 
 
 
 


SYMBOLS			
	ELEVATION NAME		
	DETAIL NAME		
	ELEVATION CALLOUT		
	SECTION CALLOUT		
	REVISED ITEM		
	REVISION NUMBER		

INFORMATION AVAILABLE TO PREPARE DRAWINGS
ARCHITECTURAL DRAWINGS DATED – 12/2/19

GENERAL NOTES
1.) LIMITATIONS: THESE DRAWINGS REPRESENT AN INTERPRETATION OF ARCHITECTURAL INFORMATION MADE AVAILABLE TO KS DRAFTING & DESIGN, LLC. KS DRAFTING & DESIGN, LLC. MAKES NO REPRESENTATION OR WARRANTY TO THE PERFORMANCE OR COMPLETENESS OF THE ARCHITECTURAL DETAILS OF THE SURROUNDING AREAS.
2.) CONFIRMATION: ANY LISTED TOLERANCES, DIMENSIONS, DEFLECTION, ANCHORAGE, REFERENCES, AND FUNCTIONAL PERFORMANCE REQUIREMENTS SHALL BE CONFIRMED WITH THE ARCHITECT, AND VALIDATED BY FIELD MEASUREMENTS TO ENSURE SIZING, PERFORMANCE COMPLIANCE, AND ARCHITECTURAL INTENT.
3.) ACCEPTANCE: FINAL APPROVAL OF THESE DRAWINGS CONSTITUTES ACCEPTANCE OF ALL DEVIATIONS, IF ANY, AND ALL WORK CONTAINED HEREIN.
4.) USE: KS DRAFTING & DESIGN, LLC. ASSUMES NO RESPONSIBILITY FOR THE USE OF THESE DRAWINGS BY OTHER TRADES.
5.) COMPLIANCE: ARCHITECT, ENGINEER, GENERAL CONTRACTOR, AND MISC. TRADES ARE RESPONSIBLE FOR THE SELECTION, INSTALLATION, AND ADJUSTMENT OF SYSTEMS TO ENSURE COMPLIANCE WITH ALL APPLICABLE DESIGN, ENERGY, RATING, BUILDING, AND/ OR SAFETY CODES.
6.) QUALITY OF CONSTRUCTION: ROUGH OPENINGS MAY NOT BE PLUMB, SQUARE, OR LEVEL. CONTRACTOR TO VERIFY EXISTING OPENINGS.
7.) RELEASE OF LIABILITY: THESE DRAWINGS HAVE BEEN PREPARED BY KS DRAFTING & DESIGN, LLC. FOR USE BY THE CUSTOMER. THE CUSTOMER AGREES TO ASSUME ALL LIABILITY AND ANY CLAIMS THAT MAY ARISE FROM THE USE OF, OR INFORMATION CONTAINED IN THESE DRAWINGS.

SHEET LIST	
SHEET	DESCRIPTION
100	COVER SHEET
200	7TH FLOOR PLAN
201	FRAME ELEVATIONS
202	FRAME ELEVATIONS
203	FRAME ELEVATIONS
400	DETAILS
401	DETAILS
402	DETAILS

DOOR SCHEDULE					
DOOR #	DOOR WIDTH	DOOR HEIGHT	ACTIVE LEAF	TYPE	HWDE
7001A	6'–0"	8'–10"	OUTSWING	PAIR	LK3
7002A	6'–0"	8'–8"	OUTSWING	PAIR	LK3
7003A	3'–0"	8'–10"	INSWING	SINGLE	LA9
7004A	3'–0"	8'–10"	INSWING	SINGLE	LA9
7005A	3'–0"	8'–10"	INSWING	SINGLE	LA9
7008A	3'–0"	8'–0"	SLIDING	SINGLE	LK11
7108A	6'–0"	8'–0"	INSWING	PAIR	LA5
7108B	3'–0"	8'–0"	INSWING	SINGLE	LA4

DOOR HARDWARE SET # LK3:
MAGNETIC LOCK – M628D
DOOR PULL – RM3311–48 – ROCKWOOD
CRL CONCEALED OVERHEAD CLOSER
CRL DOOR HEADER W/ COVER PLATE
MOTION SENSOR – BY OTHERS
PUSH BUTTON – BY OTHERS
POWER SUPPLY – BY OTHERS
CRL TOP AND BOTTOM DOOR RAILS
CARD READER – BY OTHERS

DOOR HARDWARE SET # LA4 & LA5:
DOOR PULL – RM3311–48 – ROCKWOOD
CRL CONCEALED OVERHEAD CLOSER
DOOR STOP – 446 – ROCKWOOD
CRL DOOR HEADER W/ COVER PLATE
CRL TOP AND BOTTOM DOOR RAILS
DOOR HARDWARE SET # LA9:
BUTT HINGES – TA2714 4–1/2" X 4–1/2"
CYLINDRICAL LOCK – CL3310 PZD
WALL STOP – 409
GASKETING – S773D

DOOR HARDWARE SET # LK11:
SLIDING DOOR HDWE PF28200
POCKET DOOR LOCK 891

PROJECT:
46 PENN CENTRE – BRES OFFICE

ADDRESS:
4600 PENNSYLVANIA
KANSAS CITY, MO 64111

GLASS SCHEDULE			
MARK	GLAZING DESCRIPTION AND MAKEUP		NOTES
GL-1	DESCRIPTION	1/4" CLEAR, TEMPERED	
GL-2	DESCRIPTION	1/2" CLEAR, TEMPERED W/ POLISHED EDGES	
GL-3	DESCRIPTION	1" INSULATED GLASS UNIT	
	OUTBOARD:	1/4" CLEAR, TEMPERED	
	AIRSPACE:	1/2" AIR SPACER	
	INBOARD:	1/4" CLEAR, TEMPERED	
GL-4	DESCRIPTION	GLASS SOLUTIONS "SMART GLASS"	

MATERIAL SCHEDULE					
PRODUCT TYPE	MANUFACTURER	SYSTEM	PROFILE DIMENSIONS	DESCRIPTION	FINISH
ALUMINUM DOOR FRAMES	TUBELITE	4500	1 3/4" X 4 1/2"	NON-THERMAL, SHEAR BLOCK	CLEAR ANODIZED
ALUMINUM DOORS	TUBELITE	NARROW STILE	1 3/4" DEEP	10" BOTTOM RAIL	CLEAR ANODIZED
TOP CHANNEL	–	–	–	1" X 1–1/2" TOP CHANNEL	BRUSHED STAINLESS STEEL
BOTTOM CHANNEL	–	–	–	1" X 1" BOTTOM CHANNEL	BRUSHED STAINLESS STEEL

NO.	REVISION/ISSUED	DATE
1	1ST SUBMITTAL	3/3/2020

PROJECT NAME & LOCATION: 46 PENN CENTRE – BRES OFFICE – NO TAGS 4600 PENNSYLVANIA KANSAS CITY, MO 64111	SHEET TITLE: COVER SHEET
--	-----------------------------

GLASS CONTRACTOR:
BUSINESS NAME
ADDRESS LINE 1
ADDRESS LINE 2
(XXX) XXX–XXXX
(XXX) XXX–XXXX

DRAWING BY:
KS DRAFTING & DESIGN, LLC KYLE SCHNECK HARRISBURG, PA 17110 KYLE@KSDRAFTINGDESIGNLLC.COM (717) 228–7114 KSDRAFTINGDESIGNLLC.COM


ARCHITECT:

--

DRAWN BY: KEVIN VERGARA	SHEET:
CHECKED BY: KYLE SCHNECK	100
DATE: 3/5/2020	



DRAWN BY: KEVIN VERGARA	SHEET:
CHECKED BY: KYLE SCHNECK	200
DATE: 3/5/2020	

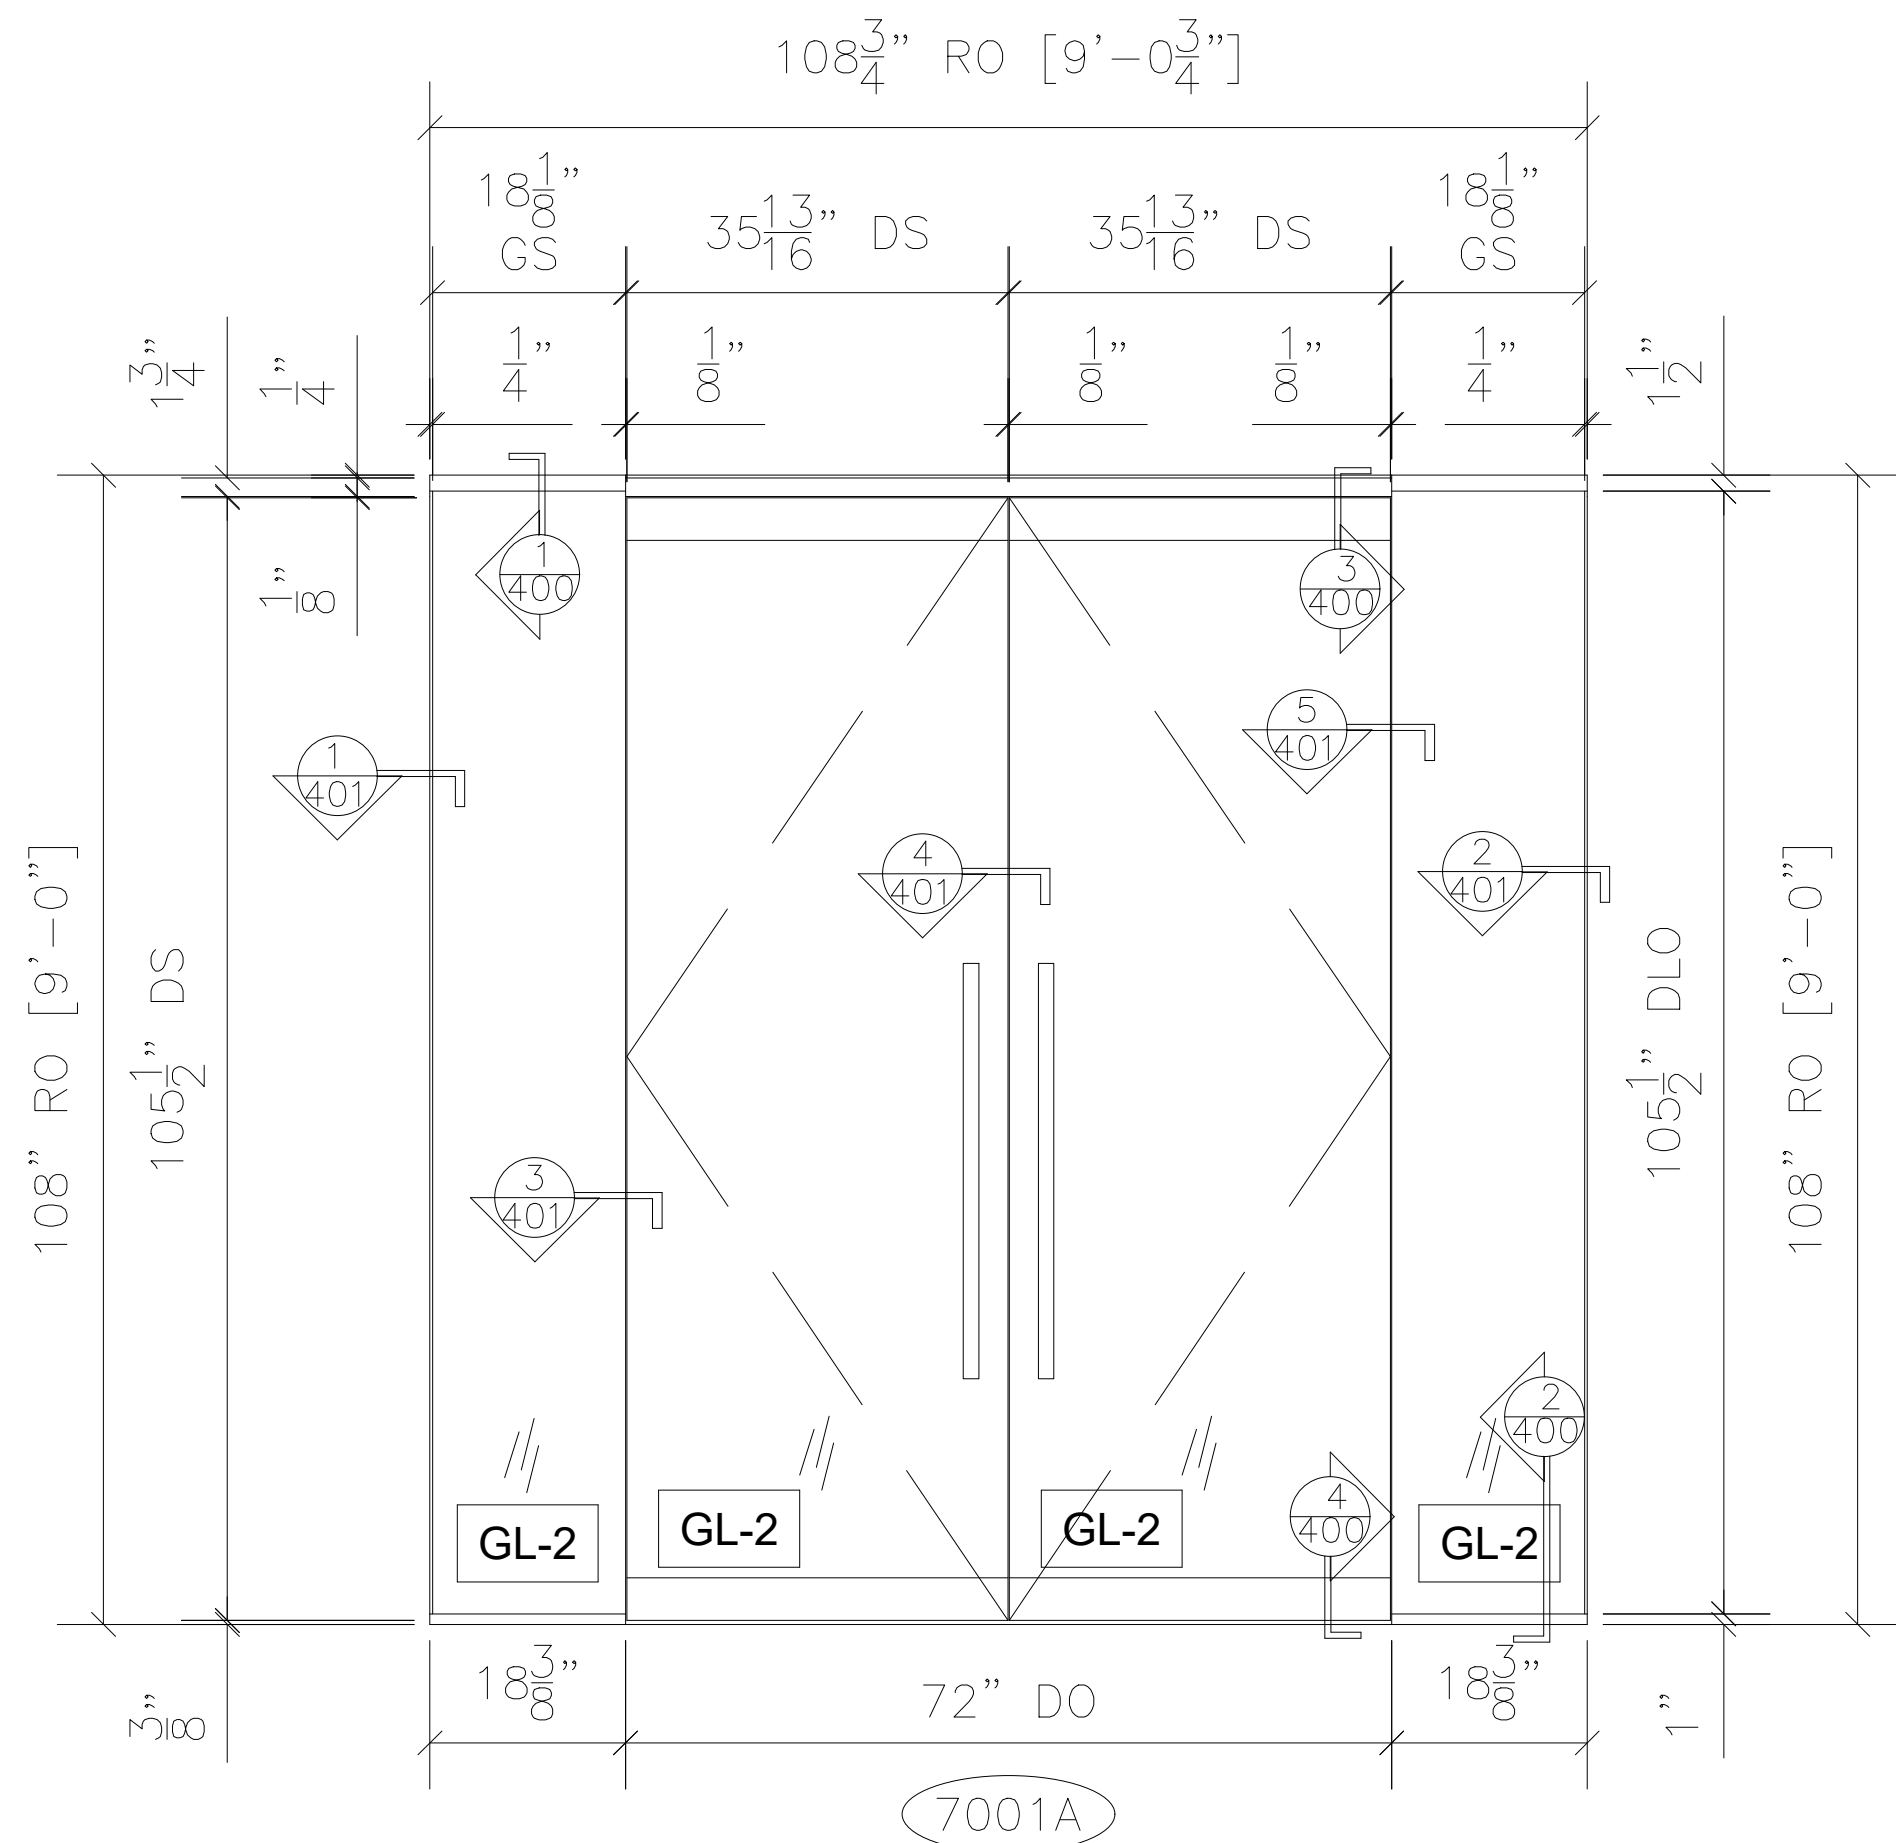


1 FRAME TYPE 6 ELEVATION
TOP AND BOTTOM DOOR RAILS
ARCH. REF.: 6/A8.01

QTY	LOCATION
1	ELEVATOR LOBBY 7001

1 TOTAL


FILM BY OTHERS

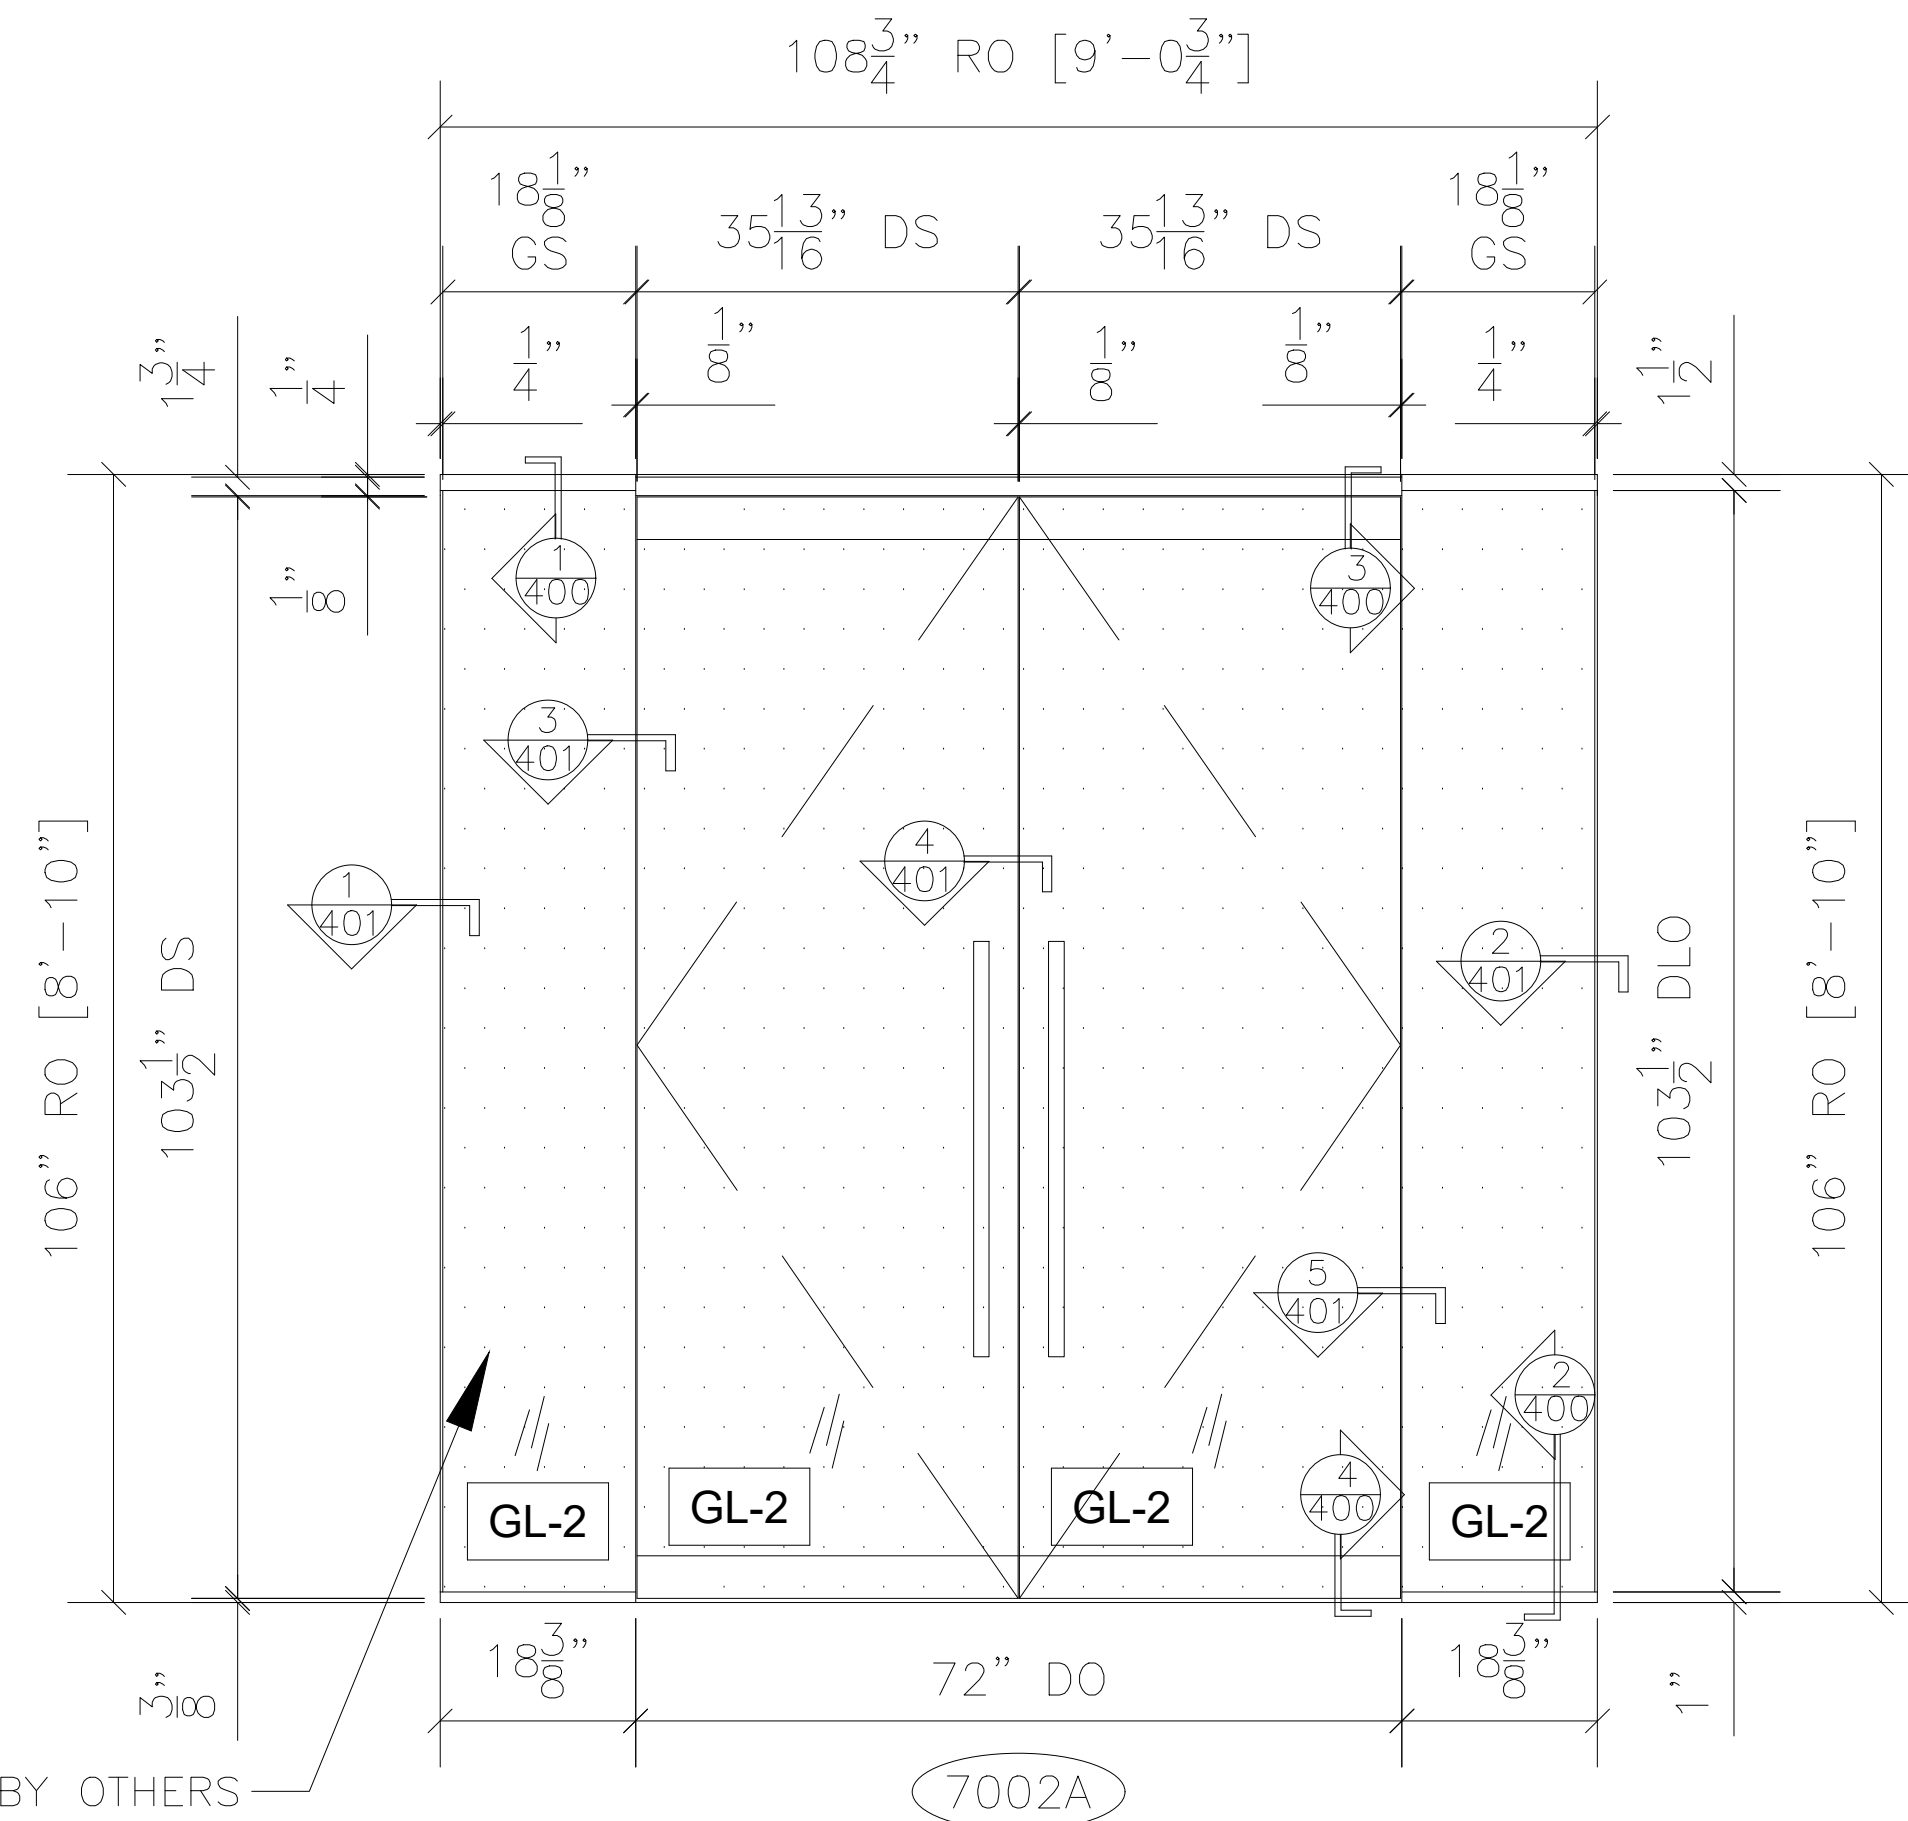

2 FRAME TYPE 7 ELEVATION
TOP AND BOTTOM DOOR RAILS
ARCH. REF.: 7/A8.01

QTY	LOCATION
1	RECEPTION 7002


1 TOTAL

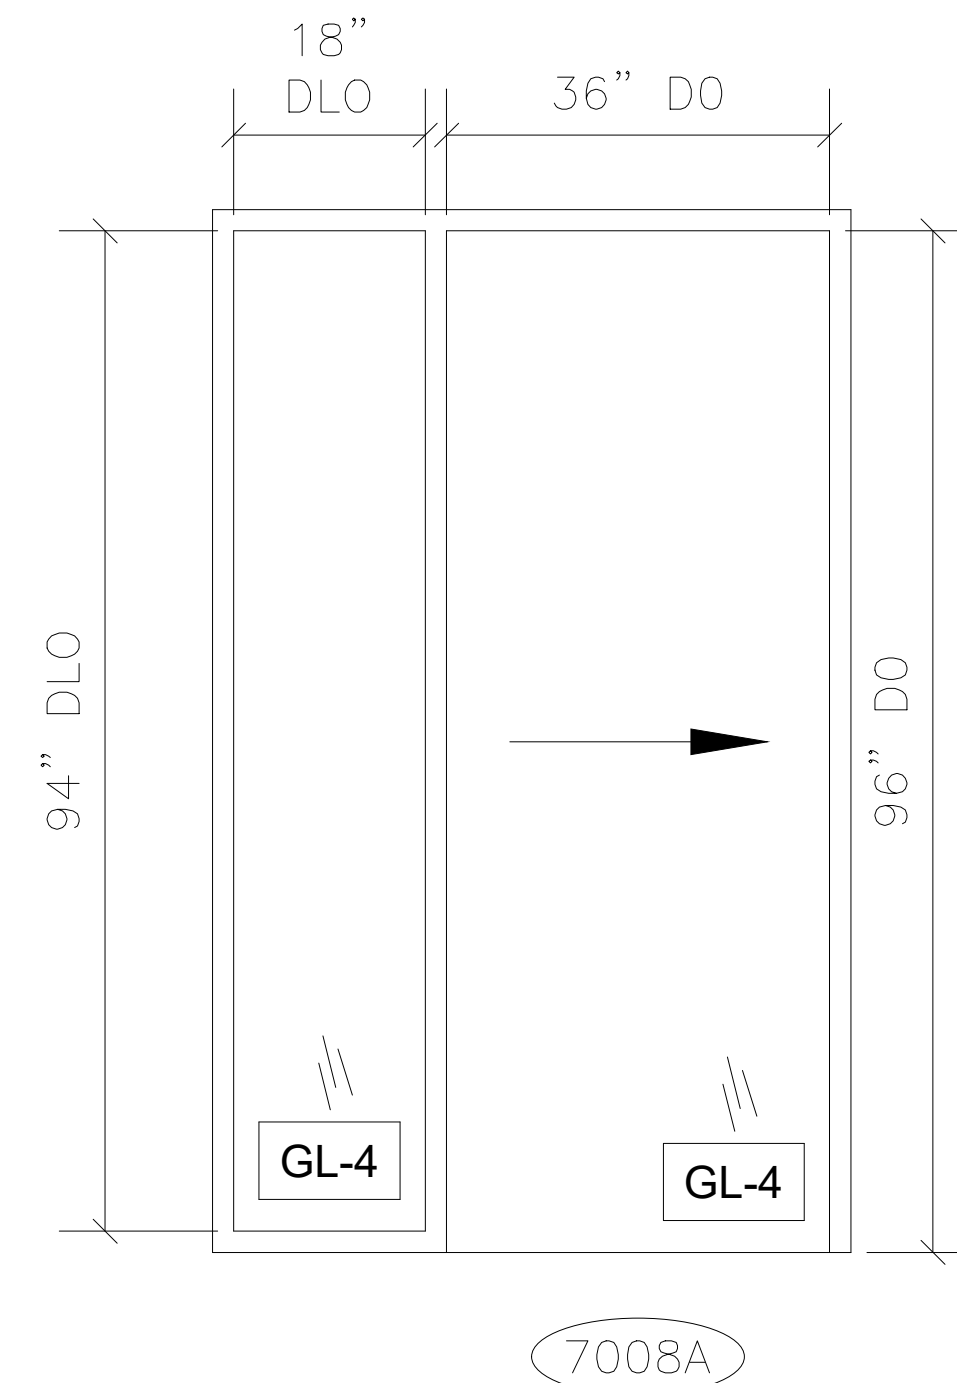

3 FRAME TYPE 9 ELEVATION
GLASS BY JANSSEN
FRAME + ELEC. BY OTHERS
ARCH. REF.: 9/A8.01

QTY	LOCATION
1	OFFICE 7009


1 TOTAL

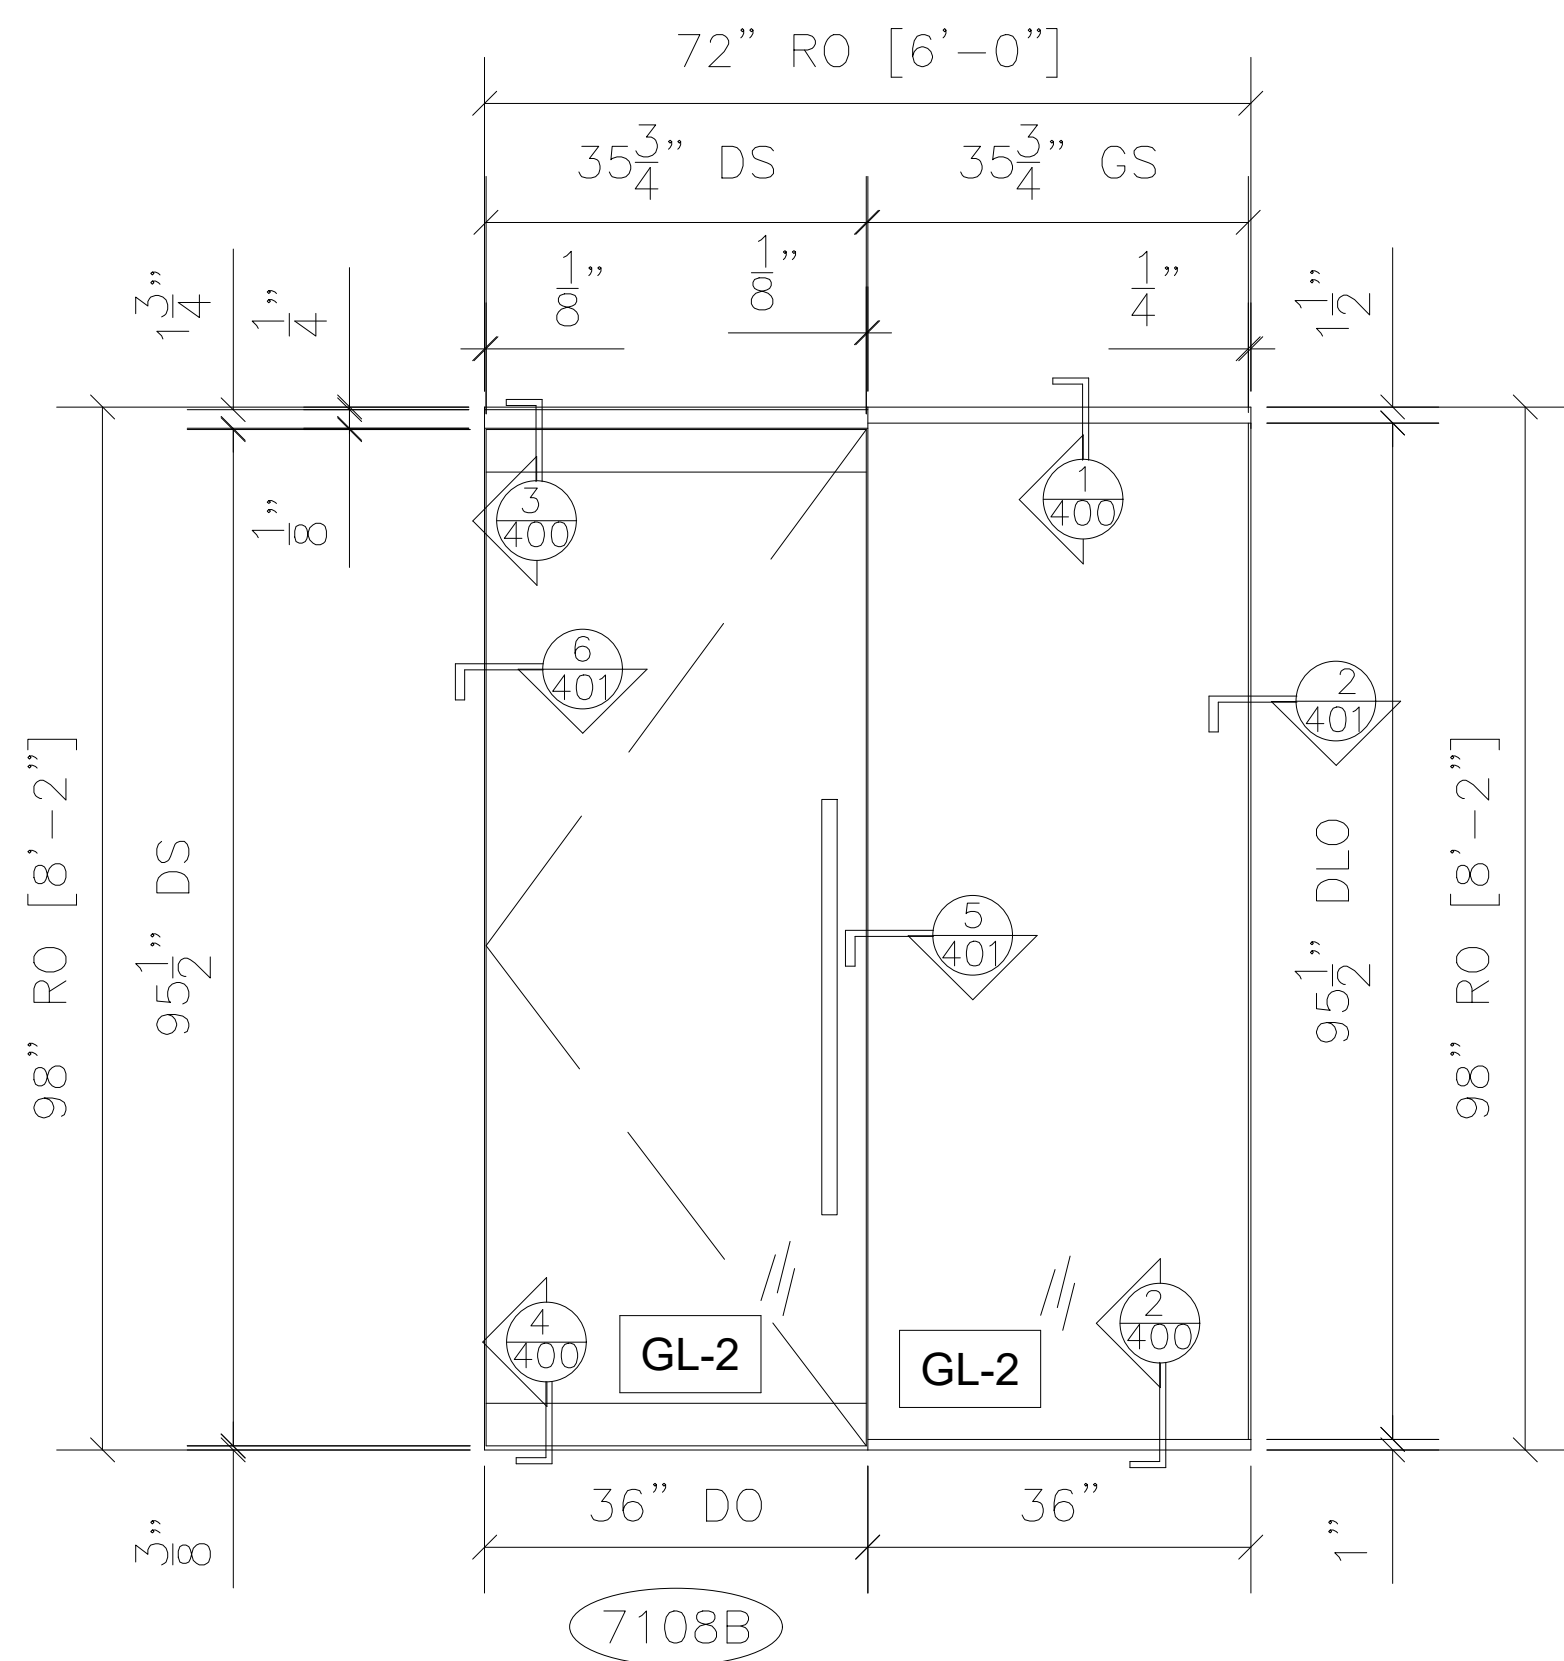

4 FRAME TYPE 3 ELEVATION
TOP AND BOTTOM DOOR RAILS
ARCH. REF.: 3/A8.01

QTY	LOCATION
1	BREAKROOM 7108

1 TOTAL

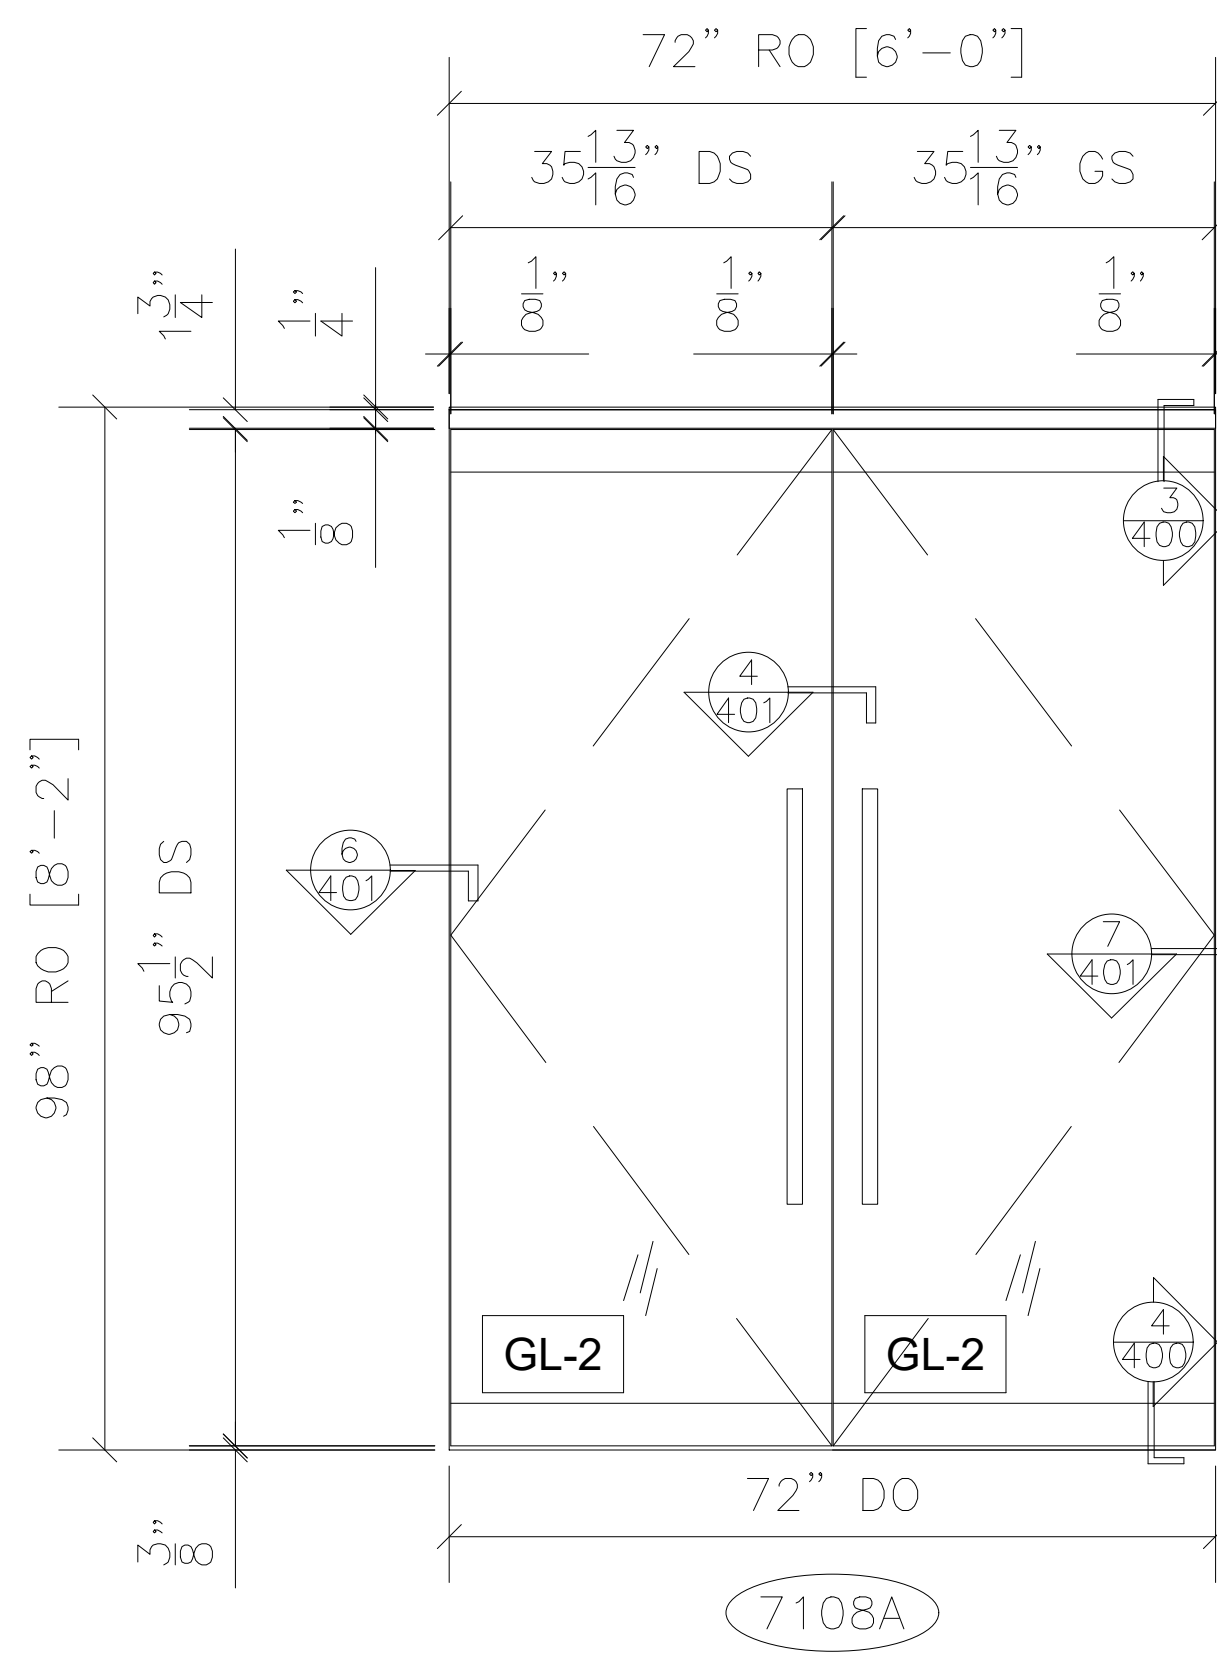

5 FRAME TYPE G2 ELEVATION
TOP AND BOTTOM DOOR RAILS
ARCH. REF.: 6/A8.01

QTY	LOCATION
1	BREAKROOM 7108

1 TOTAL

NO.	REVISION/ISSUED	DATE
1	1ST SUBMITTAL	3/3/2020

PROJECT NAME & LOCATION:
46 PENN CENTRE – BRES OFFICE – NO TAGS

4600 PENNSYLVANIA
KANSAS CITY, MO 64111

SHEET TITLE:
FRAME ELEVATIONS

GLASS CONTRACTOR:

BUSINESS NAME
ADDRESS LINE 1
ADDRESS LINE 2
(XXX) XXX-XXXX
(XXX) XXX-XXXX

DRAWING BY:

KS DRAFTING & DESIGN, LLC
KYLE SCHNECK
HARRISBURG, PA 17110
KYLE@KSDRAFTINGDESIGNLLC.COM
(717) 228-7114
KSDRAFTINGDESIGNLLC.COM

ARCHITECT:


DRAWN BY:
KEVIN VERGARA

CHECKED BY:
KYLE SCHNECK

DATE:
3/5/2020

SHEET:

201

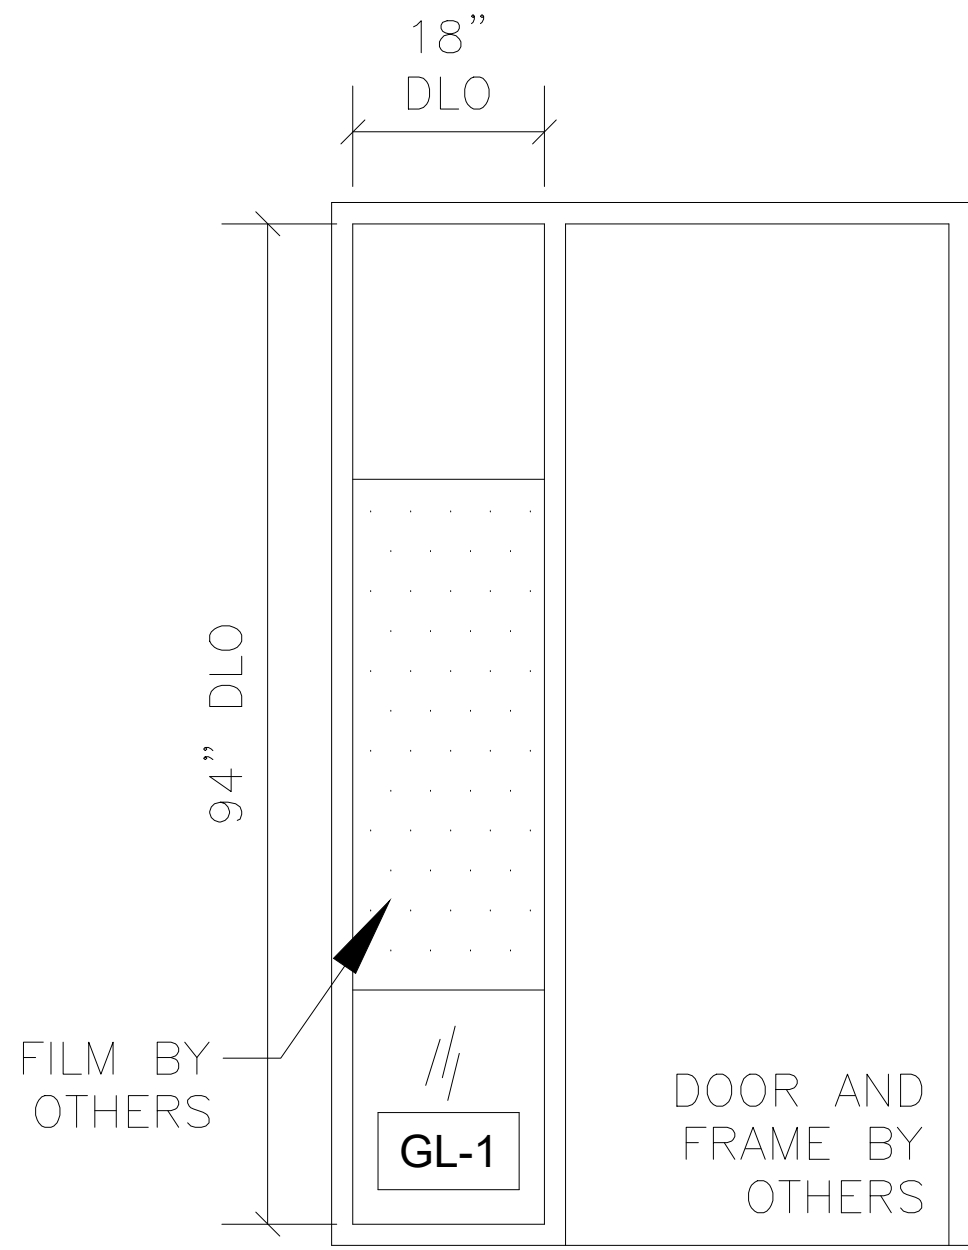

8

FRAME TYPE 2 ELEVATION

ARCH. REF.: 2/A8.01

QTY	LOCATION	QTY	LOCATION	QTY	LOCATION	QTY	LOCATION	QTY	LOCATION	QTY	LOCATION	QTY	LOCATION	QTY	LOCATION
1	OFFICE 7009	1	OFFICE 7022	1	OFFICE 7030	1	OFFICE 7039	1	OFFICE 7050	1	OFFICE 7065	1	OFFICE 7075	1	OFFICE 7093
1	OFFICE 7010	1	OFFICE 7023	1	OFFICE 7031	1	OFFICE 7040	1	OFFICE 7051	1	OFFICE 7066	1	OFFICE 7076	1	OFFICE 7094
1	OFFICE 7011	1	OFFICE 7024	1	OFFICE 7032	1	OFFICE 7041	1	OFFICE 7052	1	OFFICE 7067	1	OFFICE 7081	1	OFFICE 7095
1	OFFICE 7012	1	OFFICE 7025	1	OFFICE 7034	1	OFFICE 7042	1	IT WORK 7058	1	OFFICE 7068	1	OFFICE 7088	1	OFFICE 7096
1	OFFICE 7016	1	OFFICE 7026	1	OFFICE 7035	1	OFFICE 7046	1	OFFICE 7059	1	OFFICE 7069	1	OFFICE 7089	1	OFFICE 7097
1	OFFICE 7017	1	OFFICE 7027	1	OFFICE 7036	1	OFFICE 7047	1	CONF. 7060	1	OFFICE 7072	1	OFFICE 7090	1	OFFICE 7099
1	OFFICE 7018	1	OFFICE 7028	1	OFFICE 7037	1	OFFICE 7048	1	OFFICE 7063	1	OFFICE 7073	1	OFFICE 7091	1	OFFICE 7100
1	OFFICE 7021	1	OFFICE 7029	1	OFFICE 7038	1	OFFICE 7049	1	OFFICE 7064	1	OFFICE 7074	1	OFFICE 7092	1	OFFICE 7101

66 TOTAL

- 7009A 7010A 7011A 7012A 7016A
- 7017A 7018A 7021A 7022A 7023A
- 7024A 7025A 7026A 7027A 7028A
- 7029A 7030A 7031A 7032A 7034A
- 7035A 7036A 7037A 7038A 7039A
- 7040A 7041A 7042A 7046A 7047A
- 7048A 7049A 7050A 7051A 7052A
- 7058A 7059A 7060A 7063A 7064A
- 7065A 7066A 7067A 7068A 7069A
- 7072A 7073A 7074A 7075A 7076A
- 7081A 7088A 7089A 7090A 7091A
- 7092A 7093A 7094A 7095A 7096A
- 7097A 7099A 7100A 7101A 7102A
- 7103A


6

FRAME TYPE 8 ELEVATION

TUBELITE 1-3/4" X 4-1/2 FRAME
TUBELITE NARROW STILE DOOR
ARCH. REF.: 8/A8.01

QTY	LOCATION
1	BOARDROOM 7003
1	CONFERENCE ROOM 7005

2 TOTAL

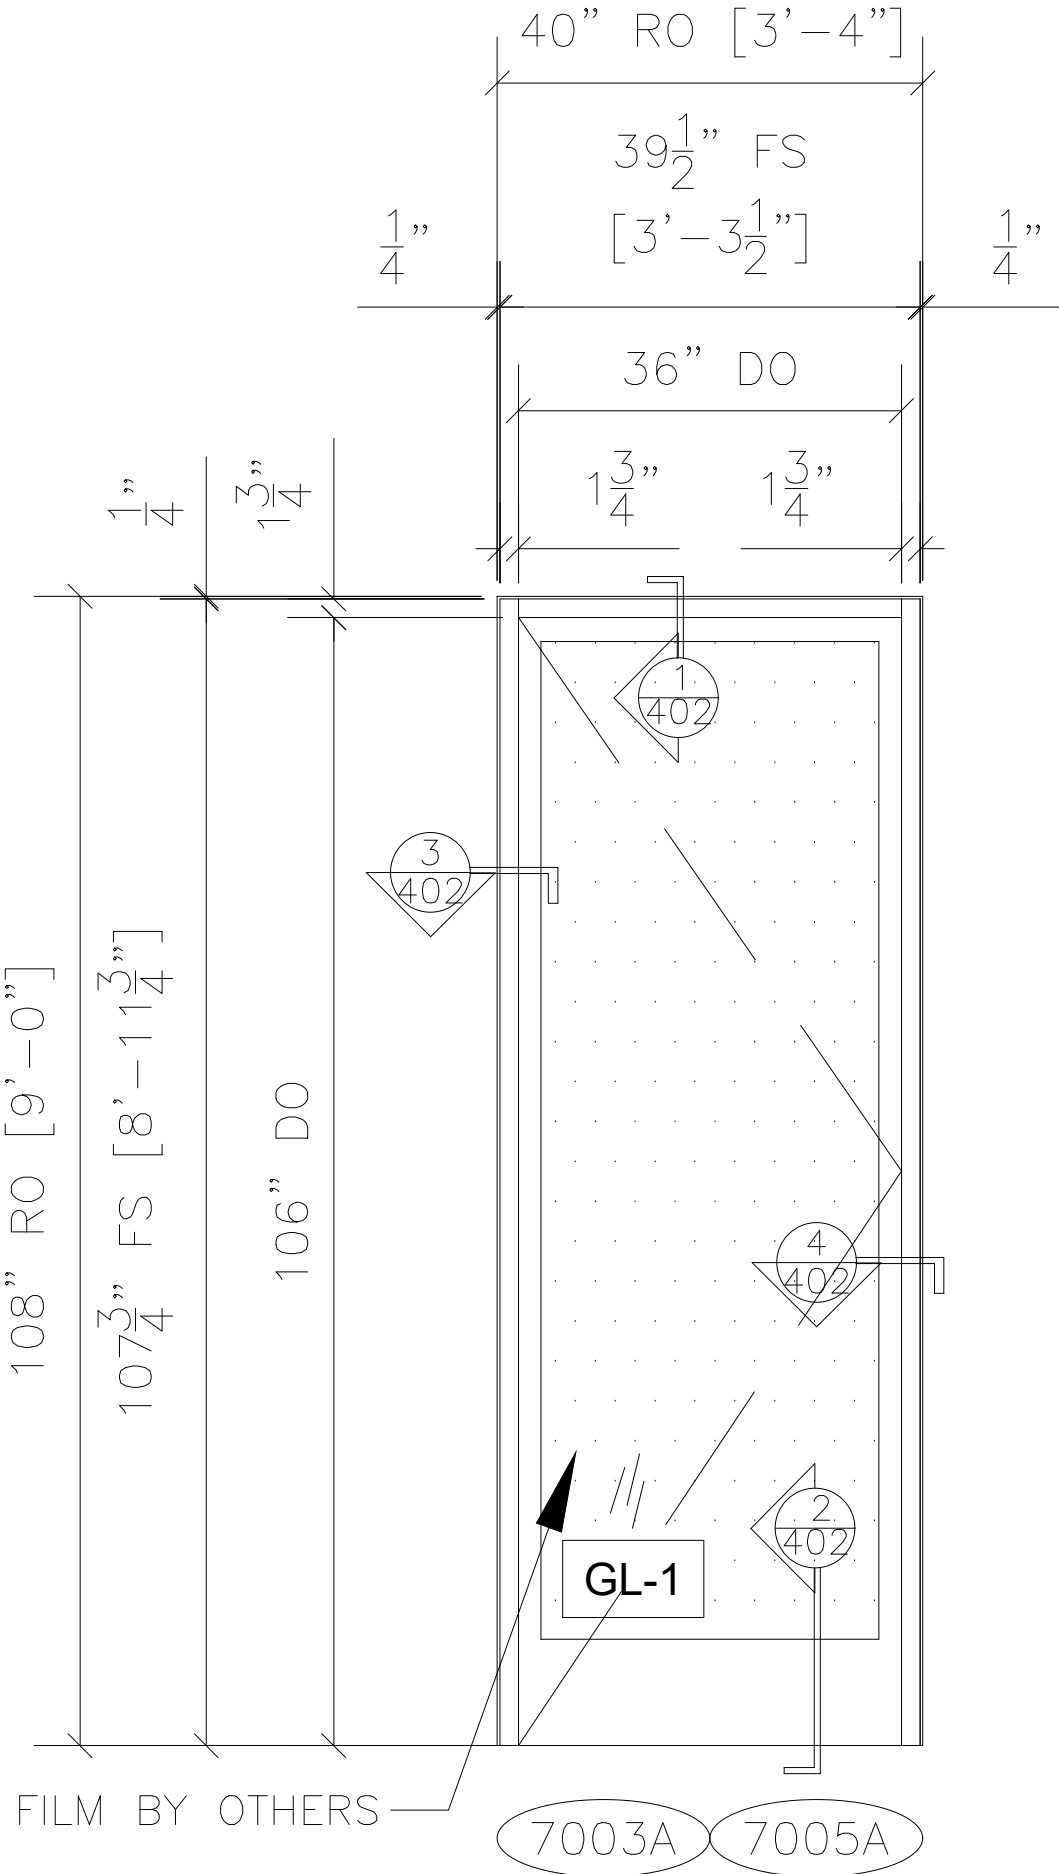


7

FRAME TYPE 8 ELEVATION

TUBELITE 1-3/4" X 4-1/2 FRAME
TUBELITE NARROW STILE DOOR
ARCH. REF.: 8/A8.01

QTY	LOCATION
1	CONFERENCE ROOM 7004

1 TOTAL

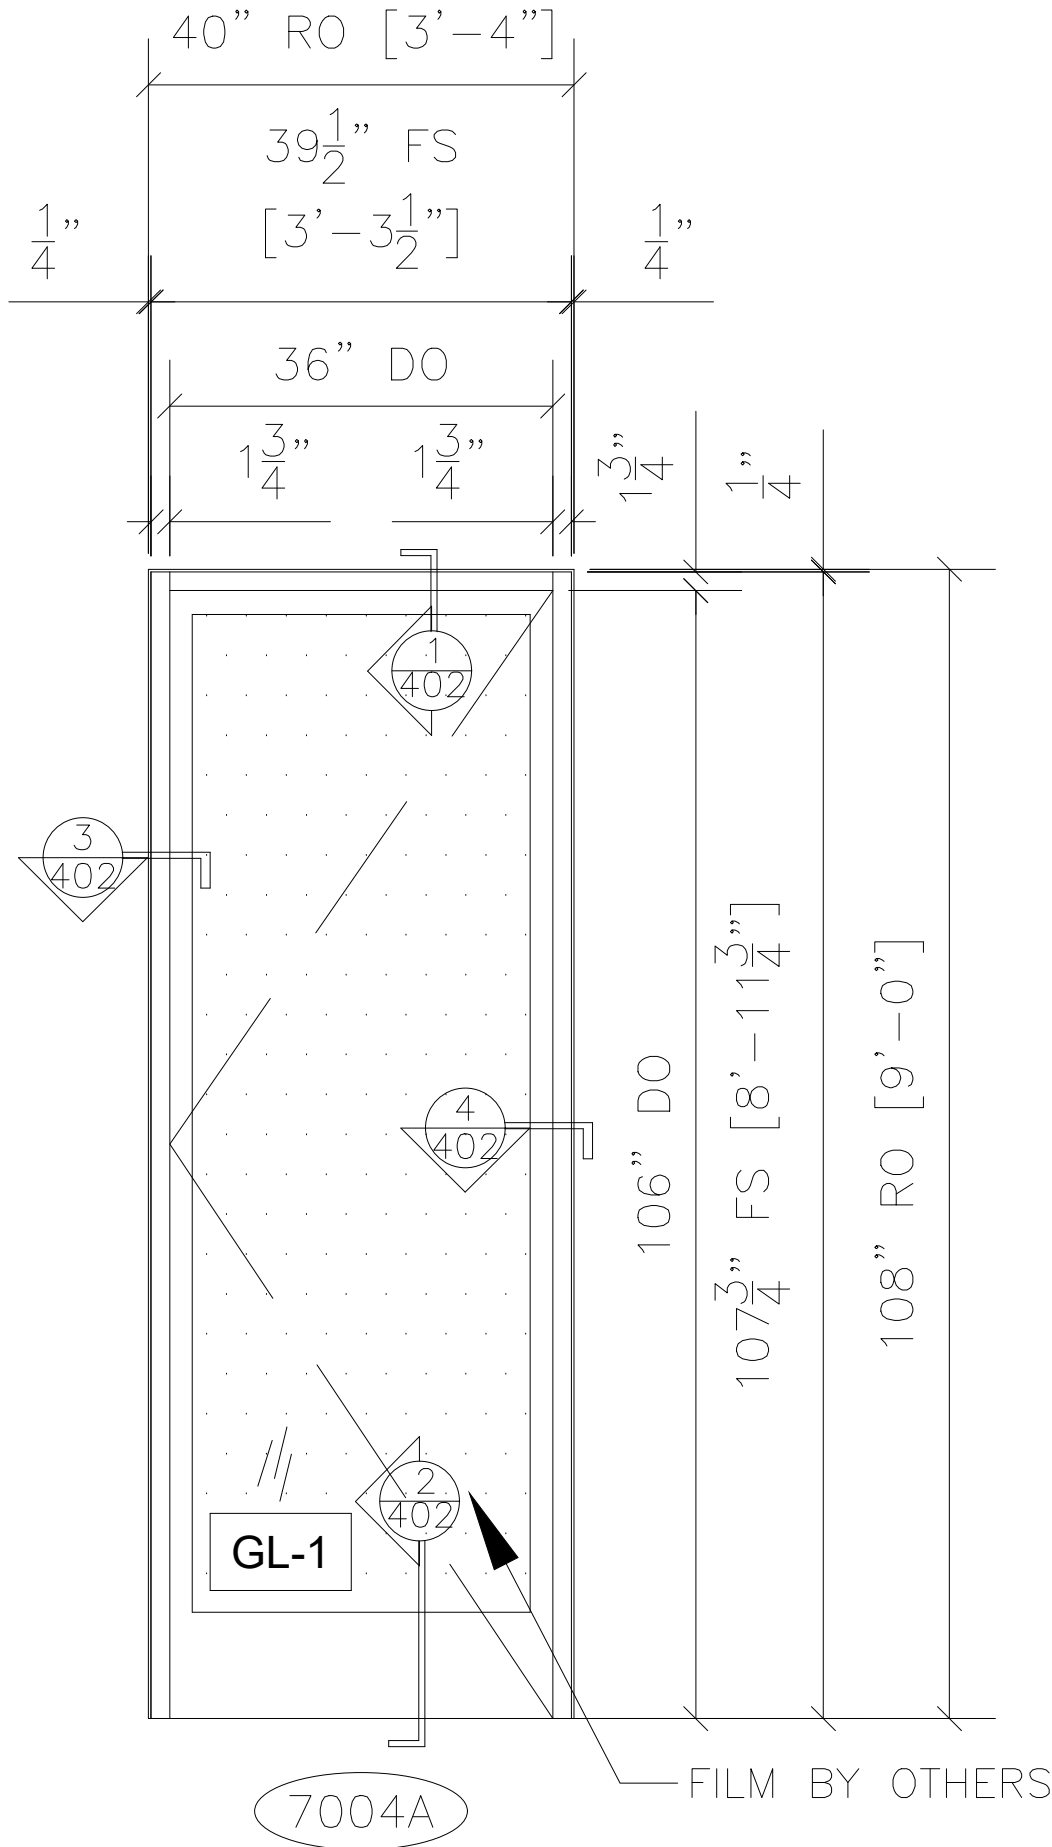

NO.	REVISION/ISSUED	DATE
1	1ST SUBMITTAL	3/3/2020

PROJECT NAME & LOCATION:
46 PENN CENTRE – BRES OFFICE – NO

TAGS

4600 PENNSYLVANIA

KANSAS CITY, MO 64111

SHEET TITLE:
FRAME ELEVATIONS

GLASS CONTRACTOR:

BUSINESS NAME
ADDRESS LINE 1
ADDRESS LINE 2
(XXX) XXX-XXXX
(XXX) XXX-XXXX

DRAWING BY:

KS DRAFTING & DESIGN, LLC
KYLE SCHNECK
HARRISBURG, PA 17110
KYLE@KSDRAFTINGDESIGNLLC.COM
(717) 228-7114
KSDRAFTINGDESIGNLLC.COM

ARCHITECT:




DRAWN BY:
KEVIN VERGARA
CHECKED BY:
KYLE SCHNECK
DATE:
3/5/2020


SHEET:

202


ARCHITECT NOTE:
PLEASE ADVISE ON THE # OF LITES OF GLASS FOR THIS ELEVATION.
CURRENTLY, WE SHOW 5 EQUAL LITES. PLEASE ADVISE IF
THIS IS SUFFICIENT. NO GLASS JOINTS WERE SHOWN IN THE ELEVATION.

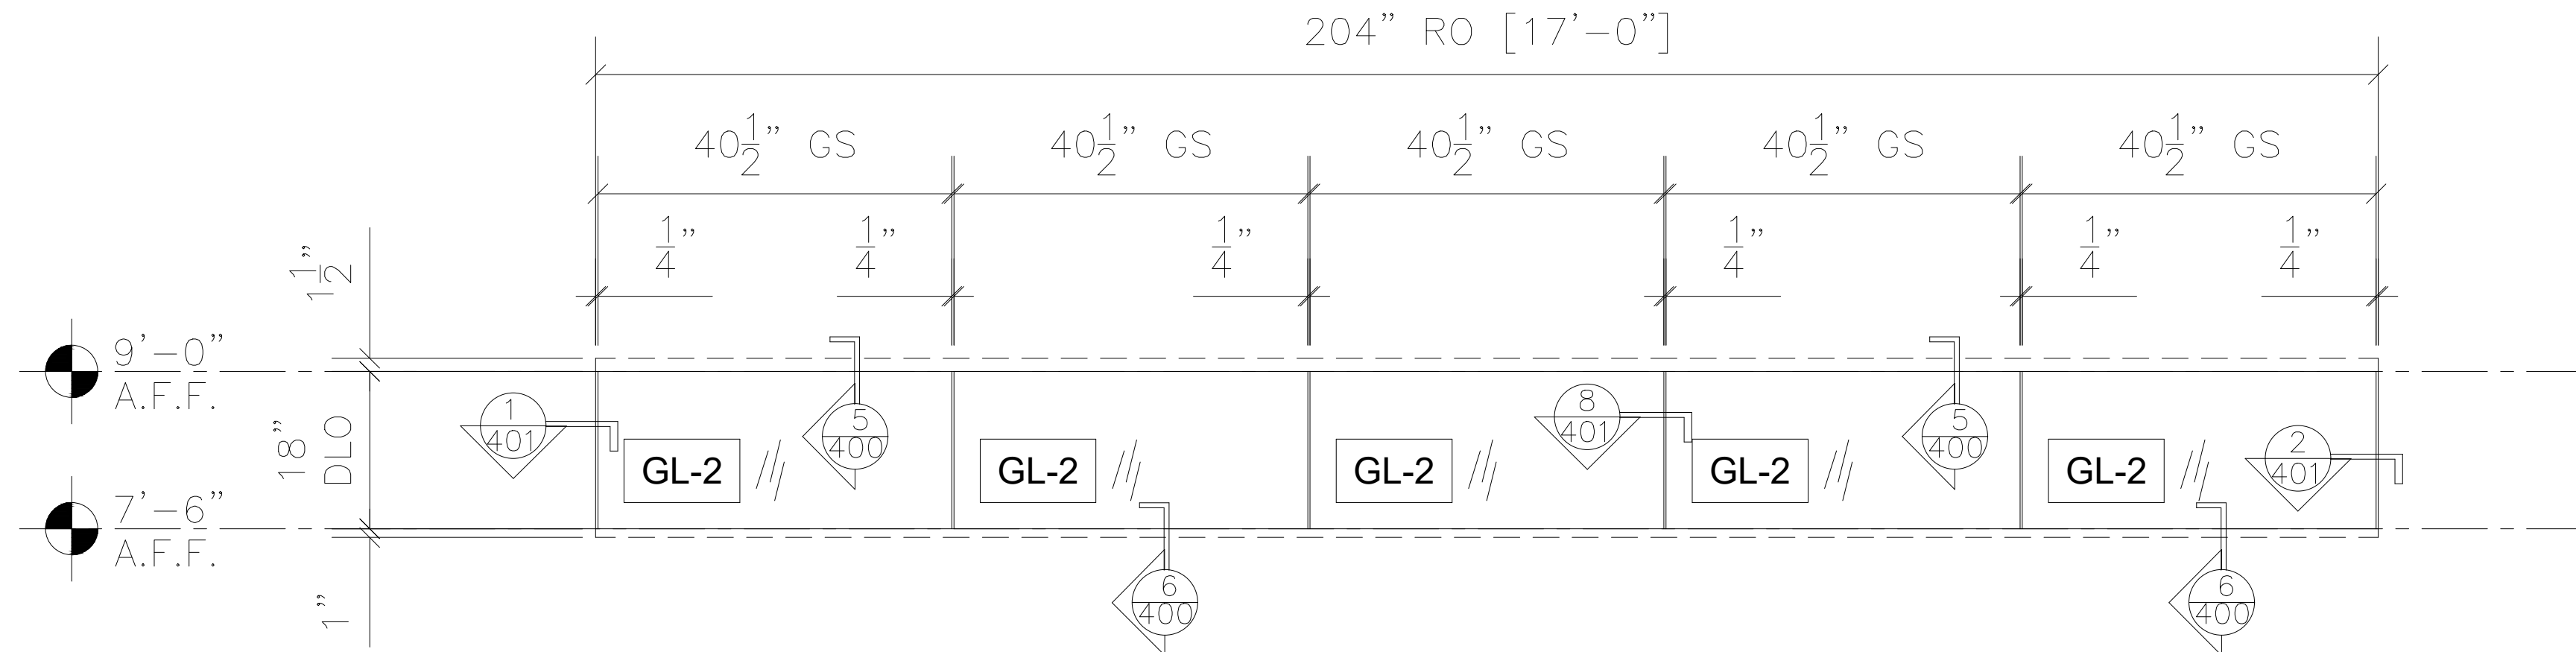

10 FRAME TYPE A ELEVATION
TOP AND BOTTOM CHANNELS
ARCH. REF.: 7/A2.03
1 TOTAL

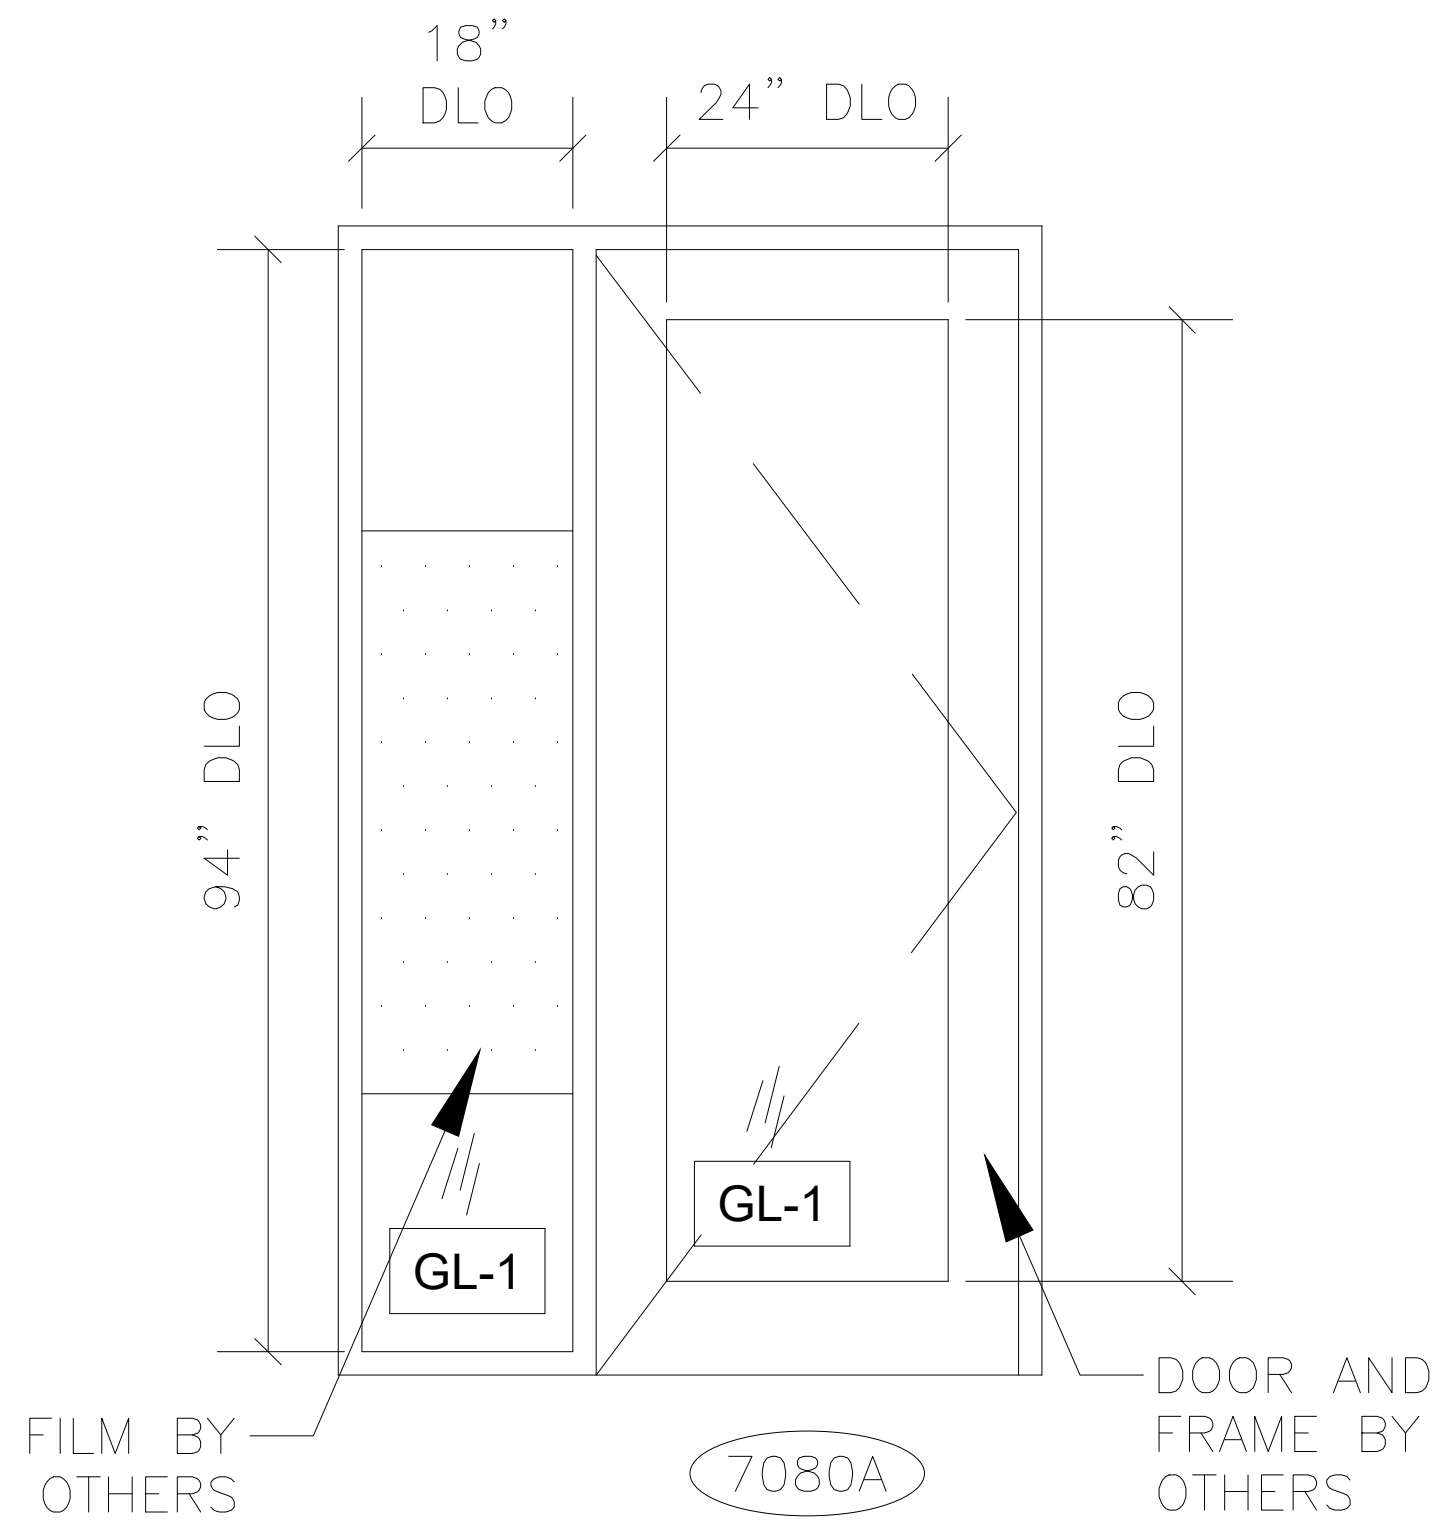

9 FRAME TYPE 2 ELEVATION
ARCH. REF.: 2/A8.01
1 TOTAL

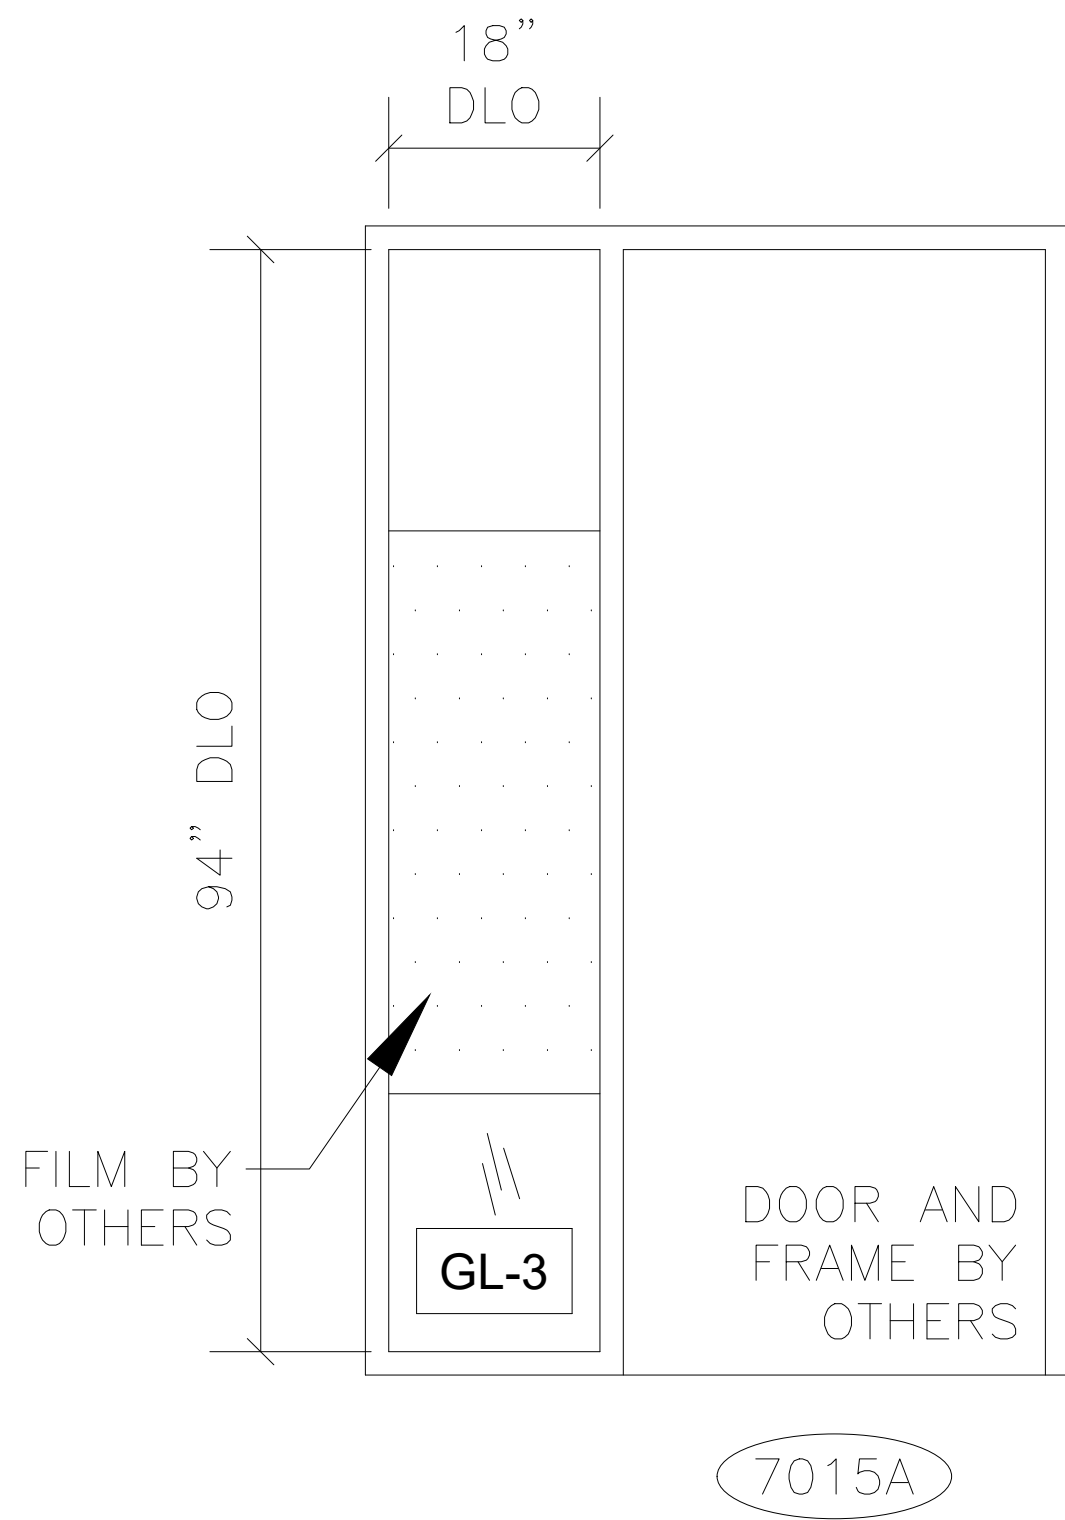

11 FRAME TYPE 2 ELEVATION
ARCH. REF.: 2/A8.01
1 TOTAL

NO.	REVISION/ISSUED	DATE
1	1ST SUBMITTAL	3/3/2020

PROJECT NAME & LOCATION:
46 PENN CENTRE – BRES OFFICE – NO
TAGS
4600 PENNSYLVANIA
KANSAS CITY, MO 64111
SHEET TITLE:
FRAME ELEVATIONS

GLASS CONTRACTOR:

BUSINESS NAME
ADDRESS LINE 1
ADDRESS LINE 2
(XXX) XXX-XXXX
(XXX) XXX-XXXX

DRAWING BY:


KS DRAFTING & DESIGN, LLC
KYLE SCHNECK
HARRISBURG, PA 17110
KYLE@KSDRAFTINGDESIGNLLC.COM
(717) 228-7114
KSDRAFTINGDESIGNLLC.COM

ARCHITECT:


DRAWN BY:
KEVIN VERGARA
CHECKED BY:
KYLE SCHNECK
DATE:
3/5/2020

SHEET:


203

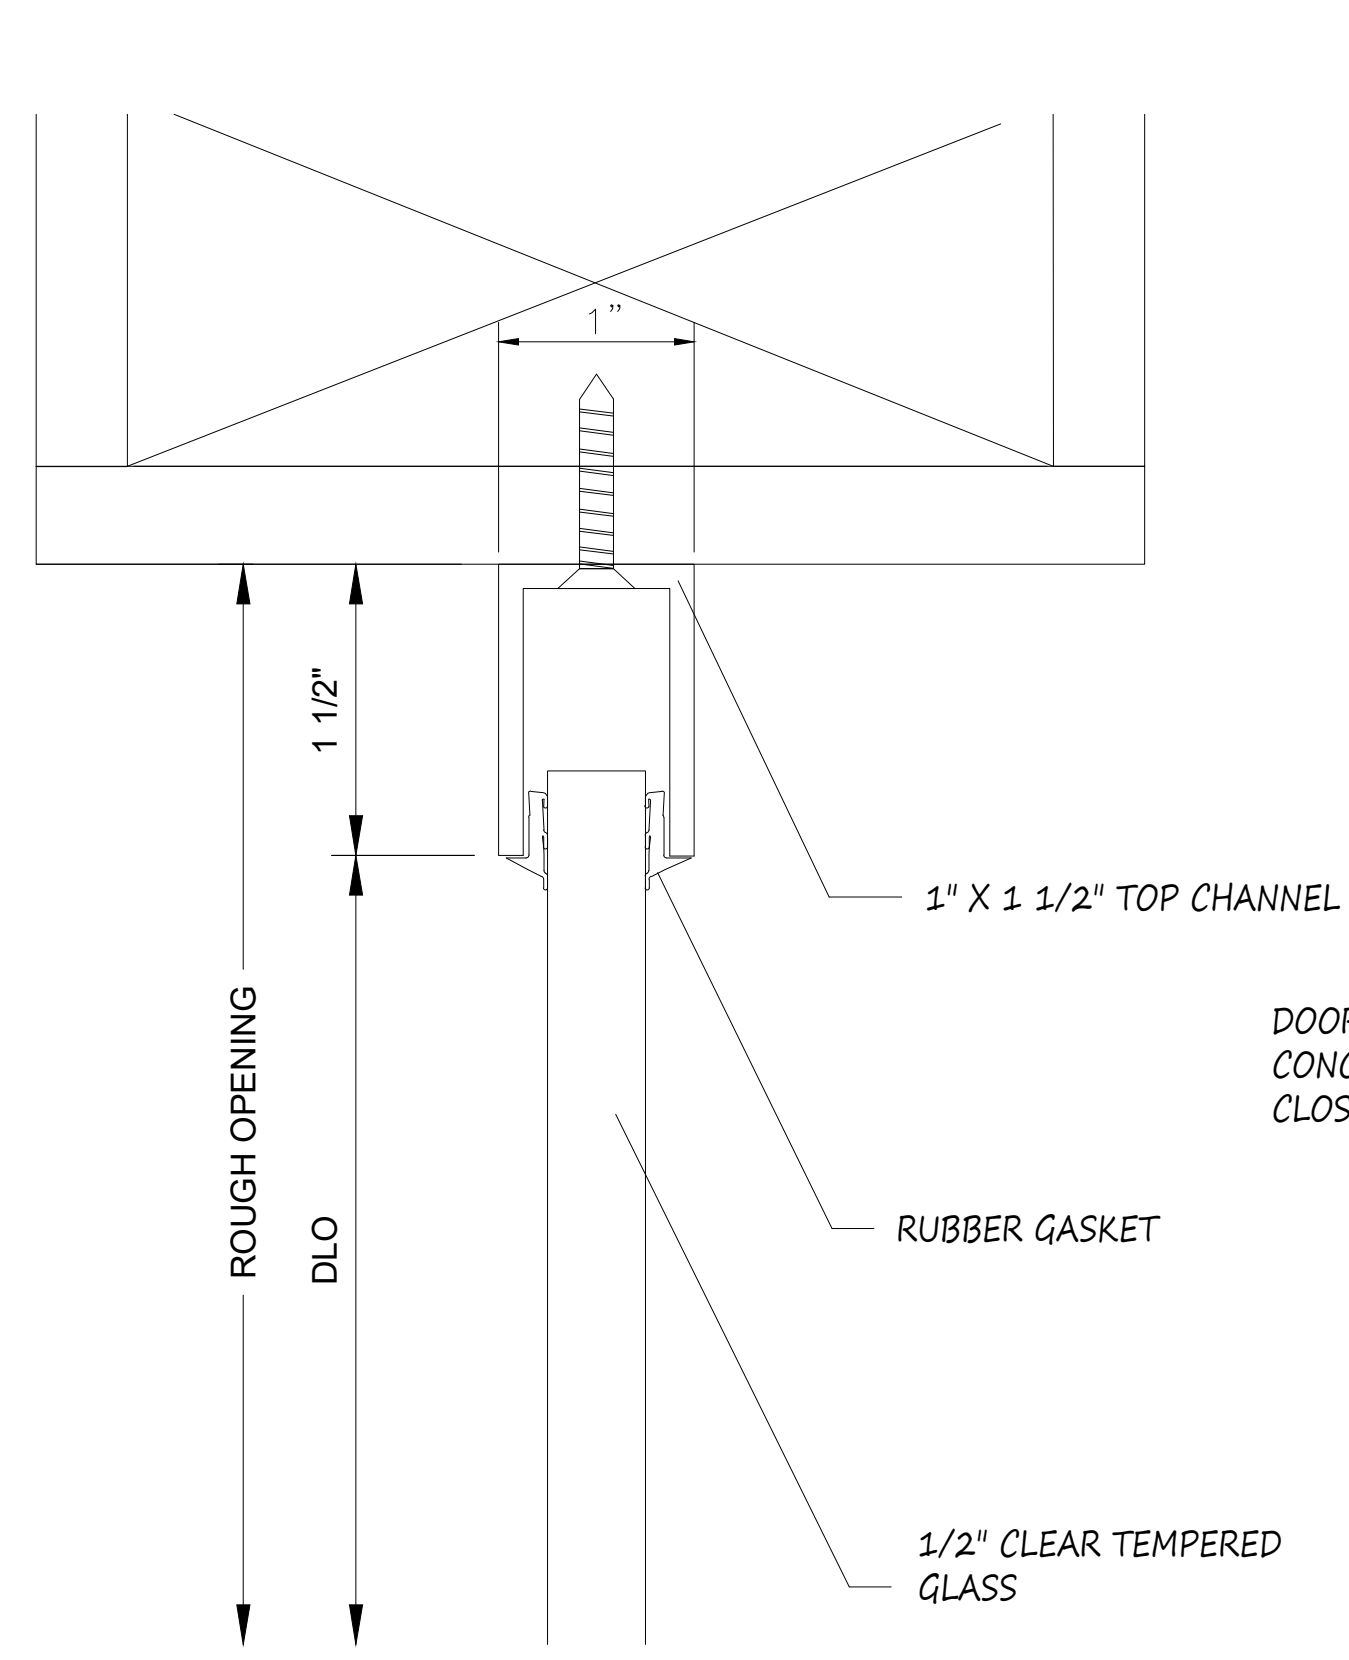


1 SECTION CUT
@ SIDELIGHT HEAD

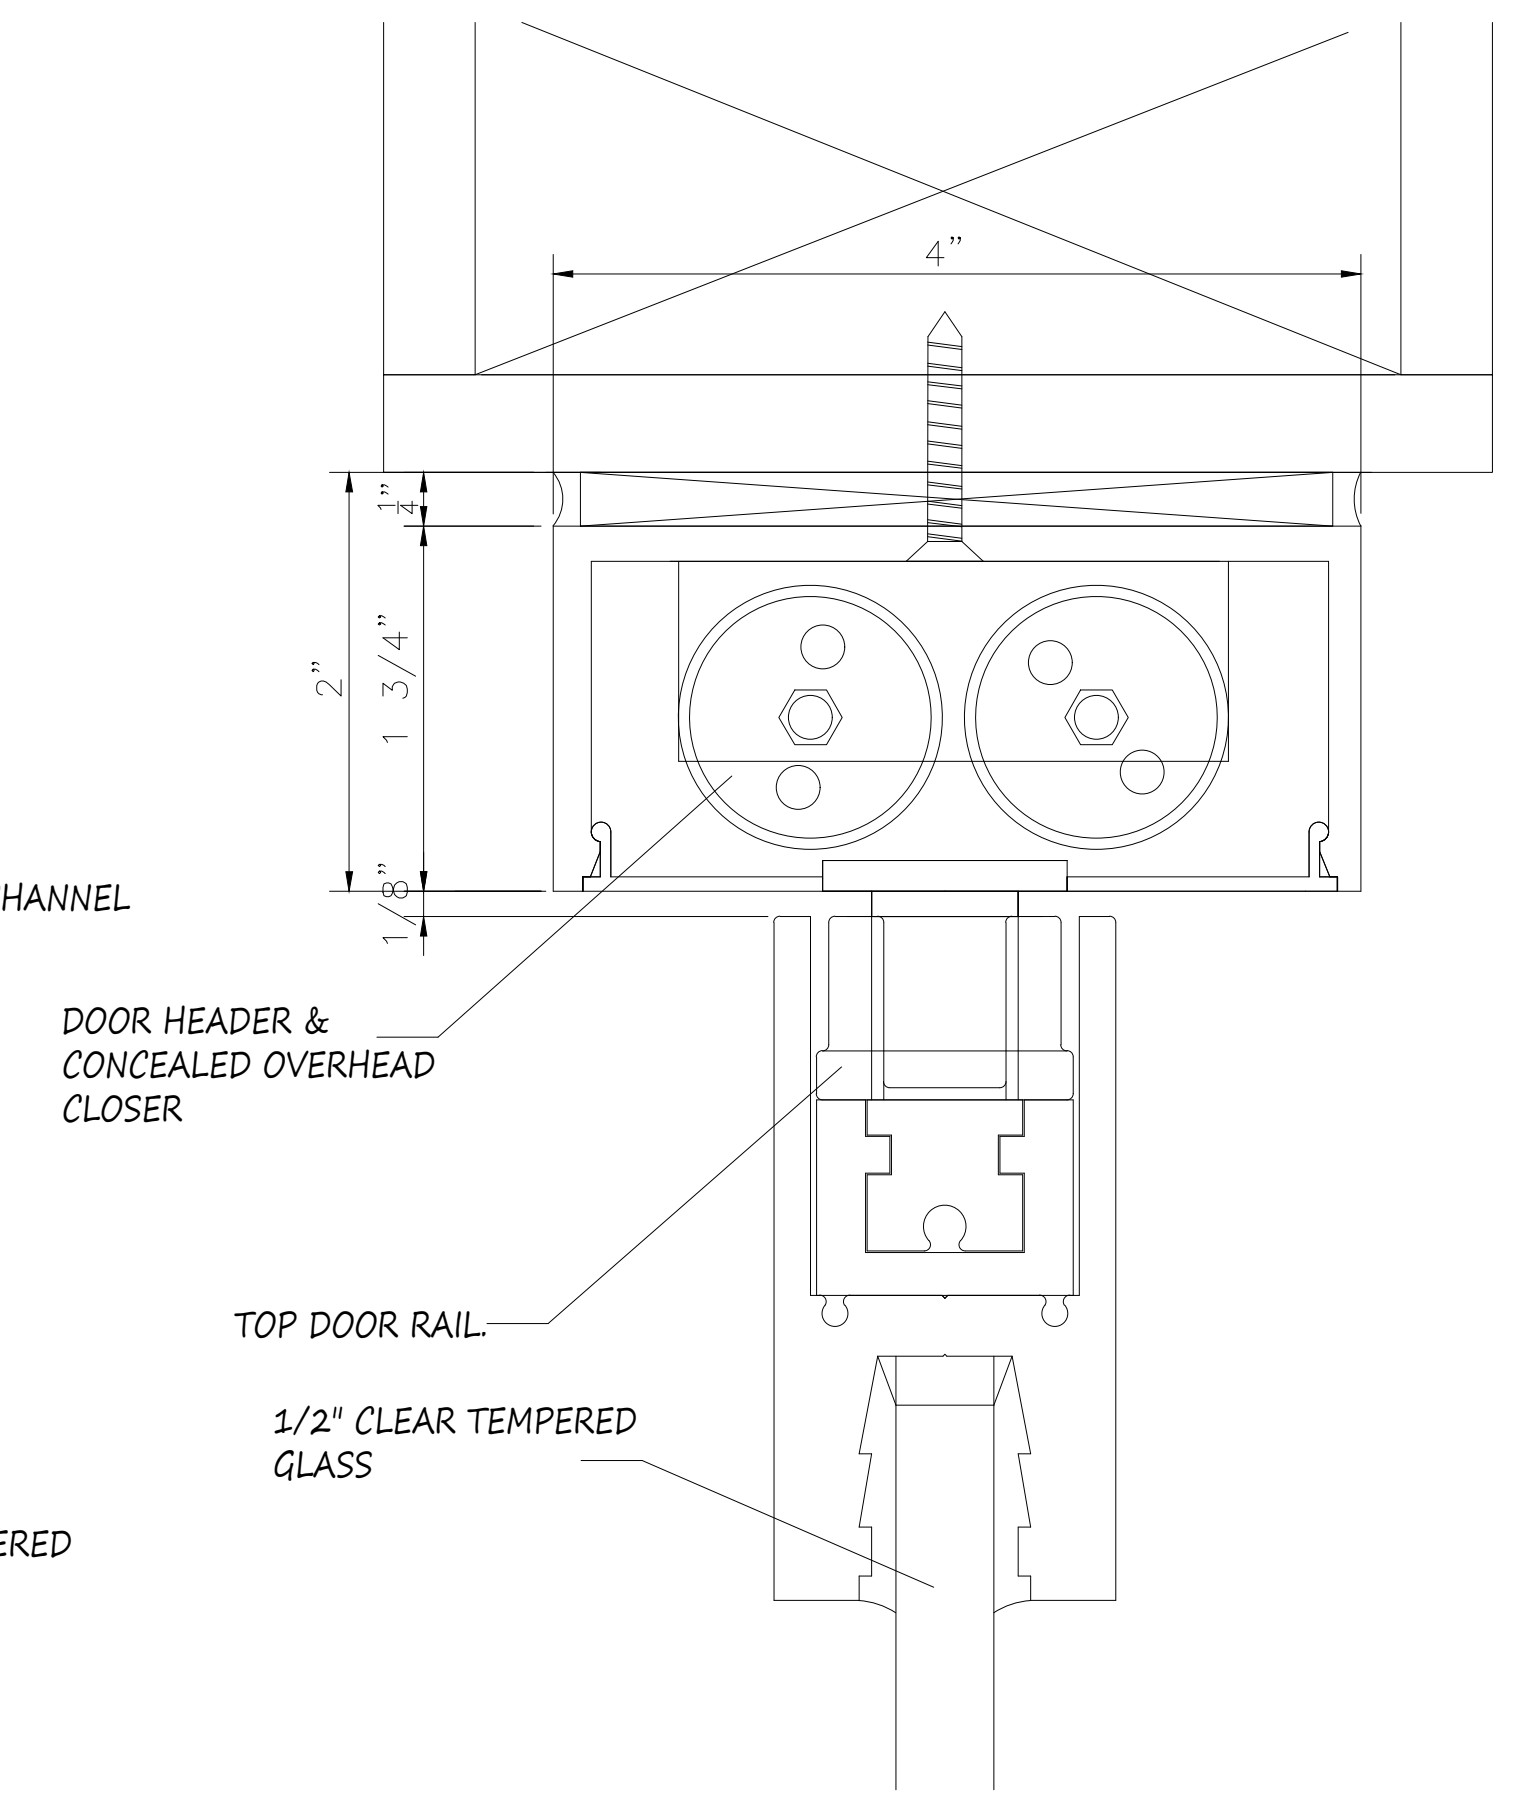


3 SECTION CUT
@ DOOR TOP RAIL

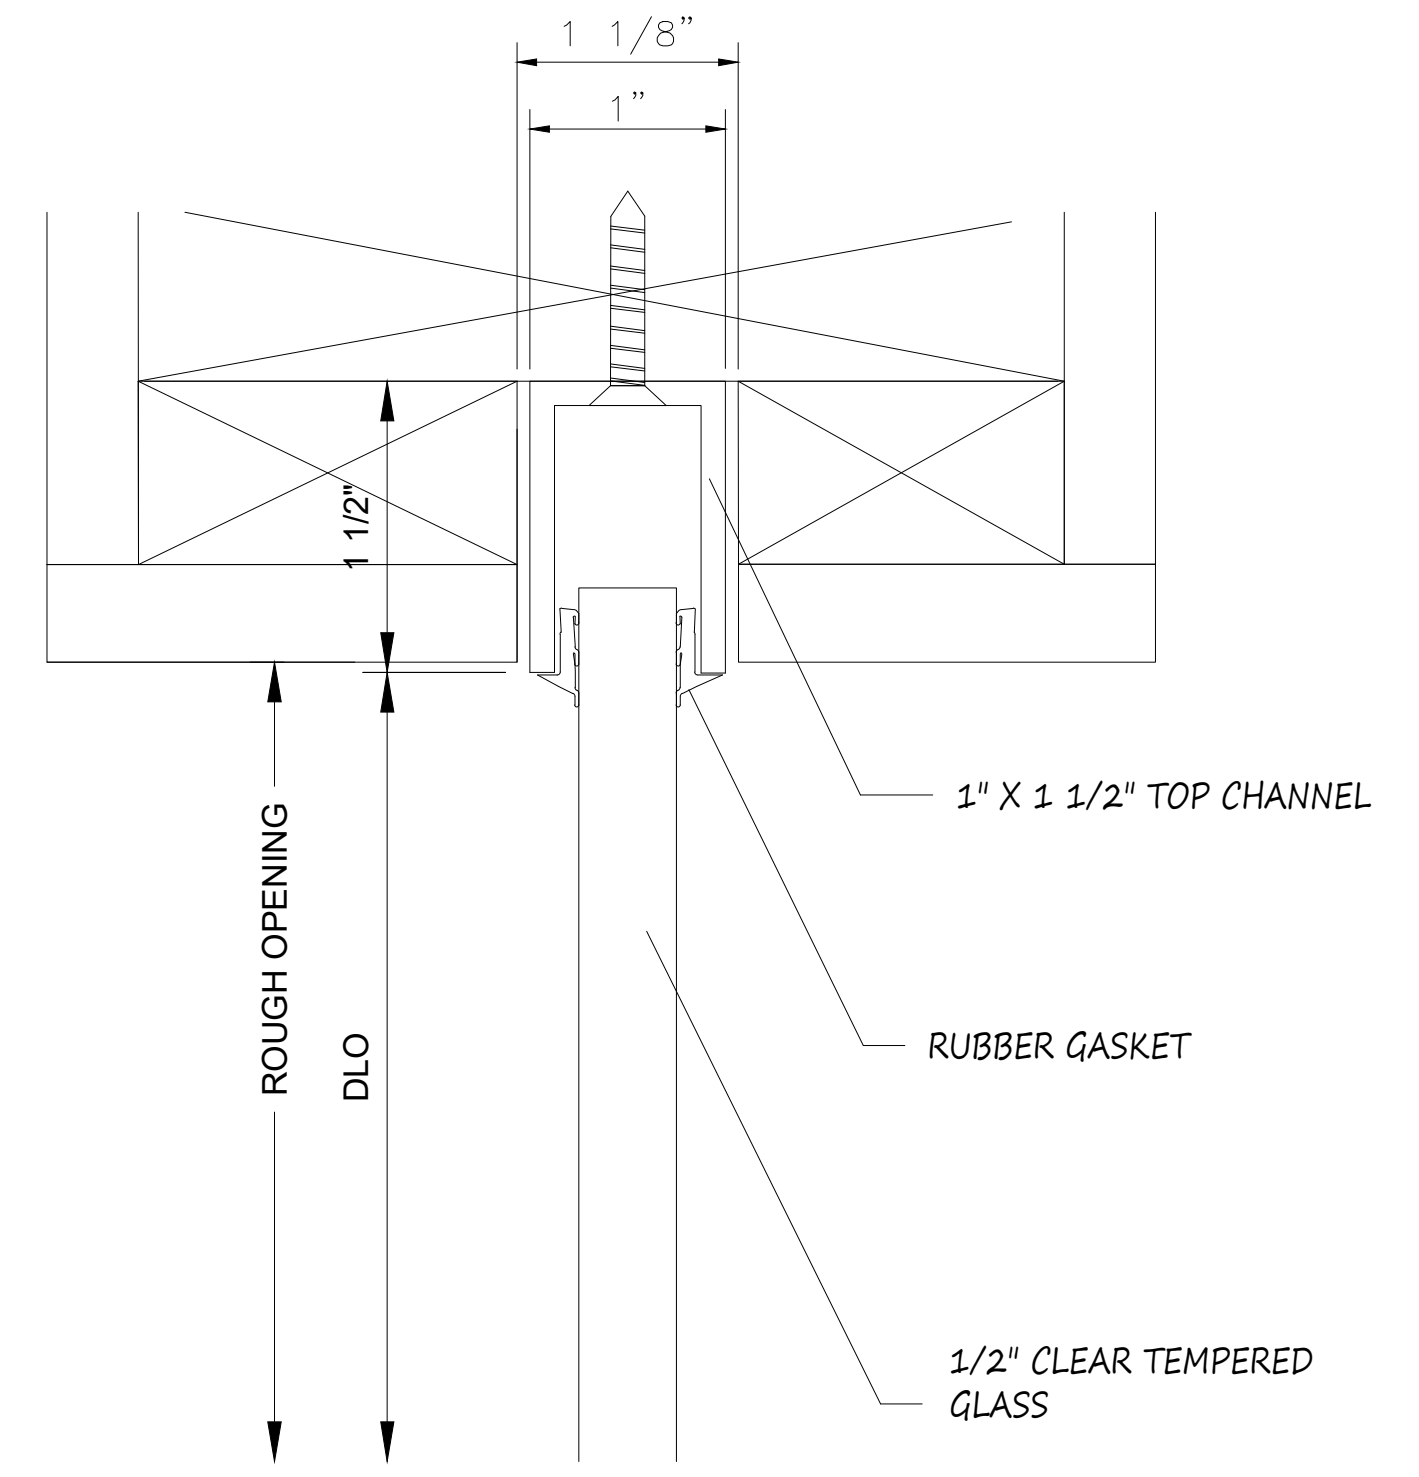


5 SECTION CUT
@ SIDELIGHT HEAD

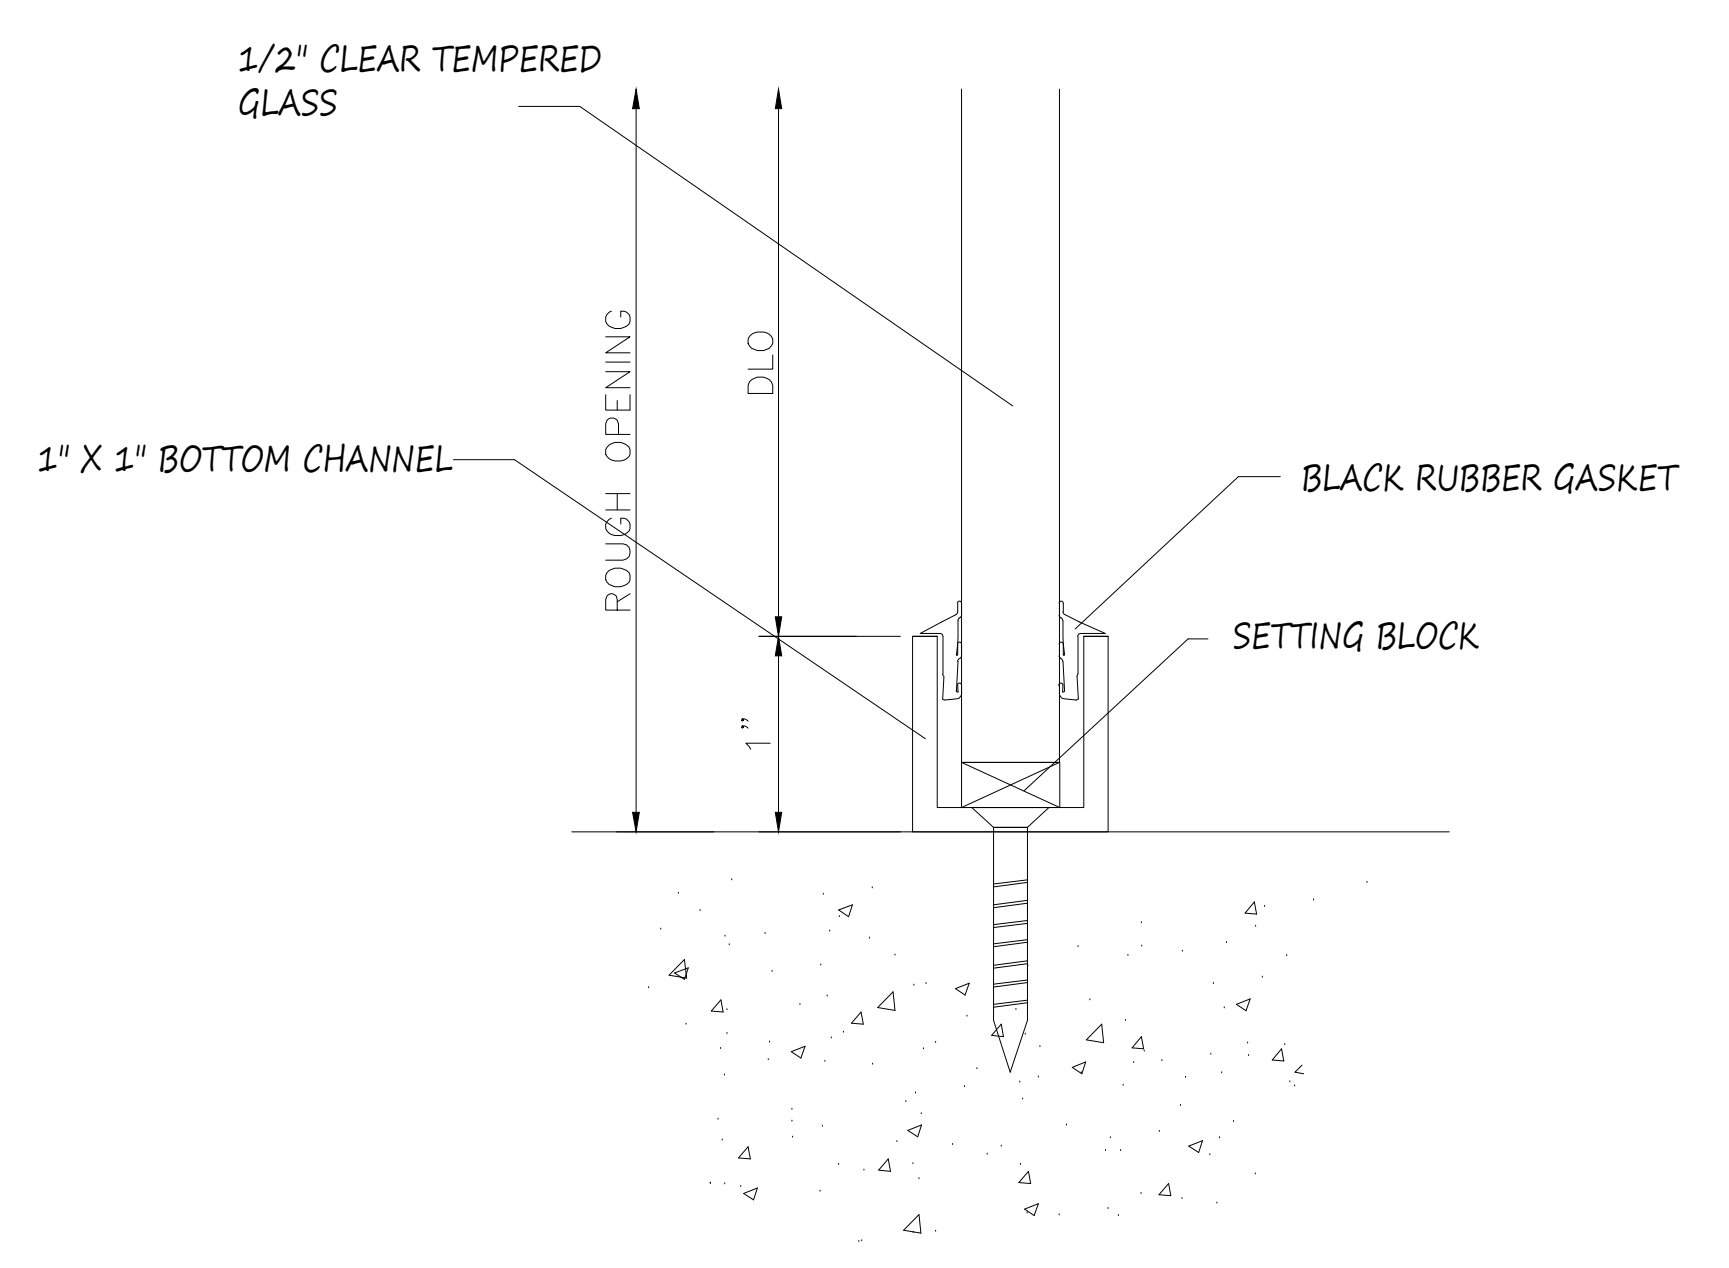

2 SECTION CUT
@ SIDELIGHT SILL

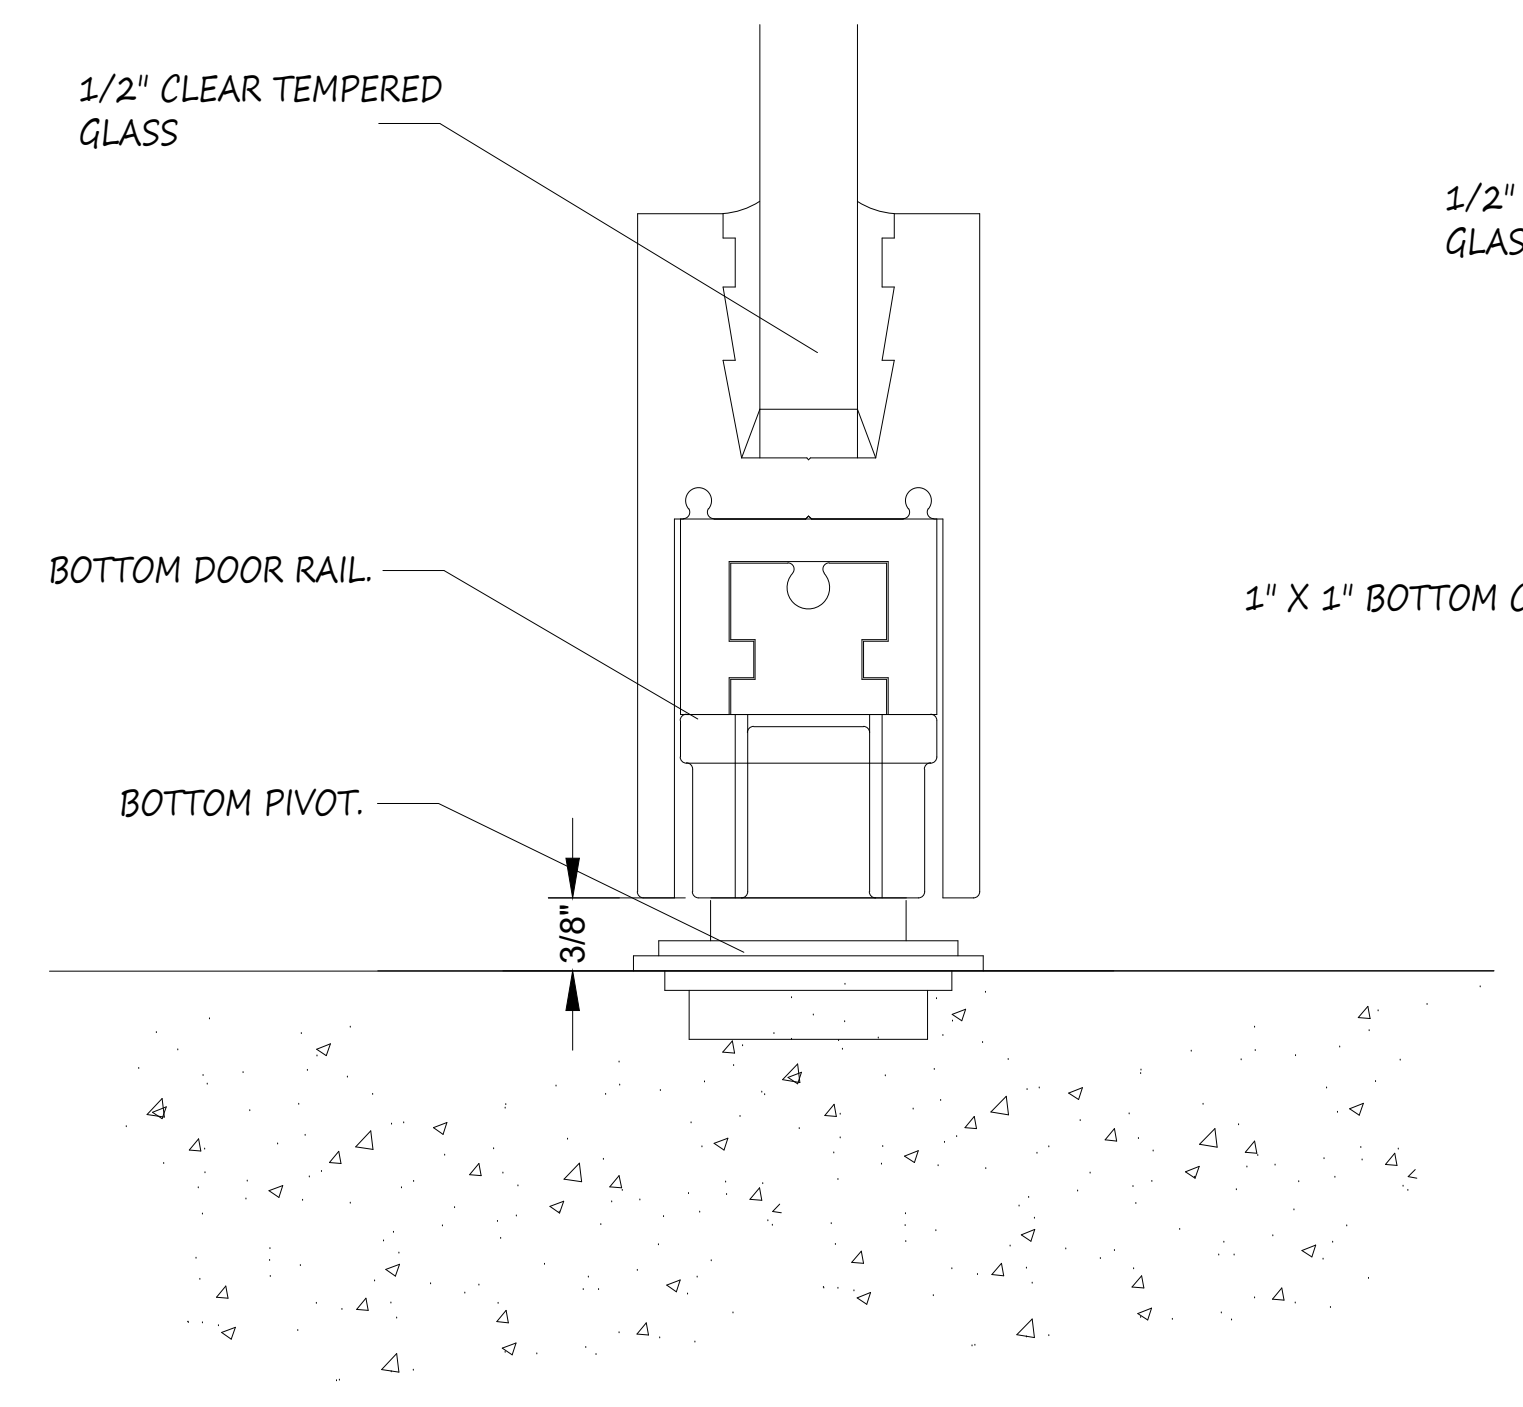

4 SECTION CUT
@ DOOR BOTTOM RAIL

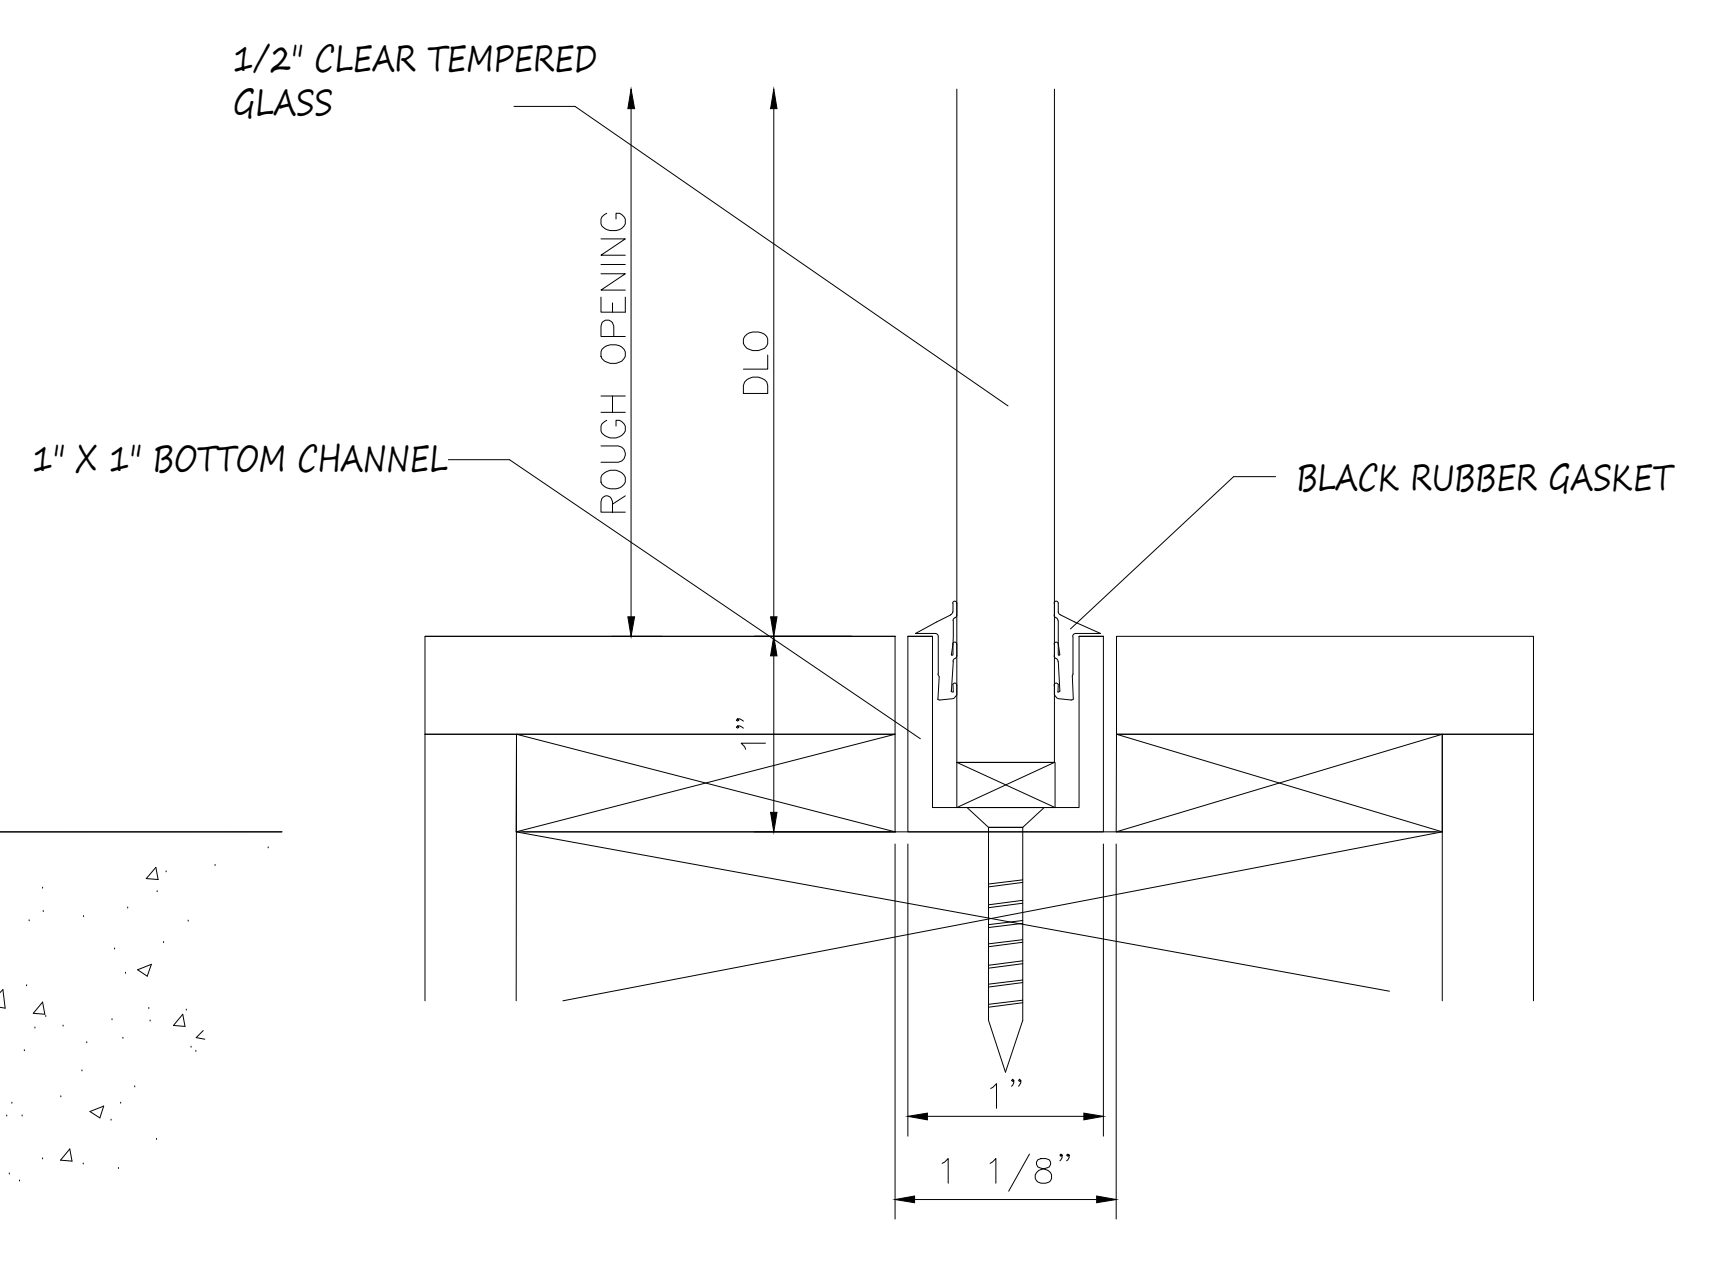

6 SECTION CUT
@ SIDELIGHT SILL

NO.	REVISION/ISSUED	DATE
1	1ST SUBMITTAL	3/3/2020

PROJECT NAME & LOCATION: 46 PENN CENTRE – BRES OFFICE – NO TAGS 4600 PENNSYLVANIA KANSAS CITY, MO 64111	SHEET TITLE: DETAILS
--	-------------------------



GLASS CONTRACTOR:
BUSINESS NAME
ADDRESS LINE 1
ADDRESS LINE 2
(XXX) XXX-XXXX
(XXX) XXX-XXXX

DRAWING BY:
KS DRAFTING & DESIGN, LLC KYLE SCHNECK HARRISBURG, PA 17110 KYLE@KSDRAFTINGDESIGNLLC.COM (717) 228-7114 KSDRAFTINGDESIGNLLC.COM

ARCHITECT:

--

DRAWN BY: KEVIN VERGARA	SHEET:
CHECKED BY: KYLE SCHNECK	400
DATE: 3/5/2020	

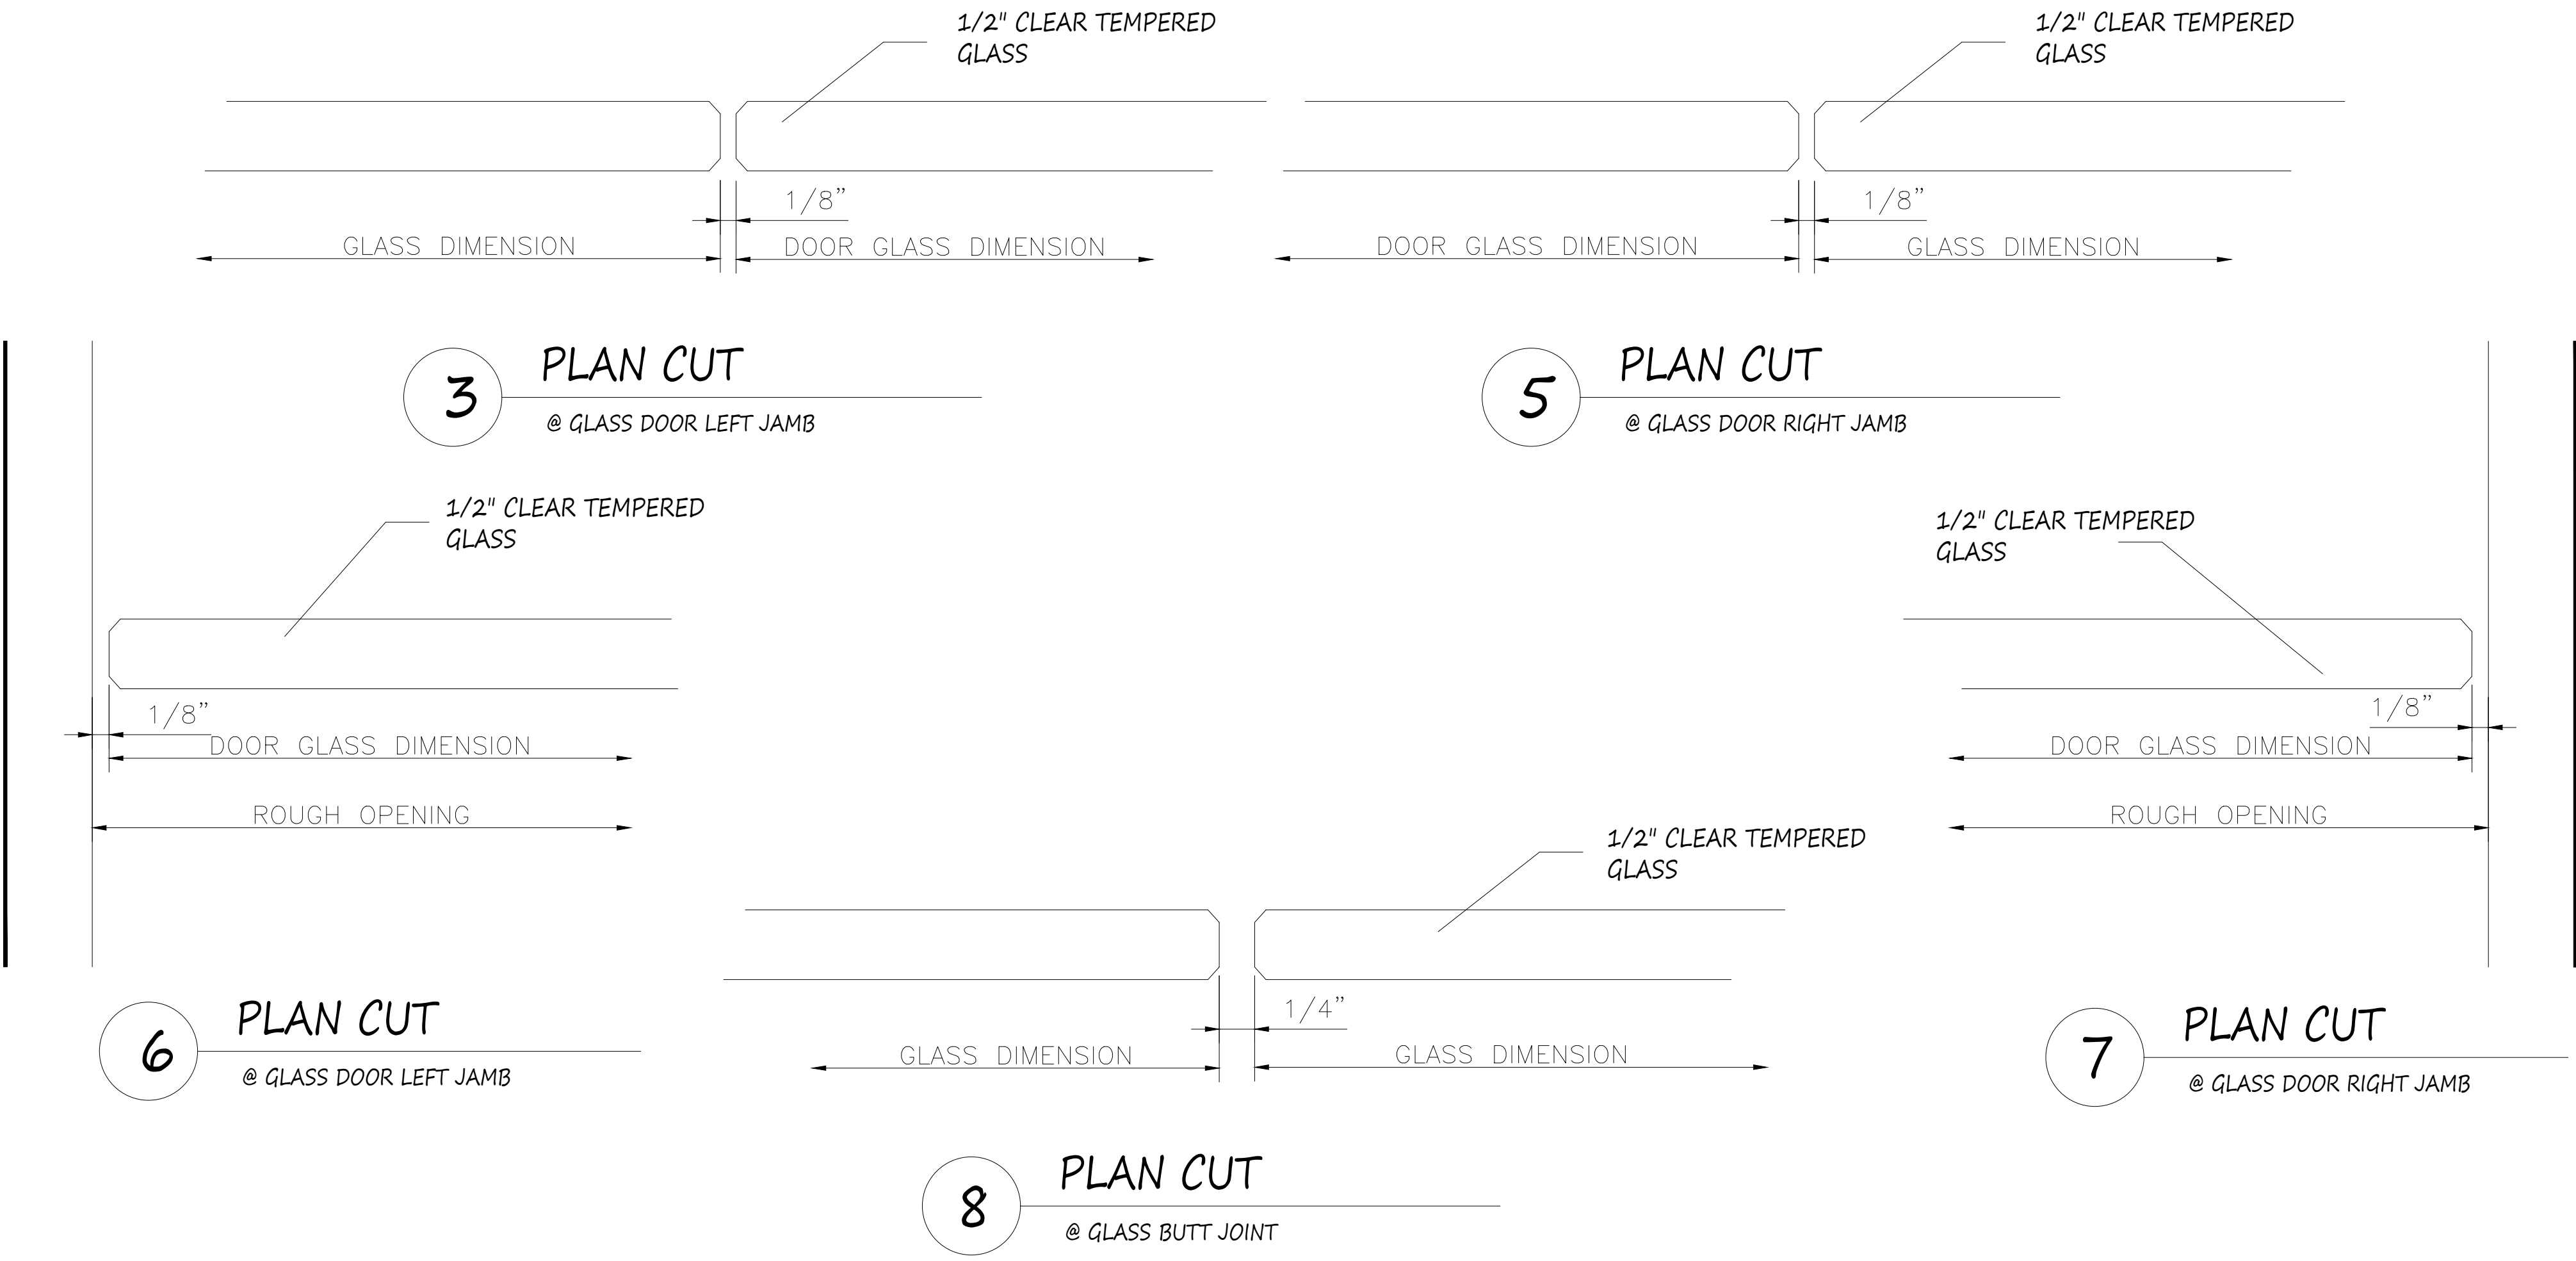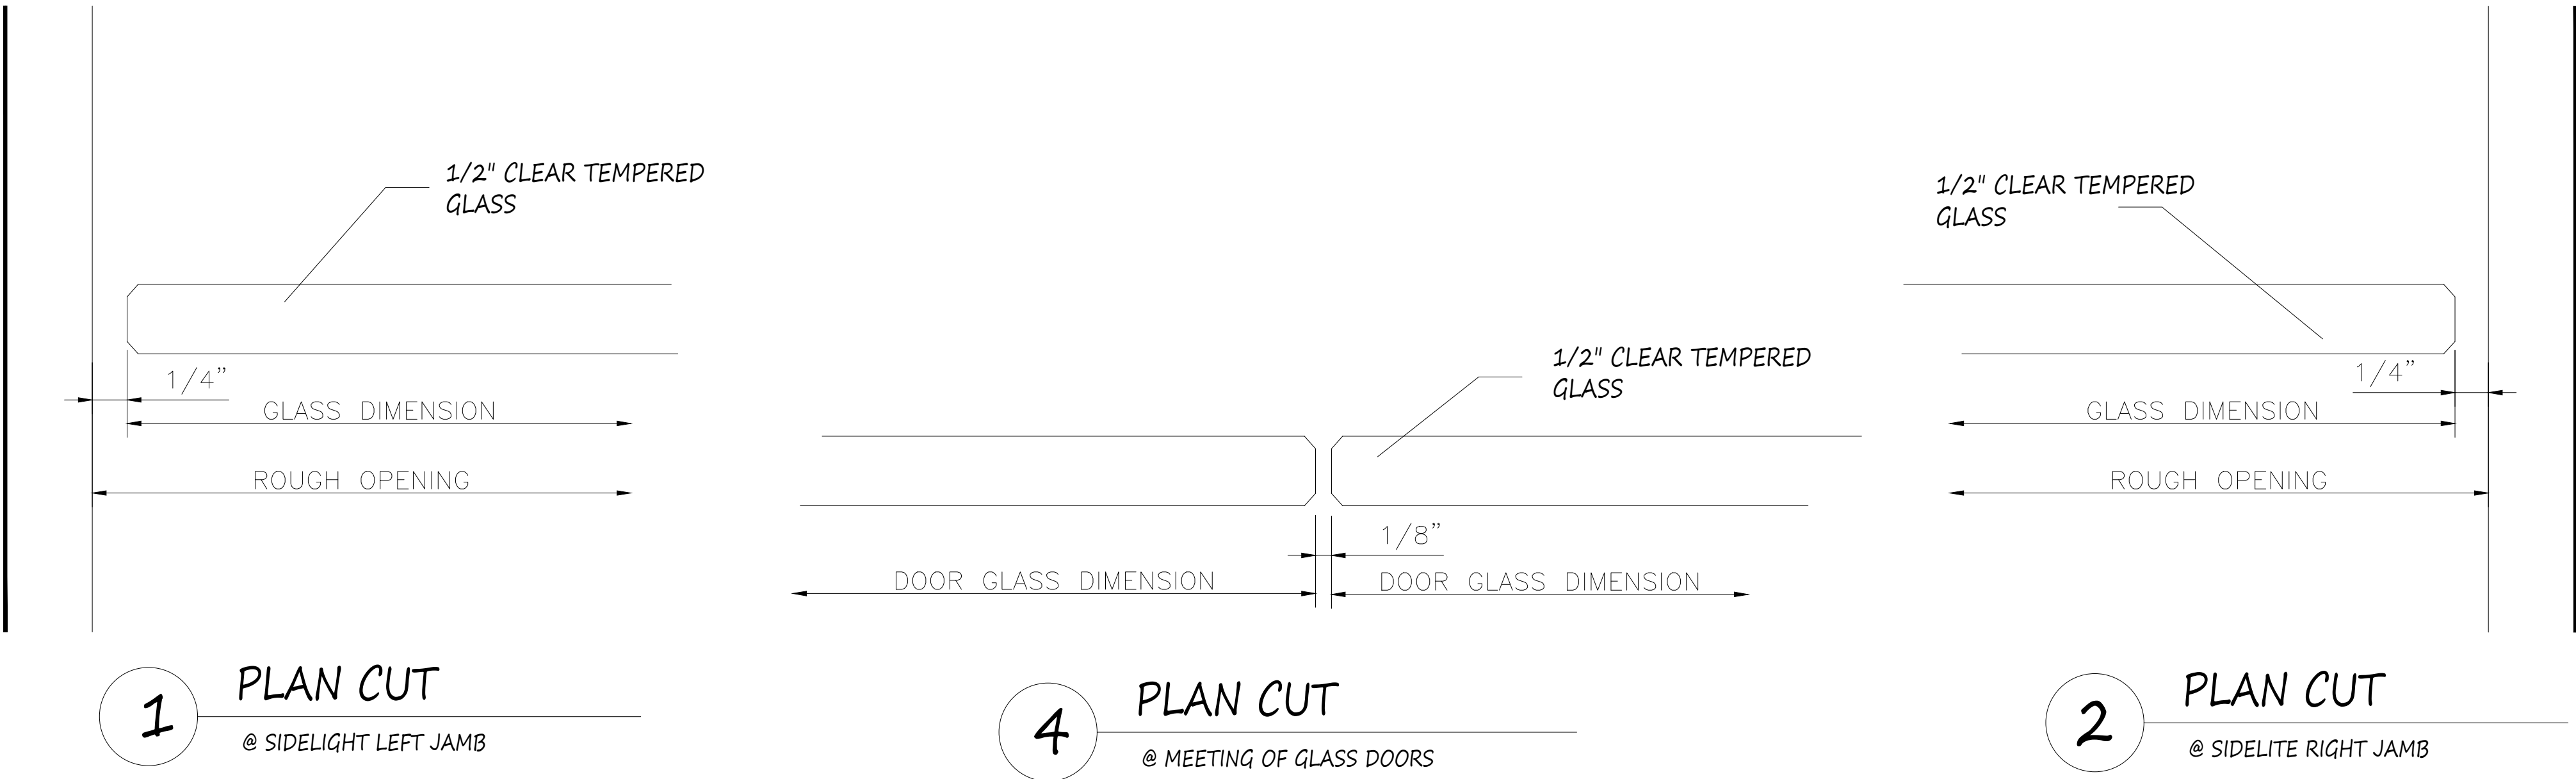

NO.	REVISION/ISSUED	DATE
1	1ST SUBMITTAL	3/3/2020

PROJECT NAME & LOCATION: 46 PENN CENTRE – BRES OFFICE – NO TAGS 4600 PENNSYLVANIA KANSAS CITY, MO 64111	SHEET TITLE: DETAILS
---	-------------------------


GLASS CONTRACTOR:
BUSINESS NAME
ADDRESS LINE 1
ADDRESS LINE 2
(XXX) XXX-XXXX
(XXX) XXX-XXXX

DRAWING BY:
KS DRAFTING & DESIGN, LLC
KYLE SCHNECK
HARRISBURG, PA 17110
KYLE@KSDRAFTINGDESIGNLLC.COM
(717) 228-7114
KSDRAFTINGDESIGNLLC.COM


ARCHITECT:

--


DRAWN BY: KEVIN VERGARA	SHEET:
CHECKED BY: KYLE SCHNECK	401
DATE: 3/5/2020	

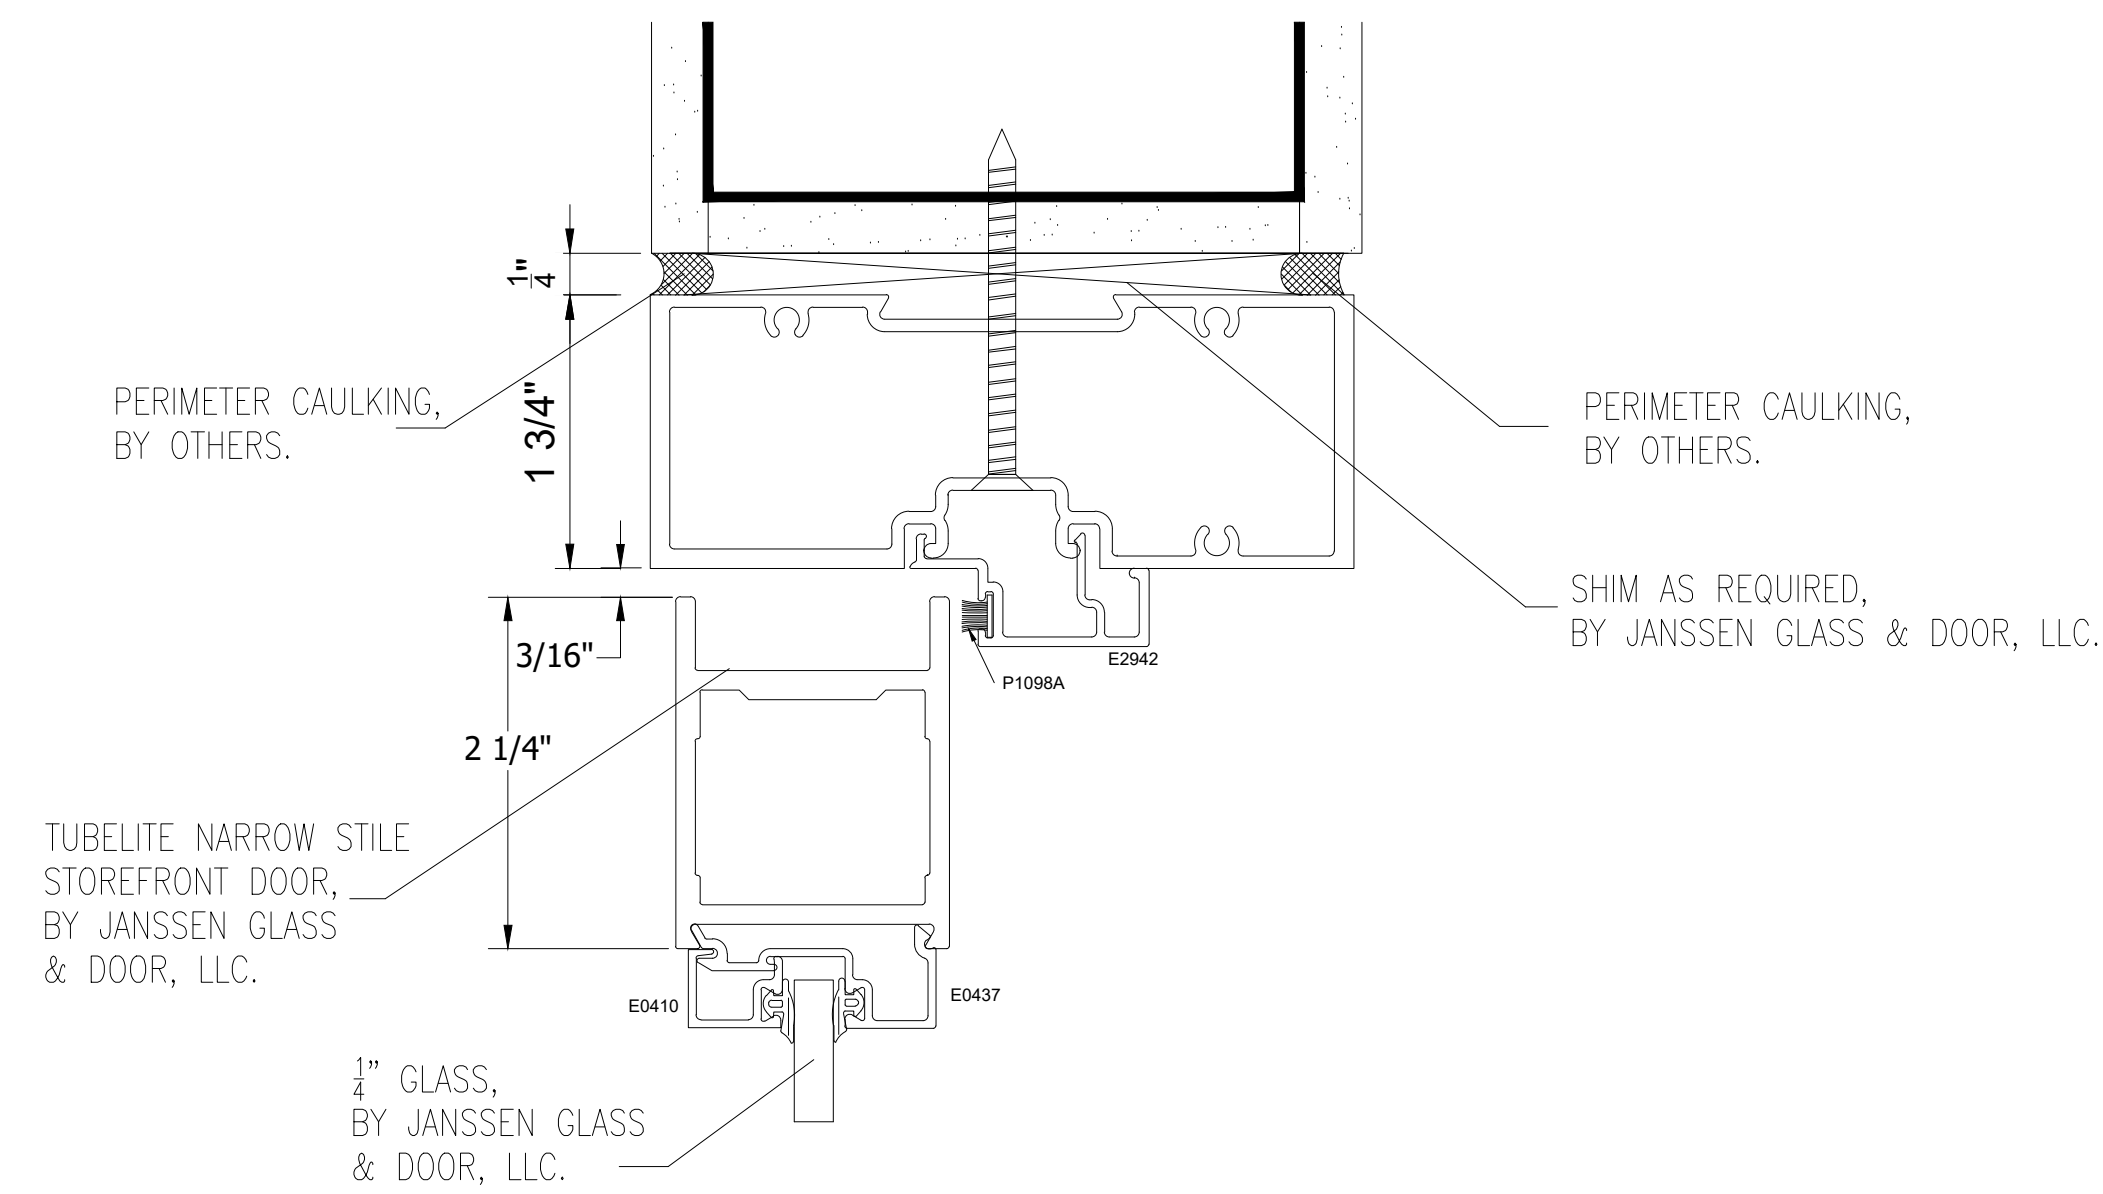


1 SECTION VIEW
@ STOREFRONT DOOR

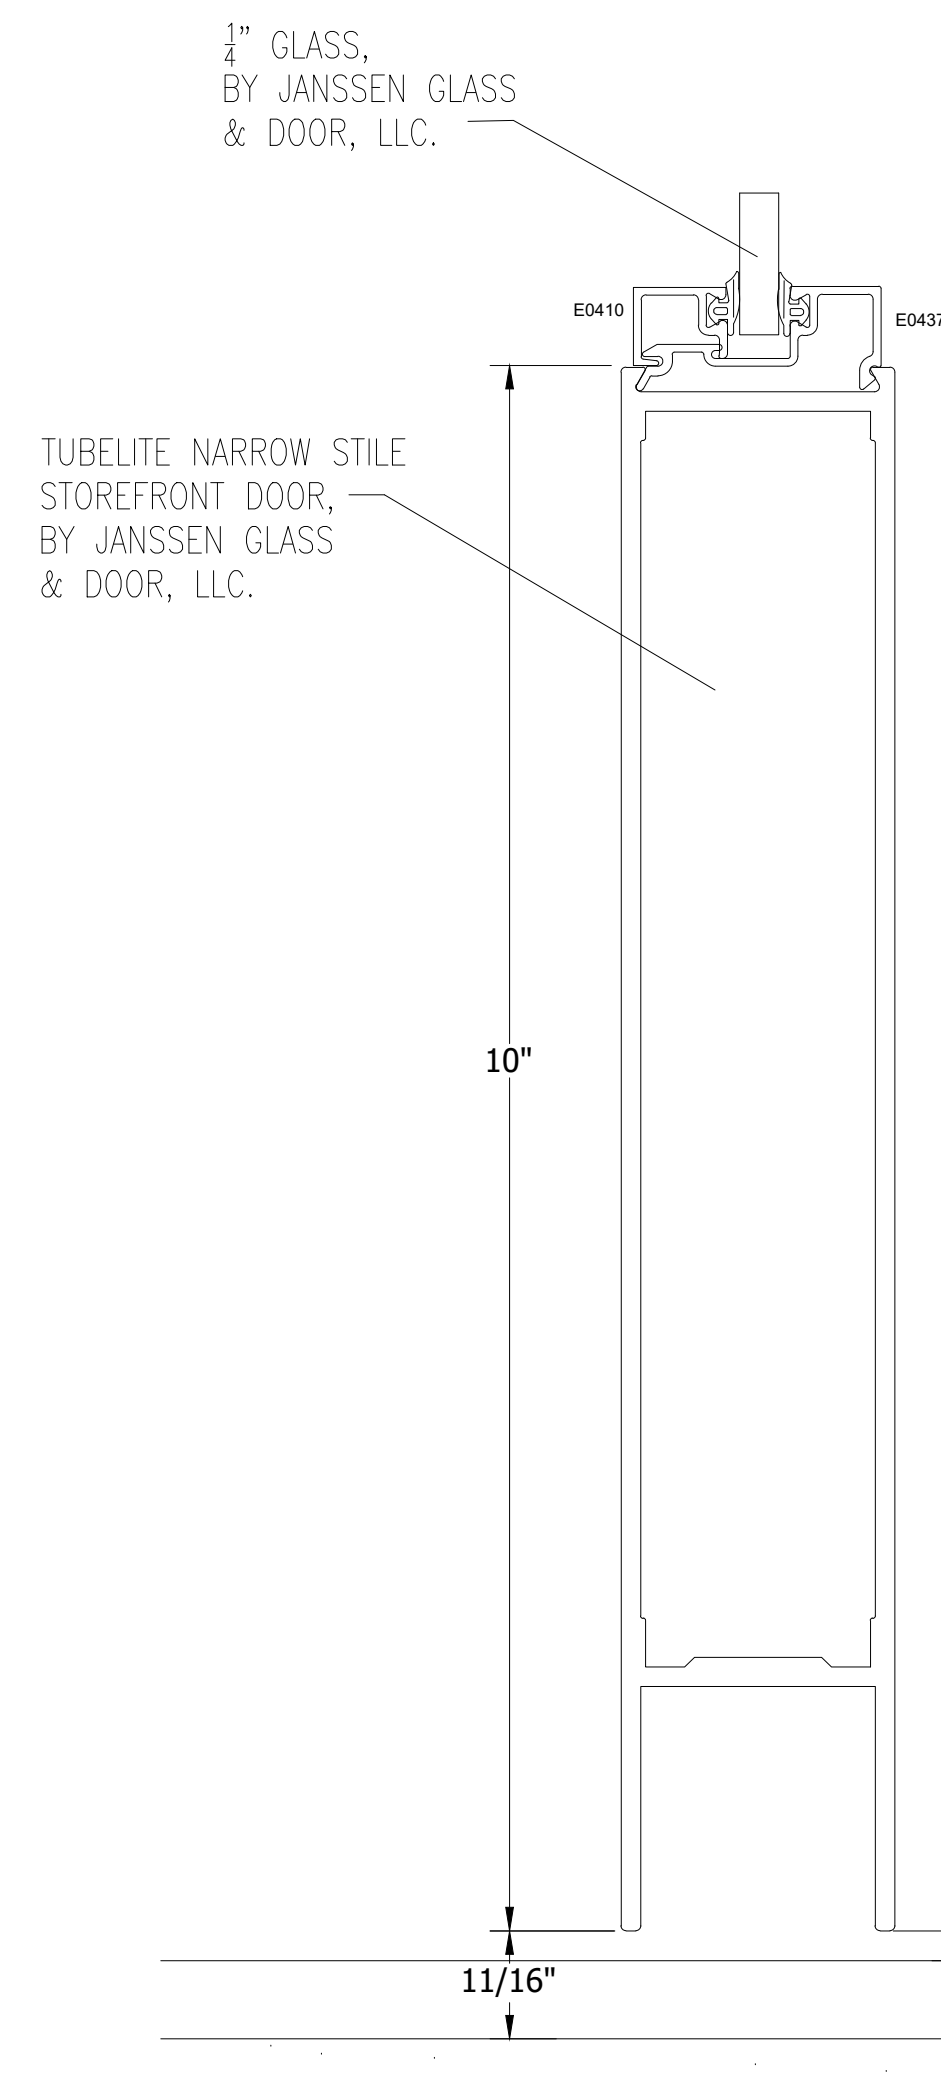

2 SECTION VIEW
@ STOREFRONT DOOR

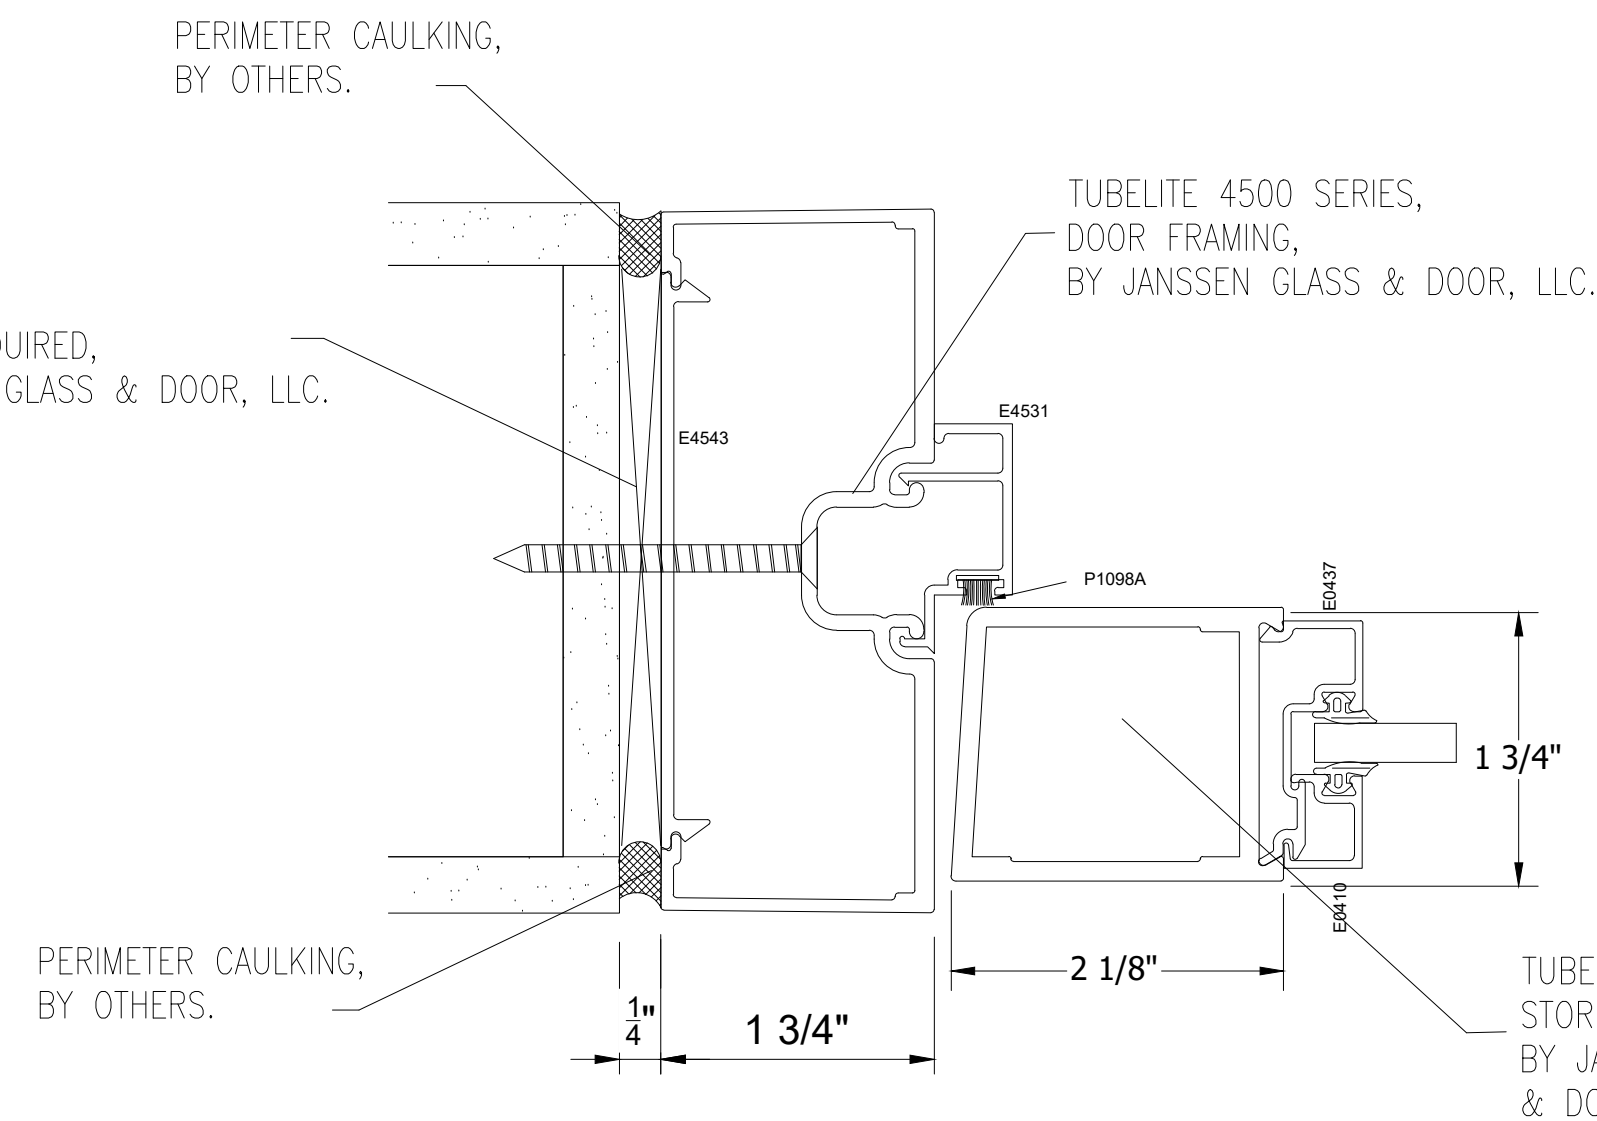

3 PLAN VIEW
@ DOOR JAMB

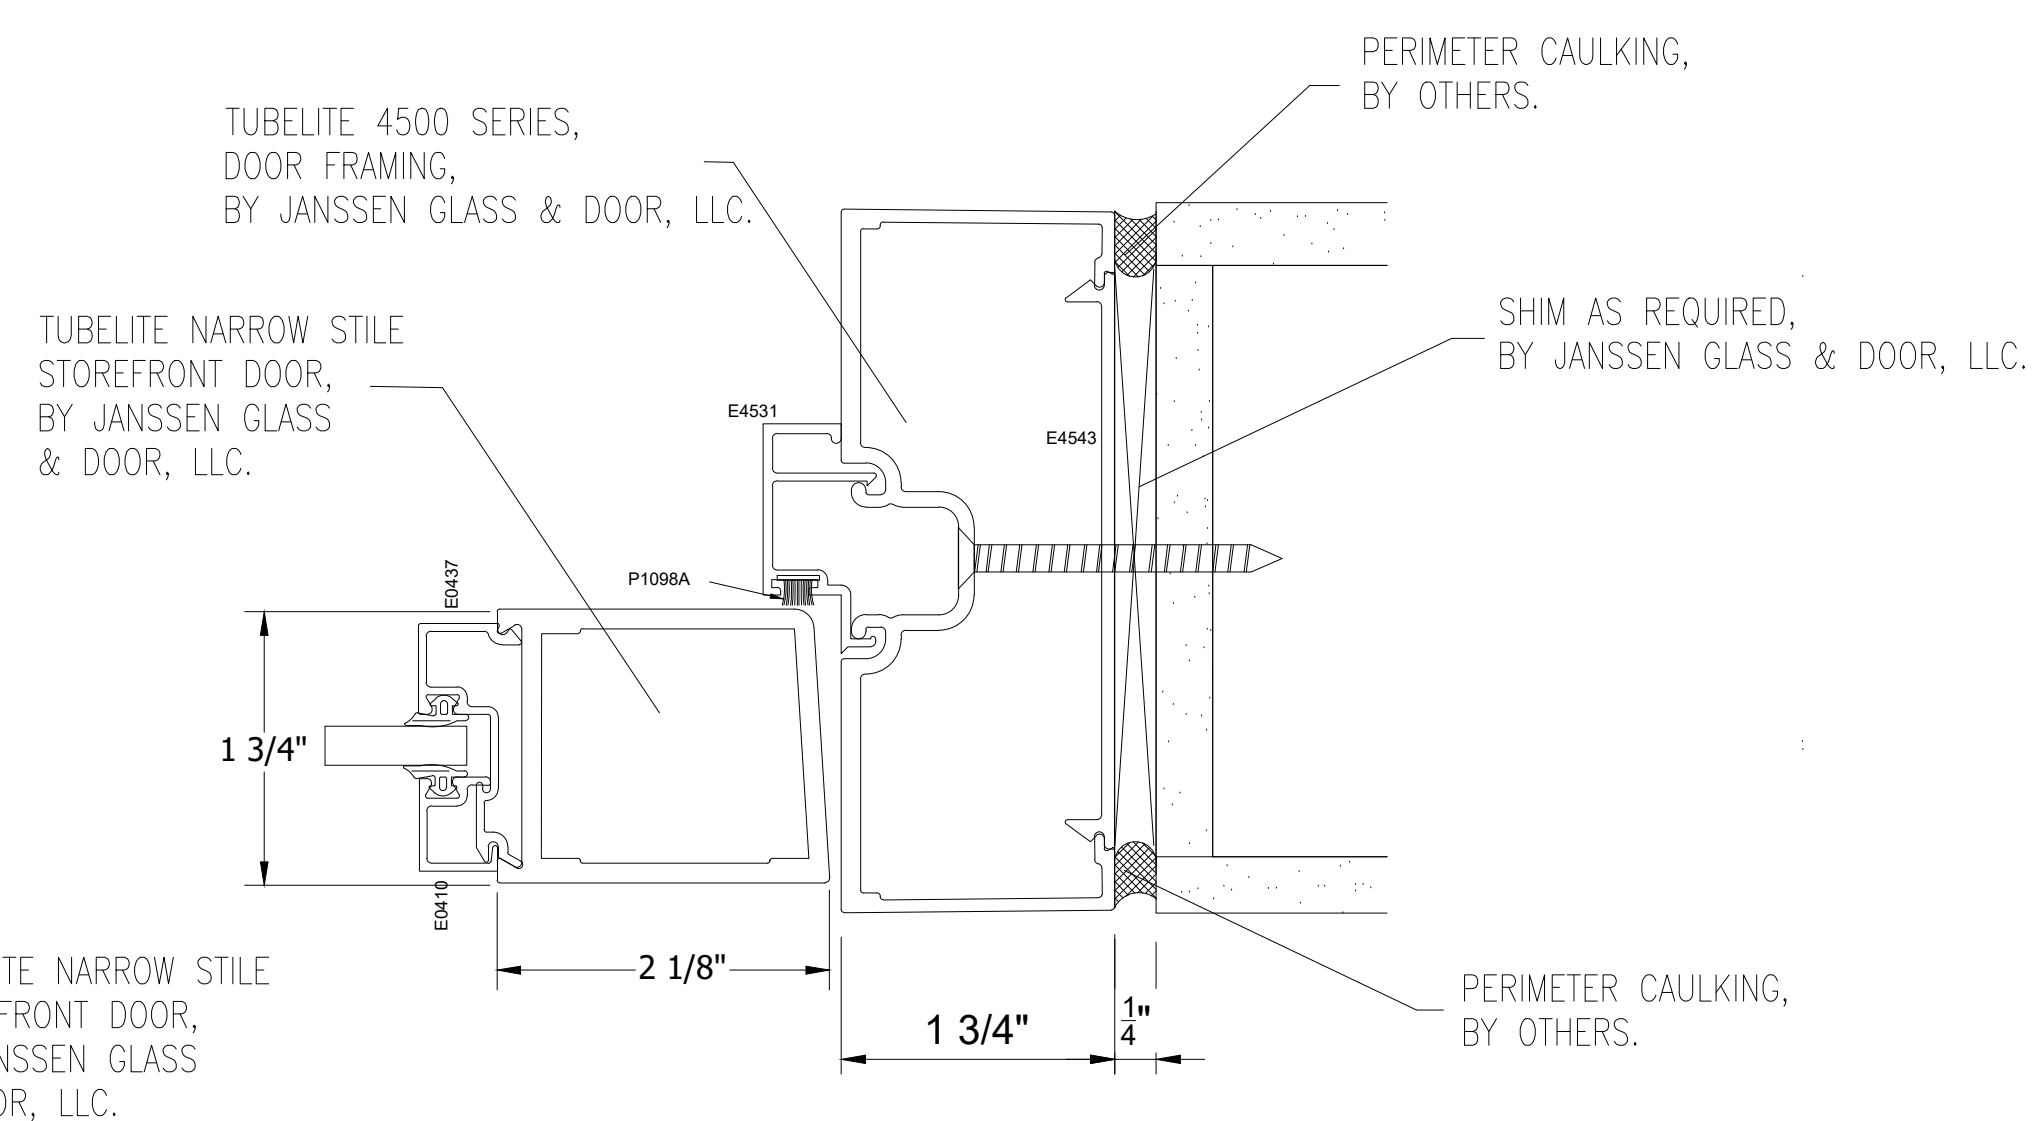

4 PLAN VIEW
@ DOOR JAMB

NO.	REVISION/ISSUED	DATE
1	1ST SUBMITTAL	3/3/2020

PROJECT NAME & LOCATION:
46 PENN CENTRE – BRES OFFICE – NO
TAGS
4600 PENNSYLVANIA
KANSAS CITY, MO 64111
SHEET TITLE:
DETAILS

GLASS CONTRACTOR:

BUSINESS NAME
ADDRESS LINE 1
ADDRESS LINE 2
(XXX) XXX-XXXX
(XXX) XXX-XXXX

DRAWING BY:

KS DRAFTING & DESIGN, LLC
KYLE SCHNECK
HARRISBURG, PA 17110
KYLE@KSDRAFTINGDESIGNLLC.COM
(717) 228-7114
KSDRAFTINGDESIGNLLC.COM

ARCHITECT:

DRAWN BY:
KEVIN VERGARA
CHECKED BY:
KYLE SCHNECK
DATE:
3/5/2020

SHEET:

402