

SYMBOLS		
1 TITLE SCALE QUANTITY ANNOTATIONAL REFERENCE	ELEVATION NAME	
1 VIEW TITLE SCALE	DETAIL NAME	
1	ELEVATION CALLOUT	
1	SECTION CALLOUT	
	REVISED ITEM	
1	REVISION NUMBER	

INFORMATION AVAILABLE TO PREPARE DRAWINGS

ARCHITECTURAL DRAWINGS 11/11/2019

GENERAL NOTES

1.) LIMITATIONS: THESE DRAWINGS REPRESENT AN INTERPRETATION OF ARCHITECTURAL INFORMATION MADE AVAILABLE TO KS DRAFTING & DESIGN, LLC. KS DRAFTING & DESIGN, LLC. MAKES NO REPRESENTATION OR WARRANTY TO THE PERFORMANCE OR COMPLETENESS OF THE ARCHITECTURAL DETAILS OF THE SURROUNDING AREAS.

2.) CONFIRMATION: ANY LISTED TOLERANCES, DIMENSIONS, DEFLECTION, ANCHORAGE, REFERENCES, AND FUNCTIONAL PERFORMANCE REQUIREMENTS SHALL BE CONFIRMED WITH THE ARCHITECT, AND VALIDATED BY FIELD MEASUREMENTS TO ENSURE SIZING, PERFORMANCE COMPLIANCE, AND ARCHITECTURAL INTENT.

3.) ACCEPTANCE: FINAL APPROVAL OF THESE DRAWINGS CONSTITUTES ACCEPTANCE OF ALL DEVIATIONS, IF ANY, AND ALL WORK CONTAINED HEREIN.

4.) USE: KS DRAFTING & DESIGN, LLC. ASSUMES NO RESPONSIBILITY FOR THE USE OF THESE DRAWINGS BY OTHER TRADES.

5.) COMPLIANCE: ARCHITECT, ENGINEER, GENERAL CONTRACTOR, AND MISC. TRADES ARE RESPONSIBLE FOR THE SELECTION, INSTALLATION, AND ADJUSTMENT OF SYSTEMS TO ENSURE COMPLIANCE WITH ALL APPLICABLE DESIGN, ENERGY, RATING, BUILDING, AND/ OR SAFETY CODES.

6.) QUALITY OF CONSTRUCTION: ROUGH OPENINGS MAY NOT BE PLUMB, SQUARE, OR LEVEL. CONTRACTOR TO VERIFY EXISTING OPENINGS.

7.) RELEASE OF LIABILITY: THESE DRAWINGS HAVE BEEN PREPARED BY KS DRAFTING & DESIGN, LLC. FOR USE BY THE CUSTOMER. THE CUSTOMER AGREES TO ASSUME ALL LIABILITY AND ANY CLAIMS THAT MAY ARISE FROM THE USE OF, OR INFORMATION CONTAINED IN THESE DRAWINGS.

SHEET LIST

SHEET	DESCRIPTION
100	COVER SHEET
200	FLOOR PLANS
201	FRAME ELEVATIONS
400	DETAILS
401	DETAILS

NO.	REVISION/ISSUED	DATE
1	1ST SUBMITTAL	02/26/2020

PROJECT NAME & LOCATION:	677 WASHINGTON BLVD PASSENGER ELEVATORS	677 WASHINGTON BOULEVARD STAMFORD, CT 06901	SHEET TITLE:	COVER SHEET

DRAFTSMAN:

KS DRAFTING & DESIGN, LLC.
KYLE SCHNECK
HARRISBURG, PA 17110
KYLE@KSDRAFTINGDESIGNLLC.COM
717-228-7114
KSDRAFTINGDESIGNLLC.COM

GLAZING CONTRACTOR:

ARCHITECT:

ENGINEER:

DRAWN BY:
JAMES LUPICA

CHECKED BY:
KYLE SCHNECK

DATE:
02/26/2020

SHEET:

100

DOOR SCHEDULE

DOOR #	DOOR WIDTH	DOOR HEIGHT	ACTIVE LEAF	TYPE
B1	6'-0"	7'-5"	OUTSWING	PAIR
11	6'-0"	7'-4"	OUTSWING	PAIR
21	6'-0"	7'-5"	OUTSWING	PAIR
31	6'-0"	7'-5"	OUTSWING	PAIR
41	6'-0"	7'-5"	OUTSWING	PAIR

DOOR HARDWARE:
STANDARD PUSH/PULL
NO LOCKS
LCN 4040 CLOSER
BALANCE OF HARDWARE TO BE MANUFACTURER STANDARD

PROJECT TITLE:

677 WASHINGTON BLVD
PASSENGER ELEVATORS

ADDRESS:


677 WASHINGTON BOULEVARD
STAMFORD, CT 06901

GLASS SCHEDULE


MARK	GLAZING DESCRIPTON AND MAKEUP		NOTES
GL-T	DESCRIPTION	1" CLEAR, TEMPERED	

MATERIAL SCHEDULE

PRODUCT TYPE	MANUFACTURER	SYSTEM	PROFILE DIMENSIONS	DESCRIPTION	FINISH
INTERIOR STOREFORNT	OLDCASTLE	FG-2000	1-3/4" X 4-1/2"	NON-THERMAL, CENTER SET, OUTSIDE GLAZED, SCREW SPLINE	CLEAR ANODIZED
STOREFRONT DOORS	OLDCASTLE	MEDIUM STILE	1-3/4" THICK	10" BOTTOM RAIL, 3-3/4" STILES, 3" TOP-RAIL	CLEAR ANODIZED
EXTERIOR AND INTERIOR BEAD OF PERIMETER CAULKING AT THE PERIMETER OF THE ALUMINUM FRAMES					

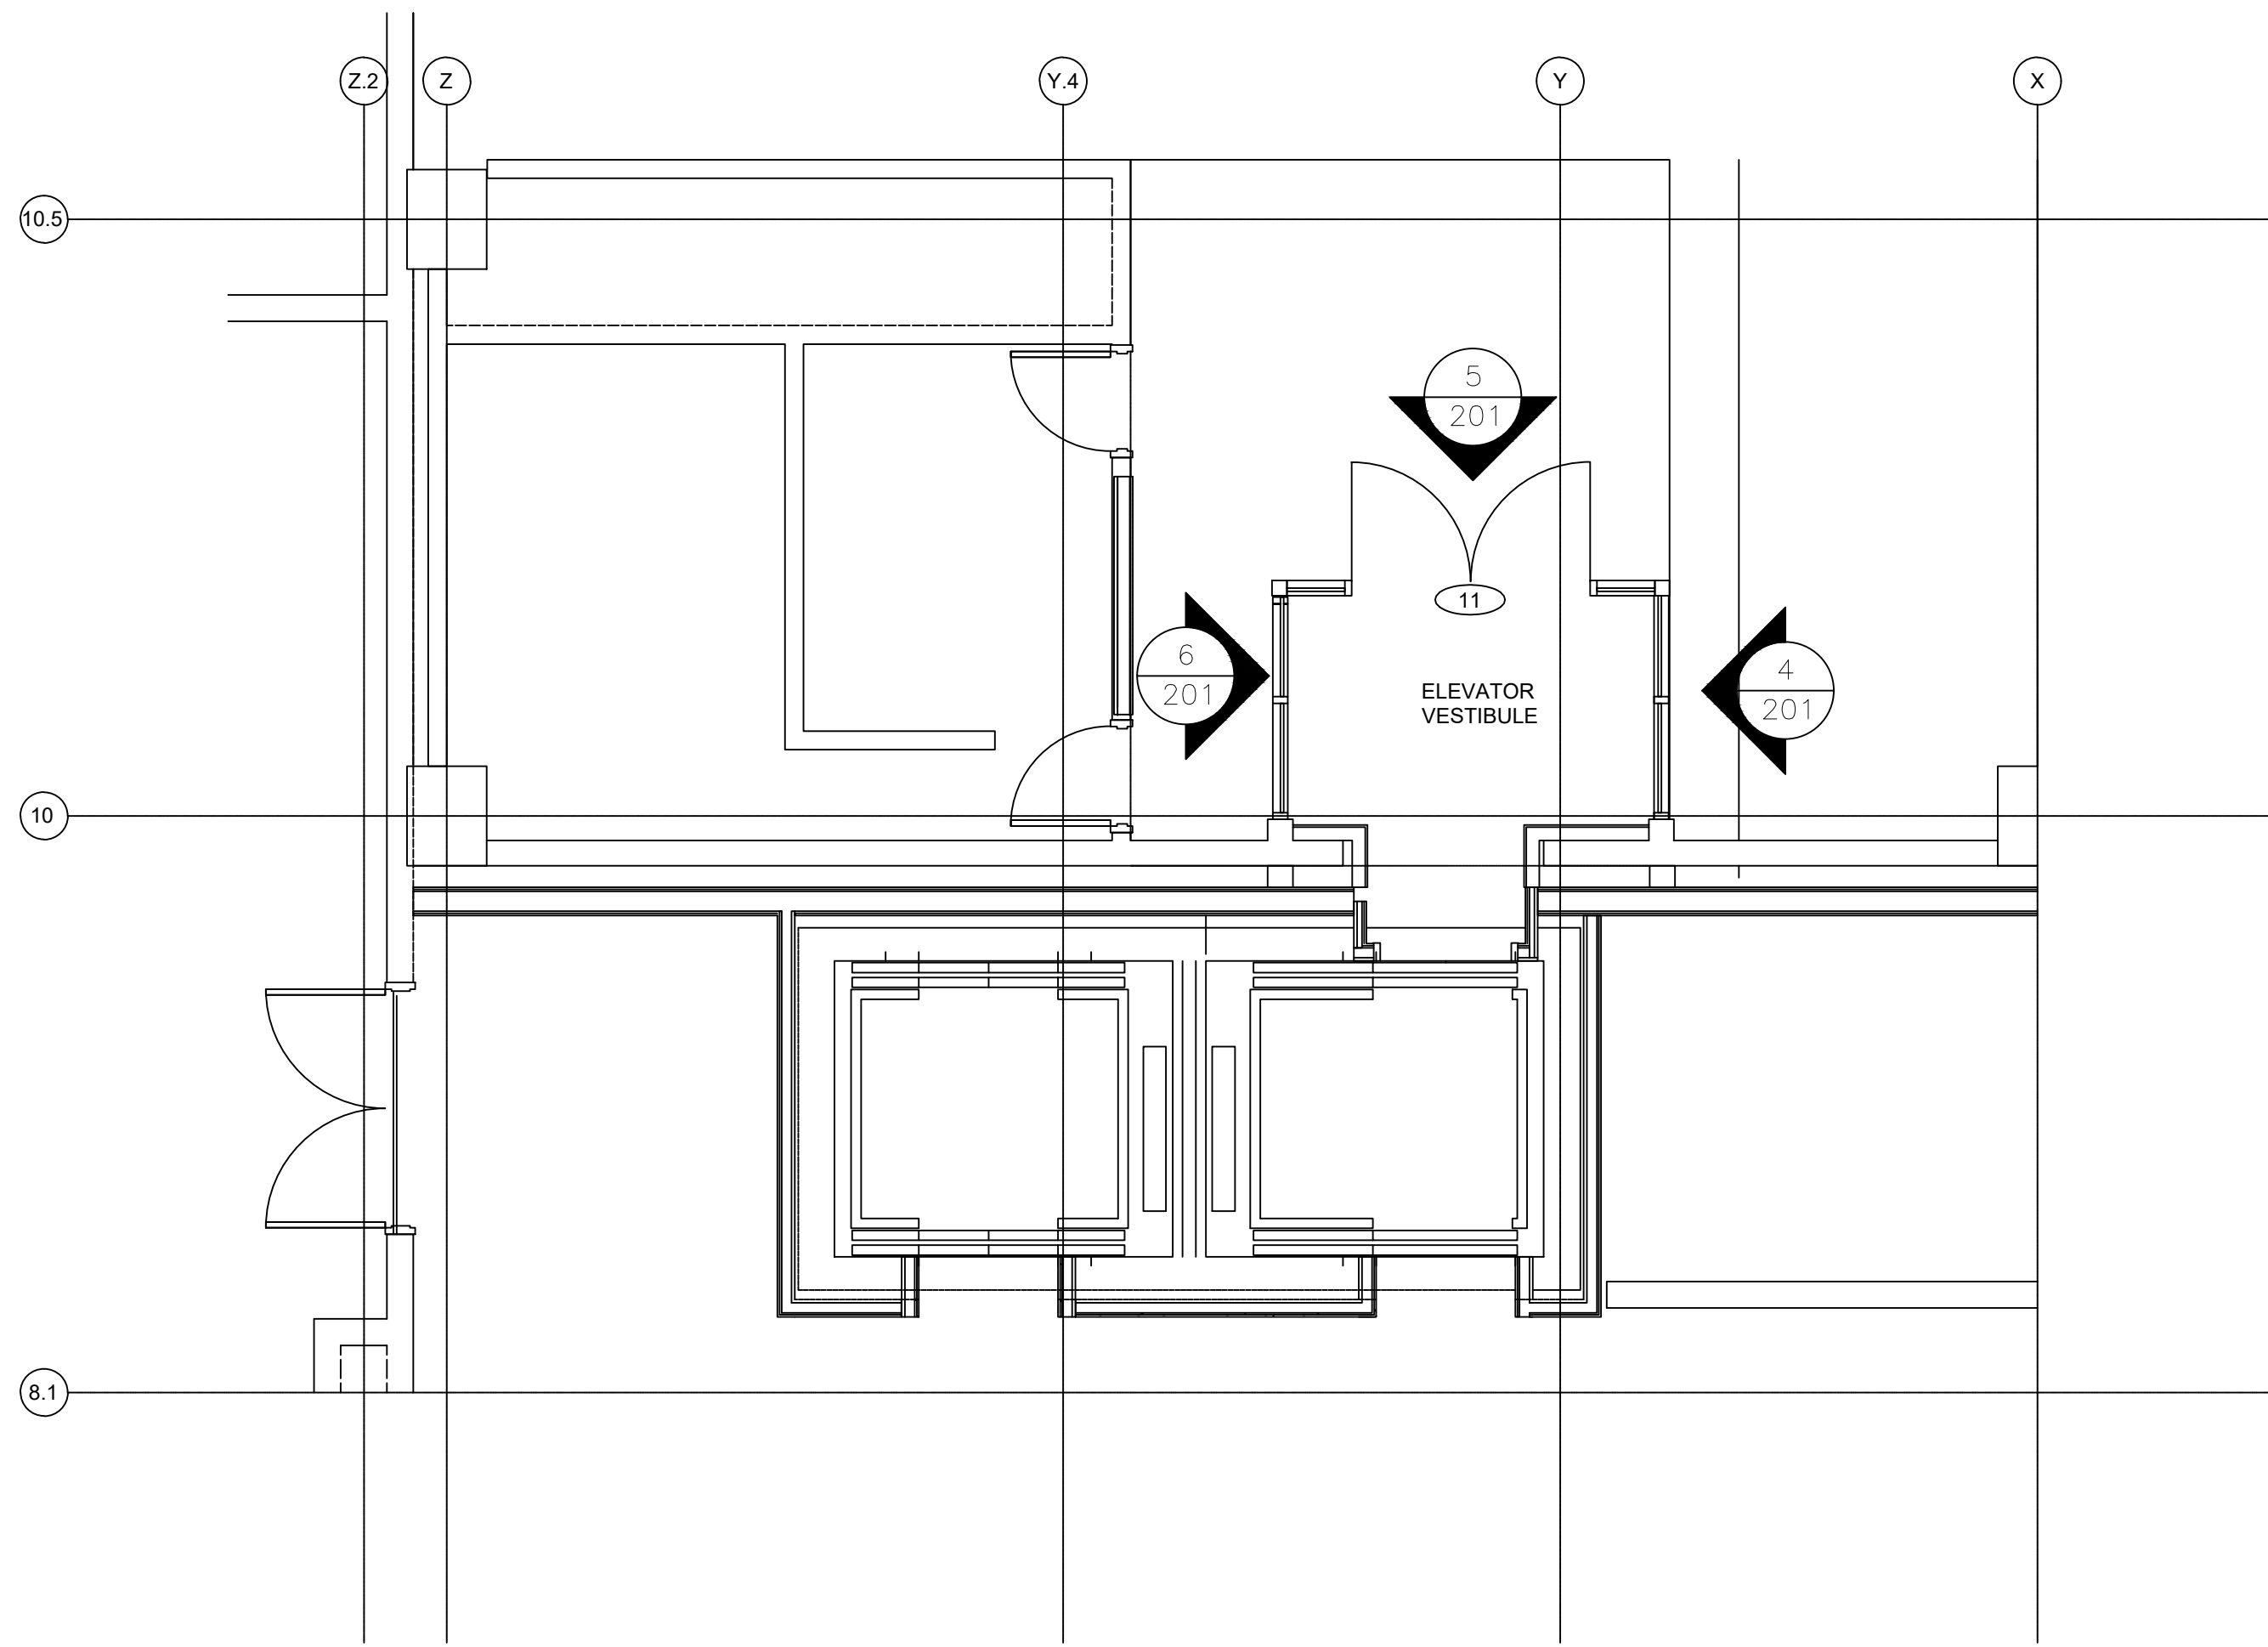

1 **1ST FLOOR PLAN - PASSENGER**
ARCH. REF.: 1/A-101P

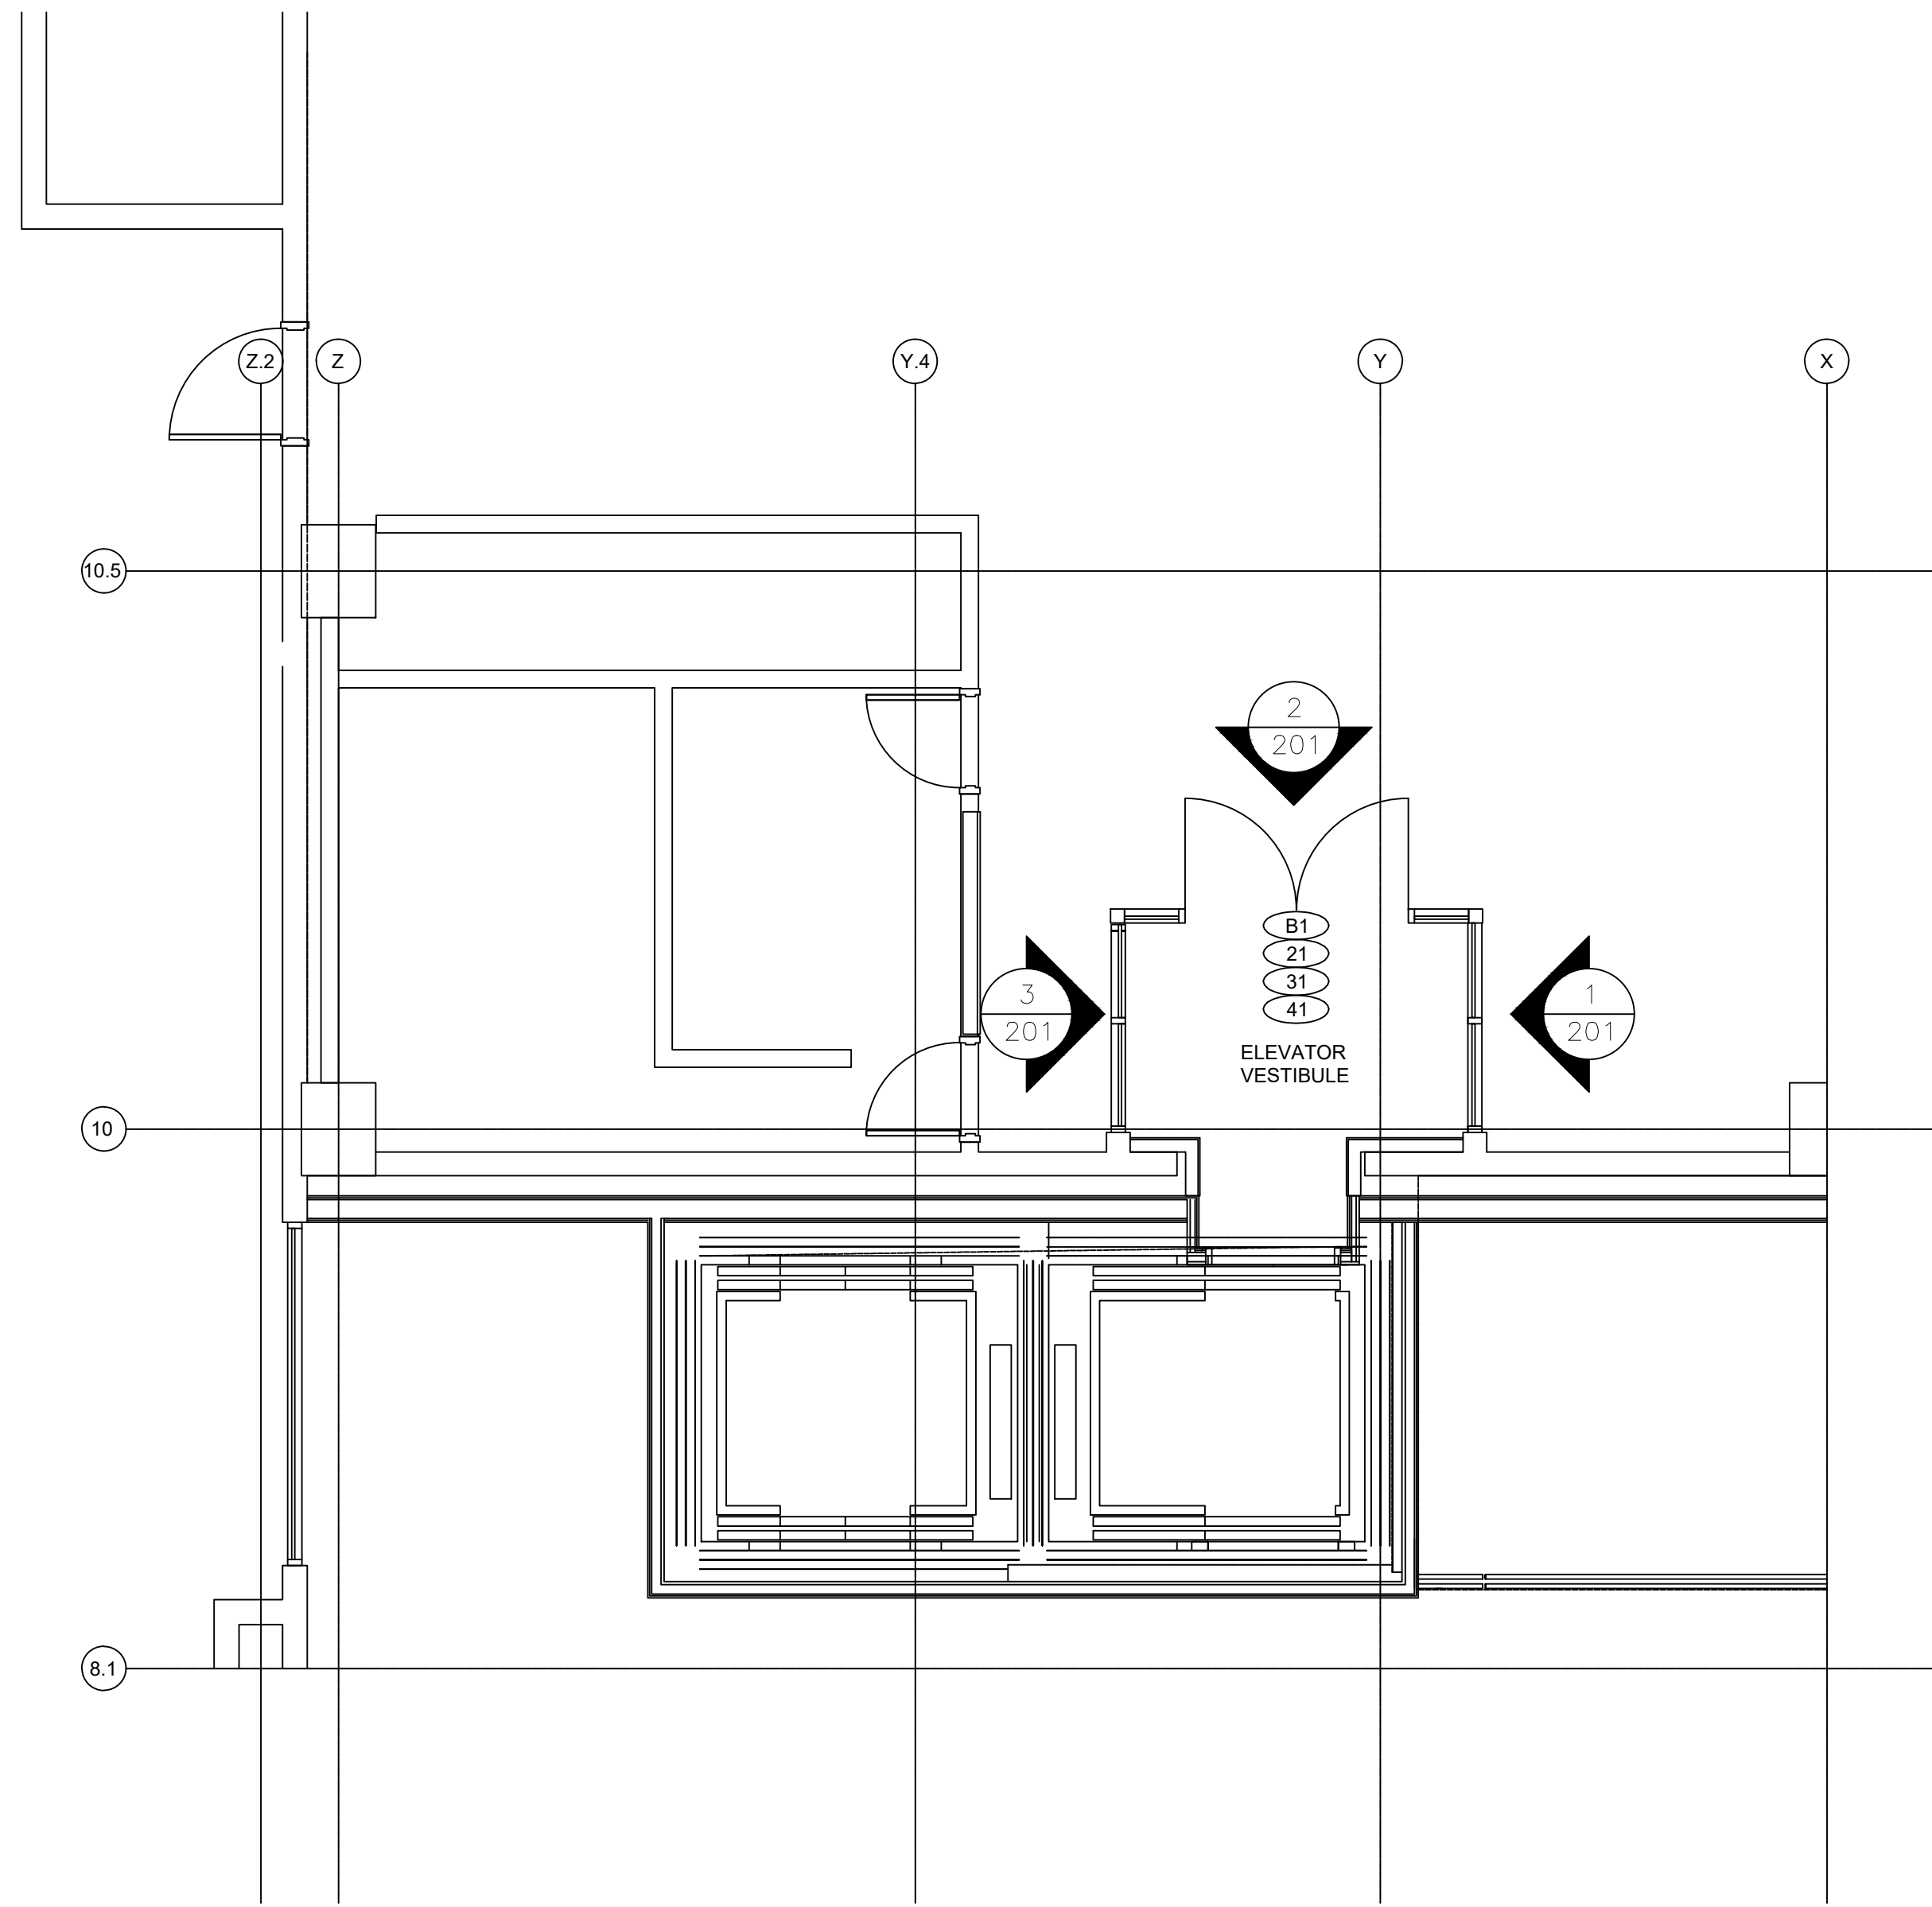

2 **2ND, 3RD AND 4TH FLOOR PLANS - PASSENGER**
ARCH. REF.: 1/A-102P

NO.	REVISION/ISSUED	DATE
1	1ST SUBMITTAL	02/26/2020

PROJECT NAME & LOCATION: 677 WASHINGTON BLVD PASSENGER ELEVATORS 677 WASHINGTON BOULEVARD STAMFORD, CT 06901	SHEET TITLE: FLOOR PLANS	


DRAFTSMAN:
KS DRAFTING & DESIGN, LLC. KYLE SCHNECK HARRISBURG, PA 17110 KYLE@KSDRAFTINGDESIGNLLC.COM 717-228-7114 KSDRAFTINGDESIGNLLC.COM

GLAZING CONTRACTOR:

ARCHITECT:

ENGINEER:


DRAWN BY: JAMES LUPICA	SHEET: 200
CHECKED BY: KYLE SCHNECK	
DATE: 02/26/2020	

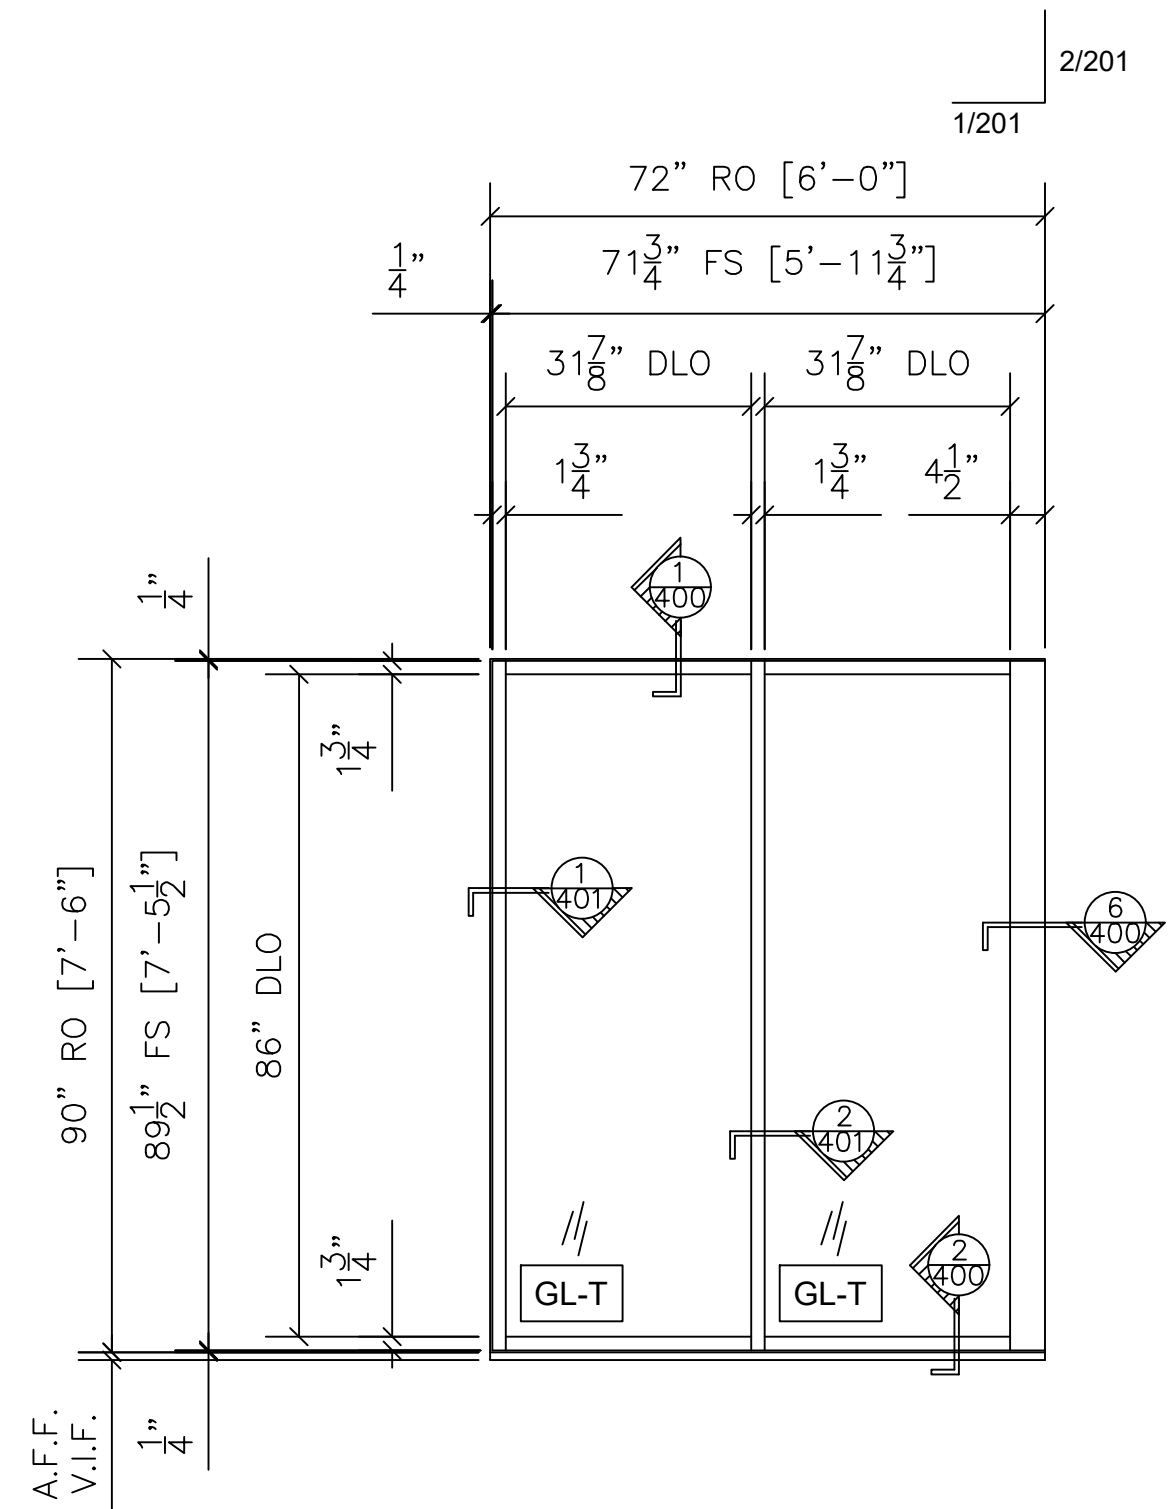

1 GARAGE VESTIBULE SIDE ELEVATION

QTY	LOCATION
4	ELEVATOR VESTIBULE B-1 LEVEL, 2ND FLR, 3RD FLR, 4TH FLR


4 TOTAL

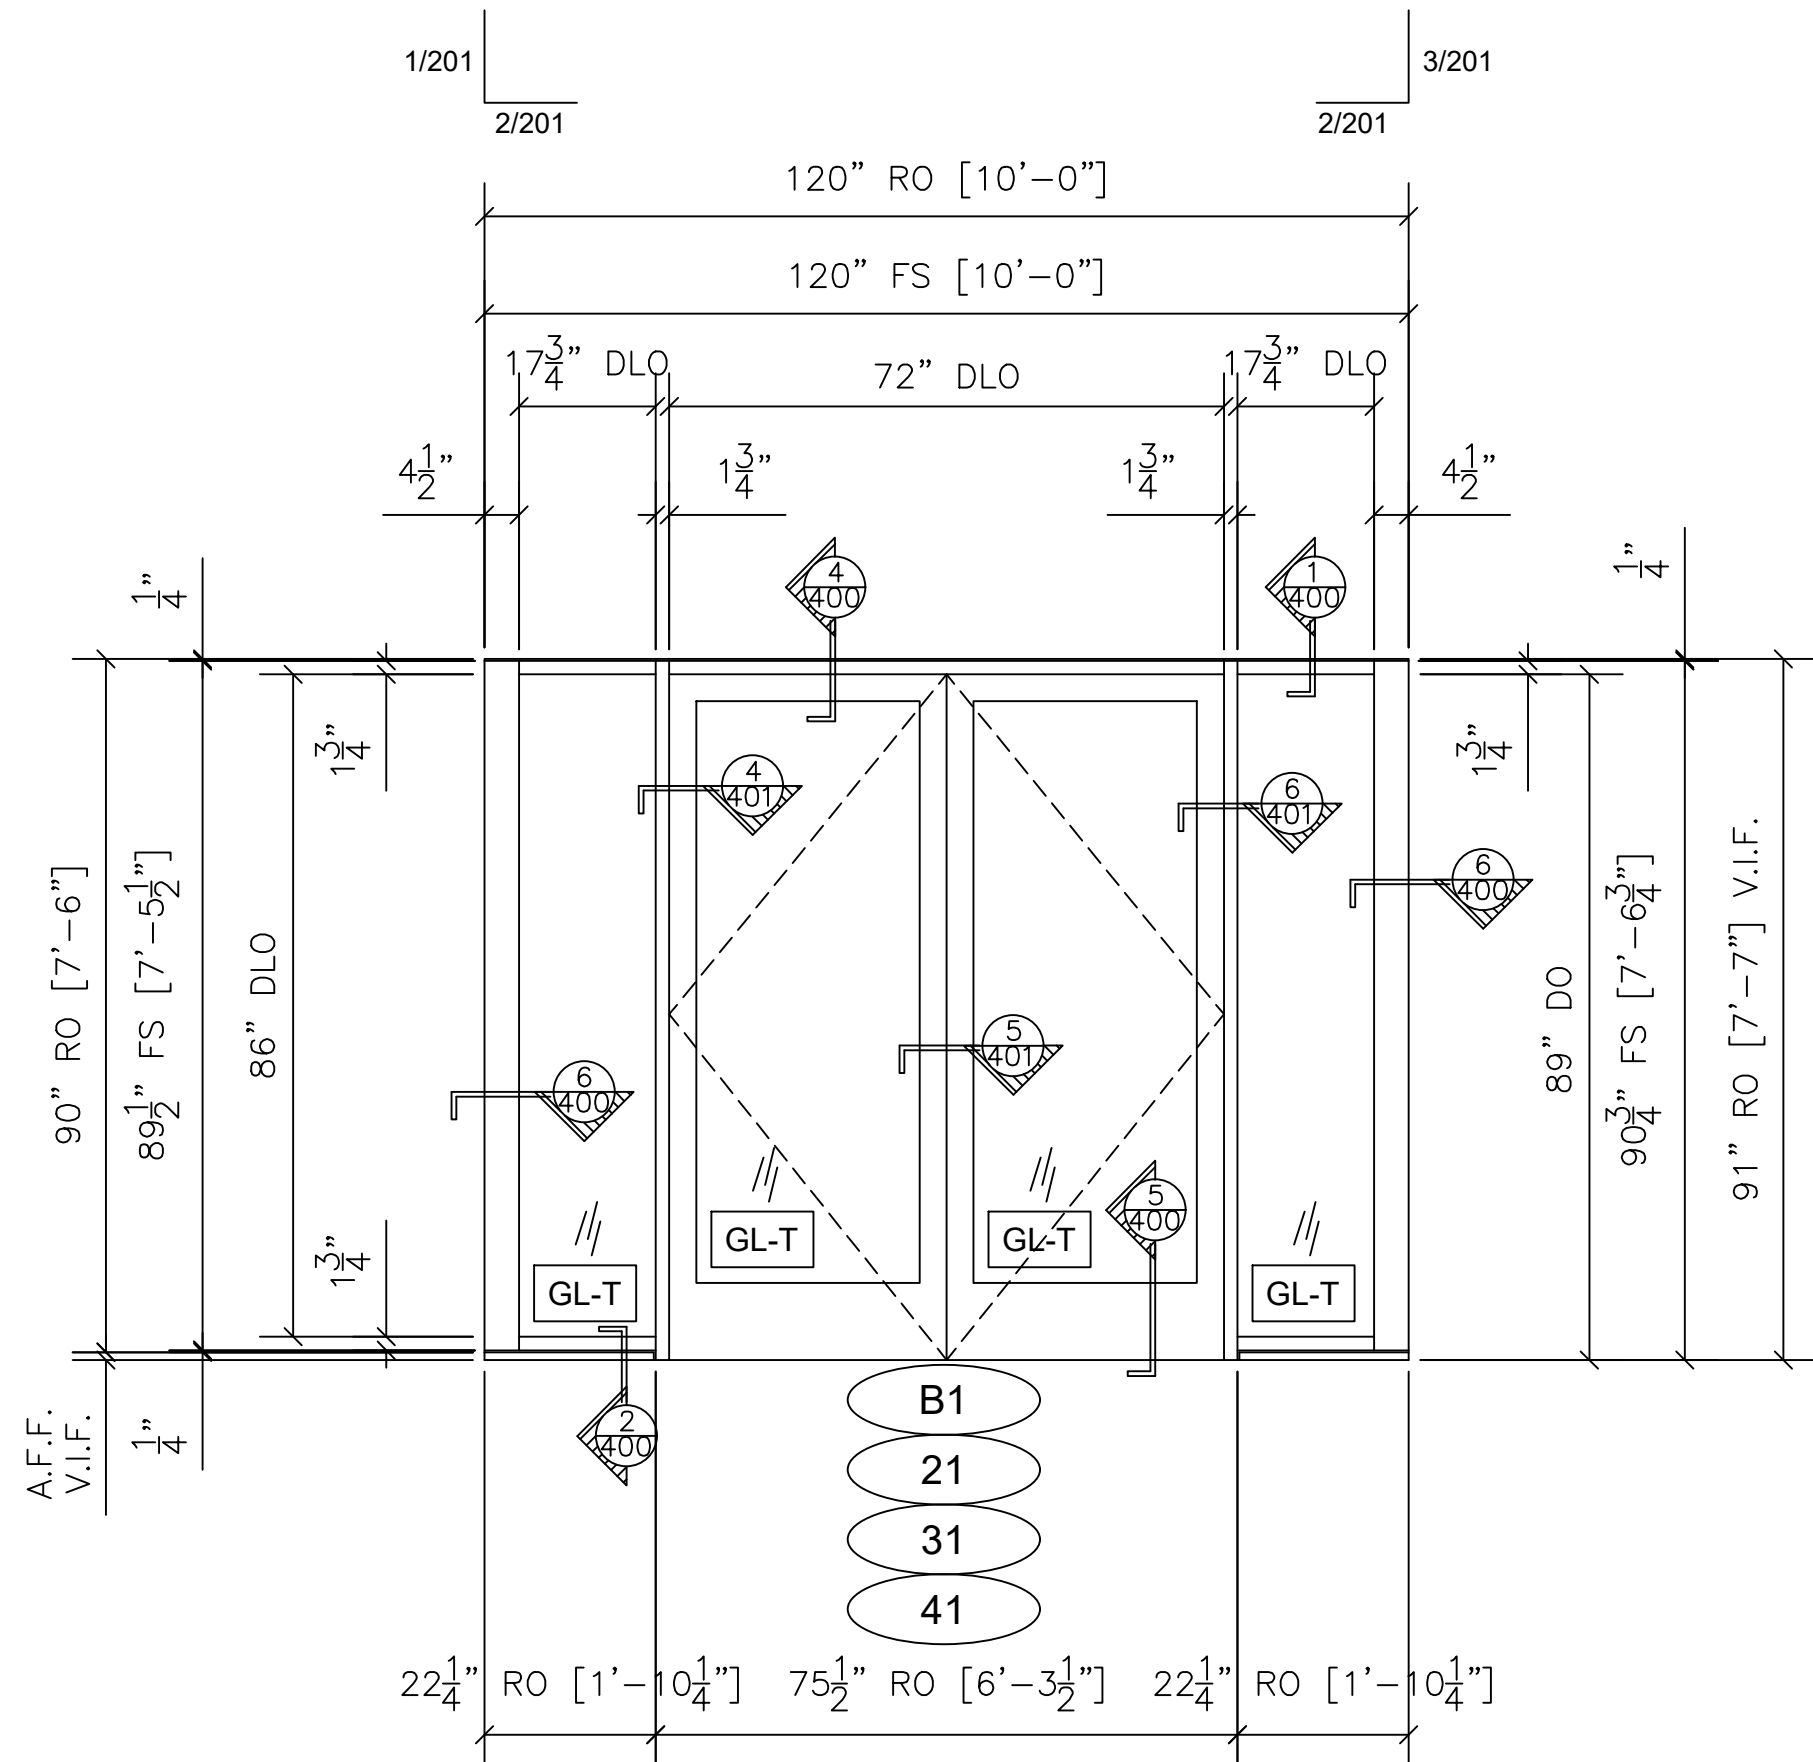

2 GARAGE VESTIBULE FRONT ELEVATION

QTY	LOCATION
4	ELEVATOR VESTIBULE B-1 LEVEL, 2ND FLR, 3RD FLR, 4TH FLR


4 TOTAL

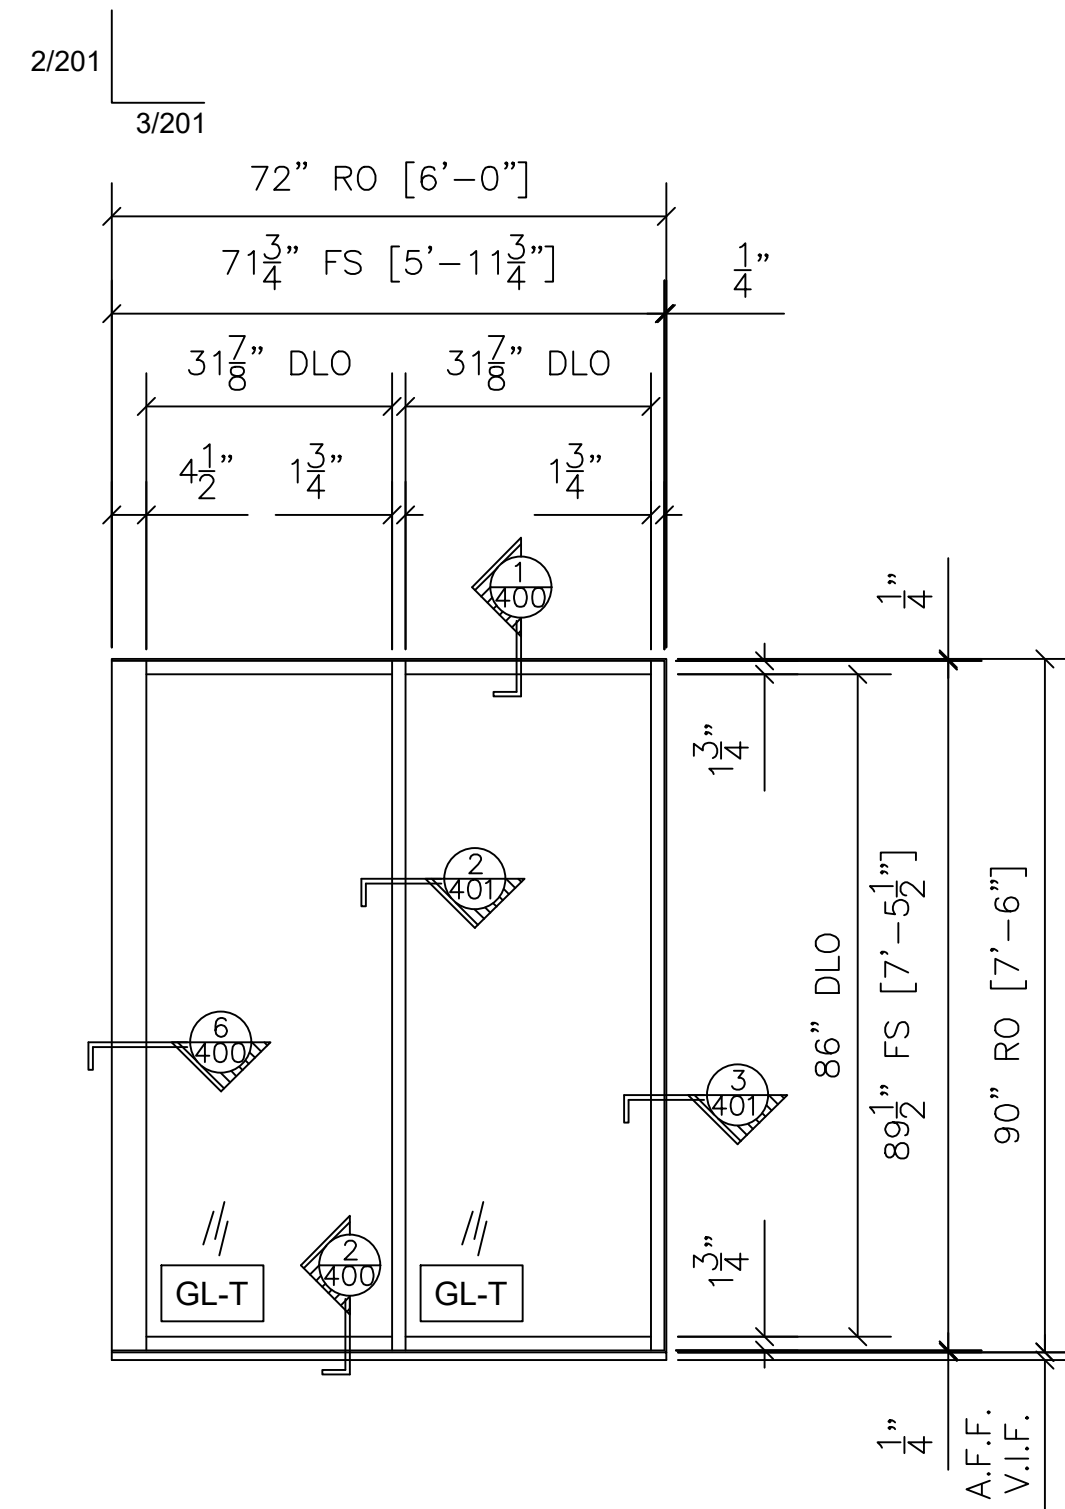

3 GARAGE VESTIBULE SIDE ELEVATION OPPOSITE

QTY	LOCATION
4	ELEVATOR VESTIBULE B-1 LEVEL, 2ND FLR, 3RD FLR, 4TH FLR


4 TOTAL

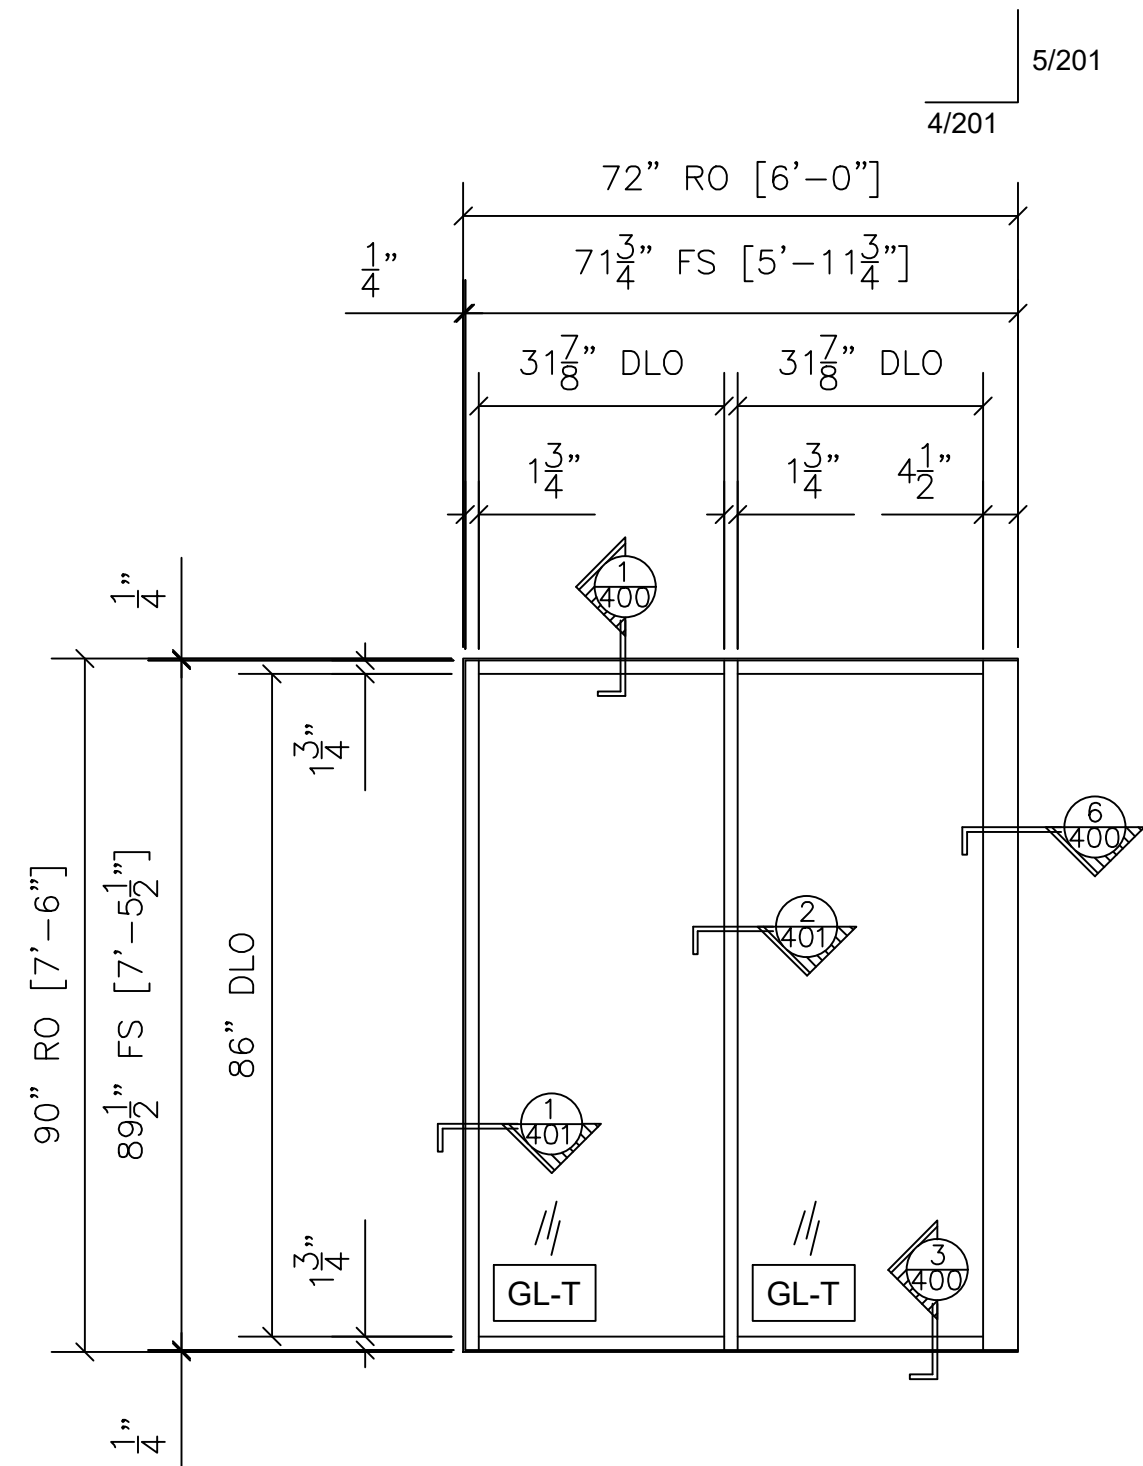

4 GARAGE VESTIBULE SIDE ELEVATION

QTY	LOCATION
1	ELEVATOR VESTIBULE GROUND FLOOR


1 TOTAL

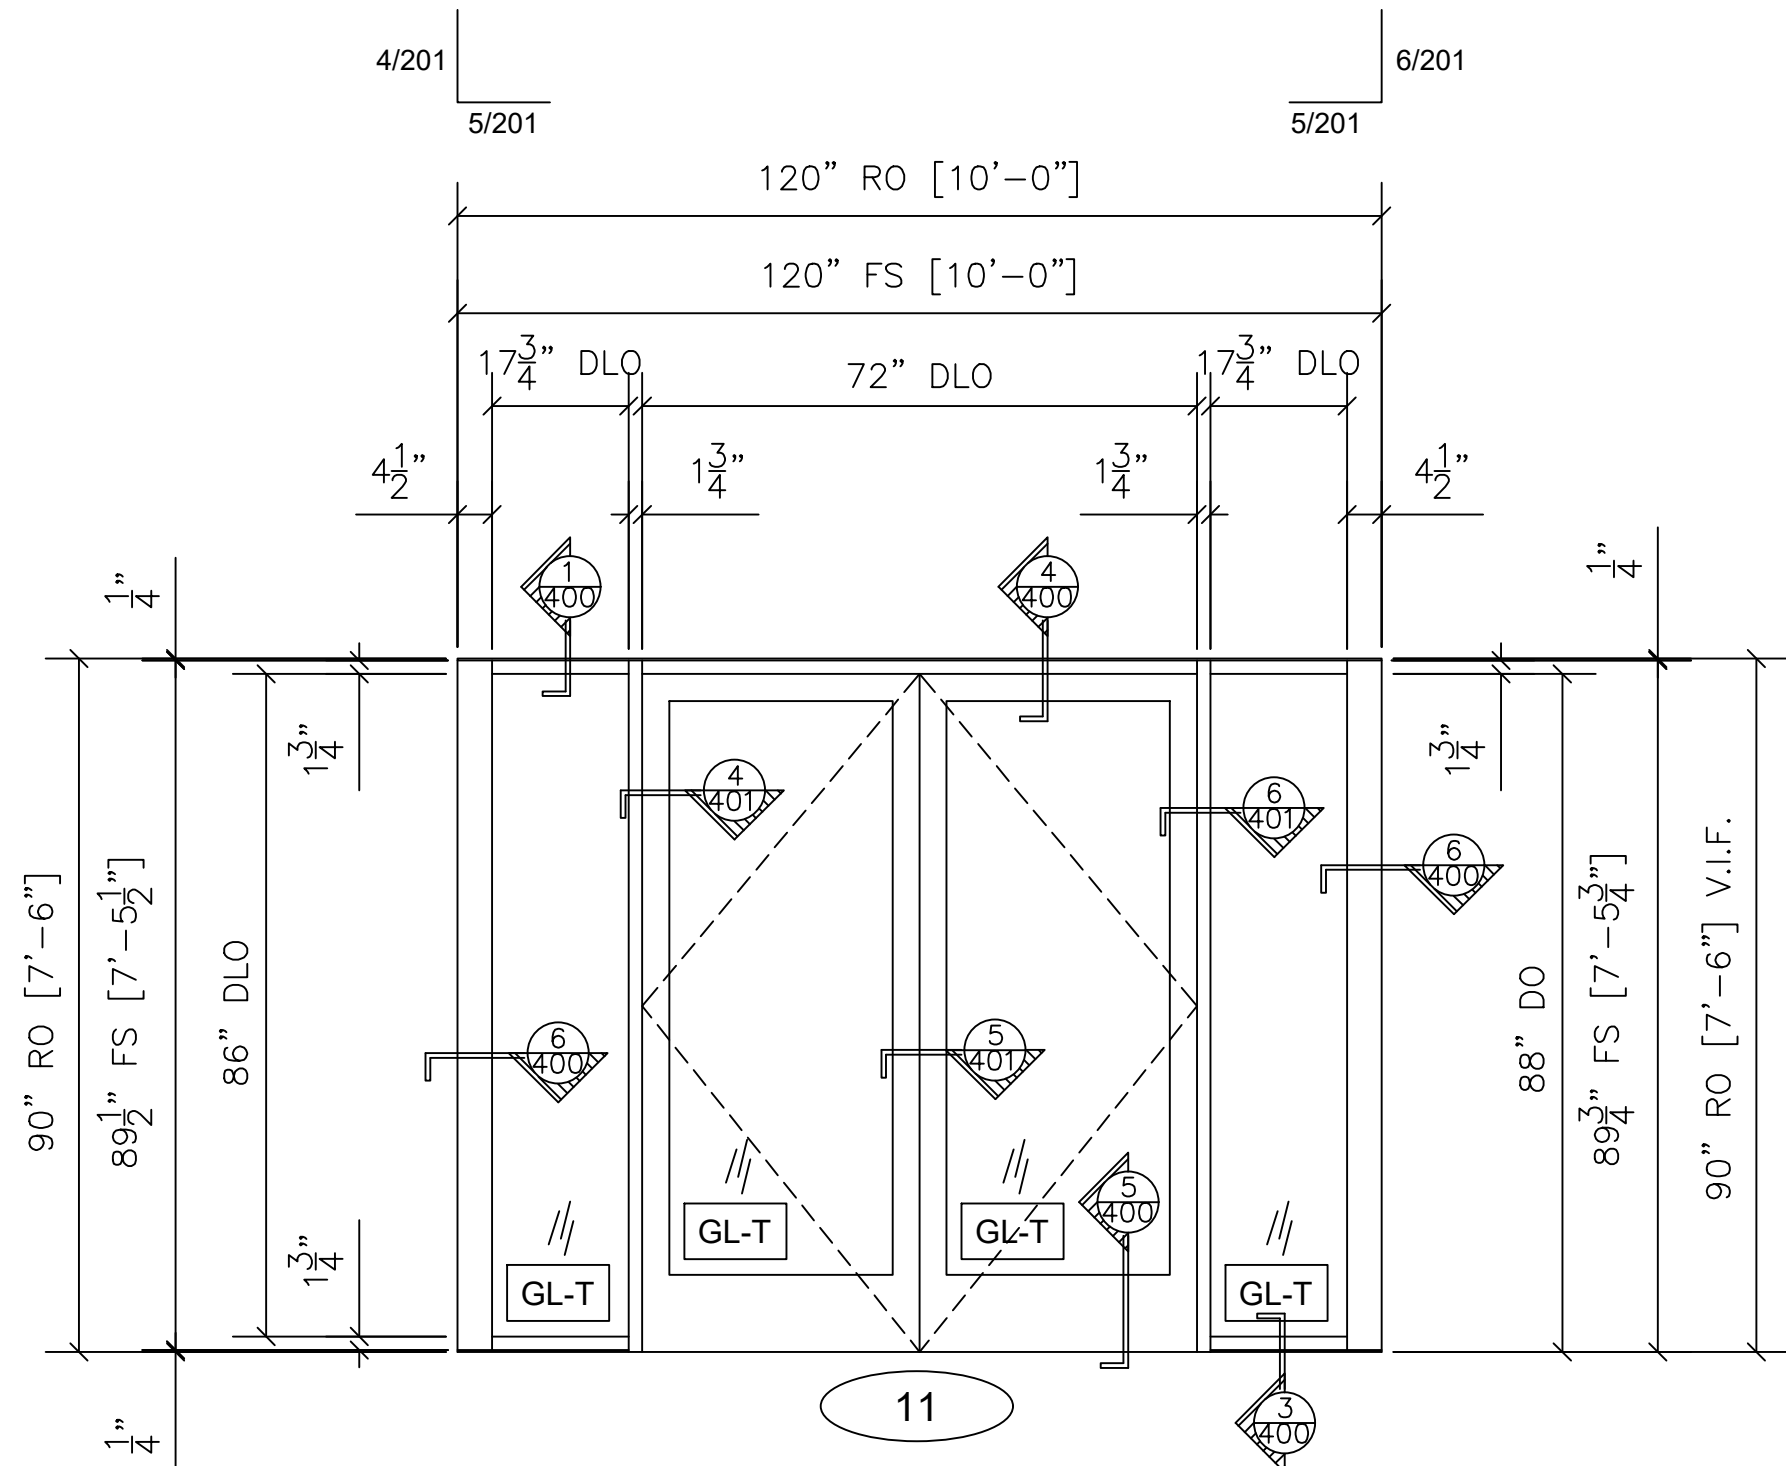

5 GARAGE VESTIBULE FRONT ELEVATION

QTY	LOCATION
1	ELEVATOR VESTIBULE GROUND FLOOR

1 TOTAL

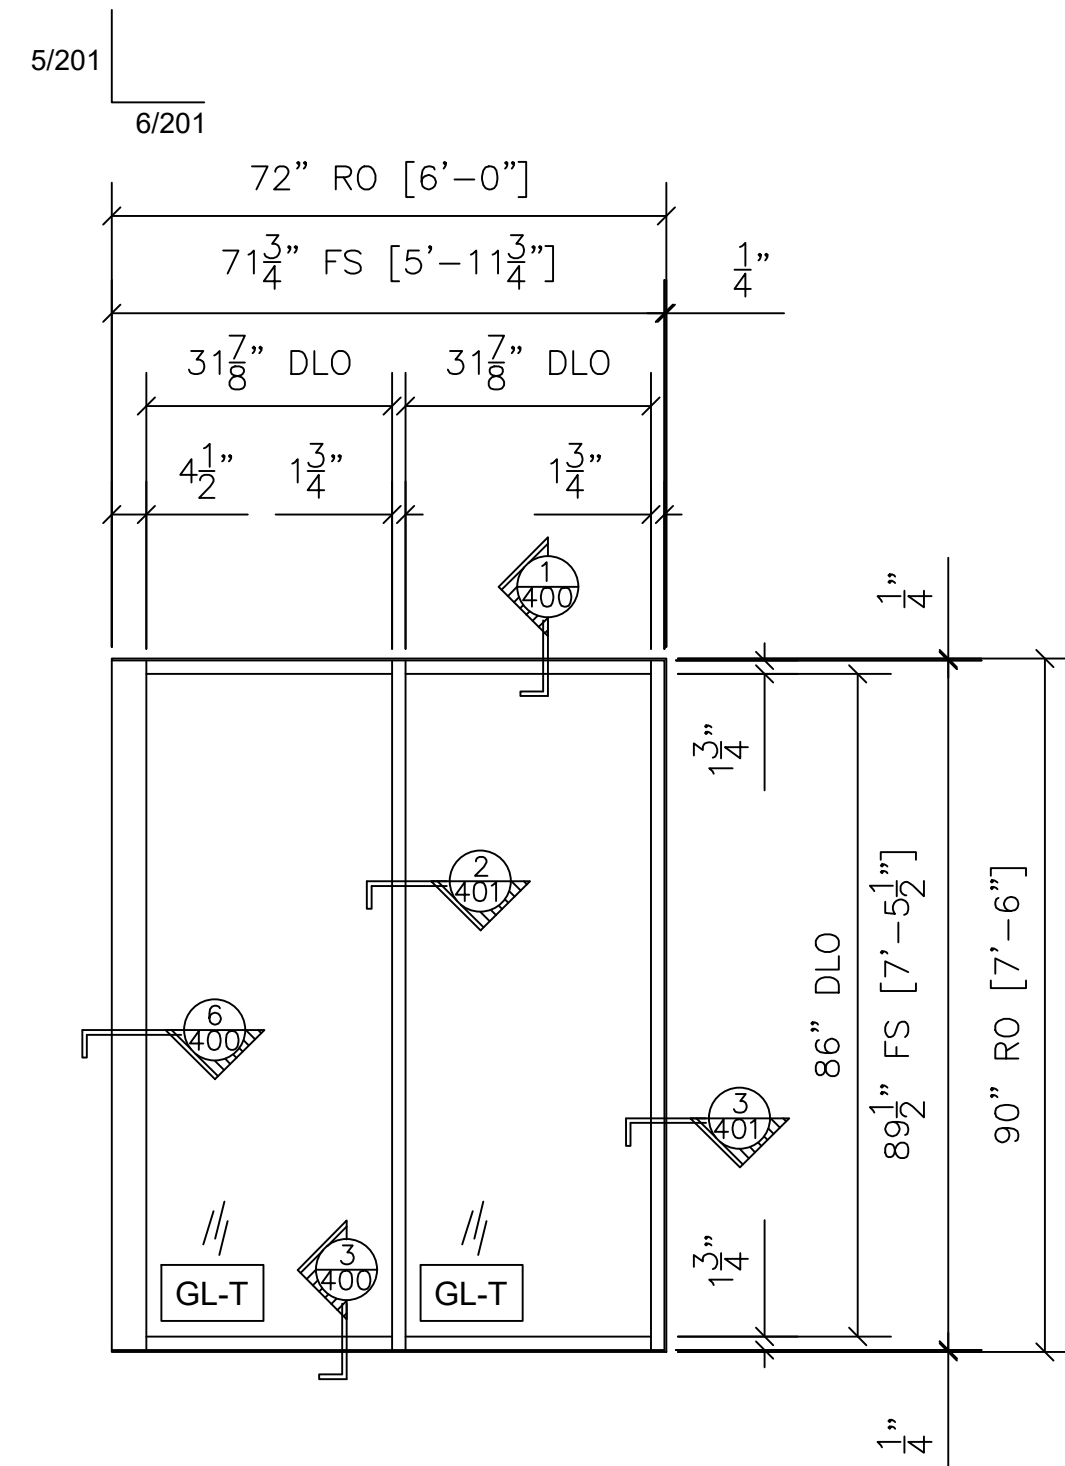

6 GARAGE VESTIBULE SIDE ELEVATION OPPOSITE

QTY	LOCATION
1	ELEVATOR VESTIBULE GROUND FLOOR

1 TOTAL

NO.	REVISION/ISSUED	DATE
1	1ST SUBMITTAL	02/26/2020

PROJECT NAME & LOCATION:	677 WASHINGTON BLVD PASSENGER ELEVATORS	
	677 WASHINGTON BOULEVARD STAMFORD, CT 06901	
SHEET TITLE:	FRAME ELEVATIONS	

DRAFTSMAN:
KS DRAFTING & DESIGN, LLC. KYLE SCHNECK HARRISBURG, PA 17110 KYLE@KSDRAFTINGDESIGNLLC.COM 717-228-7114 KSDRAFTINGDESIGNLLC.COM

GLAZING CONTRACTOR:

ARCHITECT:

ENGINEER:

DRAWN BY: JAMES LUPICA	SHEET: 201
CHECKED BY: KYLE SCHNECK	
DATE: 02/26/2020	

NO.	REVISION/ISSUED	DATE
1	1ST SUBMITTAL	02/26/2020

PROJECT NAME & LOCATION:	677 WASHINGTON BLVD PASSENGER ELEVATORS	
	677 WASHINGTON BOULEVARD STAMFORD, CT 06901	
SHEET TITLE:	DETAILS	







DRAFTSMAN:
KS DRAFTING & DESIGN, LLC. KYLE SCHNECK HARRISBURG, PA 17110 KYLE@KSDRAFTINGDESIGNLLC.COM 717-228-7114 KSDRAFTINGDESIGNLLC.COM

GLAZING CONTRACTOR:

ARCHITECT:

ENGINEER:

DRAWN BY: JAMES LUPICA	SHEET: 400
CHECKED BY: KYLE SCHNECK	
DATE: 02/26/2020	

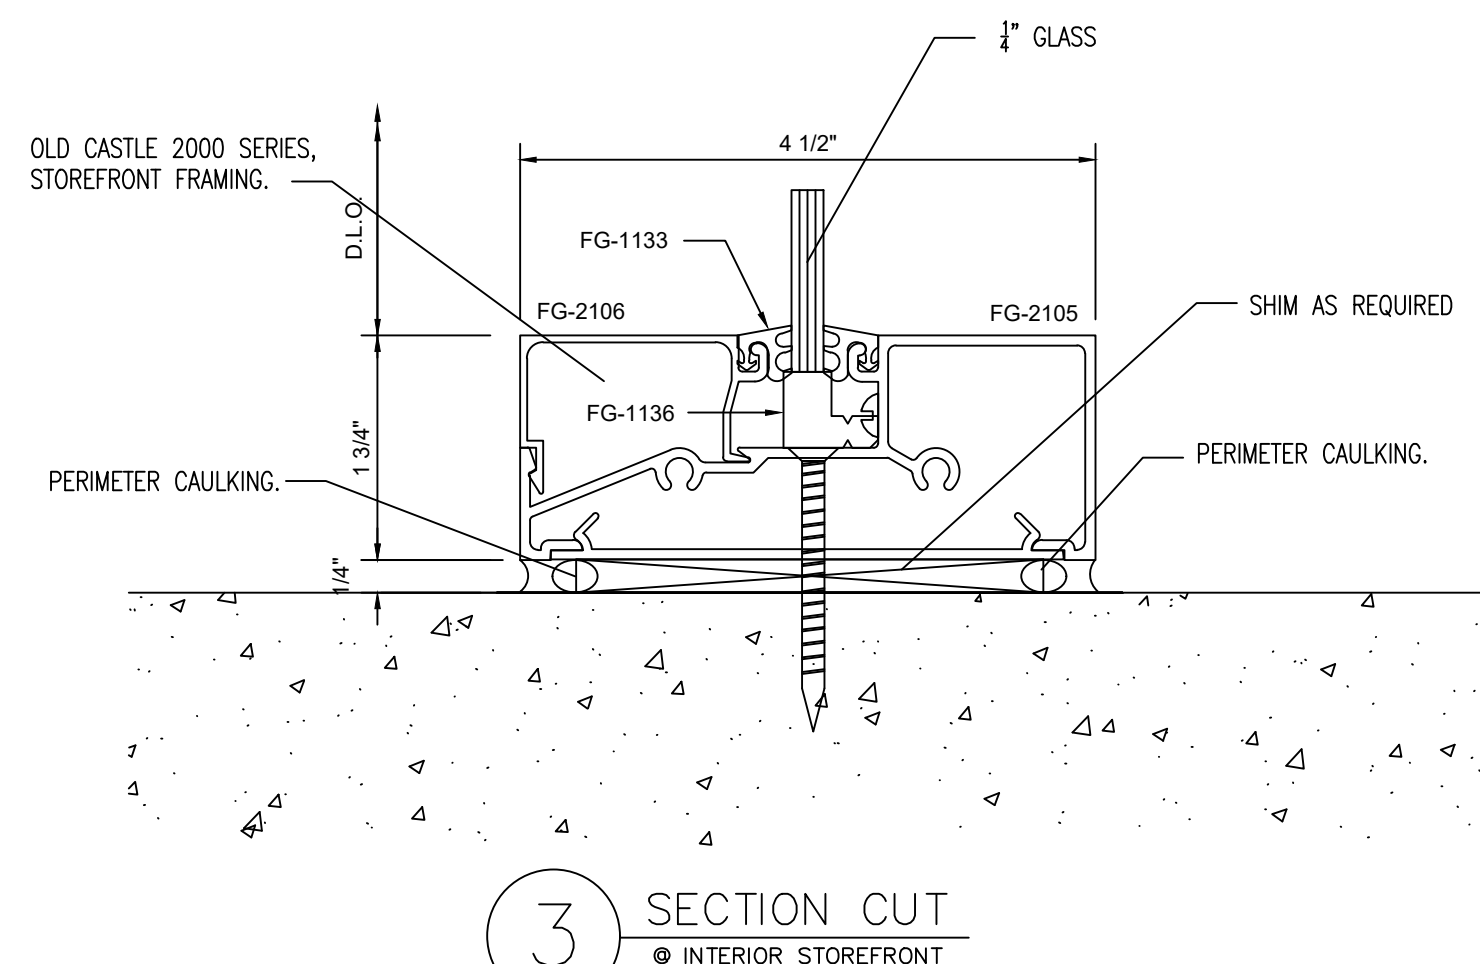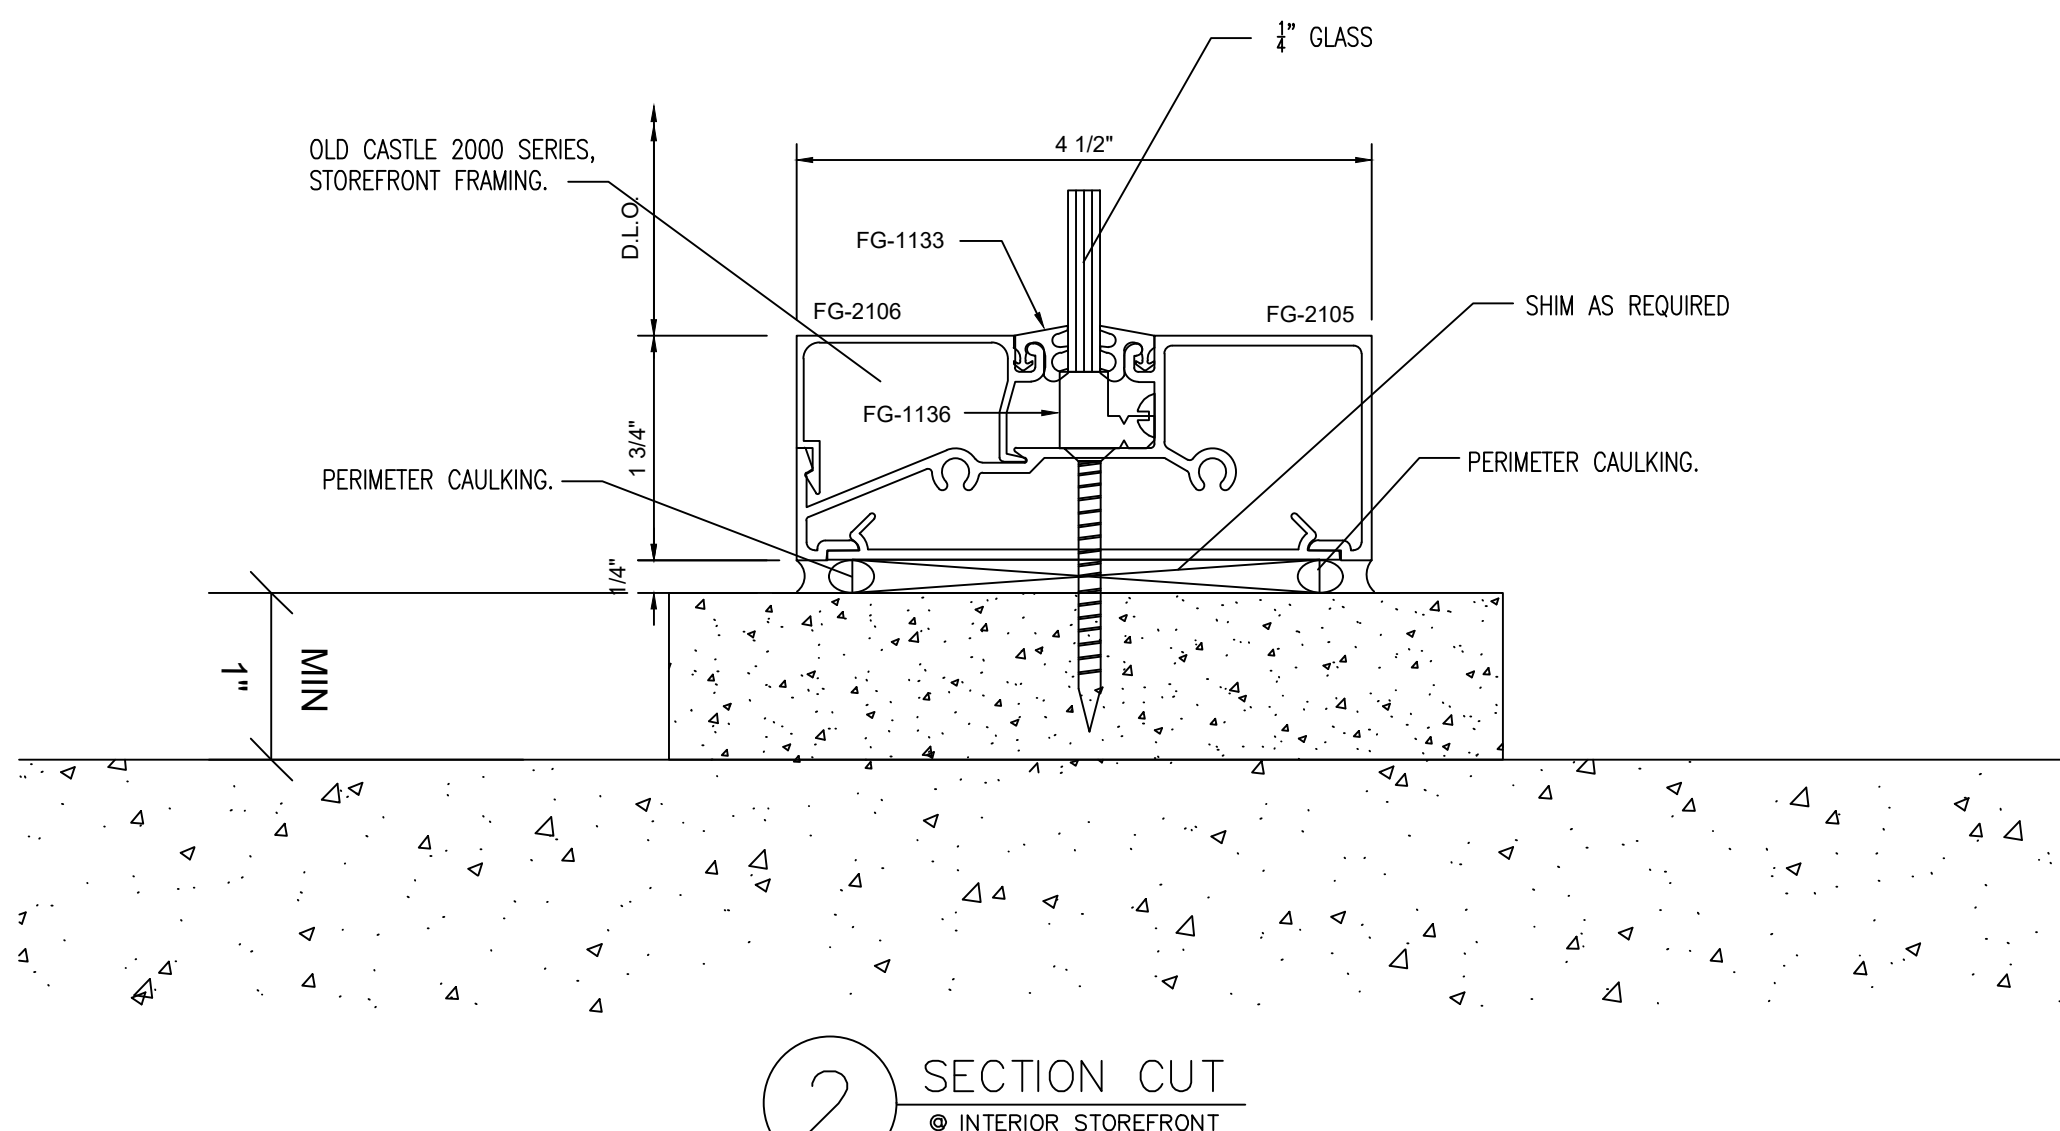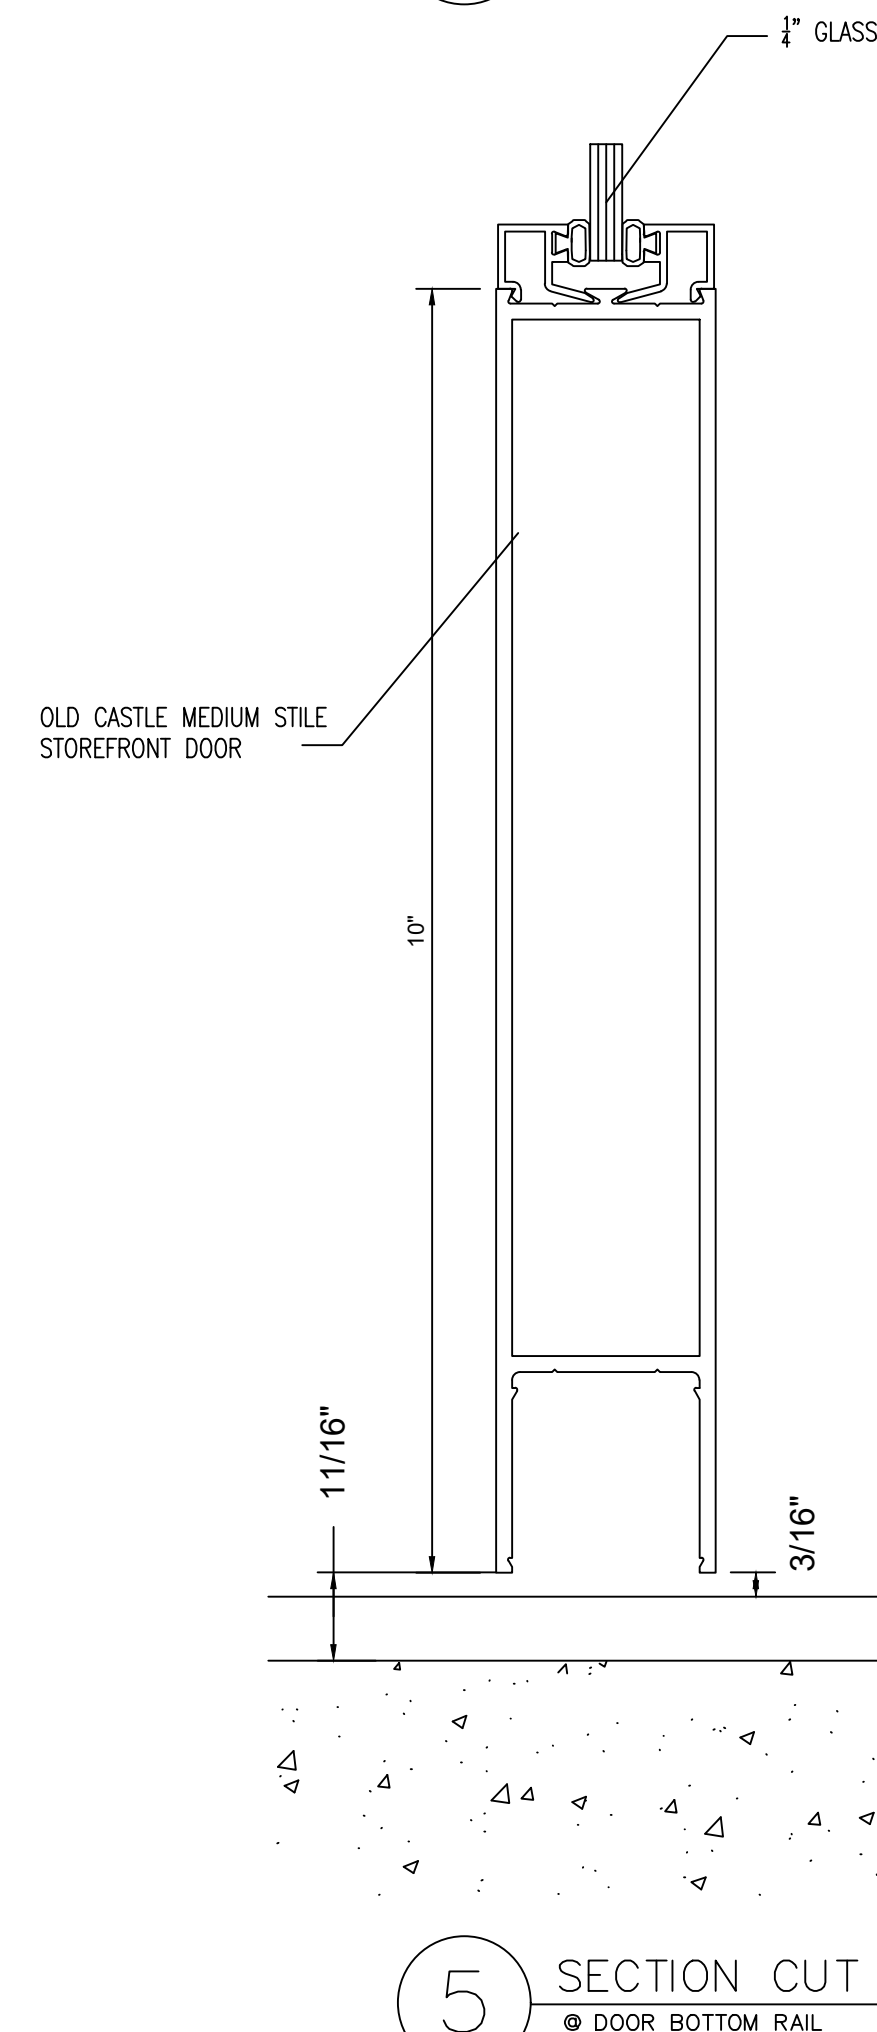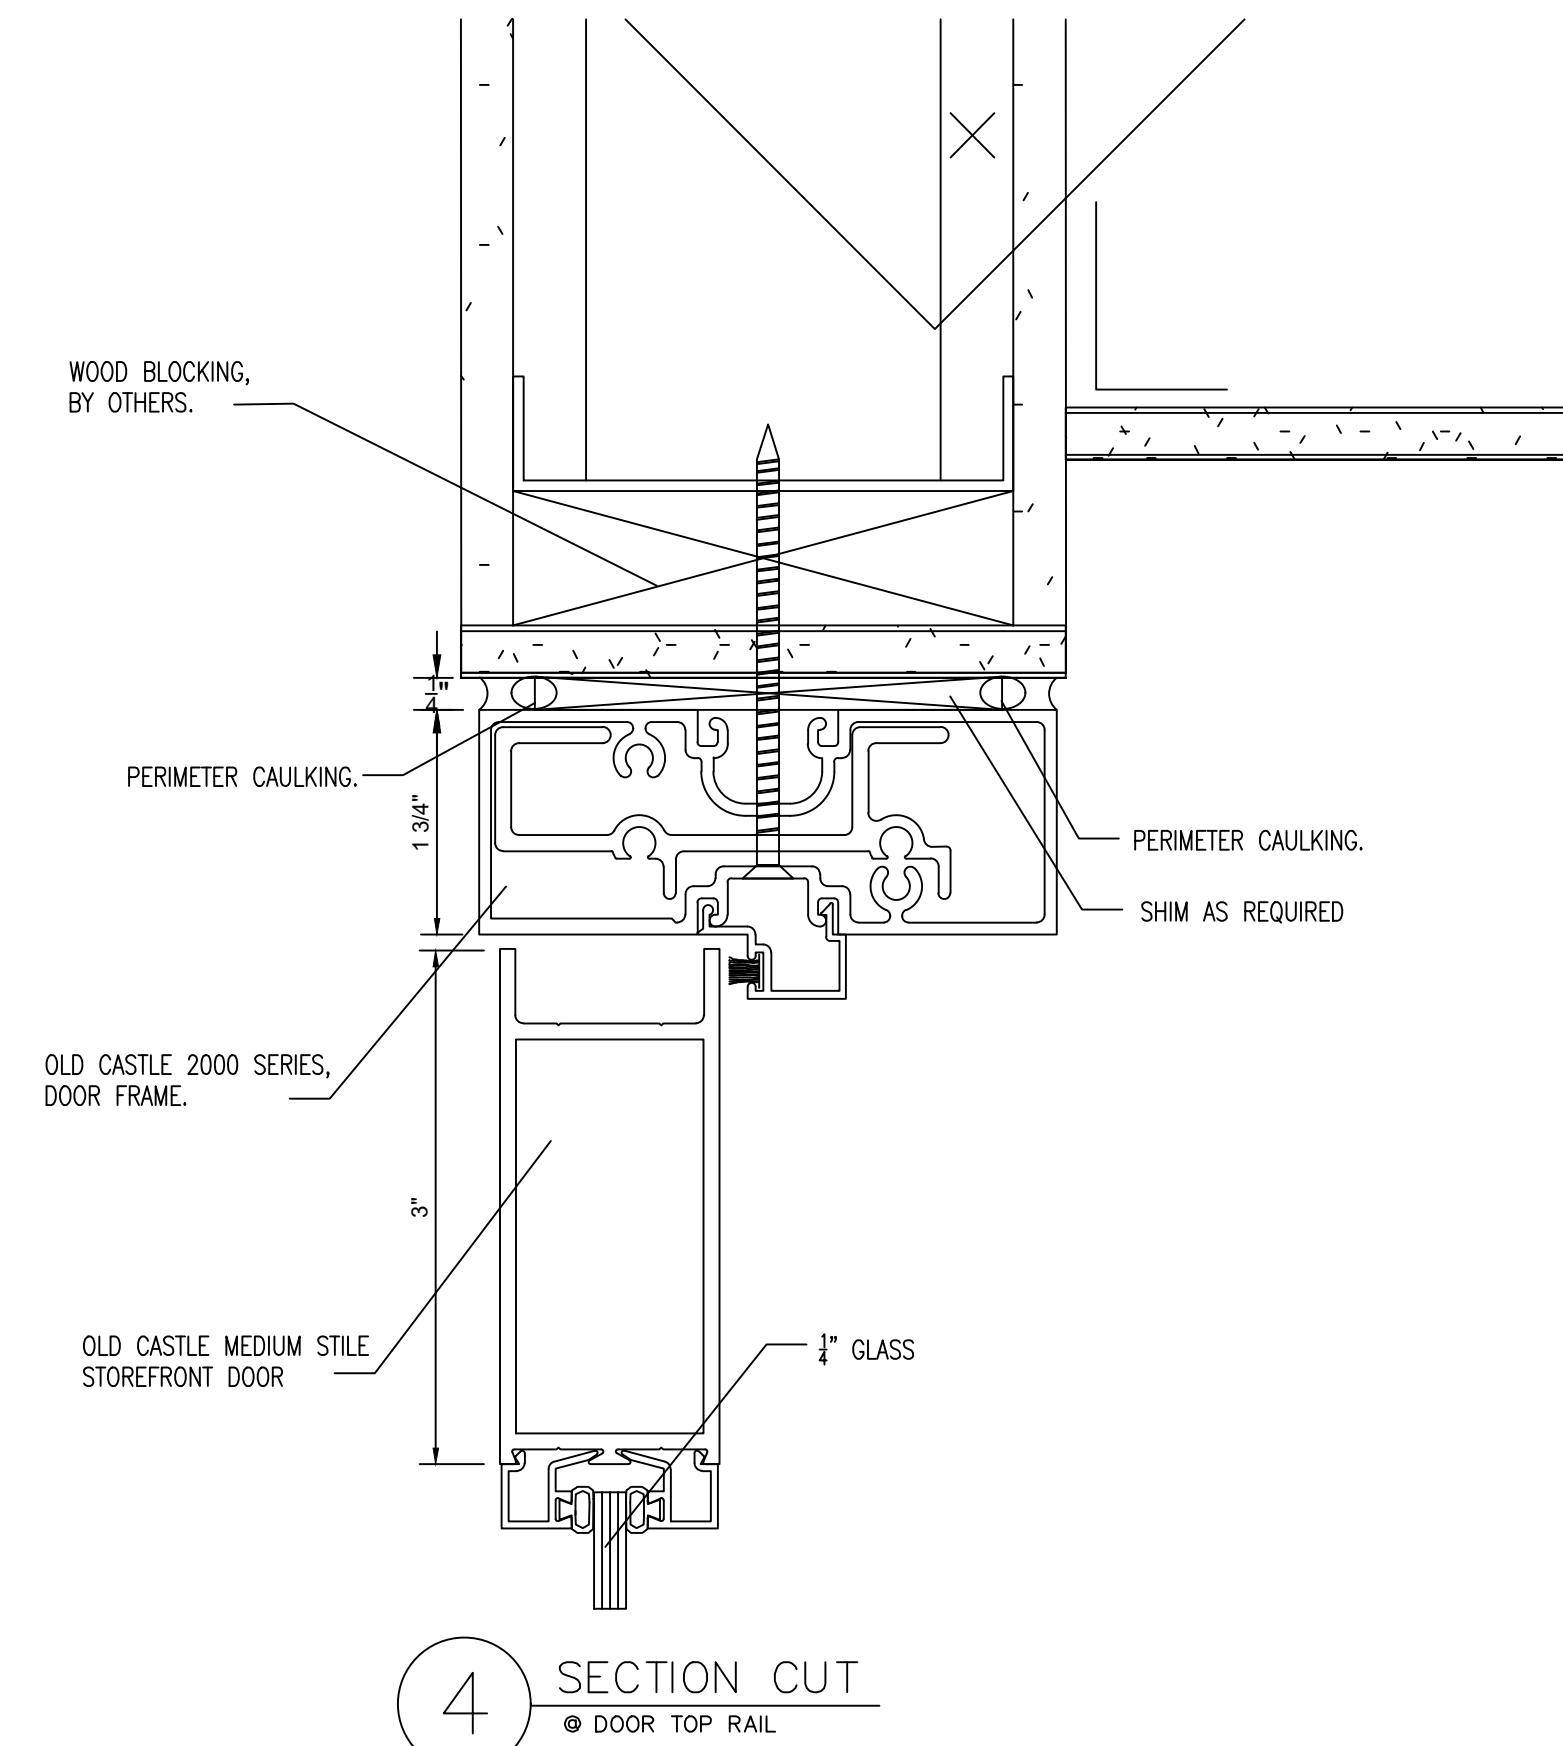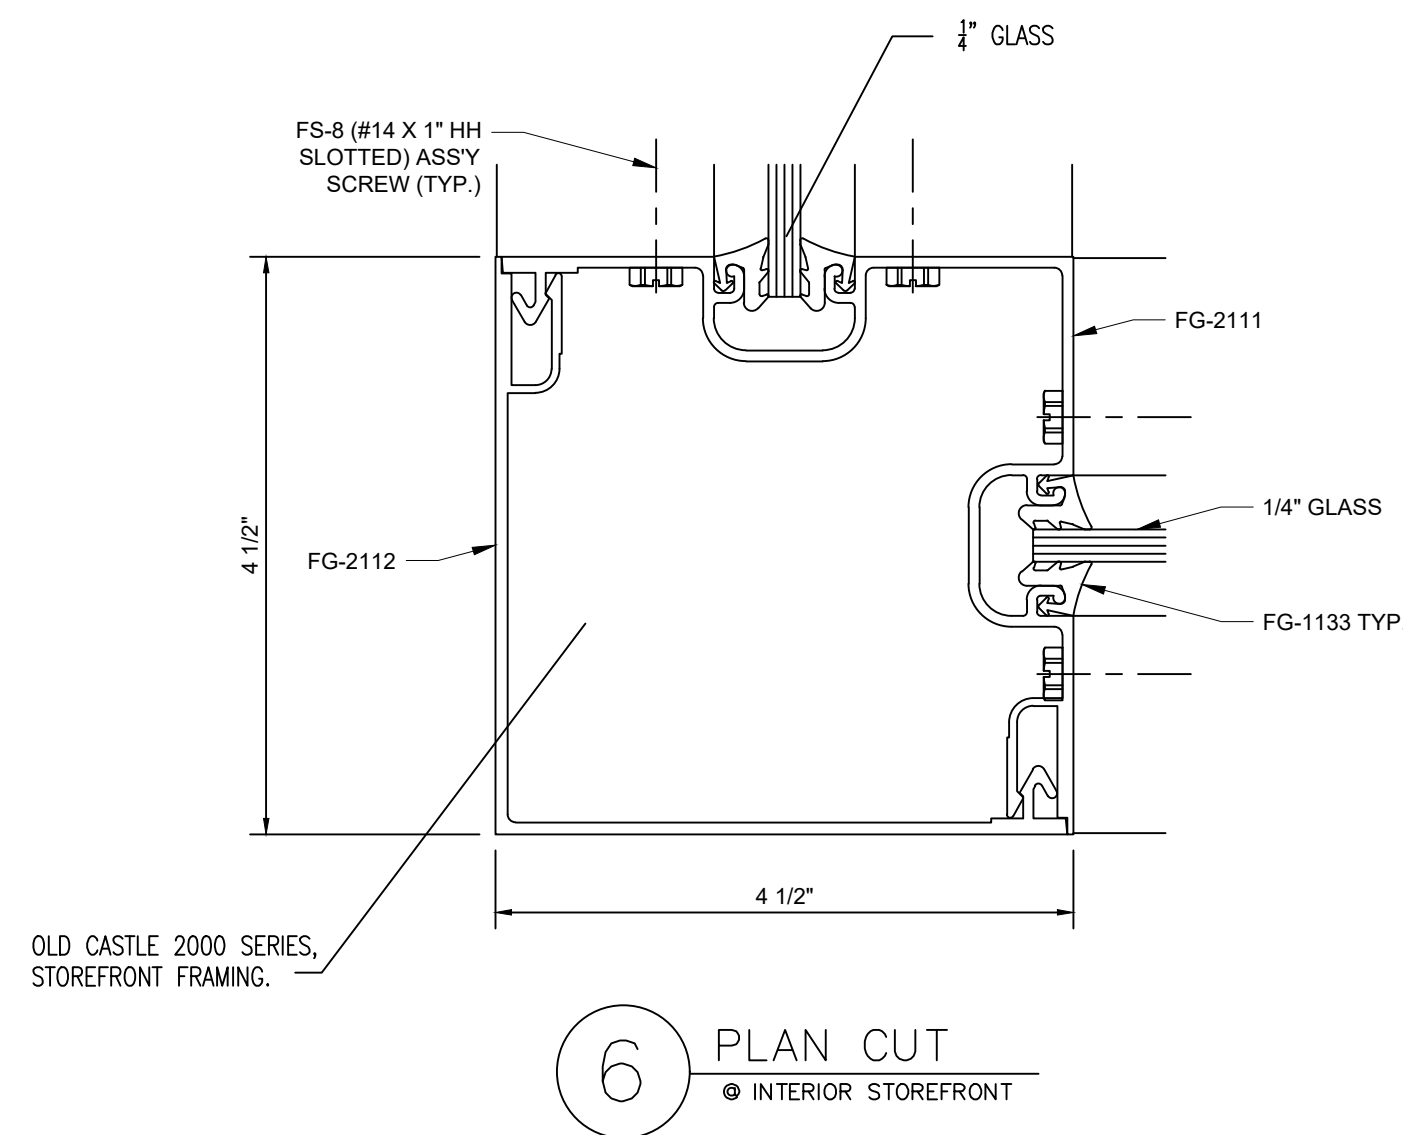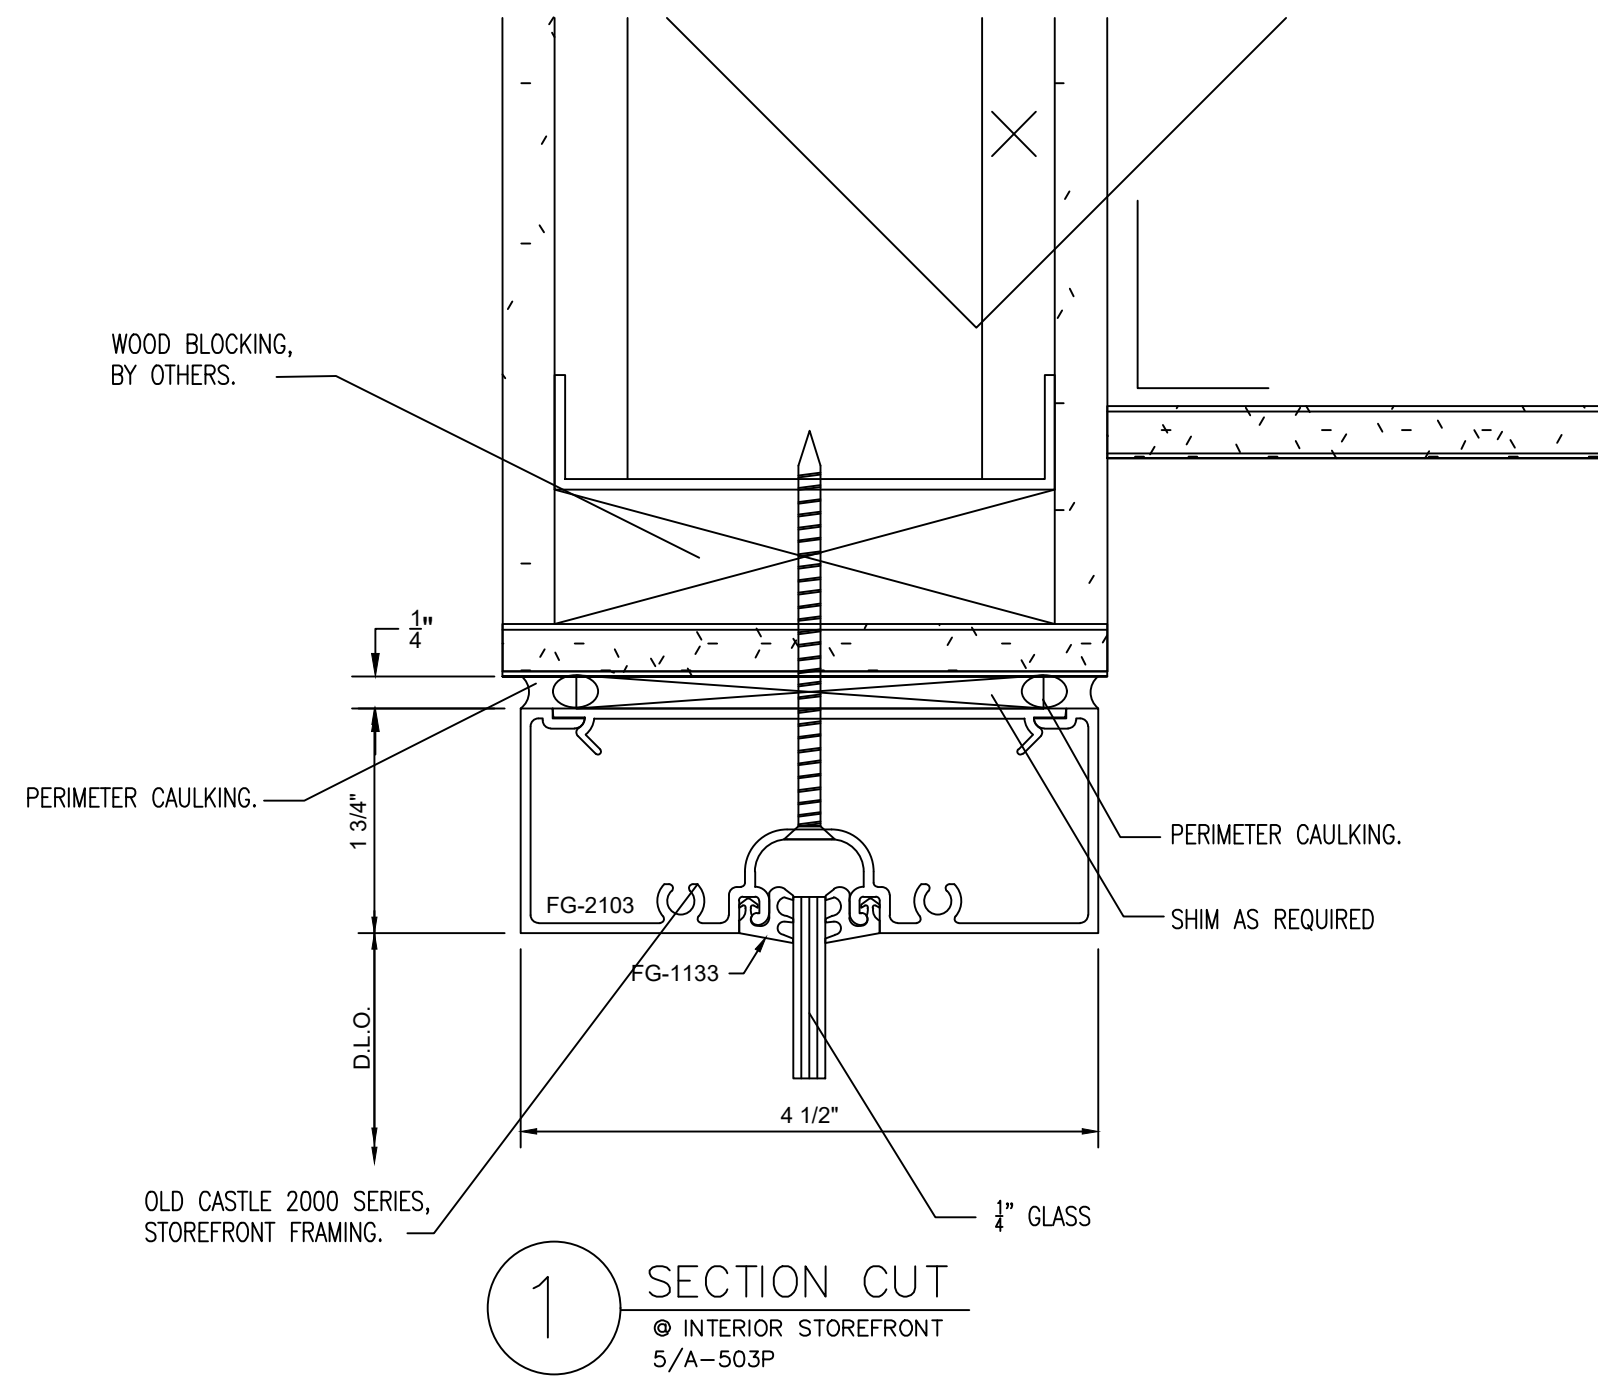

NO.	REVISION/ISSUED	DATE
1	1ST SUBMITTAL	02/26/2020

PROJECT NAME & LOCATION:	677 WASHINGTON BLVD PASSENGER ELEVATORS	
	677 WASHINGTON BOULEVARD STAMFORD, CT 06901	
SHEET TITLE:	DETAILS	

DRAFTSMAN:
KS DRAFTING & DESIGN, LLC. KYLE SCHNECK HARRISBURG, PA 17110 KYLE@KSDRAFTINGDESIGNLLC.COM 717-228-7114 KSDRAFTINGDESIGNLLC.COM

GLAZING CONTRACTOR:

ARCHITECT:

ENGINEER:

DRAWN BY: JAMES LUPICA	SHEET: 401
CHECKED BY: KYLE SCHNECK	
DATE: 02/26/2020	

