

SYMBOLS			
1 TITLE DATE SHEET ARCHITECTURAL REFERENCE	ELEVATION NAME		
1 VIEW TITLE SCALE	DETAIL NAME		
1	ELEVATION CALLOUT		
1	SECTION CALLOUT		
	REVISED ITEM		
1	REVISION NUMBER		

DESIGN CRITERIA

INFORMATION AVAILABLE TO PREPARE DRAWINGS

ARCHITECTURAL DRAWINGS – 05/10/2019
HIGHLIGHTED SET OF ARCHITECTURALS
EMAILED NOTES

NOTES TO GENERAL CONTRACTOR

PLEASE CONFIRM THAT THE SURROUNDING CONDITIONS OUTLINED IN THESE DRAWINGS ARE ACCURATE TO THE TRUE FIELD CONDITIONS, AND THAT ALL ROUGH OPENINGS SHOWN ARE ACCURATE TO FIELD CONDITIONS AND SIZES.

NOTES TO ARCHITECT

NO.	REVISION/ISSUED	DATE
1	1ST SUBMITTAL	01/03/2020
2	2ND SUBMITTAL	01/29/2020
3	PER COMMENTS	02/27/2020

PROJECT NAME & LOCATION:

BERKLEE COLLEGE OF MUSIC
441 W. 53RD STREET
NEW YORK, NY

SHEET TITLE:
COVER SHEET

PROJECT:
BERKLEE COLLEGE OF MUSIC

LOCATION:
441 W. 53RD STREET
NEW YORK, NY

SHEET LIST	
SHEET	DESCRIPTION
100	COVER SHEET
200	FLOOR PLANS
201	BUILDING ELEVATIONS
202	FRAME ELEVATIONS
400	DETAILS
401	DETAILS
402	DETAILS

GLASS SCHEDULE			
MARK	GLAZING DESCRIPTION AND MAKEUP		NOTES
GL-1	DESCRIPTION	1" INSULATED UNIT:	
	OUTBOARD:	1/4" CLEAR, SOLARBAN 60 LOW-E ON #2 SURFACE, TEMPERED	
	AIRSPACE:	1/2" AIR SPACER	
	INBOARD:	1/4" CLEAR, TEMPERED	
PNL	DESCRIPTION	RECESSED INSULATED METAL PANEL	

MATERIAL SCHEDULE					
PRODUCT TYPE	MANUFACTURER	SYSTEM	PROFILE DIMENSIONS	DESCRIPTION	FINISH
CURTAINWALL	OLDCASTLE	RELIANCE SERIES	2-1/2" X 7-1/4"	CAPTURED, SHEAR BLOCK, 5" FACE CAP (WHERE SHOWN ON FRAME ELEVATIONS)	STATUARY BRONZE UC43347
CURTAINWALL	OLDCASTLE	RELIANCE SERIES	2-1/2" X 6" 	CAPTURED, SHEAR BLOCK	STATUARY BRONZE UC43347 
CAULKING FOR THE EXTERIOR PERIMETER OF THE ALUMINUM FRAMES					
PELLA WINDOWS UNDER SEPARATE SUBMITTAL					


DRAWN BY:
BRIAN GANOE

CHECKED BY:
KYLE SCHNECK


DATE:
01/03/2020

SHEET:
100

PELLA WINDOWS UNDER SEPARATE SUBMITTAL

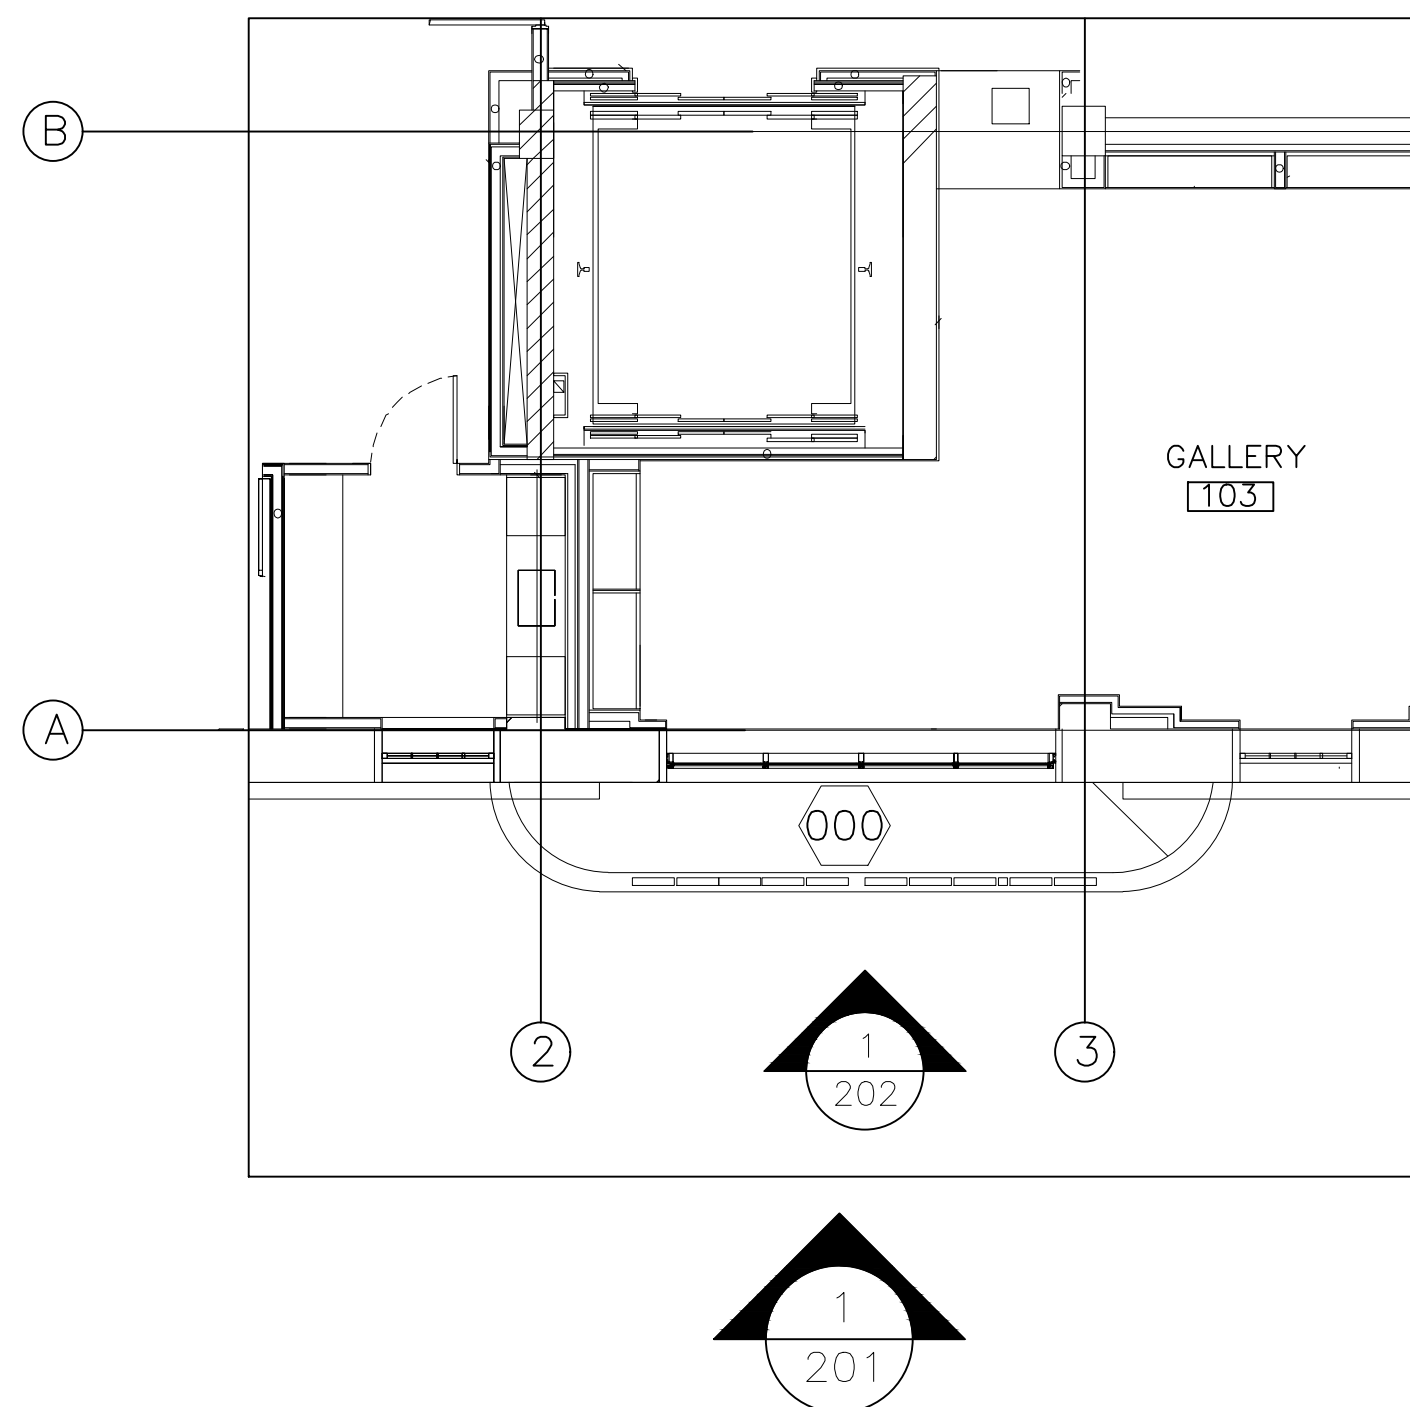

1 FLOOR PLAN - 1ST FLOOR
ARCH. REF.: 1/A-102.01

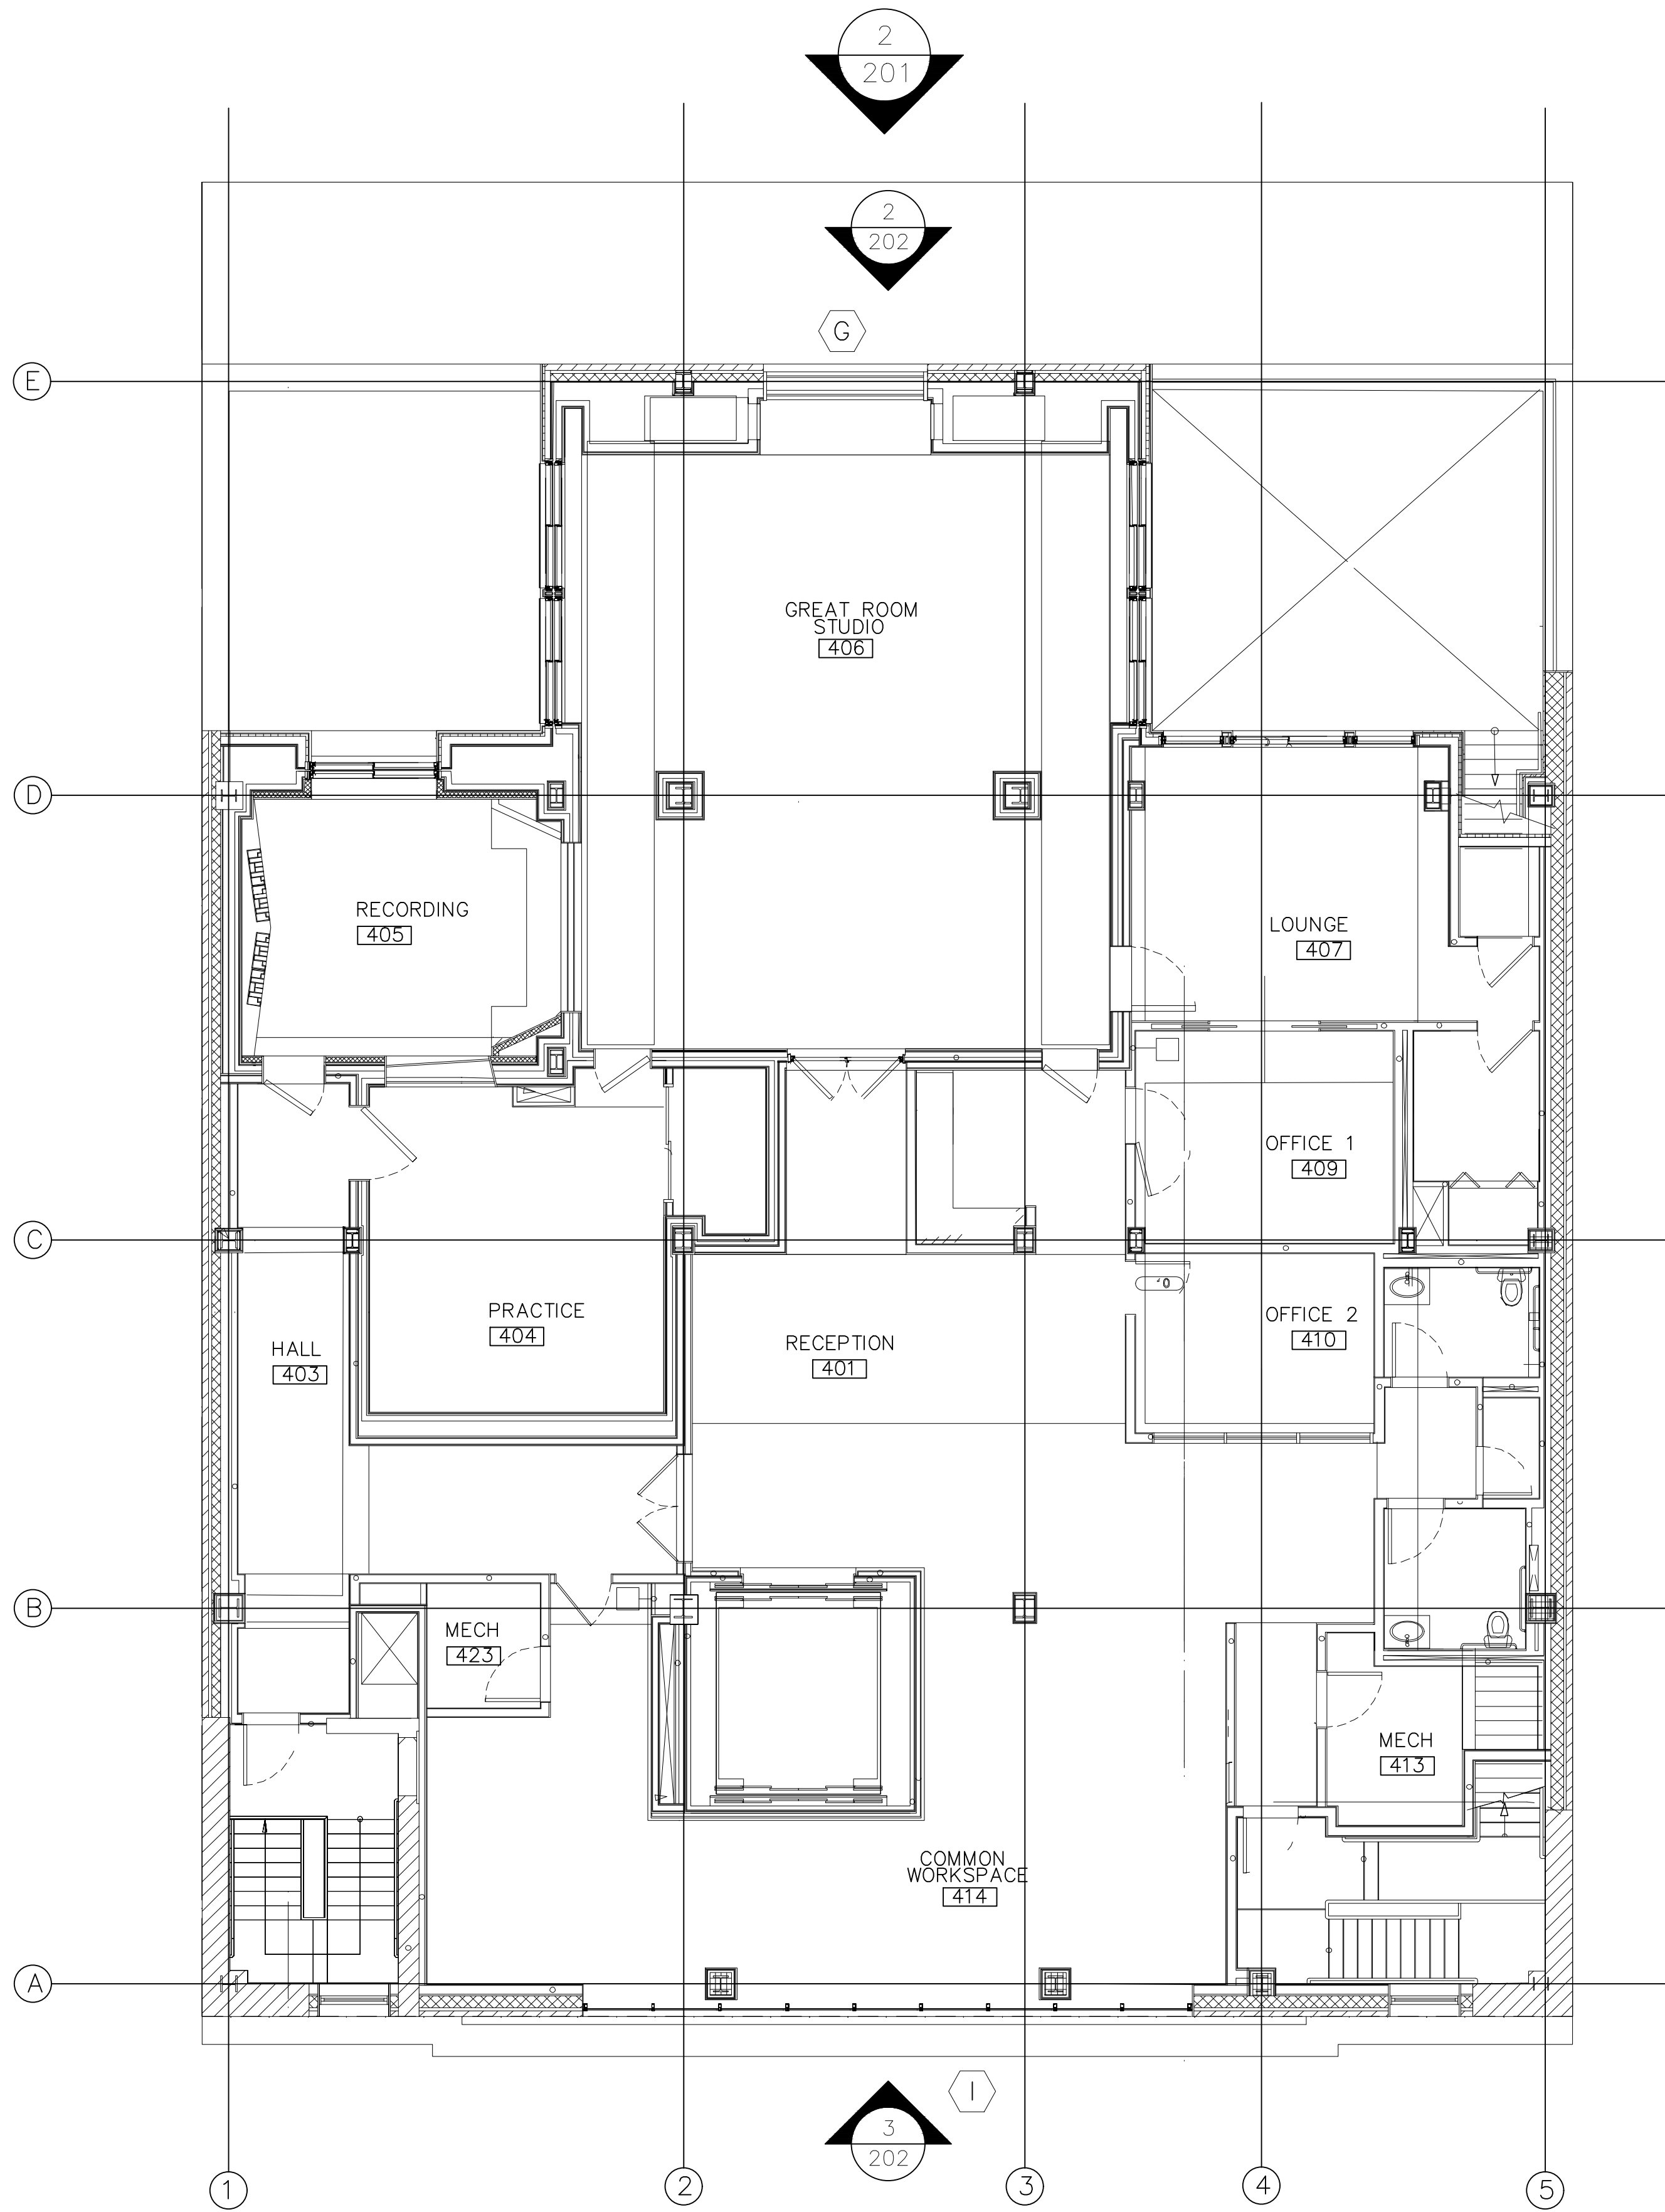

2 FLOOR PLAN - 4TH FLOOR
ARCH. REF.: 1/A-104.01

NO.	REVISION/ISSUED	DATE
1	1ST SUBMITTAL	01/03/2020
2	2ND SUBMITTAL	01/29/2020

PROJECT NAME & LOCATION:


BERKLEE COLLEGE OF MUSIC
441 W. 53RD STREET
NEW YORK, NY

SHEET TITLE:

FLOORPLANS


DRAWN BY: BRIAN GANOE	SHEET: 200
CHECKED BY: KYLE SCHNECK	
DATE: 01/03/2020	

PELLA WINDOWS UNDER SEPARATE SUBMITTAL

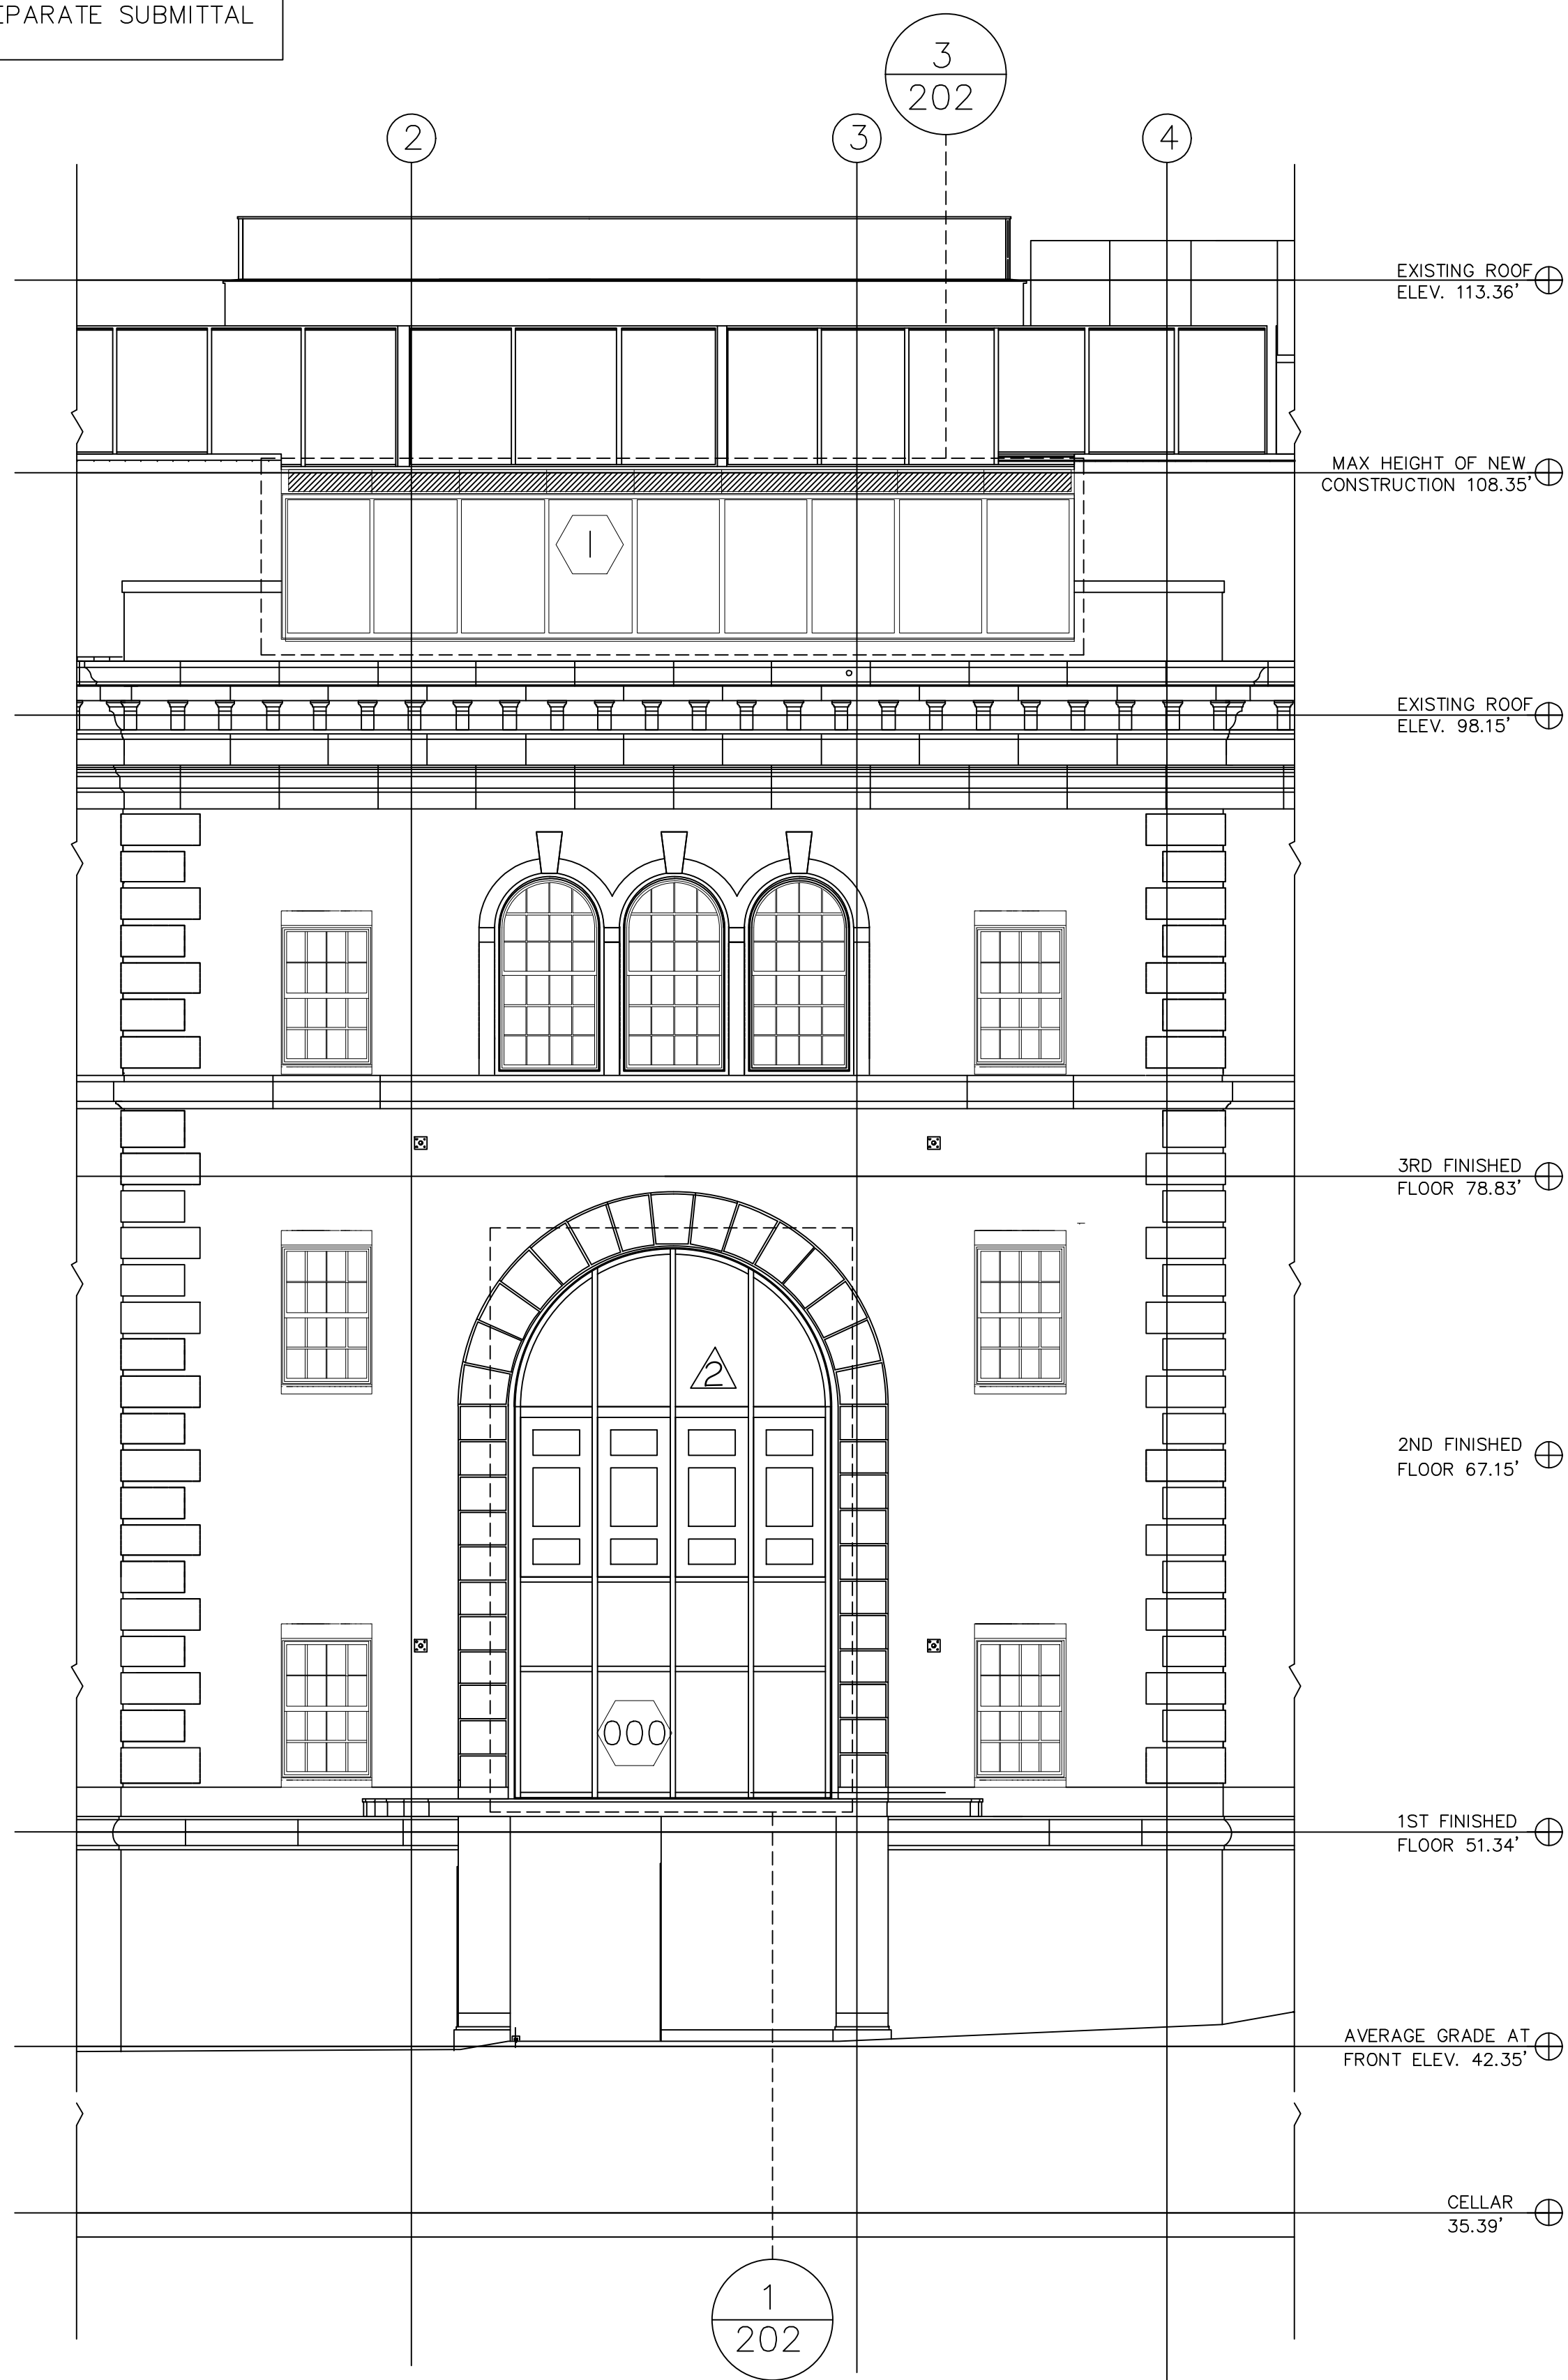

1

BUILDING ELEVATION - SOUTH (WEST 53RD STREET) EXT. ELEV.)
ARCH. REF.: 1/A-501.00

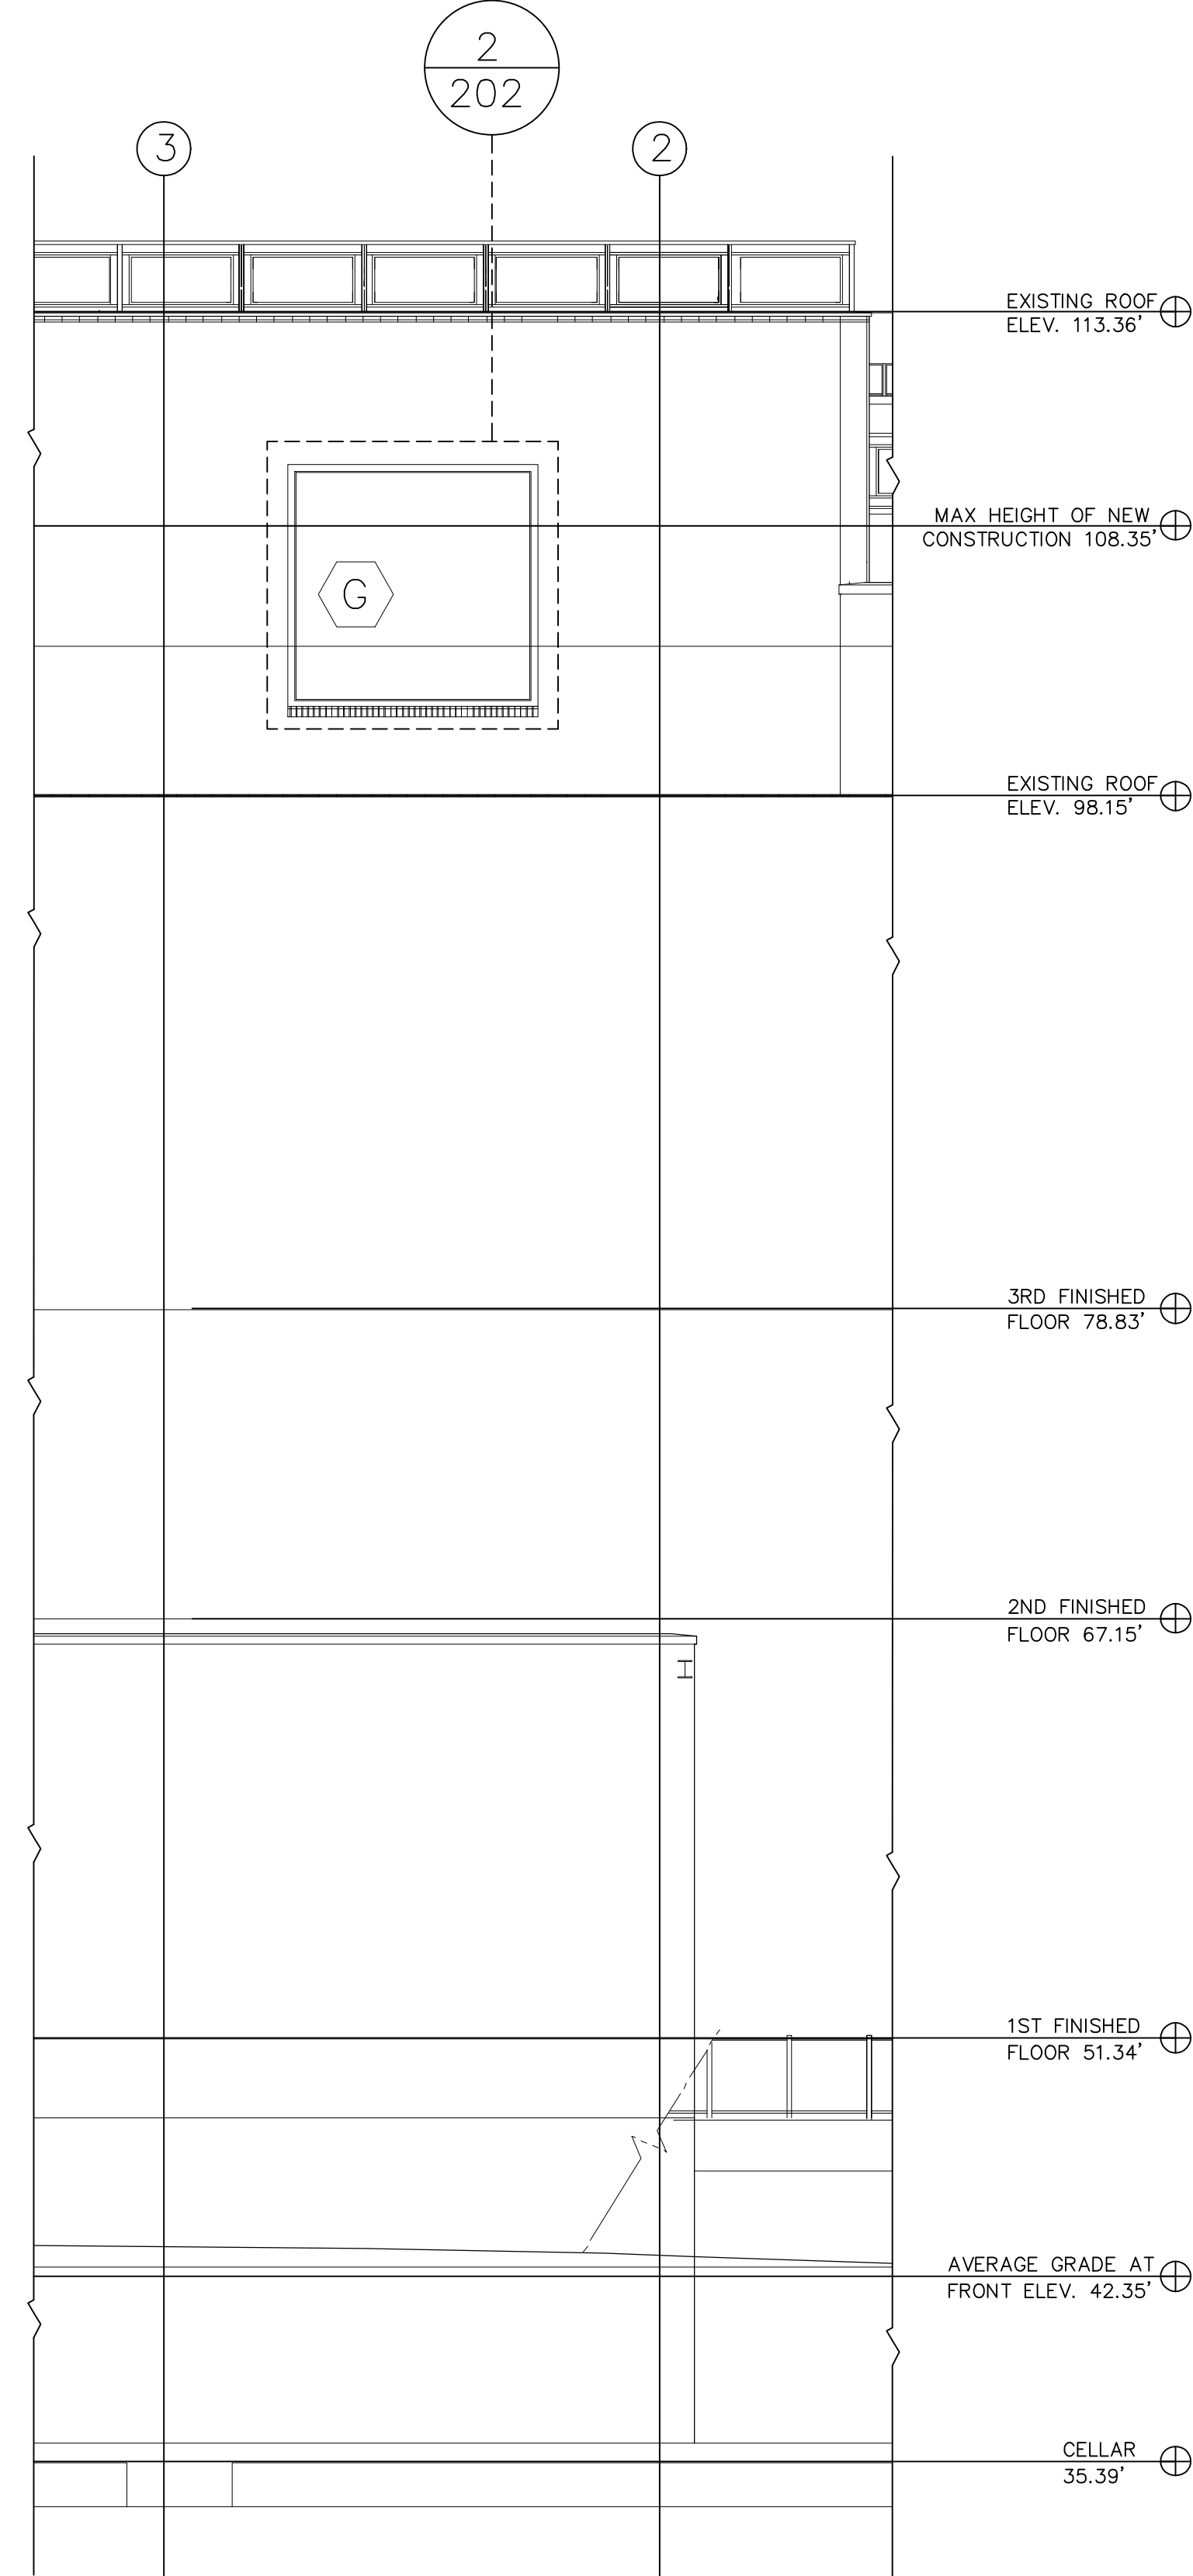

2

BUILDING ELEVATION - NORTH EXT. (REAR)
ARCH. REF.: 1/A-502.00

NO.	REVISION/ISSUED	DATE
1	1ST SUBMITTAL	01/03/2020
2	2ND SUBMITTAL	01/29/2020


PROJECT NAME & LOCATION:

BERKLEE COLLEGE OF MUSIC
441 W. 53RD STREET
NEW YORK, NY

SHEET TITLE:

BUILDING ELEVATIONS

DRAWN BY: BRIAN GANOE	SHEET: 201
CHECKED BY: KYLE SCHNECK	
DATE: 01/03/2020	

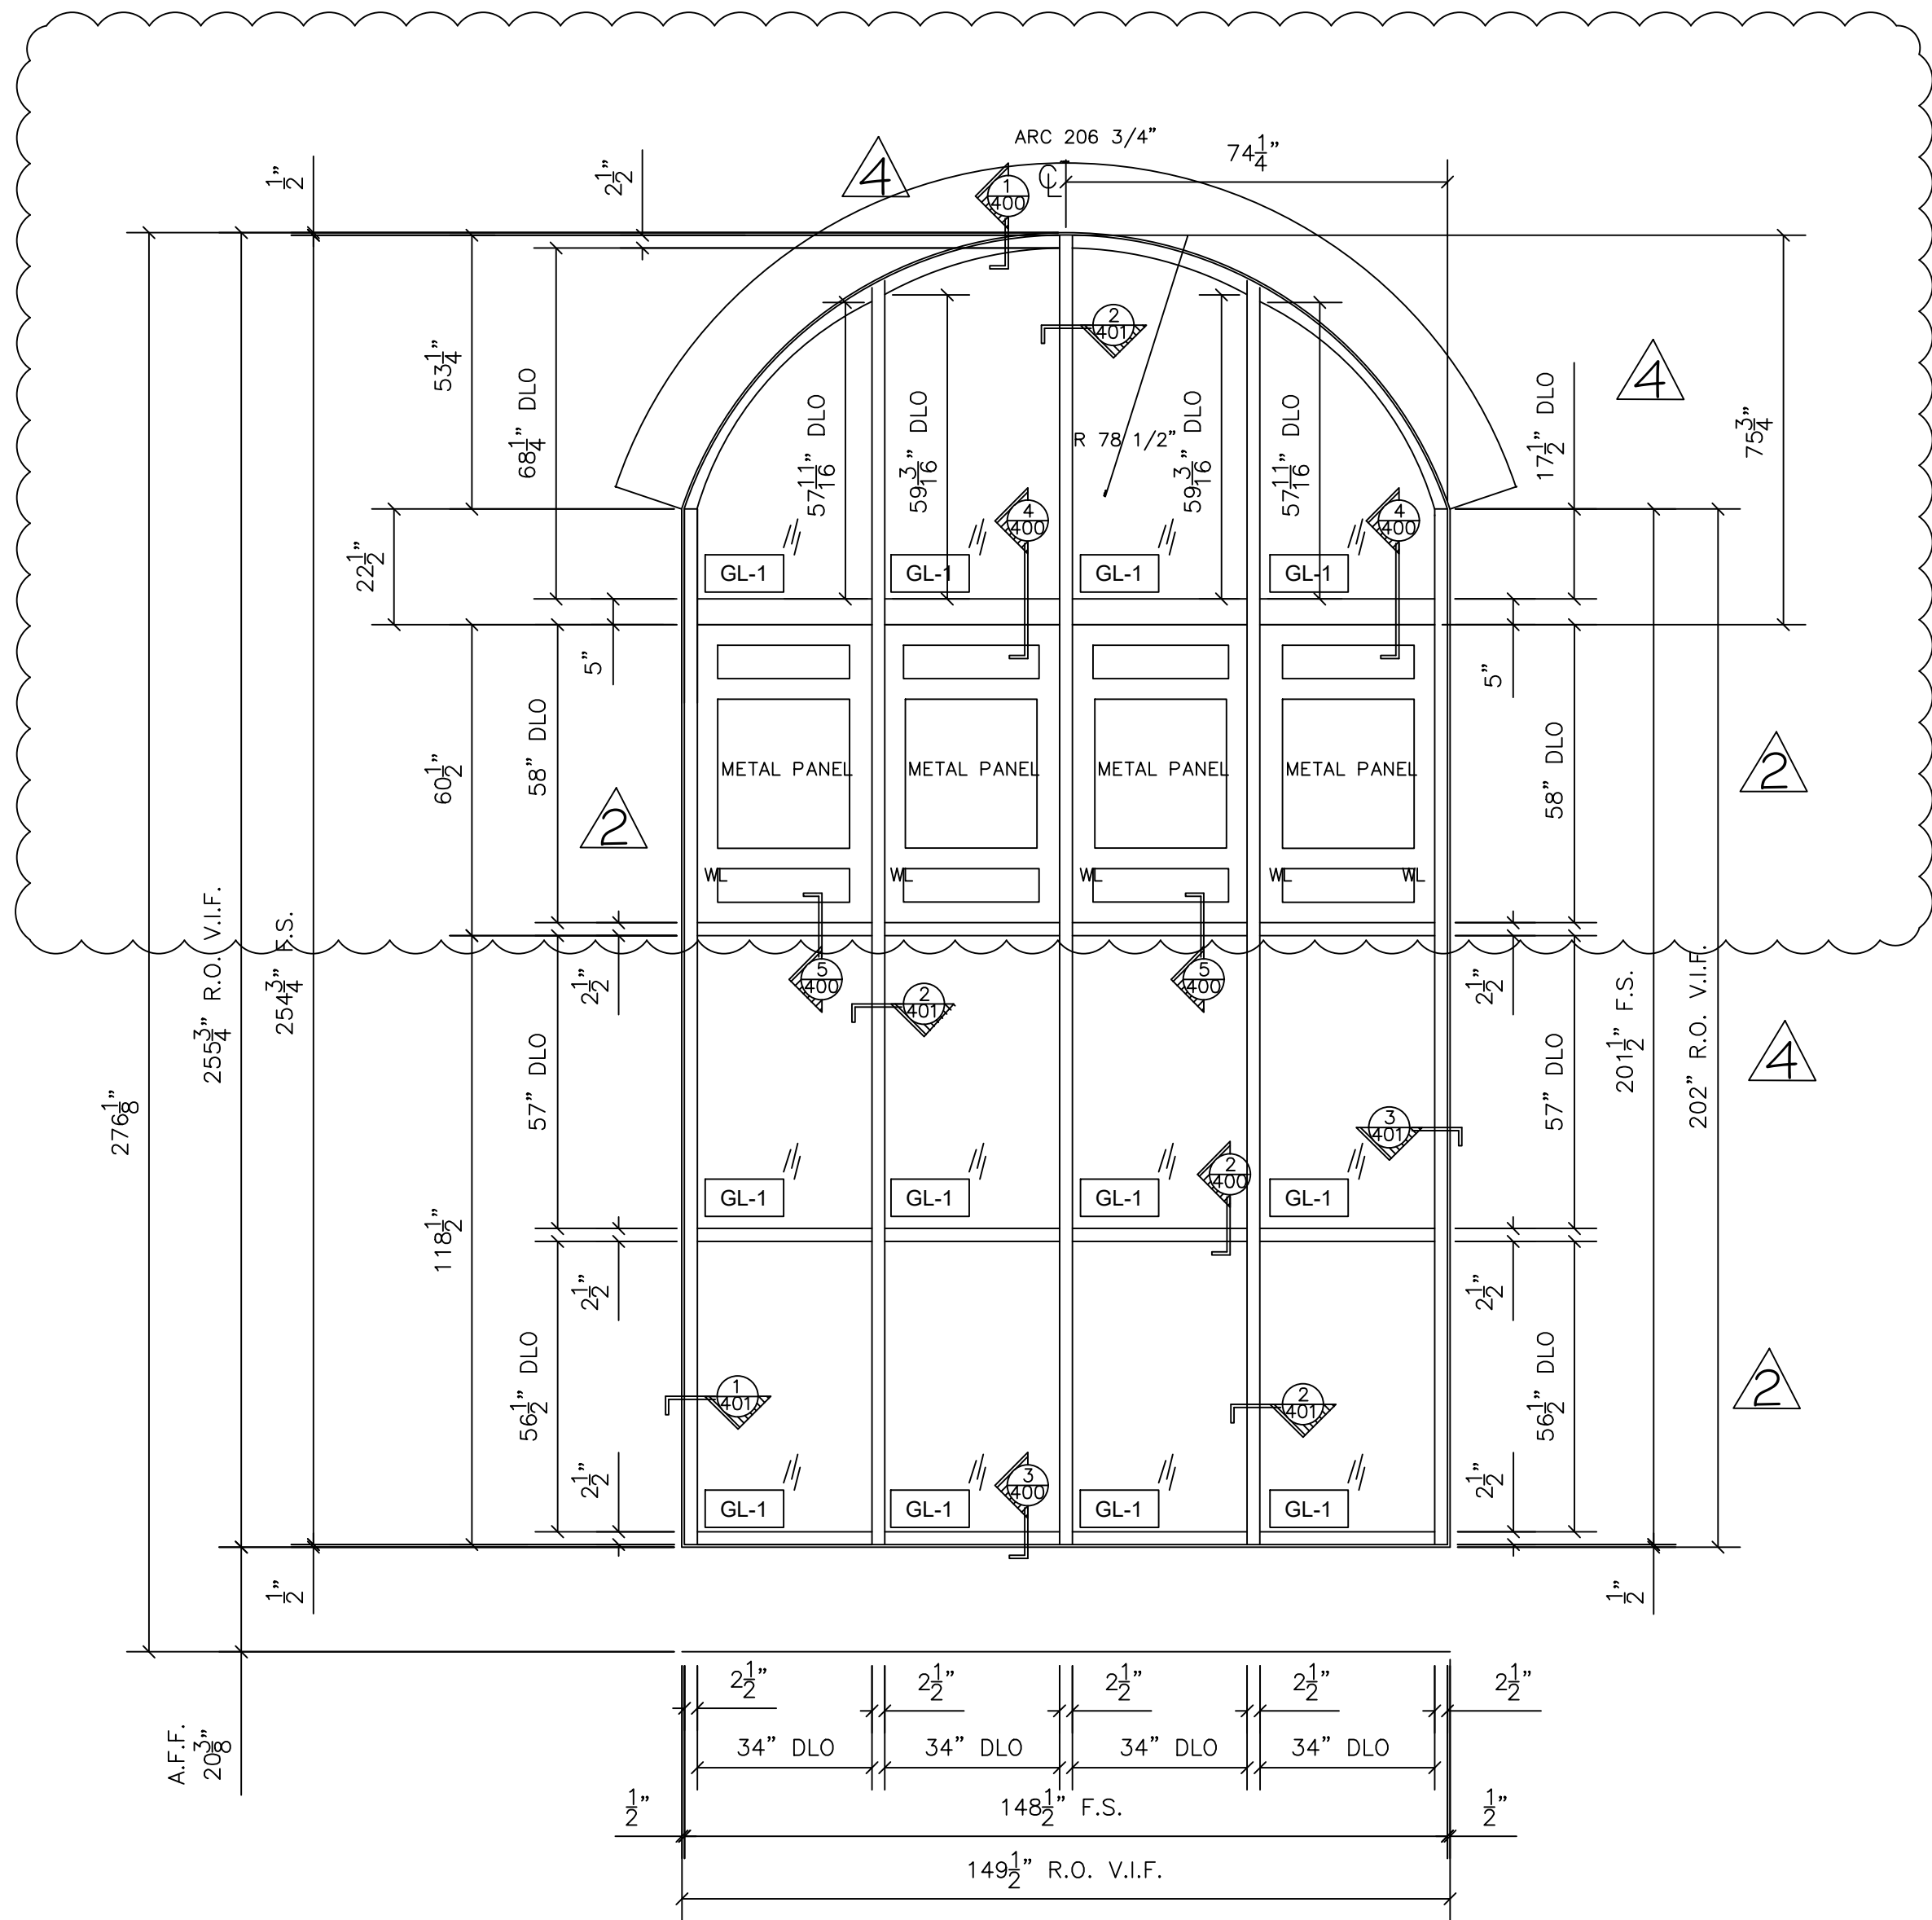


1 CURTAINWALL ELEVATION - 000
 OLD CASTLE RELIANCE
 2-1/2" X 7-1/4" CURTAINWALL
 ARCH. REF.: 1/A-903.00

QTY	LOCATION
1	SOUTH ELEVATION
1 TOTAL	


3 CURTAINWALL ELEVATION - I
 OLD CASTLE RELIANCE
 2-1/2" X 6" CURTAINWALL
 ARCH. REF.: 1/A-902.00

QTY	LOCATION
1	SOUTH ELEVATION
1 TOTAL	

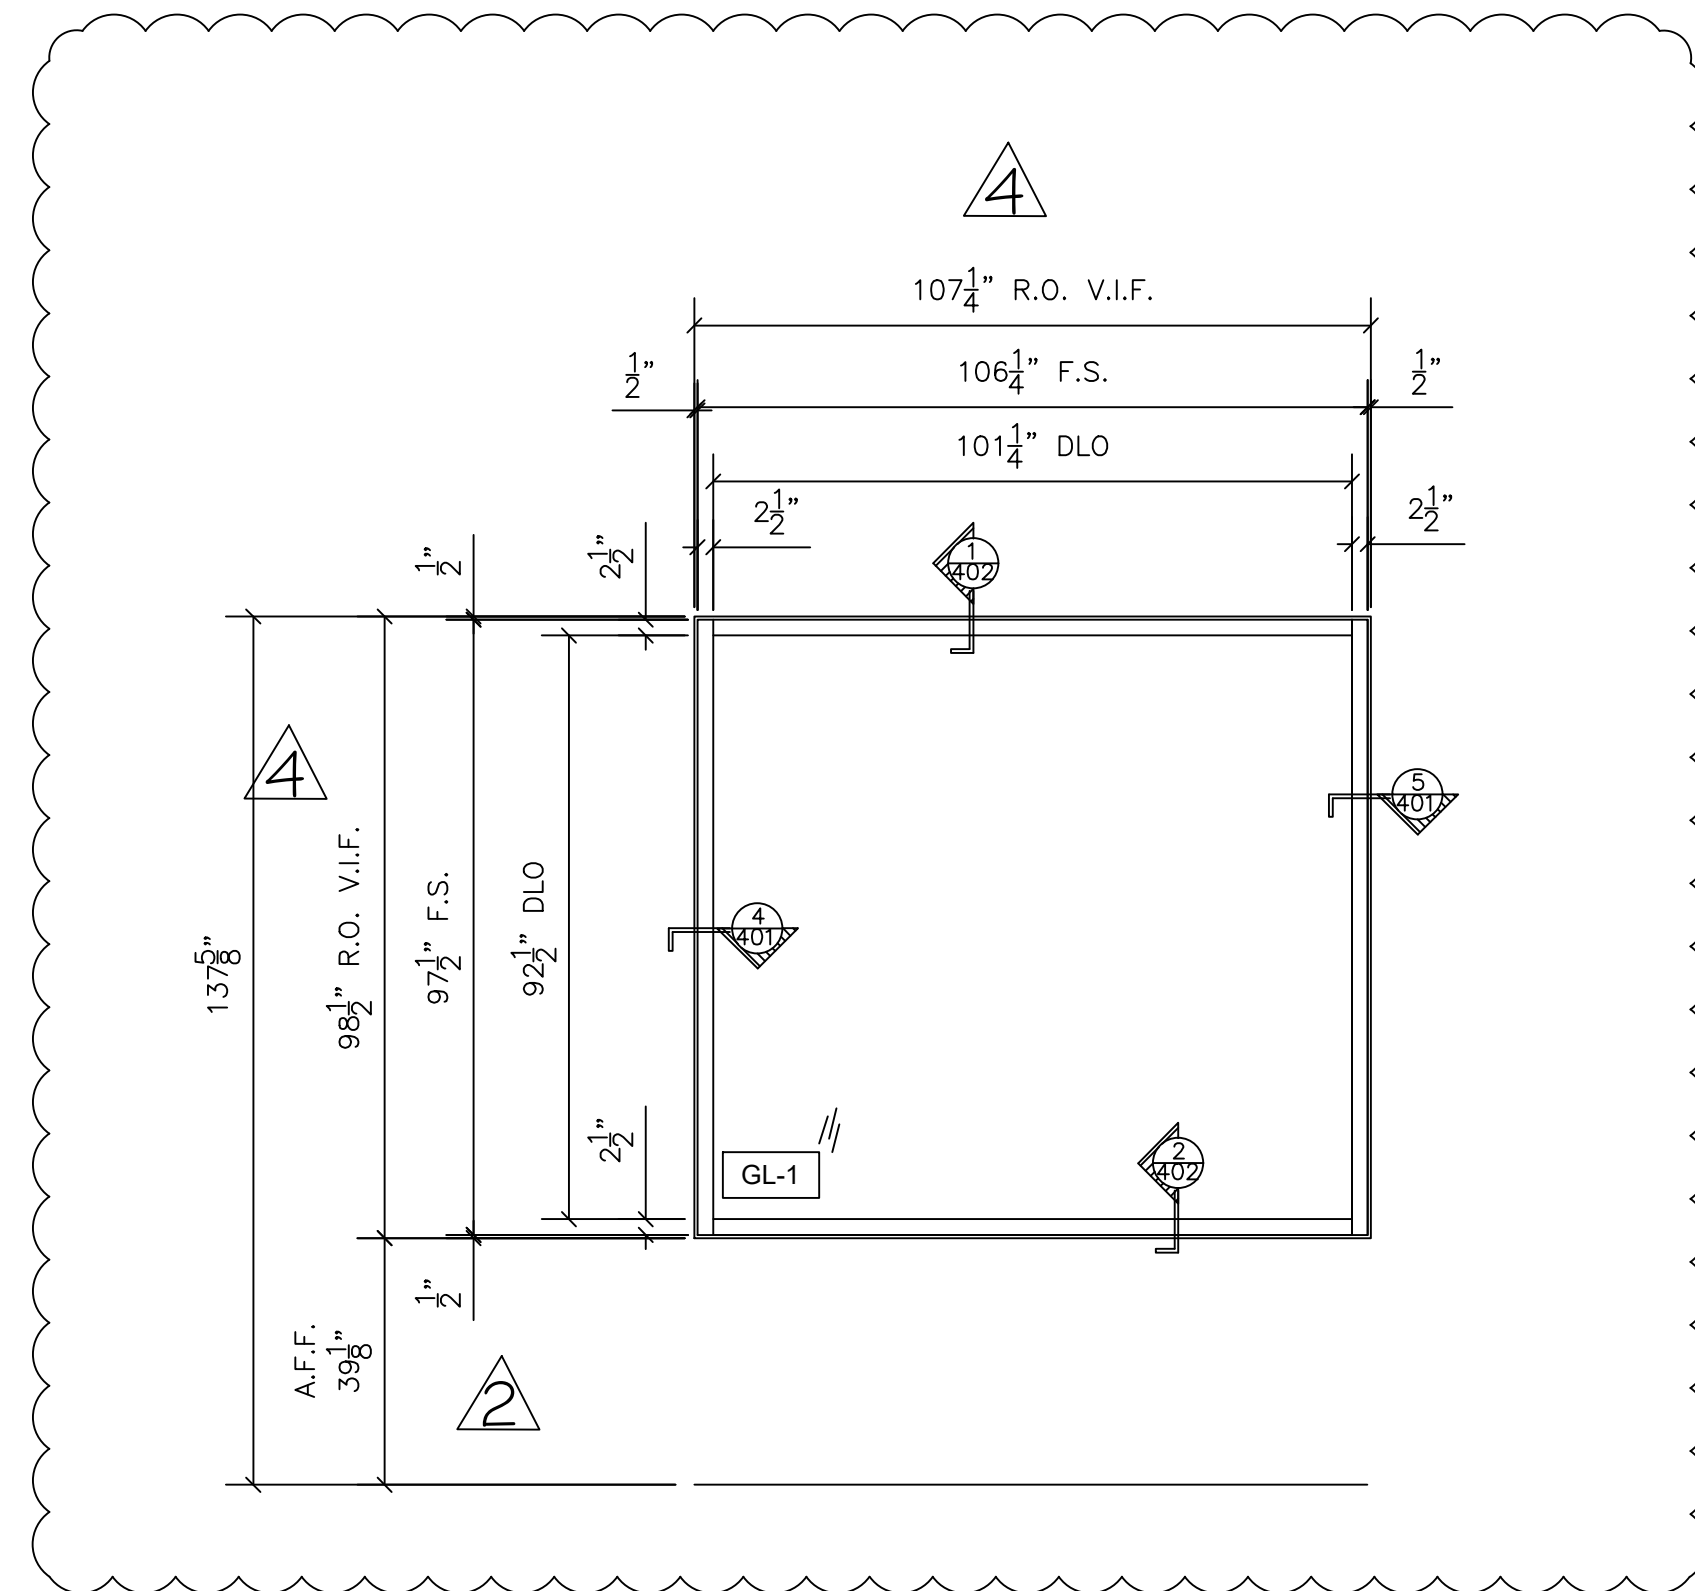

2 CURTAINWALL ELEVATION - G
 OLD CASTLE RELIANCE
 2-1/2" X 7-1/4" CURTAINWALL
 ARCH. REF.: 1/A-902.00

QTY	LOCATION
1	NORTH (EXTENDED) ELEVATION
1 TOTAL	

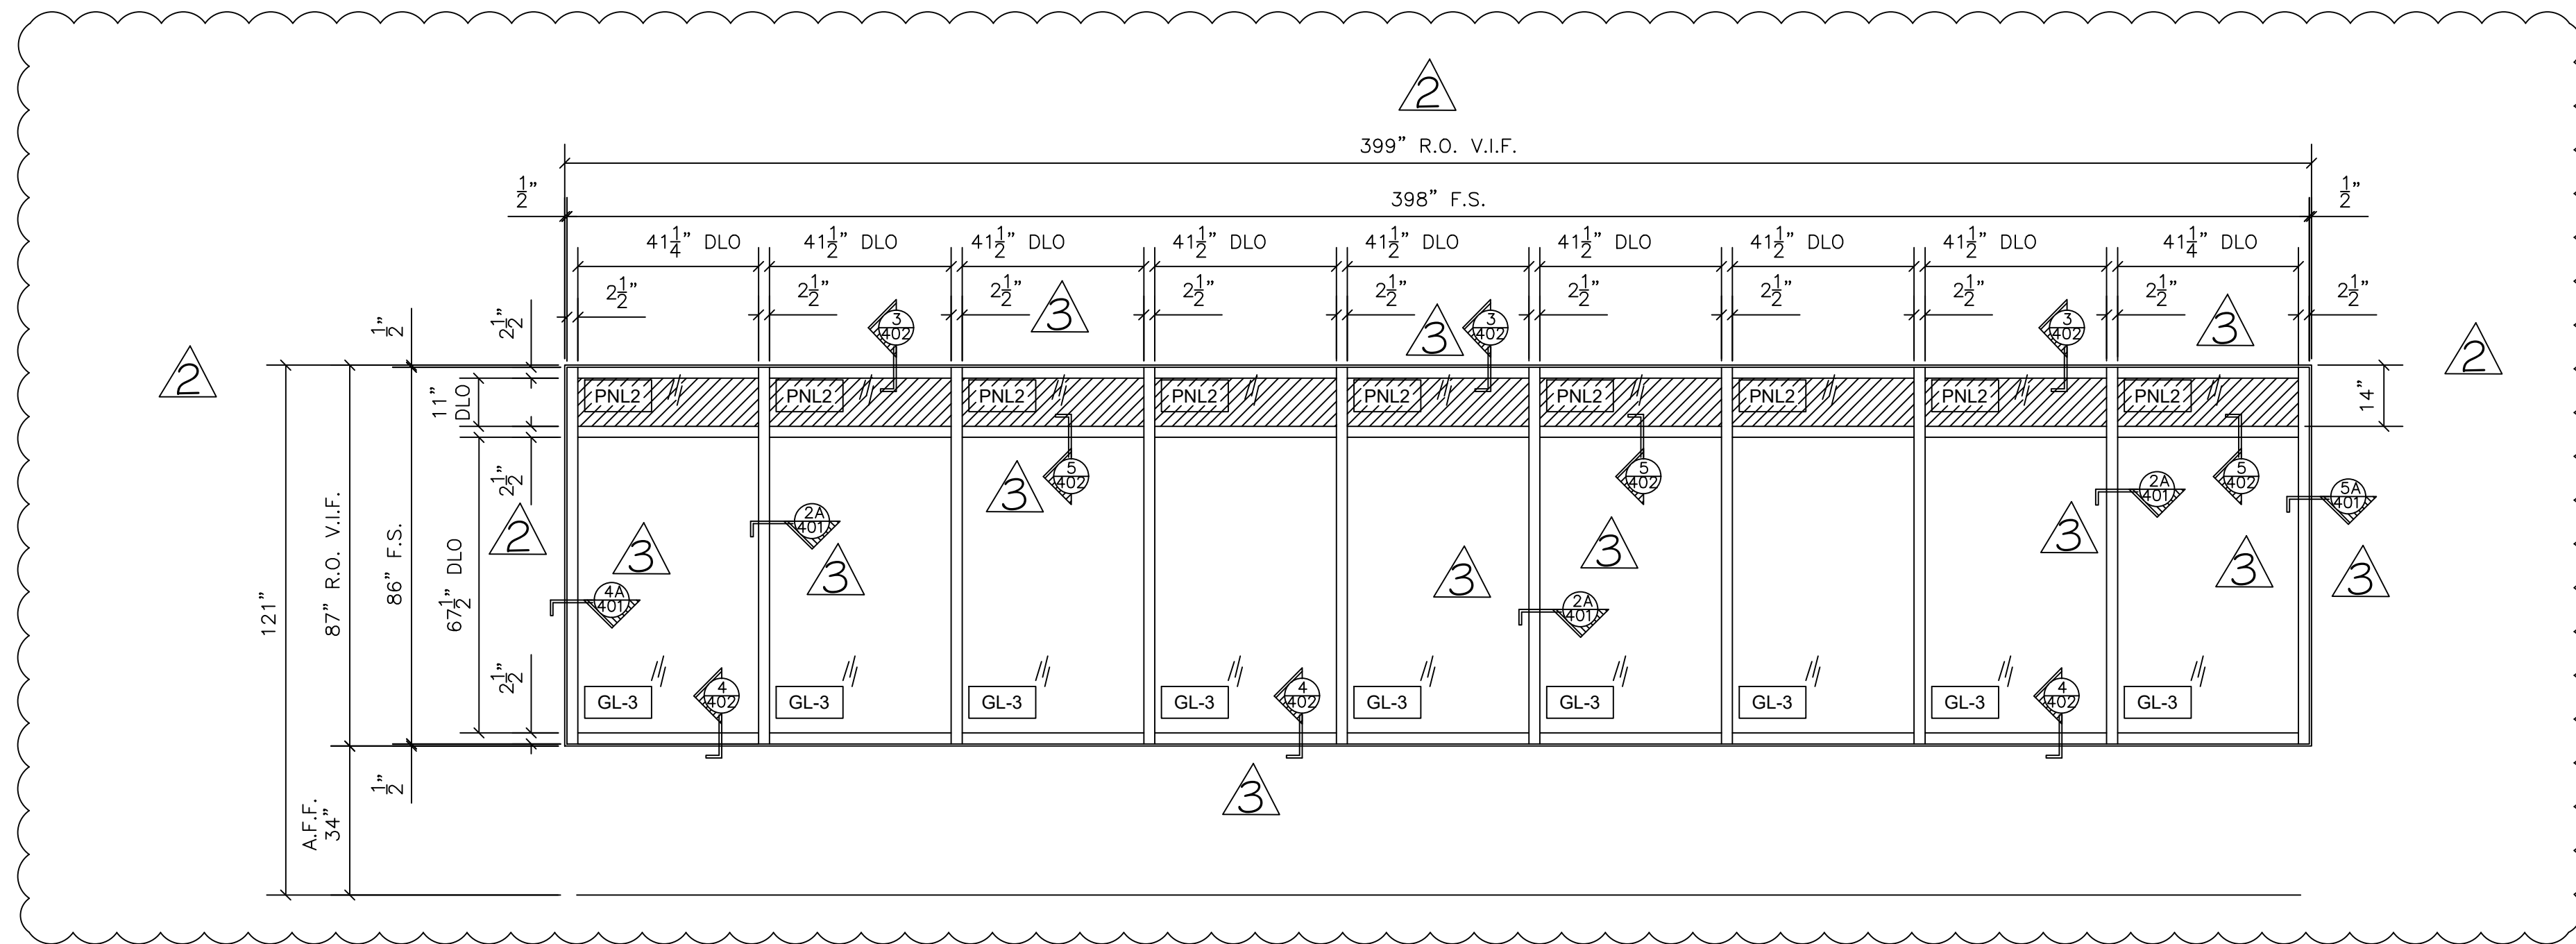

NO.	REVISION/ISSUED	DATE
1	1ST SUBMITTAL	01/03/2020
2	2ND SUBMITTAL	01/28/2020
3	PER COMMENTS	02/27/2020
4	PER FIELD DIMENSIONS	03/06/2020

PROJECT NAME & LOCATION:	BERKLEE COLLEGE OF MUSIC	
	441 W. 53RD STREET	
	NEW YORK, NY	
	SHEET TITLE: FRAME ELEVATIONS	

DRAWN BY: BRIAN GANOE	SHEET: 202
CHECKED BY: KYLE SCHNECK	
DATE: 01/03/2020	



NO.	REVISION/ISSUED	DATE
1	1ST SUBMITTAL	01/03/2020
2	2ND SUBMITTAL	01/29/2020
4	PER COMMENTS	03/02/2020

PROJECT NAME & LOCATION:

BERKLEE COLLEGE OF MUSIC
441 W. 53RD STREET
NEW YORK, NY

SHEET TITLE:

DETAILS

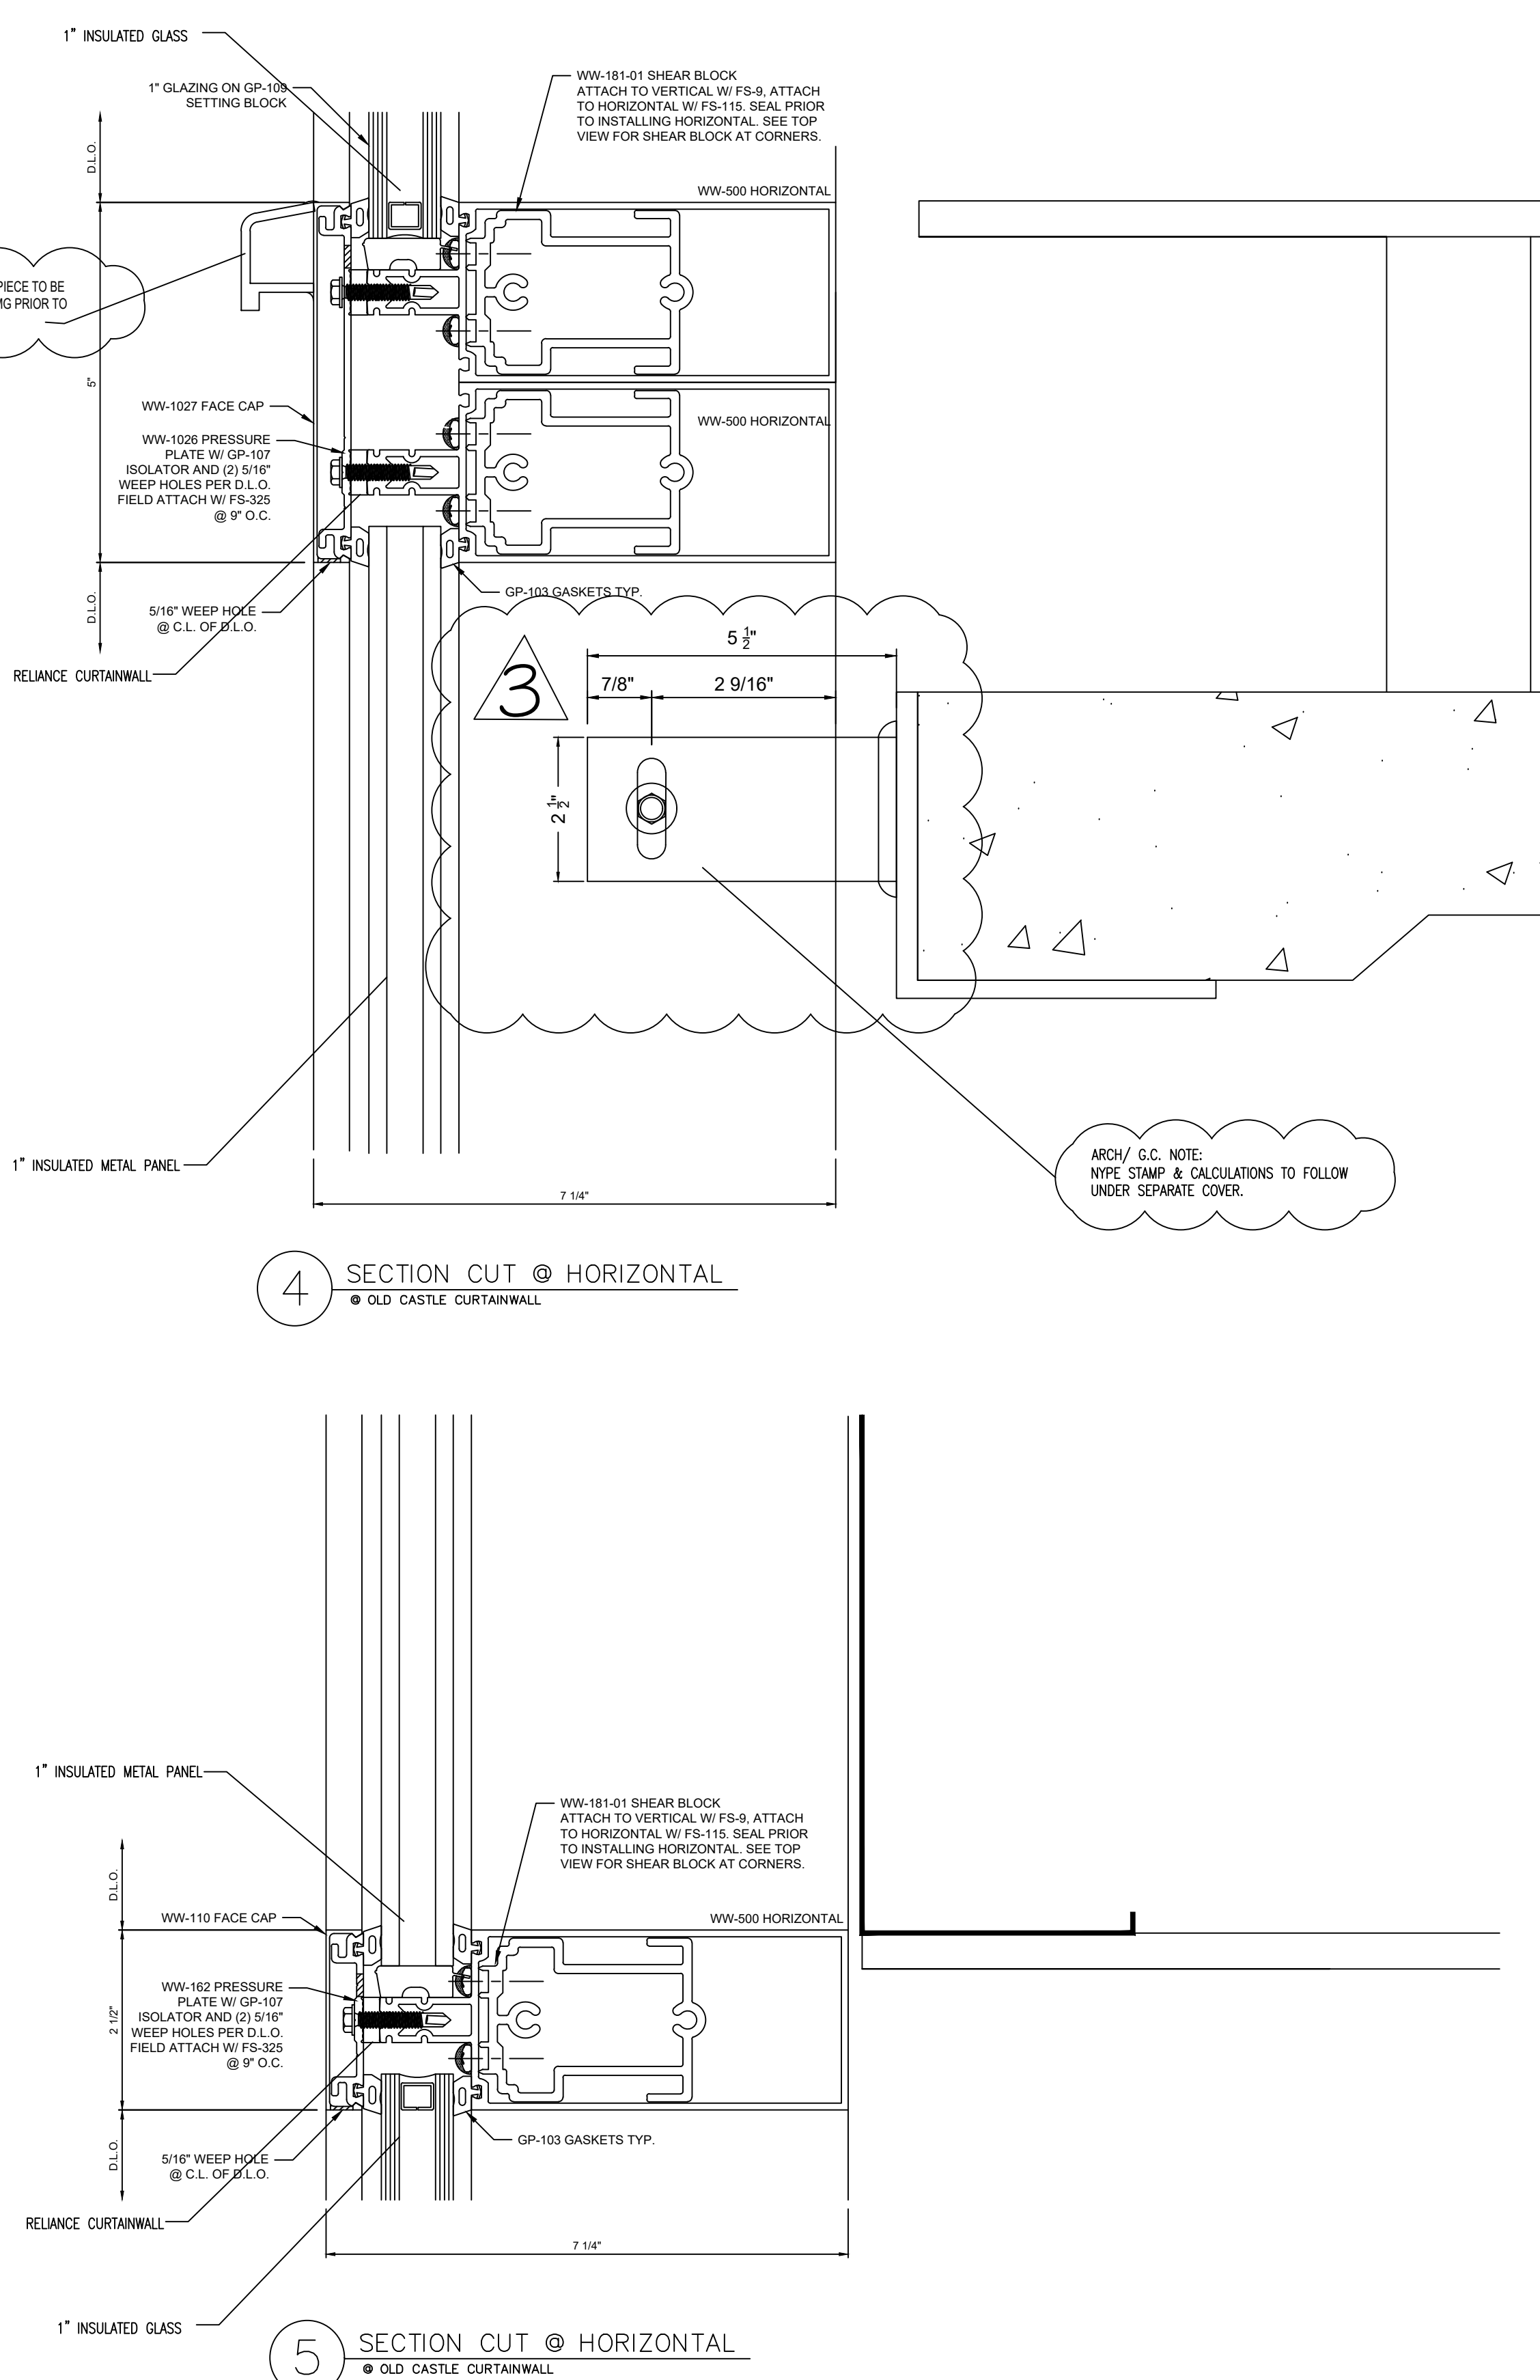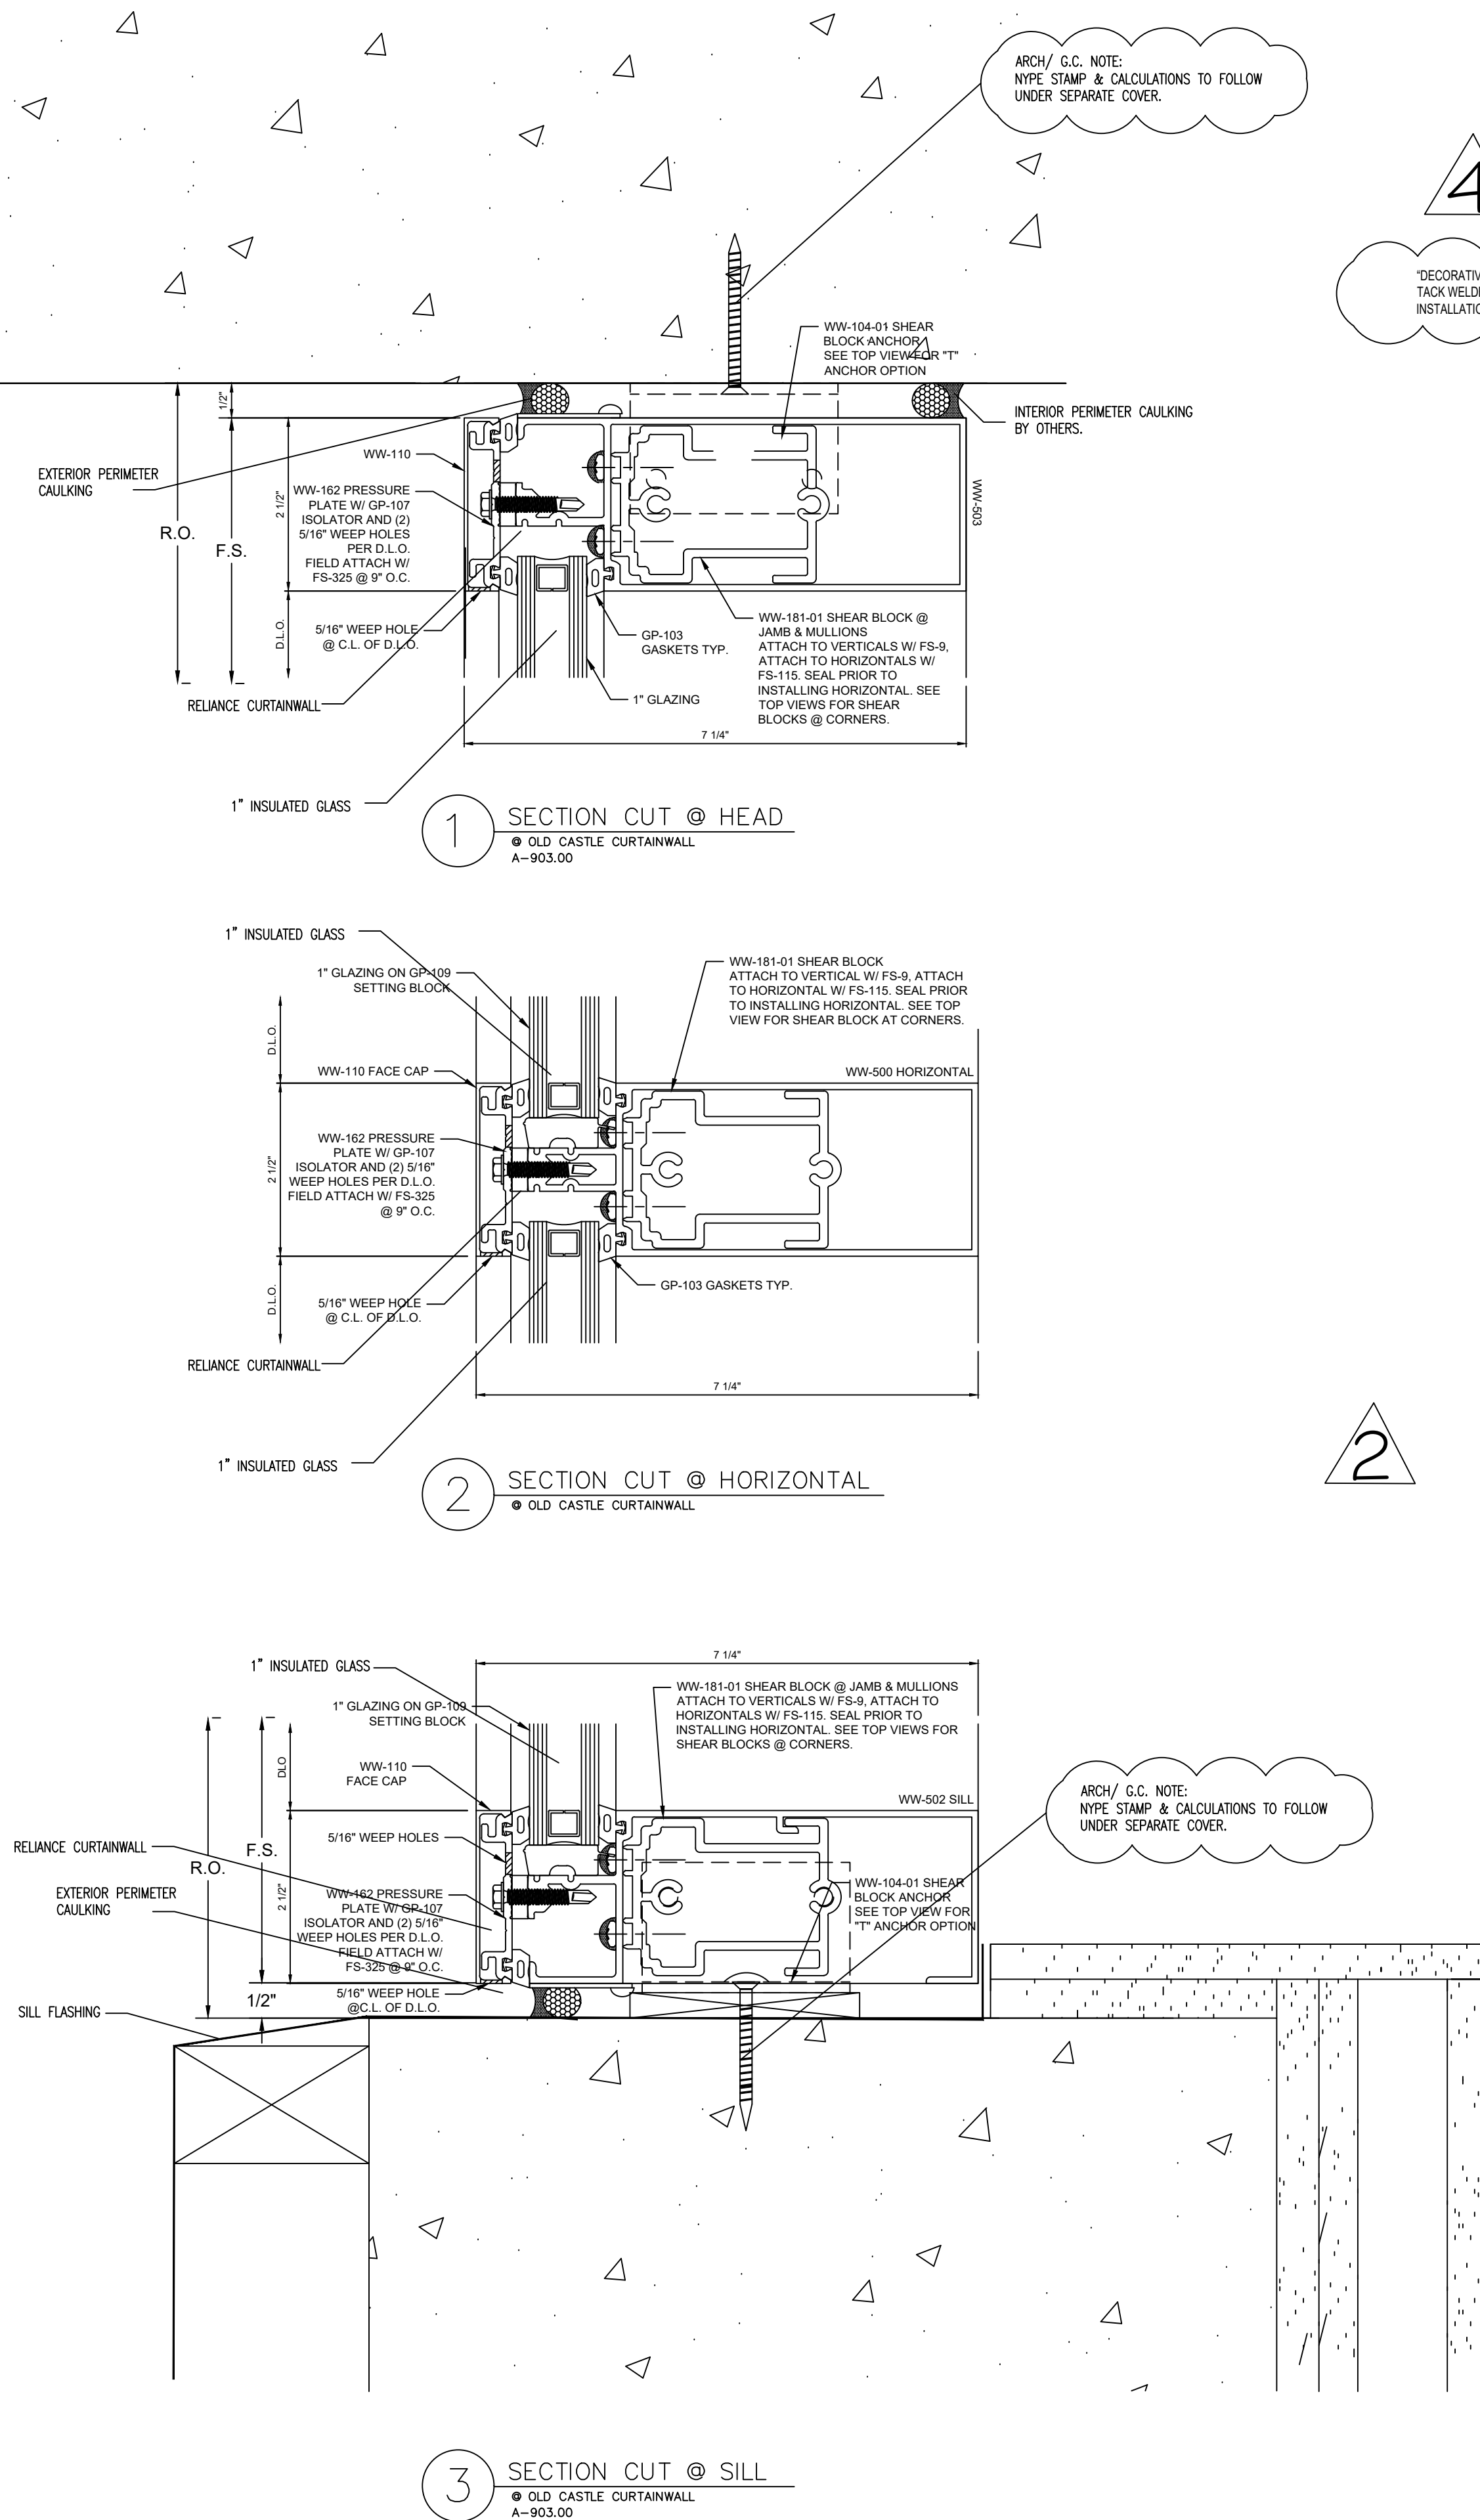

DRAWN BY: BRIAN GANOE	SHEET:
CHECKED BY: KYLE SCHNECK	400
DATE: 01/03/2020	









NO.	REVISION/ISSUED	DATE
1	1ST SUBMITTAL	01/03/2020
2	2ND SUBMITTAL	01/29/2020
3	PER COMMENTS	02/27/2020

PROJECT NAME & LOCATION:

BERKLEE COLLEGE OF MUSIC
441 W. 53RD STREET
NEW YORK, NY

SHEET TITLE:

DETAILS

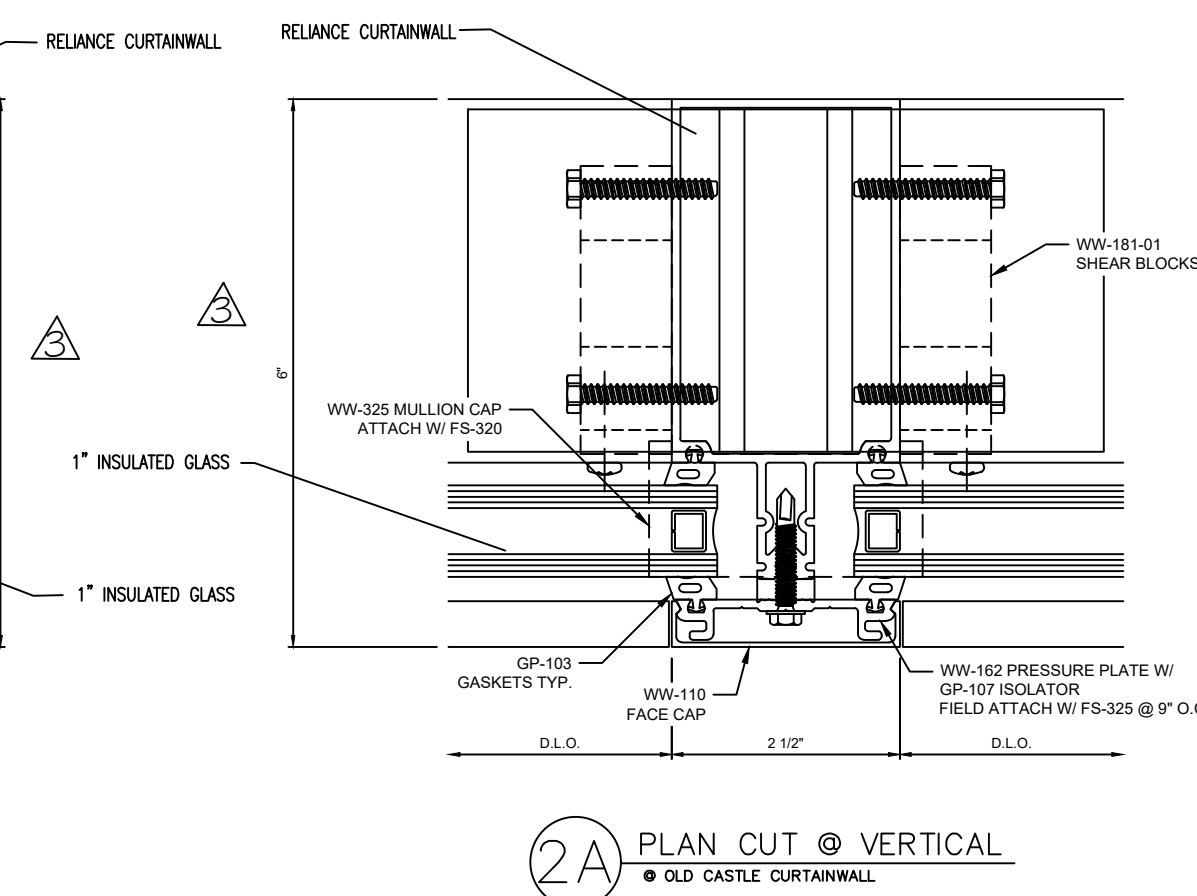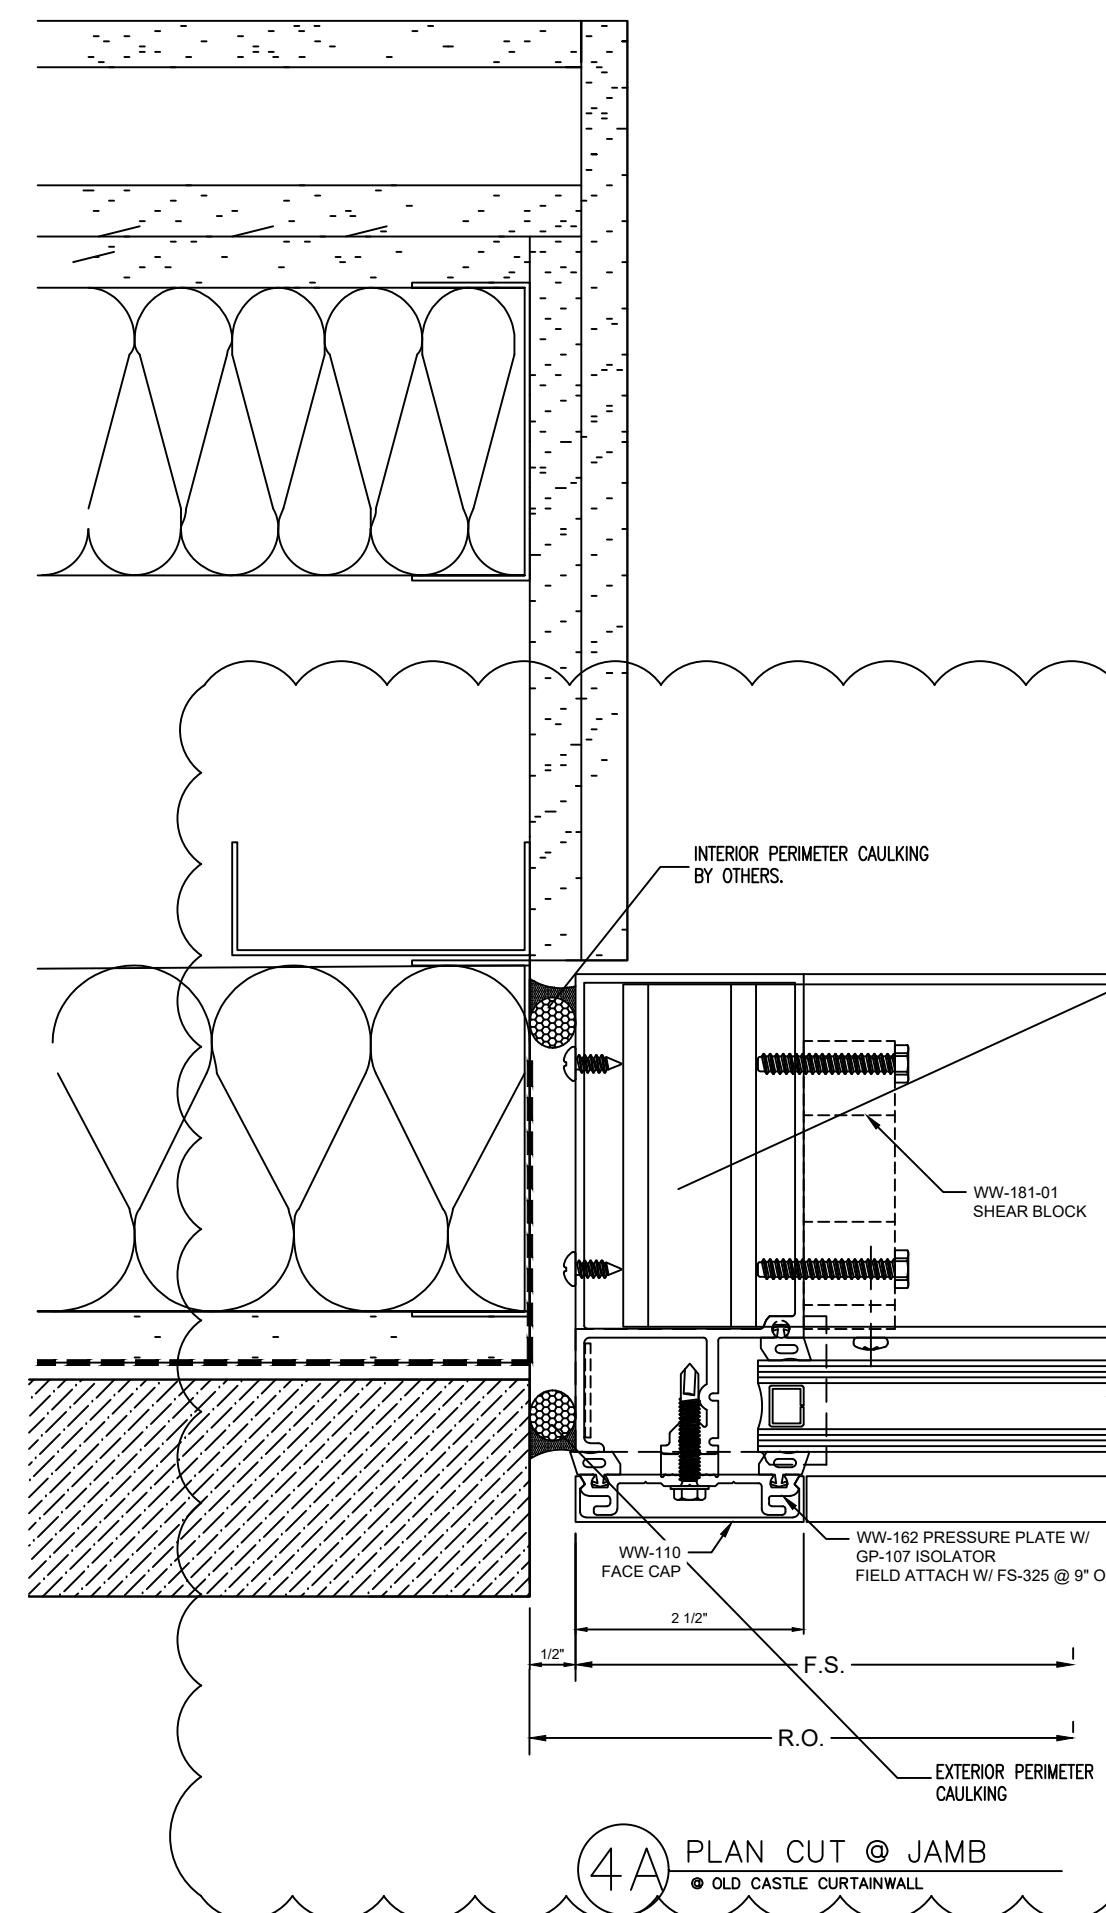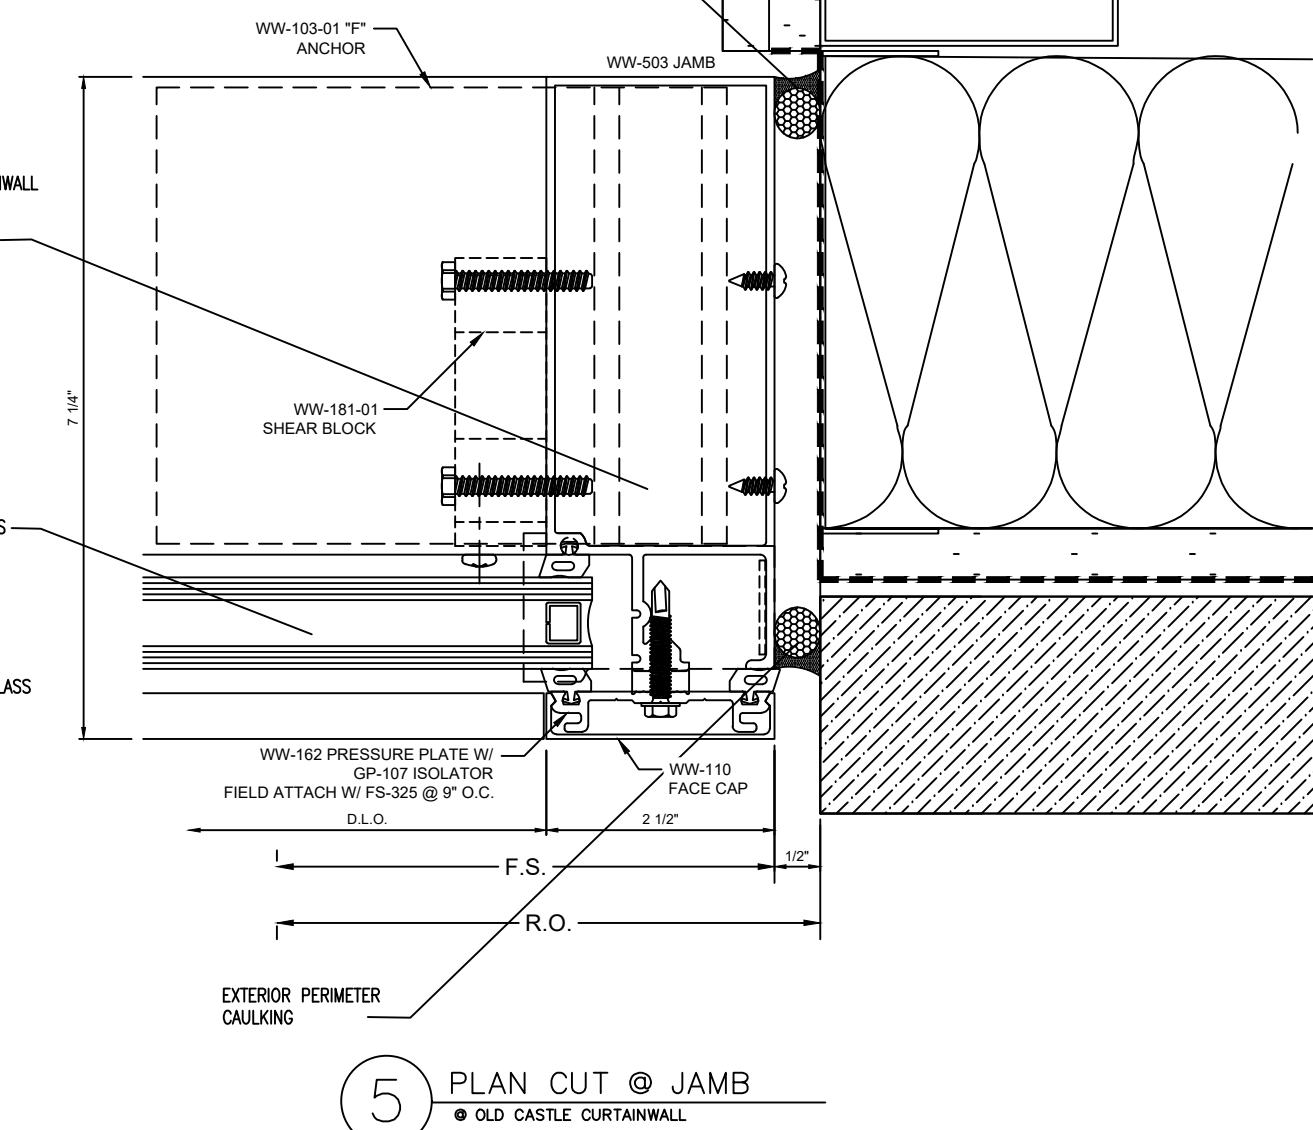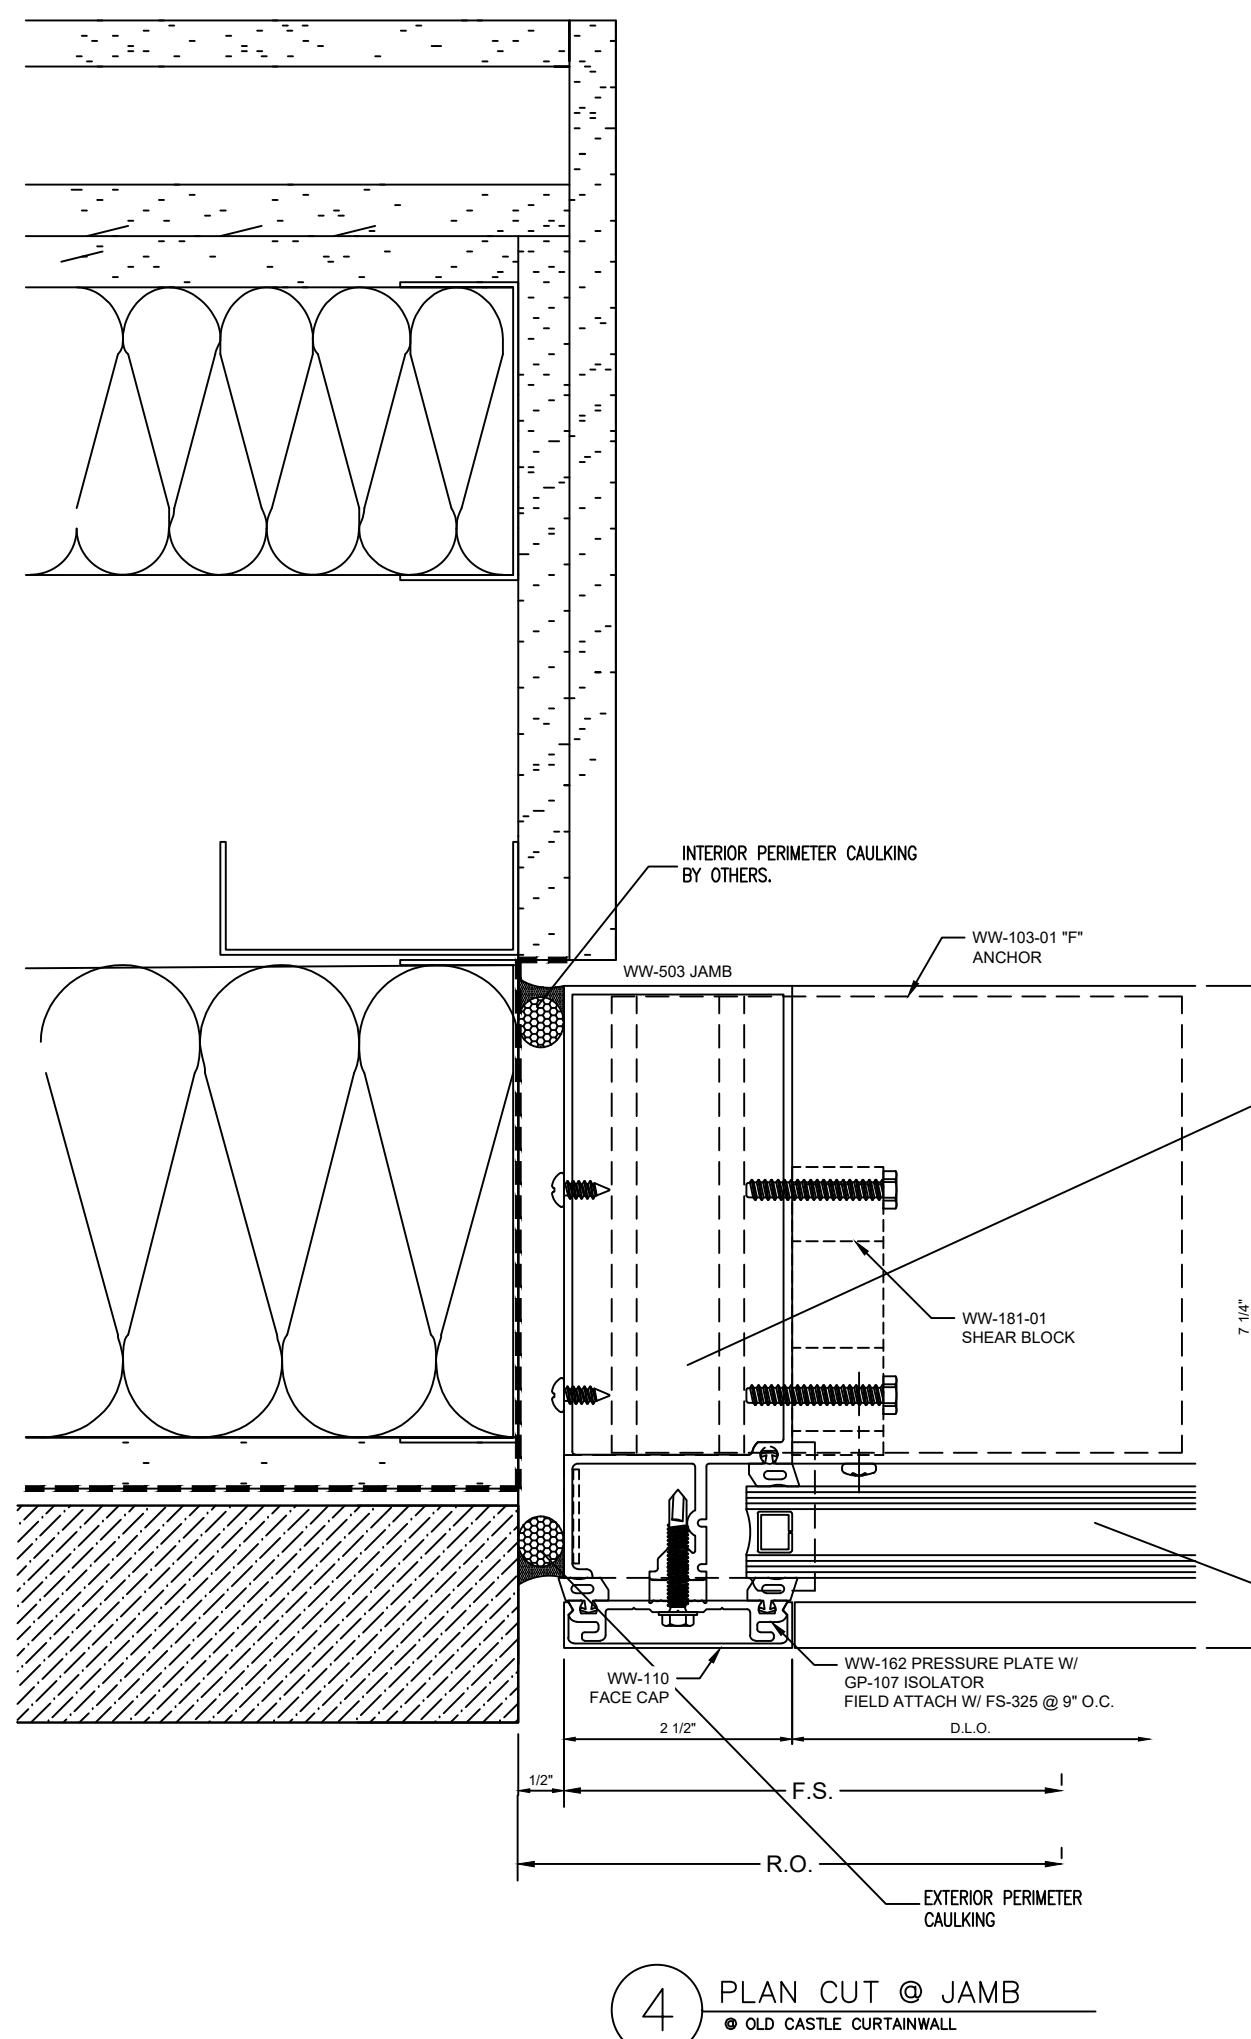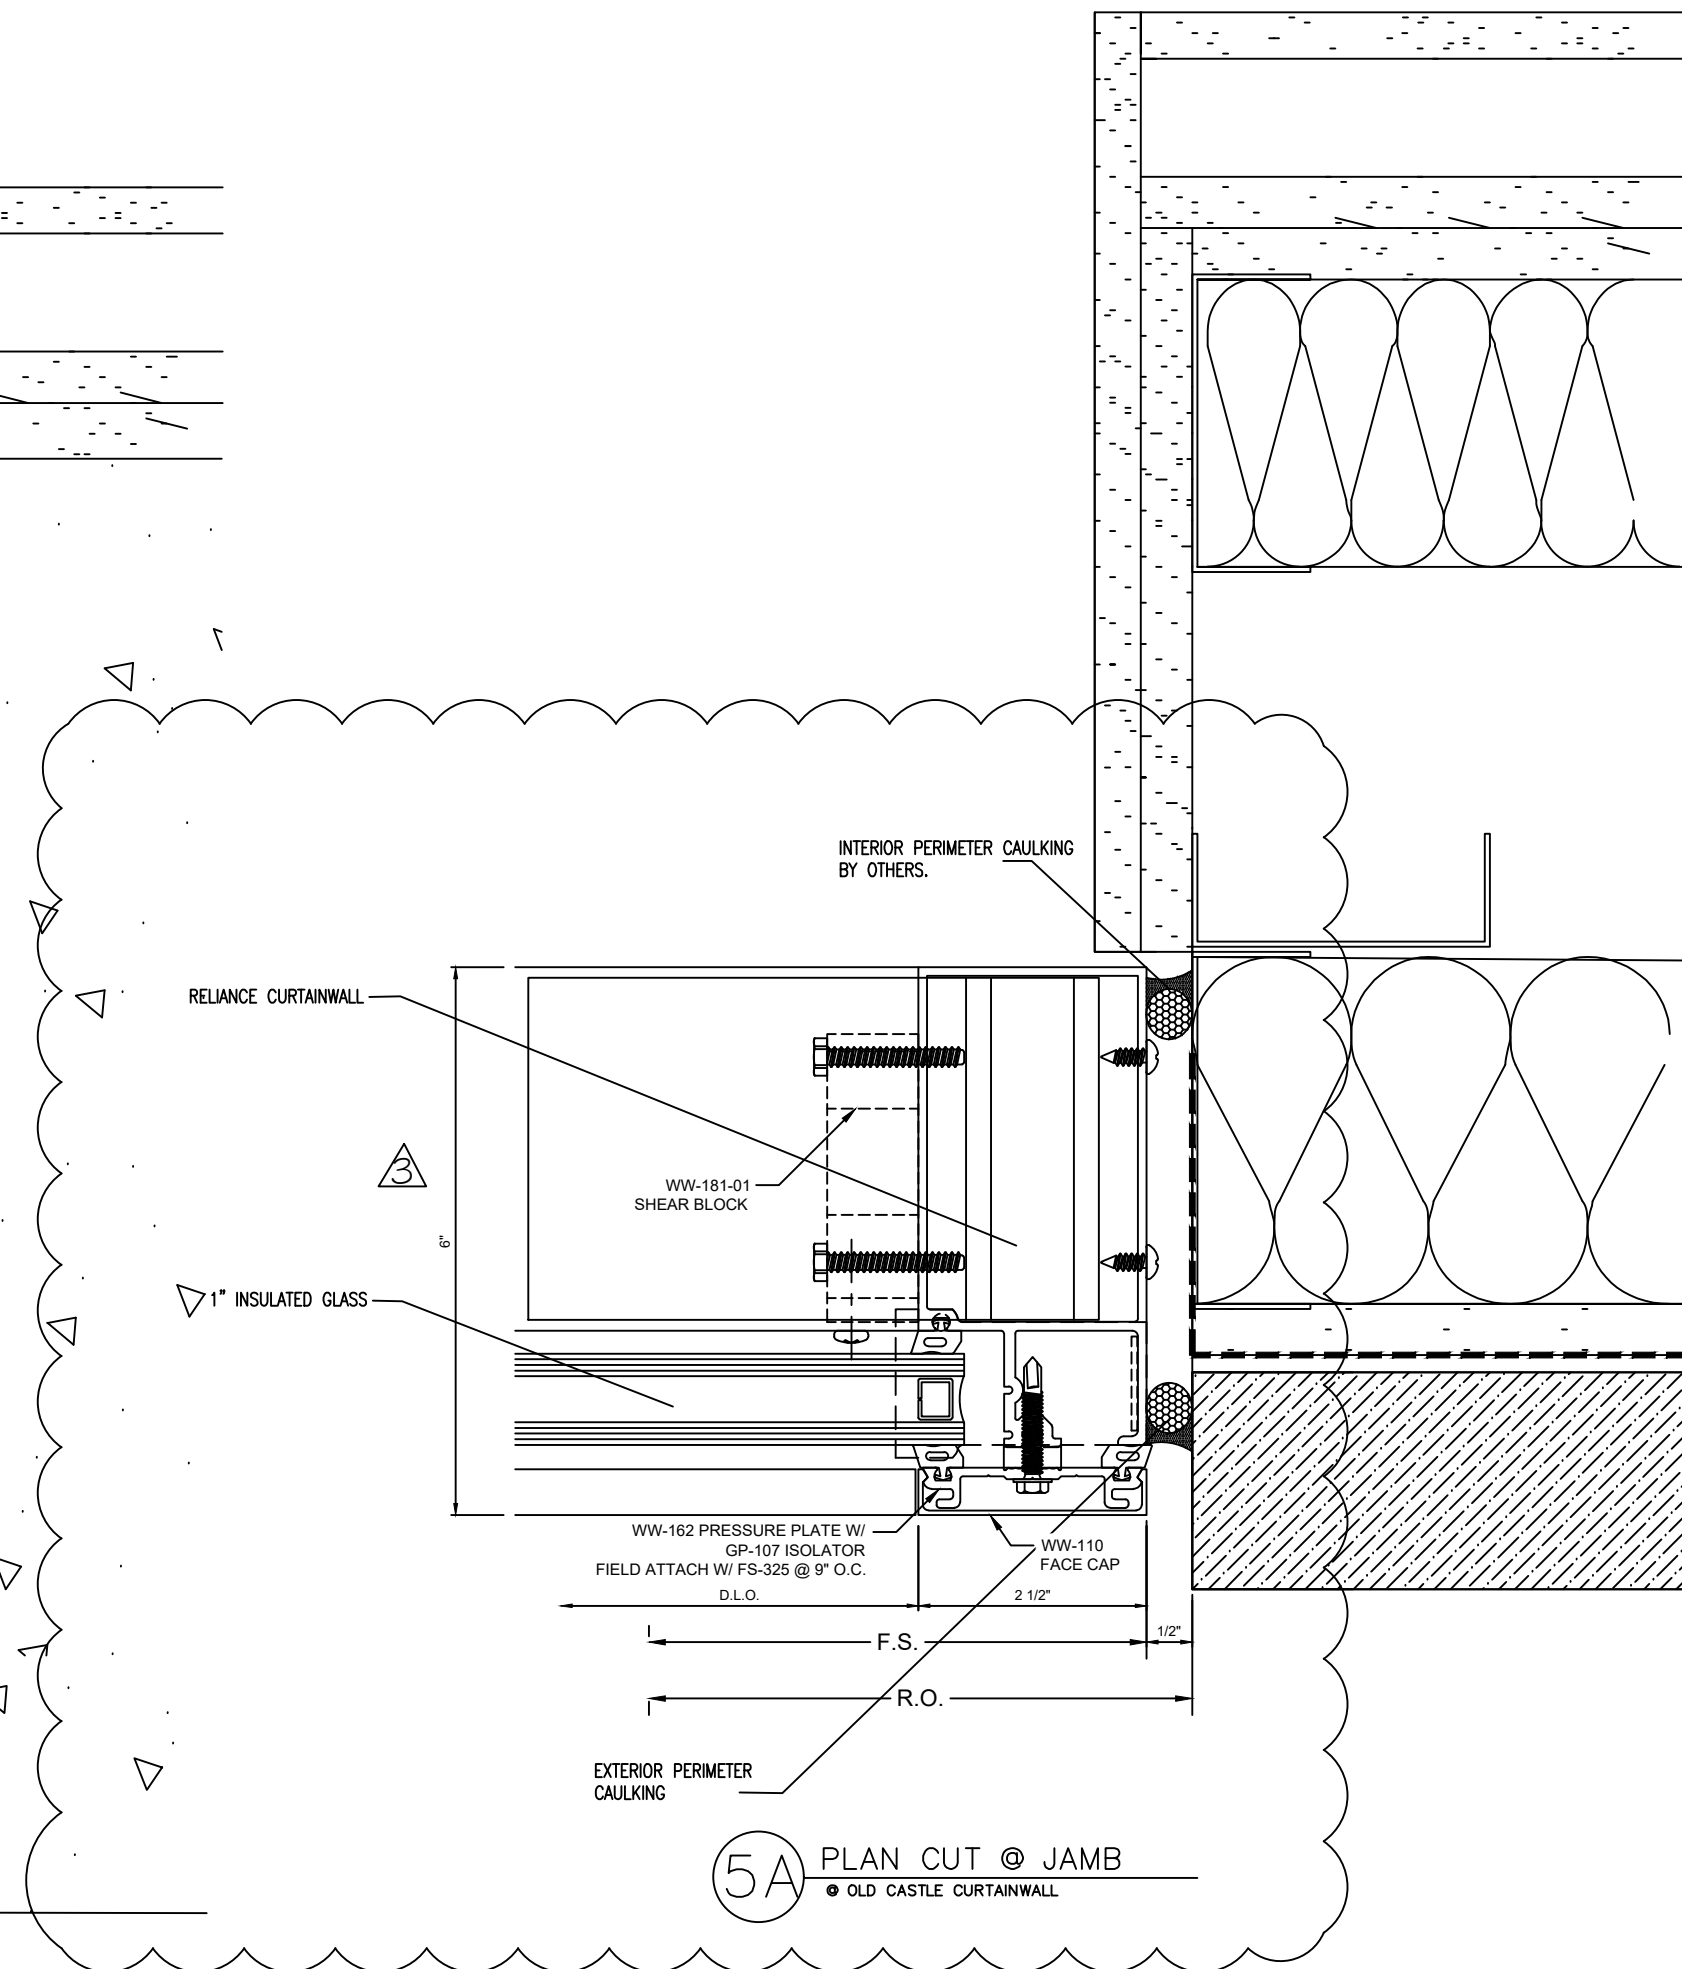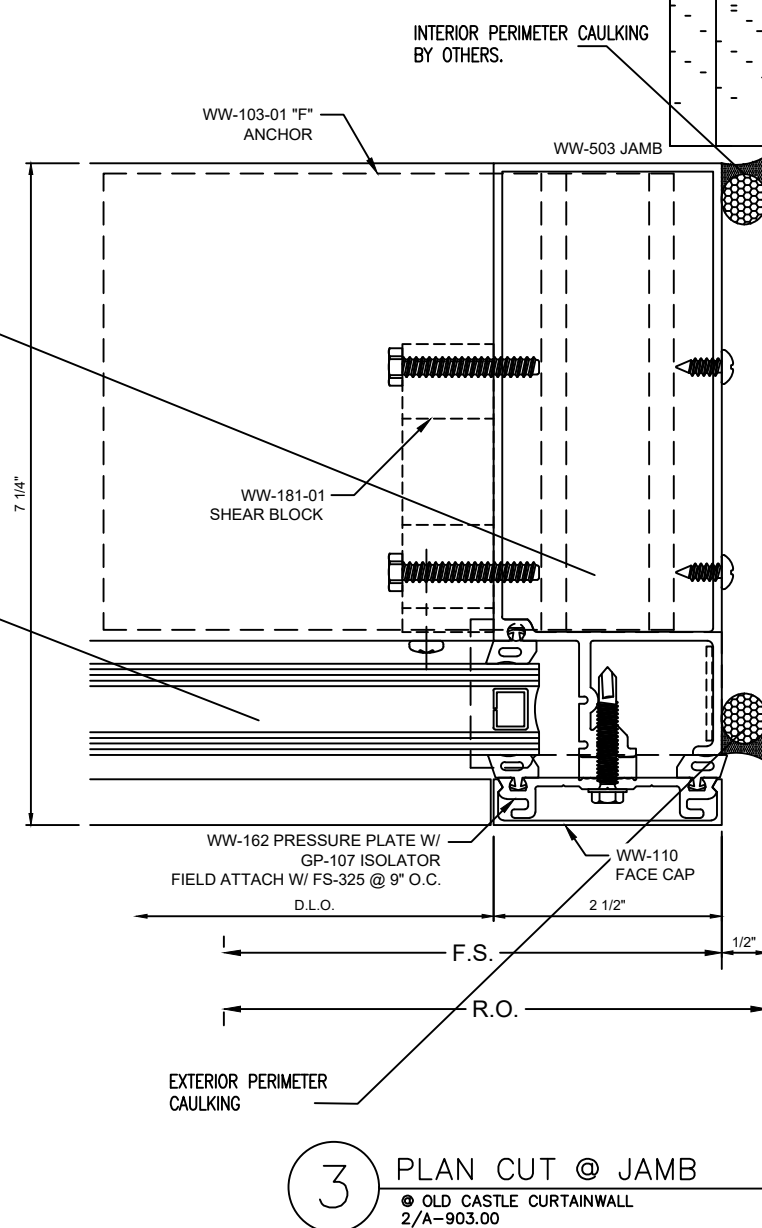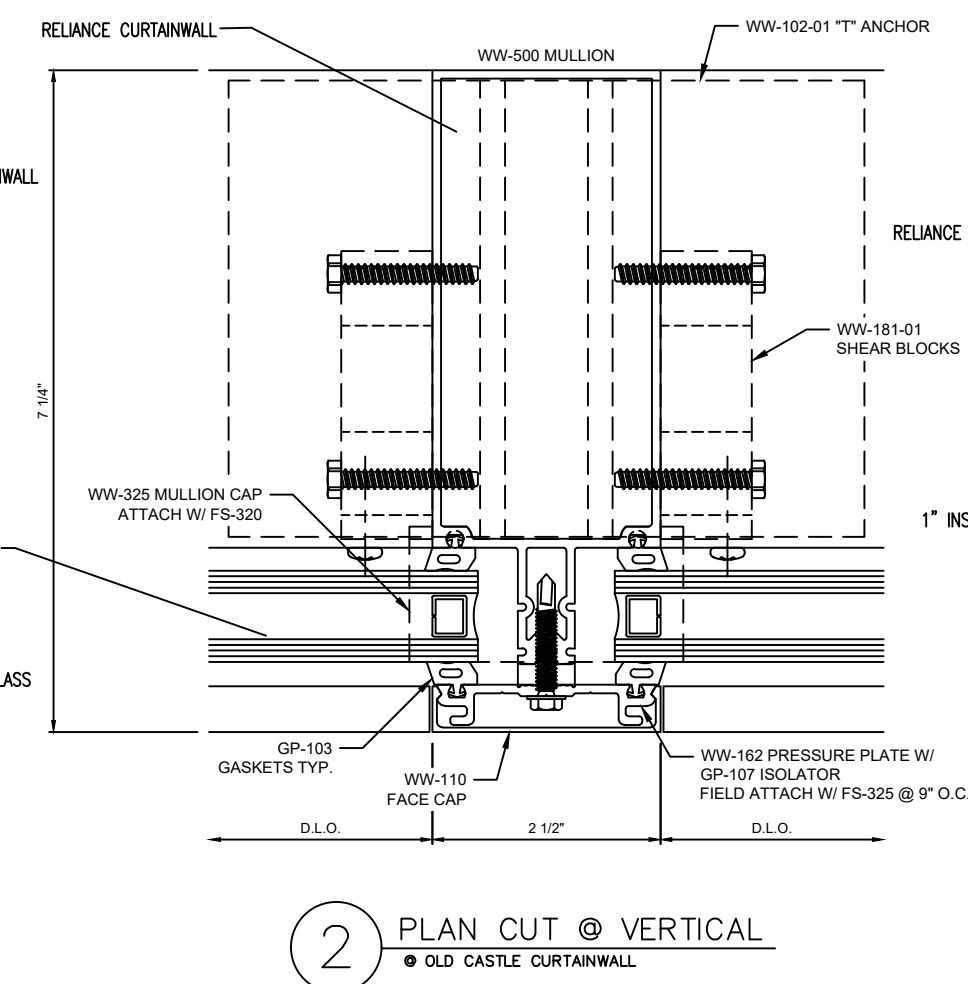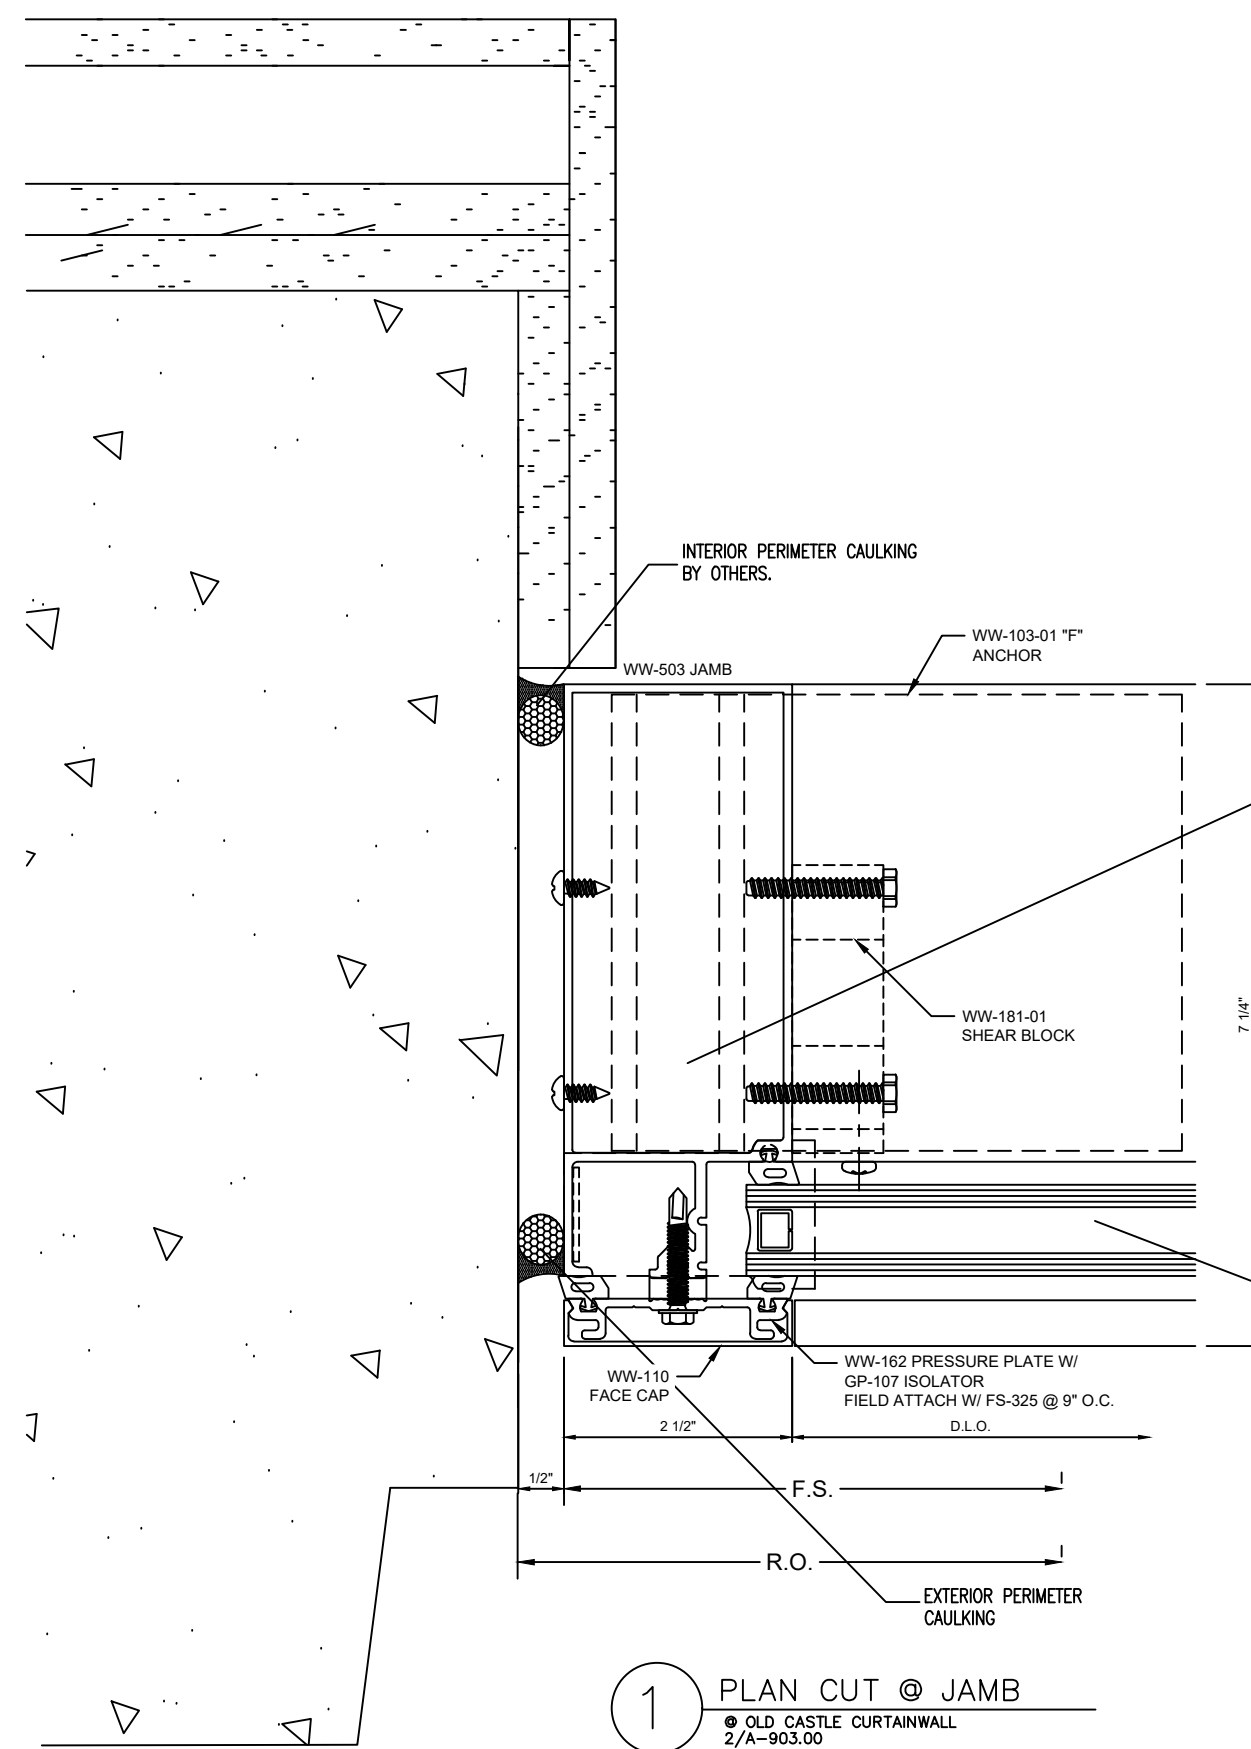

DRAWN BY:
BRIAN GANOE
CHECKED BY:
KYLE SCHNECK
DATE:
01/03/2020

SHEET:
401

NO.	REVISION/ISSUED	DATE
1	1ST SUBMITTAL	01/03/2020
2	2ND SUBMITTAL	01/28/2020
3	PER COMMENTS	02/27/2020

PROJECT NAME & LOCATION:

BERKLEE COLLEGE OF MUSIC
441 W. 53RD STREET
NEW YORK, NY

SHEET TITLE:

DETAILS

DRAWN BY: BRIAN GANOE	SHEET: 402
CHECKED BY: KYLE SCHNECK	
DATE: 01/03/2020	

