 
 
 
 


SYMBOLS		
	ELEVATION NAME	
	DETAIL NAME	
	ELEVATION CALLOUT	
	SECTION CALLOUT	
	REVISED ITEM	
	REVISION NUMBER	

INFORMATION AVAILABLE TO PREPARE DRAWINGS
PER ARCHITECTURAL DRAWINGS DATED – 11/11/2019 PER SCOPE OF WORK SHEET

NOTES TO ARCHITECT

NOTES TO GENERAL CONTRACTOR
PLEASE CONFIRM THAT THE SURROUNDING CONDITIONS OUTLINED IN THESE DRAWINGS ARE ACCURATE TO THE TRUE FIELD CONDITIONS, AND THAT ALL ROUGH OPENINGS SHOWN ARE ACCURATE TO FIELD CONDITIONS AND SIZES.

SHEET LIST	
SHEET	DESCRIPTION
100	COVER SHEET
200	FLOOR PLAN
201	FLOOR PLAN
202	FLOOR PLAN
203	FLOOR PLAN
204	BUILDING ELEVATIONS
205	BUILDING ELEVATIONS
206	BUILDING ELEVATIONS
207	FRAME ELEVATIONS
208	FRAME ELEVATIONS
209	FRAME ELEVATIONS
210	FRAME ELEVATIONS
400	DETAILS
401	DETAILS
402	DETAILS
403	DETAILS
404	DETAILS
405	DETAILS

NO.	REVISION/ISSUED	DATE
1	1ST SUBMITTAL	01/14/2020

PROJECT NAME & LOCATION: CEDAR GROVE 13400 NW CORNELL RD BEAVERTON, OR 97229	SHEET TITLE: COVER SHEET
---	-----------------------------

DOOR SCHEDULE				
DOOR #	DOOR WIDTH	DOOR HEIGHT	ACTIVE LEAF	TYPE
X101	3'–0"	7'–0"	OUTSWING	SINGLE
X111A	3'–0"	7'–0"	OUTSWING	SINGLE
X111B	3'–6"	7'–0"	OUTSWING	SINGLE
X120	3'–0"	7'–0"	OUTSWING	SINGLE
HARDWARE UNDER SEPARATE SUBMITTAL				

PROJECT TITLE: CEDAR GROVE
PROJECT ADDRESS: 13400 NW CORNELL RD BEAVERTON, OR 97229

GLASS SCHEDULE		
MARK	GLAZING DESCRIPTION AND MAKEUP	NOTES
GL-1	DESCRIPTION: 1" INSULATED UNIT:	
	OUTBOARD: 1/4" CLEAR, SUPERNEUTRAL 68 LOW-E ON #2 SURFACE, TEMPERED	
	AIRSPACE: 1/2" AIR SPACER	
	INBOARD: 1/4" CLEAR, TEMPERED	
GL-2	DESCRIPTION: 1" INSULATED UNIT:	
	OUTBOARD: 1/4" CLEAR, SUPERNEUTRAL 68 LOW-E #2 SURFACE, ANNEALED	
	AIRSPACE: 1/2" AIR SPACER	
	INBOARD: 1/4" CLEAR, ANNEALED	
MIR	DESCRIPTION: 1/4" CLEAR ANNEALED MIRROR GLASS W/ FLAT POLISH ON EXPOSED EDGES	

MATERIAL SCHEDULE					
PRODUCT TYPE	MANUFACTURER	SYSTEM	PROFILE DIMENSIONS	DESCRIPTION	FINISH
EXTERIOR STOREFRONT	KAWNEER	451 T	2" X 4–1/2"	THERMAL, CENTER SET, OUTSIDE GLAZED, SCREW SPLINE	#40 DARK BRONZE
STOREFRONT DOORS	KAWNEER	500 WIDE STILE	1–3/4" DEEP	10" BOTTOM RAIL	#40 DARK BRONZE
CAULKING AT THE EXTERIOR PERIMETER OF THE ALUMINUM FRAMES					
BRAKE METAL POST COVERS AND CORNER COVERS AS SHOWN IN SHOP DRAWING DETAILS – FINISH TO MATCH STOREFRONT FINISH					
MIRRORS ATTACHED WITH SILL J–CHANNEL AND MIRROR MASTIC					

GLASS CONTRACTOR:

DRAWN BY:
KS DRAFTING & DESIGN, LLC KYLE SCHNECK HARRISBURG, PA 17110 KYLE@KSDRAFTINGDESIGNLLC.COM 717–228–7114 KSDRAFTINGDESIGNLLC.COM

ARCHITECT:

ENGINEER:

DRAWN BY: BRIAN GANOE	SHEET:
CHECKED BY: KYLE SCHNECK	100
DATE: 01/14/2020	

NO.	REVISION/ISSUED	DATE
1	1ST SUBMITTAL	01/14/2020

PROJECT NAME & LOCATION:
CEDAR GROVE
13400 NW CORNELL RD
BEAVERTON, OR 97229

SHEET TITLE:
FLOORPLAN - 1ST FLOOR

GLASS CONTRACTOR:

DRAWN BY:

KS DRAFTING & DESIGN, LLC
KYLE SCHNECK
HARRISBURG, PA 17110
KYLE@KSDRAFTINGDESIGNLLC.COM
717-228-7114
KSDRAFTINGDESIGNLLC.COM

ARCHITECT:

ENGINEER:

DRAWN BY:
BRIAN GANOE
CHECKED BY:
KYLE SCHNECK
DATE:
01/14/2020

SHEET:

200



FLOORPLAN - 1ST FLOOR
ARCH. REF.: 1/A2.01



1 **FLOORPLAN - 2ND FLOOR**
ARCH. REF.: 1/A2.02

NO.	REVISION/ISSUED	DATE
1	1ST SUBMITTAL	01/14/2020

PROJECT NAME & LOCATION:
CEDAR GROVE
13400 NW CORNELL RD
BEAVERTON, OR 97229

SHEET TITLE:
FLOORPLAN - 2ND FLOOR

GLASS CONTRACTOR:

DRAWN BY:
KS DRAFTING & DESIGN, LLC
KYLE SCHNECK
HARRISBURG, PA 17110
KYLE@KSDRAFTINGDESIGNLLC.COM
717-228-7114
KSDRAFTINGDESIGNLLC.COM

ARCHITECT:

ENGINEER:

DRAWN BY: BRIAN GANOE	SHEET:
CHECKED BY: KYLE SCHNECK	201
DATE: 01/14/2020	



DRAWN BY: BRIAN GANOE	SHEET:
CHECKED BY: KYLE SCHNECK	202
DATE: 01/14/2020	



1 FLOORPLAN - 4TH FLOOR
ARCH. REF.: 1/A2.04

NO.	REVISION/ISSUED	DATE
1	1ST SUBMITTAL	01/14/2020

PROJECT NAME & LOCATION:
CEDAR GROVE
13400 NW CORNELL RD
BEAVERTON, OR 97229

SHEET TITLE:
FLOORPLAN - 4TH FLOOR

GLASS CONTRACTOR:

DRAWN BY:

KS DRAFTING & DESIGN, LLC
KYLE SCHNECK
HARRISBURG, PA 17110
KYLE@KSDRAFTINGDESIGNLLC.COM
717-228-7114
KSDRAFTINGDESIGNLLC.COM


ARCHITECT:

ENGINEER:


DRAWN BY:
BRIAN GANOE
CHECKED BY:
KYLE SCHNECK
DATE:
01/14/2020

SHEET:

203

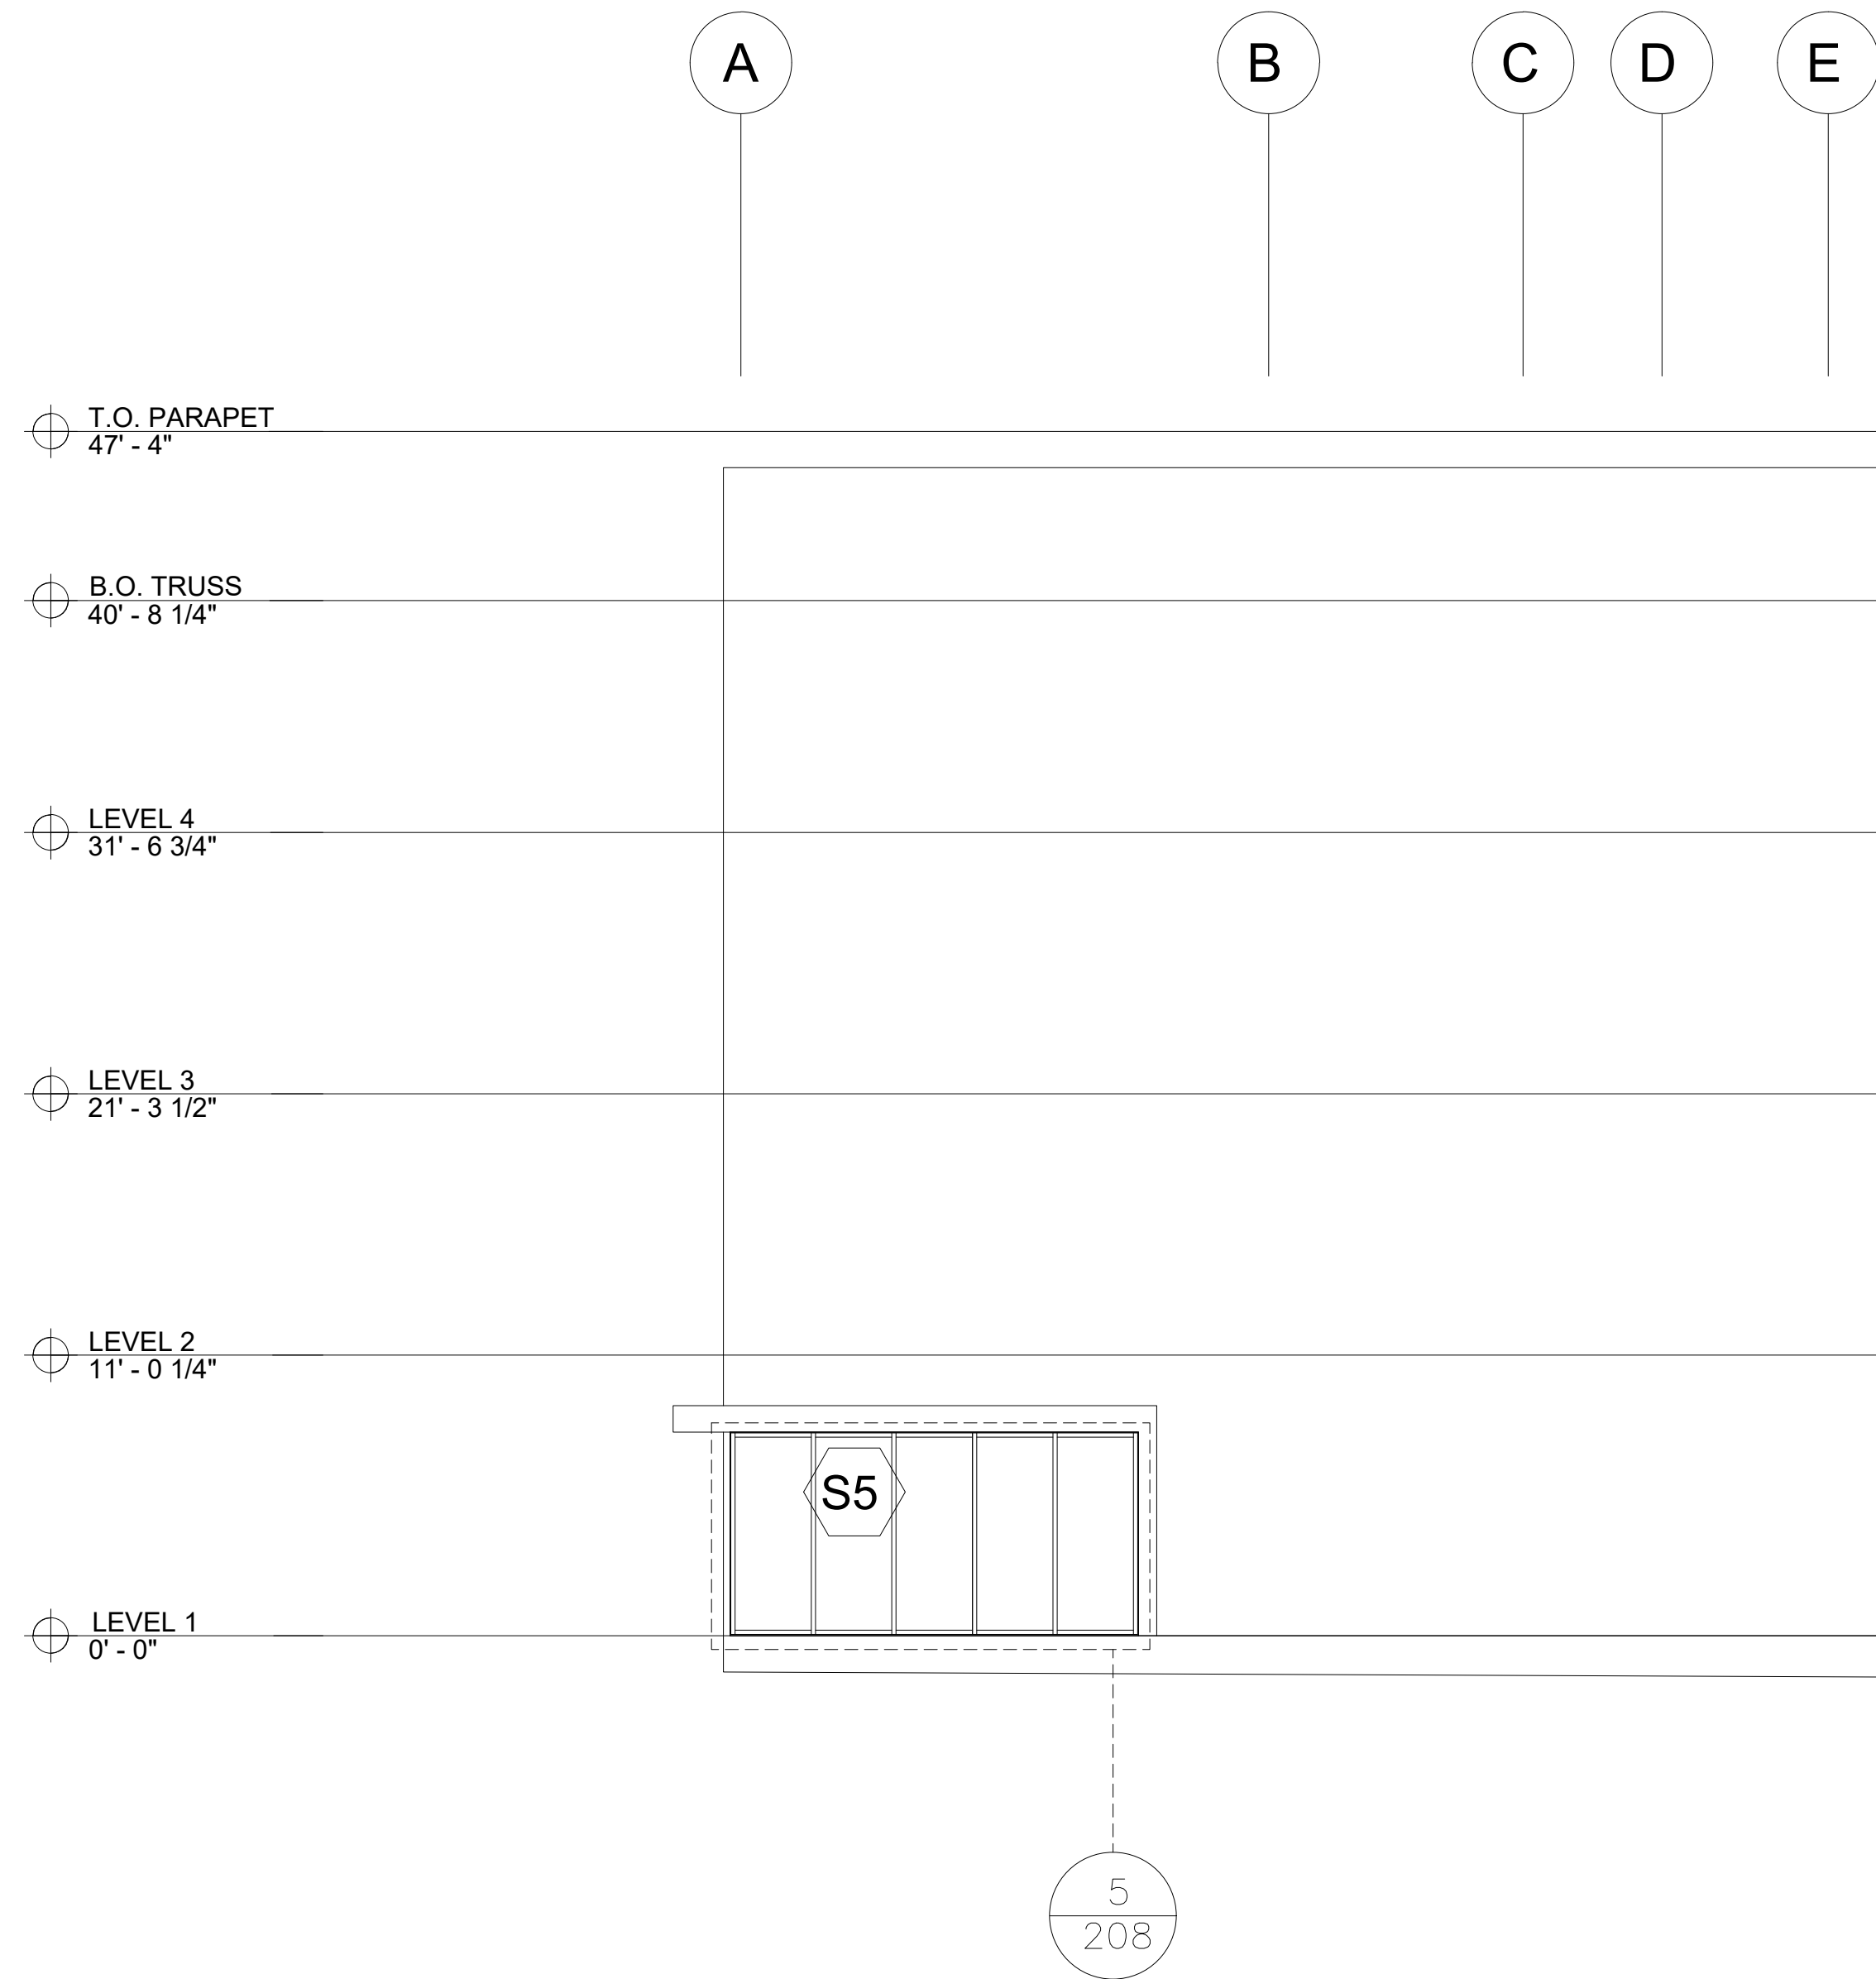

1 **BUILDING ELEVATION - NORTH-WEST**
ARCH. REF.: 2/A4.02

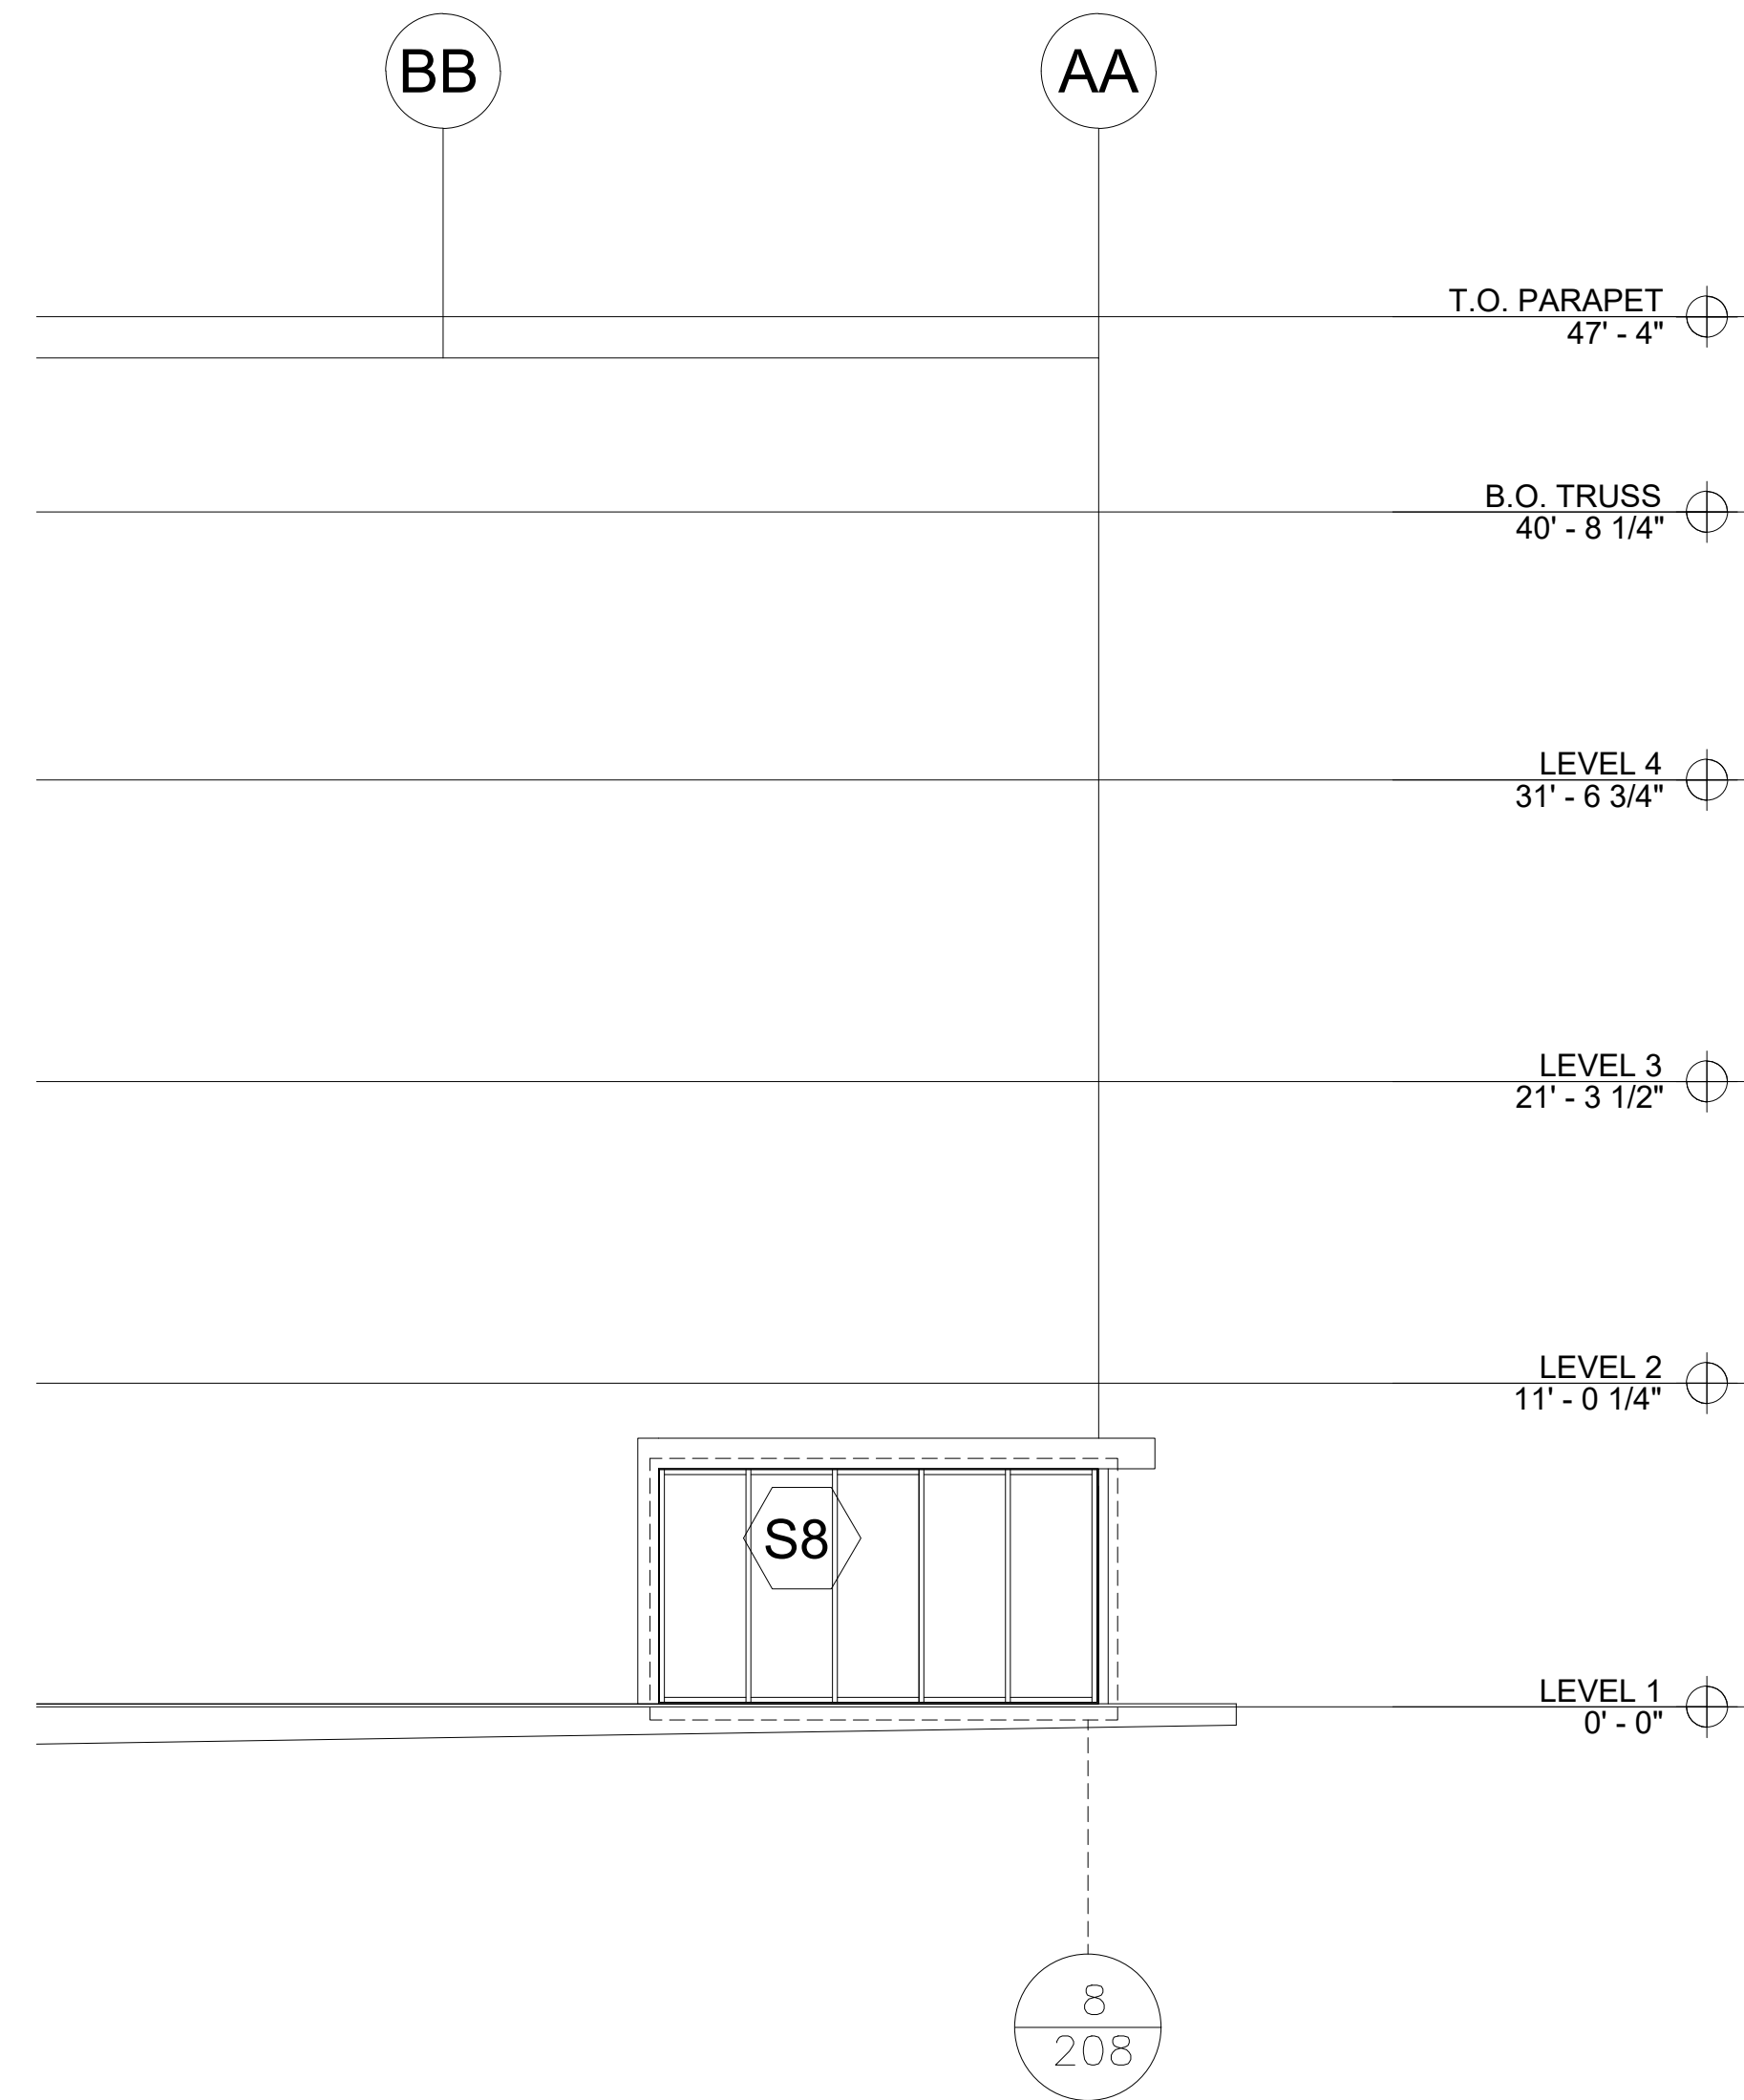

2 **BUILDING ELEVATION - SOUTH-EAST**
ARCH. REF.: 1/A4.02

NO.	REVISION/ISSUED	DATE
1	1ST SUBMITTAL	01/14/2020

PROJECT NAME & LOCATION: CEDAR GROVE 13400 NW CORNELL RD BEAVERTON, OR 97229	SHEET TITLE: BUILDING ELEVATIONS
---	--


GLASS CONTRACTOR:

DRAWN BY:
KS DRAFTING & DESIGN, LLC KYLE SCHNECK HARRISBURG, PA 17110 KYLE@KSDRAFTINGDESIGNLLC.COM 717-228-7114 KSDRAFTINGDESIGNLLC.COM


ARCHITECT:

ENGINEER:

DRAWN BY: BRIAN GANOE	SHEET:
CHECKED BY: KYLE SCHNECK	204
DATE: 01/14/2020	

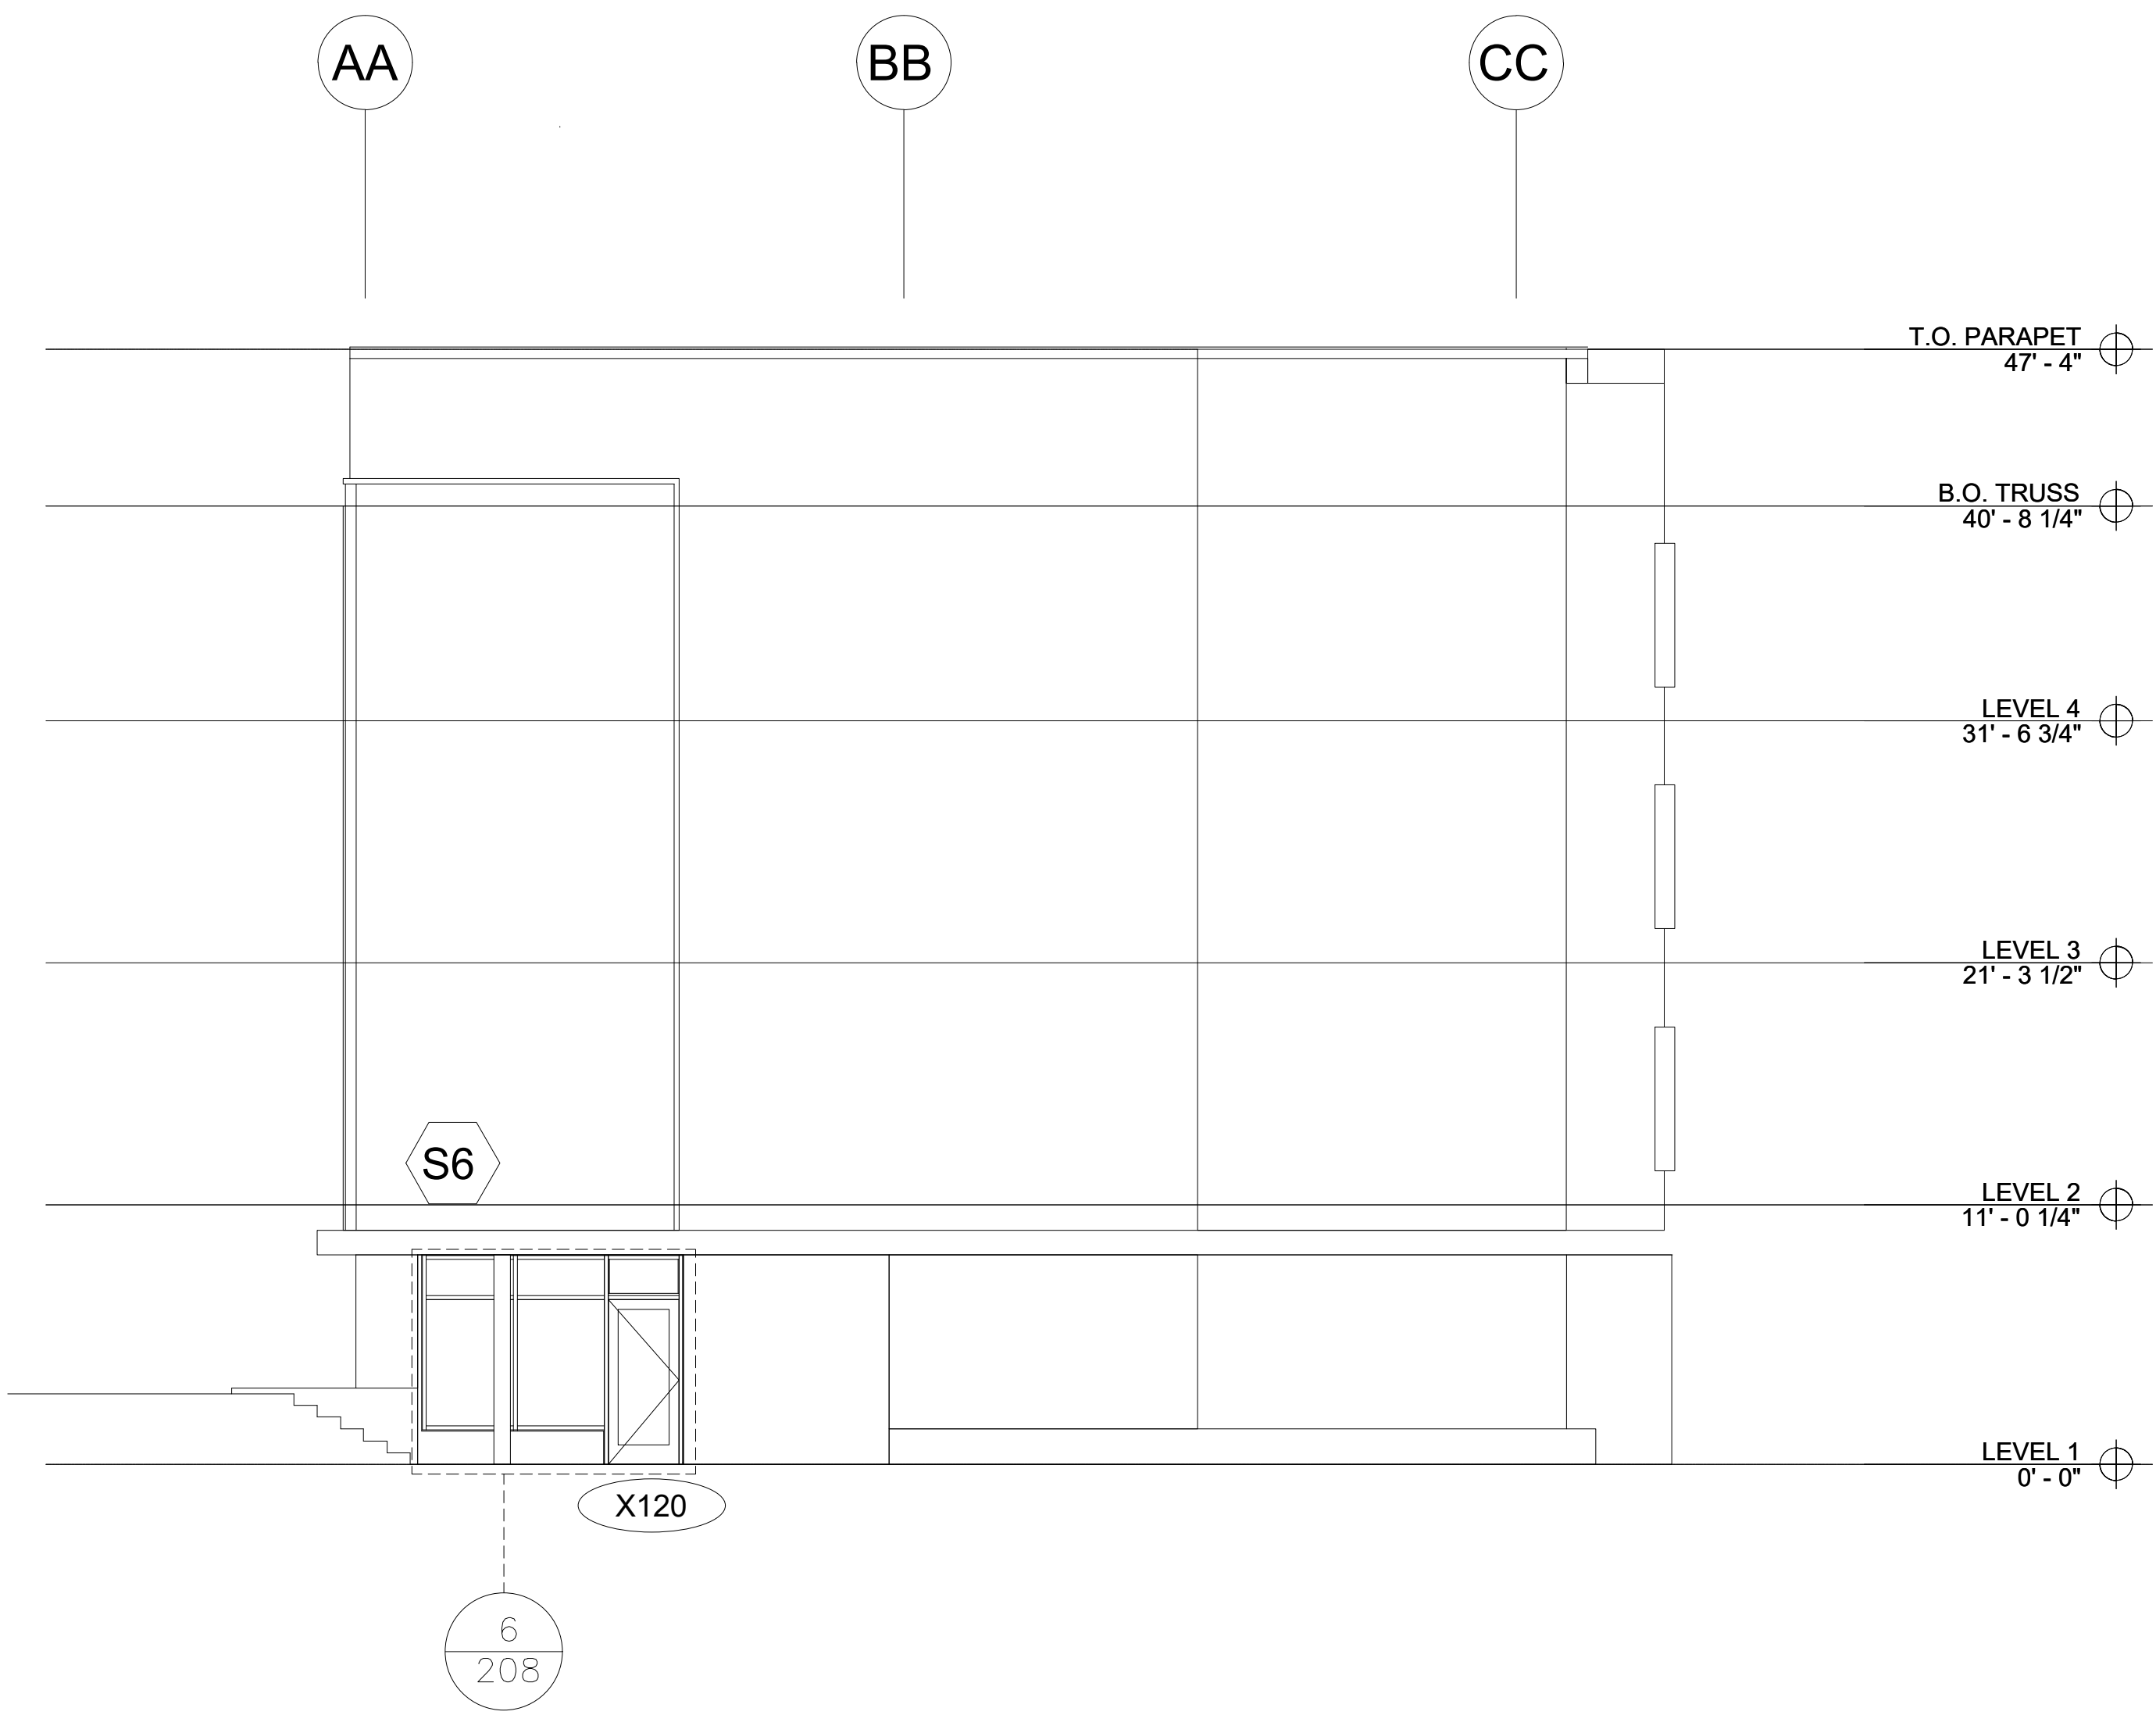

1 **BUILDING ELEVATION - NORTH-WEST(PLAZA)**
ARCH. REF.: 3/A4.01

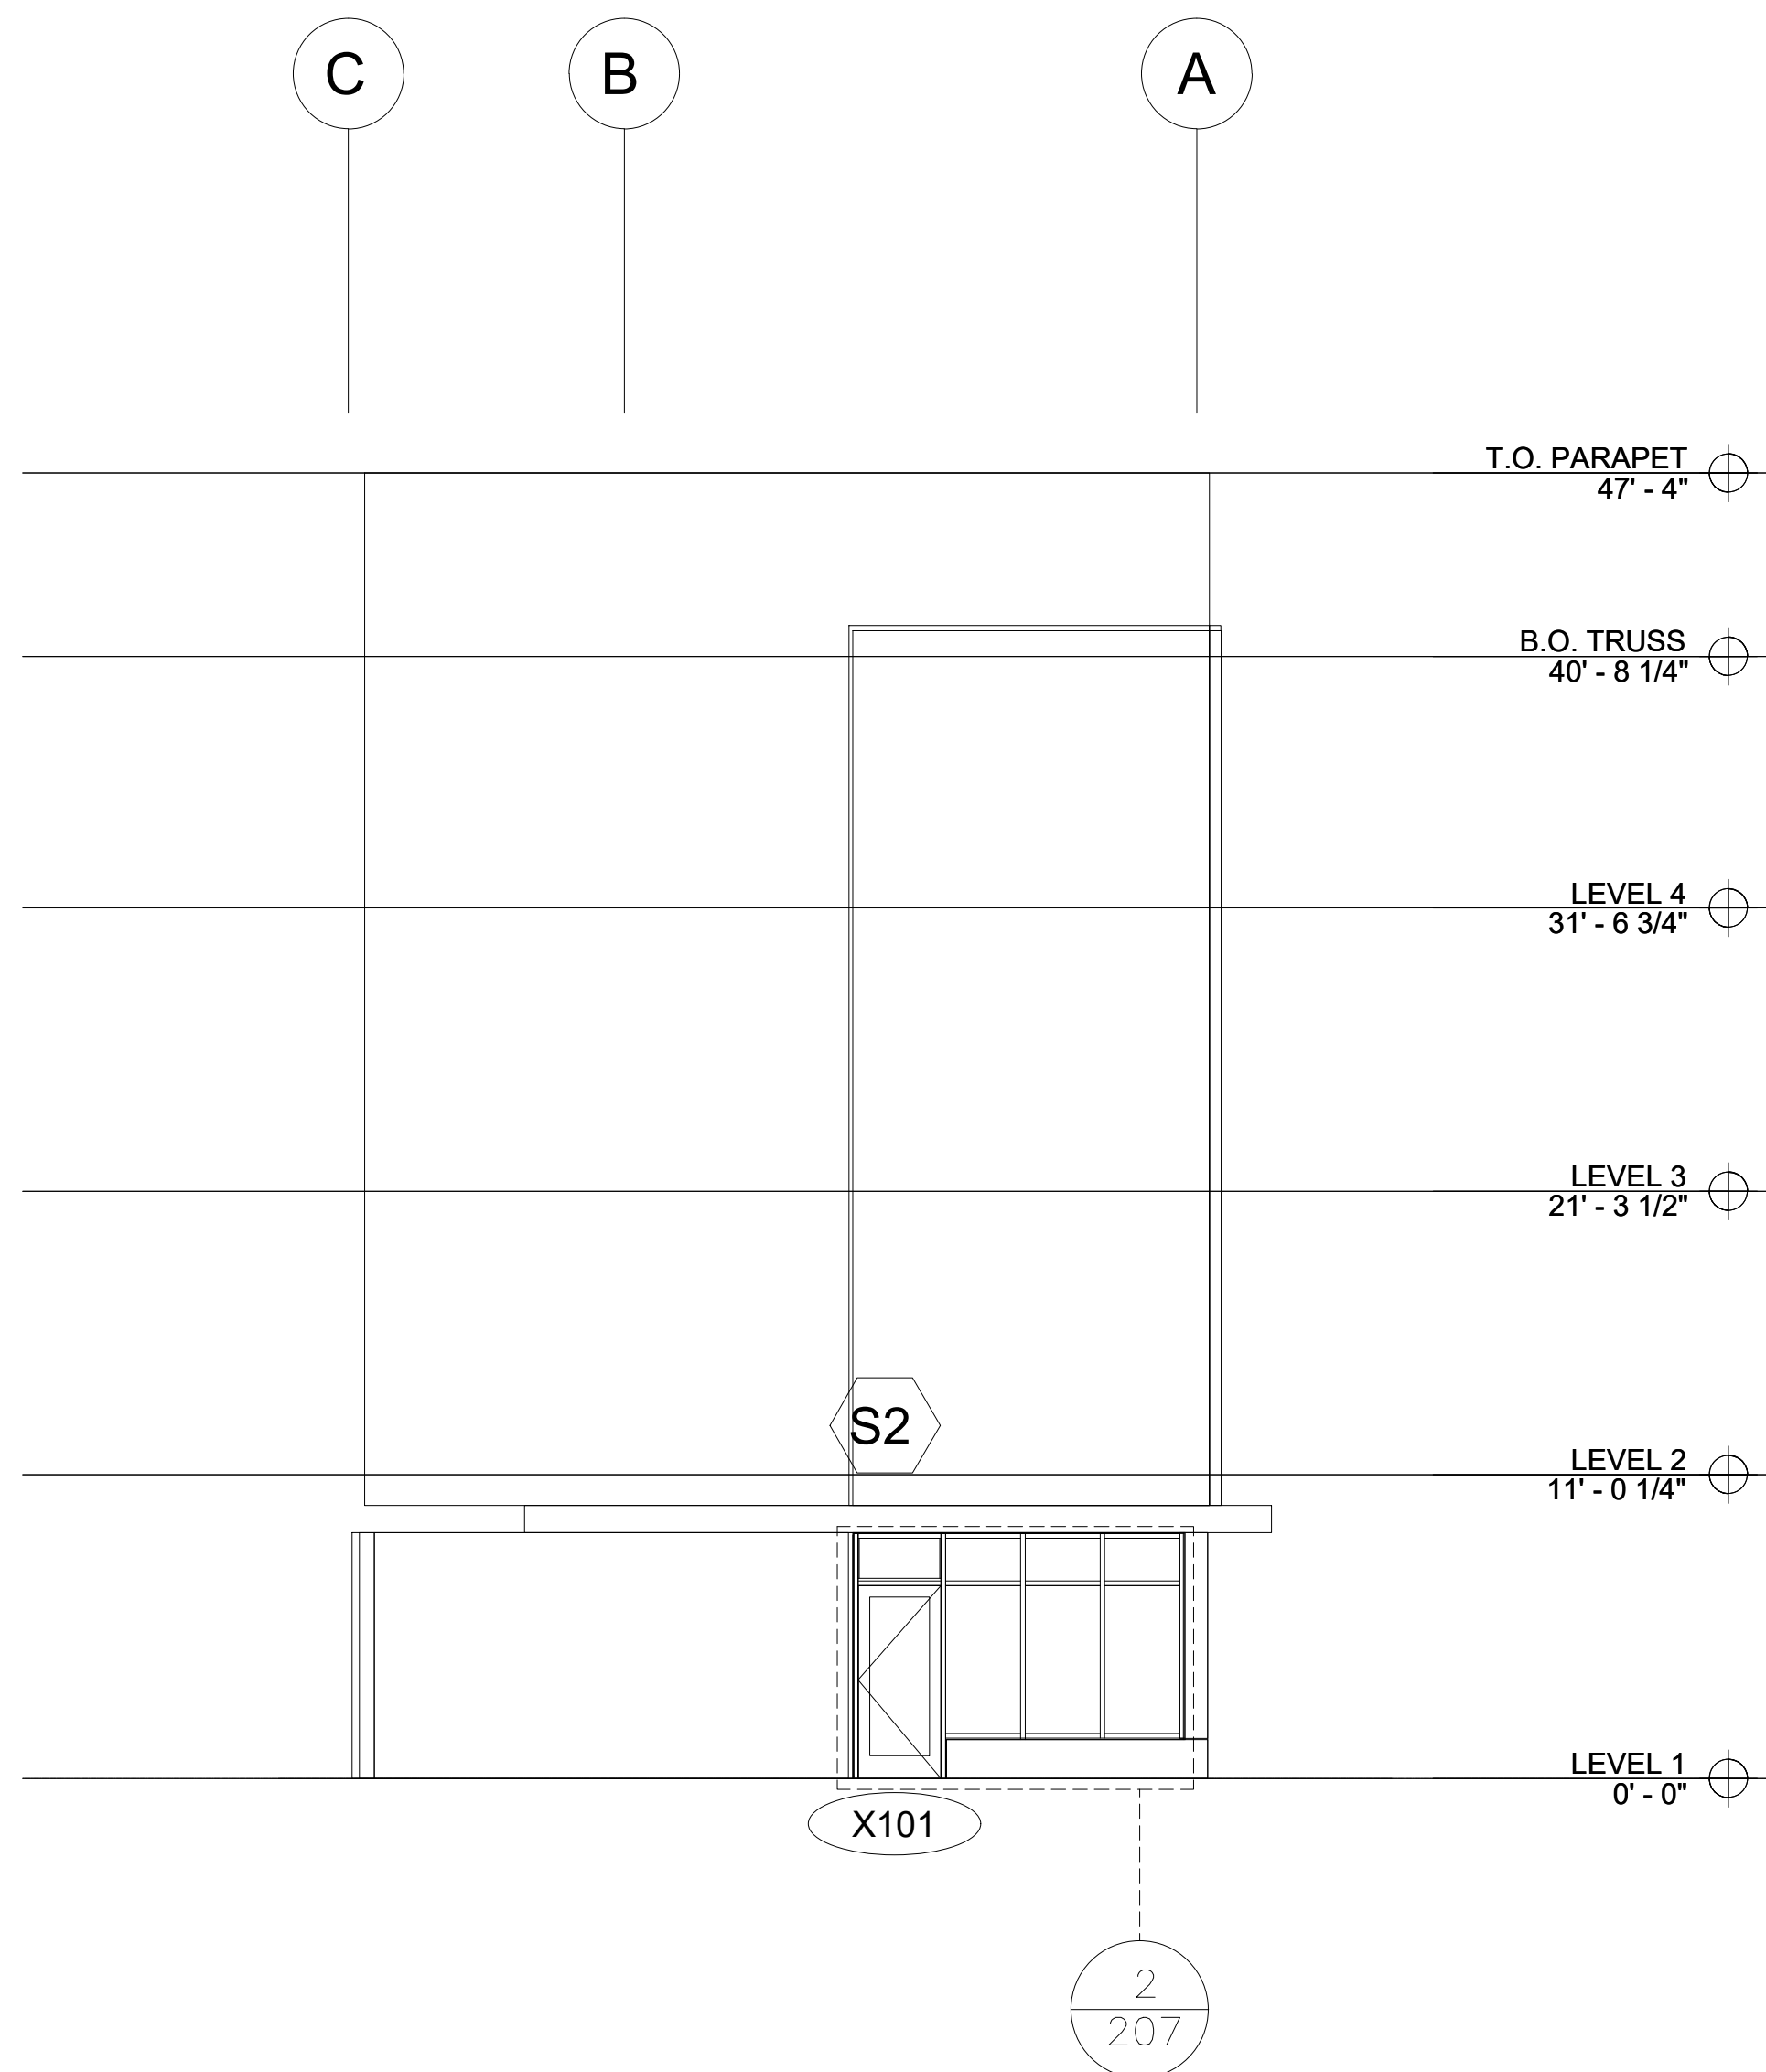

2 **BUILDING ELEVATION - SOUTH-EAST(PLAZA)**
ARCH. REF.: 4/A4.01

NO.	REVISION/ISSUED	DATE
1	1ST SUBMITTAL	01/14/2020

PROJECT NAME & LOCATION: CEDAR GROVE 13400 NW CORNELL RD BEAVERTON, OR 97229	SHEET TITLE: BUILDING ELEVATIONS
---	--


GLASS CONTRACTOR:

DRAWN BY: KS DRAFTING & DESIGN, LLC KYLE SCHNECK HARRISBURG, PA 17110 KYLE@KSDRAFTINGDESIGNLLC.COM 717-228-7114 KSDRAFTINGDESIGNLLC.COM


ARCHITECT:

ENGINEER:

DRAWN BY: BRIAN GANOE	SHEET:
CHECKED BY: KYLE SCHNECK	205
DATE: 01/14/2020	

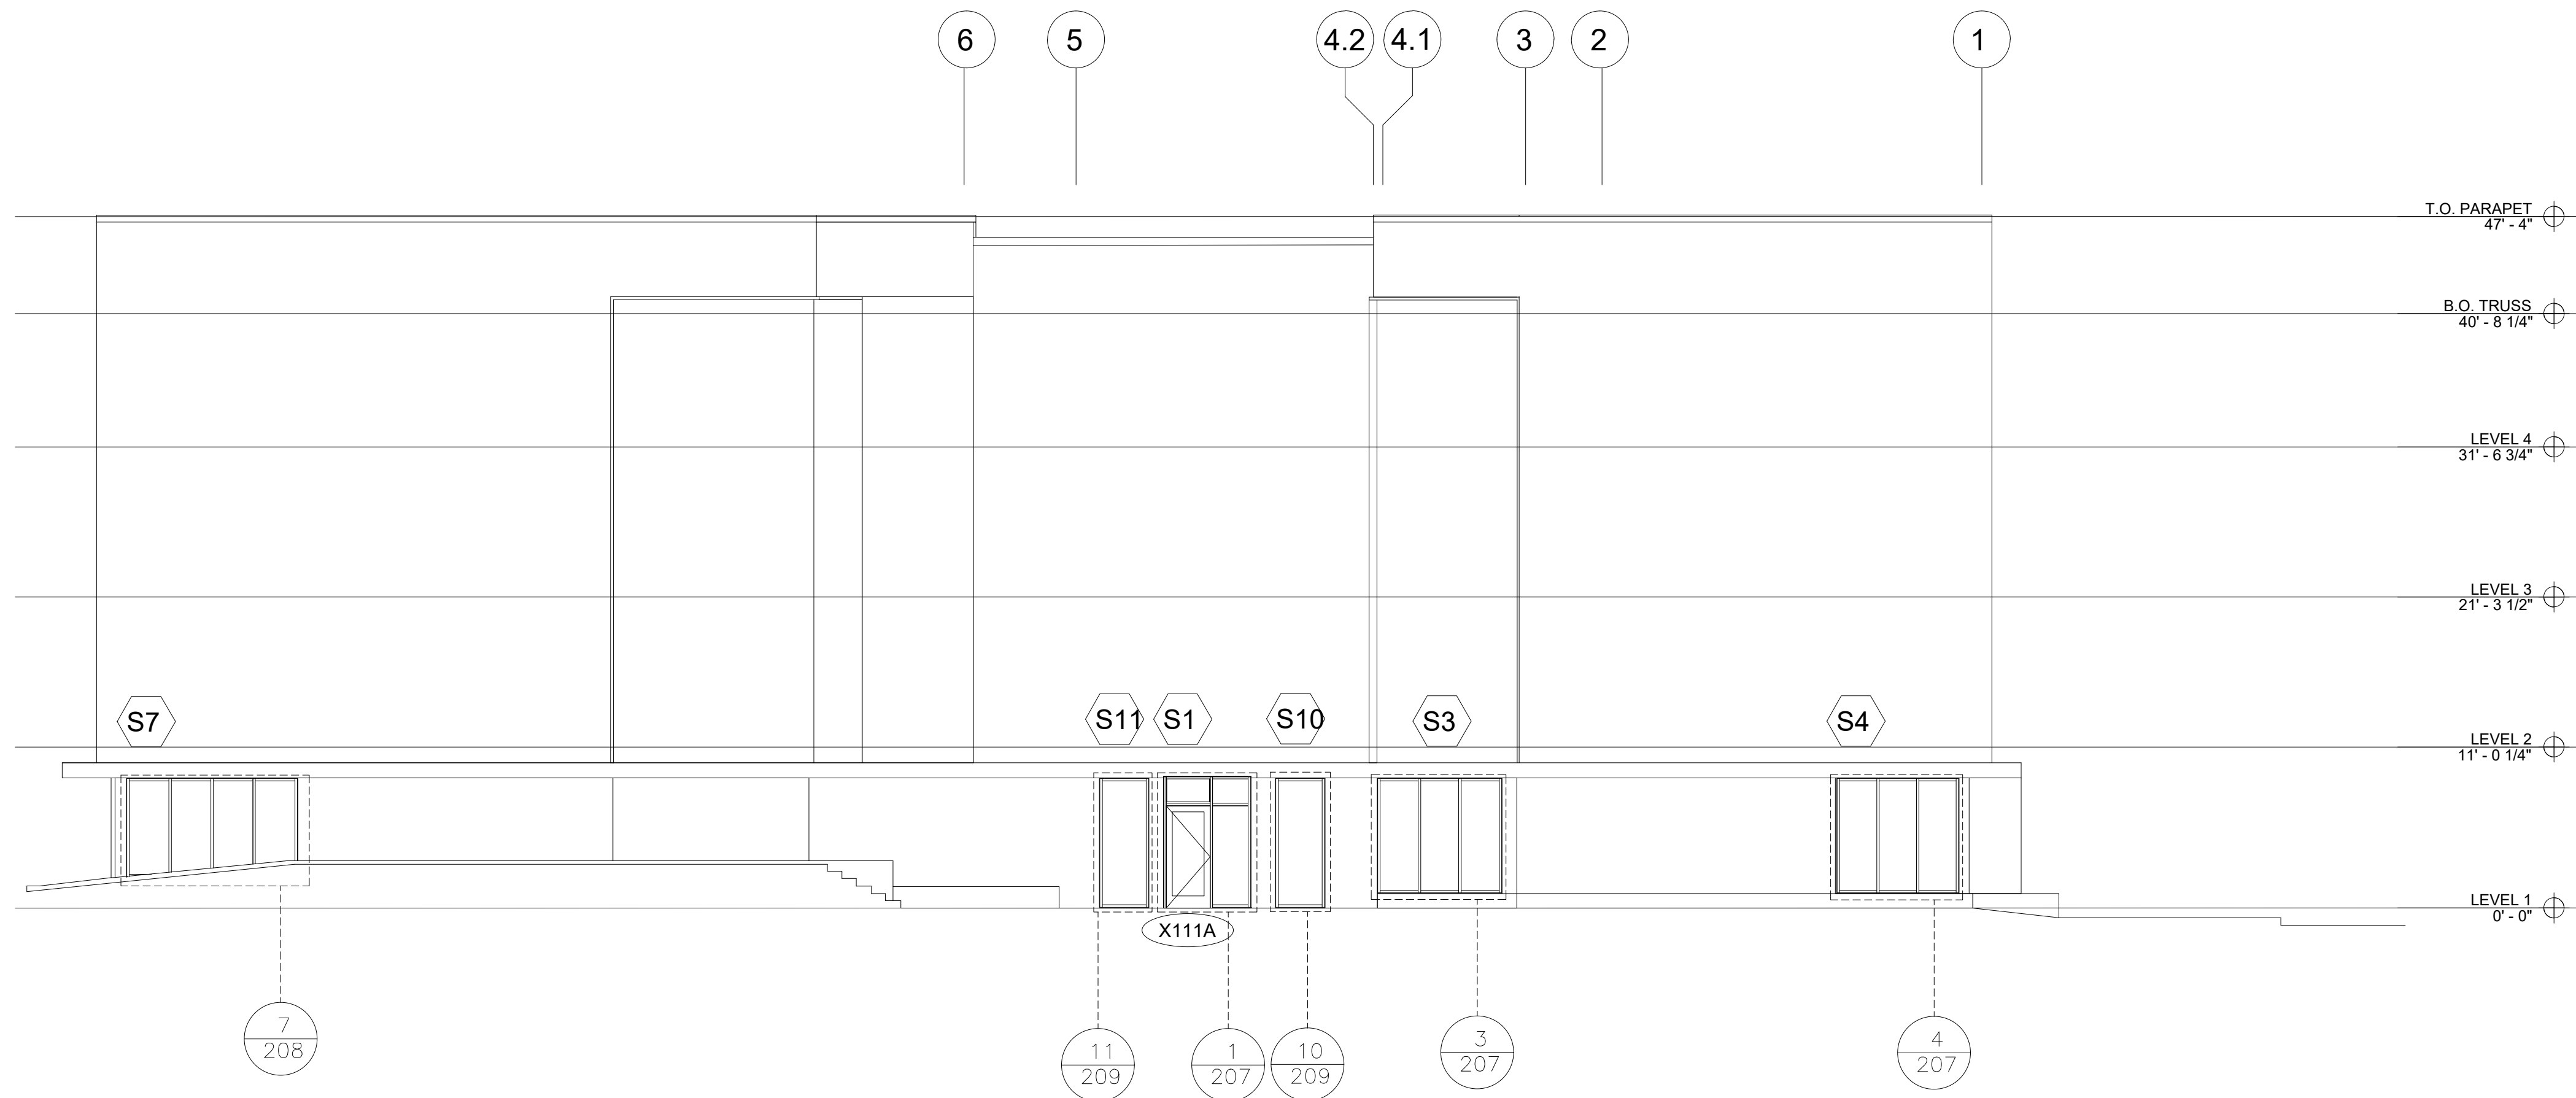

2 **BUILDING ELEVATION - NORTH-EAST**
ARCH. REF.: 1/A4.01

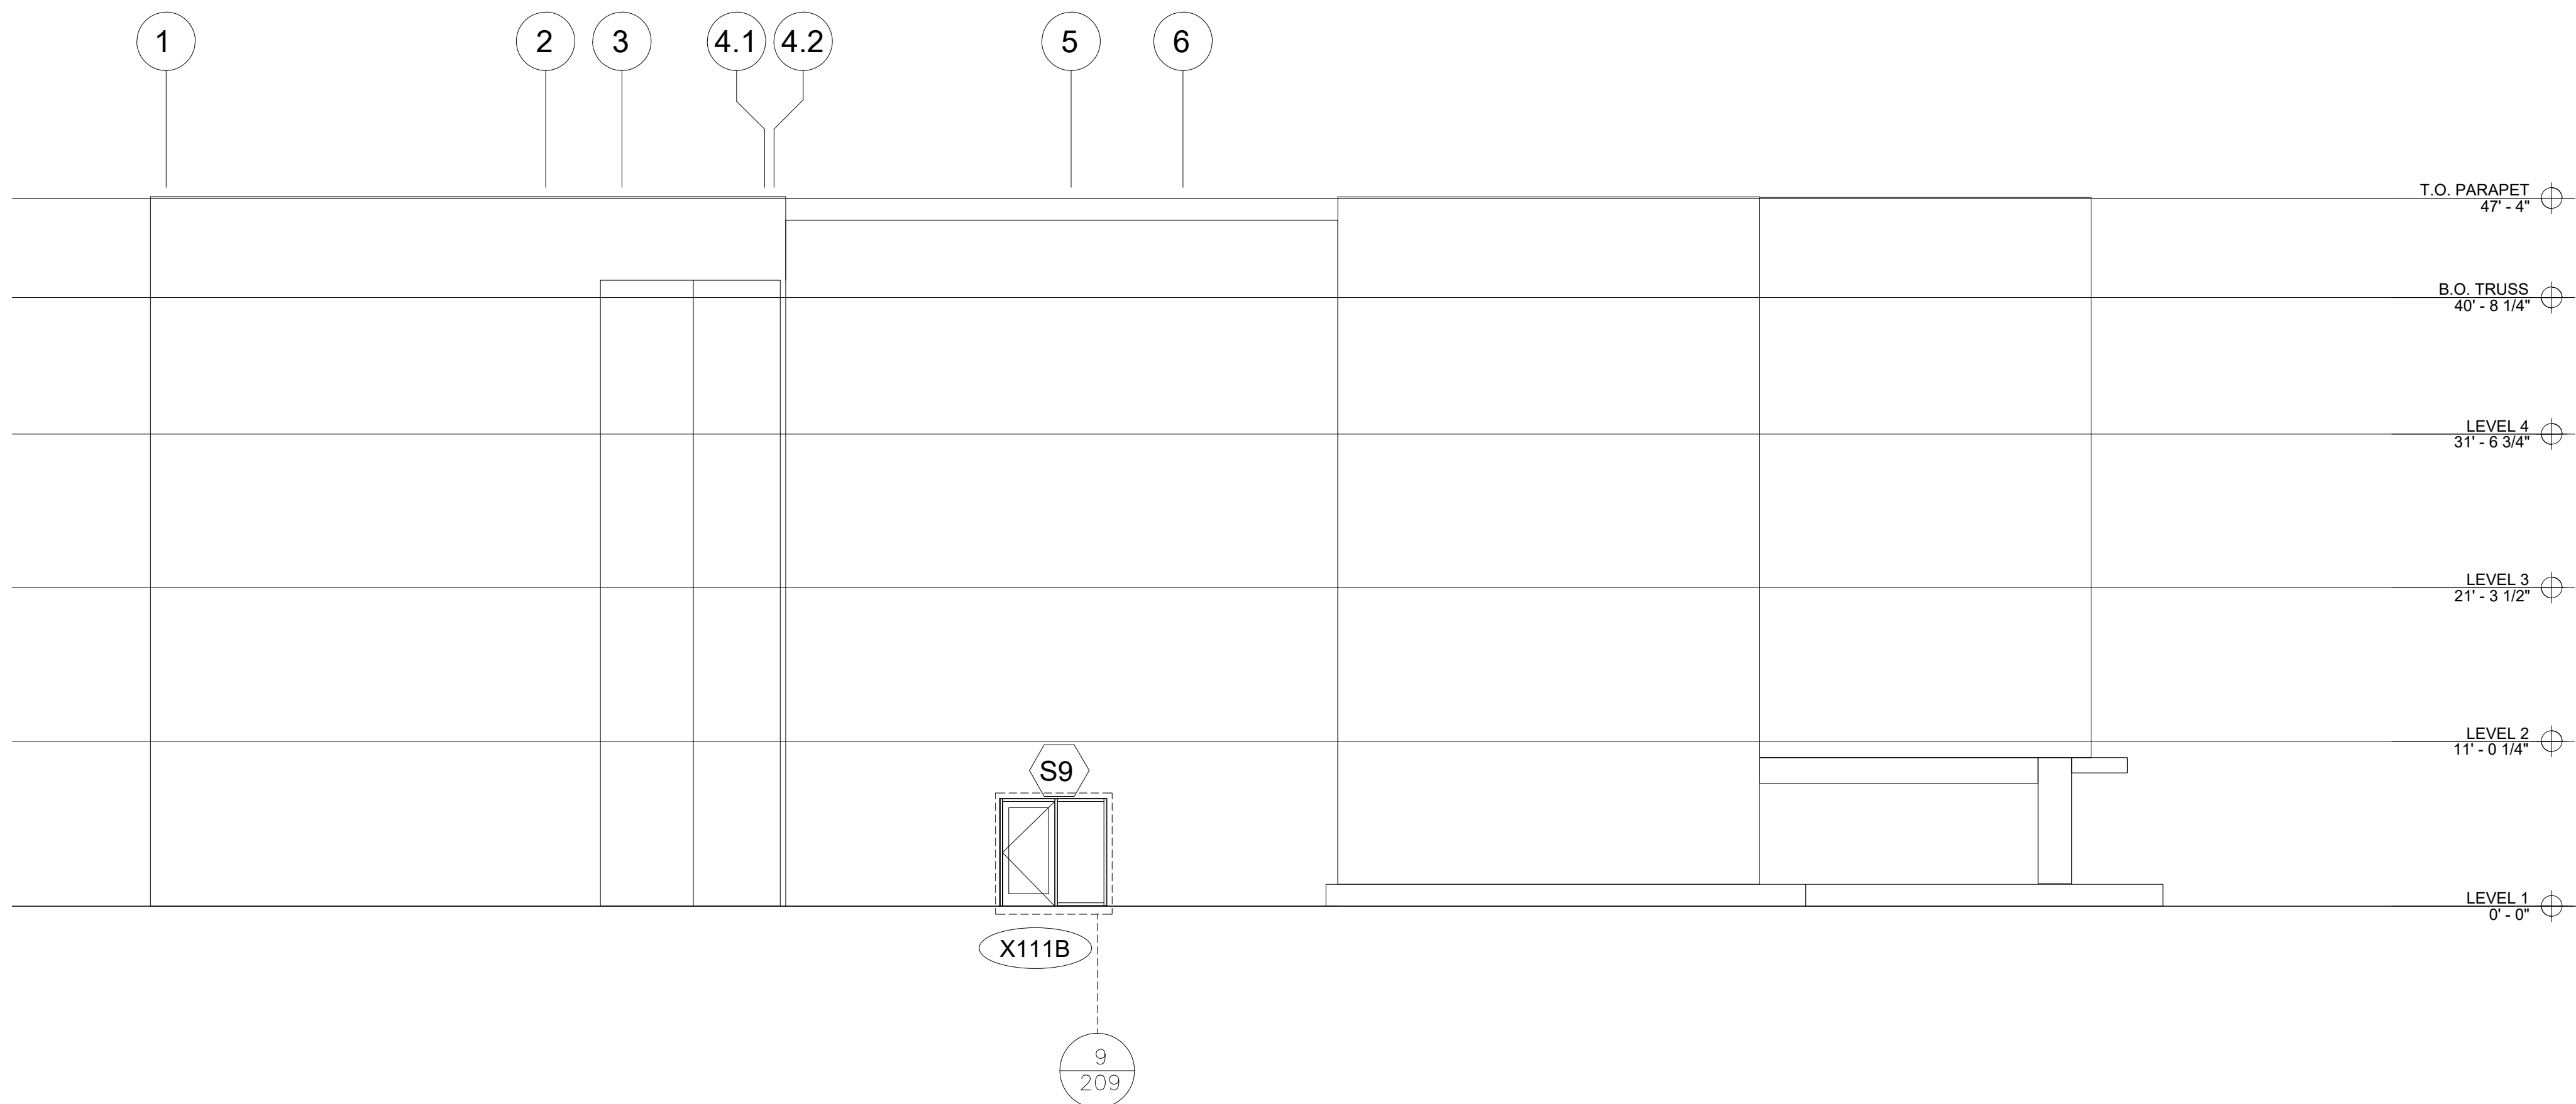

1 **BUILDING ELEVATION - SOUTH-WEST**
ARCH. REF.: 1/A4.03

NO.	REVISION/ISSUED	DATE
1	1ST SUBMITTAL	01/14/2020

PROJECT NAME & LOCATION:
CEDAR GROVE
13400 NW CORNELL RD
BEAVERTON, OR 97229

SHEET TITLE:
BUILDING ELEVATIONS

GLASS CONTRACTOR:

DRAWN BY:

KS DRAFTING & DESIGN, LLC
KYLE SCHNECK
HARRISBURG, PA 17110
KYLE@KSDRAFTINGDESIGNLLC.COM
717-228-7114
KSDRAFTINGDESIGNLLC.COM

ARCHITECT:

ENGINEER:

DRAWN BY: BRIAN GANOE	SHEET: 206
CHECKED BY: KYLE SCHNECK	
DATE: 01/14/2020	



QTY	LOCATION
1	ELEVATION NORTH-EAST

4 **STOREFRONT - S4**
KAWNEER 451T 2" X 4-1/2"
EXTERIOR STOREFRONT
ARCH. REF.: S4/A9.11

QTY	LOCATION
1	ELEVATION NORTH-EAST

[illegible]

1 **STOREFRONT - S1**
KAWNEER 451T 2" X 4-1/2" EXTERIOR STOREFRONT
500 WIDE STILE STOREFRONT DOOR WITH 10" BOTTOM RAIL
ARCH. REF.: S1/A9.11

QTY	LOCATION
1	ELEVATION NORTH-EAST

[illegible]

2 **STOREFRONT - S2**
KAWNEER 451T 2" X 4-1/2" EXTERIOR STOREFRONT
500 WIDE STILE STOREFRONT DOOR WITH 10" BOTTOM RAIL
ARCH. REF.: S2/A9.11

QTY	LOCATION
1	ELEVATION SOUTH-EAST (PLAZA)

NO.	REVISION /ISSUED	DATE
1	1ST SUBMITTAL	01/14/2020

PROJECT NAME & LOCATION:
CEDAR GROVE
13400 NW CORNELL RD
BEAVERTON, OR 97229

SHEET TITLE:

FRAME ELEVATIONS

GLASS CONTRACTOR:

DRAWIN BY:

KS DRAFTING & DESIGN, LLC
KYLE SCHNECK
HARRISBURG, PA 17110
KYLE@KSDRAFTINGDESIGNLLC.COM
717-228-7114
KSDRAFTINGDESIGNLLC.COM

ARCHITECT:

ENGINEER:


DRAWN BY:
BRIAN GANOE

CHECKED BY:
KYLE SCHNECK

DATE:
01/14/2020

SHEET:


207

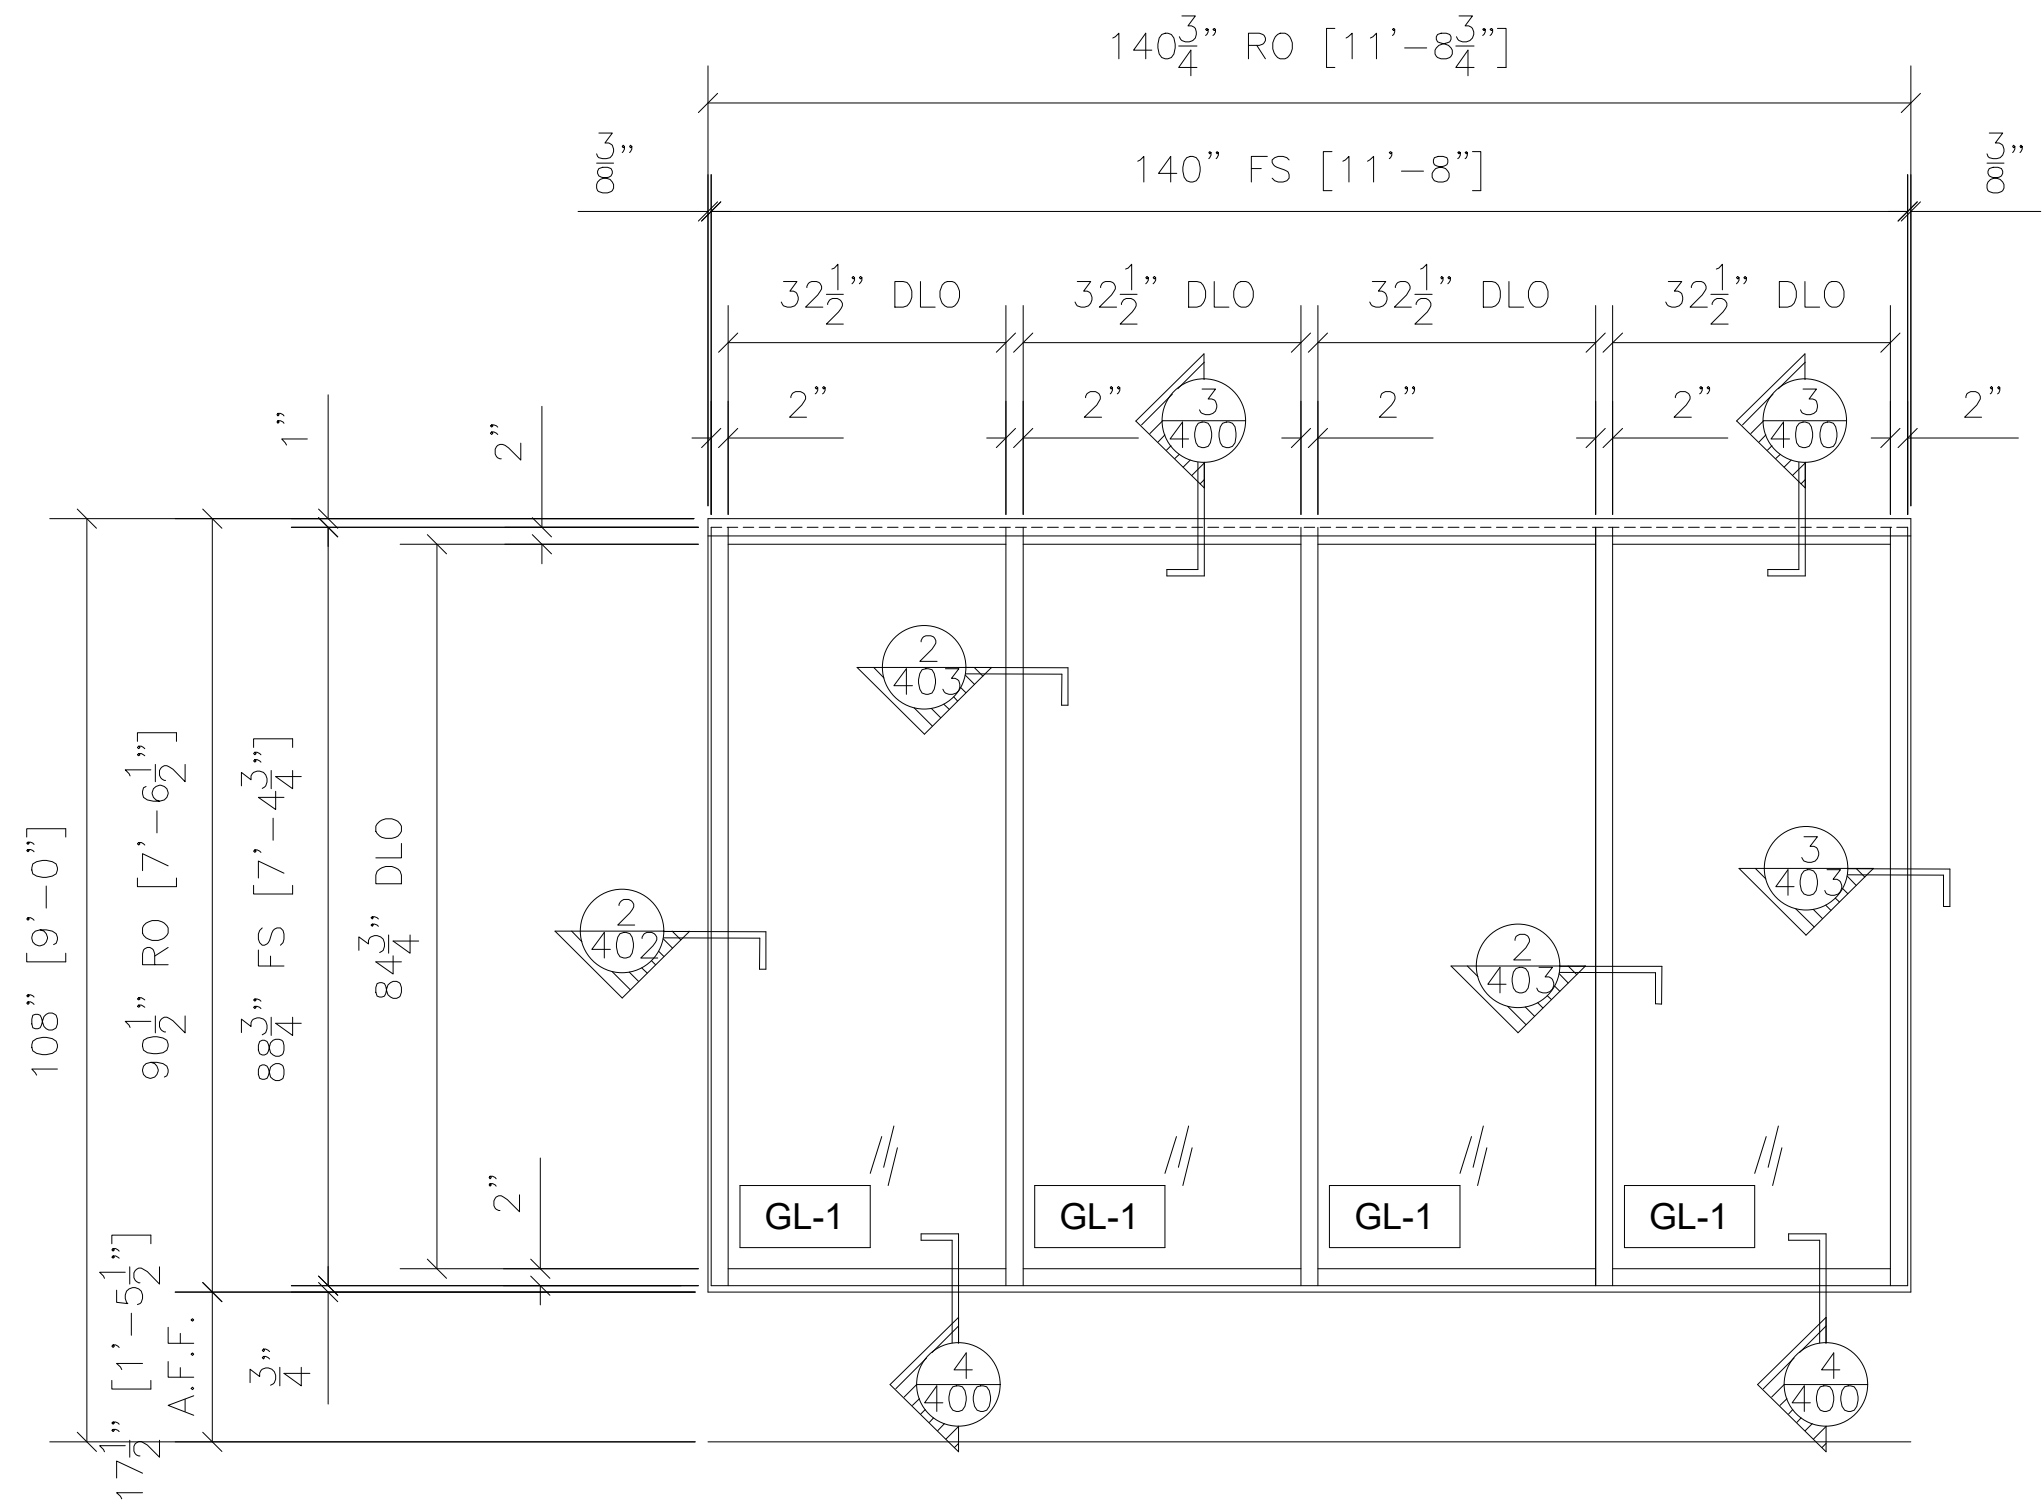

7 STOREFRONT - S7
KAWNEER 451T 2" X 4-1/2"
EXTERIOR STOREFRONT
ARCH. REF.: S7/A9.11

QTY	LOCATION
1	ELEVATION NORTH-EAST


1 TOTAL

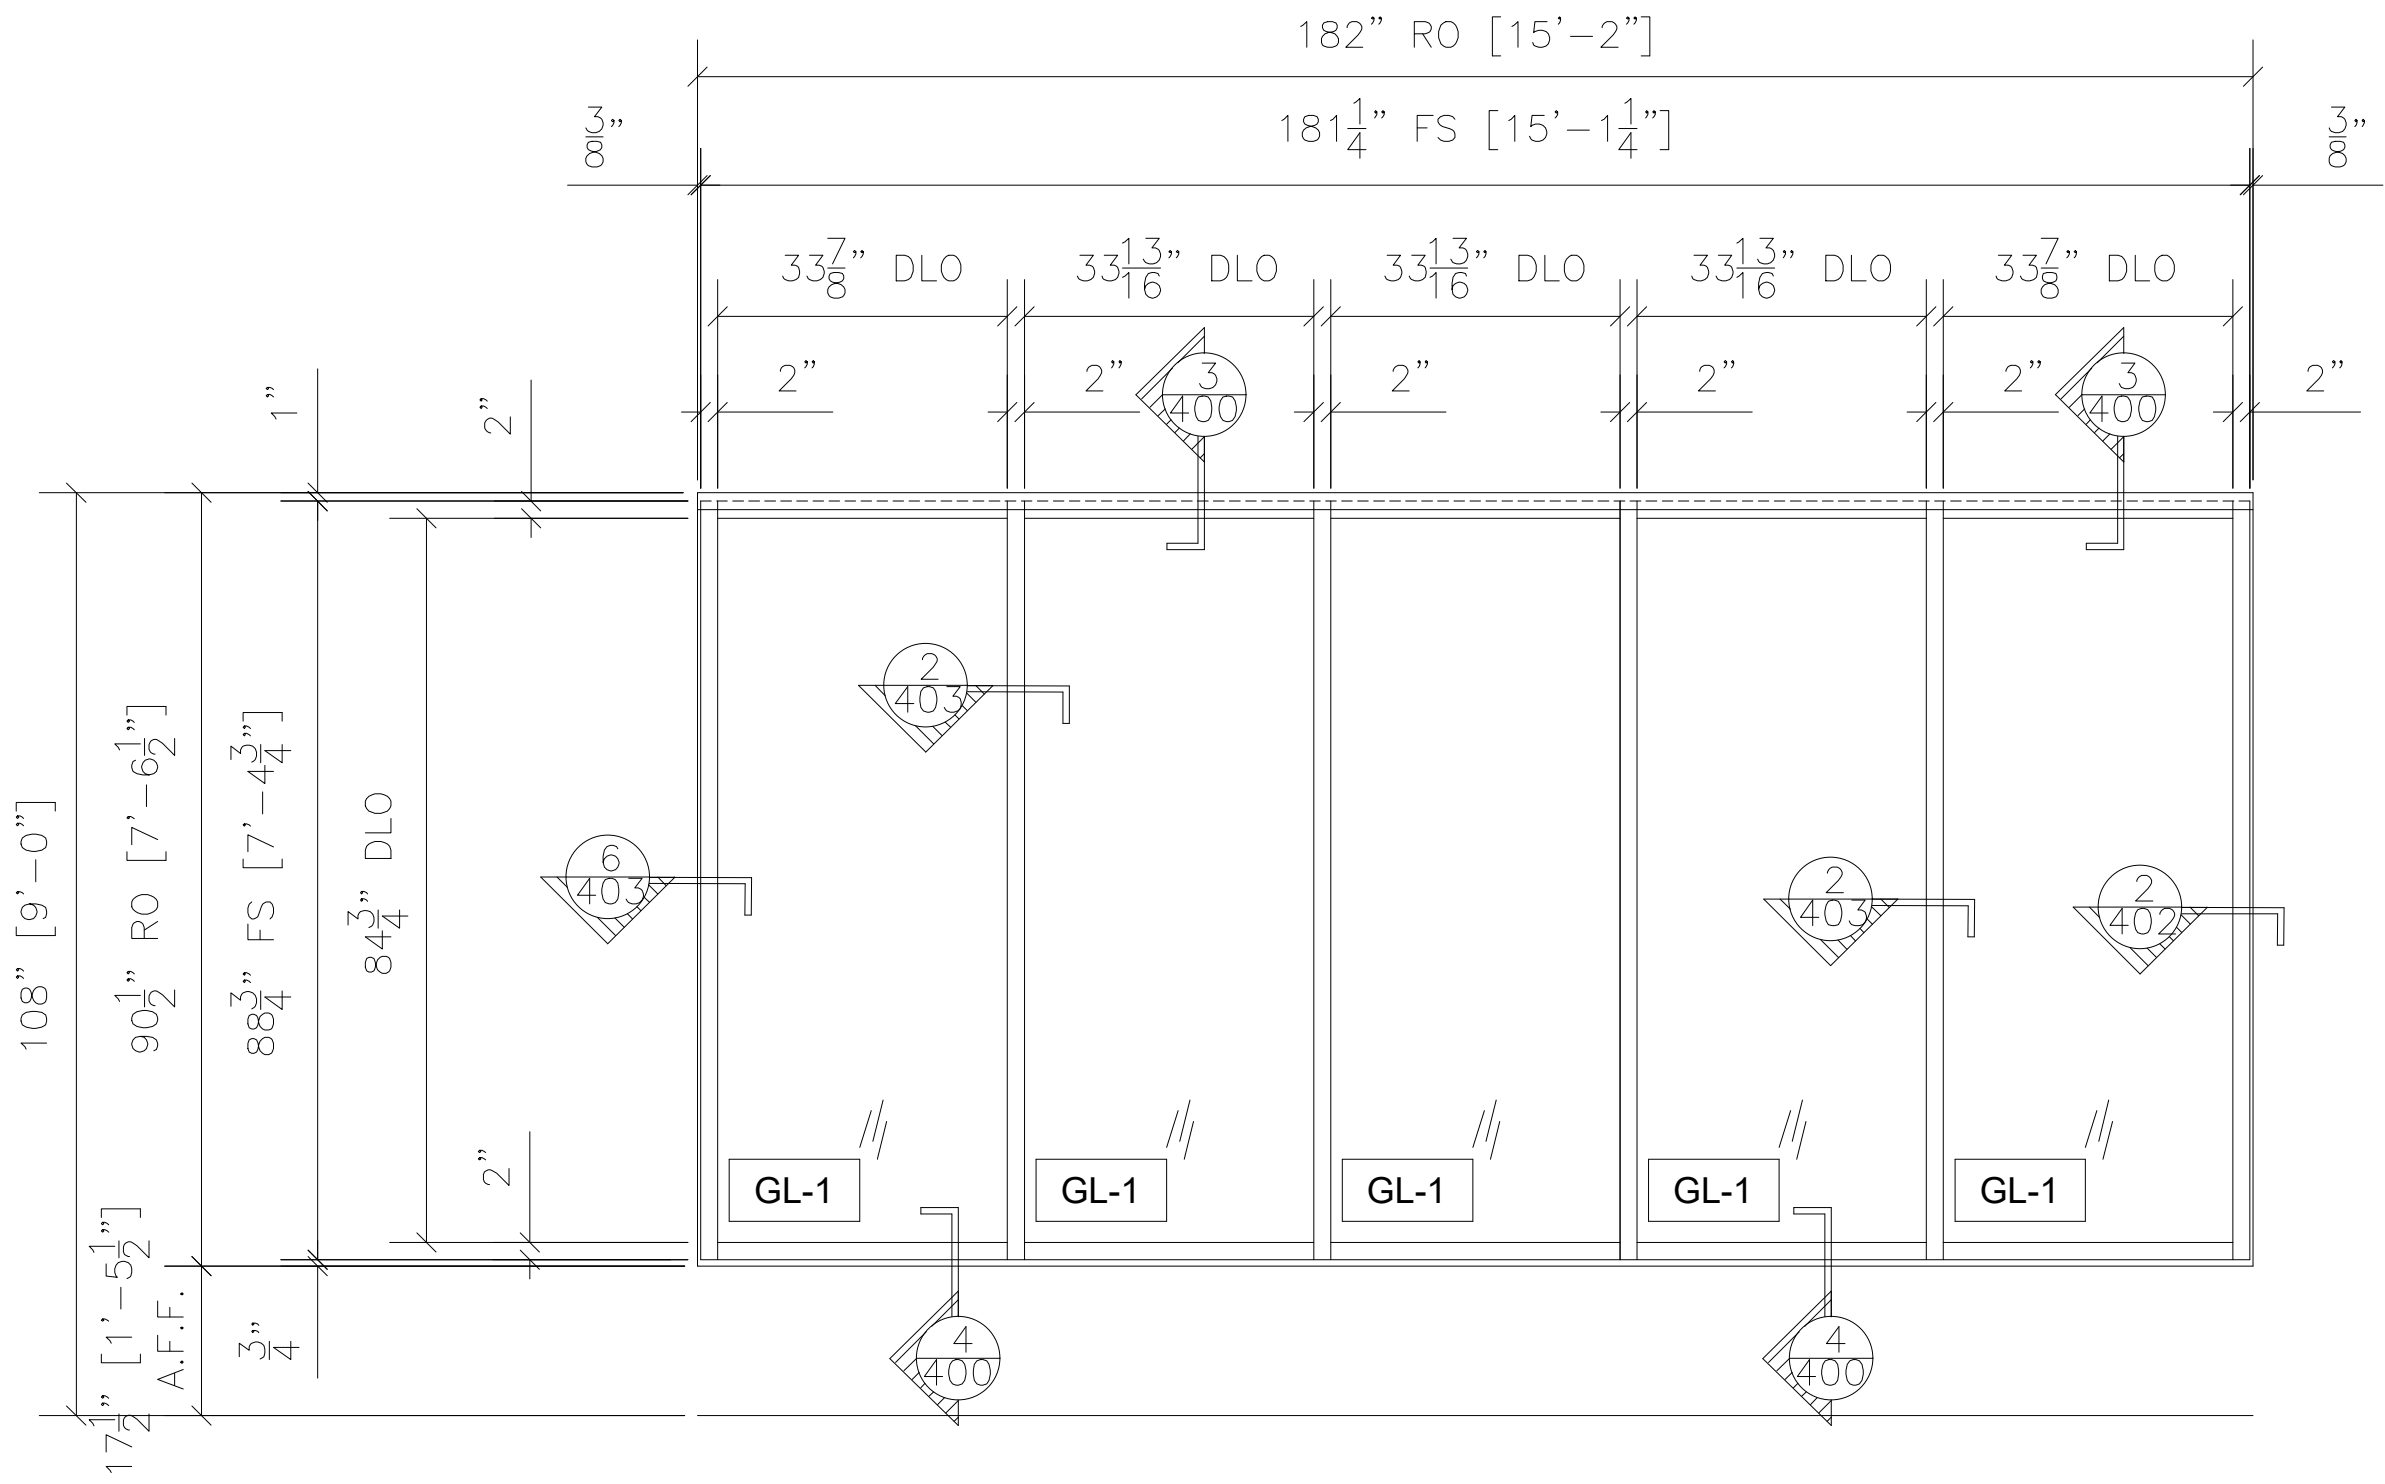

8 STOREFRONT - S8
KAWNEER 451T 2" X 4-1/2"
EXTERIOR STOREFRONT
ARCH. REF.: S8/A9.11

QTY	LOCATION
1	ELEVATION SOUTH-EAST


1 TOTAL

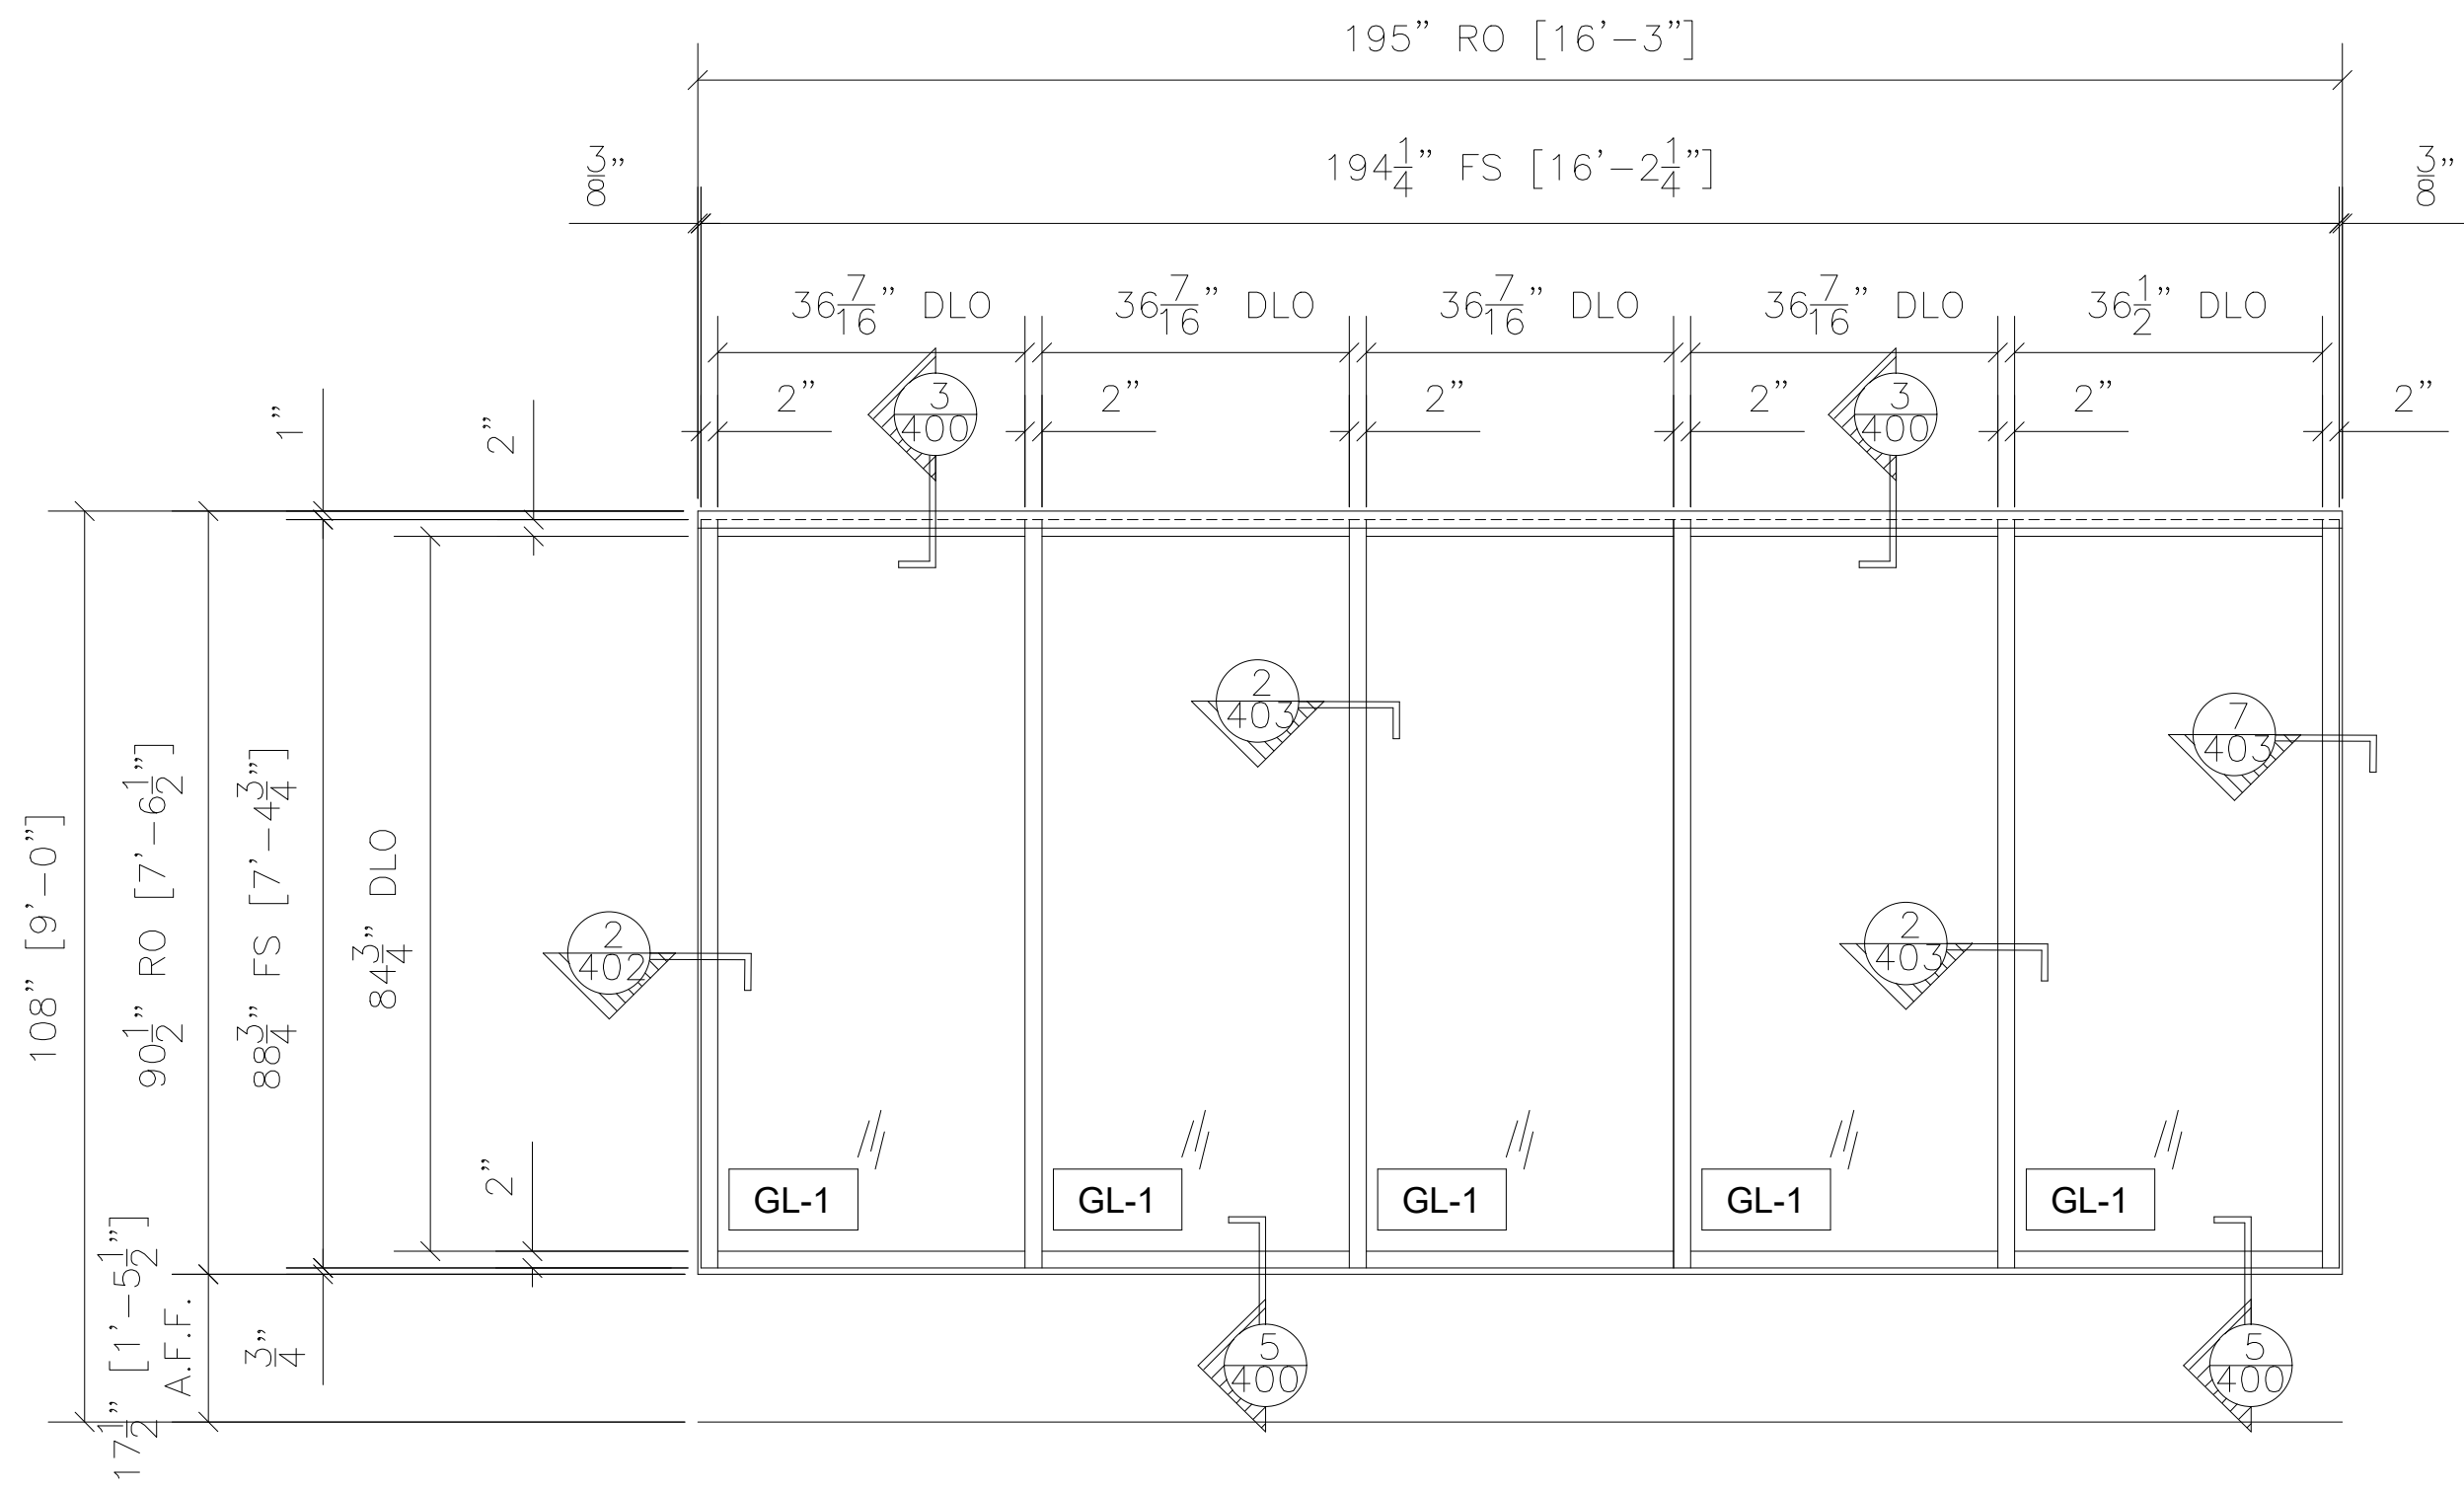

5 STOREFRONT - S5
KAWNEER 451T 2" X 4-1/2"
EXTERIOR STOREFRONT
ARCH. REF.: S5/A9.11

QTY	LOCATION
1	ELEVATION NORTH-WEST

1 TOTAL

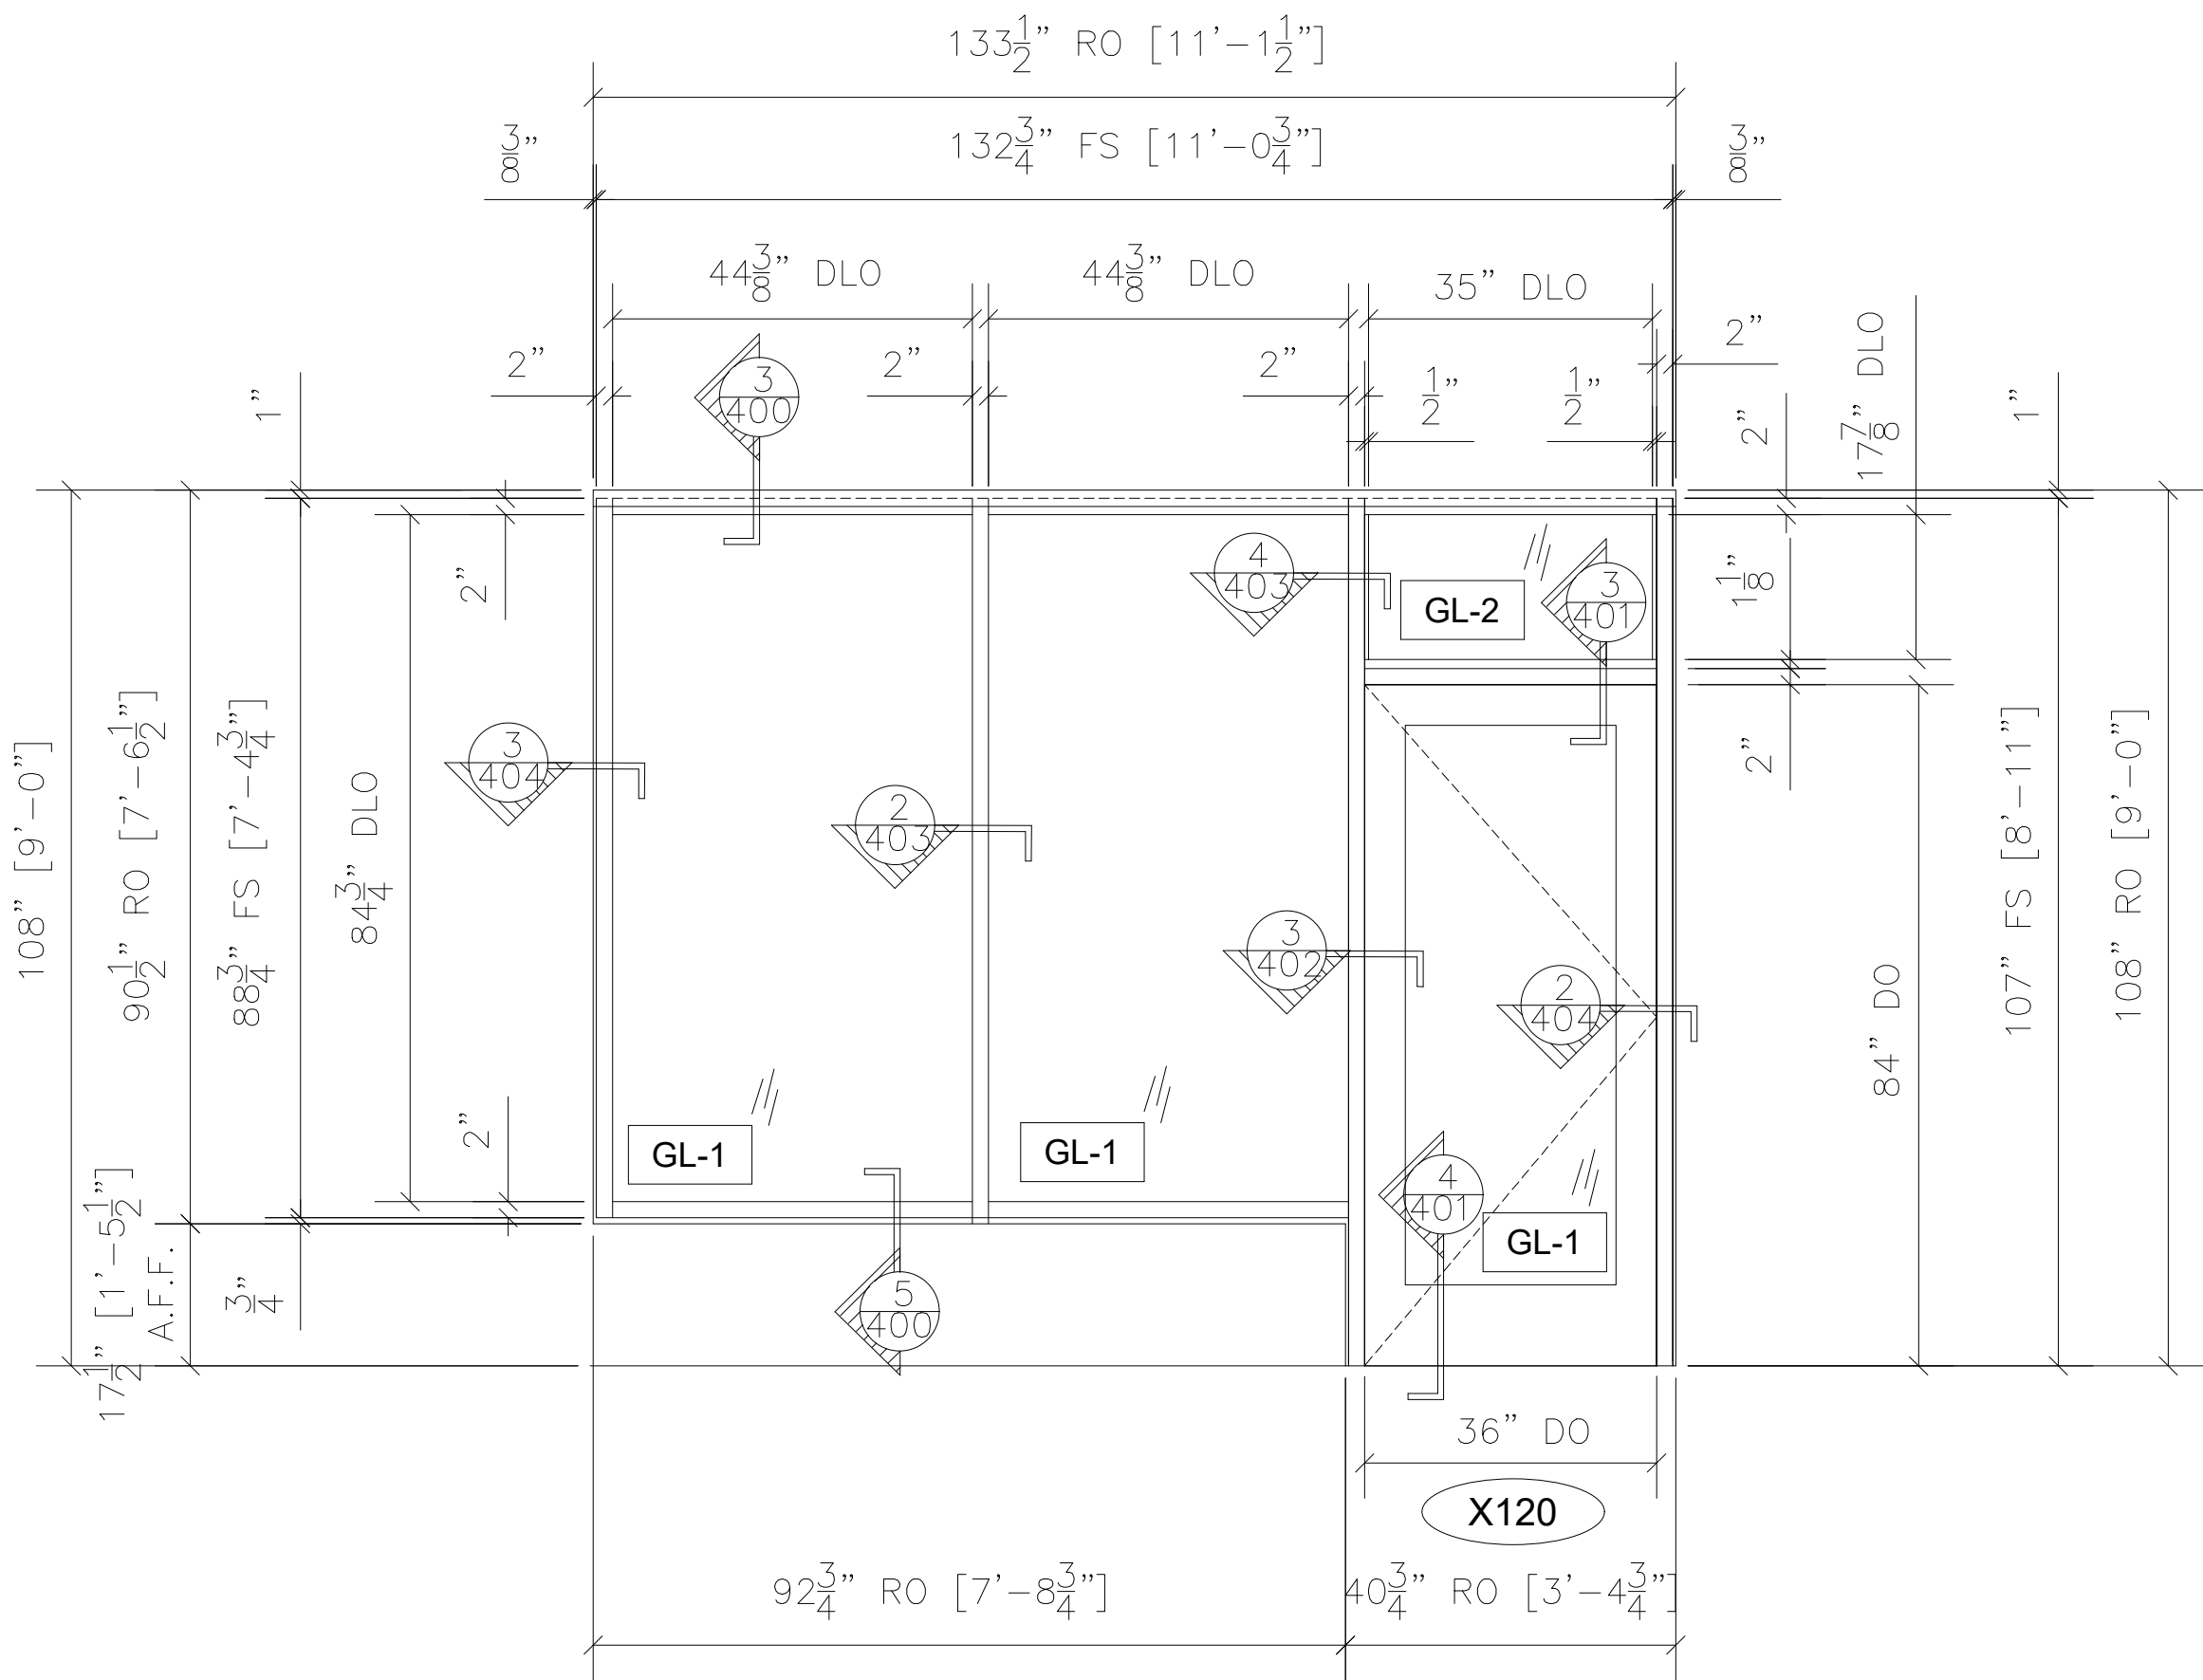

6 STOREFRONT - S6
KAWNEER 451T 2" X 4-1/2" EXTERIOR STOREFRONT
500 WIDE STILE STOREFRONT DOOR WITH 10" BOTTOM RAIL
ARCH. REF.: S6/A9.11

QTY	LOCATION
1	ELEVATION NORTH-WEST (PLAZA)

1 TOTAL

NO.	REVISION/ISSUED	DATE
1	1ST SUBMITTAL	01/14/2020

PROJECT NAME & LOCATION:
CEDAR GROVE
13400 NW CORNELL RD
BEAVERTON, OR 97229

SHEET TITLE:
FRAME ELEVATIONS

GLASS CONTRACTOR:

DRAWN BY:

KS DRAFTING & DESIGN, LLC
KYLE SCHNECK
HARRISBURG, PA 17110
KYLE@KSDRAFTINGDESIGNLLC.COM
717-228-7114
KSDRAFTINGDESIGNLLC.COM


ARCHITECT:

ENGINEER:

DRAWN BY:
BRIAN GANOE
CHECKED BY:
KYLE SCHNECK
DATE:
01/14/2020

SHEET:

208

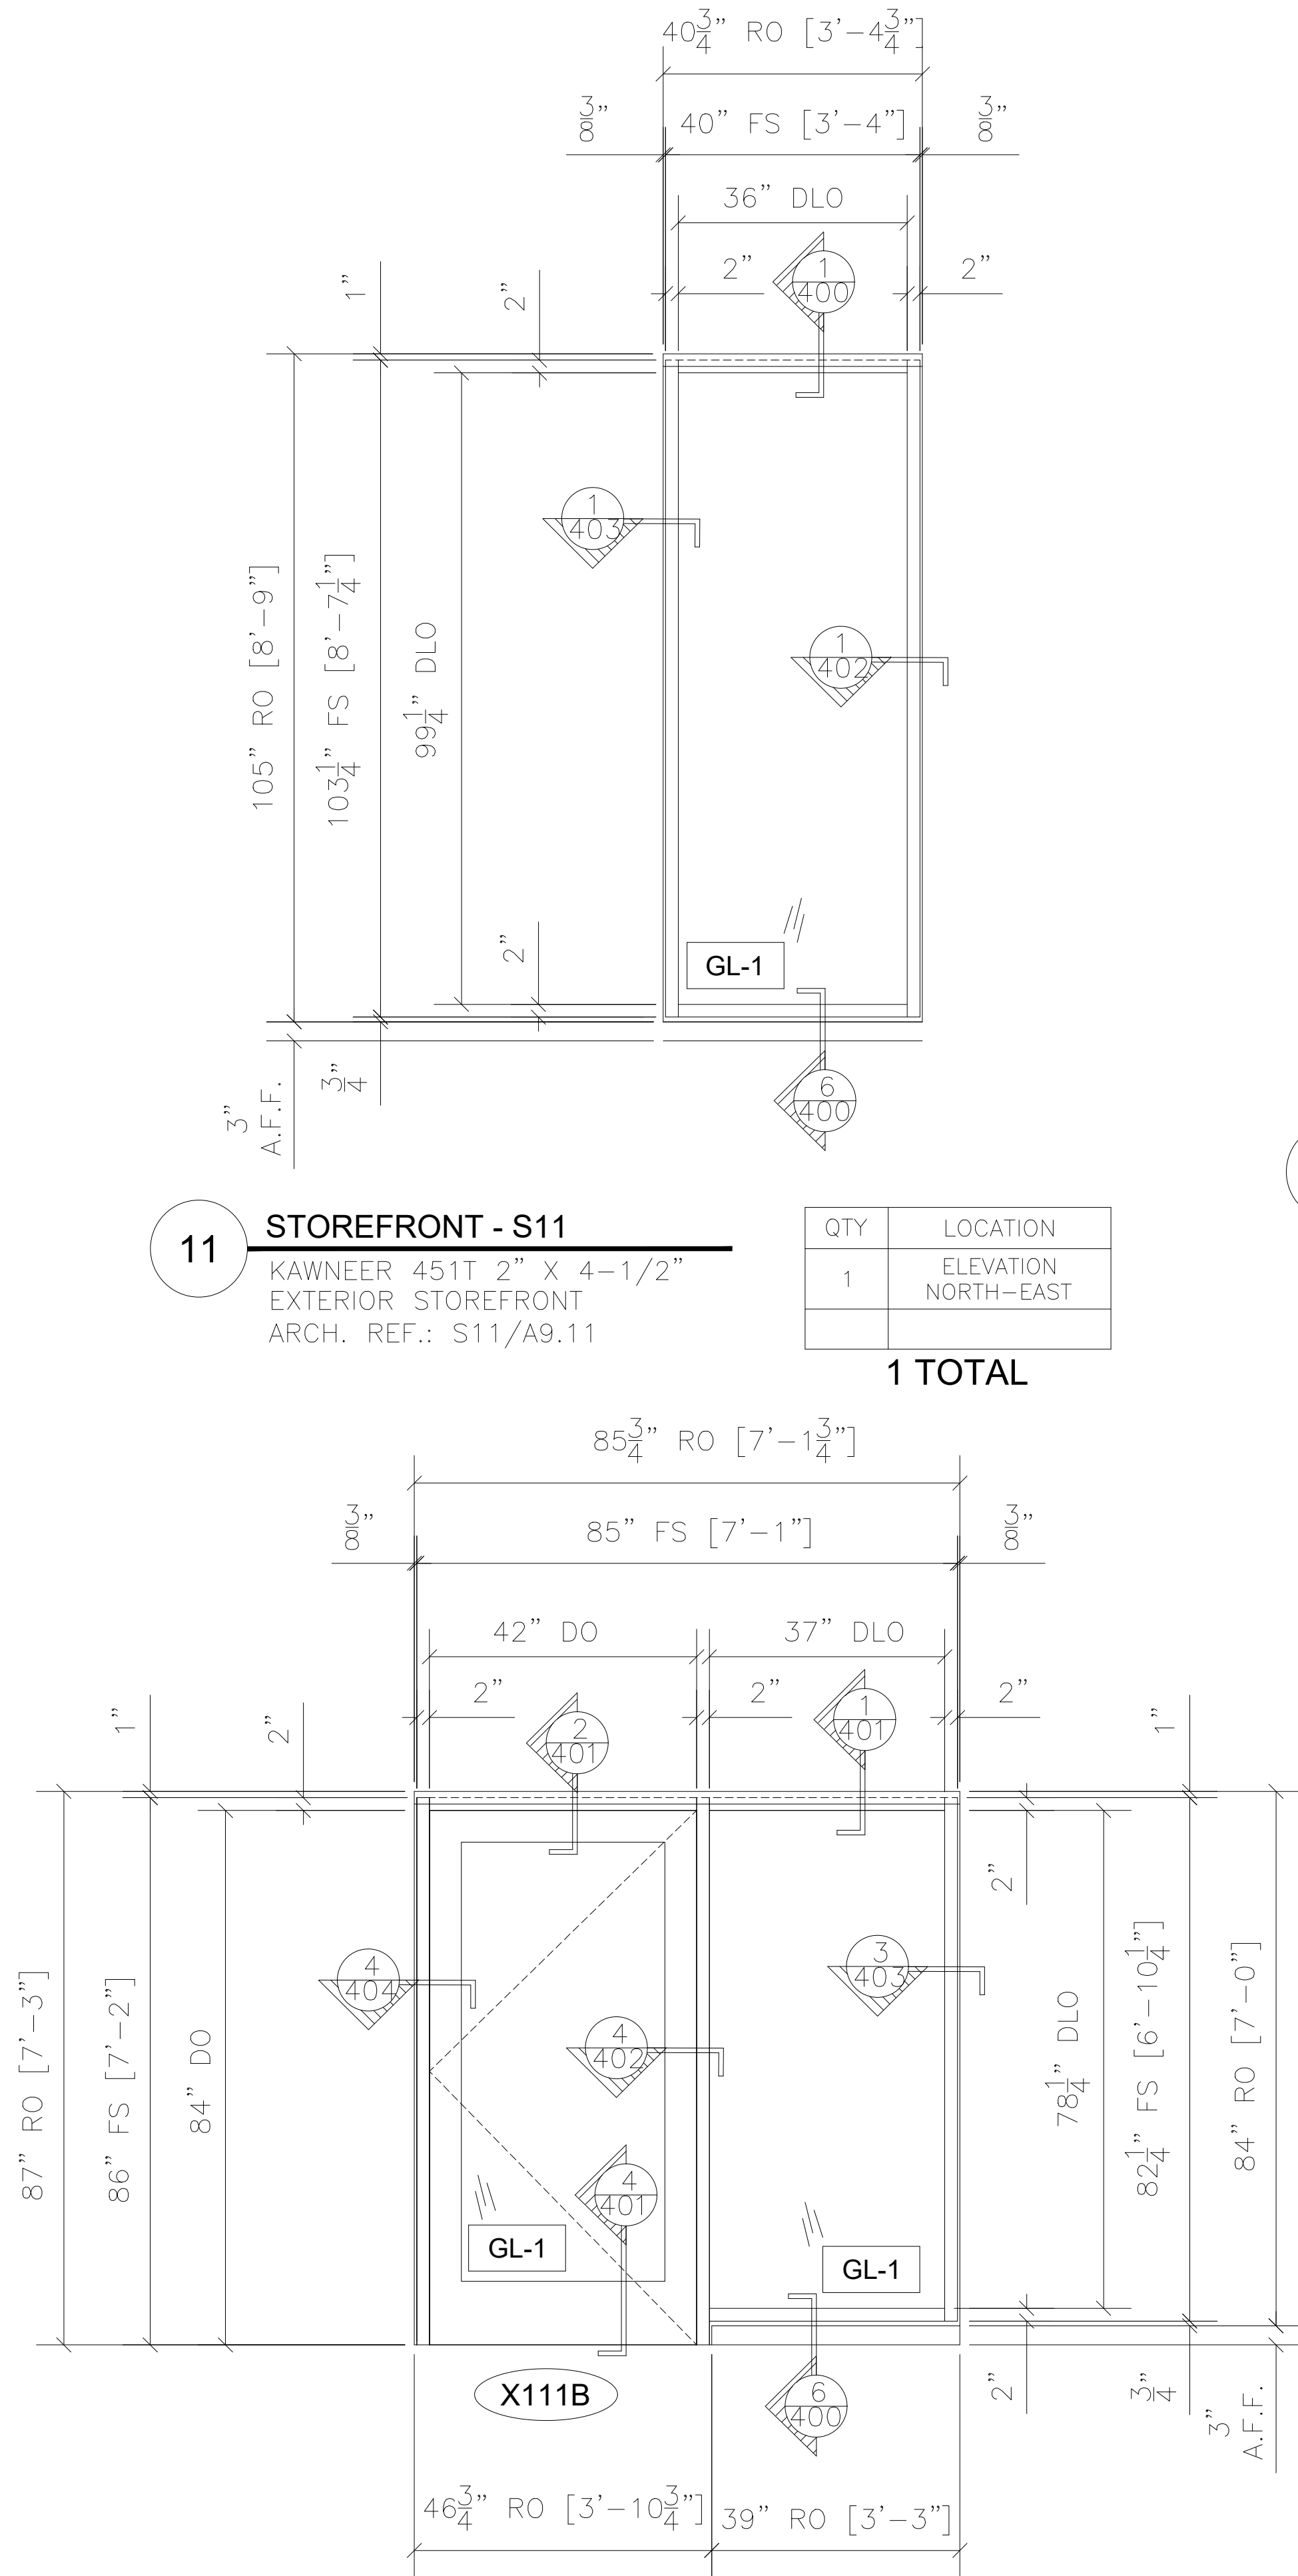

9

STOREFRONT - S9

KAWNEER 451T 2" X 4-1/2" EXTERIOR STOREFRONT
500 WIDE STILE STOREFRONT DOOR WITH 10" BOTTOM RAIL
ARCH. REF.: S9/A9.11

QTY	LOCATION
1	ELEVATION SOUTH-WEST

1 TOTAL


11A

FRAME TYPE J

FRAME BY OTHERS
GLASS BY -
ARCH. REF.: J/A9.11

QTY	LOCATION
1	OFFICE 113

1 TOTAL

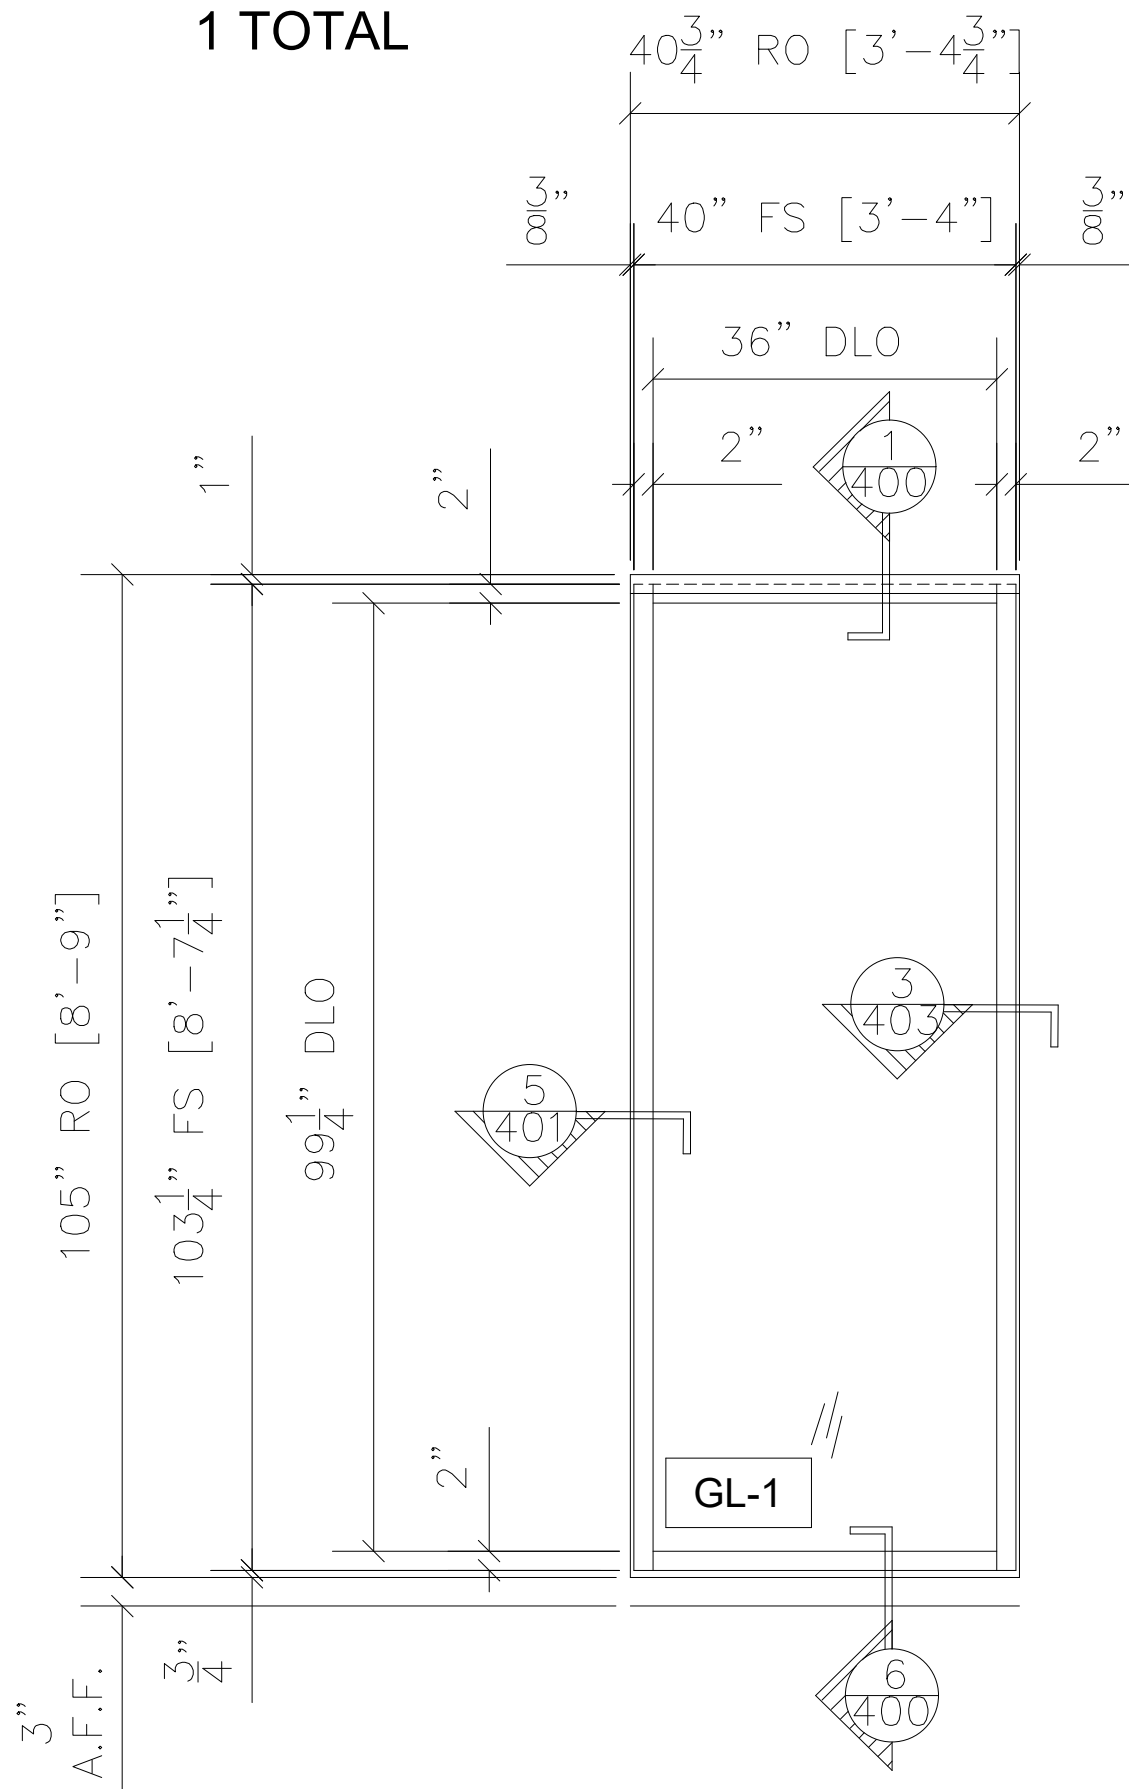

10

STOREFRONT - S10

KAWNEER 451T 2" X 4-1/2" EXTERIOR STOREFRONT
ARCH. REF.: S10/A9.11

QTY	LOCATION
1	ELEVATION NORTH-EAST

1 TOTAL

NO.	REVISION/ISSUED	DATE
1	1ST SUBMITTAL	01/14/2020

PROJECT NAME & LOCATION:
CEDAR GROVE
13400 NW CORNELL RD
BEAVERTON, OR 97229

SHEET TITLE:
FRAME ELEVATIONS

GLASS CONTRACTOR:

DRAWN BY:

KS DRAFTING & DESIGN, LLC
KYLE SCHNECK
HARRISBURG, PA 17110
KYLE@KSDRAFTINGDESIGNLLC.COM
717-228-7114
KSDRAFTINGDESIGNLLC.COM


ARCHITECT:

ENGINEER:

DRAWN BY:
BRIAN GANOE
CHECKED BY:
KYLE SCHNECK
DATE:
01/14/2020

SHEET:


209

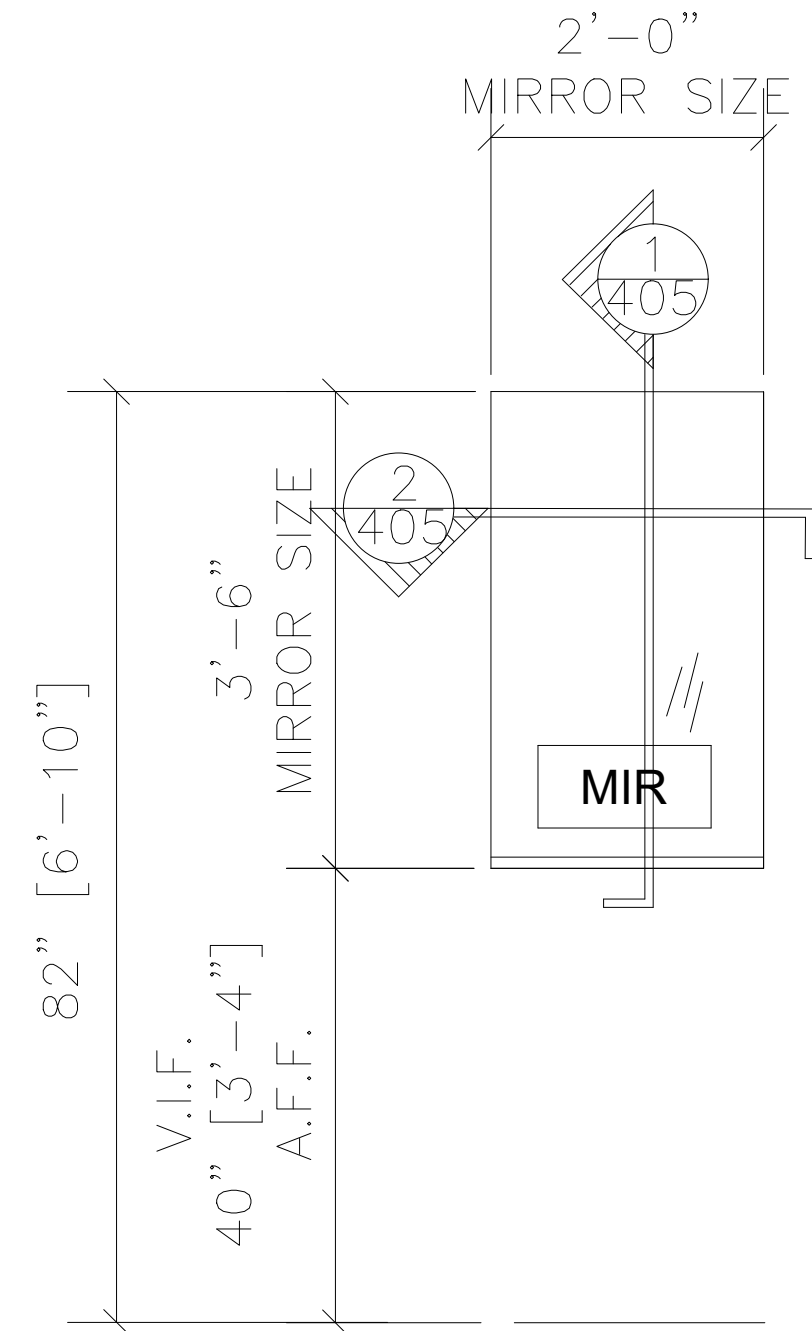

14 ELEVATION - MIRROR M3
MIRROR WITH J-CHANNEL SILL AND MASTIC ARCH. REF.: 7A/A7.21


QTY	LOCATION
1	RESTROOM 103
1	RESTROOM 121

2 TOTAL

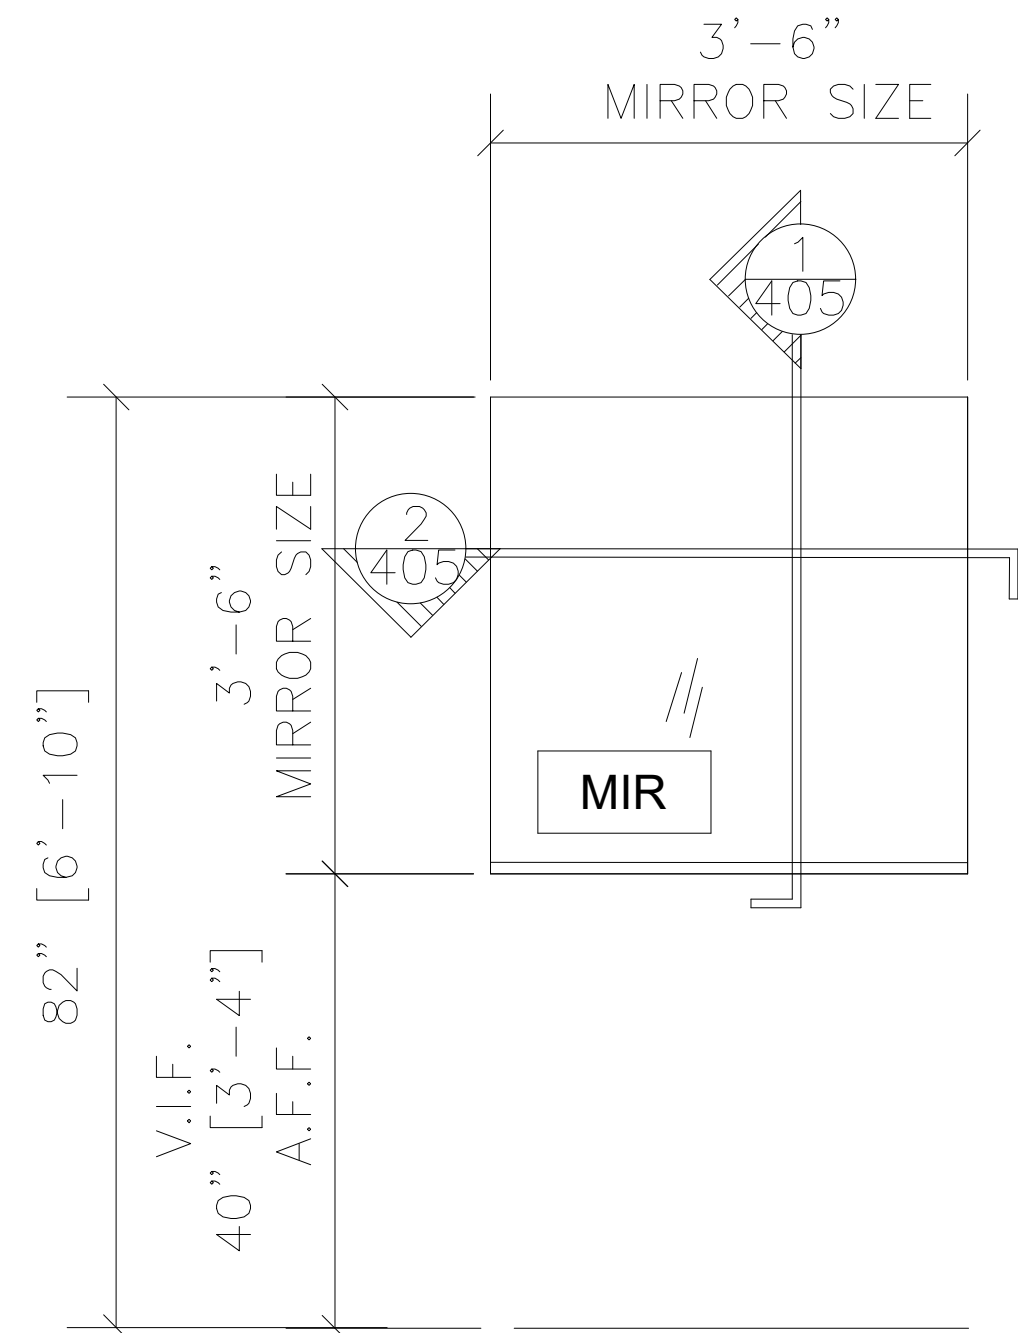

QTY	LOCATION	QTY	LOCATION
1	UNIT 3.1 107	1	UNIT 1.4 305
1	UNIT 1.4 104	1	UNIT 1.6 311
1	UNIT 1.4 106	1	UNIT 3.3 315
1	UNIT 1.2 124	1	UNIT 1.4 405
1	UNIT 1.4 205	1	UNIT 1.6 411
1	UNIT 1.6 211	1	UNIT 3.3 415
1	UNIT 3.3 215		
1	UNIT 1.2 216		
1	UNIT 1.2 217		

15 TOTAL

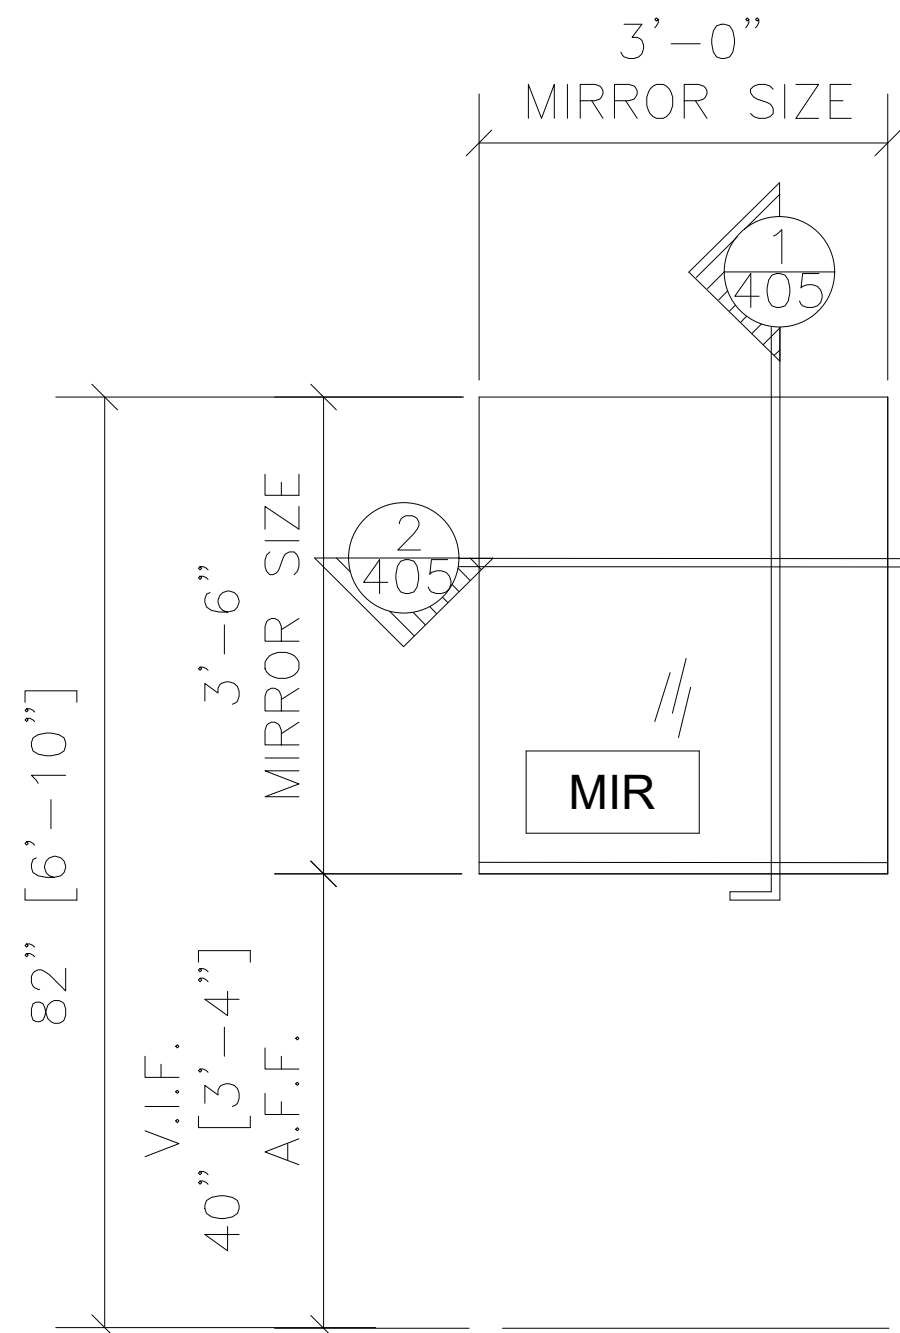

13 ELEVATION - MIRROR M2
MIRROR WITH J-CHANNEL SILL AND MASTIC ARCH. REF.: 1B/A7.02

QTY	LOCATION	QTY	LOCATION
1	UNIT 3.1 107	1	UNIT 0.1 304
1	UNIT 0.1 105	1	UNIT 1.5 310
1	UNIT 2.1 125	1	UNIT 1.3 314
1	UNIT 1.3 119	1	UNIT 3.3 315
1	UNIT 1.1 123	1	UNIT 2.2 318
2	UNIT 3.2 206	1	UNIT 2.3 302
1	UNIT 0.1 204	1	UNIT 2.2 218
1	UNIT 1.4 203	1	UNIT 3.3 415
1	UNIT 2.3 202	1	UNIT 1.5 410
1	UNIT 1.5 210	2	UNIT 3.2 406
1	UNIT 1.3 214	1	UNIT 0.1 404
1	UNIT 3.3 215	1	UNIT 2.3 402
2	UNIT 3.2 306	1	UNIT 1.4 403
1	UNIT 1.4 303	1	UNIT 1.3 414
1	UNIT 1.2 316	1	UNIT 1.2 416
1	UNIT 1.2 317	1	UNIT 1.2 417
		1	UNIT 2.2 418

36 TOTAL

NO.	REVISION/ISSUED	DATE
1	1ST SUBMITTAL	01/14/2020

PROJECT NAME & LOCATION: CEDAR GROVE 13400 NW CORNELL RD BEAVERTON, OR 97229	SHEET TITLE: FRAME ELEVATIONS
---	----------------------------------


GLASS CONTRACTOR:

DRAWN BY: KS DRAFTING & DESIGN, LLC KYLE SCHNECK HARRISBURG, PA 17110 KYLE@KSDRAFTINGDESIGNLLC.COM 717-228-7114 KSDRAFTINGDESIGNLLC.COM


ARCHITECT:

ENGINEER:


DRAWN BY: BRIAN GANOE	SHEET:
CHECKED BY: KYLE SCHNECK	210
DATE: 01/14/2020	

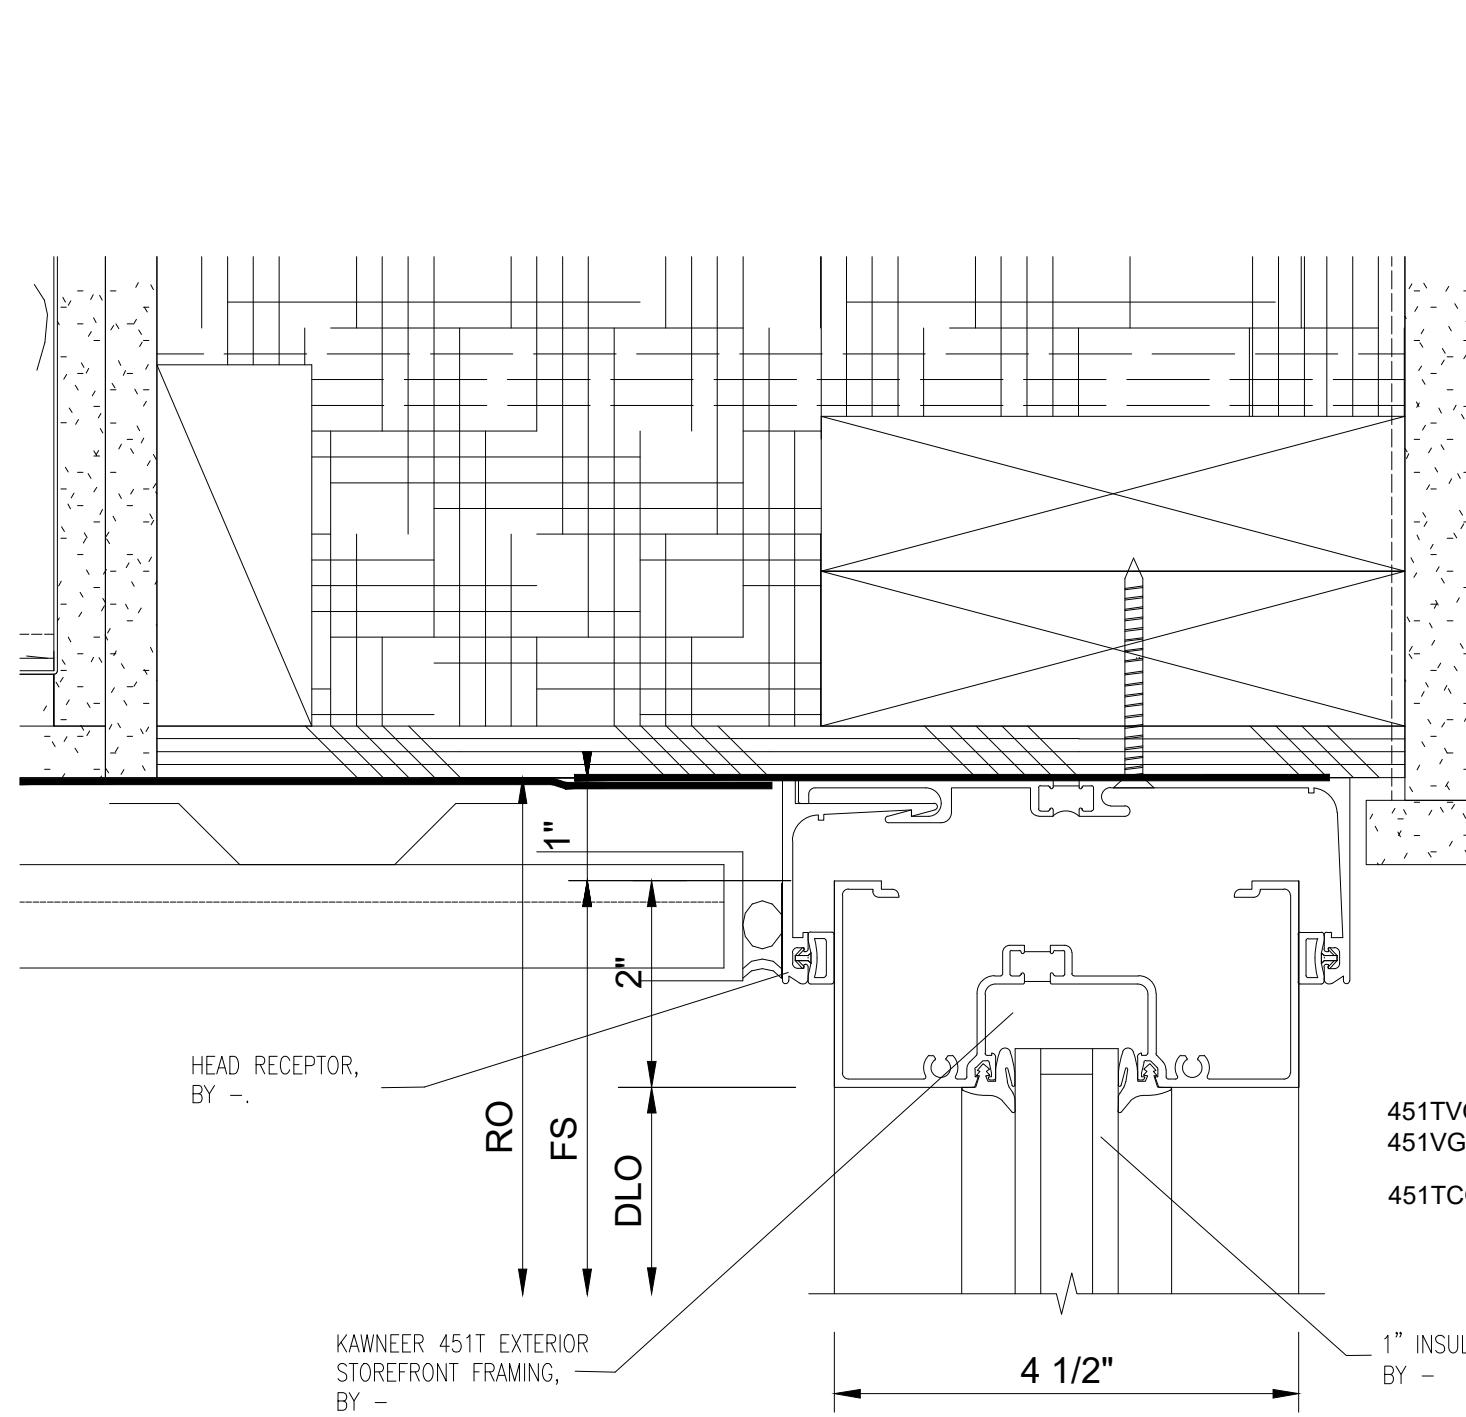


1 SECTION VIEW
● STOREFRONT HEAD
3/A8.24

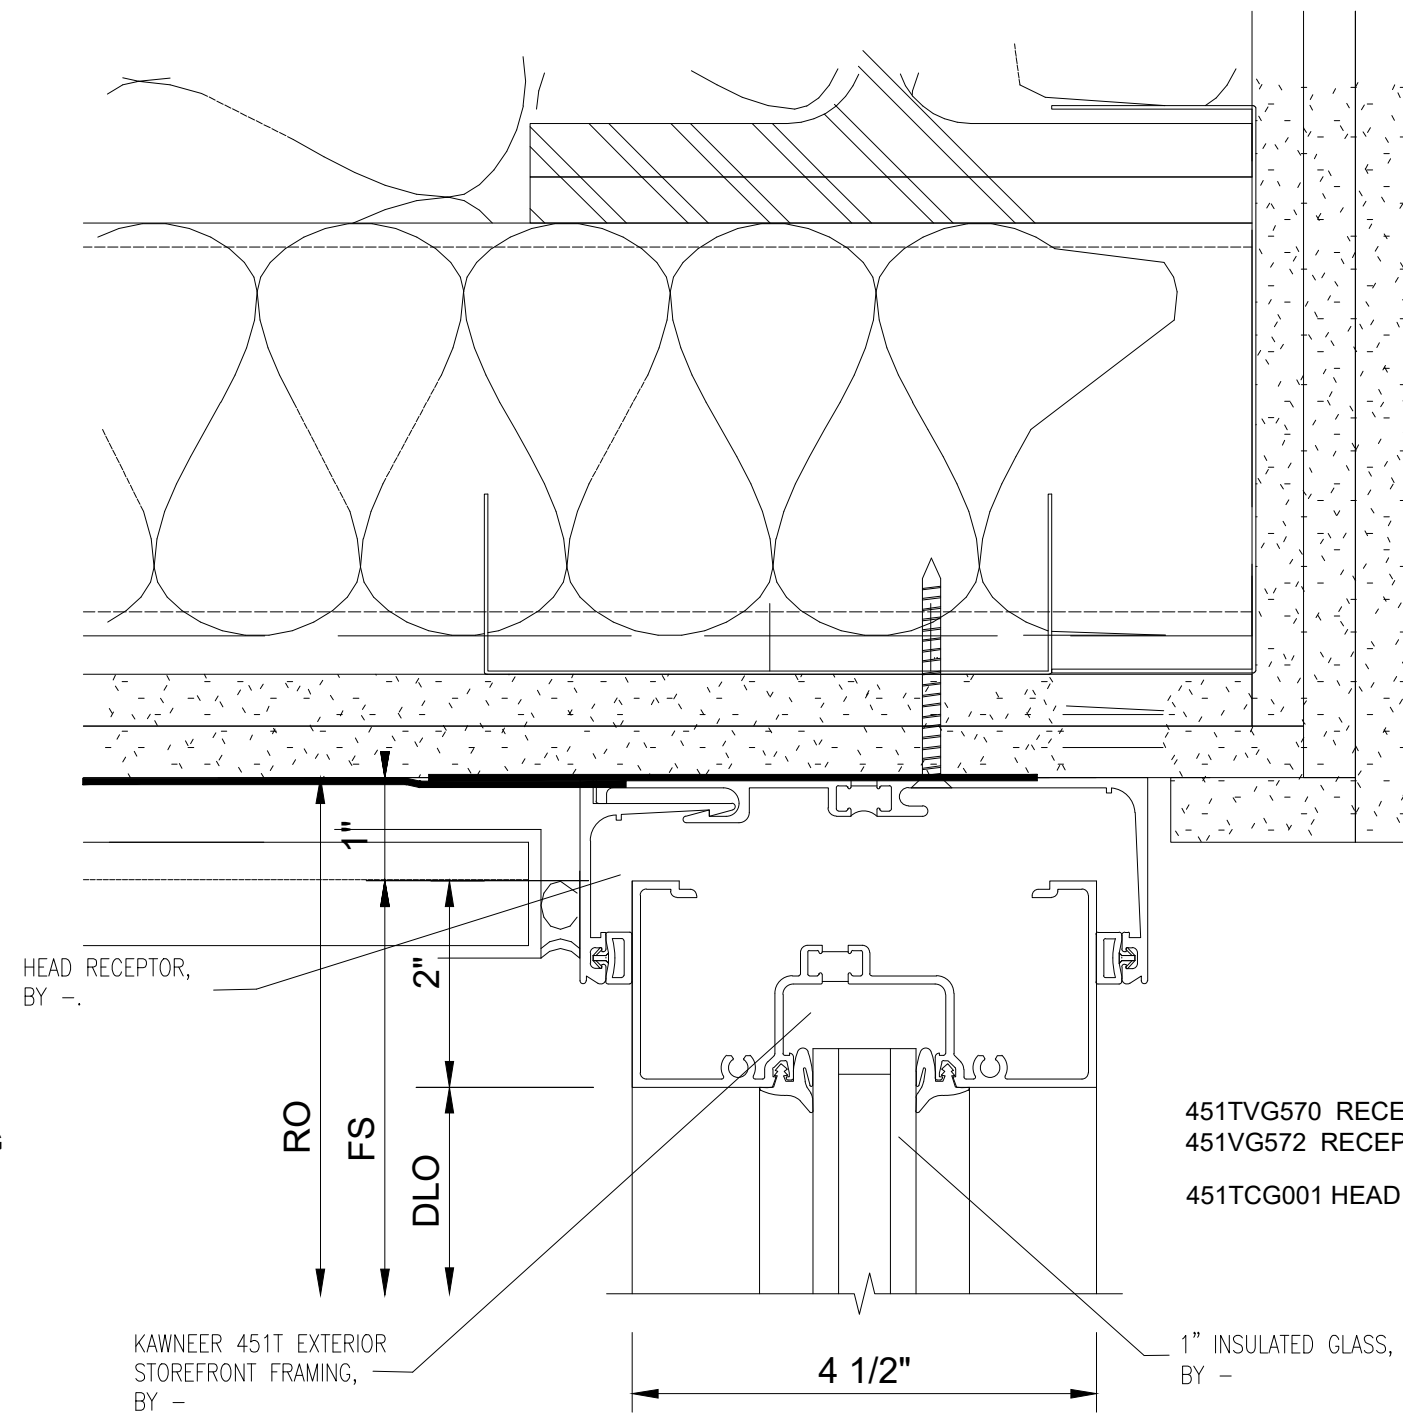


2 SECTION VIEW
● STOREFRONT HEAD
10/A8.24

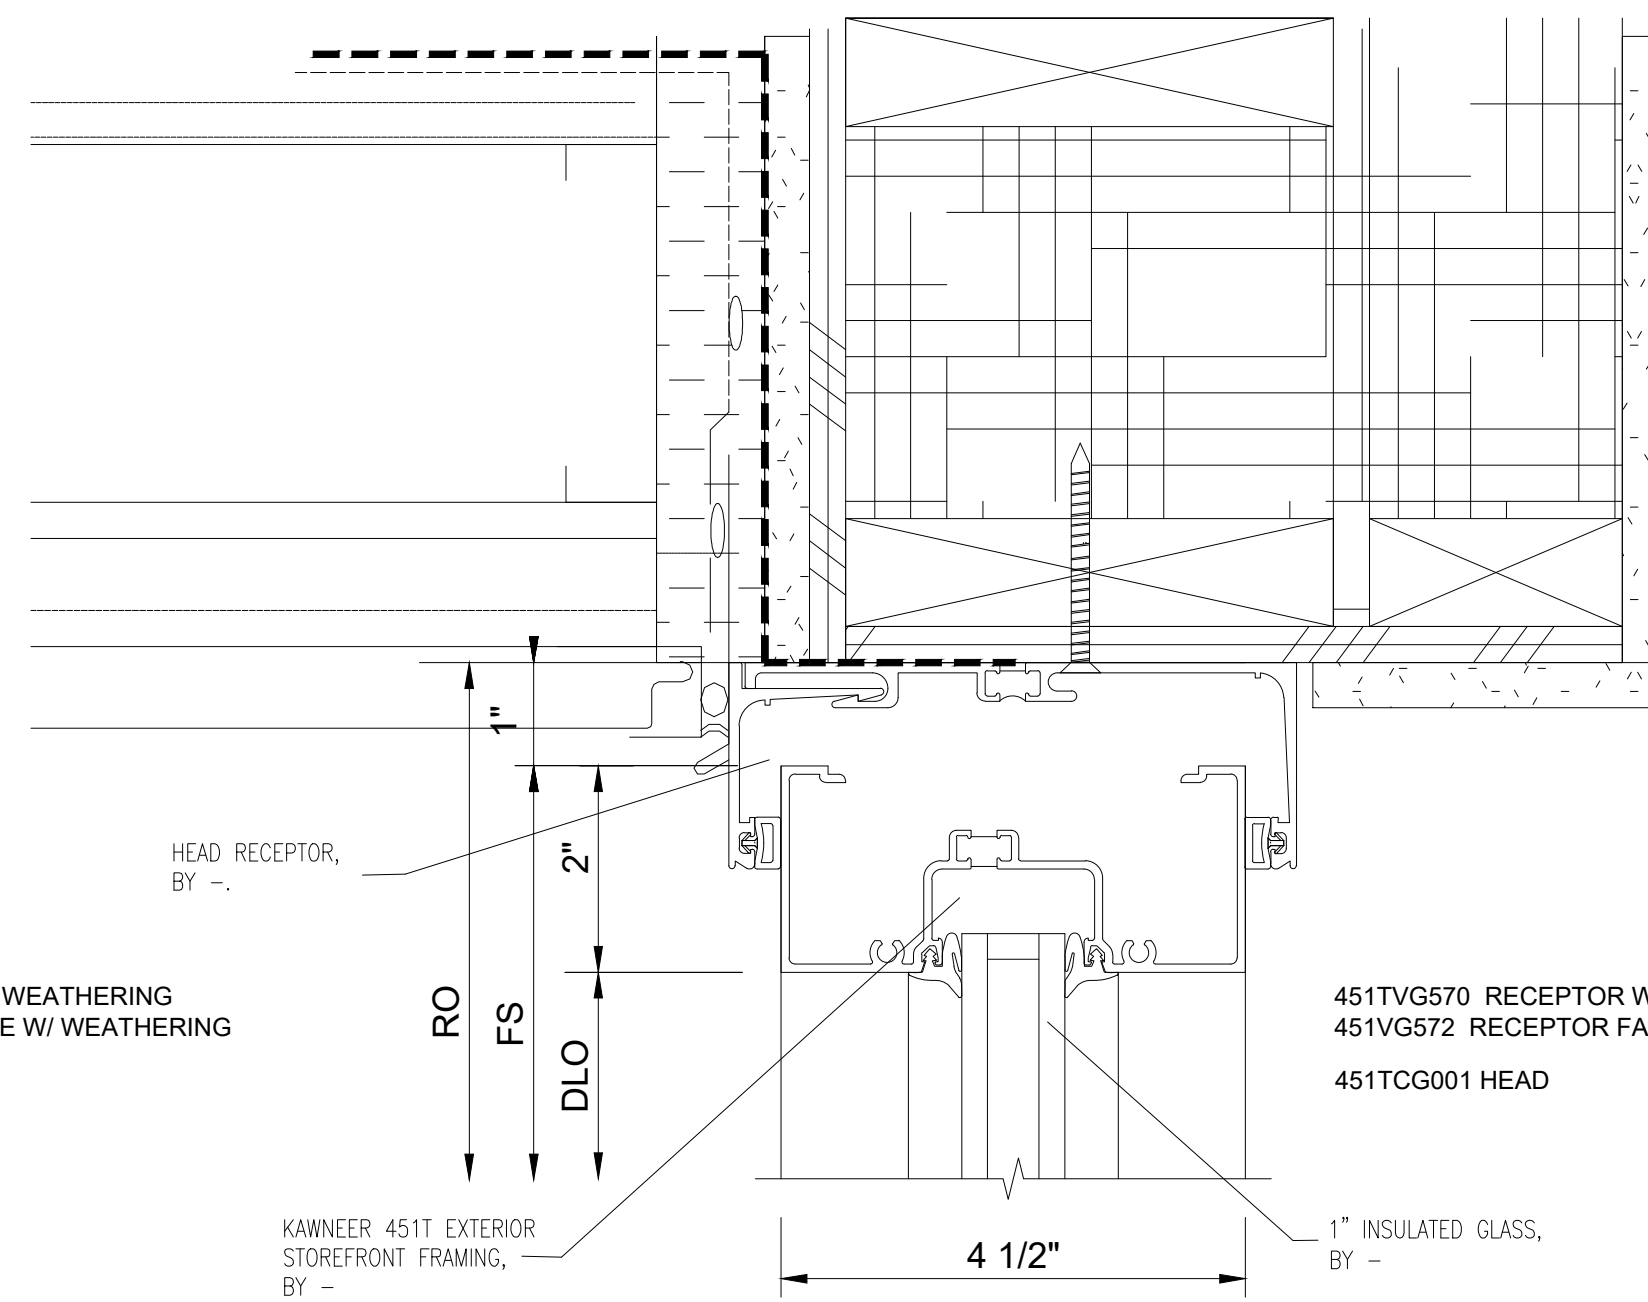


3 SECTION VIEW
● STOREFRONT HEAD
5/A8.25

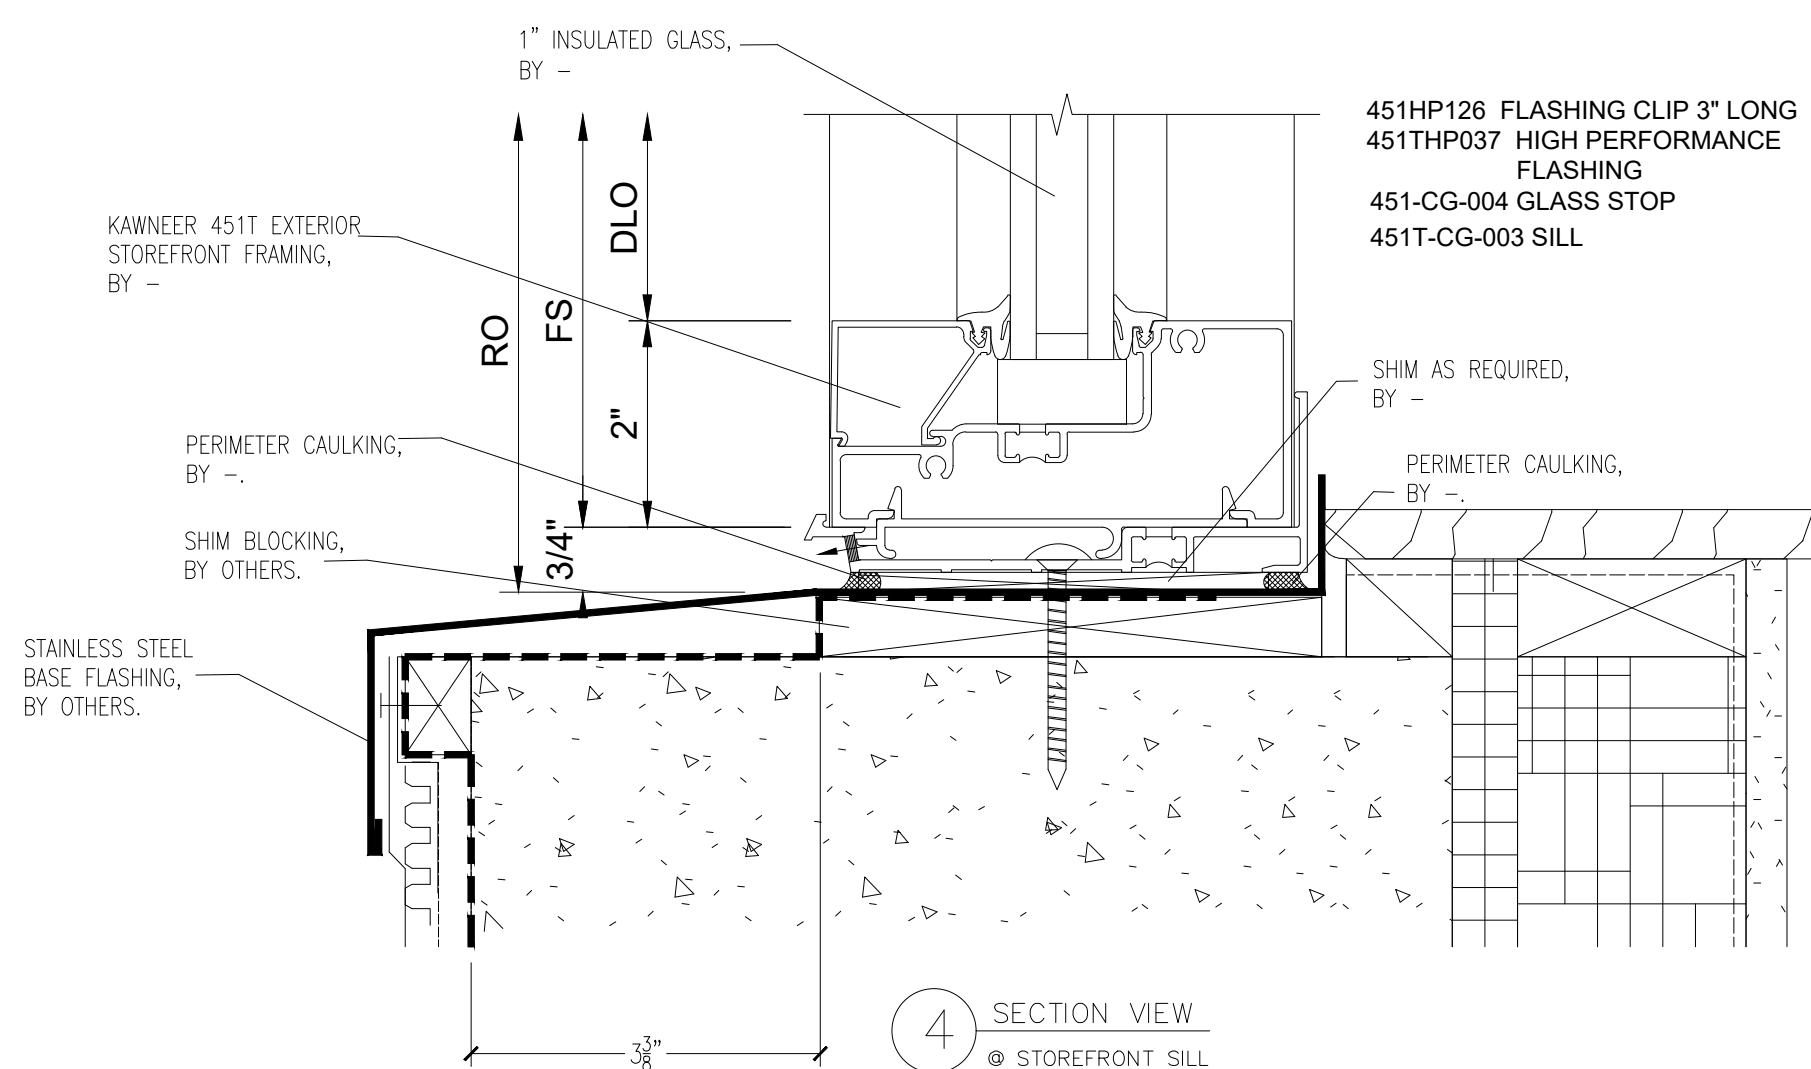

4 SECTION VIEW
● STOREFRONT SILL
2/A8.11

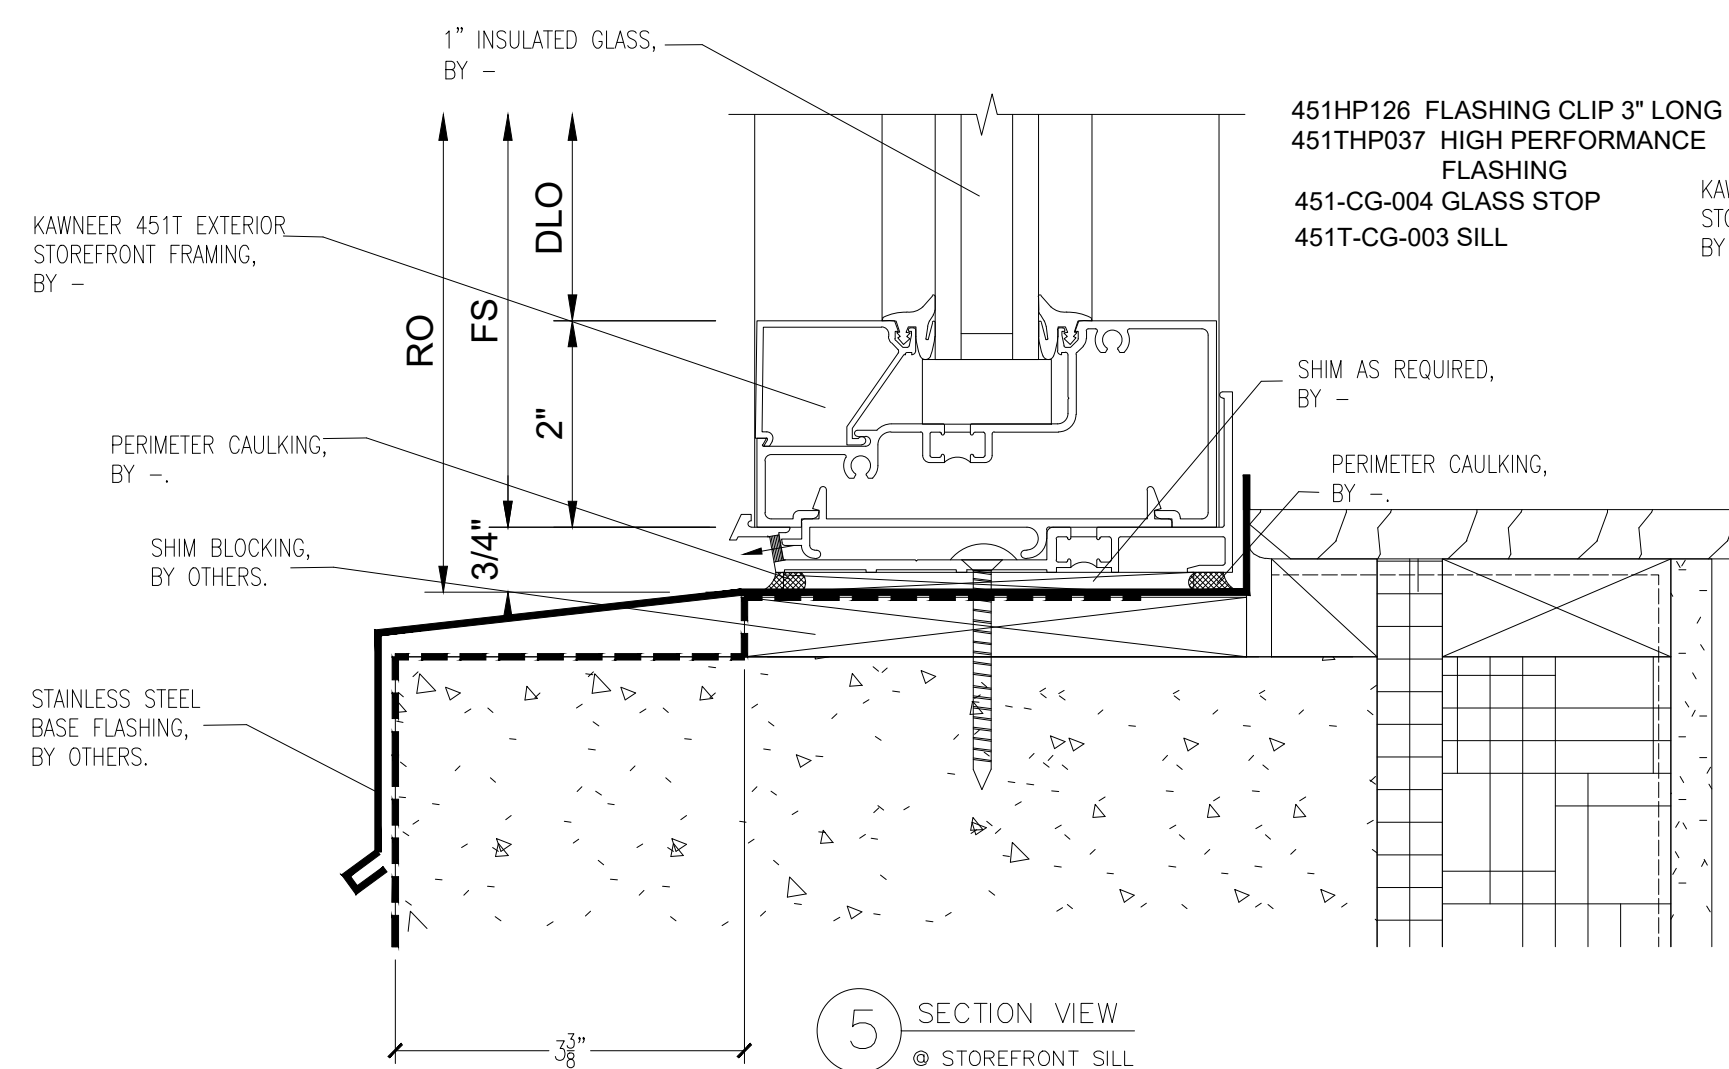

5 SECTION VIEW
● STOREFRONT SILL
11/A8.11

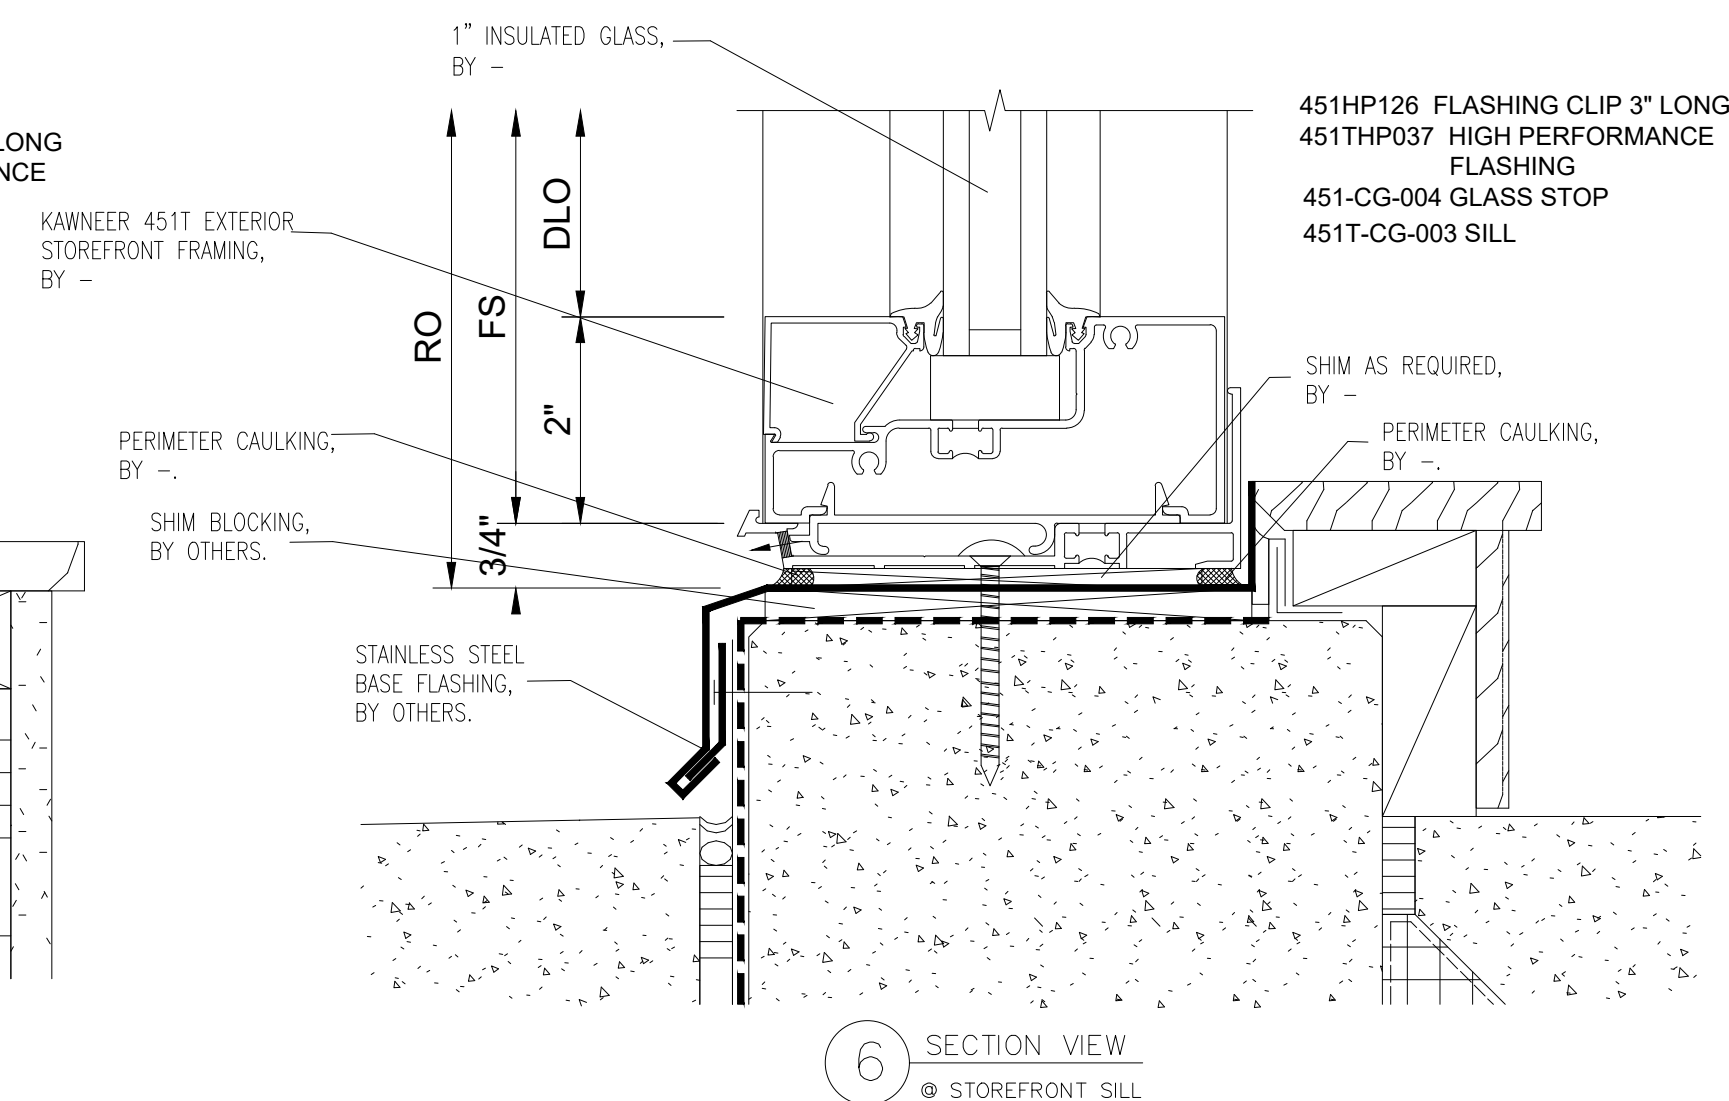

6 SECTION VIEW
● STOREFRONT SILL
7/A8.34

NO.	REVISION/ISSUED	DATE
1	1ST SUBMITTAL	01/14/2020

PROJECT NAME & LOCATION:
CEDAR GROVE
13400 NW CORNELL RD
BEAVERTON, OR 97229

SHEET TITLE:
DETAILS

GLASS CONTRACTOR:

DRAWN BY:

KS DRAFTING & DESIGN, LLC
KYLE SCHNECK
HARRISBURG, PA 17110
KYLE@KSDRAFTINGDESIGNLLC.COM
717-228-7114
KSDRAFTINGDESIGNLLC.COM






ARCHITECT:

ENGINEER:

DRAWN BY:
BRIAN GANOE
CHECKED BY:
KYLE SCHNECK
DATE:
01/14/2020

SHEET:

400

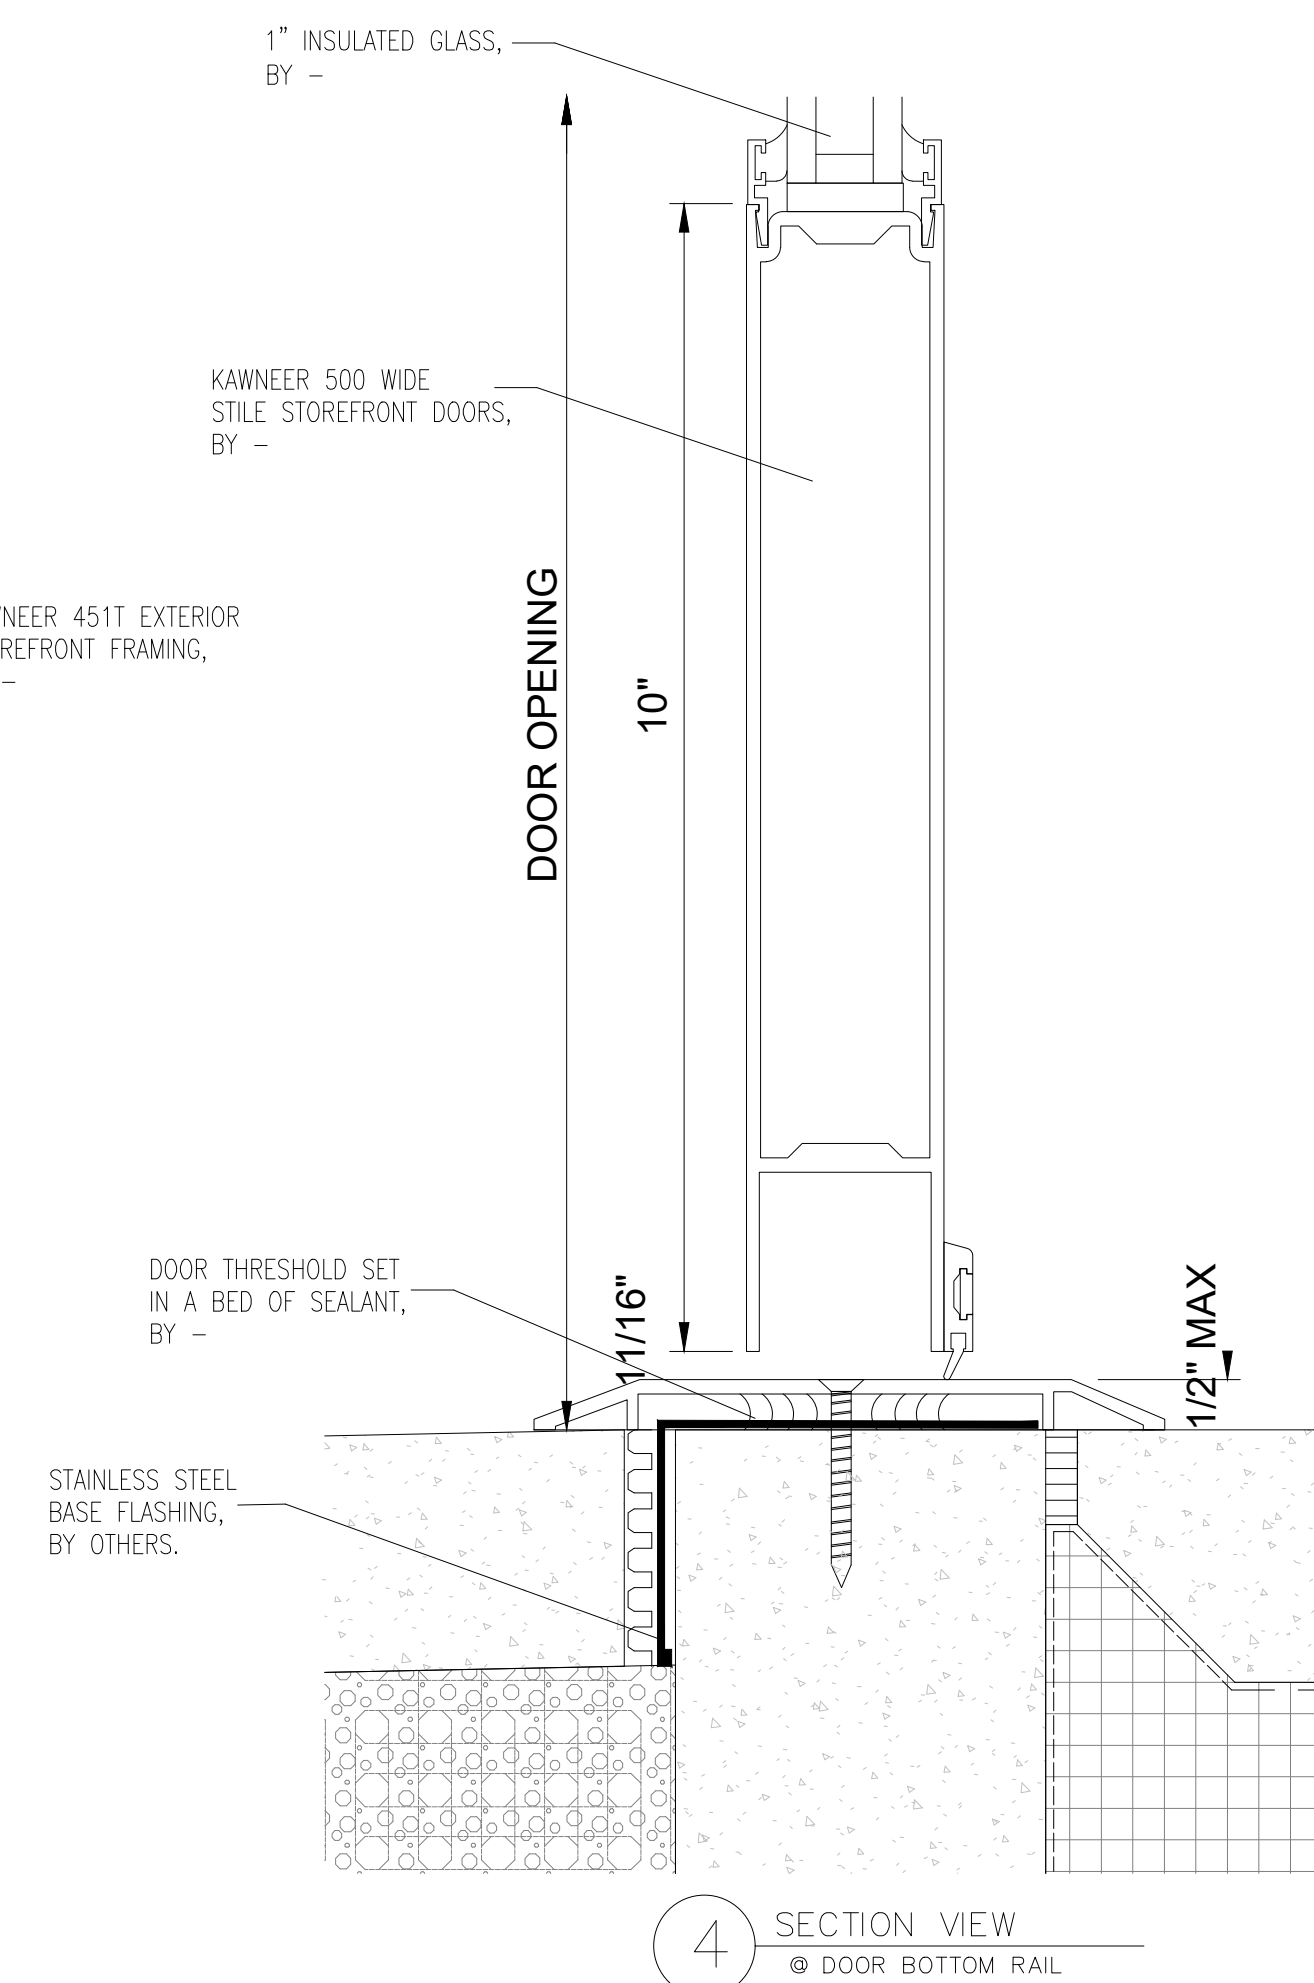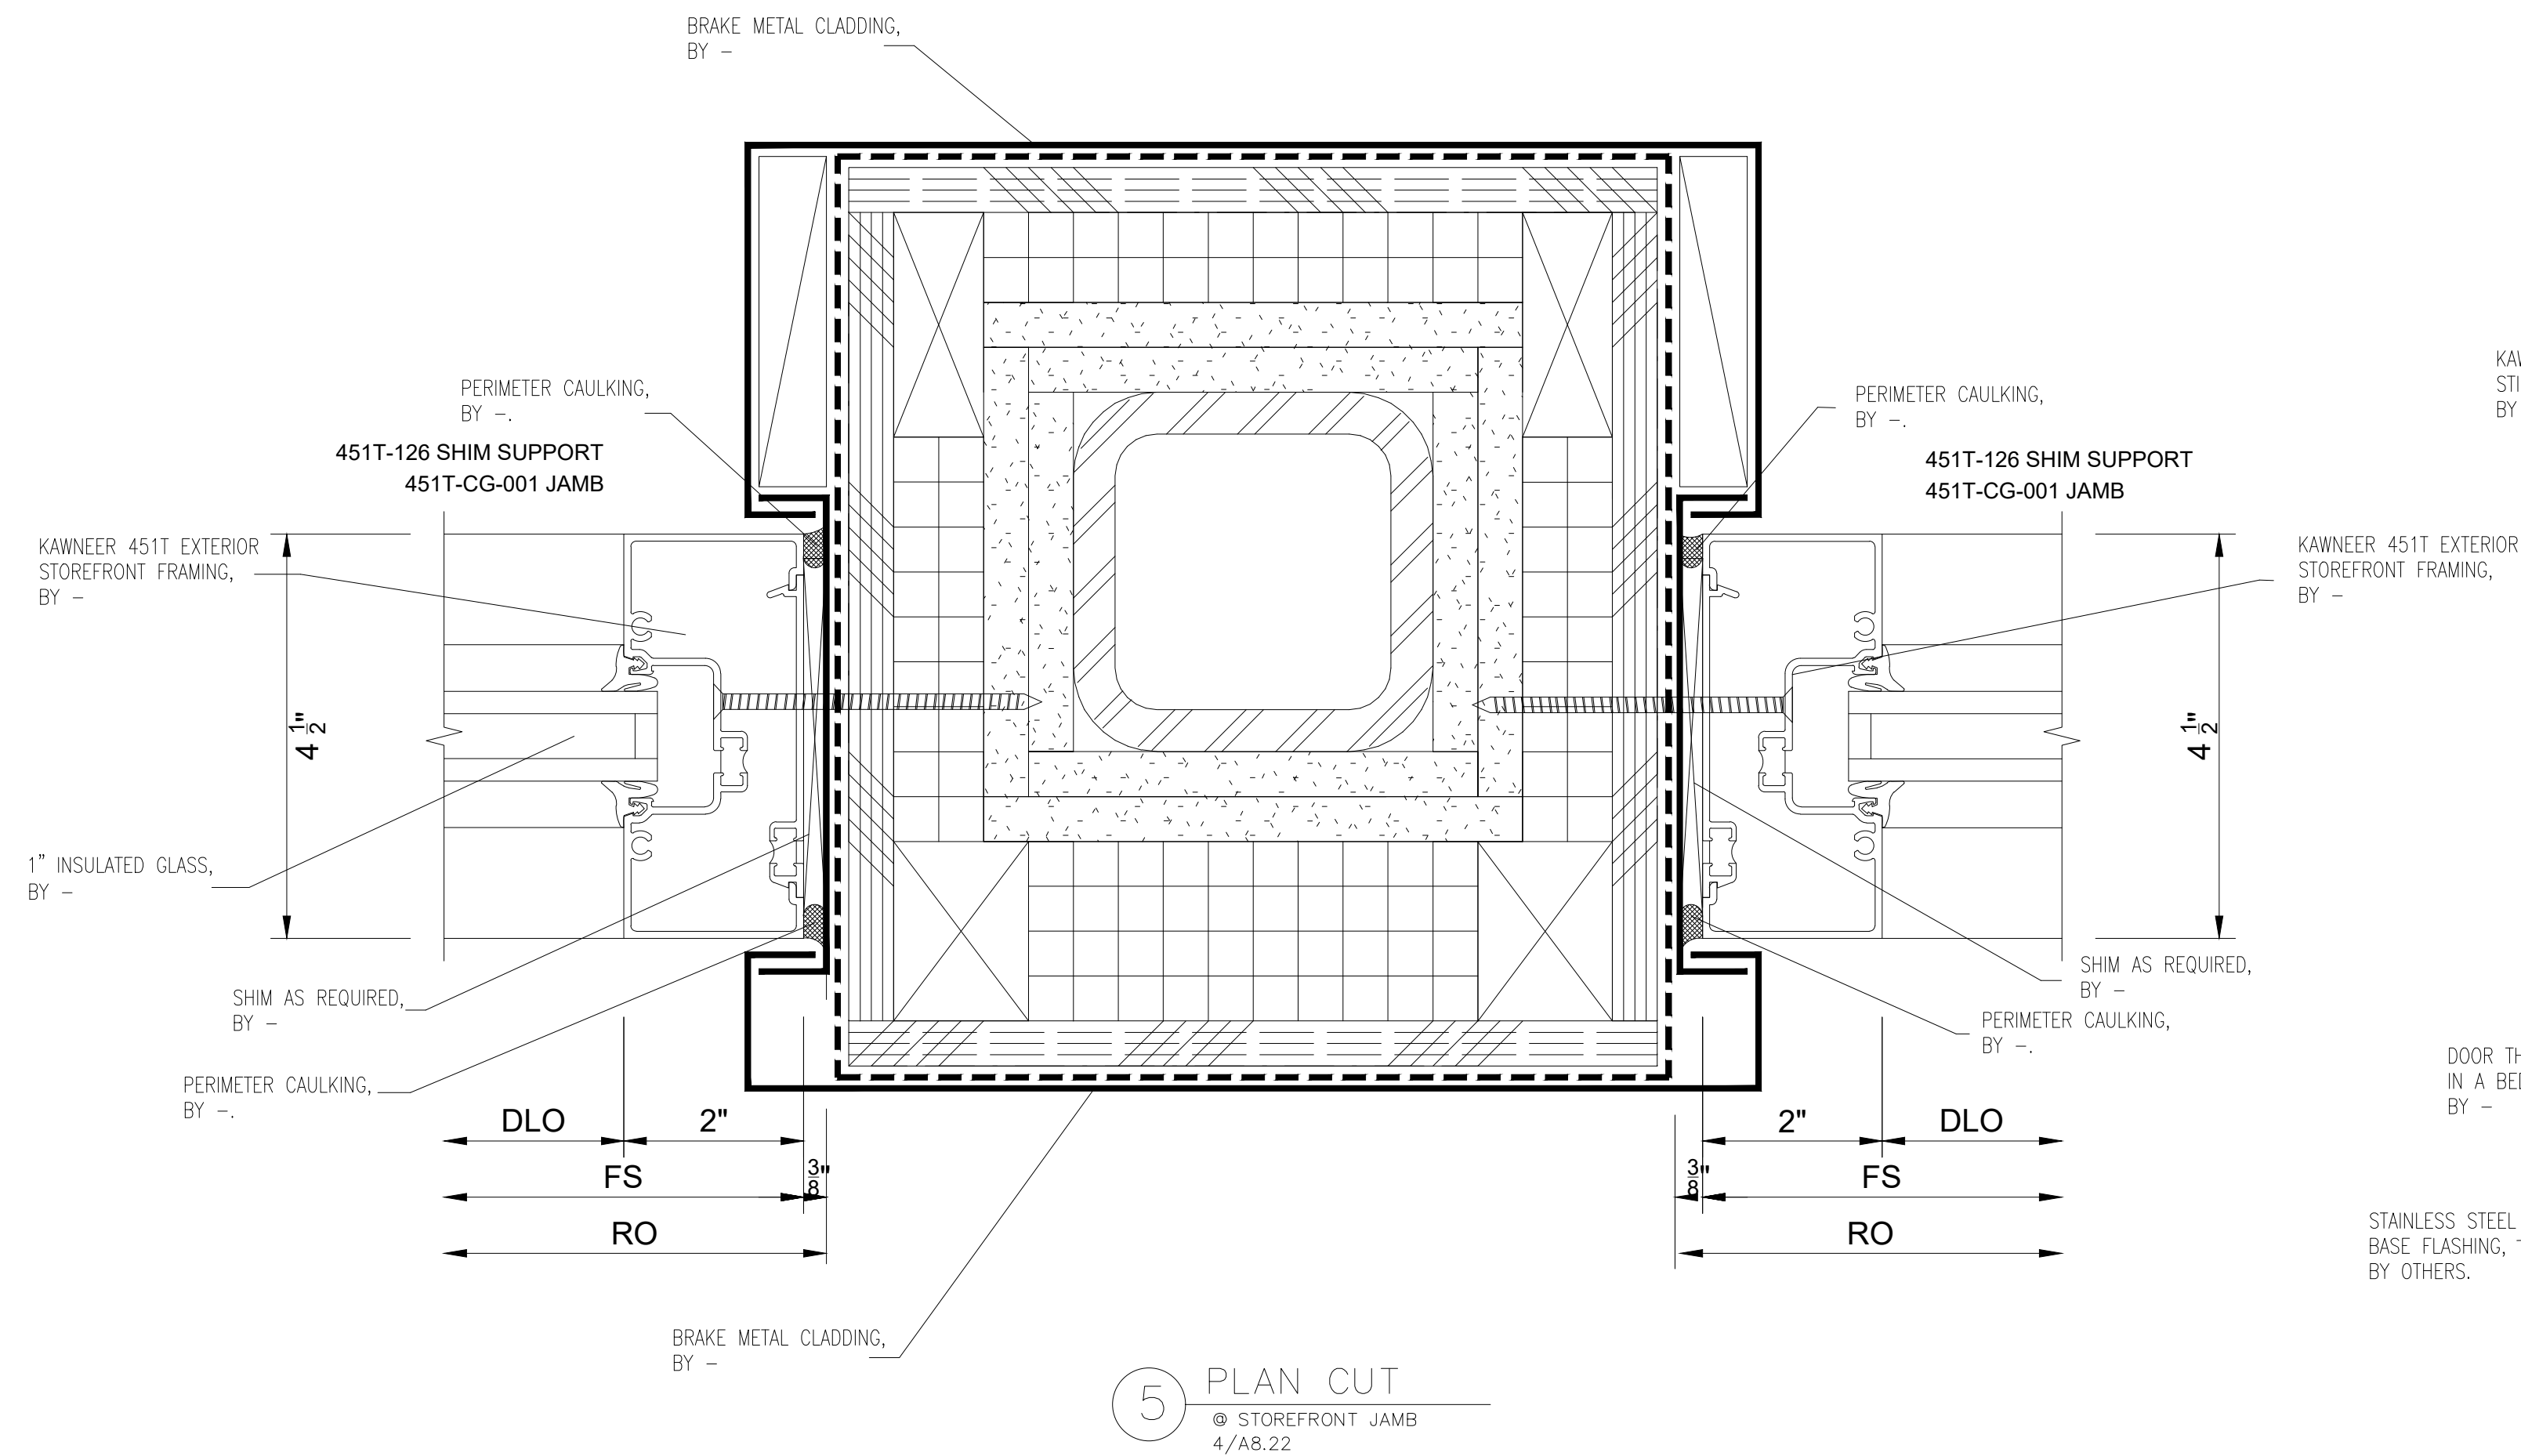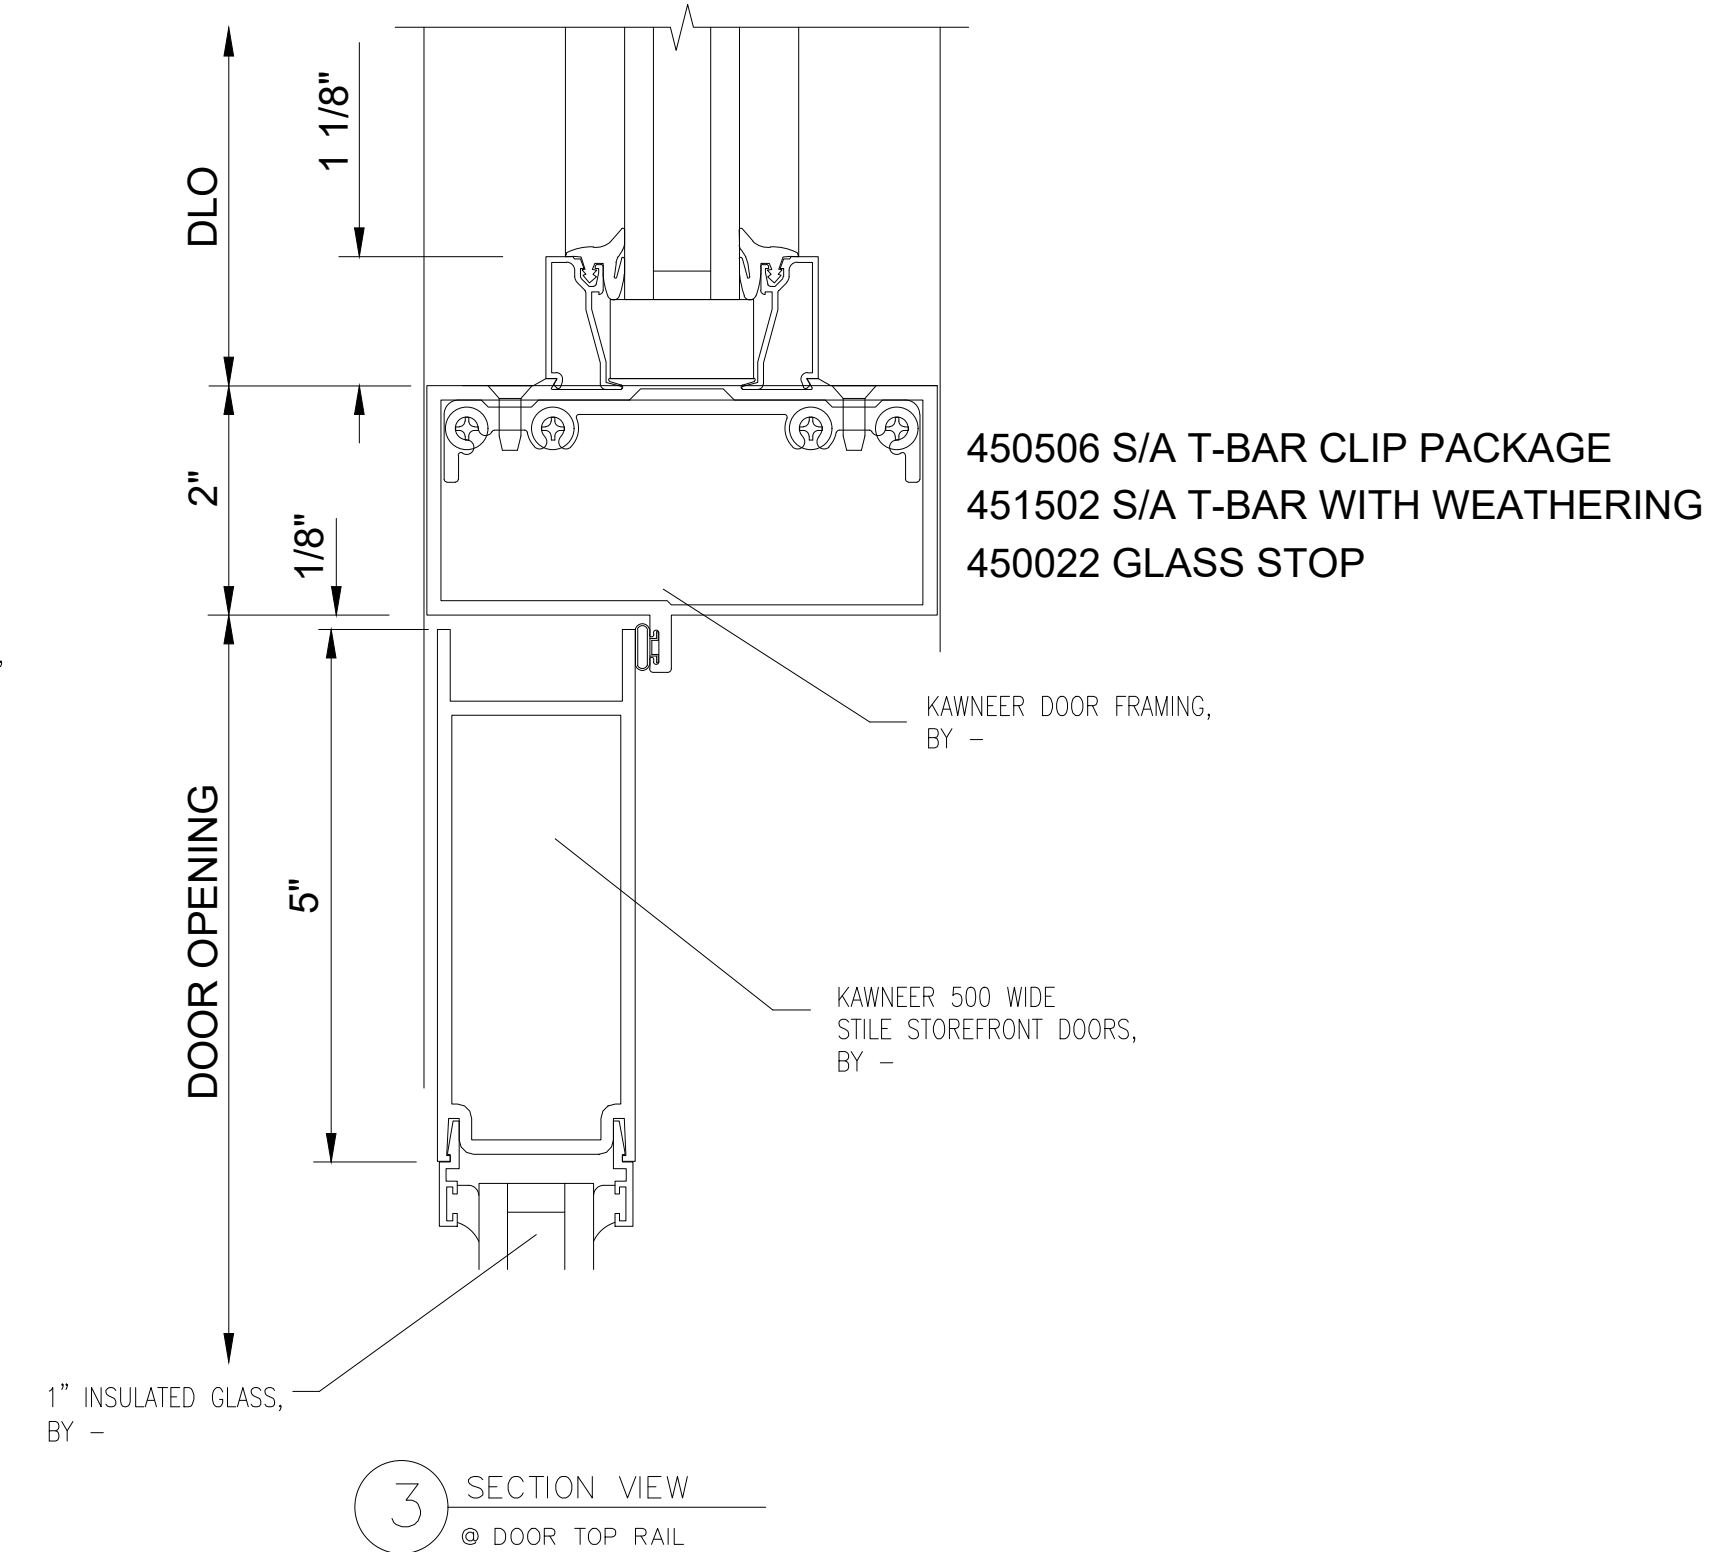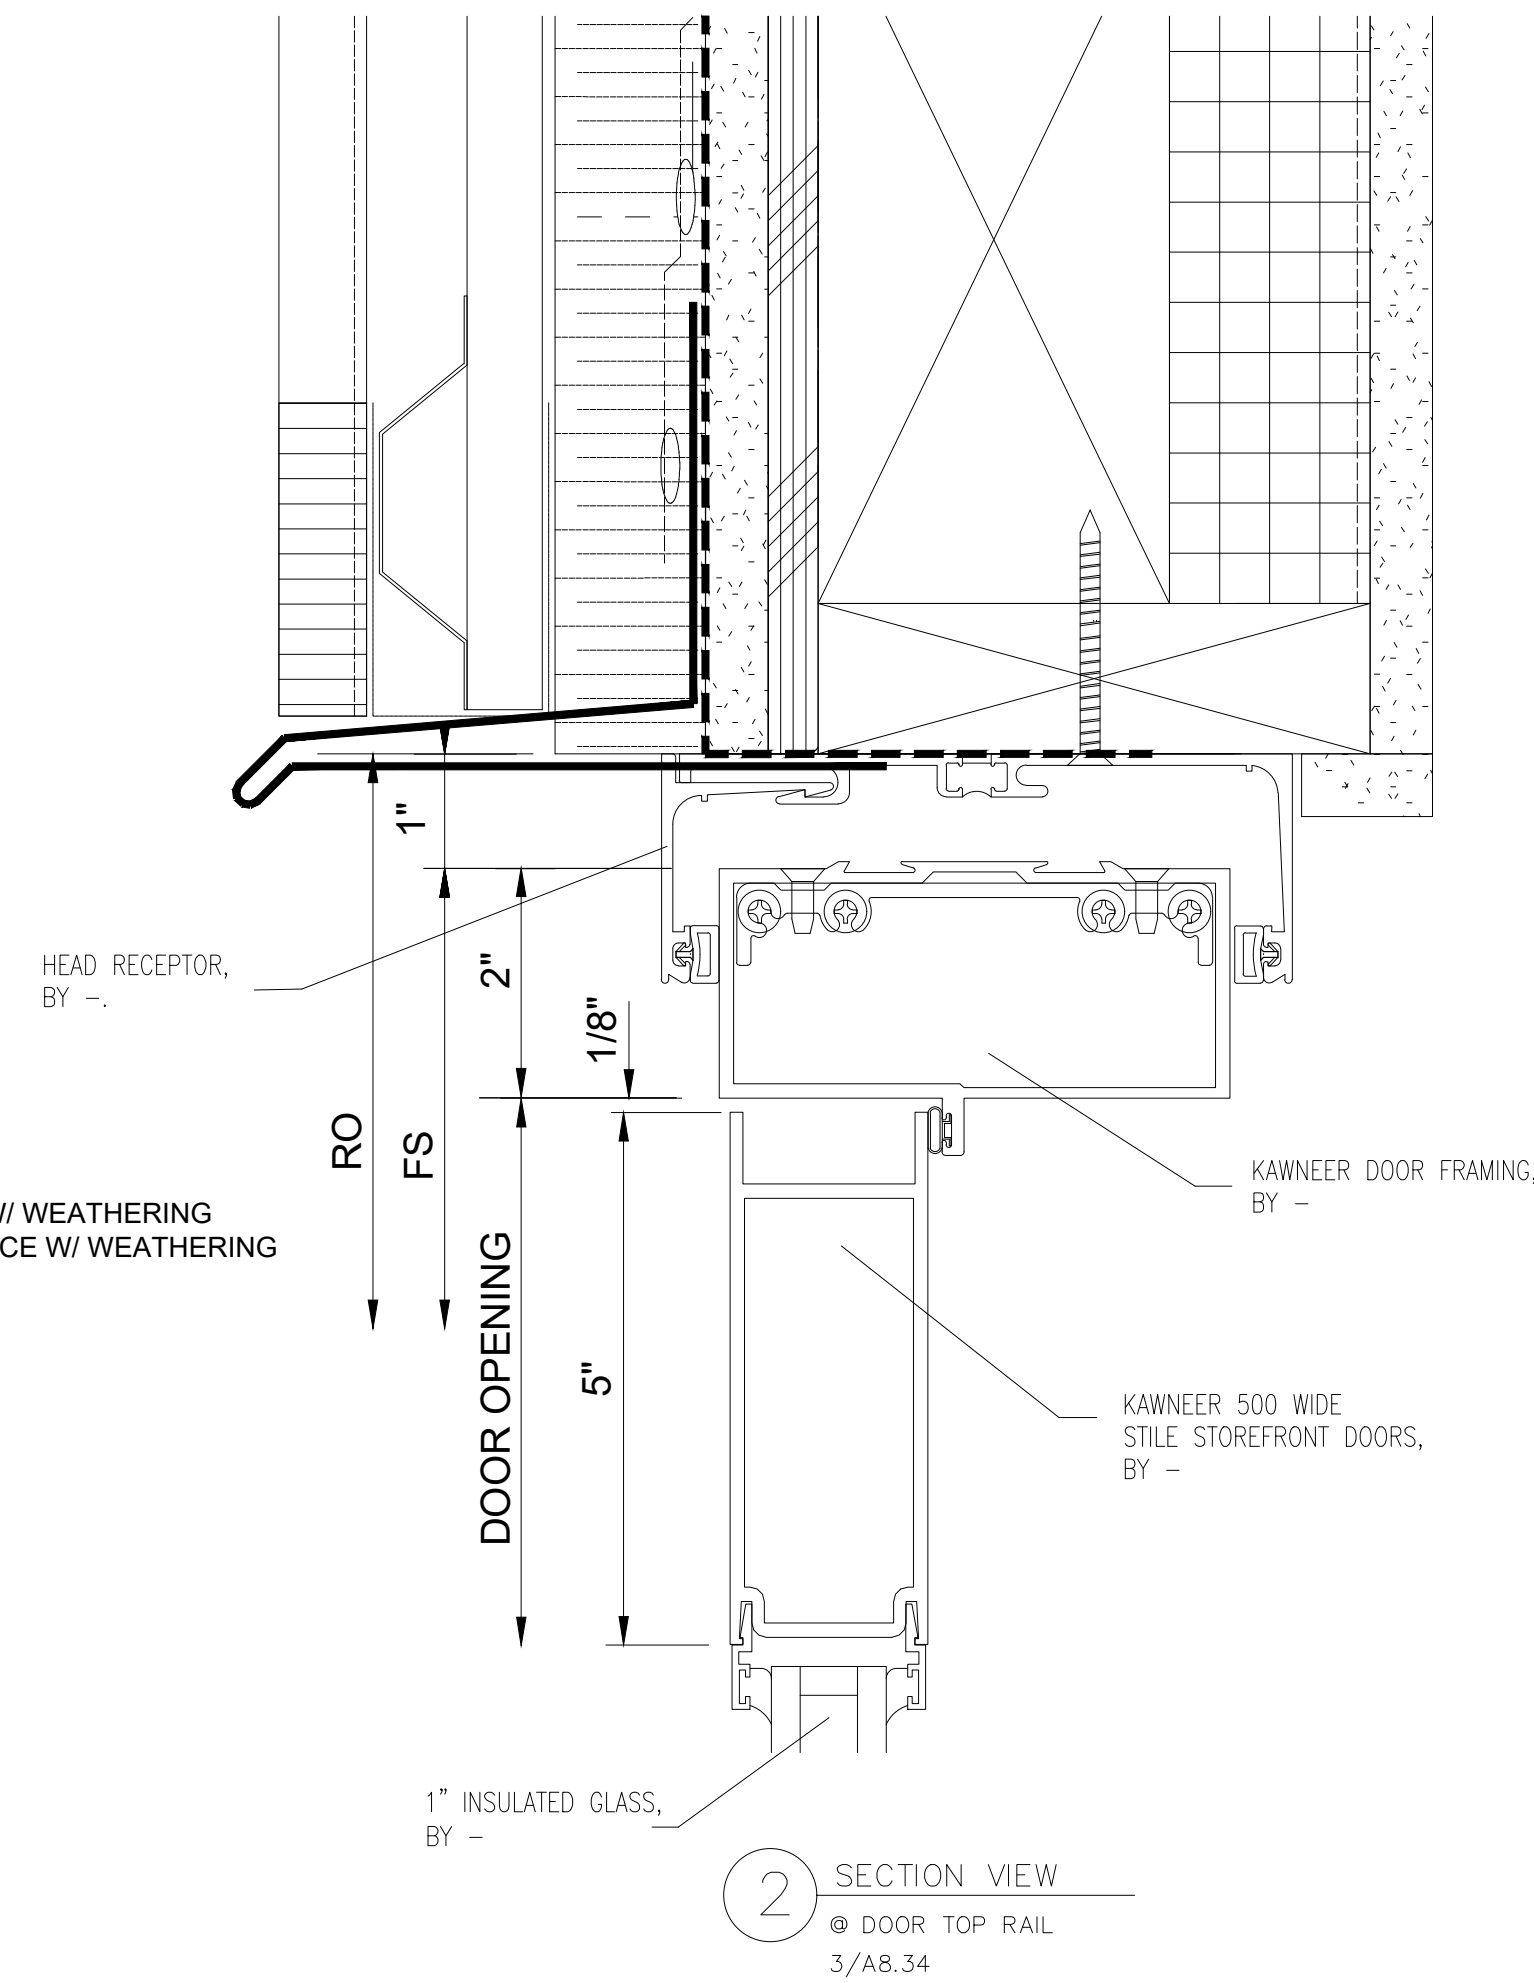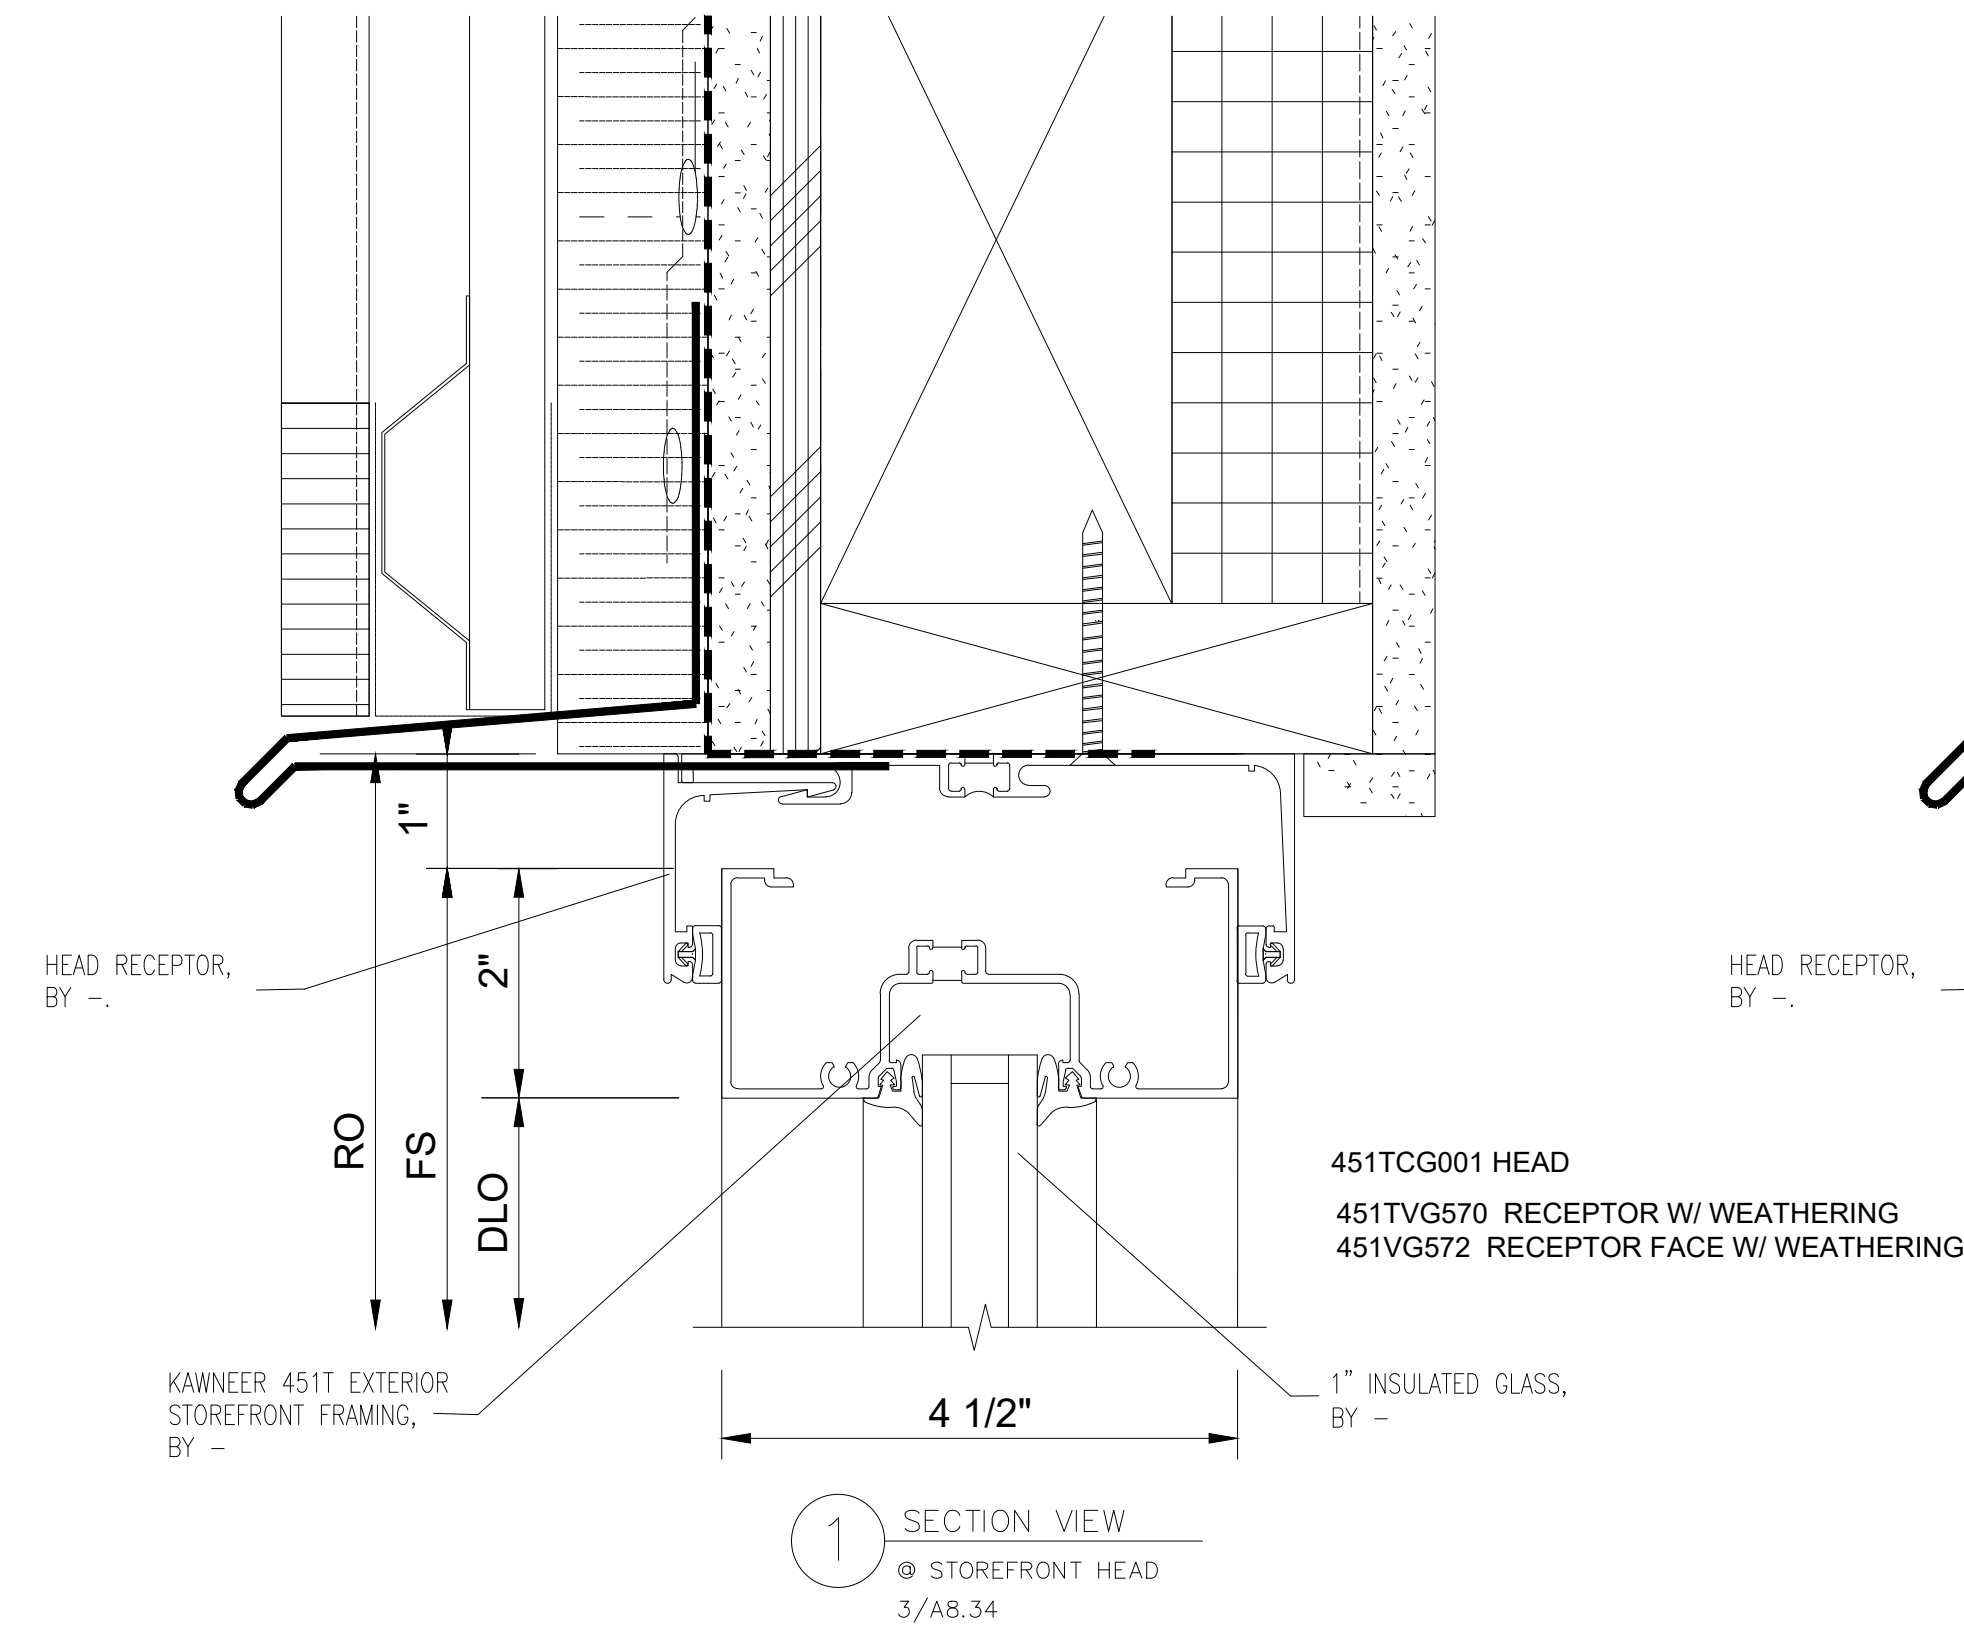

NO.	REVISION/ISSUED	DATE
1	1ST SUBMITTAL	01/14/2020

PROJECT NAME & LOCATION: CEDAR GROVE 13400 NW CORNELL RD BEAVERTON, OR 97229	SHEET TITLE: DETAILS
---	-------------------------


GLASS CONTRACTOR:

DRAWN BY: KS DRAFTING & DESIGN, LLC KYLE SCHNECK HARRISBURG, PA 17110 KYLE@KSDRAFTINGDESIGNLLC.COM 717-228-7114 KSDRAFTINGDESIGNLLC.COM


ARCHITECT:

ENGINEER:


DRAWN BY: BRIAN GANOE	SHEET:
CHECKED BY: KYLE SCHNECK	401
DATE: 01/14/2020	

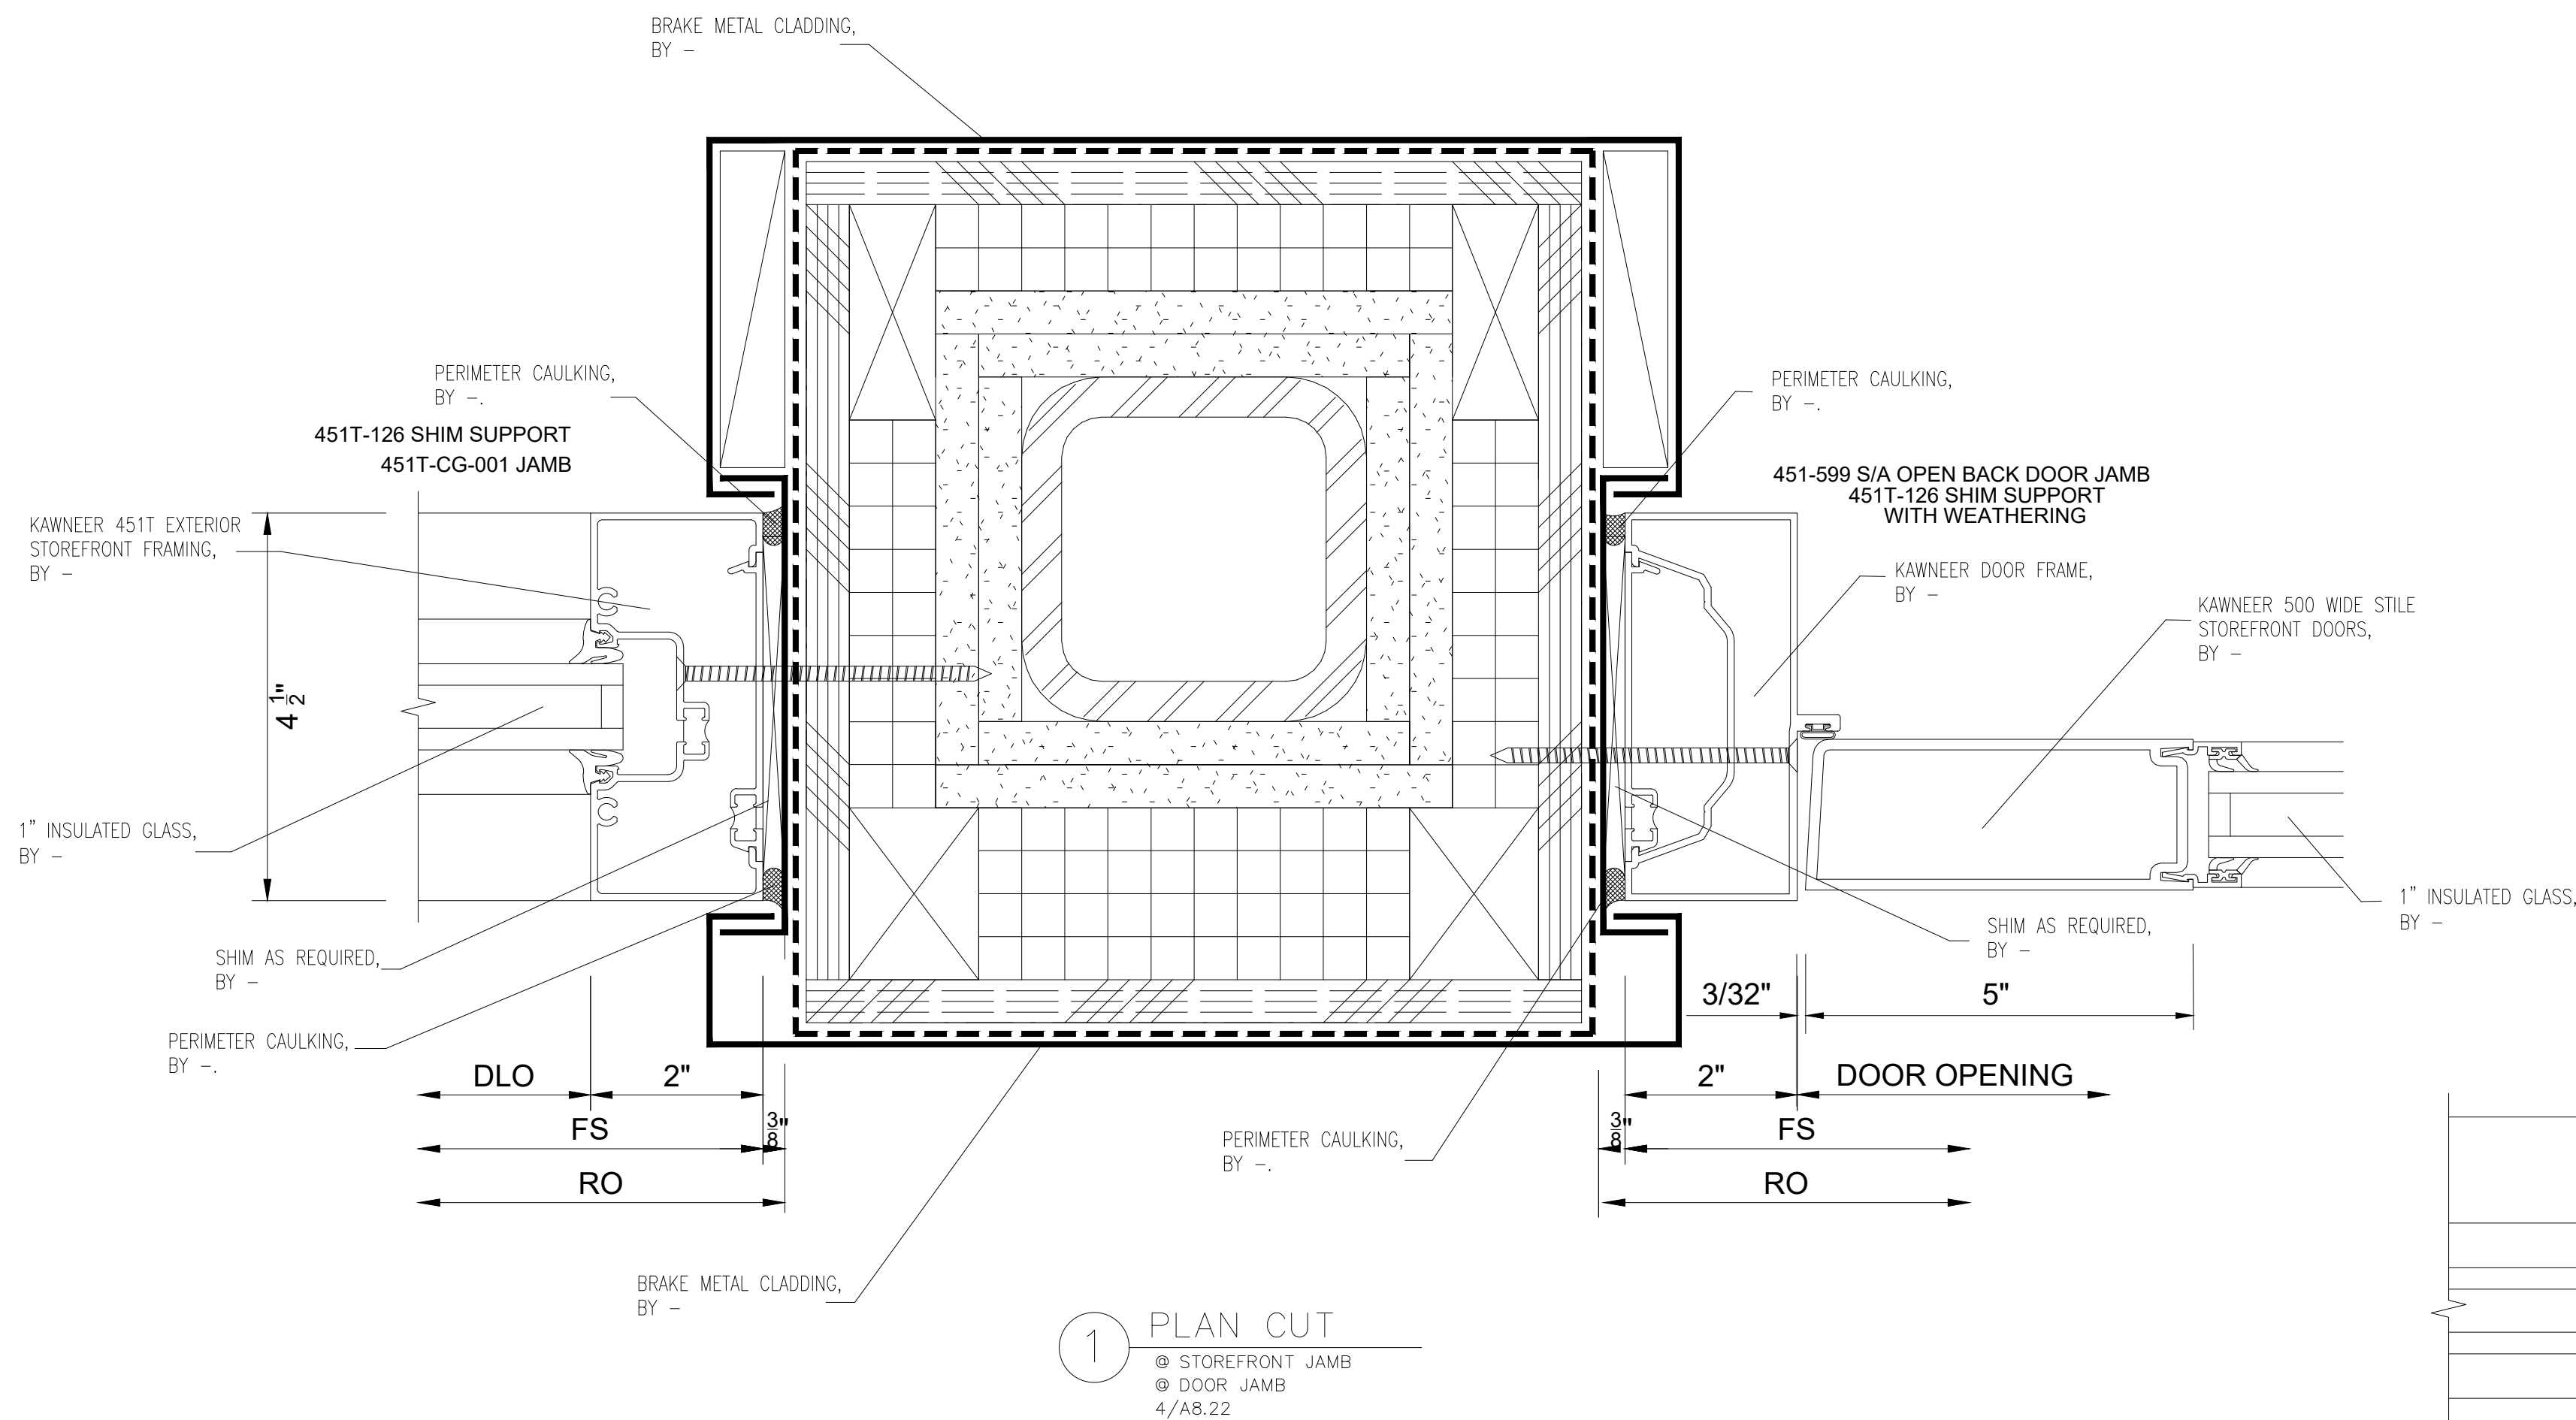


1 PLAN CUT
@ STOREFRONT JAMB
@ DOOR JAMB
4/A8.22

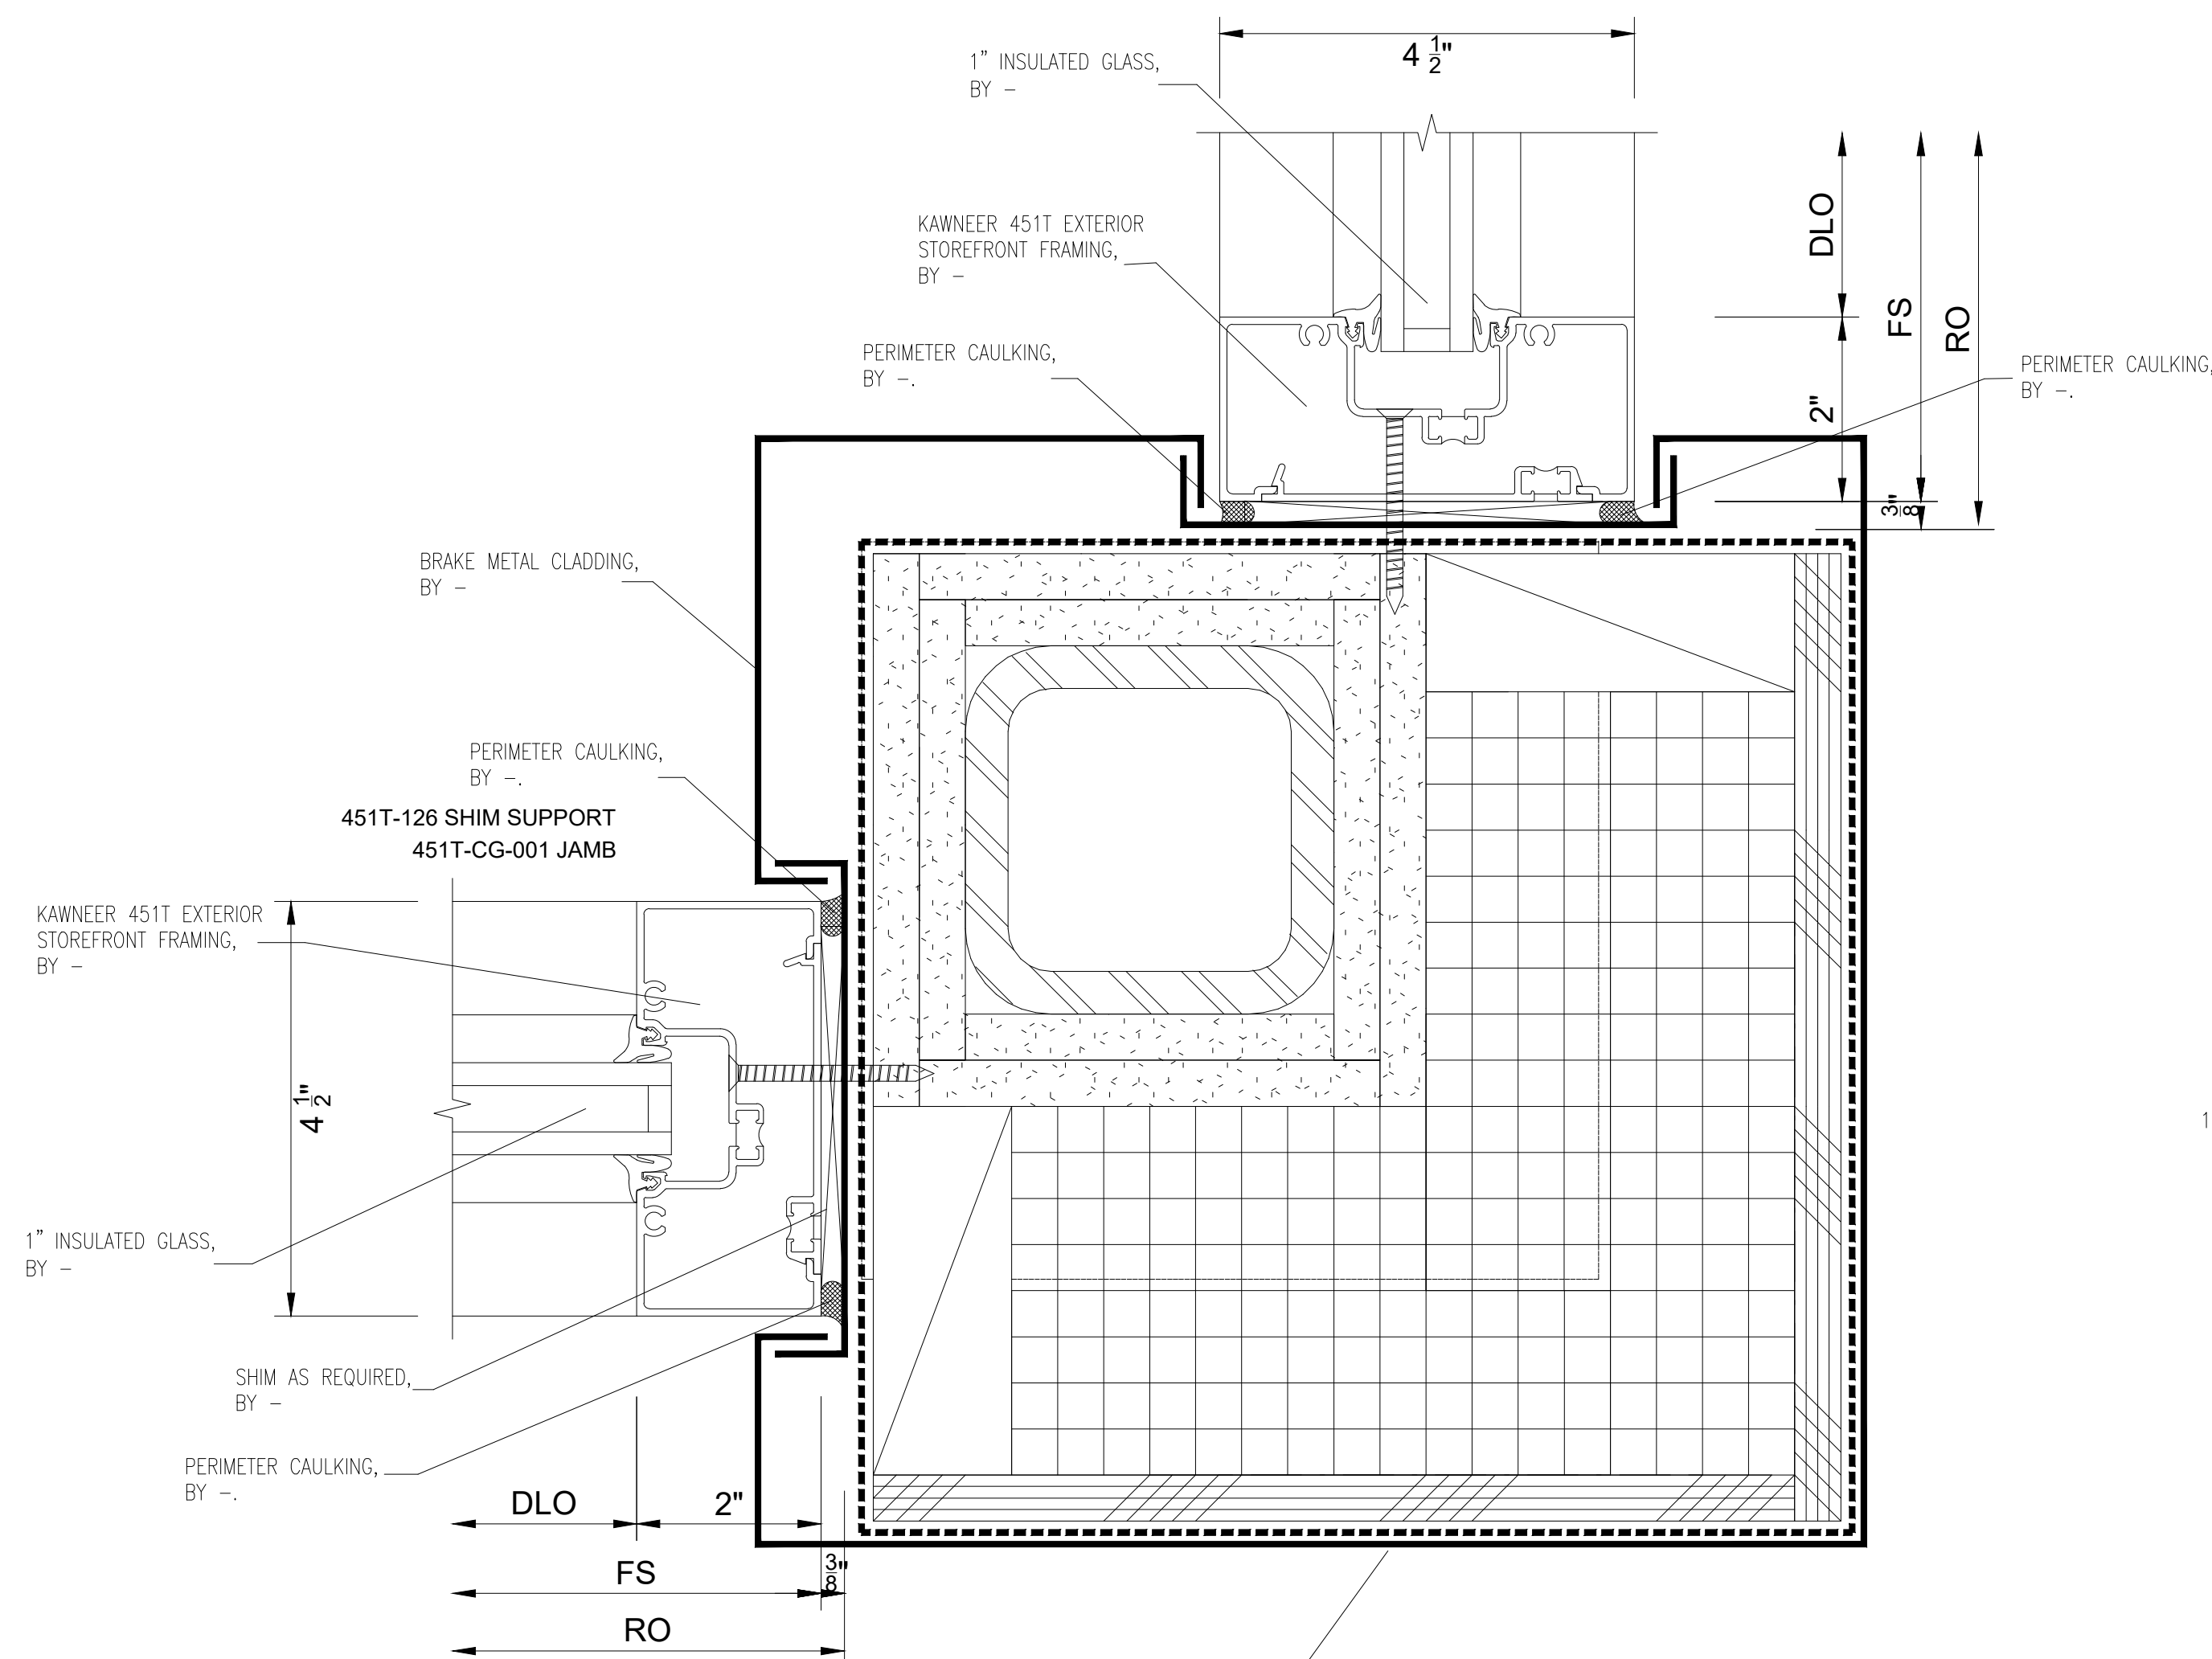

2 PLAN CUT
@ STOREFRONT JAMB
8/A8.22

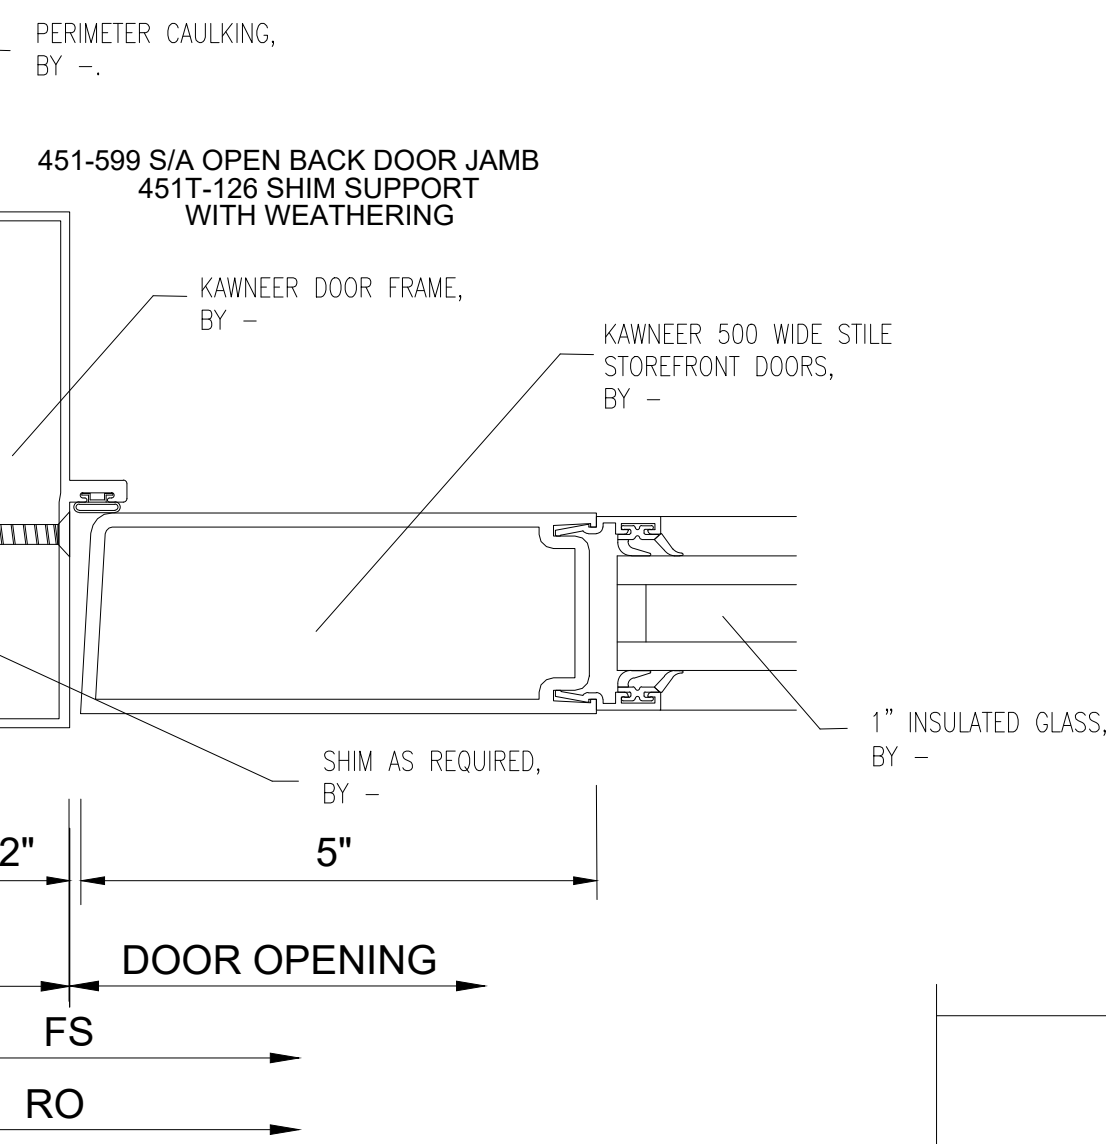

3 PLAN CUT
@ DOOR JAMB

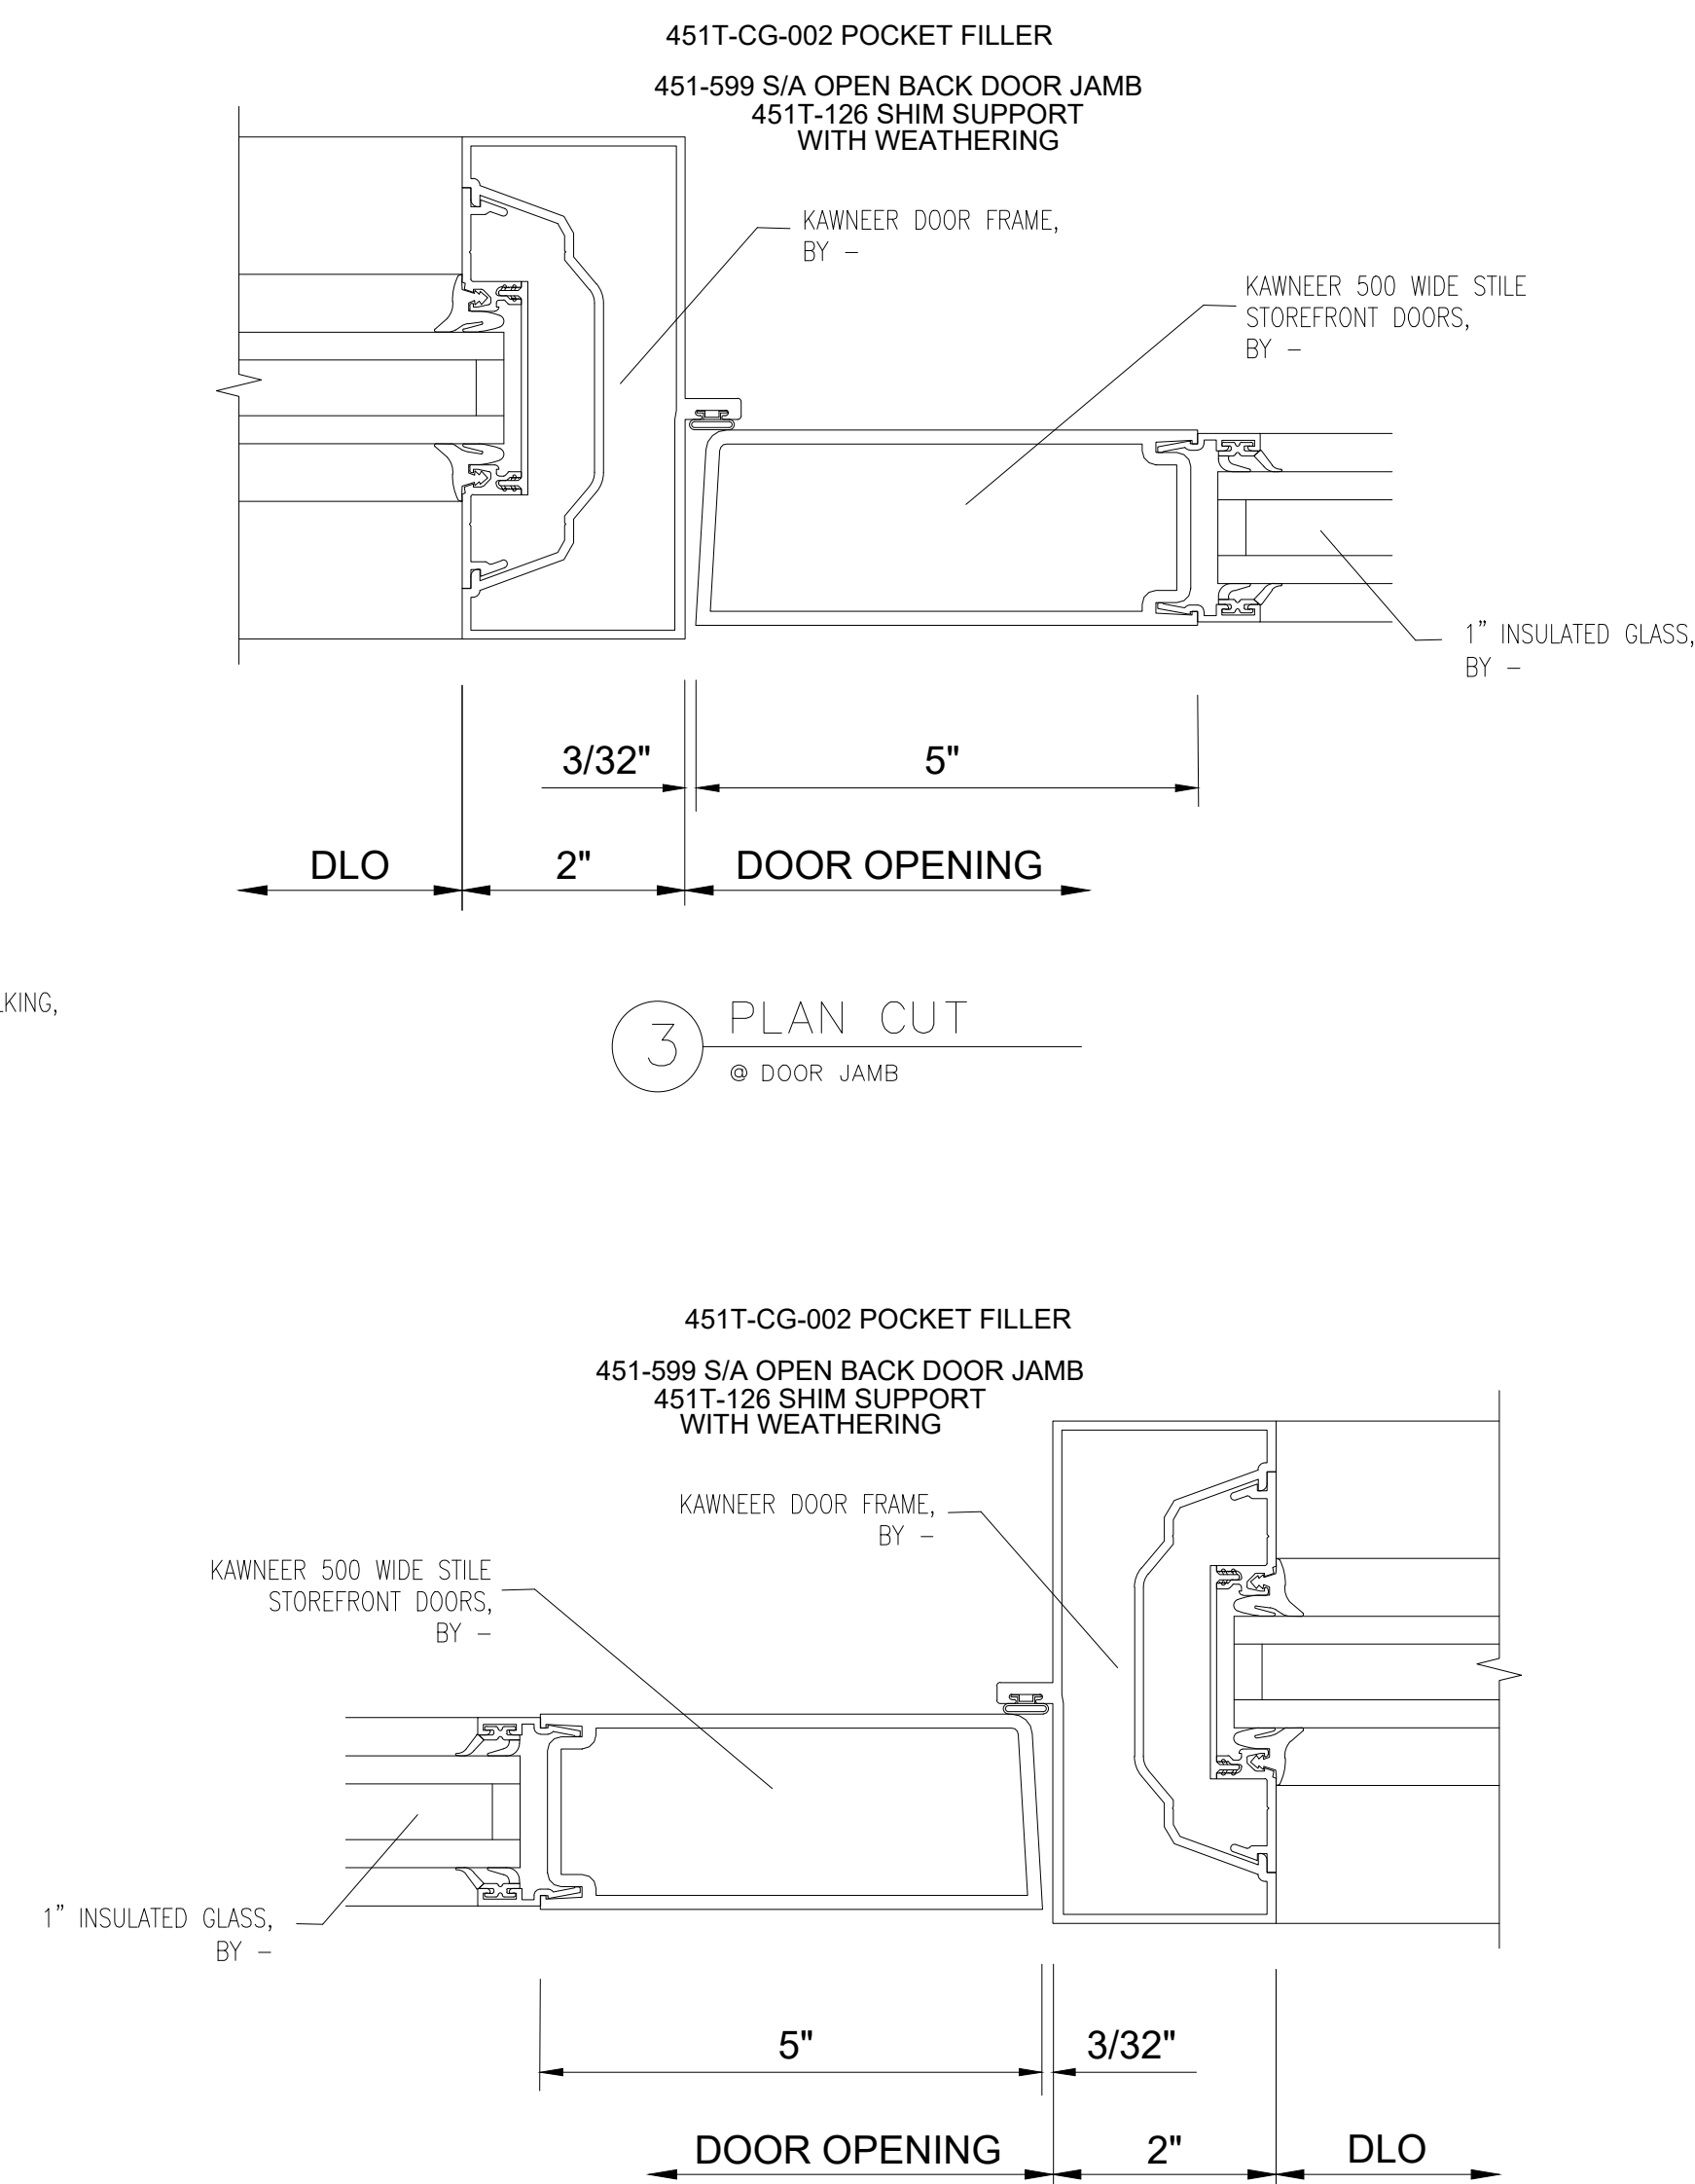

4 PLAN CUT
@ DOOR JAMB

NO.	REVISION/ISSUED	DATE
1	1ST SUBMITTAL	01/14/2020

PROJECT NAME & LOCATION: CEDAR GROVE 13400 NW CORNELL RD BEAVERTON, OR 97229	SHEET TITLE: DETAILS
---	-------------------------


GLASS CONTRACTOR:

DRAWN BY: KS DRAFTING & DESIGN, LLC KYLE SCHNECK HARRISBURG, PA 17110 KYLE@KSDRAFTINGDESIGNLLC.COM 717-228-7114 KSDRAFTINGDESIGNLLC.COM

ARCHITECT:

ENGINEER:

DRAWN BY: BRIAN GANOE	SHEET:
CHECKED BY: KYLE SCHNECK	402
DATE: 01/14/2020	

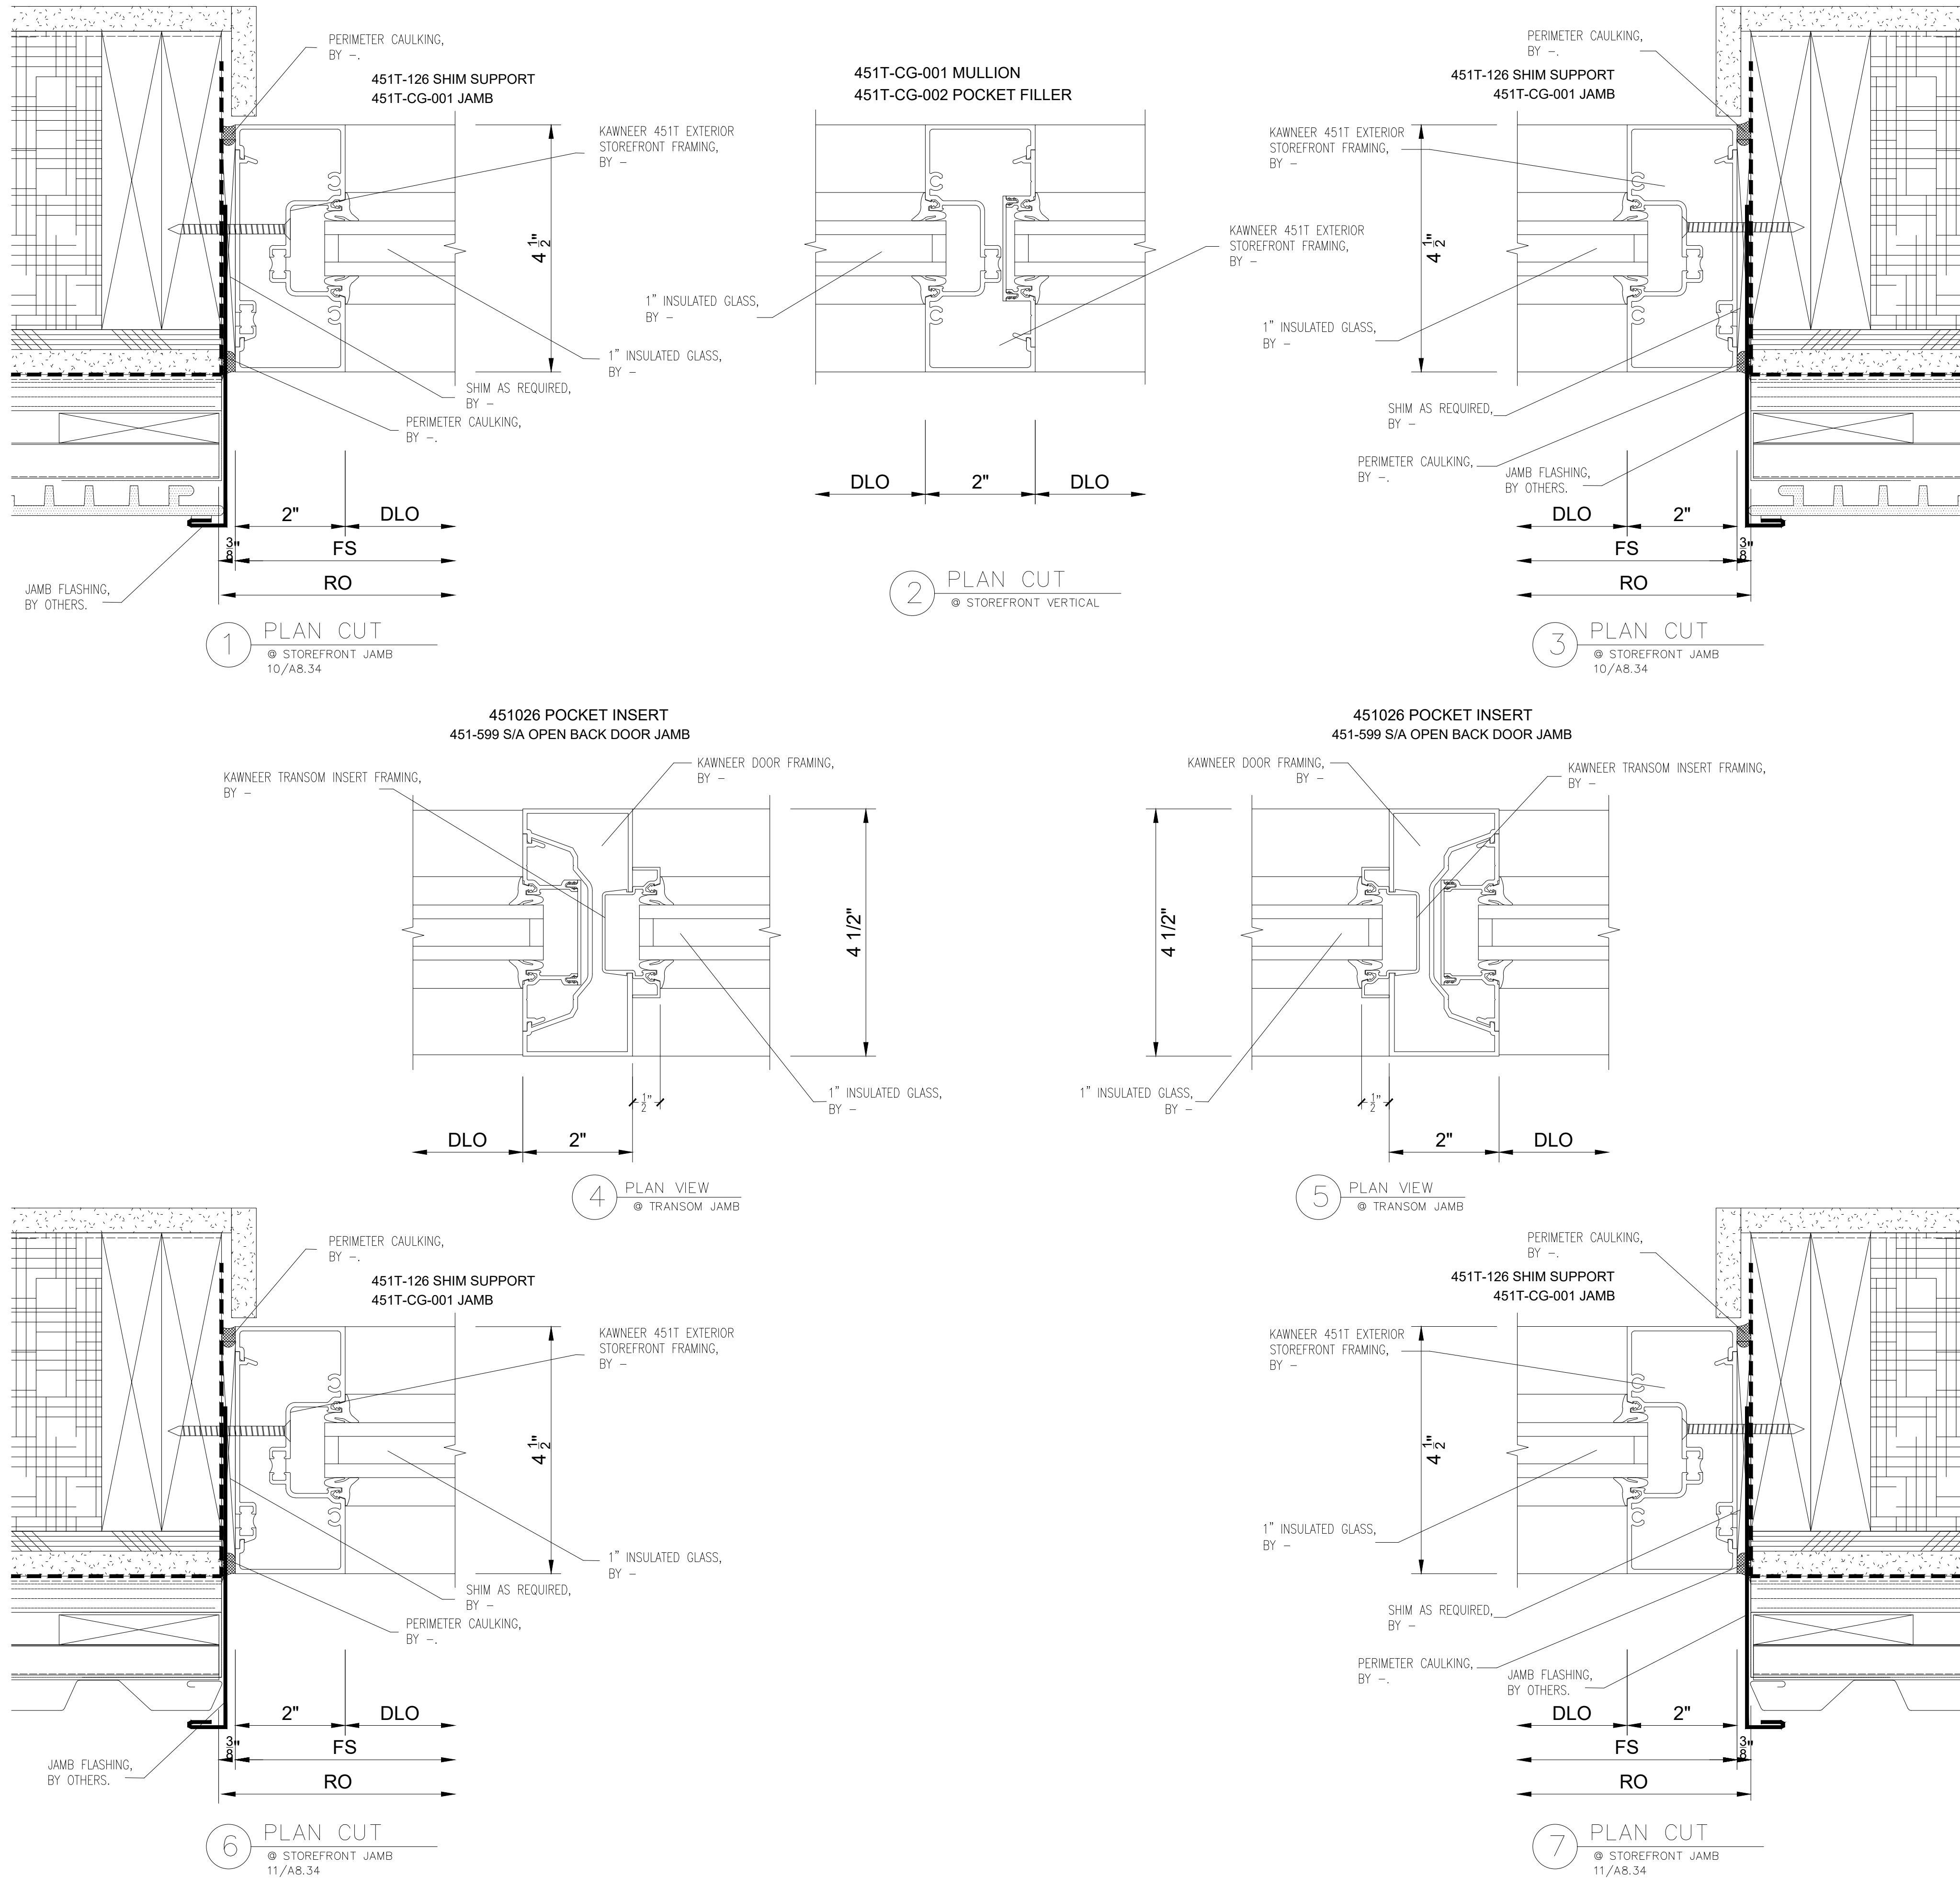

NO.	REVISION/ISSUED	DATE
1	1ST SUBMITTAL	01/14/2020

PROJECT NAME & LOCATION:
CEDAR GROVE
13400 NW CORNELL RD
BEAVERTON, OR 97229

SHEET TITLE:
DETAILS

GLASS CONTRACTOR:

DRAWN BY:

KS DRAFTING & DESIGN, LLC
KYLE SCHNECK
HARRISBURG, PA 17110
KYLE@KSDRAFTINGDESIGNLLC.COM
717-228-7114
KSDRAFTINGDESIGNLLC.COM





ARCHITECT:

ENGINEER:

DRAWN BY:
BRIAN GANOE
CHECKED BY:
KYLE SCHNECK
DATE:
01/14/2020

SHEET:

403

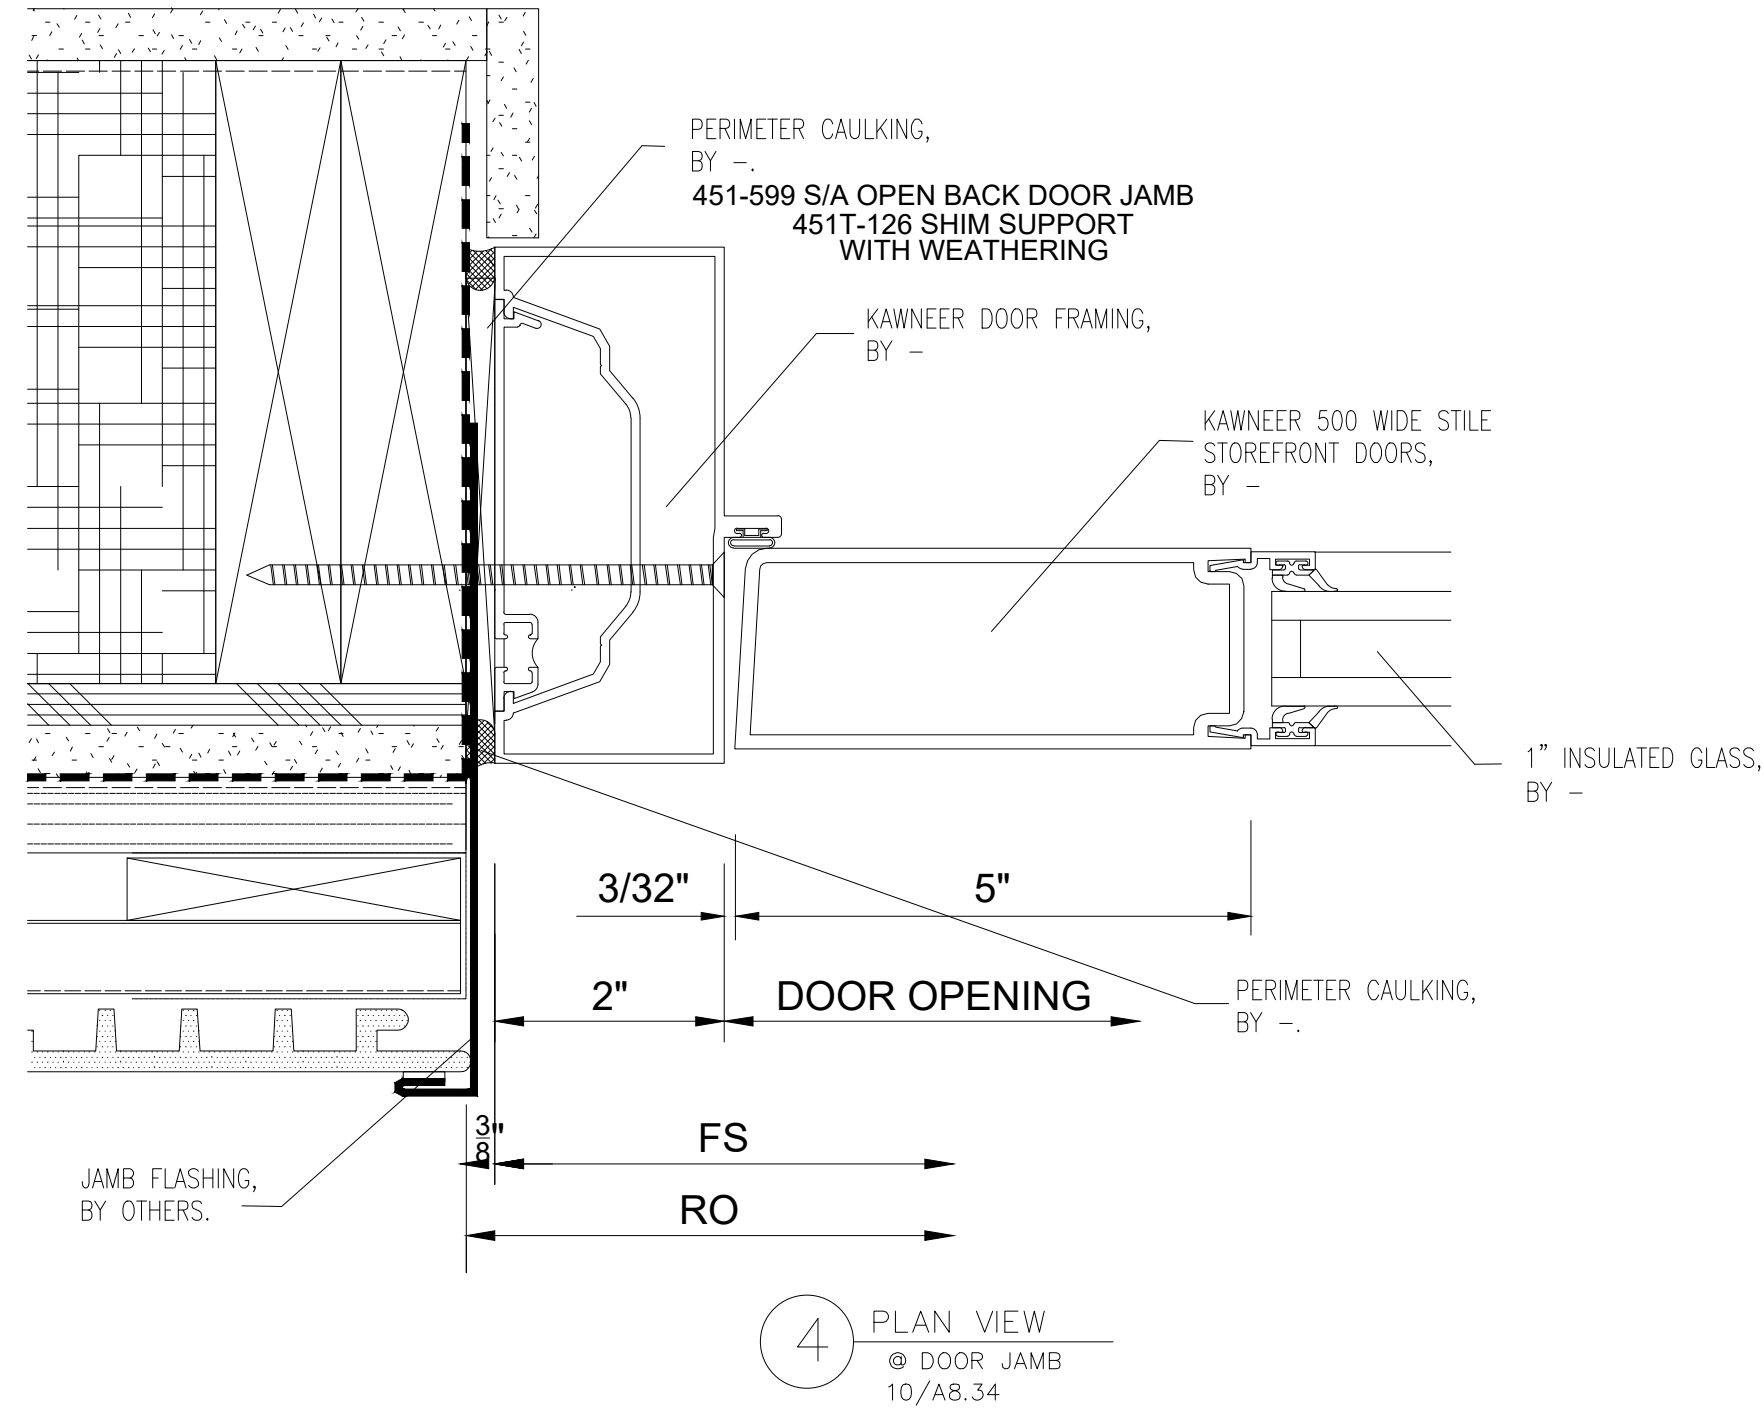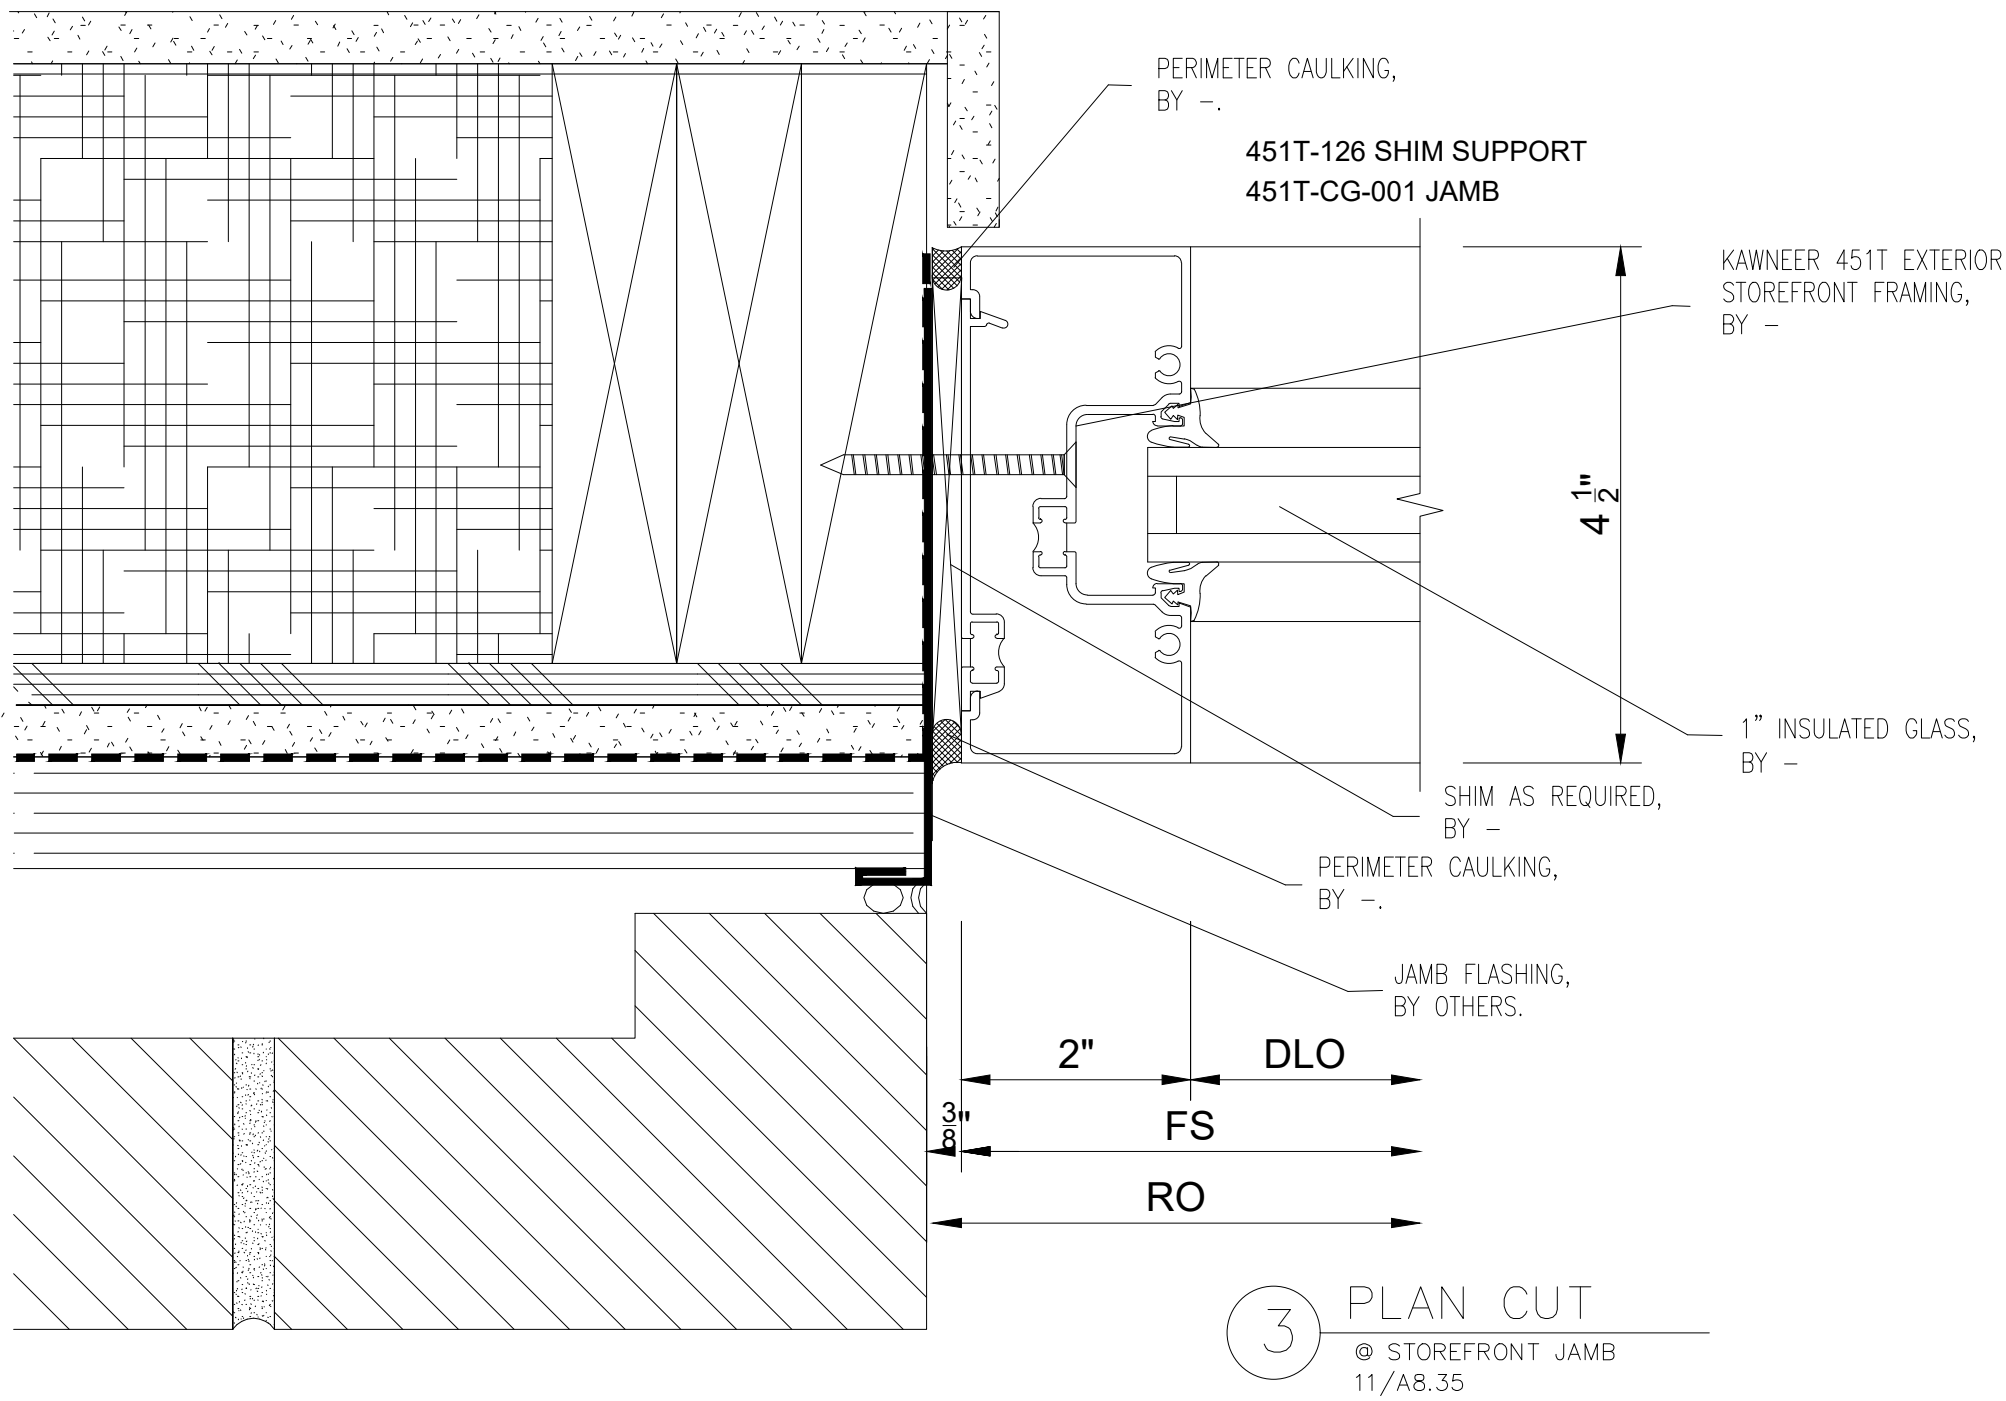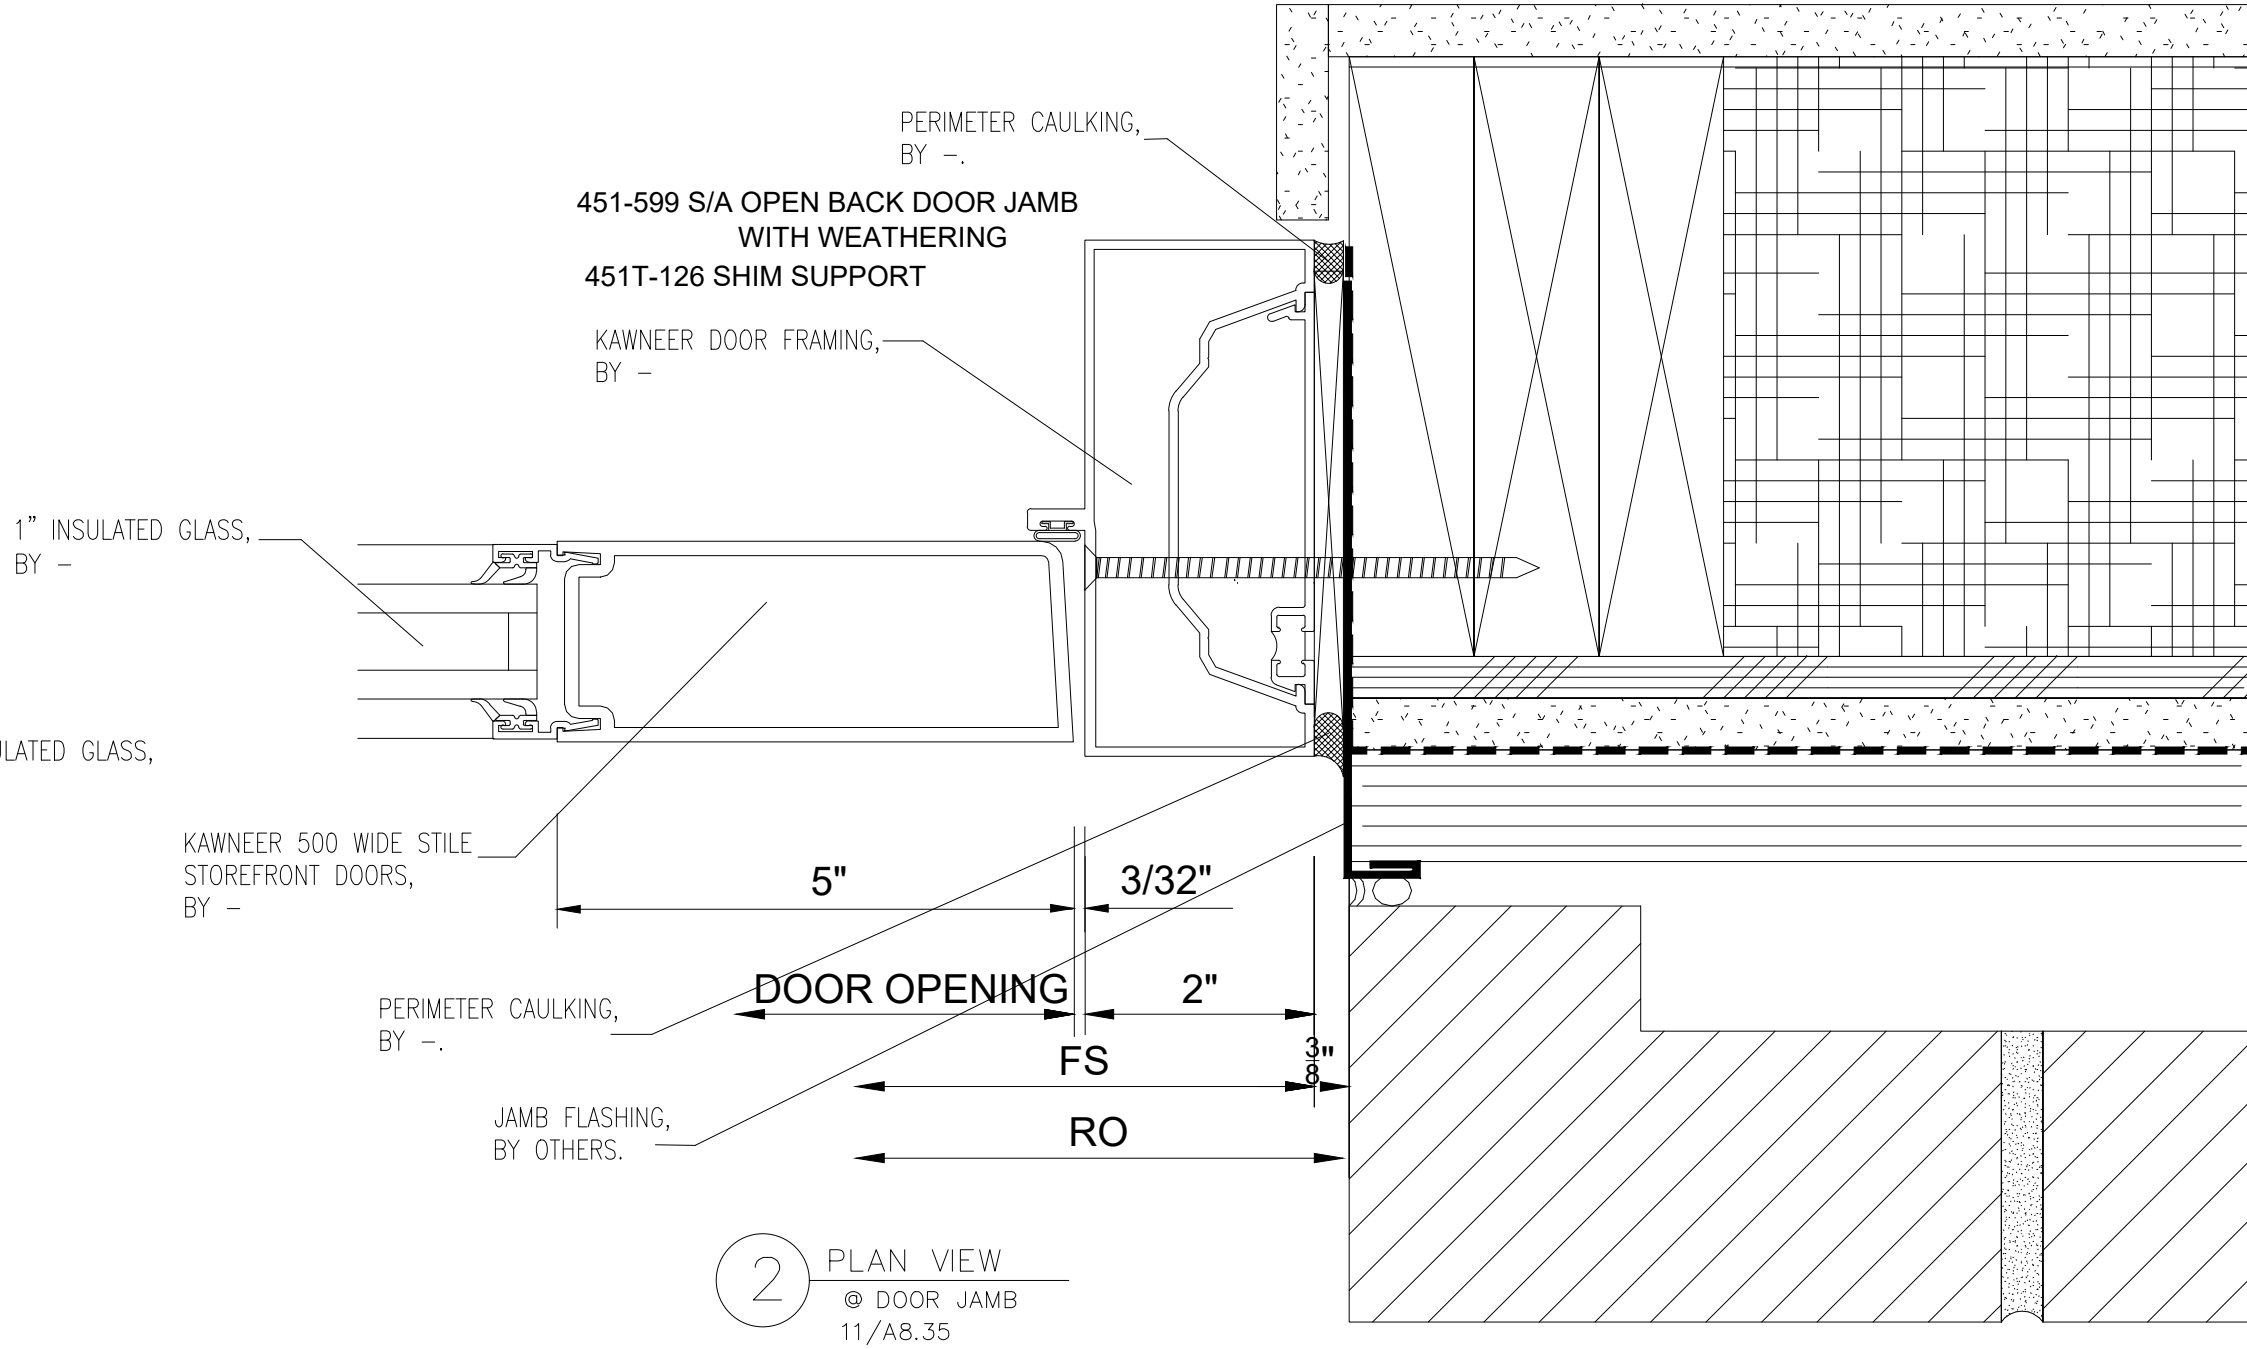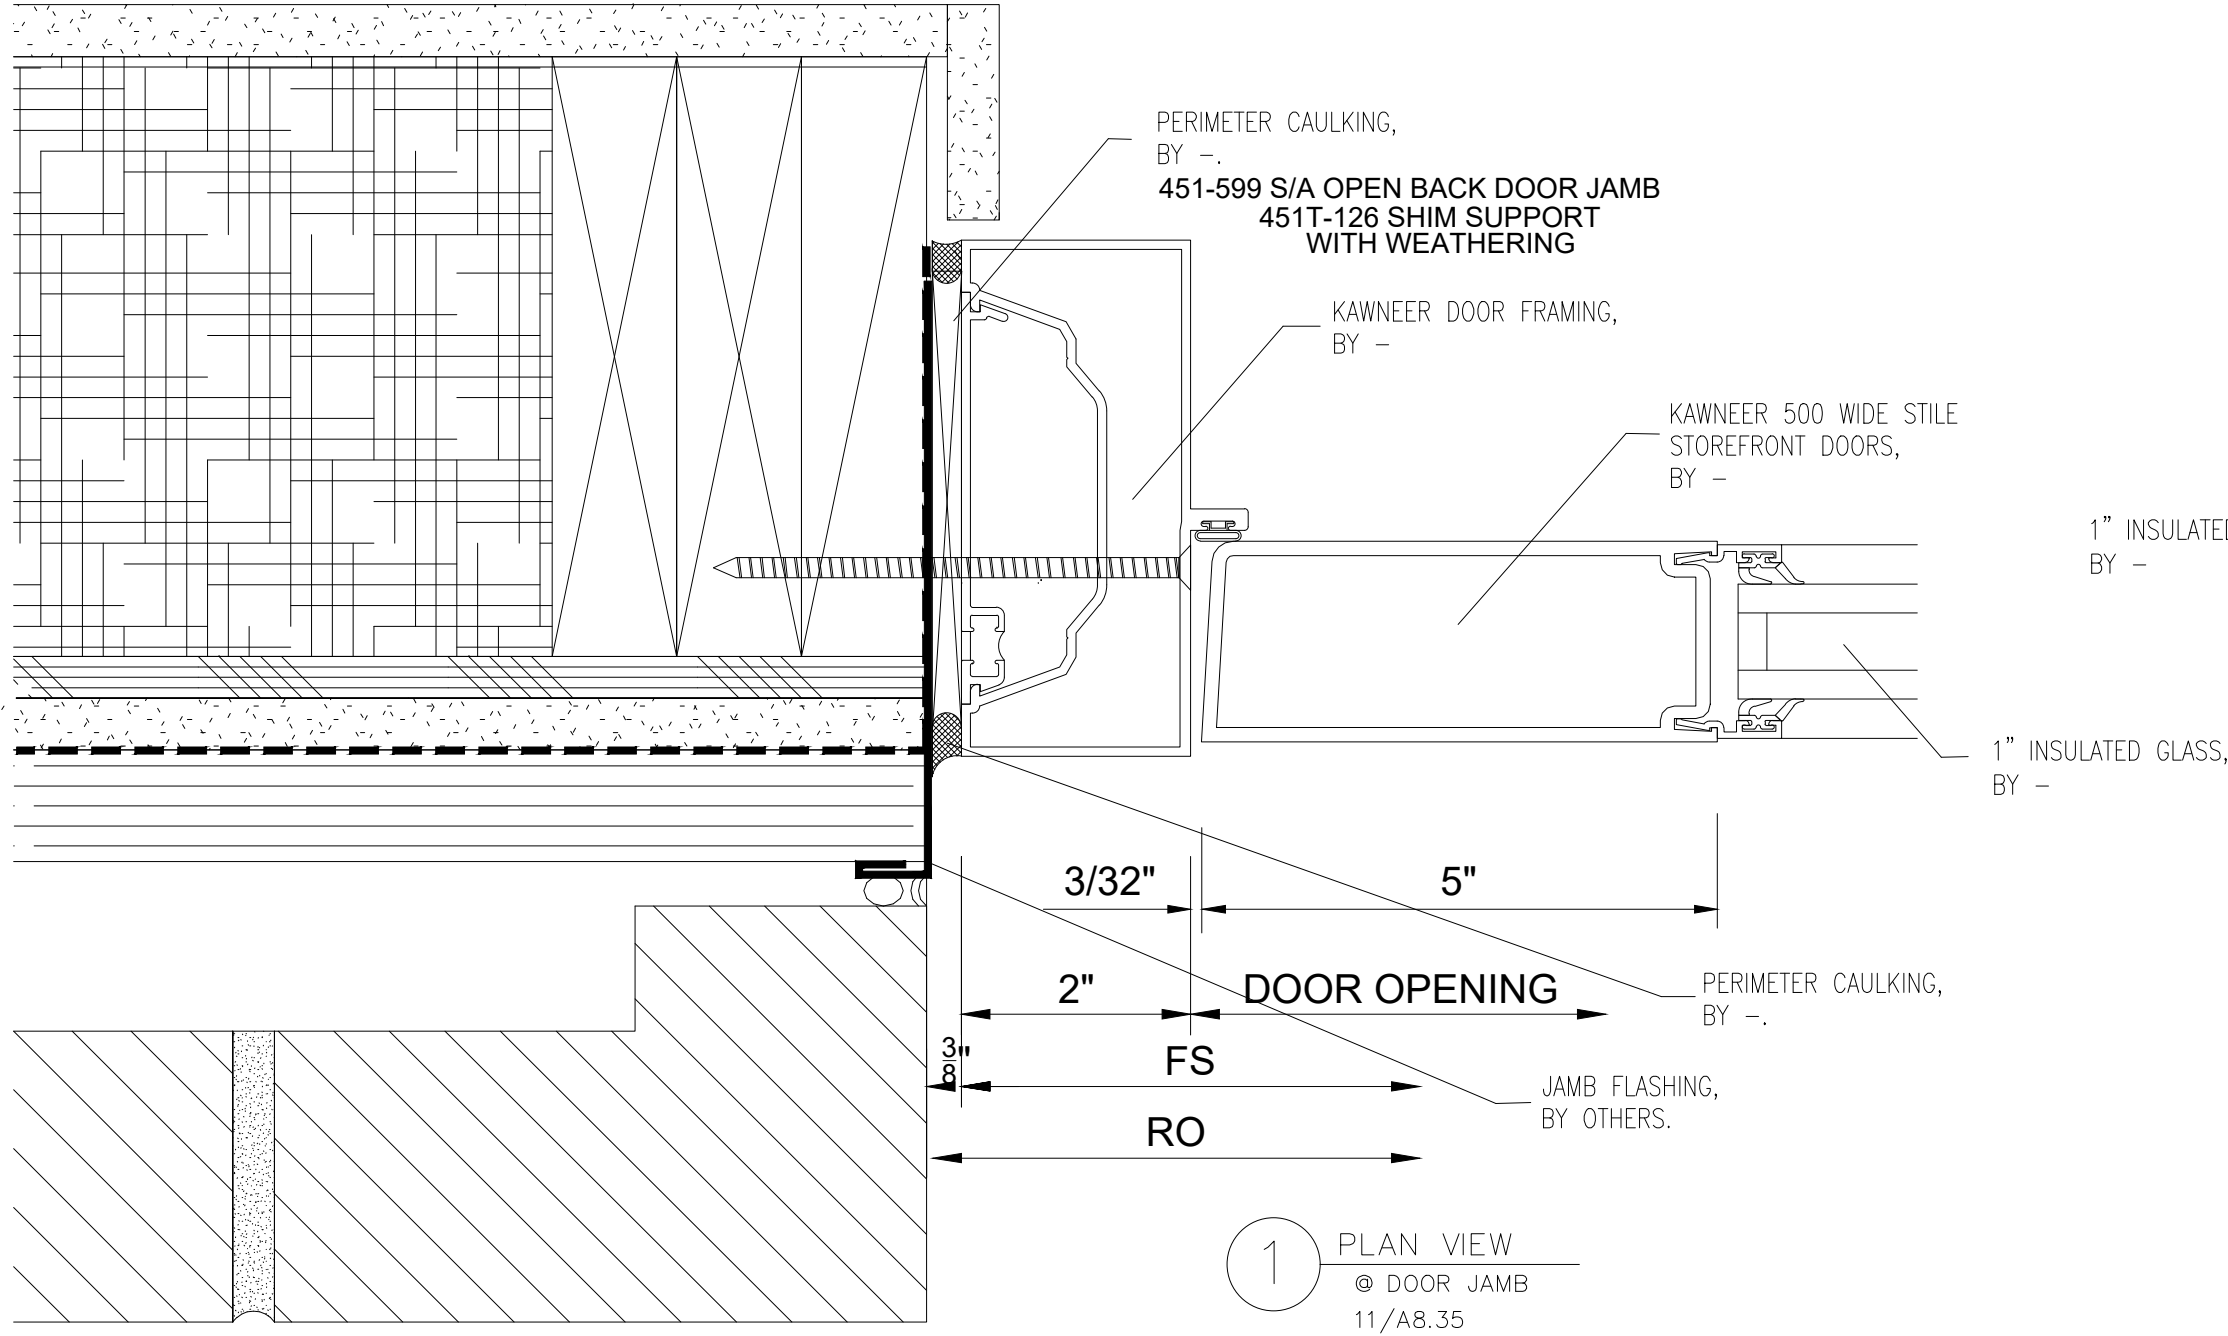

NO.	REVISION/ISSUED	DATE
1	1ST SUBMITTAL	01/14/2020

PROJECT NAME & LOCATION:
CEDAR GROVE
13400 NW CORNELL RD
BEAVERTON, OR 97229

SHEET TITLE:
DETAILS

GLASS CONTRACTOR:

DRAWN BY:

KS DRAFTING & DESIGN, LLC
KYLE SCHNECK
HARRISBURG, PA 17110
KYLE@KSDRAFTINGDESIGNLLC.COM
717-228-7114
KSDRAFTINGDESIGNLLC.COM


ARCHITECT:

ENGINEER:


DRAWN BY:
BRIAN GANOE
CHECKED BY:
KYLE SCHNECK
DATE:
01/14/2020

SHEET:

404

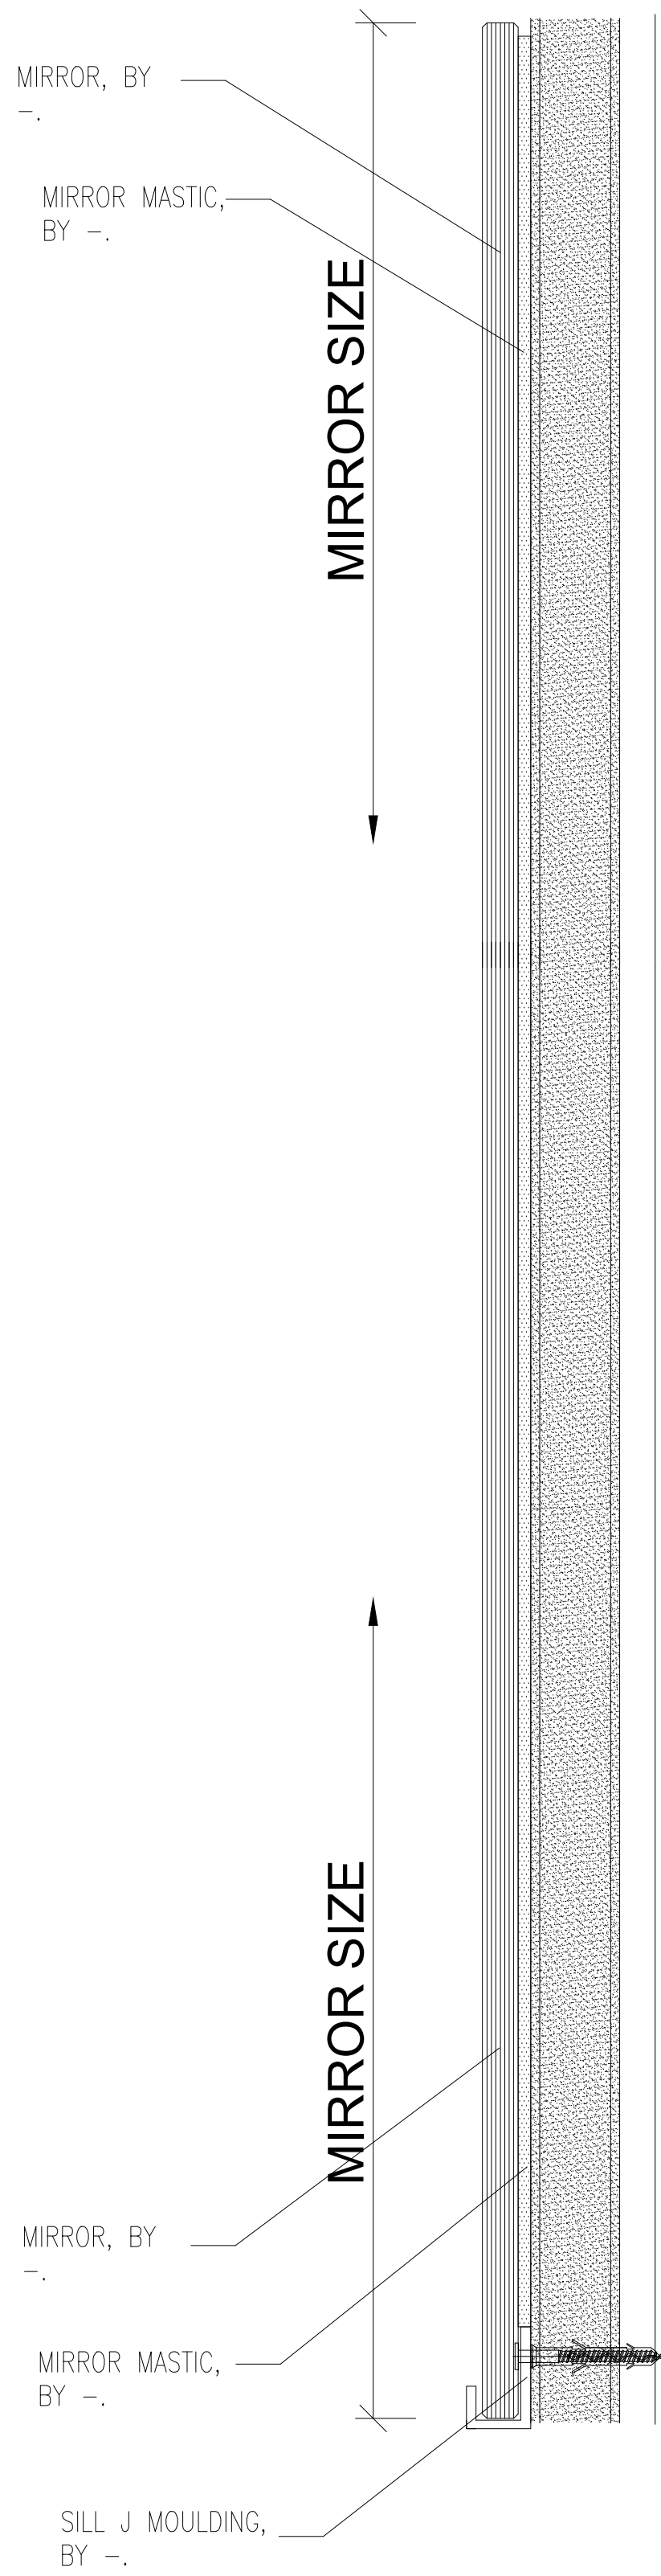

1 SECTION CUT
© MIRROR

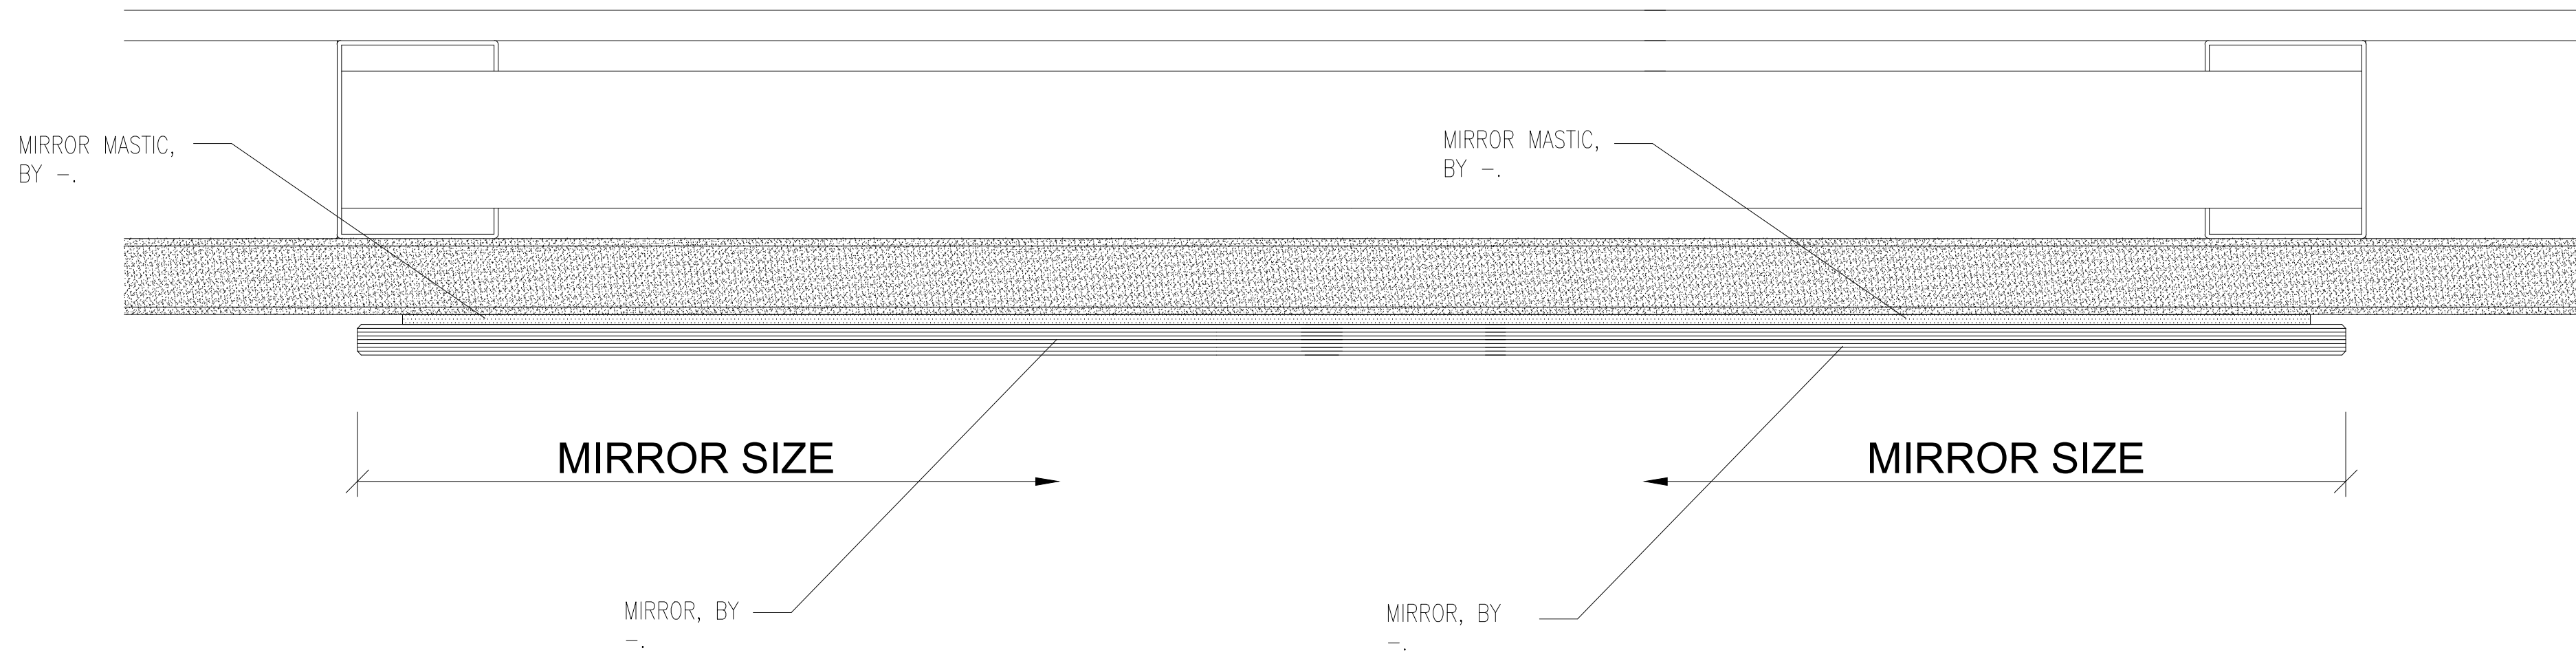

2 PLAN CUT
© MIRROR

NO.	REVISION/ISSUED	DATE
1	1ST SUBMITTAL	01/14/2020

PROJECT NAME & LOCATION:
CEDAR GROVE
13400 NW CORNELL RD
BEAVERTON, OR 97229

SHEET TITLE:
DETAILS

GLASS CONTRACTOR:

DRAWN BY:

KS DRAFTING & DESIGN, LLC
KYLE SCHNECK
HARRISBURG, PA 17110
KYLE@KSDRAFTINGDESIGNLLC.COM
717-228-7114
KSDRAFTINGDESIGNLLC.COM

ARCHITECT:

ENGINEER:

DRAWN BY:
BRIAN GANOE
CHECKED BY:
KYLE SCHNECK
DATE:
01/14/2020

SHEET:

405