 
 
 


| SYMBOLS                                                                           |                   |  |  |  |
|-----------------------------------------------------------------------------------|-------------------|--|--|--|
|  | ELEVATION NAME    |  |  |  |
|  | DETAIL NAME       |  |  |  |
|  | ELEVATION CALLOUT |  |  |  |
|  | SECTION CALLOUT   |  |  |  |
|  | REVISED ITEM      |  |  |  |
|  | REVISION NUMBER   |  |  |  |

| DESIGN CRITERIA |
|-----------------|
|                 |

| INFORMATION AVAILABLE TO PREPARE DRAWINGS            |
|------------------------------------------------------|
| ARCHITECTURAL DRAWINGS NOTED ADDENDUM #4 – 9/16/2019 |

| GENERAL NOTES   |
|---|
| 1.) LIMITATIONS: THESE DRAWINGS REPRESENT AN INTERPRETATION OF ARCHITECTURAL INFORMATION MADE AVAILABLE TO KS DRAFTING & DESIGN, LLC. KS DRAFTING & DESIGN, LLC. MAKES NO REPRESENTATION OR WARRANTY TO THE PERFORMANCE OR COMPLETENESS OF THE ARCHITECTURAL DETAILS OF THE SURROUNDING AREAS. |
| 2.) CONFIRMATION: ANY LISTED TOLERANCES, DIMENSIONS, DEFLECTION, ANCHORAGE, REFERENCES, AND FUNCTIONAL PERFORMANCE REQUIREMENTS SHALL BE CONFIRMED WITH THE ARCHITECT, AND VALIDATED BY FIELD MEASUREMENTS TO ENSURE SIZING, PERFORMANCE COMPLIANCE, AND ARCHITECTURAL INTENT.                 |
| 3.) ACCEPTANCE: FINAL APPROVAL OF THESE DRAWINGS CONSTITUTES ACCEPTANCE OF ALL DEVIATIONS, IF ANY, AND ALL WORK CONTAINED HEREIN.   |
| 4.) USE: KS DRAFTING & DESIGN, LLC. ASSUMES NO RESPONSIBILITY FOR THE USE OF THESE DRAWINGS BY OTHER TRADES.   |
| 5.) COMPLIANCE: ARCHITECT, ENGINEER, GENERAL CONTRACTOR, AND MISC. TRADES ARE RESPONSIBLE FOR THE SELECTION, INSTALLATION, AND ADJUSTMENT OF SYSTEMS TO ENSURE COMPLIANCE WITH ALL APPLICABLE DESIGN, ENERGY, RATING, BUILDING, AND/ OR SAFETY CODES.                                          |
| 6.) QUALITY OF CONSTRUCTION: ROUGH OPENINGS MAY NOT BE PLUMB, SQUARE, OR LEVEL. CONTRACTOR TO VERIFY EXISTING OPENINGS.   |
| 7.) RELEASE OF LIABILITY: THESE DRAWINGS HAVE BEEN PREPARED BY KS DRAFTING & DESIGN, LLC. FOR USE BY THE CUSTOMER. THE CUSTOMER AGREES TO ASSUME ALL LIABILITY AND ANY CLAIMS THAT MAY ARISE FROM THE USE OF, OR INFORMATION CONTAINED IN THESE DRAWINGS.                                      |

| SHEET LIST |                          |
|------------|--------------------------|
| SHEET      | DESCRIPTION              |
| 100        | COVER SHEET              |
| 200        | FIRST FLOOR PLAN (NORTH) |
| 201        | FIRST FLOOR PLAN (SOUTH) |
| 202        | PARTIAL FLOOR PLANS      |
| 203        | BUILDING ELEVATIONS      |
| 204        | BUILDING ELEVATIONS      |
| 205        | FRAME ELEVATIONS         |
| 206        | FRAME ELEVATIONS         |
| 207        | FRAME ELEVATIONS         |
| 208        | FRAME ELEVATIONS         |
| 209        | FRAME ELEVATIONS         |
| 210        | FRAME ELEVATIONS         |
| 211        | FRAME ELEVATIONS         |
| 212        | FRAME ELEVATIONS         |
| 213        | FRAME ELEVATIONS         |
| 400        | DETAILS                  |
| 401        | DETAILS                  |
| 402        | DETAILS                  |
| 403        | DETAILS                  |
| 404        | DETAILS                  |
| 405        | DETAILS                  |
| 406        | DETAILS                  |

| NO. | REVISION/ISSUED | DATE       |
|-----|-----------------|------------|
| 1   | 1ST SUBMITTAL   | 01/27/2020 |
|     |                 |            |
|     |                 |            |
|                                                  |                                         |                             |
|--------------------------------------------------|-----------------------------------------|-----------------------------|
| PROJECT NAME & LOCATION:<br>CHRISTIAN FELLOWSHIP | 208 EAST BROADWAY<br>COLUMBIA, MO 65203 | SHEET TITLE:<br>COVER SHEET |
|--------------------------------------------------|-----------------------------------------|-----------------------------|

|                   |
|-------------------|
| GLASS CONTRACTOR: |
|                   |

|   |
|---|
| DRAWING BY:   |
| KS DRAFTING & DESIGN, LLC<br>KYLE SCHNECK<br>HARRISBURG, PA 17110<br>KYLE@KSDRAFTINGDESIGNLLC.COM<br>717–228–7114<br>KSDRAFTINGDESIGNLLC.COM |

|            |
|------------|
| ARCHITECT: |
|            |

|           |
|-----------|
| ENGINEER: |
|           |

|                             |                          |
|-----------------------------|--------------------------|
| DRAWN BY:<br>KEVIN VERGARA  | SHEET:<br><div>100</div> |
| CHECKED BY:<br>KYLE SCHNECK |                          |
| DATE:<br>01/27/2020         |                          |

| DOOR SCHEDULE   |            |             |             |      |
|---|------------|-------------|-------------|------|
| DOOR #   | DOOR WIDTH | DOOR HEIGHT | ACTIVE LEAF | TYPE |
| 100A   | 6'–0"      | 7'–0"       | OUTSWING    | PAIR |
| 100B   | 6'–0"      | 7'–0"       | OUTSWING    | PAIR |
| 100C   | 6'–0"      | 7'–0"       | OUTSWING    | PAIR |
| 100D   | 6'–0"      | 7'–0"       | OUTSWING    | PAIR |
| 101A   | 6'–0"      | 7'–0"       | OUTSWING    | PAIR |
| 101B   | 6'–0"      | 7'–0"       | OUTSWING    | PAIR |
| DOOR HARDWARE TO BE MANUFACTURER’S STANDARD HARDWARE:<br>FIRST CHOICE PANIC DEVICES W/ QUIET RETRACTION MEL3000–1<br>POWER TRANSFER EPT300<br>FIRST CHOICE POWER SUPPLIES<br>SENTINEL 4016 CLOSERS<br>TUBELITE CONTINUOUS HINGES<br>TUBELITE PULL HANDLES<br>MAGNETIC SWITCHES AND CYLINDERS BY OTHERS |            |             |             |      |

PROJECT:  
CHRISTIAN FELLOWSHIP

ADDRESS:  
208 EAST BROADWAY  
COLUMBIA, MO 65203

| GLASS SCHEDULE |                                |                                              |       |
|----------------|--------------------------------|----------------------------------------------|-------|
| MARK           | GLAZING DESCRIPTION AND MAKEUP |                                              | NOTES |
| GL-1           | DESCRIPTION                    | 1" INSULATED UNIT:                           |       |
|                | OUTBOARD:                      | 1/4" GRAY, TEMPERED                          |       |
|                | AIRSPACE:                      | 1/2" AIR SPACER                              |       |
|                | INBOARD:                       | 1/4" CLEAR, SOLARBAN 60 #3 SURFACE, TEMPERED |       |
| GL-2           | DESCRIPTION                    | 1/4" CLEAR, TEMPERED                         |       |

| MATERIAL SCHEDULE                                           |              |              |                    |                                                   |                      |
|-------------------------------------------------------------|--------------|--------------|--------------------|---------------------------------------------------|----------------------|
| PRODUCT TYPE                                                | MANUFACTURER | SYSTEM       | PROFILE DIMENSIONS | DESCRIPTION                                       | FINISH               |
| EXTERIOR STOREFRONT                                         | TUBELITE     | T14000       | 2" X 4–1/2"        | THERMAL, CENTER SET, OUTSIDE GLAZED, SCREW SPLINE | KYNAR STANDARD COLOR |
| STOREFRONT DOORS                                            | TUBELITE     | MEDIUM STILE | 1–3/4" THICK       | 12" BOTTOM RAIL, 4" STILES/TOP–RAIL               | KYNAR STANDARD COLOR |
| EXTERIOR PERIMETER CAULKING AT THE ALUMINUM FRAMES          |              |              |                    |                                                   |                      |
| OPERATING VENT WINDOWS – WINCO SERIES 1150                  |              |              |                    |                                                   |                      |
| COLOR MATCH BREAK METAL TRIM @ ELEVATIONS AND DETAILS SHOWN |              |              |                    |                                                   |                      |






|                             |        |
|-----------------------------|--------|
| DRAWN BY:<br>KEVIN VERGARA  | SHEET: |
| CHECKED BY:<br>KYLE SCHNECK | 200    |
| DATE:<br>01/27/2020         |        |

200



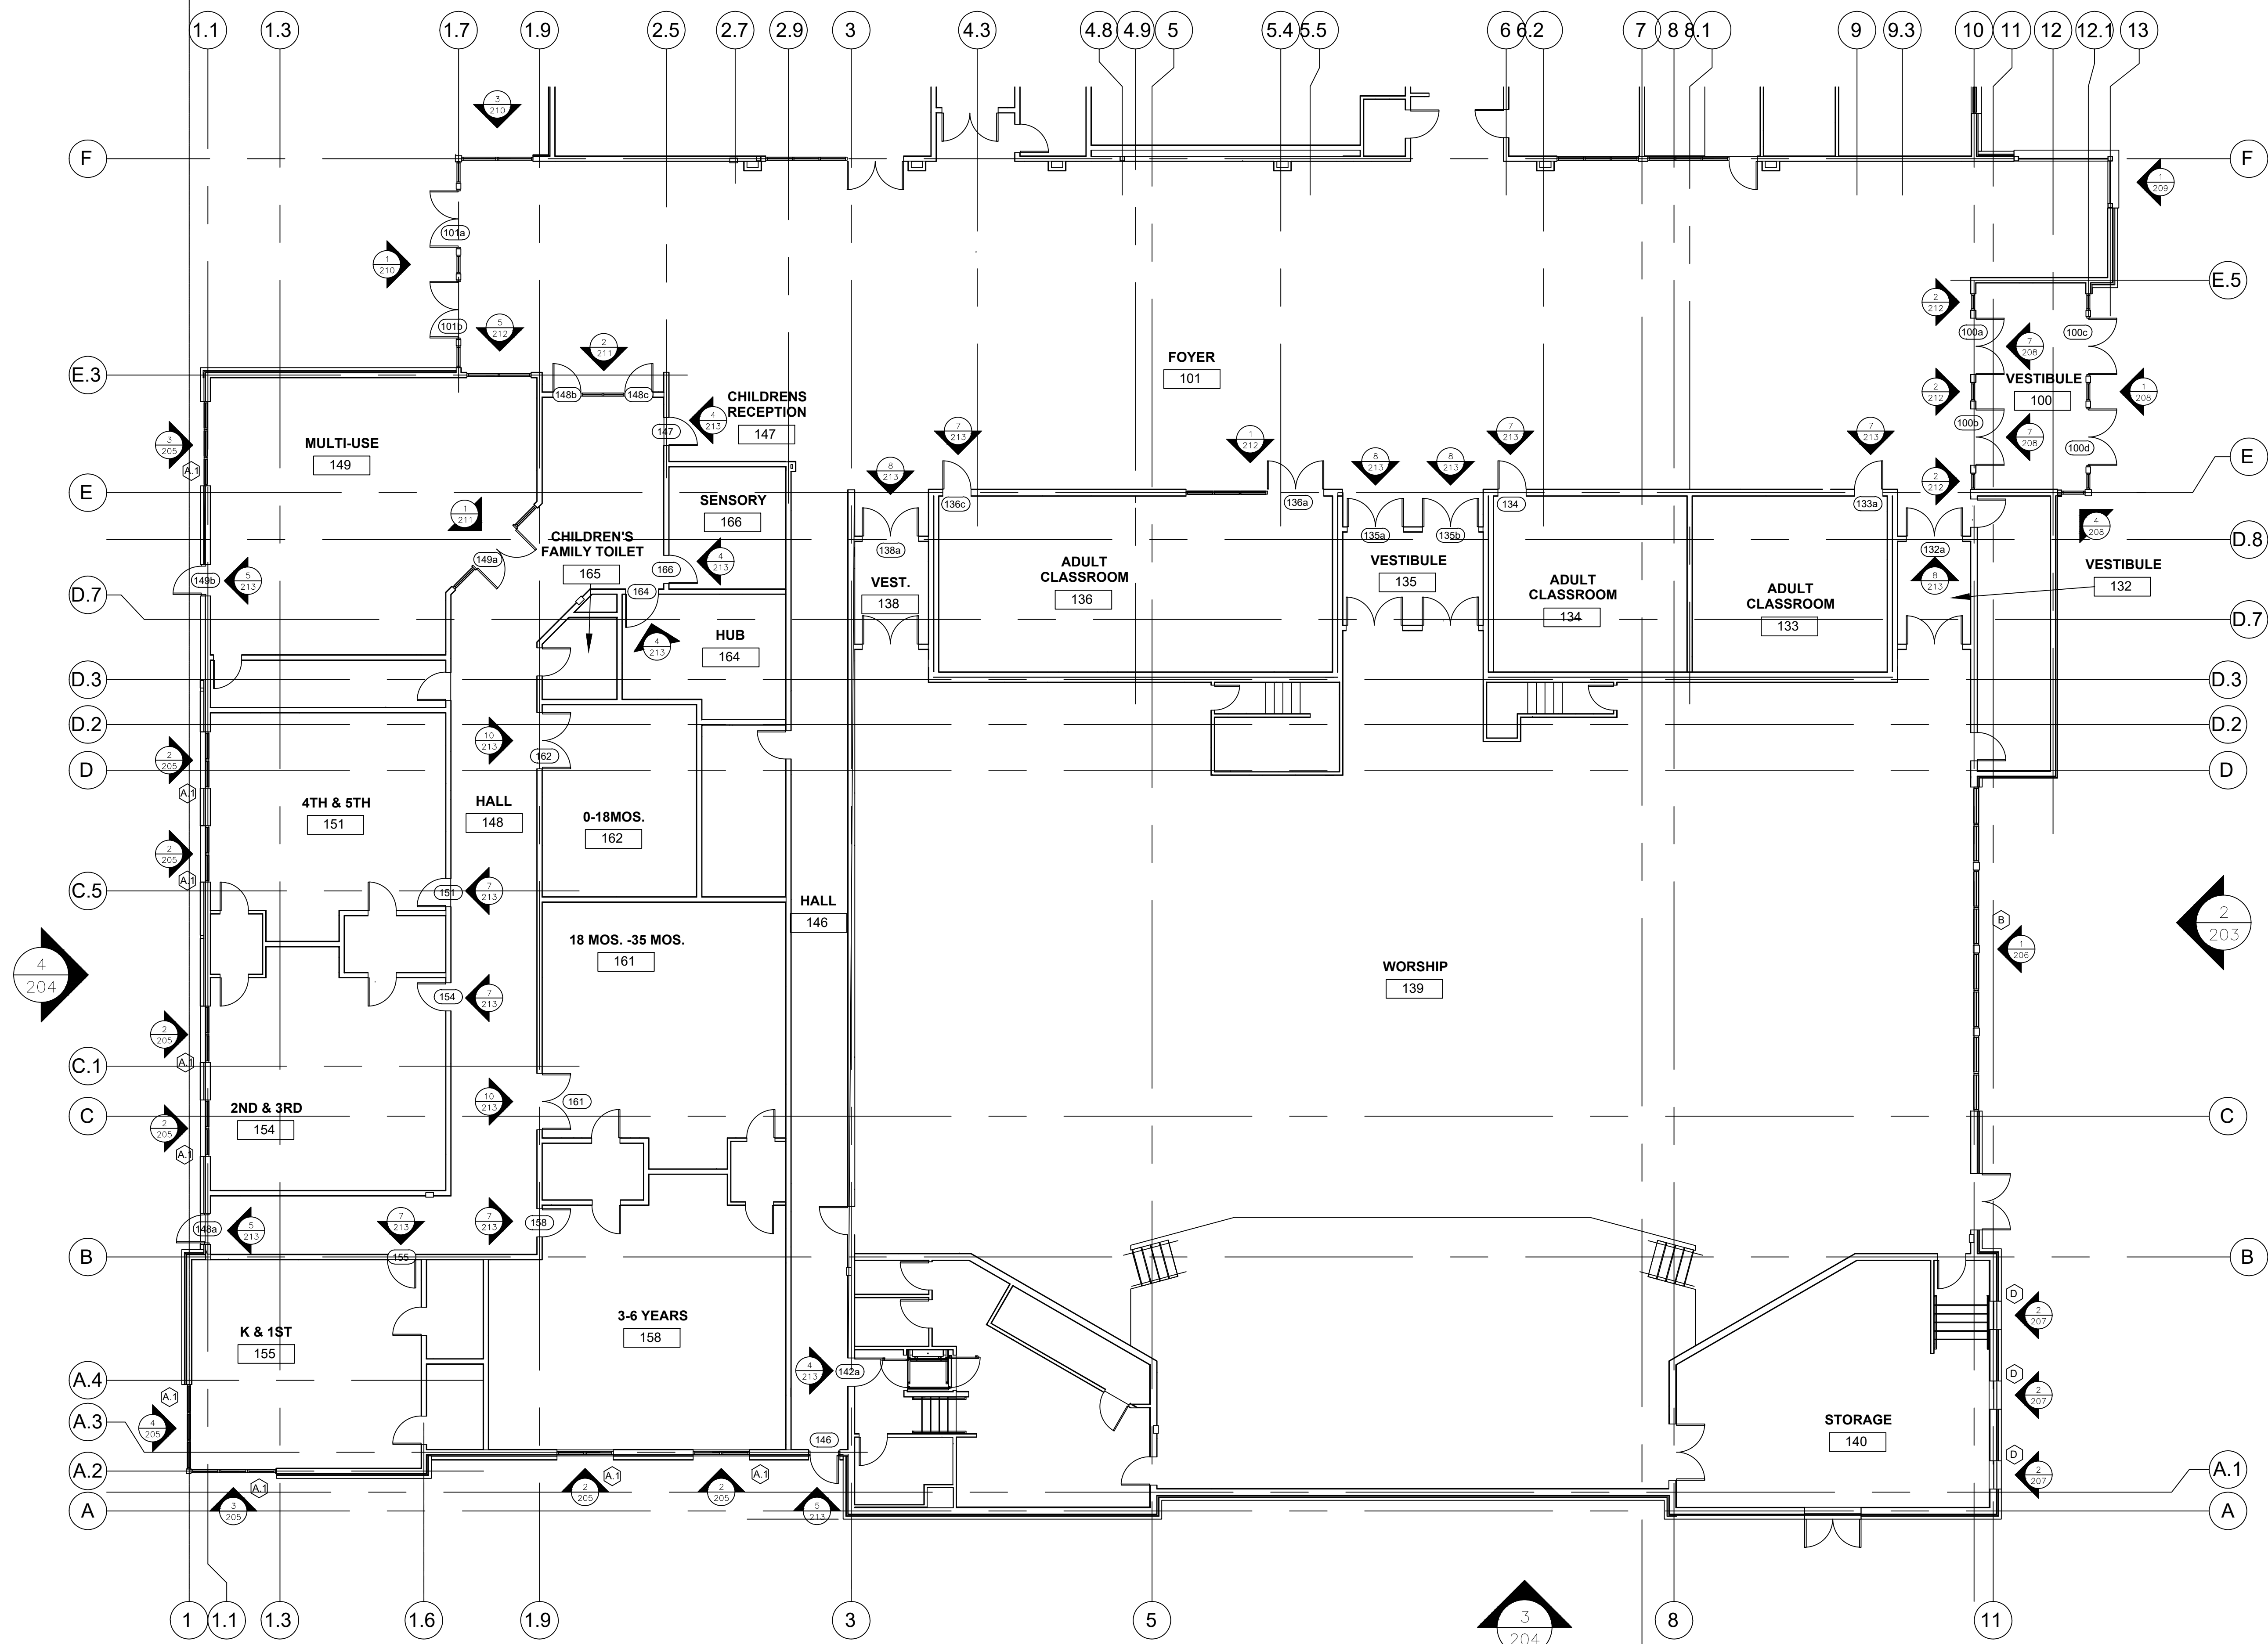

1 FIRST FLOOR PLAN SOUTH  
ARCH. REF.: 1/A3.4

| NO. | REVISION/ISSUED | DATE       |
|-----|-----------------|------------|
| 1   | 1ST SUBMITTAL   | 01/27/2020 |
|     |                 |            |
|     |                 |            |
|     |                 |            |
|     |                 |            |

PROJECT NAME & LOCATION:  
CHRISTIAN FELLOWSHIP

208 EAST BROADWAY  
COLUMBIA, MO 65203

SHEET TITLE:  
FIRST FLOOR PLAN (SOUTH)

GLASS CONTRACTOR:




DRAWING BY:  
KS DRAFTING & DESIGN, LLC  
KYLE SCHNECK  
HARRISBURG, PA 17110  
KYLE@KSDRAFTINGDESIGNLLC.COM  
717-228-7114  
KSDRAFTINGDESIGNLLC.COM

ARCHITECT:

ENGINEER:

|                             |        |
|-----------------------------|--------|
| DRAWN BY:<br>KEVIN VERGARA  | SHEET: |
| CHECKED BY:<br>KYLE SCHNECK | 201    |
| DATE:<br>01/27/2020         |        |



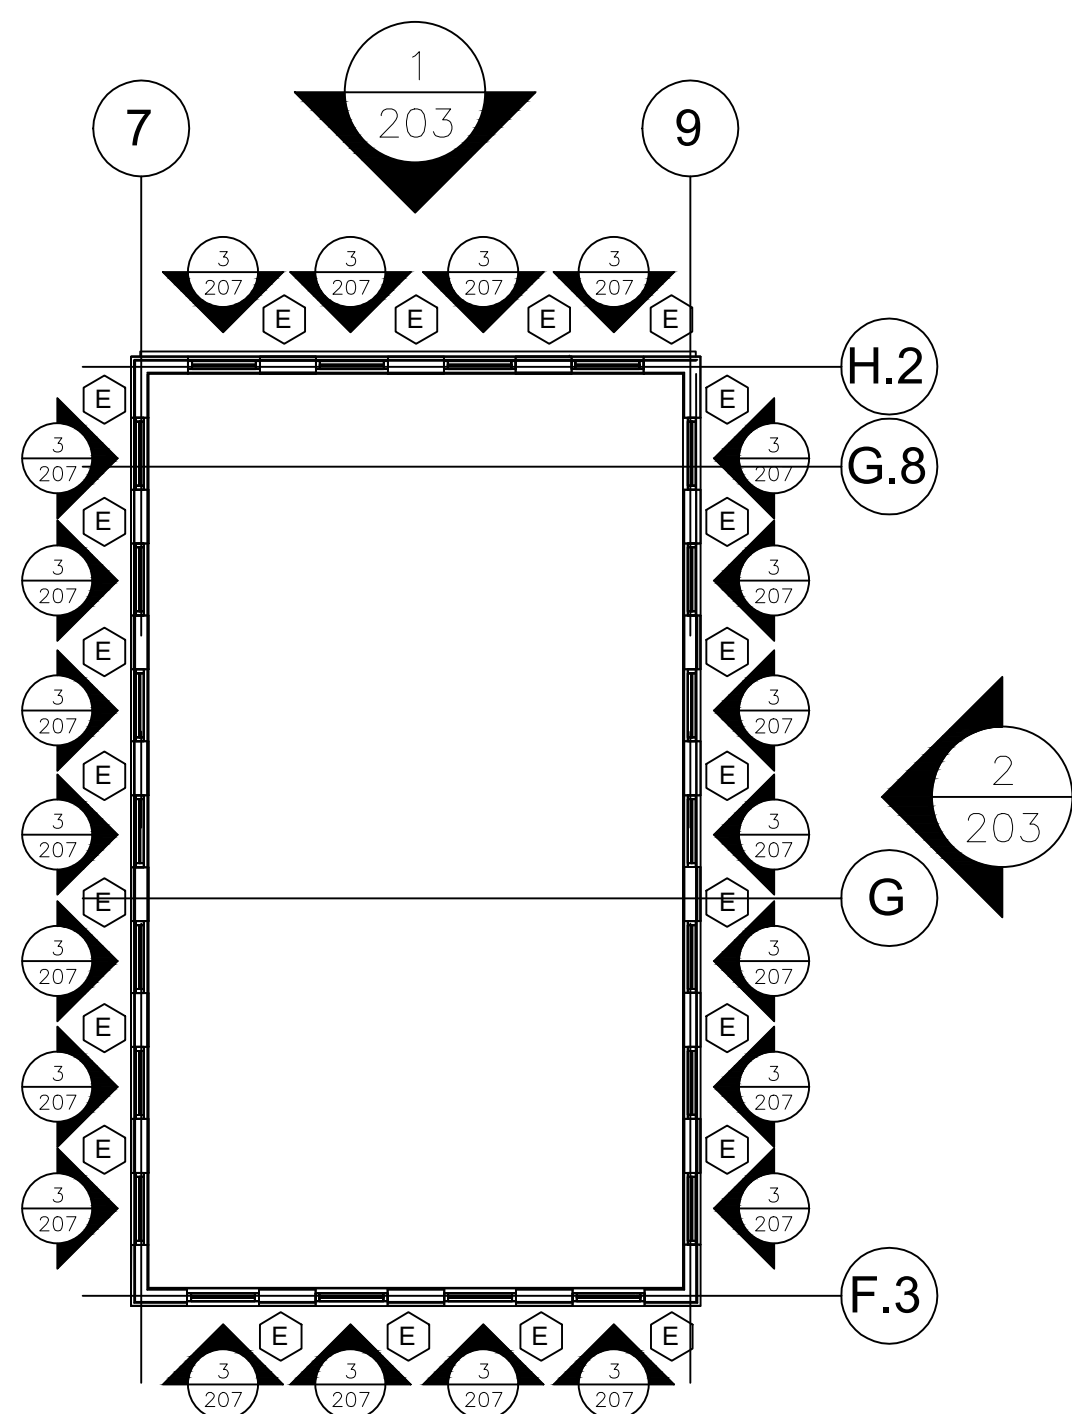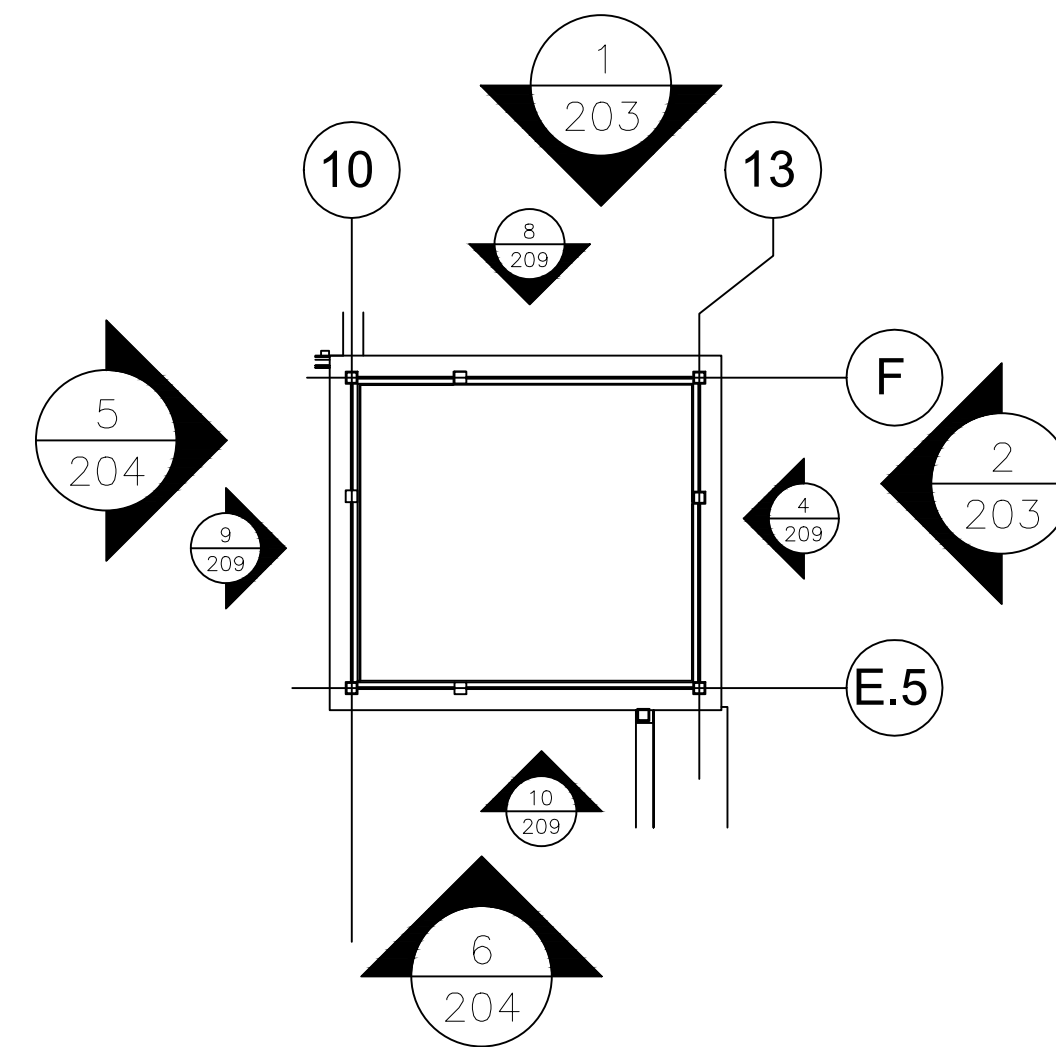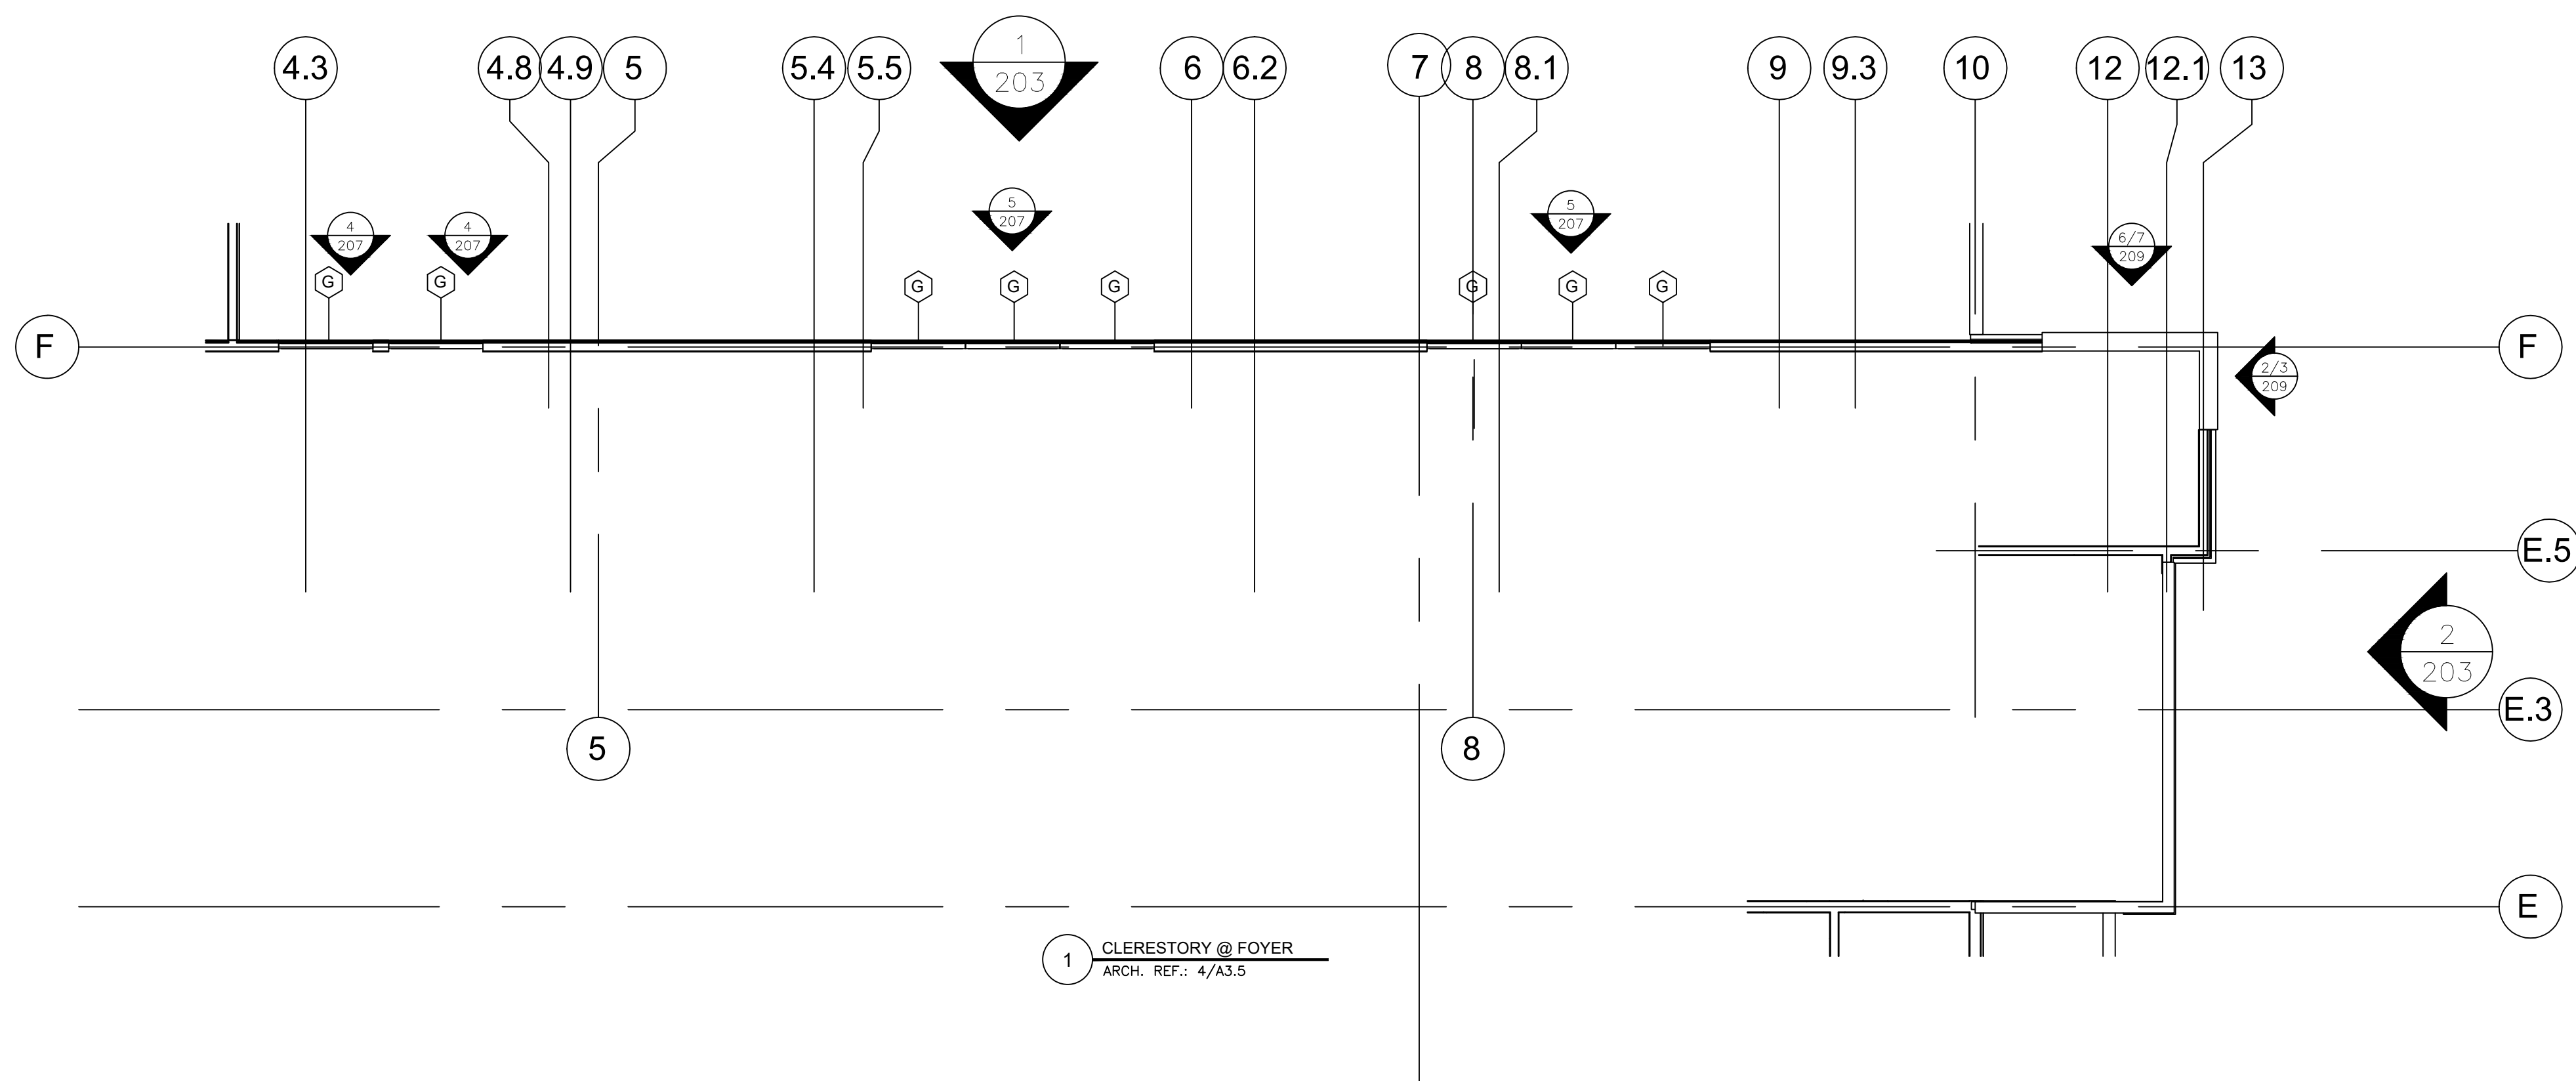

| NO. | REVISION/ISSUED | DATE       |
|-----|-----------------|------------|
| 1   | 1ST SUBMITTAL   | 01/27/2020 |
|     |                 |            |
|     |                 |            |
PROJECT NAME & LOCATION:  
CHRISTIAN FELLOWSHIP  
208 EAST BROADWAY  
COLUMBIA, MO 65203  
SHEET TITLE:  
PARTIAL FLOOR PLANS

GLASS CONTRACTOR:


DRAWING BY:  
KS DRAFTING & DESIGN, LLC  
KYLE SCHNECK  
HARRISBURG, PA 17110  
KYLE@KSDRAFTINGDESIGNLLC.COM  
717-228-7114  
KSDRAFTINGDESIGNLLC.COM

ARCHITECT:


ENGINEER:

|                             |        |
|-----------------------------|--------|
| DRAWN BY:<br>KEVIN VERGARA  | SHEET: |
| CHECKED BY:<br>KYLE SCHNECK | 202    |
| DATE:<br>01/27/2020         |        |



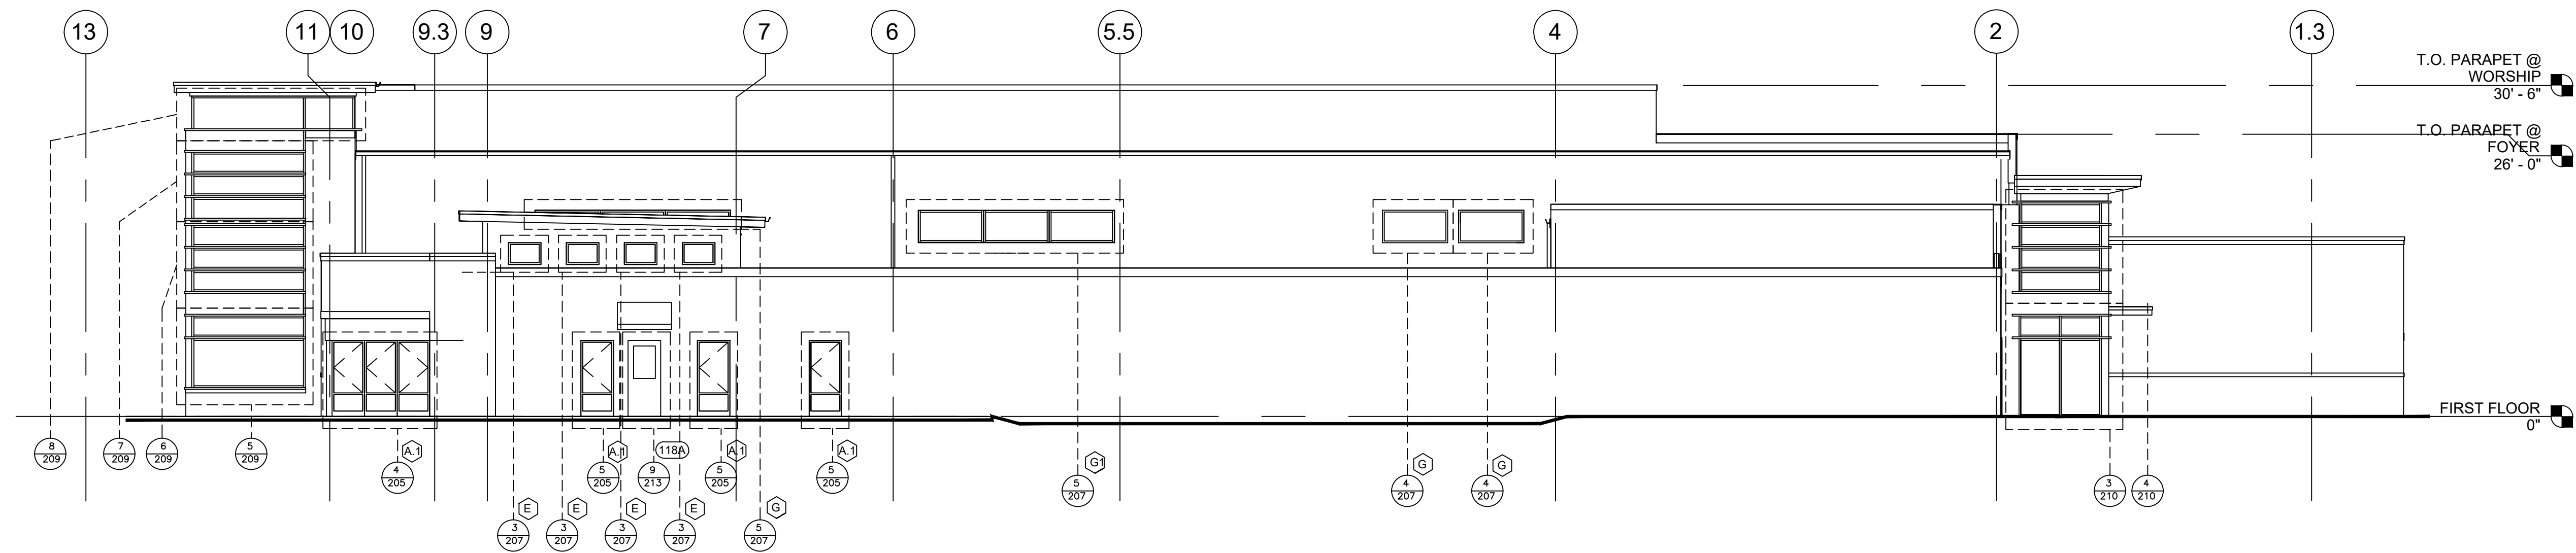

1 NORTH ELEVATION  
ARCH. REF.: 2/A5.2

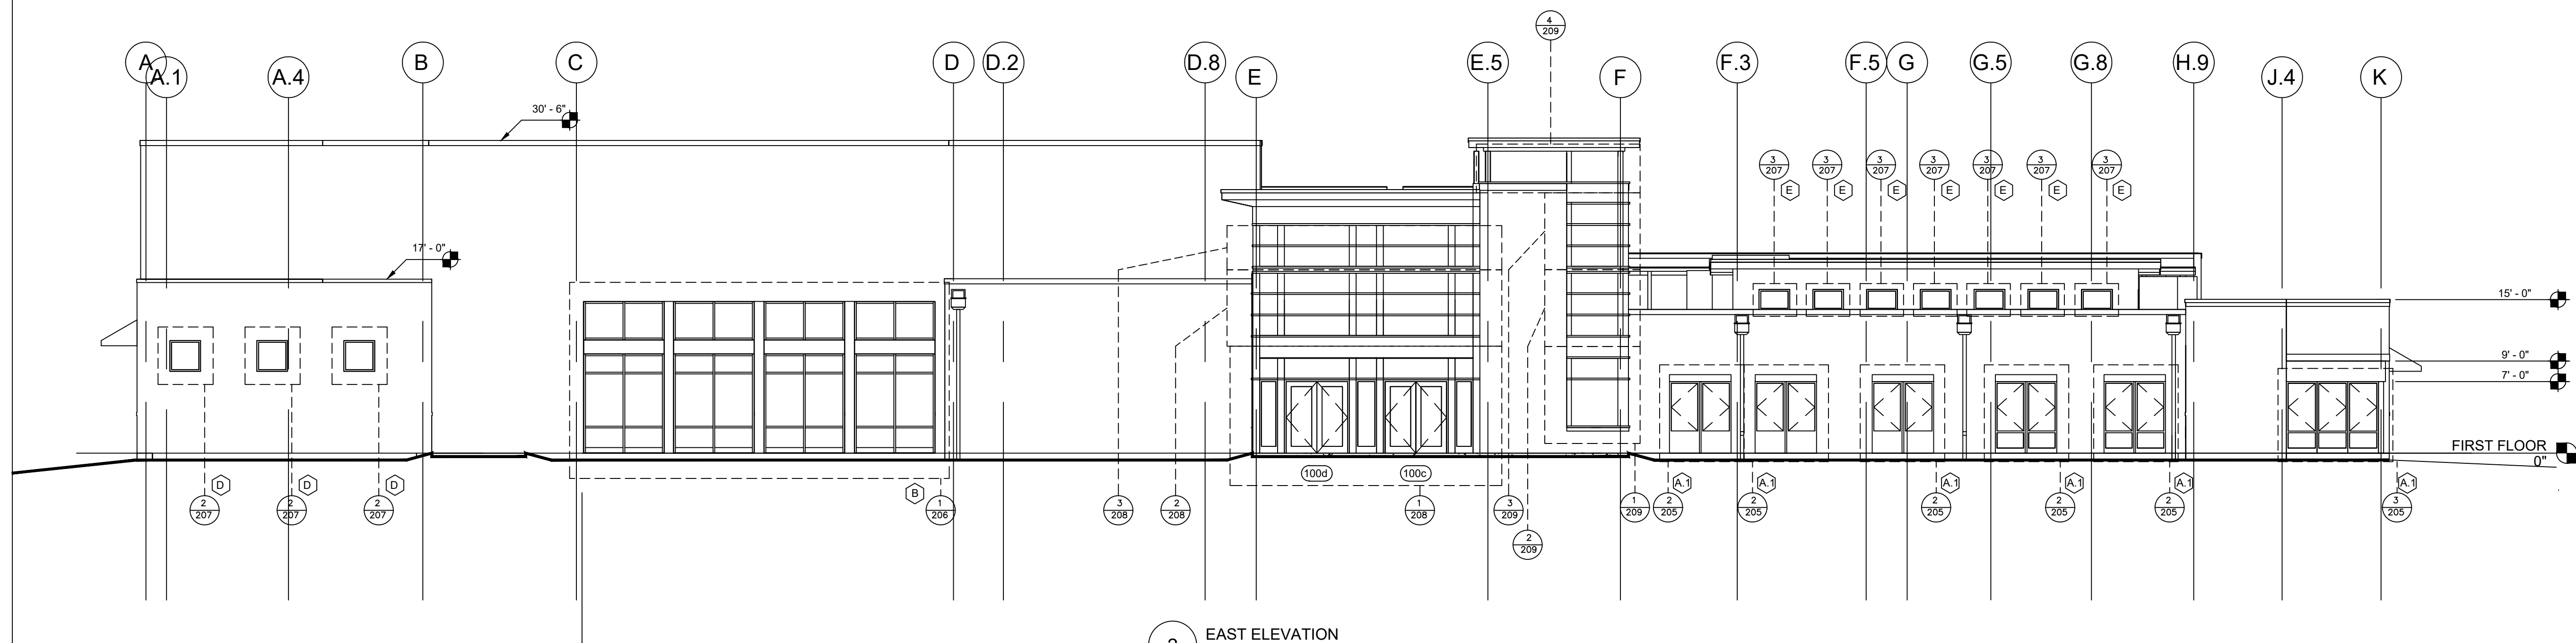

2 EAST ELEVATION  
ARCH. REF.: 1/A5.1

| NO. | REVISION/ISSUED | DATE       |
|-----|-----------------|------------|
| 1   | 1ST SUBMITTAL   | 01/27/2020 |
|     |                 |            |
|     |                 |            |
PROJECT NAME & LOCATION:  
CHRISTIAN FELLOWSHIP  
208 EAST BROADWAY  
COLUMBIA, MO 65203  
SHEET TITLE:  
BUILDING ELEVATIONS

GLASS CONTRACTOR:

DRAWING BY:

KS DRAFTING & DESIGN, LLC  
KYLE SCHNECK  
HARRISBURG, PA 17110  
KYLE@KSDRAFTINGDESIGNLLC.COM  
717-228-7114  
KSDRAFTINGDESIGNLLC.COM

ARCHITECT:


ENGINEER:

DRAWN BY:  
KEVIN VERGARA  
CHECKED BY:  
KYLE SCHNECK  
DATE:  
01/27/2020


SHEET:

203




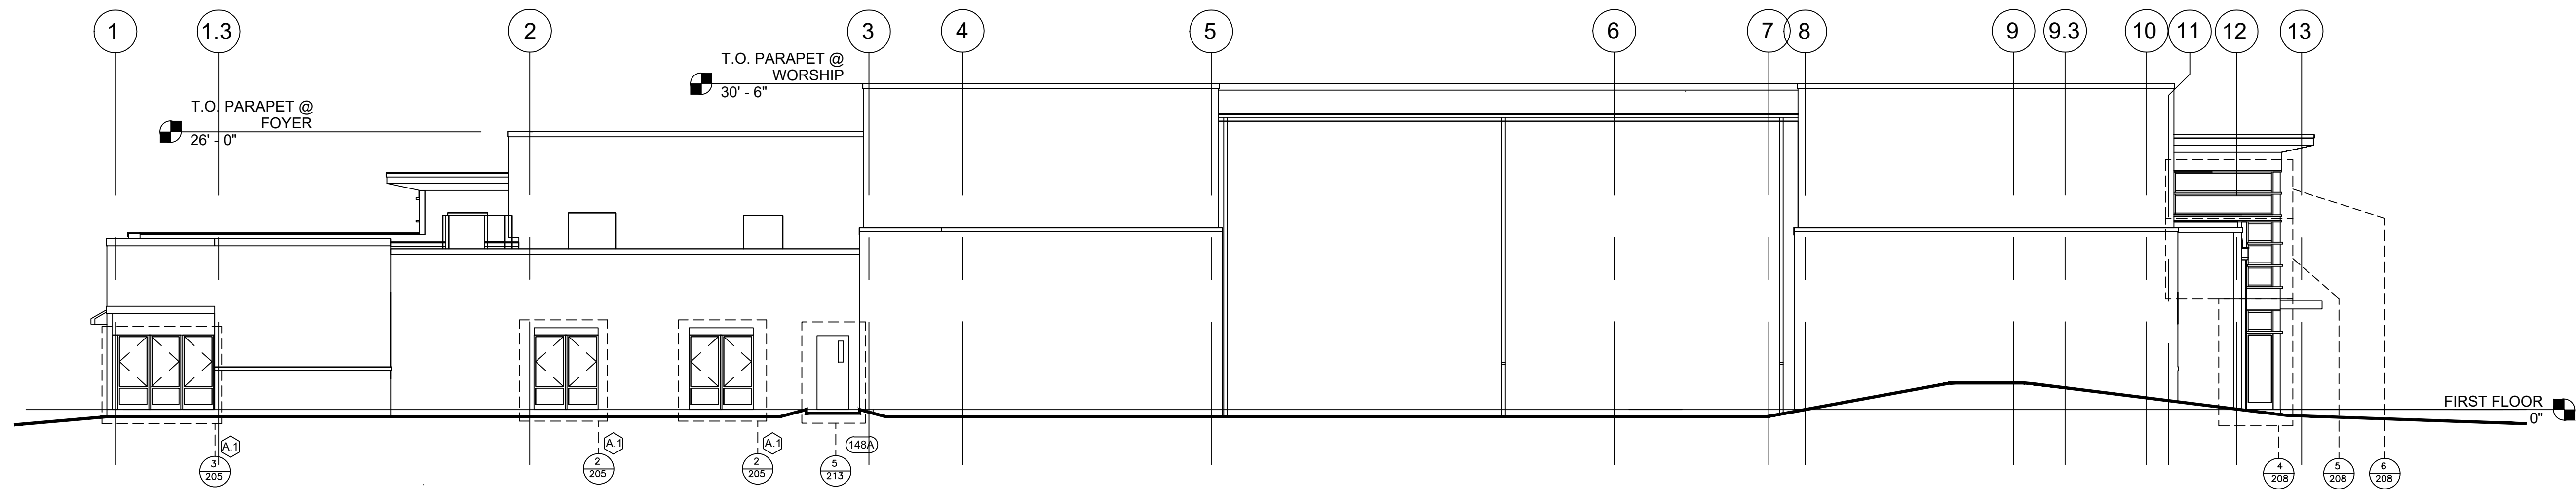


3 SOUTH ELEVATION  
ARCH. REF.: 2/A5.1

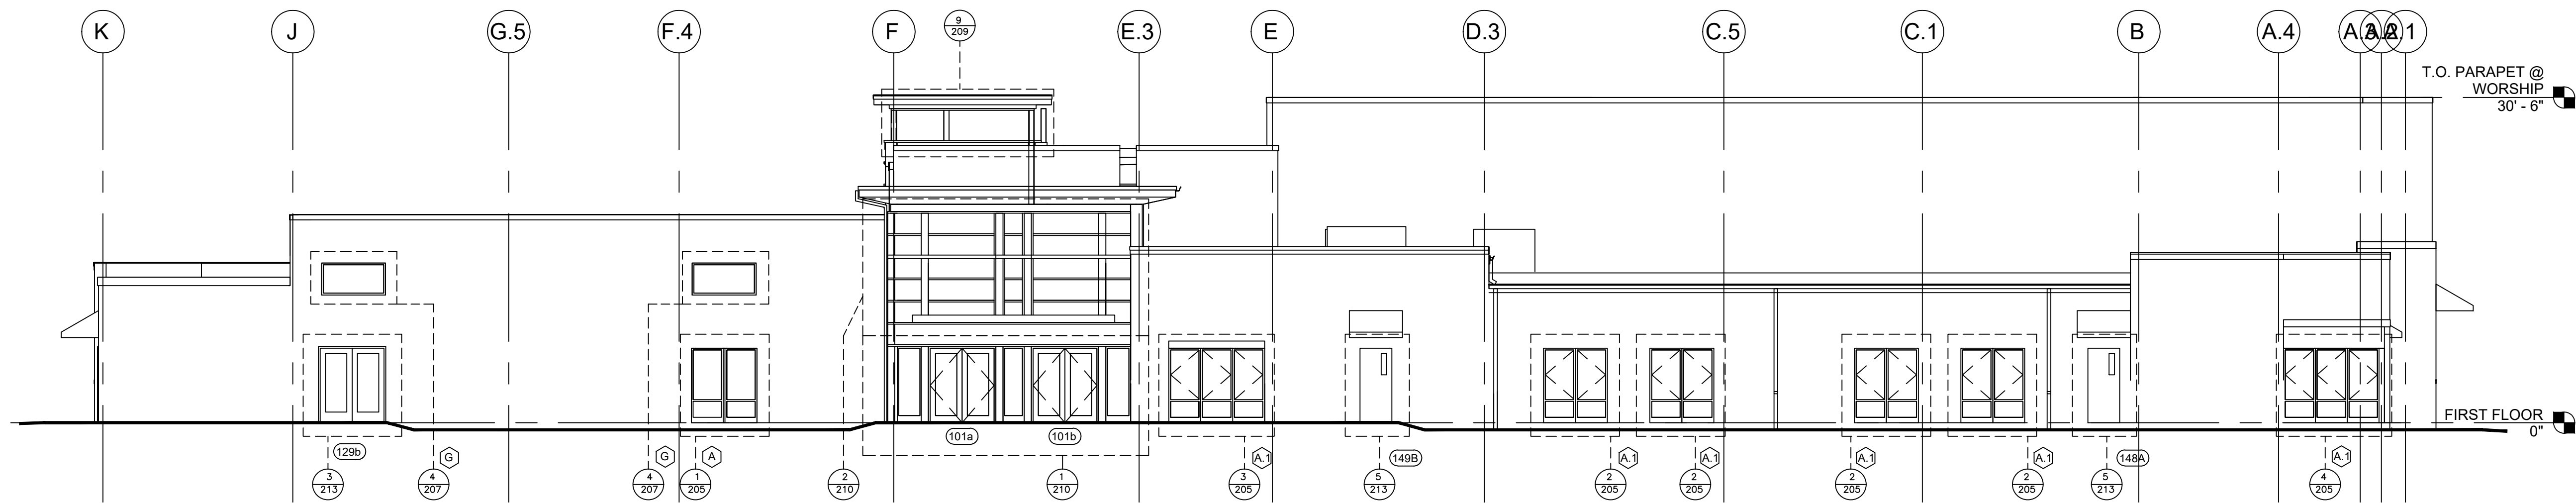

4 WEST ELEVATION  
ARCH. REF.: 1/A5.2

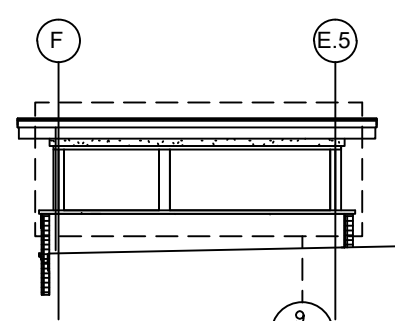

5 ELEVATION @ WEST FACE OF TOWER  
ARCH. REF.: 4/A5.2

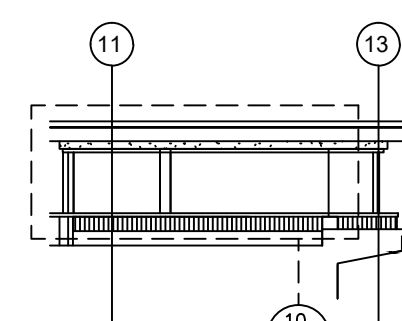

6 ELEVATION @ SOUTH FACE OF TOWER  
ARCH. REF.: 5/A5.2

| NO. | REVISION/ISSUED | DATE       |
|-----|-----------------|------------|
| 1   | 1ST SUBMITTAL   | 01/27/2020 |
|     |                 |            |
|     |                 |            |
|     |                 |            |
|     |                 |            |

PROJECT NAME & LOCATION:  
CHRISTIAN FELLOWSHIP

208 EAST BROADWAY  
COLUMBIA, MO 65203

SHEET TITLE:  
BUILDING ELEVATIONS

GLASS CONTRACTOR:

DRAWING BY:

KS DRAFTING & DESIGN, LLC  
KYLE SCHNECK  
HARRISBURG, PA 17110  
KYLE@KSDRAFTINGDESIGNLLC.COM  
717-228-7114  
KSDRAFTINGDESIGNLLC.COM

ARCHITECT:

ENGINEER:

DRAWN BY:  
KEVIN VERGARA


CHECKED BY:  
KYLE SCHNECK

DATE:  
01/27/2020

SHEET:

204



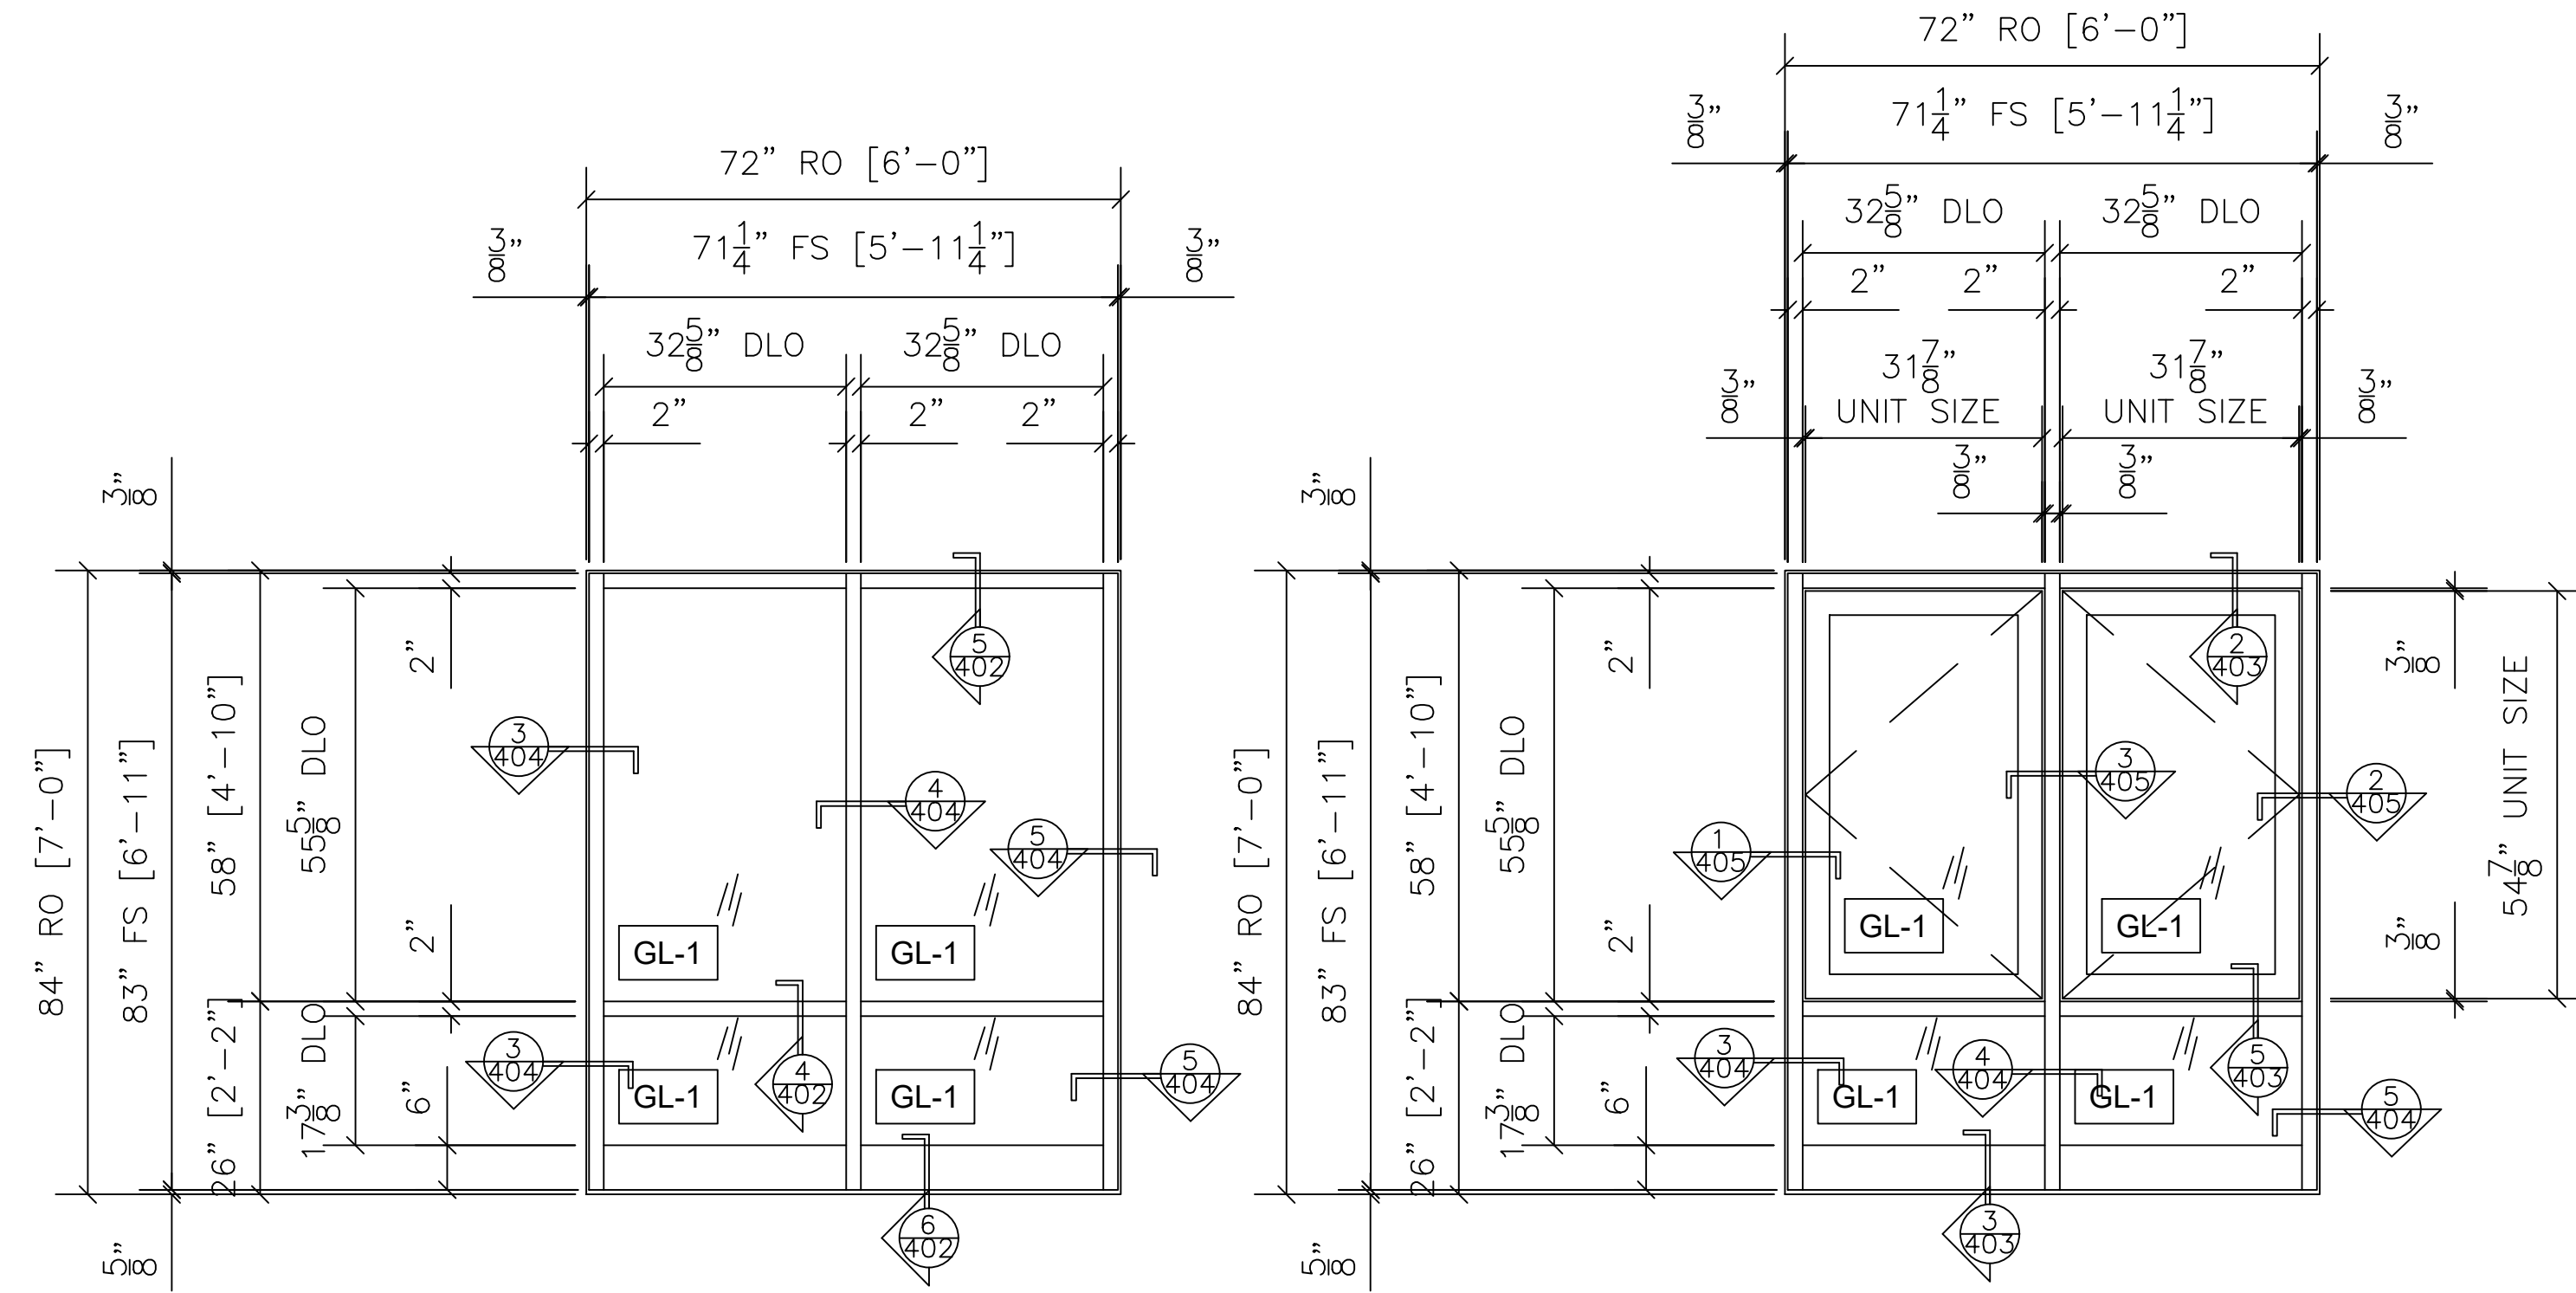

1 WINDOW TYPE A ELEVATION  
TUBELITE T14000 2" X 4-1/2"  
EXTERIOR STOREFRONT  
ARCH. REF.: A/A5.1


| QTY | LOCATION       |
|-----|----------------|
| 1   | WEST ELEVATION |

1 TOTAL

2 WINDOW TYPE A.1 ELEVATION  
TUBELITE T14000 2" X 4-1/2"  
EXTERIOR STOREFRONT  
WINCO SERIES 1150 OPERATING WINDOW  
ARCH. REF.: A.1/A5.1

| QTY | LOCATION        |
|-----|-----------------|
| 5   | EAST ELEVATION  |
| 2   | SOUTH ELEVATION |
| 4   | WEST ELEVATION  |


11 TOTAL

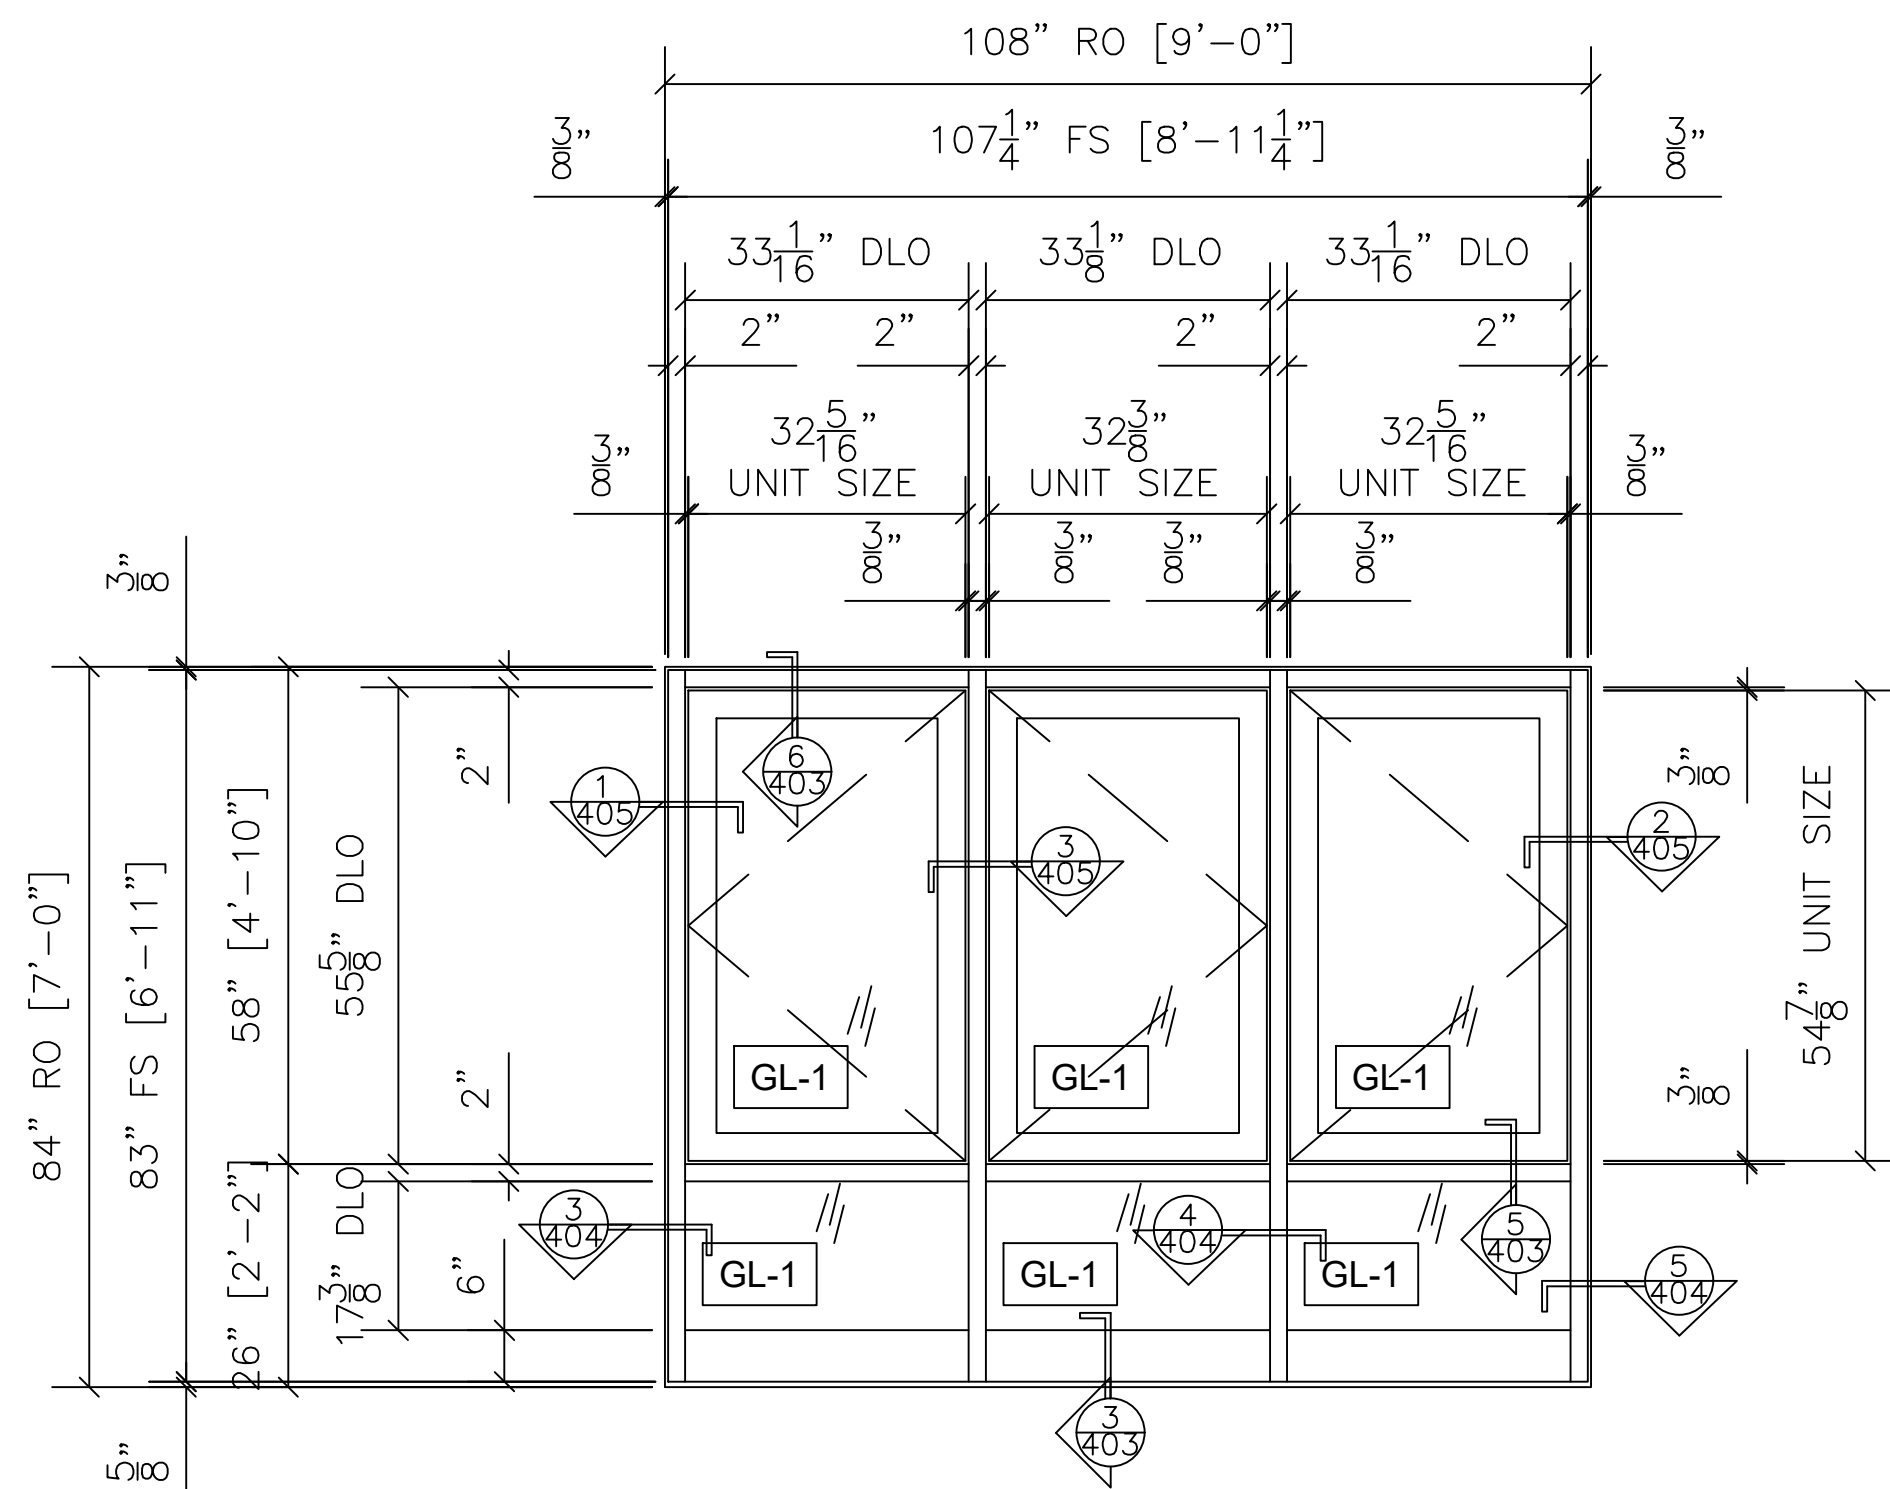

3 WINDOW TYPE A.1 ELEVATION 2  
TUBELITE T14000 2" X 4-1/2"  
EXTERIOR STOREFRONT  
WINCO SERIES 1150 OPERATING WINDOW  
ARCH. REF.: A.1/A5.1

| QTY | LOCATION        |
|-----|-----------------|
| 1   | EAST ELEVATION  |
| 1   | SOUTH ELEVATION |
| 1   | WEST ELEVATION  |


3 TOTAL

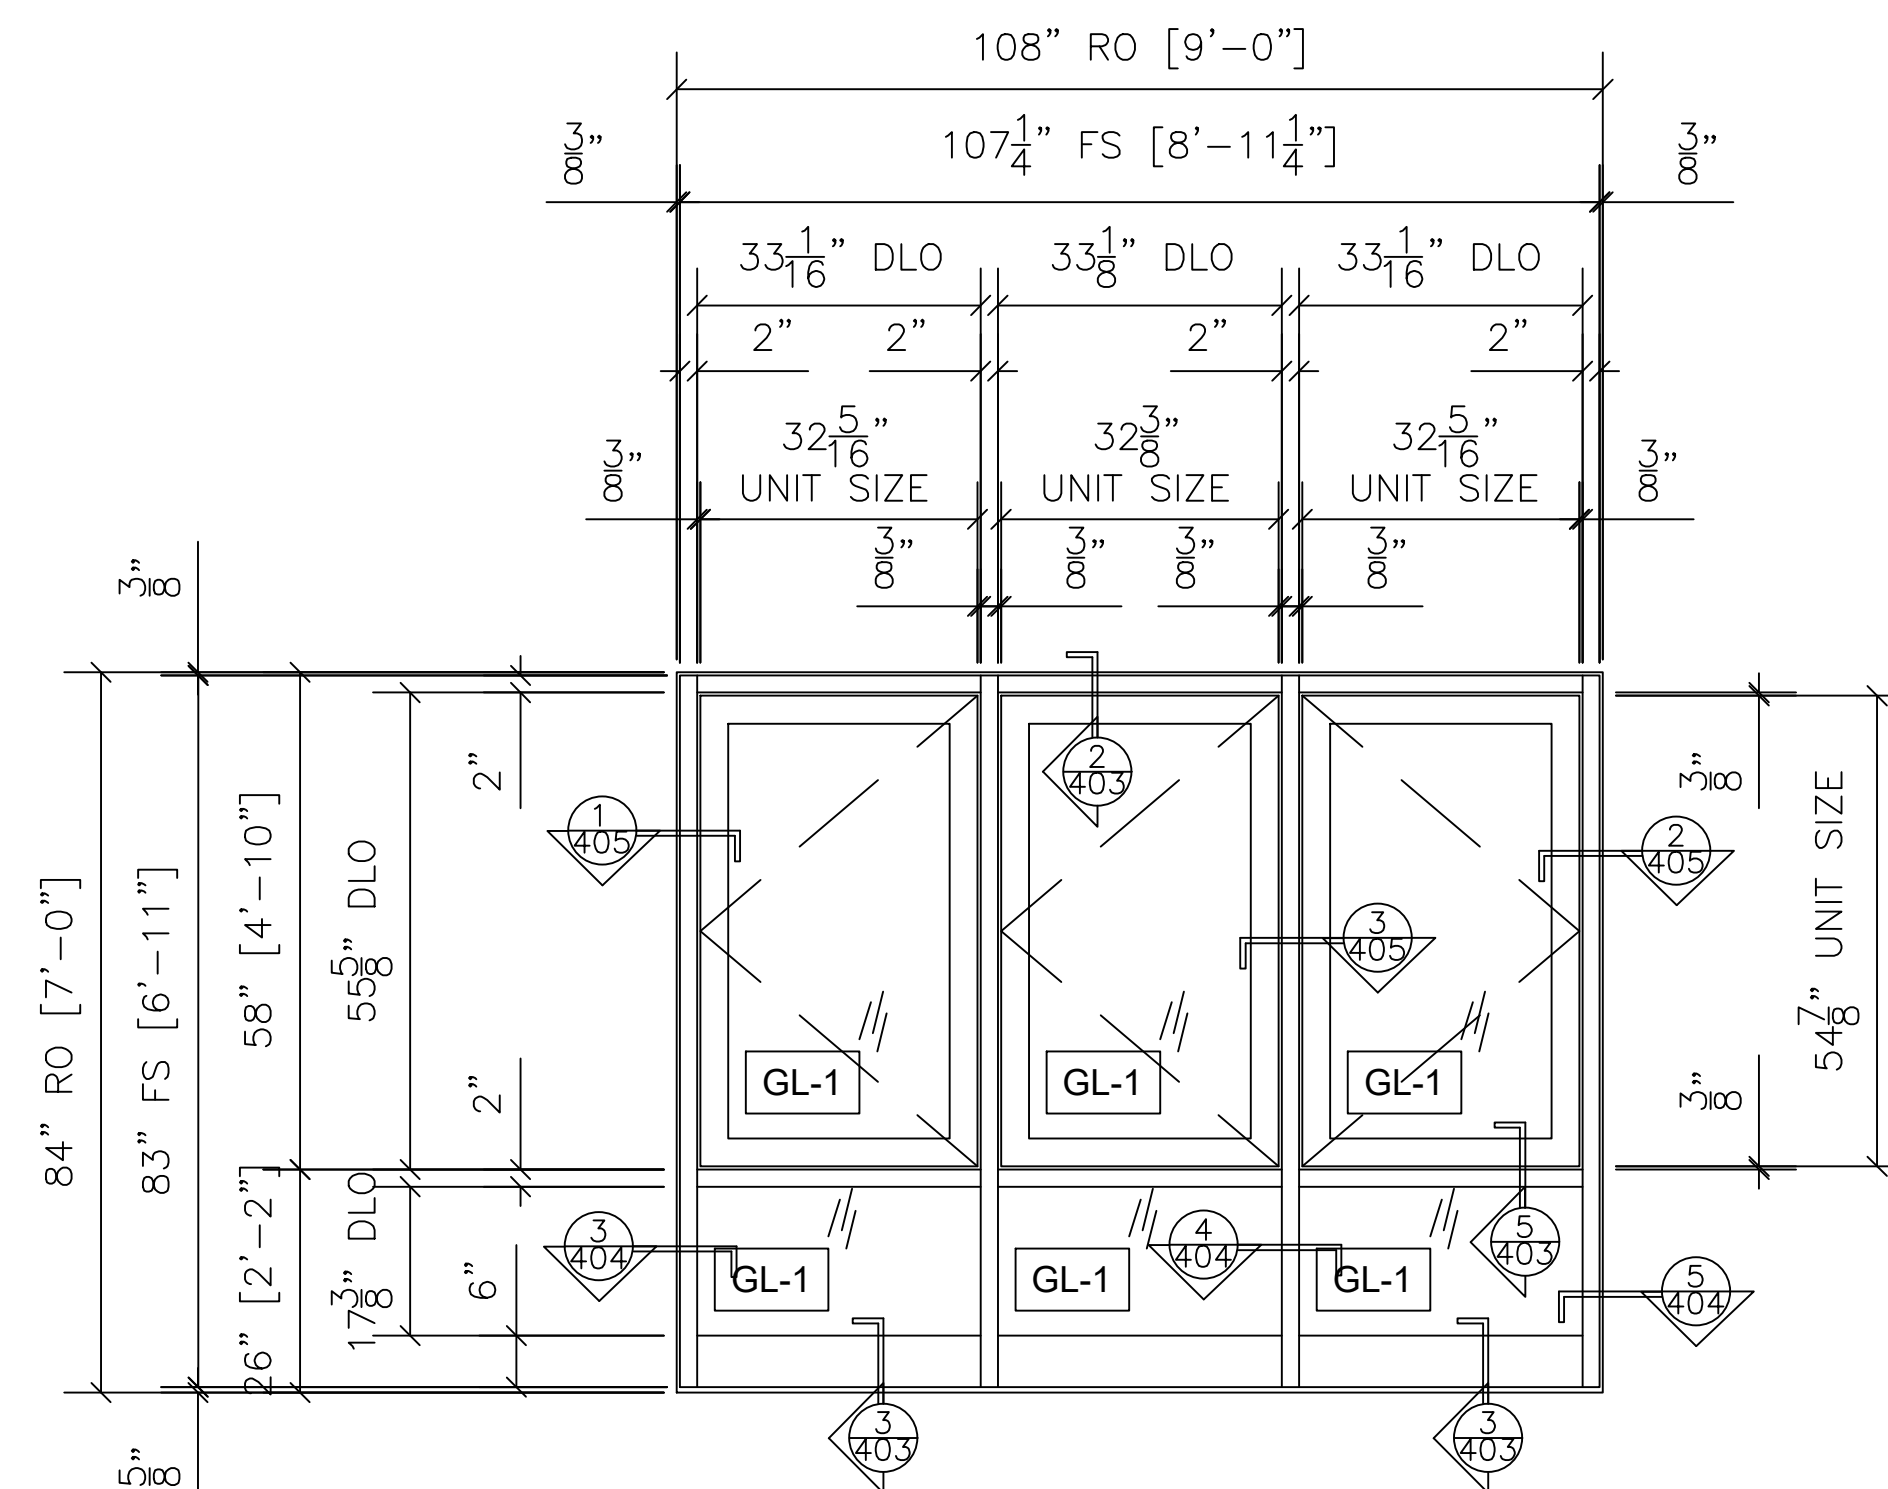

4 WINDOW TYPE A.1 ELEVATION 2  
TUBELITE T14000 2" X 4-1/2"  
EXTERIOR STOREFRONT  
WINCO SERIES 1150 OPERATING WINDOW  
ARCH. REF.: A.1/A5.1

| QTY | LOCATION        |
|-----|-----------------|
| 1   | WEST ELEVATION  |
| 1   | NORTH ELEVATION |

2 TOTAL

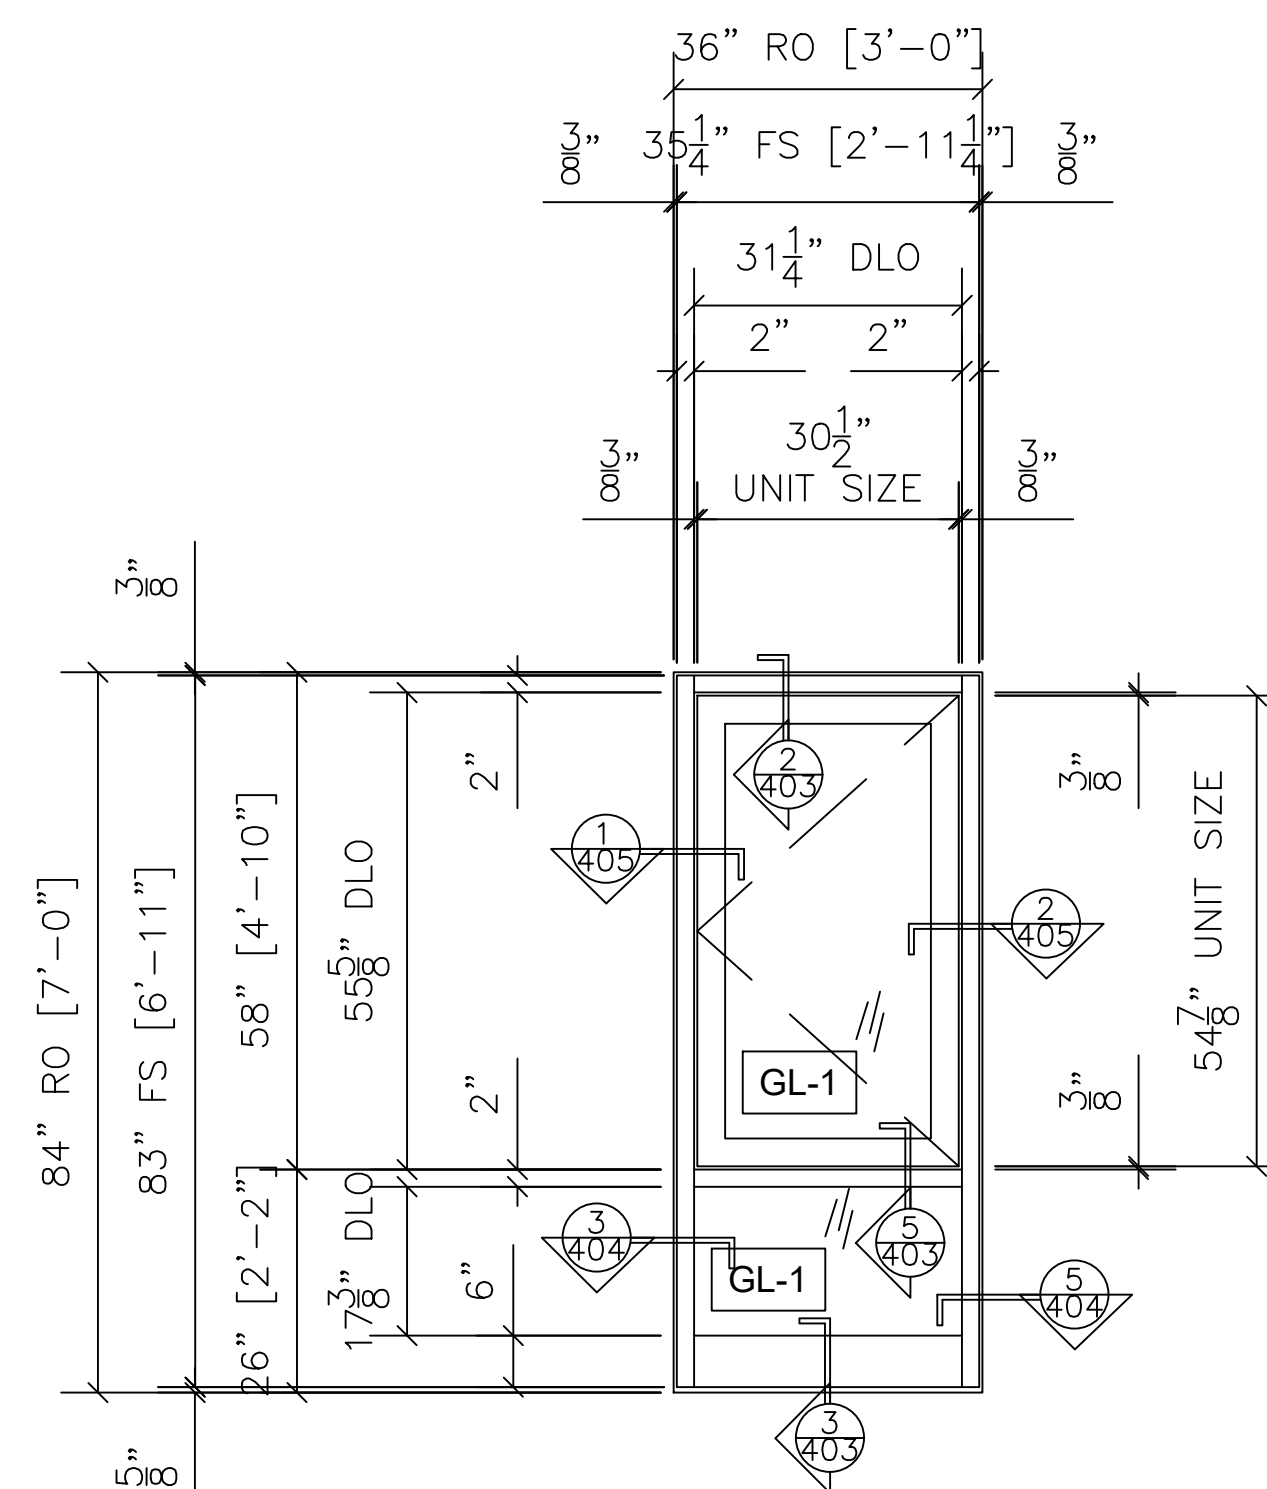

5 WINDOW TYPE A.1 ELEVATION 3  
TUBELITE T14000 2" X 4-1/2"  
EXTERIOR STOREFRONT  
WINCO SERIES 1150 OPERATING WINDOW  
ARCH. REF.: A.1/A5.1

| QTY | LOCATION        |
|-----|-----------------|
| 3   | NORTH ELEVATION |

3 TOTAL

| NO. | REVISION/ISSUED | DATE       |
|-----|-----------------|------------|
| 1   | 1ST SUBMITTAL   | 01/27/2020 |
|     |                 |            |
|     |                 |            |
|   |
|---|
| PROJECT NAME & LOCATION:<br>CHRISTIAN FELLOWSHIP<br><br>208 EAST BROADWAY<br>COLUMBIA, MO 65203<br><br>SHEET TITLE:<br>FRAME ELEVATIONS |
|---|

|                   |
|-------------------|
| GLASS CONTRACTOR: |
|-------------------|

|   |
|---|
| DRAWING BY:<br>KS DRAFTING & DESIGN, LLC<br>KYLE SCHNECK<br>HARRISBURG, PA 17110<br>KYLE@KSDRAFTINGDESIGNLLC.COM<br>717-228-7114<br>KSDRAFTINGDESIGNLLC.COM |
|---|

|            |
|------------|
| ARCHITECT: |
|------------|

|           |
|-----------|
| ENGINEER: |
|-----------|

|                             |        |
|-----------------------------|--------|
| DRAWN BY:<br>KEVIN VERGARA  | SHEET: |
| CHECKED BY:<br>KYLE SCHNECK | 205    |
| DATE:<br>01/27/2020         |        |



| NO. | REVISION/ISSUED | DATE       |
|-----|-----------------|------------|
| 1   | 1ST SUBMITTAL   | 01/27/2020 |
|     |                 |            |
|     |                 |            |
|     |                 |            |
|     |                 |            |

PROJECT NAME &amp; LOCATION:

208 EAST BROADWAY  
COLUMBIA, MO 65203

SHEET TITLE:

GLASS CONTRACTOR:

DRAWING BY:

KS DRAFTING & DESIGN, LLC  
KYLE SCHNECK  
HARRISBURG, PA 17110  
KYLE@KSDRAFTINGDESIGNLLC.COM  
717-228-7114  
KSDRAFTINGDESIGNLLC.COM

ARCHITECT:

ENGINEER:


DRAWN BY:  
KEVIN VERGARA

CHECKED BY:  
KYLE SCHNECK

DATE: 01/27/2020

SHEET:

206

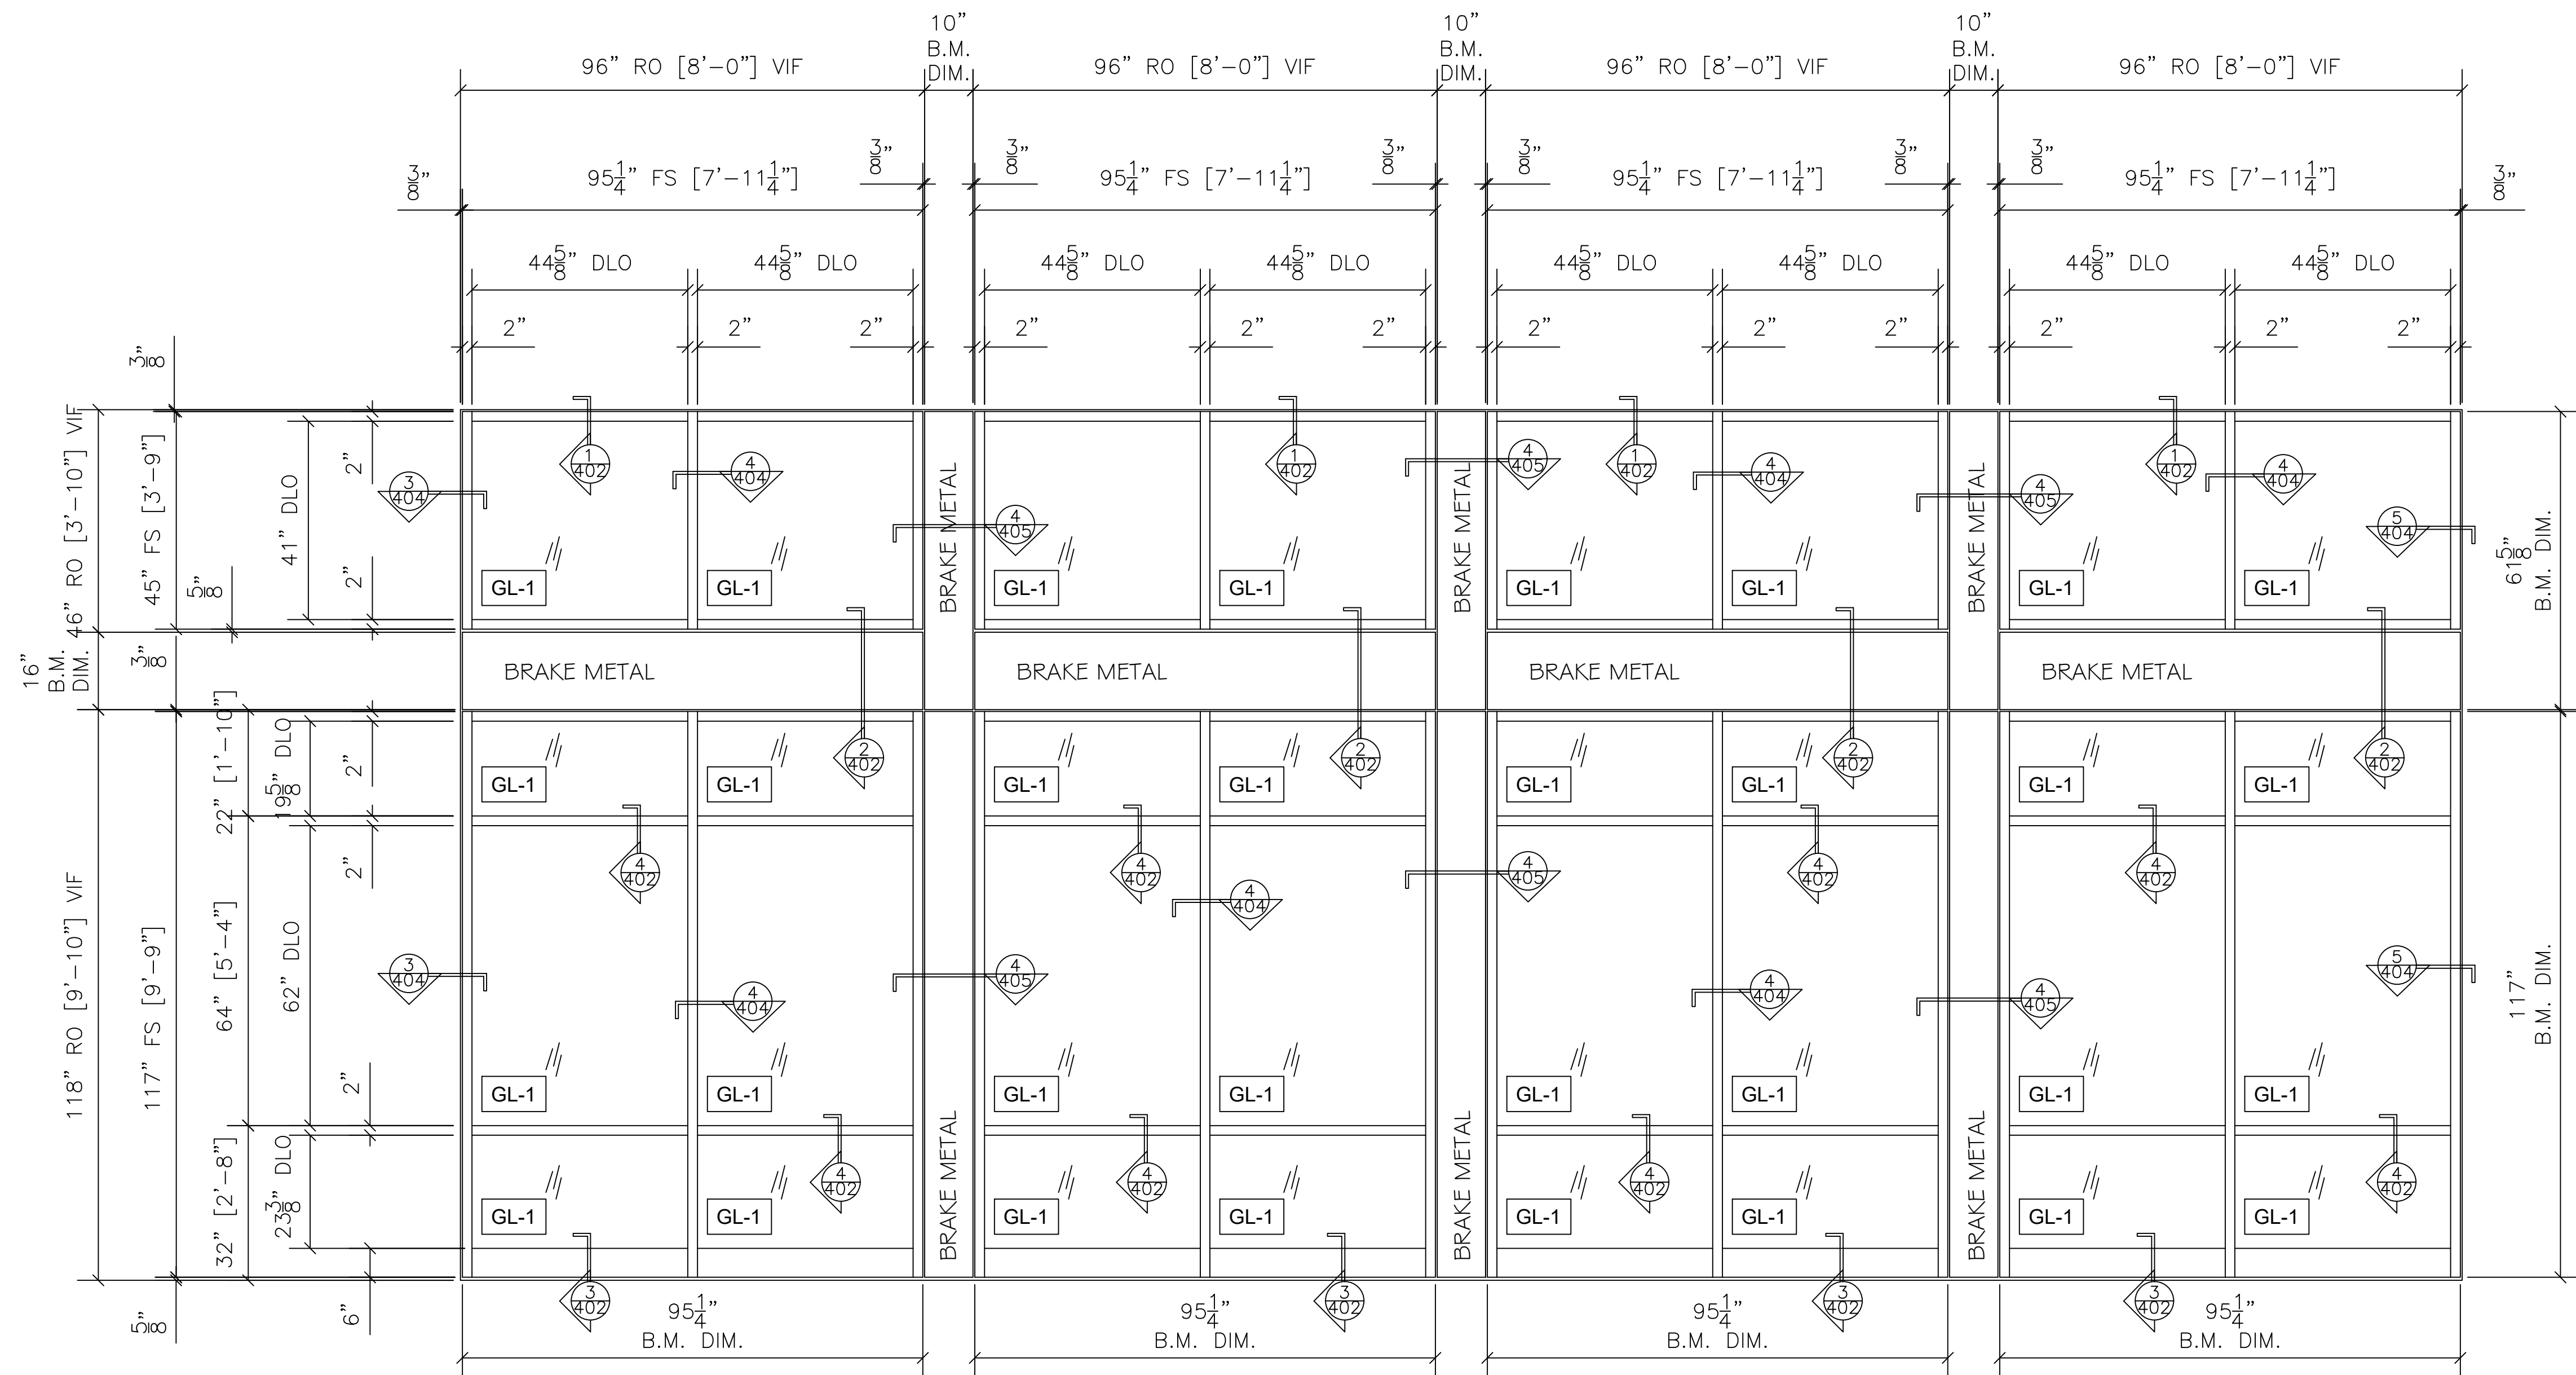

1

WINDOW TYPE B ELEVATION  
TUBELITE T14000 2" X 4-1/2"  
EXTERIOR STOREFRONT  
ARCH. REF.: B/A5.1


|     |                   |
|-----|-------------------|
| QTY | LOCATION          |
| 1   | EAST<br>ELEVATION |

1 TOTAL


ARCHITECT NOTE:  
NO FRAME ELEVATION PROVIDED ON  
DRAWINGS. PLEASE ADVISE & VERIFY ALL  
LAYOUTS & DIMENSIONS SHOWN.



ARCHITECT NOTE:  
CANNOT LOCATE THIS FRAME ON PLANS  
OR ELEVATIONS. PLEASE ADVISE OF  
LOCATION(S).

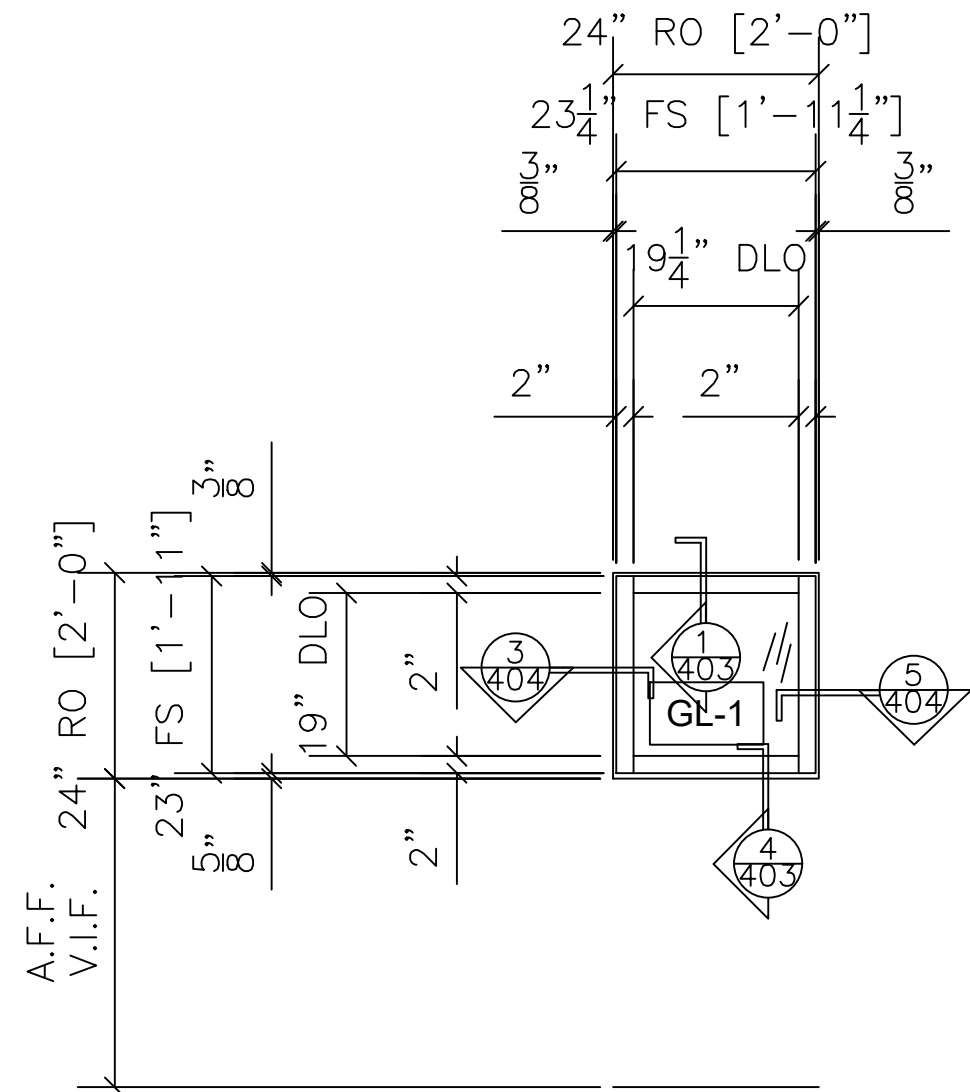


**1 WINDOW TYPE C ELEVATION**  
TUBELITE T14000 2" X 4-1/2"  
EXTERIOR STOREFRONT  
ARCH. REF.: C/A5.1

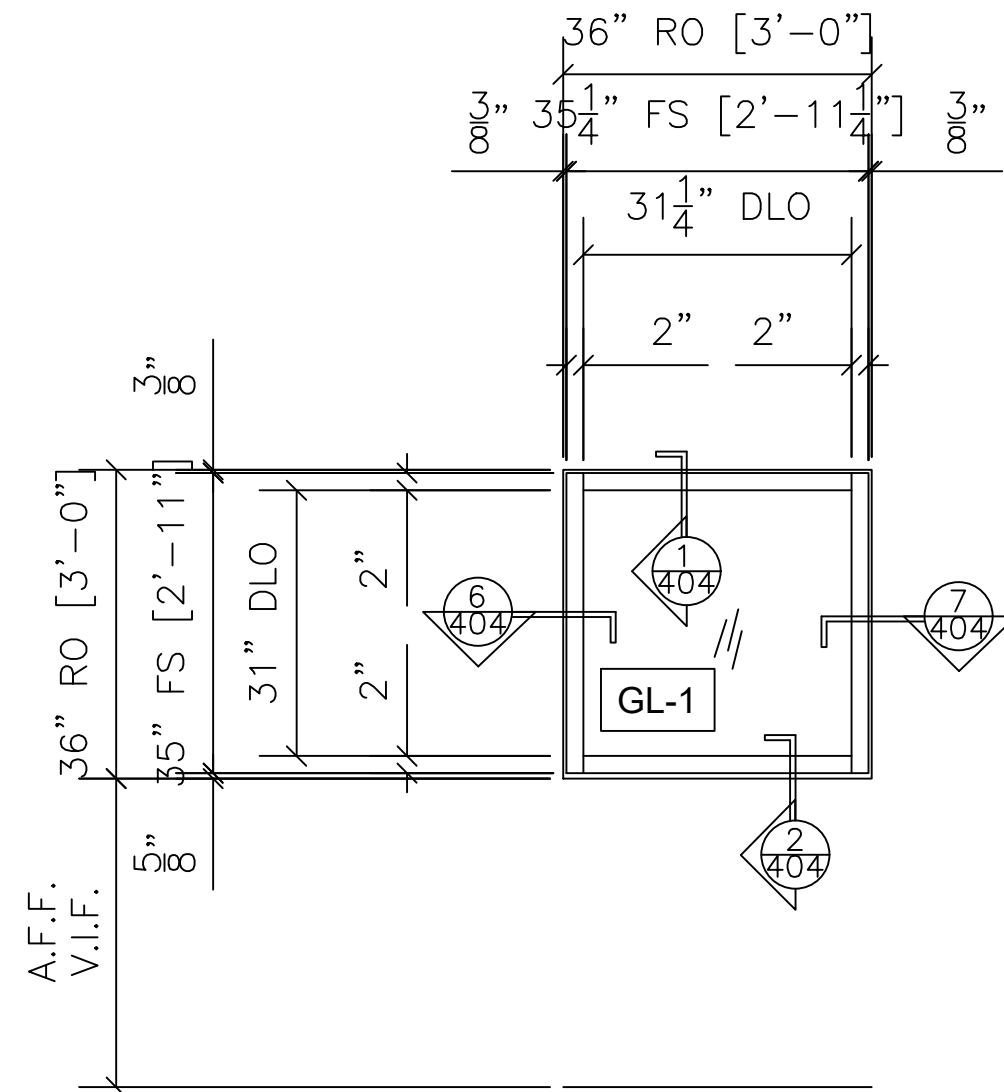


**2 WINDOW TYPE D ELEVATION**  
TUBELITE T14000 2" X 4-1/2"  
EXTERIOR STOREFRONT  
ARCH. REF.: D/A5.1

| QTY            | LOCATION       |
|----------------|----------------|
| 3              | EAST ELEVATION |
| <b>3 TOTAL</b> |                |

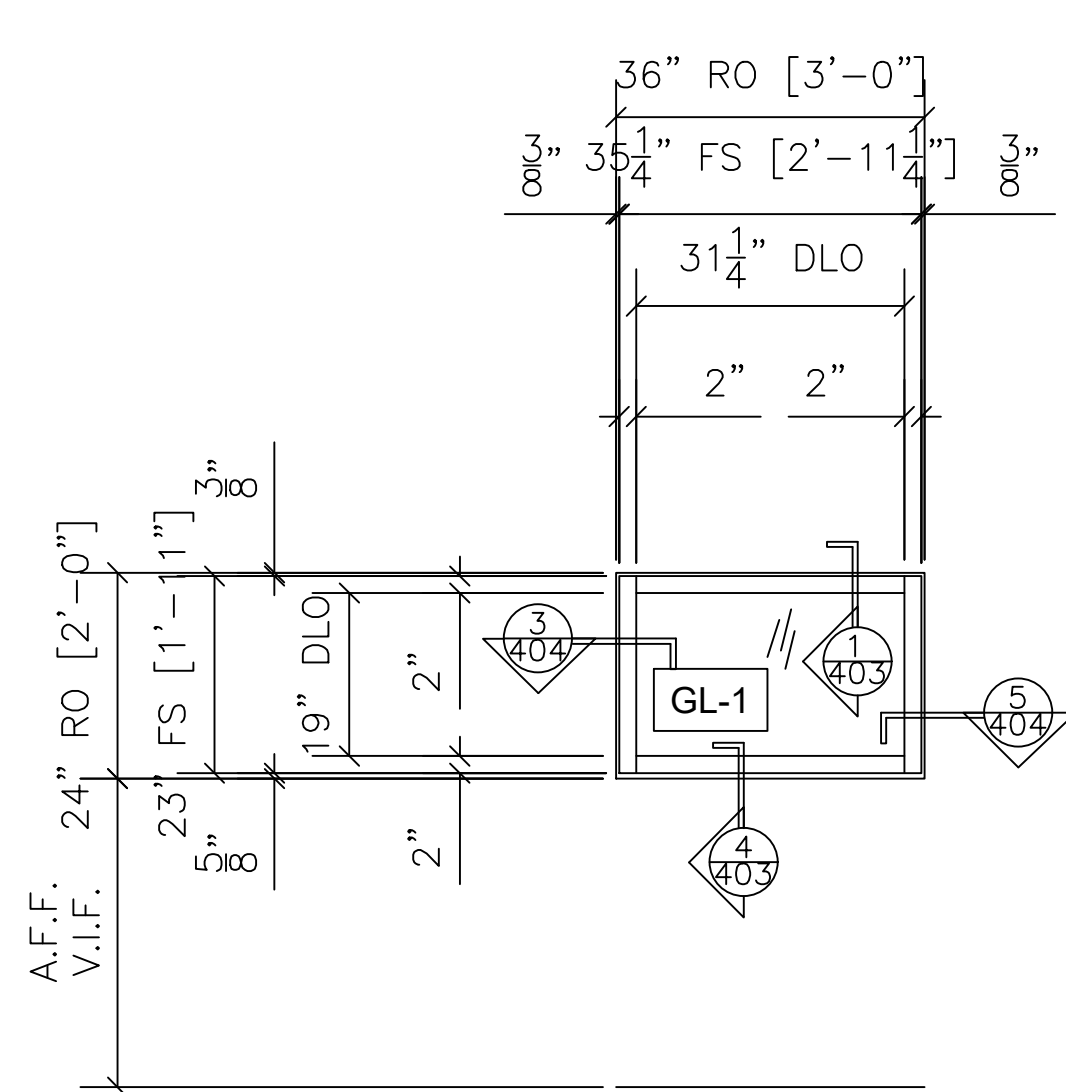


**3 WINDOW TYPE E ELEVATION**  
TUBELITE T14000 2" X 4-1/2"  
EXTERIOR STOREFRONT  
ARCH. REF.: E/A5.1

| QTY             | LOCATION               |
|-----------------|------------------------|
| 22              | LIGHT MONITOR @ OFFICE |
| <b>22 TOTAL</b> |                        |

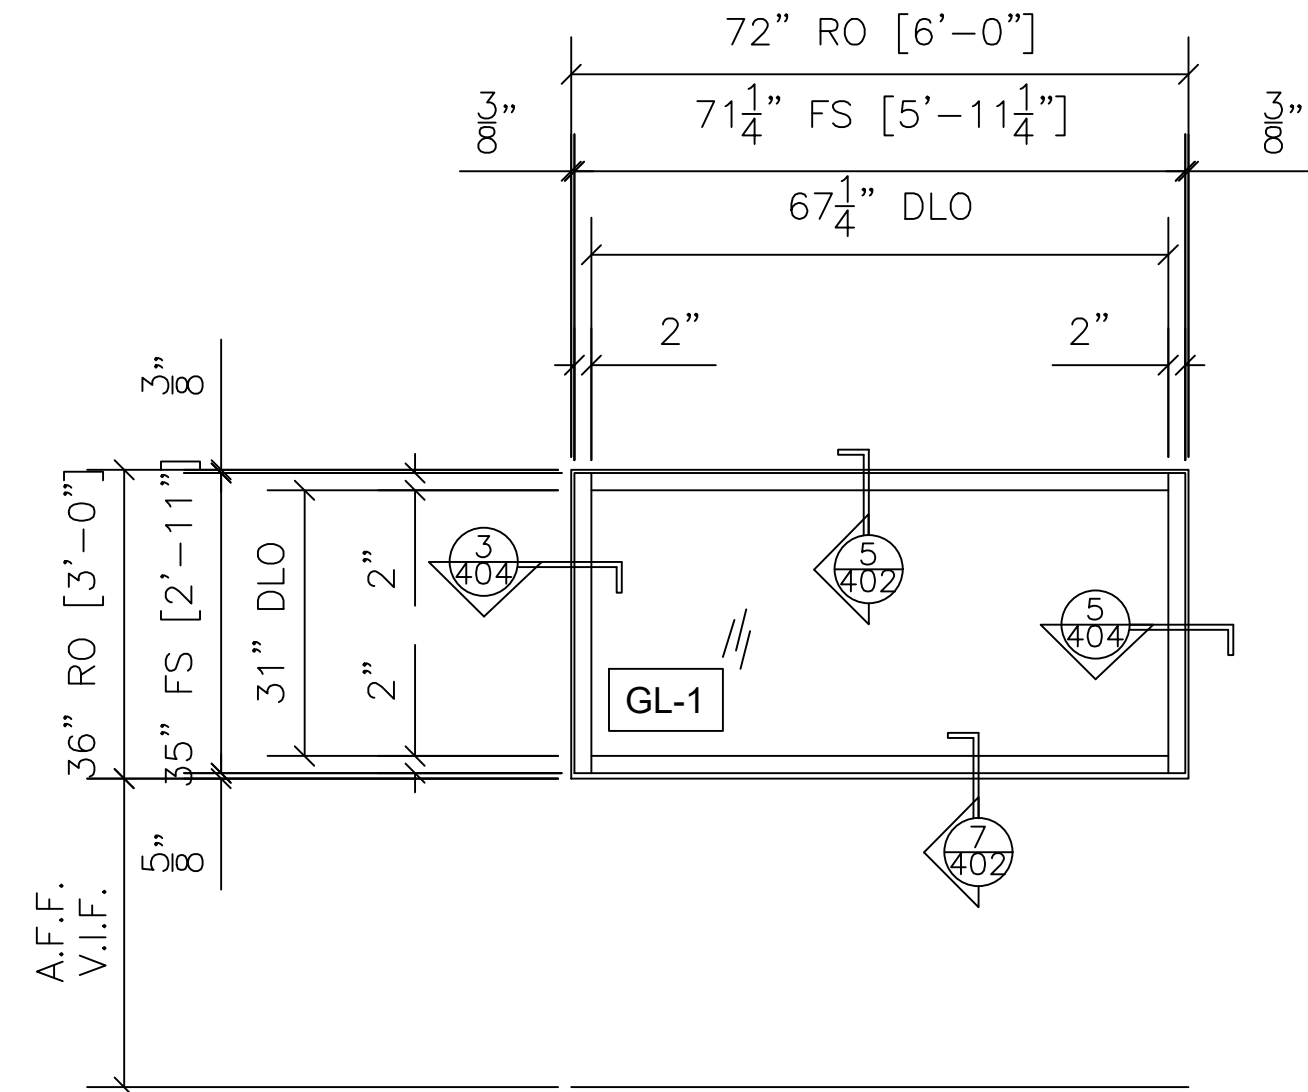

**4 WINDOW TYPE G ELEVATION**  
TUBELITE T14000 2" X 4-1/2"  
EXTERIOR STOREFRONT  
ARCH. REF.: G/A5.1

| QTY            | LOCATION        |
|----------------|-----------------|
| 2              | WEST ELEVATION  |
| 2              | NORTH ELEVATION |
| <b>4 TOTAL</b> |                 |

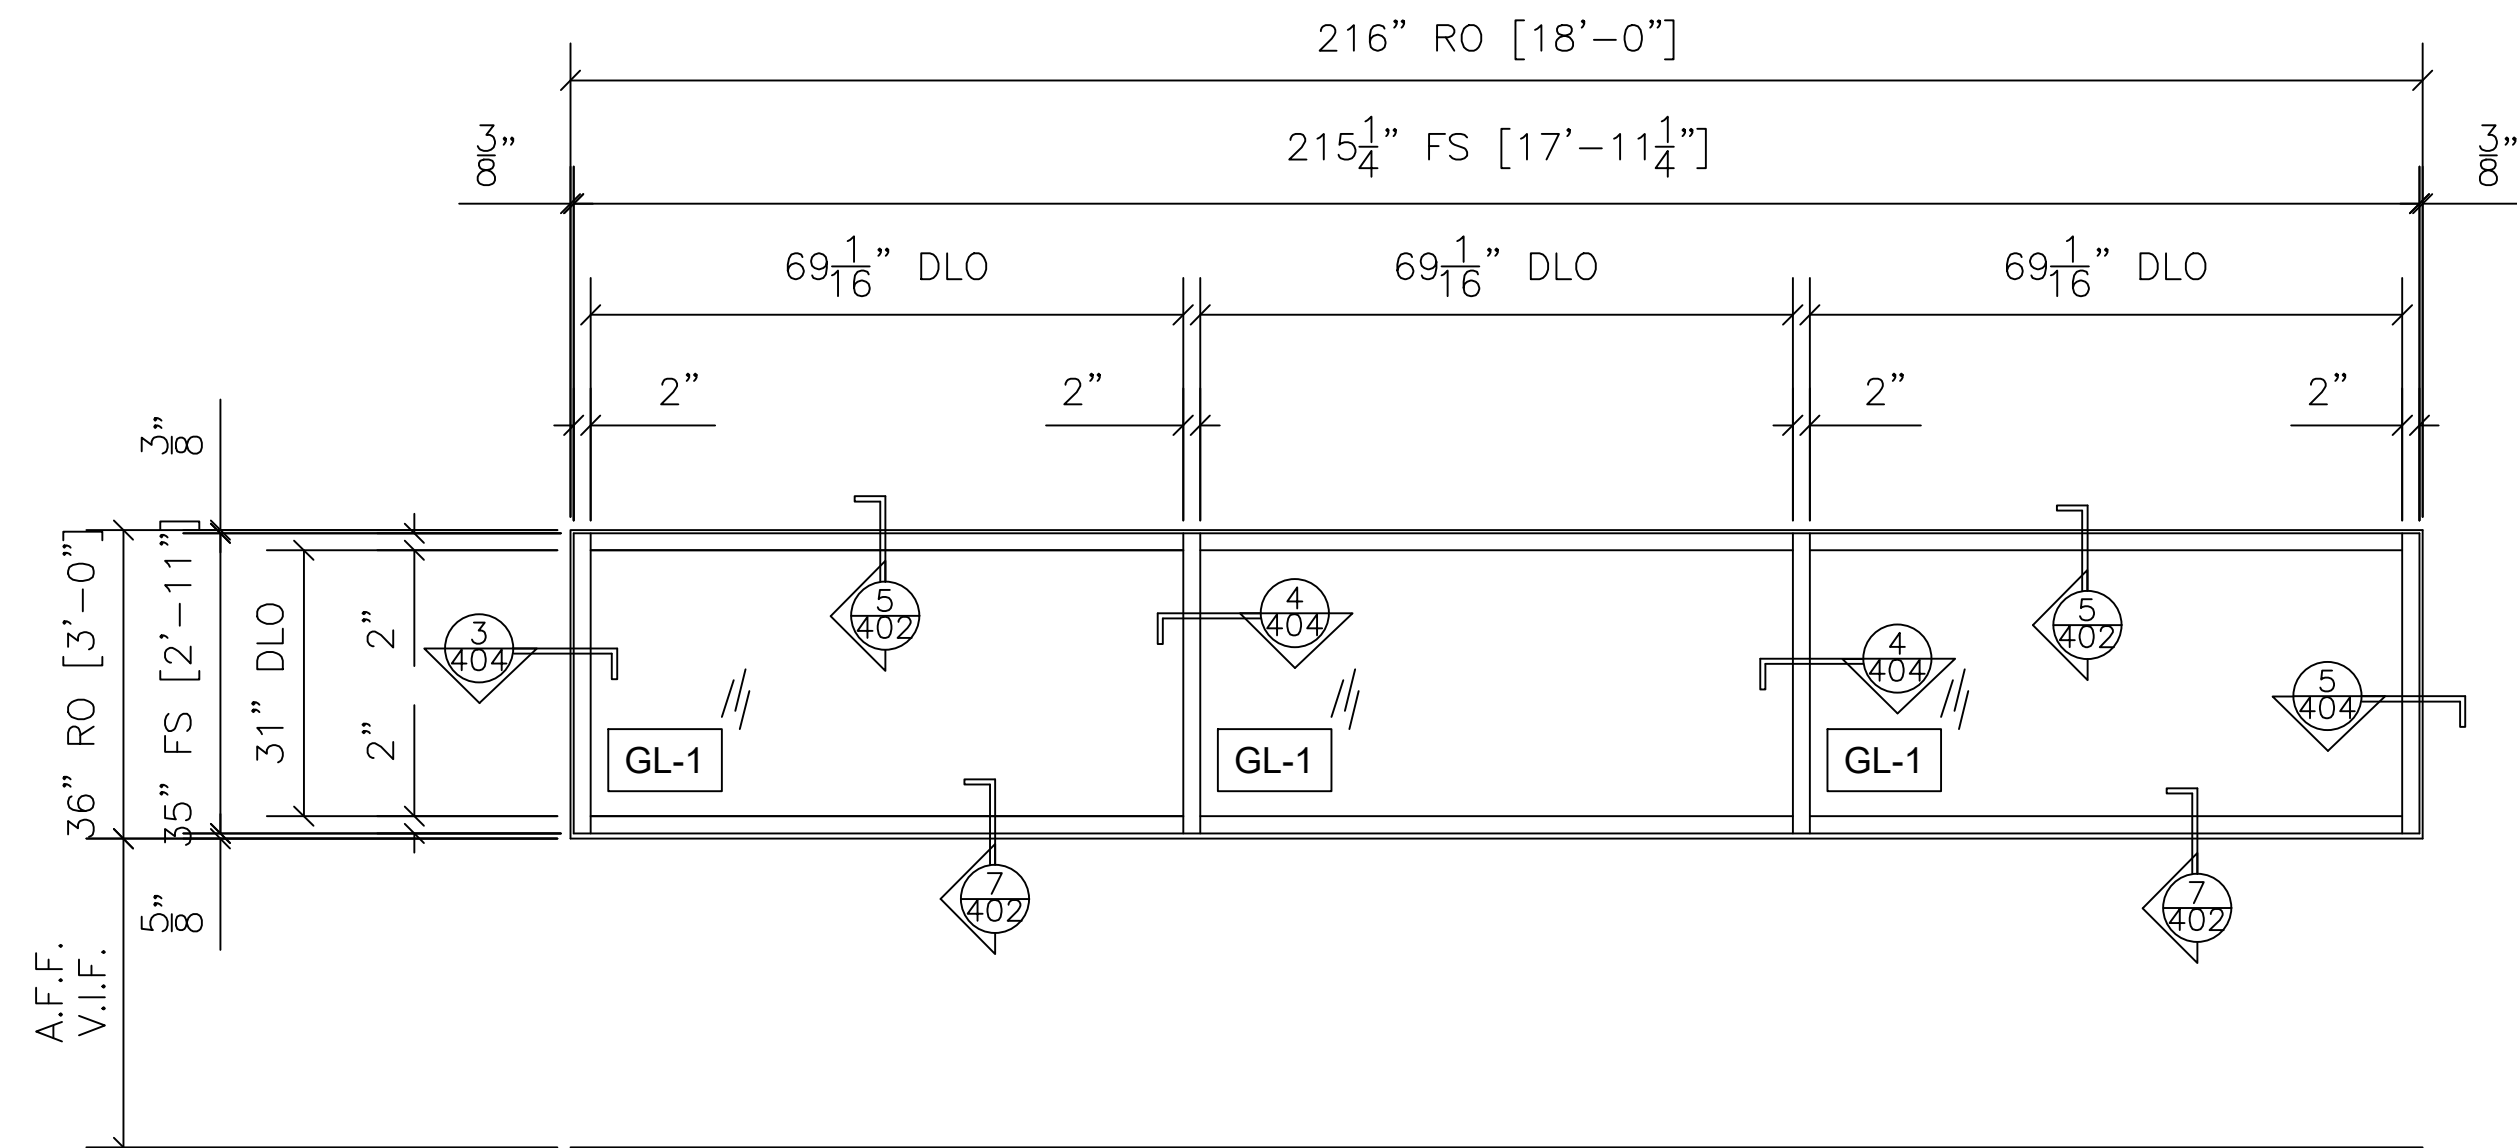

**5 WINDOW TYPE G1 ELEVATION**  
TUBELITE T14000 2" X 4-1/2"  
EXTERIOR STOREFRONT  
ARCH. REF.: G/A5.1

| QTY            | LOCATION        |
|----------------|-----------------|
| 2              | NORTH ELEVATION |
| <b>2 TOTAL</b> |                 |

| NO. | REVISION/ISSUED | DATE       |
|-----|-----------------|------------|
| 1   | 1ST SUBMITTAL   | 01/27/2020 |
|     |                 |            |
|     |                 |            |
PROJECT NAME & LOCATION:  
CHRISTIAN FELLOWSHIP

208 EAST BROADWAY  
COLUMBIA, MO 65203

SHEET TITLE:  
FRAME ELEVATIONS

GLASS CONTRACTOR:

DRAWING BY:

KS DRAFTING & DESIGN, LLC  
KYLE SCHNECK  
HARRISBURG, PA 17110  
KYLE@KSDRAFTINGDESIGNLLC.COM  
717-228-7114  
KSDRAFTINGDESIGNLLC.COM

ARCHITECT:

ENGINEER:

DRAWN BY:  
KEVIN VERGARA

CHECKED BY:  
KYLE SCHNECK

DATE:  
01/27/2020


SHEET:

207













|                                                  |                                         |
|--------------------------------------------------|-----------------------------------------|
| PROJECT NAME & LOCATION:<br>CHRISTIAN FELLOWSHIP | 208 EAST BROADWAY<br>COLUMBIA, MO 65203 |
| SHEET TITLE:<br>FRAME ELEVATIONS                 |                                         |

208

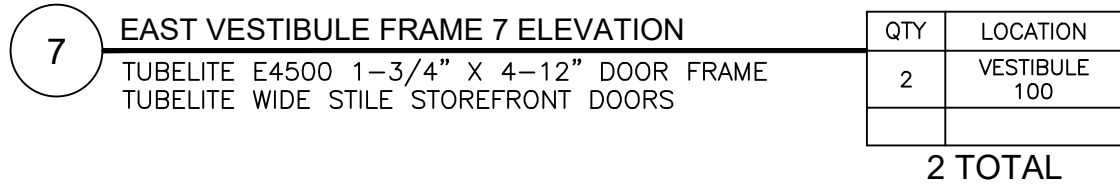



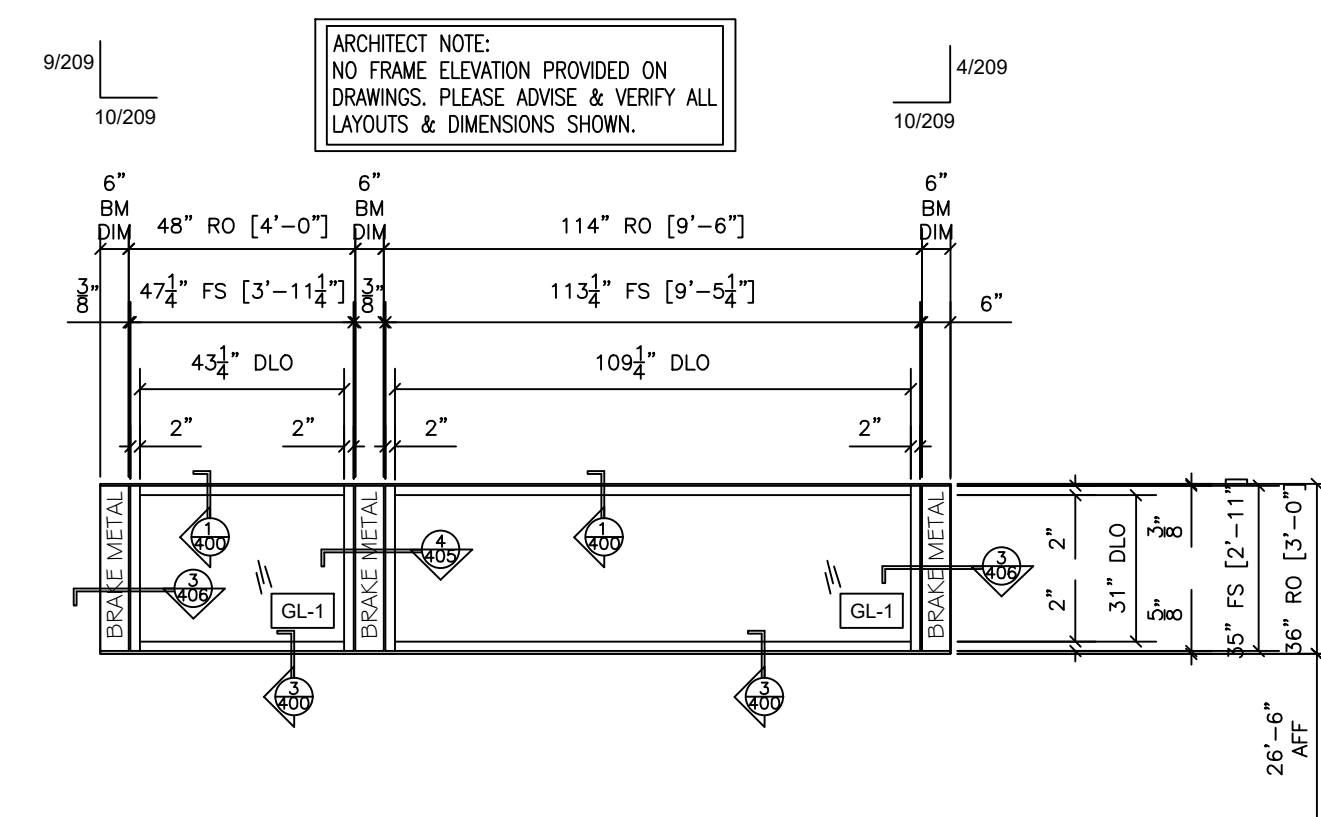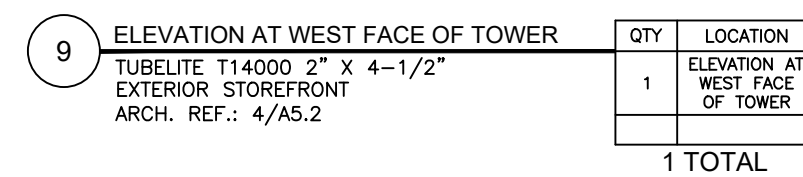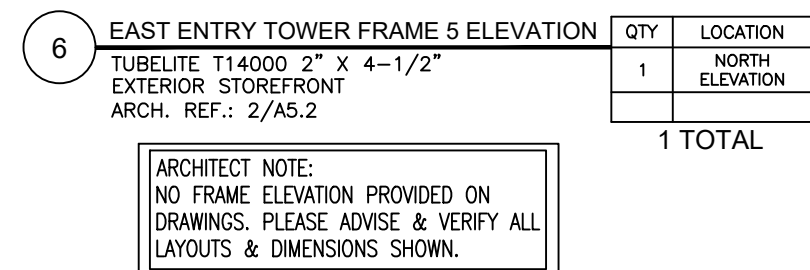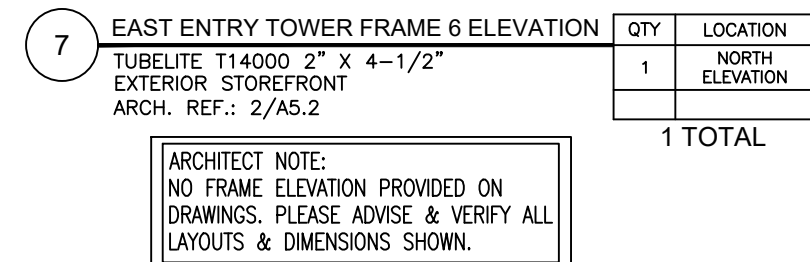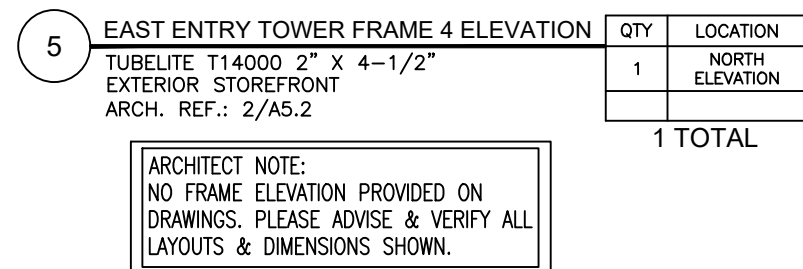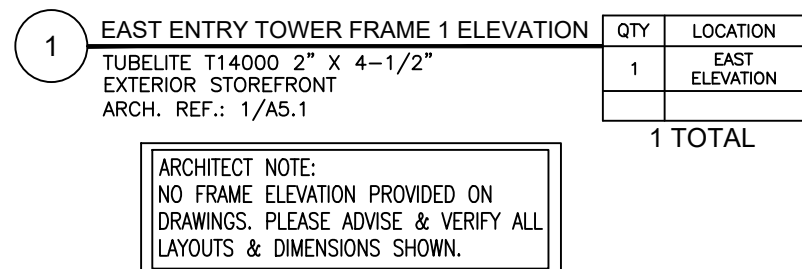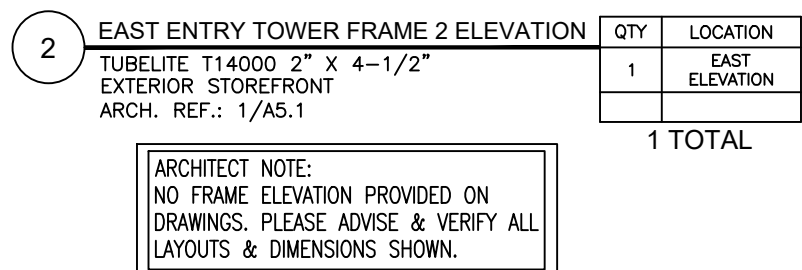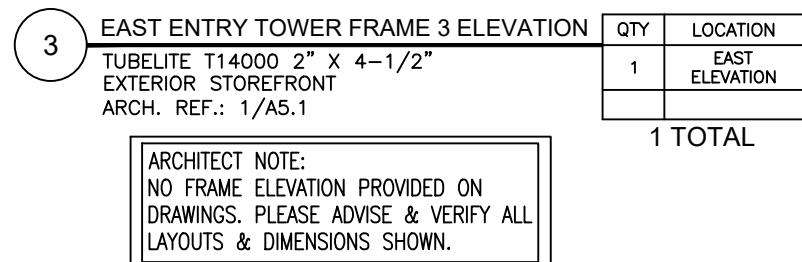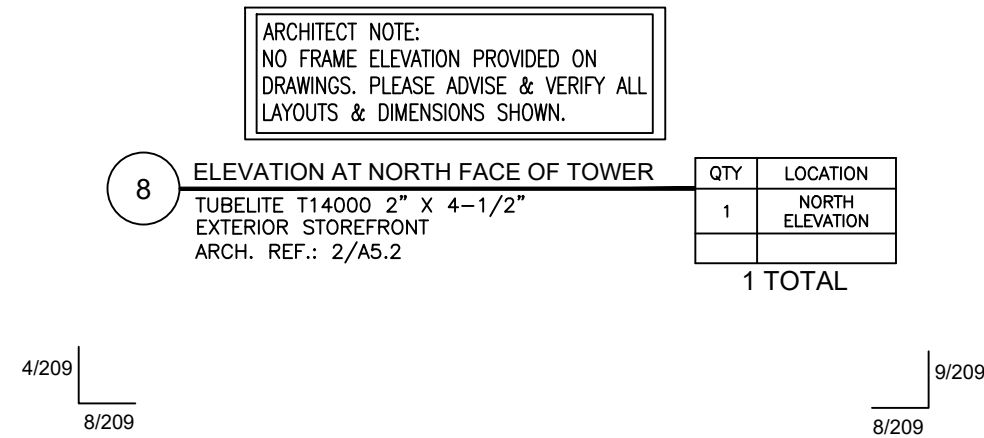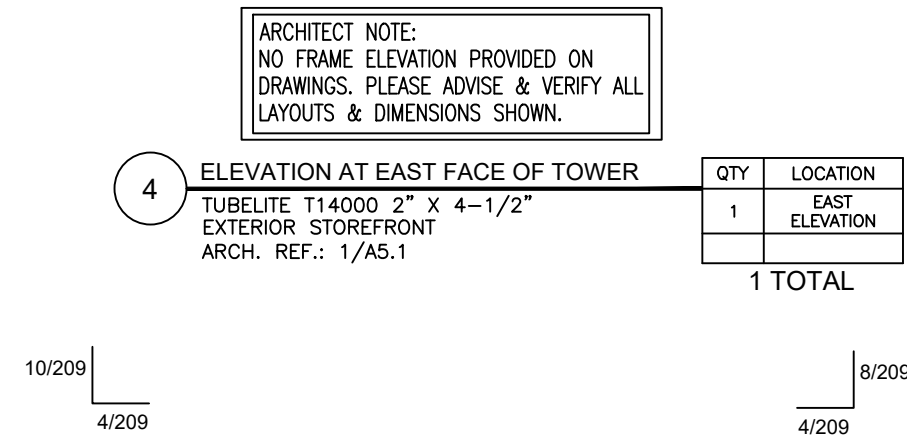

| NO. | REVISION/ISSUED | DATE       |
|-----|-----------------|------------|
| 1   | 1ST SUBMITTAL   | 01/27/2020 |
|     |                 |            |
|     |                 |            |
PROJECT NAME & LOCATION:  
CHRISTIAN FELLOWSHIP

208 EAST BROADWAY  
COLUMBIA, MO 65203

SHEET TITLE:  
FRAME ELEVATIONS

GLASS CONTRACTOR:

DRAWING BY:  
KS DRAFTING & DESIGN, LLC  
KYLE SCHNECK  
HARRISBURG, PA 17110  
KYLE@KSDRAFTINGDESIGNLLC.COM  
717-228-7114  
KSDRAFTINGDESIGNLLC.COM

ARCHITECT:

ENGINEER:


|                             |        |
|-----------------------------|--------|
| DRAWN BY:<br>KEVIN VERGARA  | SHEET: |
| CHECKED BY:<br>KYLE SCHNECK | 209    |
| DATE:<br>01/27/2020         |        |



ARCHITECT NOTE:  
NO FRAME ELEVATION PROVIDED ON  
DRAWINGS. PLEASE ADVISE & VERIFY ALL  
LAYOUTS & DIMENSIONS SHOWN.

| 4 WEST VESTIBULE FRAME 4 ELEVATION |                             |                    |                    |
|------------------------------------|-----------------------------|--------------------|--------------------|
| 1                                  | TUBELITE T14000 2" X 4-1/2" | NORTH<br>ELEVATION | ARCH. REF.: 2/A5.2 |
|                                    |                             |                    |                    |

1 TOTAL

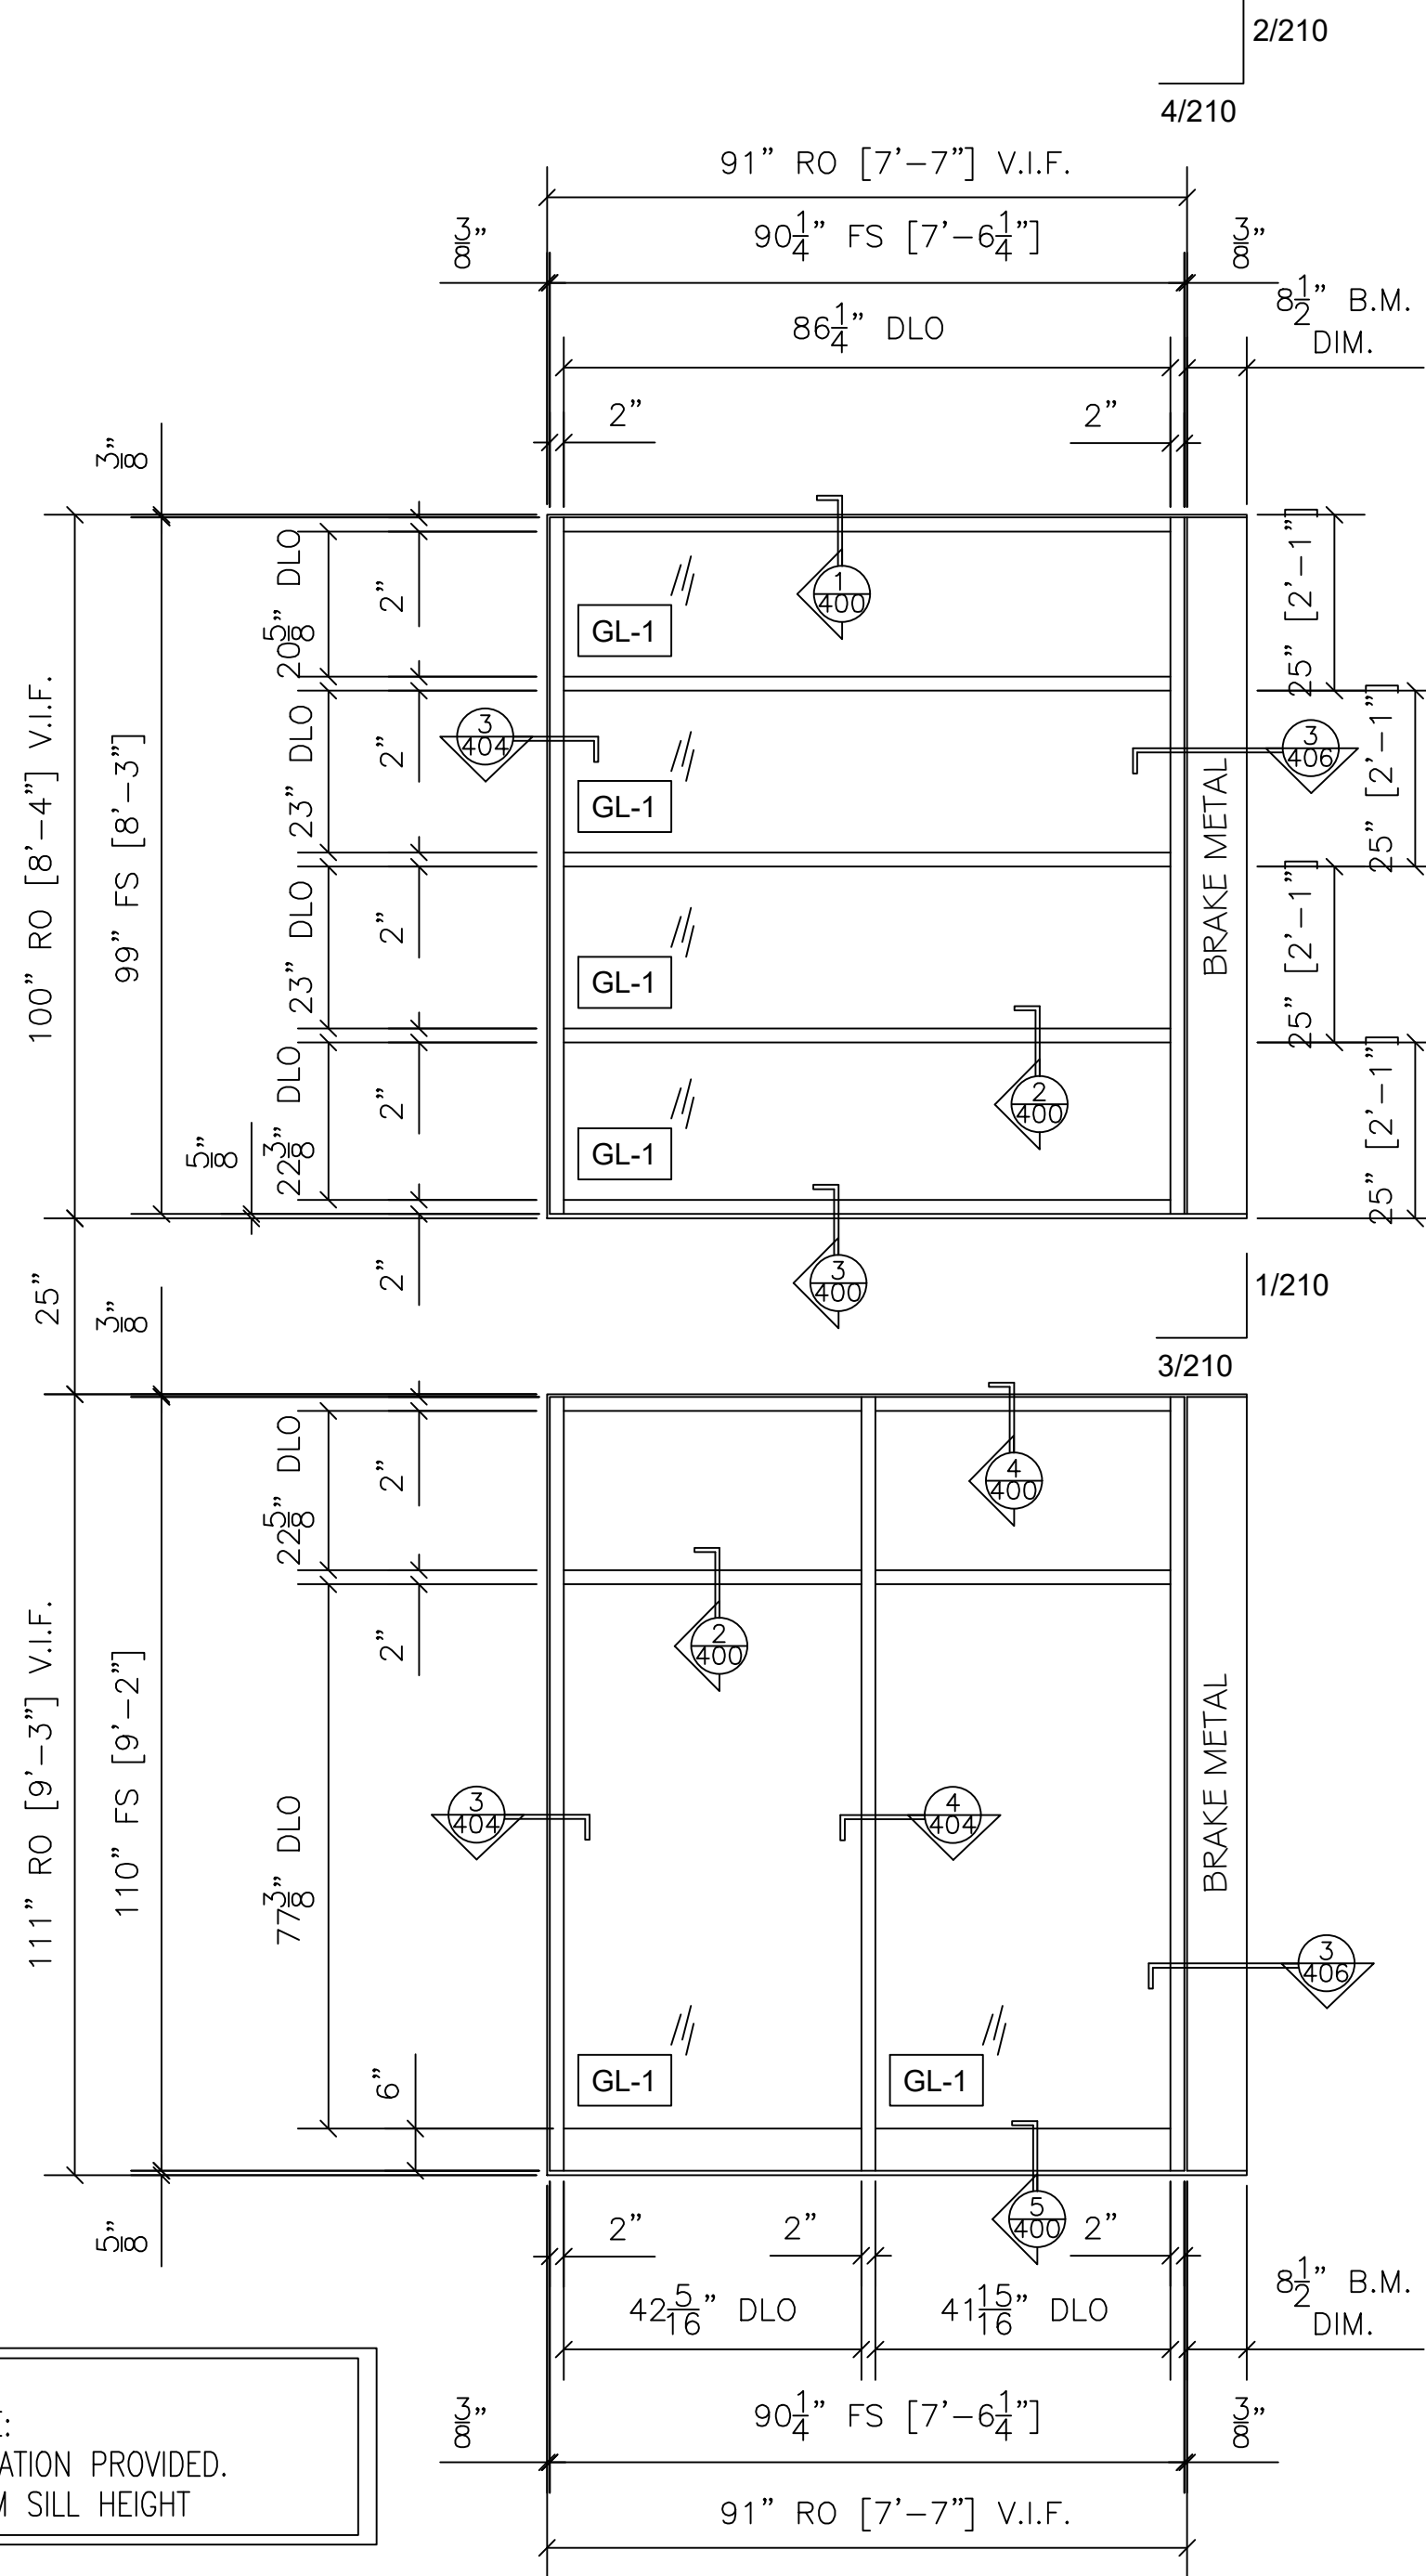

ARCHITECT NOTE:  
NO FRAME ELEVATION PROVIDED.  
PLEASE CONFIRM SILL HEIGHT

| 3 WEST VESTIBULE FRAME 3 ELEVATION |                             |                    |                    |
|------------------------------------|-----------------------------|--------------------|--------------------|
| 1                                  | TUBELITE T14000 2" X 4-1/2" | NORTH<br>ELEVATION | ARCH. REF.: 2/A5.2 |
|                                    |                             |                    |                    |


1 TOTAL

ARCHITECT NOTE:  
NO FRAME ELEVATION PROVIDED ON  
DRAWINGS. PLEASE ADVISE & VERIFY ALL  
LAYOUTS & DIMENSIONS SHOWN.

ARCHITECT NOTE:  
NO FRAME ELEVATION PROVIDED ON  
DRAWINGS. PLEASE ADVISE & VERIFY ALL  
LAYOUTS & DIMENSIONS SHOWN.

| 2 WEST VESTIBULE FRAME 2 ELEVATION |                             |                   |                    |
|------------------------------------|-----------------------------|-------------------|--------------------|
| 1                                  | TUBELITE T14000 2" X 4-1/2" | WEST<br>ELEVATION | ARCH. REF.: 2/A5.1 |
|                                    |                             |                   |                    |

1 TOTAL

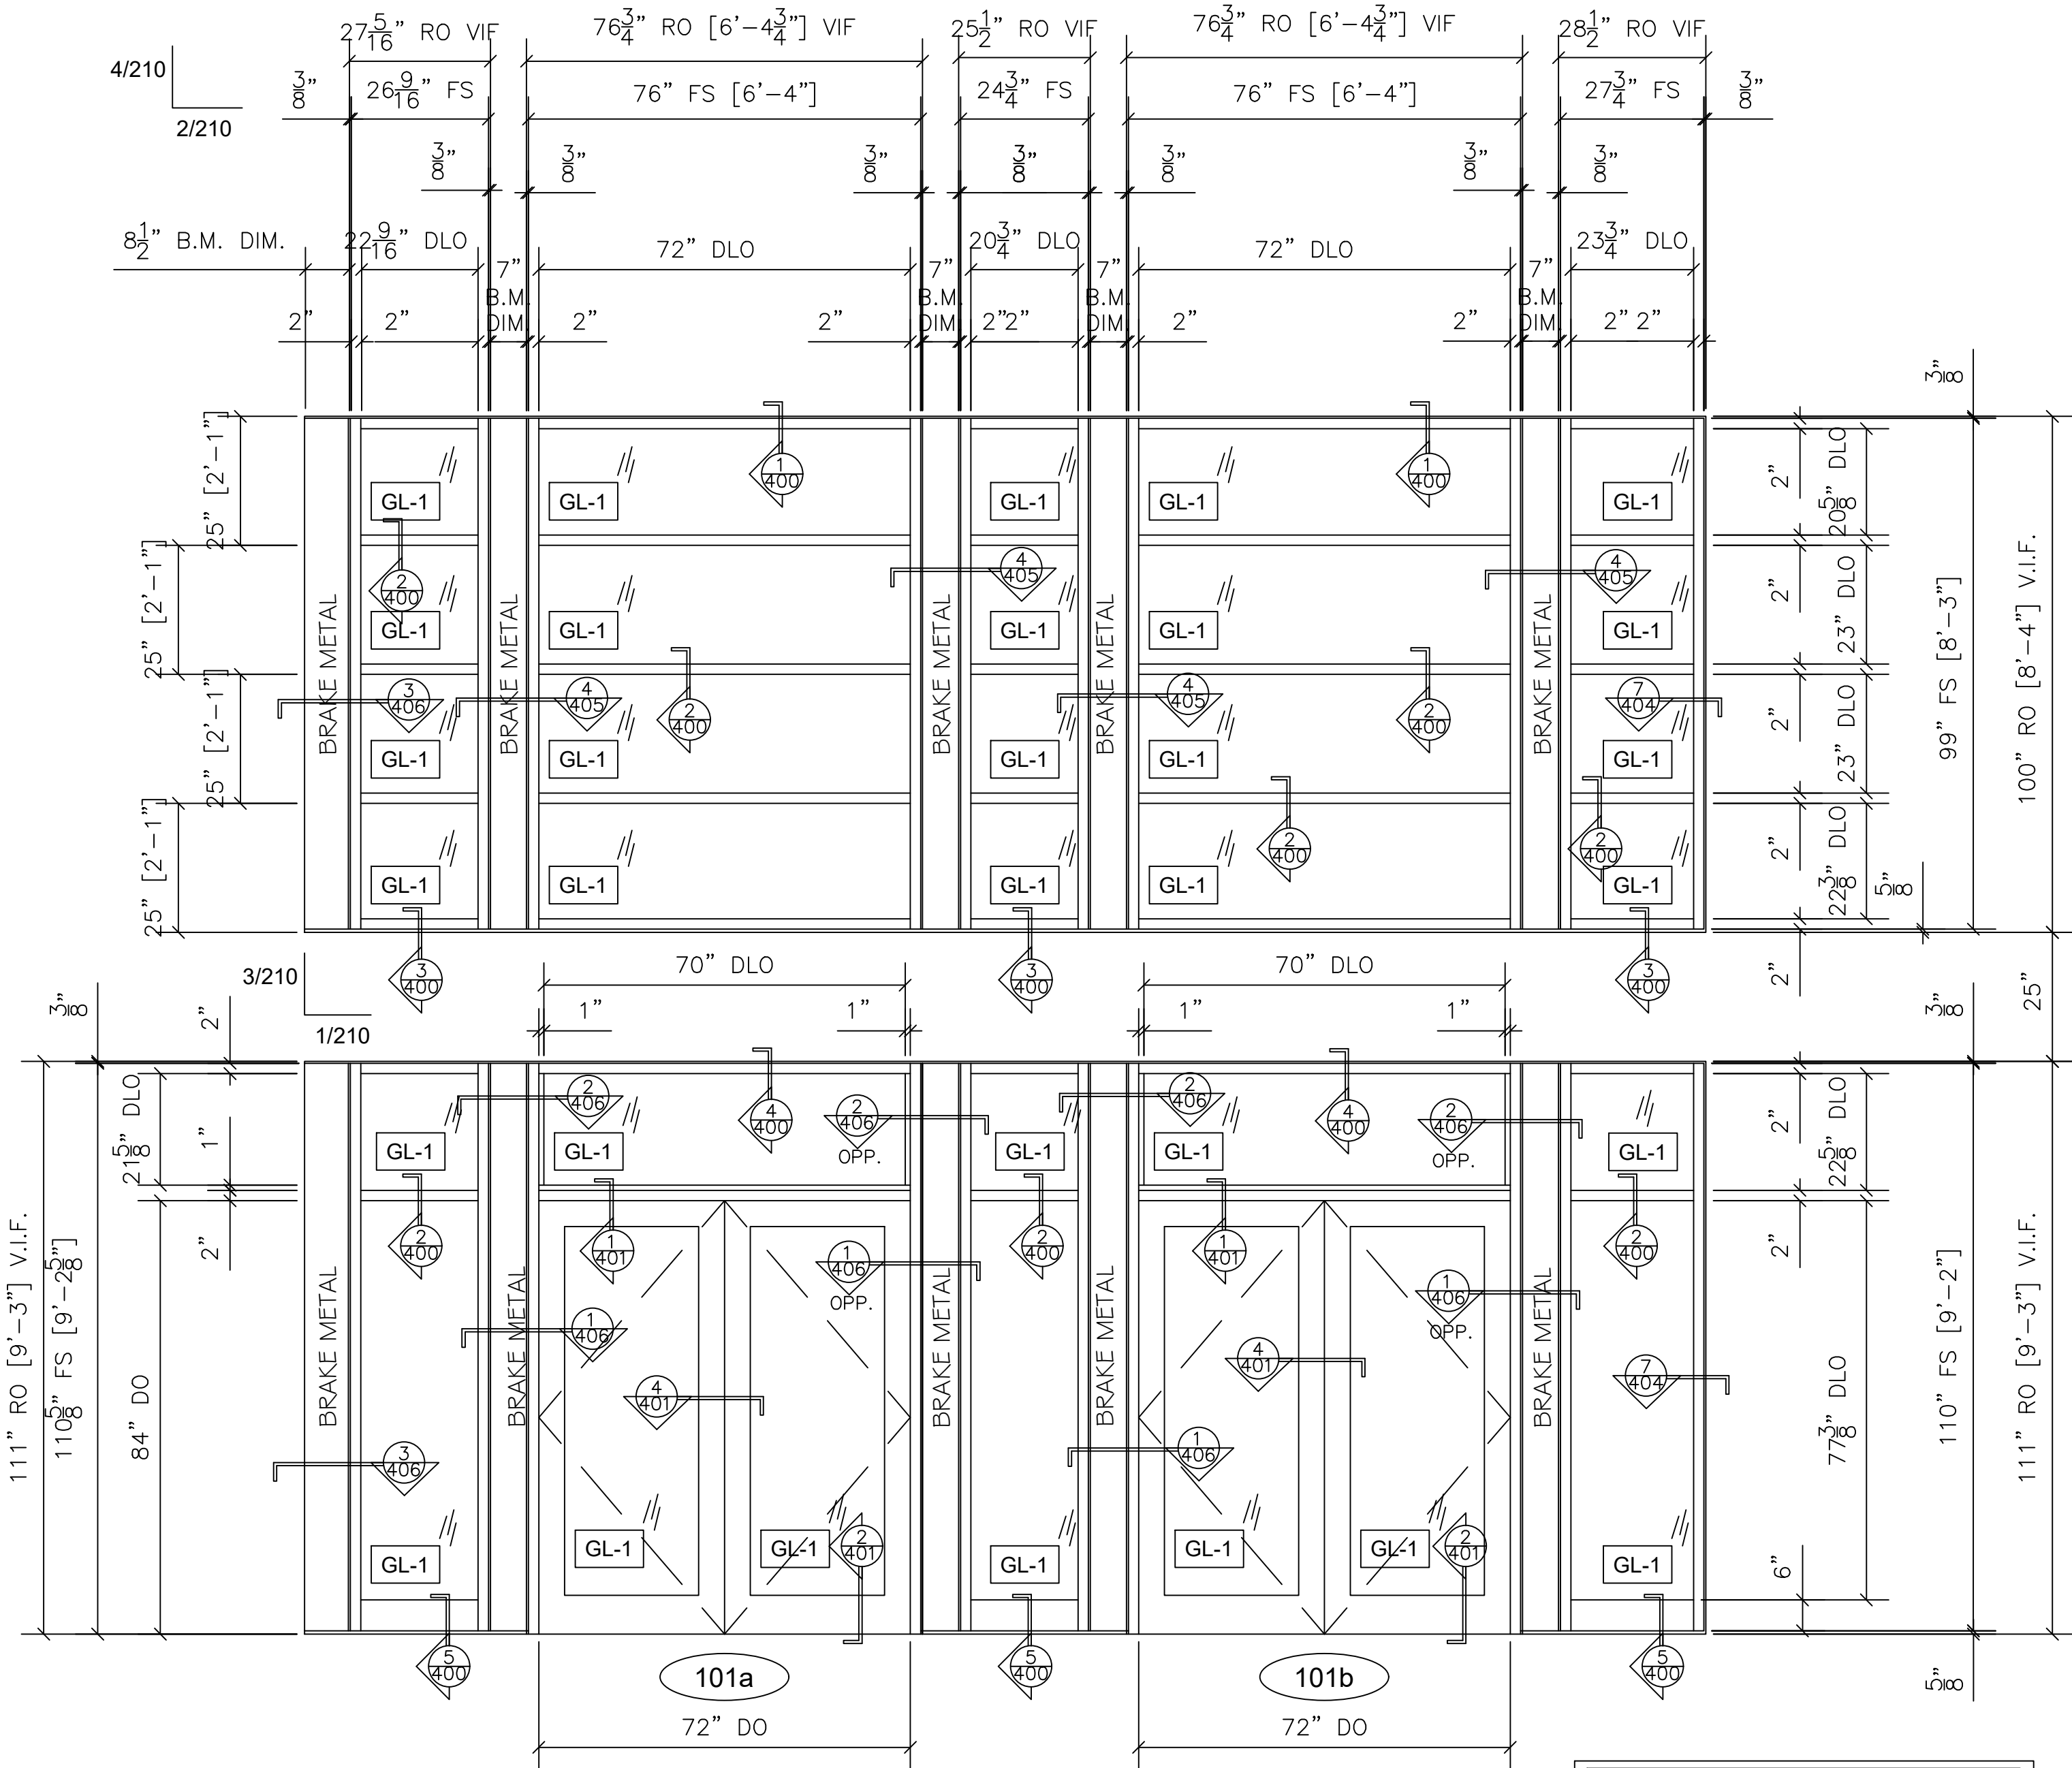

| 1 WEST VESTIBULE FRAME 1 ELEVATION |                             |                   |                    |
|------------------------------------|-----------------------------|-------------------|--------------------|
| 1                                  | TUBELITE T14000 2" X 4-1/2" | WEST<br>ELEVATION | ARCH. REF.: 1/A5.2 |
|                                    |                             |                   |                    |

1 TOTAL

ARCHITECT NOTE:  
NO FRAME ELEVATION PROVIDED.  
PLEASE CONFIRM SILL HEIGHT

| NO. | REVISION/ISSUED | DATE       |
|-----|-----------------|------------|
| 1   | 1ST SUBMITTAL   | 01/27/2020 |
|     |                 |            |
|     |                 |            |
PROJECT NAME & LOCATION:  
CHRISTIAN FELLOWSHIP

208 EAST BROADWAY  
COLUMBIA, MO 65203

SHEET TITLE:  
FRAME ELEVATIONS

GLASS CONTRACTOR:

DRAWING BY:

KS DRAFTING & DESIGN, LLC  
KYLE SCHNECK  
HARRISBURG, PA 17110  
KYLE@KSDRAFTINGDESIGNLLC.COM  
717-228-7114  
KSDRAFTINGDESIGNLLC.COM

ARCHITECT:

ENGINEER:

DRAWN BY:  
KEVIN VERGARA


CHECKED BY:  
KYLE SCHNECK

DATE:  
01/27/2020

SHEET:

210



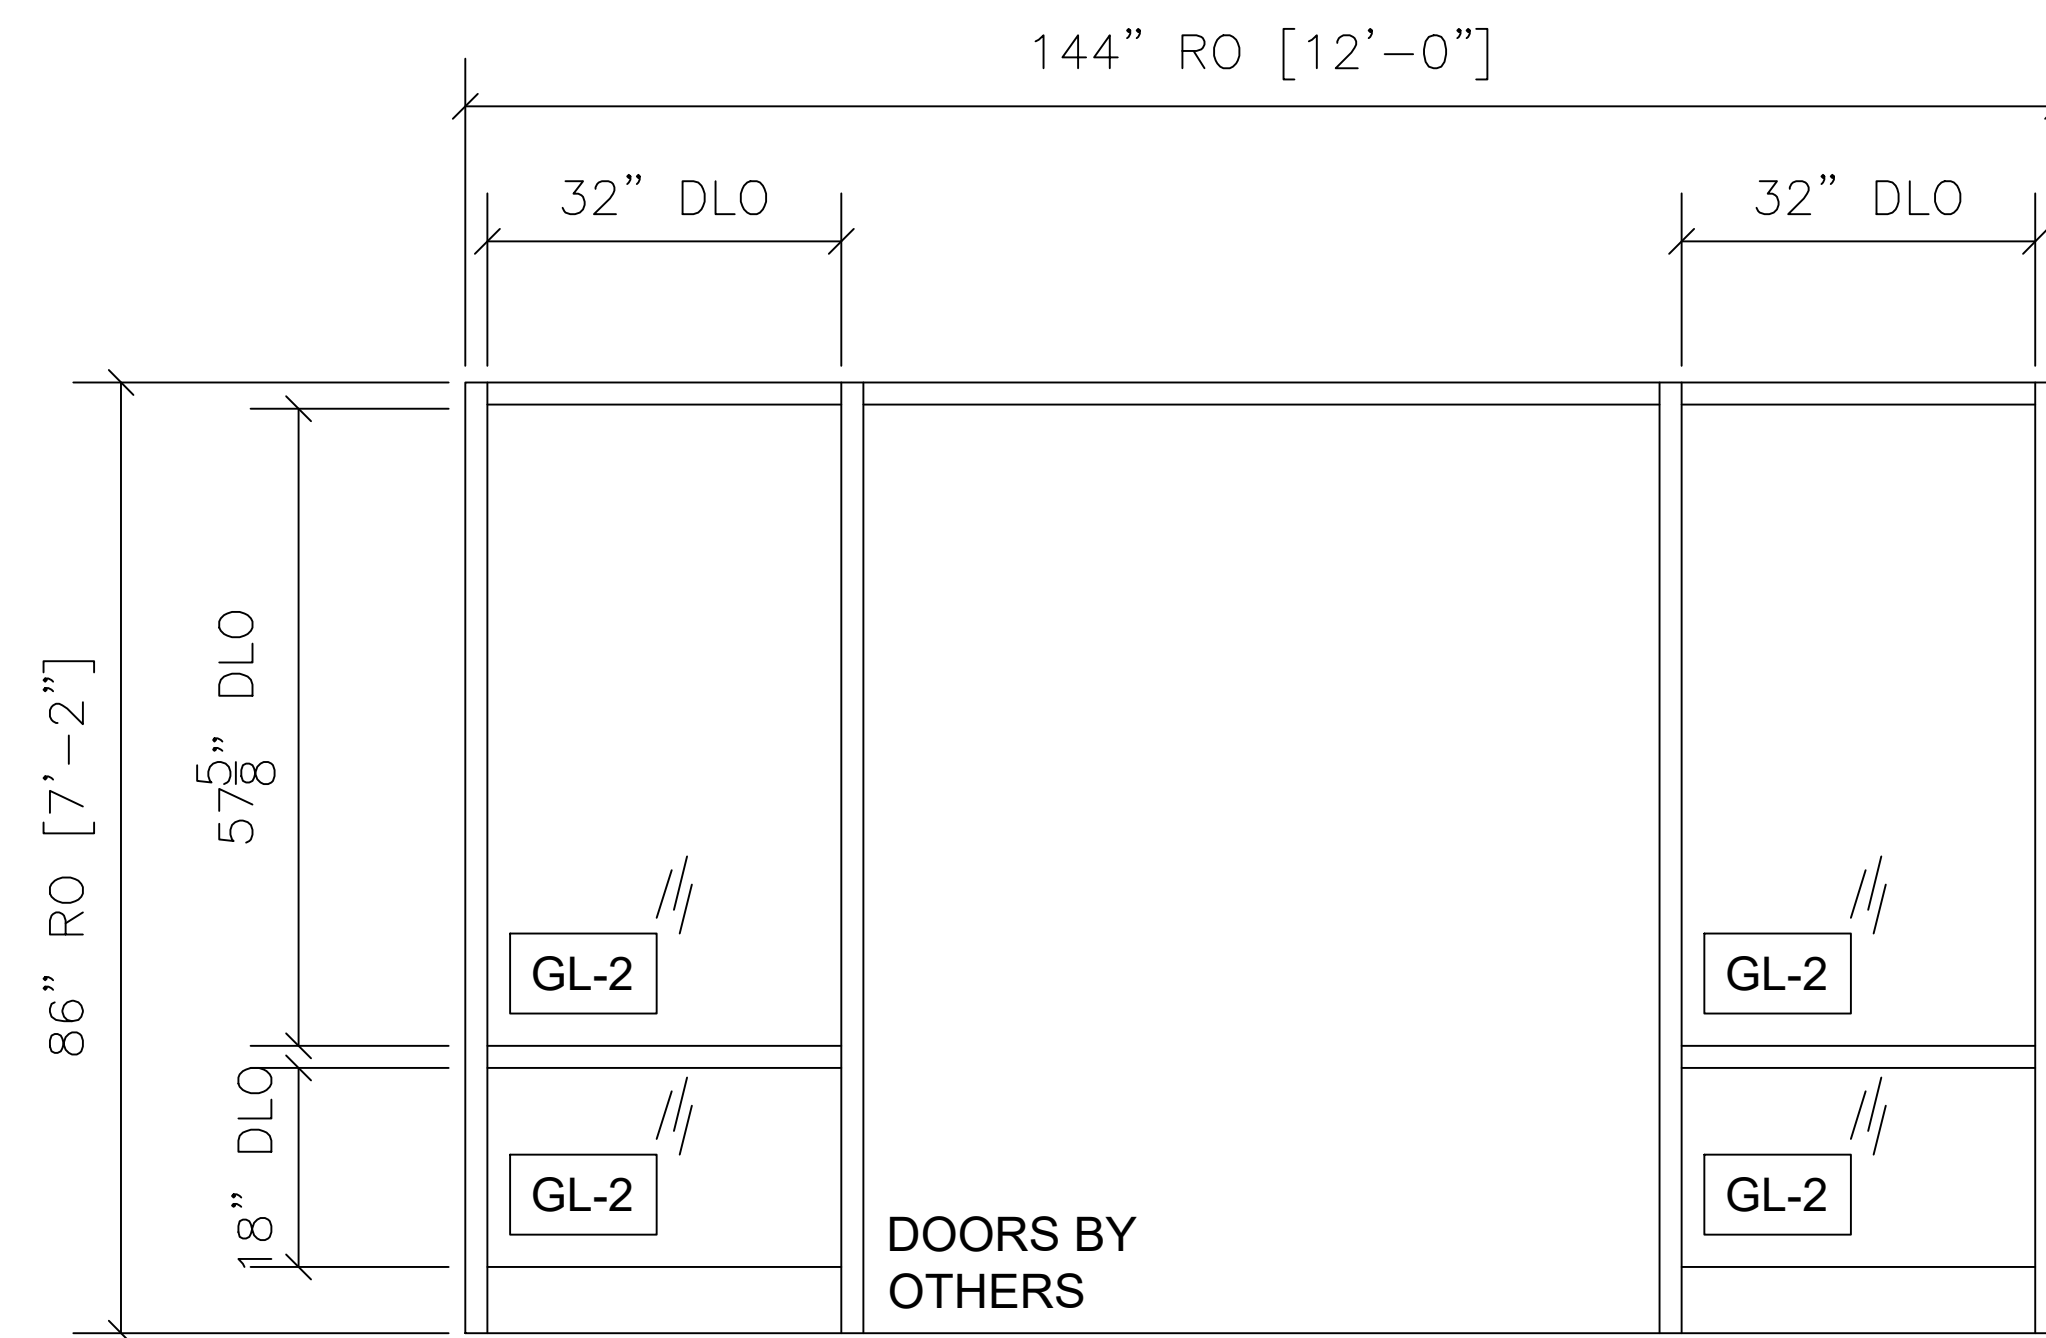


149a

| 1 | FRAME PROFILE 3 | QTY | LOCATION      |
|---|-----------------|-----|---------------|
|   |                 | 1   | MULTI-USE 149 |
|   |                 |     |               |

DOORS & FRAME BY OTHERS.  
GLASS BY -.  
ARCH. REF.: 2/A4.2

1 TOTAL

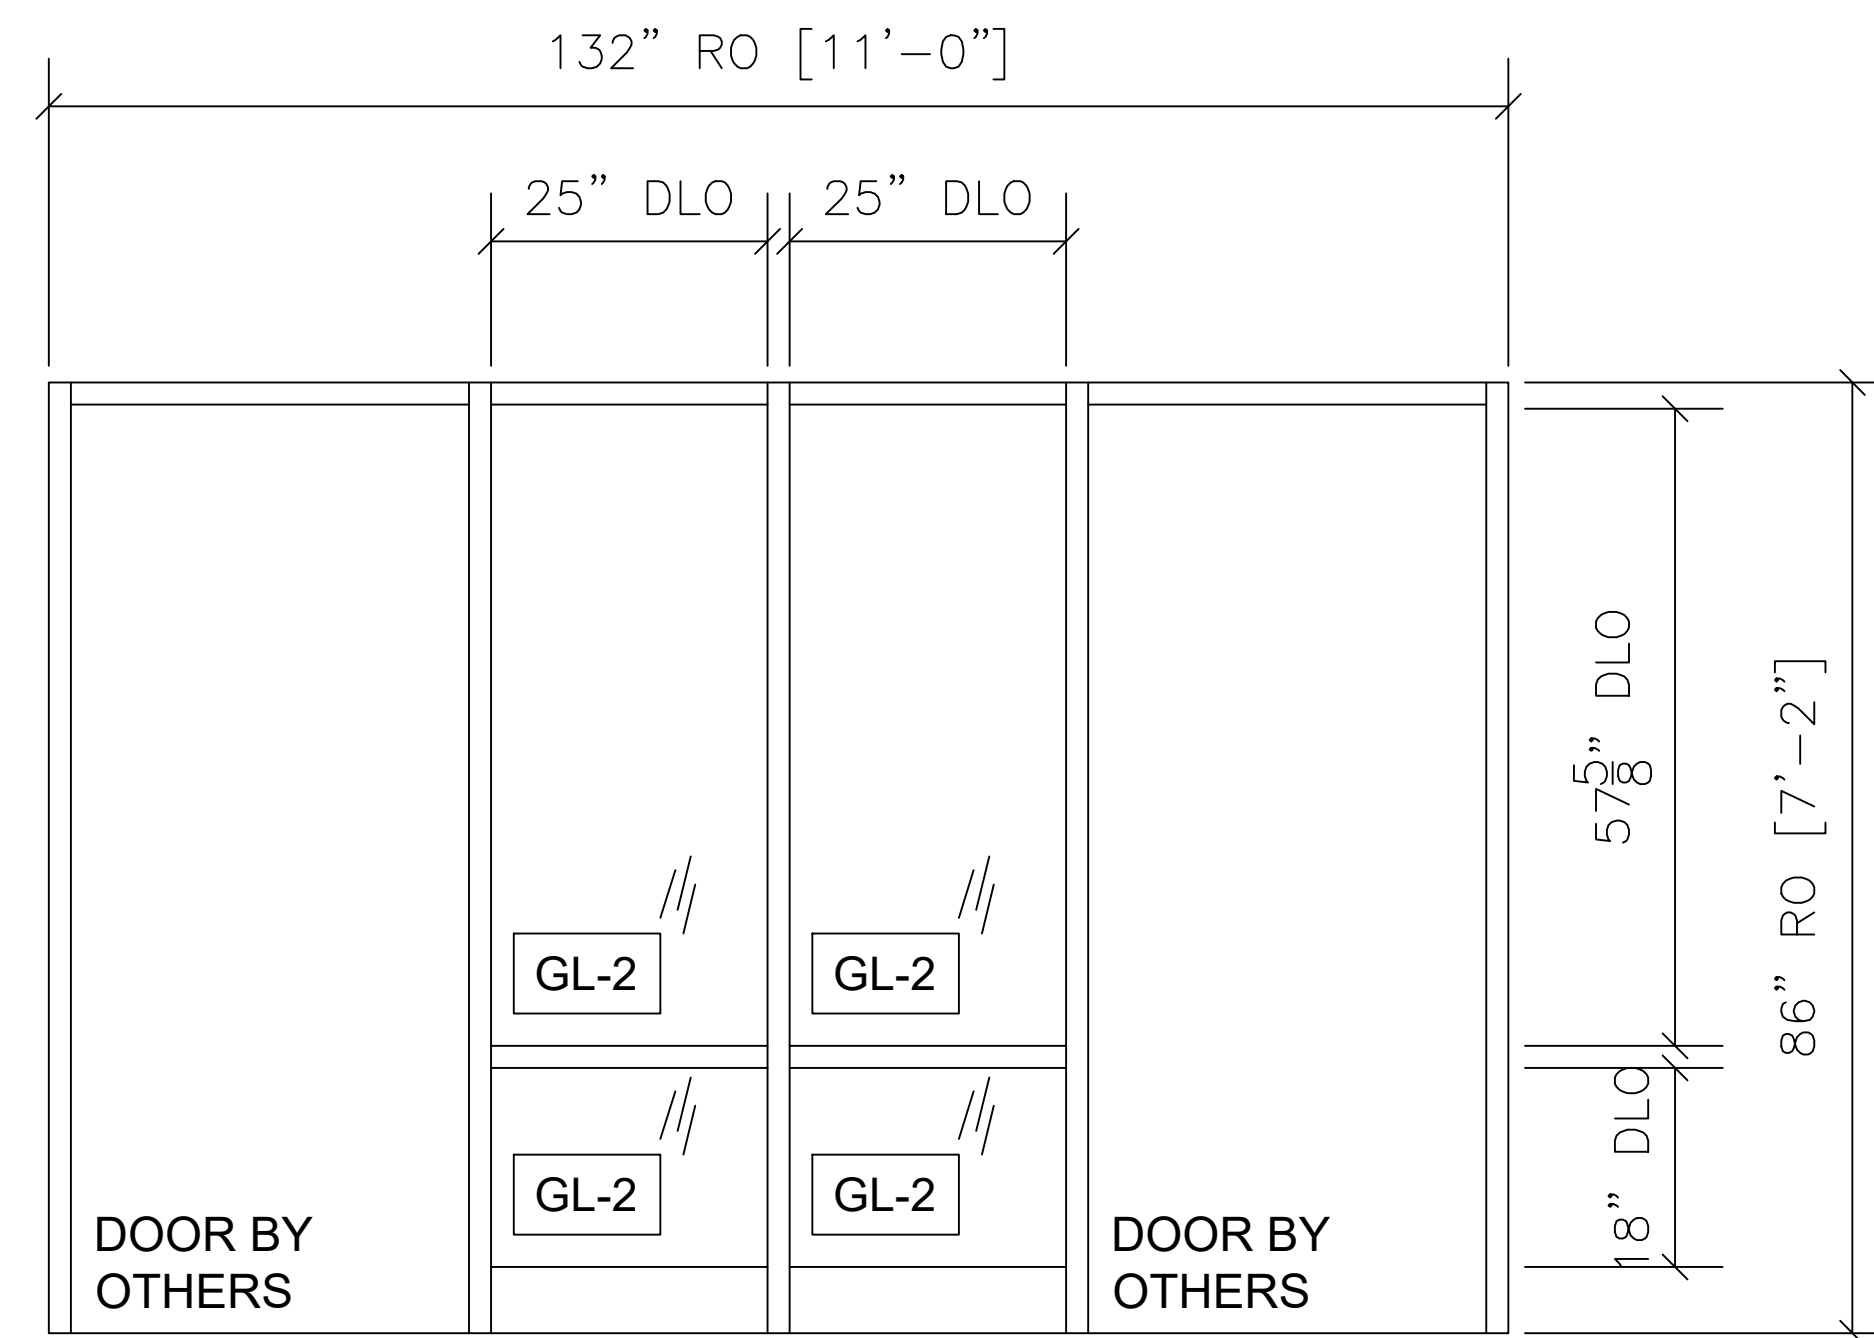


148b

| 2 | FRAME PROFILE 4 | QTY | LOCATION                 |
|---|-----------------|-----|--------------------------|
|   |                 | 1   | CHILDREN'S RECEPTION 147 |
|   |                 |     |                          |

DOORS & FRAME BY OTHERS.  
GLASS BY -.  
ARCH. REF.: 2/A4.2

1 TOTAL

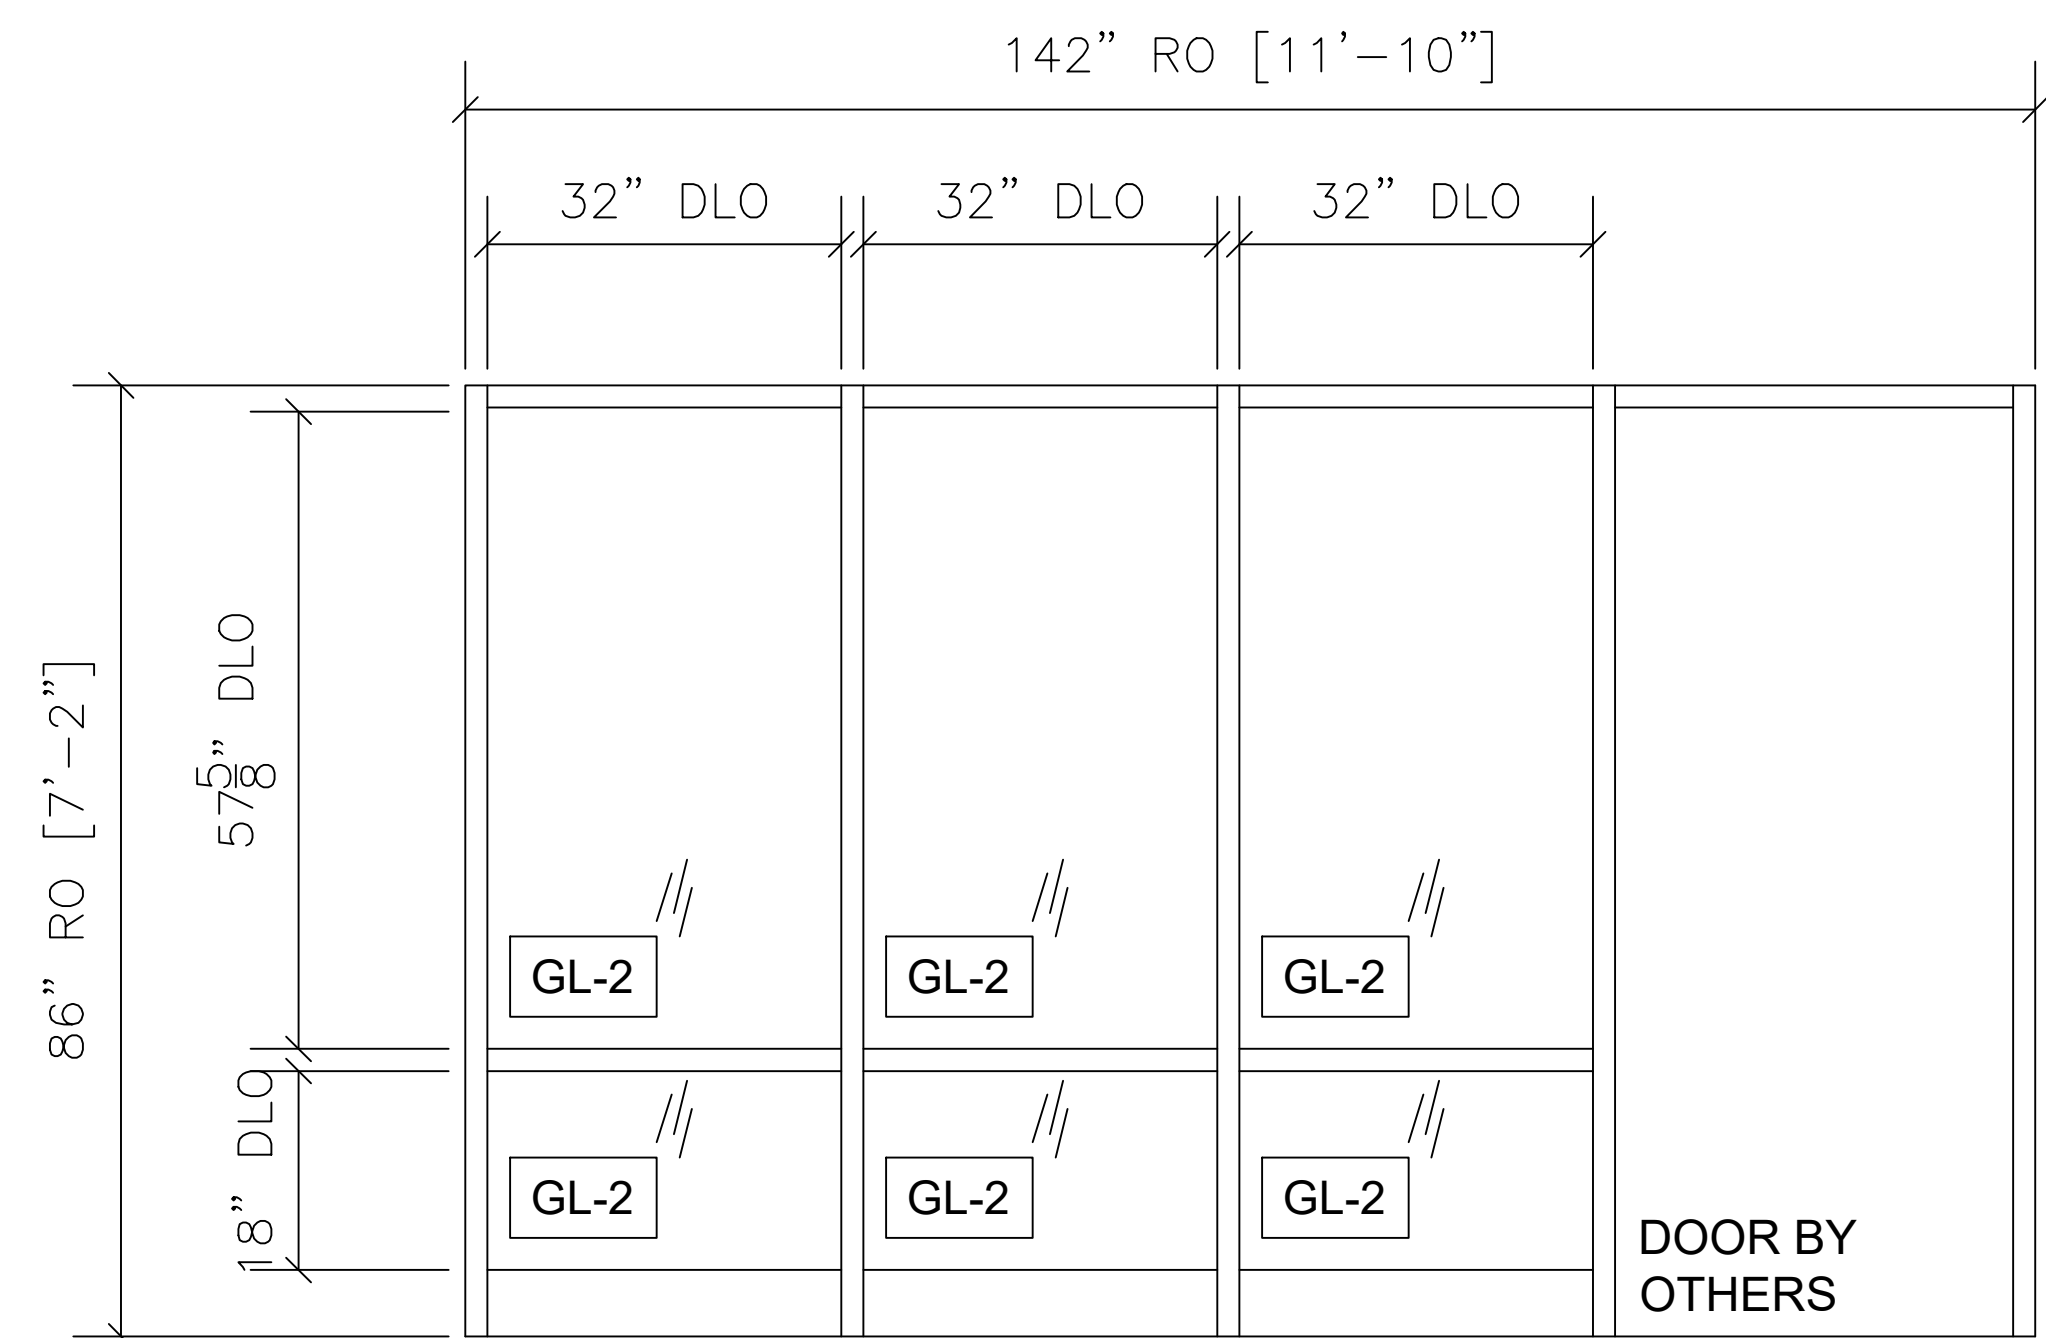


119

| 3 | FRAME PROFILE 5 | QTY | LOCATION      |
|---|-----------------|-----|---------------|
|   |                 | 1   | RECEPTION 199 |
|   |                 |     |               |

DOORS & FRAME BY OTHERS.  
GLASS BY -.  
ARCH. REF.: 2/A4.2

1 TOTAL

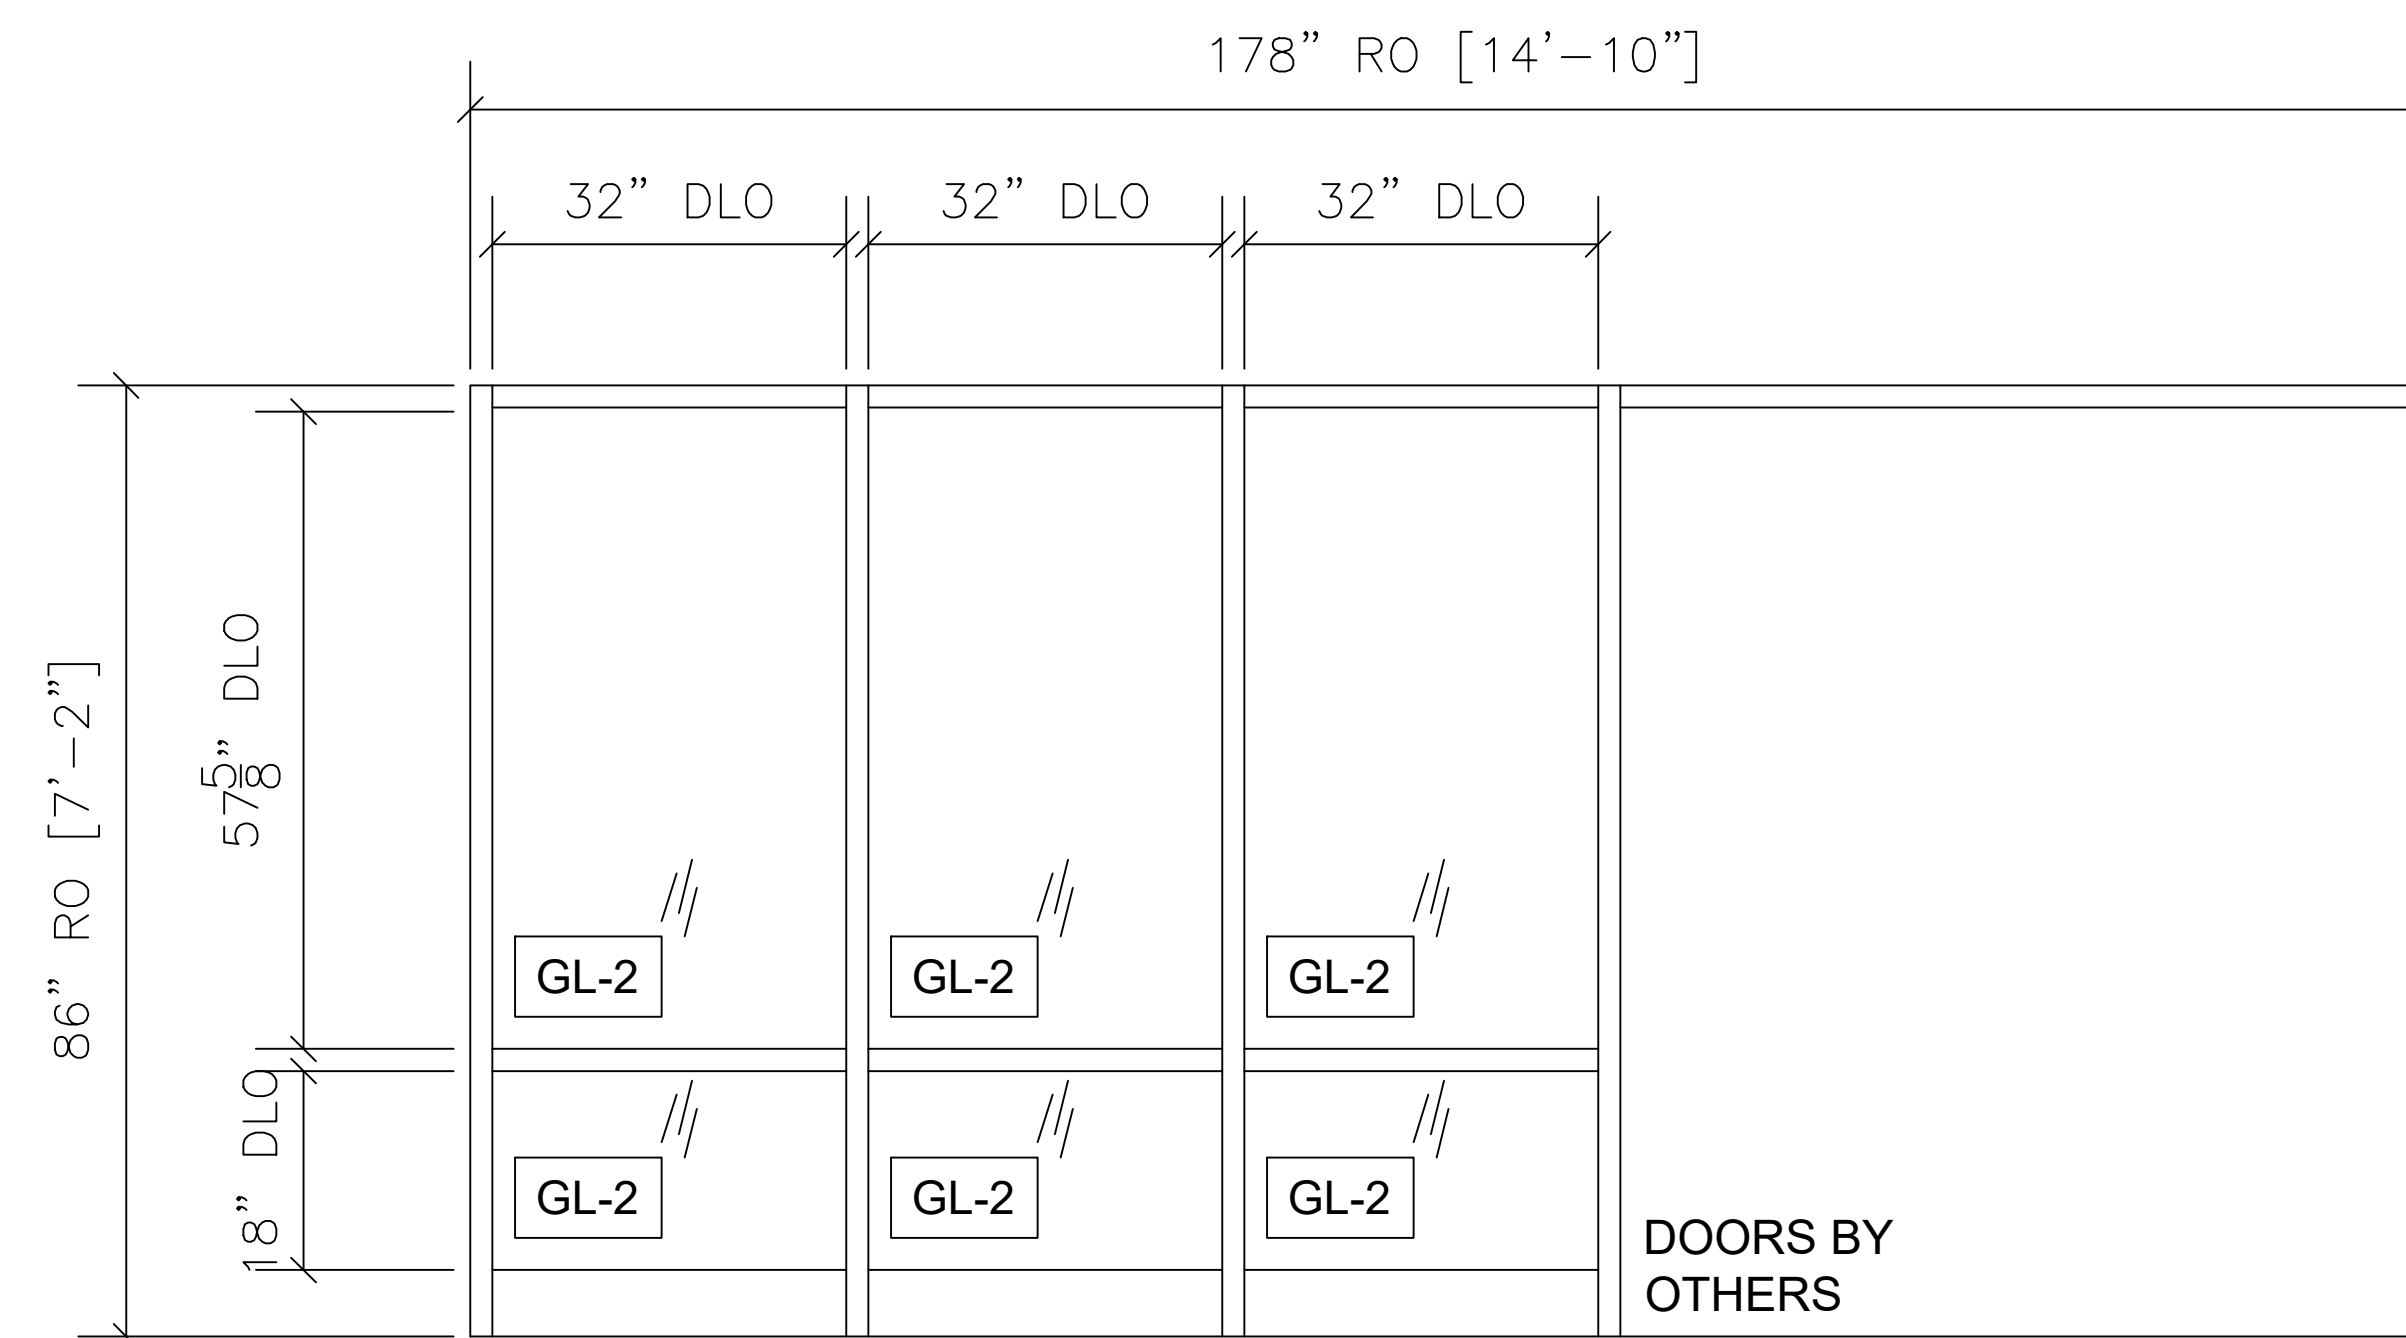

129a

| 4 | FRAME PROFILE 6 | QTY | LOCATION         |
|---|-----------------|-----|------------------|
|   |                 | 1   | MULTIPURPOSE 129 |
|   |                 |     |                  |

DOORS & FRAME BY OTHERS.  
GLASS BY -.  
ARCH. REF.: 2/A4.2

1 TOTAL

| NO. | REVISION/ISSUED | DATE       |
|-----|-----------------|------------|
| 1   | 1ST SUBMITTAL   | 01/27/2020 |
|     |                 |            |
|     |                 |            |
|     |                 |            |
|     |                 |            |

|                                                  |                                         |  |
|--------------------------------------------------|-----------------------------------------|--|
| PROJECT NAME & LOCATION:<br>CHRISTIAN FELLOWSHIP | 208 EAST BROADWAY<br>COLUMBIA, MO 65203 |  |
|                                                  | SHEET TITLE:<br>FRAME ELEVATIONS        |  |

|                   |
|-------------------|
| GLASS CONTRACTOR: |
|-------------------|


|   |
|---|
| DRAWING BY:<br>KS DRAFTING & DESIGN, LLC<br>KYLE SCHNECK<br>HARRISBURG, PA 17110<br>KYLE@KSDRAFTINGDESIGNLLC.COM<br>717-228-7114<br>KSDRAFTINGDESIGNLLC.COM |
|---|

|            |
|------------|
| ARCHITECT: |
|------------|

|           |
|-----------|
| ENGINEER: |
|-----------|

|                             |                      |
|-----------------------------|----------------------|
| DRAWN BY:<br>KEVIN VERGARA  | SHEET:<br><b>211</b> |
| CHECKED BY:<br>KYLE SCHNECK |                      |
| DATE:<br>01/27/2020         |                      |



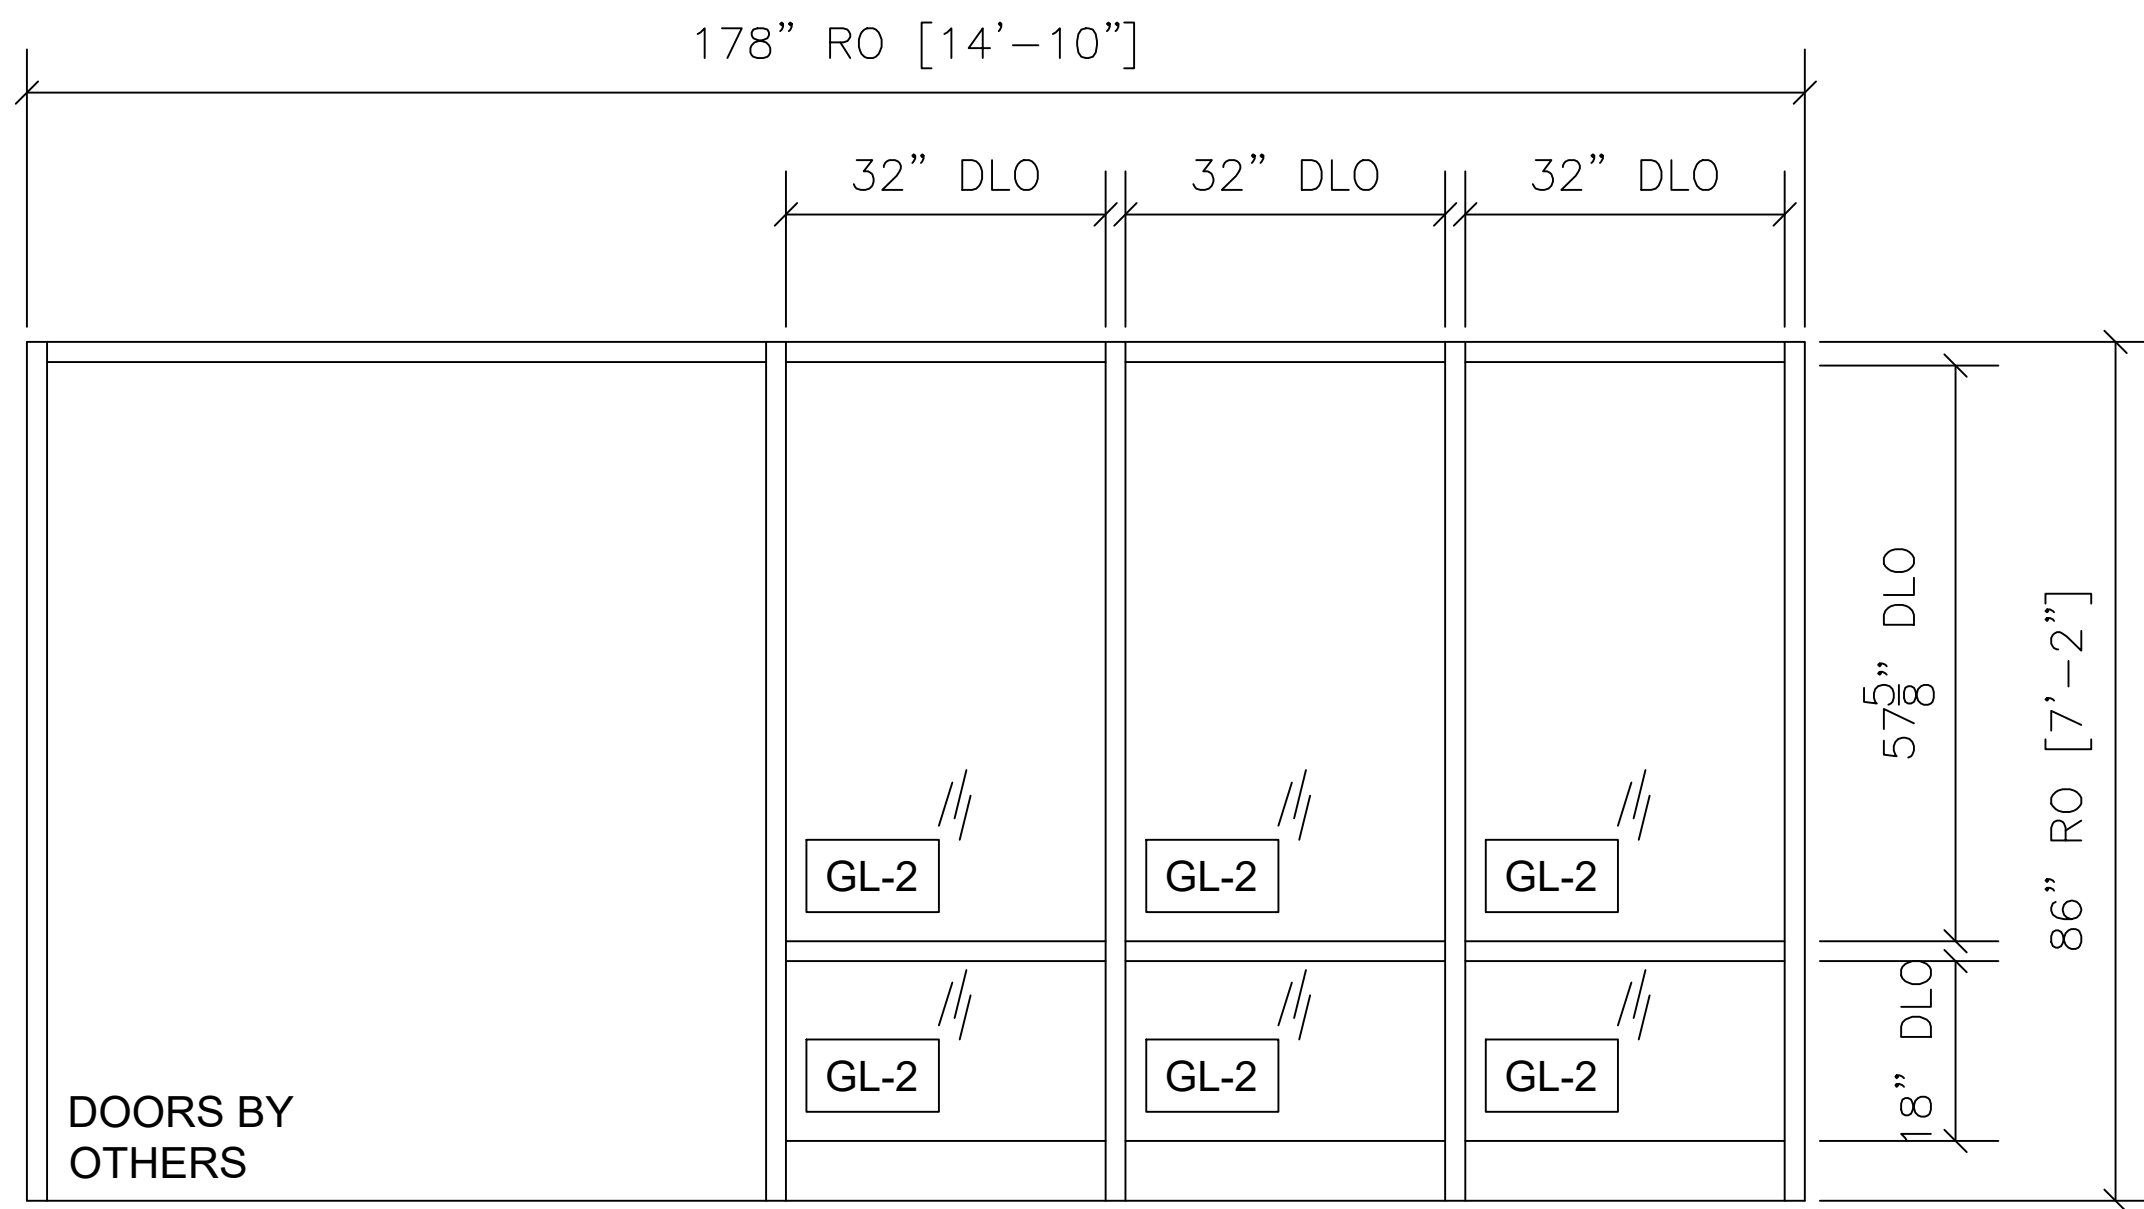


136a

**1 FRAME PROFILE 6 OPPOSITE**  
DOORS & FRAME BY OTHERS.  
GLASS BY —.  
ARCH. REF.: 2/A4.2

| QTY | LOCATION            |
|-----|---------------------|
| 1   | ADULT CLASSROOM 136 |
|     |                     |


1 TOTAL

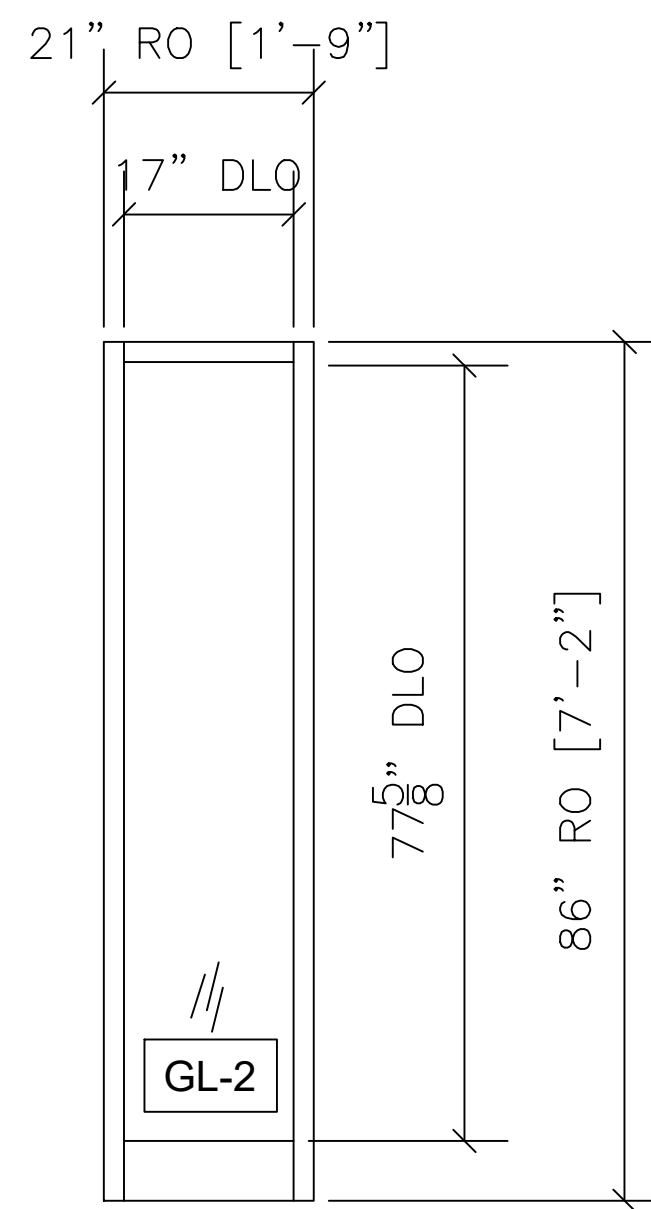

**2 VESTIBULE 100 FRAME 1 ELEVATION**  
FRAME BY OTHERS.  
GLASS BY —.  
ARCH. REF.: 6/A8.3

| QTY | LOCATION      |
|-----|---------------|
| 2   | VESTIBULE 100 |
|     |               |


2 TOTAL

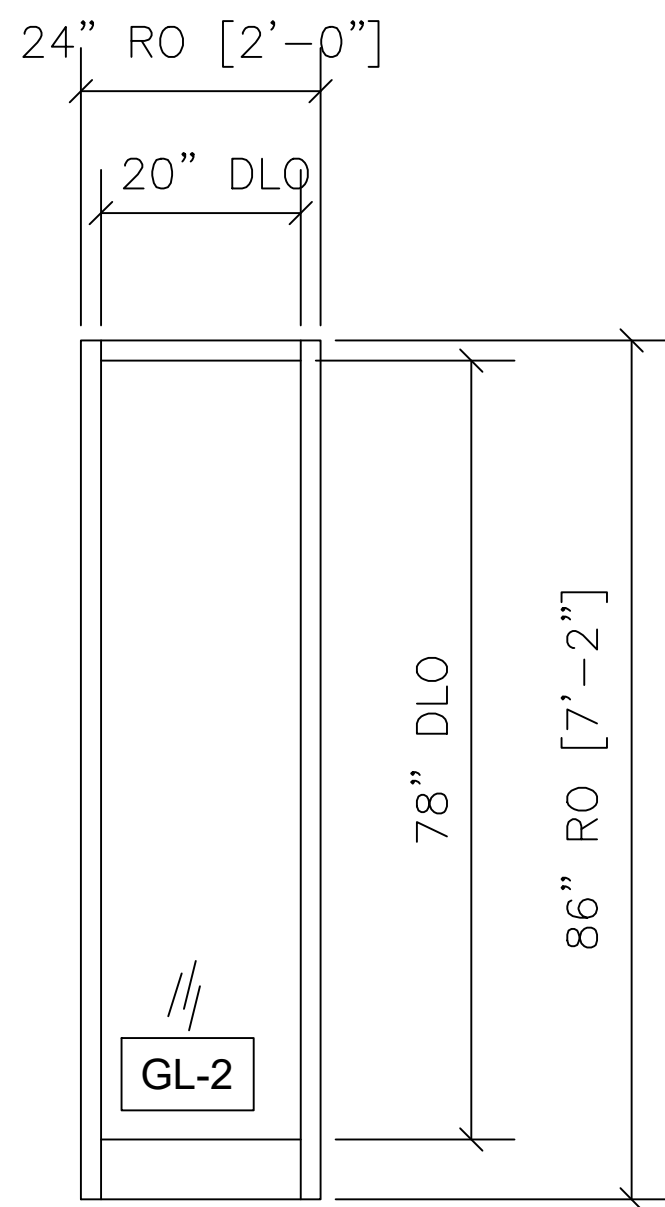

**3 VESTIBULE 100 FRAME 2 ELEVATION**  
FRAME BY OTHERS.  
GLASS BY —.  
ARCH. REF.: 6/A8.3

| QTY | LOCATION      |
|-----|---------------|
| 1   | VESTIBULE 100 |
|     |               |


1 TOTAL

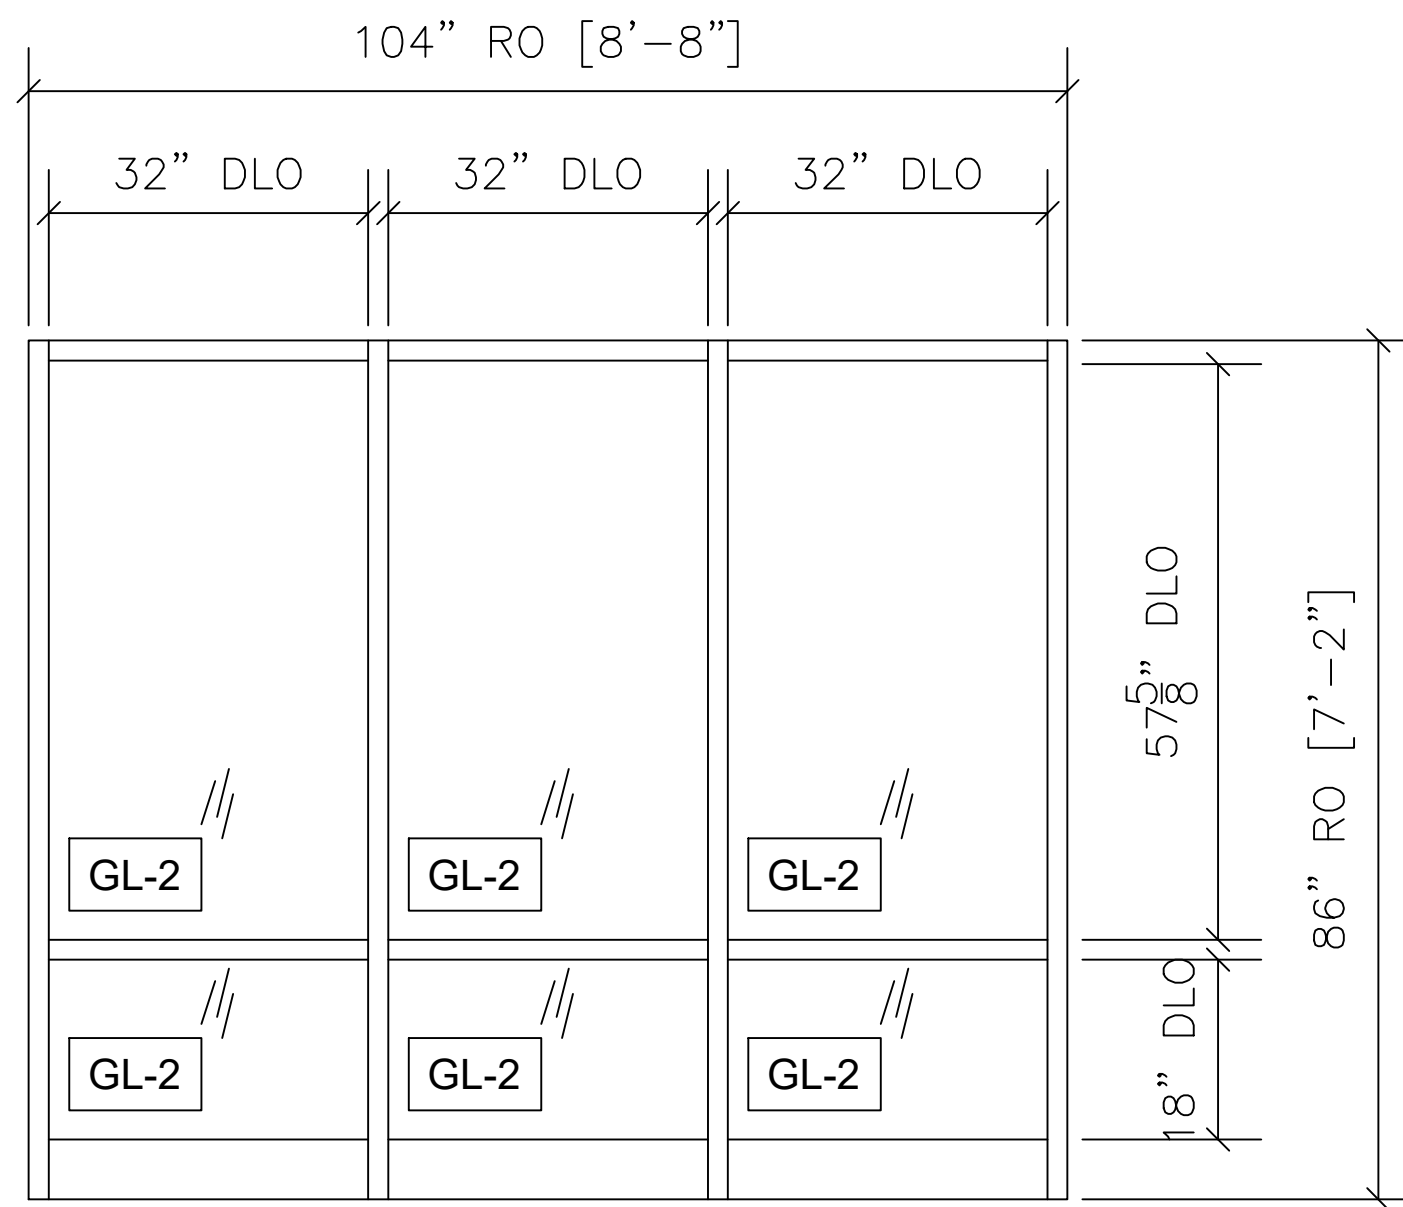

**4 OFFICE RECEPTION**  
FRAME BY OTHERS.  
GLASS BY —.  
ARCH. REF.: 5/A8.3

| QTY | LOCATION      |
|-----|---------------|
| 1   | CONF. RM. 102 |
|     |               |

1 TOTAL

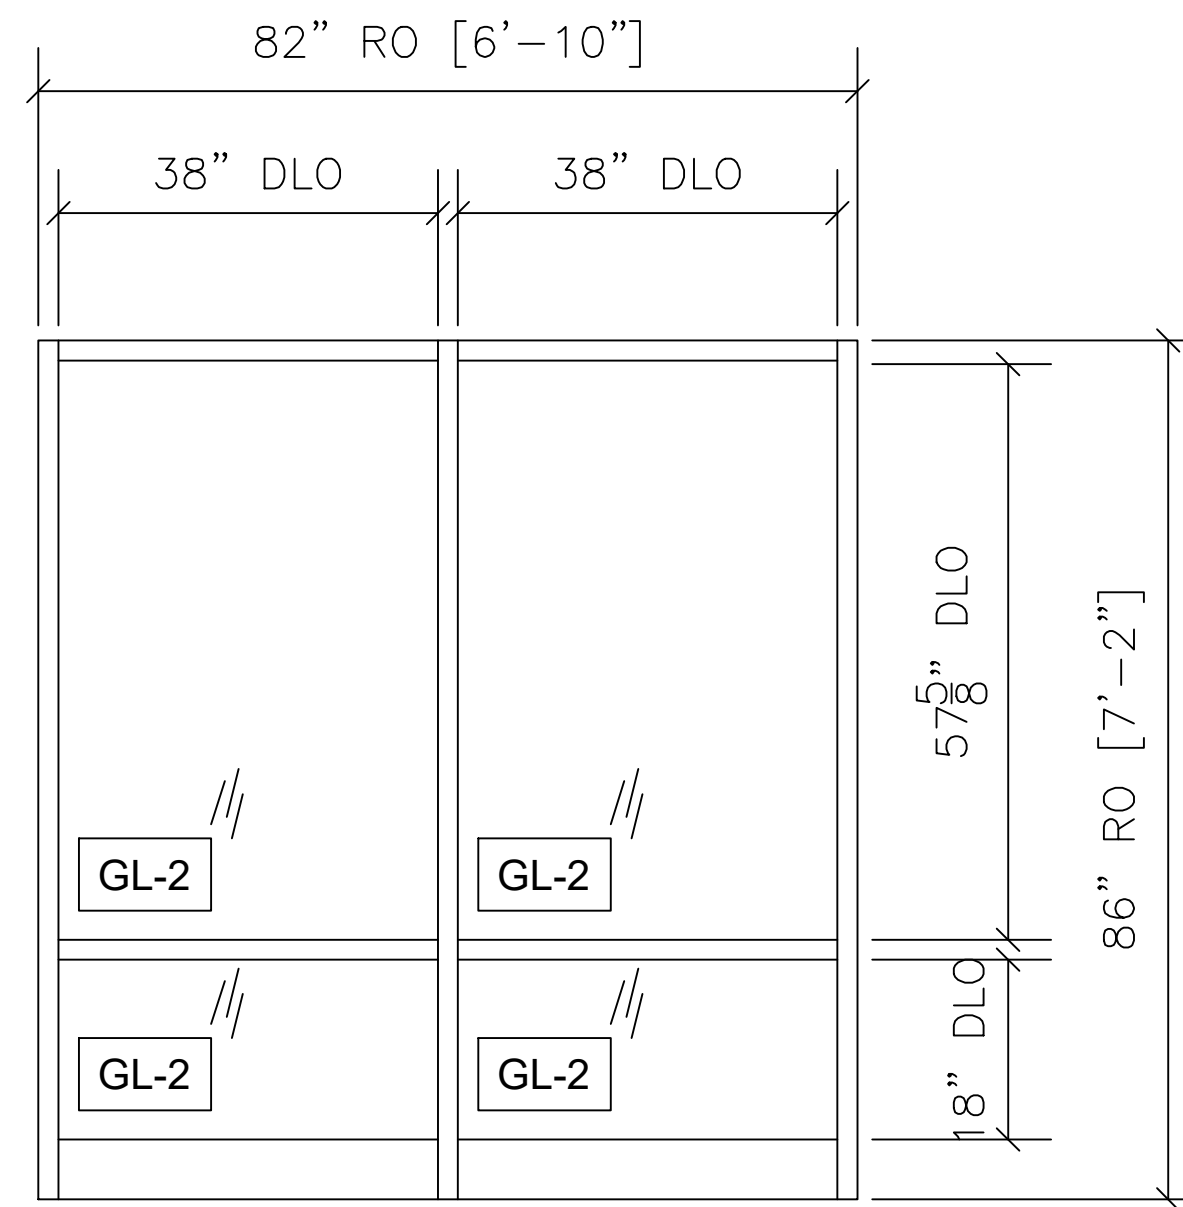

**5 CHILDREN'S RECEPTION FRONT ELEVATION**  
FRAME BY OTHERS.  
GLASS BY —.  
ARCH. REF.: 2/A8.3

| QTY | LOCATION                 |
|-----|--------------------------|
| 1   | CHILDREN'S RECEPTION 147 |
|     |                          |

1 TOTAL

| NO. | REVISION/ISSUED | DATE       |
|-----|-----------------|------------|
| 1   | 1ST SUBMITTAL   | 01/27/2020 |
|     |                 |            |
|     |                 |            |
|     |                 |            |
|     |                 |            |

PROJECT NAME & LOCATION:  
CHRISTIAN FELLOWSHIP

208 EAST BROADWAY  
COLUMBIA, MO 65203

SHEET TITLE:  
FRAME ELEVATIONS

GLASS CONTRACTOR:

DRAWING BY:

KS DRAFTING & DESIGN, LLC  
KYLE SCHNECK  
HARRISBURG, PA 17110  
KYLE@KSDRAFTINGDESIGNLLC.COM  
717-228-7114  
KSDRAFTINGDESIGNLLC.COM

ARCHITECT:

ENGINEER:

DRAWN BY:  
KEVIN VERGARA  
CHECKED BY:  
KYLE SCHNECK  
DATE:  
01/27/2020

SHEET:

212



| NO. | REVISION/ISSUED | DATE       |
|-----|-----------------|------------|
| 1   | 1ST SUBMITTAL   | 01/27/2020 |
|     |                 |            |
|     |                 |            |
|     |                 |            |
|     |                 |            |

PROJECT NAME & LOCATION:  
CHRISTIAN FELLOWSHIP

208 EAST BROADWAY  
COLUMBIA, MO 65203

SHEET TITLE:  
FRAME ELEVATIONS

GLASS CONTRACTOR:

DRAWING BY:

KS DRAFTING & DESIGN, LLC  
KYLE SCHNECK  
HARRISBURG, PA 17110  
KYLE@KSDRAFTINGDESIGNLLC.COM  
717-228-7114  
KSDRAFTINGDESIGNLLC.COM

ARCHITECT:

ENGINEER:

DRAWN BY:  
KEVIN VERGARA

CHECKED BY:  
KYLE SCHNECK

DATE:  
01/27/2020

SHEET:

213

24" DLO

66" DLO

GL-2

119

148b

148c

| QTY | LOCATION      |
|-----|---------------|
| 1   | RECEPTION 199 |
| 2   | HALL 148      |

3 TOTAL

**1 DOOR TYPE A ELEVATION**

DOORS & FRAME BY OTHERS.  
GLASS BY -.  
ARCH. REF.: A/A4.2

24" DLO

24" DLO

66" DLO

GL-2

149a

| QTY | LOCATION      |
|-----|---------------|
| 1   | MULTI-USE 149 |

1 TOTAL

**2 DOOR TYPE A ELEVATION**

DOORS & FRAME BY OTHERS.  
GLASS BY -.  
ARCH. REF.: A/A4.2

24" DLO

24" DLO

66" DLO

GL-1

129b

| QTY | LOCATION         |
|-----|------------------|
| 1   | MULTIPURPOSE 129 |

1 TOTAL

**3 DOOR TYPE A ELEVATION**

DOORS & FRAME BY OTHERS.  
GLASS BY -.  
ARCH. REF.: A/A4.2

6" DLO

24" DLO

GL-2

105 106 107 108 109

110 112 113 114 115

116 121a 121b 121c 142a

147 164 166 170 173a

176 177

| QTY | LOCATION               |
|-----|------------------------|
| 18  | FIRST FLOOR PLAN NORTH |
| 4   | FIRST FLOOR PLAN SOUTH |

22 TOTAL

**4 DOOR TYPE C ELEVATION**

DOORS & FRAME BY OTHERS.  
GLASS BY -.  
ARCH. REF.: C/A4.2

6" DLO

24" DLO

GL-1

146

148a

149b

| QTY | LOCATION      |
|-----|---------------|
| 1   | HALL 146      |
| 1   | HALL 148      |
| 1   | MULTI-USE 149 |

3 TOTAL

**5 DOOR TYPE C ELEVATION**

DOORS & FRAME BY OTHERS.  
GLASS BY -.  
ARCH. REF.: C/A4.2

6" DLO

6" DLO

24" DLO

GL-2

120a

172a

172b

| QTY | LOCATION    |
|-----|-------------|
| 1   | HALL 120    |
| 2   | STORAGE 172 |

3 TOTAL

**6 DOOR TYPE C ELEVATION**

DOORS & FRAME BY OTHERS.  
GLASS BY -.  
ARCH. REF.: C/A4.2

6" DLO

60" DLO

GL-2

102a 102b 103a

103b 118b 133a

134 136c 151

154 155 158

| QTY | LOCATION               |
|-----|------------------------|
| 5   | FIRST FLOOR PLAN NORTH |
| 7   | FIRST FLOOR PLAN SOUTH |

12 TOTAL

**7 DOOR TYPE D ELEVATION**

DOORS & FRAME BY OTHERS.  
GLASS BY -.  
ARCH. REF.: D/A4.2

6" DLO

6" DLO

60" DLO

GL-2

129a 132a 135a

135b 136a 138a

| QTY | LOCATION               |
|-----|------------------------|
| 1   | FIRST FLOOR PLAN NORTH |
| 5   | FIRST FLOOR PLAN SOUTH |

6 TOTAL

**8 DOOR TYPE D ELEVATION**

DOORS & FRAME BY OTHERS.  
GLASS BY -.  
ARCH. REF.: D/A4.2

24" DLO

36" DLO

GL-1

118a

| QTY | LOCATION |
|-----|----------|
| 1   | HALL 171 |

1 TOTAL

**9 DOOR TYPE E ELEVATION**

DOORS & FRAME BY OTHERS.  
GLASS BY -.  
ARCH. REF.: E/A4.2

24" DLO

24" DLO

30" DLO

GL-2

161

162


| QTY | LOCATION              |
|-----|-----------------------|
| 1   | 18 MOS. - 35 MOS. 161 |
| 1   | 0 - 18 MOS 162        |

2 TOTAL

**10 DOOR TYPE F ELEVATION**

DOORS & FRAME BY OTHERS.  
GLASS BY -.  
ARCH. REF.: F/A4.2



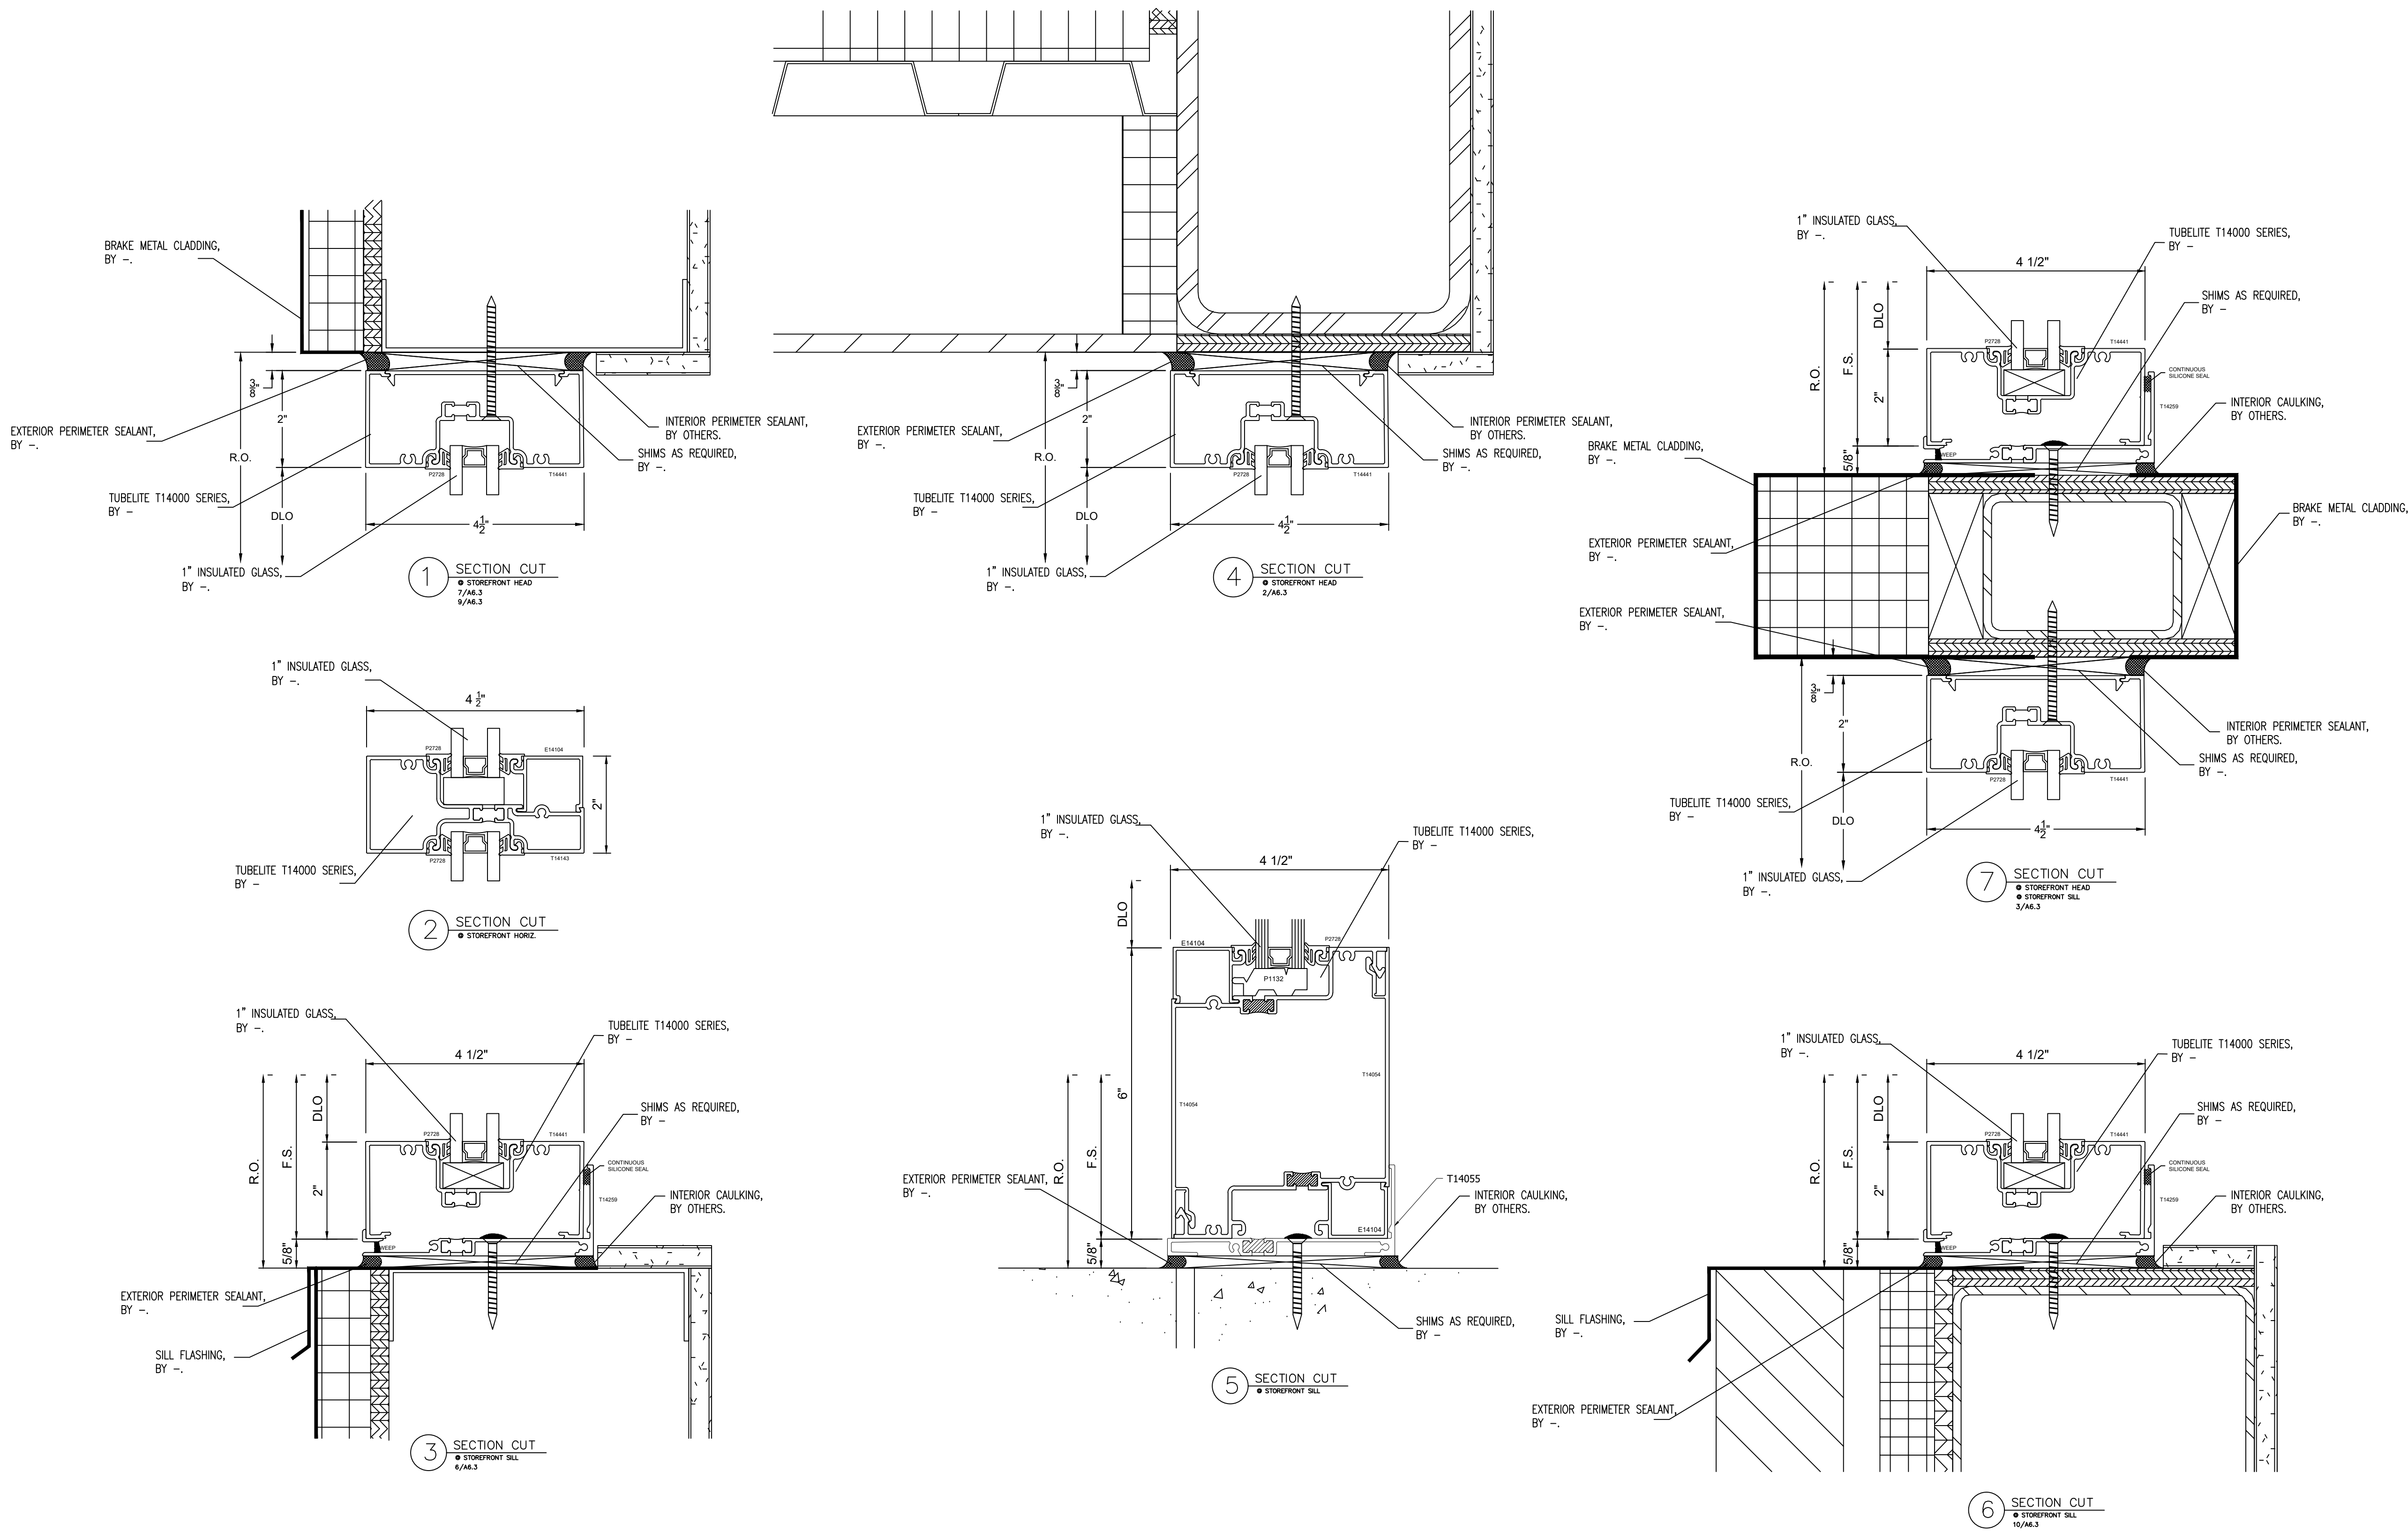

| NO. | REVISION/ISSUED | DATE       |
|-----|-----------------|------------|
| 1   | 1ST SUBMITTAL   | 01/27/2020 |
|     |                 |            |
|     |                 |            |
|                                                                                                 |                         |
|-------------------------------------------------------------------------------------------------|-------------------------|
| PROJECT NAME & LOCATION:<br>CHRISTIAN FELLOWSHIP<br><br>208 EAST BROADWAY<br>COLUMBIA, MO 65203 | SHEET TITLE:<br>DETAILS |
|-------------------------------------------------------------------------------------------------|-------------------------|

|                   |
|-------------------|
| GLASS CONTRACTOR: |
|-------------------|






|   |
|---|
| DRAWING BY:<br>KS DRAFTING & DESIGN, LLC<br>KYLE SCHNECK<br>HARRISBURG, PA 17110<br>KYLE@KSDRAFTINGDESIGNLLC.COM<br>717-228-7114<br>KSDRAFTINGDESIGNLLC.COM |
|---|

|            |
|------------|
| ARCHITECT: |
|------------|

|           |
|-----------|
| ENGINEER: |
|-----------|

|                             |        |
|-----------------------------|--------|
| DRAWN BY:<br>KEVIN VERGARA  | SHEET: |
| CHECKED BY:<br>KYLE SCHNECK | 400    |
| DATE:<br>01/27/2020         |        |



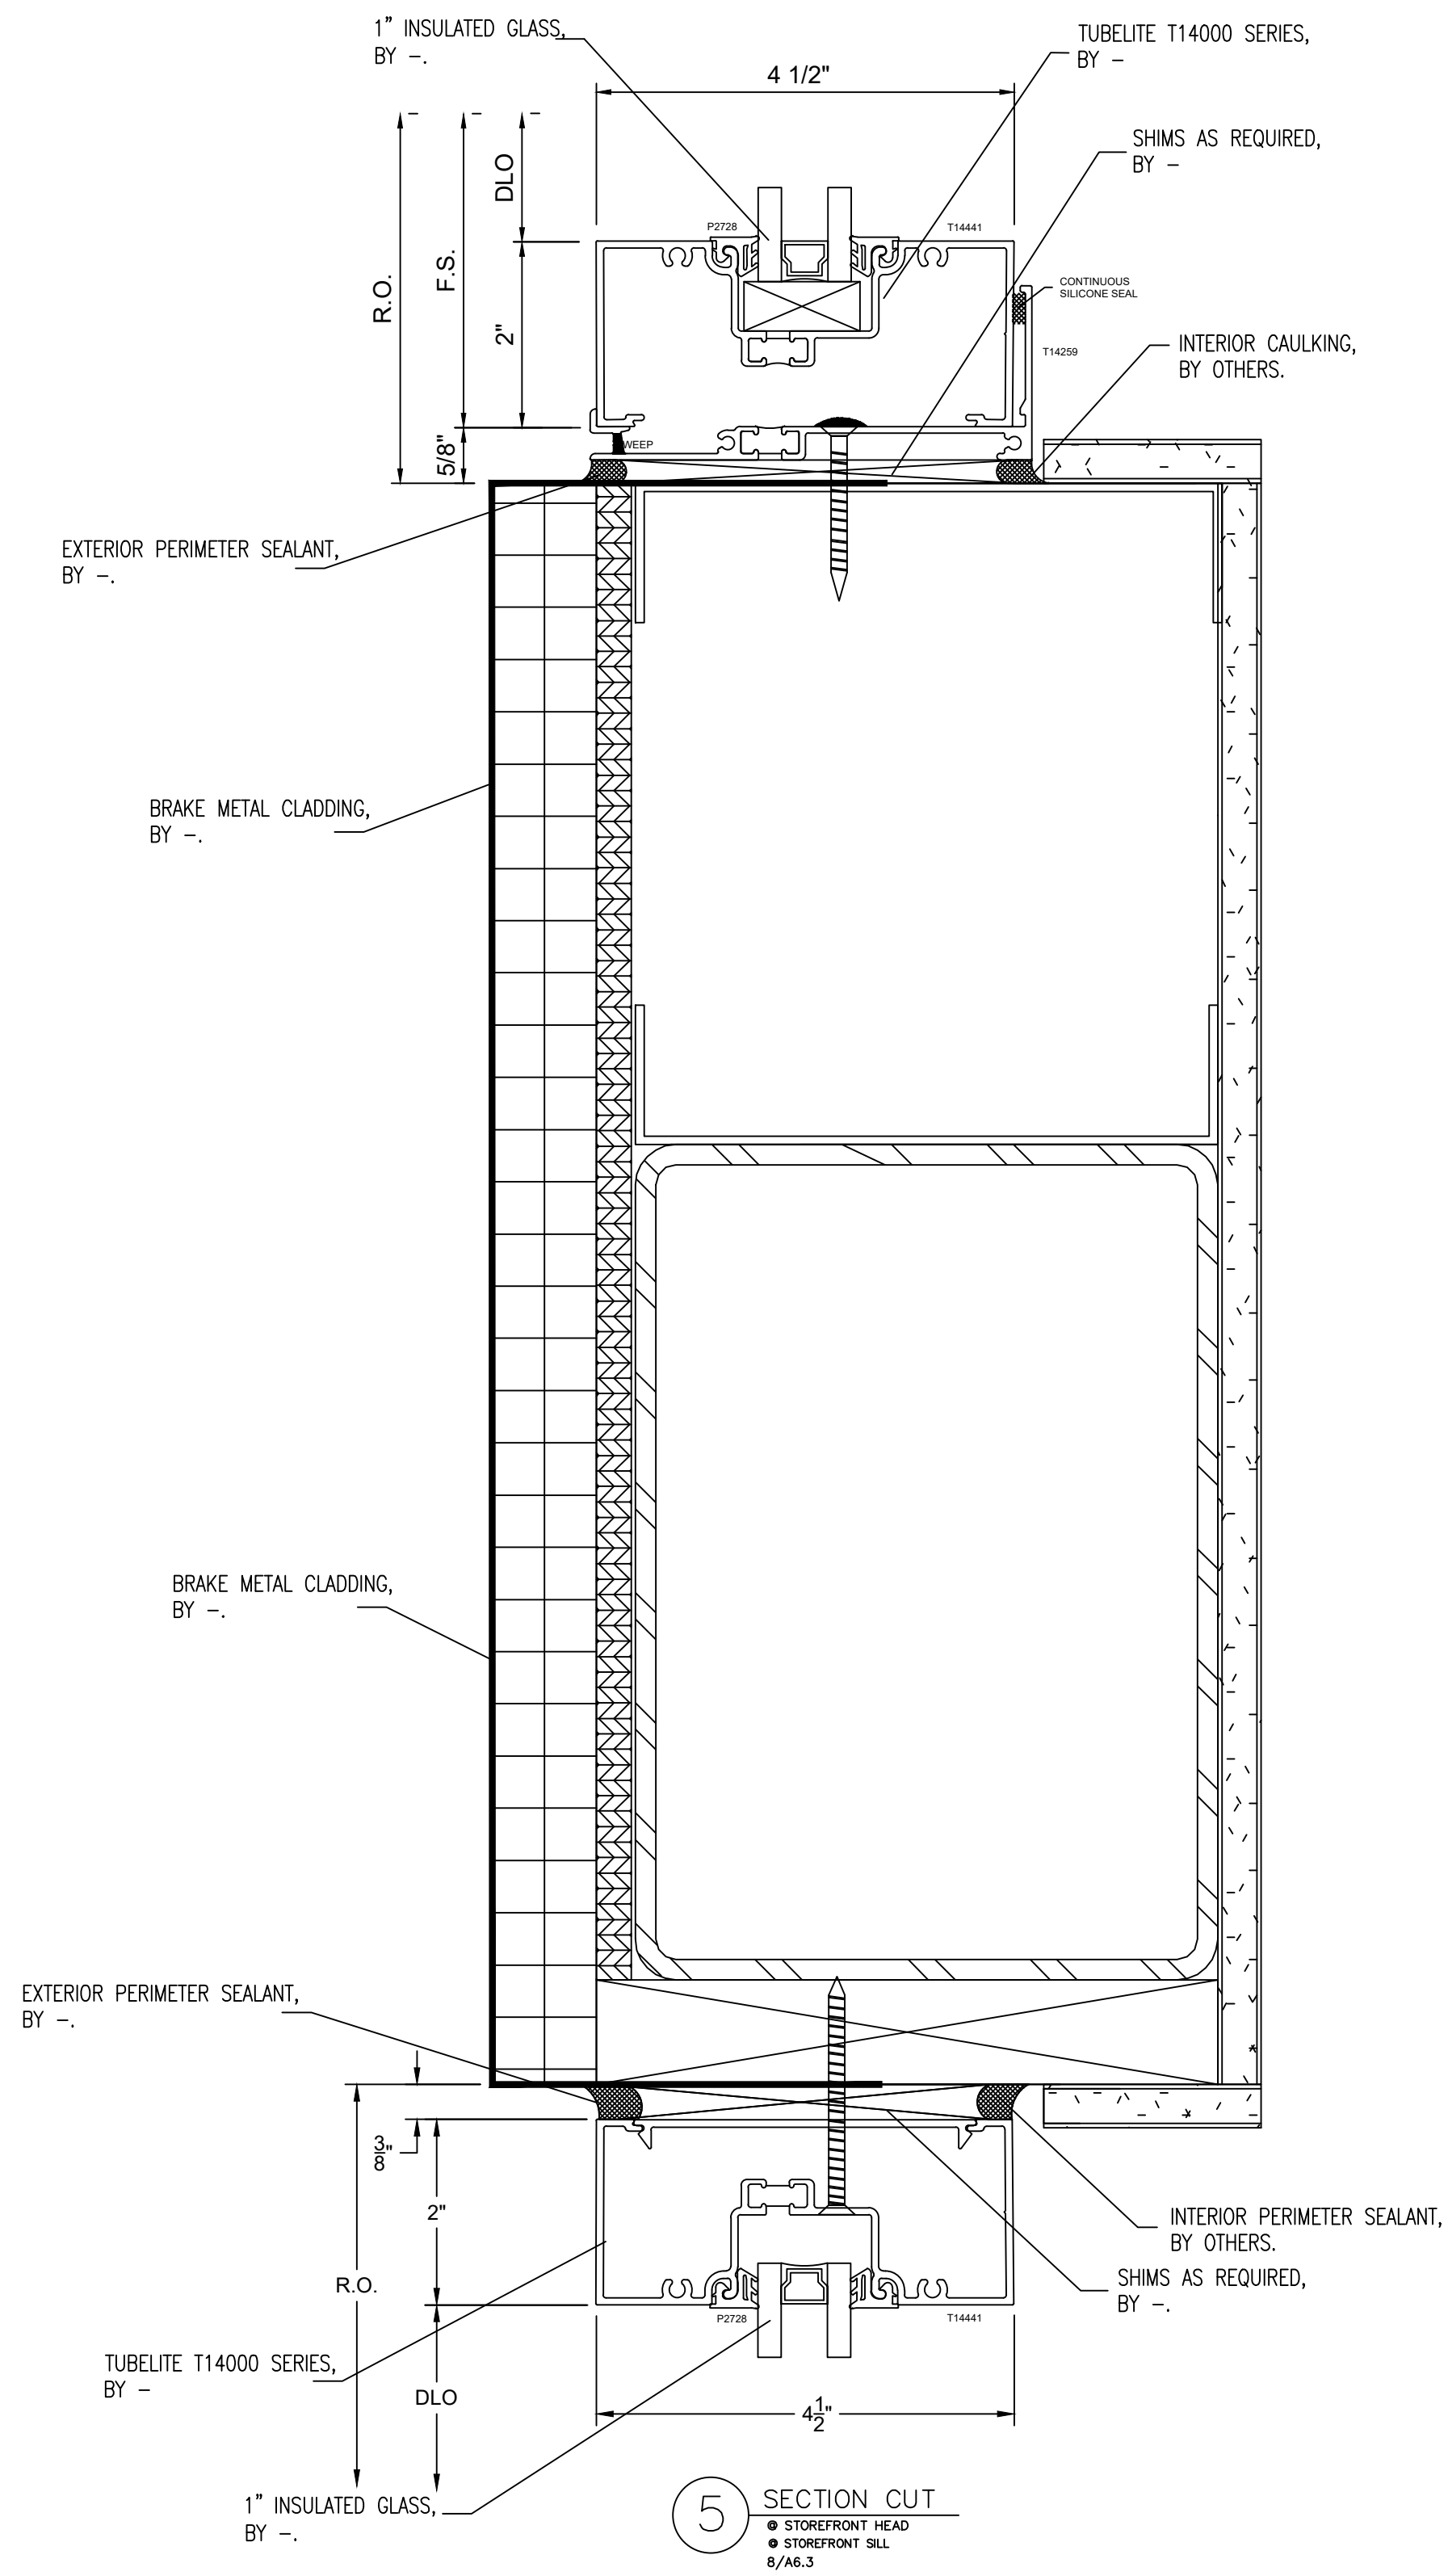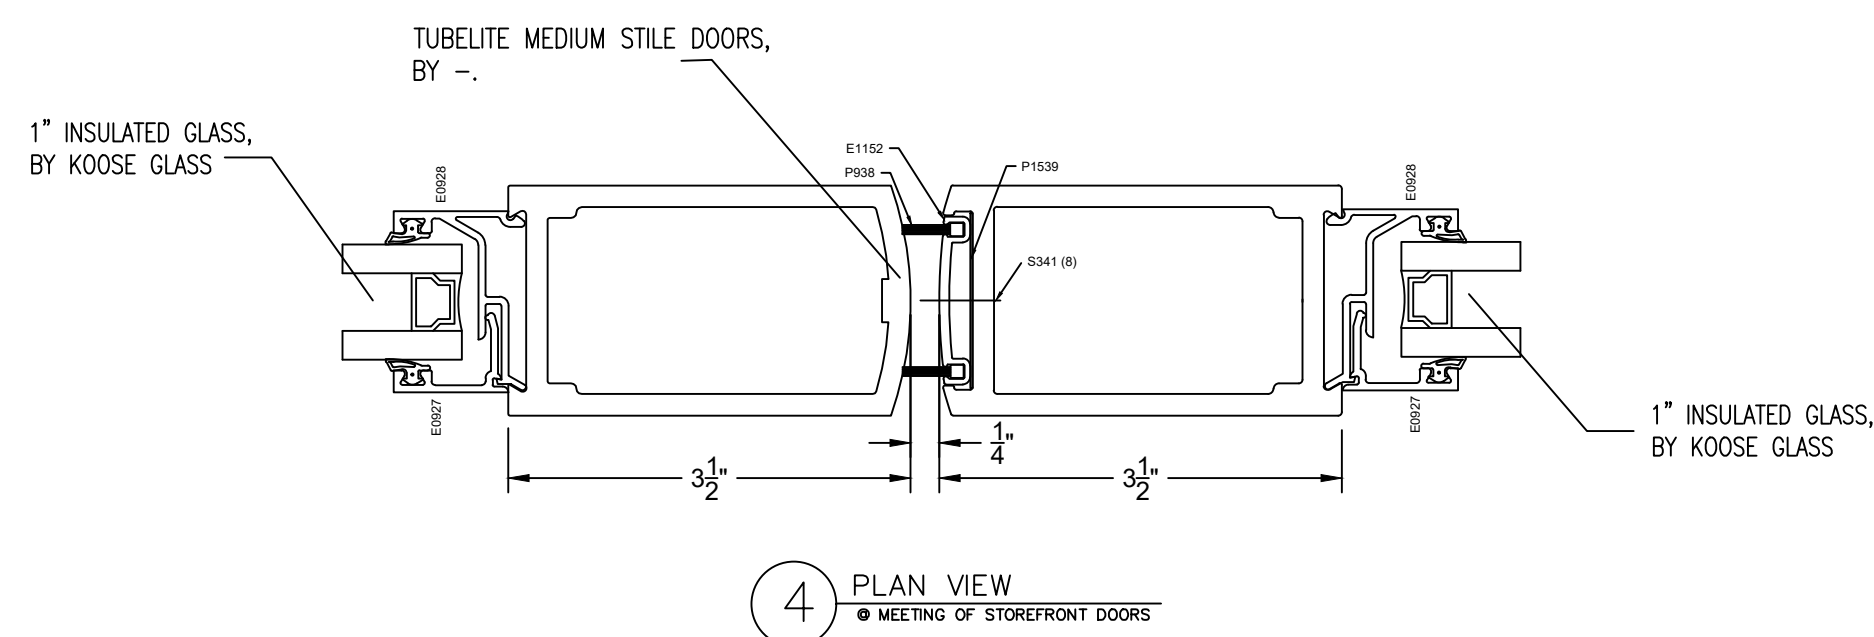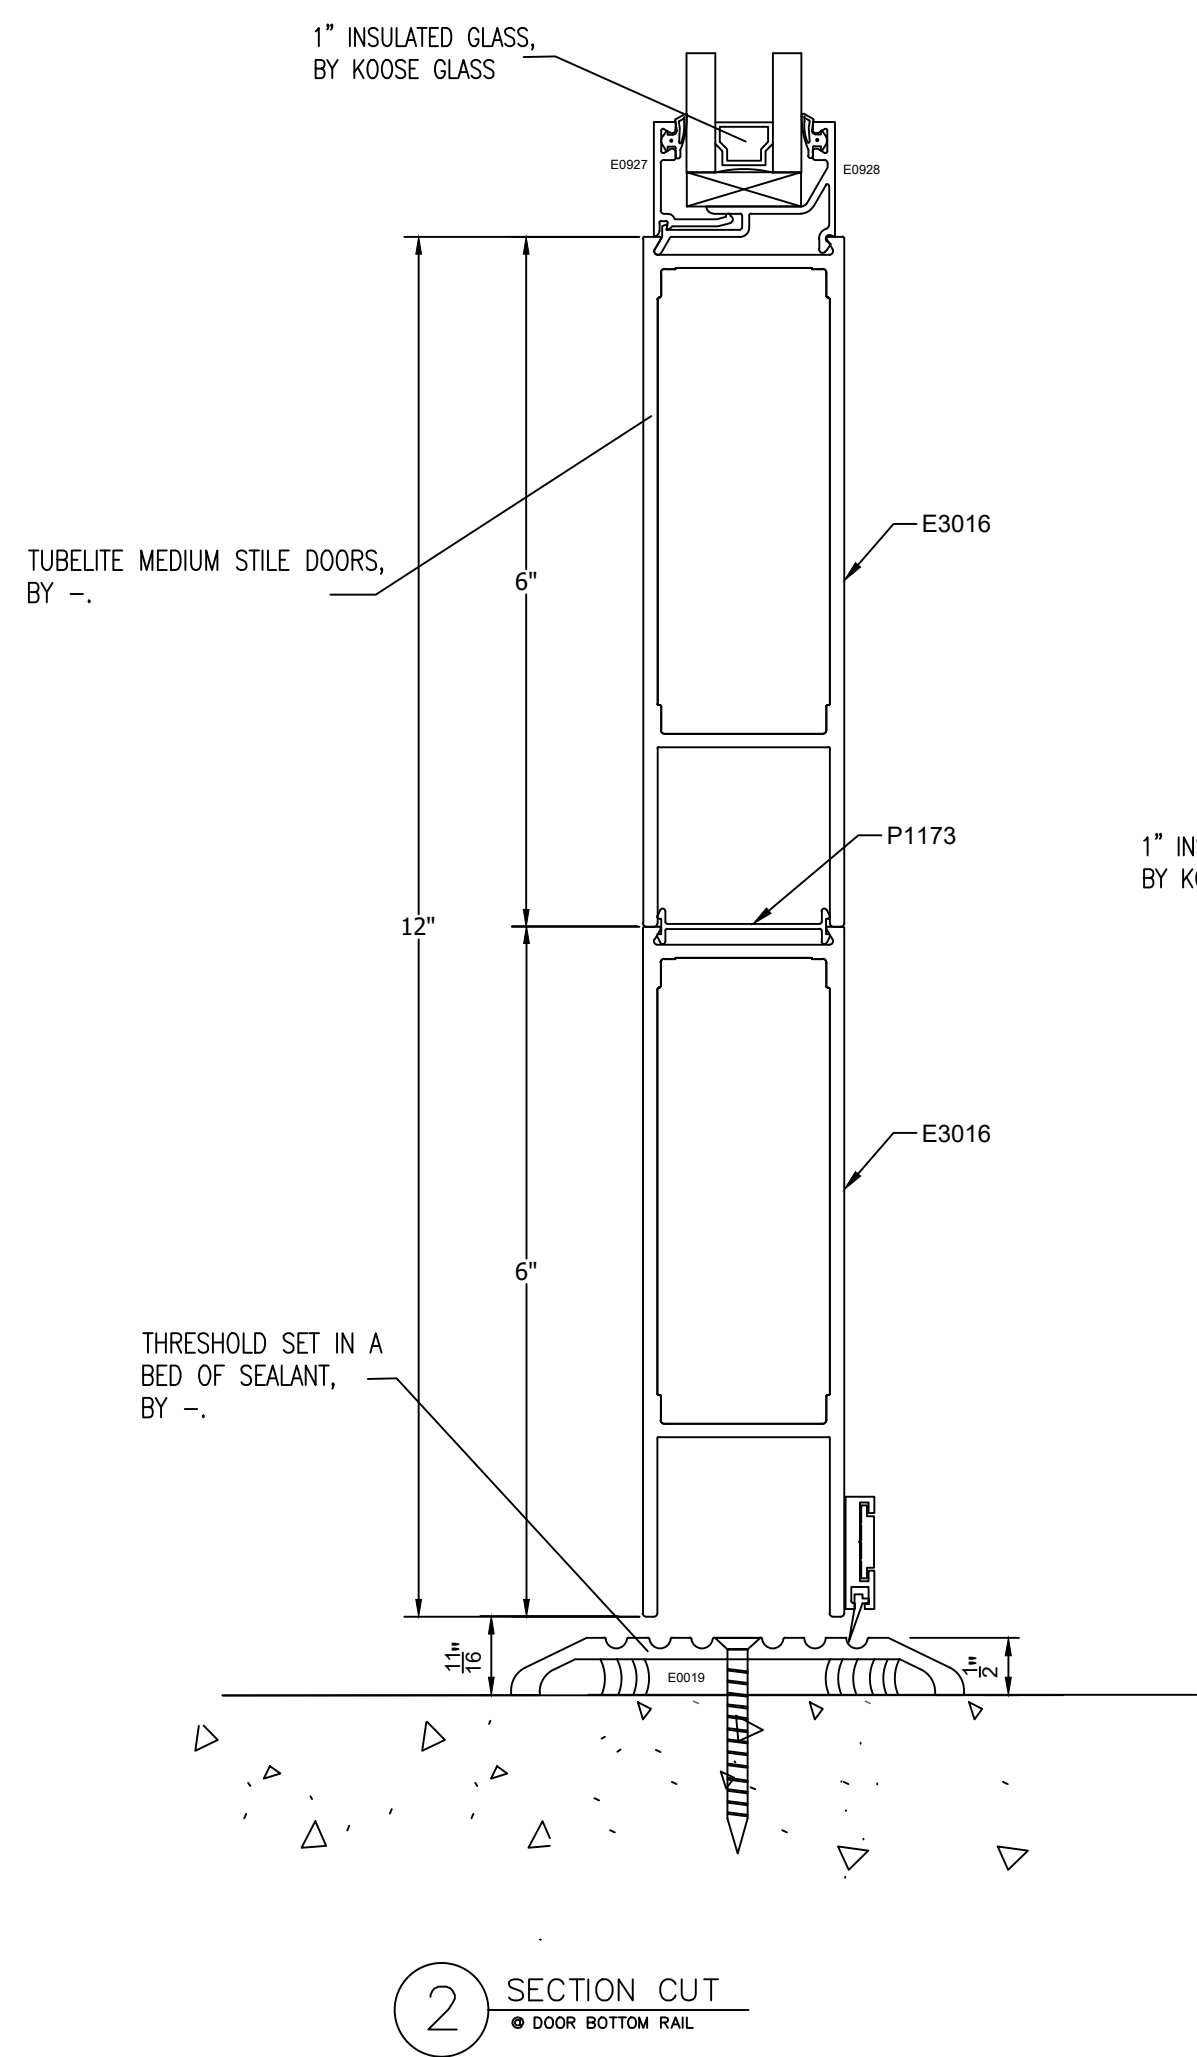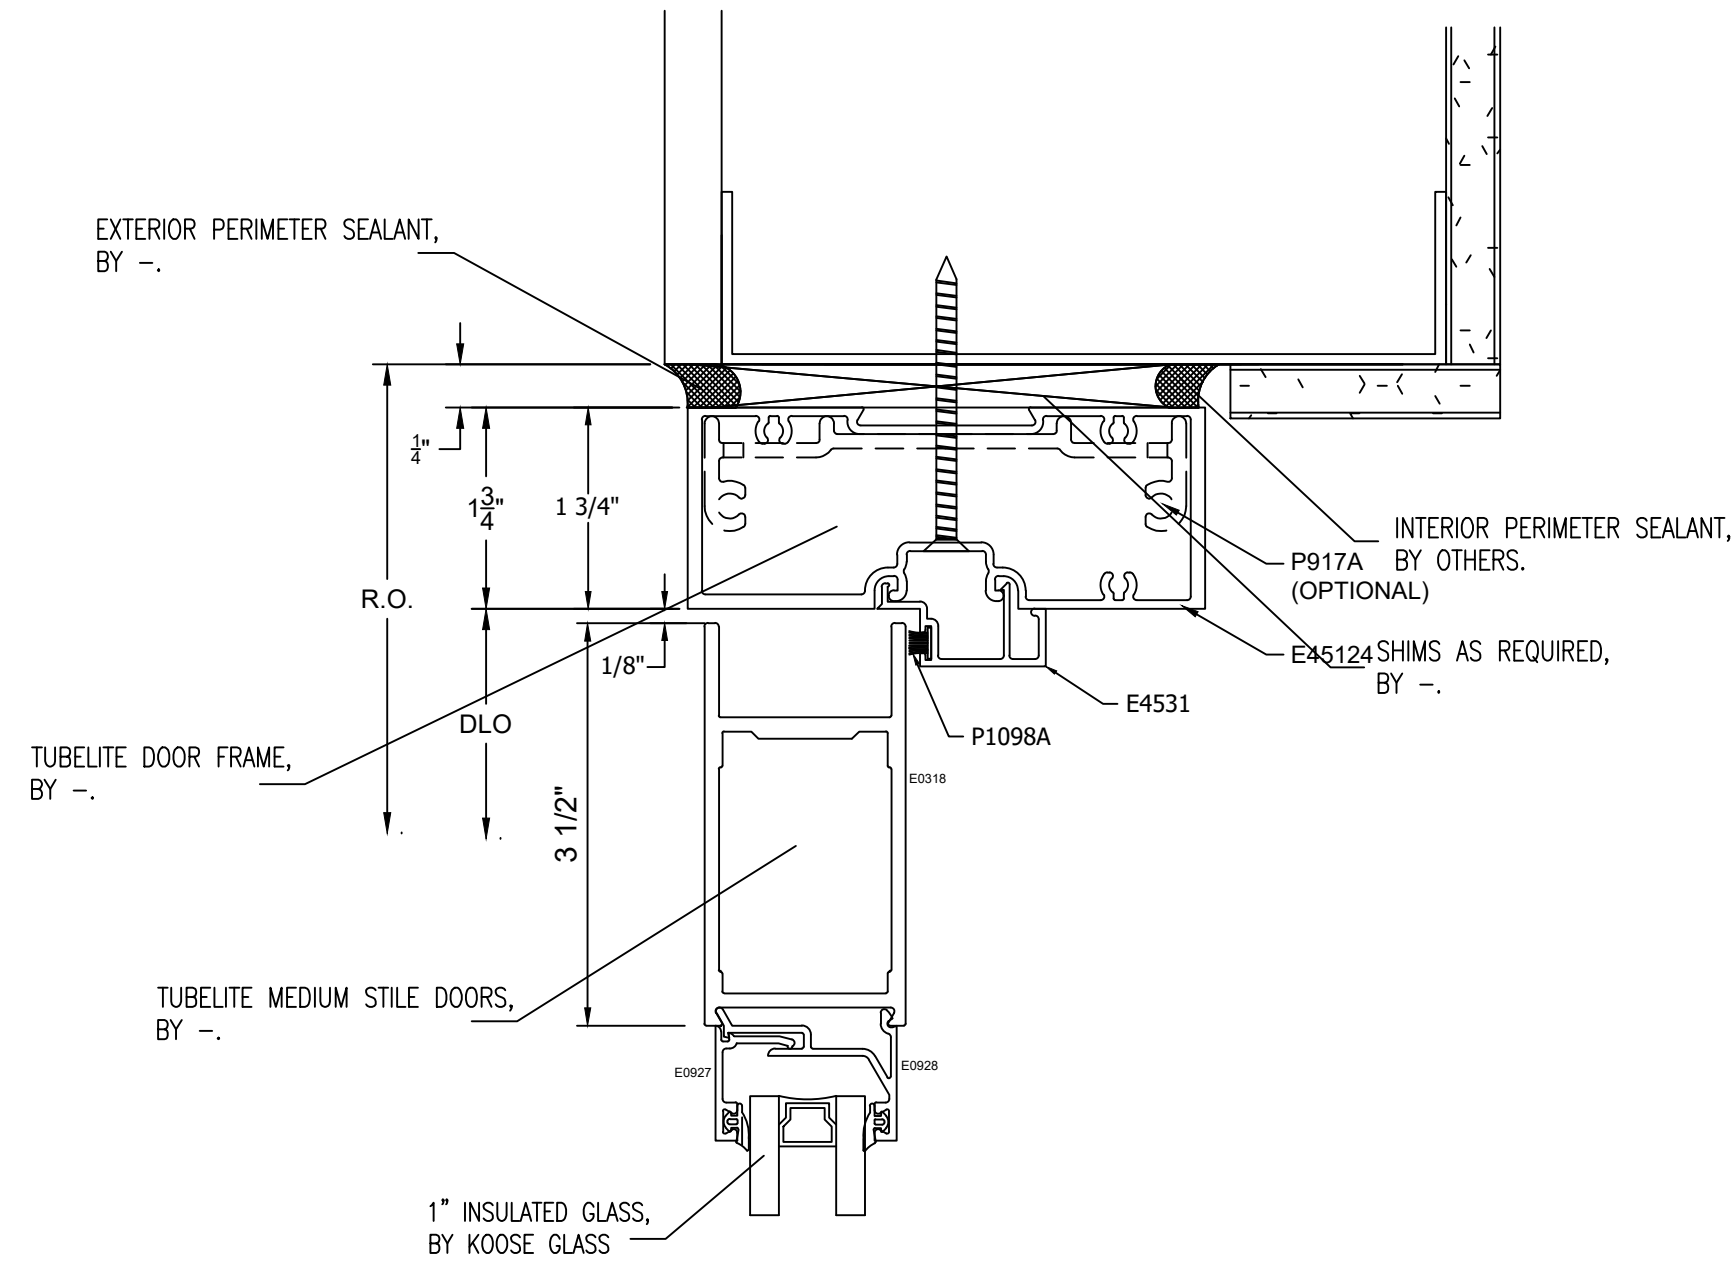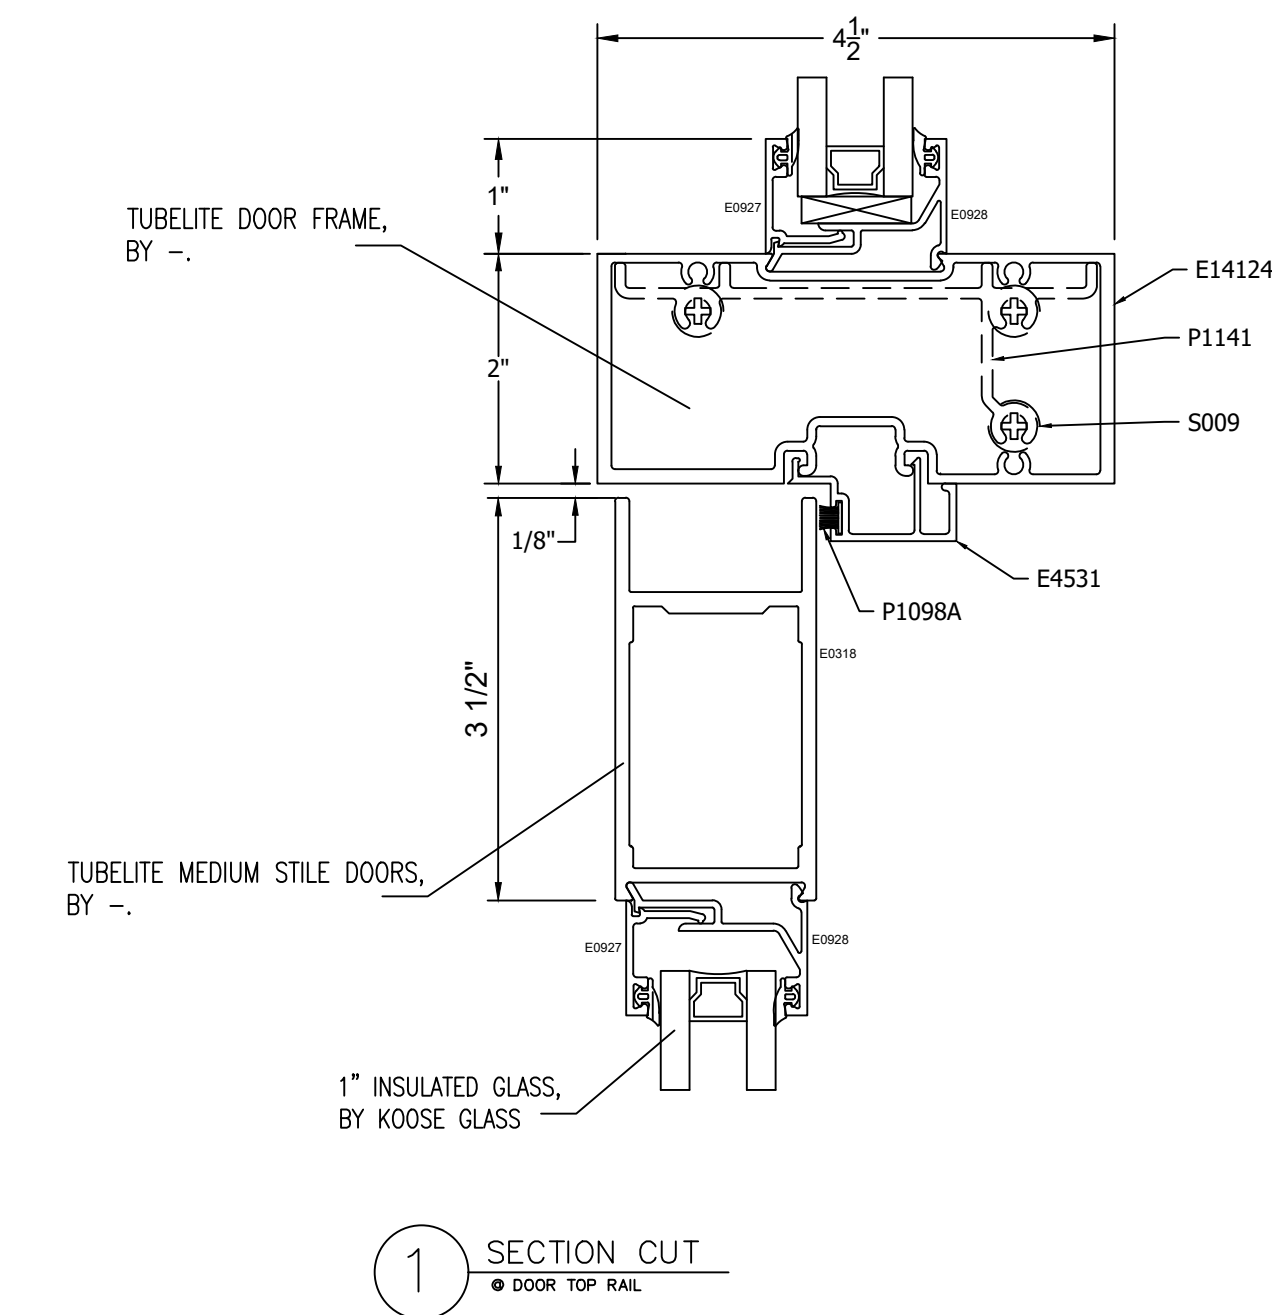

| NO. | REVISION/ISSUED | DATE       |
|-----|-----------------|------------|
| 1   | 1ST SUBMITTAL   | 01/27/2020 |
|     |                 |            |
|     |                 |            |
PROJECT NAME & LOCATION:  
CHRISTIAN FELLOWSHIP  
208 EAST BROADWAY  
COLUMBIA, MO 65203  
SHEET TITLE:  
DETAILS

GLASS CONTRACTOR:

DRAWING BY:

KS DRAFTING & DESIGN, LLC  
KYLE SCHNECK  
HARRISBURG, PA 17110  
KYLE@KSDRAFTINGDESIGNLLC.COM  
717-228-7114  
KSDRAFTINGDESIGNLLC.COM

ARCHITECT:

ENGINEER:

DRAWN BY:  
KEVIN VERGARA  
CHECKED BY:  
KYLE SCHNECK  
DATE:  
01/27/2020

SHEET:

401



| NO. | REVISION/ISSUED | DATE       |
|-----|-----------------|------------|
| 1   | 1ST SUBMITTAL   | 01/27/2020 |
|     |                 |            |
|     |                 |            |
|     |                 |            |
|     |                 |            |

PROJECT NAME & LOCATION:  
CHRISTIAN FELLOWSHIP

208 EAST BROADWAY  
COLUMBIA, MO 65203

SHEET TITLE:  
DETAILS

GLASS CONTRACTOR:

DRAWING BY:

KS DRAFTING & DESIGN, LLC  
KYLE SCHNECK  
HARRISBURG, PA 17110  
KYLE@KSDRAFTINGDESIGNLLC.COM  
717-228-7114  
KSDRAFTINGDESIGNLLC.COM

ARCHITECT:

ENGINEER:








DRAWN BY:  
KEVIN VERGARA

CHECKED BY:  
KYLE SCHNECK

DATE:  
01/27/2020

SHEET:

402

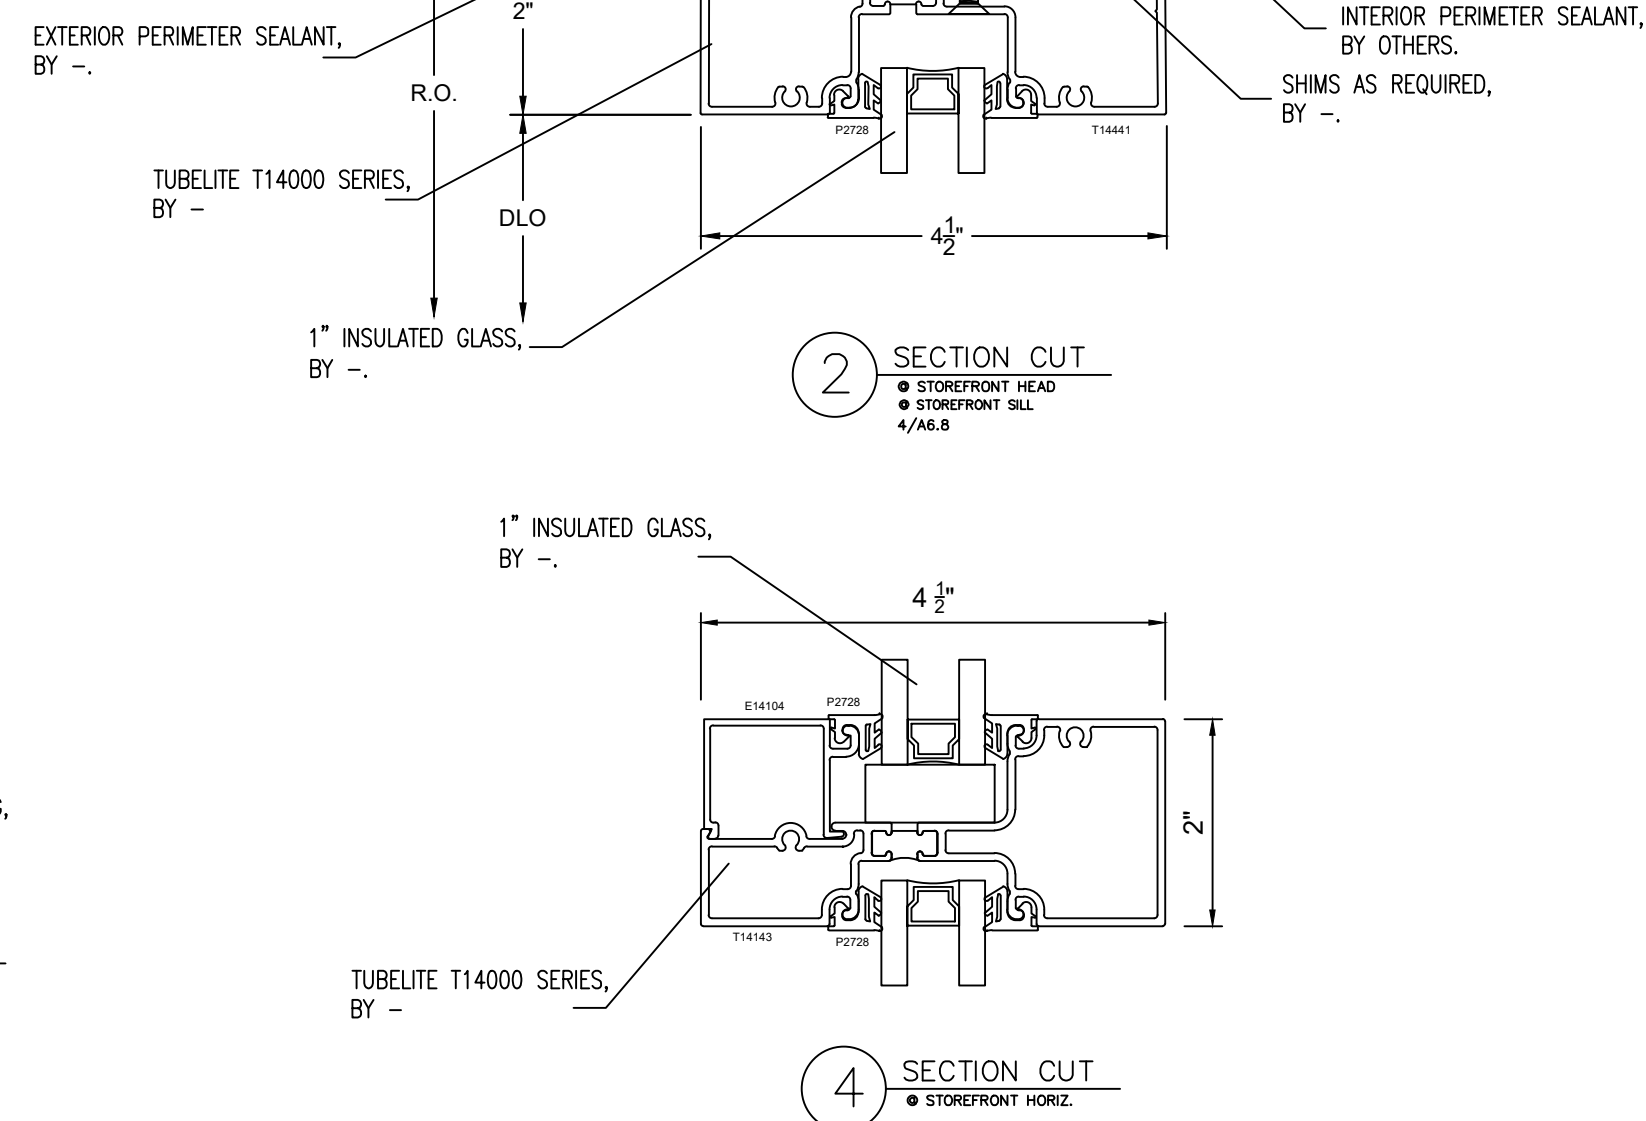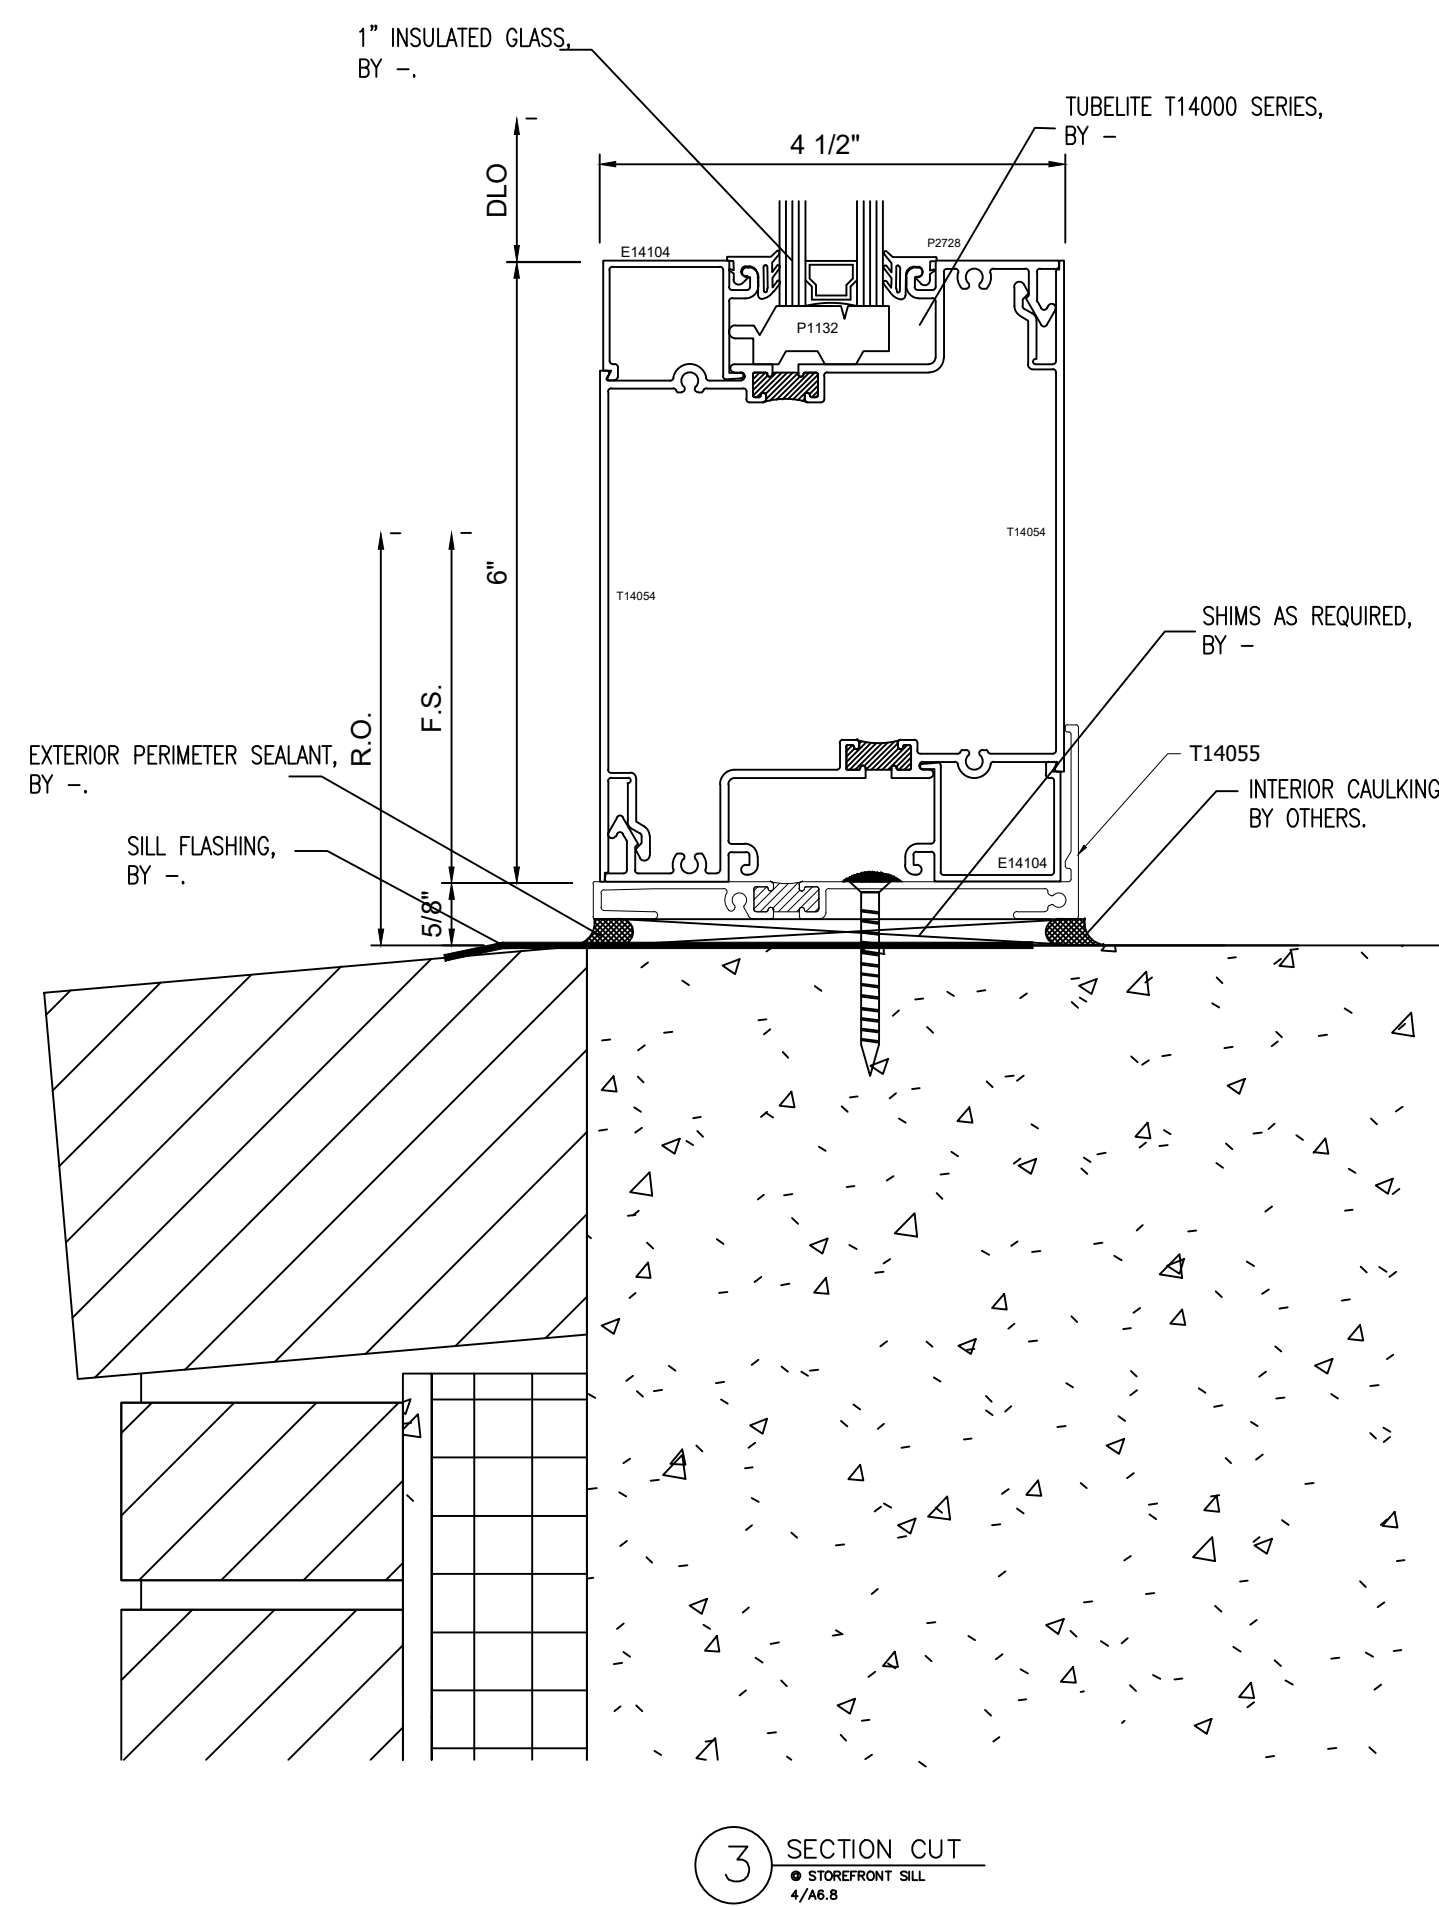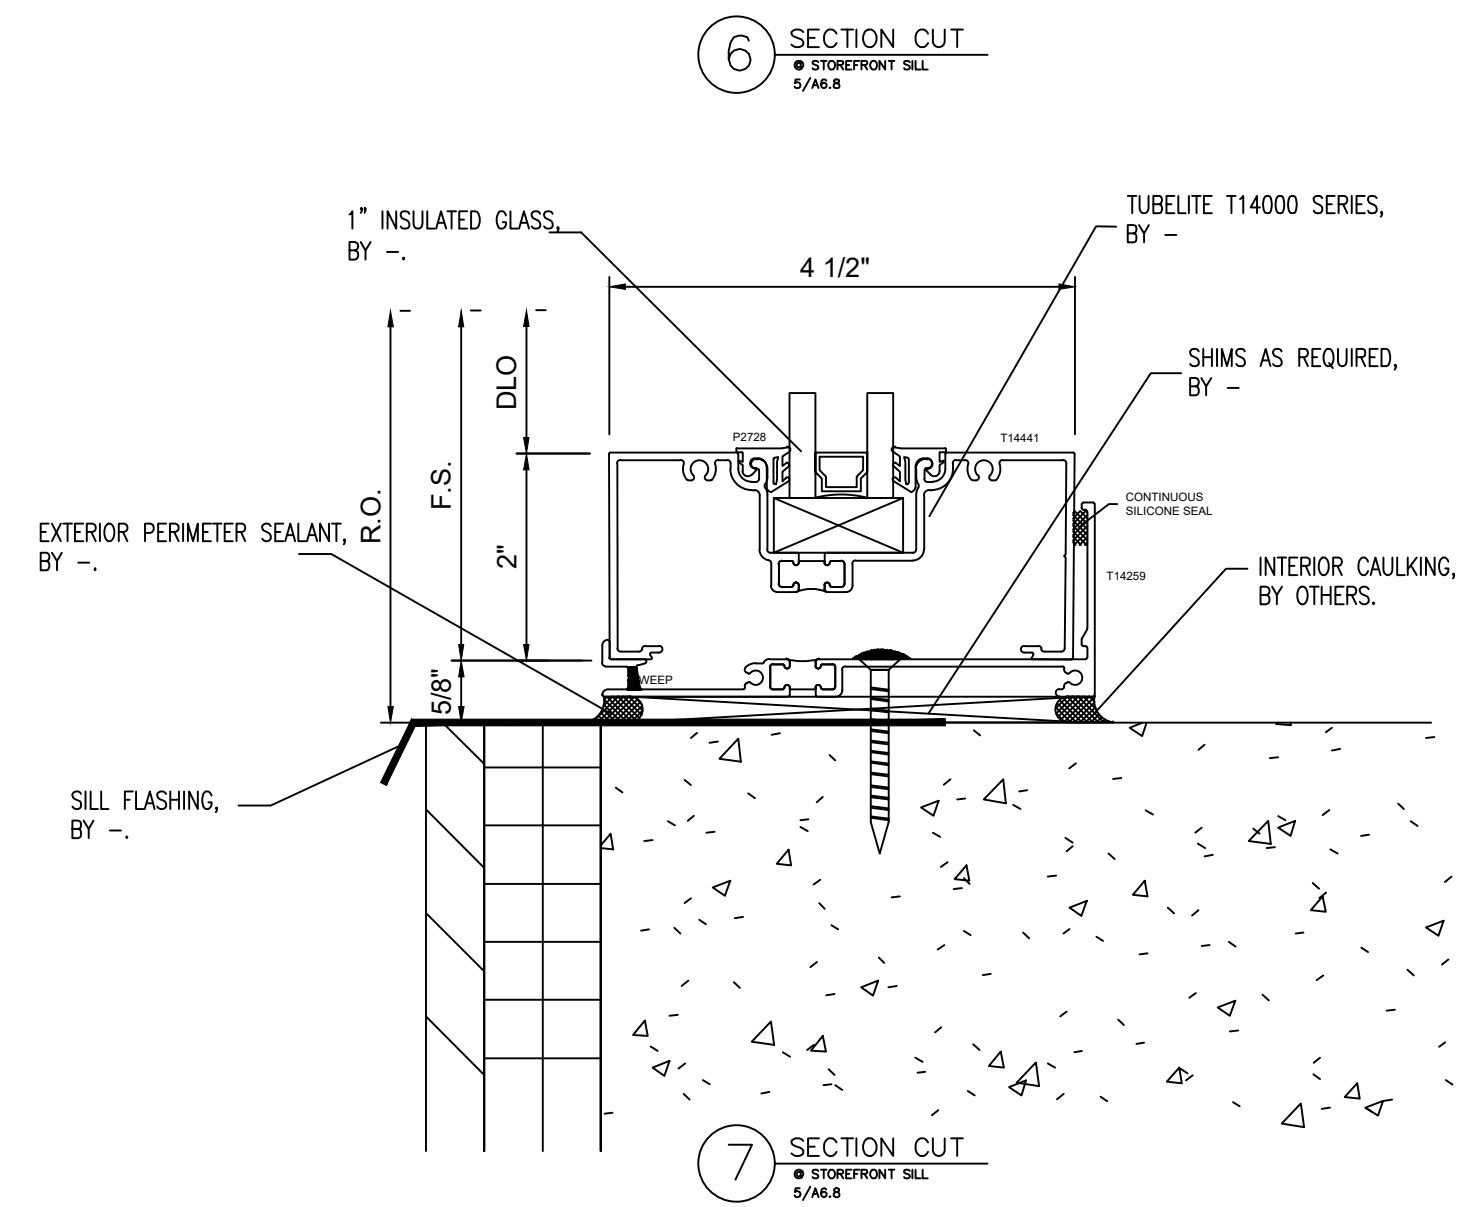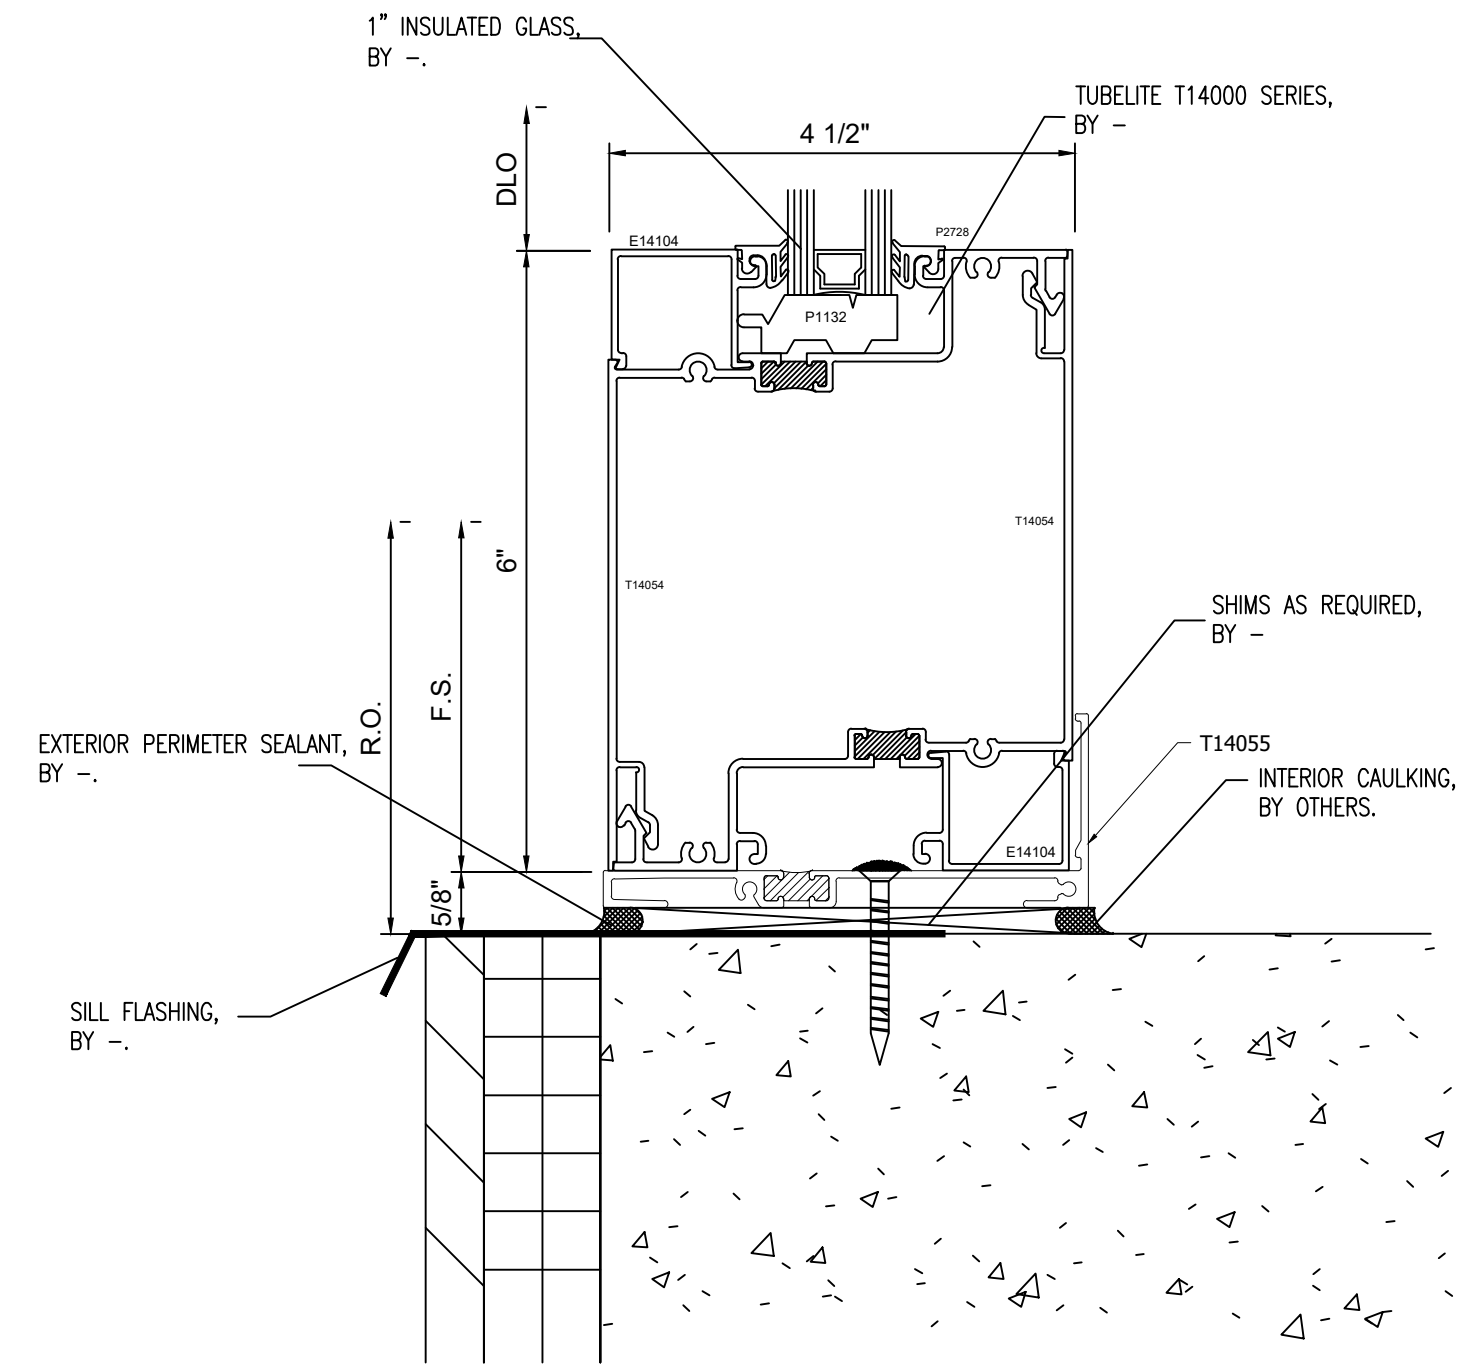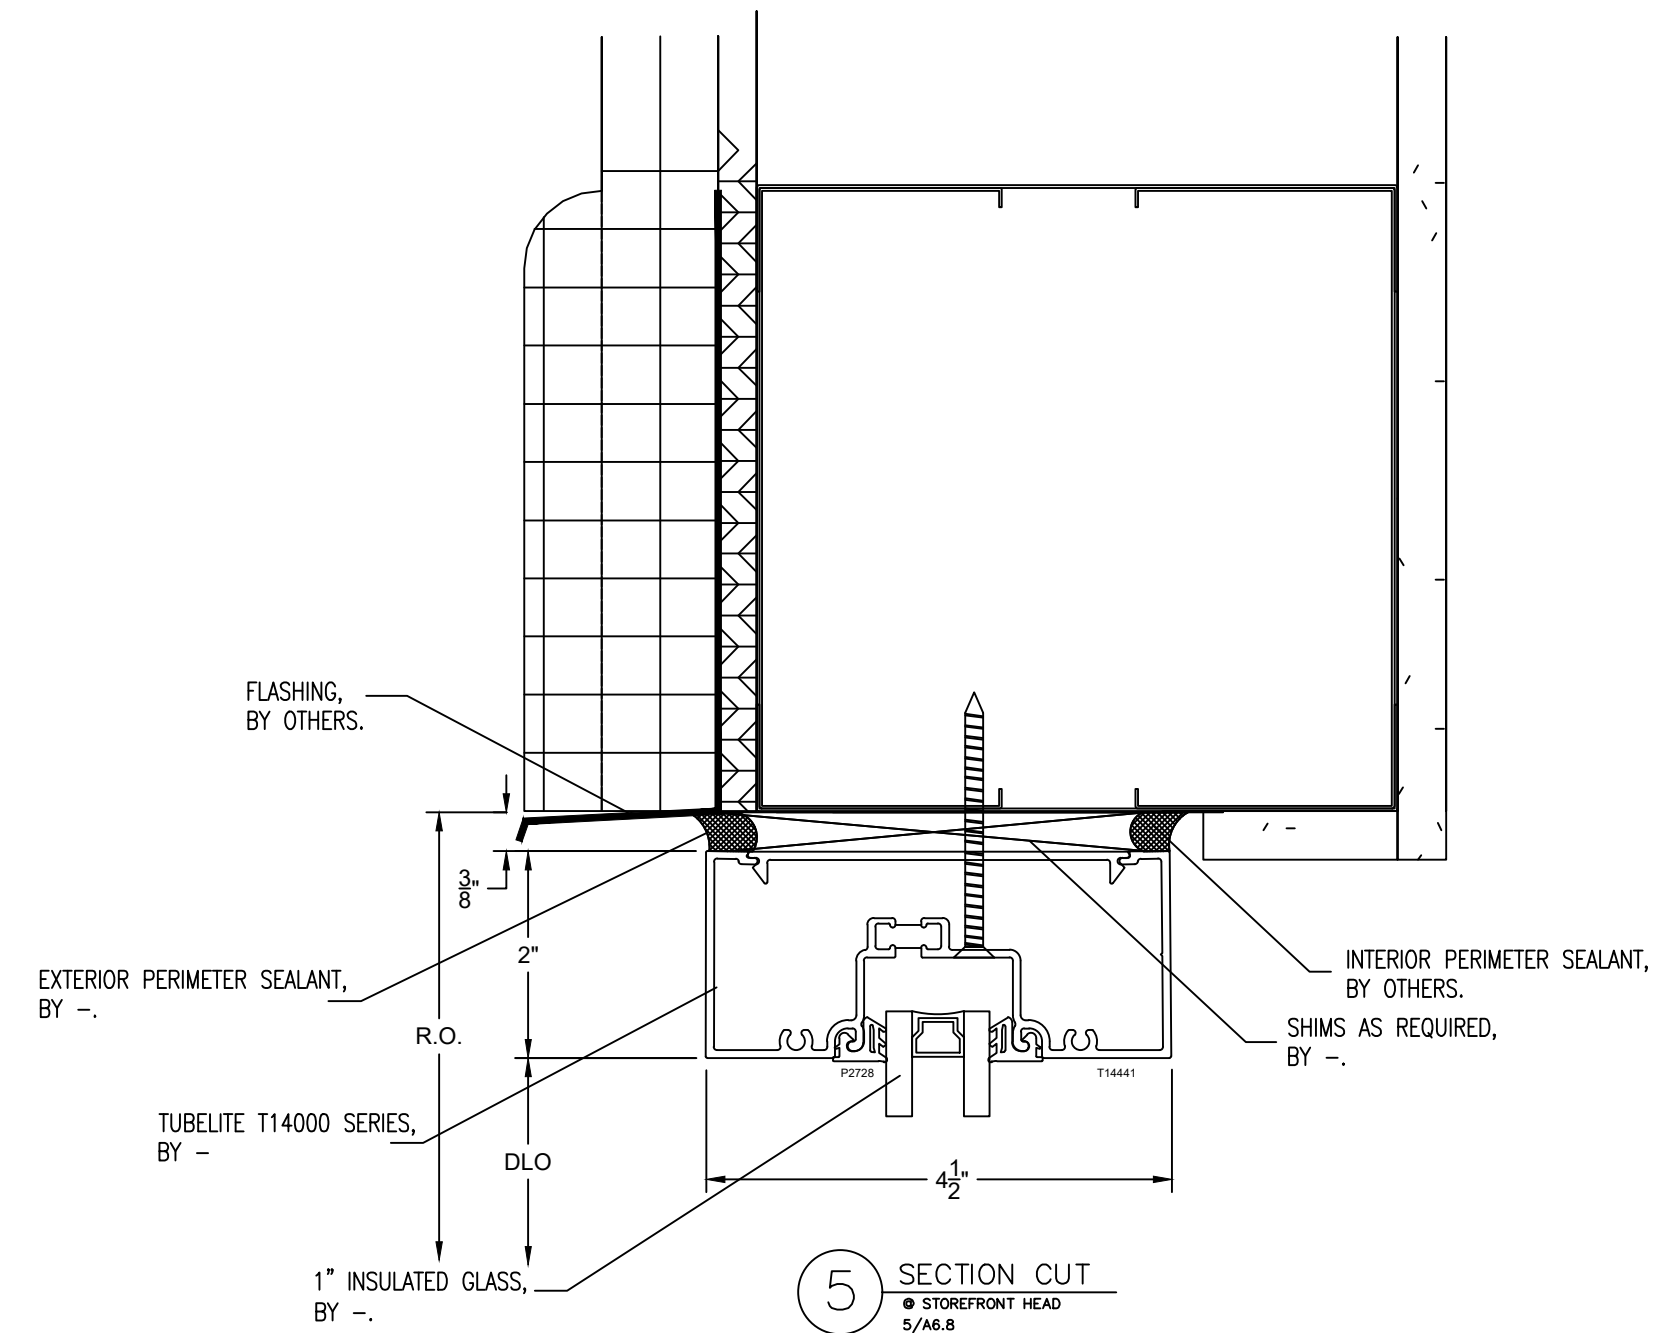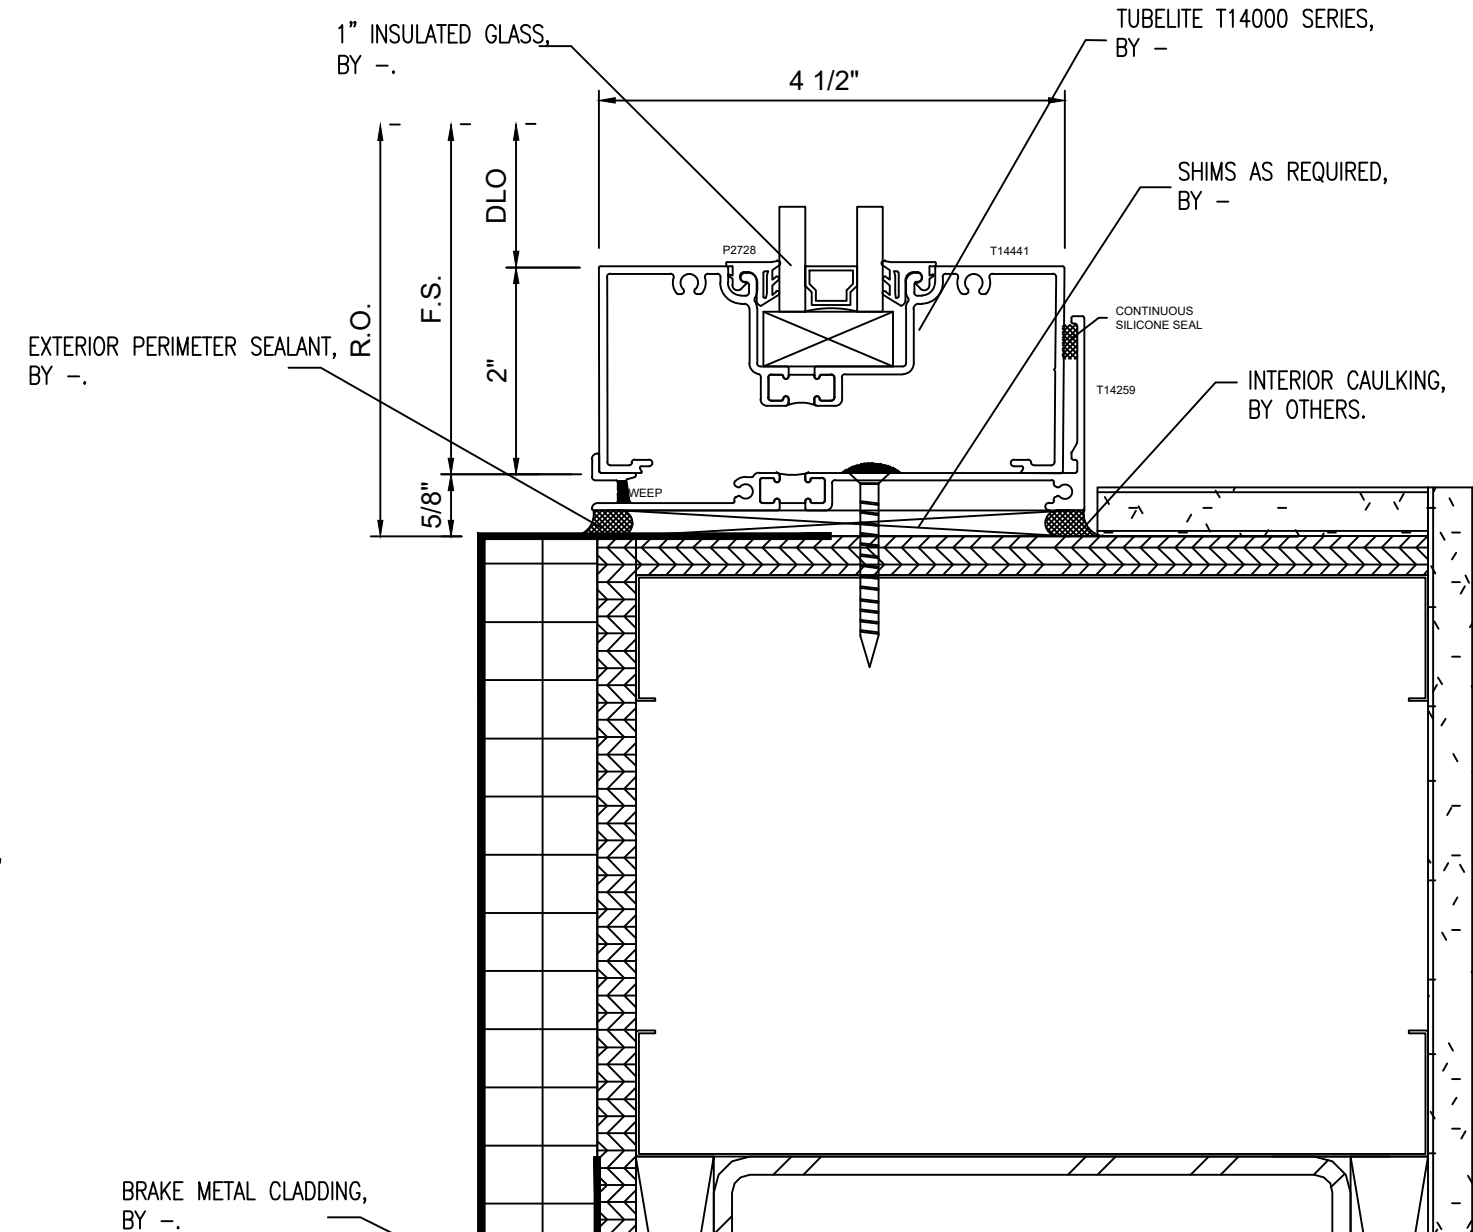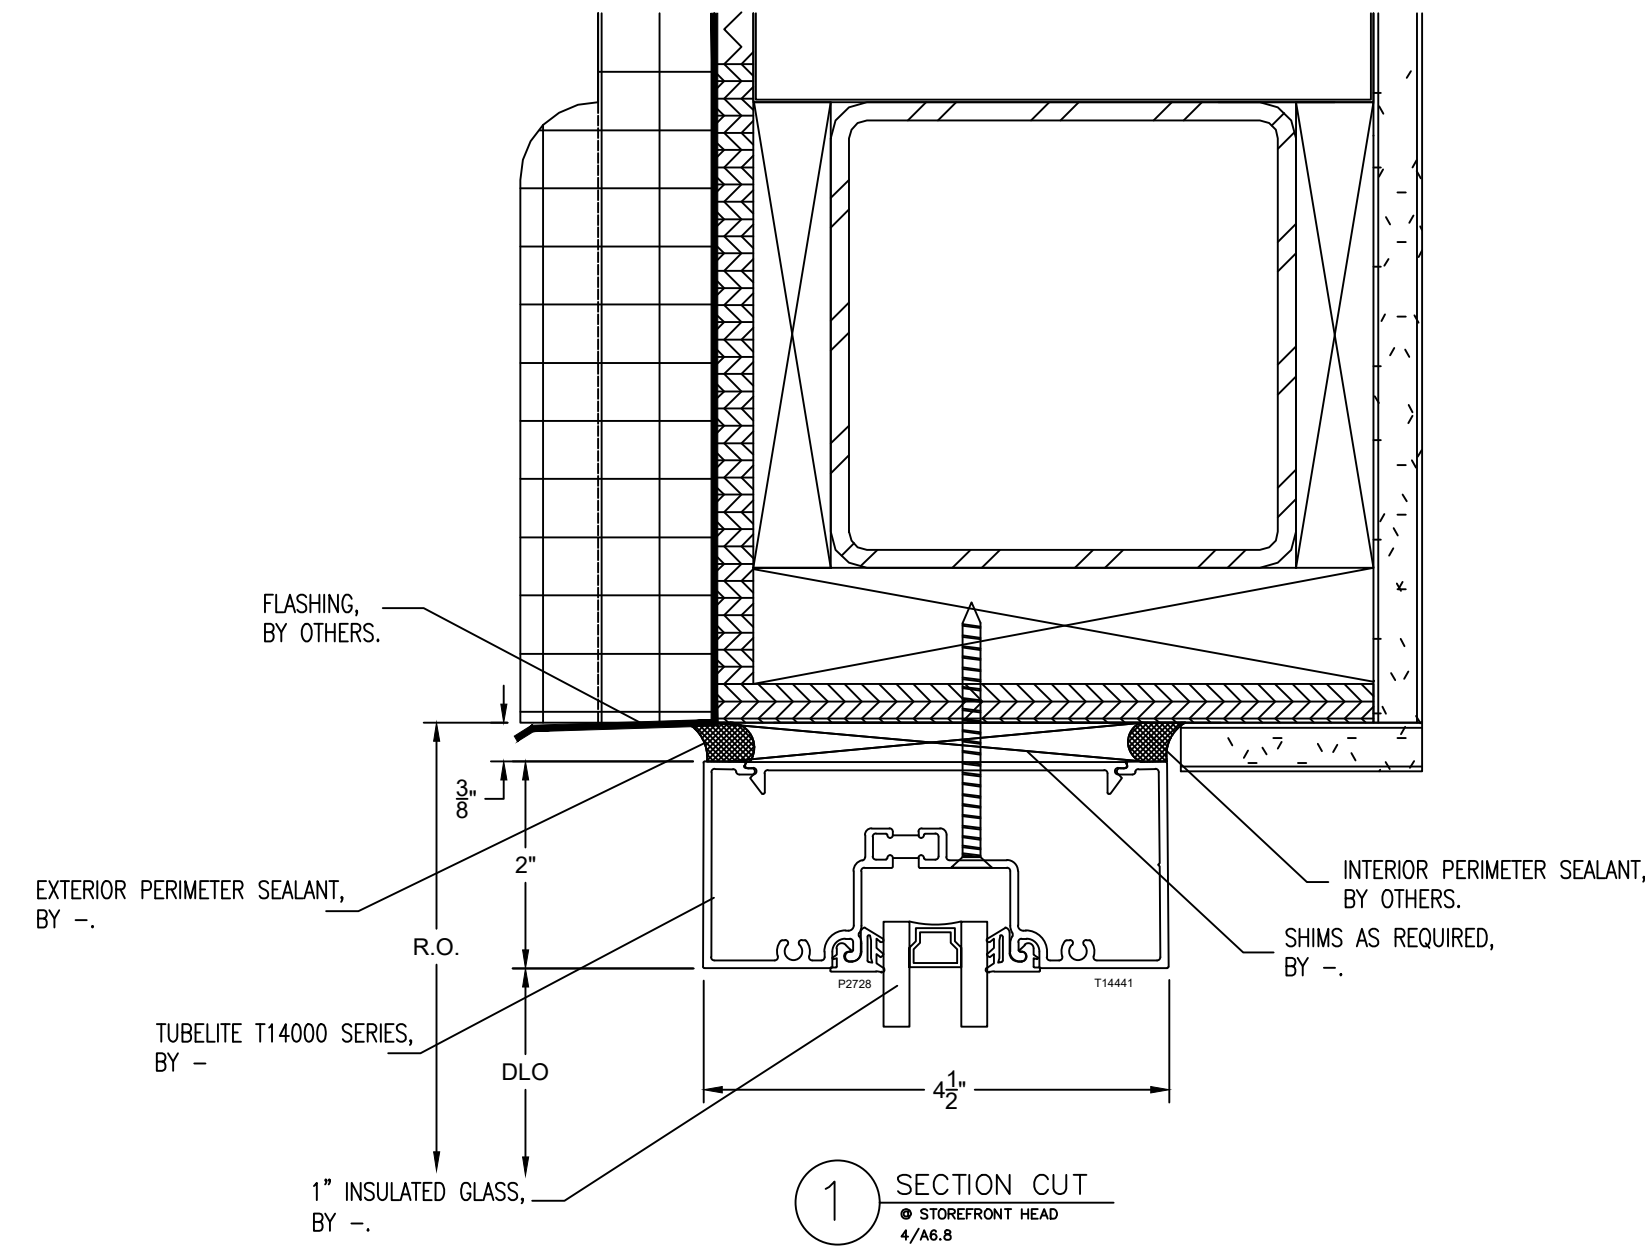



| NO. | REVISION/ISSUED | DATE       |
|-----|-----------------|------------|
| 1   | 1ST SUBMITTAL   | 01/27/2020 |
|     |                 |            |
|     |                 |            |
|     |                 |            |
|     |                 |            |

PROJECT NAME & LOCATION:  
CHRISTIAN FELLOWSHIP

208 EAST BROADWAY  
COLUMBIA, MO 65203

SHEET TITLE:  
DETAILS

GLASS CONTRACTOR:

DRAWING BY:

KS DRAFTING & DESIGN, LLC  
KYLE SCHNECK  
HARRISBURG, PA 17110  
KYLE@KSDRAFTINGDESIGNLLC.COM  
717-228-7114  
KSDRAFTINGDESIGNLLC.COM







ARCHITECT:

ENGINEER:

DRAWN BY:  
KEVIN VERGARA  
CHECKED BY:  
KYLE SCHNECK  
DATE:  
01/27/2020

SHEET:

403

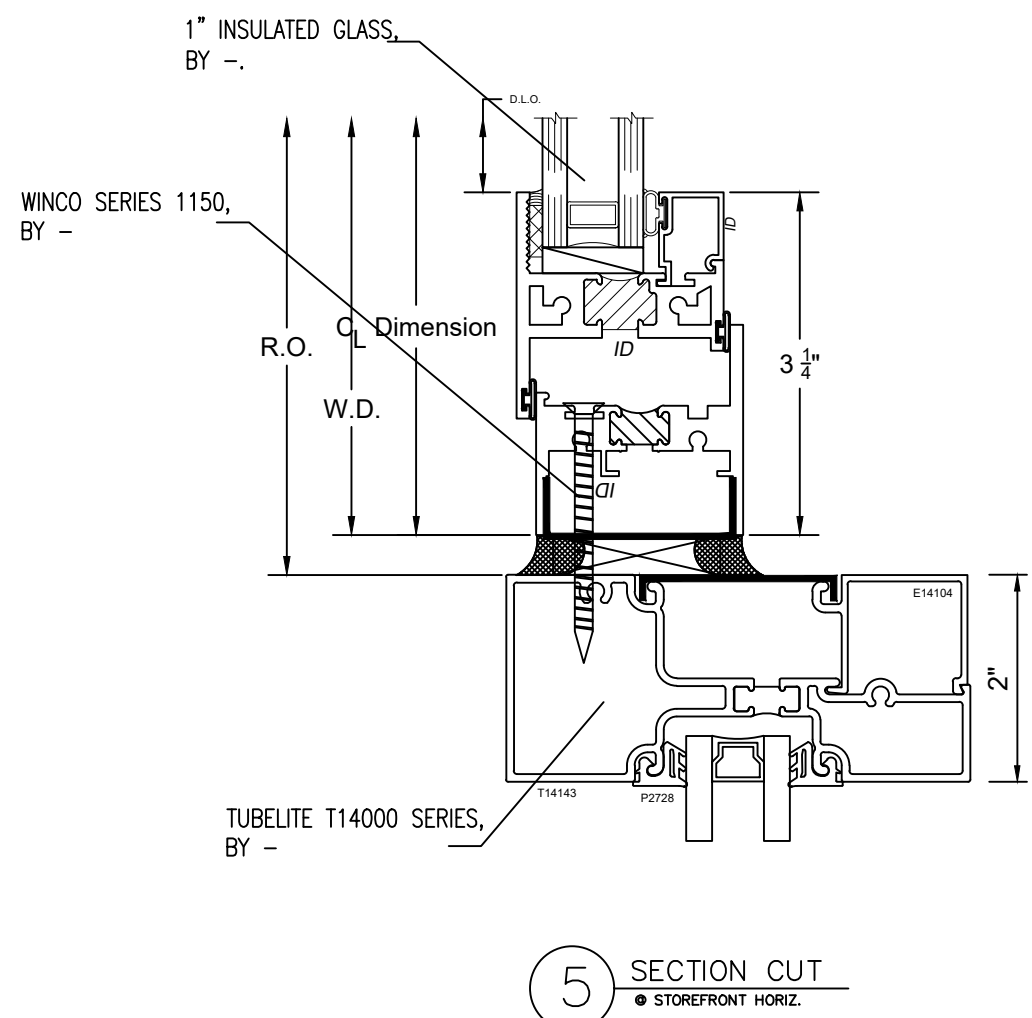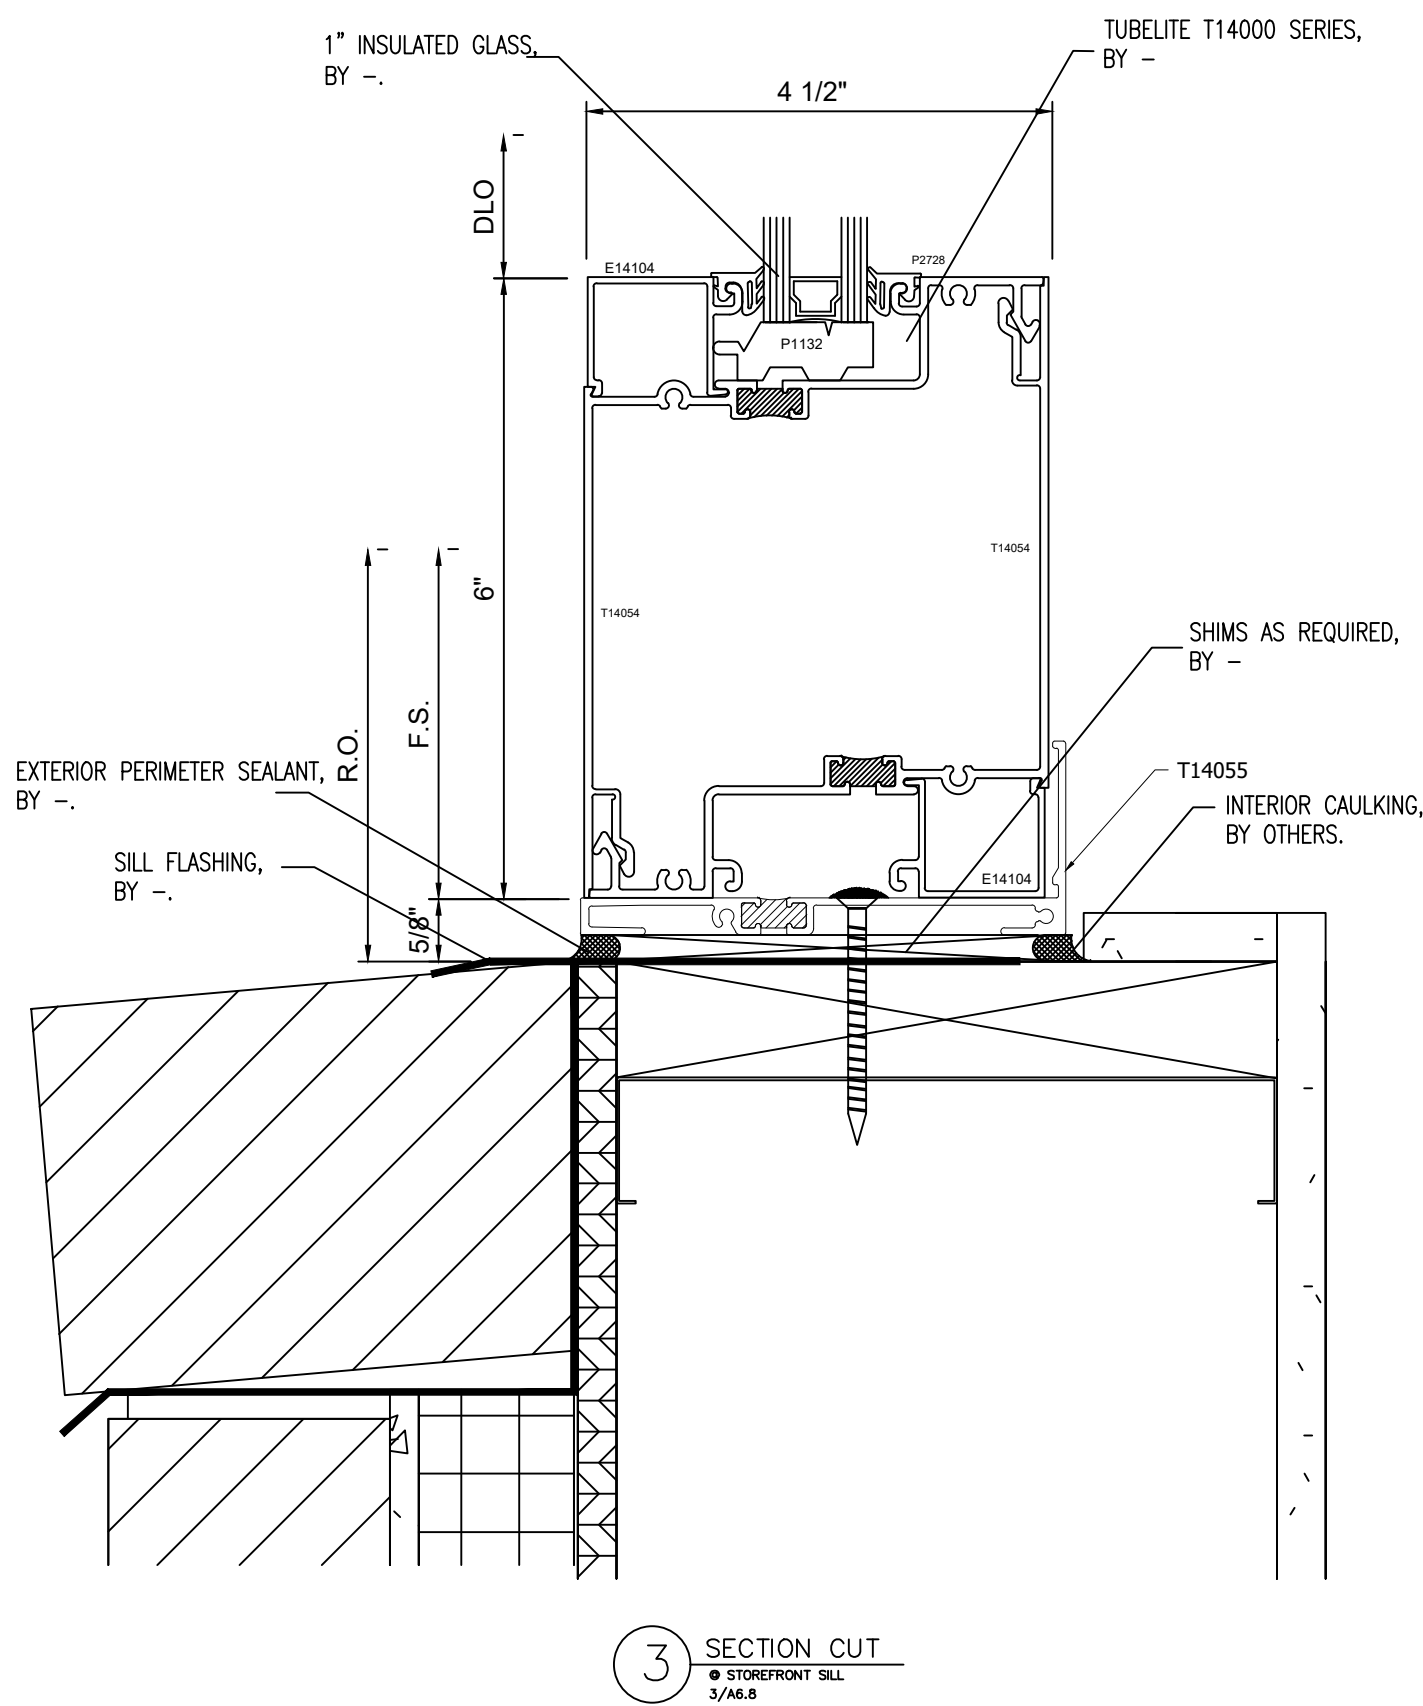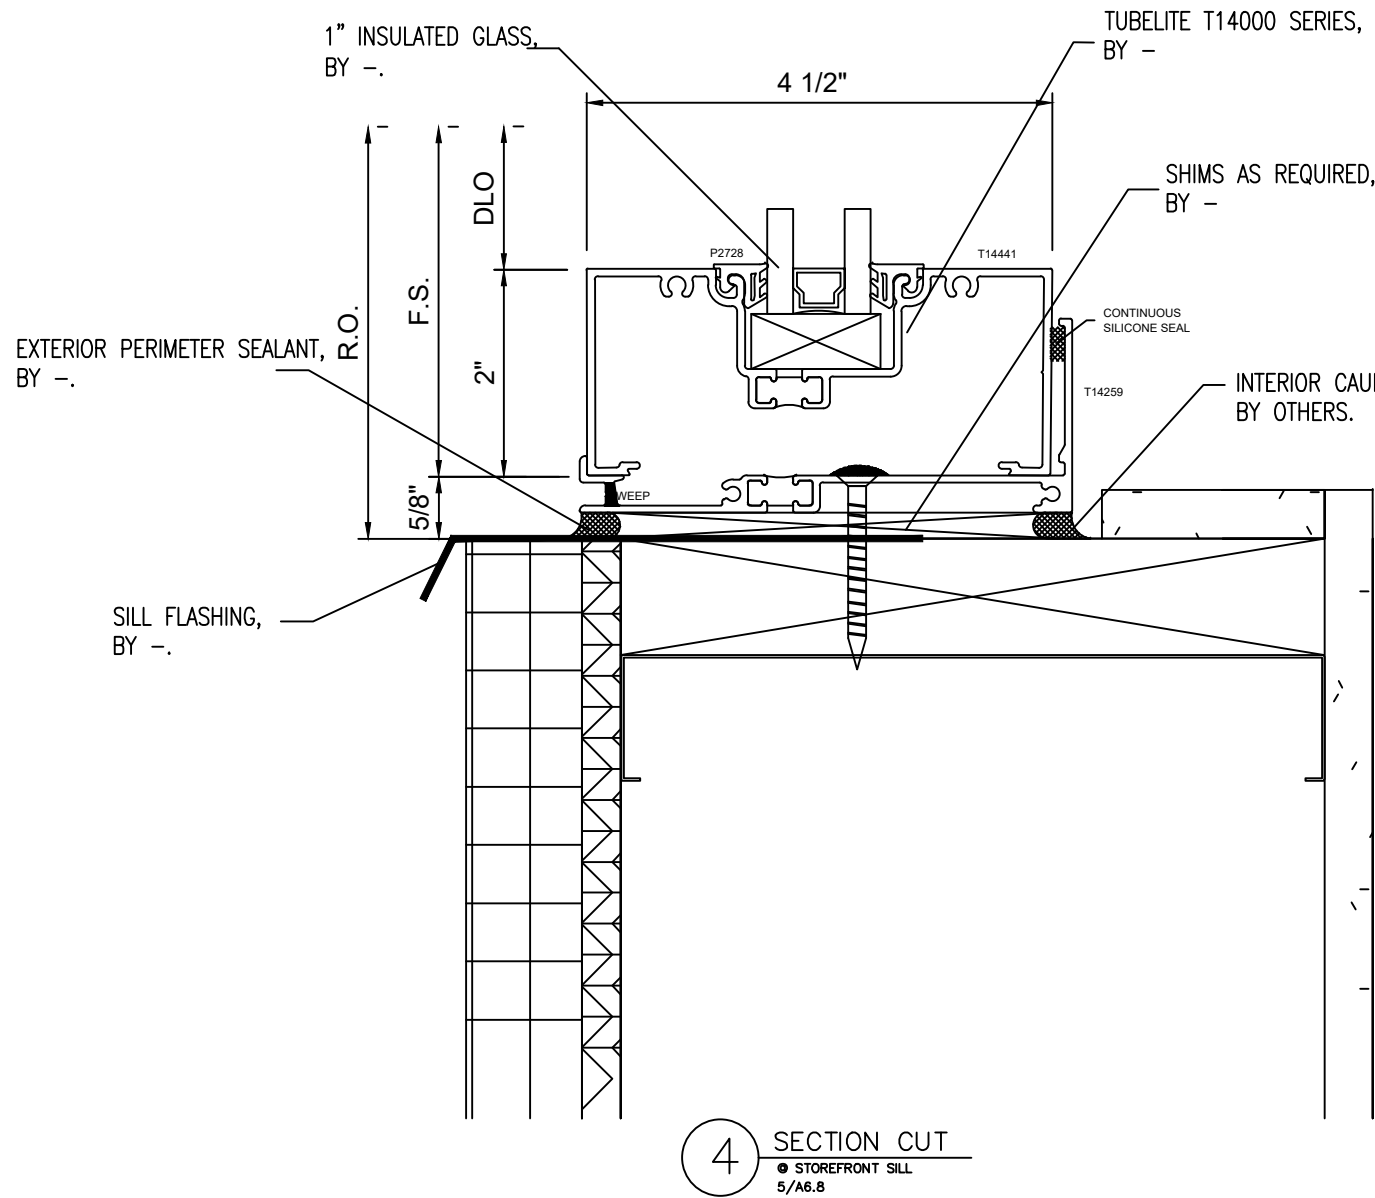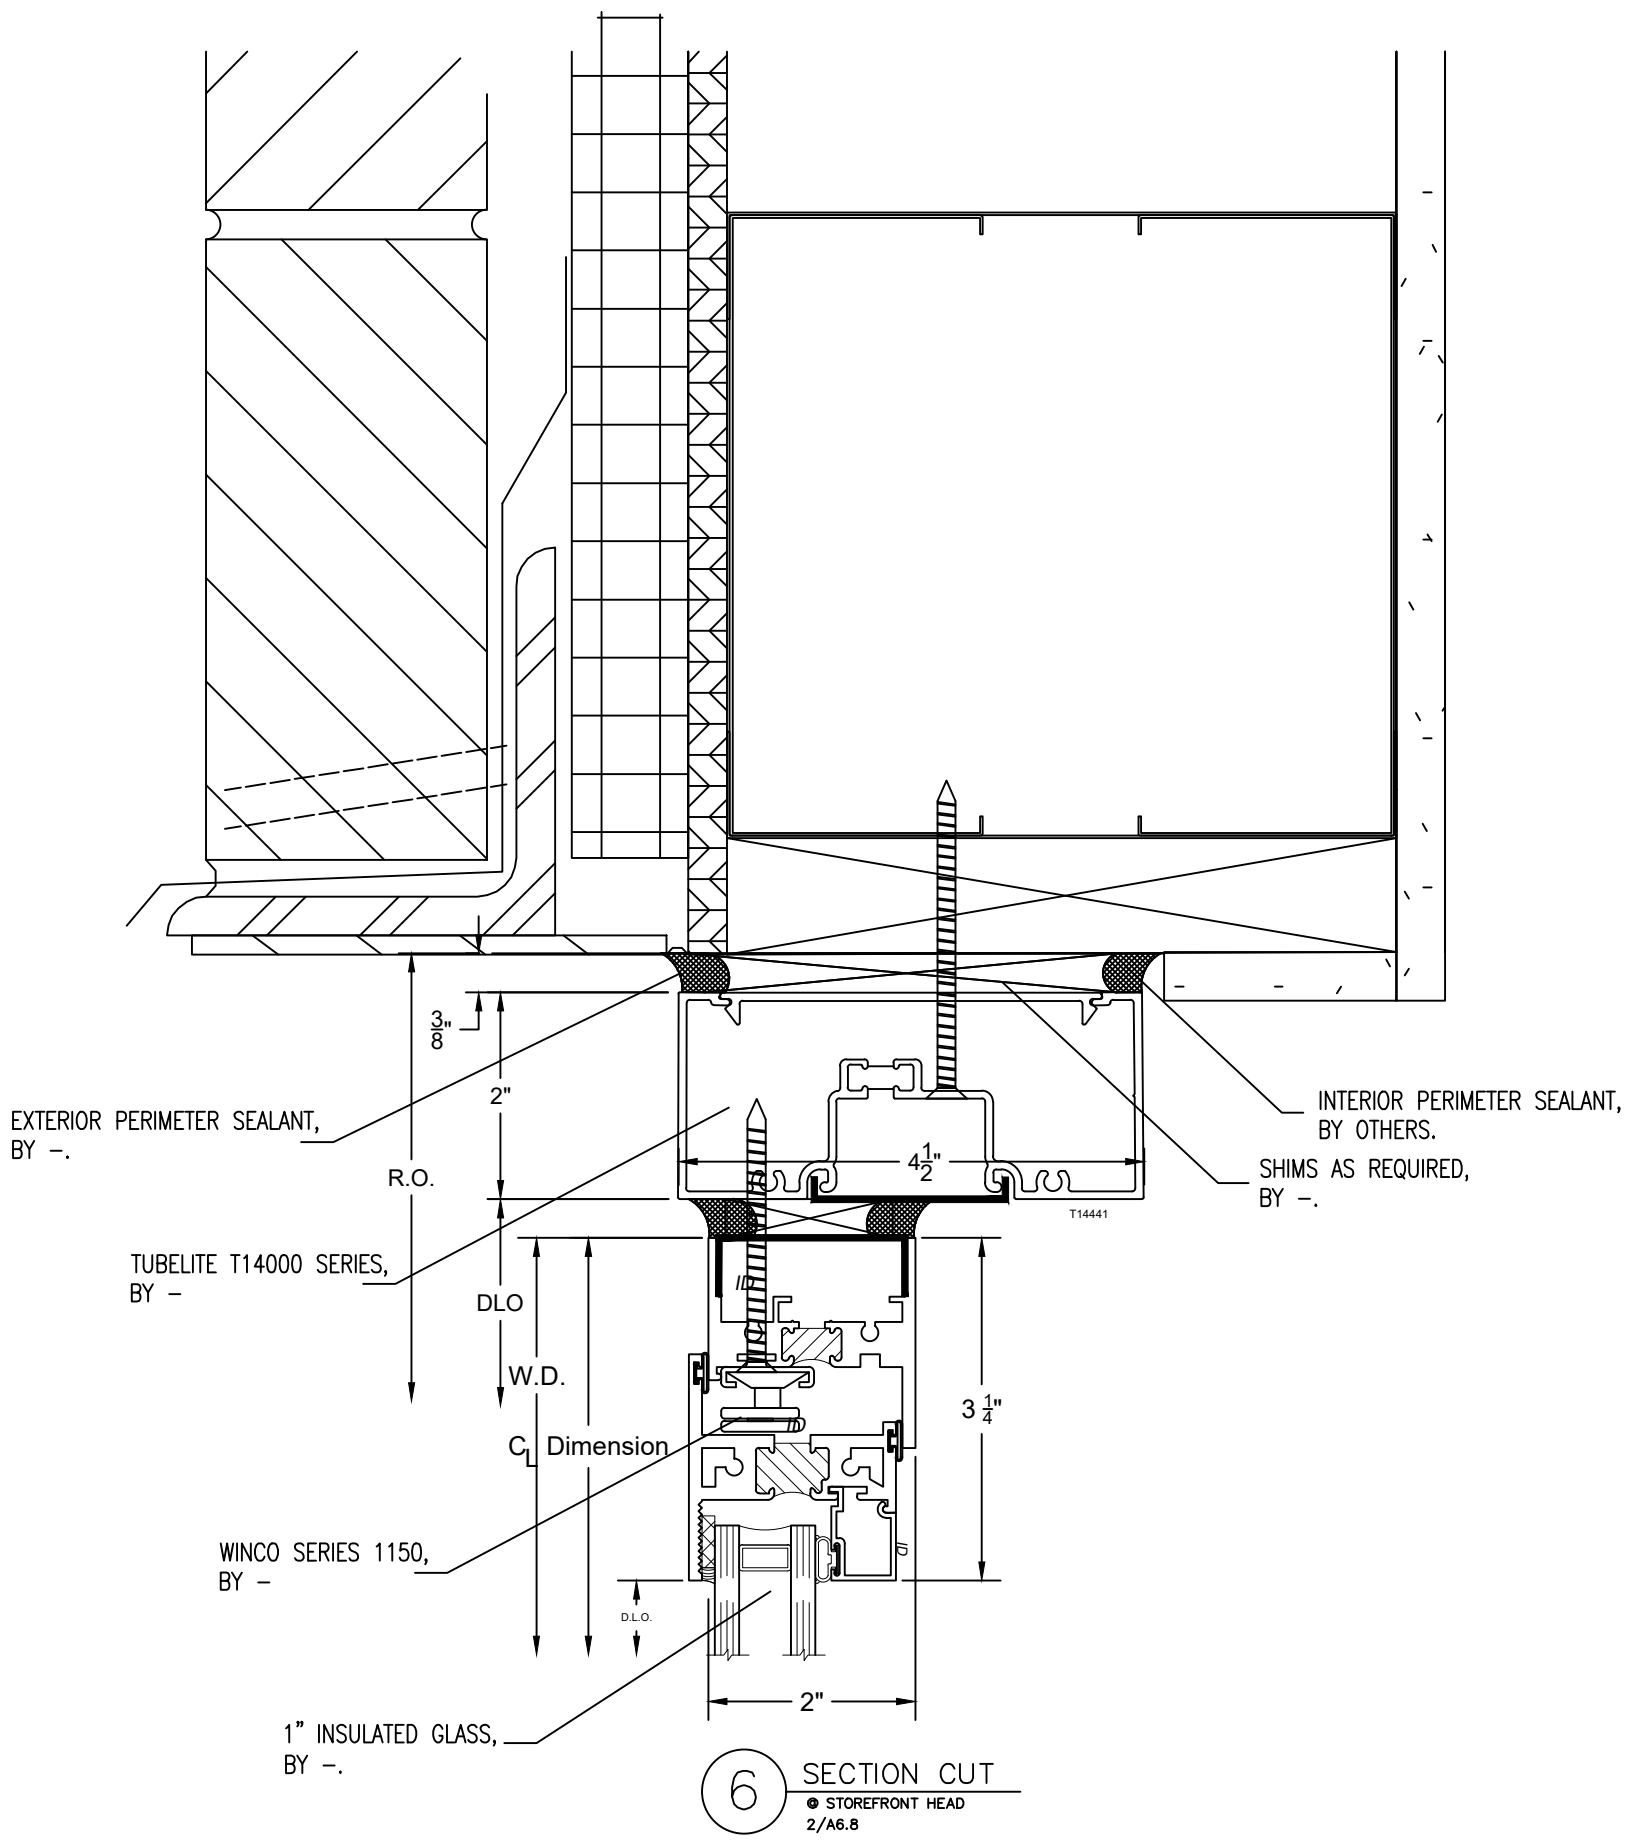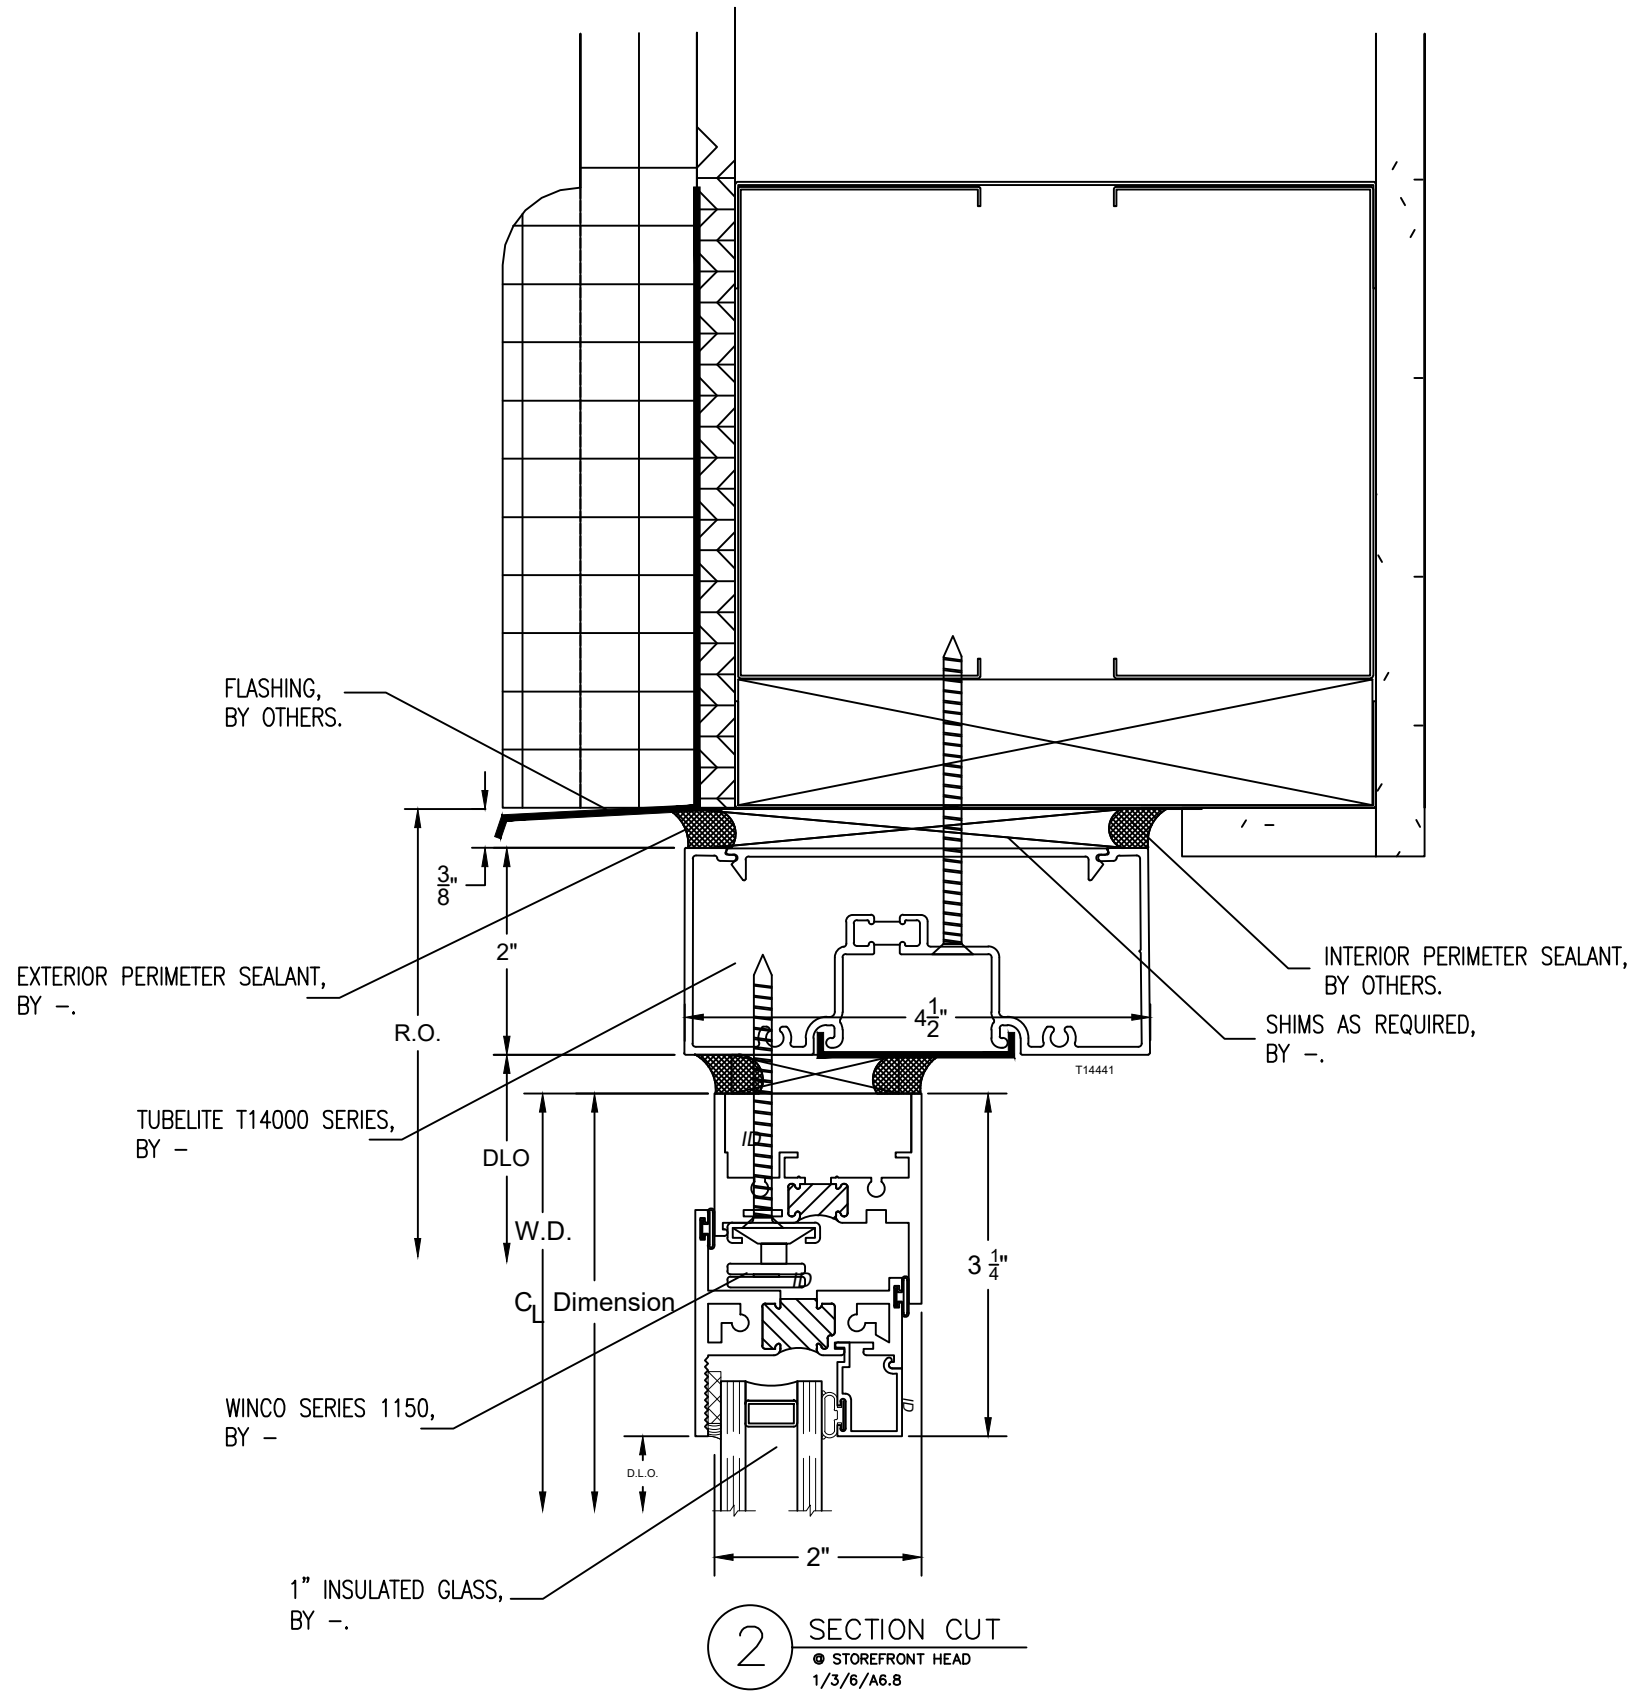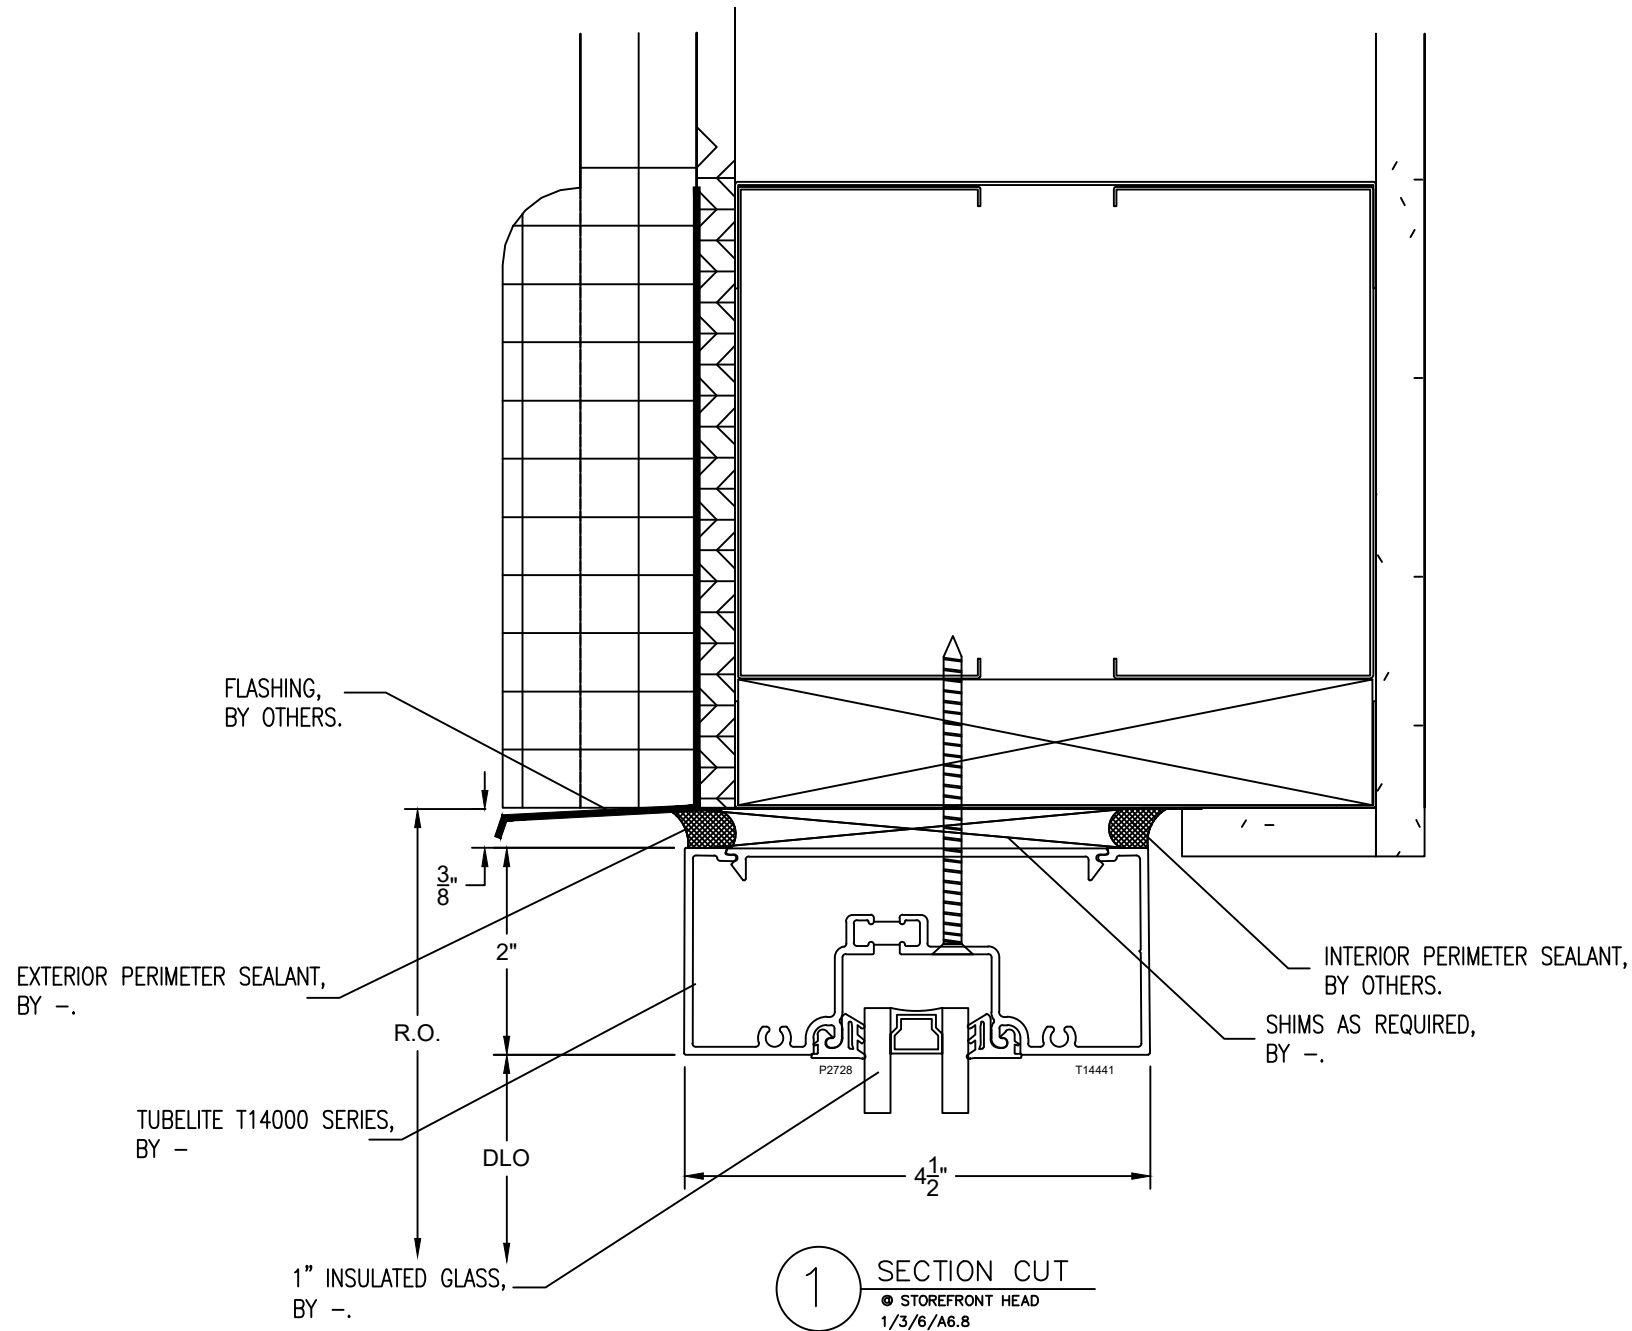



| NO. | REVISION/ISSUED | DATE       |
|-----|-----------------|------------|
| 1   | 1ST SUBMITTAL   | 01/27/2020 |
|     |                 |            |
|     |                 |            |
PROJECT NAME & LOCATION:  
CHRISTIAN FELLOWSHIP

208 EAST BROADWAY  
COLUMBIA, MO 65203

SHEET TITLE:  
DETAILS

GLASS CONTRACTOR:

DRAWING BY:

KS DRAFTING & DESIGN, LLC  
KYLE SCHNECK  
HARRISBURG, PA 17110  
KYLE@KSDRAFTINGDESIGNLLC.COM  
717-228-7114  
KSDRAFTINGDESIGNLLC.COM






ARCHITECT:

ENGINEER:

DRAWN BY:  
KEVIN VERGARA  
CHECKED BY:  
KYLE SCHNECK  
DATE:  
01/27/2020

SHEET:

404

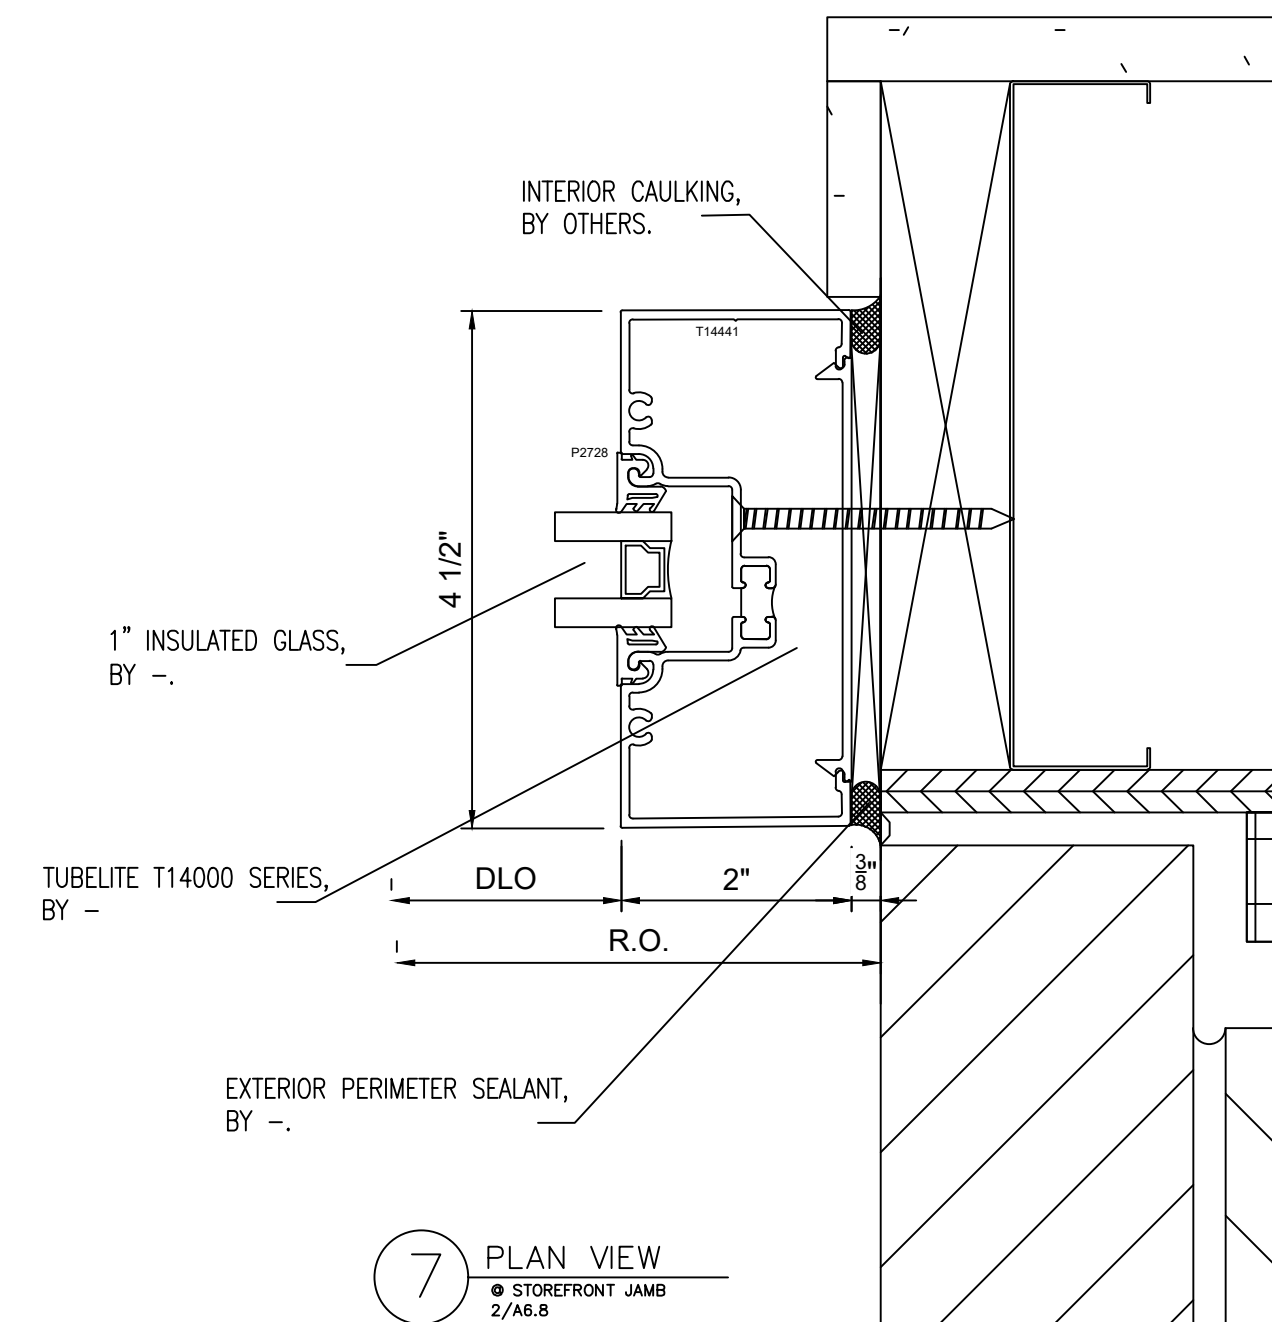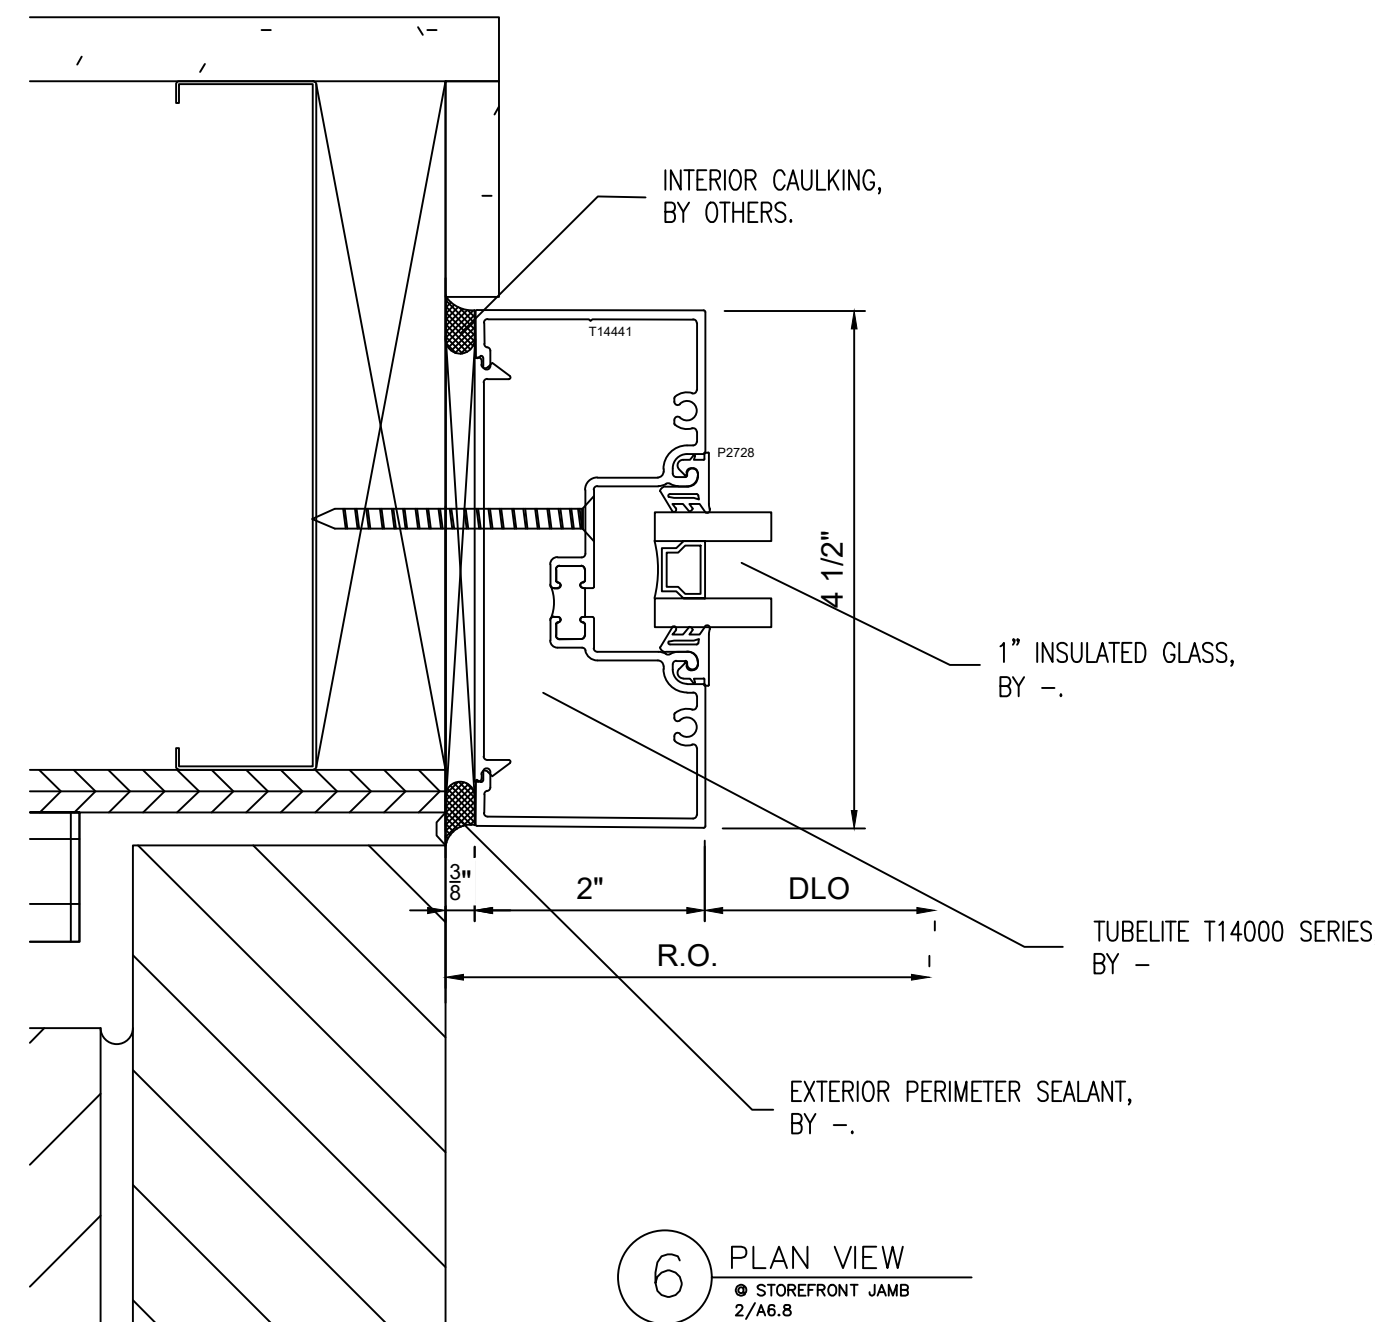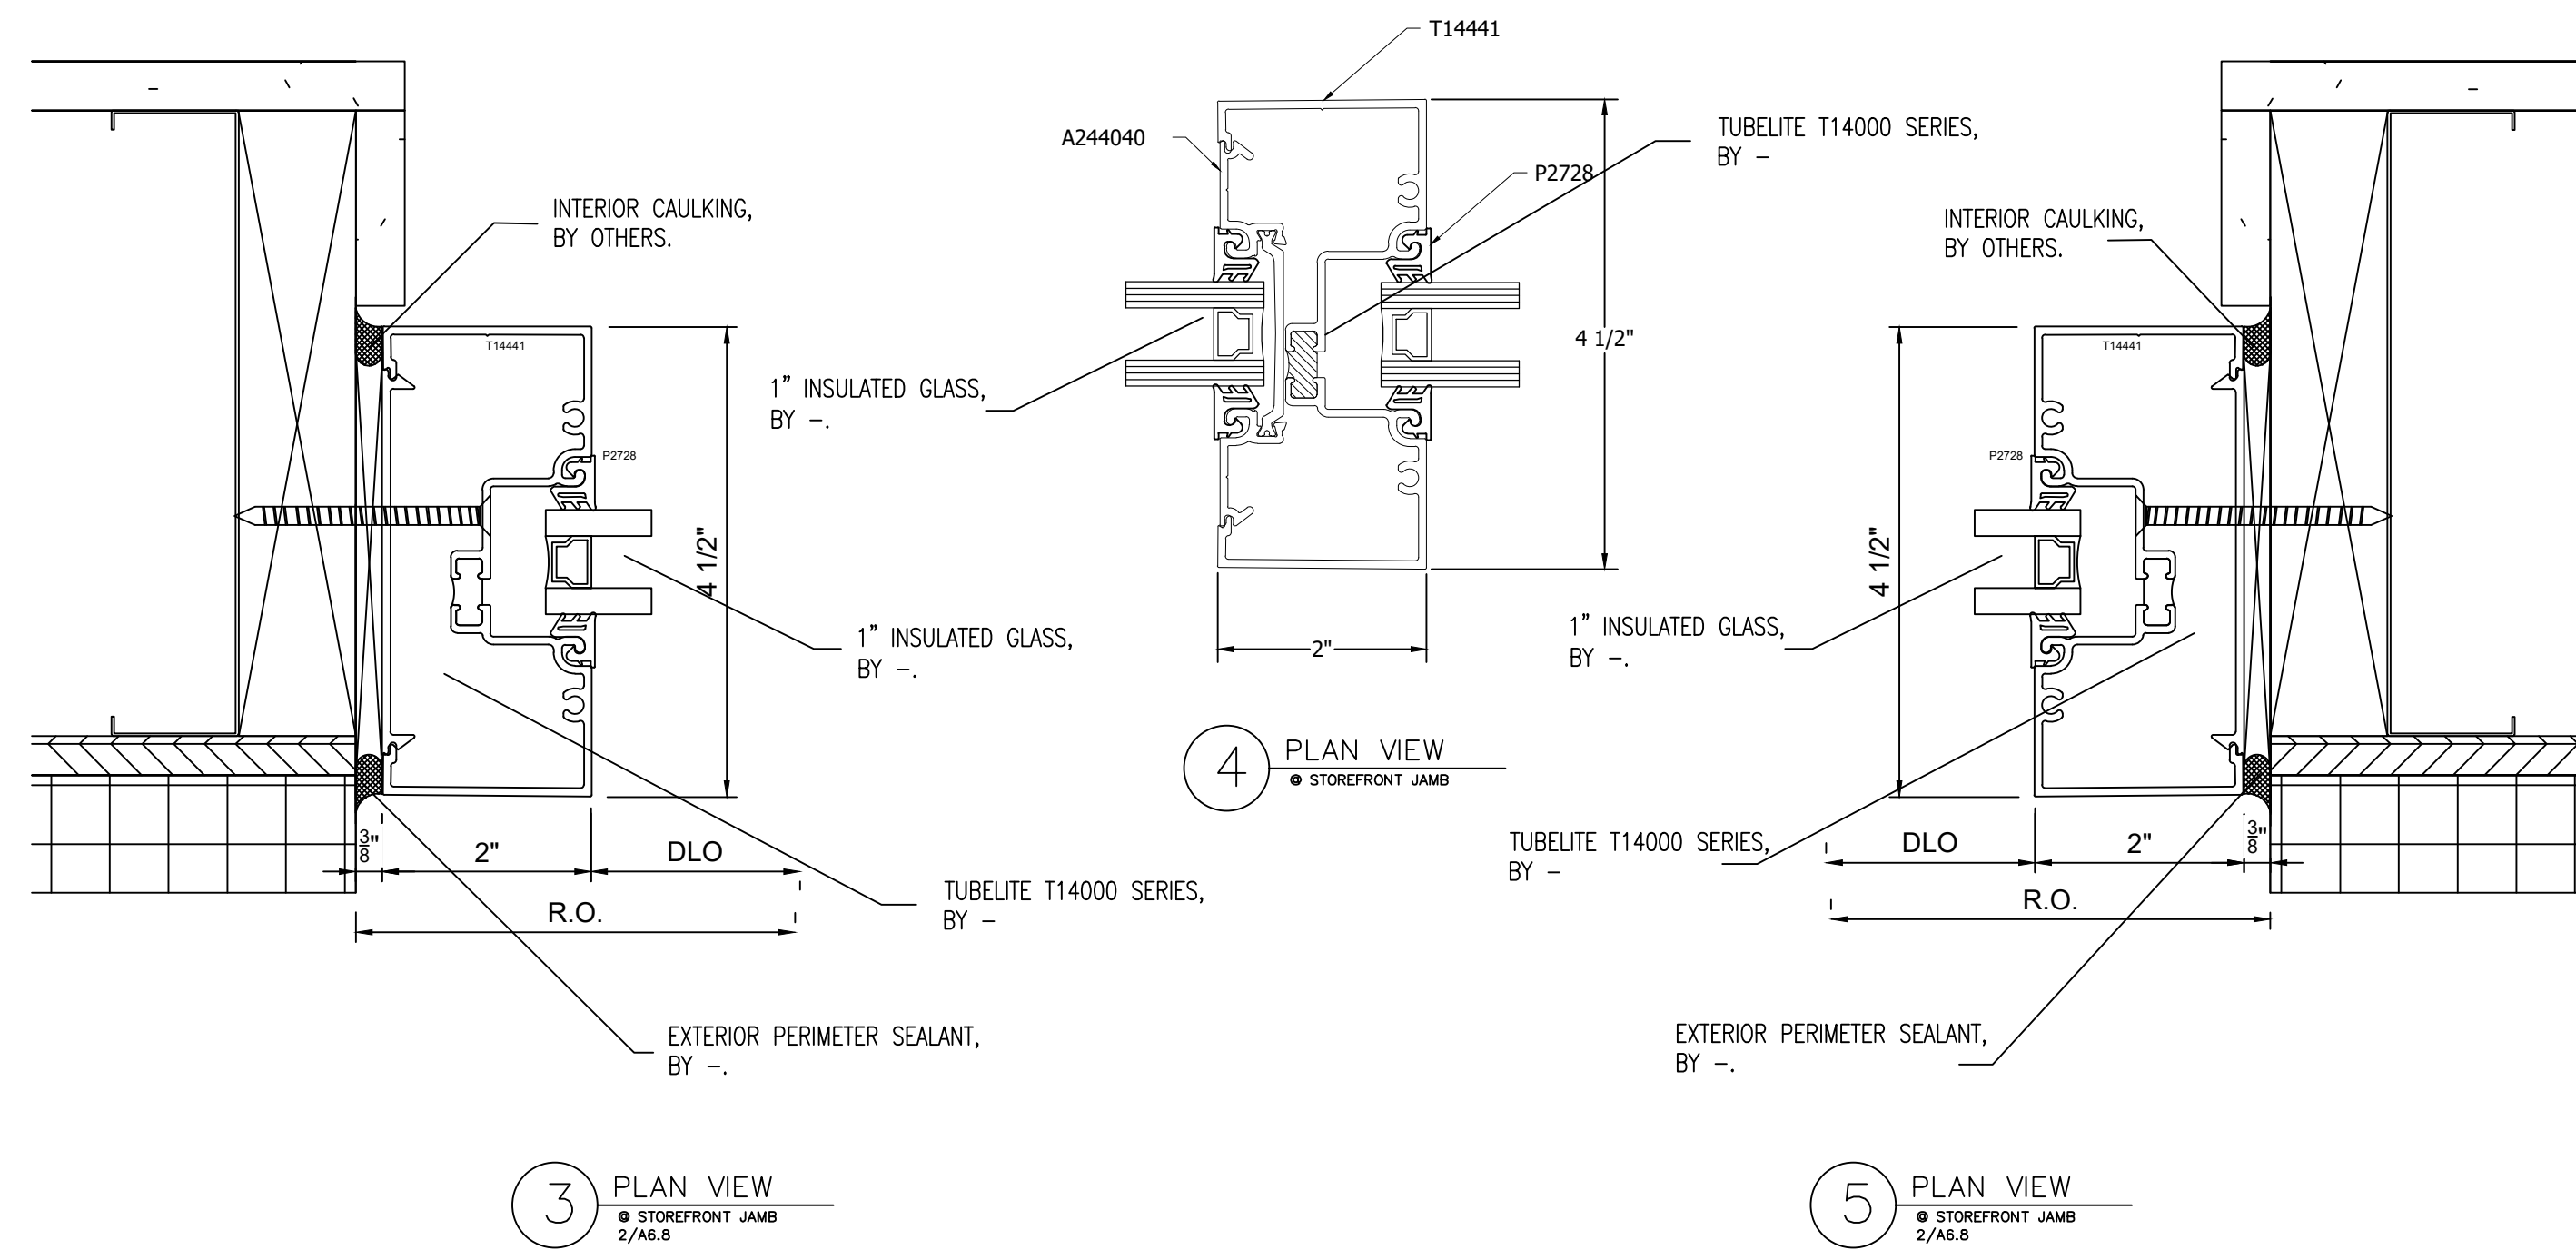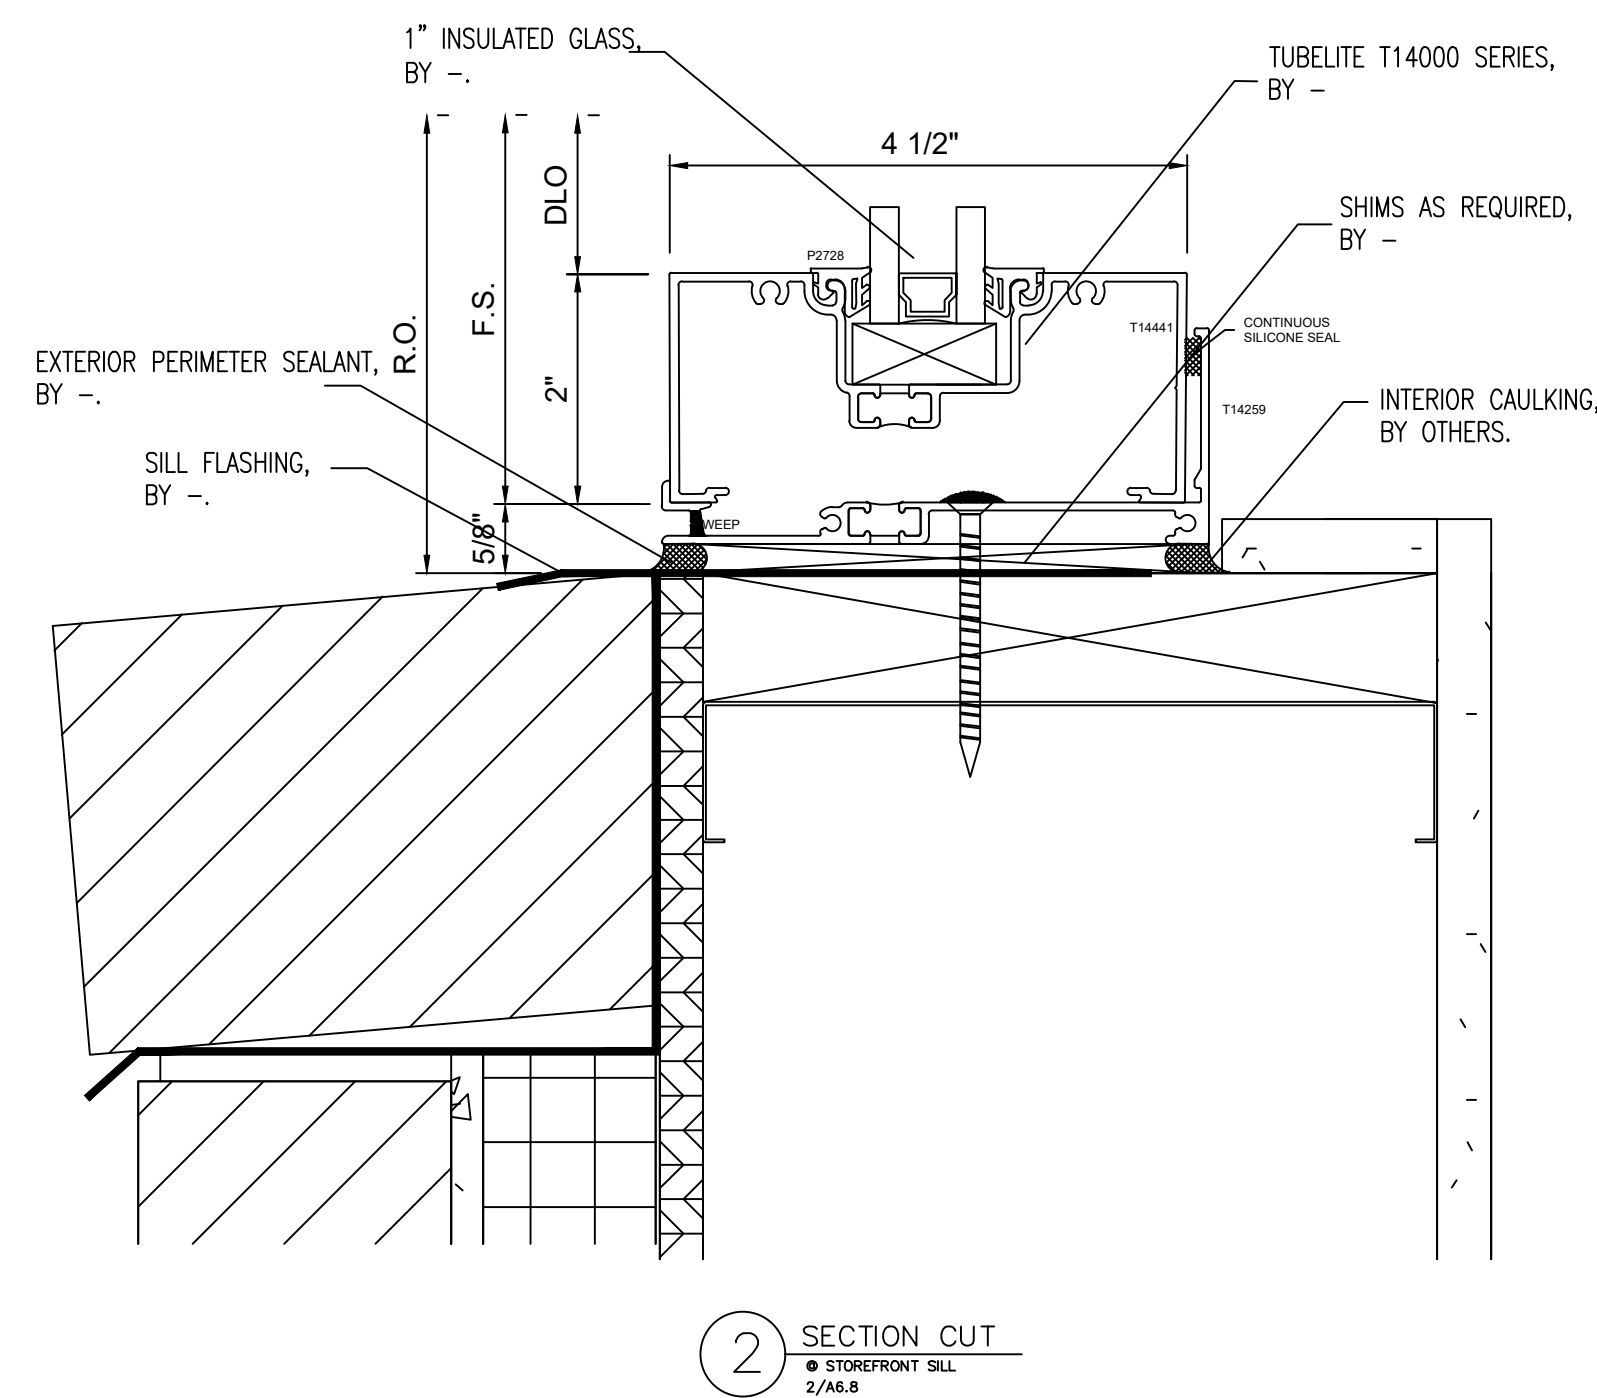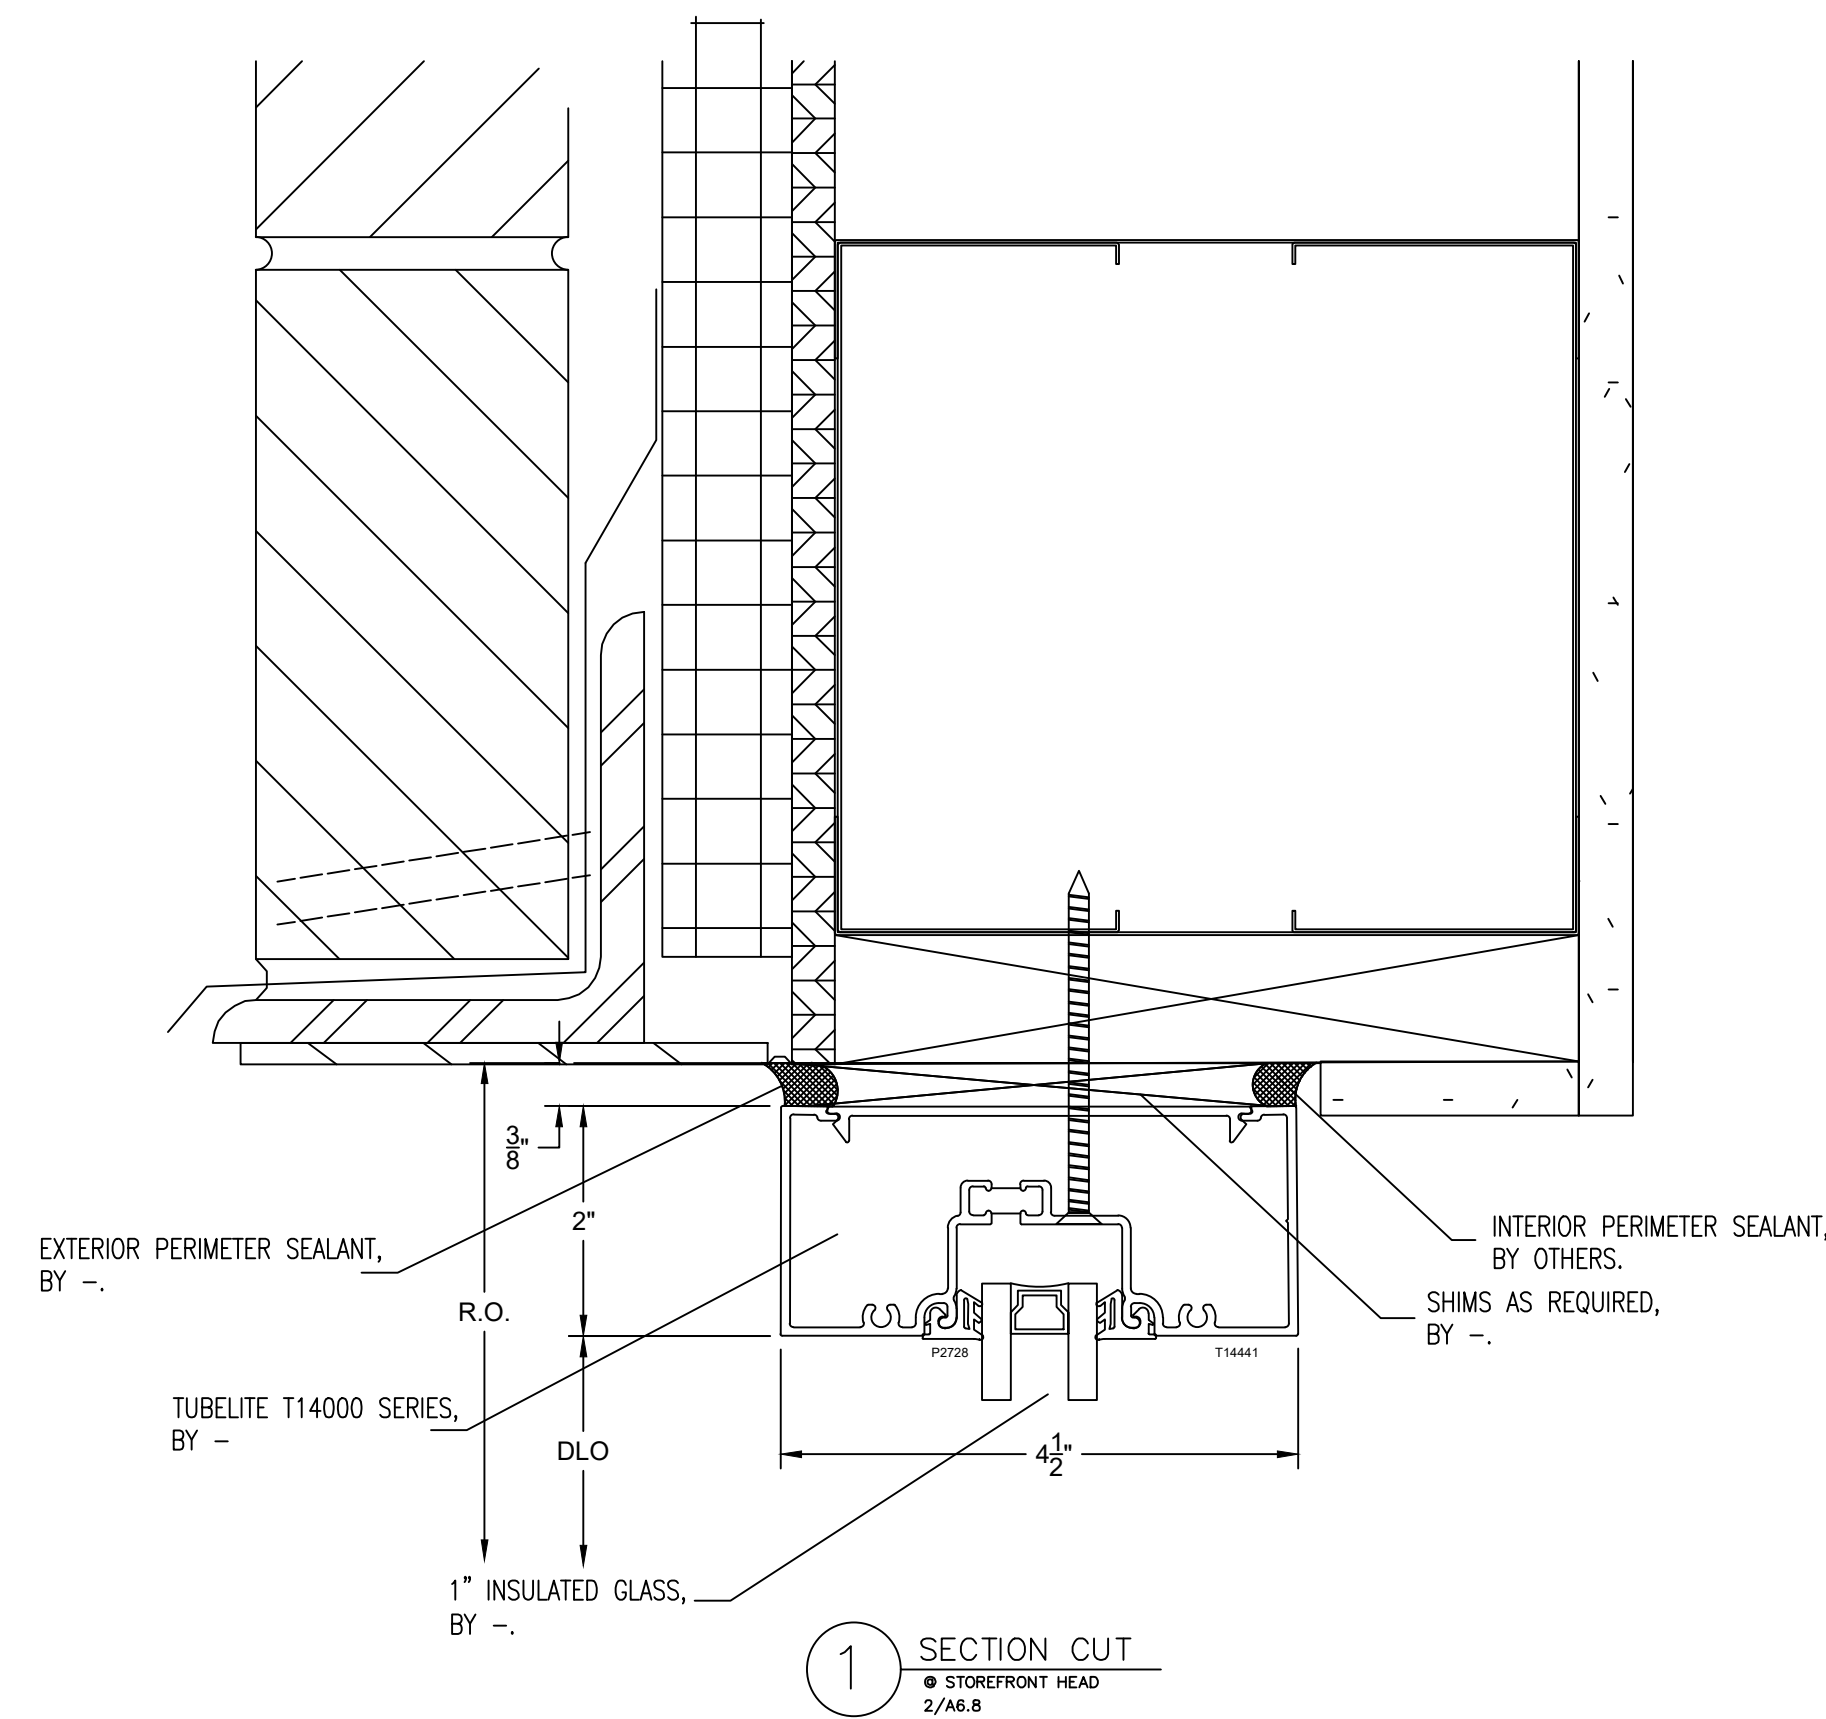

7 PLAN VIEW  
● STOREFRONT JAMB  
2/A6.8



| NO. | REVISION/ISSUED | DATE       |
|-----|-----------------|------------|
| 1   | 1ST SUBMITTAL   | 01/27/2020 |
|     |                 |            |
|     |                 |            |
|     |                 |            |
|     |                 |            |

PROJECT NAME & LOCATION:  
CHRISTIAN FELLOWSHIP

208 EAST BROADWAY  
COLUMBIA, MO 65203

SHEET TITLE:  
DETAILS

GLASS CONTRACTOR:

DRAWING BY:

KS DRAFTING & DESIGN, LLC  
KYLE SCHNECK  
HARRISBURG, PA 17110  
KYLE@KSDRAFTINGDESIGNLLC.COM  
717-228-7114  
KSDRAFTINGDESIGNLLC.COM


ARCHITECT:

ENGINEER:


DRAWN BY:  
KEVIN VERGARA  
CHECKED BY:  
KYLE SCHNECK  
DATE:  
01/27/2020

SHEET:


405

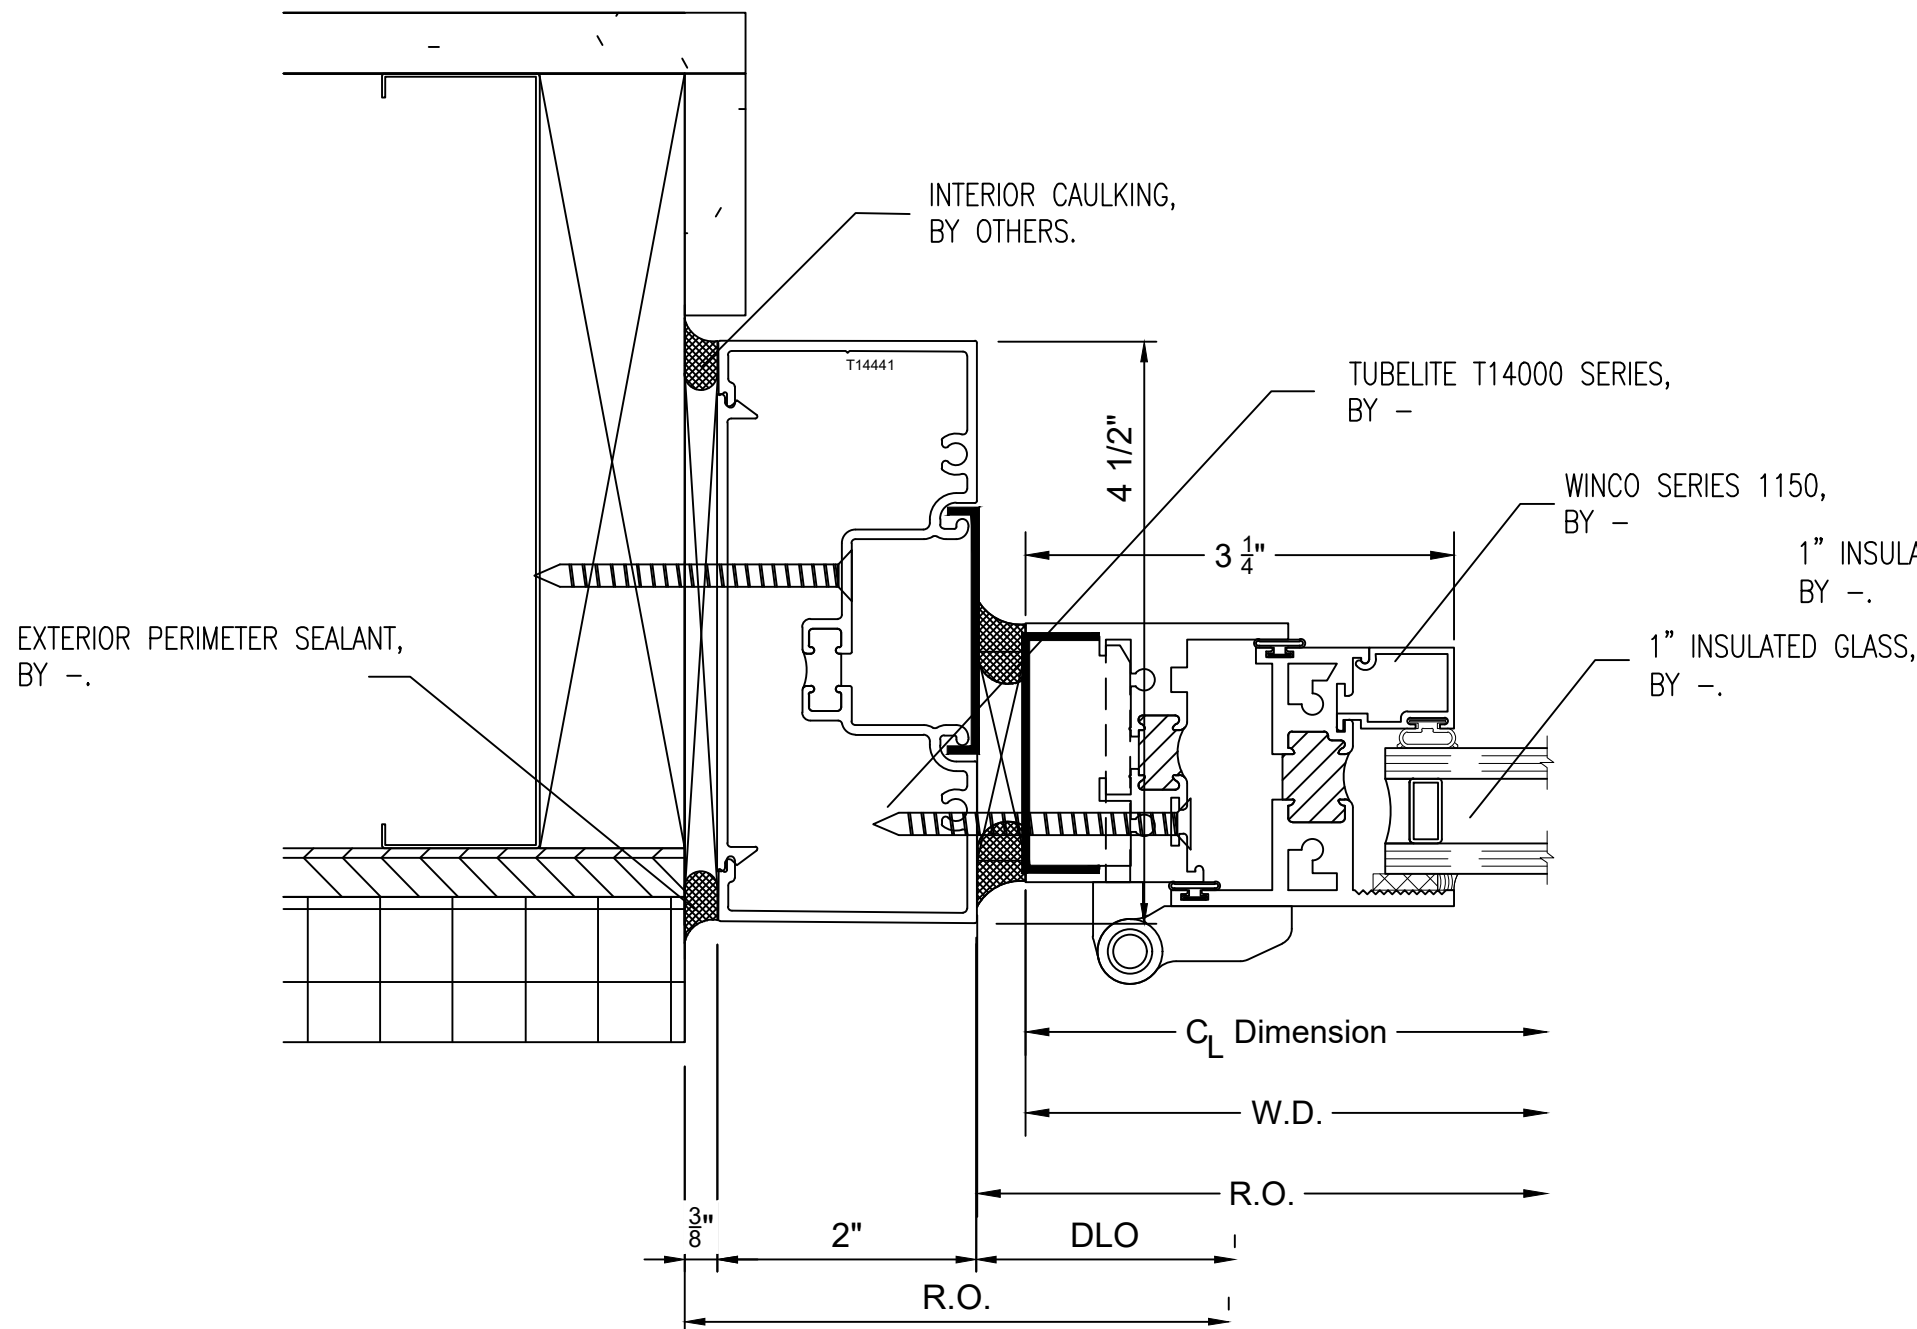


1 PLAN VIEW  
● STOREFRONT JAMB  
2/A6.8

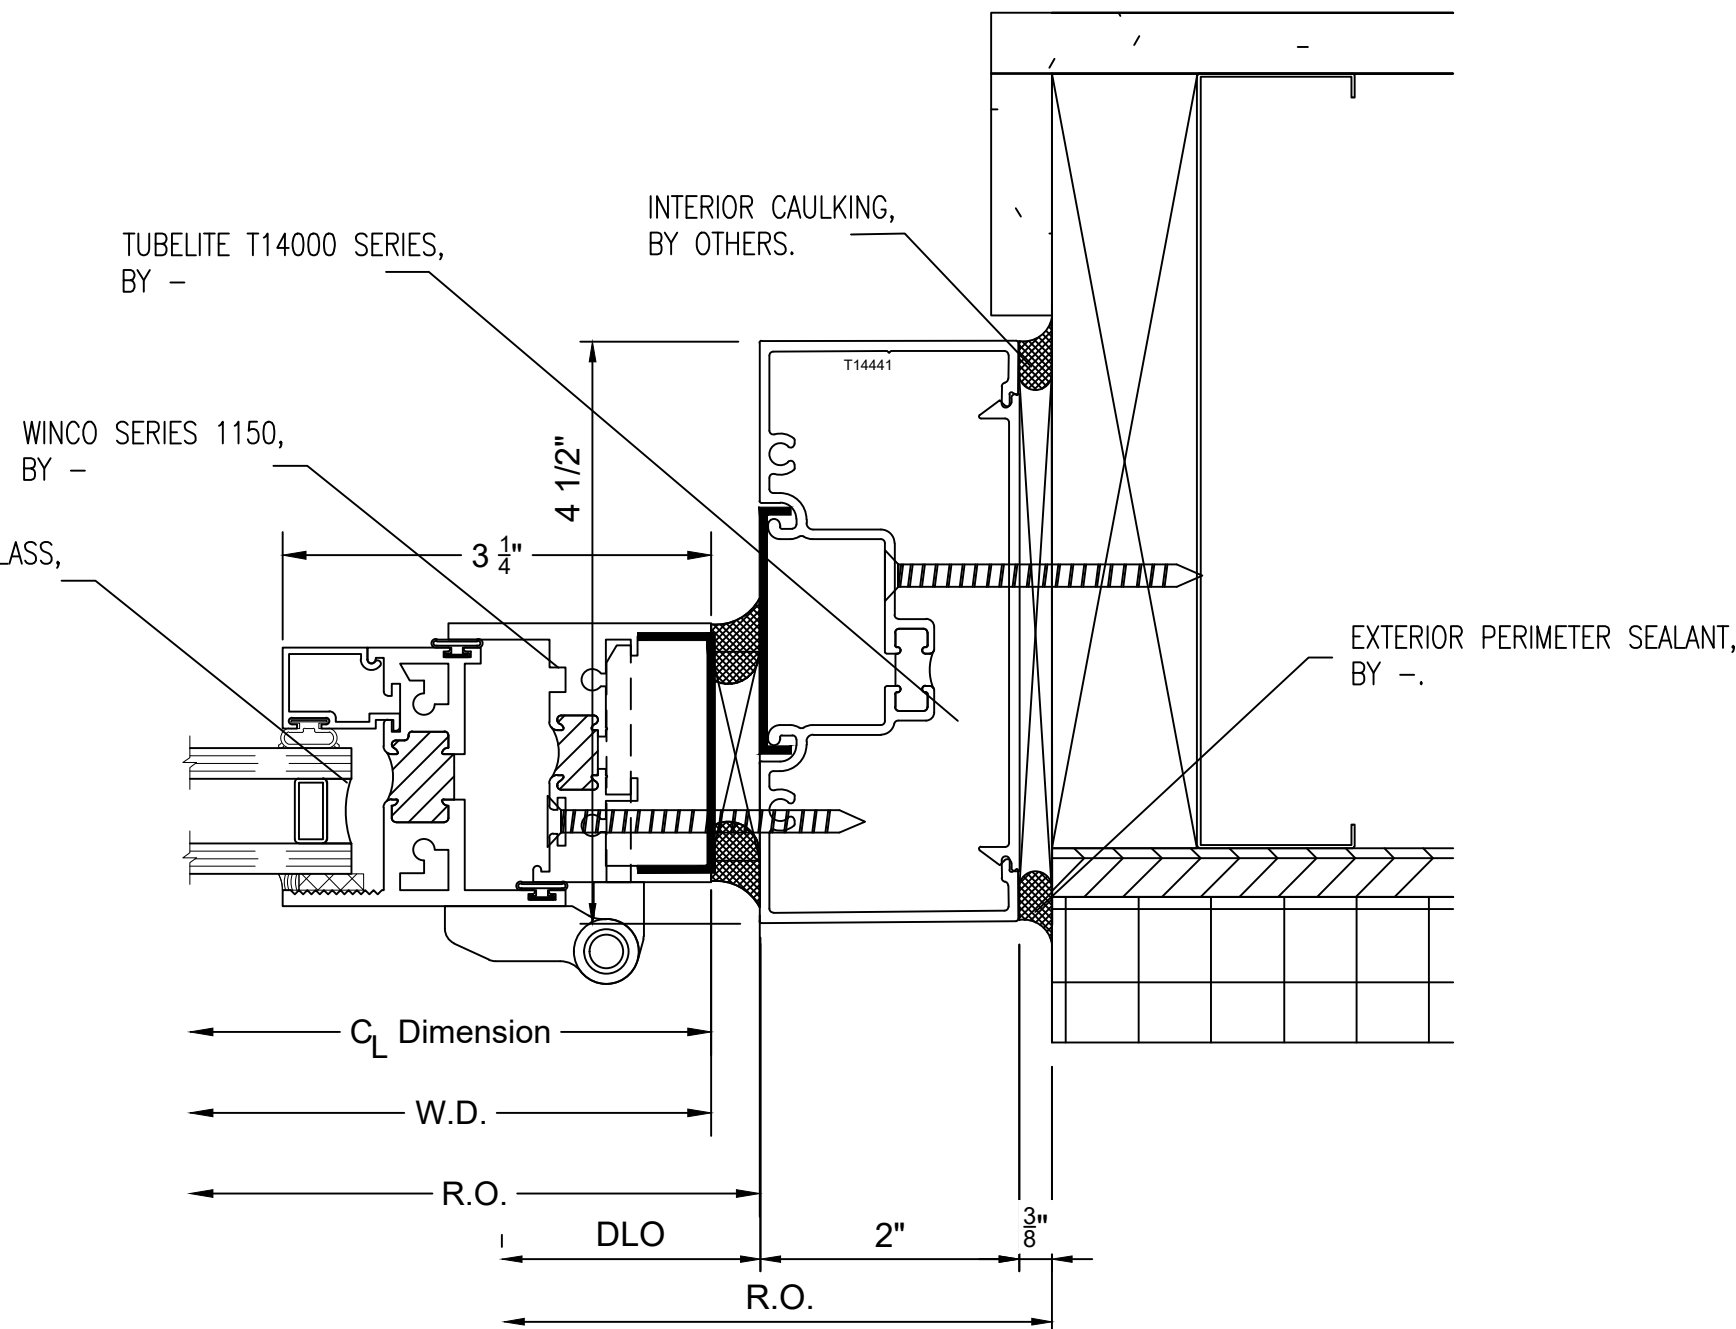

2 PLAN VIEW  
● STOREFRONT JAMB  
2/A6.8

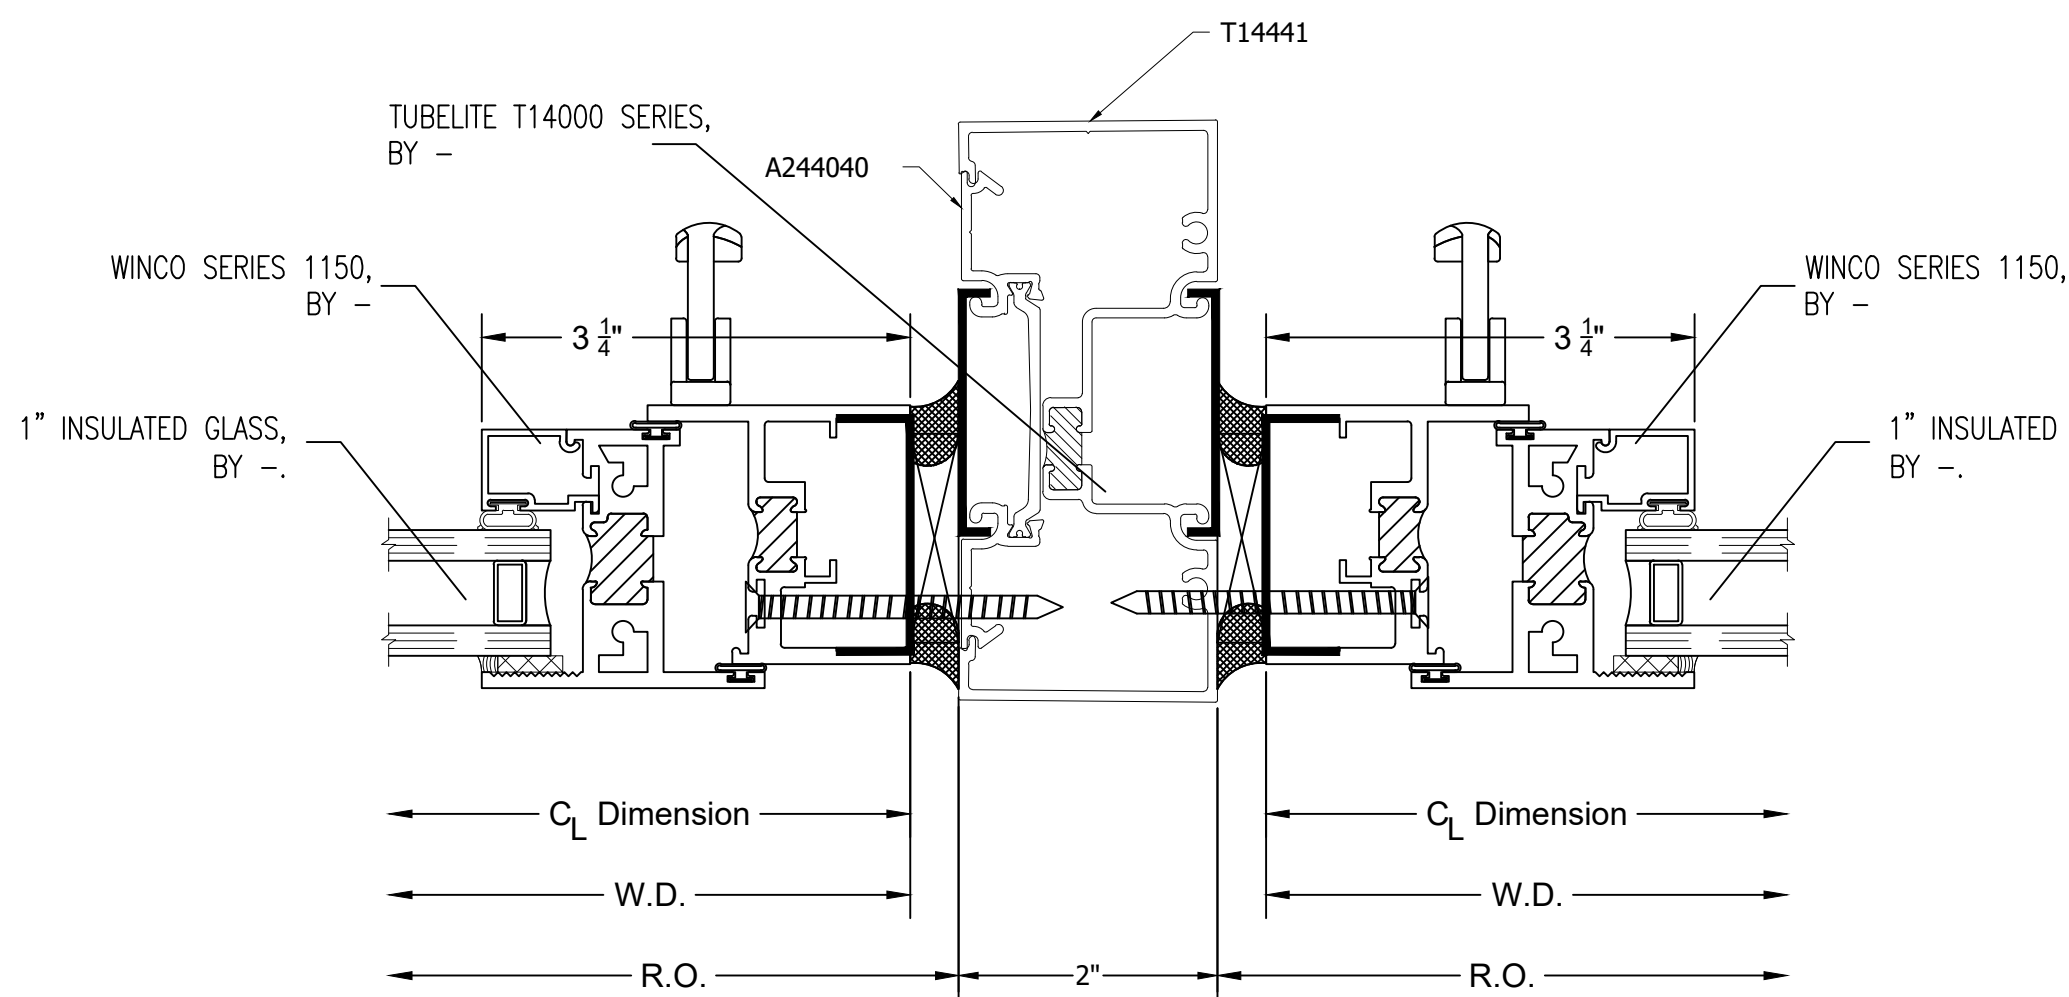

3 PLAN VIEW  
● STOREFRONT JAMB

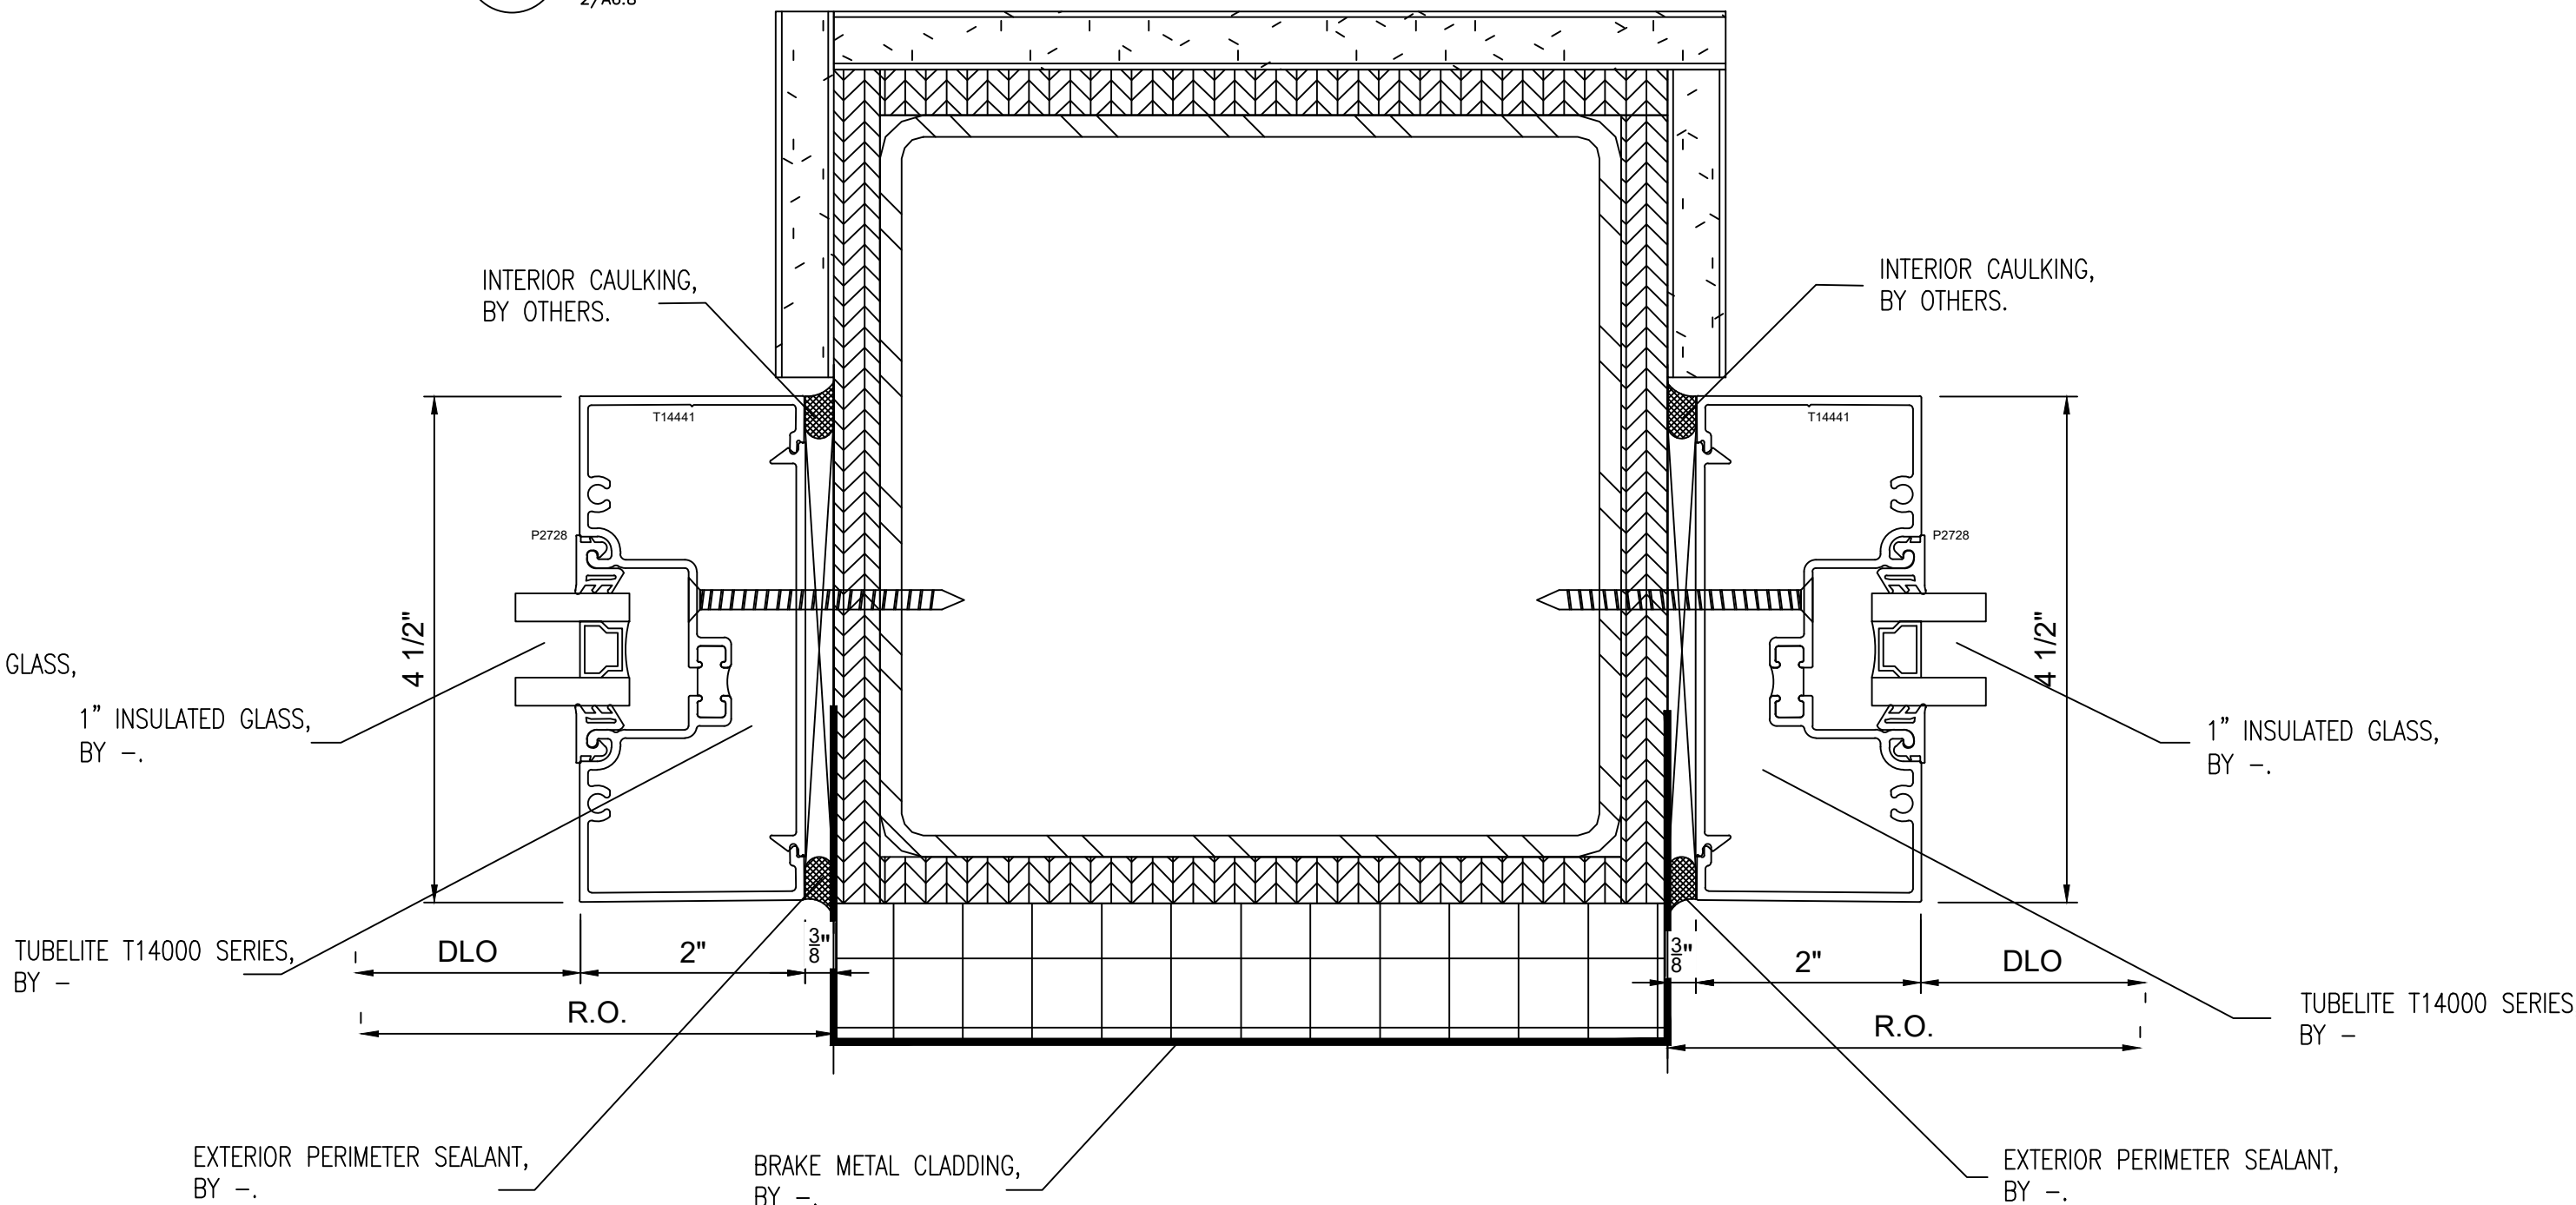

4 PLAN VIEW  
● STOREFRONT JAMB  
3/A6.4  
5/A6.4



| NO. | REVISION/ISSUED | DATE       |
|-----|-----------------|------------|
| 1   | 1ST SUBMITTAL   | 01/27/2020 |
|     |                 |            |
|     |                 |            |
PROJECT NAME & LOCATION:  
CHRISTIAN FELLOWSHIP

208 EAST BROADWAY  
COLUMBIA, MO 65203

SHEET TITLE:  
DETAILS

GLASS CONTRACTOR:

DRAWING BY:

KS DRAFTING & DESIGN, LLC  
KYLE SCHNECK  
HARRISBURG, PA 17110  
KYLE@KSDRAFTINGDESIGNLLC.COM  
717-228-7114  
KSDRAFTINGDESIGNLLC.COM


ARCHITECT:

ENGINEER:


DRAWN BY:  
KEVIN VERGARA  
CHECKED BY:  
KYLE SCHNECK  
DATE:  
01/27/2020

SHEET:


406

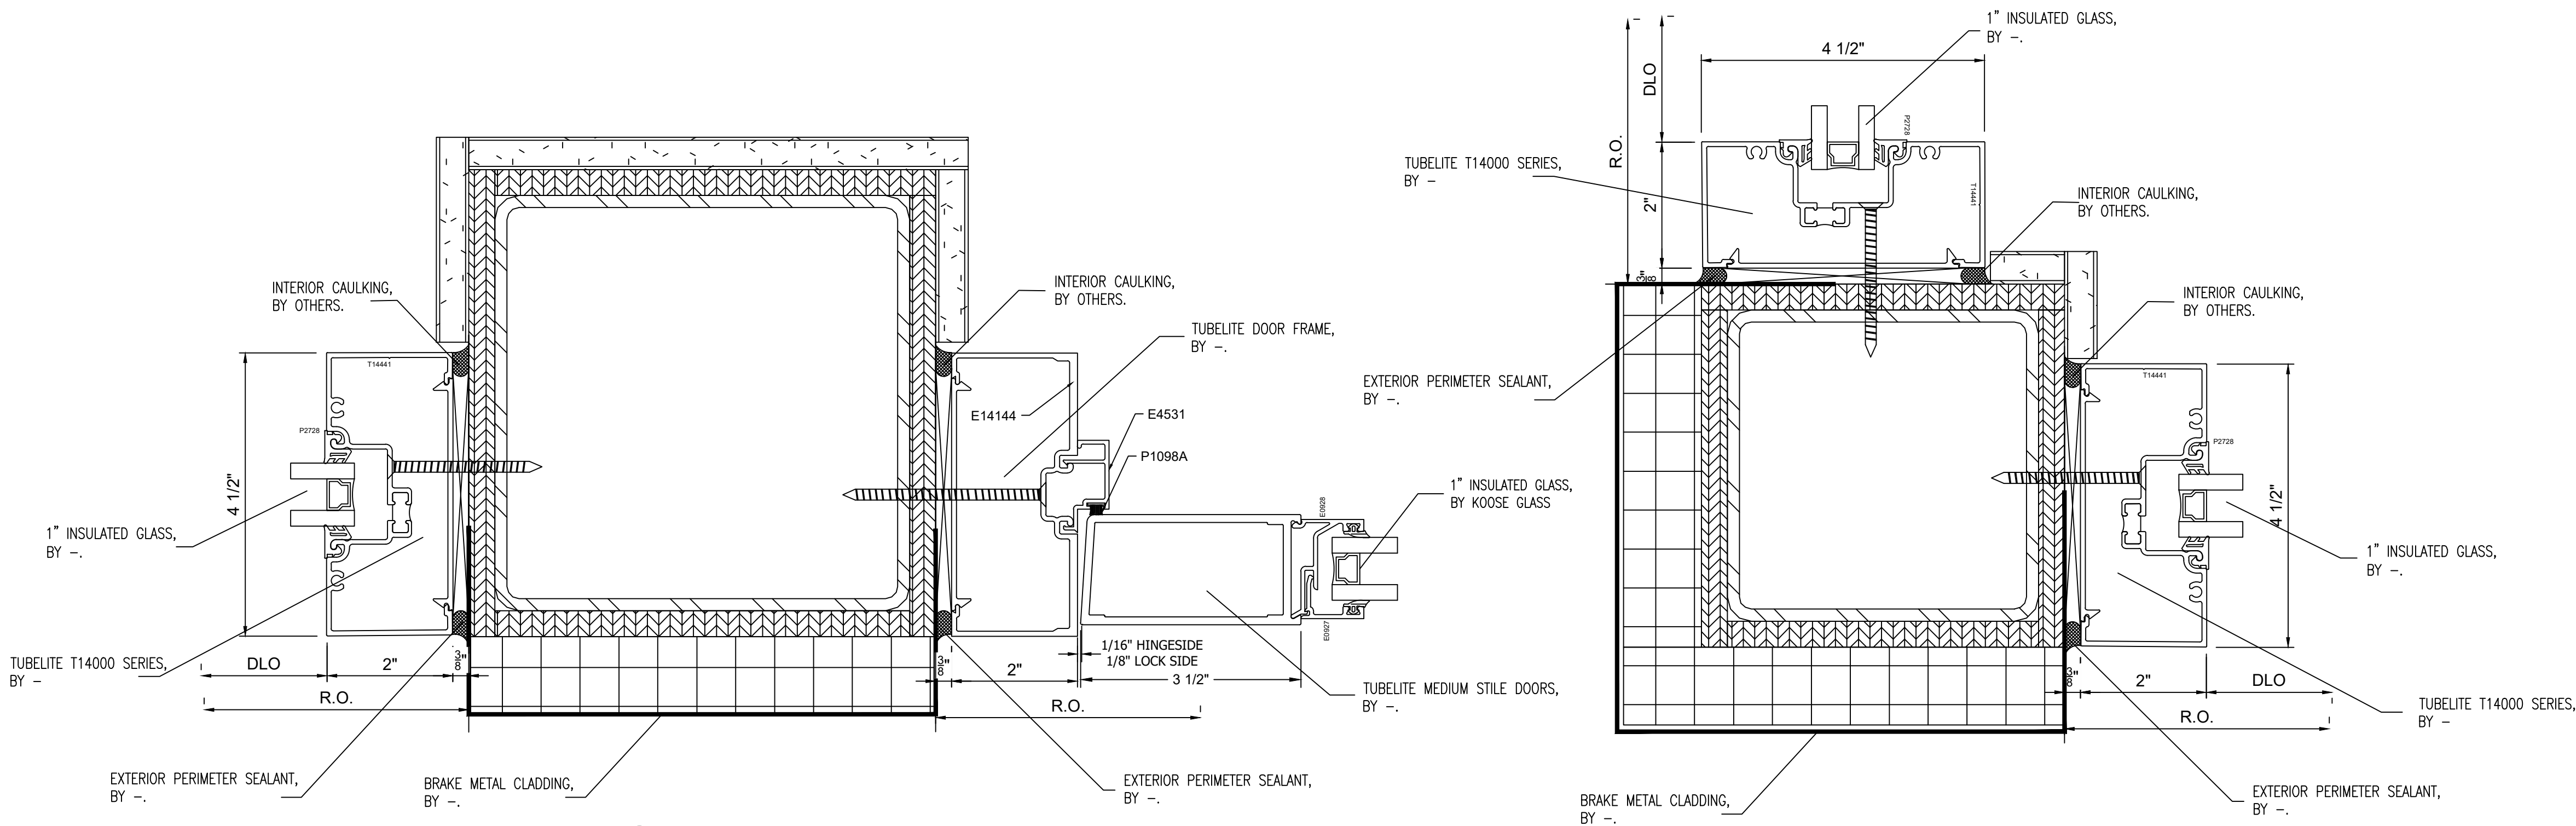


1 PLAN VIEW  
● STOREFRONT JAMB  
5/AB.4

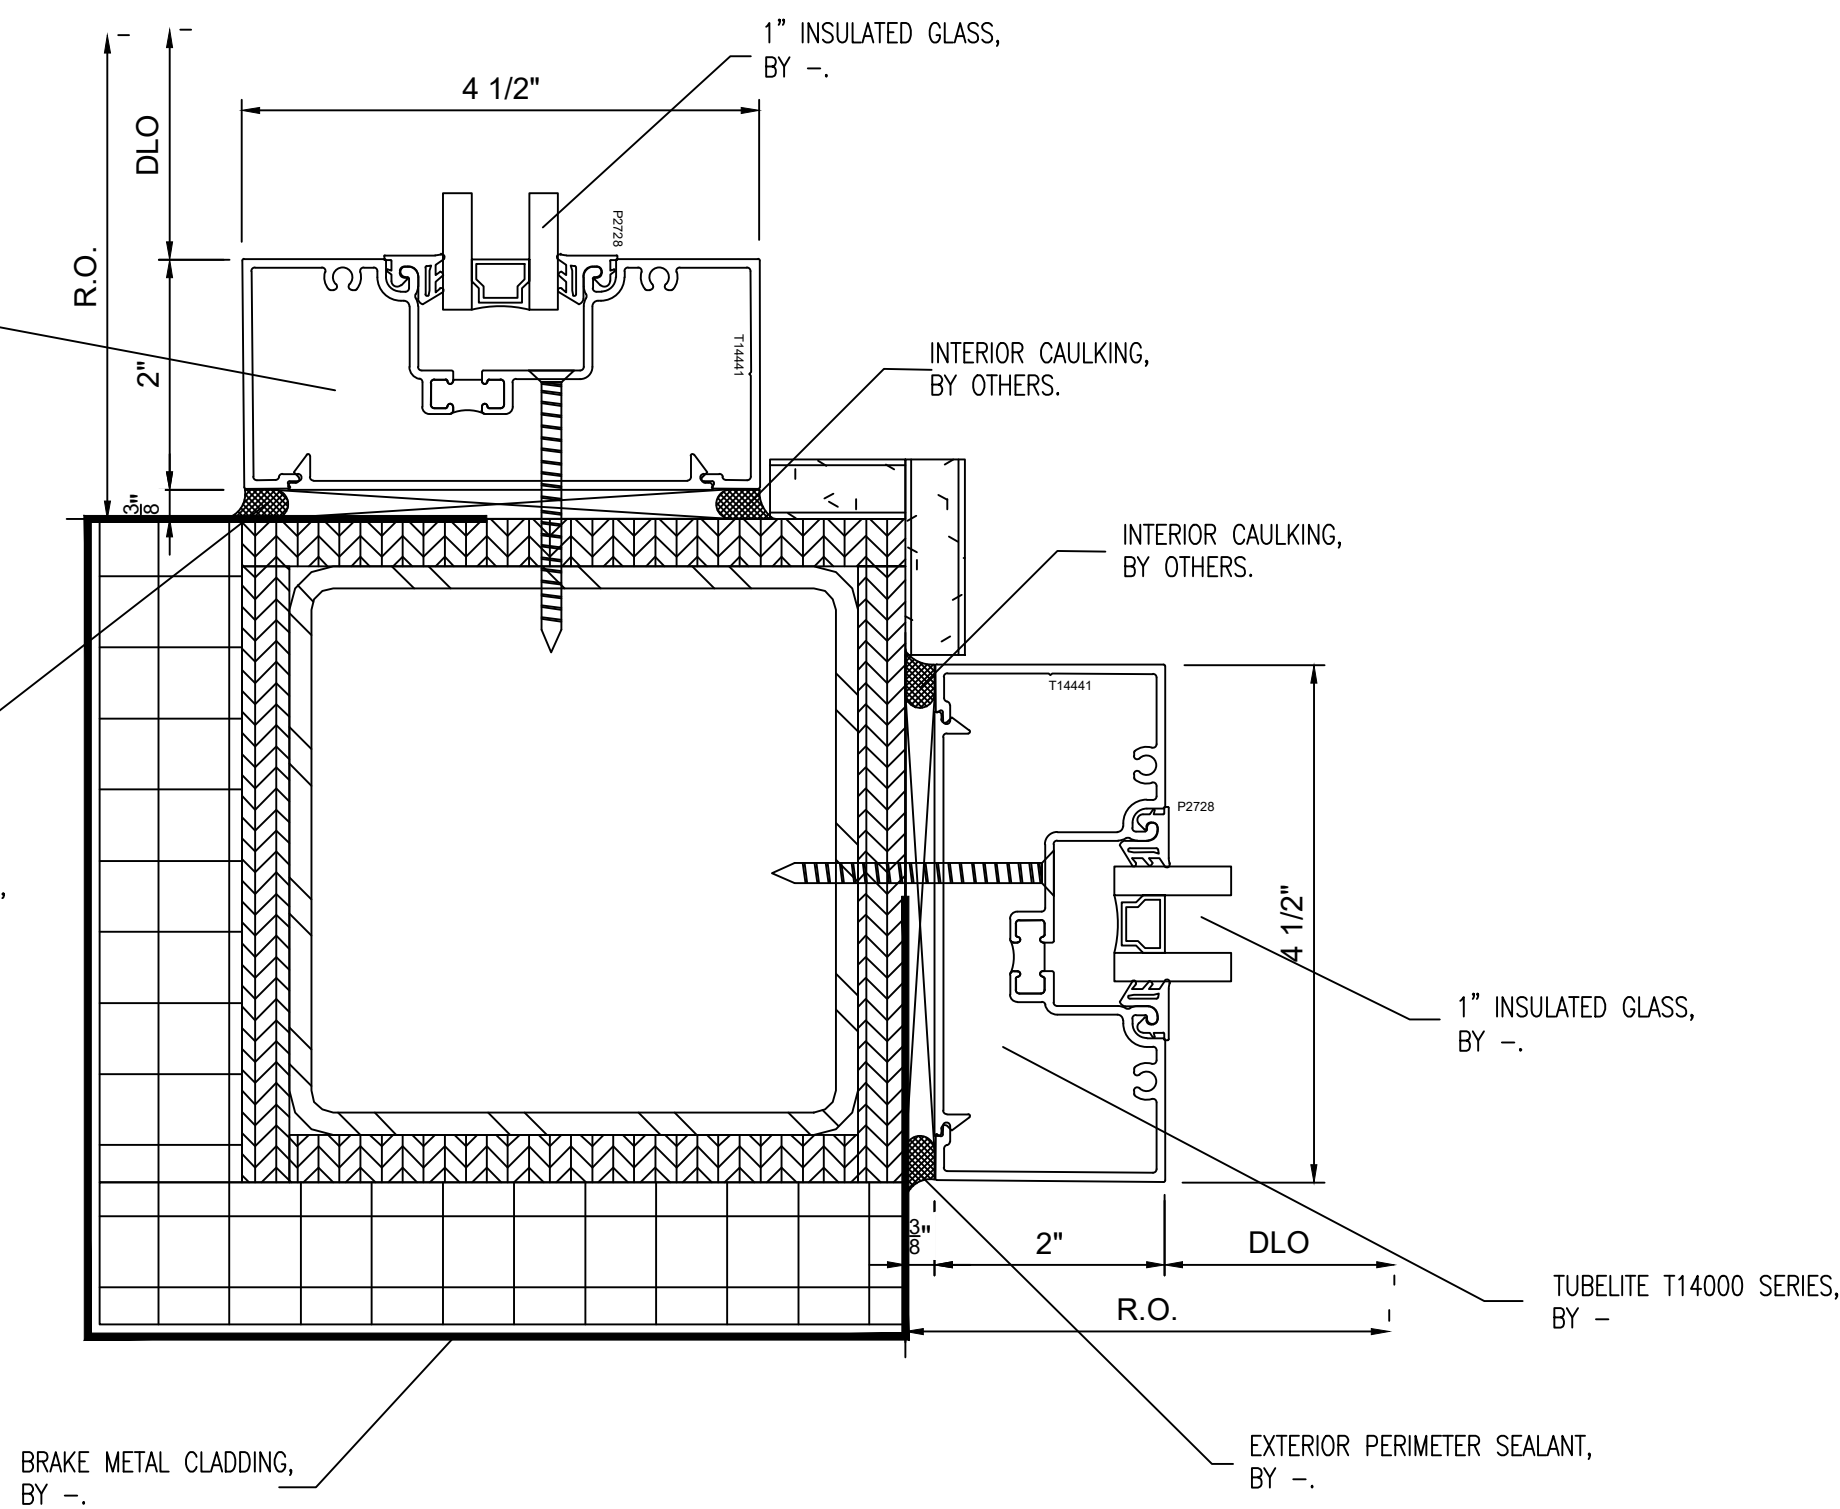


3 PLAN VIEW  
● STOREFRONT JAMB  
5/AB.4

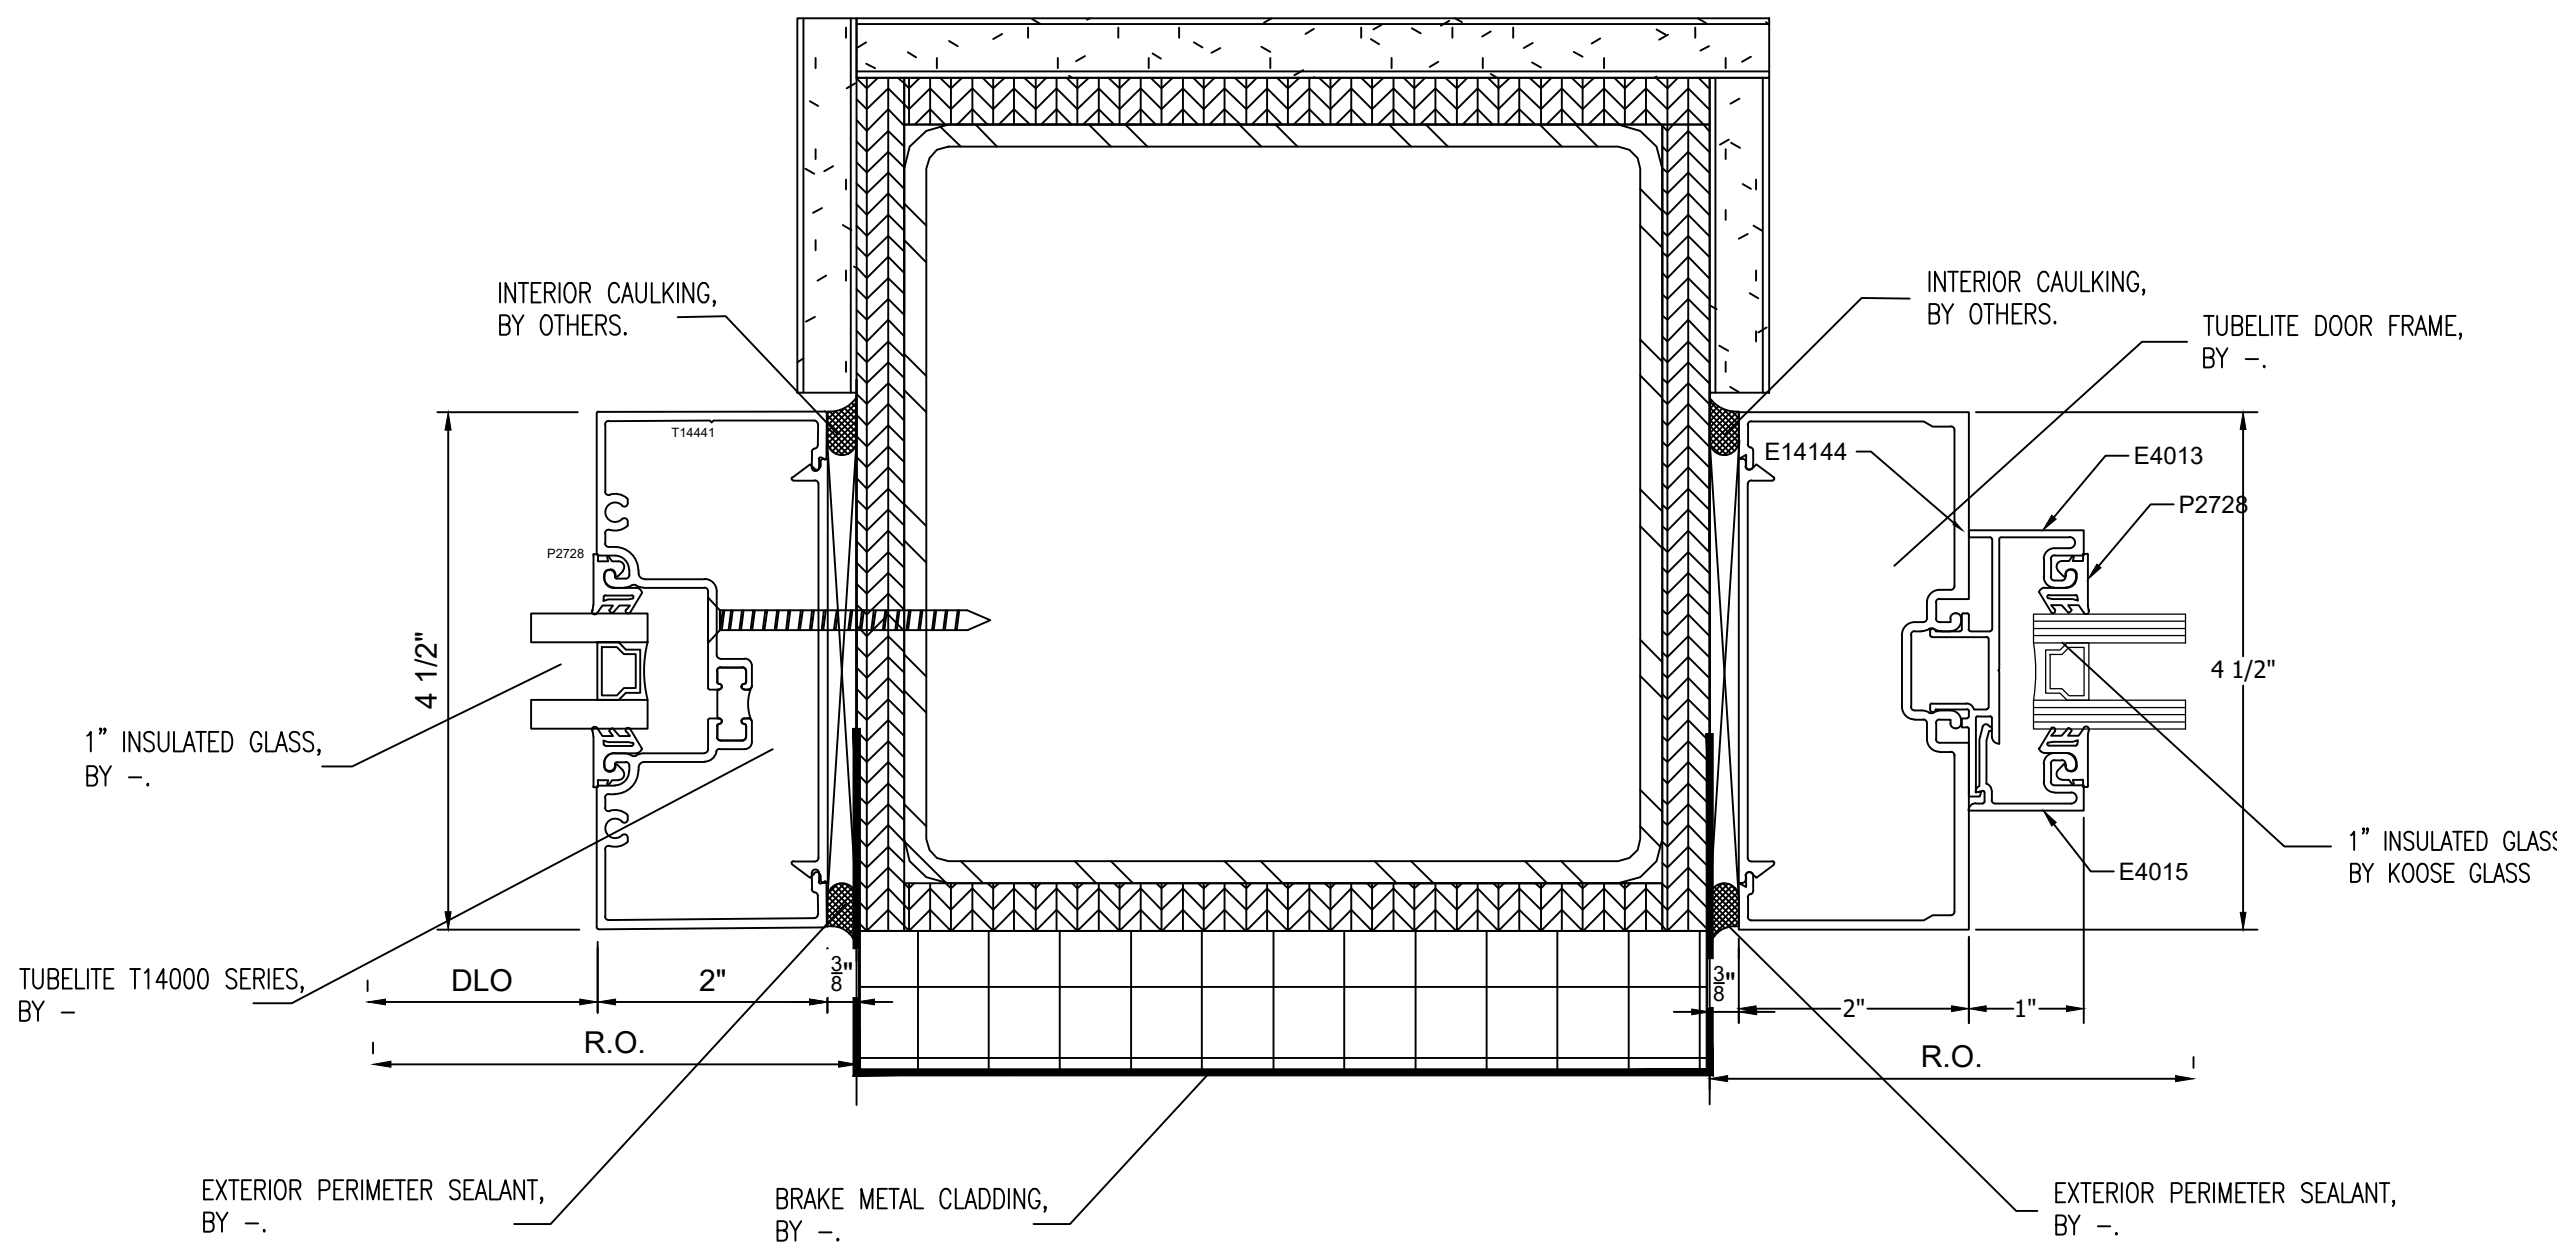

2 PLAN VIEW  
● STOREFRONT JAMB  
5/AB.4

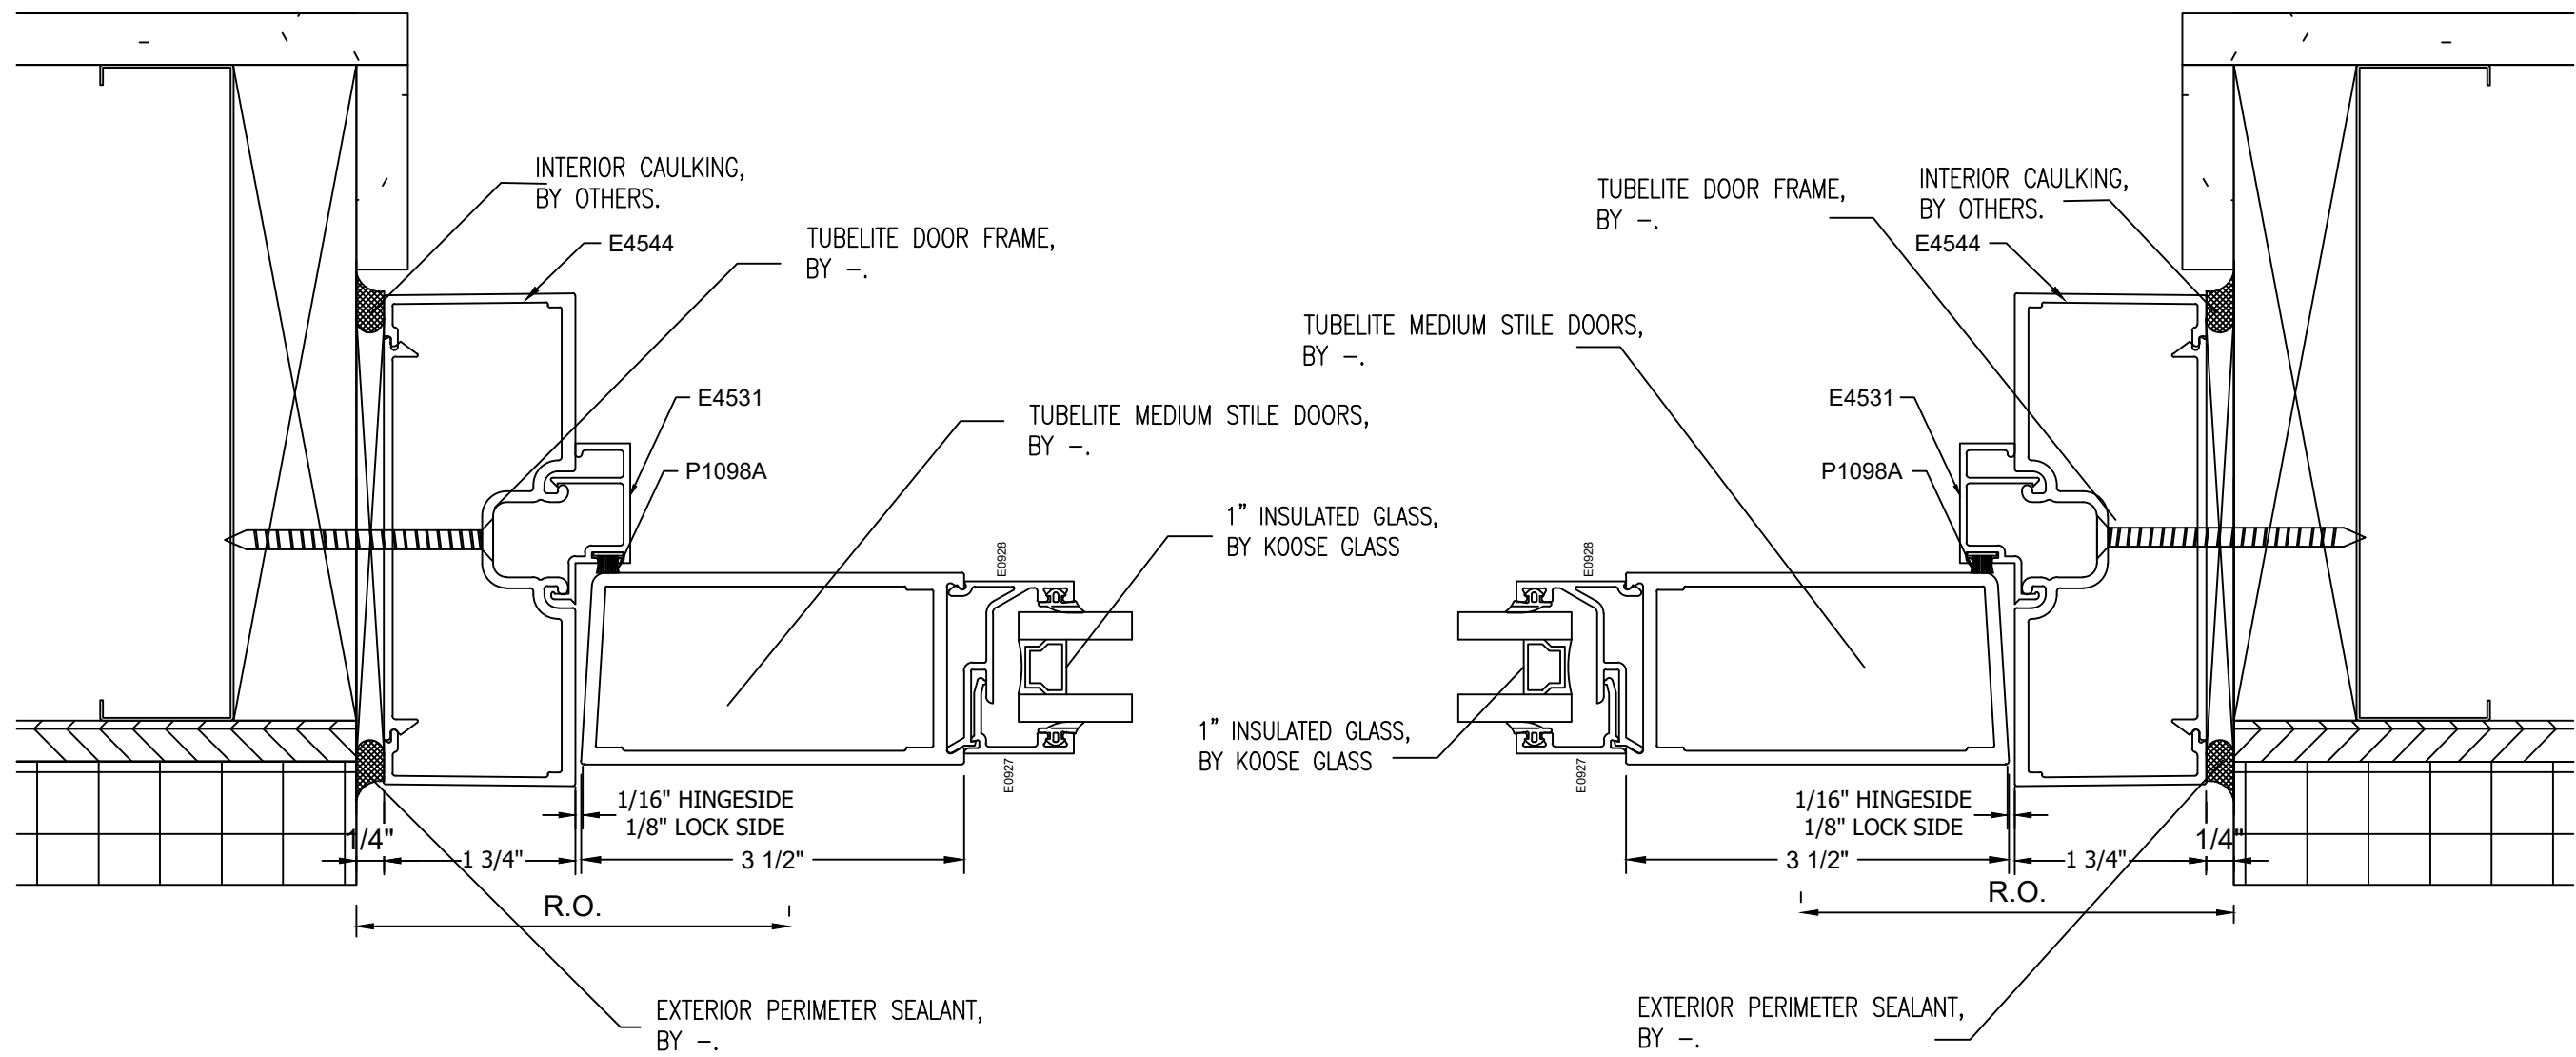

4 PLAN VIEW  
● DOOR JAMB

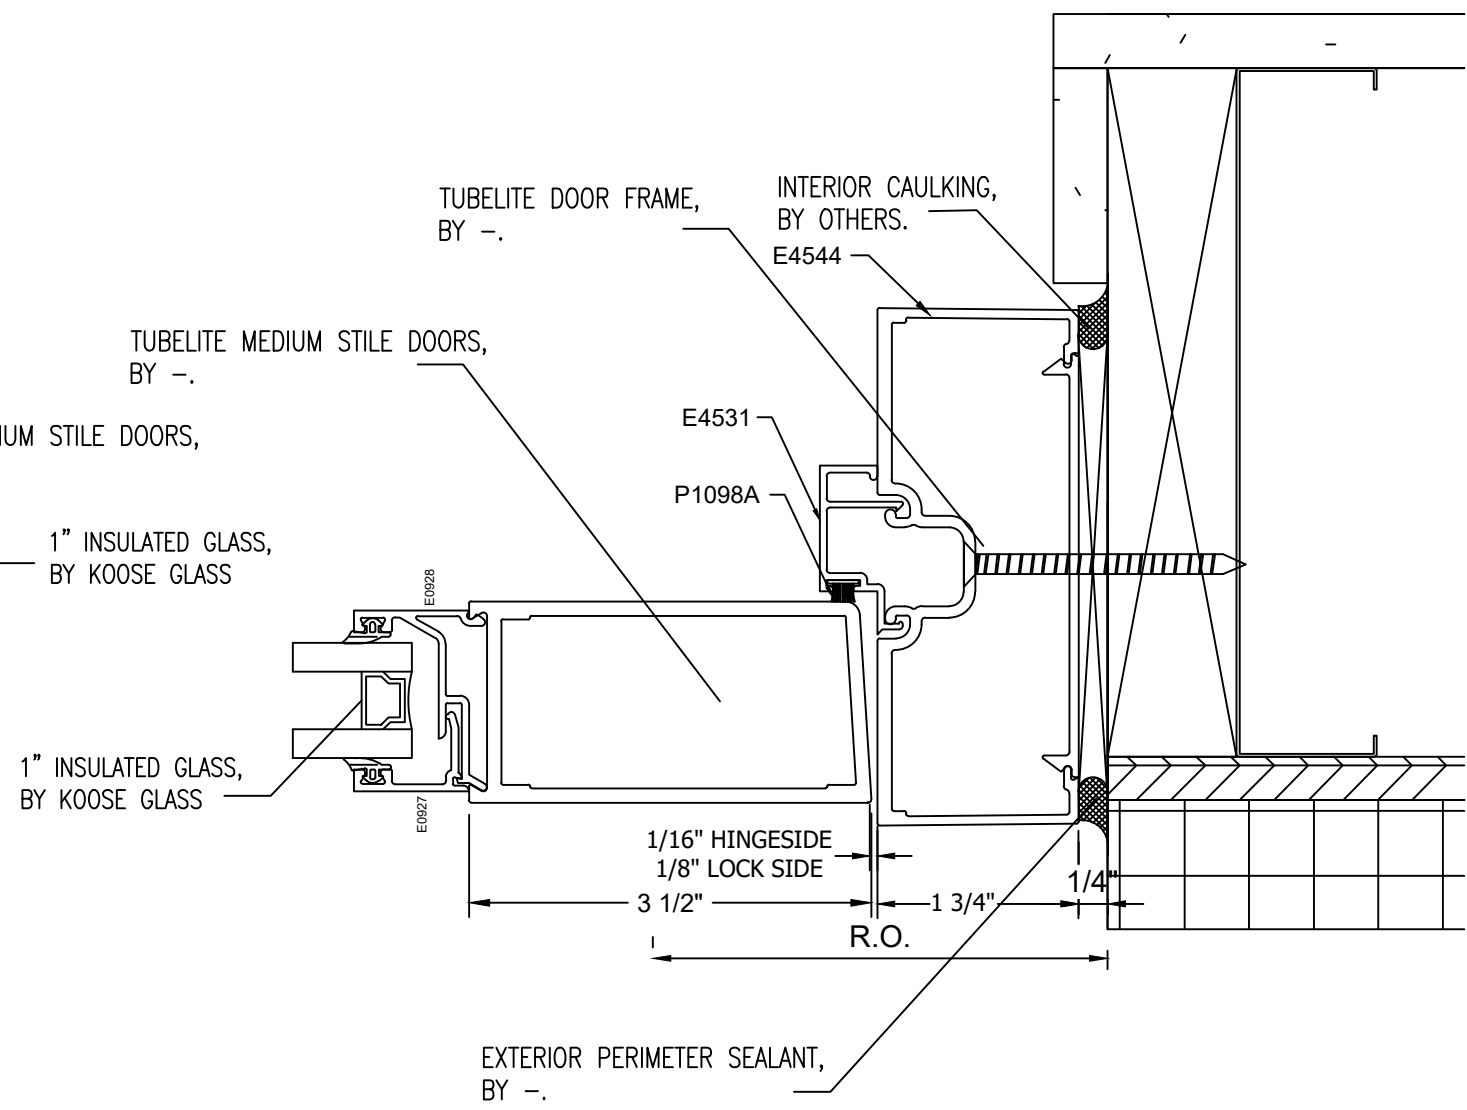

5 PLAN VIEW  
● DOOR JAMB