 
 
 
 


SYMBOLS		
	ELEVATION NAME	
	DETAIL NAME	
	ELEVATION CALLOUT	
	SECTION CALLOUT	
	REVISED ITEM	
	REVISION NUMBER	

DOOR SCHEDULE				
DOOR #	DOOR WIDTH	DOOR HEIGHT	ACTIVE LEAF	TYPE
101-1	3'-0"	7'-0"	OUTSWING	SINGLE
101-2	3'-0"	7'-0"	OUTSWING	SINGLE
101-3	3'-0"	7'-0"	OUTSWING	SINGLE
101-4	3'-0"	7'-0"	OUTSWING	SINGLE
HARDWARE - SET #3 DOOR# 101-1, 101-2, 101-3, 101-4 - 3 HINGES 5BB1HW 5X4.5 NRP 630 IVE 1 PUSH BAR 9100 630 IVE 1 PULL 8190 12" C-C 630 IVE 1 AUTO OPERATOR 9540 (PUSH-N-GO) 630 LCN 1 OVERHEAD STOP 100S 630 GLY 1 THRESHOLD 896S AL NGP SEAL BY DOOR SUPPLIERS				

INFORMATION AVAILABLE TO PREPARE DRAWINGS
PER ARCHITECTURAL DRAWINGS DATED - 07/26/2019

NOTES TO ARCHITECT

NOTES TO GENERAL CONTRACTOR
PLEASE CONFIRM THAT THE SURROUNDING CONDITIONS OUTLINED IN THESE DRAWINGS ARE ACCURATE TO THE TRUE FIELD CONDITIONS, AND THAT ALL ROUGH OPENINGS SHOWN ARE ACCURATE TO FIELD CONDITIONS AND SIZES.

SHEET LIST		
SHEET	DESCRIPTION	SHEET
100	COVER SHEET	
200	FLOOR PLAN	
201	FLOOR PLAN	
202	FLOOR PLAN	
203	FLOOR PLAN	
204	BUILDING ELEVATIONS	
205	BUILDING ELEVATIONS	
206	BUILDING ELEVATIONS	
207	FRAME ELEVATIONS	
208	FRAME ELEVATIONS	
209	FRAME ELEVATIONS	
210	FRAME ELEVATIONS	
400	DETAILS	
401	DETAILS	
402	DETAILS	

NO.	REVISION/ISSUED	DATE
1	1ST SUBMITTAL	03/02/2020

PROJECT NAME & LOCATION: SCIOTO BANKS AT GRANDVIEW PARKING GARAGE DUBLIN ROAD COLUMBUS, OH 43215	SHEET TITLE: COVER SHEET
--	-----------------------------

PROJECT TITLE:	JOB # 19035H
SCIOTO BANKS AT GRANDVIEW PARKING GARAGE	
PROJECT ADDRESS:	
DUBLIN ROAD COLUMBUS, OH 43215	

GLASS SCHEDULE			
MARK	GLAZING DESCRIPTION AND MAKEUP		NOTES
GL-1	DESCRIPTION	1/4" CLEAR, TEMPERED	
GL-2	DESCRIPTION	1/4" CLEAR, TEMPERED, SX3522 SOLARGRAY	

MATERIAL SCHEDULE					
PRODUCT TYPE	MANUFACTURER	SYSTEM	PROFILE DIMENSIONS	DESCRIPTION	FINISH
CURTAINWALL	YKK	YCW 750 OG	2-1/2" X 6 3/4"	CAPTURED, SHEAR BLOCK	2 COAT 70% KYNAR
ENTRANCE DOORS	YKK	50M MONUMENTAL WIDE STILE	2" THICK	10" BOTTOM RAIL,	2 COAT 70% KYNAR
CAULKING AT THE EXTERIOR & INTERIOR PERIMETER OF THE ALUMINUM FRAMES					
BREAK METAL FLASHING AT HEAD AND SILL OF FRAMES IN SCOPE TO BE 0.063 THICKNESS AND FINISH COLOR TO MATCH ALUMINUM FRAMES					


--

DRAWN BY:
KS DRAFTING & DESIGN, LLC KYLE SCHNECK HARRISBURG, PA 17110 KYLE@KSDRAFTINGDESIGNLLC.COM 717-228-7114 KSDRAFTINGDESIGNLLC.COM

--

--

DRAWN BY: BRIAN GANOE	SHEET:
CHECKED BY: KYLE SCHNECK	100
DATE: 03/02/2020	

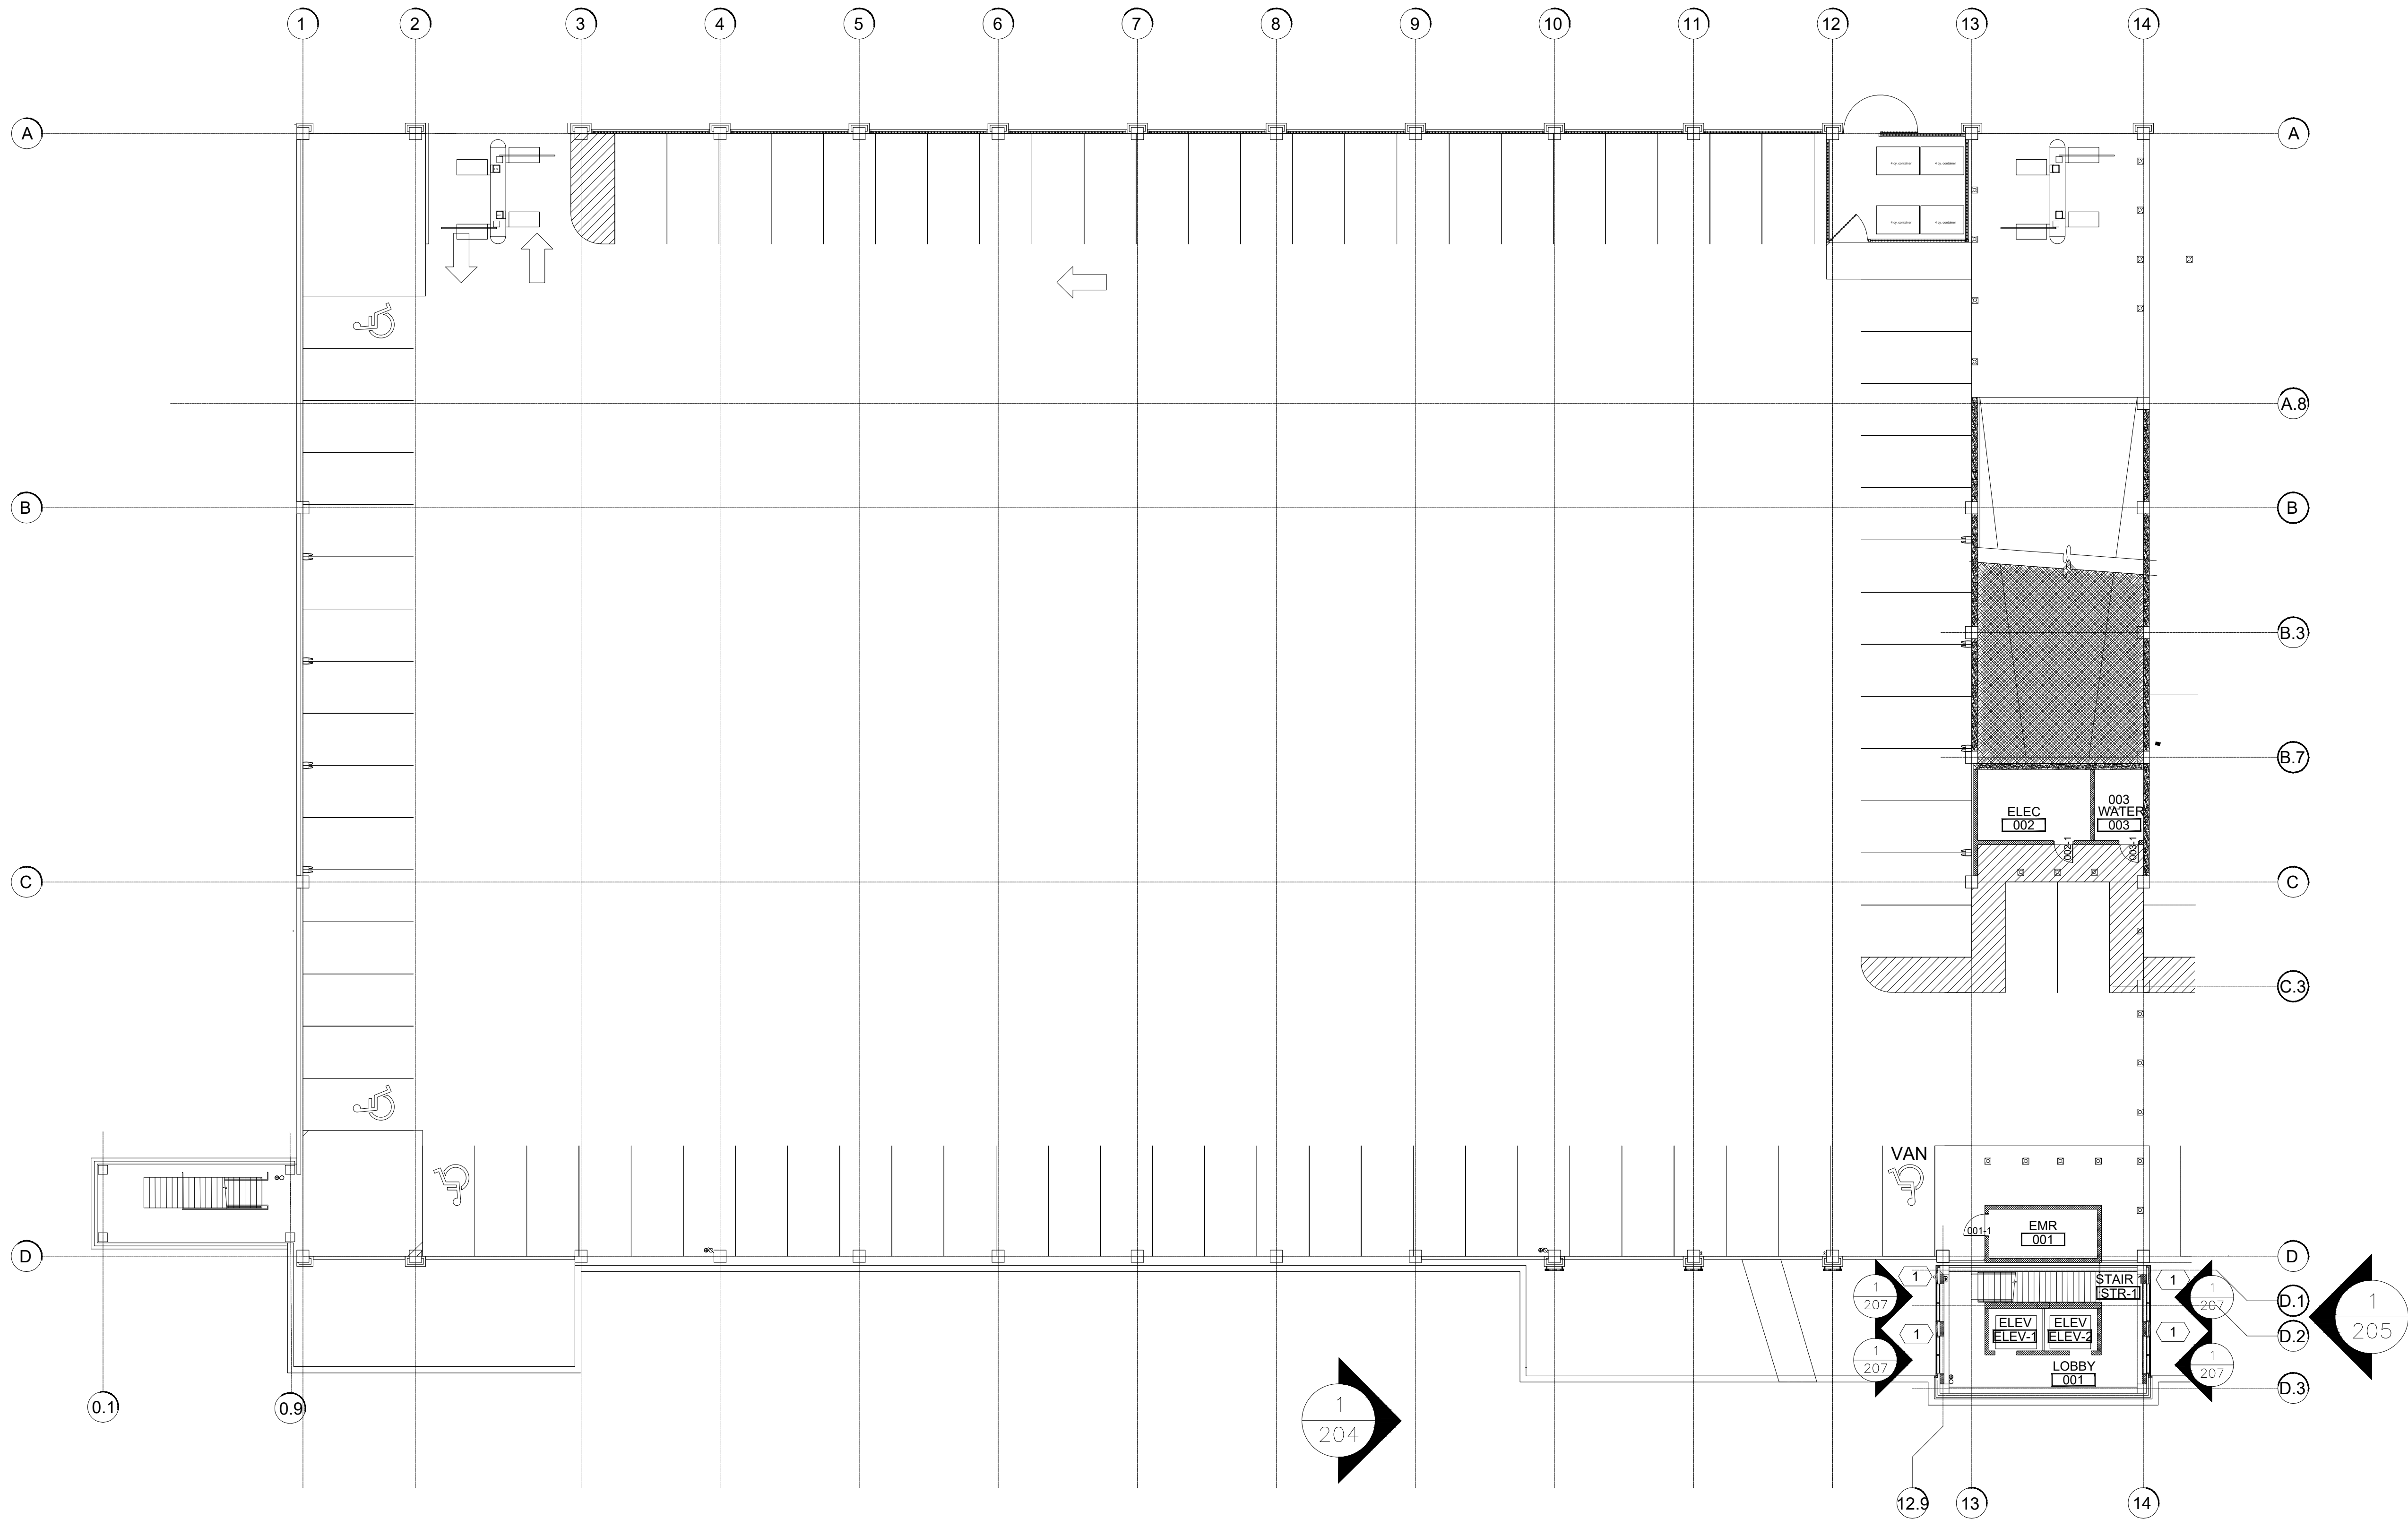

1 FLOOR PLAN - LOWER LEVEL
ARCH. REF.: 1/A-200

NO.	REVISION/ISSUED	DATE
1	1ST SUBMITTAL	03/02/2020

PROJECT NAME & LOCATION:
SCIOTO BANKS AT GRANDVIEW
PARKING GARAGE
DUBLIN ROAD
COLUMBUS, OH 43215

SHEET TITLE:
FLOORPLAN

DRAWN BY:


KS DRAFTING & DESIGN, LLC
KYLE SCHNECK
HARRISBURG, PA 17110
KYLE@KSDRAFTINGDESIGNLLC.COM
717-228-7114
KSDRAFTINGDESIGNLLC.COM

DRAWN BY:
BRIAN GANOE

CHECKED BY:
KYLE SCHNECK

DATE:
03/02/2020

SHEET:
200

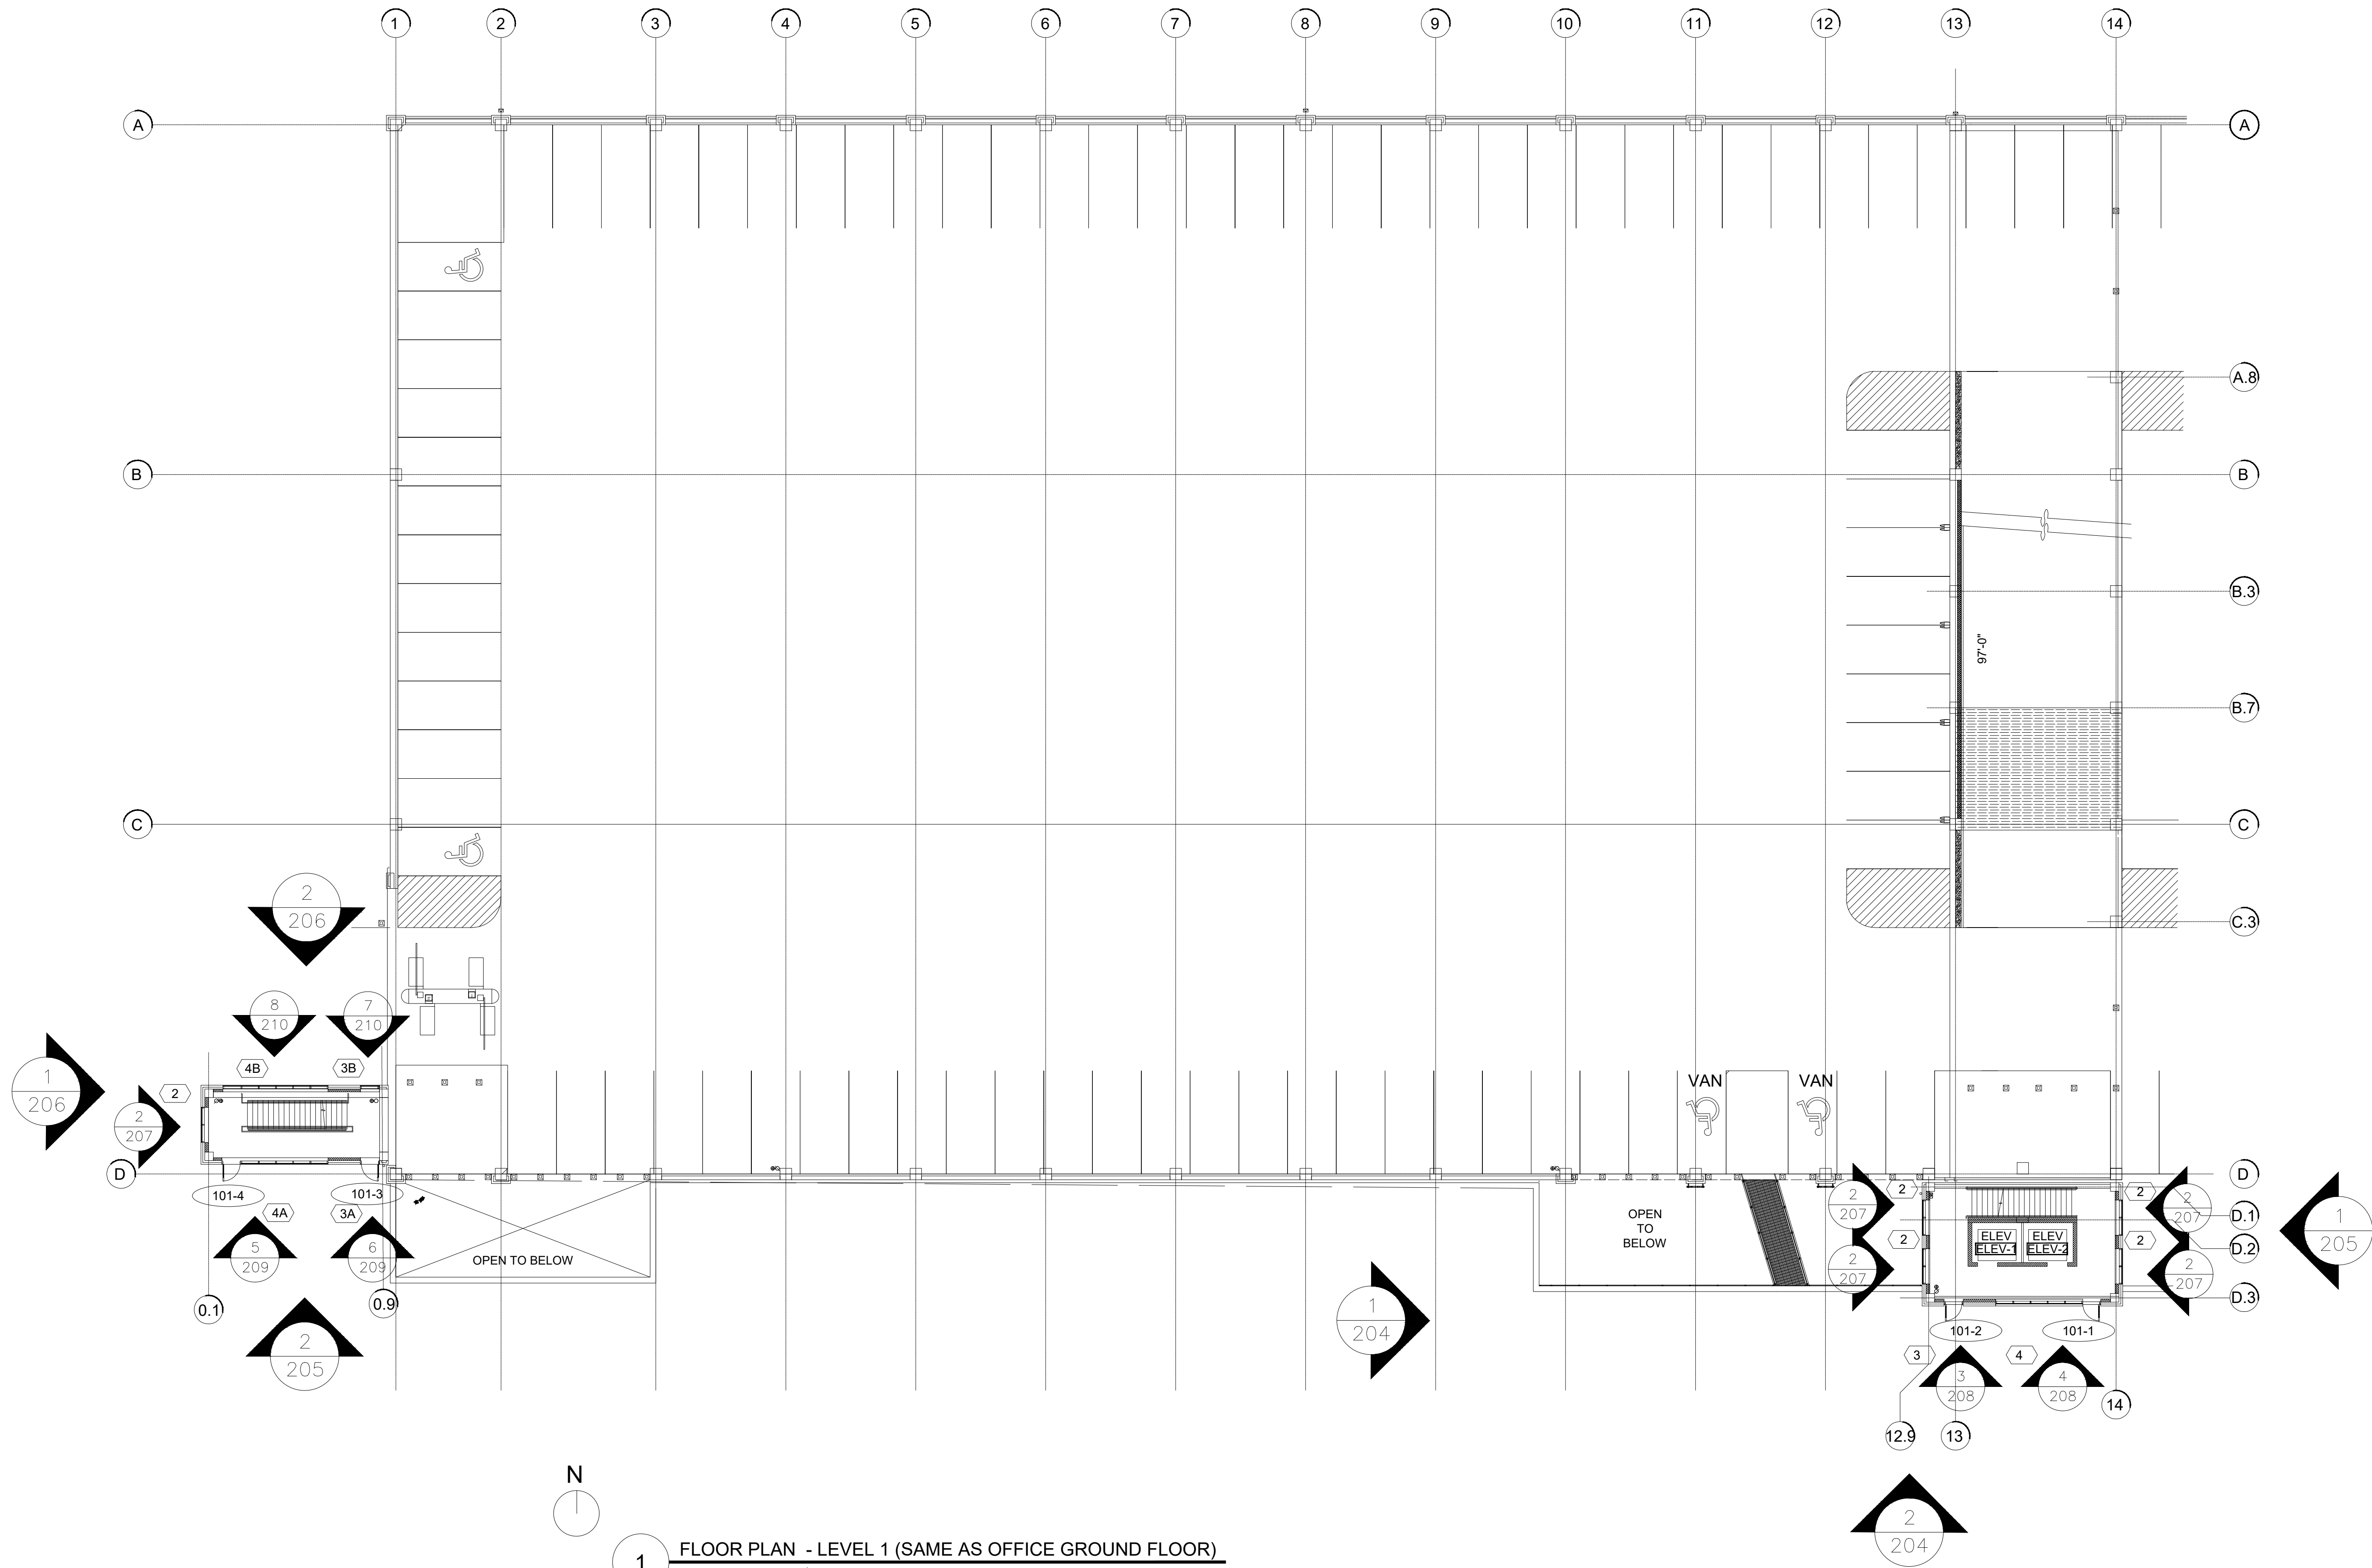

NO.	REVISION/ISSUED	DATE
1	1ST SUBMITTAL	03/02/2020

PROJECT NAME & LOCATION:
SCIOTO BANKS AT GRANDVIEW
PARKING GARAGE
DUBLIN ROAD
COLUMBUS, OH 43215

SHEET TITLE:
FLOORPLAN


DRAWN BY:
KS DRAFTING & DESIGN, LLC
KYLE SCHNECK
HARRISBURG, PA 17110
KYLE@KSDRAFTINGDESIGNLLC.COM
717-228-7114
KSDRAFTINGDESIGNLLC.COM

DRAWN BY:
BRIAN GANOE

CHECKED BY:
KYLE SCHNECK

DATE:
03/02/2020

SHEET:
201

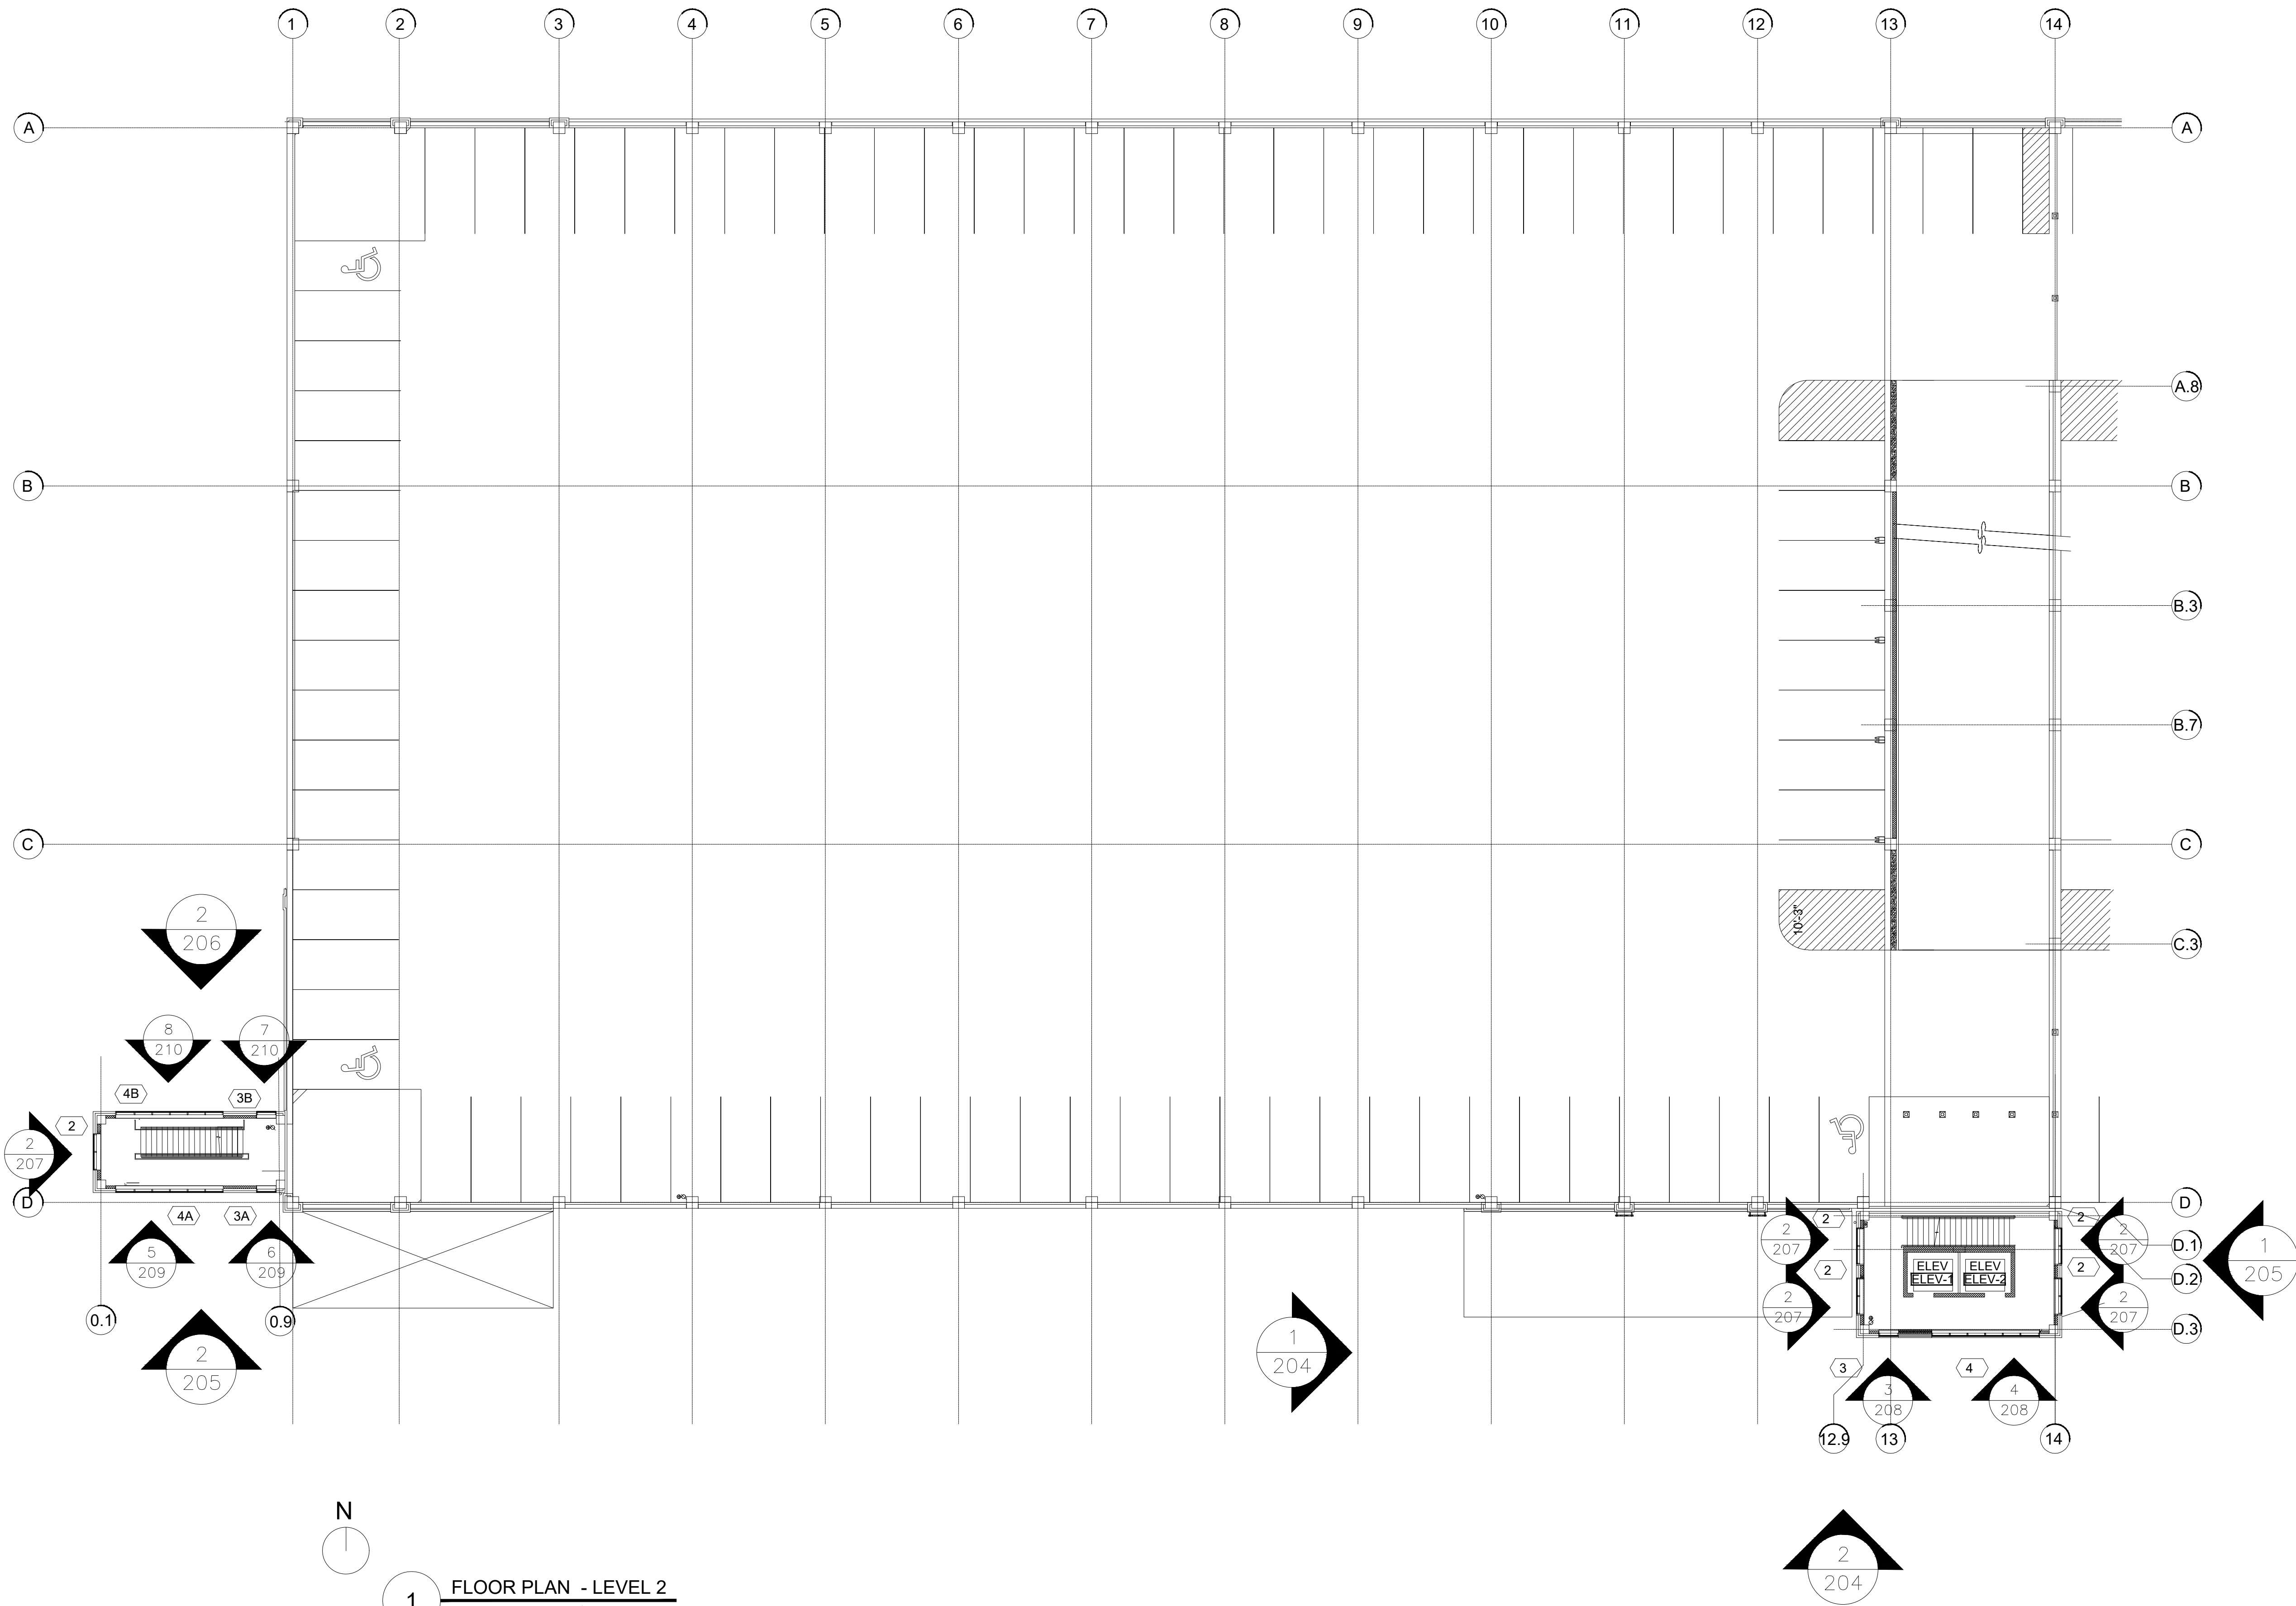

1 FLOOR PLAN - LEVEL 2
ARCH. REF.: 1/A-202

NO.	REVISION/ISSUED	DATE
1	1ST SUBMITTAL	03/02/2020

PROJECT NAME & LOCATION:
SCIOTO BANKS AT GRANDVIEW
PARKING GARAGE
DUBLIN ROAD
COLUMBUS, OH 43215


SHEET TITLE:
FLOORPLAN

DRAWN BY:
KS DRAFTING & DESIGN, LLC
KYLE SCHNECK
HARRISBURG, PA 17110
KYLE@KSDRAFTINGDESIGNLLC.COM
717-228-7114
KSDRAFTINGDESIGNLLC.COM

DRAWN BY: BRIAN GANOE	SHEET: 202
CHECKED BY: KYLE SCHNECK	
DATE: 03/02/2020	



DRAWN BY: BRIAN GANOE	SHEET:
CHECKED BY: KYLE SCHNECK	203
DATE: 03/02/2020	

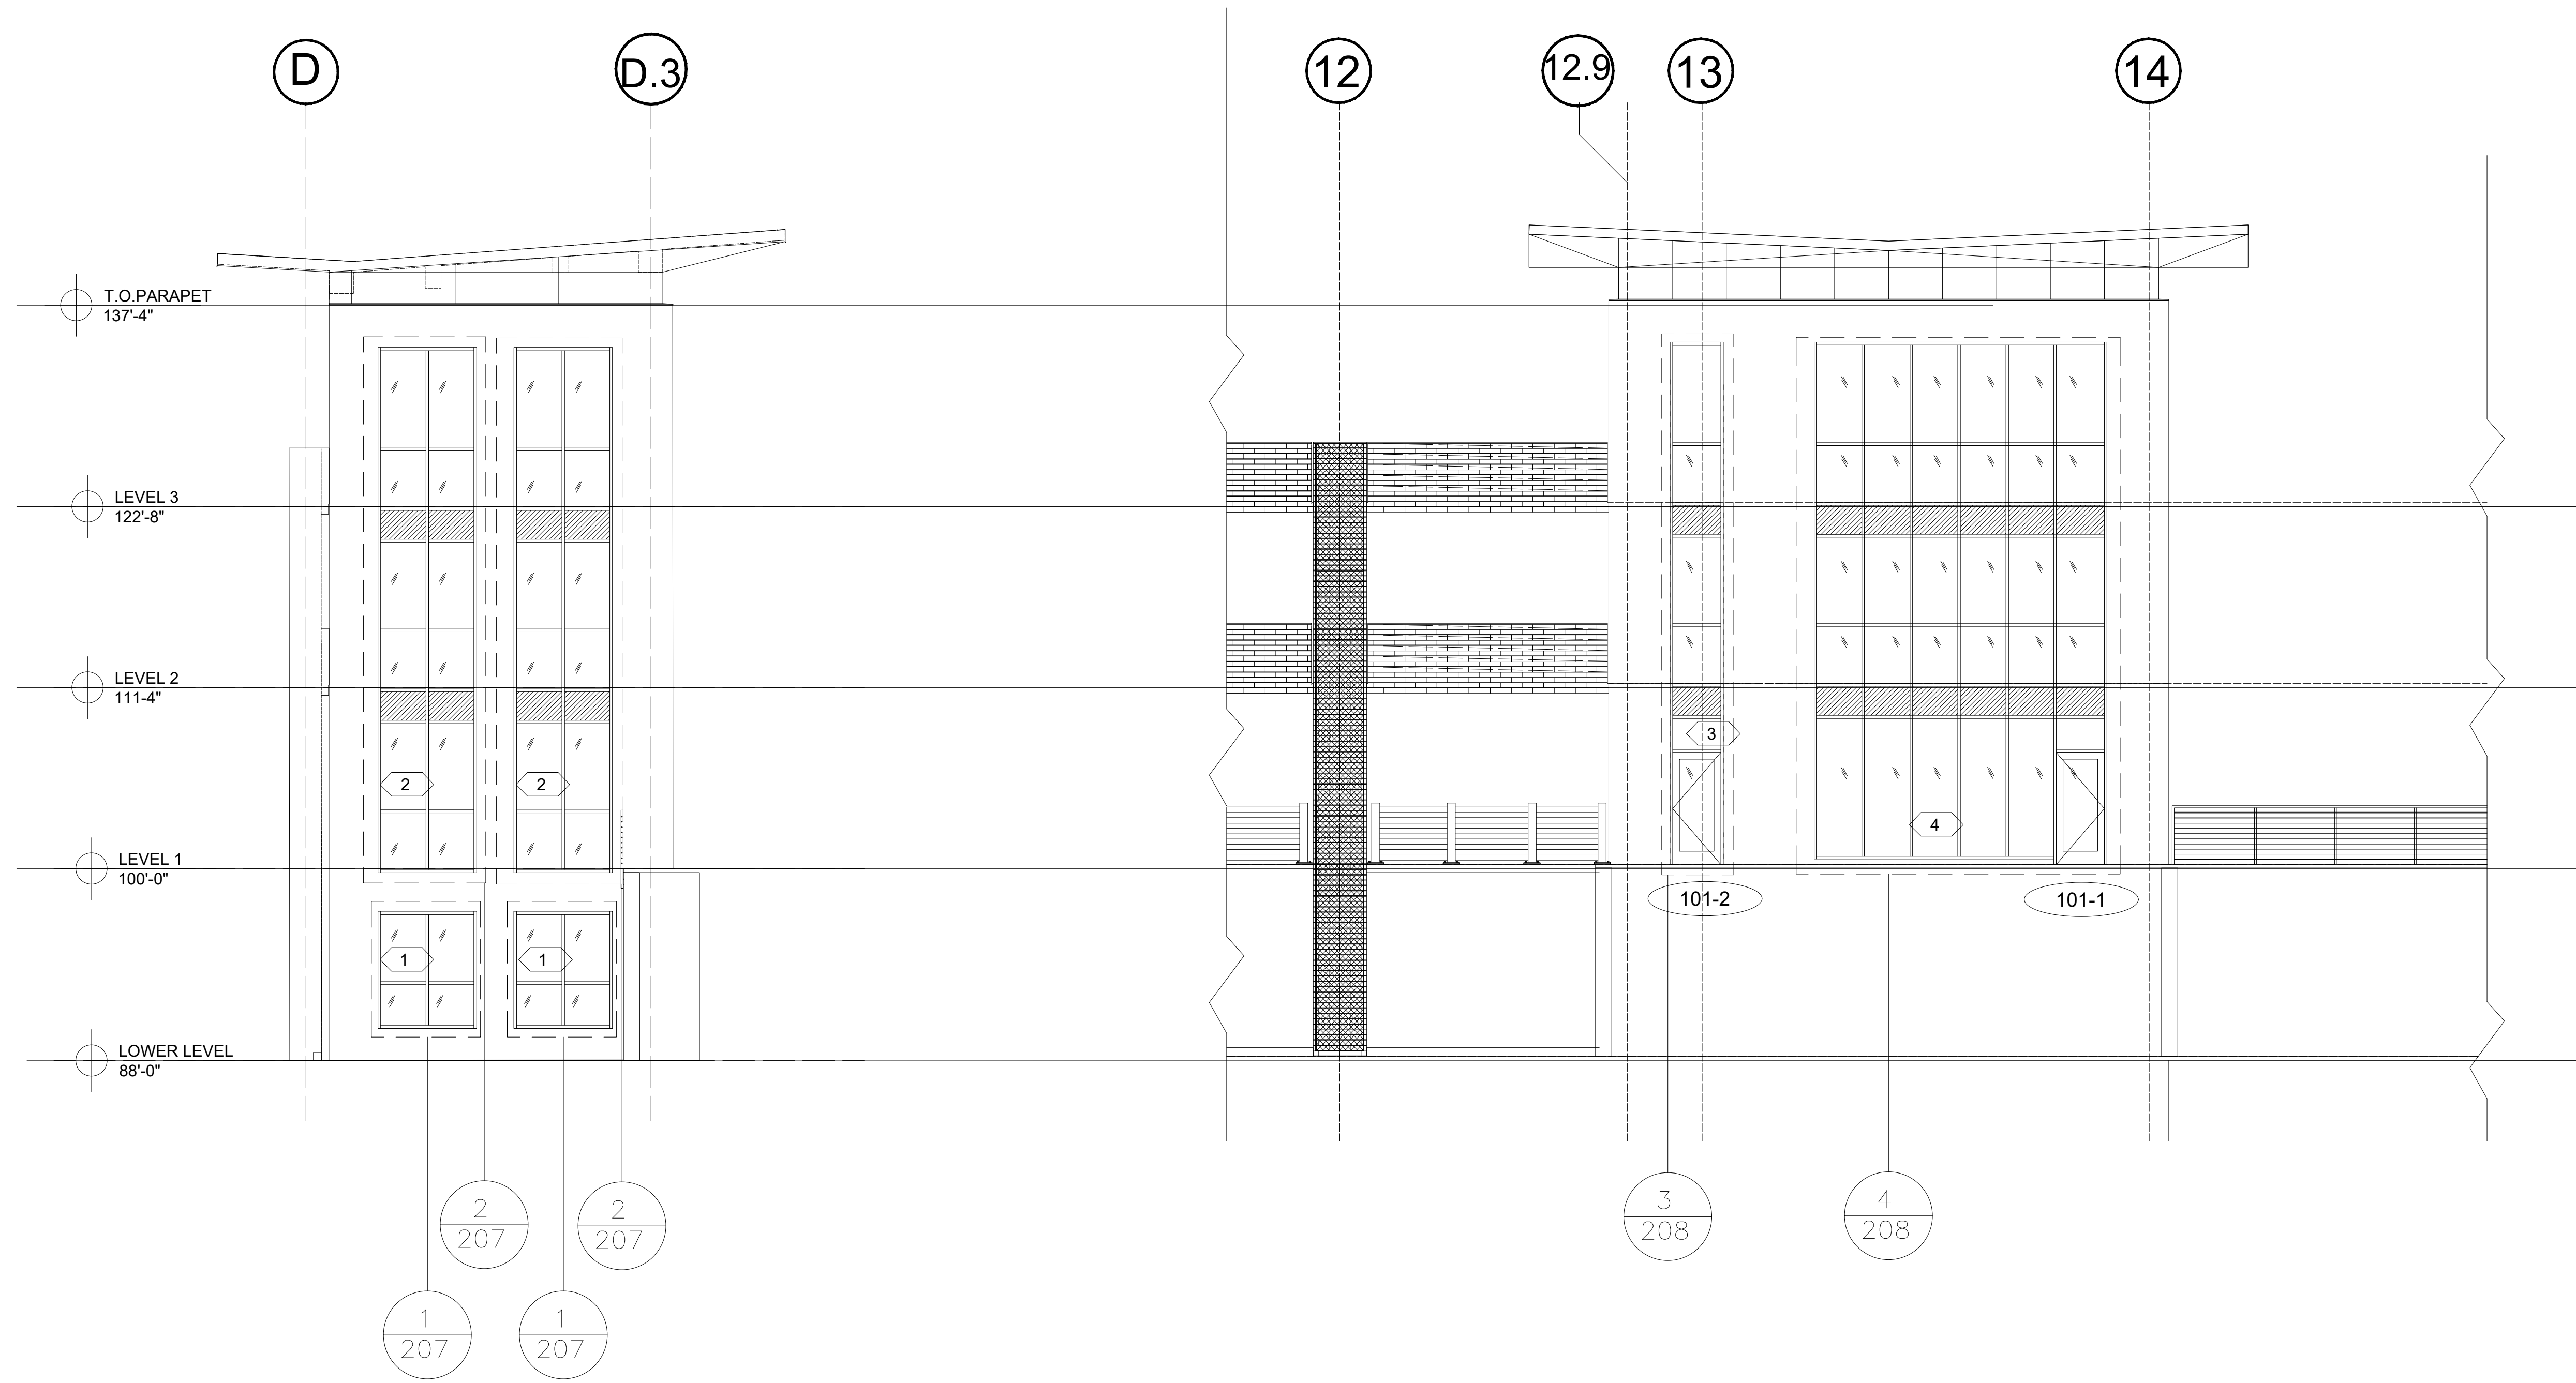

1 **BUILDING ELEVATION - WEST (STAIR 1)**
ARCH. REF.: 5/A520

2 **BUILDING ELEVATION - SOUTH (STAIR 1)**
ARCH. REF.: 1/A520


NO.	REVISION/ISSUED	DATE
1	1ST SUBMITTAL	03/02/2020

PROJECT NAME & LOCATION:
SCIOTO BANKS AT GRANDVIEW
PARKING GARAGE
DUBLIN ROAD
COLUMBUS, OH 43215

SHEET TITLE:
BUILDING ELEVATIONS

DRAWN BY:
KS DRAFTING & DESIGN, LLC
KYLE SCHNECK
HARRISBURG, PA 17110
KYLE@KSDRAFTINGDESIGNLLC.COM
717-228-7114
KSDRAFTINGDESIGNLLC.COM

DRAWN BY: BRIAN GANOE	SHEET:
CHECKED BY: KYLE SCHNECK	204
DATE: 03/02/2020	

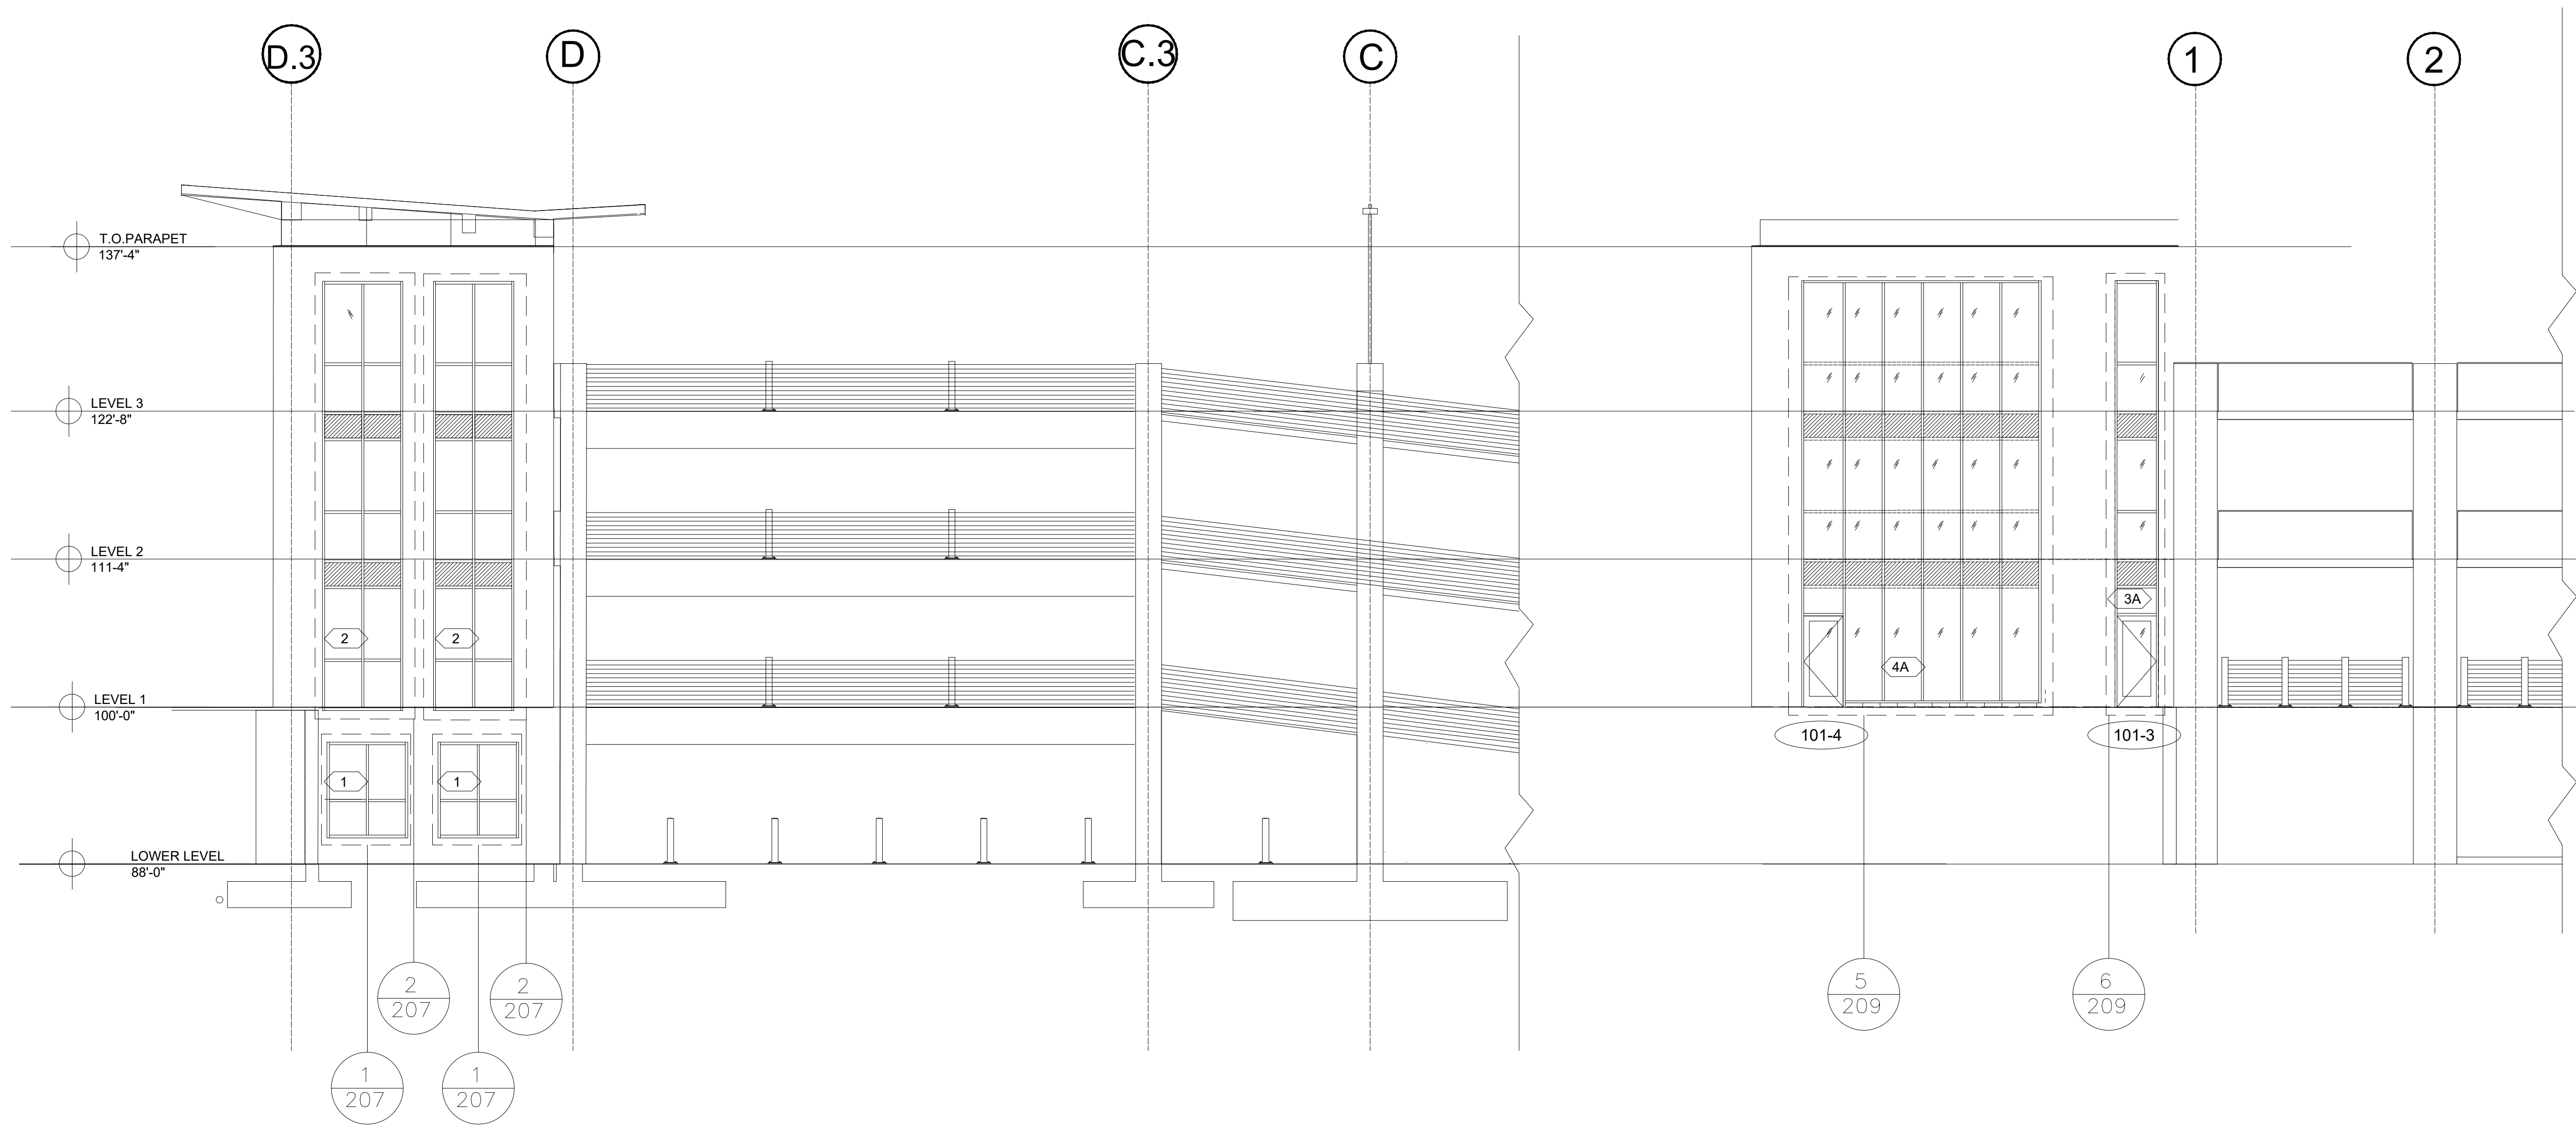

1 **BUILDING ELEVATION - EAST (STAIR TOWER)**
ARCH. REF.: 1/A521

2 **BUILDING ELEVATION - SOUTH (STAIR 2)**
ARCH. REF.: 1/A526

NO.	REVISION/ISSUED	DATE
1	1ST SUBMITTAL	03/02/2020

PROJECT NAME & LOCATION:
SCIOTO BANKS AT GRANDVIEW
PARKING GARAGE
DUBLIN ROAD
COLUMBUS, OH 43215

SHEET TITLE:
BUILDING ELEVATIONS


DRAWN BY:

KS DRAFTING & DESIGN, LLC
KYLE SCHNECK
HARRISBURG, PA 17110
KYLE@KSDRAFTINGDESIGNLLC.COM
717-228-7114
KSDRAFTINGDESIGNLLC.COM

DRAWN BY:
BRIAN GANOE
CHECKED BY:
KYLE SCHNECK
DATE:
03/02/2020

SHEET:

205

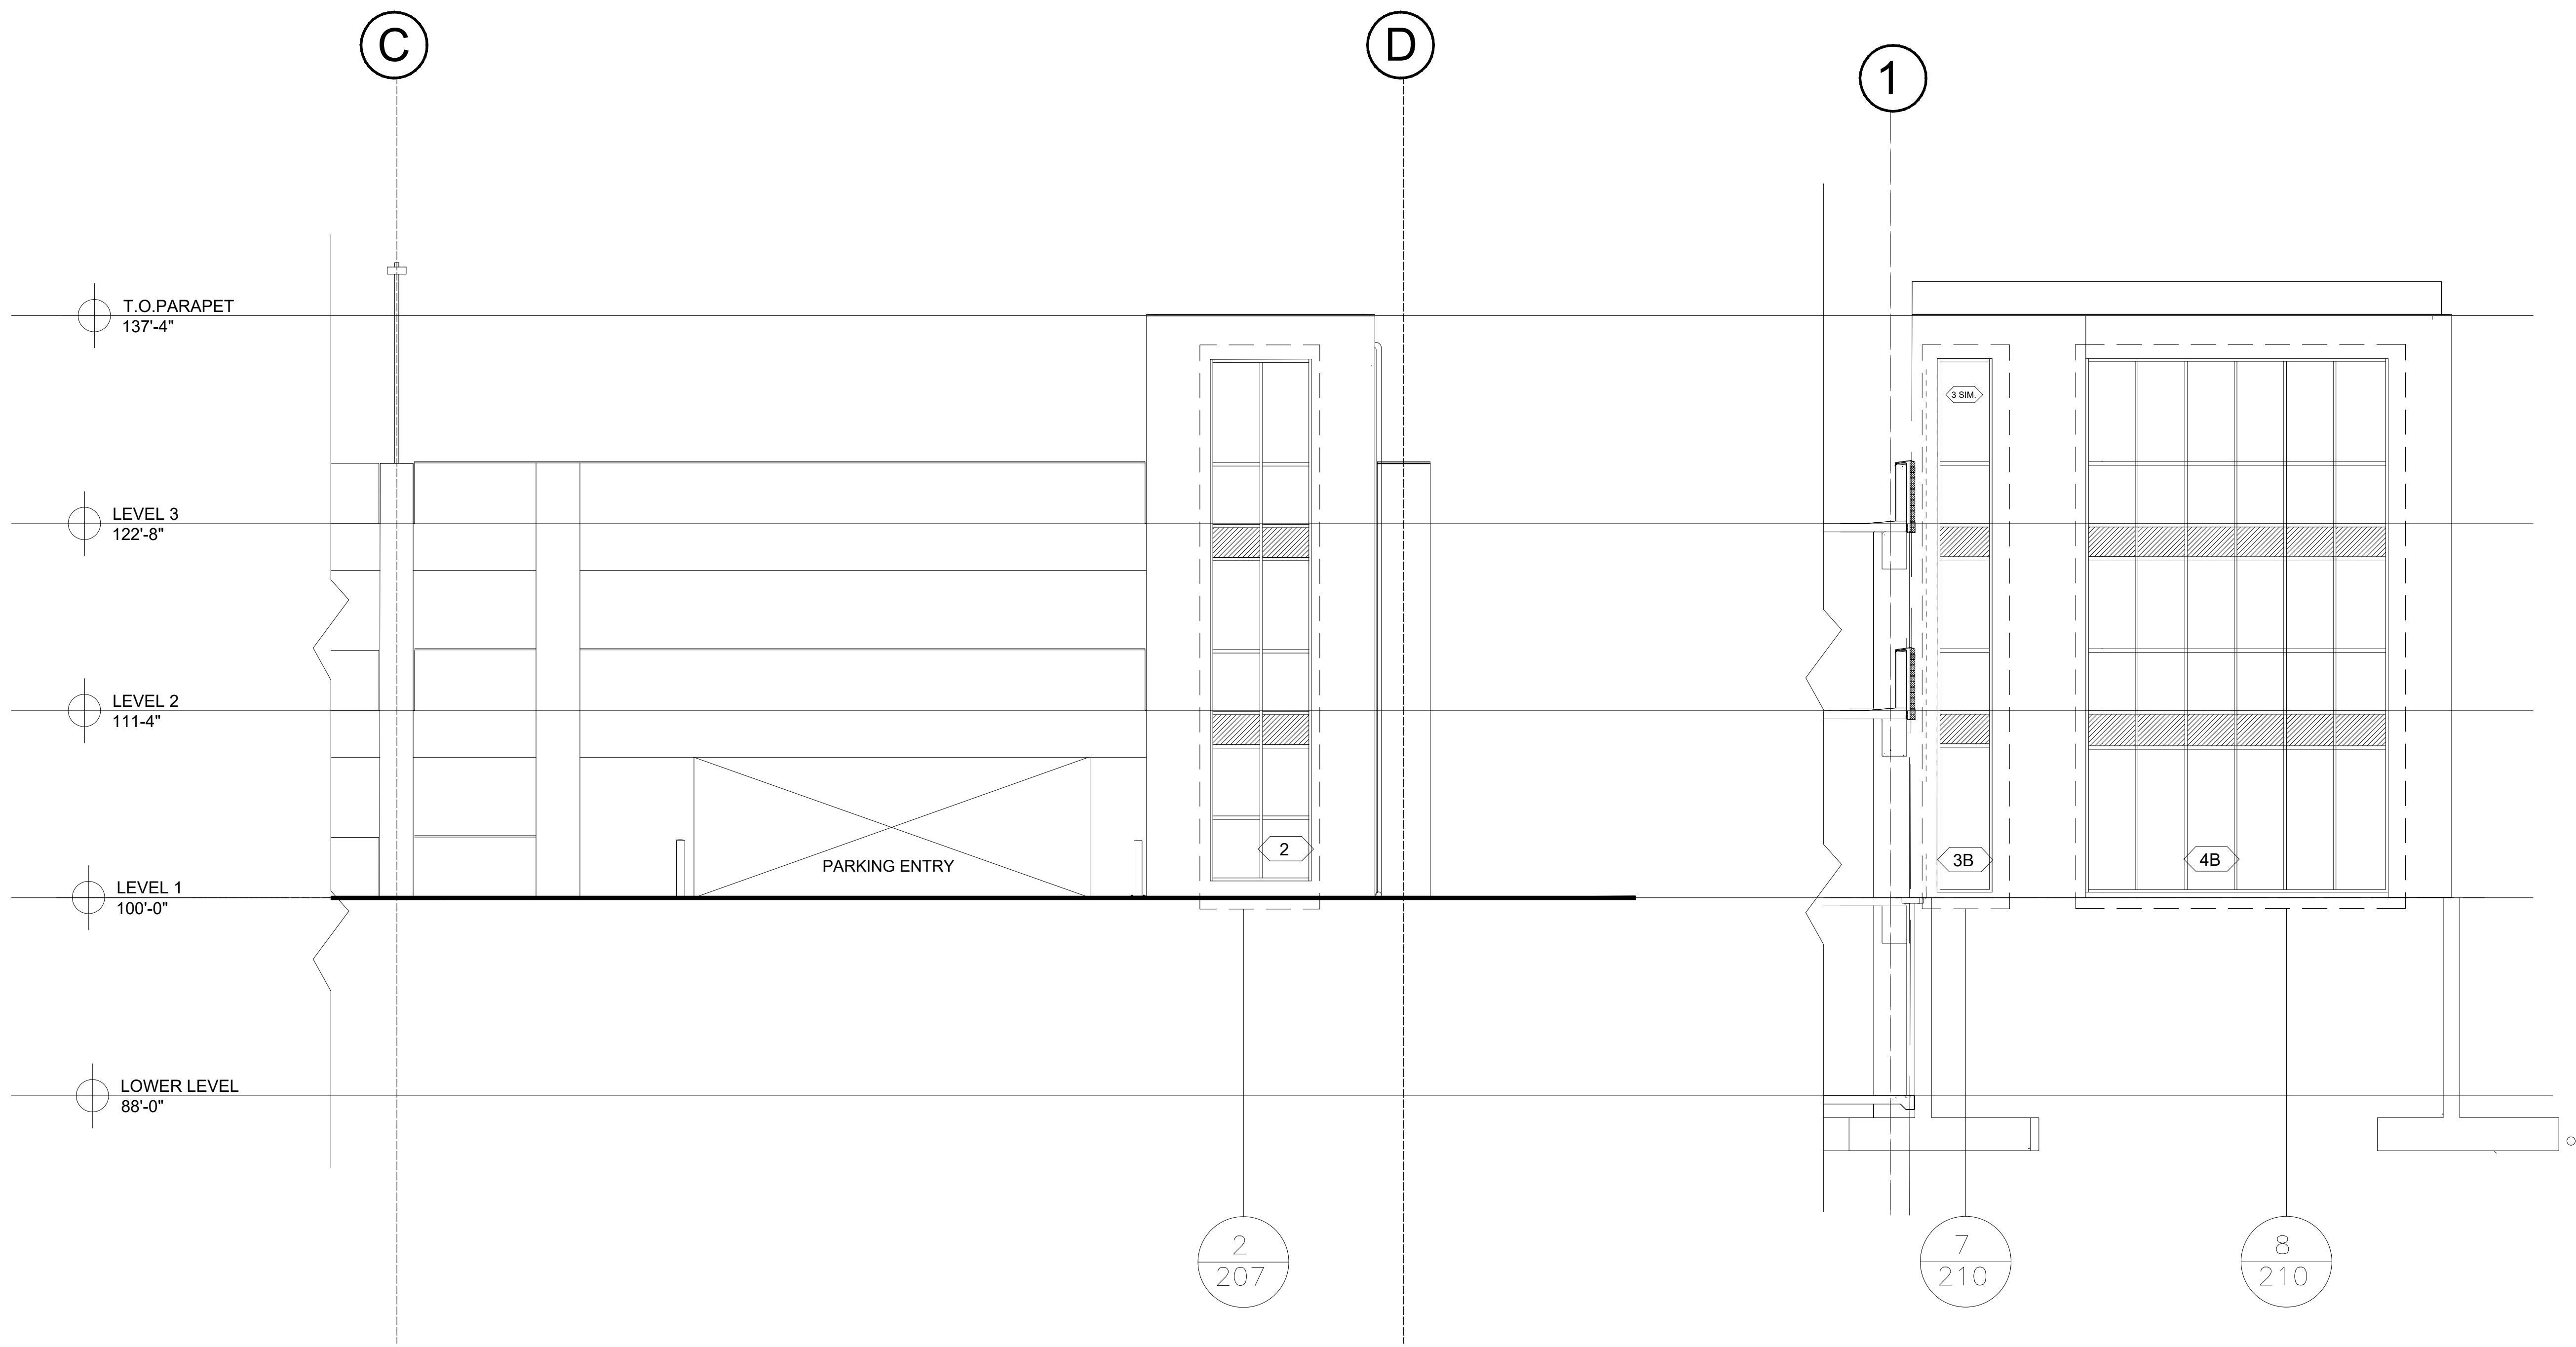

1 **BUILDING ELEVATION - WEST (STAIR 2)**
ARCH. REF.: 2/A526

2 **BUILDING ELEVATION - NORTH (STAIR 2)**
ARCH. REF.: 1/A525

NO.	REVISION/ISSUED	DATE
1	1ST SUBMITTAL	03/02/2020

PROJECT NAME & LOCATION:
SCIOTO BANKS AT GRANDVIEW
PARKING GARAGE
DUBLIN ROAD
COLUMBUS, OH 43215

SHEET TITLE:
BUILDING ELEVATIONS

DRAWN BY:


KS DRAFTING & DESIGN, LLC
KYLE SCHNECK
HARRISBURG, PA 17110
KYLE@KSDRAFTINGDESIGNLLC.COM
717-228-7114
KSDRAFTINGDESIGNLLC.COM

DRAWN BY:
BRIAN GANOE

CHECKED BY:
KYLE SCHNECK


DATE:
03/02/2020

SHEET:
206

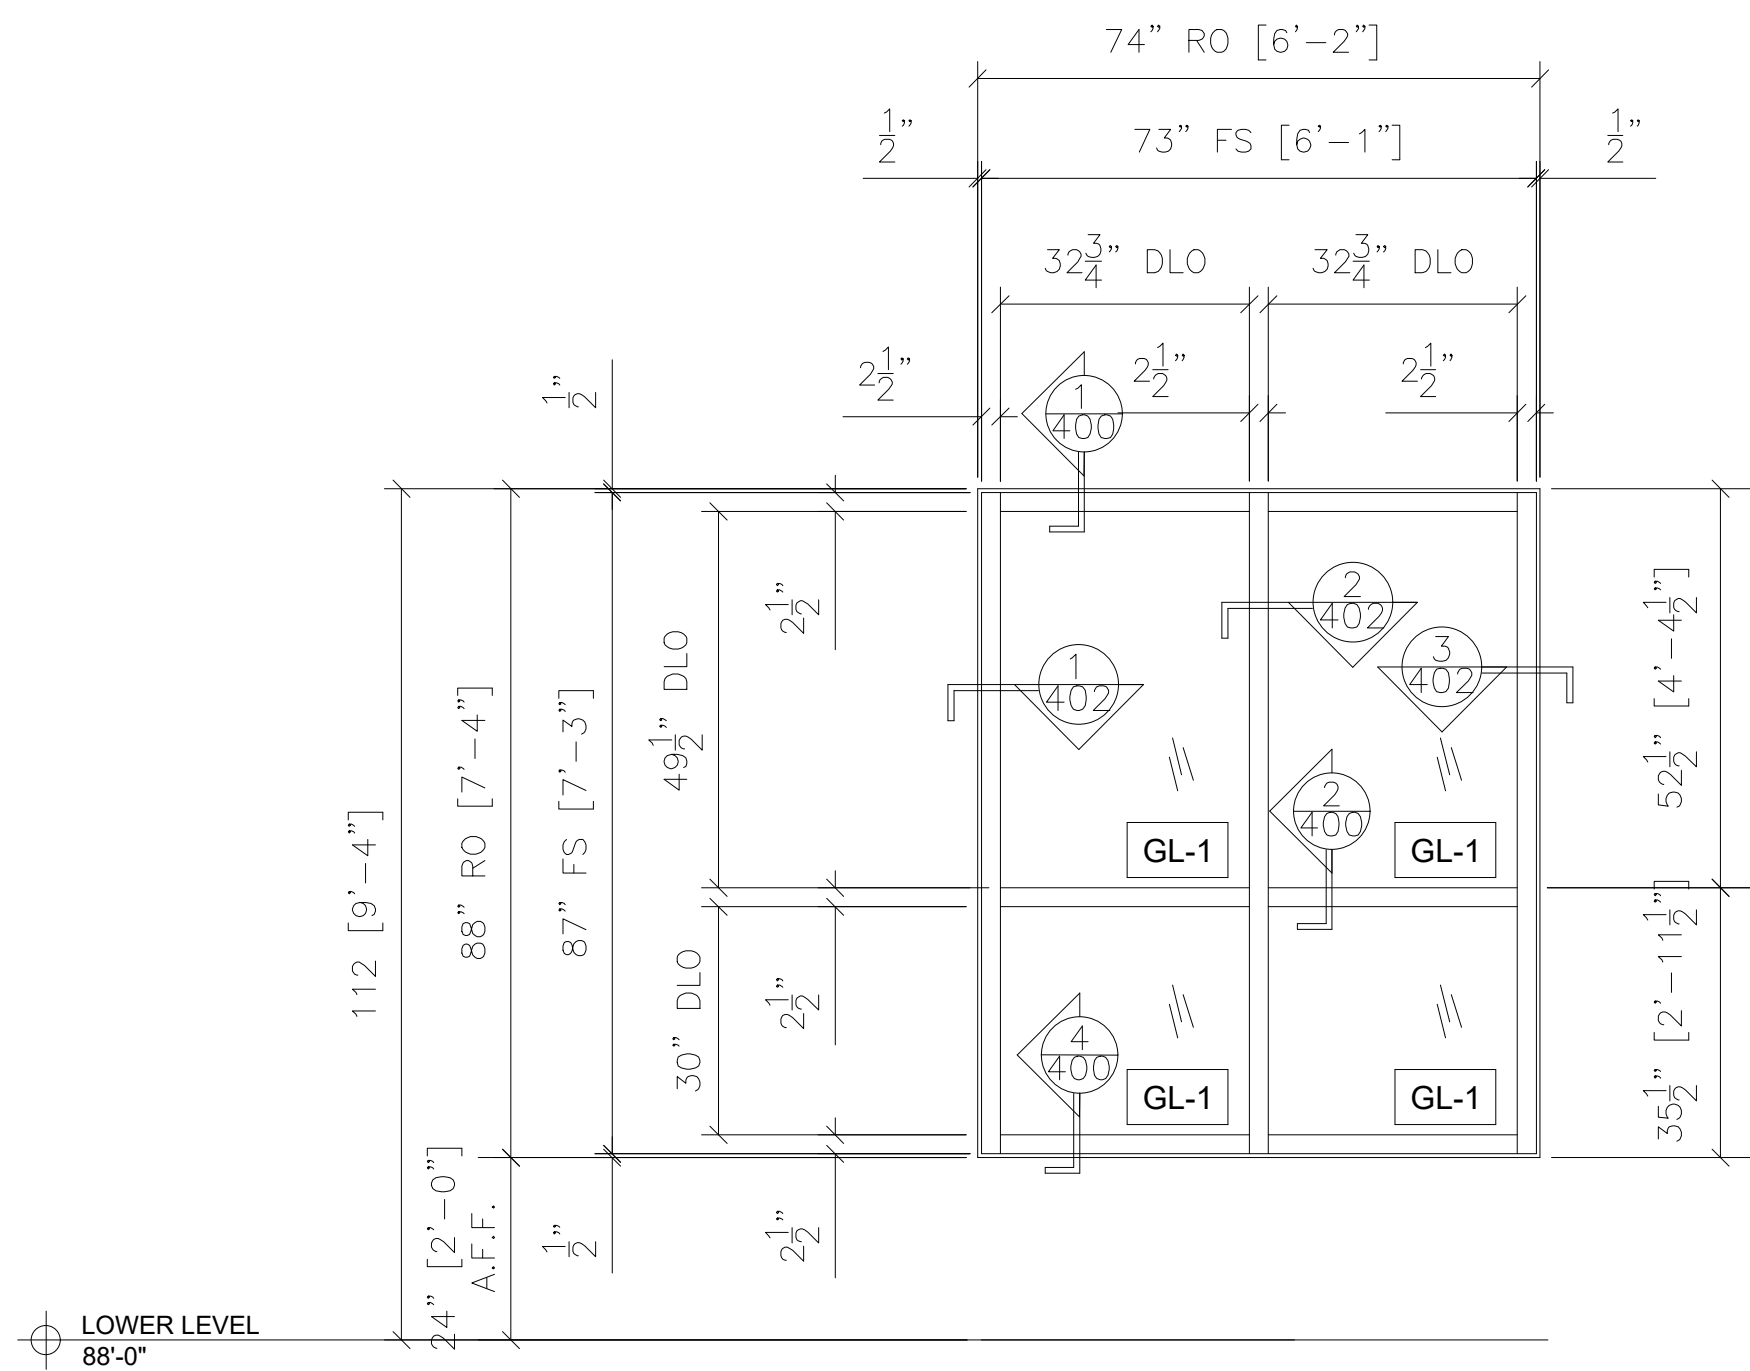

1 CURTAINWALL ELEVATION - 1
YKK CURTAINWALL
ARCH. REF.: 5/A800

QTY	LOCATION
2	STAIR 1 WEST ELEVATION
2	STAIR 1 EAST ELEVATION
4 TOTAL	

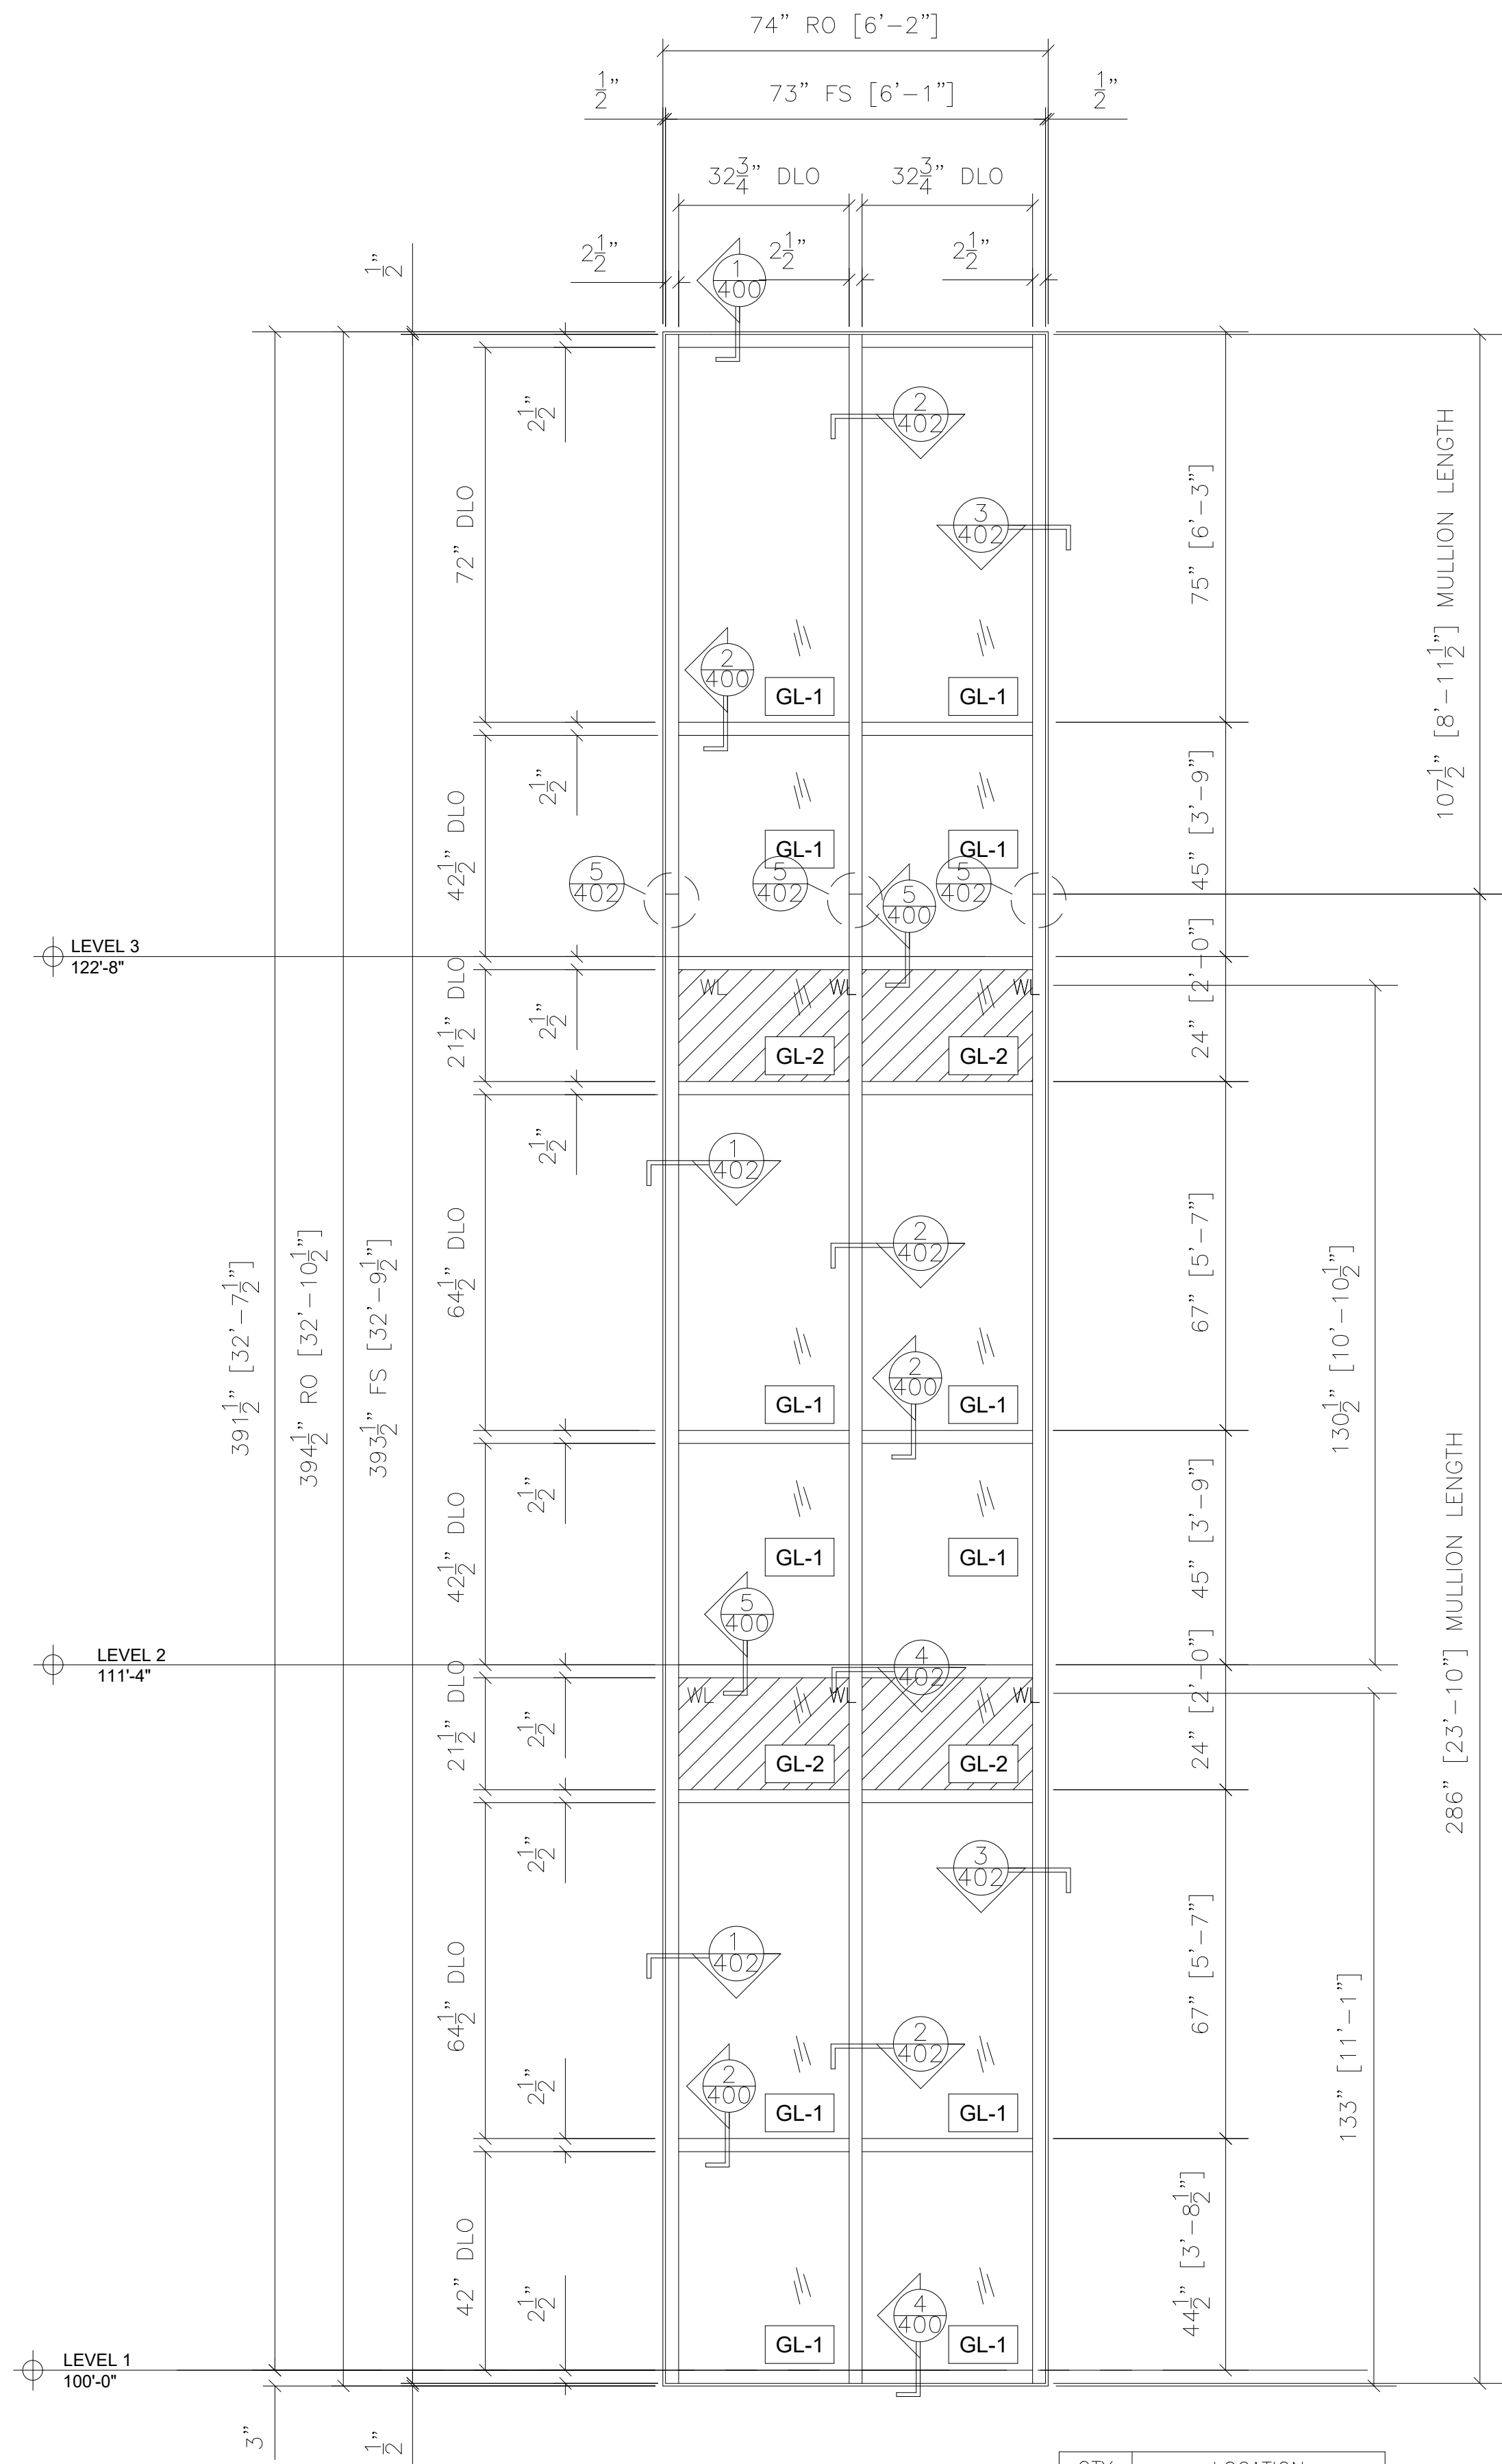

2 CURTAINWALL ELEVATION - 2
YKK CURTAINWALL
ARCH. REF.: 5/A800

QTY	LOCATION
2	STAIR 1 WEST ELEVATION
2	STAIR 1 EAST ELEVATION
1	STAIR 2 EAST ELEVATION
5 TOTAL	

NO.	REVISION/ISSUED	DATE
1	1ST SUBMITTAL	03/02/2020

PROJECT NAME & LOCATION:
SCIOTO BANKS AT GRANDVIEW
PARKING GARAGE
DUBLIN ROAD
COLUMBUS, OH 43215


SHEET TITLE:
FRAME ELEVATION

DRAWN BY:
KS DRAFTING & DESIGN, LLC
KYLE SCHNECK
HARRISBURG, PA 17110
KYLE@KSDRAFTINGDESIGNLLC.COM
717-228-7114
KSDRAFTINGDESIGNLLC.COM

DRAWN BY:
BRIAN GANOE


CHECKED BY:
KYLE SCHNECK

DATE:
03/02/2020

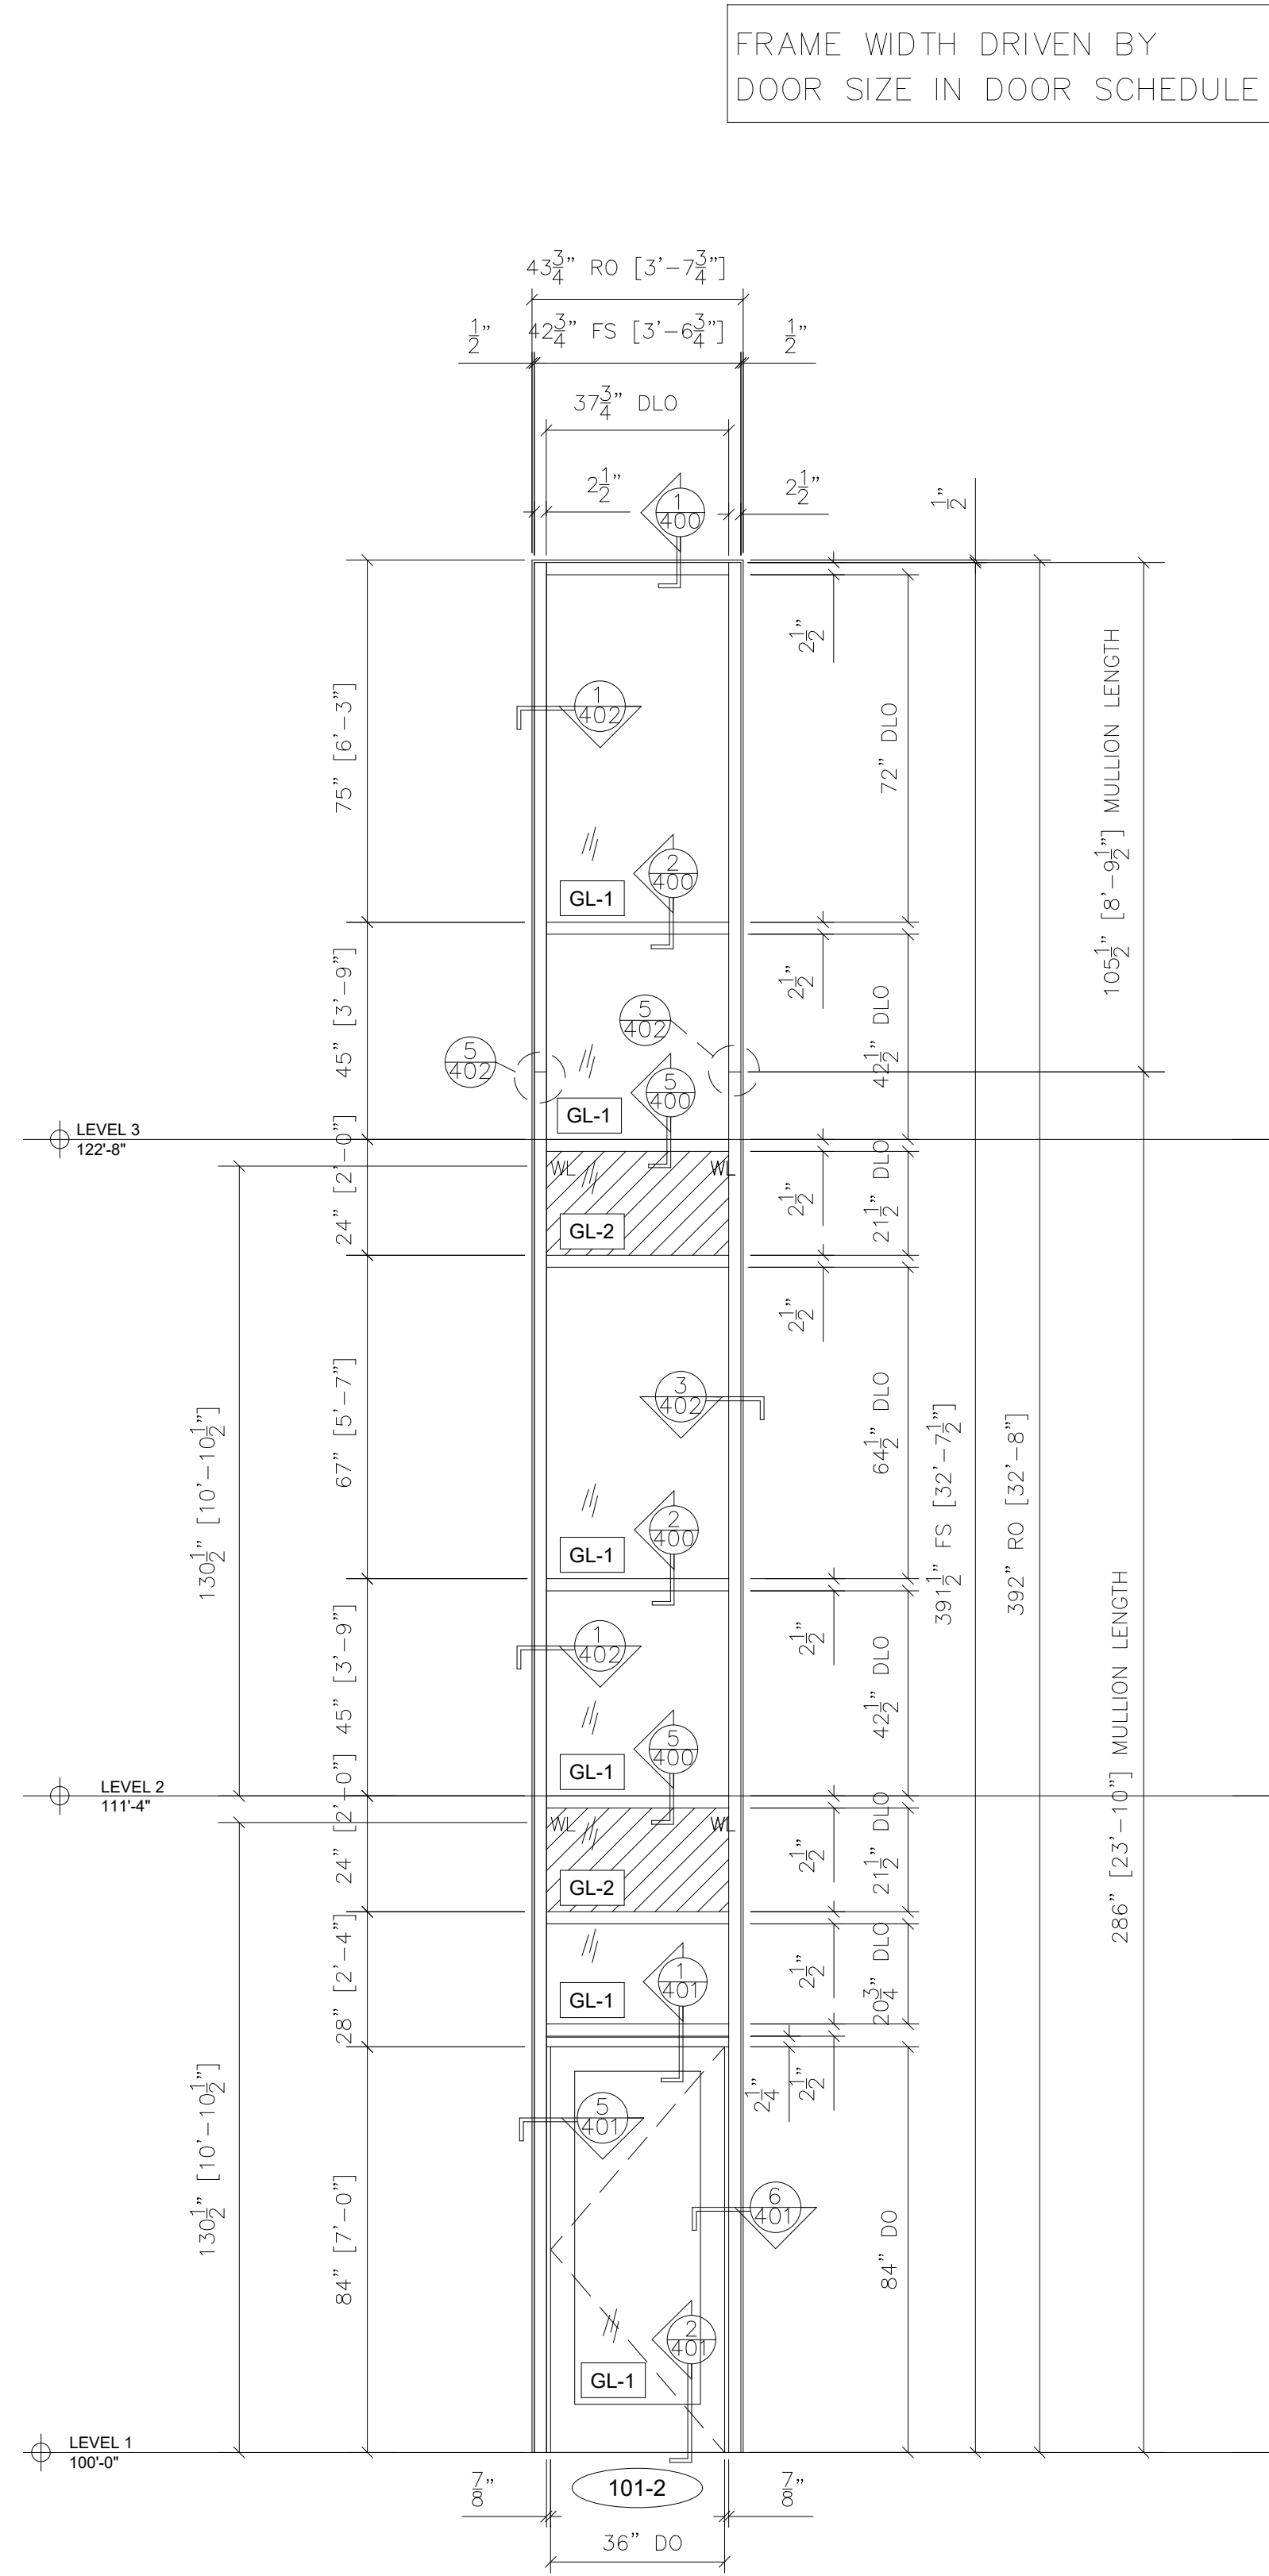

3 CURTAINWALL ELEVATION - 3
YKK CURTAINWALL
WIDE STILE STOREFRONT DOOR WITH 10" BOTTOM RAIL
ARCH. REF.: 5/A800

QTY	LOCATION
1	STAIR 1 SOUTH ELEVATION
1 TOTAL	

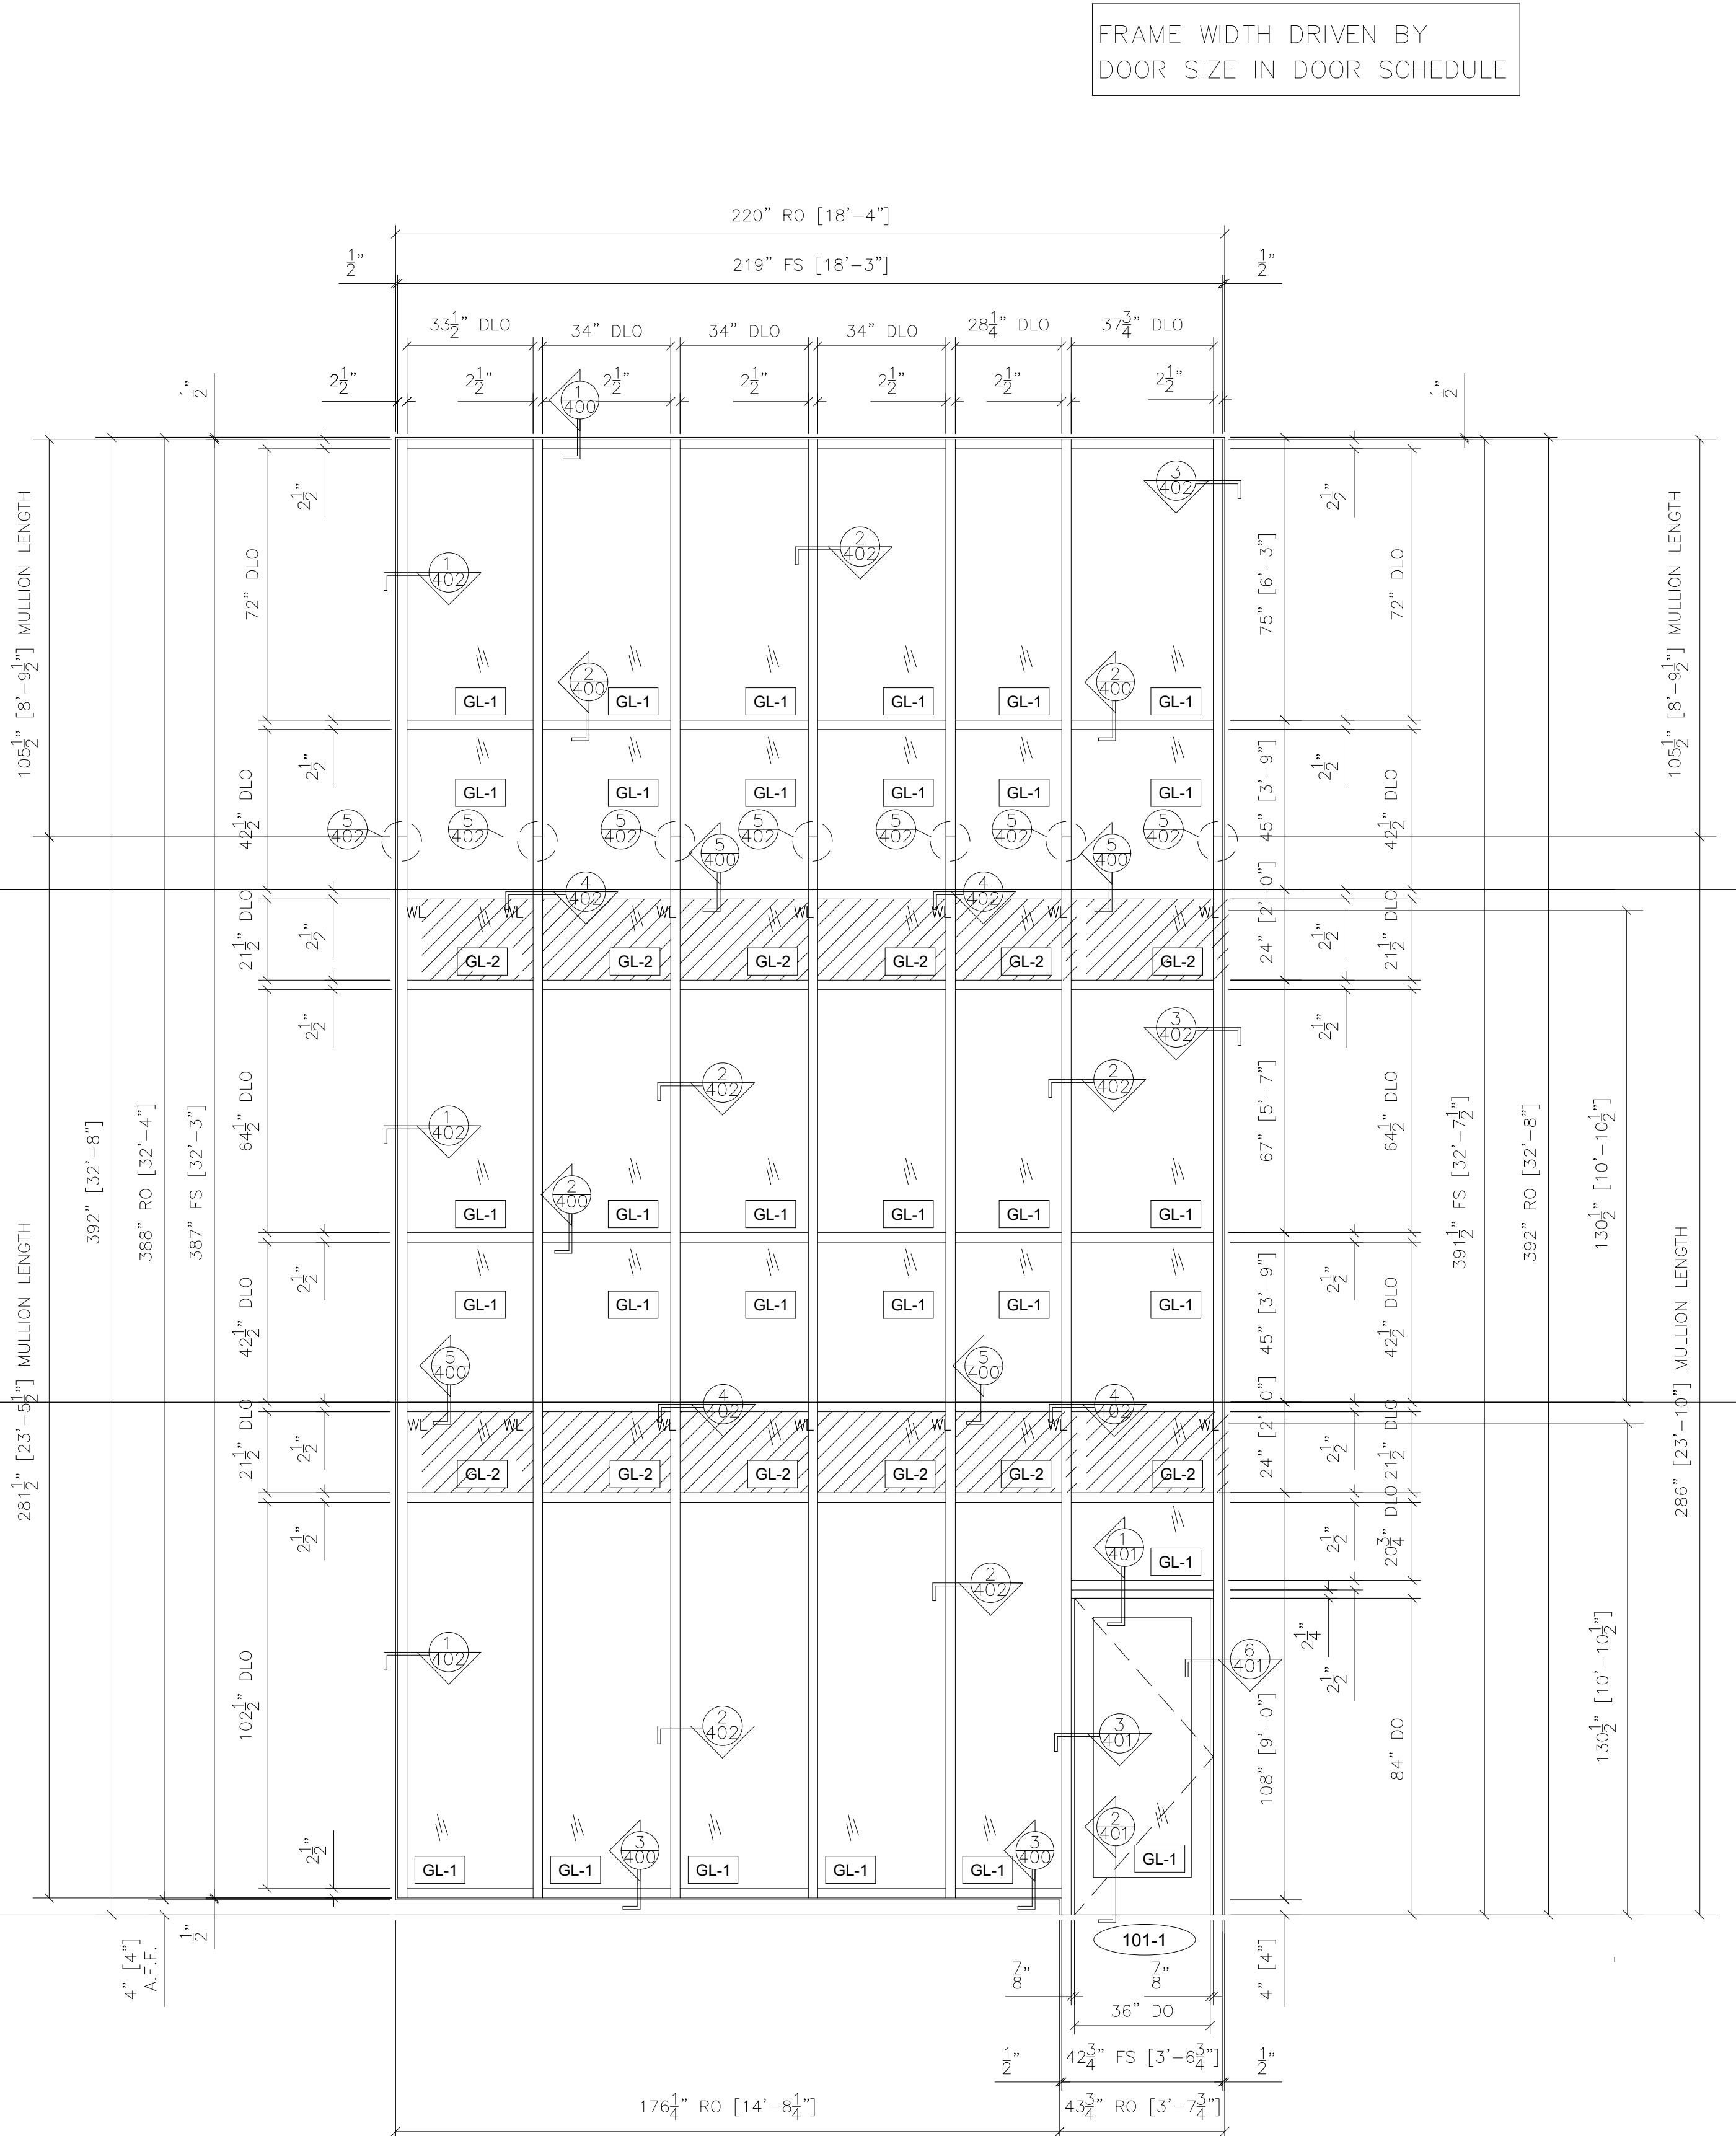


4 CURTAINWALL ELEVATION - 4
YKK CURTAINWALL
WIDE STILE STOREFRONT DOOR WITH 10" BOTTOM RAIL
ARCH. REF.: 1/A520

QTY	LOCATION
1	STAIR 1 SOUTH ELEVATION
1 TOTAL	

NO.	REVISION/ISSUED	DATE
1	1ST SUBMITTAL	03/02/2020

PROJECT NAME & LOCATION:
SCIOTO BANKS AT GRANDVIEW
PARKING GARAGE
DUBLIN ROAD
COLUMBUS, OH 43215

SHEET TITLE:
FRAME ELEVATION

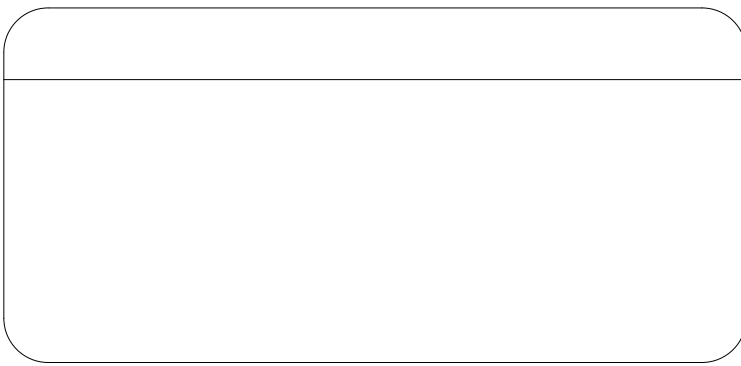

DRAWN BY:
KS DRAFTING & DESIGN, LLC
KYLE SCHNECK
HARRISBURG, PA 17110
KYLE@KSDRAFTINGDESIGNLLC.COM
717-228-7114
KSDRAFTINGDESIGNLLC.COM




DRAWN BY:
BRIAN GANOE

CHECKED BY:
KYLE SCHNECK

DATE:
03/02/2020

SHEET:
208


FRAME WIDTH DRIVEN BY
DOOR SIZE IN DOOR SCHEDULE

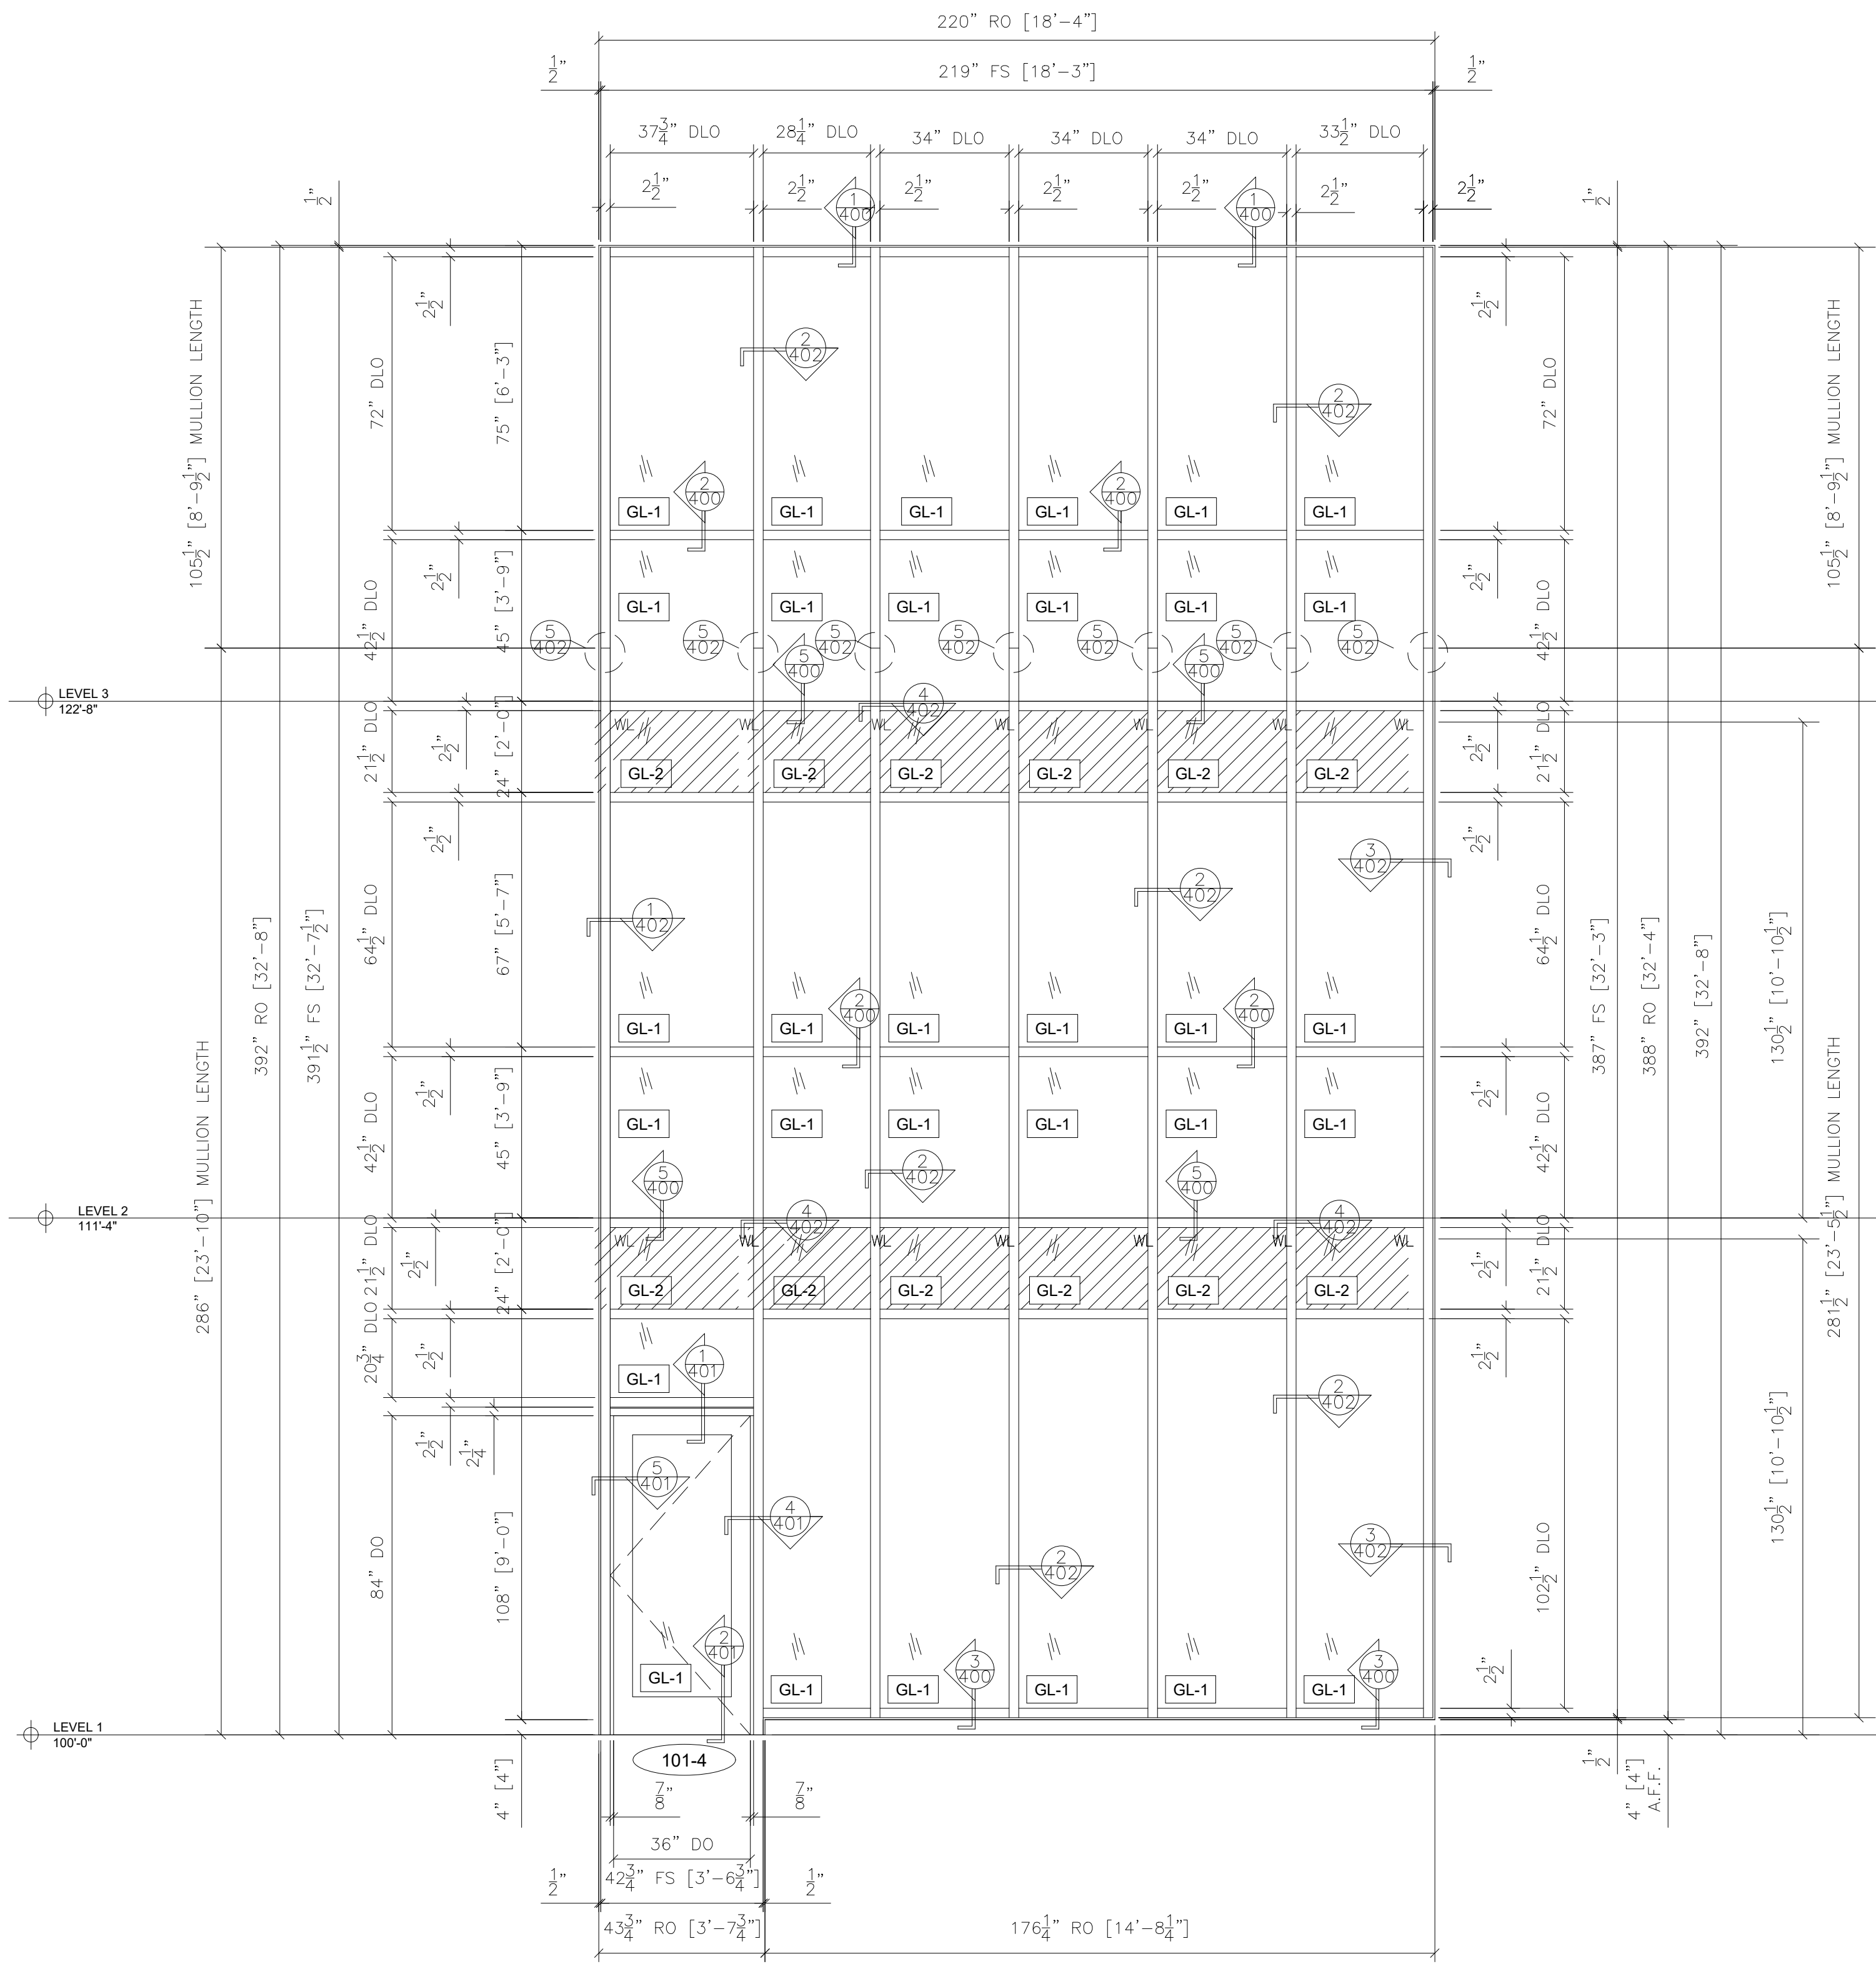

5 CURTAINWALL ELEVATION - 4A
YKK CURTAINWALL
WIDE STILE STOREFRONT DOOR WITH 10" BOTTOM RAIL
ARCH. REF.: 1/A526

QTY	LOCATION
1	STAIR 2 SOUTH ELEVATION
1 TOTAL	

FRAME WIDTH DRIVEN BY
DOOR SIZE IN DOOR SCHEDULE

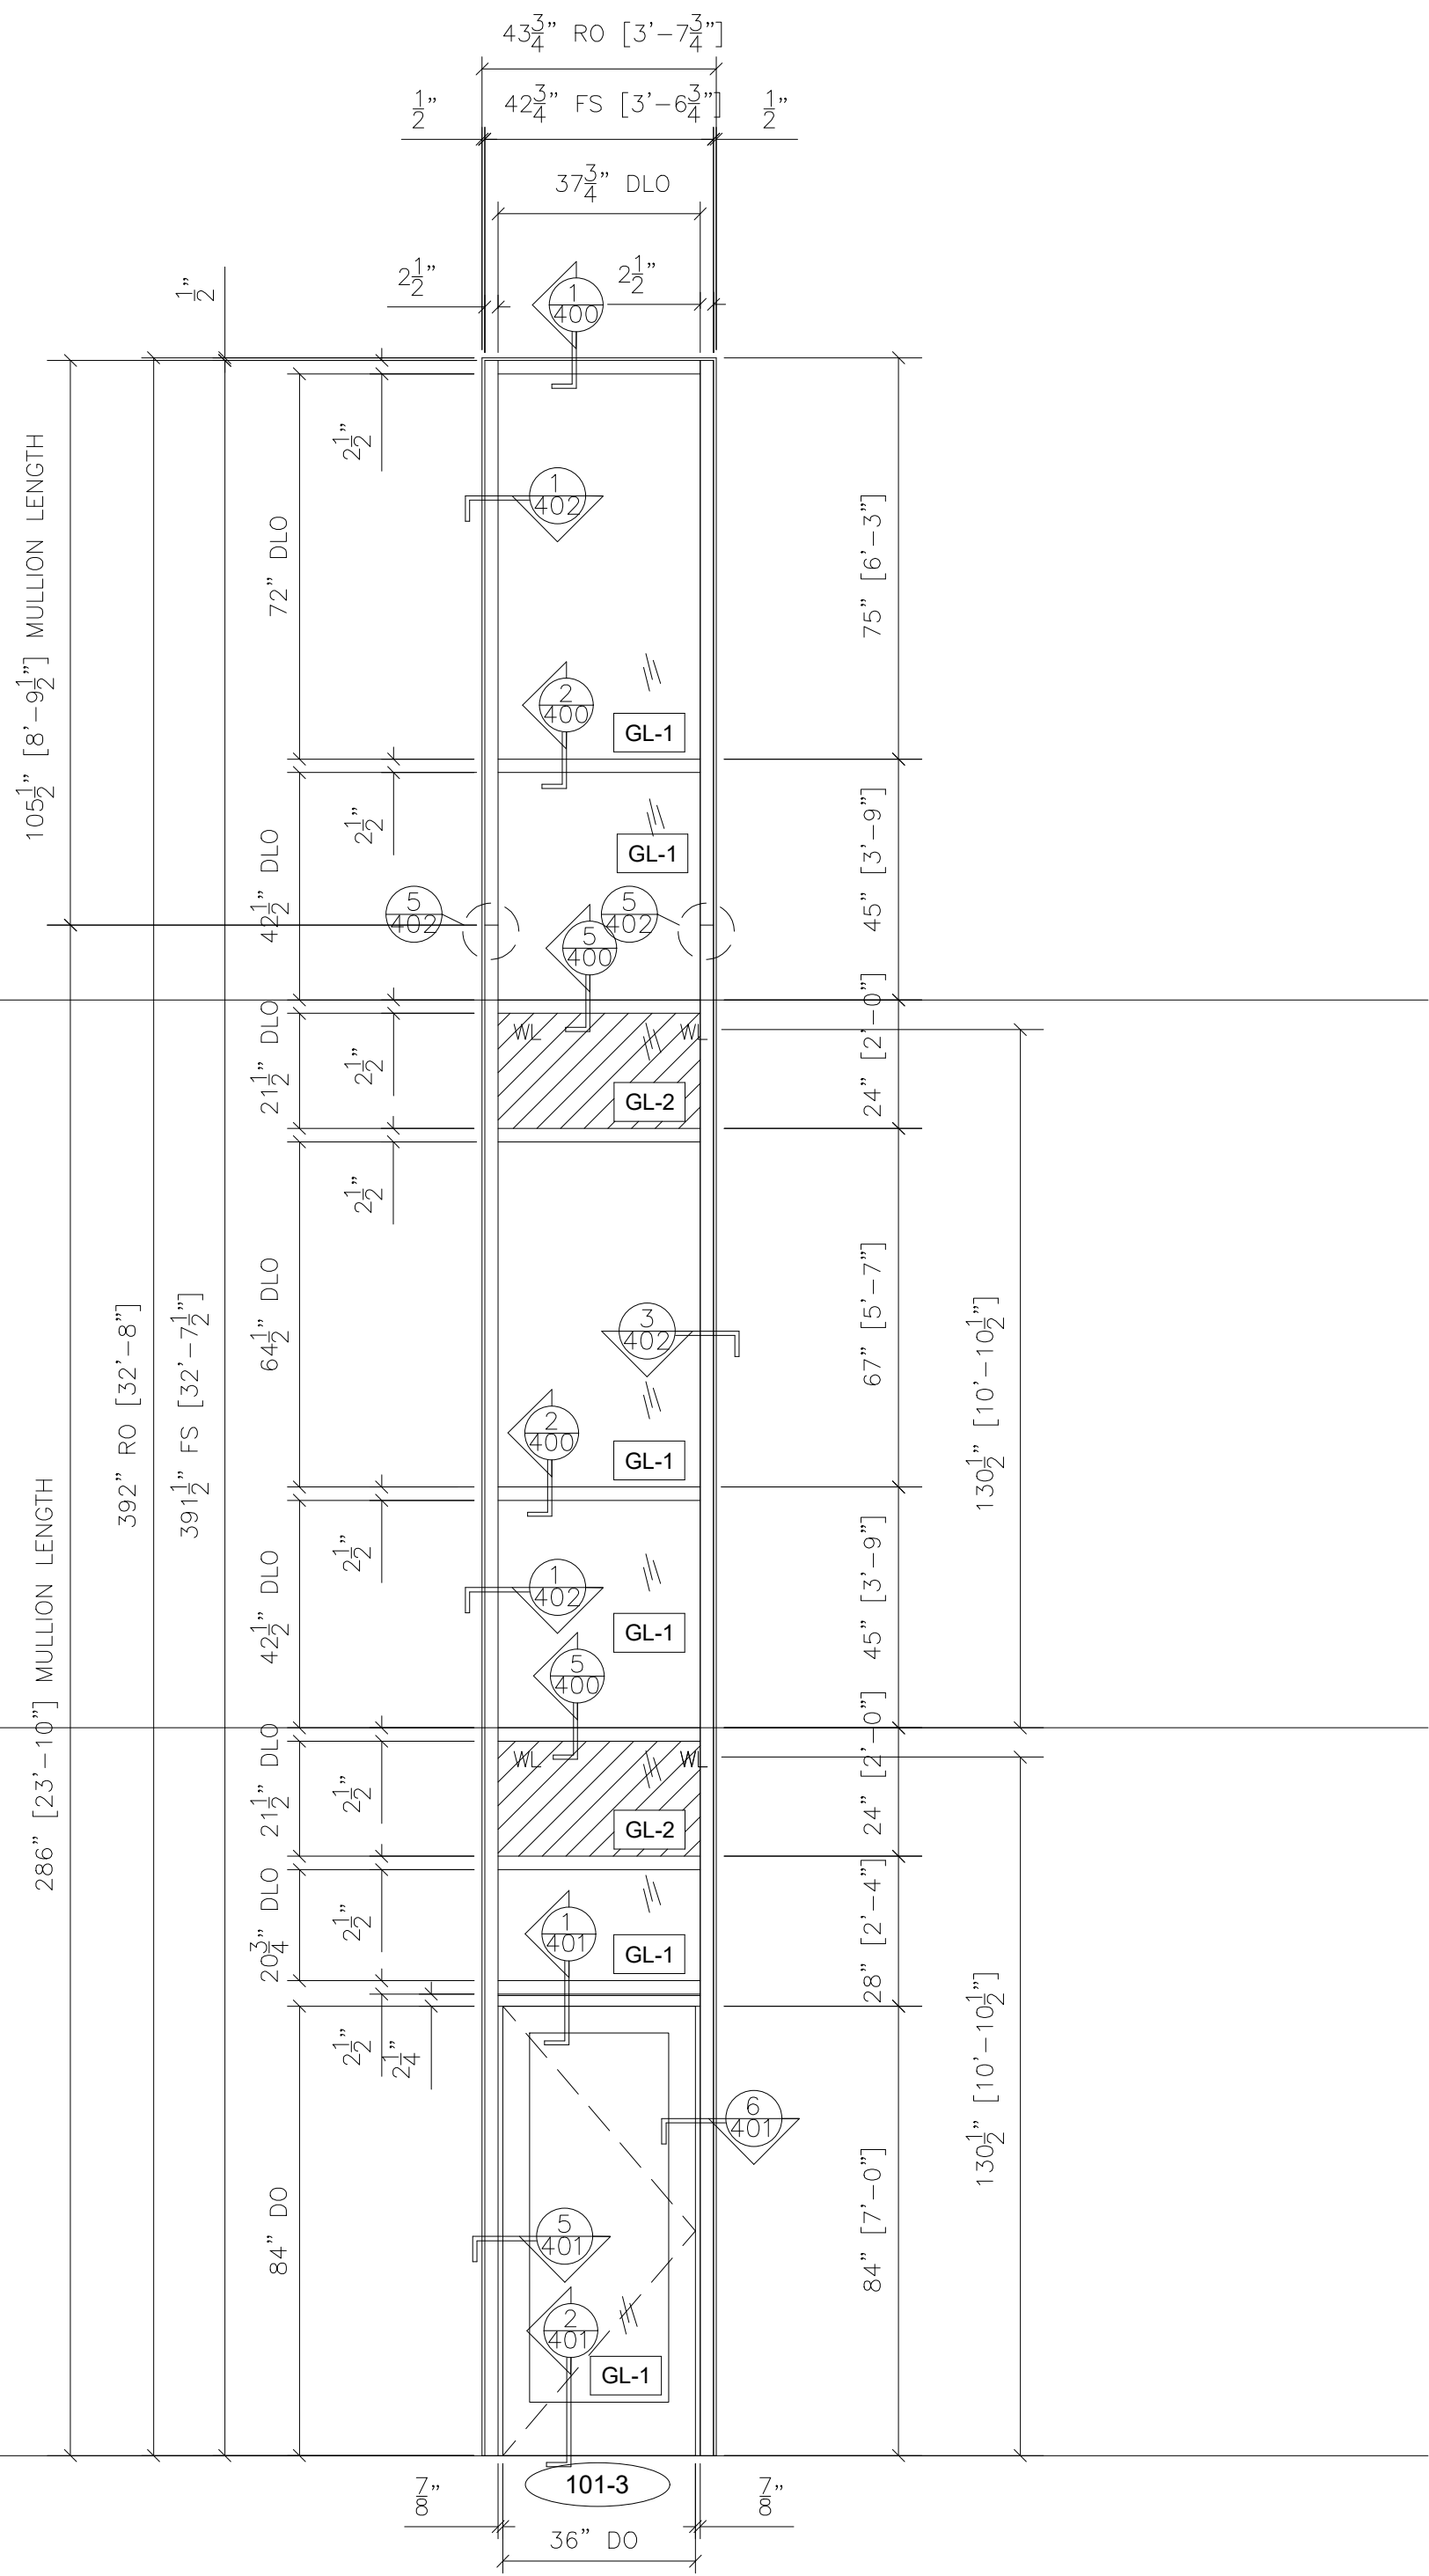

6 CURTAINWALL ELEVATION - 3A
YKK CURTAINWALL
WIDE STILE STOREFRONT DOOR WITH 10" BOTTOM RAIL
ARCH. REF.: 5/A800

QTY	LOCATION
1	STAIR 2 SOUTH ELEVATION
1 TOTAL	

NO.	REVISION/ISSUED	DATE
1	1ST SUBMITTAL	03/02/2020

PROJECT NAME & LOCATION:
SCIOTO BANKS AT GRANDVIEW
PARKING GARAGE
DUBLIN ROAD
COLUMBUS, OH 43215

SHEET TITLE:
FRAME ELEVATIONS

DRAWN BY:

KS DRAFTING & DESIGN, LLC
KYLE SCHNECK
HARRISBURG, PA 17110
KYLE@KSDRAFTINGDESIGNLLC.COM
717-228-7114
KSDRAFTINGDESIGNLLC.COM


DRAWN BY:
BRIAN GANOE

CHECKED BY:
KYLE SCHNECK

DATE:
03/02/2020


SHEET:

209

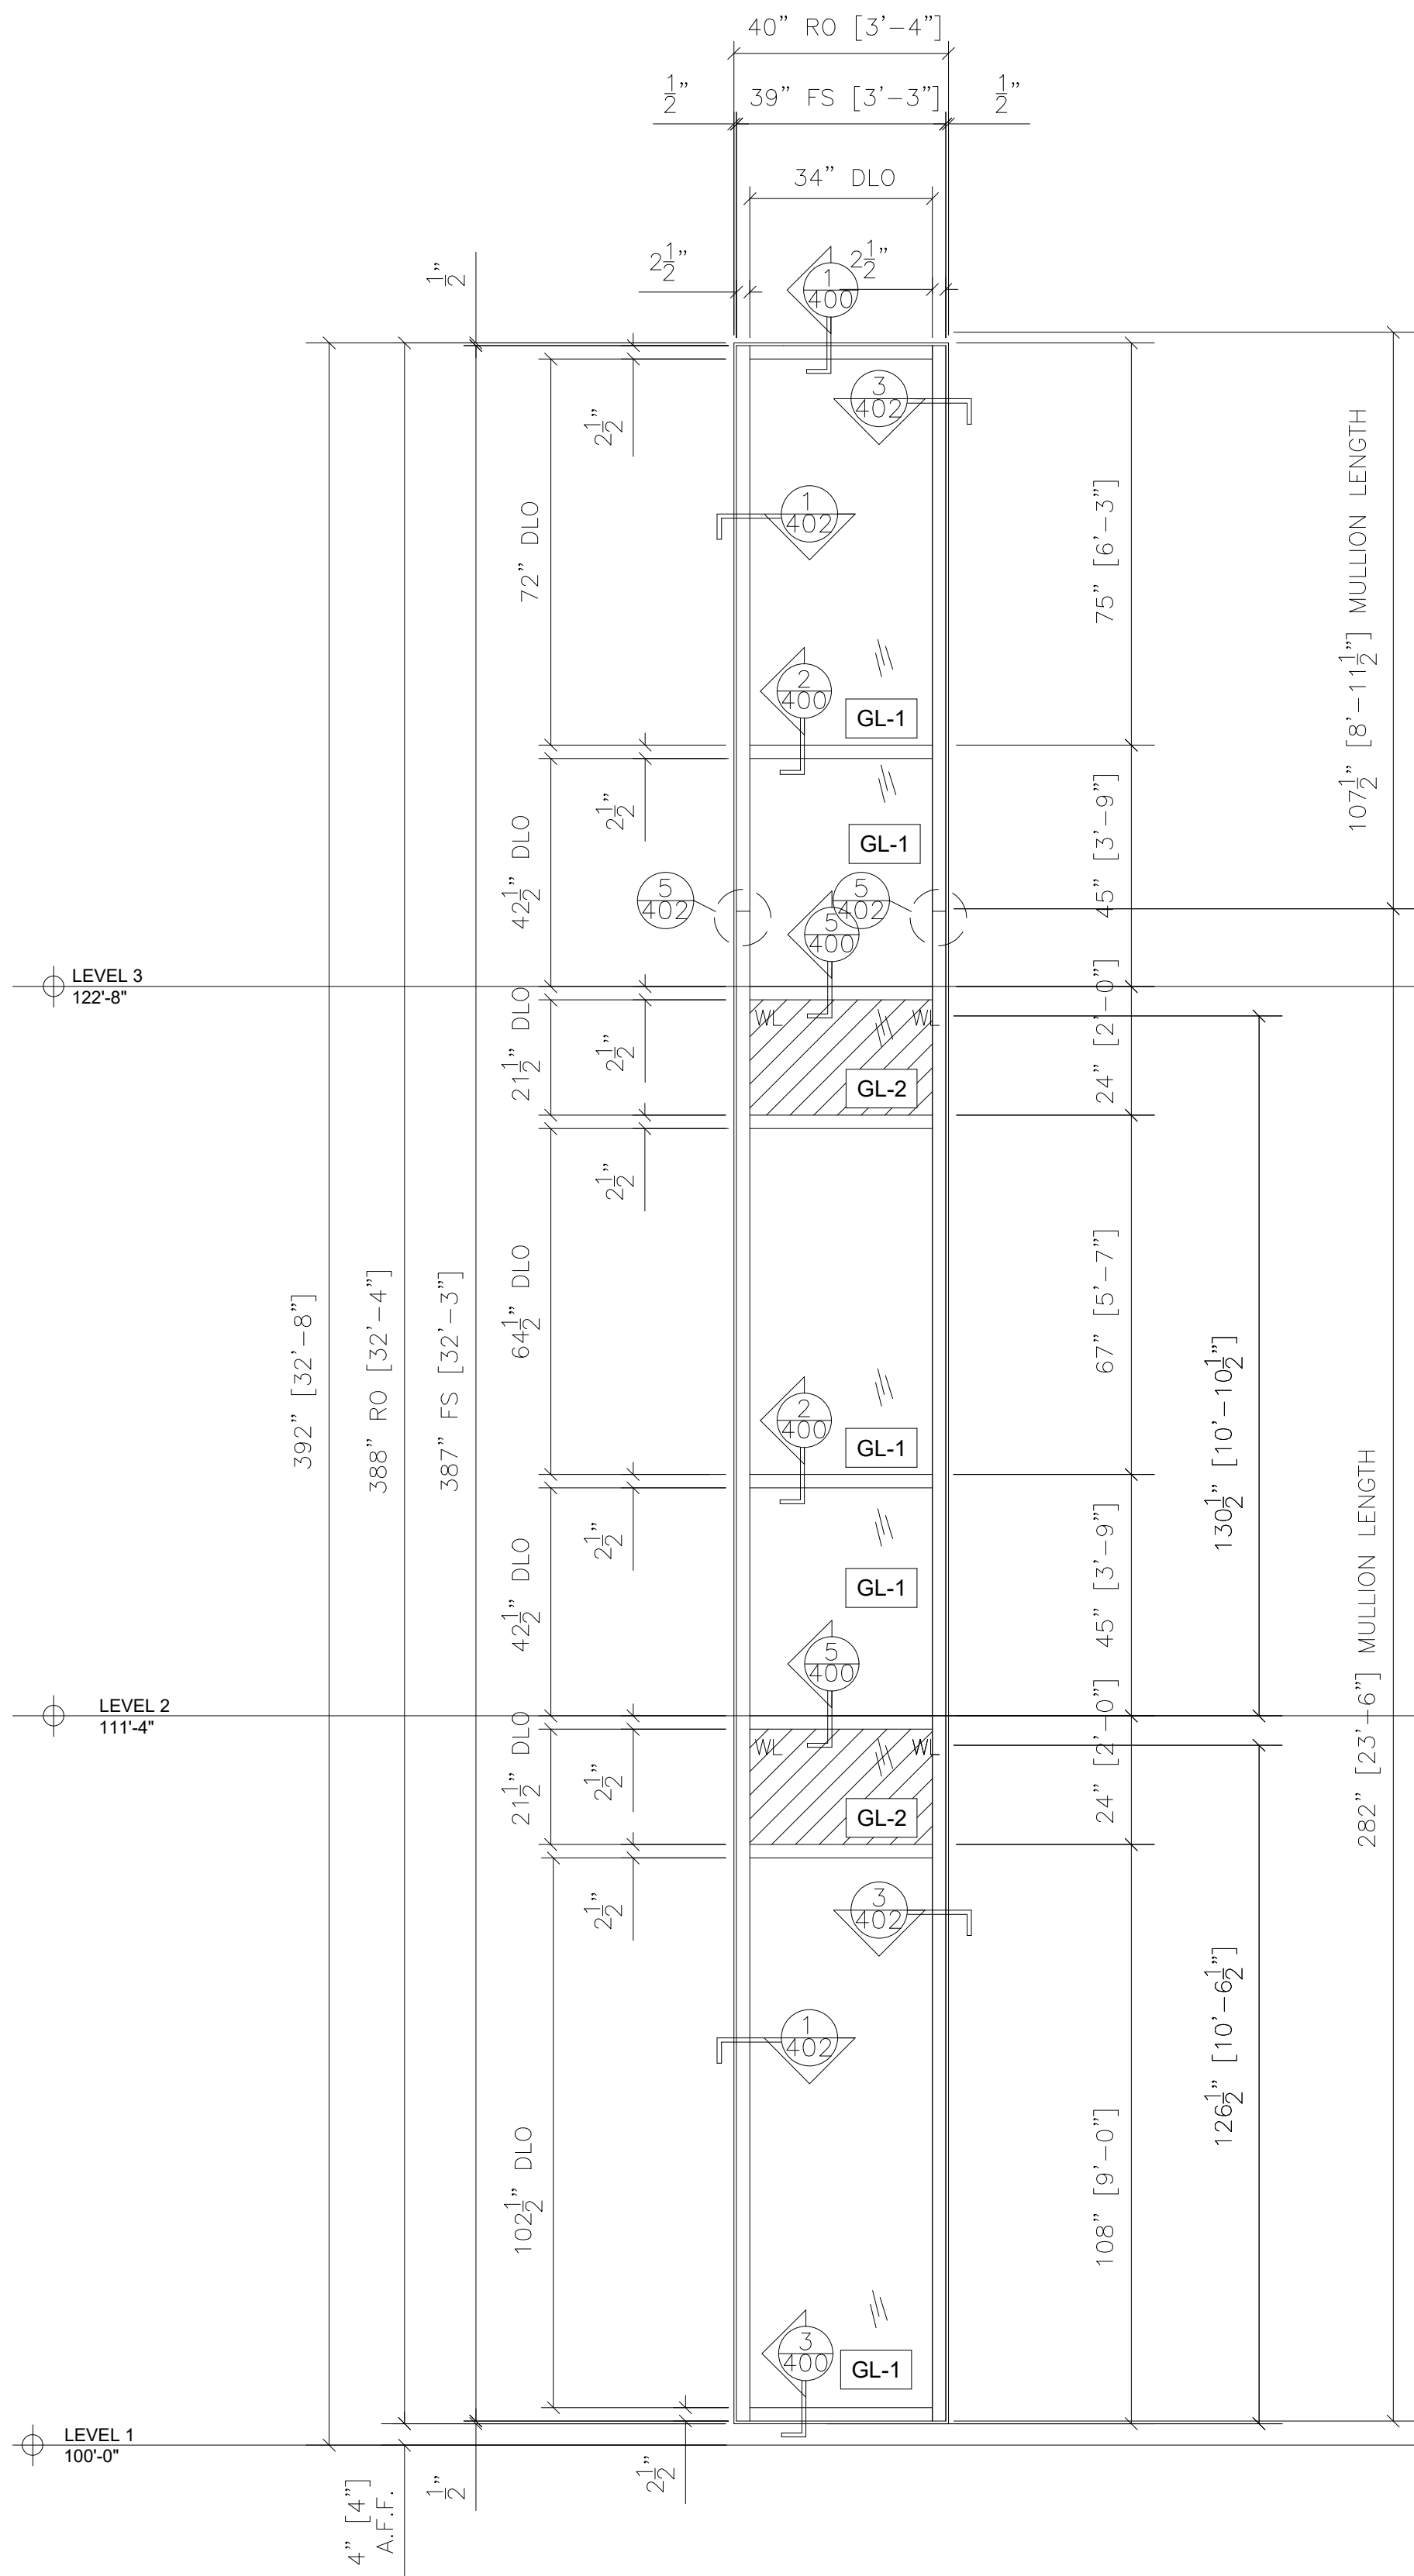

7 CURTAINWALL ELEVATION - 3B
YKK CURTAINWALL
ARCH. REF.: 1/A525

QTY	LOCATION
1	STAIR 2 NORTH ELEVATION
1 TOTAL	

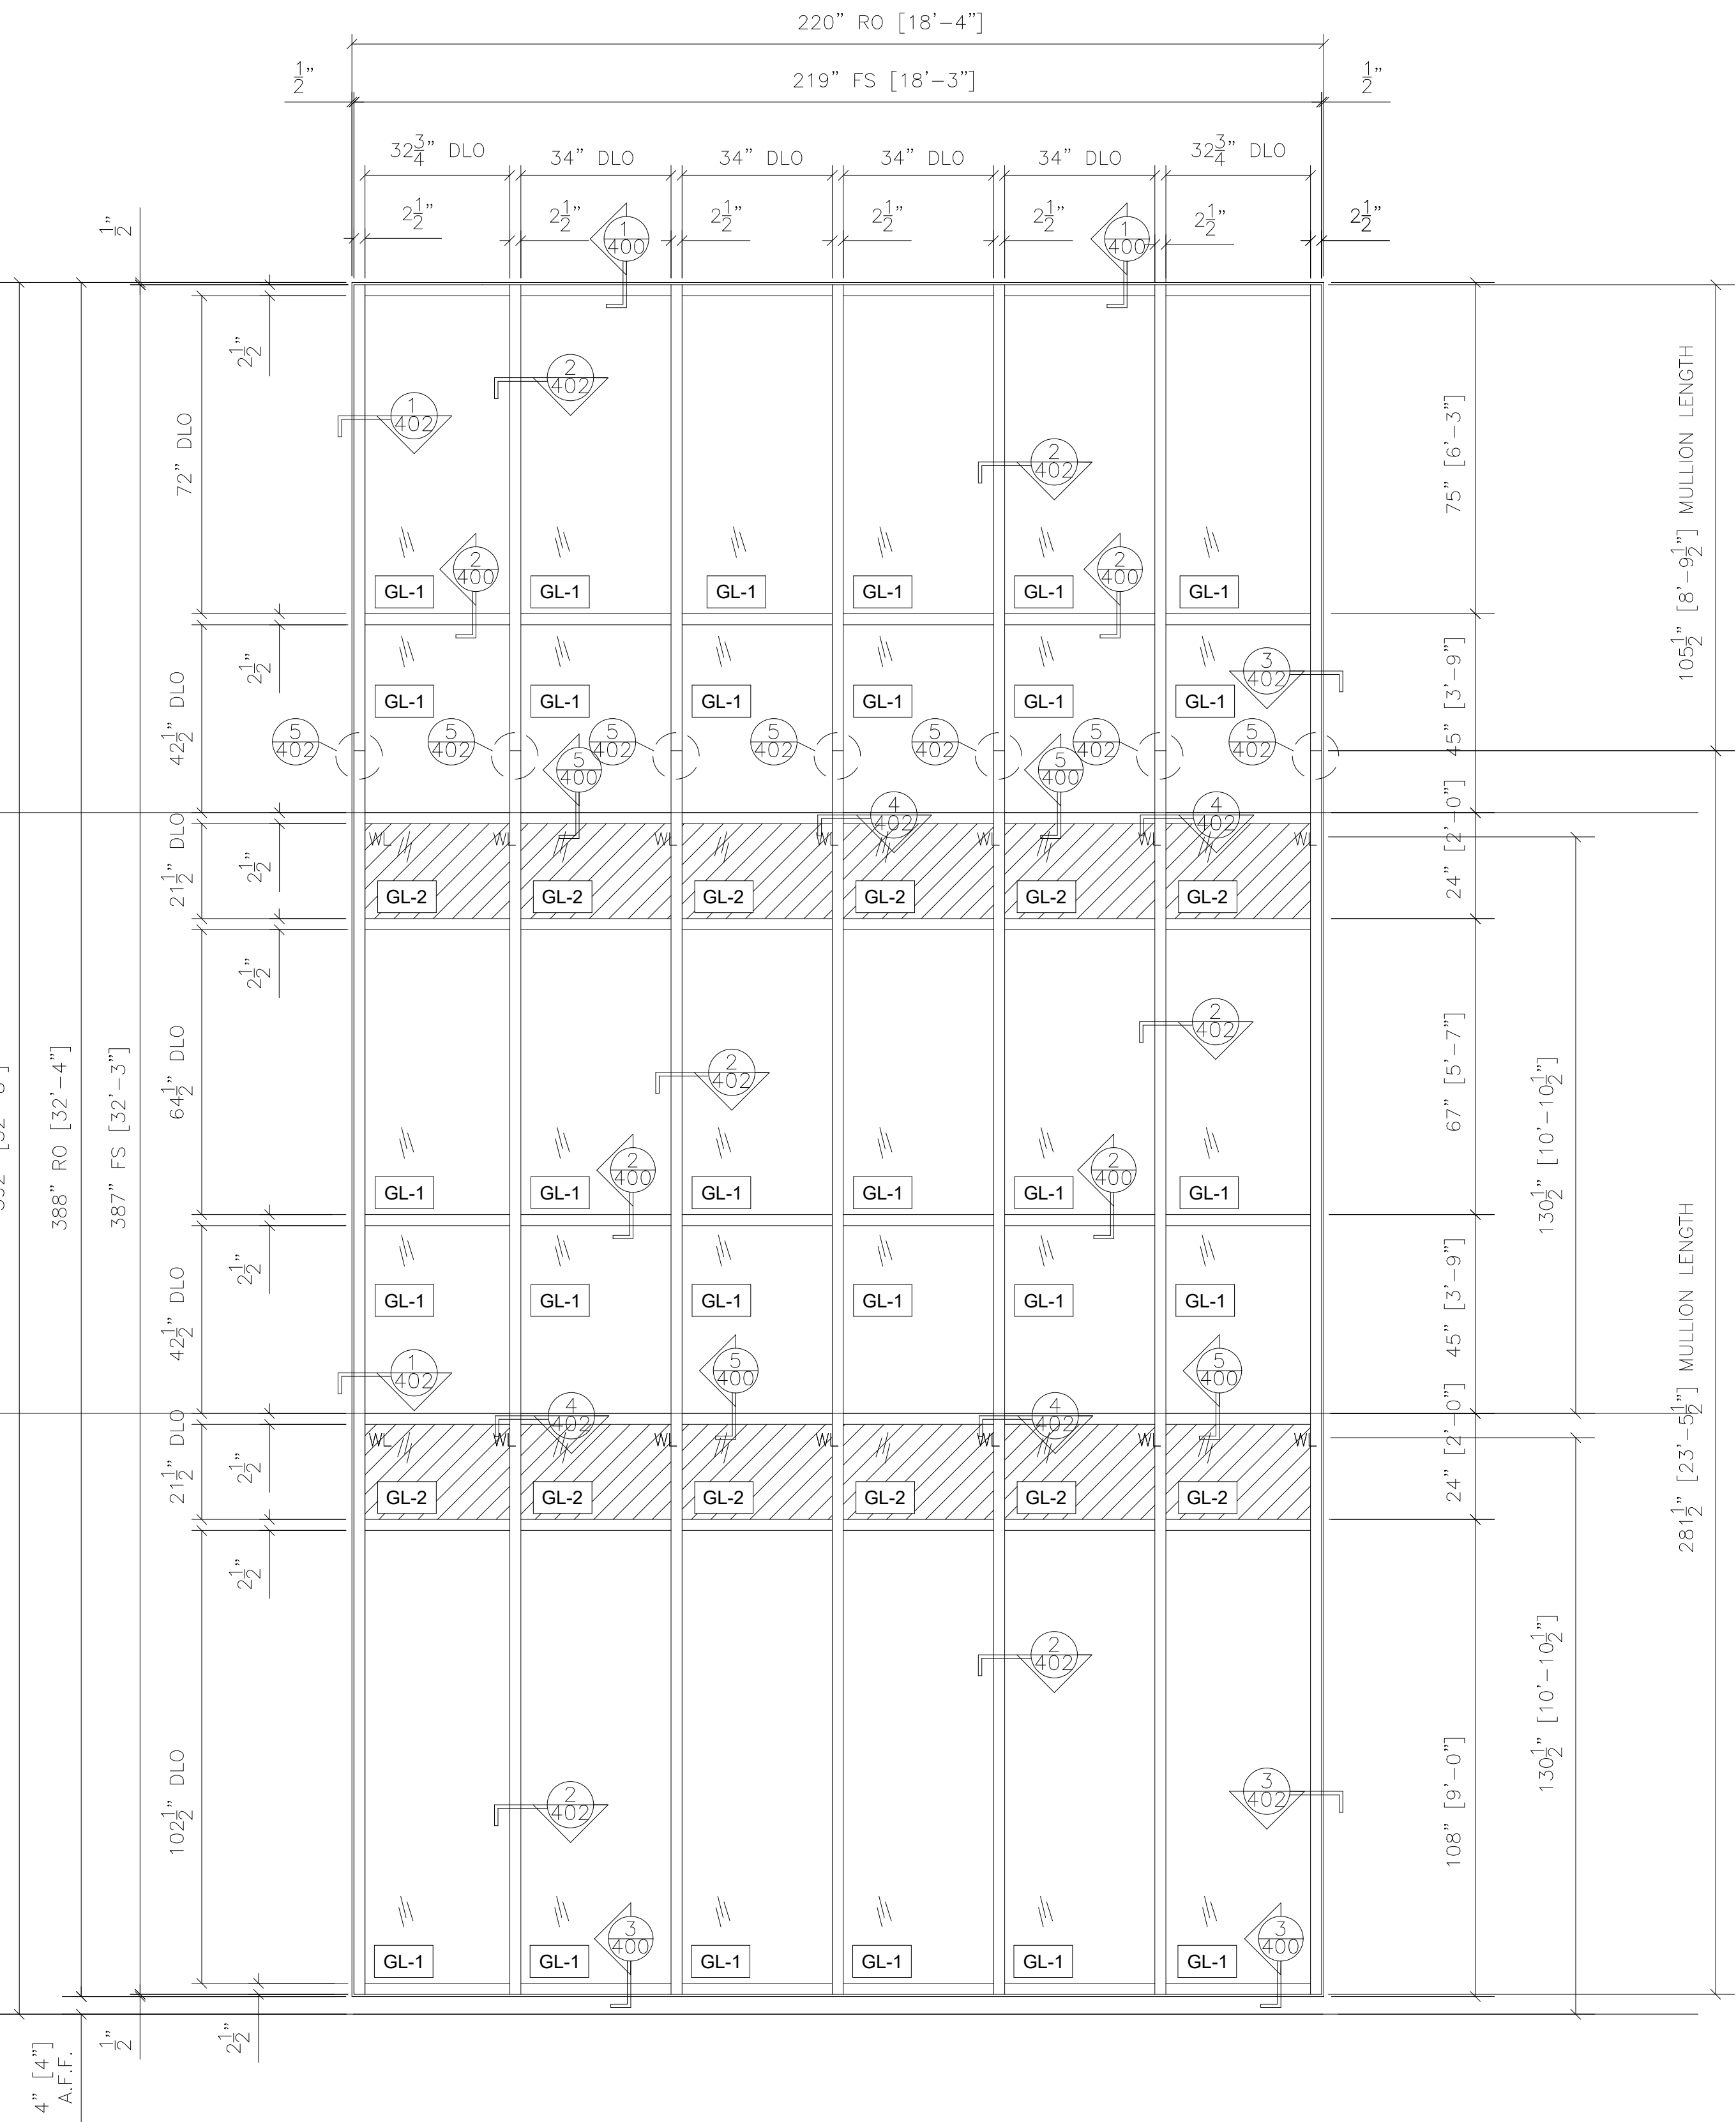

8 CURTAINWALL ELEVATION - 4B
YKK CURTAINWALL
ARCH. REF.: 1/A525

QTY	LOCATION
1	STAIR 2 NORTH ELEVATION
1 TOTAL	

NO.	REVISION/ISSUED	DATE
1	1ST SUBMITTAL	03/02/2020

PROJECT NAME & LOCATION:
SCIOTO BANKS AT GRANDVIEW
PARKING GARAGE
DUBLIN ROAD
COLUMBUS, OH 43215

SHEET TITLE:
FRAME ELEVATION

DRAWN BY:

KS DRAFTING & DESIGN, LLC
KYLE SCHNECK
HARRISBURG, PA 17110
KYLE@KSDRAFTINGDESIGNLLC.COM
717-228-7114
KSDRAFTINGDESIGNLLC.COM




DRAWN BY:
BRIAN GANOE

CHECKED BY:
KYLE SCHNECK


DATE:
03/02/2020

SHEET:


210

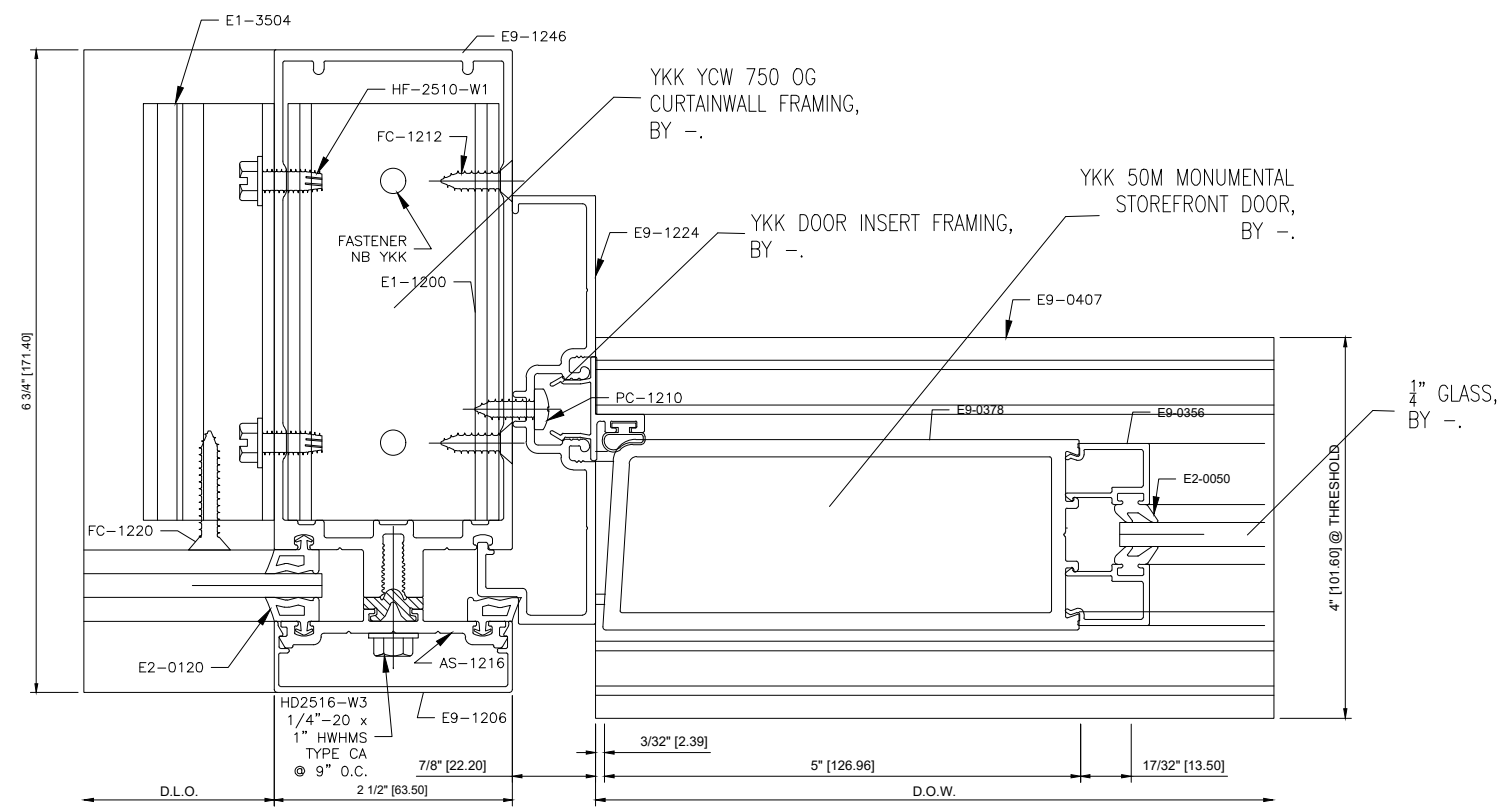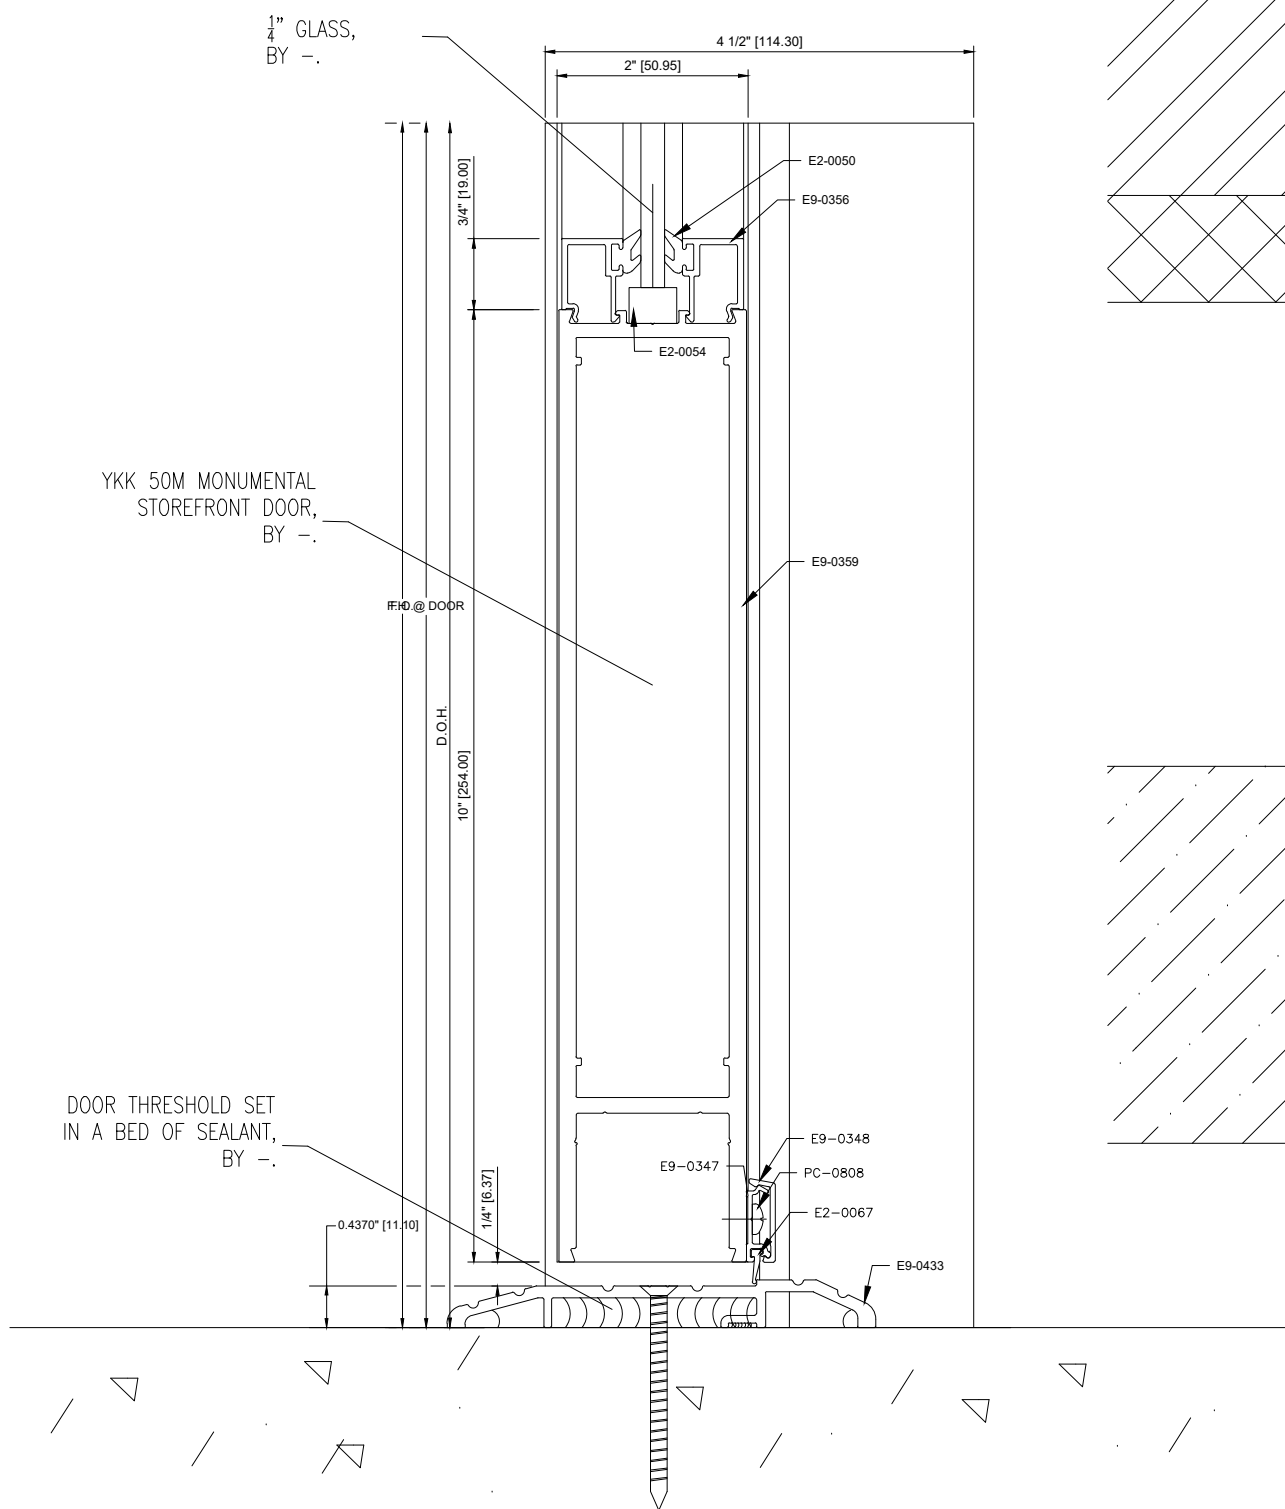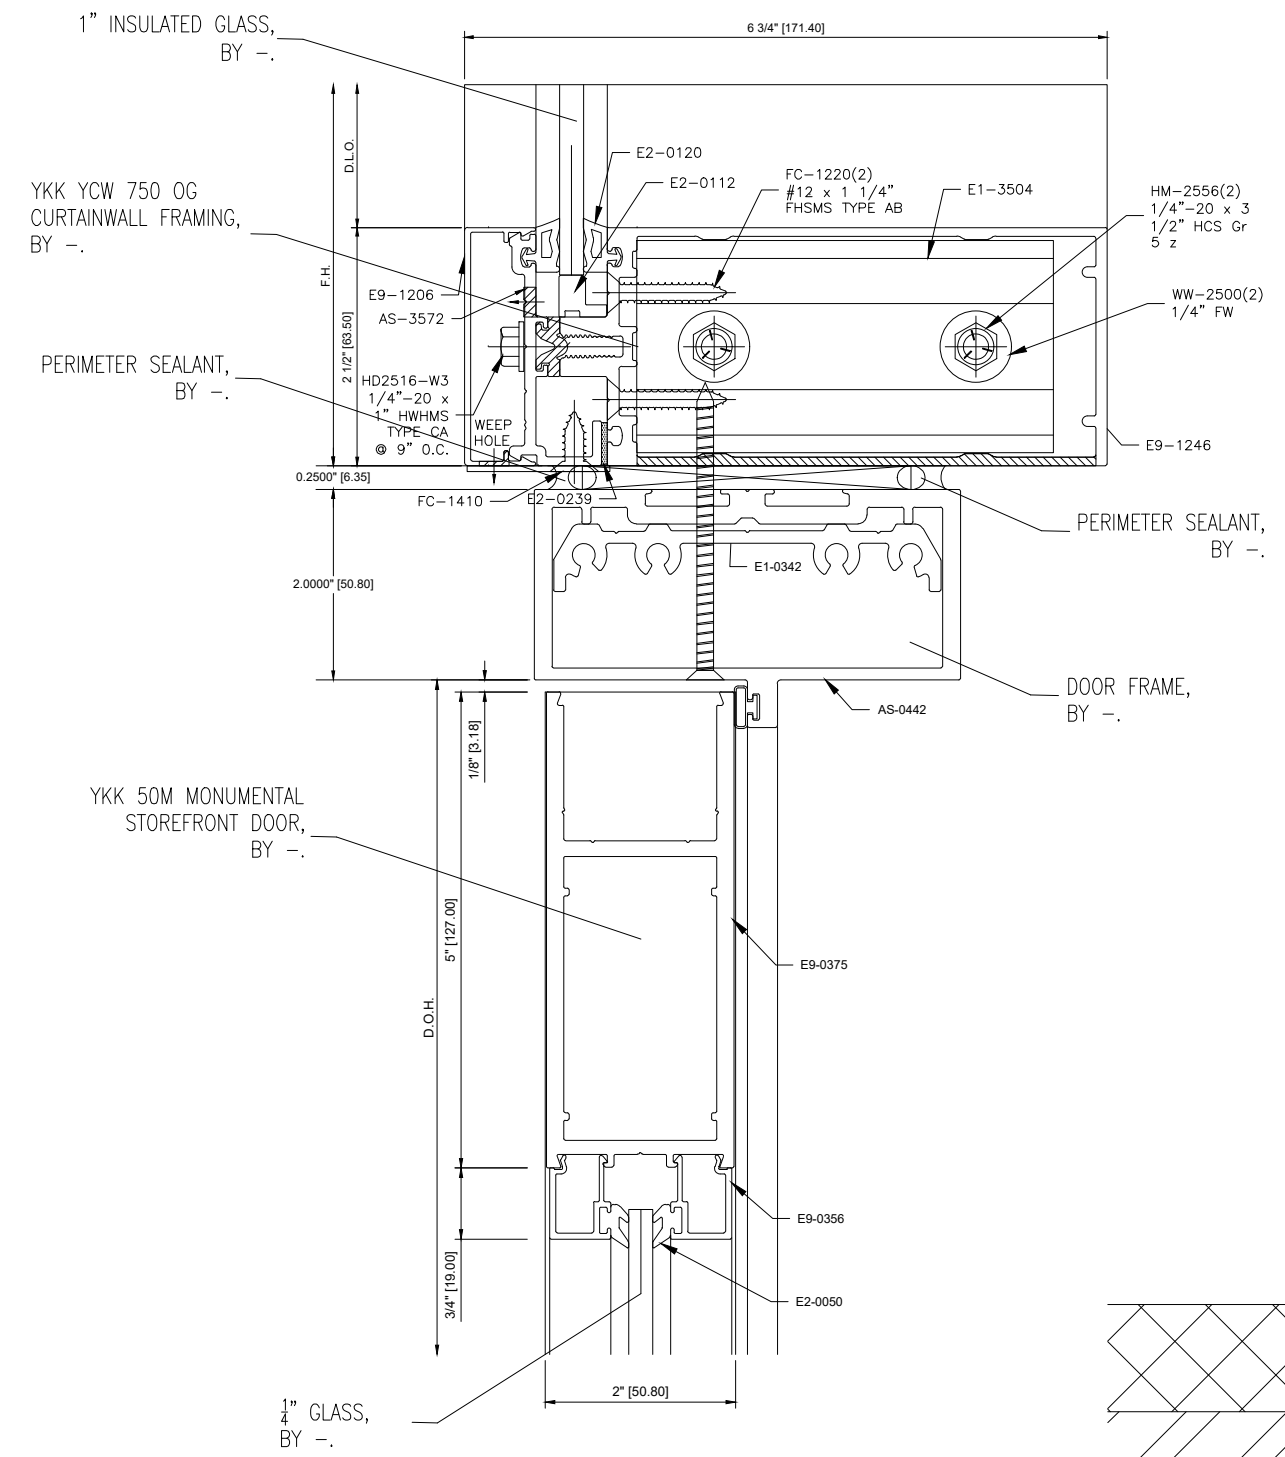


3 PLAN CUT
● STOREFRONT DOOR

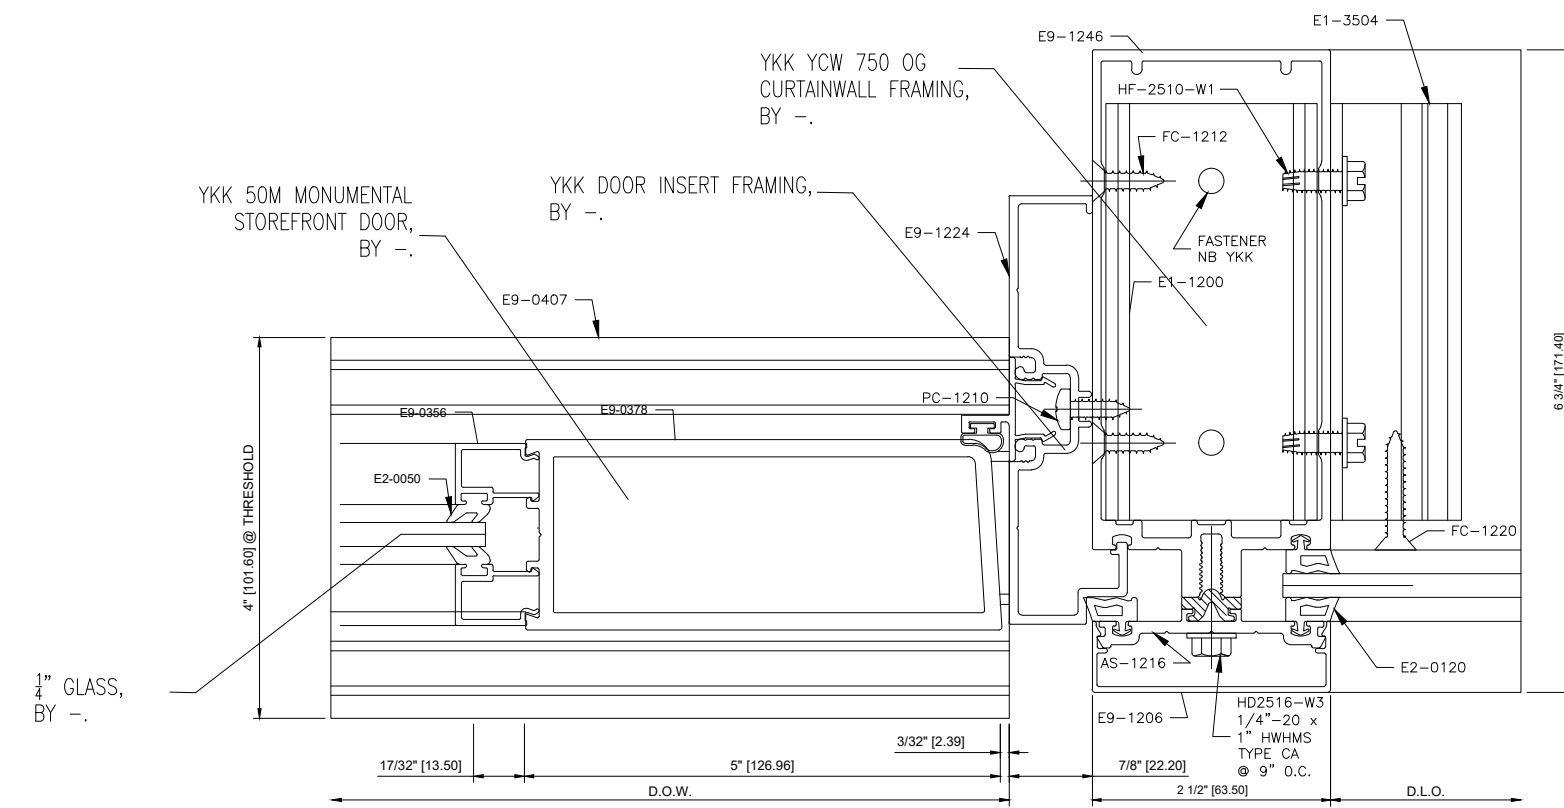

4 PLAN CUT
● STOREFRONT DOOR

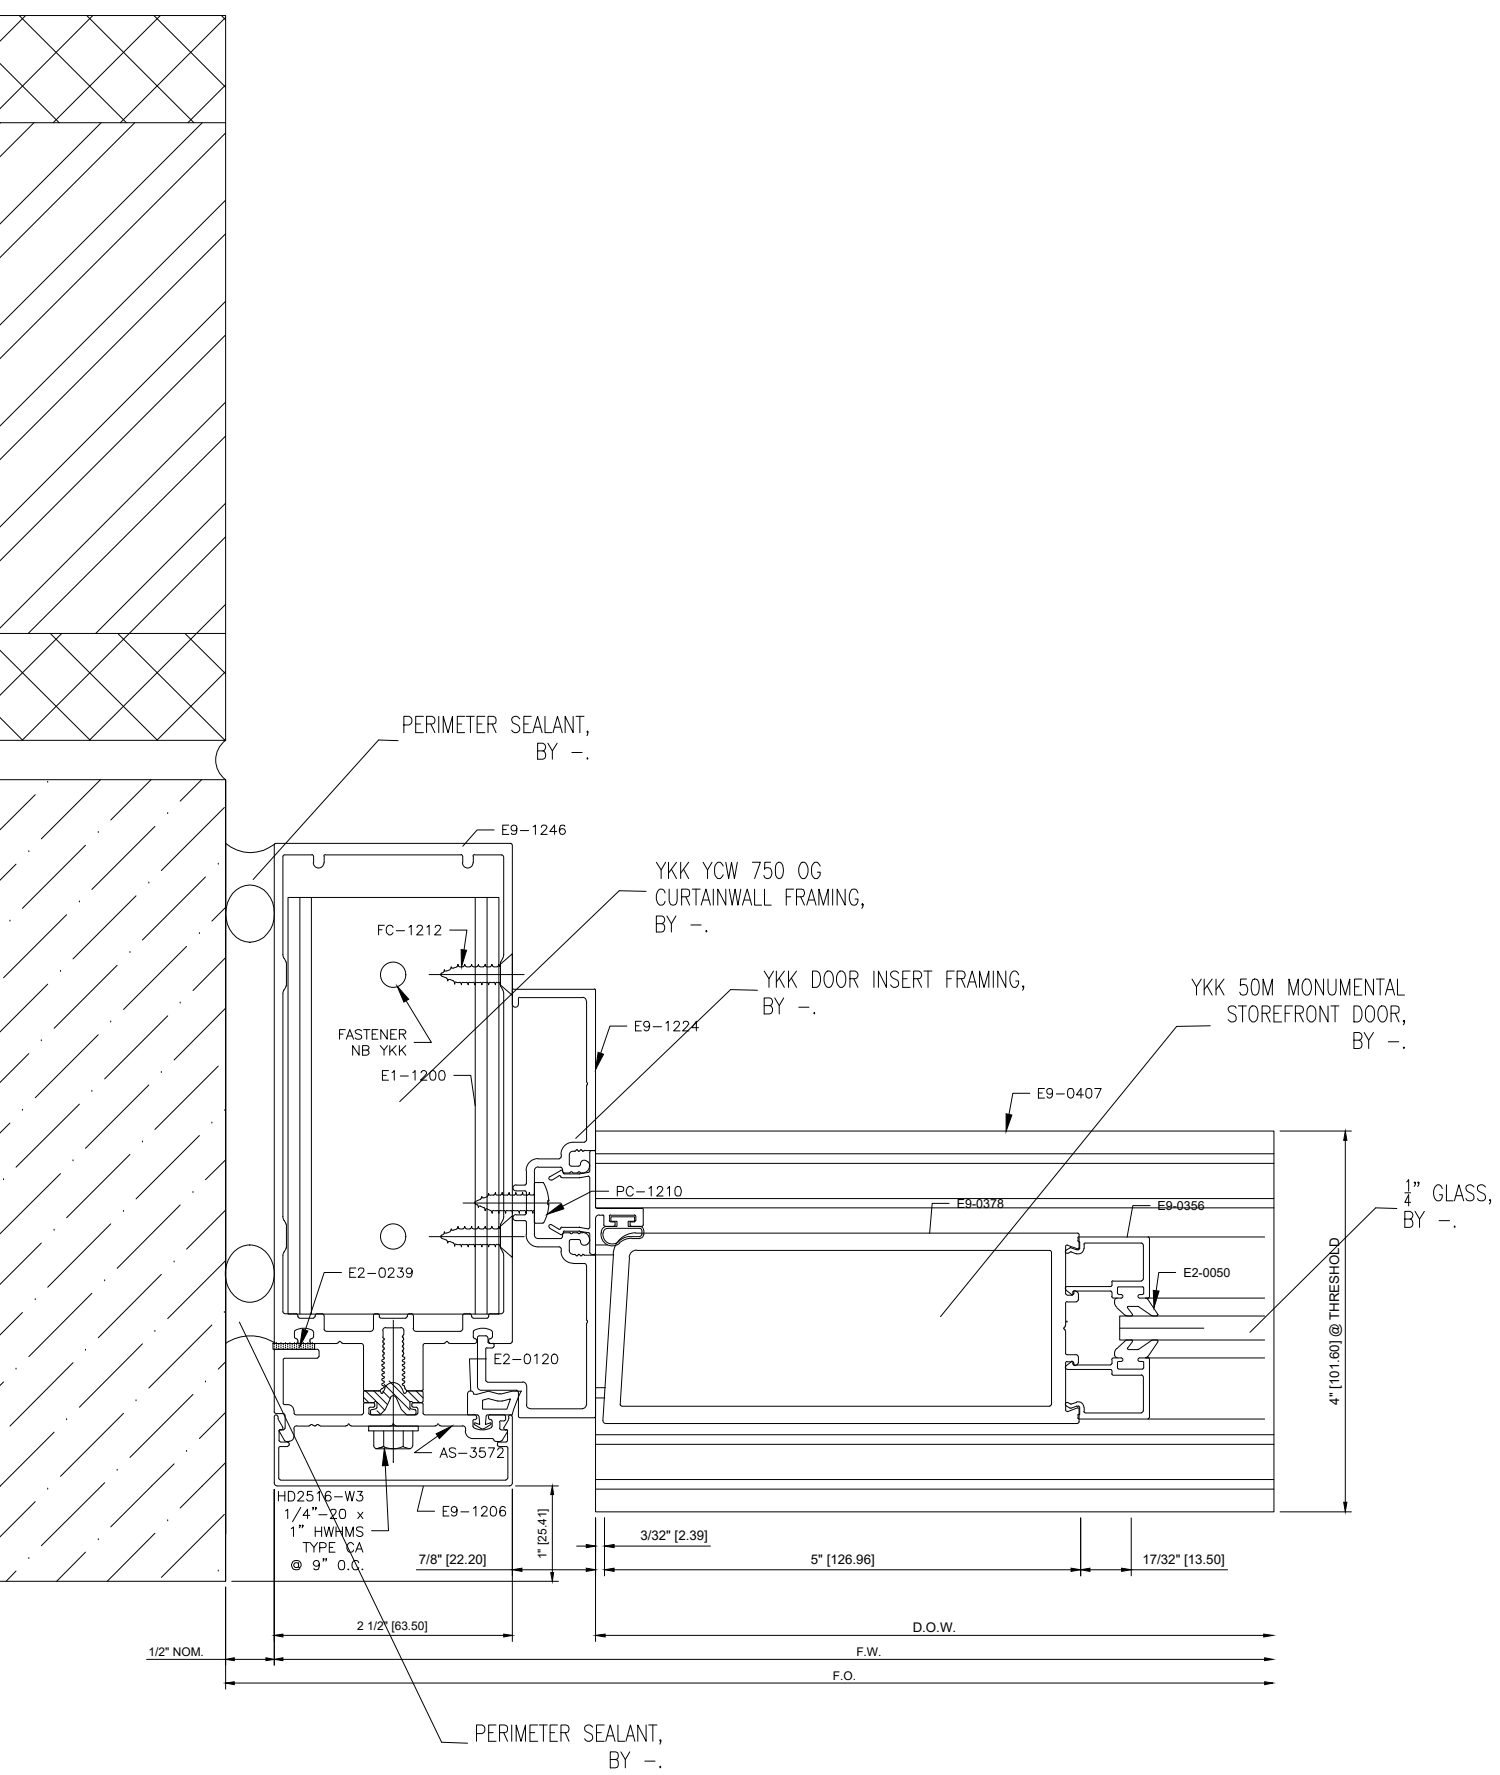

5 PLAN CUT
● STOREFRONT DOOR

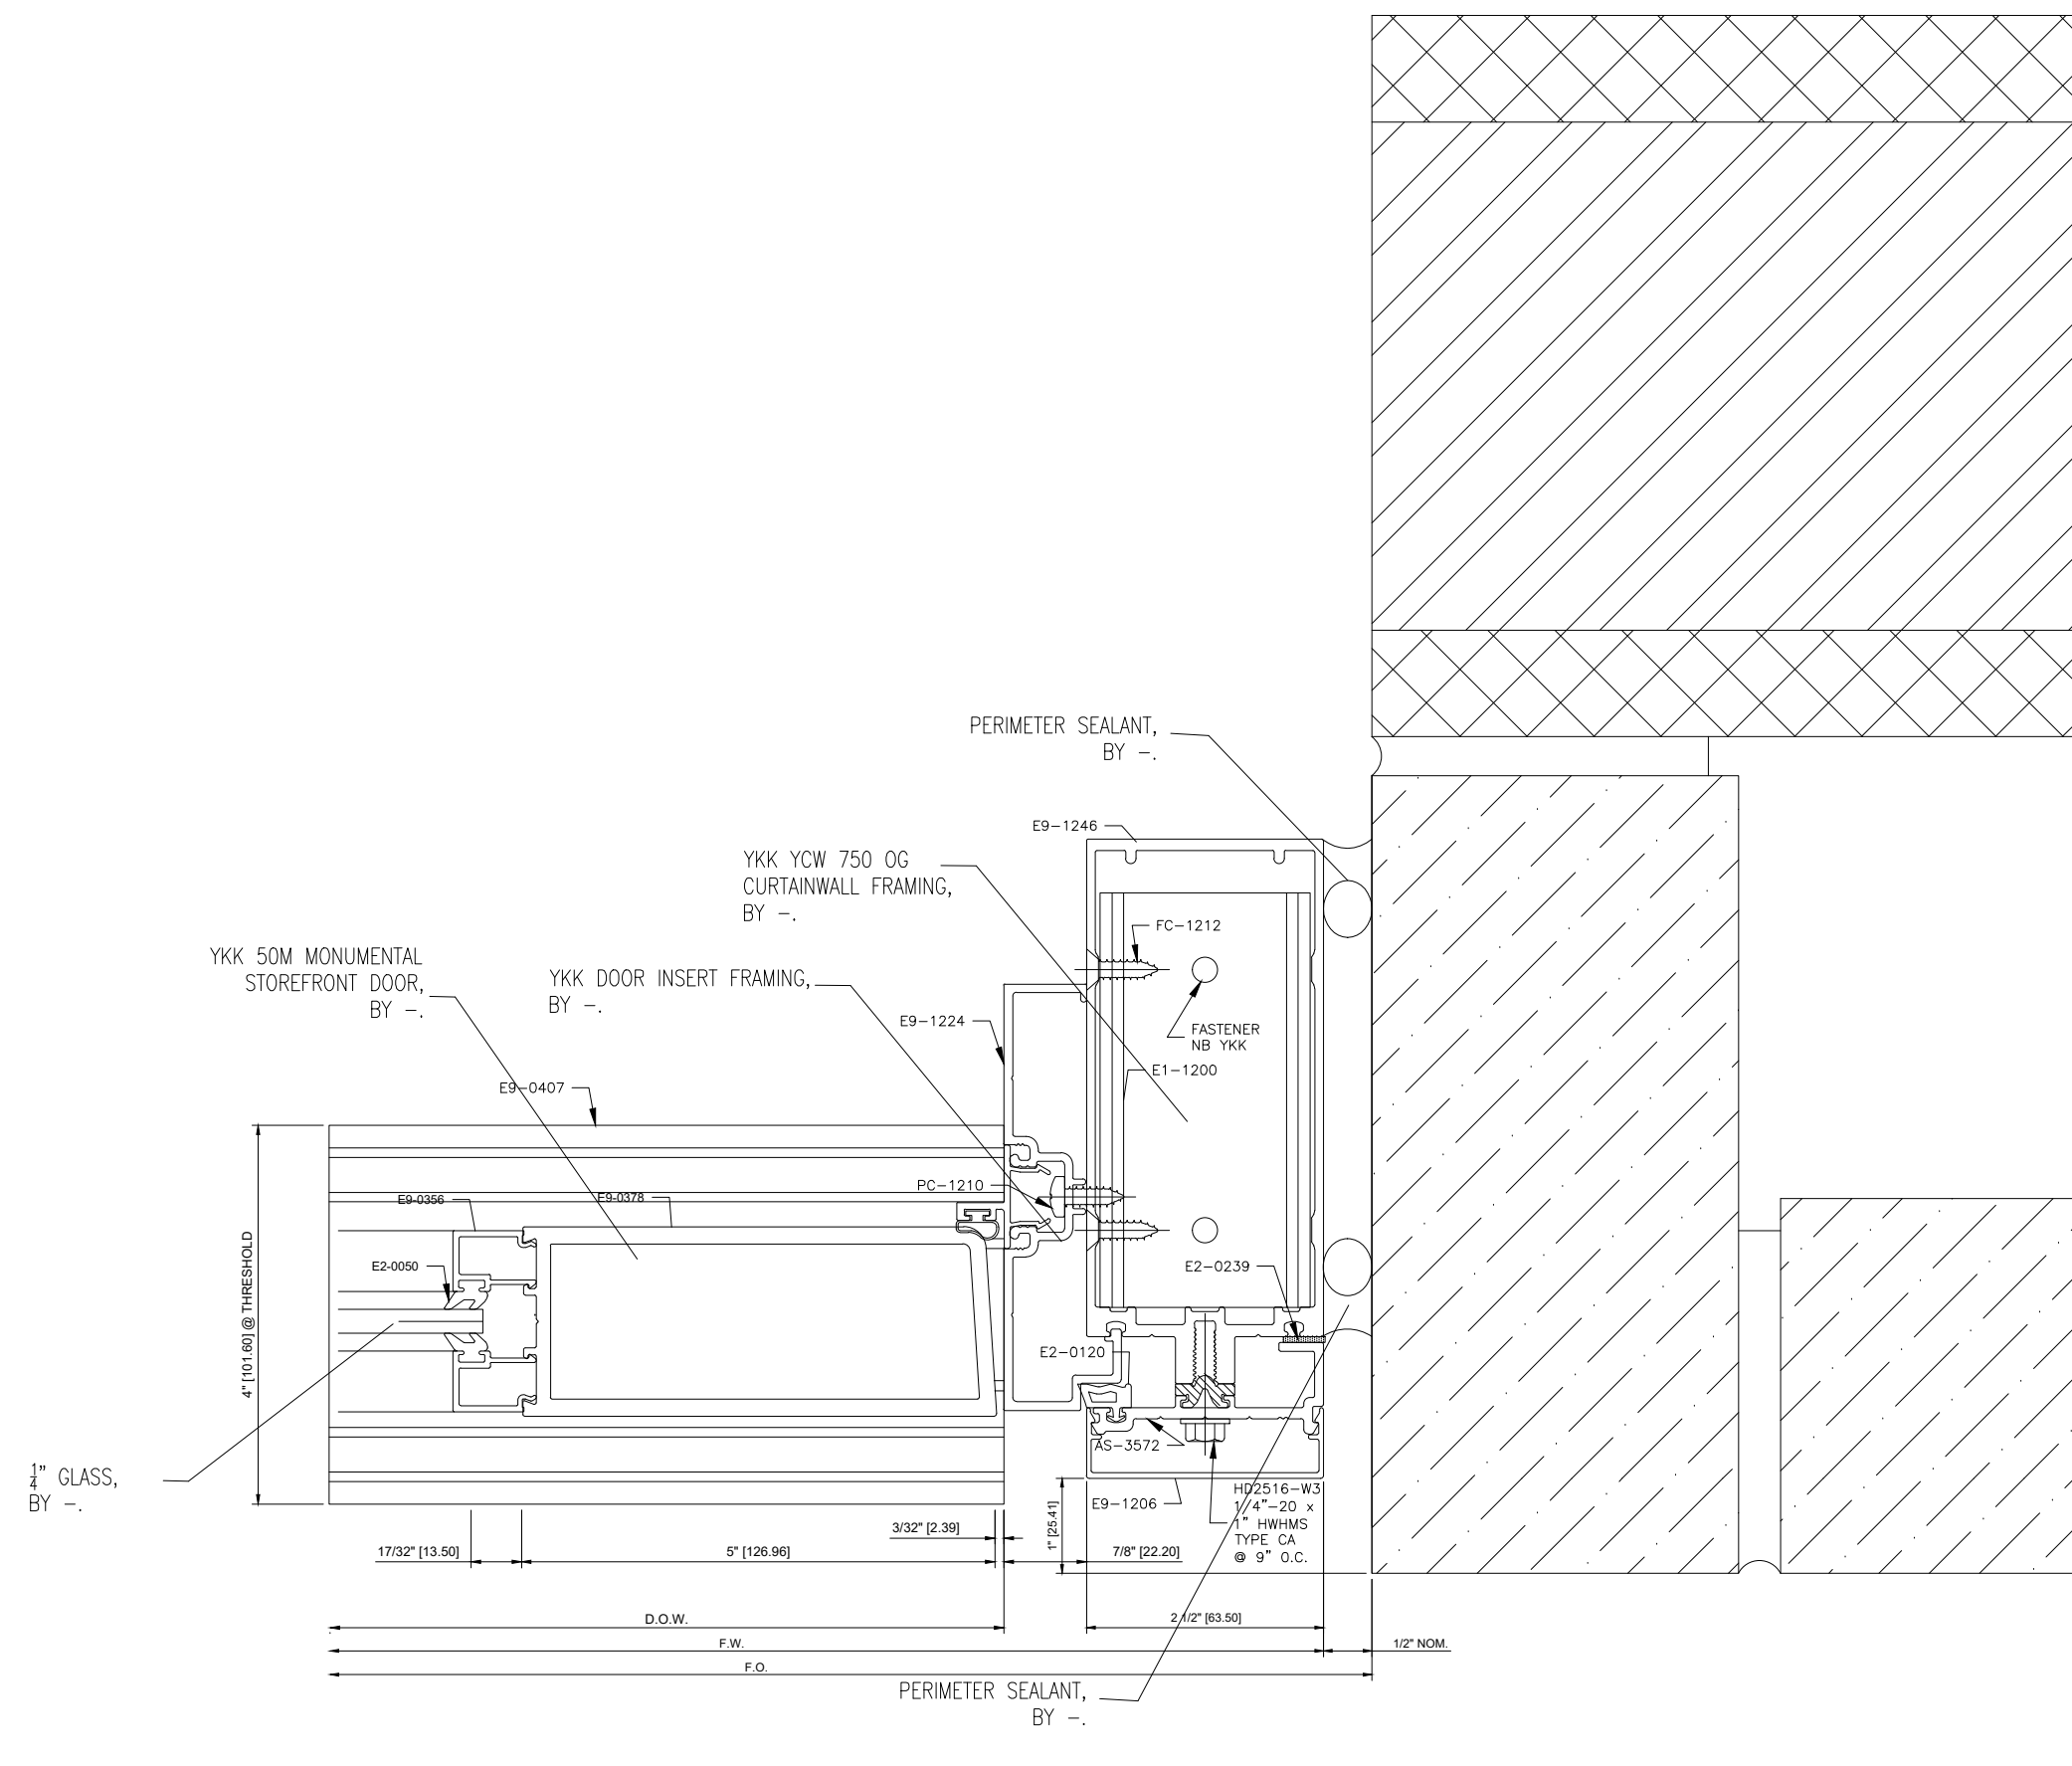

6 PLAN CUT
● STOREFRONT DOOR

NO.	REVISION/ISSUED	DATE
1	1ST SUBMITTAL	03/02/2020

PROJECT NAME & LOCATION:
SCIOTO BANKS AT GRANDVIEW
PARKING GARAGE
DUBLIN ROAD
COLUMBUS, OH 43215

SHEET TITLE:
DETAILS


DRAWN BY:

KS DRAFTING & DESIGN, LLC
KYLE SCHNECK
HARRISBURG, PA 17110
KYLE@KSDRAFTINGDESIGNLLC.COM
717-228-7114
KSDRAFTINGDESIGNLLC.COM


DRAWN BY:
BRIAN GANOE
CHECKED BY:
KYLE SCHNECK
DATE:
03/02/2020

SHEET:


401

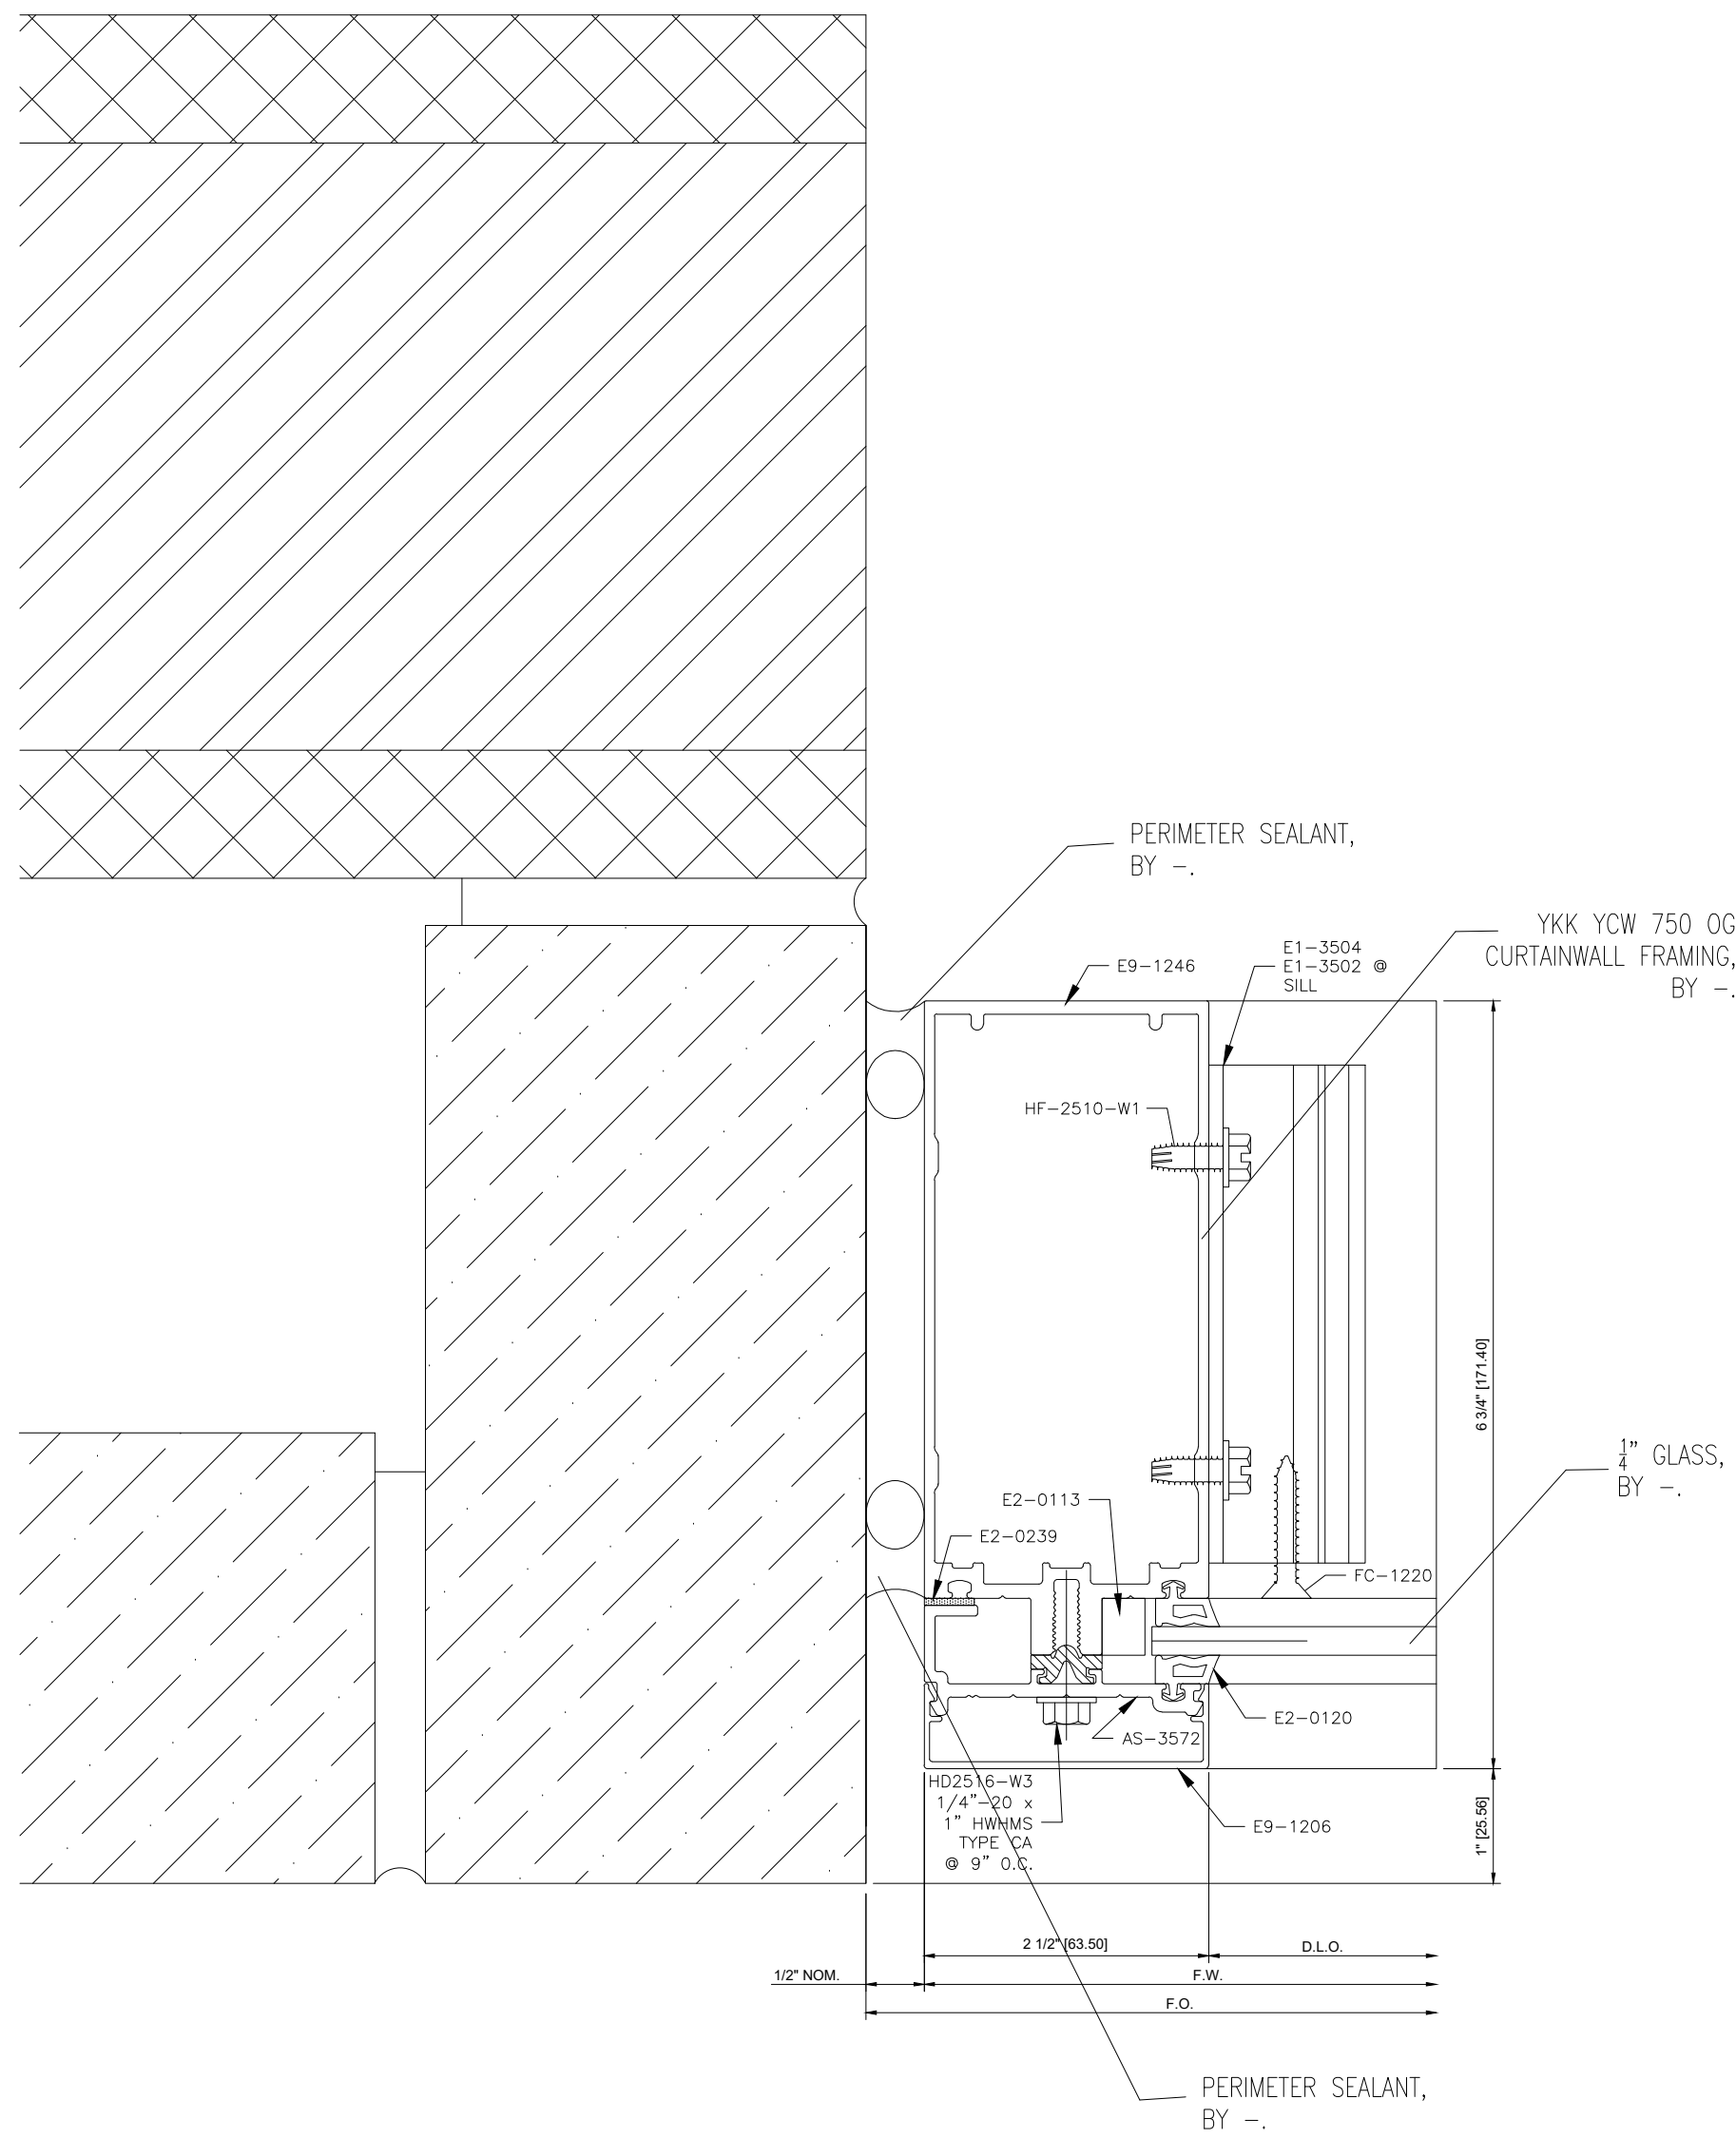


1 PLAN CUT
© CURTAINWALL MULLION

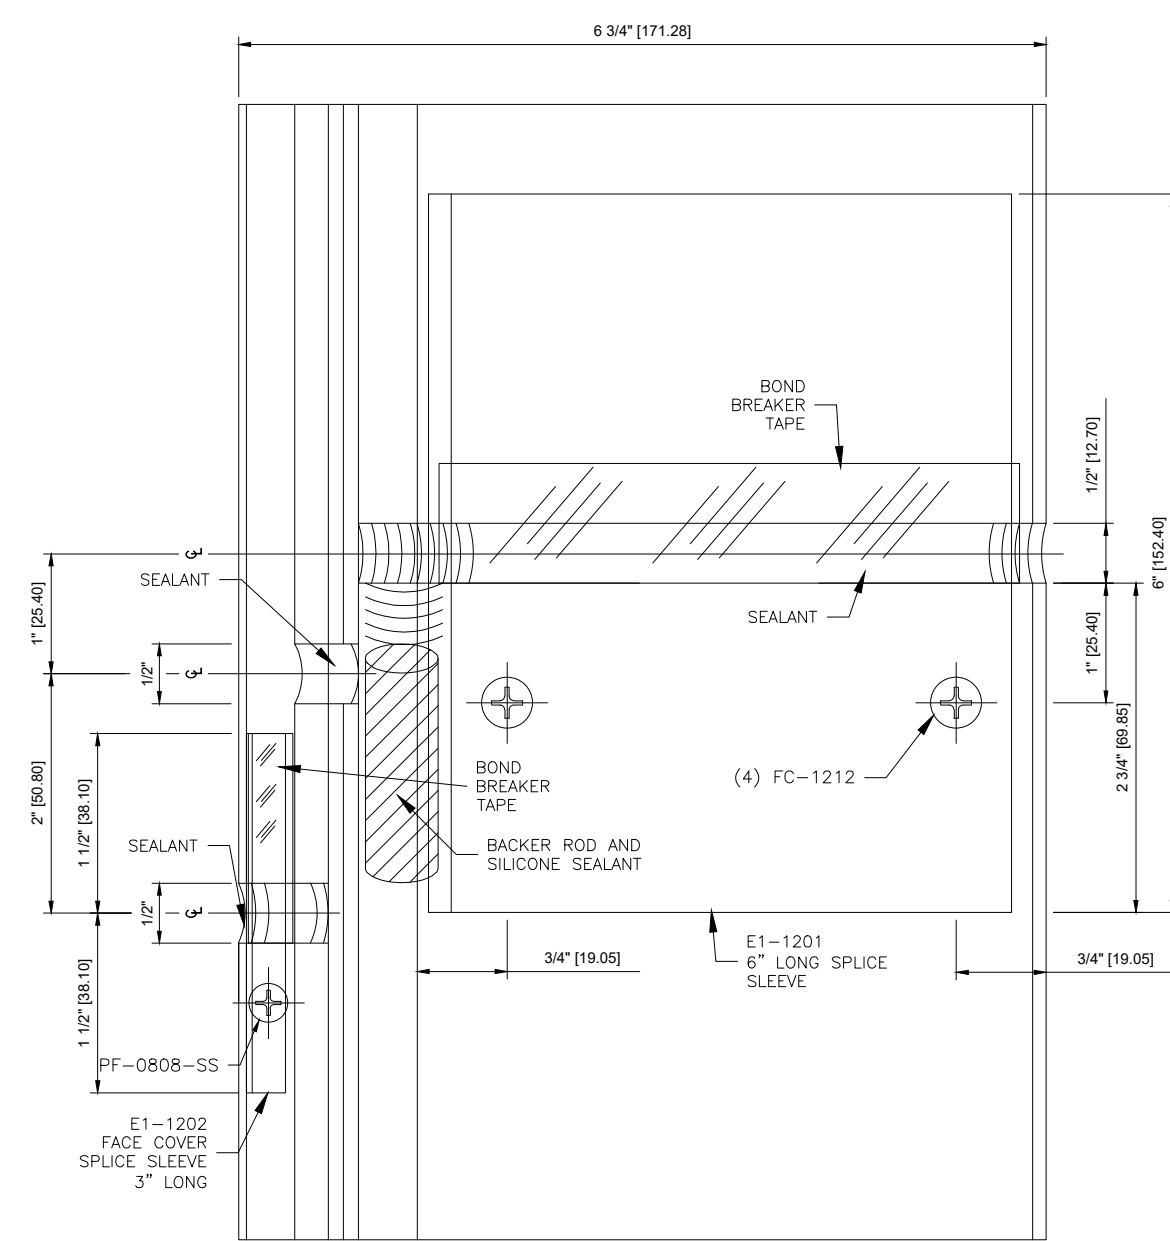


5 SECTION CUT
© CURTAINWALL SPLICE JOINT

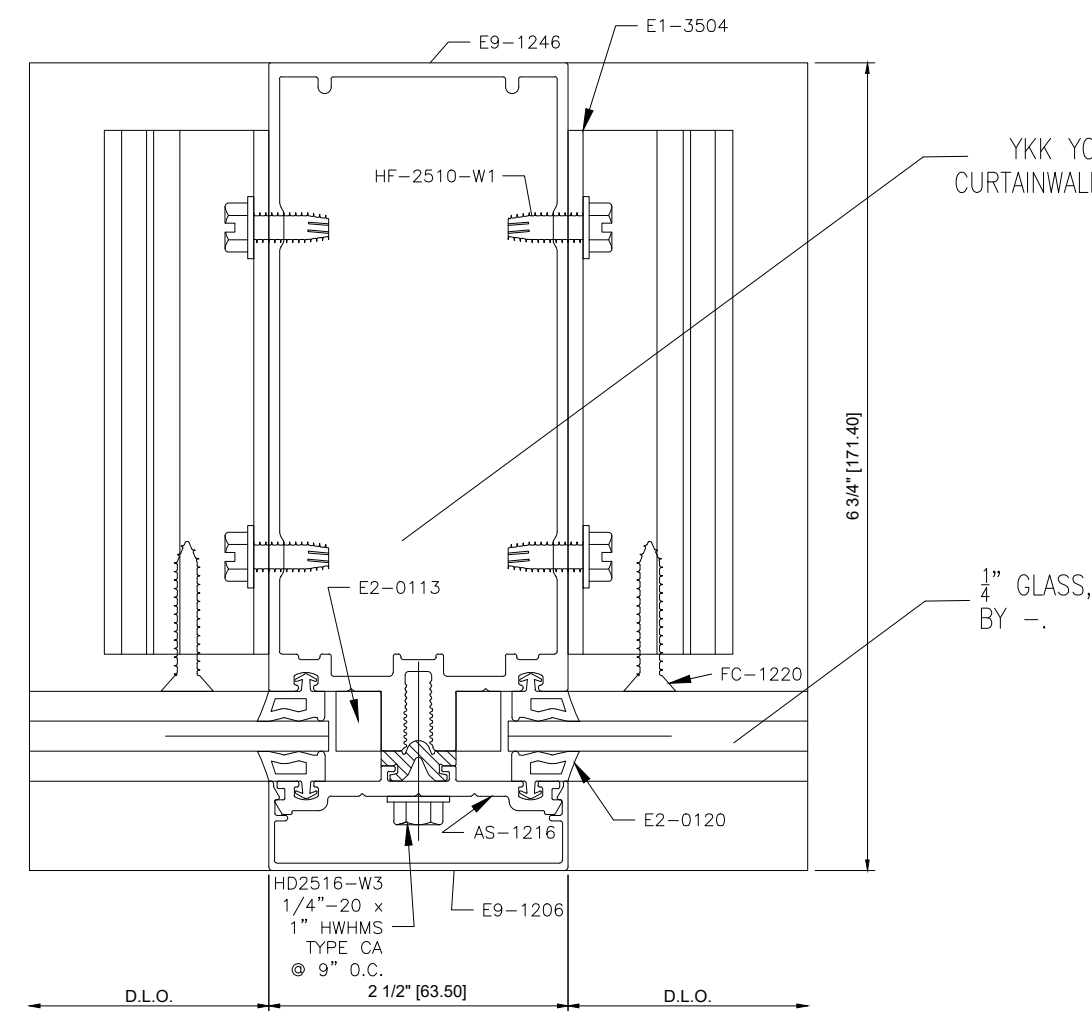

2 PLAN CUT
© CURTAINWALL MULLION

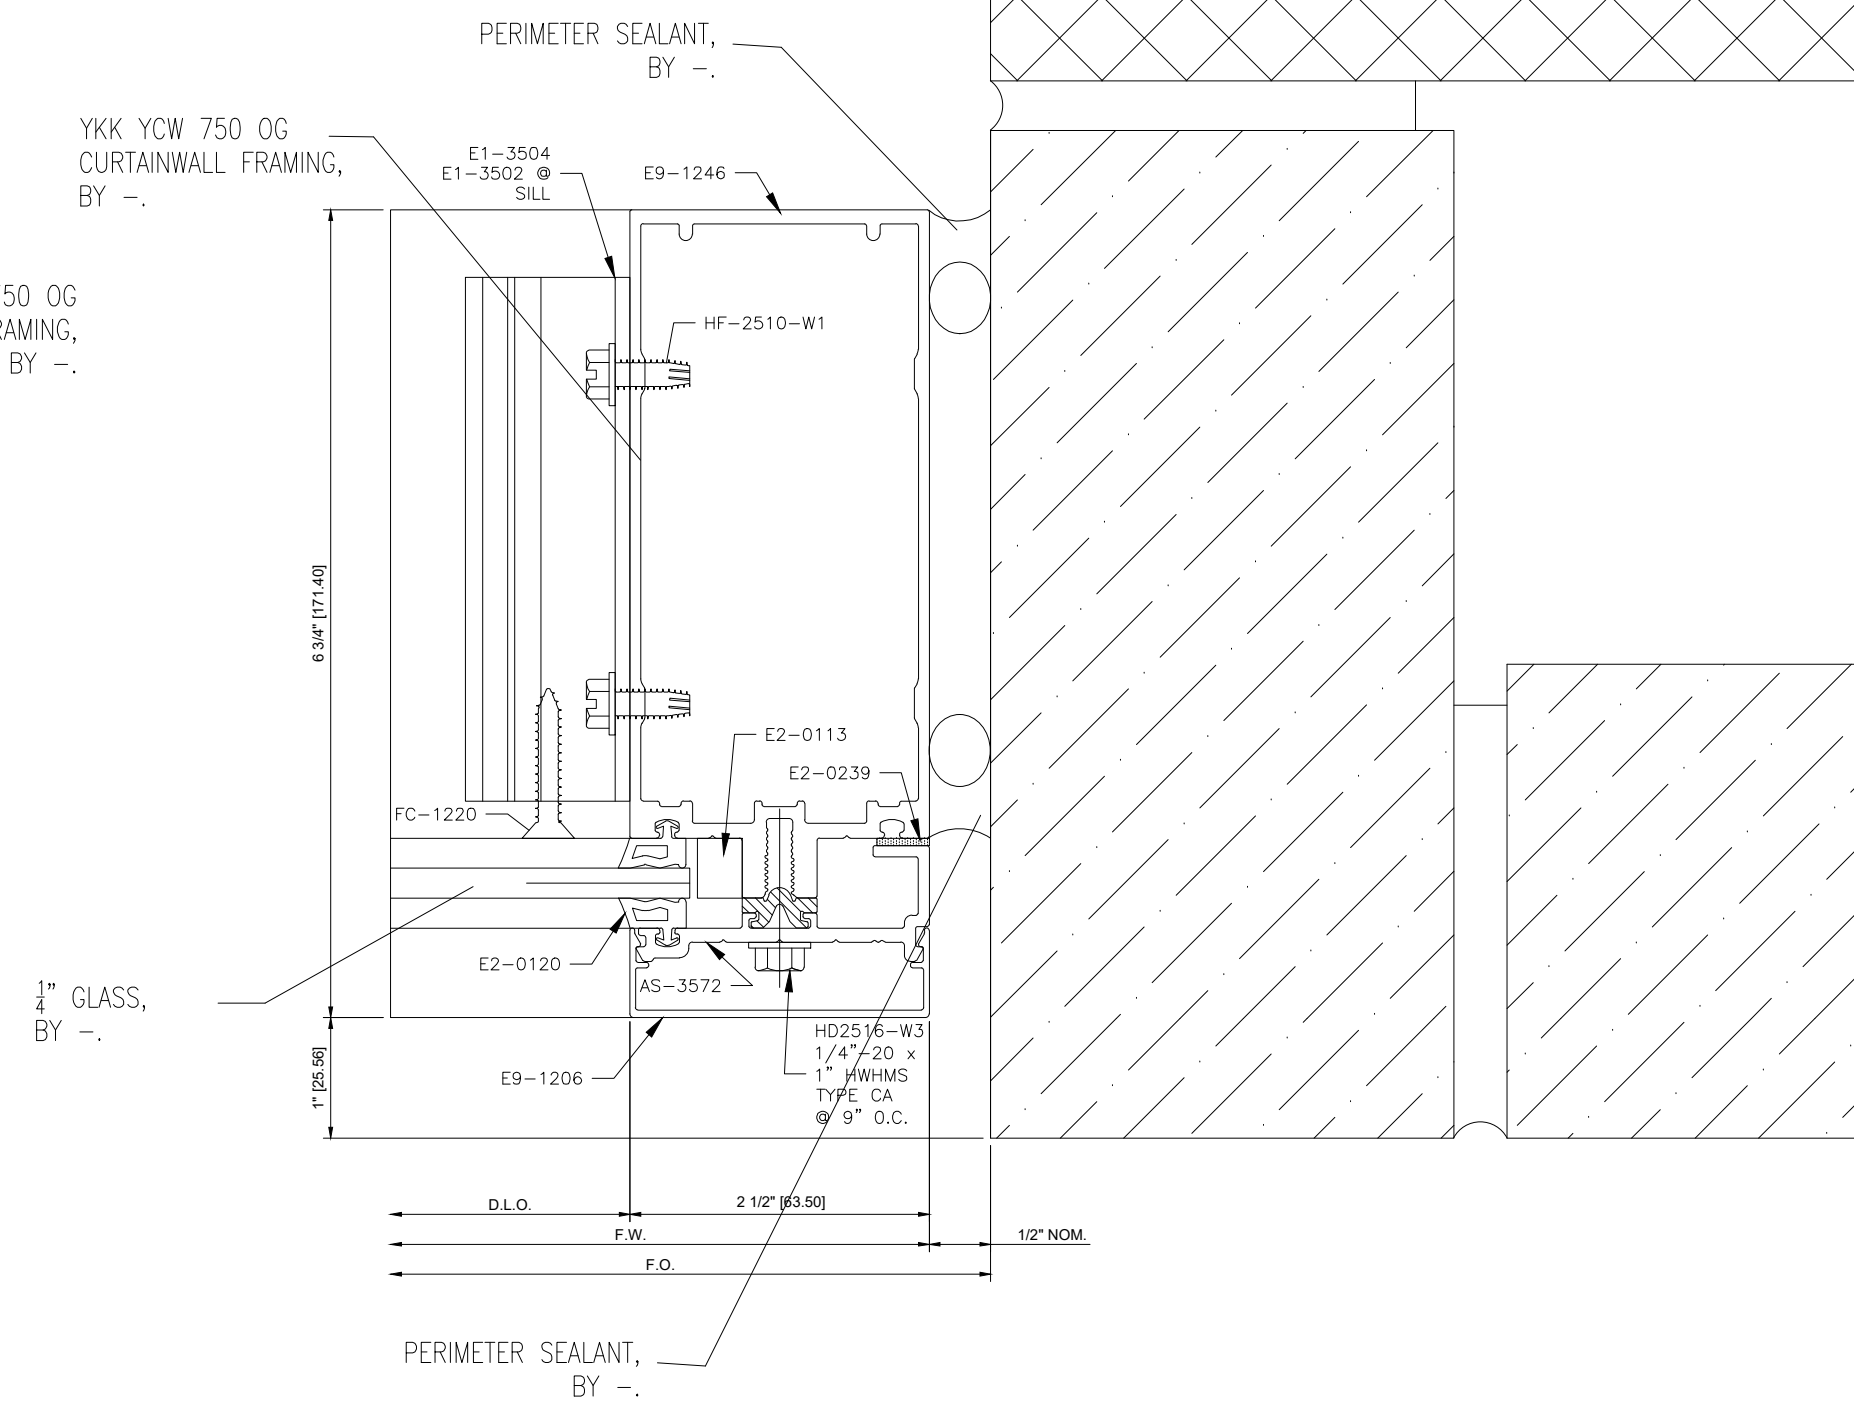

3 PLAN CUT
© CURTAINWALL MULLION

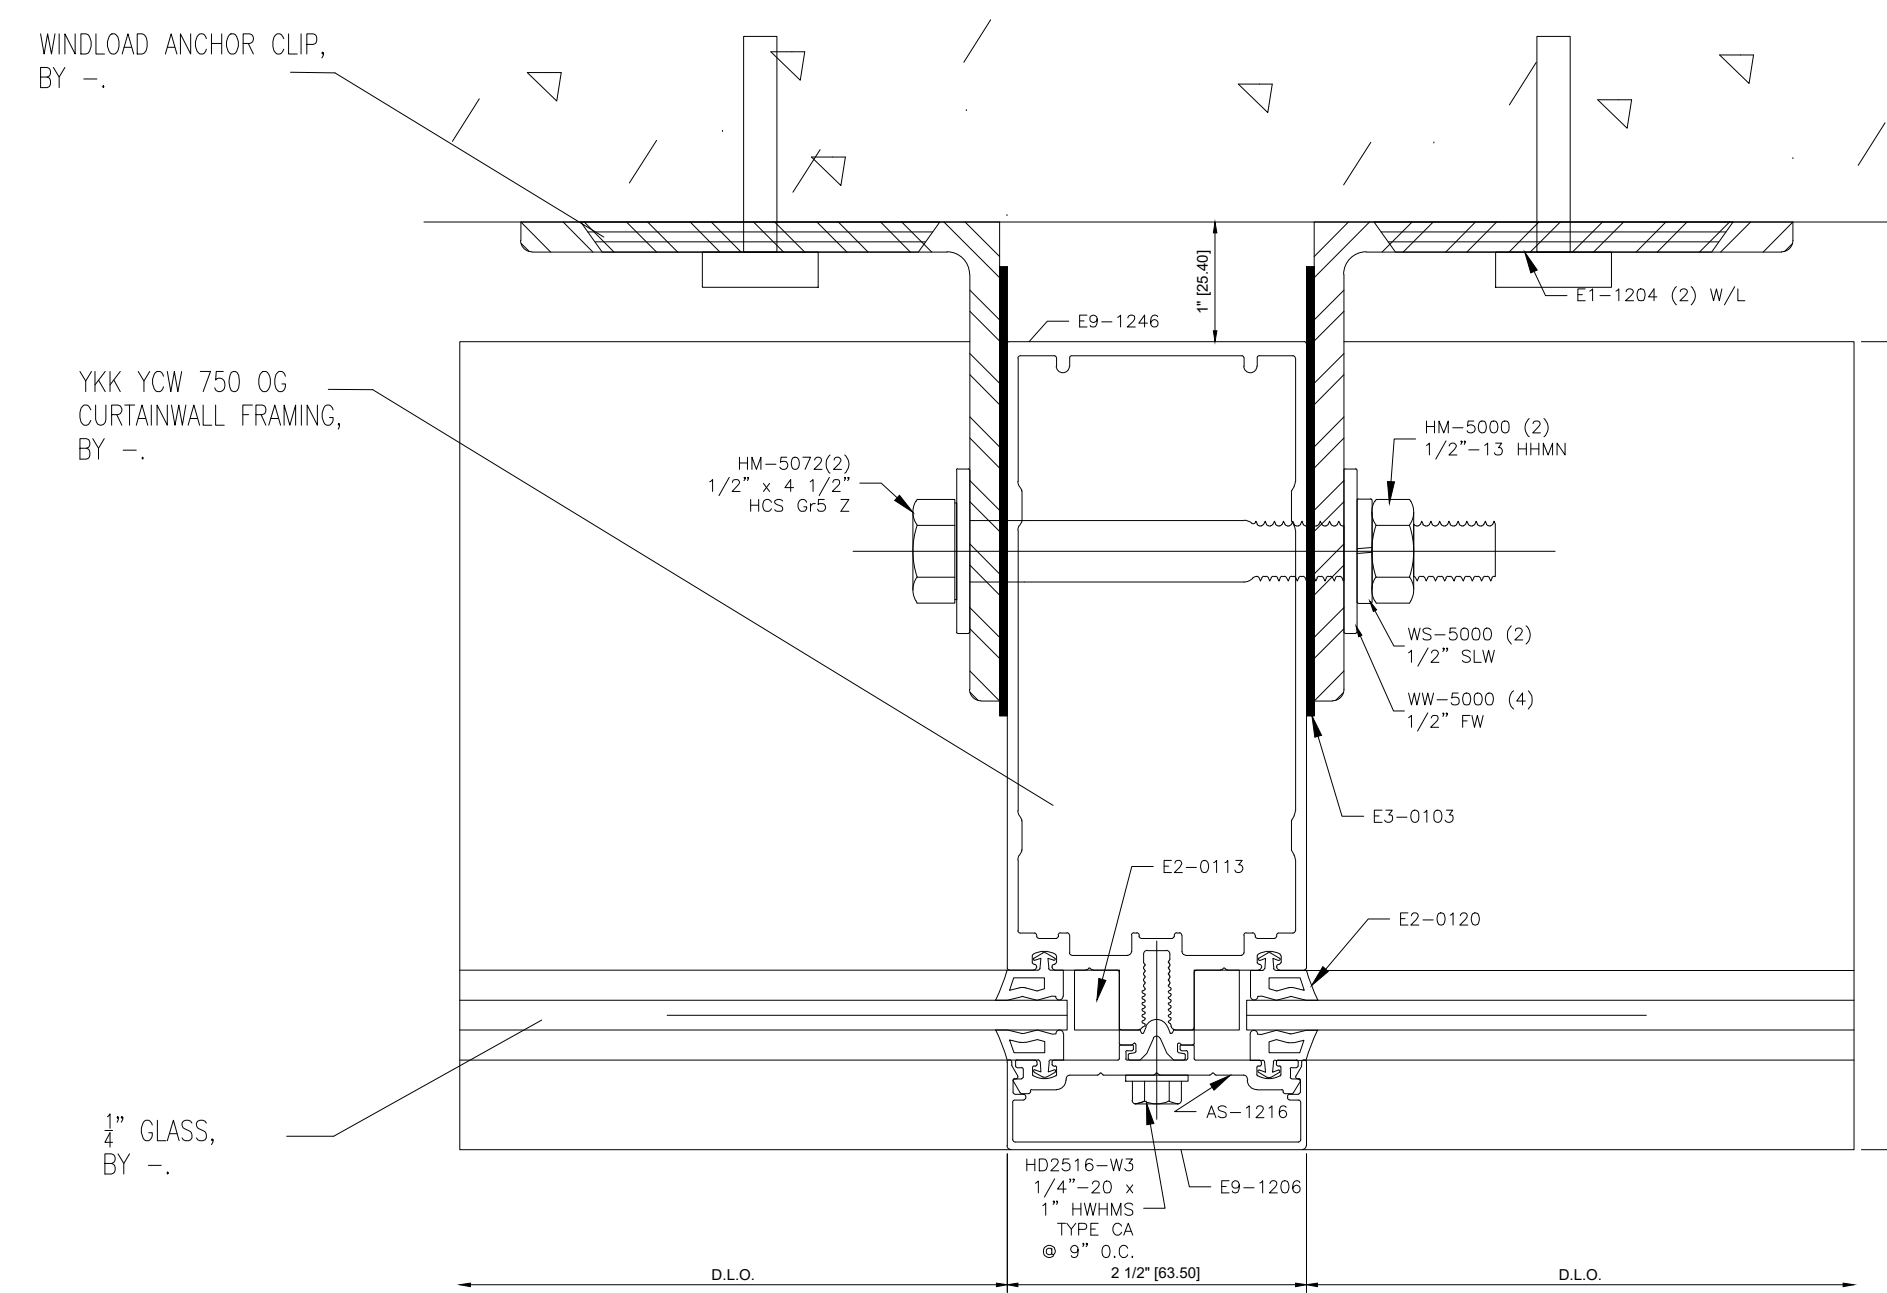

4 PLAN CUT
© CURTAINWALL MULLION
© WINDLOAD ANCHOR CLIPS

NO.	REVISION/ISSUED	DATE
1	1ST SUBMITTAL	03/02/2020

PROJECT NAME & LOCATION:
SCIOTO BANKS AT GRANDVIEW
PARKING GARAGE
DUBLIN ROAD
COLUMBUS, OH 43215

SHEET TITLE:
DETAILS

DRAWN BY:

KS DRAFTING & DESIGN, LLC
KYLE SCHNECK
HARRISBURG, PA 17110
KYLE@KSDRAFTINGDESIGNLLC.COM
717-228-7114
KSDRAFTINGDESIGNLLC.COM

DRAWN BY:
BRIAN GANOE
CHECKED BY:
KYLE SCHNECK
DATE:
03/02/2020

SHEET:

402