

SYMBOLS		
	ELEVATION NAME	
	DETAIL NAME	
	ELEVATION CALLOUT	
	SECTION CALLOUT	
	REVISED ITEM	
	REVISION NUMBER	

INFORMATION AVAILABLE TO PREPARE DRAWINGS

PER ARCHITECTURAL DRAWINGS DATED – 11/27/2019

– – EMAILED SCOPE OF WORK SHEET

NOTES TO ARCHITECT

NOTES TO GENERAL CONTRACTOR

PLEASE CONFIRM THAT THE SURROUNDING CONDITIONS OUTLINED IN THESE DRAWINGS ARE ACCURATE TO THE TRUE FIELD CONDITIONS, AND THAT ALL ROUGH OPENINGS SHOWN ARE ACCURATE TO FIELD CONDITIONS AND SIZES.

SHEET LIST		
SHEET	DESCRIPTION	
100	COVER SHEET	
200	FLOOR PLAN	
201	FRAME ELEVATIONS	
202	FRAME ELEVATIONS	
400	DETAILS	
401	DETAILS	

NO.	REVISION/ISSUED	DATE
1	1ST SUBMITTAL	02/06/2020
2	PER COMMENTS	02/24/2020

PROJECT NAME & LOCATION:
VA2B2: SUPERSEDED SHELL
11660 HAYDEN ROAD
MANASSAS, VA 20109

SHEET TITLE:
COVER SHEET

DRAWN BY:

KS DRAFTING & DESIGN, LLC
KYLE SCHNECK
HARRISBURG, PA 17110
KYLE@KSDRAFTINGDESIGNLLC.COM
717-228-7114
KSDRAFTINGDESIGNLLC.COM

DRAWN BY:
BRIAN GANOE

CHECKED BY:
KYLE SCHNECK

DATE:
02/06/2020

SHEET:
100

DOOR SCHEDULE					
DOOR #	DOOR WIDTH	DOOR HEIGHT	TYPE	SWING	HARDWARE SET
31006	3'-1/4"	8'-0	SINGLE	IN SWING	G811
DOOR HARDWARE - 1DOOR# 31006 SET# C811 1 EA PIVOT SET 8852 SET 630 DOR 1 EA LONG DOOR PULL ROCKWOOD RM3301 36" (BTB MOUNT) 630 DOR 1 EA CONCEALED CLOSER DORMA RT588 MILL(NOT VISIBLE) DOR DORMA END LOAD PIVOT AND ARM 1EA APPLIED STOP AS18 626 BY REFLECTIONS 1 EA WALL STOP WS406/407CCV 630 IVE 4" TAPERED TOP AND BOTTOM RAILS - -					

PROJECT TITLE:
VA2B2: SUPERSEDED SHELL

PROJECT ADDRESS:
11660 HAYDEN ROAD
MANASSAS, VA 20109

GLASS SCHEDULE		
MARK	GLAZING DESCRIPTION AND MAKEUP	NOTES
GL-1	DESCRIPTION 1/4" CLEAR, TEMPERED	
GL-2	DESCRIPTION 1/2" CLEAR, TEMPERED	
MB-2	DESCRIPTION 1/4" WHITEBOARD TEMPERED MARKER BOARD (FOREVER WHITE)	

MATERIAL SCHEDULE					
PRODUCT TYPE	MANUFACTURER	SYSTEM	PROFILE DIMENSIONS	DESCRIPTION	FINISH
INTERIOR STOREFRONT	KAWNEER	TRI-FAB 450	1-3/4" X 4-1/2"	NON-THERMAL, CENTER SET, OUTSIDE GLAZED, SCREW SPLINE	KAWNEER #17 CLASS 2 CLEAR ANODIZED FINISH
TOP HEADER	DORMA	CONTINUOUS HEADER	1-3/4" X 4 1/8"	LOCATED AT GLASS ELEVATION M	US32D BRUSHED STAINLESS STEEL
BOTTOM CHANNEL	DORMA	BOTTOM CHANNEL	1" X 1"	-	US32D BRUSHED STAINLESS STEEL
GLASS MARKER BOARD STANDOFFS	GLASSWHITEBOARD.COM	-	1 1/4" DIA.	-	BRUSHED STAINLESS STEEL
PECORA AC-20 (TRU-WHITE) CAULKING AT THE PERIMETER OF THE ALUMINUM FRAMES.					
ELEVATION 4/201 FILM TO BE DETERMINED. ARCHITECT PLEASE ADVISE.					

NO.	REVISION/ISSUED	DATE
1	1ST SUBMITTAL	02/06/2020
2	PER COMMENTS	02/24/2020

PROJECT NAME & LOCATION:

VA2B2: SUPERSEDED SHELL
11660 HAYDEN ROAD
MANASSAS, VA 20109

SHEET TITLE:

FLOORPLAN - LEVEL 1
SEGMENT A

DRAWN BY:

KS DRAFTING & DESIGN, LLC
KYLE SCHNECK
HARRISBURG, PA 17110
KYLE@KSDRAFTINGDESIGNLLC.COM
717-228-7114
KSDRAFTINGDESIGNLLC.COM

DRAWN BY:

BRIAN GANOE

CHECKED BY:

KYLE SCHNECK

DATE:

02/06/2020

SHEET:


200



1

FLOORPLAN - LEVEL 1 / SEGMENT A


ARCH. REF.: 1/A11-02-01A

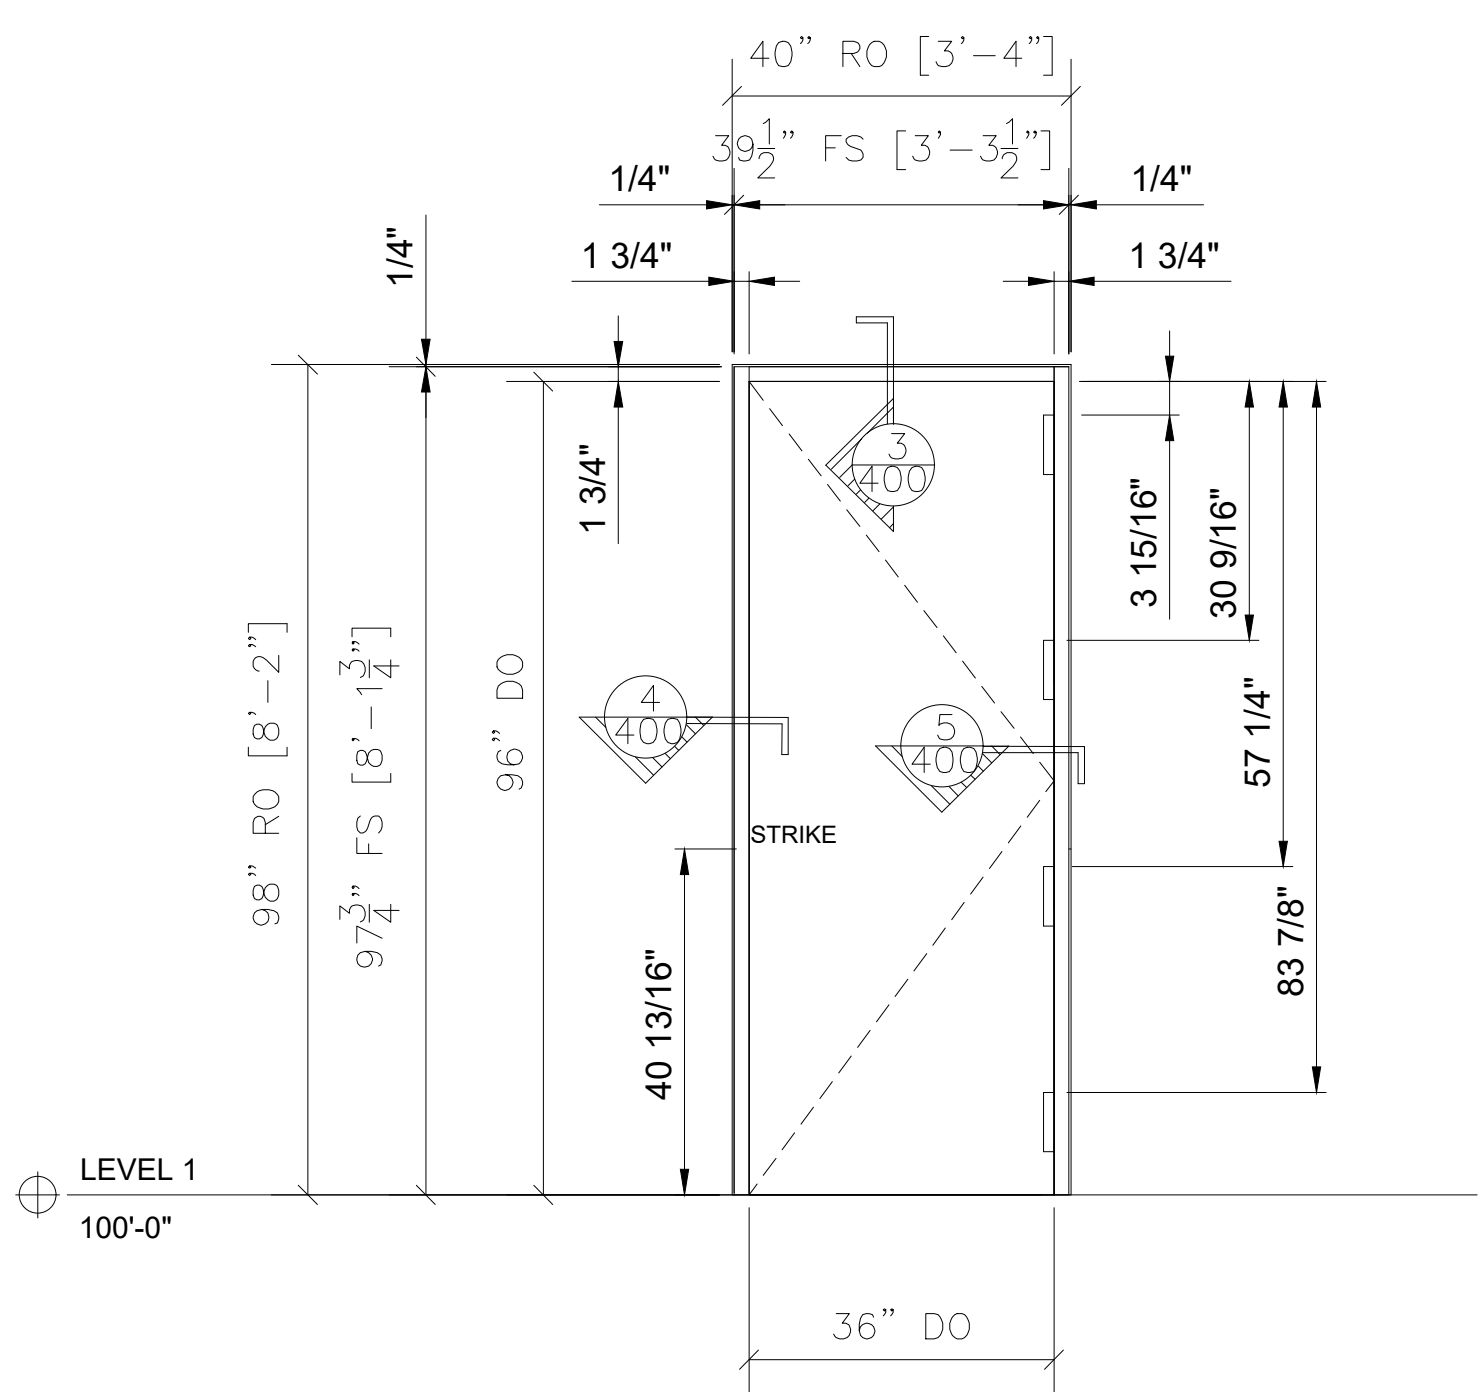

3 FRAME ELEVATION - F-2
KAWNEER 450 STOREFRONT FRAME 1-3/4" X 4-1/2"
WOOD DOOR & HARDWARE BY OTHERS
ARCH. REF.: 1/11-02-01A

QTY	LOCATION
2	SECRETARY OFFICE 31004
1	WOMEN'S RM 31013
1	MEN'S RM 31014
1	JANITOR'S RM 31015


5 TOTAL

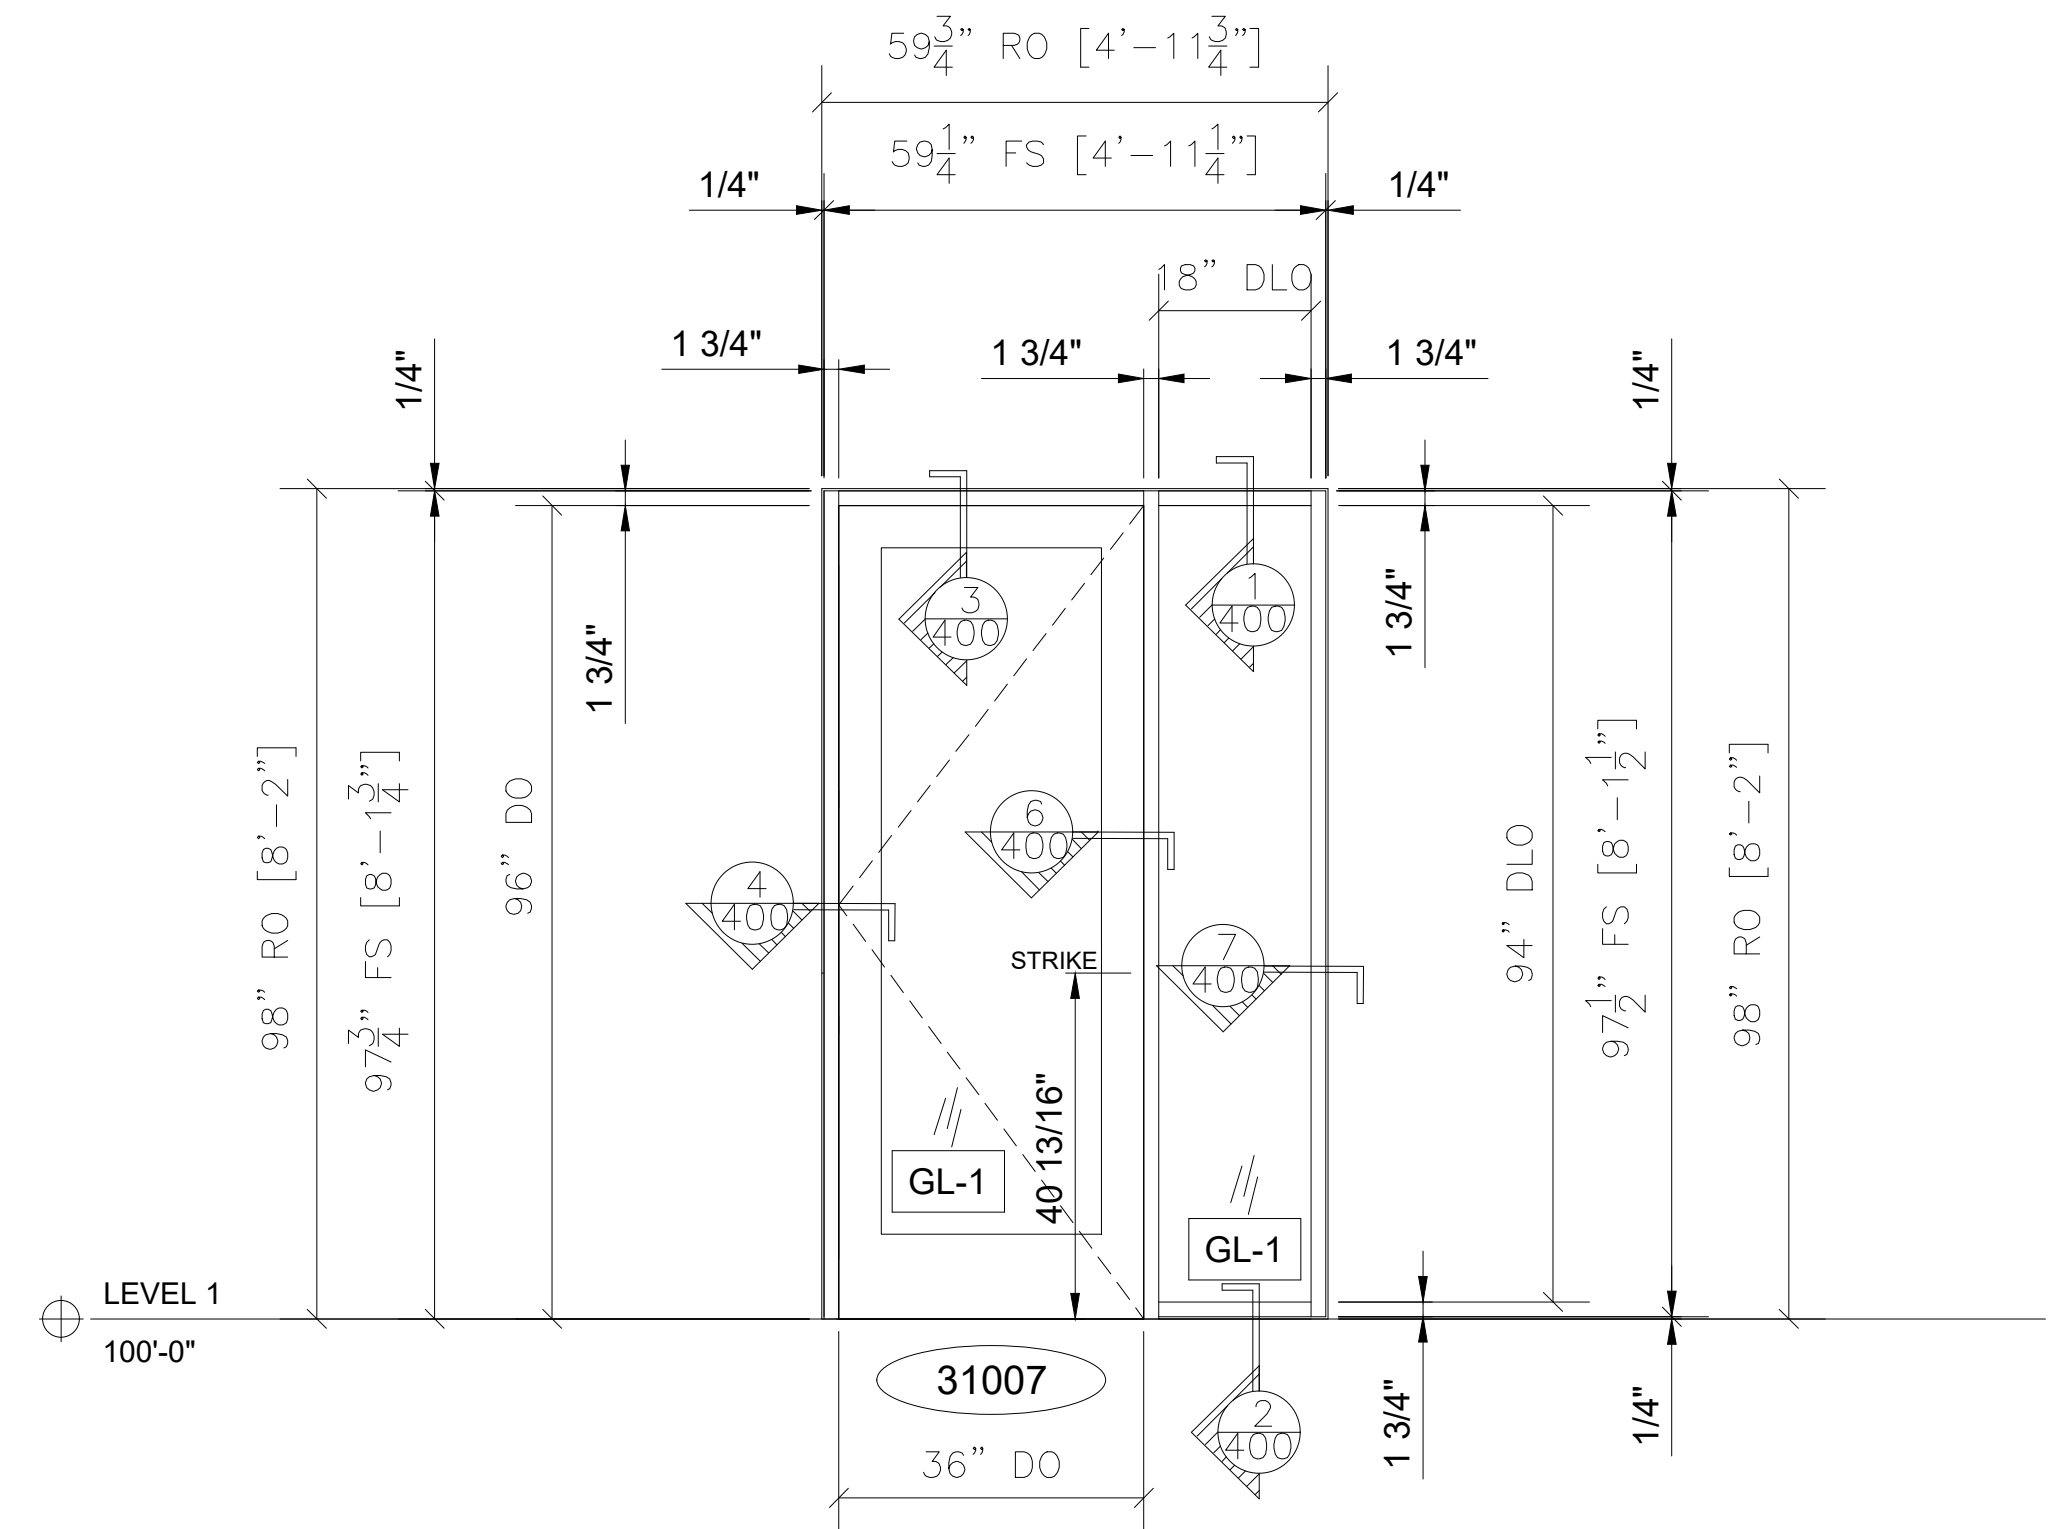

1 STOREFRONT ELEVATION - SF-1
KAWNEER 450 1-3/4" X 4-1/2" INTERIOR STOREFRONT
WOOD DOOR & HARDWARE BY OTHERS - GLASS BY REFLECTIONS
ARCH. REF.: 2/11-07-02

QTY	LOCATION
1	BREAK RM 31007


1 TOTAL

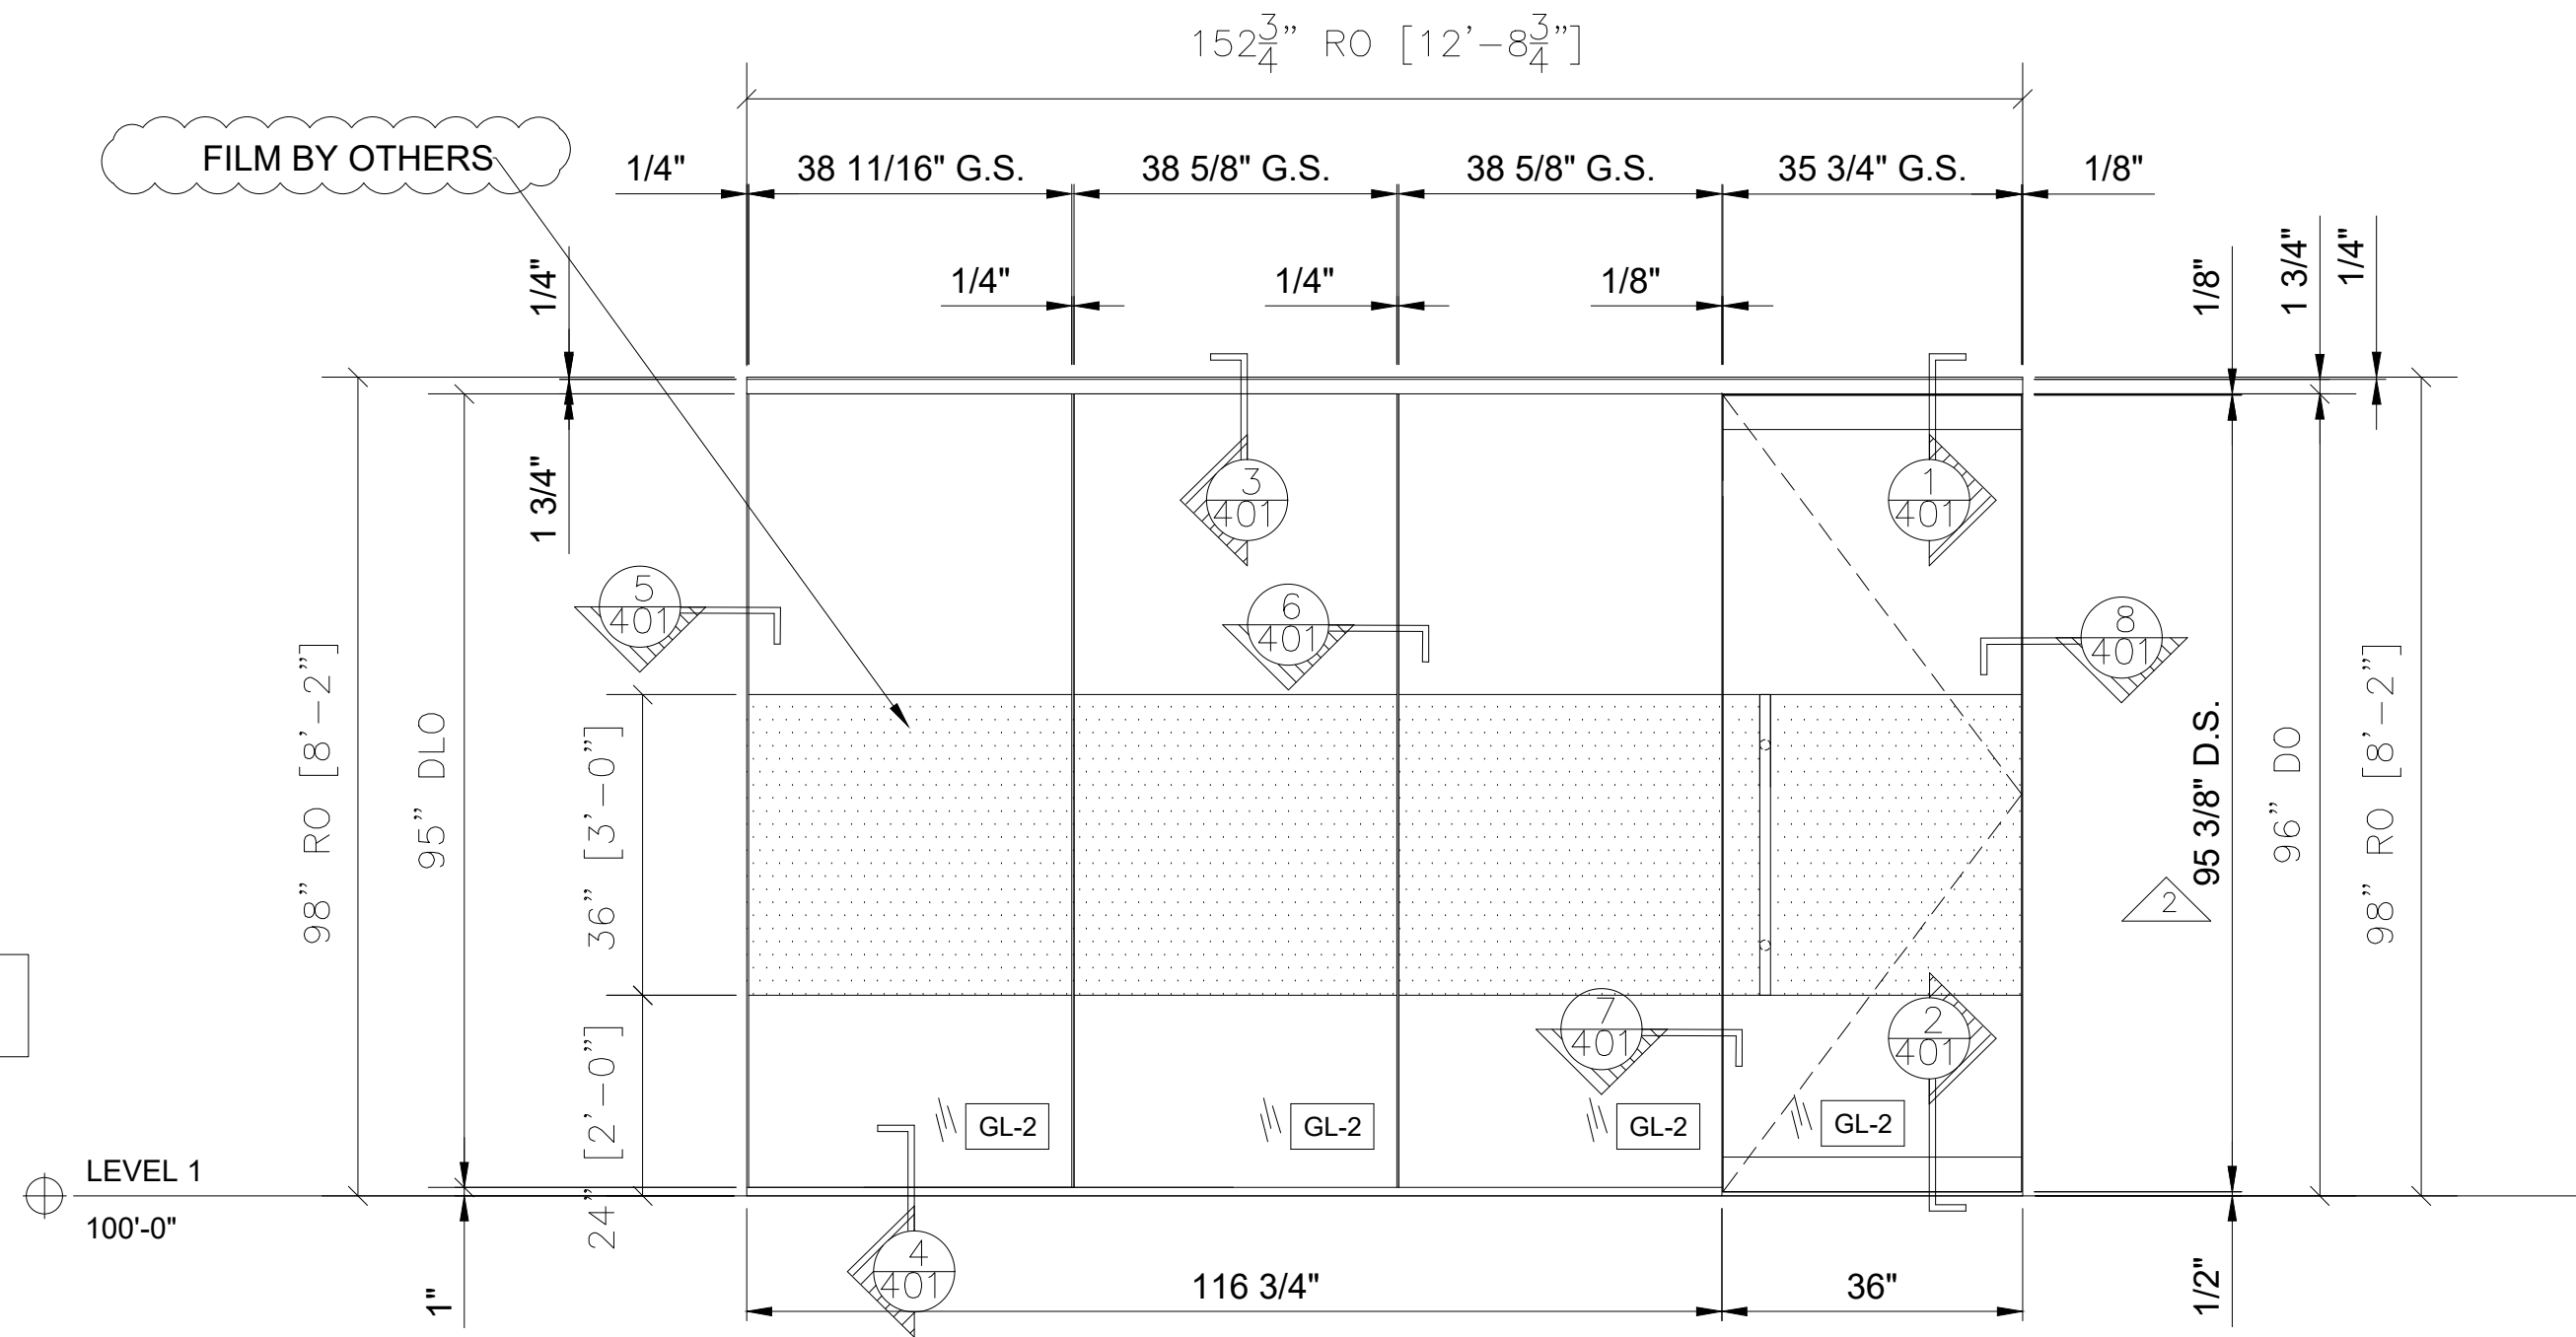

4 FRAMELESS ELEVATION - M
KAWNEER 1-3/4" X 4-1/8" CONTINUOUS HEADER
KAWNEER 1" X 1" BOTTOM CHANNEL
4" TOP & BOTTOM RAILS
ARCH. REF.: 5/11-08-51

QTY	LOCATION
1	CONFERENCE RM 31006

1 TOTAL

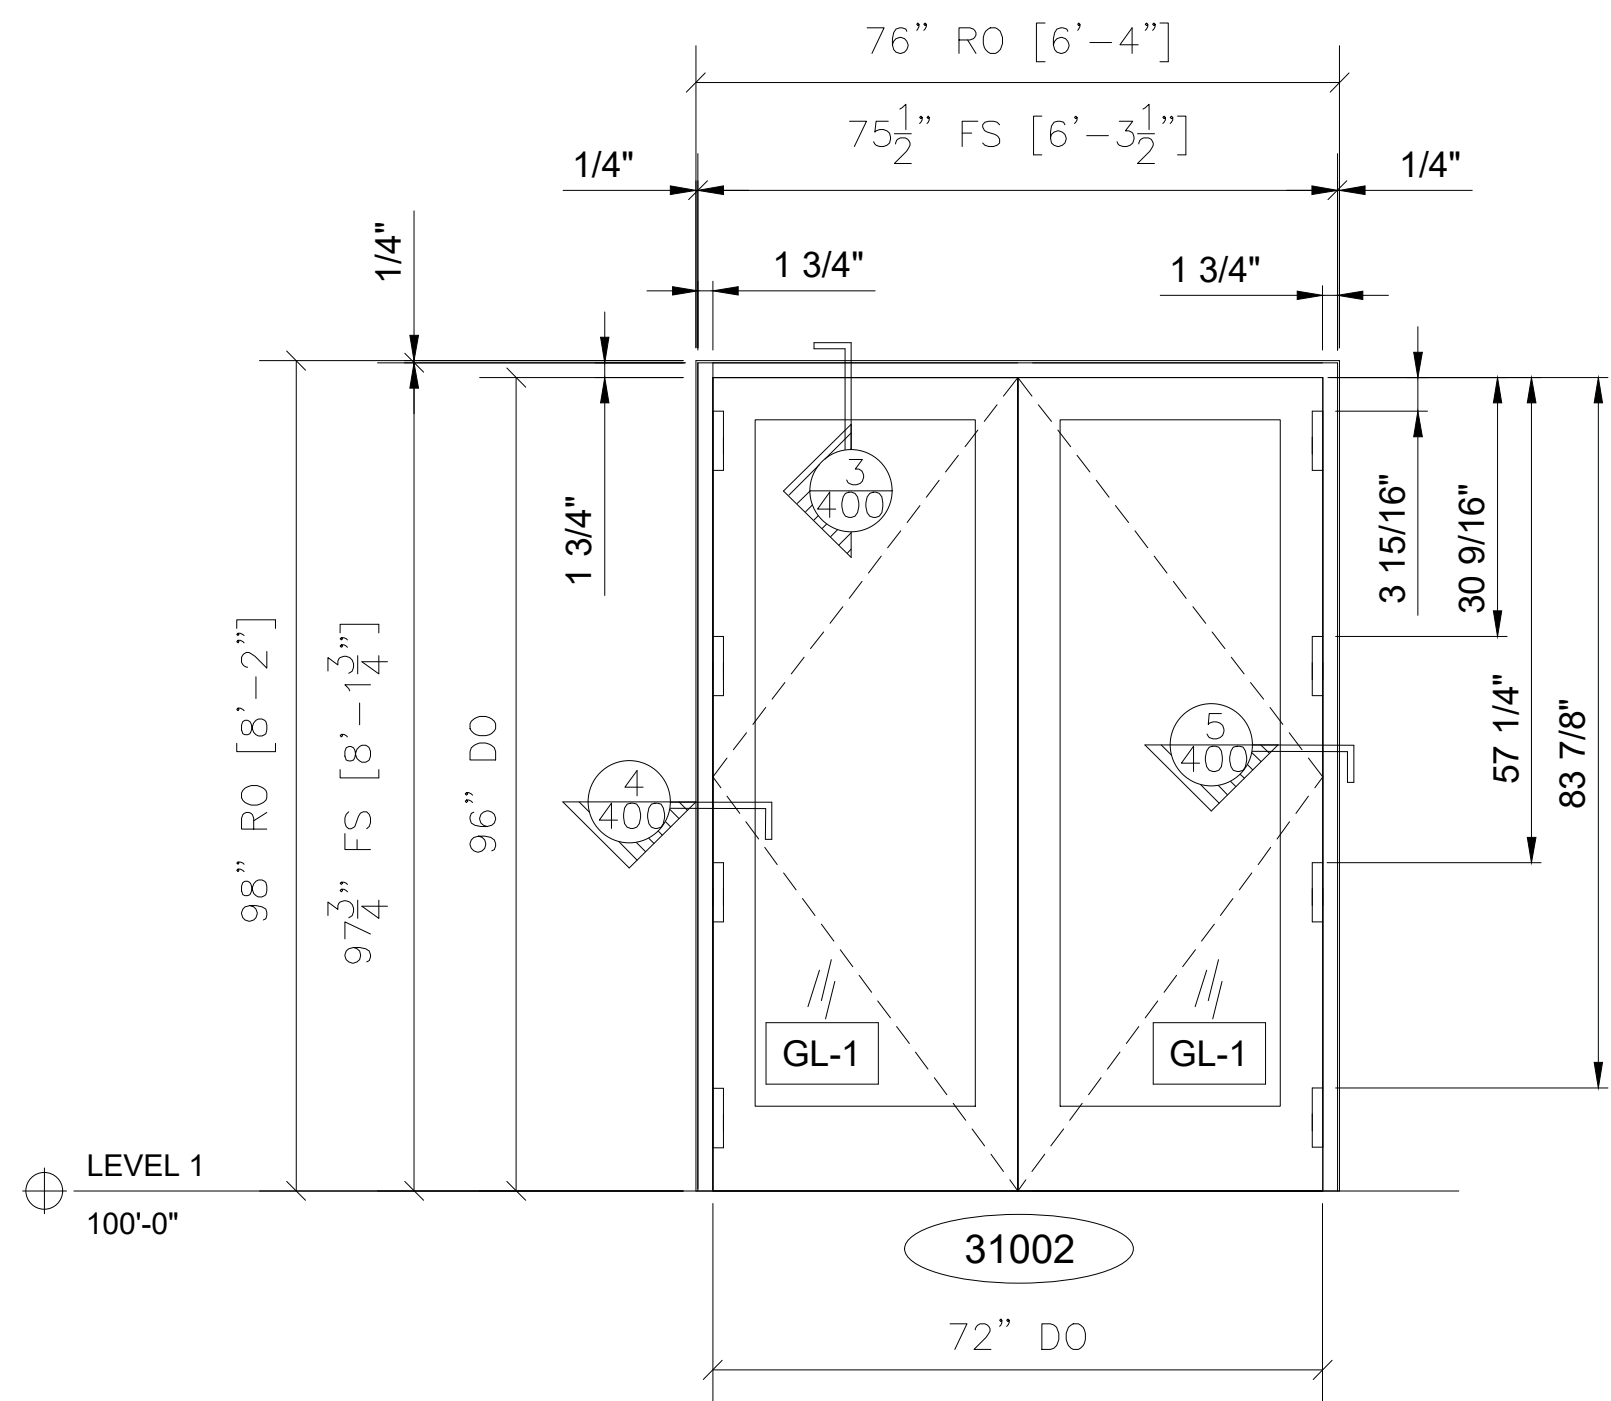

2 FRAME ELEVATION - F-1
KAWNEER 450 STOREFRONT FRAME 1-3/4" X 4-1/2"
WOOD DOOR & HARDWARE BY OTHERS - GLASS BY REFLECTIONS
ARCH. REF.: 2/11-07-02

QTY	LOCATION
1	CORRIDOR 31002

1 TOTAL

NO.	REVISION/ISSUED	DATE
1	1ST SUBMITTAL	02/06/2020
2	PER COMMENTS	02/24/2020

PROJECT NAME & LOCATION:
VA2B2: SUPERSEDED SHELL
11660 HAYDEN ROAD
MANASSAS, VA 20109

SHEET TITLE:
FRAME ELEVATIONS


DRAWN BY:

KS DRAFTING & DESIGN, LLC
KYLE SCHNECK
HARRISBURG, PA 17110
KYLE@KSDRAFTINGDESIGNLLC.COM
717-228-7114
KSDRAFTINGDESIGNLLC.COM

DRAWN BY:
BRIAN GANOE
CHECKED BY:
KYLE SCHNECK
DATE:
02/06/2020

SHEET:

201

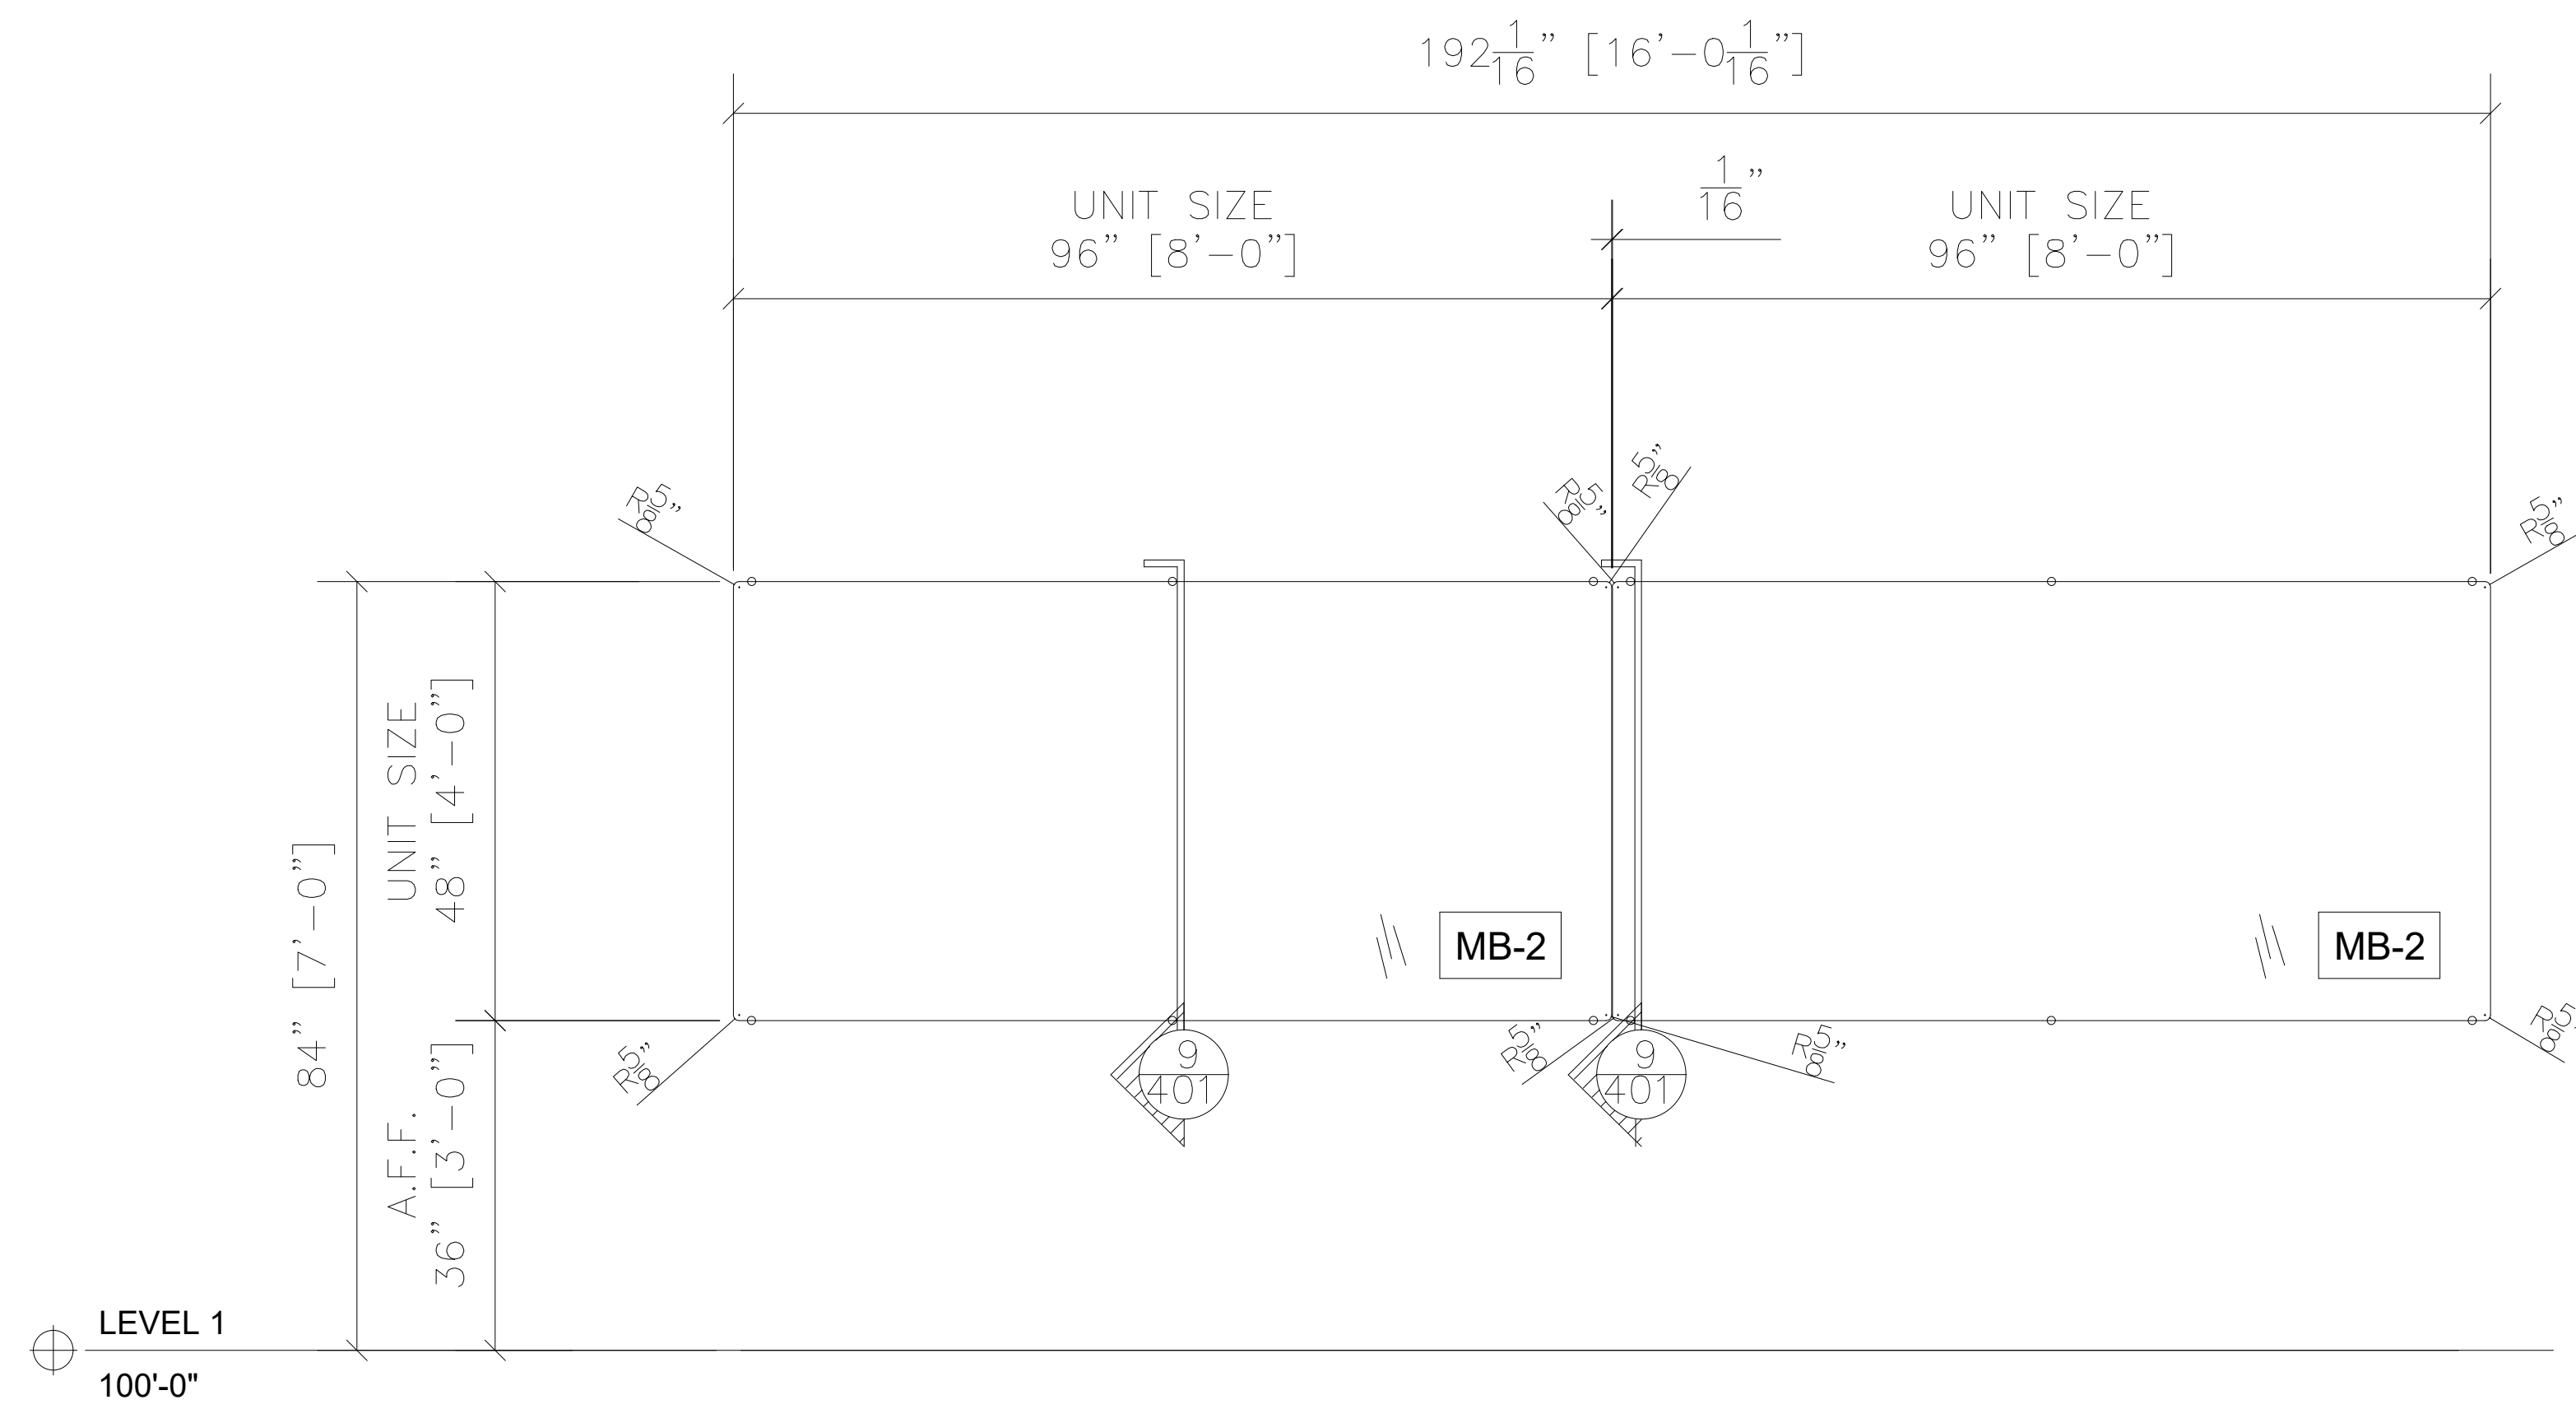

5 **GLASS MARKER BOARD ELEVATION - MB-2**
WHITEBOARD GLASS MARKER BOARD
ARCH. REF.: 18/11-07-01

QTY	LOCATION
2	CONFERENCE RM 31006

2 TOTAL

NO.	REVISION/ISSUED	DATE
1	1ST SUBMITTAL	02/06/2020
2	PER COMMENTS	02/24/2020

PROJECT NAME & LOCATION: VA2B2: SUPERSEDED SHELL 11660 HAYDEN ROAD MANASSAS, VA 20109	SHEET TITLE: FRAME ELEVATIONS
--	---






--

DRAWN BY:
KS DRAFTING & DESIGN, LLC KYLE SCHNECK HARRISBURG, PA 17110 KYLE@KSDRAFTINGDESIGNLLC.COM 717-228-7114 KSDRAFTINGDESIGNLLC.COM

--

--

DRAWN BY: BRIAN GANOE	SHEET:
CHECKED BY: KYLE SCHNECK	202
DATE: 02/06/2020	

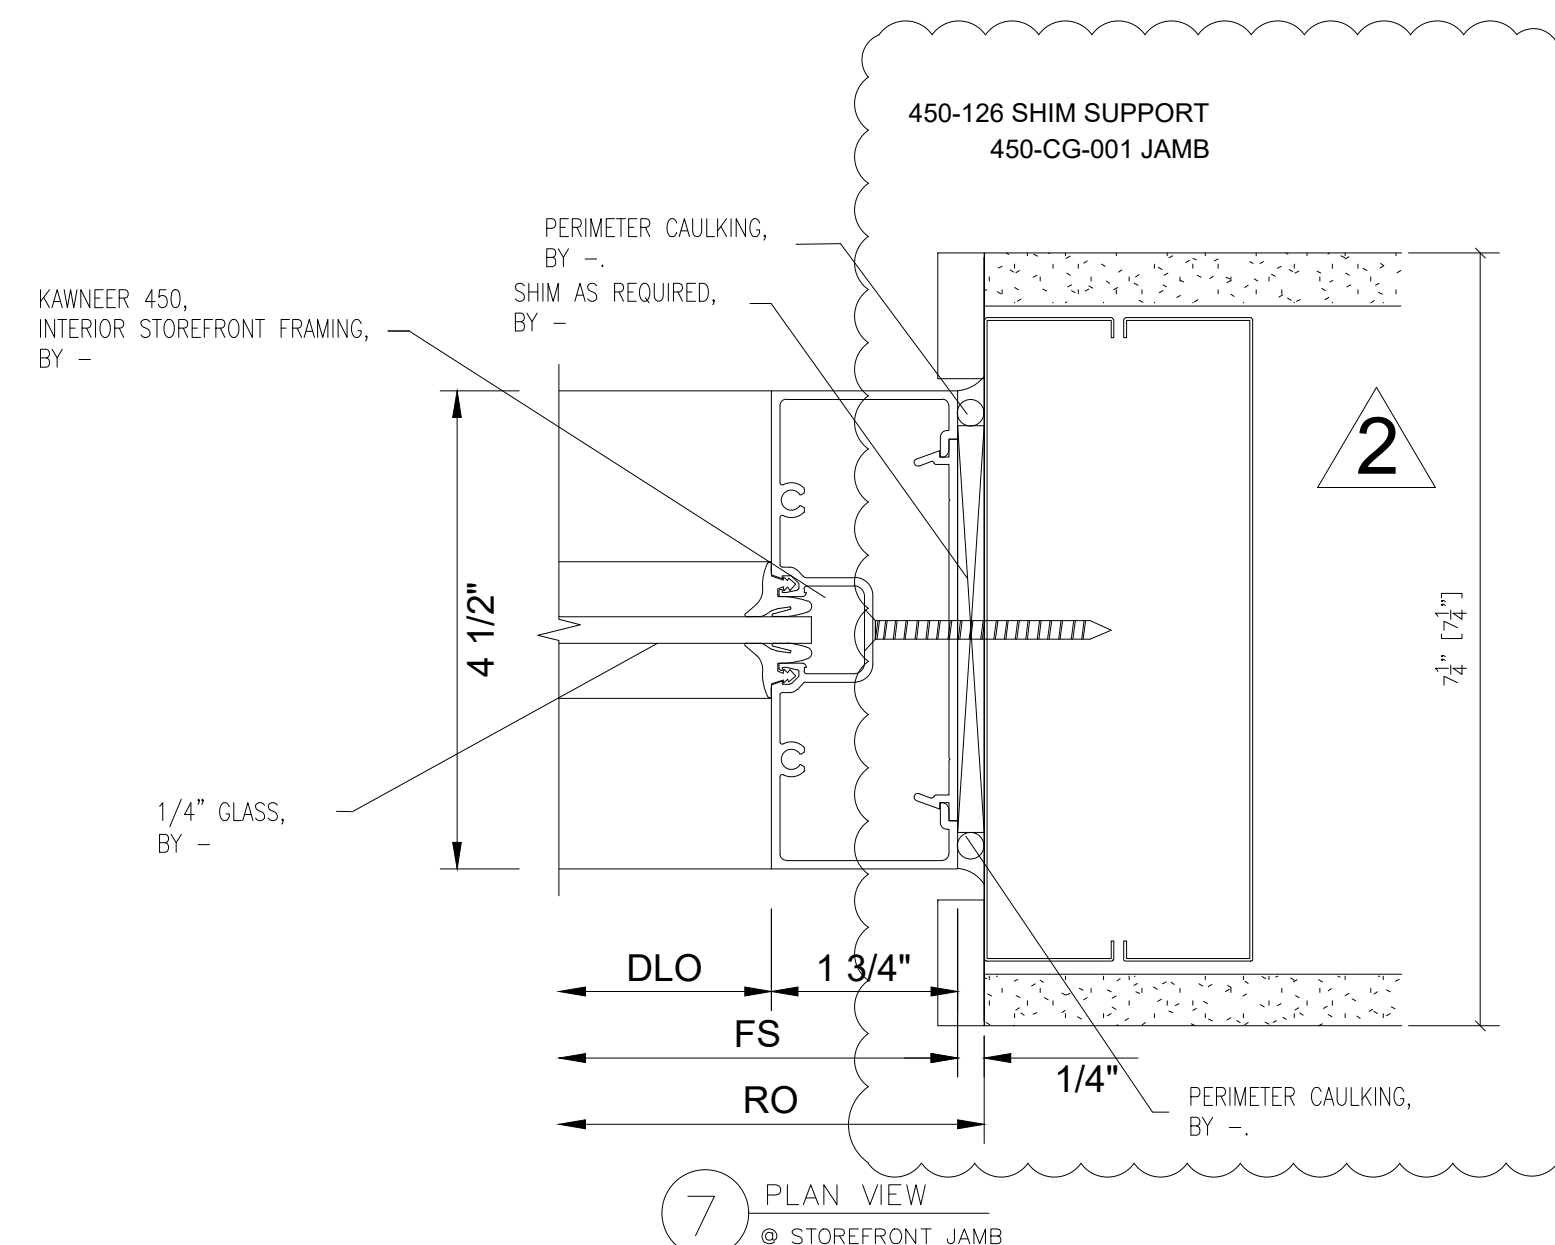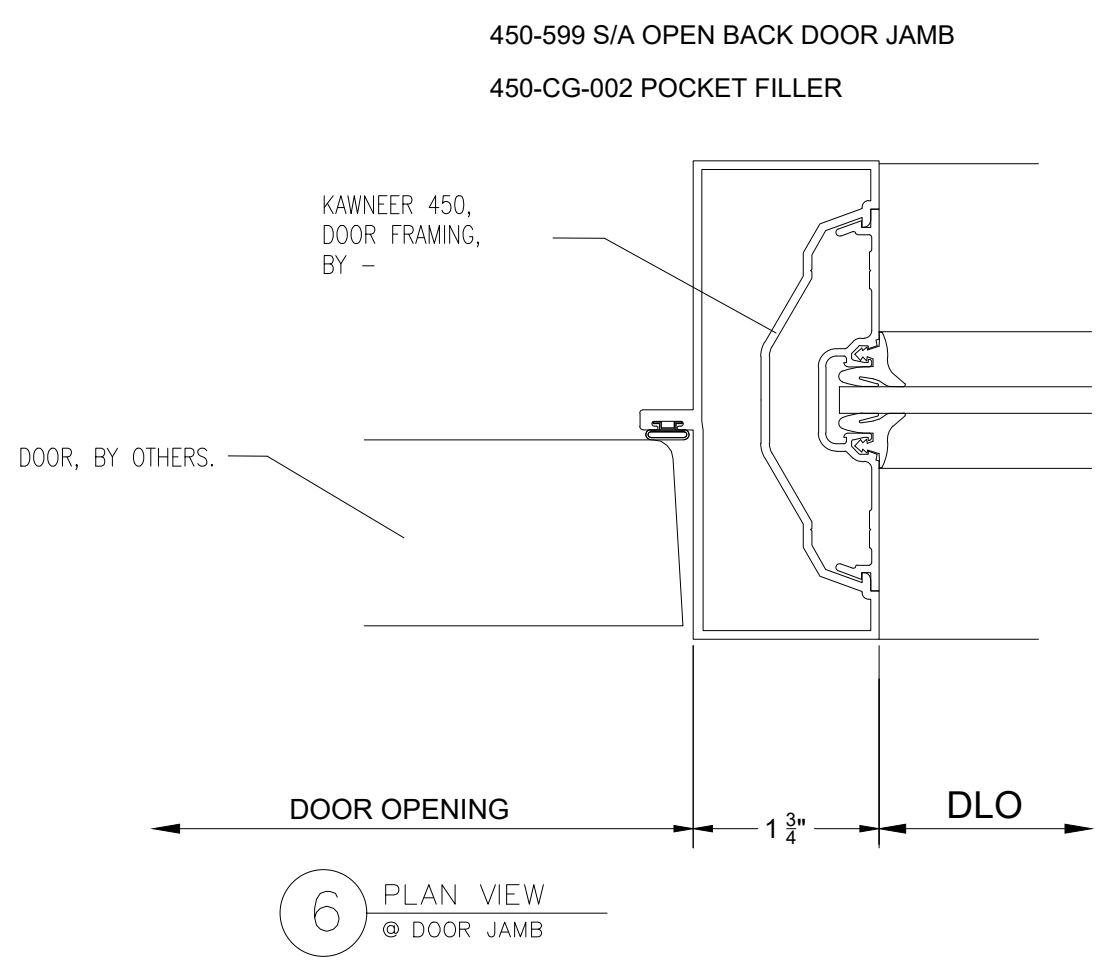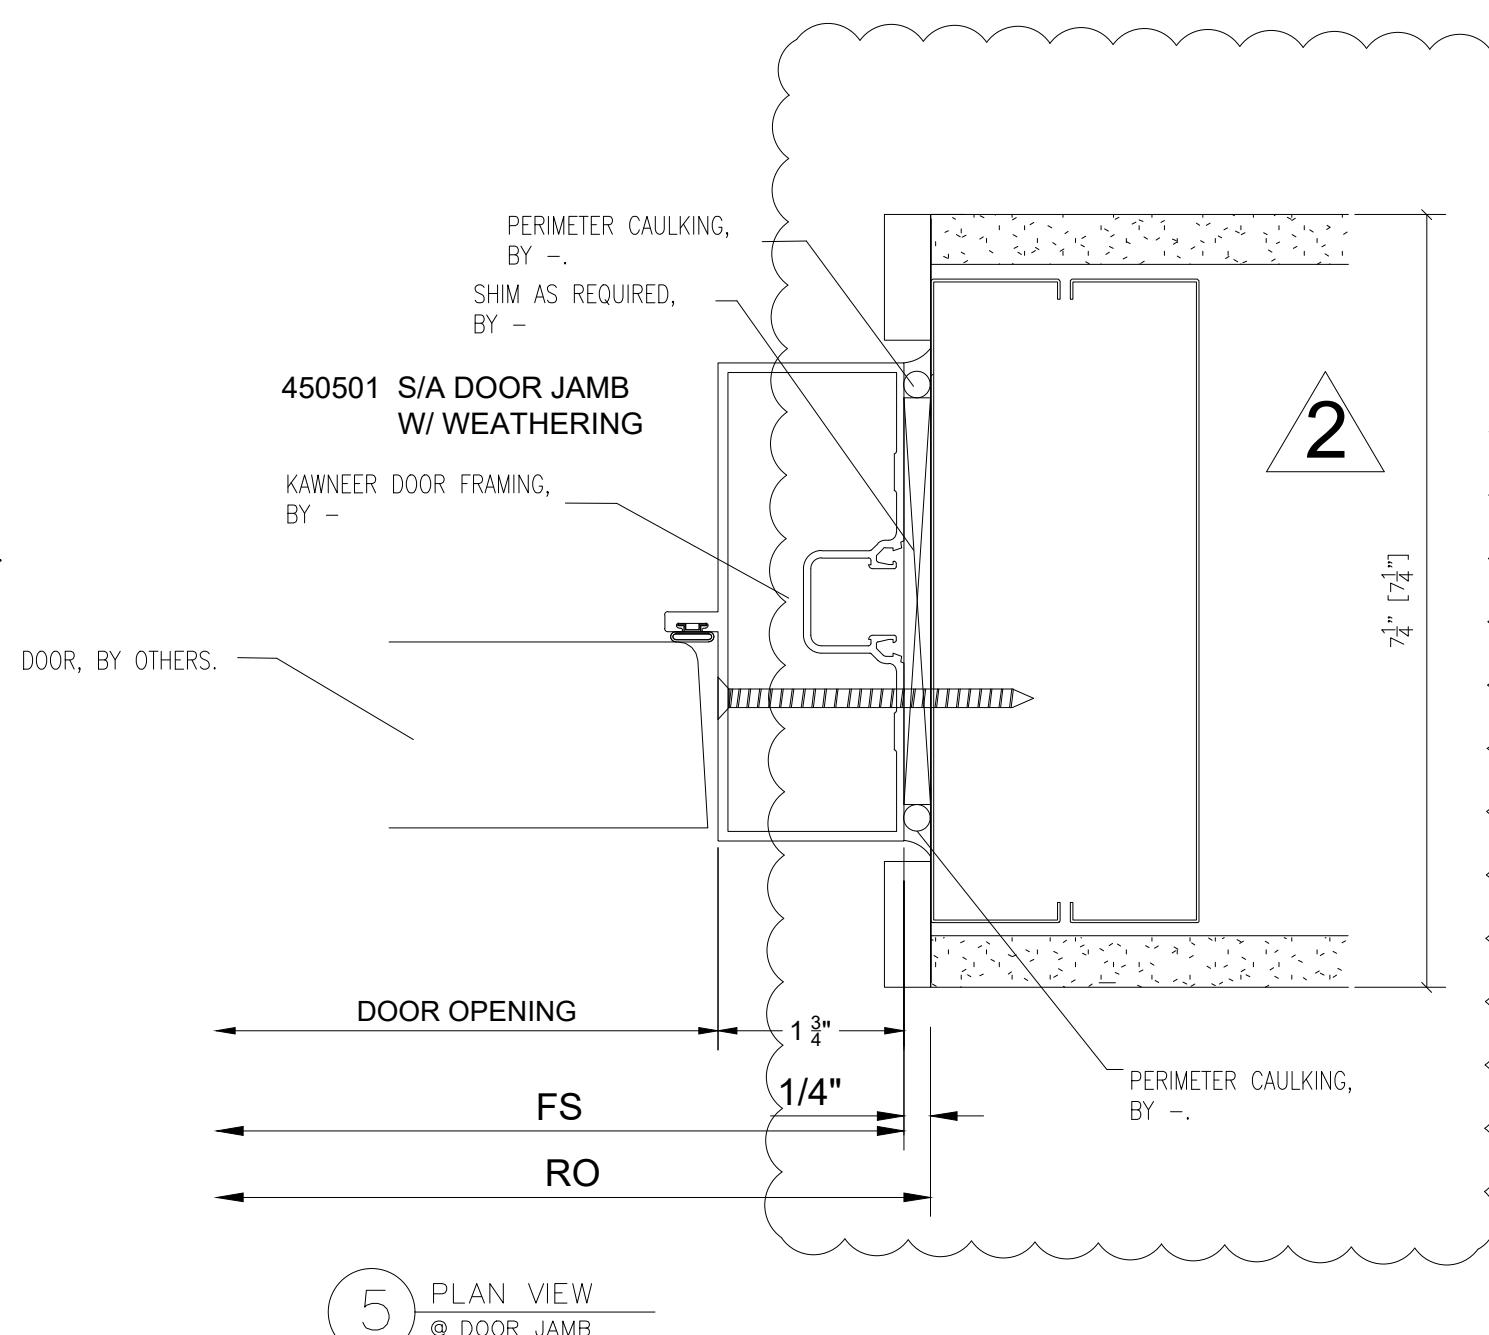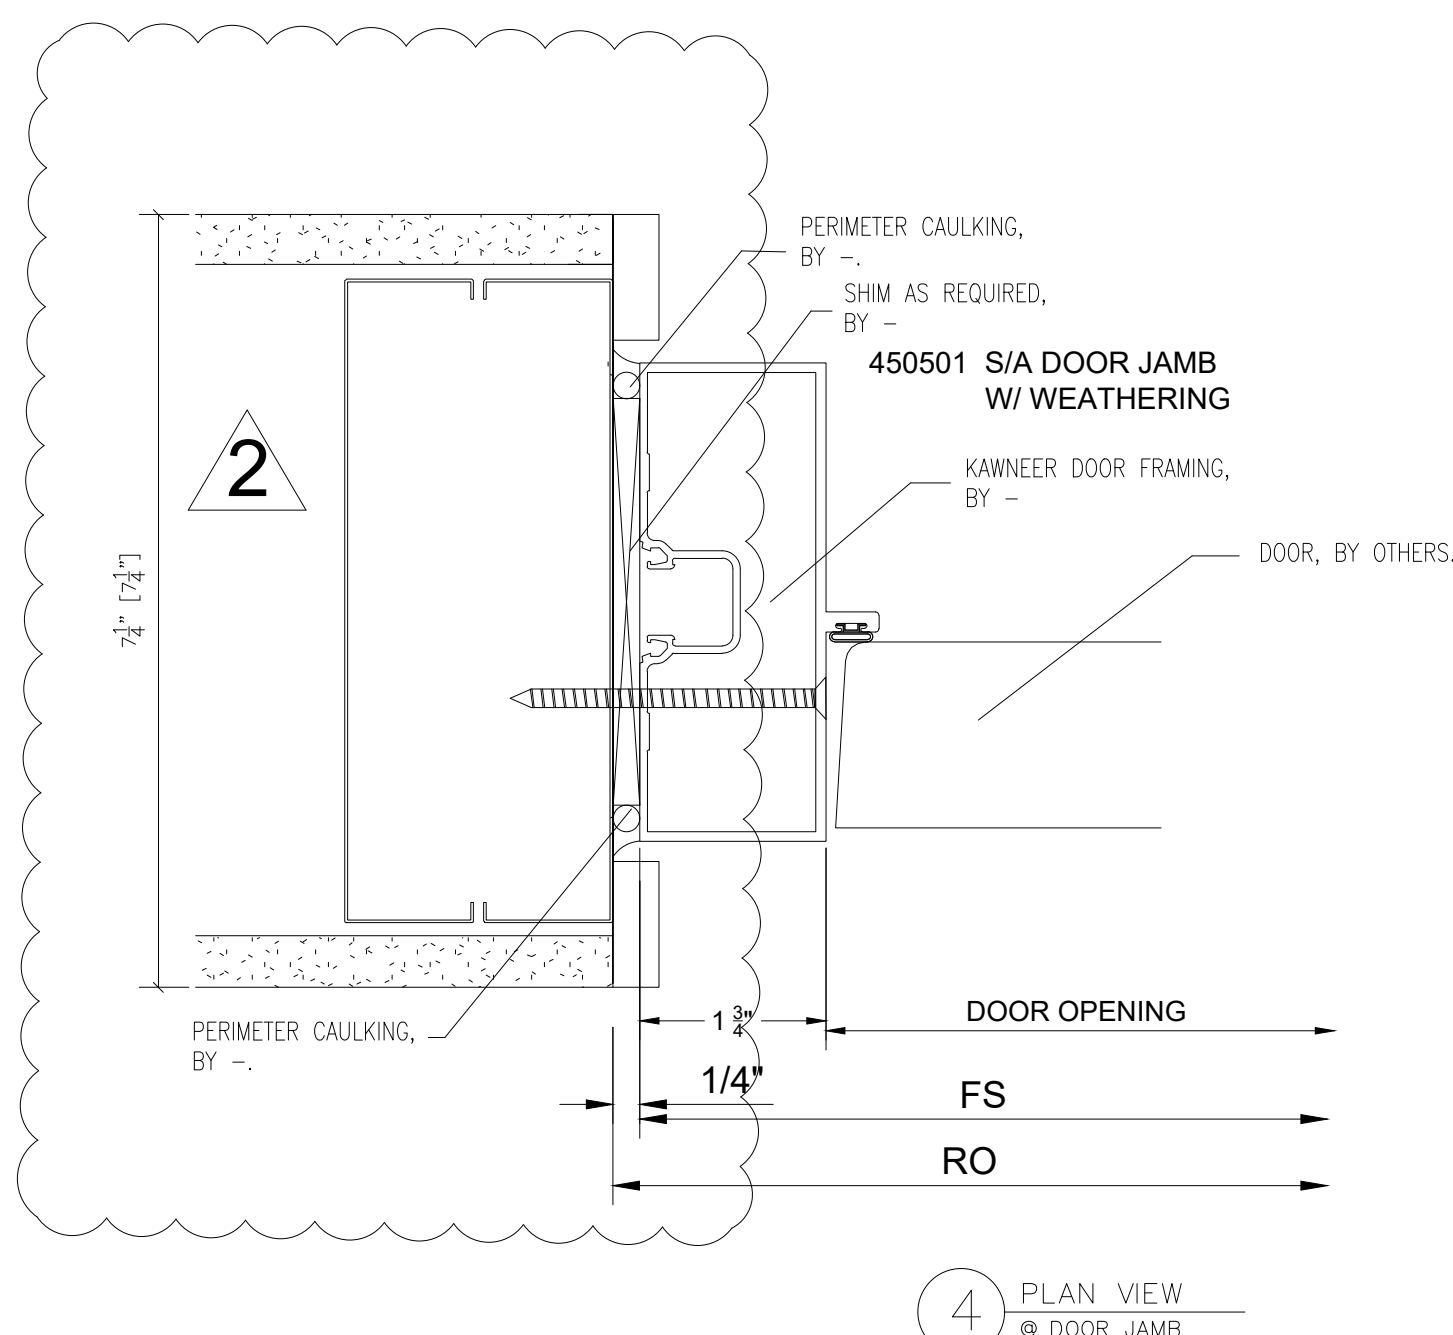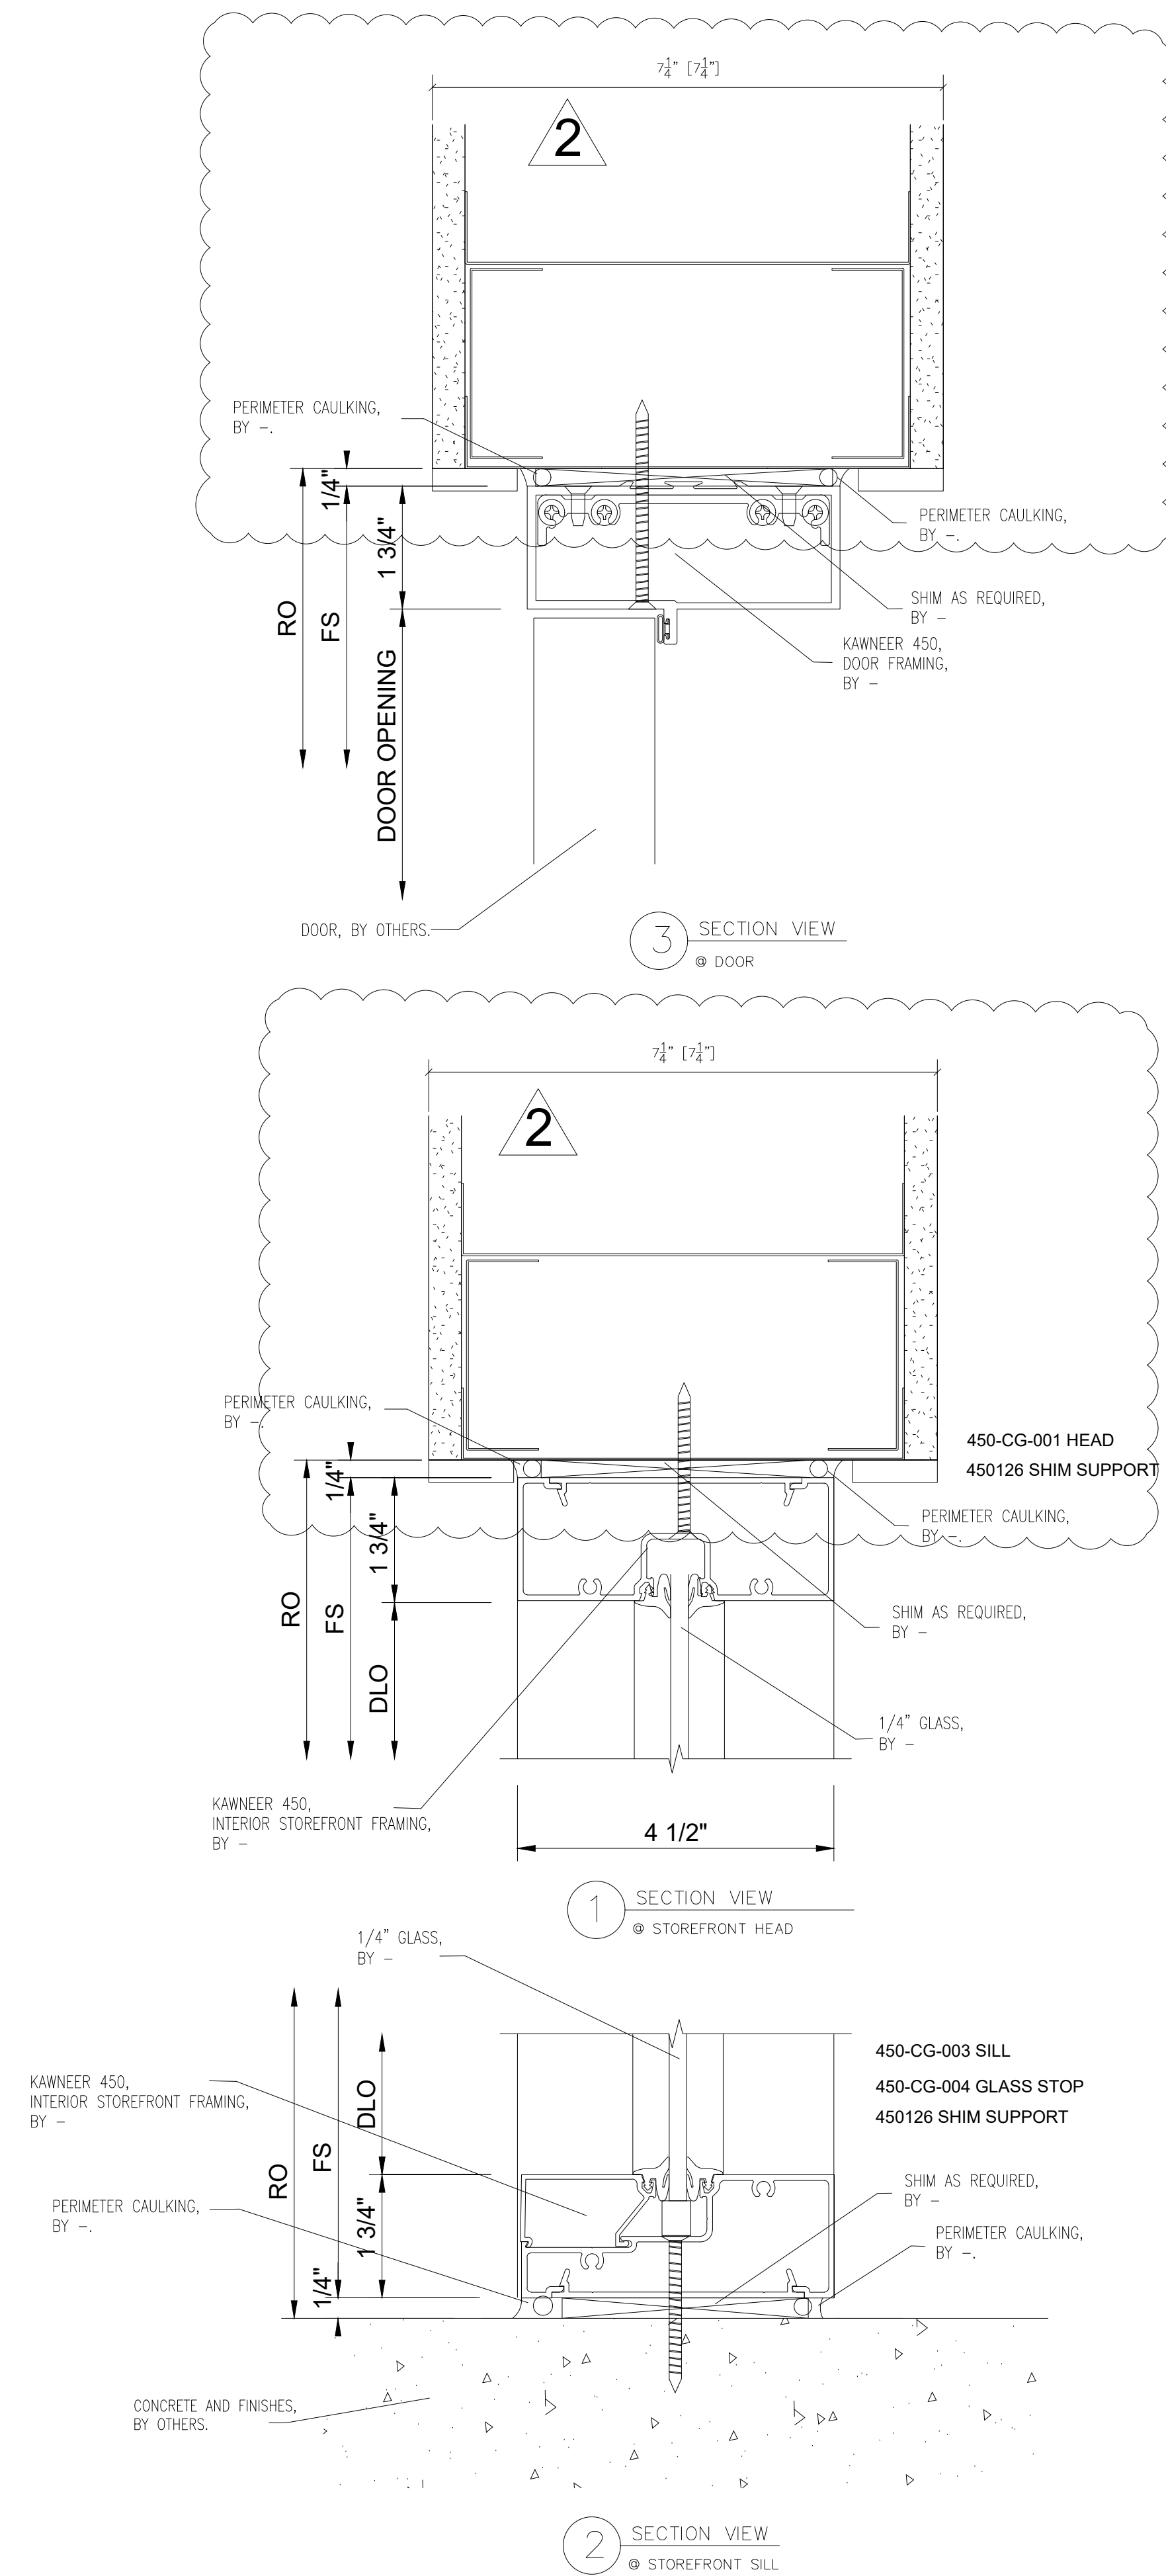

NO.	REVISION/ISSUED	DATE
1	1ST SUBMITTAL	02/06/2020
2	PER COMMENTS	02/24/2020

PROJECT NAME & LOCATION:
VA2B2: SUPERSEDED SHELL
11660 HAYDEN ROAD
MANASSAS, VA 20109

SHEET TITLE:
DETAILS







DRAWN BY:
KS DRAFTING & DESIGN, LLC
KYLE SCHNECK
HARRISBURG, PA 17110
KYLE@KSDRAFTINGDESIGNLLC.COM
717-228-7114
KSDRAFTINGDESIGNLLC.COM

DRAWN BY:
BRIAN GANOE

CHECKED BY:
KYLE SCHNECK

DATE:
02/06/2020

SHEET:
400

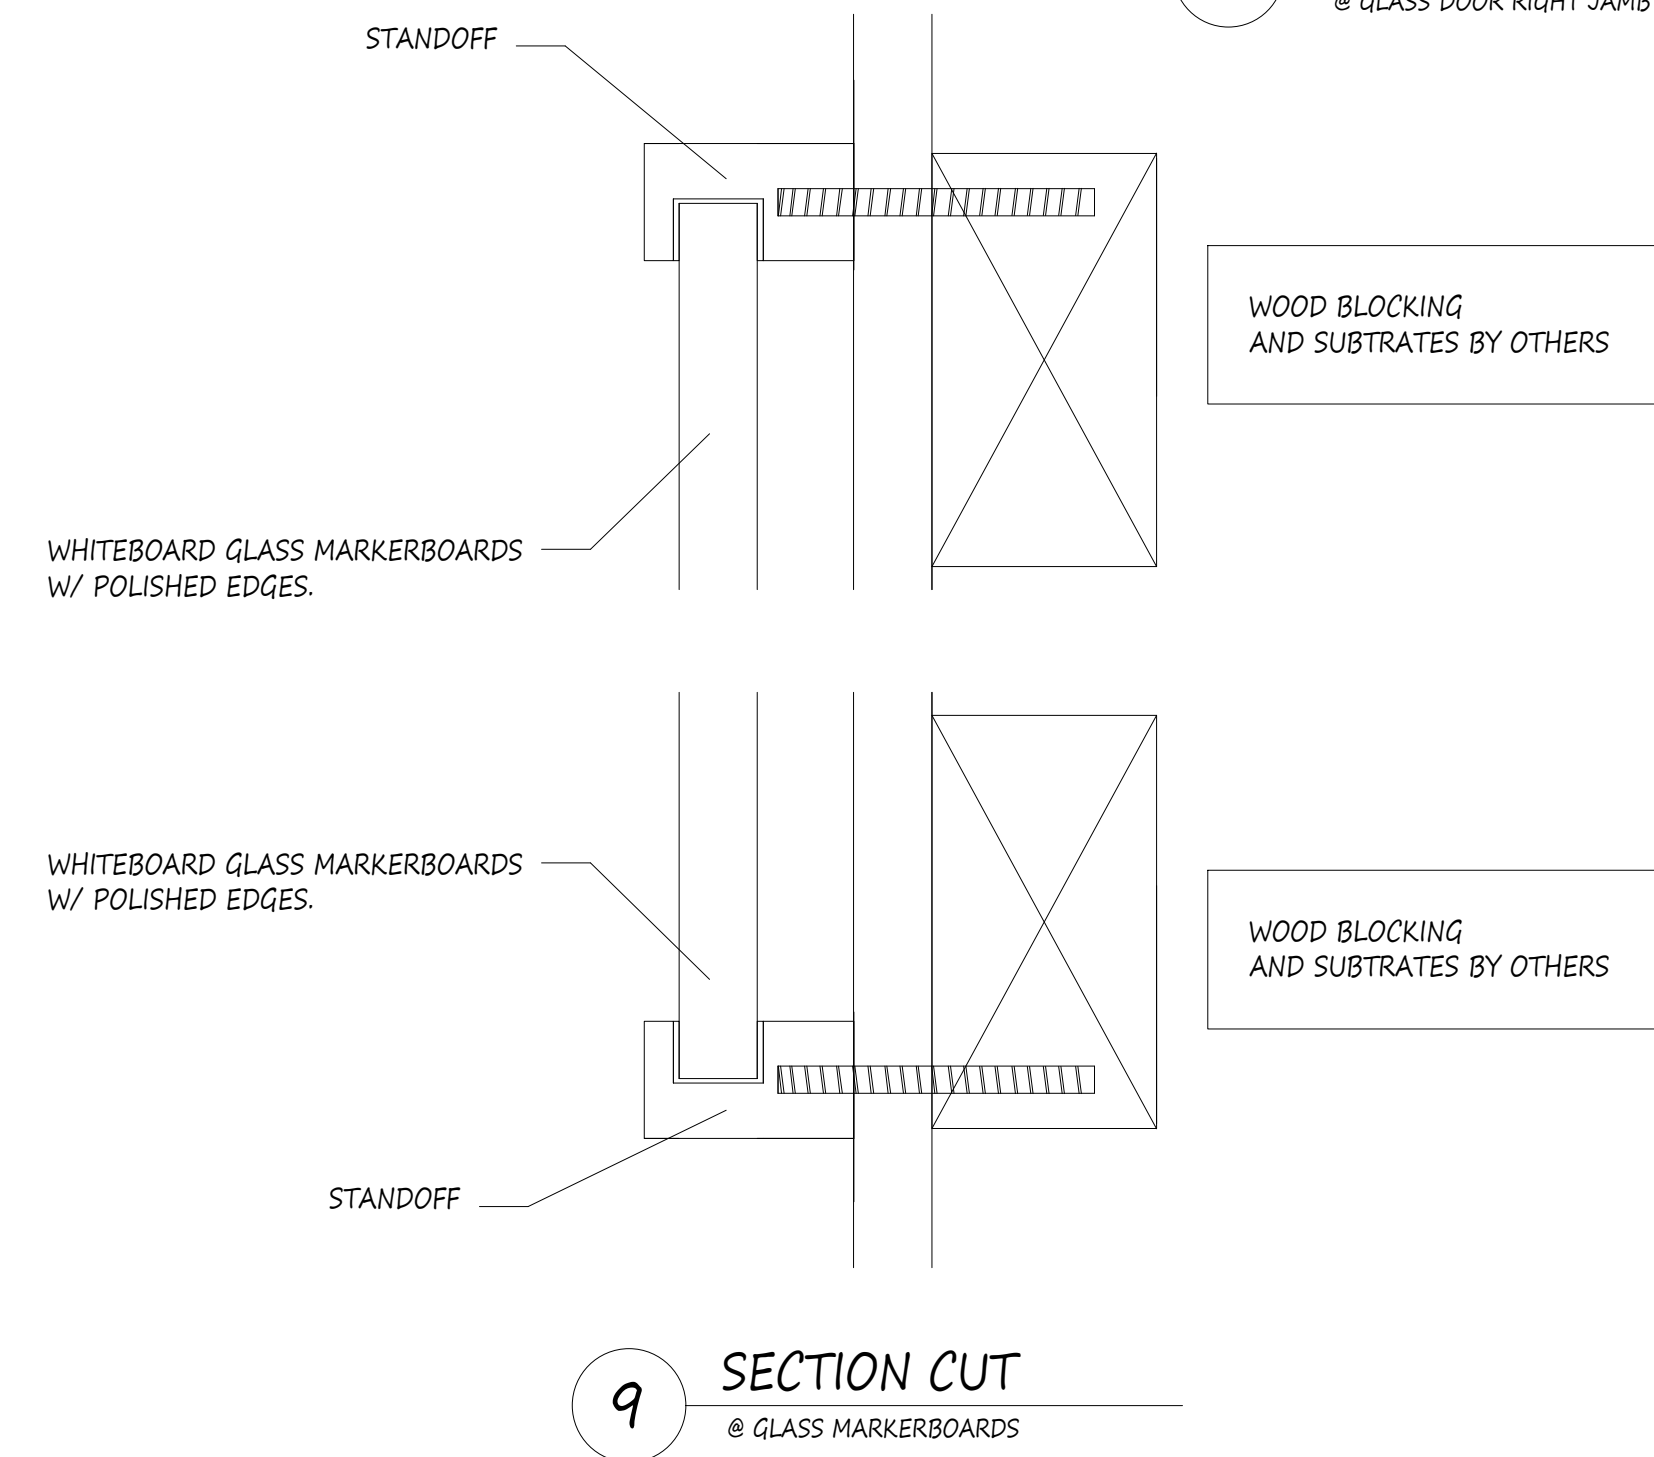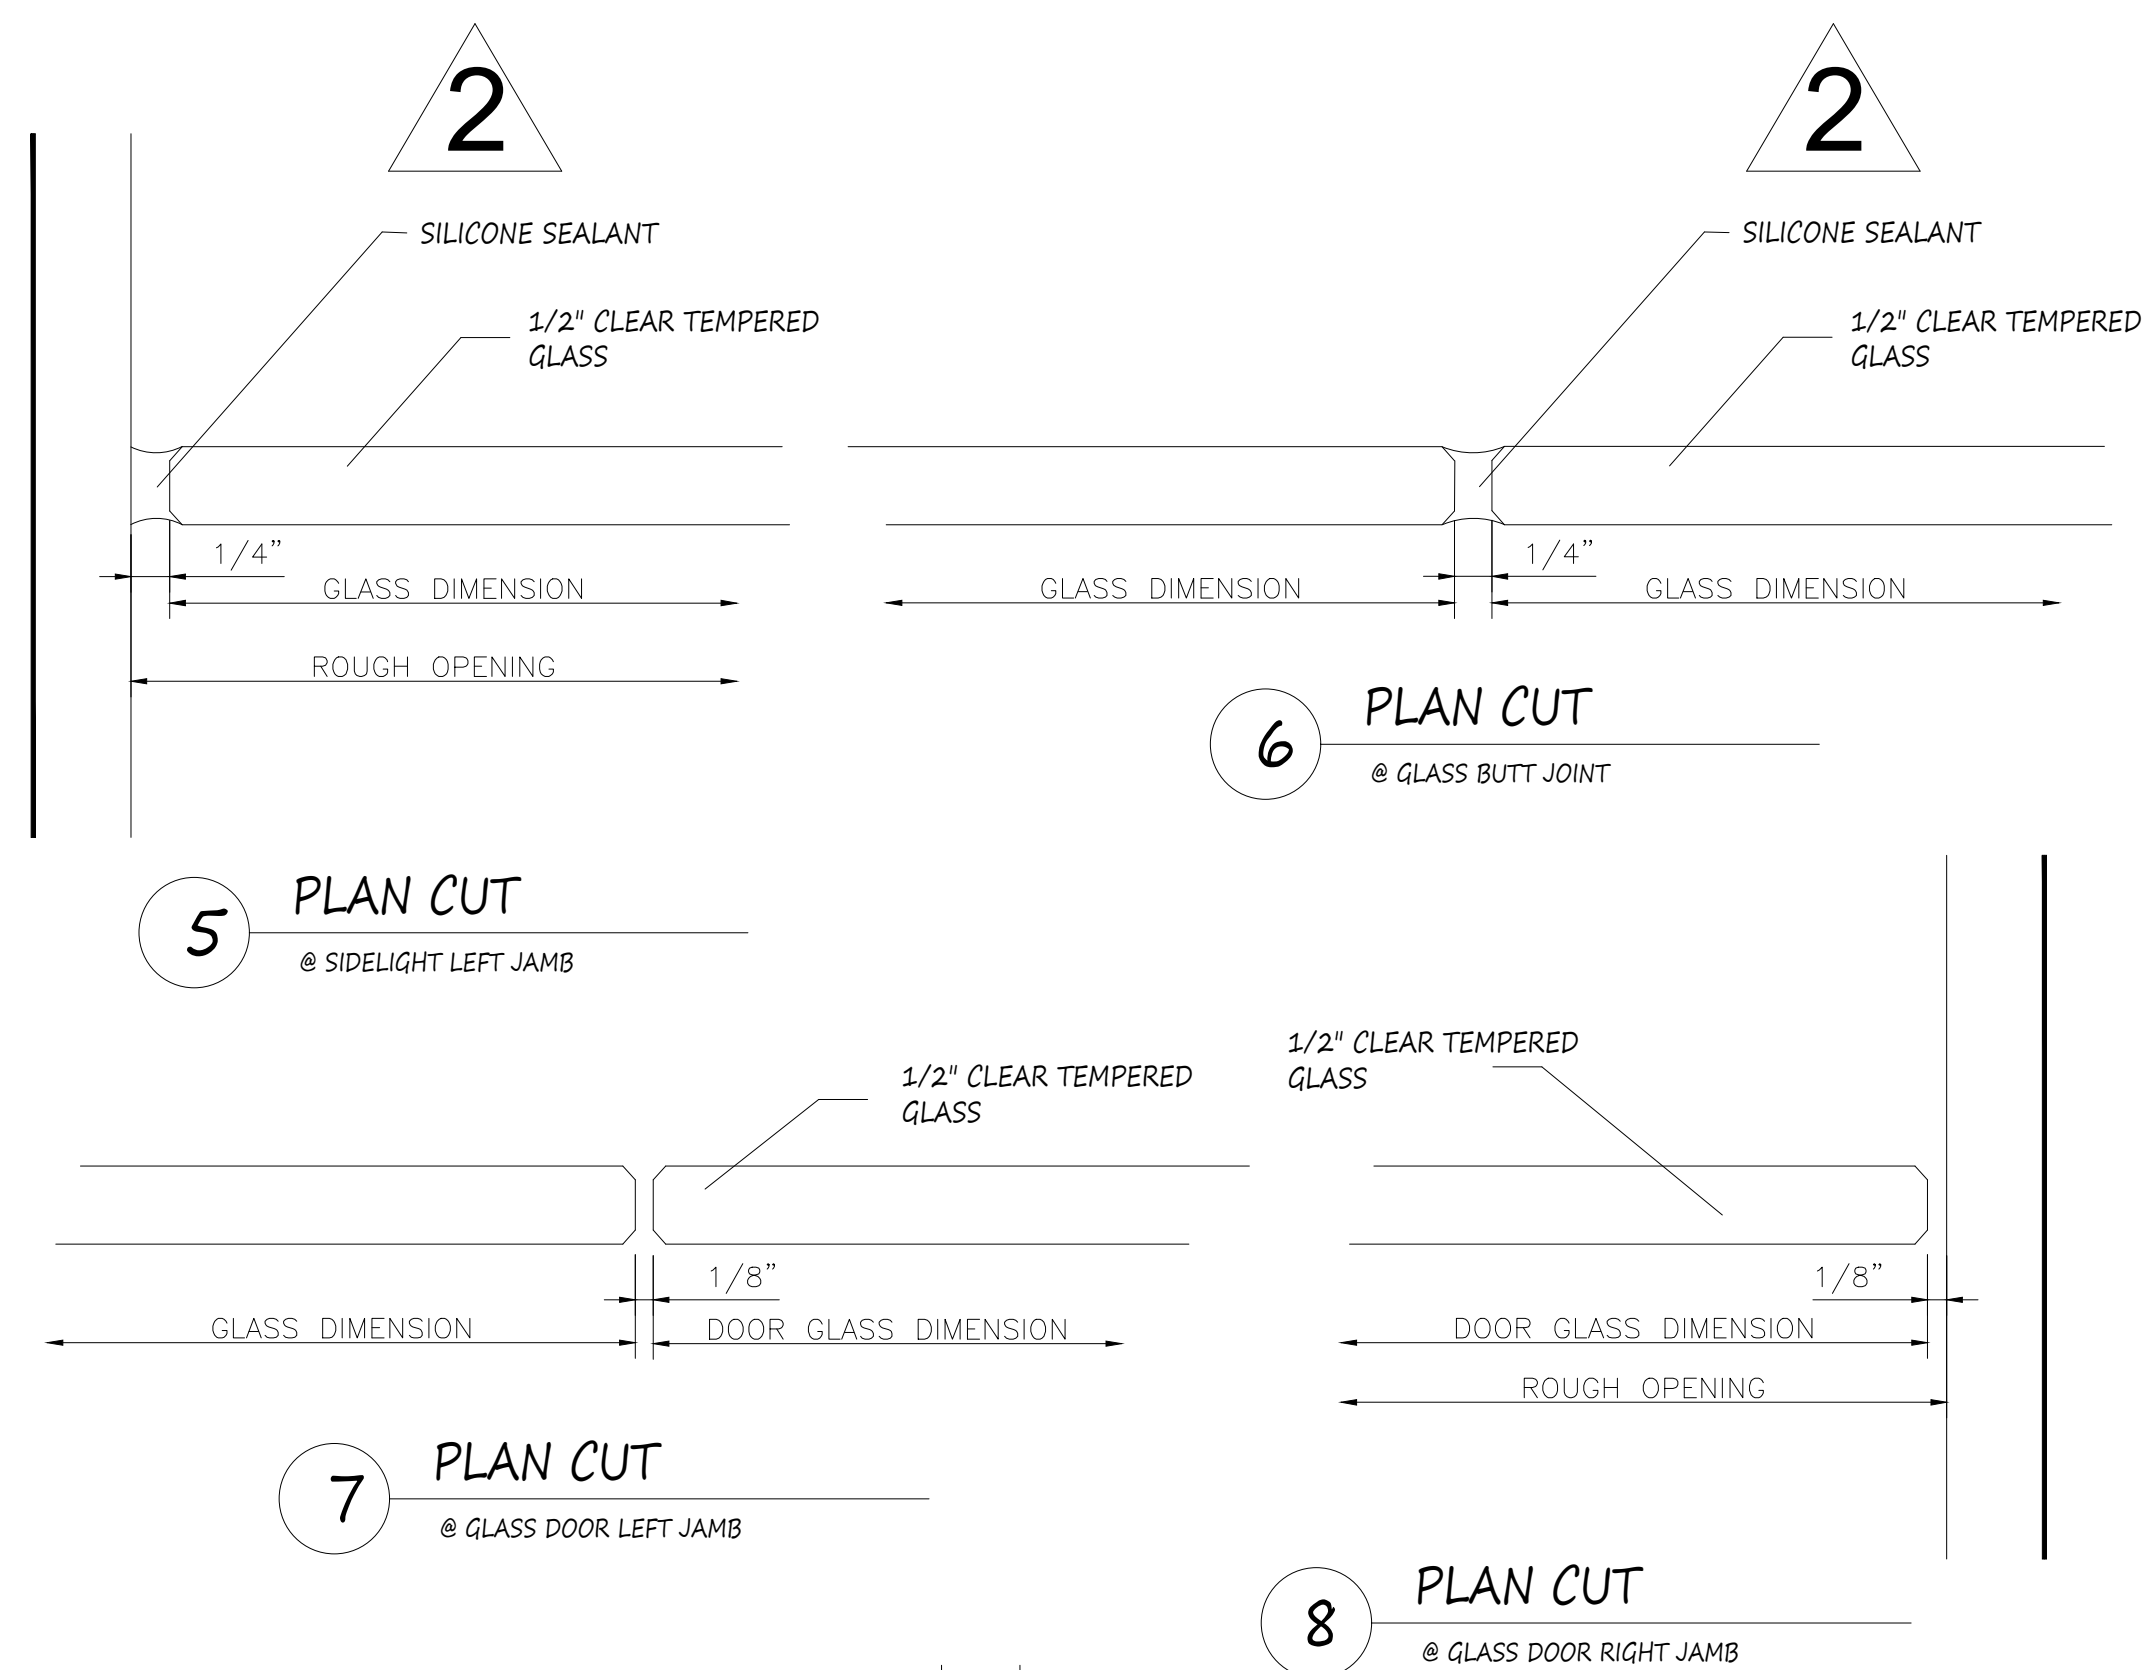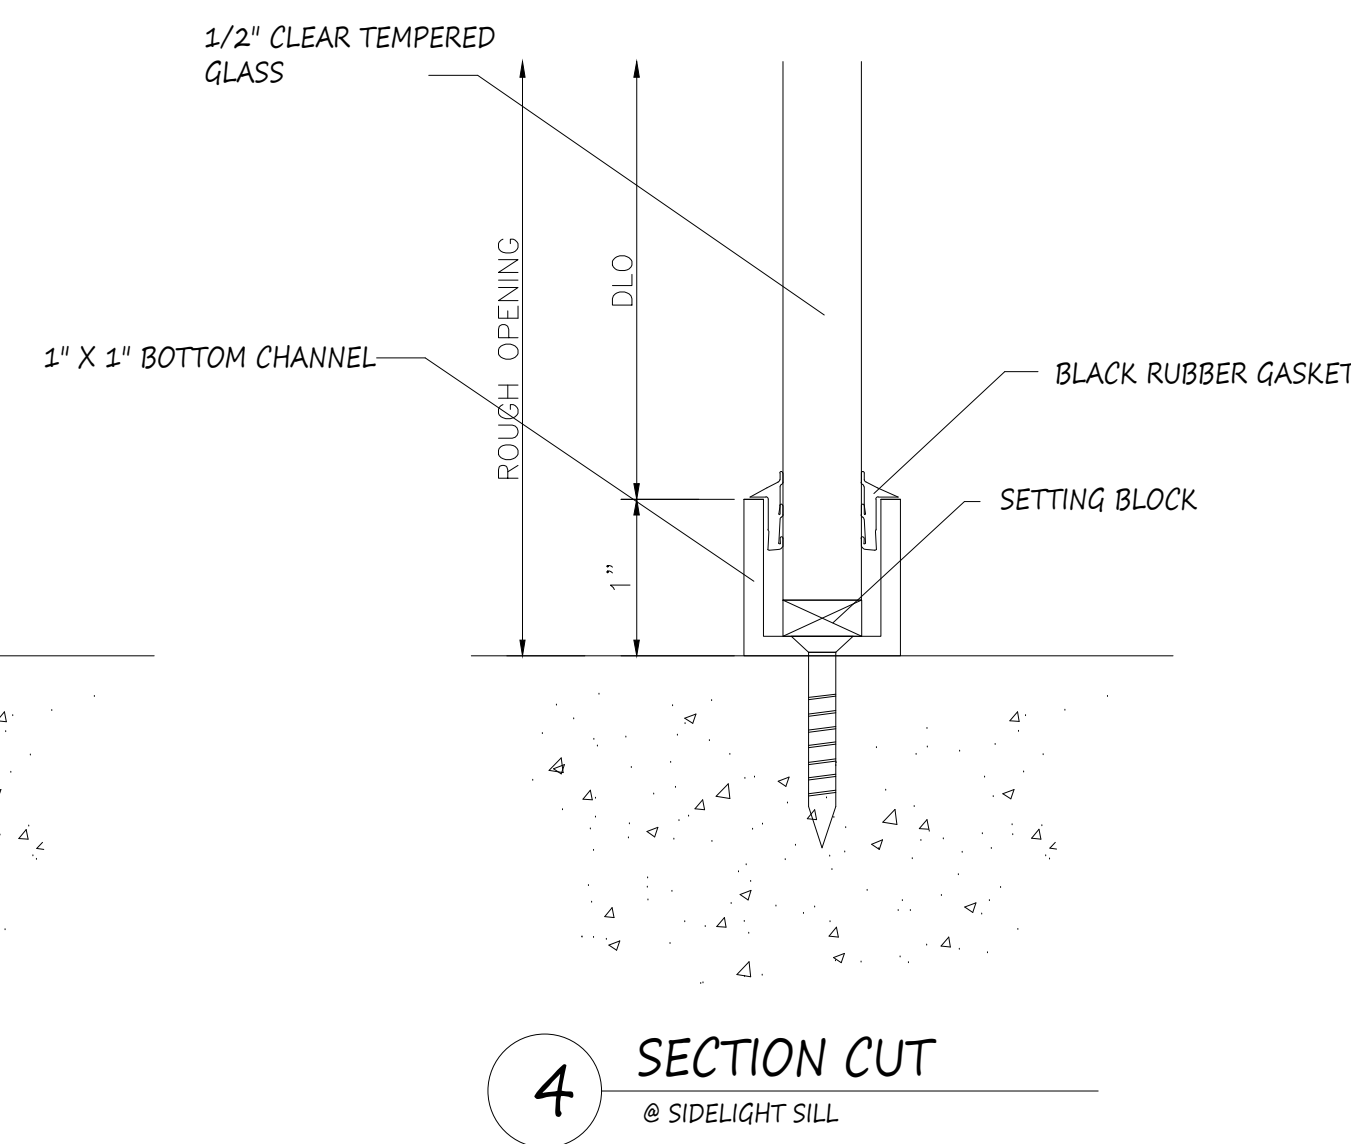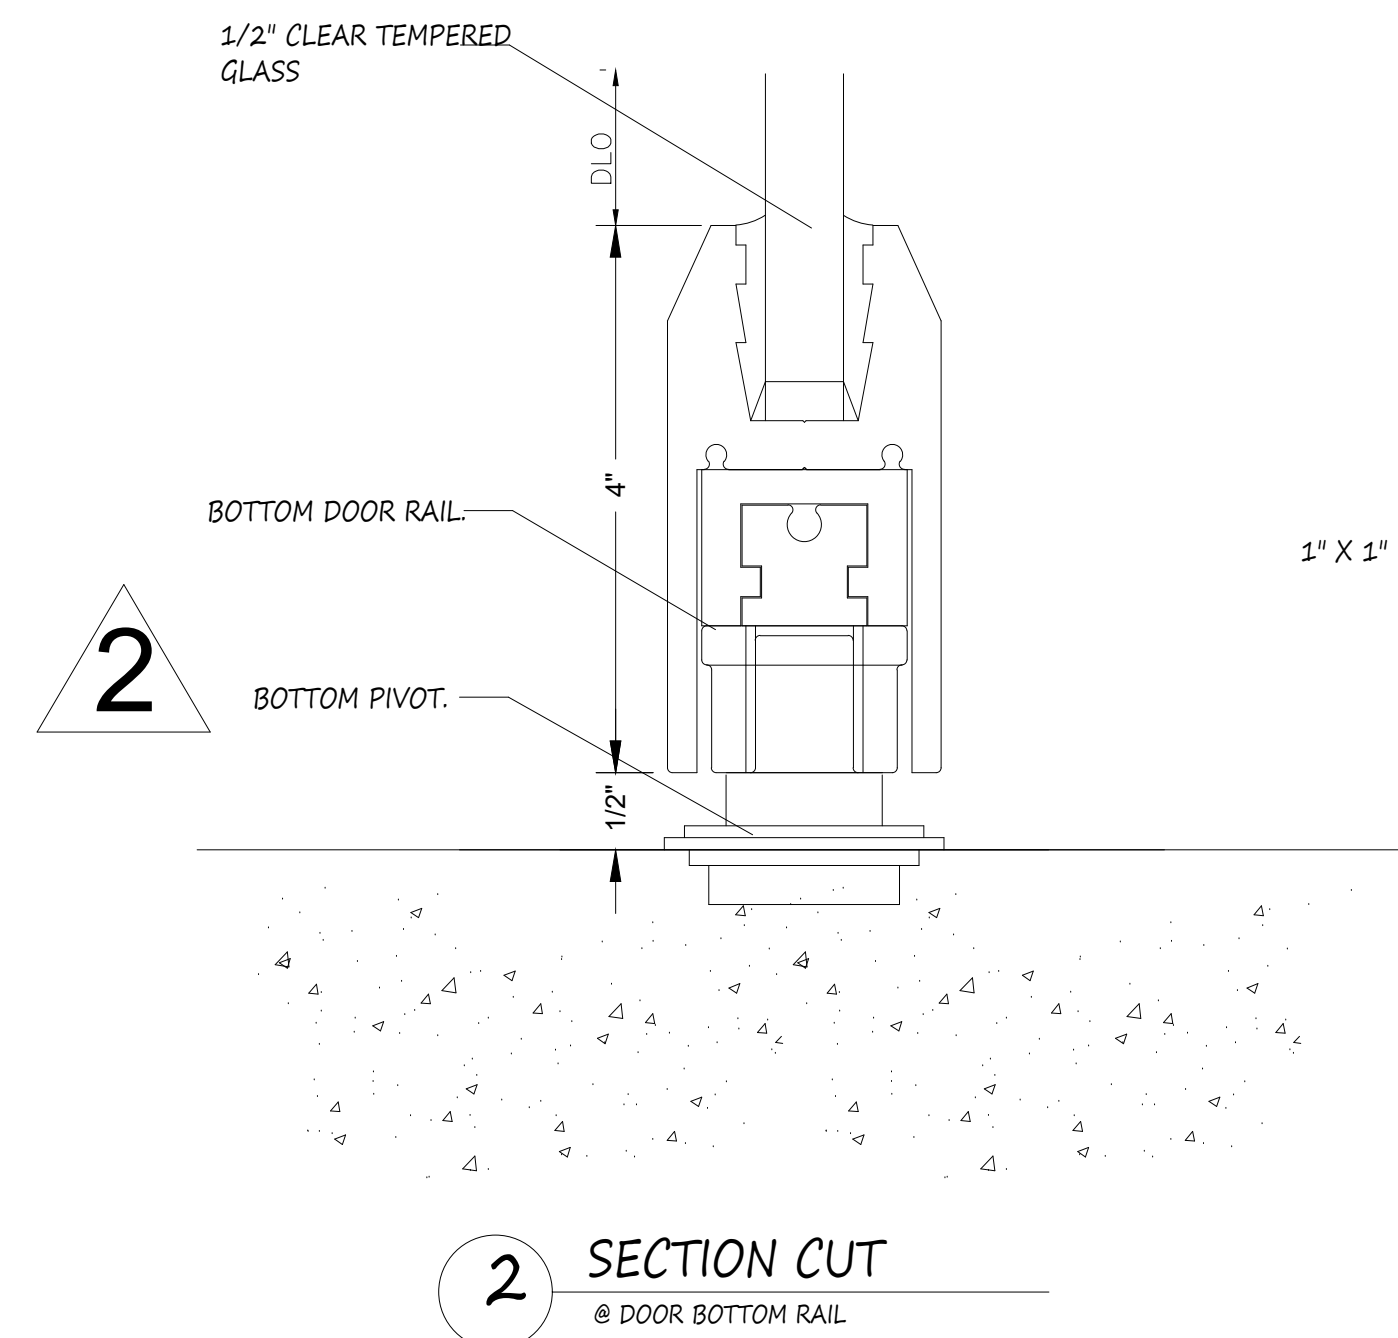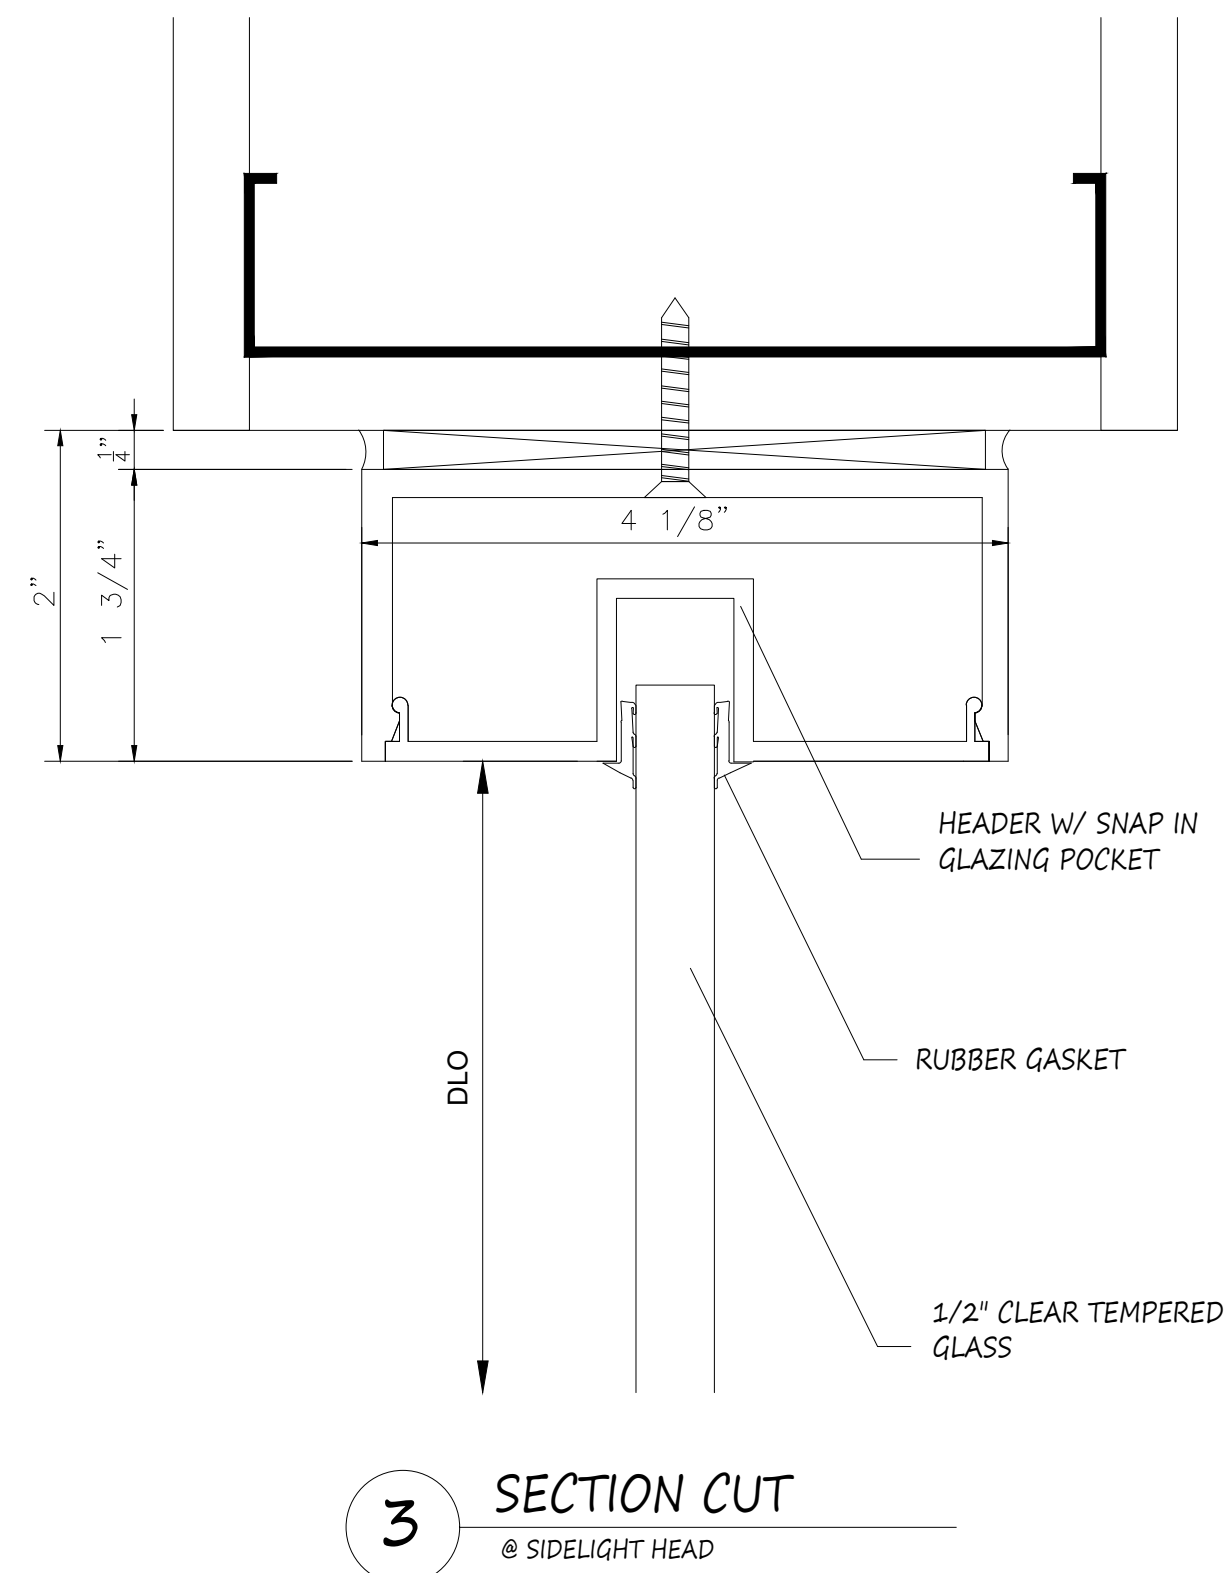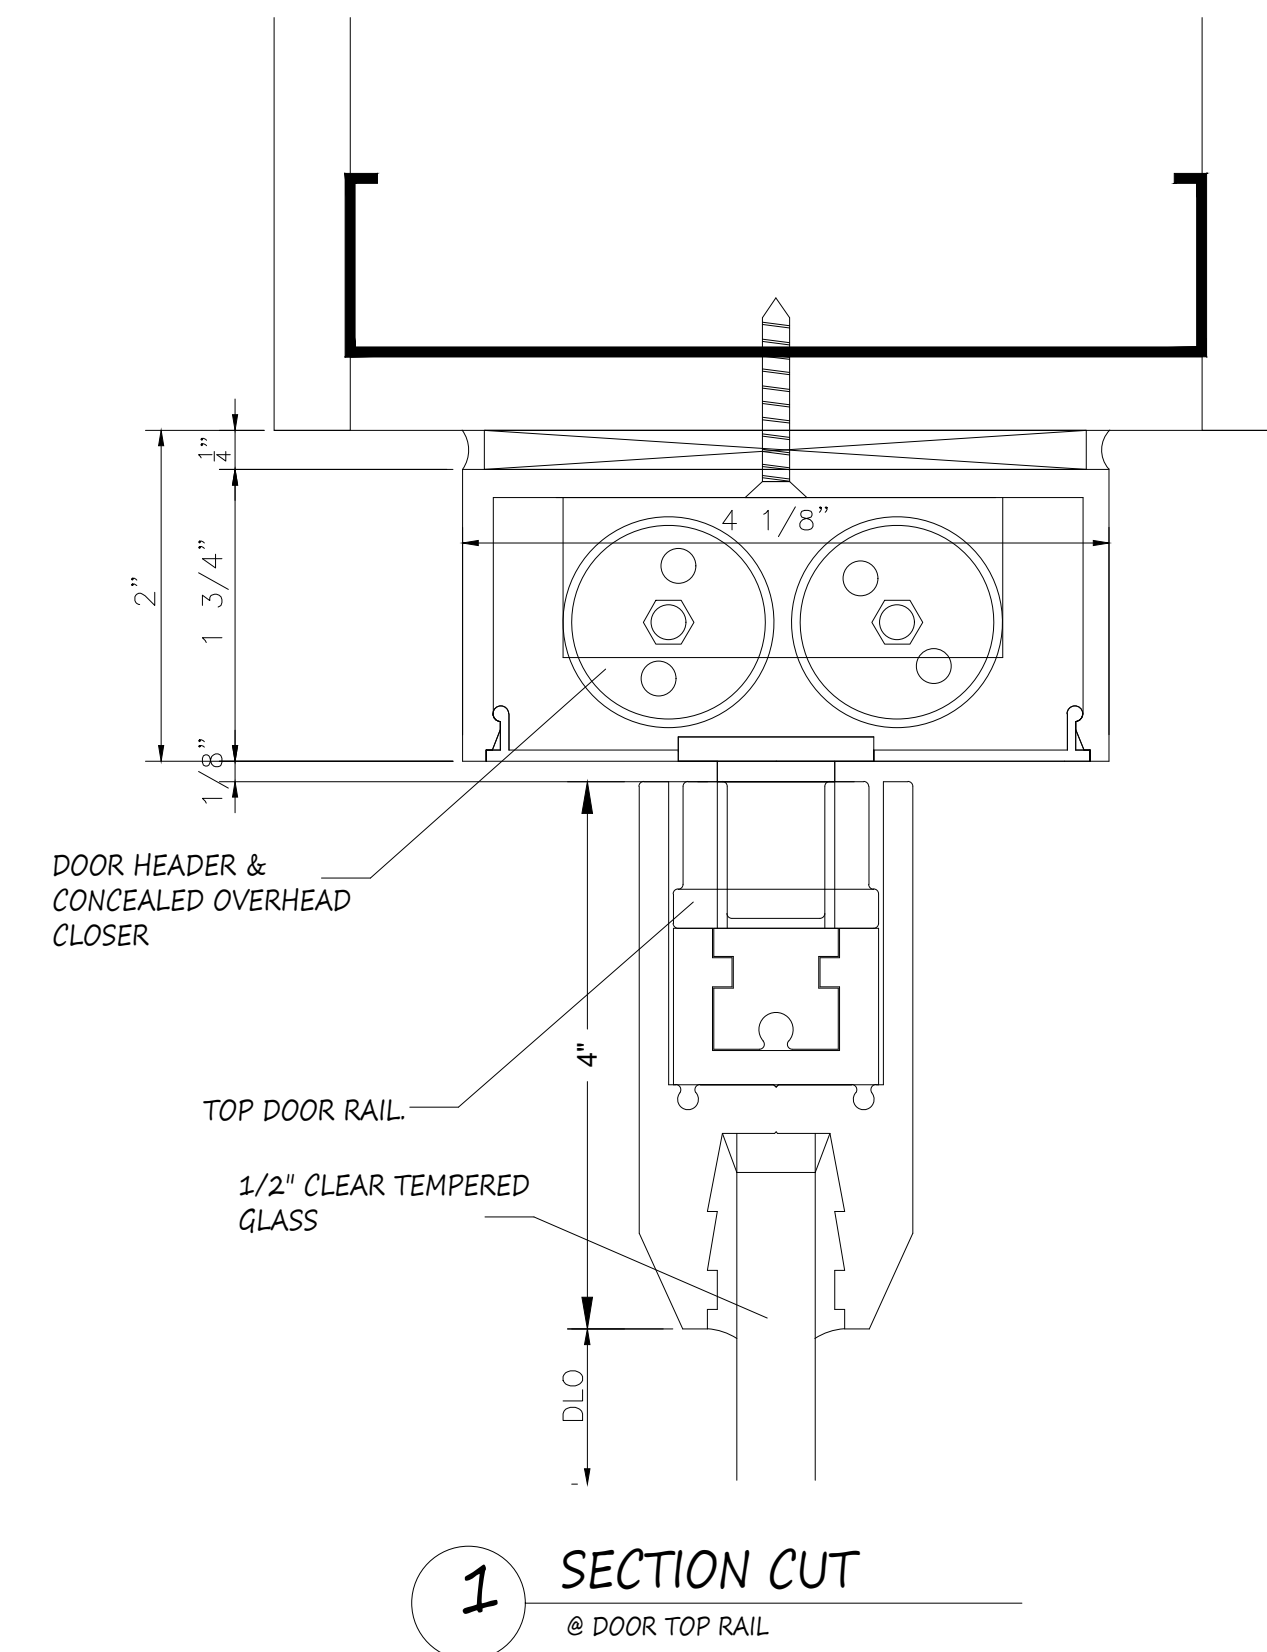

NO.	REVISION/ISSUED	DATE
1	1ST SUBMITTAL	02/06/2020
2	PER COMMENTS	02/24/2020

PROJECT NAME & LOCATION: VA2B2: SUPERSEDED SHELL 11660 HAYDEN ROAD MANASSAS, VA 20109	SHEET TITLE: DETAILS
--	--------------------------------

DRAWN BY: KS DRAFTING & DESIGN, LLC KYLE SCHNECK HARRISBURG, PA 17110 KYLE@KSDRAFTINGDESIGNLLC.COM 717-228-7114 KSDRAFTINGDESIGNLLC.COM

--

DRAWN BY: BRIAN GANOE	SHEET:
CHECKED BY: KYLE SCHNECK	401
DATE: 02/06/2020	