

DESIGN CRITERIA

INFORMATION AVAILABLE TO PREPARE DRAWINGS

ARCHITECTURAL DRAWINGS – ADD #1 & CCD #10 – 10/10/2016
SCOPE OF WORK SHEET

NOTES TO GENERAL CONTRACTOR

PLEASE CONFIRM THAT THE SURROUNDING CONDITIONS OUTLINED IN THESE DRAWINGS ARE ACCURATE TO THE TRUE FIELD CONDITIONS, AND THAT ALL ROUGH OPENINGS SHOWN ARE ACCURATE TO FIELD CONDITIONS AND SIZES.

NOTES TO ARCHITECT

GLASS INFORMATION	
MARK	GLASS DESCRIPTION
GL1	1" INSULATED: 1/4" CLEAR, SOLARBAN 70XL ON #2 SURFACE, TEMPERED 1/2" AIR SPACER 1/4" CLEAR, TEMPERED
GL2	1" INSULATED: 1/4" CLEAR, SOLARBAN 70XL ON #2 SURFACE, ANNEALED 1/2" AIR SPACER 1/4" CLEAR, ANNEALED
GL3	1/4" CLEAR, TEMPERED
GL4	1/4" CLEAR, ANNEALED
GL5	FIRELITE, 20 MINUTE FIRE RATED GLASS
GL6	FIRELITE, 45 MINUTE FIRE RATED GLASS
GL7	FIRELITE, 60 MINUTE FIRE RATED GLASS
GL8	FIRELITE, 90 MINUTE FIRE RATED GLASS

DOOR INFORMATION	
DOOR #	HARDWARE PACKAGE
A107B PAIR A219 PAIR B101 PAIR C114 PAIR C115C PAIR C115D PAIR C117B PAIR C142 PAIR D104 PAIR	CVR PANIC DEVICES BUTT HINGES OVERHEAD SURFACE MOUNTED DOOR CLOSERS STANDARD THRESHOLDS STANDARD PUSH/ PULL HANDLES
C102 SINGLE C104 SINGLE C113D SINGLE C116 SINGLE D219 SINGLE D221 SINGLE	RIM PANIC DEVICES BUTT HINGES OVERHEAD SURFACE MOUNTED DOOR CLOSERS STANDARD THRESHOLDS STANDARD PUSH/ PULL HANDLES

MATERIAL
TUBELITE MEDIUM STILE STOREFRONT DOORS – 10" BOTTOM RAILS
TUBELITE T14000 SERIES – EXTERIOR STOREFRONT – CENTER SET – THERMAL – 2" X 4 1/2" FRAMING
TUBELITE 4500 SERIES – INTERIOR STOREFRONT – CENTER SET – NON THERMAL – 1 3/4" X 4 1/2" FRAMING
TUBELITE CW400 SERIES – 2 1/2" X 7" CURTAINWALL FRAMING SHEAR BLOCK, CAPTURED.
ALL FINISHES TO BE: COLONIAL RED

TABLE OF CONTENTS	
100 COVER SHEET	210 FRAME ELEVATIONS
200 FLOOR PLAN	211 FRAME ELEVATIONS
201 FLOOR PLAN	212 FRAME ELEVATIONS
202 BUILDING ELEVATIONS	213 FRAME ELEVATIONS
203 BUILDING ELEVATIONS	400 DETAILS
204 FRAME ELEVATIONS	401 DETAILS
205 FRAME ELEVATIONS	402 DETAILS
206 FRAME ELEVATIONS	403 DETAILS
207 FRAME ELEVATIONS	404 DETAILS
208 FRAME ELEVATIONS	405 DETAILS
209 FRAME ELEVATIONS	406 DETAILS

GENERAL NOTES

1.) LIMITATIONS: THESE DRAWINGS REPRESENT AN INTERPRETATION OF ARCHITECTURAL INFORMATION MADE AVAILABLE TO KS DRAFTING & DESIGN, LLC. KS DRAFTING & DESIGN, LLC. MAKES NO REPRESENTATION OR WARRANTY TO THE PERFORMANCE OR COMPLETENESS OF THE ARCHITECTURAL DETAILS OF THE SURROUNDING AREAS.

2.) CONFIRMATION: ANY LISTED TOLERANCES, DIMENSIONS, DEFLECTION, ANCHORAGE, REFERENCES, AND FUNCTIONAL PERFORMANCE REQUIREMENTS SHALL BE CONFIRMED WITH THE ARCHITECT, AND VALIDATED BY FIELD MEASUREMENTS TO ENSURE SIZING, PERFORMANCE COMPLIANCE, AND ARCHITECTURAL INTENT.

3.) ACCEPTANCE: FINAL APPROVAL OF THESE DRAWINGS CONSTITUTES ACCEPTANCE OF ALL DEVIATIONS, IF ANY, AND ALL WORK CONTAINED HEREIN.

5.) USE: KS DRAFTING & DESIGN, LLC. ASSUMES NO RESPONSIBILITY FOR THE USE OF THESE DRAWINGS BY OTHER TRADES.

6.) COMPLIANCE: ARCHITECT, ENGINEER, GENERAL CONTRACTOR, AND MISC. TRADES ARE RESPONSIBLE FOR THE SELECTION, INSTALLATION, AND ADJUSTMENT OF SYSTEMS TO ENSURE COMPLIANCE WITH ALL APPLICABLE DESIGN, ENERGY, RATING, BUILDING, AND/ OR SAFETY CODES.

9.) QUALITY OF CONSTRUCTION: ROUGH OPENINGS MAY NOT BE PLUMB, SQUARE, OR LEVEL. CONTRACTOR TO VERIFY EXISTING OPENINGS.

10.) RELEASE OF LIABILITY: THESE DRAWINGS HAVE BEEN PREPARED BY KS DRAFTING & DESIGN, LLC. FOR USE BY THE CUSTOMER. THE CUSTOMER AGREES TO ASSUME ALL LIABILITY AND ANY CLAIMS THAT MAY ARISE FROM THE USE OF, OR INFORMATION CONTAINED IN THESE DRAWINGS.

PROJECT TITLE:

JOHN KNOX VILLAGE
COMMONS BUILDING
LEE’S SUMMIT, MO

ARCHITECT STAMP:

NO.

REVISION/ISSUED

DATE

1

1ST SUBMITTAL

01/01/2017

PROJECT NAME & LOCATION:

JOHN KNOX VILLAGE
COMMONS BUILDING
LEE’S SUMMIT, MO

SHEET TITLE:

COVER SHEET

DRAFTSMAN:

KS DRAFTING & DESIGN, LLC.
KYLE SCHNECK
HARRISBURG, PA 17110
KYLE@KSDRAFTINGDESIGNLLC.COM
717-228-7114
KSDRAFTINGDESIGNLLC.COM

ARCHITECT:

SFCS, INC.

DRAWN BY:


KYLE SCHNECK

DATE:

01/01/2017

SHEET:

100

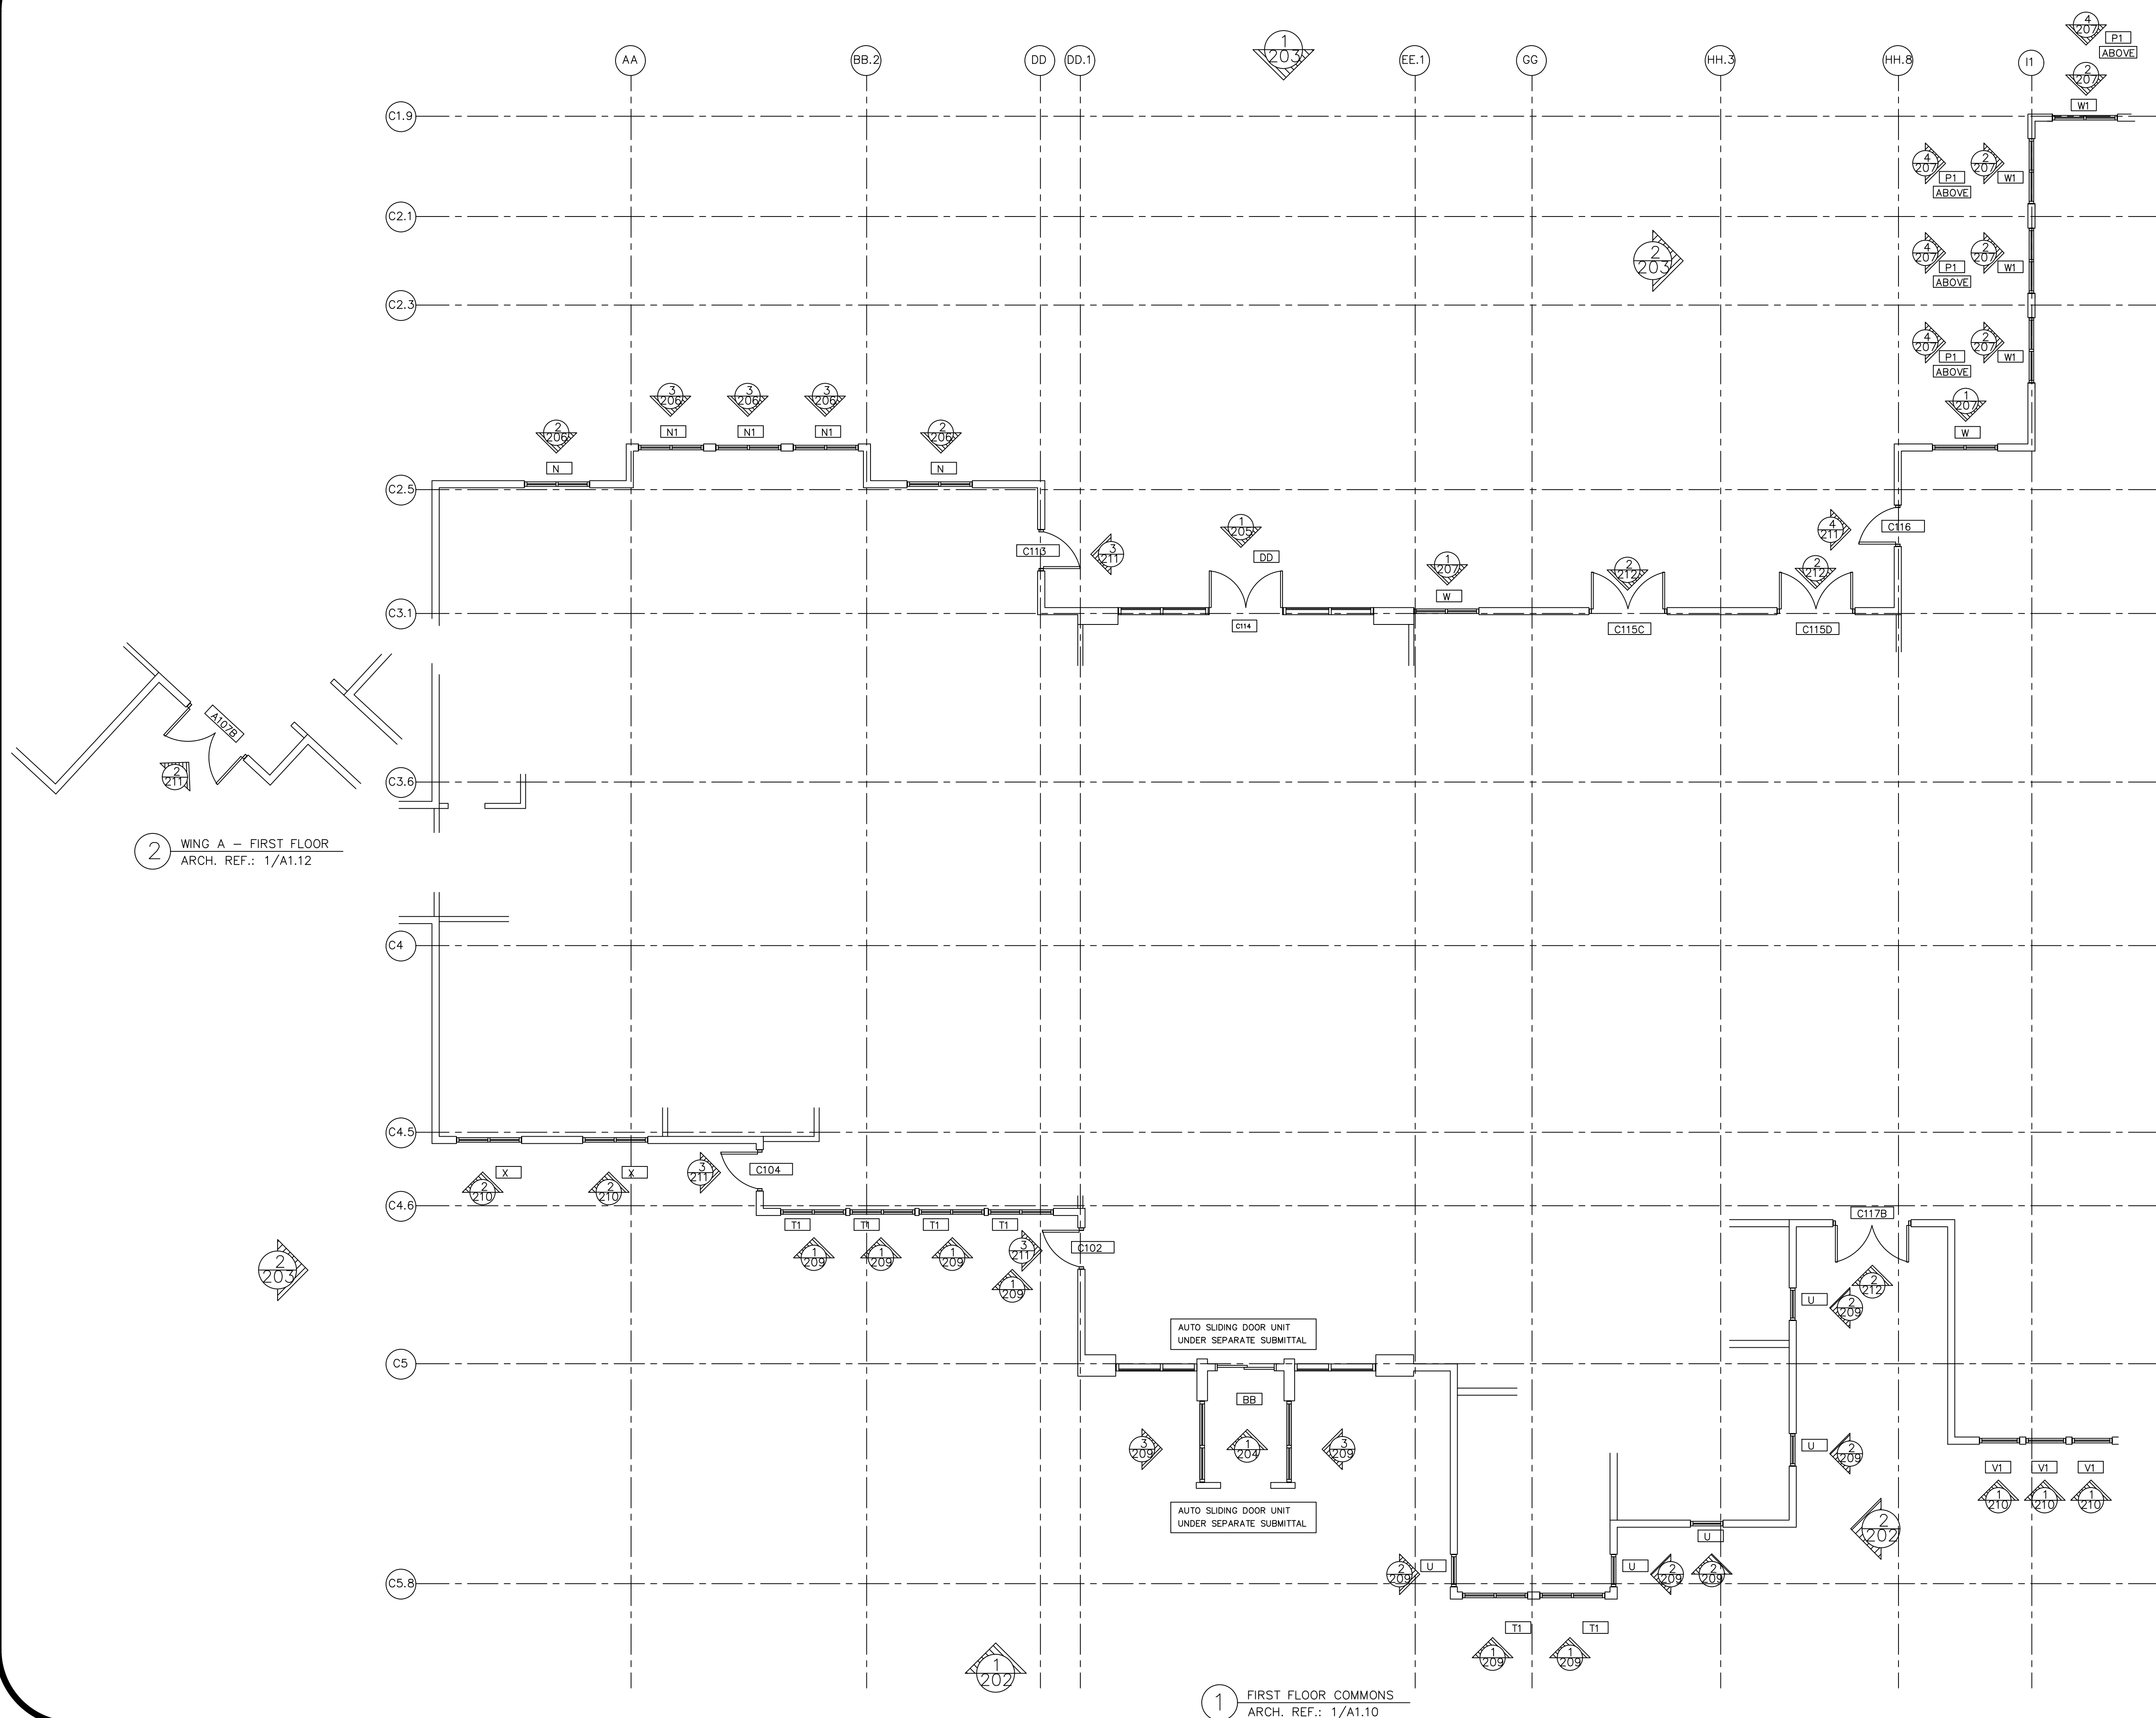

2 WING A - FIRST FLOOR
ARCH. REF.: 1/A1.12

1 FIRST FLOOR COMMONS
ARCH. REF.: 1/A1.10

NO.	REVISION/ISSUED	DATE
1	1ST SUBMITTAL	01/01/2017

PROJECT NAME & LOCATION:	JOHN KNOX VILLAGE COMMONS BUILDING LEE'S SUMMIT, MO
SHEET TITLE:	FLOOR PLAN


DRAFTSMAN:
KS DRAFTING & DESIGN, LLC. KYLE SCHNECK HARRISBURG, PA 17110 KYLE@KSDRAFTINGDESIGNLLC.COM 717-228-7114 KSDRAFTINGDESIGNLLC.COM

ARCHITECT:
SFCS, INC.

--

DRAWN BY:	KYLE SCHNECK
-----------	--------------

DATE:	01/01/2017	SHEET:
		200

 


		SHEET:
DATE:	01/01/2017	201




NO.	REVISION/ISSUED	DATE
1	1ST SUBMITTAL	01/01/2017

PROJECT NAME & LOCATION: JOHN KNOX VILLAGE COMMONS BUILDING LEE'S SUMMIT, MO	SHEET TITLE: ELEVATIONS


DRAFTSMAN: KS DRAFTING & DESIGN, LLC. KYLE SCHNECK HARRISBURG, PA 17110 KYLE@KSDRAFTINGDESIGNLLC.COM 717-228-7114 KSDRAFTINGDESIGNLLC.COM	
ARCHITECT: SFCS, INC.	
DRAWN BY: KYLE SCHNECK	
DATE: 01/01/2017	SHEET: 202

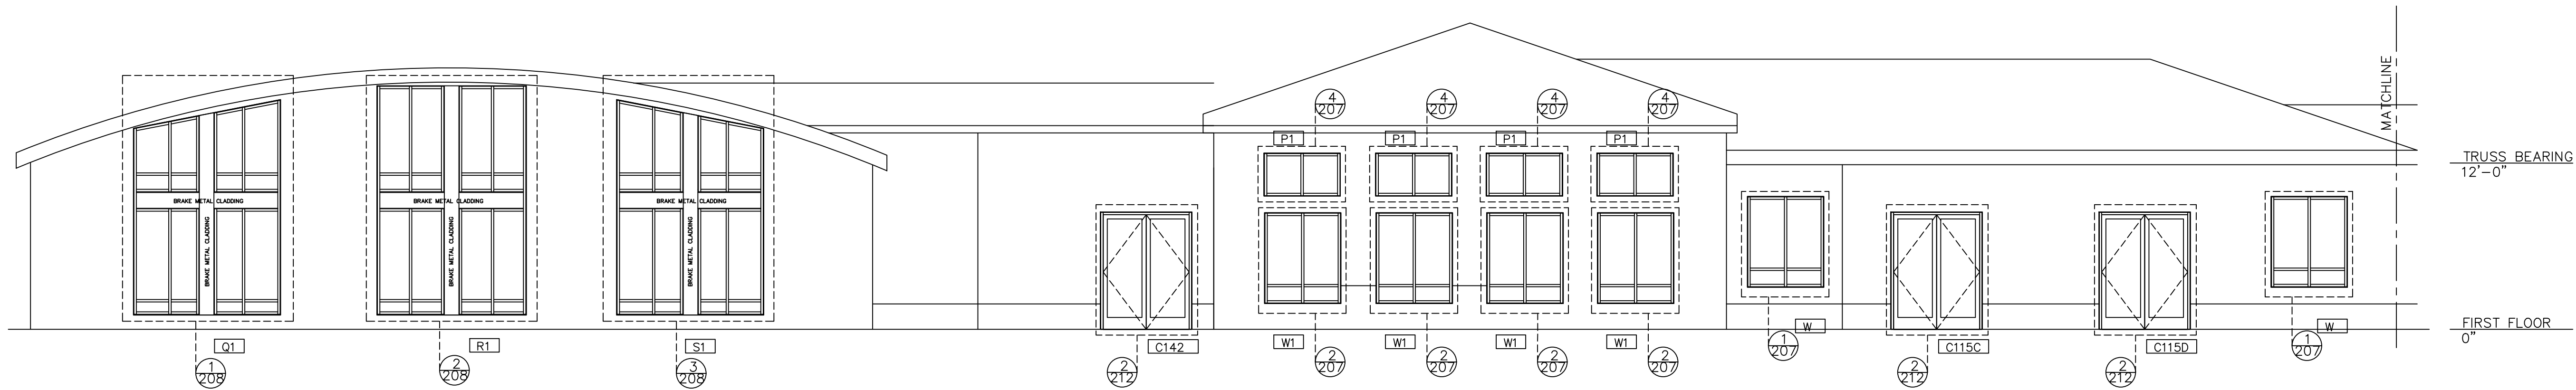

1 COMMONS NORTH ELEVATION
ARCH. REF.: 2/A5.1

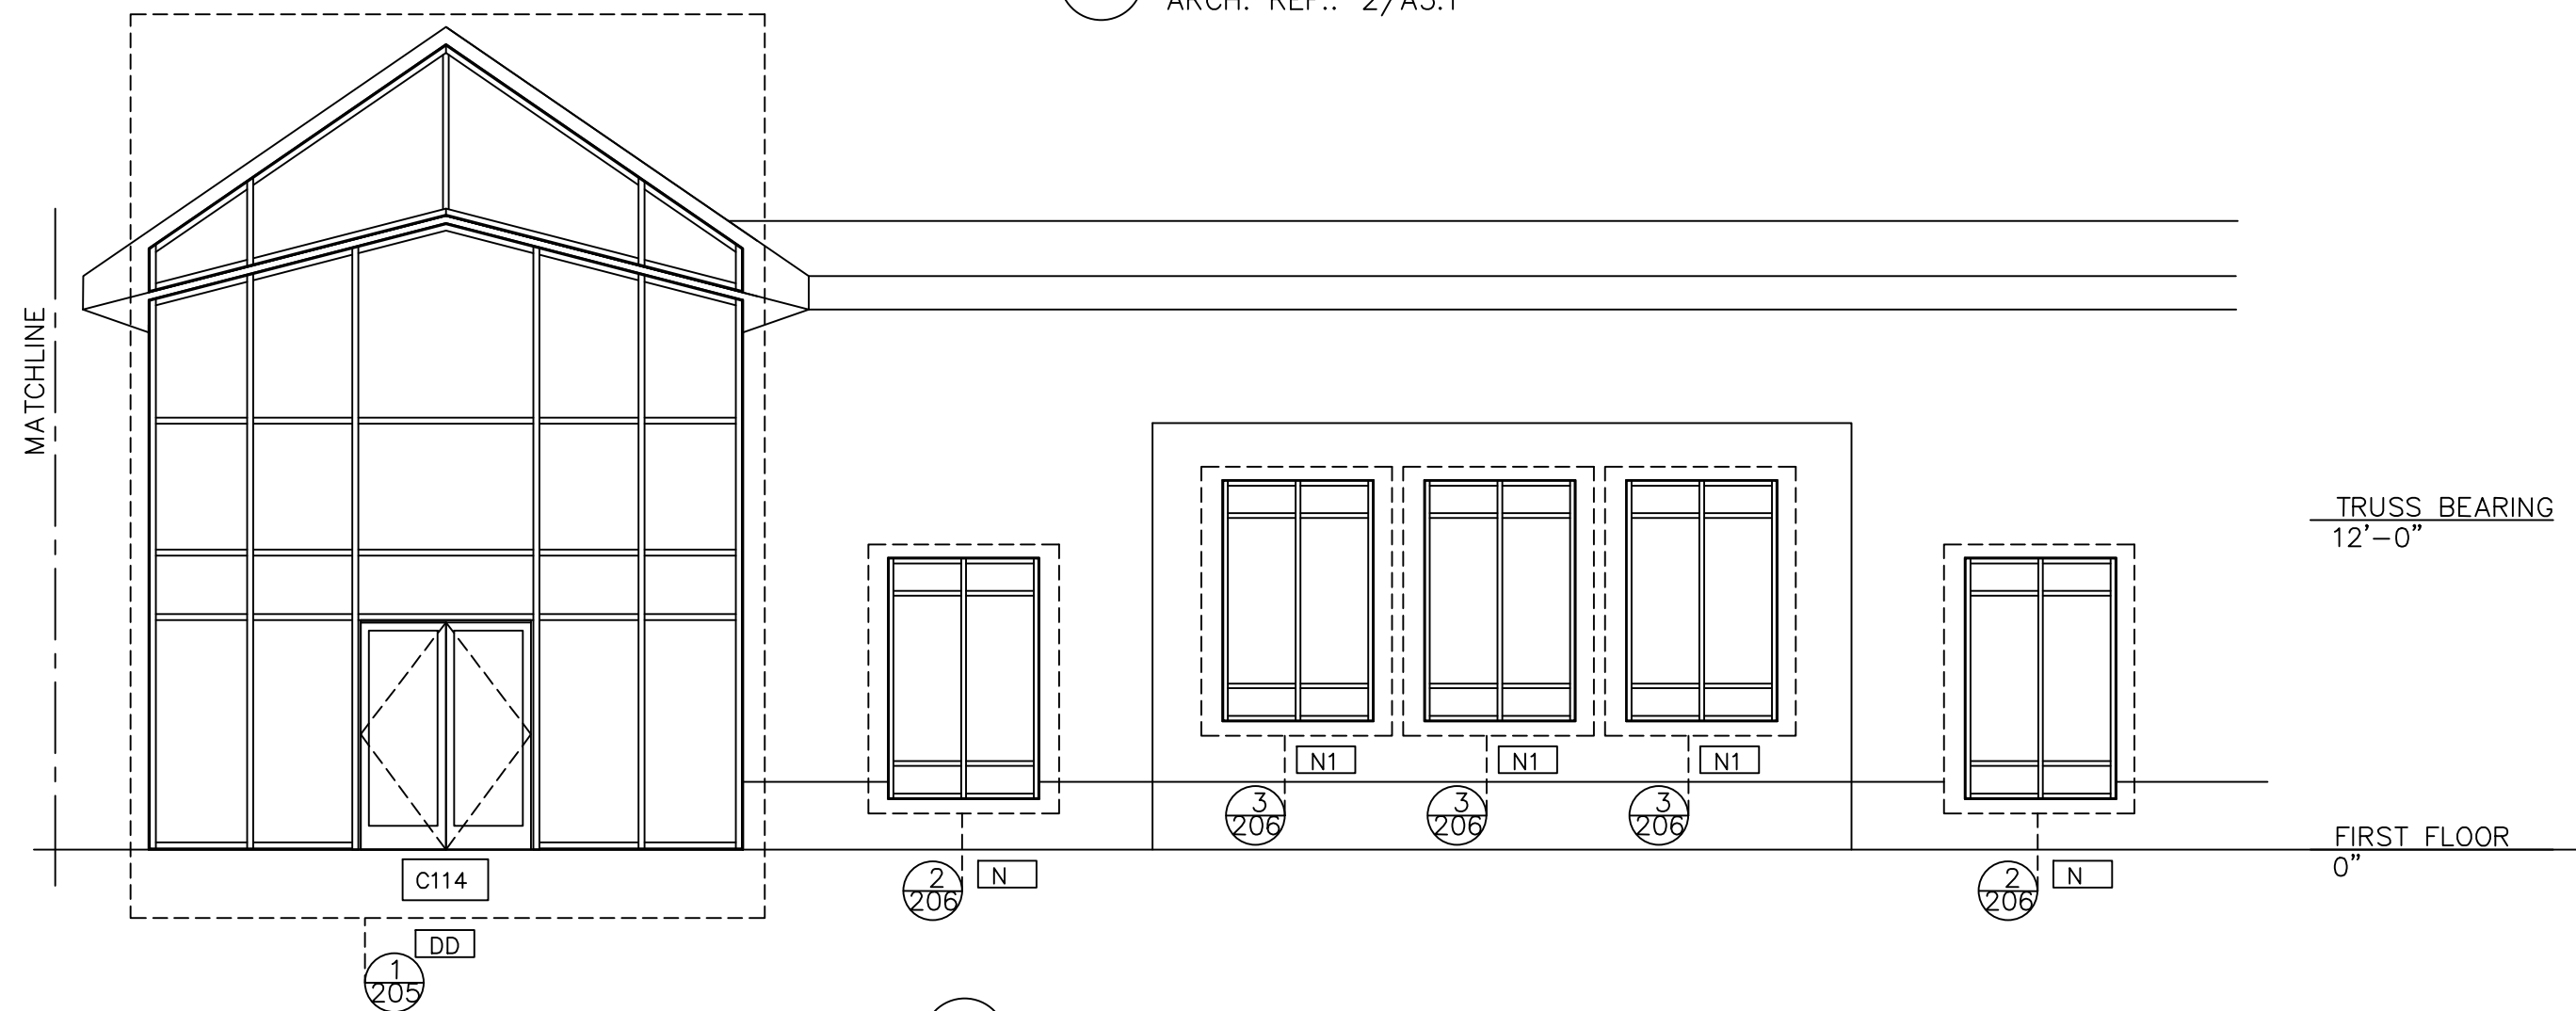

1 COMMONS NORTH ELEVATION
ARCH. REF.: 2/A5.1

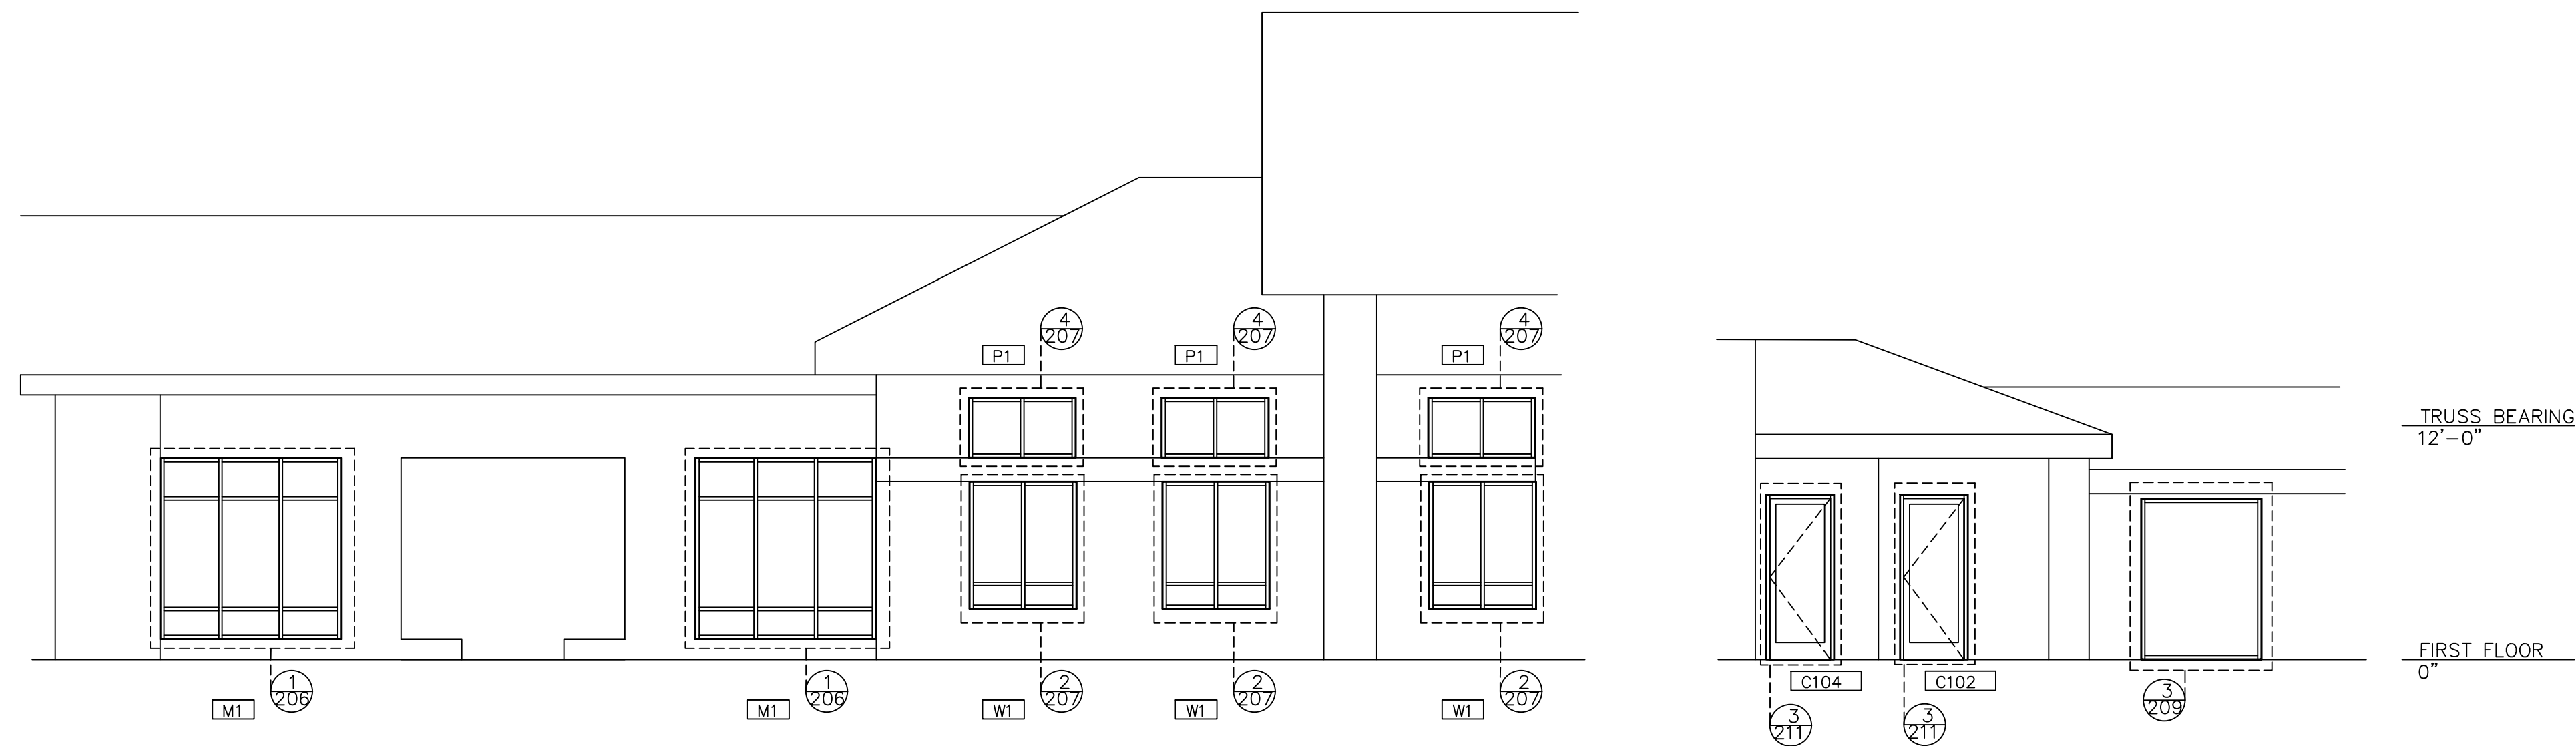

2 COMMONS WEST ELEVATION
ARCH. REF.: 2/A5.2

NO.	REVISION/ISSUED	DATE
1	1ST SUBMITTAL	01/01/2017

PROJECT NAME & LOCATION: JOHN KNOX VILLAGE COMMONS BUILDING LEE'S SUMMIT, MO	SHEET TITLE: ELEVATIONS


DRAFTSMAN: KS DRAFTING & DESIGN, LLC. KYLE SCHNECK HARRISBURG, PA 17110 KYLE@KSDRAFTINGDESIGNLLC.COM 717-228-7114 KSDRAFTINGDESIGNLLC.COM

ARCHITECT: SFCS, INC.

--


DRAWN BY: KYLE SCHNECK

DATE: 01/01/2017	SHEET: 203
---------------------	---------------

 

QTY 1

2 ELEVATION - CC
ARCH. REF.: CC/A4.4

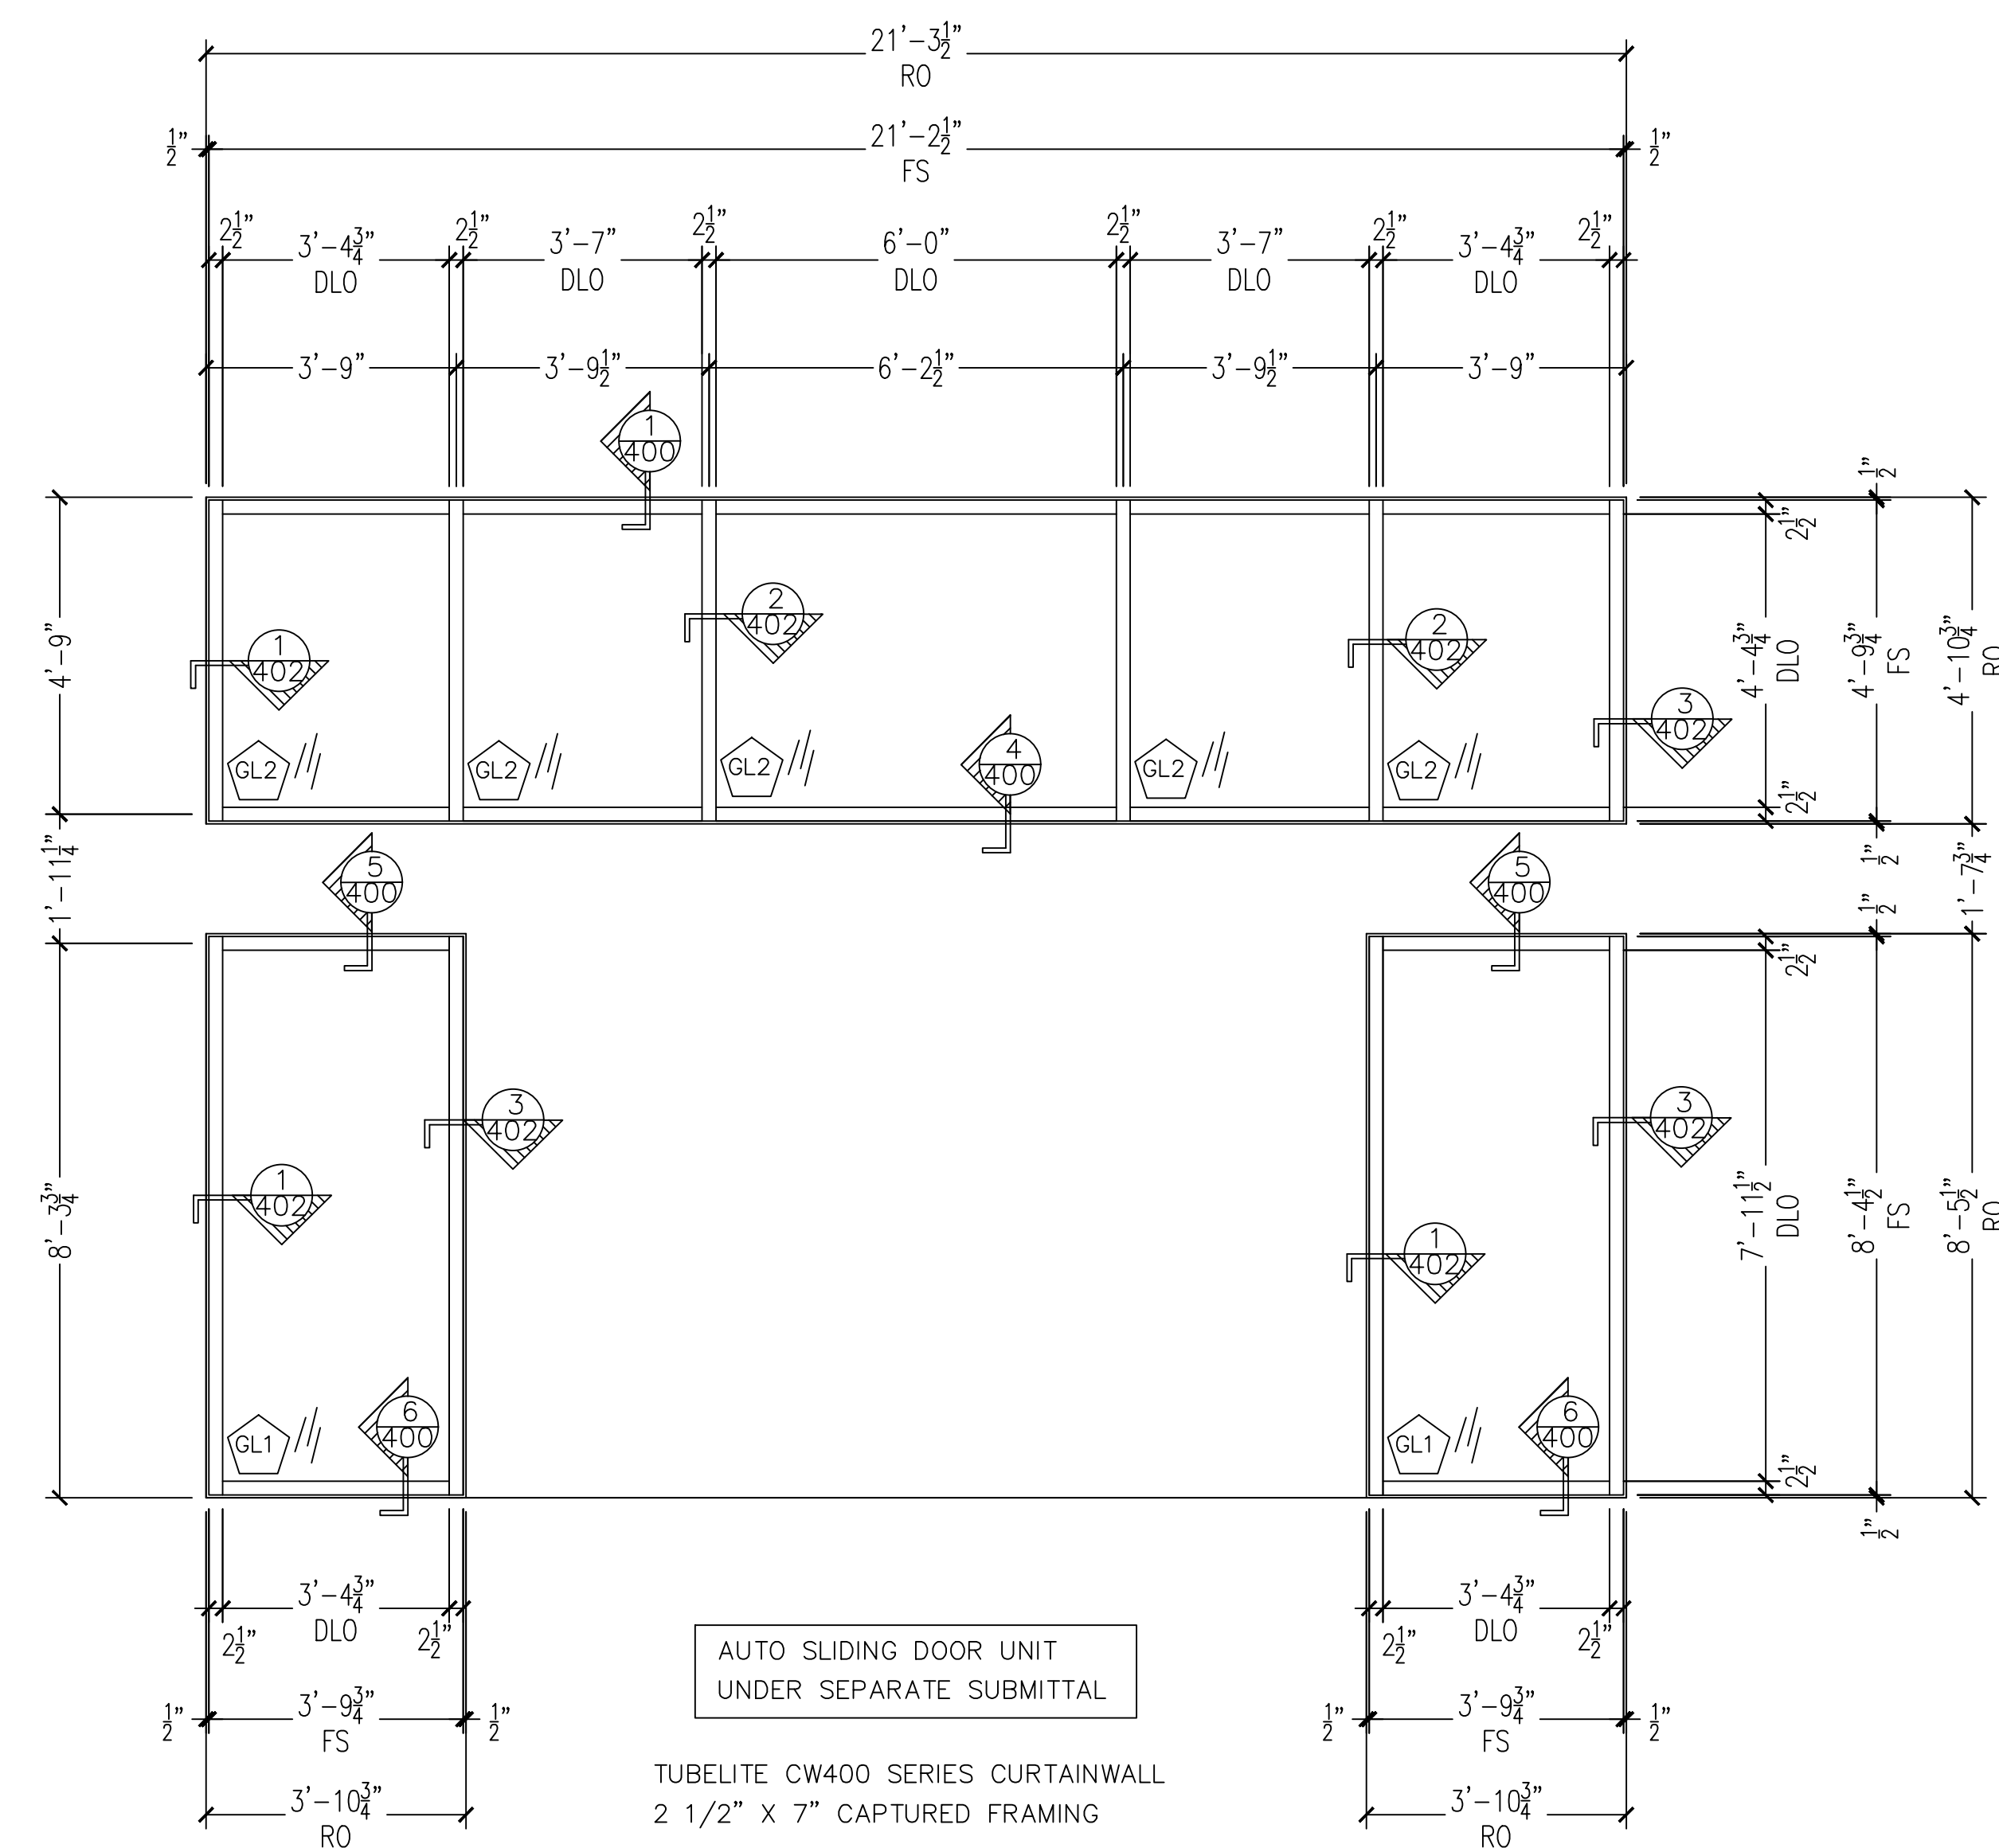


AUTO SLIDING DOOR UNIT
UNDER SEPARATE SUBMITTAL

TUBELITE CW400 SERIES CURTAINWALL
2 1/2" X 7" CAPTURED FRAMING

QTY 1

1 ELEVATION - BB
ARCH. REF.: BB/A4.4

SHEET:	
DATE:	204
01/01/2017	

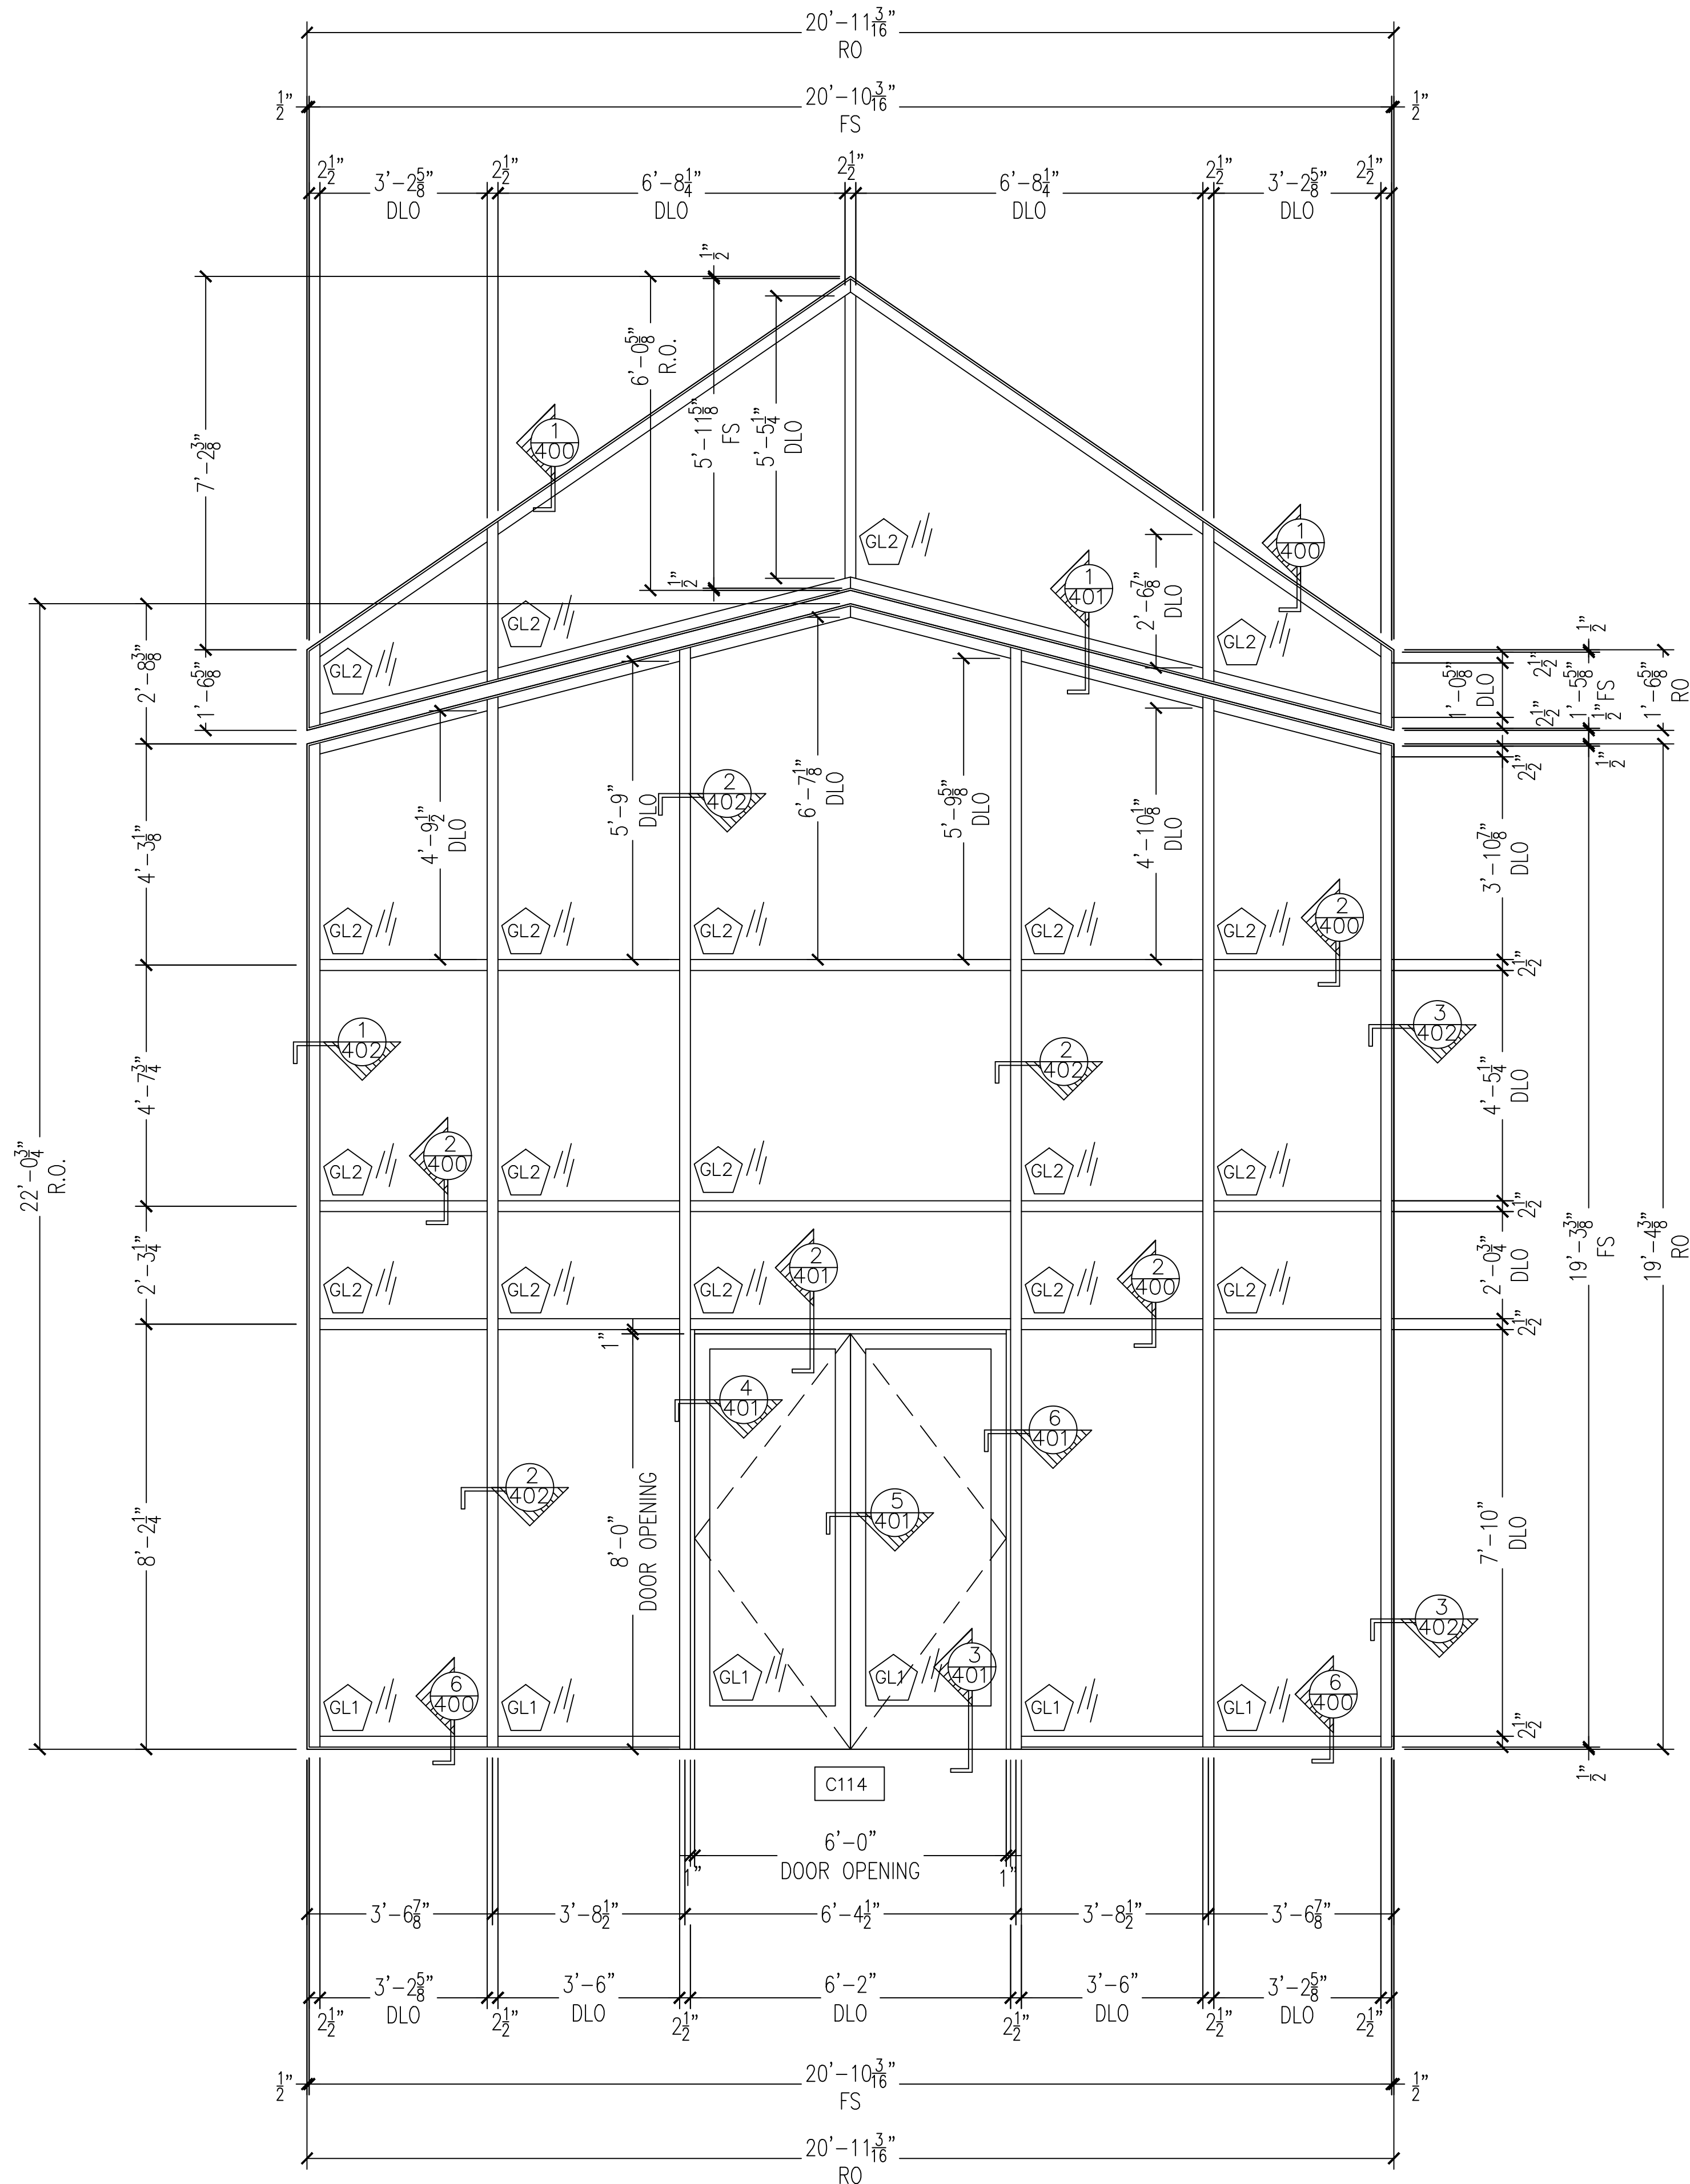

TUBELITE CW400 SERIES CURTAINWALL
2 1/2" X 7" CAPTURED FRAMING
TUBELITE MEDIUM STILE DOORS

QTY 1

1 ELEVATION - DD
ARCH. REF.: DD/A4.4

NO.	REVISION/ISSUED	DATE
1	1ST SUBMITTAL	01/01/2017

PROJECT NAME & LOCATION: JOHN KNOX VILLAGE COMMONS BUILDING LEE'S SUMMIT, MO	SHEET TITLE: ELEVATIONS	


DRAFTSMAN:
KS DRAFTING & DESIGN, LLC. KYLE SCHNECK HARRISBURG, PA 17110 KYLE@KSDRAFTINGDESIGNLLC.COM 717-228-7114 KSDRAFTINGDESIGNLLC.COM

ARCHITECT:
SFCS, INC.

--

DRAWN BY:	KYLE SCHNECK
-----------	--------------


DATE:	01/01/2017	SHEET: 205

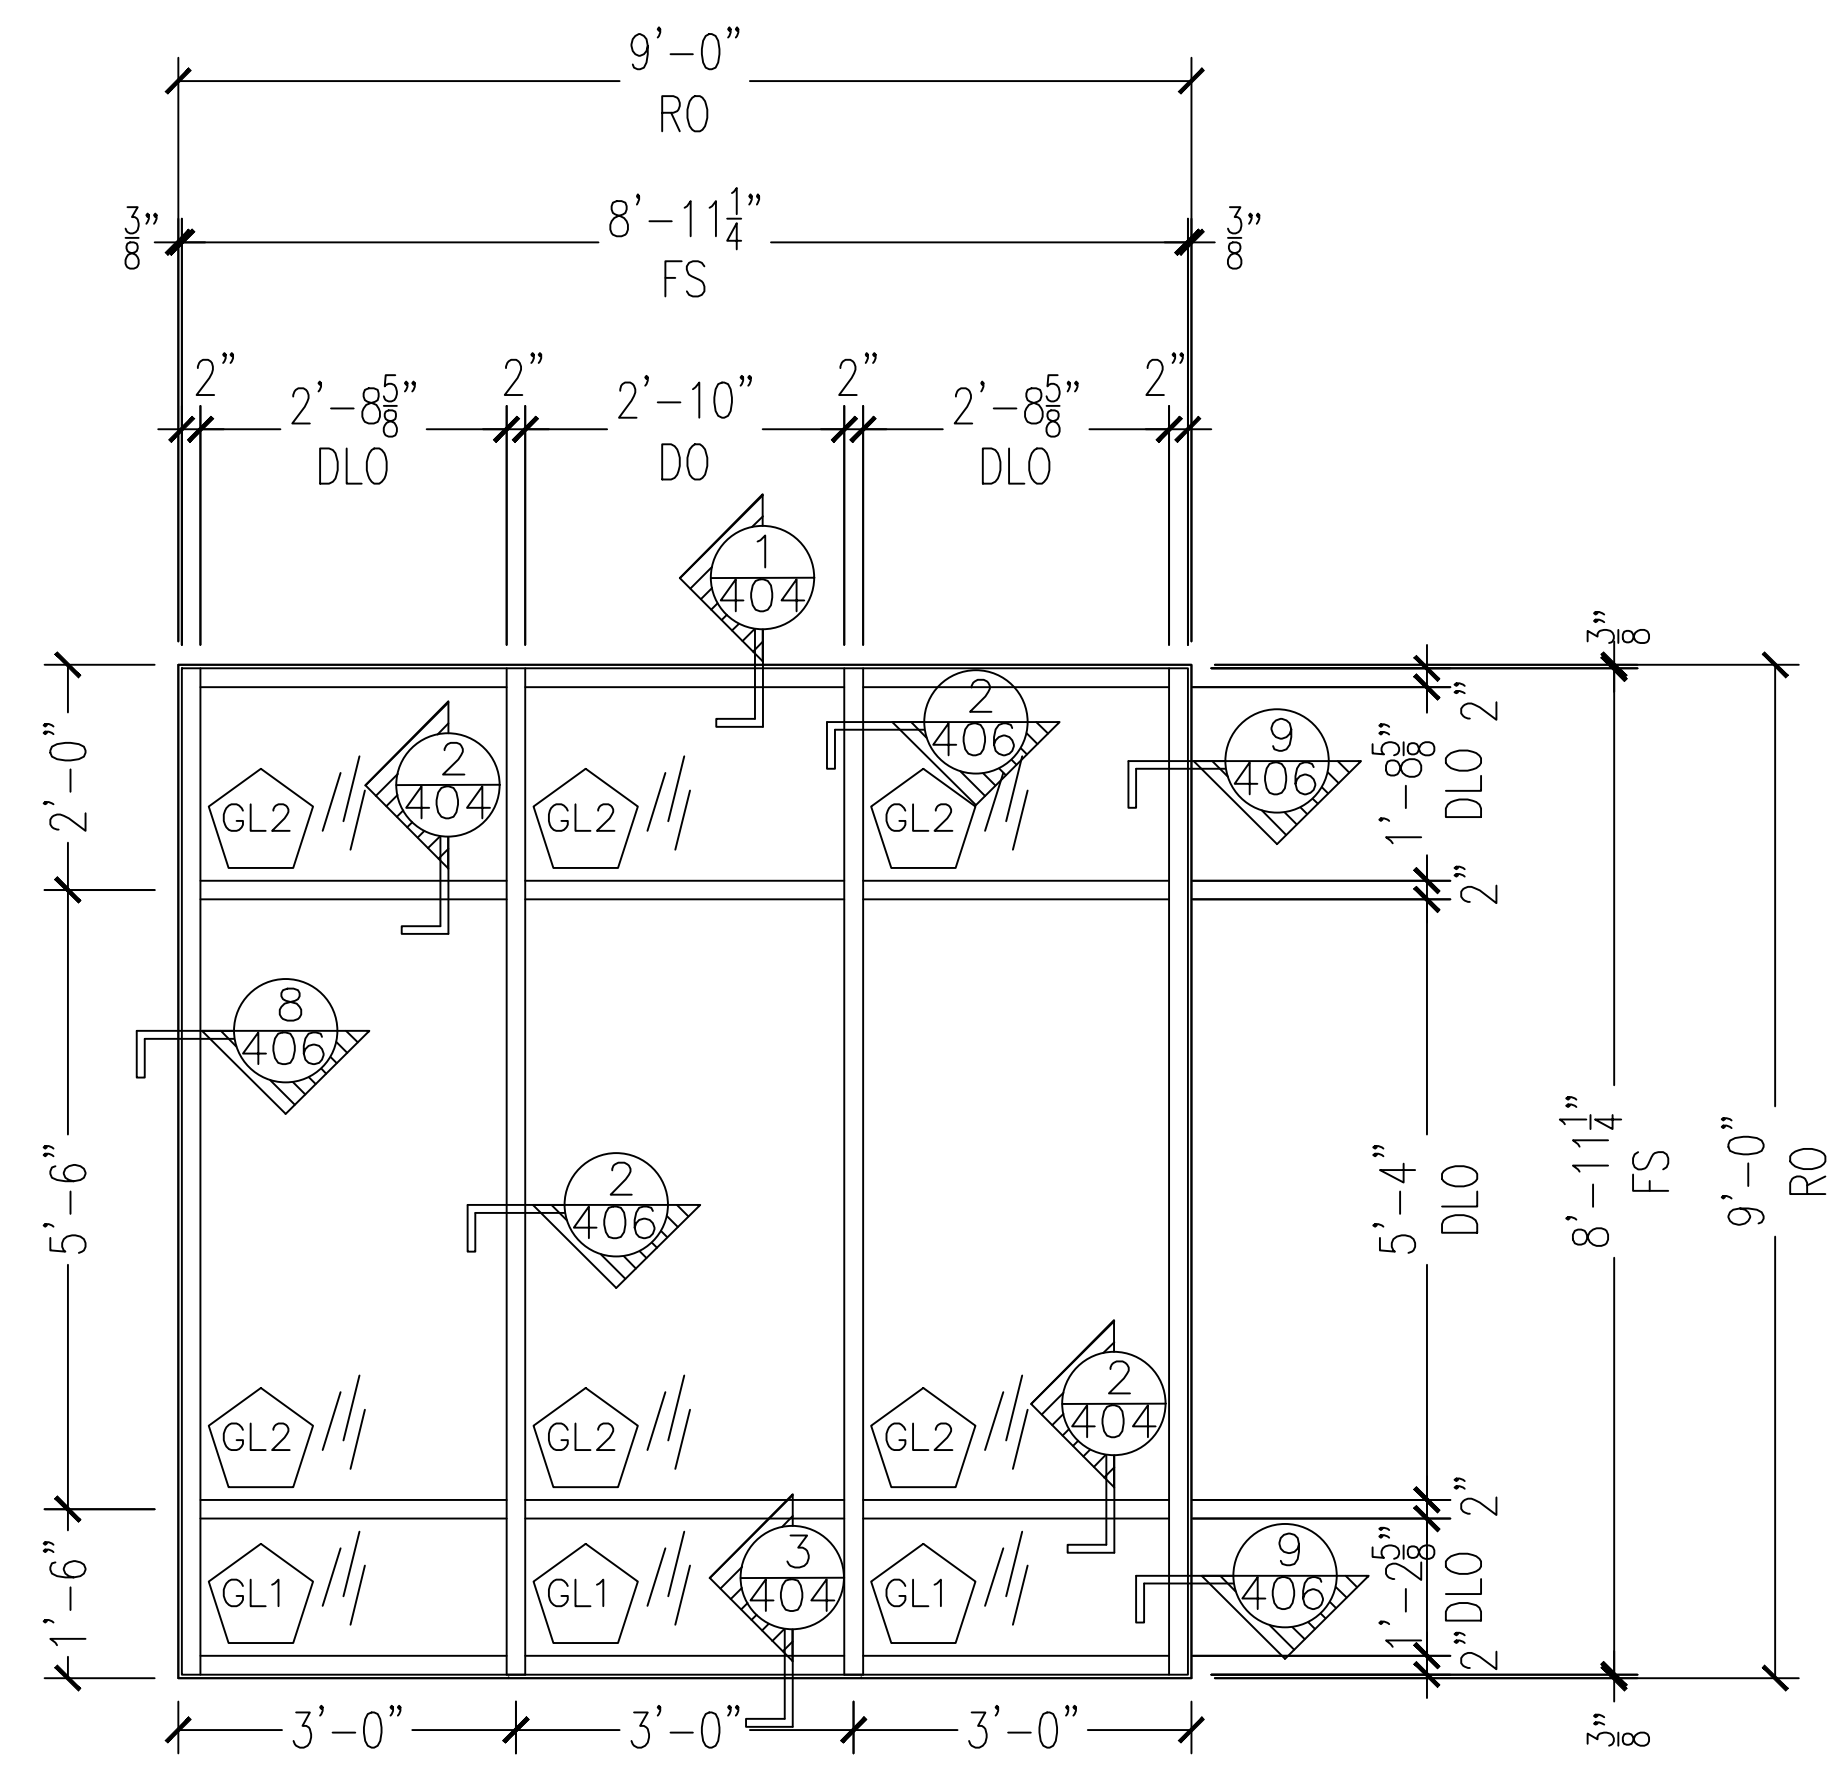

TUBELITE EXTERIOR STOREFRONT T14000
(2" x 4-1/2") THERMAL, CENTER SET

QTY 4


1 ELEVATION - M1
ARCH. REF.: M1/A4.4

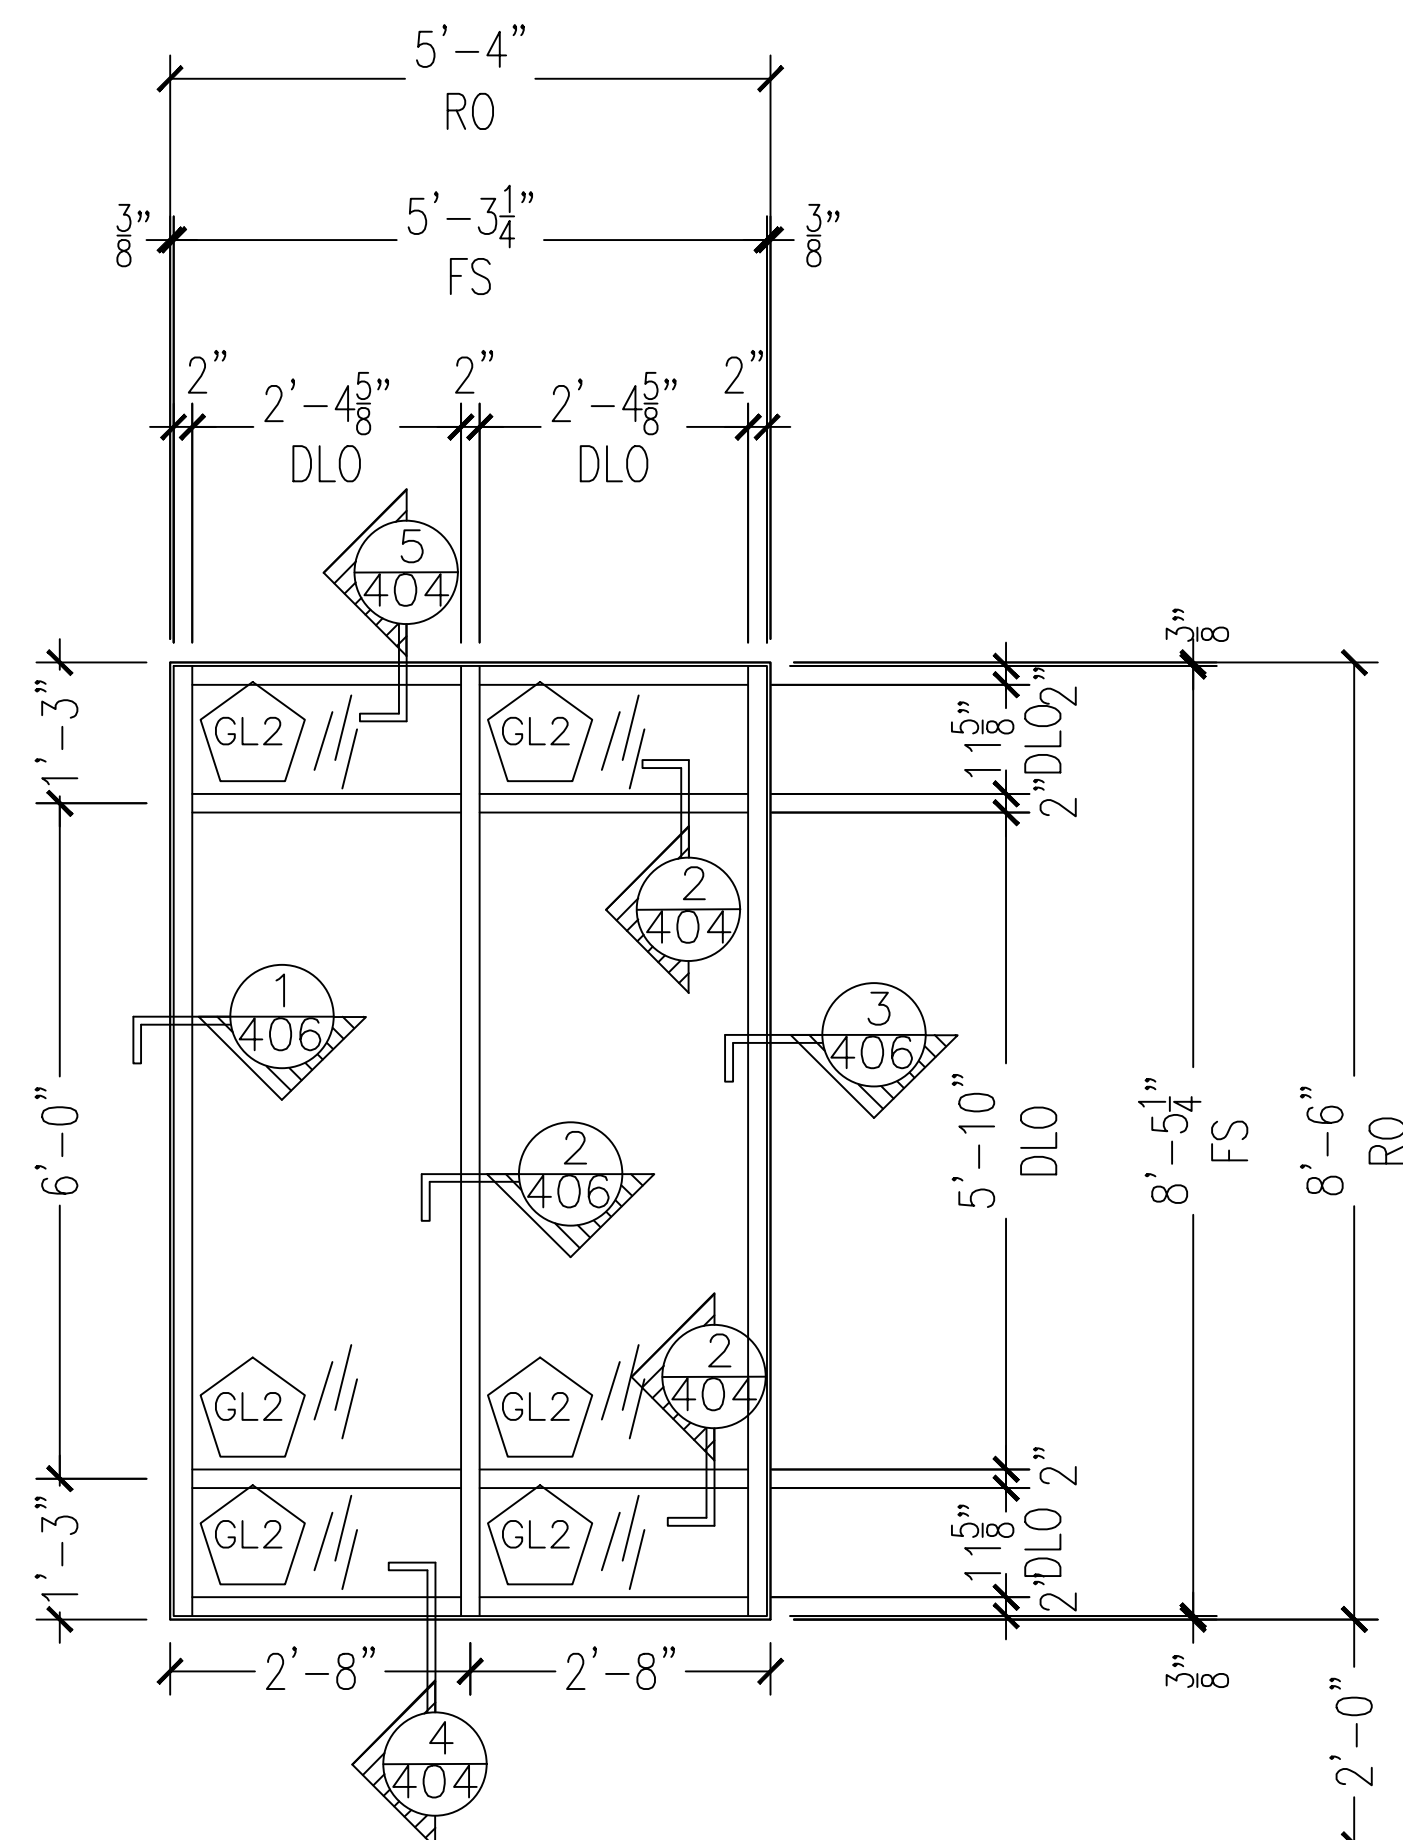

TUBELITE EXTERIOR STOREFRONT T14000
(2" x 4-1/2") THERMAL, CENTER SET

QTY 2

2 ELEVATION - N
ARCH. REF.: N/A4.4

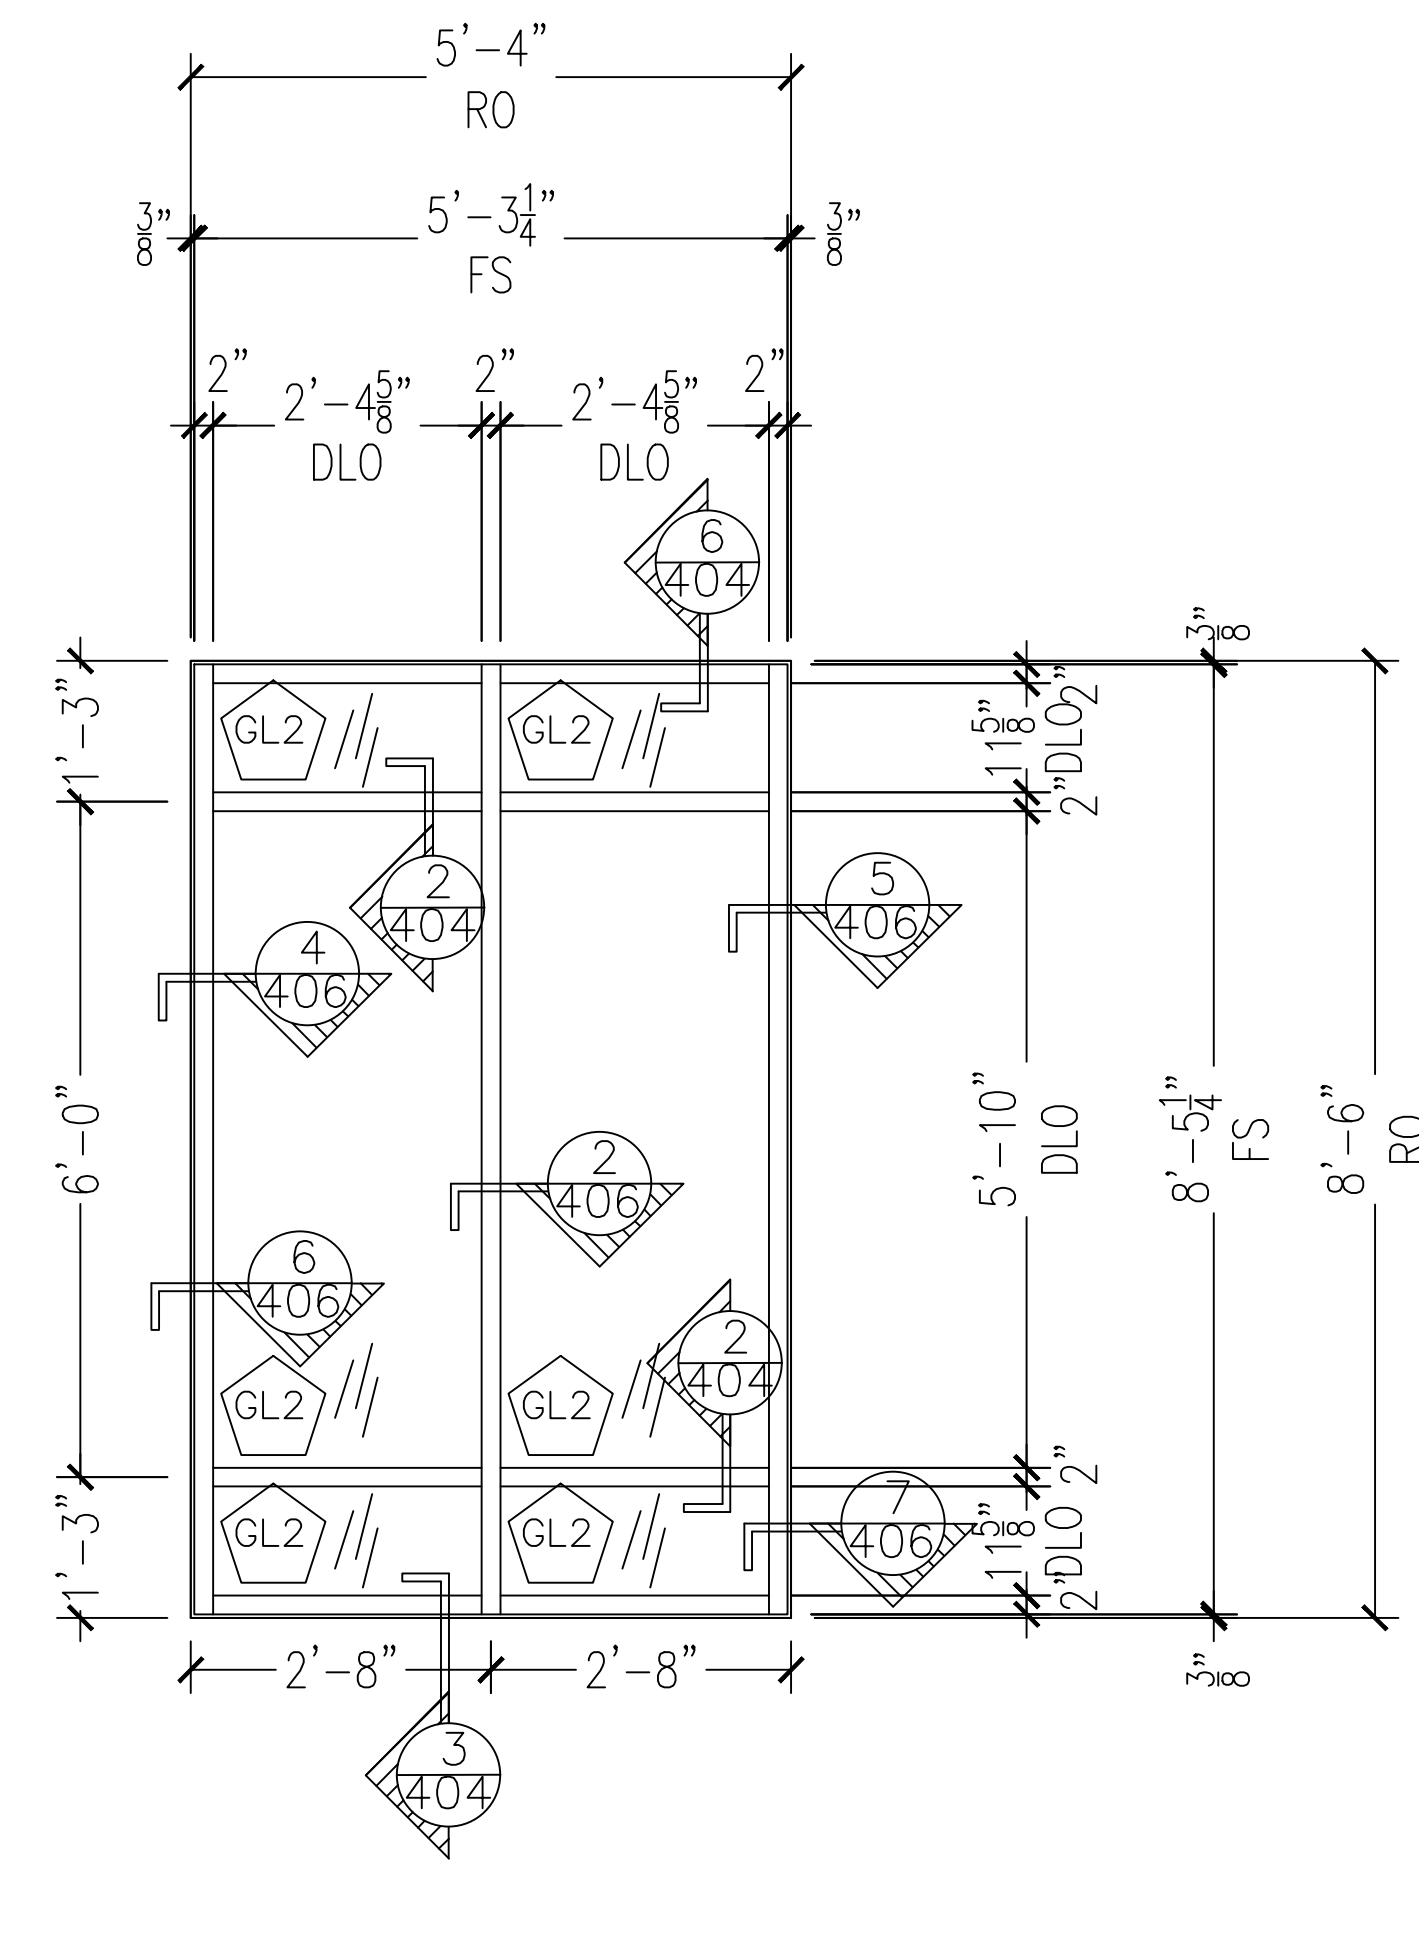

TUBELITE EXTERIOR STOREFRONT T14000
(2" x 4-1/2") THERMAL, CENTER SET

QTY 3

3 ELEVATION - N1
ARCH. REF.: N1/A4.4

NO.	REVISION/ISSUED	DATE
1	1ST SUBMITTAL	01/01/2017

PROJECT NAME & LOCATION: JOHN KNOX VILLAGE COMMONS BUILDING LEE'S SUMMIT, MO	SHEET TITLE: ELEVATIONS

DRAFTSMAN: KS DRAFTING & DESIGN, LLC. KYLE SCHNECK HARRISBURG, PA 17110 KYLE@KSDRAFTINGDESIGNLLC.COM 717-228-7114 KSDRAFTINGDESIGNLLC.COM

ARCHITECT: SFCS, INC.

--

DRAWN BY: KYLE SCHNECK

DATE: 01/01/2017	SHEET: 206
---------------------	---------------

NO.	REVISION/ISSUED	DATE
1	1ST SUBMITTAL	01/01/2017

PROJECT NAME & LOCATION:
JOHN KNOX VILLAGE
COMMONS BUILDING
LEE'S SUMMIT, MO

SHEET TITLE:
ELEVATIONS

DRAFTSMAN:

KS DRAFTING & DESIGN, LLC.
KYLE SCHNECK
HARRISBURG, PA 17110
KYLE@KSDRAFTINGDESIGNLLC.COM
717-228-7114
KSDRAFTINGDESIGNLLC.COM

ARCHITECT:


SFCS, INC.

DRAWN BY: KYLE SCHNECK

DATE: 01/01/2017

SHEET:


208

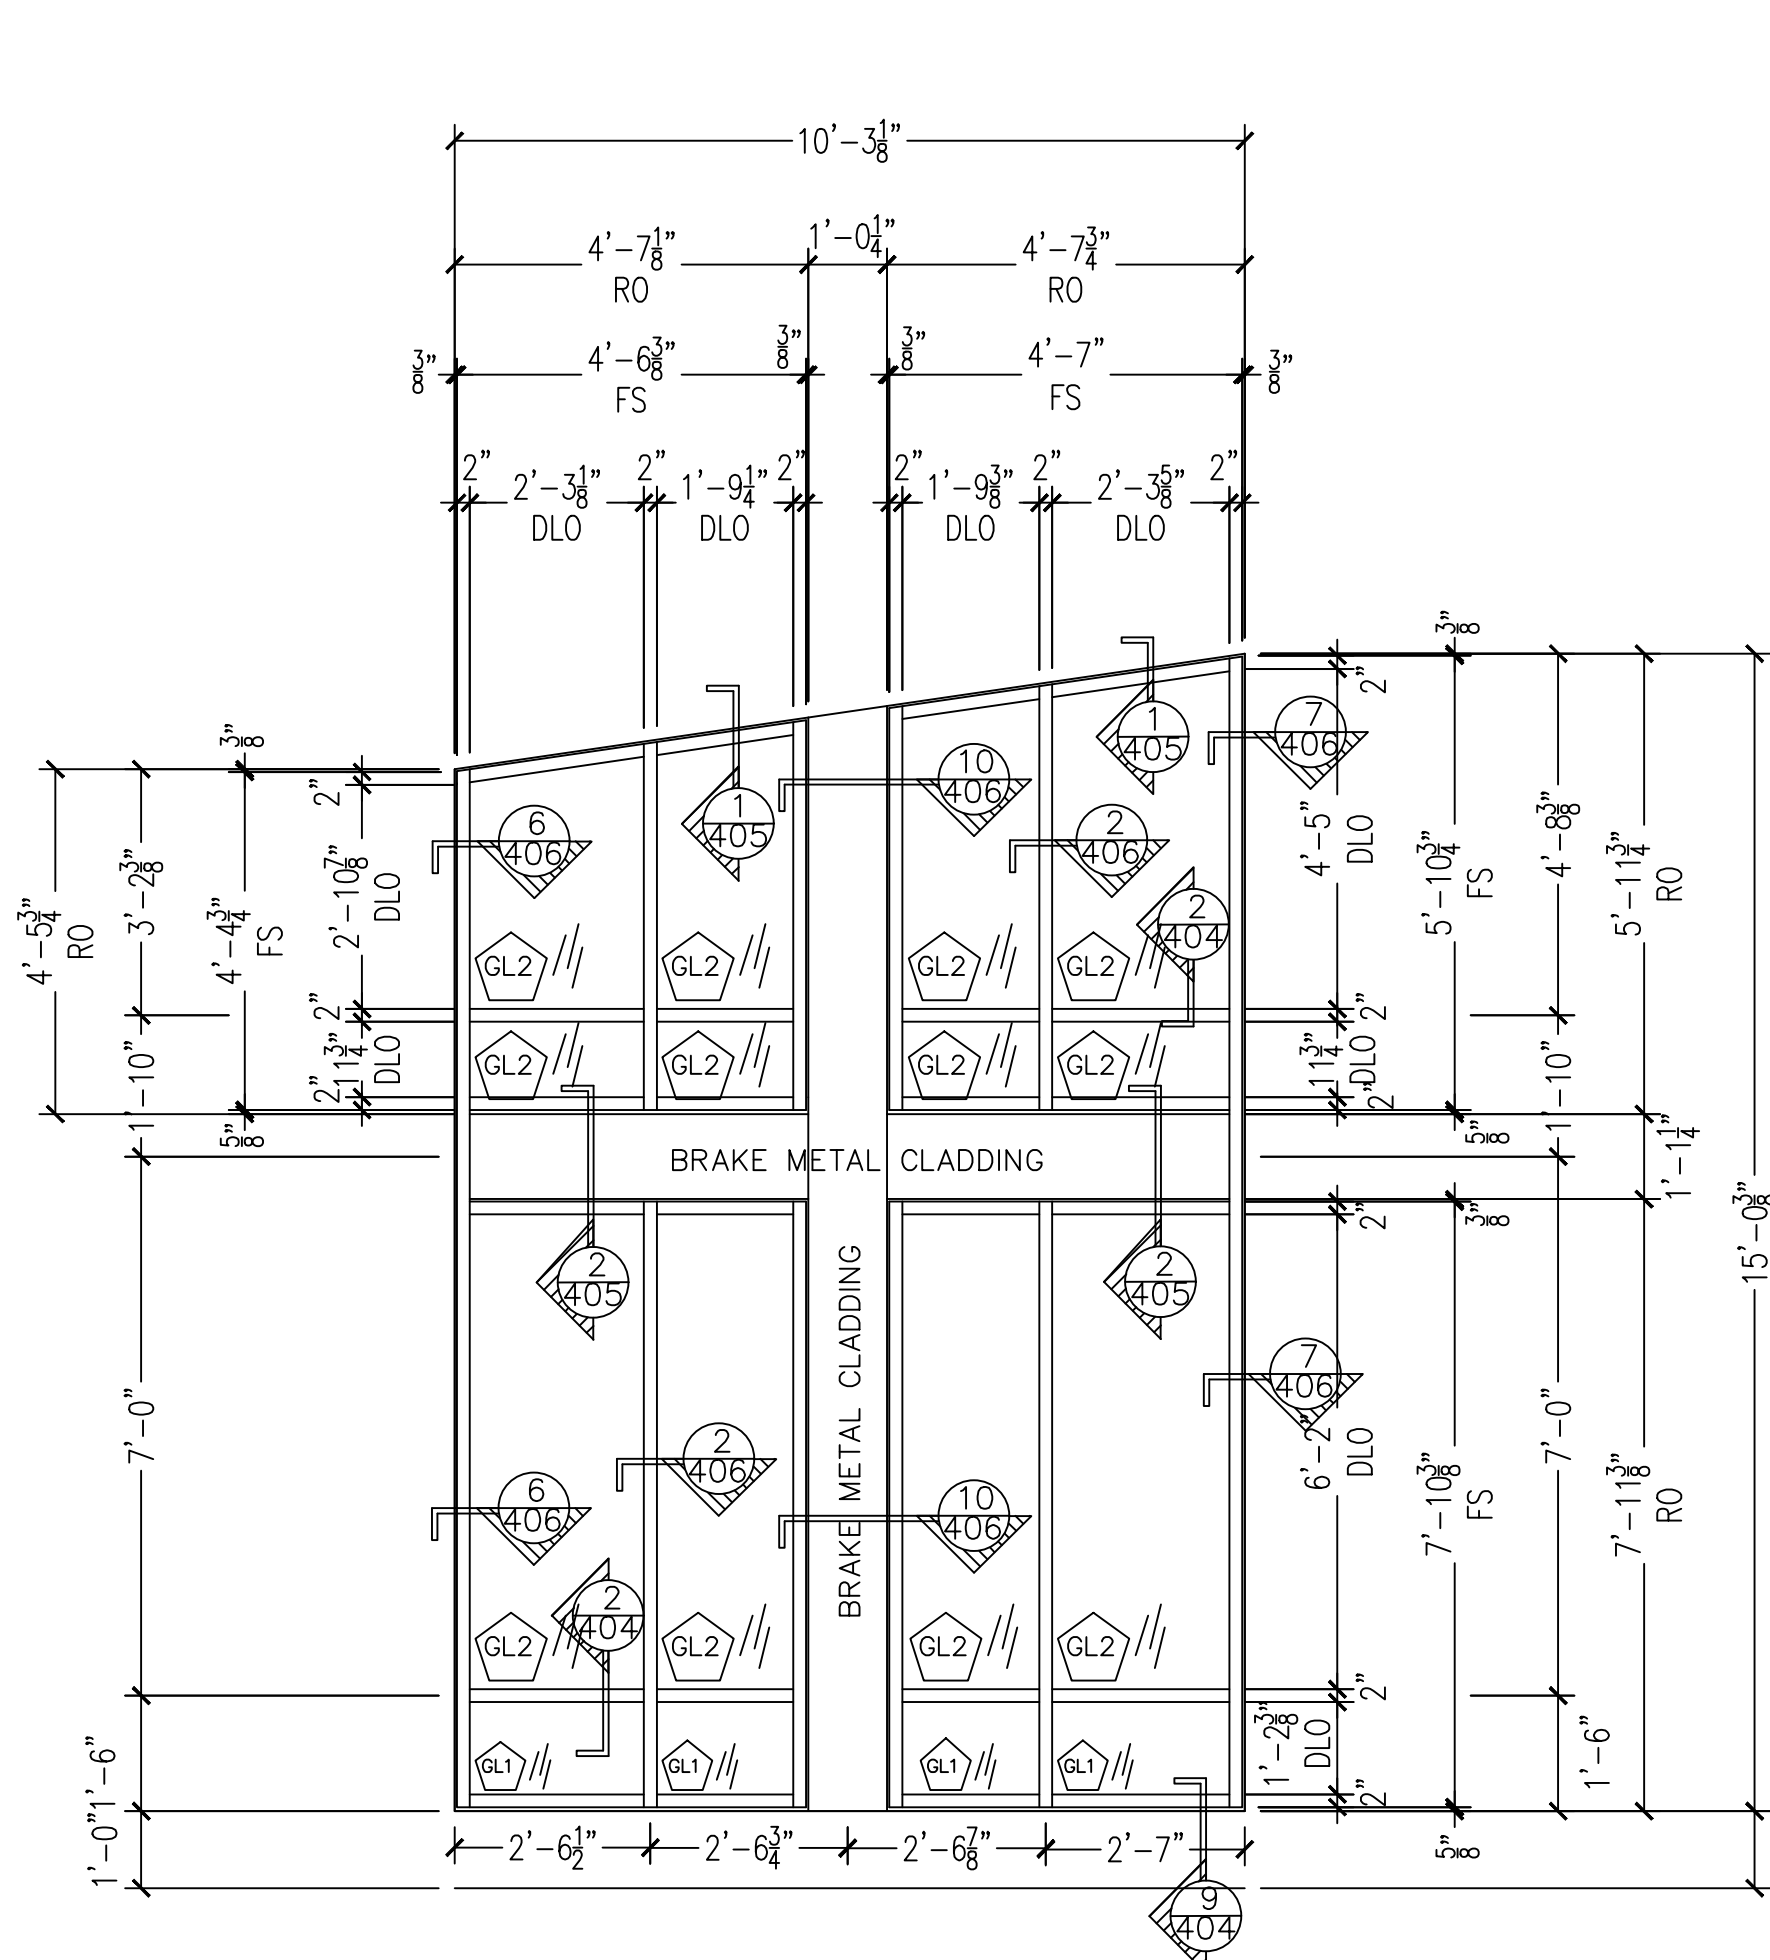

TUBELITE EXTERIOR STOREFRONT T14000
(2" x 4-1/2") THERMAL, CENTER SET

QTY 1


1 ELEVATION - Q1
ARCH. REF.: Q1/A4.4

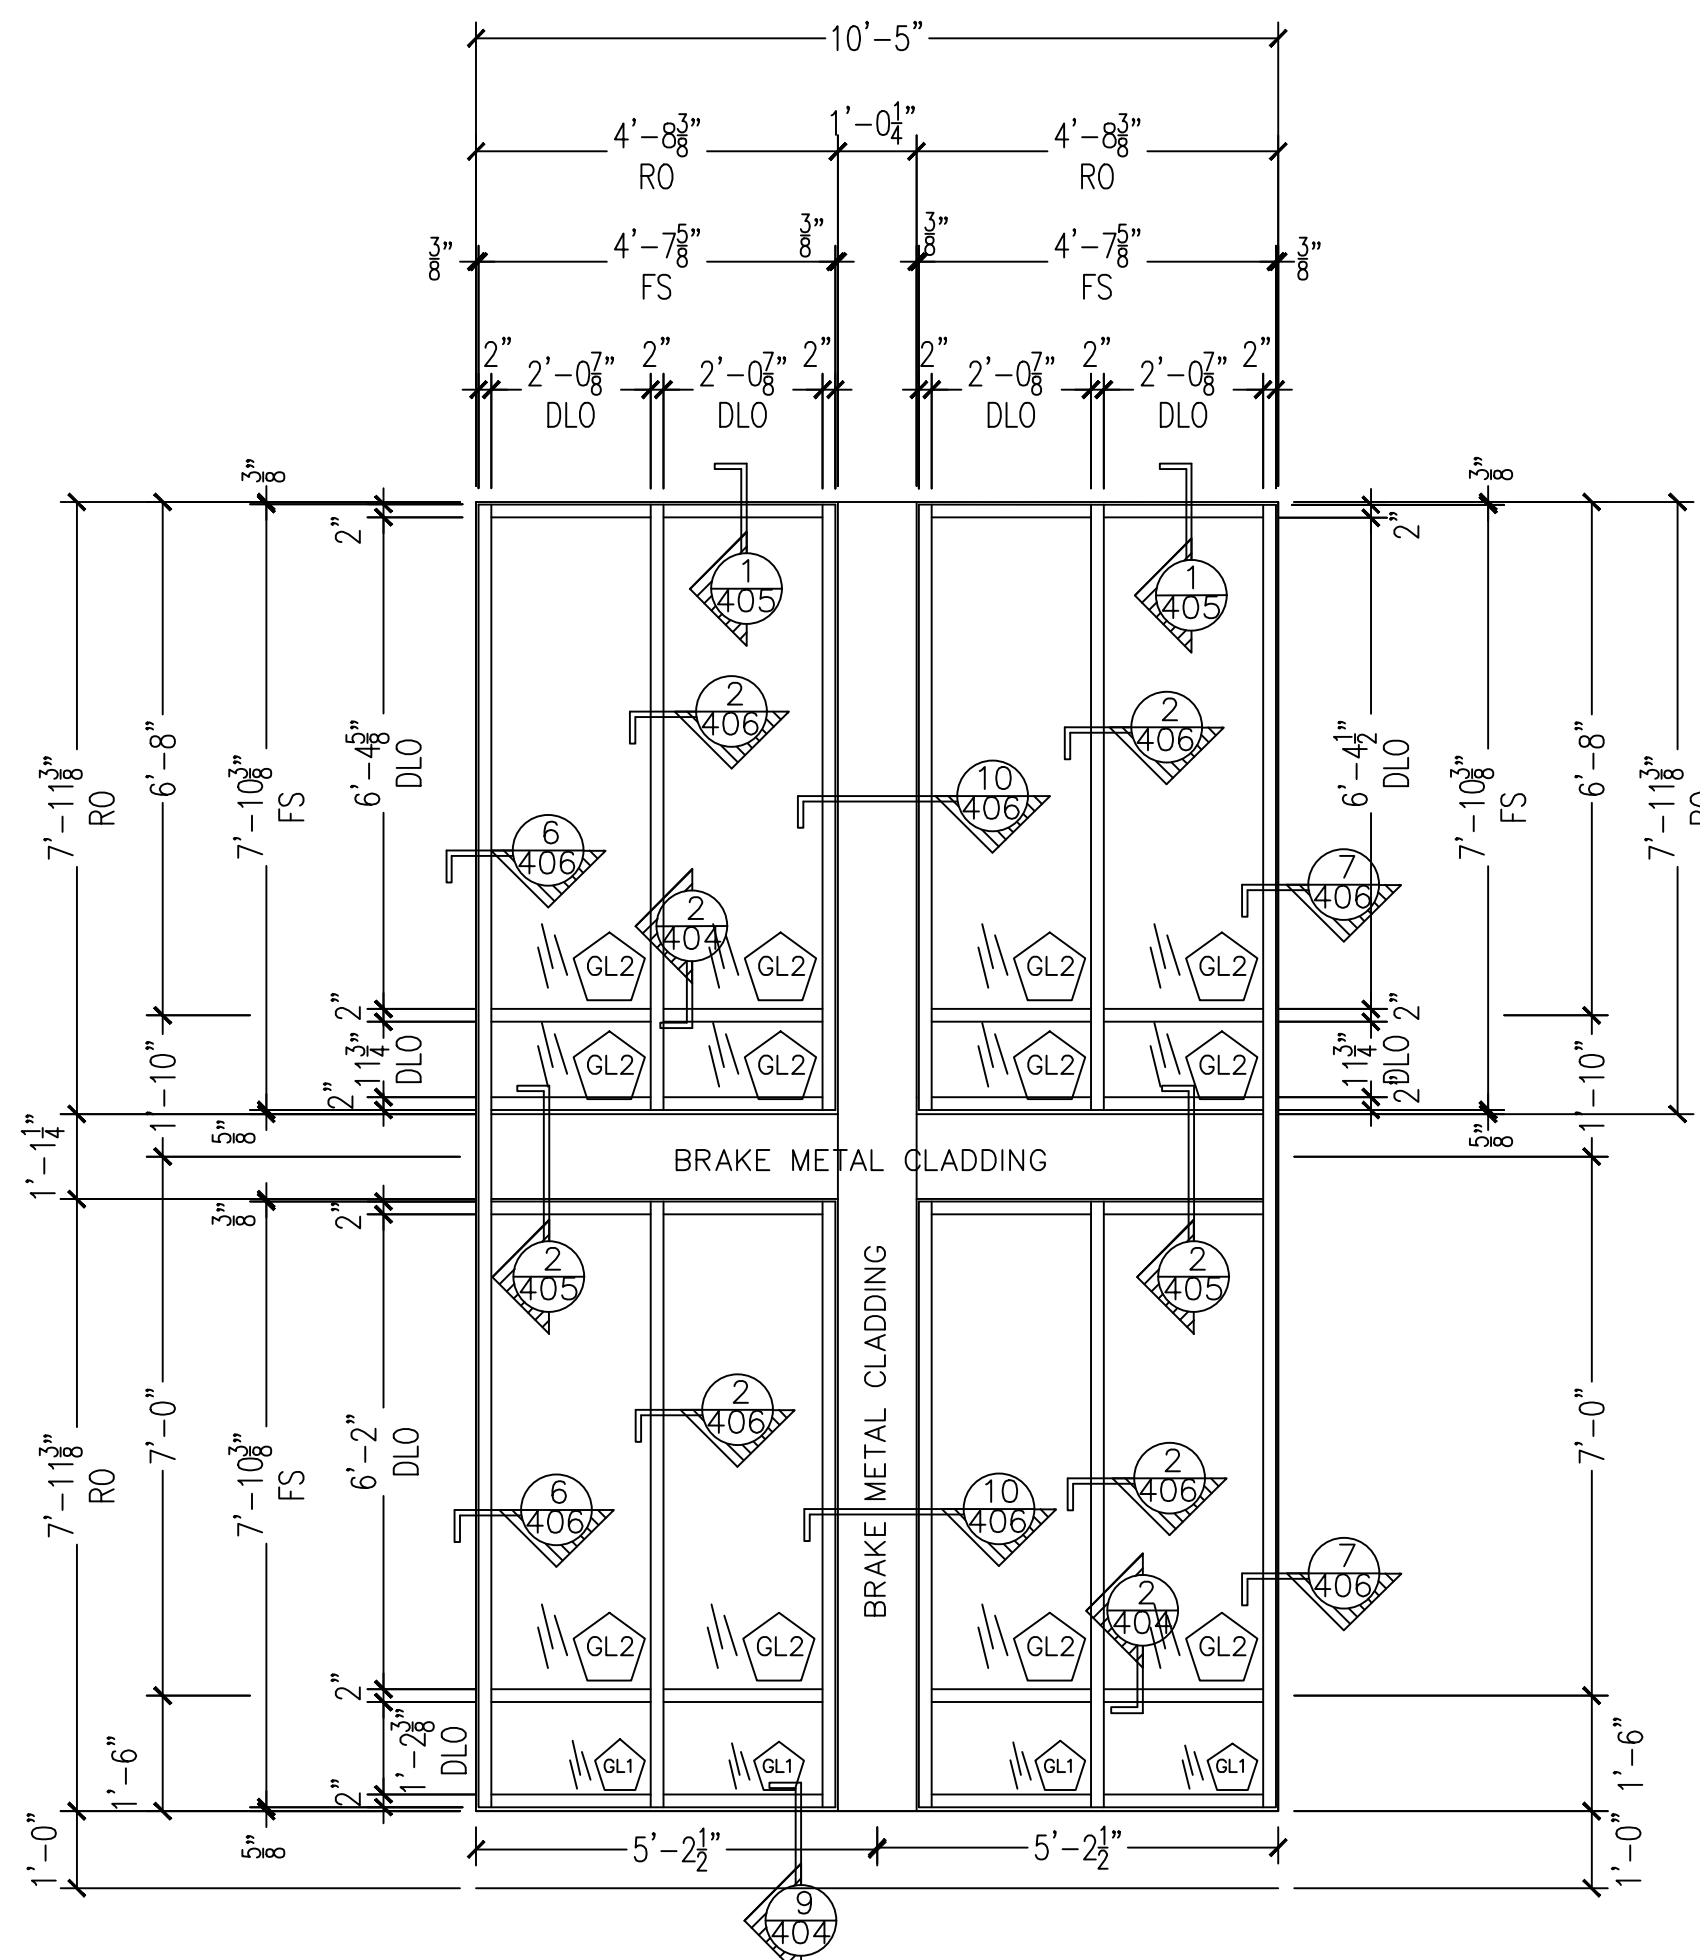

TUBELITE EXTERIOR STOREFRONT T14000
(2" x 4-1/2") THERMAL, CENTER SET

QTY 1


2 ELEVATION - R1
ARCH. REF.: R1/A4.4

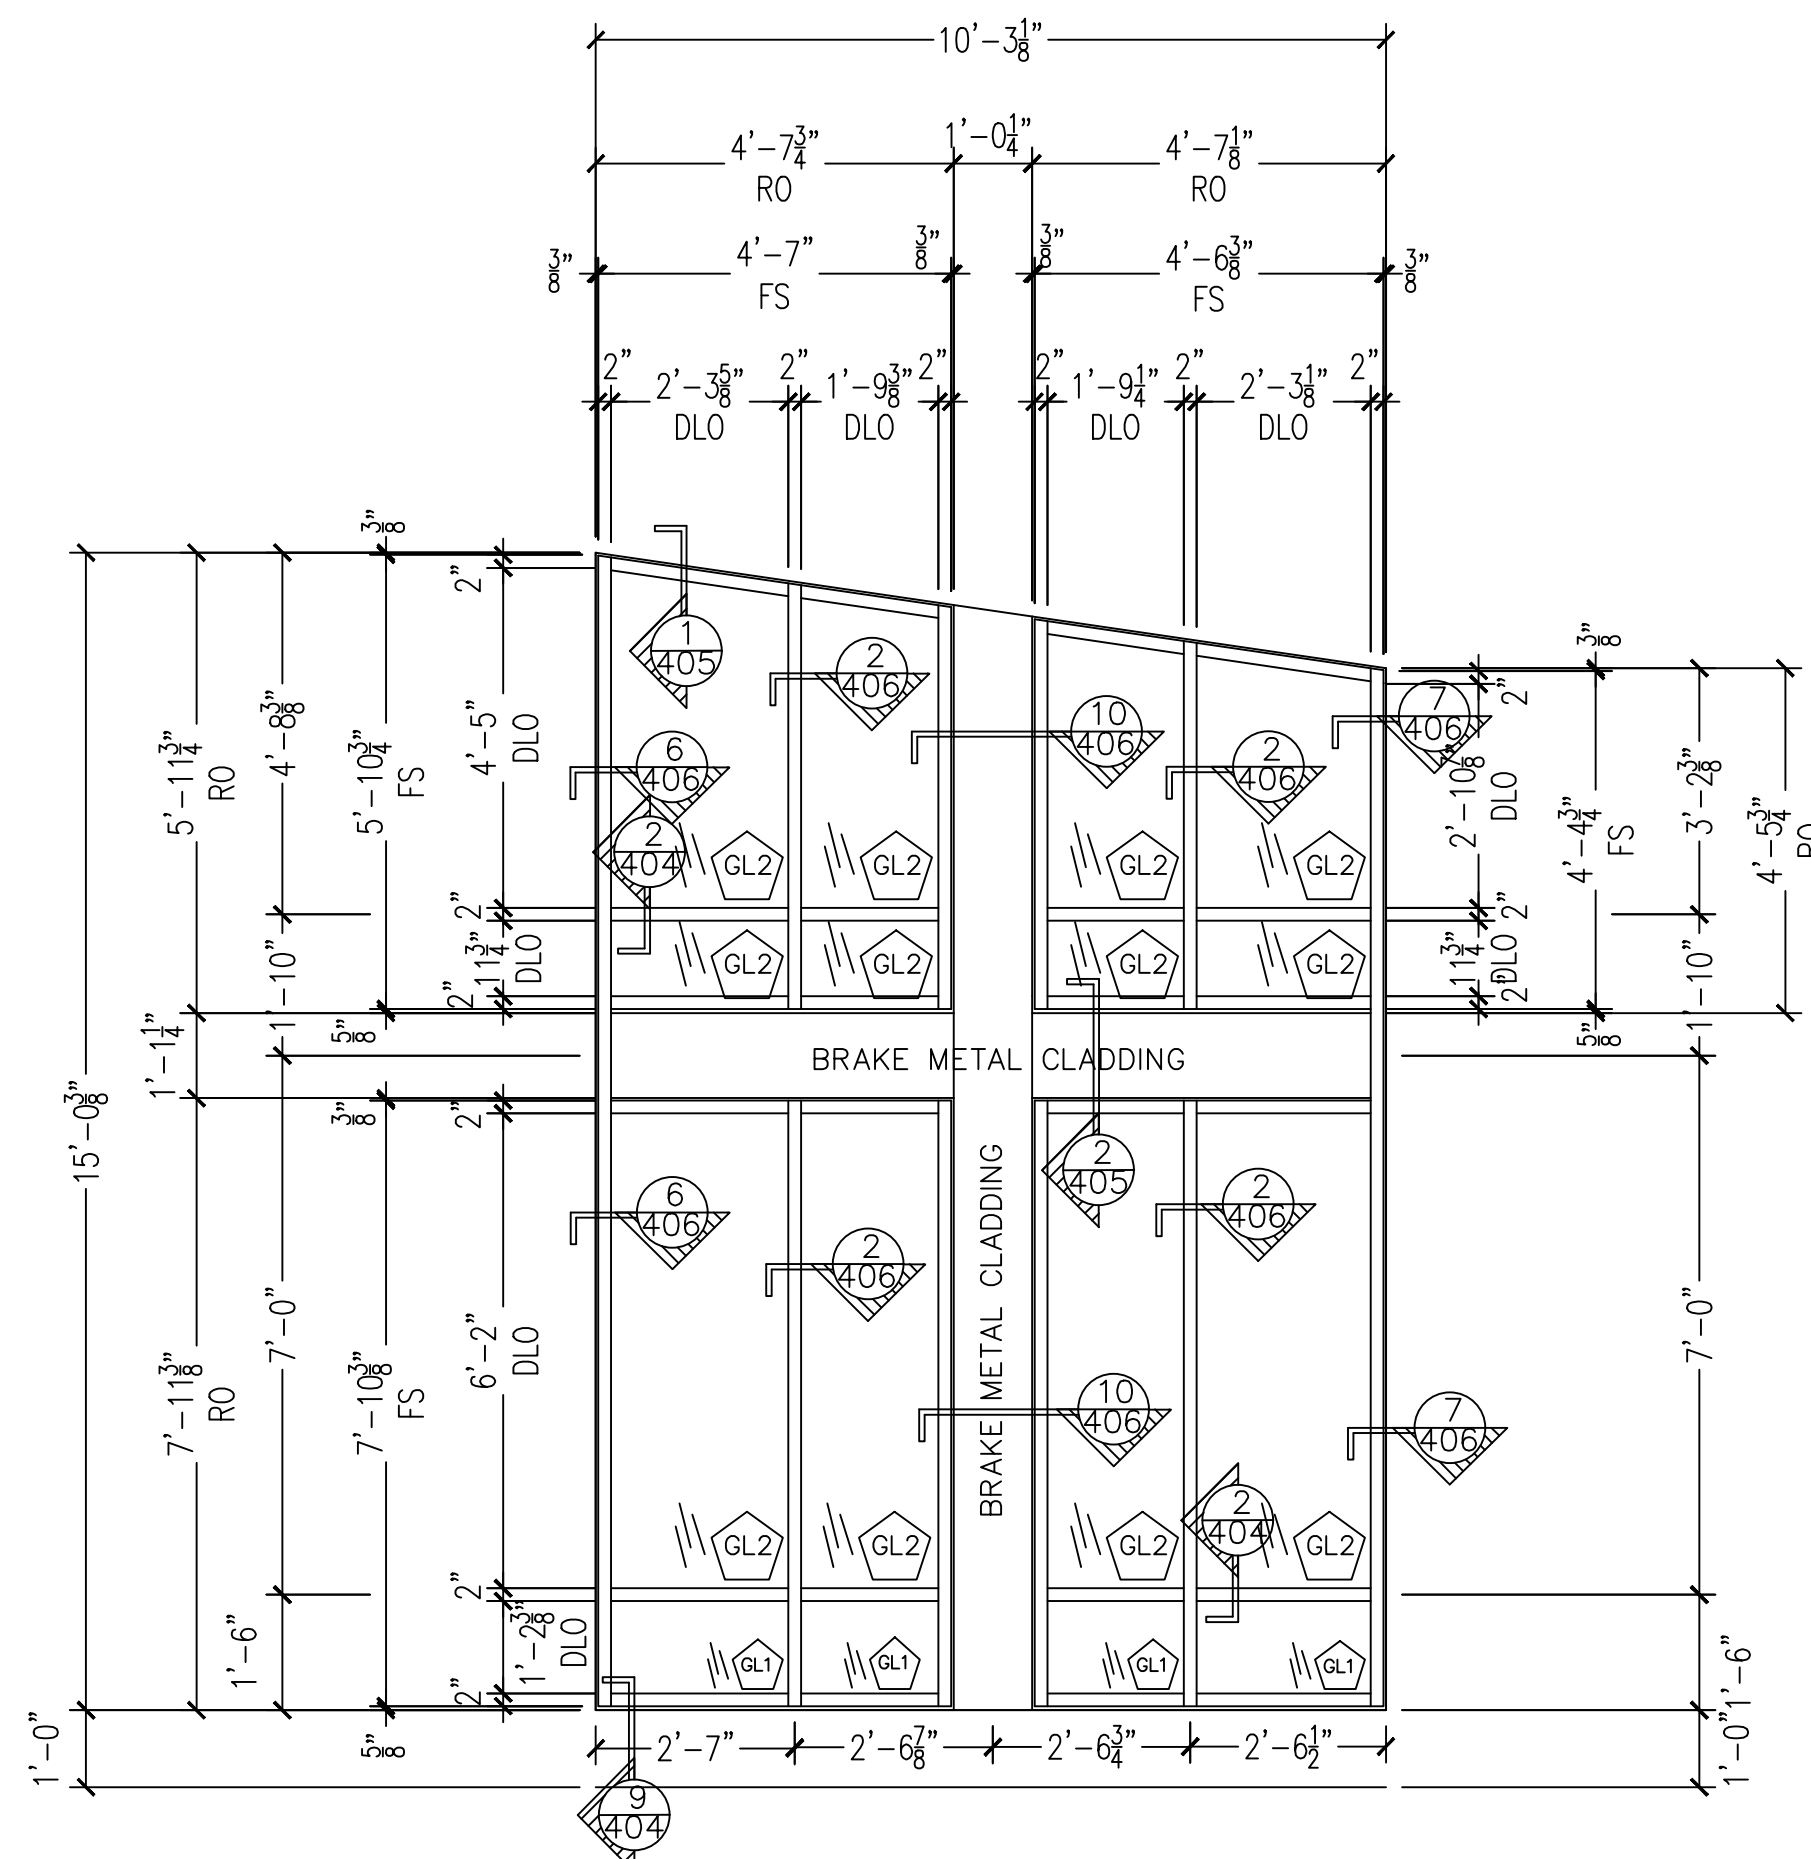

TUBELITE EXTERIOR STOREFRONT T14000
(2" x 4-1/2") THERMAL, CENTER SET

QTY 1


3 ELEVATION - S1
ARCH. REF.: S1/A4.4

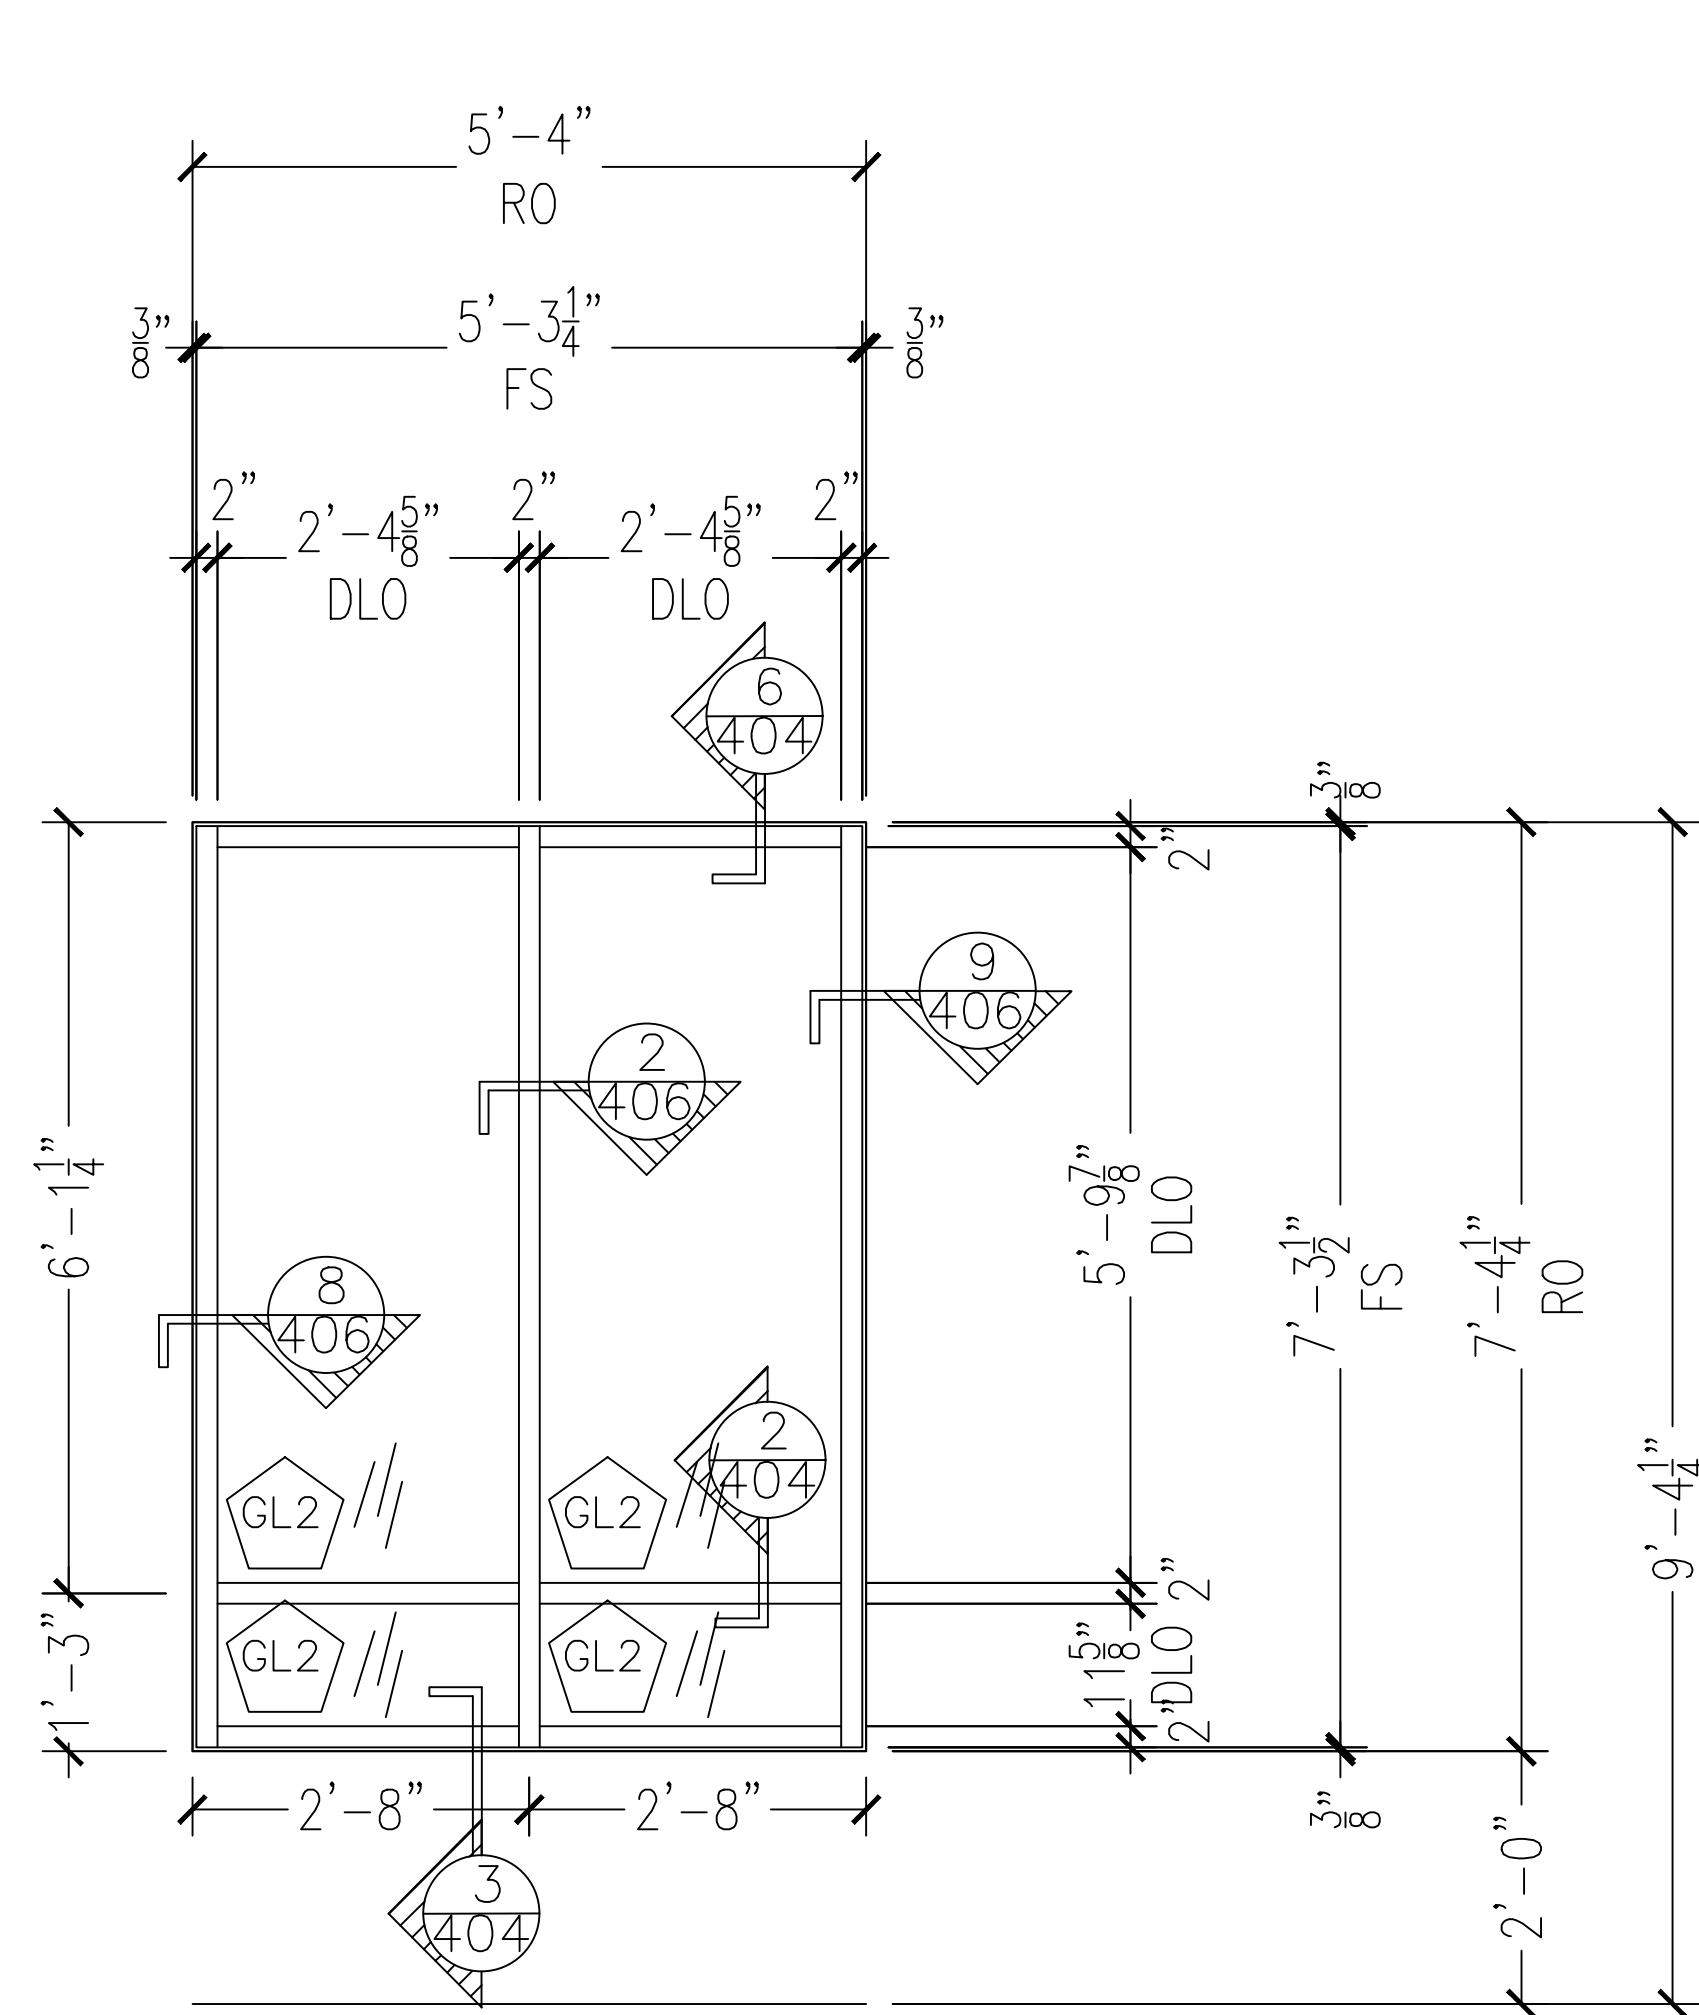

TUBELITE EXTERIOR STOREFRONT T14000
(2" x 4-1/2") THERMAL, CENTER SET

QTY 12


1 ELEVATION - T1
ARCH. REF.: T1/A4.4

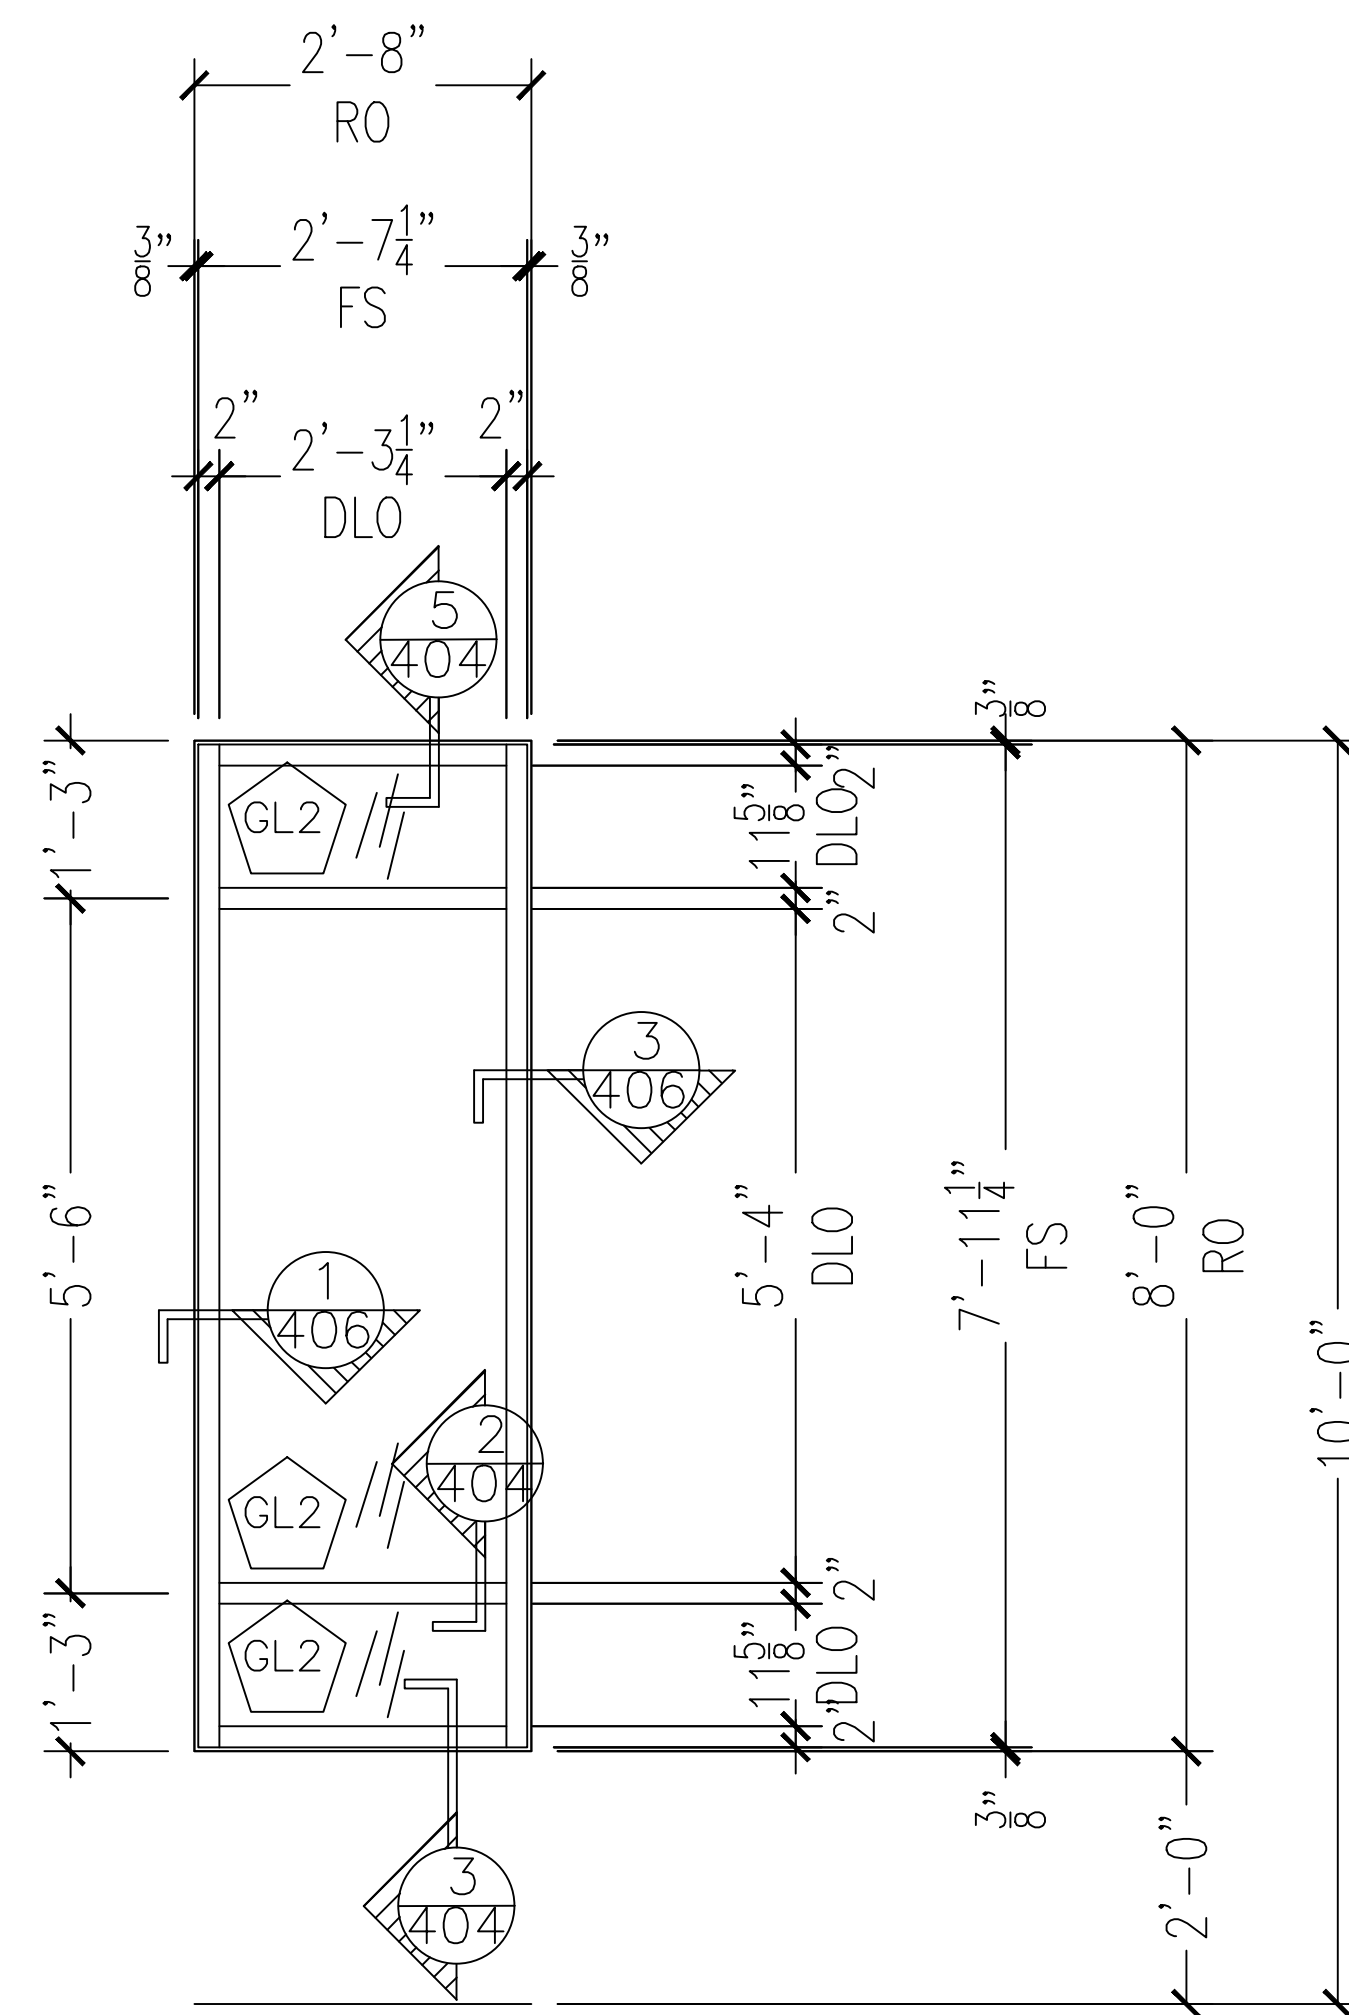

TUBELITE EXTERIOR STOREFRONT T14000
(2" x 4-1/2") THERMAL, CENTER SET

QTY 5

2 ELEVATION - U
ARCH. REF.: U/A4.4

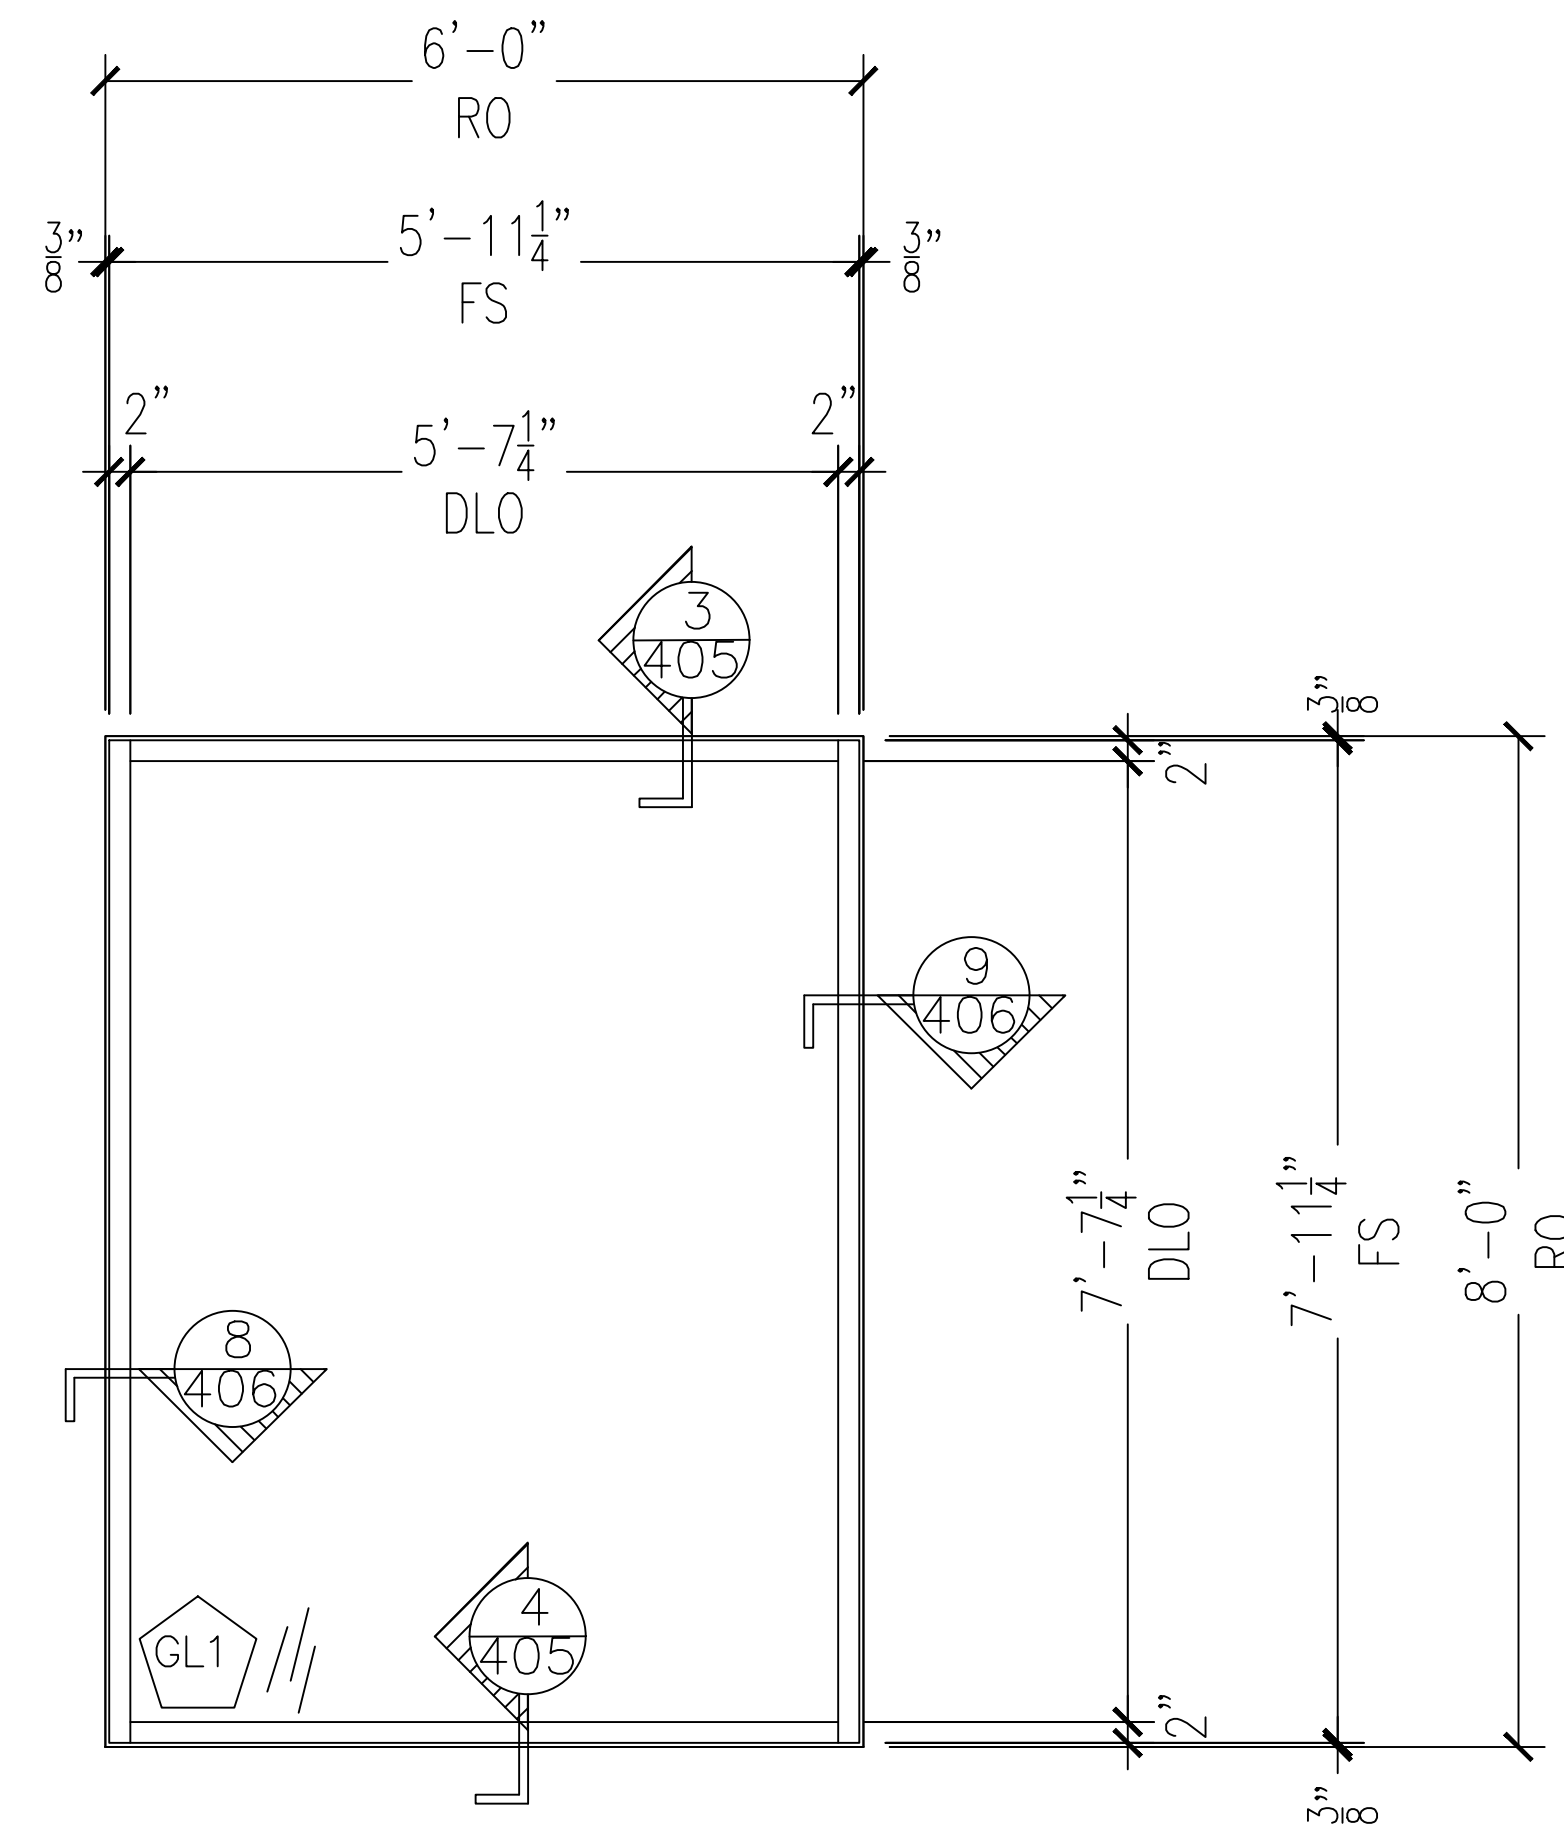

TUBELITE EXTERIOR STOREFRONT T14000
(2" x 4-1/2") THERMAL, CENTER SET

QTY 2

3 ELEVATION - FRAME AT VESTIBULE

NO.	REVISION/ISSUED	DATE
1	1ST SUBMITTAL	01/01/2017

PROJECT NAME & LOCATION: JOHN KNOX VILLAGE COMMONS BUILDING LEE'S SUMMIT, MO	SHEET TITLE: ELEVATIONS


DRAFTSMAN: KS DRAFTING & DESIGN, LLC. KYLE SCHNECK HARRISBURG, PA 17110 KYLE@KSDRAFTINGDESIGNLLC.COM 717-228-7114 KSDRAFTINGDESIGNLLC.COM

ARCHITECT: SFCS, INC.

--

DRAWN BY: KYLE SCHNECK


DATE: 01/01/2017	SHEET: 209
---------------------	---------------

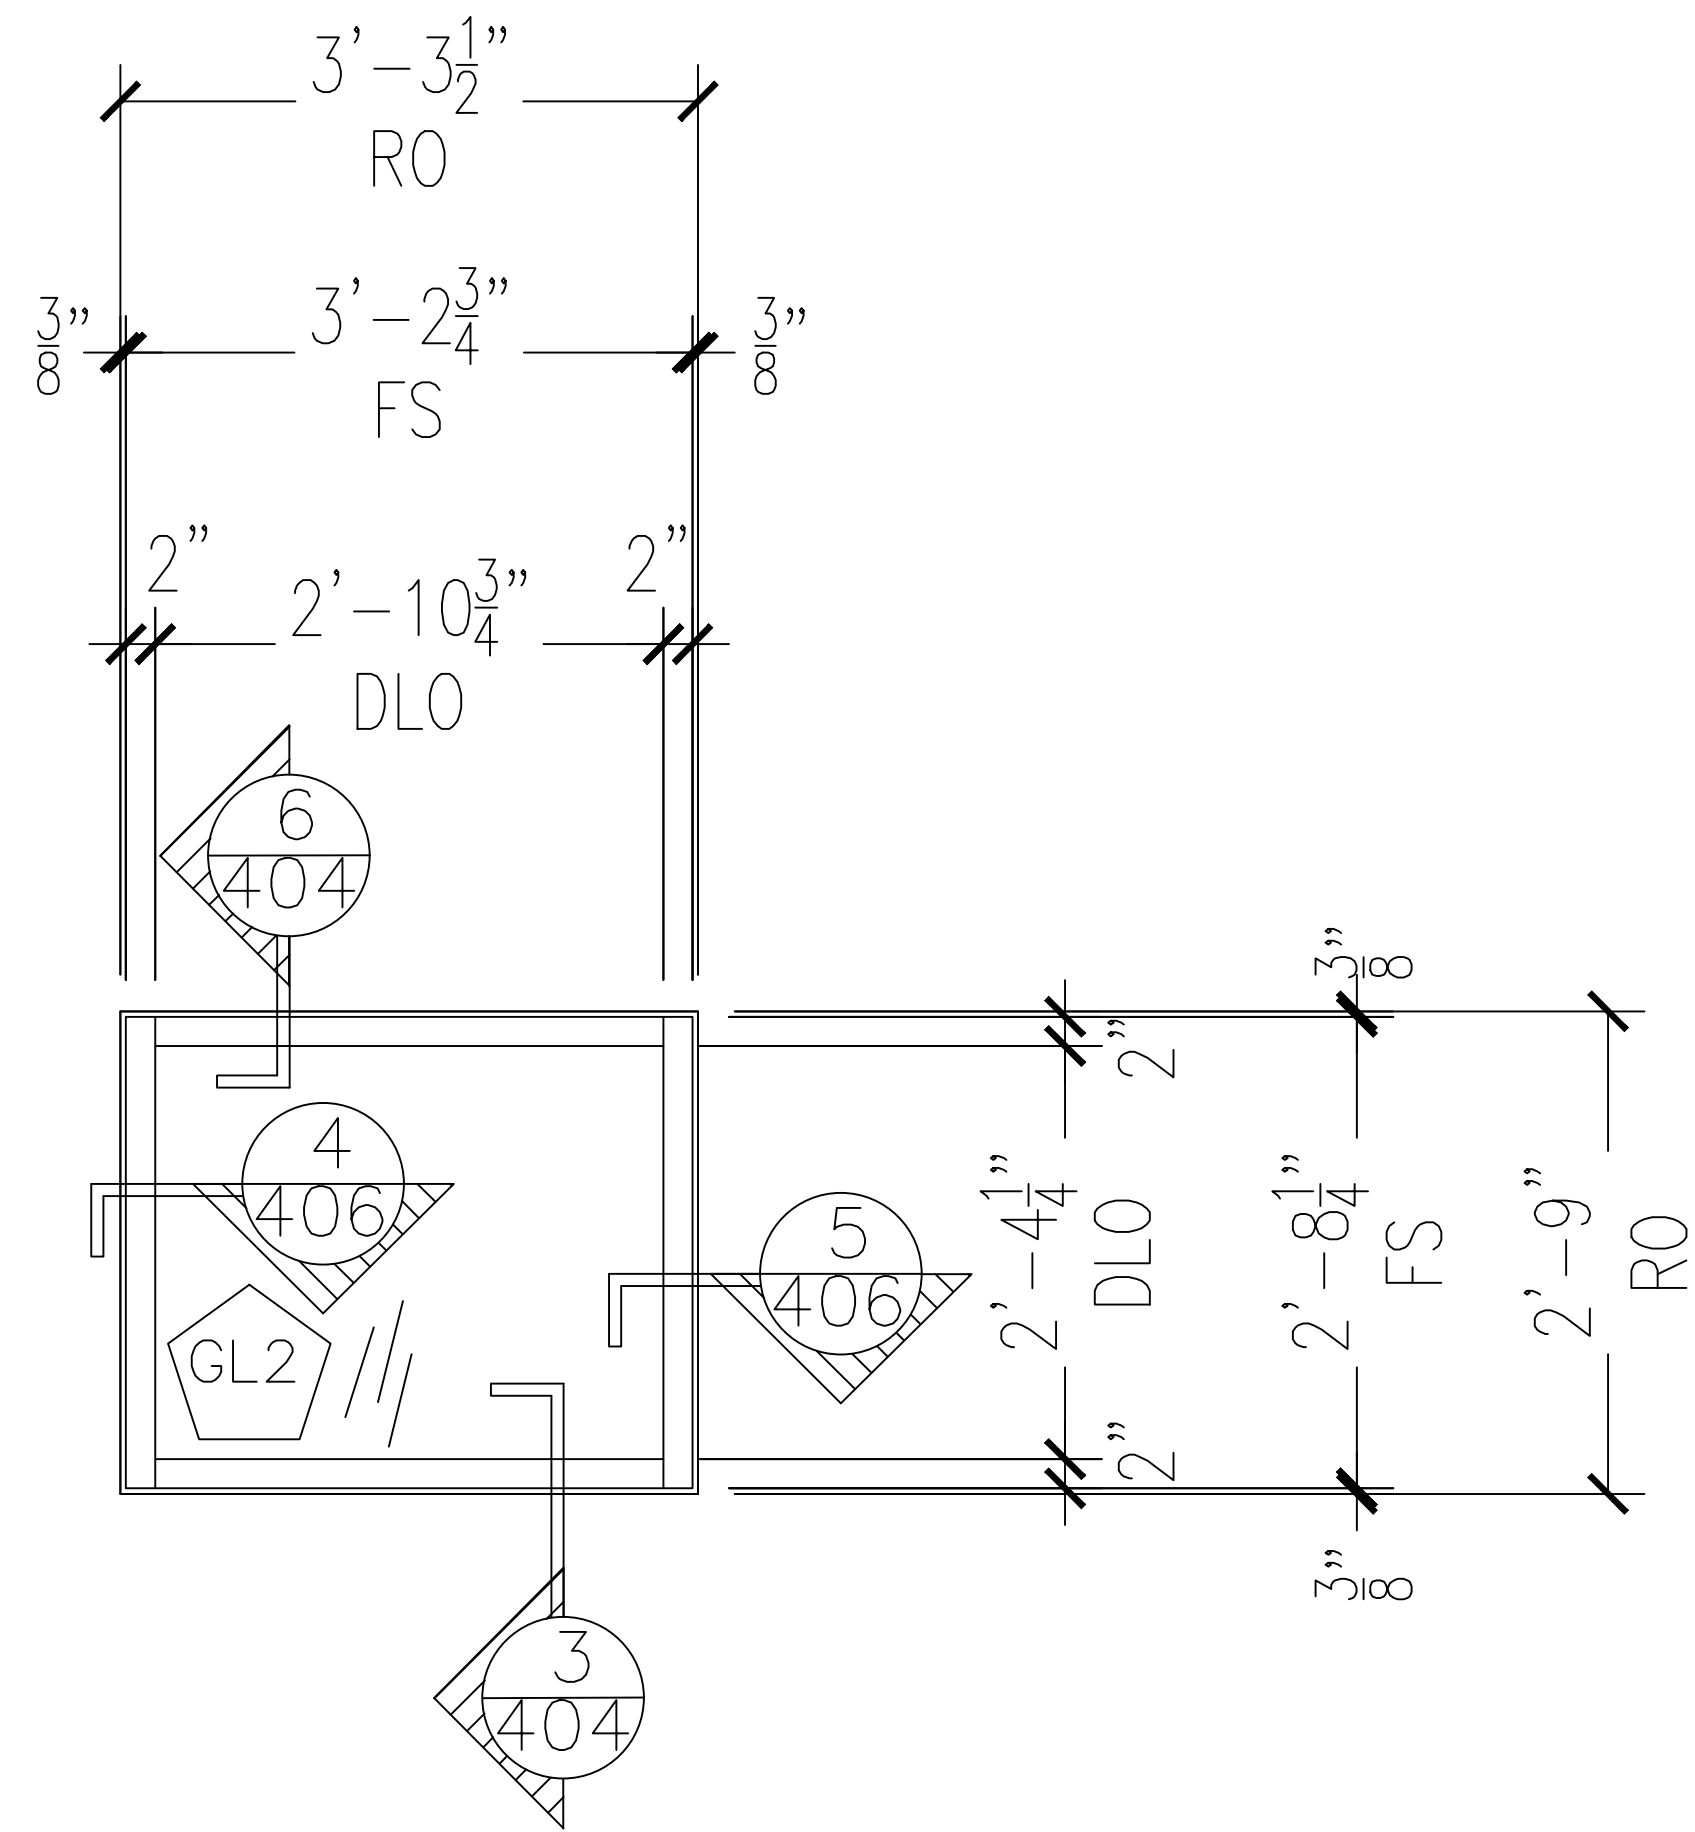

TUBELITE EXTERIOR STOREFRONT T14000
(2" x 4-1/2") THERMAL, CENTER SET

QTY 11

1 ELEVATION - V1
ARCH. REF.: V1/A4.4

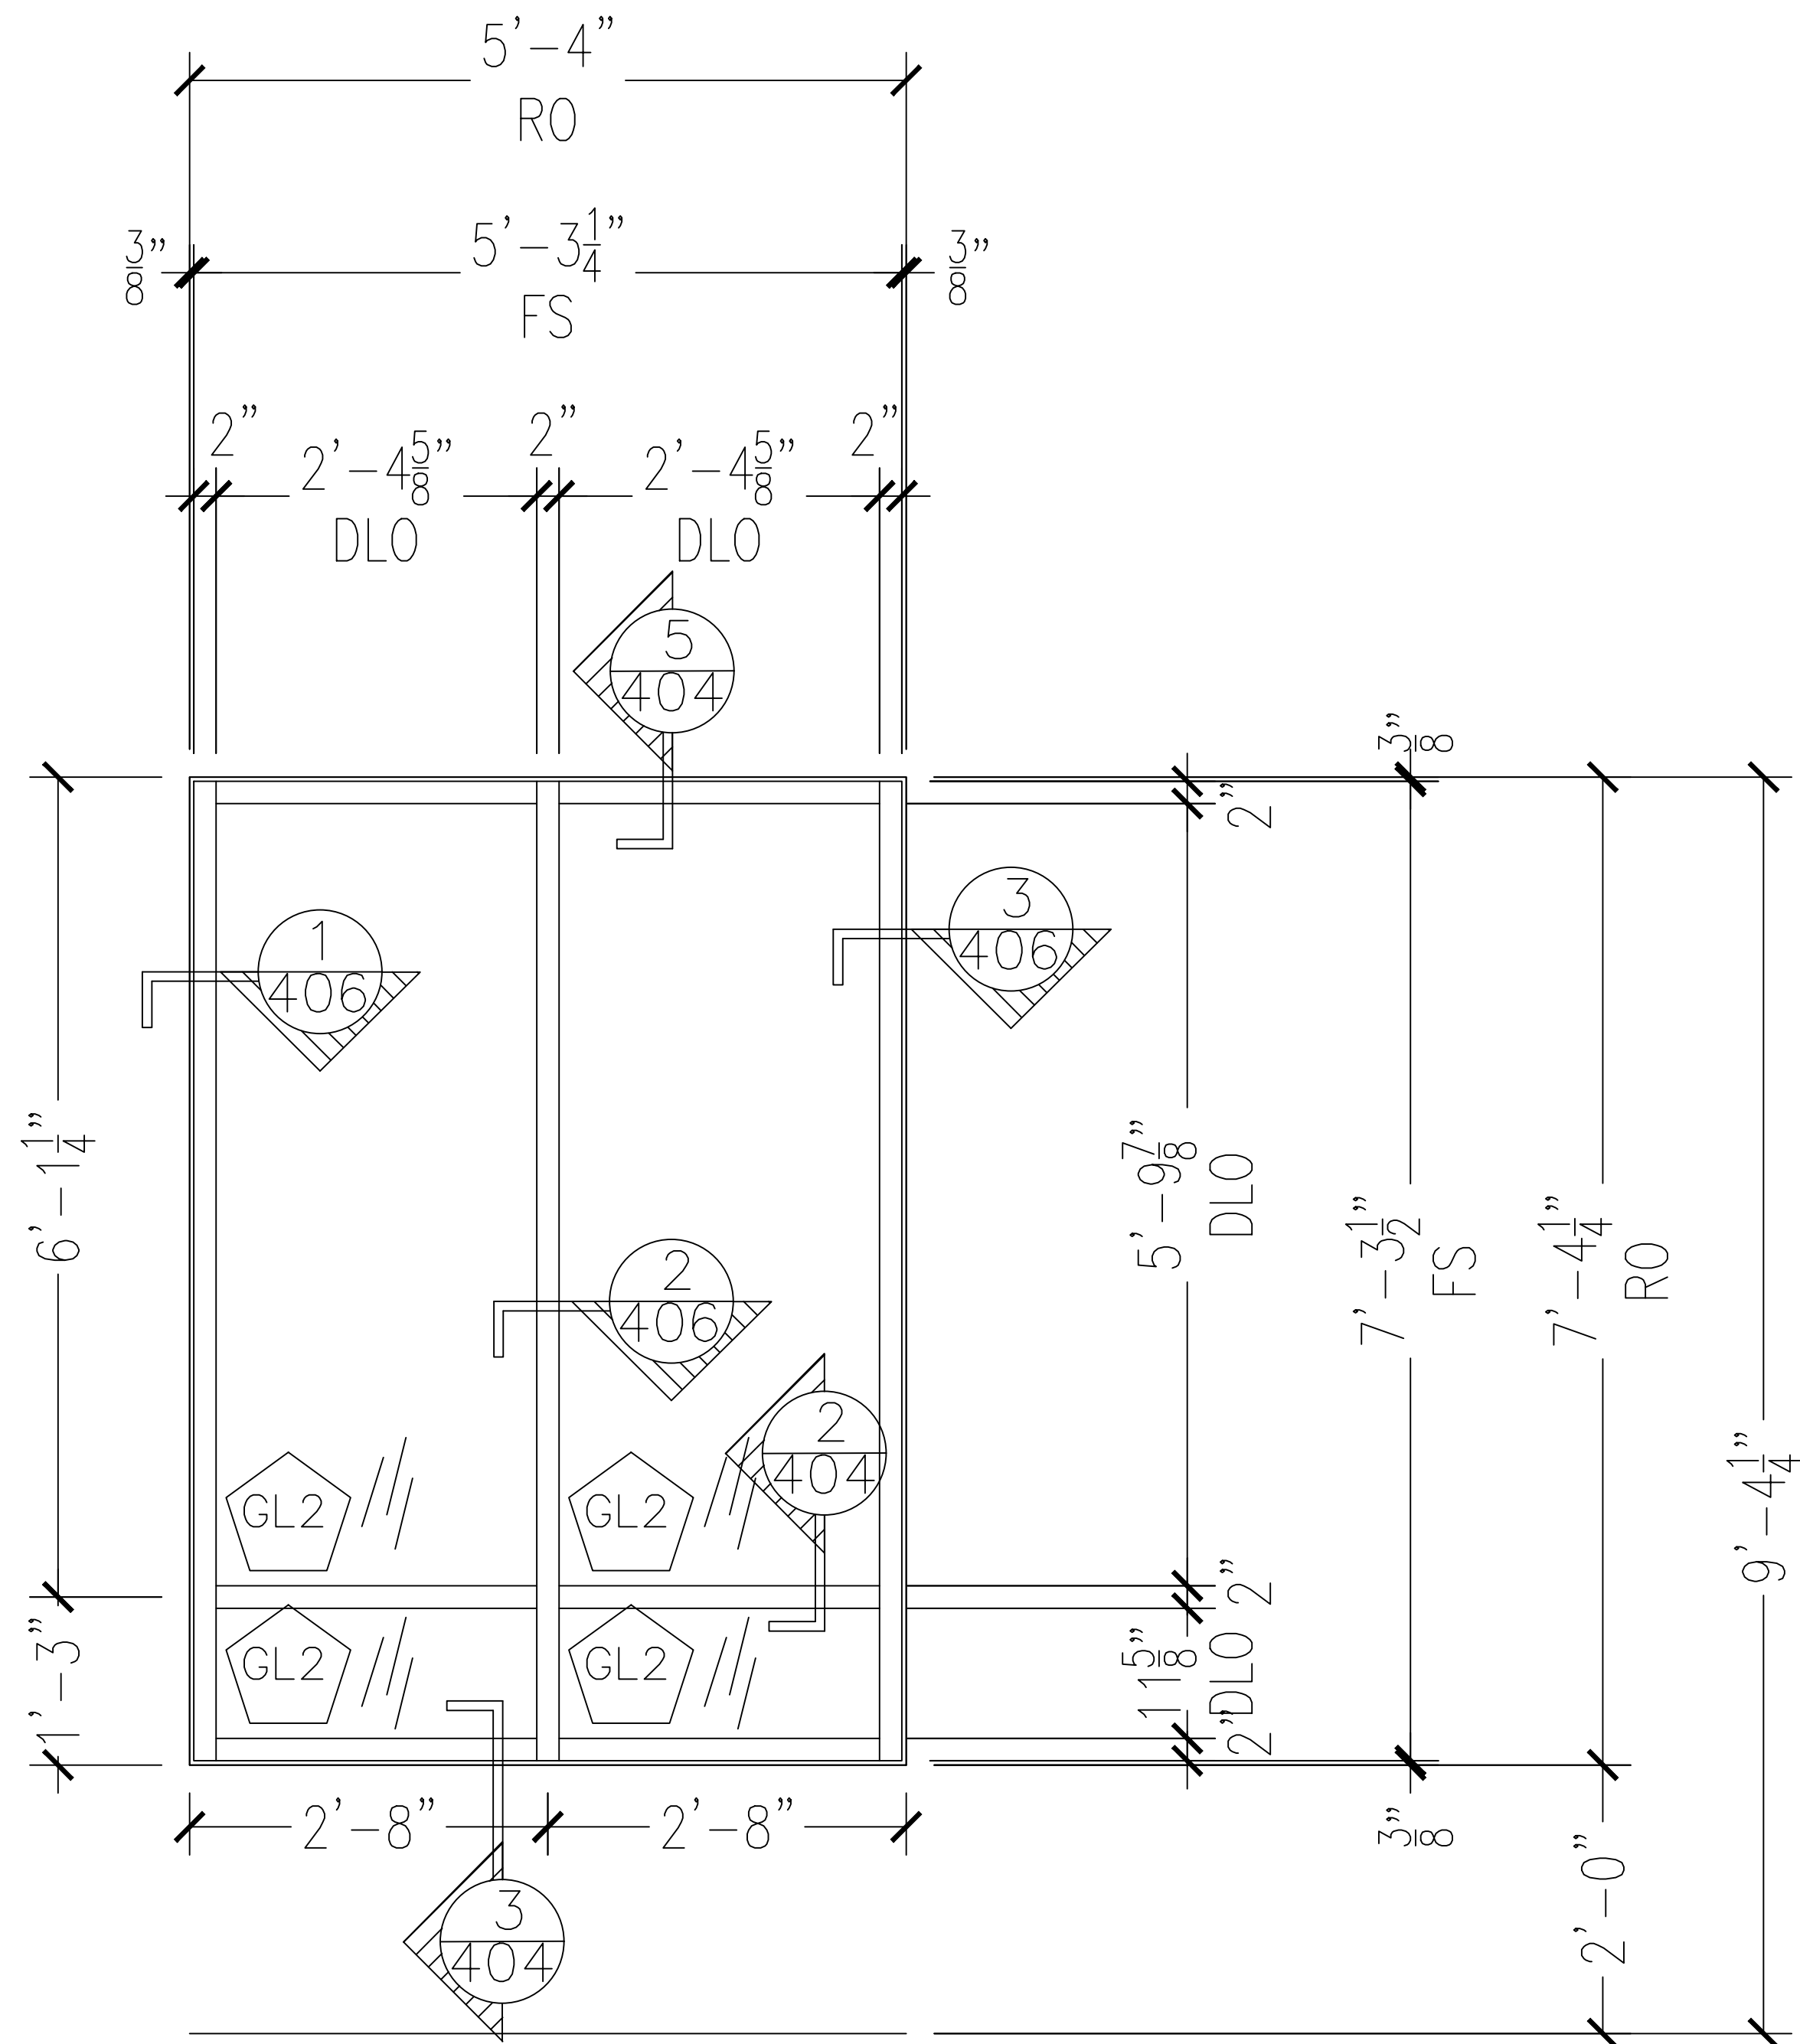

TUBELITE EXTERIOR STOREFRONT T14000
(2" x 4-1/2") THERMAL, CENTER SET

QTY 3

2 ELEVATION - X
ARCH. REF.: X/A4.4

NO.	REVISION/ISSUED	DATE
1	1ST SUBMITTAL	01/01/2017

PROJECT NAME & LOCATION: JOHN KNOX VILLAGE COMMONS BUILDING LEE'S SUMMIT, MO	SHEET TITLE: ELEVATIONS	


DRAFTSMAN: KS DRAFTING & DESIGN, LLC. KYLE SCHNECK HARRISBURG, PA 17110 KYLE@KSDRAFTINGDESIGNLLC.COM 717-228-7114 KSDRAFTINGDESIGNLLC.COM

ARCHITECT: SFCS, INC.

--

DRAWN BY: KYLE SCHNECK


DATE: 01/01/2017	SHEET: 210
---------------------	---------------

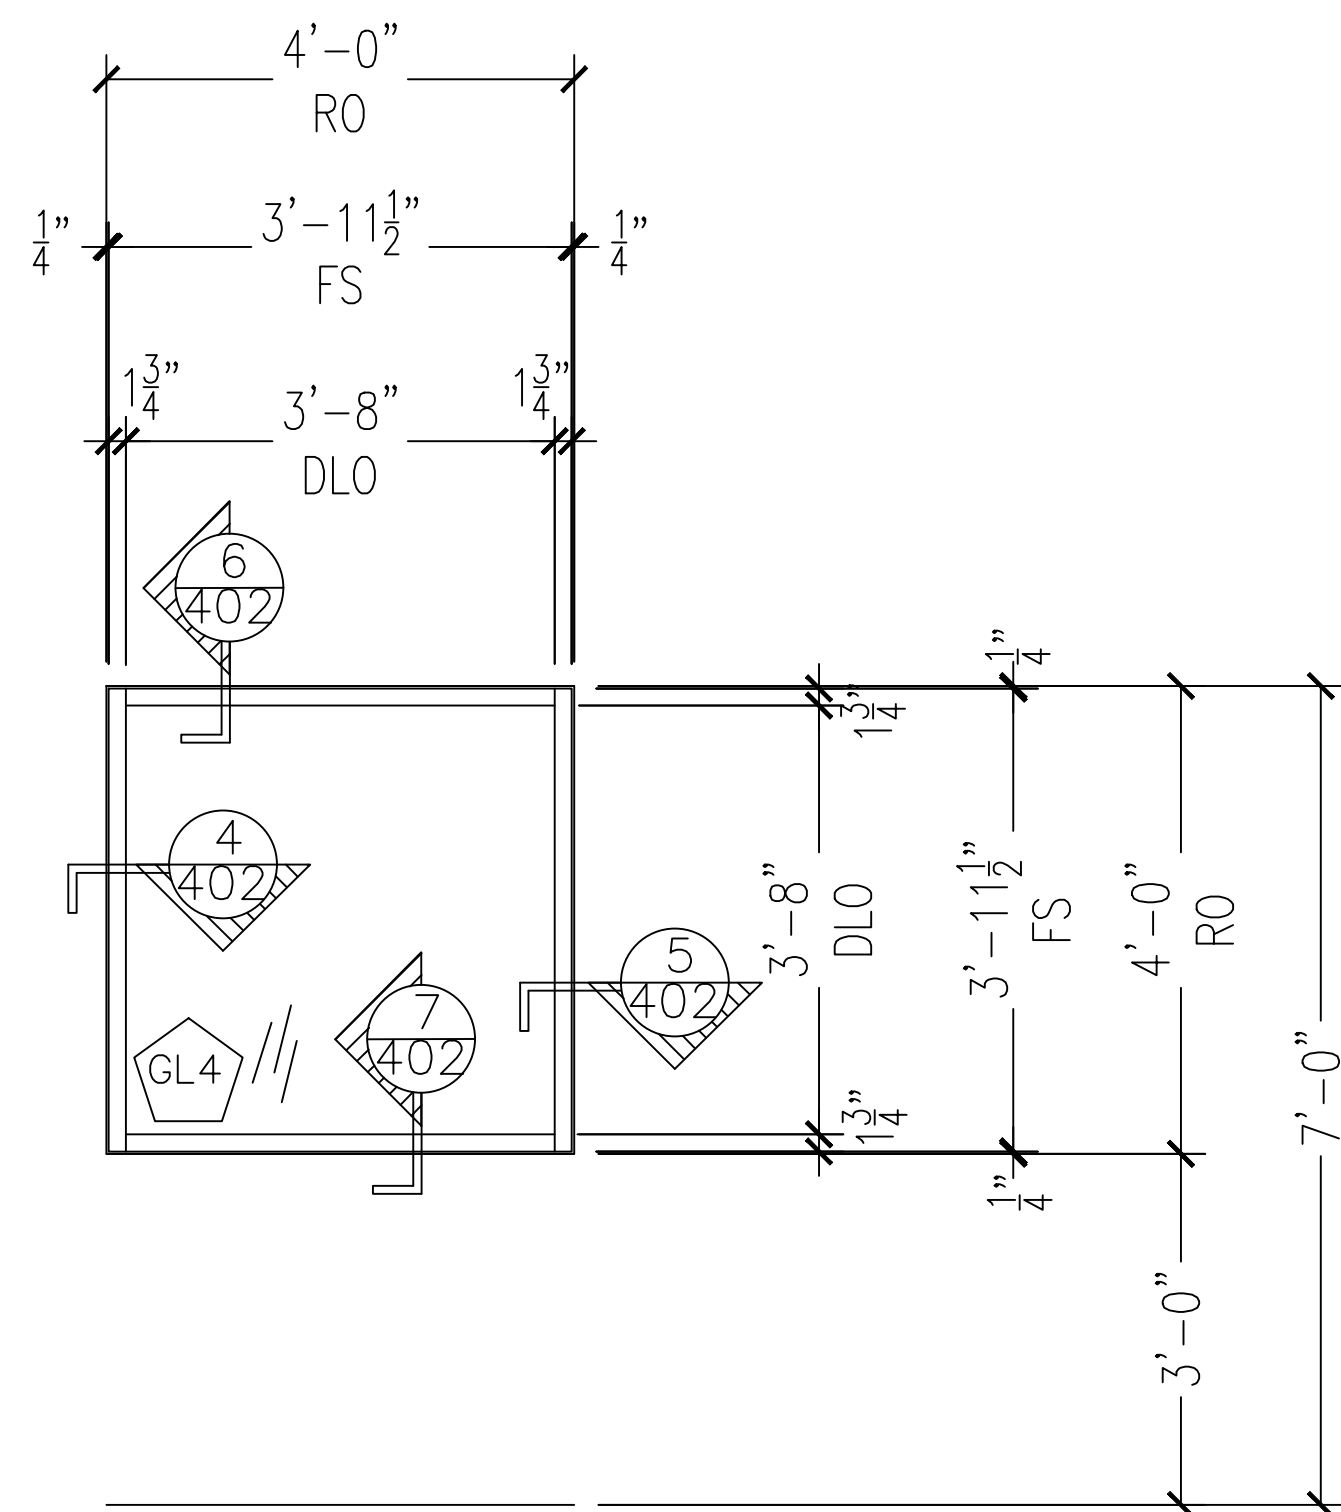

TUBELITE INTERIOR STOREFRONT 4500
(1 3/4" x 4-1/2") NON THERMAL, CENTER SET

QTY 13


1 ELEVATION - AA
ARCH. REF.: AA/A4.4

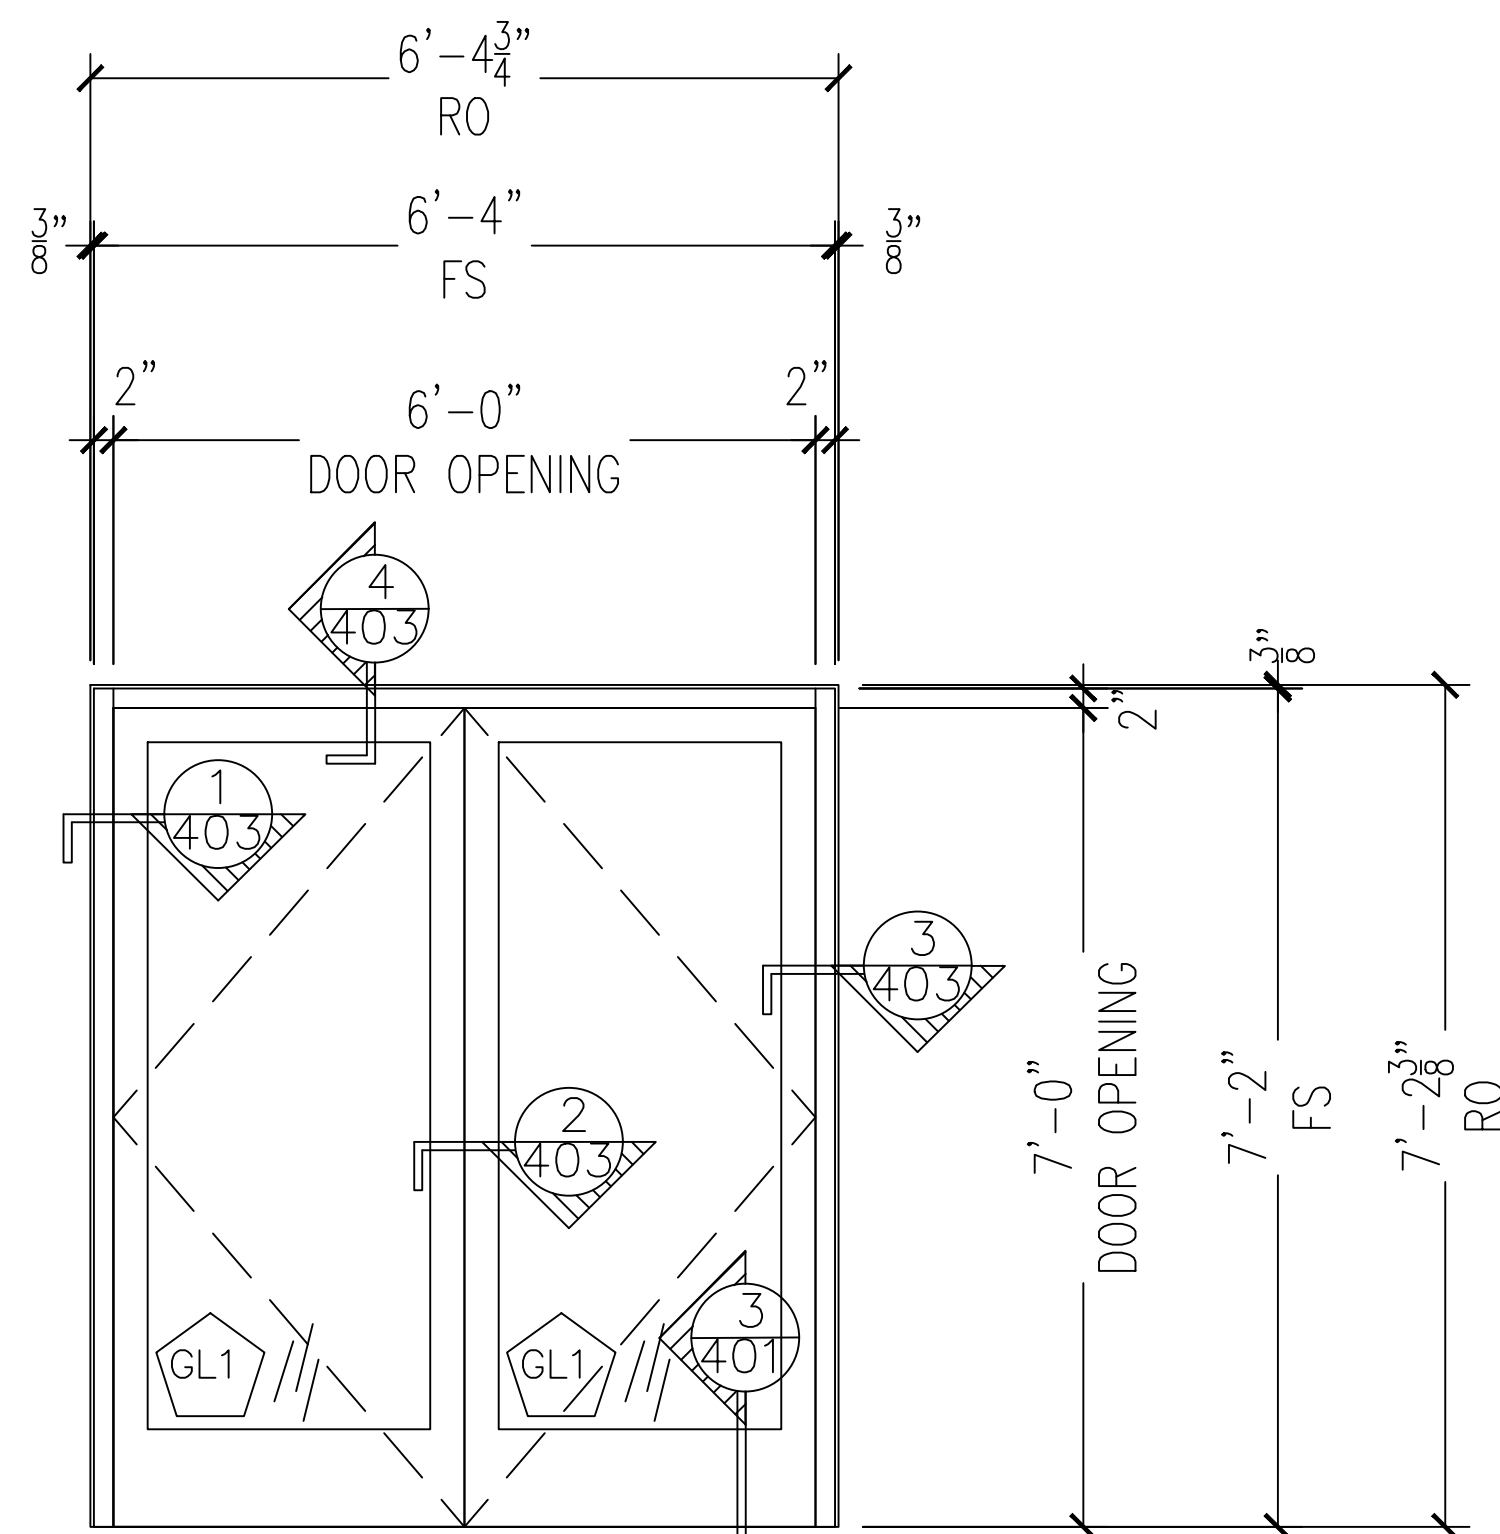

A107B, A219, B101, D104
TUBELITE DOOR FRAMING
TUBELITE MEDIUM STILE DOORS

QTY 4


2 ELEVATION - ENTRANCE TYPE 1
ARCH. REF.: TYPE 1/A4.2

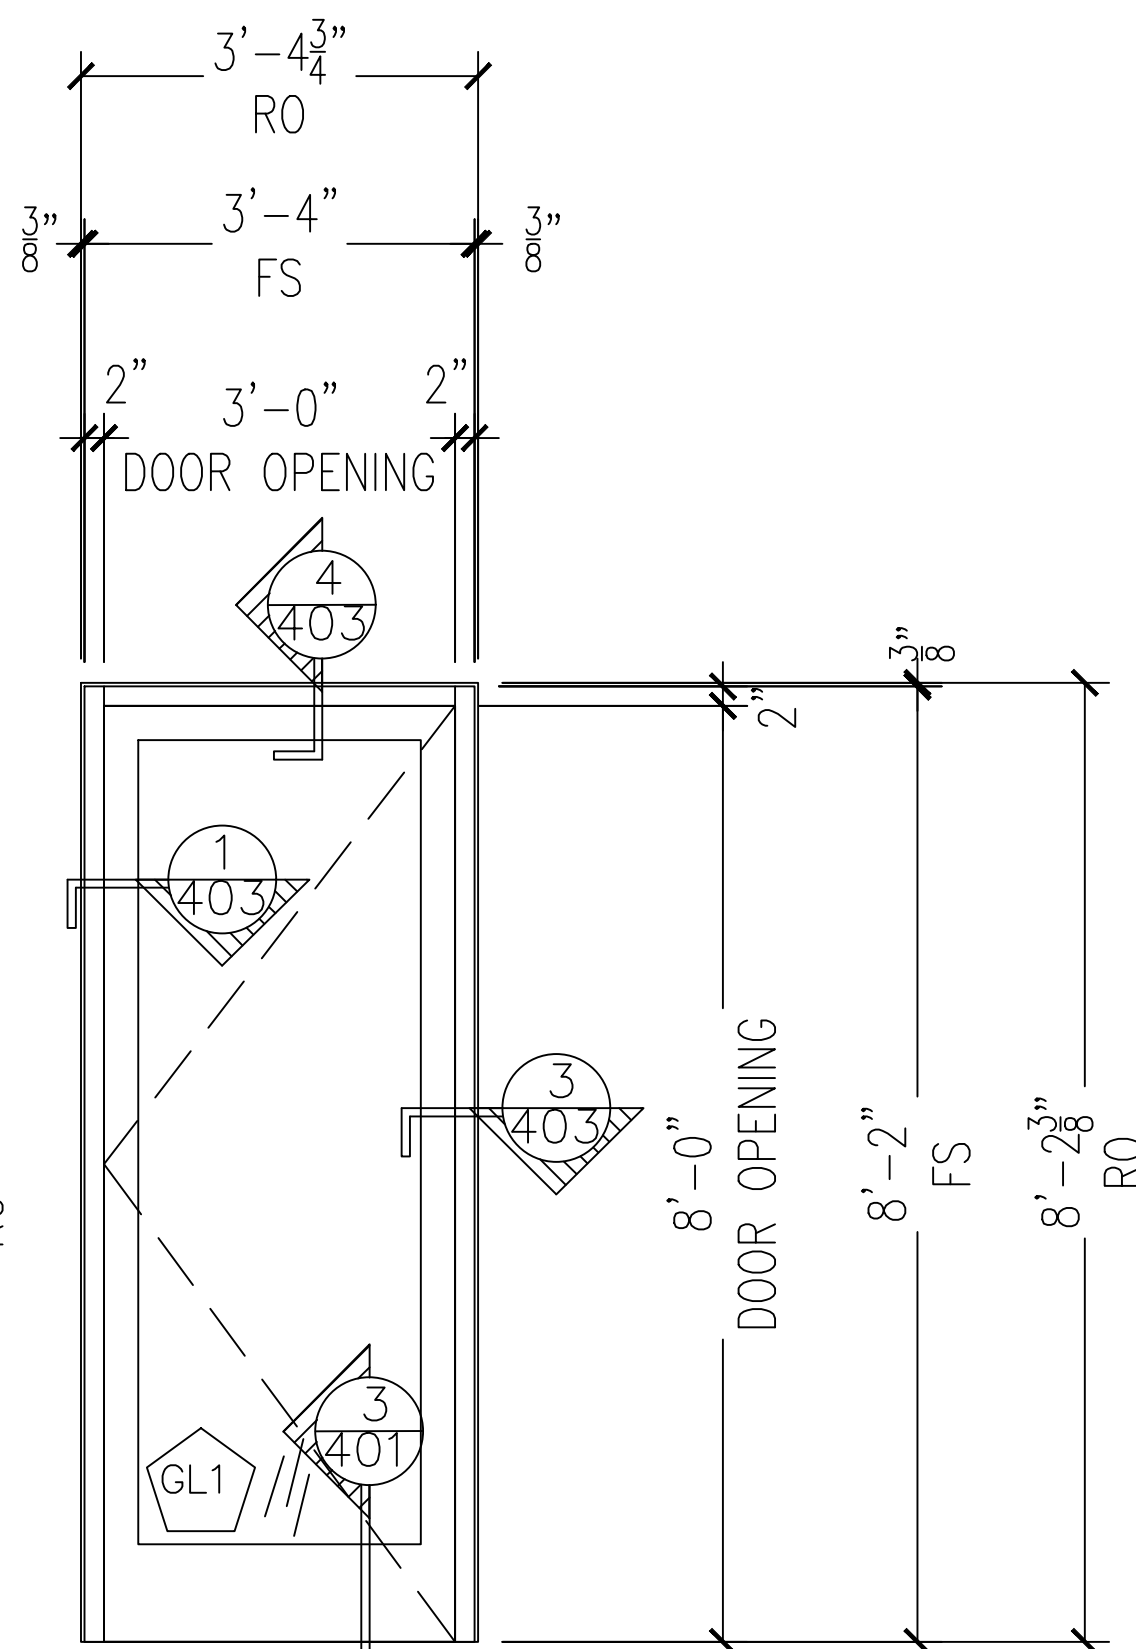

C102, C104, C113D
TUBELITE DOOR FRAMING
TUBELITE MEDIUM STILE DOORS

QTY 3

3 ELEVATION - ENTRANCE TYPE 1
ARCH. REF.: TYPE 1/A4.2

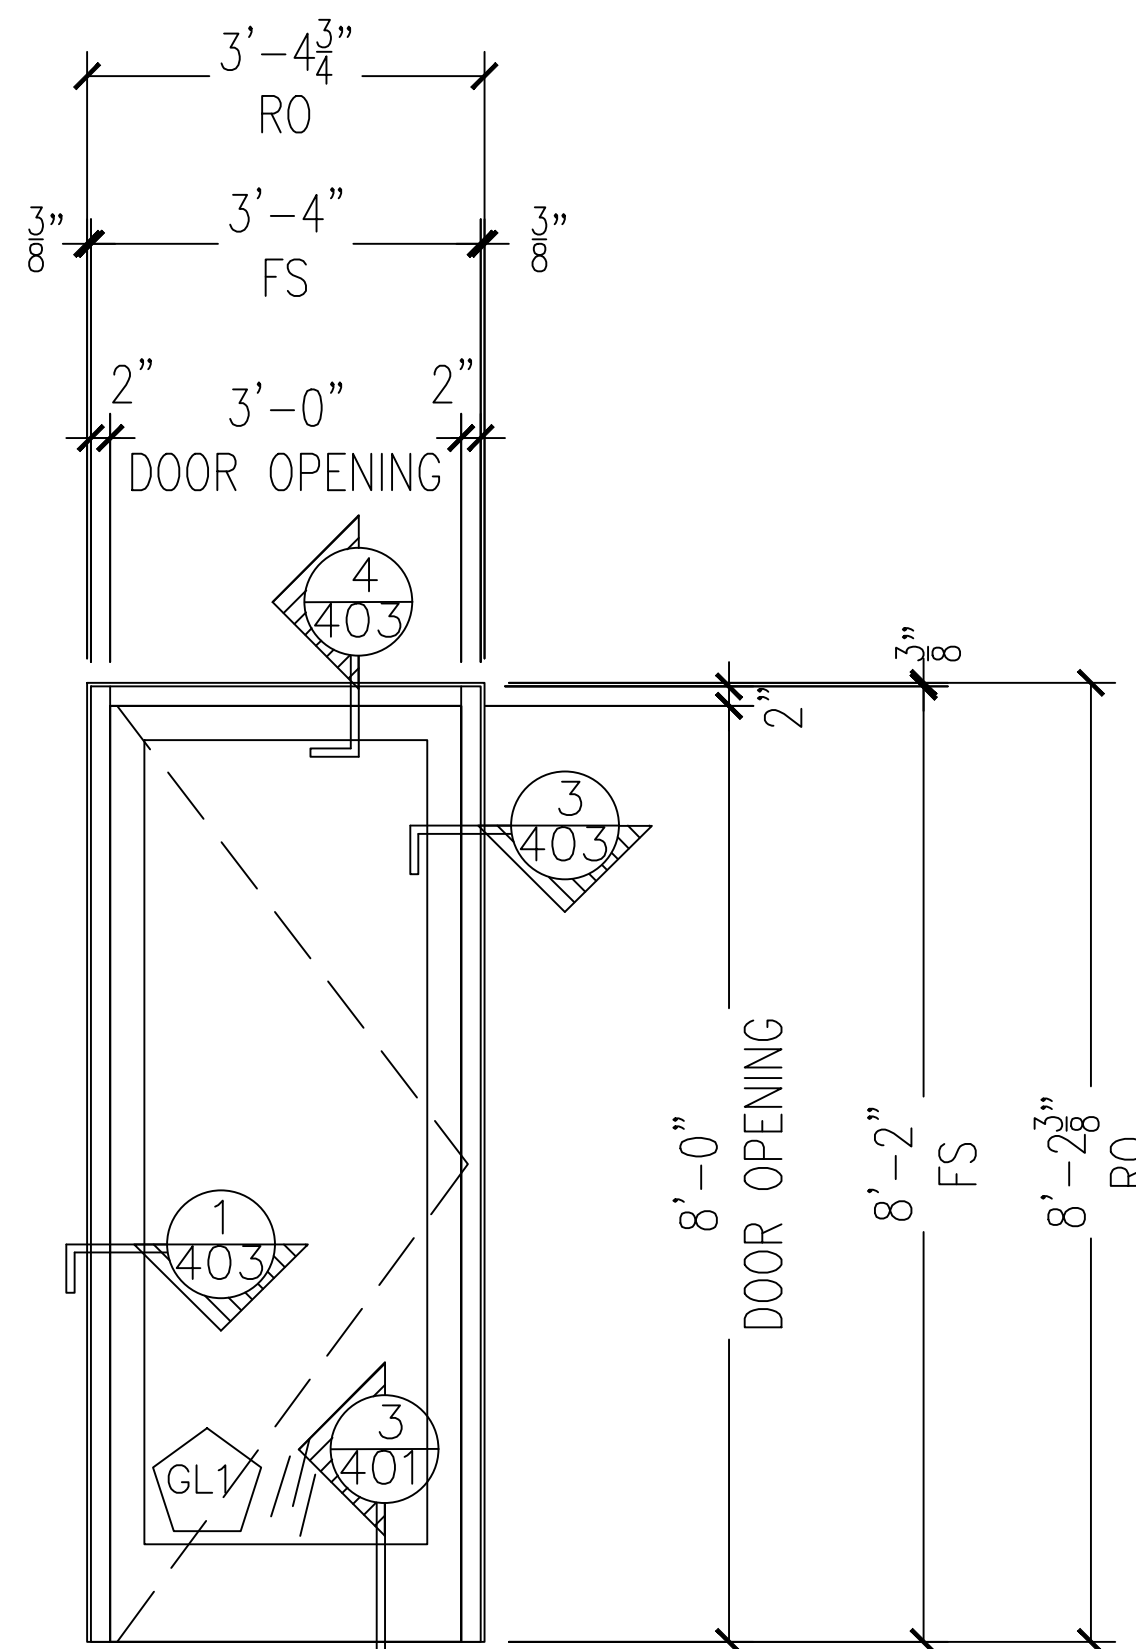

C116
TUBELITE DOOR FRAMING
TUBELITE MEDIUM STILE DOORS

QTY 1

4 ELEVATION - ENTRANCE TYPE 1
ARCH. REF.: TYPE 1/A4.2

NO.	REVISION/ISSUED	DATE
1	1ST SUBMITTAL	01/01/2017

PROJECT NAME & LOCATION:	JOHN KNOX VILLAGE COMMONS BUILDING LEE'S SUMMIT, MO	
	SHEET TITLE:	ELEVATIONS


DRAFTSMAN:
KS DRAFTING & DESIGN, LLC. KYLE SCHNECK HARRISBURG, PA 17110 KYLE@KSDRAFTINGDESIGNLLC.COM 717-228-7114 KSDRAFTINGDESIGNLLC.COM

ARCHITECT:
SFCS, INC.

--

DRAWN BY:	KYLE SCHNECK
-----------	--------------


DATE:	01/01/2017	SHEET:	211
-------	------------	--------	-----

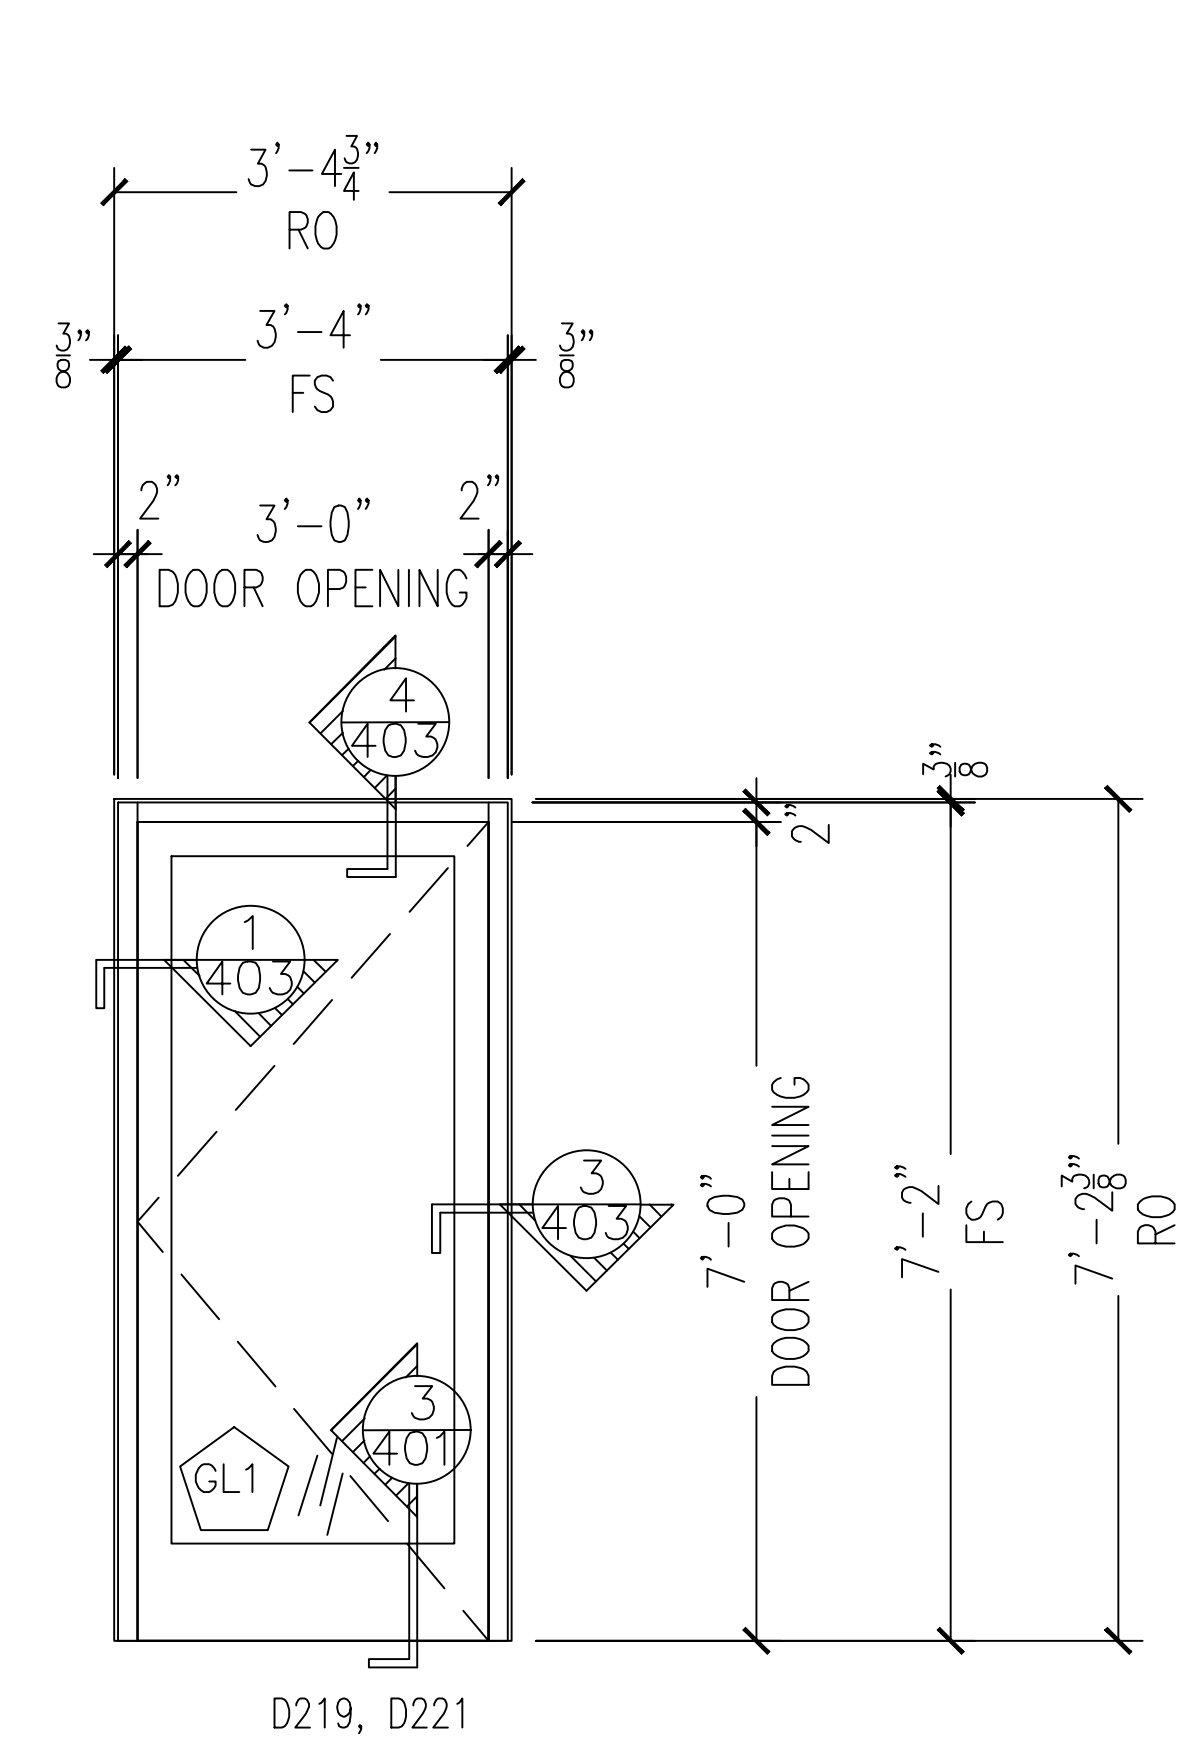

TUBELITE DOOR FRAMING
TUBELITE MEDIUM STILE DOORS

QTY 2


1 ELEVATION – ENTRANCE TYPE 1
ARCH. REF.: TYPE 1/A4.2

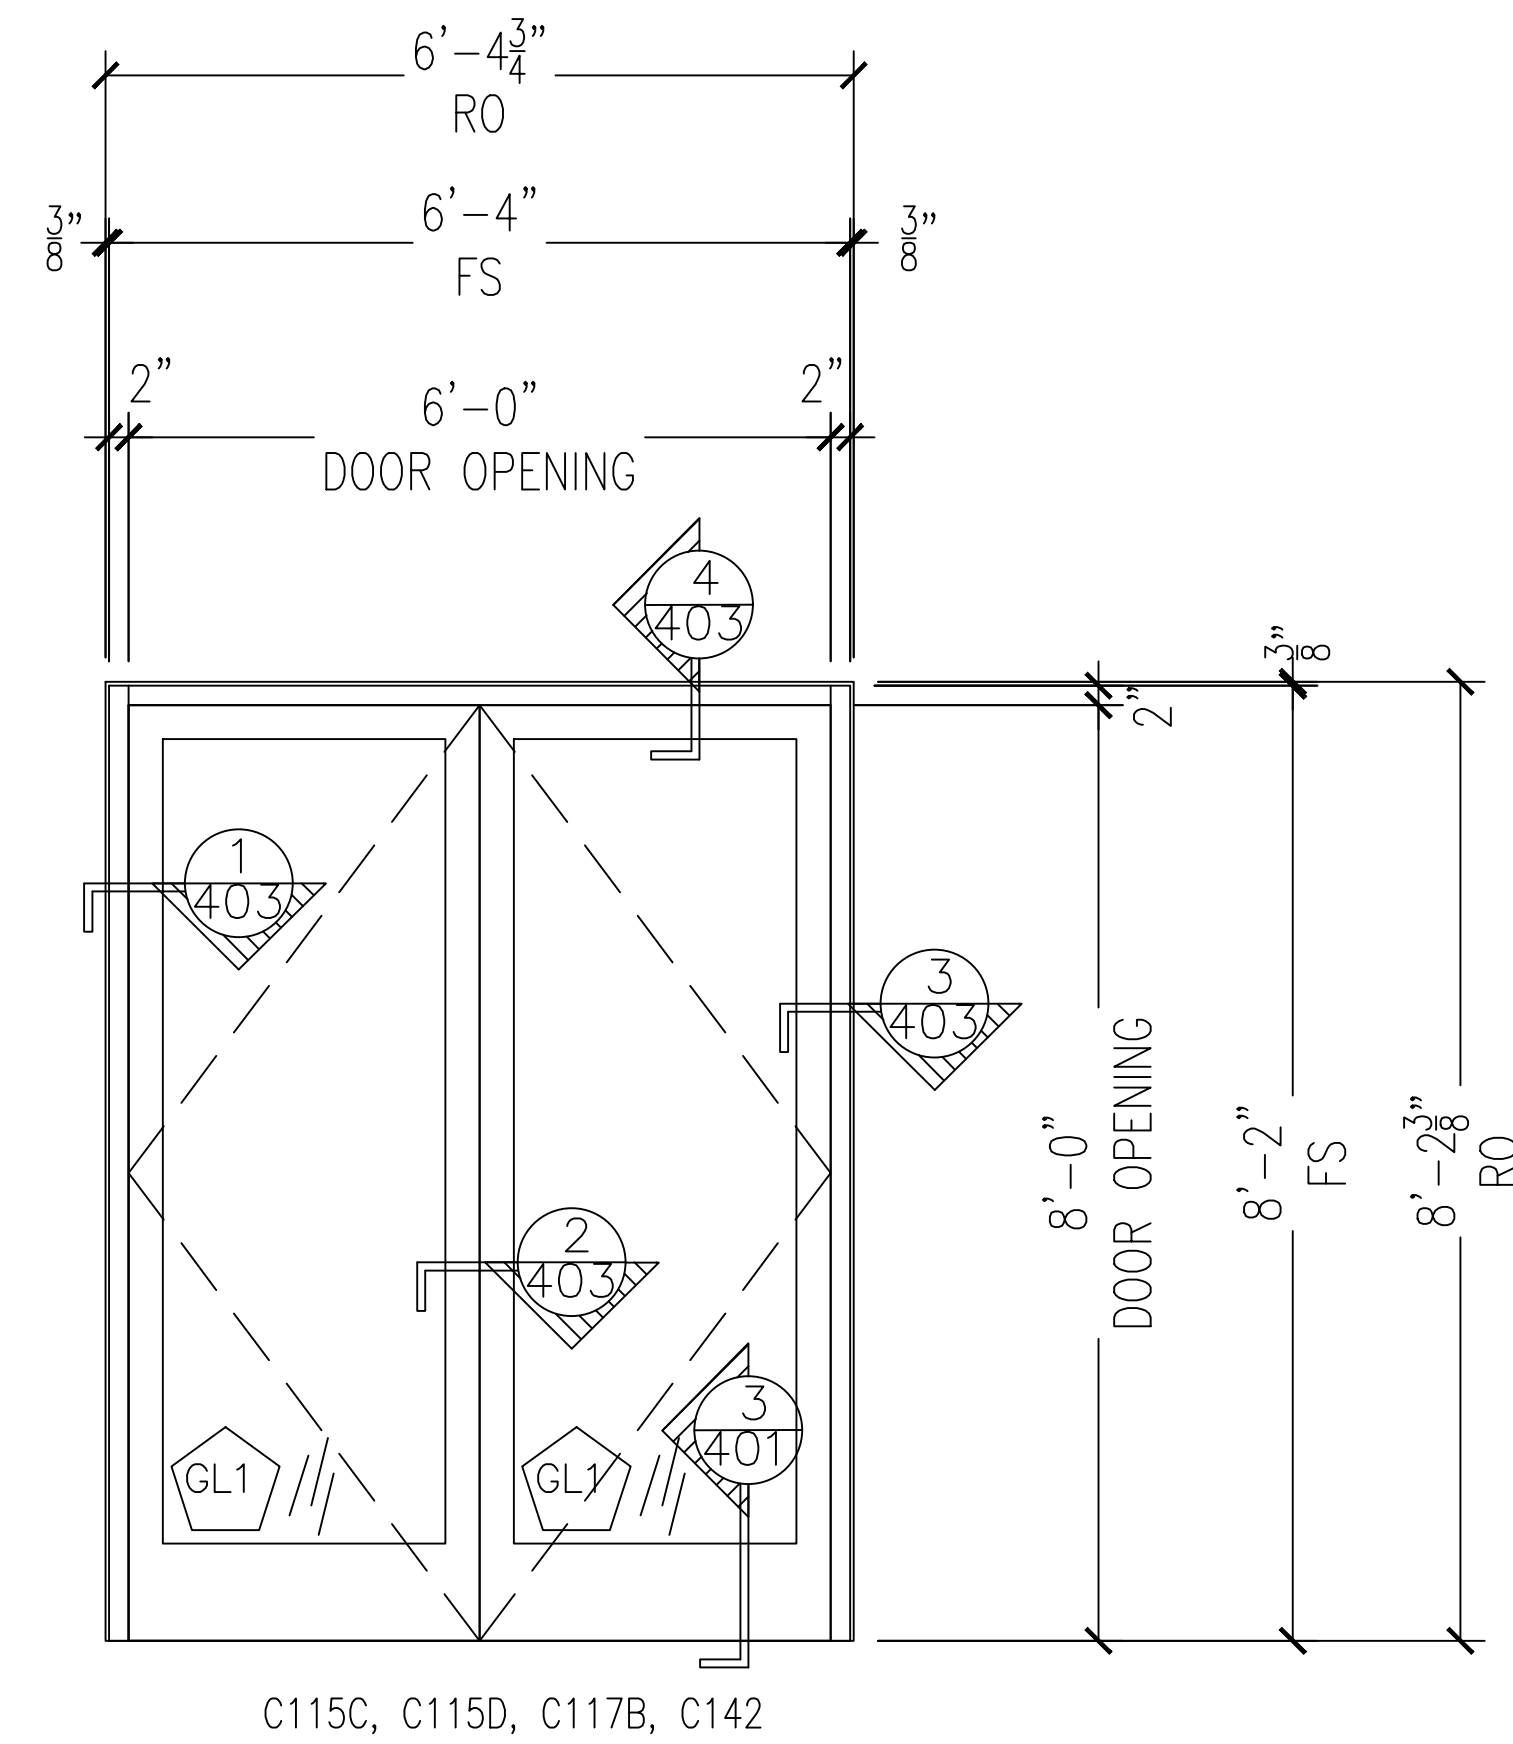

TUBELITE DOOR FRAMING
TUBELITE MEDIUM STILE DOORS

QTY 4

2 ELEVATION – ENTRANCE TYPE 1
ARCH. REF.: TYPE 1/A4.2

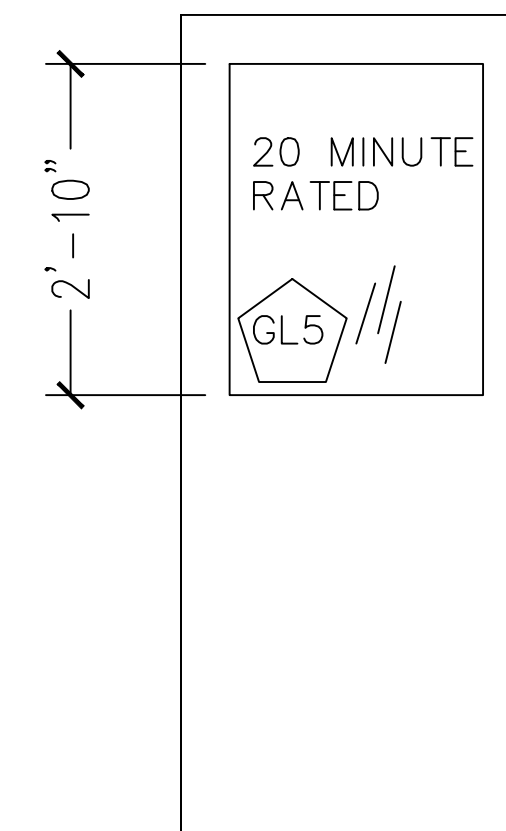


A229, A329, A429

DOOR AND FRAME BY OTHERS.
GLASS BY –

QTY 3

3 ELEVATION – DOOR TYPE HG
ARCH. REF.: HG/A4.2

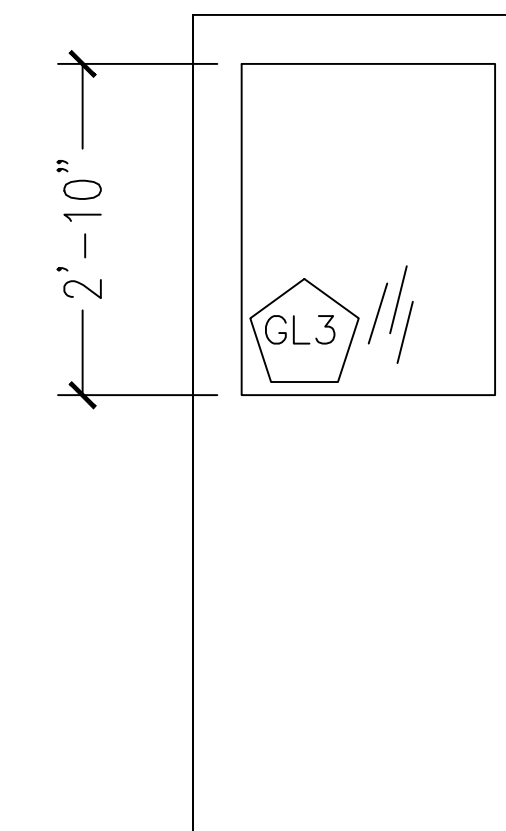

C127, C128, C136A, C136B,
C163,

DOOR AND FRAME BY OTHERS.
GLASS BY –

QTY 5

4 ELEVATION – DOOR TYPE HG
ARCH. REF.: HG/A4.2

NO.	REVISION/ISSUED	DATE
1	1ST SUBMITTAL	01/01/2017

PROJECT NAME & LOCATION:	JOHN KNOX VILLAGE COMMONS BUILDING LEE'S SUMMIT, MO	SHEET TITLE:	ELEVATIONS

DRAFTSMAN:
KS DRAFTING & DESIGN, LLC. KYLE SCHNECK HARRISBURG, PA 17110 KYLE@KSDRAFTINGDESIGNLLC.COM 717-228-7114 KSDRAFTINGDESIGNLLC.COM

ARCHITECT:
SFCS, INC.

--

DRAWN BY:	KYLE SCHNECK
-----------	--------------

DATE:	01/01/2017	SHEET:	212
-------	------------	--------	-----

NO.	REVISION/ISSUED	DATE
1	1ST SUBMITTAL	01/01/2017

PROJECT NAME & LOCATION:

JOHN KNOX VILLAGE
COMMONS BUILDING
LEE'S SUMMIT, MO

SHEET TITLE:


ELEVATIONS

DRAFTSMAN:
KS DRAFTING & DESIGN, LLC.
KYLE SCHNECK
HARRISBURG, PA 17110
KYLE@KSDRAFTINGDESIGNLLC.COM
717-228-7114
KSDRAFTINGDESIGNLLC.COM


ARCHITECT:
SFCS, INC.

DRAWN BY: KYLE SCHNECK


DATE: 01/01/2017	SHEET: 213
---------------------	---------------

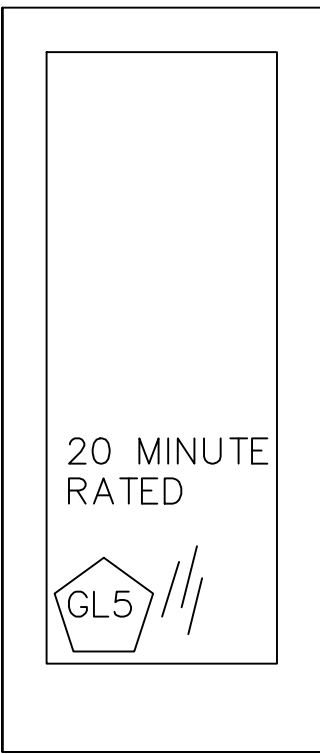


D318, D418

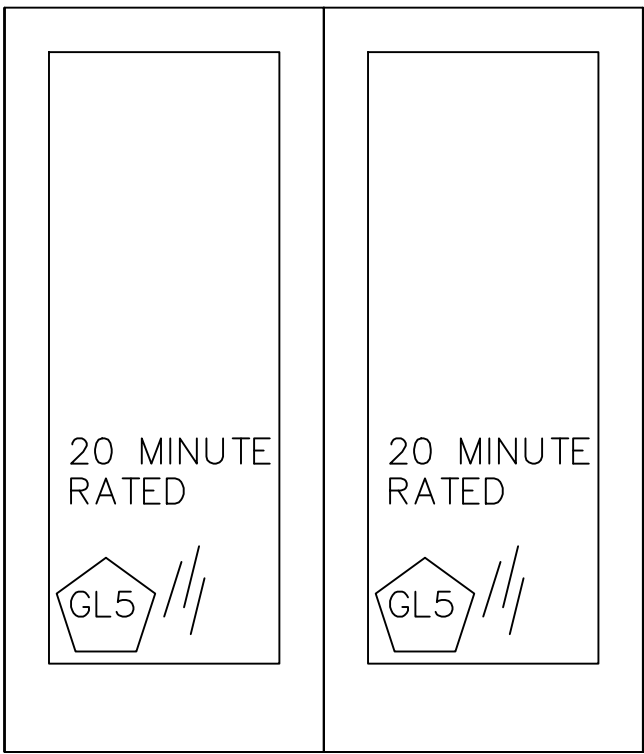

A224, A324, A424, A524

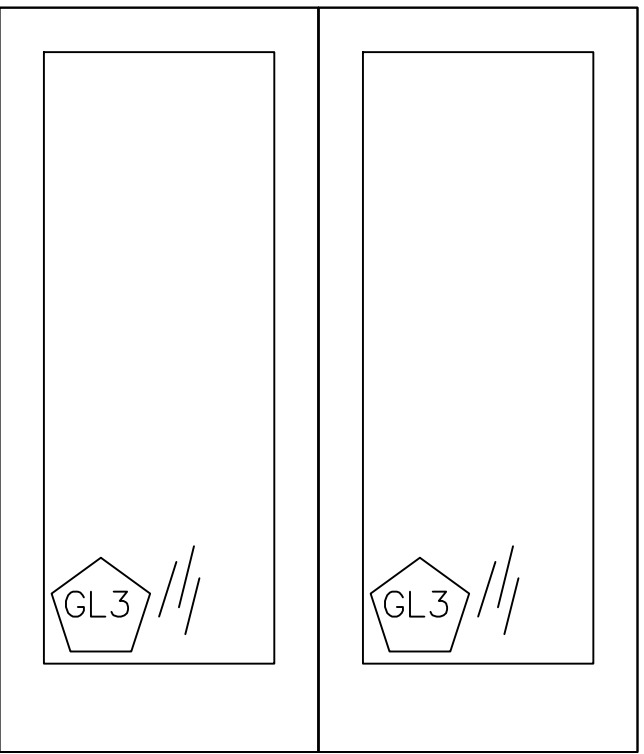

C115A, C115B, C115E, C117A,
C157A, C158

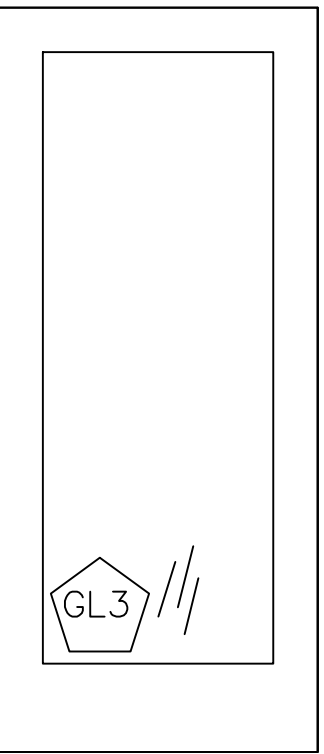


C119, C121, C122, C123, C148

DOOR AND FRAME BY OTHERS.
GLASS BY -

QTY 2

1 ELEVATION - DOOR TYPE FG
ARCH. REF.: FG/A4.2

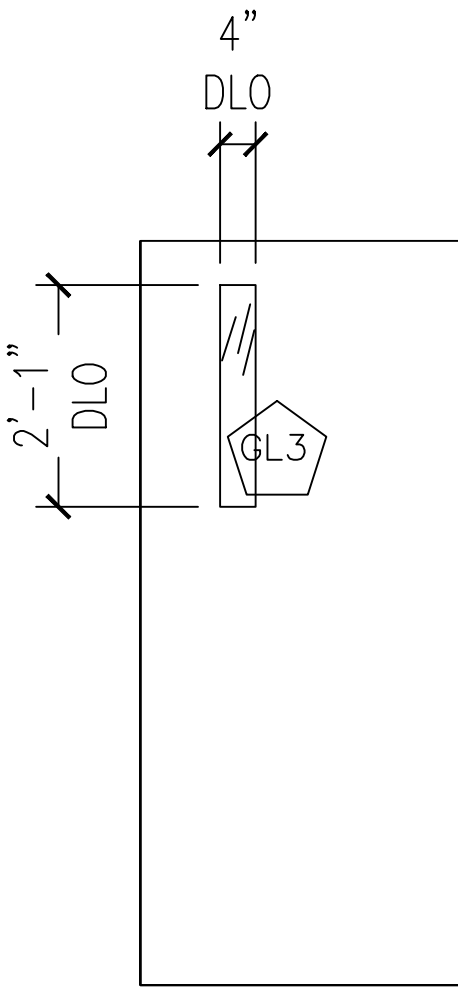


A101A, A106B, A202B, A211B, B105B, B112B,
C125B, C125C, C131, D102B, D213B

DOOR AND FRAME BY OTHERS.
GLASS BY -

QTY 4

2 ELEVATION - DOOR TYPE FG
ARCH. REF.: FG/A4.2

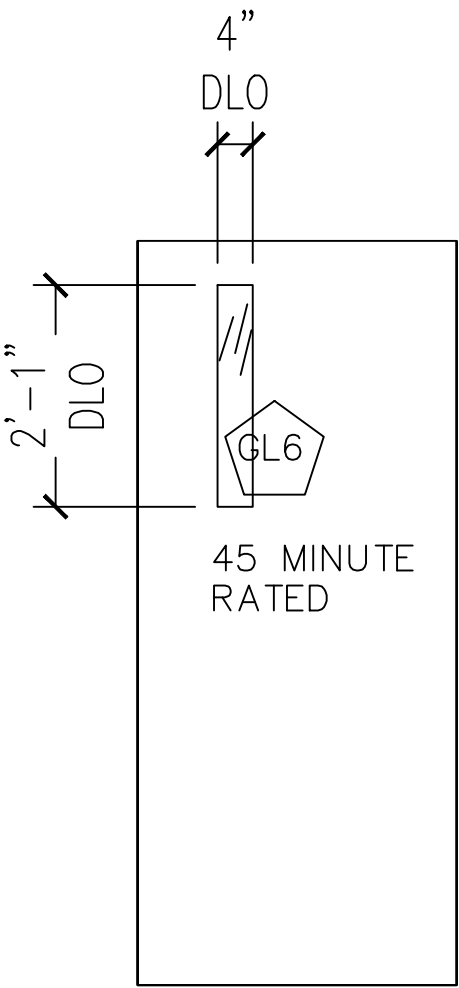


A102

DOOR AND FRAME BY OTHERS.
GLASS BY -

QTY 6

3 ELEVATION - DOOR TYPE FG
ARCH. REF.: FG/A4.2

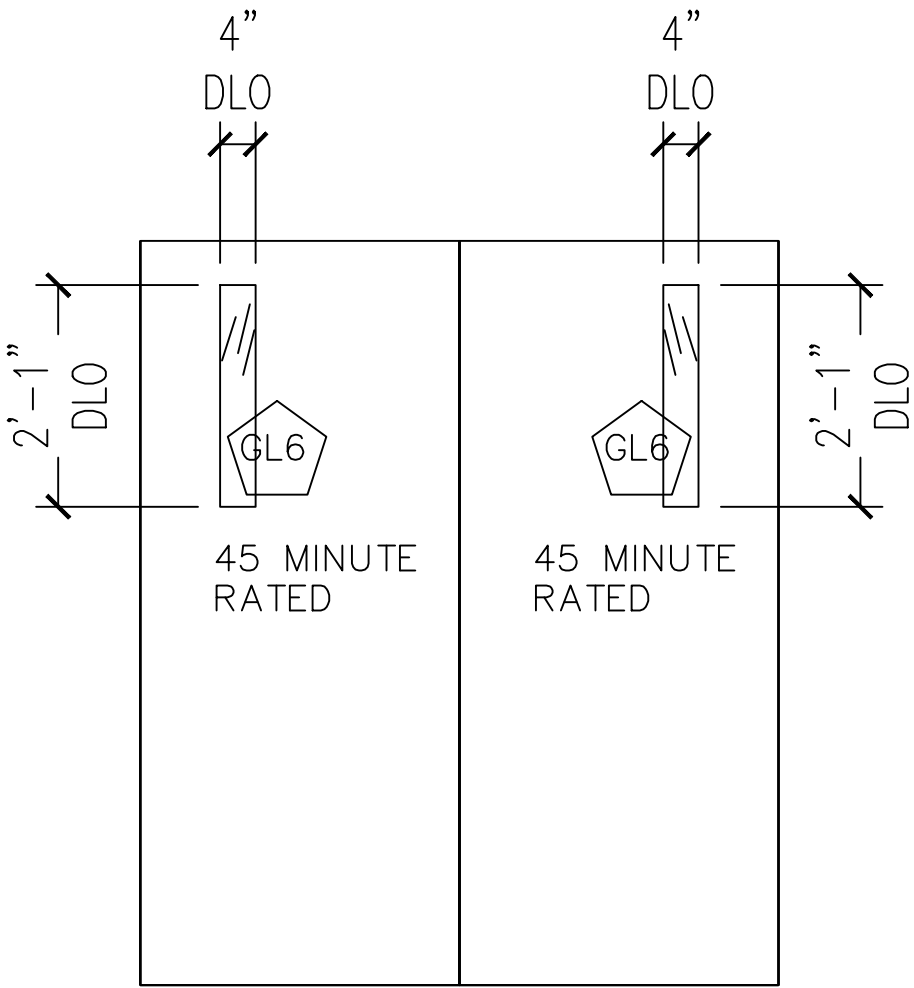


A107A


DOOR AND FRAME BY OTHERS.
GLASS BY -

QTY 5

4 ELEVATION - DOOR TYPE FG
ARCH. REF.: FG/A4.2

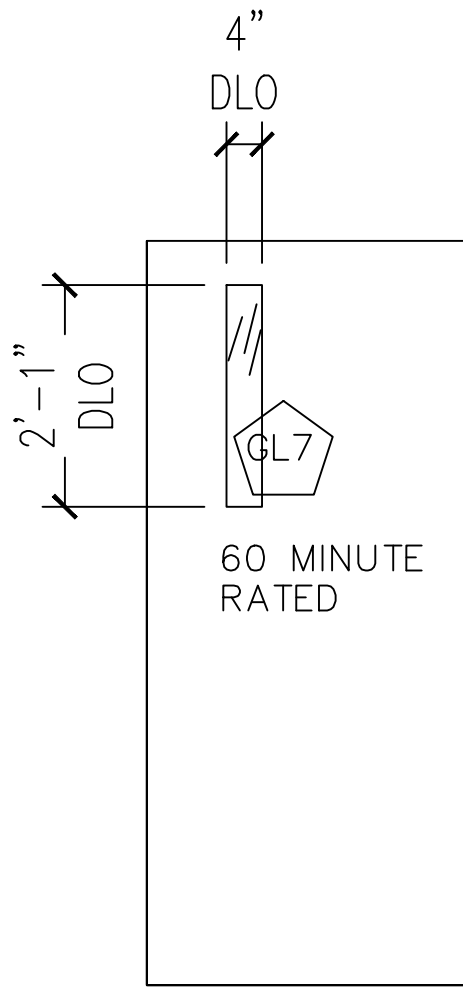

A202A, A302, A402A, B105A, B112A, B205,
B212, B305A, B312A, D213A, D313, D413A

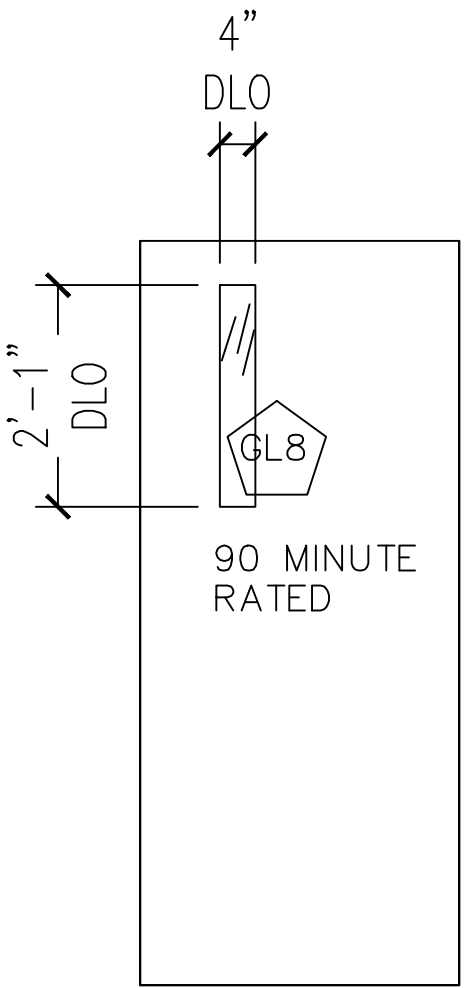

A103, A106A, A211A, A223, A311, A323, A411,
A423, A511A, A523A, C157B, C157C, D102A,
D402A

DOOR AND FRAME BY OTHERS.
GLASS BY -

QTY 11

5 ELEVATION - DOOR TYPE NV
ARCH. REF.: NV/A4.2

DOOR AND FRAME BY OTHERS.
GLASS BY -

QTY 1

6 ELEVATION - DOOR TYPE NV
ARCH. REF.: NV/A4.2

DOOR AND FRAME BY OTHERS.
GLASS BY -

QTY 1

7 ELEVATION - DOOR TYPE NV
ARCH. REF.: NV/A4.2

DOOR AND FRAME BY OTHERS.
GLASS BY -


QTY 12

8 ELEVATION - DOOR TYPE NV
ARCH. REF.: NV/A4.2


DOOR AND FRAME BY OTHERS.
GLASS BY -

QTY 14


9 ELEVATION - DOOR TYPE NV
ARCH. REF.: NV/A4.2

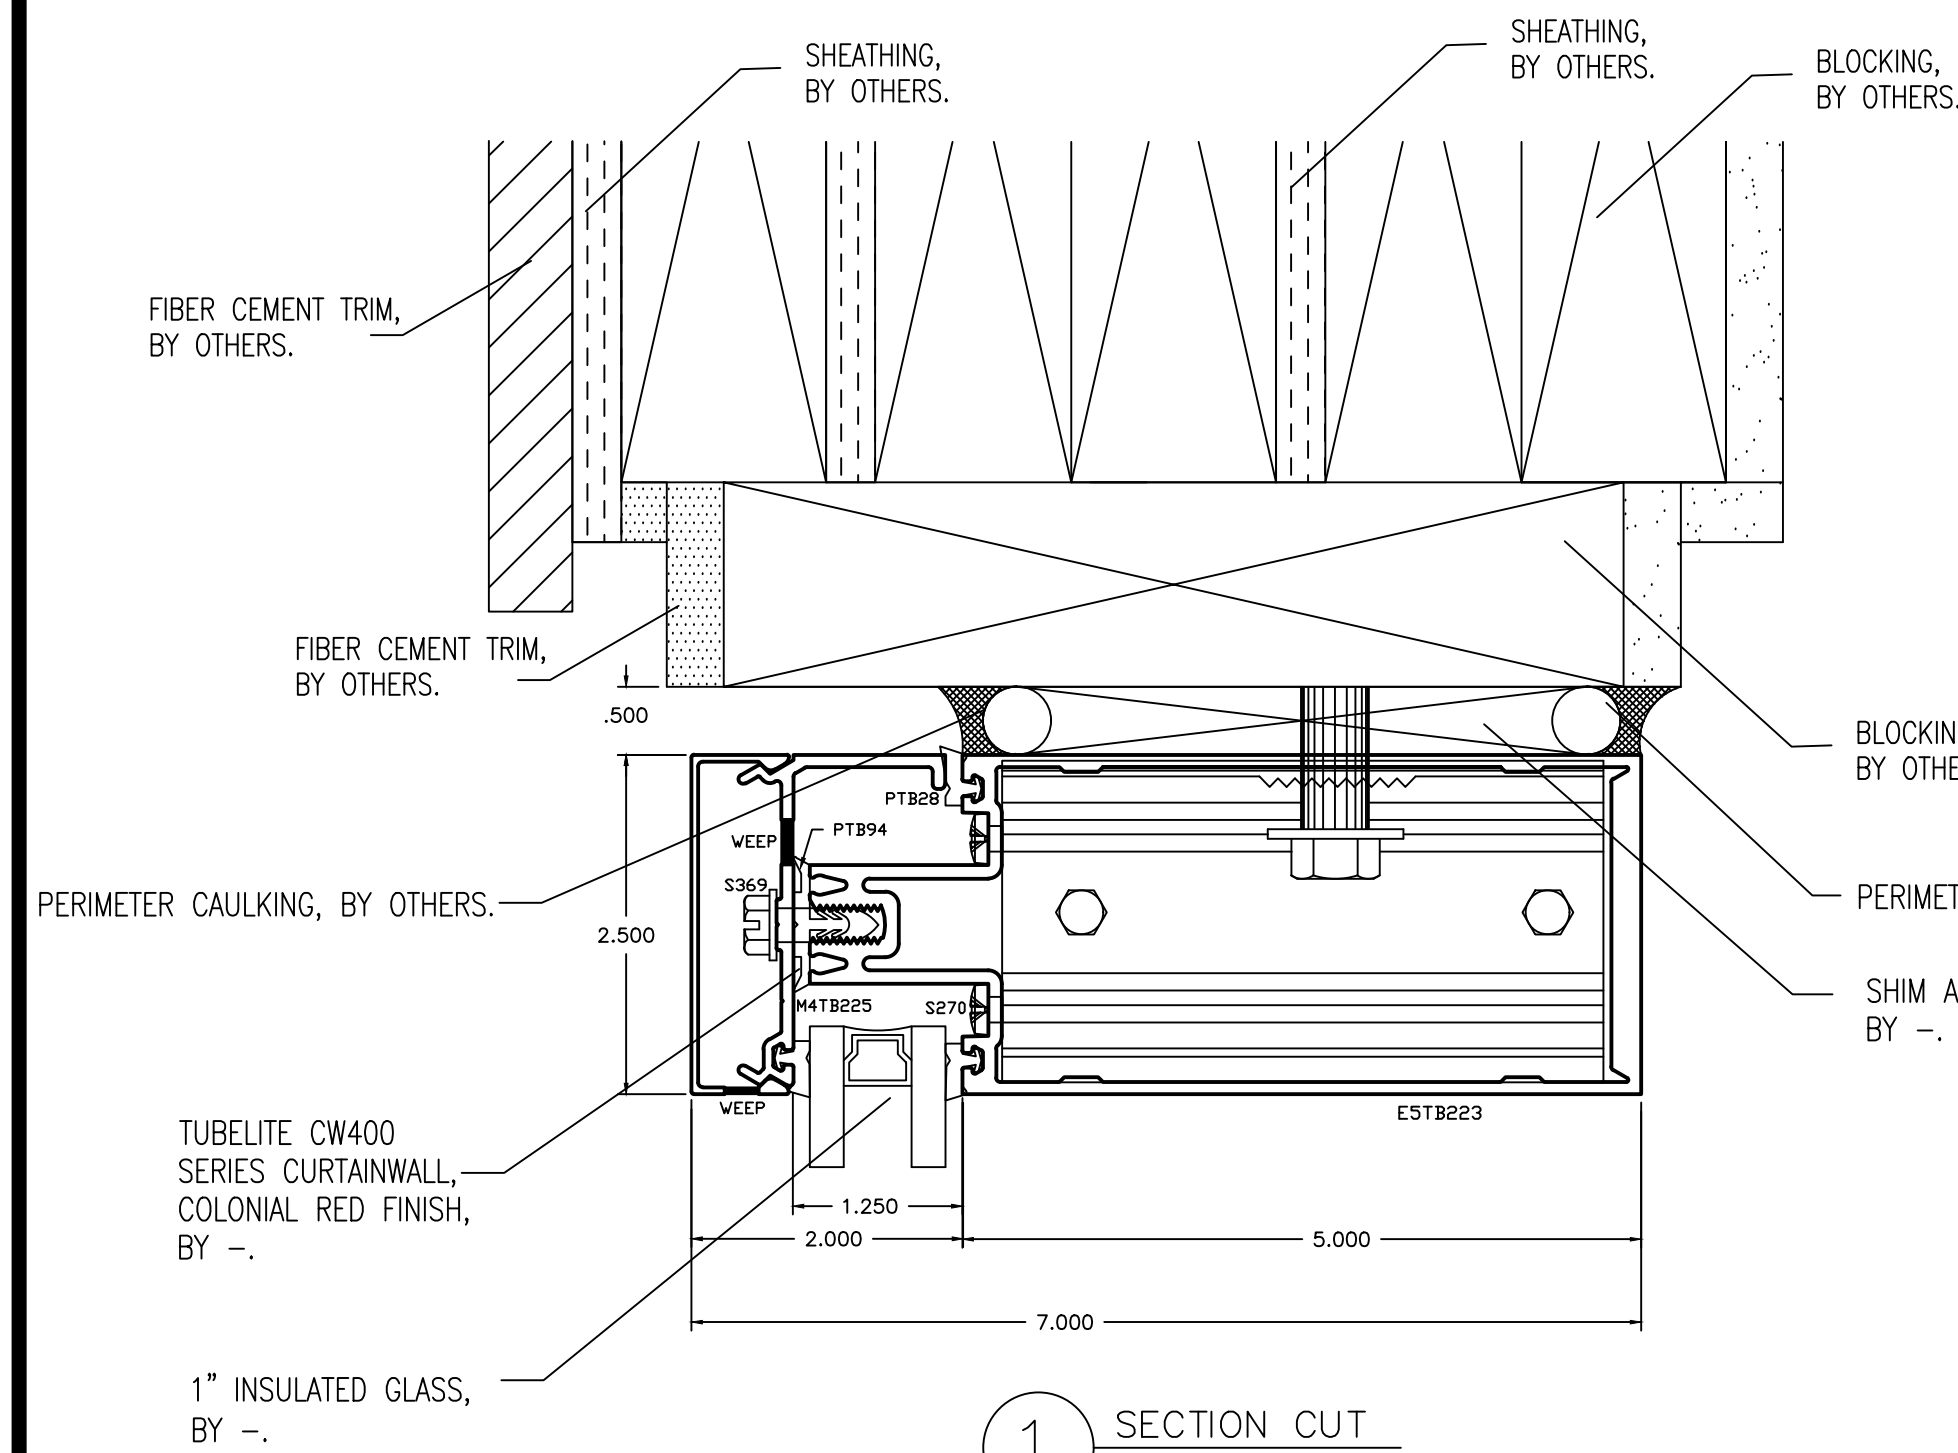


1 SECTION CUT
● CURTAINWALL HEAD

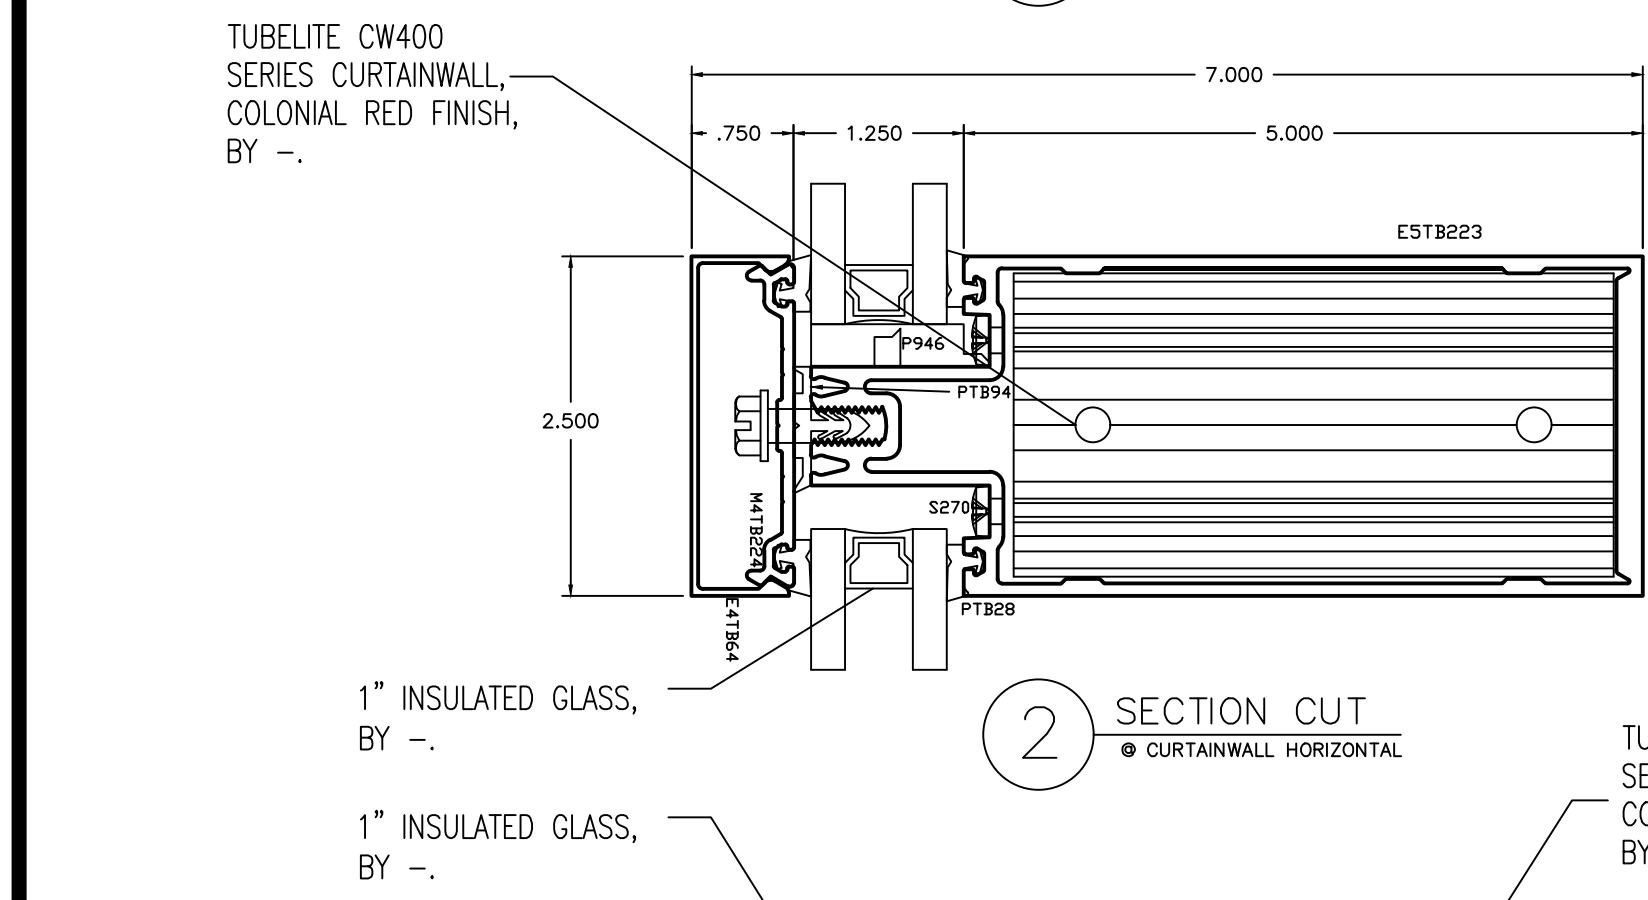


2 SECTION CUT
● CURTAINWALL HORIZONTAL

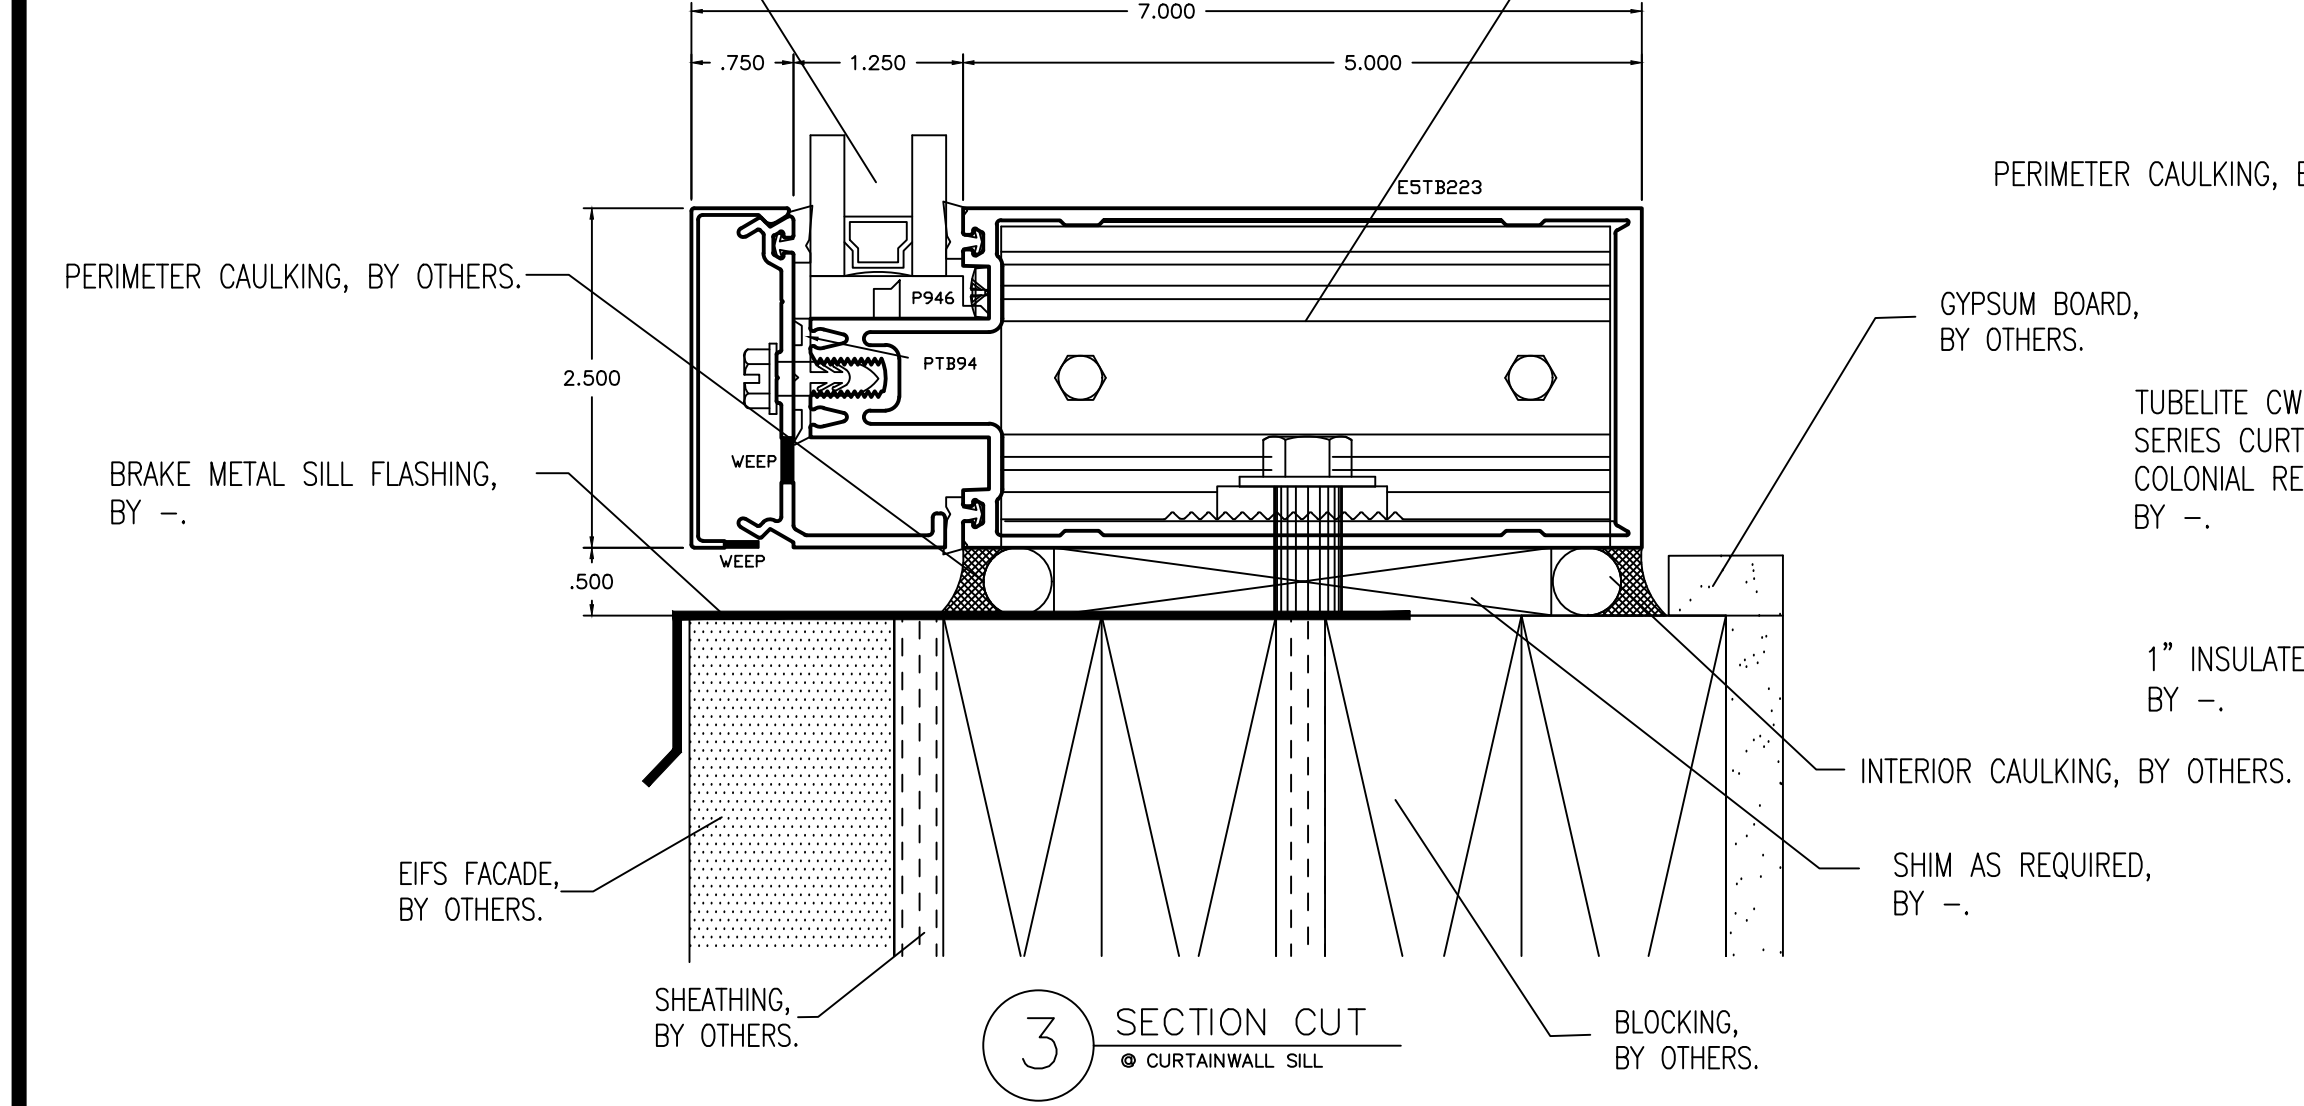


3 SECTION CUT
● CURTAINWALL SILL

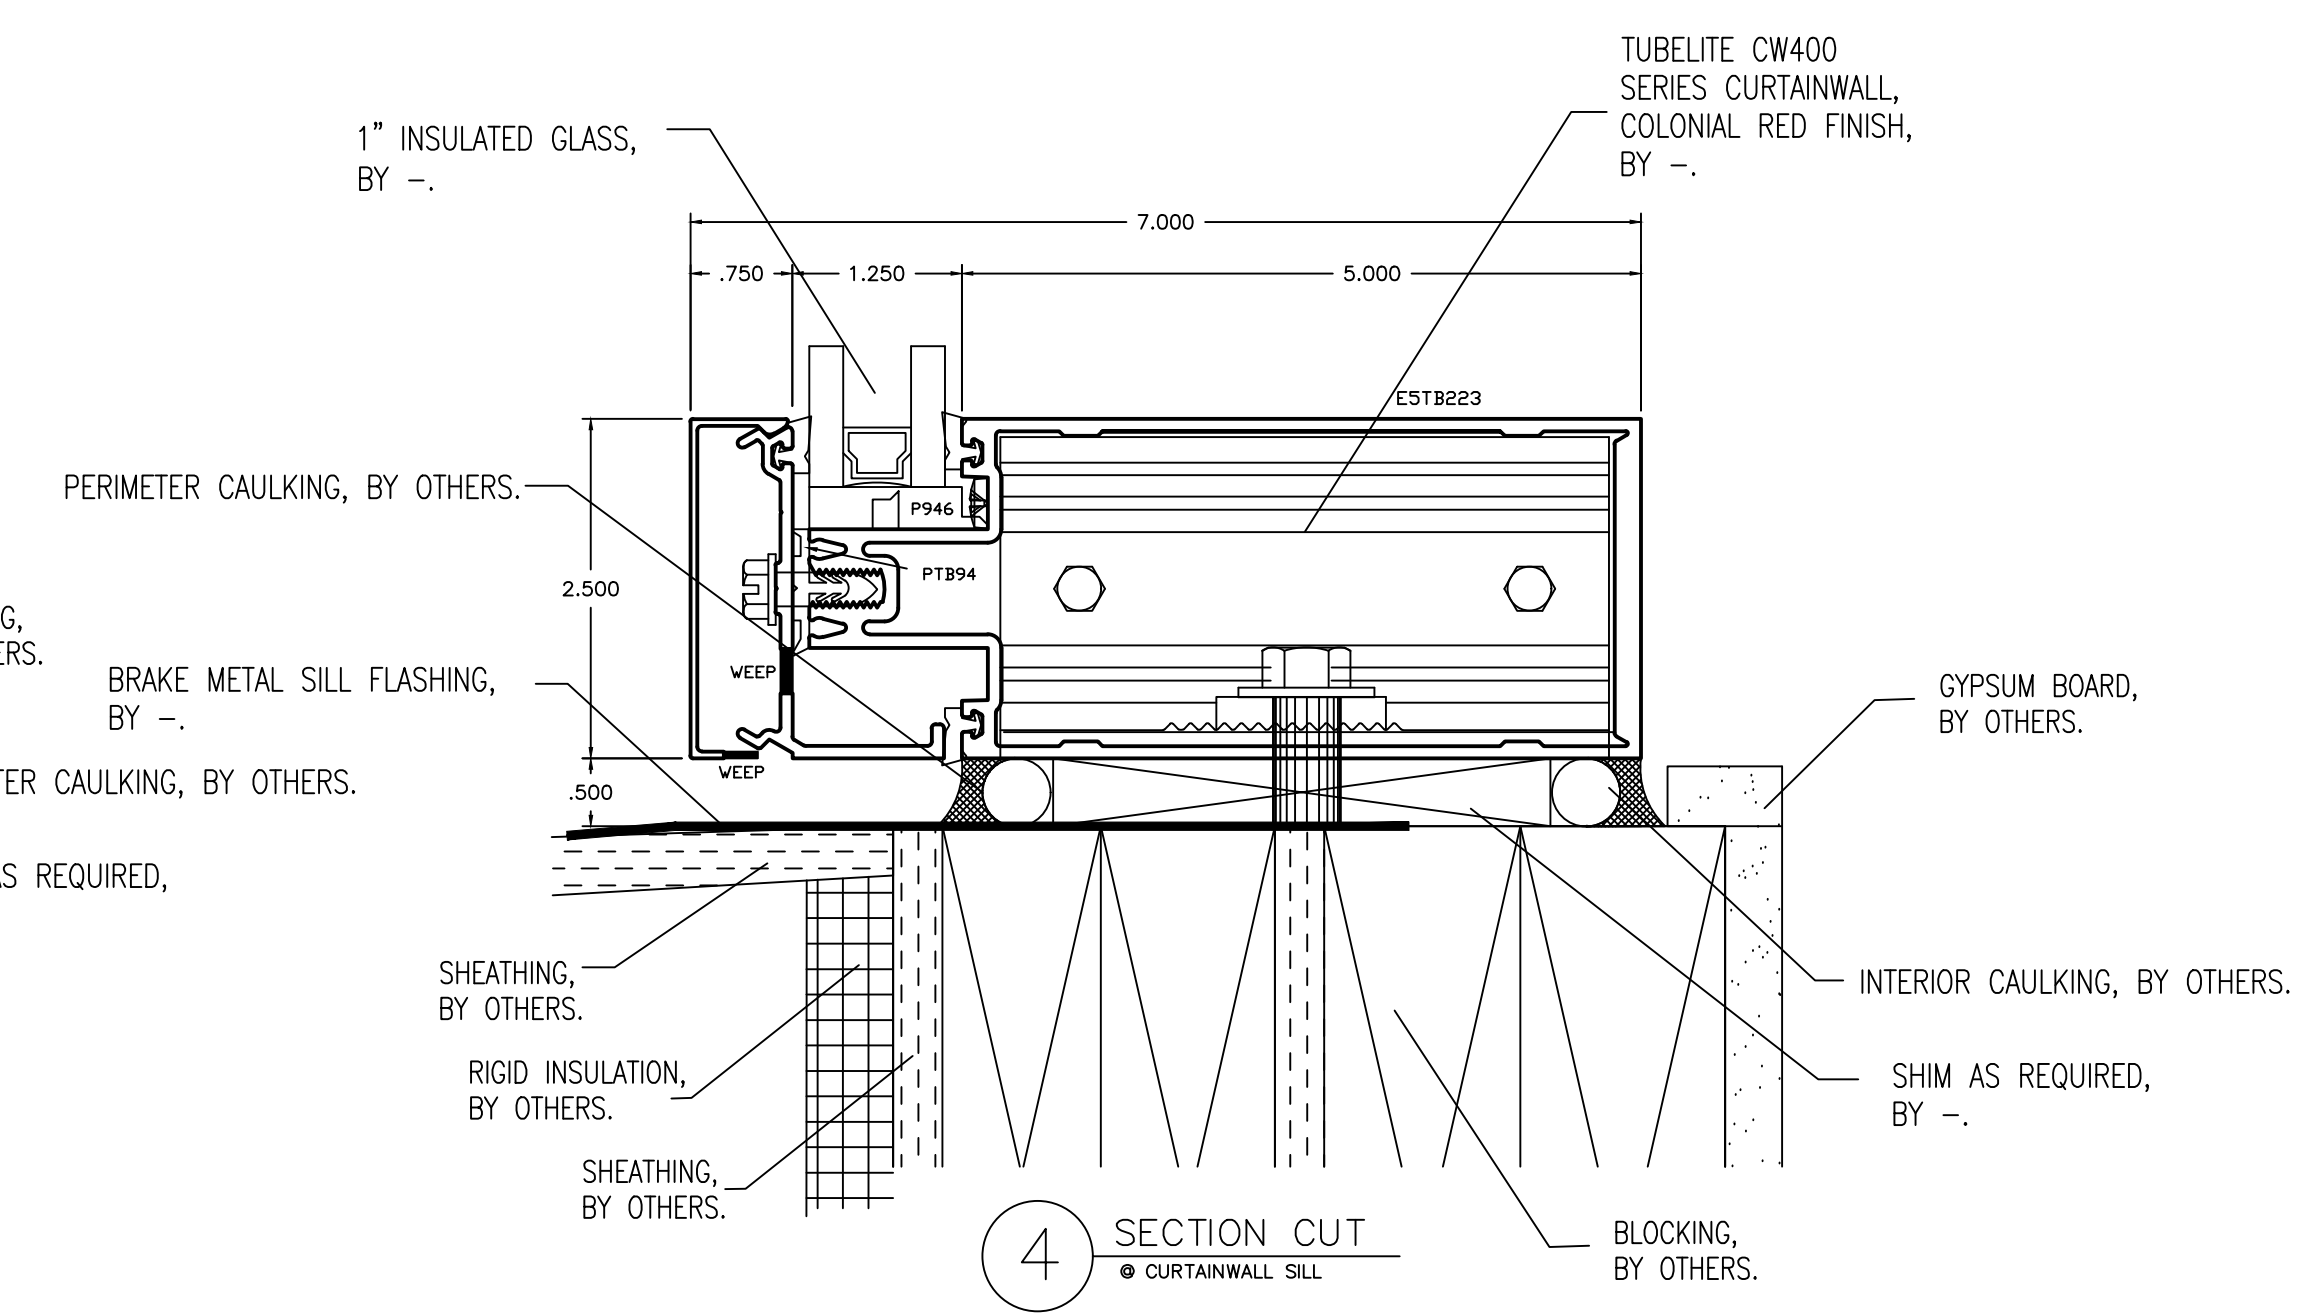

4 SECTION CUT
● CURTAINWALL SILL

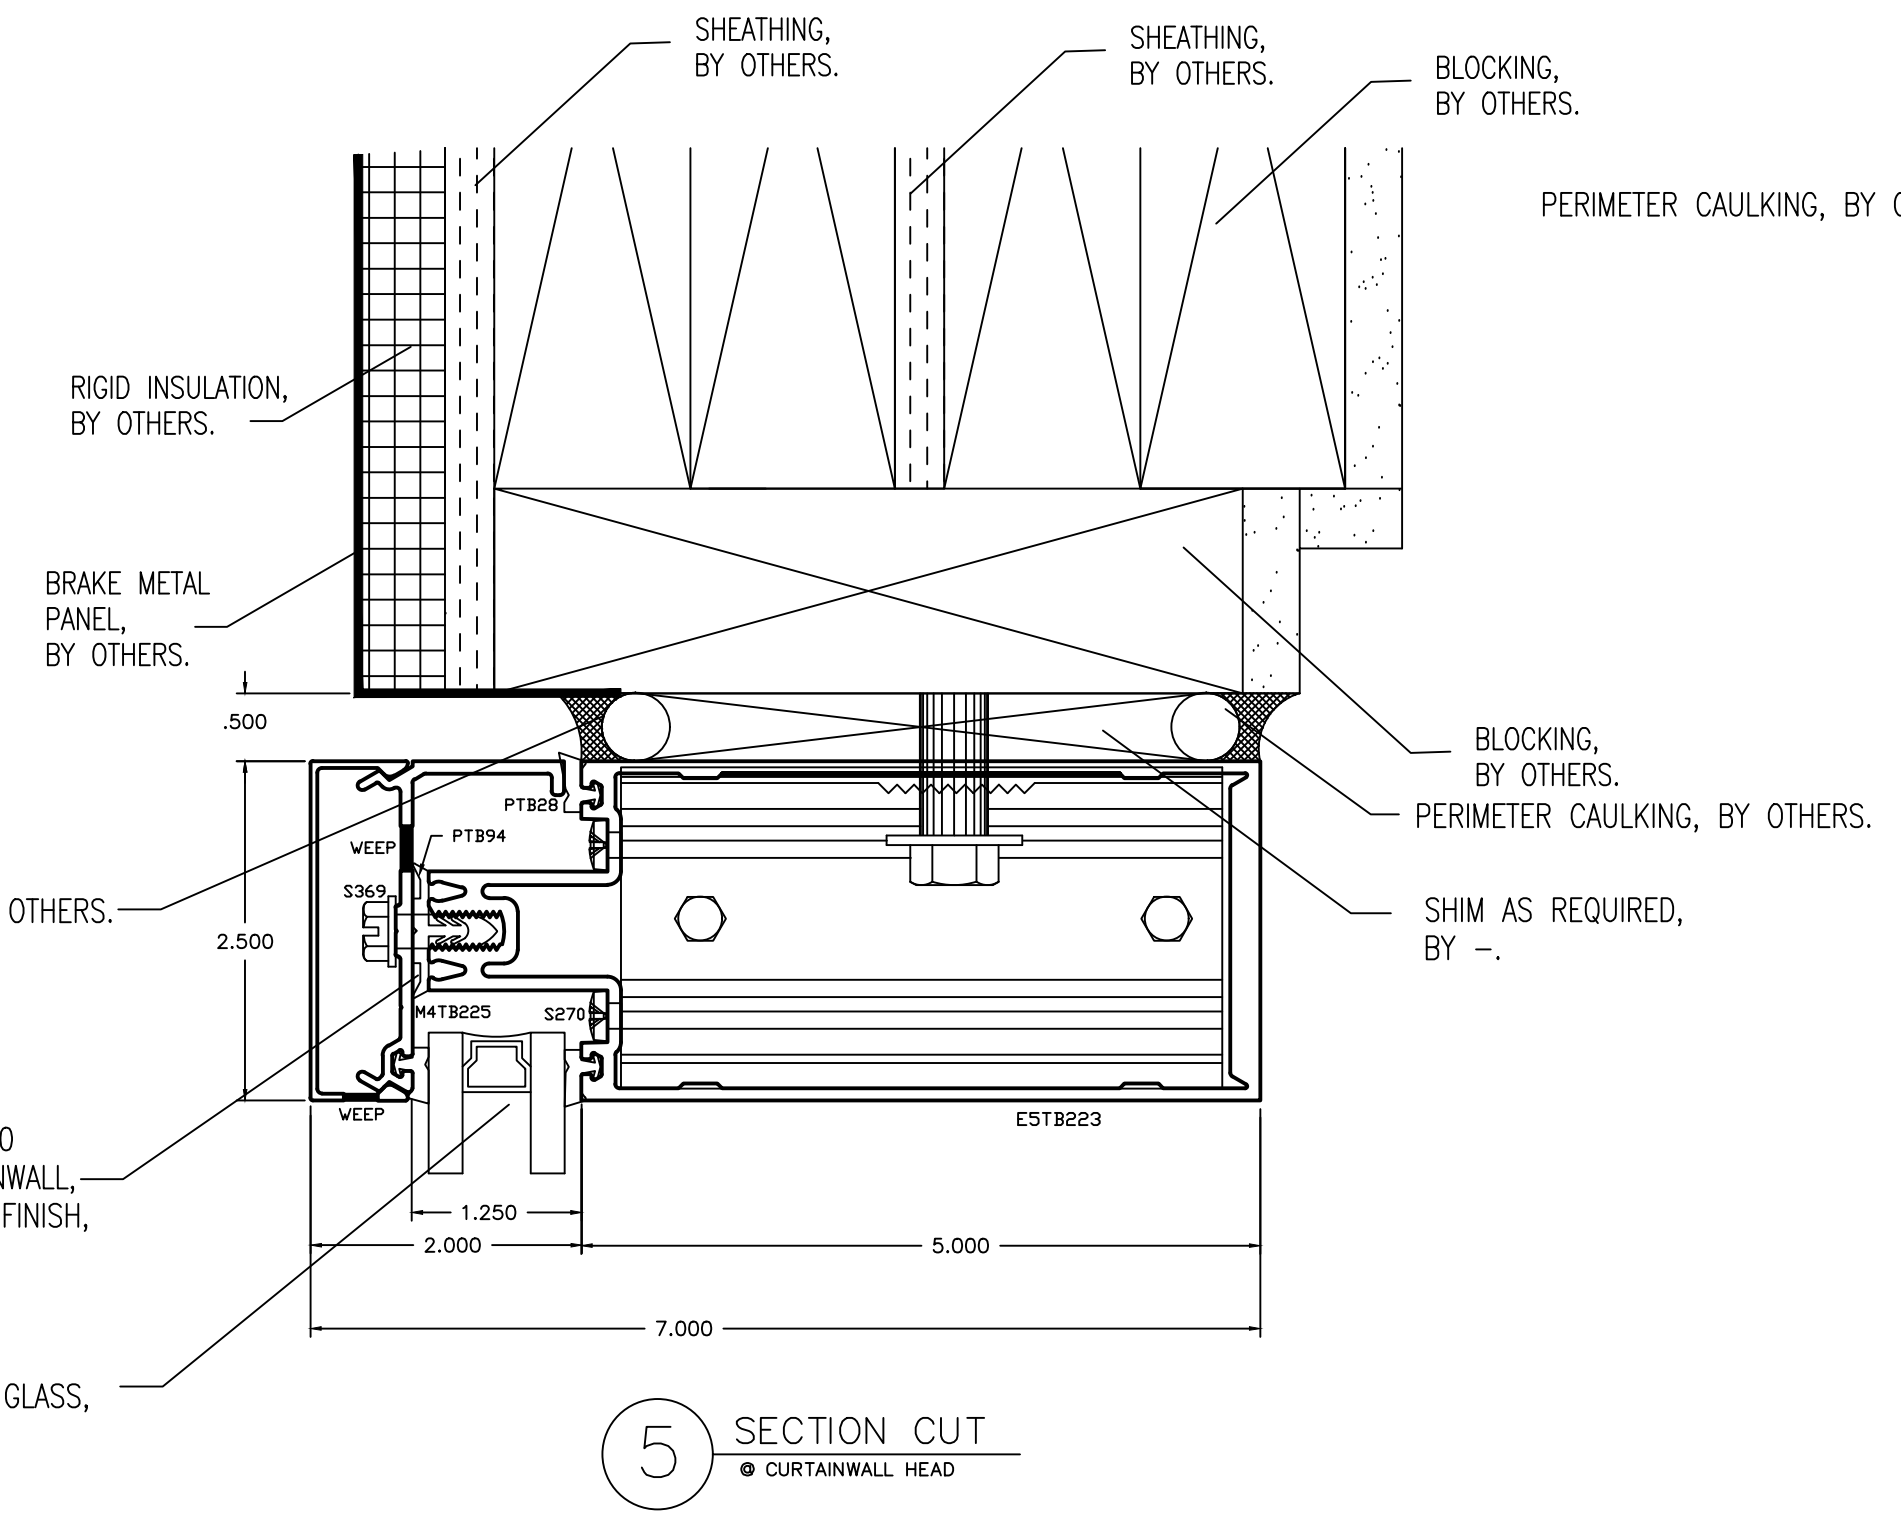

5 SECTION CUT
● CURTAINWALL HEAD

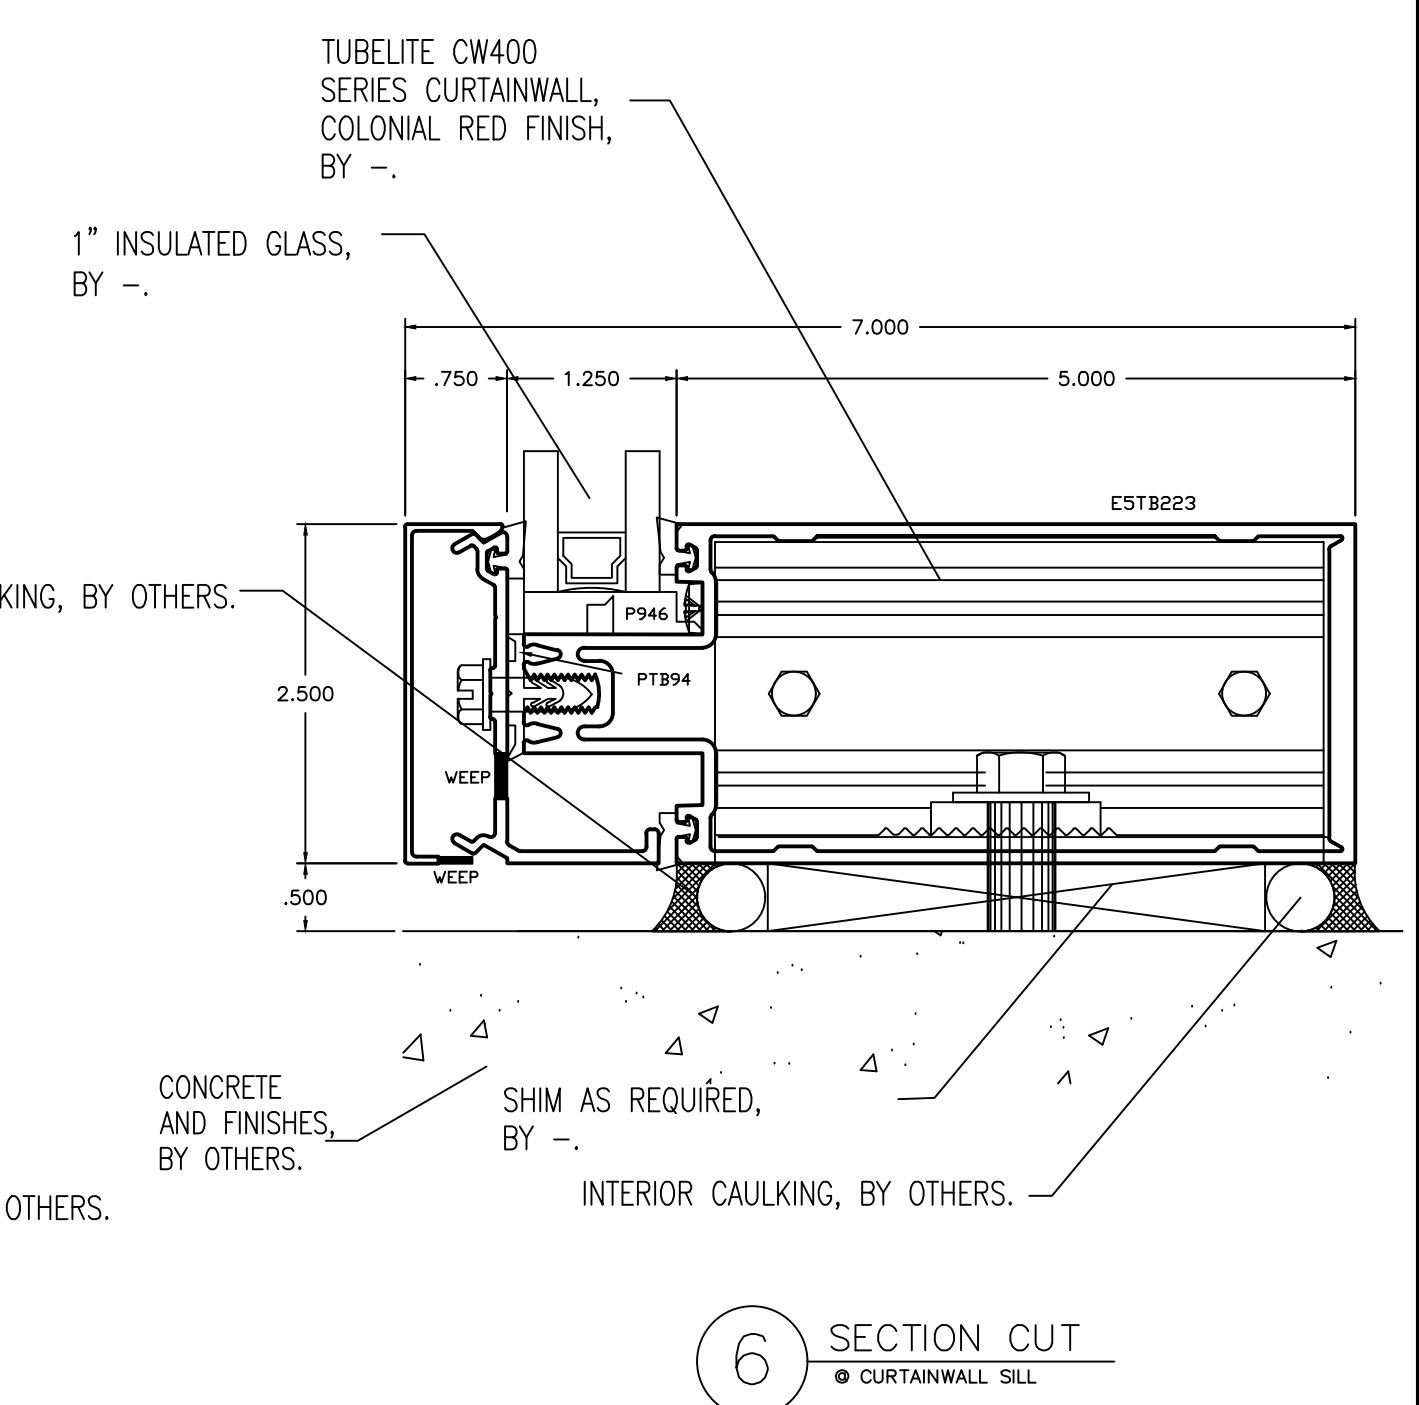

6 SECTION CUT
● CURTAINWALL SILL

NO.	REVISION/ISSUED	DATE
1	1ST SUBMITTAL	01/01/2017

PROJECT NAME & LOCATION:	JOHN KNOX VILLAGE COMMONS BUILDING LEE'S SUMMIT, MO	
	SHEET TITLE:	DETAILS


DRAFTSMAN:
KS DRAFTING & DESIGN, LLC. KYLE SCHNECK HARRISBURG, PA 17110 KYLE@KSDRAFTINGDESIGNLLC.COM 717-228-7114 KSDRAFTINGDESIGNLLC.COM

ARCHITECT:
SFCS, INC.


--

DRAWN BY:	KYLE SCHNECK
-----------	--------------


DATE:	01/01/2017	SHEET:	400
-------	------------	--------	-----

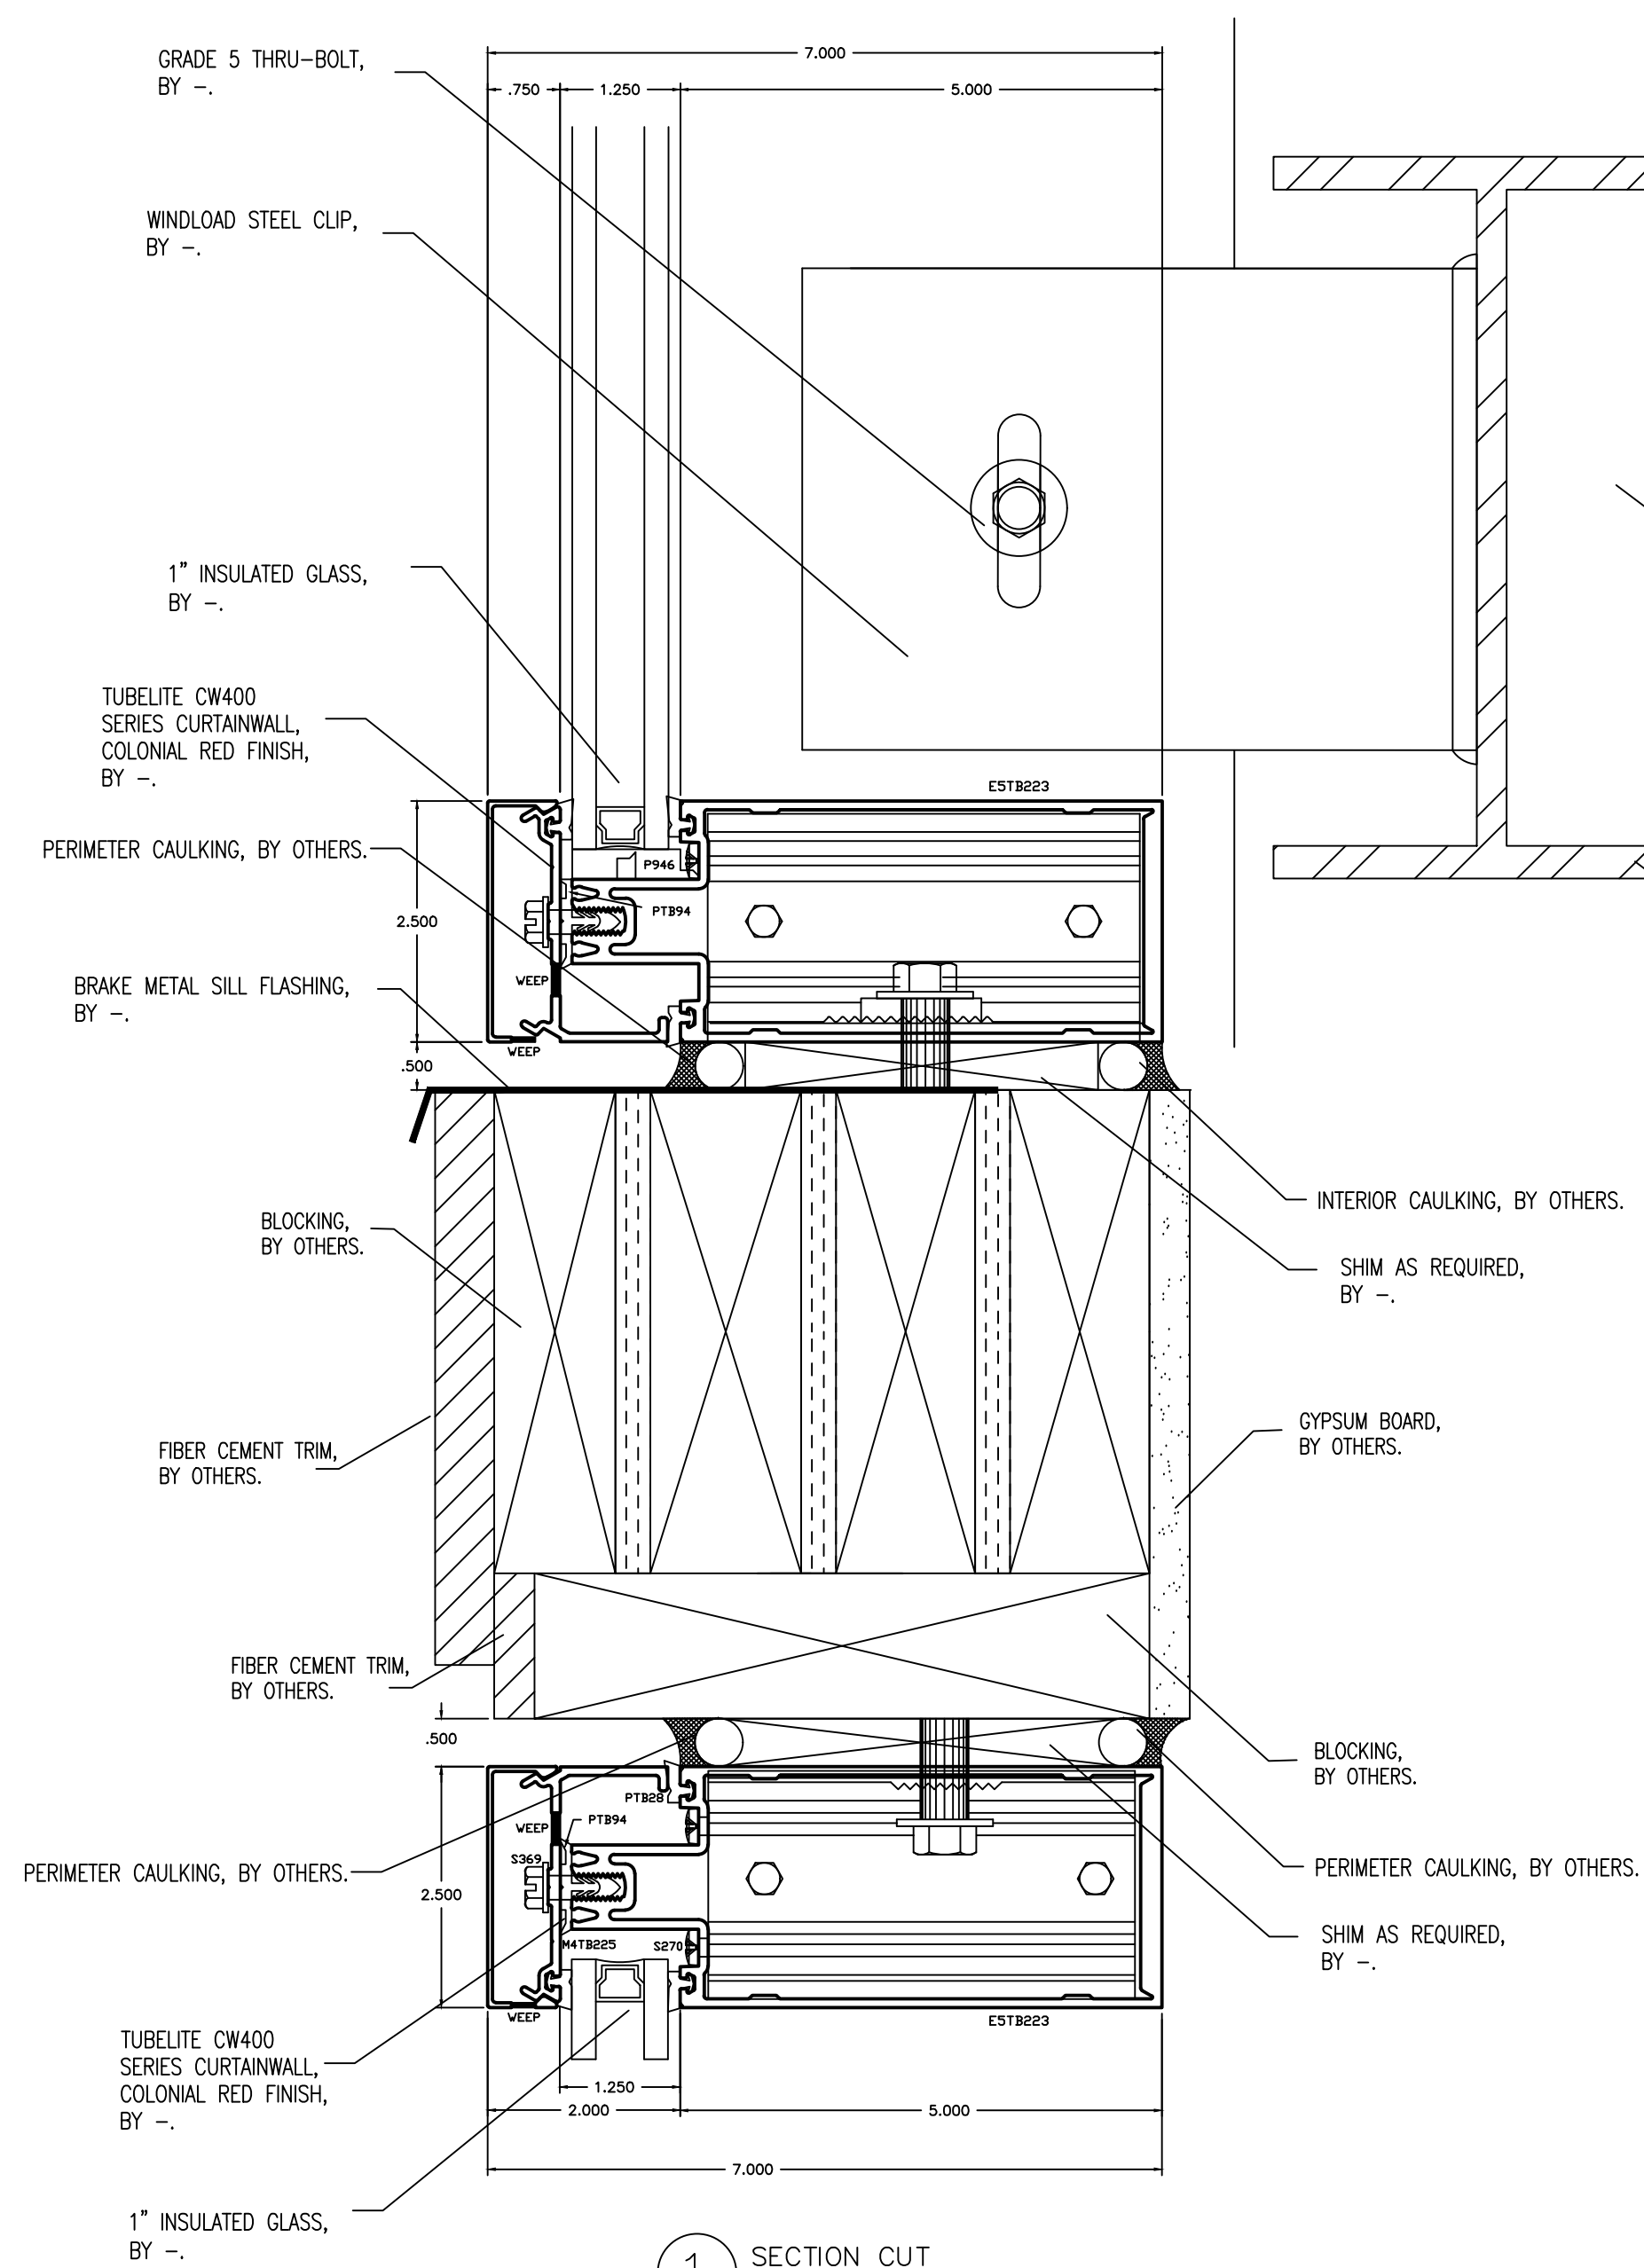


1 SECTION CUT
• TOP DOOR RAIL

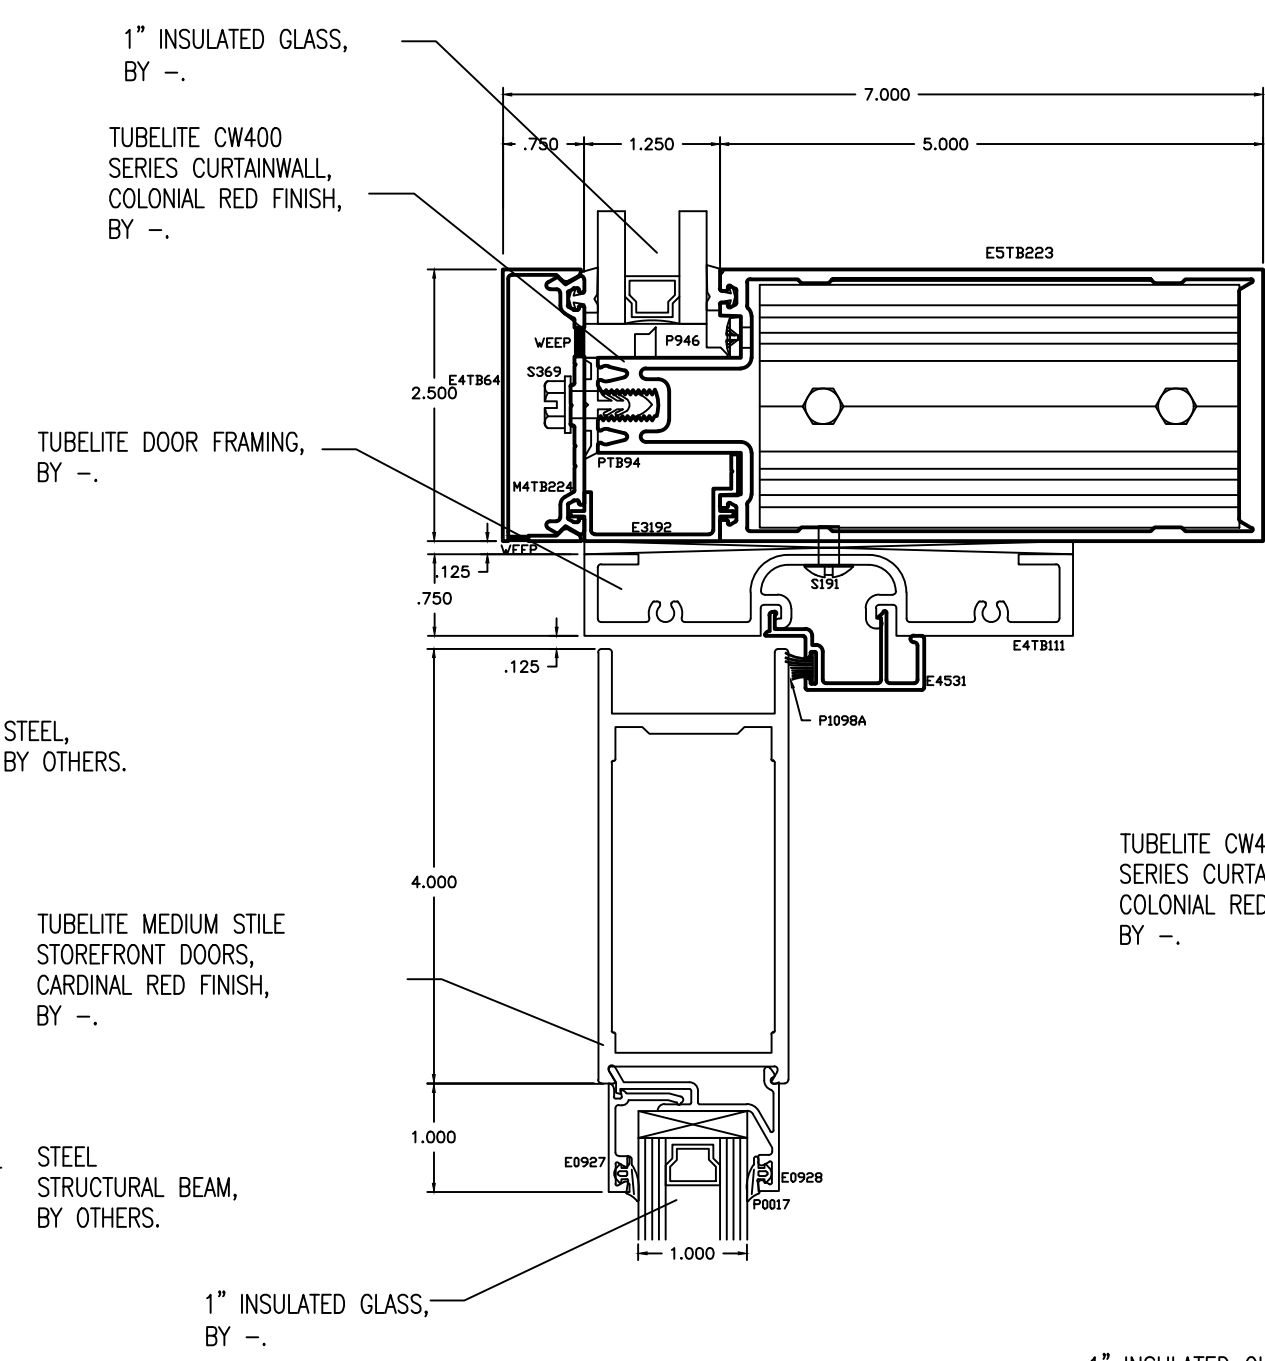


2 SECTION CUT
• TOP DOOR RAIL

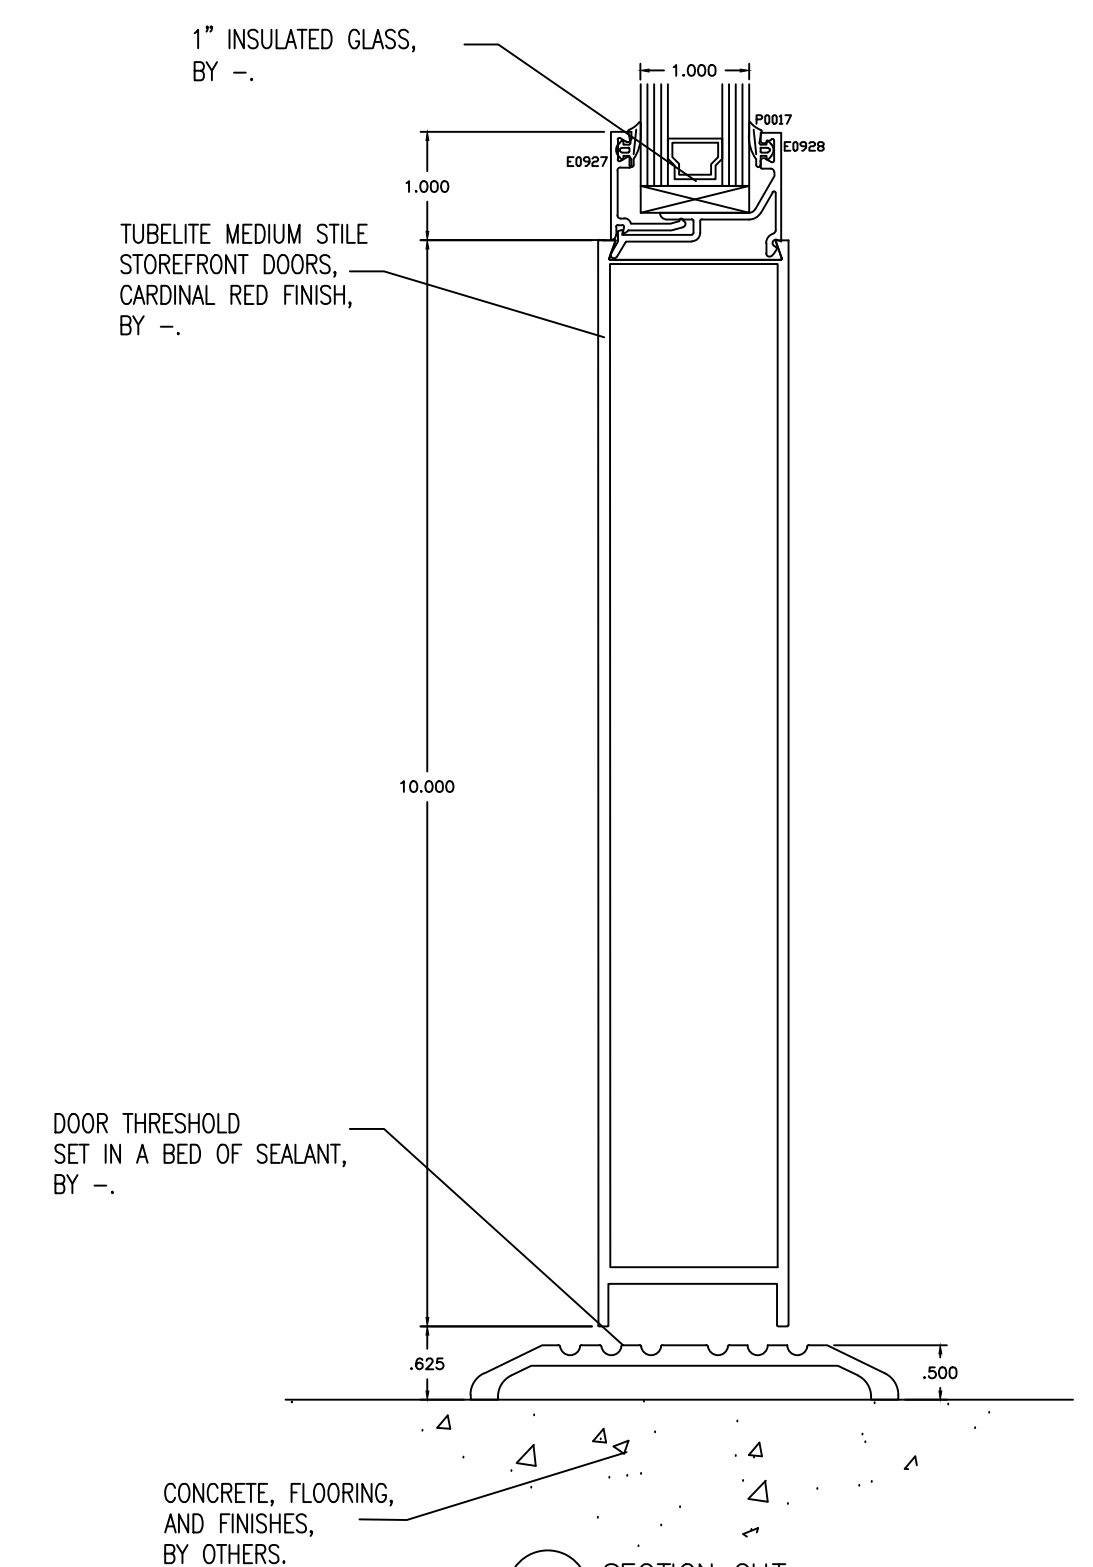


3 SECTION CUT
• BOTTOM DOOR RAIL

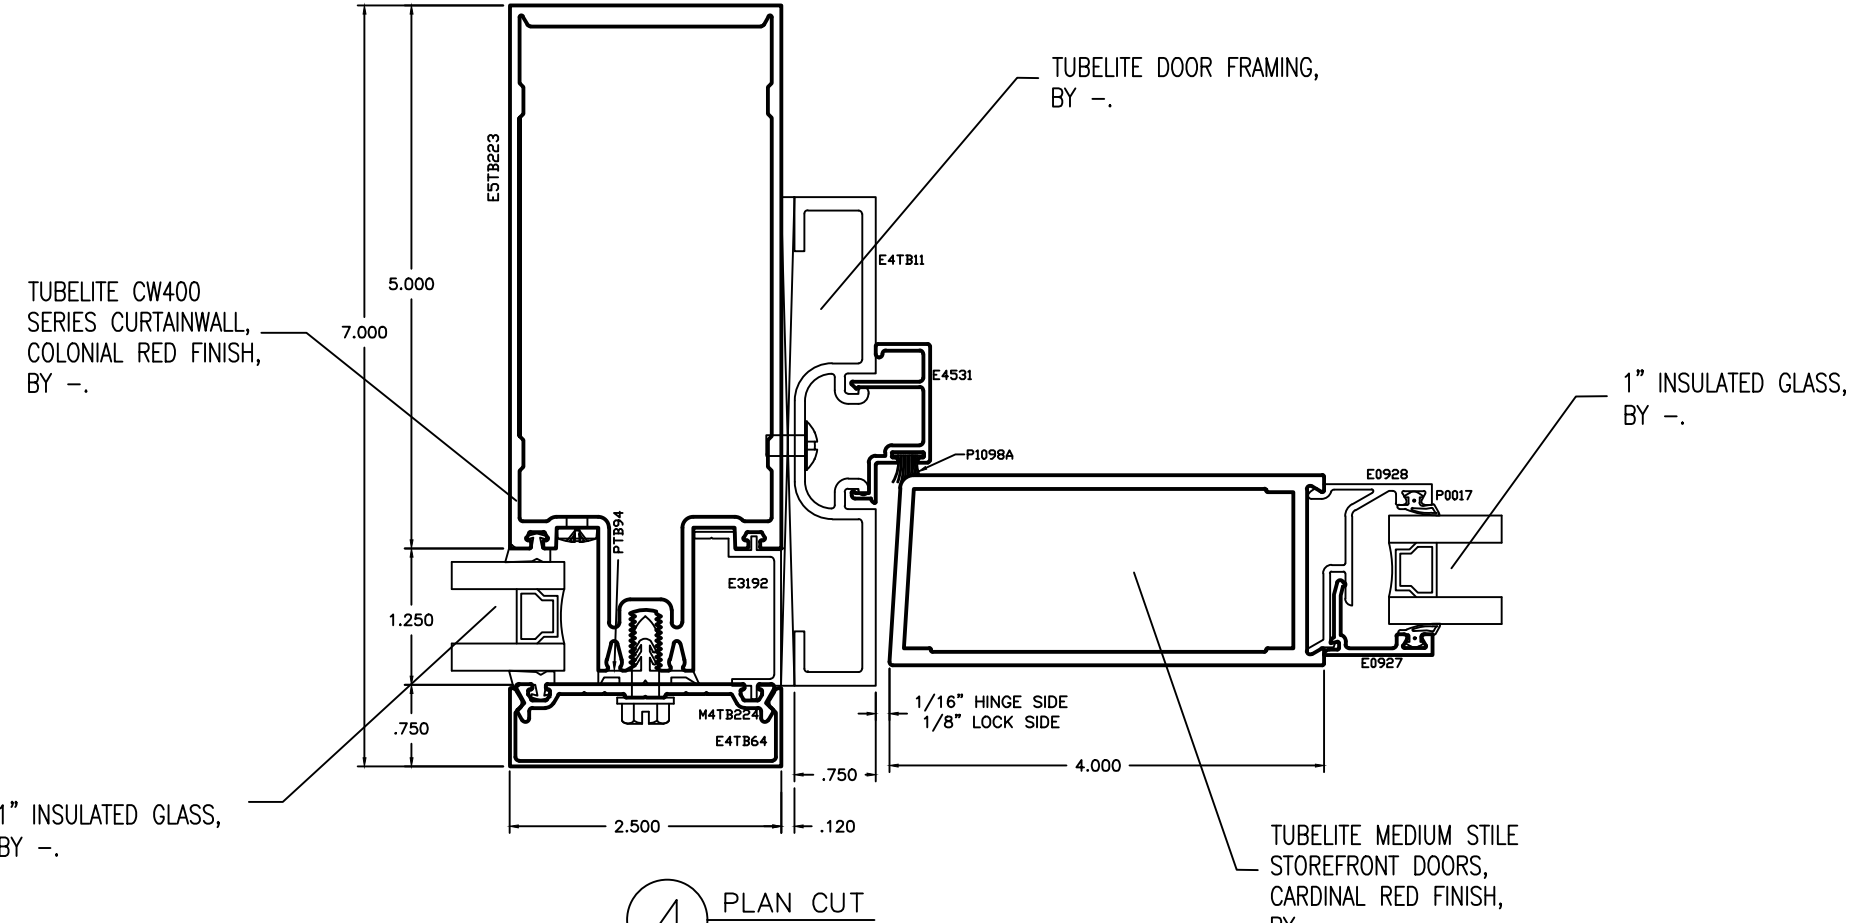

4 PLAN CUT
• DOOR JAMB

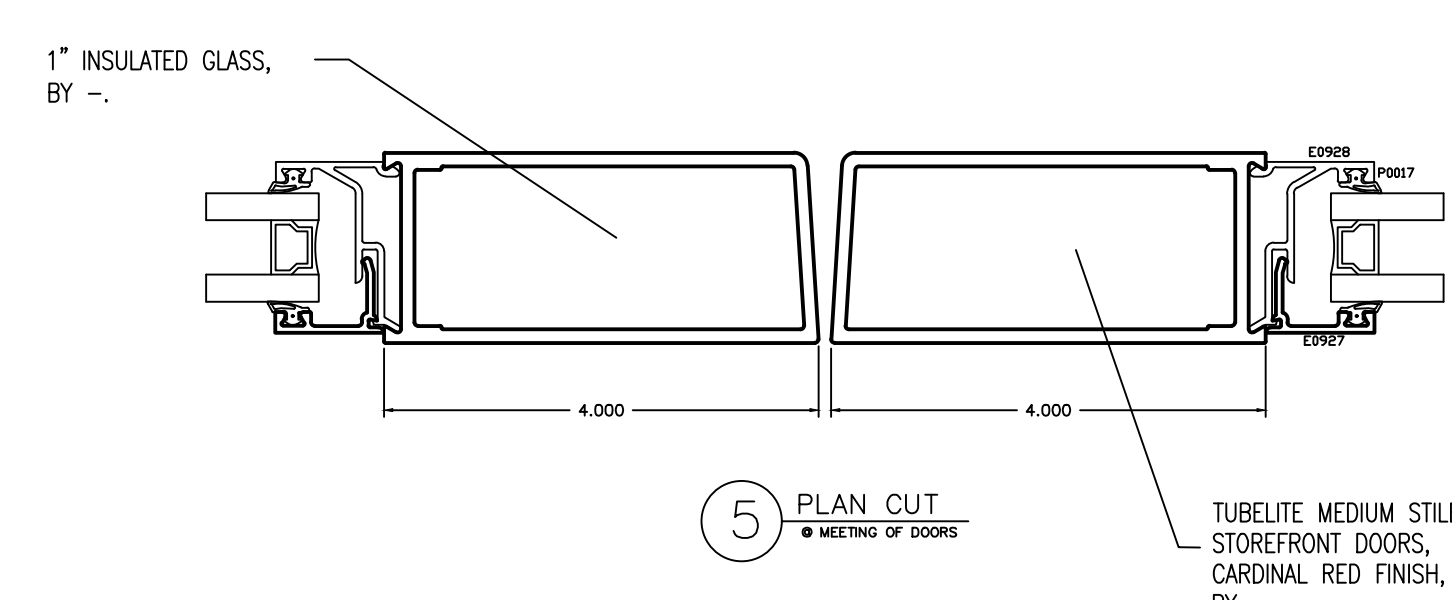

5 PLAN CUT
• MEETING OF DOORS

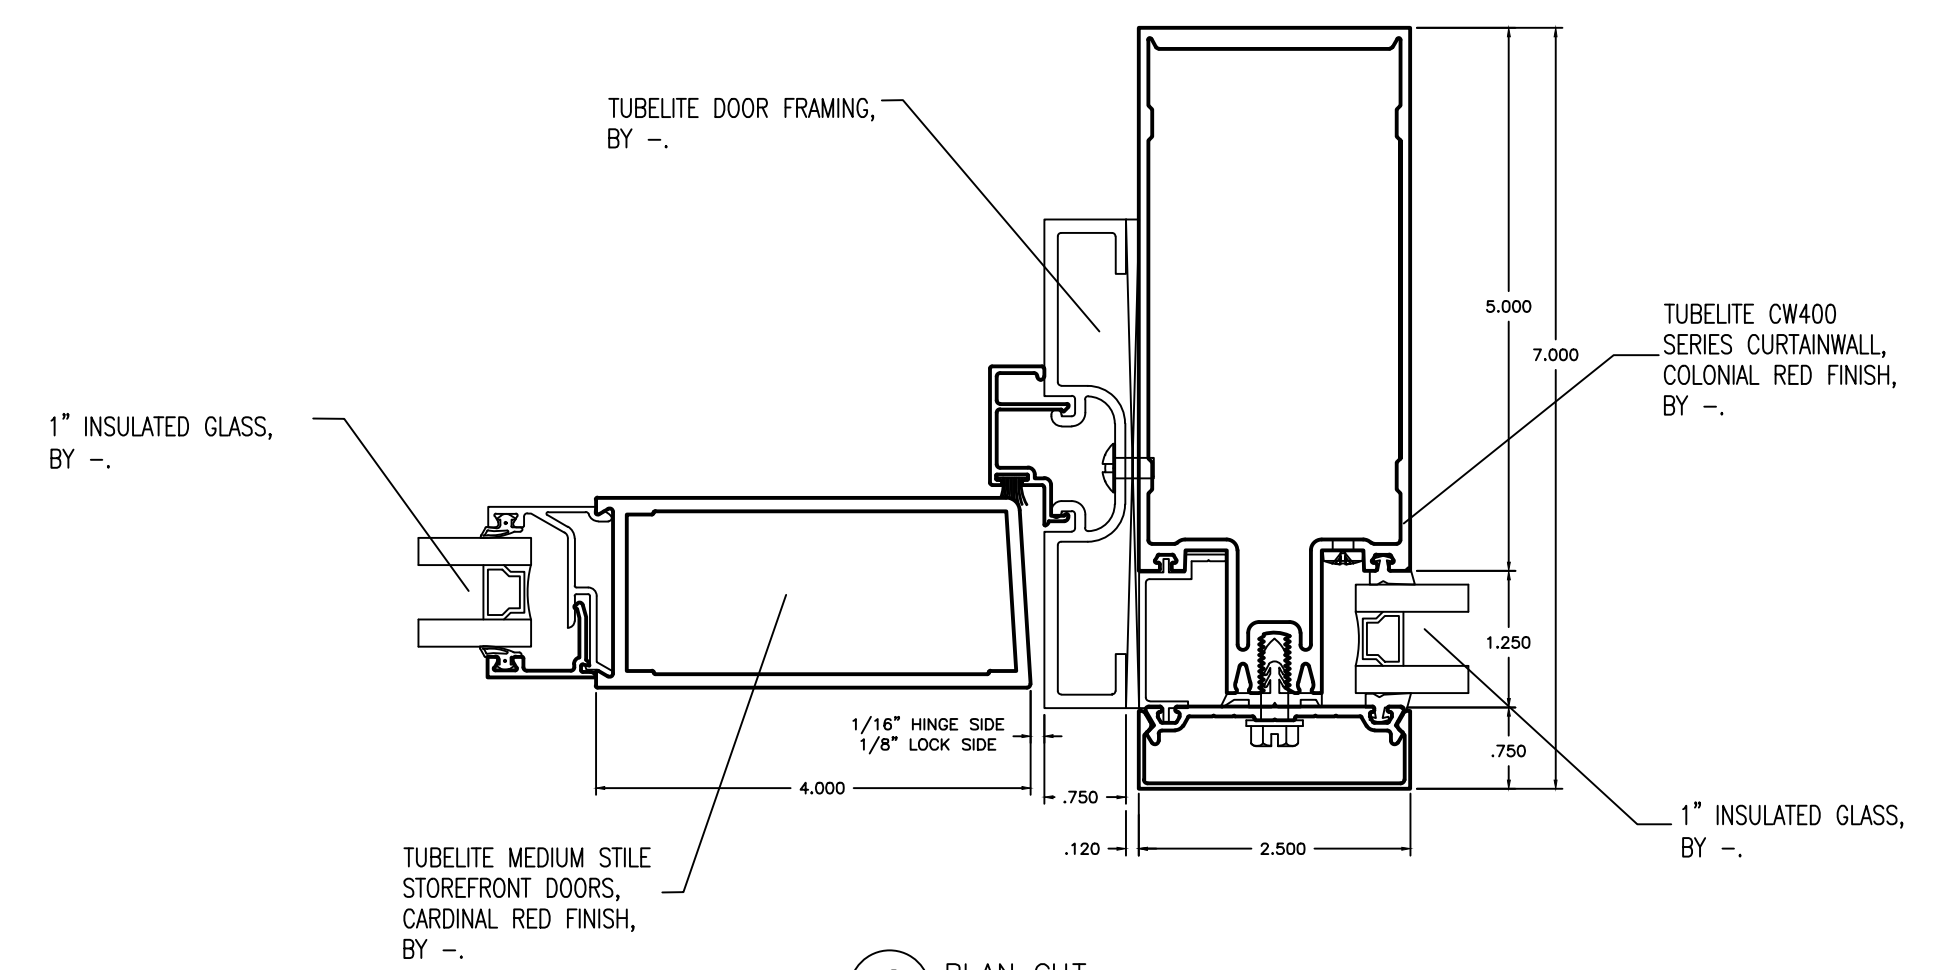

6 PLAN CUT
• DOOR JAMB

NO.	REVISION/ISSUED	DATE
1	1ST SUBMITTAL	01/01/2017

PROJECT NAME & LOCATION: JOHN KNOX VILLAGE COMMONS BUILDING LEE'S SUMMIT, MO	SHEET TITLE: DETAILS	

DRAFTSMAN: KS DRAFTING & DESIGN, LLC. KYLE SCHNECK HARRISBURG, PA 17110 KYLE@KSDRAFTINGDESIGNLLC.COM 717-228-7114 KSDRAFTINGDESIGNLLC.COM

ARCHITECT: SFCS, INC.

--

DRAWN BY: KYLE SCHNECK

DATE: 01/01/2017	SHEET: 401
---------------------	---------------

NO.	REVISION/ISSUED	DATE
1	1ST SUBMITTAL	01/01/2017

PROJECT NAME & LOCATION: JOHN KNOX VILLAGE COMMONS BUILDING LEE'S SUMMIT, MO	SHEET TITLE: DETAILS	




DRAFTSMAN: KS DRAFTING & DESIGN, LLC. KYLE SCHNECK HARRISBURG, PA 17110 KYLE@KSDRAFTINGDESIGNLLC.COM 717-228-7114 KSDRAFTINGDESIGNLLC.COM


ARCHITECT: SFCS, INC.

--


DRAWN BY: KYLE SCHNECK

DATE: 01/01/2017	SHEET: 402
---------------------	---------------

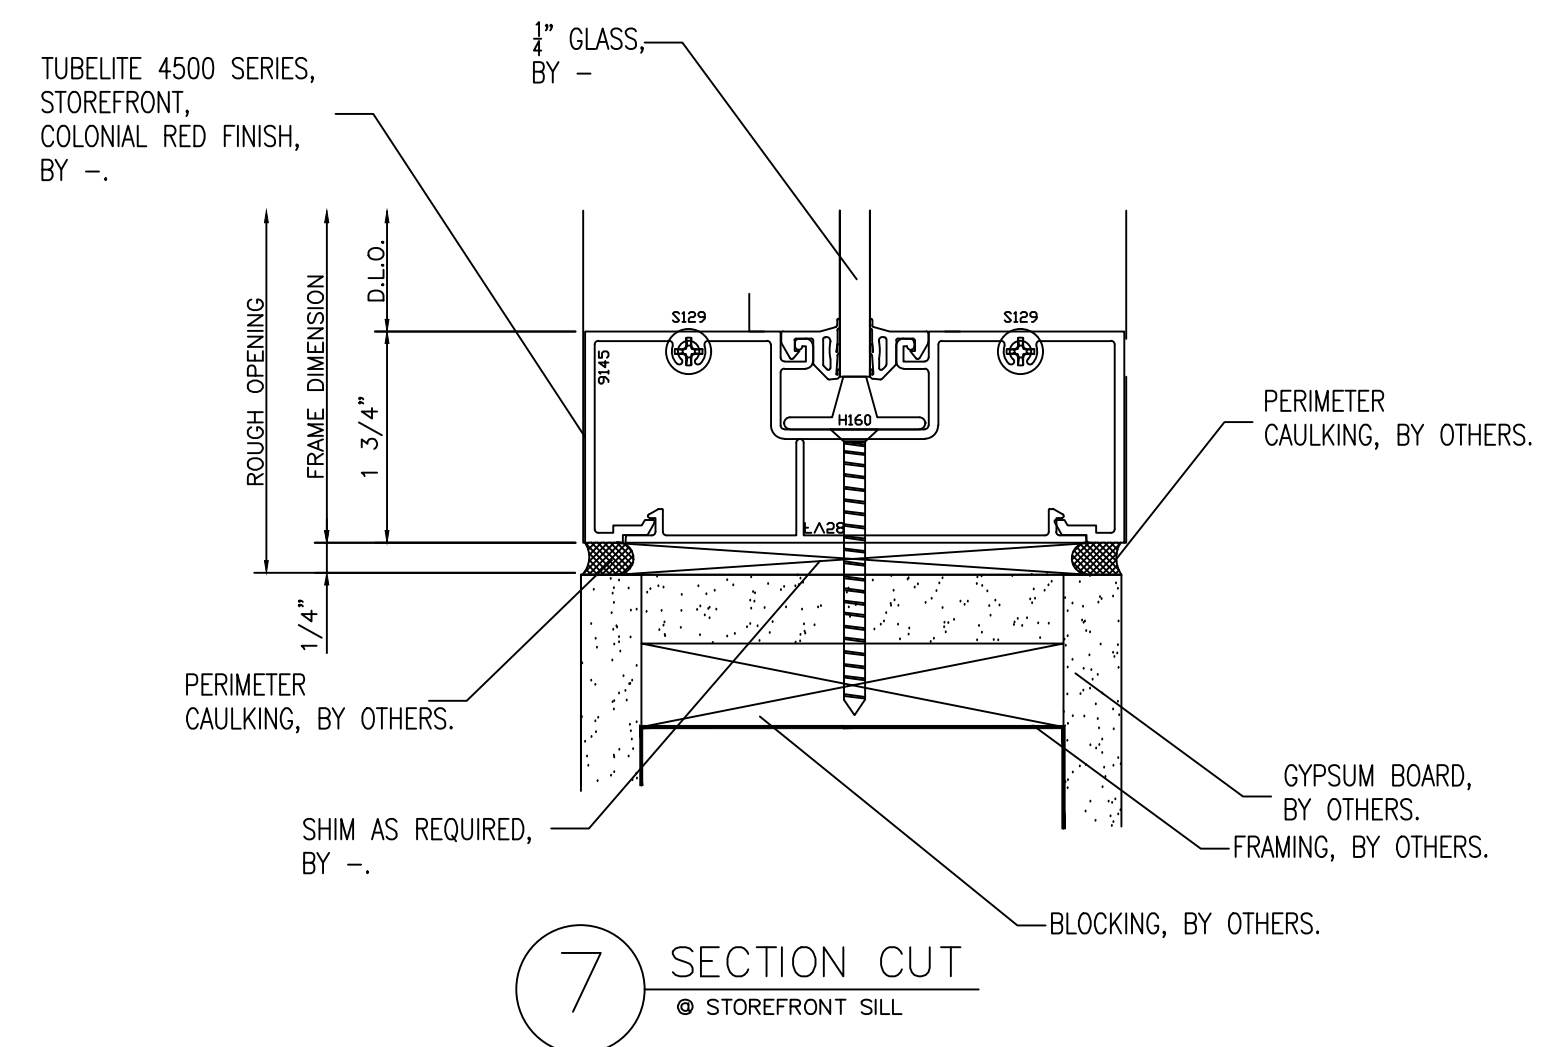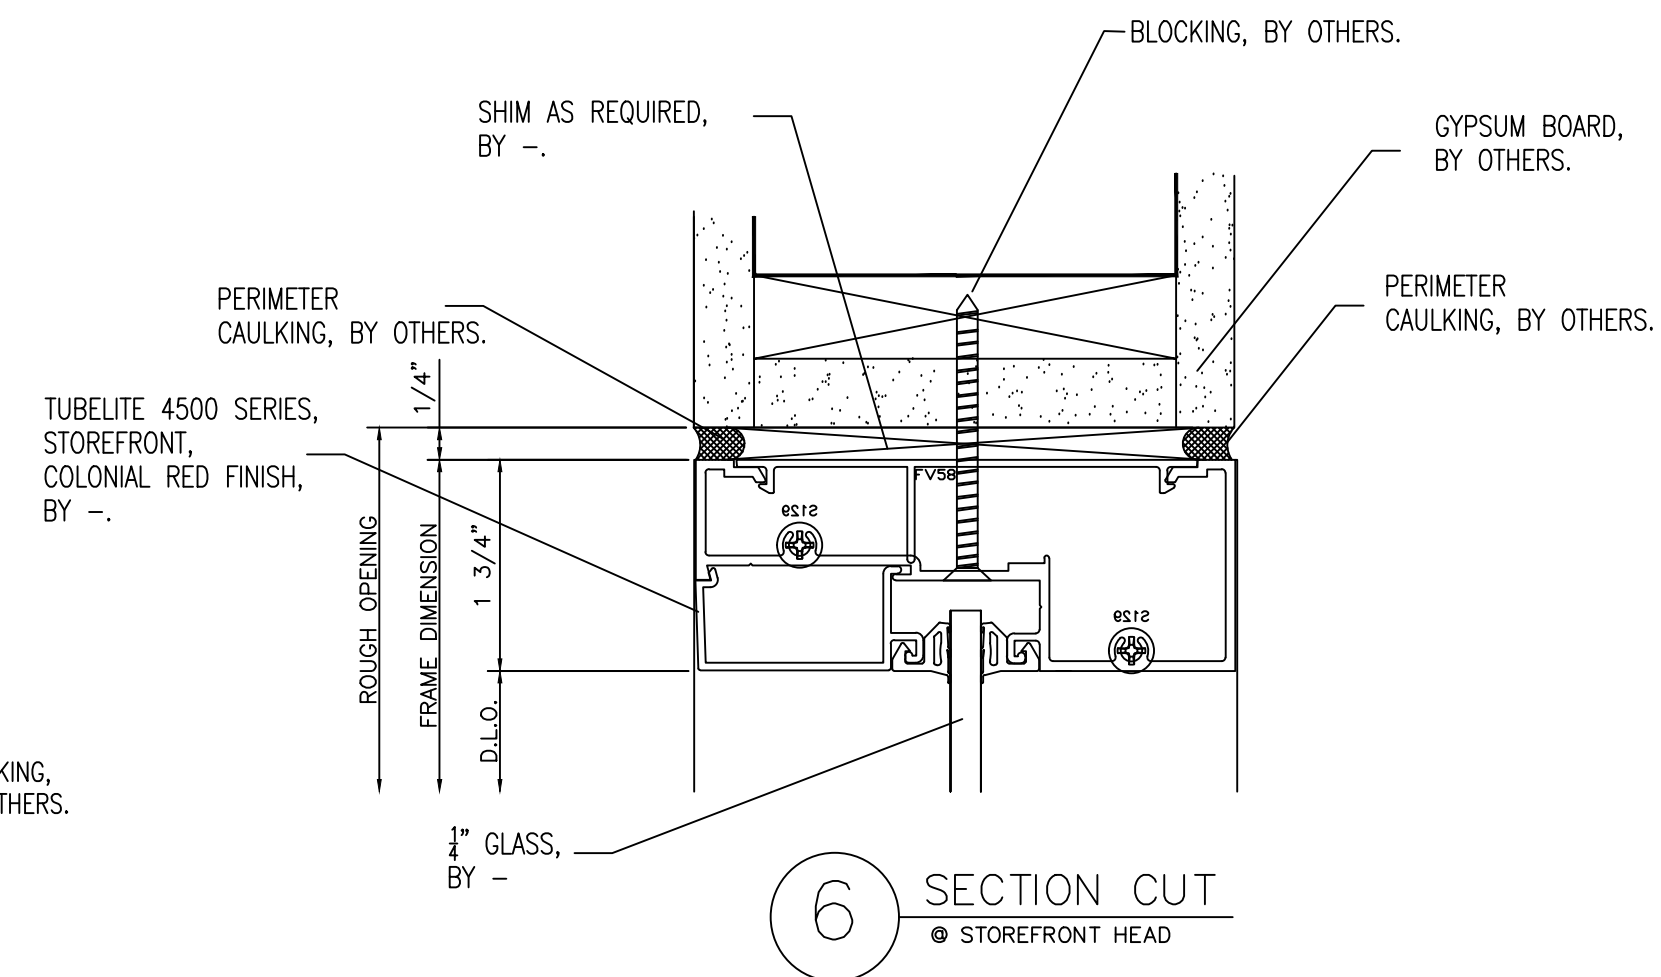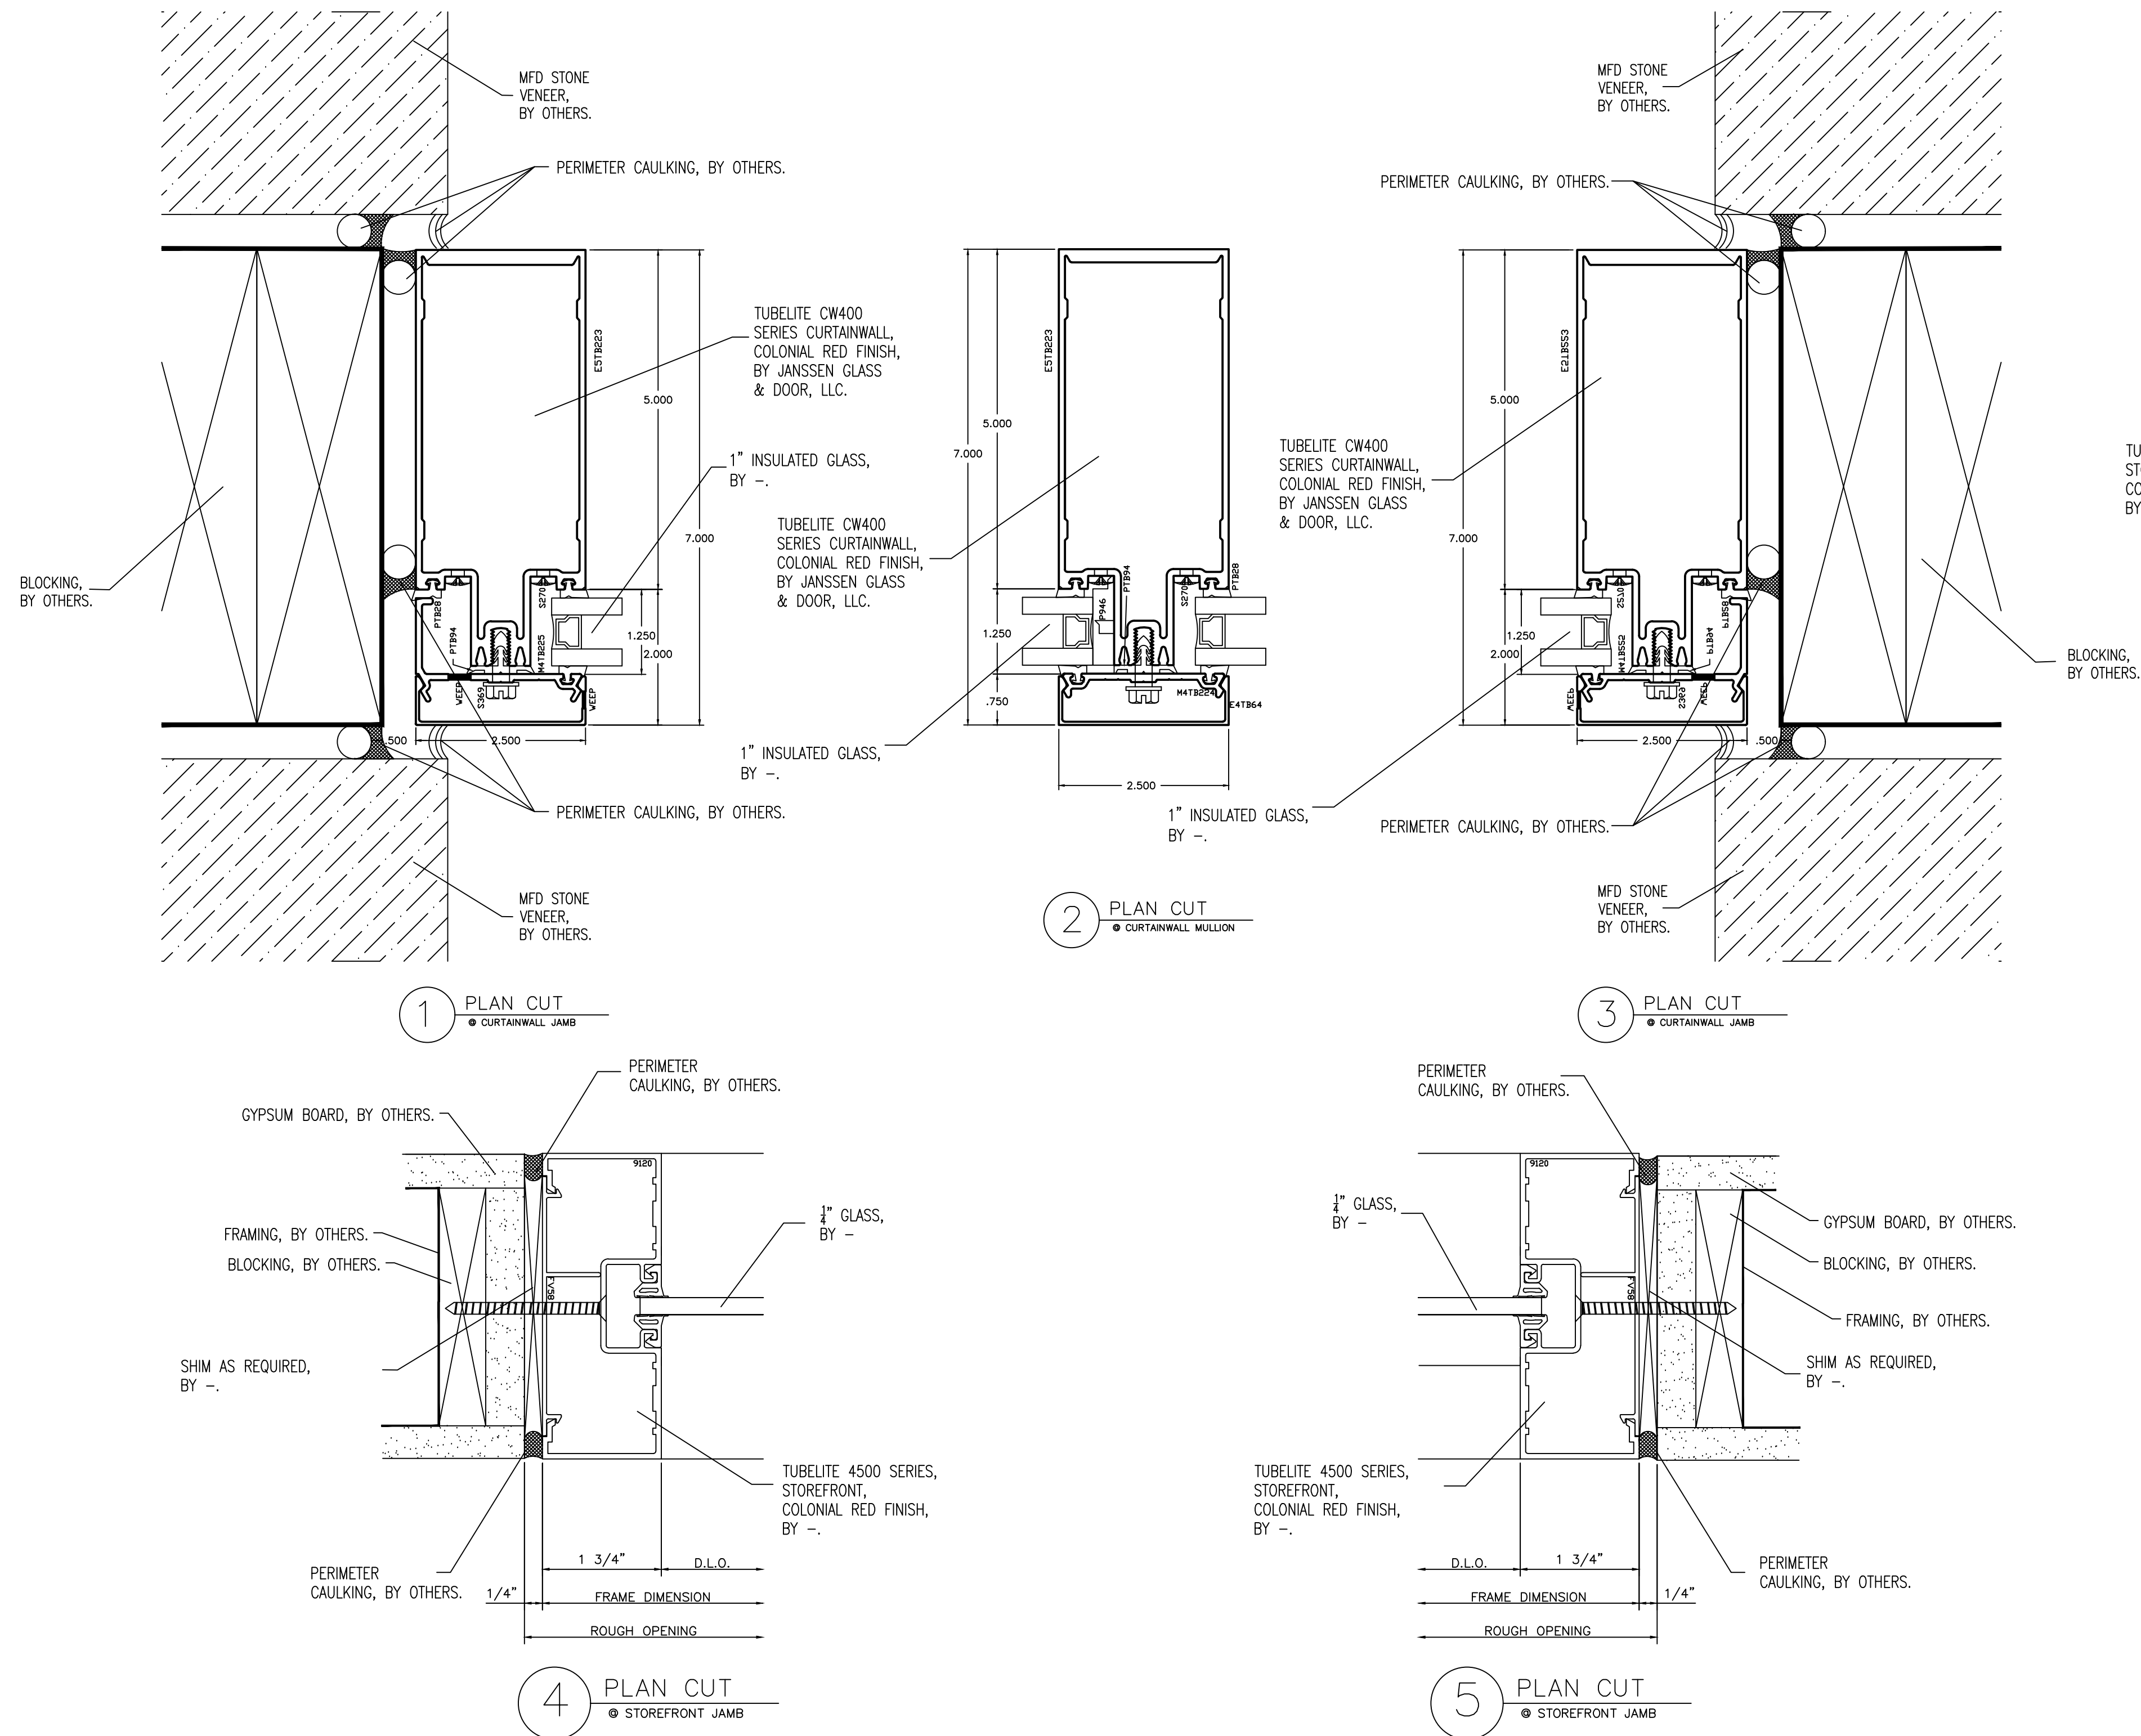


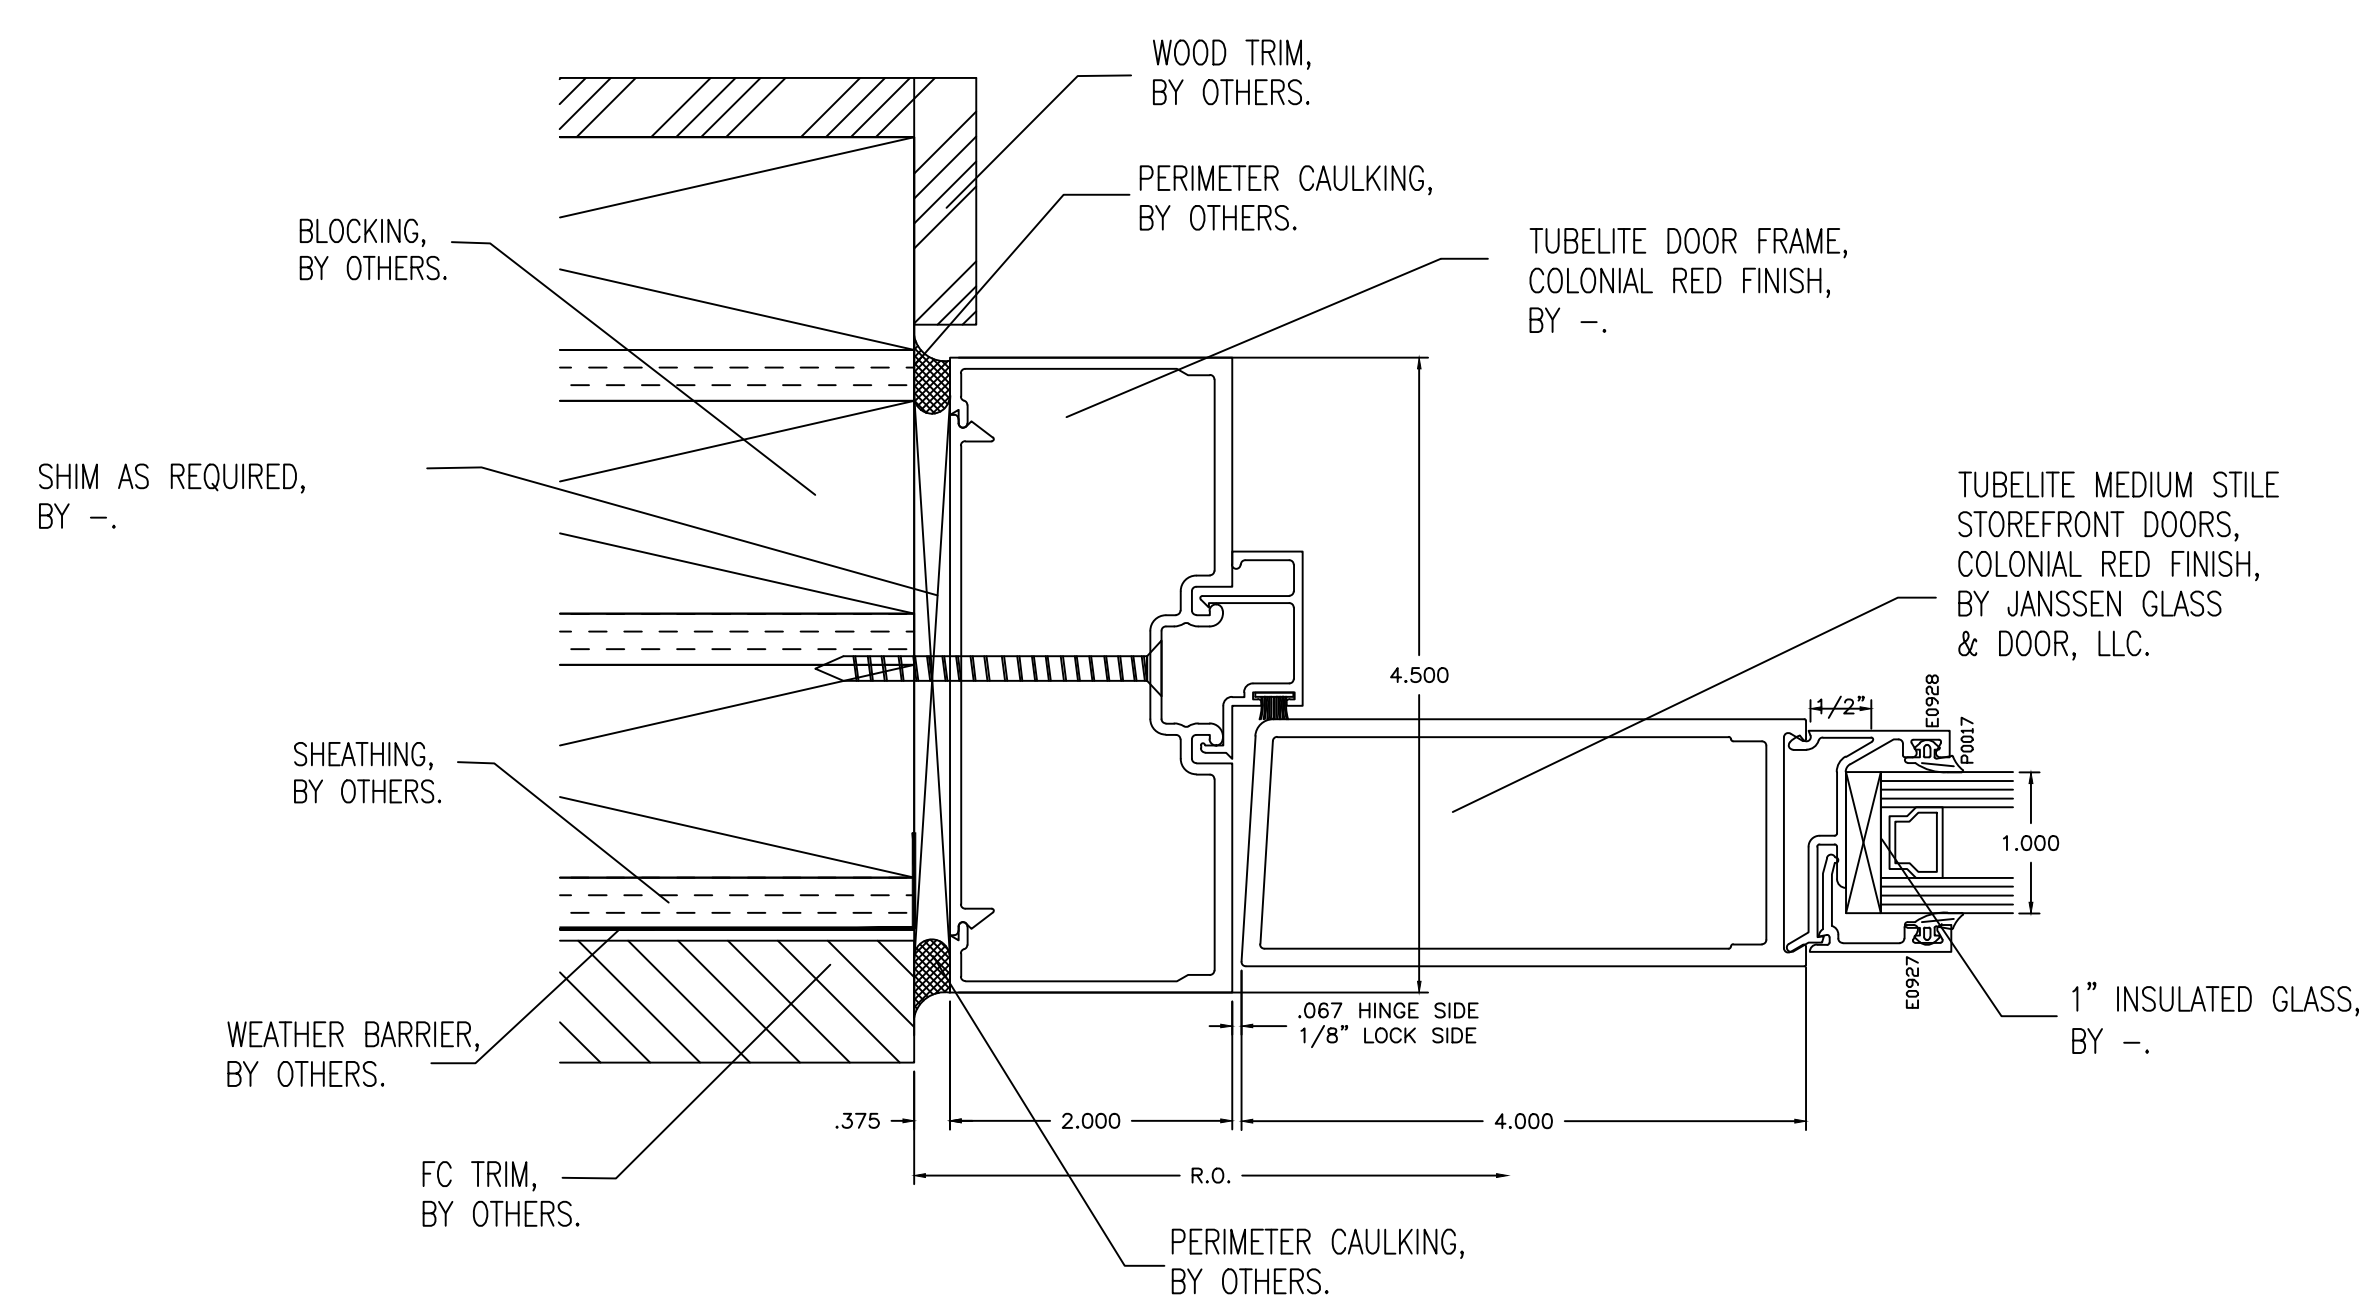


1 PLAN VIEW
● STOREFRONT JAMB

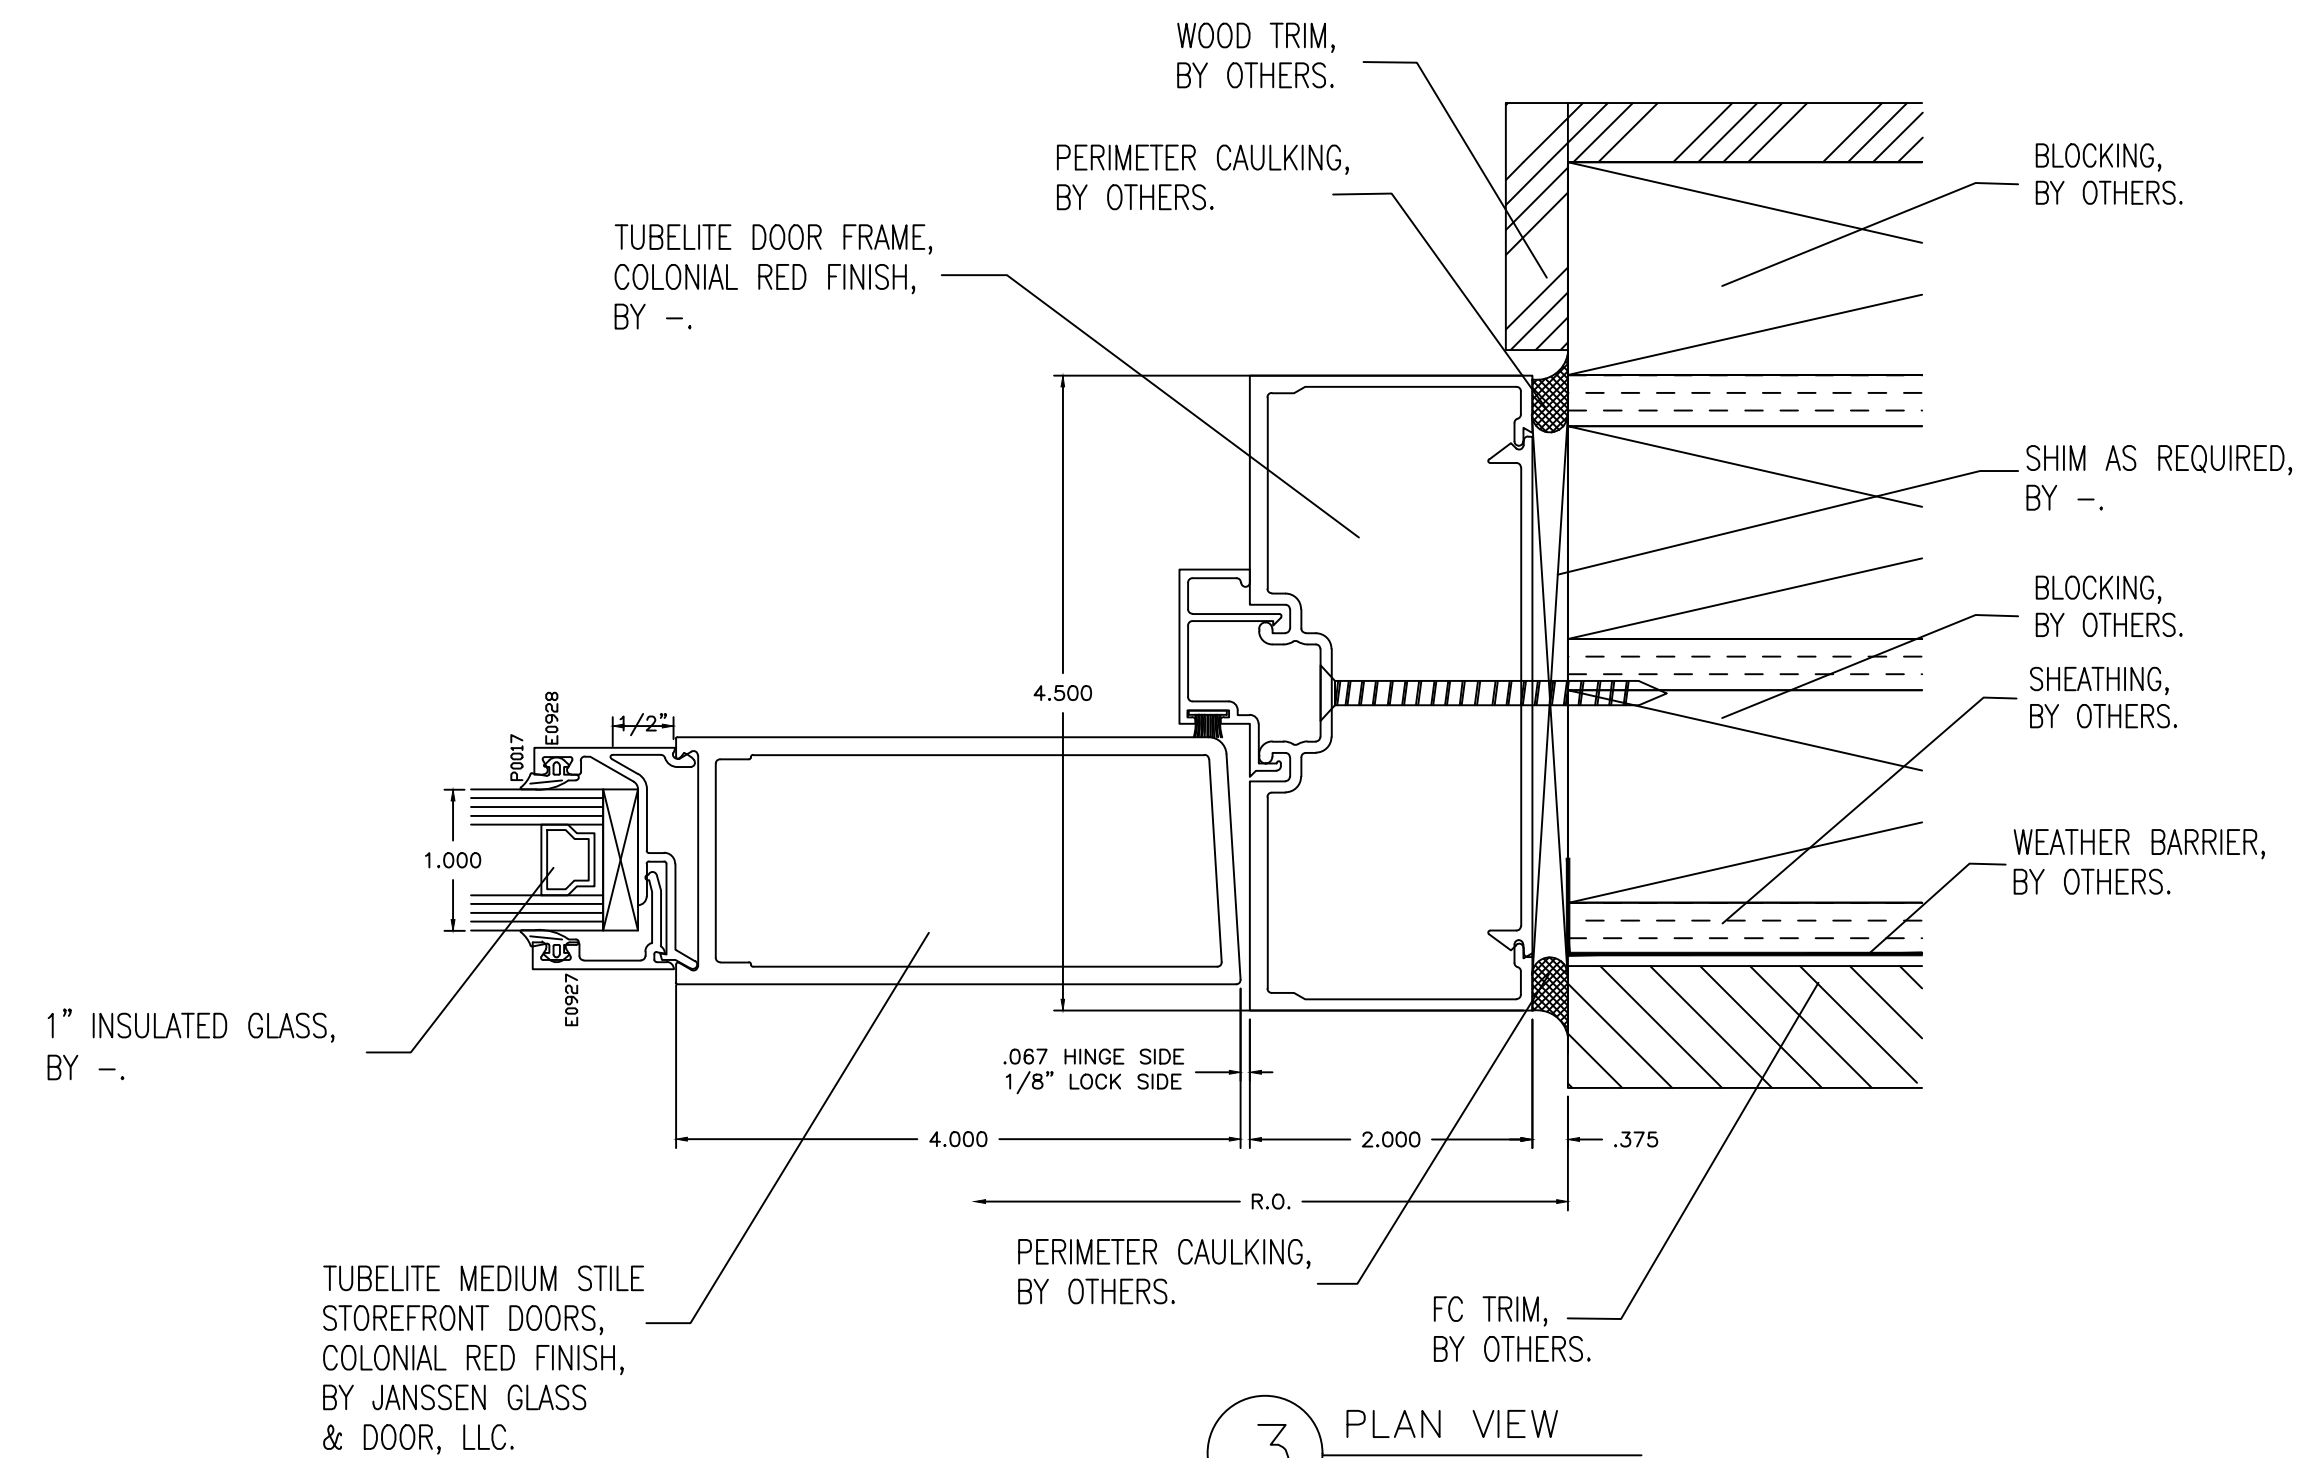

3 PLAN VIEW
● STOREFRONT JAMB

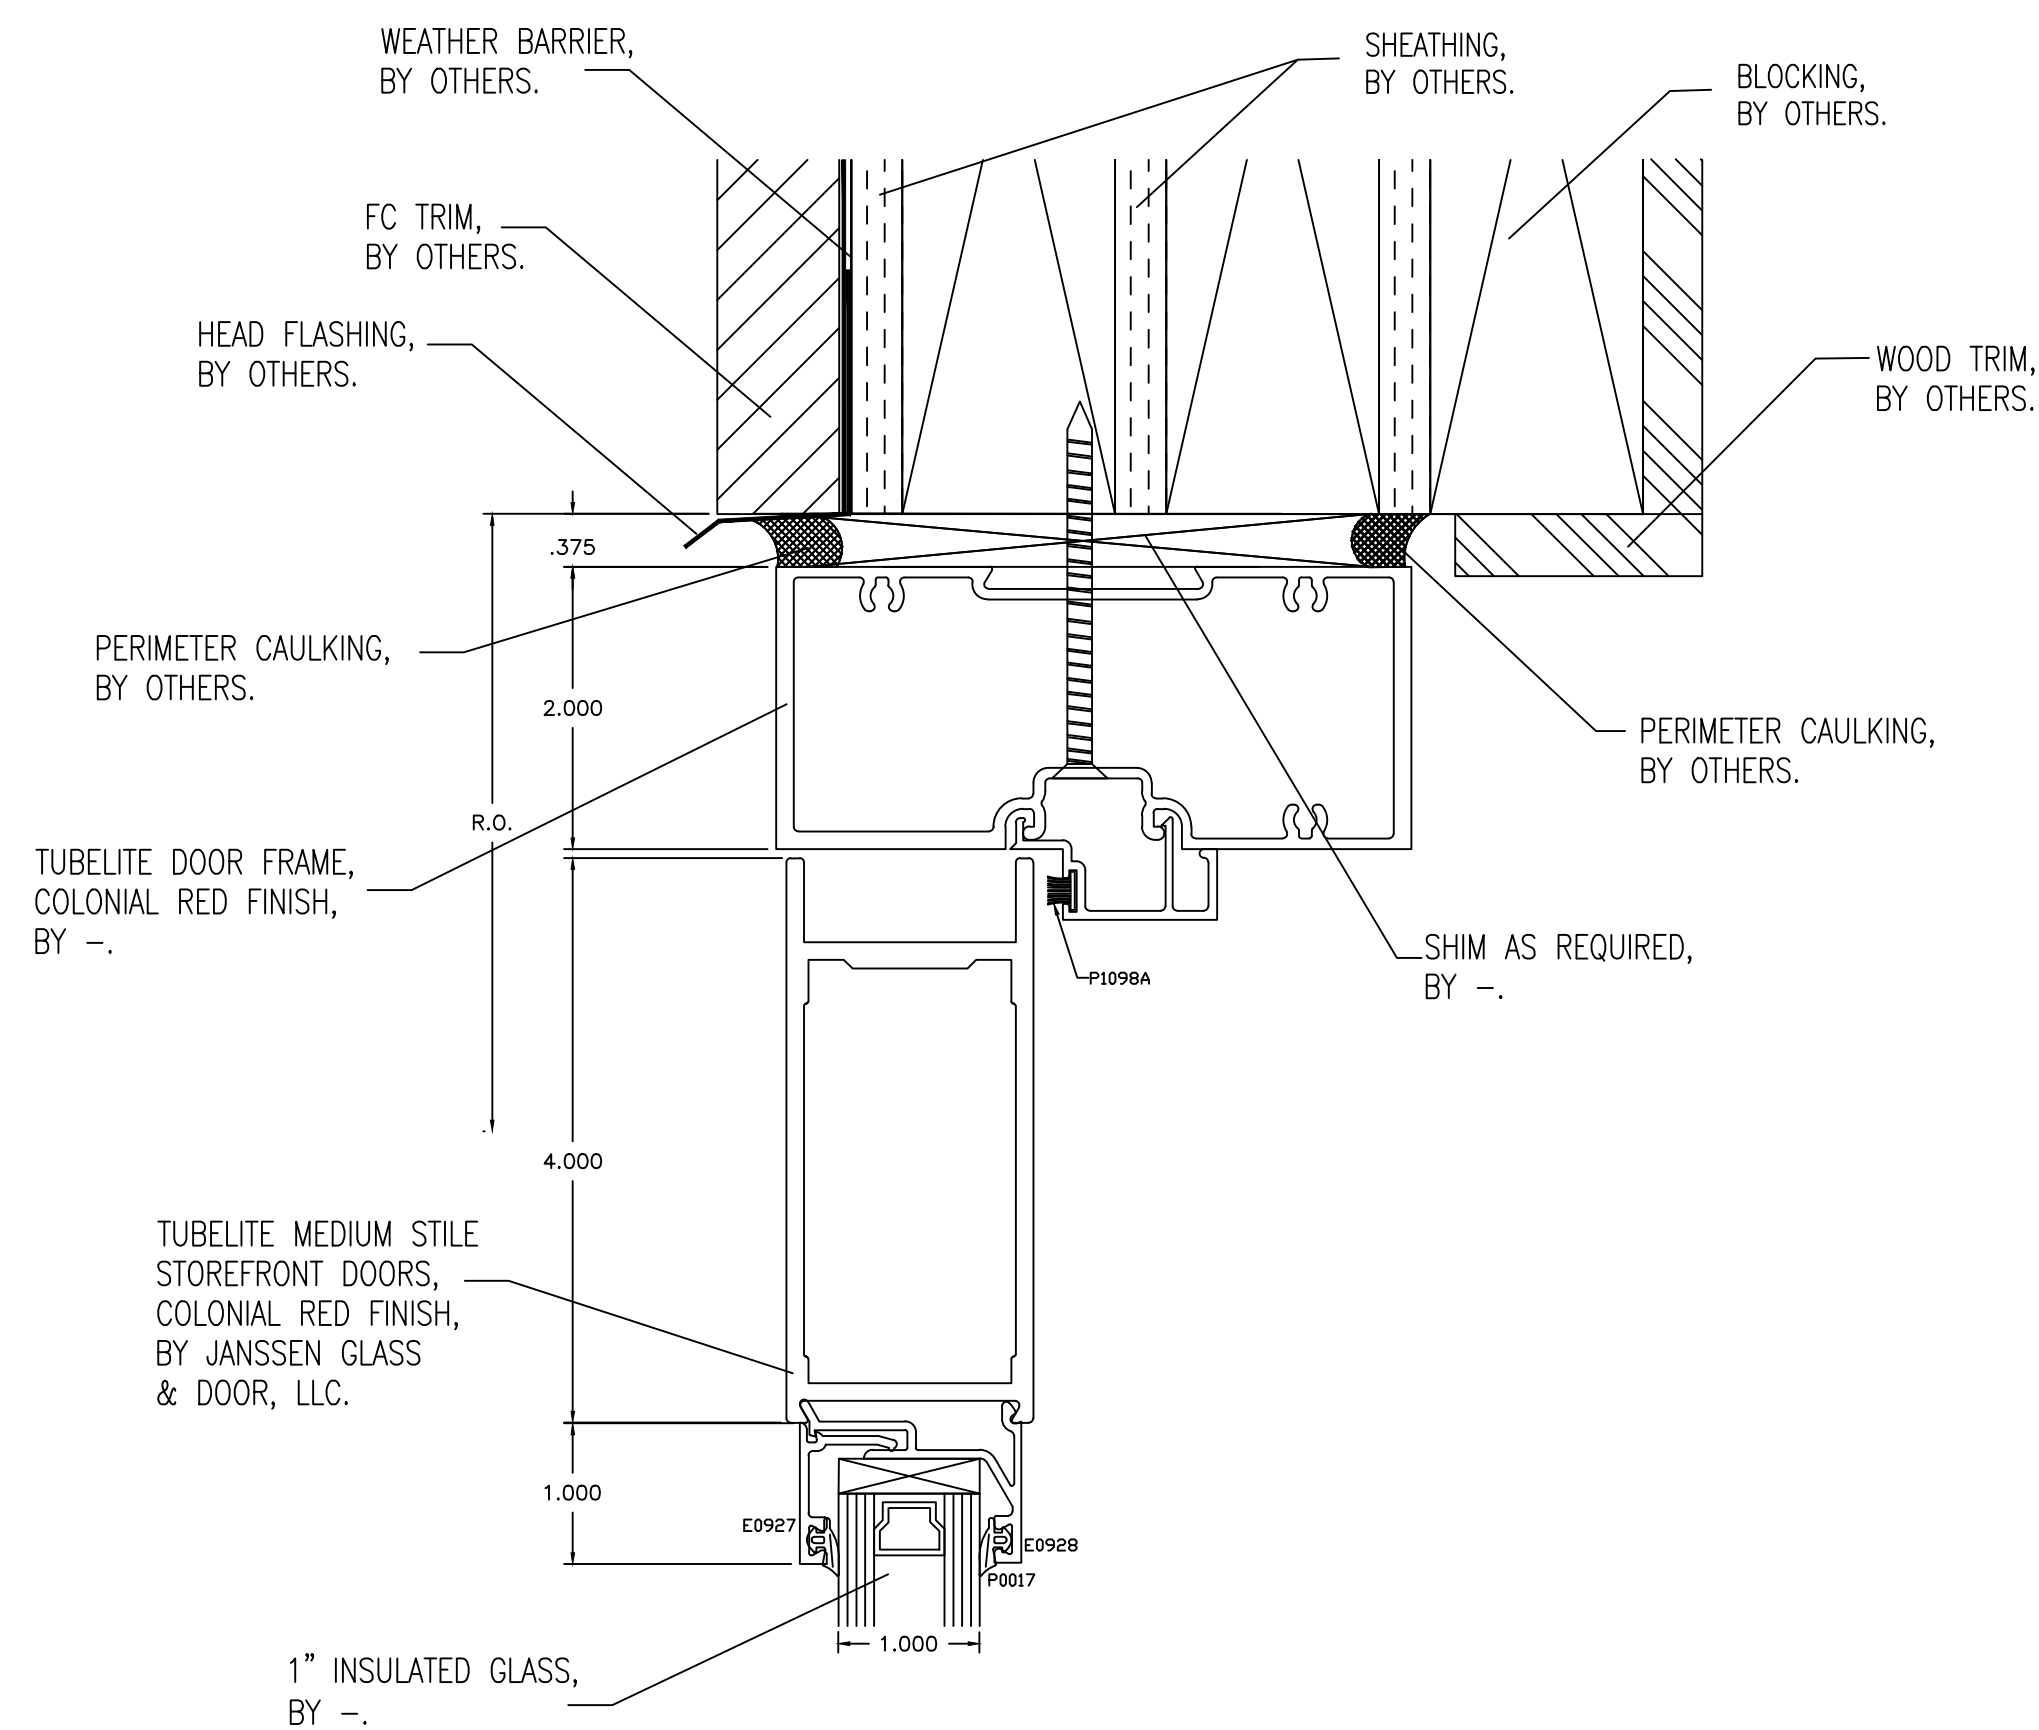

4 SECTION CUT
● TOP DOOR RAIL

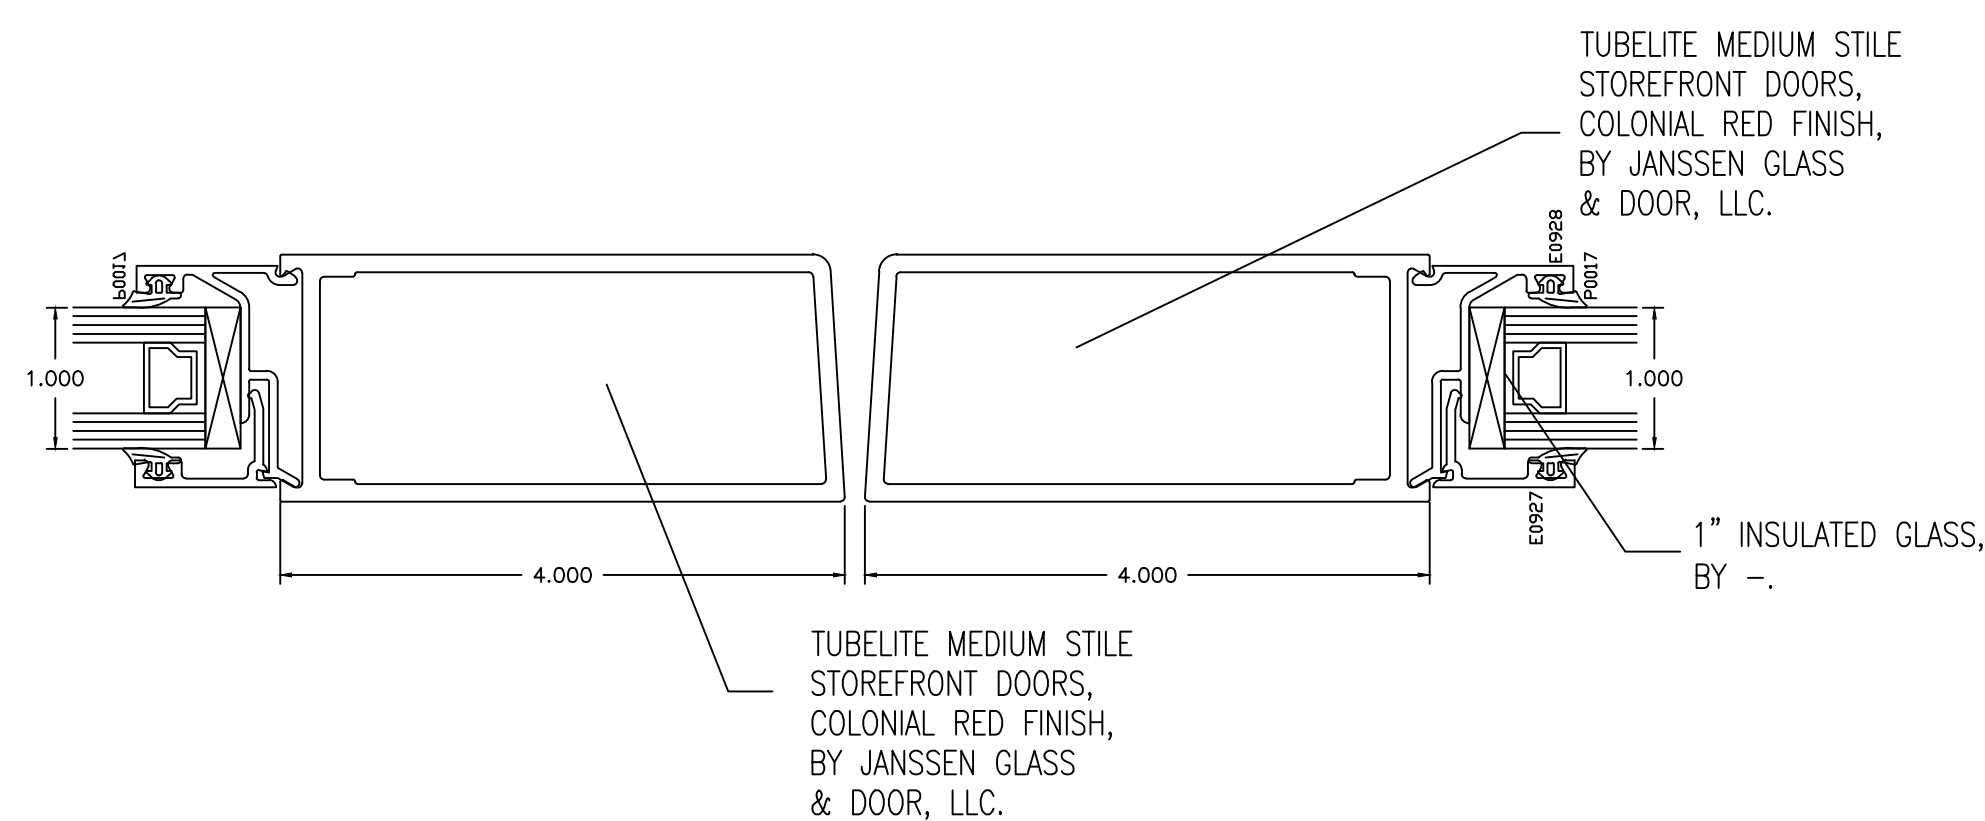

2 PLAN CUT
● MEETING OF DOORS

NO.	REVISION/ISSUED	DATE
1	1ST SUBMITTAL	01/01/2017

PROJECT NAME & LOCATION: JOHN KNOX VILLAGE COMMONS BUILDING LEE'S SUMMIT, MO	SHEET TITLE: DETAILS

DRAFTSMAN: KS DRAFTING & DESIGN, LLC. KYLE SCHNECK HARRISBURG, PA 17110 KYLE@KSDRAFTINGDESIGNLLC.COM 717-228-7114 KSDRAFTINGDESIGNLLC.COM

ARCHITECT: SFCs, INC.

--

DRAWN BY: KYLE SCHNECK

DATE: 01/01/2017	SHEET: 403
---------------------	---------------

NO.	REVISION/ISSUED	DATE
1	1ST SUBMITTAL	01/01/2017

PROJECT NAME & LOCATION:	JOHN KNOX VILLAGE COMMONS BUILDING LEE'S SUMMIT, MO	
	SHEET TITLE:	DETAILS










DRAFTSMAN:
KS DRAFTING & DESIGN, LLC. KYLE SCHNECK HARRISBURG, PA 17110 KYLE@KSDRAFTINGDESIGNLLC.COM 717-228-7114 KSDRAFTINGDESIGNLLC.COM

ARCHITECT:
SFCS, INC.

--

DRAWN BY:	KYLE SCHNECK
-----------	--------------

DATE:	01/01/2017	SHEET:	404
-------	------------	--------	-----

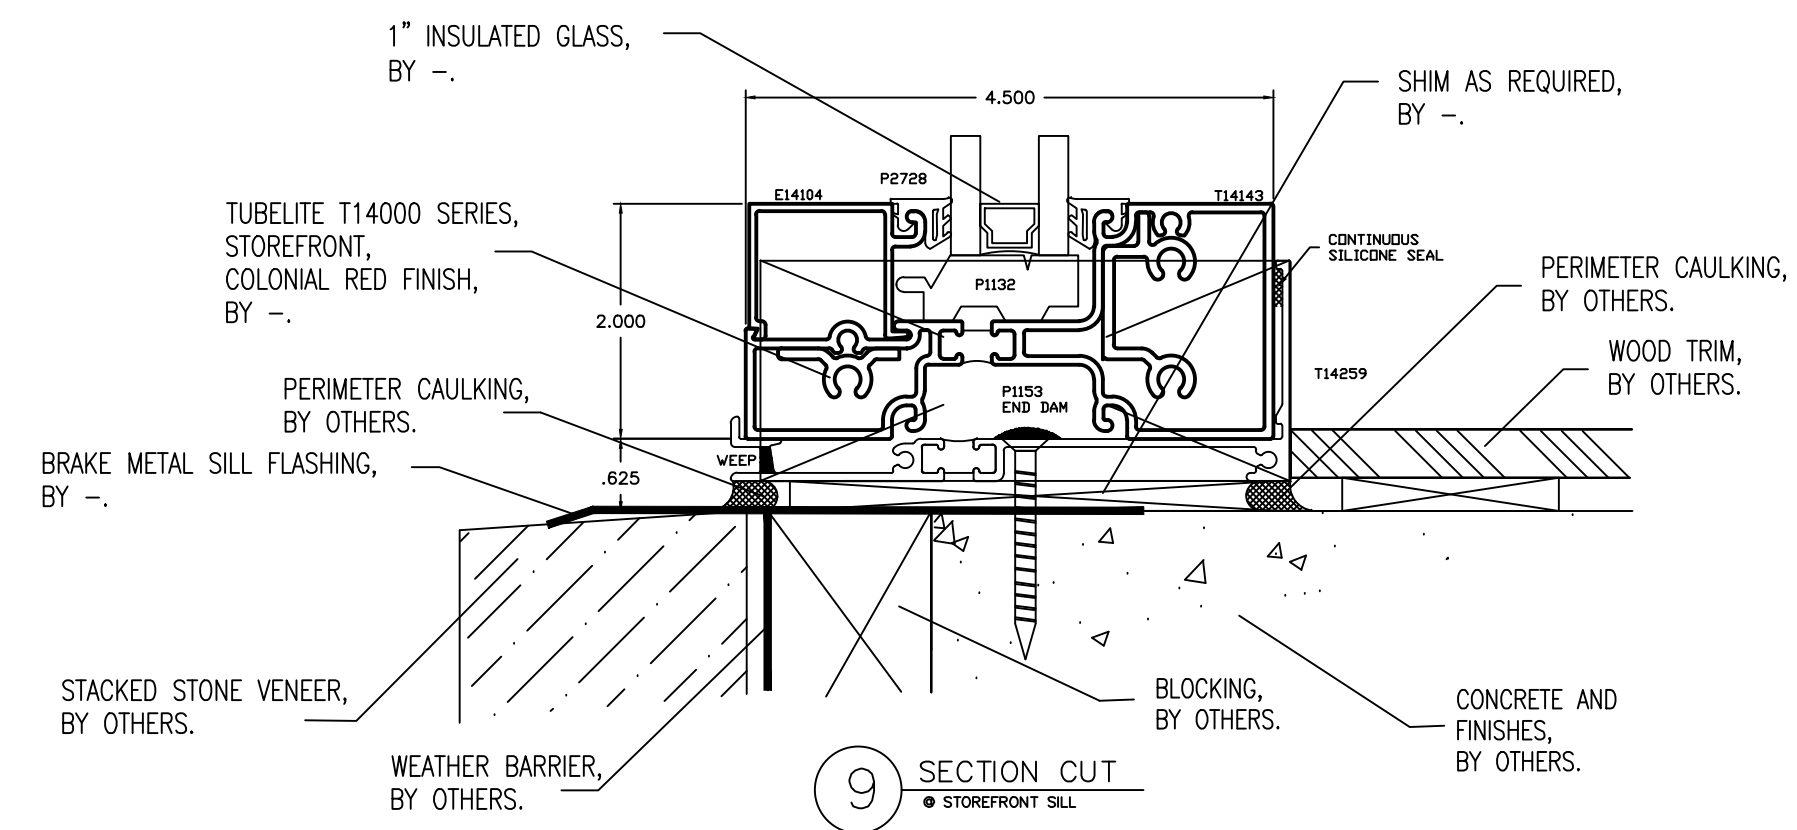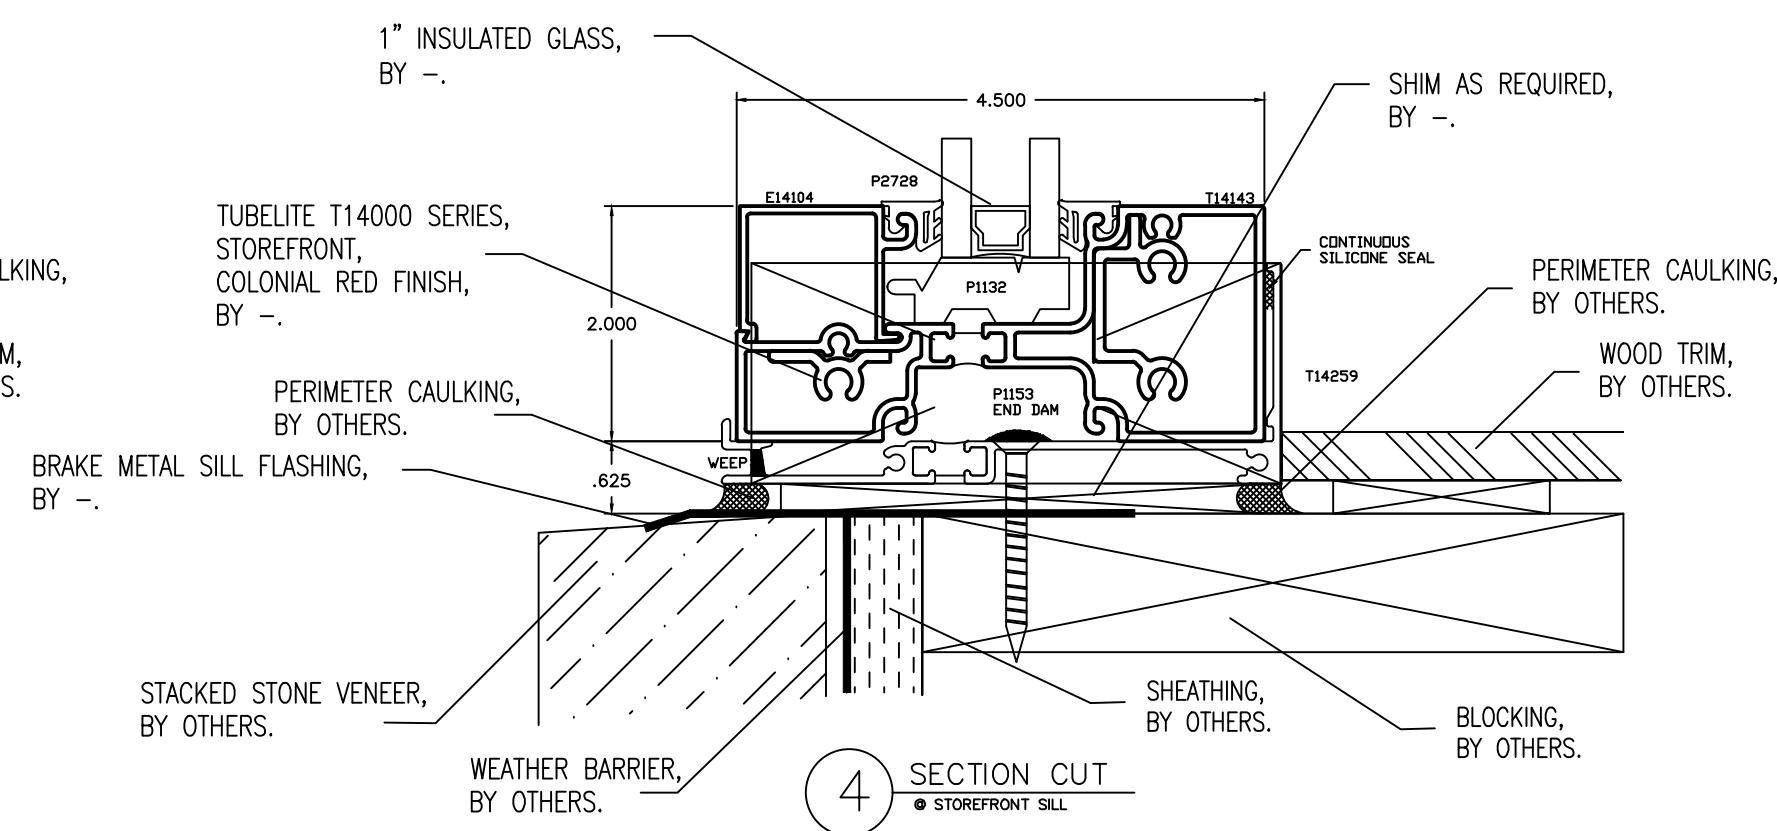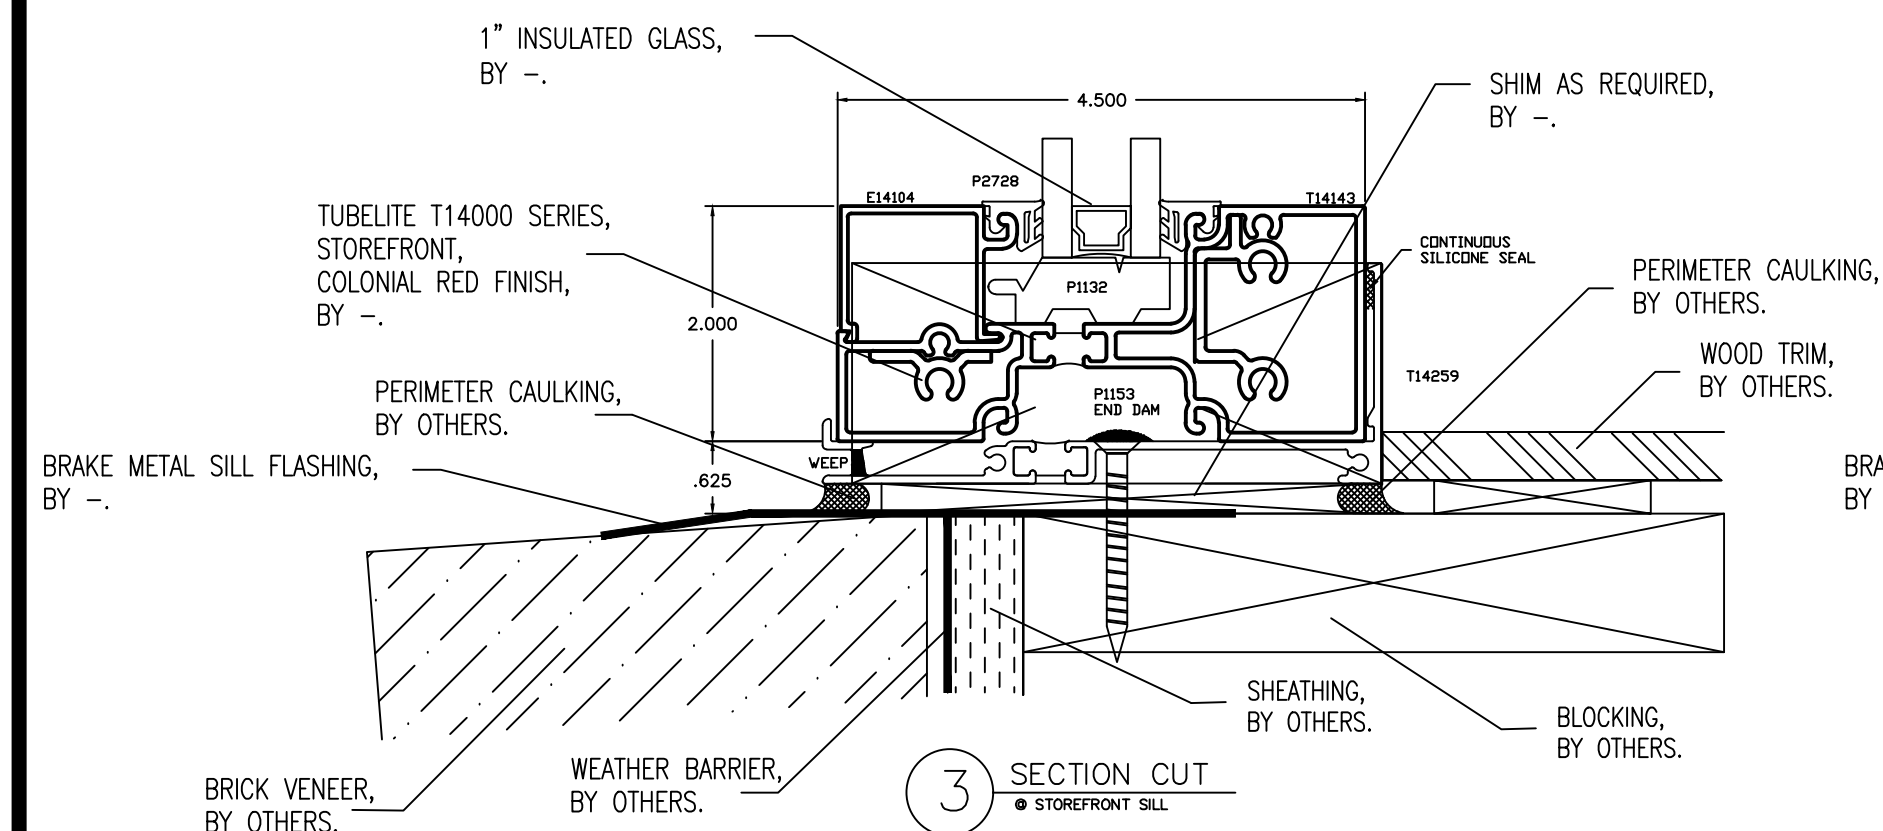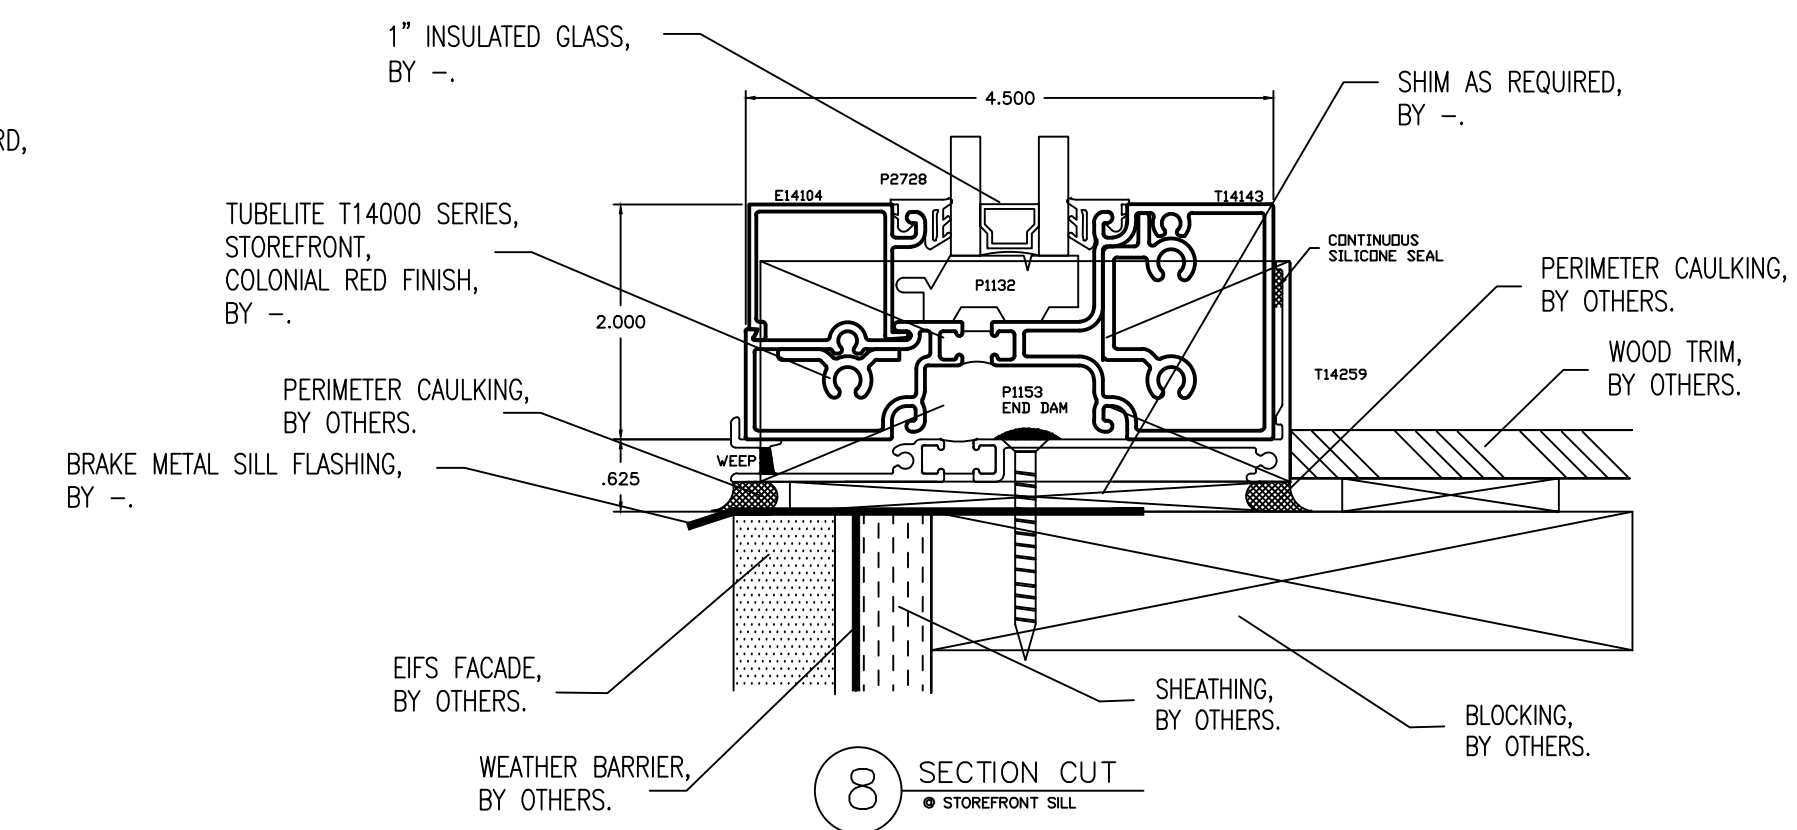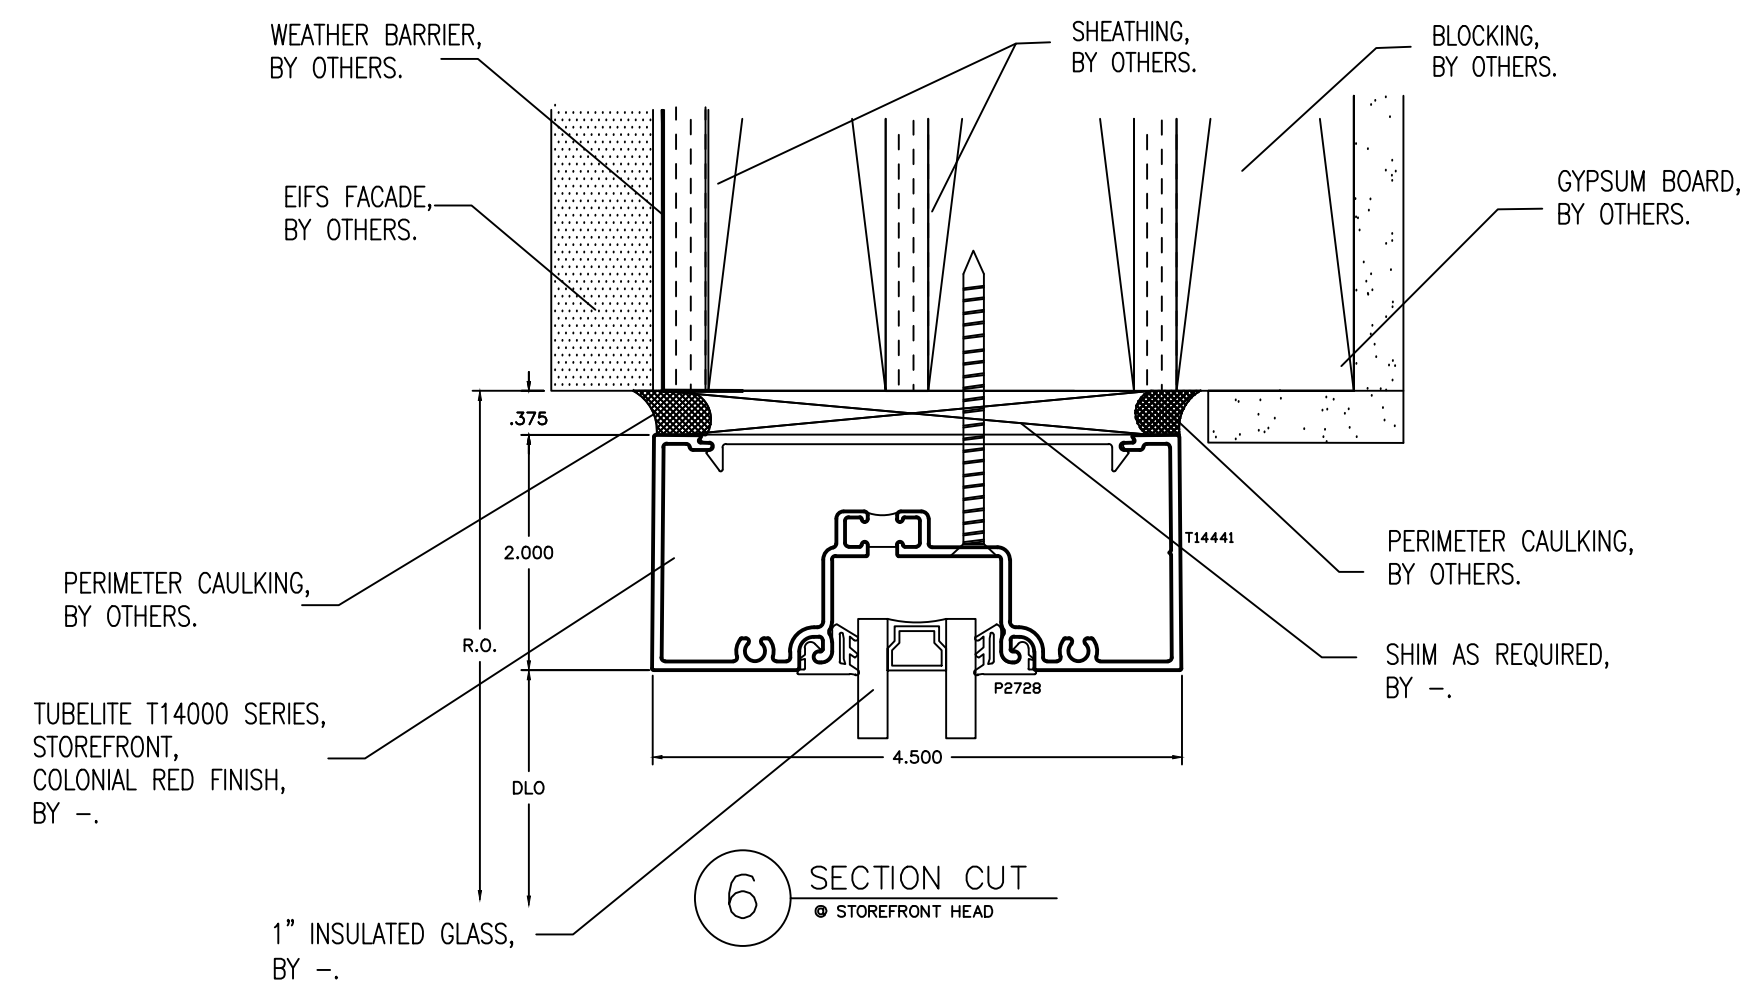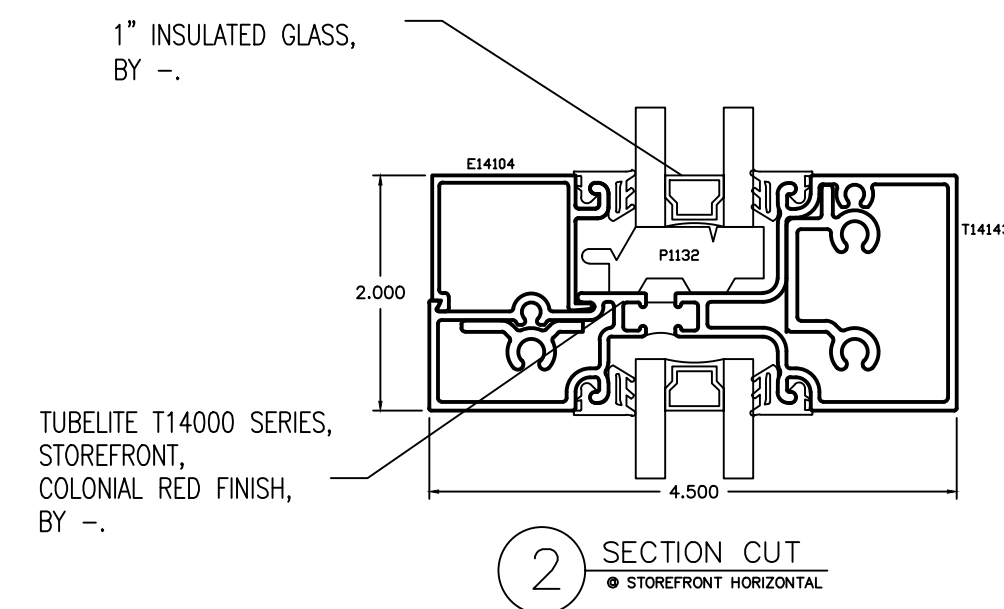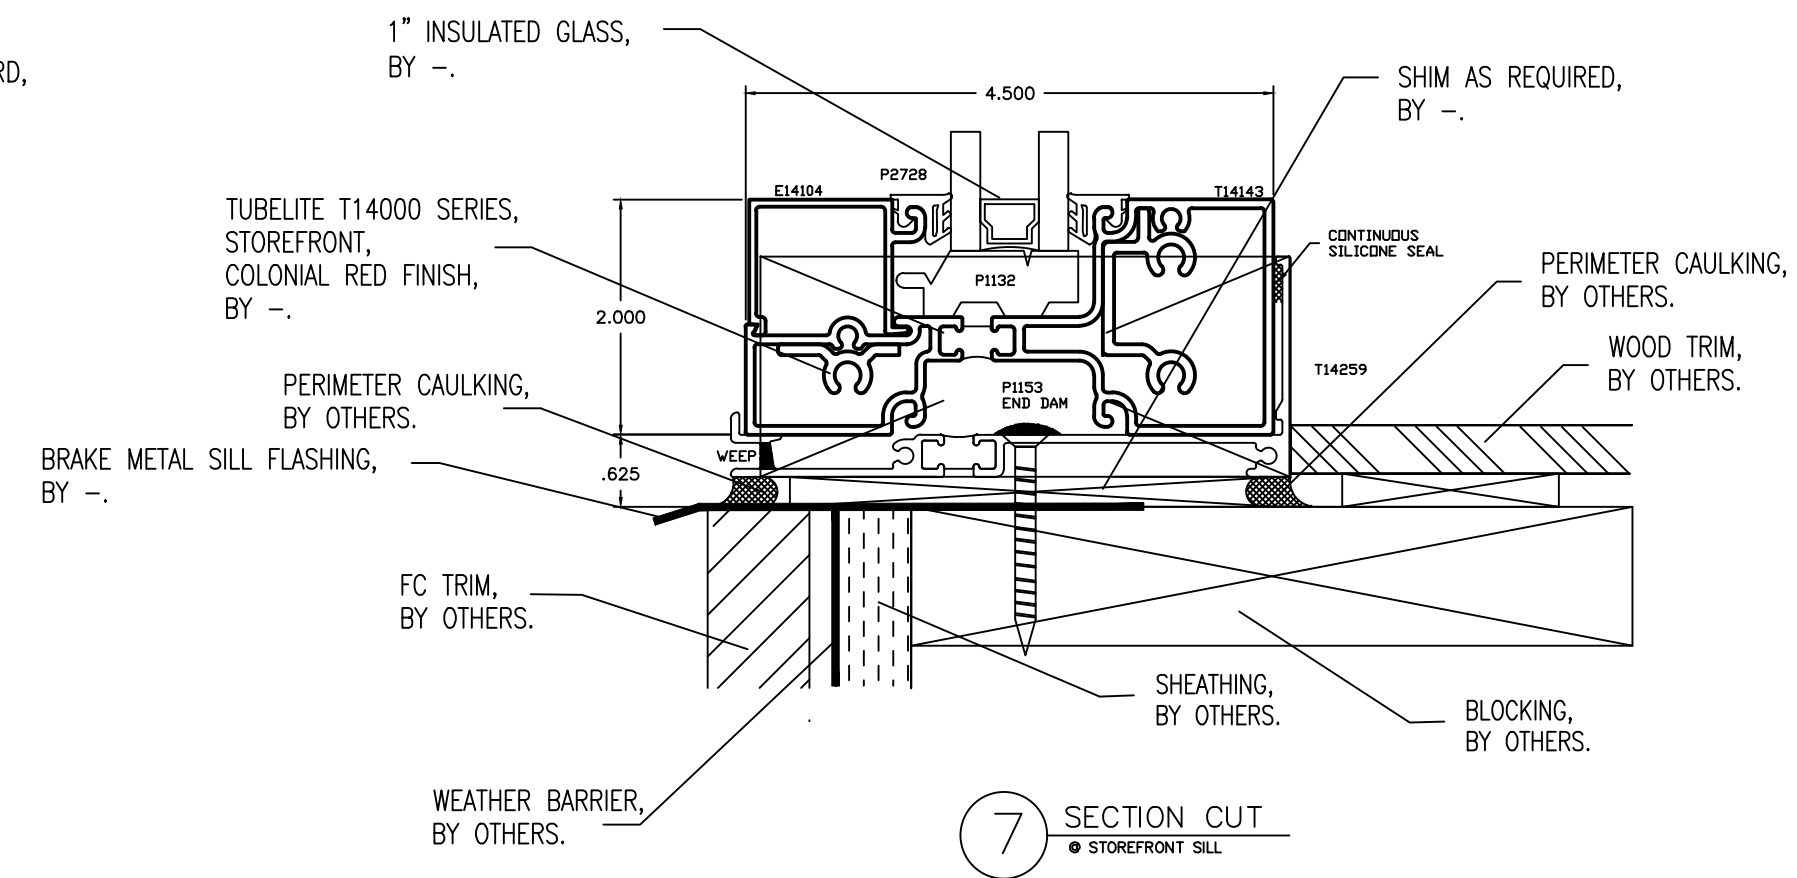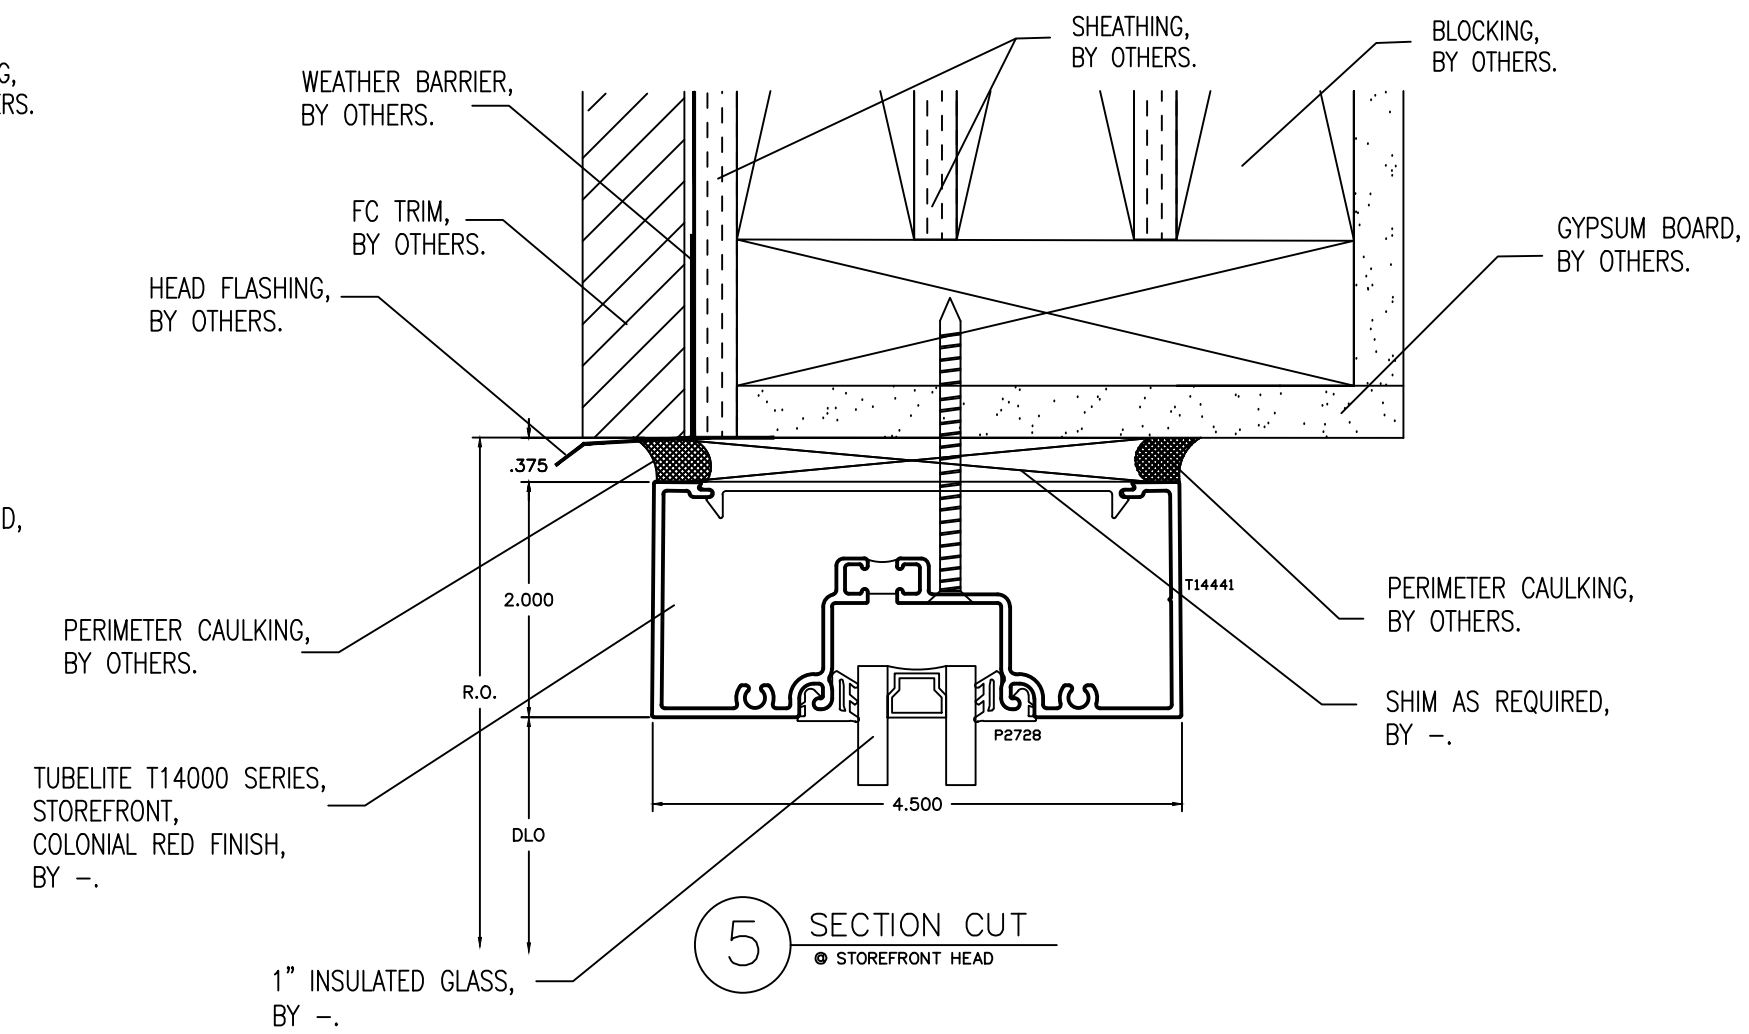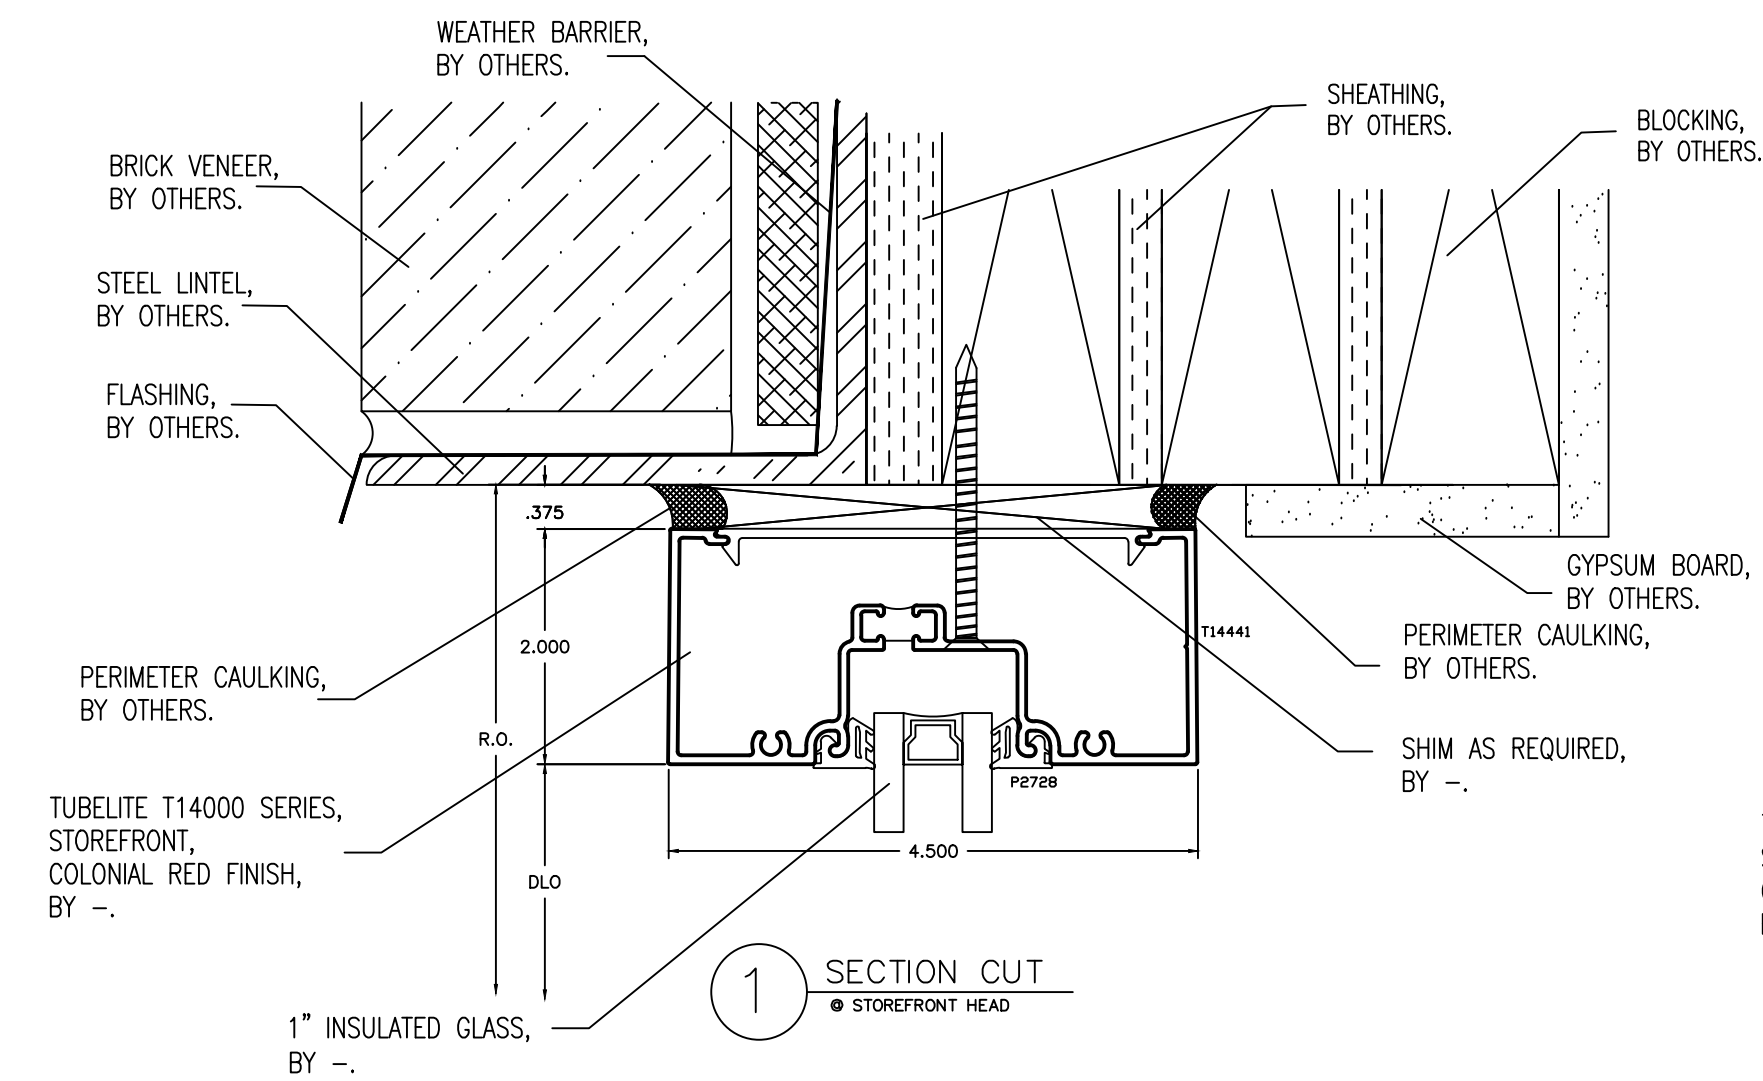

NO.	REVISION/ISSUED	DATE
1	1ST SUBMITTAL	01/01/2017

PROJECT NAME & LOCATION: JOHN KNOX VILLAGE COMMONS BUILDING LEE'S SUMMIT, MO	SHEET TITLE: DETAILS

DRAFTSMAN: KS DRAFTING & DESIGN, LLC. KYLE SCHNECK HARRISBURG, PA 17110 KYLE@KSDRAFTINGDESIGNLLC.COM 717-228-7114 KSDRAFTINGDESIGNLLC.COM

ARCHITECT: SFCS, INC.

--

DRAWN BY: KYLE SCHNECK

DATE: 01/01/2017	SHEET: 406
---------------------	---------------

