

INFORMATION AVAILABLE TO PREPARE DRAWINGS

ARCHITECTURAL DRAWNGS DATED 07/29/2019

NOTE TO ARCHITECT

GENERAL NOTES

1.) LIMITATIONS: THESE DRAWINGS REPRESENT AN INTERPRETATION OF ARCHITECTURAL INFORMATION MADE AVAILABLE TO KS DRAFTING & DESIGN, LLC. KS DRAFTING & DESIGN, LLC. MAKES NO REPRESENTATION OR WARRANTY TO THE PERFORMANCE OR COMPLETENESS OF THE ARCHITECTURAL DETAILS OF THE SURROUNDING AREAS.

2.) CONFIRMATION: ANY LISTED TOLERANCES, DIMENSIONS, DEFLECTION, ANCHORAGE, REFERENCES, AND FUNCTIONAL PERFORMANCE REQUIREMENTS SHALL BE CONFIRMED WITH THE ARCHITECT, AND VALIDATED BY FIELD MEASUREMENTS TO ENSURE SIZING, PERFORMANCE COMPLIANCE, AND ARCHITECTURAL INTENT.

3.) ACCEPTANCE: FINAL APPROVAL OF THESE DRAWINGS CONSTITUTES ACCEPTANCE OF ALL DEVIATIONS, IF ANY, AND ALL WORK CONTAINED HEREIN.

4.) USE: KS DRAFTING & DESIGN, LLC. ASSUMES NO RESPONSIBILITY FOR THE USE OF THESE DRAWINGS BY OTHER TRADES.

5.) COMPLIANCE: ARCHITECT, ENGINEER, GENERAL CONTRACTOR, AND MISC. TRADES ARE RESPONSIBLE FOR THE SELECTION, INSTALLATION, AND ADJUSTMENT OF SYSTEMS TO ENSURE COMPLIANCE WITH ALL APPLICABLE DESIGN, ENERGY, RATING, BUILDING, AND/ OR SAFETY CODES.

6.) QUALITY OF CONSTRUCTION: ROUGH OPENINGS MAY NOT BE PLUMB, SQUARE, OR LEVEL. CONTRACTOR TO VERIFY EXISTING OPENINGS.

7.) RELEASE OF LIABILITY: THESE DRAWINGS HAVE BEEN PREPARED BY KS DRAFTING & DESIGN, LLC. FOR USE BY THE CUSTOMER. THE CUSTOMER AGREES TO ASSUME ALL LIABILITY AND ANY CLAIMS THAT MAY ARISE FROM THE USE OF, OR INFORMATION CONTAINED IN THESE DRAWINGS.

NO.	REVISION/ISSUED	DATE
1	1ST SUBMITTAL	02/28/2020

PROJECT NAME & LOCATION:

A. MARIO LOIEDERMAN MIDDLE SCHOOL
PERFORMING ARTS ADDITION
12701 GOODHILL RD
SILVER SPRING, MD 20906

SHEET TITLE:

COVER SHEET

DRAFTSMAN:

KS DRAFTING & DESIGN, LLC.
KYLE SCHNECK
HARRISBURG, PA 17111
KYLE@KSDRAFTINGDESIGNLLC.COM
717-228-7114
KSDRAFTINGDESIGNLLC.COM

ARCHITECT:

GLAZING CONTRACTOR:

DRAWN BY: JAMES LUPICA

CHECKED BY: KYLE SCHNECK

DATE: 02/28/2020

SHEET: 100

GLASS SCHEDULE			
MARK	GLAZING DESCRIPTION AND MAKEUP		NOTES
G-1	DESCRIPTION	1" INSULATED UNIT:	
	OUTBOARD:	1/4" CLEAR, LOW-E ON #2 SURFACE, ANNEALED	
	AIRSPACE:	1/2" AIR SPACER	
	INBOARD:	1/4" CLEAR, ANNEALED	
G-1T	DESCRIPTION	1" INSULATED UNIT:	
	OUTBOARD:	1/4" CLEAR, LOW-E ON #2 SURFACE, TEMPERED	
	AIRSPACE:	1/2" AIR SPACER	
	INBOARD:	1/4" CLEAR, TEMPERED	
G-2	DESCRIPTION	1" INSULATED SPANDREL UNIT:	
	OUTBOARD:	1/4" CLEAR, LOW-E ON #2 SURFACE, ANNEALED	
	AIRSPACE:	1/2" AIR SPACER	
	INBOARD:	1/4" CLEAR, SPANDREL FRIT ON #4 SURFACE, ANNEALED	
G-3	DESCRIPTION	1" INSULATED UNIT:	
	OUTBOARD:	1/4" CLEAR, LOW-E ON #2 SURFACE, ANNEALED	
	AIRSPACE:	1/2" AIR SPACER	
	INBOARD:	1/4" CLEAR, BLUE FILM ON #4 SURFACE, ANNEALED	
G-3T	DESCRIPTION	1" INSULATED UNIT:	
	OUTBOARD:	1/4" CLEAR, LOW-E ON #2 SURFACE, TEMPERED	
	AIRSPACE:	1/2" AIR SPACER	
	INBOARD:	1/4" CLEAR, BLUE FILM ON #4 SURFACE, TEMPERED	
G-4	DESCRIPTION	1" INSULATED UNIT:	
	OUTBOARD:	1/4" CLEAR, LOW-E ON #2 SURFACE, ANNEALED	
	AIRSPACE:	1/2" AIR SPACER	
	INBOARD:	1/4" CLEAR, PURPLE FILM ON #4 SURFACE, ANNEALED	
G-4T	DESCRIPTION	1" INSULATED UNIT:	
	OUTBOARD:	1/4" CLEAR, LOW-E ON #2 SURFACE, TEMPERED	
	AIRSPACE:	1/2" AIR SPACER	
	INBOARD:	1/4" CLEAR, PURPLE FILM ON #4 SURFACE, TEMPERED	
G-5	DESCRIPTION	1" INSULATED UNIT:	
	OUTBOARD:	1/4" CLEAR, LOW-E ON #2 SURFACE, ANNEALED	
	AIRSPACE:	1/2" AIR SPACER	
	INBOARD:	1/4" CLEAR, YELLOW FILM ON #4 SURFACE, ANNEALED	
G-5T	DESCRIPTION	1" INSULATED UNIT:	
	OUTBOARD:	1/4" CLEAR, LOW-E ON #2 SURFACE, TEMPERED	
	AIRSPACE:	1/2" AIR SPACER	
	INBOARD:	1/4" CLEAR, YELLOW FILM ON #4 SURFACE, TEMPERED	
G-6	DESCRIPTION	1" INSULATED UNIT:	
	OUTBOARD:	1/4" CLEAR, LOW-E ON #2 SURFACE, ANNEALED	
	AIRSPACE:	1/2" AIR SPACER	
	INBOARD:	1/4" CLEAR, GREEN FILM ON #4 SURFACE, ANNEALED	
G-6T	DESCRIPTION	1" INSULATED UNIT:	
	OUTBOARD:	1/4" CLEAR, LOW-E ON 32 SURFACE, TEMPERED	
	AIRSPACE:	1/2" AIR SPACER	
	INBOARD:	1/4" CLEAR, GREEN FILM ON #4 SURFACE, TEMPERED	
G-7	DESCRIPTION	1/4" CLEAR, ANNEALED	
G-7T	DESCRIPTION	1/4" CLEAR, TEMPERED	

PROJECT TITLE:

A. MARIO LOIEDERMAN MIDDLE SCHOOL
PERFORMING ARTS ADDITION

ADDRESS:

12701 GOODHILL RD
SILVER SPRING, MD 20906

MATERIAL SCHEDULE					
PRODUCT TYPE	MANUFACTURER	SYSTEM	PROFILE DIMENSIONS	DESCRIPTION	FINISH
CURTAINWALL	OLDCASTLE	RELIANCE	2-1/2" X 6"	CAPTURED, SHEAR BLOCK	2CPT-70% CUSTOM 2-COAT
CURTAINWALL	OLDCASTLE	RELIANCE	2-1/2" X 7-1/4"	CAPTURED, SHEAR BLOCK	2CPT-70% CUSTOM 2-COAT
EXTERIOR STOREFRONT	OLDCASTLE	FG-3000 XT	2" X 4-1/2"	THERMAL, CENTER SET, OUTSIDE GLAZED, SCREW SPLINE	2CPT-70% CUSTOM 2-COAT
INTERIOR STOREFRONT	OLDCASTLE	FG-2000	1-3/4" X 4-1/2"	NON-THERMAL, CENTER SET, OUTSIDE GLAZED, SCREW SPLINE	2CPT-70% CUSTOM 2-COAT
STOREFRONT DOORS	OLDCASTLE	THERMAL WIDE STILE	2-1/4" THICK	10" BOTTOM RAIL, 5" STILES, 5" TOP-RAIL, 10" MID RAIL	2CPT-70% CUSTOM 2-COAT
SUNSHADES	OLDCASTLE	SOLAR ECLIPSE	6" X 30"	RECTANGLE SOLAR ECLIPSE W/ (5) 6" SS-108 AIR FOIL BLADES & (1) 3"X5" SS101 RECTANGULAR FASCIA	2CPT-70% CUSTOM 2-COAT
VERTICAL FINS	OLD CASTLE	-	-	-	2CPT-70% CUSTOM 2-COAT
CAULKING AT THE EXTERIOR PERIMETER OF THE ALUMINUM FRAMES					
BRAKE METAL WHERE SHOWN ON FRAME ELEVATIONS & DETAILS; FINISH TO MATCH ALUMINUM FRAMES					

SHEET LIST	
SHEET	DESCRIPTION
100	COVER SHEET
101	DOOR & HARDWARE SCHEDULES
200	FLOOR PLANS
201	FLOOR PLAN
202	BUILDING ELEVATION
203	BUILDING ELEVATION
204	BUILDING ELEVATIONS
205	FRAME ELEVATIONS
206	FRAME ELEVATIONS
207	FRAME ELEVATIONS
208	FRAME ELEVATIONS
209	FRAME ELEVATIONS
210	FRAME ELEVATIONS
211	FRAME ELEVATIONS
212	FRAME ELEVATIONS
213	FRAME ELEVATIONS
400	DETAILS
401	DETAILS
402	DETAILS
403	DETAILS
404	DETAILS
405	DETAILS
406	DETAILS
407	DETAILS
408	DETAILS
409	DETAILS
410	DETAILS
411	DETAILS

DOOR SCHEDULE					
DOOR #	DOOR WIDTH	DOOR HEIGHT	ACTIVE LEAF	TYPE	HARDWARE
P03A	6'-0"	7'-0"	OUTSWING	PAIR	154
P03B	6'-0"	7'-0"	OUTSWING	PAIR	12
P03C	6'-0"	7'-0"	OUTSWING	PAIR	167
P03D	6'-0"	7'-0"	OUTSWING	PAIR	32

HARDWARE SETS				
HARDWARE SET 12				
QTY	DESCRIPTION	PRODUCT	FINISH	MANUFACTURER
2	HINGE – CONTINUOUS	112XY X 83"	US28	IVES
1	REMOVABLE MULLION	KR4954 X 7-6 X 154	SP28	VON DUPRIN
2	CYLINDER – MORTISE	20-061 X 112 X ICX X 50-231	626	SCHLAGE
3	EXIT DEVICE – RIM	CDSI-XP98EO X 909 X 3-0	NONE/US26D-AM	VON DUPRIN
2	ANTI-VANDAL PULL	1097HA X NC X SP	630	TRIMCO
2	CLOSER – PARALLEL ARM	4111 X SCUSH X WMS X 4110-18CUSH X 4110-30 X 4110-61	AL	LCN
2	KICK PLATE	8400 8 X 35 X B-CS	US32D	IVES
1	WEATHERSTRIP	137SA X 36" X 84"	A	NGPFULL
1	DOOR SEAL	5100N-86	BLACK	NGPFULL
2	SWEEP	101V X 36"	MILL	NGPFULL
1	THRESHOLD	896SS X SIA X SPANNER 10-24 SSMS/LA X 36"	SS	BGPFULL
DHSI GASKETING BY OTHERS				
HARDWARE SET 32				
QTY	DESCRIPTION	PRODUCT	FINISH	MANUFACTURER
2	HINGE – CONTINUOUS	112XY X 83"	US28	IVES
2	PUSH BAR	350 X 36"	US26D-AM	VON DUPRIN
2	ANTI-VANDAL PULL	1097HA X NC X SP	630	TRIMCO
2	CLOSER – PARALLEL ARM	411 X SCHUSH X DEL X WMS X 4110-18CUSH X 4110-30 X 4110-61	AL	LCN
2	KICK PLATE	8400 8 X 34 X B-CS	US32D	IVES
2	FLOOR STOP	FS441	US26D	IVES
PERMANENT CORE BY OTHERS				
HARDWARE SET 154				
QTY	DESCRIPTION	PRODUCT	FINISH	MANUFACTURER
1	HINGE – CONTINUOUS	112XY X 83"	US28	IVES
1	HINGE – ELECTRIC	112XY X 83" X EPT	US28	IVES
1	REMOVABLE MULLION	KR4954 X 7-6 X 154	SP28	VON DUPRIN
3	CYLINDER – MORTISE	20-061 X 112 X ICX X 50-231	626	SCHLAGE
1	CYLINDER – RIM	20-057 X ICX X 50-231	626	SCHLAGE
1	EXIT DEVICE – RIM	CDSI-XP98EO X 909 X 3-0	NONE/US26D-AM	VON DUPRIN
1	EXIT DEVICE – RIM	SD-QEL-XP98NL-OP X 110MD-NL X 909 X 3-0 X CON	US26D/US26D-AM	VON DUPRIN
1	ANTI-VANDAL PULL	1097HA X FC X SP	630	TRIMCO
1	ANTI-VANDAL PULL	1097HA X NC X SP	630	TRIMCO
1	CLOSER – PARALLEL ARM	4111 X SHCUSH X WMS X 4110-18CUSH X 4110-30 X 4110-61	AL	LCN
1	CLOSER – AUTOMATIC OPERATOR	9542 X REG (PUSH) X 72 HDR LENGTH X DD X MS	ANCLR	LCN
2	KICK PLATE	8400 8 X 35 X B-CS	US32D	IVES
2	WALL STOP	WS406/407-CCV	US26D	IVES
1	WEATHERSTRIP	137SA X 36" X 84"	A	NGPFULL
1	DOOR SEAL	5100N-86	BLACK	NGPFULL
2	SWEEP	C627A X 36"	A	NGPFULL
1	THRESHOLD	896SS X SIA X SPANNER 10-24 SSMS/LA X 36"	SS	NGPFULL
2	ACTUATOR	8310 – 853T	N/A	LCN
1	WIRING HARNESS	CON-12	–	VON DUPRIN
1	WIRING HARNESS	CON-192P	–	VON DUPRIN
1	ELECTRIC POWER TRANSFER	EPT 2	SP28	VON DUPRIN
1	POWER SUPPLY	PS904 X 900-2RS X 90-BBK	–	VON DUPRIN
CARD READER BY OTHERS				
DHSI GASKETING BY OTHERS				
MONITOR RELAY IS UNNECESSARY WITH THE 2RS BOARD ON THE POWER SUPPLY. PLEASE VERIFY.				
1	WIRING DIAGRAM	WD-P2P	–	OTHER
HARDWARE SET 167				
QTY	DESCRIPTION	PRODUCT	FINISH	MANUFACTURER
2	HINGE – CONTINUOUS	112XY X 83"	US28	IVES
2	PUSH BAR	350 X 36"	US26D-AM	VON DUPRIN
2	ANTI-VANDAL PULL	1097HA X NC X SP	630	TRIMCO
1	CLOSER – PARALLEL ARM	4111 X SHCUSH X WMS X 4110-18CUSH X 4110-30 X 4110-61	AL	LCN
1	CLOSER – AUTOMATIC OPERATOR	9542 X REG (PUSH) X 72 HDR LENGTH X MS	ANCLR	LCN
2	KICK PLATE	8400 8 X 34 X B-CS	US32D	IVES
2	ACTUATOR	8310 – 853T	N/A	LCN
SILENCERS BY OTHERS				
1	WIRING DIAGRAM	WD-P2P	–	OTHER

NO.	REVISION/ISSUED	DATE
1	1ST SUBMITTAL	02/28/2020

PROJECT NAME & LOCATION:	A. MARIO LOIEDERMAN MIDDLE SCHOOL PERFORMING ARTS ADDITION		SHEET TITLE:
	12701 GOODHILL RD SILVER SPRING, MD 20906		
	DOOR & HARDWARE SCHEDULES		


DRAFTSMAN:
KS DRAFTING & DESIGN, LLC. KYLE SCHNECK HARRISBURG, PA 17111 KYLE@KSDRAFTINGDESIGNLLC.COM 717-228-7114 KSDRAFTINGDESIGNLLC.COM

ARCHITECT:


GLAZING CONTRACTOR:

DRAWN BY:	JAMES LUPICA
CHECKED BY:	KYLE SCHNECK


DATE:	02/28/2020	SHEET: 101

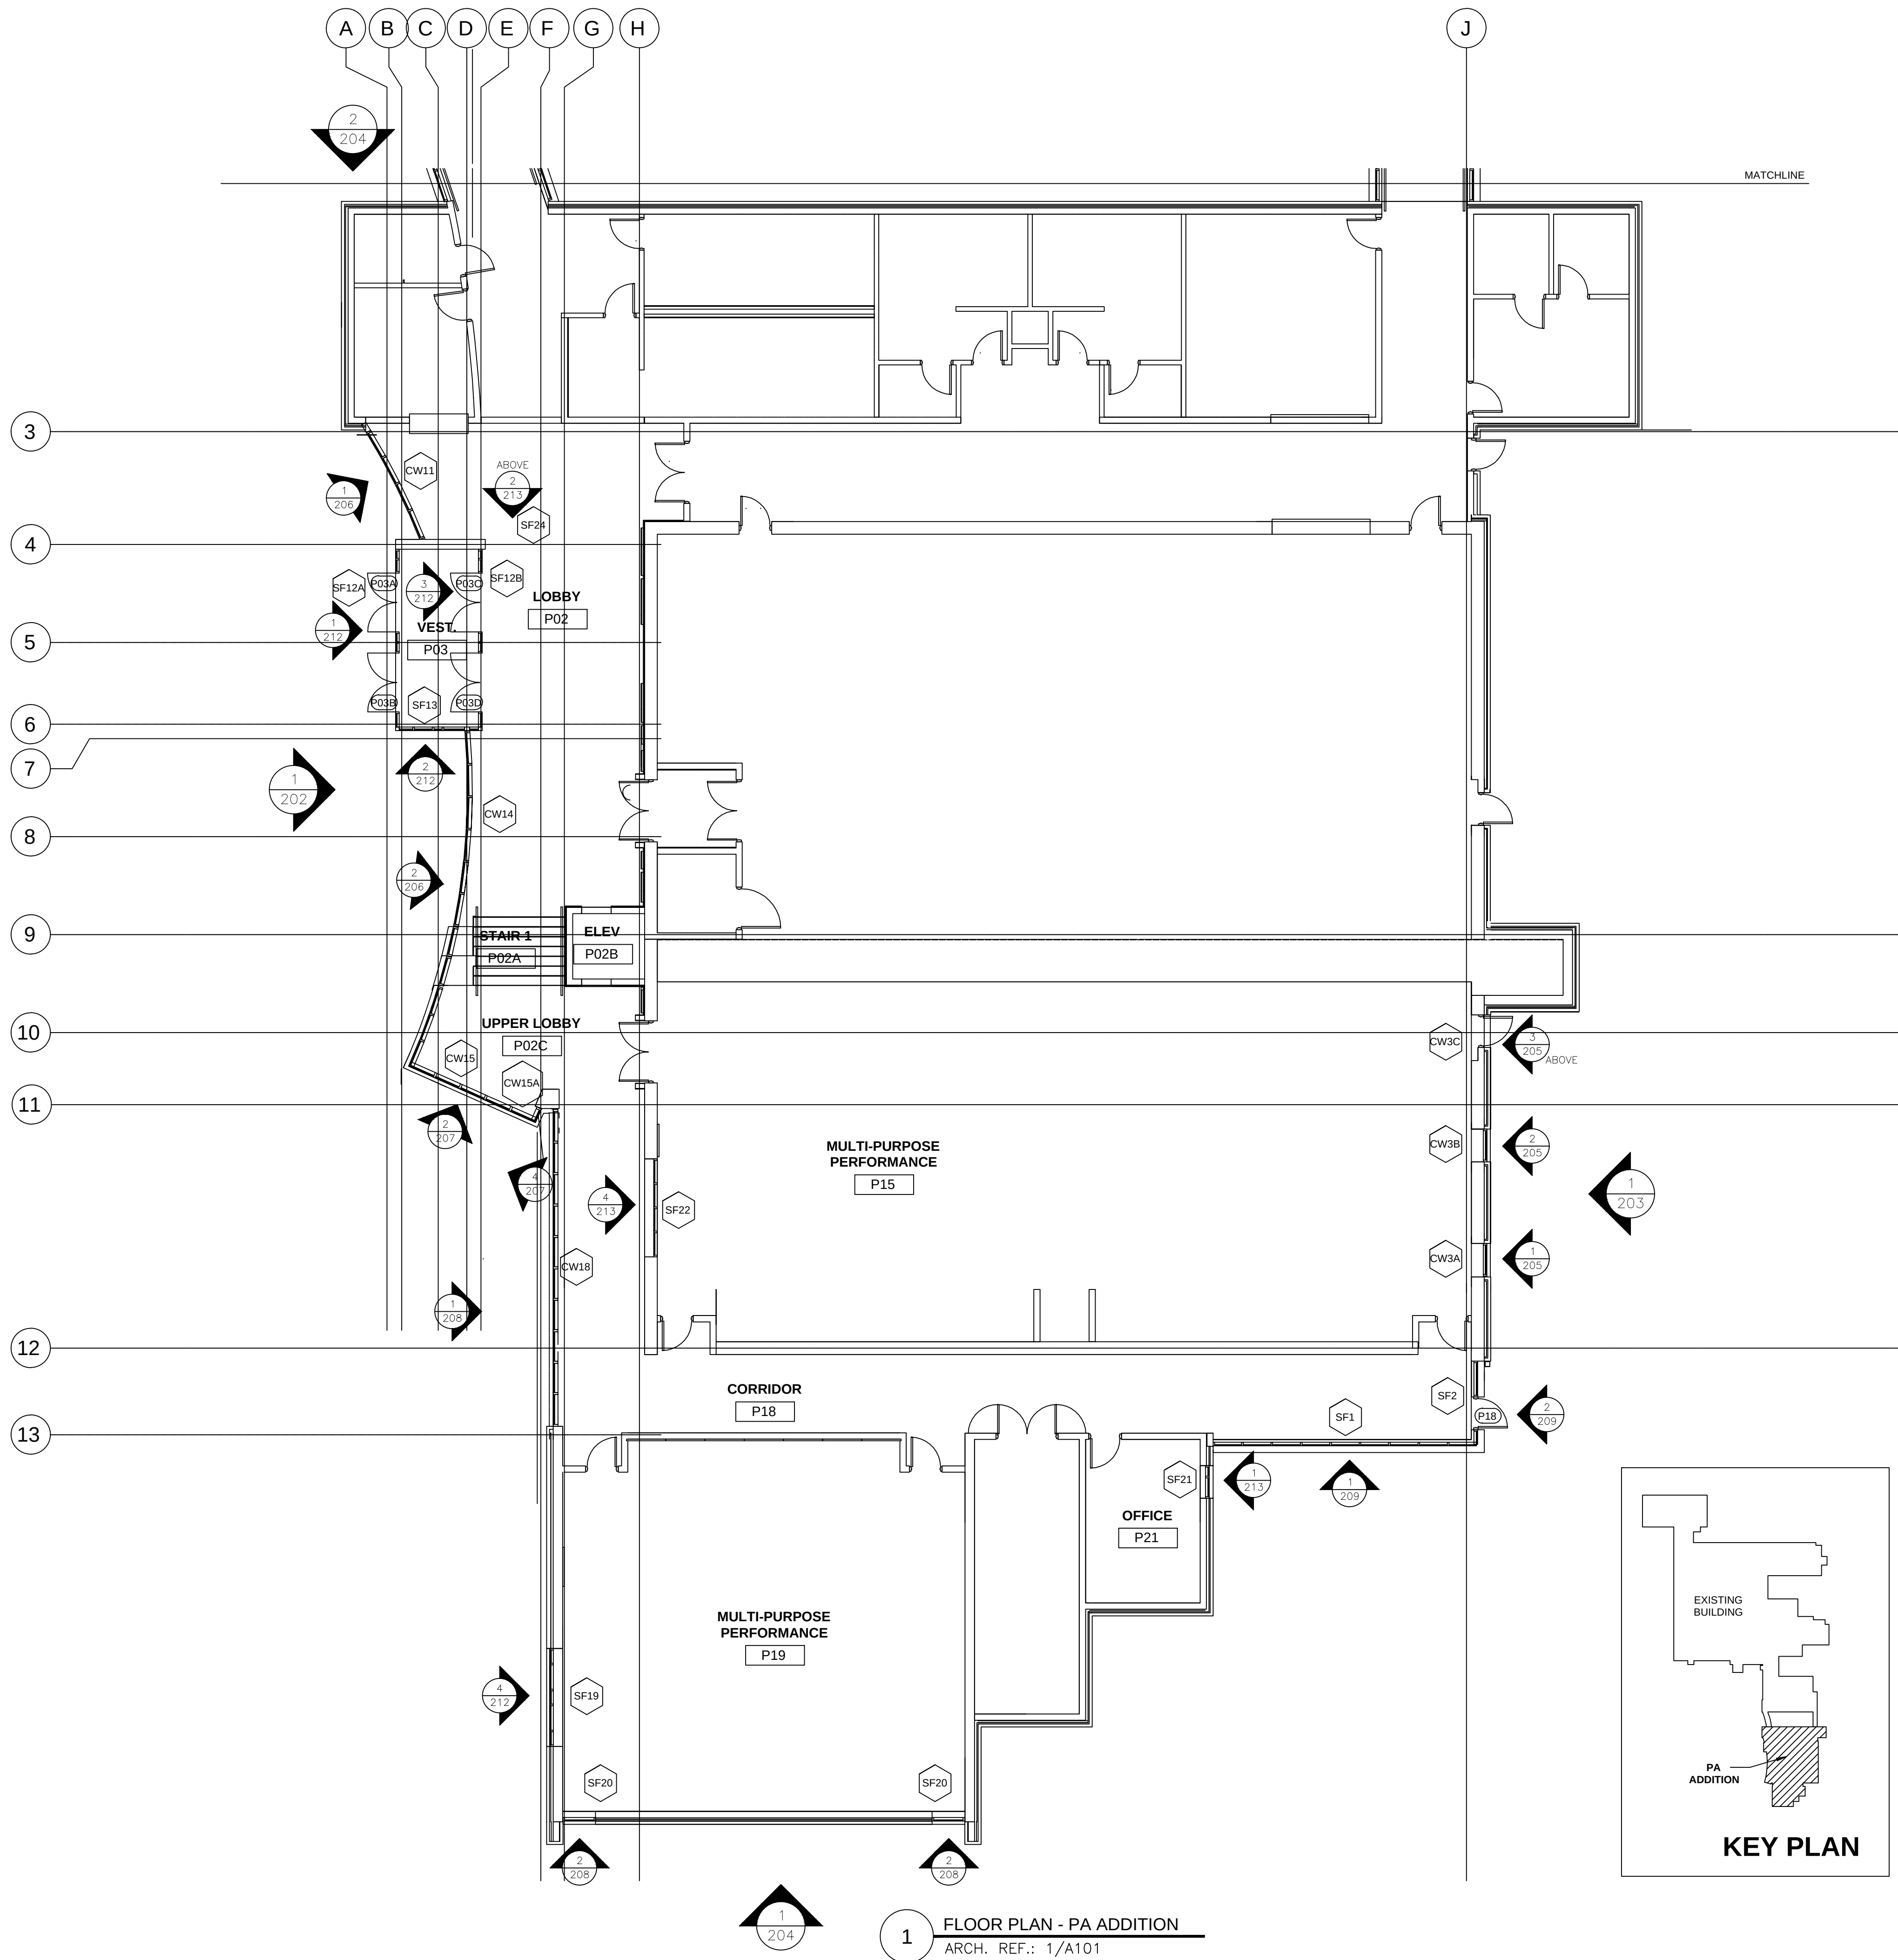

1 FLOOR PLAN - PA ADDITION
ARCH. REF.: 1/A101

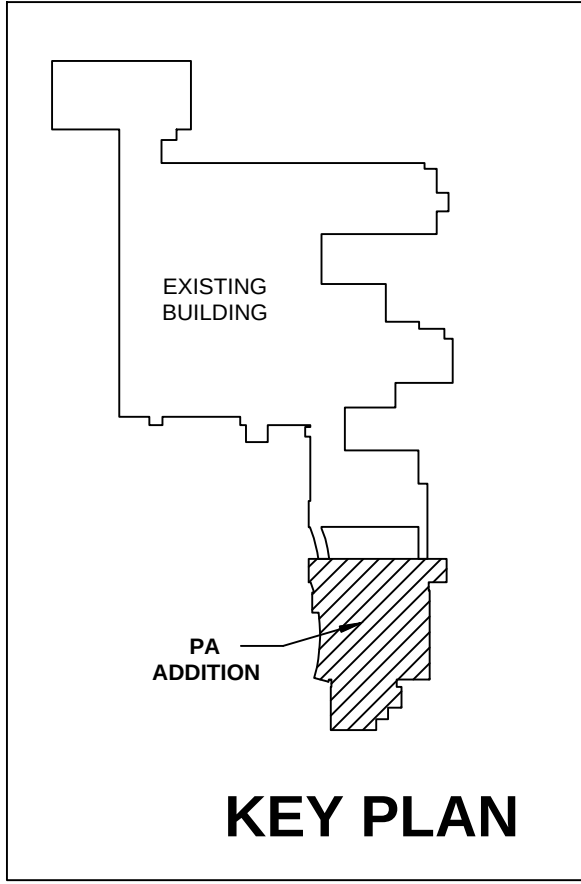

KEY PLAN

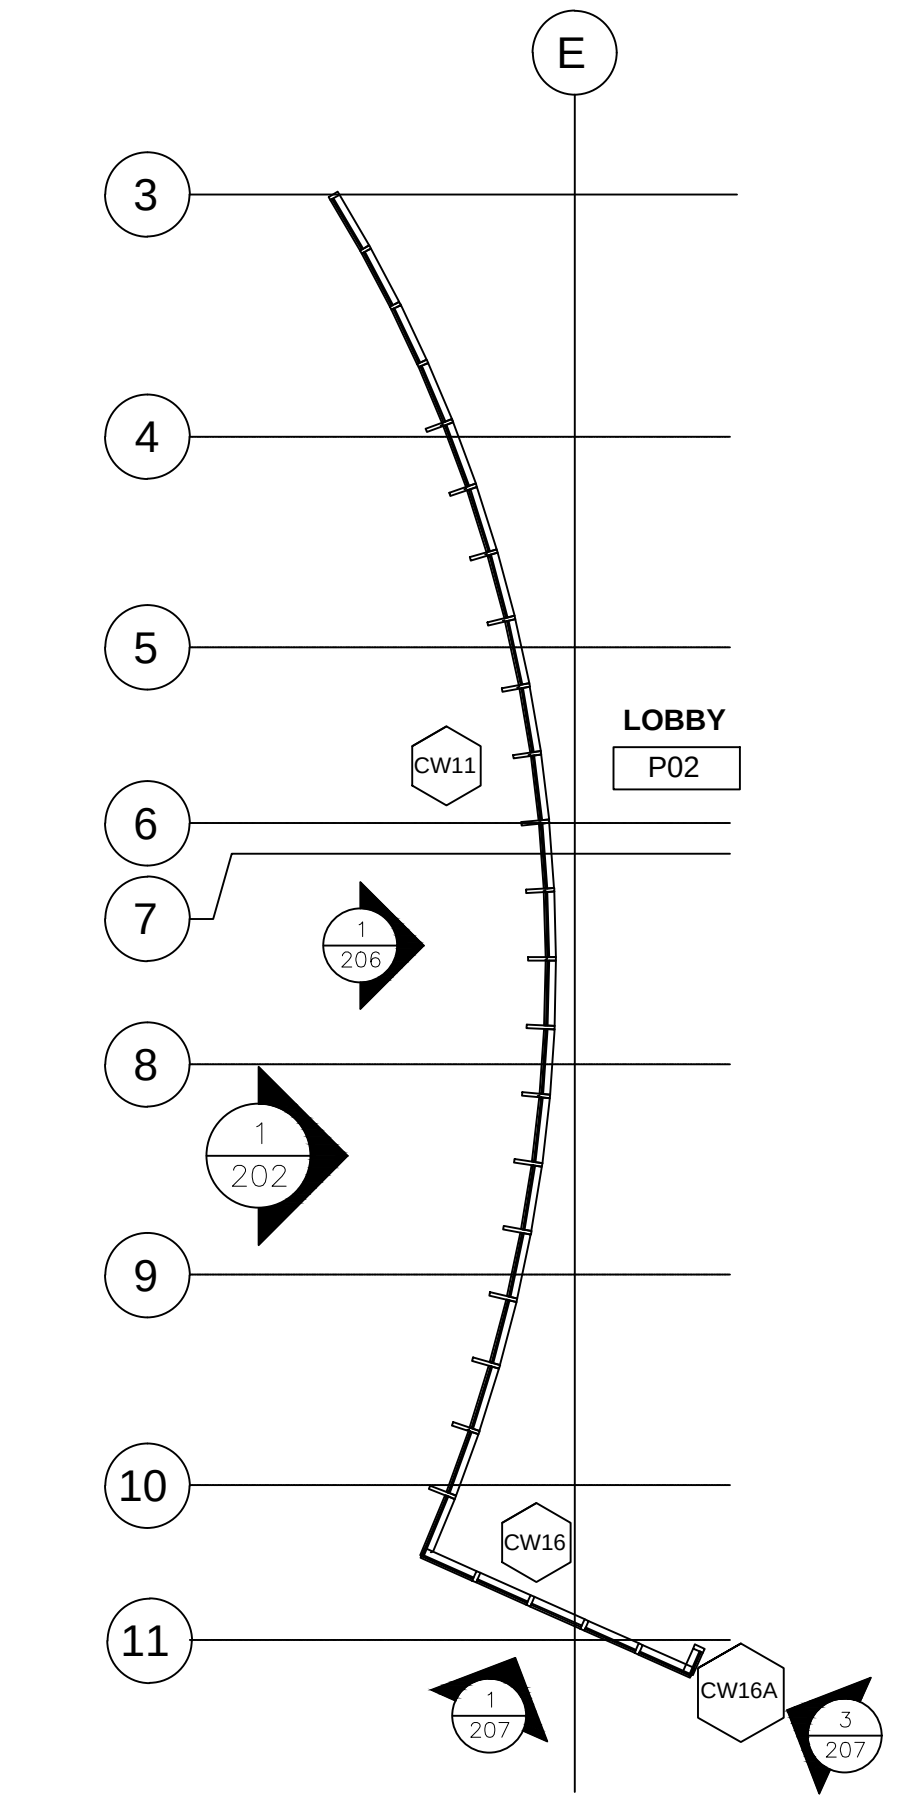

2 LOBBY CURTAINWALL LAYOUT PLAN
ARCH. REF.: 8J/A101

NO.	REVISION/ISSUED	DATE
1	1ST SUBMITTAL	02/28/2020

PROJECT NAME & LOCATION:
A. MARIO LOIERMAN MIDDLE SCHOOL
PERFORMING ARTS ADDITION
12701 GOODHILL RD
SILVER SPRING, MD 20906

SHEET TITLE:
FLOOR PLANS



DRAFTSMAN:
KS DRAFTING & DESIGN, LLC.
KYLE SCHNECK
HARRISBURG, PA 17111
KYLE@KSDRAFTINGDESIGNLLC.COM
717-228-7114
KSDRAFTINGDESIGNLLC.COM

ARCHITECT:

GLAZING CONTRACTOR:

DRAWN BY: JAMES LUPICA
CHECKED BY: KYLE SCHNECK

DATE: 02/28/2020
SHEET: 200

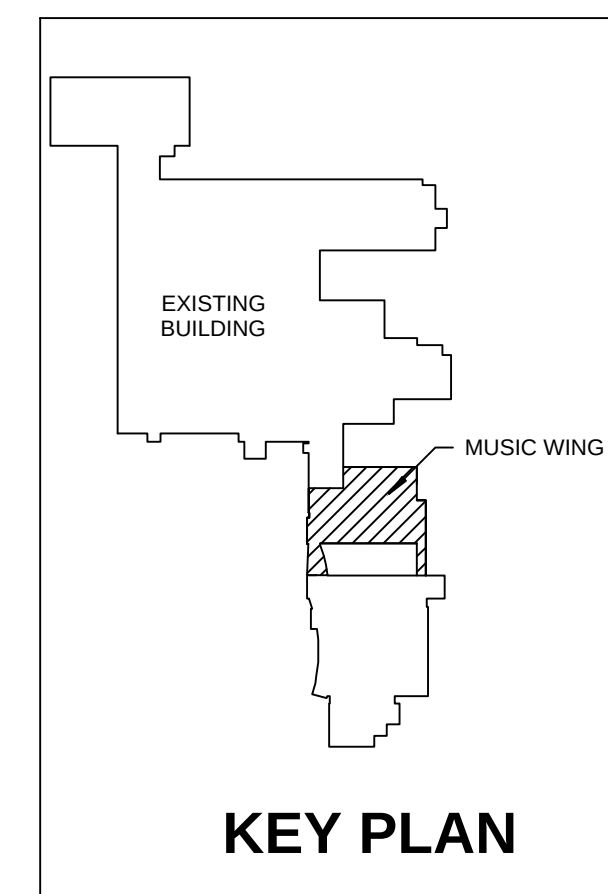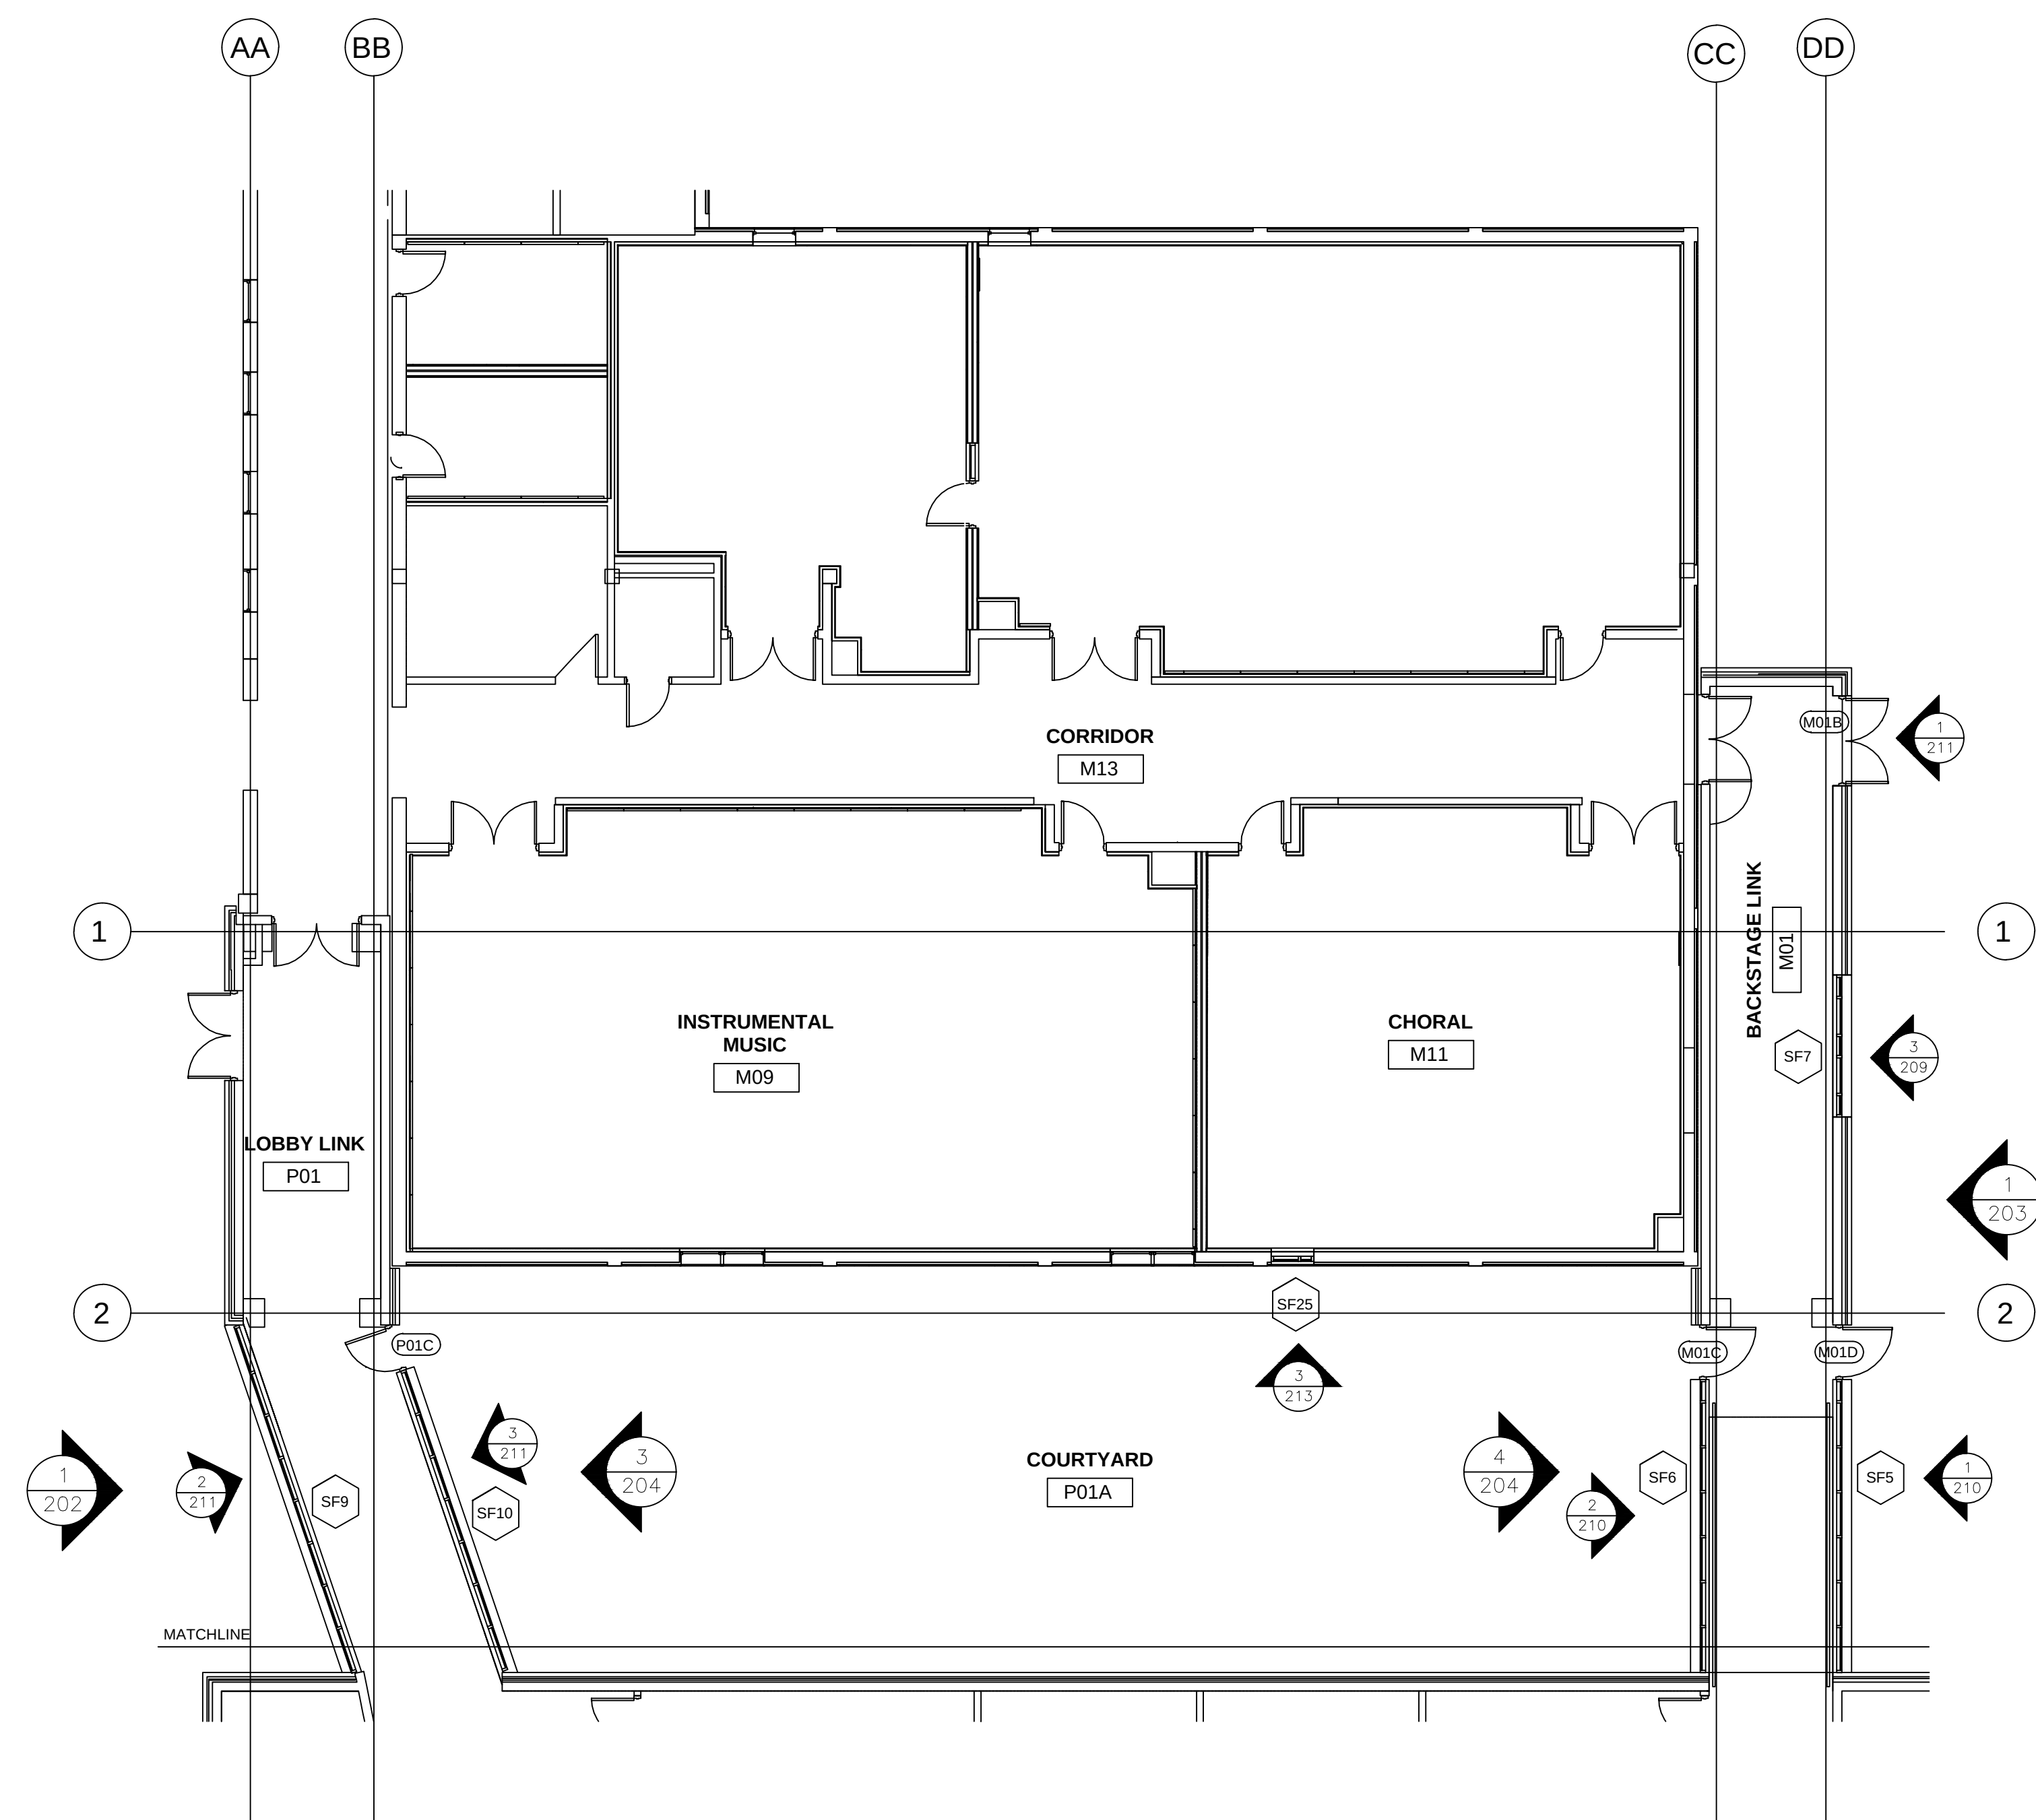

1 FLOOR PLAN - MUSIC WING (ALT 1)
ARCH. REF.: 9A/A104

NO.	REVISION/ISSUED	DATE
1	1ST SUBMITTAL	02/28/2020

PROJECT NAME & LOCATION: A. MARIO LOIEDERMAN MIDDLE SCHOOL PERFORMING ARTS ADDITION 12701 GOODHILL RD SILVER SPRING, MD 20906	SHEET TITLE: FLOOR PLAN	

DRAFTSMAN:
KS DRAFTING & DESIGN, LLC. KYLE SCHNECK HARRISBURG, PA 17111 KYLE@KSDRAFTINGDESIGNLLC.COM 717-228-7114 KSDRAFTINGDESIGNLLC.COM

ARCHITECT:

GLAZING CONTRACTOR:

DRAWN BY:	JAMES LUPICA
CHECKED BY:	KYLE SCHNECK


DATE:	02/28/2020	SHEET: 201


PROJECT NAME & LOCATION:	A. MARIO LOIEDERMAN MIDDLE SCHOOL PERFORMING ARTS ADDITION
	12701 GOODHILL RD SILVER SPRING, MD 20906
SHEET TITLE:	BUILDING ELEVATION

ARCHITECT:

DRAWN BY:	JAMES LUPICA
CHECKED BY:	KYLE SCHNECK

	SHEET:
DATE: 02/28/2020	202

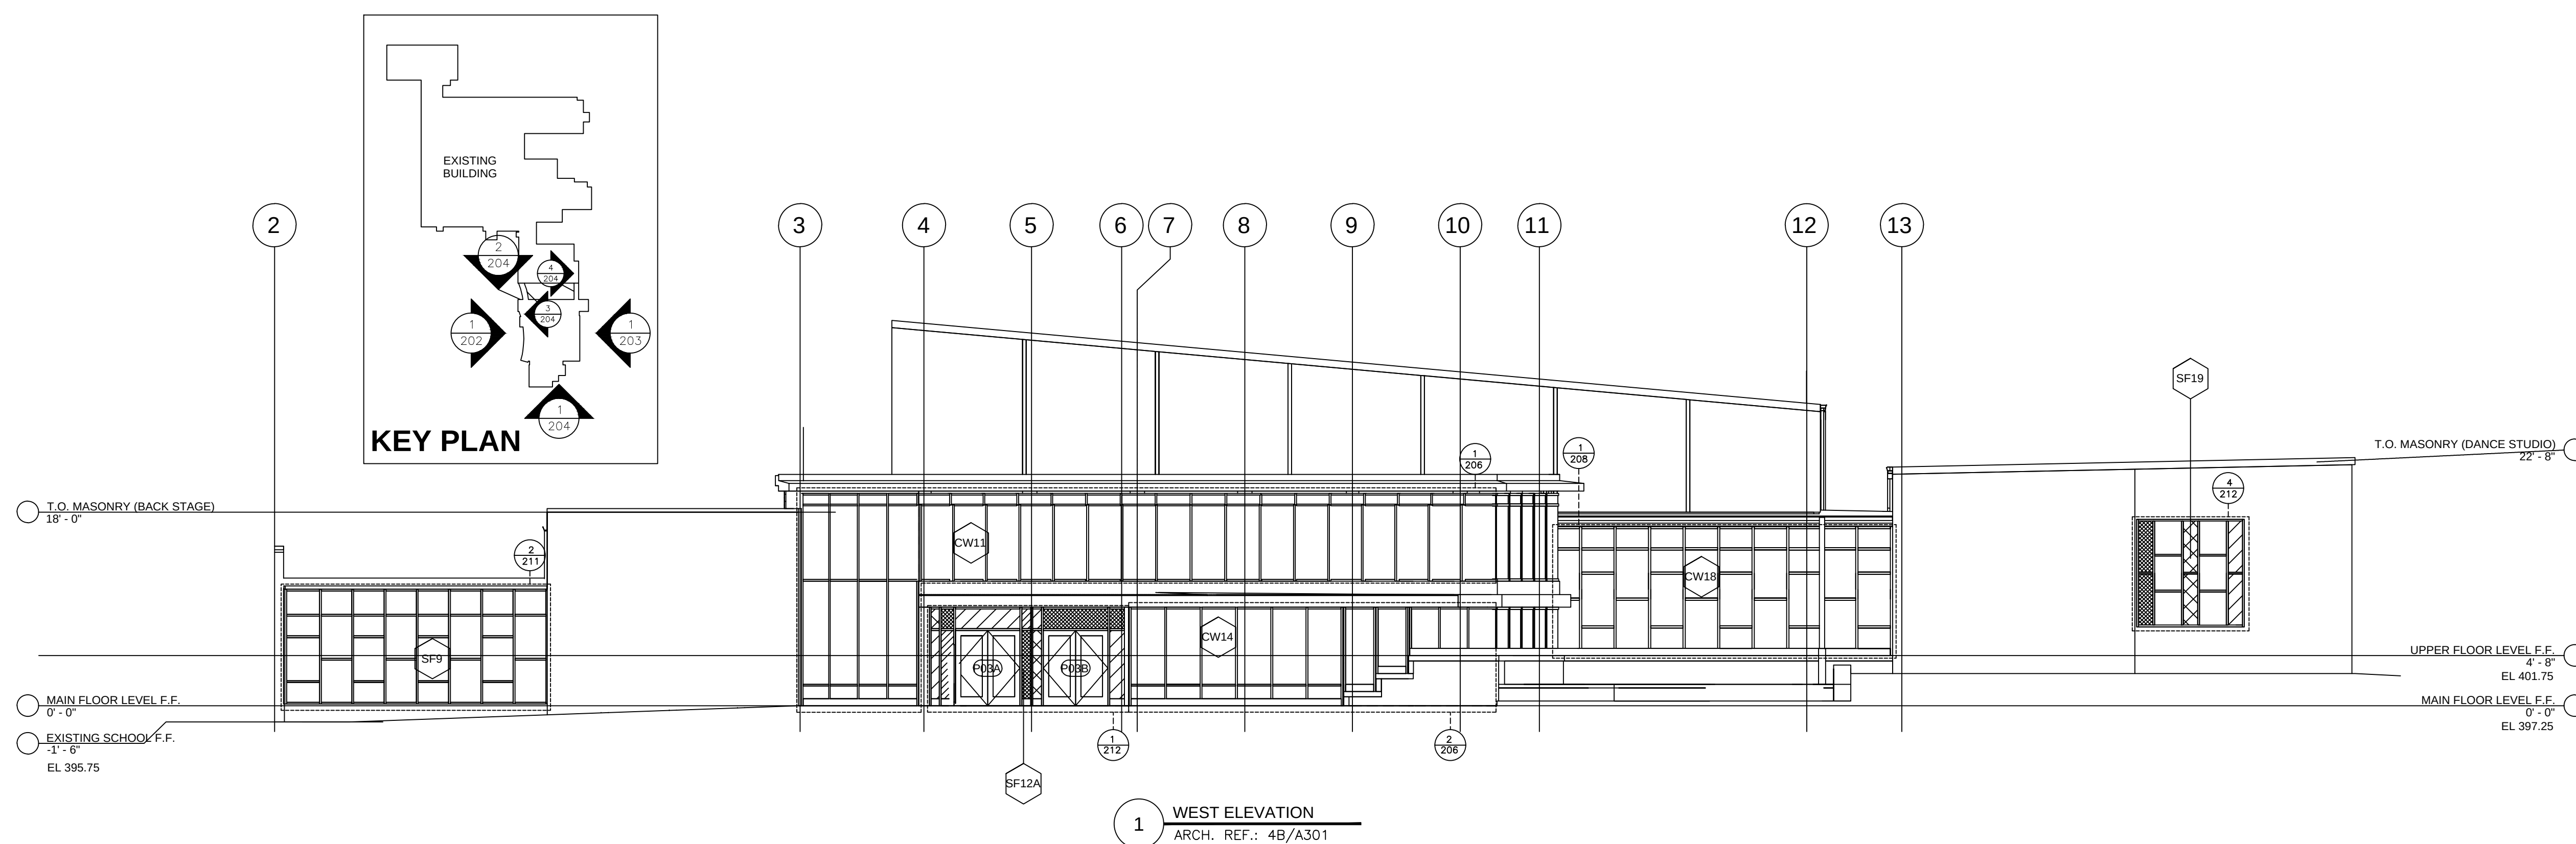

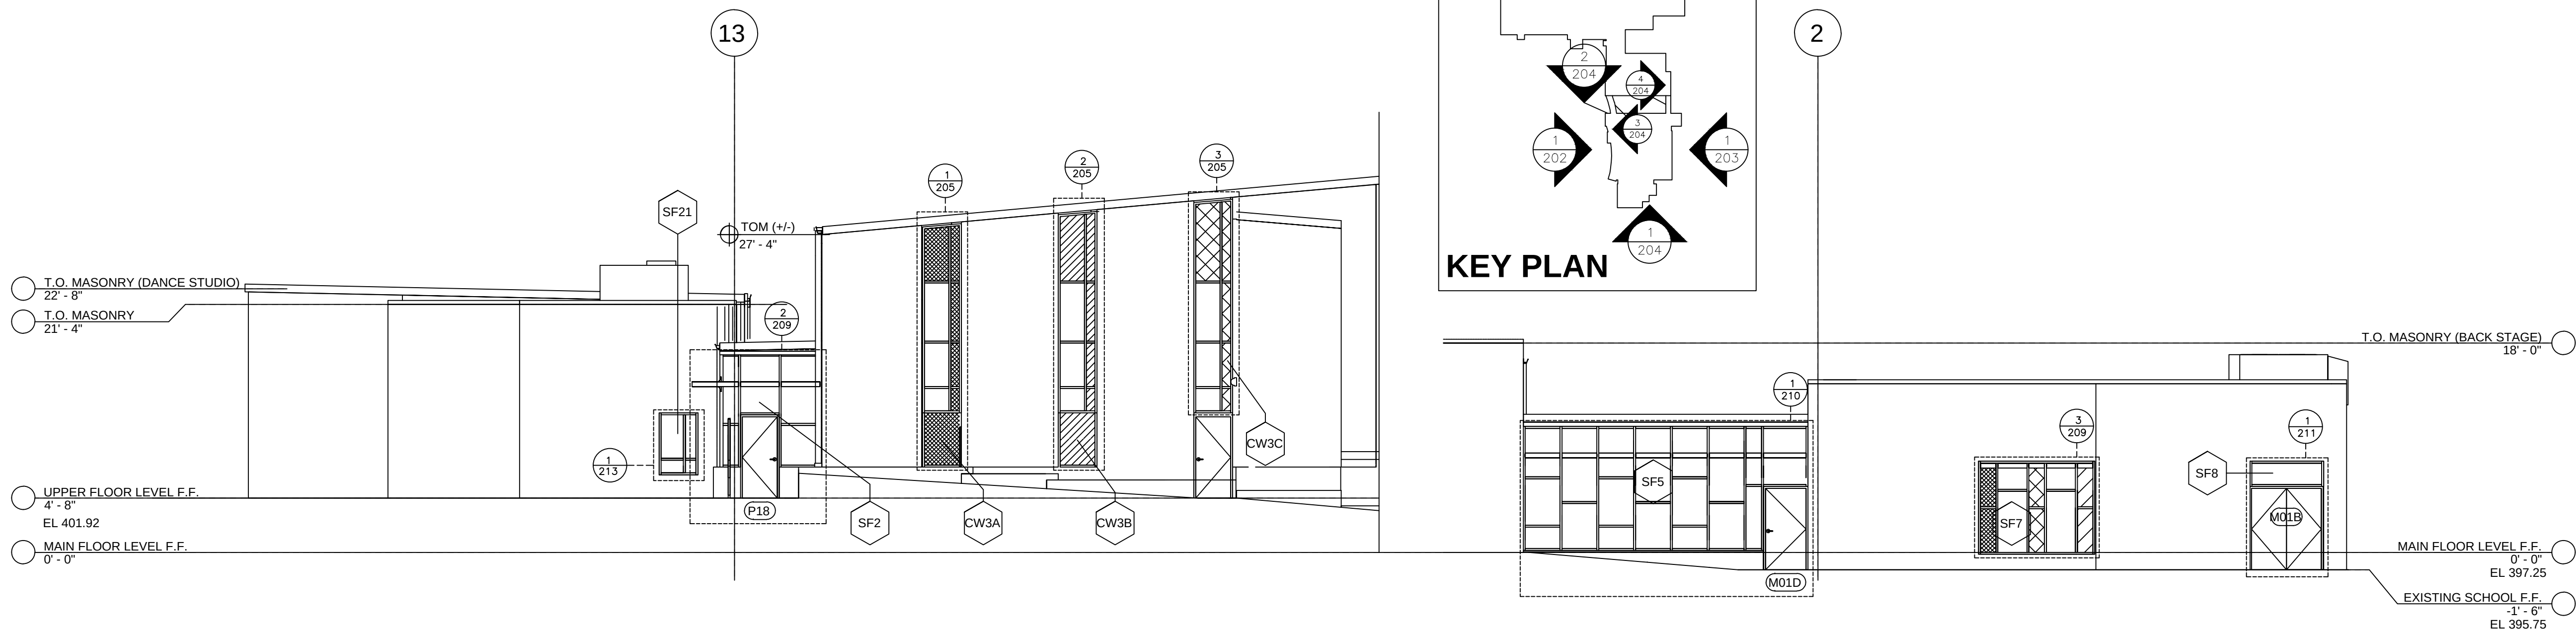

1 EAST ELEVATION
ARCH. REF.: 7B/A301

NO.	REVISION/ISSUED	DATE
1	1ST SUBMITTAL	02/28/2020

PROJECT NAME & LOCATION:	A. MARIO LOIEDERMAN MIDDLE SCHOOL PERFORMING ARTS ADDITION 12701 GOODHILL RD SILVER SPRING, MD 20906
SHEET TITLE:	BUILDING ELEVATION


DRAFTSMAN:
KS DRAFTING & DESIGN, LLC. KYLE SCHNECK HARRISBURG, PA 17111 KYLE@KSDRAFTINGDESIGNLLC.COM 717-228-7114 KSDRAFTINGDESIGNLLC.COM

ARCHITECT:


GLAZING CONTRACTOR:

DRAWN BY:	JAMES LUPICA
CHECKED BY:	KYLE SCHNECK


DATE:	02/28/2020	SHEET:
		203

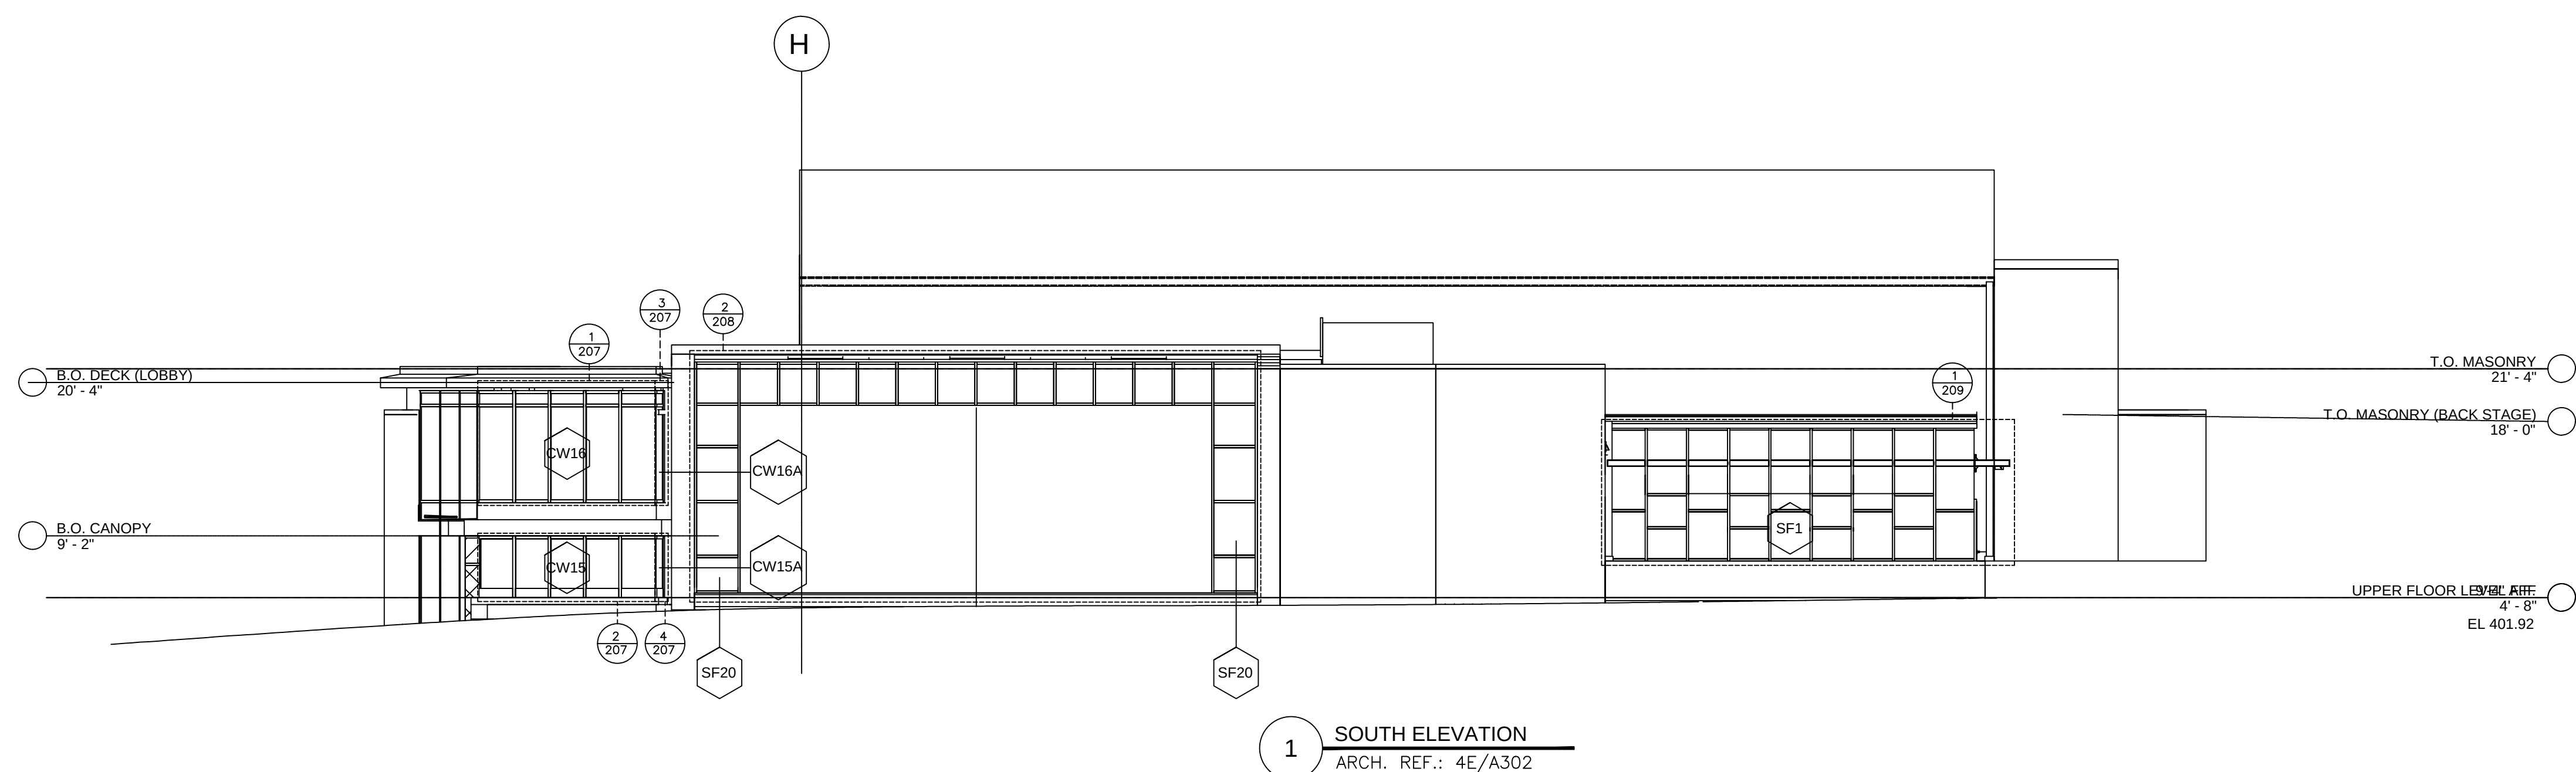


1 SOUTH ELEVATION
ARCH. REF.: 4E/A302

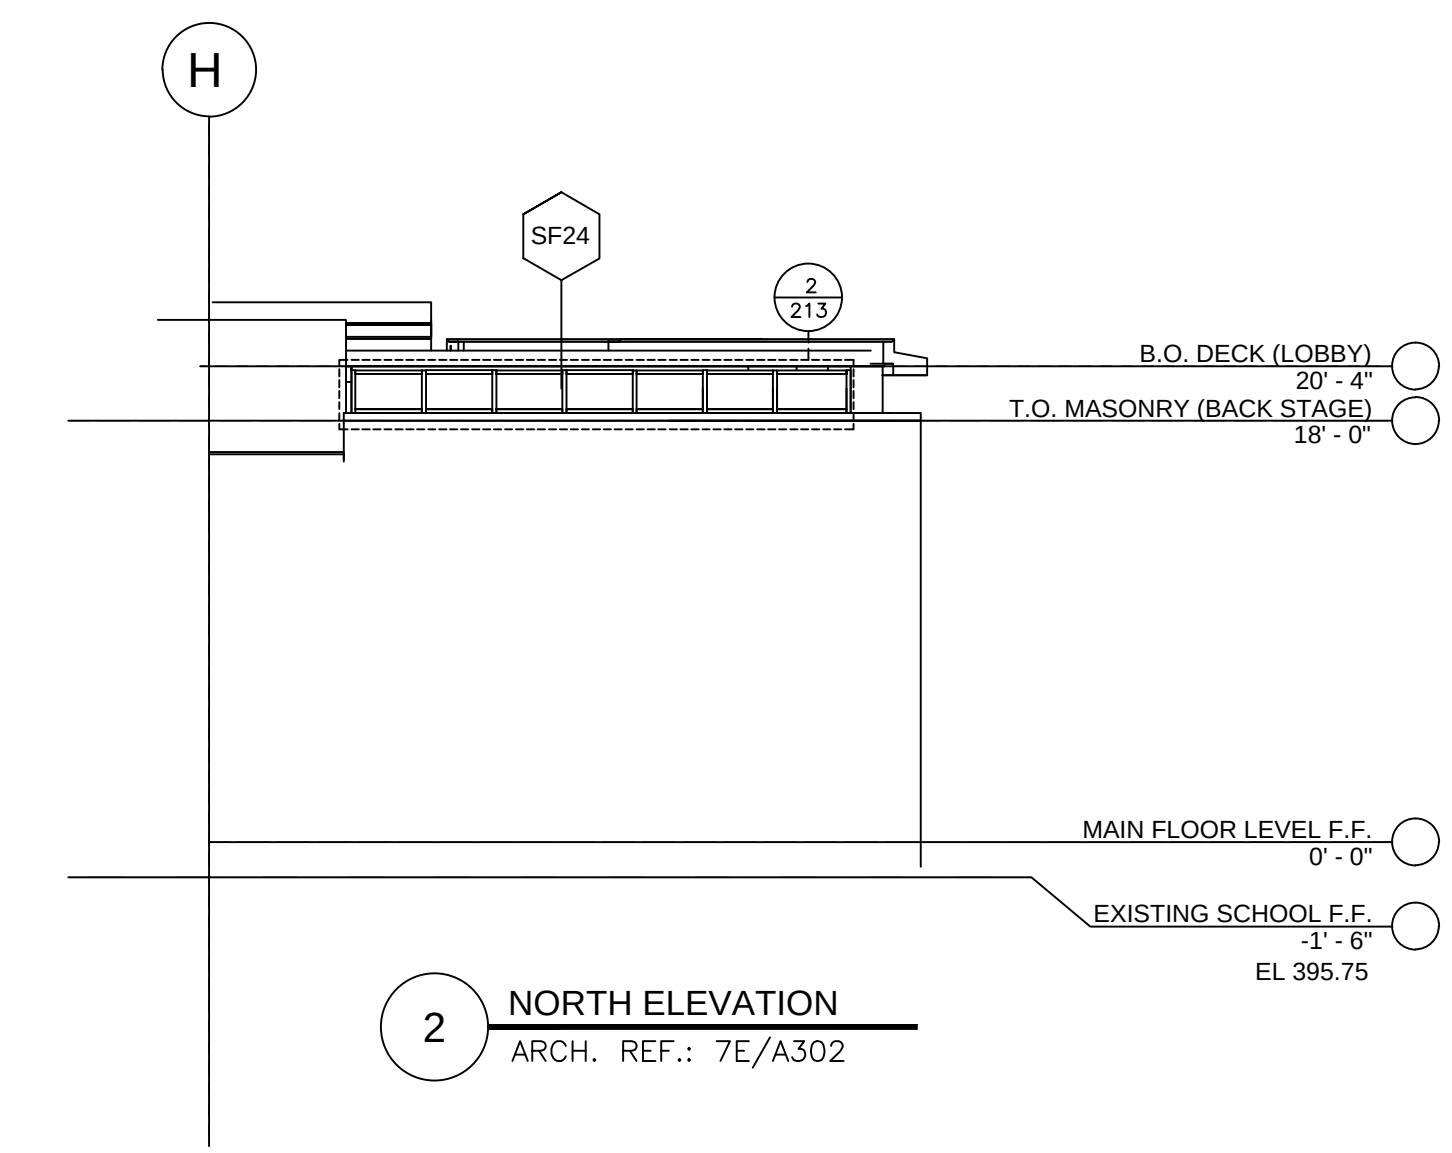


2 NORTH ELEVATION
ARCH. REF.: 7E/A302

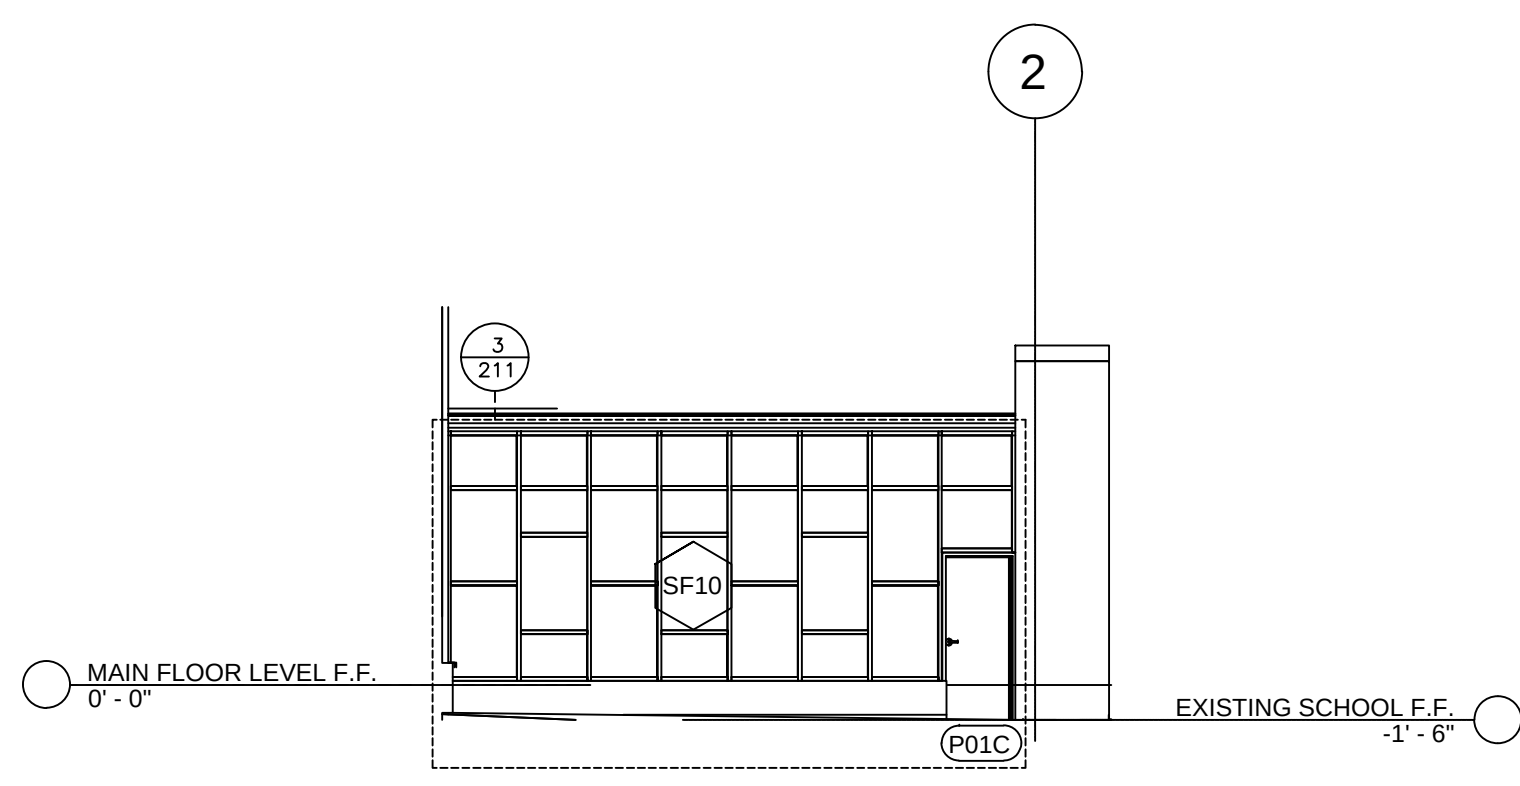

3 COURTYARD WEST ELEVATION
ARCH. REF.: 8D/A302

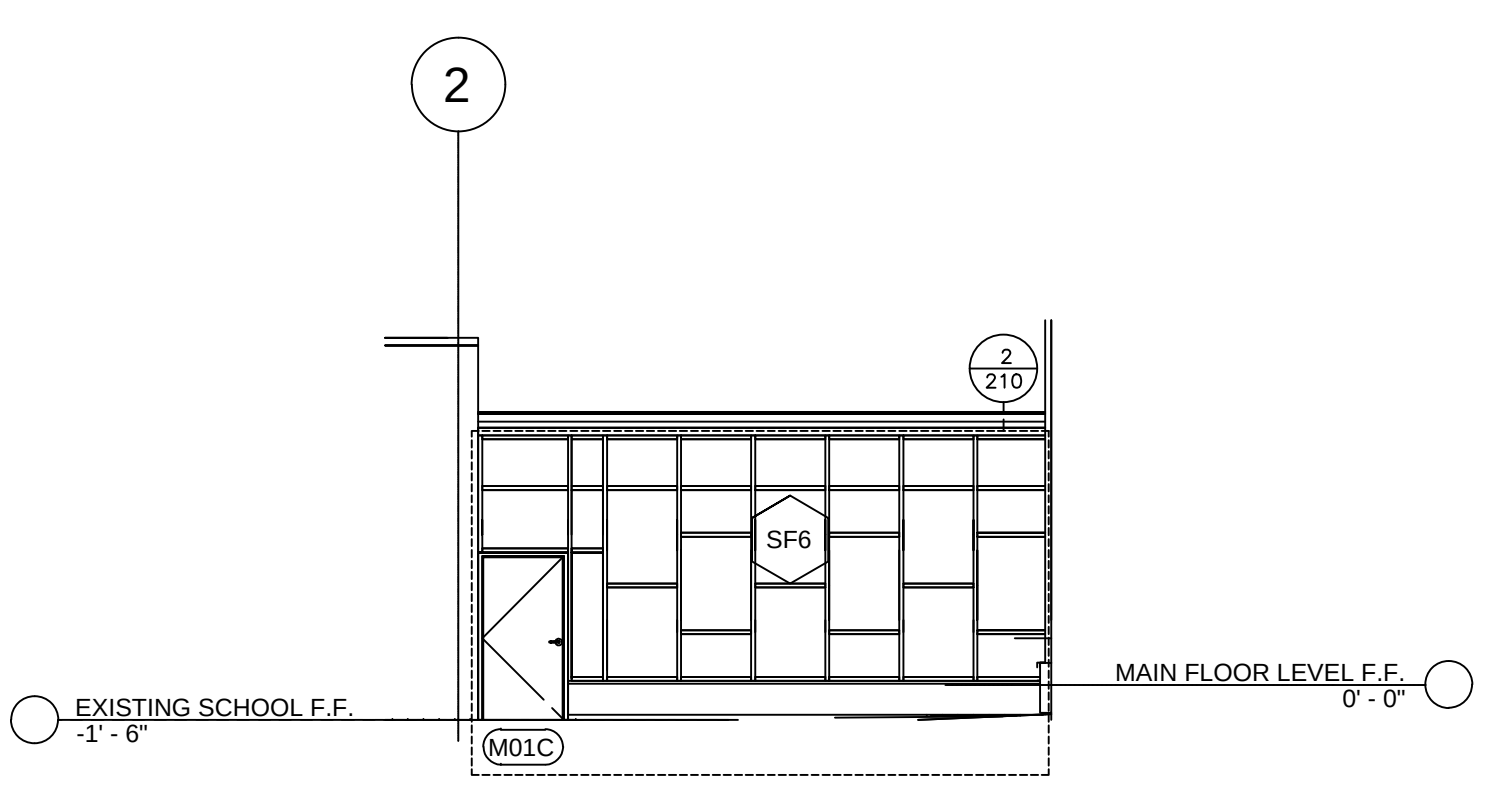

4 COURTYARD EAST ELEVATION
ARCH. REF.: 8F/A302

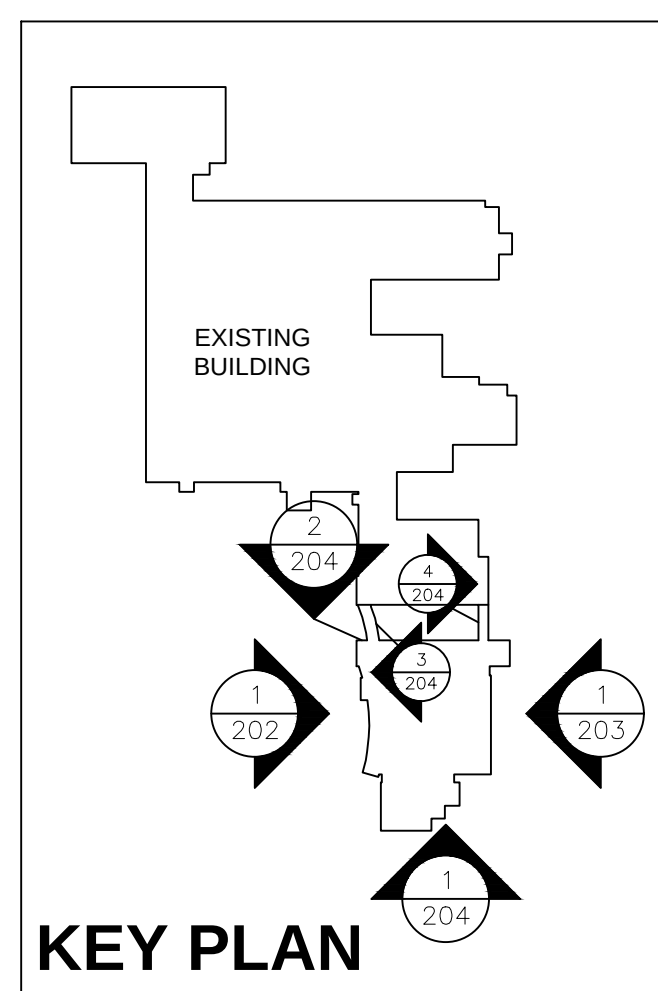

KEY PLAN

NO.	REVISION/ISSUED	DATE
1	1ST SUBMITTAL	02/28/2020

PROJECT NAME & LOCATION:	A. MARIO LOIEDERMAN MIDDLE SCHOOL PERFORMING ARTS ADDITION 12701 GOODHILL RD SILVER SPRING, MD 20906	SHEET TITLE: BUILDING ELEVATIONS
--------------------------	---	-------------------------------------


DRAFTSMAN:
KS DRAFTING & DESIGN, LLC. KYLE SCHNECK HARRISBURG, PA 17111 KYLE@KSDRAFTINGDESIGNLLC.COM 717-228-7114 KSDRAFTINGDESIGNLLC.COM

ARCHITECT:

GLAZING CONTRACTOR:

DRAWN BY:	JAMES LUPICA
CHECKED BY:	KYLE SCHNECK

DATE:	02/28/2020	SHEET:	204
-------	------------	--------	-----

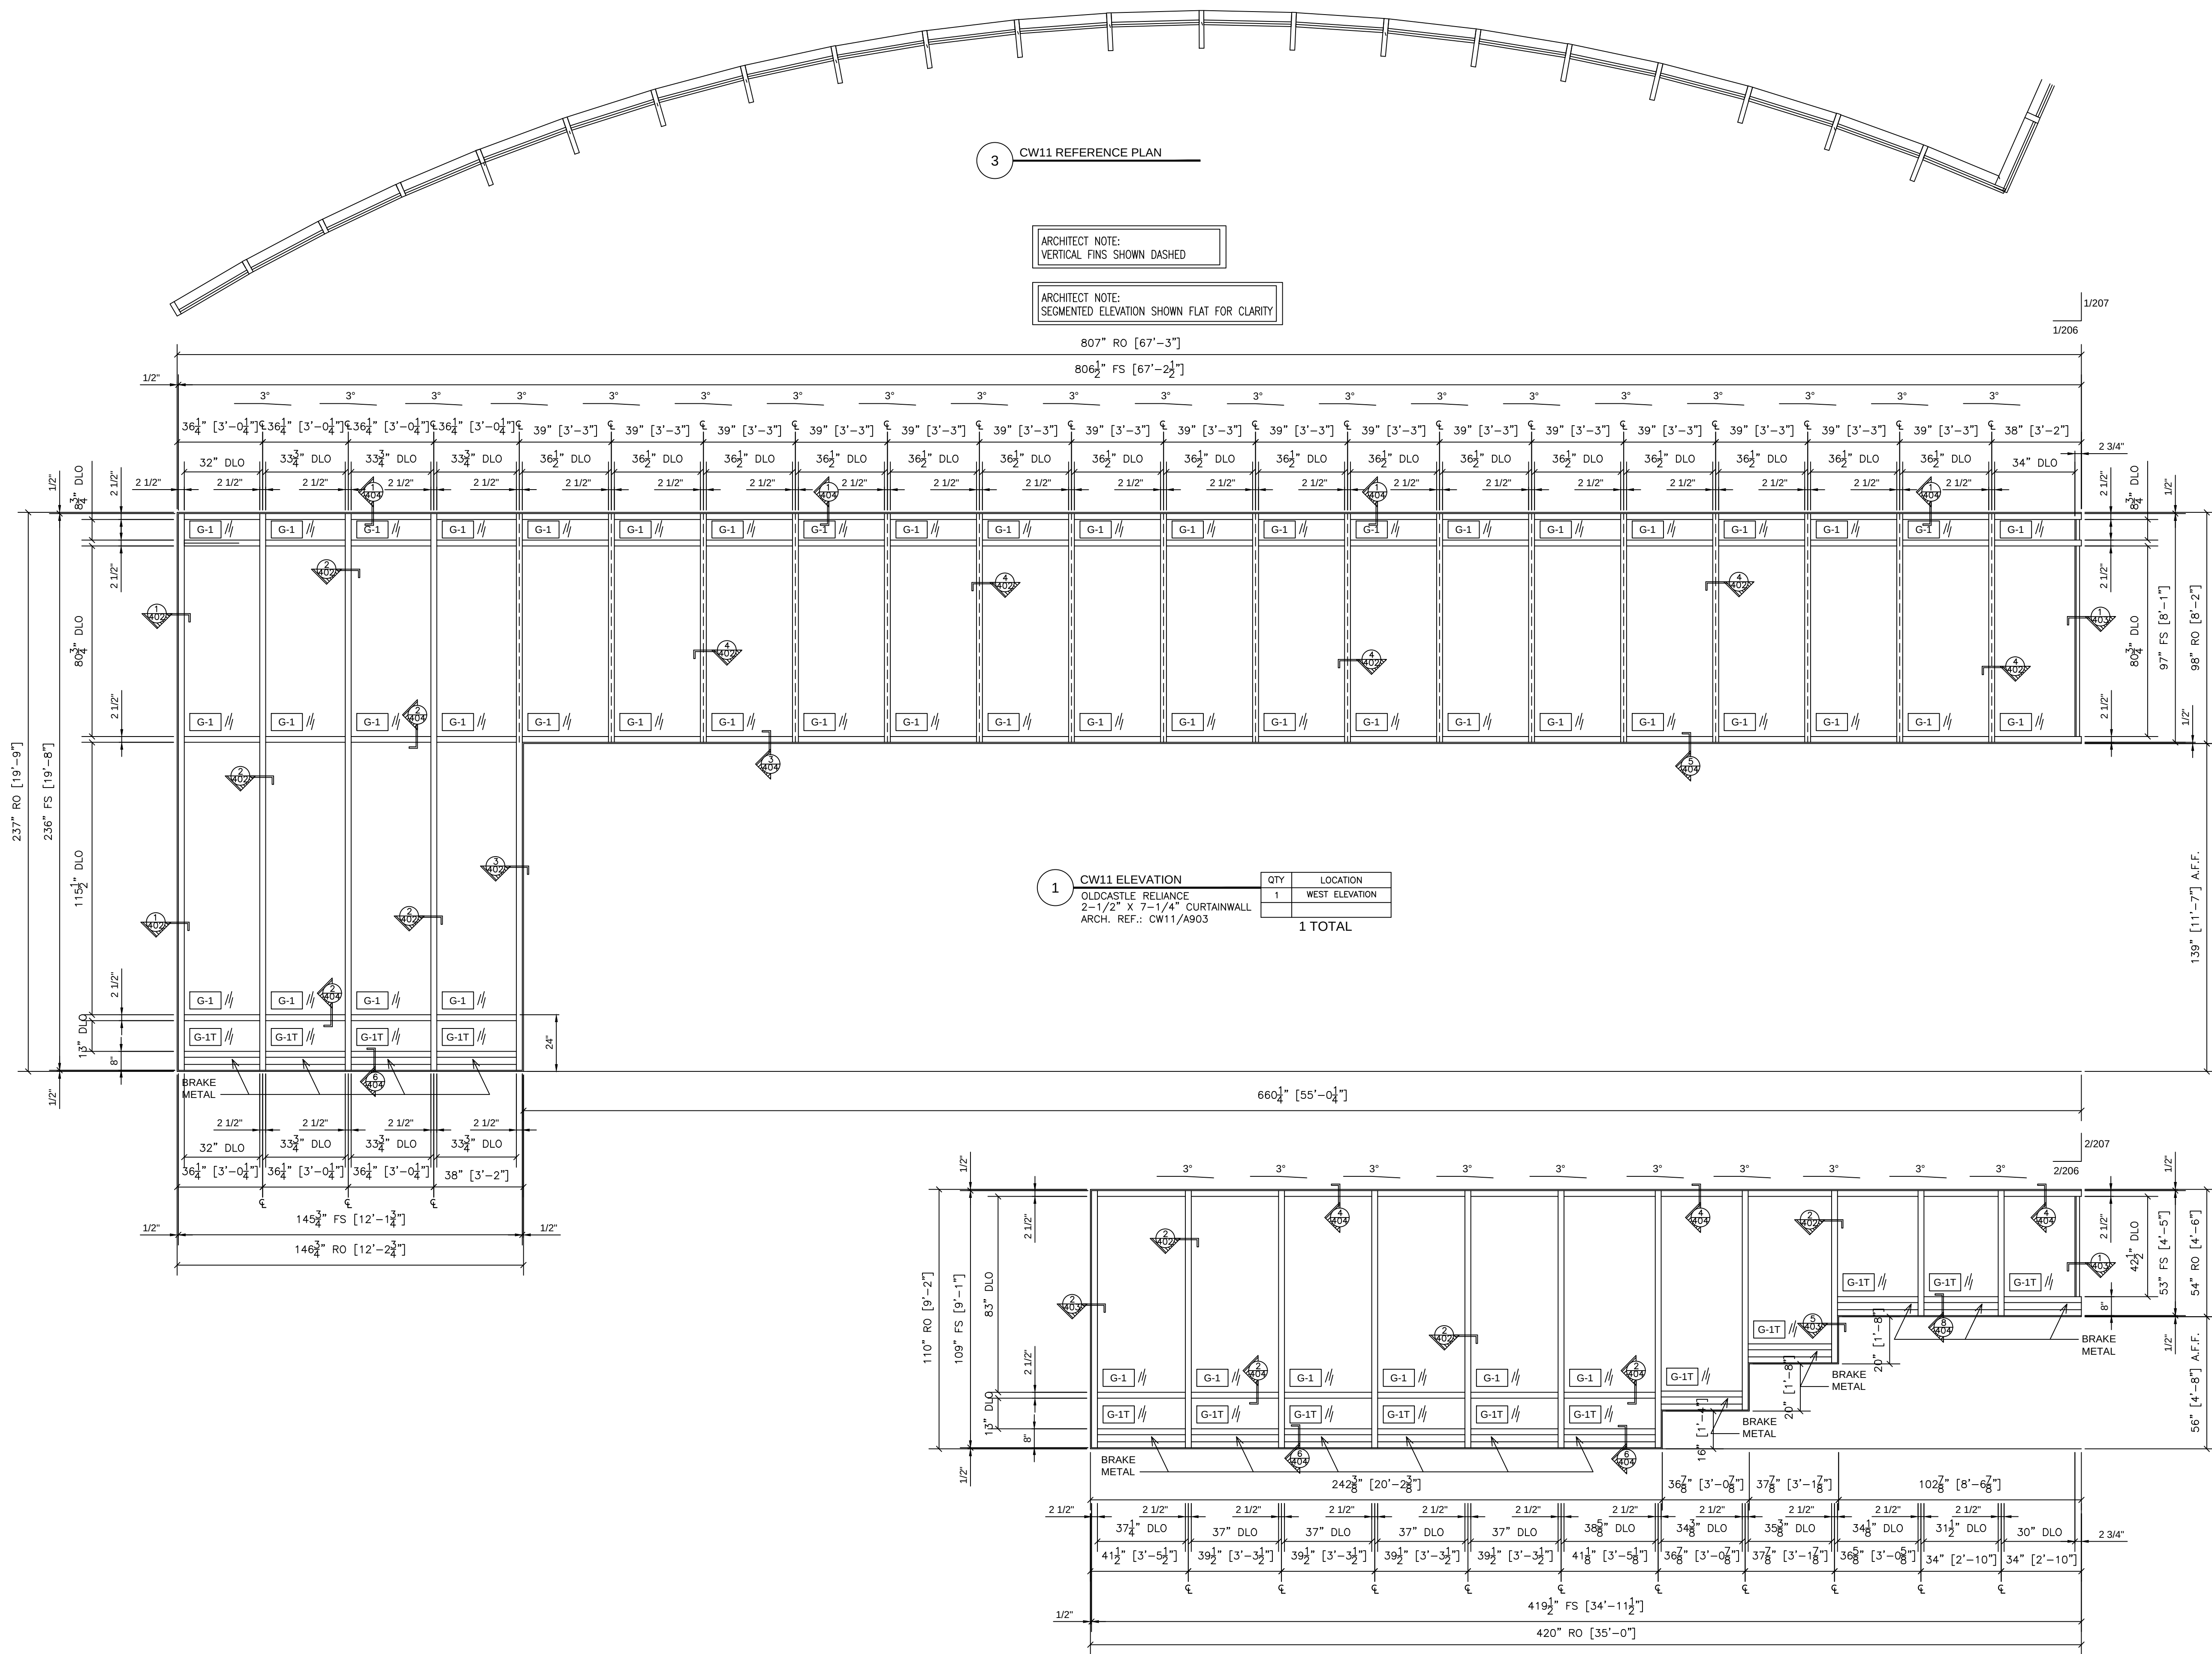

CW11 REFERENCE PLAN

ARCHITECT NOTE:
VERTICAL FINS SHOWN DASHED

ARCHITECT NOTE:
SEGMENTED ELEVATION SHOWN FLAT FOR CLARITY

1 CW11 ELEVATION
OLDCASTLE RELIANCE
2-1/2" X 7-1/4" CURTAINWALL
ARCH. REF.: CW11/A903

QTY	LOCATION
1	WEST ELEVATION
1 TOTAL	

2 CW14 ELEVATION
OLDCASTLE RELIANCE
2-1/2" X 7-1/4" CURTAINWALL
ARCH. REF.: CW14/A903

QTY	LOCATION
1	WEST ELEVATION
1 TOTAL	

NO.	REVISION/ISSUED	DATE
1	1ST SUBMITTAL	02/28/2020

PROJECT NAME & LOCATION:
A. MARIO LOIEDERMAN MIDDLE SCHOOL
PERFORMING ARTS ADDITION
12701 GOODHILL RD
SILVER SPRING, MD 20906
SHEET TITLE:
FRAME ELEVATIONS






DRAFTSMAN:
KS DRAFTING & DESIGN, LLC.
KYLE SCHNECK
HARRISBURG, PA 17111
KYLE@KSDRAFTINGDESIGNLLC.COM
717-228-7114
KSDRAFTINGDESIGNLLC.COM

ARCHITECT:

GLAZING CONTRACTOR:

DRAWN BY: JAMES LUPICA
CHECKED BY: KYLE SCHNECK

DATE: 02/28/2020
SHEET: 206

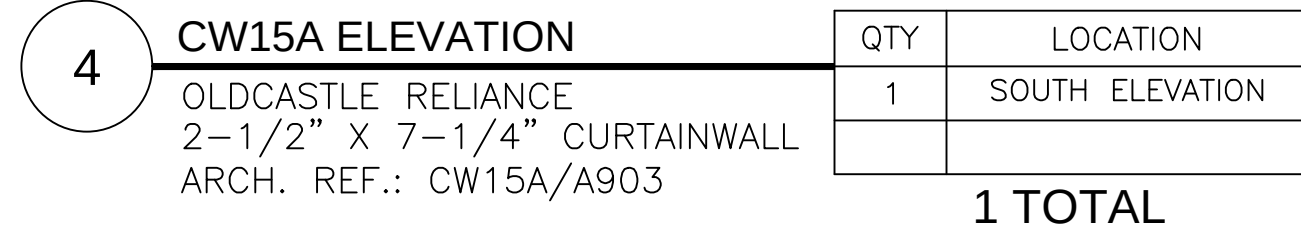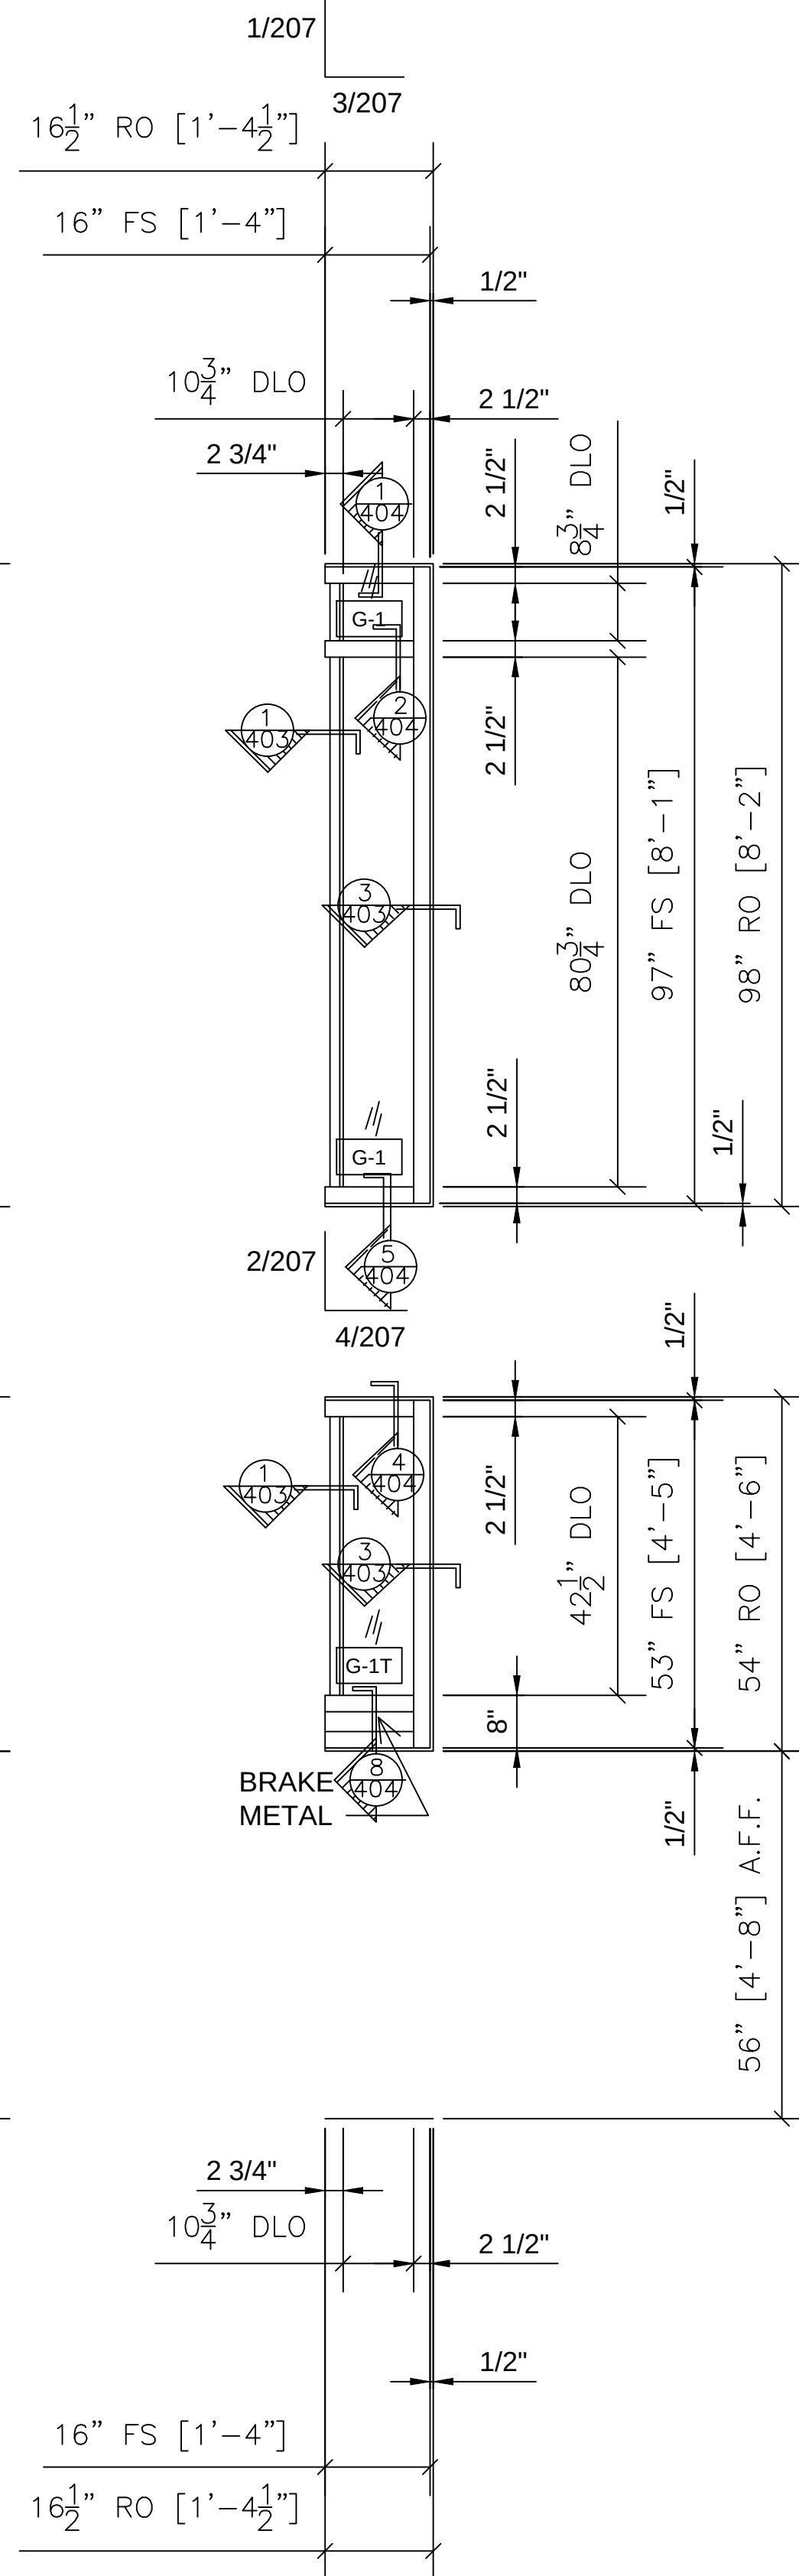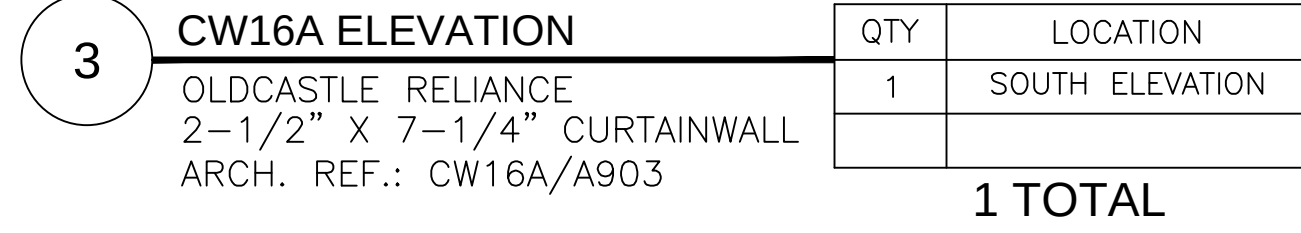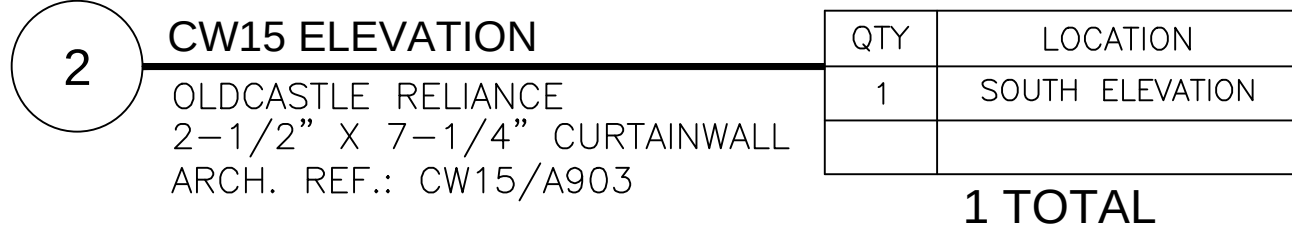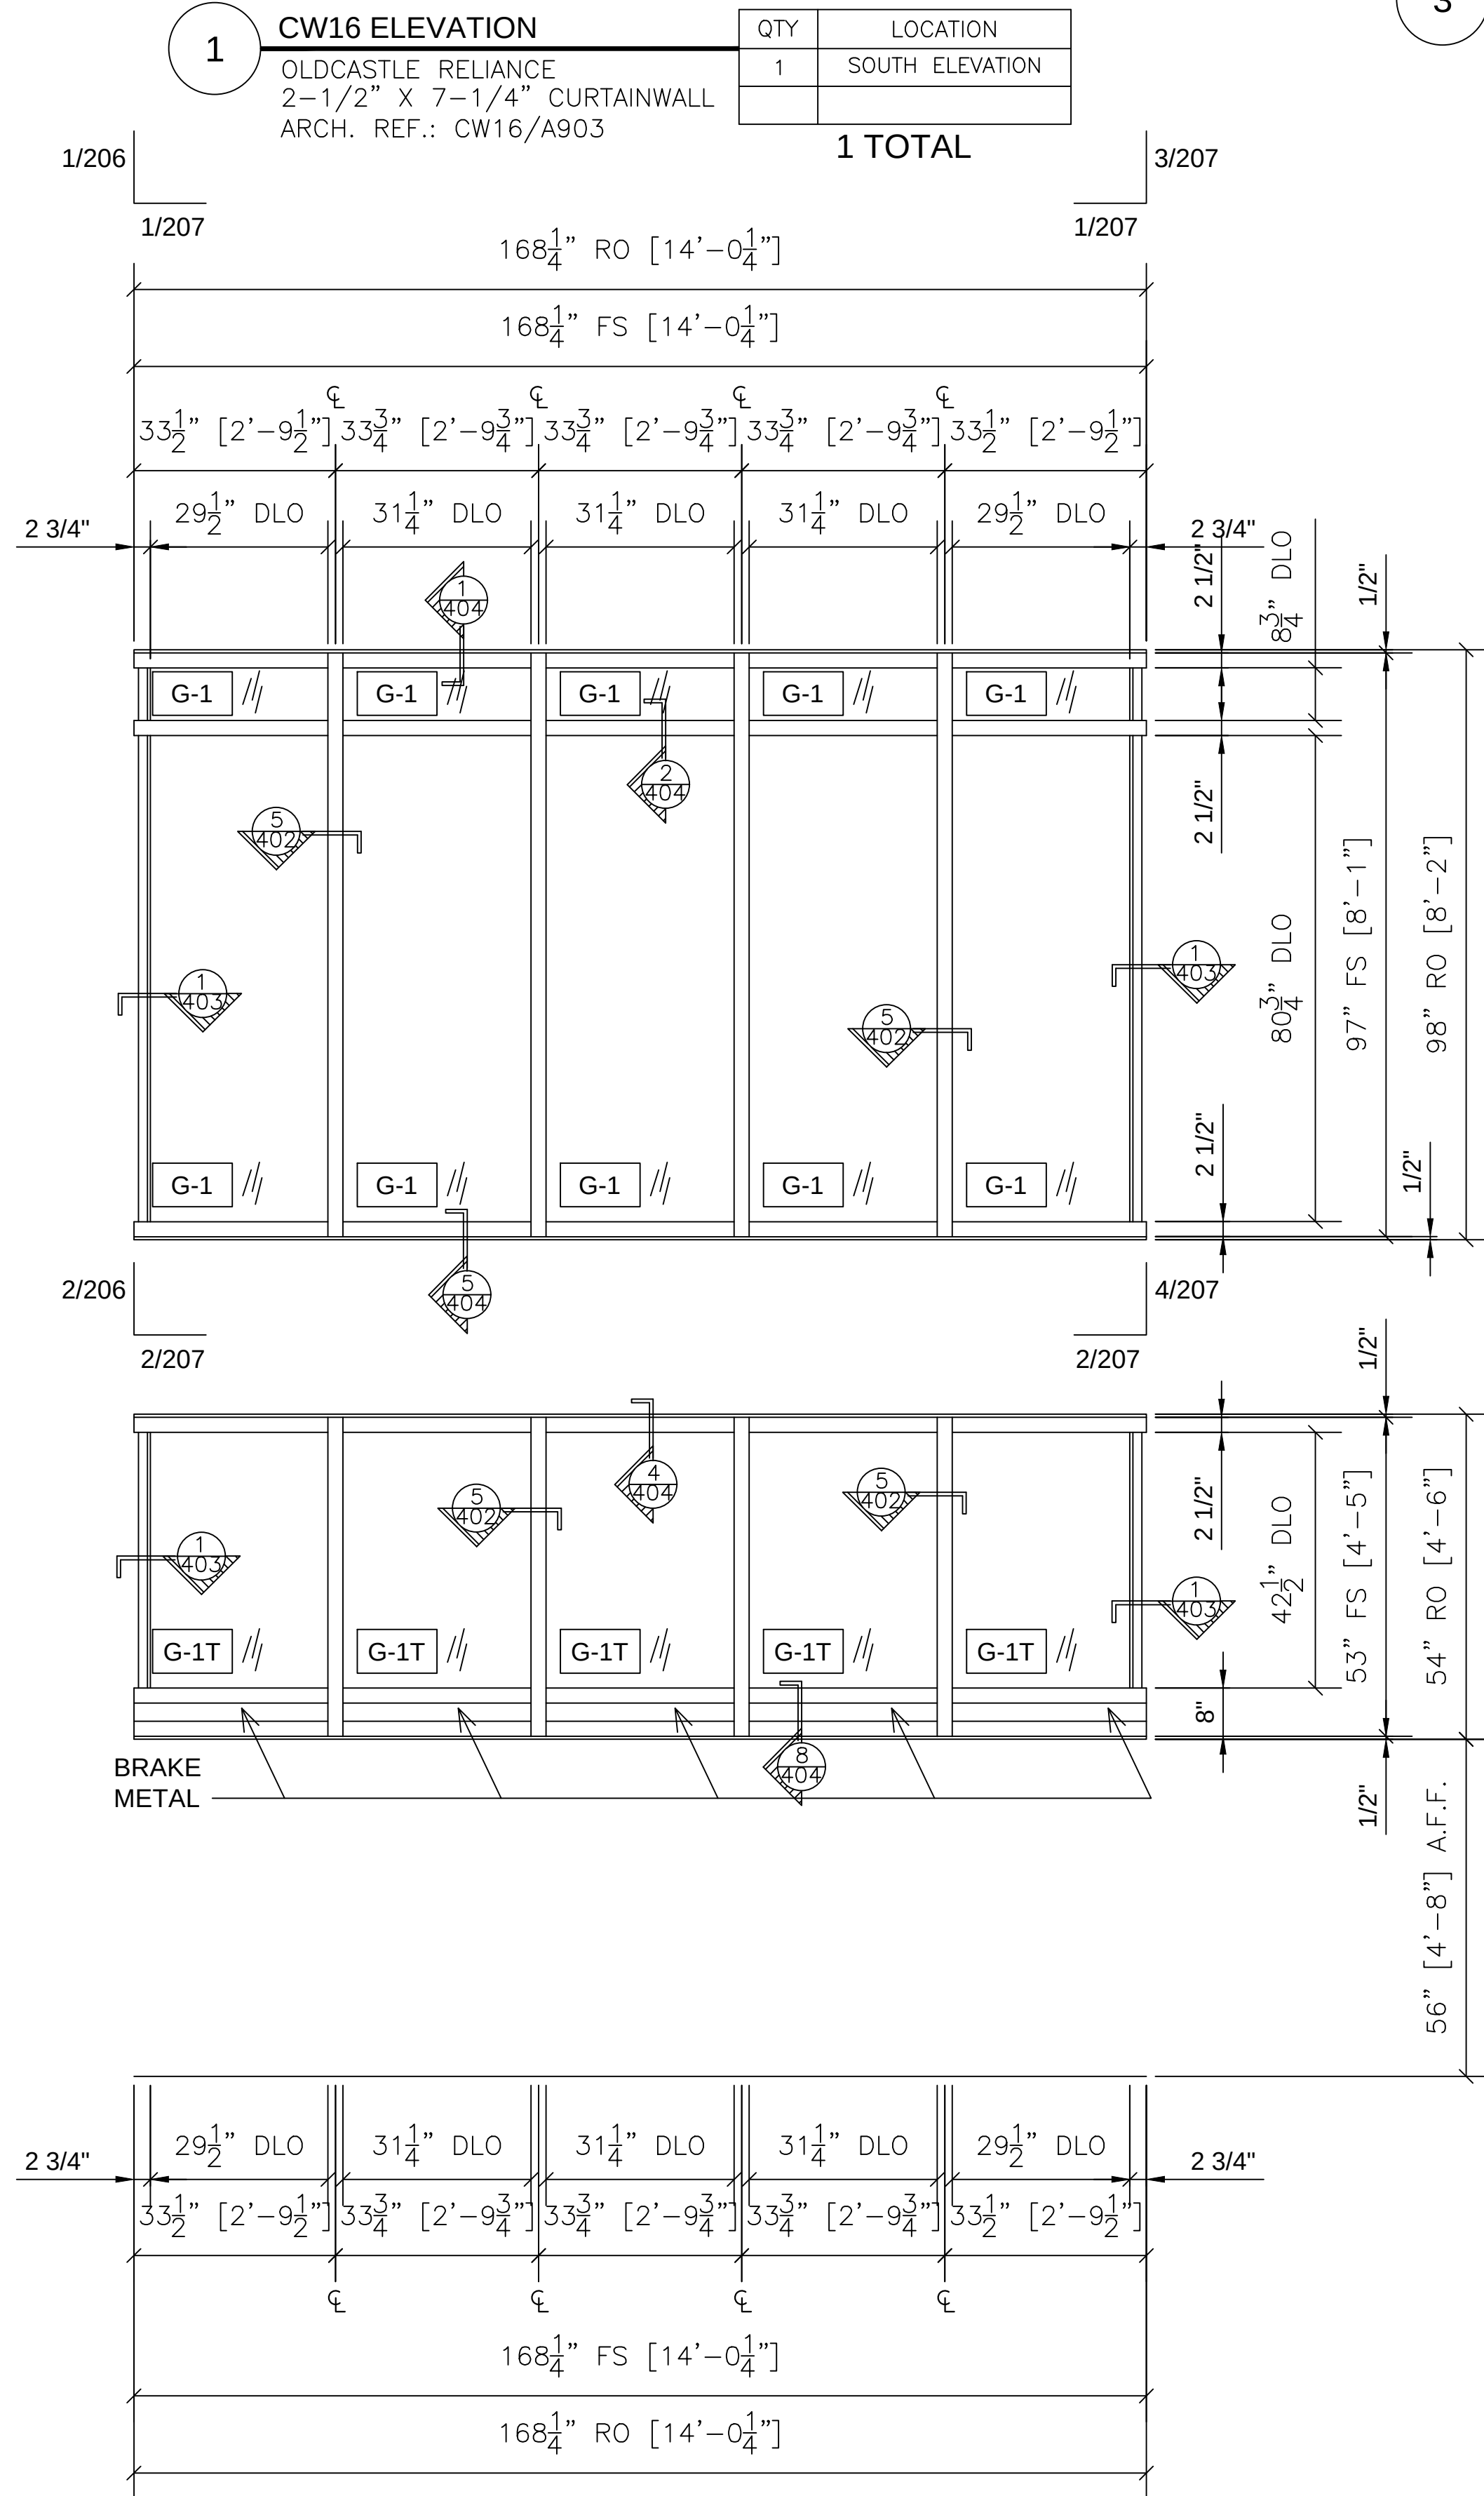

NO.	REVISION/ISSUED	DATE
1	1ST SUBMITTAL	02/28/2020

PROJECT NAME & LOCATION:	A. MARIO LOIEDERMAN MIDDLE SCHOOL PERFORMING ARTS ADDITION 12701 GOODHILL RD SILVER SPRING, MD 20906	SHEET TITLE:	FRAME ELEVATIONS


DRAFTSMAN:
KS DRAFTING & DESIGN, LLC. KYLE SCHNECK HARRISBURG, PA 17111 KYLE@KSDRAFTINGDESIGNLLC.COM 717-228-7114 KSDRAFTINGDESIGNLLC.COM

ARCHITECT:

GLAZING CONTRACTOR:

DRAWN BY:	JAMES LUPICA
CHECKED BY:	KYLE SCHNECK

DATE:	02/28/2020	SHEET: 207

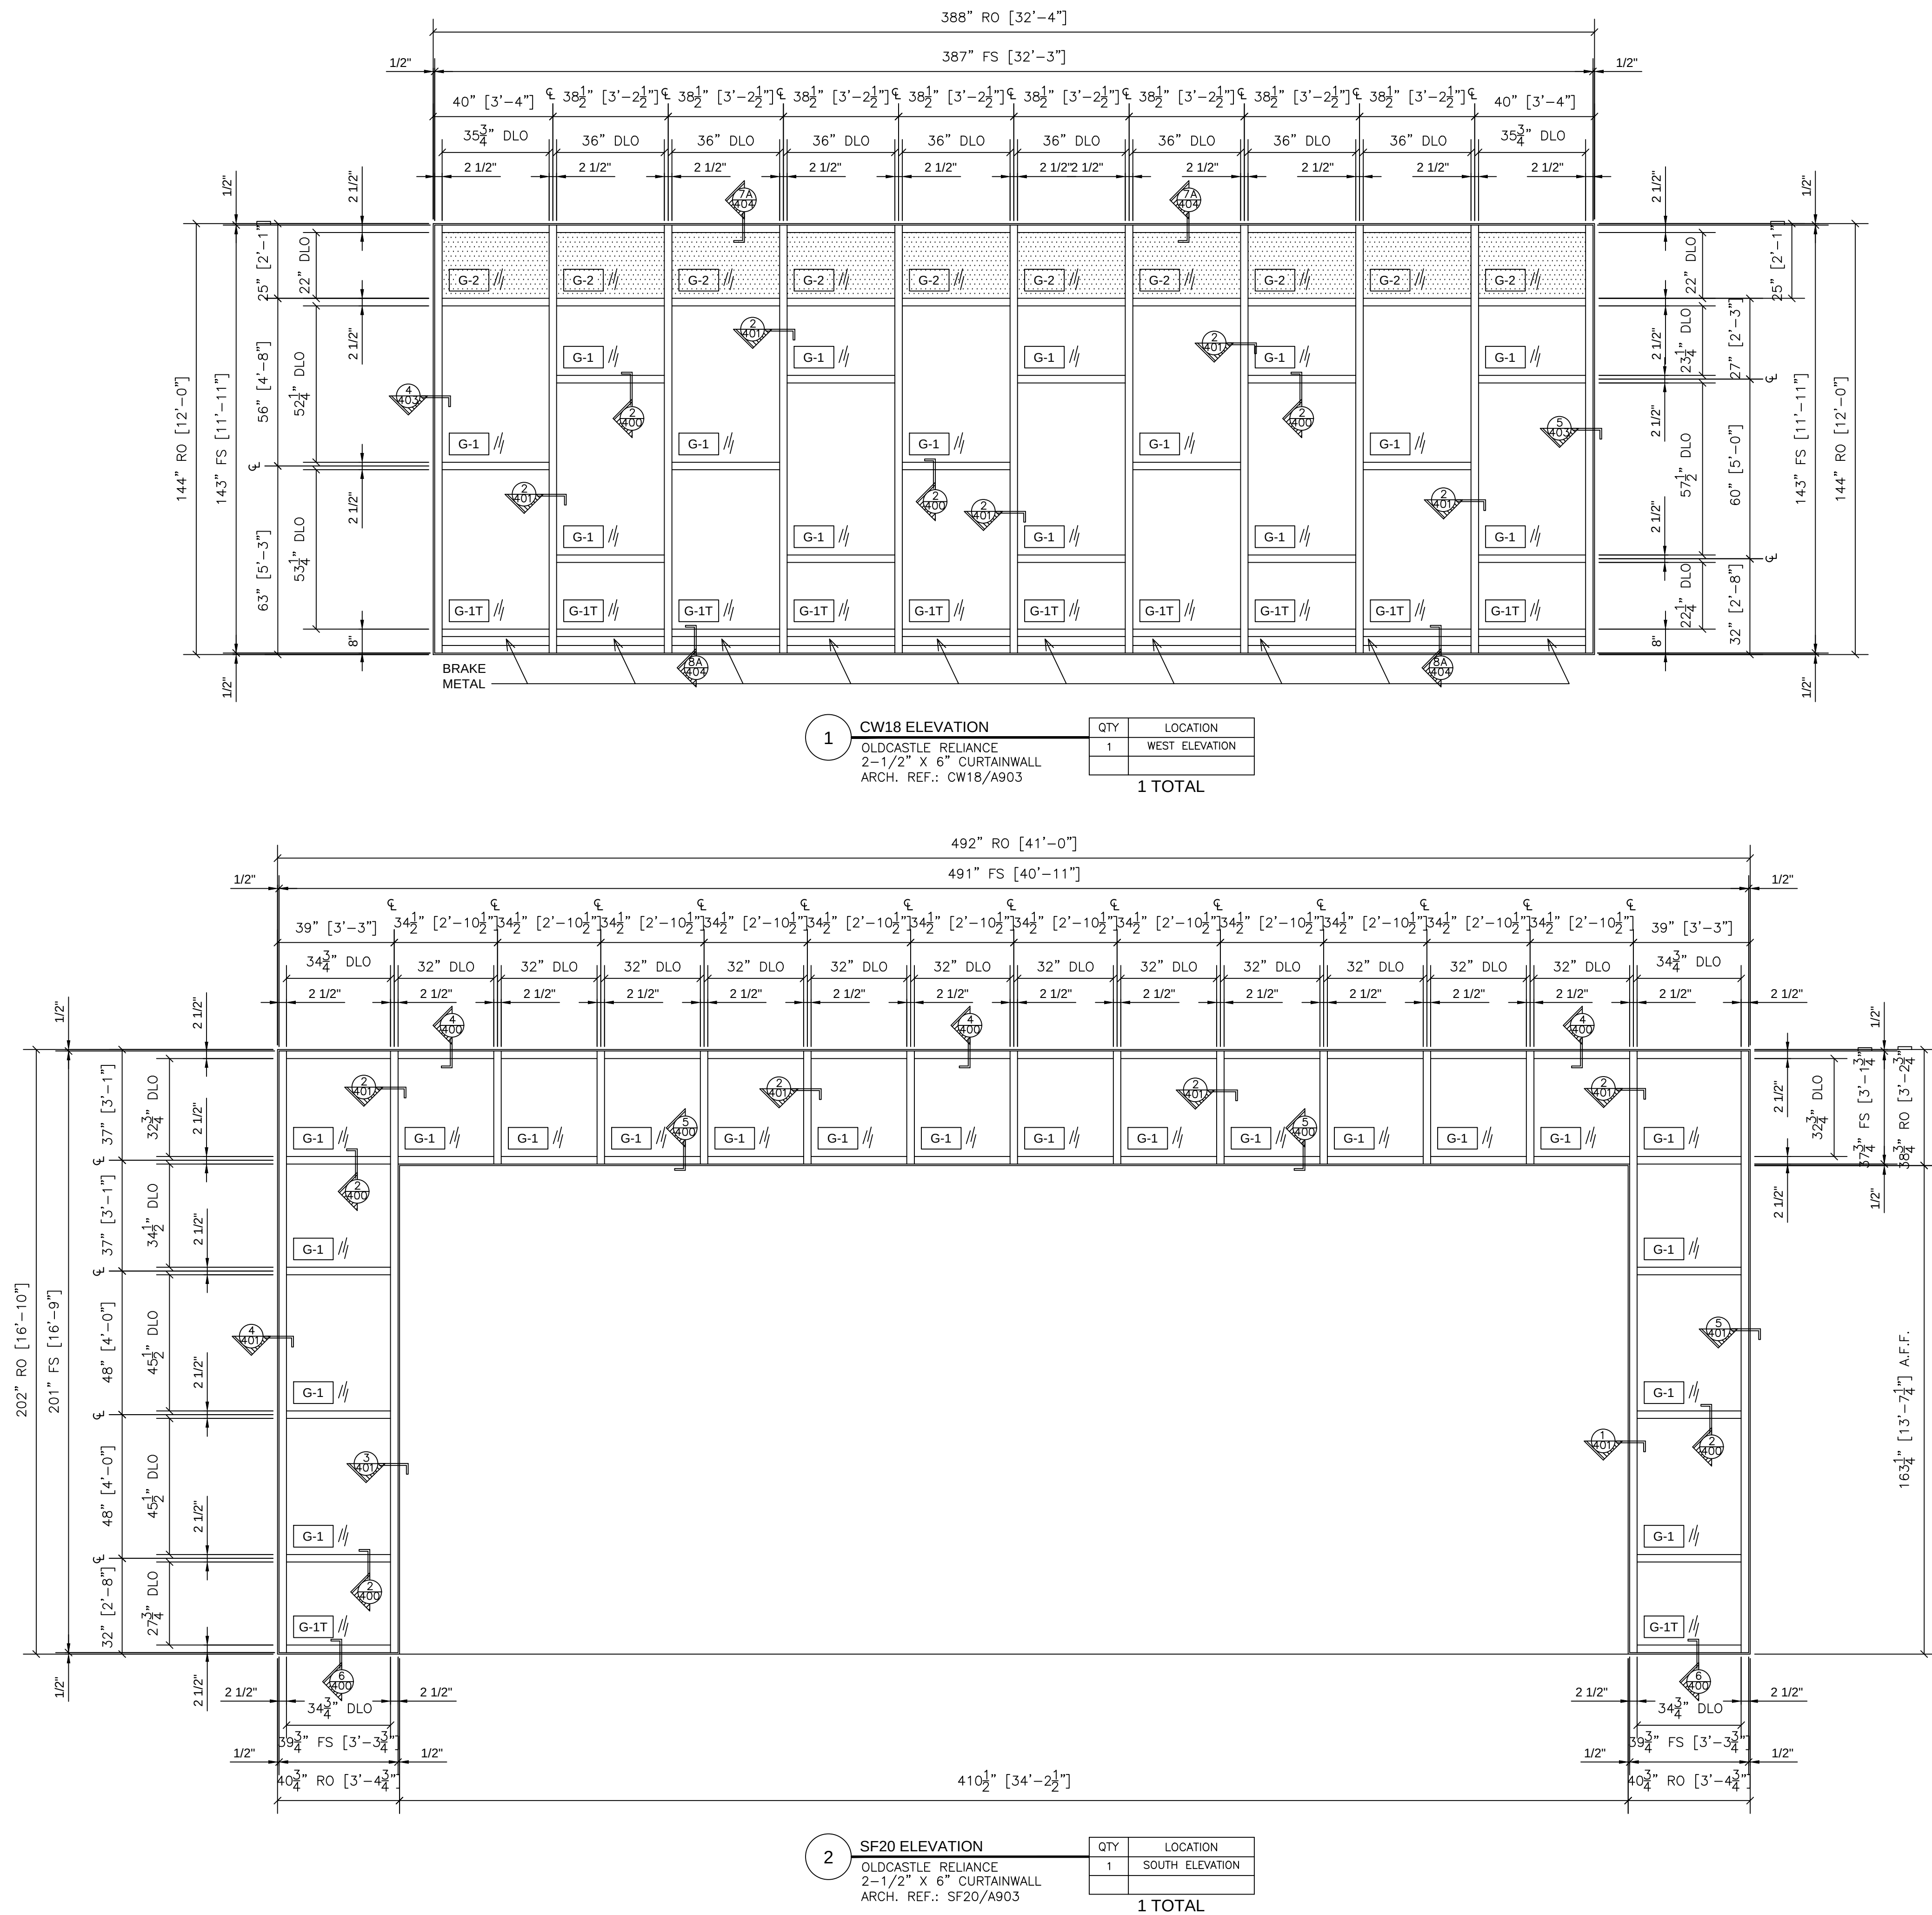

NO.	REVISION/ISSUED	DATE
1	1ST SUBMITTAL	02/28/2020

PROJECT NAME & LOCATION:
A. MARIO LOIEDERMAN MIDDLE SCHOOL
PERFORMING ARTS ADDITION
12701 GOODHILL RD
SILVER SPRING, MD 20906
SHEET TITLE:
FRAME ELEVATIONS




DRAFTSMAN:
KS DRAFTING & DESIGN, LLC.
KYLE SCHNECK
HARRISBURG, PA 17111
KYLE@KSDRAFTINGDESIGNLLC.COM
717-228-7114
KSDRAFTINGDESIGNLLC.COM

ARCHITECT:


GLAZING CONTRACTOR:

DRAWN BY: JAMES LUPICA
CHECKED BY: KYLE SCHNECK


DATE: 02/28/2020
SHEET: 208

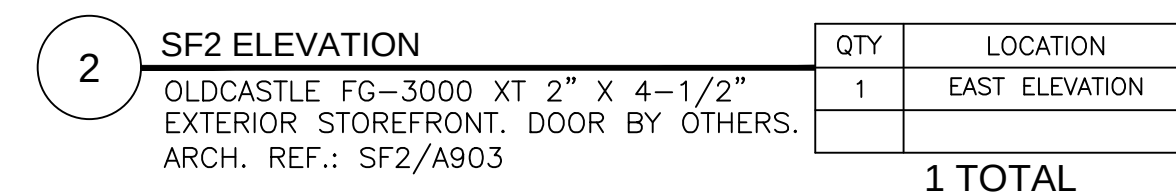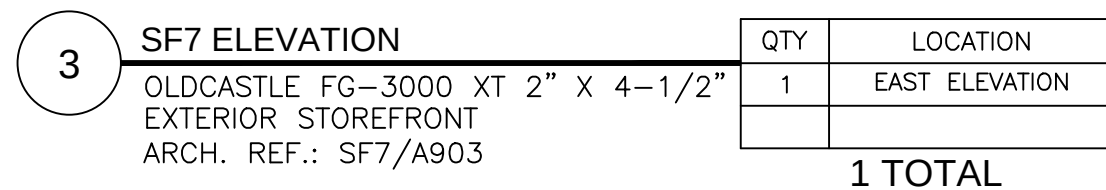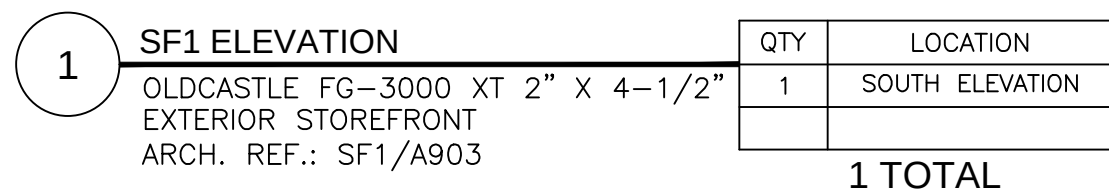

		SHEET:
DATE:	02/28/2020	209

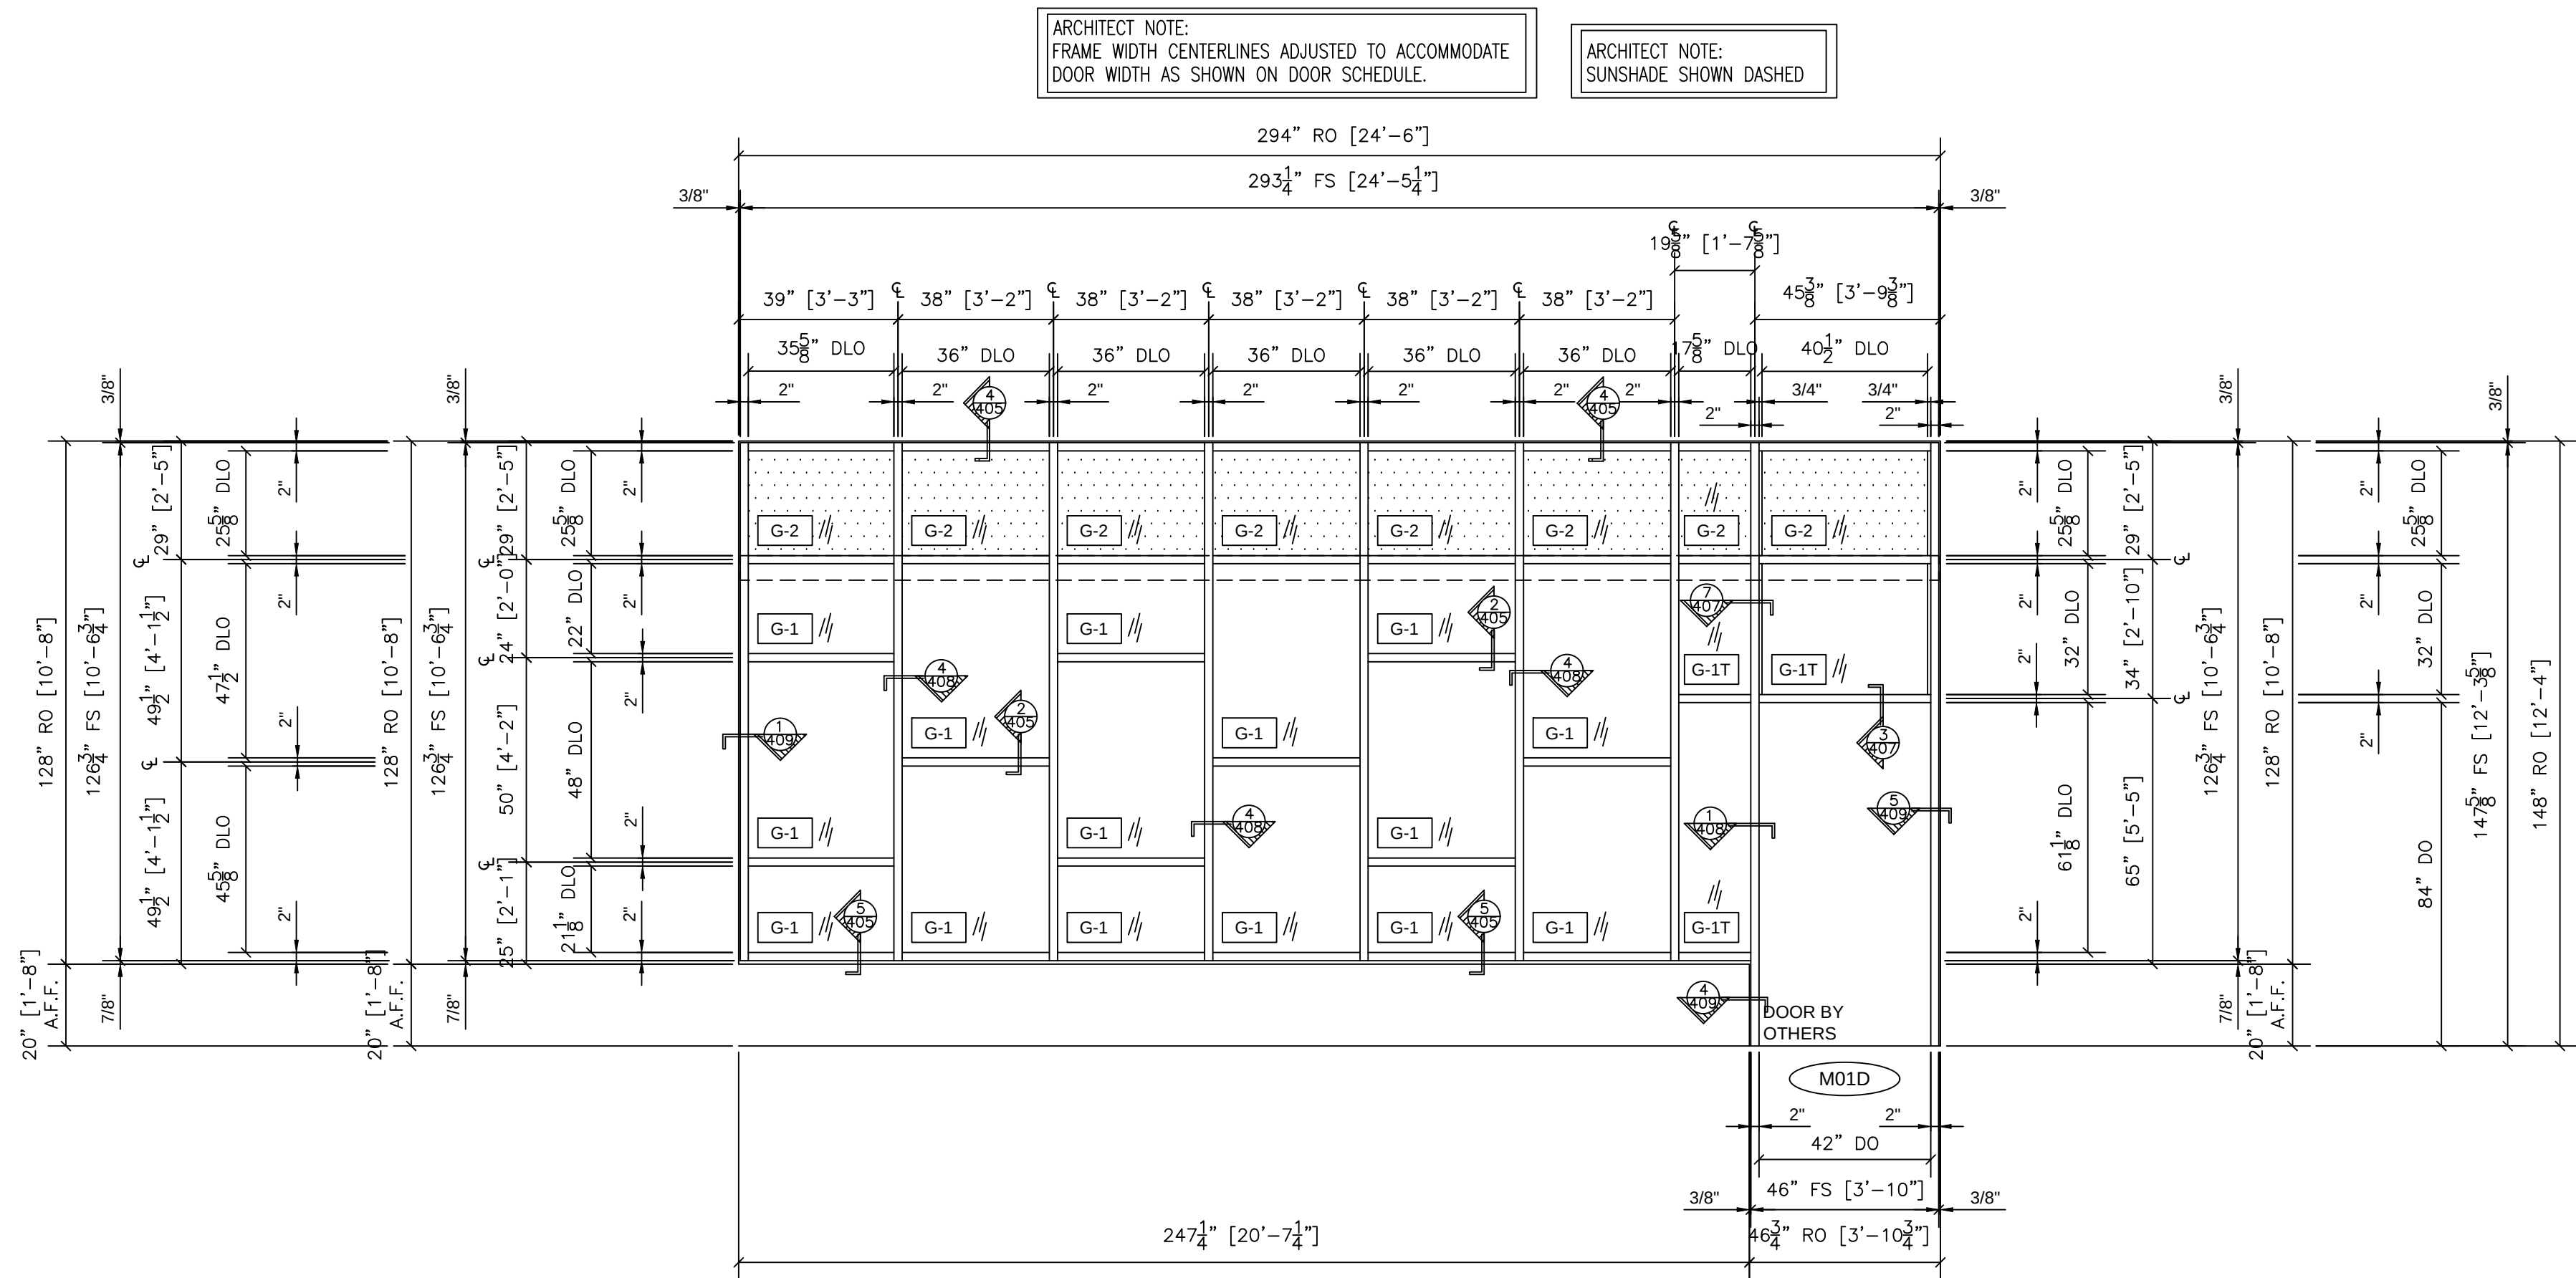



1 SF5 ELEVATION		QTY	LOCATION
OLDCASTLE FG-3000 XT 2" X 4-1/2" EXTERIOR STOREFRONT. DOOR BY OTHERS. ARCH. REF.: SF5/A903		1	EAST ELEVATION
		1 TOTAL	

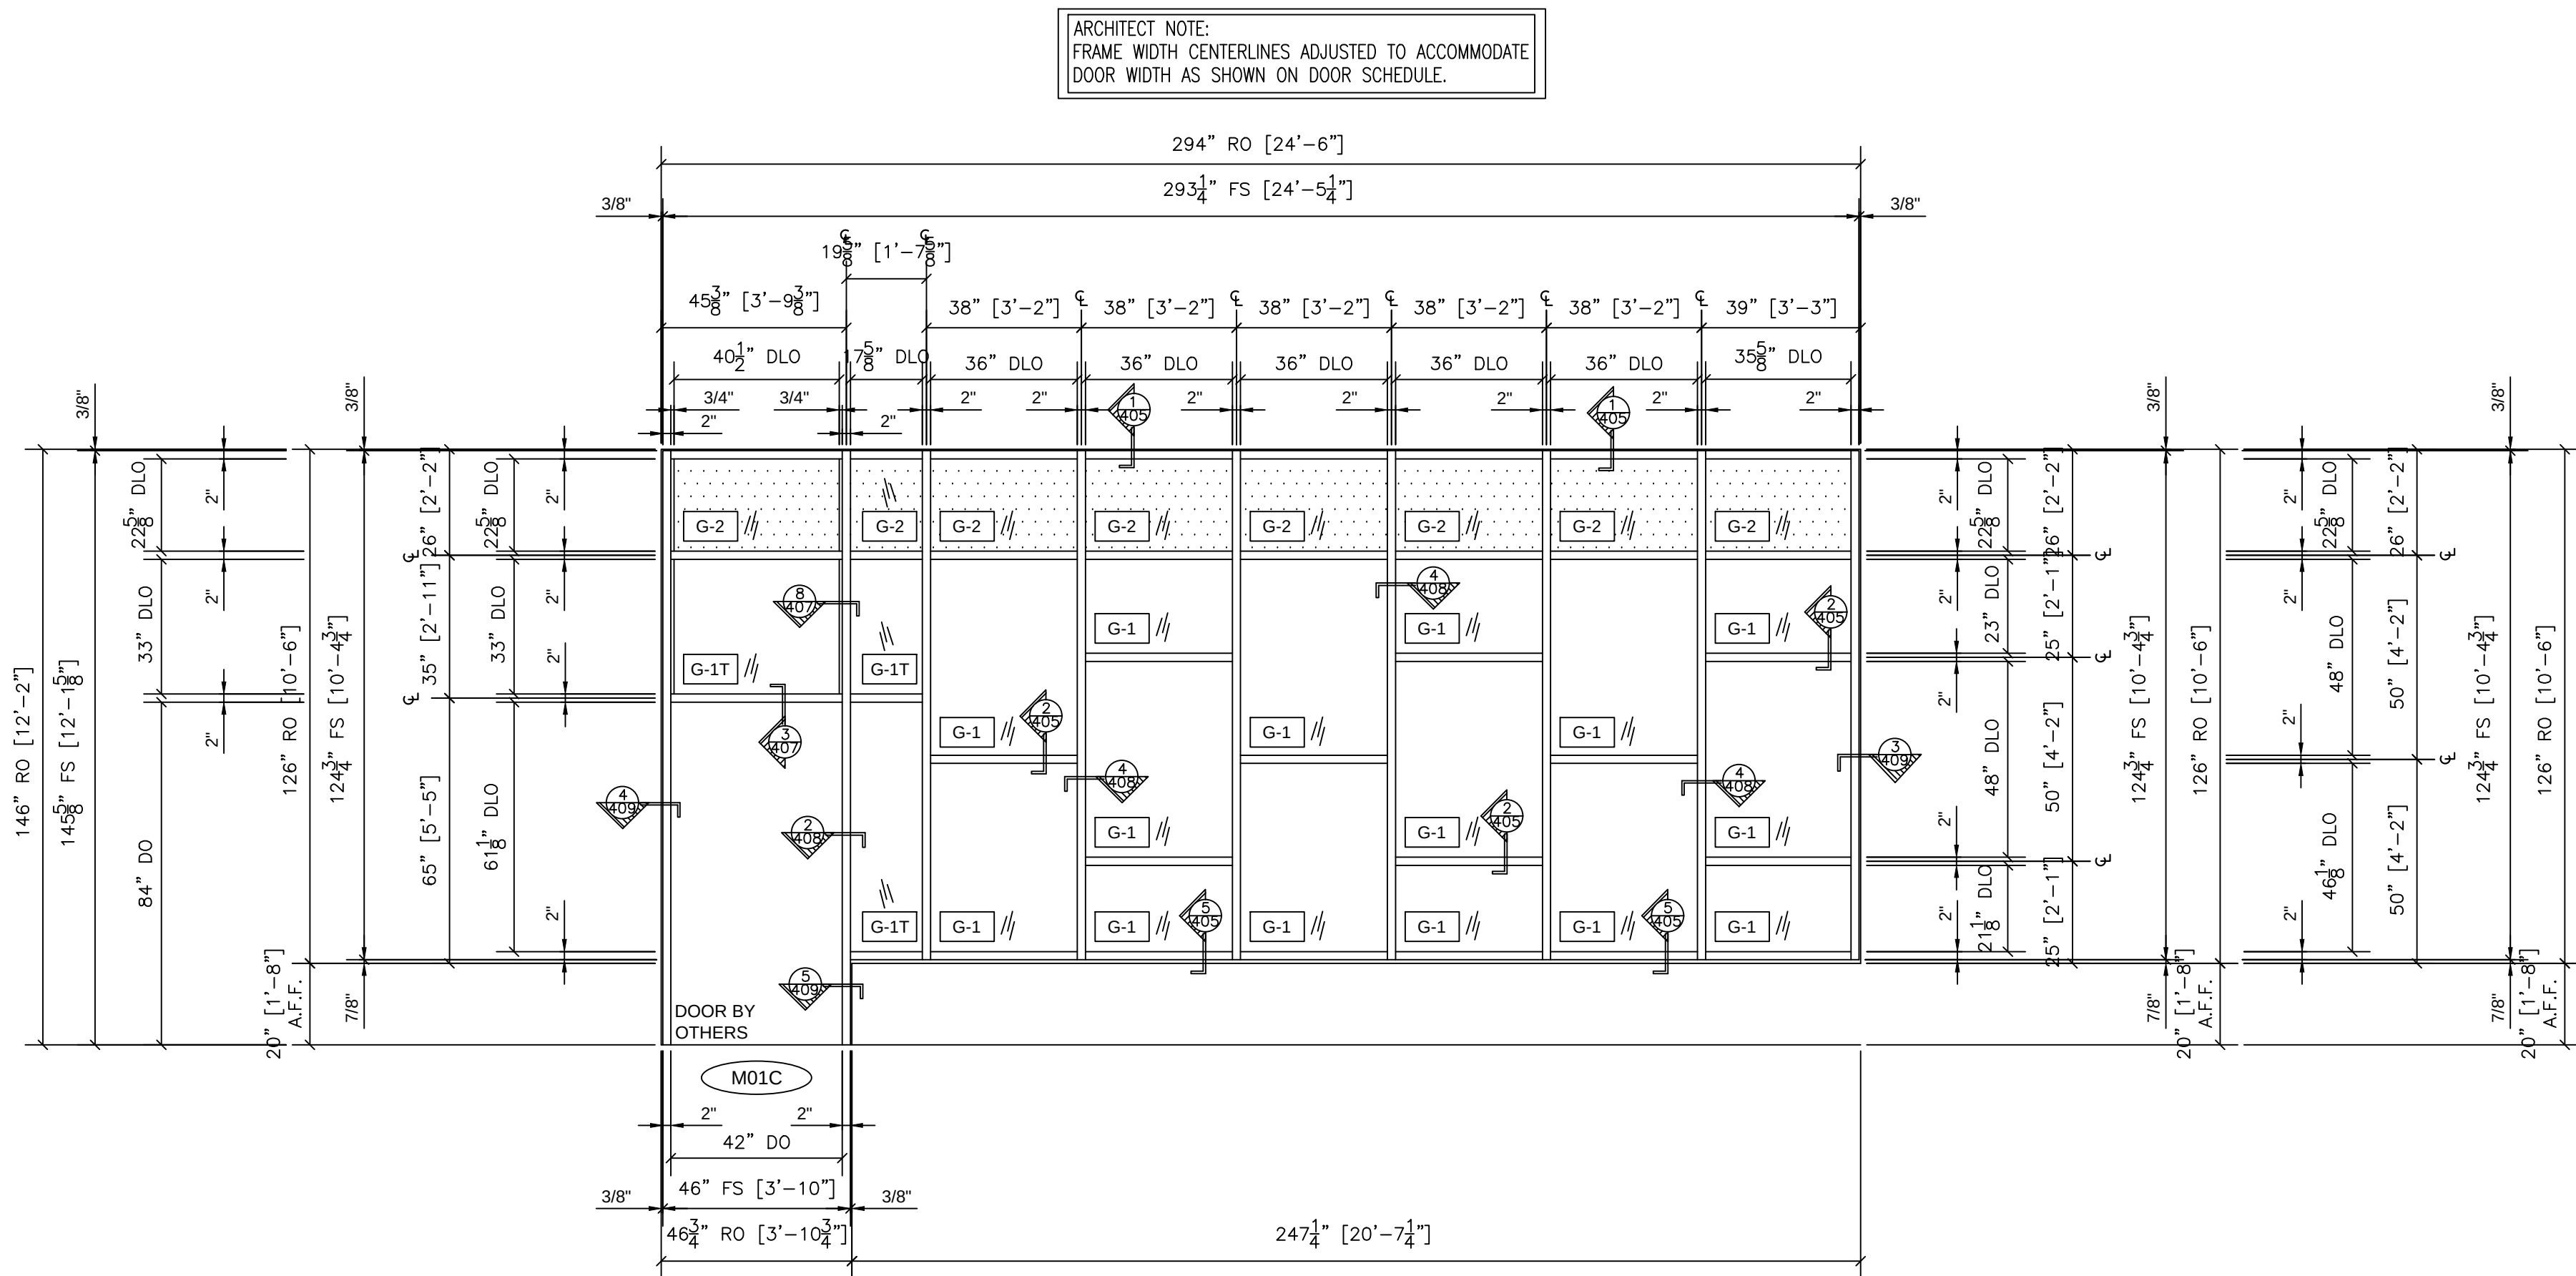

2 SF6 ELEVATION		QTY	LOCATION
OLDCASTLE FG-3000 XT 2" X 4-1/2" EXTERIOR STOREFRONT. DOOR BY OTHERS. ARCH. REF.: SF6/A903		1	COURTYARD EAST ELEVATION
		1 TOTAL	

NO.	REVISION/ISSUED	DATE
1	1ST SUBMITTAL	02/28/2020

PROJECT NAME & LOCATION:		DRAFTSMAN:	
A. MARIO LOIEDERMAN MIDDLE SCHOOL PERFORMING ARTS ADDITION		KS DRAFTING & DESIGN, LLC. KYLE SCHNECK HARRISBURG, PA 17111 KYLE@KSDRAFTINGDESIGNLLC.COM 717-228-7114 KSDRAFTINGDESIGNLLC.COM	
12701 GOODHILL RD SILVER SPRING, MD 20906		ARCHITECT:	
SHEET TITLE:		GLAZING CONTRACTOR:	
FRAME ELEVATIONS		DRAWN BY: JAMES LUPICA	
		CHECKED BY: KYLE SCHNECK	
		DATE: 02/28/2020	
		SHEET: 210	

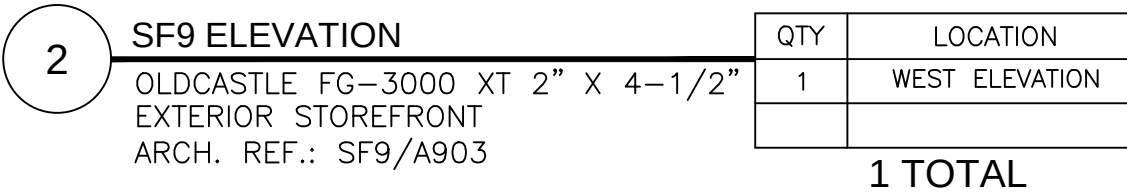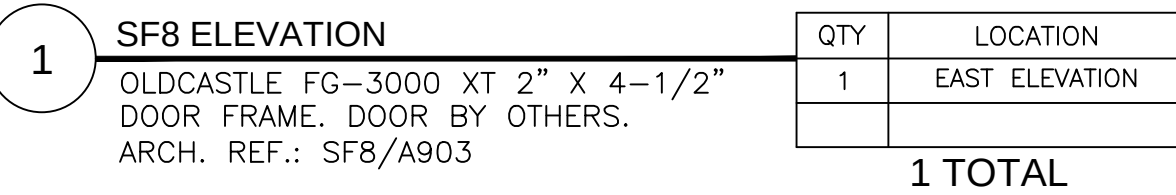

3	SF10 ELEVATION	QTY	LOCATION
	OLDCASTLE FG-3000 XT 2" X 4-1/2" EXTERIOR STOREFRONT. DOOR BY OTHERS. ARCH. REF.: SF10/A903	1	COURTYARD WEST ELEVATION
		1 TOTAL	





		SHEET:
DATE:	02/28/2020	211

PROJECT NAME & LOCATION:	A. MARIO LOIEDERMAN MIDDLE SCHOOL PERFORMING ARTS ADDITION 12701 GOODHILL RD SILVER SPRING, MD 20906
SHEET TITLE:	FRAME ELEVATIONS

ARCHITECT:

DRAWN BY:	JAMES LUPICA
CHECKED BY:	KYLE SCHNECK

	SHEET:
DATE: 02/28/2020	213

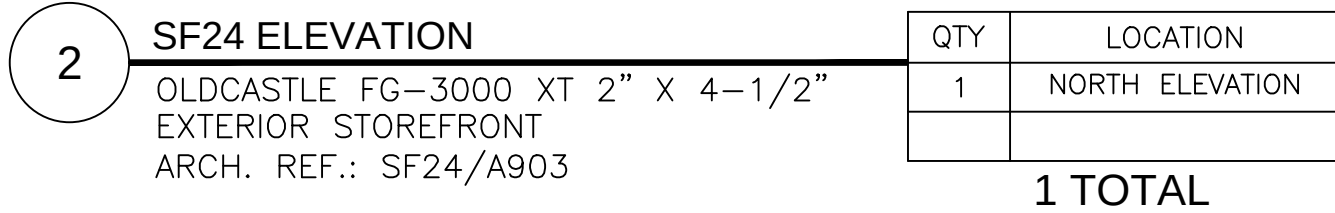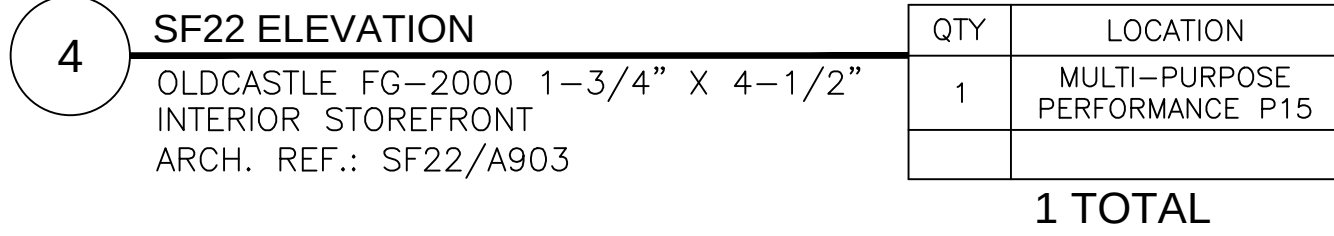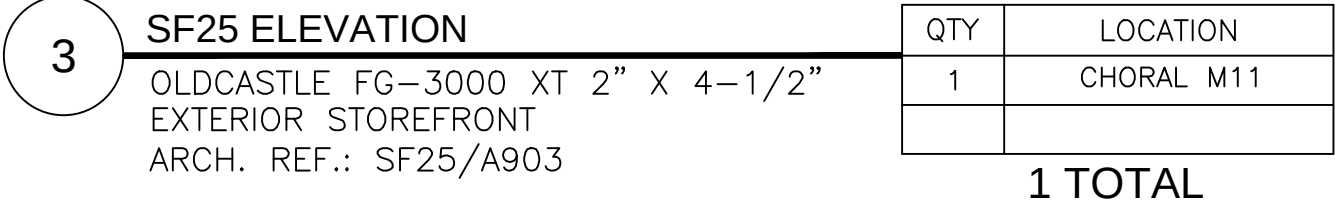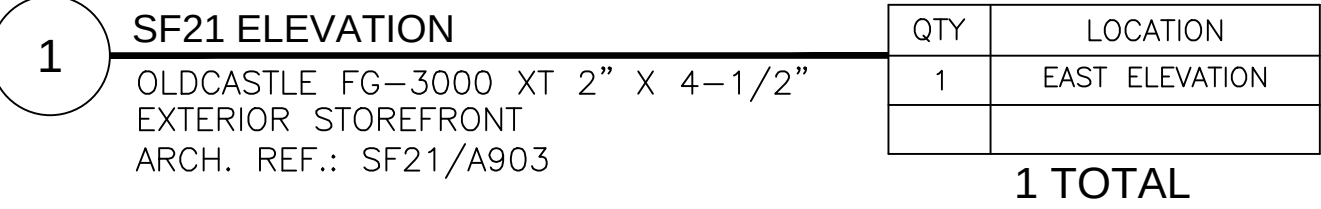

NO.	REVISION/ISSUED	DATE
1	1ST SUBMITTAL	02/28/2020

PROJECT NAME & LOCATION:		SHEET TITLE:
A. MARIO LOIEDERMAN MIDDLE SCHOOL PERFORMING ARTS ADDITION 12701 GOODHILL RD SILVER SPRING, MD 20906		
DETAILS		


DRAFTSMAN:
KS DRAFTING & DESIGN, LLC. KYLE SCHNECK HARRISBURG, PA 17111 KYLE@KSDRAFTINGDESIGNLLC.COM 717-228-7114 KSDRAFTINGDESIGNLLC.COM


ARCHITECT:

GLAZING CONTRACTOR:


DRAWN BY:	JAMES LUPICA
CHECKED BY:	KYLE SCHNECK

DATE:	02/28/2020	SHEET: 400

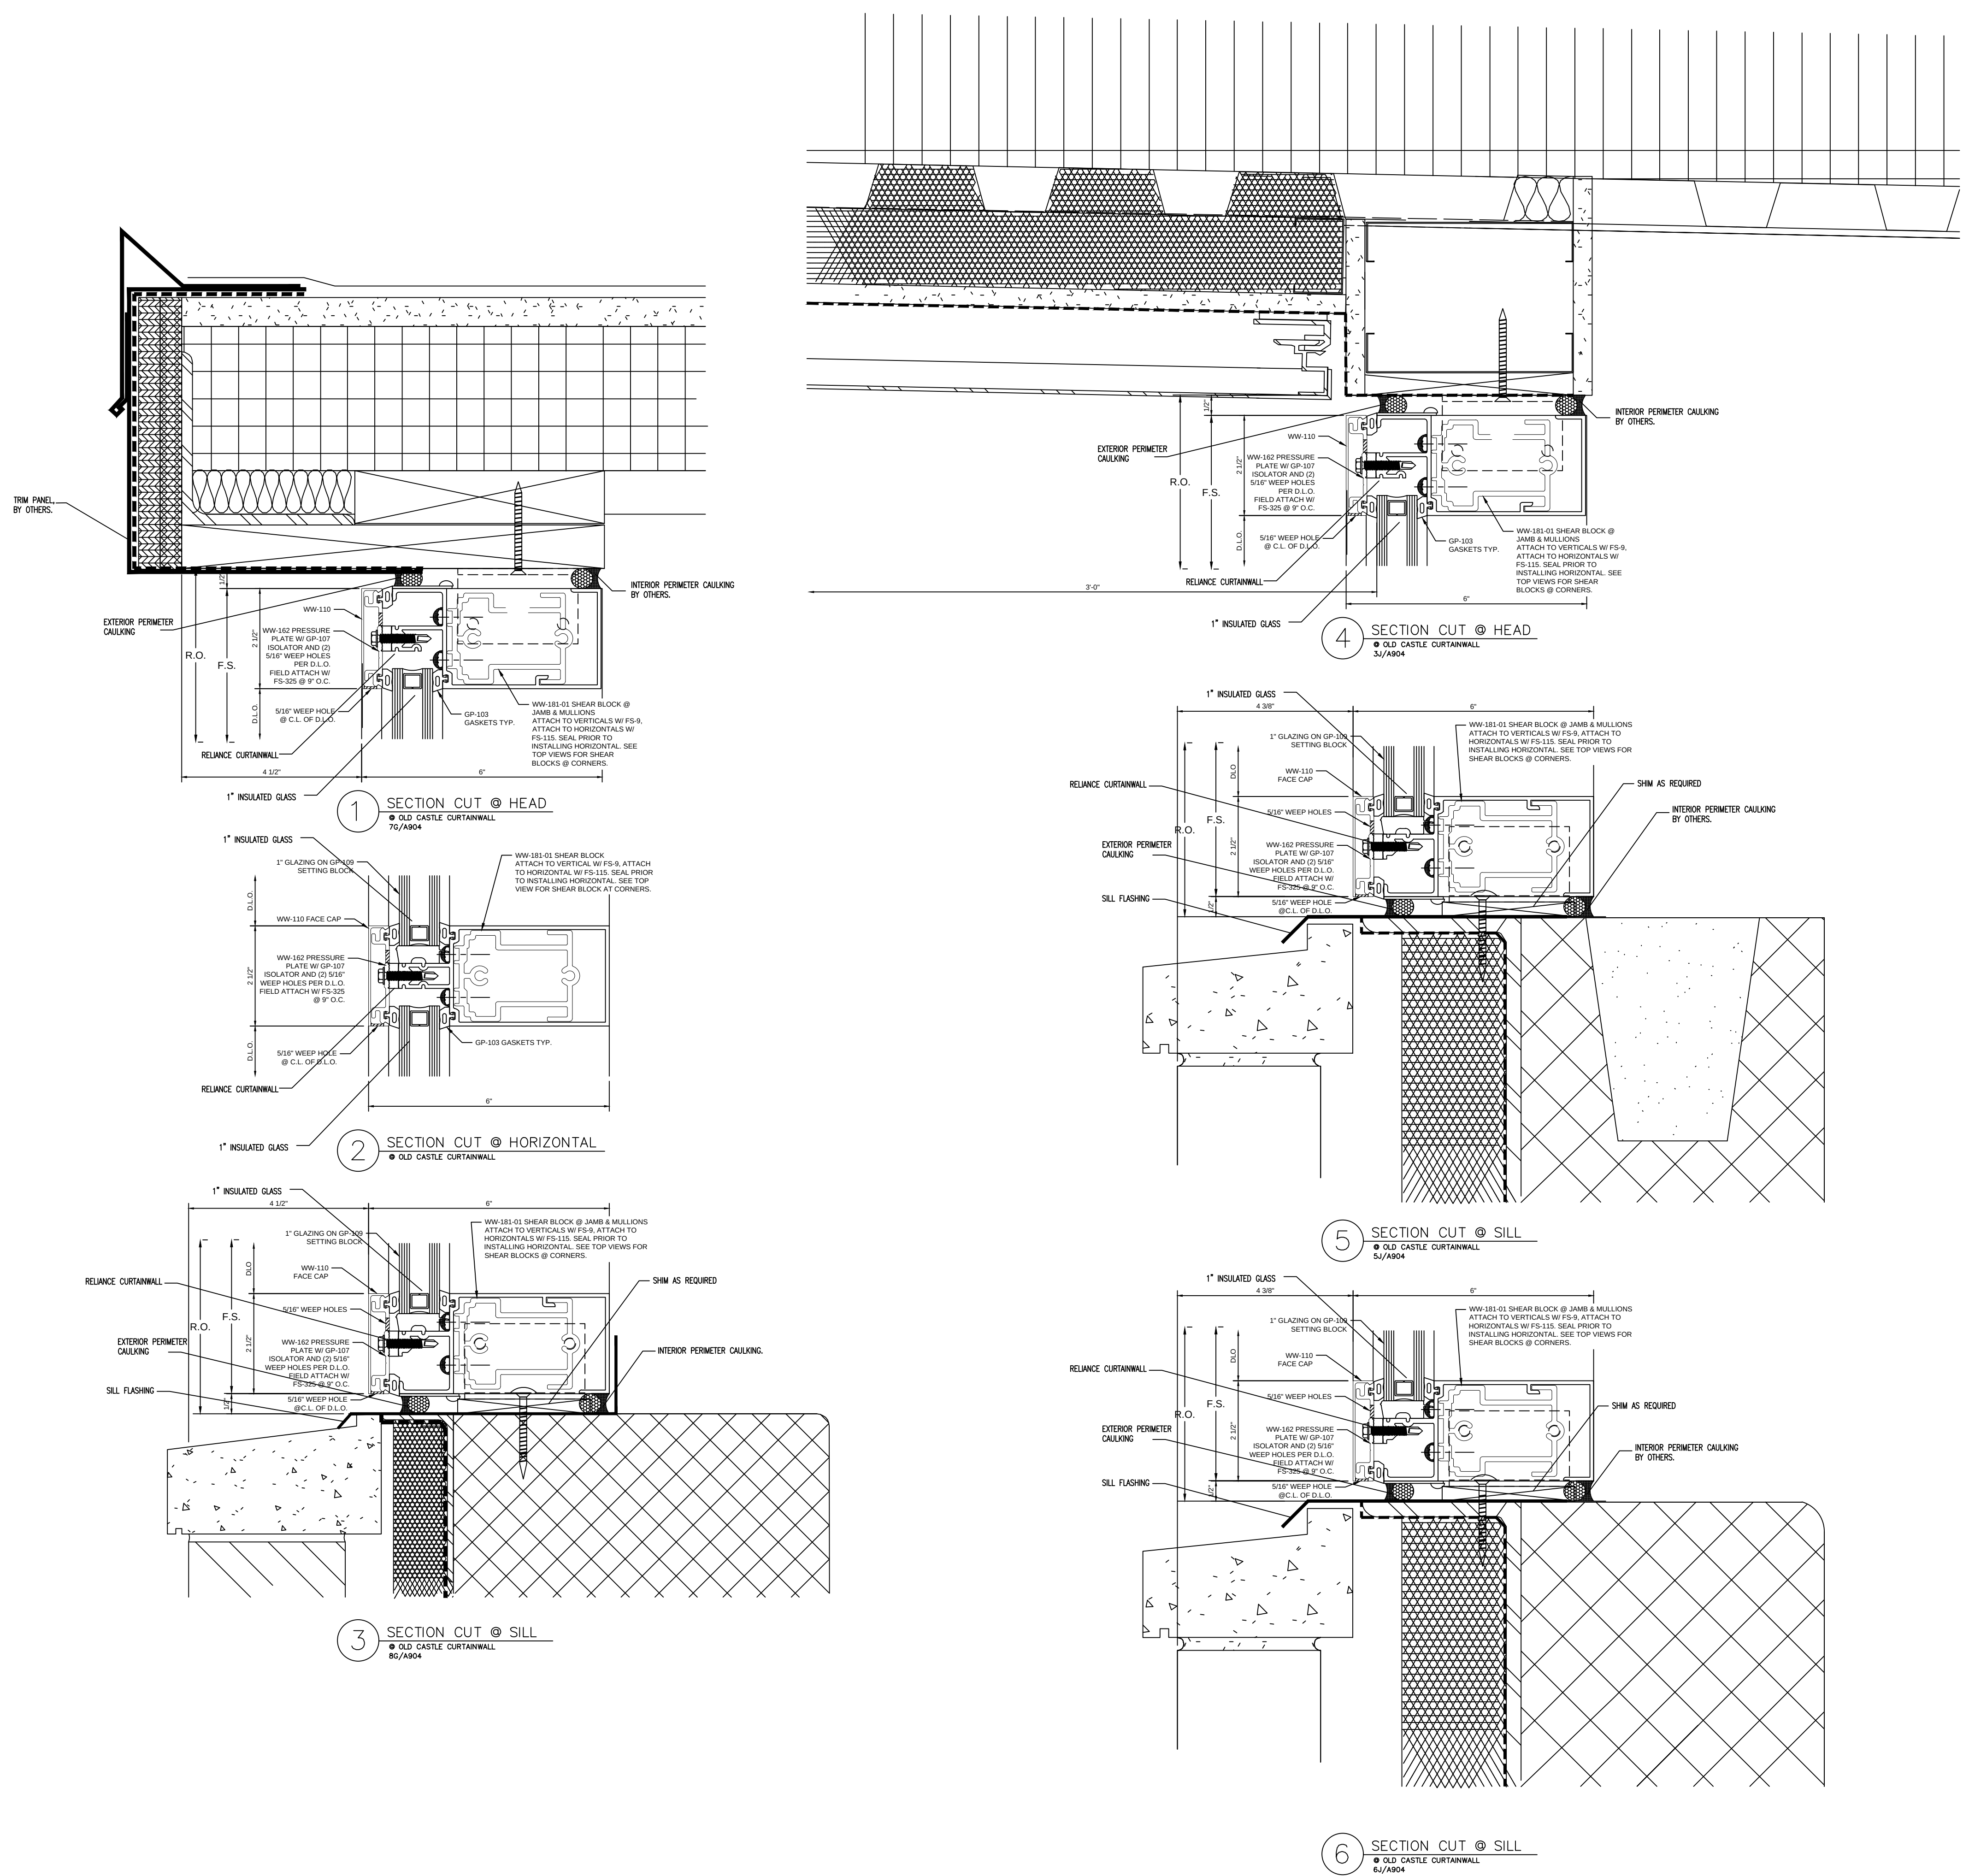


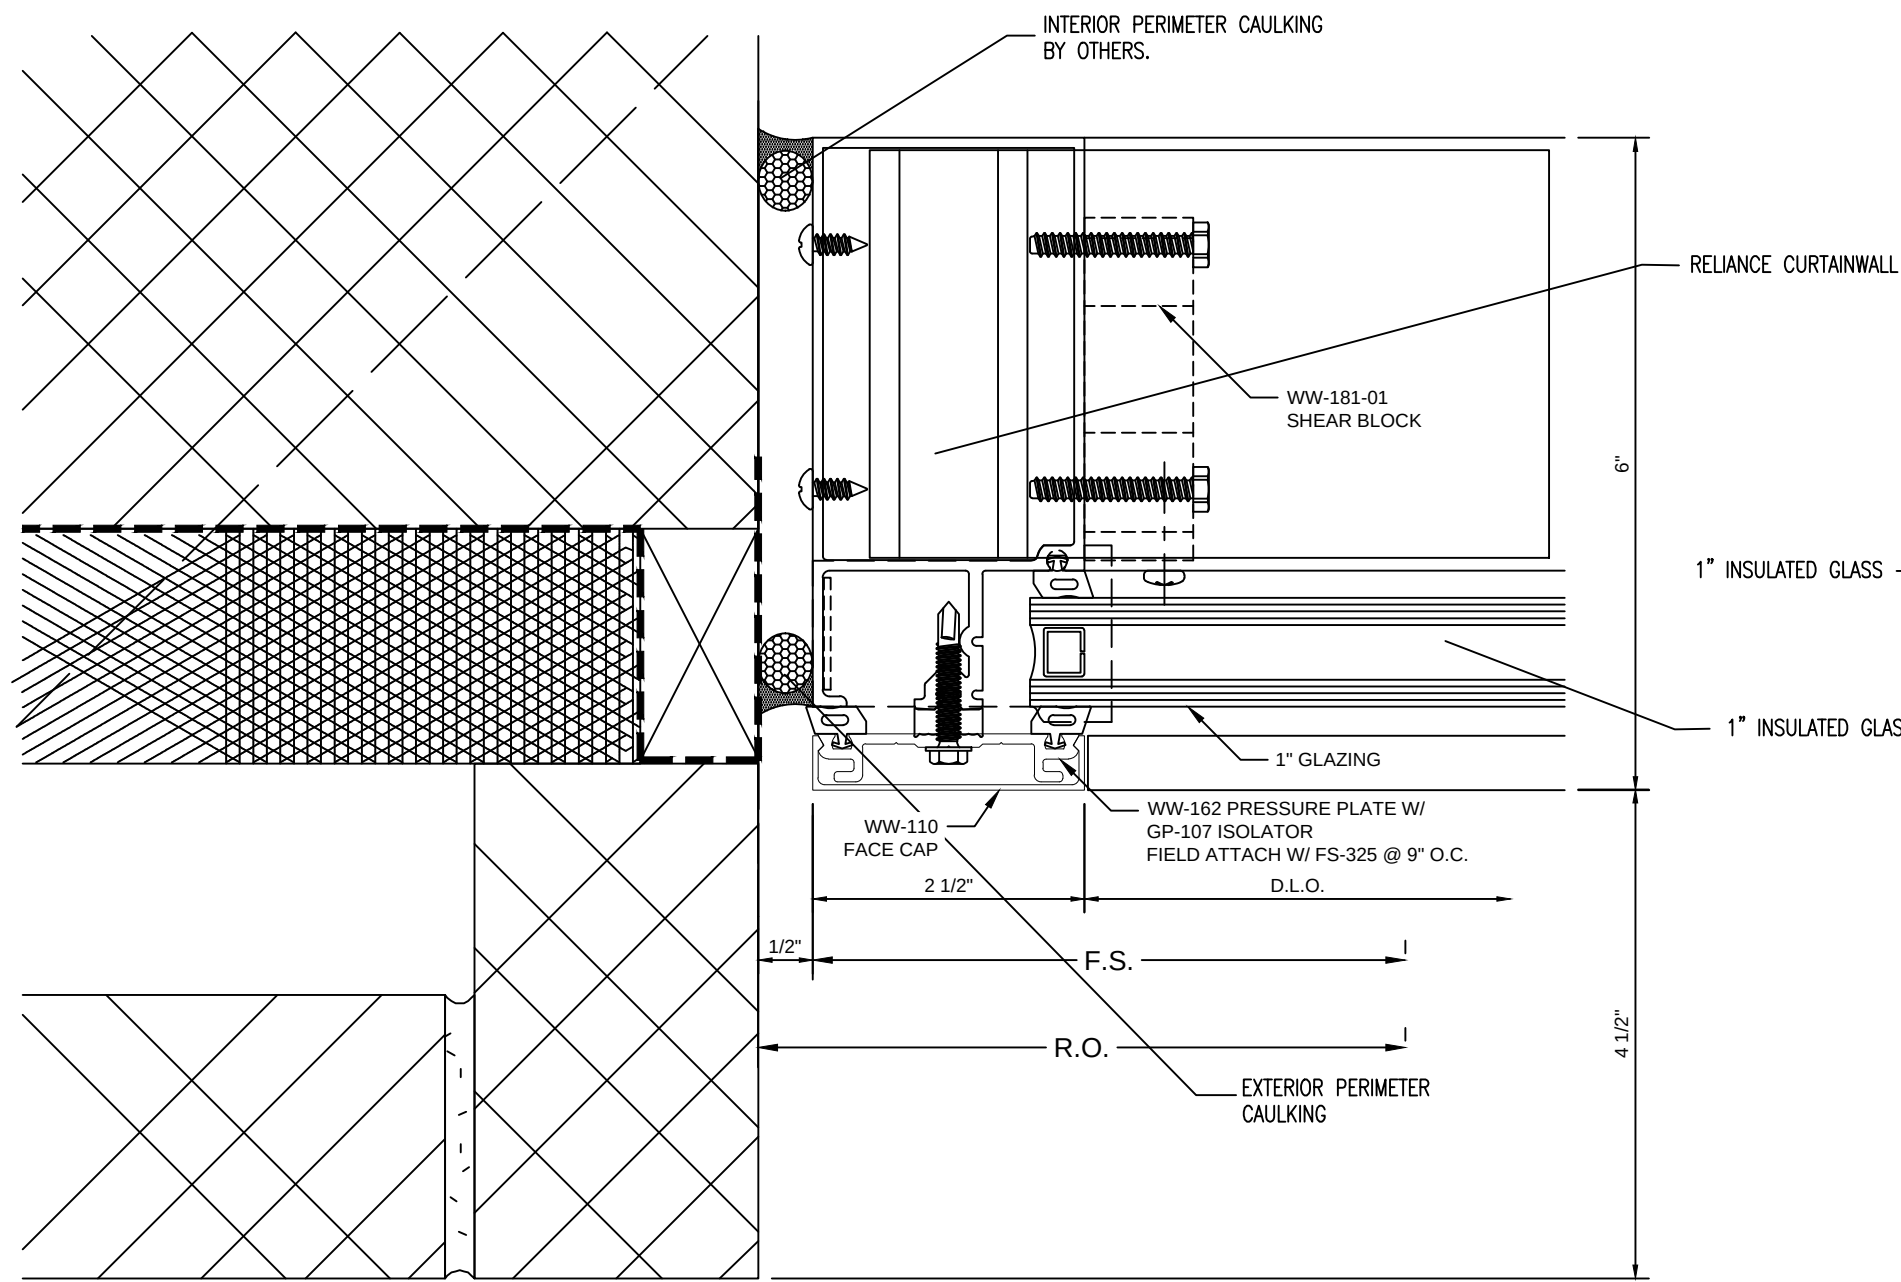


1 PLAN CUT @ JAMB
● OLD CASTLE CURTAINWALL
3G/A904

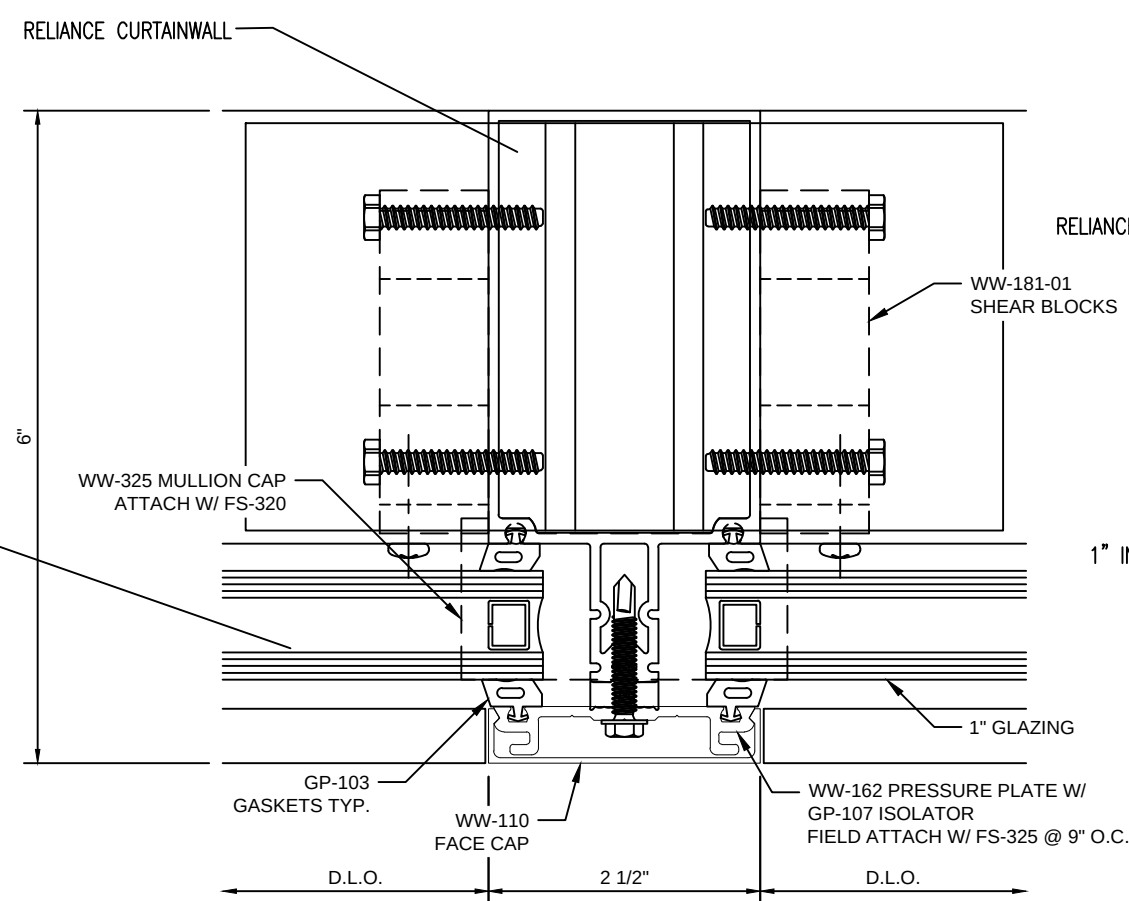


2 PLAN CUT @ VERTICAL
● OLD CASTLE CURTAINWALL

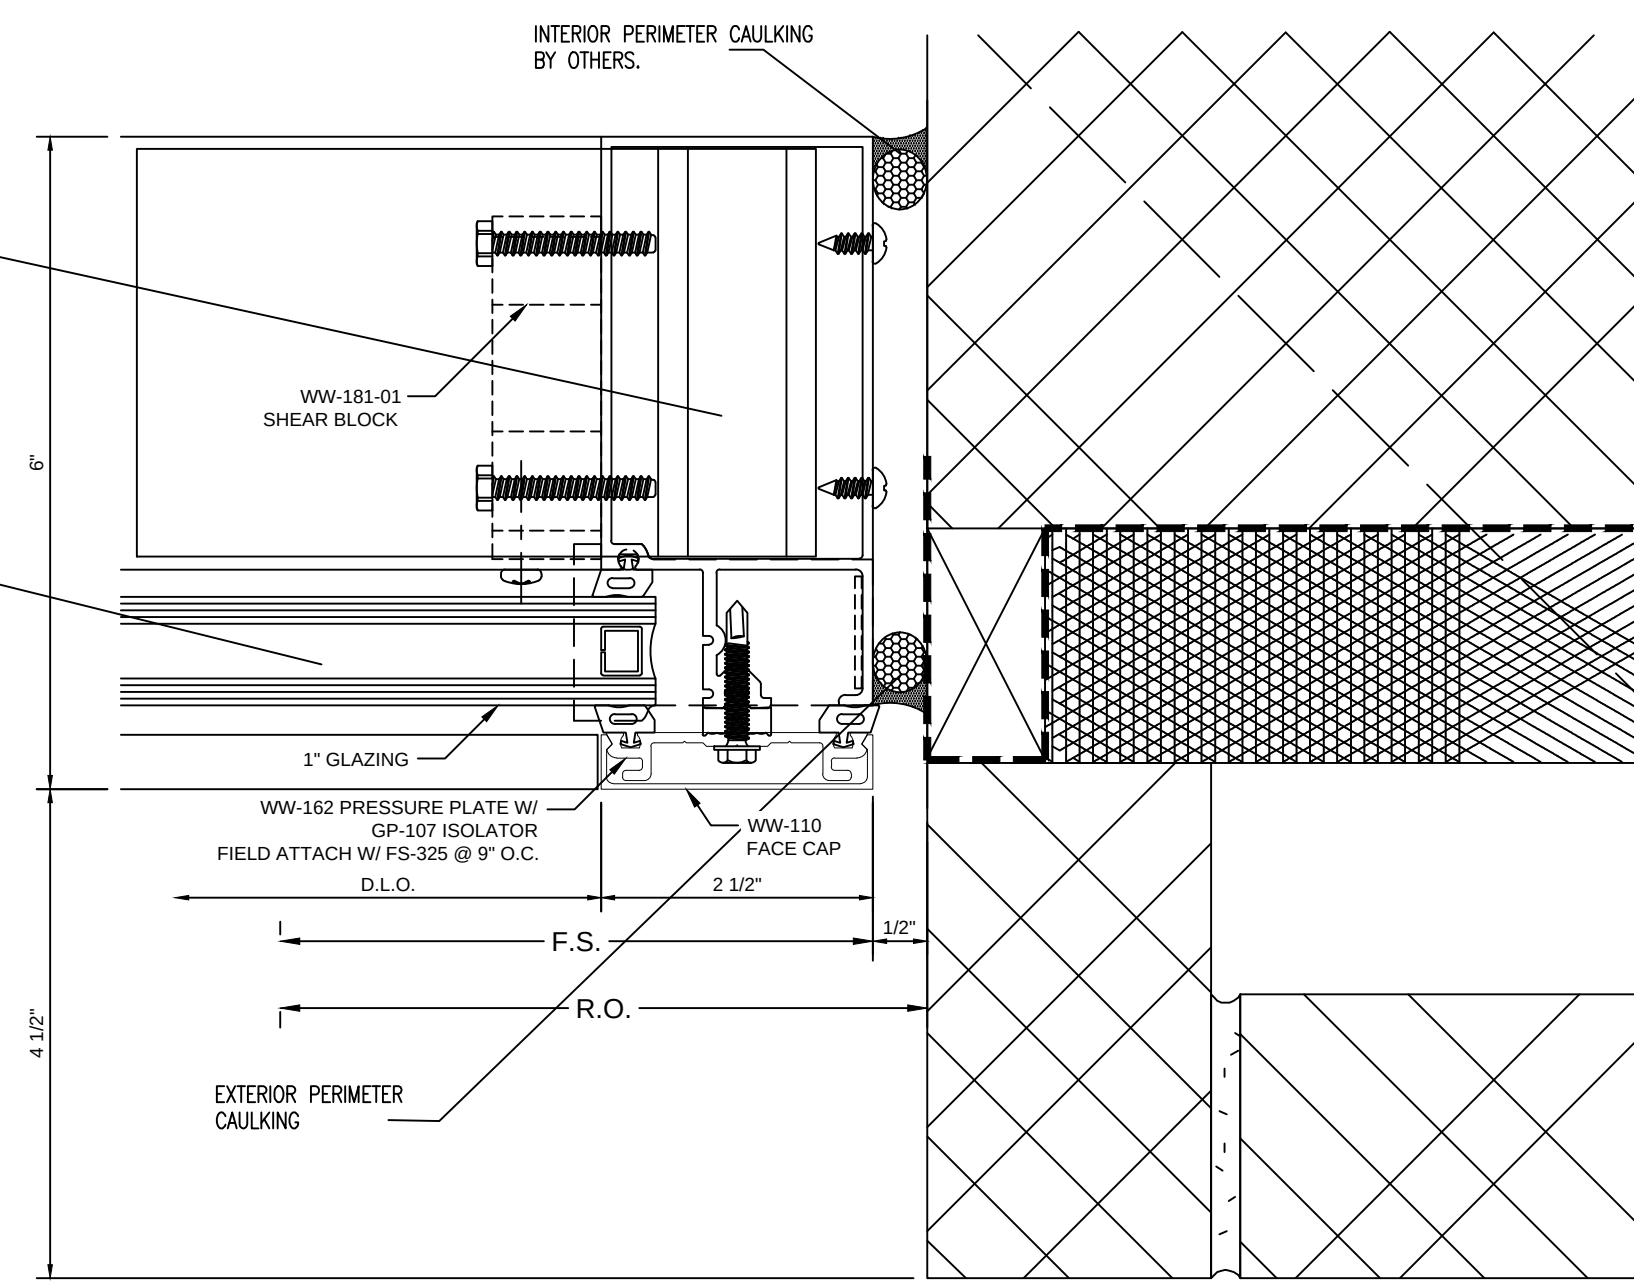

3 PLAN CUT @ JAMB
● OLD CASTLE CURTAINWALL
3G/A904

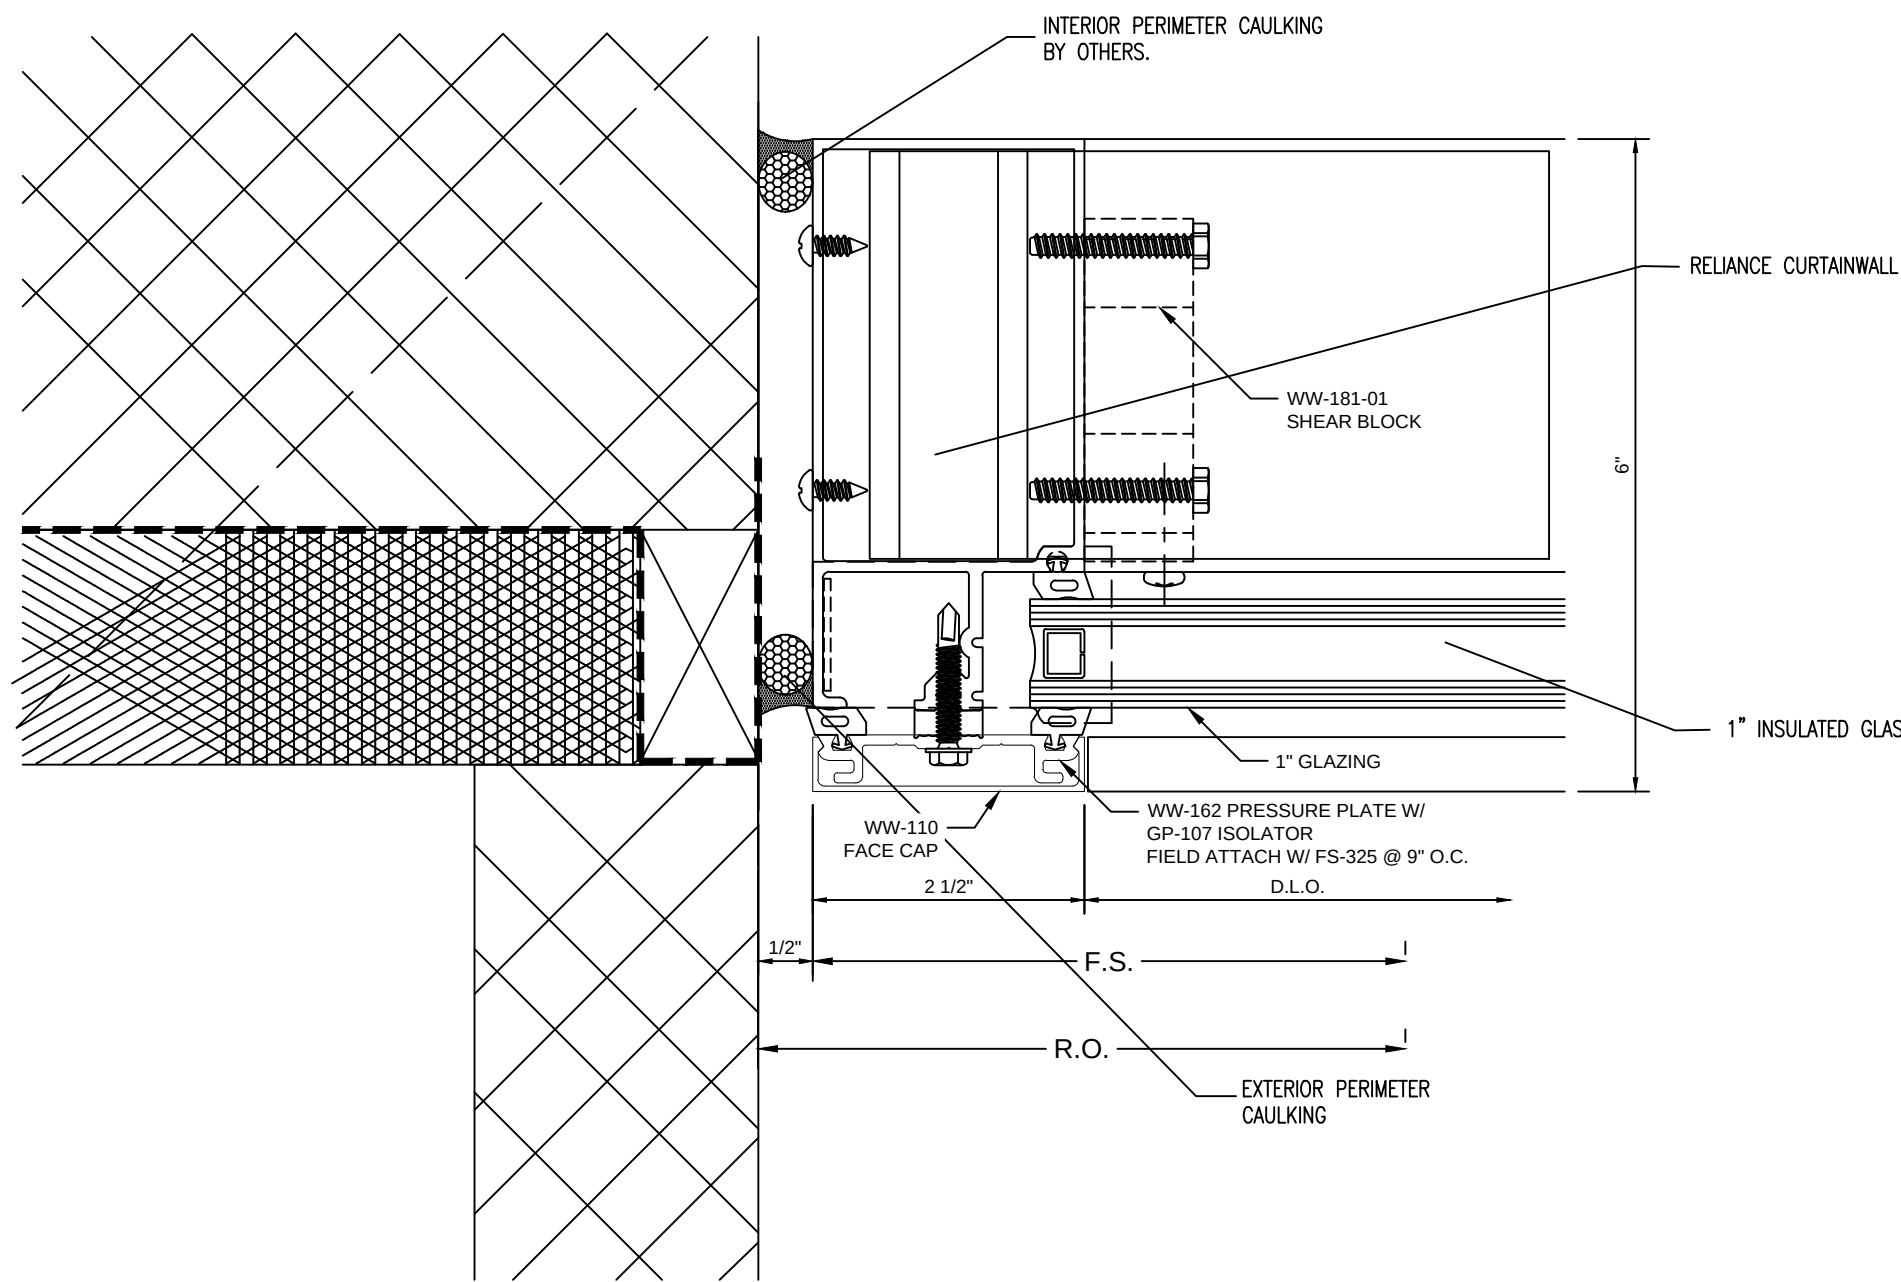

4 PLAN CUT @ JAMB
● OLD CASTLE CURTAINWALL
5K/A904

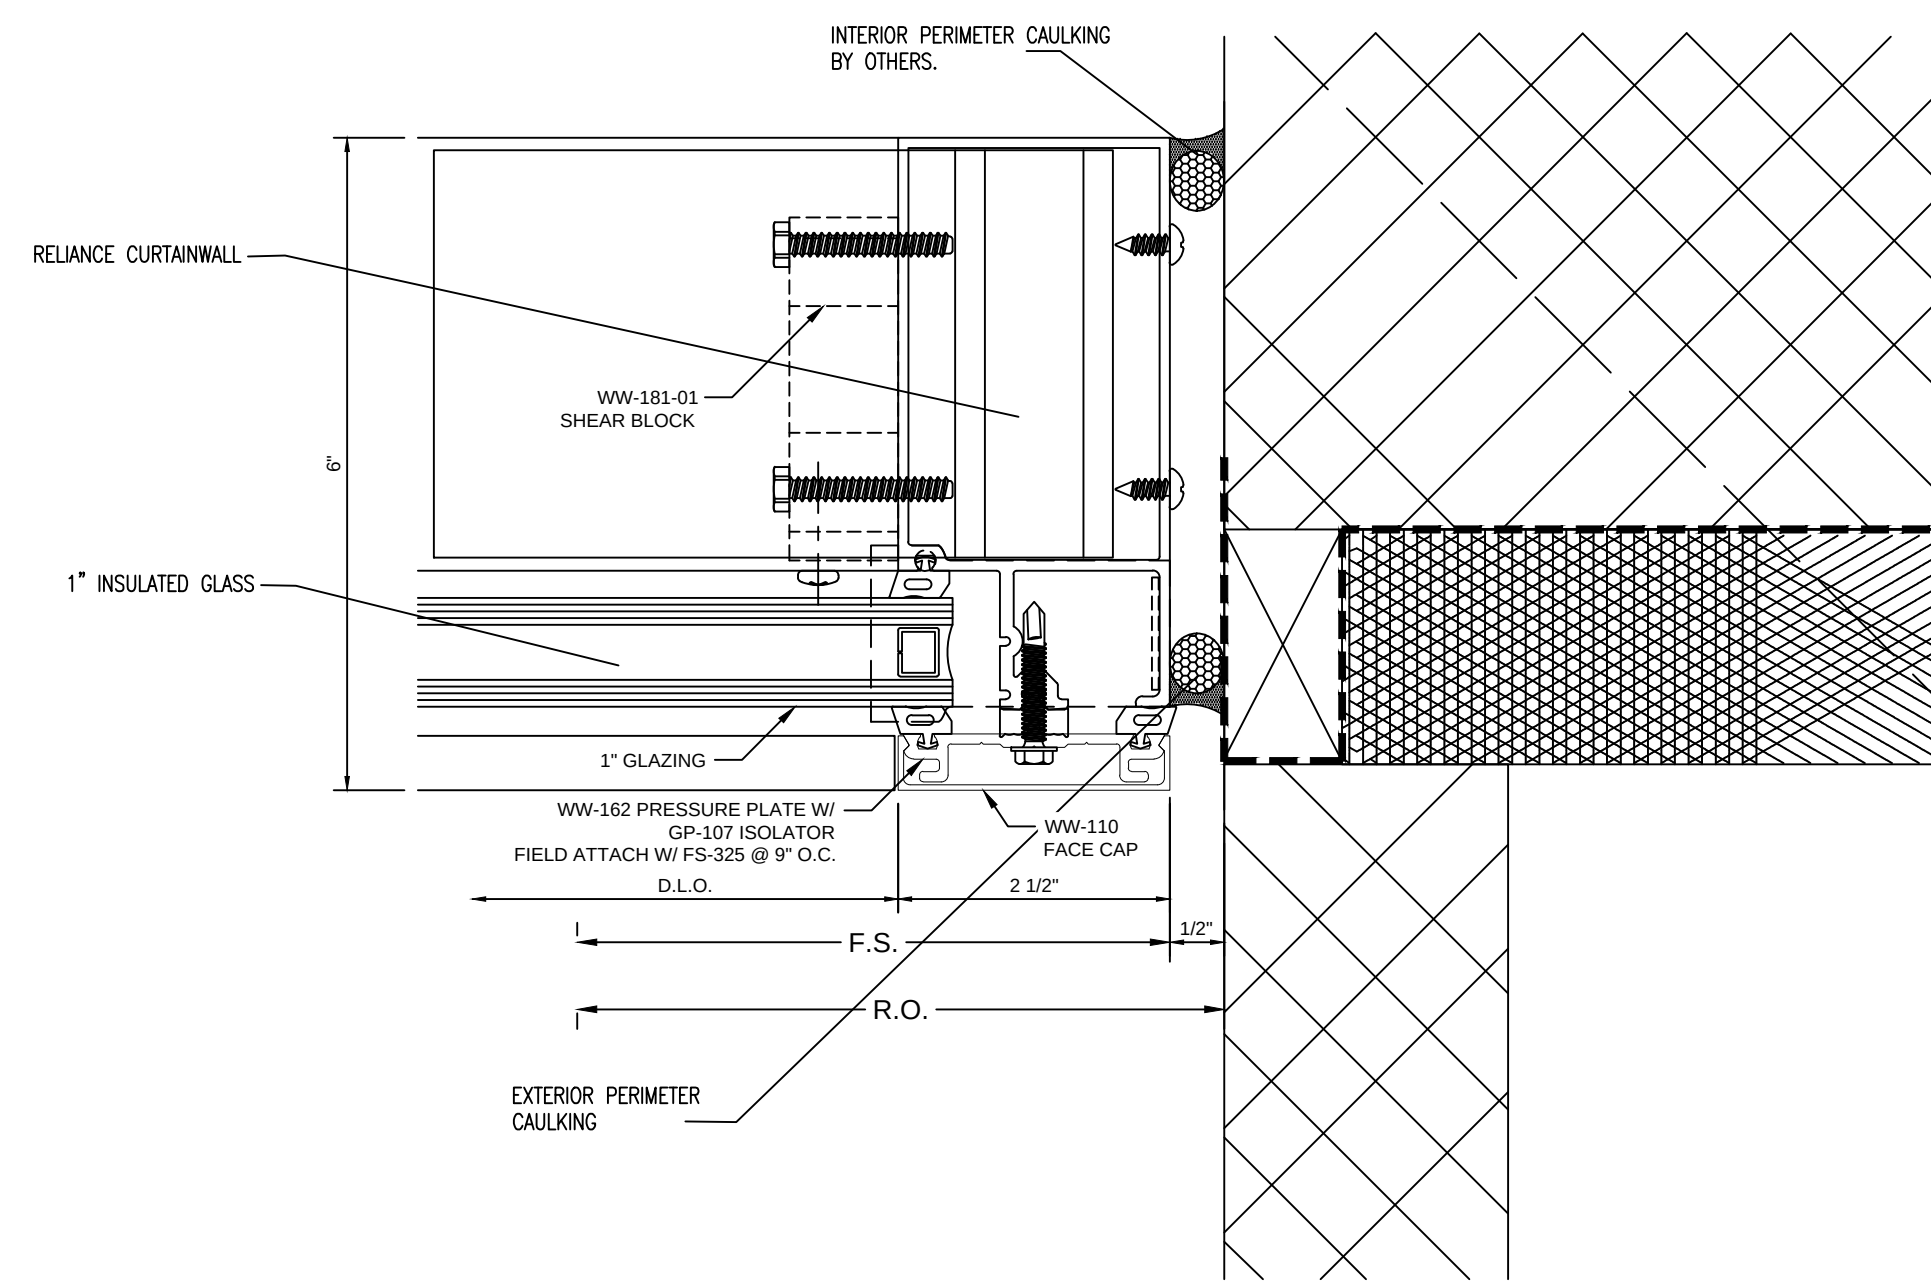

5 PLAN CUT @ JAMB
● OLD CASTLE CURTAINWALL
5K/A904

NO.	REVISION/ISSUED	DATE
1	1ST SUBMITTAL	02/28/2020

PROJECT NAME & LOCATION:	A. MARIO LOIEDERMAN MIDDLE SCHOOL PERFORMING ARTS ADDITION	
	12701 GOODHILL RD SILVER SPRING, MD 20906	
SHEET TITLE:	DETAILS	


DRAFTSMAN:
KS DRAFTING & DESIGN, LLC. KYLE SCHNECK HARRISBURG, PA 17111 KYLE@KSDRAFTINGDESIGNLLC.COM 717-228-7114 KSDRAFTINGDESIGNLLC.COM

ARCHITECT:

GLAZING CONTRACTOR:

DRAWN BY:	JAMES LUPICA
CHECKED BY:	KYLE SCHNECK

DATE:	02/28/2020	SHEET: 401

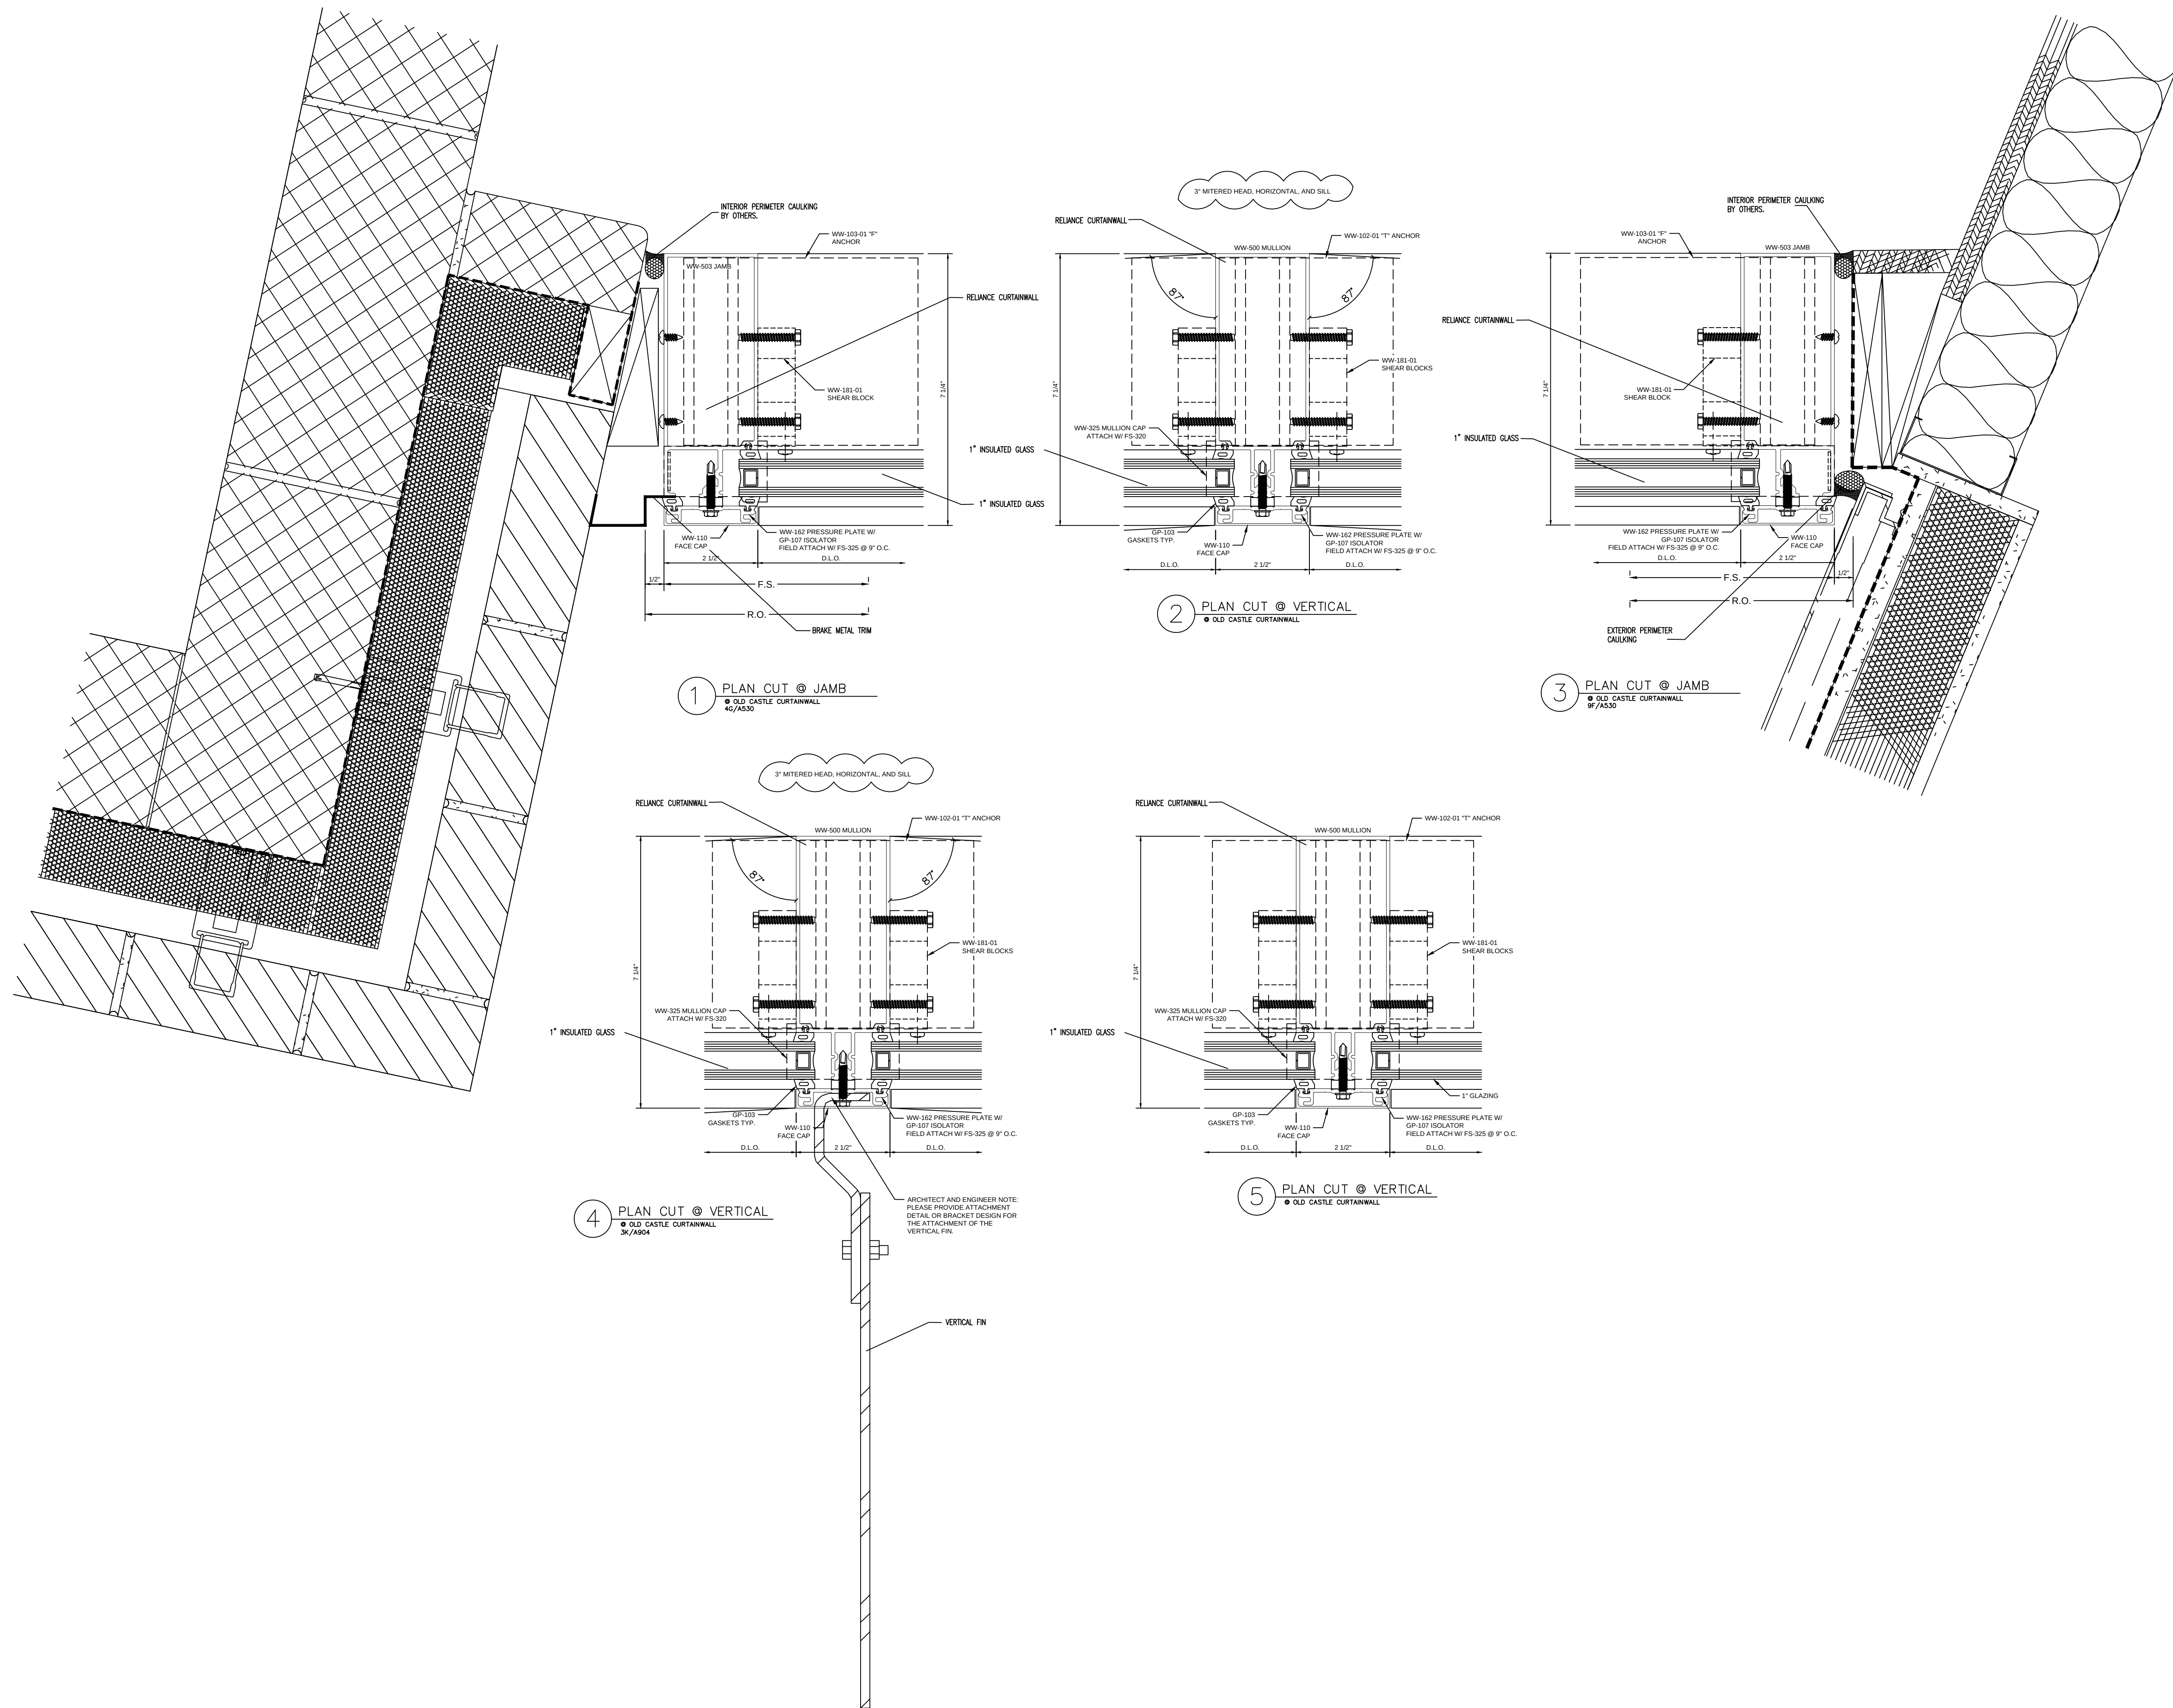

NO.	REVISION/ISSUED	DATE
1	1ST SUBMITTAL	02/28/2020

PROJECT NAME & LOCATION:	A. MARIO LOIEDERMAN MIDDLE SCHOOL	
	PERFORMING ARTS ADDITION	
	12701 GOODHILL RD	
	SILVER SPRING, MD 20906	
SHEET TITLE:		
DETAILS		



DRAFTSMAN:	
KS DRAFTING & DESIGN, LLC.	
KYLE SCHNECK	
HARRISBURG, PA 17111	
KYLE@KSDRAFTINGDESIGNLLC.COM	
717-228-7114	
KSDRAFTINGDESIGNLLC.COM	

ARCHITECT:

GLAZING CONTRACTOR:

DRAWN BY:	JAMES LUPICA
CHECKED BY:	KYLE SCHNECK

DATE:	02/28/2020	SHEET:
		402

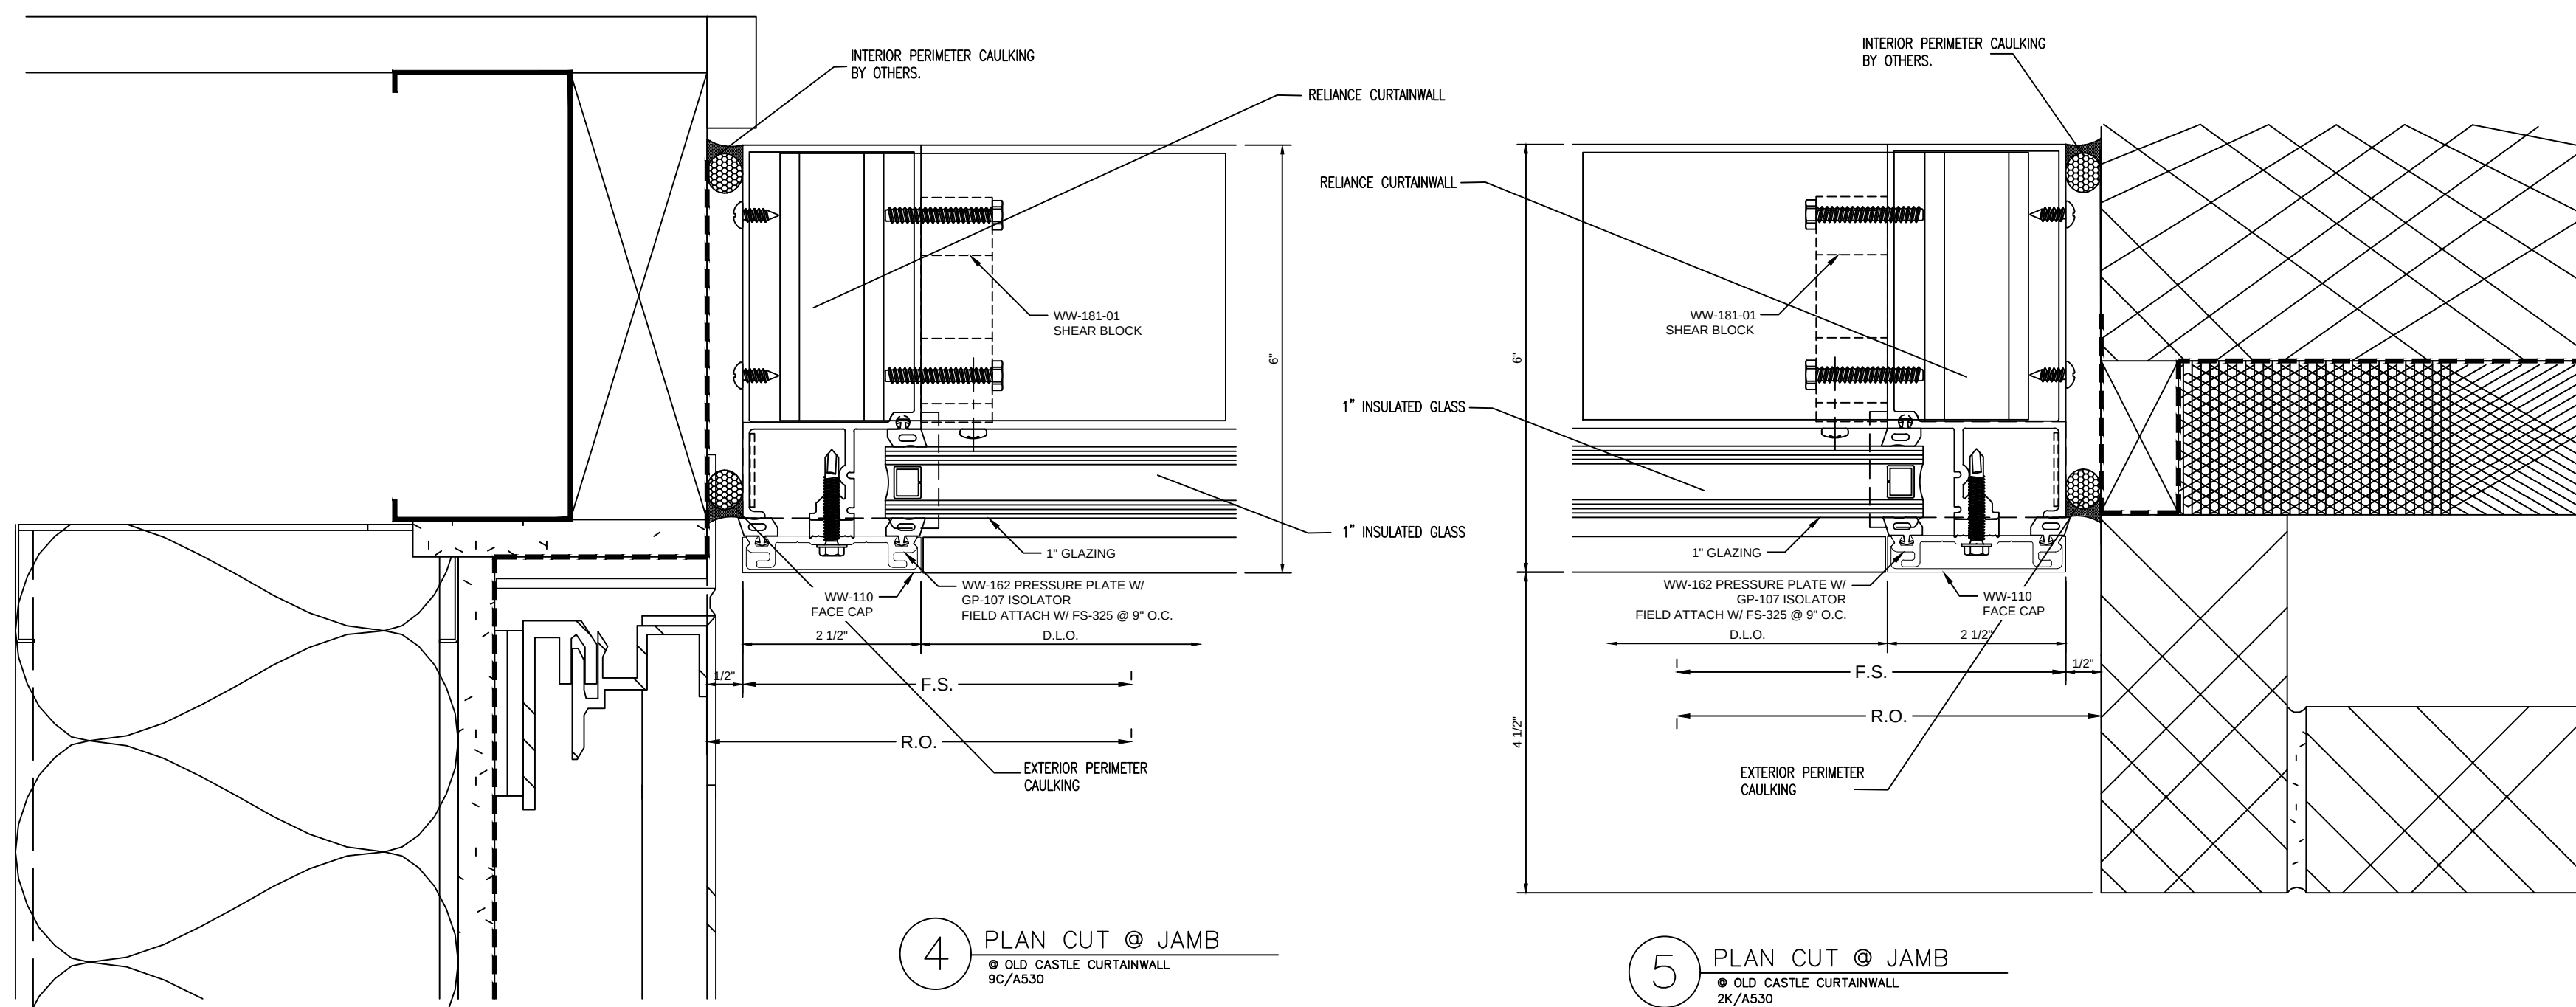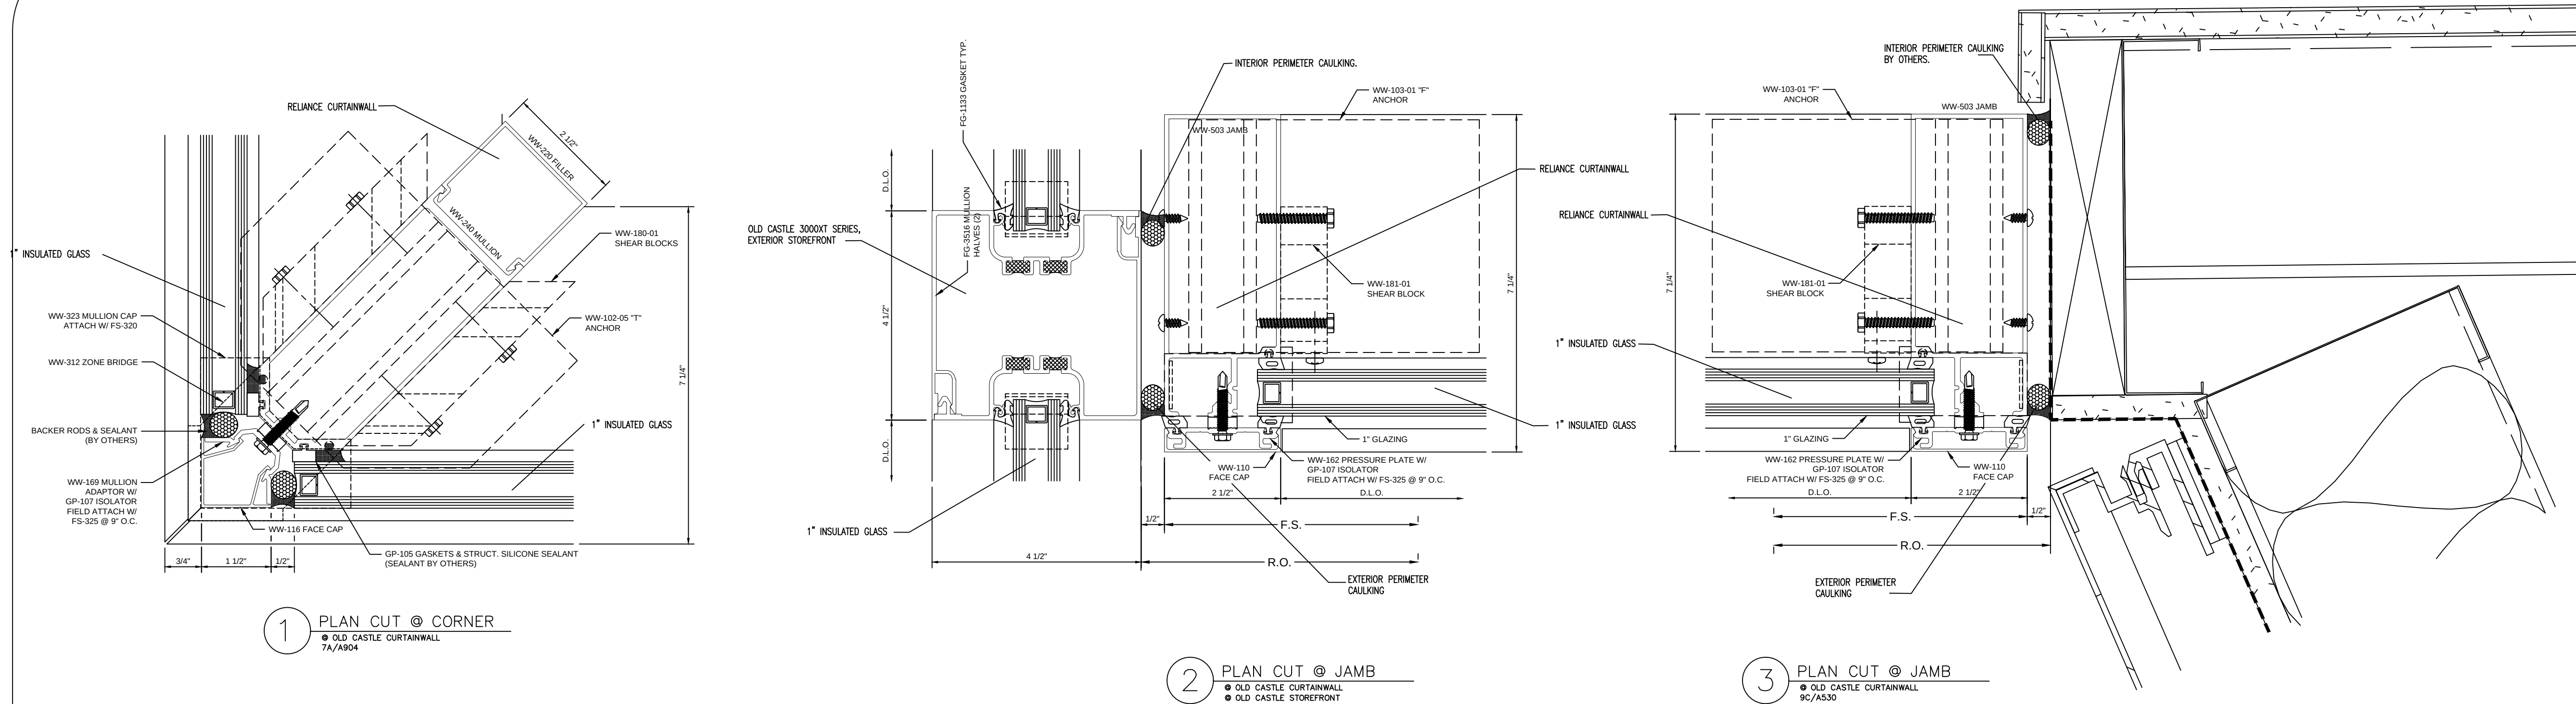

NO.	REVISION/ISSUED	DATE
1	1ST SUBMITTAL	02/28/2020

PROJECT NAME & LOCATION:	A. MARIO LOIEDERMAN MIDDLE SCHOOL PERFORMING ARTS ADDITION	
	12701 GOODHILL RD SILVER SPRING, MD 20906	
SHEET TITLE:	DETAILS	

DRAFTSMAN:
KS DRAFTING & DESIGN, LLC. KYLE SCHNECK HARRISBURG, PA 17111 KYLE@KSDRAFTINGDESIGNLLC.COM 717-228-7114 KSDRAFTINGDESIGNLLC.COM

ARCHITECT:

GLAZING CONTRACTOR:

DRAWN BY:	JAMES LUPICA
CHECKED BY:	KYLE SCHNECK

DATE:	02/28/2020	SHEET:
		403

NO.	REVISION/ISSUED	DATE
1	1ST SUBMITTAL	02/28/2020

PROJECT NAME & LOCATION:
A. MARIO LOIEDERMAN MIDDLE SCHOOL
PERFORMING ARTS ADDITION

12701 GOODHILL RD
SILVER SPRING, MD 20906

SHEET TITLE:

DETAILS

DRAFTSMAN:

KS DRAFTING & DESIGN, LLC.
KYLE SCHNECK
HARRISBURG, PA 17111
KYLE@KSDRAFTINGDESIGNLLC.COM
717-228-7114
KSDRAFTINGDESIGNLLC.COM

ARCHITECT:

GLAZING CONTRACTOR:


DRAWN BY: JAMES LUPICA


CHECKED BY: KYLE SCHNECK

DATE: 02/28/2020


SHEET:

404

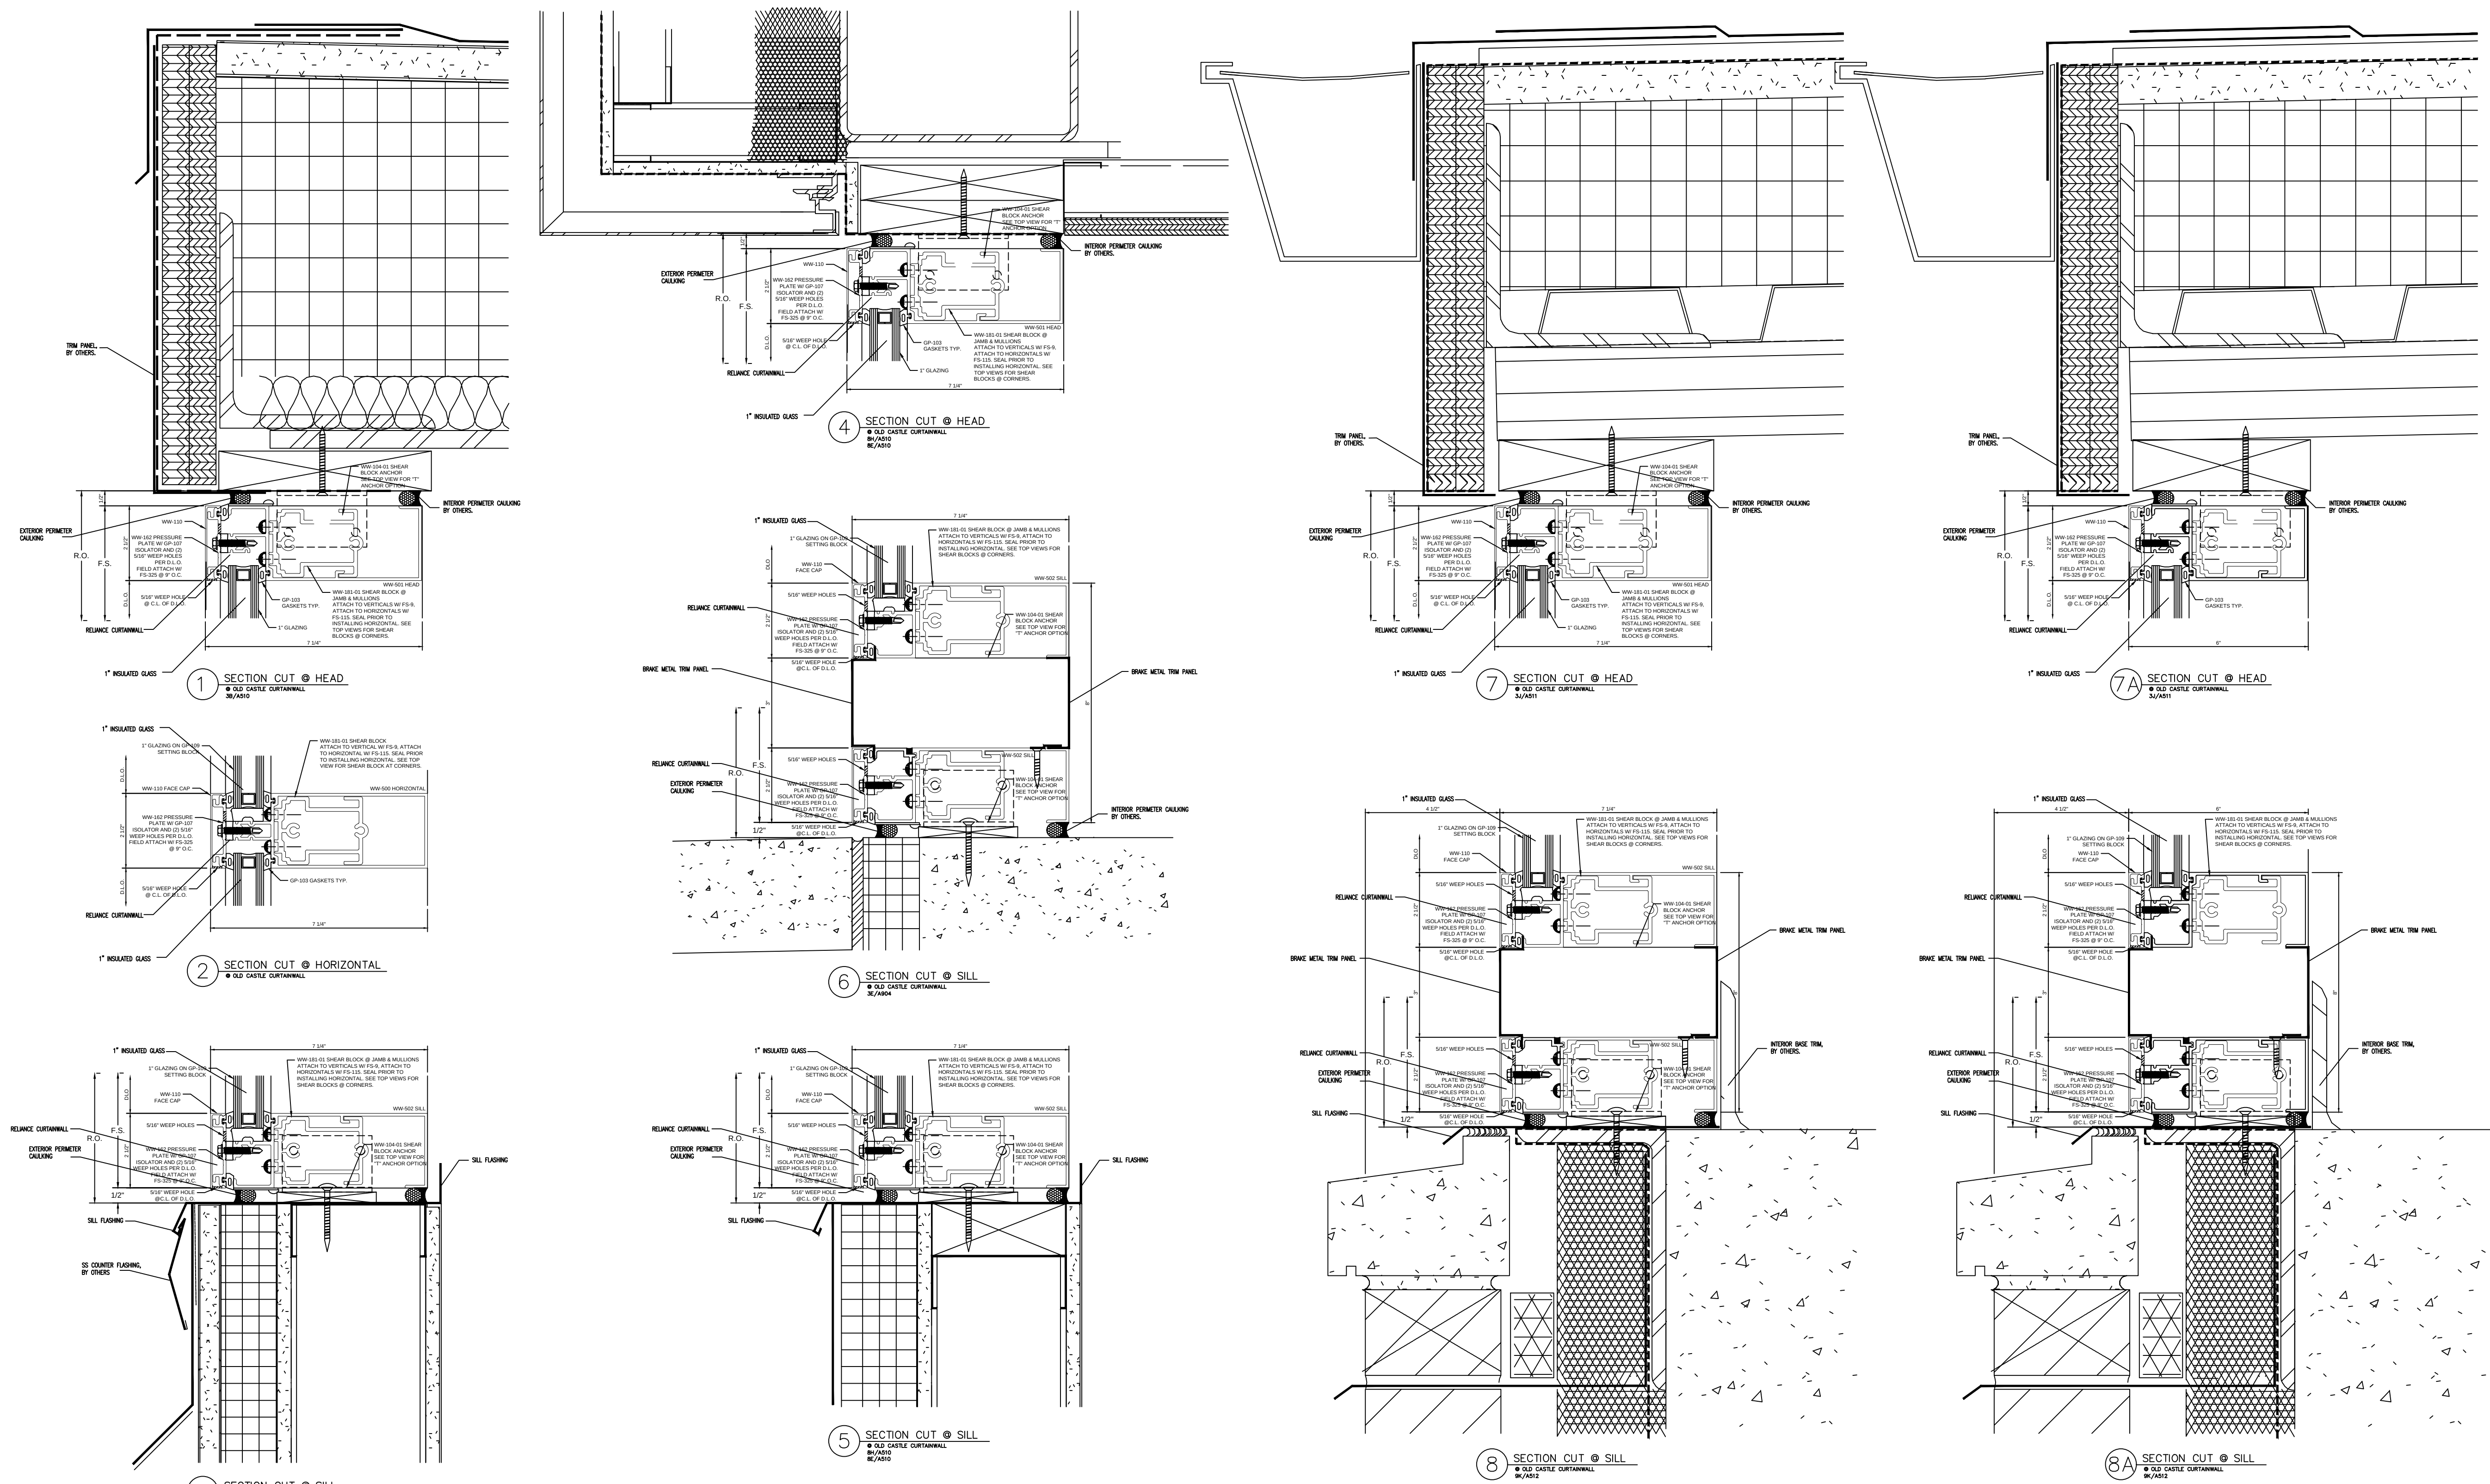


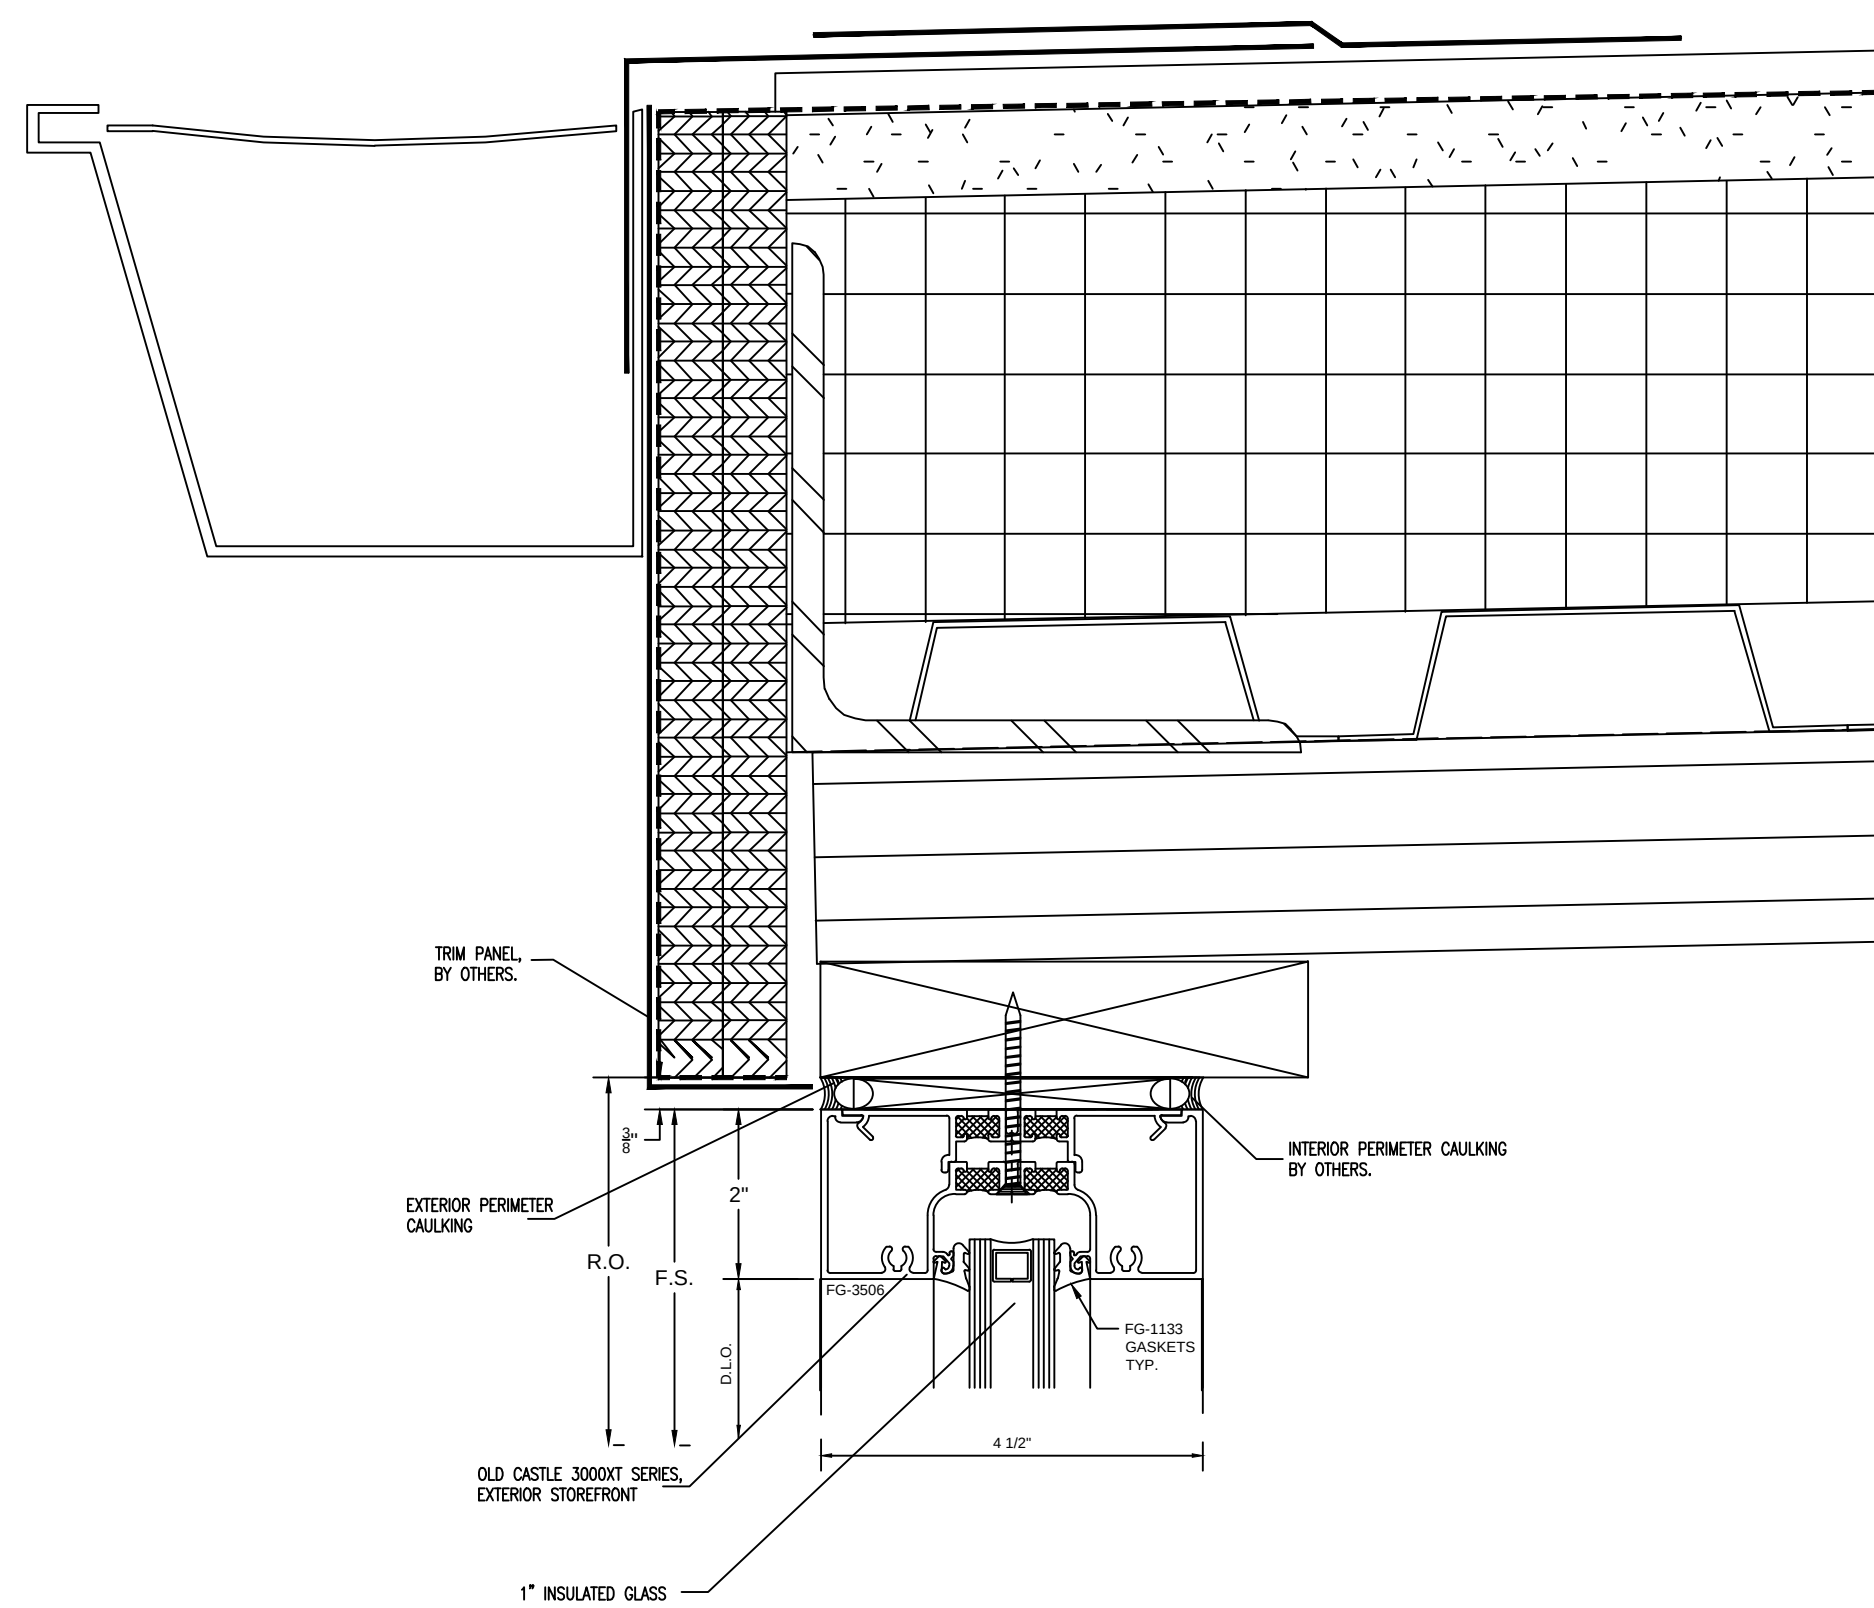


1 SECTION CUT @ HEAD
● OLD CASTLE STOREFRONT
3J/AS11

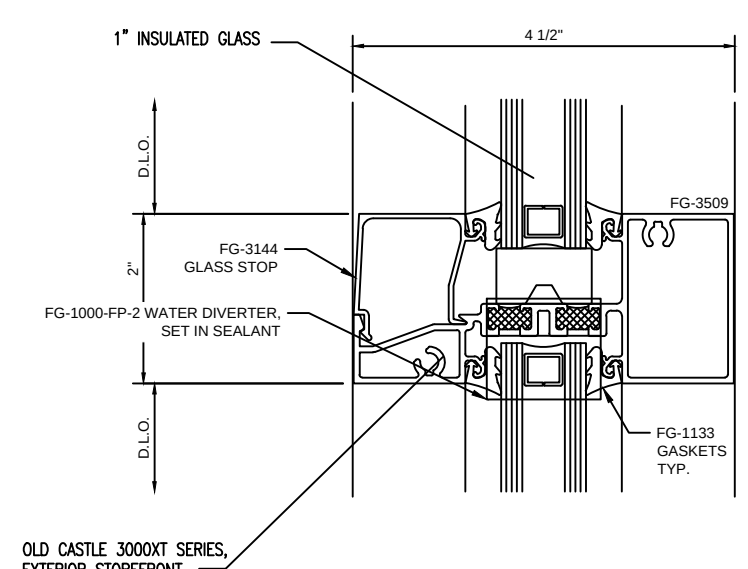


2 SECTION CUT @ HORIZONTAL
● OLD CASTLE STOREFRONT

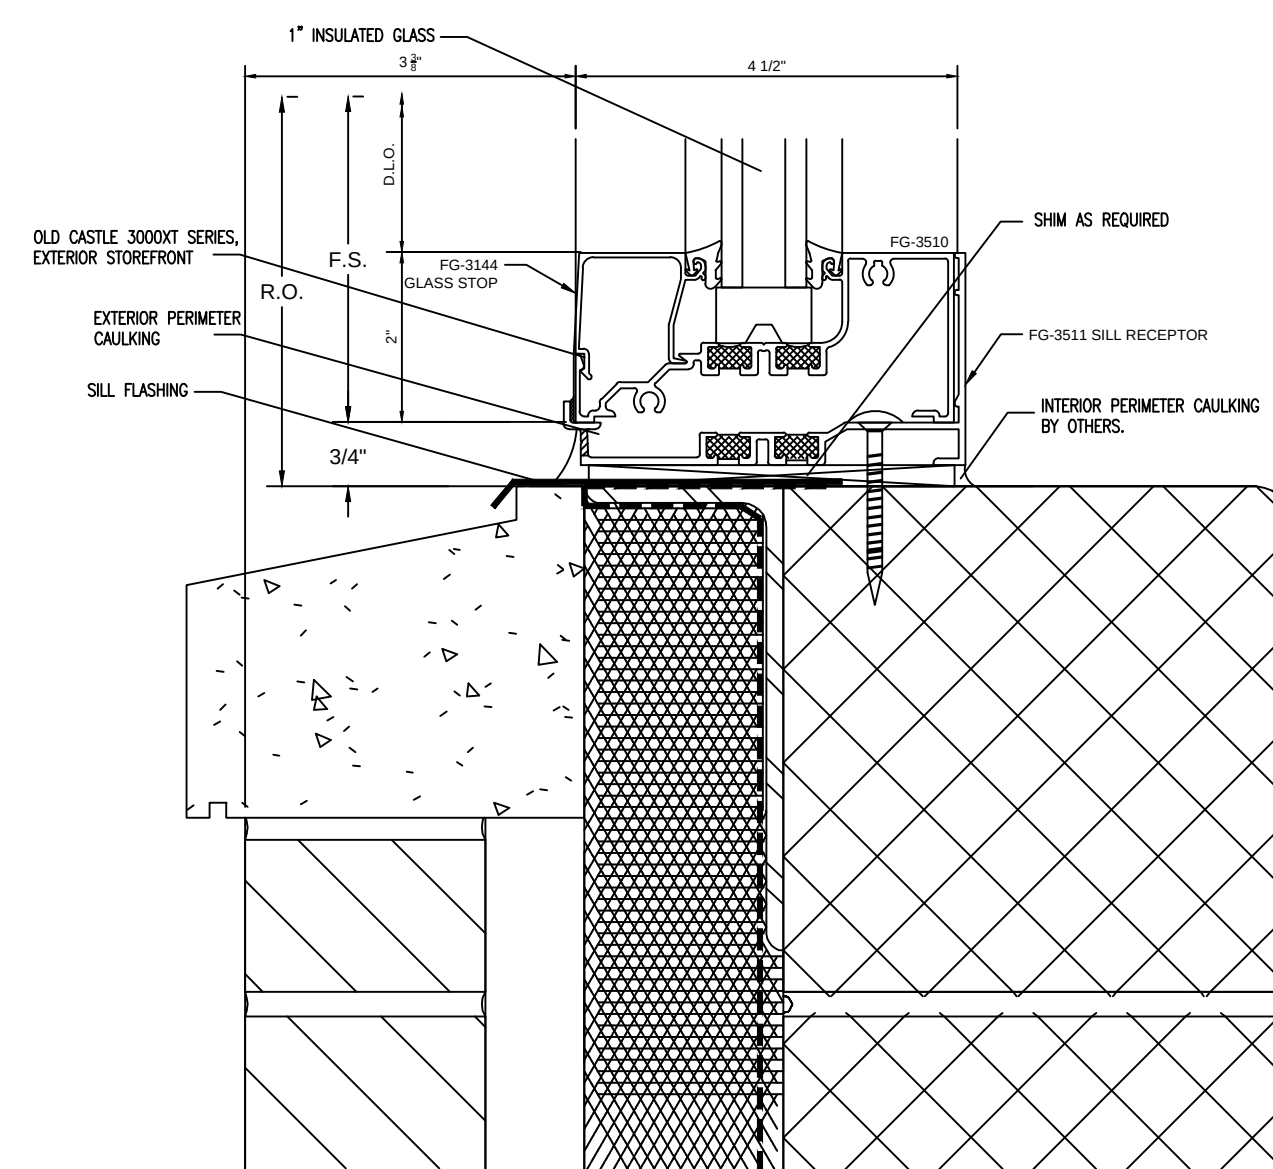


3 SECTION CUT @ SILL
● OLD CASTLE STOREFRONT
6J/AS12

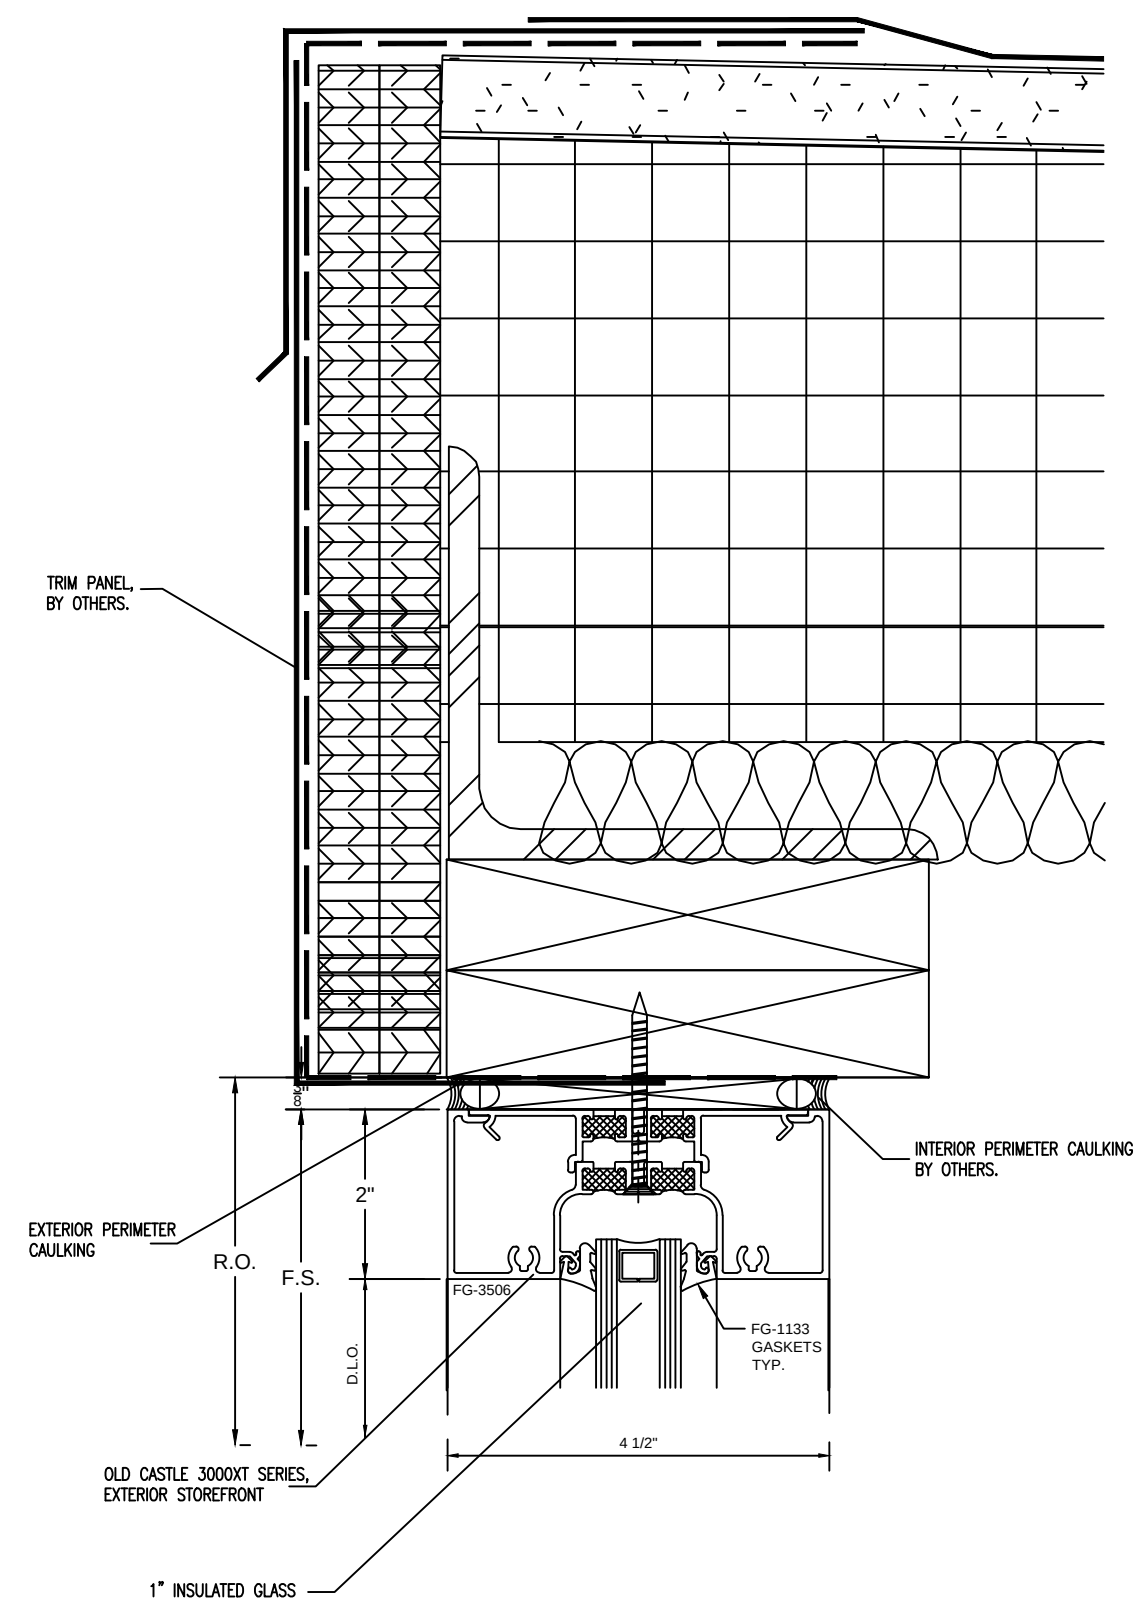


4 SECTION CUT @ HEAD
● OLD CASTLE STOREFRONT
9C/AS11
3B/AS10

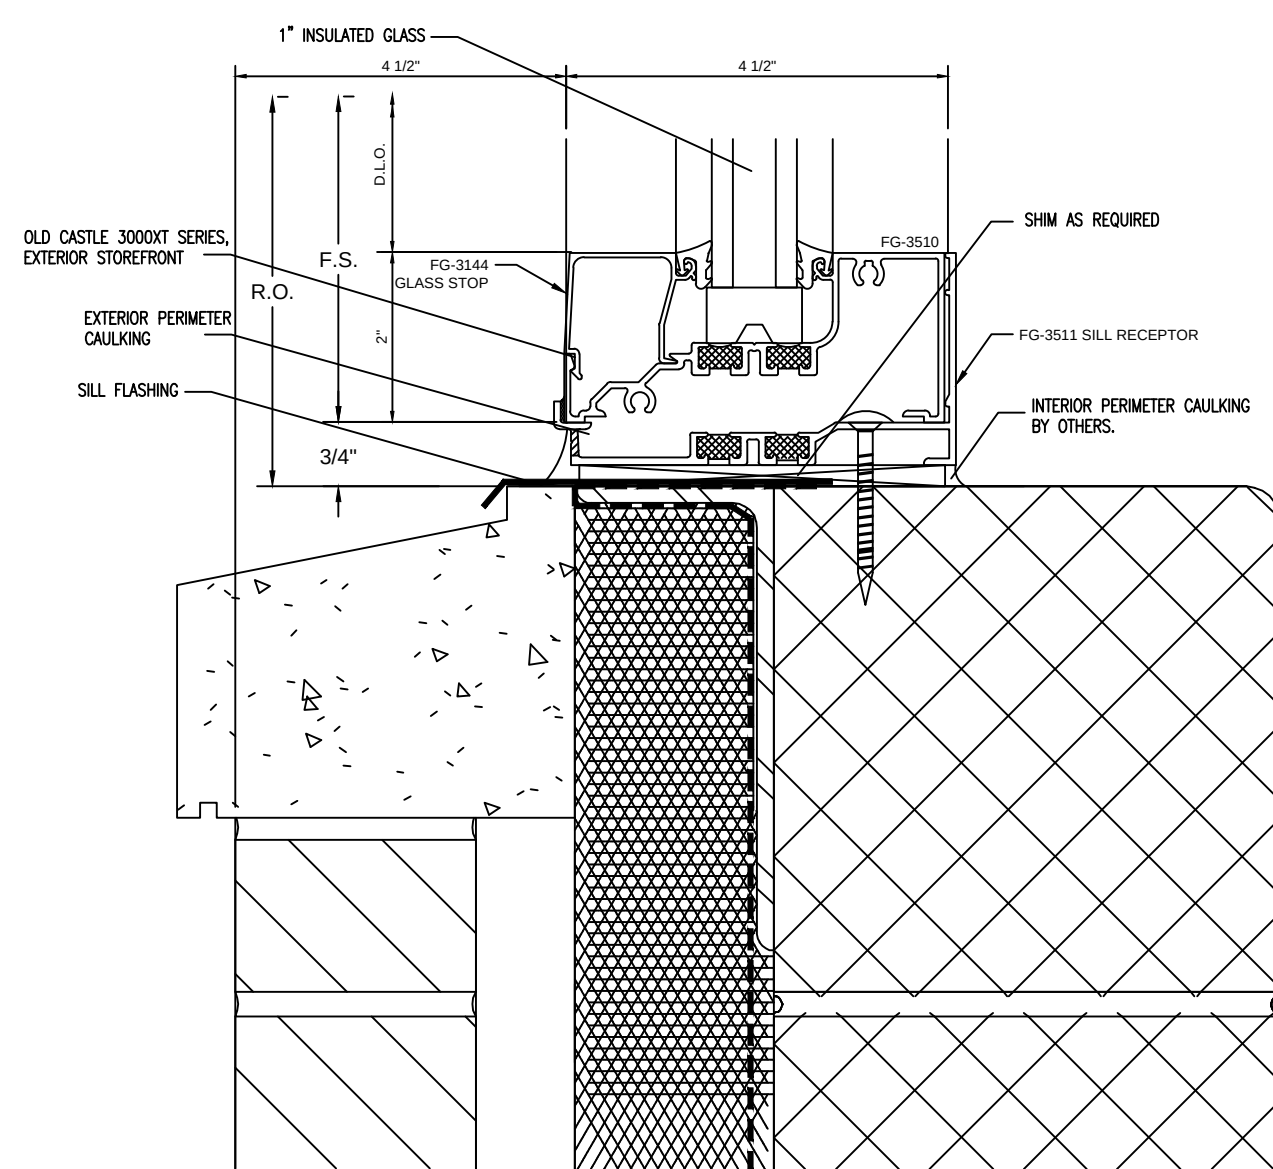

5 SECTION CUT @ SILL
● OLD CASTLE STOREFRONT
6J/AS12

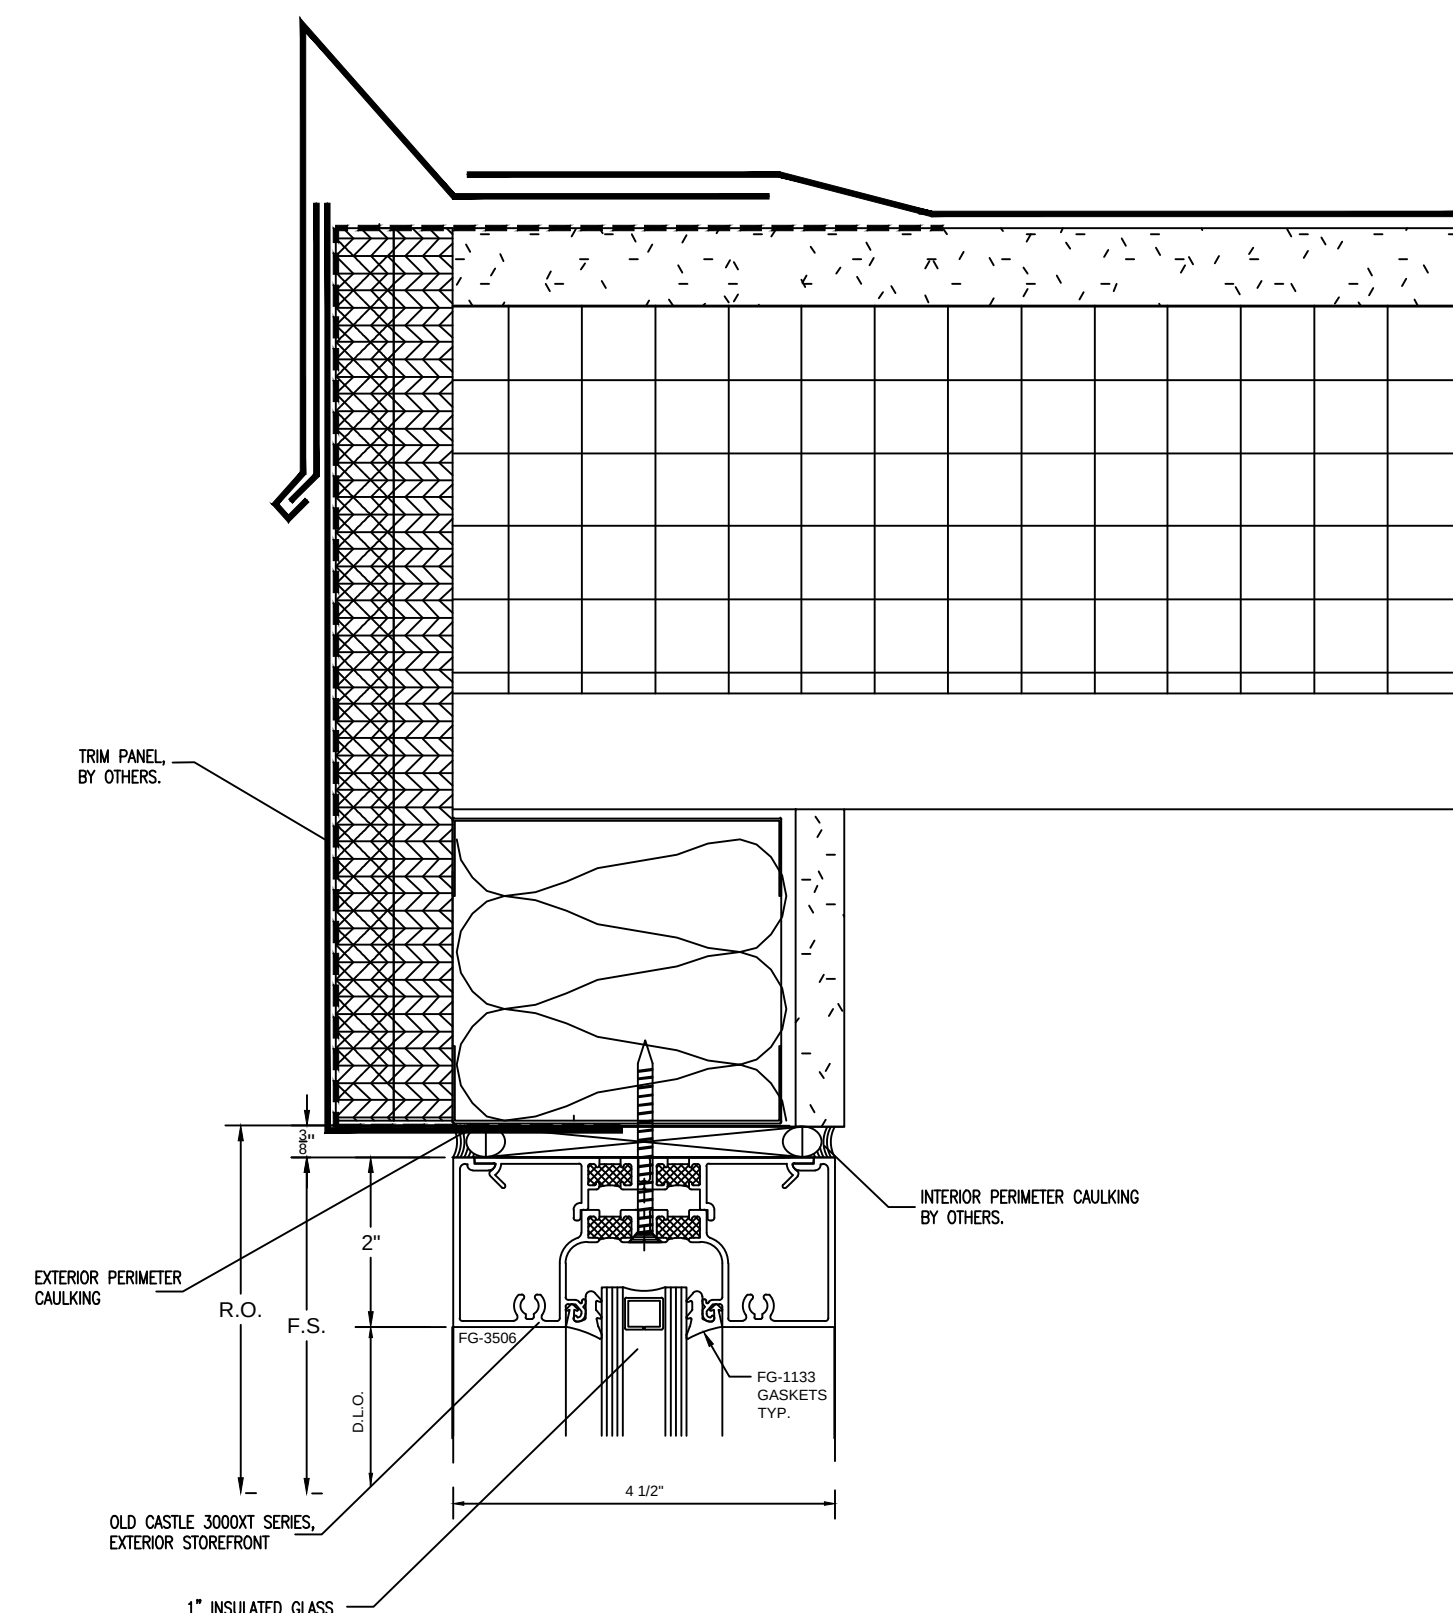

6 SECTION CUT @ HEAD
● OLD CASTLE STOREFRONT
7E/AS12

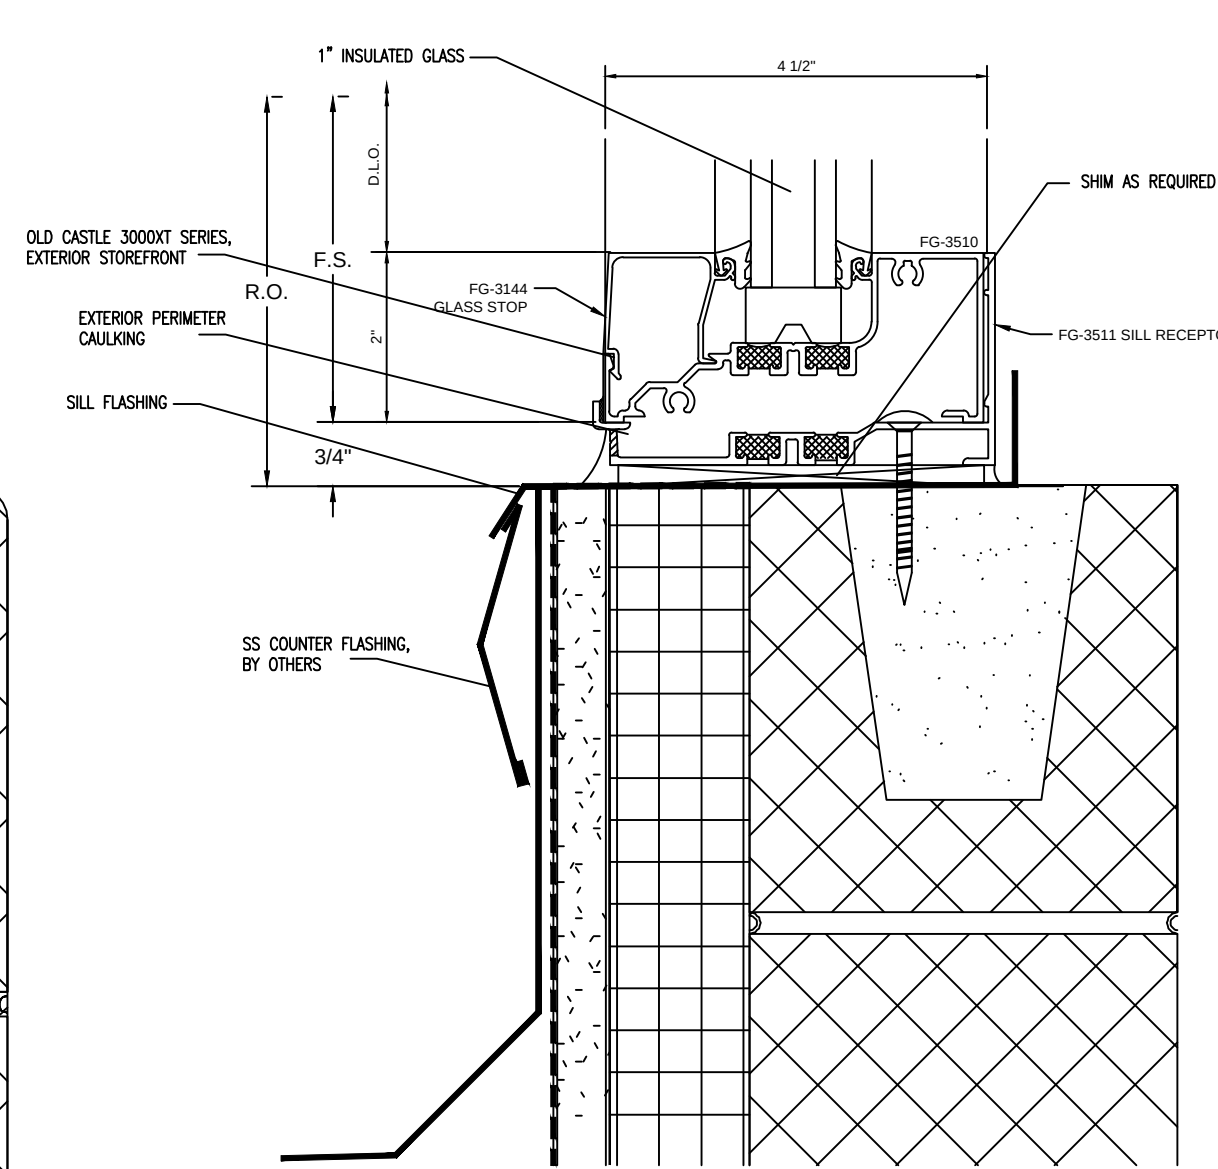

7 SECTION CUT @ SILL
● OLD CASTLE STOREFRONT
5B/AS10

NO.	REVISION/ISSUED	DATE
1	1ST SUBMITTAL	02/28/2020

PROJECT NAME & LOCATION:
A. MARIO LOIEDERMAN MIDDLE SCHOOL
PERFORMING ARTS ADDITION
12701 GOODHILL RD
SILVER SPRING, MD 20906
SHEET TITLE:
DETAILS


DRAFTSMAN:
KS DRAFTING & DESIGN, LLC.
KYLE SCHNECK
HARRISBURG, PA 17111
KYLE@KSDRAFTINGDESIGNLLC.COM
717-228-7114
KSDRAFTINGDESIGNLLC.COM

ARCHITECT:


GLAZING CONTRACTOR:

DRAWN BY: JAMES LUPICA
CHECKED BY: KYLE SCHNECK


DATE: 02/28/2020
SHEET: 405

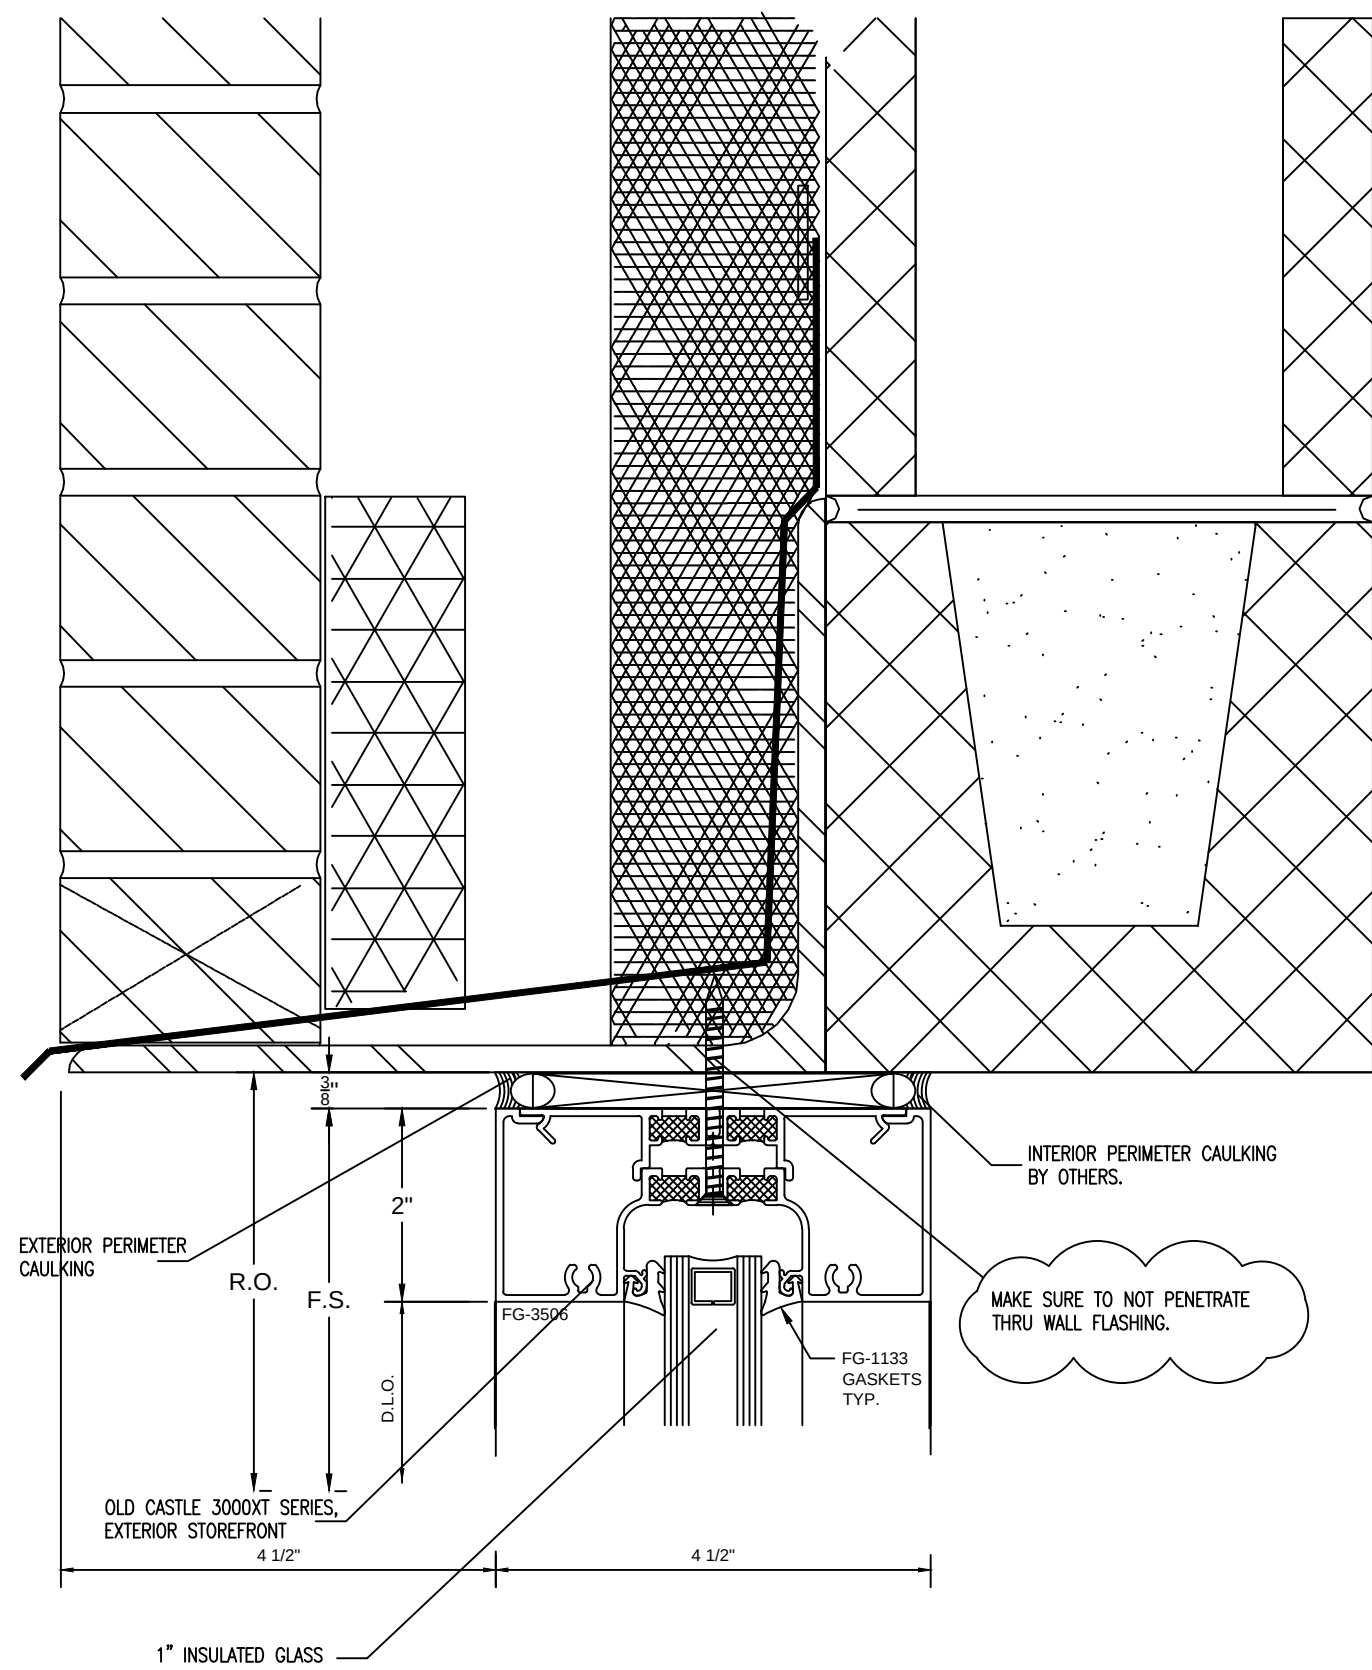


1 SECTION CUT @ HEAD
● OLD CASTLE STOREFRONT
7E/A904

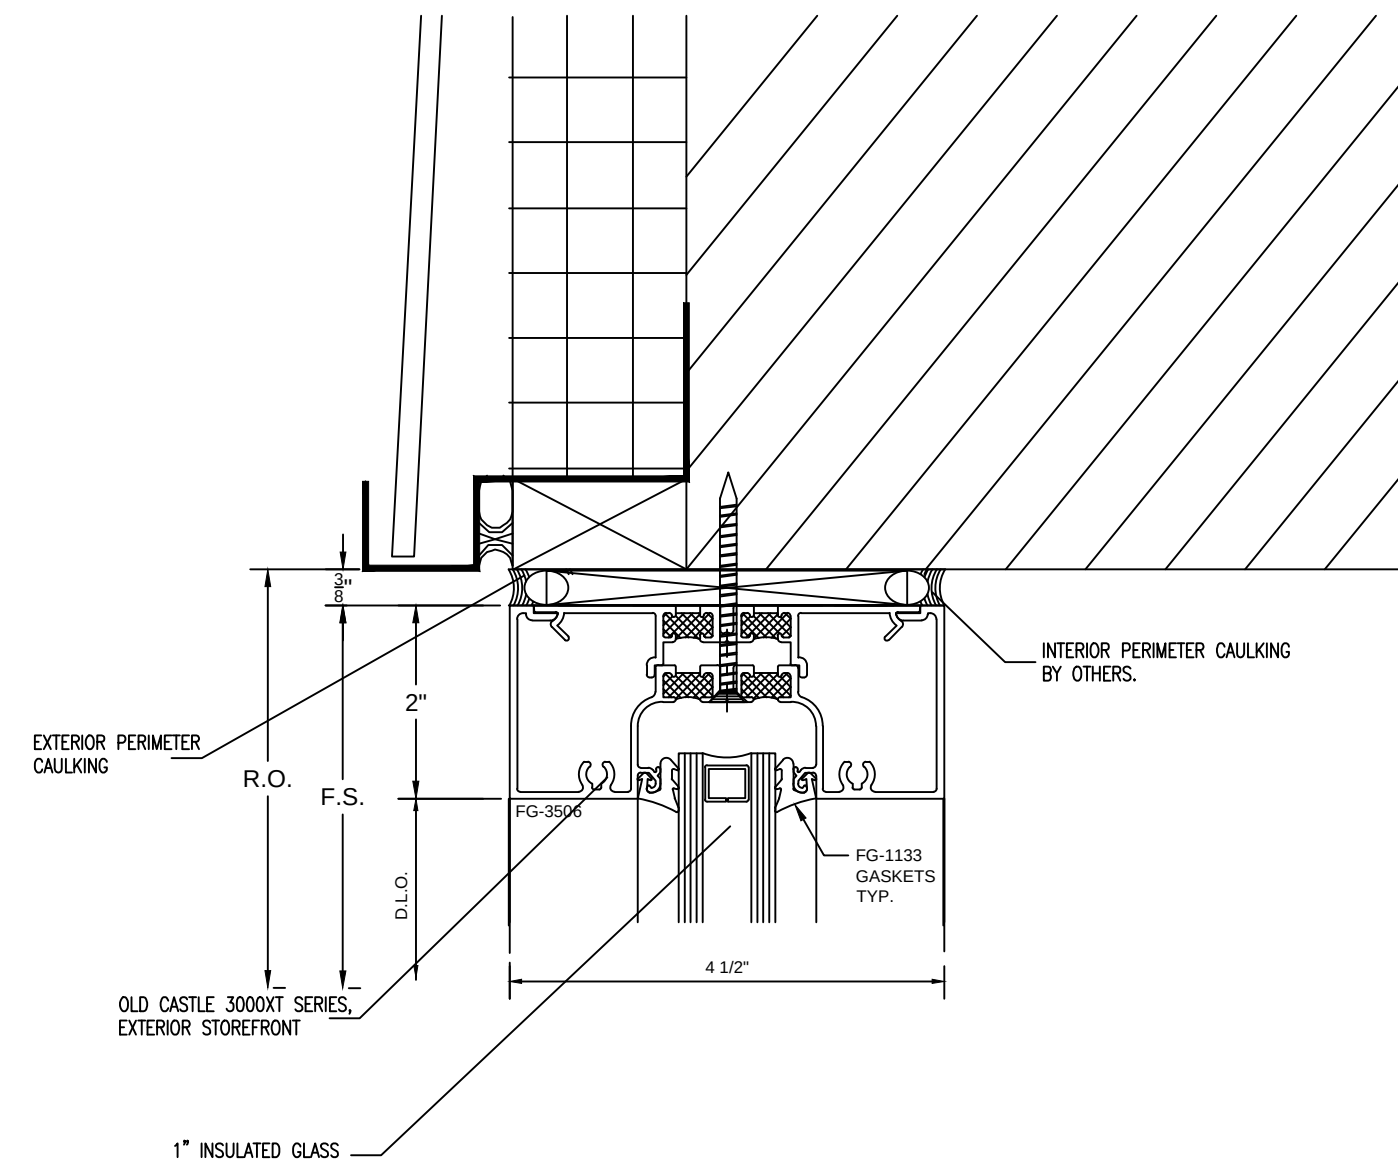


3 SECTION CUT @ HEAD
● OLD CASTLE STOREFRONT
6E/A904

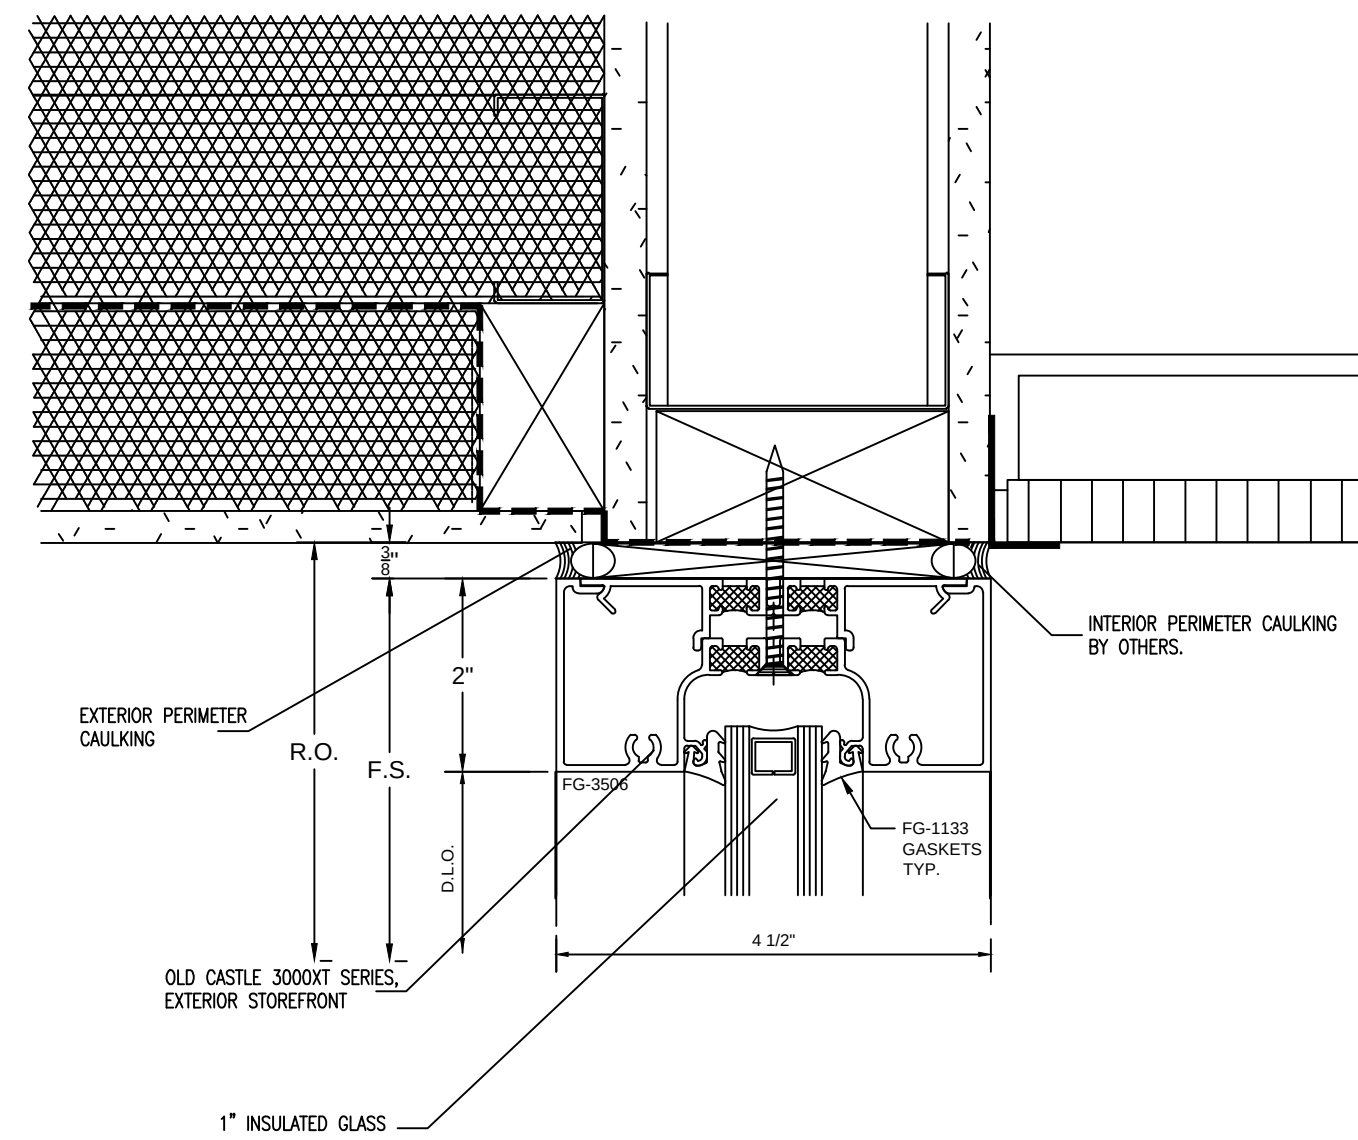


5 SECTION CUT @ HEAD
● OLD CASTLE STOREFRONT
6E/A510

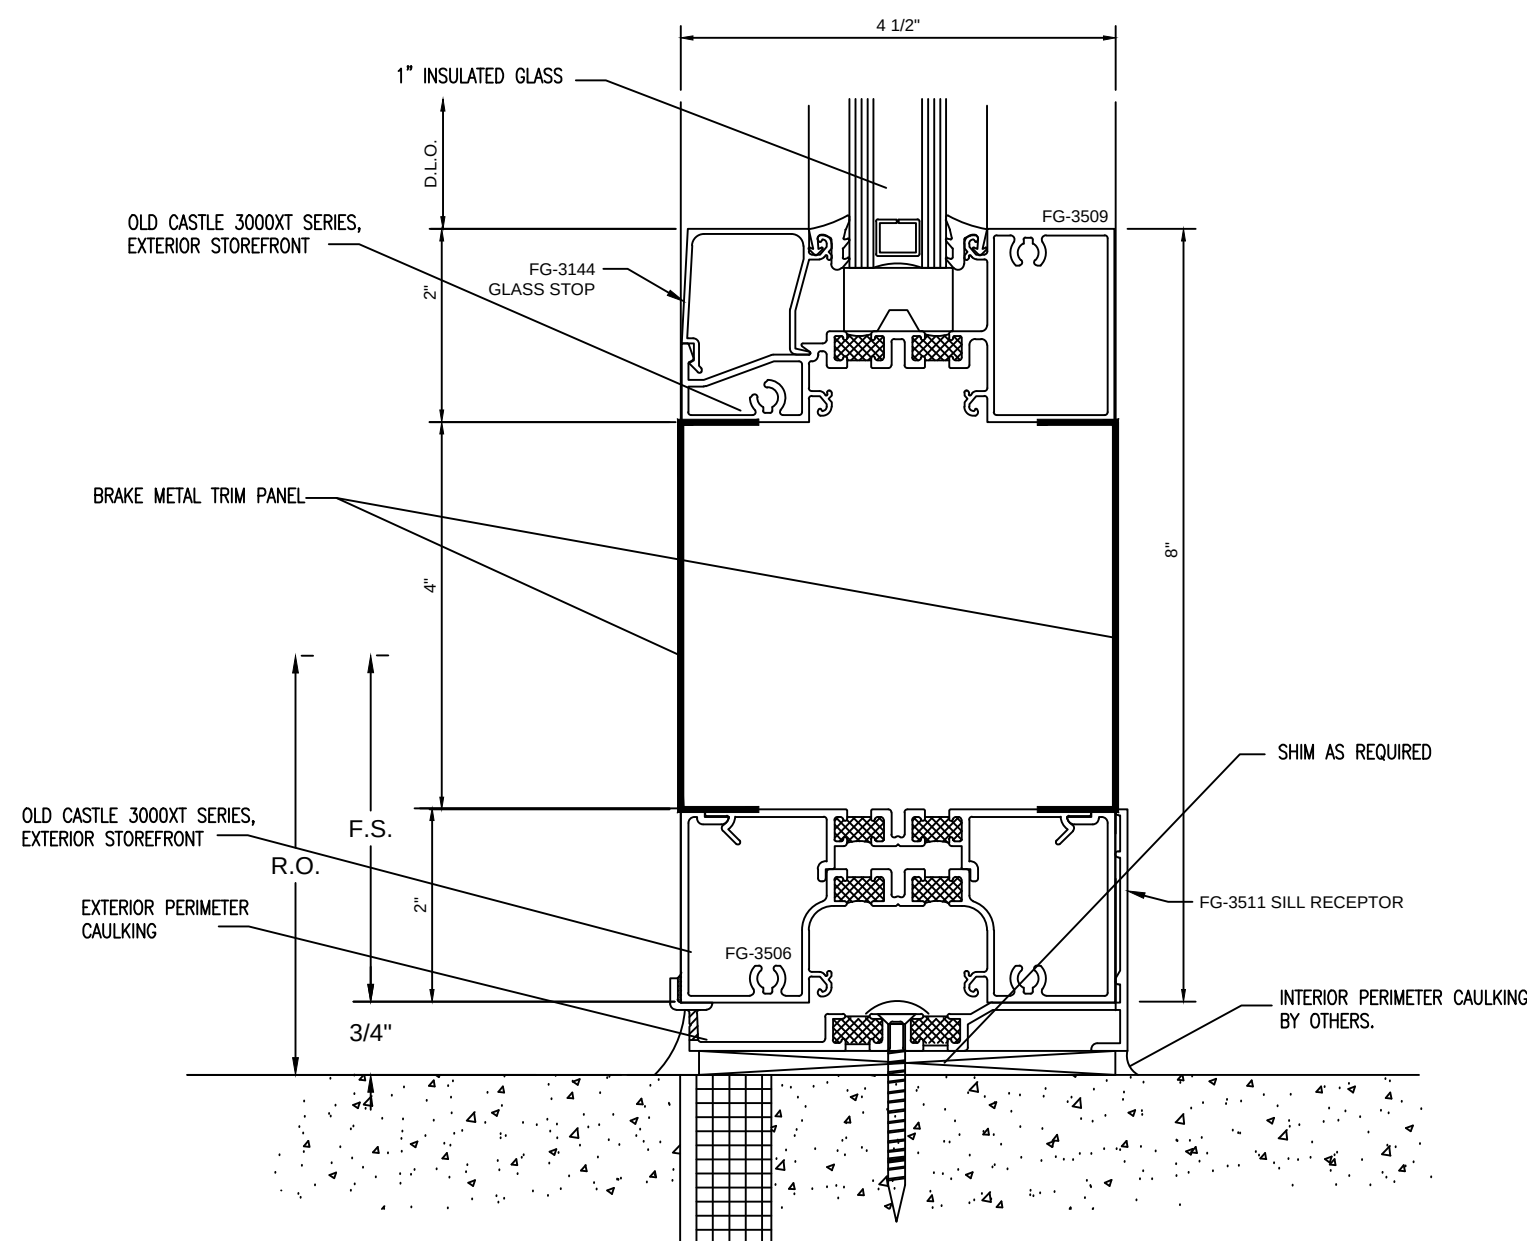

2 SECTION CUT @ HORIZONTAL & SILL
● OLD CASTLE STOREFRONT
3E/A904

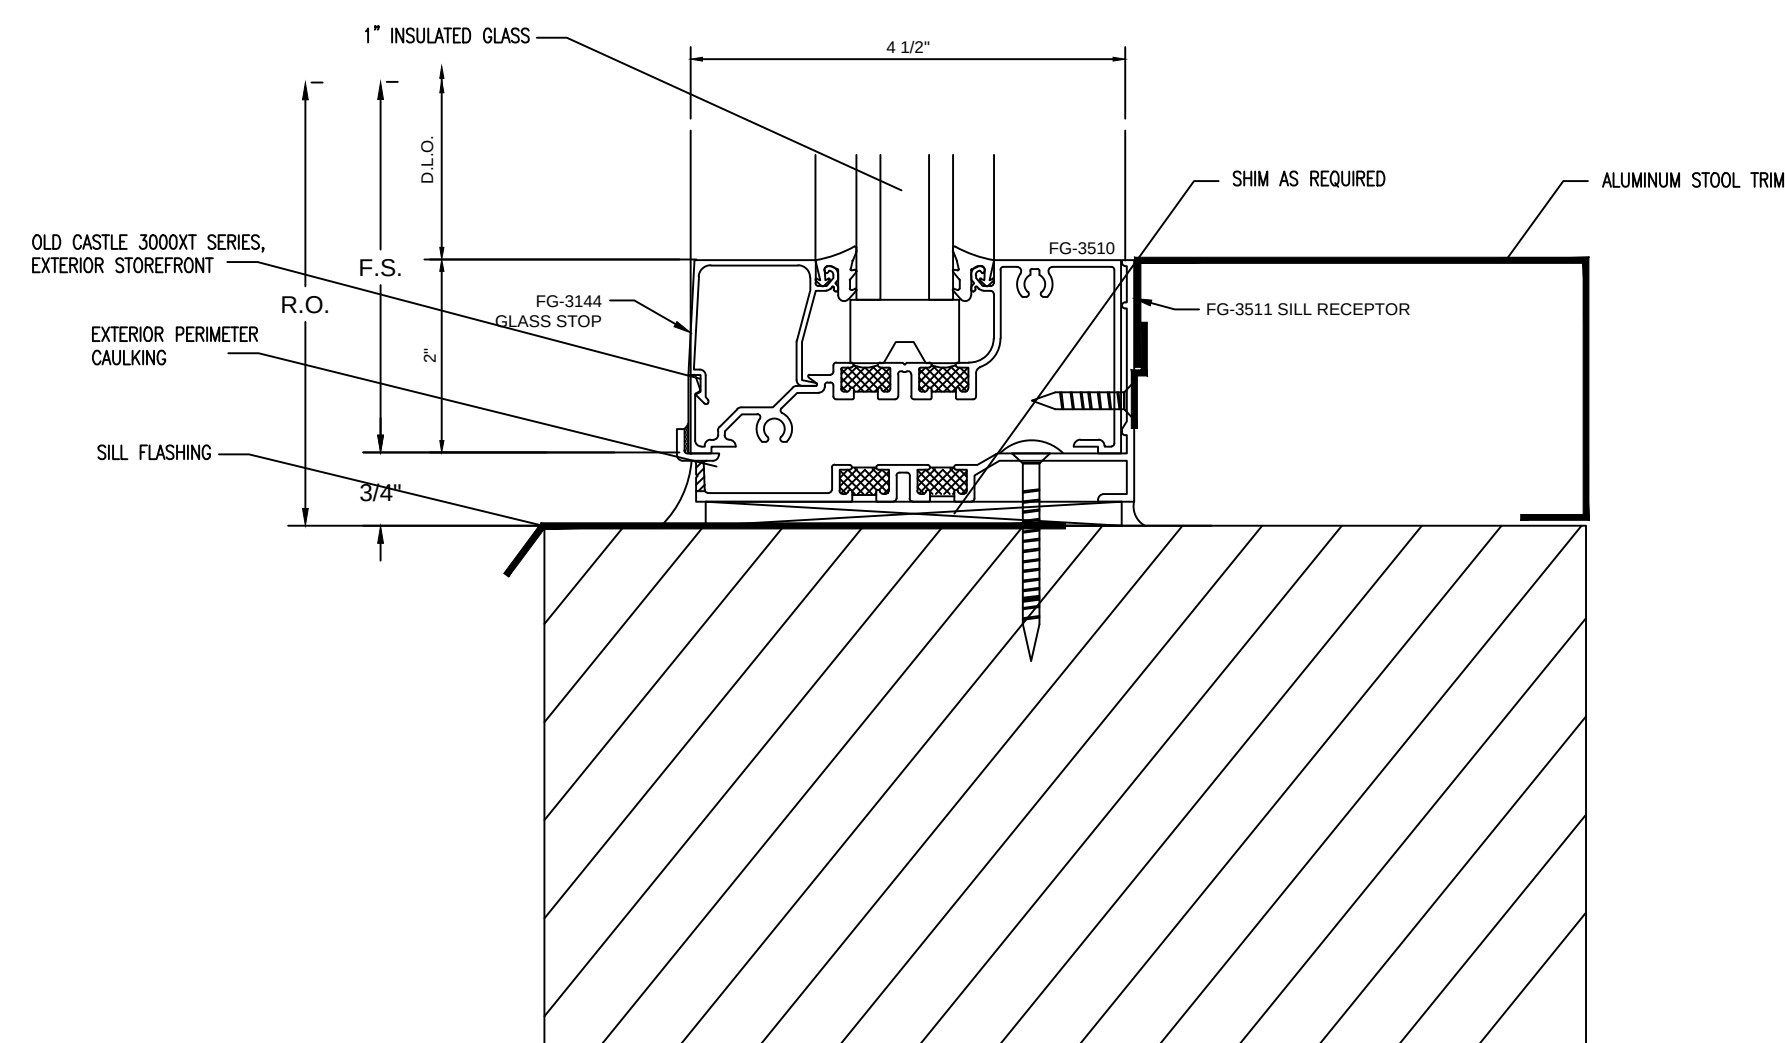

4 SECTION CUT @ SILL
● OLD CASTLE STOREFRONT
6E/A904

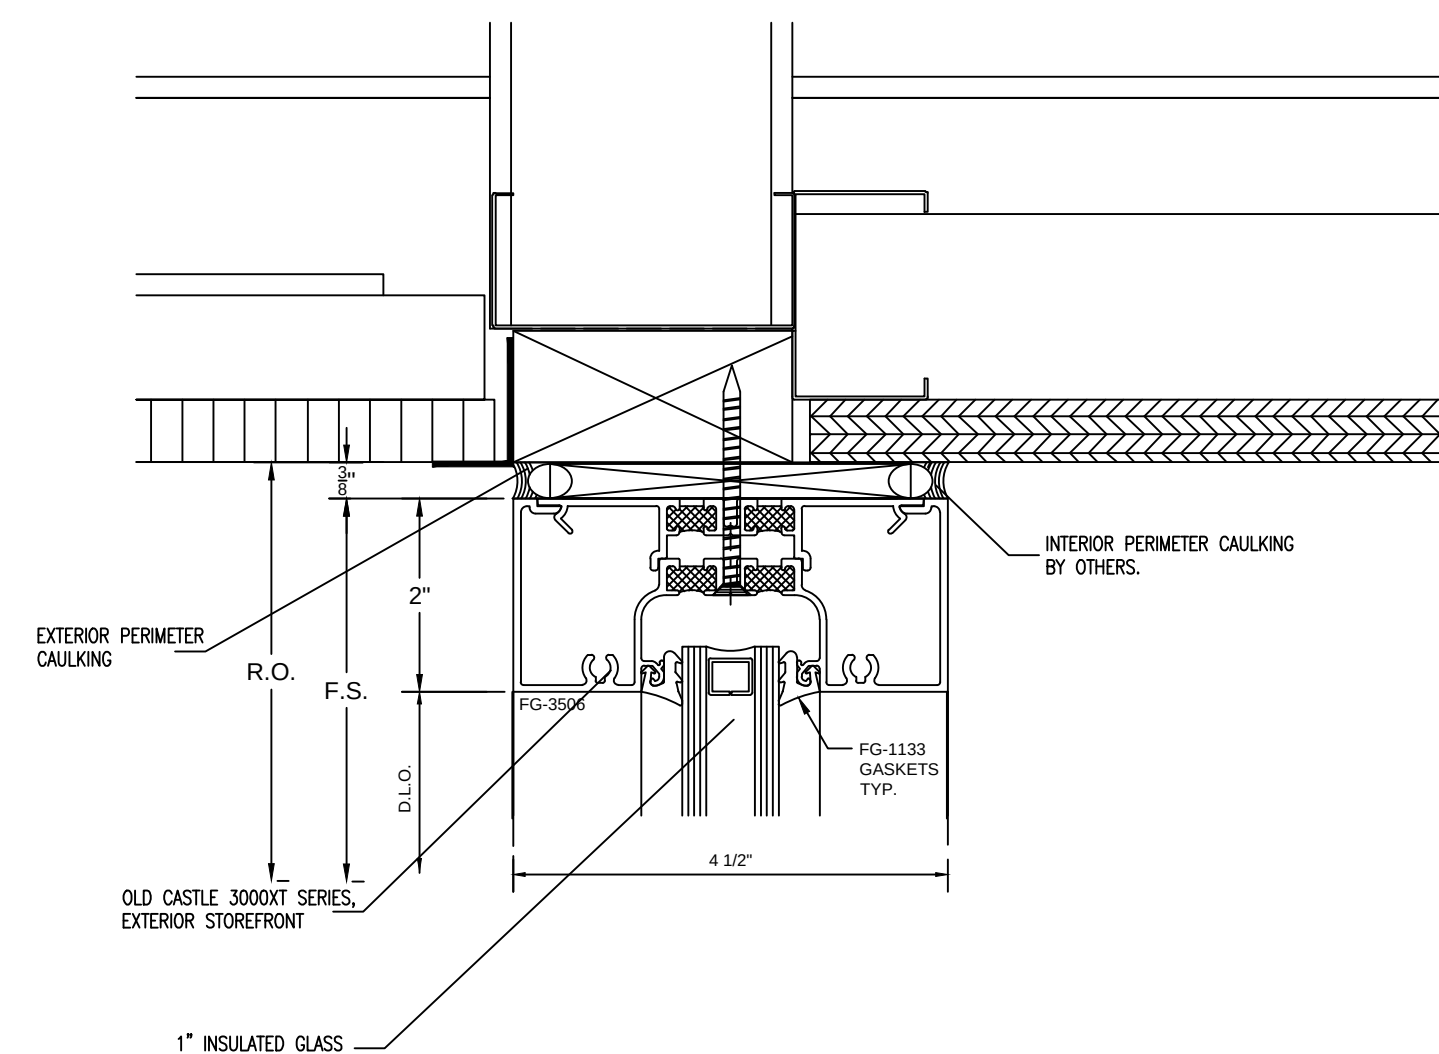

6 SECTION CUT @ HEAD
● OLD CASTLE STOREFRONT
6E/A510

NO.	REVISION/ISSUED	DATE
1	1ST SUBMITTAL	02/28/2020

PROJECT NAME & LOCATION:	A. MARIO LOIEDERMAN MIDDLE SCHOOL PERFORMING ARTS ADDITION	
	12701 GOODHILL RD SILVER SPRING, MD 20906	
SHEET TITLE:		
DETAILS		


DRAFTSMAN:
KS DRAFTING & DESIGN, LLC. KYLE SCHNECK HARRISBURG, PA 17111 KYLE@KSDRAFTINGDESIGNLLC.COM 717-228-7114 KSDRAFTINGDESIGNLLC.COM

ARCHITECT:

GLAZING CONTRACTOR:

DRAWN BY:	JAMES LUPICA
CHECKED BY:	KYLE SCHNECK

DATE:	02/28/2020	SHEET: 406

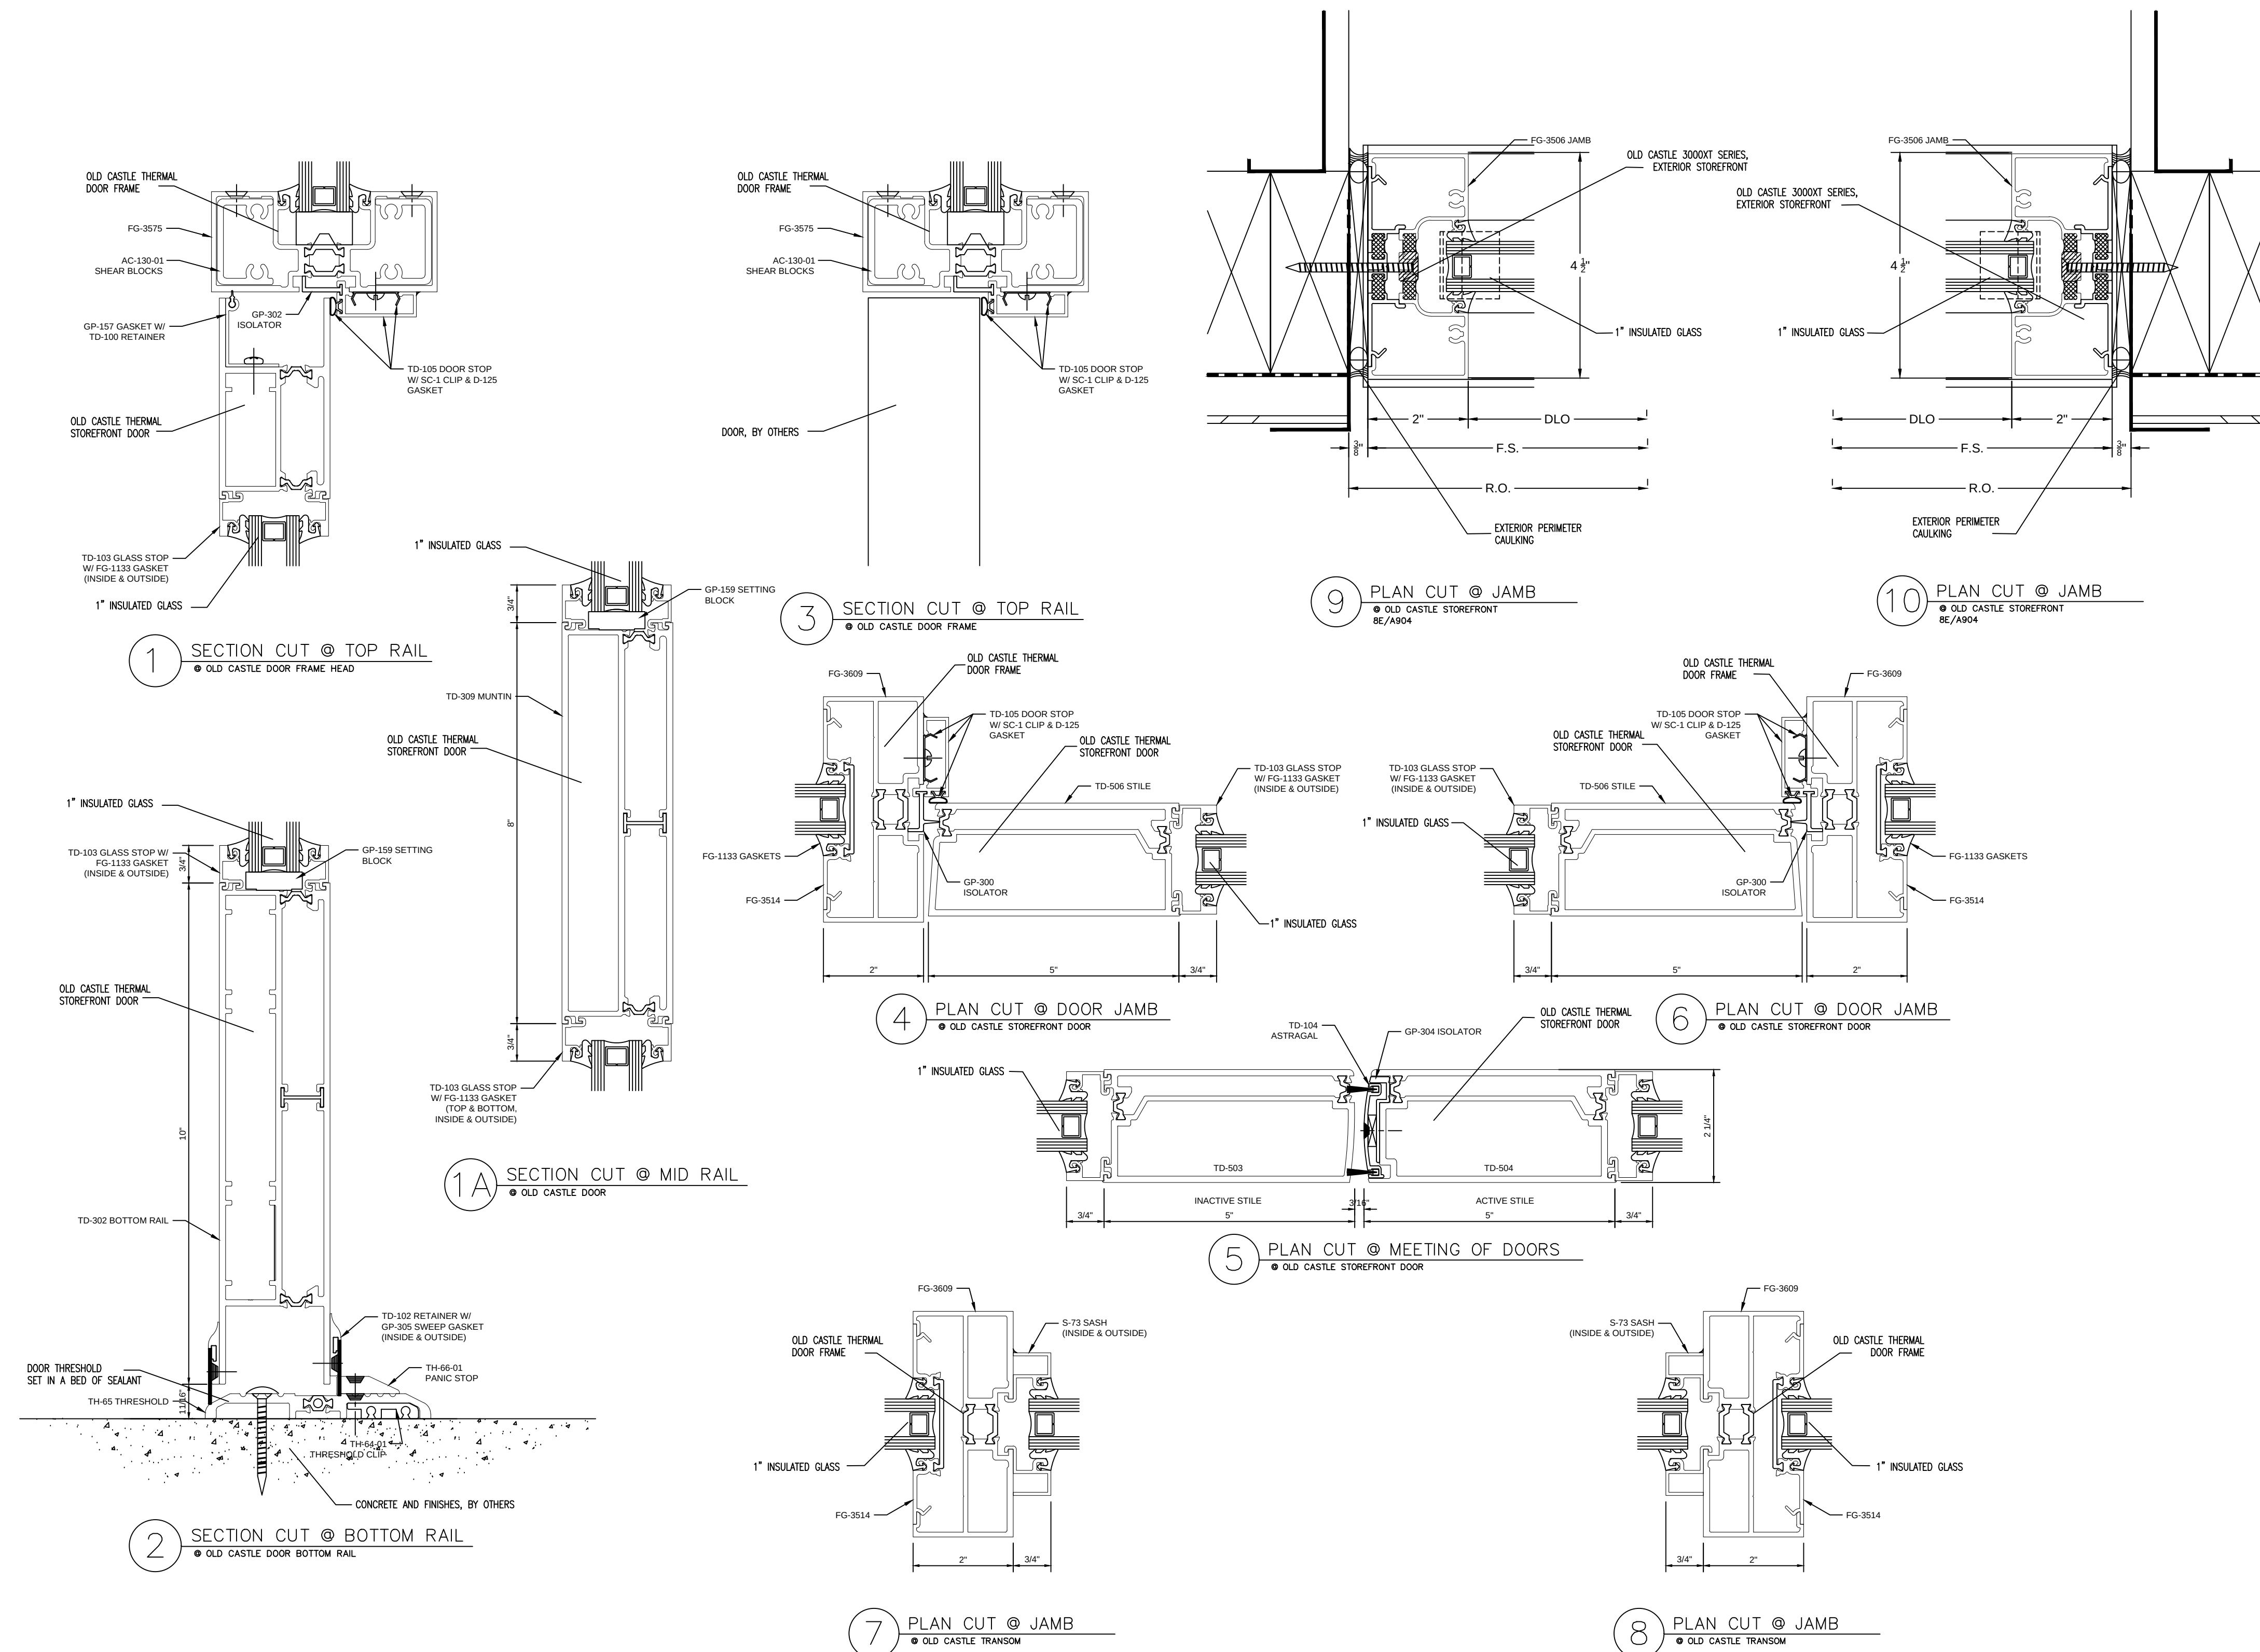

NO.	REVISION/ISSUED	DATE
1	1ST SUBMITTAL	02/28/2020

PROJECT NAME & LOCATION:	A. MARIO LOIEDERMAN MIDDLE SCHOOL PERFORMING ARTS ADDITION 12701 GOODHILL RD SILVER SPRING, MD 20906
SHEET TITLE:	DETAILS


DRAFTSMAN:	KS DRAFTING & DESIGN, LLC. KYLE SCHNECK HARRISBURG, PA 17111 KYLE@KSDRAFTINGDESIGNLLC.COM 717-228-7114 KSDRAFTINGDESIGNLLC.COM
------------	---

ARCHITECT:	
------------	--


GLAZING CONTRACTOR:	
---------------------	--

DRAWN BY:	JAMES LUPICA
CHECKED BY:	KYLE SCHNECK


DATE:	02/28/2020	SHEET:	407
-------	------------	--------	-----

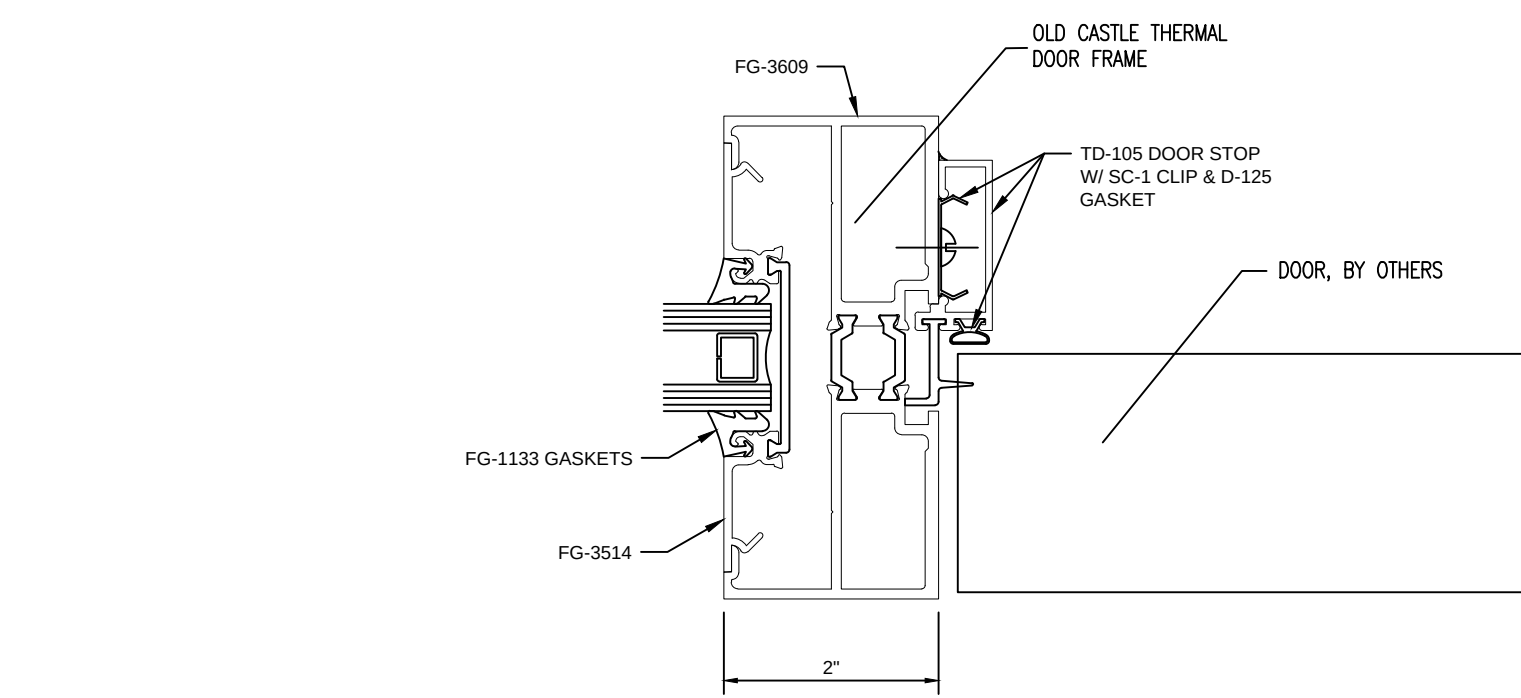


1 PLAN CUT @ DOOR JAMB
● OLD CASTLE STOREFRONT DOOR

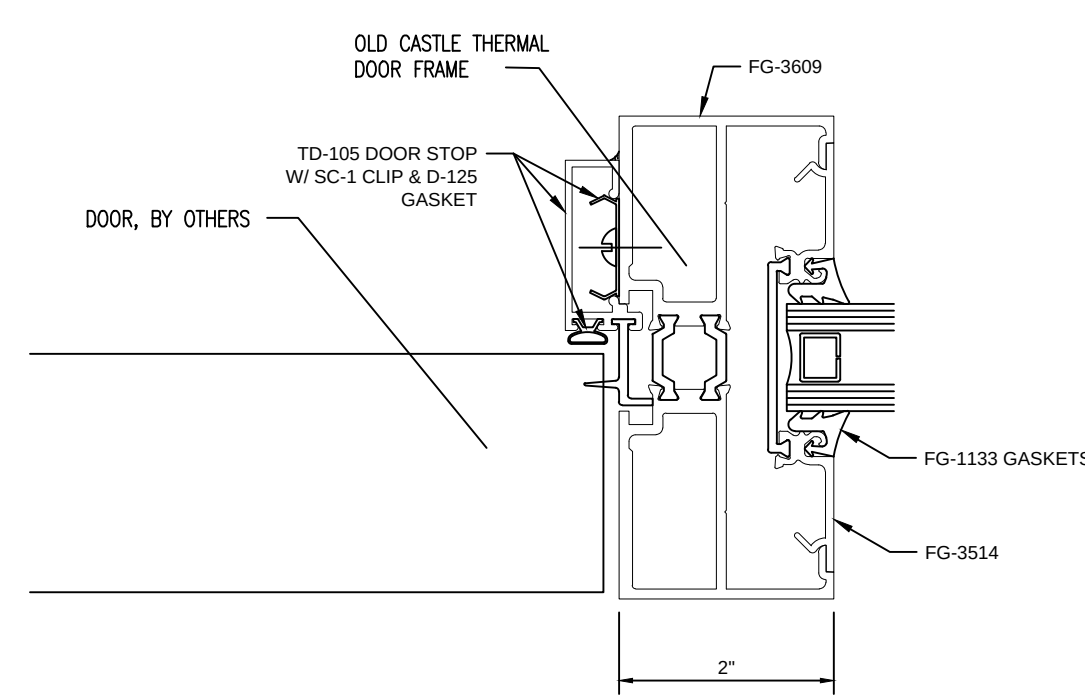


2 PLAN CUT @ DOOR JAMB
● OLD CASTLE STOREFRONT DOOR

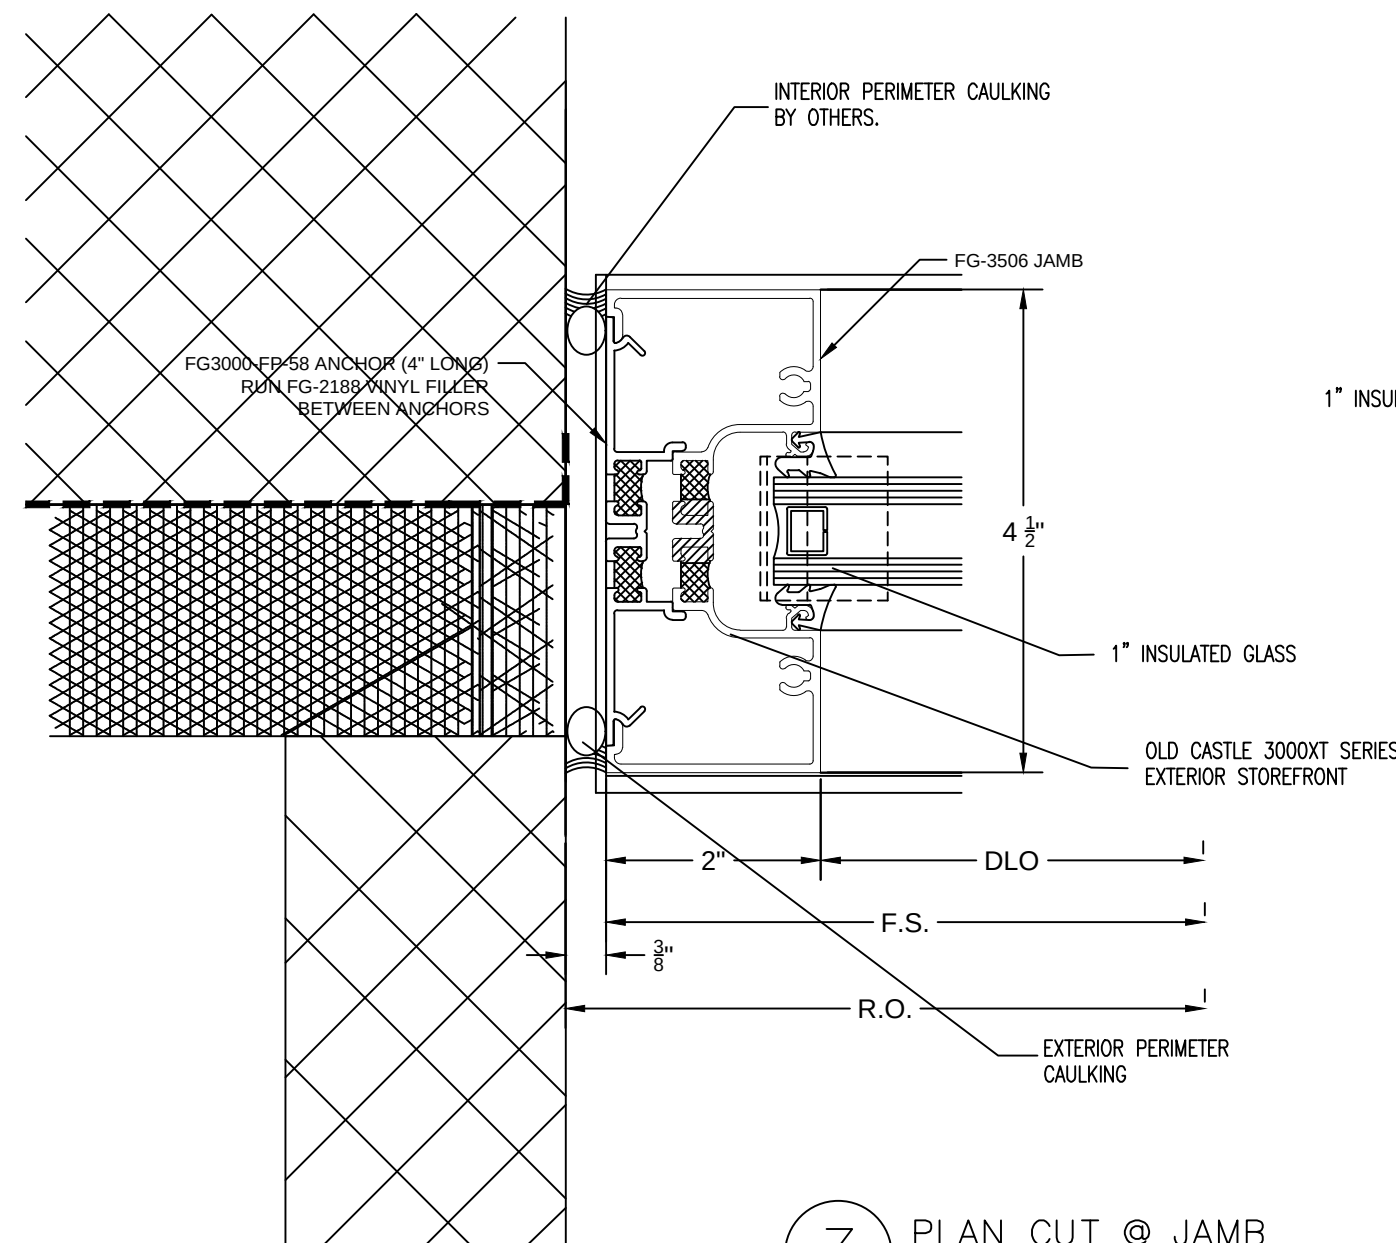


3 PLAN CUT @ JAMB
● OLD CASTLE STOREFRONT
7K/A530

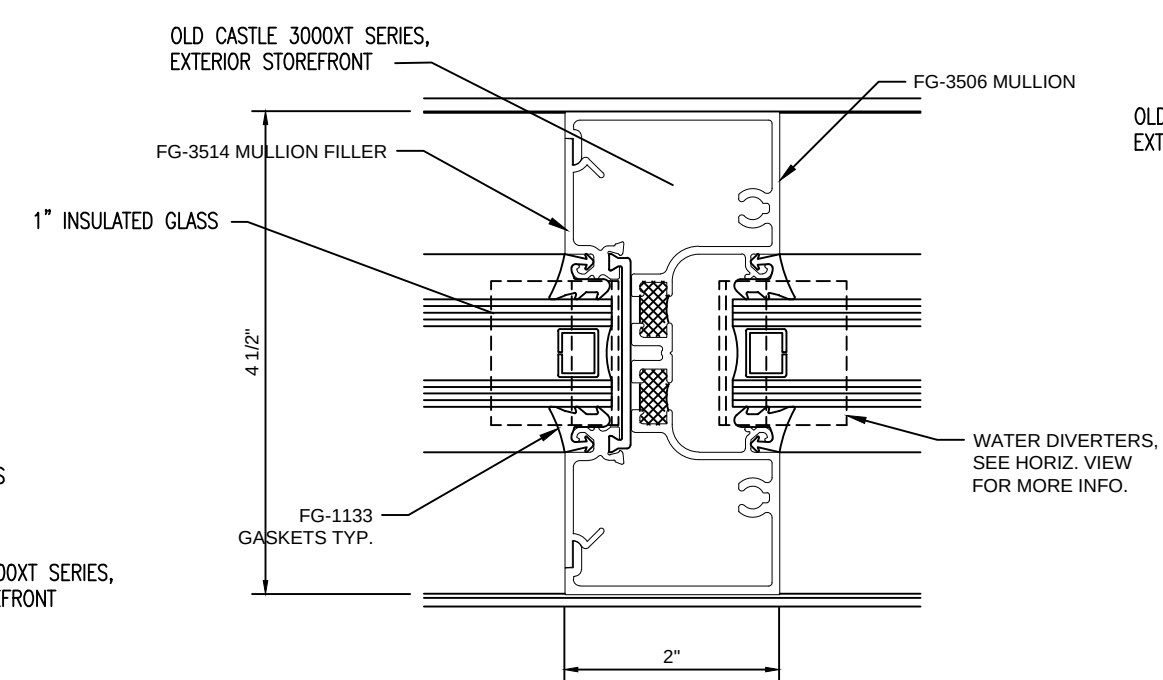


4 PLAN CUT @ VERTICAL
● OLD CASTLE STOREFRONT

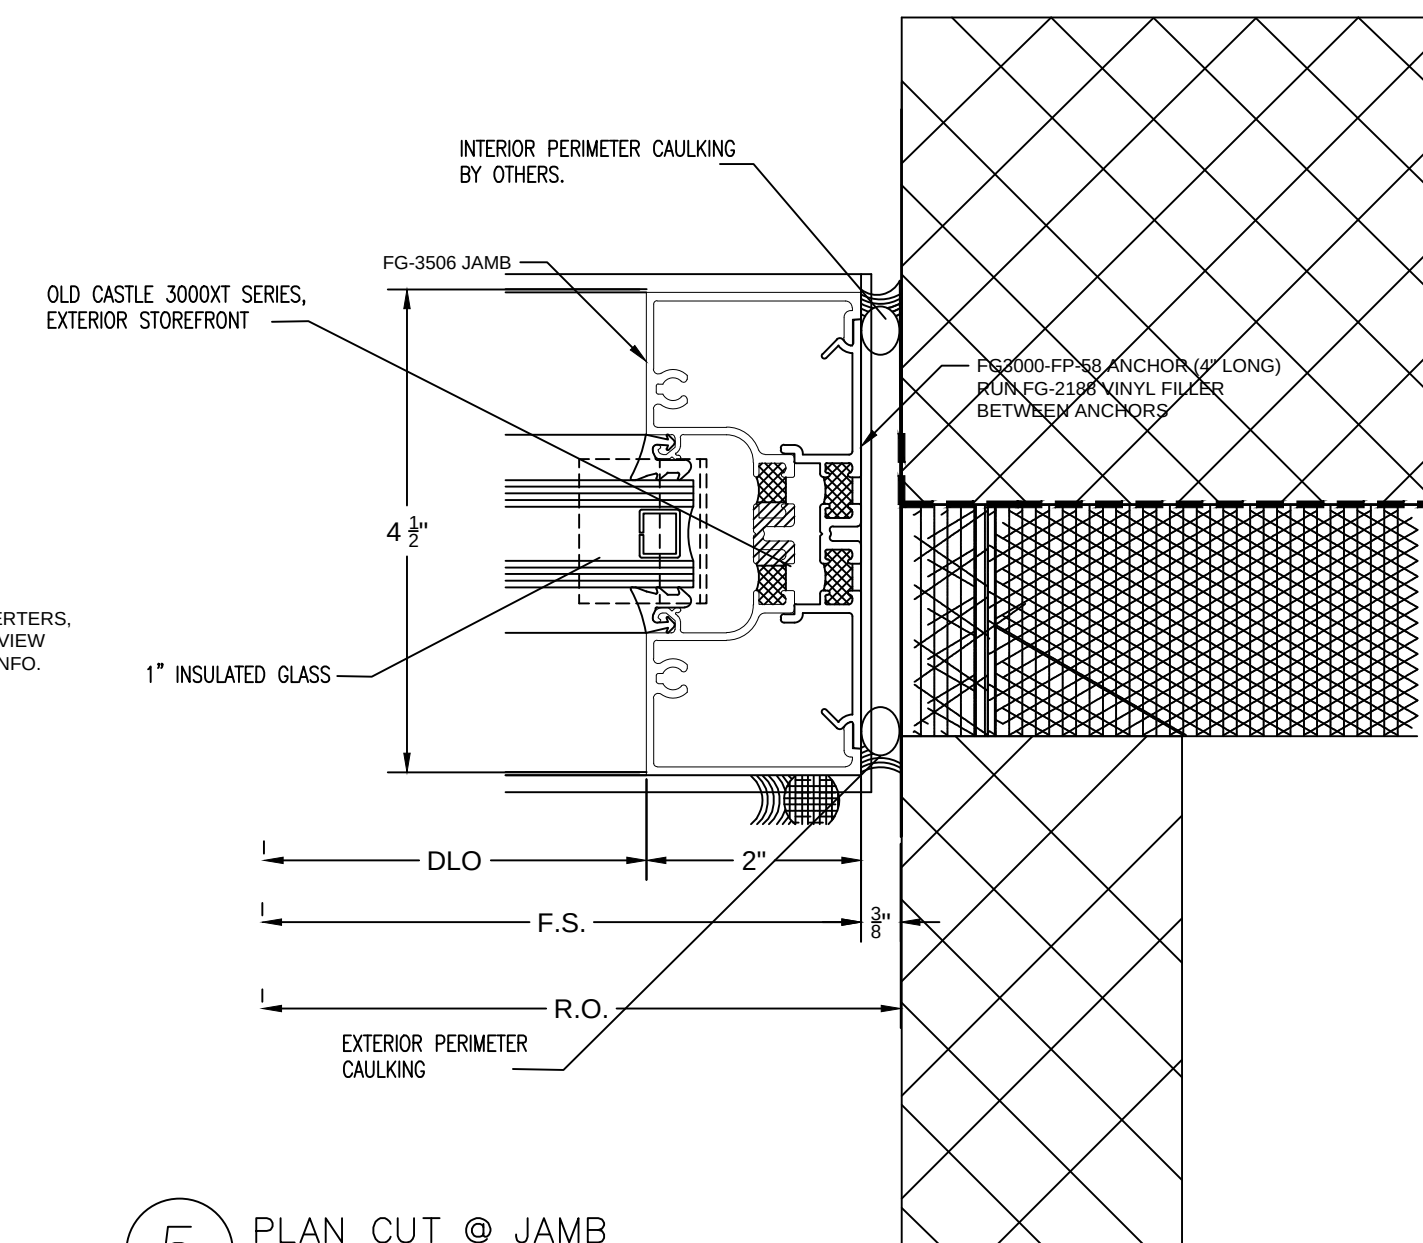


5 PLAN CUT @ JAMB
● OLD CASTLE STOREFRONT
5K/A530

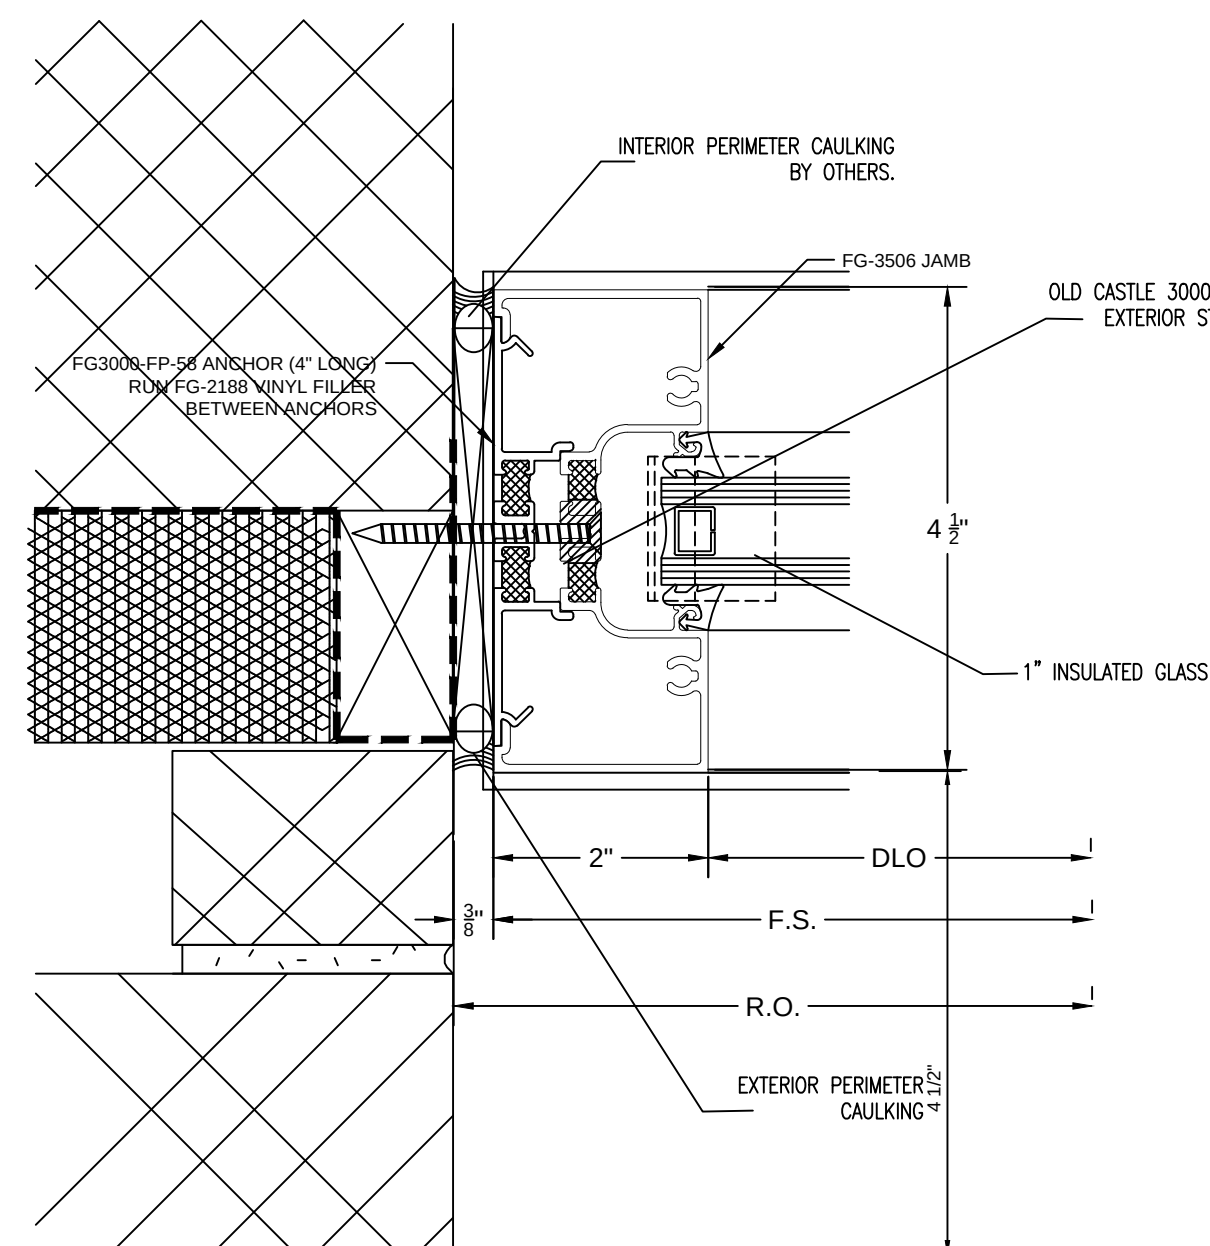

6 PLAN CUT @ JAMB
● OLD CASTLE STOREFRONT
7K/A530
8K/A904

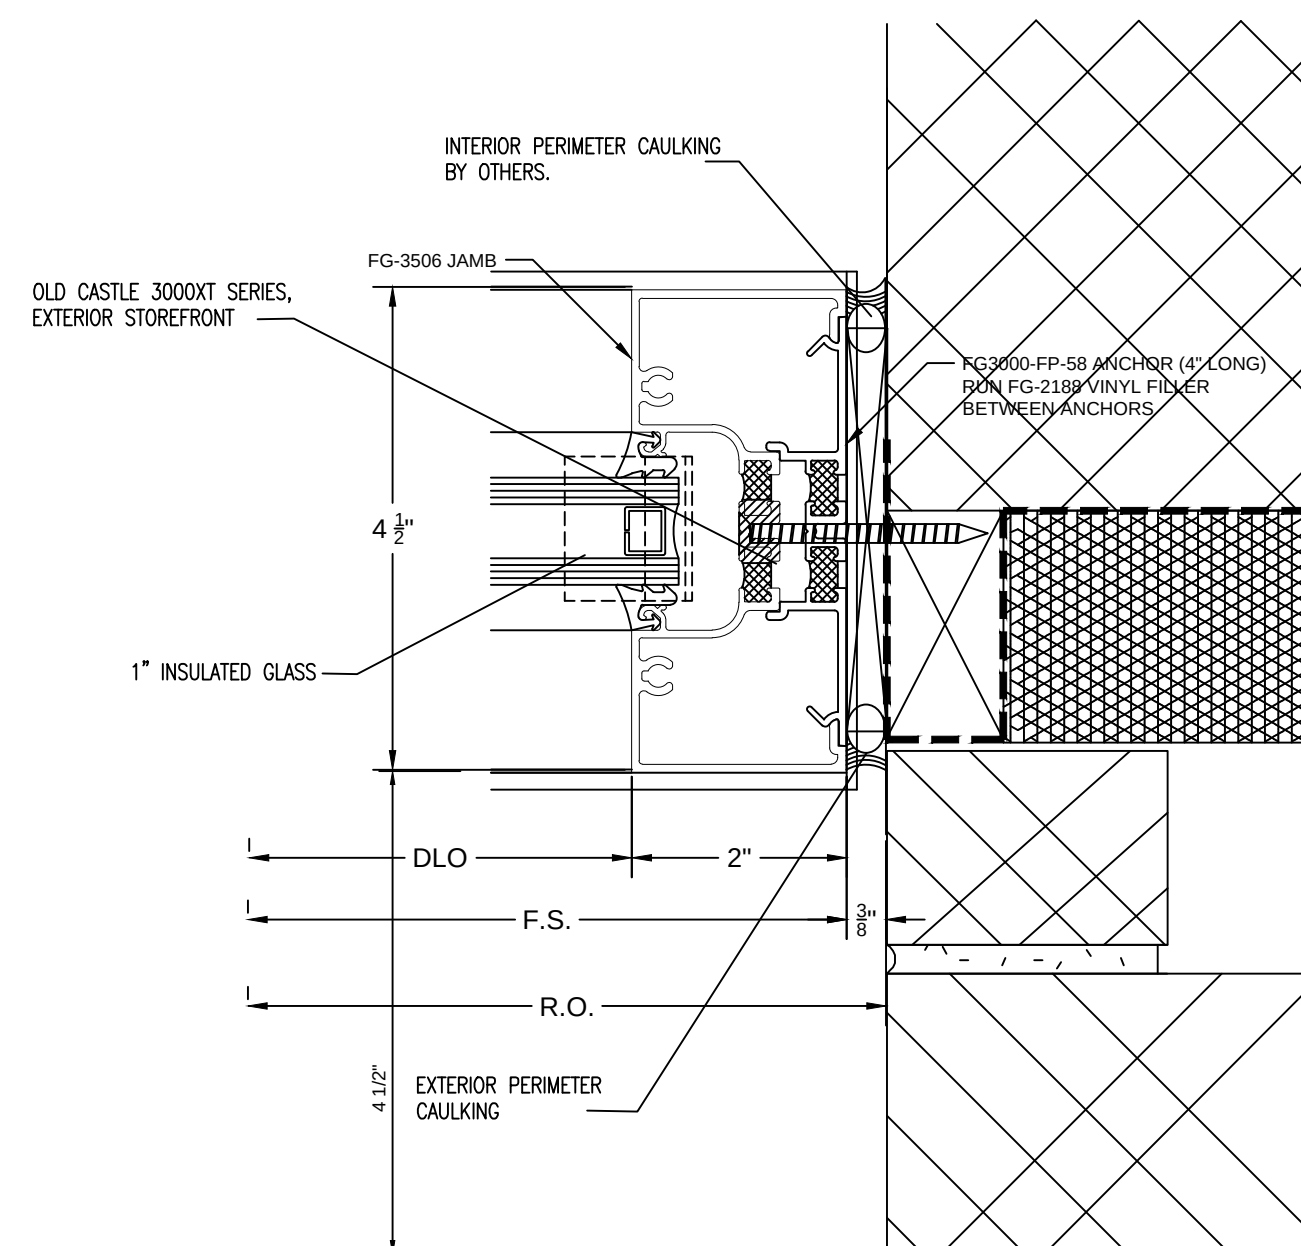

7 PLAN CUT @ JAMB
● OLD CASTLE STOREFRONT
7K/A530
8K/A904

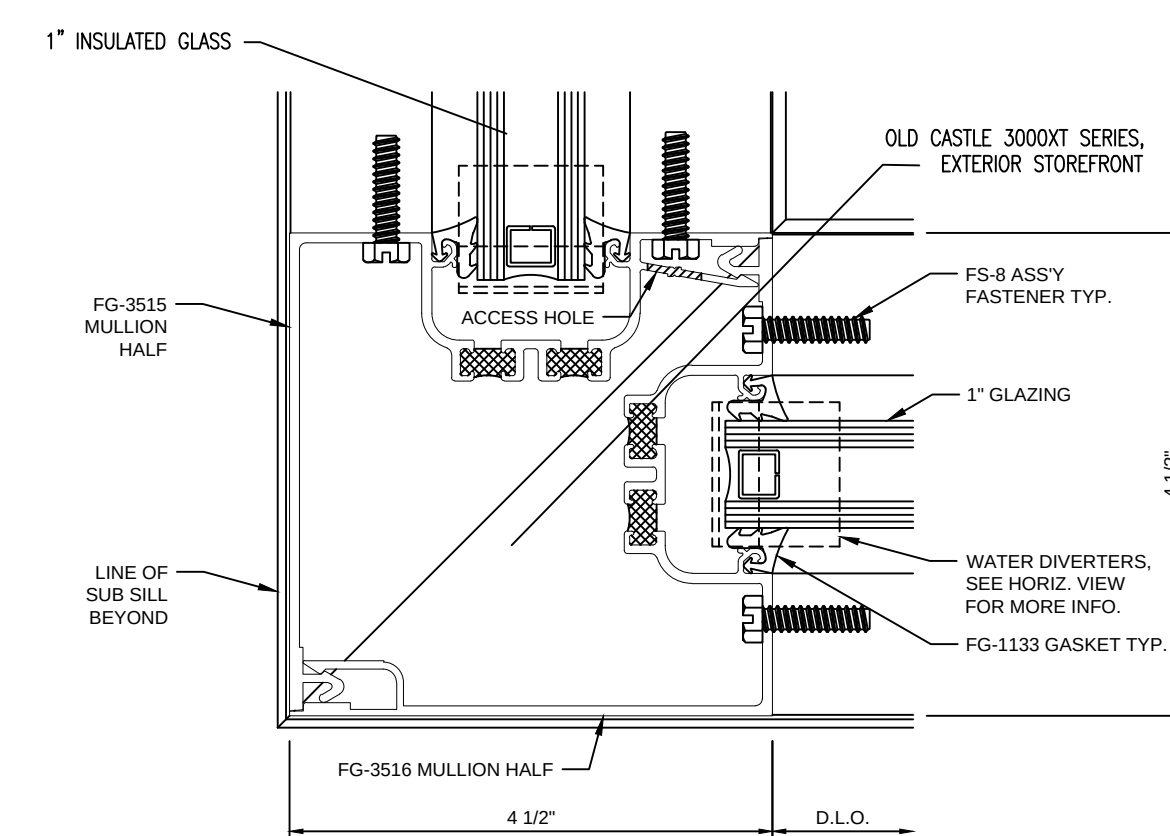

8 PLAN CUT @ CORNER
● OLD CASTLE STOREFRONT

NO.	REVISION/ISSUED	DATE
1	1ST SUBMITTAL	02/28/2020

PROJECT NAME & LOCATION:	A. MARIO LOIEDERMAN MIDDLE SCHOOL PERFORMING ARTS ADDITION	
	12701 GOODHILL RD SILVER SPRING, MD 20906	
SHEET TITLE:	DETAILS	


DRAFTSMAN:	
KS DRAFTING & DESIGN, LLC. KYLE SCHNECK HARRISBURG, PA 17111 KYLE@KSDRAFTINGDESIGNLLC.COM 717-228-7114 KSDRAFTINGDESIGNLLC.COM	

ARCHITECT:


GLAZING CONTRACTOR:

DRAWN BY:	JAMES LUPICA
CHECKED BY:	KYLE SCHNECK


DATE:	02/28/2020	SHEET: 408

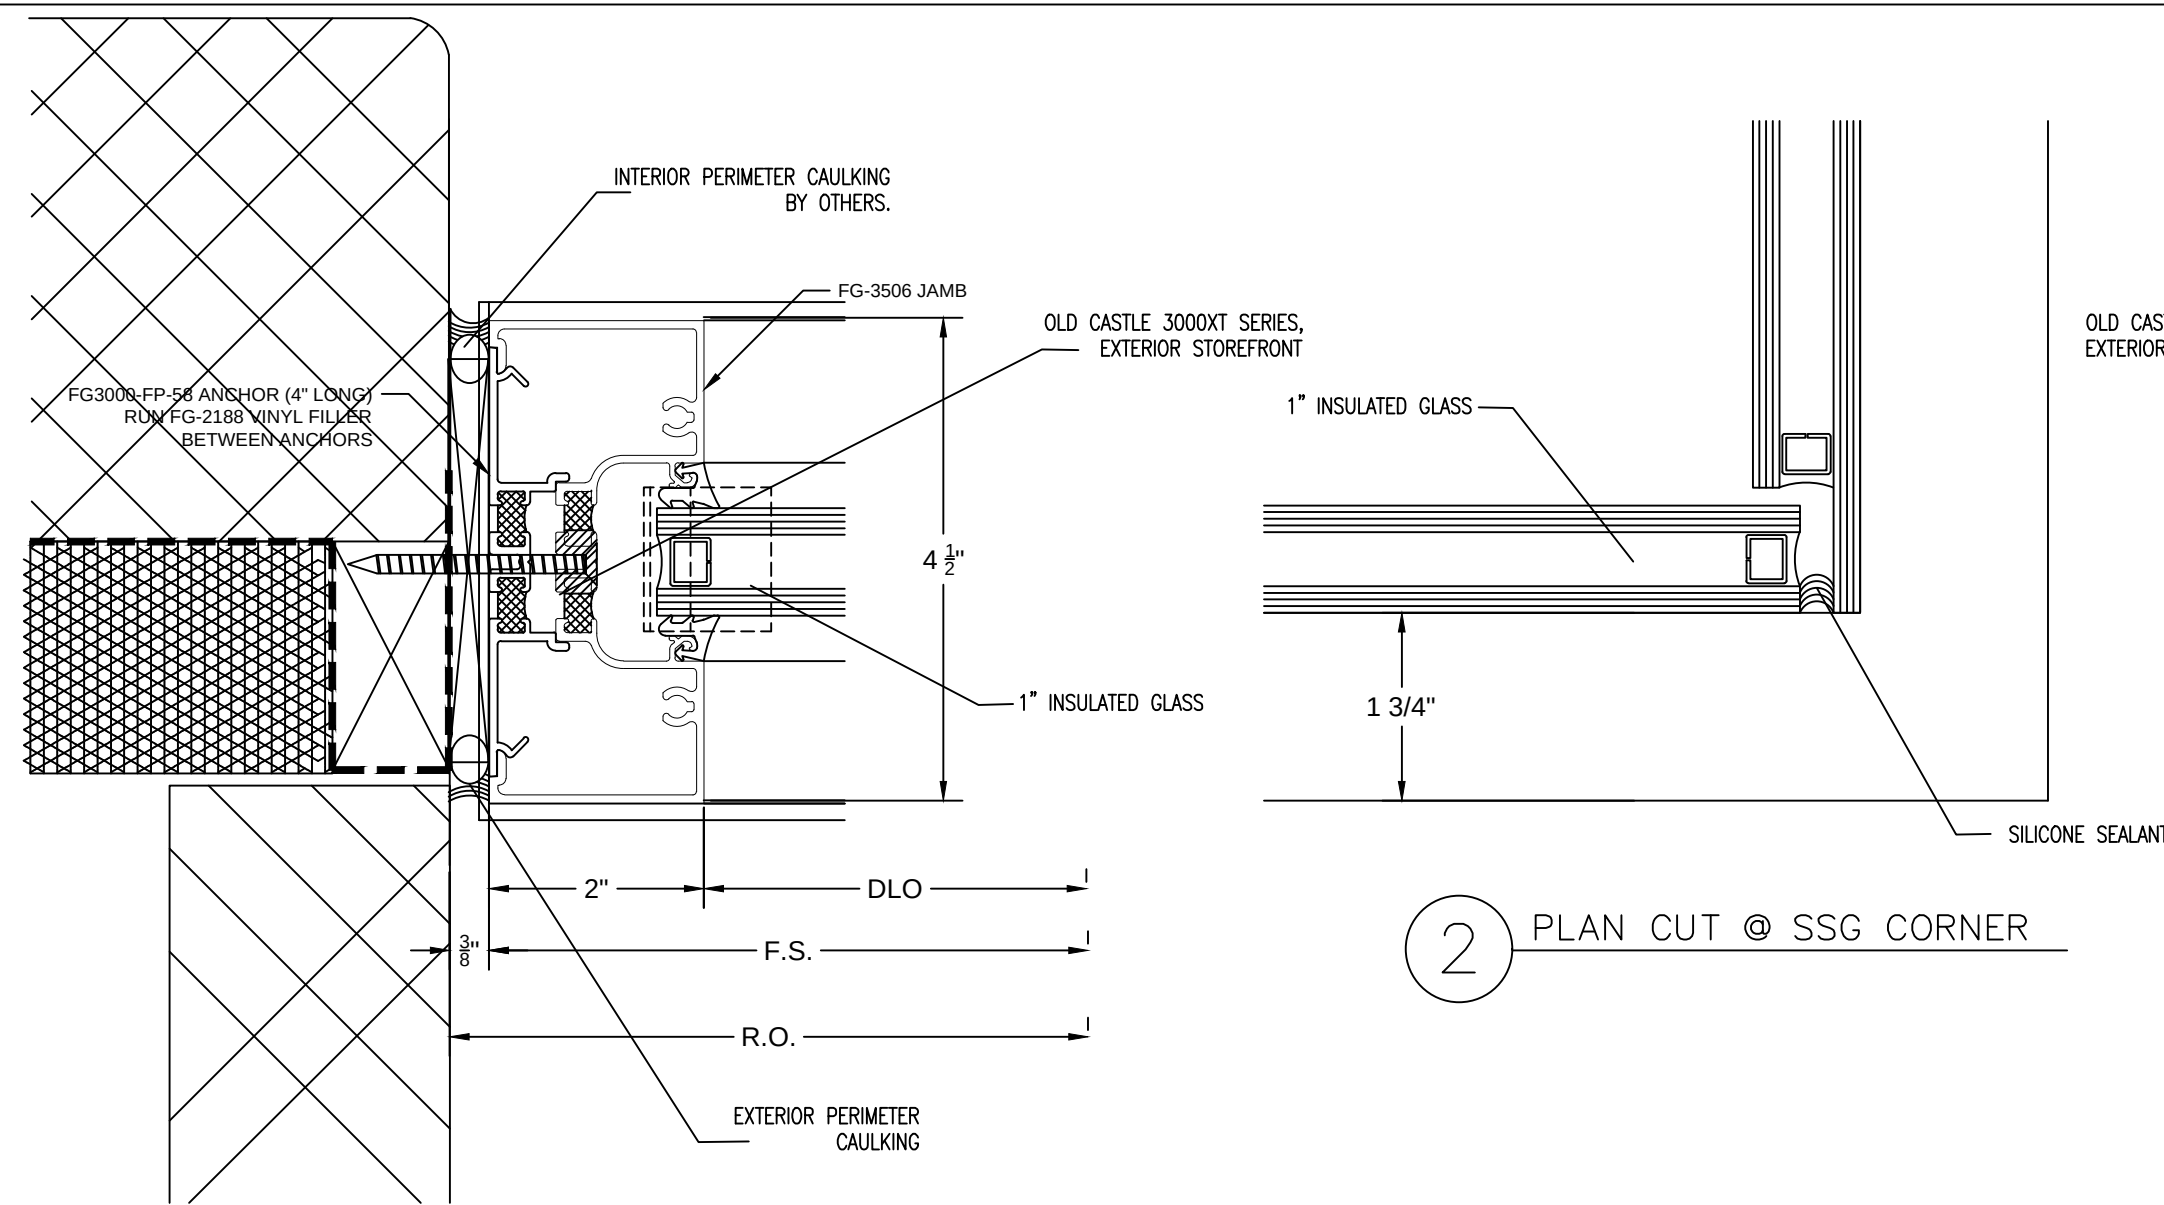


1 PLAN CUT @ JAMB
● OLD CASTLE STOREFRONT
5C/A904

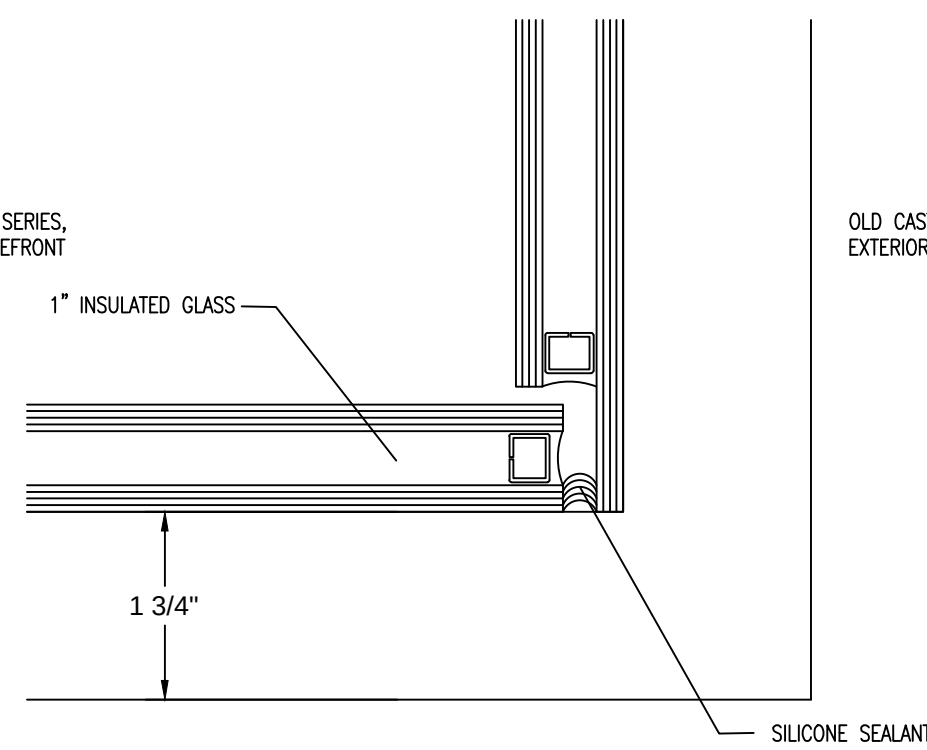


2 PLAN CUT @ SSG CORNER

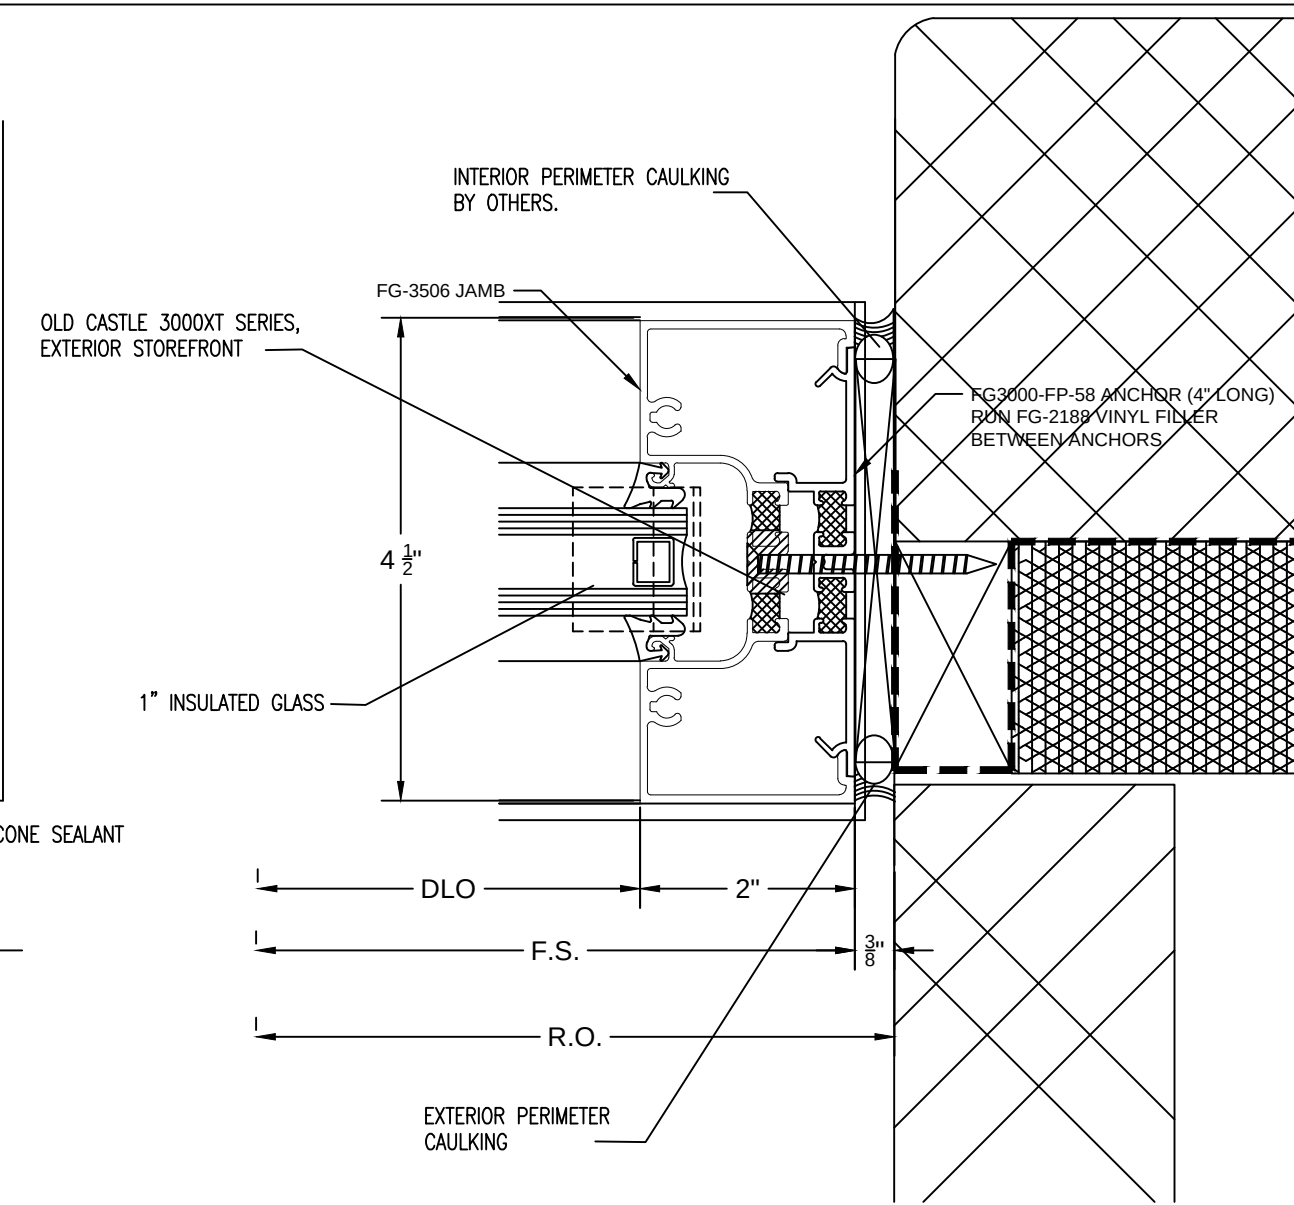


3 PLAN CUT @ JAMB
● OLD CASTLE STOREFRONT
5C/A904

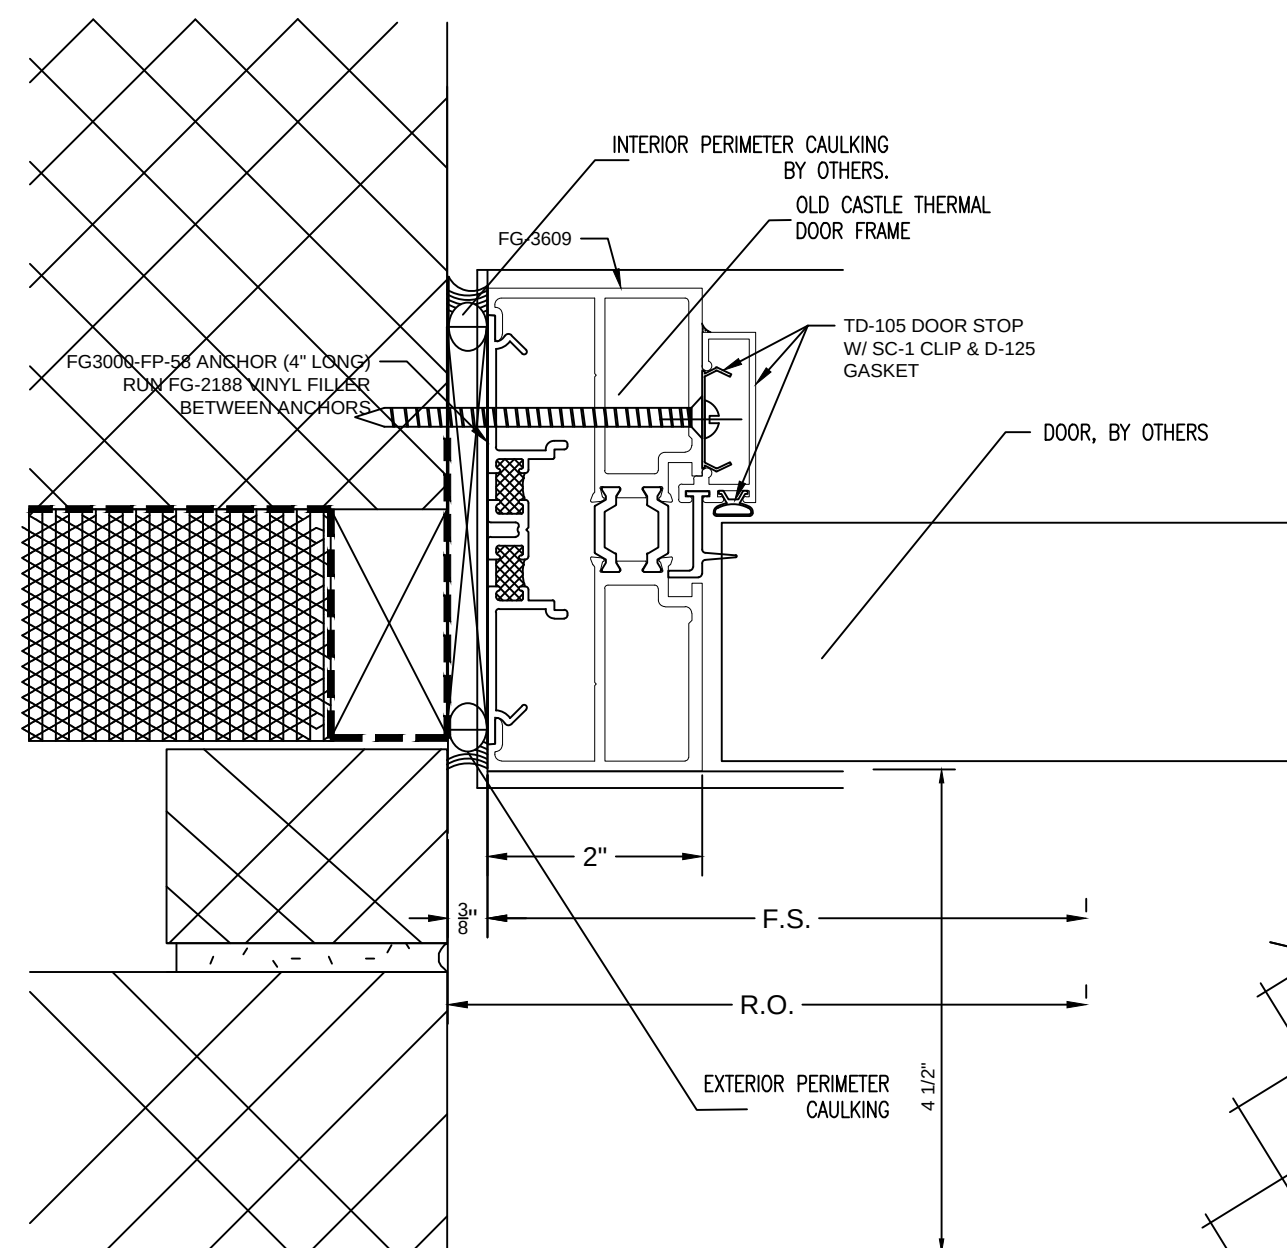


4 PLAN CUT @ DOOR JAMB
● OLD CASTLE STOREFRONT
8K/A904

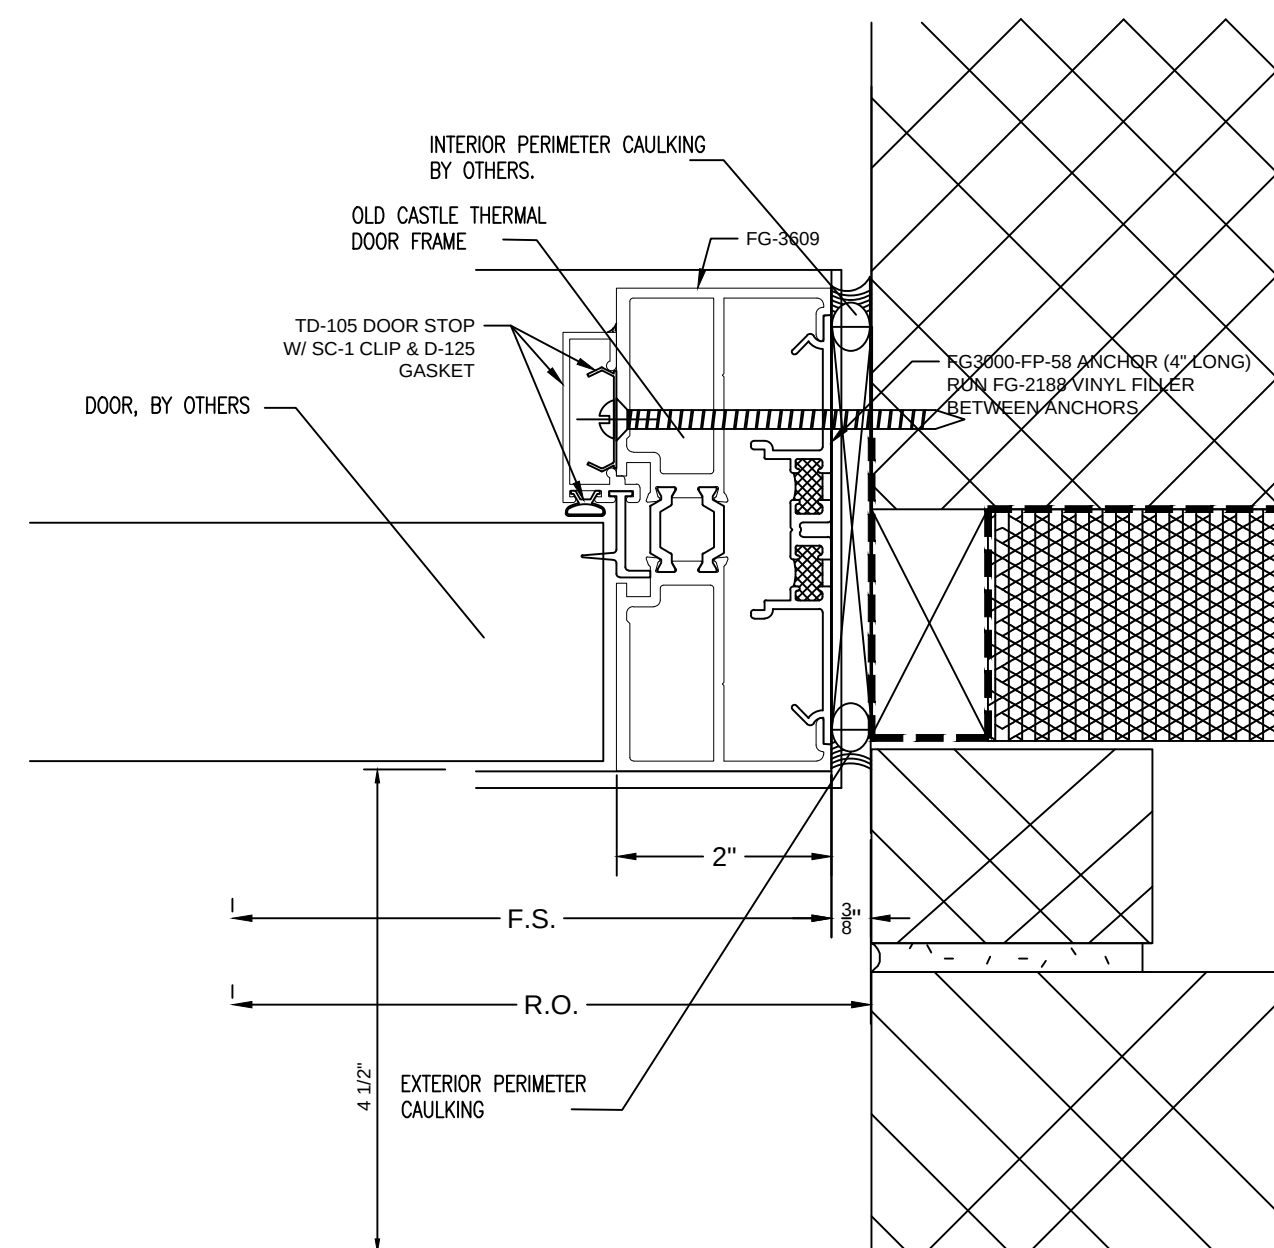

5 PLAN CUT @ DOOR JAMB
● OLD CASTLE STOREFRONT
8K/A904

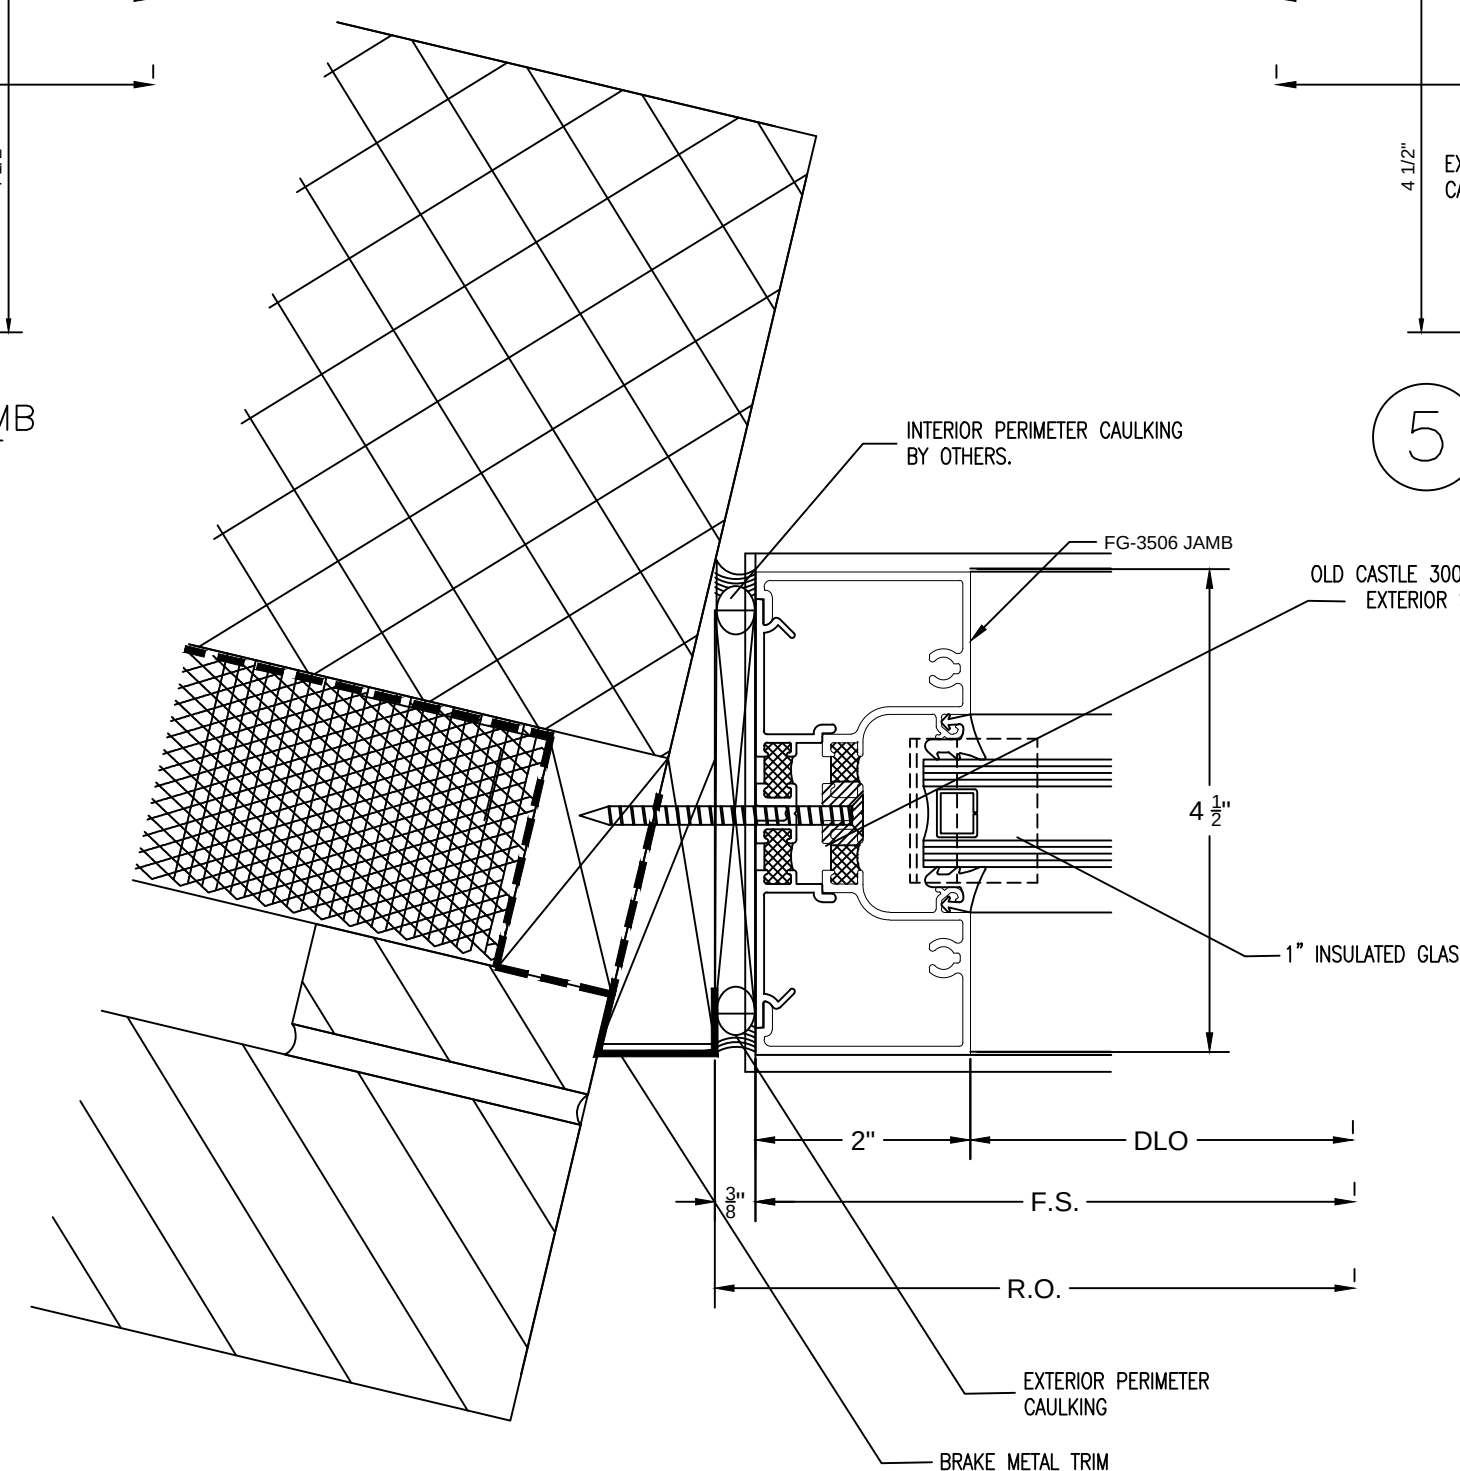

6 PLAN CUT @ JAMB
● OLD CASTLE STOREFRONT
2A/A904

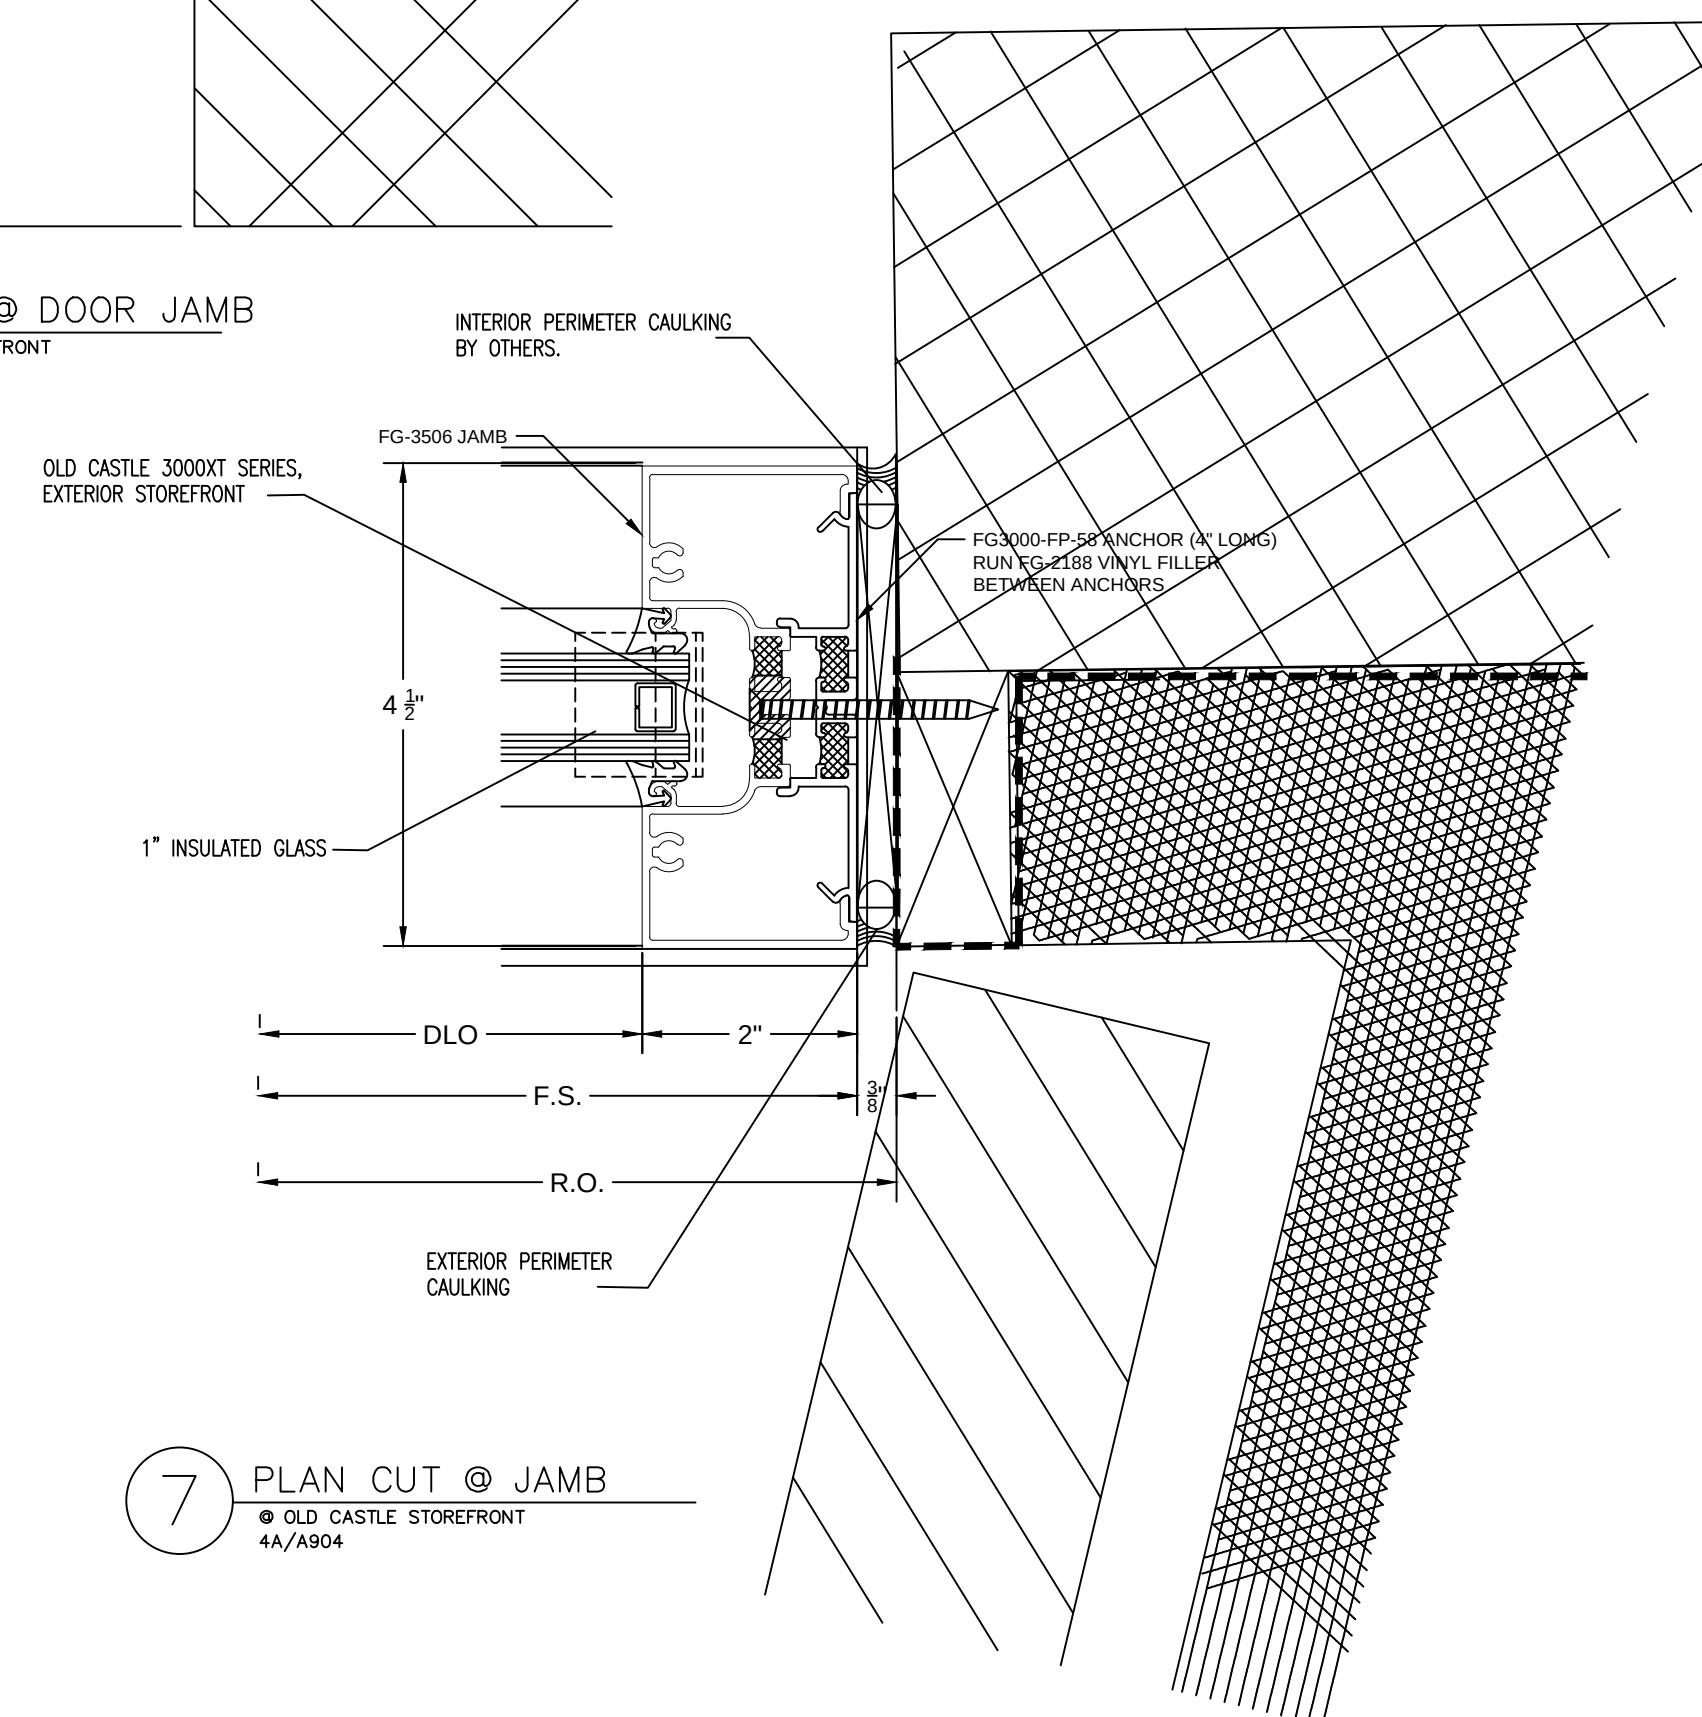

7 PLAN CUT @ JAMB
● OLD CASTLE STOREFRONT
4A/A904

NO.	REVISION/ISSUED	DATE
1	1ST SUBMITTAL	02/28/2020

PROJECT NAME & LOCATION:	A. MARIO LOIEDERMAN MIDDLE SCHOOL PERFORMING ARTS ADDITION	
	12701 GOODHILL RD SILVER SPRING, MD 20906	
SHEET TITLE:	DETAILS	

DRAFTSMAN:
KS DRAFTING & DESIGN, LLC. KYLE SCHNECK HARRISBURG, PA 17111 KYLE@KSDRAFTINGDESIGNLLC.COM 717-228-7114 KSDRAFTINGDESIGNLLC.COM

ARCHITECT:

GLAZING CONTRACTOR:

DRAWN BY:	JAMES LUPICA
CHECKED BY:	KYLE SCHNECK

DATE:	02/28/2020	SHEET:
		409

NO.	REVISION/ISSUED	DATE
1	1ST SUBMITTAL	02/28/2020

PROJECT NAME & LOCATION:	A. MARIO LOIEDERMAN MIDDLE SCHOOL PERFORMING ARTS ADDITION	
	12701 GOODHILL RD SILVER SPRING, MD 20906	
SHEET TITLE:	DETAILS	







DRAFTSMAN:
KS DRAFTING & DESIGN, LLC. KYLE SCHNECK HARRISBURG, PA 17111 KYLE@KSDRAFTINGDESIGNLLC.COM 717-228-7114 KSDRAFTINGDESIGNLLC.COM

ARCHITECT:

GLAZING CONTRACTOR:

DRAWN BY:	JAMES LUPICA
CHECKED BY:	KYLE SCHNECK

DATE:	02/28/2020	SHEET:
		410

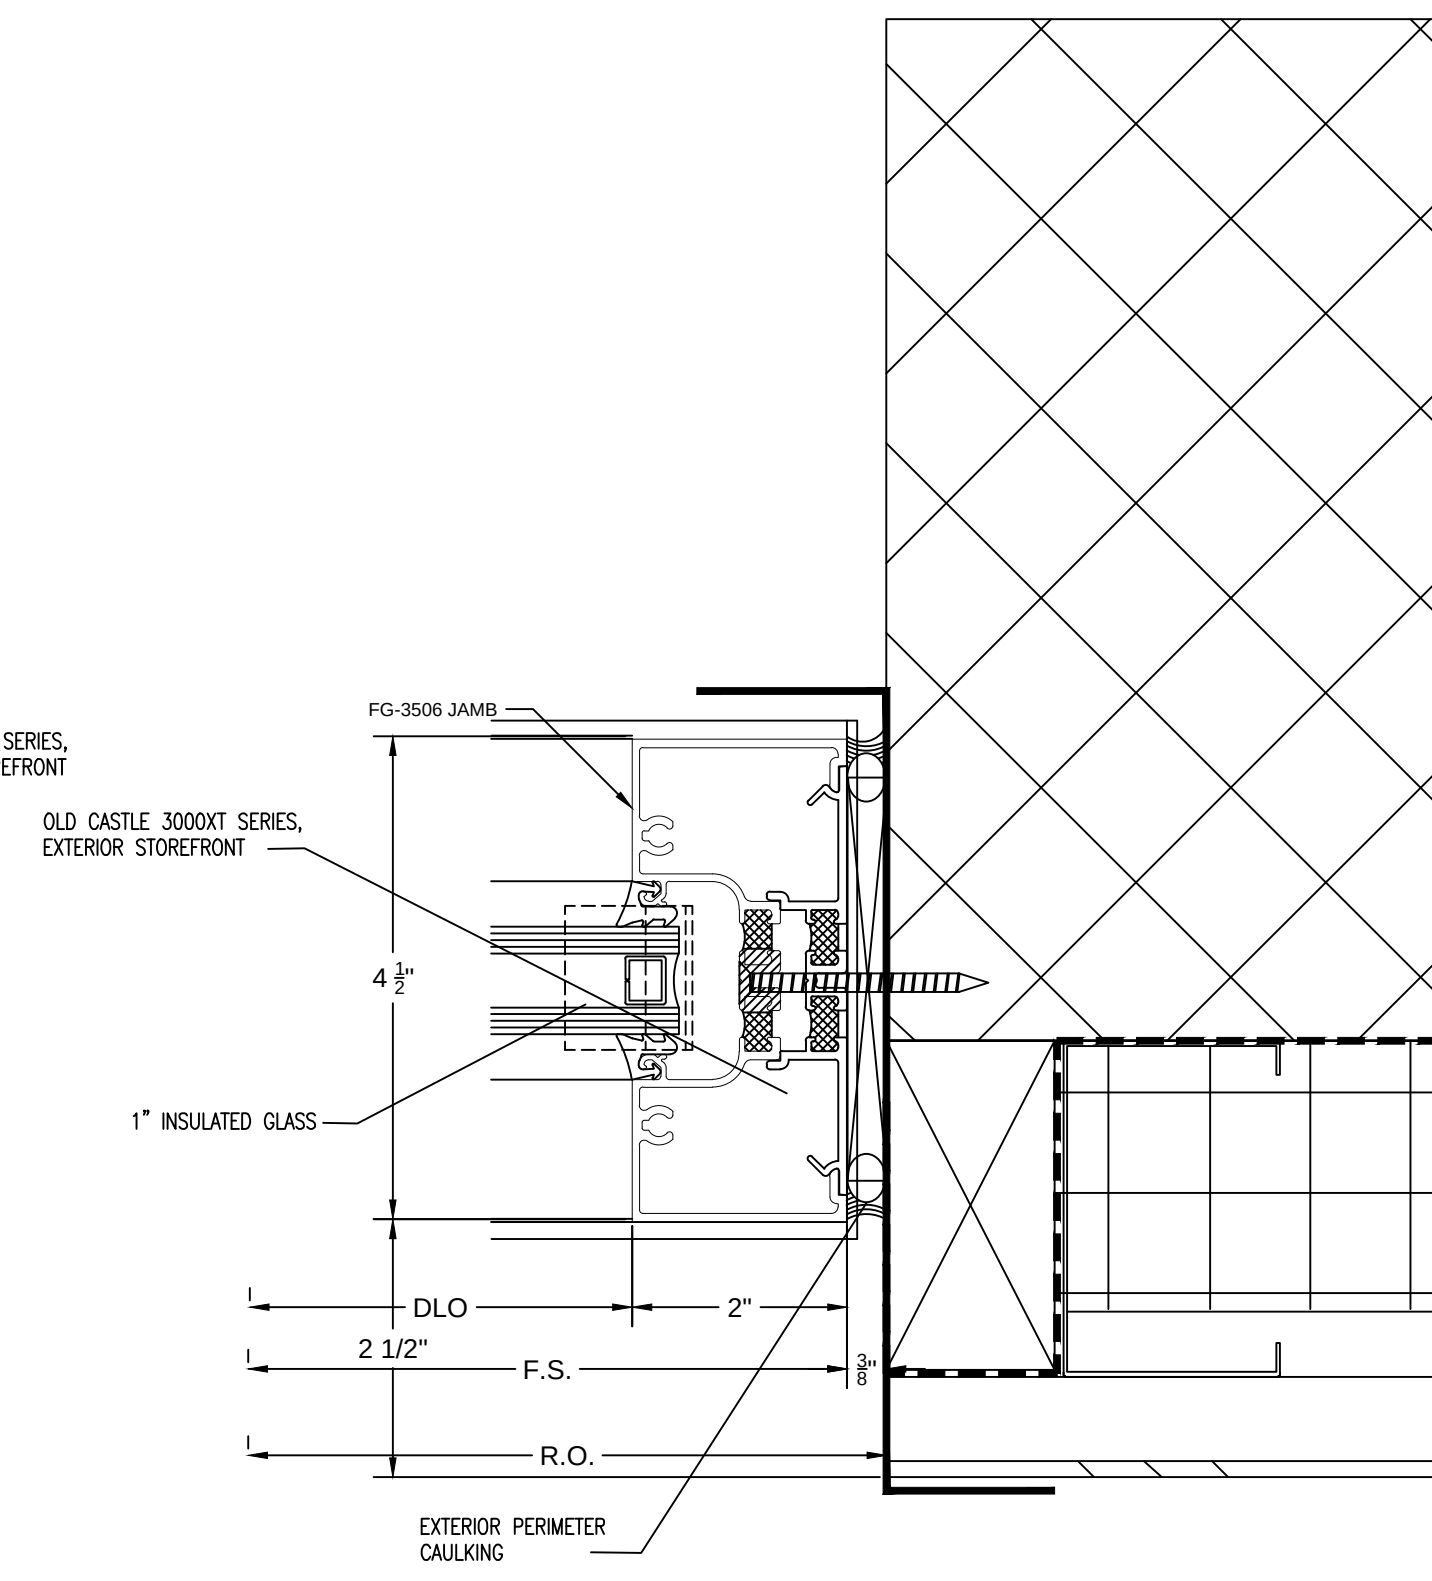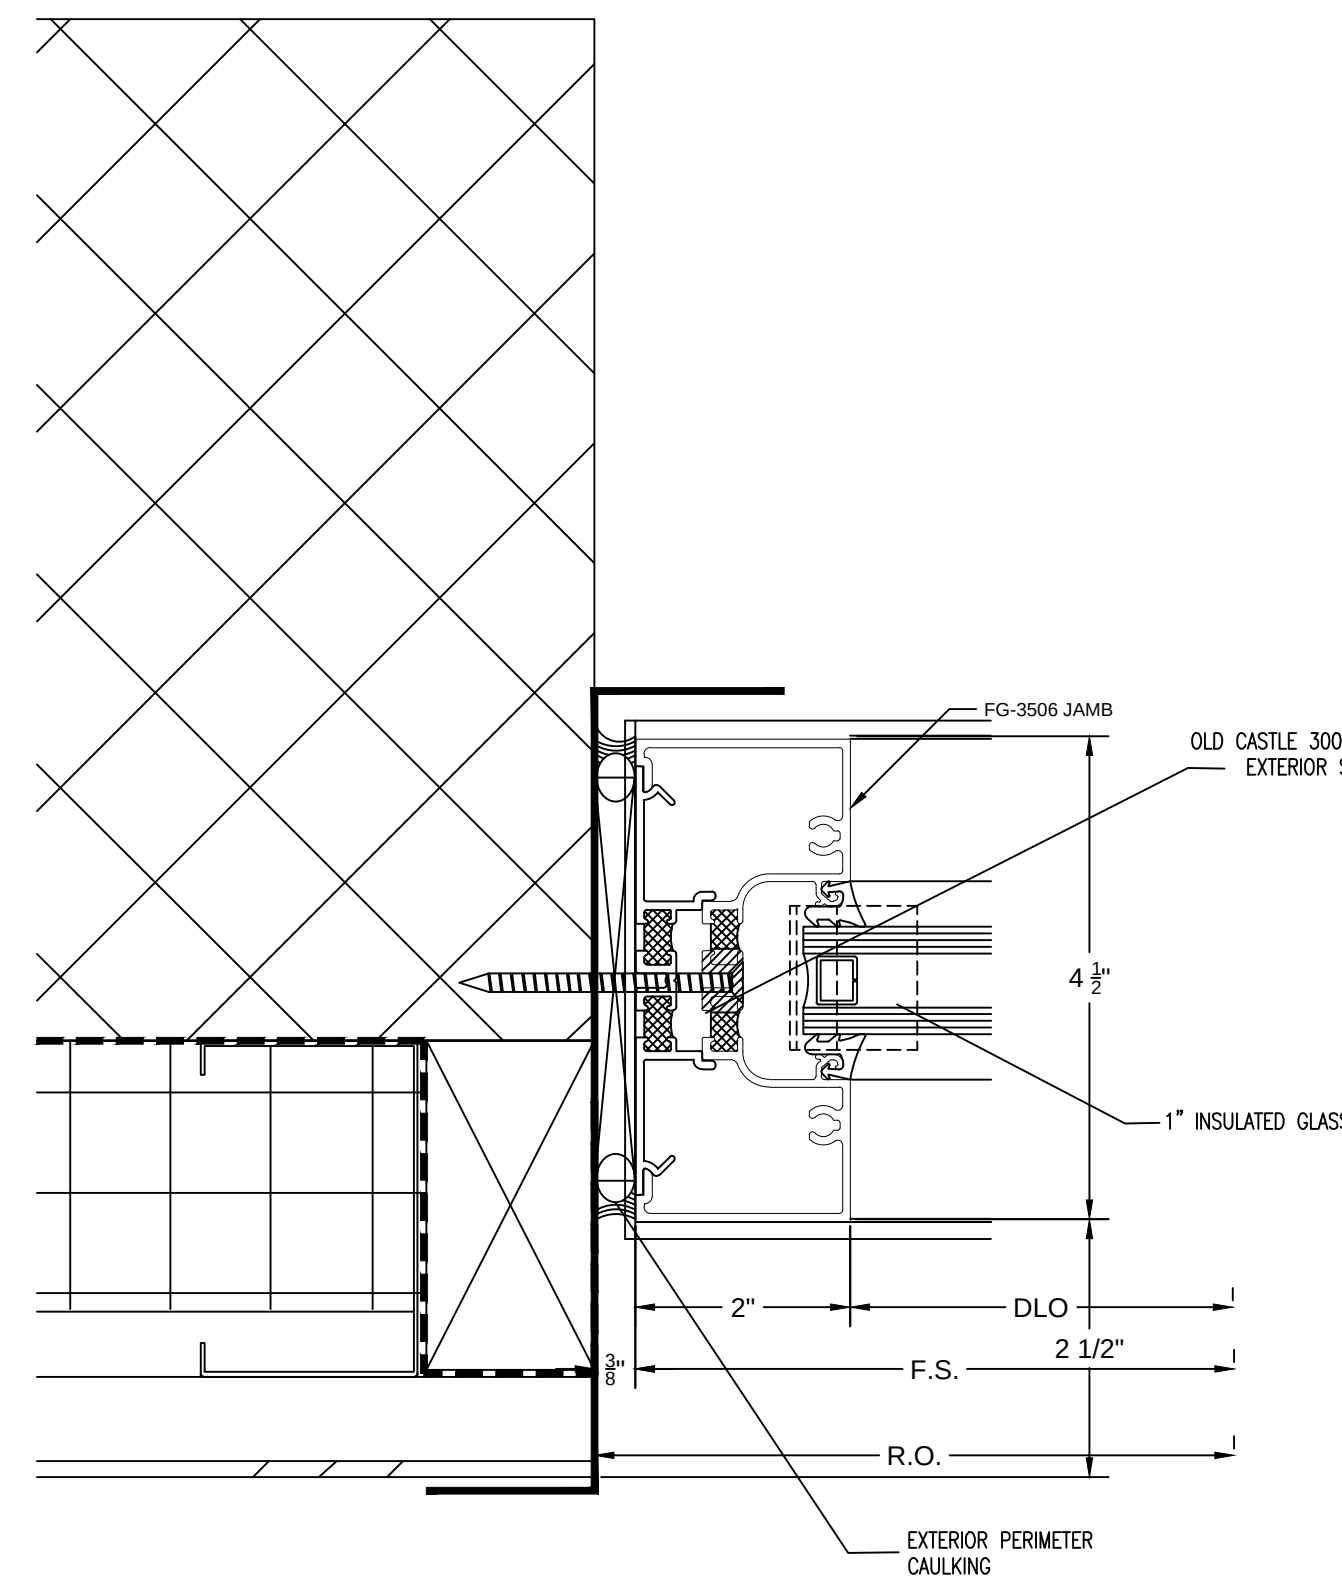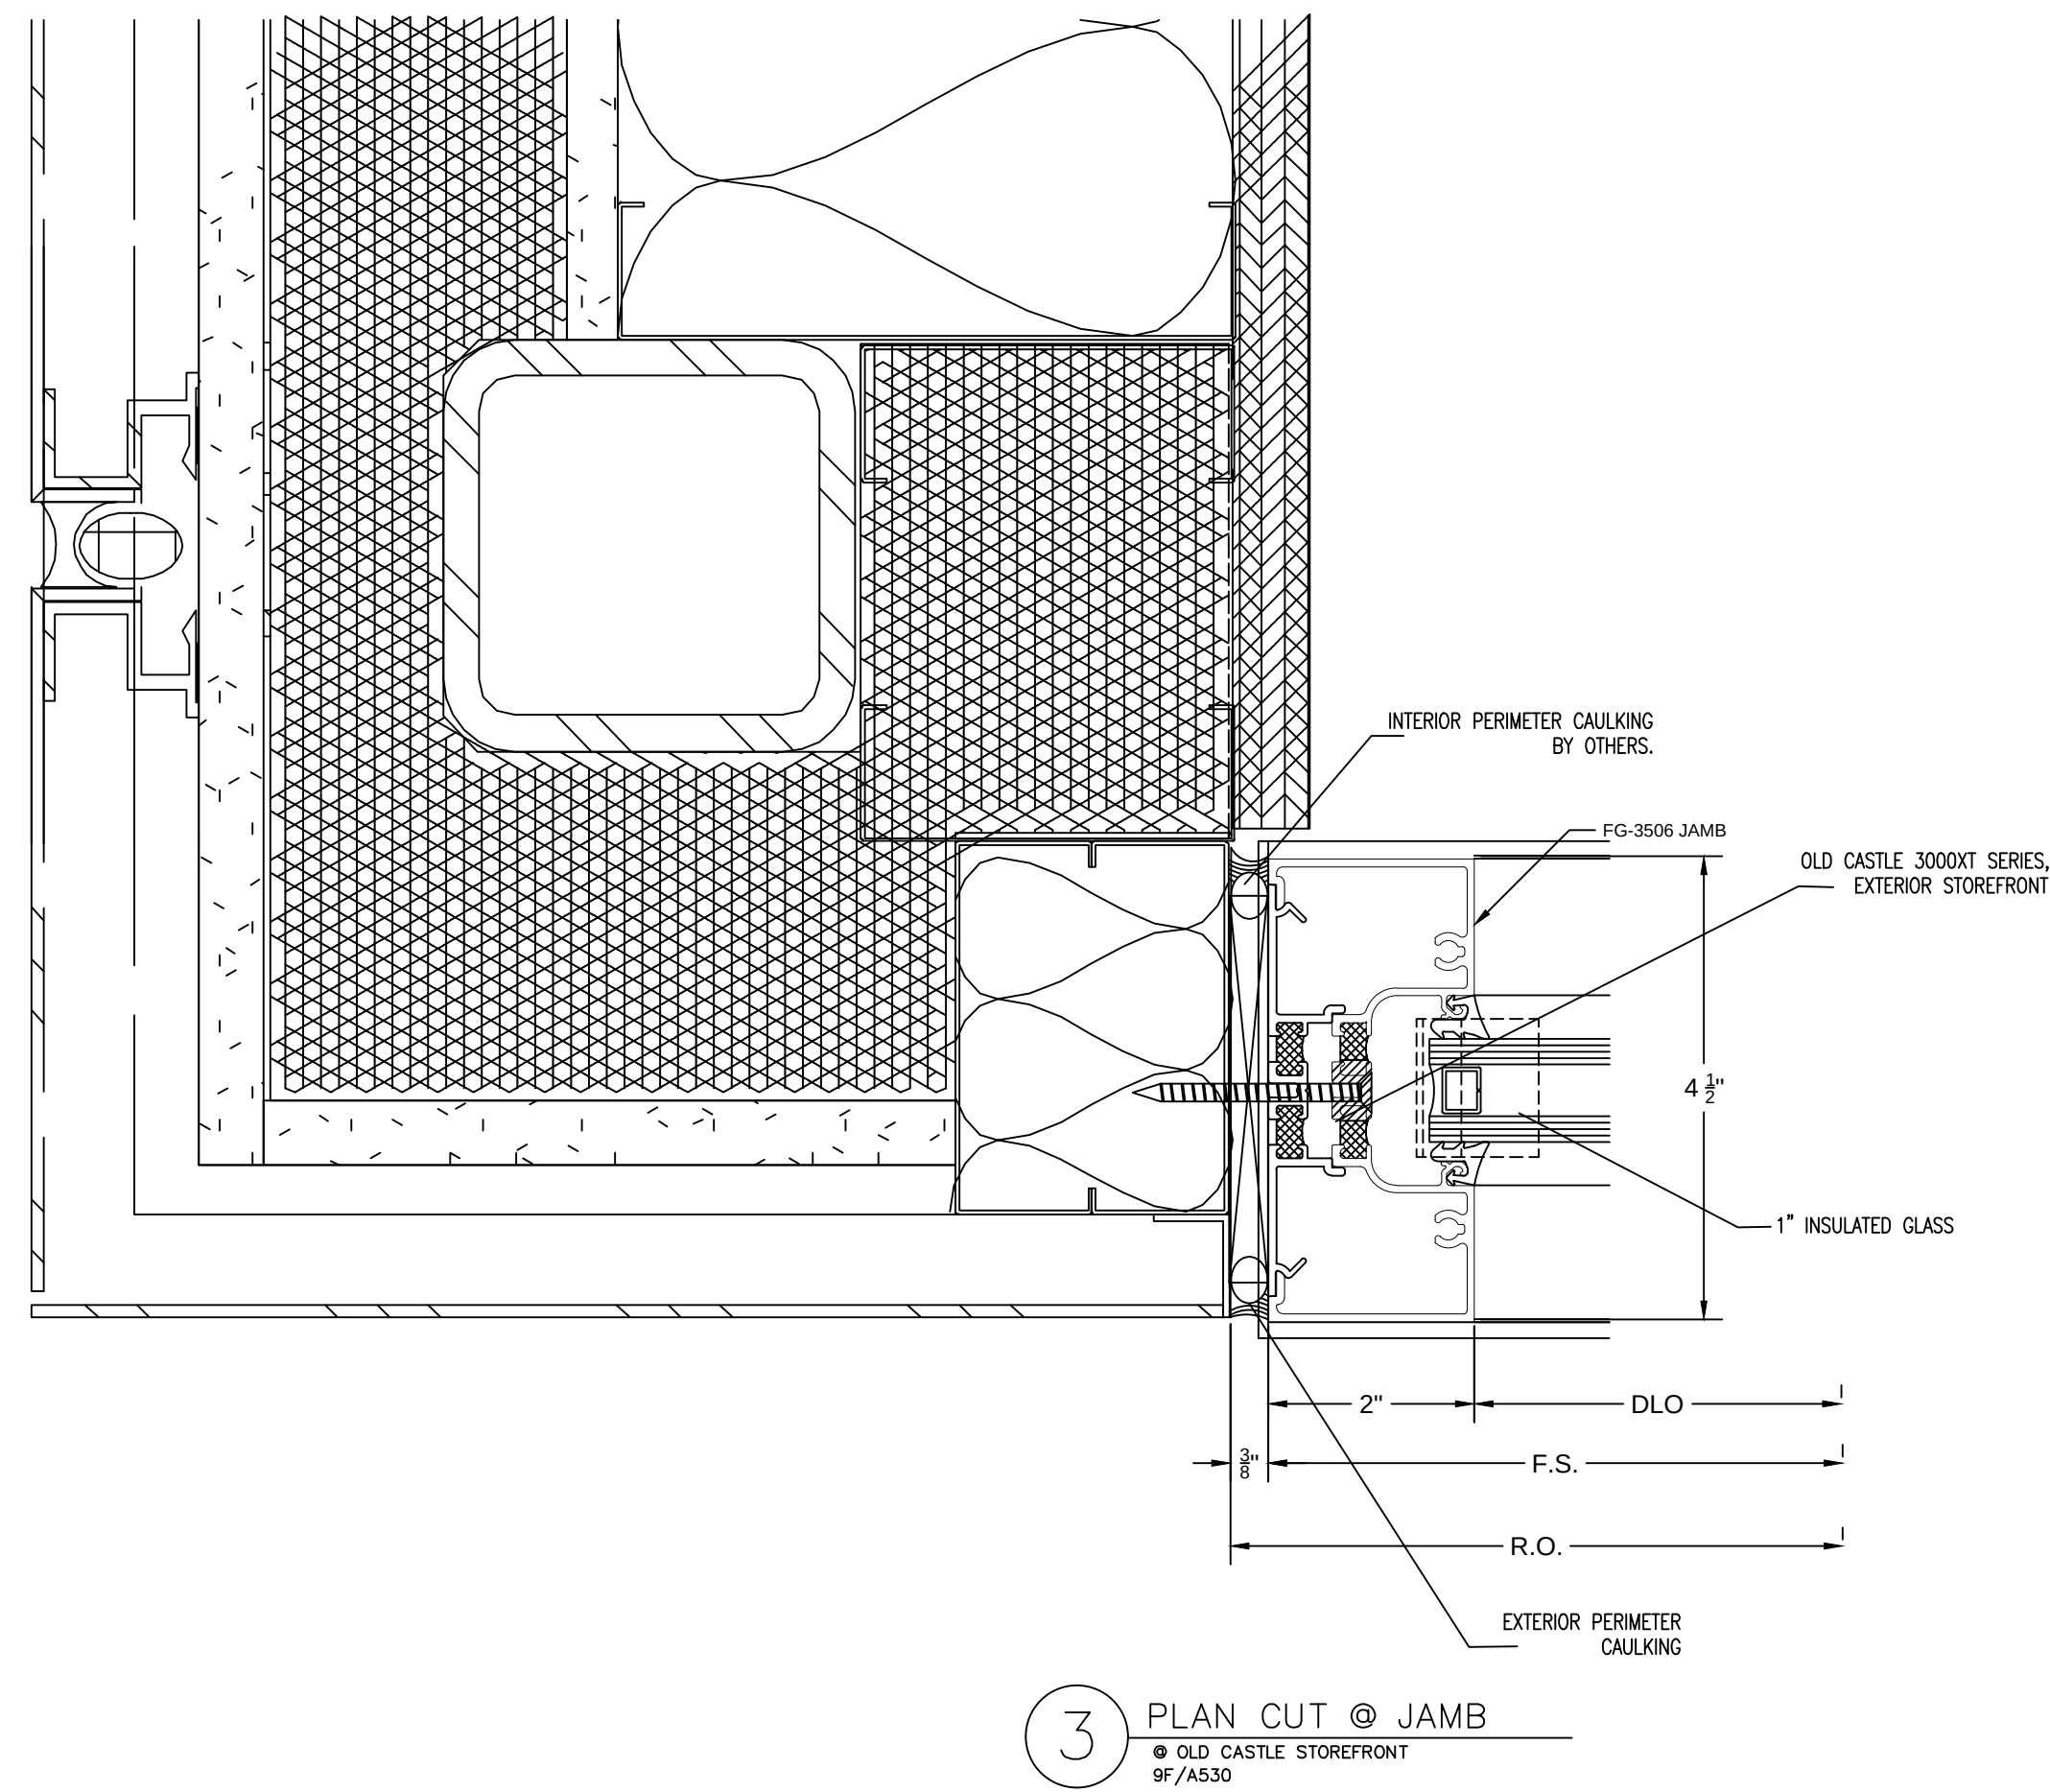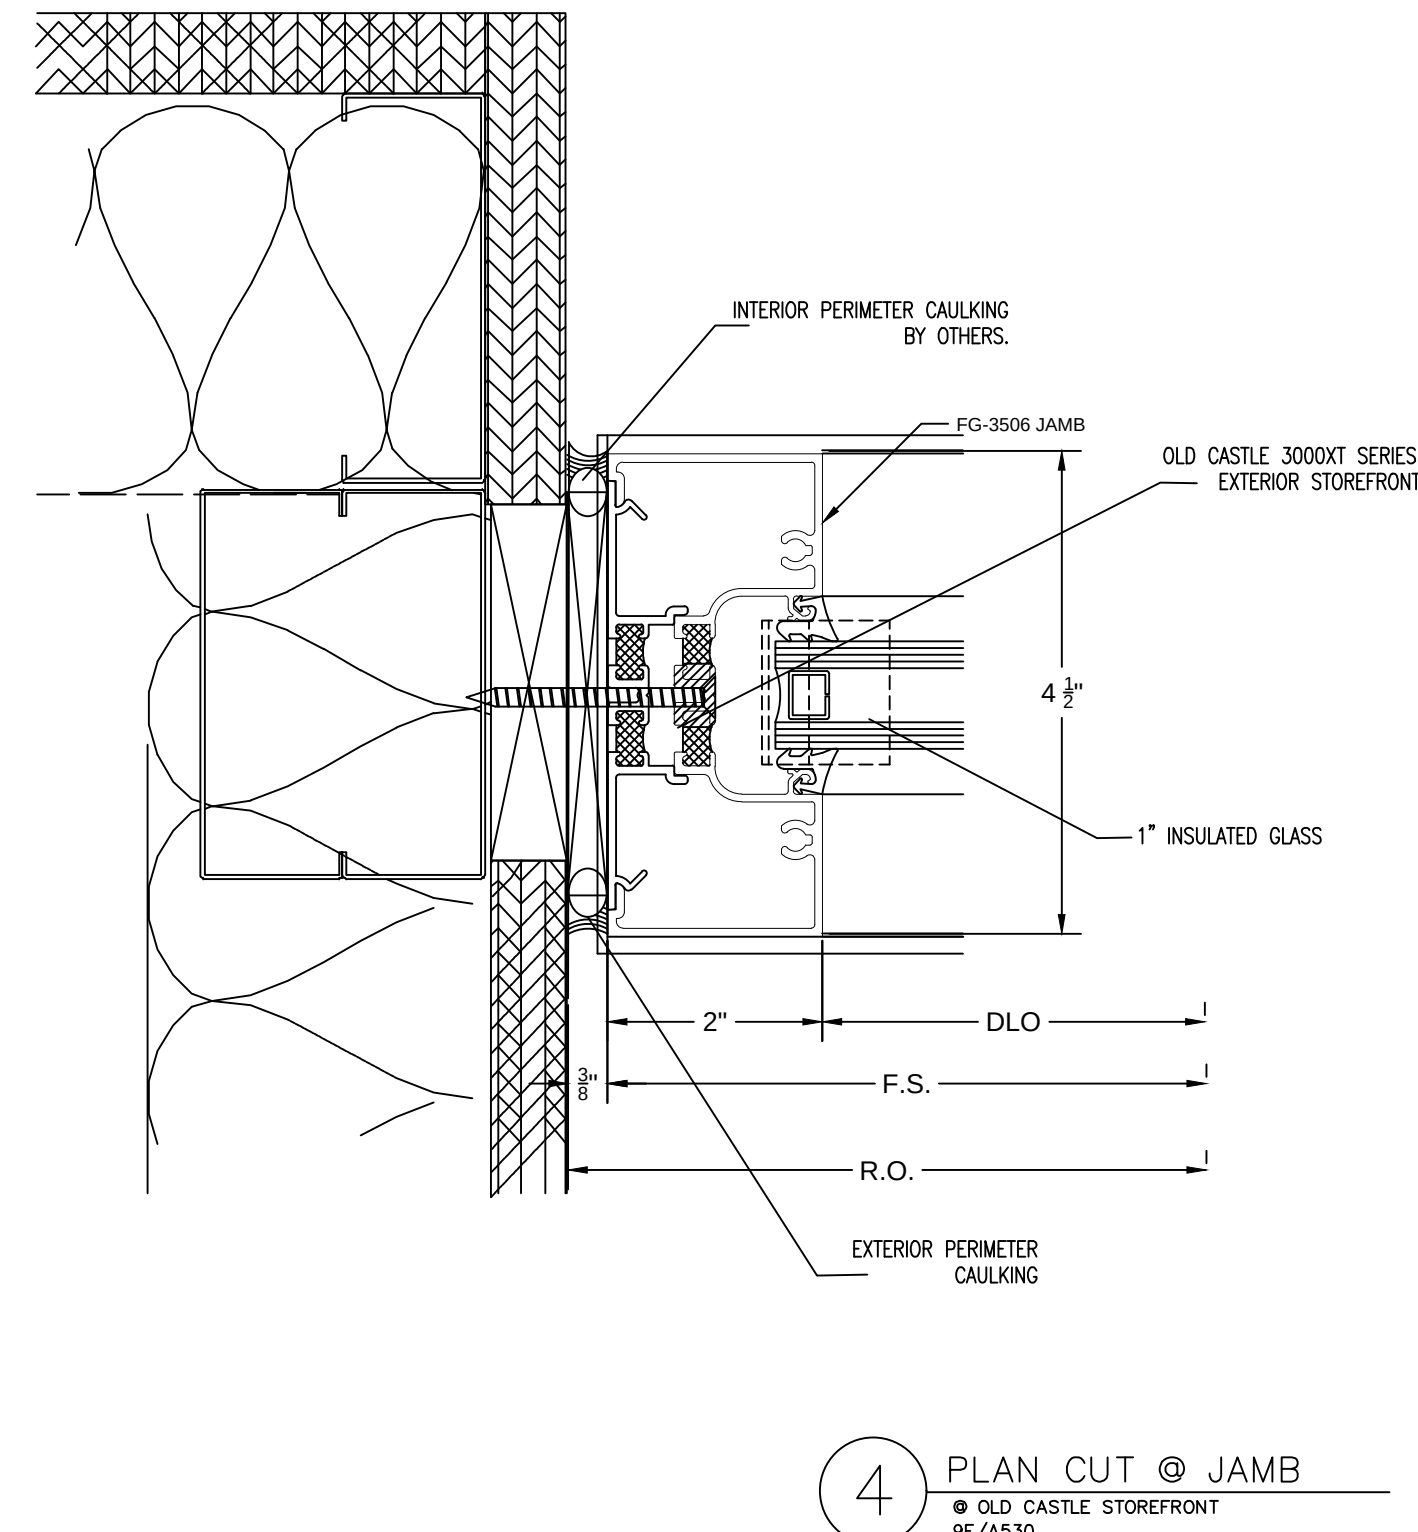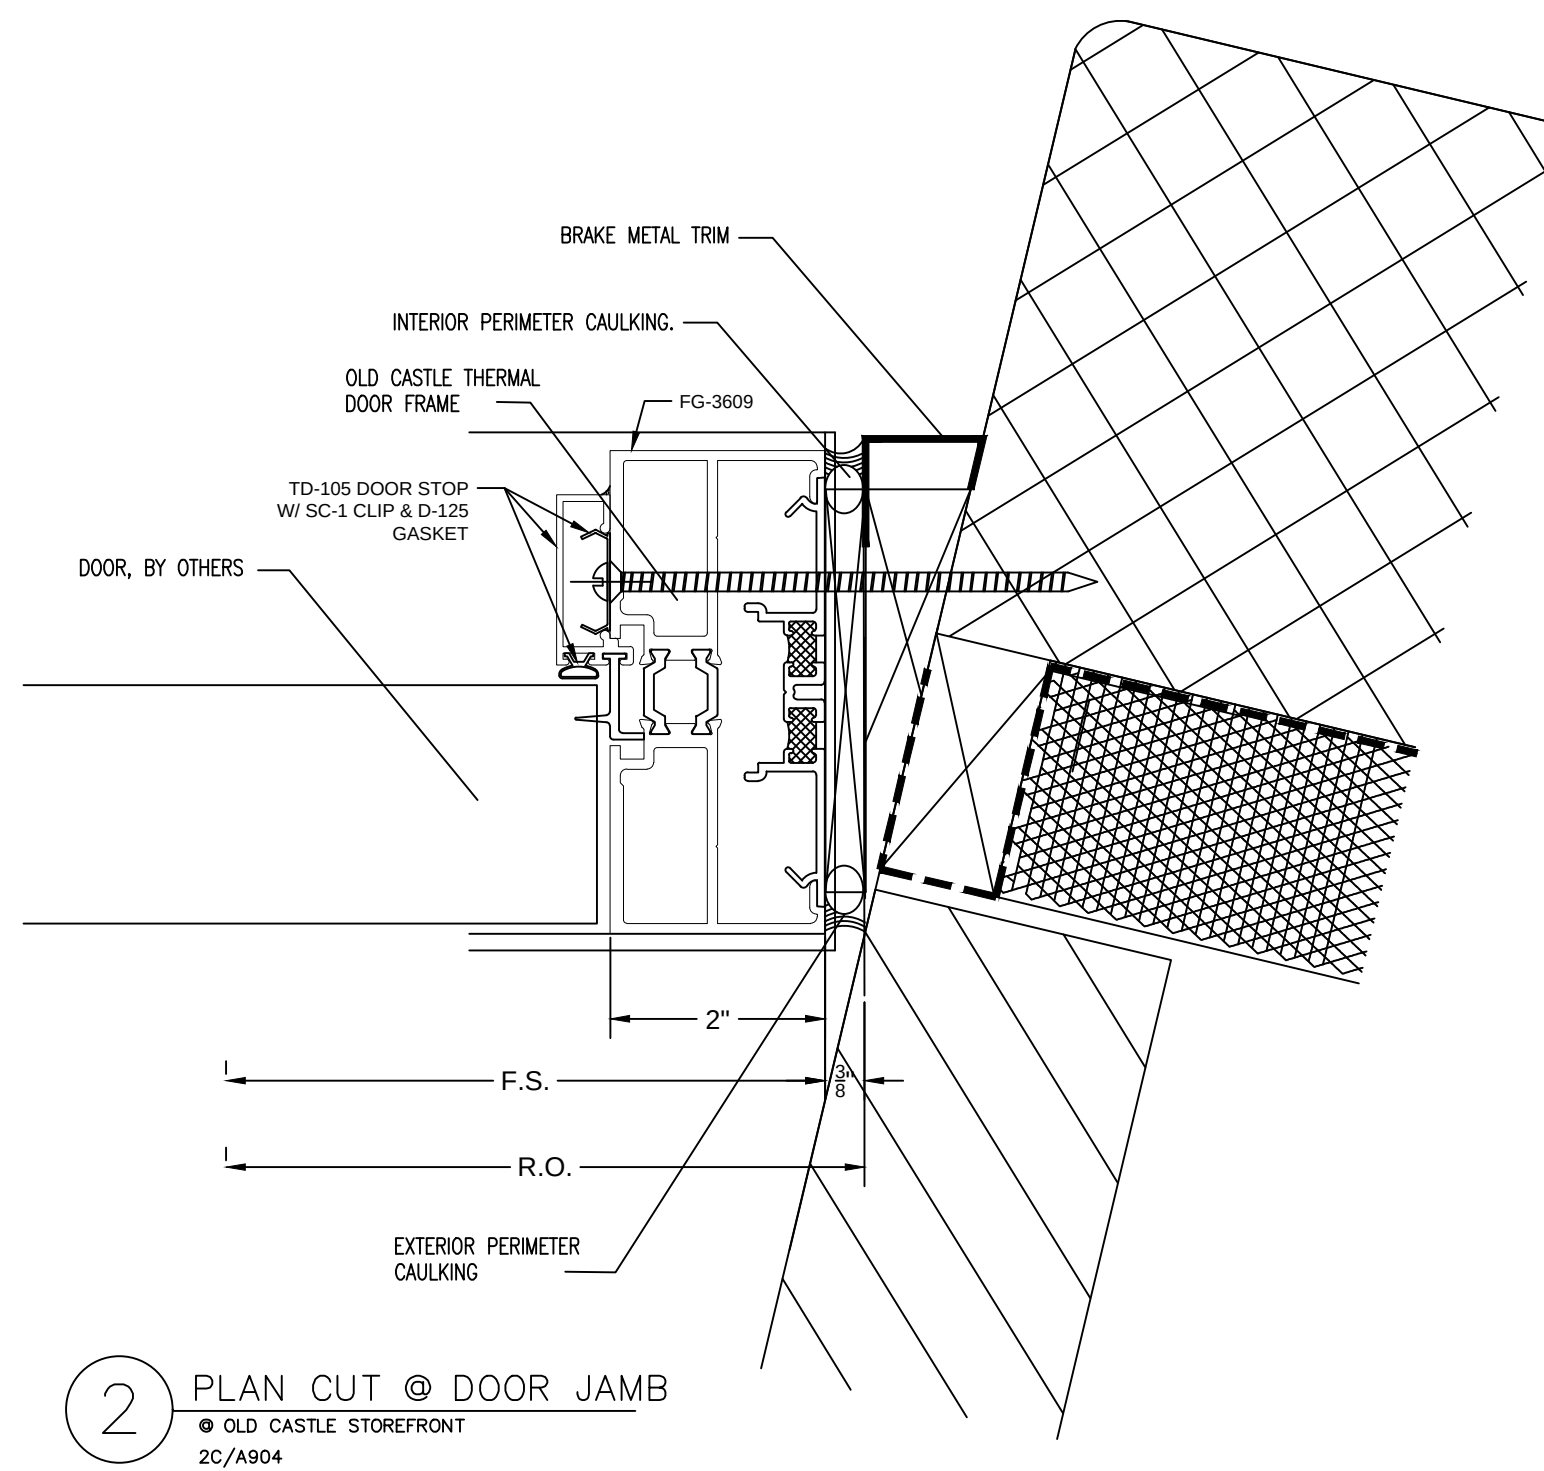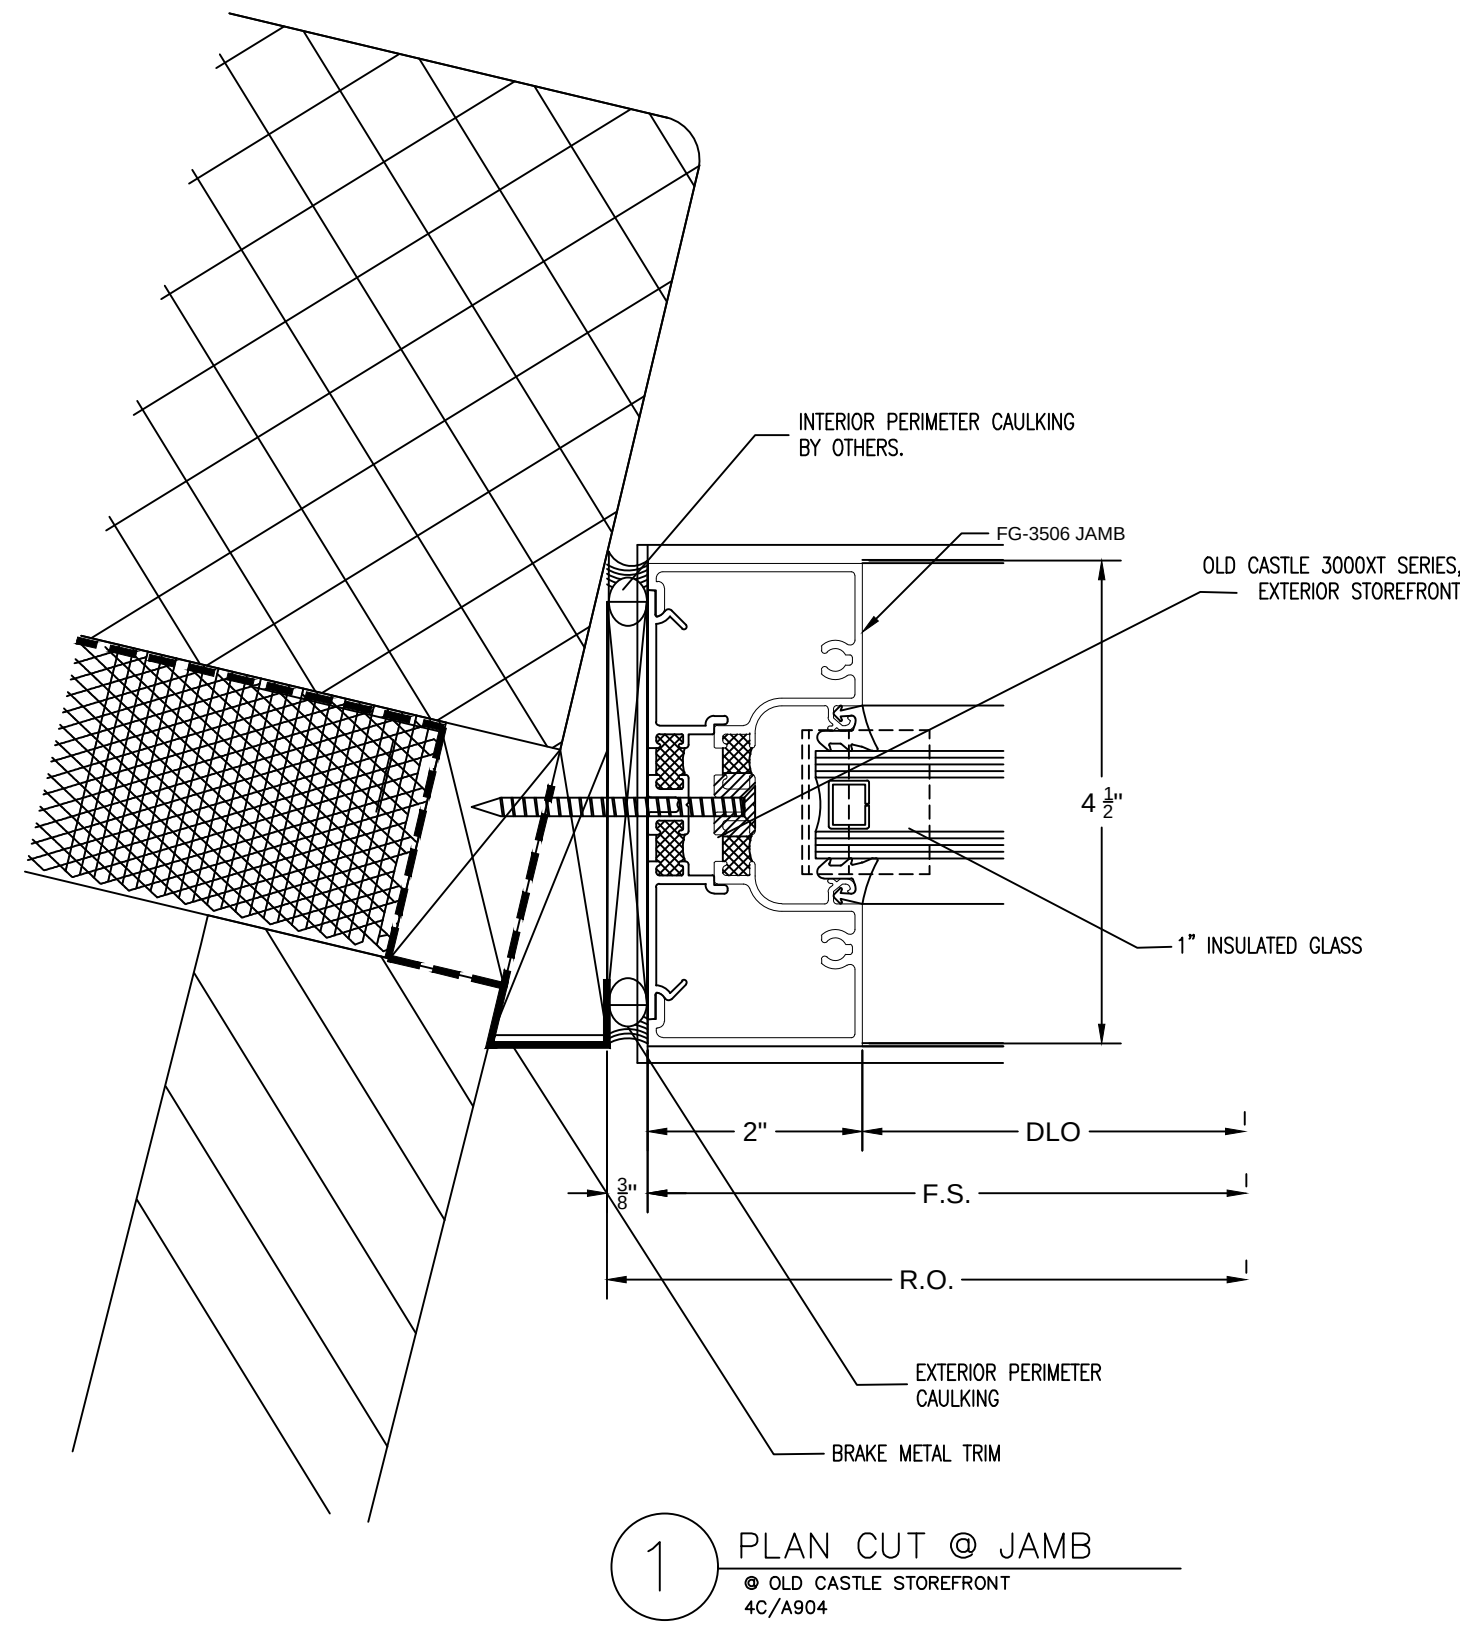

NO.	REVISION/ISSUED	DATE
1	1ST SUBMITTAL	02/28/2020

PROJECT NAME & LOCATION:	A. MARIO LOIEDERMAN MIDDLE SCHOOL PERFORMING ARTS ADDITION	
	12701 GOODHILL RD SILVER SPRING, MD 20906	SHEET TITLE: DETAILS

DRAFTSMAN:
KS DRAFTING & DESIGN, LLC. KYLE SCHNECK HARRISBURG, PA 17111 KYLE@KSDRAFTINGDESIGNLLC.COM 717-228-7114 KSDRAFTINGDESIGNLLC.COM

ARCHITECT:

GLAZING CONTRACTOR:

DRAWN BY:	JAMES LUPICA
CHECKED BY:	KYLE SCHNECK

DATE:	02/28/2020	SHEET:
		411

