

INFORMATION AVAILABLE TO PREPARE DRAWINGS

CAD FILES PROVIDED
EMAILED SCOPE
ARCHITECTURAL DRAWINGS – DATED: 01/15/2020

DOOR SCHEDULE				
DOOR #	DOOR WIDTH	DOOR HEIGHT	ACTIVE LEAF	TYPE
102	3'–0"	8'–0"	OUTSWING	SINGLE
103	3'–0"	8'–0"	OUTSWING	SINGLE
104	3'–0"	8'–0"	OUTSWING	SINGLE
105	3'–0"	8'–0"	OUTSWING	SINGLE
106	3'–0"	8'–0"	OUTSWING	SINGLE
107	3'–0"	8'–0"	OUTSWING	SINGLE
108	3'–0"	8'–0"	OUTSWING	SINGLE
109	3'–0"	8'–0"	OUTSWING	SINGLE
110	3'–0"	8'–0"	OUTSWING	SINGLE
111	3'–0"	8'–0"	INSWING	SINGLE
112	3'–0"	8'–0"	OUTSWING	SINGLE
113	3'–0"	8'–0"	INSWING	SINGLE
114	3'–0"	8'–0"	INSWING	SINGLE
115	3'–0"	8'–0"	INSWING	SINGLE
116	3'–0"	8'–0"	INSWING	SINGLE
117	3'–0"	8'–0"	INSWING	SINGLE
118	3'–0"	8'–0"	INSWING	SINGLE
119	3'–0"	8'–0"	INSWING	SINGLE
120	3'–0"	8'–0"	INSWING	SINGLE
121	3'–0"	8'–0"	INSWING	SINGLE
122	3'–0"	8'–0"	INSWING	SINGLE
125	3'–0"	8'–0"	INSWING	SINGLE
126	3'–0"	8'–0"	INSWING	SINGLE
127	3'–0"	8'–0"	INSWING	SINGLE
128	3'–0"	8'–0"	INSWING	SINGLE
129	3'–0"	8'–0"	INSWING	SINGLE
130	3'–0"	8'–0"	INSWING	SINGLE
138	3'–0"	8'–0"	INSWING	SINGLE
141	3'–0"	8'–0"	INSWING	SINGLE
142	3'–0"	8'–0"	OUTSWING	SINGLE
143	3'–0"	8'–0"	INSWING	SINGLE
144	3'–0"	8'–0"	INSWING	SINGLE
147a	3'–0"	8'–0"	OUTSWING	SINGLE
147d	3'–0"	8'–0"	OUTSWING	SINGLE
148	3'–0"	8'–0"	INSWING	SINGLE
149	3'–0"	8'–0"	INSWING	SINGLE
150	3'–0"	8'–0"	INSWING	SINGLE
151	3'–0"	8'–0"	INSWING	SINGLE

DOOR HARDWARE:
1–3/4" X 4" HEADER
STANDARD OHCC
4" SQUARE TOP & BOTTOM DOOR RAILS W/ STANDARD PIVOTS
48" OVERALL LENGTH X 1–1/4" DIA. HANDLES NON–LOCKING LADDER STYLE
(36" CENTERS, 40" A.F.F.)
ALL HARDWARE FINISHES TO BE: US28

GLASS SCHEDULE			
MARK	GLAZING DESCRIPTON AND MAKEUP		NOTES
GL-1	DESCRIPTION	1/2" CLEAR, TEMPERED W/ POLISHED EDGES	

GENERAL NOTES

1.) LIMITATIONS: THESE DRAWINGS REPRESENT AN INTERPRETATION OF ARCHITECTURAL INFORMATION MADE AVAILABLE TO KS DRAFTING & DESIGN, LLC. KS DRAFTING & DESIGN, LLC. MAKES NO REPRESENTATION OR WARRANTY TO THE PERFORMANCE OR COMPLETENESS OF THE ARCHITECTURAL DETAILS OF THE SURROUNDING AREAS.

2.) CONFIRMATION: ANY LISTED TOLERANCES, DIMENSIONS, DEFLECTION, ANCHORAGE, REFERENCES, AND FUNCTIONAL PERFORMANCE REQUIREMENTS SHALL BE CONFIRMED WITH THE ARCHITECT, AND VALIDATED BY FIELD MEASUREMENTS TO ENSURE SIZING, PERFORMANCE COMPLIANCE, AND ARCHITECTURAL INTENT.

3.) ACCEPTANCE: FINAL APPROVAL OF THESE DRAWINGS CONSTITUTES ACCEPTANCE OF ALL DEVIATIONS, IF ANY, AND ALL WORK CONTAINED HEREIN.

4.) USE: KS DRAFTING & DESIGN, LLC. ASSUMES NO RESPONSIBILITY FOR THE USE OF THESE DRAWINGS BY OTHER TRADES.

5.) COMPLIANCE: ARCHITECT, ENGINEER, GENERAL CONTRACTOR, AND MISC. TRADES ARE RESPONSIBLE FOR THE SELECTION, INSTALLATION, AND ADJUSTMENT OF SYSTEMS TO ENSURE COMPLIANCE WITH ALL APPLICABLE DESIGN, ENERGY, RATING, BUILDING, AND/ OR SAFETY CODES.

6.) QUALITY OF CONSTRUCTION: ROUGH OPENINGS MAY NOT BE PLUMB, SQUARE, OR LEVEL. CONTRACTOR TO VERIFY EXISTING OPENINGS.

7.) RELEASE OF LIABILITY: THESE DRAWINGS HAVE BEEN PREPARED BY KS DRAFTING & DESIGN, LLC. FOR USE BY THE CUSTOMER. THE CUSTOMER AGREES TO ASSUME ALL LIABILITY AND ANY CLAIMS THAT MAY ARISE FROM THE USE OF, OR INFORMATION CONTAINED IN THESE DRAWINGS.

PROJECT TITLE:
EURO MOTORCARS MERCEDES BENZ

ADDRESS:
7020 ARLINGTON ROAD
BETHESDA, MD 20814

MATERIAL SCHEDULE					
PRODUCT TYPE	MANUFACTURER	SYSTEM	PROFILE DIMENSIONS	DESCRIPTION	FINISH
TOP CHANNEL	–	–	1" X 2"	ALUMINUM TOP CHANNEL	US28
BOTTOM CHANNEL	–	–	1" X 1"	ALUMINUM BOTTOM CHANNEL	US28
CLEAR SILICONE SEALANT AT GLASS–TO–GWB & GLASS–TO–GLASS JOINTS					

SHEET LIST	
SHEET	DESCRIPTION
100	COVER SHEET
200	FLOOR PLAN
201	FRAME ELEVATIONS
202	FRAME ELEVATIONS
203	FRAME ELEVATIONS
204	FRAME ELEVATIONS
205	FRAME ELEVATIONS
206	FRAME ELEVATIONS
207	FRAME ELEVATIONS
400	DETAILS
401	DETAILS

NO.	REVISION/ISSUED	DATE
1	1ST SUBMITTAL	02/17/2020

PROJECT NAME & LOCATION:

EURO MOTORCARS MERCEDES BENZ
7020 ARLINGTON ROAD
BETHESDA, MD 20814

SHEET TITLE:

COVER SHEET

DRAFTSMAN:

KS DRAFTING & DESIGN, LLC.
KYLE SCHNECK
HARRISBURG, PA 17111
KYLE@KSDRAFTINGDESIGNLLC.COM
717–228–7114
KSDRAFTINGDESIGNLLC.COM

GLAZING CONTRACTOR:

ARCHITECT:

ENGINEER:

DRAWN BY:
JAMES LUPICA

CHECKED BY:
KYLE SCHNECK

DATE:
02/17/2020

SHEET:

100



DRAWN BY: JAMES LUPICA	SHEET: 200
CHECKED BY: KYLE SCHNECK	
DATE: 02/17/2020	

	200
--	-----

DRAWN BY: JAMES LUPICA	SHEET: 201
CHECKED BY: KYLE SCHNECK	
DATE: 02/17/2020	

NO.	REVISION/ISSUED	DATE
1	1ST SUBMITTAL	02/17/2020


EURO MOTORCARS MER
7020 ARLINGTON ROAD
BETHESDA, MD 20814


ET TITLE:

FRAME ELEVATIONS

KS DRAFTING & DESIGN, LLC.
KYLE SCHNECK
HARRISBURG, PA 17111
KYLE@KSDRAFTINGDESIGNLLC.COM
717-228-7114
KSDRAFTINGDESIGNLLC.COM


202

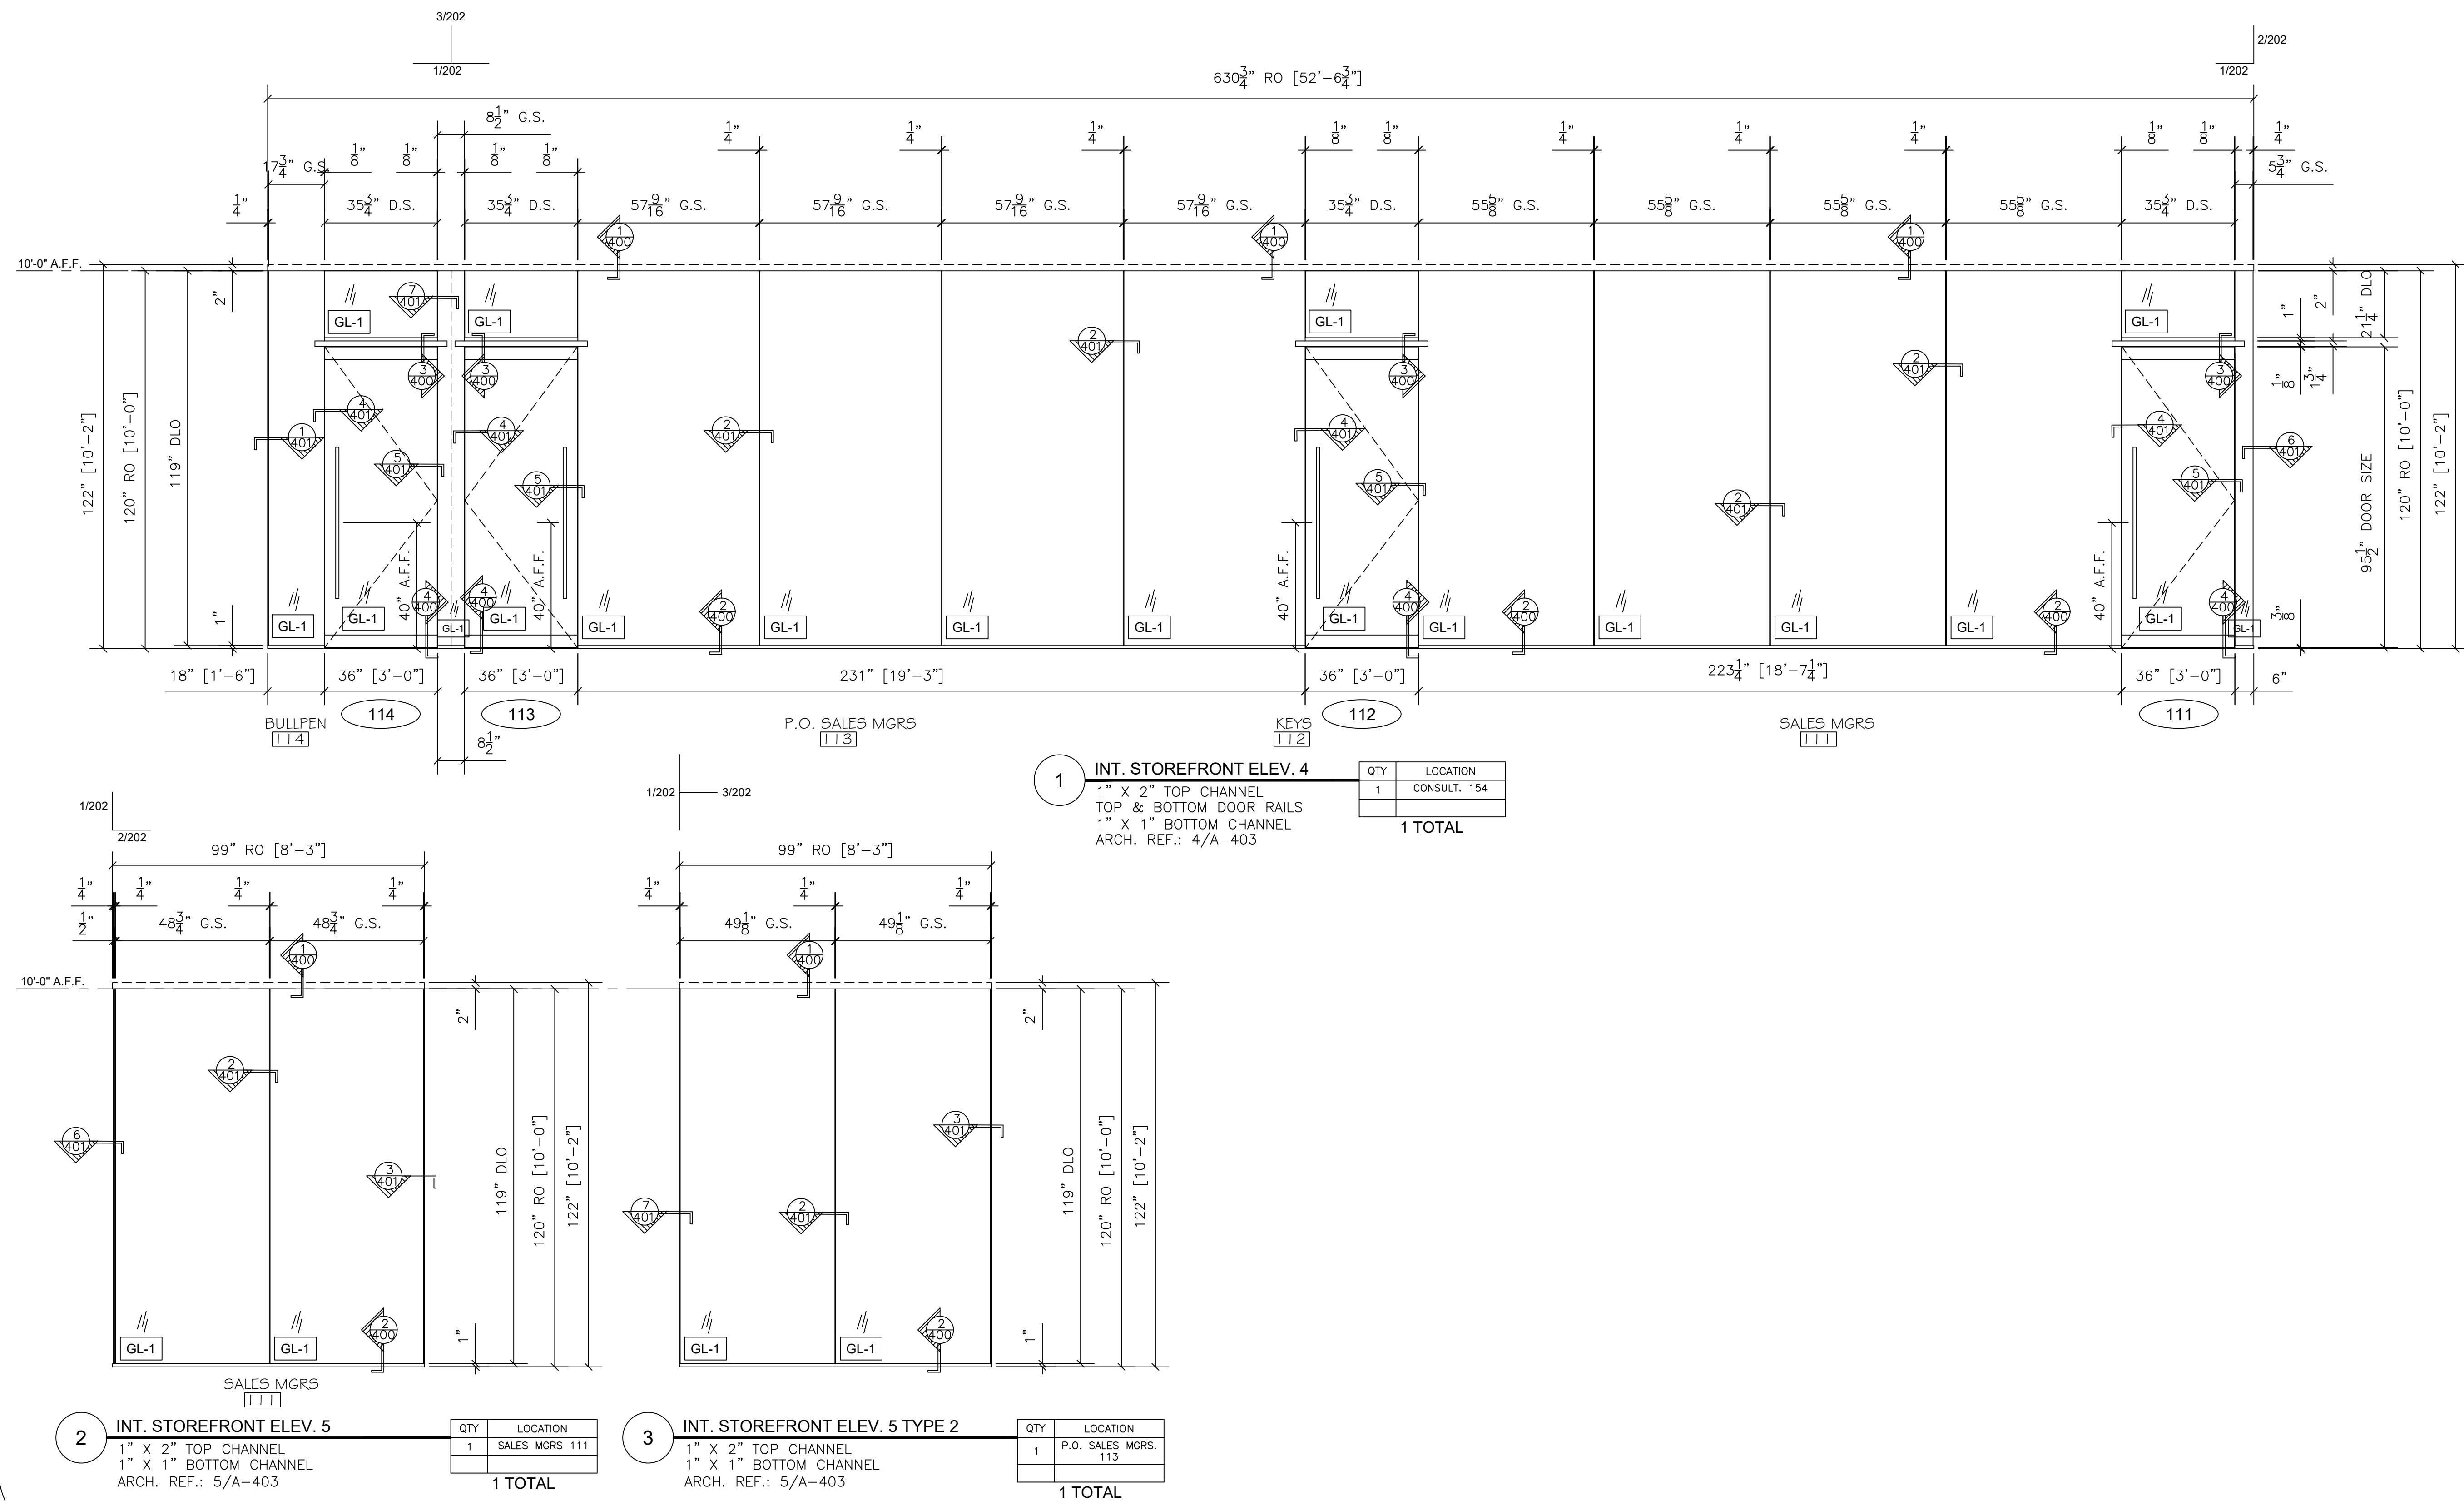

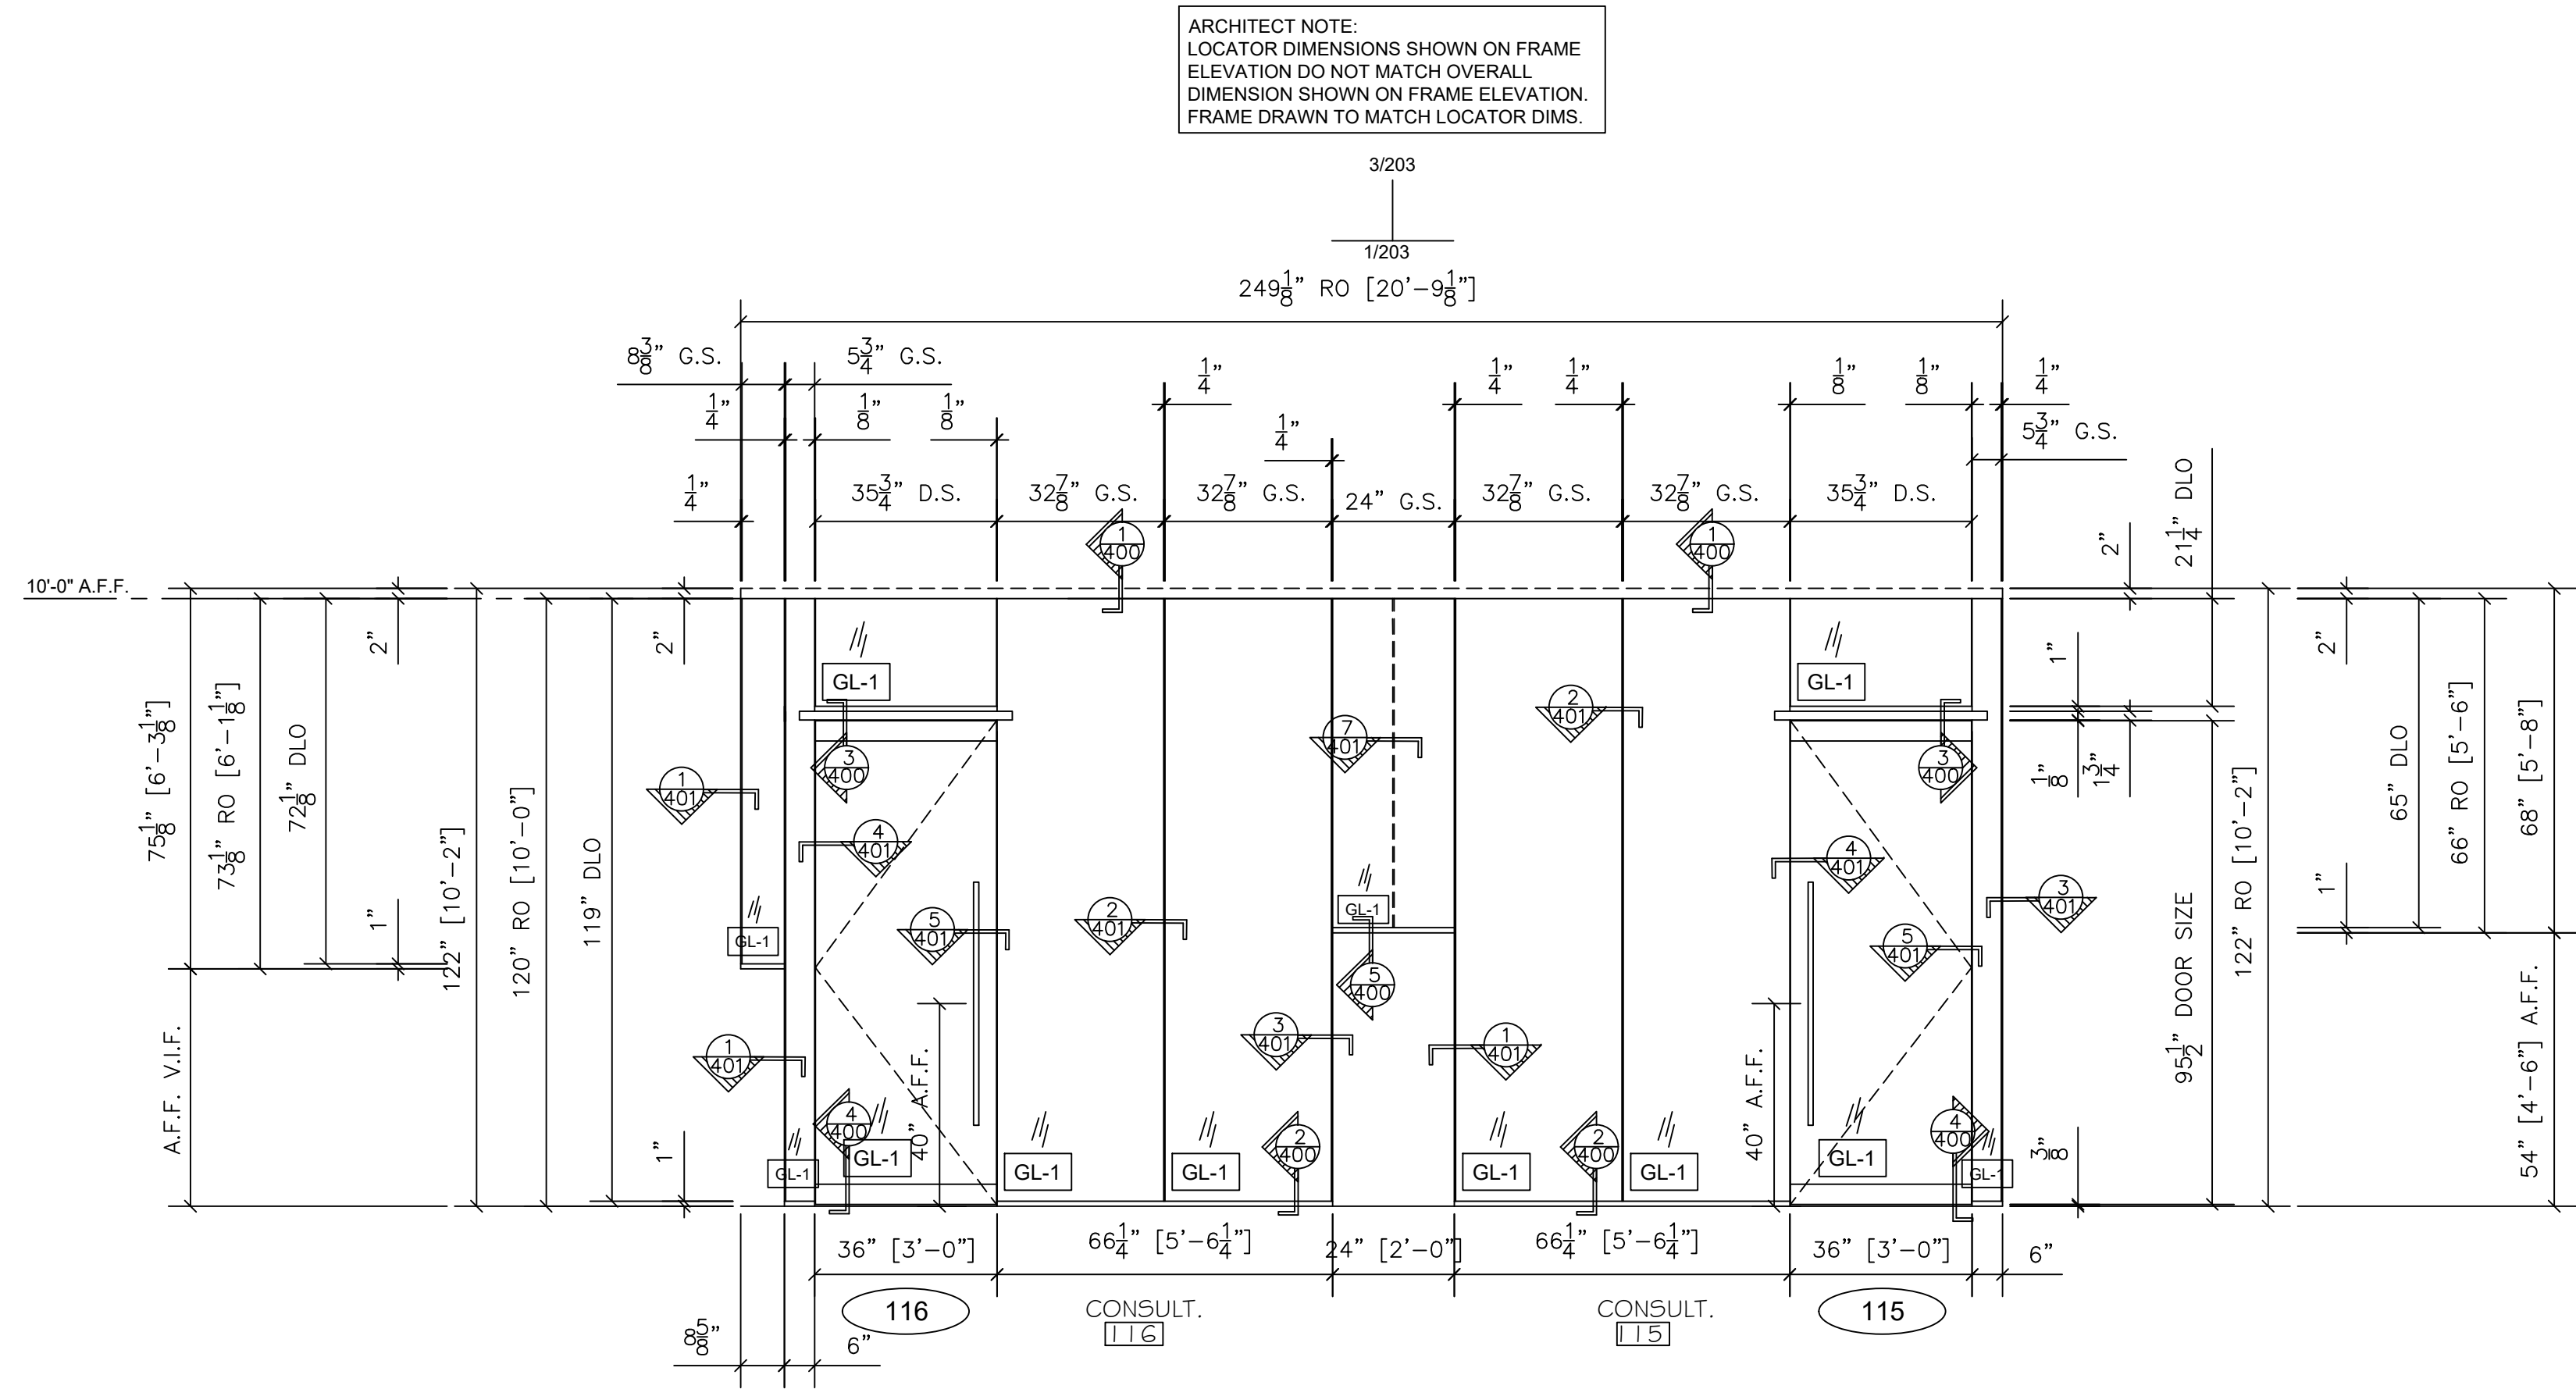


1 INT. STOREFRONT ELEV. 6		QTY	LOCATION
1" X 2" TOP CHANNEL		1	CONSULT 115 AND 116
TOP & BOTTOM DOOR RAILS			
1" X 1" BOTTOM CHANNEL			
ARCH. REF.: 6/A-403		1 TOTAL	

ARCHITECT NOTE:
LOCATOR DIMENSIONS SHOWN ON FRAME
ELEVATION DO NOT MATCH OVERALL
DIMENSION SHOWN ON FRAME ELEVATION.
FRAME DRAWN TO MATCH LOCATOR DIMS.

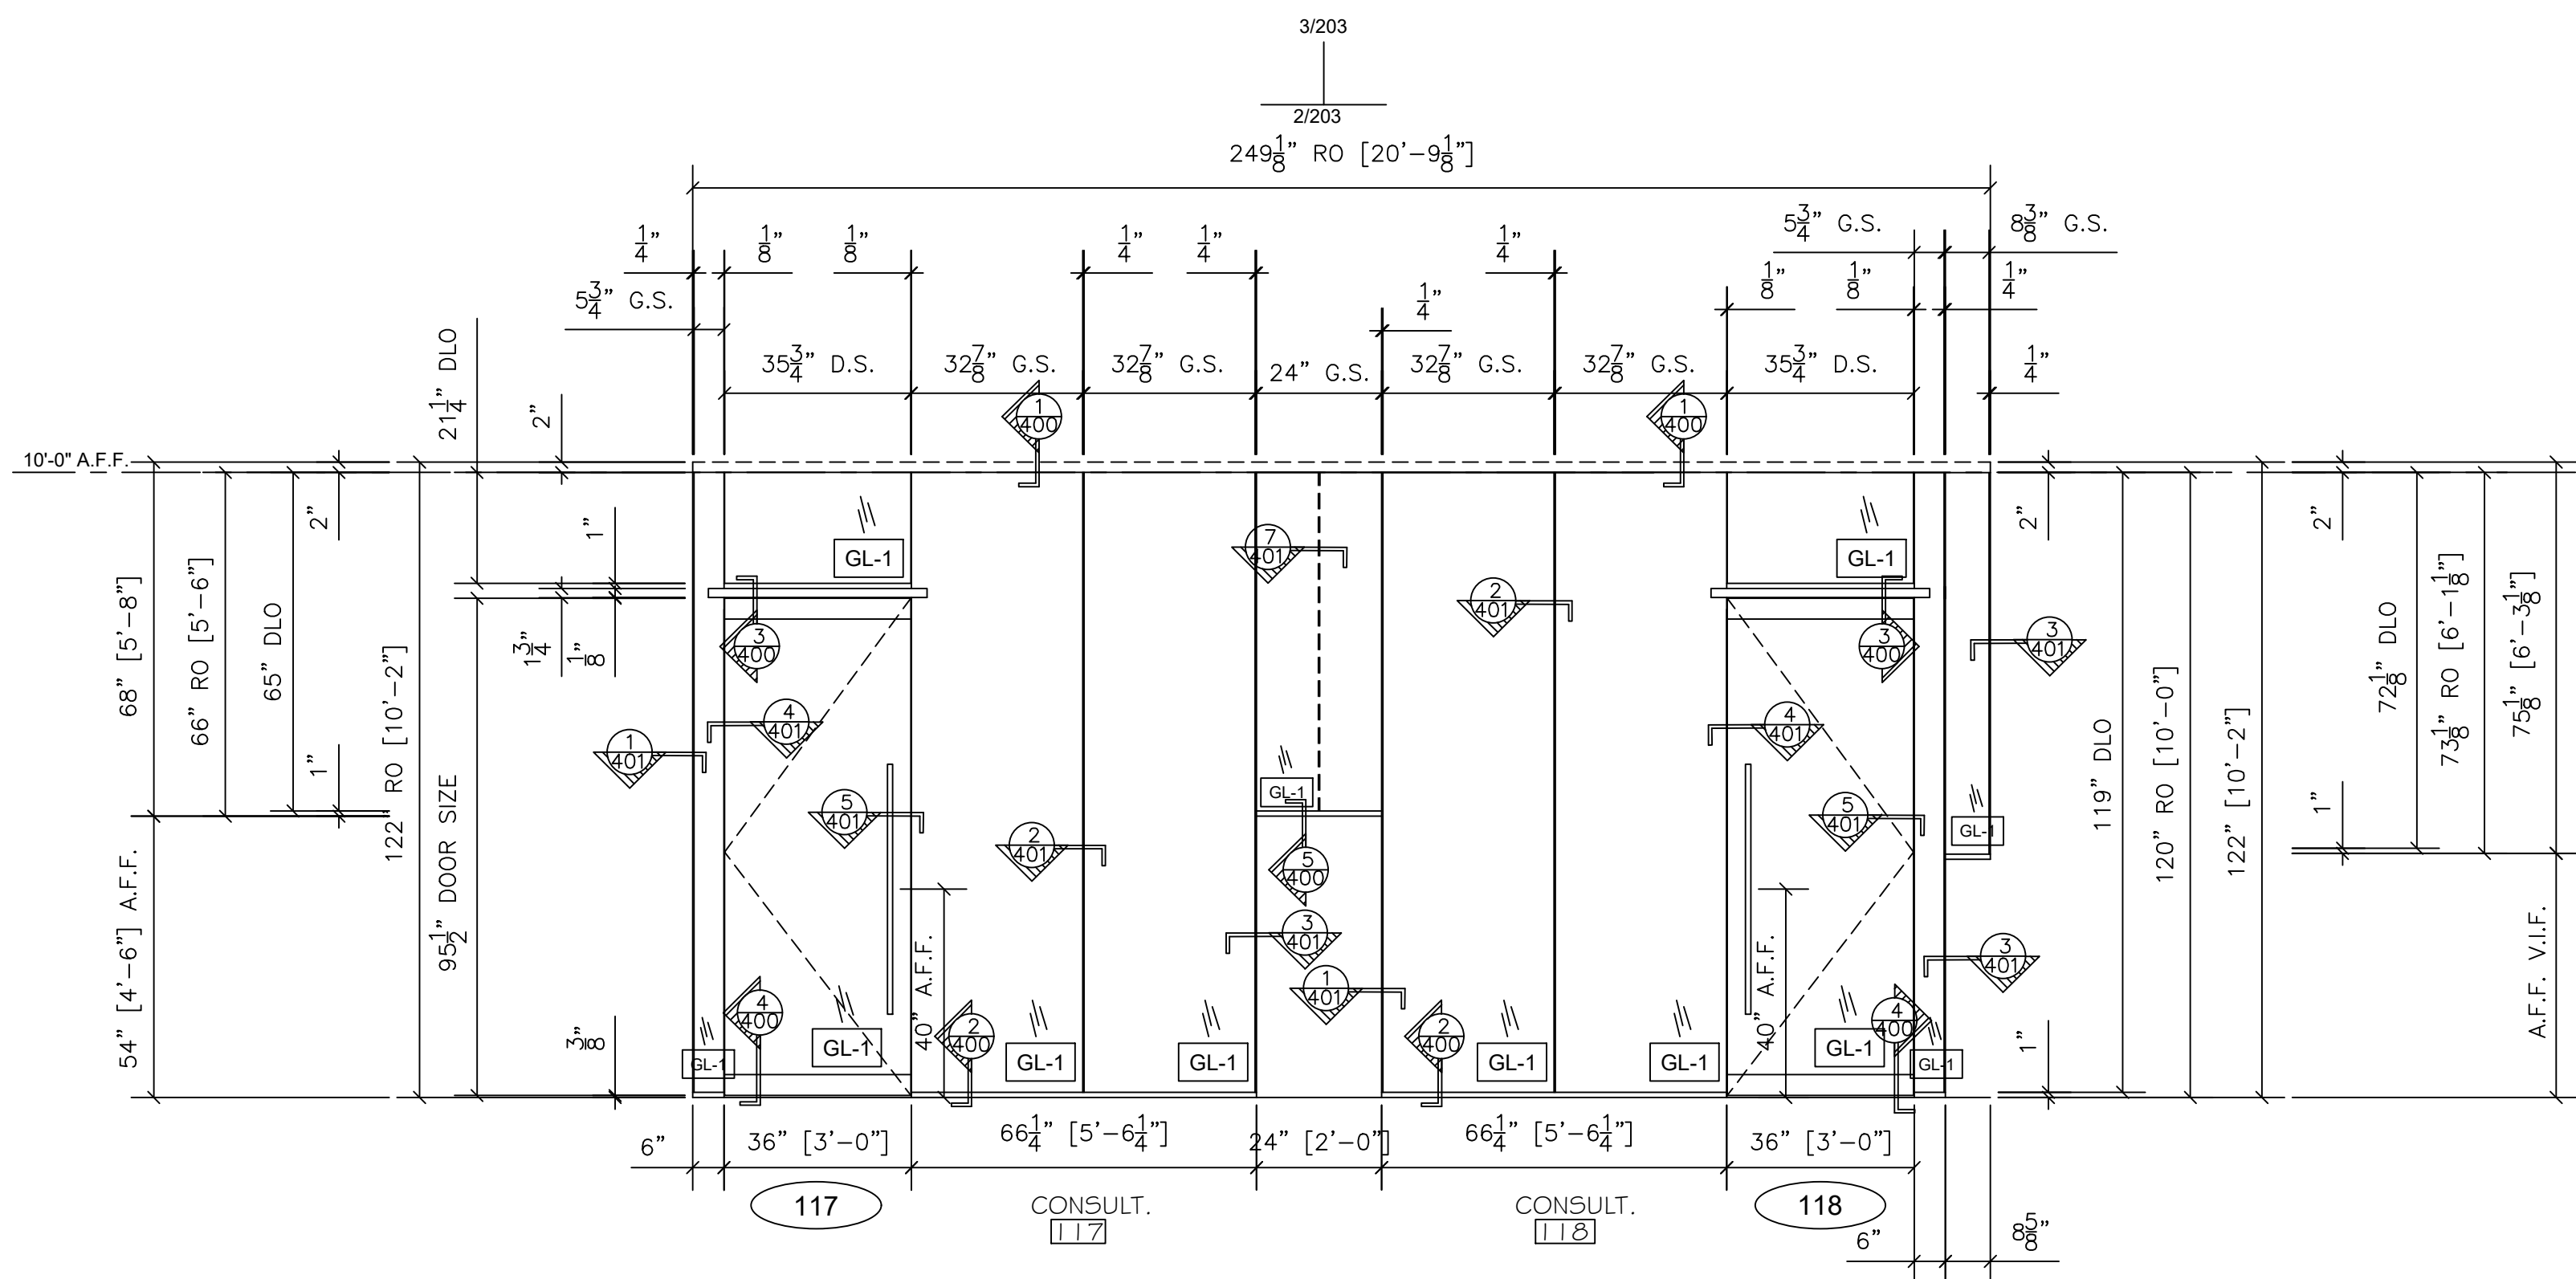

2 INT. STOREFRONT ELEV. 6 OPPOSITE		QTY	LOCATION
1" X 2" TOP CHANNEL		1	CONSULT 117 AND 118
TOP & BOTTOM DOOR RAILS			
1" X 1" BOTTOM CHANNEL			
ARCH. REF.: 6/A-403		1 TOTAL	

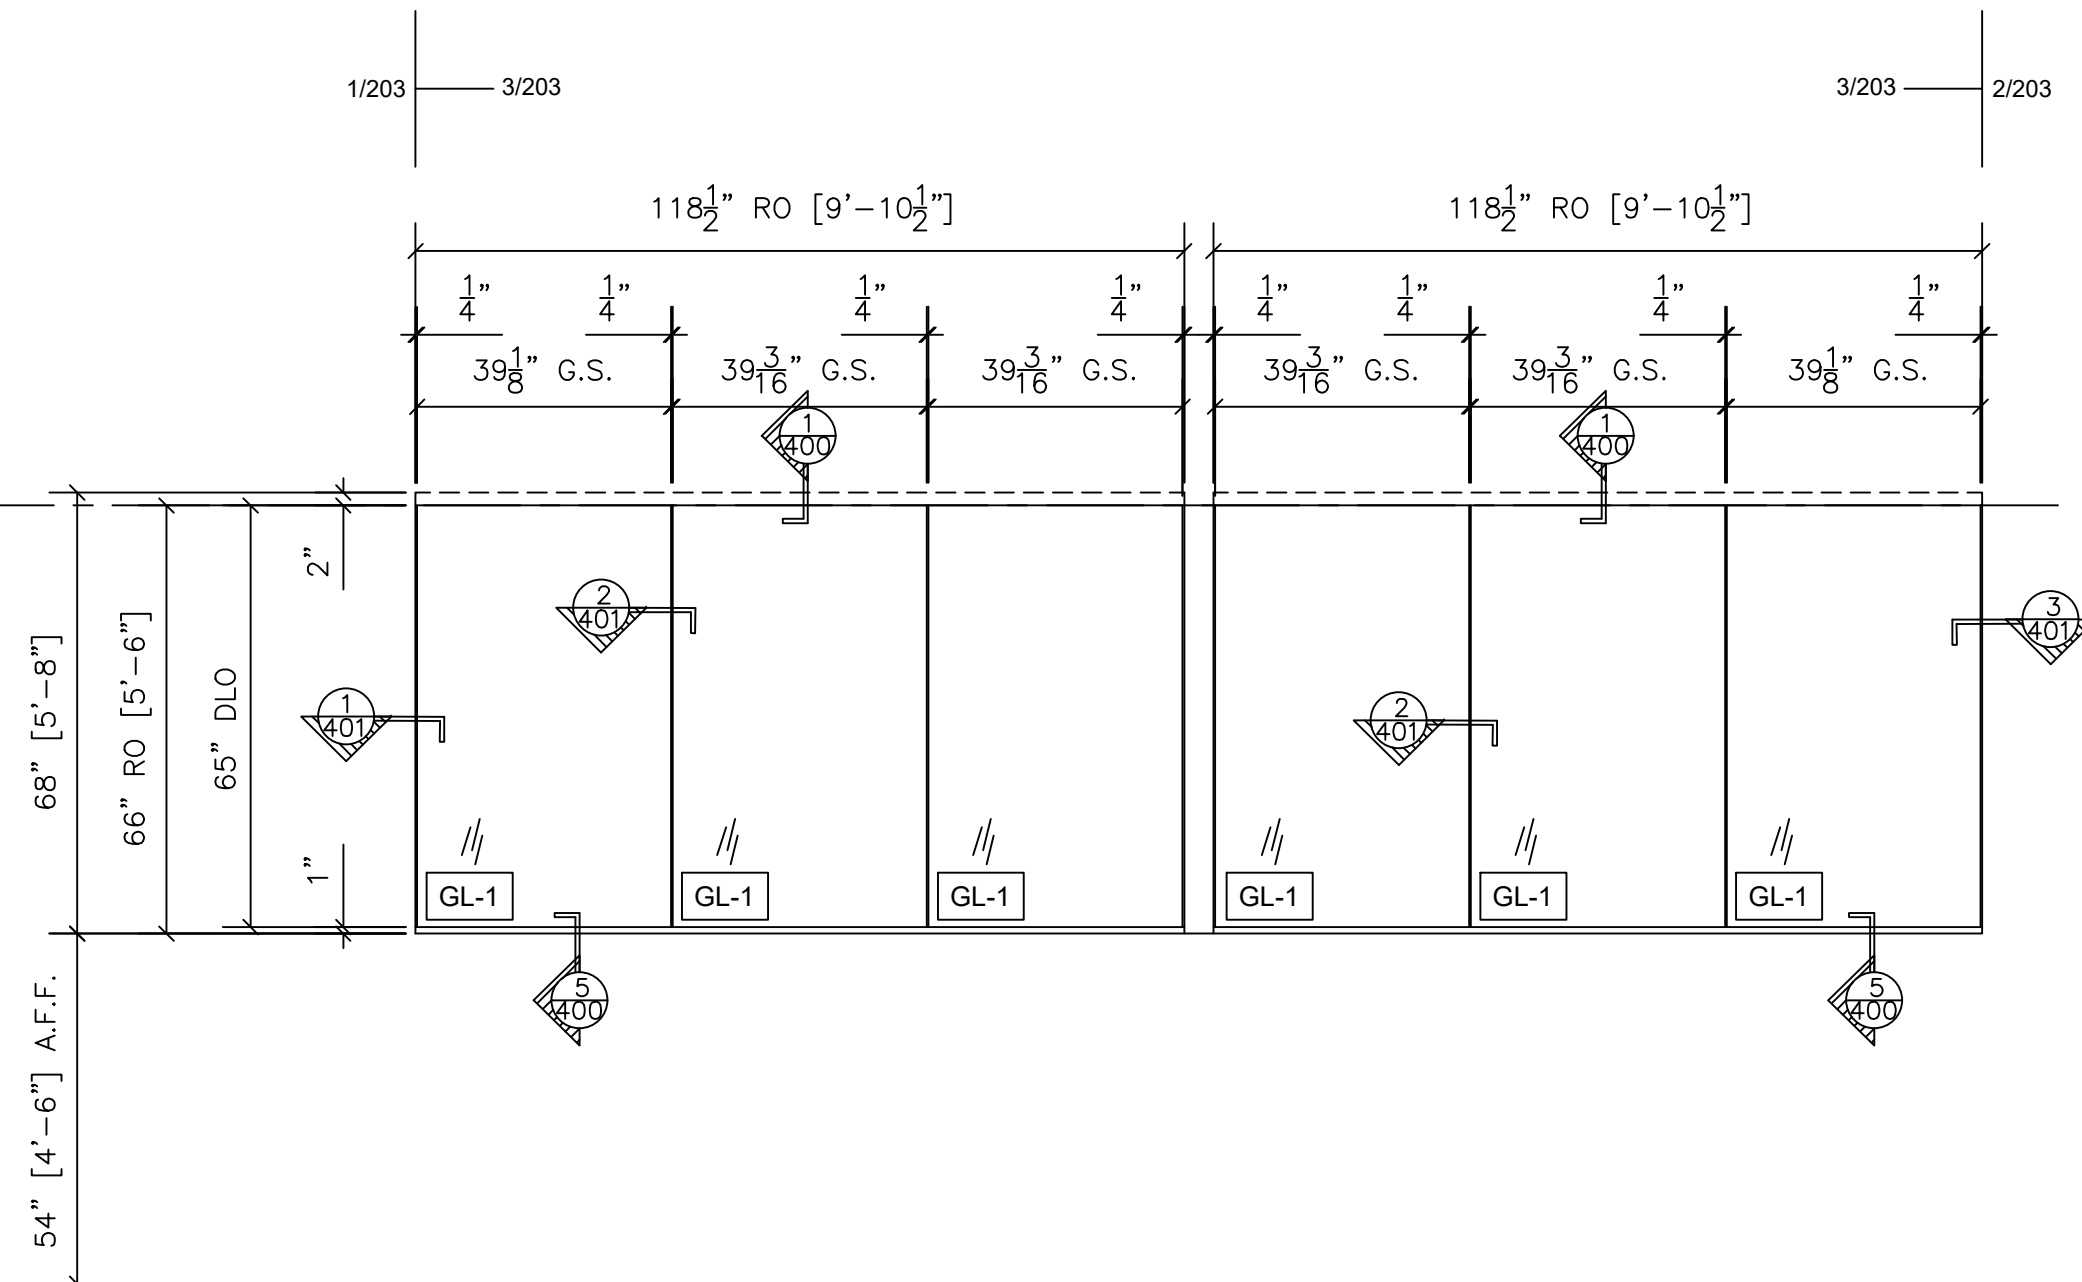

3 INT. STOREFRONT ELEV. 7		QTY	LOCATION
1" X 2" TOP CHANNEL		1	CONSULT 115 AND 117
1" X 1" BOTTOM CHANNEL			
ARCH. REF.: 7/A-403		1 TOTAL	

NO.	REVISION/ISSUED	DATE
1	1ST SUBMITTAL	02/17/2020

PROJECT NAME & LOCATION:	EURO MOTORCARS MERCEDES BENZ	
	7020 ARLINGTON ROAD BETHESDA, MD 20814	
SHEET TITLE:	FRAME ELEVATIONS	

DRAFTSMAN:
KS DRAFTING & DESIGN, LLC. KYLE SCHNECK HARRISBURG, PA 17111 KYLE@KSDRAFTINGDESIGNLLC.COM 717-228-7114 KSDRAFTINGDESIGNLLC.COM

GLAZING CONTRACTOR:

ARCHITECT:

ENGINEER:

DRAWN BY: JAMES LUPICA	SHEET: 203
CHECKED BY: KYLE SCHNECK	
DATE: 02/17/2020	

NO.	REVISION/ISSUED	DATE
1	1ST SUBMITTAL	02/17/2020

PROJECT NAME & LOCATION:	EURO MOTORCARS MERCEDES BENZ
	7020 ARLINGTON ROAD BETHESDA, MD 20814
	SHEET TITLE: FRAME ELEVATIONS


DRAFTSMAN:
KS DRAFTING & DESIGN, LLC. KYLE SCHNECK HARRISBURG, PA 17111 KYLE@KSDRAFTINGDESIGNLLC.COM 717-228-7114 KSDRAFTINGDESIGNLLC.COM

GLAZING CONTRACTOR:

ARCHITECT:

ENGINEER:

DRAWN BY: JAMES LUPICA	SHEET: 204
CHECKED BY: KYLE SCHNECK	
DATE: 02/17/2020	

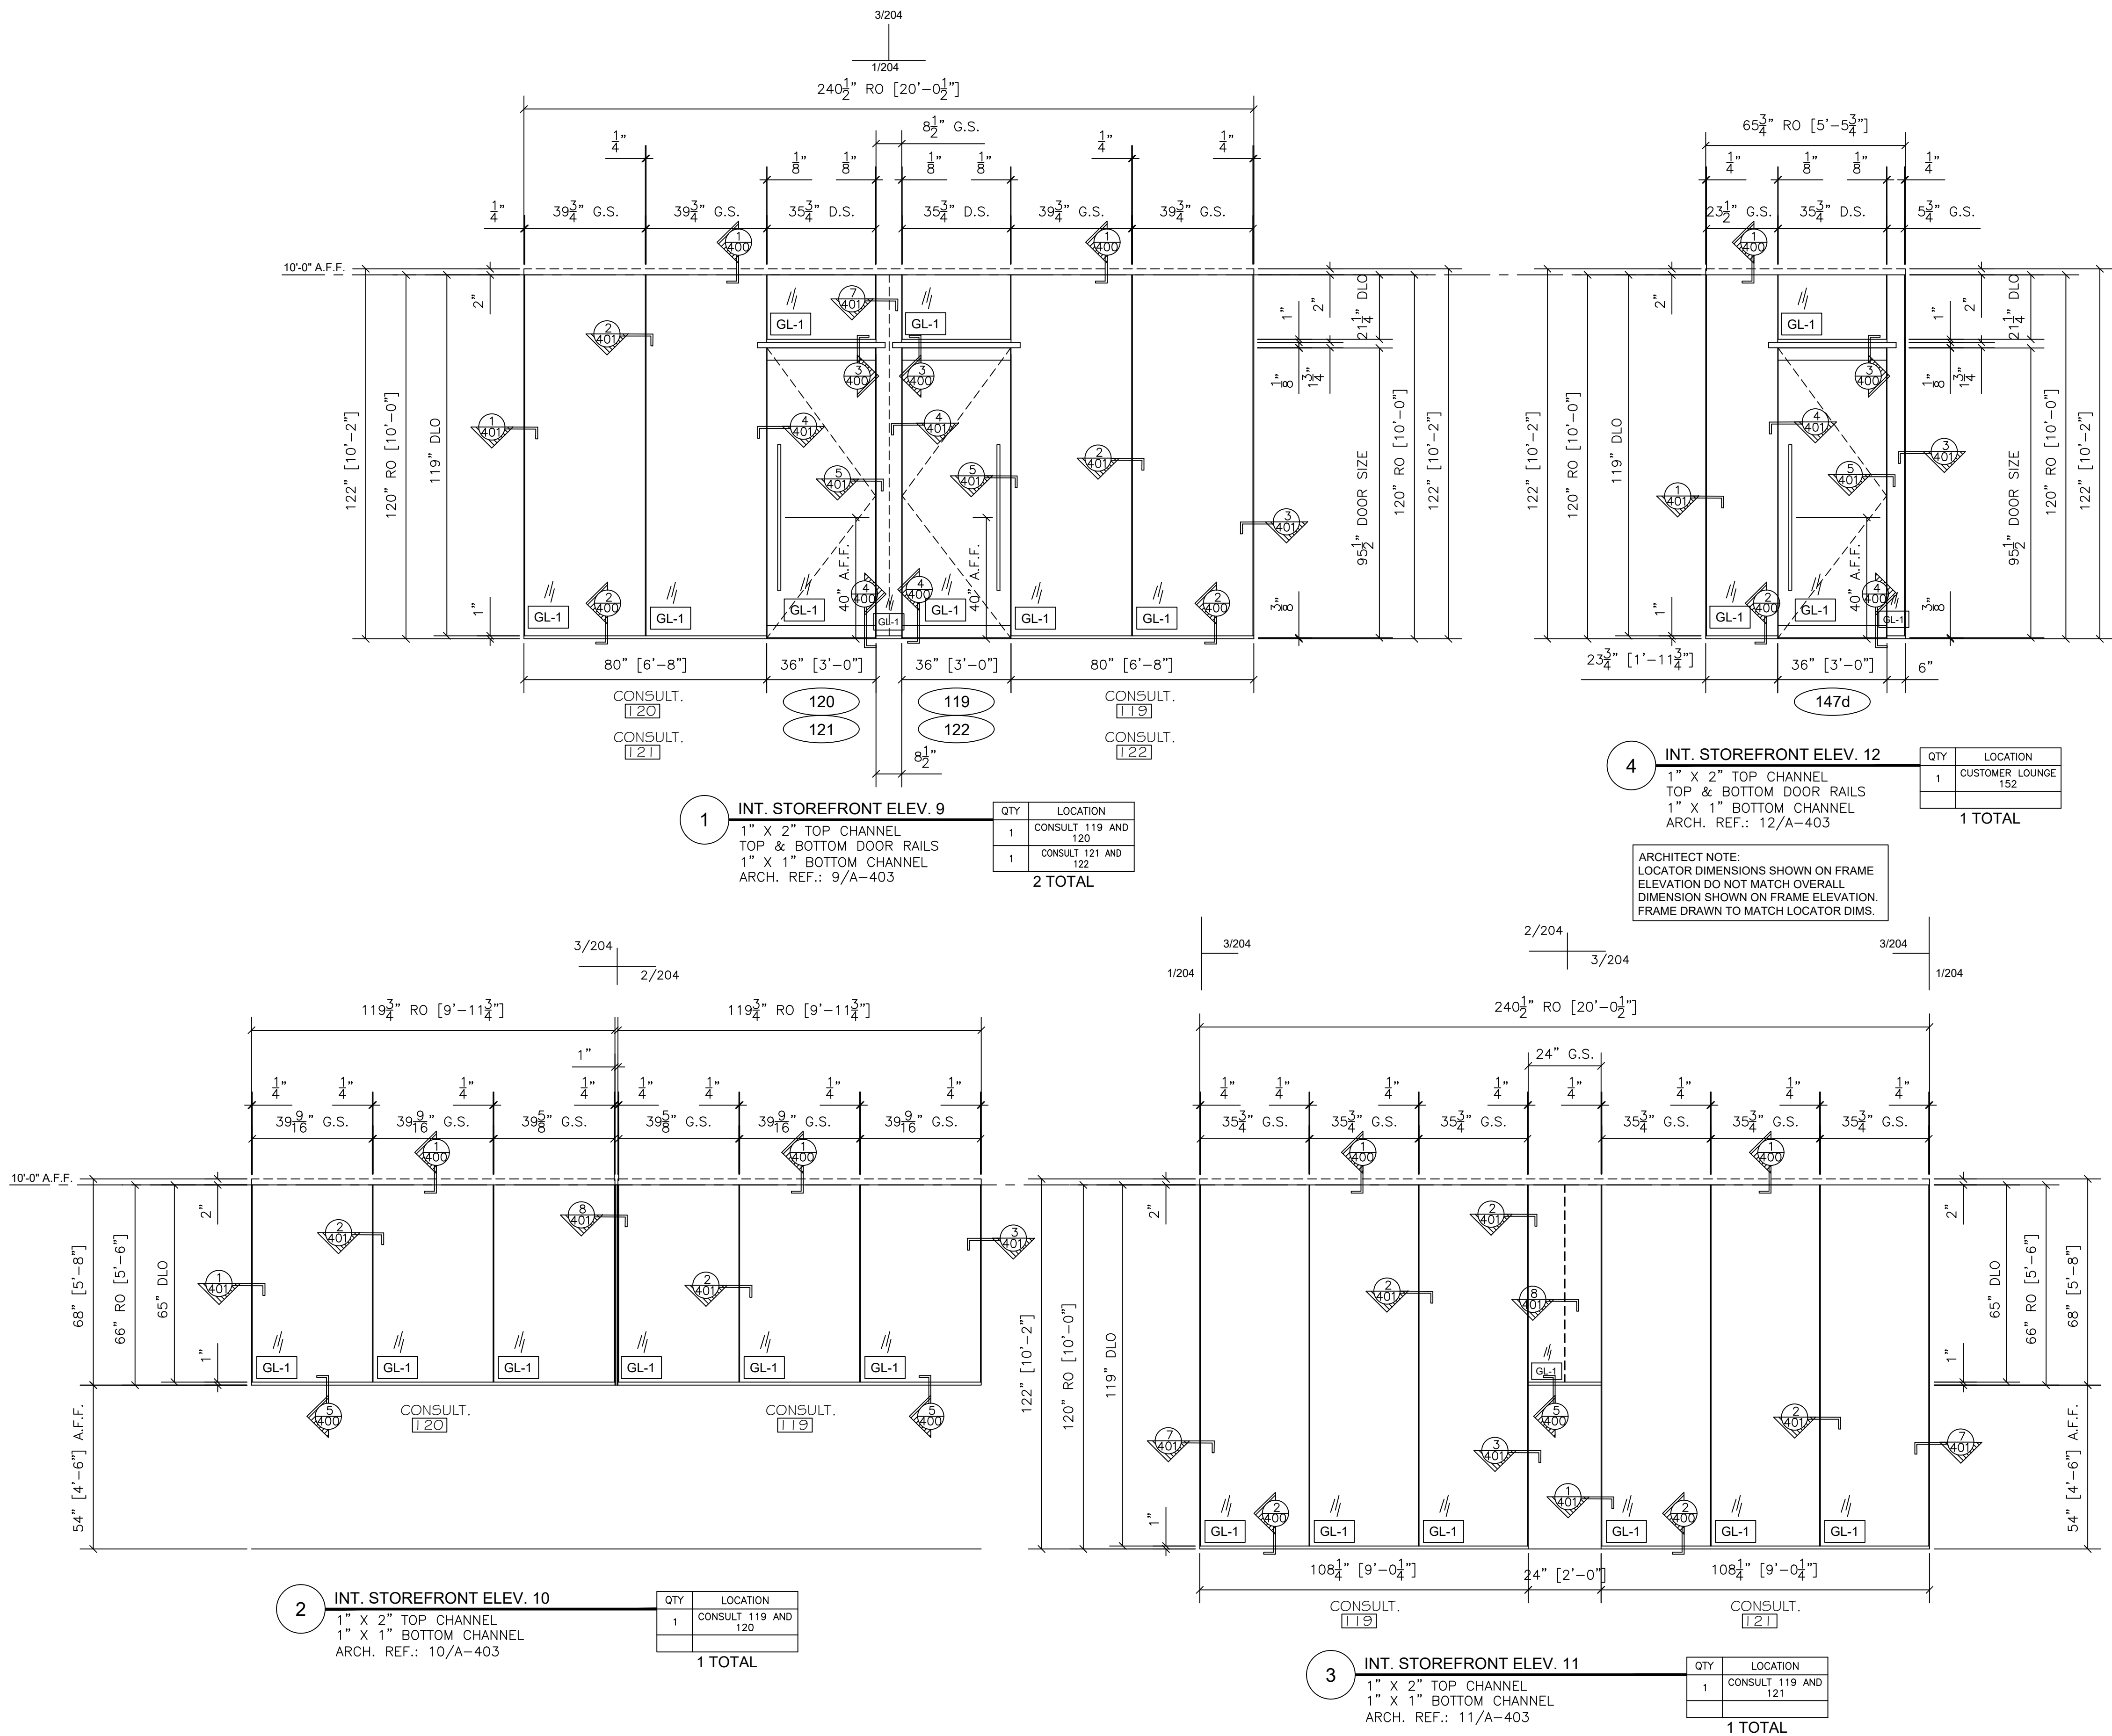

NO.	REVISION/ISSUED	DATE
1	1ST SUBMITTAL	02/17/2020

PROJECT NAME & LOCATION:	EURO MOTORCARS MERCEDES BENZ
	7020 ARLINGTON ROAD BETHESDA, MD 20814
	SHEET TITLE: FRAME ELEVATIONS


DRAFTSMAN:
KS DRAFTING & DESIGN, LLC. KYLE SCHNECK HARRISBURG, PA 17111 KYLE@KSDRAFTINGDESIGNLLC.COM 717-228-7114 KSDRAFTINGDESIGNLLC.COM

GLAZING CONTRACTOR:

ARCHITECT:


ENGINEER:

DRAWN BY: JAMES LUPICA	SHEET: 205
CHECKED BY: KYLE SCHNECK	
DATE: 02/17/2020	

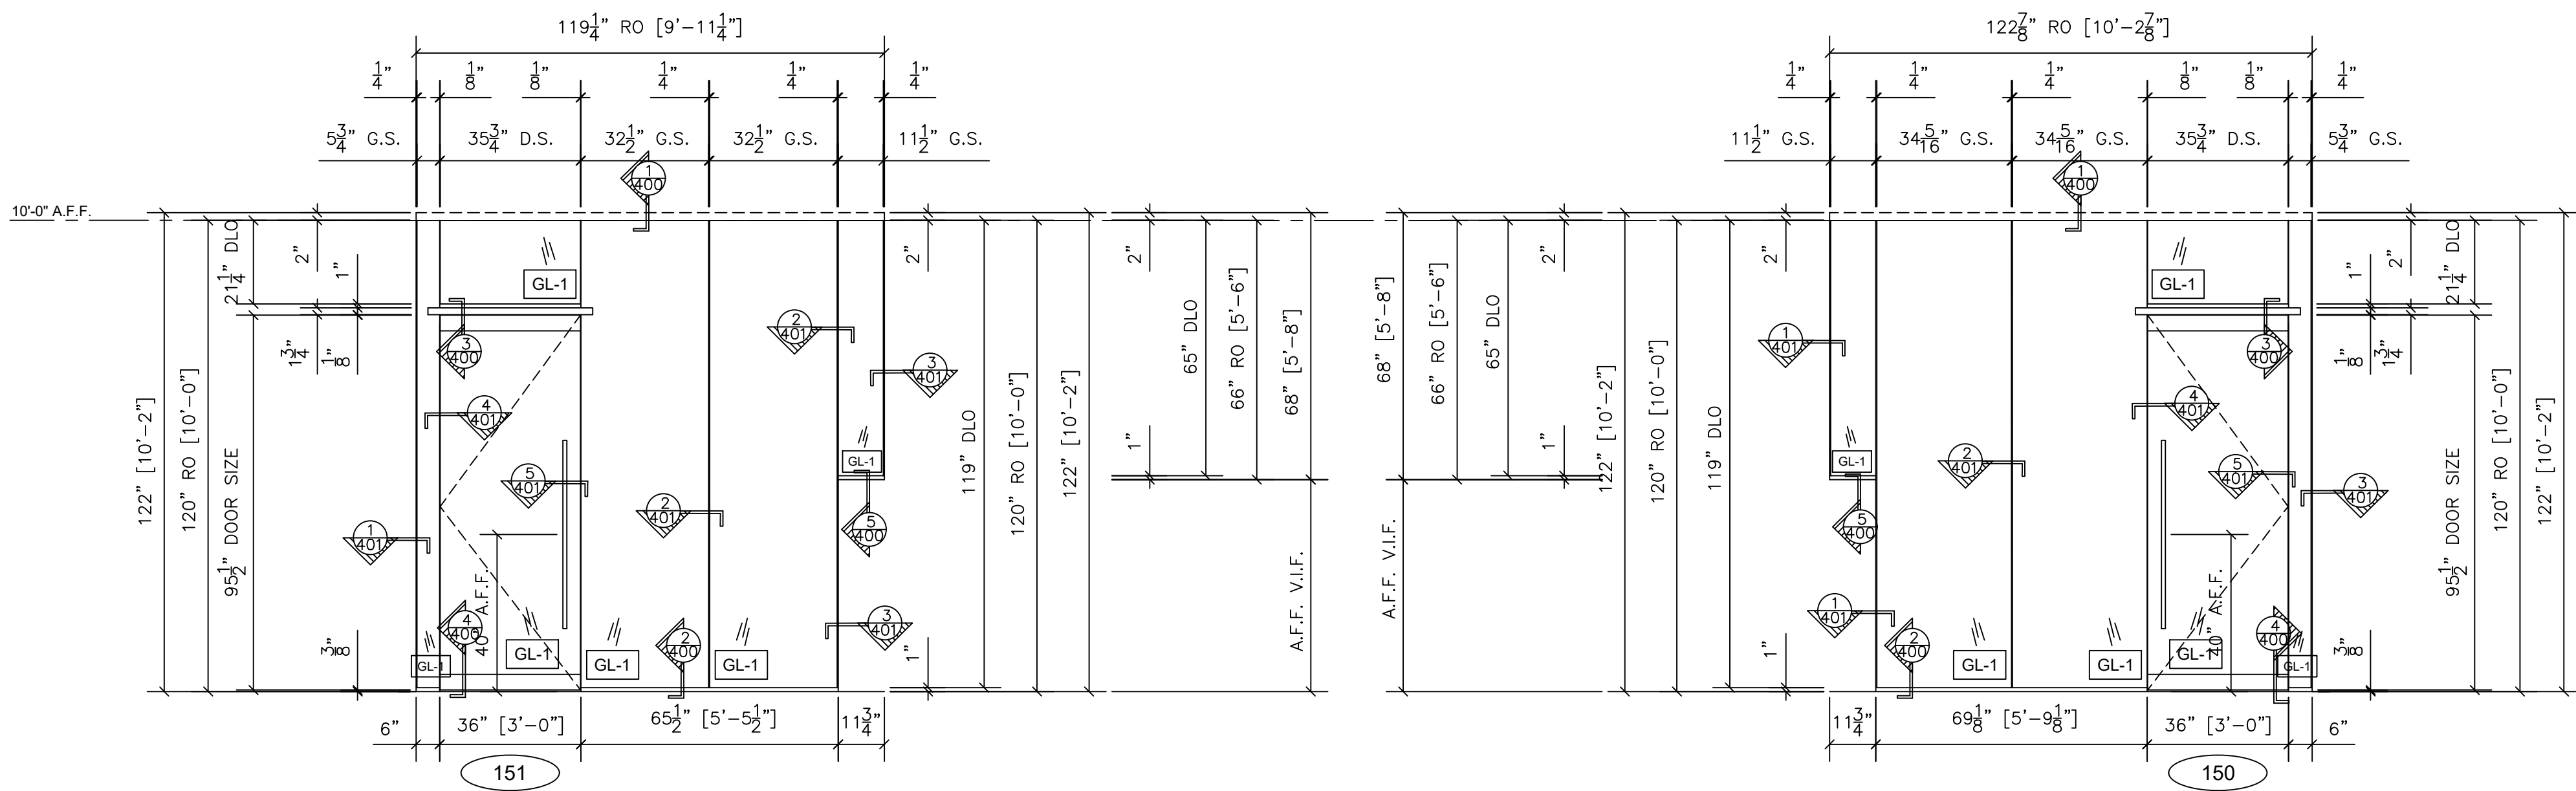

1	INT. STOREFRONT ELEV. 13	QTY	LOCATION
1	1" X 2" TOP CHANNEL TOP & BOTTOM DOOR RAILS 1" X 1" BOTTOM CHANNEL ARCH. REF.: 13/A-403	1	F&I 151
		1 TOTAL	


2	INT. STOREFRONT ELEV. 14	QTY	LOCATION
1	1" X 2" TOP CHANNEL TOP & BOTTOM DOOR RAILS 1" X 1" BOTTOM CHANNEL ARCH. REF.: 14/A-403	1	F&I 150
		1 TOTAL	

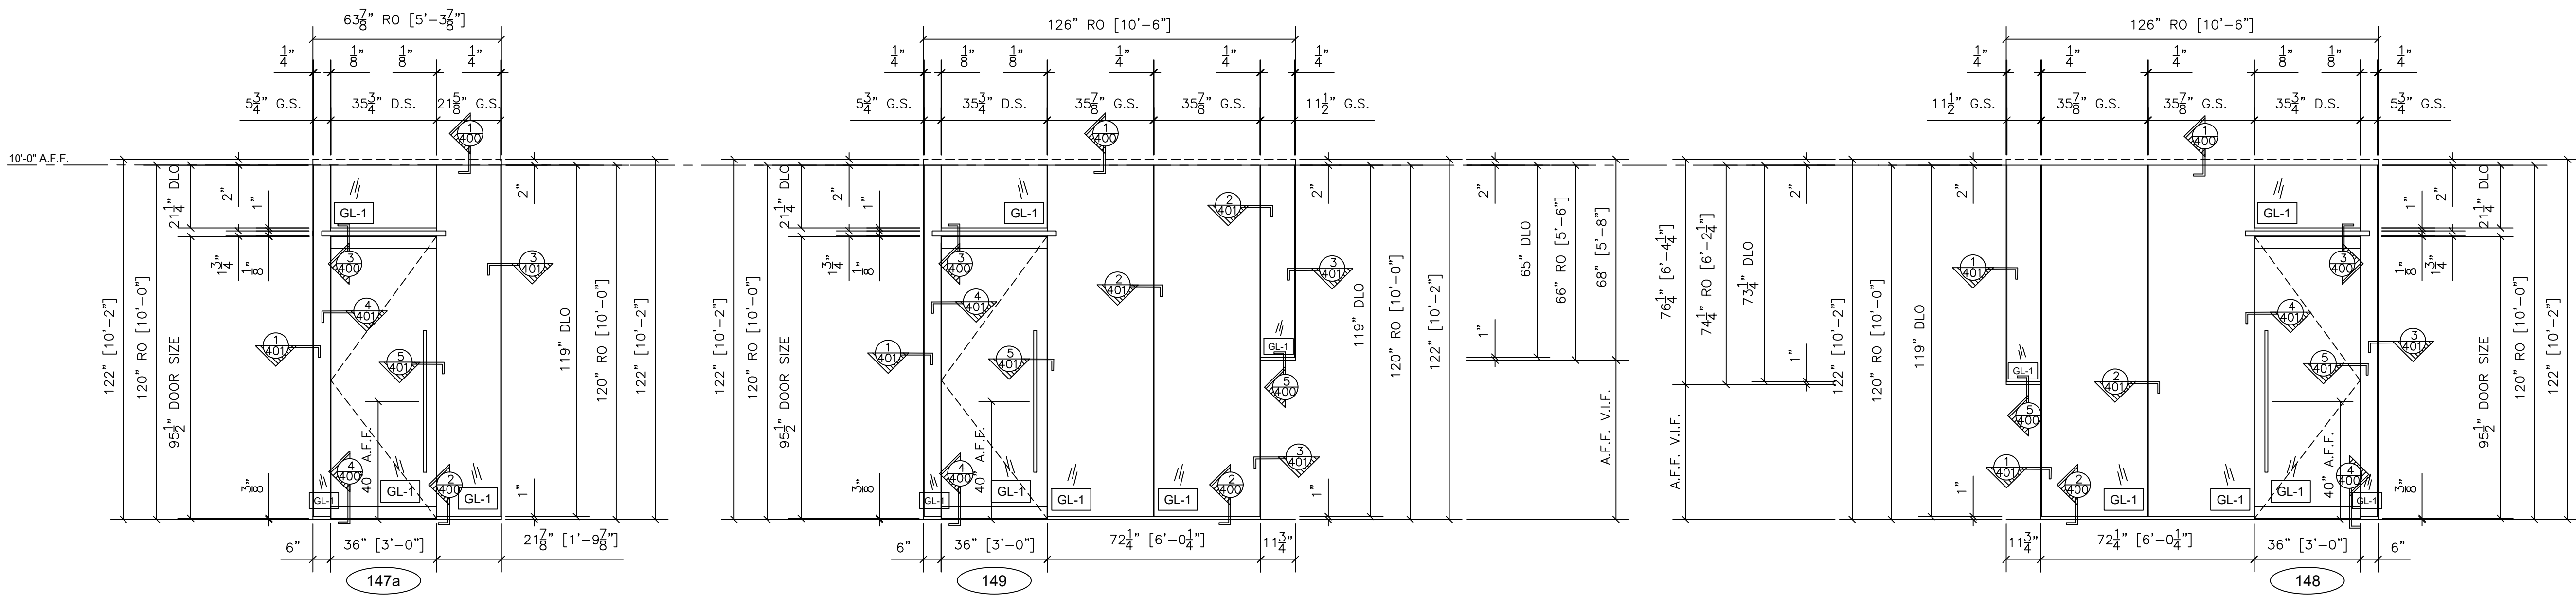

3	INT. STOREFRONT ELEV. 15	QTY	LOCATION
1	1" X 2" TOP CHANNEL TOP & BOTTOM DOOR RAILS 1" X 1" BOTTOM CHANNEL ARCH. REF.: 15/A-403	1	NVD 147
		1 TOTAL	

4	INT. STOREFRONT ELEV. 16	QTY	LOCATION
1	1" X 2" TOP CHANNEL TOP & BOTTOM DOOR RAILS 1" X 1" BOTTOM CHANNEL ARCH. REF.: 16/A-403	1	F&I 149
		1 TOTAL	

5	INT. STOREFRONT ELEV. 16 OPPOSITE	QTY	LOCATION
1	1" X 2" TOP CHANNEL TOP & BOTTOM DOOR RAILS 1" X 1" BOTTOM CHANNEL ARCH. REF.: 16/A-403	1	F&I 148
		1 TOTAL	

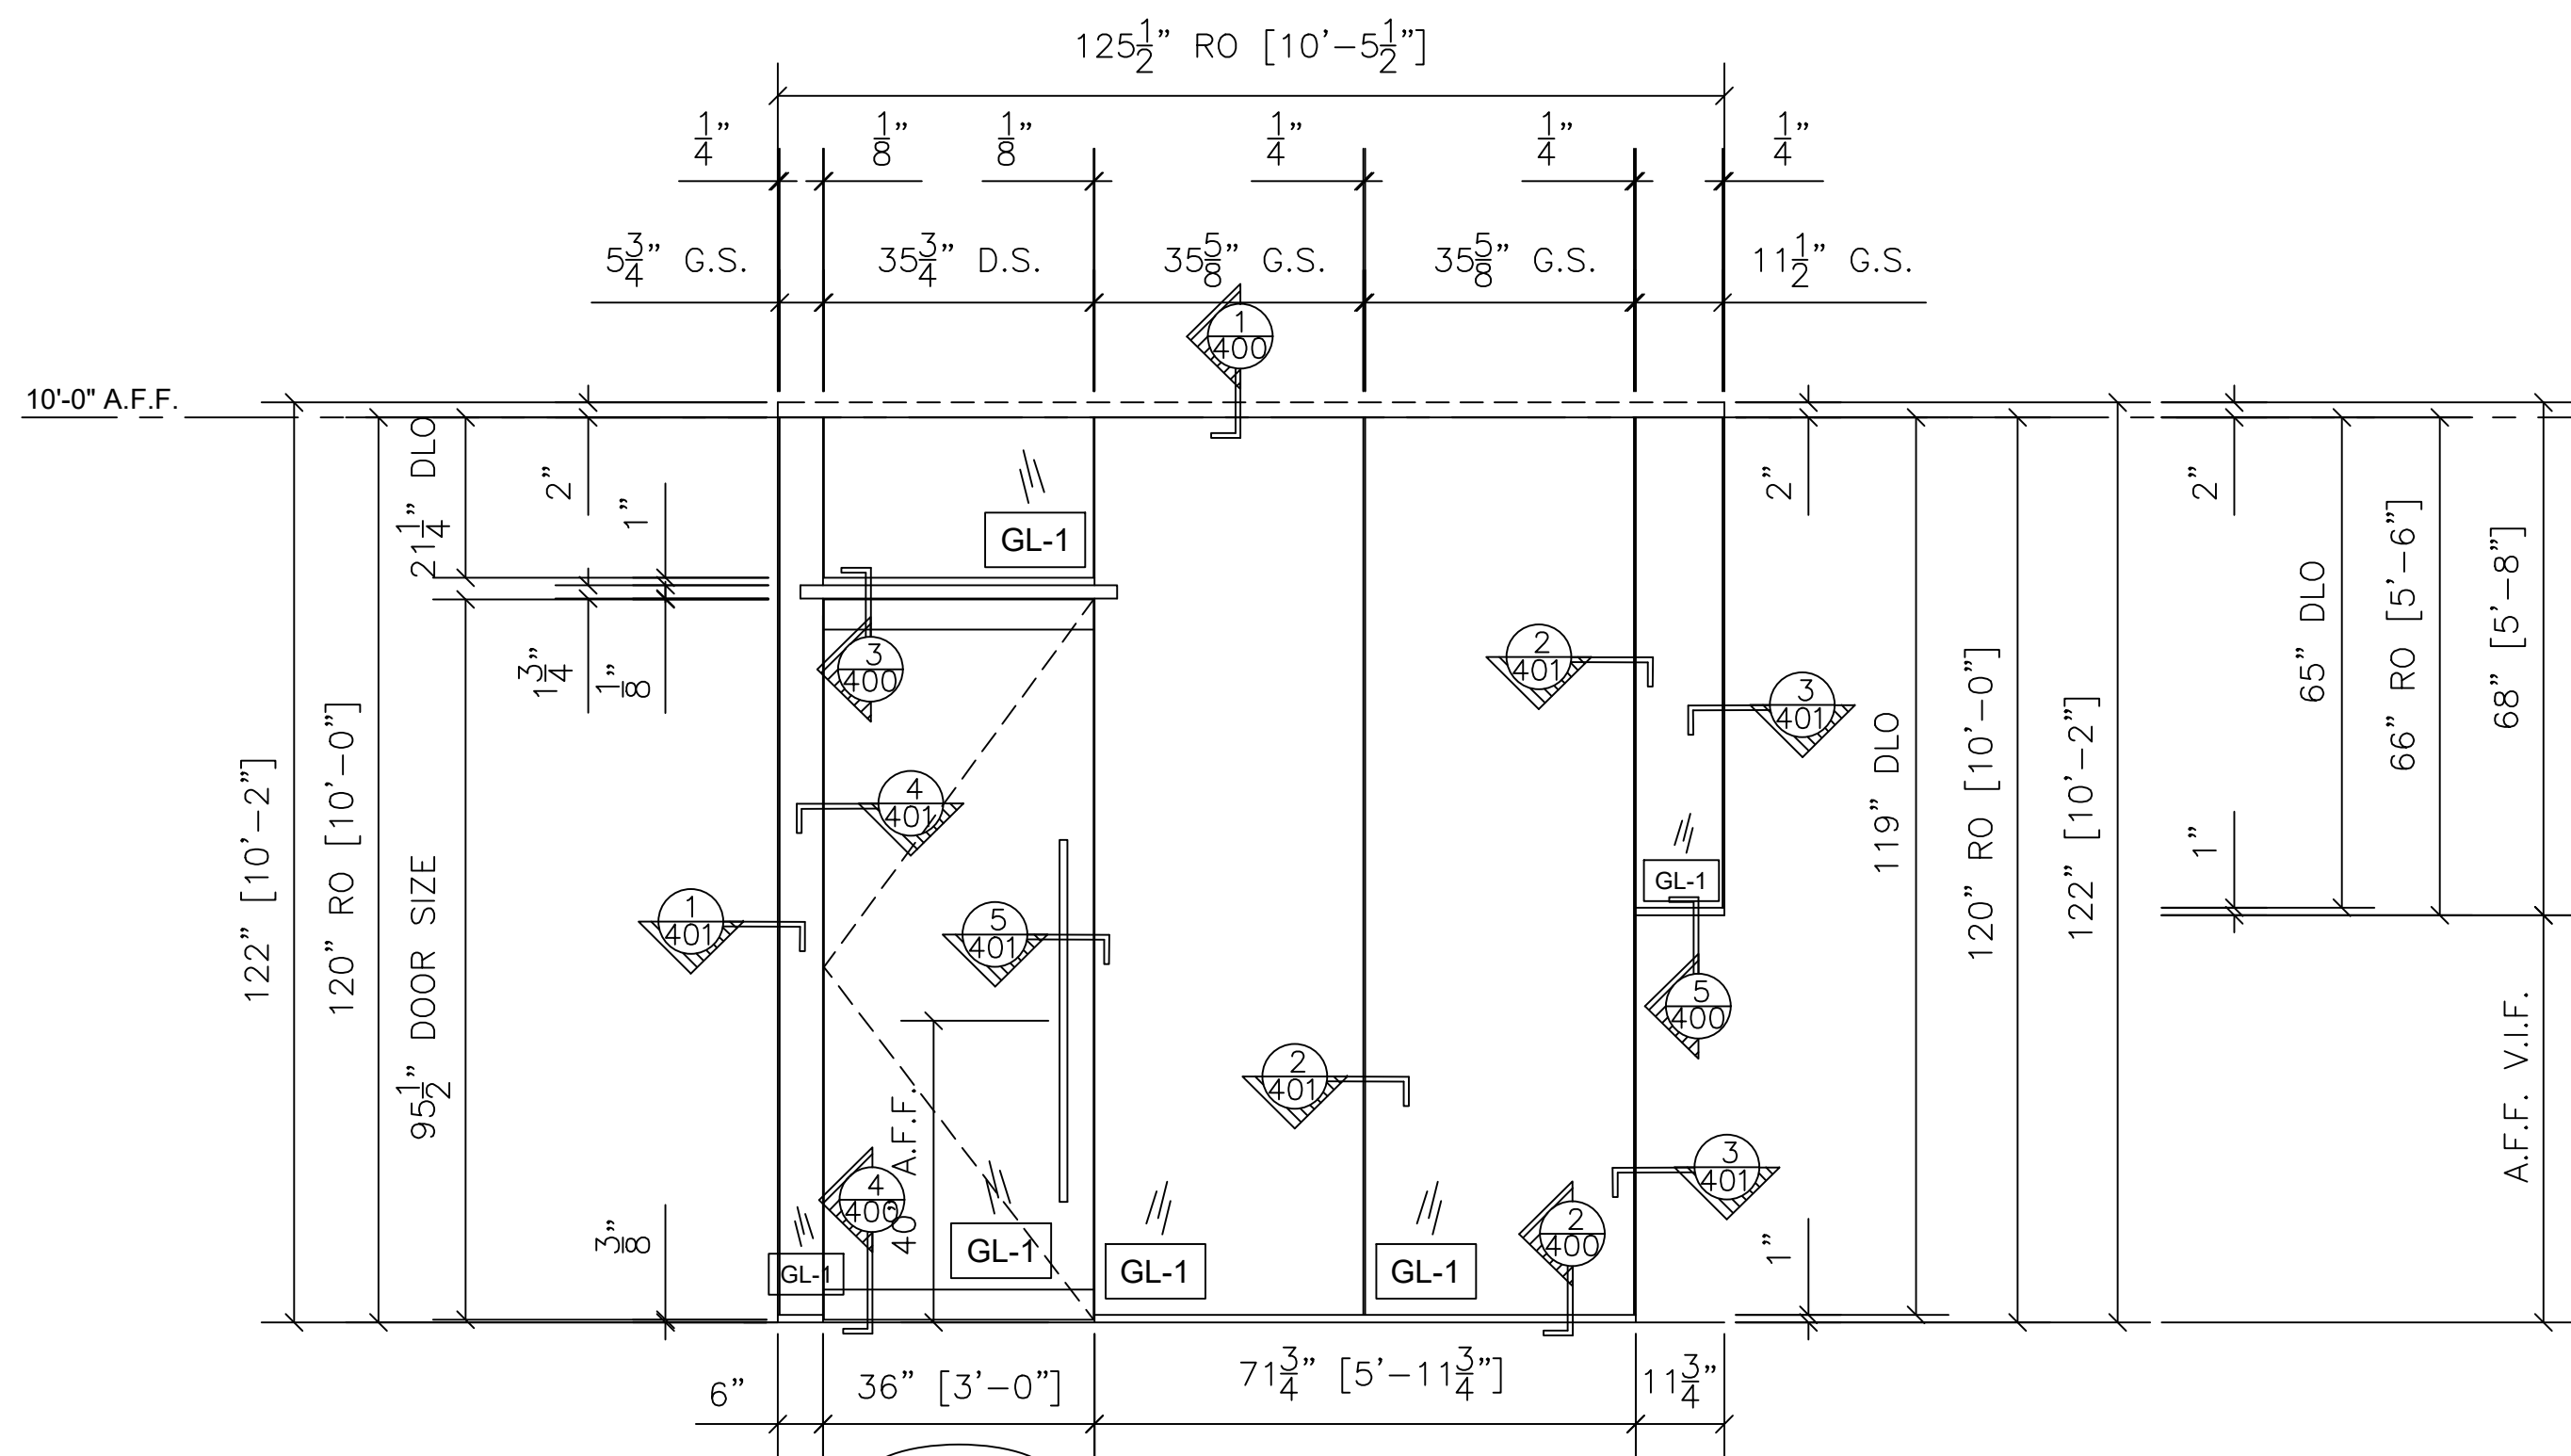

NO.	REVISION/ISSUED	DATE
1	1ST SUBMITTAL	02/17/2020

EURO MOTORCARS MERCEDES BENZ



7020 ARLINGTON ROAD
BETHESDA, MD 20814

FRAME ELEVATIONS



KS DRAFTING & DESIGN, LLC.
KYLE SCHNECK
HARRISBURG, PA 17111
KYLE@KSDRAFTINGDESIGNLLC.COM
717-228-7114
KSDRAFTINGDESIGNLLC.COM

DATE: 02/17/2020


207

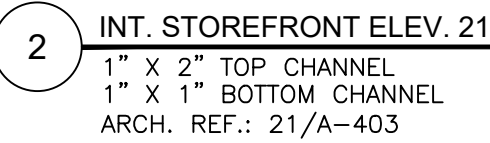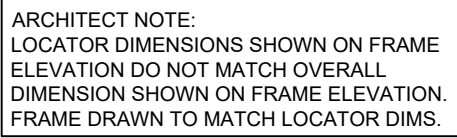


QTY	LOCATION
1	CONSULT 127 AND 129
1 TOTAL	

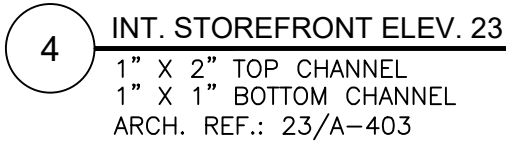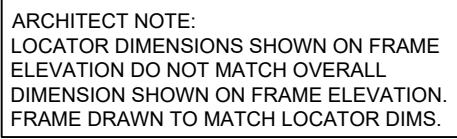


QTY	LOCATION
1	CONSULT. 126
1 TOTAL	

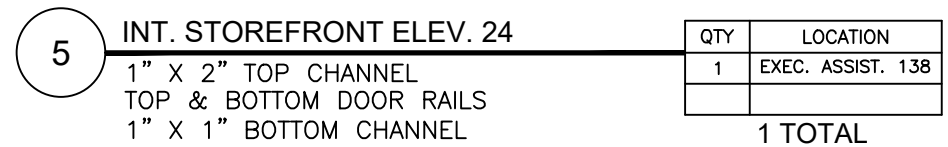


QTY	LOCATION
1	EXEC. ASSIST. 138
1 TOTAL	

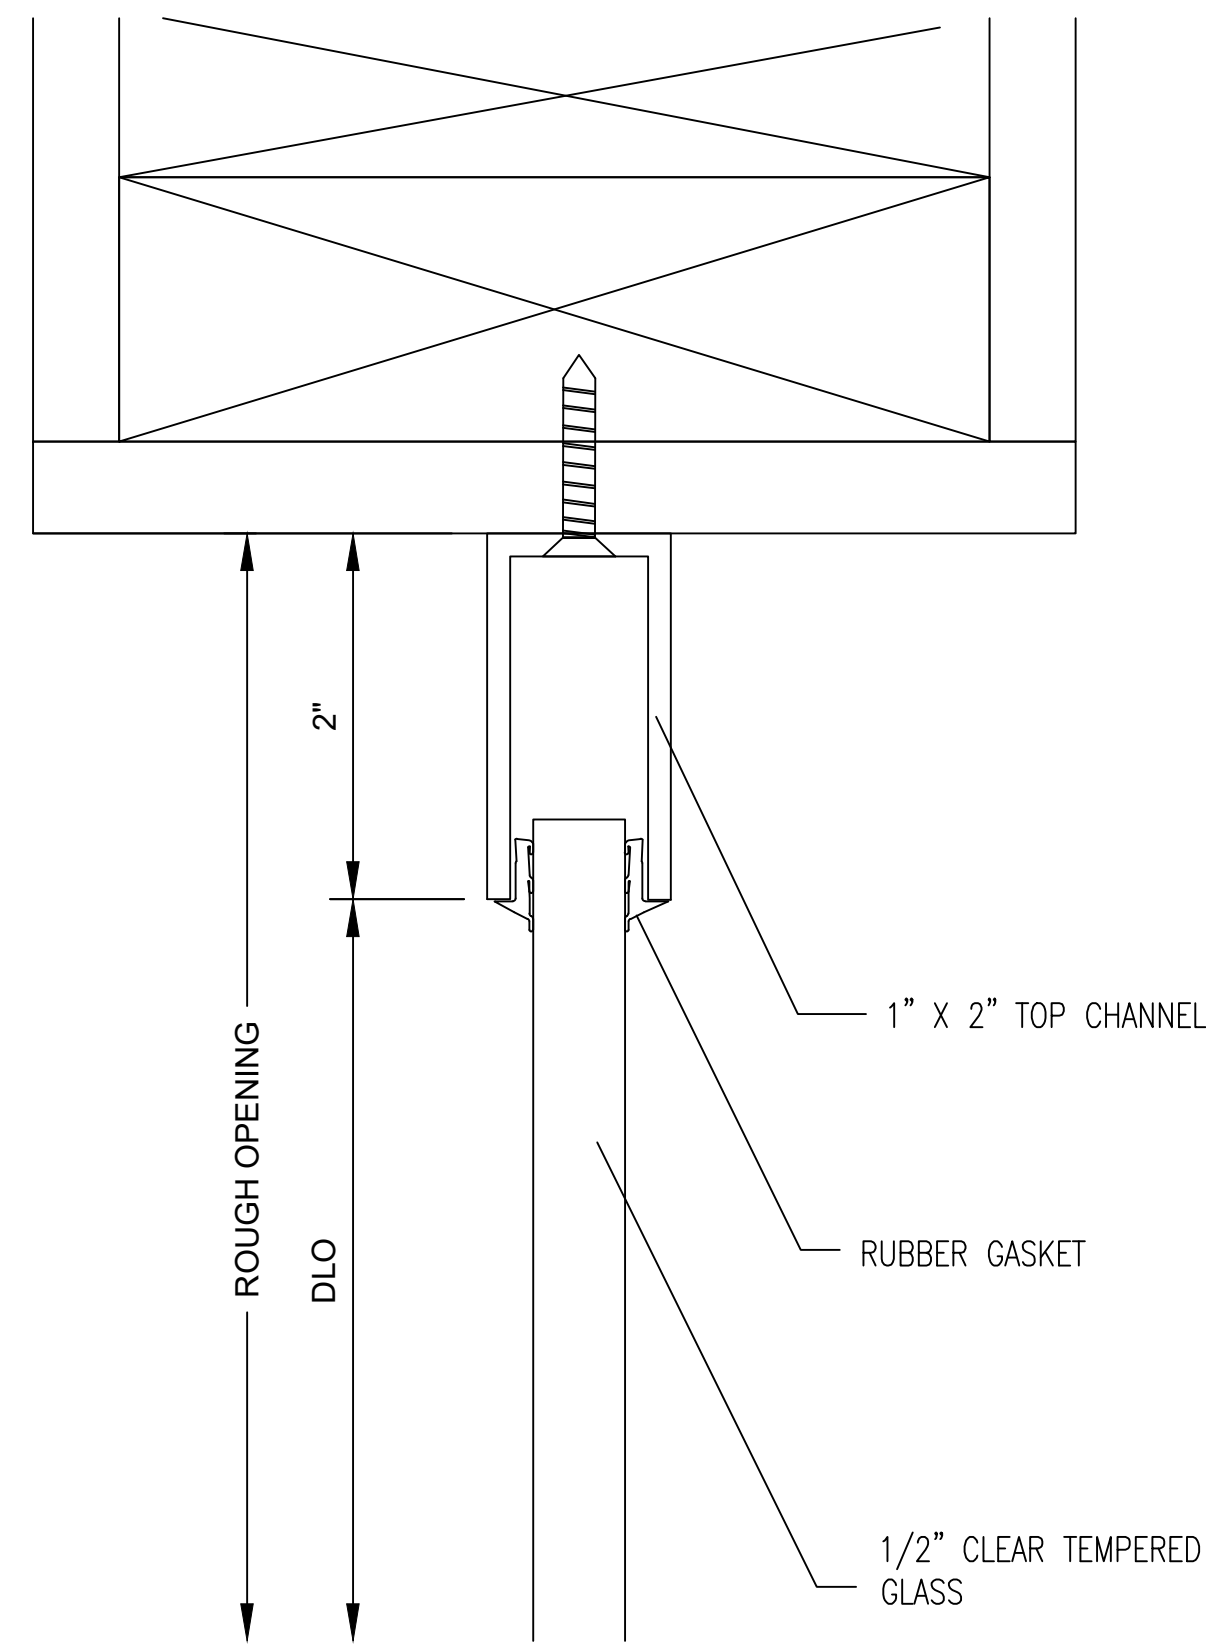


1 SECTION CUT
© SIDELIGHT HEAD

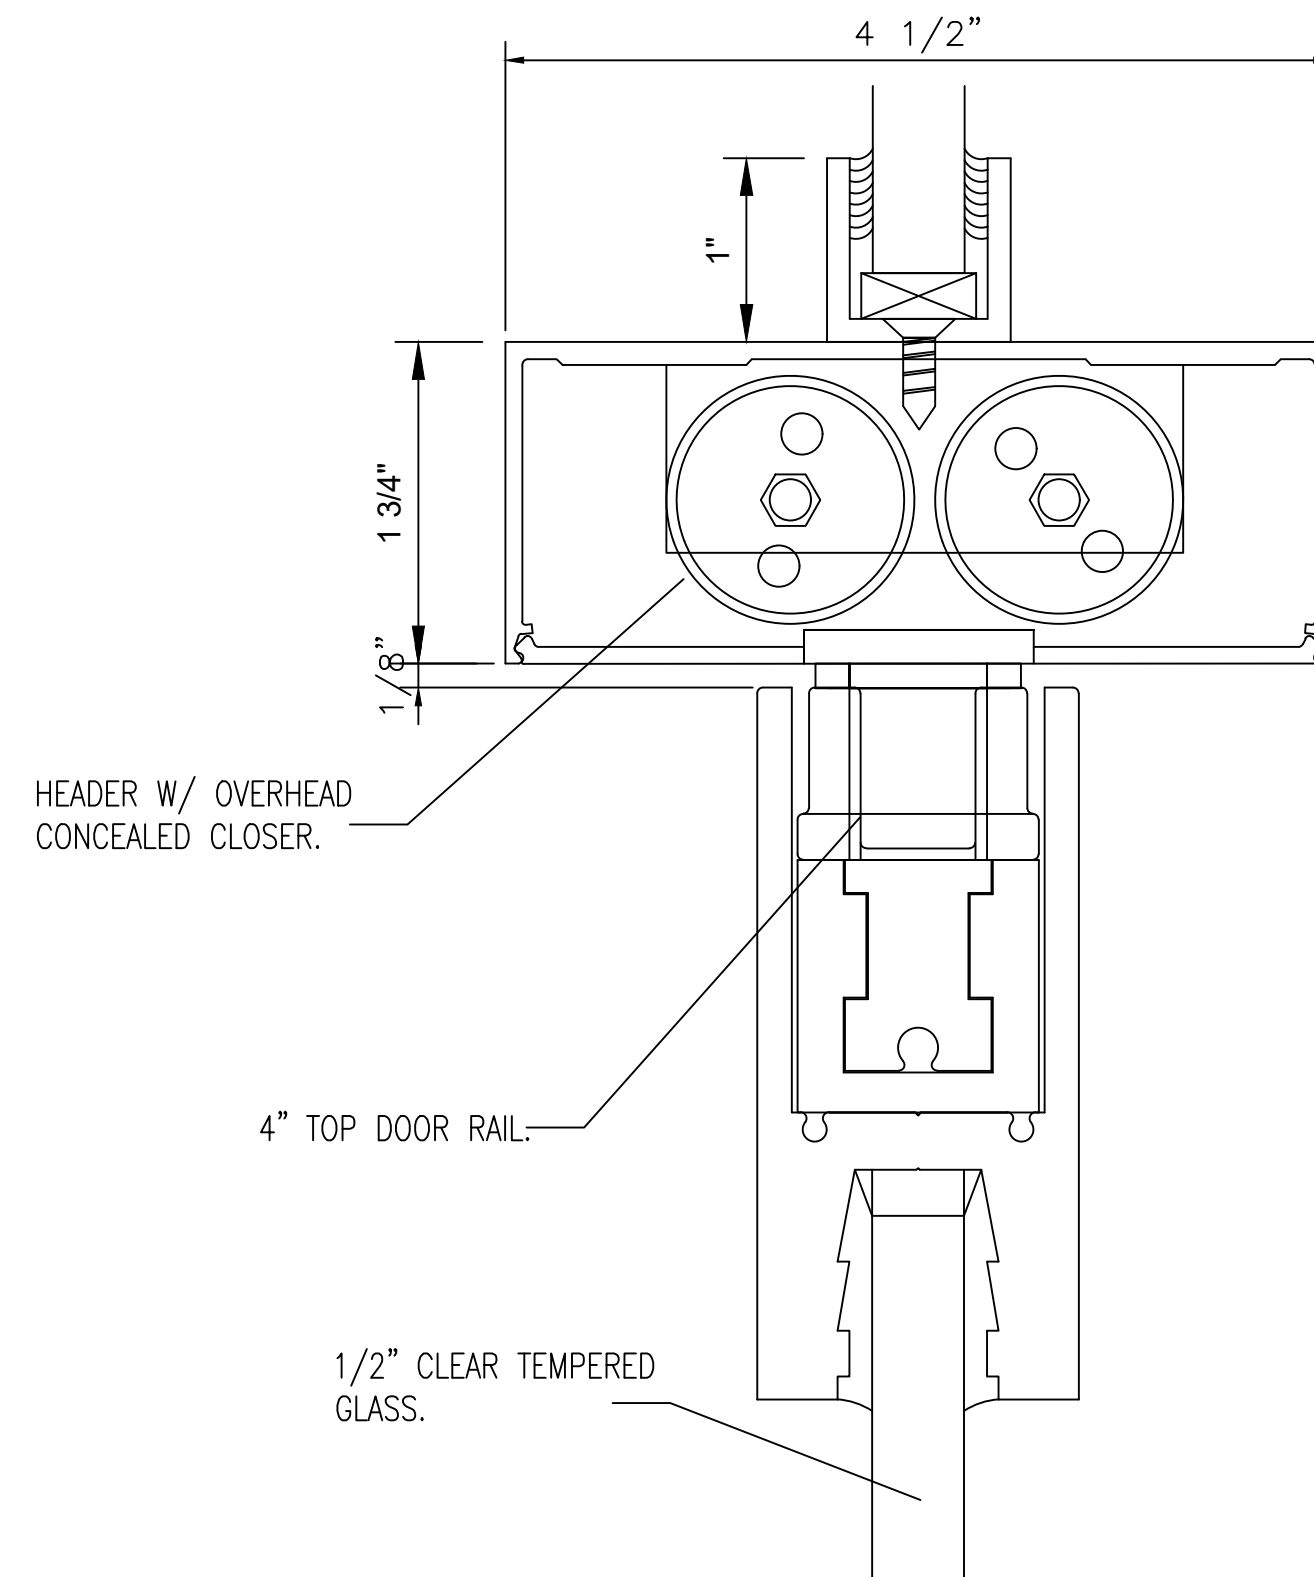


3 SECTION CUT
© TOP DOOR RAIL

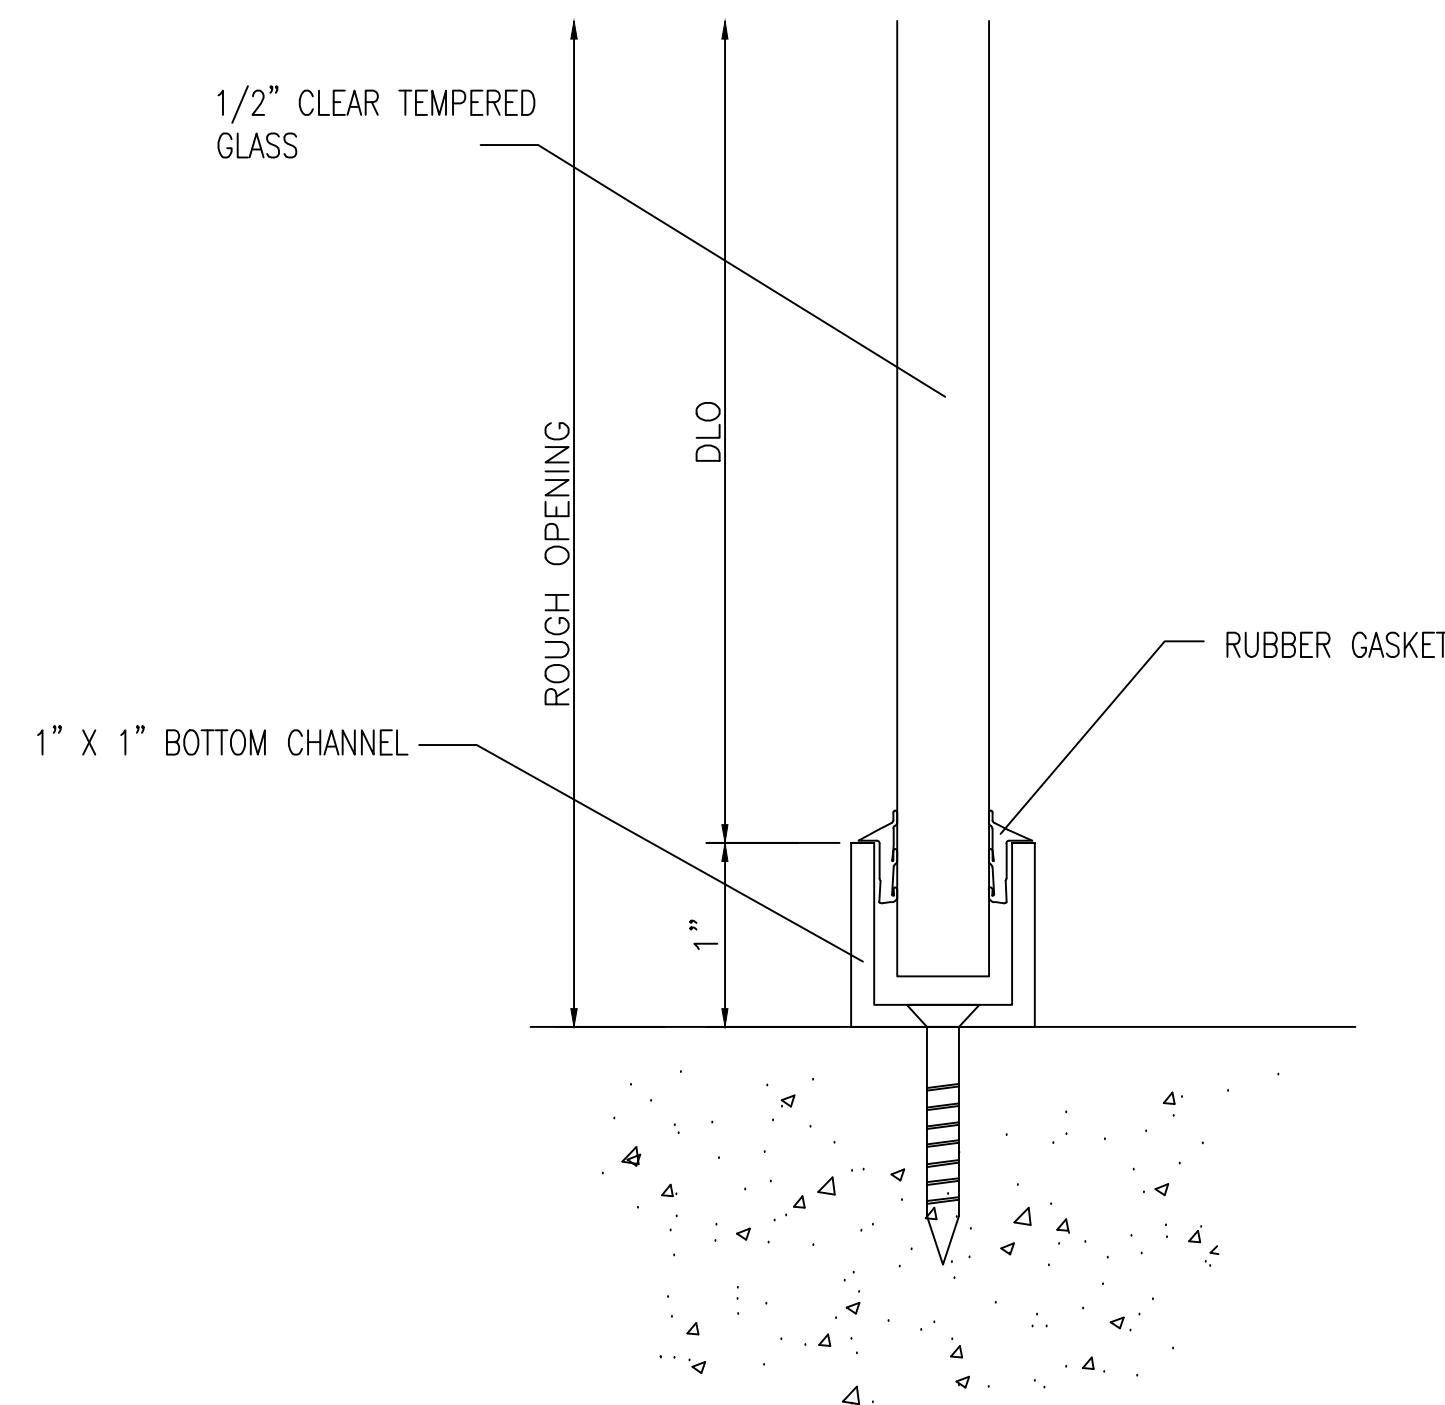

2 SECTION CUT
© SIDELIGHT SILL

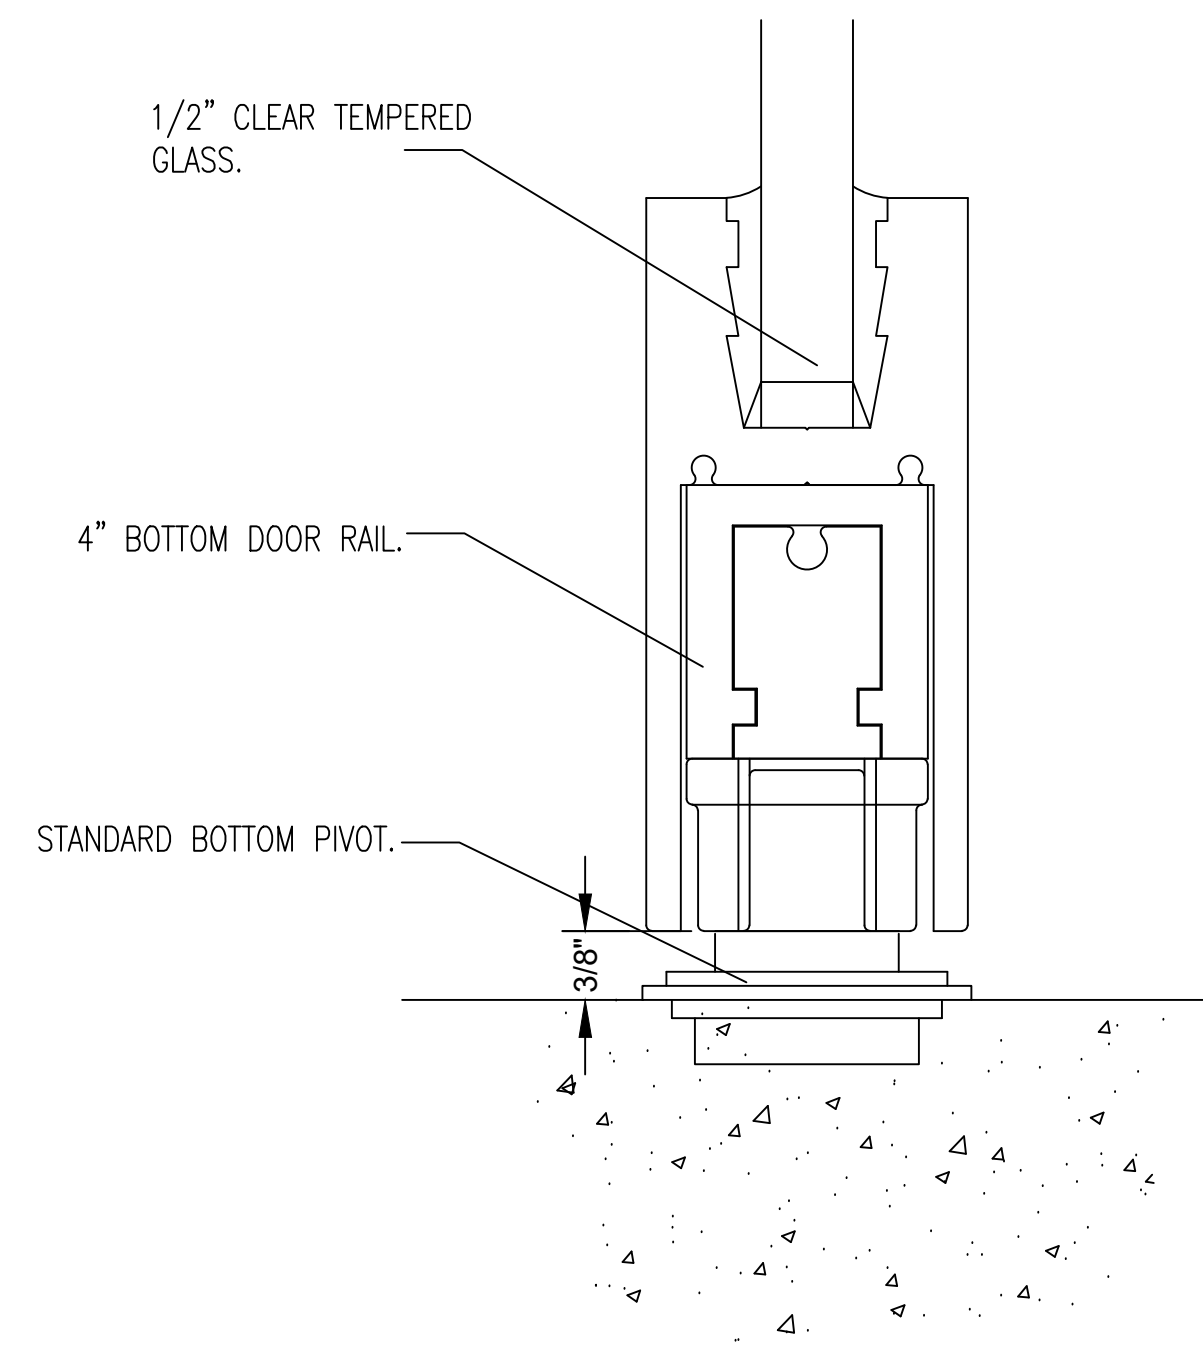

4 SECTION CUT
© BOTTOM DOOR RAIL

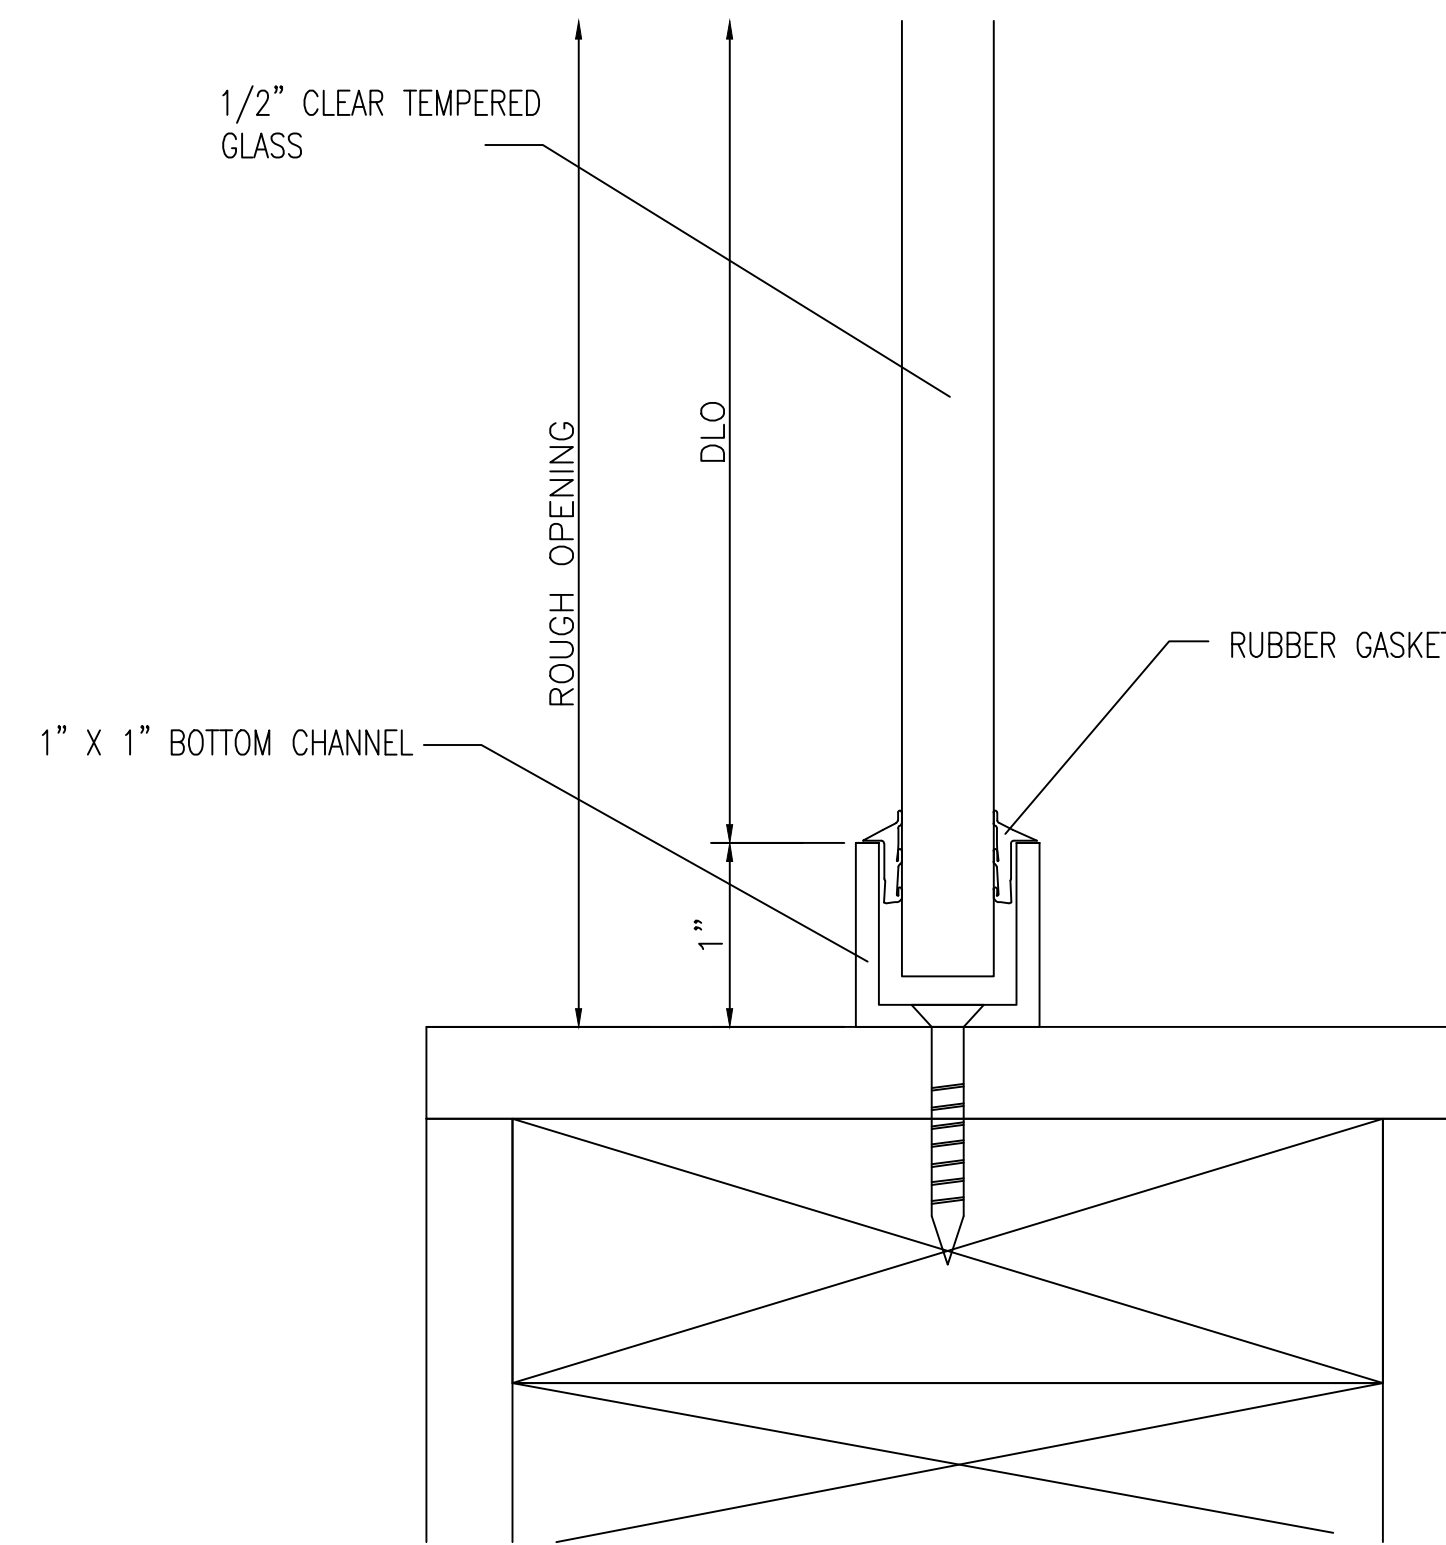

5 SECTION CUT
© SIDELIGHT SILL

NO.	REVISION/ISSUED	DATE
1	1ST SUBMITTAL	02/17/2020

PROJECT NAME & LOCATION:	EURO MOTORCARS MERCEDES BENZ	
	7020 ARLINGTON ROAD BETHESDA, MD 20814	
SHEET TITLE:	DETAILS	

DRAFTSMAN:
KS DRAFTING & DESIGN, LLC. KYLE SCHNECK HARRISBURG, PA 17111 KYLE@KSDRAFTINGDESIGNLLC.COM 717-228-7114 KSDRAFTINGDESIGNLLC.COM

GLAZING CONTRACTOR:

ARCHITECT:

ENGINEER:

DRAWN BY: JAMES LUPICA	SHEET: 400
CHECKED BY: KYLE SCHNECK	
DATE: 02/17/2020	

NO.	REVISION/ISSUED	DATE
1	1ST SUBMITTAL	02/17/2020

PROJECT NAME & LOCATION:

EURO MOTORCARS MERCEDES BENZ
7020 ARLINGTON ROAD
BETHESDA, MD 20814

SHEET TITLE:

DETAILS

DRAFTSMAN:

KS DRAFTING & DESIGN, LLC.
KYLE SCHNECK
HARRISBURG, PA 17111
KYLE@KSDRAFTINGDESIGNLLC.COM
717-228-7114
KSDRAFTINGDESIGNLLC.COM

GLAZING CONTRACTOR:

ARCHITECT:

ENGINEER:

DRAWN BY:
JAMES LUPICA

CHECKED BY:
KYLE SCHNECK

DATE:
01/17/2020

SHEET:

401

