 
 
 
 


SYMBOLS		
	ELEVATION NAME	
	DETAIL NAME	
	ELEVATION CALLOUT	
	SECTION CALLOUT	
	REVISED ITEM	
	REVISION NUMBER	

INFORMATION AVAILABLE TO PREPARE DRAWINGS
PER ARCHITECTURAL DRAWINGS DATED – 04/26/2019

NOTES TO ARCHITECT

NOTES TO GENERAL CONTRACTOR
PLEASE CONFIRM THAT THE SURROUNDING CONDITIONS OUTLINED IN THESE DRAWINGS ARE ACCURATE TO THE TRUE FIELD CONDITIONS, AND THAT ALL ROUGH OPENINGS SHOWN ARE ACCURATE TO FIELD CONDITIONS AND SIZES.

- GENERAL NOTES
1.

THESE DRAWINGS REFLECT KS DRAFTING & DESIGN, LLC INTERPRETATION OF THE ARCHITECTURAL PLANS AND SPECIFICATIONS AS THEY RELATE TO OUR WORK.
2.

ALL MATERIALS WILL BE RELEASED PER OPENING AND REFERENCE DIMENSIONS SHOWN HEREIN ONCE DRAWINGS ARE RETURNED APPROVED OR APPROVED AS NOTED.
3.

THE GENERAL CONTRACTOR MUST ASSUME RESPONSIBILITY FOR DISCREPANCIES IN OPENING AND REFERENCE DIMENSIONS WHICH RESULT IN THE NEED TO REORDER OR REFABRICATE MATERIALS. ANY CHANGES OCCURRING AFTER APPROVAL WILL REQUIRE RE-ENGINEERING AND MAY AFFECT DELIVERY DATES AND COULD POTENTIALLY REQUIRE PRICE ADJUSTMENTS.
4.

RETURNED DRAWINGS APPROVED OR APPROVED AS NOTED CONSTITUTES THE GENERAL CONTRACTOR'S GUARANTEE OF THE DIMENSIONS AND CONDITIONS SHOWN HEREIN AND THE COORDINATION OF THIS INFORMATION WITH OTHER TRADES.
5.

KS DRAFTING & DESIGN, LLC WILL ASSUME NO RESPONSIBILITY FOR ERRORS RESULTING FROM THE USE OF THESE DRAWINGS BY OTHER TRADES.
6.

IT IS THE RESPONSIBILITY OF THE GENERAL CONTRACTOR, ARCHITECT, AND ENGINEER TO ENSURE THAT ALL THE SURROUNDING CONDITIONS THAT THE ALUMINUM SYSTEMS CONTACT ARE SUFFICIENT TO SUPPORT THE LOADS IMPOSE ON THEM.
7.

ROUGH OPENINGS MUST BE BUILT PLUMB, SQUARE AND LEVEL. OPENINGS MUST BE BUILT TO ROUGH OPENING (R.O.) SIZES SHOWN HEREIN TO ENSURE A PROPER FIT OF ALUMINUM FRAMES
8.

RELEASE OF LIABILITY: THESE DRAWINGS HAVE BEEN PREPARED BY KS DRAFTING & DESIGN, LLC FOR USE BY THE CUSTOMER. THE CUSTOMER AGREES TO ASSUME ALL LIABILITY AND ANY CLAIMS THAT MAY ARISE FROM THE USE OF, OR INFORMATION CONTAINED IN THESE DRAWINGS.

SHEET LIST	
SHEET	DESCRIPTION
100	COVER SHEET
200	FLOOR PLAN
201	BUILDING ELEVATIONS
202	BUILDING ELEVATIONS
203	FRAME ELEVATIONS
204	FRAME ELEVATIONS
205	FRAME ELEVATIONS
206	FRAME ELEVATIONS
400	DETAILS
401	DETAILS
402	DETAILS
403	DETAILS
404	DETAILS
405	DETAILS
406	DETAILS

DOOR SCHEDULE				
DOOR #	DOOR WIDTH	DOOR HEIGHT	ACTIVE LEAF	TYPE
100	6'-0"	7'-0"	OUTSWING	PAIR
101	6'-0"	7'-0"	OUTSWING	PAIR
134A	6'-0"	7'-0"	OUTSWING	PAIR
134B	6'-0"	7'-0"	OUTSWING	PAIR
HARDWARE DOOR # 100, 134A CONTINUOUS HINGES 1 EA REMOVABLE MULLION L950A US28 SA 1 EA RIM EXIT DEVICE 43-AD8510 US32D SA 1 EA RIM EXIT DEVICE 43 55 56 AD80504 LESS PULL US32D SA 1 EA MORTISE CYLINDER AS REQ FOR MULLION US32D SA 2 EA DOOR PULL RF158 S32D RC 2 CONC OVERHEAD STOP 1-X36 630 RC 2 DOOR CLOSER 351-P10 EN SA 1 EA THRESHOLD 171A OR PER SILL DETAIL PE 1 EA RAIN GUARD 346C(OMIT AT OVERHANG) PE 2 EA SWEEP 18062CNS PE 1 EA ELECTROLYNX HARNESS QC-C1500P MK 1 EA ELECTROLYNX HARNESS QC-C0062 MK 2 EA POSITION SWITCH DPS SU 1 EA POWER SUPPLY BPS-24 SU - DOOR# 101, 134B CONTINUOUS HINGES 2 EA PUSH PLATE 70C-RKW US32D RO 2 EA PULL PLATE 111X70C US32D RO 2 EA CONC OVERHEAD STOP 1-X36 630 RF 2 EA DOOR CLOSER 351 P10 EN SA				

GLASS SCHEDULE			
MARK	GLAZING DESCRIPTION AND MAKEUP		NOTES
G-1	DESCRIPTION	INSULATED UNIT	
	OUTBOARD:	$\frac{3}{16}$ " BRONZE HS – .060 CLEAR PVB – $\frac{1}{8}$ " CLEAR HS W/ SOLARBAN60 LOW-E COATING	
	AIRSPACE:	$\frac{3}{8}$ " ARGON AIR SPACER	
		$\frac{1}{8}$ " CLEAR HS –.060 CLEAR PVB – $\frac{1}{8}$ " CLEAR HS	
G-2	DESCRIPTION	INSULATED UNIT	
	OUTBOARD:	$\frac{3}{16}$ " BRONZE HEAT STRENGTHENED	
	AIRSPACE:	$\frac{7}{16}$ " ARGON AIR SPACER	
		$\frac{1}{8}$ " CLEAR HS –.060 CLEAR PVB – $\frac{1}{8}$ " CLEAR HS	
G-3	DESCRIPTION	$\frac{1}{4}$ " CLEAR TEMPERED	

PROJECT TITLE:

RELOCATE NOSC RENO TO NAS FALLON NV

PROJECT ADDRESS:

NAVAL AIR STATION FALLON
FALLON, NV

MATERIAL SCHEDULE					
PRODUCT TYPE	MANUFACTURER	SYSTEM	PROFILE DIMENSIONS	DESCRIPTION	FINISH
CURTAINWALL	ARCADIA	T500 (OPG6000)	2-1/4" X 6"	CAPTURED, OUTSIDE GLAZED, SHEAR BLOCK	TBD
INTERIOR STOREFRONT	ARCADIA	AR450 (NON-THERMAL)	2" X 4 1/2"	NON-THERMAL, CENTER SET, OUTSIDE GLAZED, SCREW SPLINE	TBD
STOREFRONT DOORS	ARCADIA	MS362 MEDIUM STILE	1-3/4"	10" BOTTOM RAIL	TBD
ALUMINUM WINDOW	WINCO	SERIES 3350	3-1/2"	ALUMINUM WINDOW	TBD
DOW 795 (COLOR TBD) PERIMETER CAULKING AT EXTERIOR PERIMETER OF THE ALUMINUM FRAMES					
BRAKE METAL AT COLUMN COVERS & SILLS					
MAJOR INDUSTRIES TRANSLUCENT LIGHT PANELS UNDER SEPARATE SUBMITTAL					

NO.	REVISION/ISSUED	DATE
1	1ST SUBMITTAL	02/04/2020

PROJECT NAME & LOCATION:
RELOCATE NOSC RENO TO NAS FALLON NV
NAVAL AIR STATION FALLON
FALLON, NV

SHEET TITLE:
COVER SHEET

GLASS CONTRACTOR:

DRAWN BY:

KS DRAFTING & DESIGN, LLC
KYLE SCHNECK
HARRISBURG, PA 17110
KYLE@KSDRAFTINGDESIGNLLC.COM
717-228-7114
KSDRAFTINGDESIGNLLC.COM

ARCHITECT:


ENGINEER:

DRAWN BY:
BRIAN GANOE

CHECKED & COORDINATED BY:
KYLE SCHNECK

DATE:
02/04/2020

SHEET:
100

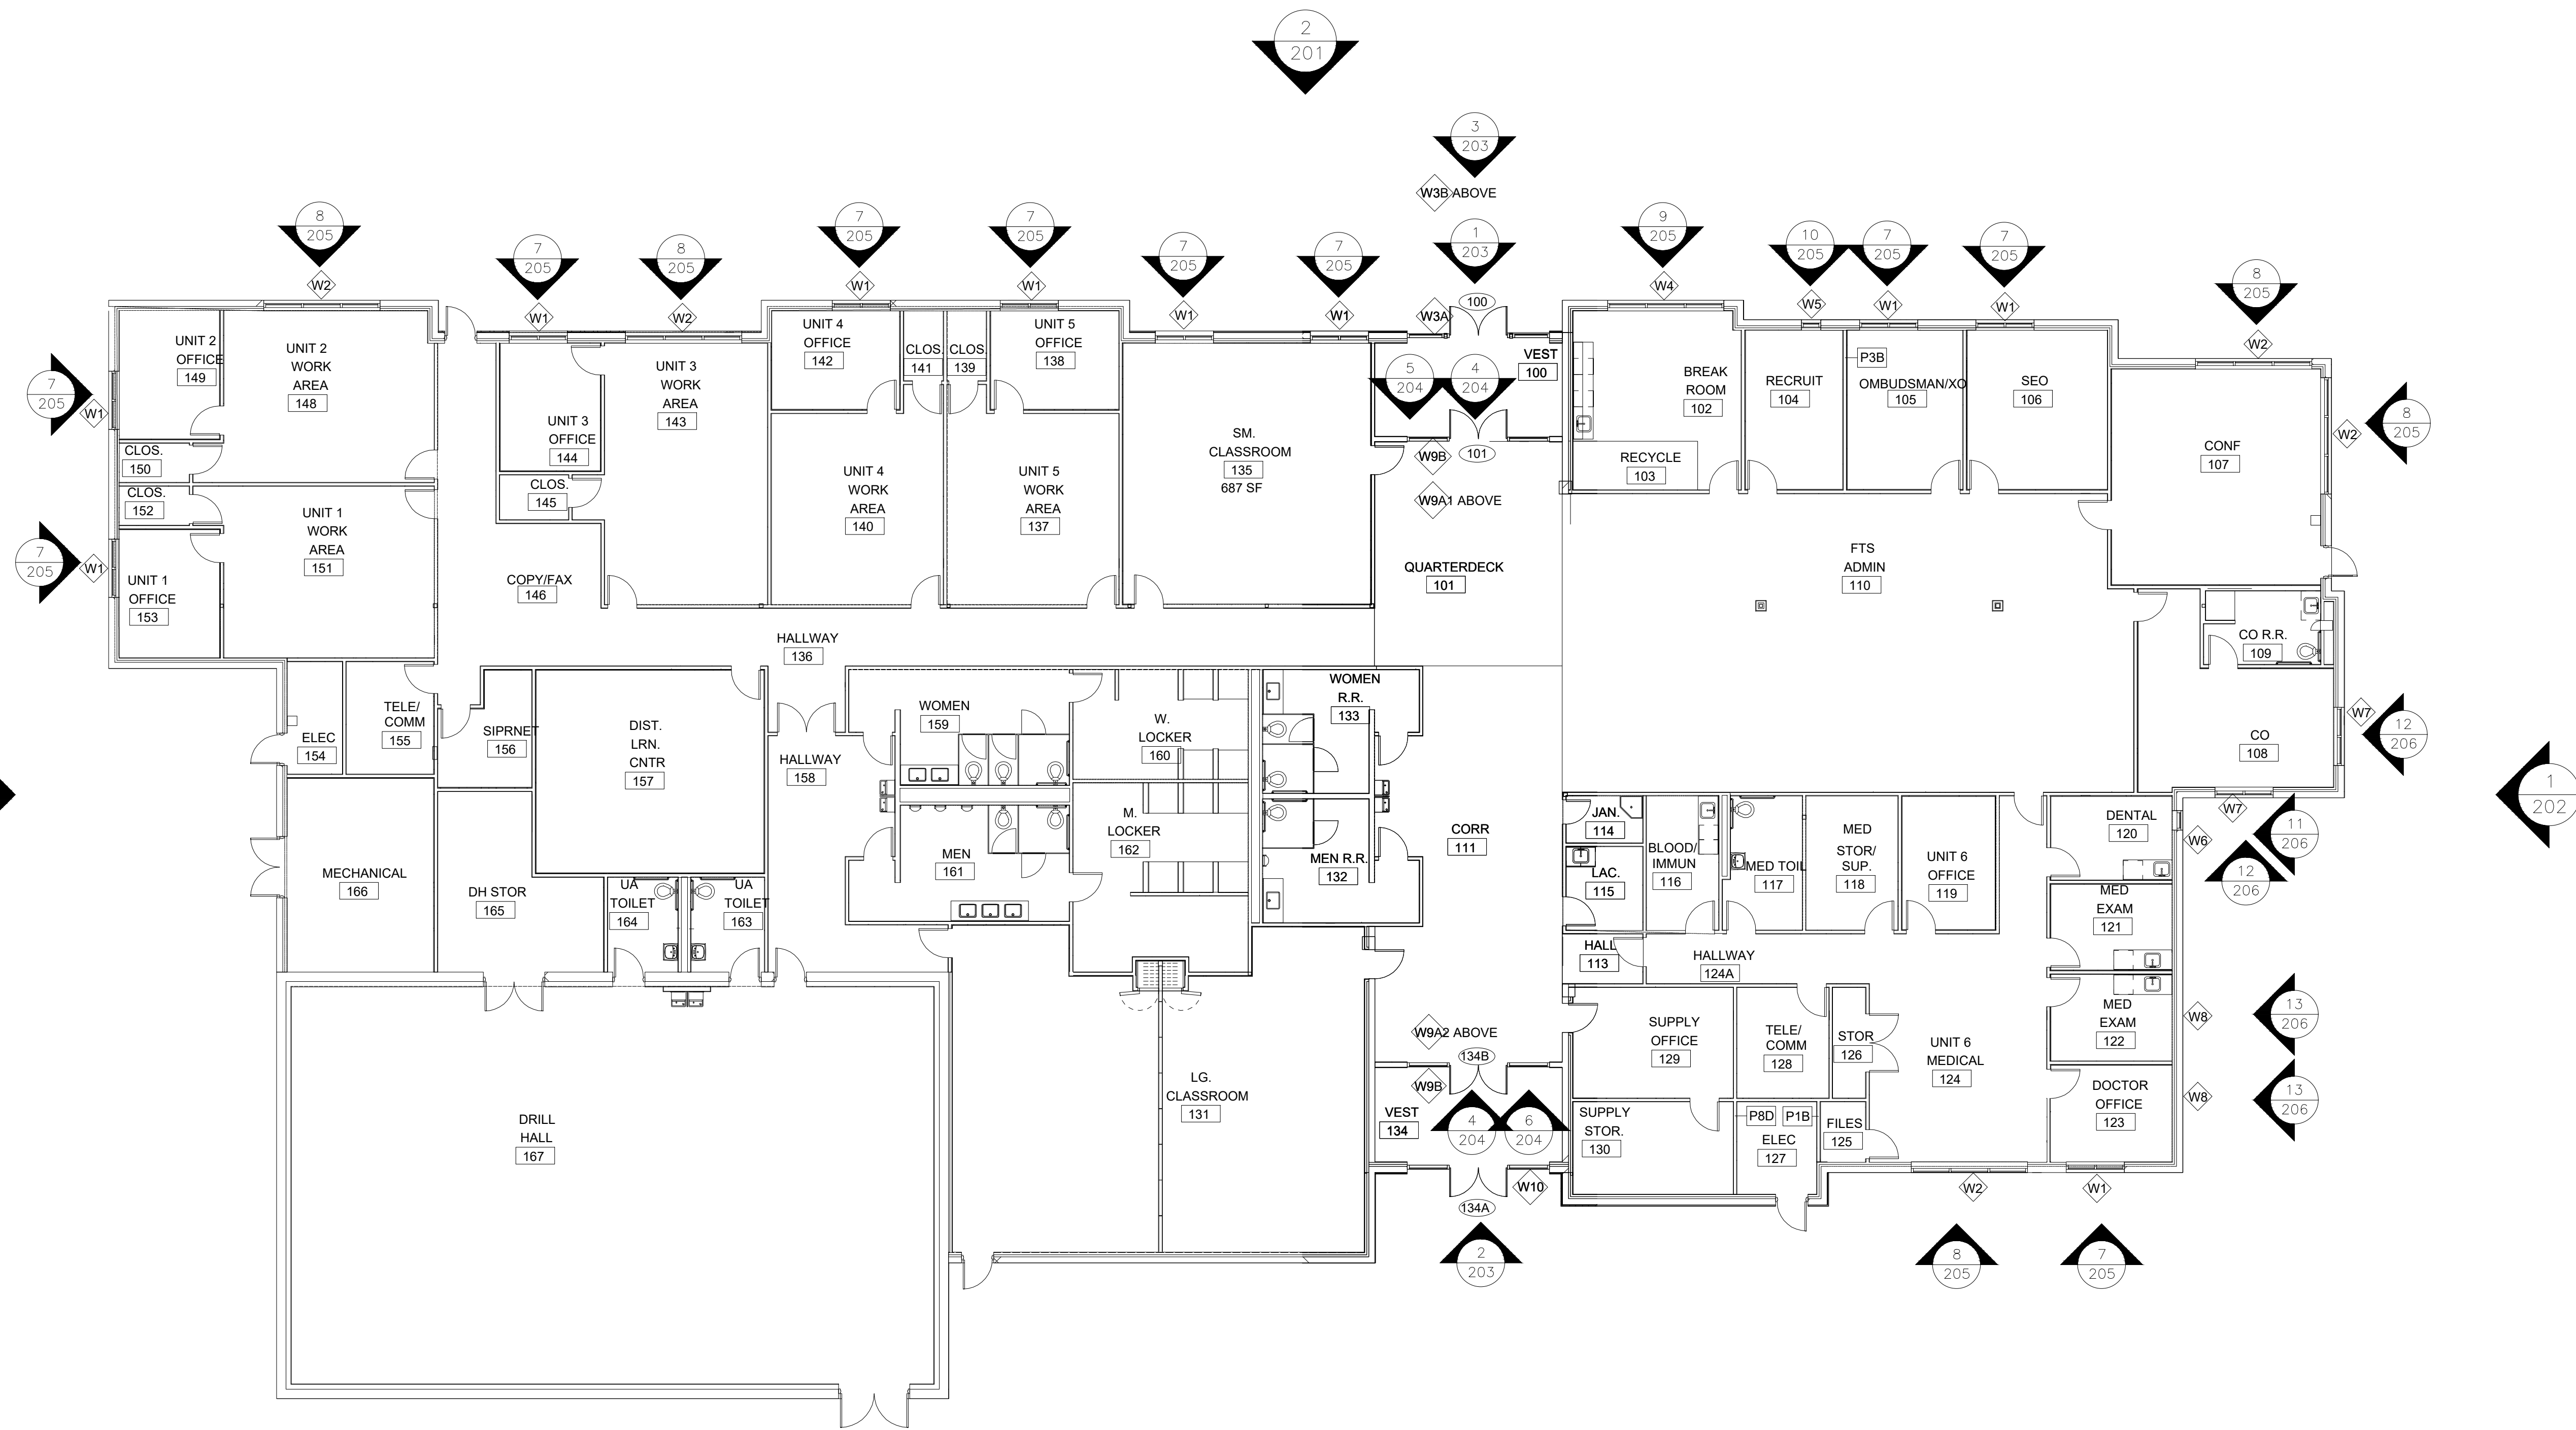

1 FLOORPLAN - GROUND LEVEL
ARCH. REF. A/A100

NO.	REVISION/ISSUED	DATE
1	1ST SUBMITTAL	02/04/2020

PROJECT NAME & LOCATION:
RELOCATE NOSC RENO TO NAS FALLON NV
NAVAL AIR STATION FALLON
FALLON, NV

SHEET TITLE:
FLOORPLAN


GLASS CONTRACTOR:

DRAWN BY:
KS DRAFTING & DESIGN, LLC
KYLE SCHNECK
HARRISBURG, PA 17110
KYLE@KSDRAFTINGDESIGNLLC.COM
717-228-7114
KSDRAFTINGDESIGNLLC.COM


ARCHITECT:

ENGINEER:

DRAWN BY: BRIAN GANOE	SHEET:
CHECKED & COORDINATED BY: KYLE SCHNECK	200
DATE: 02/04/2020	

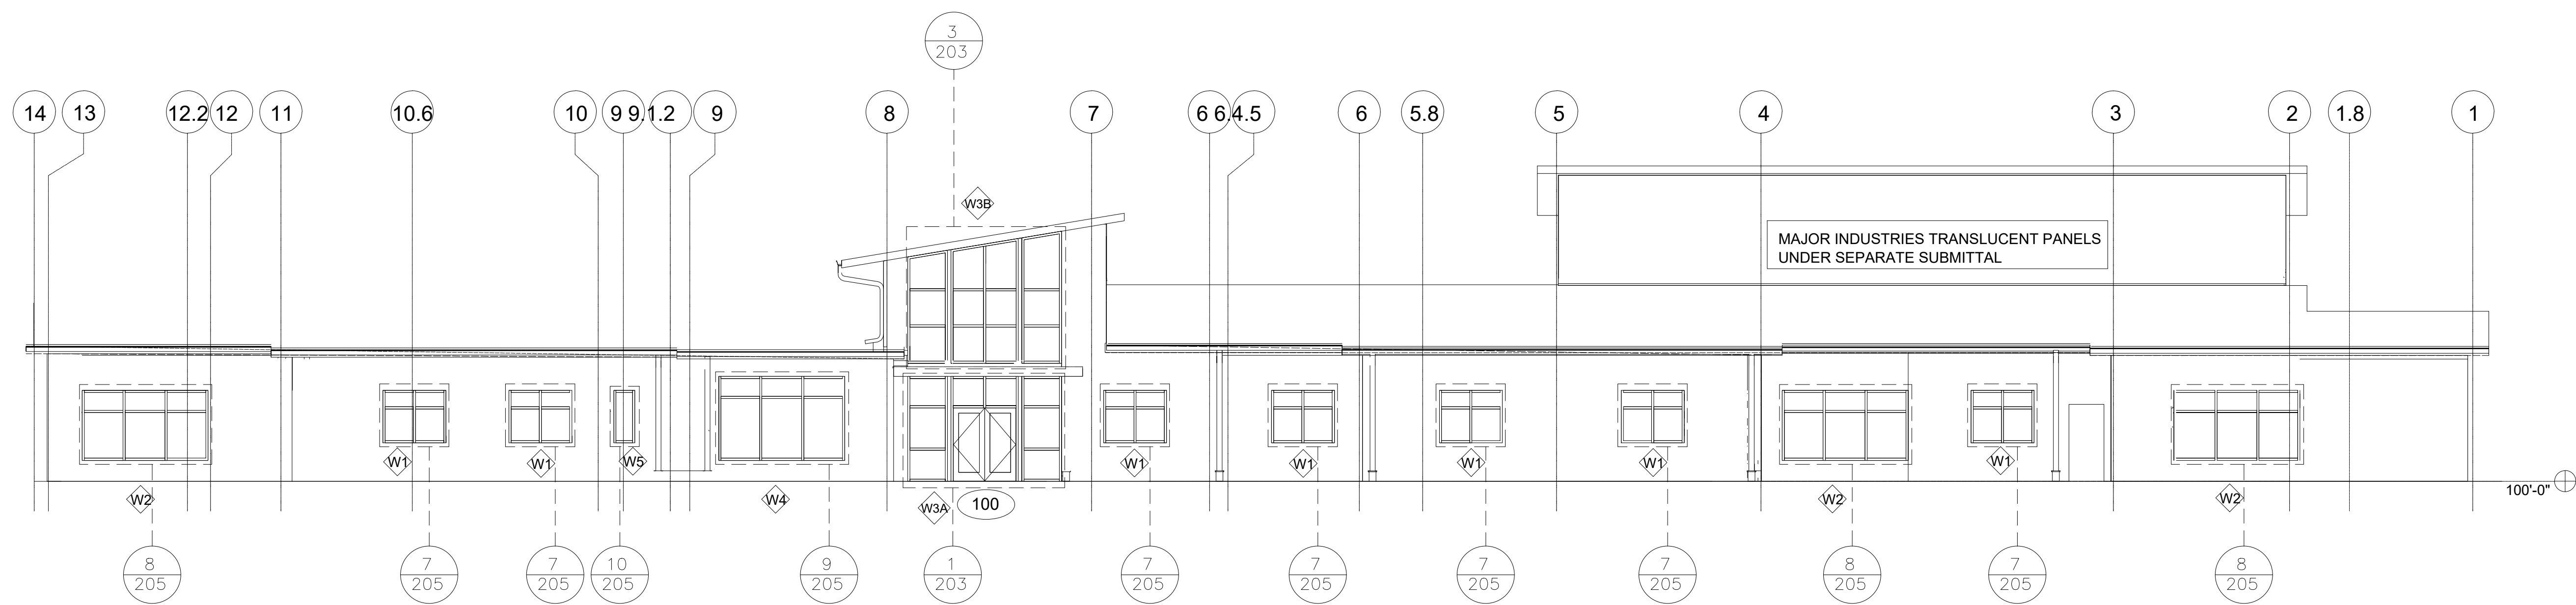

2 **BUILDING ELEVATION - NORTH**
ARCH. REF. A/A201

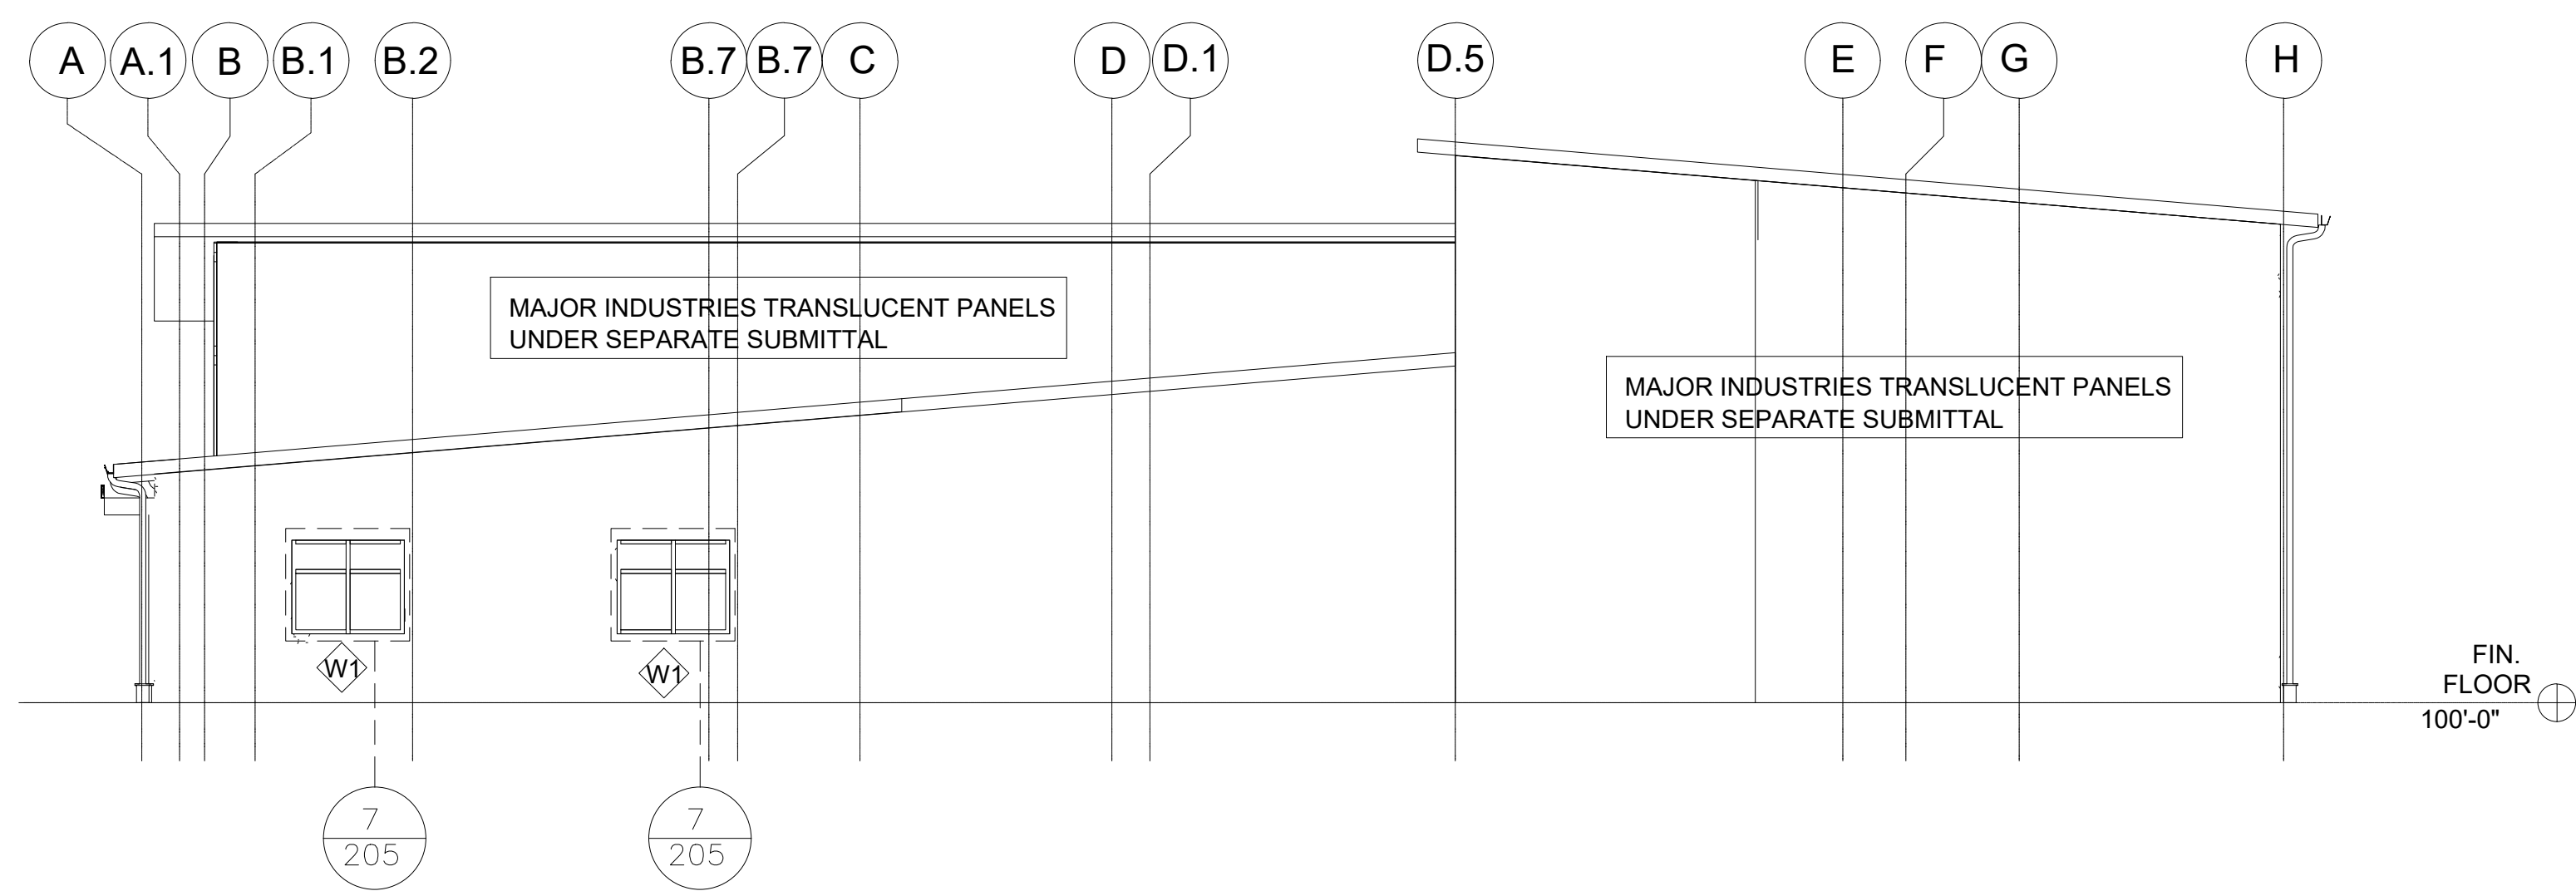

1 **BUILDING ELEVATION - WEST**
ARCH. REF. B/A201

NO.	REVISION/ISSUED	DATE
1	1ST SUBMITTAL	02/04/2020

PROJECT NAME & LOCATION: RELOCATE NOSC RENO TO NAS FALLON NV NAVAL AIR STATION FALLON FALLON, NV	SHEET TITLE: BUILDING ELEVATIONS
---	--

GLASS CONTRACTOR:

DRAWN BY: KS DRAFTING & DESIGN, LLC KYLE SCHNECK HARRISBURG, PA 17110 KYLE@KSDRAFTINGDESIGNLLC.COM 717-228-7114 KSDRAFTINGDESIGNLLC.COM

ARCHITECT:

ENGINEER:

DRAWN BY: BRIAN GANOE	SHEET:
CHECKED & COORDINATED BY: KYLE SCHNECK	201
DATE: 02/04/2020	

NO.	REVISION/ISSUED	DATE
1	1ST SUBMITTAL	02/04/2020

PROJECT NAME & LOCATION:
 RELOCATE NOSC RENO TO NAS FALLON NV
 NAVAL AIR STATION FALLON
 FALLON, NV

SHEET TITLE:
 BUILDING ELEVATIONS

GLASS CONTRACTOR:


DRAWN BY:

KS DRAFTING & DESIGN, LLC
 KYLE SCHNECK
 HARRISBURG, PA 17110
 KYLE@KSDRAFTINGDESIGNLLC.COM
 717-228-7114
 KSDRAFTINGDESIGNLLC.COM

ARCHITECT:


ENGINEER:

DRAWN BY: BRIAN GANOE	SHEET:
CHECKED & COORDINATED BY: KYLE SCHNECK	202
DATE: 02/04/2020	

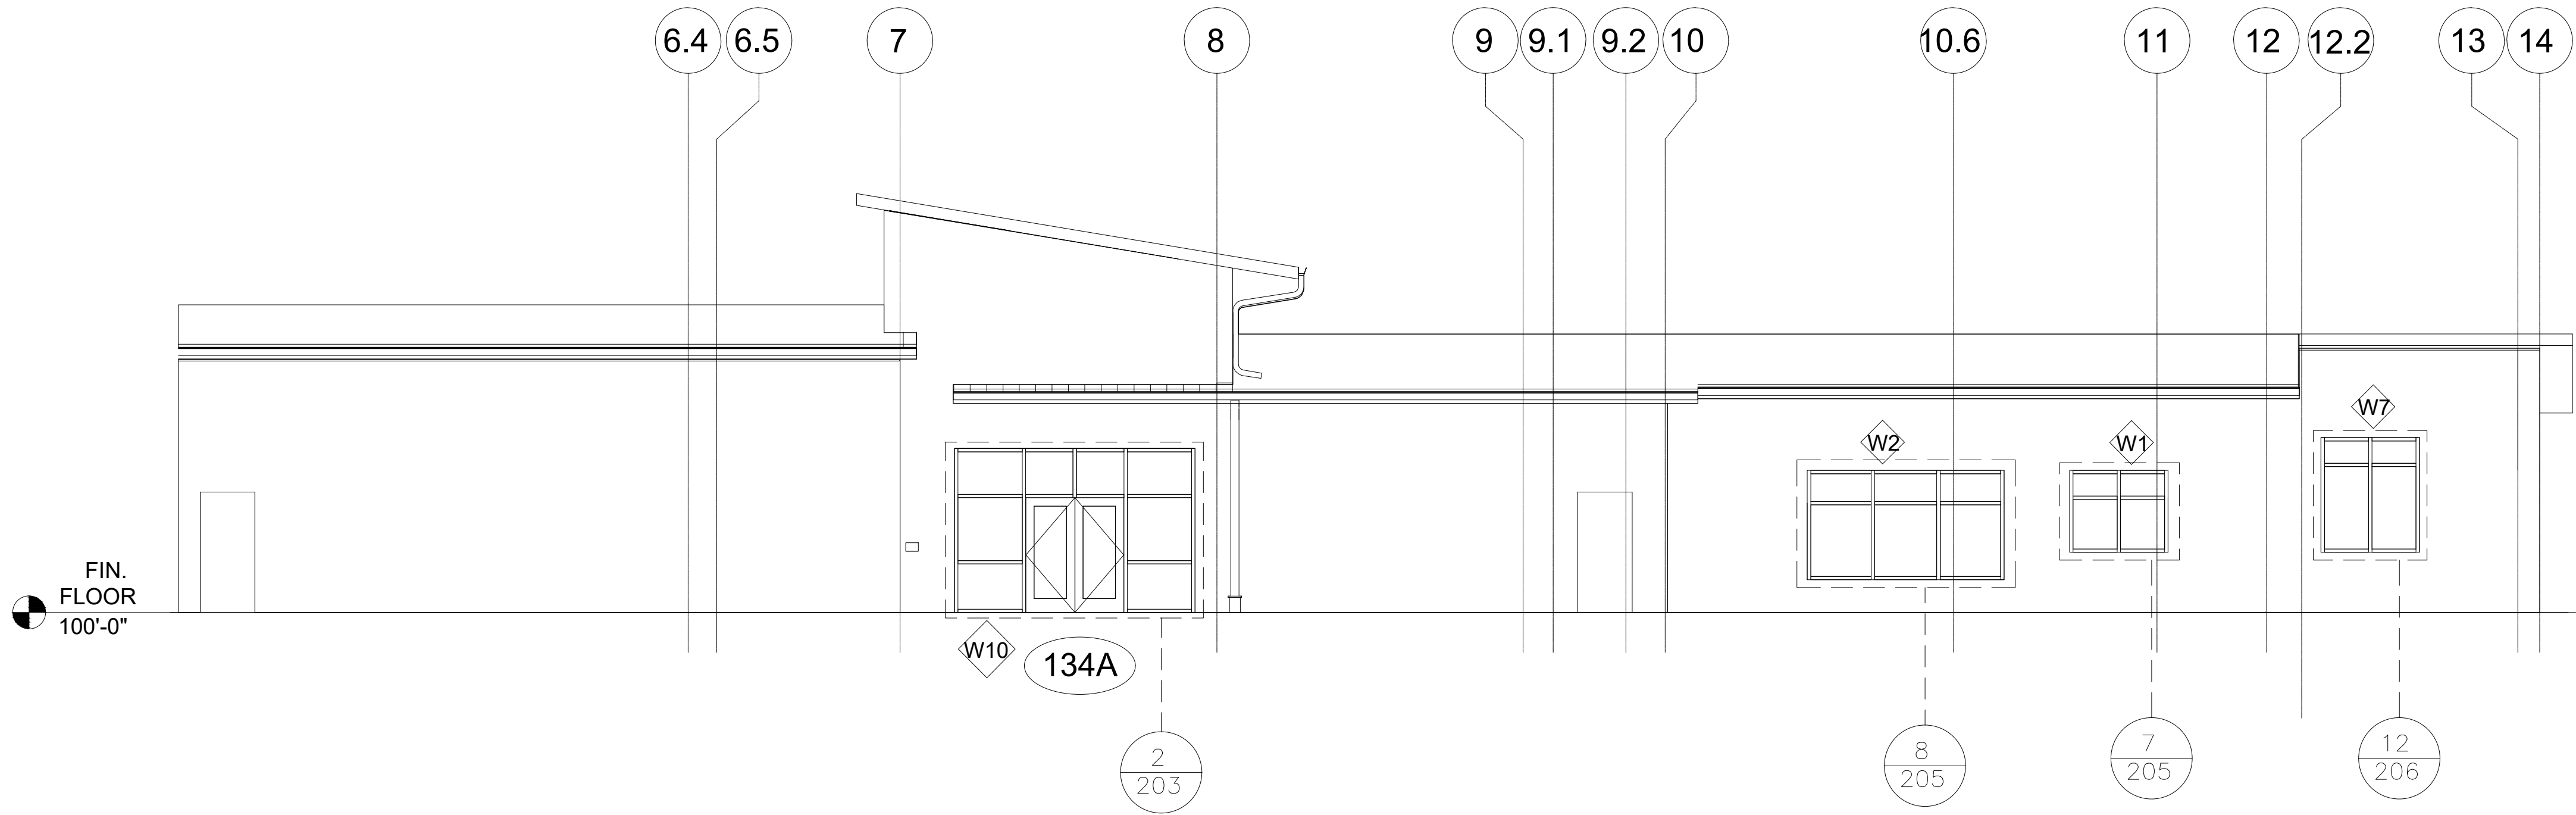


2

BUILDING ELEVATION - SOUTH
 ARCH. REF. A/A202

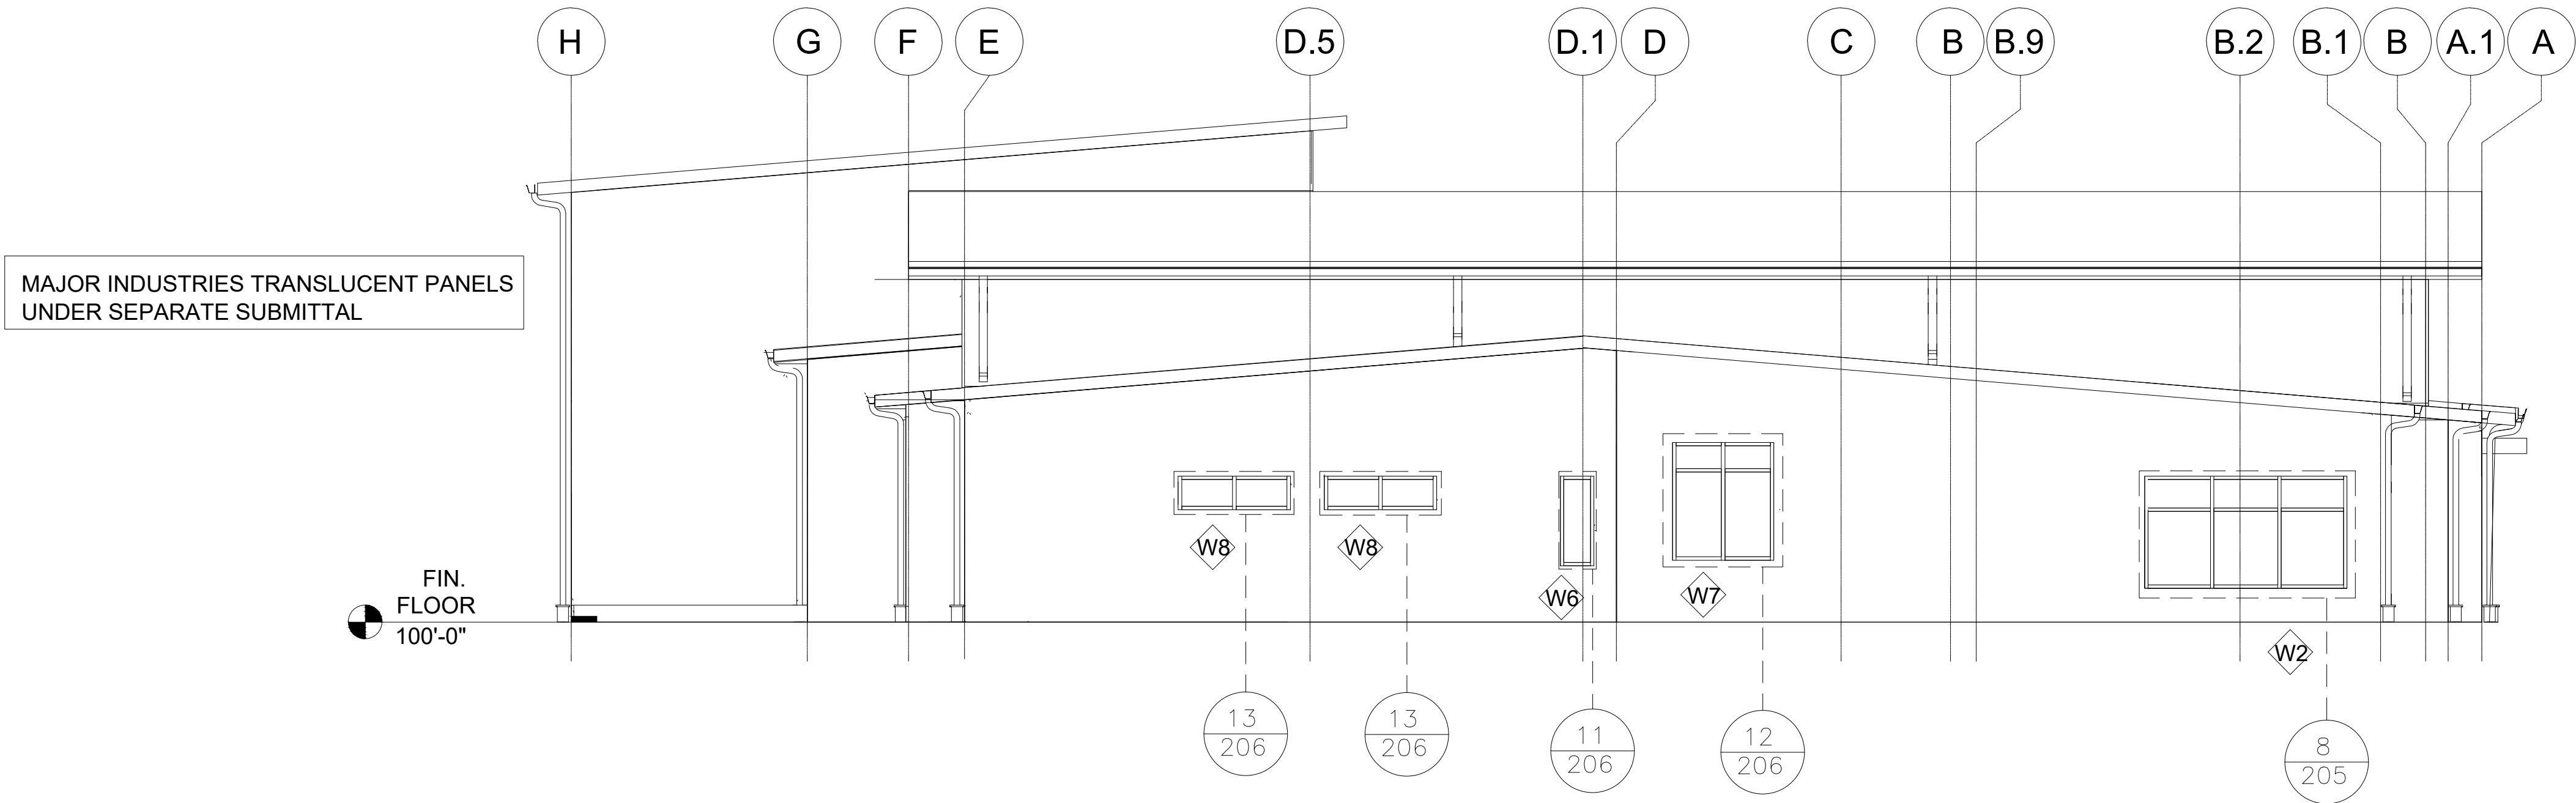

1

BUILDING ELEVATION - EAST
 ARCH. REF. B/A202

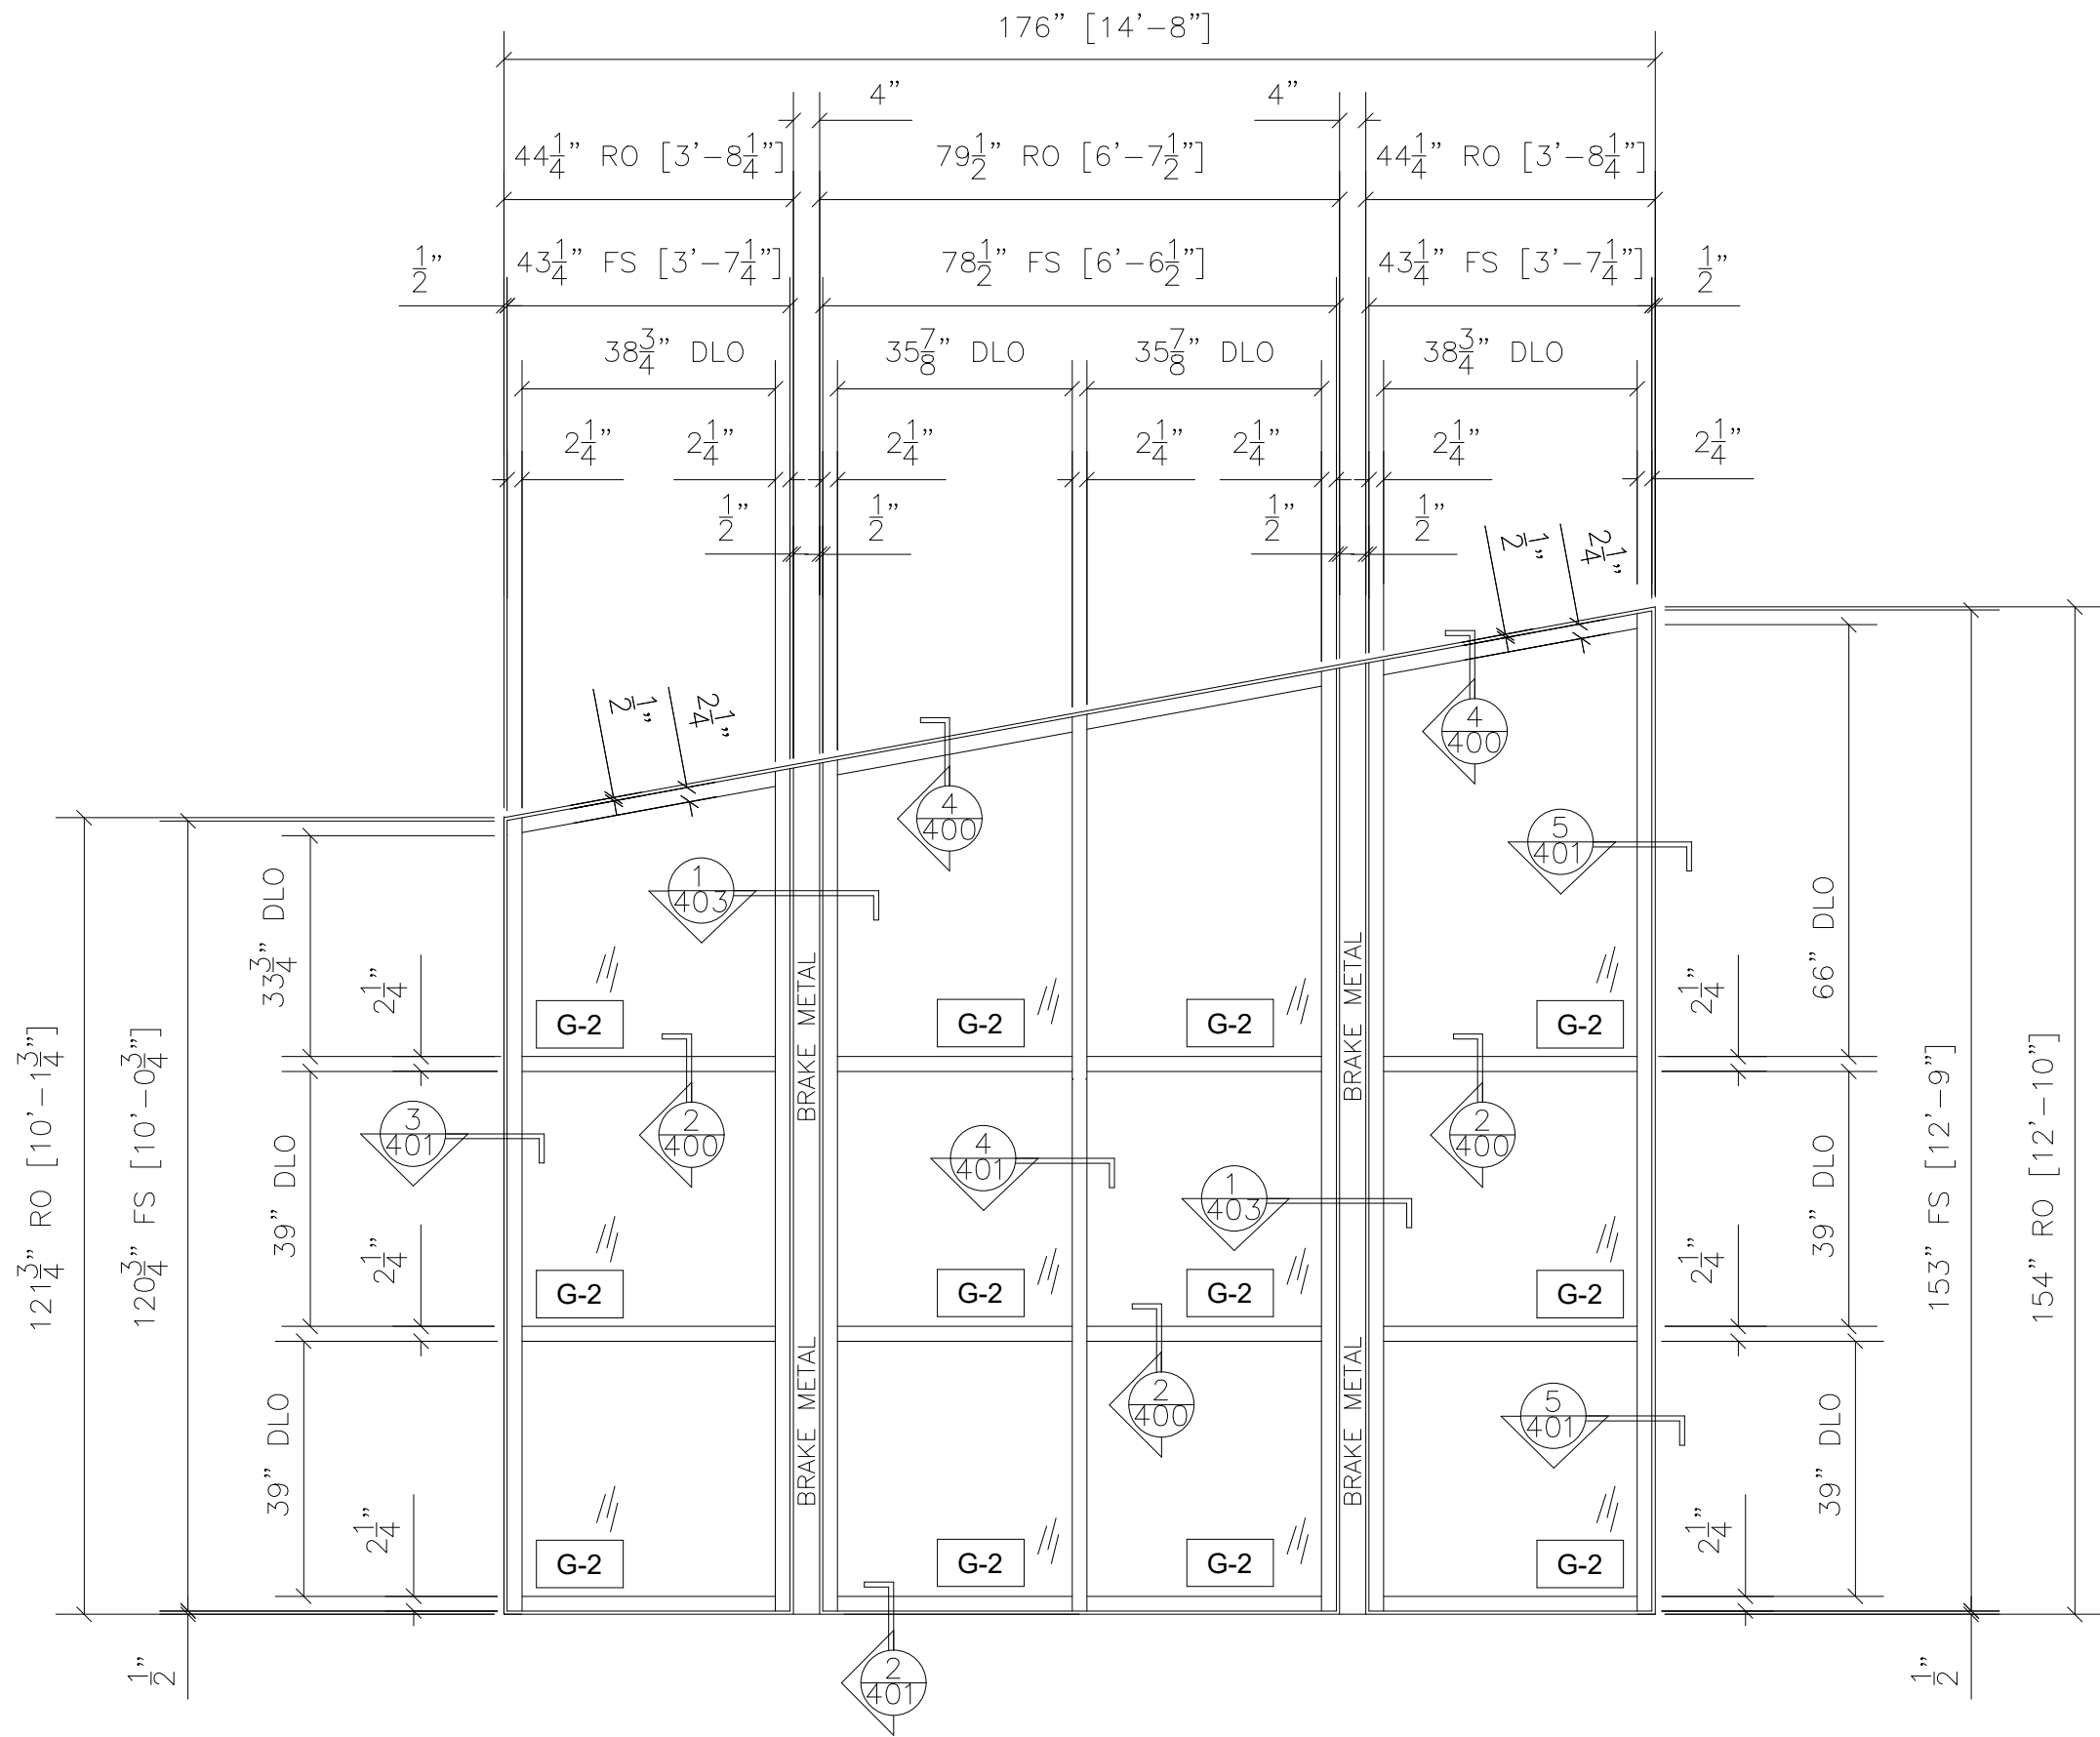


3 CURTAINWALL ELEVATION - W3B

ARCADIA T500(OPG6000) 2-1/4" X 6"
CURTAINWALL
ARCH. REF.: 3B/A612

QTY	LOCATION
1	ELEVATION NORTH

1 TOTAL

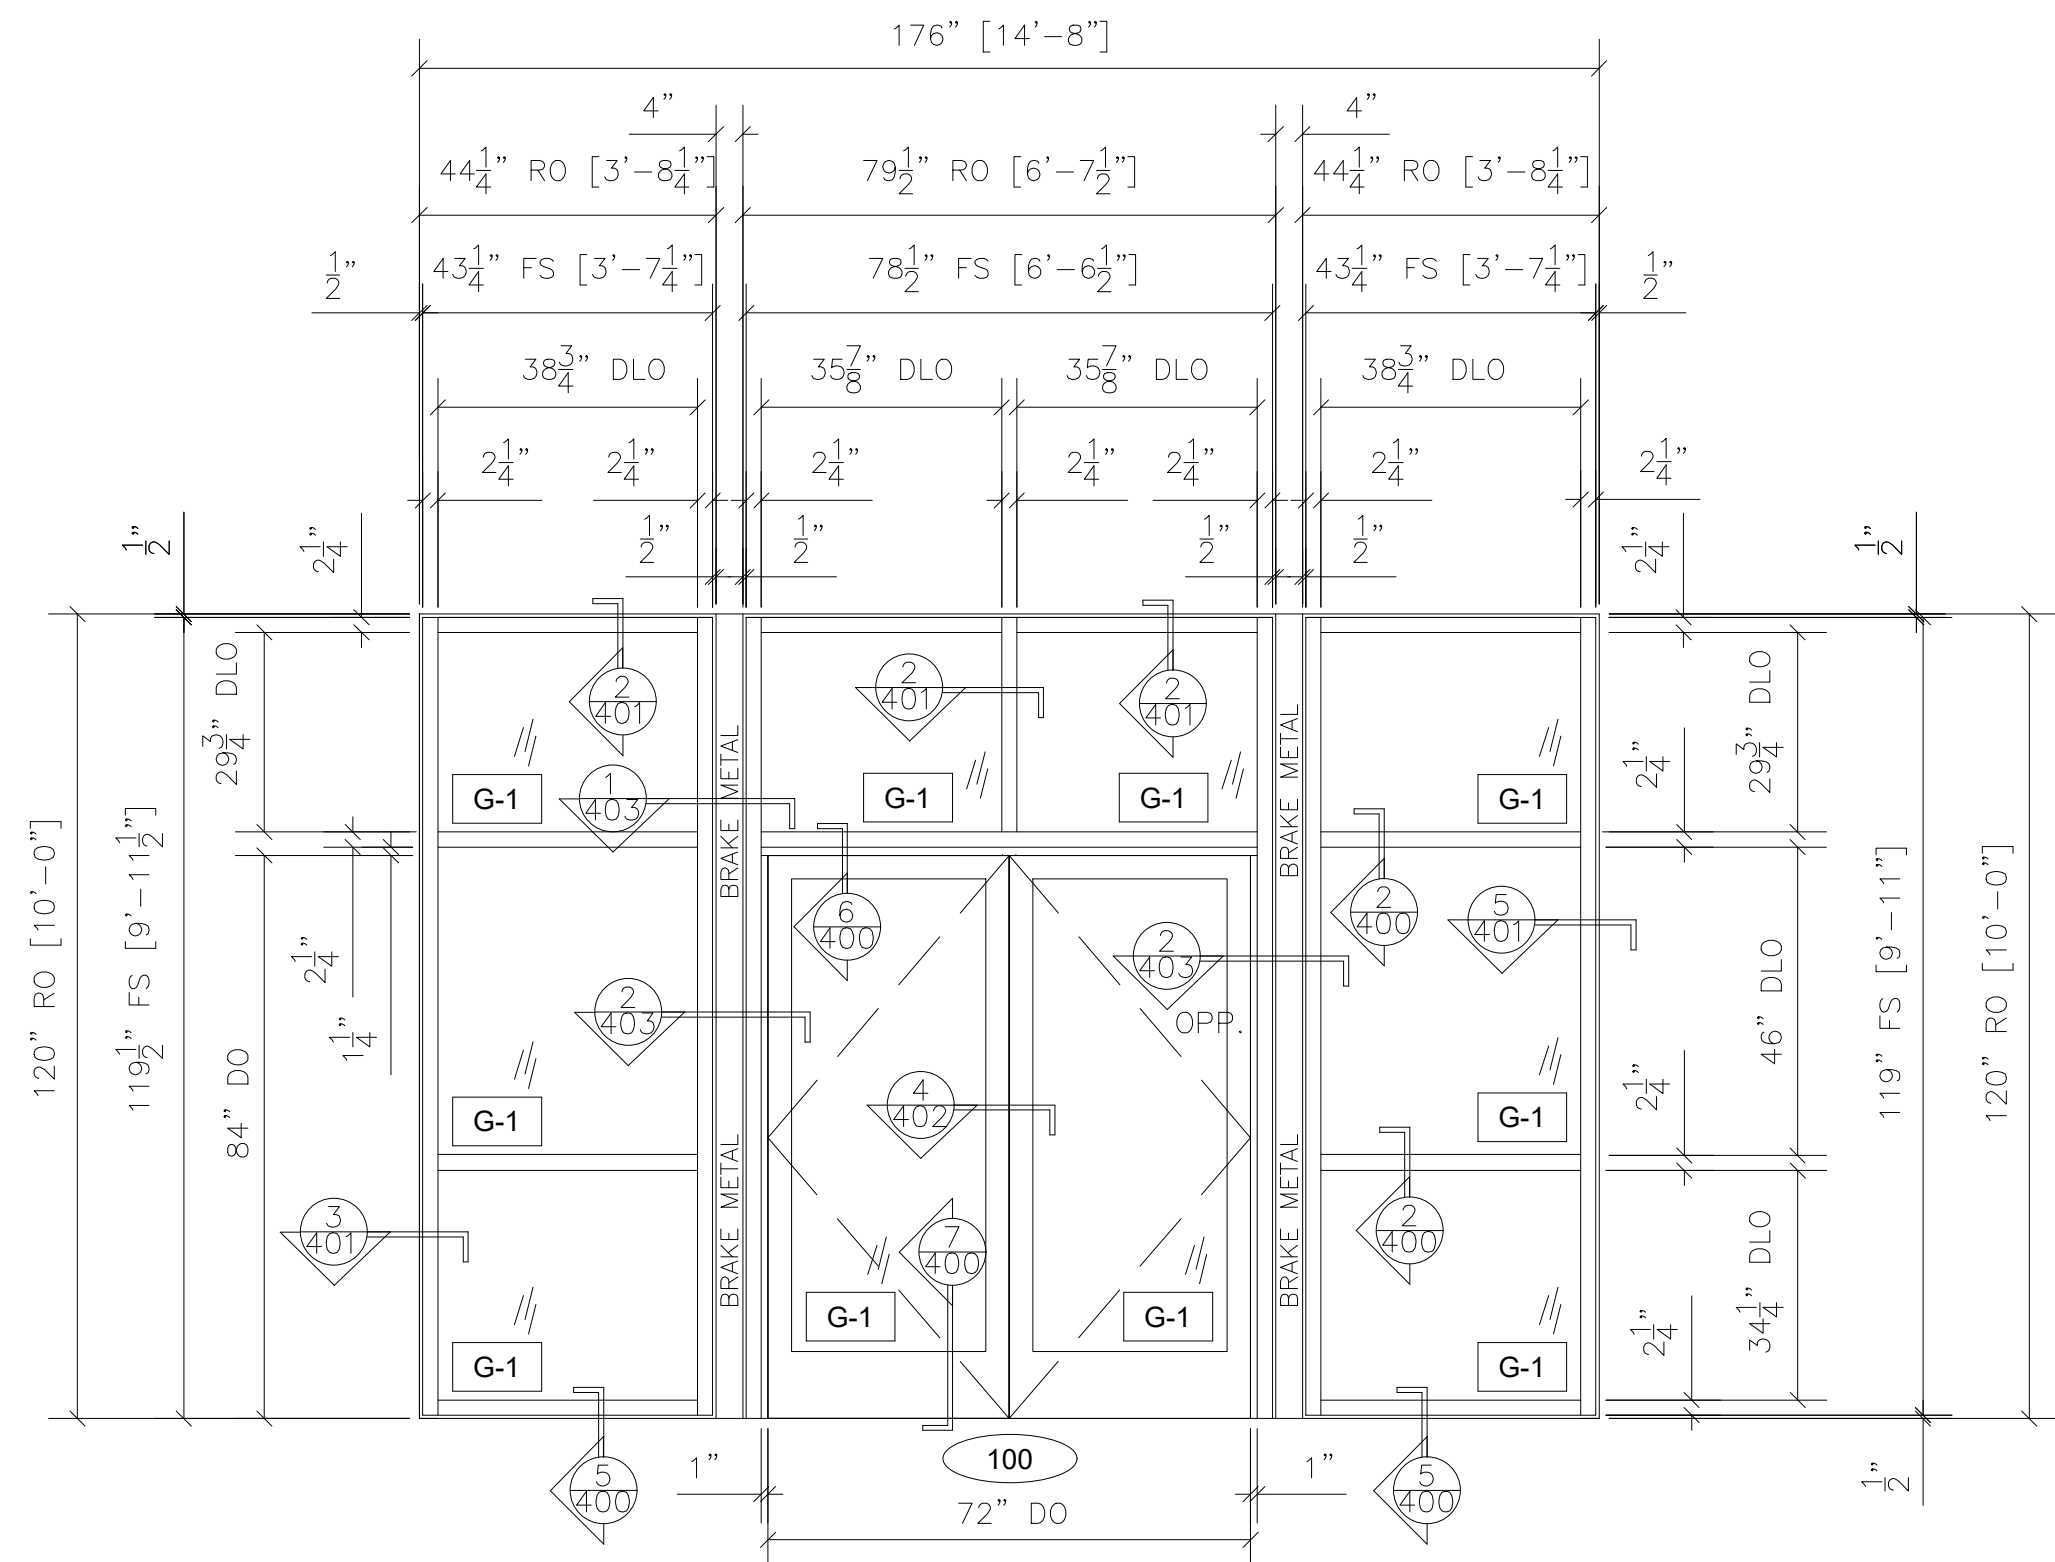


1 CURTAINWALL ELEVATION - W3A

ARCADIA T500(OPG6000) 2-1/4" X 6" CURTAINWALL
ARCADIA MEDIUM STILE STOREFRONT DOORS WITH 10" BOTTOM RAIL
ARCH. REF.: 3A/A612

QTY	LOCATION
1	ELEVATION NORTH

1 TOTAL

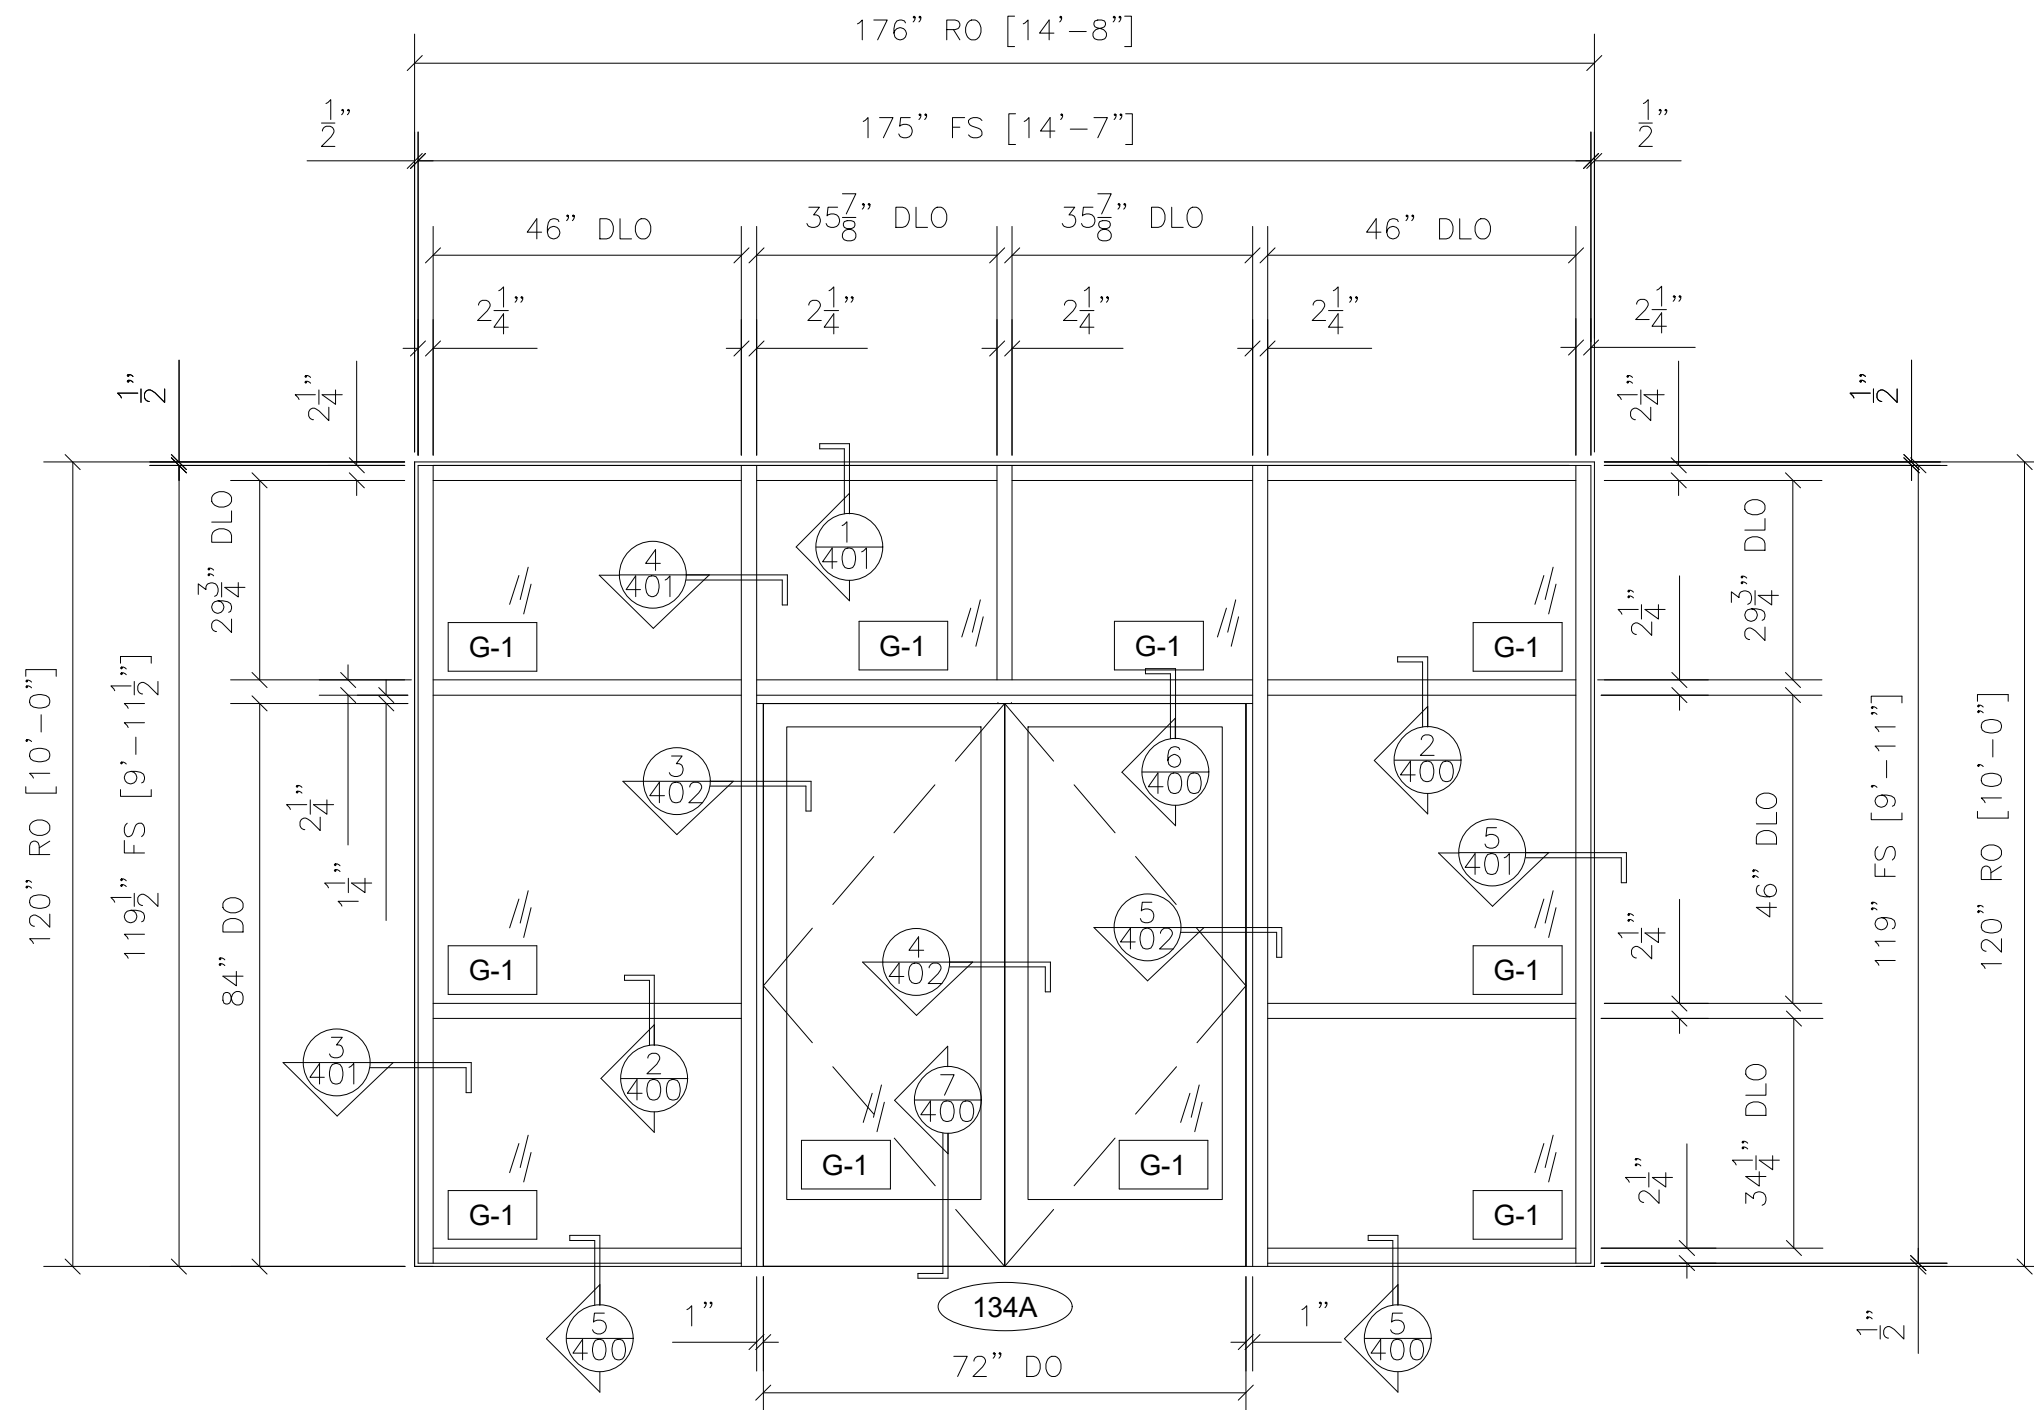

2 CURTAINWALL ELEVATION - W10

ARCADIA T500(OPG6000) 2-1/4" X 6" CURTAINWALL
ARCADIA MEDIUM STILE STOREFRONT DOORS WITH 10" BOTTOM RAIL
ARCH. REF.: 10/A612

QTY	LOCATION
1	ELEVATION SOUTH

1 TOTAL

NO.	REVISION/ISSUED	DATE
1	1ST SUBMITTAL	02/04/2020

PROJECT NAME & LOCATION: RELOCATE NOSC RENO TO NAS FALLON NV NAVAL AIR STATION FALLON FALLON, NV	SHEET TITLE: FRAME ELEVATIONS
---	----------------------------------


GLASS CONTRACTOR:

DRAWN BY: KS DRAFTING & DESIGN, LLC KYLE SCHNECK HARRISBURG, PA 17110 KYLE@KSDRAFTINGDESIGNLLC.COM 717-228-7114 KSDRAFTINGDESIGNLLC.COM

ARCHITECT:

ENGINEER:


DRAWN BY: BRIAN GANOE	SHEET:
CHECKED & COORDINATED BY: KYLE SCHNECK	203
DATE: 02/04/2020	

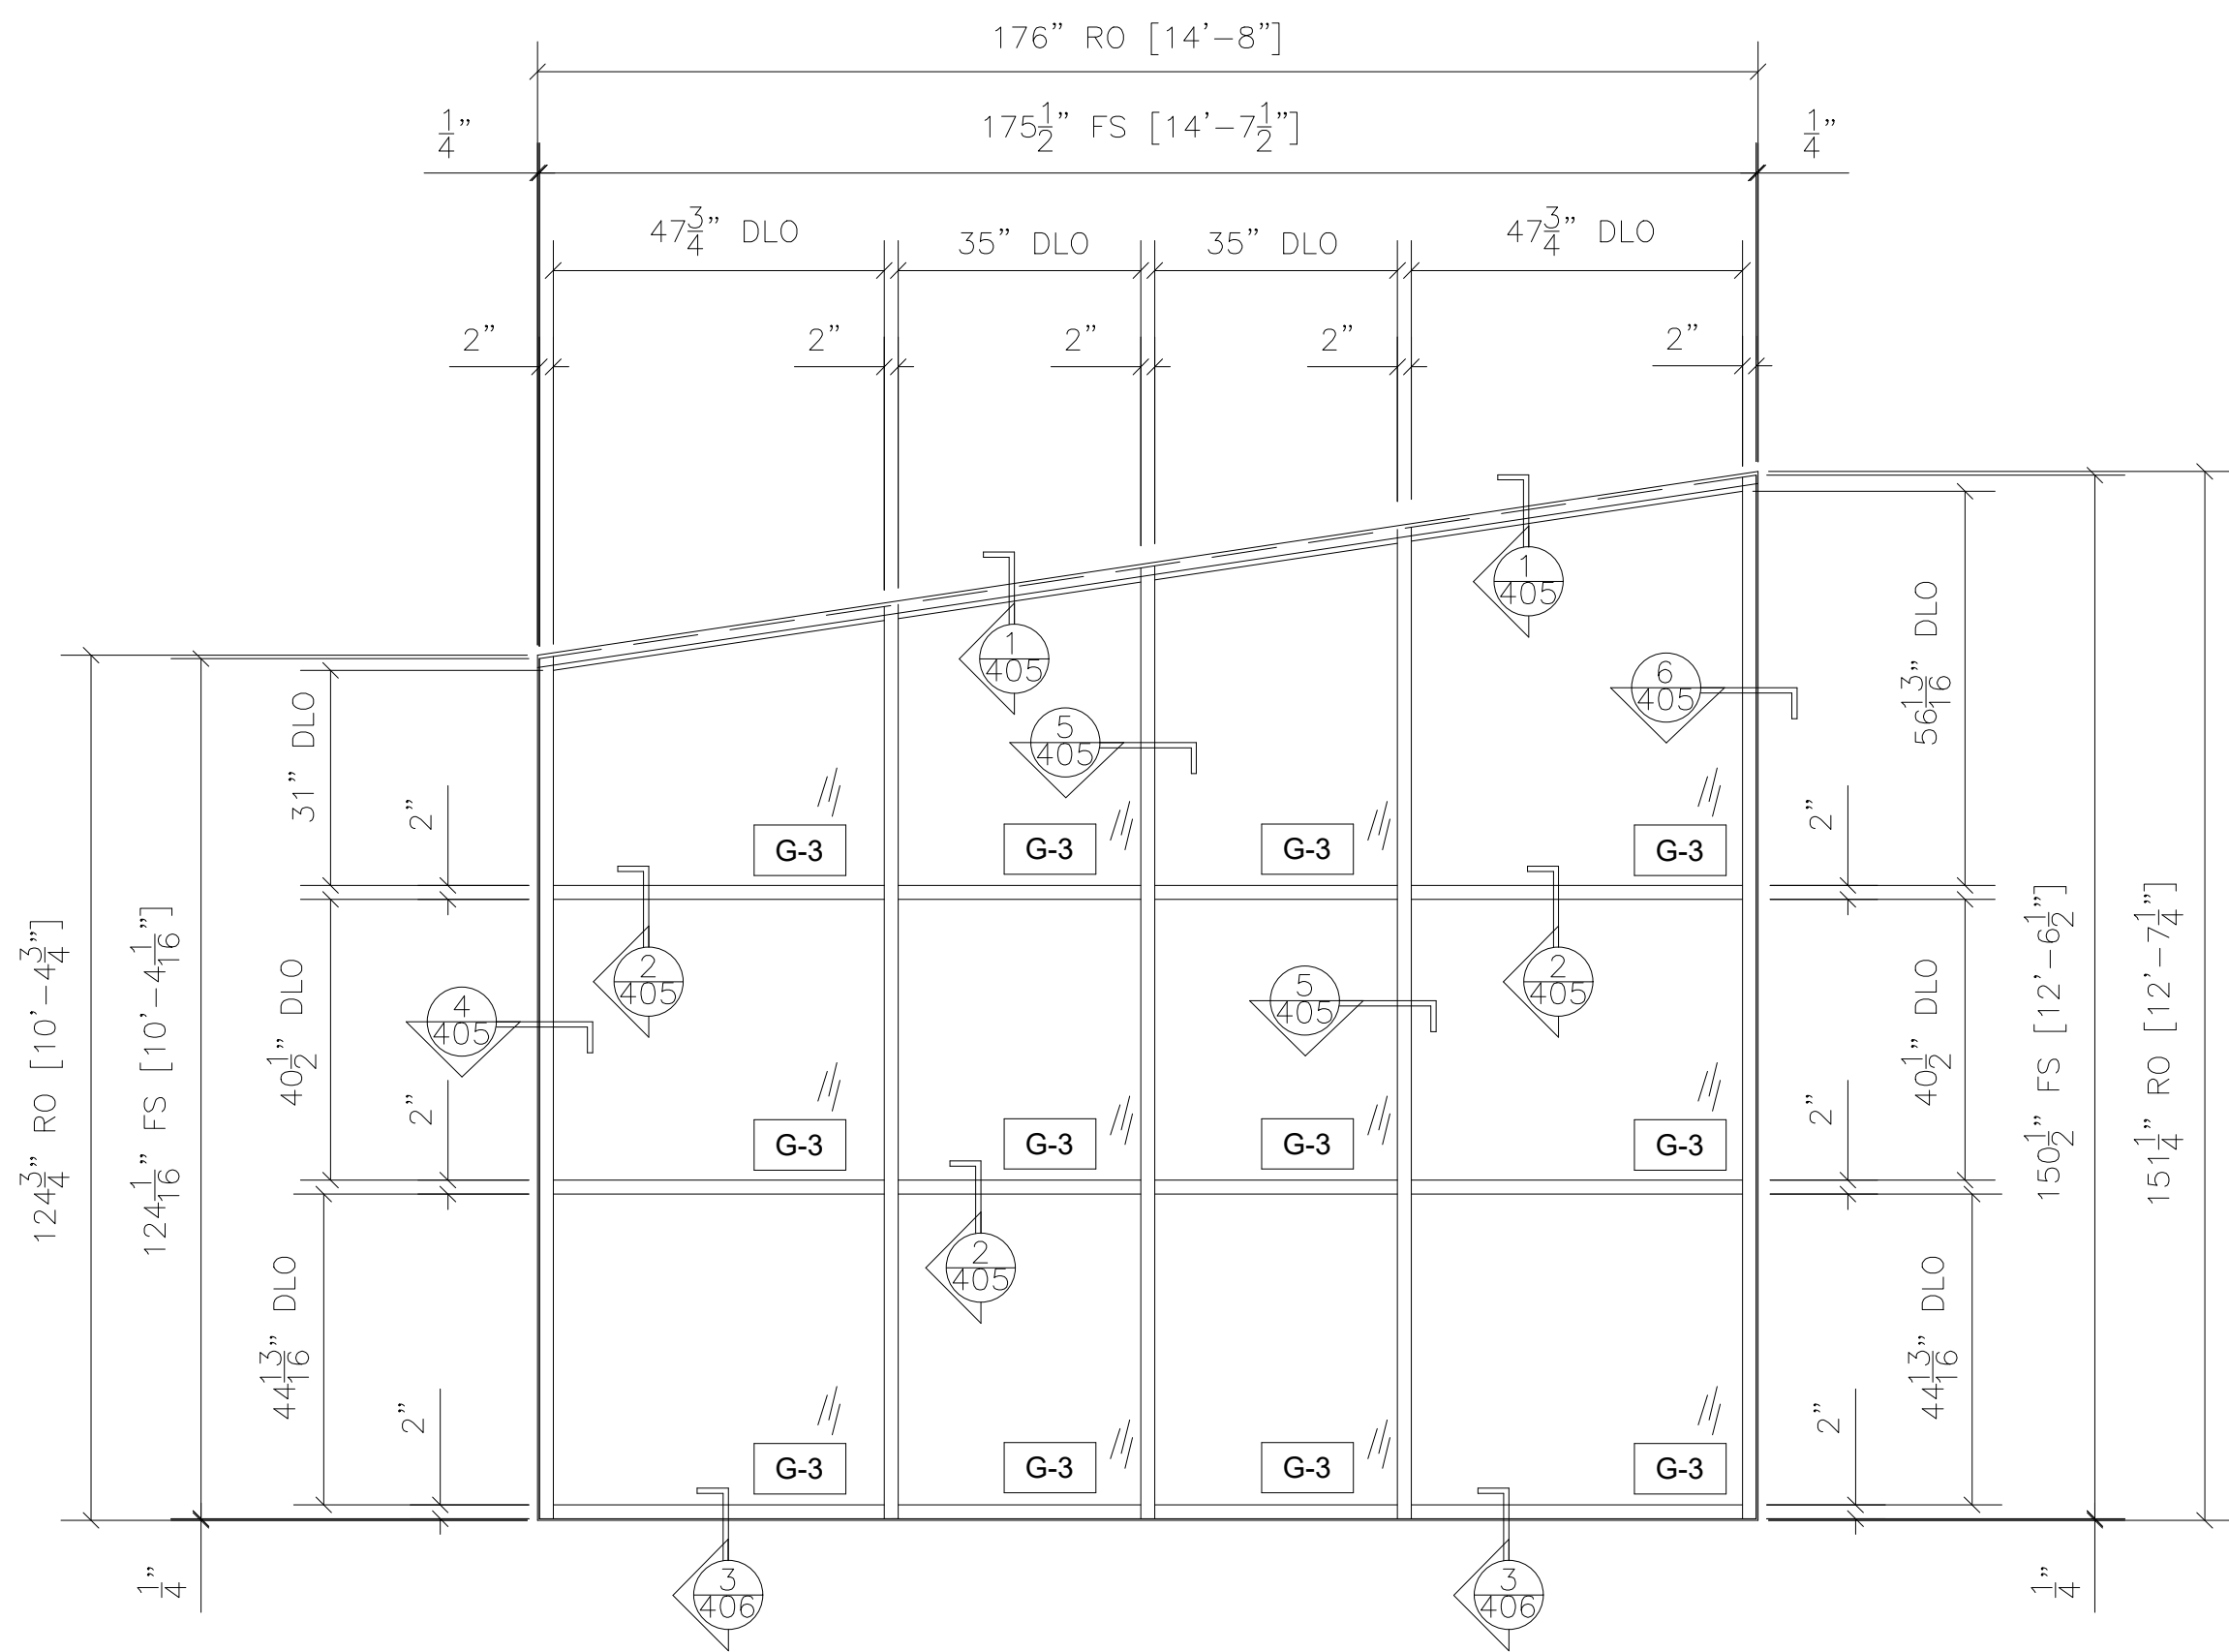

5 CURTAINWALL ELEVATION - W9A1
ARCADIA AR 450 2" X 4-1/2"
INTERIOR STOREFRONT
ARCH. REF.: 9A/A612

QTY	LOCATION
1	VESTIBULE 100


1 TOTAL

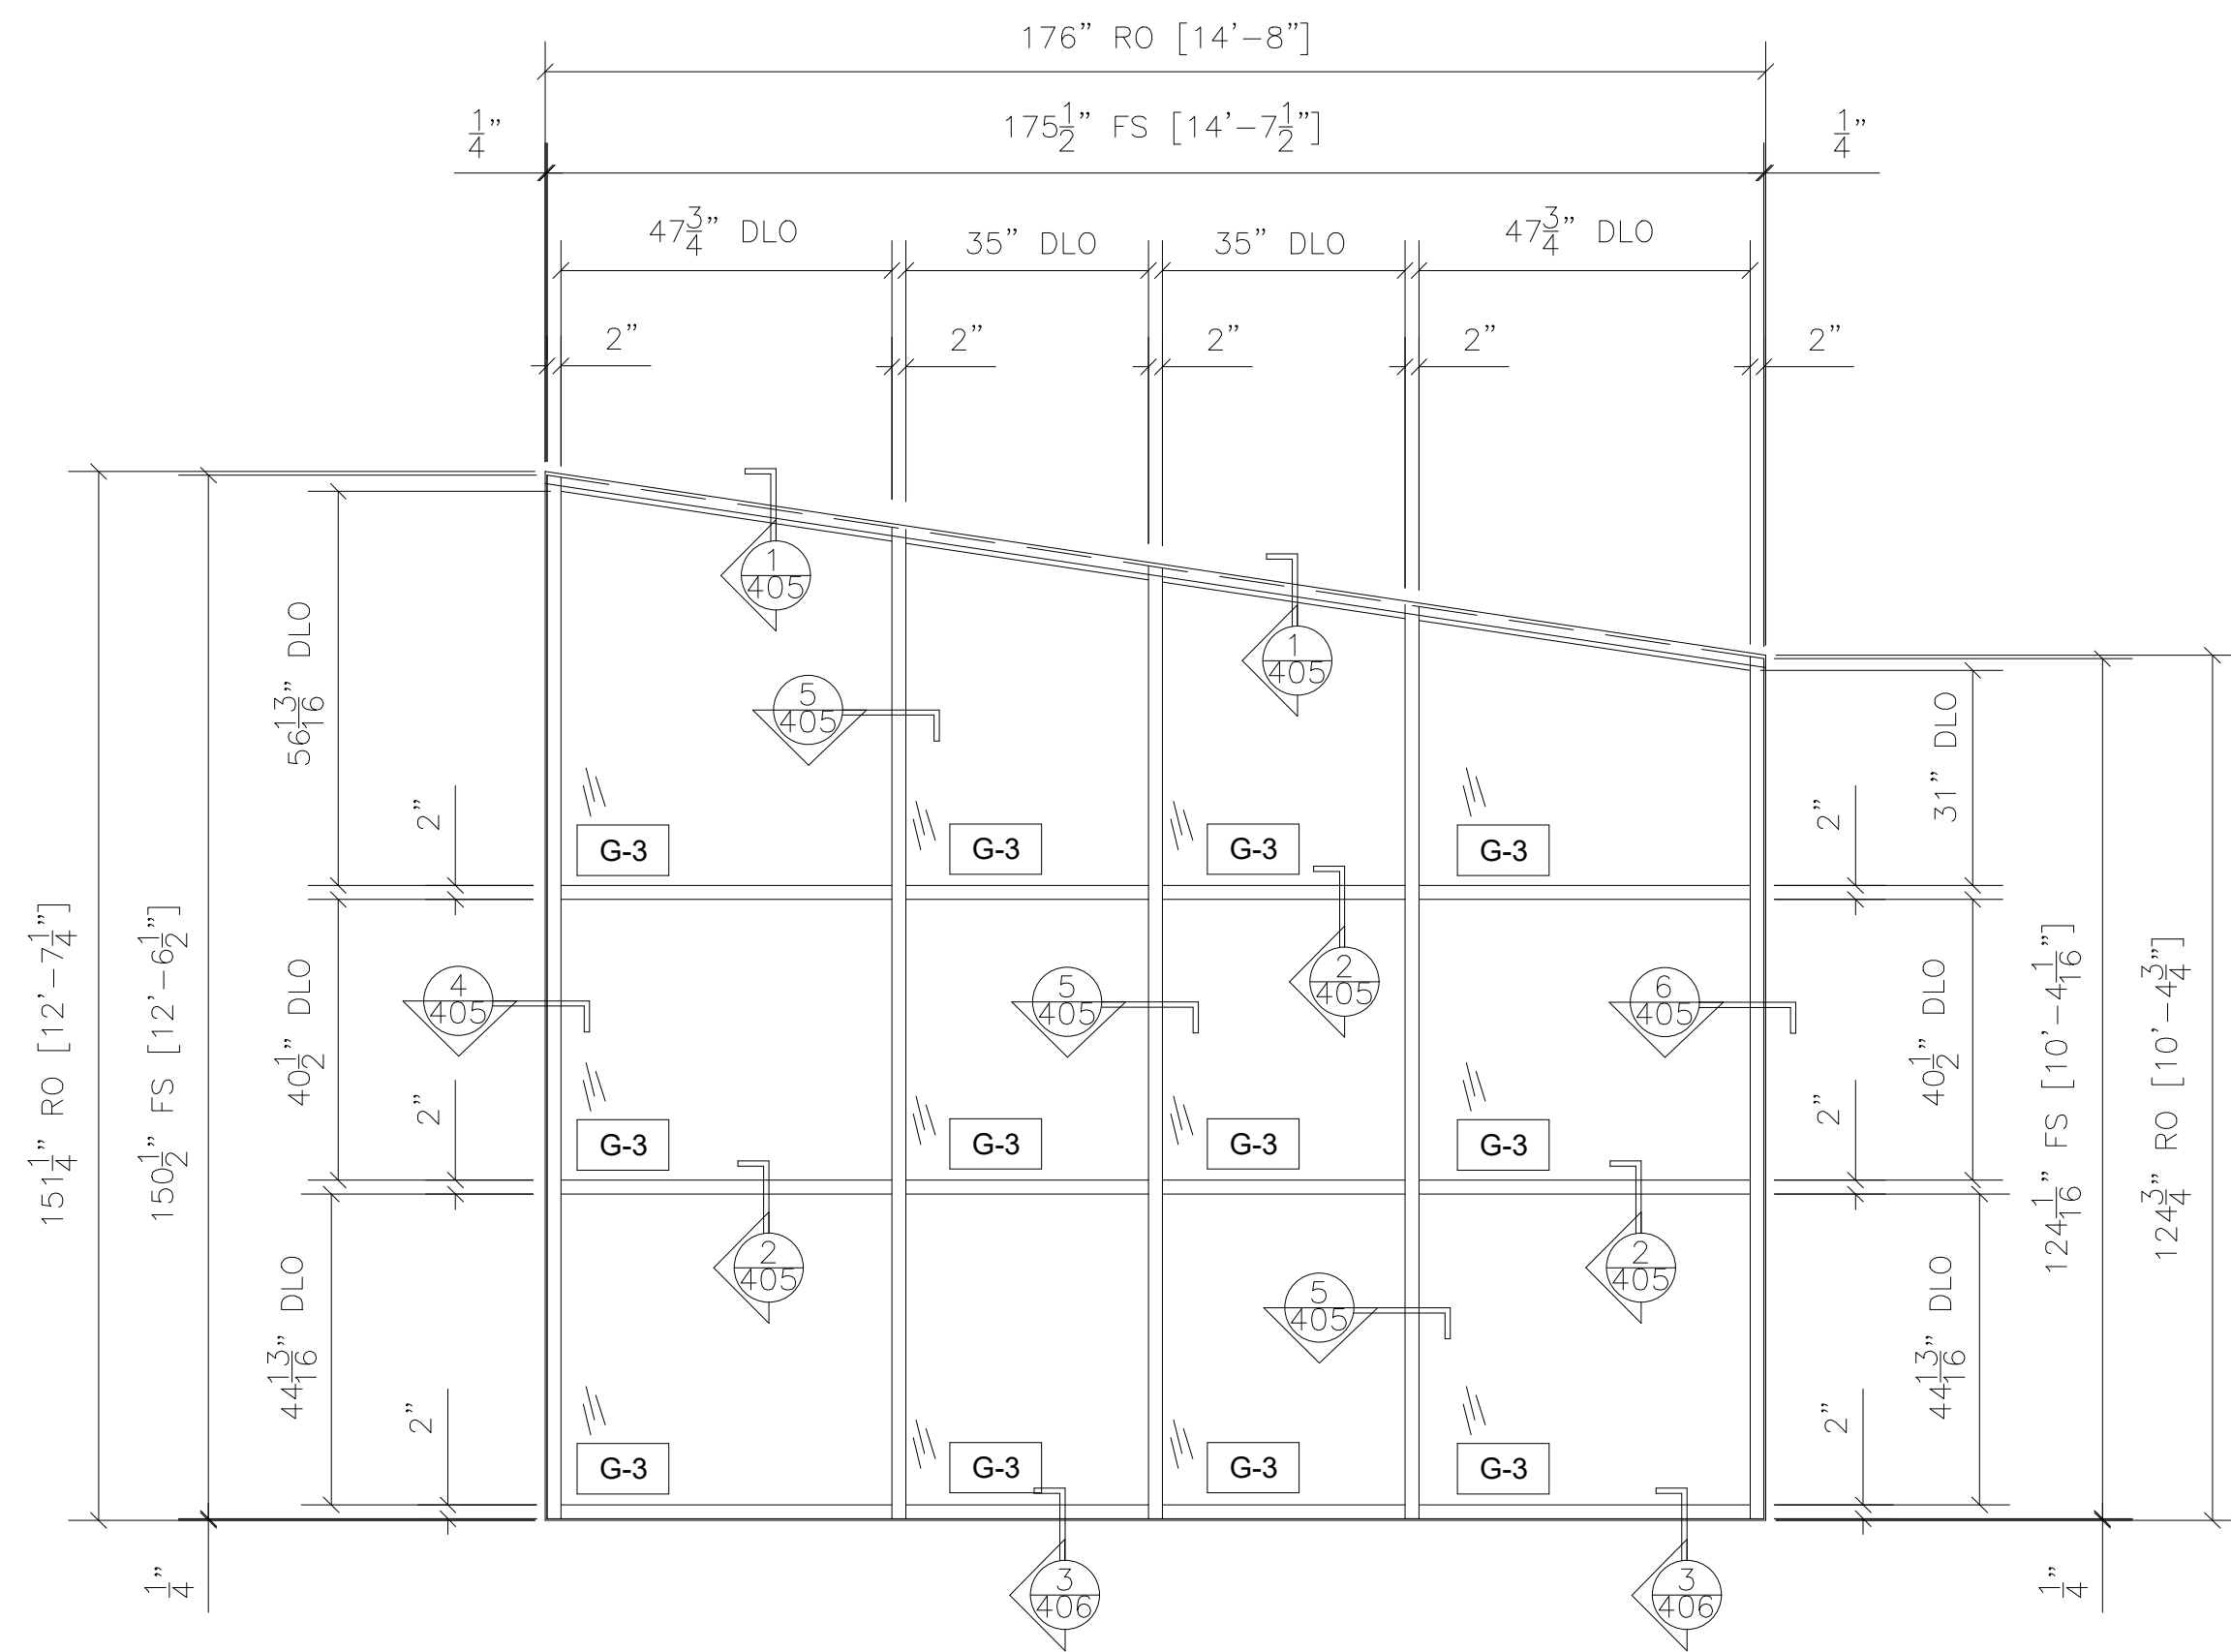

6 CURTAINWALL ELEVATION - W9A2
ARCADIA AR 450 2" X 4-1/2"
INTERIOR STOREFRONT
ARCH. REF.: 9A/A612

QTY	LOCATION
1	VESTIBULE 134

1 TOTAL

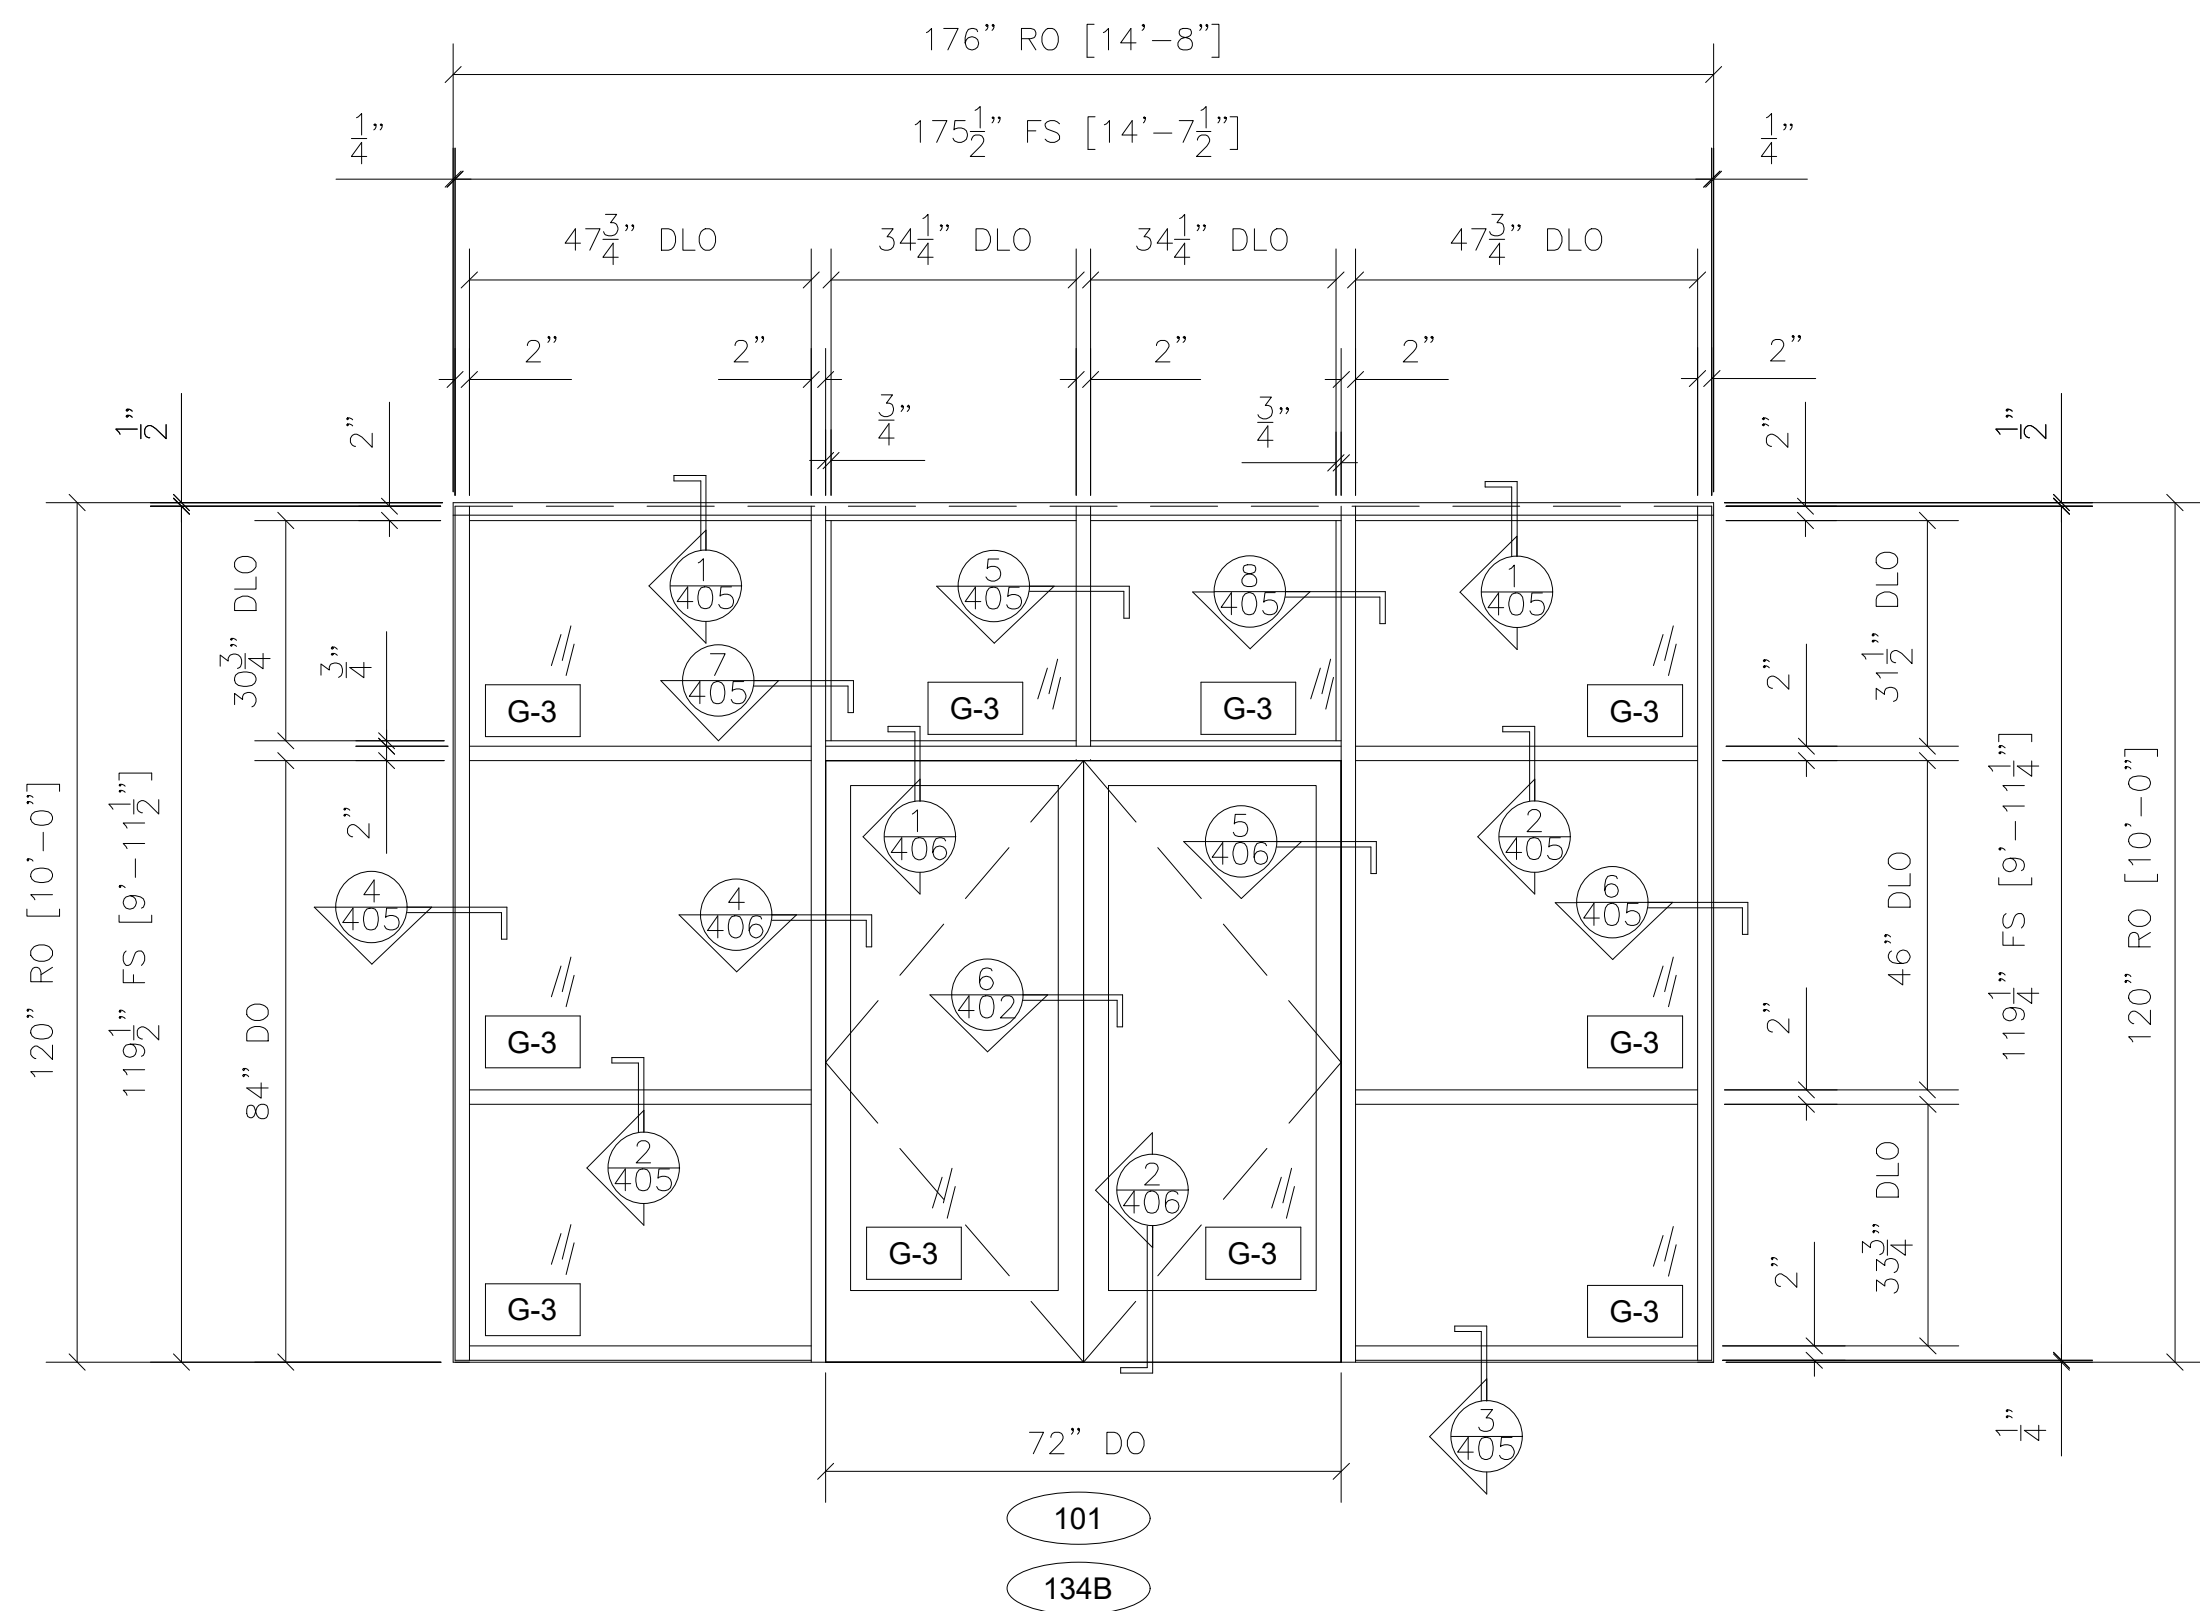

4 CURTAINWALL ELEVATION - W9B
ARCADIA AR450 2" X 4-1/2" INTERIOR STOREFRONT
ARCADIA MEDIUM STILE STOREFRONT DOORS WITH 10" BOTTOM RAIL
ARCH. REF.: 9B/A612

QTY	LOCATION
1	VESTIBULE 100
1	VESTIBULE 134

2 TOTAL

NO.	REVISION/ISSUED	DATE
1	1ST SUBMITTAL	02/04/2020

PROJECT NAME & LOCATION: RELOCATE NOSC RENO TO NAS FALLON NV NAVAL AIR STATION FALLON FALLON, NV	SHEET TITLE: FRAME ELEVATIONS
---	---


GLASS CONTRACTOR:

DRAWN BY: KS DRAFTING & DESIGN, LLC KYLE SCHNECK HARRISBURG, PA 17110 KYLE@KSDRAFTINGDESIGNLLC.COM 717-228-7114 KSDRAFTINGDESIGNLLC.COM

ARCHITECT:

ENGINEER:


DRAWN BY: BRIAN GANOE	SHEET:
CHECKED & COORDINATED BY: KYLE SCHNECK	204
DATE: 02/04/2020	

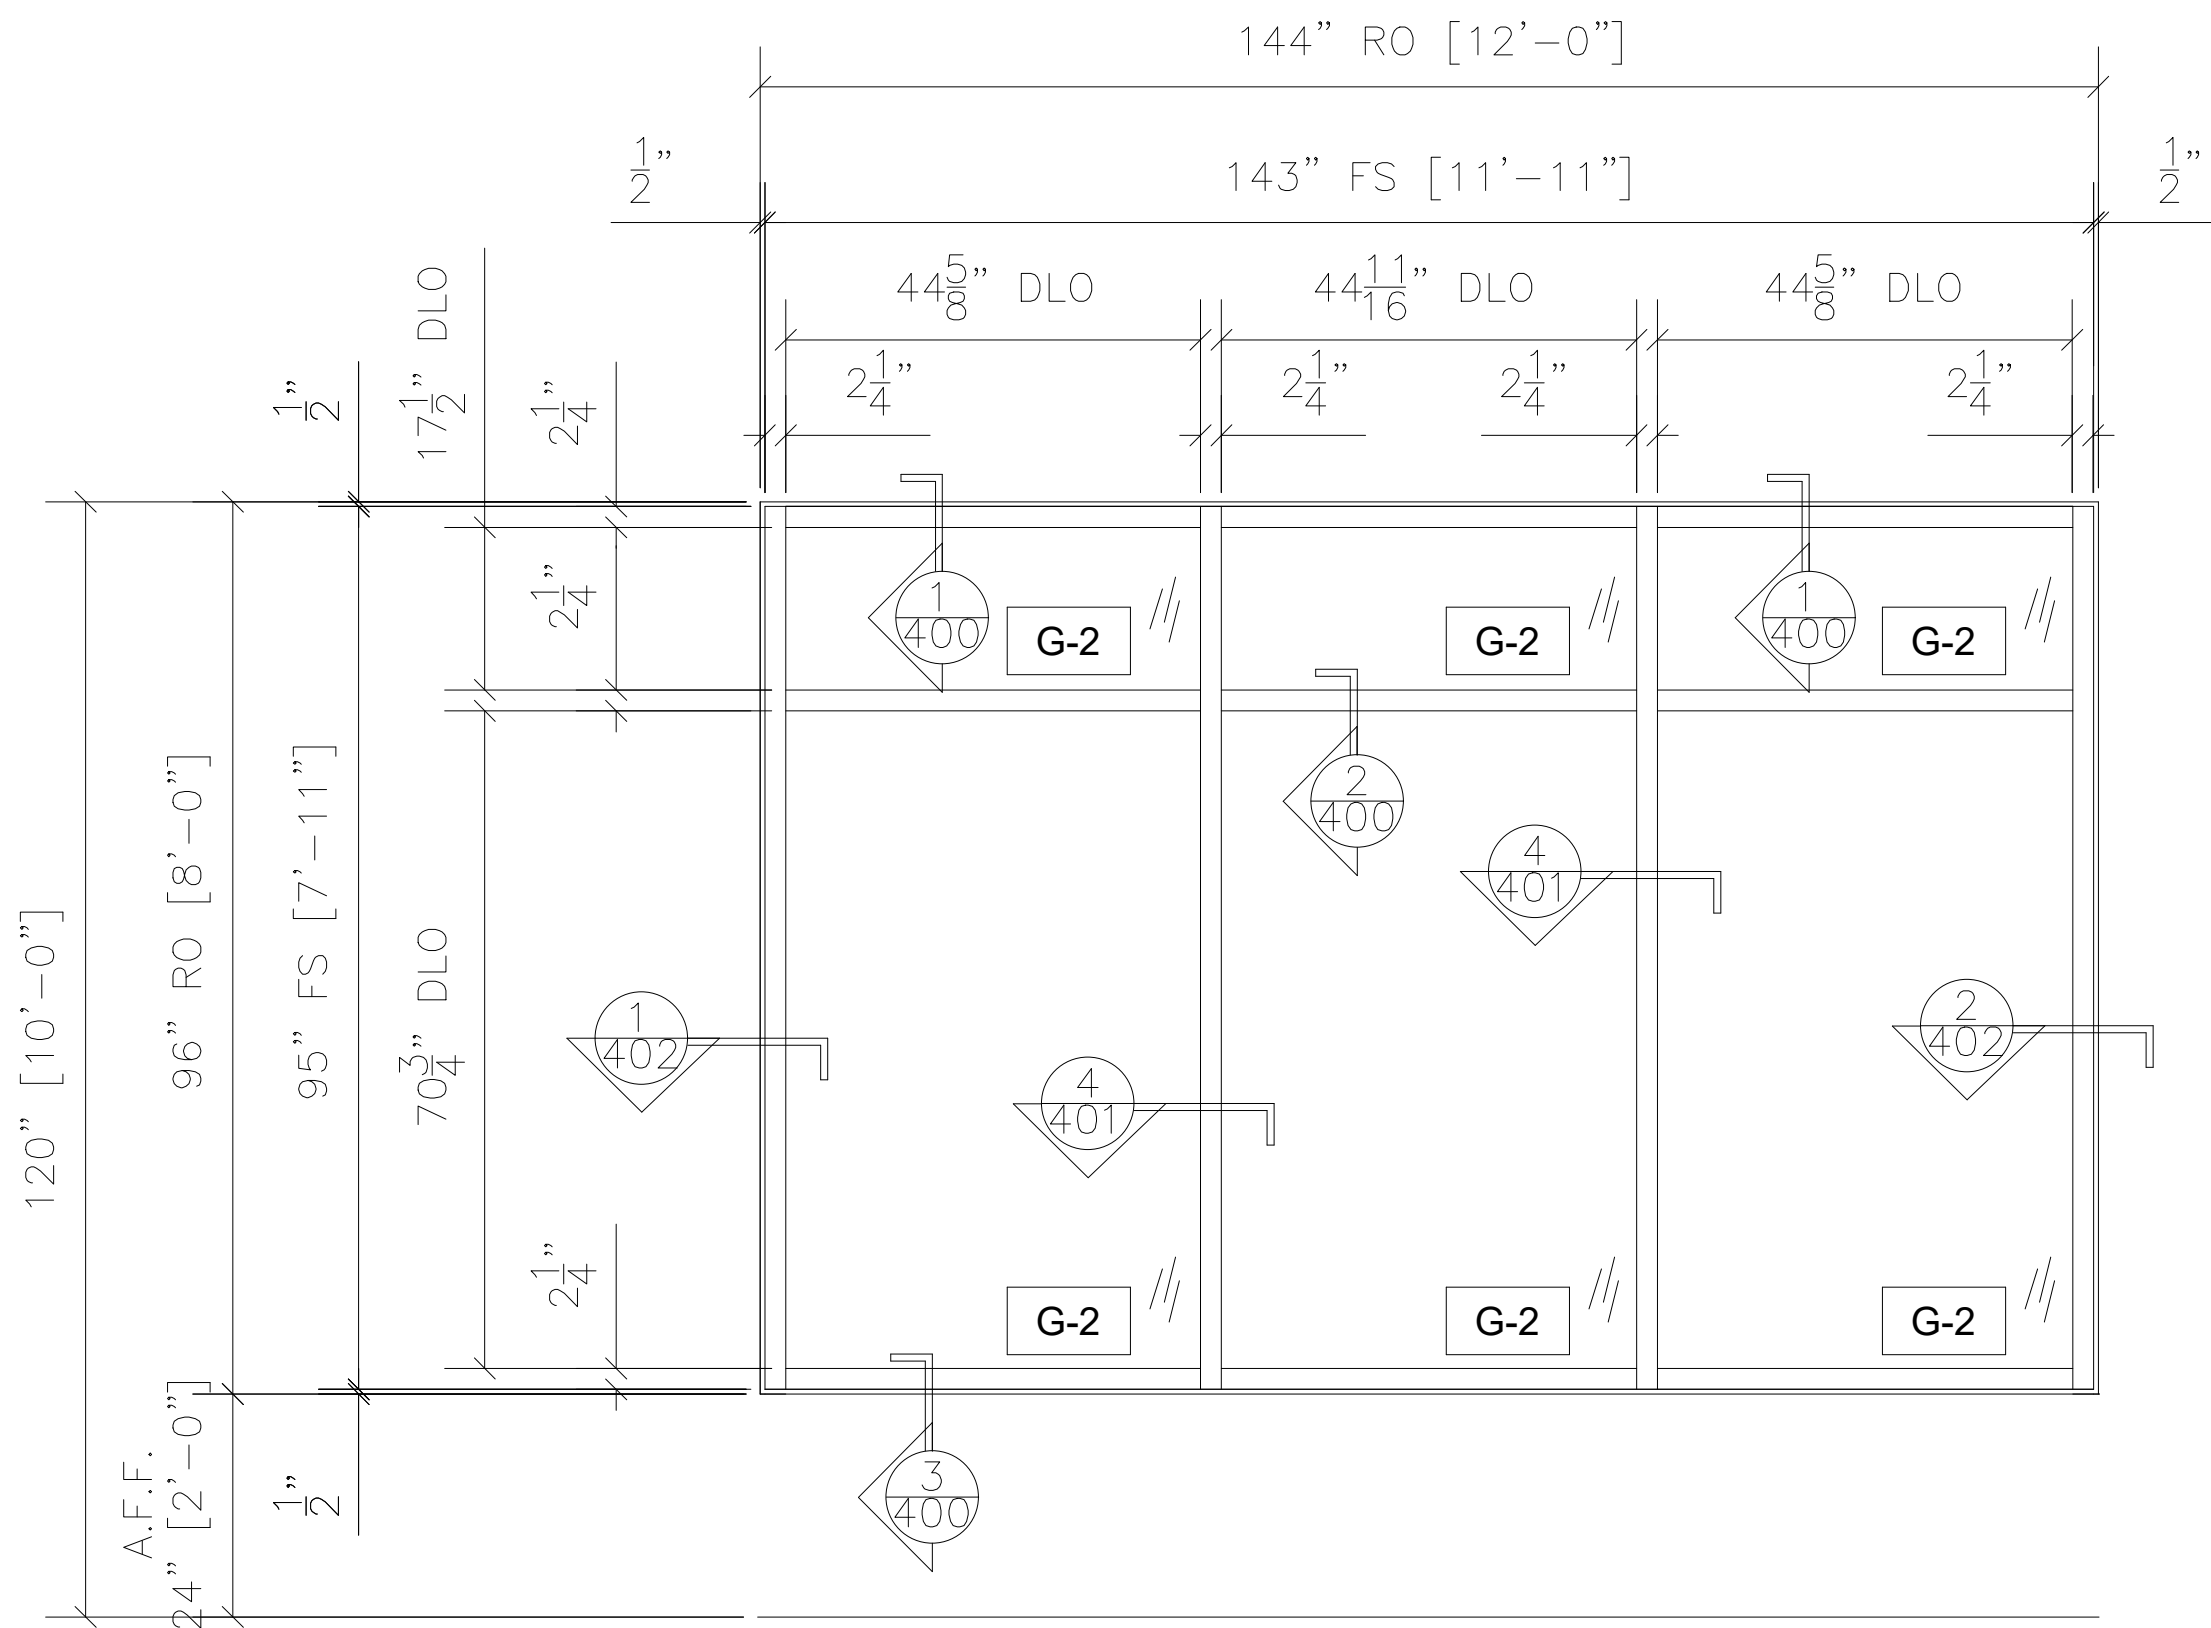

9 CURTAINWALL ELEVATION - W4
ARCADIA T500(OPG6000) 2-1/4" X 6" CURTAINWALL
ARCH. REF.: W4/A612

QTY	LOCATION
1	ELEVATION NORTH


1 TOTAL

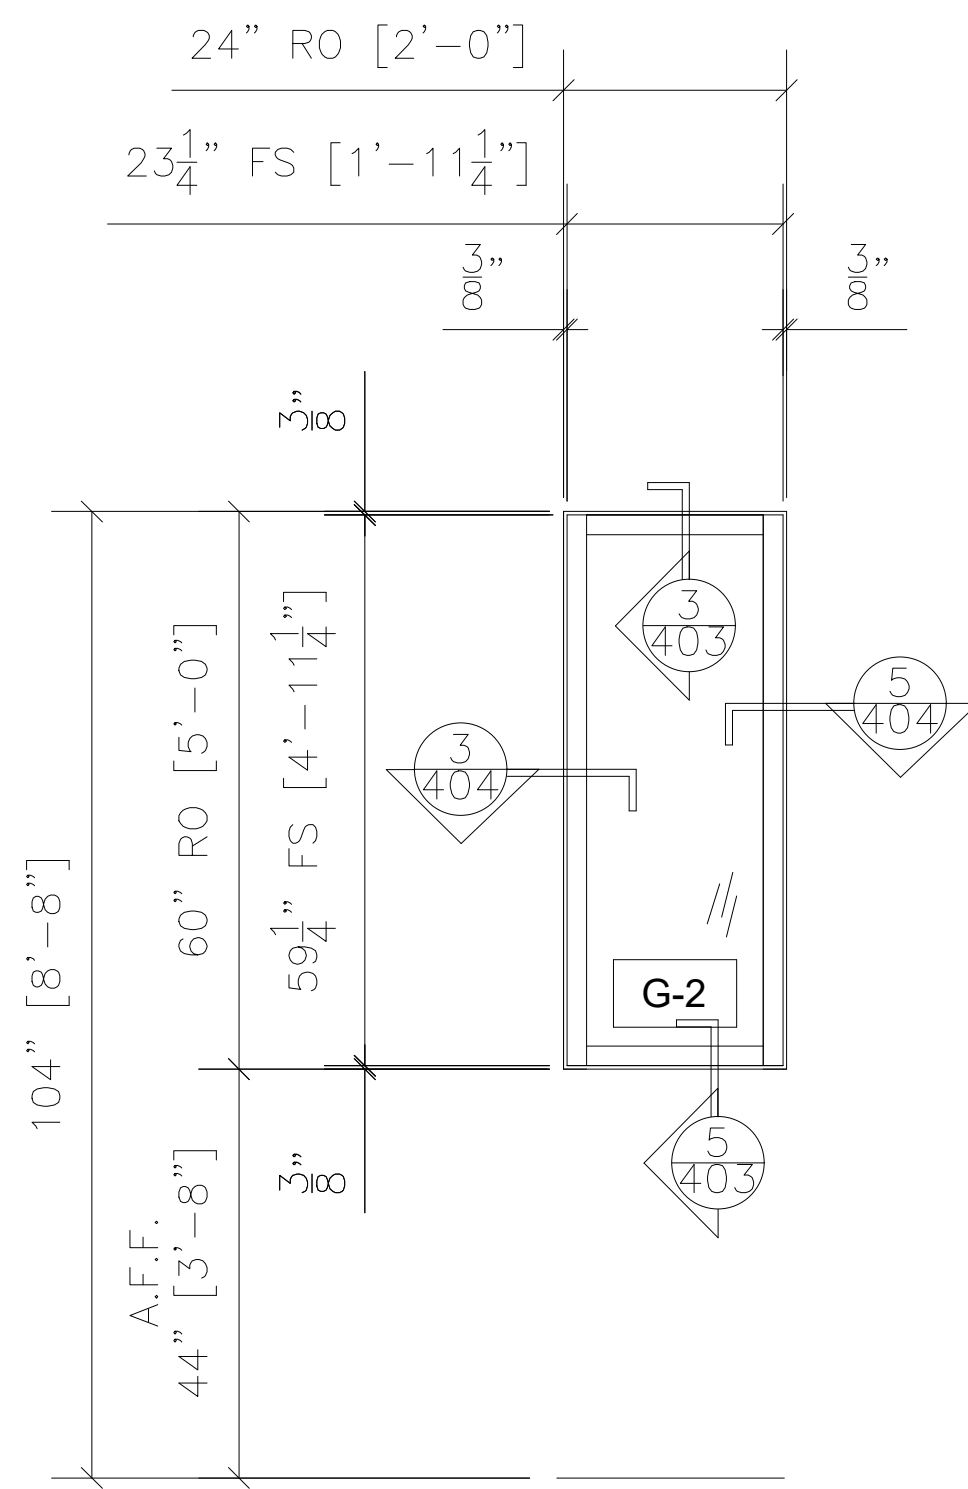

10 WINDOW ELEVATION - W5
WINCO SERIES 3350 3-1/2" ALUMINUM WINDOW
ARCH. REF.: W5/A612

QTY	LOCATION
1	ELEVATION NORTH


1 TOTAL

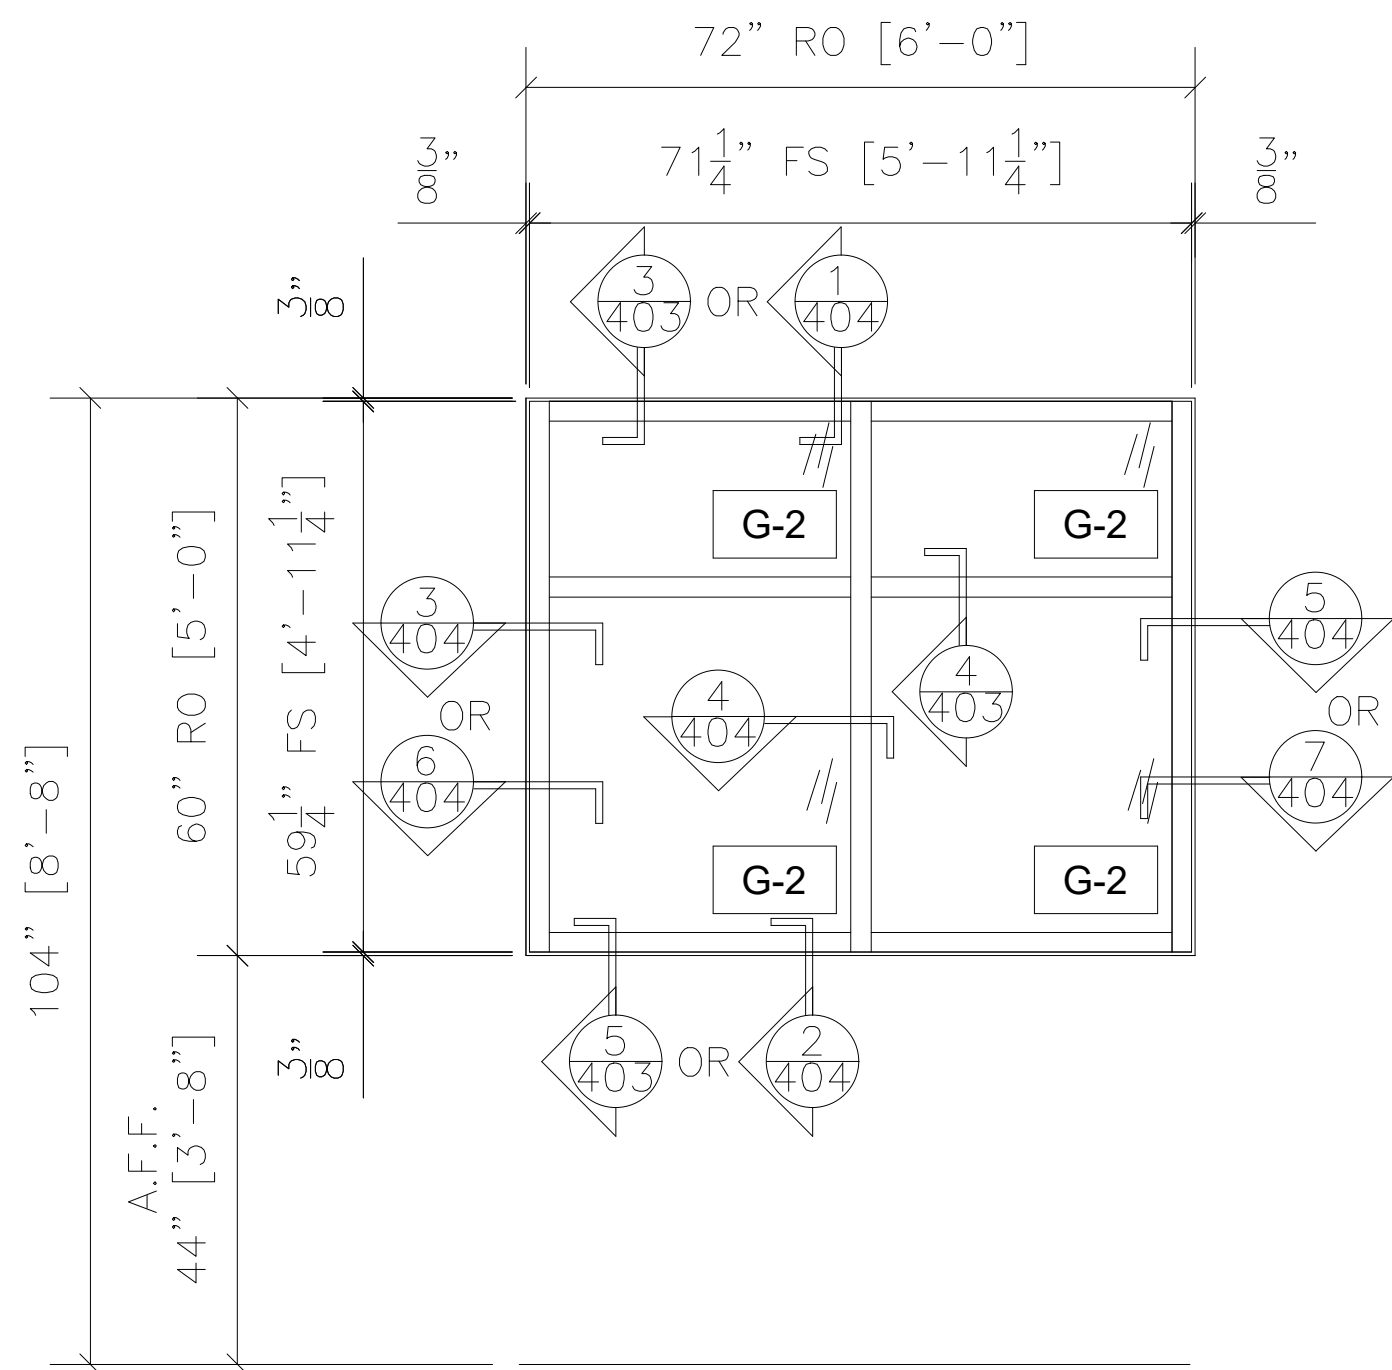

7 WINDOW ELEVATION - W1
WINCO SERIES 3350 3-1/2" ALUMINUM WINDOW
ARCH. REF.: W1/A612

QTY	LOCATION
1	ELEVATION SOUTH
2	ELEVATION WEST
7	ELEVATION NORTH

10 TOTAL

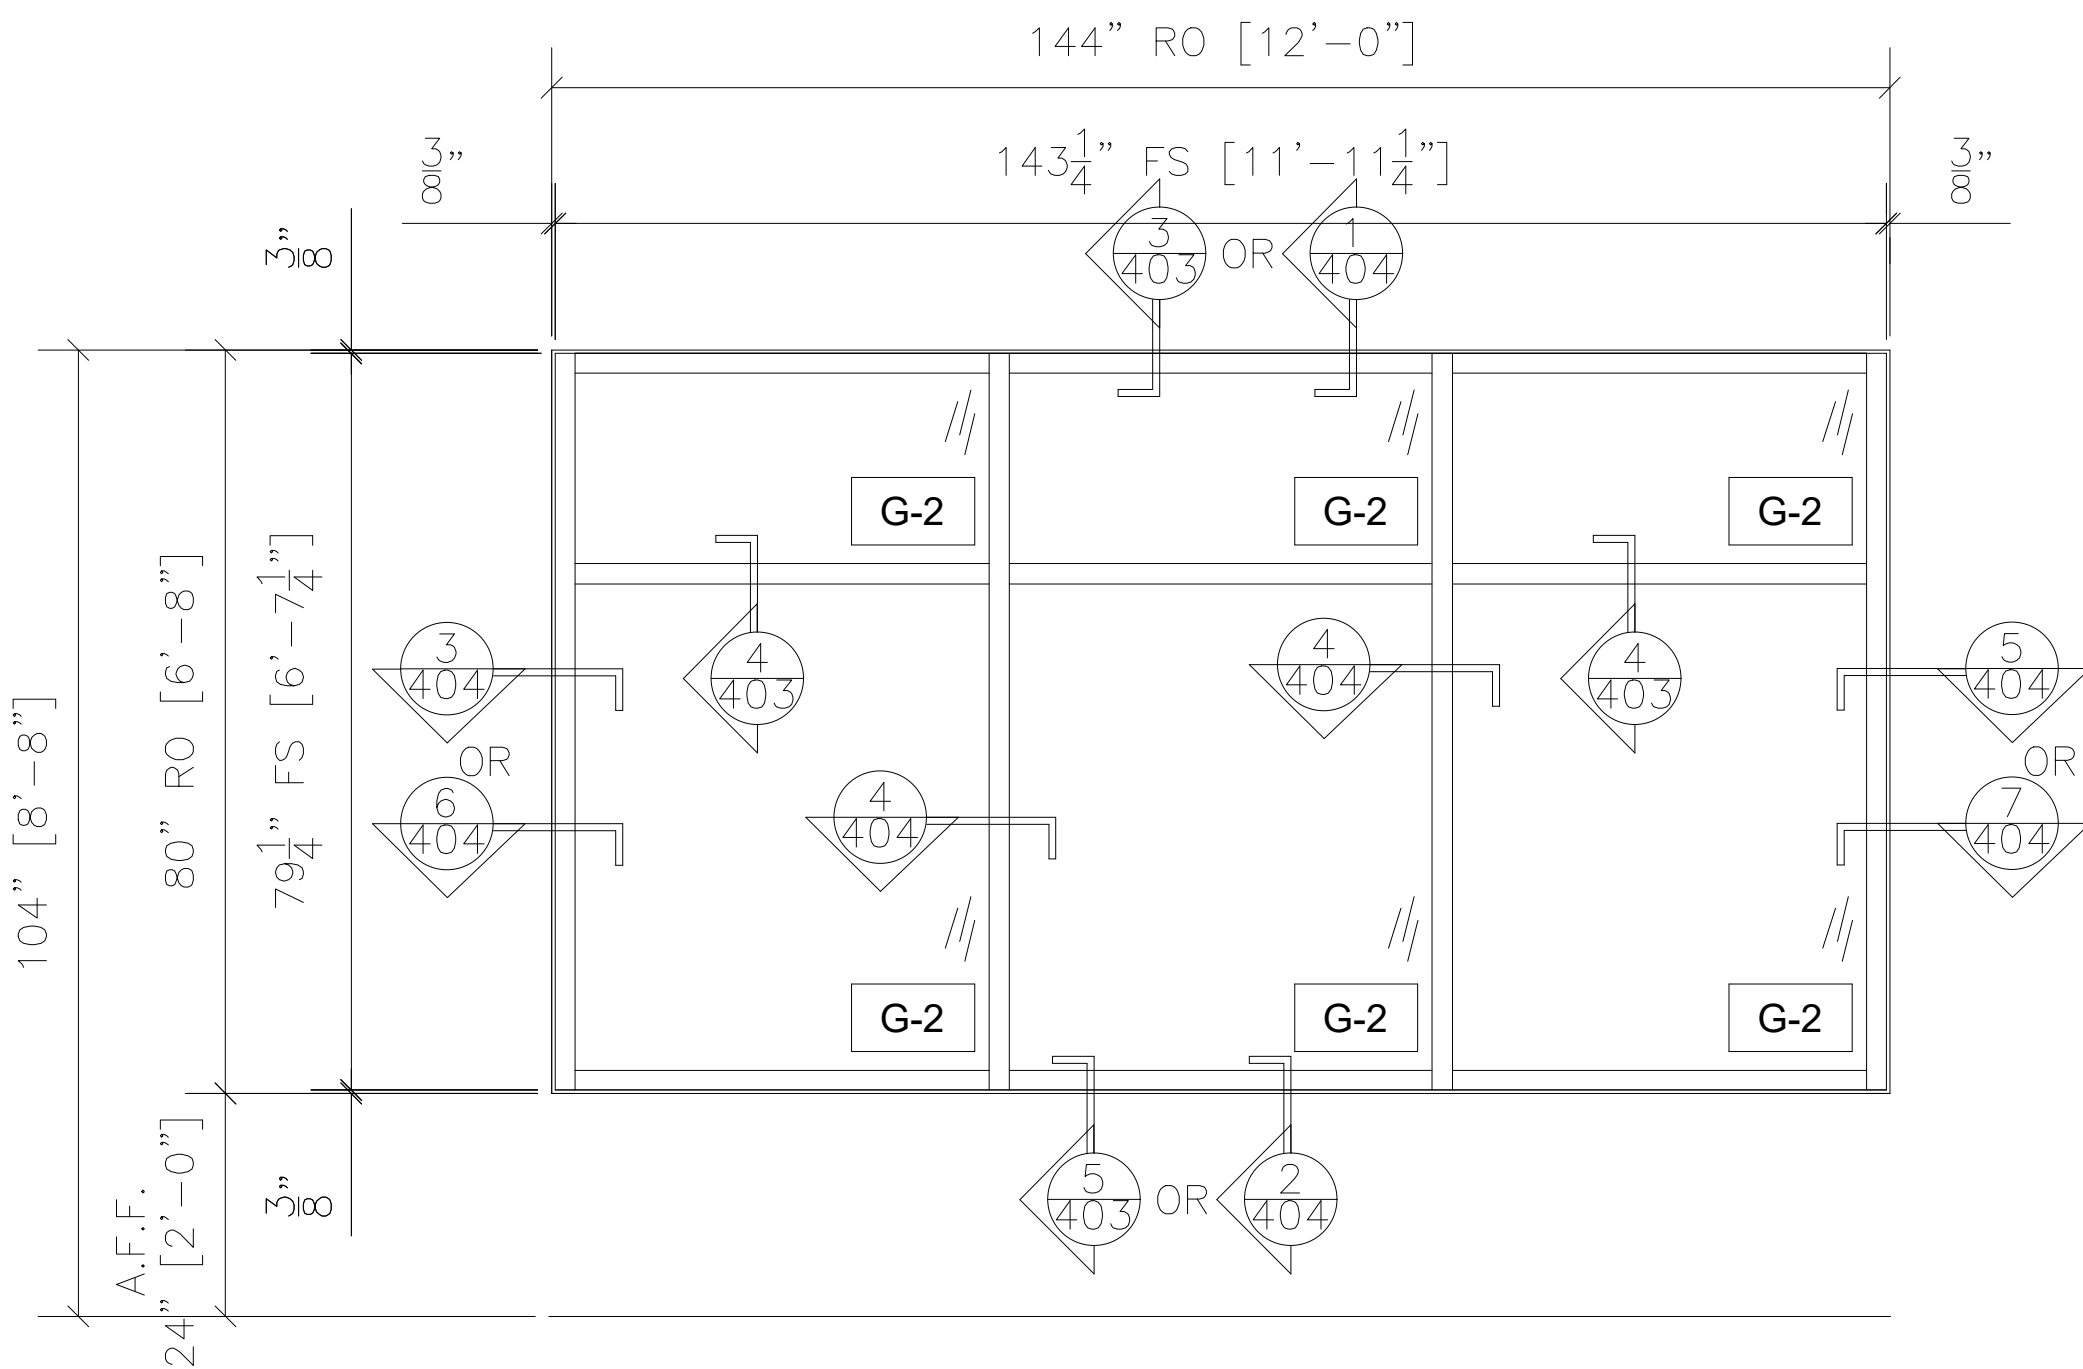

8 WINDOW ELEVATION - W2
WINCO SERIES 3350 3-1/2" ALUMINUM WINDOW
ARCH. REF.: W2/A612

QTY	LOCATION
1	ELEVATION SOUTH
3	ELEVATION NORTH
1	ELEVATION EAST

5 TOTAL

NO.	REVISION/ISSUED	DATE
1	1ST SUBMITTAL	02/04/2020

PROJECT NAME & LOCATION: RELOCATE NOSC RENO TO NAS FALLON NV NAVAL AIR STATION FALLON FALLON, NV	SHEET TITLE: FRAME ELEVATIONS


GLASS CONTRACTOR:

DRAWN BY: KS DRAFTING & DESIGN, LLC KYLE SCHNECK HARRISBURG, PA 17110 KYLE@KSDRAFTINGDESIGNLLC.COM 717-228-7114 KSDRAFTINGDESIGNLLC.COM

ARCHITECT:

ENGINEER:

DRAWN BY: BRIAN GANOE	SHEET:
CHECKED & COORDINATED BY: KYLE SCHNECK	205
DATE: 02/04/2020	

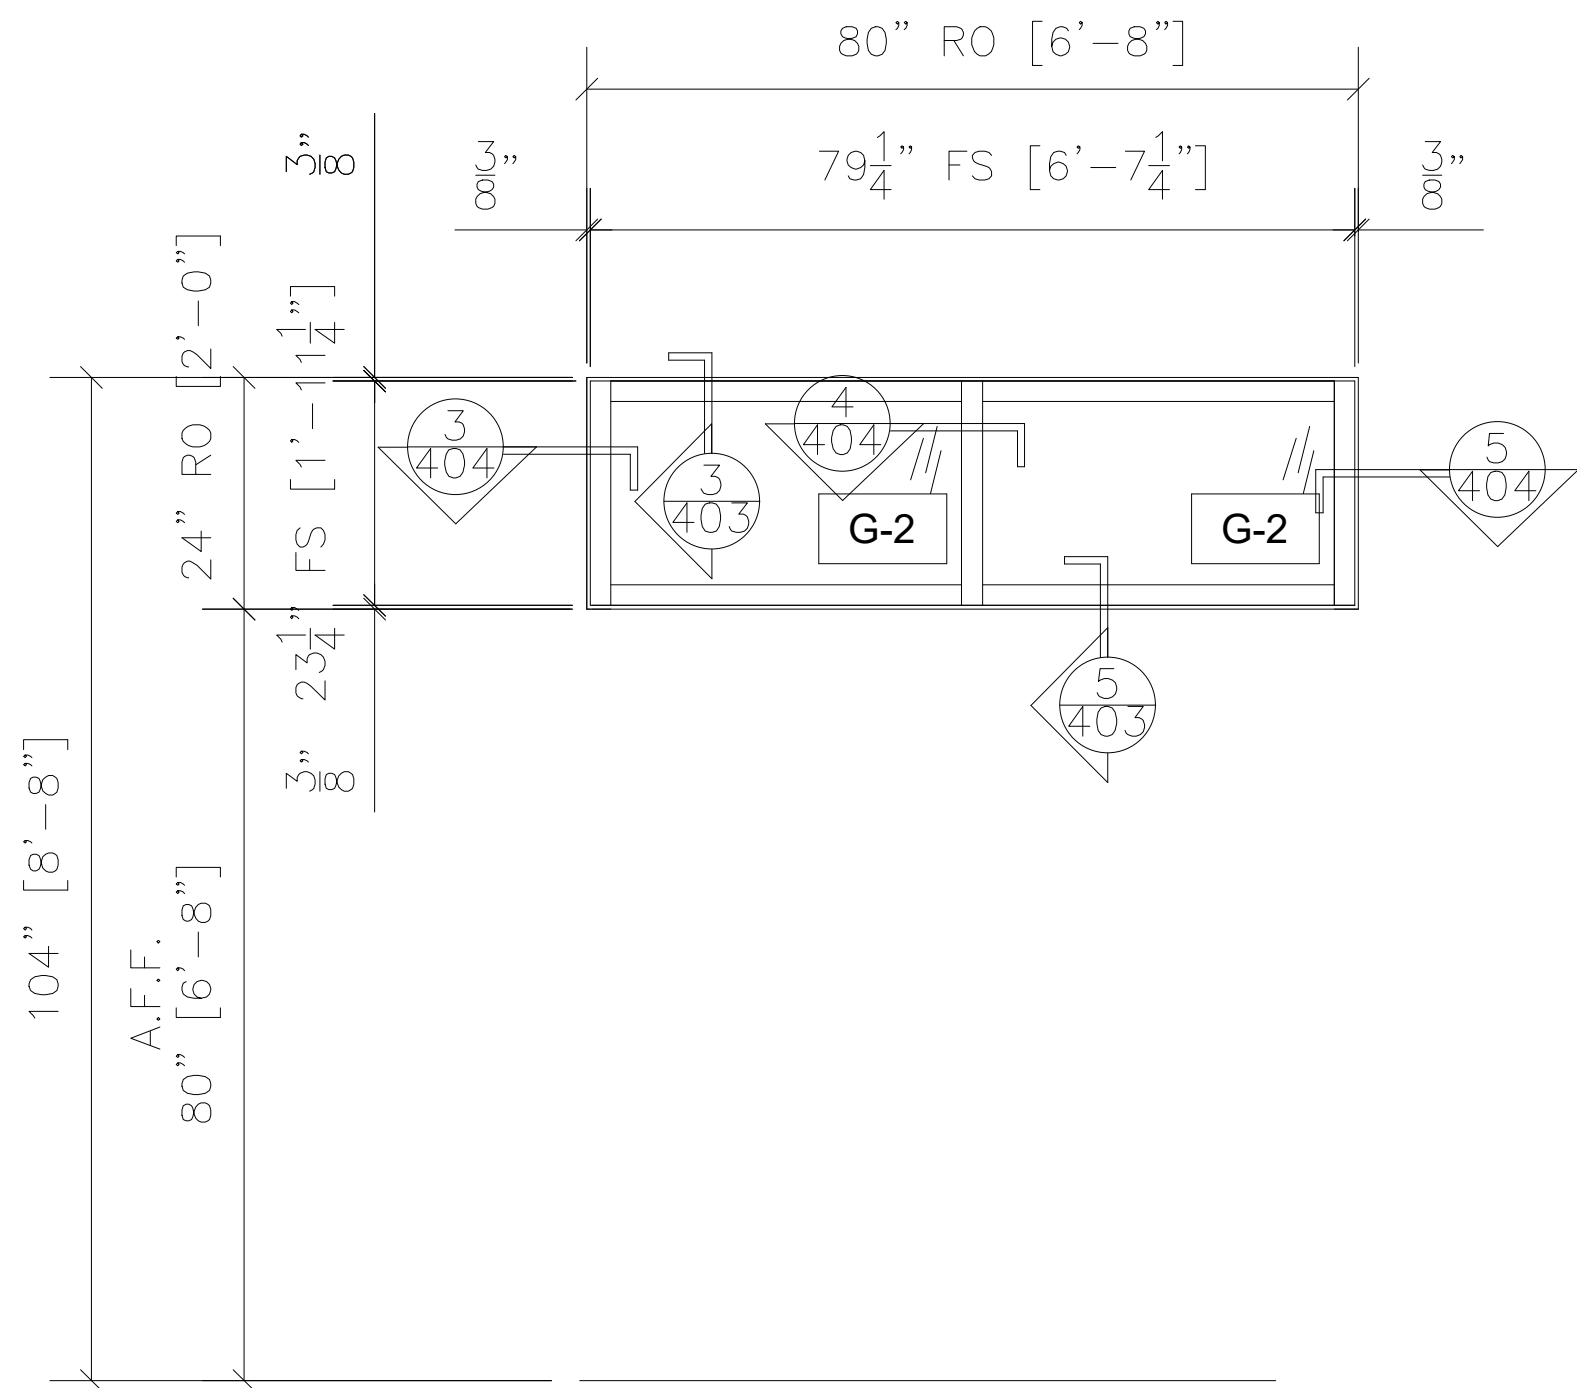


13

WINDOW ELEVATION - W8

WINCO SERIES 3350 3-1/2"
ALUMINUM WINDOW
ARCH. REF.: W8/A612

QTY	LOCATION
2	ELEVATION EAST

2 TOTAL

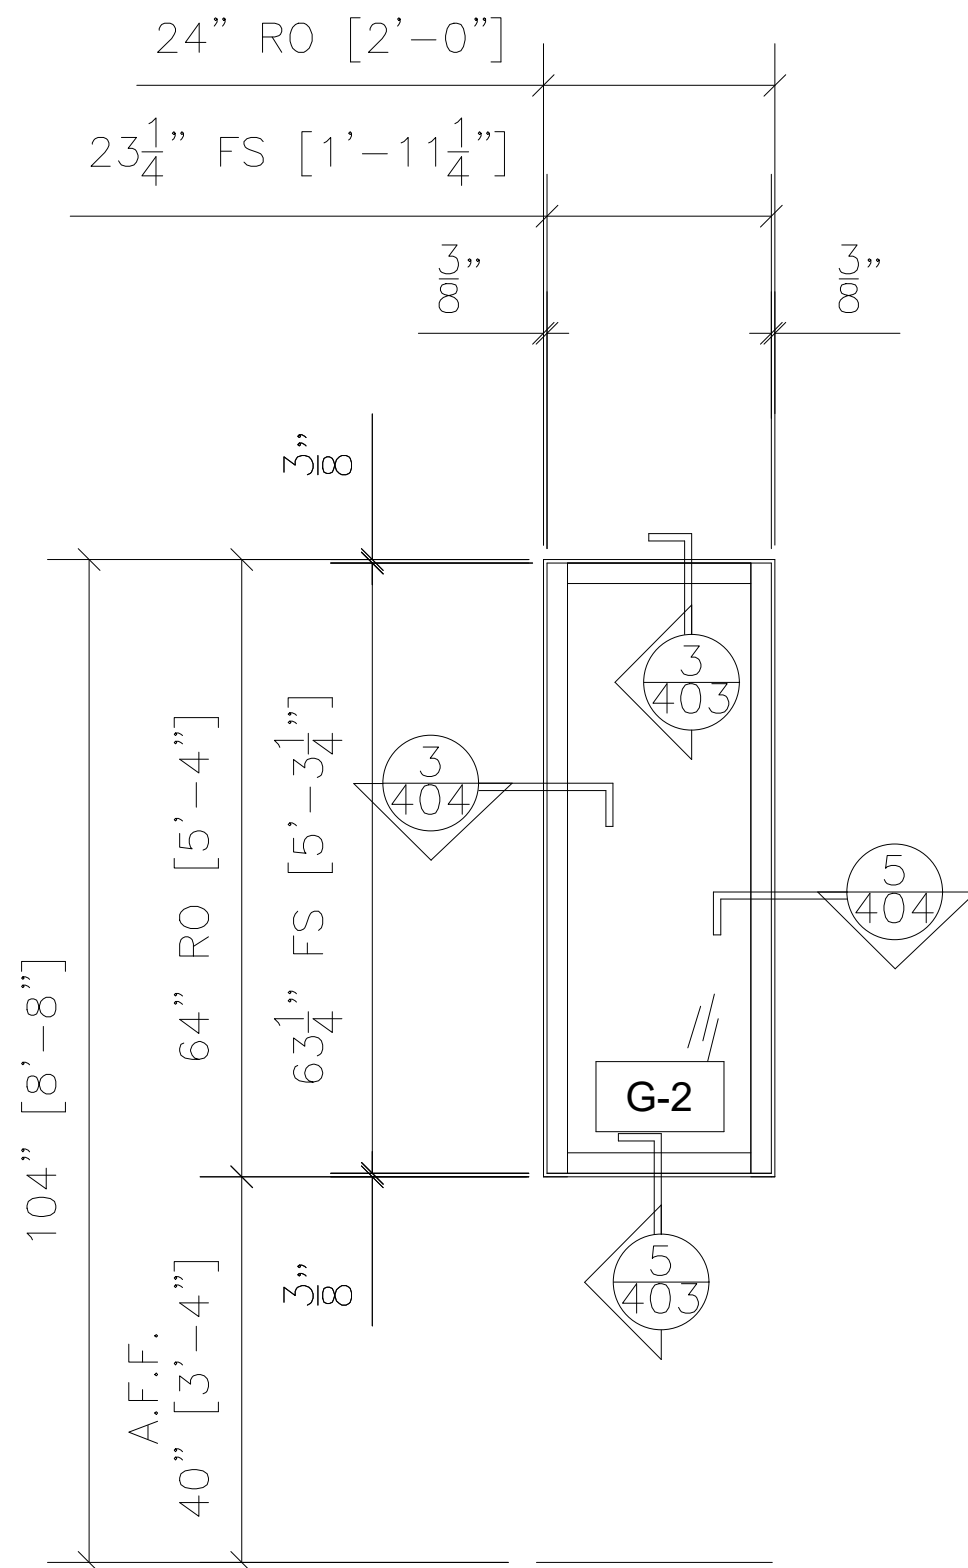


11

WINDOW ELEVATION - W6

WINCO SERIES 3350 3-1/2"
ALUMINUM WINDOW
ARCH. REF.: W6/A612

QTY	LOCATION
1	ELEVATION EAST

1 TOTAL

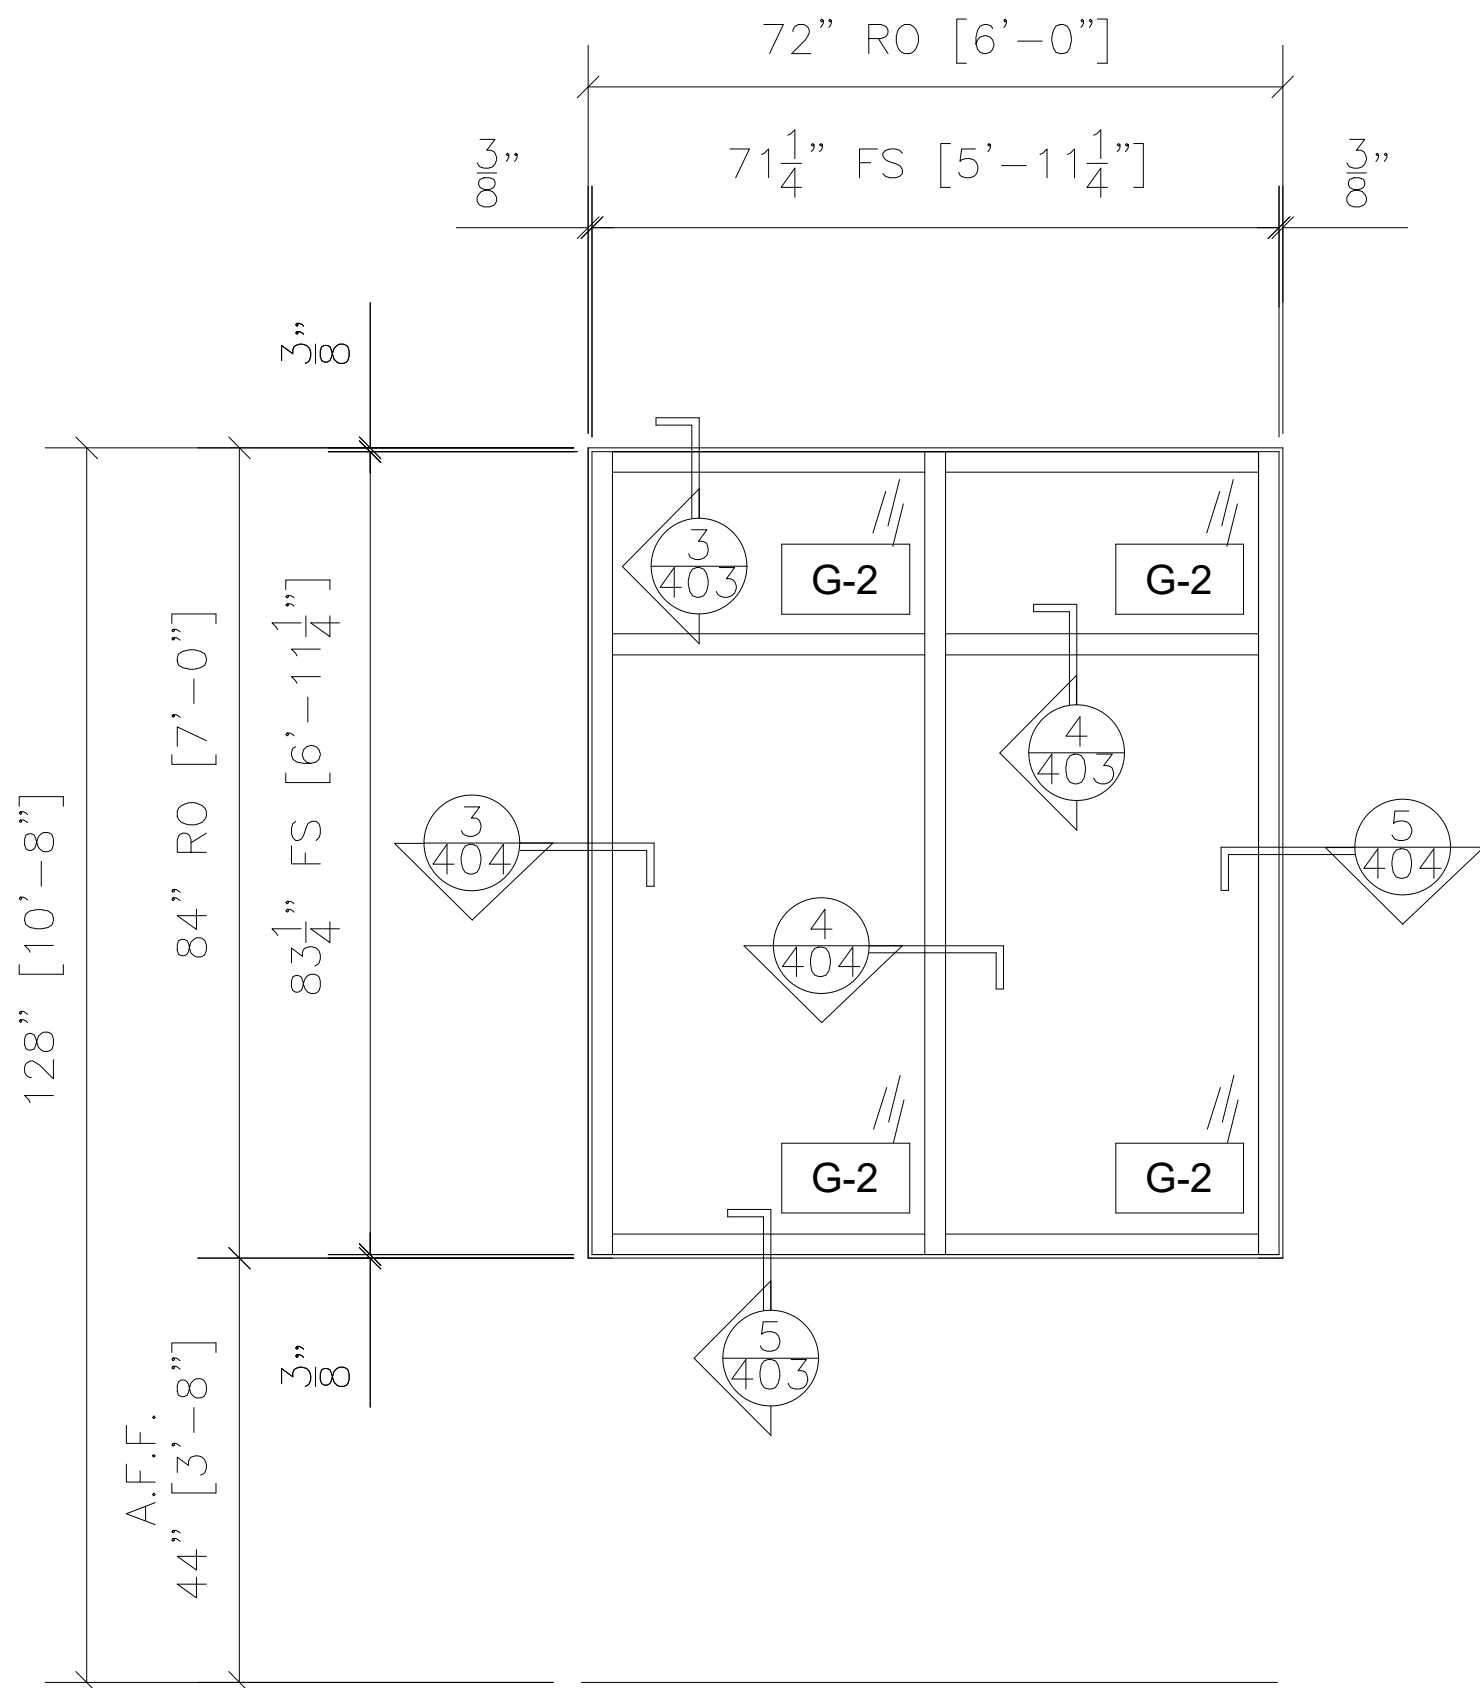

12

WINDOW ELEVATION - W7

WINCO SERIES 3350 3-1/2"
ALUMINUM WINDOW
ARCH. REF.: W7/A612

QTY	LOCATION
1	ELEVATION SOUTH
1	ELEVATION EAST

2 TOTAL

NO.	REVISION/ISSUED	DATE
1	1ST SUBMITTAL	02/04/2020

PROJECT NAME & LOCATION:
RELOCATE NOSC RENO TO NAS FALLON NV
NAVAL AIR STATION FALLON
FALLON, NV

SHEET TITLE:
FRAME ELEVATIONS

GLASS CONTRACTOR:

DRAWN BY:

KS DRAFTING & DESIGN, LLC
KYLE SCHNECK
HARRISBURG, PA 17110
KYLE@KSDRAFTINGDESIGNLLC.COM
717-228-7114
KSDRAFTINGDESIGNLLC.COM








ARCHITECT:

ENGINEER:

DRAWN BY:
BRIAN GANOE
CHECKED & COORDINATED BY:
KYLE SCHNECK
DATE:
02/04/2020

SHEET:

206

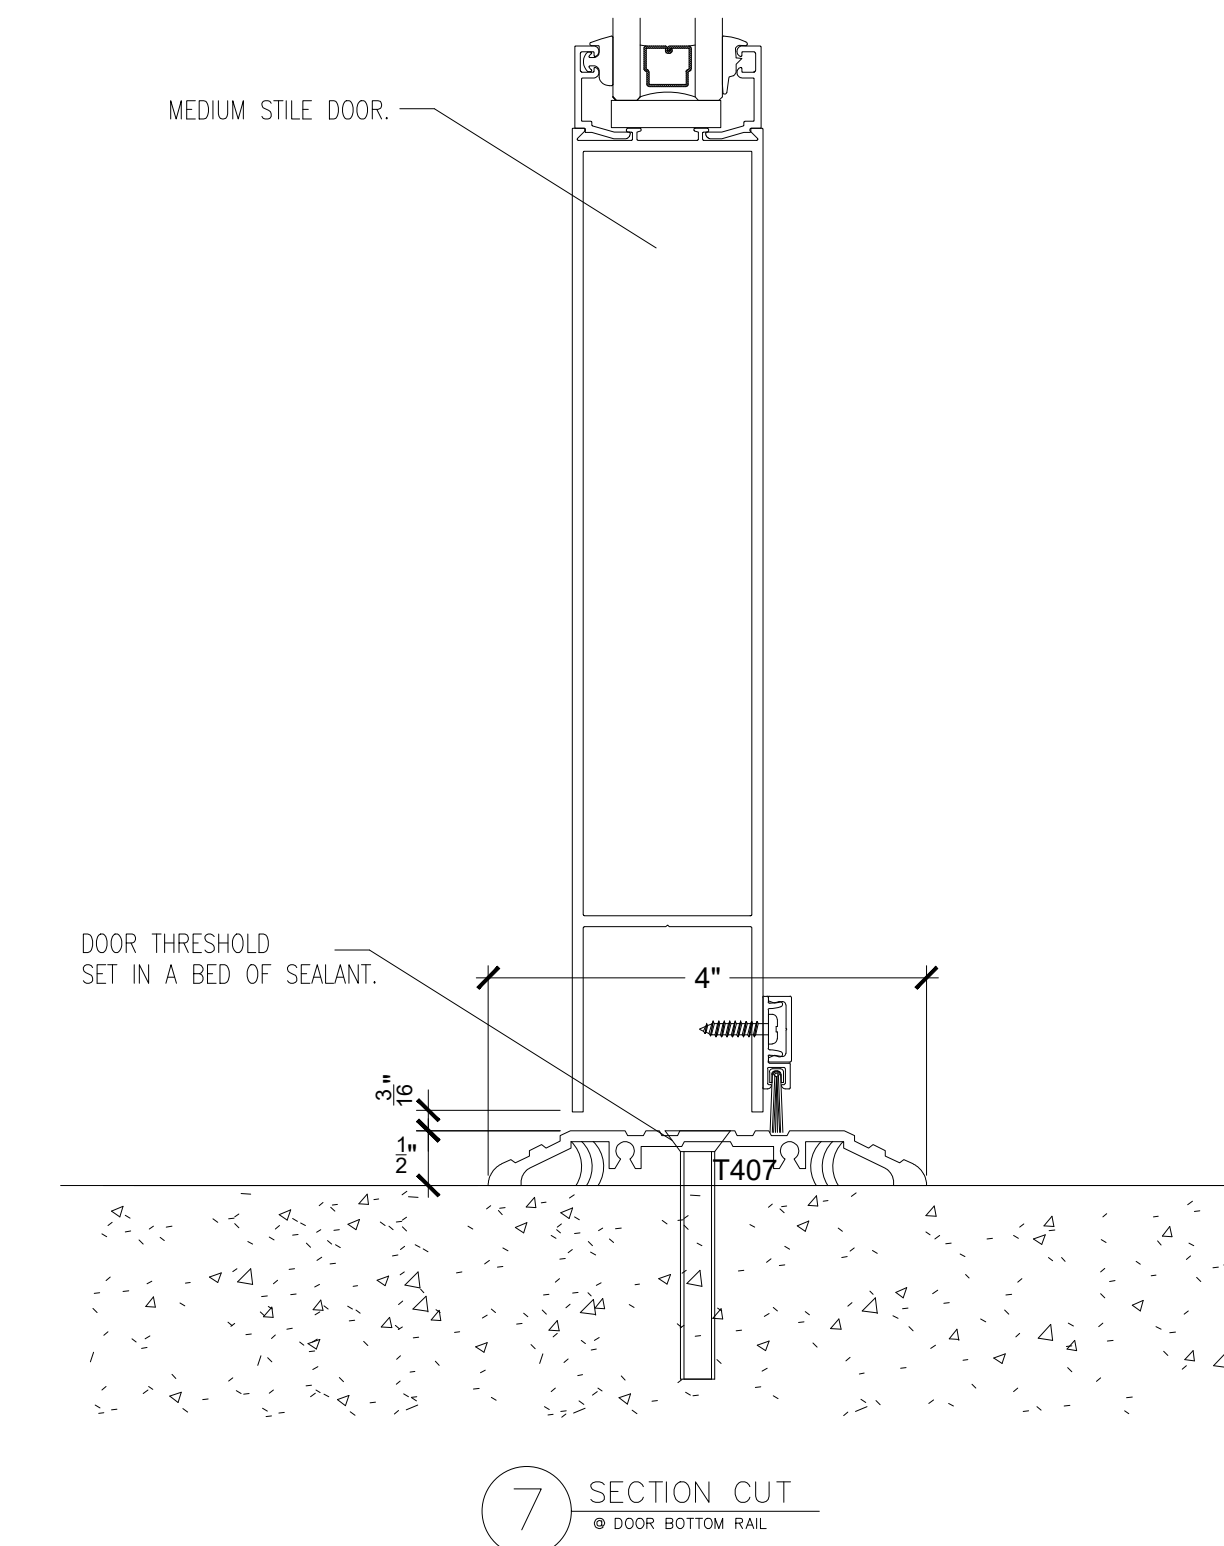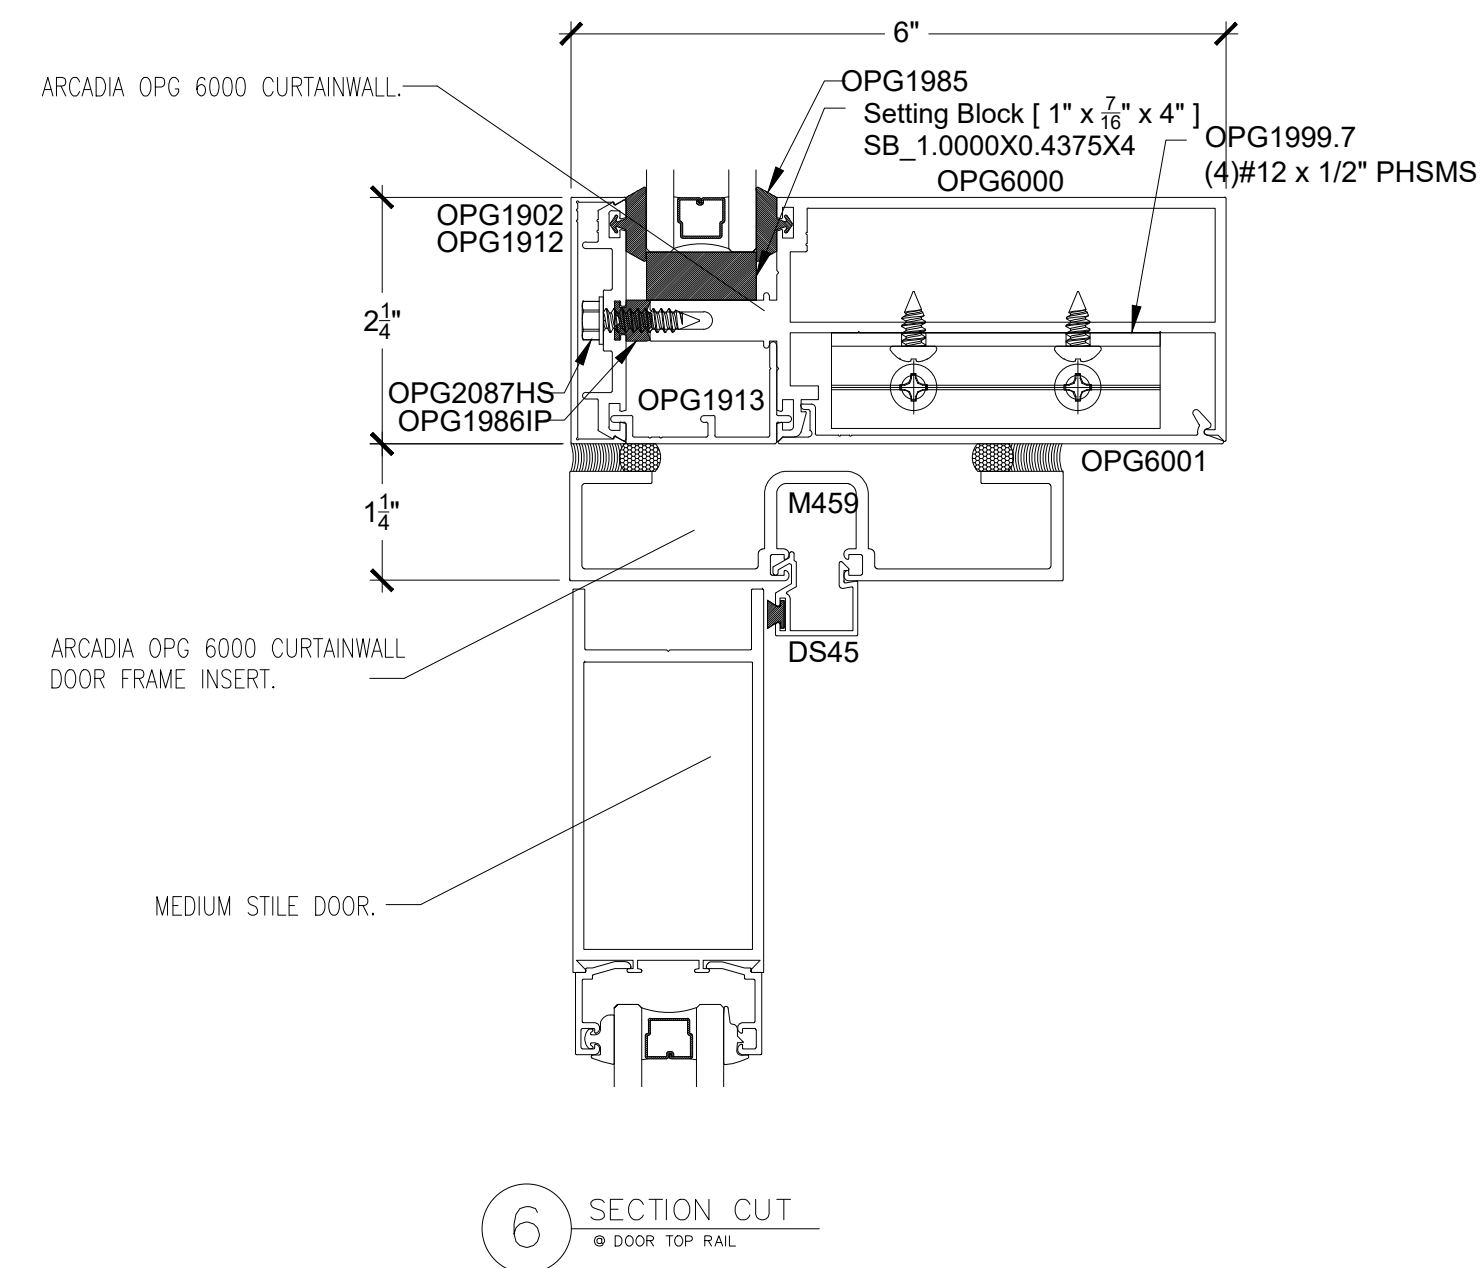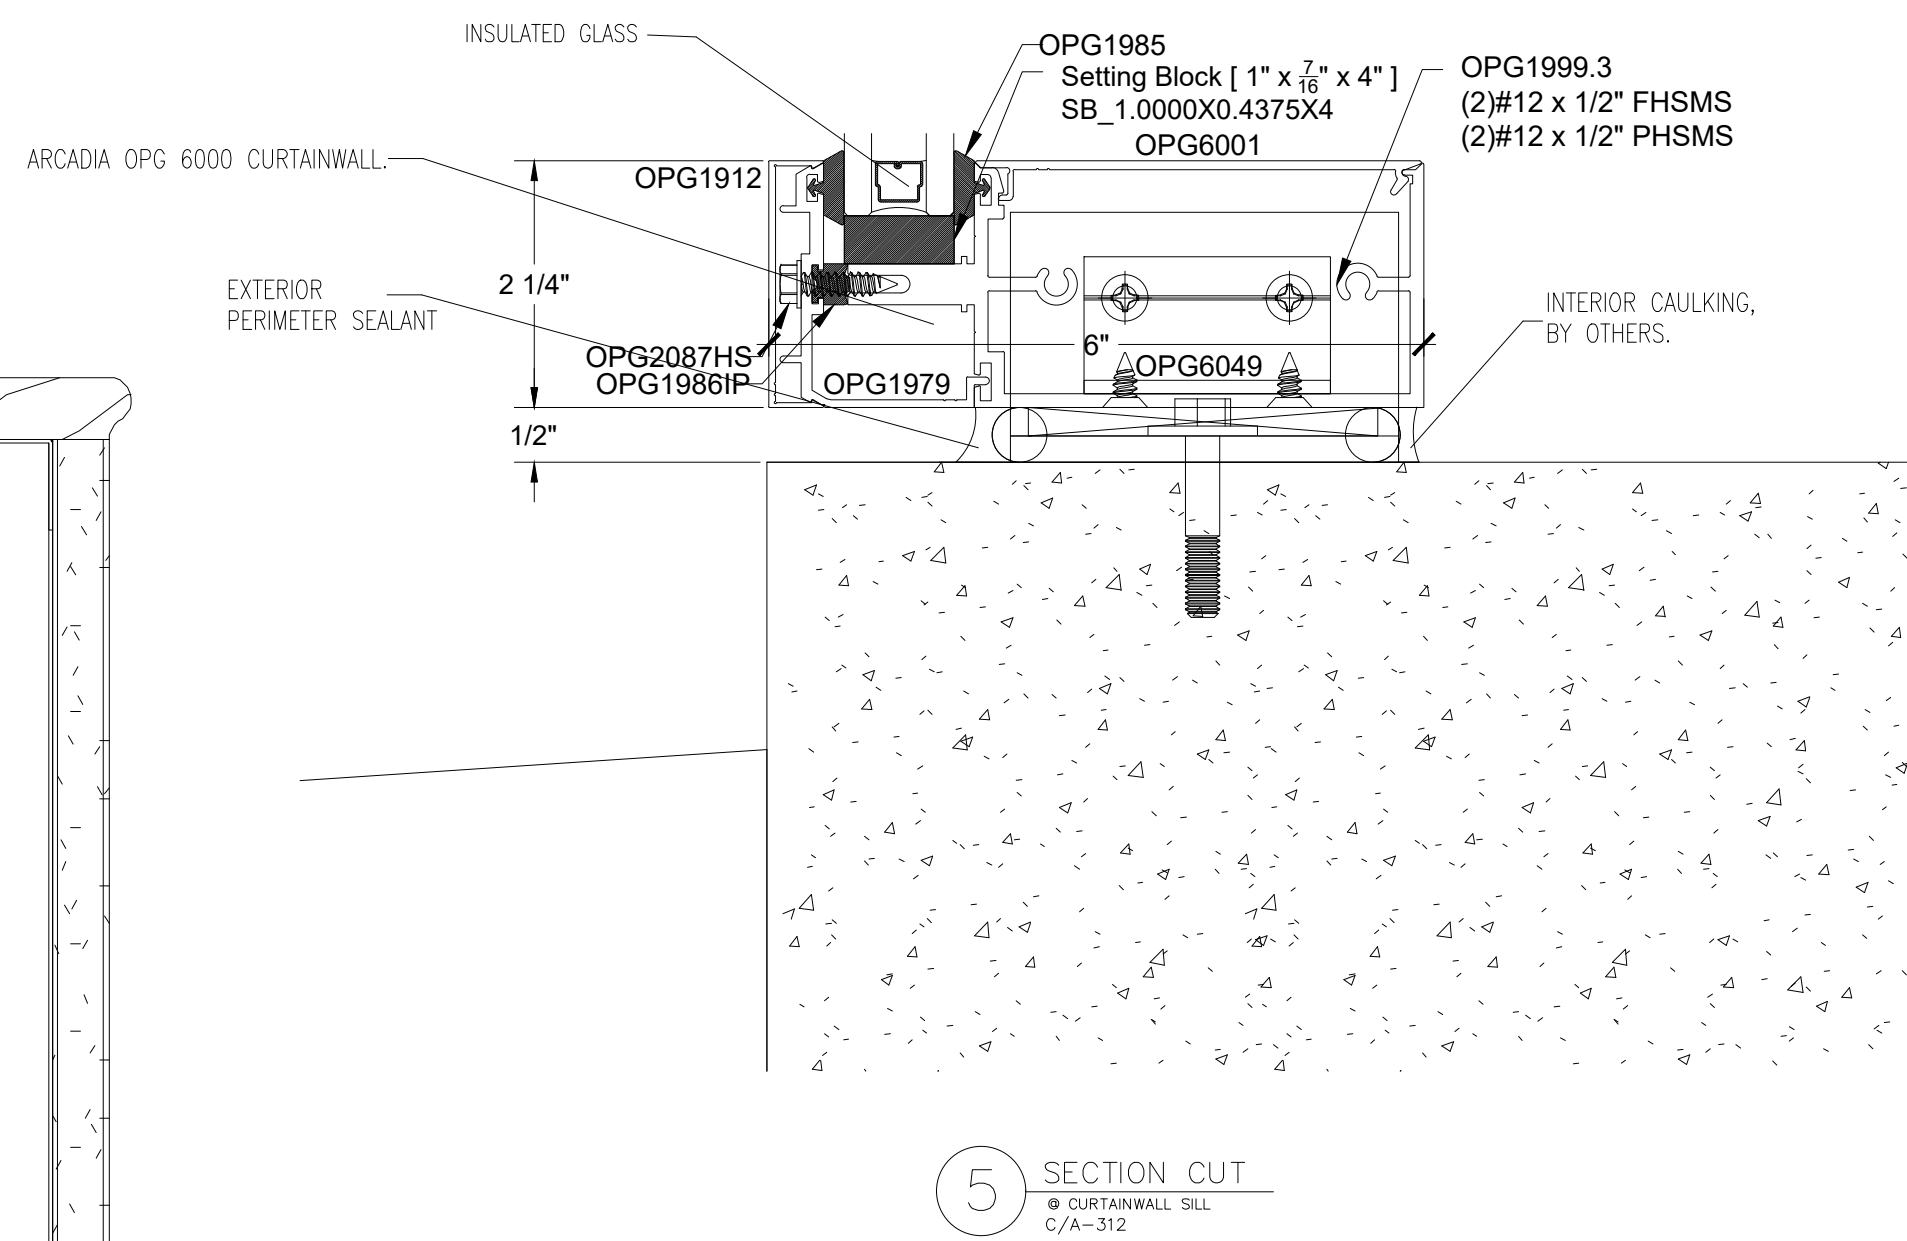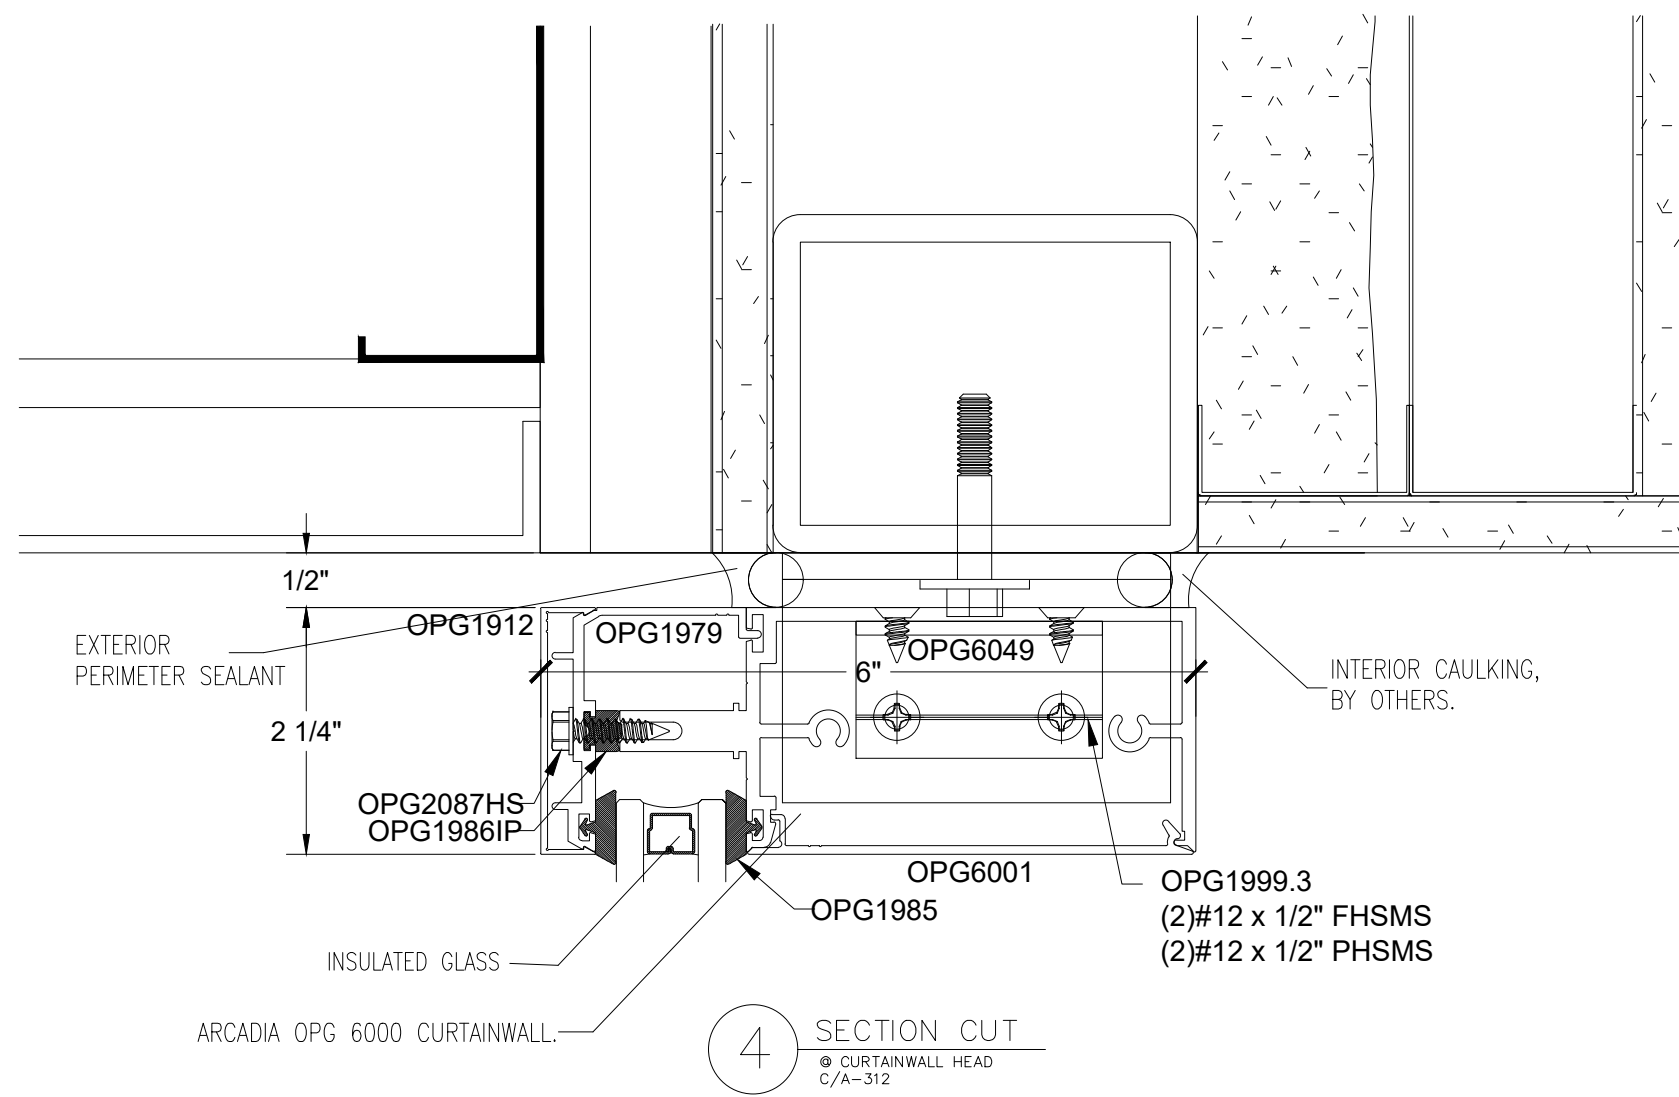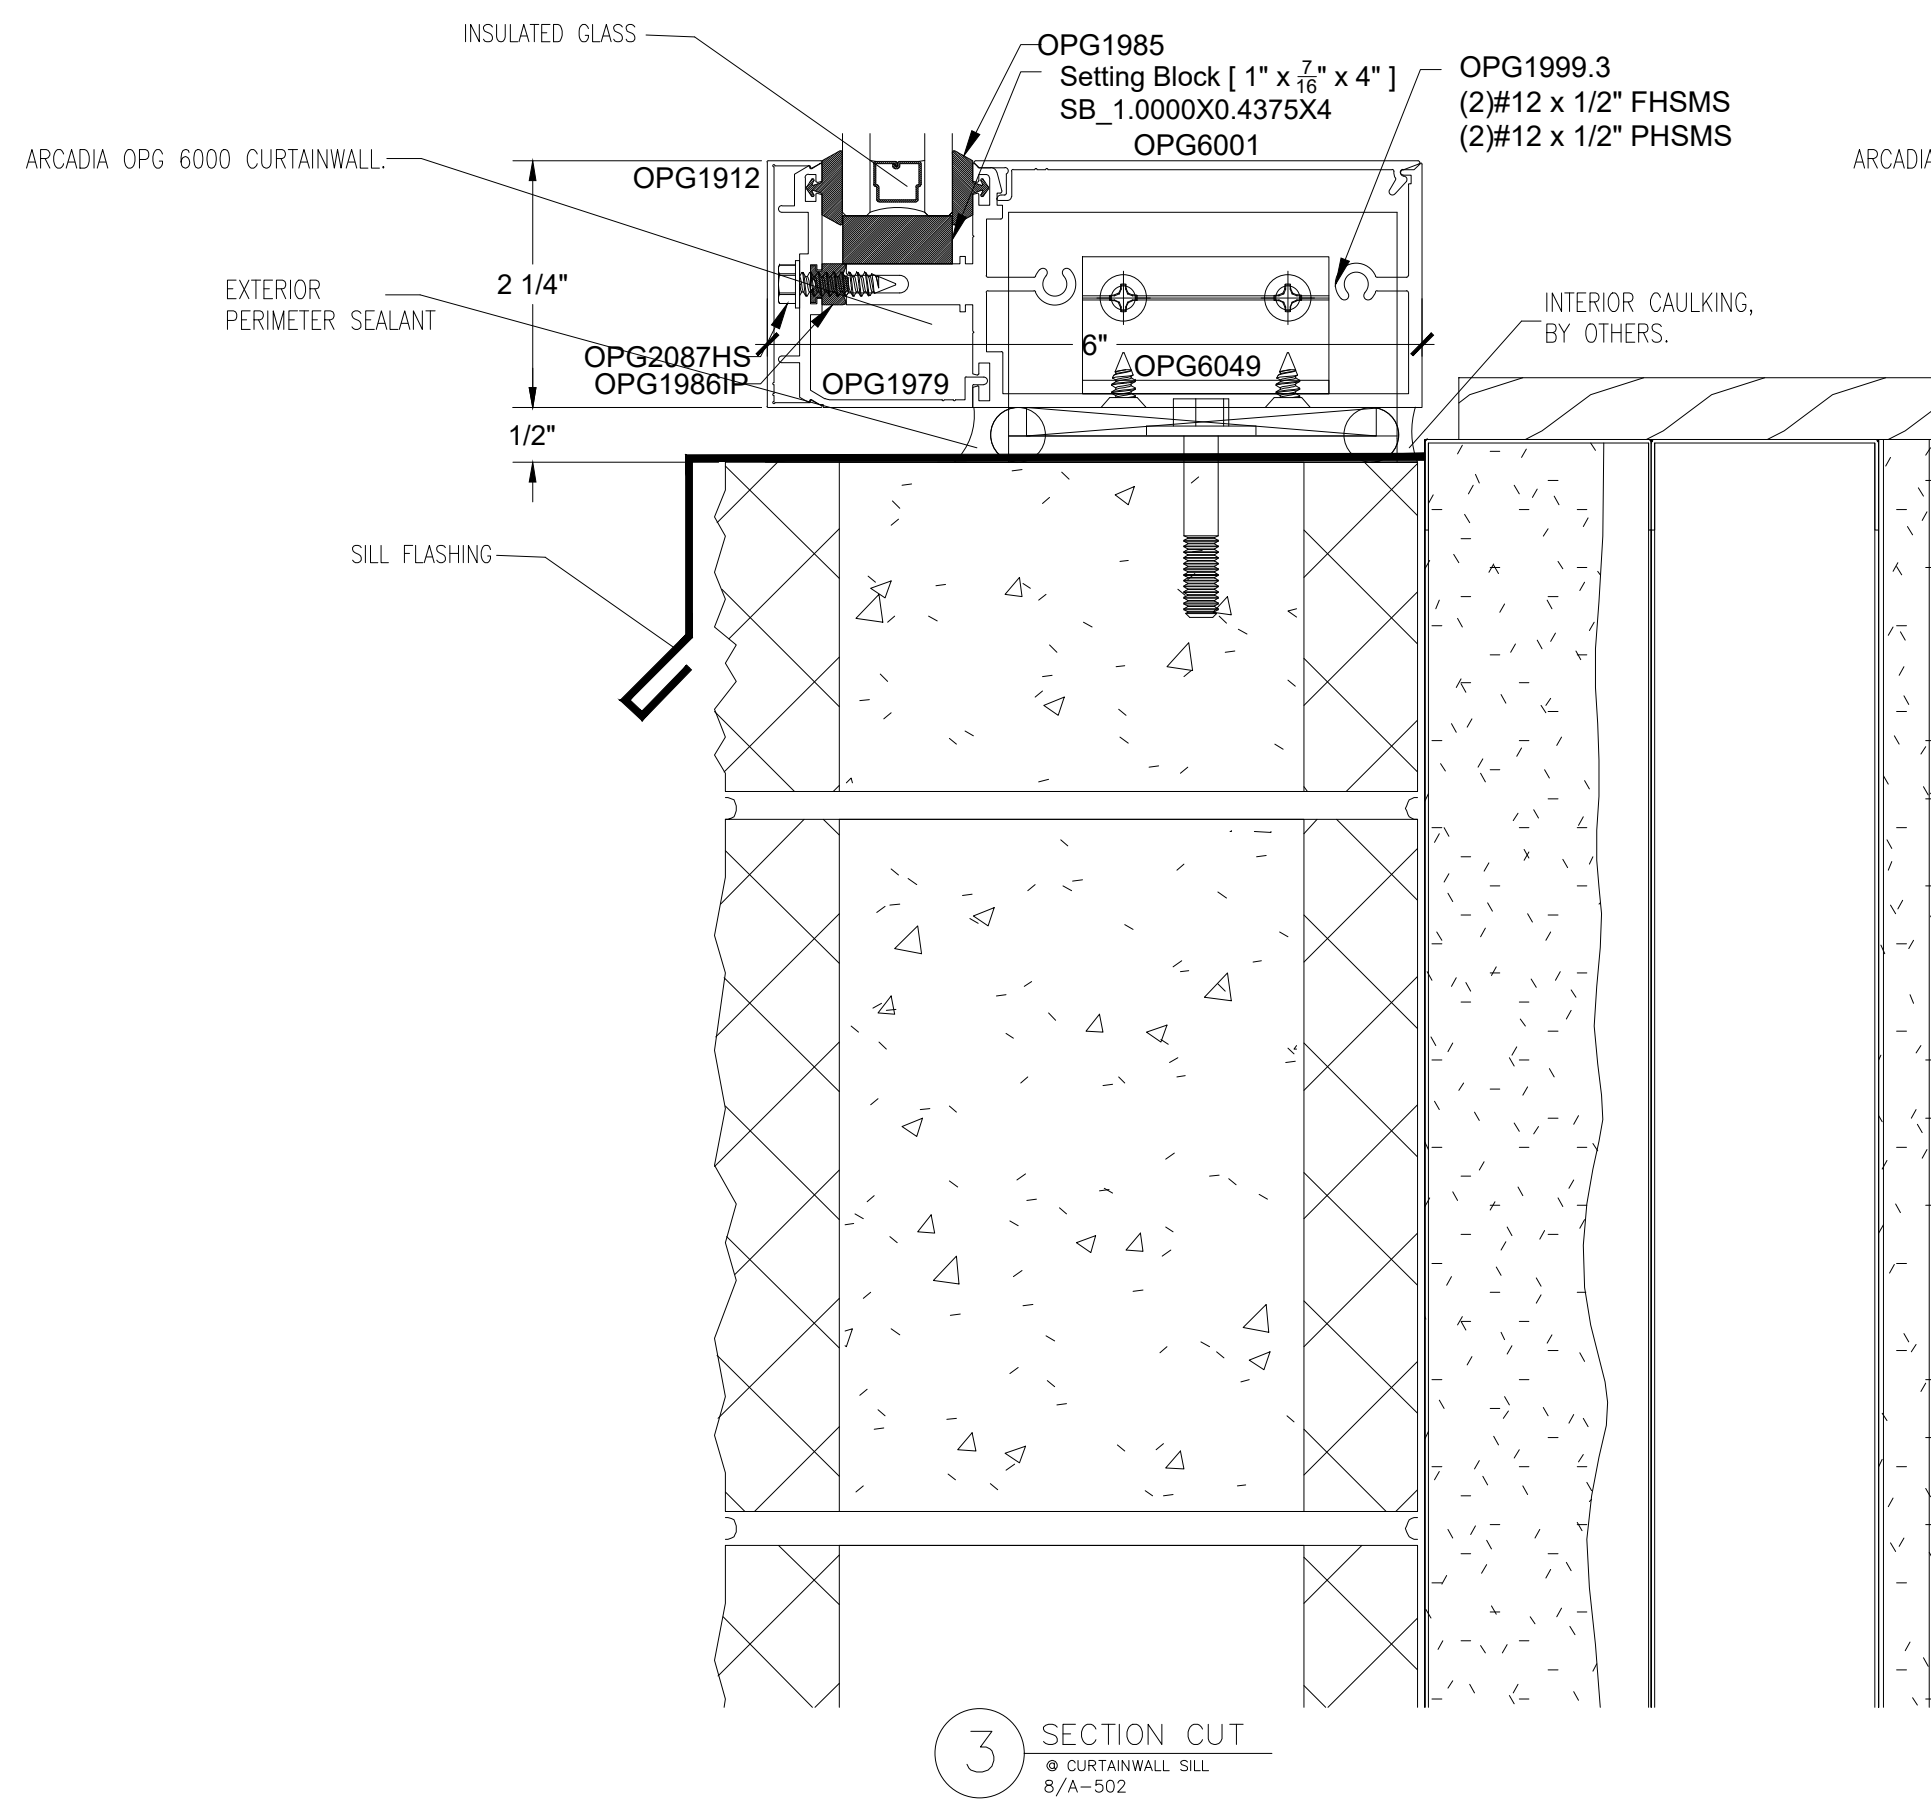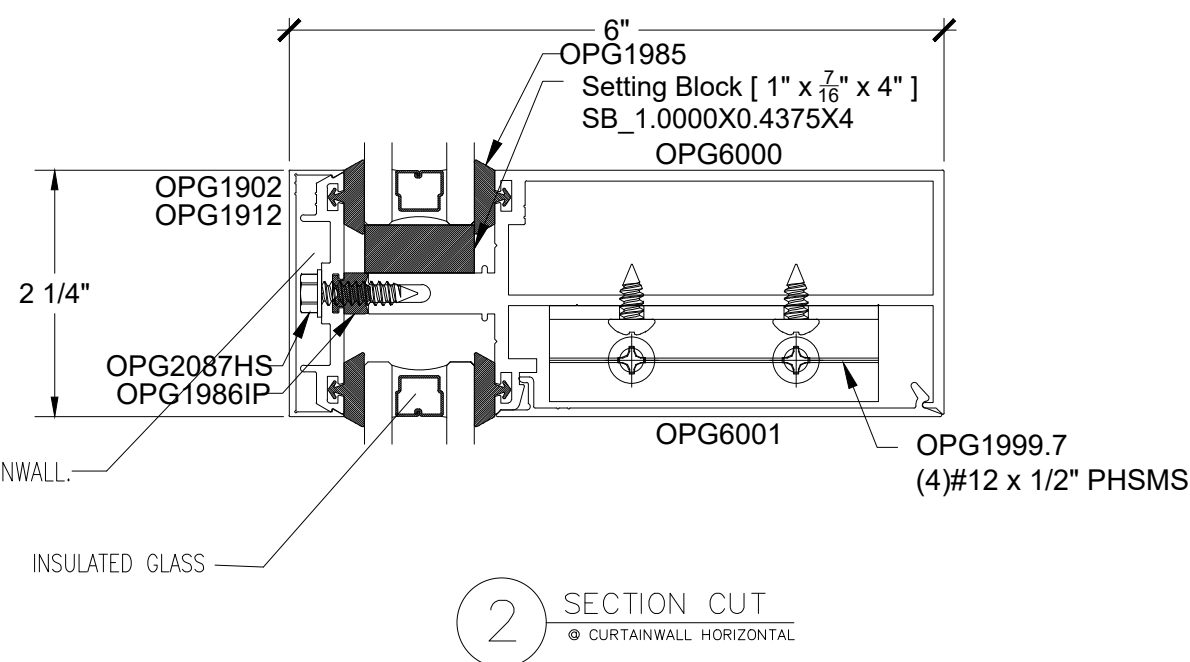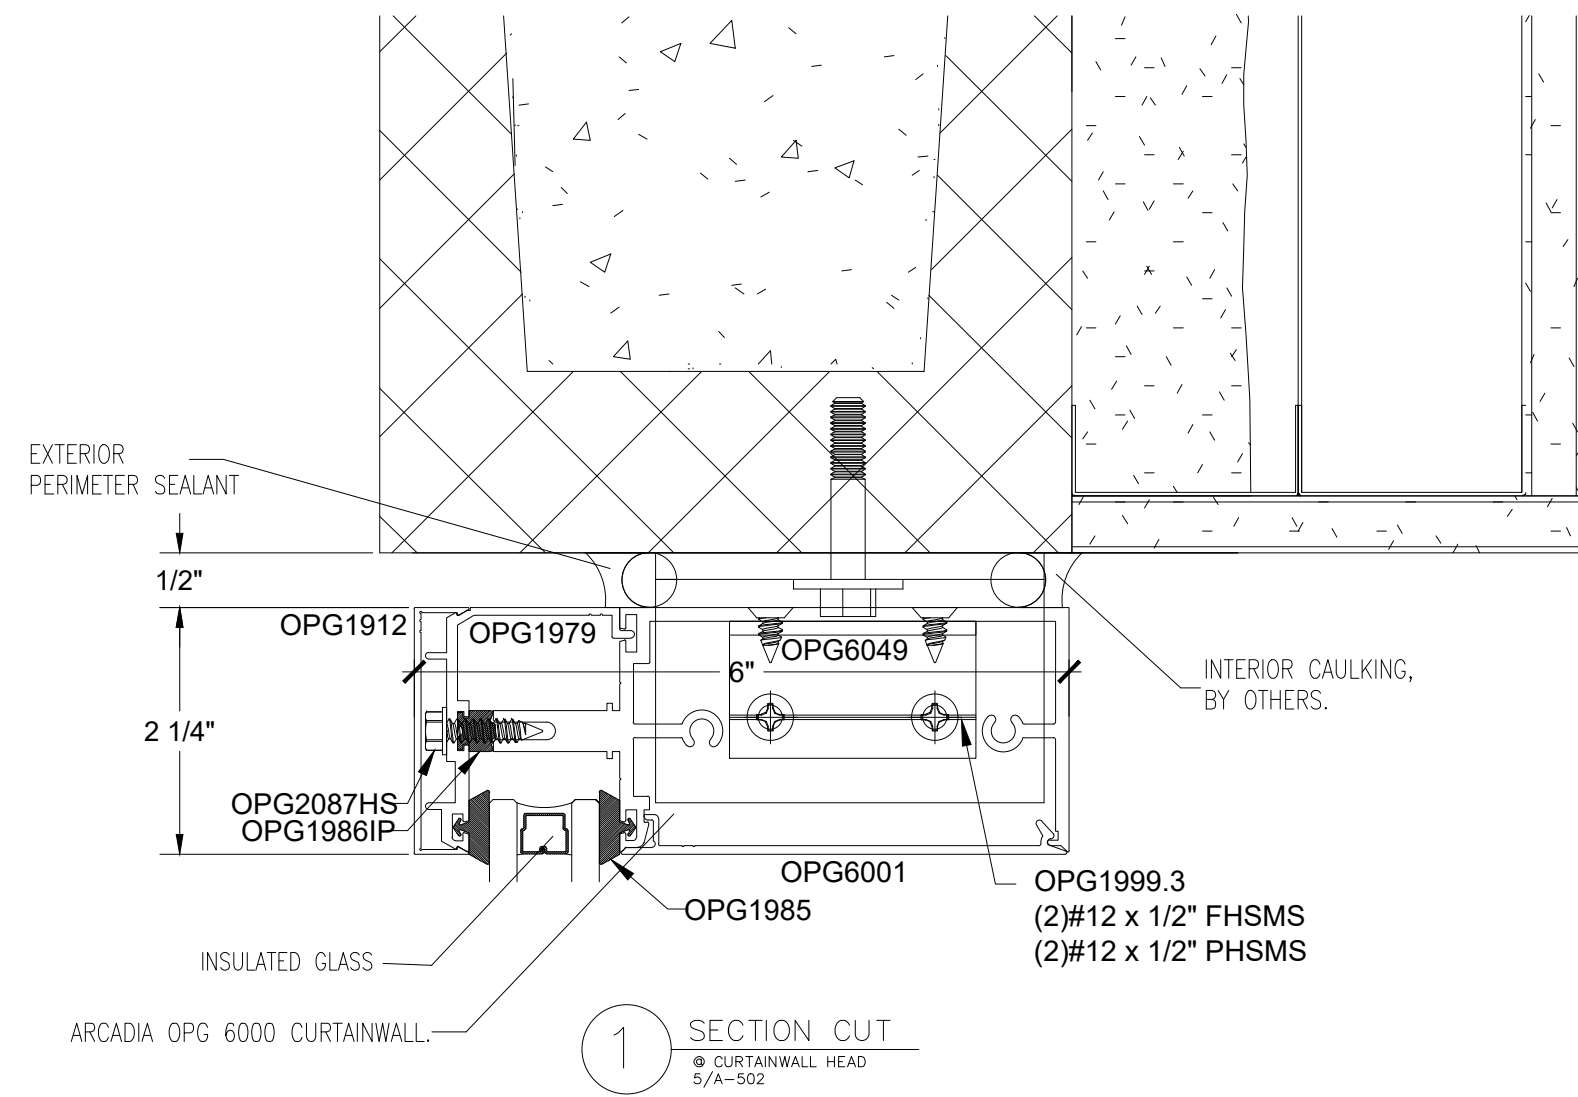

NO.	REVISION/ISSUED	DATE
1	1ST SUBMITTAL	02/04/2020

PROJECT NAME & LOCATION: RELOCATE NOSC RENO TO NAS FALLON NV NAVAL AIR STATION FALLON FALLON, NV	SHEET TITLE: DETAILS
---	-------------------------






GLASS CONTRACTOR:

DRAWN BY: KS DRAFTING & DESIGN, LLC KYLE SCHNECK HARRISBURG, PA 17110 KYLE@KSDRAFTINGDESIGNLLC.COM 717-228-7114 KSDRAFTINGDESIGNLLC.COM

ARCHITECT:

ENGINEER:

DRAWN BY: BRIAN GANOE	SHEET:
CHECKED & COORDINATED BY: KYLE SCHNECK	400
DATE: 02/04/2020	

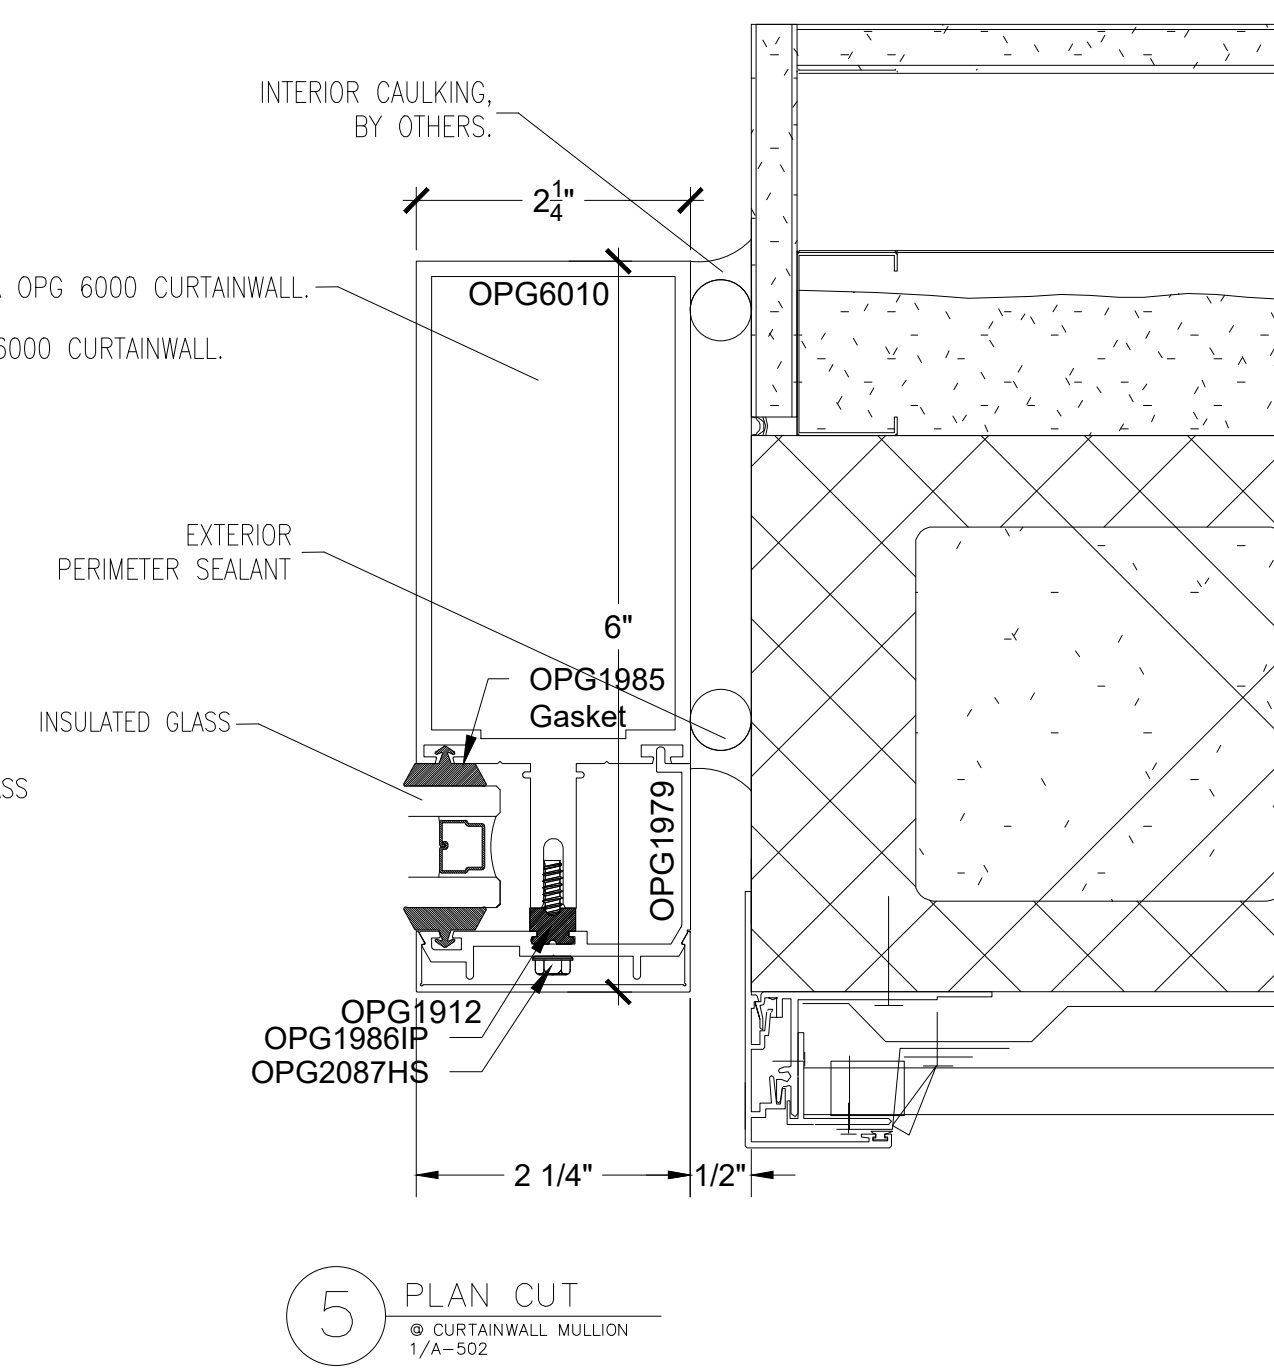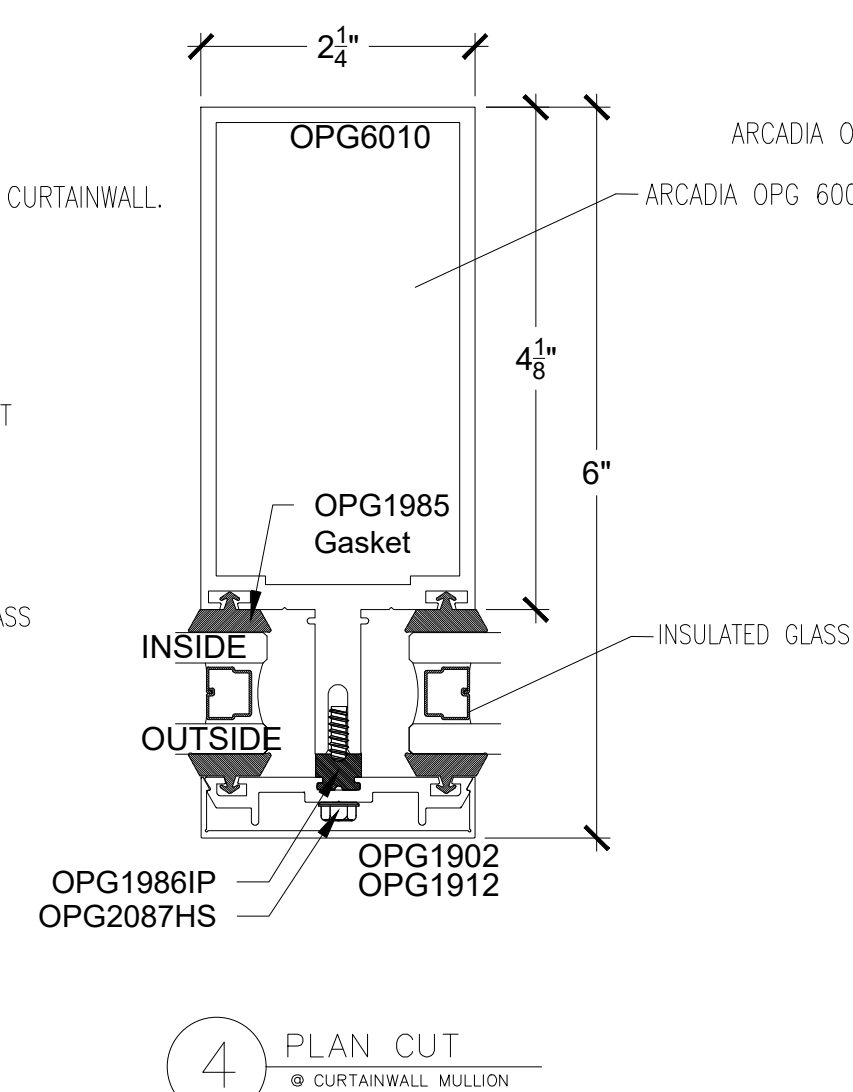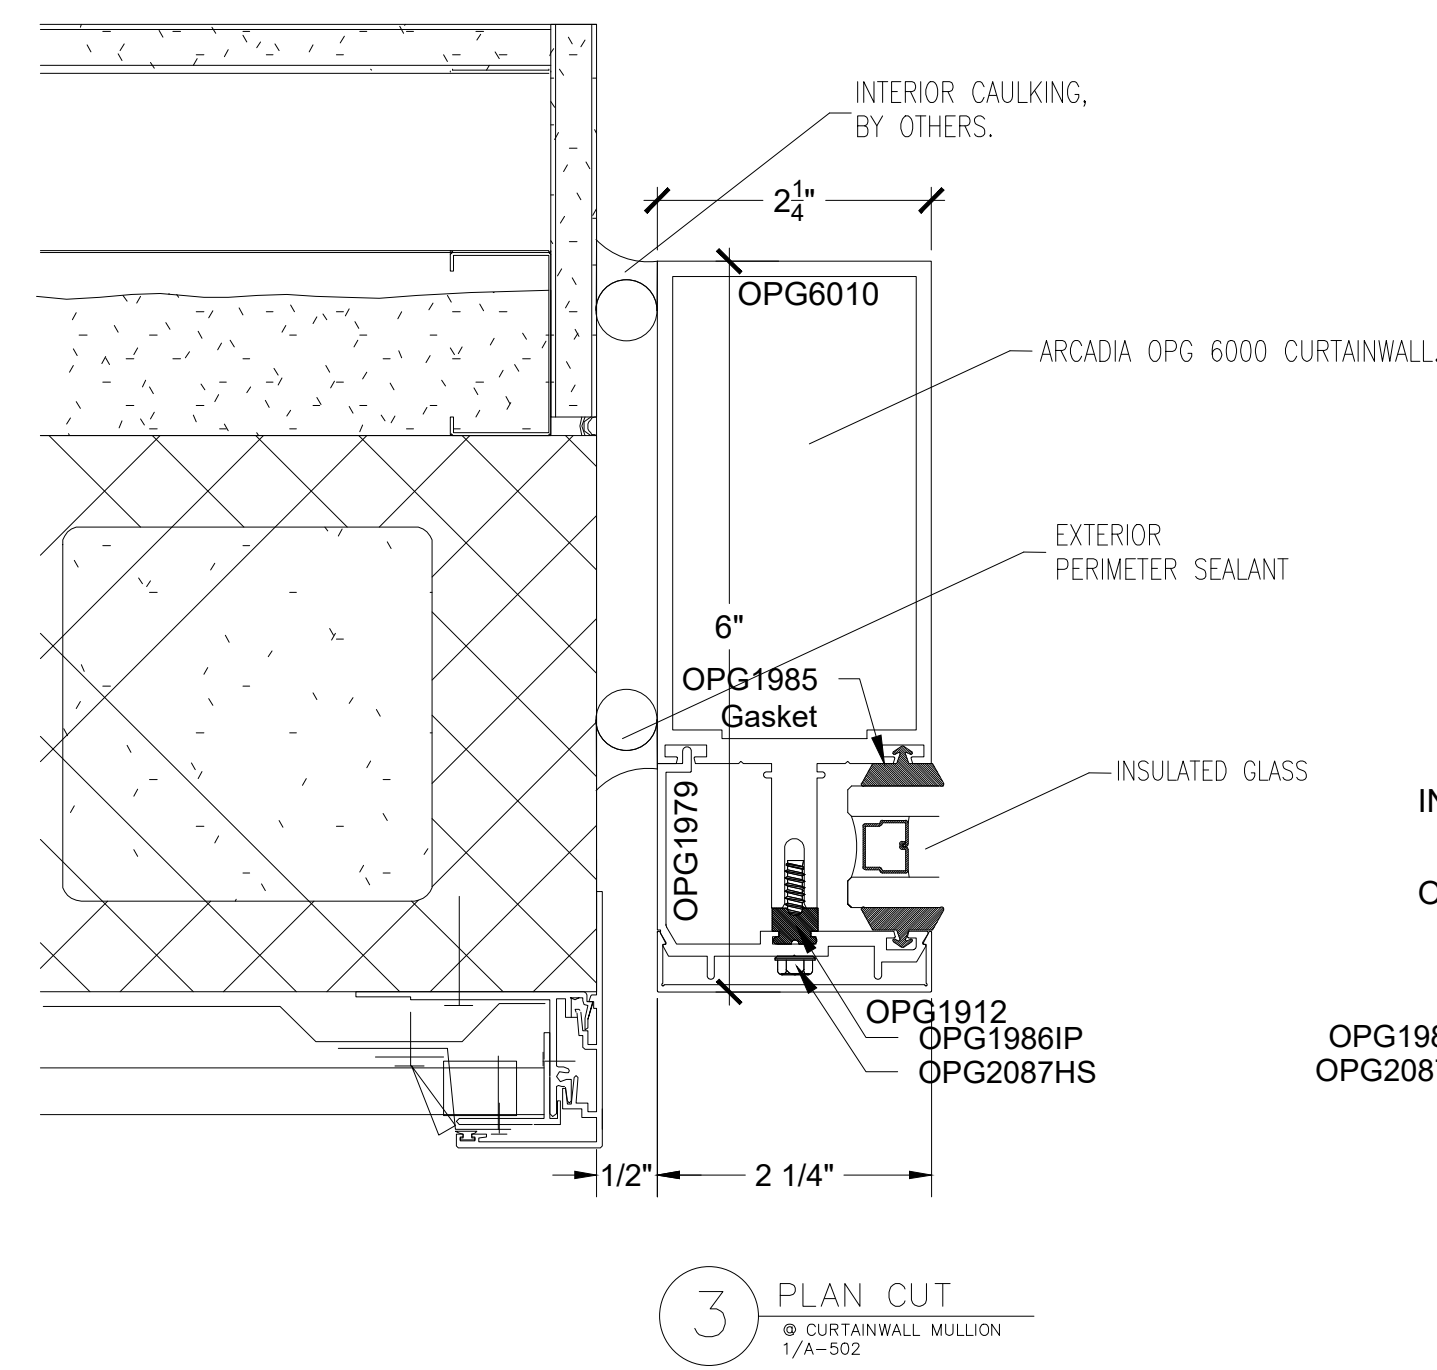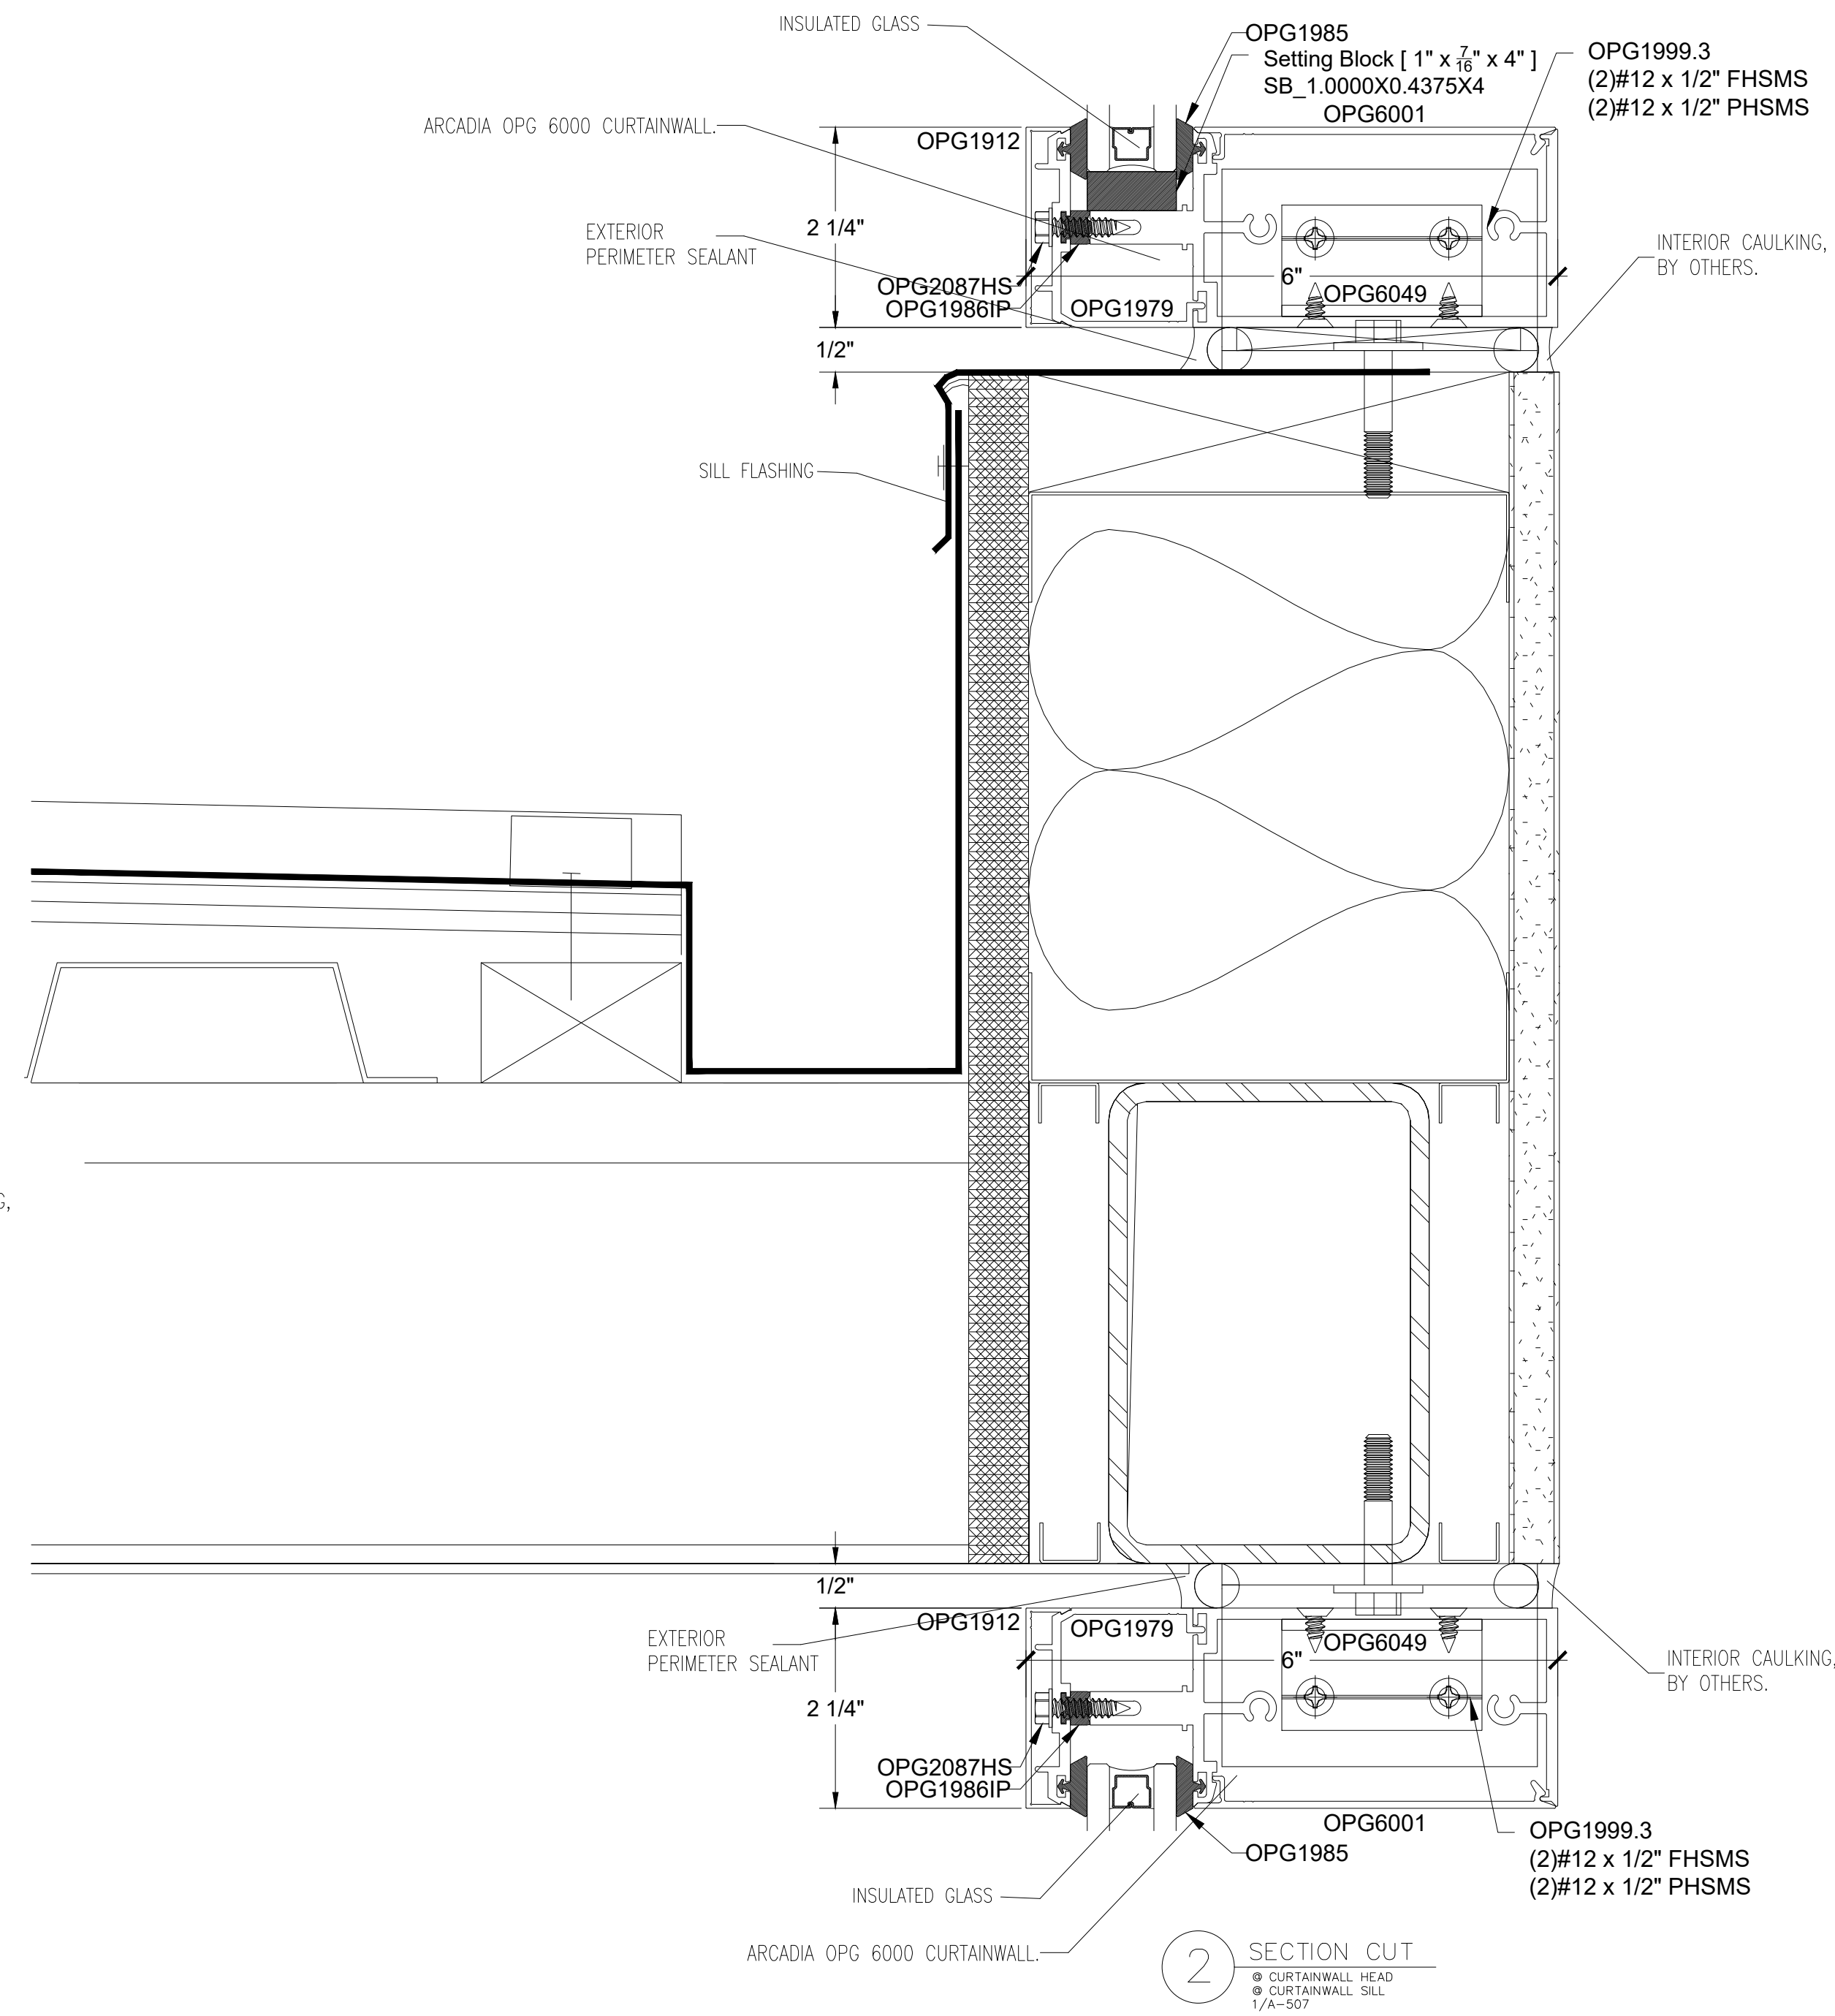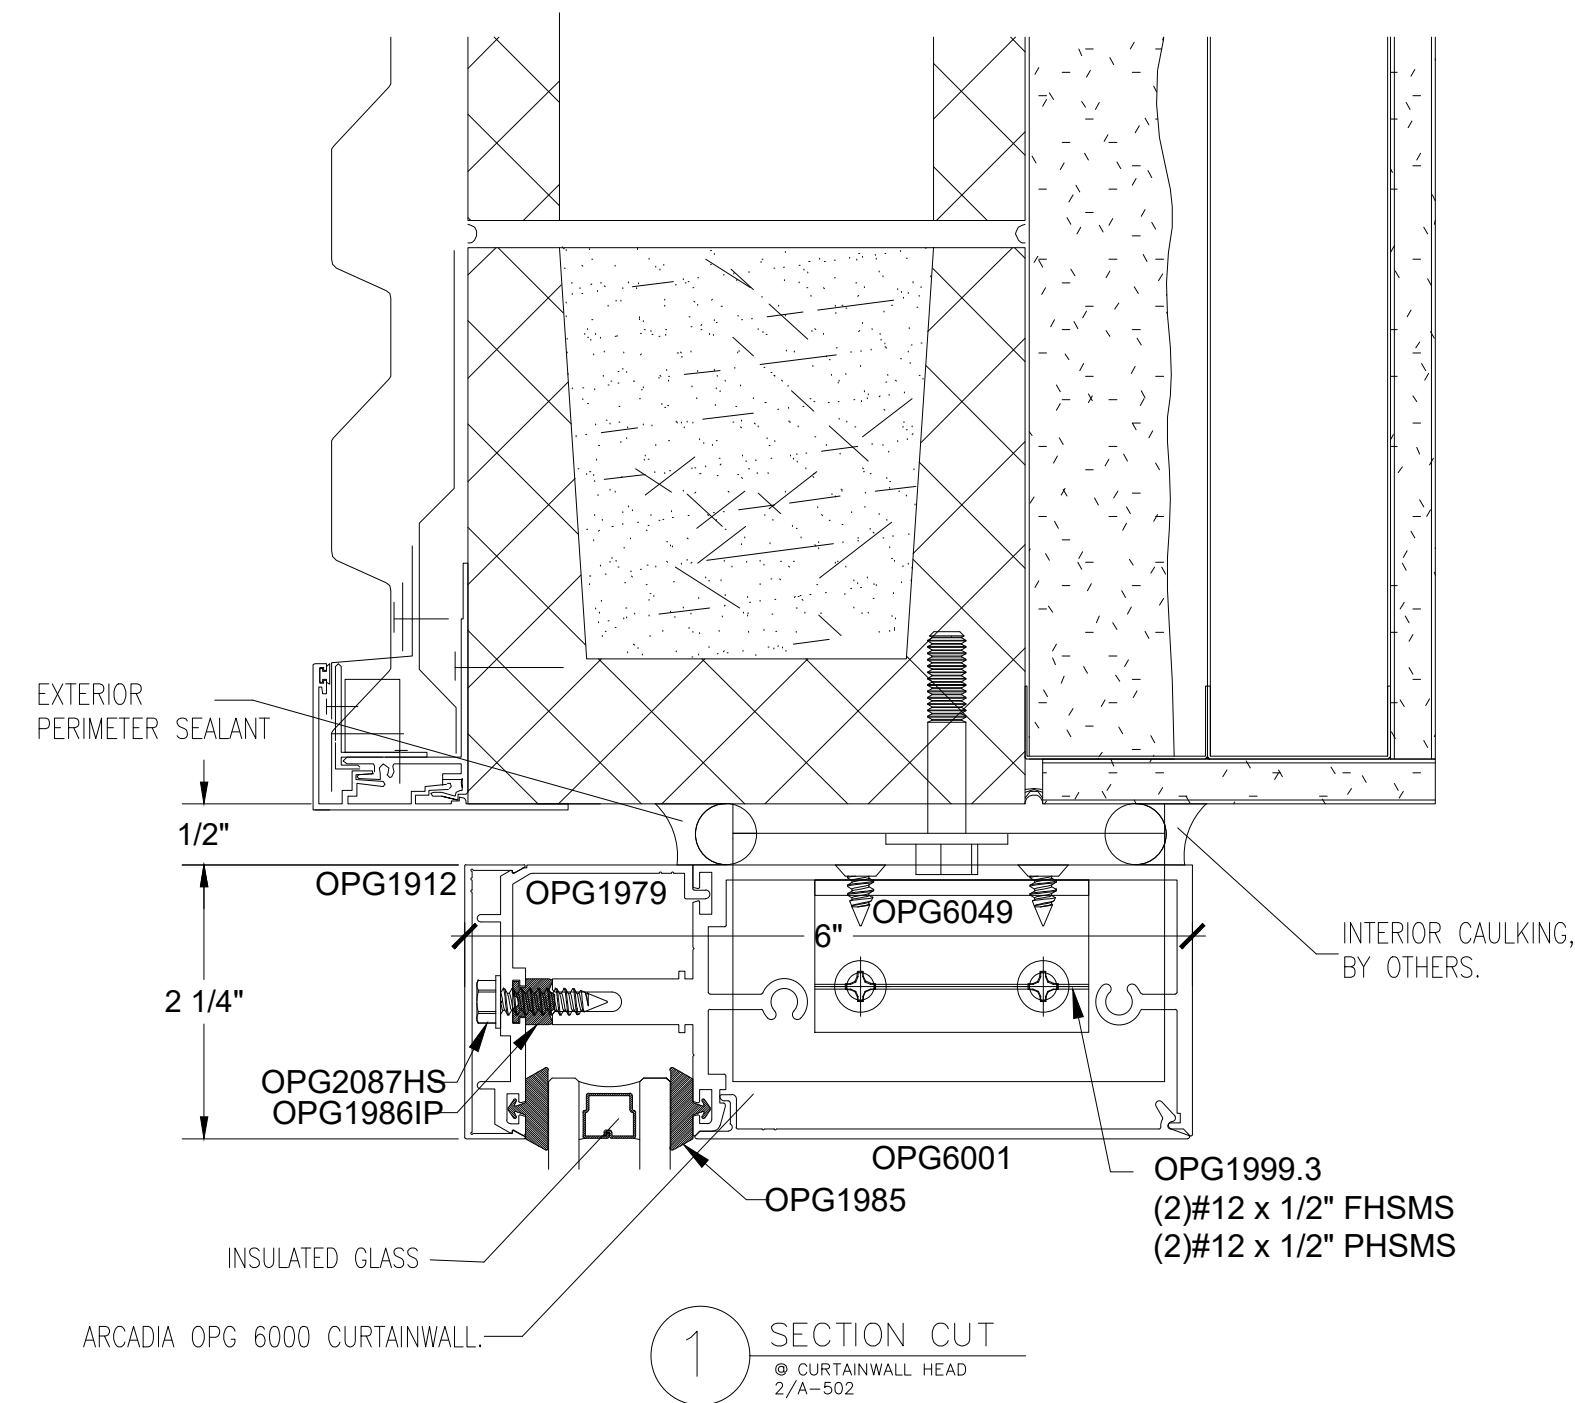

NO.	REVISION/ISSUED	DATE
1	1ST SUBMITTAL	02/04/2020

PROJECT NAME & LOCATION: RELOCATE NOSC RENO TO NAS FALLON NV NAVAL AIR STATION FALLON FALLON, NV	SHEET TITLE: DETAILS
---	-------------------------


GLASS CONTRACTOR:

DRAWN BY: KS DRAFTING & DESIGN, LLC KYLE SCHNECK HARRISBURG, PA 17110 KYLE@KSDRAFTINGDESIGNLLC.COM 717-228-7114 KSDRAFTINGDESIGNLLC.COM

ARCHITECT:

ENGINEER:

DRAWN BY: BRIAN GANOE	SHEET:
CHECKED & COORDINATED BY: KYLE SCHNECK	401
DATE: 02/04/2020	

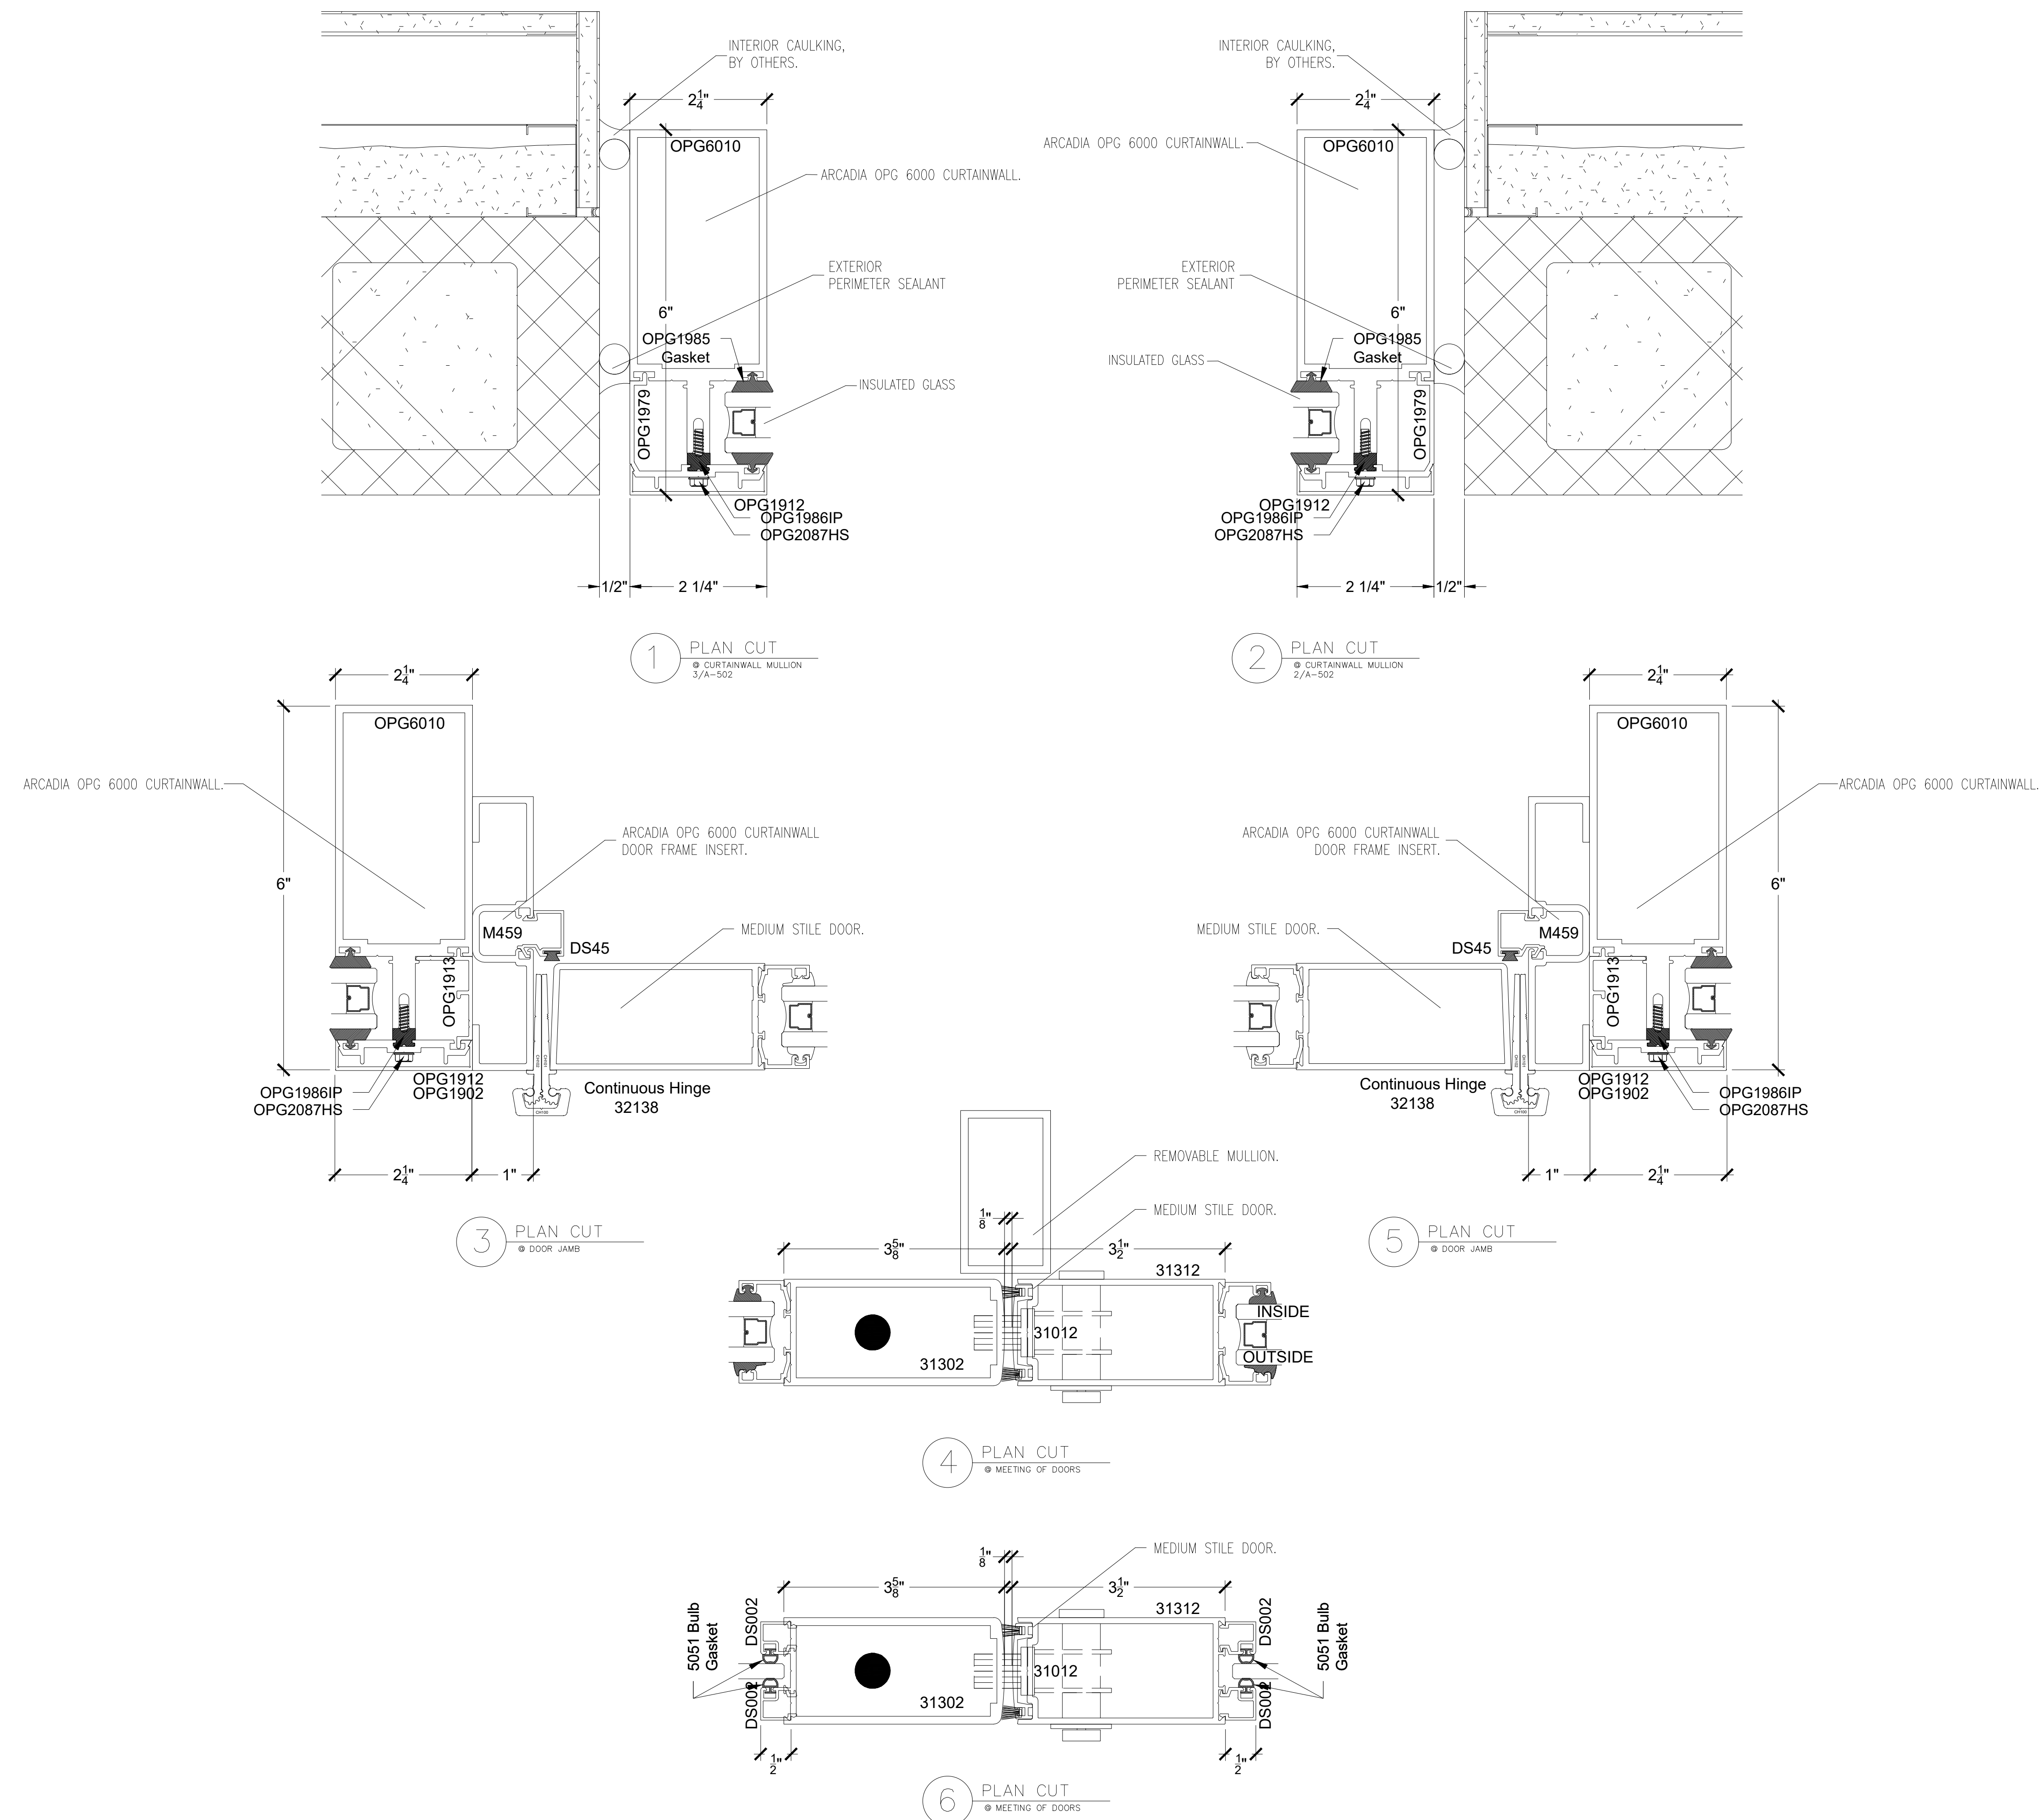

NO.	REVISION/ISSUED	DATE
1	1ST SUBMITTAL	02/04/2020

PROJECT NAME & LOCATION: RELOCATE NOSC RENO TO NAS FALLON NV NAVAL AIR STATION FALLON FALLON, NV	SHEET TITLE: DETAILS
---	-------------------------


GLASS CONTRACTOR:

DRAWN BY: KS DRAFTING & DESIGN, LLC KYLE SCHNECK HARRISBURG, PA 17110 KYLE@KSDRAFTINGDESIGNLLC.COM 717-228-7114 KSDRAFTINGDESIGNLLC.COM


ARCHITECT:

ENGINEER:


DRAWN BY: BRIAN GANOE	SHEET:
CHECKED & COORDINATED BY: KYLE SCHNECK	402
DATE: 02/04/2020	

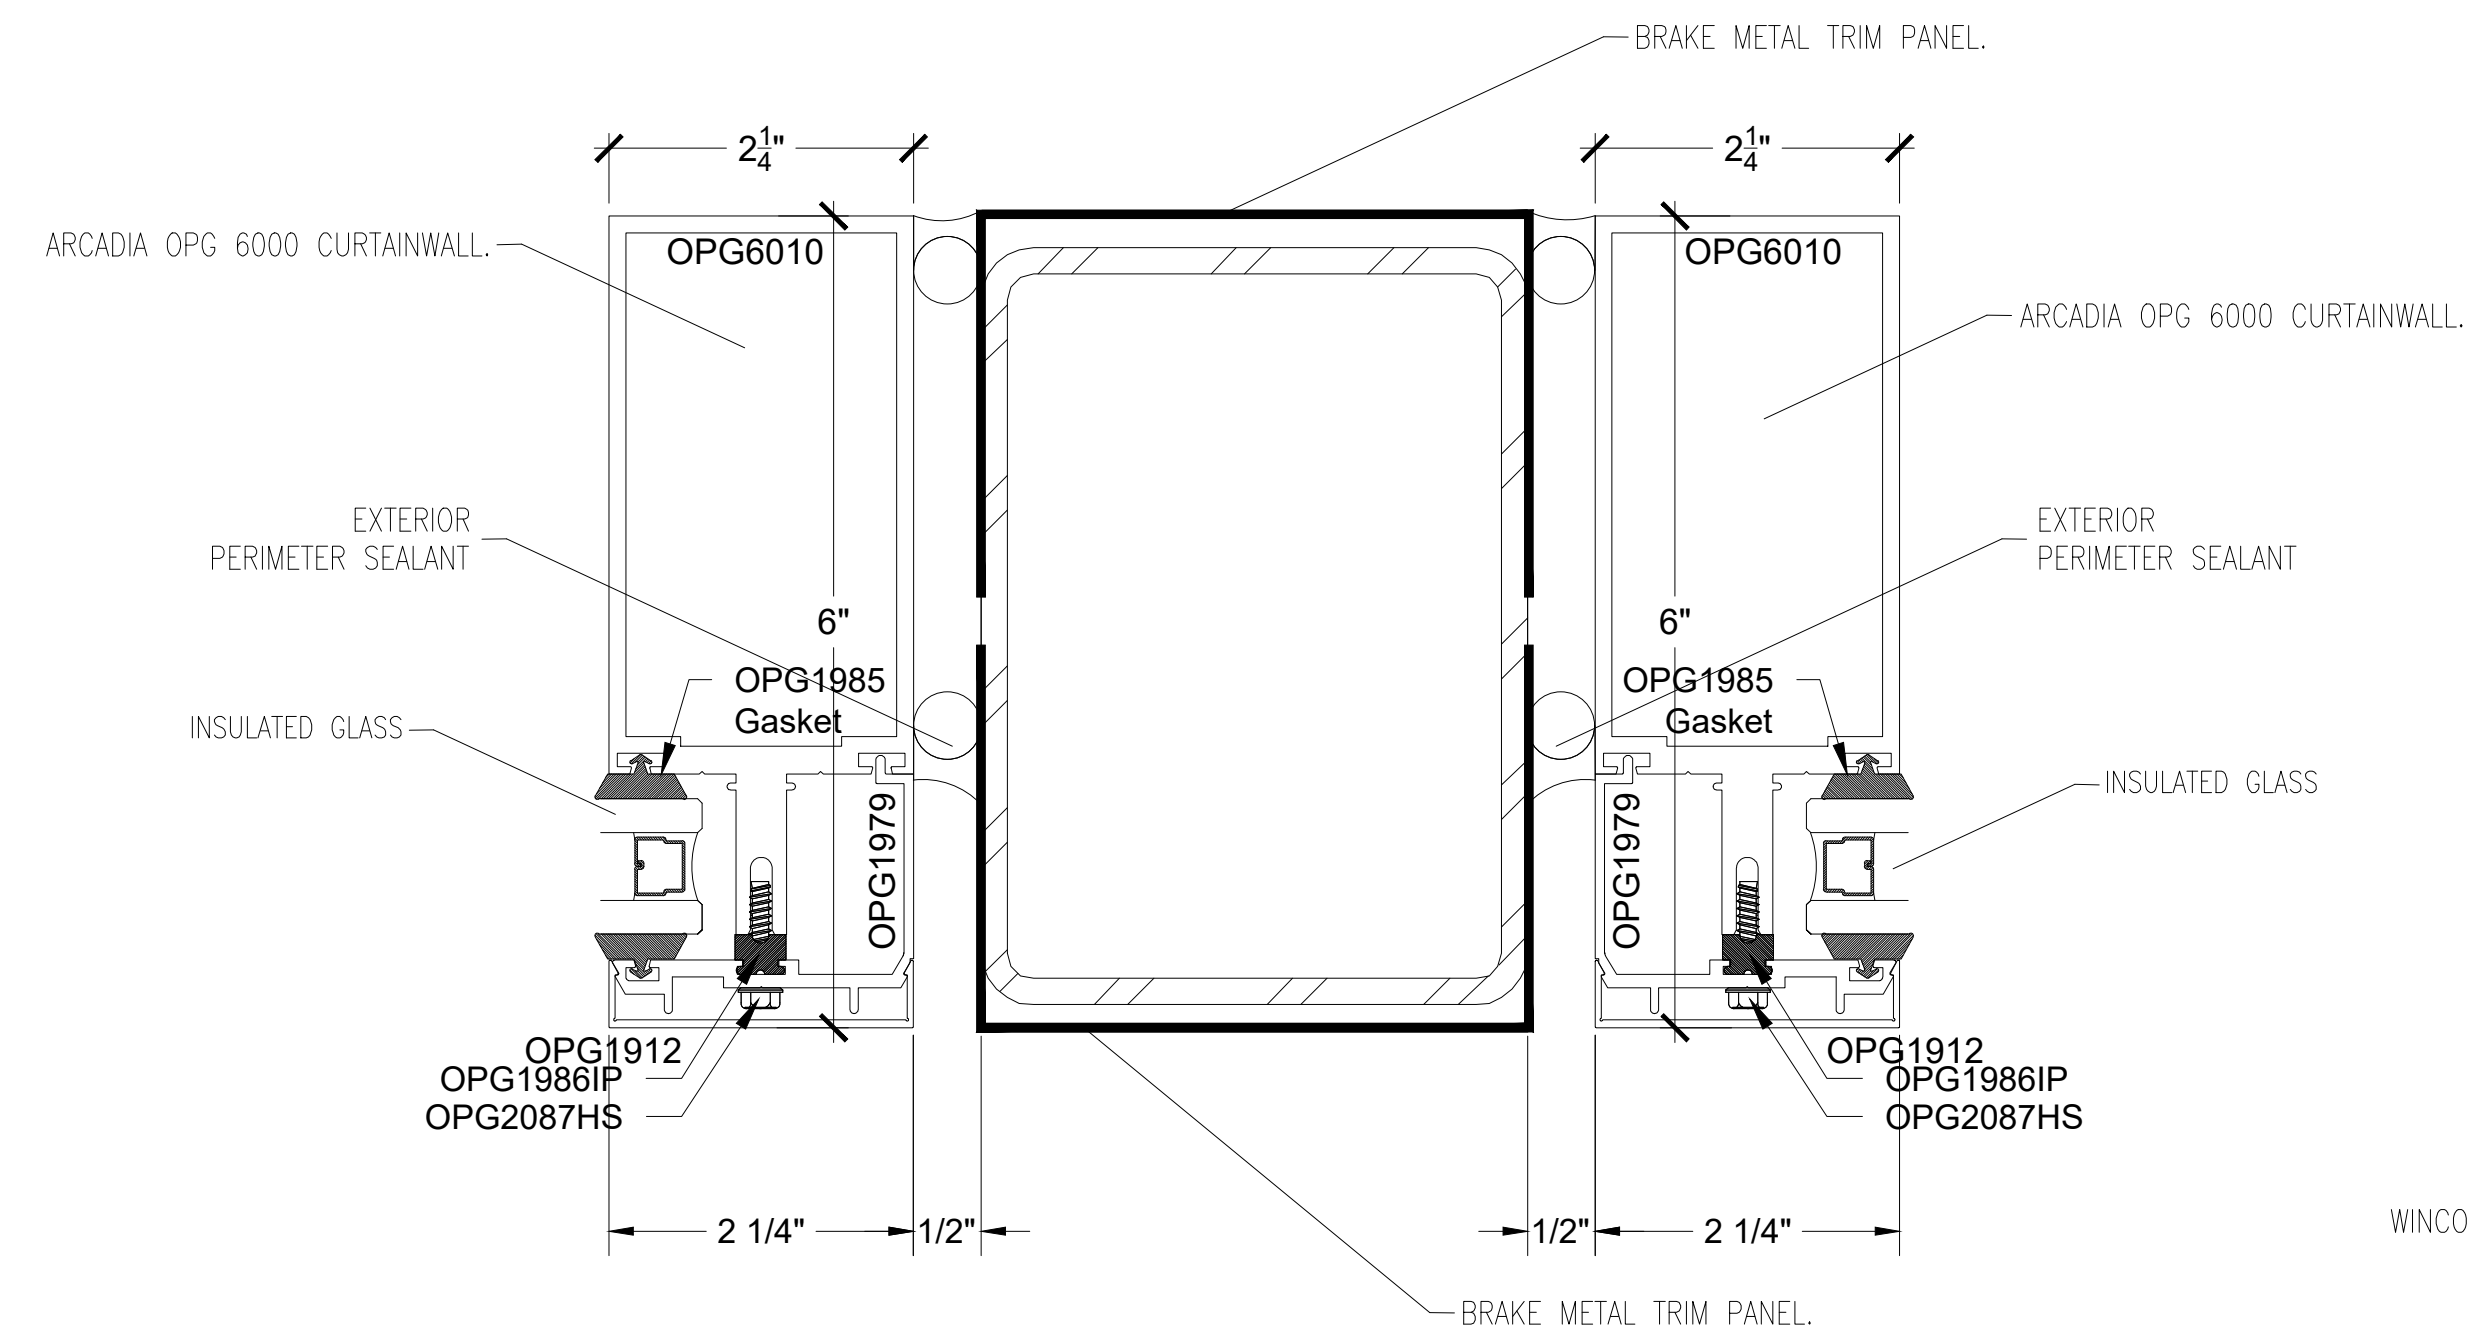


1 PLAN CUT
© CURTAINWALL MULLION
7/A-501

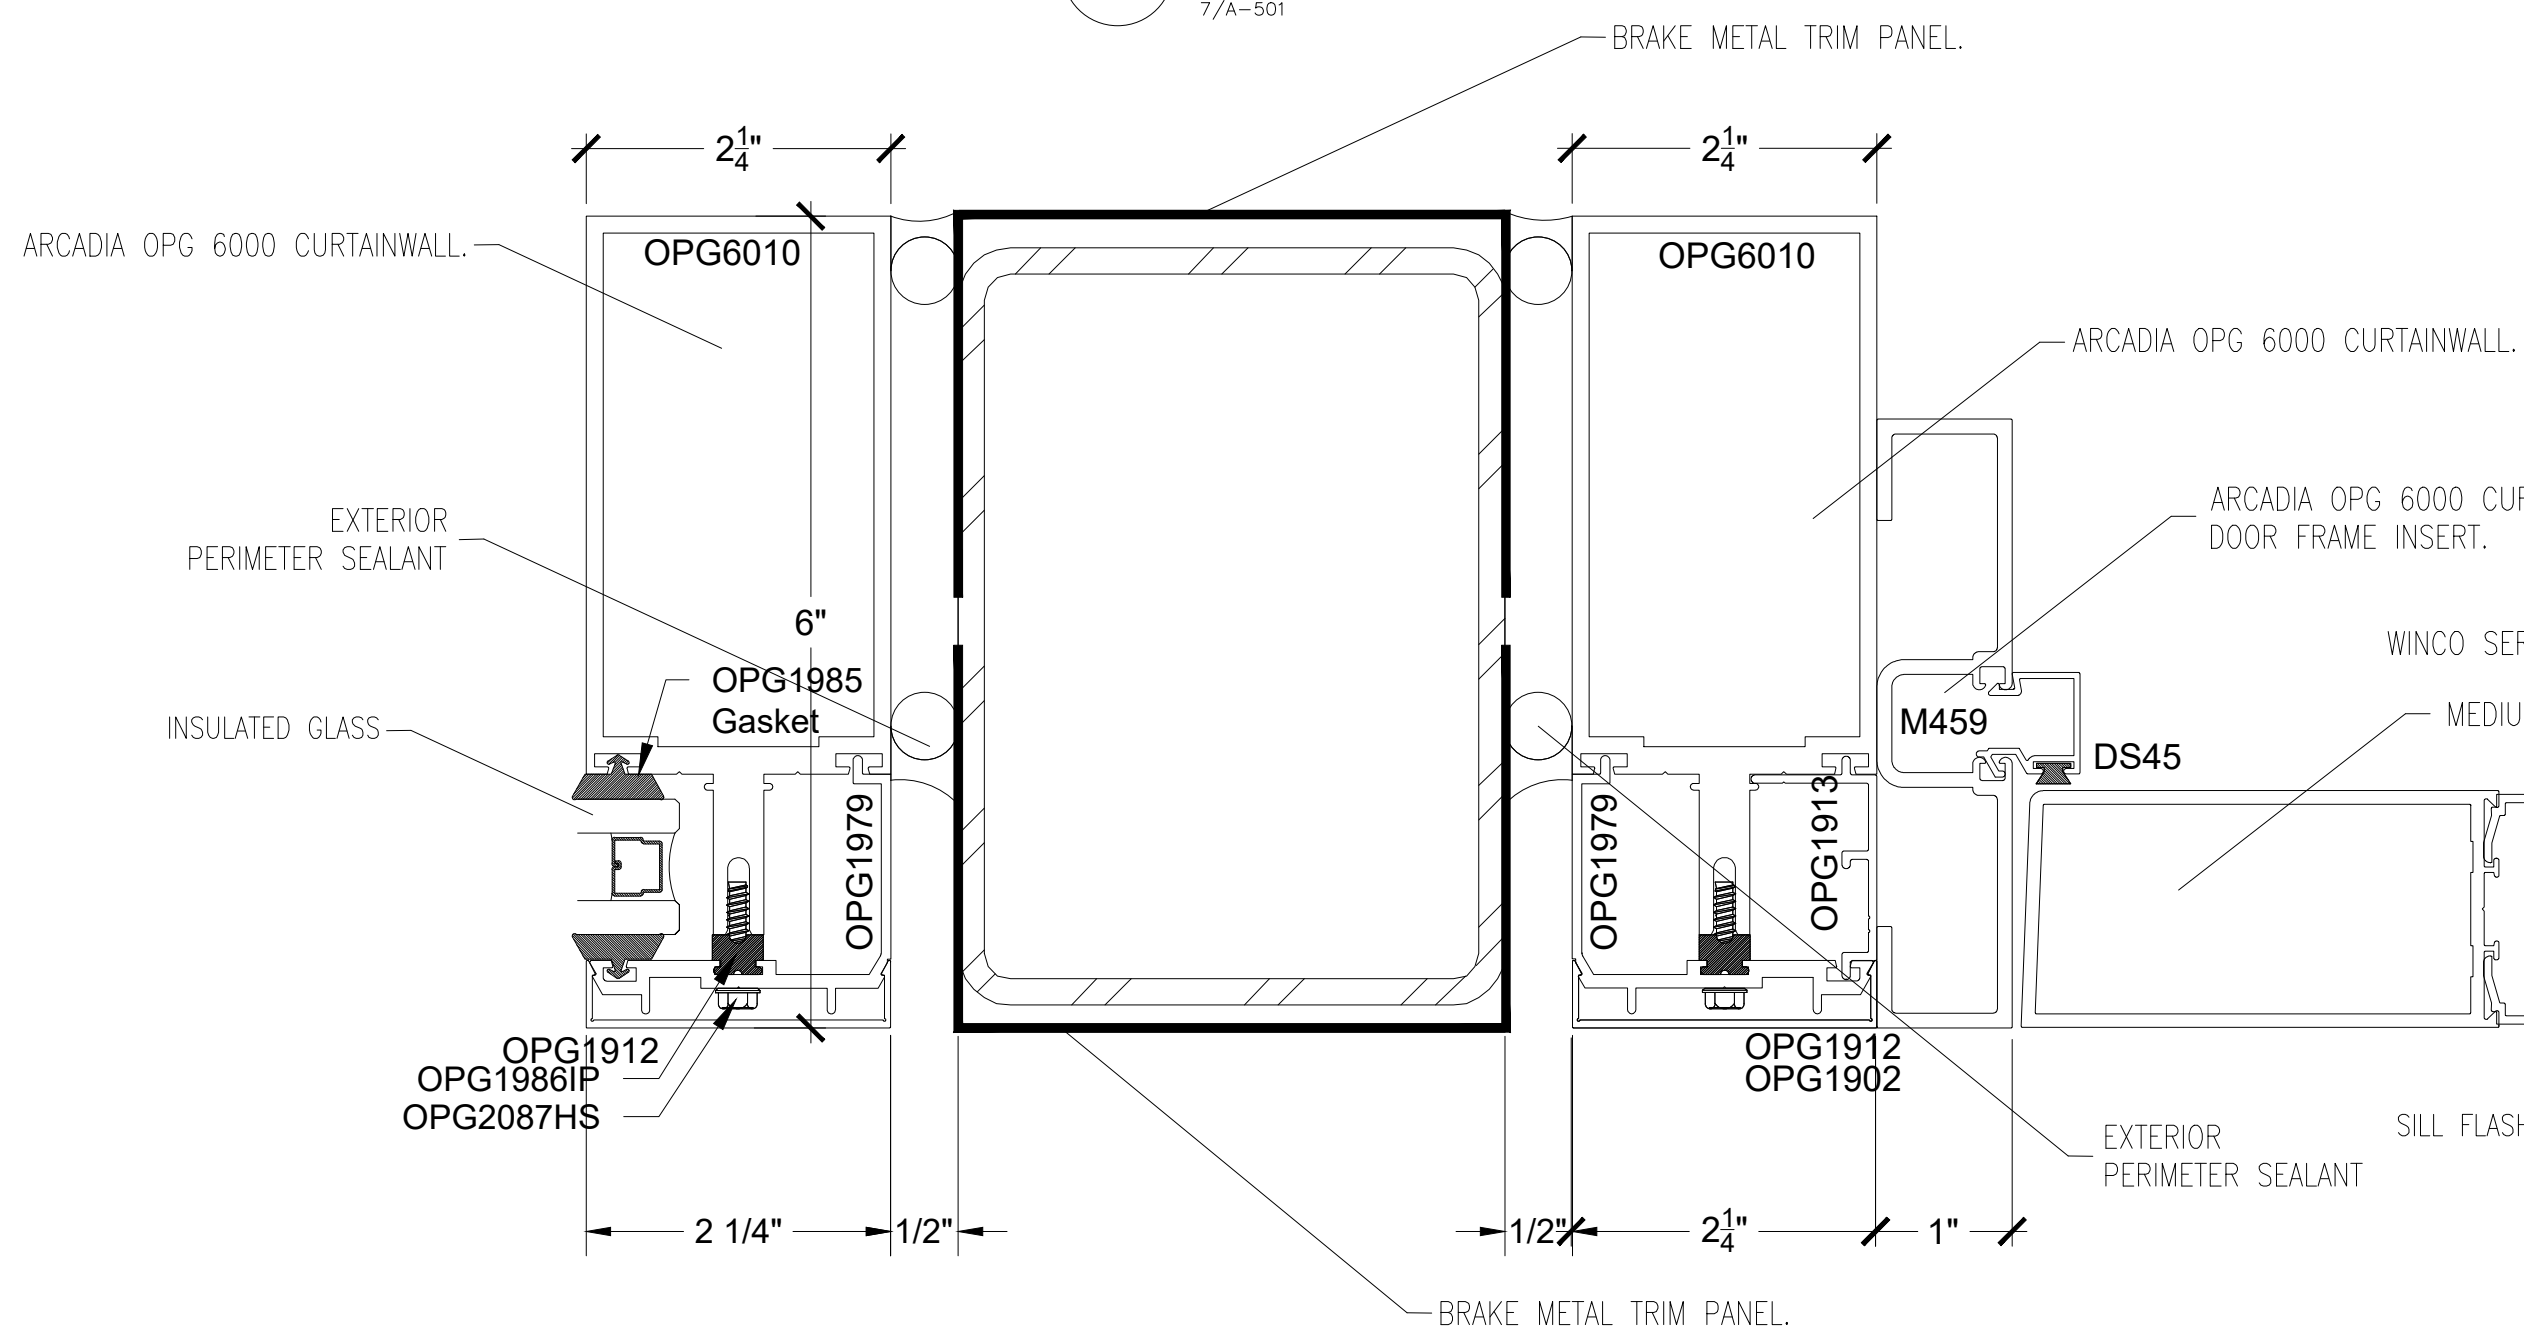


2 PLAN CUT
© CURTAINWALL MULLION
© DOOR JAMB
7/A-501

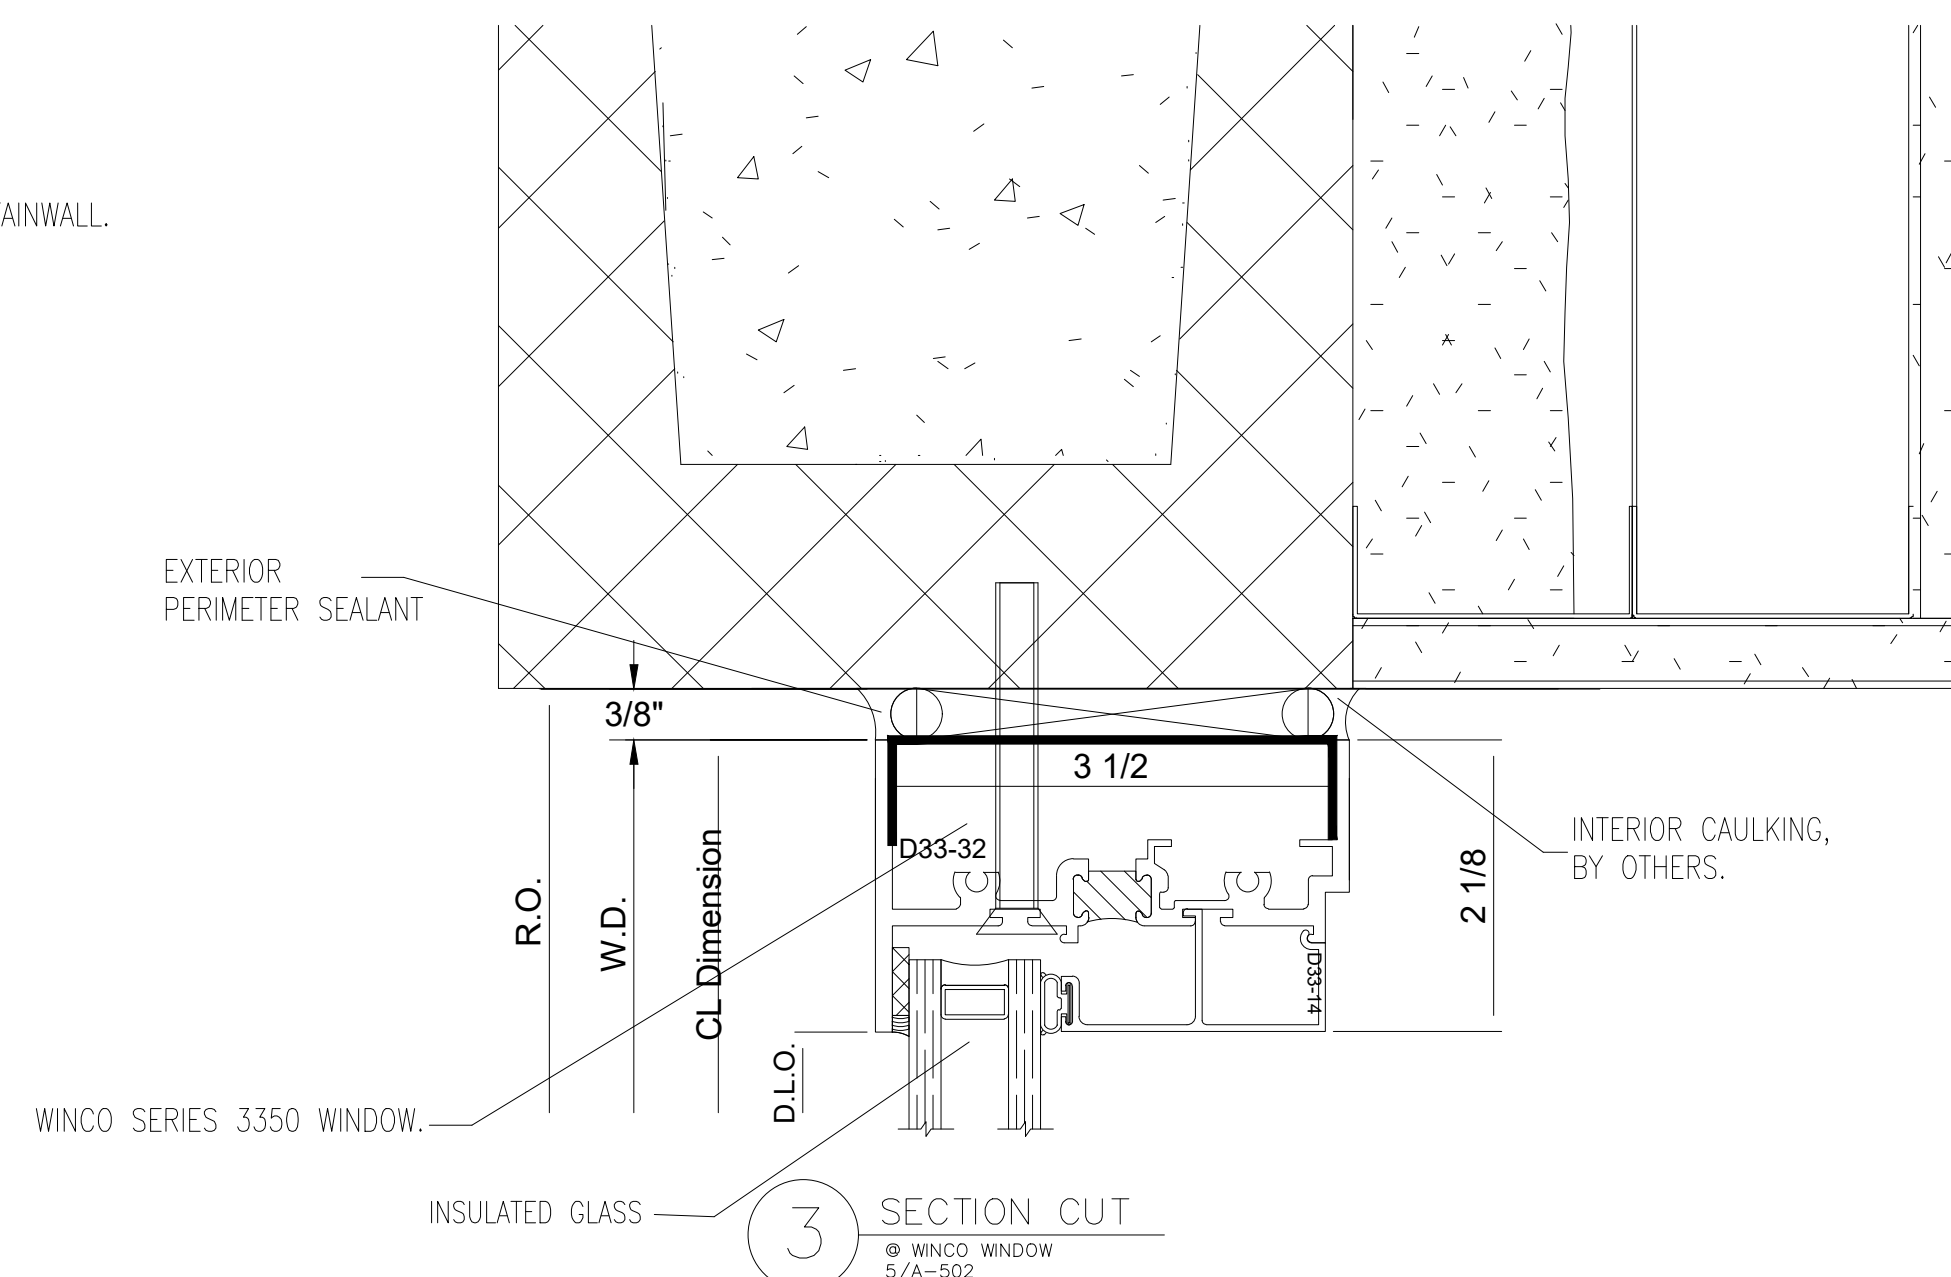

3 SECTION CUT
© WINCO WINDOW
5/A-502

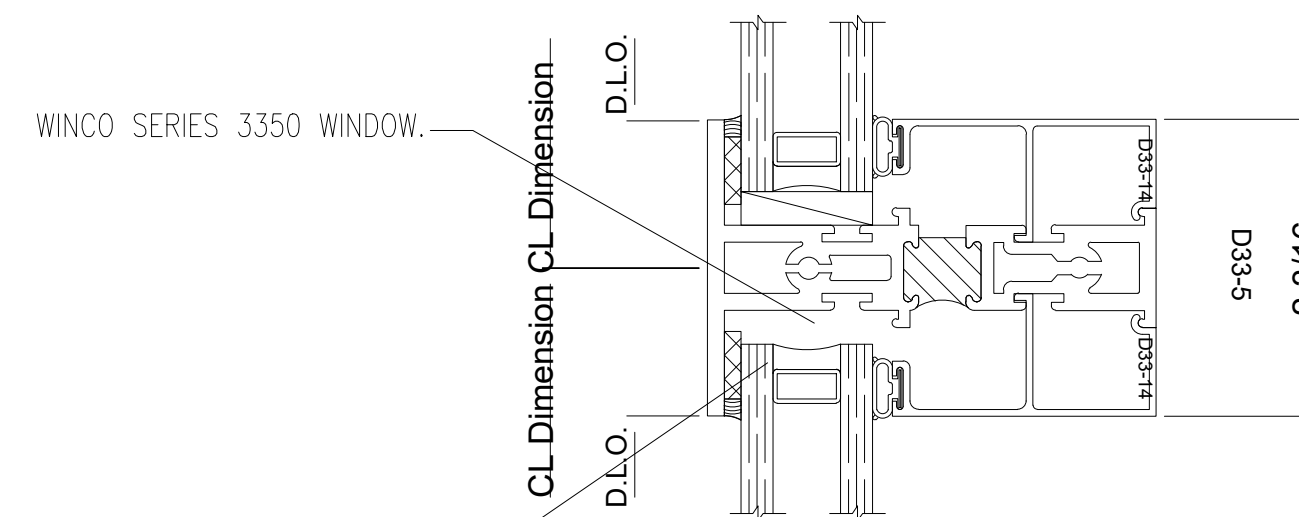

4 SECTION CUT
© WINCO WINDOW

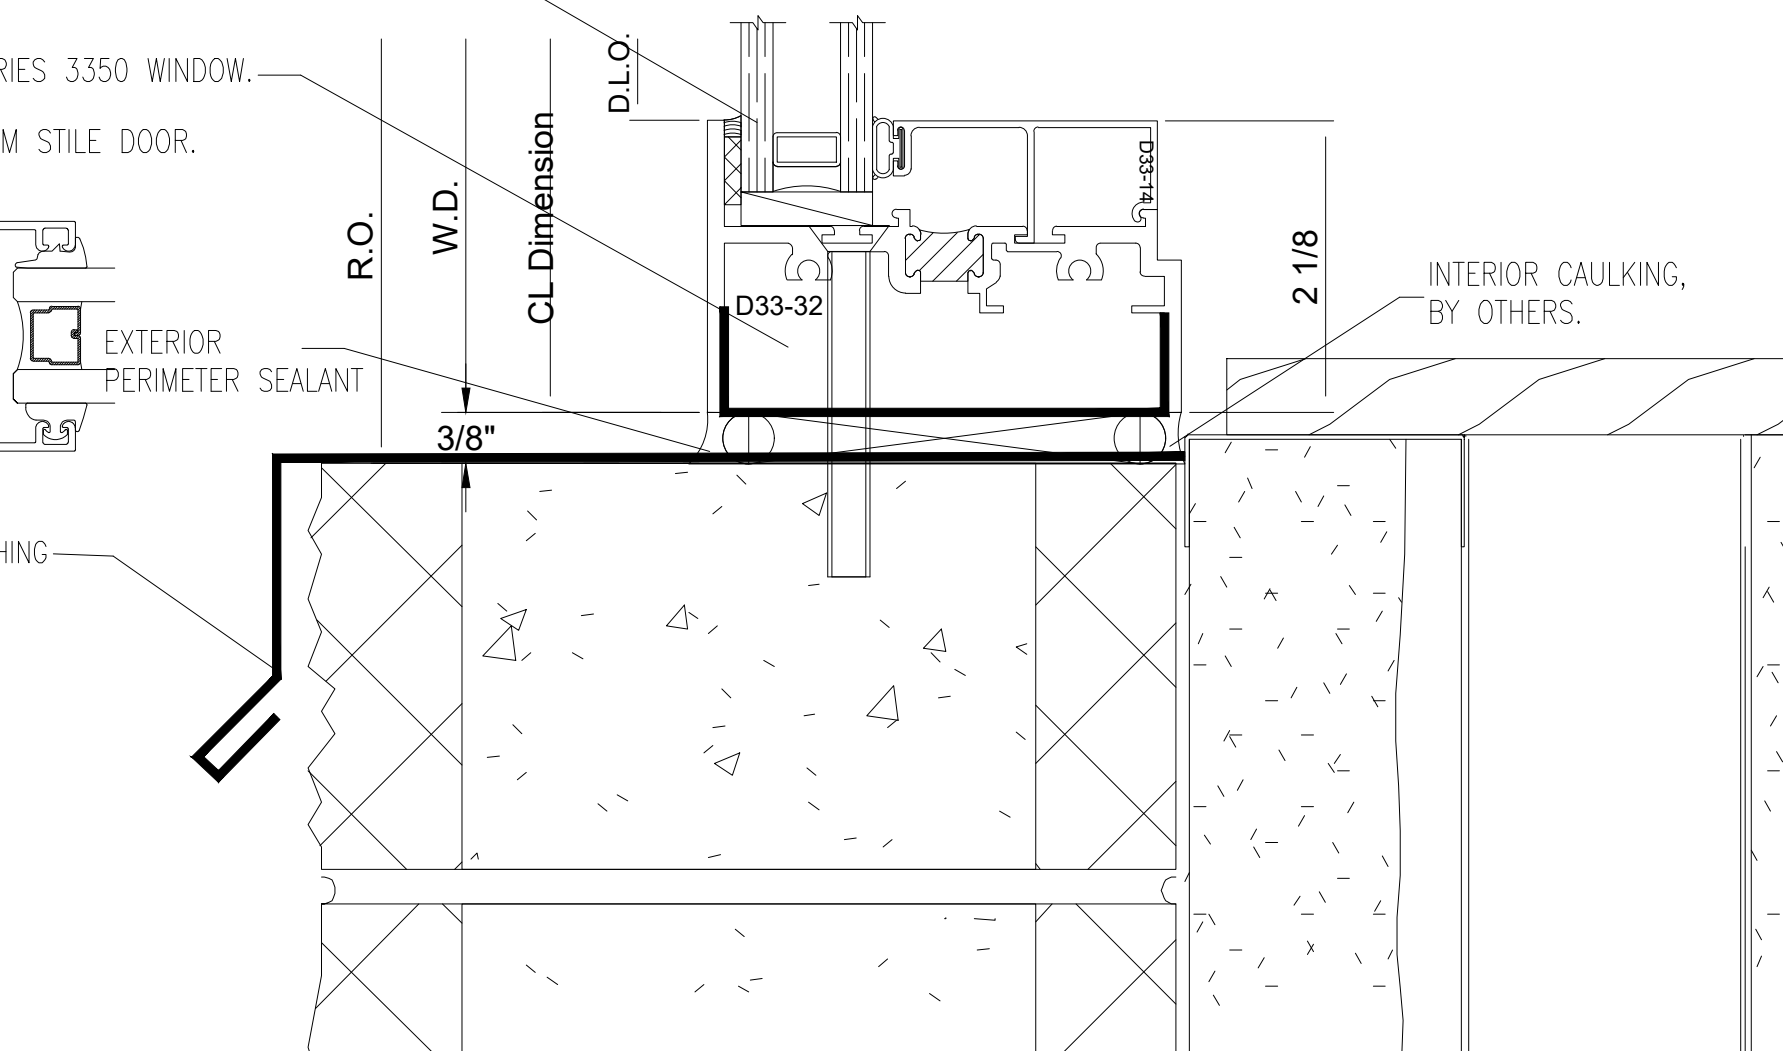

5 SECTION CUT
© WINCO WINDOW
6/A-502

NO.	REVISION/ISSUED	DATE
1	1ST SUBMITTAL	02/04/2020

PROJECT NAME & LOCATION: RELOCATE NOSC RENO TO NAS FALLON NV NAVAL AIR STATION FALLON FALLON, NV	SHEET TITLE: DETAILS
---	-------------------------


GLASS CONTRACTOR:

DRAWN BY: KS DRAFTING & DESIGN, LLC KYLE SCHNECK HARRISBURG, PA 17110 KYLE@KSDRAFTINGDESIGNLLC.COM 717-228-7114 KSDRAFTINGDESIGNLLC.COM


ARCHITECT:

ENGINEER:


DRAWN BY: BRIAN GANOE	SHEET:
CHECKED & COORDINATED BY: KYLE SCHNECK	403
DATE: 02/04/2020	

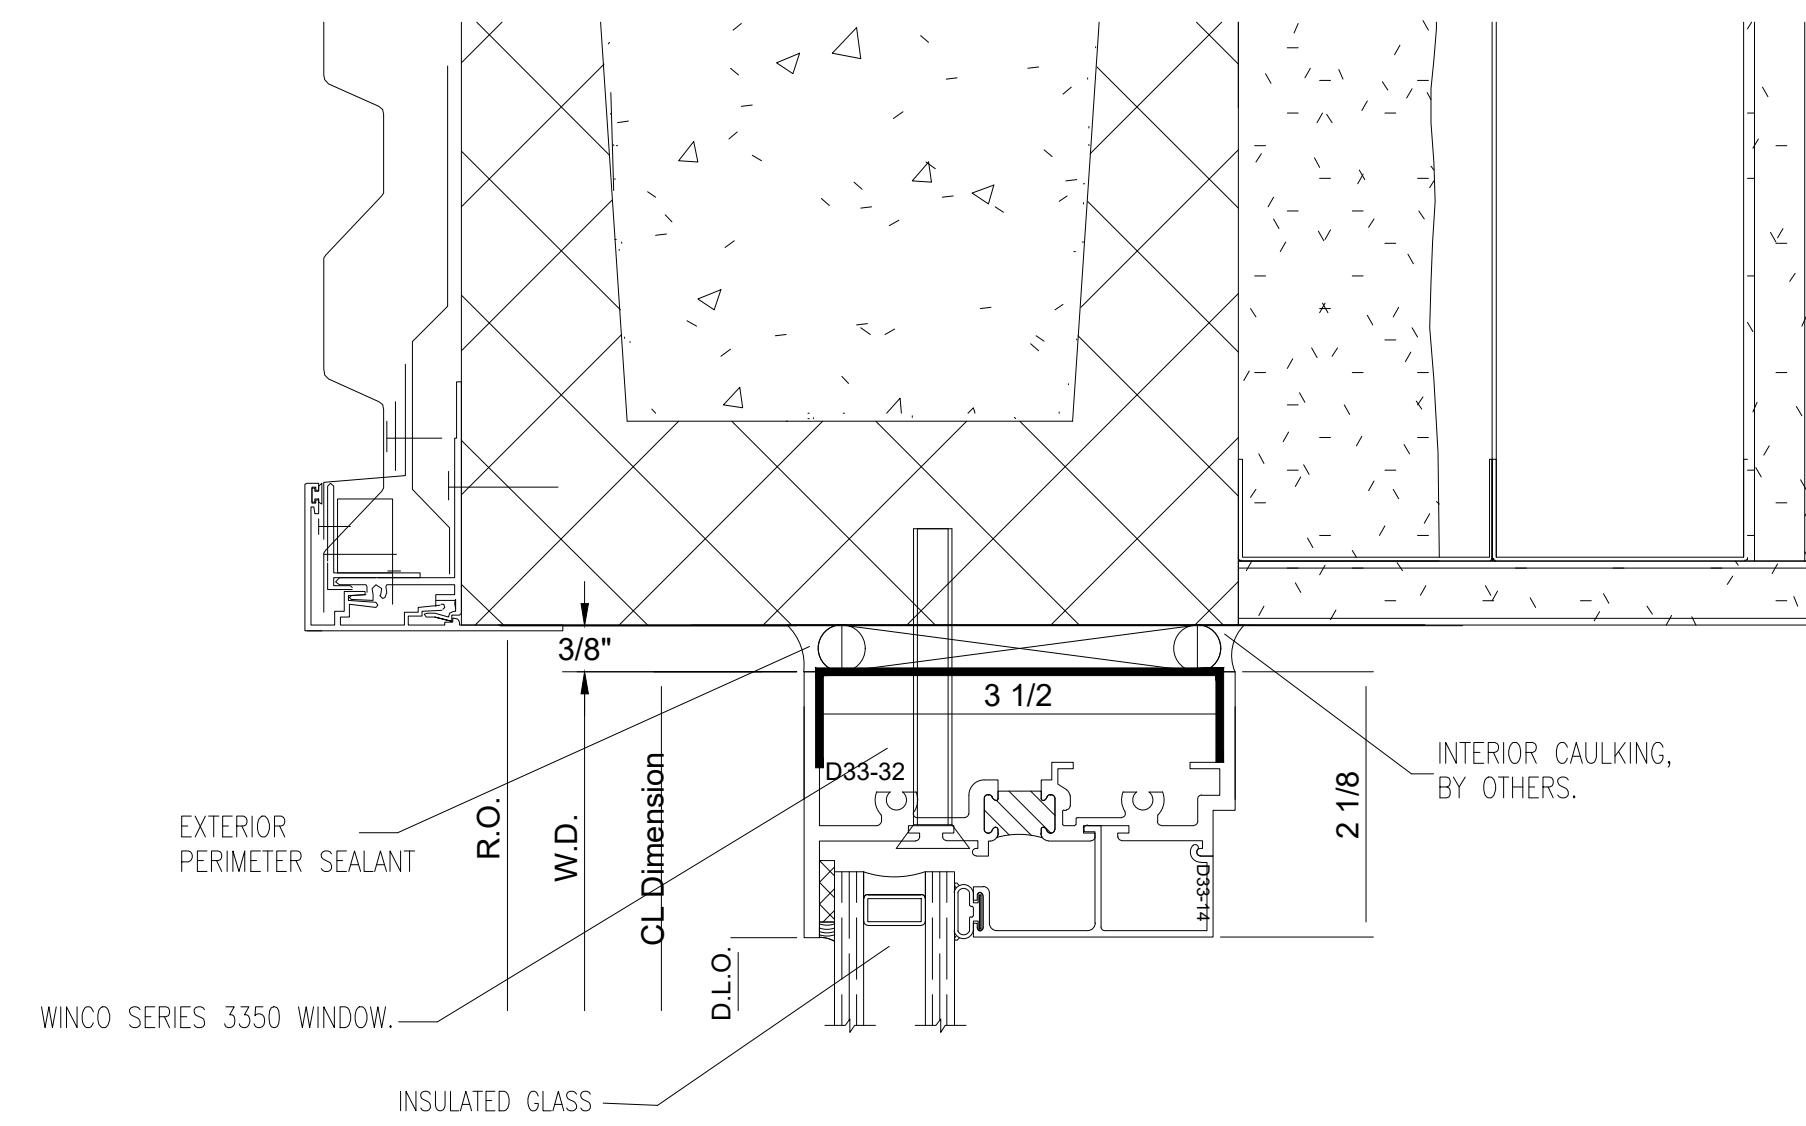


1 SECTION CUT
● WINCO WINDOW
10/A-502

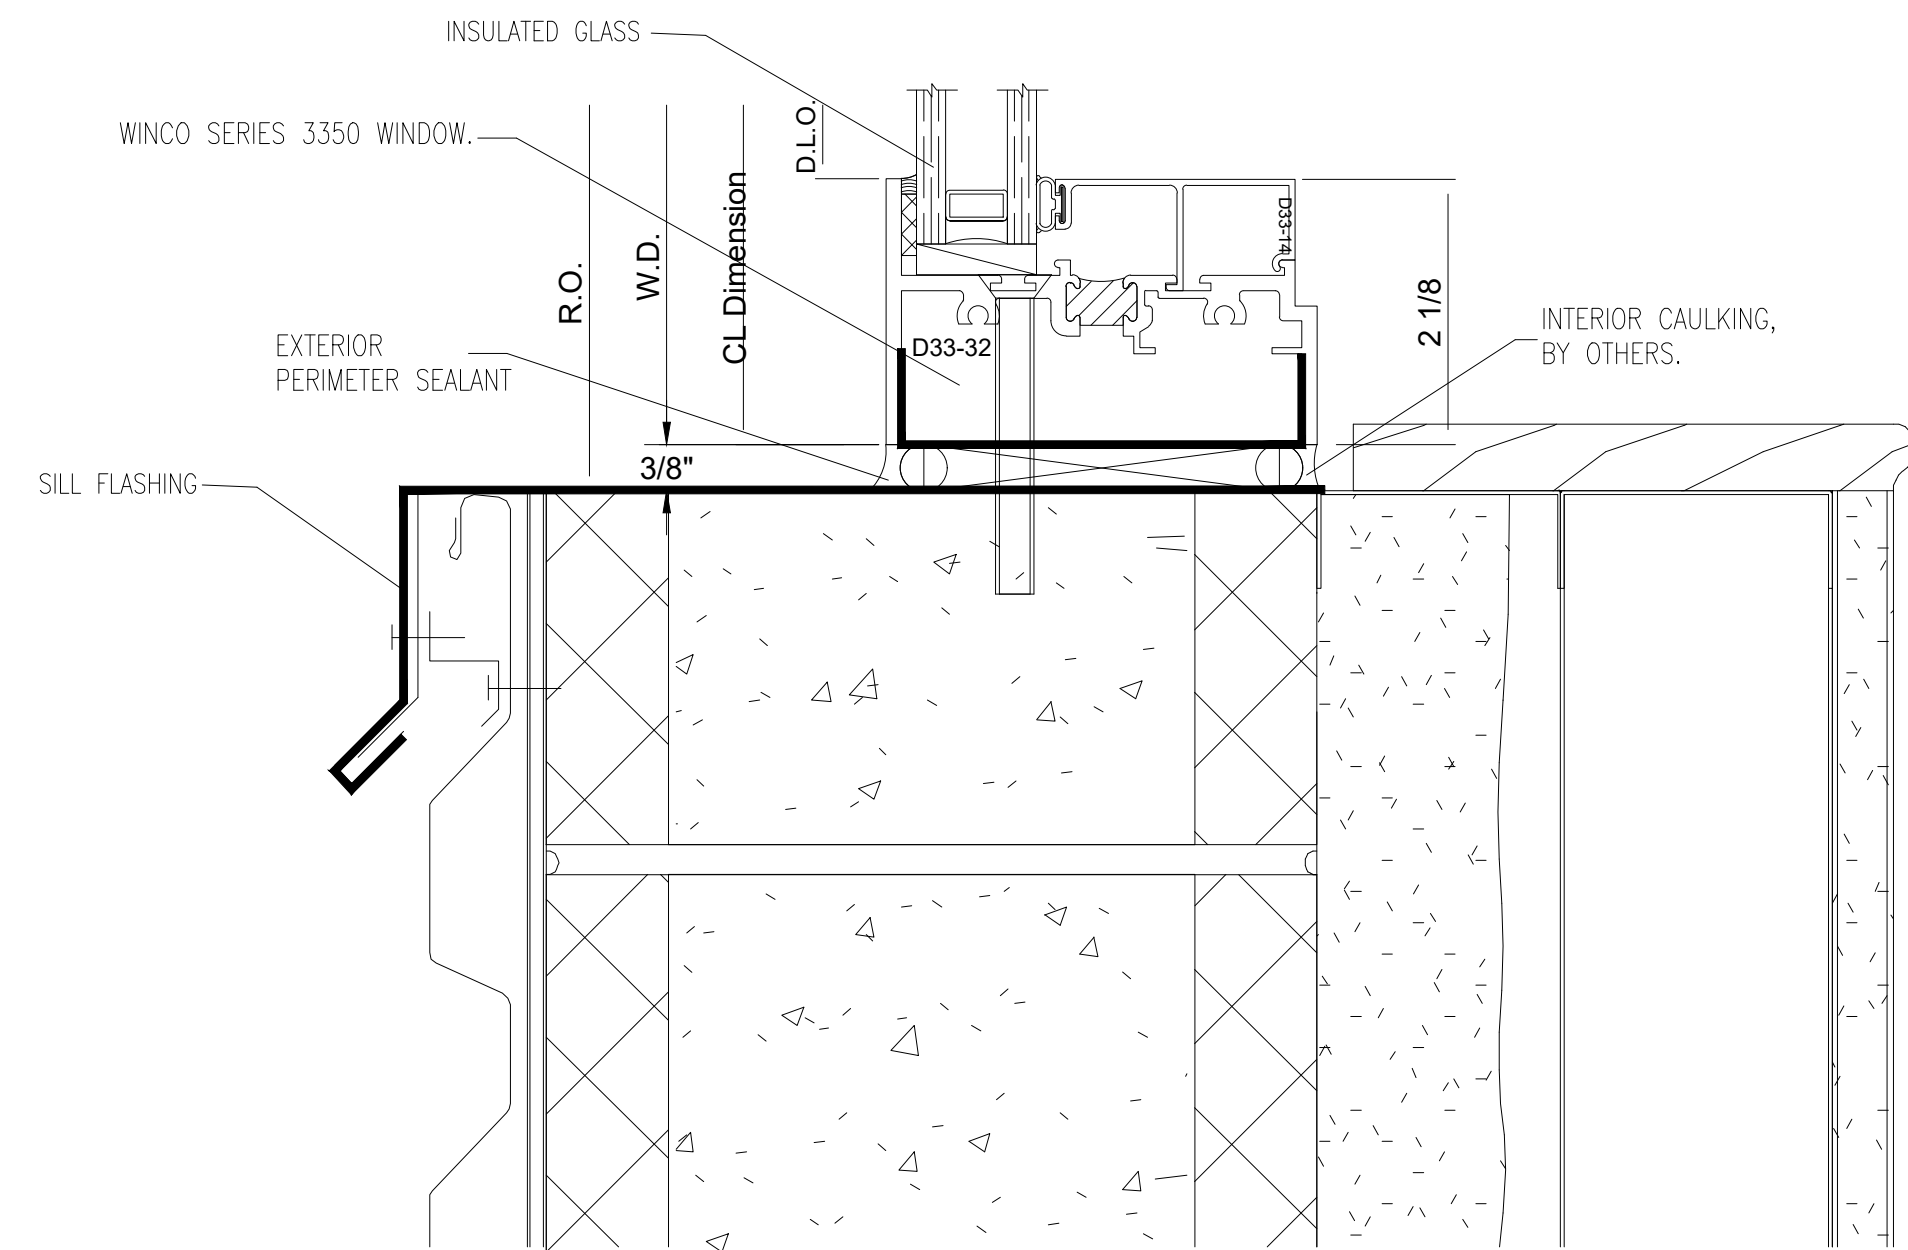


2 SECTION CUT
● WINCO WINDOW
11/A-502

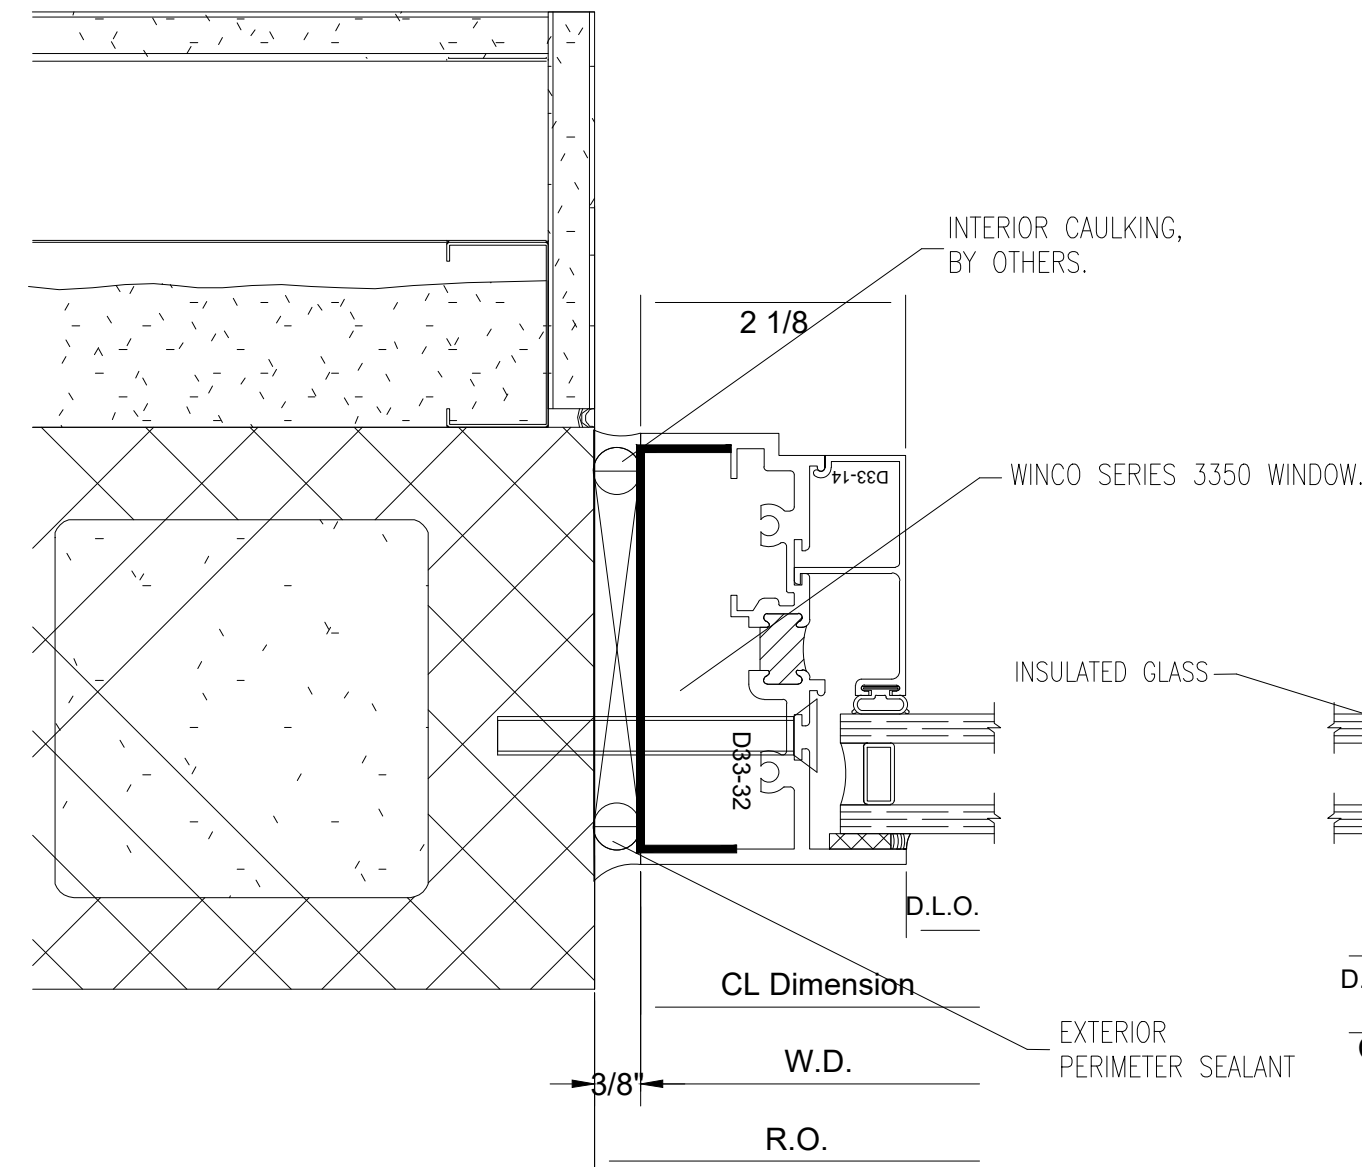


3 PLAN CUT
● WINCO WINDOW
3/A-502

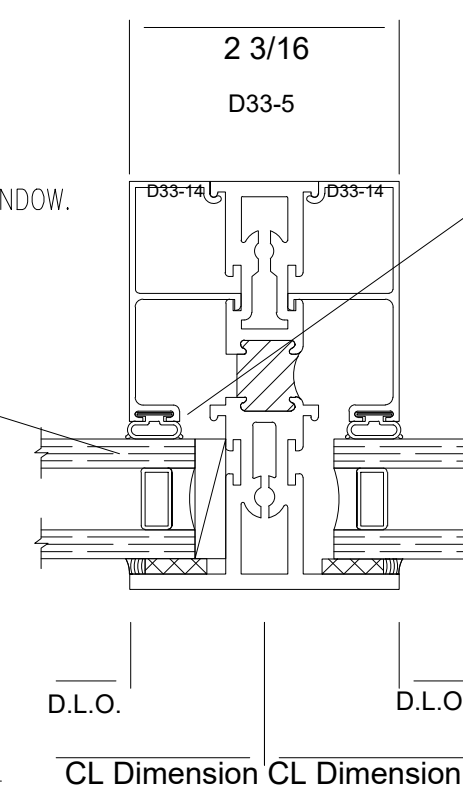


4 PLAN CUT
● WINCO WINDOW

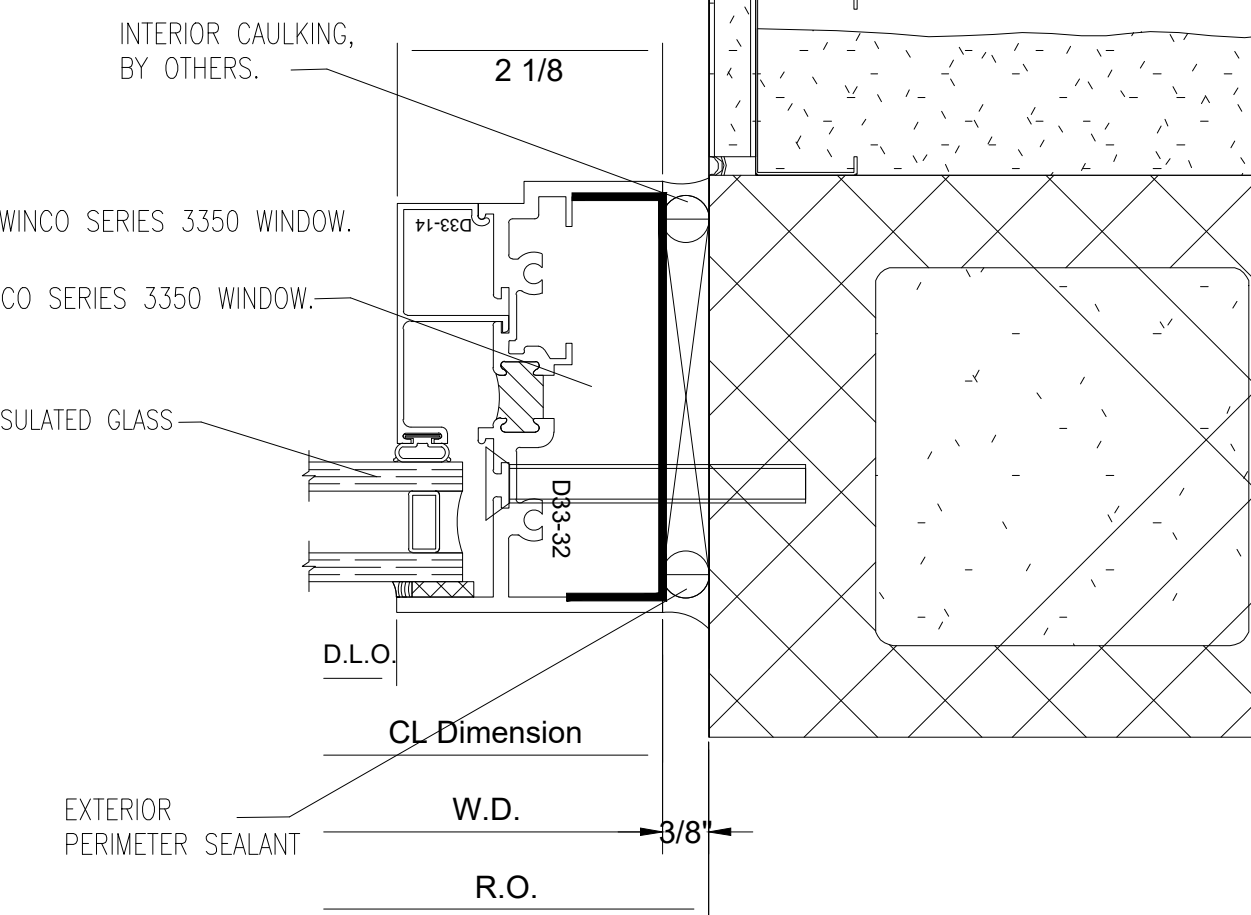

5 PLAN CUT
● WINCO WINDOW
2/A-502

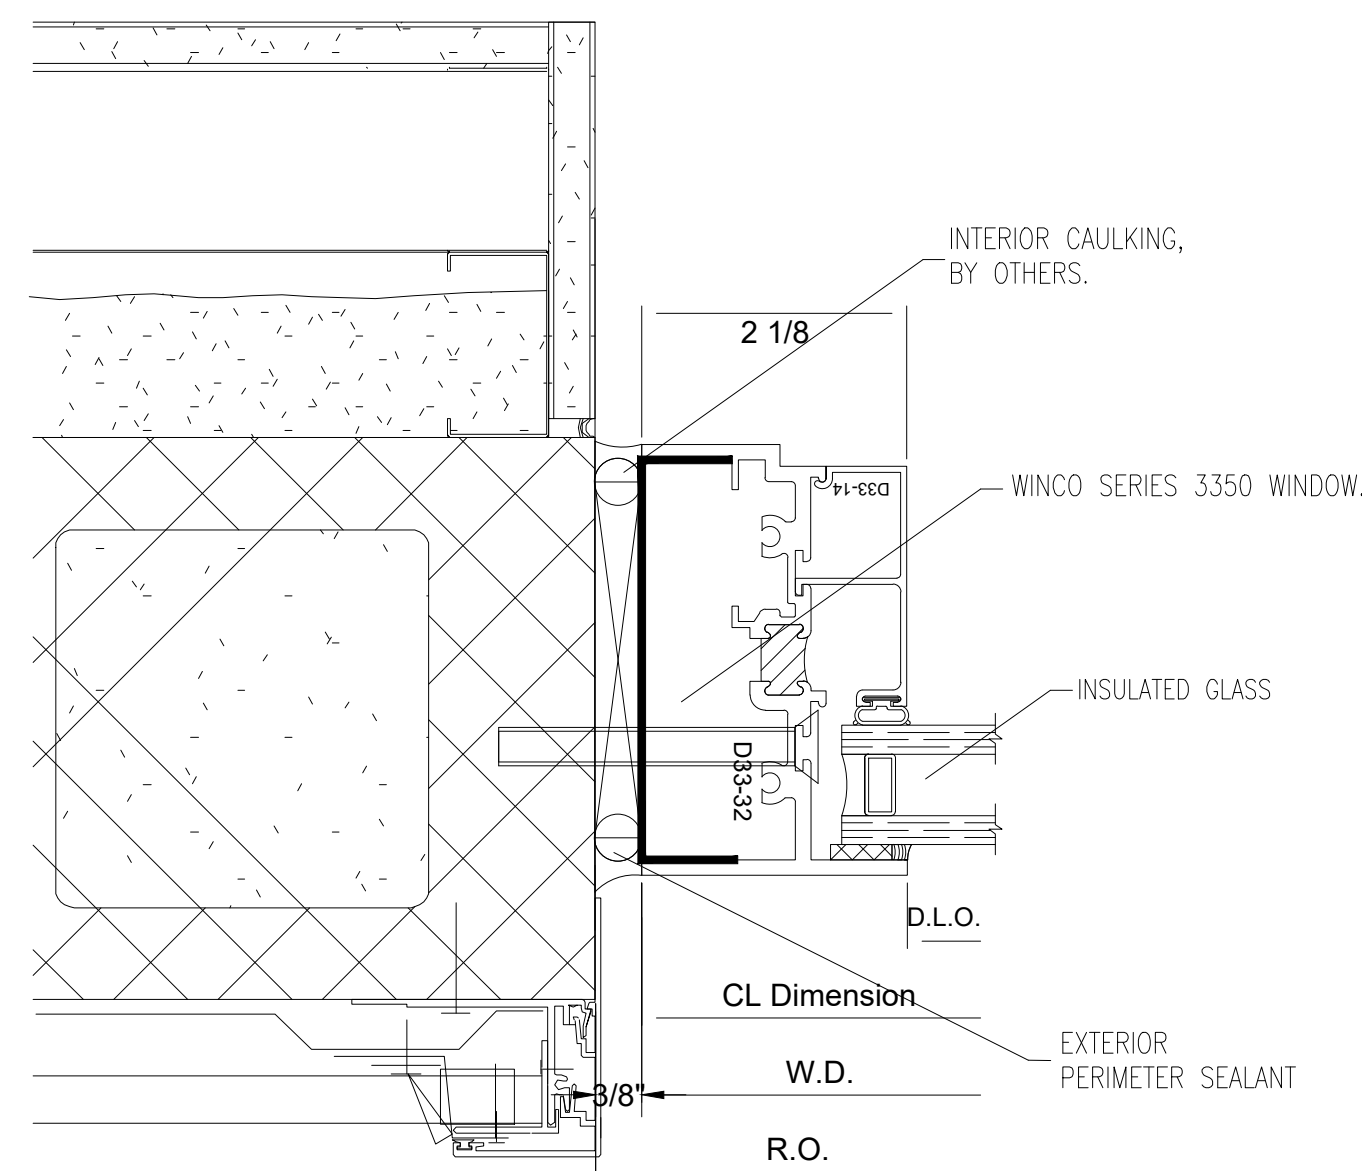

6 PLAN CUT
● WINCO WINDOW
9/A-502

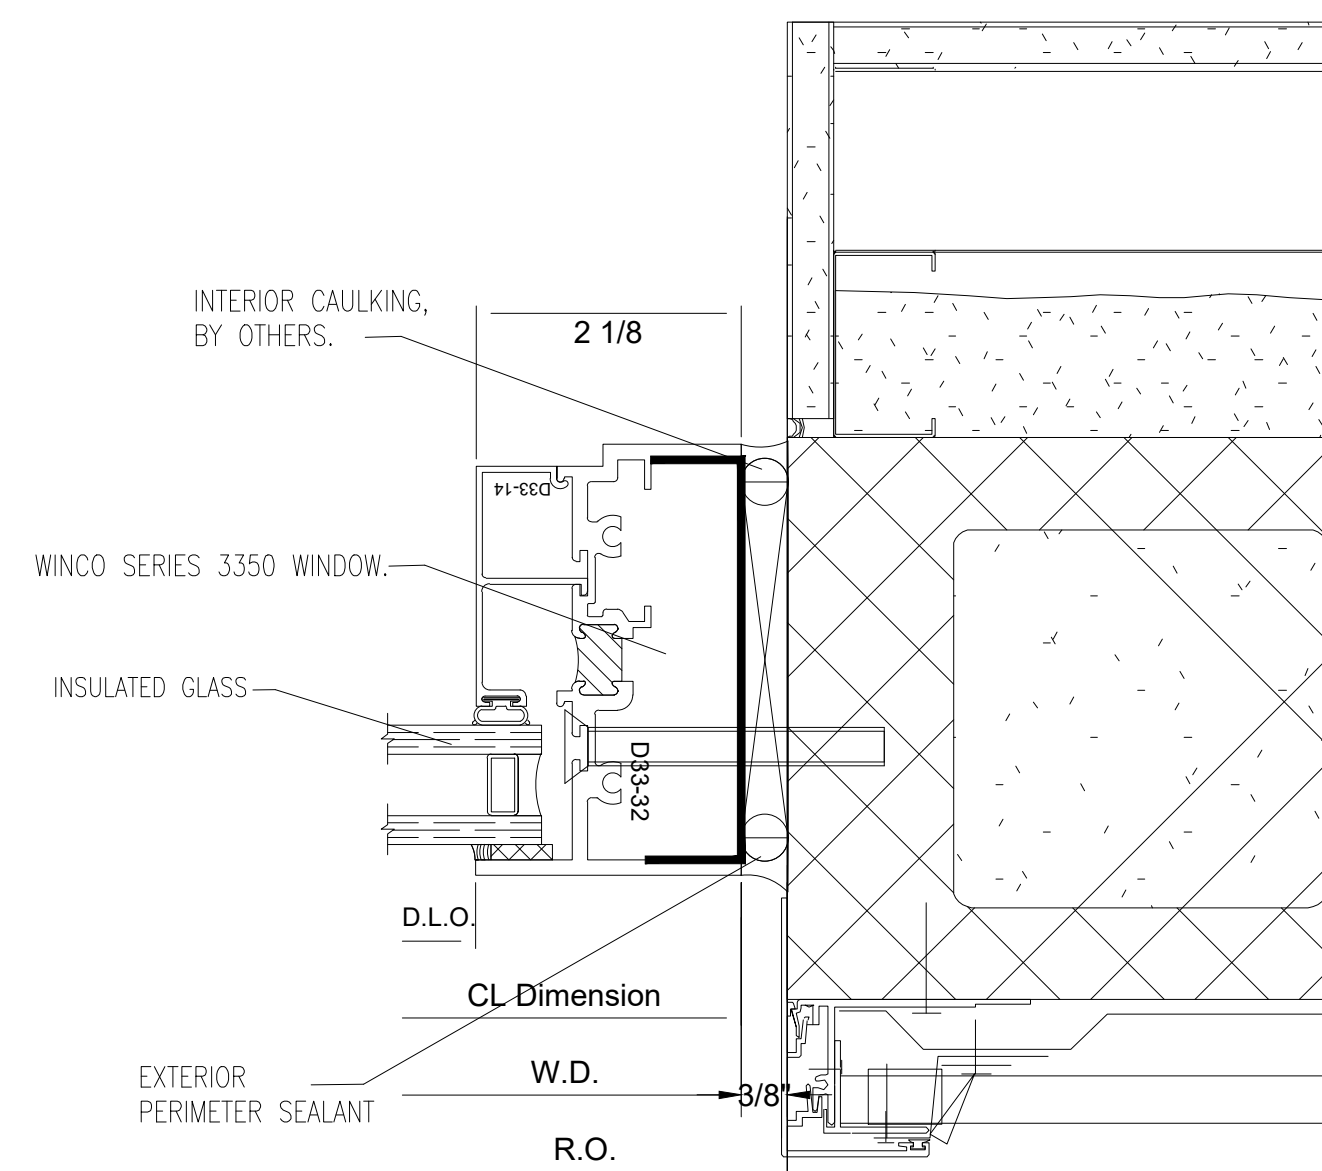

7 PLAN CUT
● WINCO WINDOW
9/A-502

NO.	REVISION/ISSUED	DATE
1	1ST SUBMITTAL	02/04/2020

PROJECT NAME & LOCATION: RELOCATE NOSC RENO TO NAS FALLON NV NAVAL AIR STATION FALLON FALLON, NV	SHEET TITLE: DETAILS
---	-------------------------









GLASS CONTRACTOR:

DRAWN BY: KS DRAFTING & DESIGN, LLC KYLE SCHNECK HARRISBURG, PA 17110 KYLE@KSDRAFTINGDESIGNLLC.COM 717-228-7114 KSDRAFTINGDESIGNLLC.COM

ARCHITECT:

ENGINEER:

DRAWN BY: BRIAN GANOE	SHEET:
CHECKED & COORDINATED BY: KYLE SCHNECK	404
DATE: 02/04/2020	

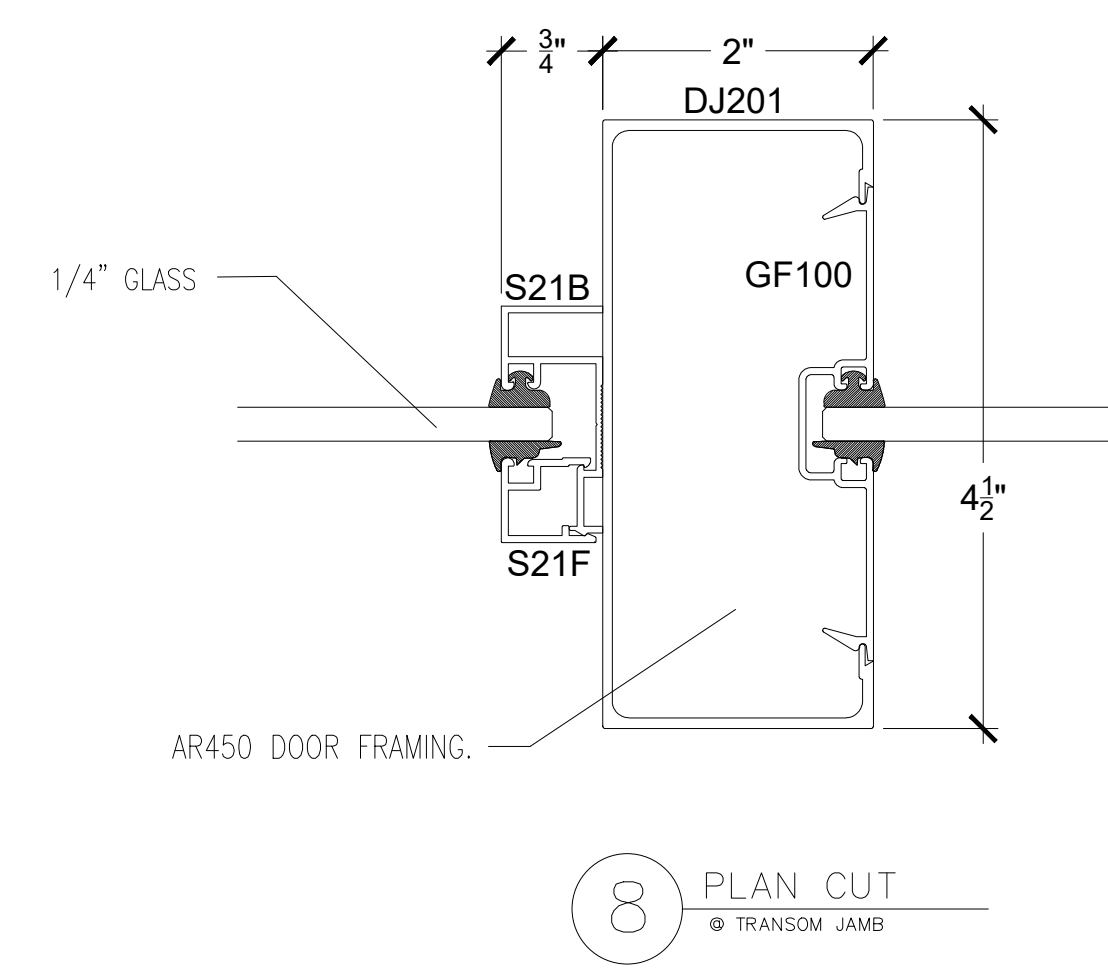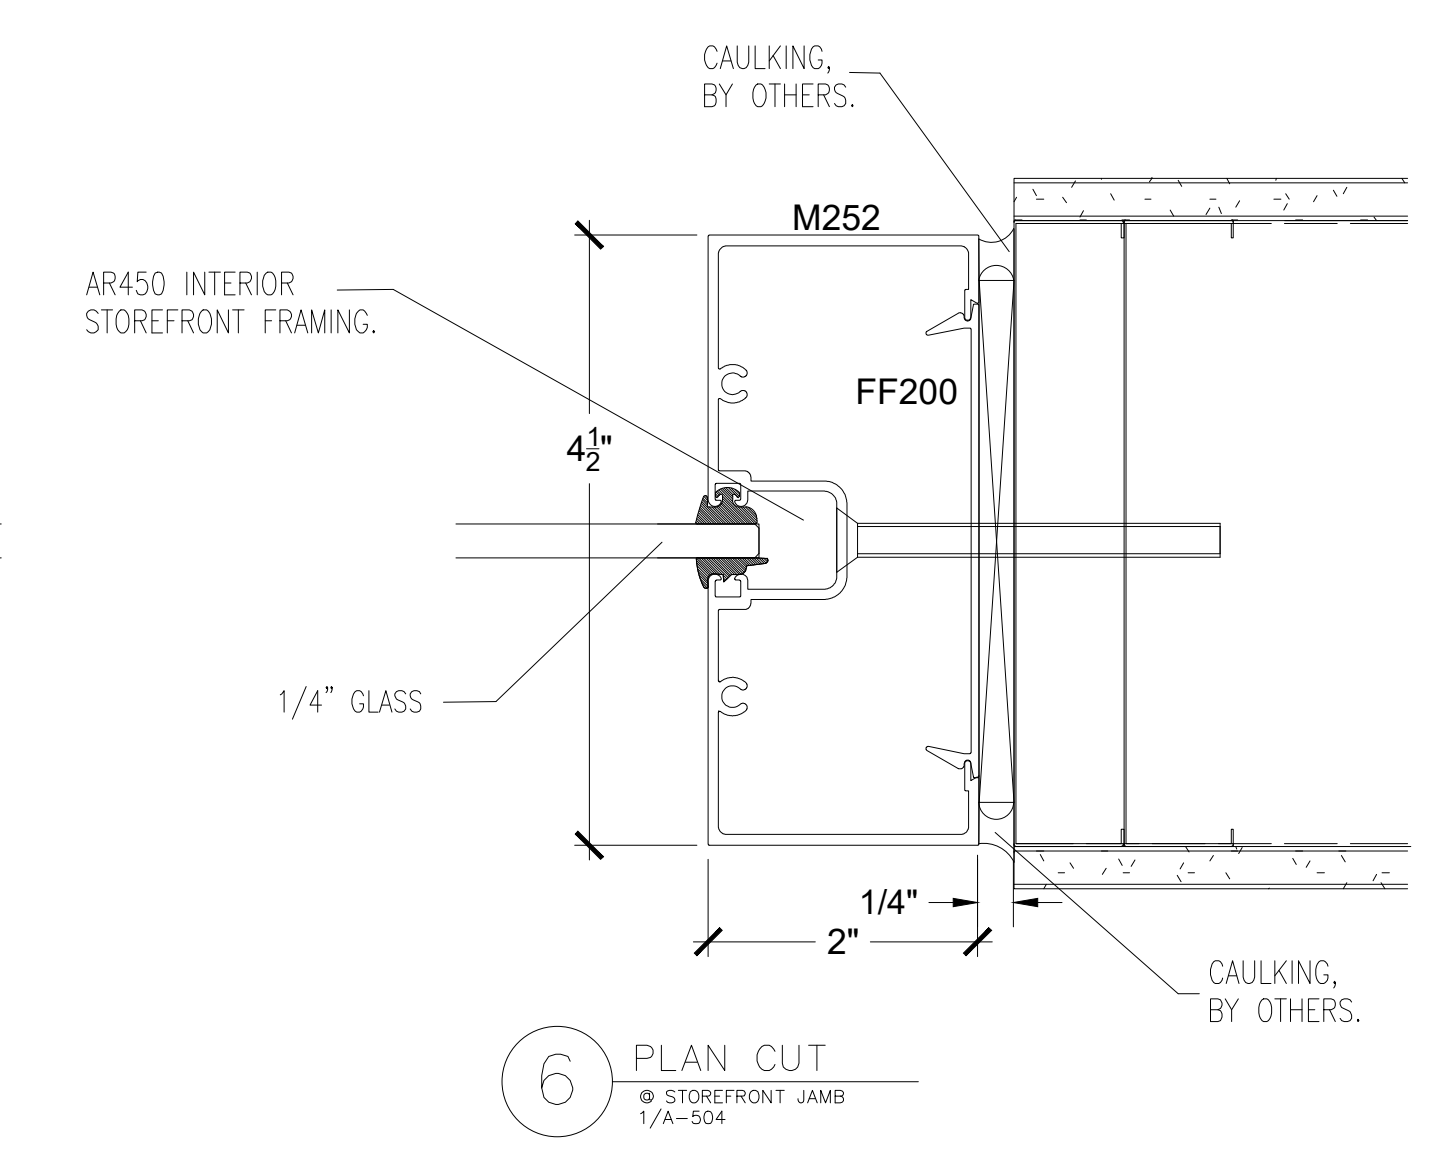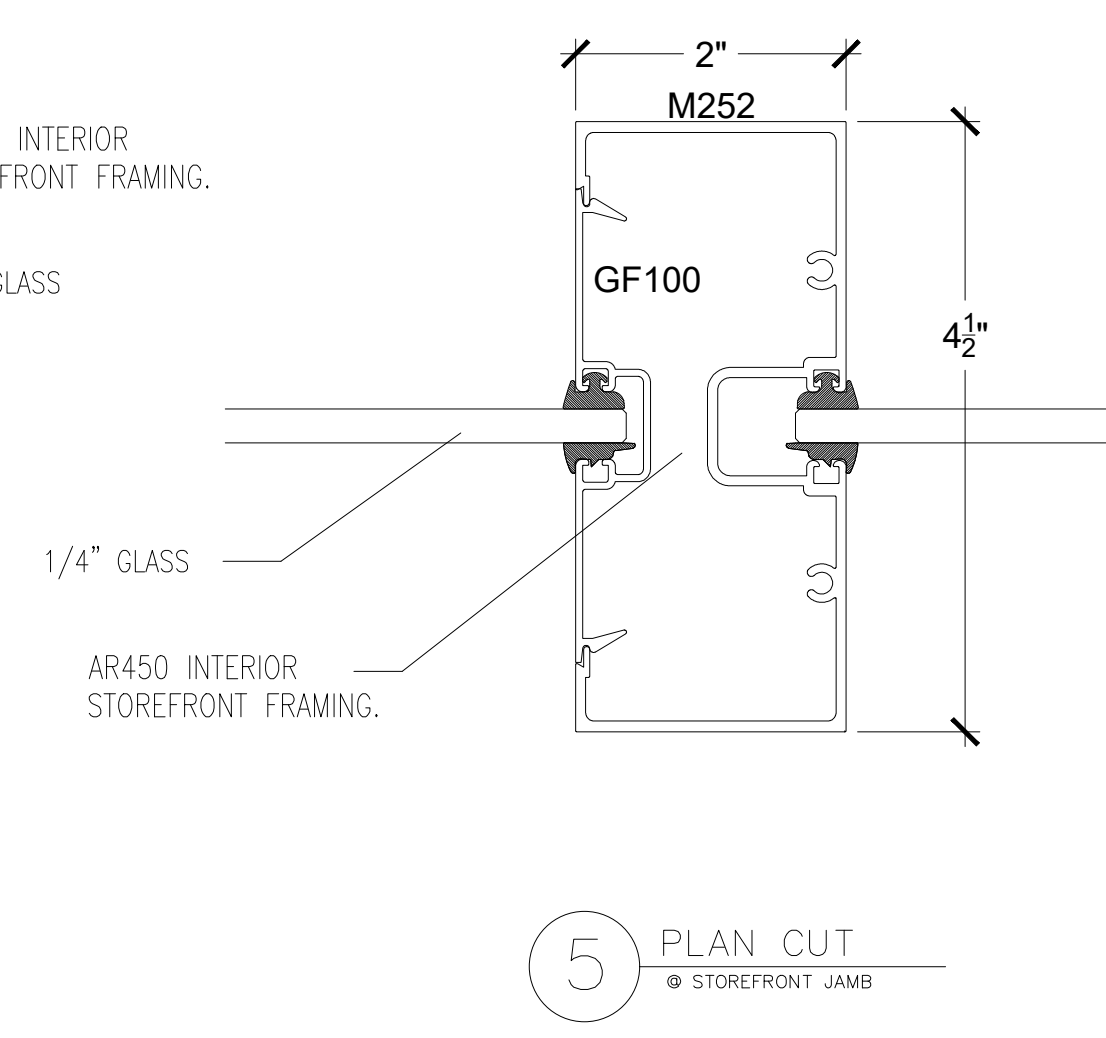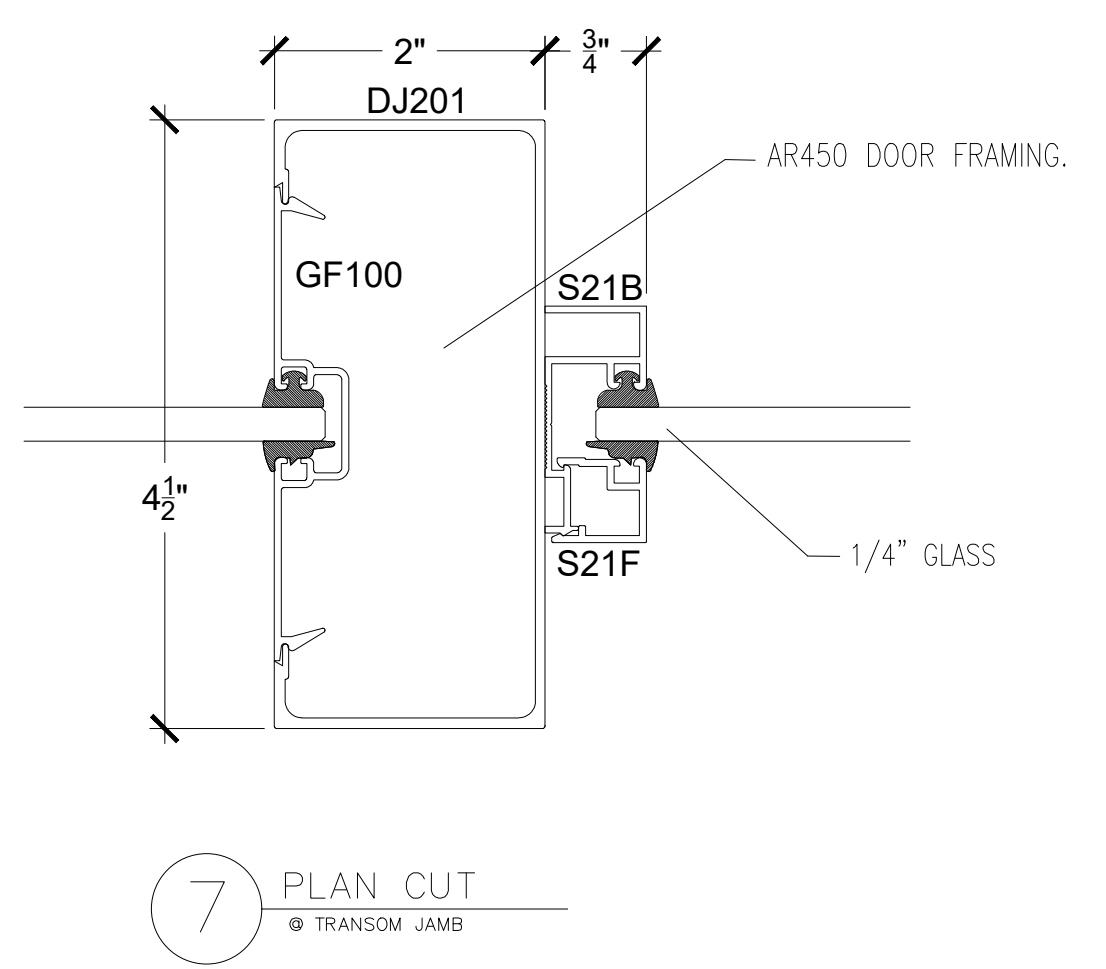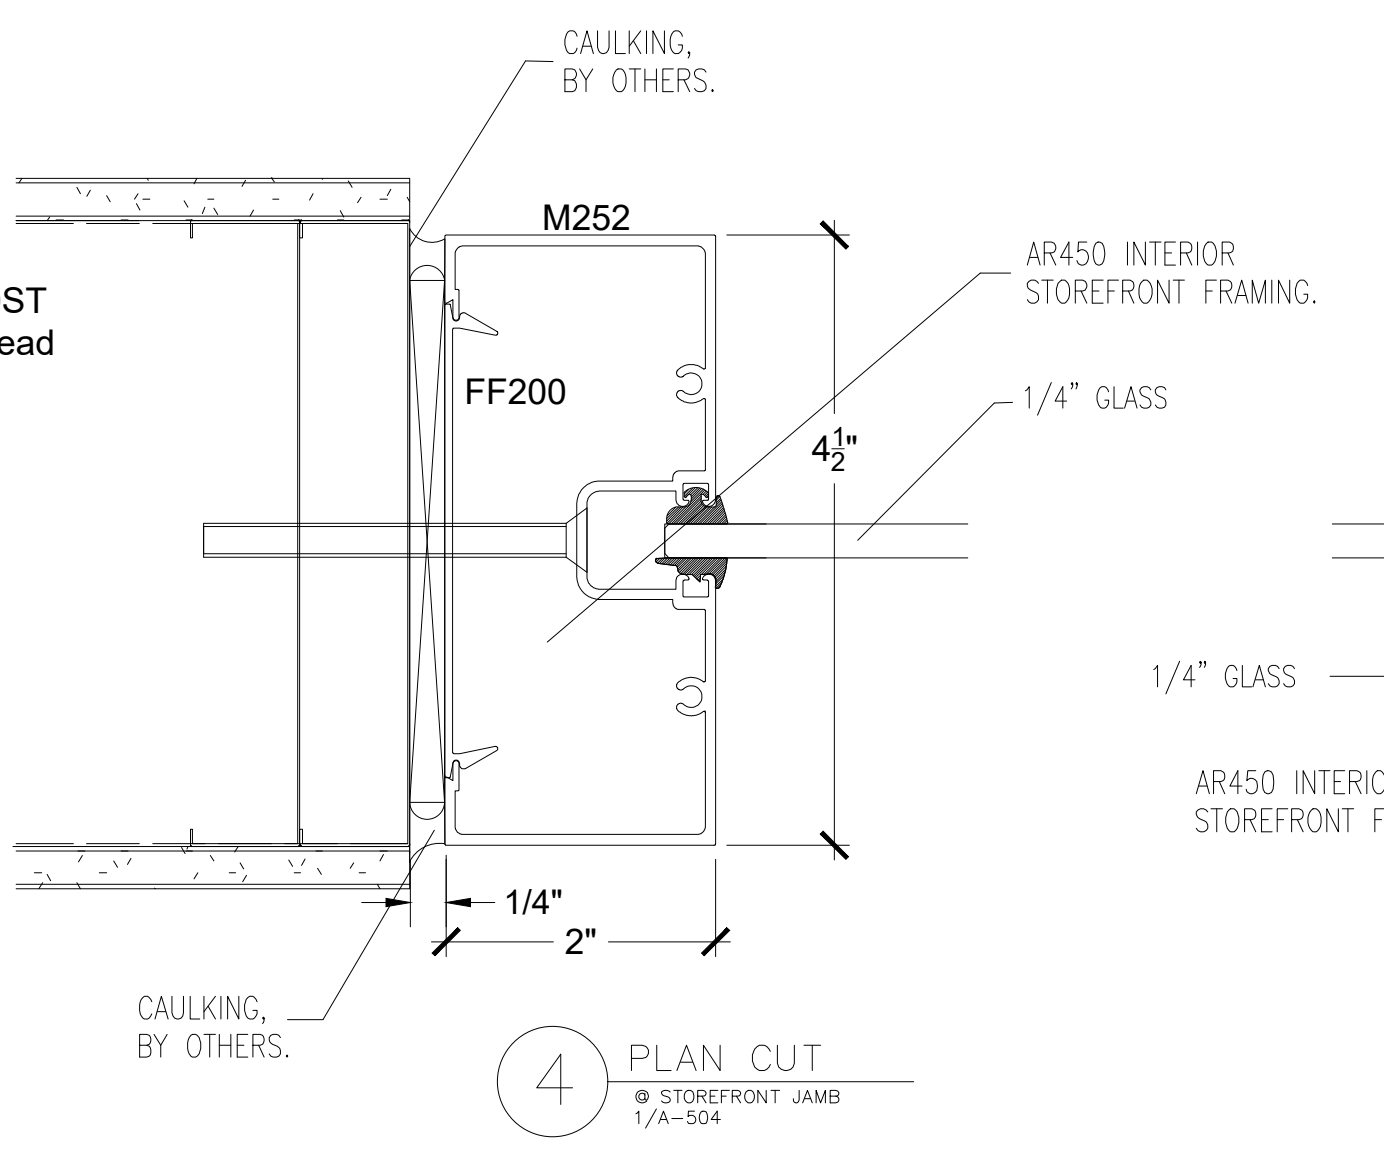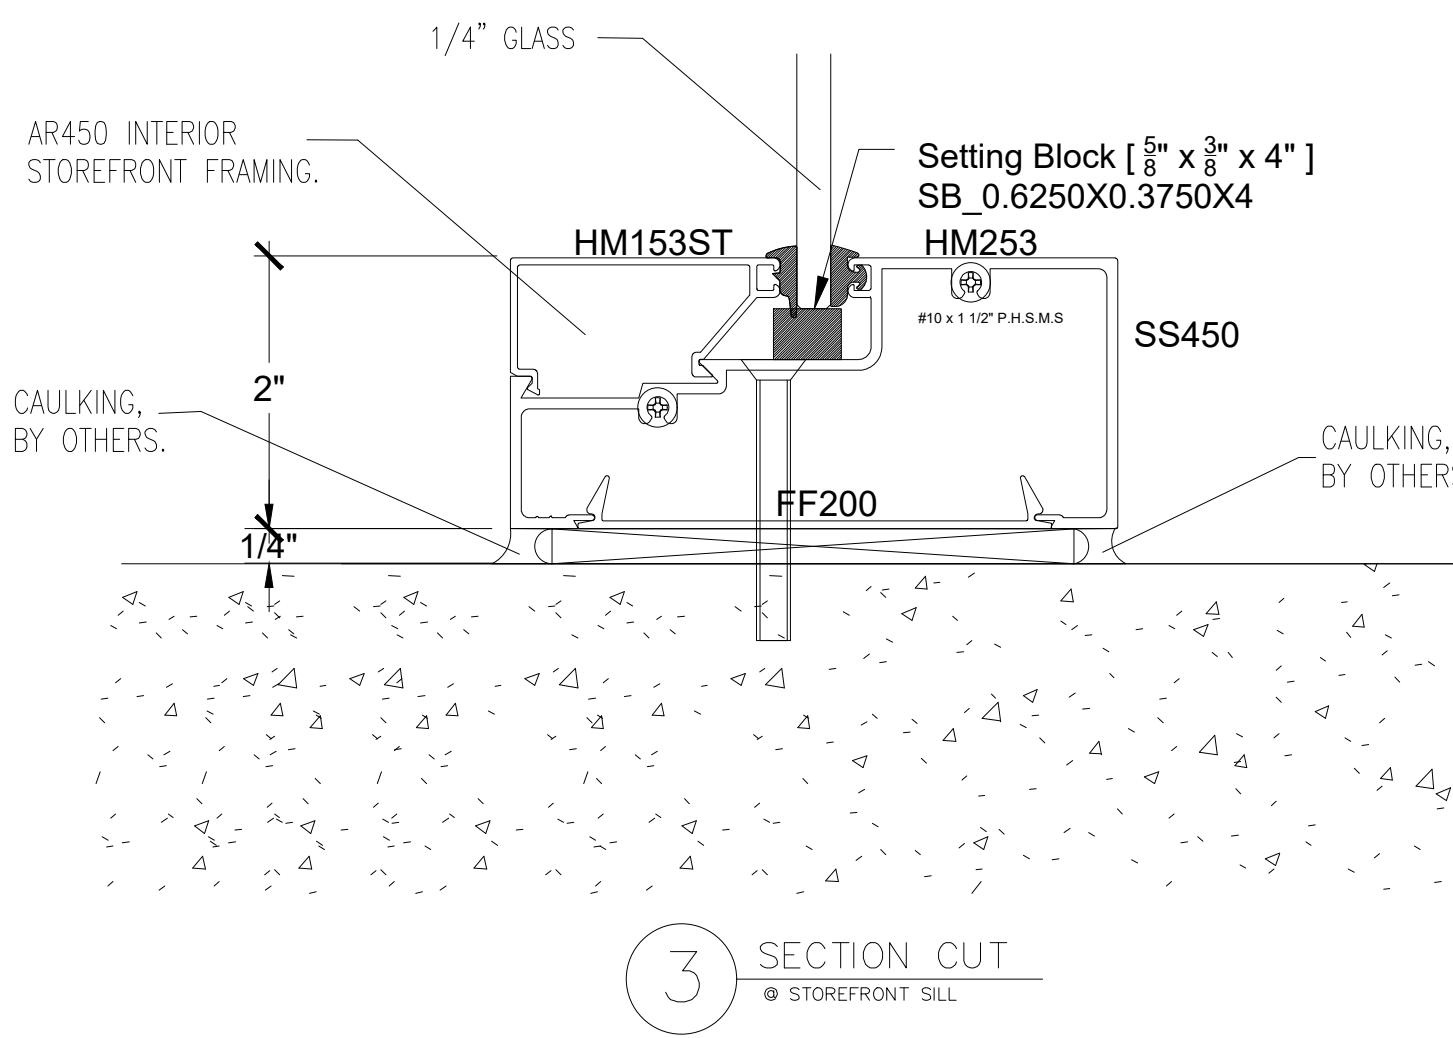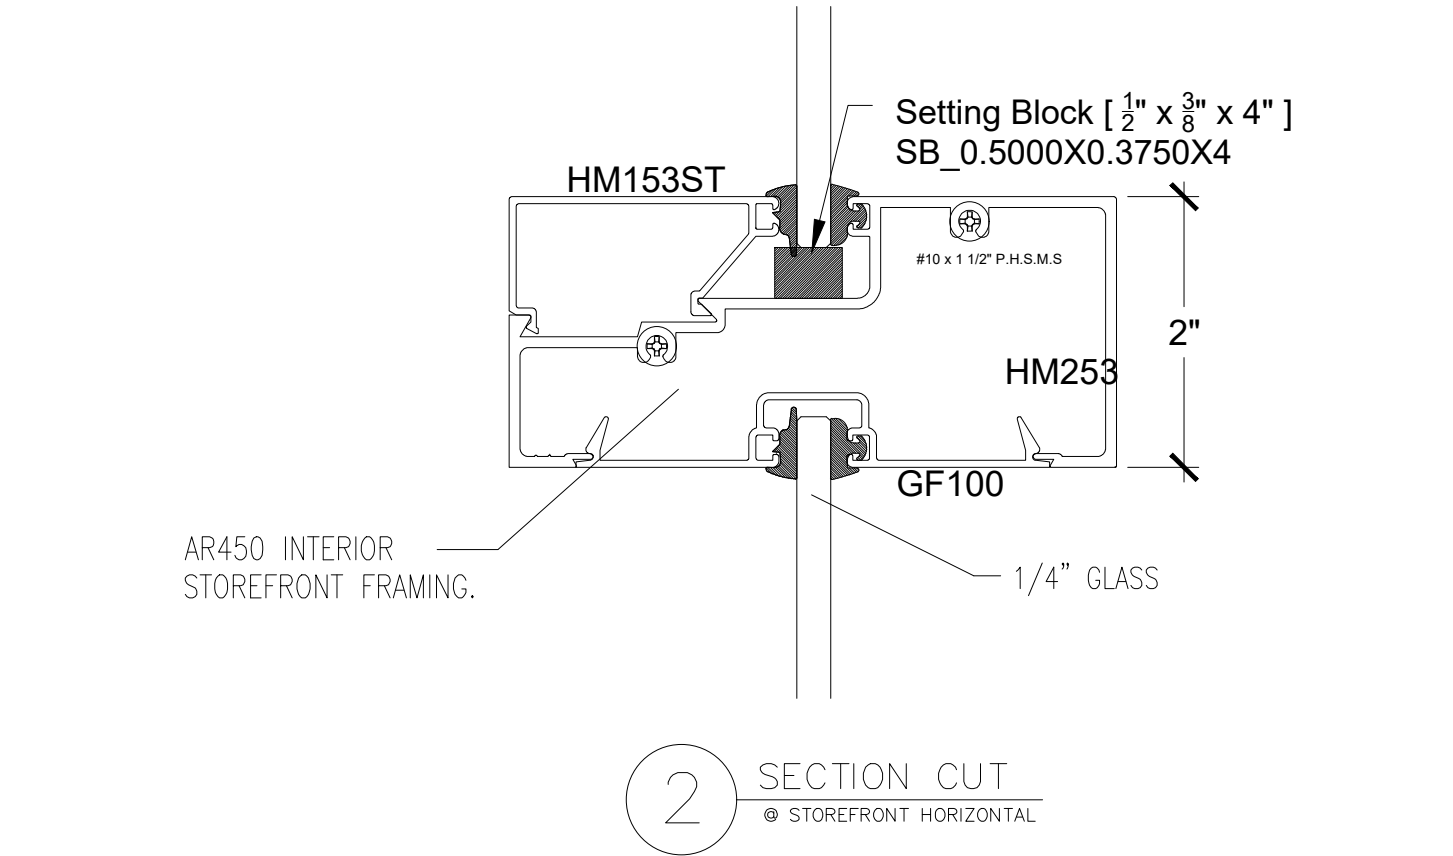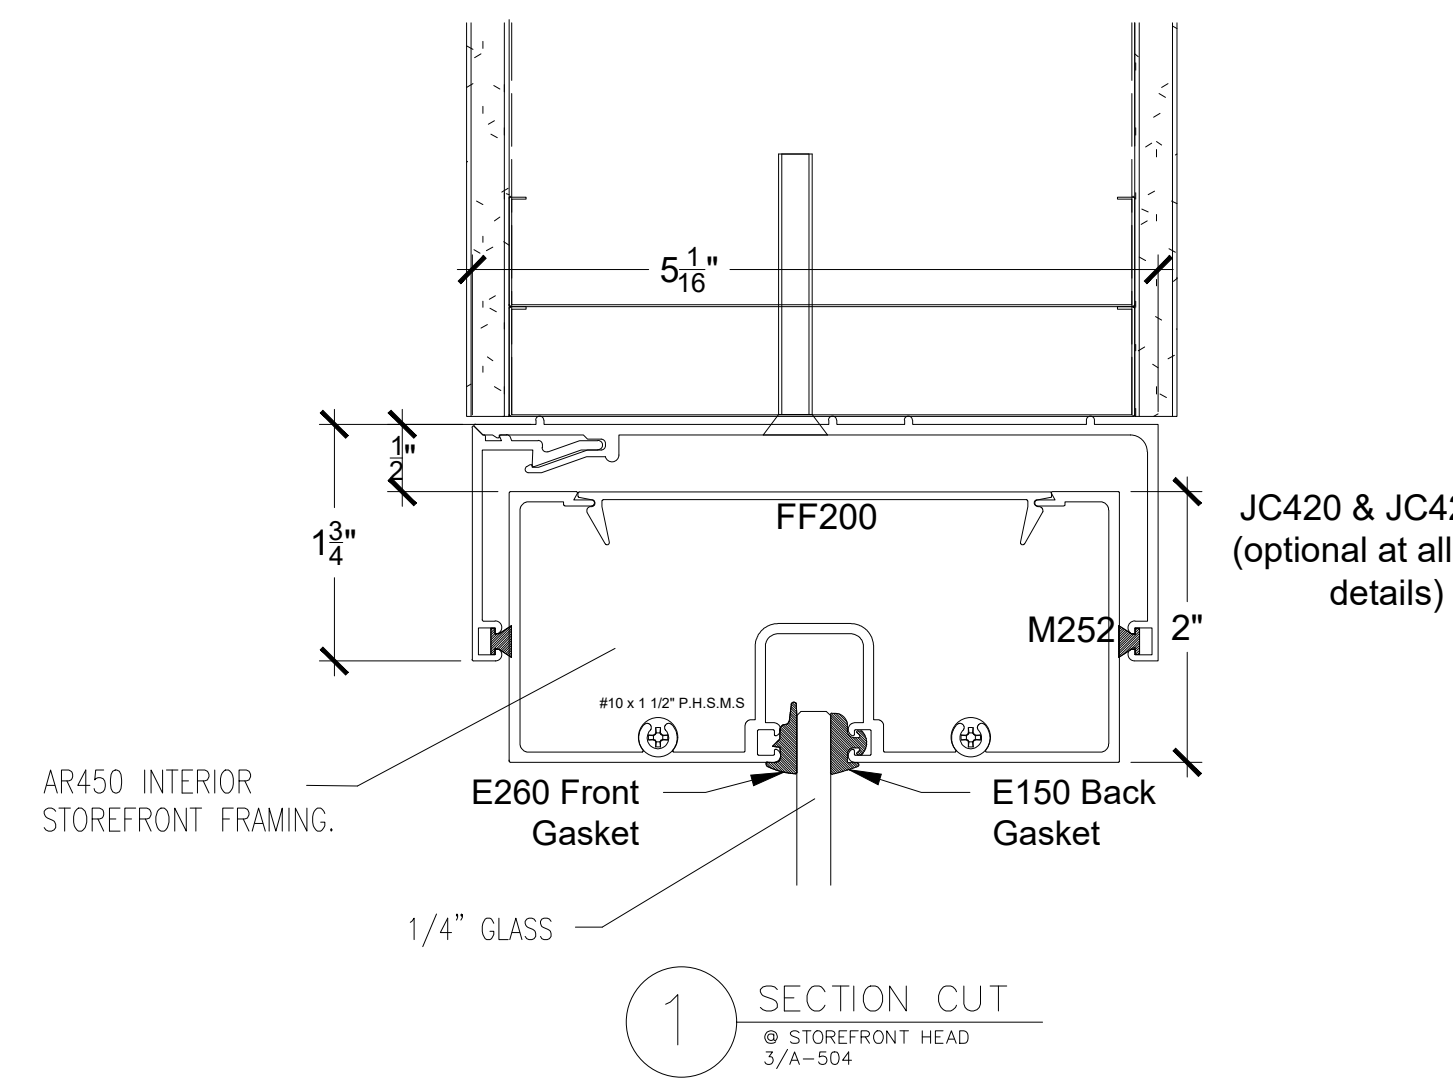

NO.	REVISION/ISSUED	DATE
1	1ST SUBMITTAL	02/04/2020

PROJECT NAME & LOCATION: RELOCATE NOSC RENO TO NAS FALLON NV NAVAL AIR STATION FALLON FALLON, NV	SHEET TITLE: DETAILS
---	-------------------------






GLASS CONTRACTOR:

DRAWN BY: KS DRAFTING & DESIGN, LLC KYLE SCHNECK HARRISBURG, PA 17110 KYLE@KSDRAFTINGDESIGNLLC.COM 717-228-7114 KSDRAFTINGDESIGNLLC.COM

ARCHITECT:

ENGINEER:

DRAWN BY: BRIAN GANOE	SHEET:
CHECKED & COORDINATED BY: KYLE SCHNECK	405
DATE: 02/04/2020	

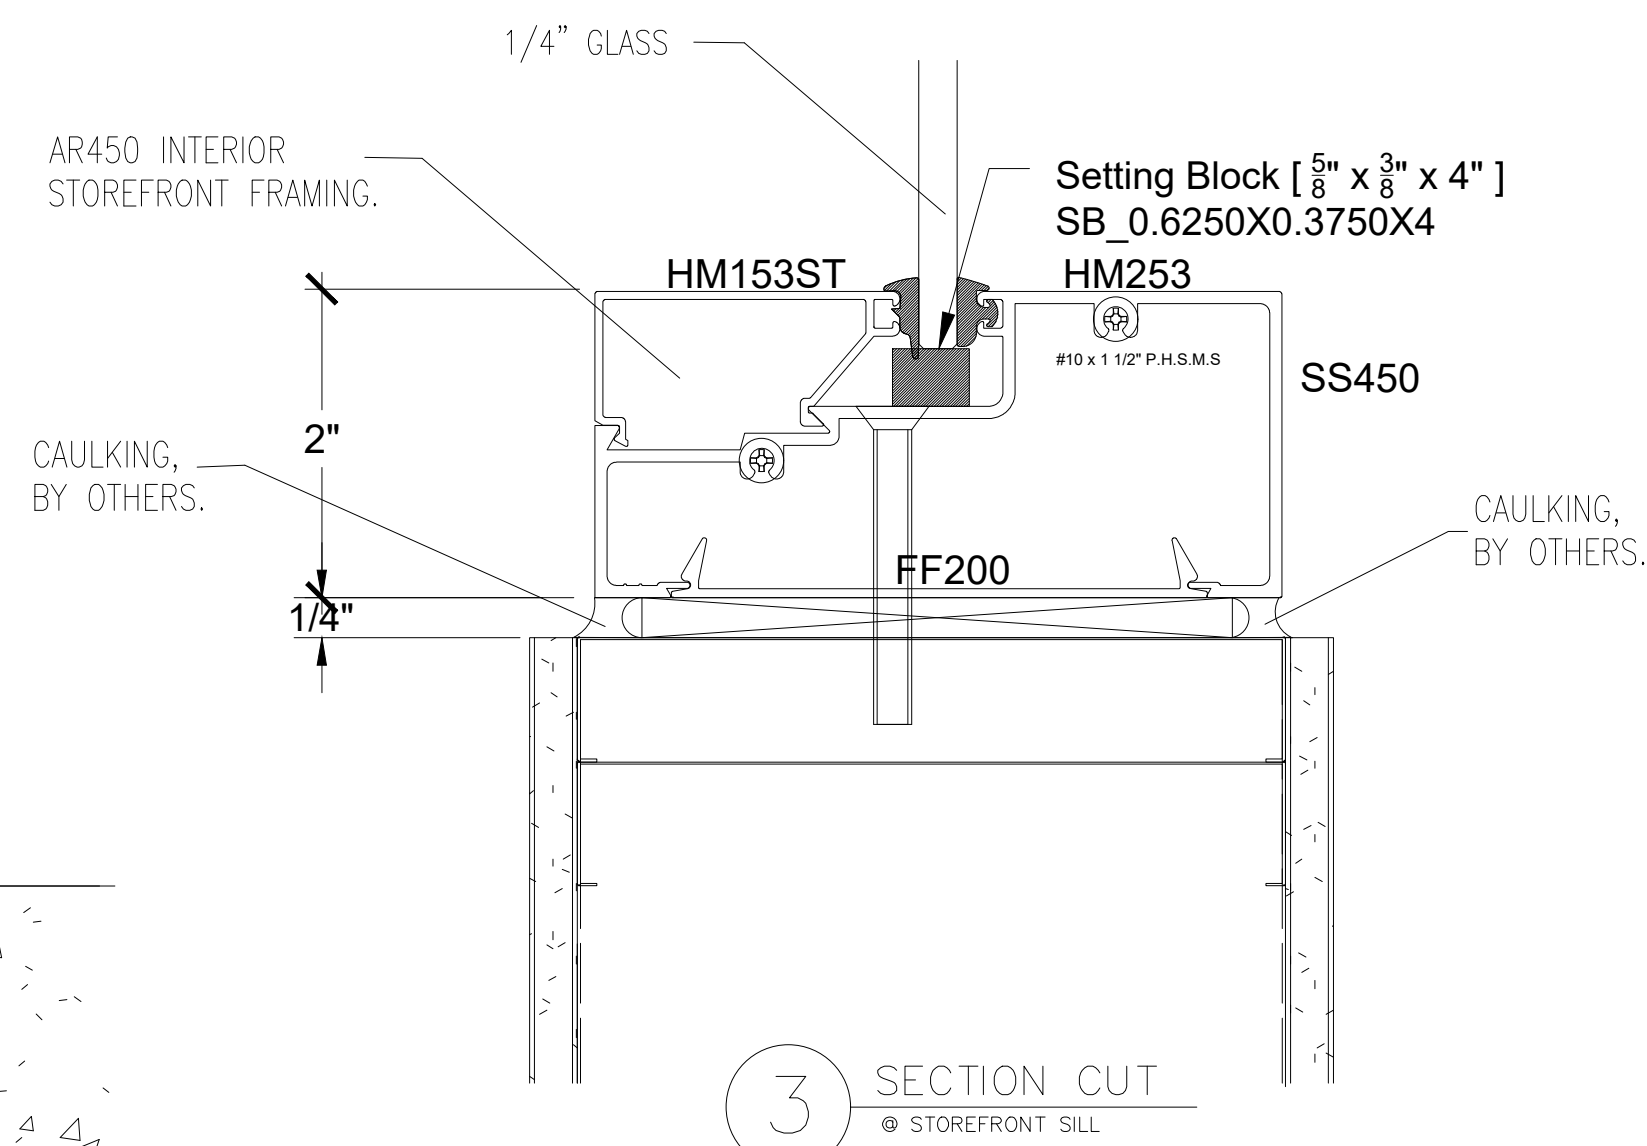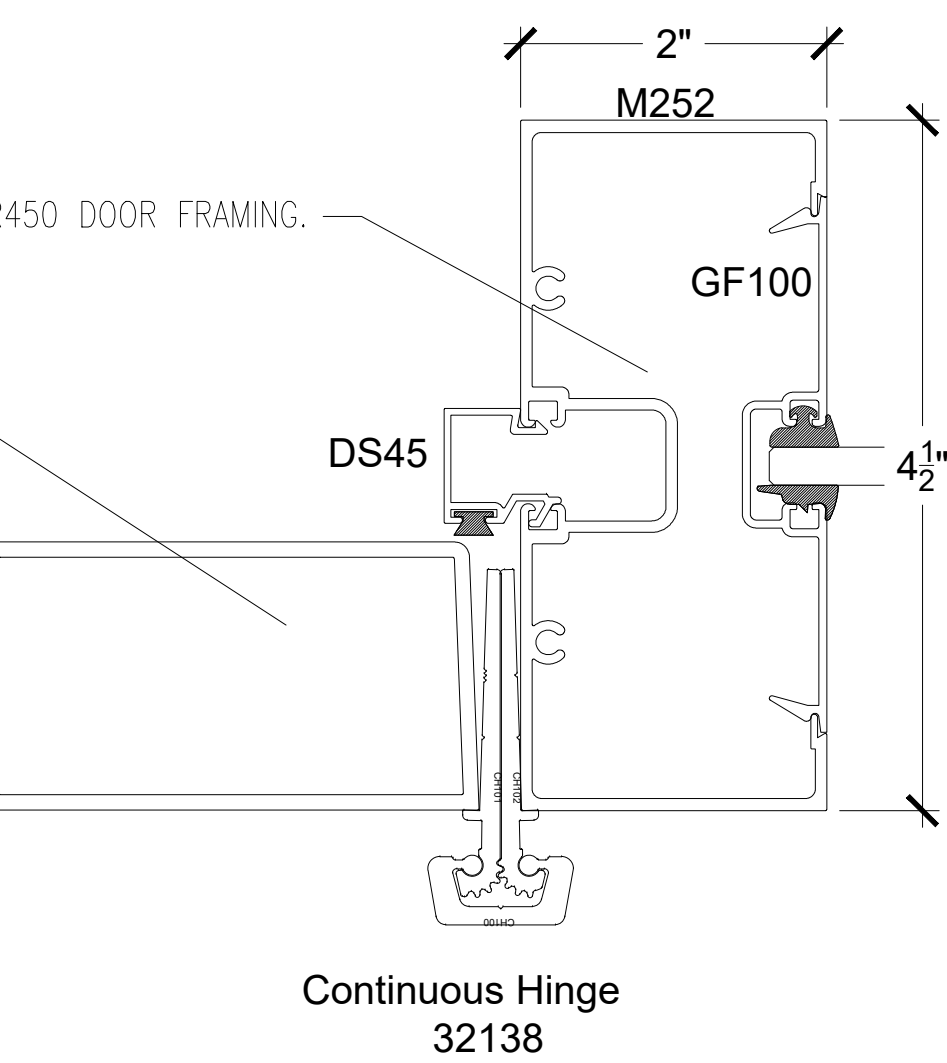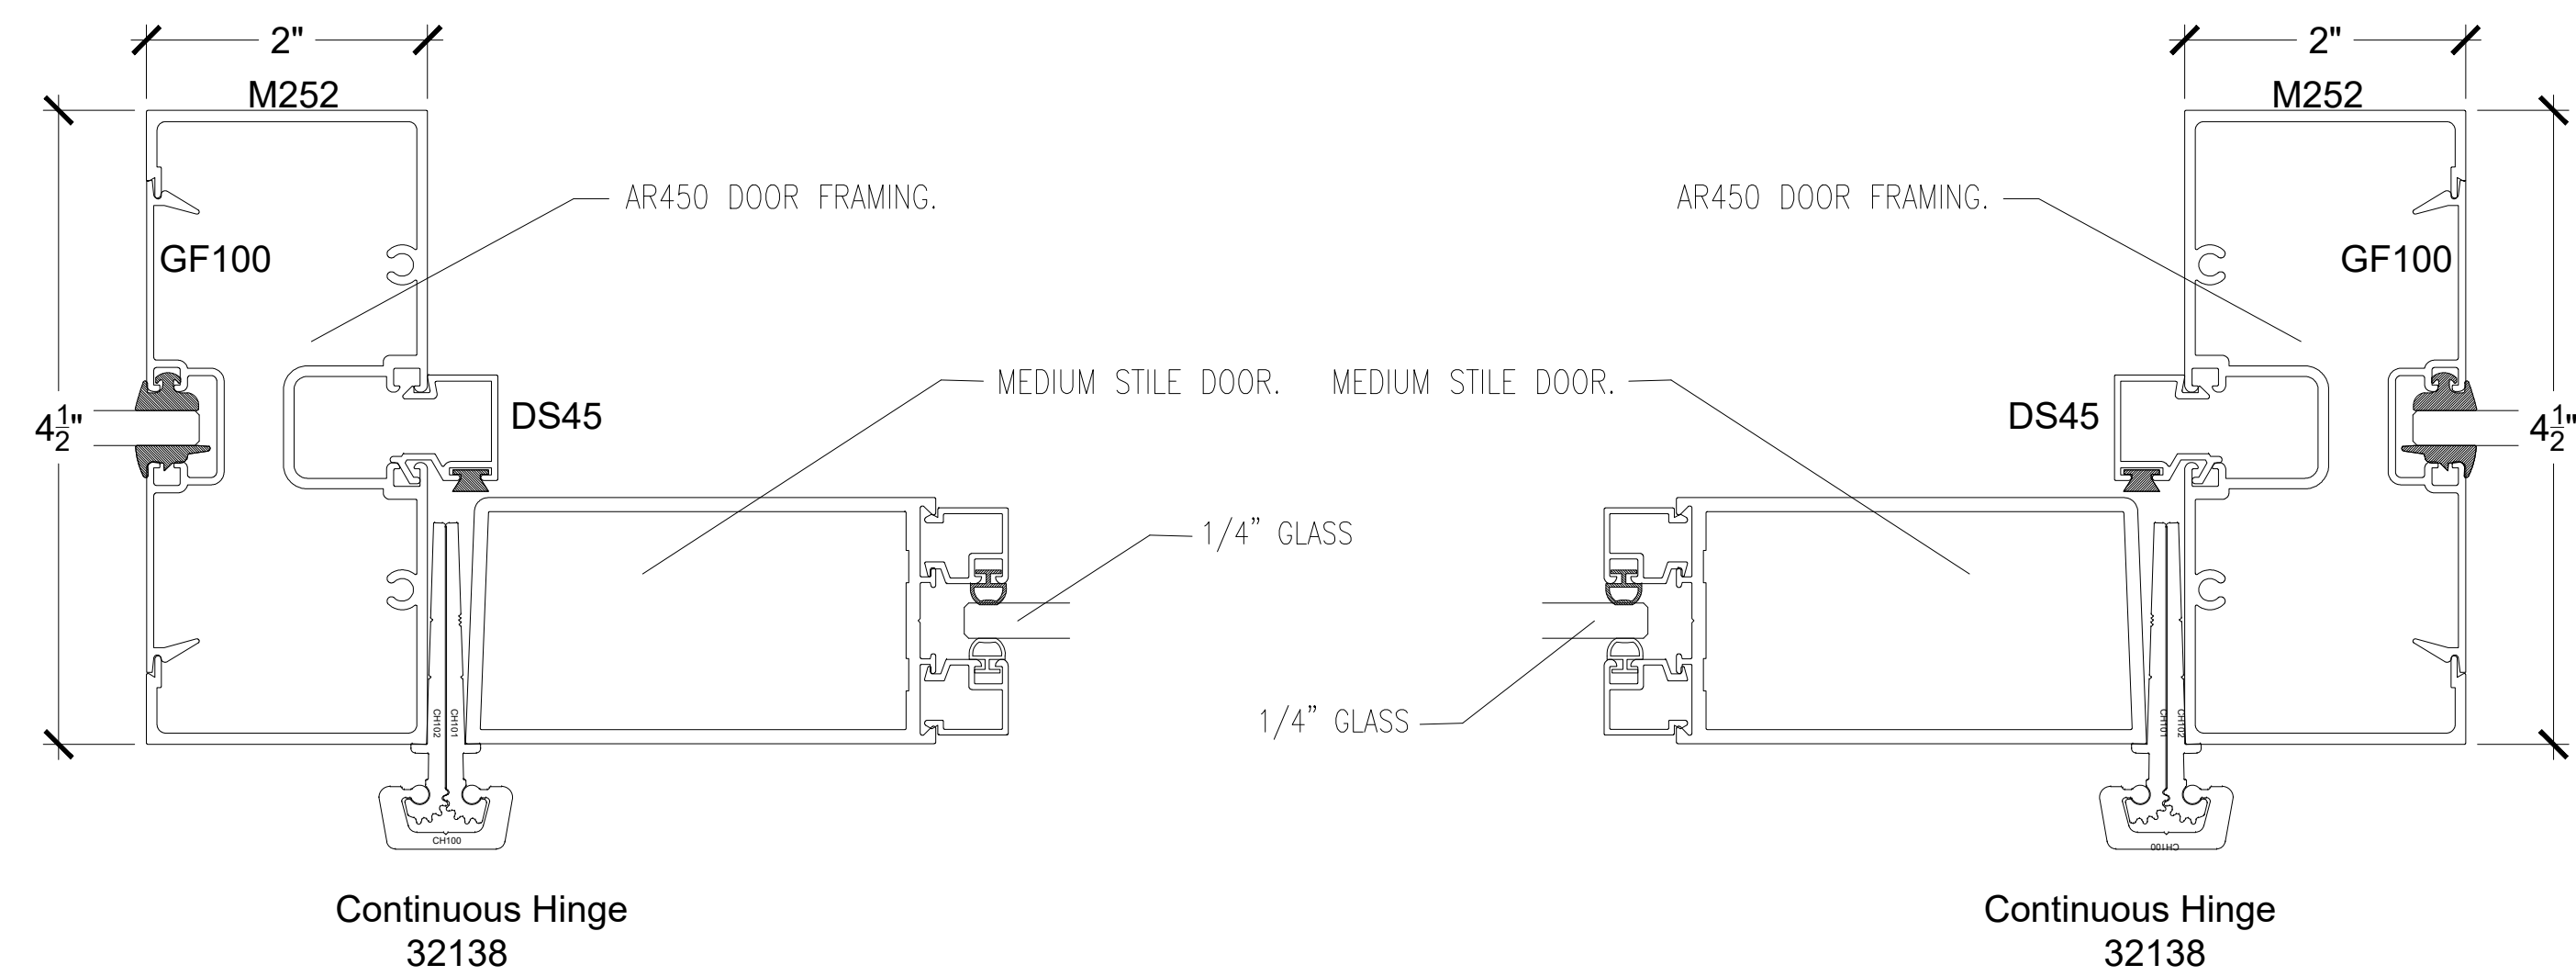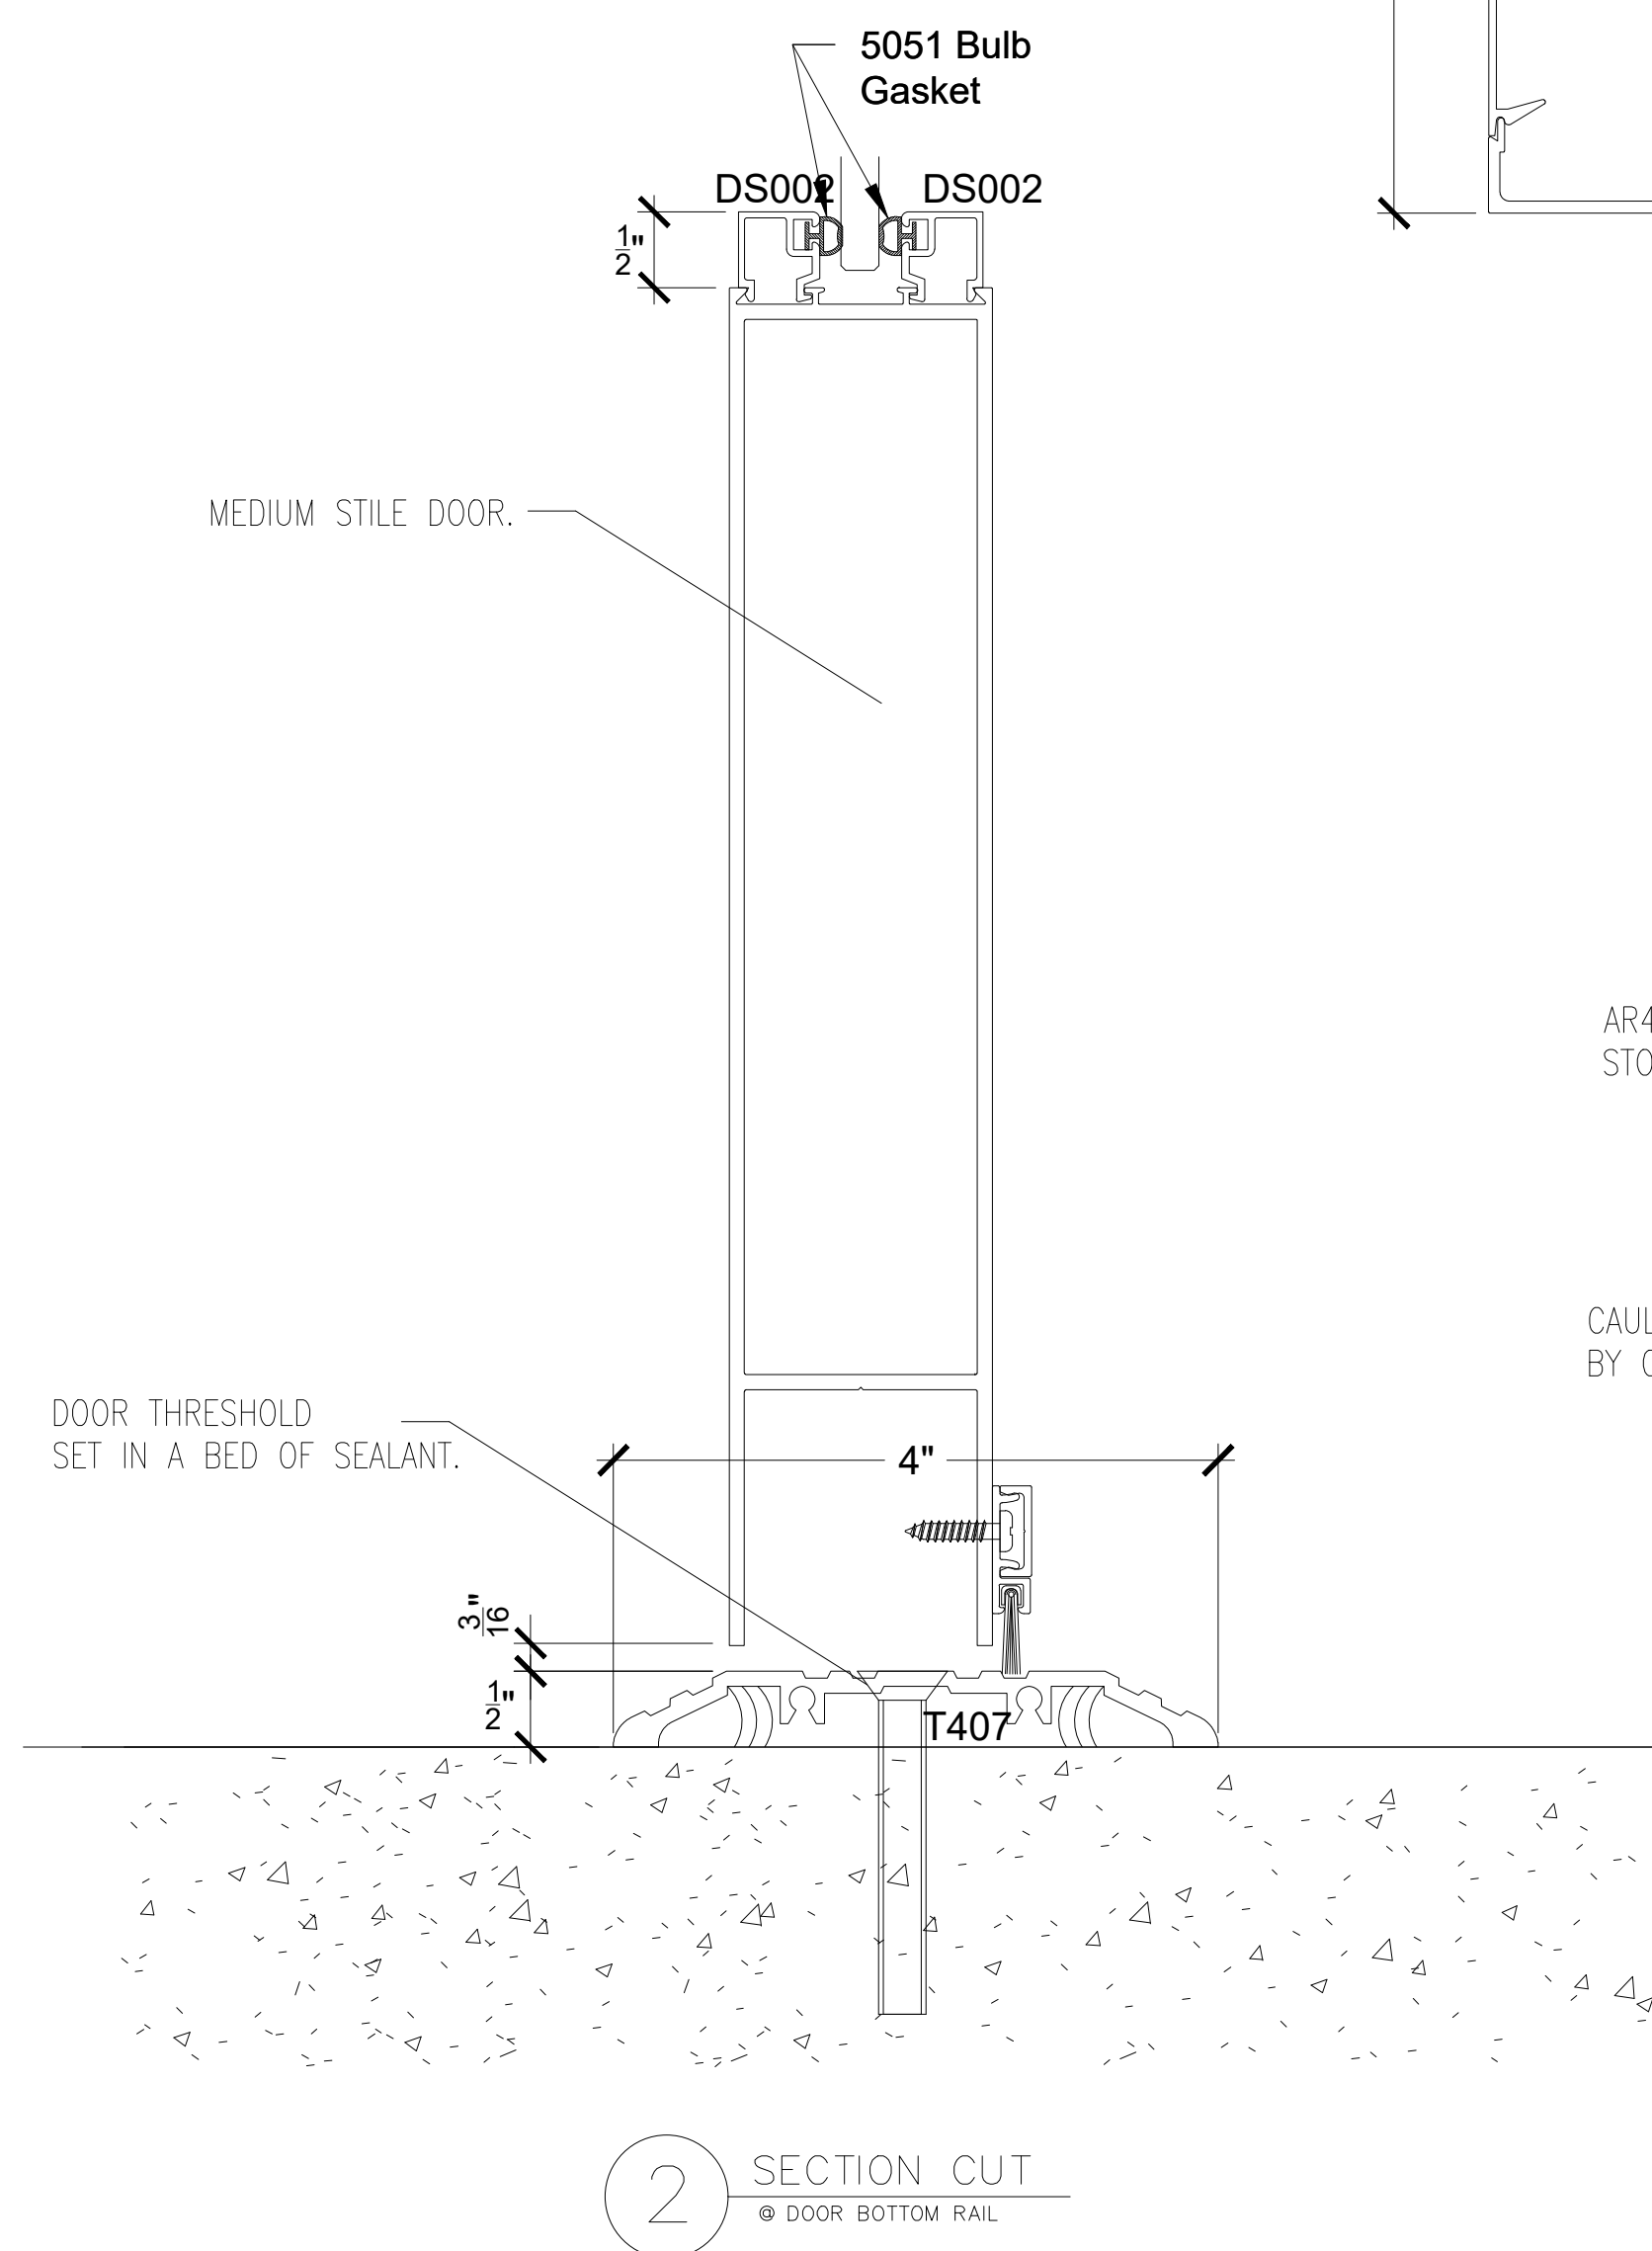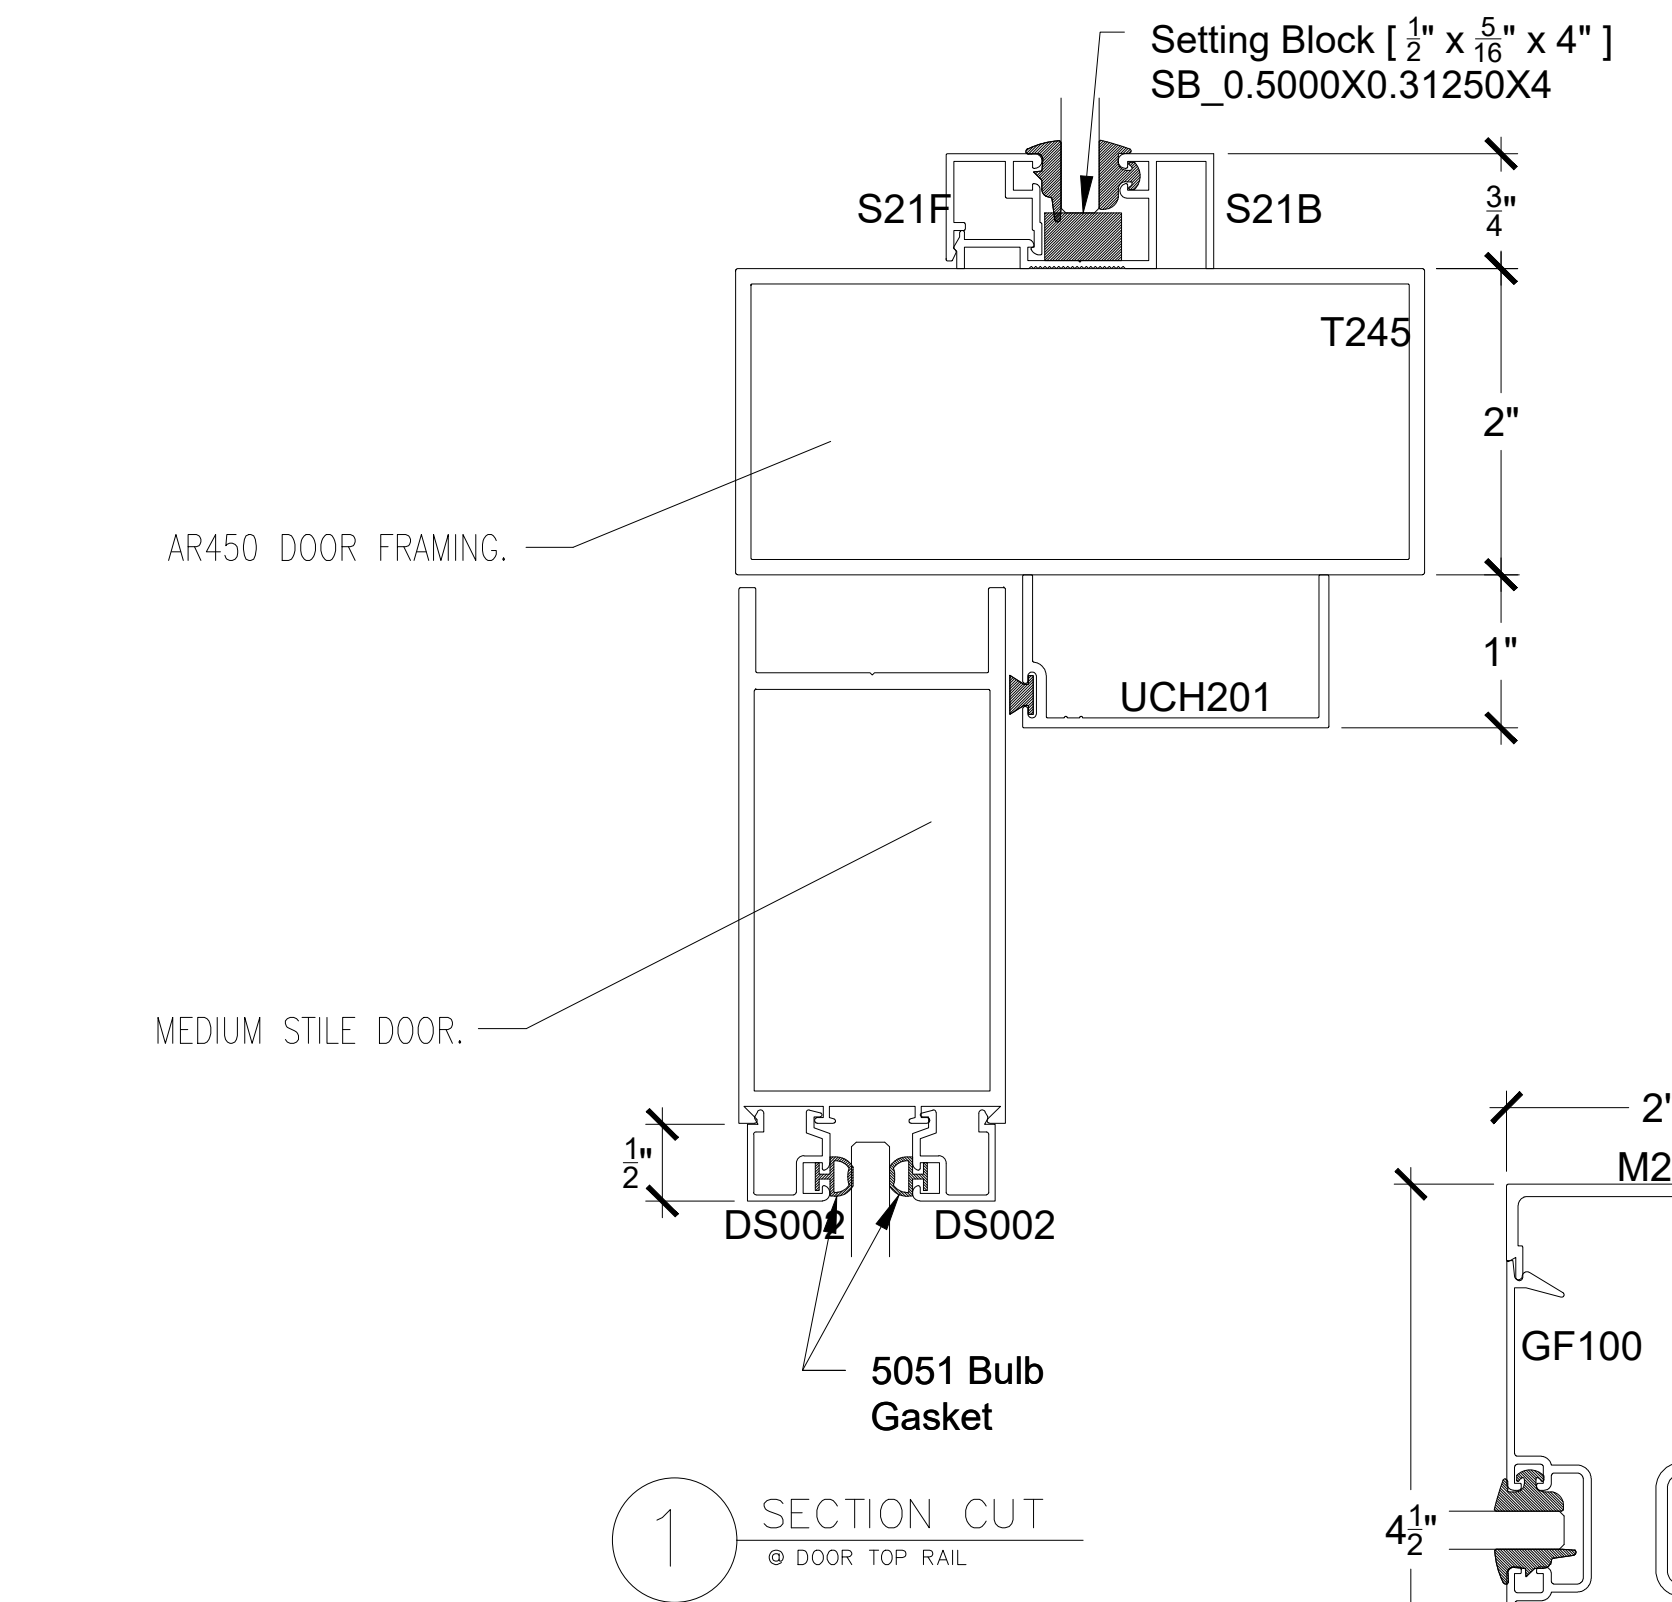

NO.	REVISION/ISSUED	DATE
1	1ST SUBMITTAL	02/04/2020

PROJECT NAME & LOCATION: RELOCATE NOSC RENO TO NAS FALLON NV NAVAL AIR STATION FALLON FALLON, NV	SHEET TITLE: DETAILS
---	-------------------------

GLASS CONTRACTOR:

DRAWN BY: KS DRAFTING & DESIGN, LLC KYLE SCHNECK HARRISBURG, PA 17110 KYLE@KSDRAFTINGDESIGNLLC.COM 717-228-7114 KSDRAFTINGDESIGNLLC.COM

ARCHITECT:

ENGINEER:

DRAWN BY: BRIAN GANOE	SHEET:
CHECKED & COORDINATED BY: KYLE SCHNECK	406
DATE: 02/04/2020	