

 


 


SYMBOLS			
	ELEVATION NAME		
	DETAIL NAME		
	ELEVATION CALLOUT		
	SECTION CALLOUT		
	REVISED ITEM		
	REVISION NUMBER		

NOTES TO GENERAL CONTRACTOR

NOTES TO ARCHITECT

INFORMATION AVAILABLE TO PREPARE DRAWINGS

 ARCHITECTURAL DRAWINGS DATED – 10/7/2019

GENERAL NOTES

1.) LIMITATIONS: THESE DRAWINGS REPRESENT AN INTERPRETATION OF ARCHITECTURAL INFORMATION MADE AVAILABLE TO KS DRAFTING & DESIGN, LLC. KS DRAFTING & DESIGN, LLC. MAKES NO REPRESENTATION OR WARRANTY TO THE PERFORMANCE OR COMPLETENESS OF THE ARCHITECTURAL DETAILS OF THE SURROUNDING AREAS.

2.) CONFIRMATION: ANY LISTED TOLERANCES, DIMENSIONS, DEFLECTION, ANCHORAGE, REFERENCES, AND FUNCTIONAL PERFORMANCE REQUIREMENTS SHALL BE CONFIRMED WITH THE ARCHITECT, AND VALIDATED BY FIELD MEASUREMENTS TO ENSURE SIZING, PERFORMANCE COMPLIANCE, AND ARCHITECTURAL INTENT.

3.) ACCEPTANCE: FINAL APPROVAL OF THESE DRAWINGS CONSTITUTES ACCEPTANCE OF ALL DEVIATIONS, IF ANY, AND ALL WORK CONTAINED HEREIN.

4.) USE: KS DRAFTING & DESIGN, LLC. ASSUMES NO RESPONSIBILITY FOR THE USE OF THESE DRAWINGS BY OTHER TRADES.

5.) COMPLIANCE: ARCHITECT, ENGINEER, GENERAL CONTRACTOR, AND MISC. TRADES ARE RESPONSIBLE FOR THE SELECTION, INSTALLATION, AND ADJUSTMENT OF SYSTEMS TO ENSURE COMPLIANCE WITH ALL APPLICABLE DESIGN, ENERGY, RATING, BUILDING, AND/ OR SAFETY CODES.

6.) QUALITY OF CONSTRUCTION: ROUGH OPENINGS MAY NOT BE PLUMB, SQUARE, OR LEVEL. CONTRACTOR TO VERIFY EXISTING OPENINGS.

7.) RELEASE OF LIABILITY: THESE DRAWINGS HAVE BEEN PREPARED BY KS DRAFTING & DESIGN, LLC. FOR USE BY THE CUSTOMER. THE CUSTOMER AGREES TO ASSUME ALL LIABILITY AND ANY CLAIMS THAT MAY ARISE FROM THE USE OF, OR INFORMATION CONTAINED IN THESE DRAWINGS.

SHEET LIST	
SHEET	DESCRIPTION
100	COVER SHEET
200	FLOOR PLAN
201	BUILDING ELEVATION
202	BUILDING ELEVATION
203	FRAME ELEVATIONS
204	FRAME ELEVATIONS
400	DETAILS
401	DETAILS
402	DETAILS
403	DETAILS

DOOR SCHEDULE				
DOOR #	DOOR WIDTH	DOOR HEIGHT	ACTIVE LEAF	TYPE
100	6'-0"	8'-0"	OUTSWING	PAIR
101	3'-0"	8'-0"	OUTSWING	SINGLE
102	3'-0"	8'-0"	OUTSWING	SINGLE
DOOR HARDWARE:				
DOOR PULL – ROCKWOOD 108				
PUSH BAR– ROCKWOOD 48				
CLOSER – DORMA 8916–AF89				
DOOR STOP WITH HOOK – ROCKWOOD 473				
SWEEP – NGP C607A–36"				

GLASS SCHEDULE			
MARK	GLAZING DESCRIPTION AND MAKEUP		NOTES
GL-A	DESCRIPTION	1" INSULATED UNIT	
	OUTBOARD:	1/4" CLEAR, TEMPERED, ES-73 PLUS ON #2	
	AIR SPACE:	1/2" BLACK T-SPACER AIR SPACER	
	INBOARD:	1/4" CLEAR, TEMPERED	

PROJECT:

STARBUCKS COFFEE

ADDRESS:

LOT 3 – LA VISTA CITY CENTRE  
LA VISTA, NEBRASKA 68128

MATERIAL SCHEDULE					
PRODUCT TYPE	MANUFACTURER	SYSTEM	PROFILE DIMENSIONS	DESCRIPTION	FINISH
EXTERIOR STOREFRONT	TUBELITE	T14000	2" X 4-1/2"	THERMAL, CENTER SET, HEAD RECEPTOR	DARK BRONZE
STOREFRONT DOORS	TUBELITE	WIDE STILE	1-3/4" DEEP	10" BOTTOM RAILS	DARK BRONZE
READY-ACCESS SERIES 275 SINGLE PANEL DRIVE-THRU WINDOW WHERE SHOWN ON PLANS, SHOPS UNDER SEPARATE SUBMITTAL					
MAPES SUPER LUMIDECK FLAT SOFFIT HANGER/CANTILEVERED CANOPIES WHERE SHOWN ON PLANS, SHOPS UNDER SEPARATE SUBMITTAL					
BRAKE METAL WHERE SHOWN ON ELEVATIONS AND DETAILS					
EXTERIOR PERIMETER CAULKING OF THE ALUMINUM FRAMES					

NO.	REVISION/ISSUED	DATE
1	1ST SUBMITTAL	2/26/2020

PROJECT NAME & LOCATION:  
STARBUCKS (LA VISTA) NO TAGS

LOT 3 – LA VISTA CITY CENTRE  
LA VISTA, NEBRASKA 68128

SHEET TITLE:  
COVER SHEET

GLASS CONTRACTOR:

DRAWING BY:

KS DRAFTING & DESIGN, LLC  
KYLE SCHNECK  
HARRISBURG, PA 17110  
KYLE@KSDRAFTINGDESIGNLLC.COM  
(717) 228-7114  
KSDRAFTINGDESIGNLLC.COM


ARCHITECT:

DRAWN BY:  
KEVIN VERGARA

CHECKED BY:  
KYLE SCHNECK

DATE:  
3/6/2020

SHEET:  
100

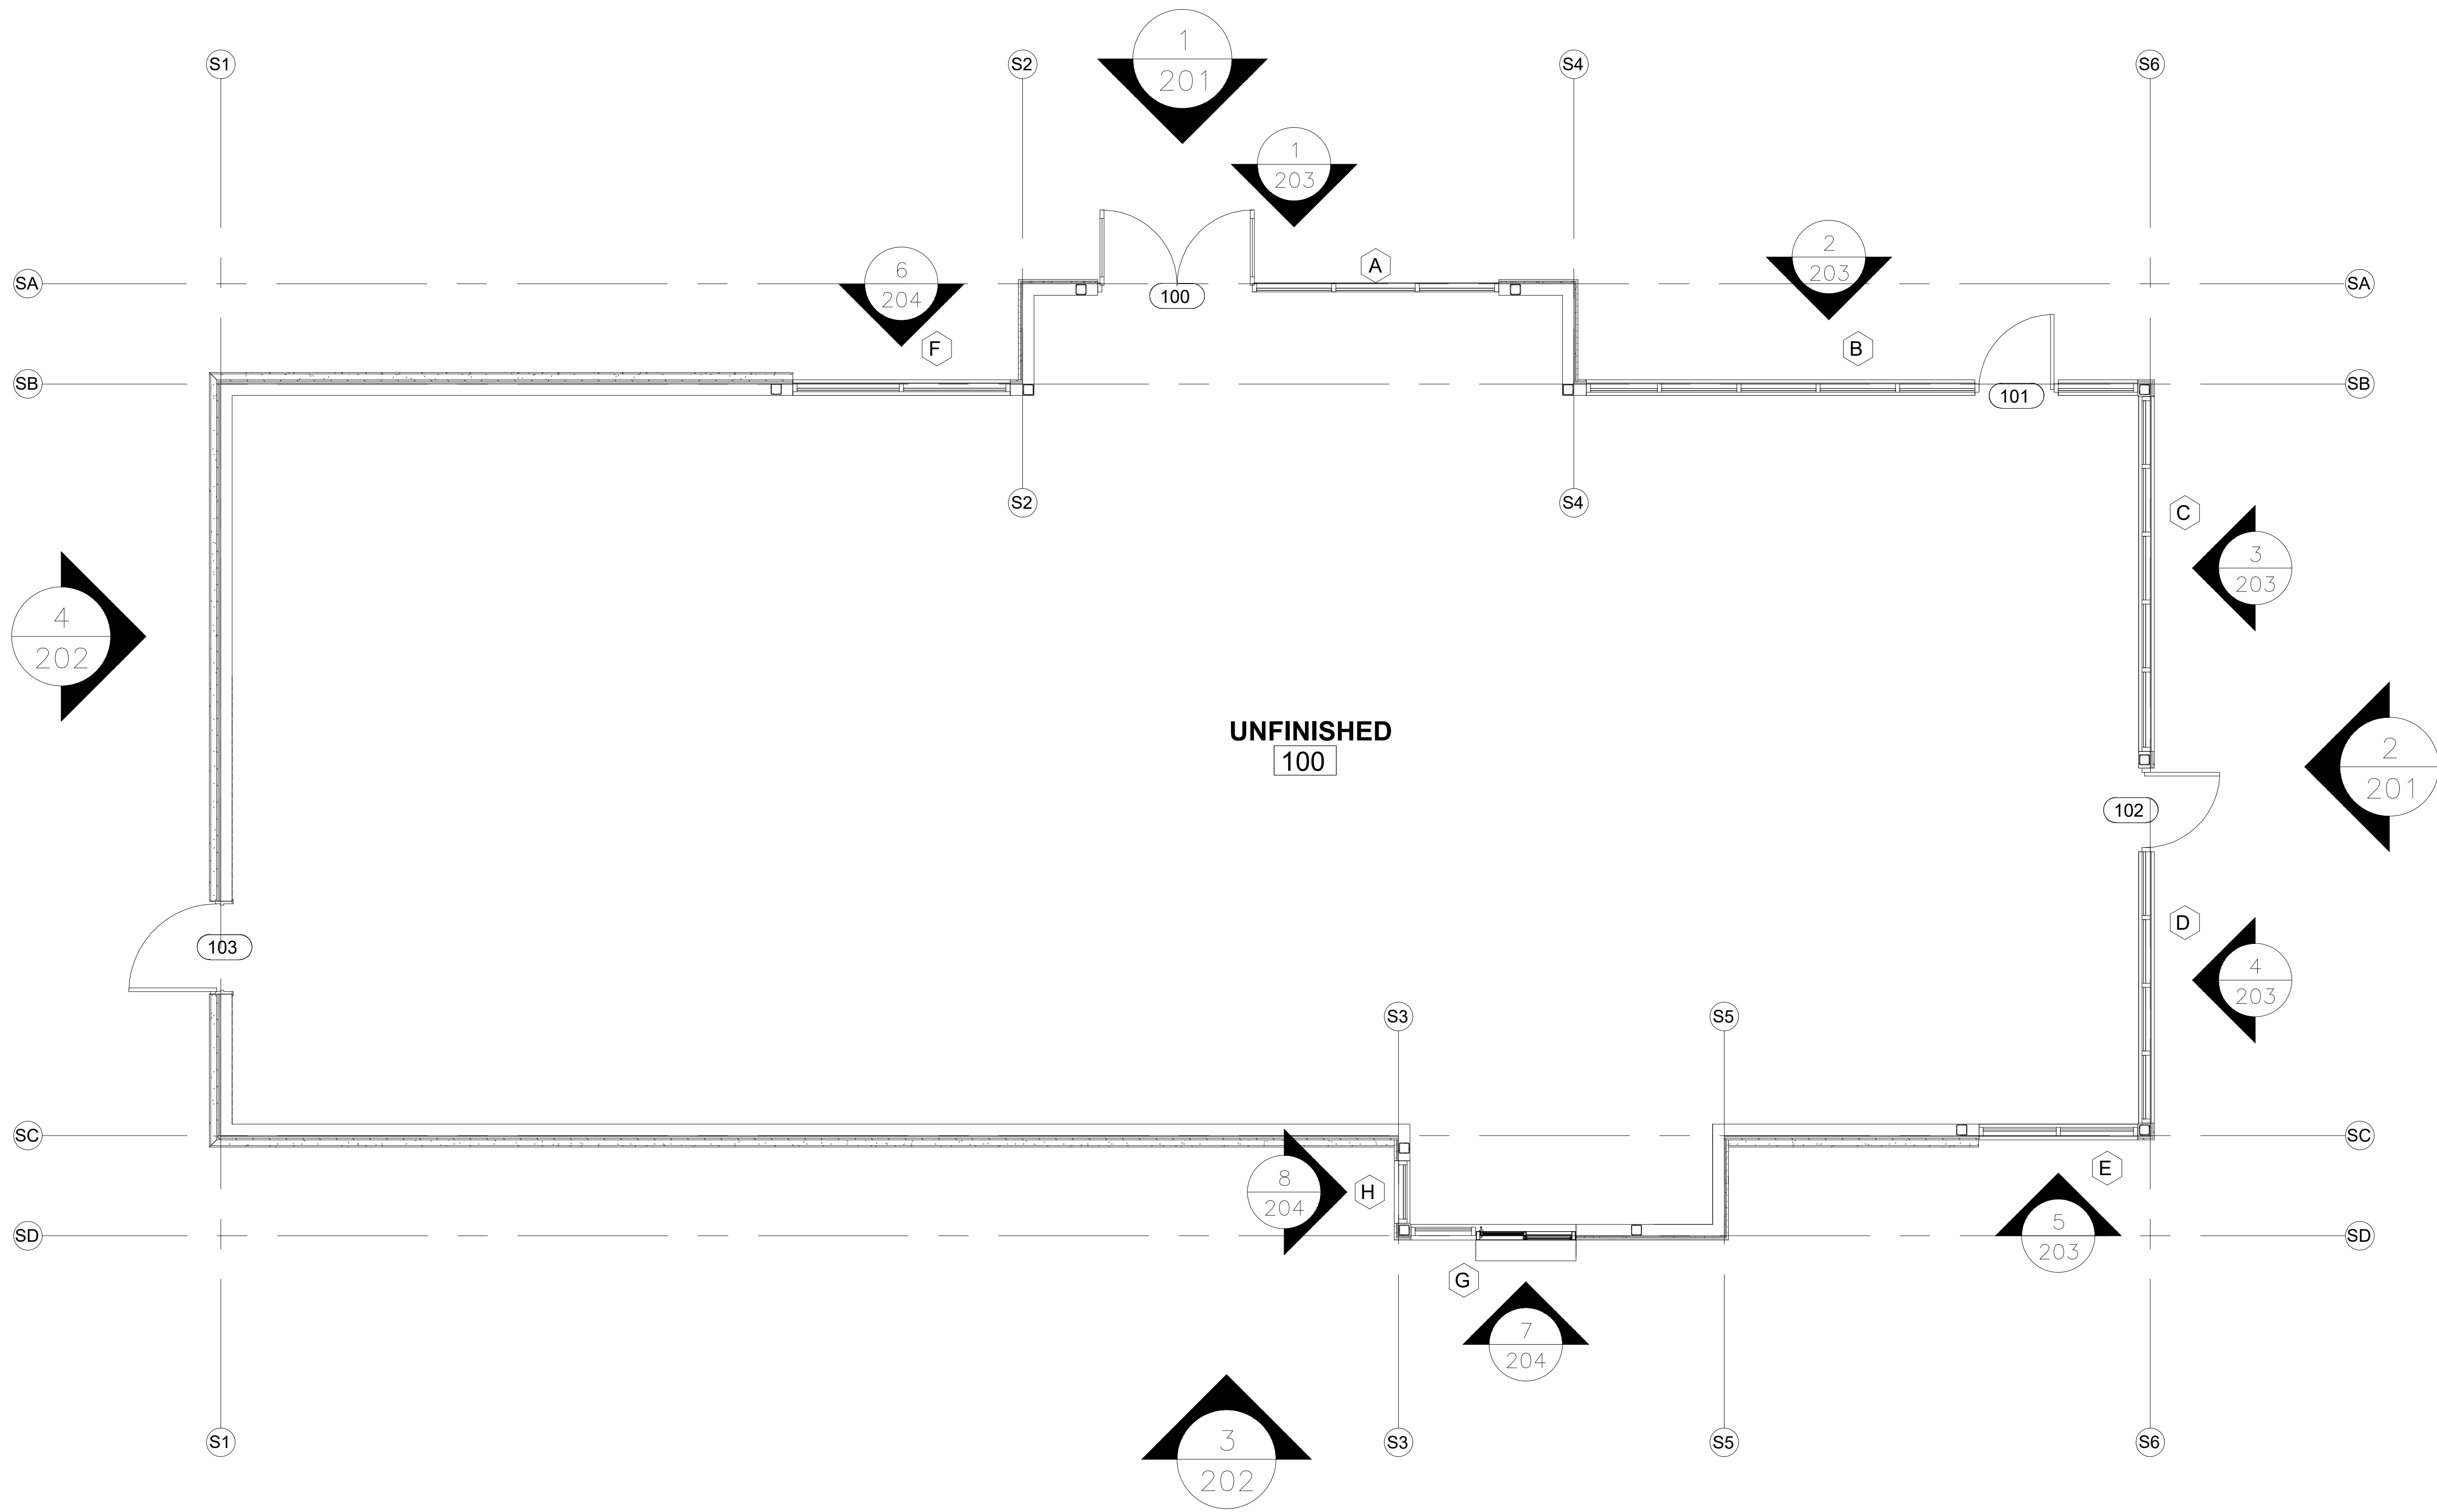

1 **FLOOR PLAN**  
ARCH. REF.: 1/A2.1

NO.	REVISION/ISSUED	DATE
1	1ST SUBMITTAL	2/26/2020

PROJECT NAME & LOCATION:  
STARBUCKS (LA VISTA) NO TAGS

LOT 3 – LA VISTA CITY CENTRE  
LA VISTA, NEBRASKA 68128

SHEET TITLE:  
**FLOOR PLAN**

DRAWING BY:  
KS DRAFTING & DESIGN, LLC  
KYLE SCHNECK  
HARRISBURG, PA 17110  
KYLE@KSDRAFTINGDESIGNLLC.COM  
(717) 228-7114  
KSDRAFTINGDESIGNLLC.COM


ARCHITECT:

DRAWN BY:  
KEVIN VERGARA

CHECKED BY:  
KYLE SCHNECK

DATE:  
3/6/2020


SHEET:  
**200**

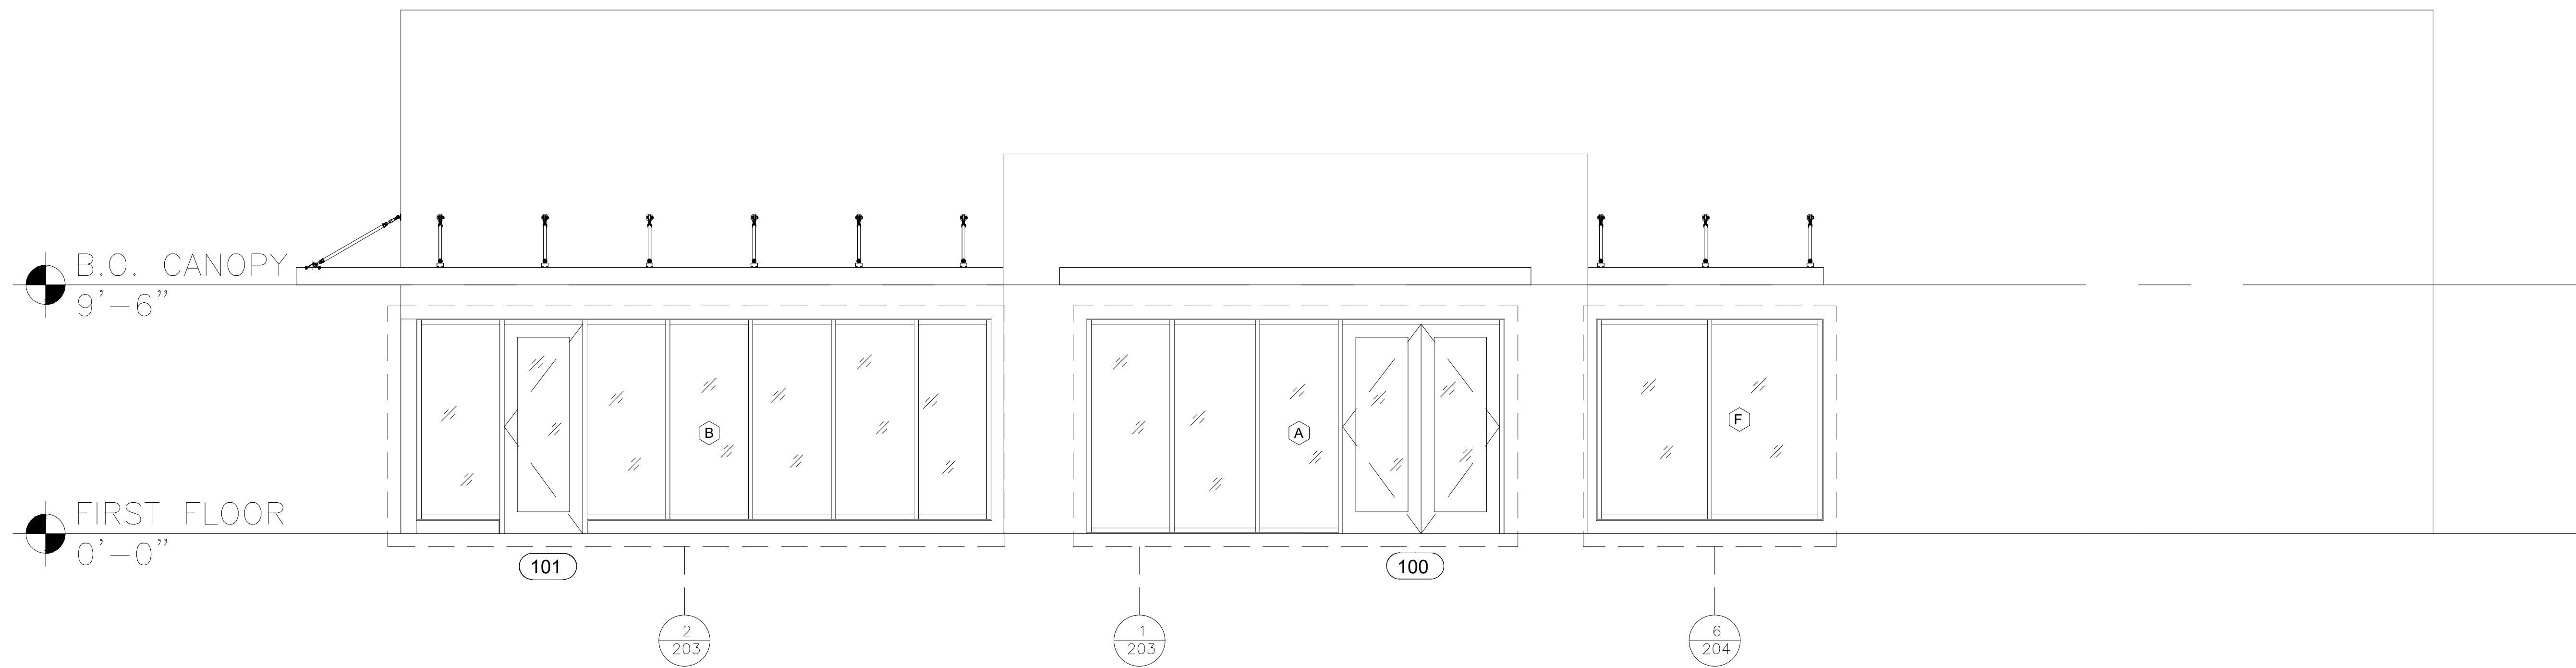

1

**NORTH ELEVATION**

ARCH. REF.: 2/A3.1

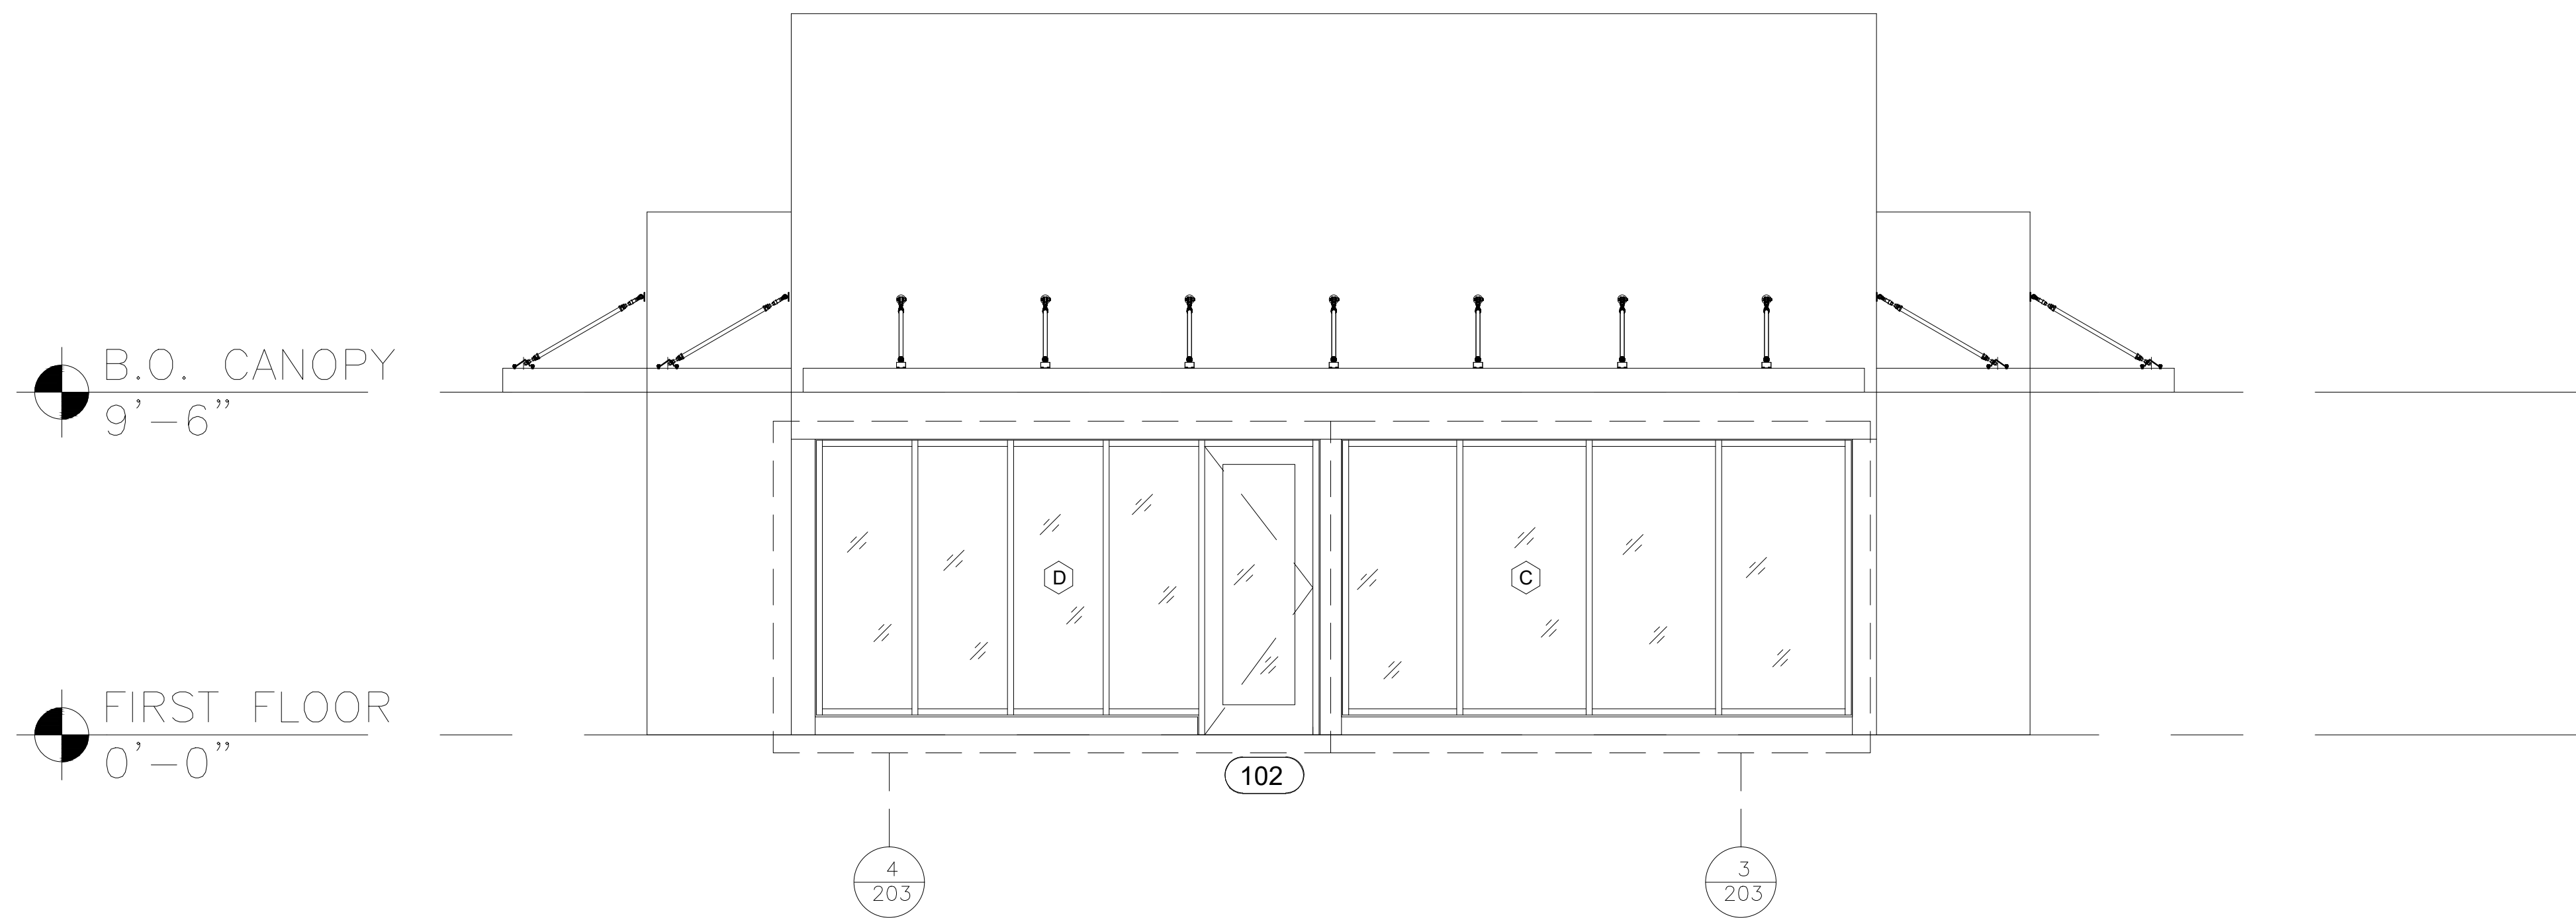

2

**EAST ELEVATION**

ARCH. REF.: 1/A3.1

NO.	REVISION/ISSUED	DATE
1	1ST SUBMITTAL	2/26/2020

PROJECT NAME & LOCATION:  
STARBUCKS (LA VISTA) NO TAGS

LOT 3 – LA VISTA CITY CENTRE  
LA VISTA, NEBRASKA 68128

SHEET TITLE:  
BUILDING ELEVATIONS

GLASS CONTRACTOR:

DRAWING BY:

KS DRAFTING & DESIGN, LLC  
KYLE SCHNECK  
HARRISBURG, PA 17110  
KYLE@KSDRAFTINGDESIGNLLC.COM  
(717) 228-7114  
KSDRAFTINGDESIGNLLC.COM

ARCHITECT:


DRAWN BY:  
KEVIN VERGARA  
CHECKED BY:  
KYLE SCHNECK  
DATE:  
3/6/2020

SHEET:

201

B.O. CANOPY  
9'-6"

FIRST FLOOR  
0'-0"

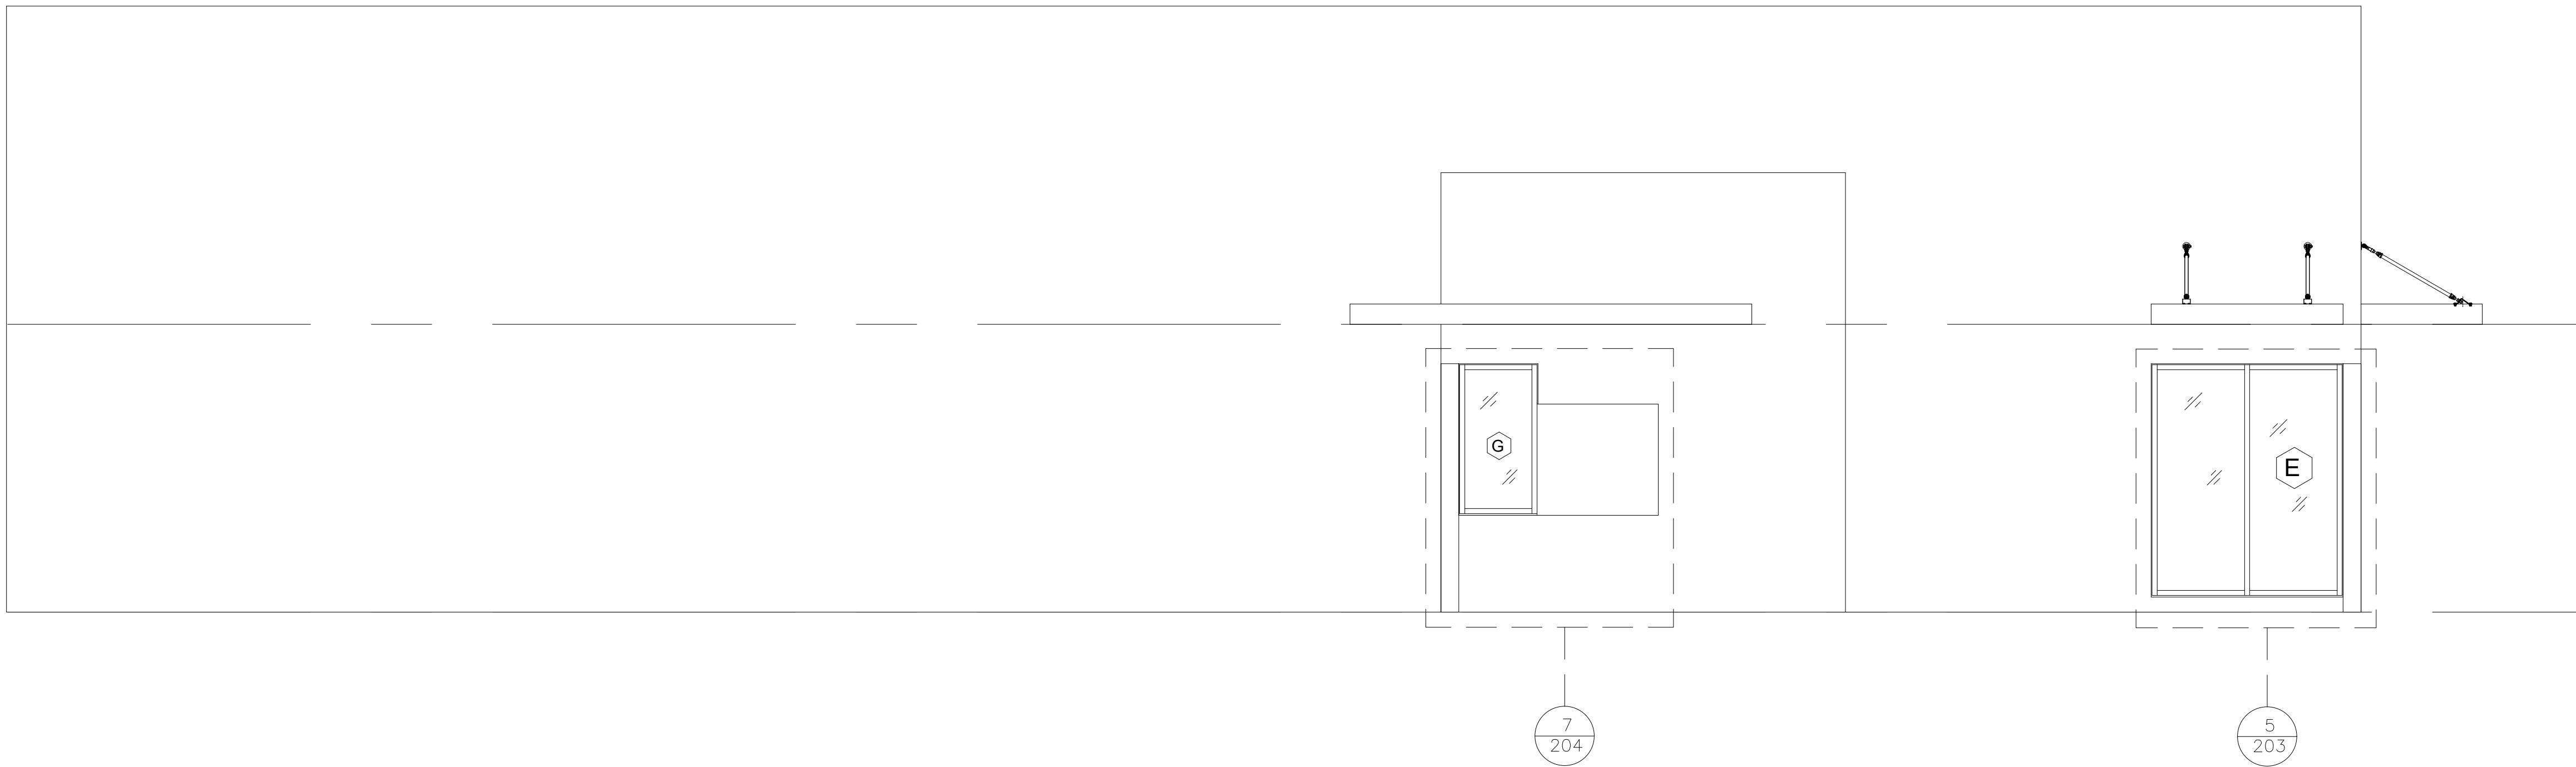


3

**SOUTH ELEVATION**

ARCH. REF.: 2/A3.2

B.O. CANOPY  
9'-6"

FIRST FLOOR  
0'-0"

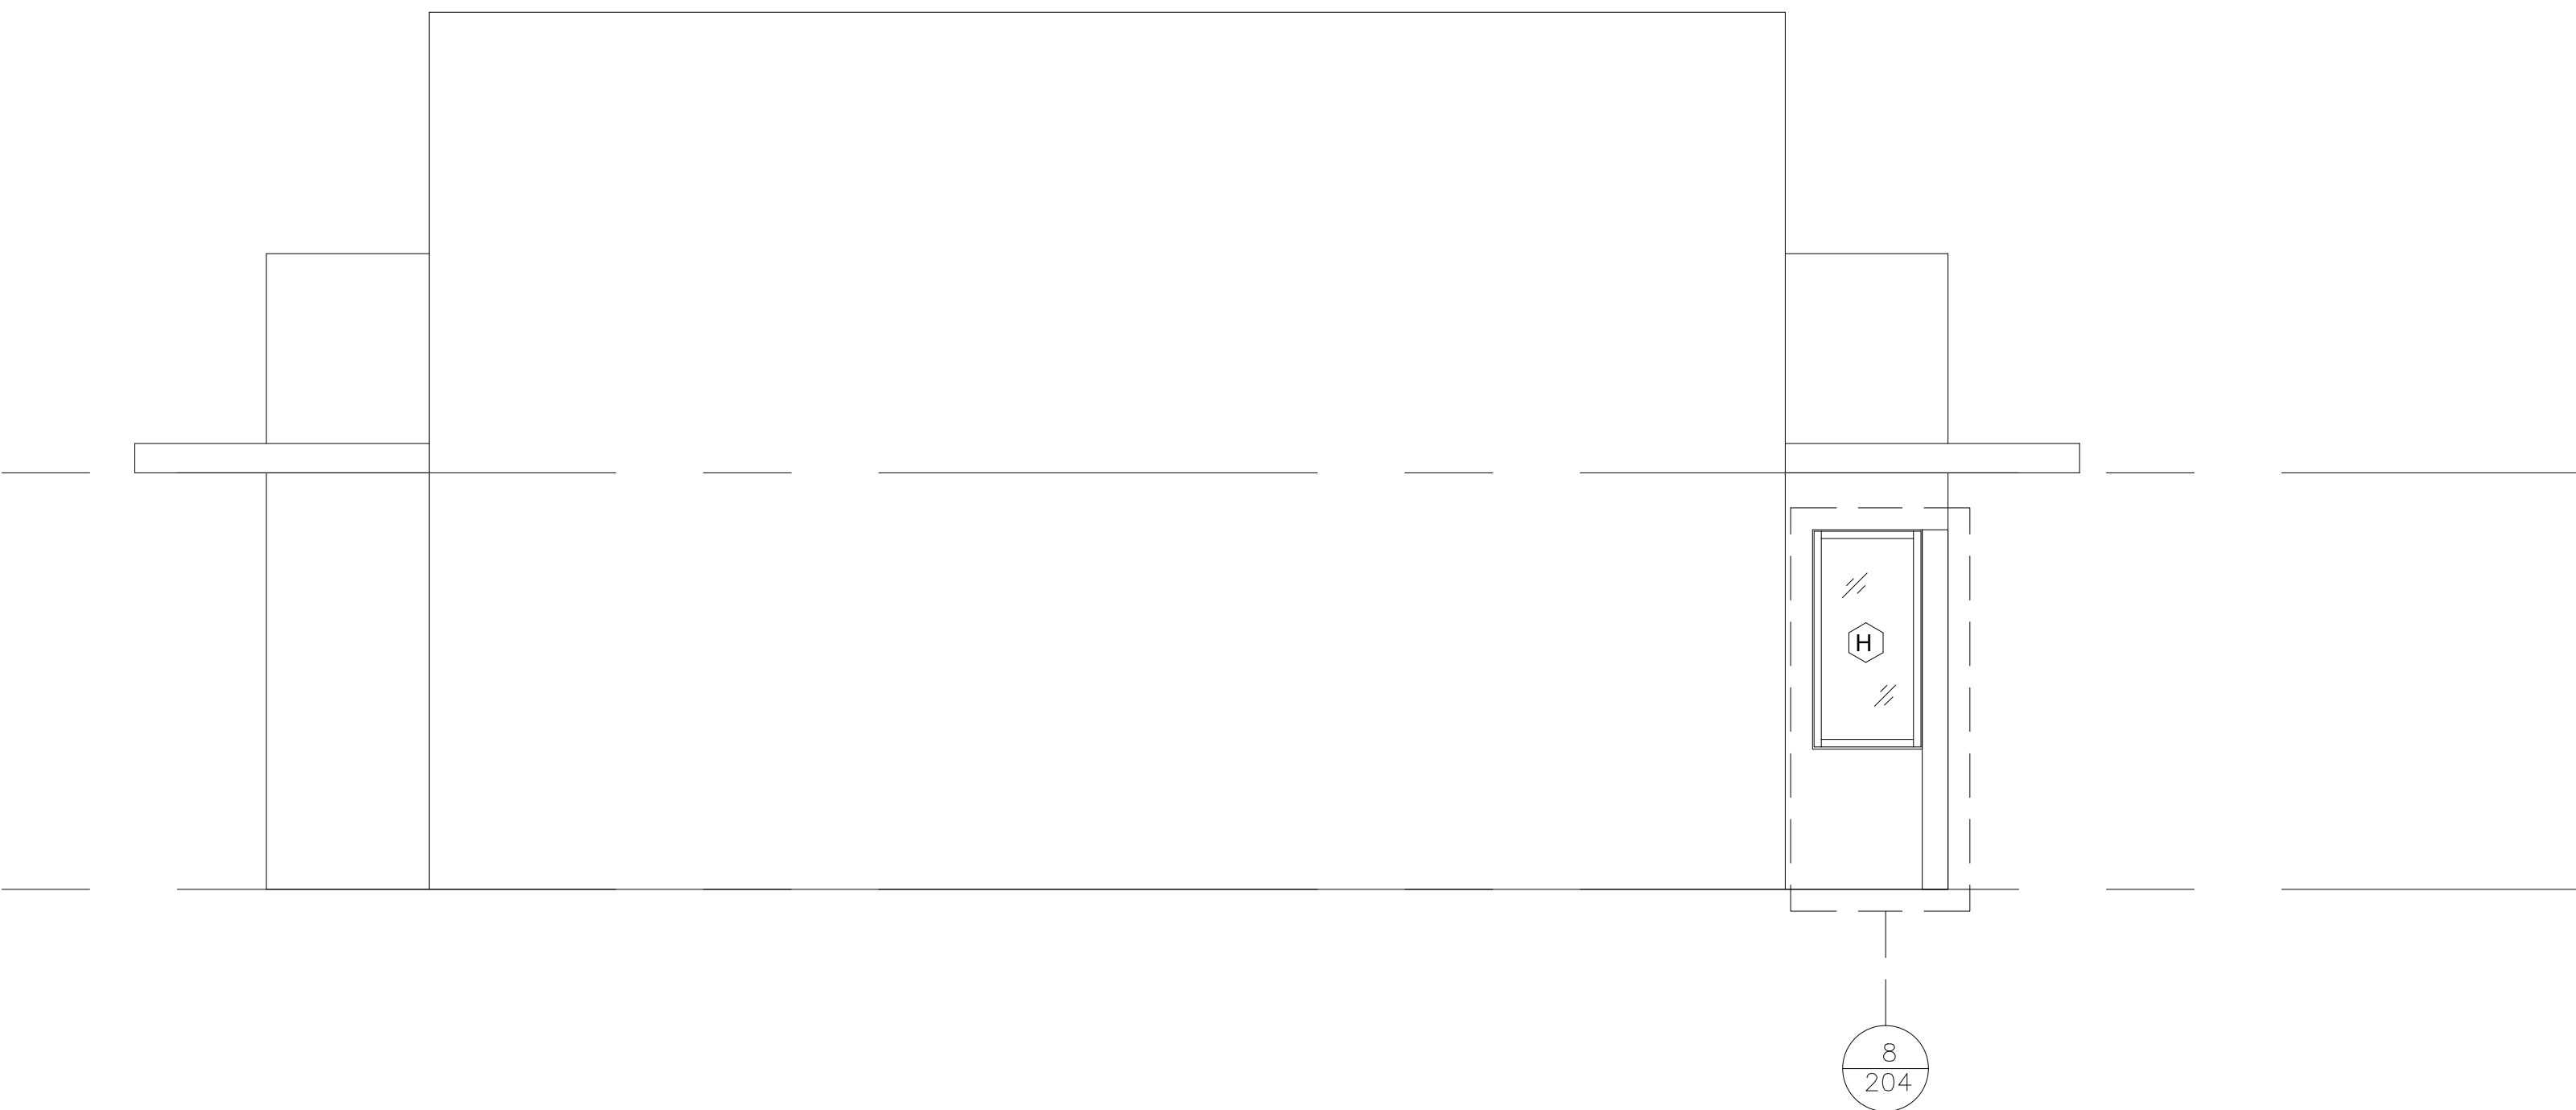

4

**WEST ELEVATION**

ARCH. REF.: 1/A3.2

NO.	REVISION/ISSUED	DATE
1	1ST SUBMITTAL	2/26/2020

PROJECT NAME & LOCATION: STARBUCKS (LA VISTA) NO TAGS	SHEET TITLE: <b>BUILDING ELEVATIONS</b>
LOT 3 - LA VISTA CITY CENTRE LA VISTA, NEBRASKA 68128	


GLASS CONTRACTOR:

DRAWING BY:
KS DRAFTING & DESIGN, LLC KYLE SCHNECK HARRISBURG, PA 17110 KYLE@KSDRAFTINGDESIGNLLC.COM (717) 228-7114 KSDRAFTINGDESIGNLLC.COM

ARCHITECT:

--

DRAWN BY: KEVIN VERGARA	SHEET: <b>202</b>
CHECKED BY: KYLE SCHNECK	
DATE: 3/6/2020	

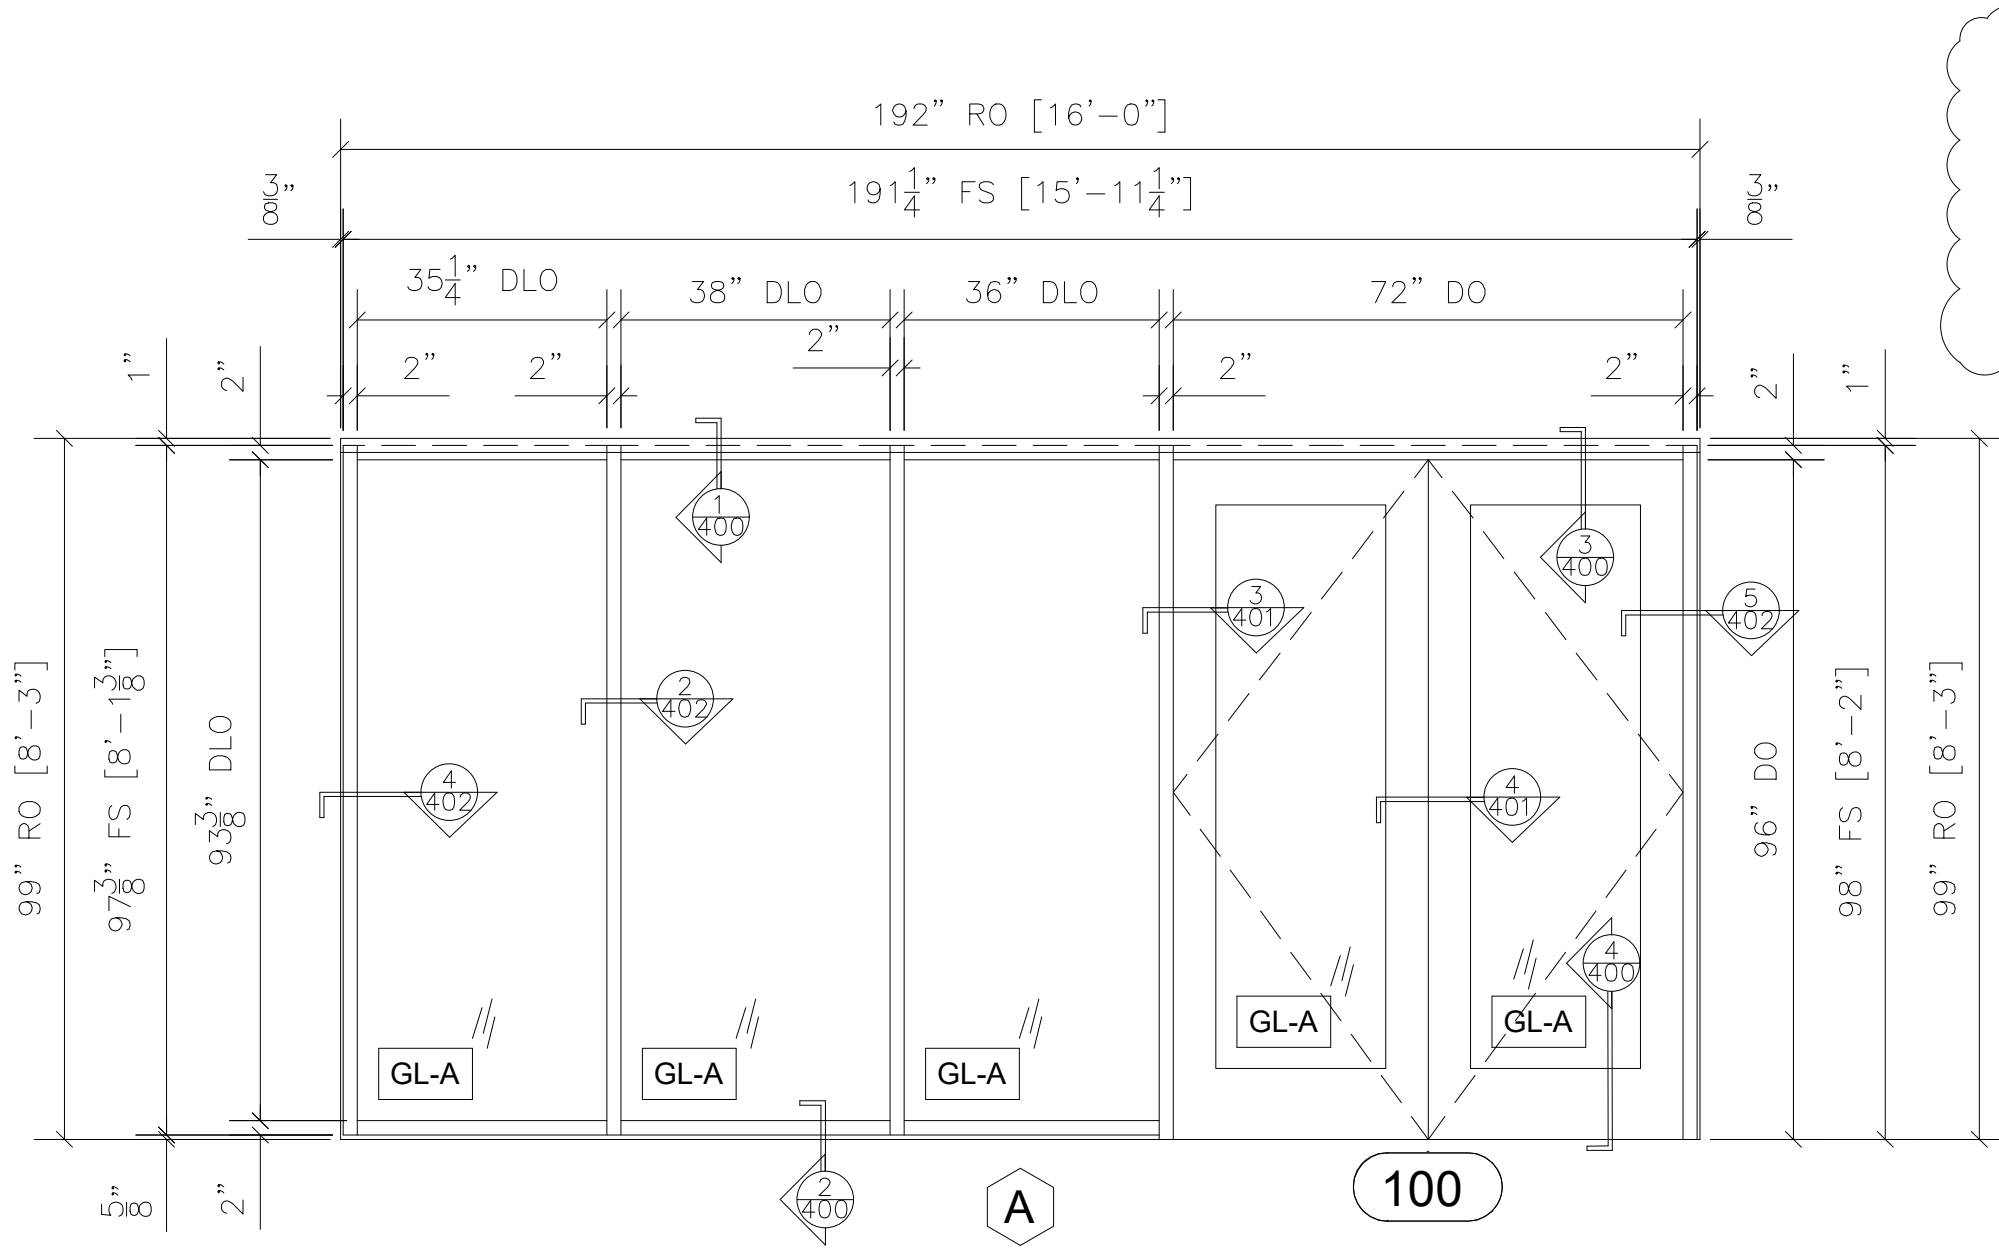


**1 FRAME TYPE A ELEVATION**

QTY	LOCATION
1	NORTH ELEVATION

**1 TOTAL**

TUBELITE T14000 2" X 4-1/2" EXTERIOR STOREFRONT  
TUBELITE WIDE STILE DOOR WITH 10" BOTTOM RAIL  
ARCH. REF.: A/A4.1

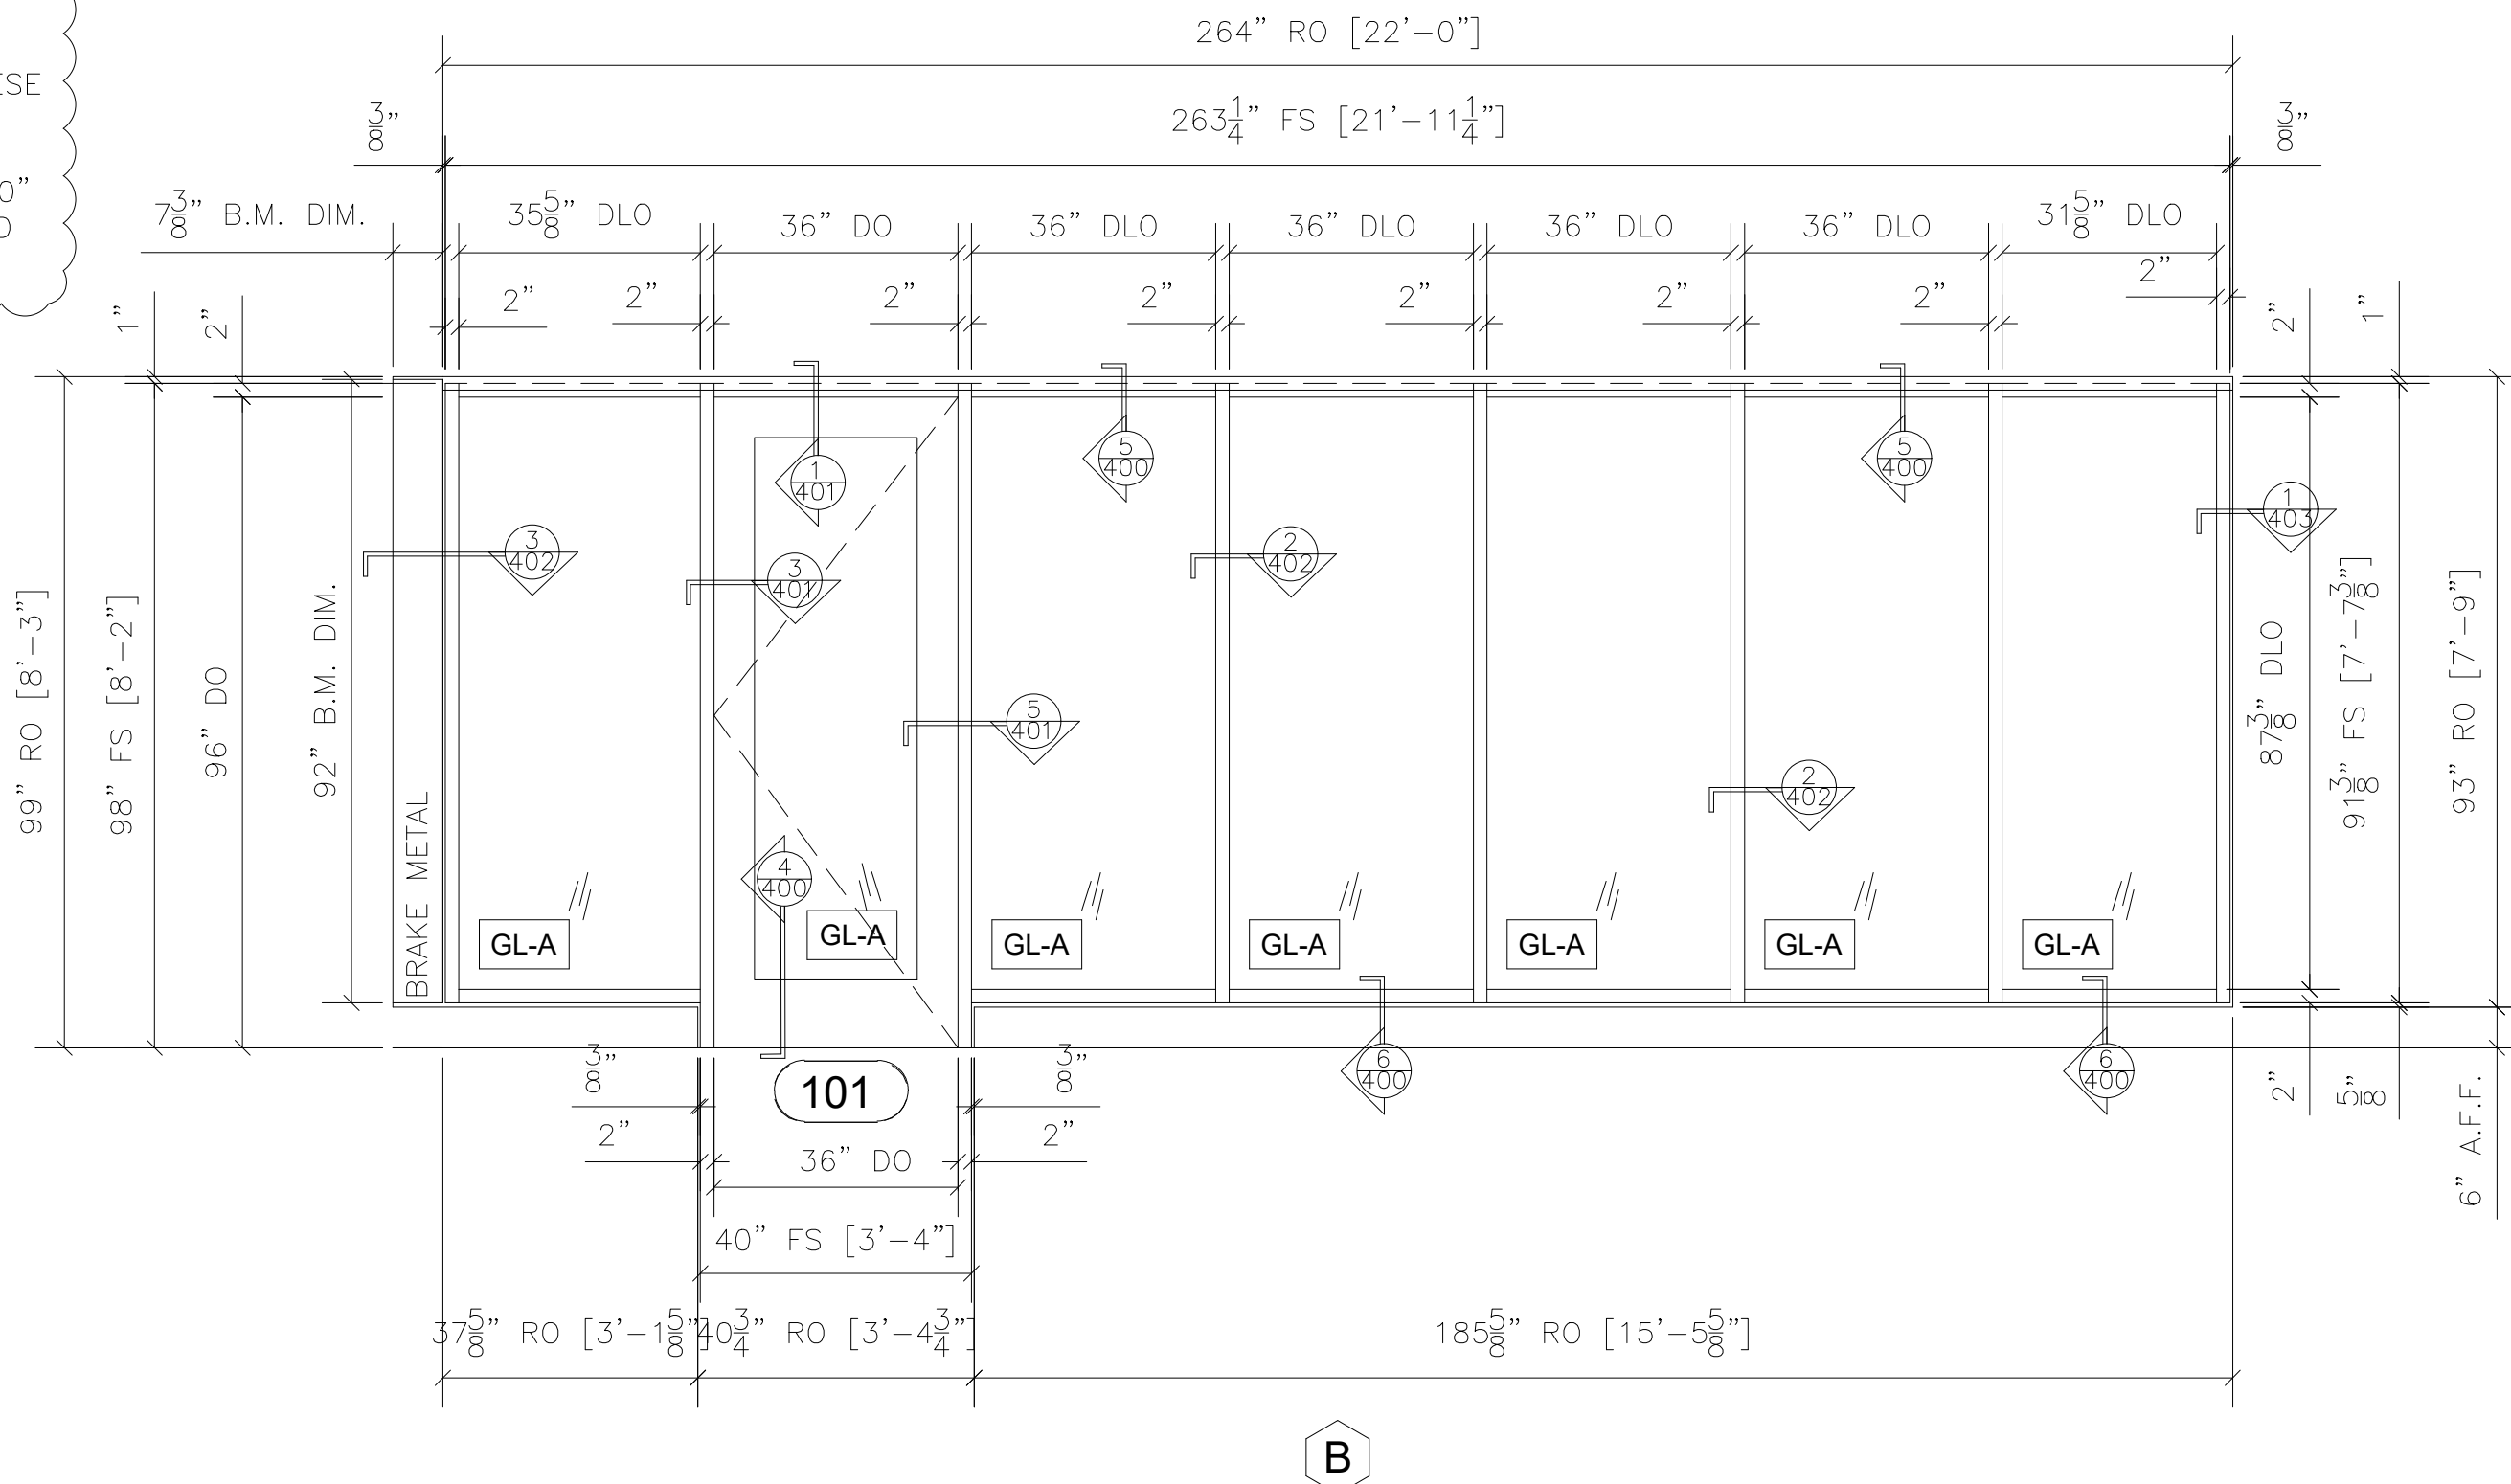


**2 FRAME TYPE B ELEVATION**

QTY	LOCATION
1	NORTH ELEVATION

**1 TOTAL**

TUBELITE T14000 2" X 4-1/2" EXTERIOR STOREFRONT  
TUBELITE WIDE STILE DOOR WITH 10" BOTTOM RAIL  
ARCH. REF.: B/A4.1

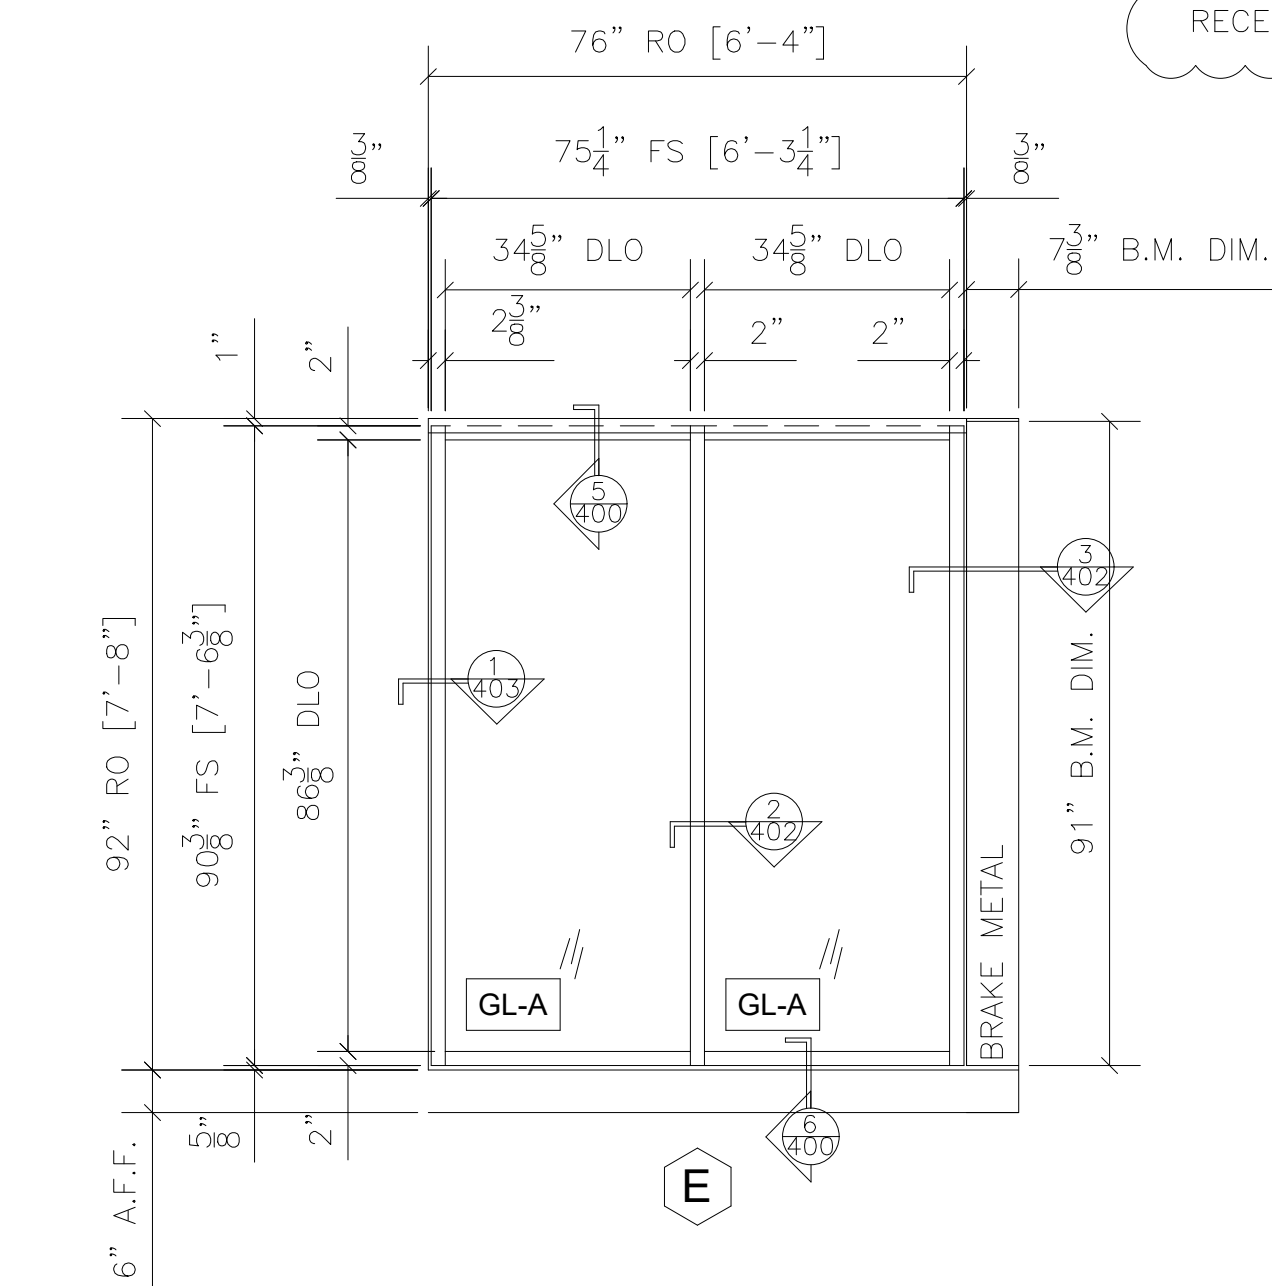


**5 FRAME TYPE E ELEVATION**

QTY	LOCATION
1	SOUTH ELEVATION

**1 TOTAL**

TUBELITE T14000 2" X 4-1/2" EXTERIOR STOREFRONT  
ARCH. REF.: E/A4.1

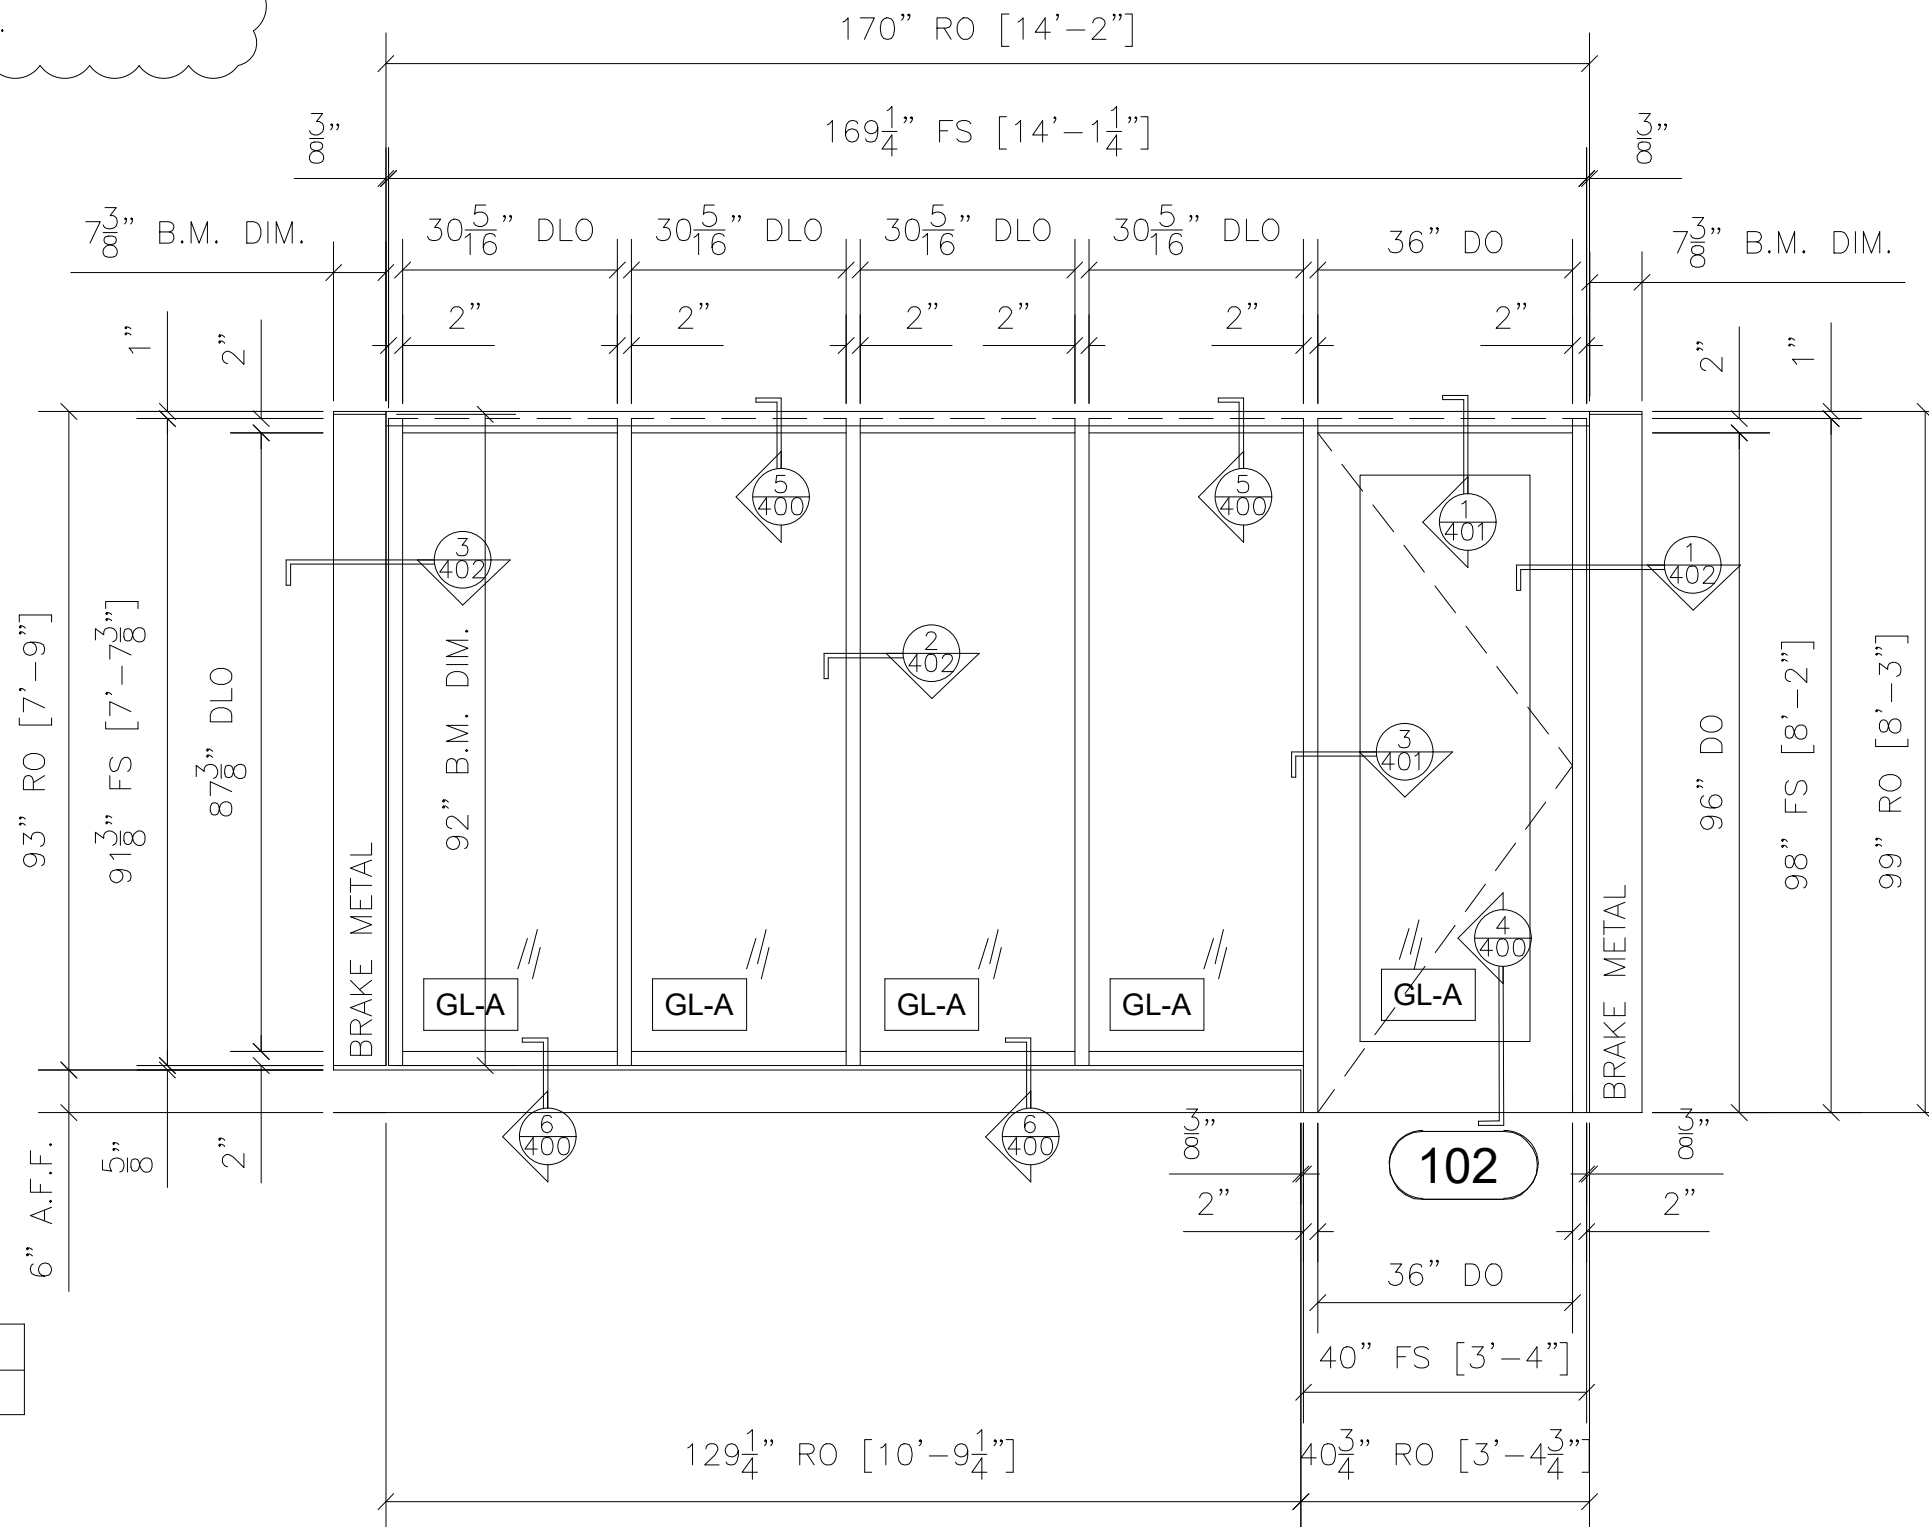


**4 FRAME TYPE D ELEVATION**

QTY	LOCATION
1	EAST ELEVATION

**1 TOTAL**

TUBELITE T14000 2" X 4-1/2" EXTERIOR STOREFRONT  
TUBELITE WIDE STILE DOOR WITH 10" BOTTOM RAIL  
ARCH. REF.: D/A4.1

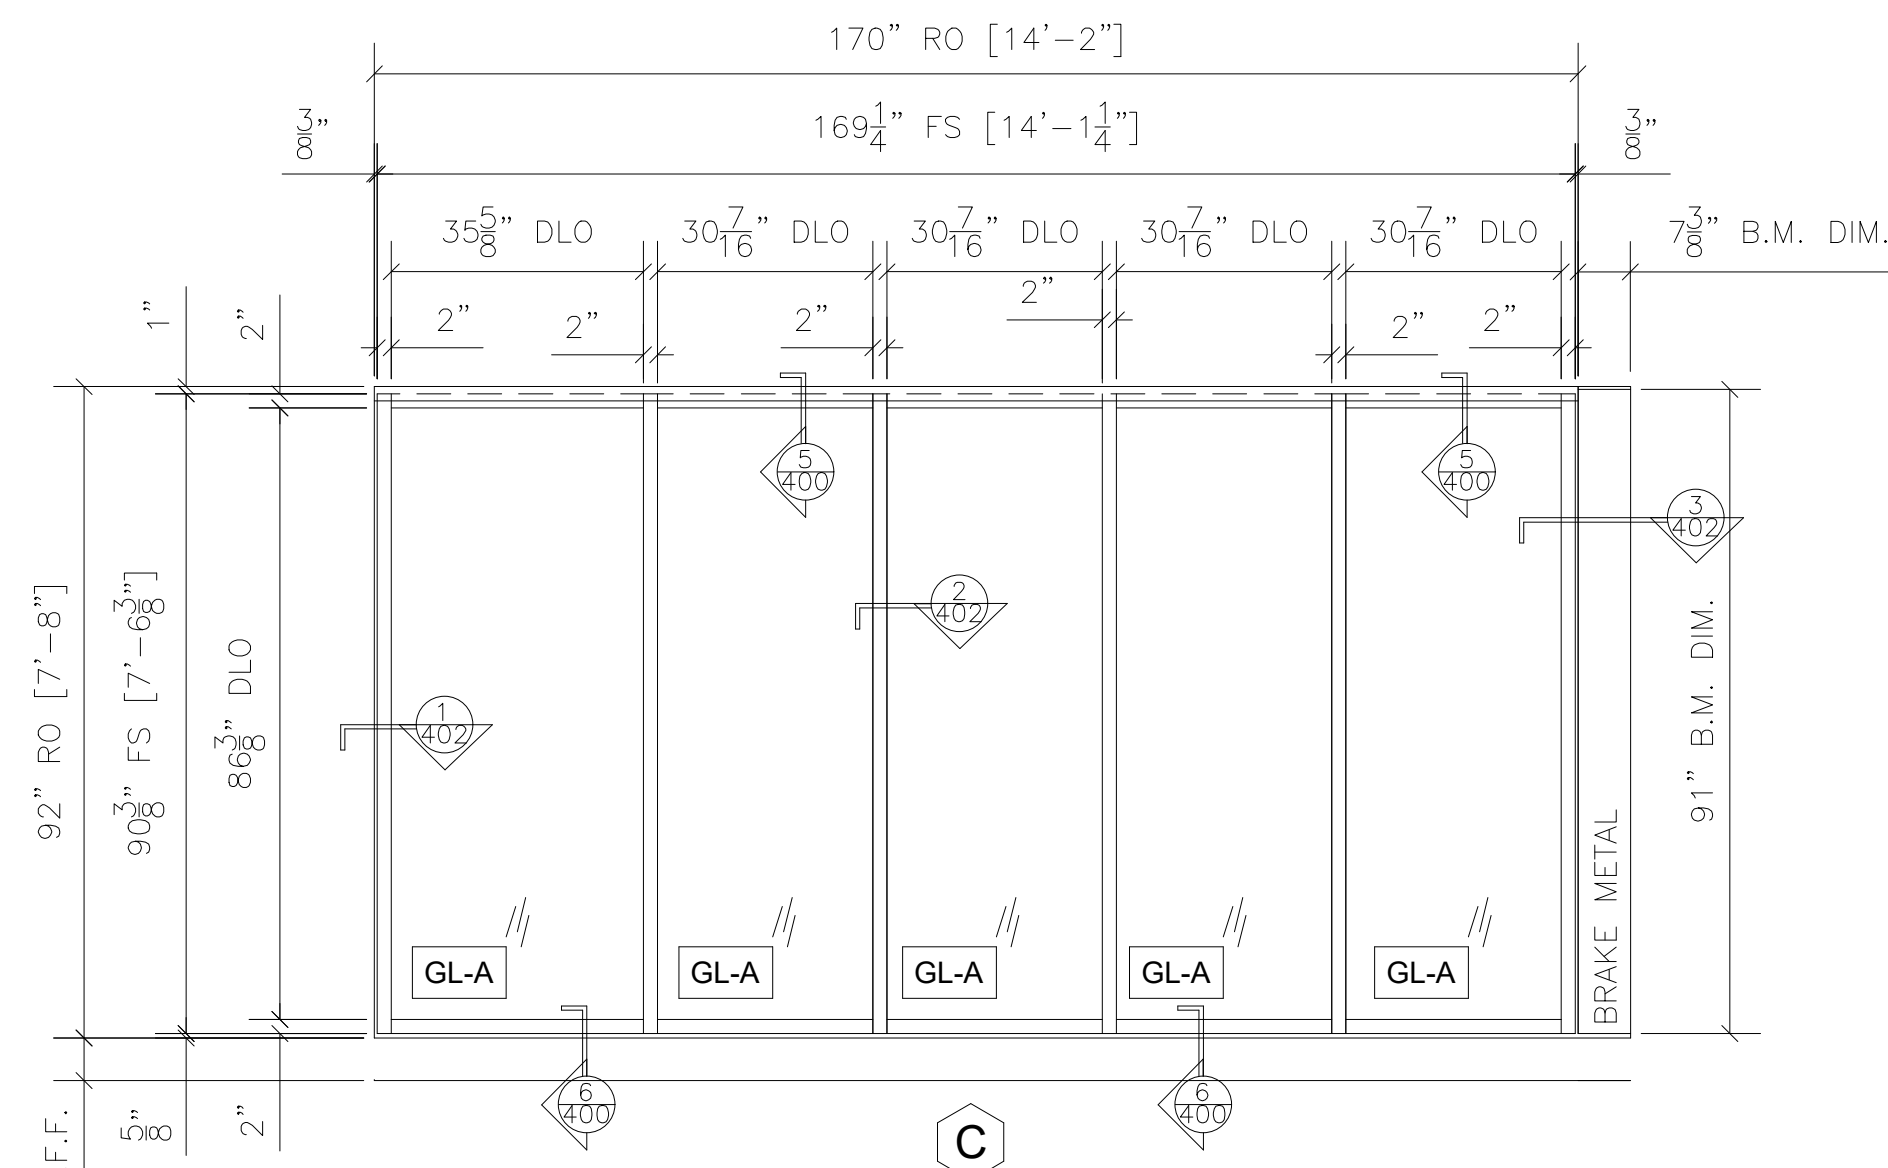

**3 FRAME TYPE C ELEVATION**

QTY	LOCATION
1	EAST ELEVATION

**1 TOTAL**

TUBELITE T14000 2" X 4-1/2" EXTERIOR STOREFRONT  
ARCH. REF.: C/A4.1

NO.	REVISION/ISSUED	DATE
1	1ST SUBMITTAL	2/26/2020

PROJECT NAME & LOCATION:  
STARBUCKS (LA VISTA) NO TAGS

LOT 3 - LA VISTA CITY CENTRE  
LA VISTA, NEBRASKA 68128

SHEET TITLE:  
FRAME ELEVATIONS

GLASS CONTRACTOR:

DRAWING BY:

KS DRAFTING & DESIGN, LLC  
KYLE SCHNECK  
HARRISBURG, PA 17110  
KYLE@KSDRAFTINGDESIGNLLC.COM  
(717) 228-7114  
KSDRAFTINGDESIGNLLC.COM

ARCHITECT:

DRAWN BY:

KEVIN VERGARA

CHECKED BY:

KYLE SCHNECK


DATE:

3/6/2020

SHEET:

203

ARCHITECT'S NOTE:  
HEIGHT ABOVE FINISHED  
FLOOR WAS CHANGED IN  
ORDER TO ALIGN EACH  
OF THESE FRAMES TO  
THE OTHER FRAMES

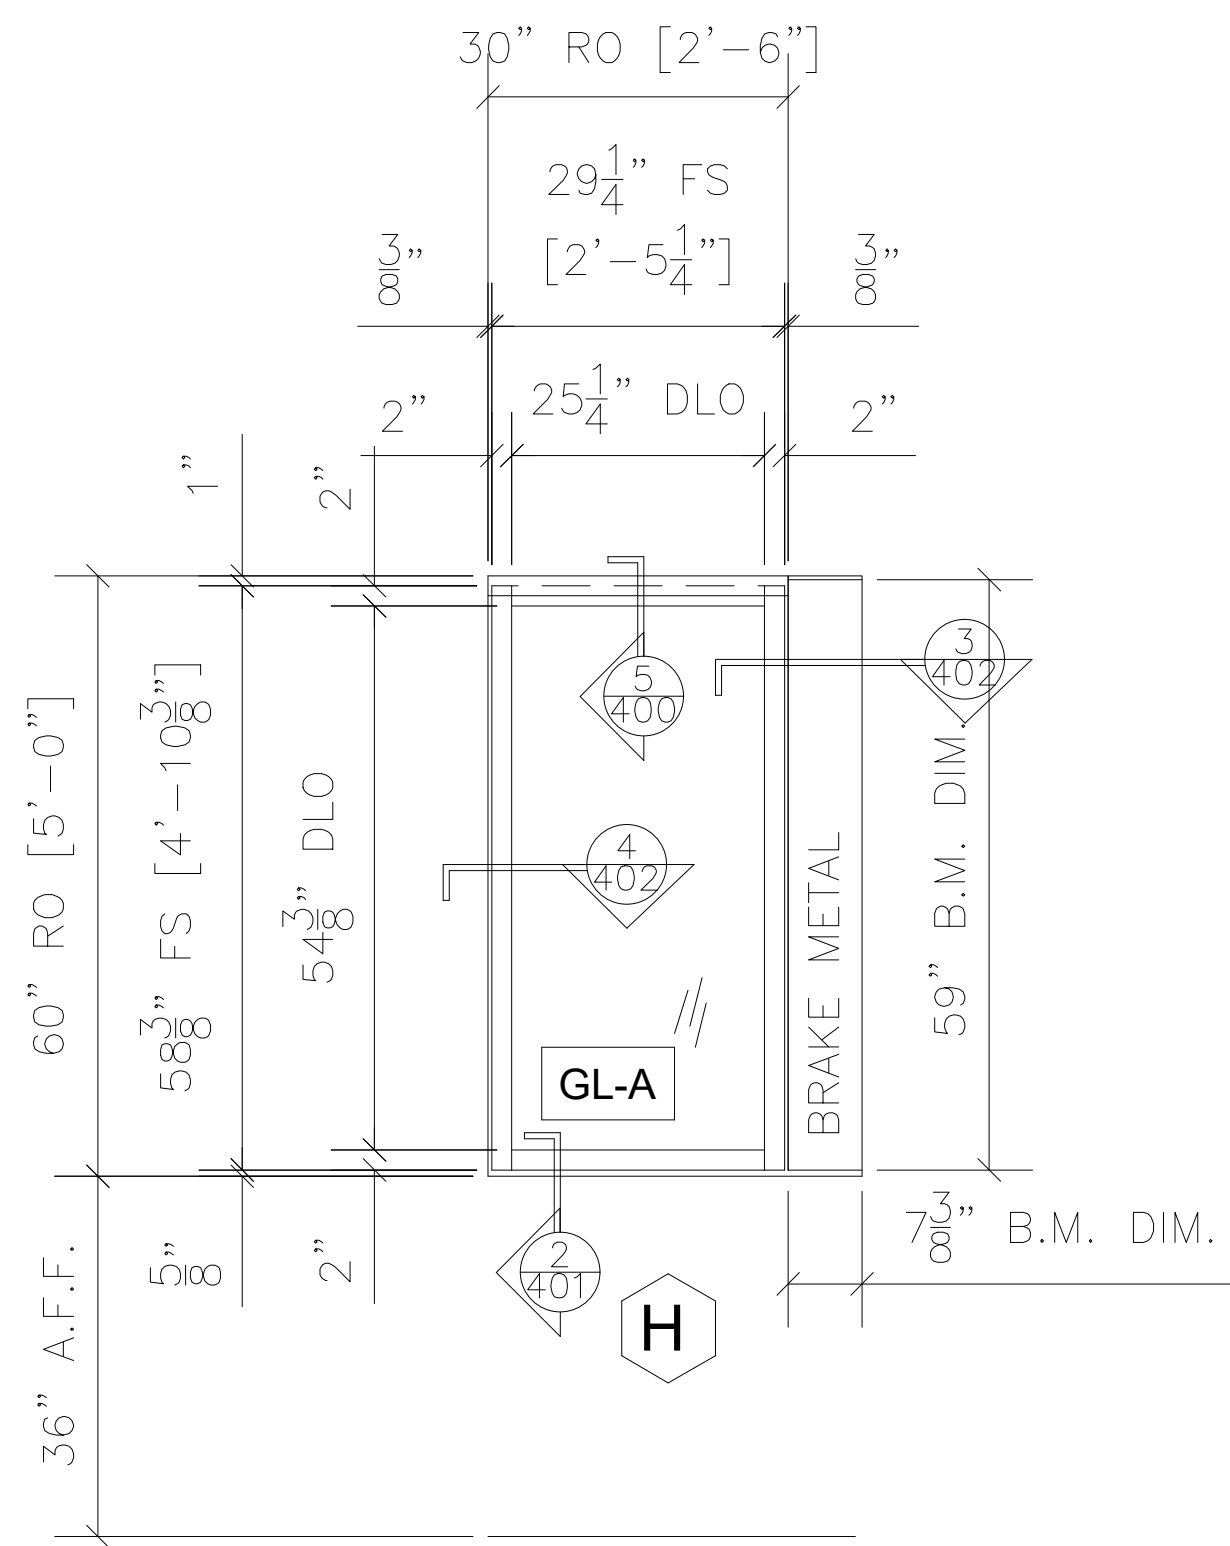


8

FRAME TYPE H ELEVATION

TUBELITE T14000 2" X 4-1/2"  
EXTERIOR STOREFRONT  
ARCH. REF.: H/A4.1

QTY	LOCATION
1	WEST ELEVATION

1 TOTAL

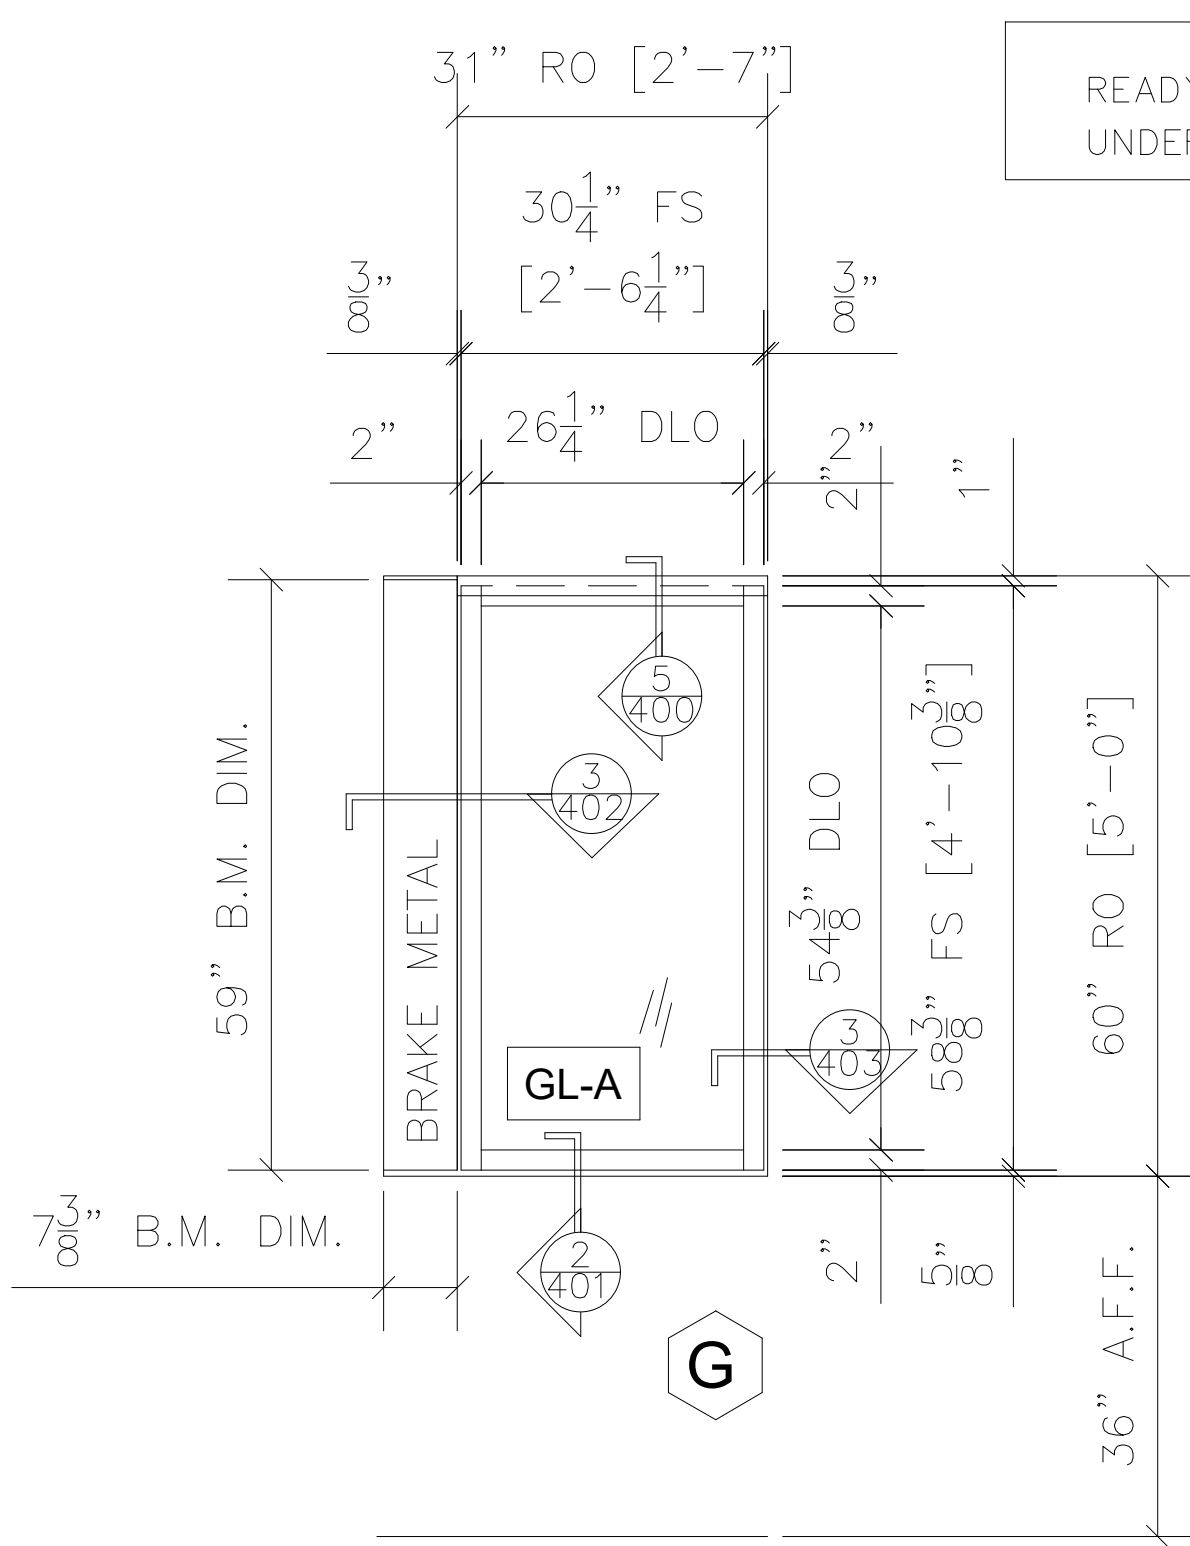

7


FRAME TYPE G ELEVATION

TUBELITE T14000 2" X 4-1/2"  
EXTERIOR STOREFRONT  
READY-ACCESS SERIES 275  
ARCH. REF.: G/A4.1

QTY	LOCATION
1	SOUTH ELEVATION

1 TOTAL

READY ACCESS WINDOW UNIT  
UNDER SEPARATE SUBMITTAL

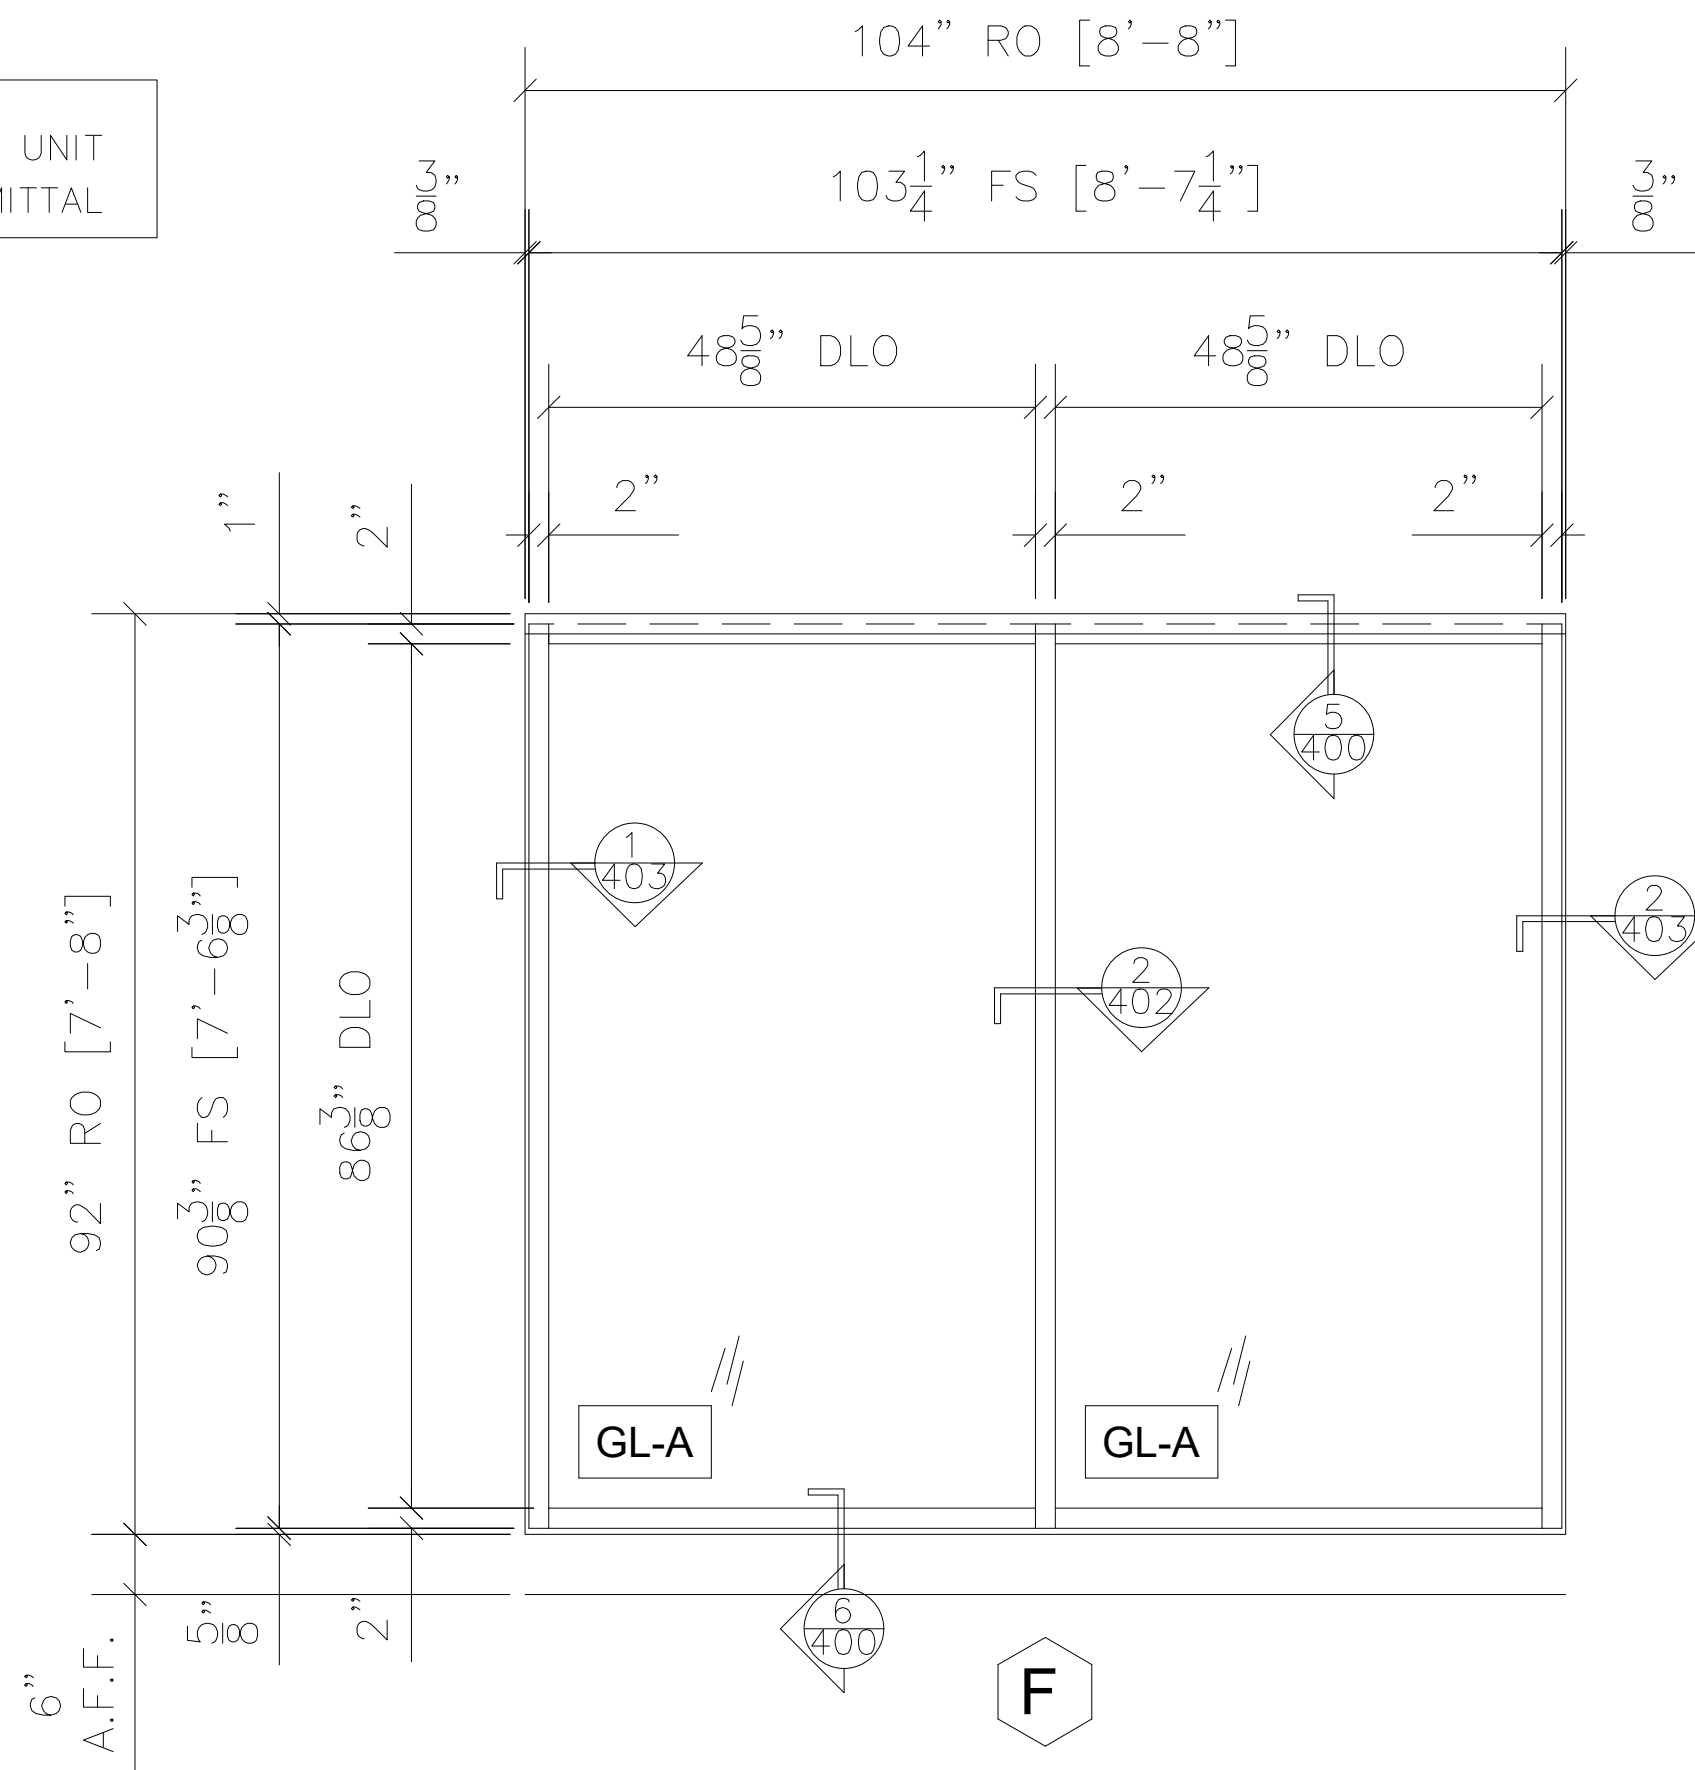

6

FRAME TYPE F ELEVATION

TUBELITE T14000 2" X 4-1/2" EXTERIOR STOREFRONT  
ARCH. REF.: F/A4.1

QTY	LOCATION
1	NORTH ELEVATION

1 TOTAL

NO.	REVISION/ISSUED	DATE
1	1ST SUBMITTAL	2/26/2020

PROJECT NAME & LOCATION:  
STARBUCKS (LA VISTA) NO TAGS  
  
LOT 3 - LA VISTA CITY CENTRE  
LA VISTA, NEBRASKA 68128  
SHEET TITLE:  
FRAME ELEVATIONS

GLASS CONTRACTOR:

DRAWING BY:







KS DRAFTING & DESIGN, LLC  
KYLE SCHNECK  
HARRISBURG, PA 17110  
KYLE@KSDRAFTINGDESIGNLLC.COM  
(717) 228-7114  
KSDRAFTINGDESIGNLLC.COM

ARCHITECT:

DRAWN BY:  
KEVIN VERGARA  
CHECKED BY:  
KYLE SCHNECK  
DATE:  
3/6/2020

SHEET:

204

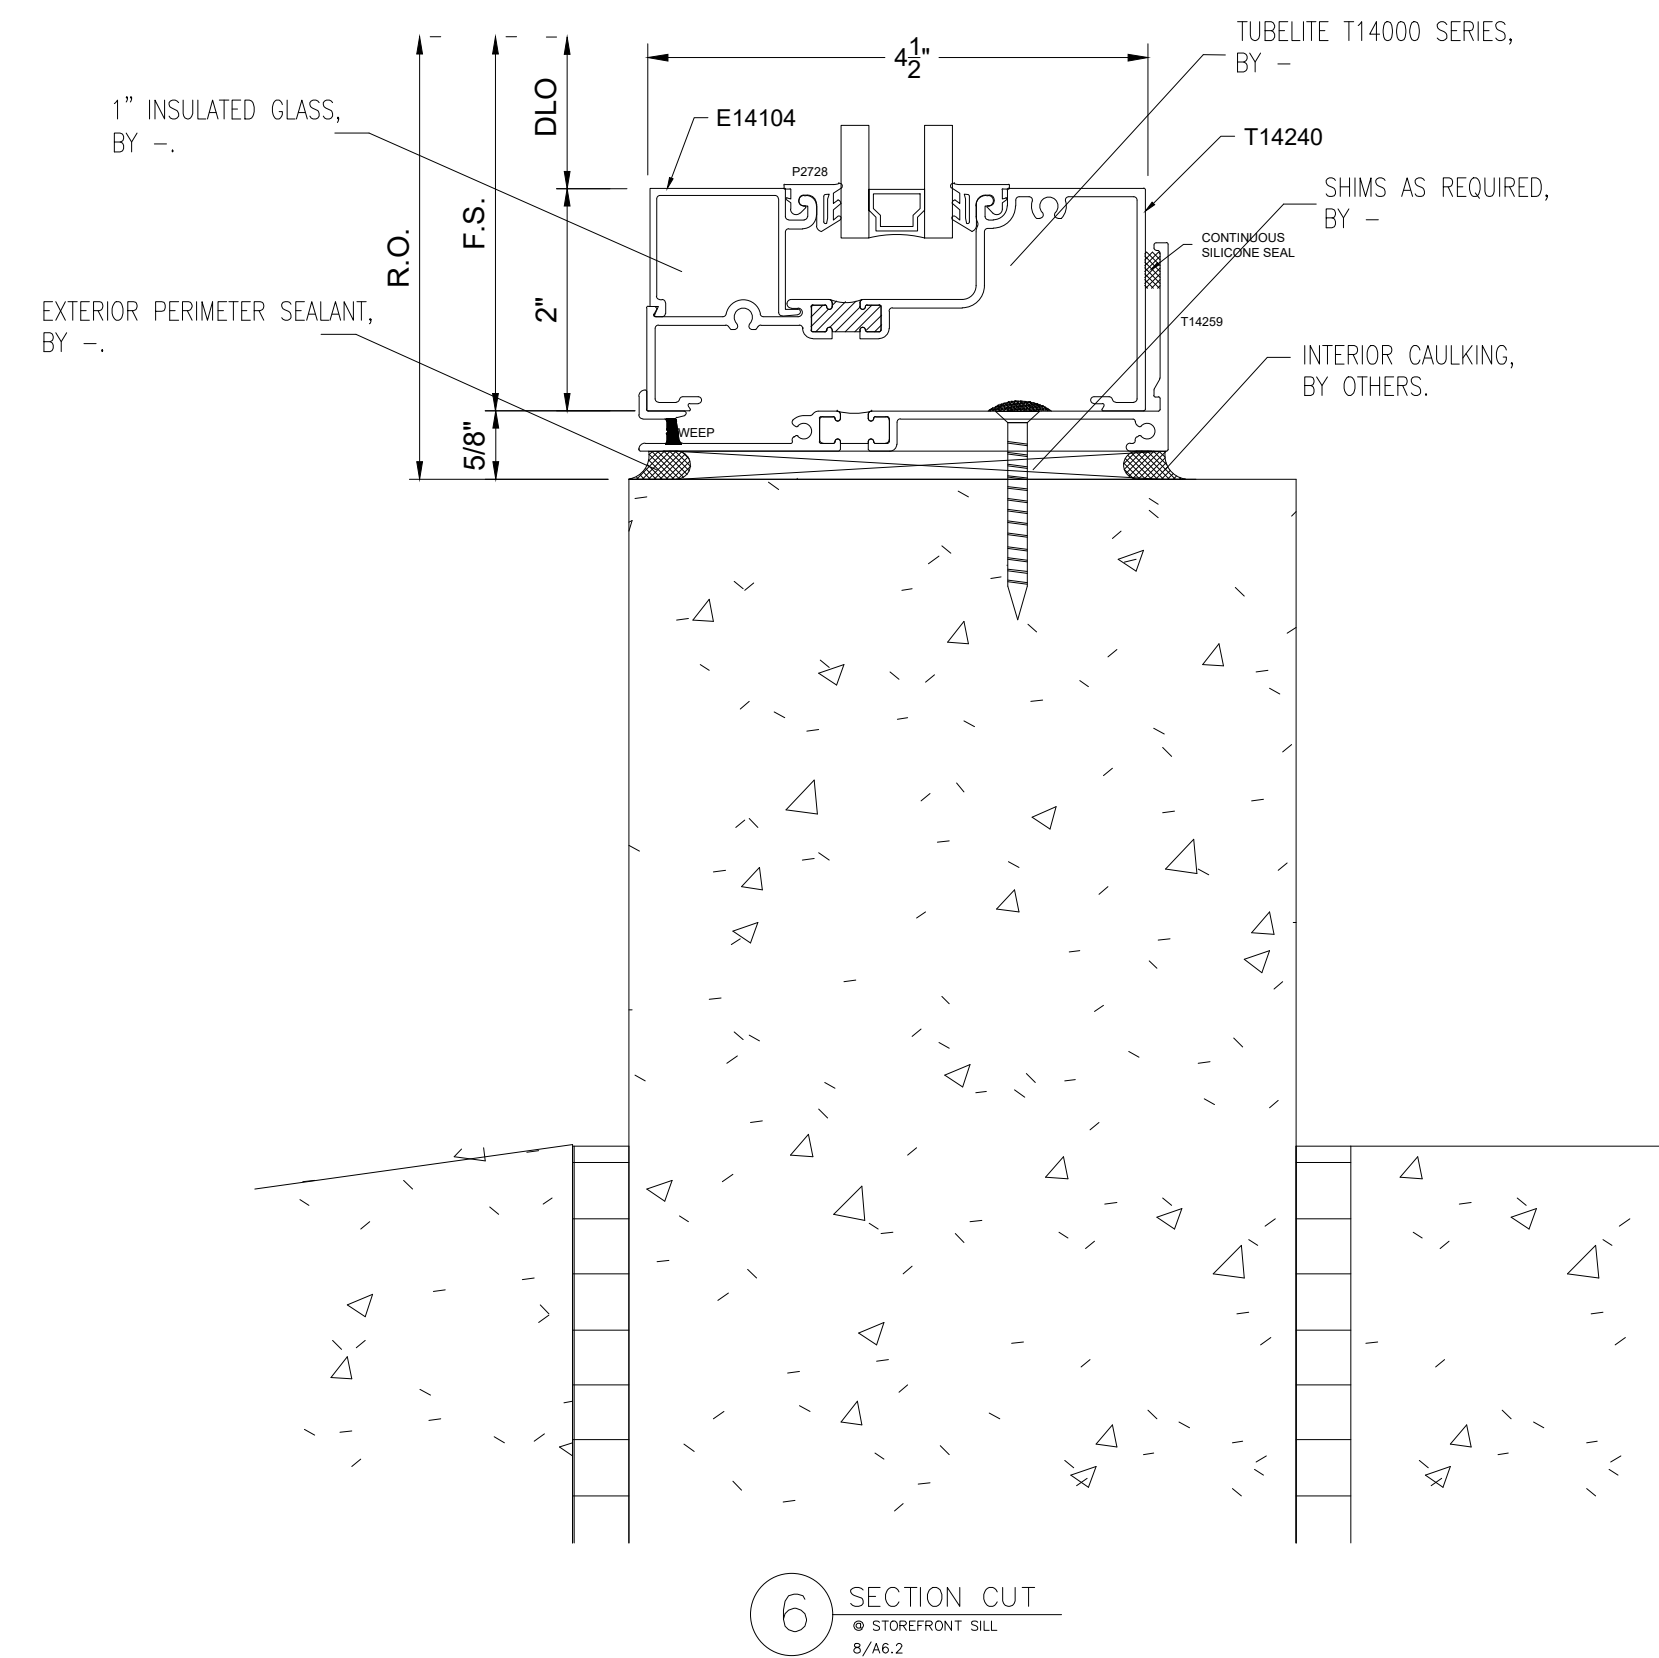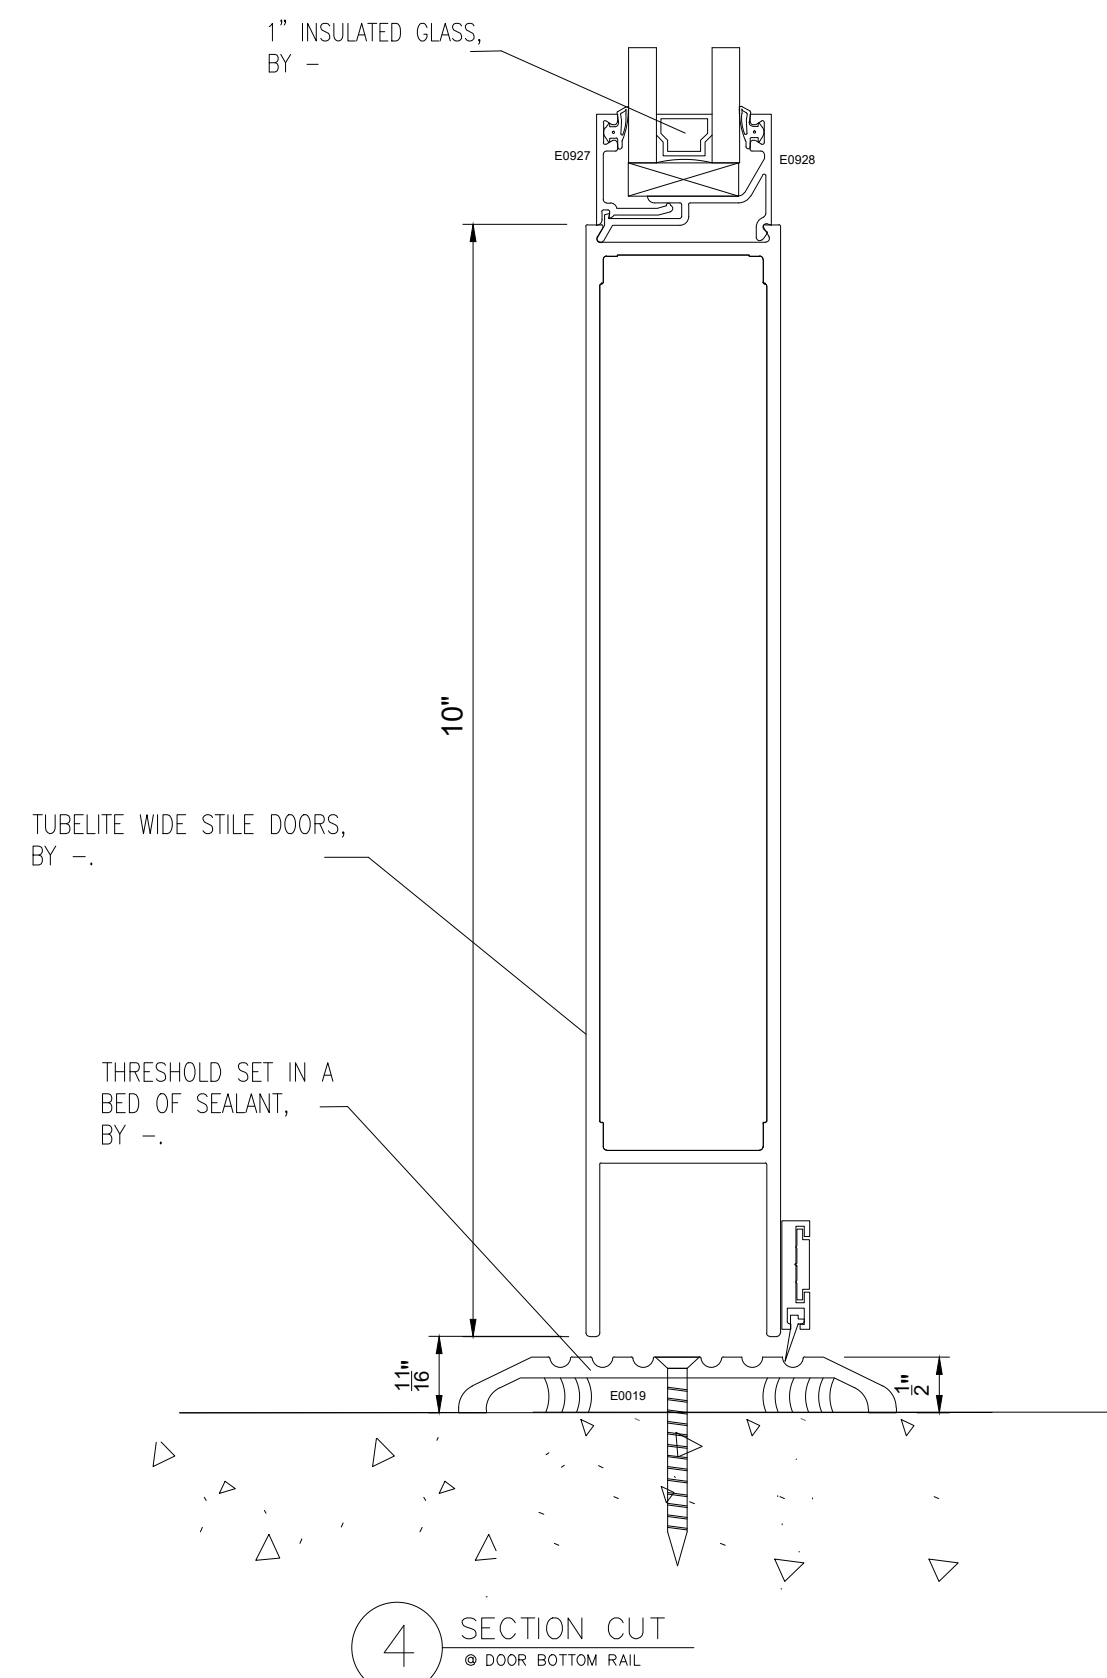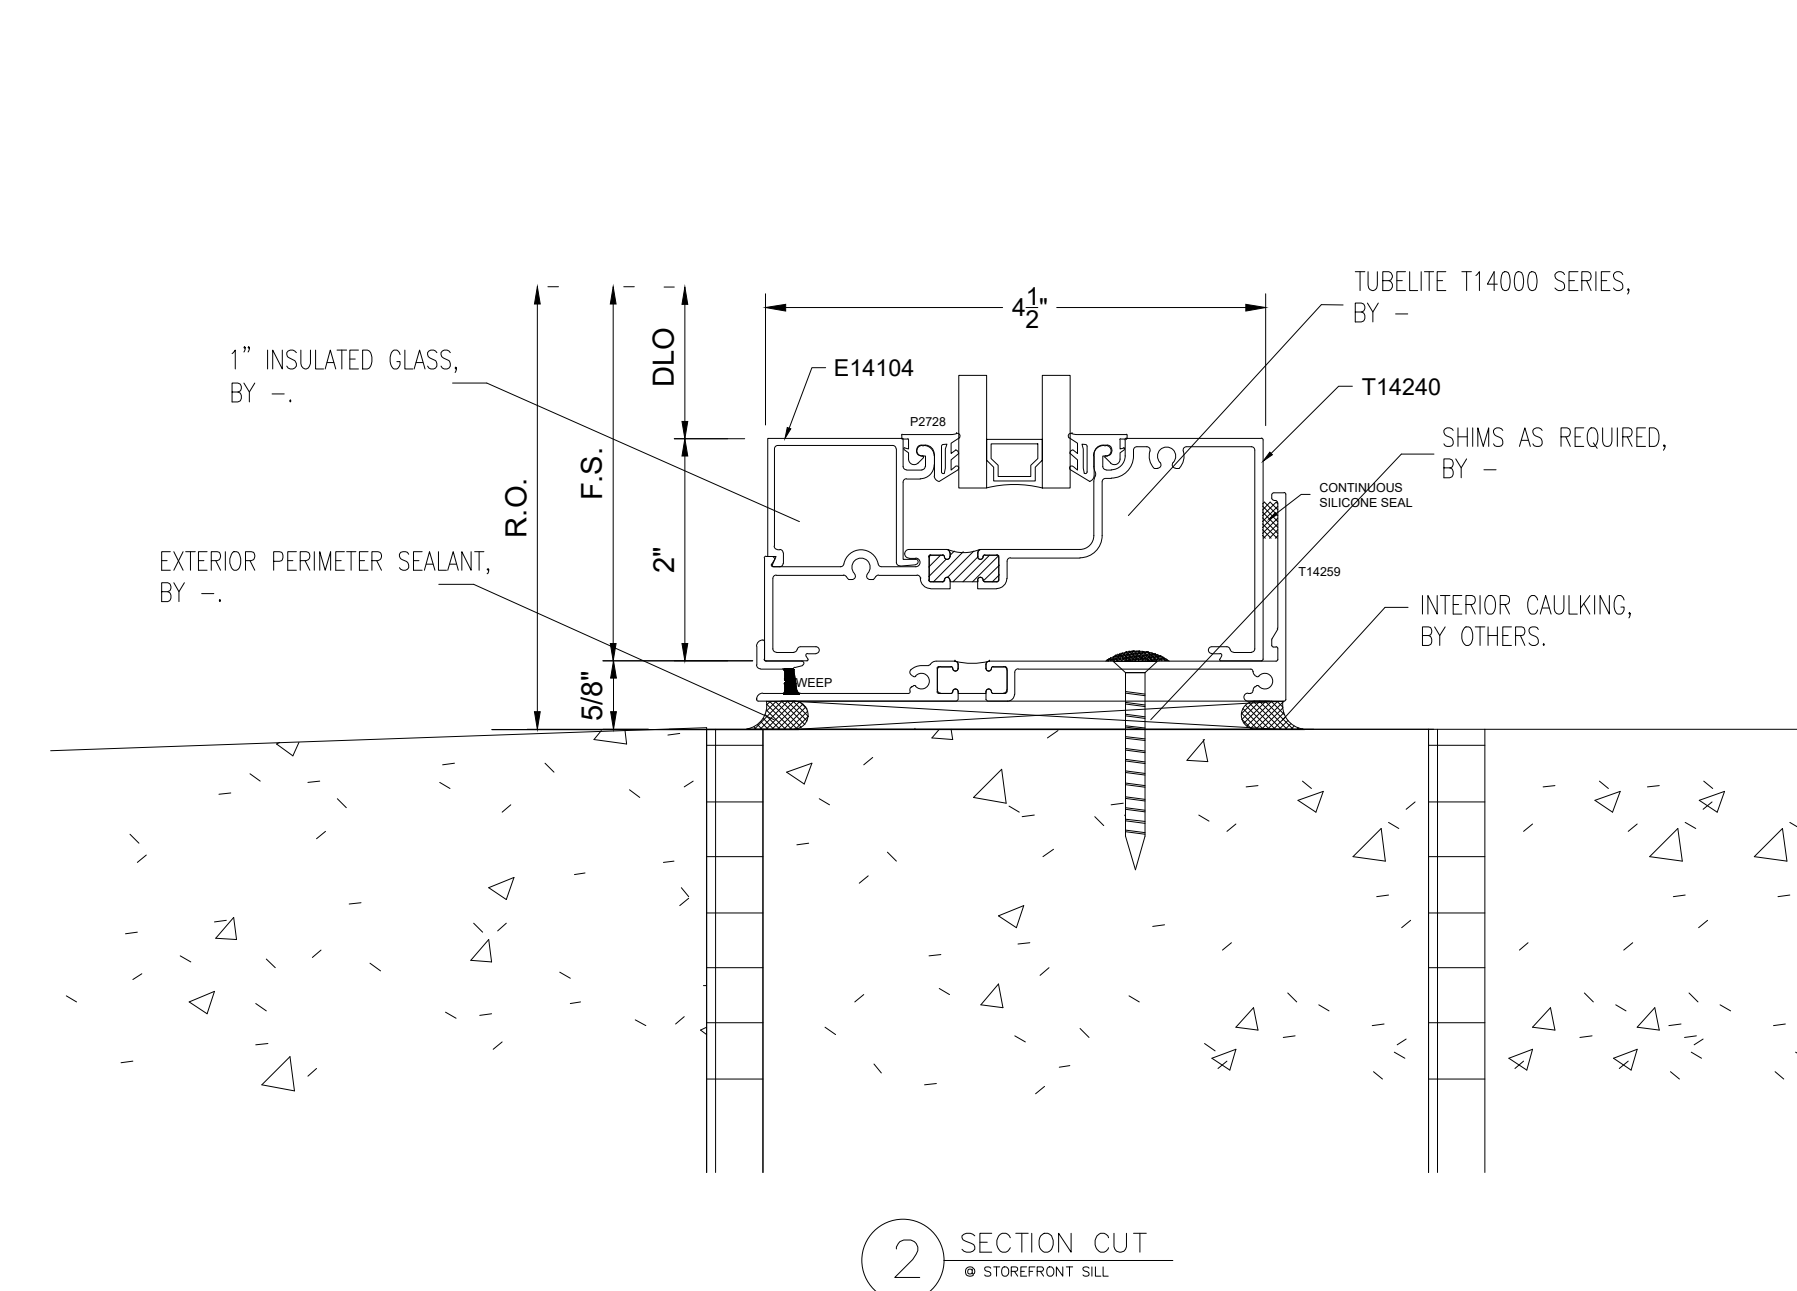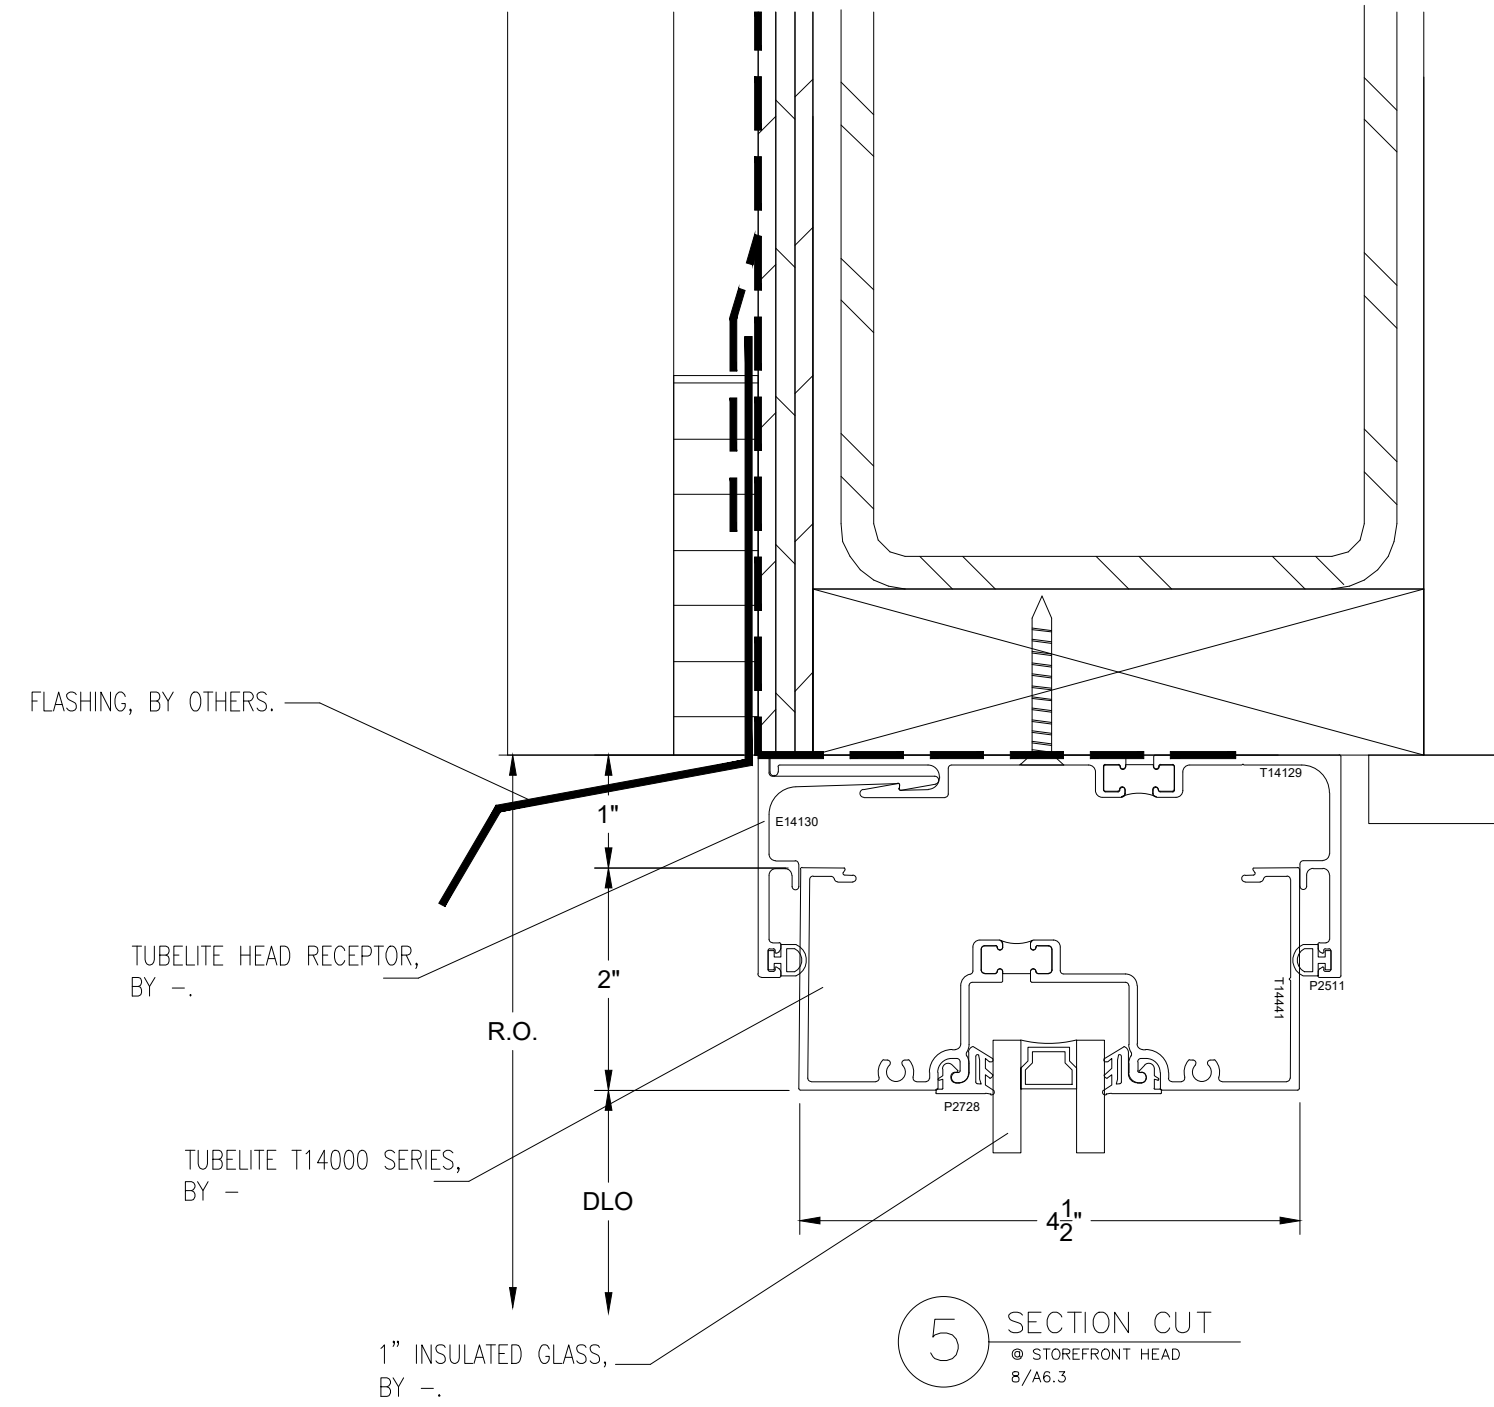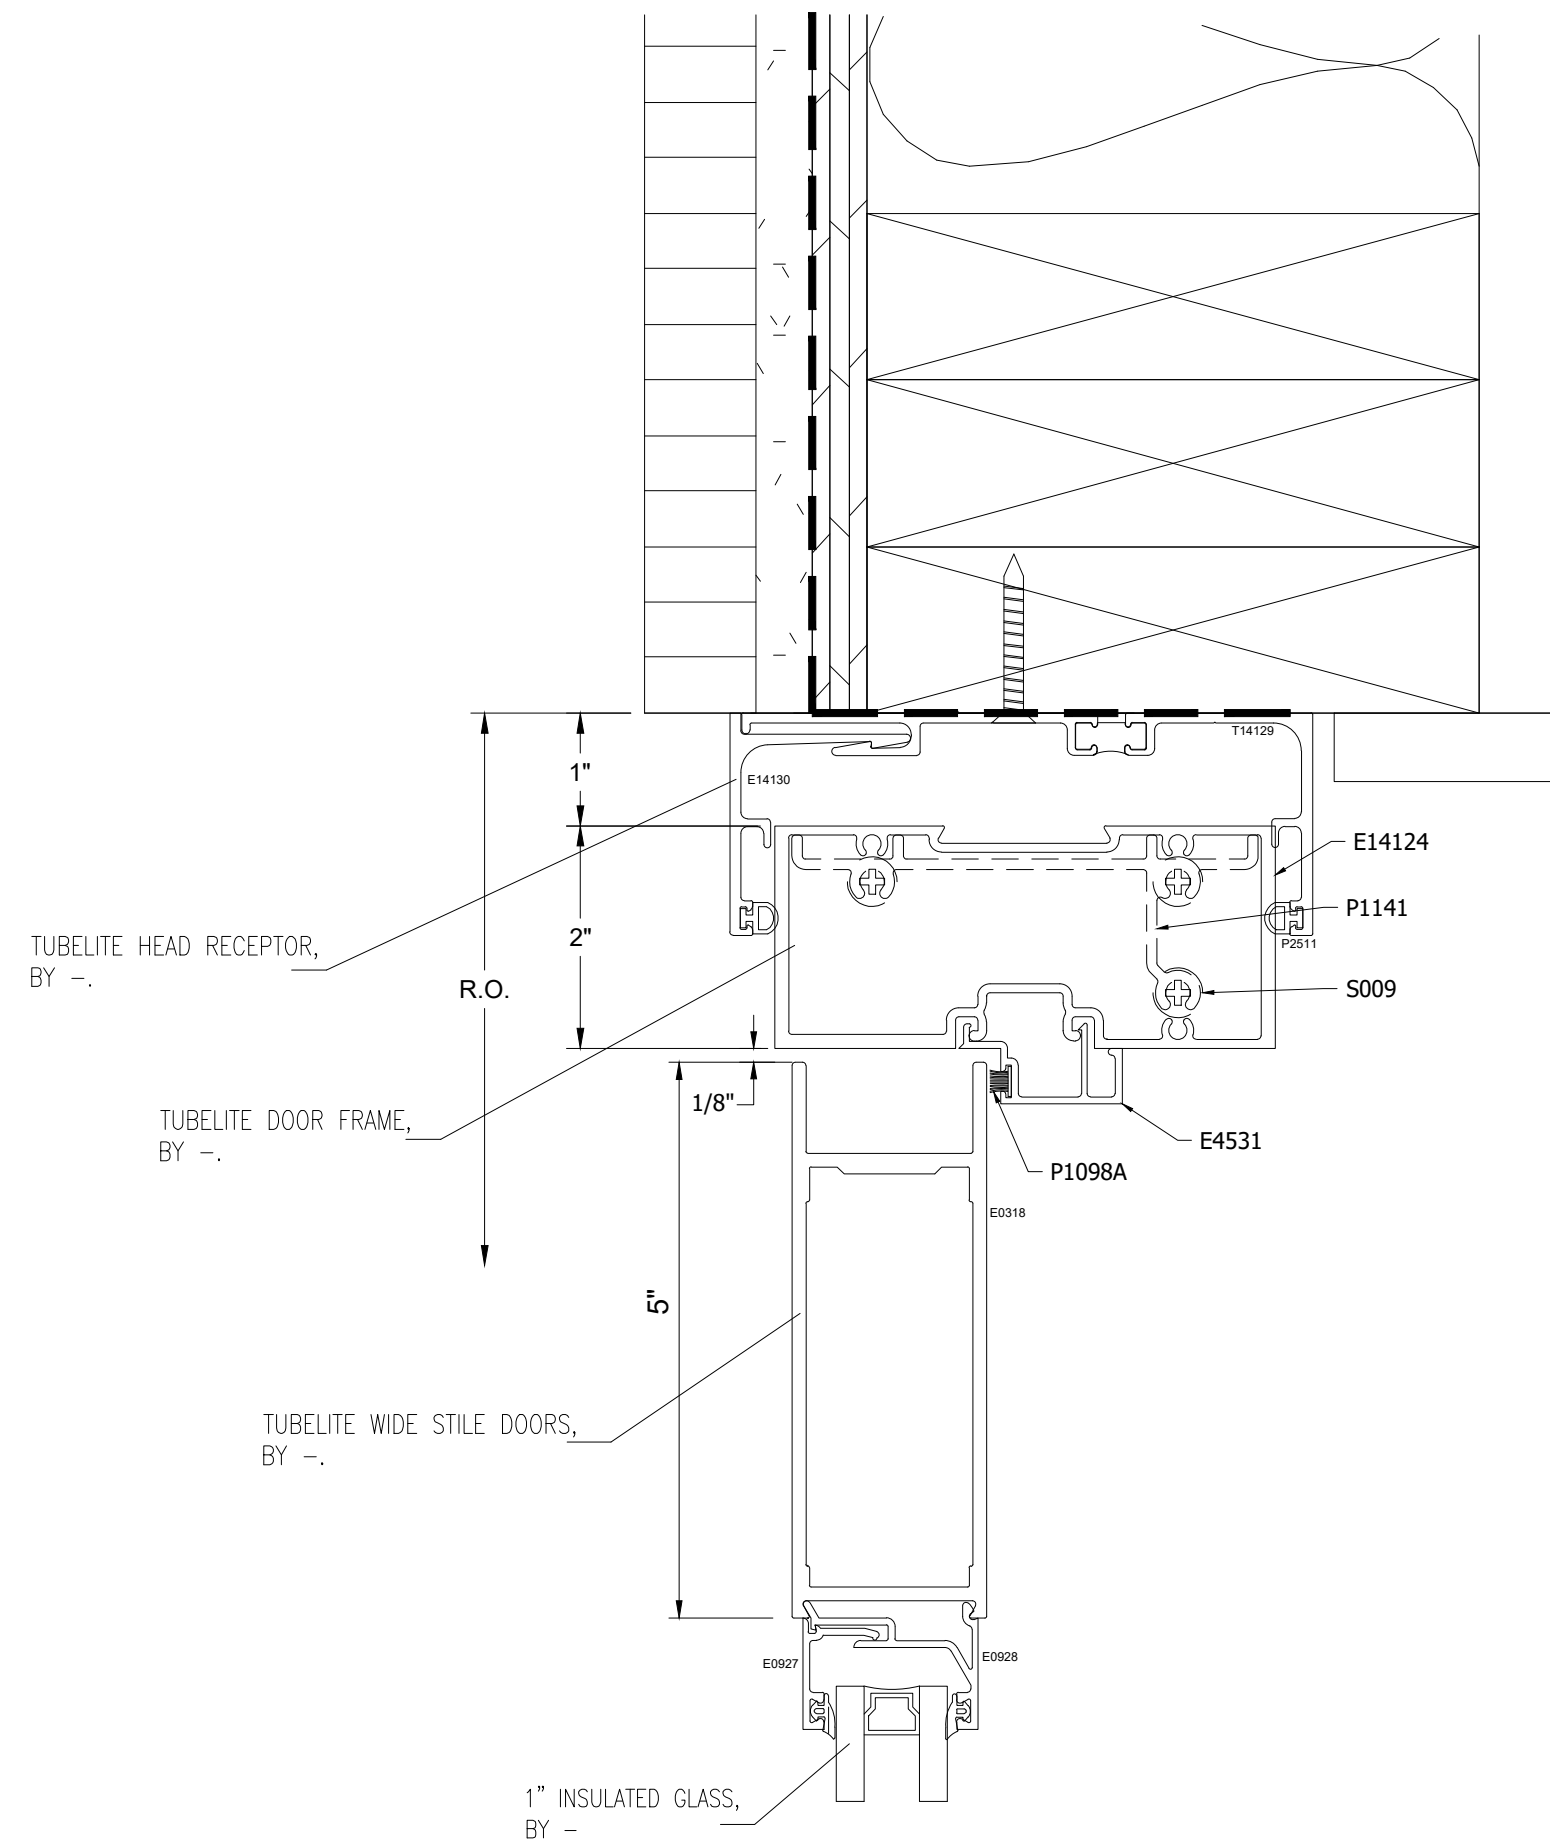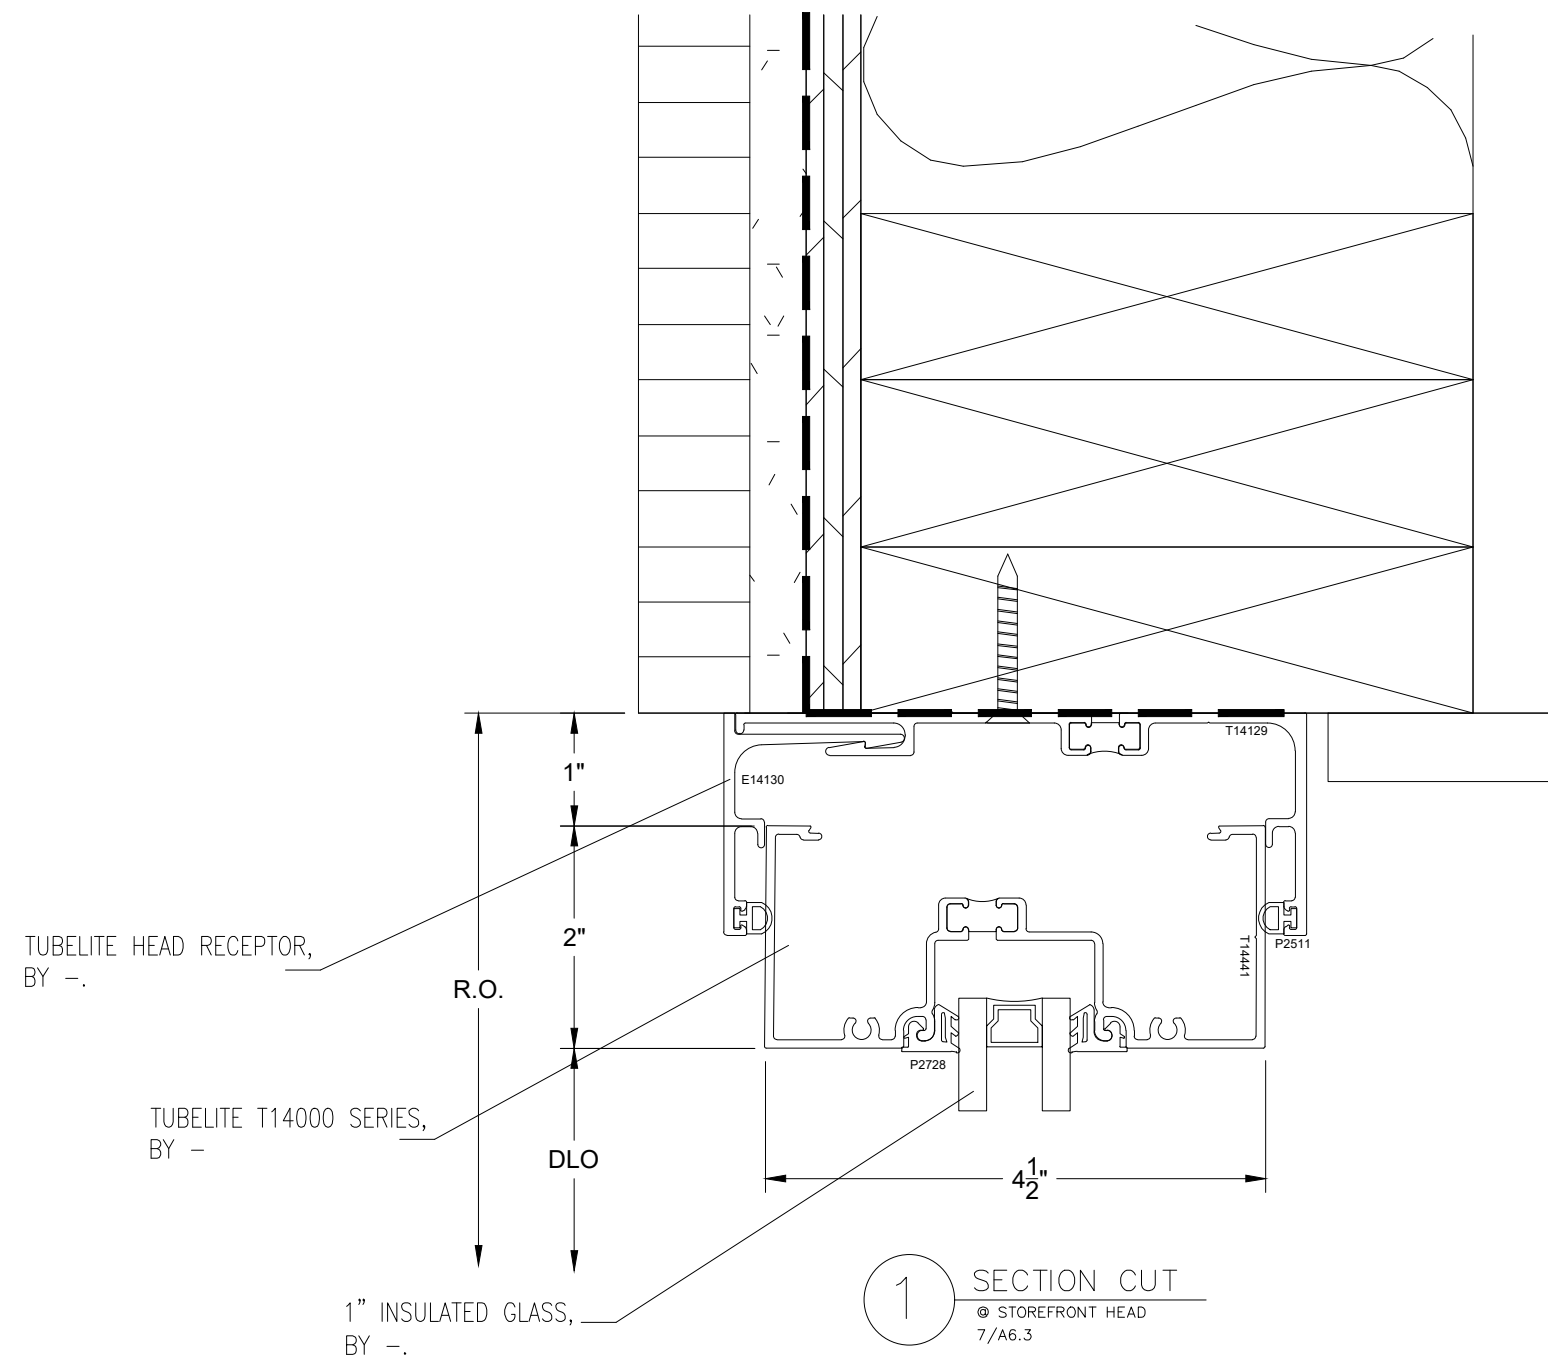

NO.	REVISION/ISSUED	DATE
1	1ST SUBMITTAL	2/26/2020


PROJECT NAME & LOCATION:  
STARBUCKS (LA VISTA) NO TAGS  
LOT 3 - LA VISTA CITY CENTRE  
LA VISTA, NEBRASKA 68128  
SHEET TITLE:  
DETAILS

GLASS CONTRACTOR:


DRAWING BY:  
KS DRAFTING & DESIGN, LLC  
KYLE SCHNECK  
HARRISBURG, PA 17110  
KYLE@KSDRAFTINGDESIGNLLC.COM  
(717) 228-7114  
KSDRAFTINGDESIGNLLC.COM

ARCHITECT:


DRAWN BY: KEVIN VERGARA  
CHECKED BY: KYLE SCHNECK  
DATE: 3/6/2020  
SHEET: 400

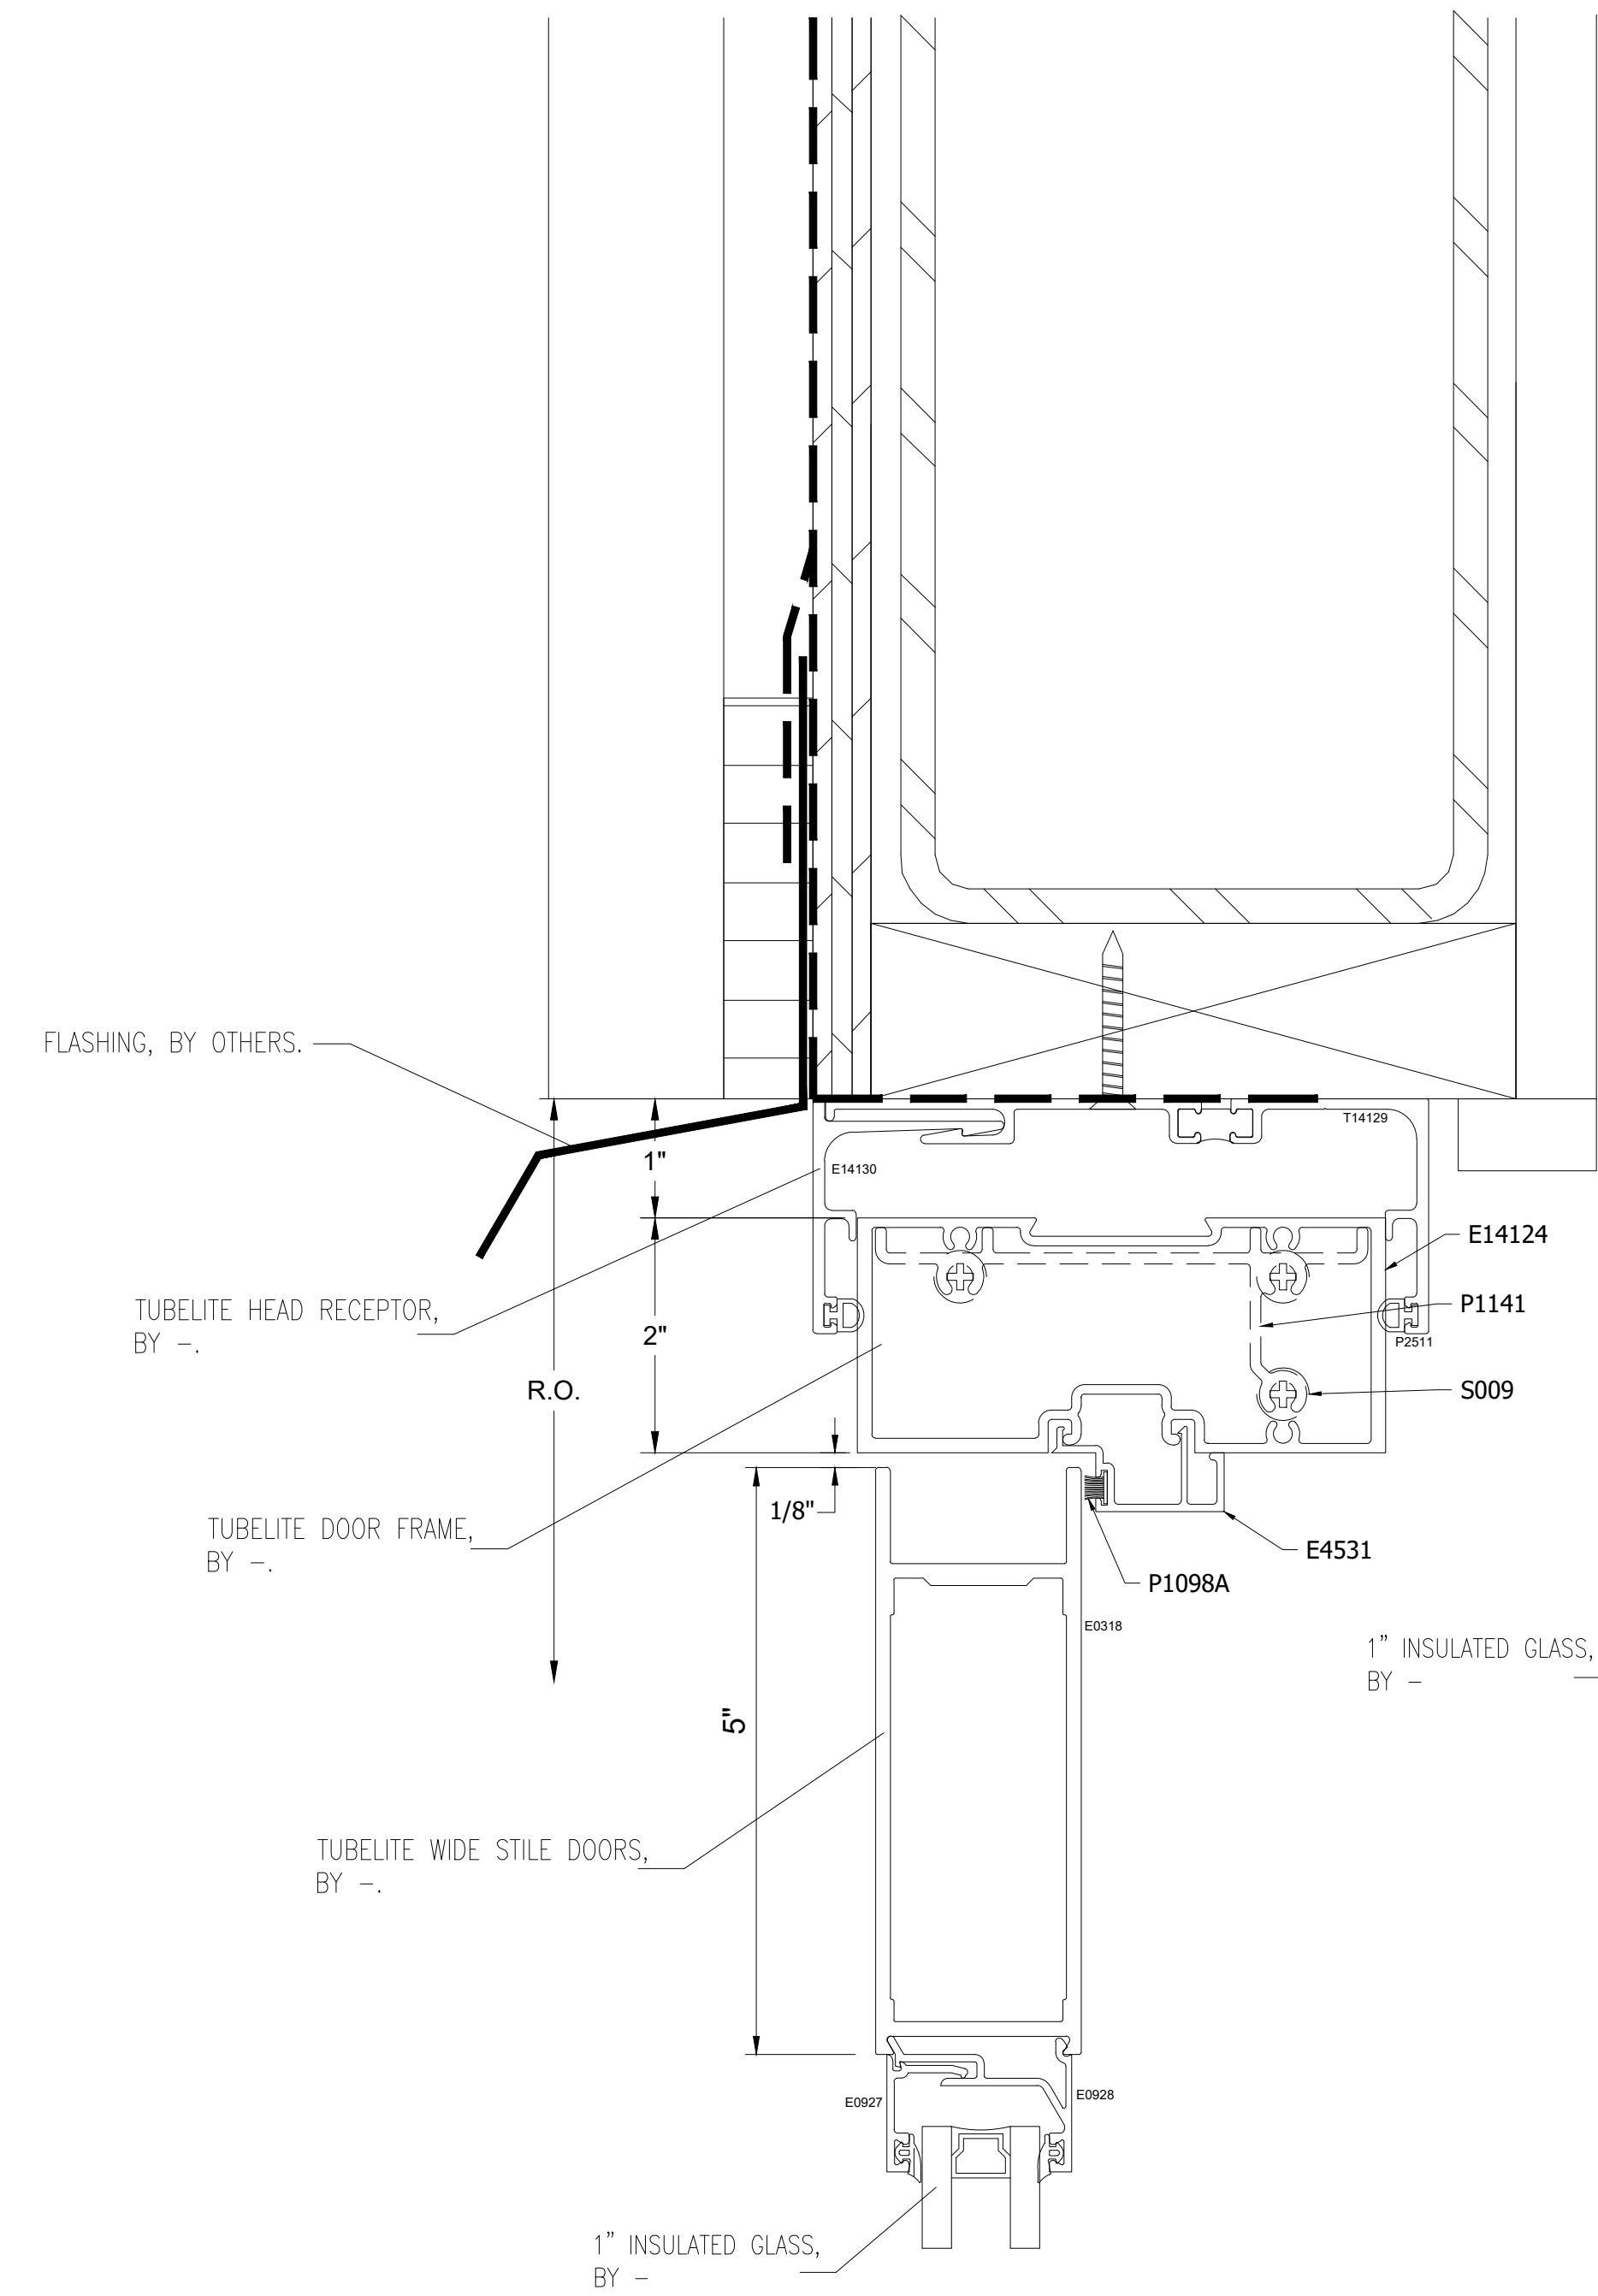


1 SECTION CUT  
@ DOOR TOP RAIL

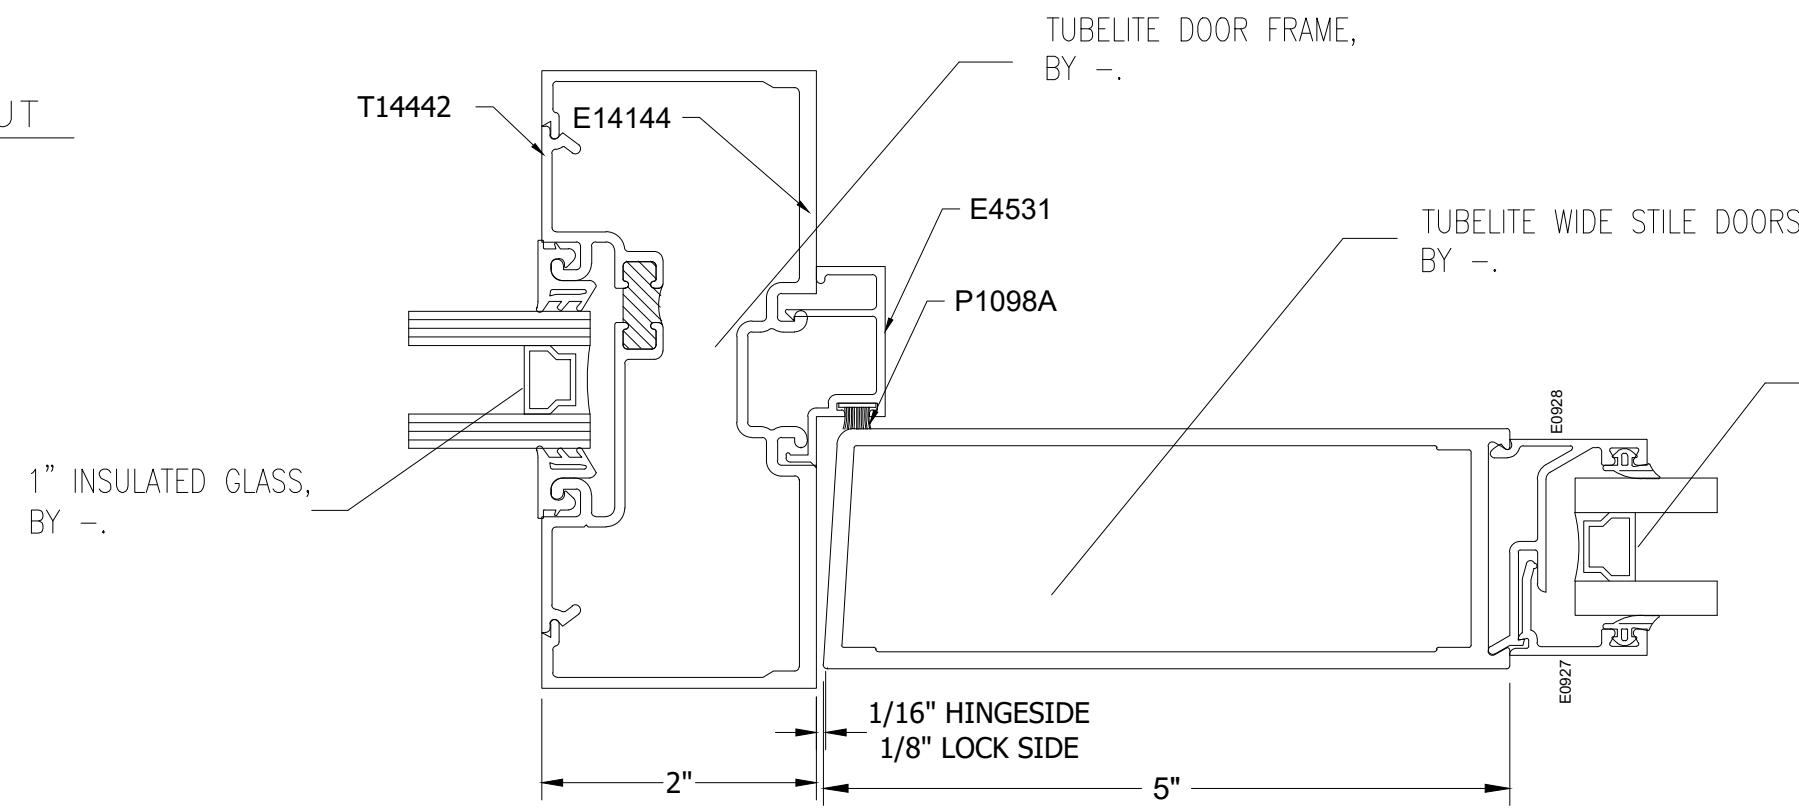


3 PLAN VIEW  
@ DOOR JAMB

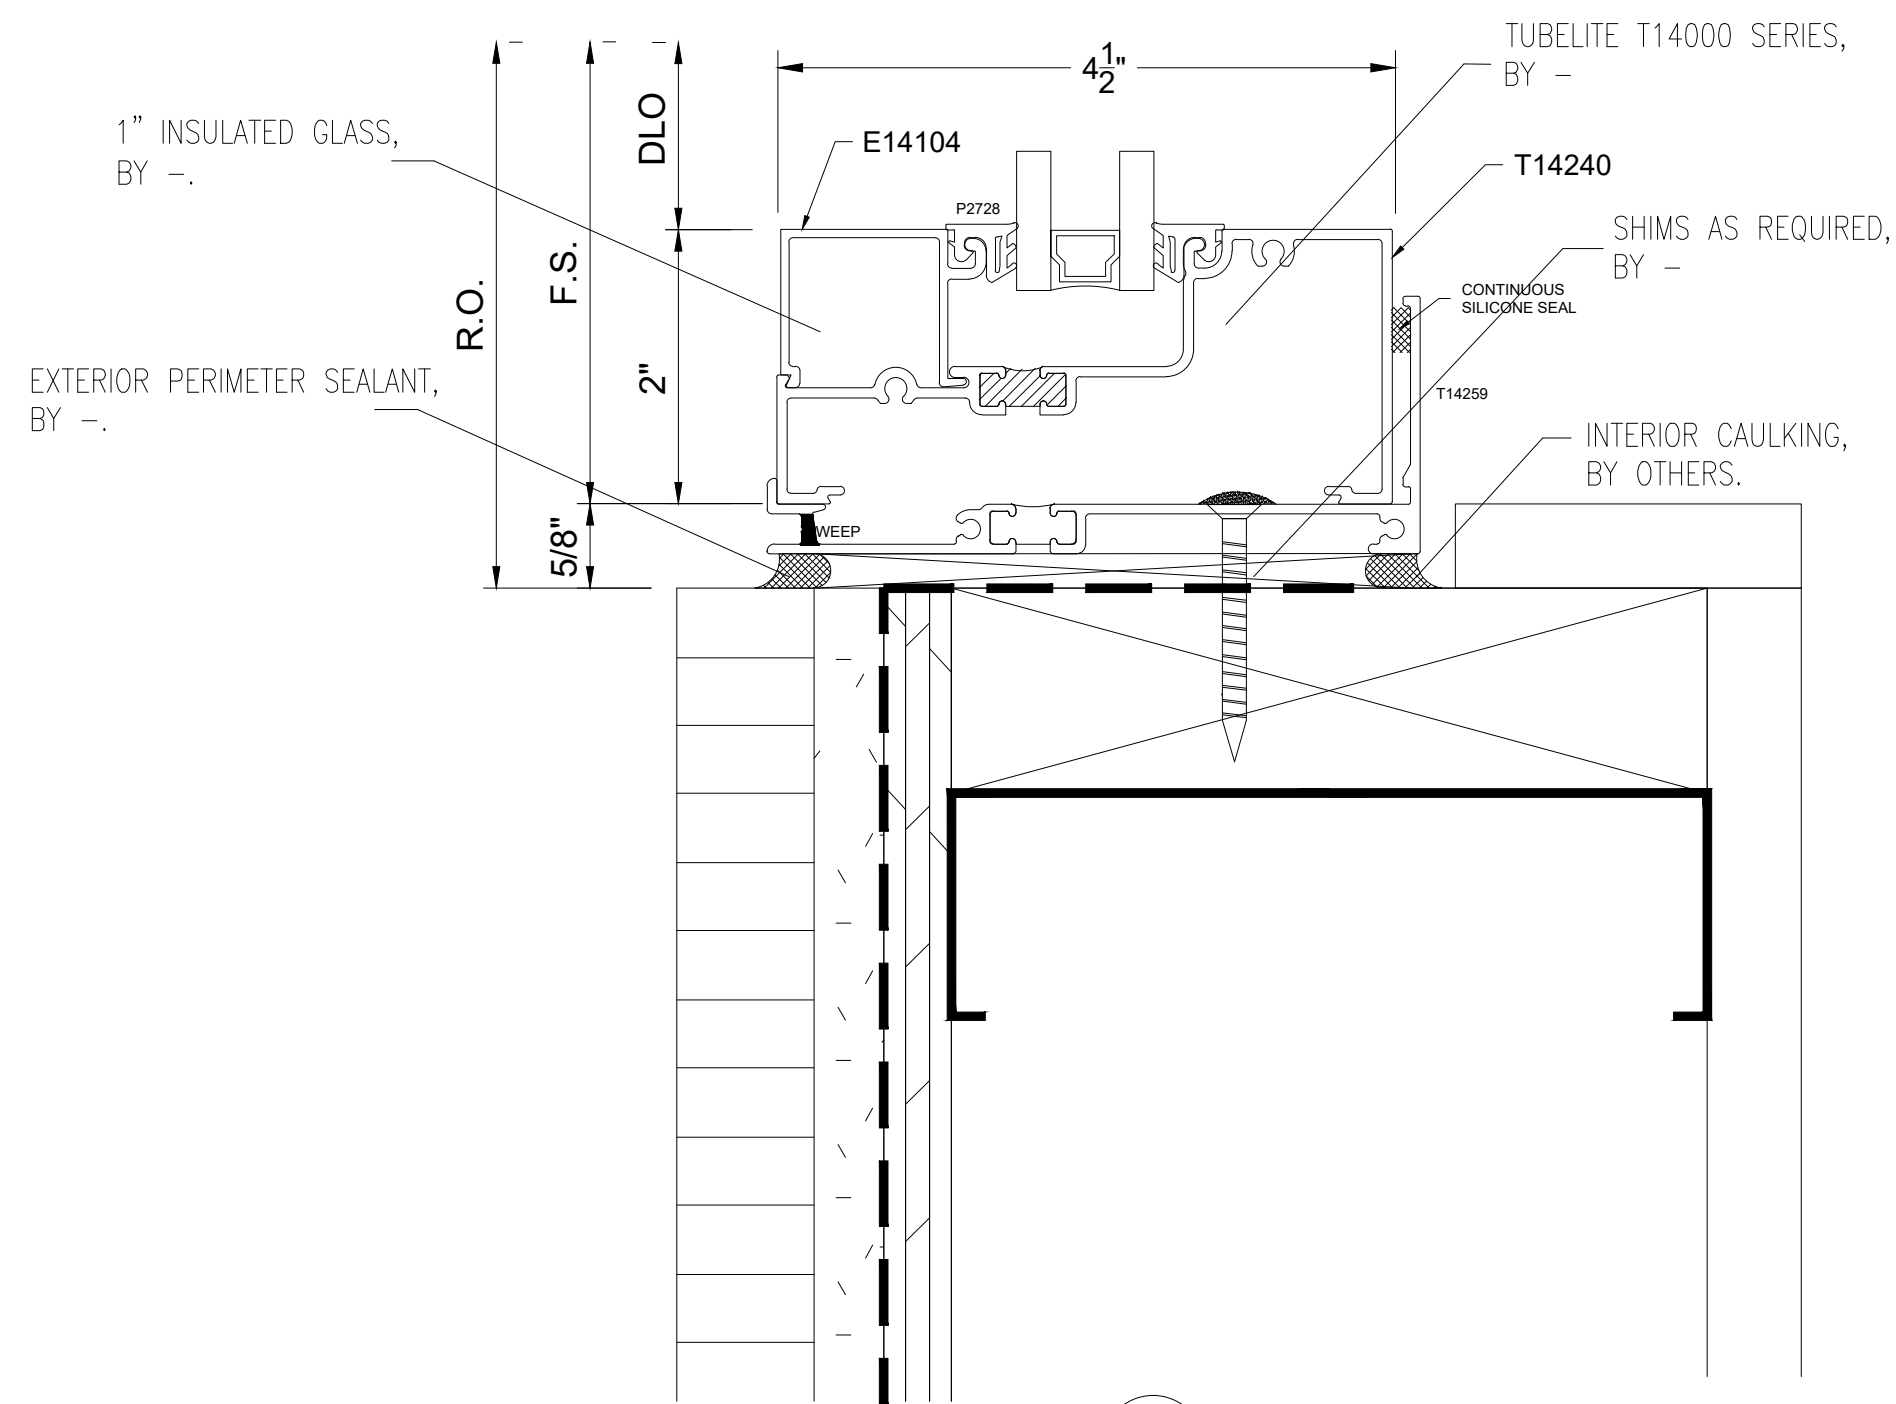

2 SECTION CUT  
@ STOREFRONT SILL

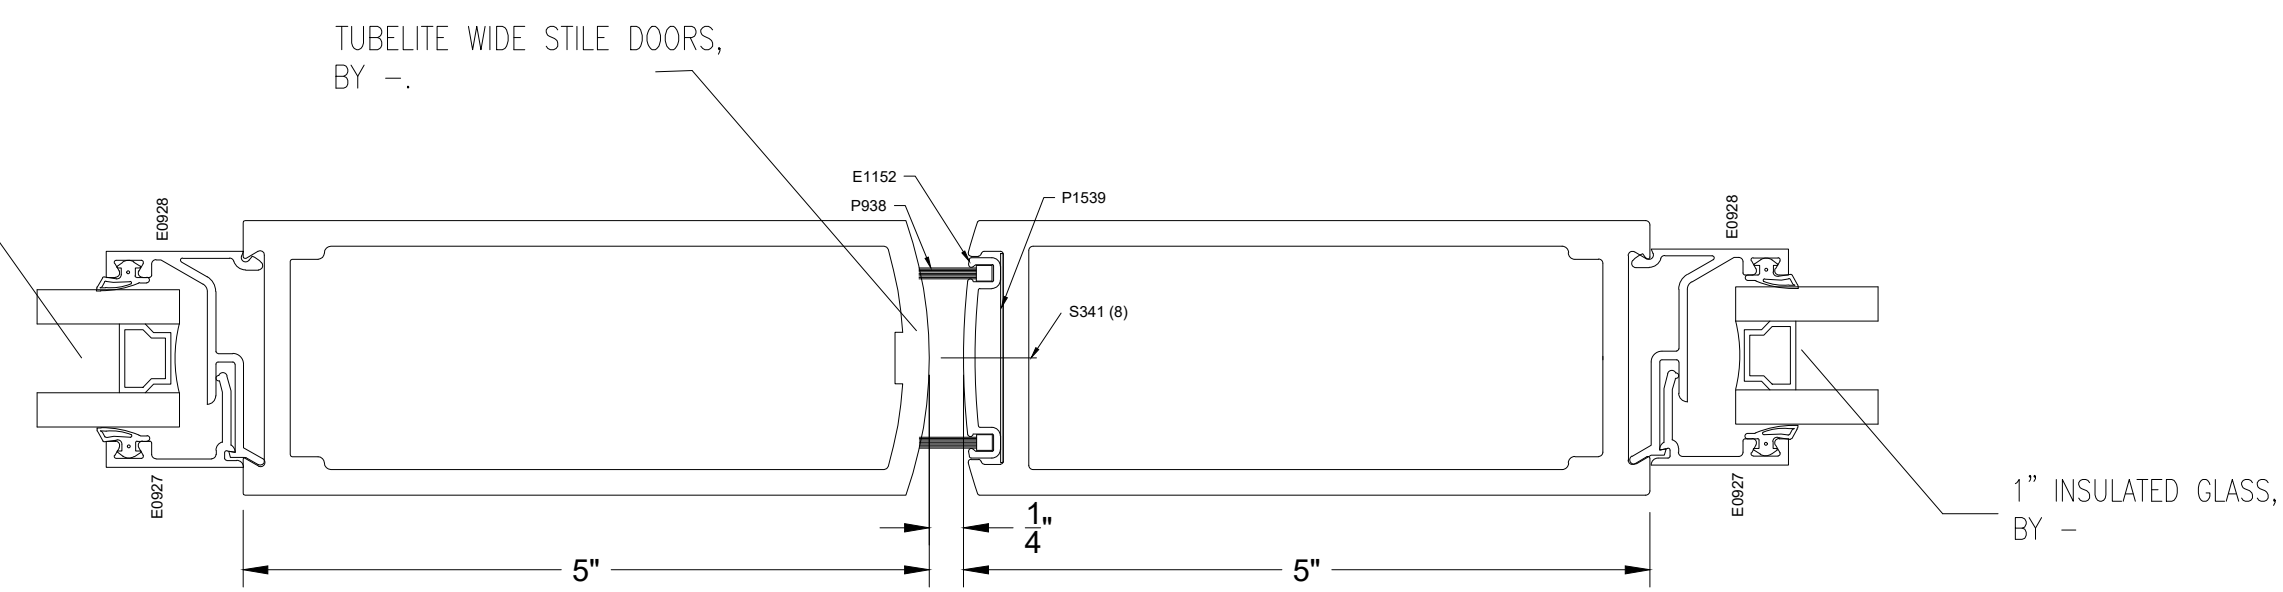

4 PLAN VIEW  
@ MEETING OF STOREFRONT DOORS

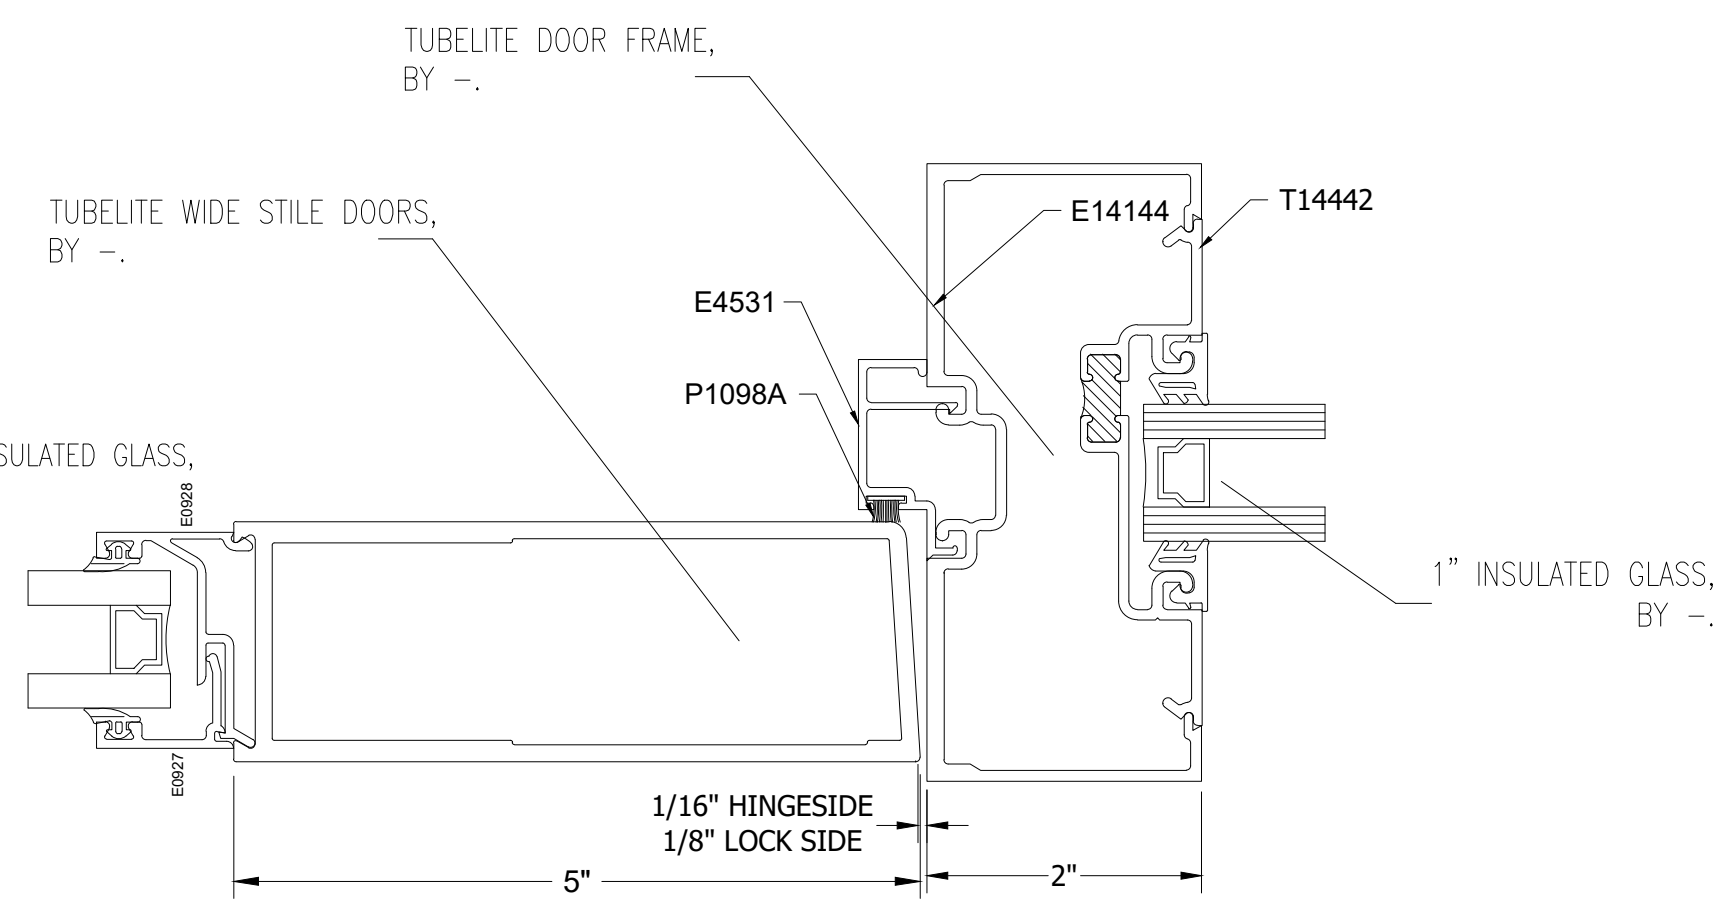

5 PLAN VIEW  
@ DOOR JAMB

NO.	REVISION/ISSUED	DATE
1	1ST SUBMITTAL	2/26/2020

PROJECT NAME & LOCATION:  
STARBUCKS (LA VISTA) NO TAGS

LOT 3 - LA VISTA CITY CENTRE  
LA VISTA, NEBRASKA 68128

SHEET TITLE:  
DETAILS

GLASS CONTRACTOR:

DRAWING BY:

KS DRAFTING & DESIGN, LLC  
KYLE SCHNECK  
HARRISBURG, PA 17110  
KYLE@KSDRAFTINGDESIGNLLC.COM  
(717) 228-7114  
KSDRAFTINGDESIGNLLC.COM

ARCHITECT:

DRAWN BY:  
KEVIN VERGARA


CHECKED BY:  
KYLE SCHNECK

DATE:  
3/6/2020


SHEET:

401




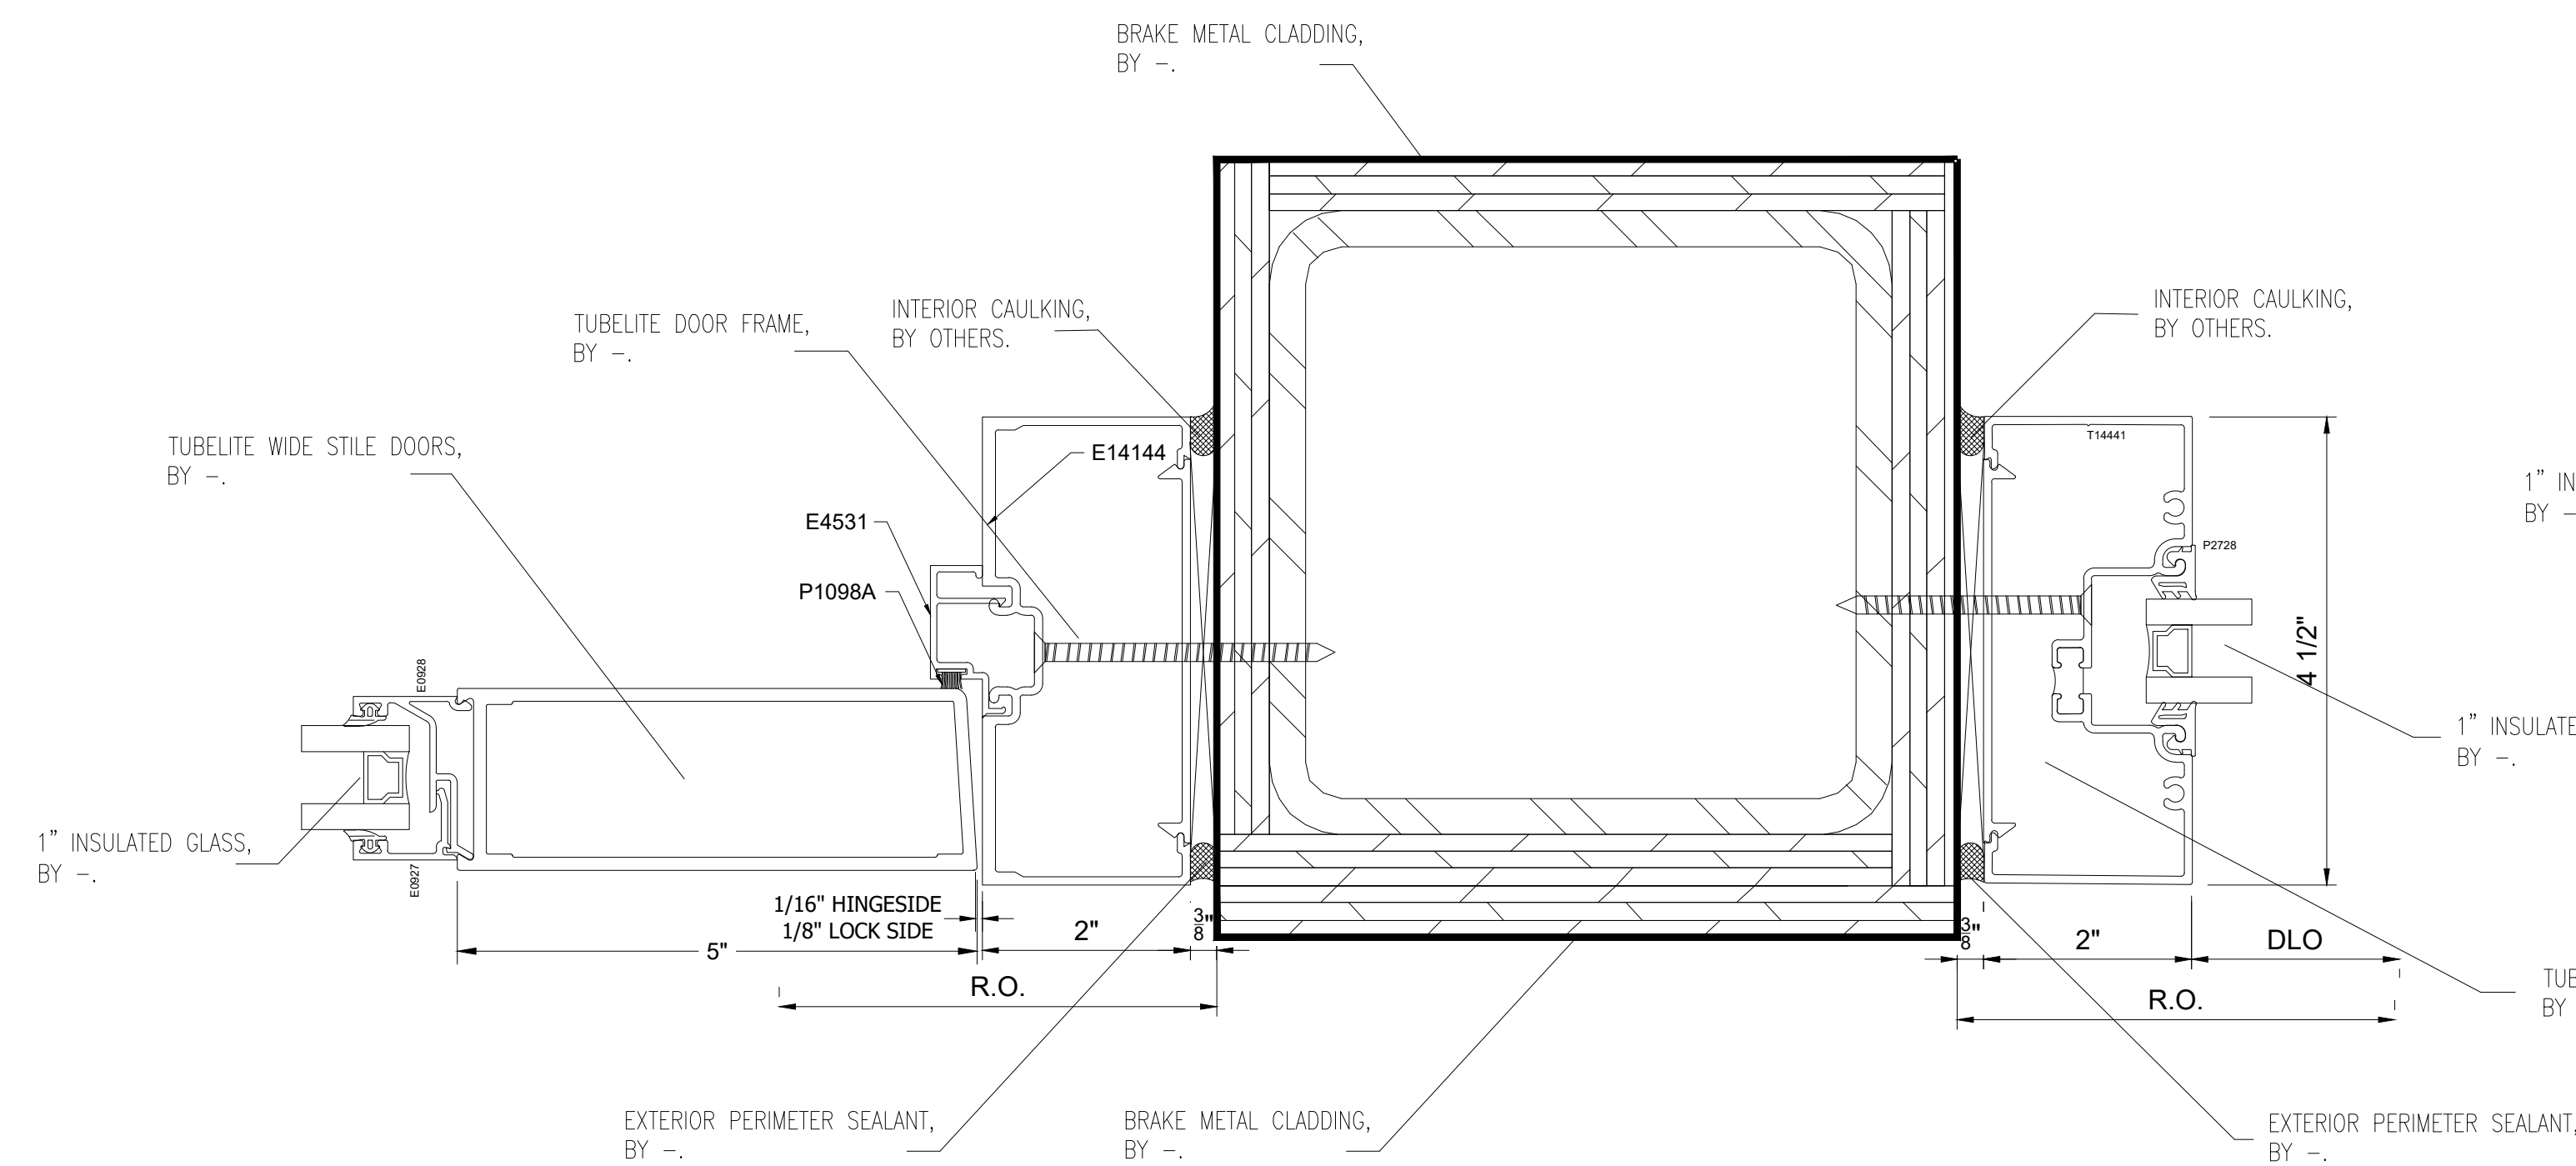


1 PLAN VIEW  
Ø STOREFRONT JAMB  
5/2/A6.1

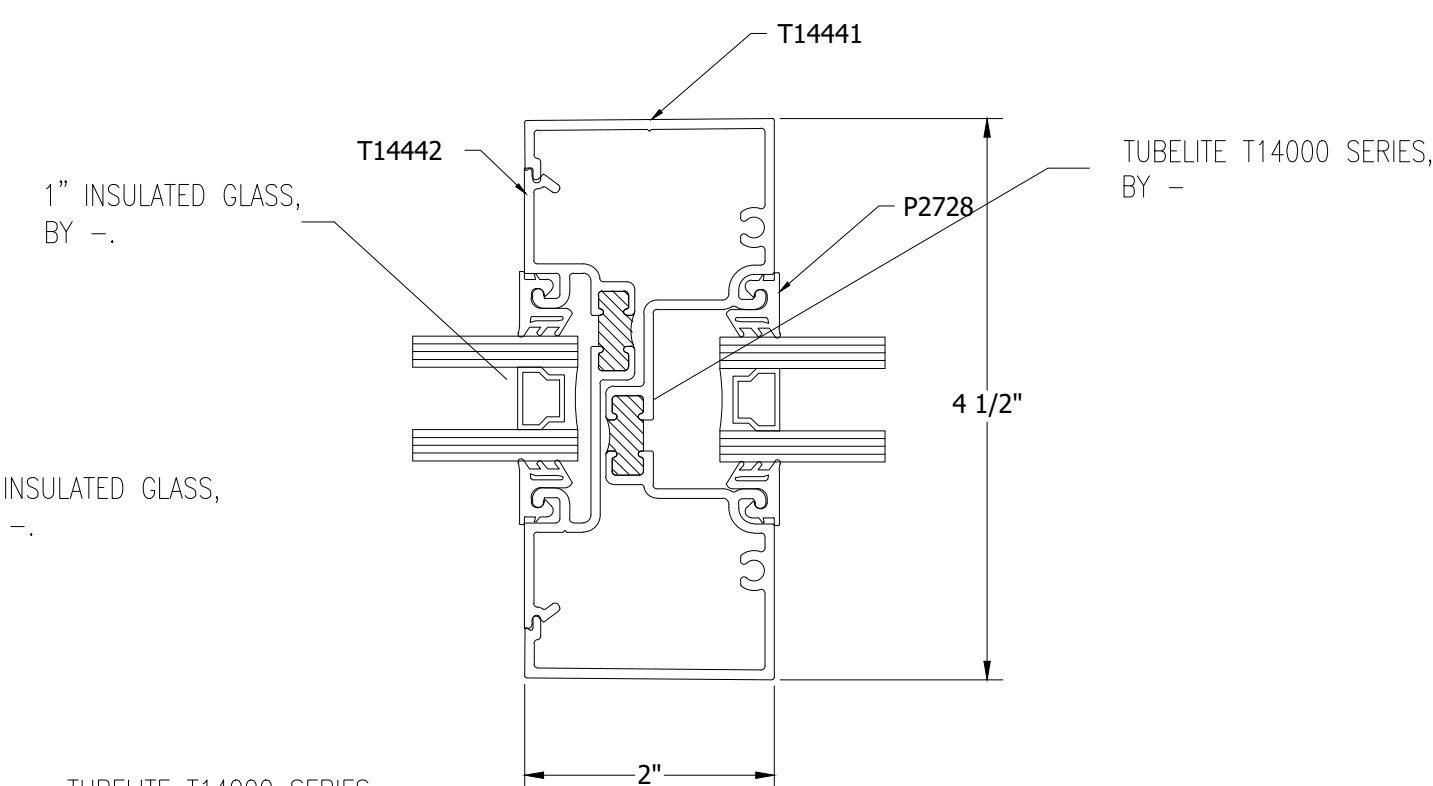


2 PLAN VIEW  
Ø STOREFRONT JAMB

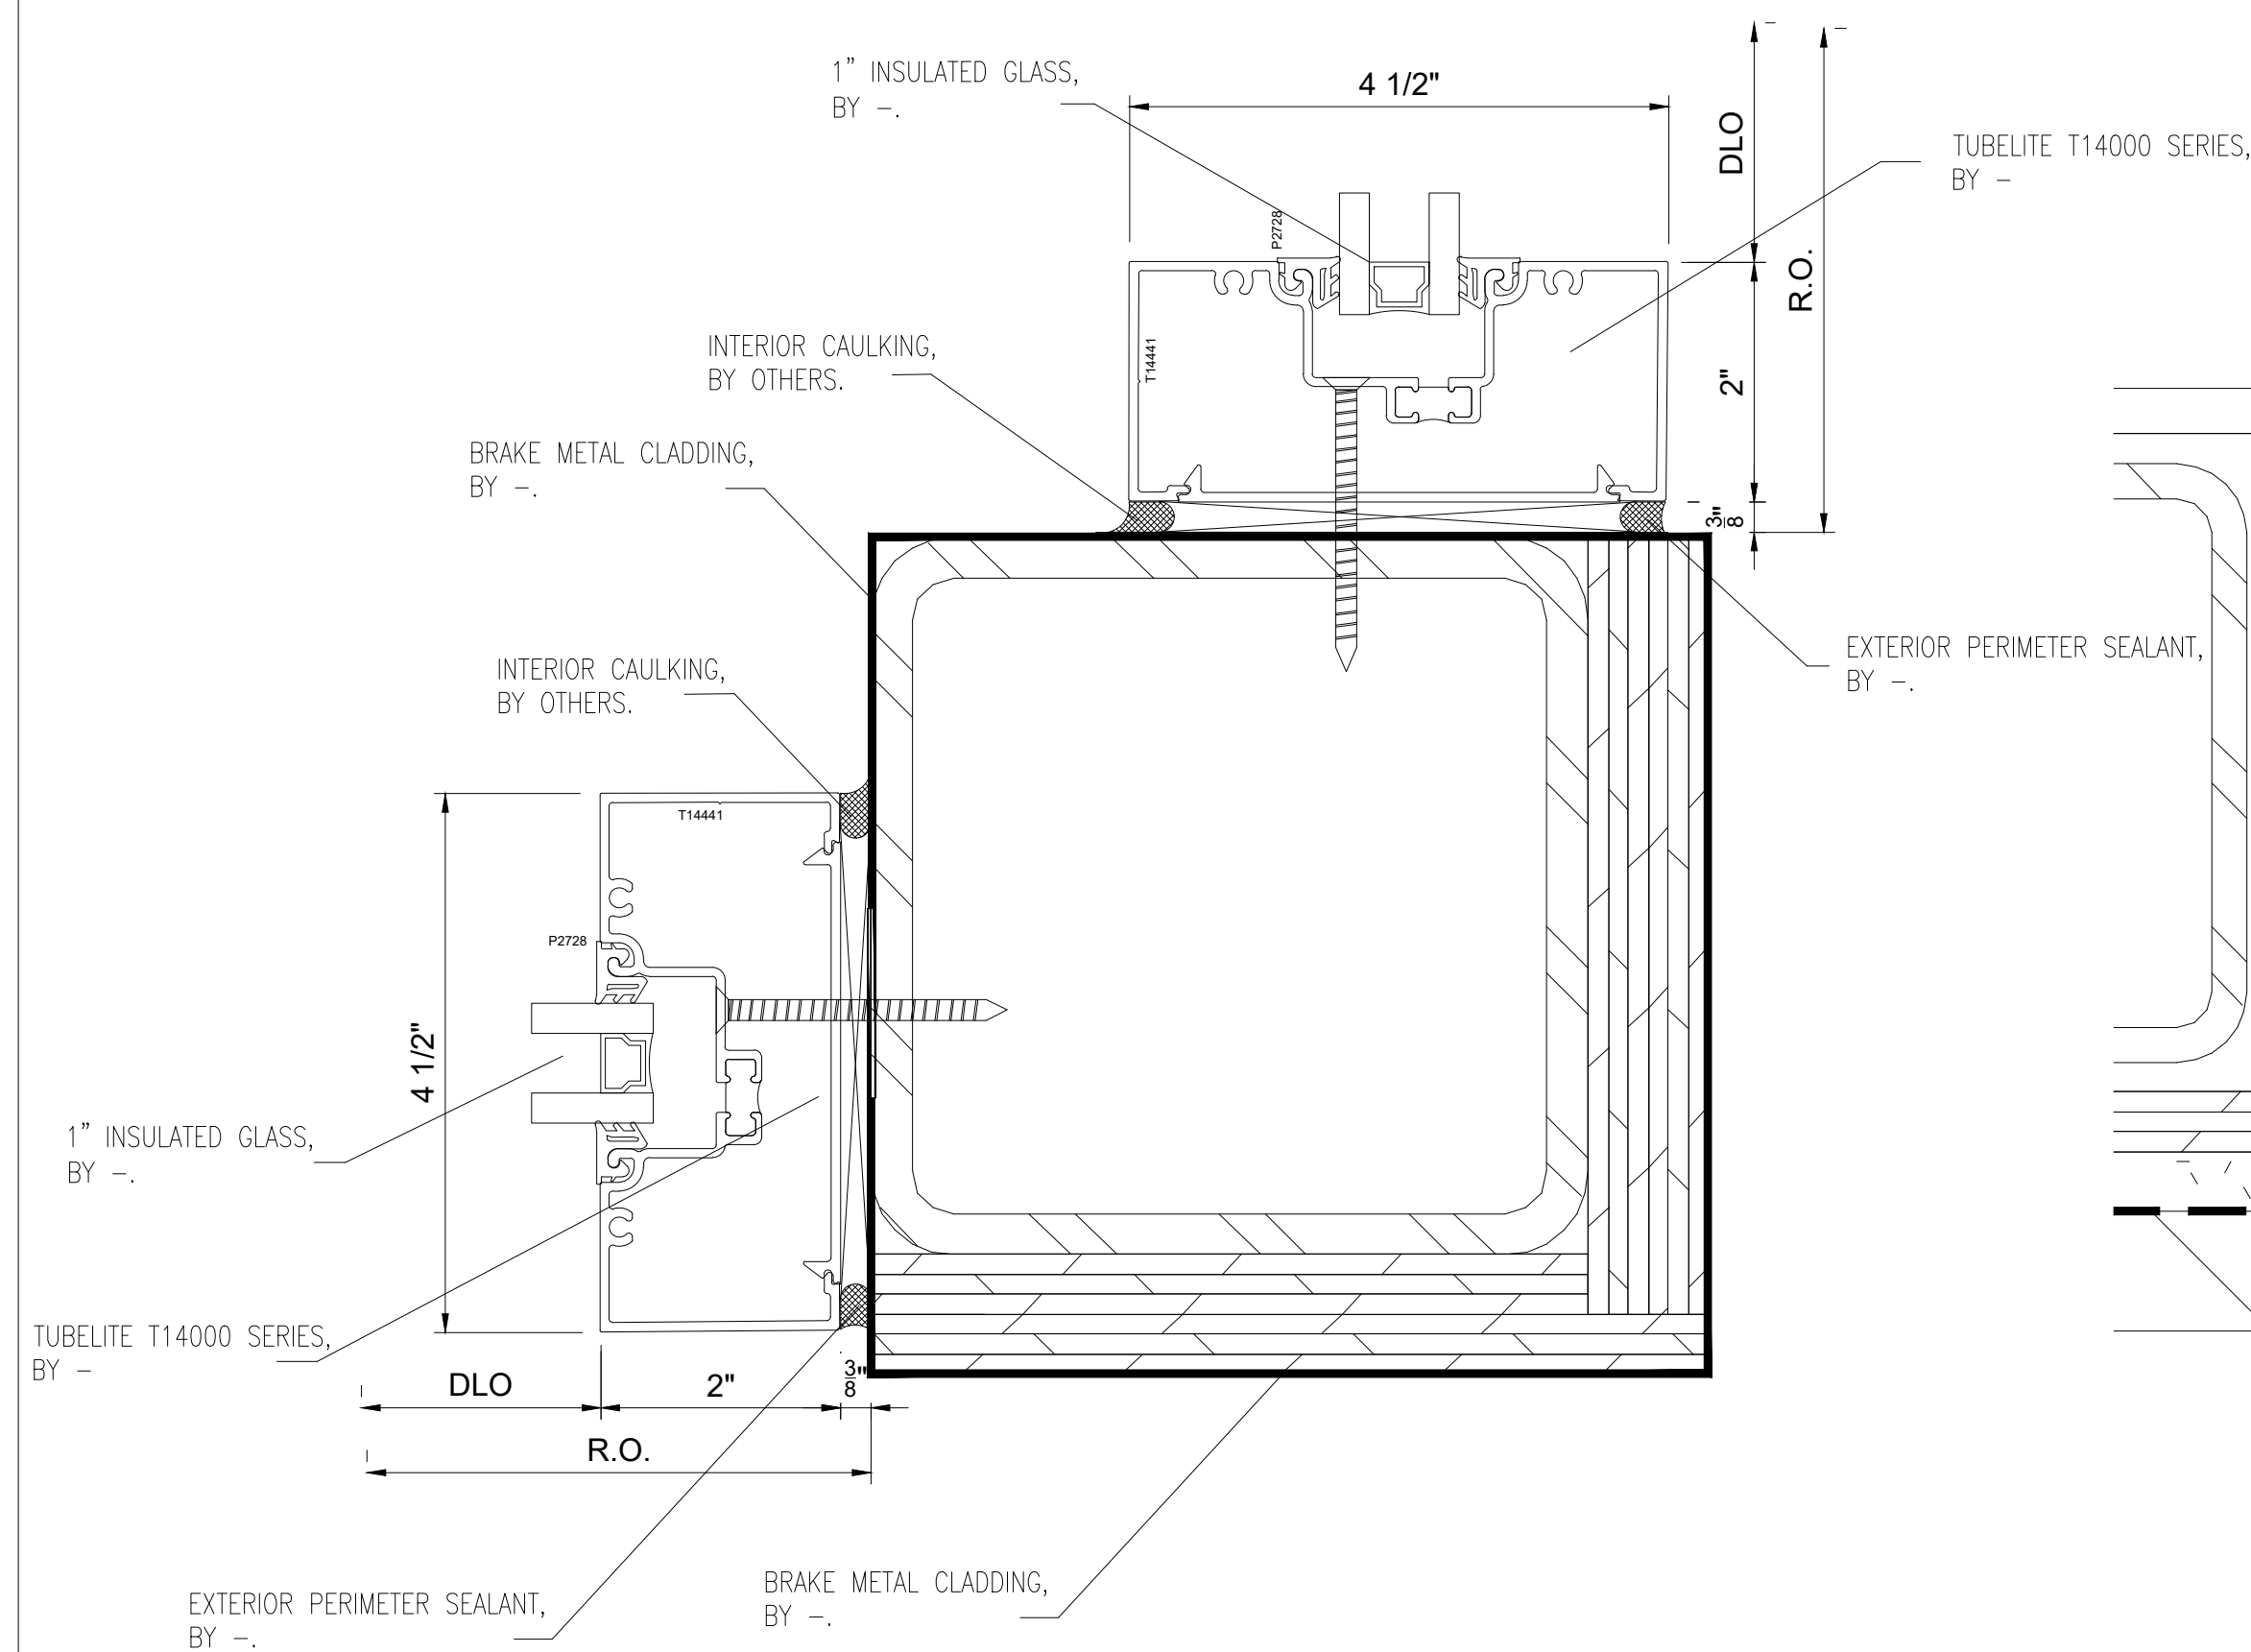

3 PLAN VIEW  
Ø STOREFRONT JAMB  
4/2/A6.1

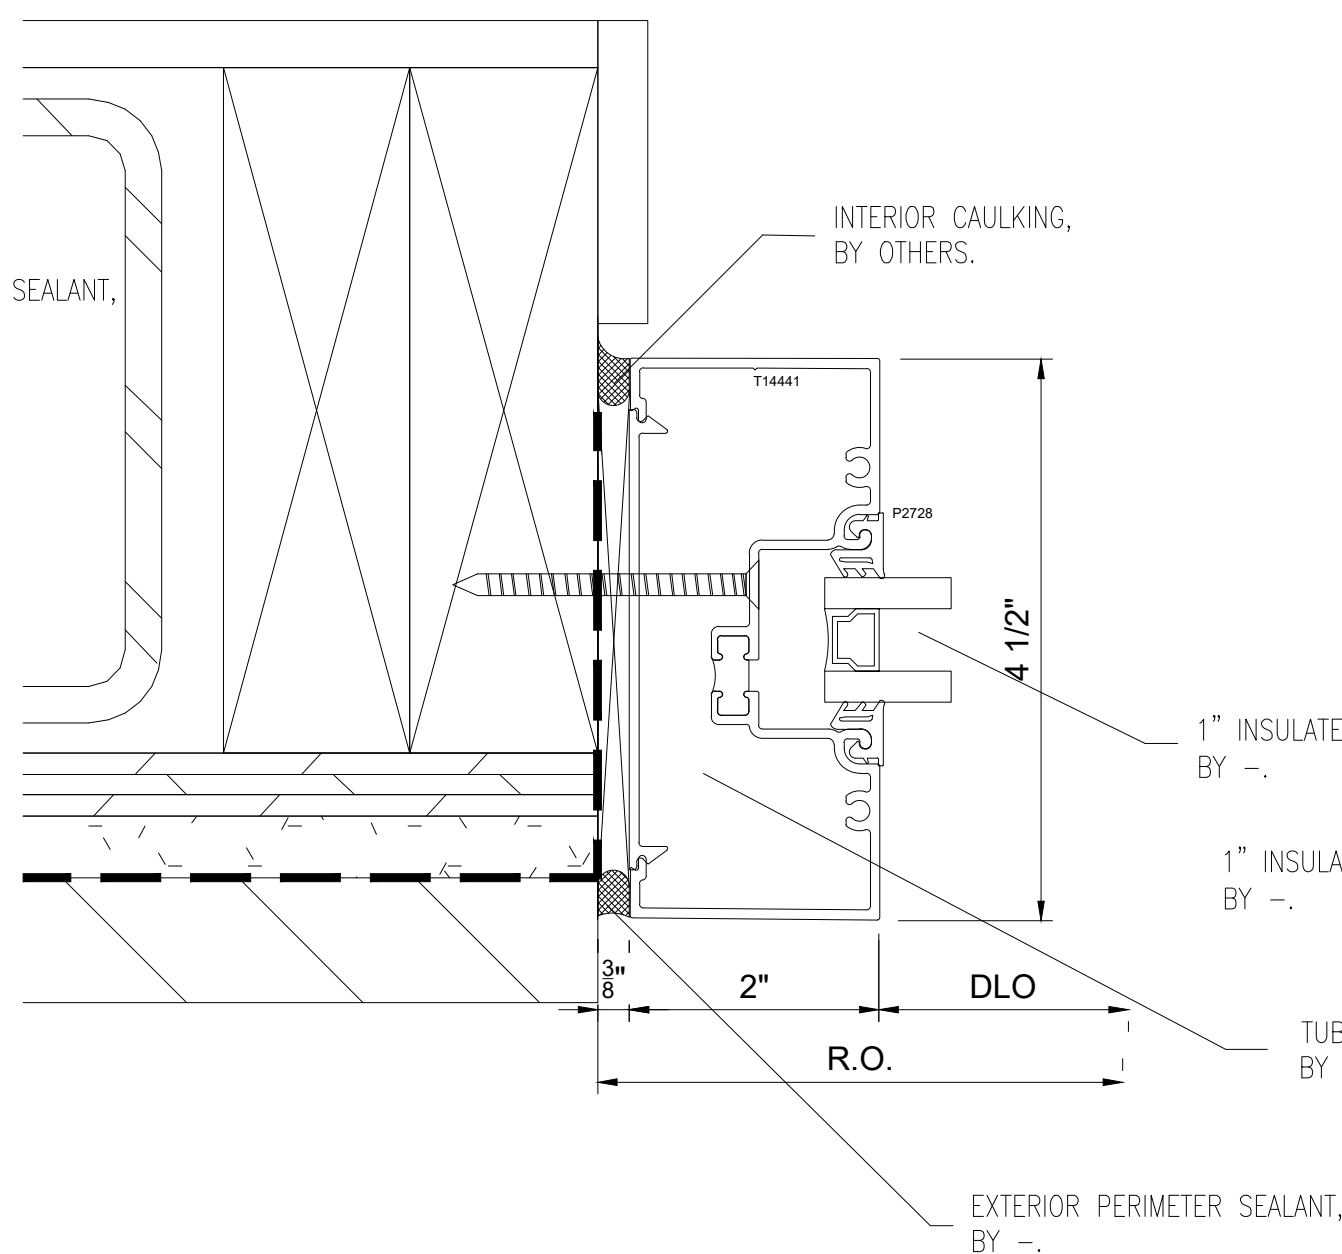

4 PLAN VIEW  
Ø STOREFRONT JAMB  
10/2/A6.1  
1/2/A6.1

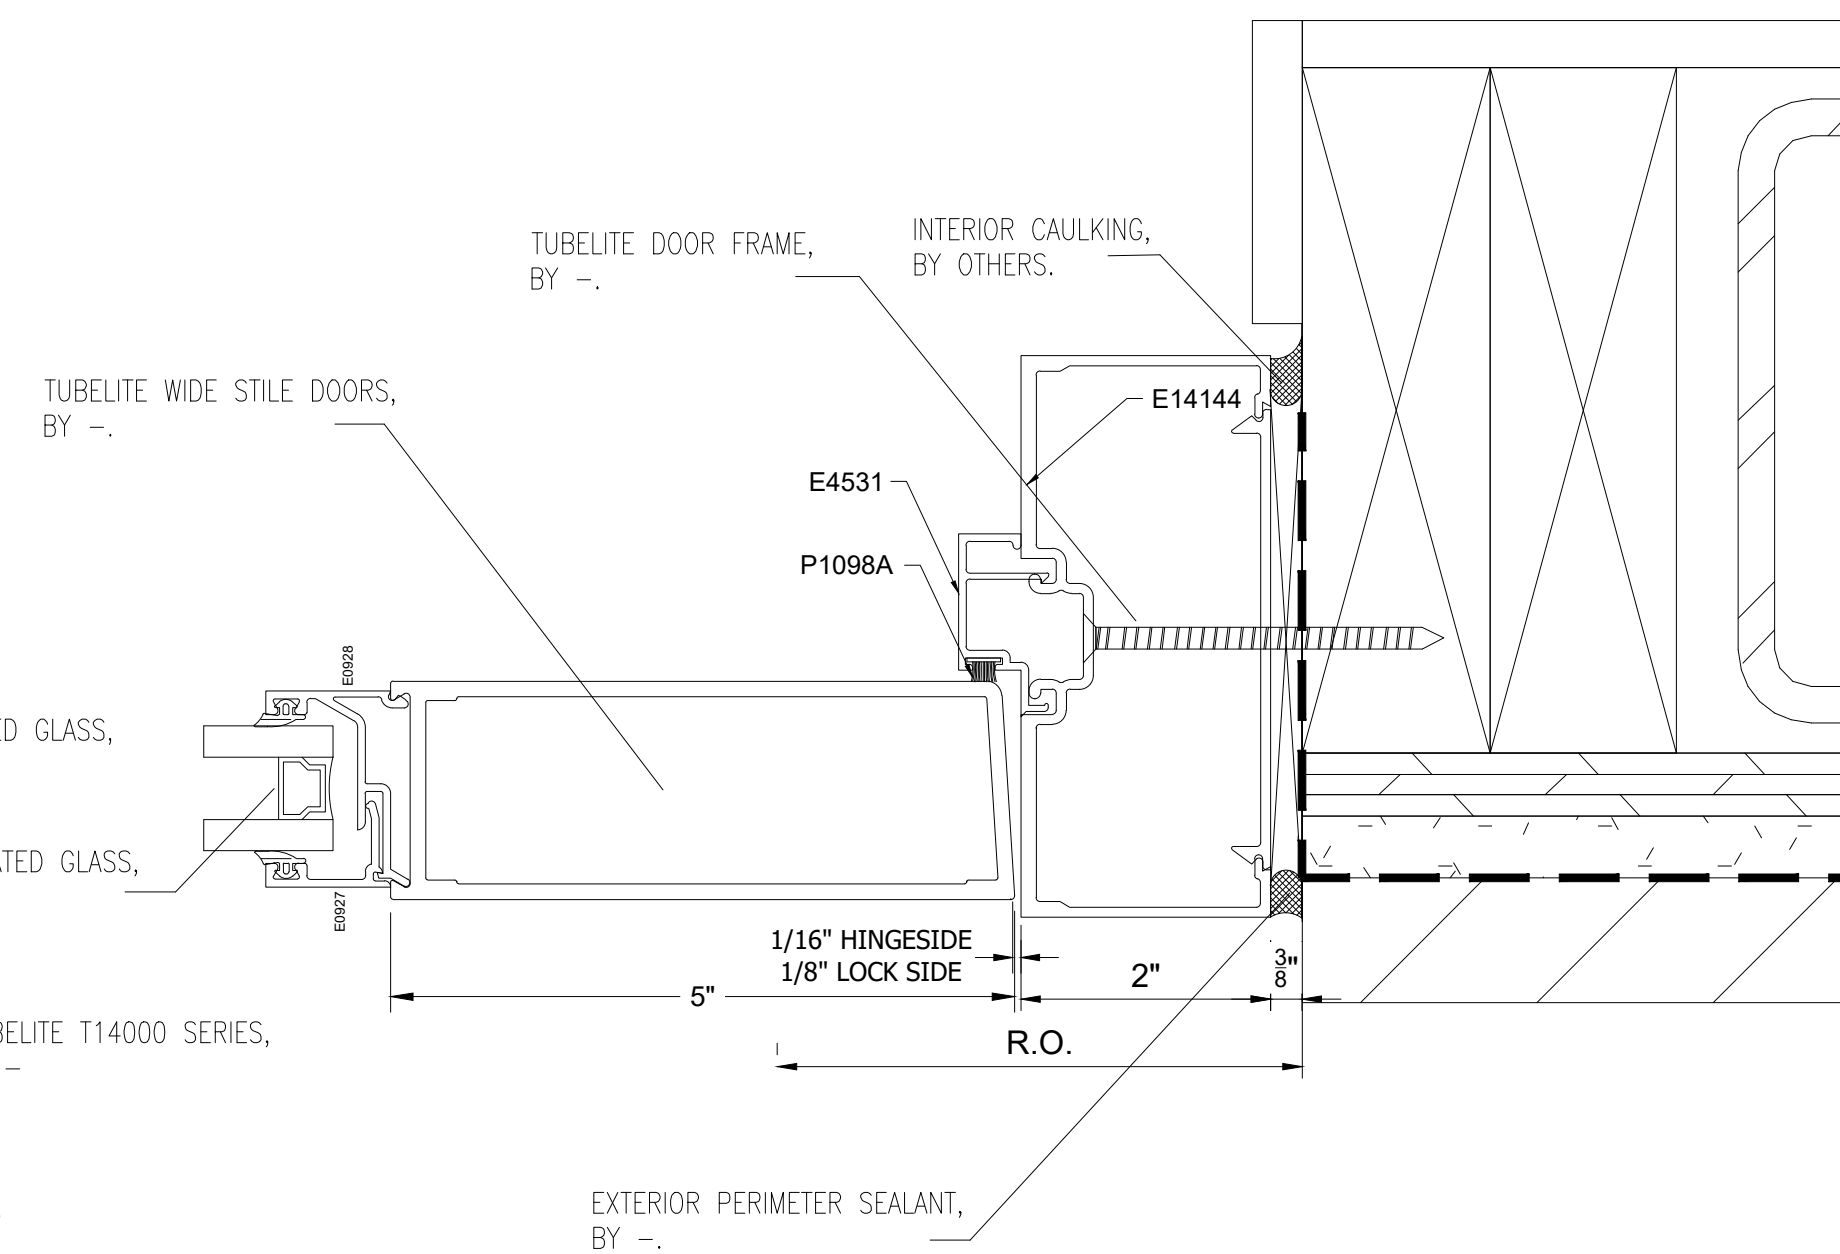

5 PLAN VIEW  
Ø DOOR JAMB  
10/2/A6.1  
1/2/A6.1

NO.	REVISION/ISSUED	DATE
1	1ST SUBMITTAL	2/26/2020

PROJECT NAME & LOCATION:  
STARBUCKS (LA VISTA) NO TAGS

LOT 3 - LA VISTA CITY CENTRE  
LA VISTA, NEBRASKA 68128

SHEET TITLE:  
DETAILS

GLASS CONTRACTOR:

DRAWING BY:

KS DRAFTING & DESIGN, LLC  
KYLE SCHNECK  
HARRISBURG, PA 17110  
KYLE@KSDRAFTINGDESIGNLLC.COM  
(717) 228-7114  
KSDRAFTINGDESIGNLLC.COM

ARCHITECT:


DRAWN BY:  
KEVIN VERGARA

CHECKED BY:  
KYLE SCHNECK


DATE:  
3/6/2020

SHEET:


402

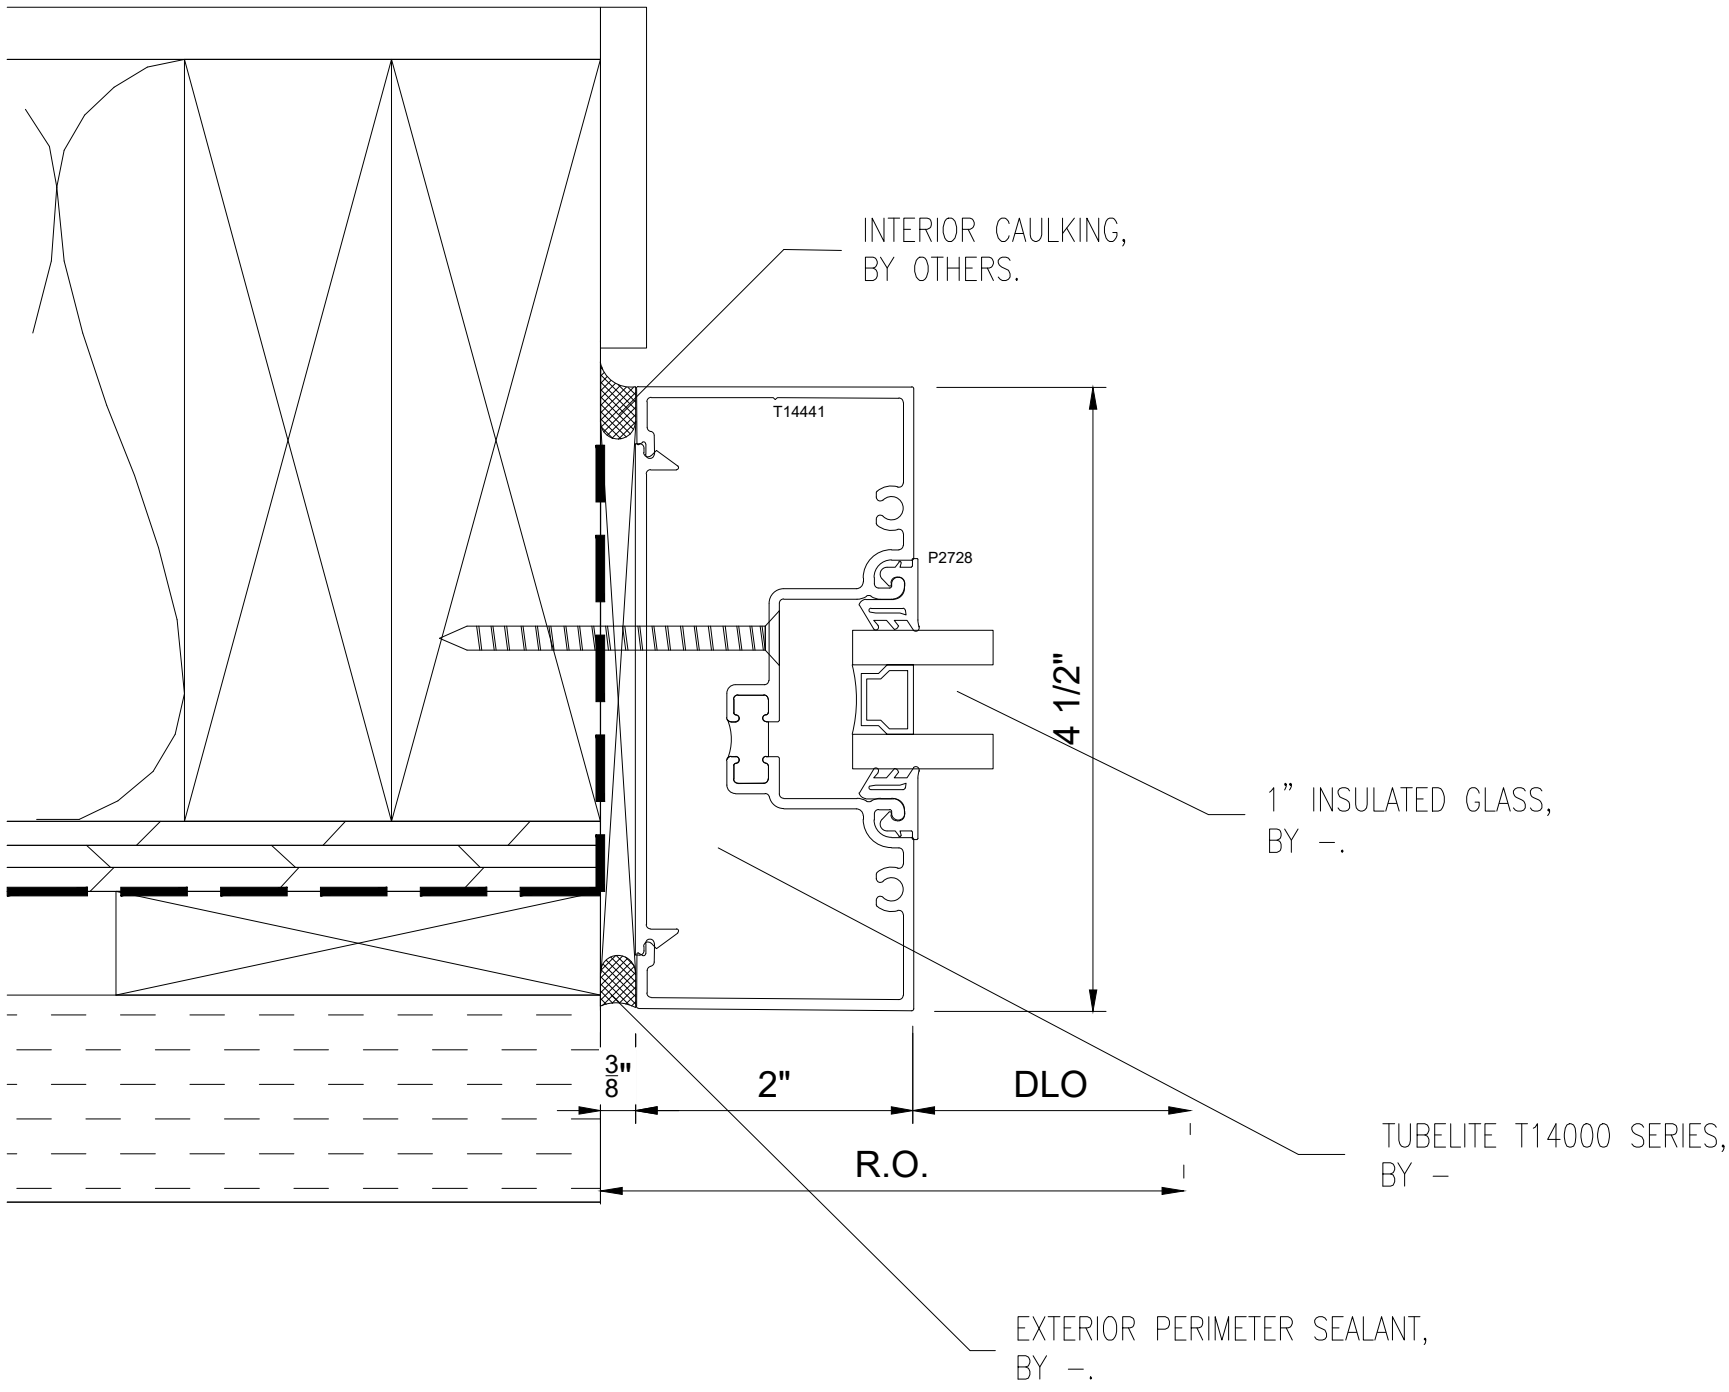

1 PLAN VIEW  
@ STOREFRONT JAMB  
13/A6.1

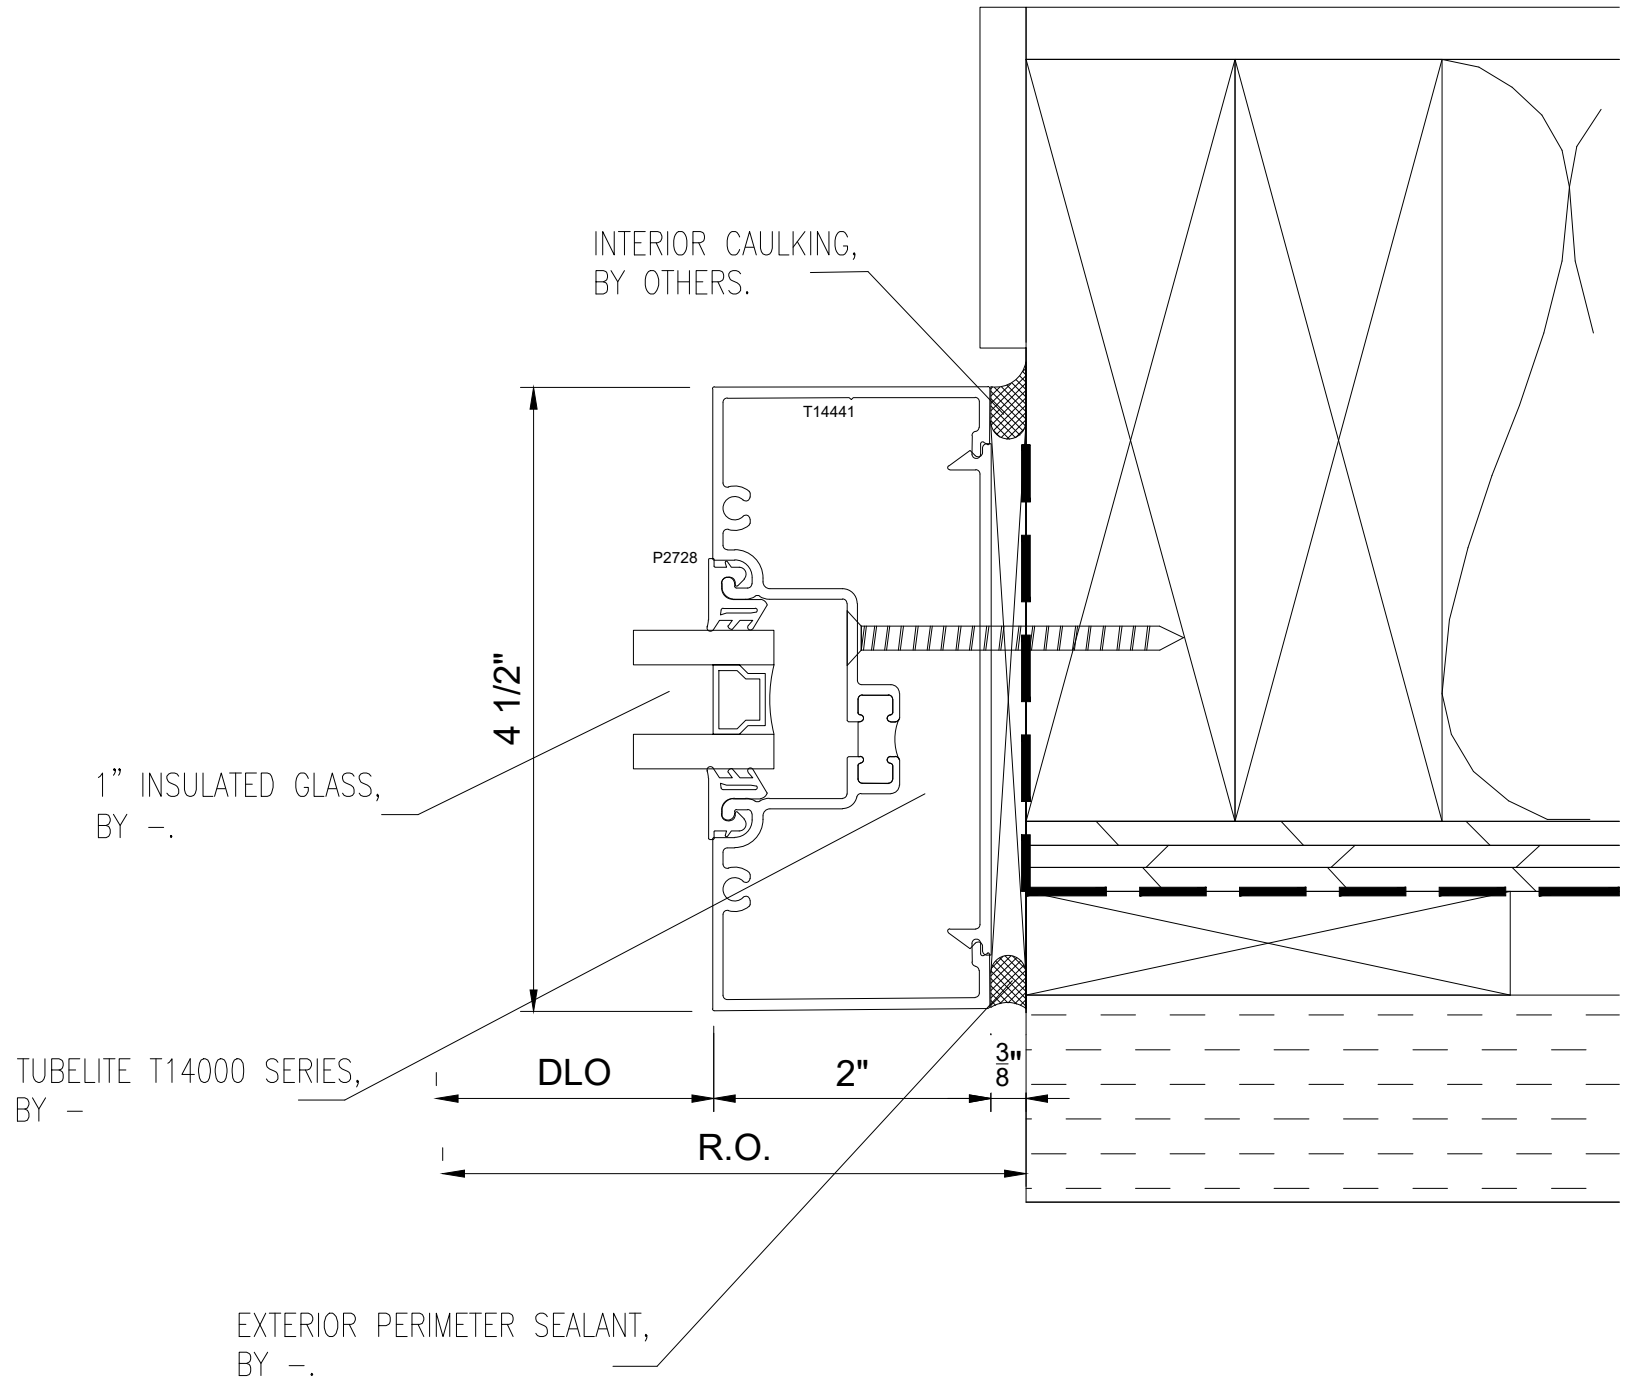

2 PLAN VIEW  
@ STOREFRONT JAMB  
13/A6.1

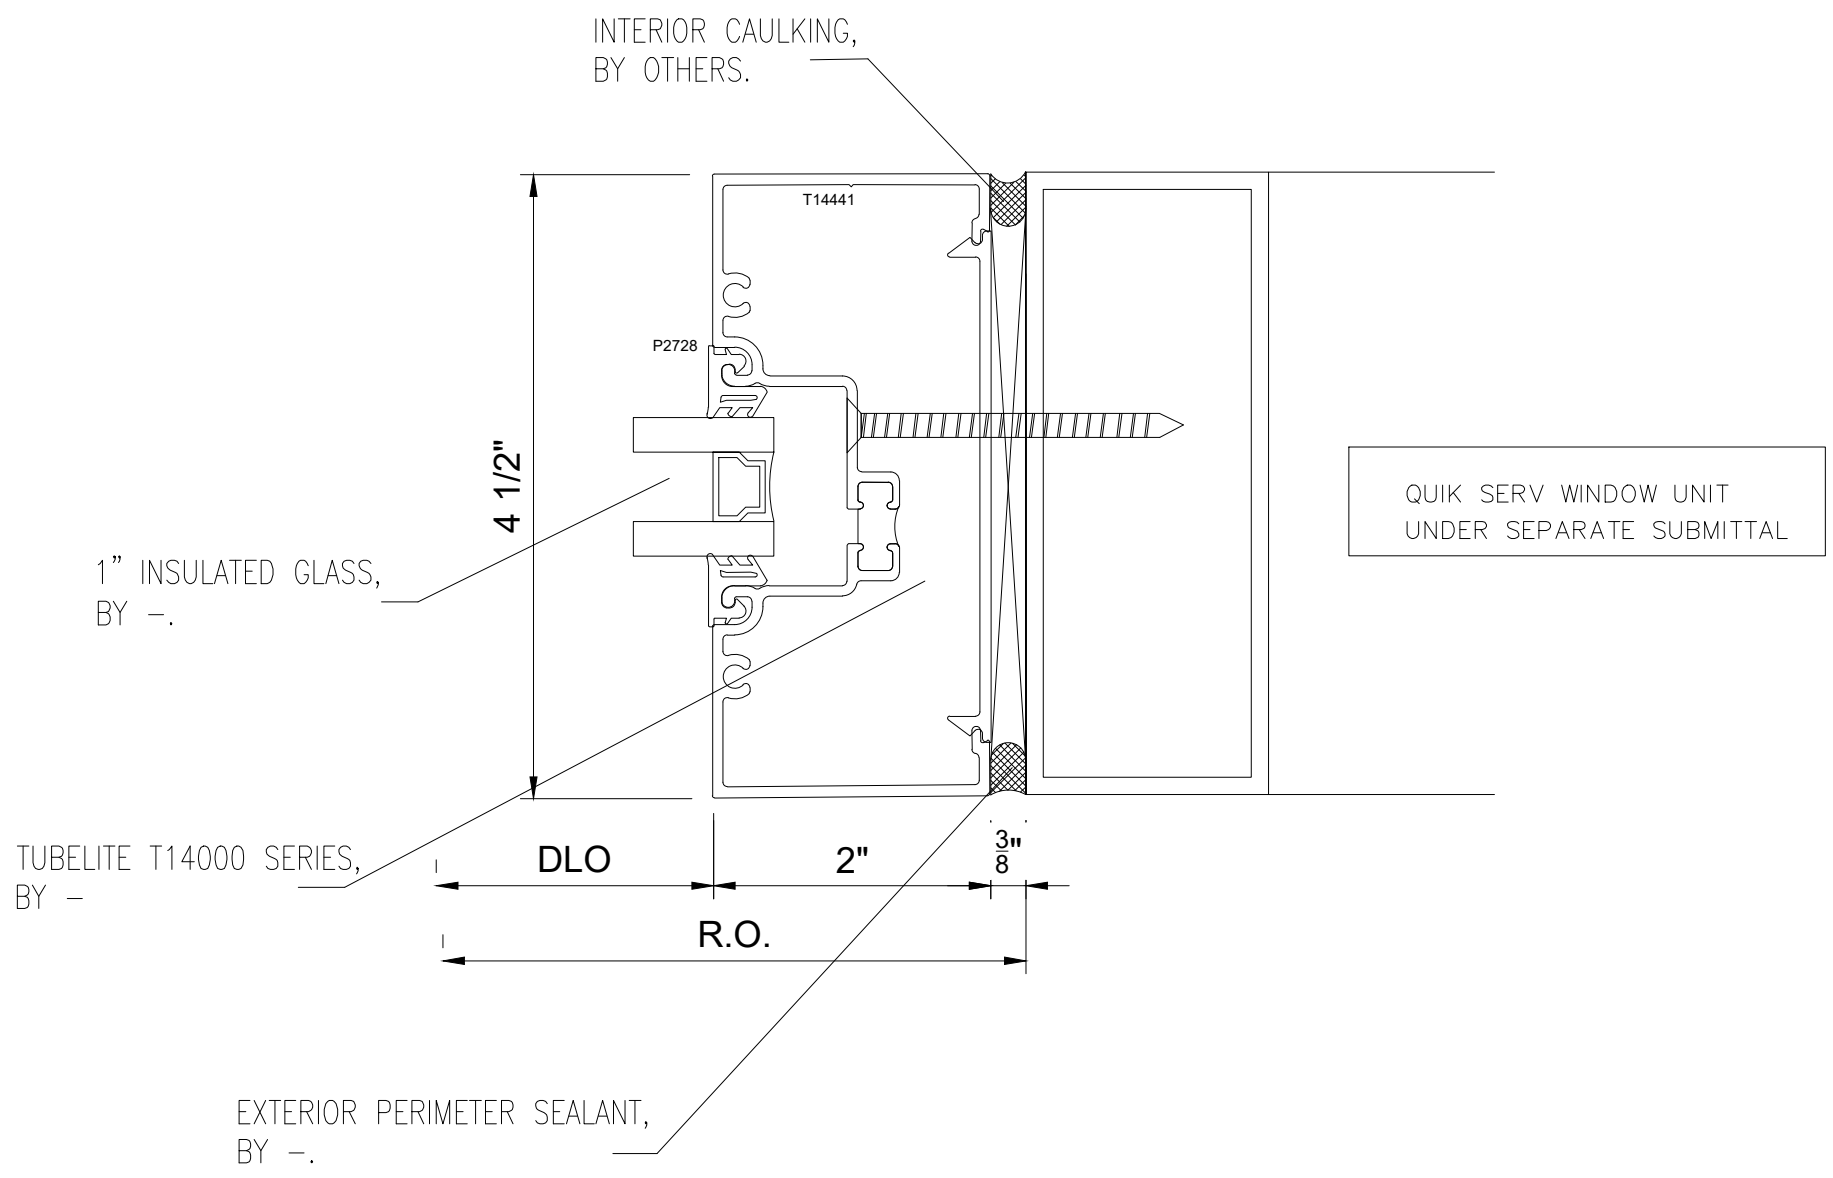

3 PLAN VIEW  
@ STOREFRONT JAMB

NO.	REVISION/ISSUED	DATE
1	1ST SUBMITTAL	2/26/2020

PROJECT NAME & LOCATION: STARBUCKS (LA VISTA) NO TAGS	SHEET TITLE: DETAILS
LOT 3 – LA VISTA CITY CENTRE LA VISTA, NEBRASKA 68128	

GLASS CONTRACTOR:
-------------------

DRAWING BY:
KS DRAFTING & DESIGN, LLC KYLE SCHNECK HARRISBURG, PA 17110 KYLE@KSDRAFTINGDESIGNLLC.COM (717) 228-7114 KSDRAFTINGDESIGNLLC.COM

ARCHITECT:
------------

--

DRAWN BY: KEVIN VERGARA	SHEET: 403
CHECKED BY: KYLE SCHNECK	
DATE: 3/6/2020	