 
 
 
 


SYMBOLS		
	ELEVATION NAME	
	DETAIL NAME	
	ELEVATION CALLOUT	
	SECTION CALLOUT	
	REVISED ITEM	
	REVISION NUMBER	

INFORMATION AVAILABLE TO PREPARE DRAWINGS
PER ARCHITECTURAL DRAWINGS DATED – 08/15/2019

NOTES TO ARCHITECT
INTERIOR CAULKING BY OTHERS

NOTES TO GENERAL CONTRACTOR
PLEASE CONFIRM THAT THE SURROUNDING CONDITIONS OUTLINED IN THESE DRAWINGS ARE ACCURATE TO THE TRUE FIELD CONDITIONS, AND THAT ALL ROUGH OPENINGS SHOWN ARE ACCURATE TO FIELD CONDITIONS AND SIZES.
INTERIOR CAULKING BY OTHERS

SHEET LIST	
SHEET	DESCRIPTION
100	COVER SHEET
200	FLOOR PLANS
201	FLOOR PLAN
202	FLOOR PLAN
203	FLOOR PLAN
204	FLOOR PLAN
205	FLOOR PLAN
206	BUILDING ELEVATIONS
207	BUILDING ELEVATIONS
208	BUILDING ELEVATIONS
209	BUILDING ELEVATIONS
210	FRAME ELEVATIONS
211	FRAME ELEVATIONS
212	FRAME ELEVATIONS
213	FRAME ELEVATIONS
214	FRAME ELEVATIONS
215	FRAME ELEVATIONS
216	FRAME ELEVATIONS
217	FRAME ELEVATIONS
400	DETAILS
401	DETAILS
402	DETAILS
403	DETAILS
404	DETAILS
405	DETAILS
406	DETAILS

NO.	REVISION/ISSUED	DATE
1	1ST SUBMITTAL	02/24/2020

PROJECT NAME & LOCATION: TARRANT COUNTY JUVENILE CENTER	2701 KIMBO ROAD FORT WORTH, TX 76111	SHEET TITLE: COVER SHEET
--	---	-----------------------------

PROJECT TITLE:
TARRANT COUNTY JUVENILE CENTER


PROJECT ADDRESS:
2701 KIMBO ROAD
FORT WORTH, TX 76111

DOOR SCHEDULE				
DOOR #	DOOR WIDTH	DOOR HEIGHT	ACTIVE LEAF	TYPE
J100A	6'-0"	7'-8 3/4"	OUTSWING	PAIR
K100	6'-0"	7'-8 3/4"	OUTSWING	PAIR
K100A	6'-0"	7'-8 3/4"	OUTSWING	PAIR
K101	6'-0"	7'-8 3/4"	OUTSWING	PAIR
K101A	6'-0"	7'-8 3/4"	OUTSWING	PAIR
L100	3'-0"	7'-8 3/4"	OUTSWING	SINGLE
L190	6'-4"	7'-0"	OUTSWING	PAIR
L190A	6'-4"	7'-0"	OUTSWING	PAIR
TCGC TO PREP AND INSTALL STOREFRONT DOOR HARDWARE. DOOR HARDWARE PROVIDED BY OTHERS.				


GLASS SCHEDULE		
MARK	GLAZING DESCRIPTION AND MAKEUP	NOTES
GL-1	DESCRIPTION 1" INSULATED UNIT:	
	OUTBOARD: 3/4" CLEAR, SOLARBAN 70 ON #2 SURFACE, TEMPERED	
	AIRSPACE: 1/2" AIR SPACER	
	INBOARD: 3/4" CLEAR, TEMPERED	
GL-2	DESCRIPTION 1" INSULATED SPANDREL UNIT:	ARCHITECT NOTE: THIS GLASS TYPE IS PER SPEC. PLEASE ADVISE WHETHER TO USE THIS MAKE-UP OR QUALIFIED MAKE-UP
	OUTBOARD: 3/4" OPCI-COAT-300 ON #2 SURFACE - 743 HARMONY SOLEX, TEMEPRED	
	AIRSPACE: 1/2" AIR SPACER	
	INBOARD: 3/4" WARM GRAY, SPANDREL ON #4 SURFACE, TEMPERED	
GL-2	DESCRIPTION 1" INSULATED SPANDREL UNIT:	ARCHITECT NOTE: THIS GLASS TYPE IS PER QUALIFIED. PLEASE ADVISE WHETHER TO USE THIS MAKE-UP OR PER SPEC MAKE-UP
	OUTBOARD: 3/4" CLEAR, SOLARBAN 70 ON #2 SURFACE, TEMPERED	
	AIRSPACE: 1/2" AIR SPACER	
	INBOARD: 3/4" CLEAR, SPANDREL (COLOR TBD) ON #4 SURFACE, TEMPERED	
GL-2A	DESCRIPTION 1" MAPES-R INFILL PANEL	
T	DESCRIPTION 3/4" CLEAR, TEMPERED	
C8-1	DESCRIPTION FIRELITE PLUS 20-MINUTE FIRE-RATED GLASS	
C8-2	DESCRIPTION FIRELITE PLUS 45-MINUTE FIRE-RATED GLASS	

MATERIAL SCHEDULE					
PRODUCT TYPE	MANUFACTURER	SYSTEM	PROFILE DIMENSIONS	DESCRIPTION	FINISH
CURTAINWALL	OLDCASTLE	RELIANCE	2-1/2" X 6"	CAPTURED, OUTSIDE GLAZED, SHEAR BLOCK	3-COAT KYNAR (PEWTER)
CURTAINWALL	OLDCASTLE	RELIANCE	2-1/2" X 7-1/2"	CAPTURED, OUTSIDE GLAZED, SHEAR BLOCK	3-COAT KYNAR (PEWTER)
EXTERIOR STOREFRONT	OLDCASTLE	FG-3000T	2" X 4-1/2"	THERMAL, CENTER SET, OUTSIDE GLAZED, SCREW SPLINE	3-COAT KYNAR (PEWTER)
INTERIOR STOREFRONT	OLDCASTLE	FG-3000	2" X 4-1/2"	NON-THERMAL, CENTER SET, OUTSIDE GLAZED, SCREW SPLINE	3-COAT KYNAR (PEWTER)
STOREFRONT DOORS	OLDCASTLE	WIDE STILE	2-1/4" DEEP	10" BOTTOM RAIL, 5" STILES/TOP-RAILS	3-COAT KYNAR (PEWTER)
EXTERIOR PERIMETER DOWSIL 795 SILICONE SEALANT OF THE ALUMINUM FRAMES					
BRAKE METAL WHERE SHOWN ON FRAME ELEVATIONS & DETAILS					


DRAWN BY: JAMES LUPICA	SHEET: 100
CHECKED BY: KYLE SCHNECK	
DATE: 02/24/2020	

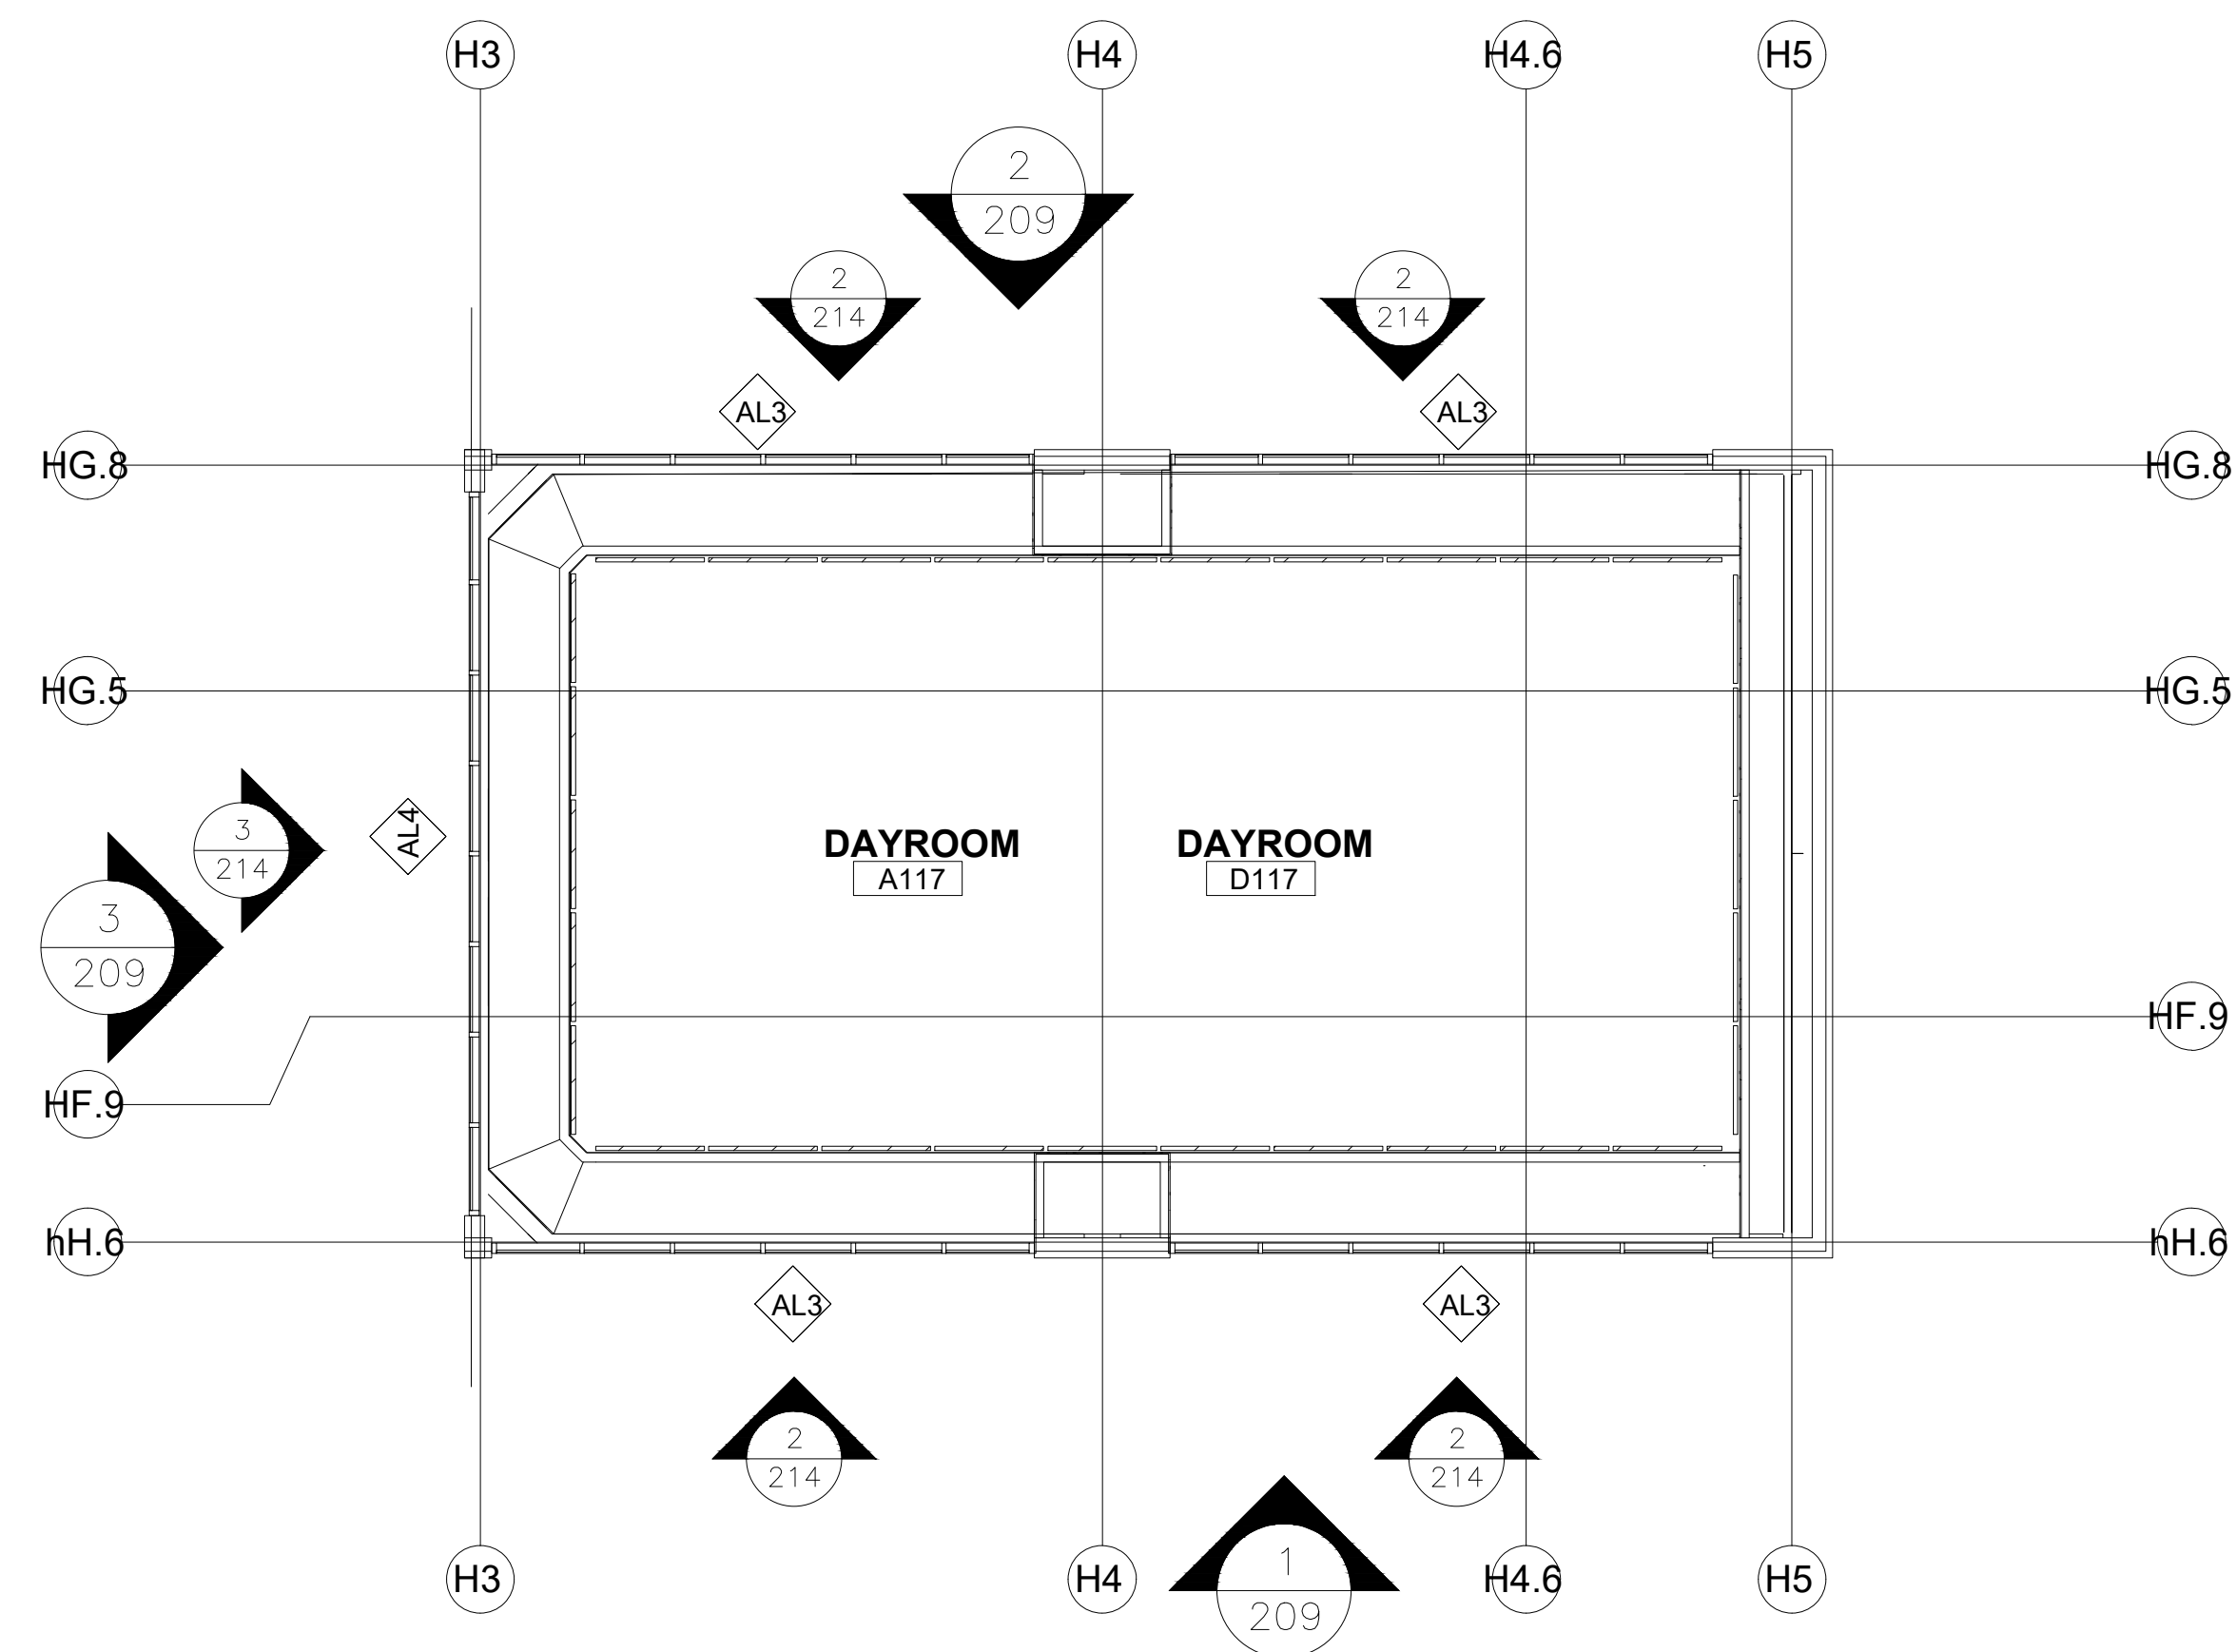

1 DAYROOM CLERESTORY PLAN - WEST
ARCH. REF.: A1/A-101C

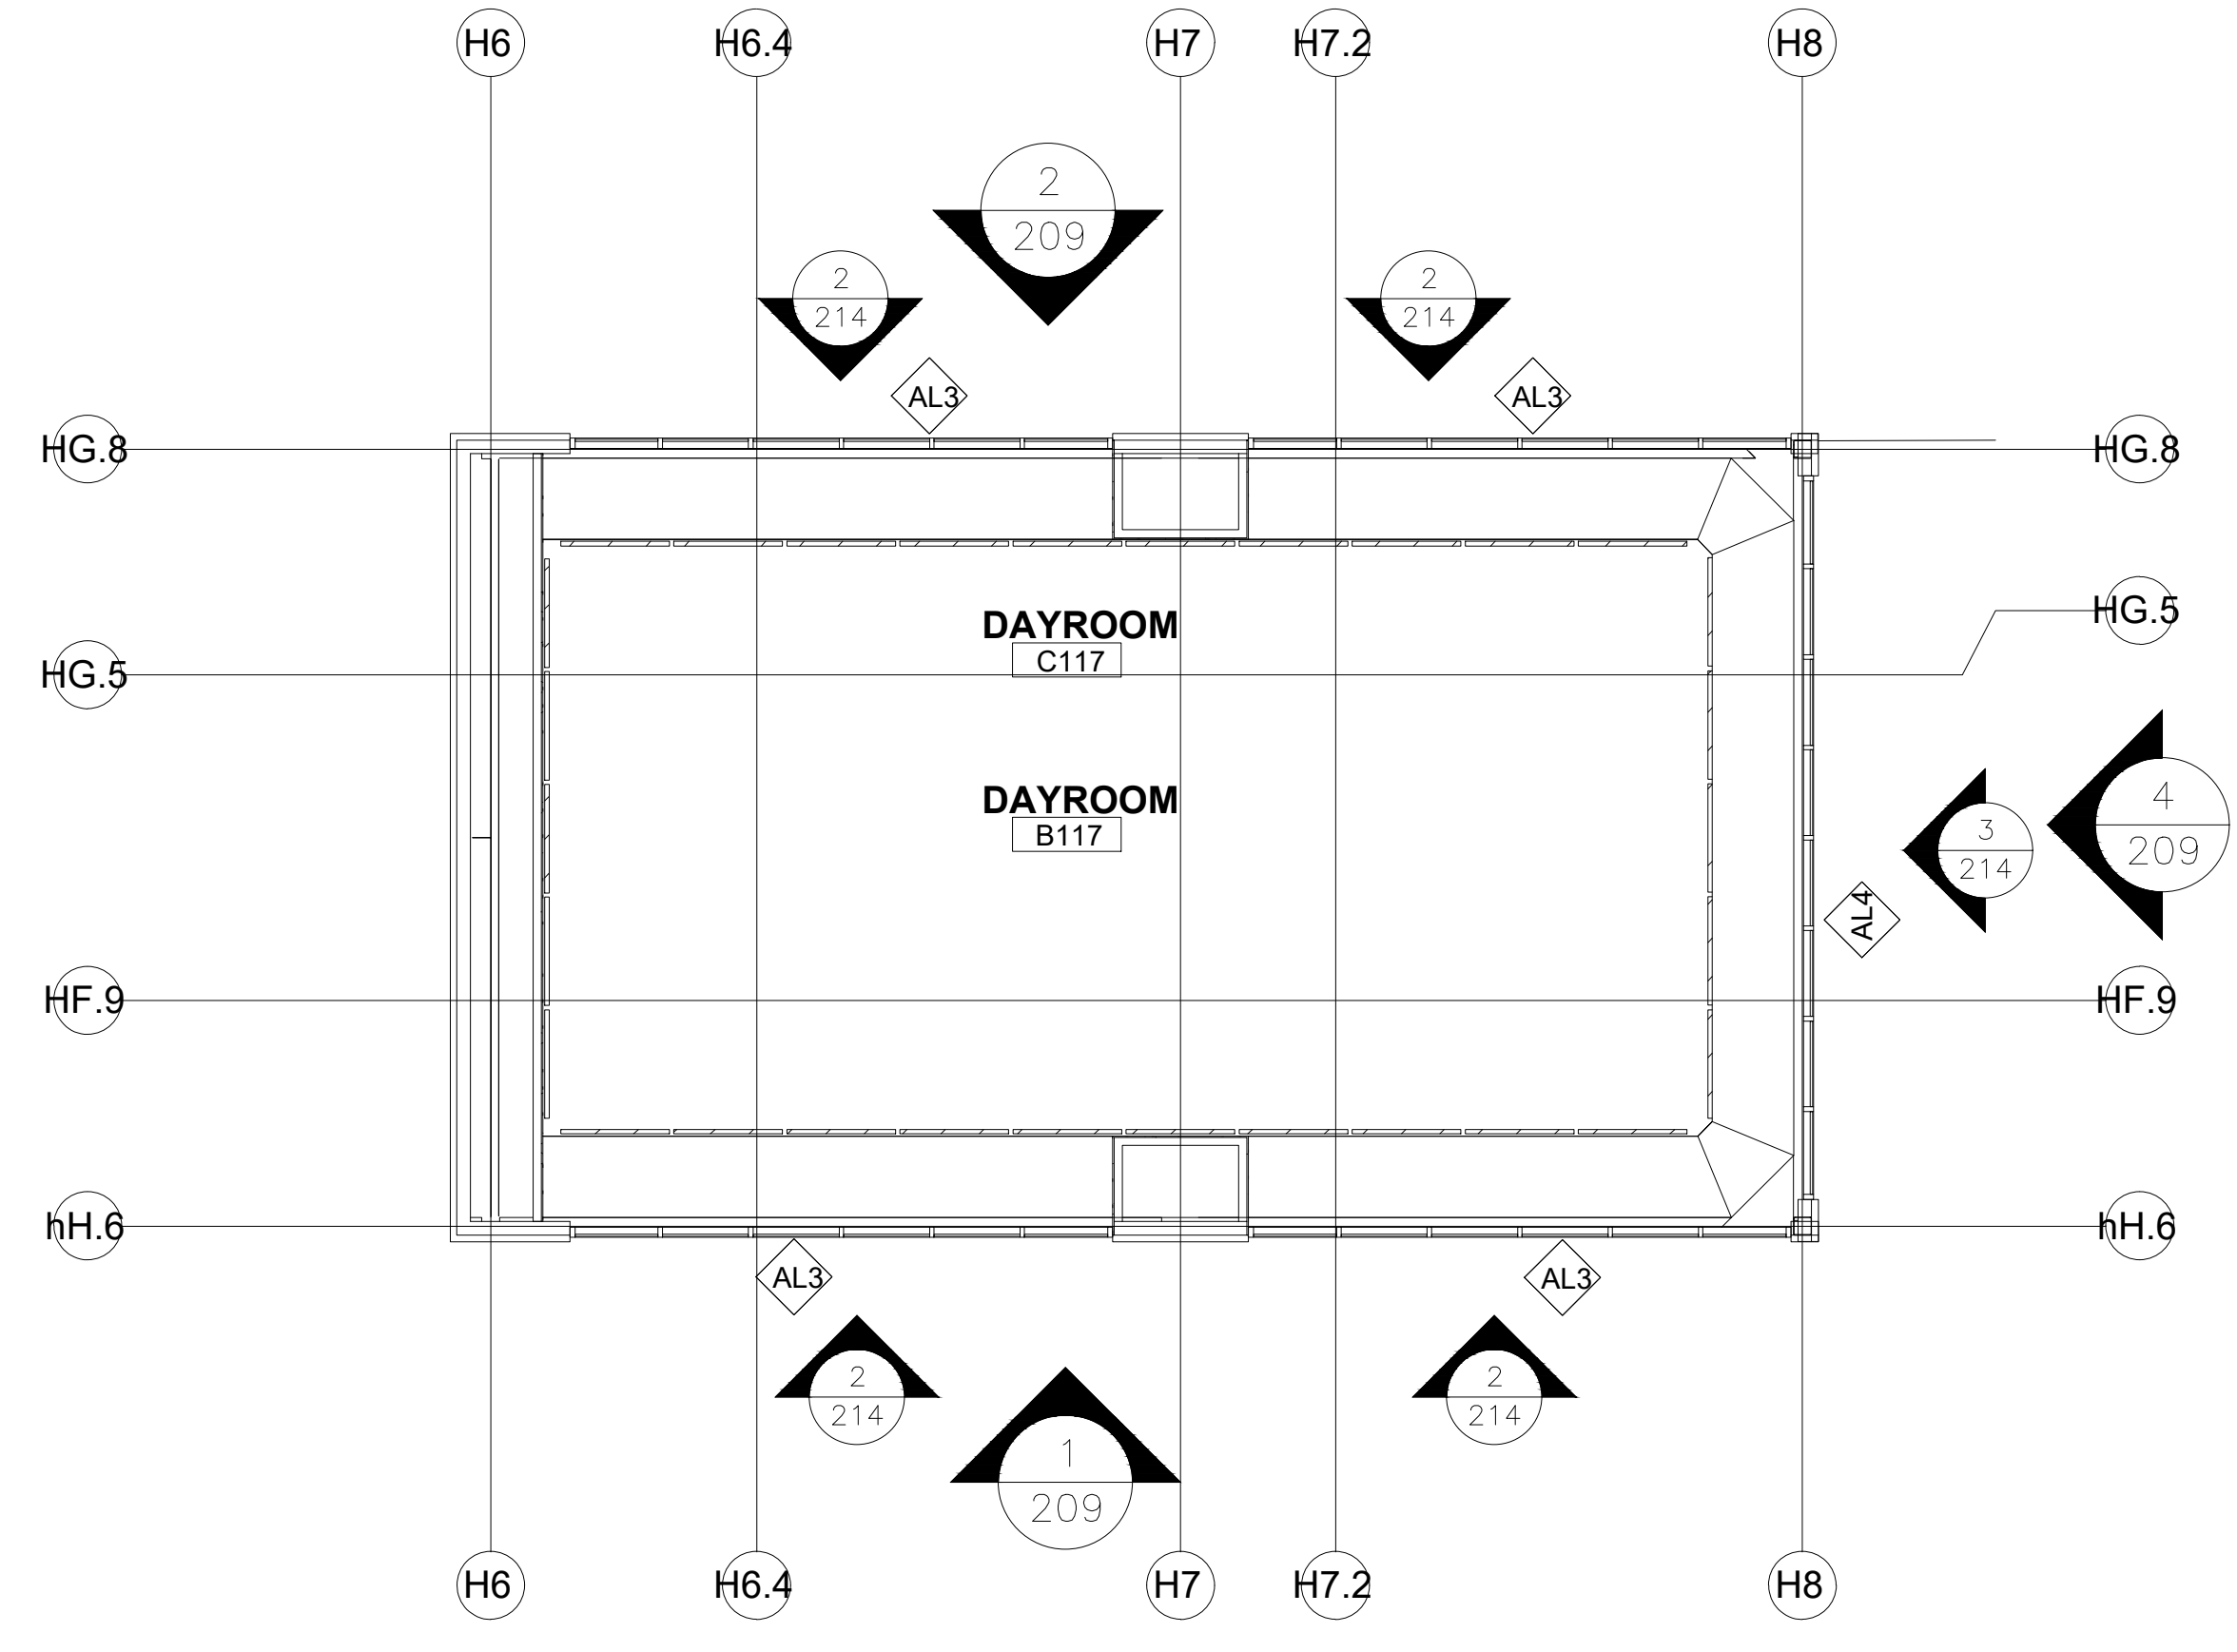

2 DAYROOM CLERESTORY PLAN - EAST
ARCH. REF.: A3/A-101C

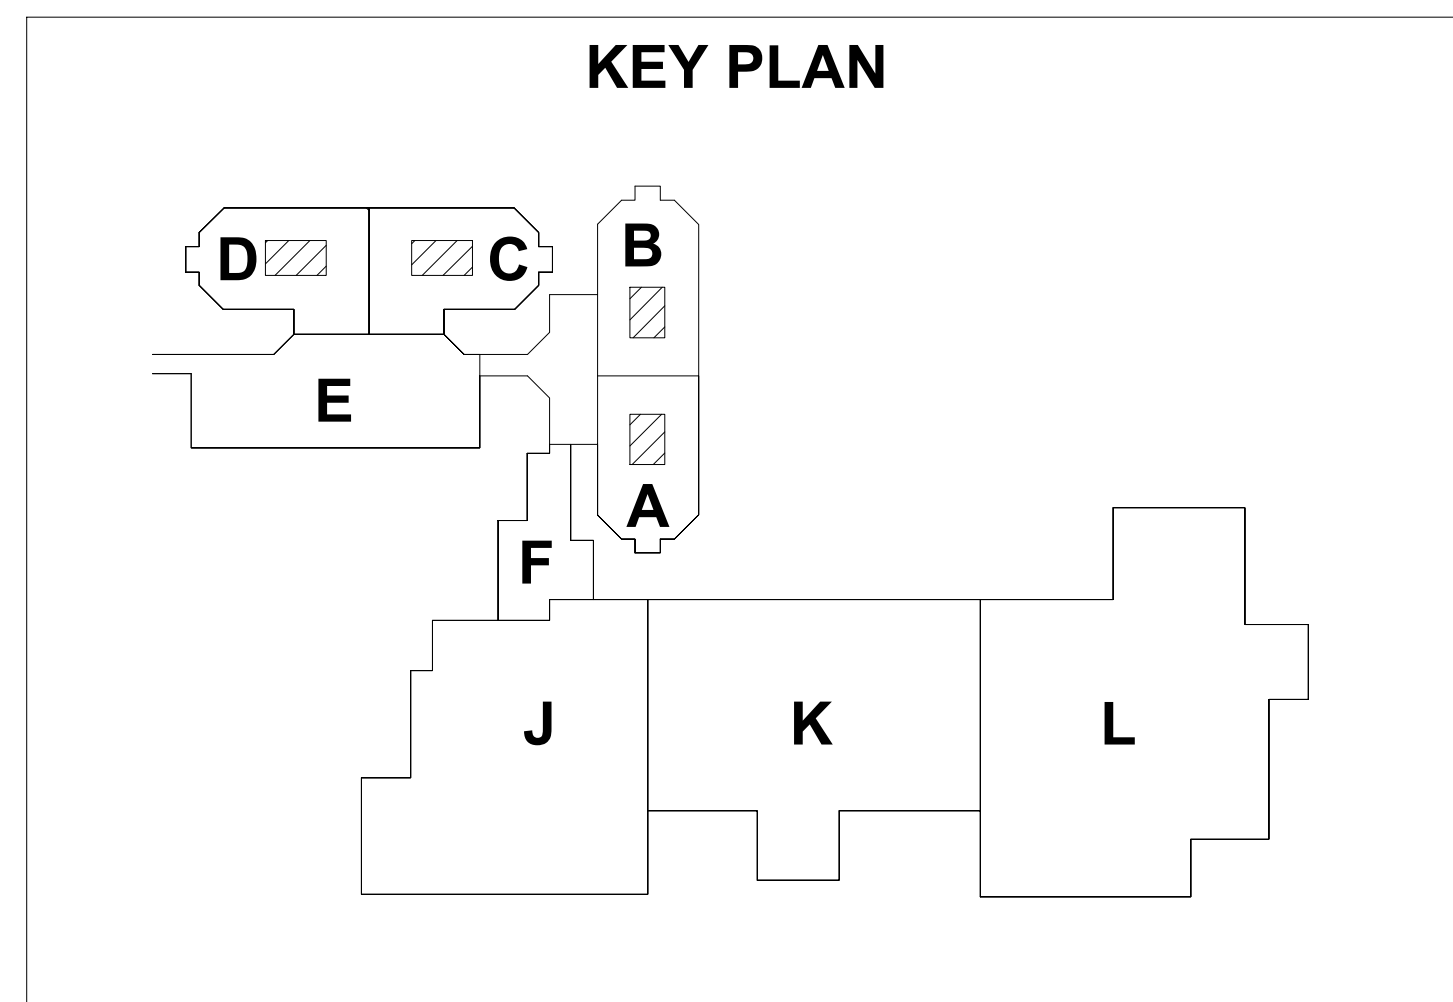

NO.	REVISION/ISSUED	DATE
1	1ST SUBMITTAL	02/24/2020

PROJECT NAME & LOCATION:
TARRANT COUNTY JUVENILE CENTER

2701 KIMBO ROAD
FORT WORTH, TX 76111

SHEET TITLE:

FLOOR PLANS


DRAWN BY:

KS DRAFTING & DESIGN, LLC
KYLE SCHNECK
HARRISBURG, PA 17110
KYLE@KSDRAFTINGDESIGNLLC.COM
717-228-7114
KSDRAFTINGDESIGNLLC.COM


DRAWN BY:
JAMES LUPICA
CHECKED BY:
KYLE SCHNECK
DATE:
02/24/2020

SHEET:

200

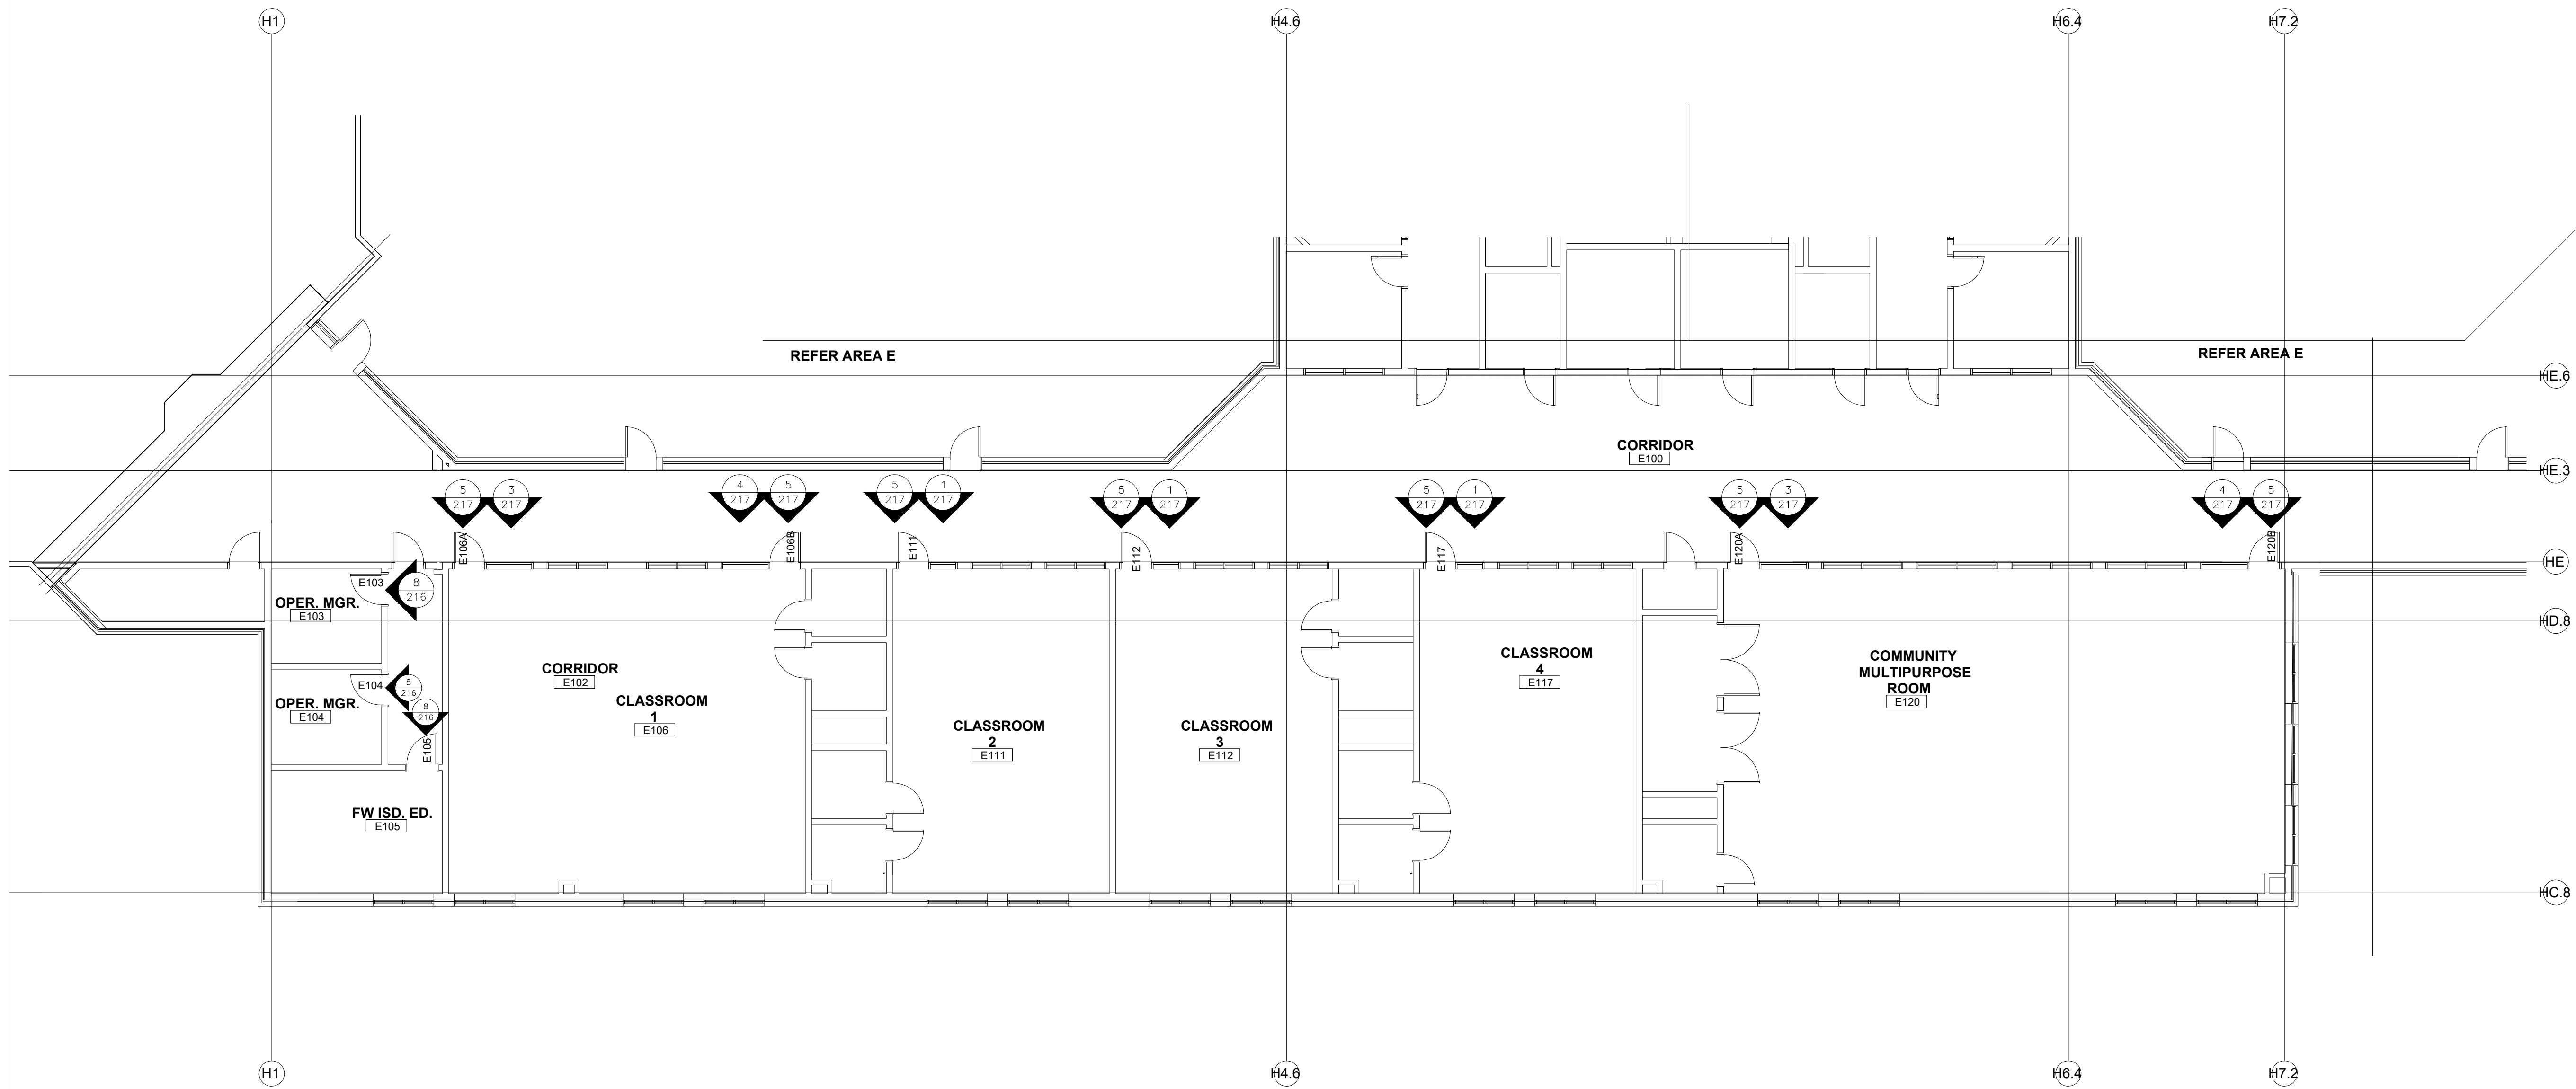

1 ARCHITECTURAL FLOOR PLAN - AREA 'E'
ARCH. REF.: C1/A-101E

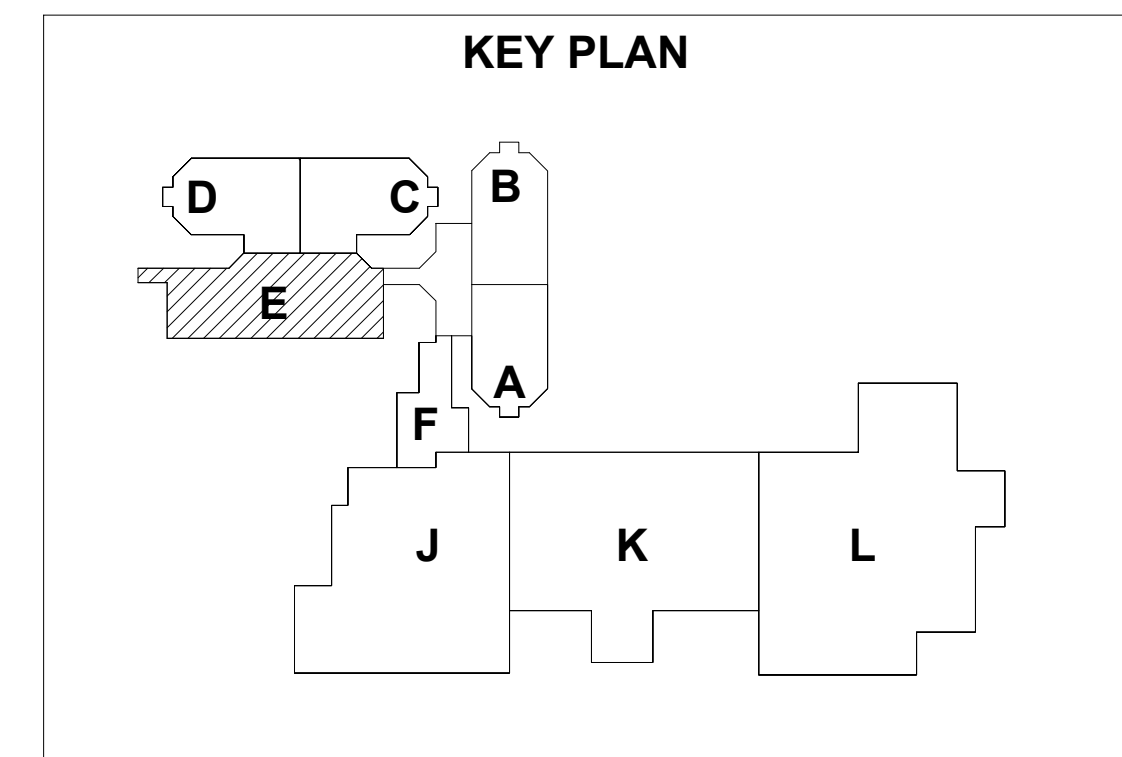

NO.	REVISION/ISSUED	DATE
1	1ST SUBMITTAL	02/24/2020

PROJECT NAME & LOCATION:
TARRANT COUNTY JUVENILE CENTER

2701 KIMBO ROAD
FORT WORTH, TX 76111

SHEET TITLE:
FLOOR PLAN

DRAWN BY:


KS DRAFTING & DESIGN, LLC
KYLE SCHNECK
HARRISBURG, PA 17110
KYLE@KSDRAFTINGDESIGNLLC.COM
717-228-7114
KSDRAFTINGDESIGNLLC.COM

DRAWN BY:
JAMES LUPICA


CHECKED BY:
KYLE SCHNECK

DATE:
02/24/2020

SHEET:
201

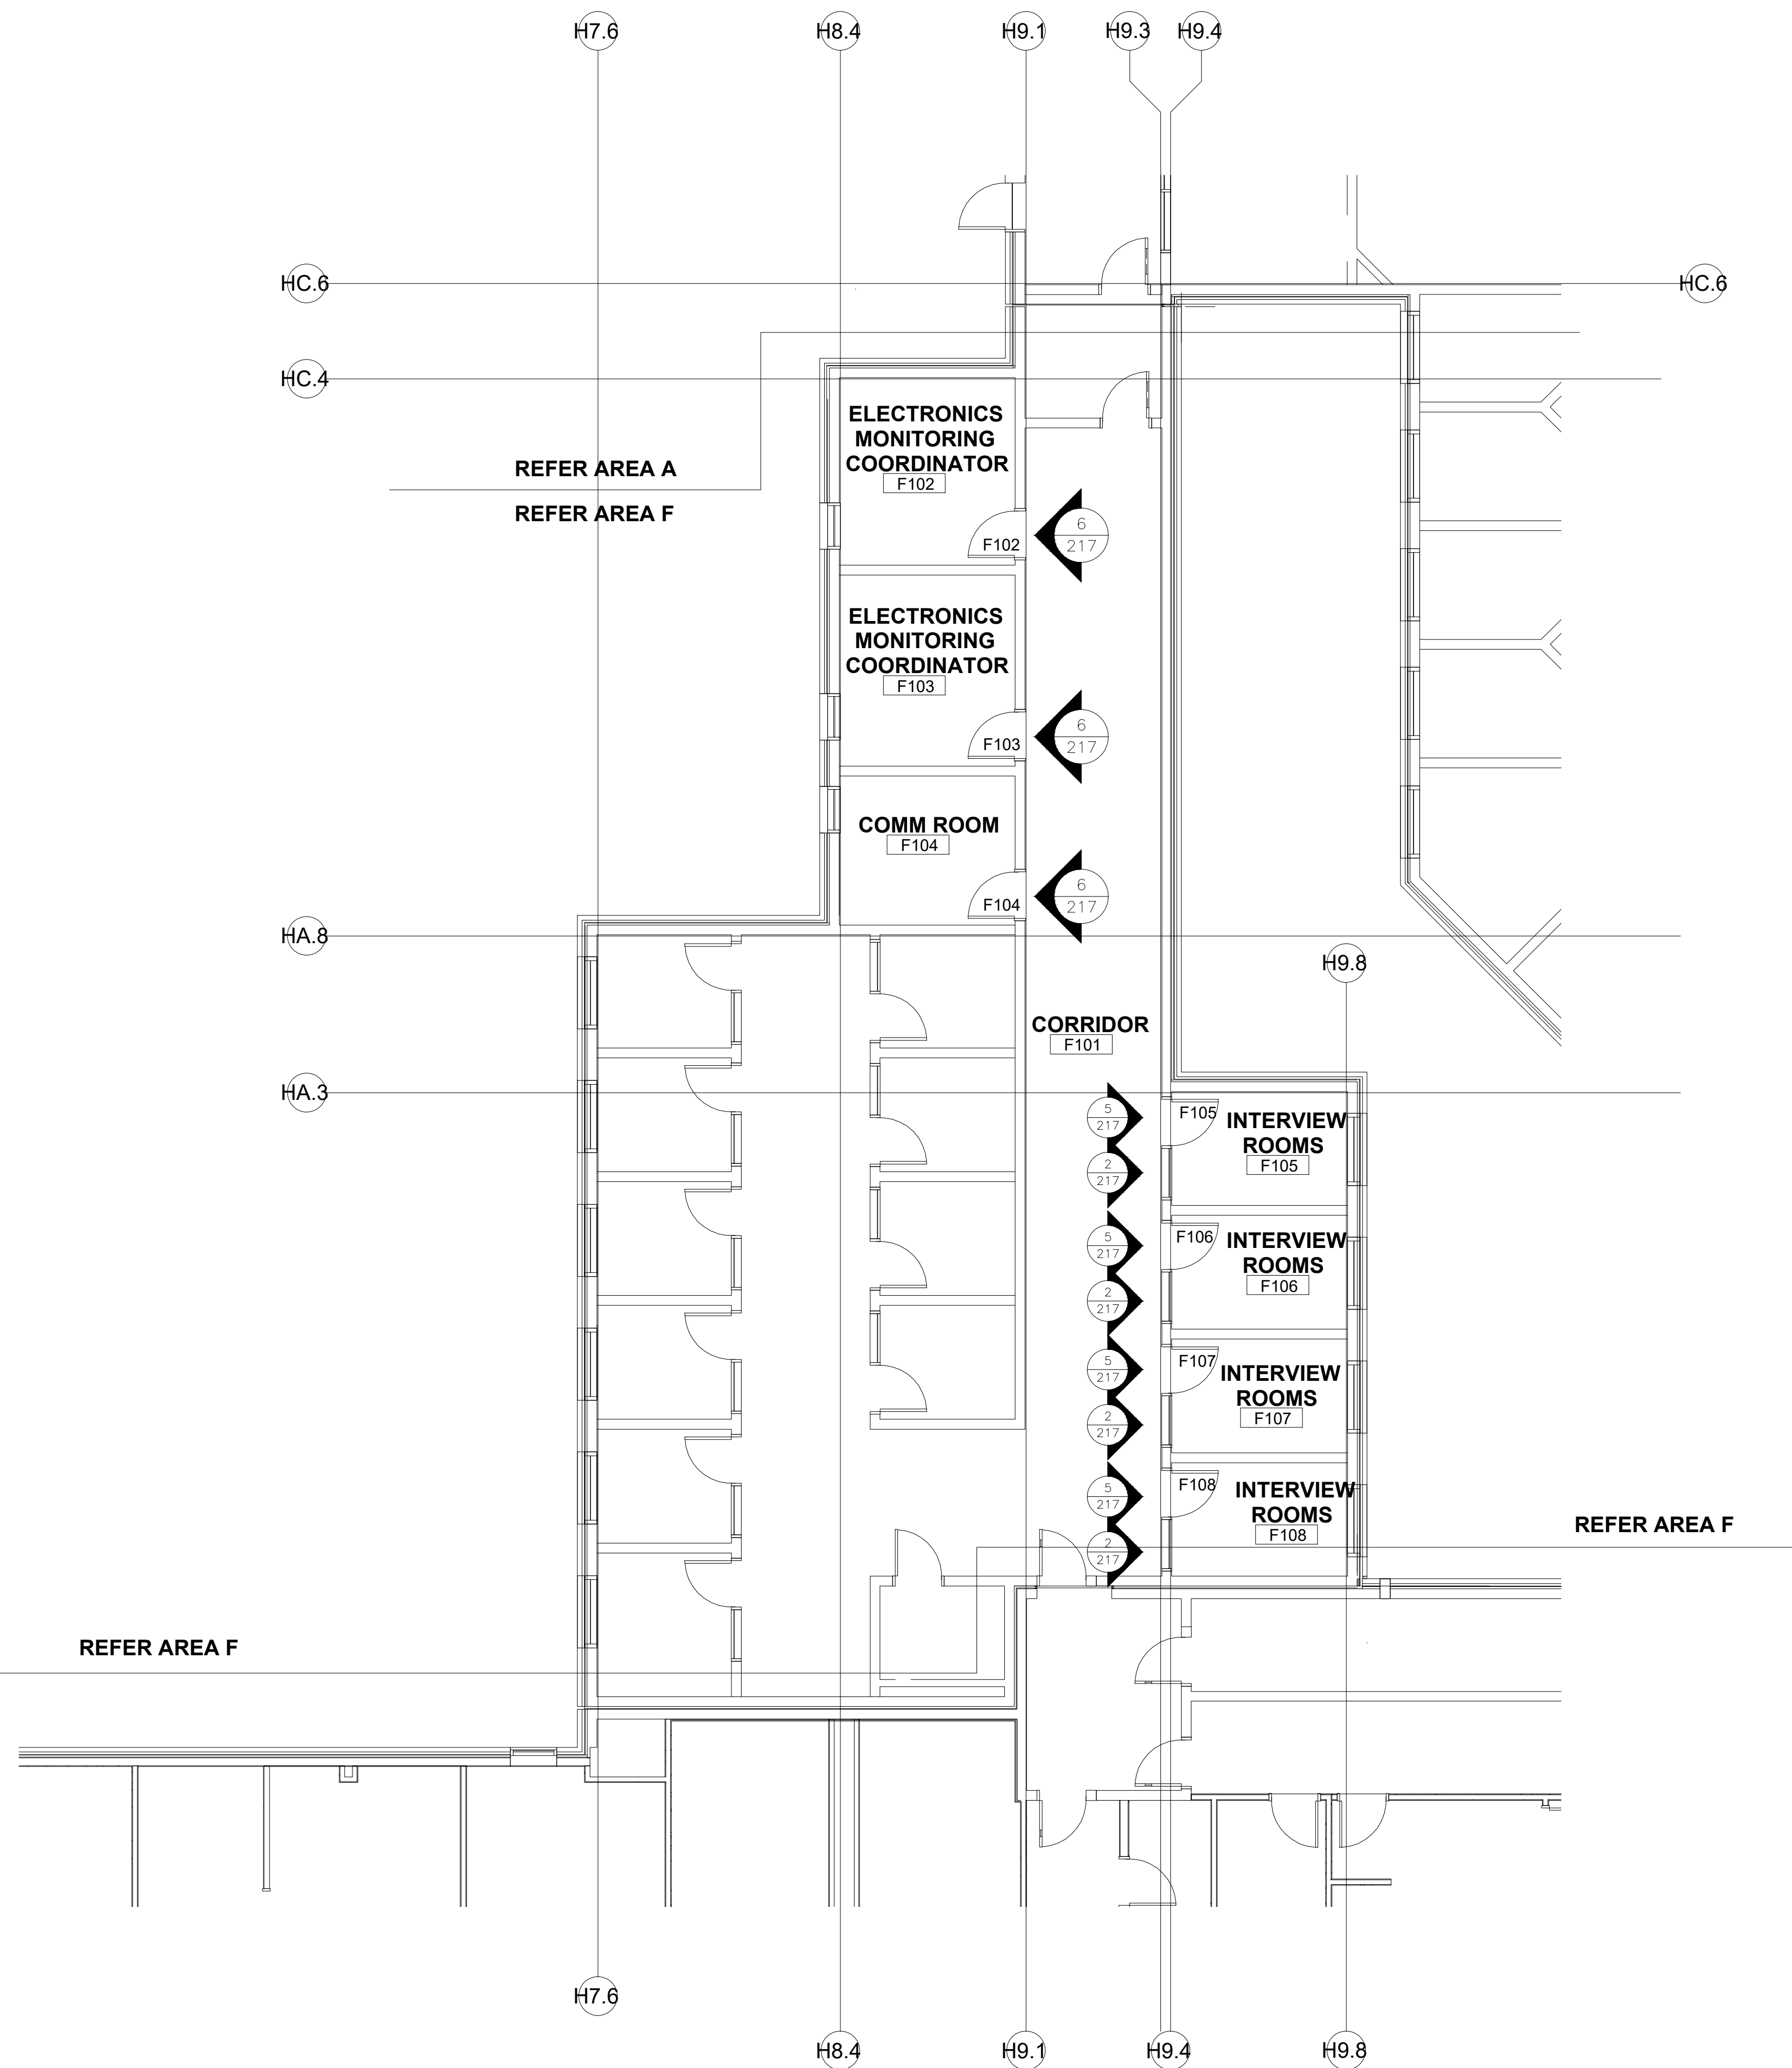

1 ARCHITECTURAL FLOOR PLAN - AREA 'F'
ARCH. REF.: A1/A-101F

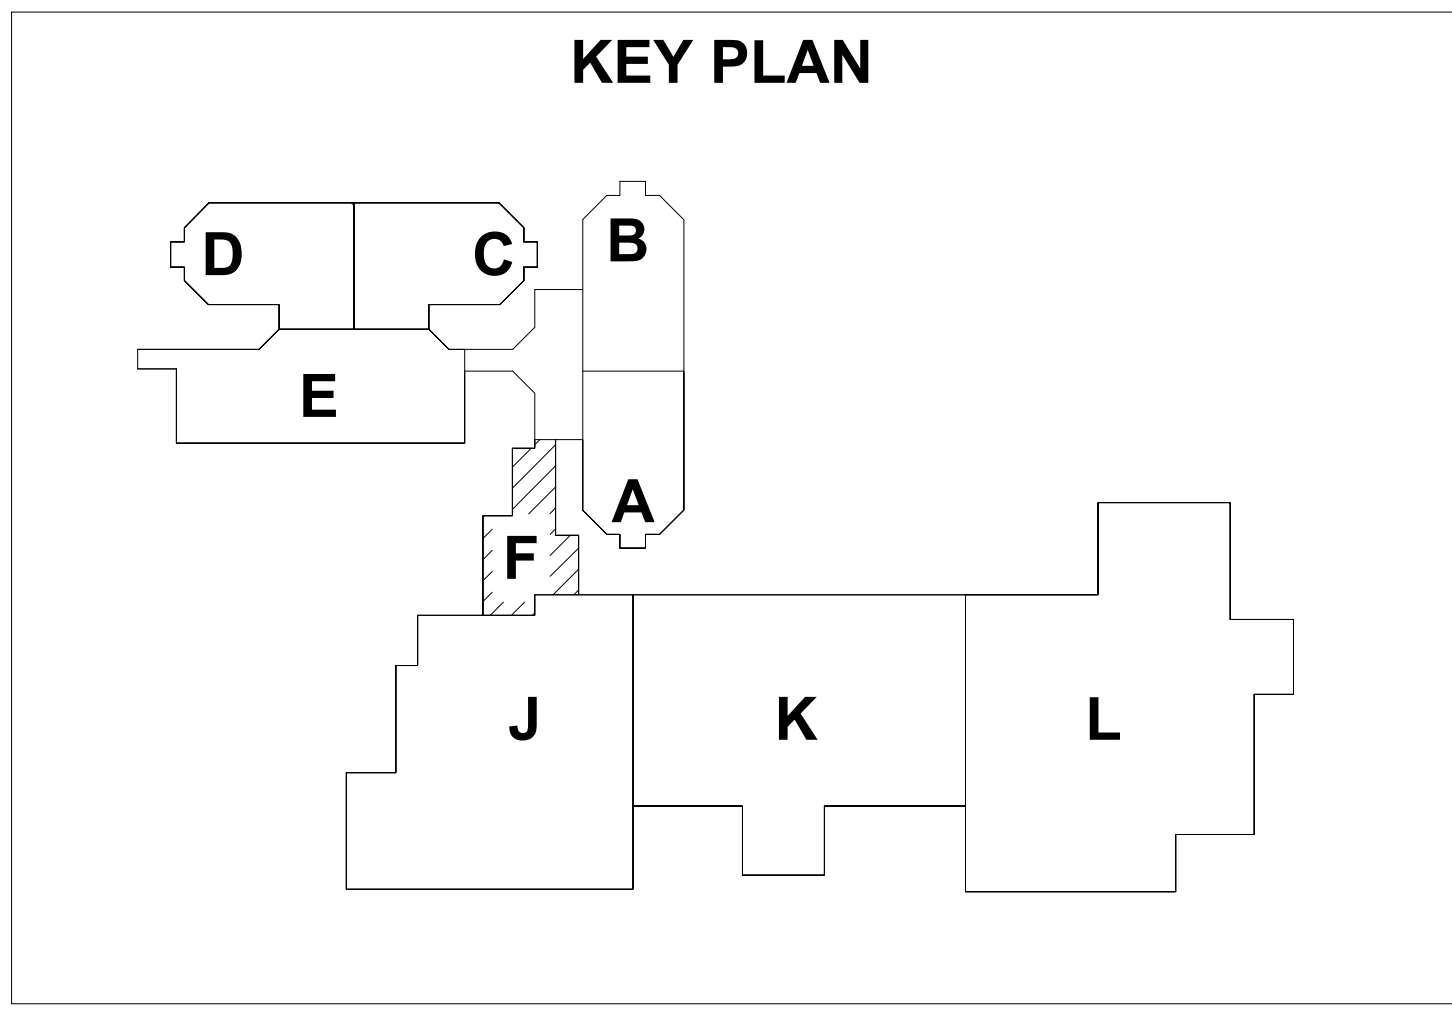

NO.	REVISION/ISSUED	DATE
1	1ST SUBMITTAL	02/24/2020

PROJECT NAME & LOCATION:
TARRANT COUNTY JUVENILE CENTER

2701 KIMBO ROAD
FORT WORTH, TX 76111

SHEET TITLE:
FLOOR PLAN

DRAWN BY:


KS DRAFTING & DESIGN, LLC
KYLE SCHNECK
HARRISBURG, PA 17110
KYLE@KSDRAFTINGDESIGNLLC.COM
717-228-7114
KSDRAFTINGDESIGNLLC.COM

DRAWN BY:
JAMES LUPICA

CHECKED BY:
KYLE SCHNECK

DATE:
02/24/2020

SHEET:
202

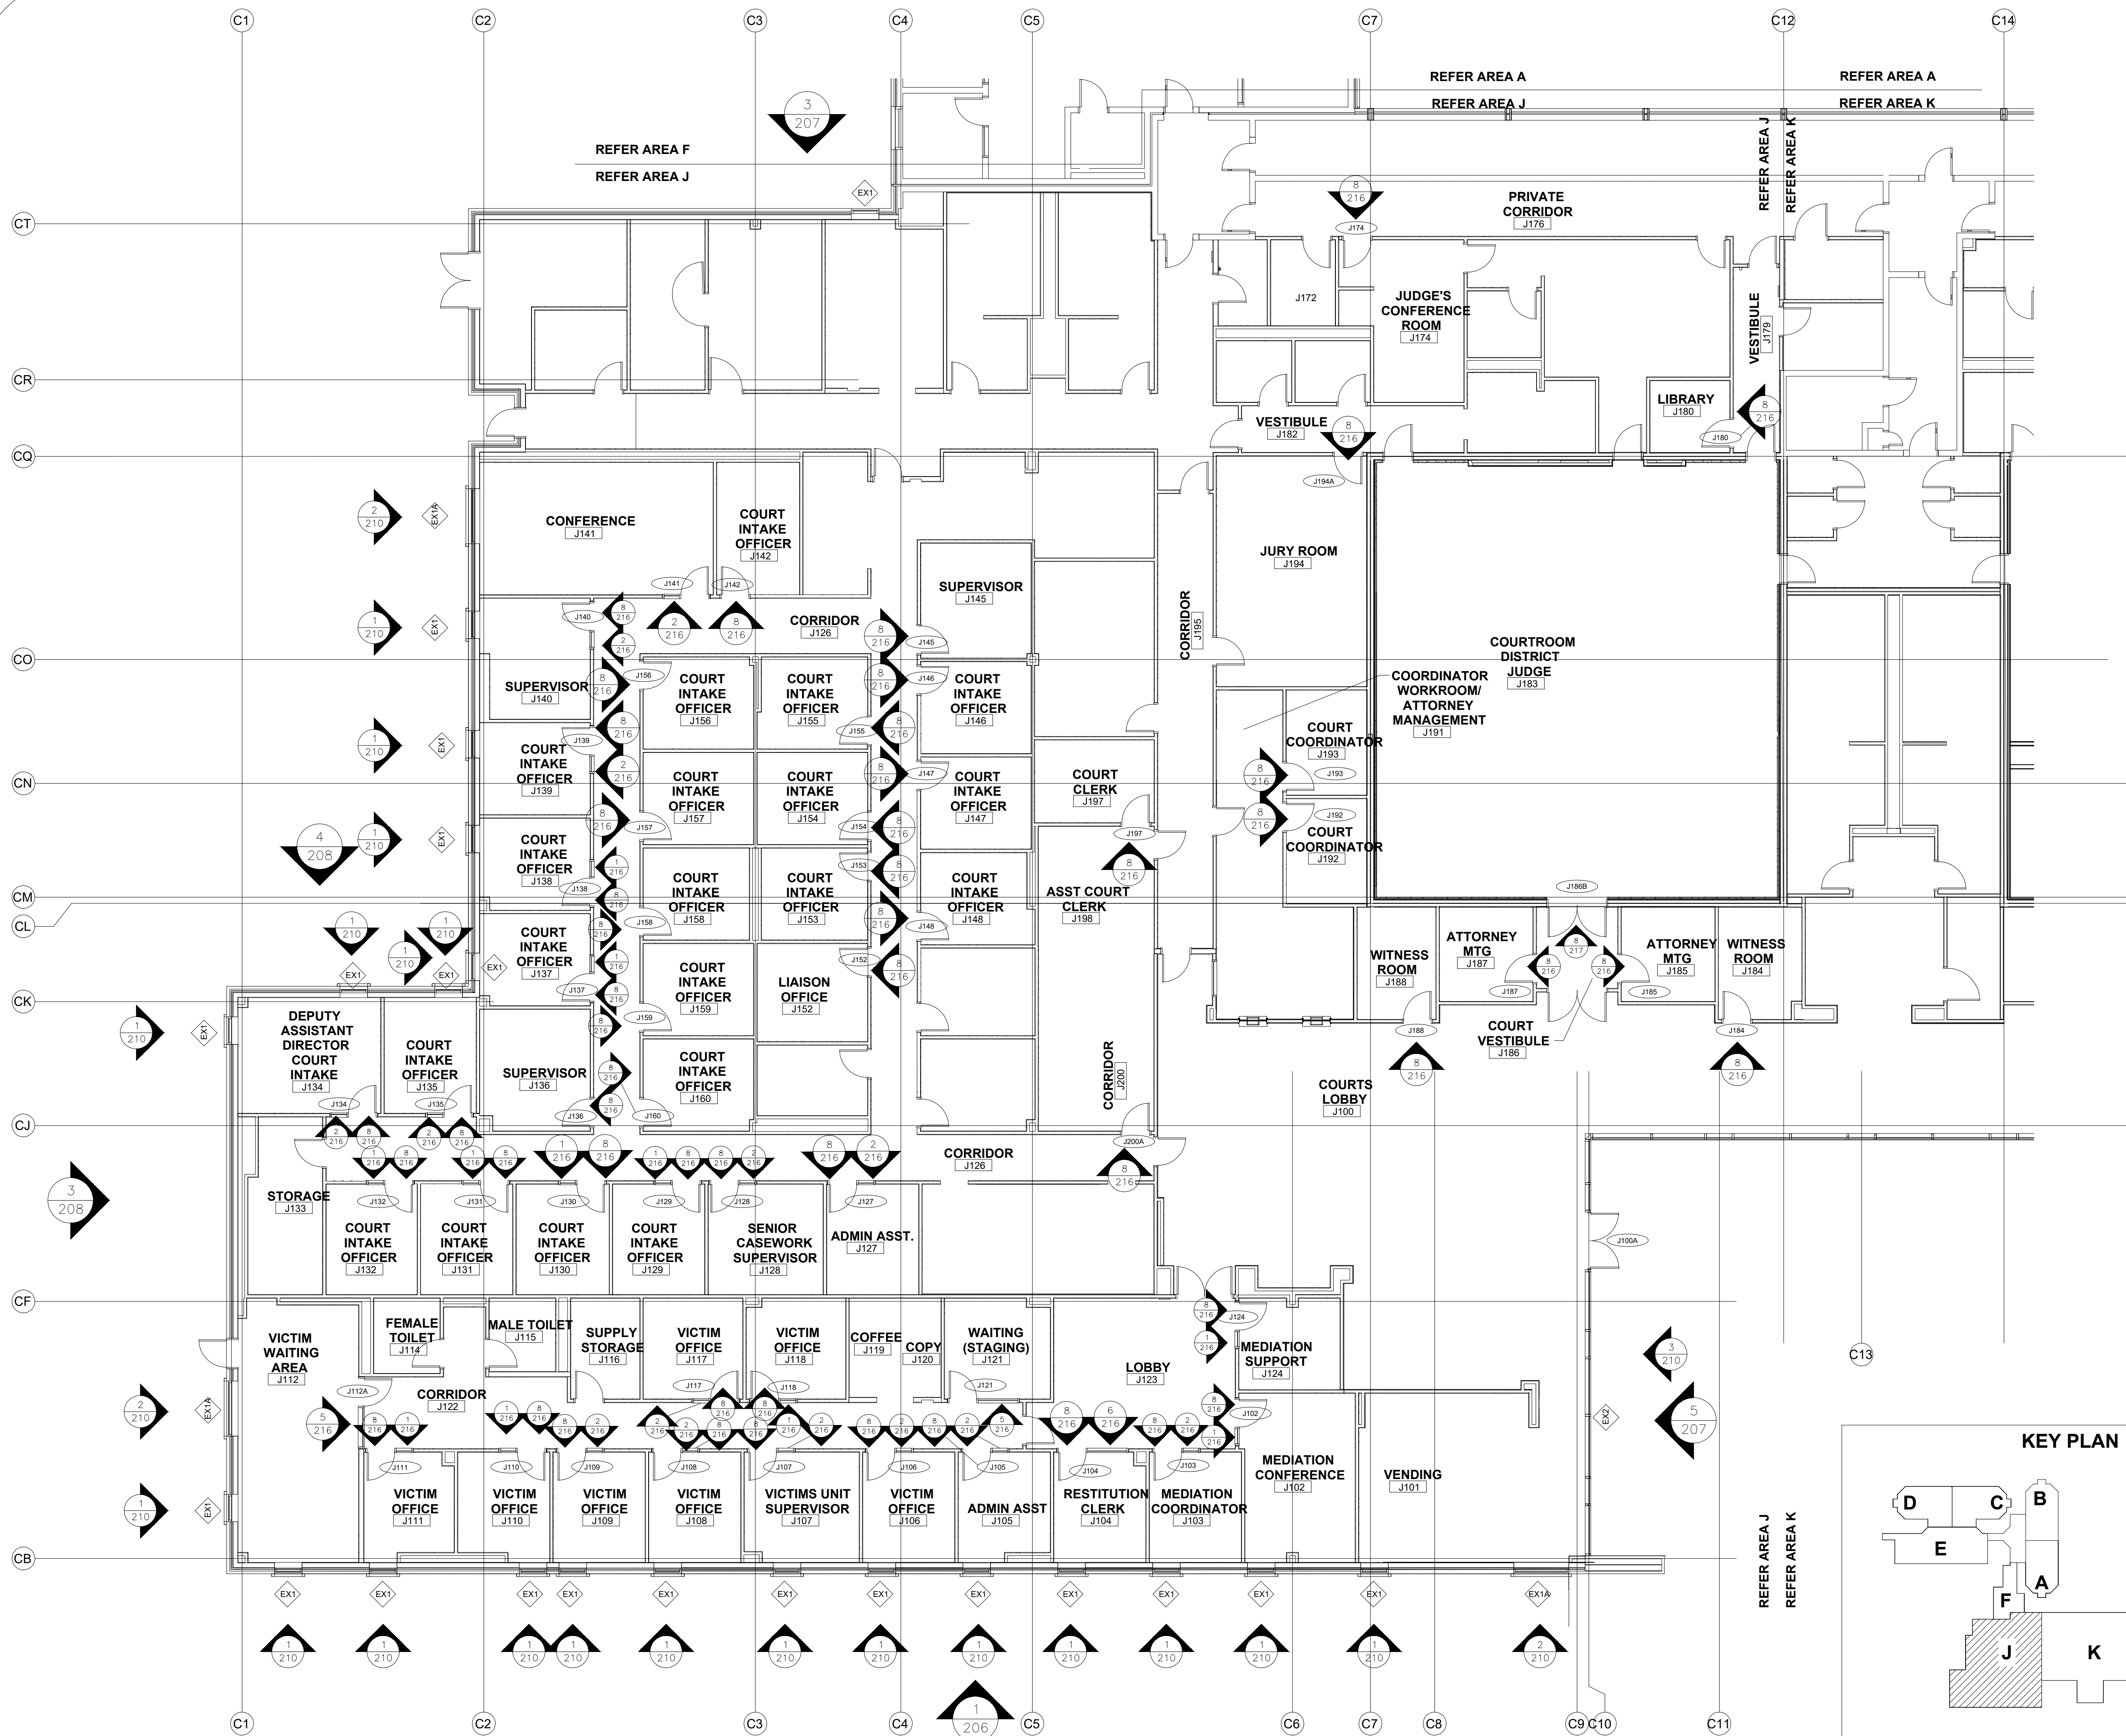

1 ARCHITECTURAL FLOOR PLAN - AREA 'J'
ARCH. REF.: A1/A-101J

NO.	REVISION/ISSUED	DATE
1	1ST SUBMITTAL	02/24/2020

PROJECT NAME & LOCATION:
TARRANT COUNTY JUVENILE CENTER

2701 KIMBO ROAD
FORT WORTH, TX 76111

SHEET TITLE:

FLOOR PLAN

DRAWN BY:


KS DRAFTING & DESIGN, LLC
KYLE SCHNECK
HARRISBURG, PA 17110
KYLE@KSDRAFTINGDESIGNLLC.COM
717-228-7114
KSDRAFTINGDESIGNLLC.COM

DRAWN BY:
CHECKED BY:
DATE:

JAMES LUPICA
KYLE SCHNECK
02/24/2020

SHEET:

203

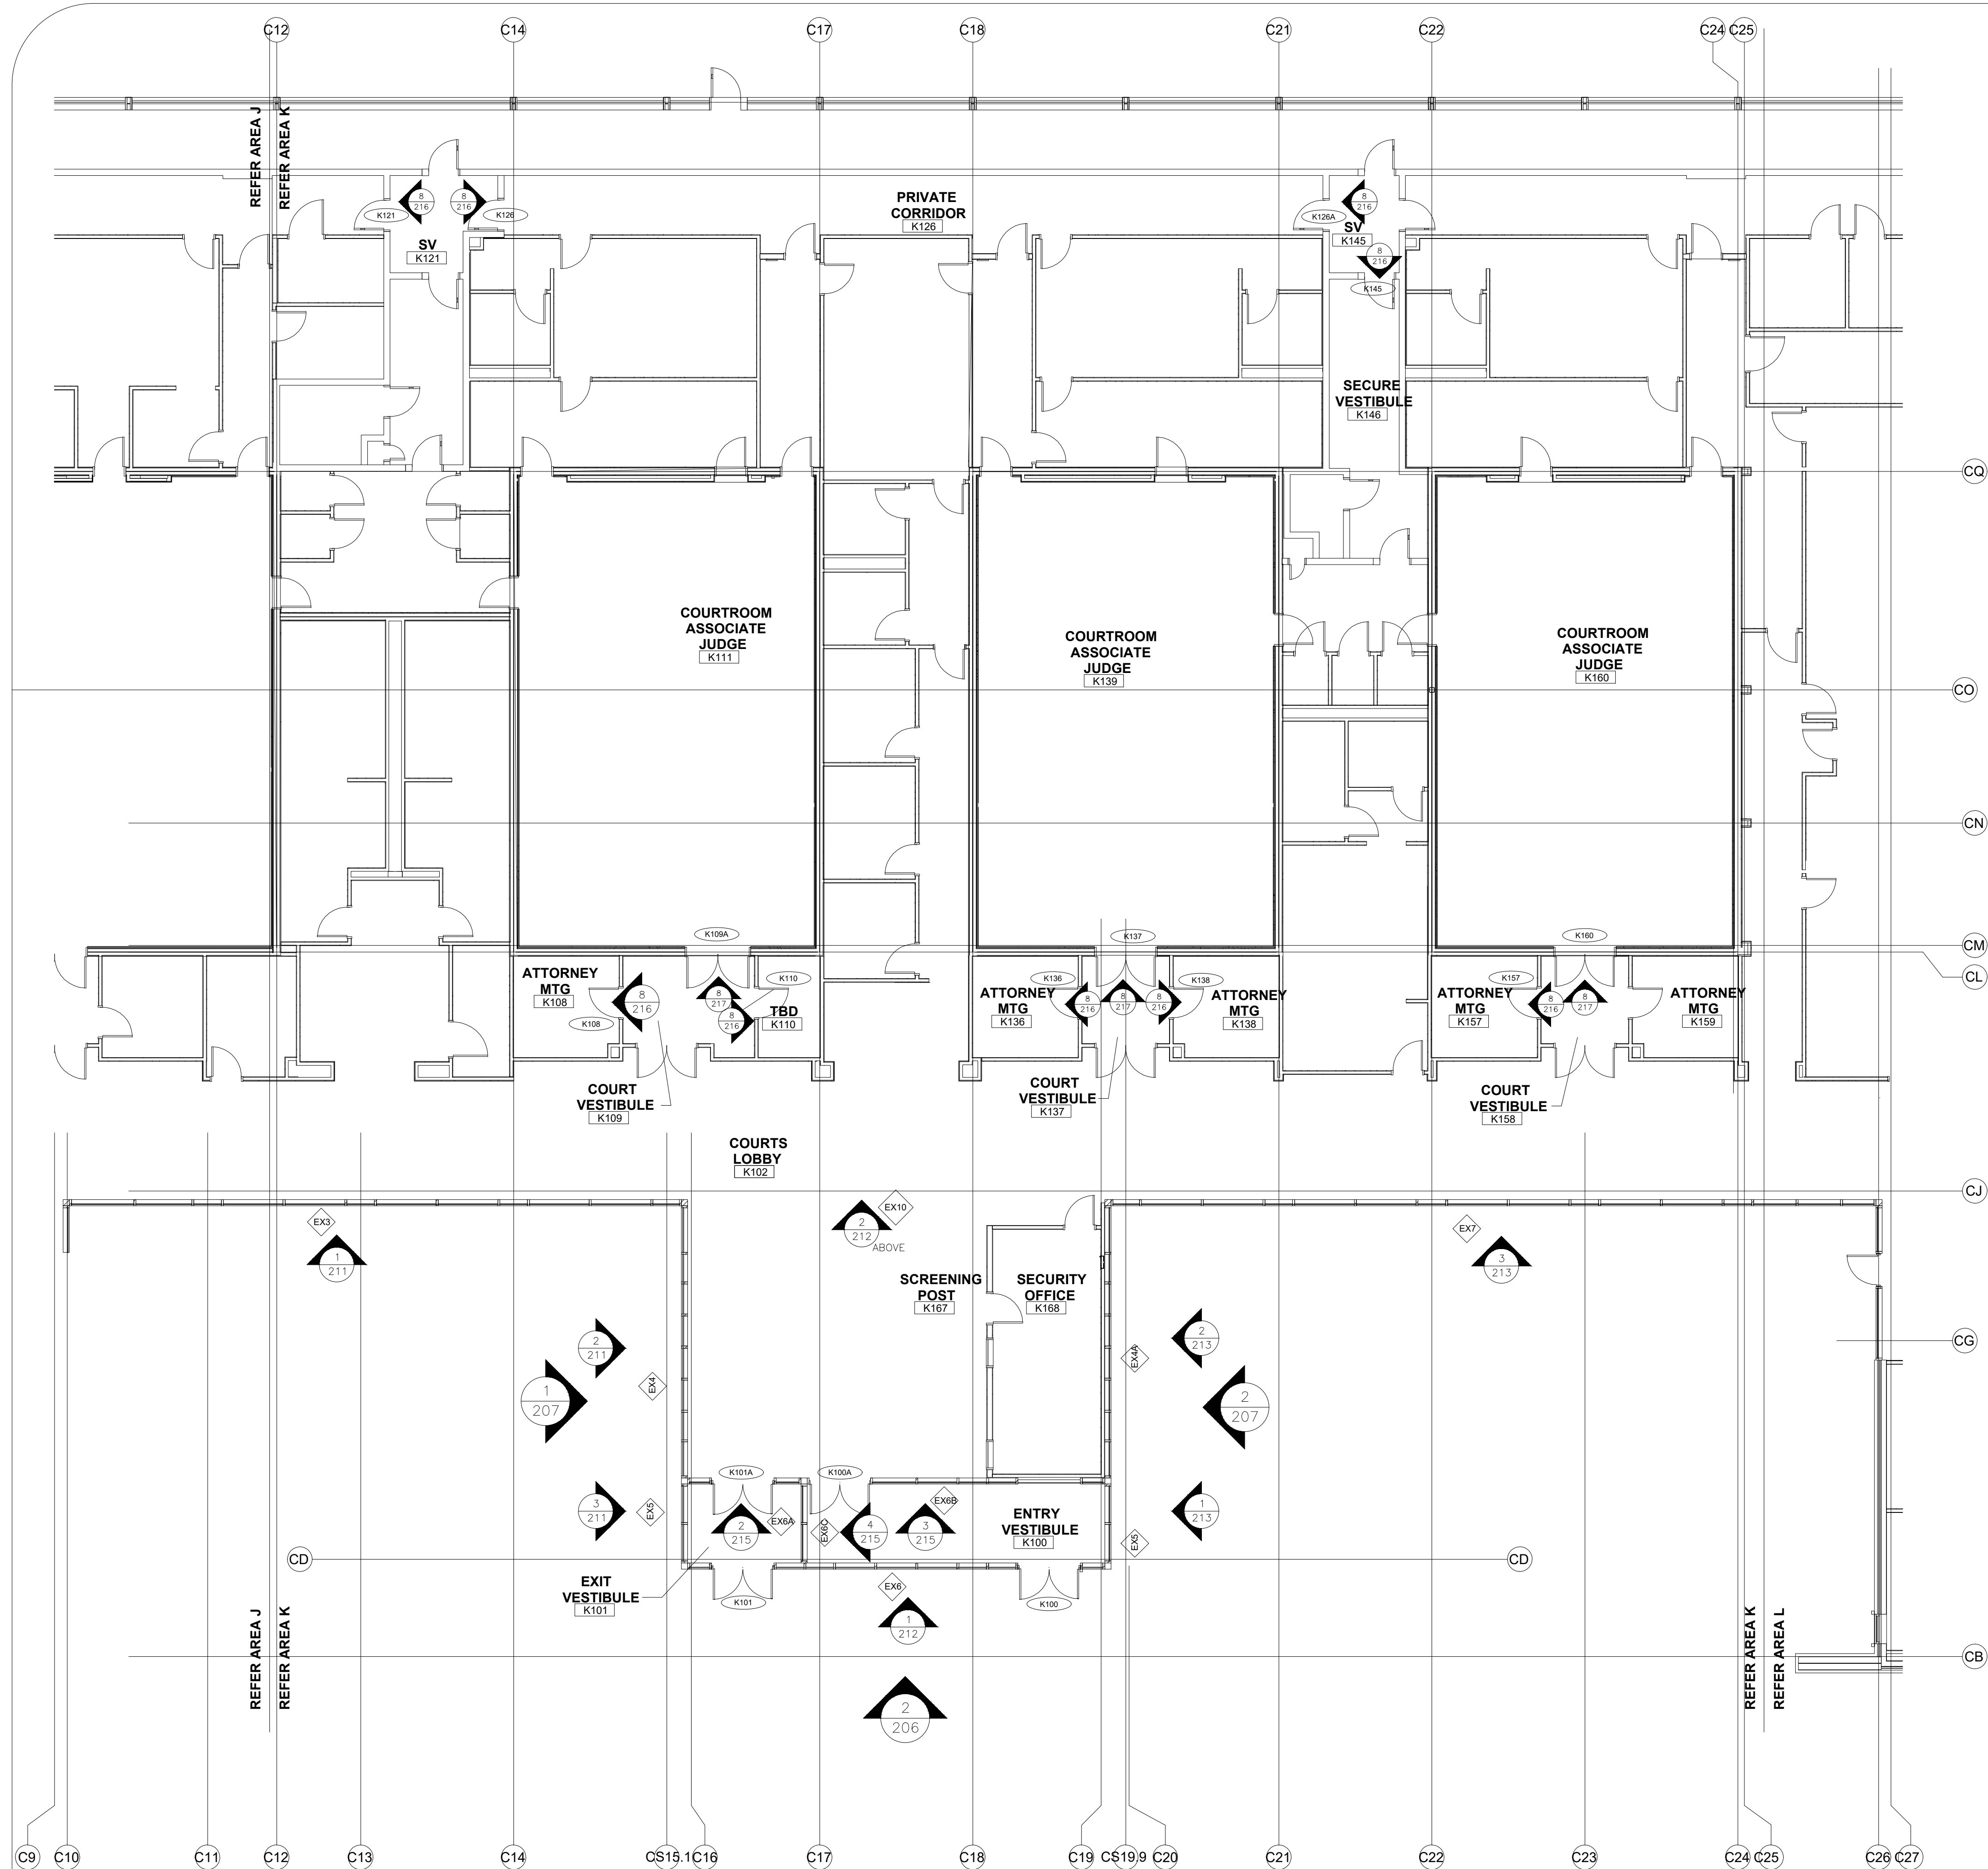

1 ARCHITECTURAL FLOOR PLAN - AREA 'K'
ARCH. REF.: A1/A-101K

NO.	REVISION/ISSUED	DATE
1	1ST SUBMITTAL	02/24/2020

PROJECT NAME & LOCATION:
TARRANT COUNTY JUVENILE CENTER

2701 KIMBO ROAD
FORT WORTH, TX 76111

SHEET TITLE:

FLOOR PLAN


DRAWN BY:

KS DRAFTING & DESIGN, LLC
KYLE SCHNECK
HARRISBURG, PA 17110
KYLE@KSDRAFTINGDESIGNLLC.COM
717-228-7114
KSDRAFTINGDESIGNLLC.COM

DRAWN BY:
JAMES LUPICA
CHECKED BY:
KYLE SCHNECK
DATE:
02/24/2020

SHEET:

204

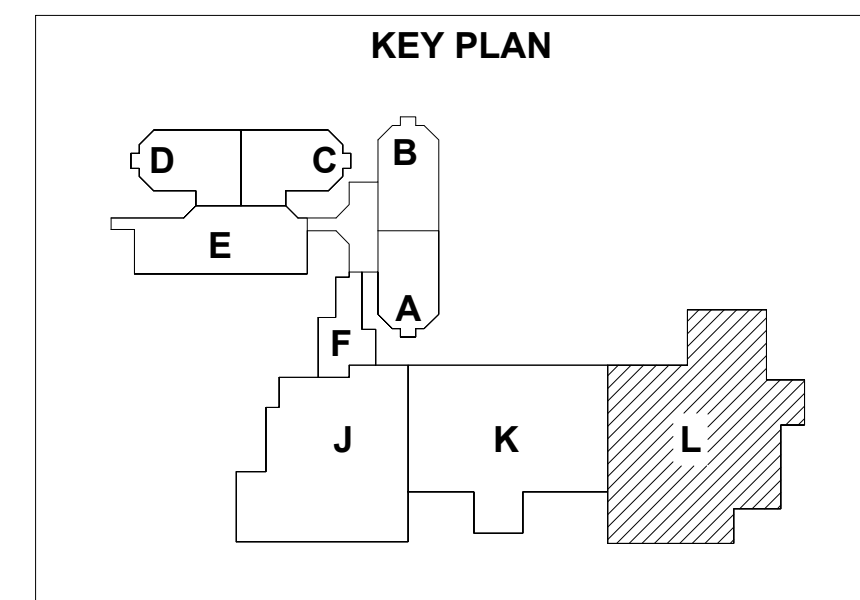

DRAWN BY: JAMES LUPICA	SHEET: 205
CHECKED BY: KYLE SCHNECK	
DATE: 02/24/2020	

NO.	REVISION/ISSUED	DATE
1	1ST SUBMITTAL	02/24/2020

PROJECT NAME & LOCATION:
TARRANT COUNTY JUVENILE CENTER

2701 KIMBO ROAD
FORT WORTH, TX 76111

SHEET TITLE:

BUILDING ELEVATIONS



DRAWN BY:

KS DRAFTING & DESIGN, LLC
KYLE SCHNECK
HARRISBURG, PA 17110
KYLE@KSDRAFTINGDESIGNLLC.COM
717-228-7114
KSDRAFTINGDESIGNLLC.COM


DRAWN BY:
JAMES LUPICA
CHECKED BY:
KYLE SCHNECK
DATE:
02/24/2020

SHEET:


206

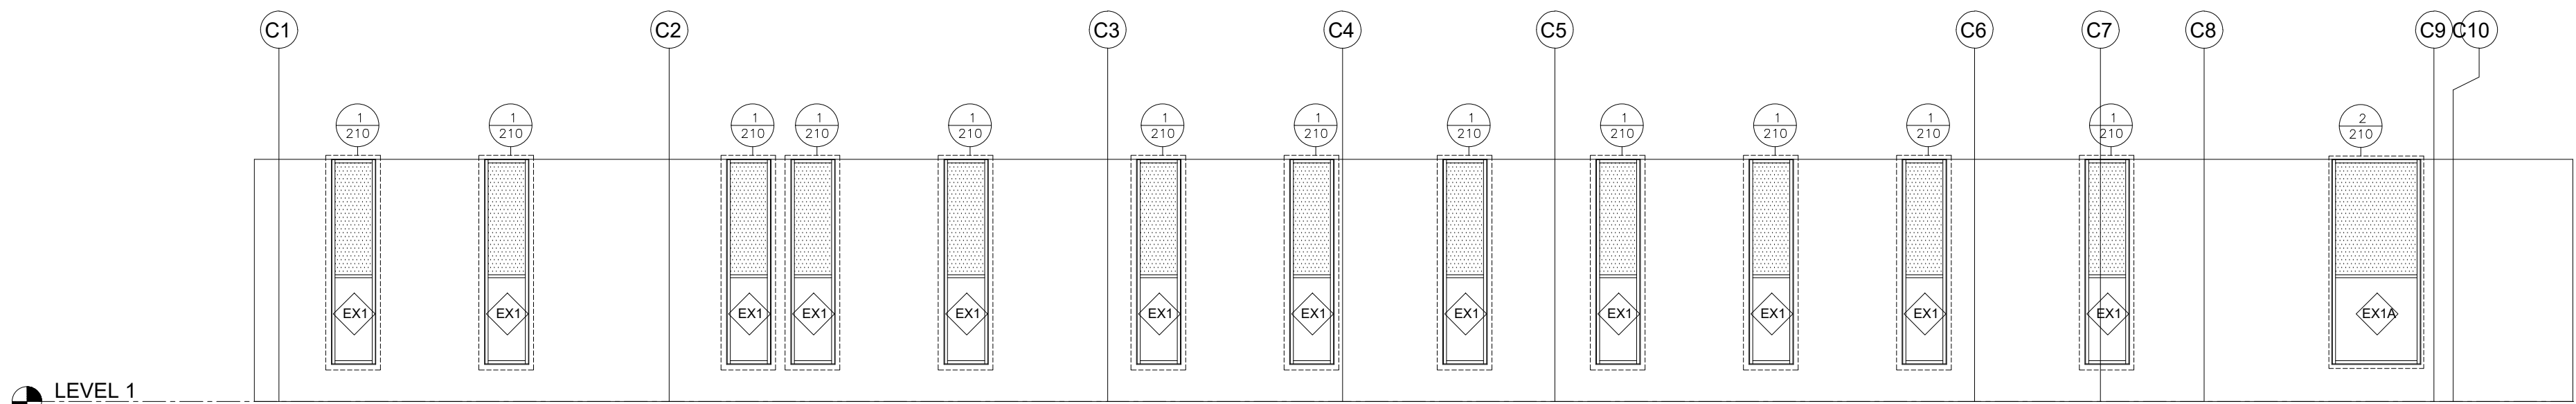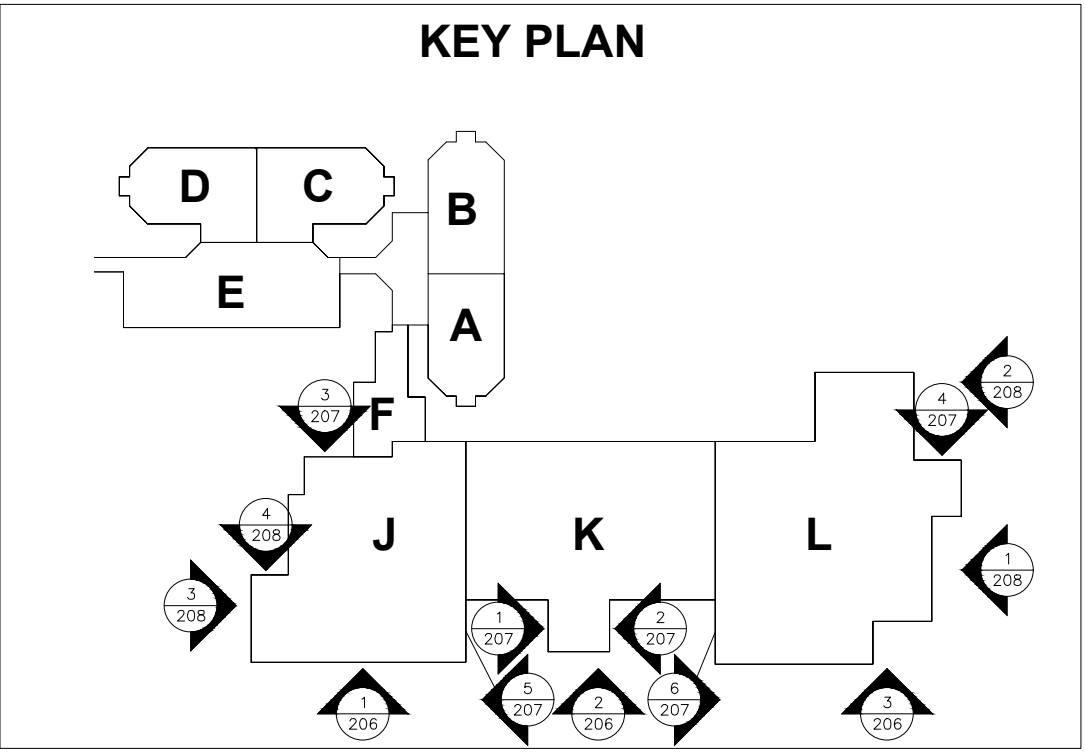

1 PARTIAL EXTERIOR ELEVATION - SOUTH
ARCH. REF.: E3/A-203

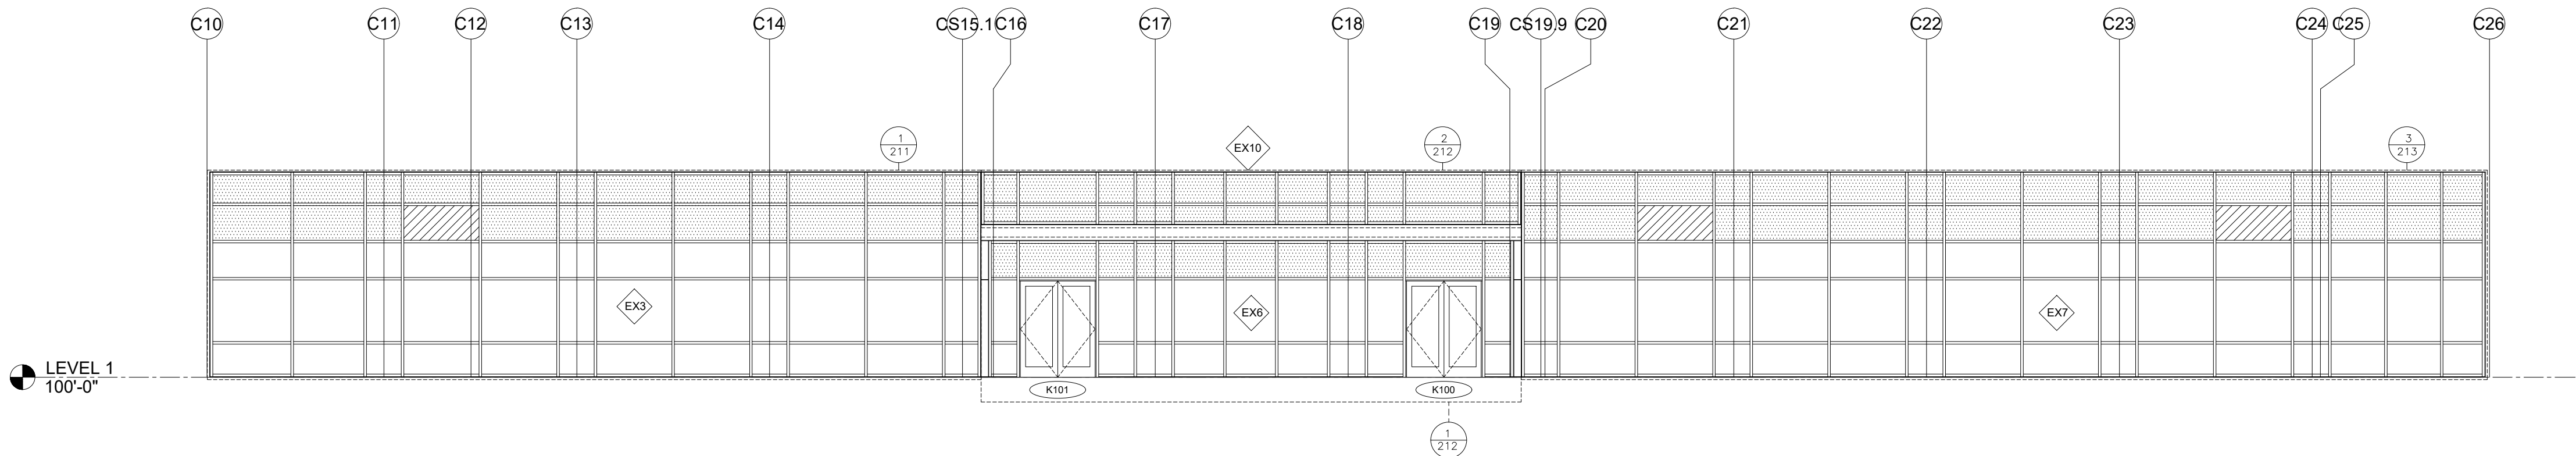

2 PARTIAL EXTERIOR ELEVATION - SOUTH
ARCH. REF.: C3/A-203

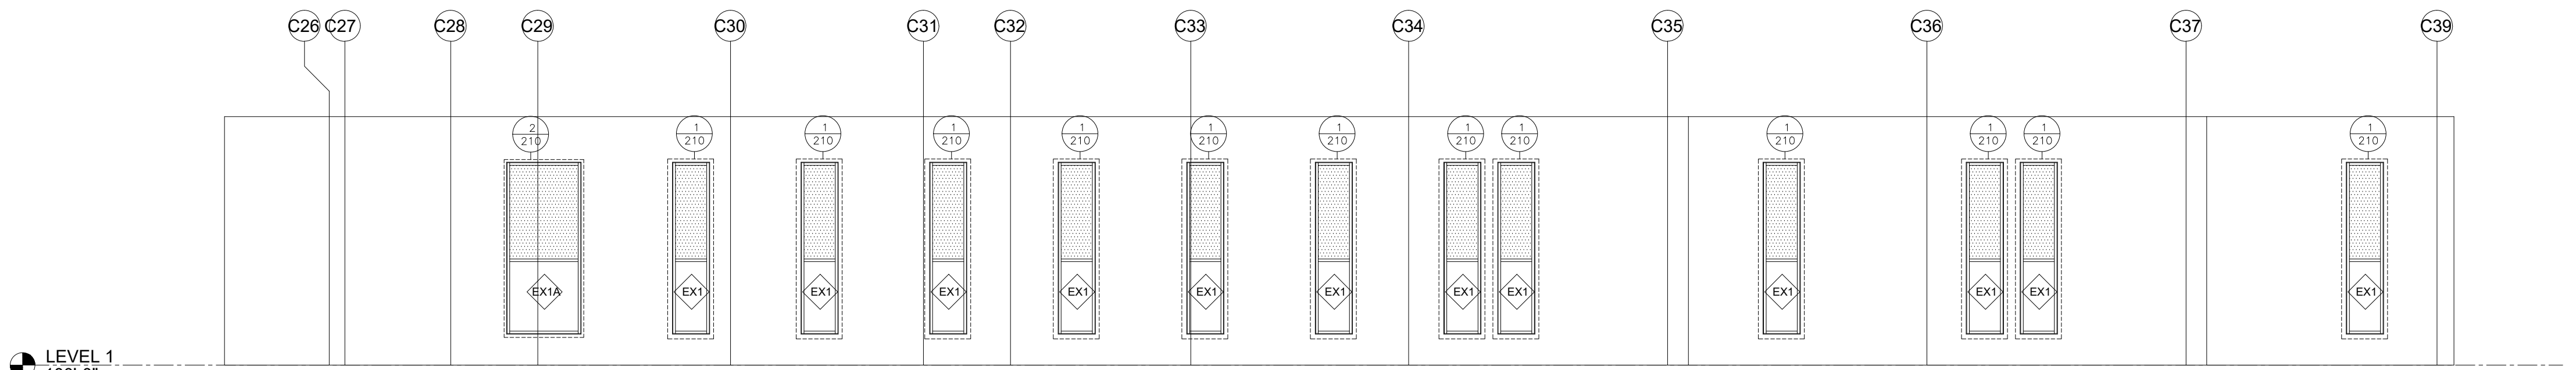

3 PARTIAL EXTERIOR ELEVATION - SOUTH
ARCH. REF.: B3/A-203

NO.	REVISION/ISSUED	DATE
1	1ST SUBMITTAL	02/24/2020

PROJECT NAME & LOCATION:
TARRANT COUNTY JUVENILE CENTER

2701 KIMBO ROAD
FORT WORTH, TX 76111

SHEET TITLE:
BUILDING ELEVATIONS





DRAWN BY:

KS DRAFTING & DESIGN, LLC
KYLE SCHNECK
HARRISBURG, PA 17110
KYLE@KSDRAFTINGDESIGNLLC.COM
717-228-7114
KSDRAFTINGDESIGNLLC.COM

DRAWN BY:
JAMES LUPICA
CHECKED BY:
KYLE SCHNECK
DATE:
02/24/2020

SHEET:

207

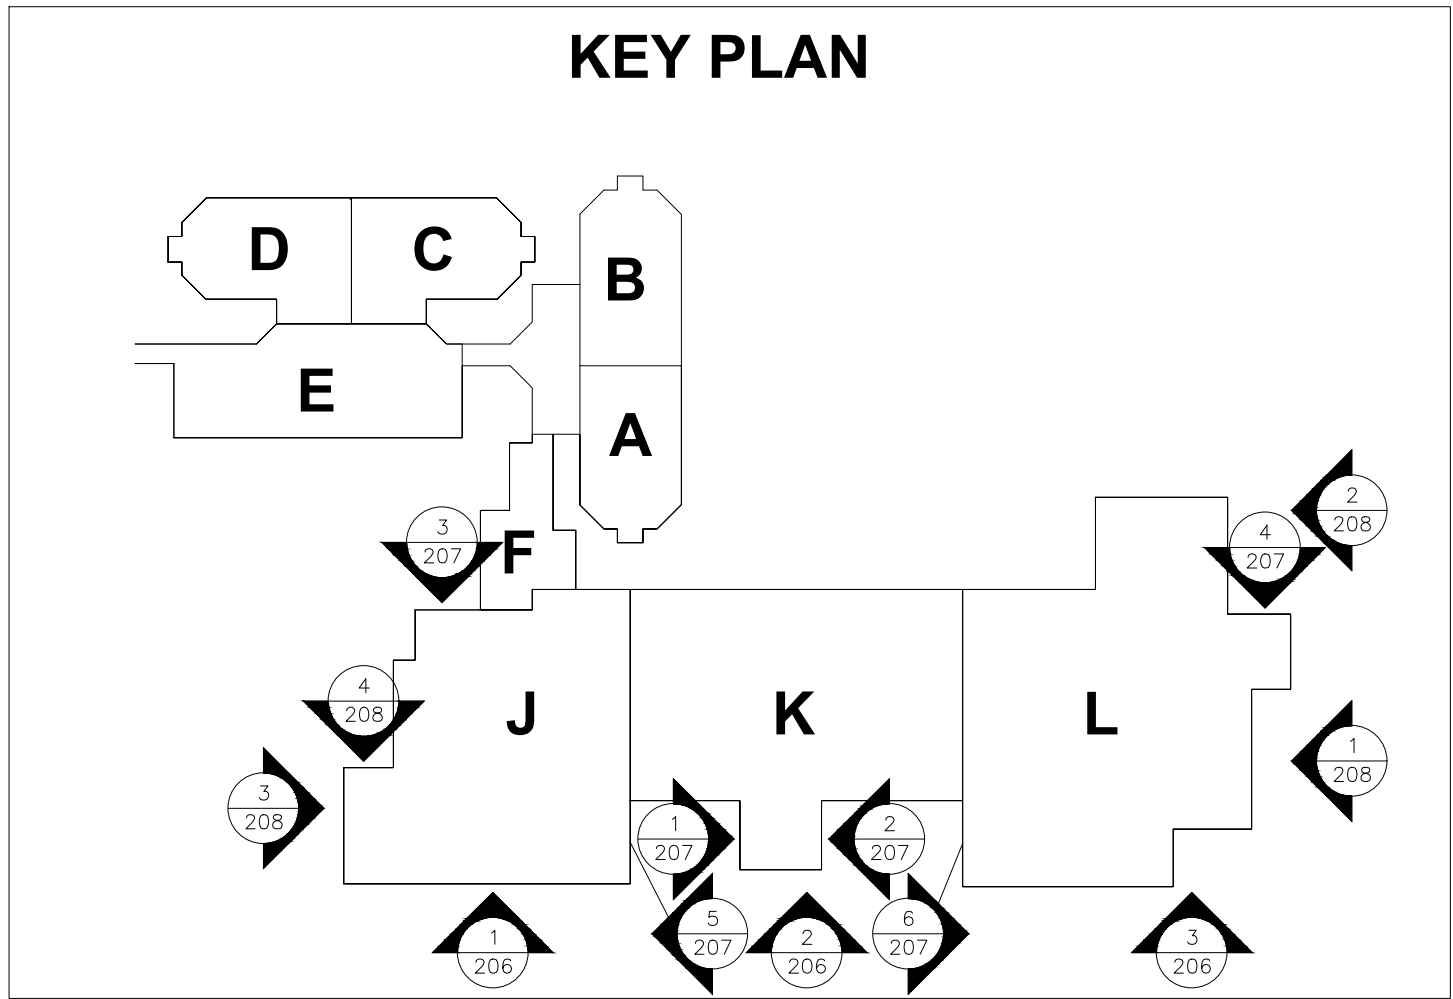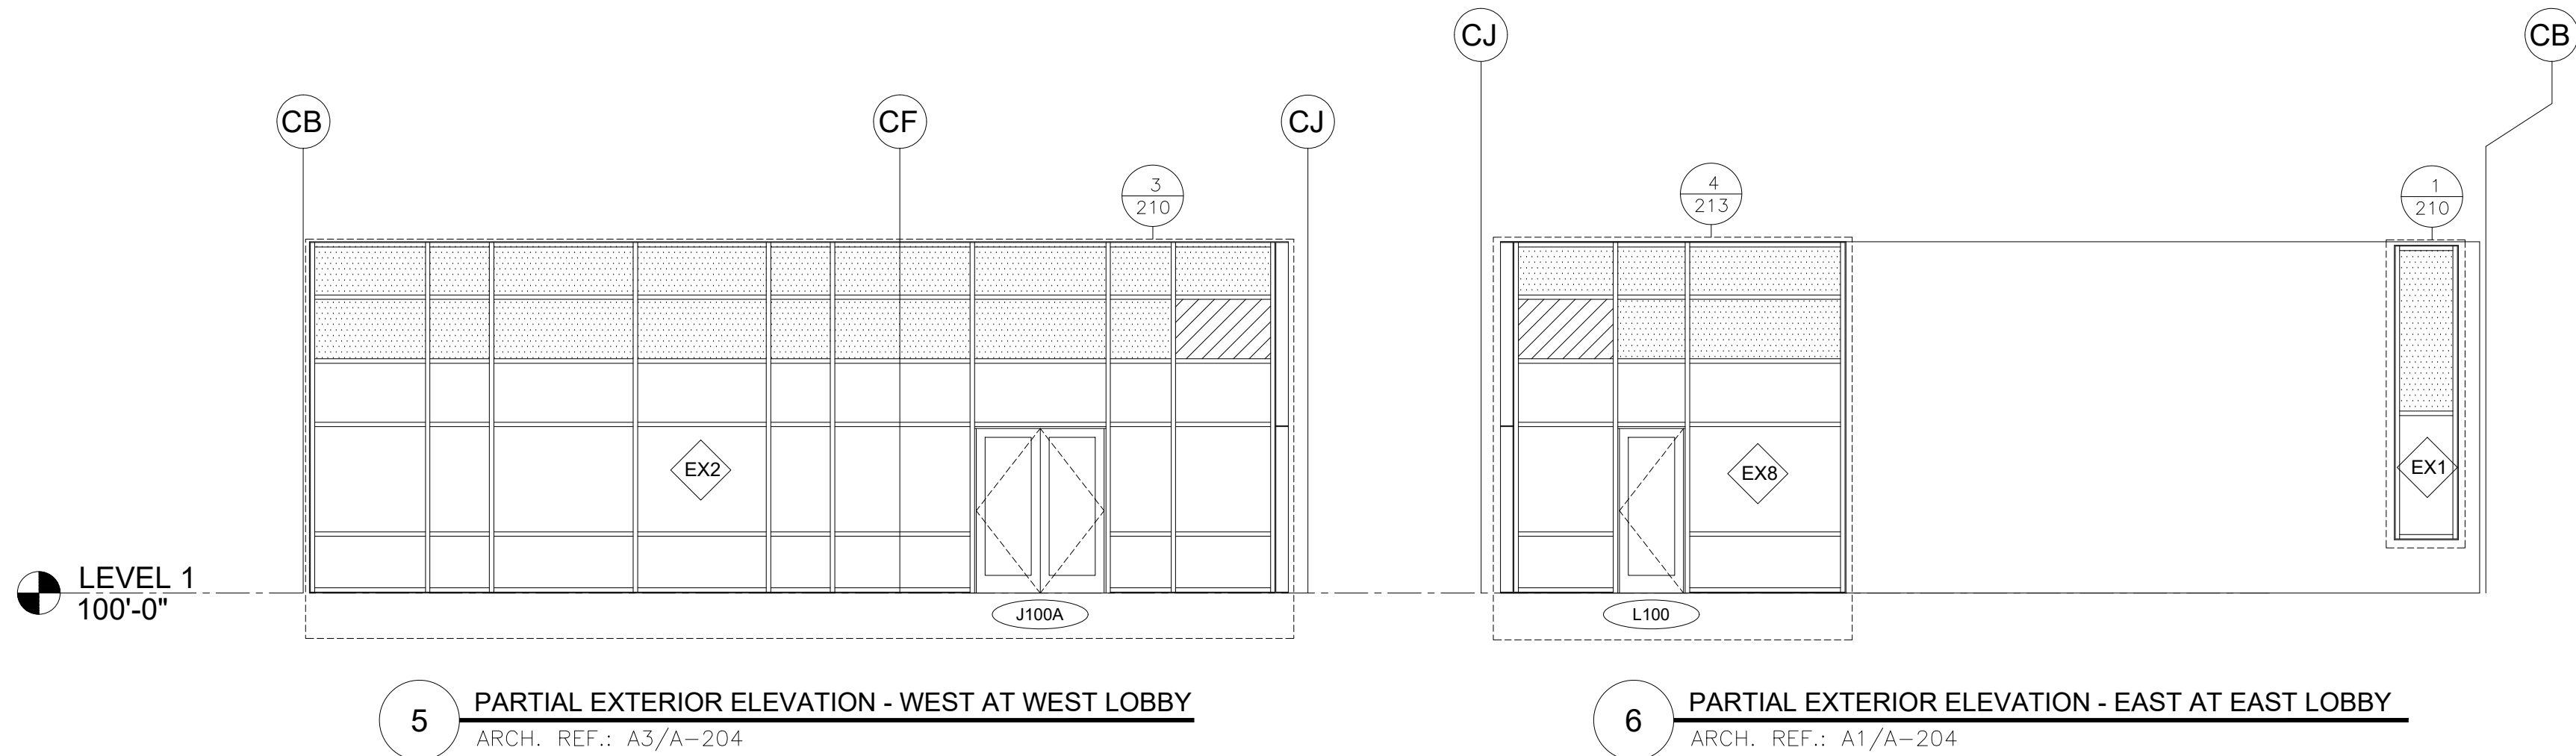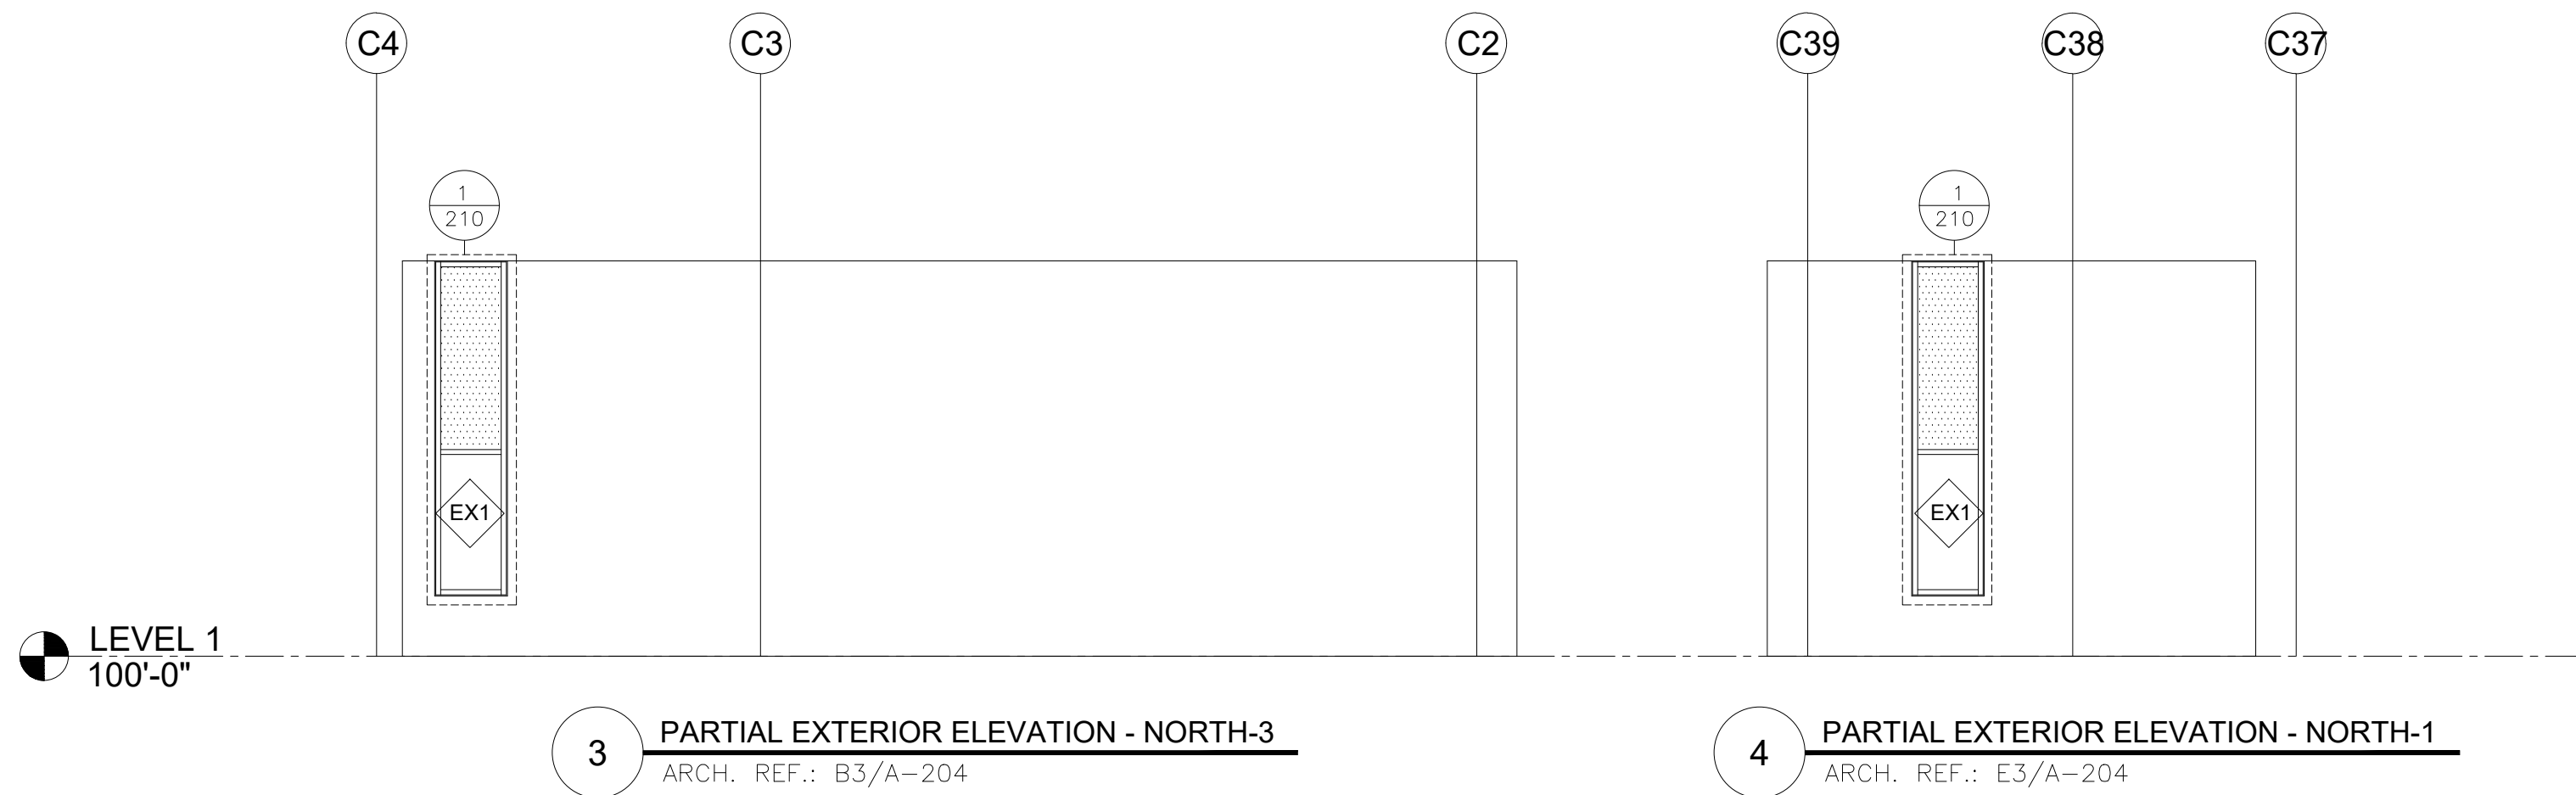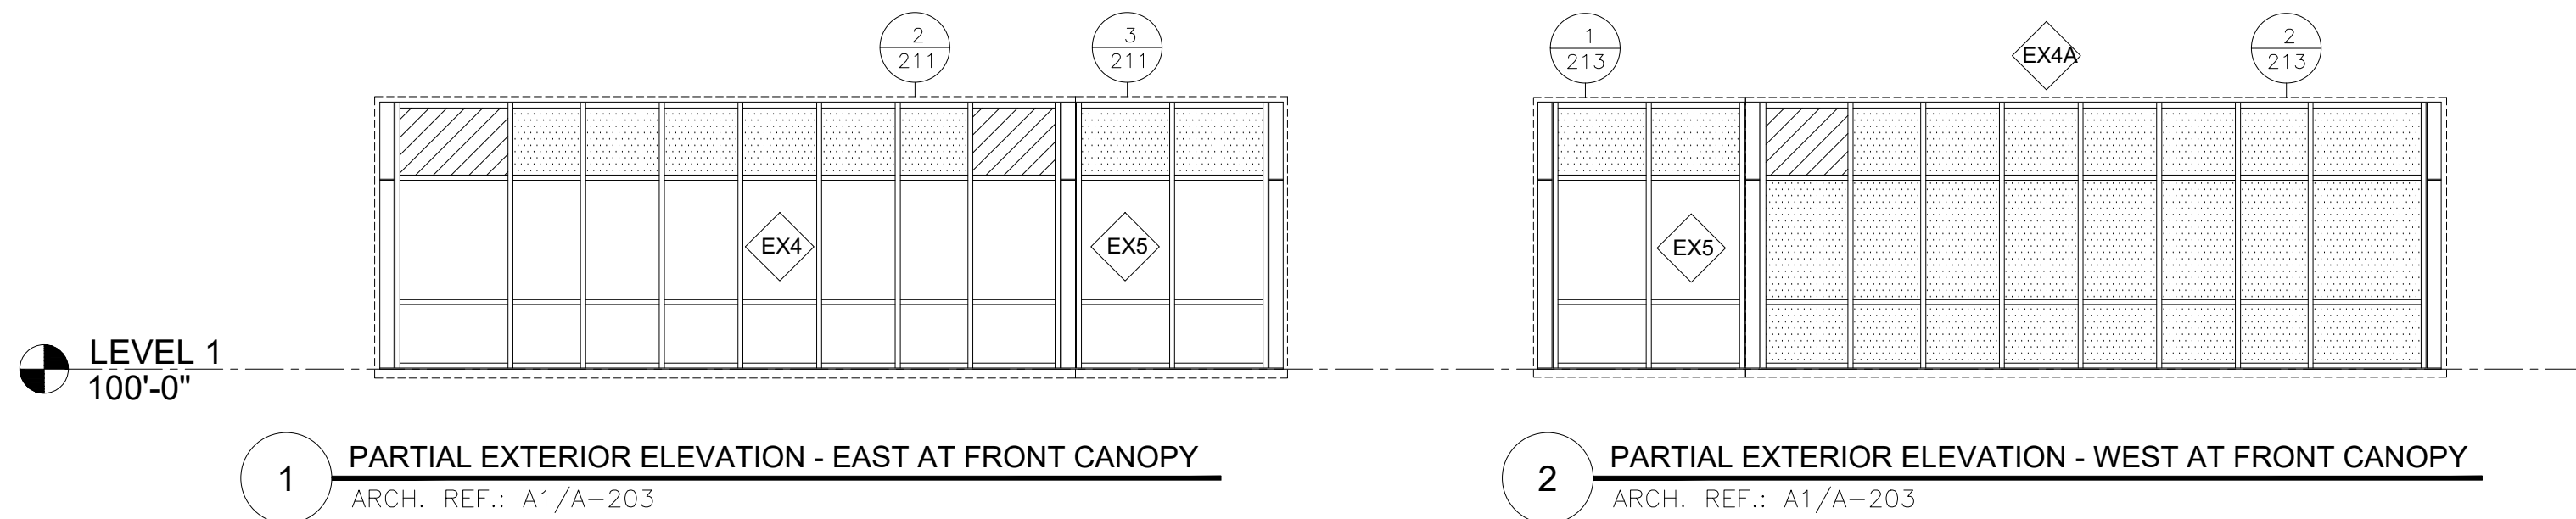

NO.	REVISION/ISSUED	DATE
1	1ST SUBMITTAL	02/24/2020

PROJECT NAME & LOCATION:
TARRANT COUNTY JUVENILE CENTER

2701 KIMBO ROAD
FORT WORTH, TX 76111

SHEET TITLE:

BUILDING ELEVATIONS


DRAWN BY:

KS DRAFTING & DESIGN, LLC
KYLE SCHNECK
HARRISBURG, PA 17110
KYLE@KSDRAFTINGDESIGNLLC.COM
717-228-7114
KSDRAFTINGDESIGNLLC.COM

DRAWN BY:
JAMES LUPICA
CHECKED BY:
KYLE SCHNECK
DATE:
02/24/2020


SHEET:

208

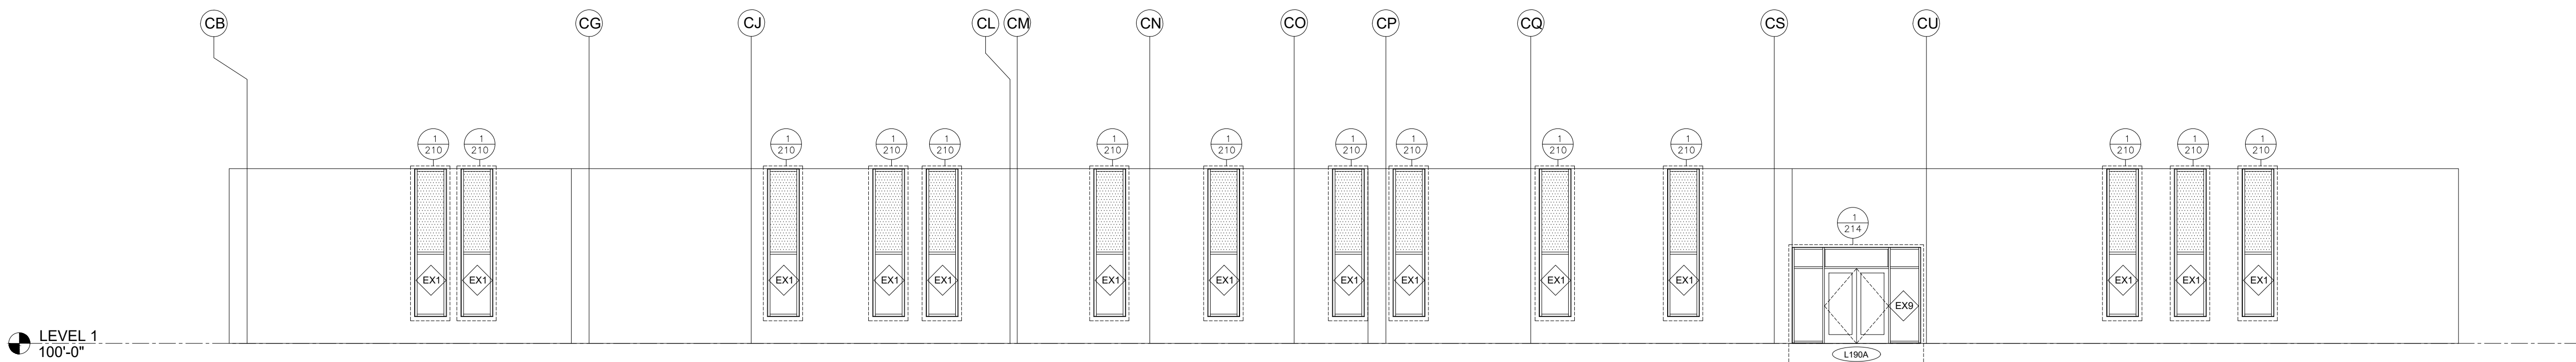


1 PARTIAL EXTERIOR ELEVATION - EAST 1
ARCH. REF.: D1/A-205


2 PARTIAL EXTERIOR ELEVATION - EAST - 2
ARCH. REF.: C1/A-205

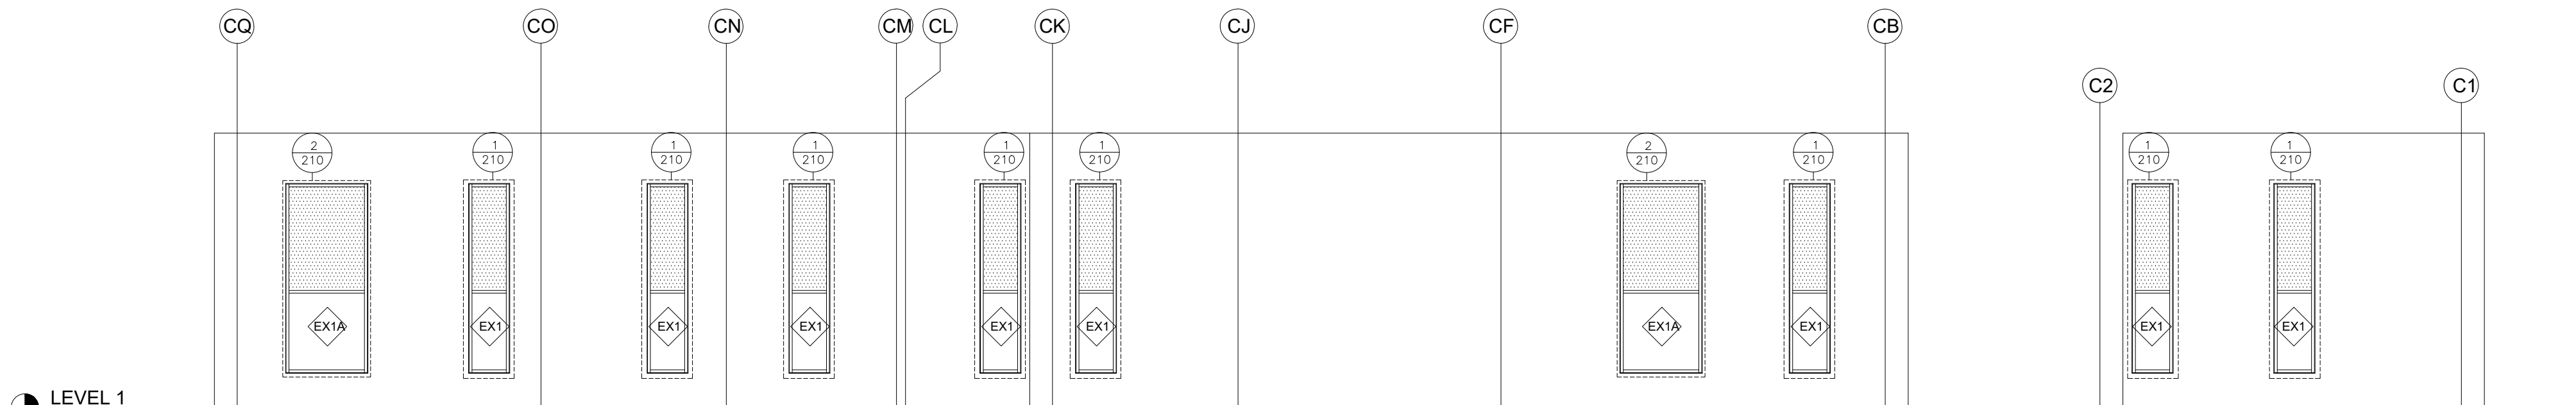


3 PARTIAL EXTERIOR ELEVATION - WEST
ARCH. REF.: B1/A-205

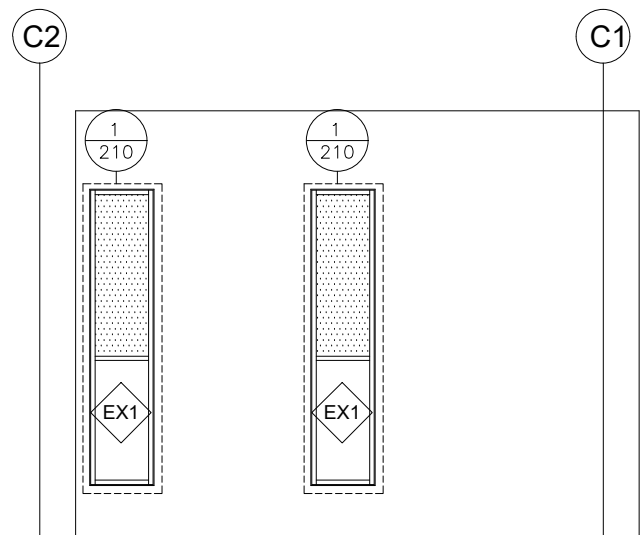


4 EXTERIOR ELEVATION - SW
ARCH. REF.: C3/A-205

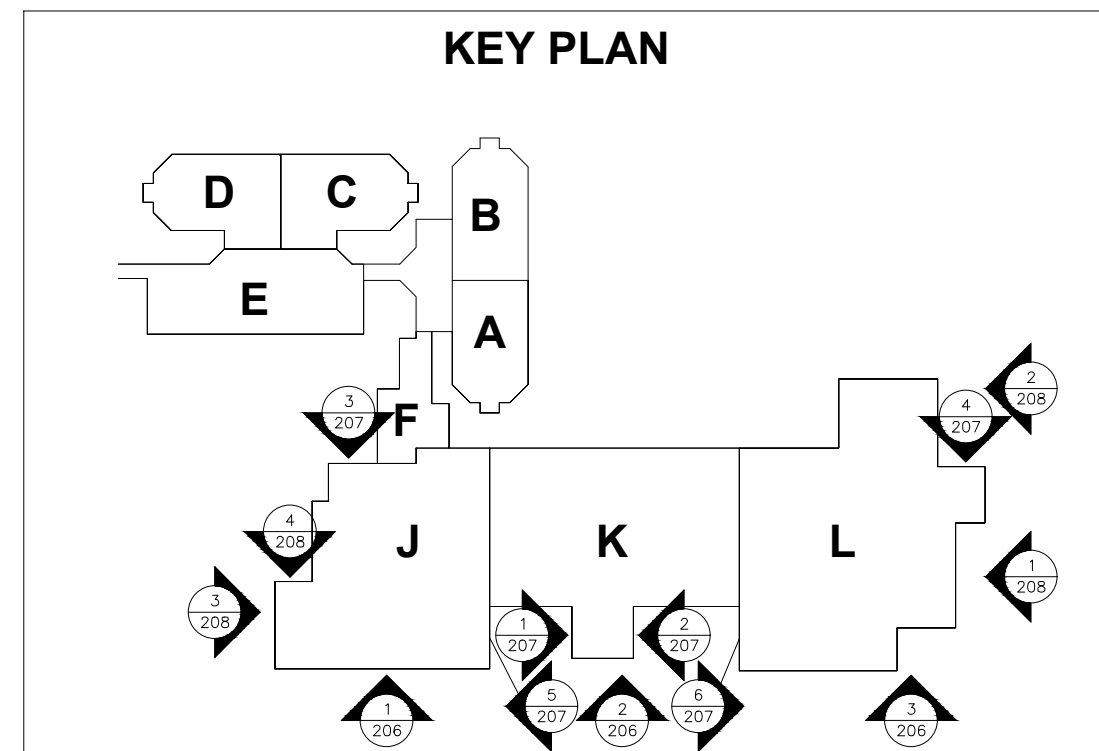


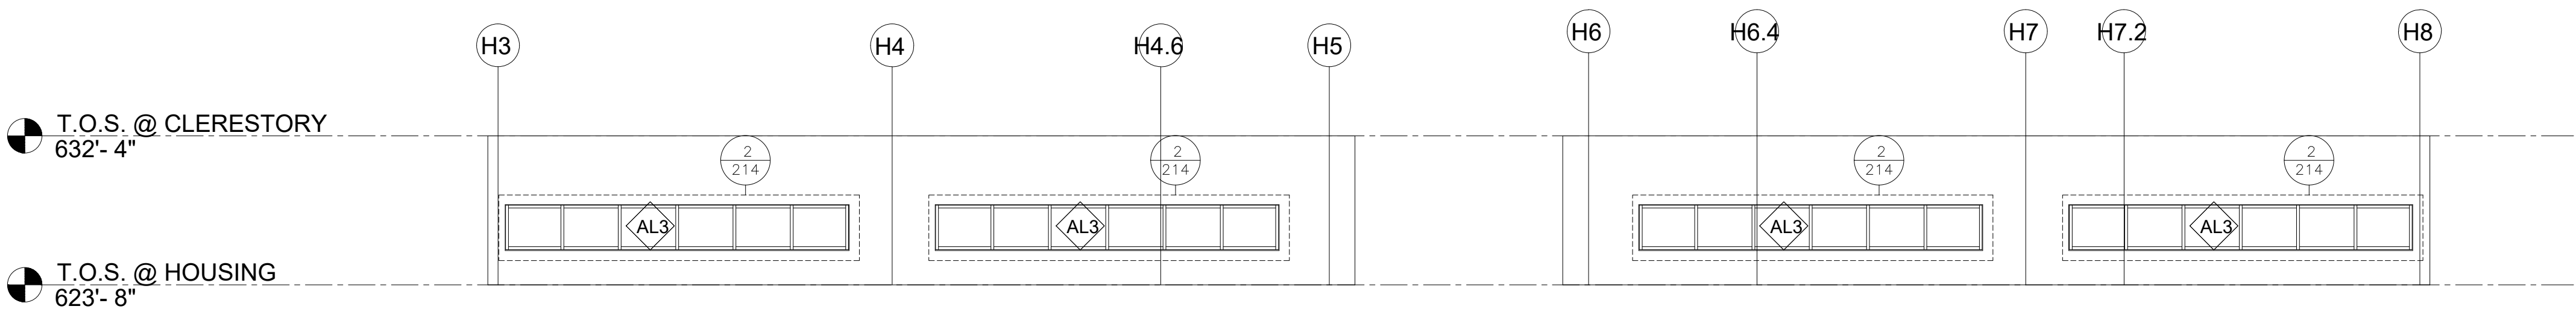

1 **EXTERIOR ELEV. - SOUTH AT AREAS 'C' & 'D' AND WEST AT AREAS 'A' & 'B'**
ARCH. REF.: D1/A-206

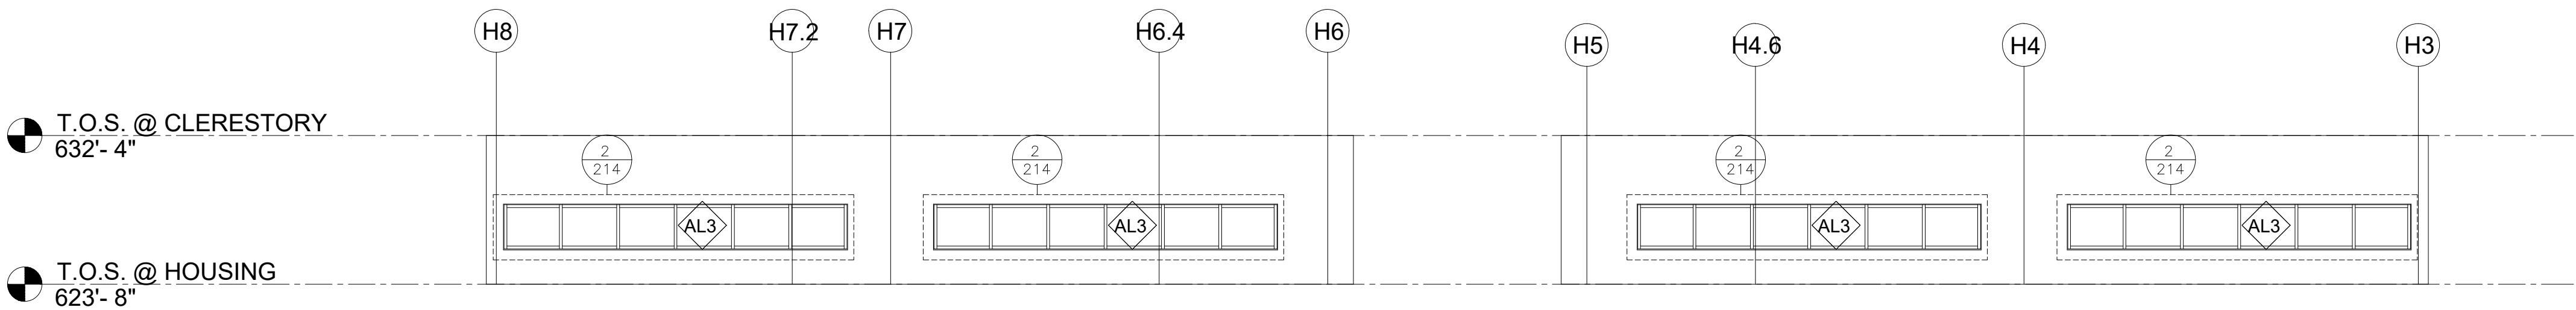


2 **EXTERIOR ELEV. - NORTH AT AREAS 'C' & 'D' AND EAST AT AREAS 'A' & 'B' (SIM.)**
ARCH. REF.: B1/A-206

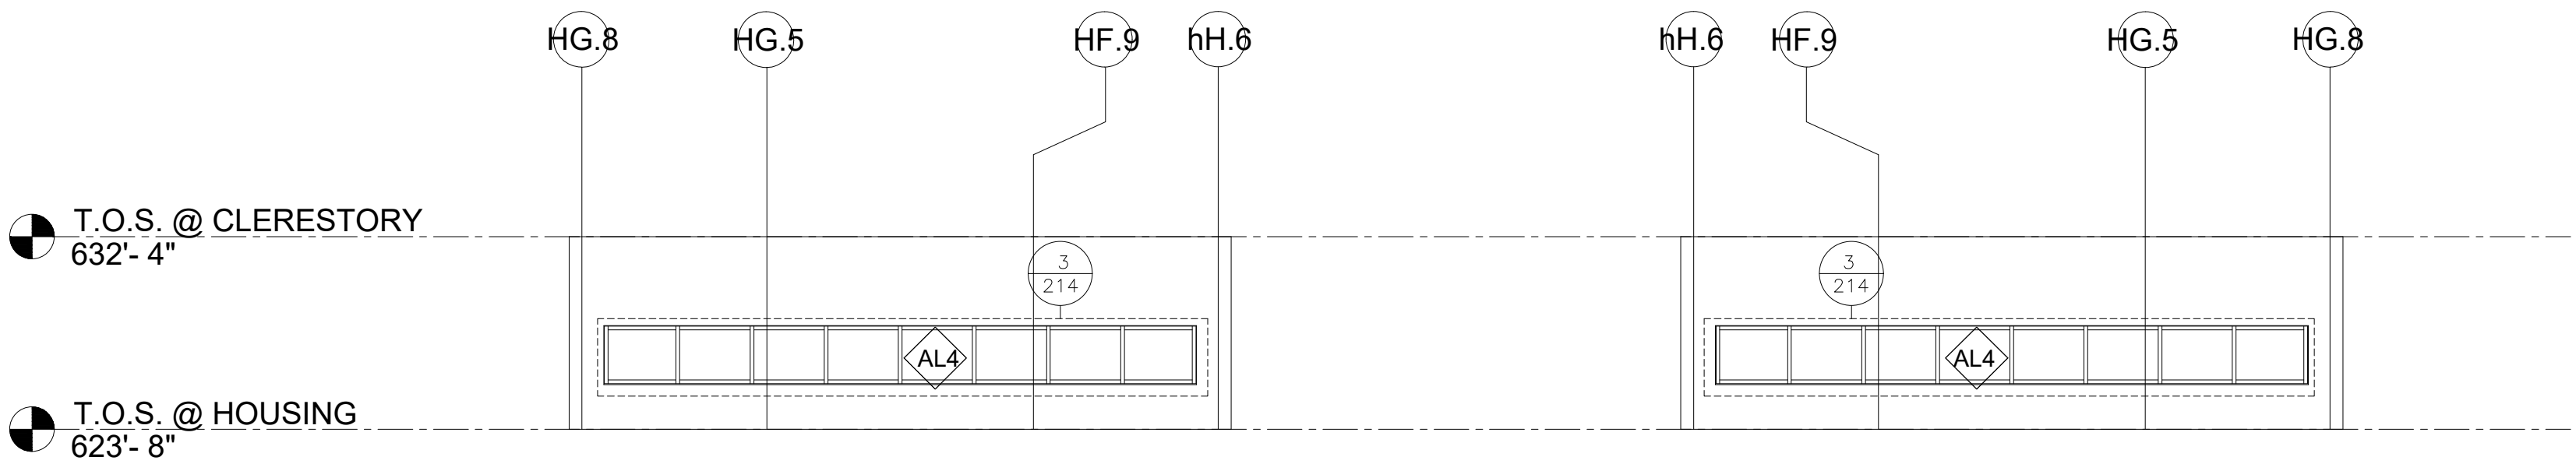

3 **EXTERIOR ELEV. - WEST AREA 'D' AND NORTH AREA 'B'**
ARCH. REF.: E1/A-206

4 **EXTERIOR ELEV. - EAST AREA 'C' AND SOUTH AREA 'A'**
ARCH. REF.: E3/A-206

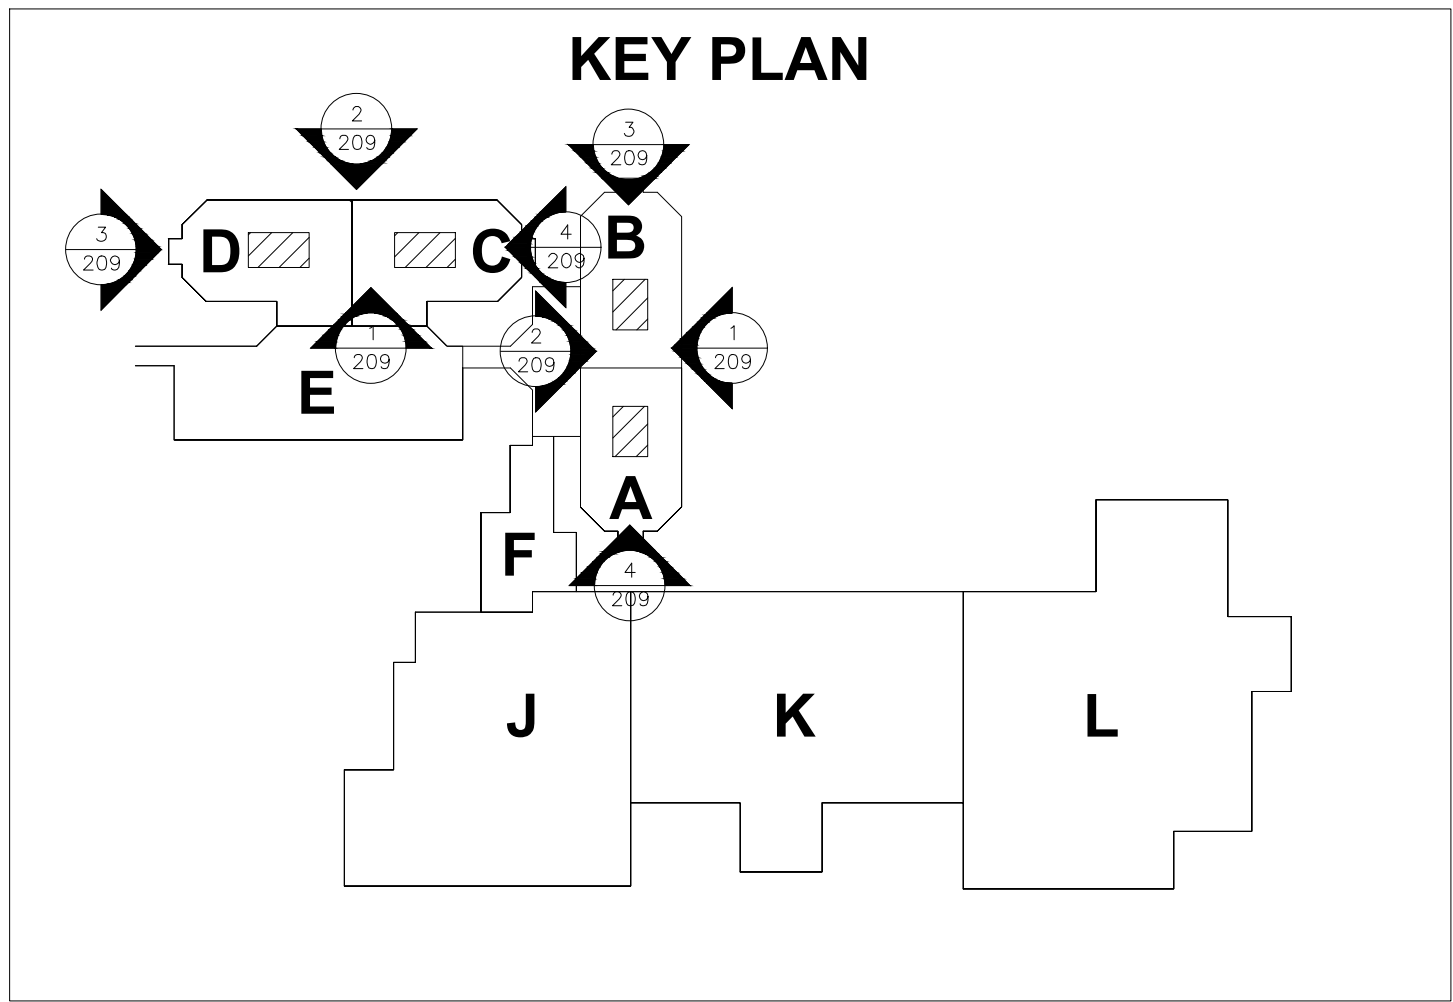

NO.	REVISION/ISSUED	DATE
1	1ST SUBMITTAL	02/24/2020

PROJECT NAME & LOCATION:
TARRANT COUNTY JUVENILE CENTER

2701 KIMBO ROAD
FORT WORTH, TX 76111

SHEET TITLE:
BUILDING ELEVATIONS


DRAWN BY:

KS DRAFTING & DESIGN, LLC
KYLE SCHNECK
HARRISBURG, PA 17110
KYLE@KSDRAFTINGDESIGNLLC.COM
717-228-7114
KSDRAFTINGDESIGNLLC.COM

DRAWN BY:
JAMES LUPICA
CHECKED BY:
KYLE SCHNECK
DATE:
02/24/2020

SHEET:


209

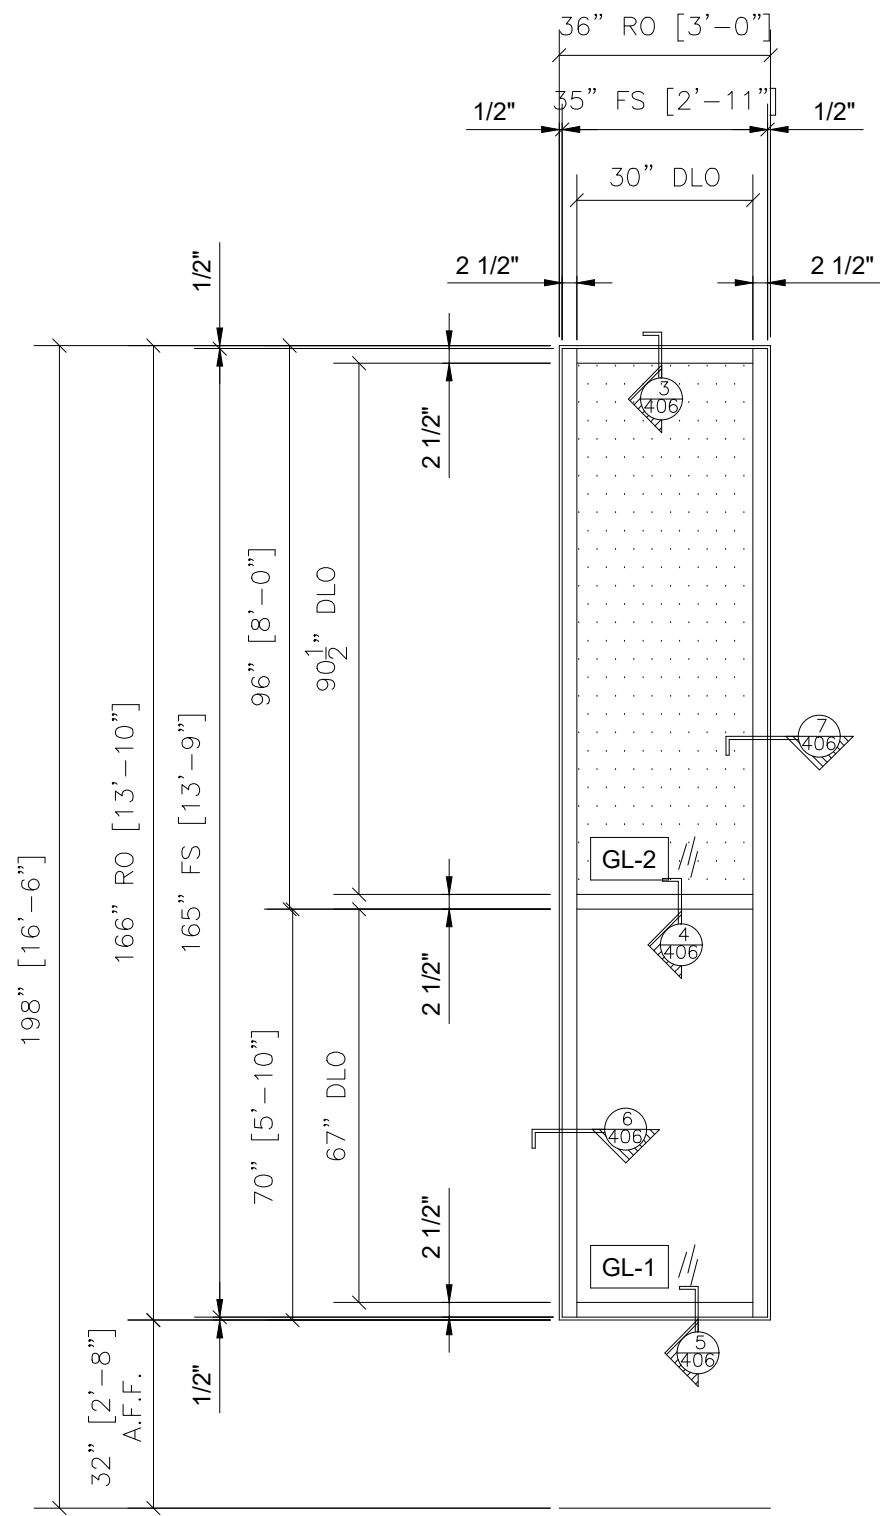

1 STOREFRONT ELEVATION - EX1
OLDCASTLE RELIANCE
2-1/2" X 6" CURTAINWALL
ARCH. REF.: EX1/A-612

QTY	LOCATION
12	PARTIAL EXTERIOR ELEVATION - SOUTH E3/A-203
12	PARTIAL EXTERIOR ELEVATION - SOUTH B3/A-203
11	PARTIAL EXTERIOR ELEVATION - EAST - 1
3	PARTIAL EXTERIOR ELEVATION - EAST - 2
2	EXTERIOR ELEVATION - SW
6	PARTIAL EXTERIOR ELEVATION - WEST
1	PARTIAL EXTERIOR ELEVATION - NORTH - 3
1	PARTIAL EXTERIOR ELEVATION - NORTH - 1


48 TOTAL

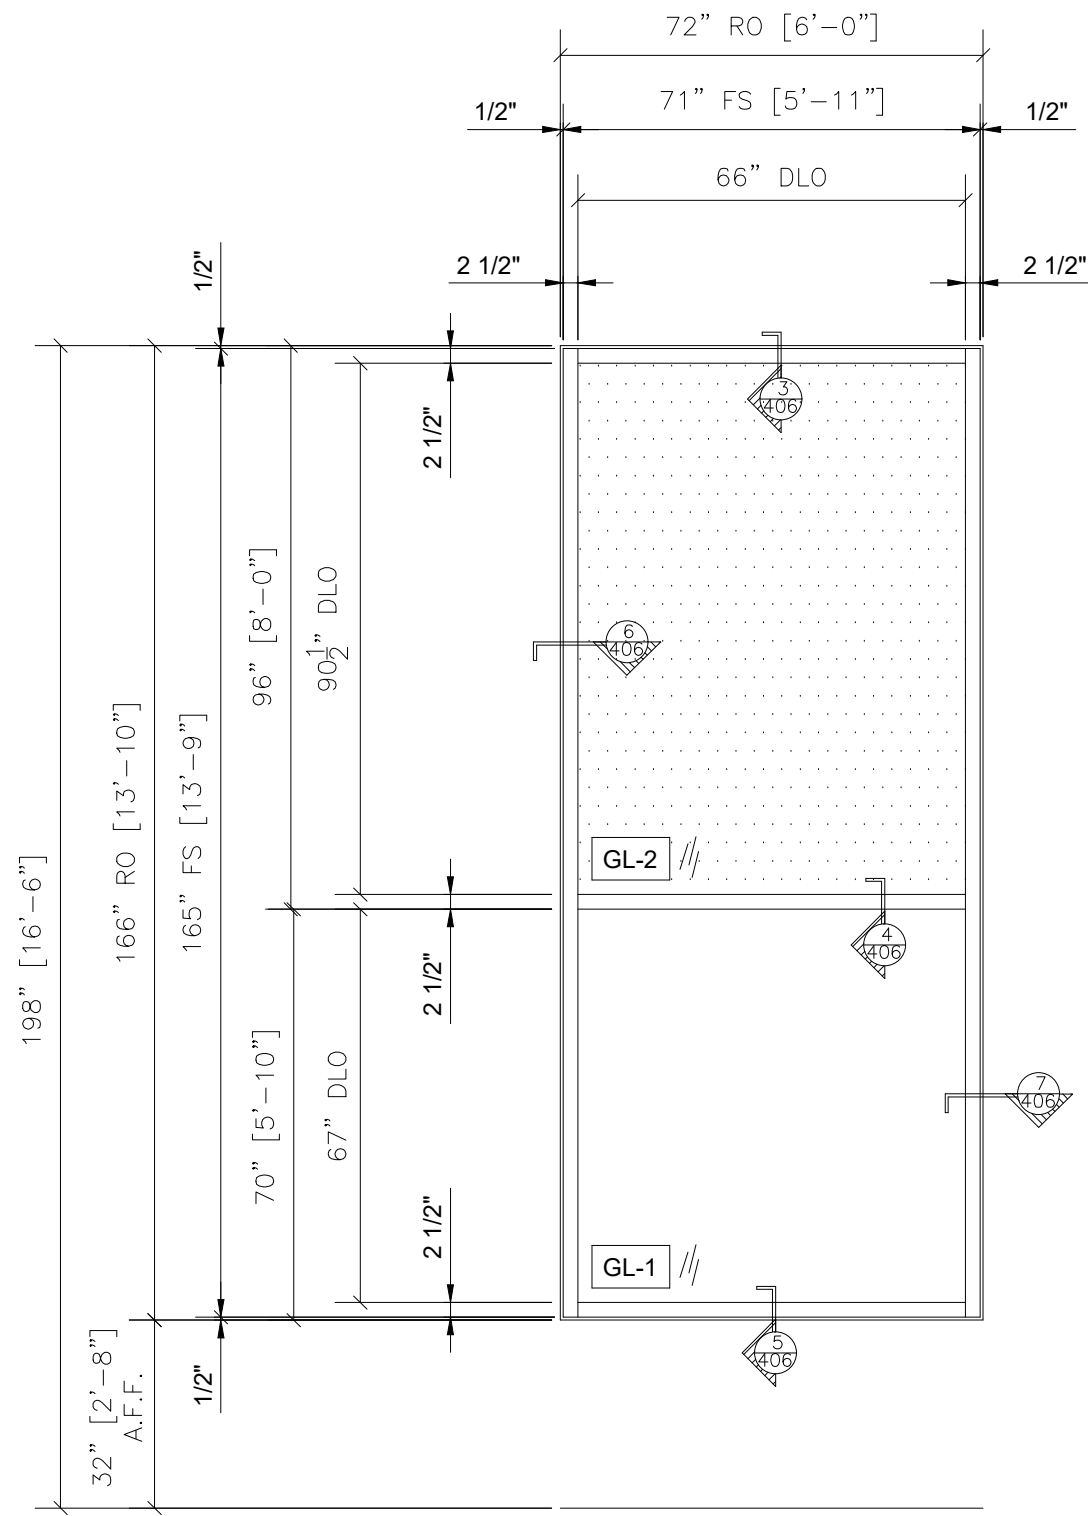

2 STOREFRONT ELEVATION - EX1A
OLDCASTLE RELIANCE
2-1/2" X 6" CURTAINWALL
ARCH. REF.: EX1A/A-612

QTY	LOCATION
1	PARTIAL EXTERIOR ELEVATION - SOUTH E3/A-203
1	PARTIAL EXTERIOR ELEVATION - SOUTH B3/A-203
2	PARTIAL EXTERIOR ELEVATION - WEST

4 TOTAL

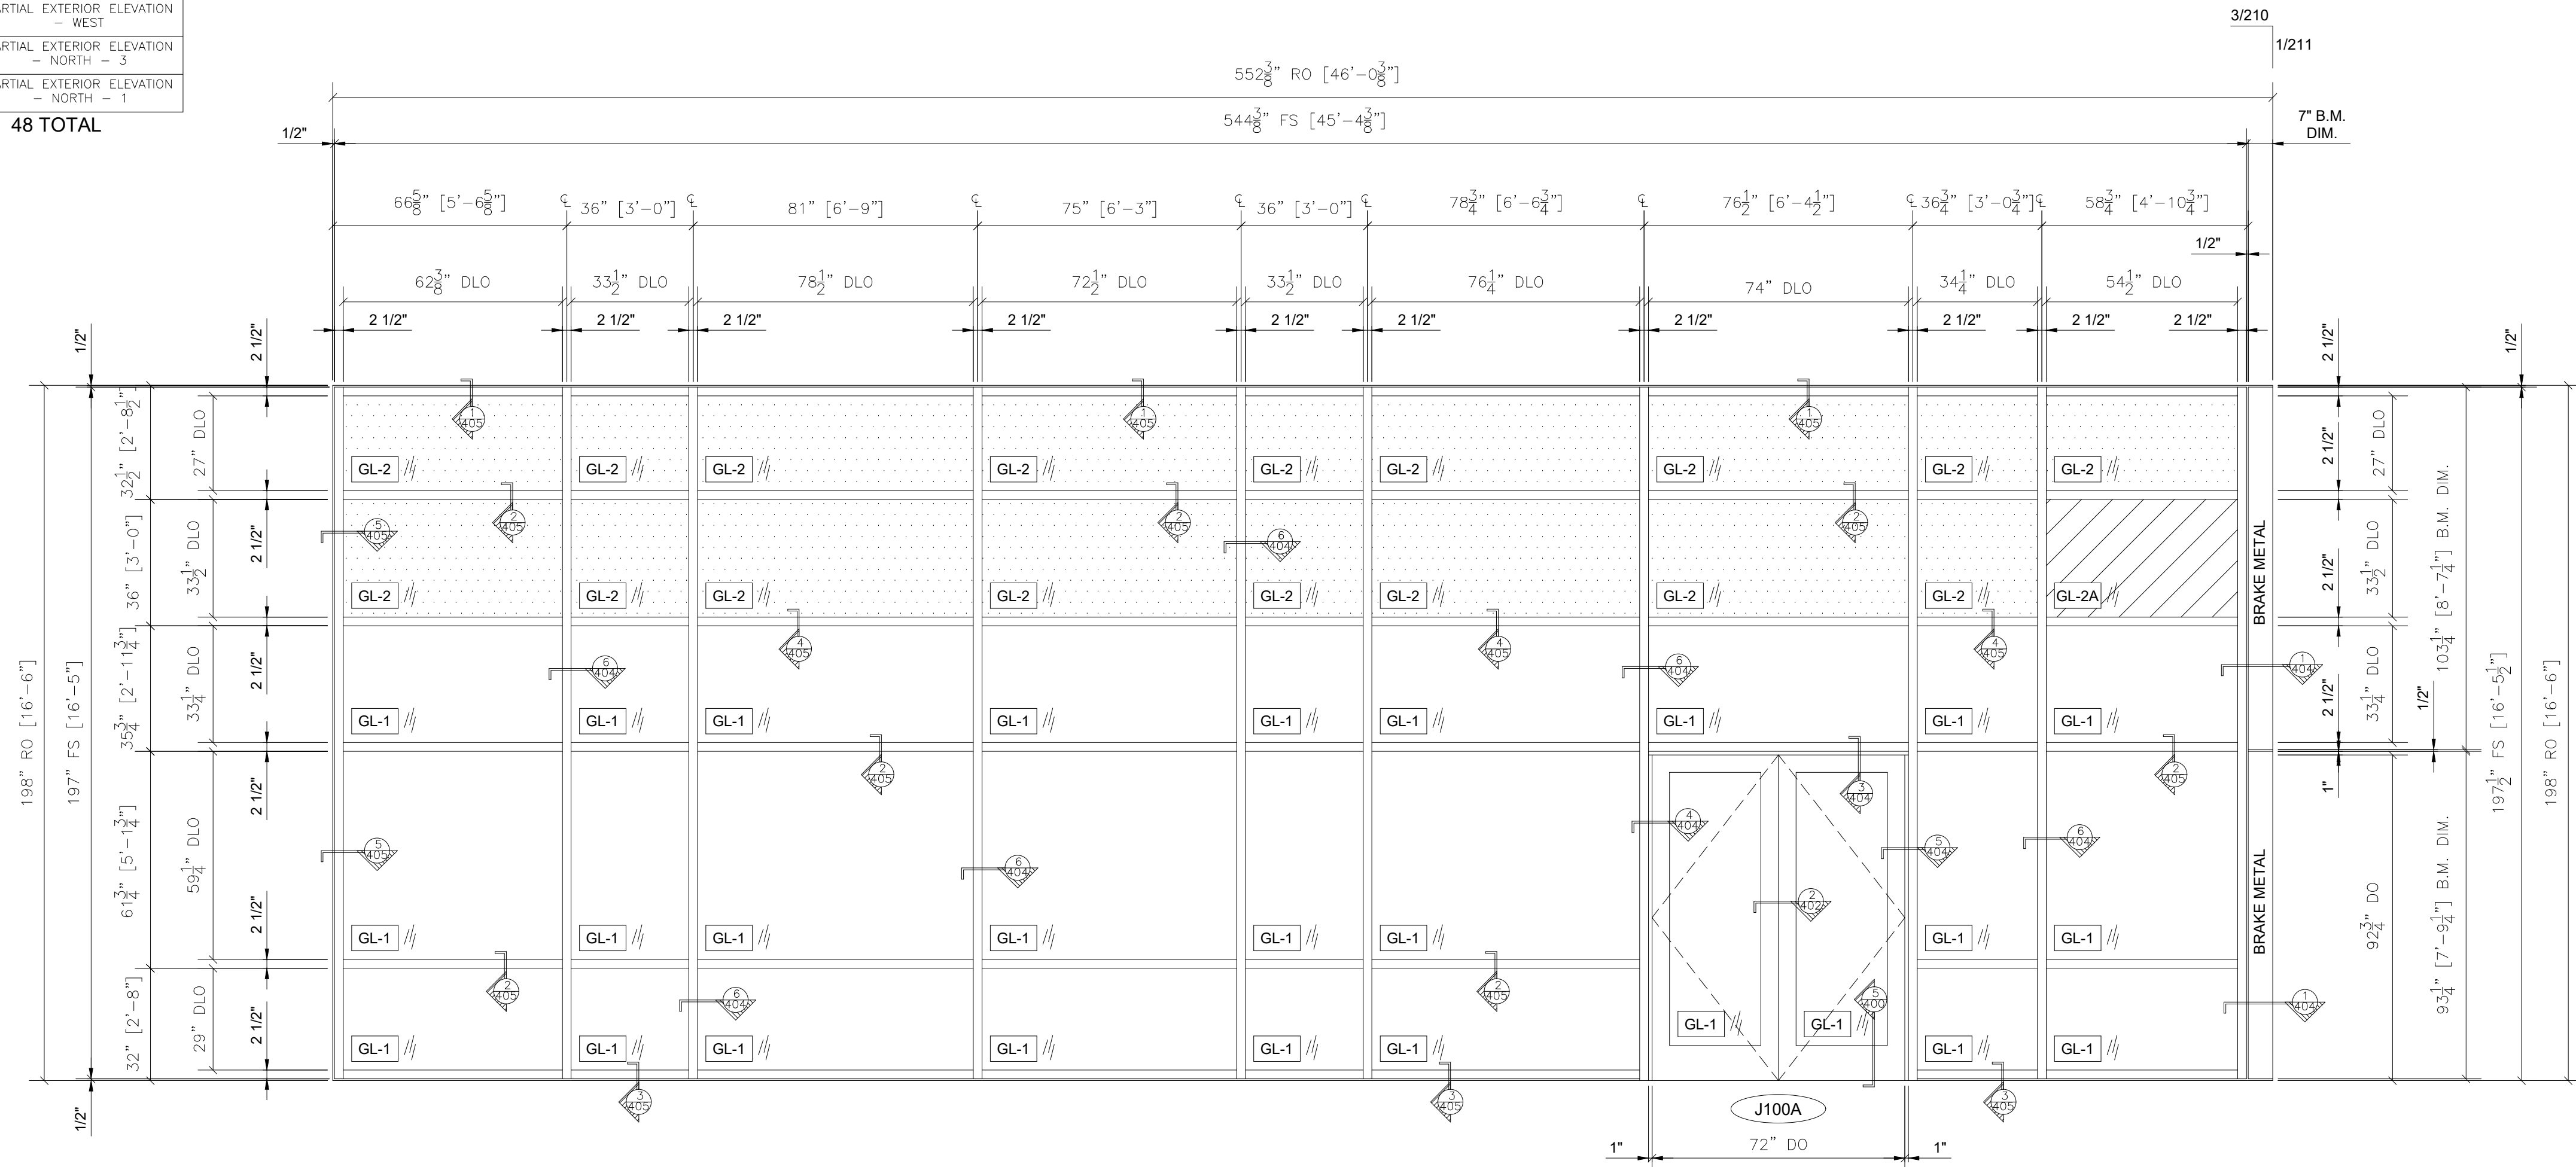

3 CURTAIN WALL ELEVATION - EX2
OLDCASTLE RELIANCE 2-1/2" X 7-1/2" CURTAINWALL
OLDCASTLE HEAVY DUTY WIDE STILE STOREFRONT DOORS
ARCH. REF.: EX2/A-612

QTY	LOCATION
1	PARTIAL EXTERIOR ELEVATION - WEST AT WEST LOBBY

1 TOTAL

NO.	REVISION/ISSUED	DATE
1	1ST SUBMITTAL	02/24/2020

PROJECT NAME & LOCATION:
TARRANT COUNTY JUVENILE CENTER

2701 KIMBO ROAD
FORT WORTH, TX 76111

SHEET TITLE:

FRAME ELEVATIONS


DRAWN BY:

KS DRAFTING & DESIGN, LLC
KYLE SCHNECK
HARRISBURG, PA 17110
KYLE@KSDRAFTINGDESIGNLLC.COM
717-228-7114
KSDRAFTINGDESIGNLLC.COM


DRAWN BY:
JAMES LUPICA
CHECKED BY:
KYLE SCHNECK
DATE:
02/24/2020

SHEET:

210

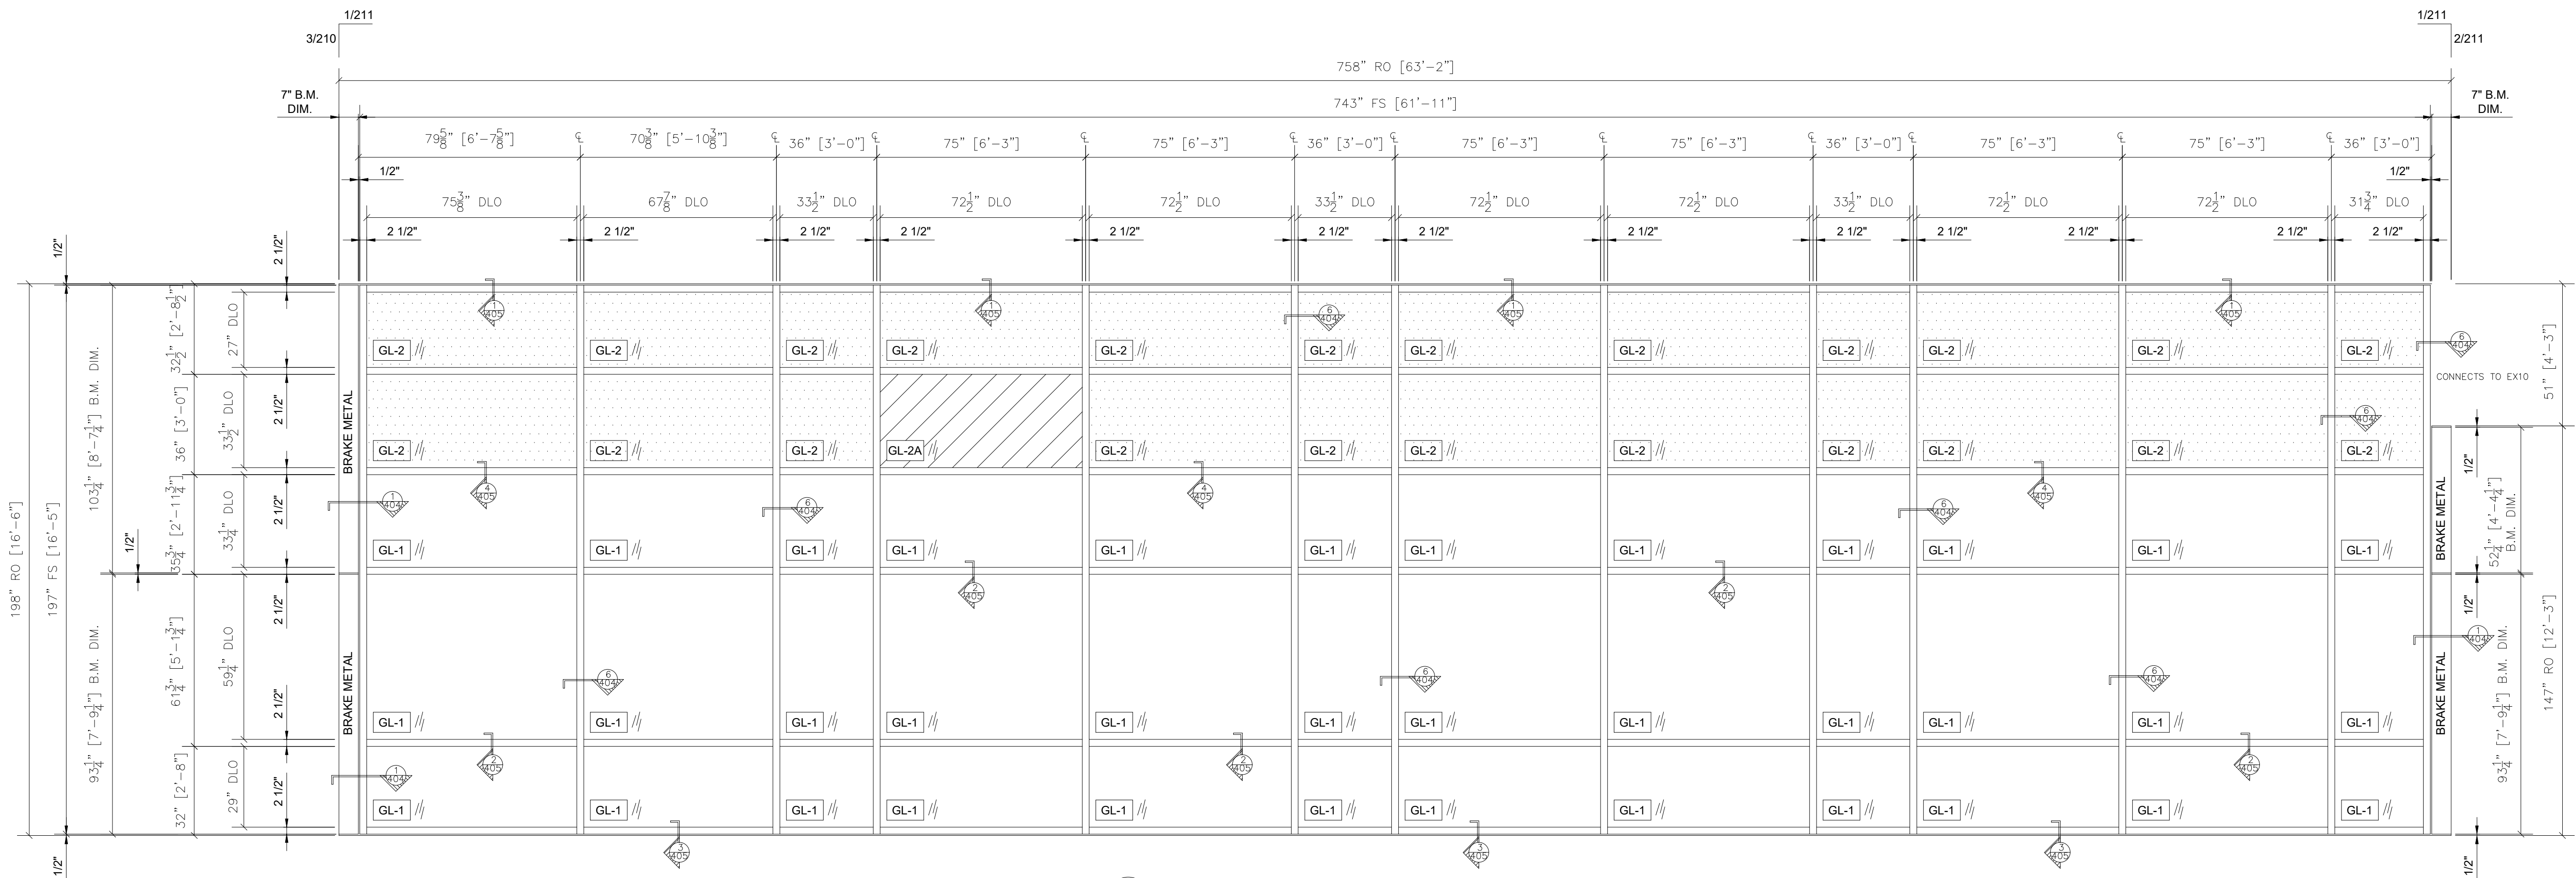

1	CURTAIN WALL ELEVATION - EX3 OLDCASTLE RELAINCE 2-1/2" X 7-1/2" CURTAINWALL ARCH. REF.: EX3/A-612	QTY	LOCATION
		1	PARTIAL EXTERIOR ELEVATION - SOUTH C3/A-203
		1 TOTAL	

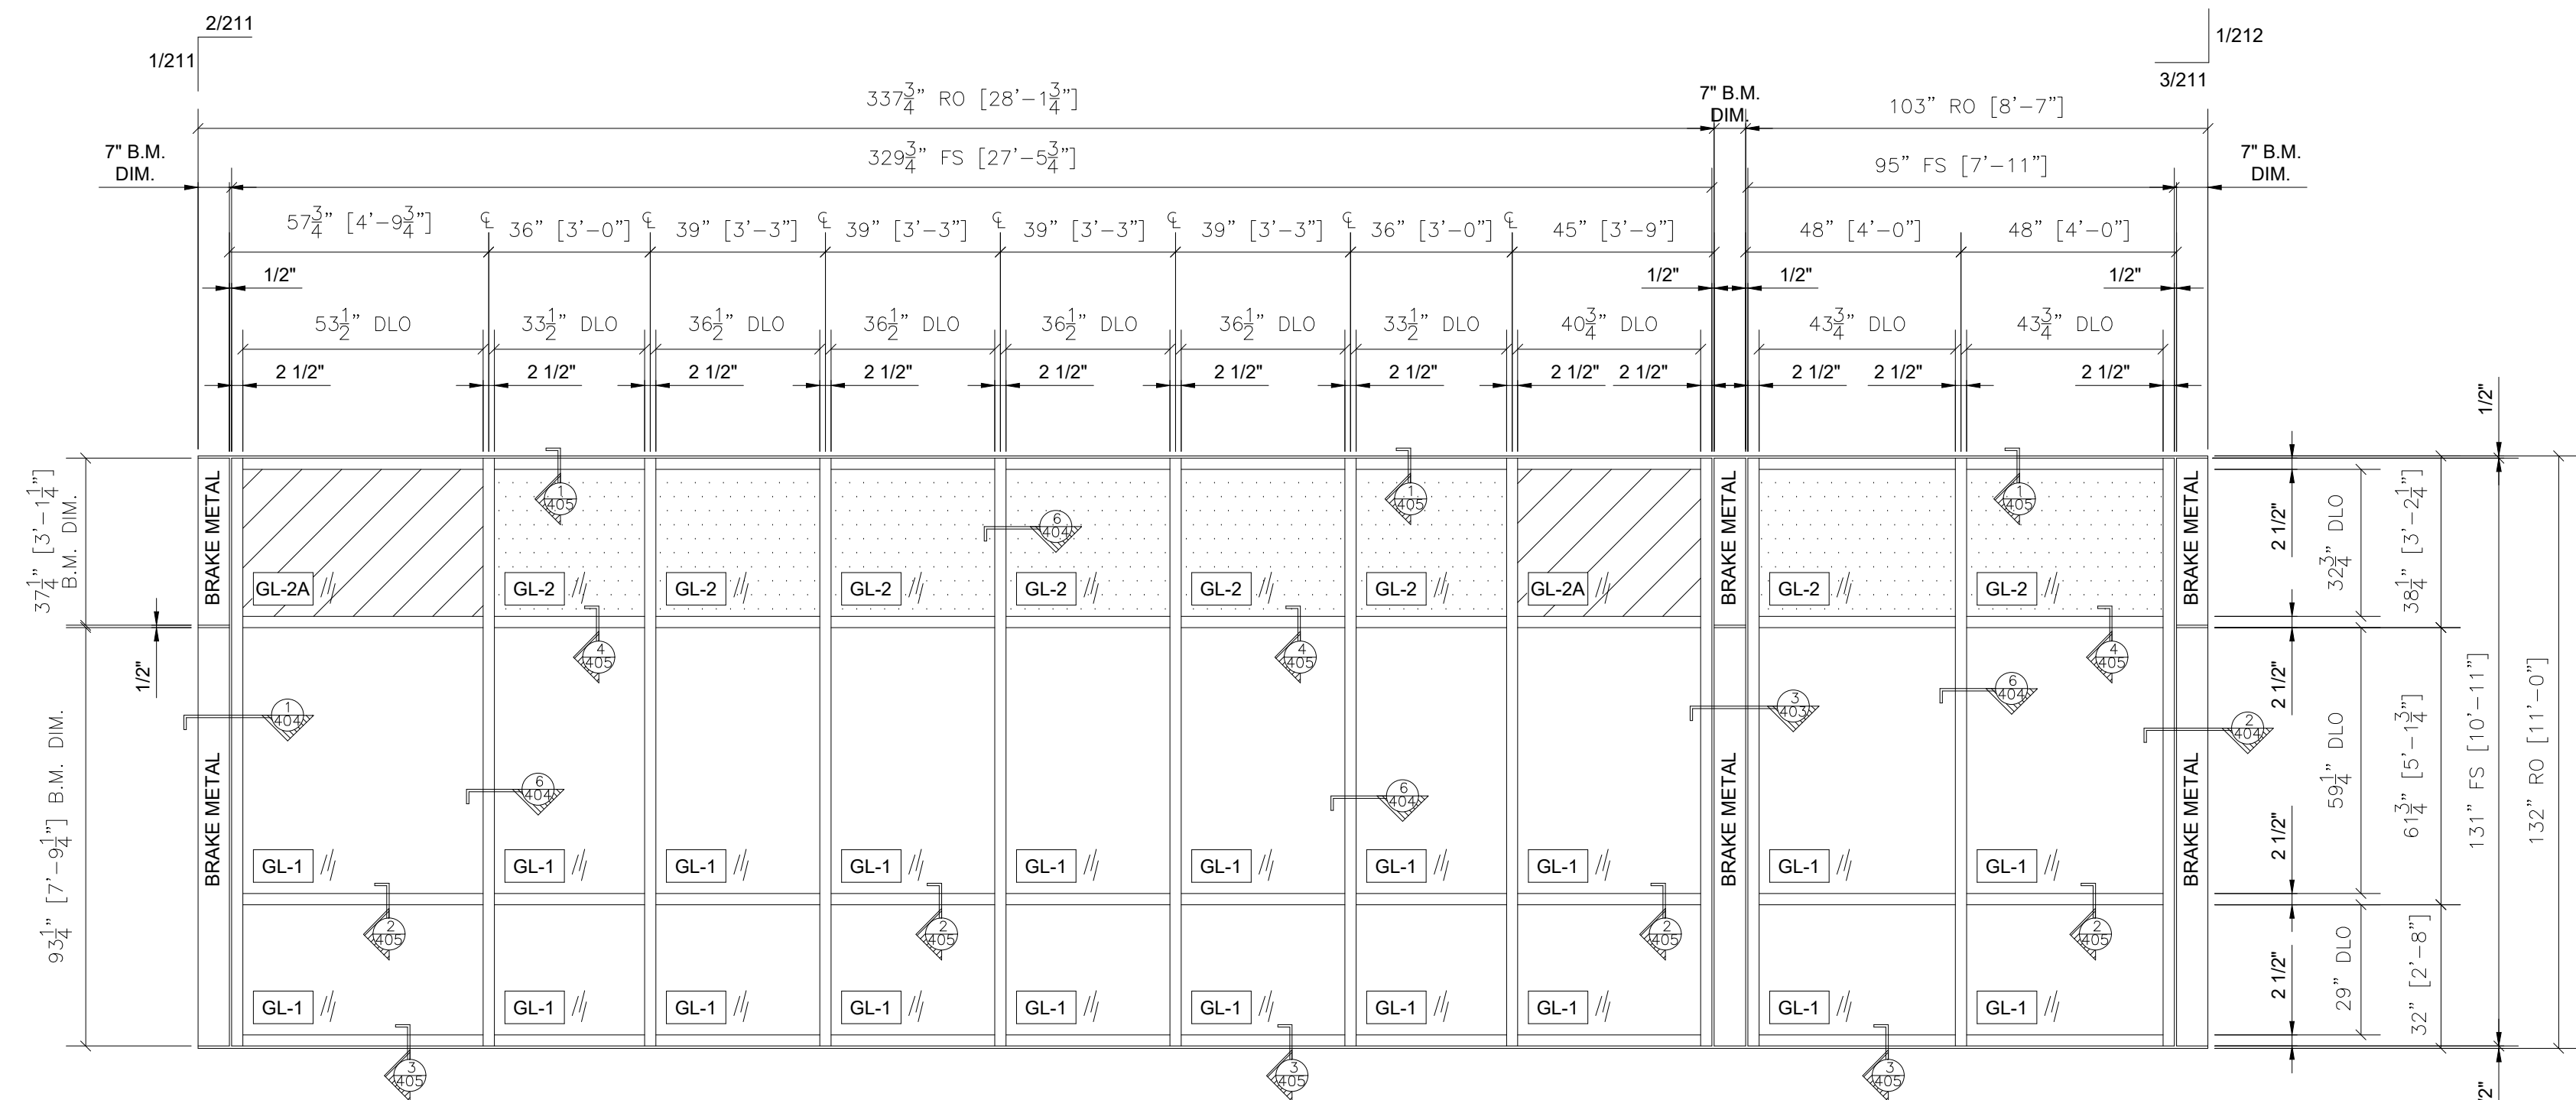

2	CURTAIN WALL ELEVATION - EX4 OLDCASTLE RELAINCE 2-1/2" X 7-1/2" CURTAINWALL ARCH. REF.: EX4/A-612	QTY	LOCATION
		1	PARTIAL EXTERIOR ELEVATION - EAST AT FRONT CANOPY
		1 TOTAL	

3	CURTAIN WALL ELEVATION - EX5		QTY	LOCATION
	OLDCASTLE RELAINCE 2-1/2" X 7-1/2" CURTAINWALL ARCH. REF.: EX5/A-612		1	PARTIAL EXTERIOR ELEVATION - EAST AT FRONT CANOPY
			1 TOTAL	

NO.	REVISION/ISSUED	DATE
1	1ST SUBMITTAL	02/24/2020

PROJECT NAME & LOCATION:
TARRANT COUNTY JUVENILE CENTER

2701 KIMBO ROAD
FORT WORTH, TX 76111

SHEET TITLE:

FRAME ELEVATIONS


DRAWN BY:

KS DRAFTING & DESIGN, LLC
KYLE SCHNECK
HARRISBURG, PA 17110
KYLE@KSDRAFTINGDESIGNLLC.COM
717-228-7114
KSDRAFTINGDESIGNLLC.COM

DRAWN BY:
JAMES LUPICA
CHECKED BY:
KYLE SCHNECK
DATE:
02/24/2020

SHEET:

211

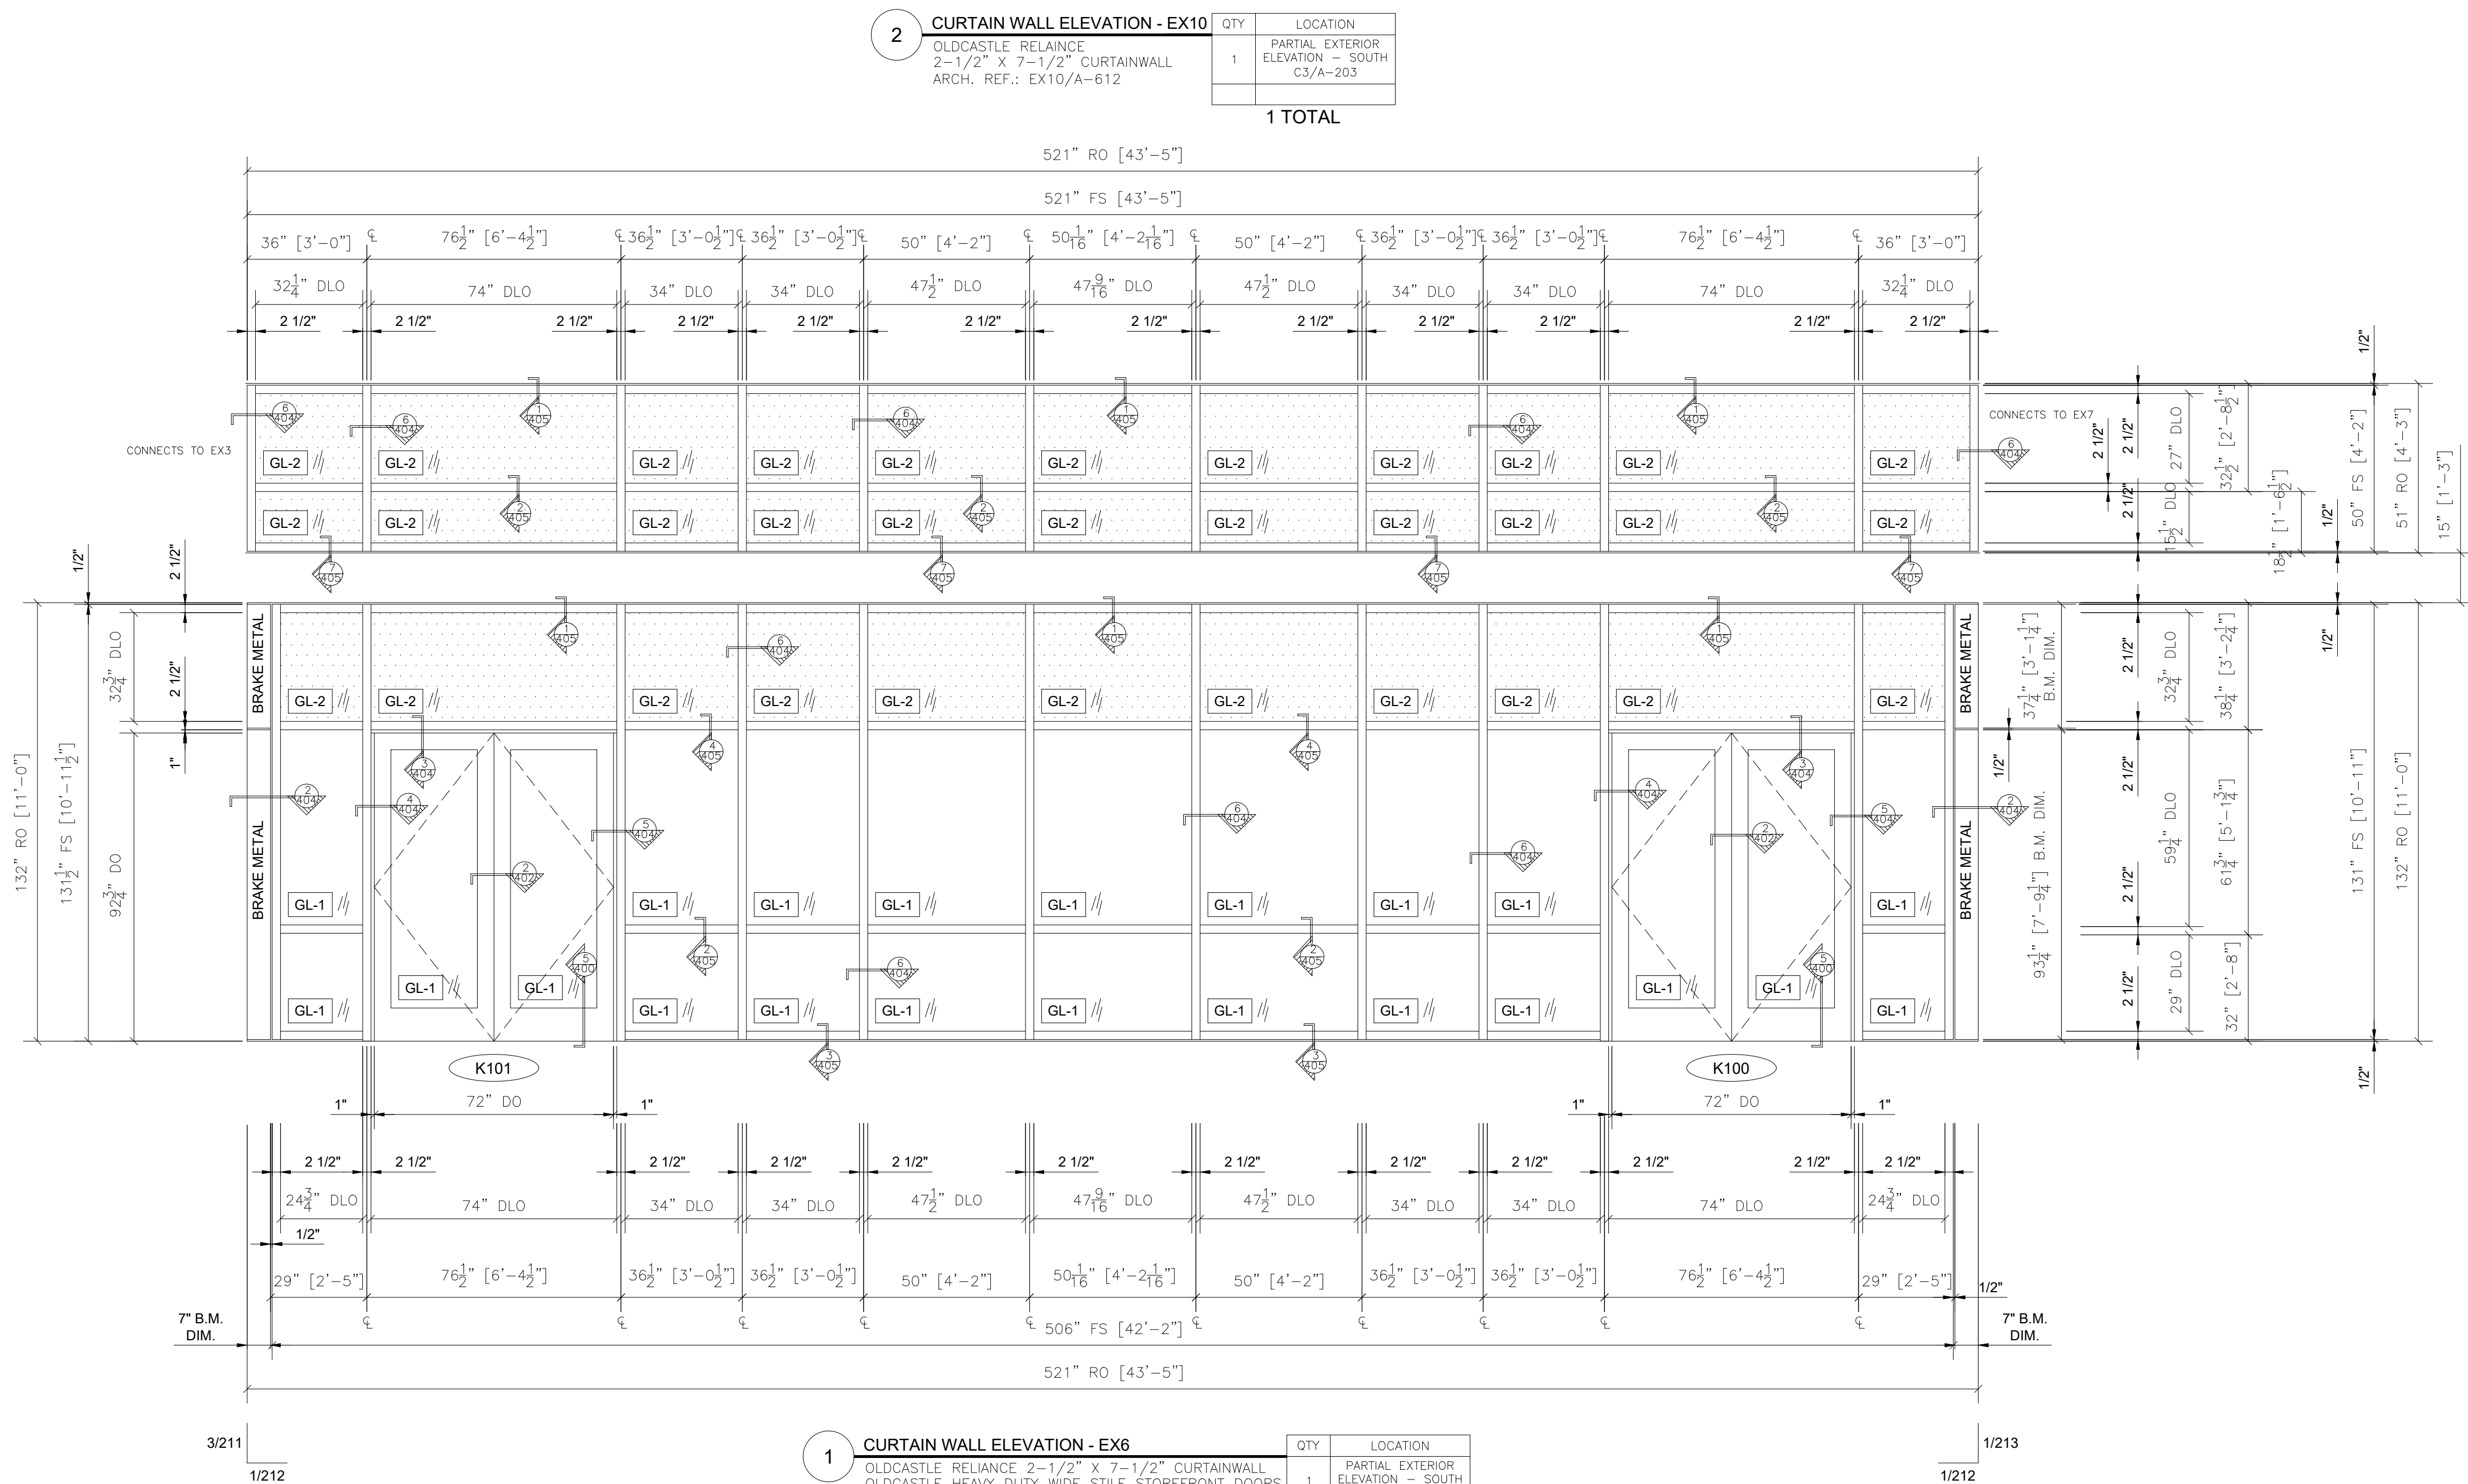

NO.	REVISION/ISSUED	DATE
1	1ST SUBMITTAL	02/24/2020

PROJECT NAME & LOCATION:
TARRANT COUNTY JUVENILE CENTER

2701 KIMBO ROAD
FORT WORTH, TX 76111

SHEET TITLE:

FRAME ELEVATIONS


DRAWN BY:

KS DRAFTING & DESIGN, LLC
KYLE SCHNECK
HARRISBURG, PA 17110
KYLE@KSDRAFTINGDESIGNLLC.COM
717-228-7114
KSDRAFTINGDESIGNLLC.COM

DRAWN BY:
JAMES LUPICA
CHECKED BY:
KYLE SCHNECK
DATE:
02/24/2020

SHEET:

212

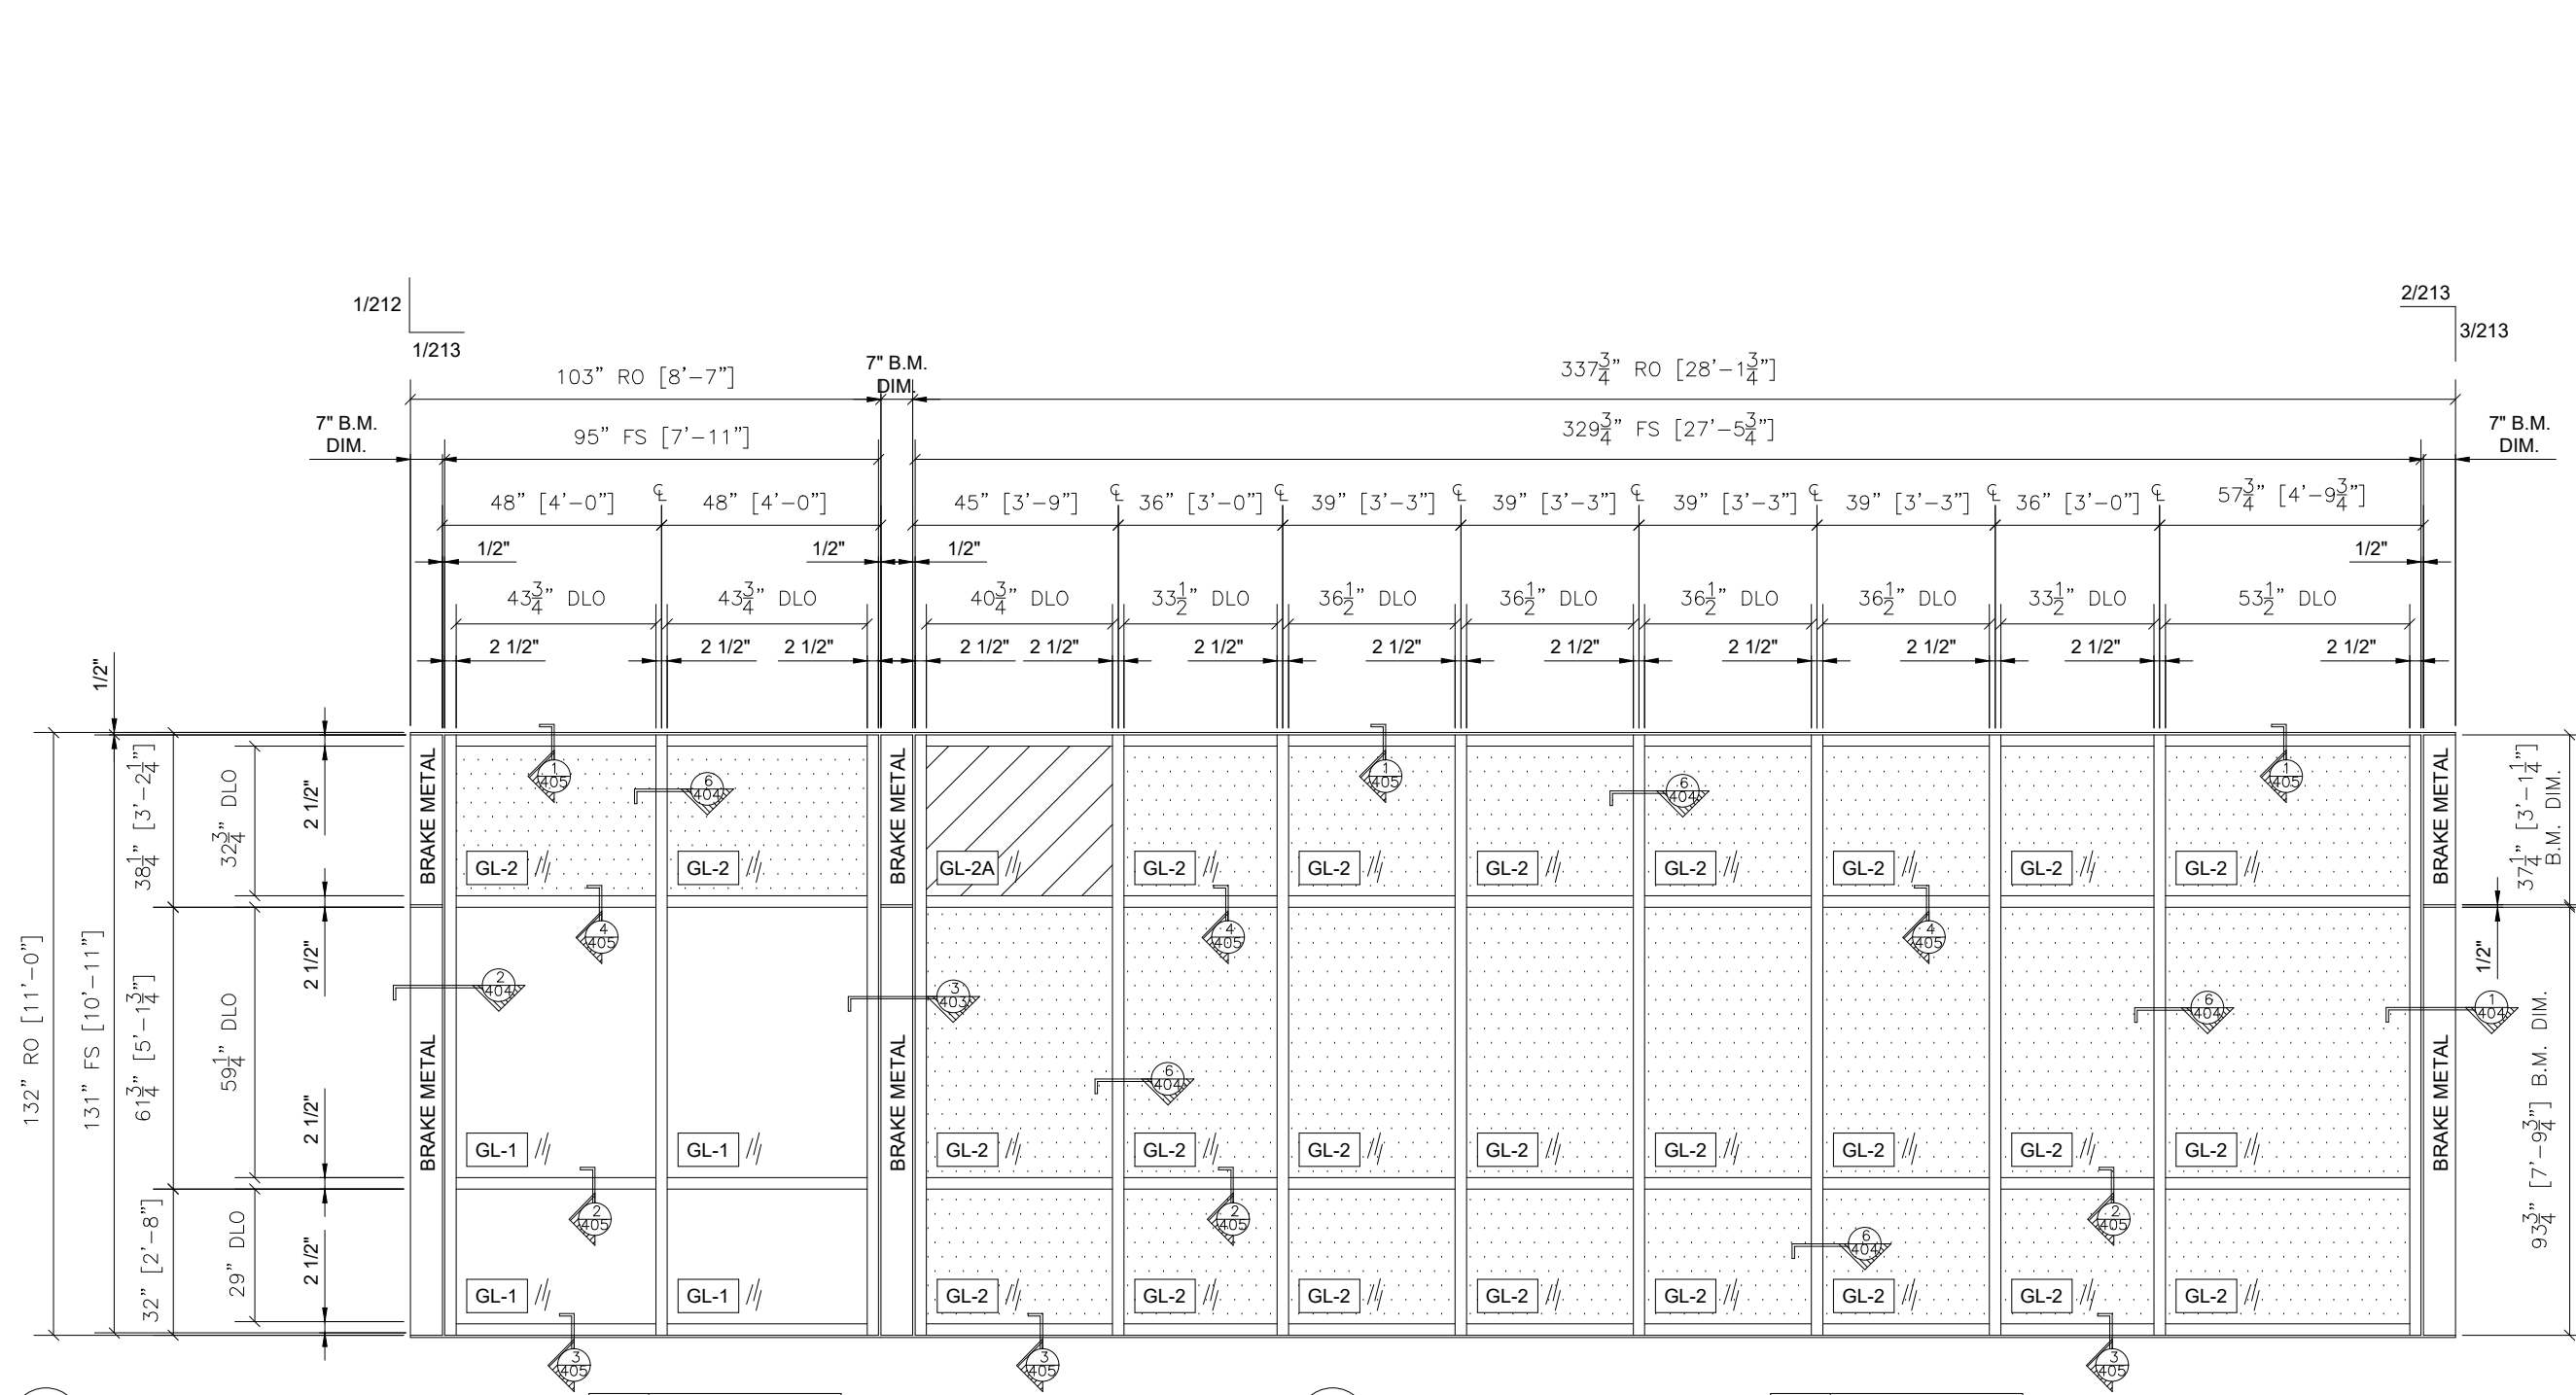


1 CURTAIN WALL ELEVATION - EX5 OPPOSITE
OLDCASTLE RELIANCE
2-1/2" X 7-1/2" CURTAINWALL
ARCH. REF: EX5/A-612

QTY	LOCATION
1	PARTIAL EXTERIOR ELEVATION - WEST AT FRONT CANOPY
1 TOTAL	


2 CURTAIN WALL ELEVATION - EX4A
OLDCASTLE RELIANCE
2-1/2" X 7-1/2" CURTAINWALL
ARCH. REF: EX4A/A-612

QTY	LOCATION
1	PARTIAL EXTERIOR ELEVATION - WEST AT FRONT CANOPY
1 TOTAL	

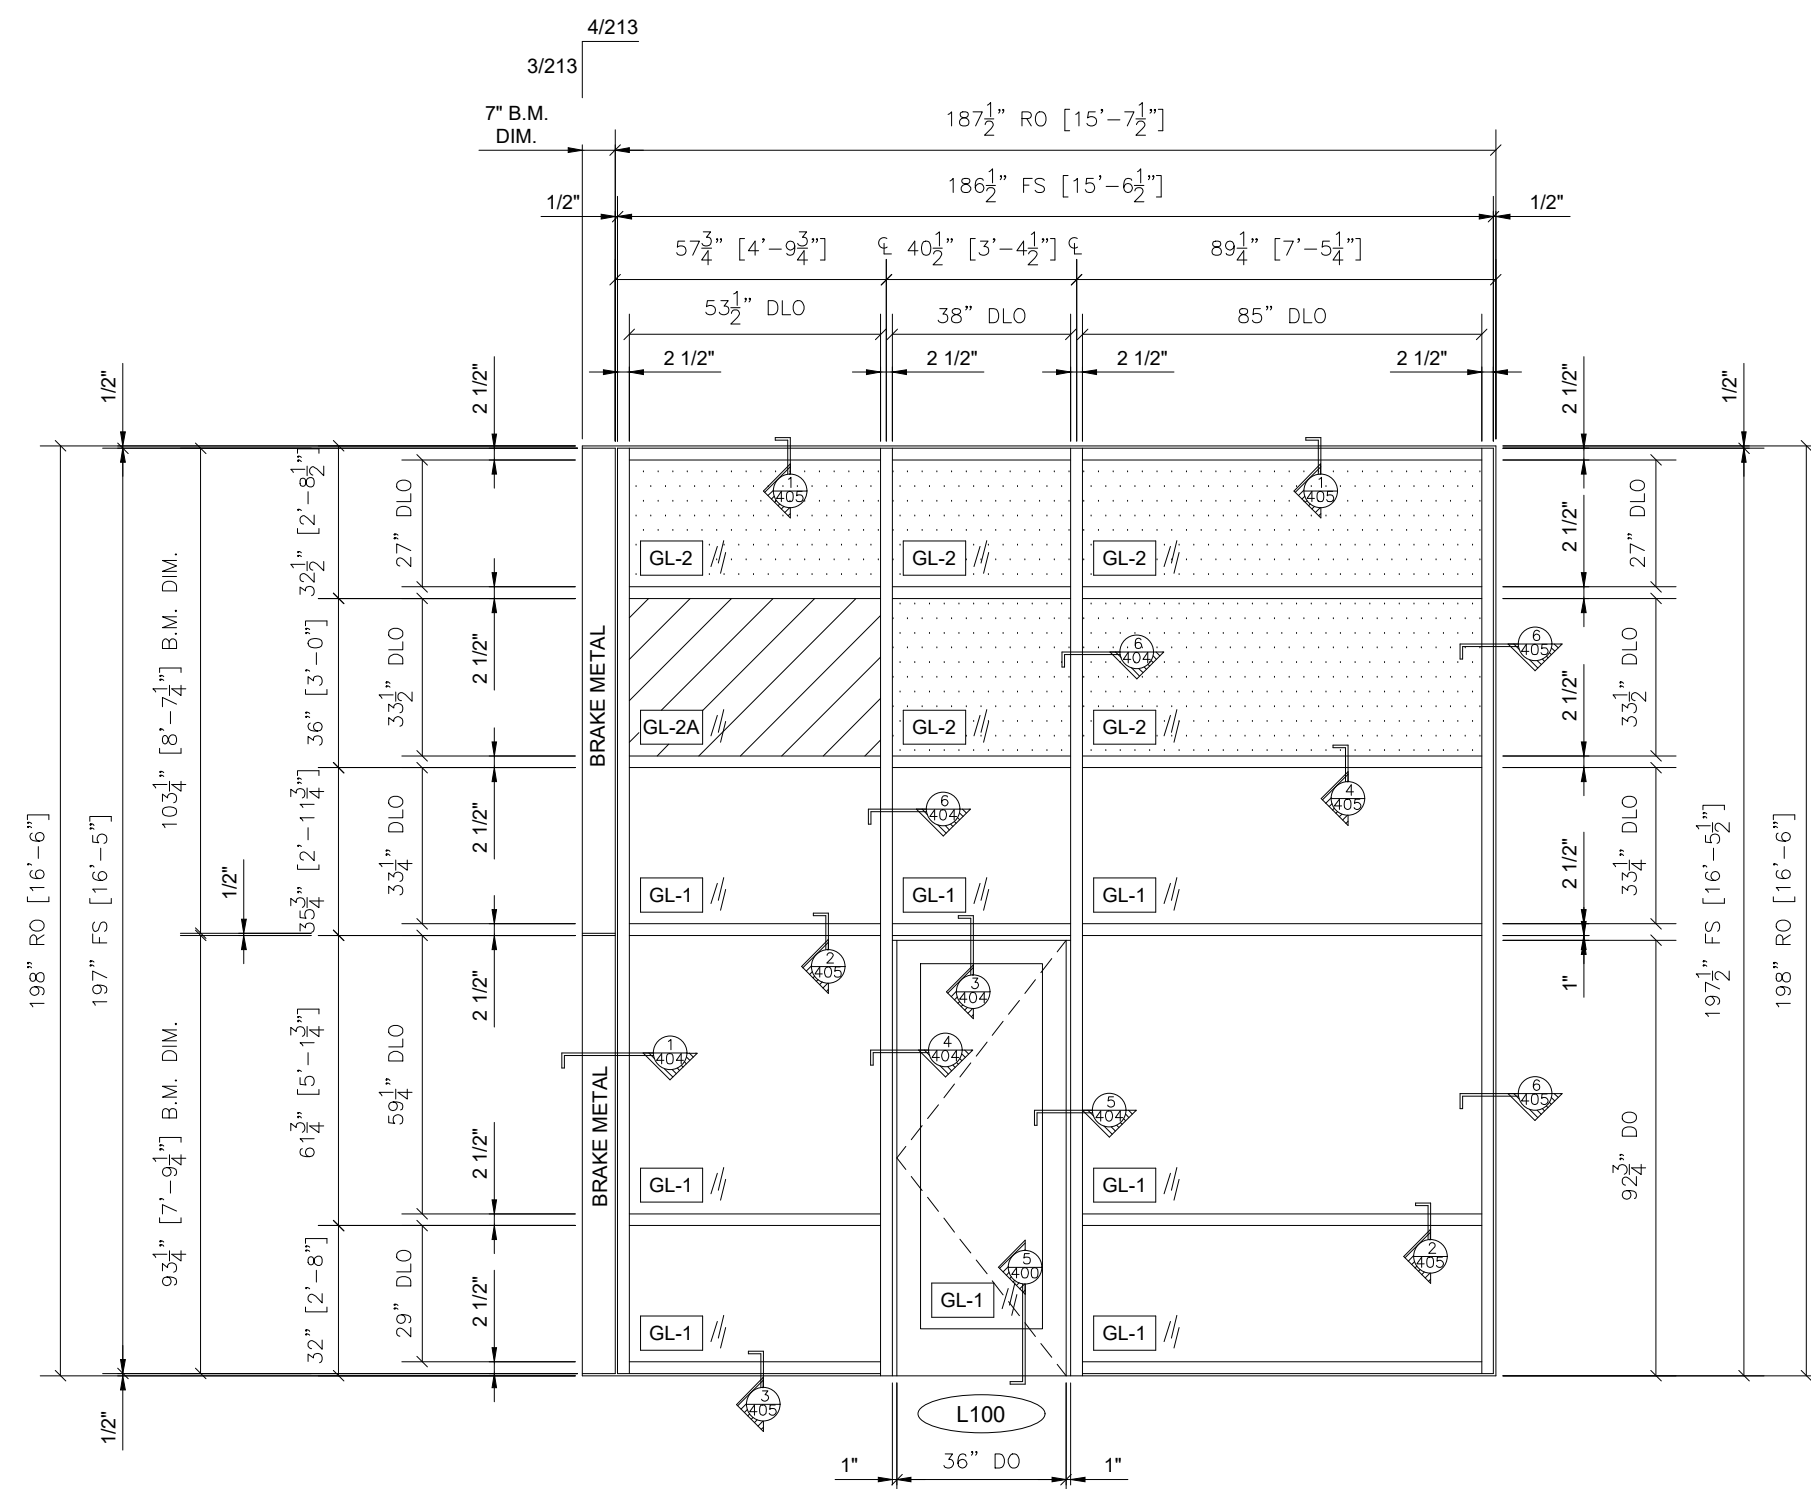

4 CURTAIN WALL ELEVATION - EX8
OLDCASTLE RELIANCE 2-1/2" X 7-1/2" CURTAINWALL
OLDCASTLE HEAVY DUTY WIDE STYLE STOREFRONT DOOR
ARCH. REF: EX8/A-612

QTY	LOCATION
1	PARTIAL EXTERIOR ELEVATION - EAST AT EAST LOBBY
1 TOTAL	

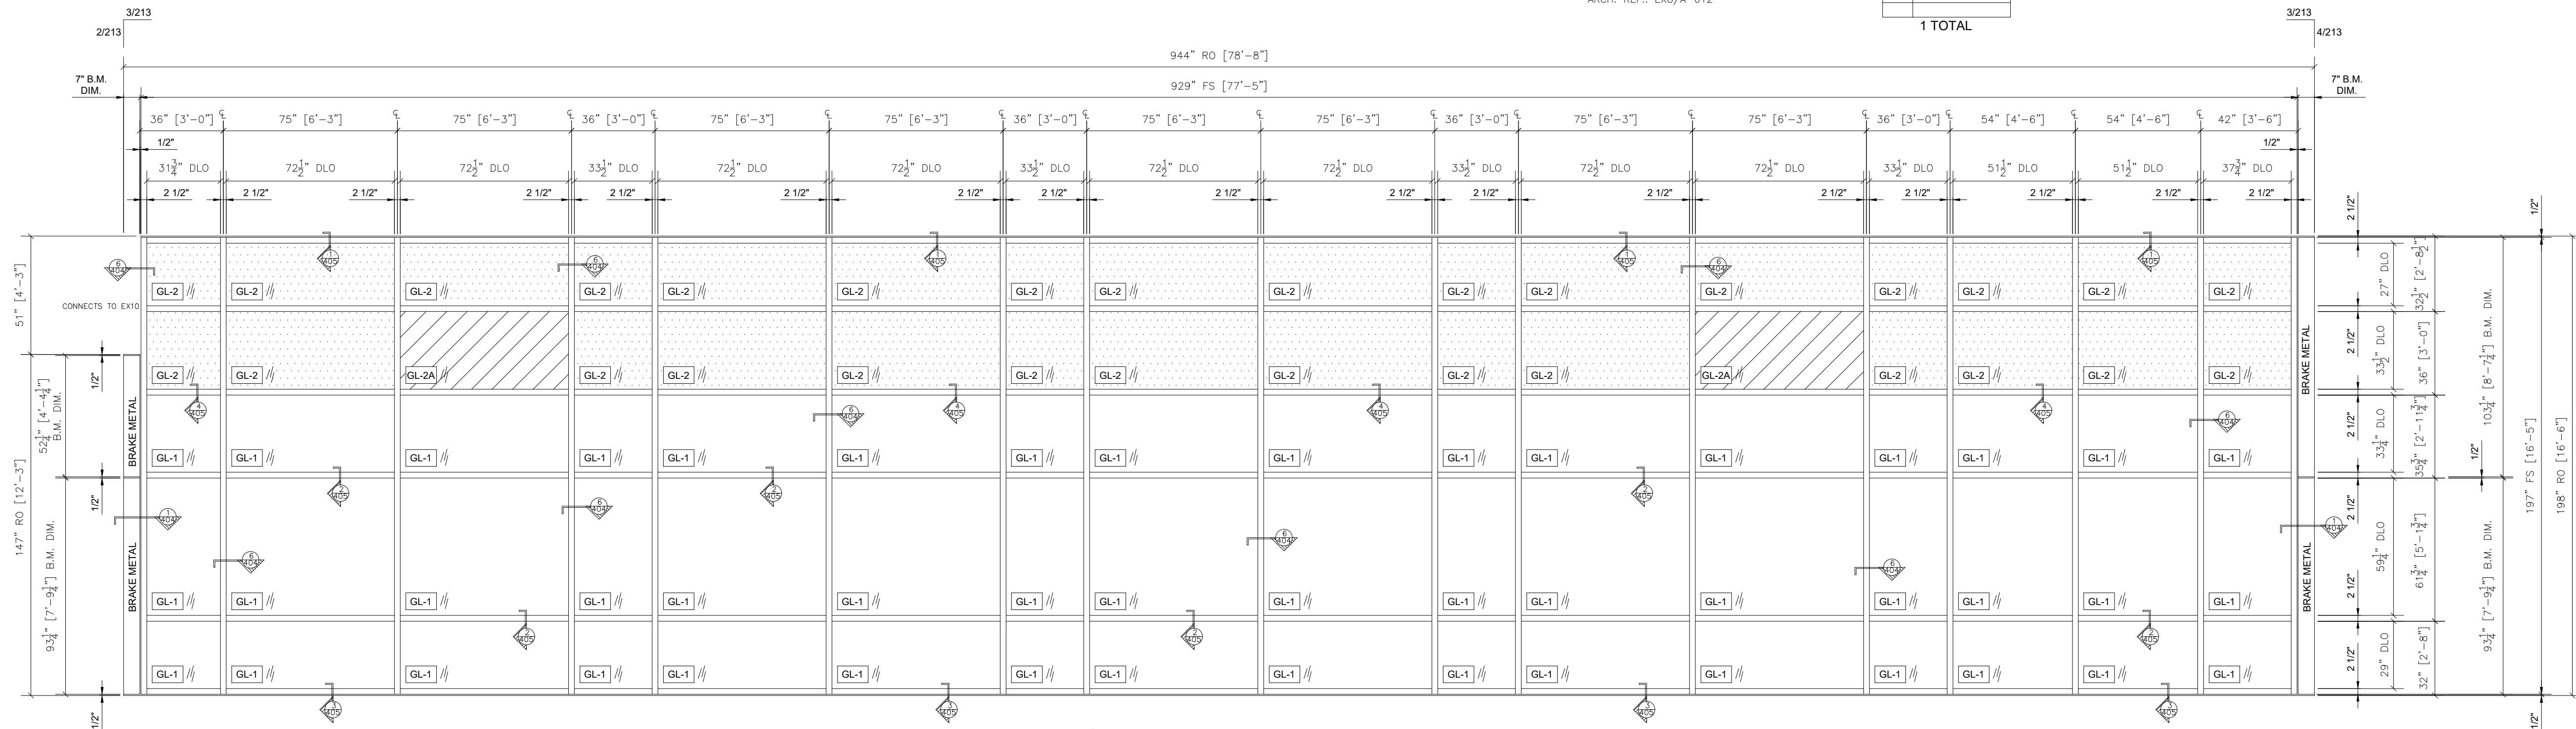

3 CURTAIN WALL ELEVATION - EX7
OLDCASTLE RELIANCE
2-1/2" X 7-1/2" CURTAINWALL
ARCH. REF: EX7/A-612

QTY	LOCATION
1	PARTIAL EXTERIOR ELEVATION - SOUTH C3/A-203
1 TOTAL	

NO.	REVISION/ISSUED	DATE
1	1ST SUBMITTAL	02/24/2020

PROJECT NAME & LOCATION:
TARRANT COUNTY JUVENILE CENTER

2701 KIMBO ROAD
FORT WORTH, TX 76111

SHEET TITLE:

FRAME ELEVATIONS

DRAWN BY:

KS DRAFTING & DESIGN, LLC
KYLE SCHNECK
HARRISBURG, PA 17110
KYLE@KSDRAFTINGDESIGNLLC.COM
717-228-7114
KSDRAFTINGDESIGNLLC.COM

DRAWN BY:
CHECKED BY:
DATE:


JAMES LUPICA

KYLE SCHNECK

02/24/2020

SHEET:


213

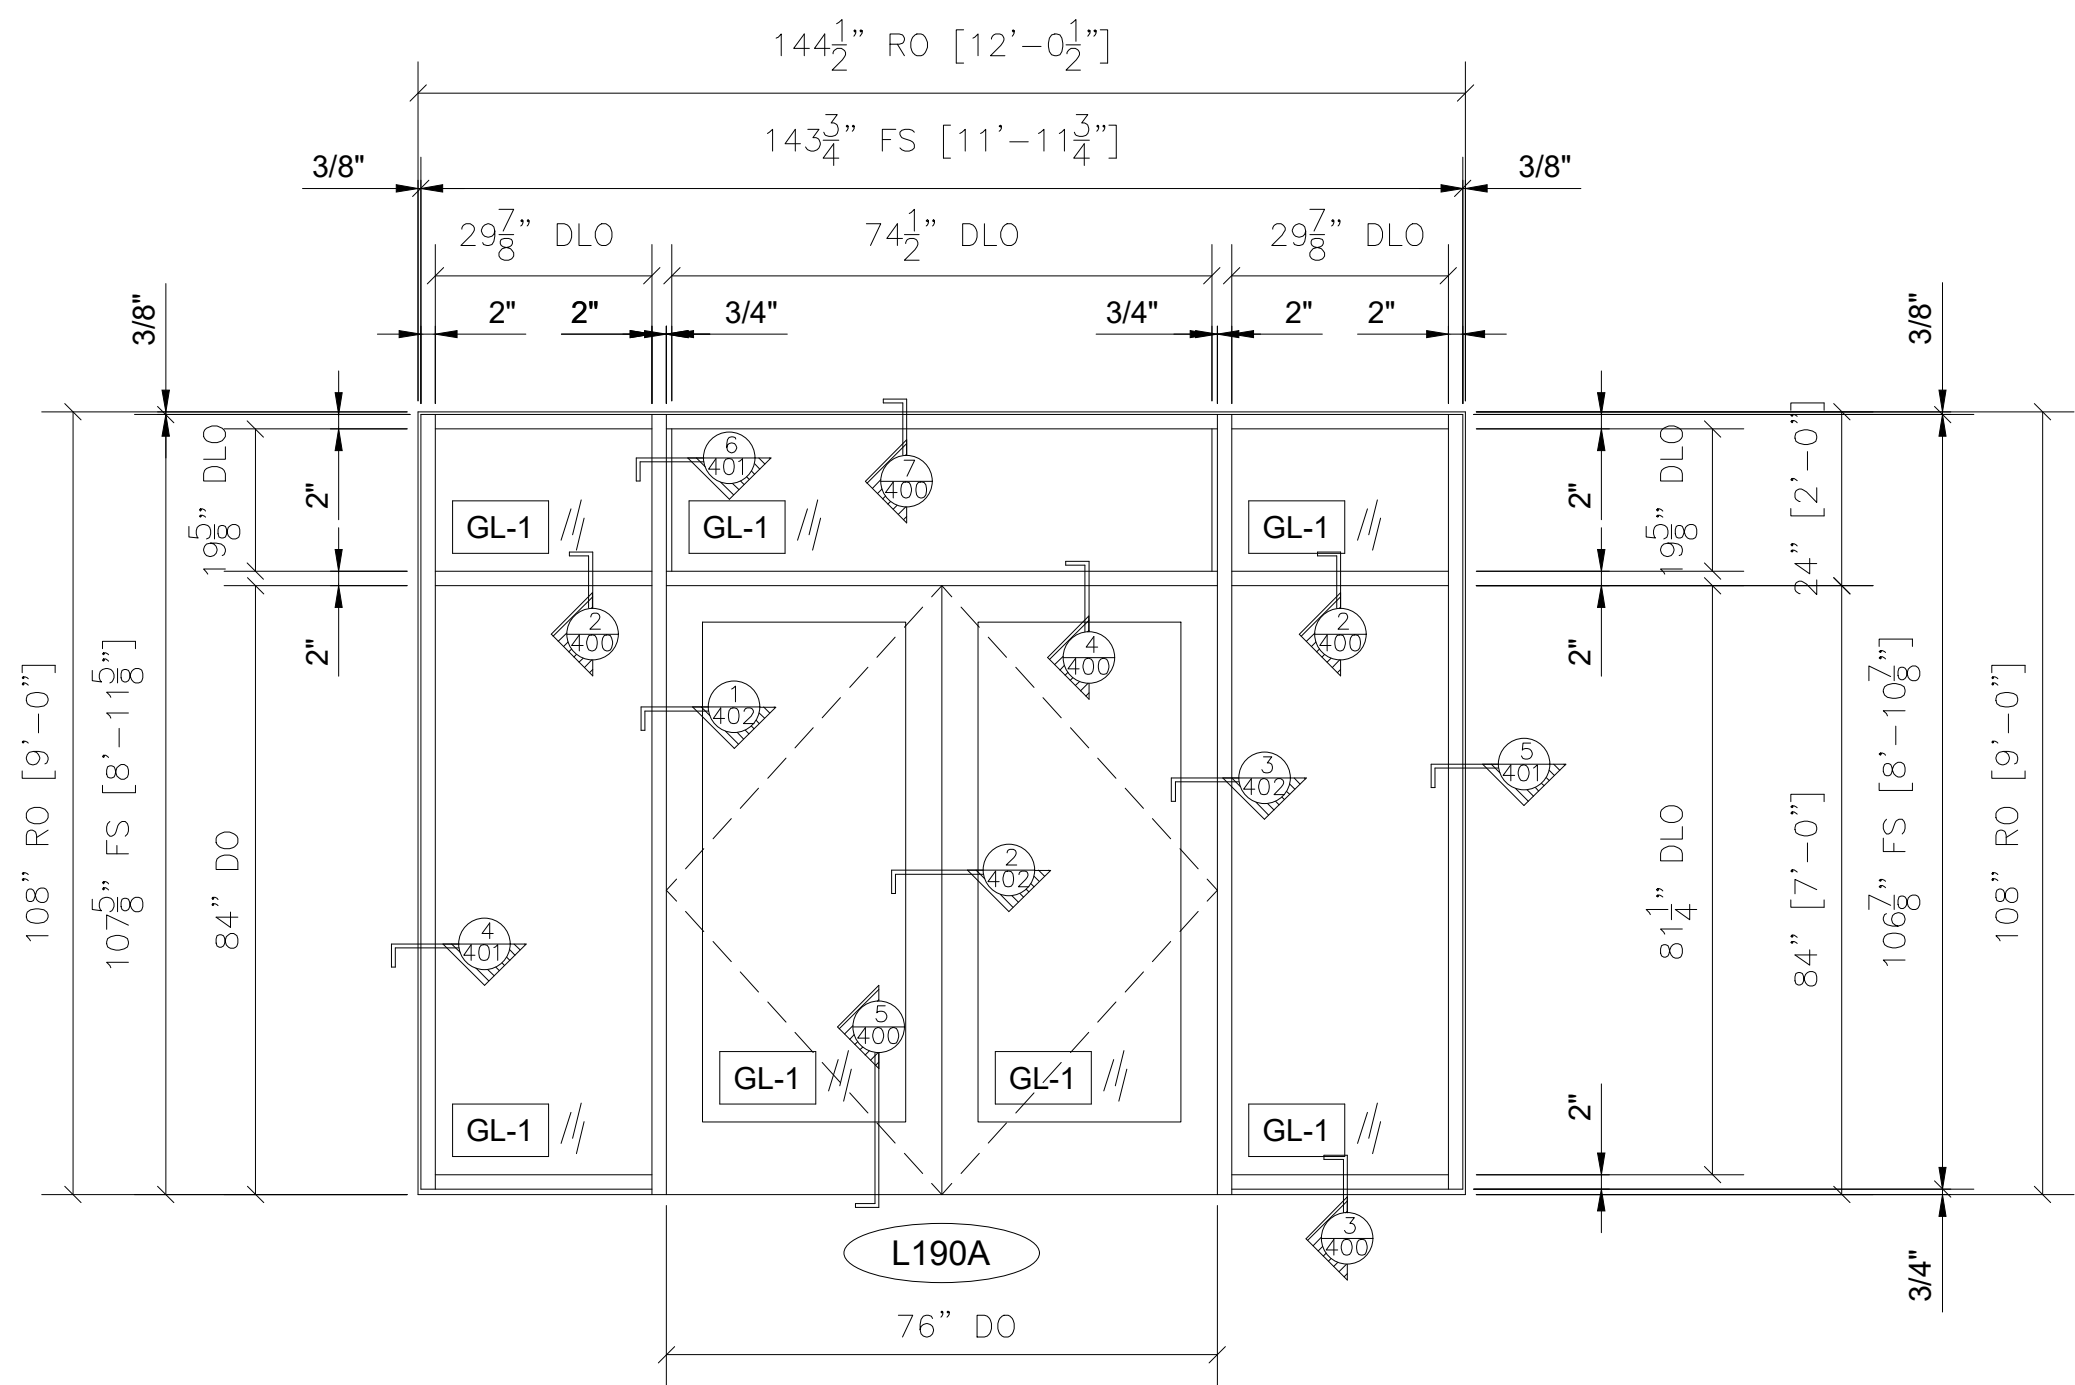

1 CURTAIN WALL ELEVATION - EX9
OLDCASTLE FG-3000T 2" X 4-1/2" EXTERIOR STOREFRONT
OLDCASTLE HEAVY DUTY WIDE STILE STOREFRONT DOORS
ARCH. REF.: EX9/A-612

QTY	LOCATION
1	PARTIAL EXTERIOR ELEVATION - EAST - 2


1 TOTAL

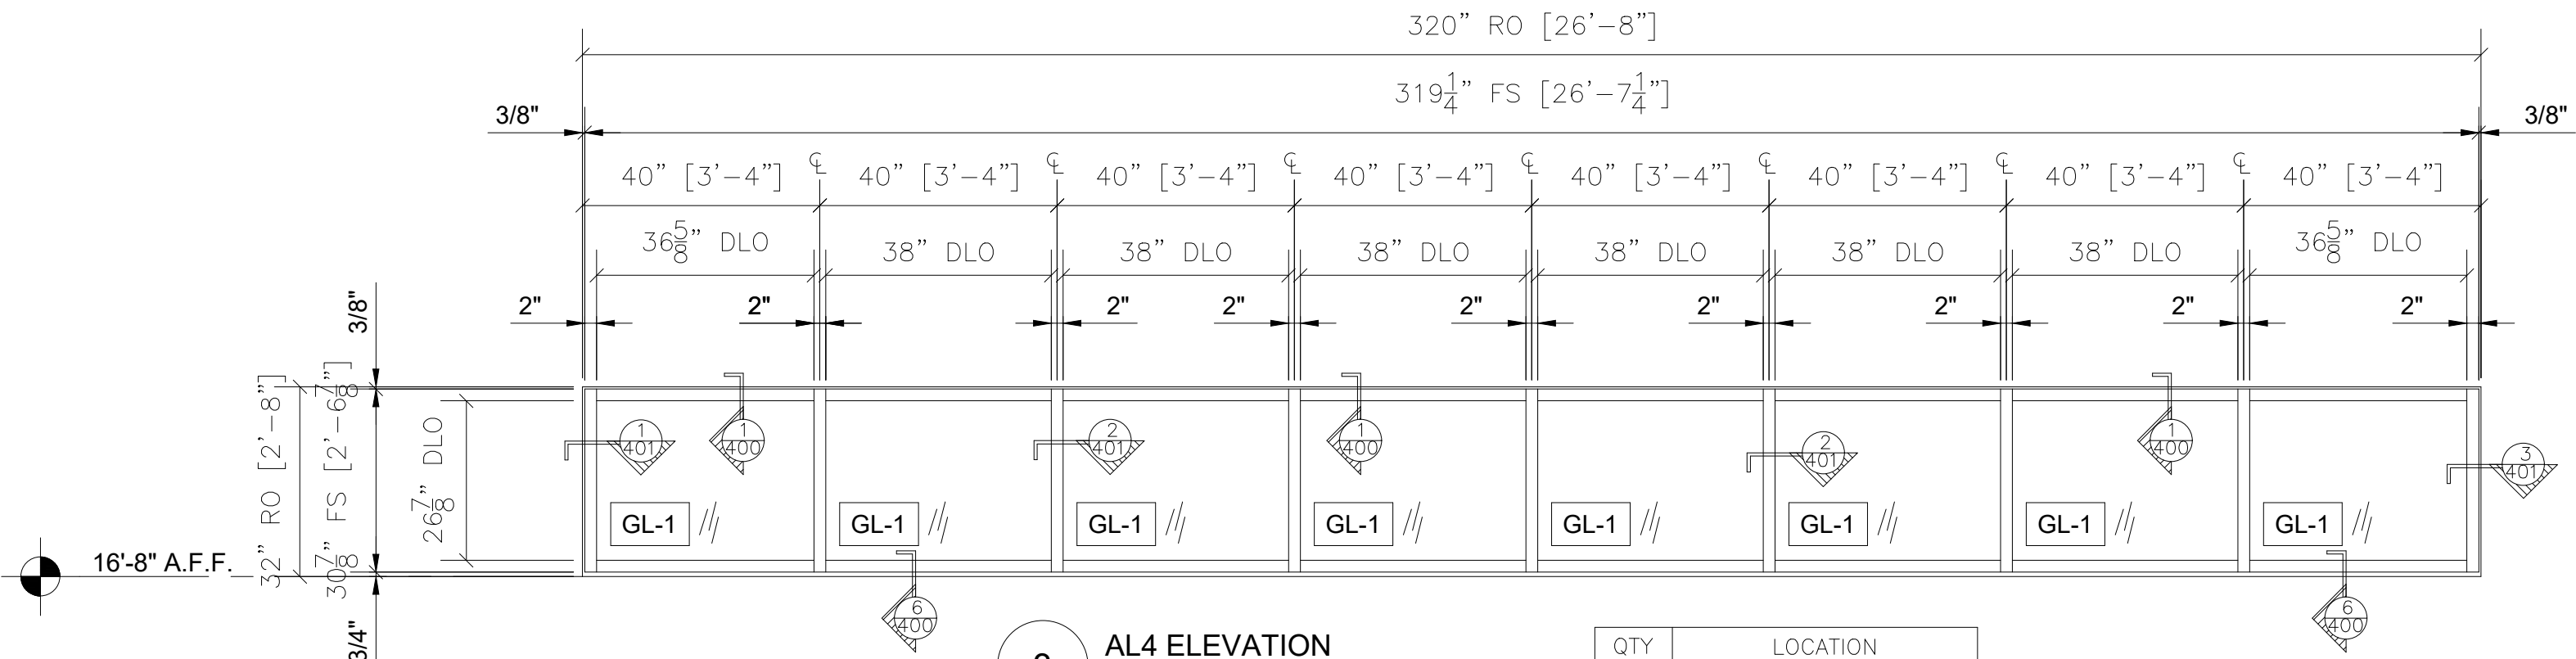

3 AL4 ELEVATION
OLDCASTLE FG-3000T 2" X 4-1/2" EXTERIOR SOTREFRONT
ARCH. REF.: AL4/A-610

QTY	LOCATION
2	EXTERIOR ELEV. - WEST AREA 'D' AND NORTH AREA 'B'
2	EXTERIOR ELEV. - EAST AREA 'C' AND SOUTH AREA 'A'

4 TOTAL

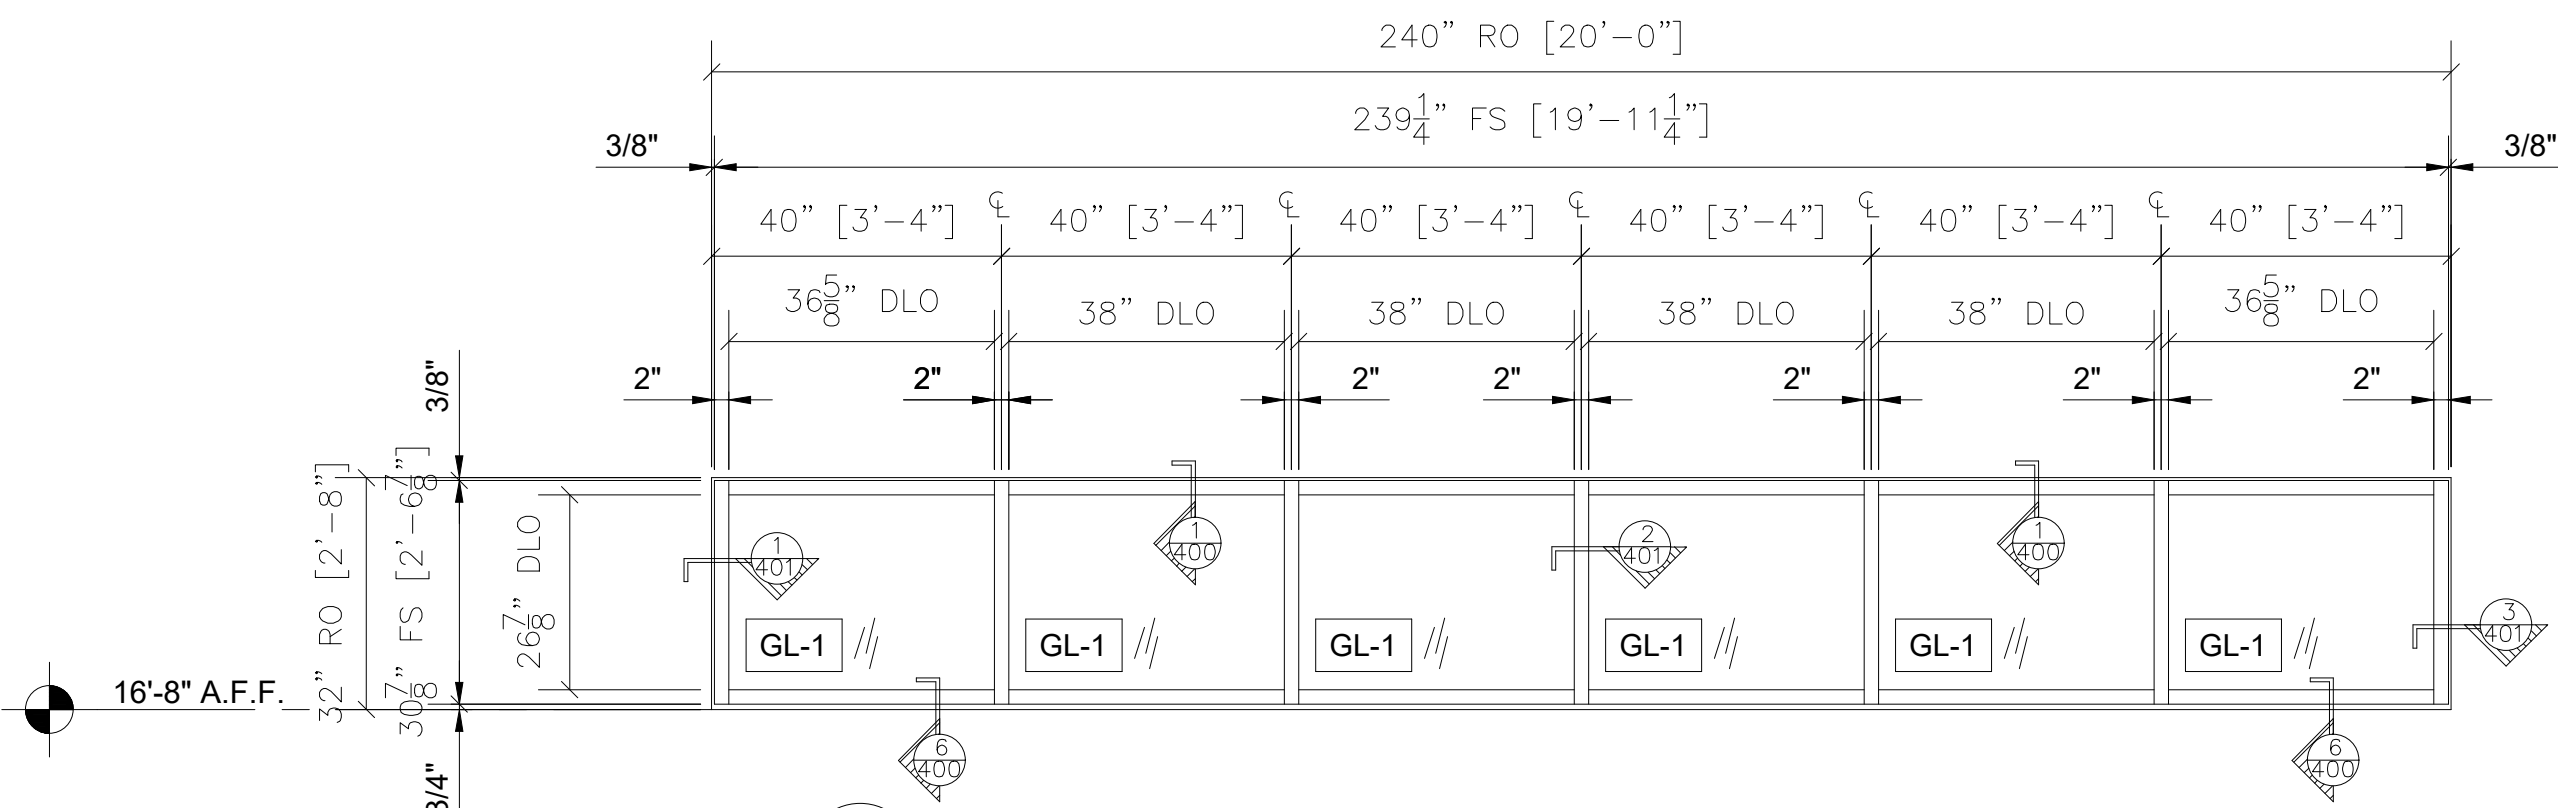

2 AL3 ELEVATION
OLDCASTLE FG-3000T 2" X 4-1/2" EXTERIOR SOTREFRONT
ARCH. REF.: AL3/A-610

QTY	LOCATION
8	EXTERIOR ELEV. - SOUTH AT AREAS 'C' & 'D' AND WEST AT AREAS 'A' & 'B'
8	EXTERIOR ELEV. - NORTH AT AREAS 'C' & 'D' AND EAST AT AREAS 'A' & 'B' (SIM.)

16 TOTAL

NO.	REVISION/ISSUED	DATE
1	1ST SUBMITTAL	02/24/2020

PROJECT NAME & LOCATION:
TARRANT COUNTY JUVENILE CENTER

2701 KIMBO ROAD
FORT WORTH, TX 76111

SHEET TITLE:
FRAME ELEVATIONS

DRAWN BY:
KS DRAFTING & DESIGN, LLC
KYLE SCHNECK
HARRISBURG, PA 17110
KYLE@KSDRAFTINGDESIGNLLC.COM
717-228-7114
KSDRAFTINGDESIGNLLC.COM

DRAWN BY:
JAMES LUPICA

CHECKED BY:
KYLE SCHNECK

DATE:
02/24/2020

SHEET:
214



NO.	REVISION/ISSUED	DATE
1	1ST SUBMITTAL	02/24/2020

PROJECT NAME & LOCATION:
TARRANT COUNTY JUVENILE CENTER

2701 KIMBO ROAD
FORT WORTH, TX 76111

SHEET TITLE:

FRAME ELEVATIONS

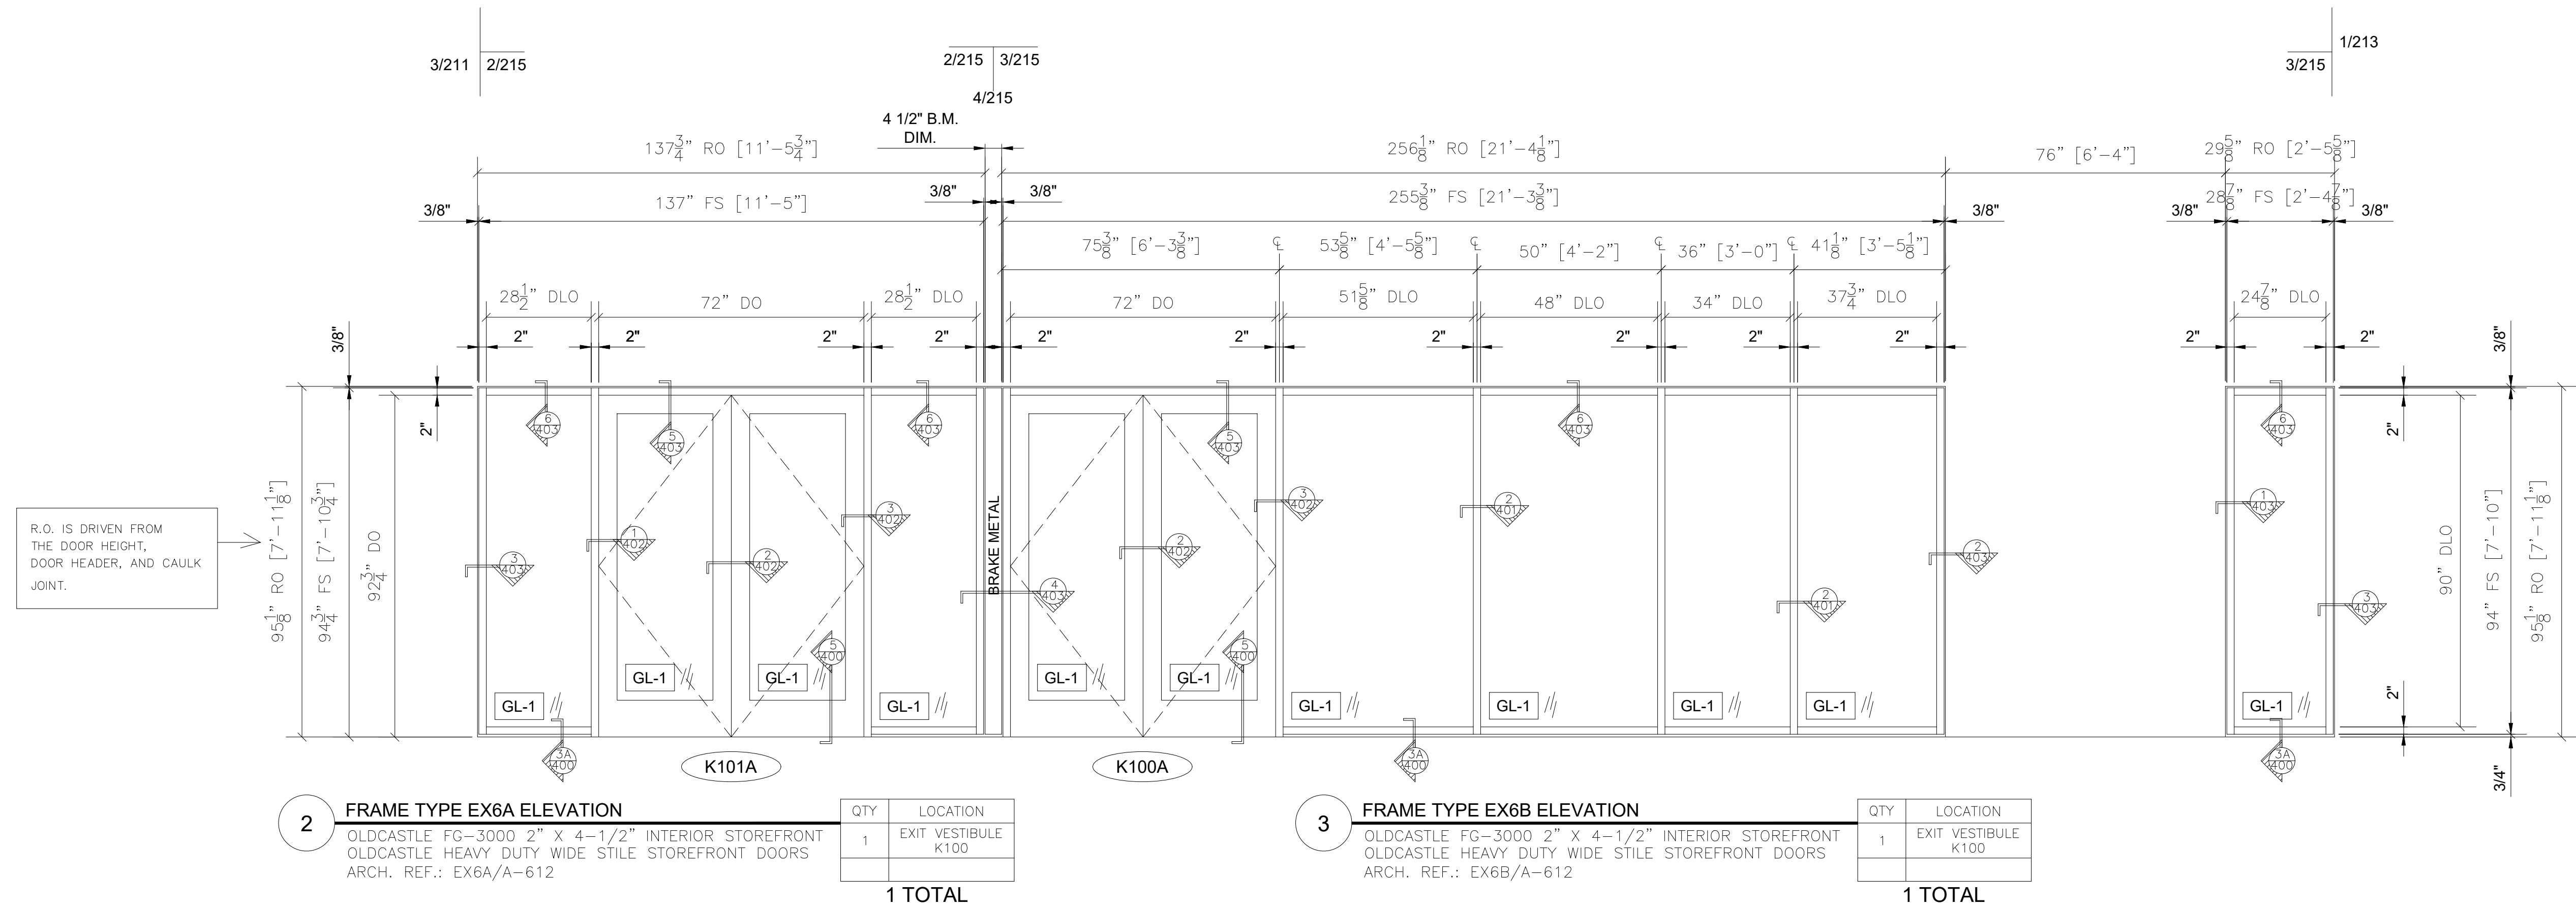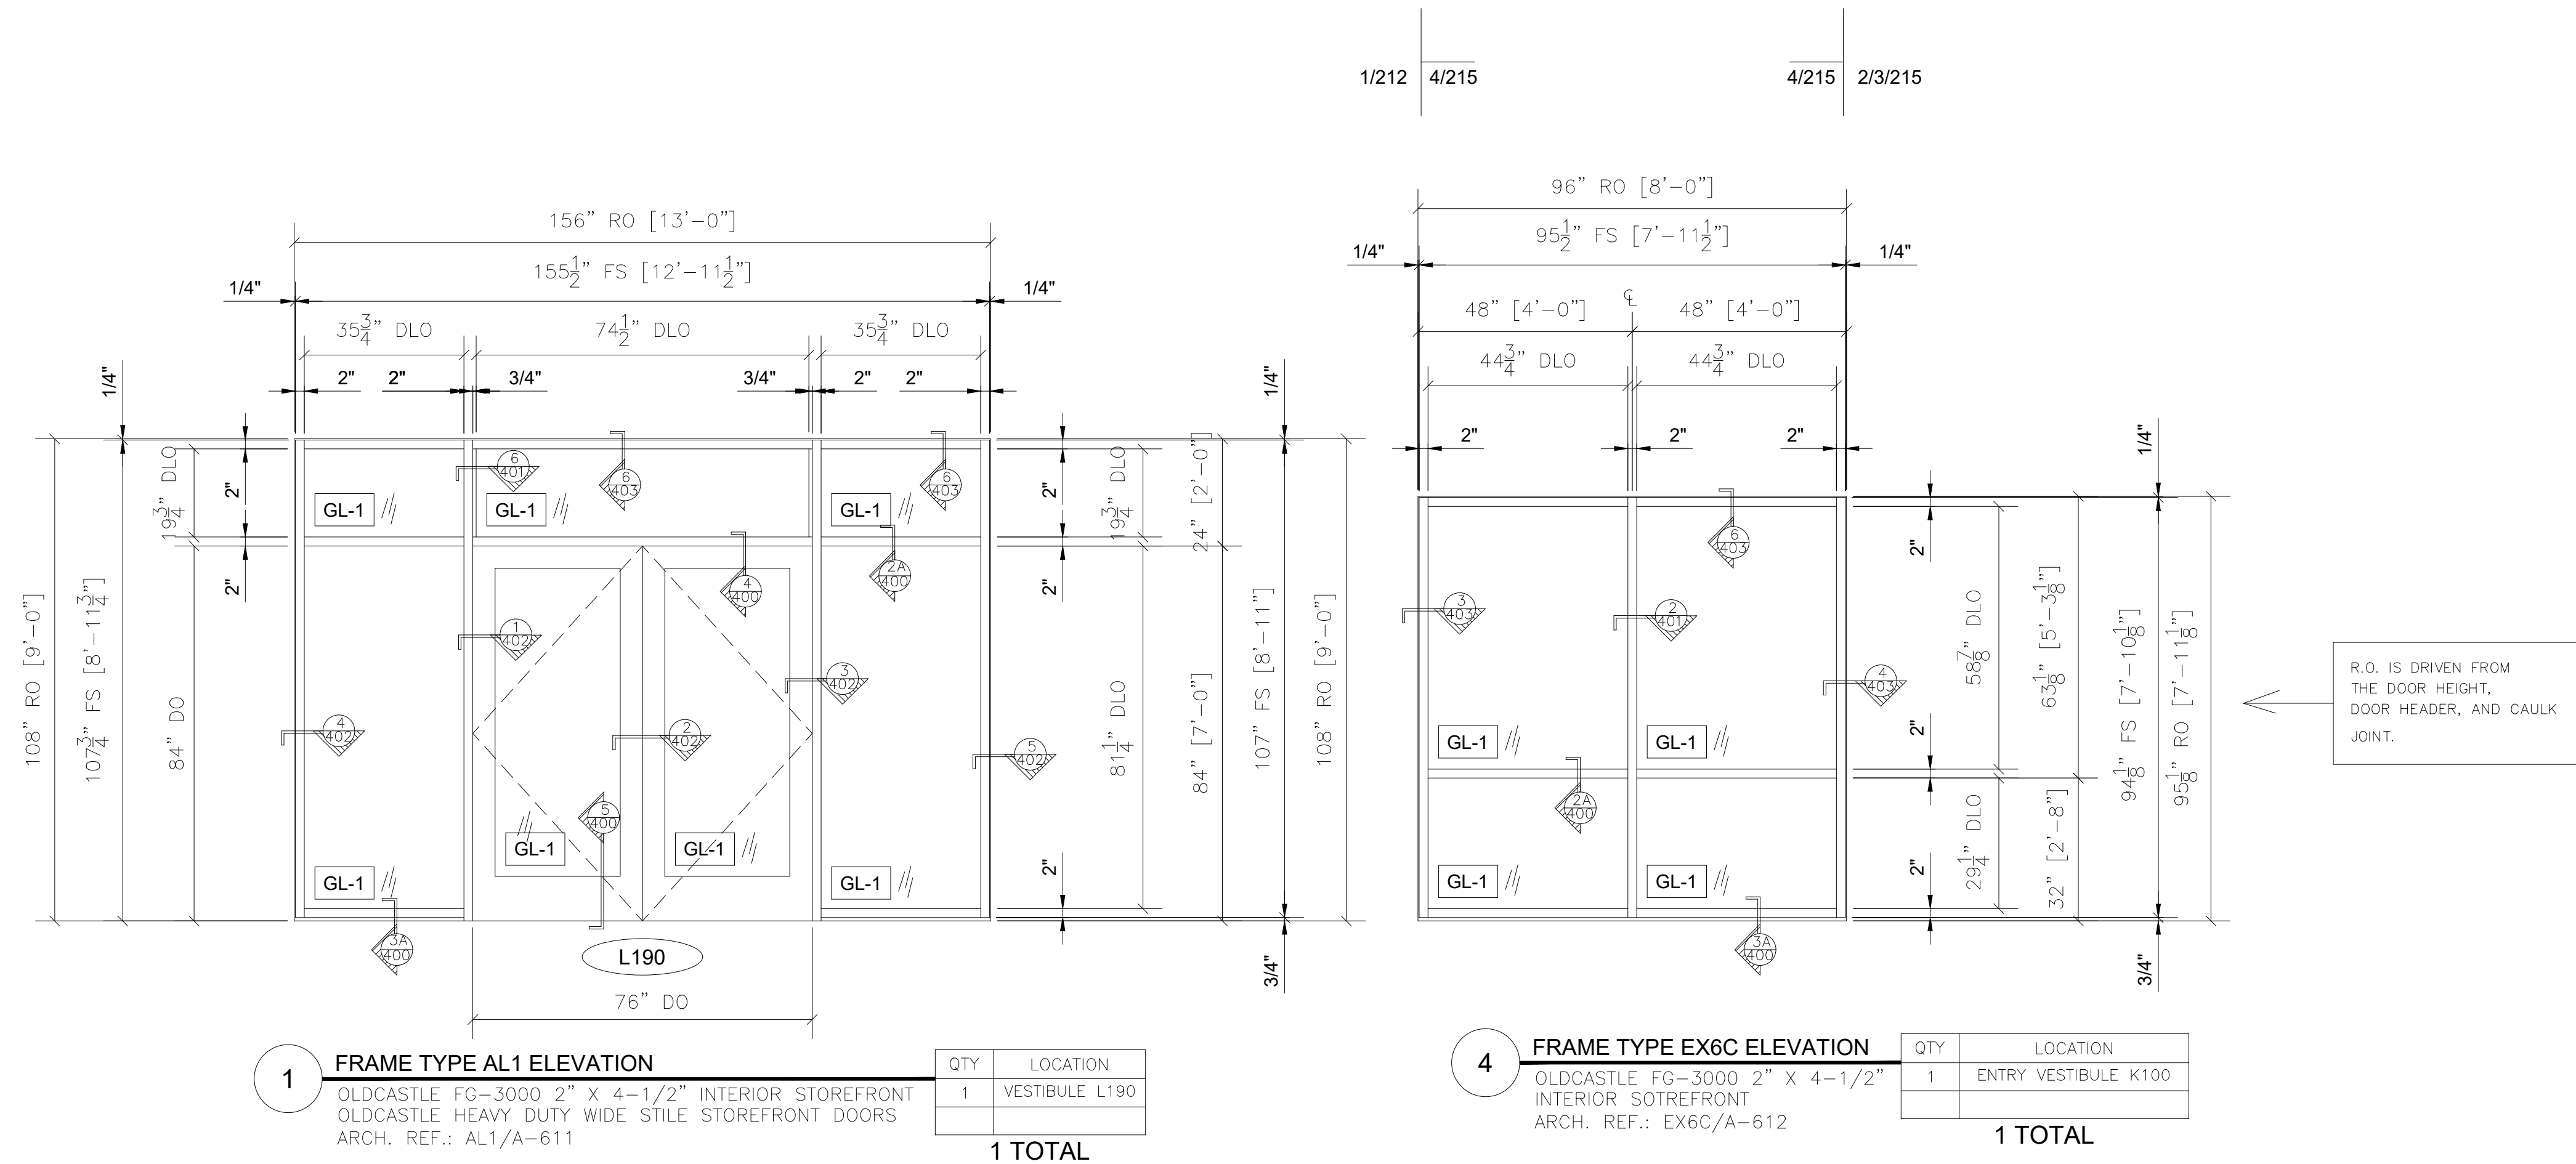


DRAWIN BY:

KS DRAFTING & DESIGN, LLC
KYLE SCHNECK
HARRISBURG, PA 17110
KYLE@KSDRAFTINGDESIGNLLC.COM
717-228-7114
KSDRAFTINGDESIGNLLC.COM

DRAWN BY: JAMES LUPICA
CHECKED BY: KYLE SCHNECK
DATE: 02/24/2020

SHEET:

215

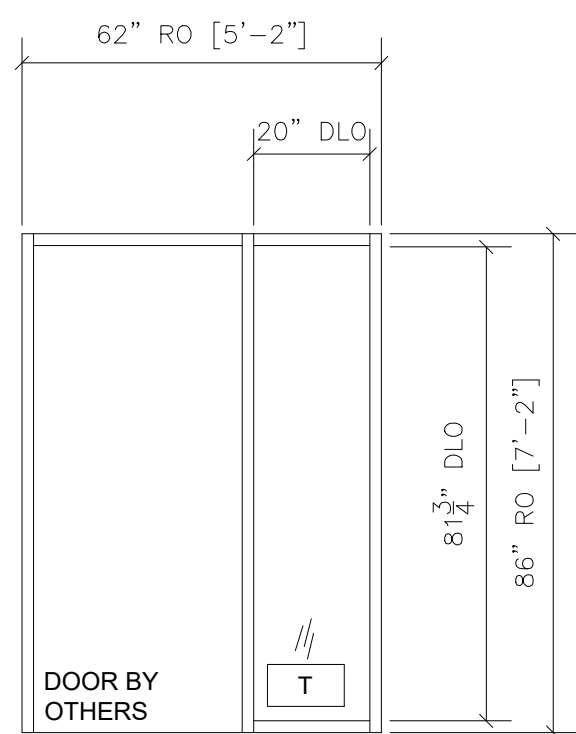


1 FRAME TYPE AL5 ELEVATION

DOORS & FRAMES BY OTHERS.
GLASS BY TEXAS COMMERCIAL GLASS CONCEPTS, L.P.
ARCH. REF.: AL5/A-611

QTY	LOCATION
10	FLOOR PLAN = AREA J
18	FLOOR PLAN = AREA L
28 TOTAL	

J102	J110	J118	J124	J129
J130	J131	J132	J137	J138
L148	L149	L150	L151	L152
L154	L158	L159	L160	L161
L169	L171	L172	L173	L175
L178	L179	L180		

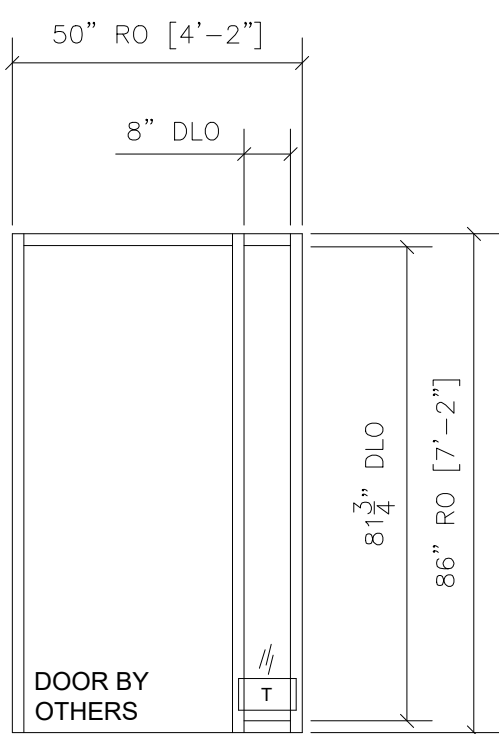


3 FRAME TYPE AL6 ELEVATION

DOORS & FRAMES BY OTHERS.
GLASS BY TEXAS COMMERCIAL GLASS CONCEPTS, L.P.
ARCH. REF.: AL6/A-611

QTY	LOCATION
1	INTERVIEW MEETING ROOM L140
1	JUVENILE CHIEF ASSISTANT CRIMINAL JUSTICE ATTORNEY L162
1	DFPS CHIEF ASSISTANT CRIMINAL DISTRICT ATTORNEY L170
3 TOTAL	

L140
L162
L170

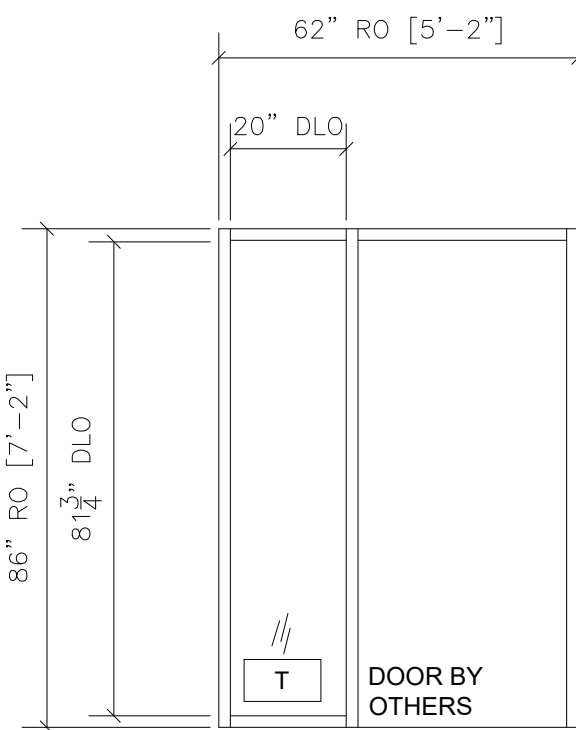


2 FRAME TYPE AL5 ELEVATION OPPOSITE

DOORS & FRAMES BY OTHERS.
GLASS BY TEXAS COMMERCIAL GLASS CONCEPTS, L.P.
ARCH. REF.: AL5/A-611

QTY	LOCATION
15	FLOOR PLAN = AREA J
10	FLOOR PLAN = AREA L
25 TOTAL	

J103	J105	J106	J107	J108
J109	J111	J117	J127	J128
J134	J135	J139	J140	J141
L163	L168	L176	L177	L181
L182	L183	L184	L185	L188

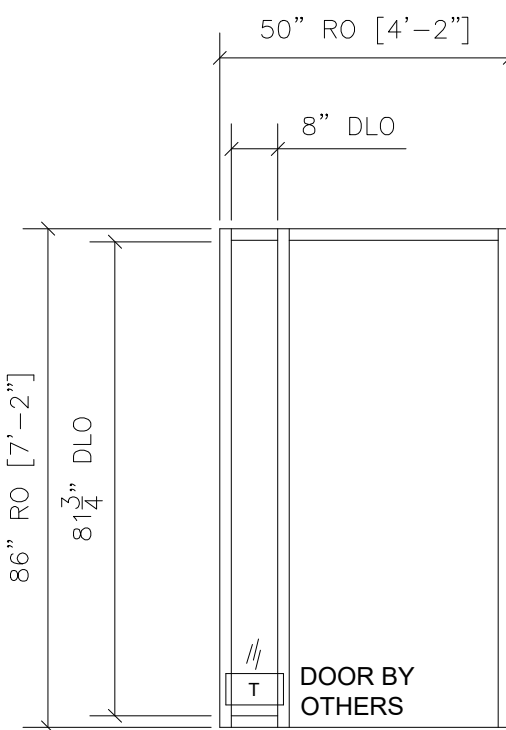


4 FRAME TYPE AL6 ELEVATION OPPOSITE

DOORS & FRAMES BY OTHERS.
GLASS BY TEXAS COMMERCIAL GLASS CONCEPTS, L.P.
ARCH. REF.: AL6/A-611

QTY	LOCATION
1	DFPS SUPERVISOR L187
1 TOTAL	

L187

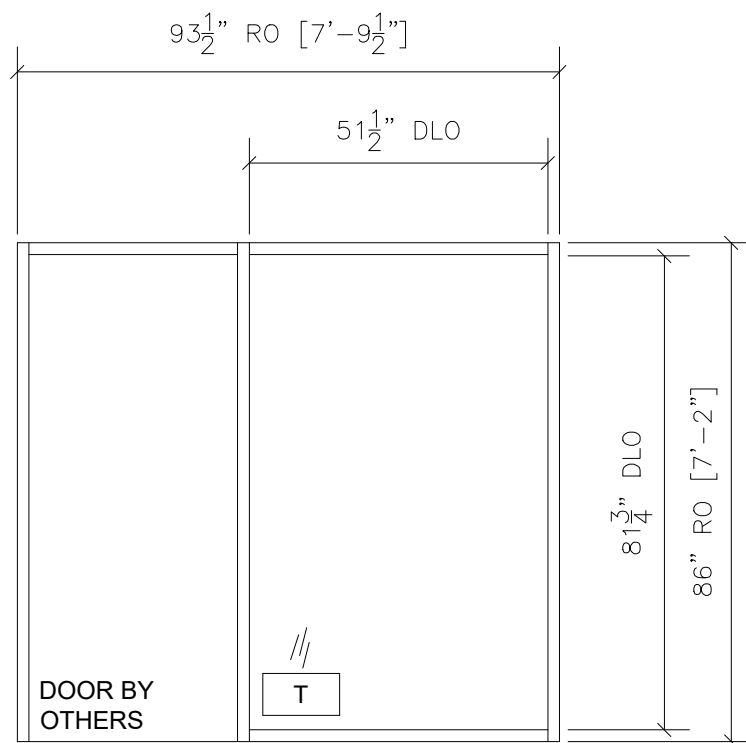


5 FRAME TYPE AL7 ELEVATION

DOORS & FRAMES BY OTHERS.
GLASS BY TEXAS COMMERCIAL GLASS CONCEPTS, L.P.
ARCH. REF.: AL7/A-611

QTY	LOCATION
1	VICTIM WAITING AREA J112
1	WAITING (STAGING) J121
2 TOTAL	

J112A
J121

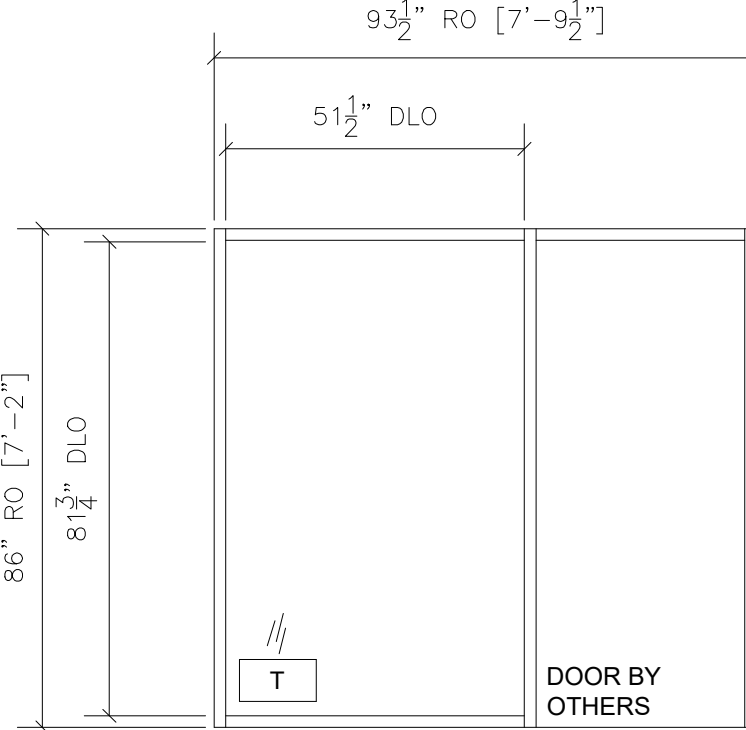


6 FRAME TYPE AL7 ELEVATION OPPOSITE

DOORS & FRAMES BY OTHERS.
GLASS BY TEXAS COMMERCIAL GLASS CONCEPTS, L.P.
ARCH. REF.: AL7/A-611

QTY	LOCATION
1	VICTIM WAITING AREA J112
1 TOTAL	

J104

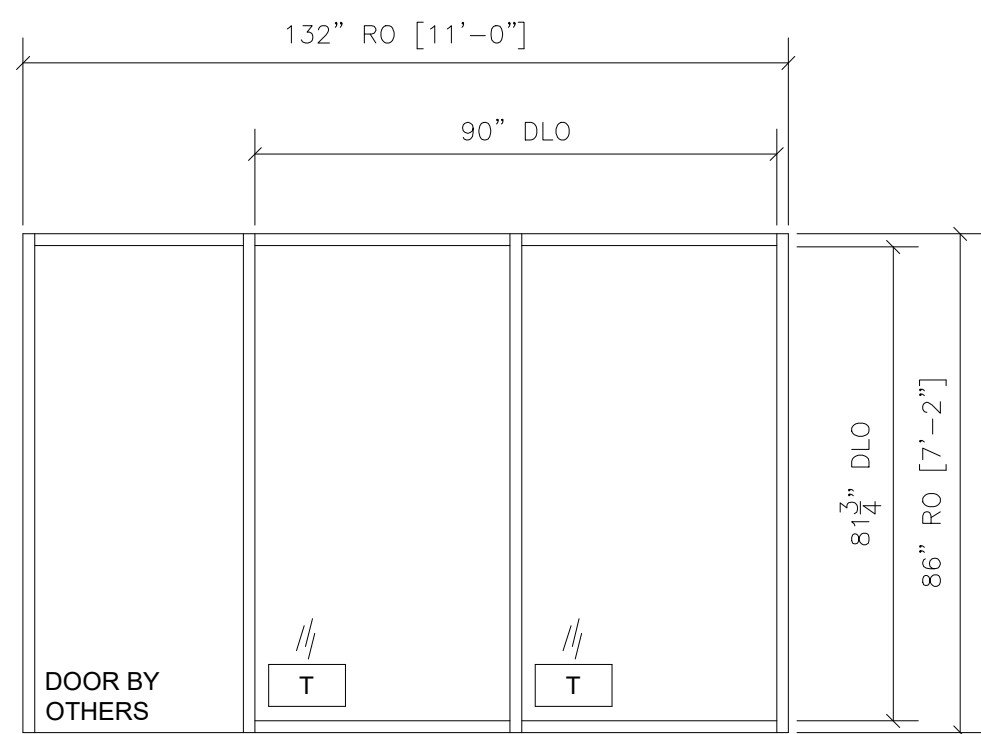


7 FRAME TYPE AL8 ELEVATION

DOORS & FRAMES BY OTHERS.
GLASS BY TEXAS COMMERCIAL GLASS CONCEPTS, L.P.
ARCH. REF.: AL7/A-611

QTY	LOCATION
1	ASSISTANT MANAGER L137
1 TOTAL	

L137

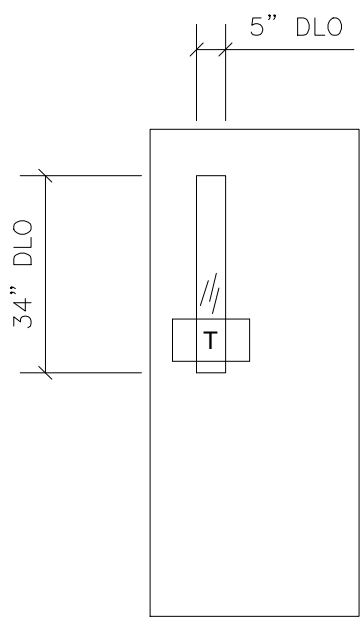

8 DOOR TYPE NL ELEVATION

DOORS & FRAMES BY OTHERS.
GLASS BY TEXAS COMMERCIAL GLASS CONCEPTS, L.P.
ARCH. REF.: NL/A-610

QTY	LOCATION
3	FLOOR PLAN AREA E
51	FLOOR PLAN AREA J
9	FLOOR PLAN AREA K
8	FLOOR PLAN AREA L
71 TOTAL	

E103	E104	E105	J102	J103
J104	J105	J106	J107	J108
J109	J110	J111	J117	J118
J124	J127	J128	J129	J130
J131	J132	J134	J135	J136
J137	J138	J139	J140	J142
J145	J146	J147	J148	J152
J153	J154	J155	J156	J157
J158	J159	J160	J174	J180
J184	J185	J187	J188	J192
J193	J194A	J197	J200A	K108
K110	K121	K126	K126A	K136
K138	K145	K157	L101	L118
L119	L121	L130	L148	L189A
L198				

NO.	REVISION/ISSUED	DATE
1	1ST SUBMITTAL	02/24/2020

PROJECT NAME & LOCATION:
TARRANT COUNTY JUVENILE CENTER

2701 KIMBO ROAD
FORT WORTH, TX 76111

SHEET TITLE:

FRAME ELEVATIONS


DRAWN BY:

KS DRAFTING & DESIGN, LLC
KYLE SCHNECK
HARRISBURG, PA 17110
KYLE@KSDRAFTINGDESIGNLLC.COM
717-228-7114
KSDRAFTINGDESIGNLLC.COM

DRAWN BY:
JAMES LUPICA
CHECKED BY:
KYLE SCHNECK
DATE:
02/24/2020

SHEET:

216

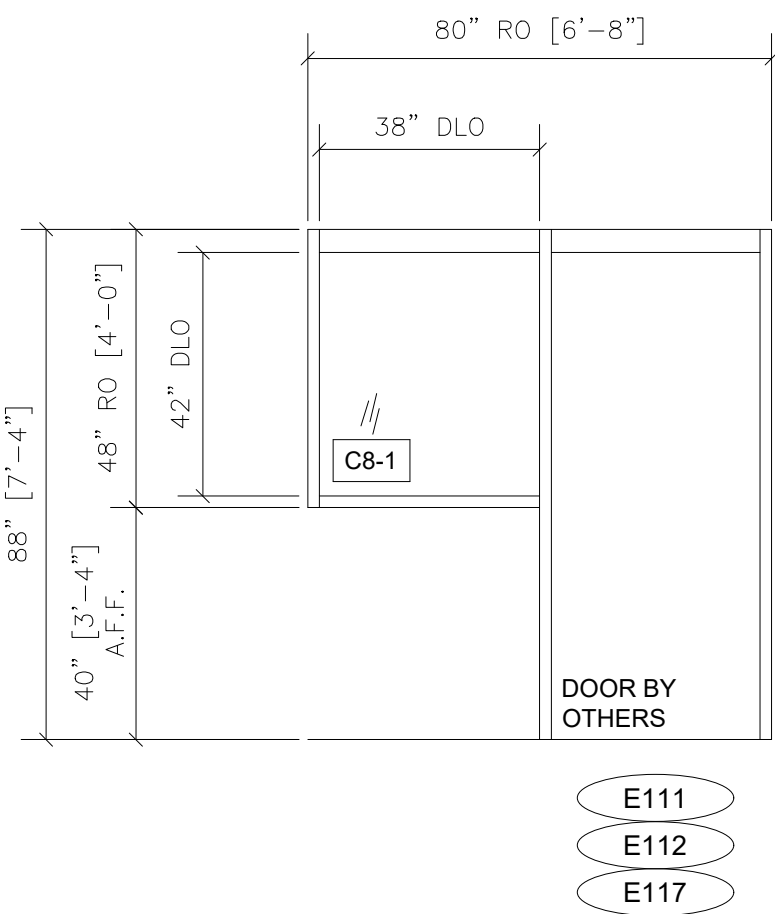


1 FRAME TYPE 5 ELEVATION

DOORS & FRAMES BY OTHERS.
GLASS BY TEXAS COMMERCIAL GLASS CONCEPTS, L.P.
ARCH. REF.: 5/A-610

QTY	LOCATION
1	CLASSROOM 2 E111
1	CLASSROOM 3 E112
1	CLASSROOM 4 E117

3 TOTAL

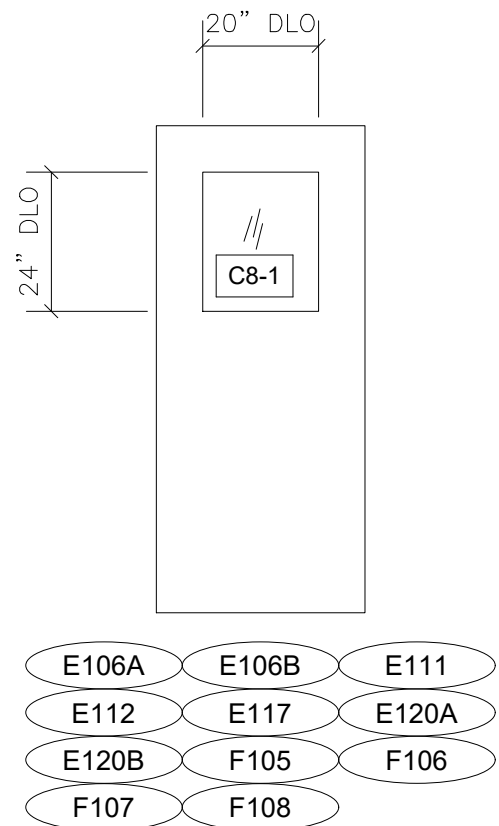


5 DOOR TYPE HG ELEVATION

DOORS & FRAMES BY OTHERS.
GLASS BY TEXAS COMMERCIAL GLASS CONCEPTS, L.P.
ARCH. REF.: HG/A-610

QTY	LOCATION
7	FLOOR PLAN - AREA E
4	FLOOR PLAN - AREA F

11 TOTAL

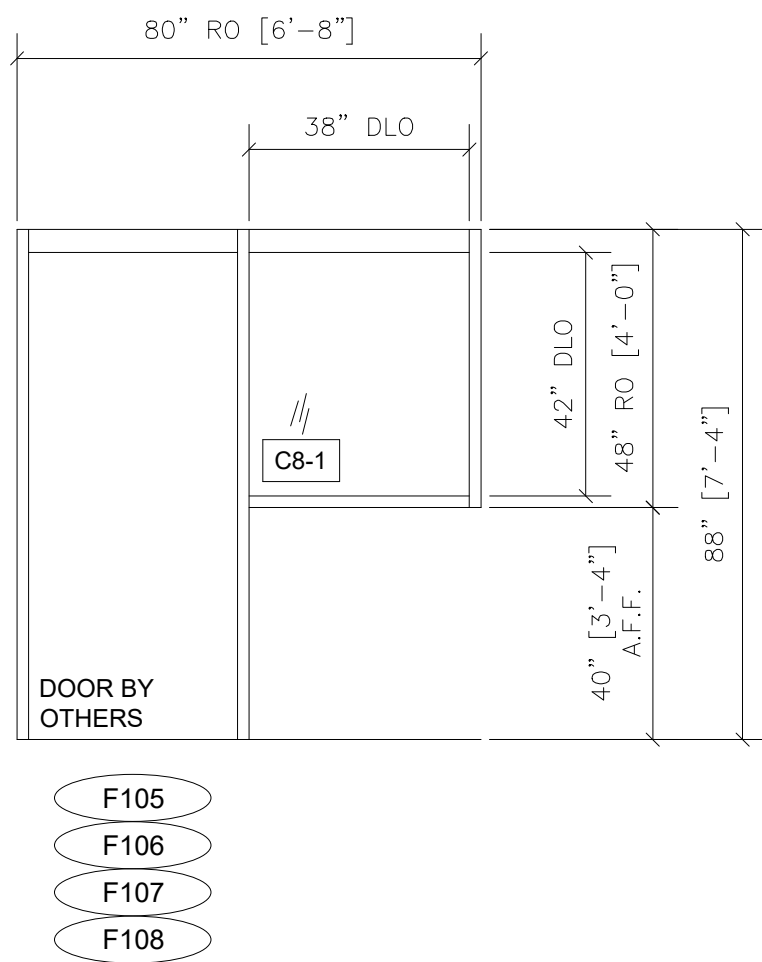


2 FRAME TYPE 5 ELEVATION OPPOSITE

DOORS & FRAMES BY OTHERS.
GLASS BY TEXAS COMMERCIAL GLASS CONCEPTS, L.P.
ARCH. REF.: 5/A-610

QTY	LOCATION
1	INTERVIEW ROOMS F105
1	INTERVIEW ROOMS F106
1	INTERVIEW ROOMS F107
1	INTERVIEW ROOMS F108

4 TOTAL

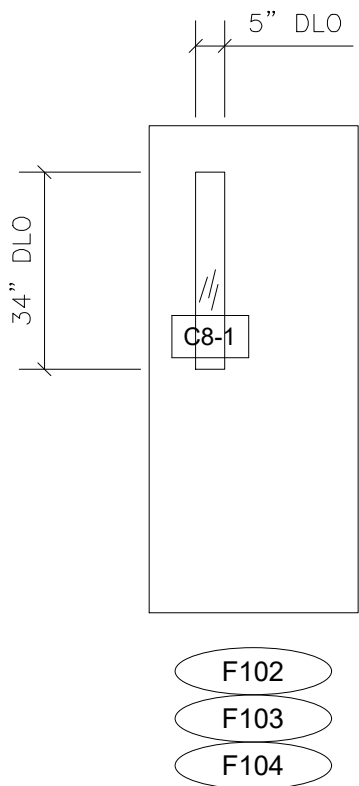


6 DOOR TYPE NL ELEVATION

DOORS & FRAMES BY OTHERS.
GLASS BY TEXAS COMMERCIAL GLASS CONCEPTS, L.P.
ARCH. REF.: NL/A-610

QTY	LOCATION
1	ELECTRONICS MONITORING COORDINATOR F102
1	ELECTRONICS MONITORING COORDINATOR F103
1	COMM ROOM F104

3 TOTAL

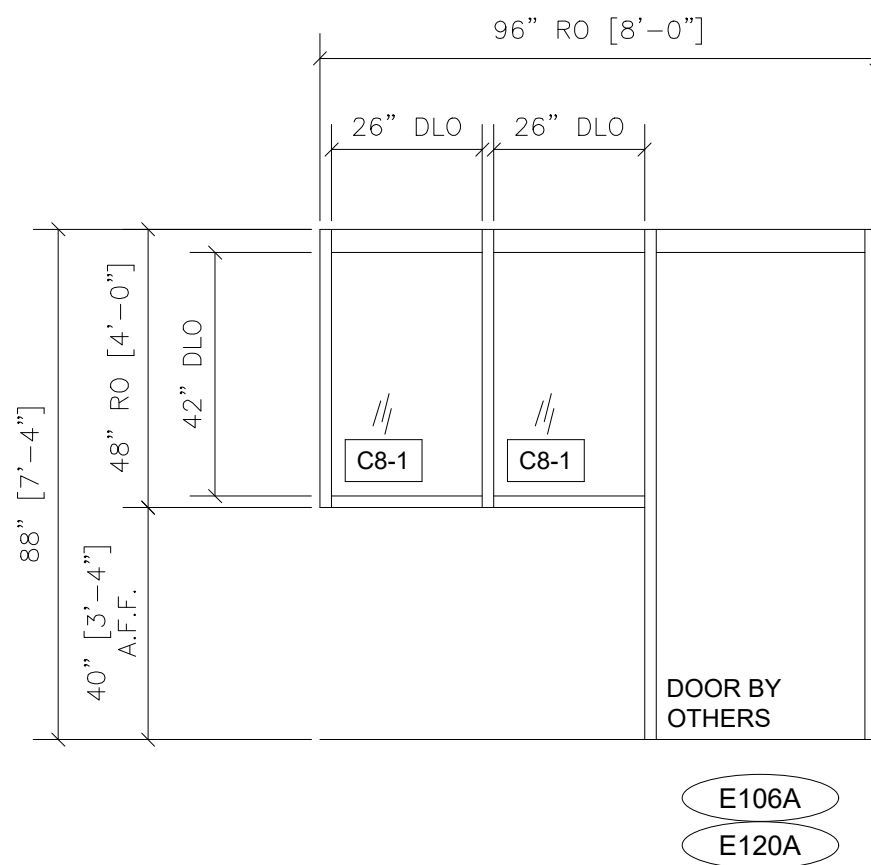


3 FRAME TYPE 6 ELEVATION

DOORS & FRAMES BY OTHERS.
GLASS BY TEXAS COMMERCIAL GLASS CONCEPTS, L.P.
ARCH. REF.: 6/A-610

QTY	LOCATION
1	CLASSROOM 1 E106
1	COMMUNITY MULTIPURPOSE ROOM E120

2 TOTAL

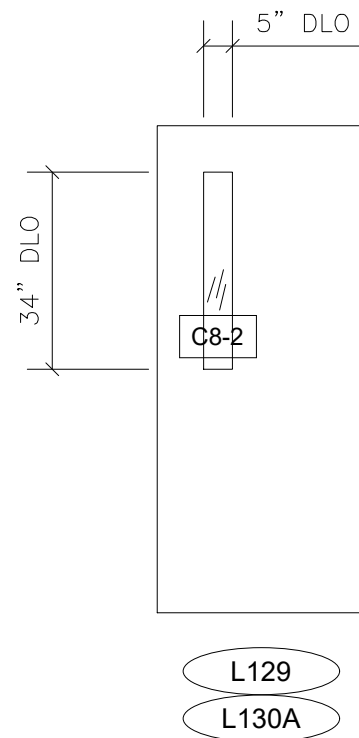


7 DOOR TYPE NL ELEVATION

DOORS & FRAMES BY OTHERS.
GLASS BY TEXAS COMMERCIAL GLASS CONCEPTS, L.P.
ARCH. REF.: NL/A-610

QTY	LOCATION
2	SECURE VESTIBULE L129

2 TOTAL

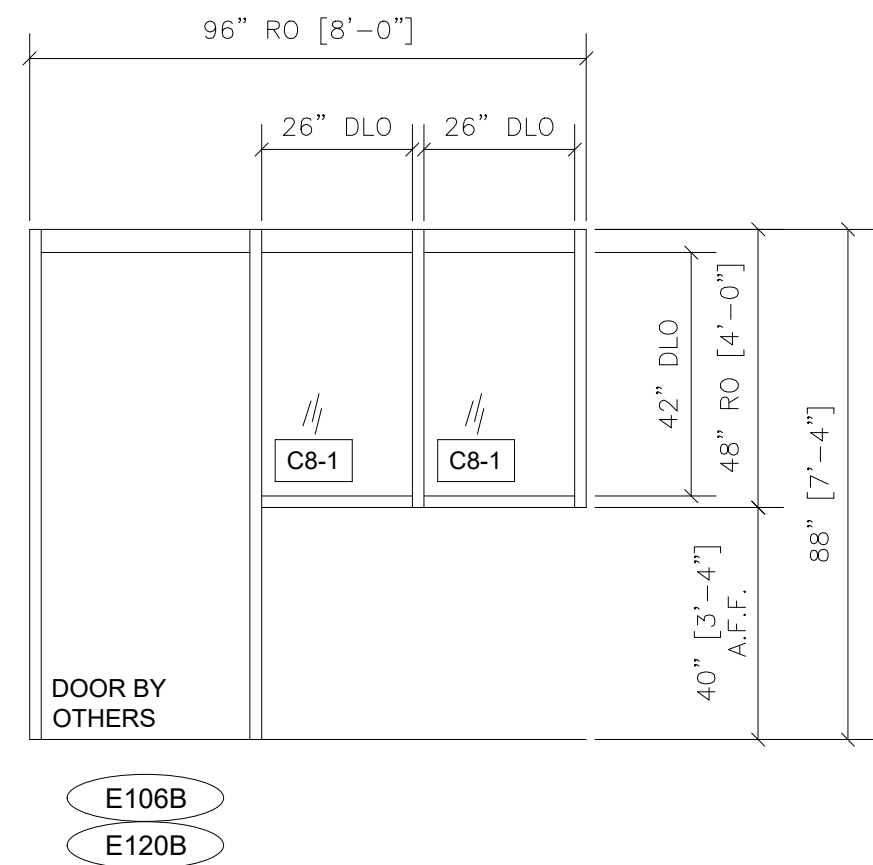


4 FRAME TYPE 6 ELEVATION OPPOSITE

DOORS & FRAMES BY OTHERS.
GLASS BY TEXAS COMMERCIAL GLASS CONCEPTS, L.P.
ARCH. REF.: 6/A-610

QTY	LOCATION
1	CLASSROOM 1 E106
1	COMMUNITY MULTIPURPOSE ROOM E120

2 TOTAL

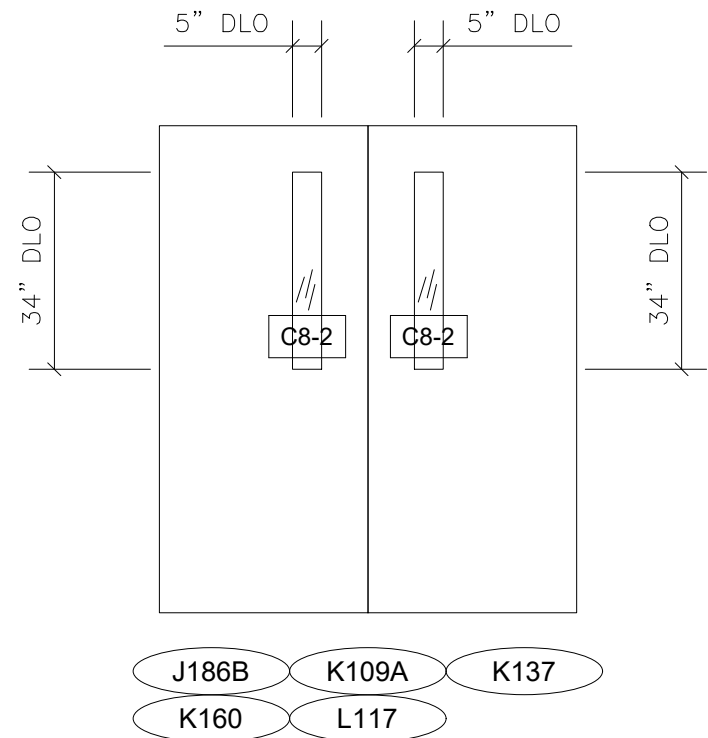

8 DOOR TYPE NL ELEVATION

DOORS & FRAMES BY OTHERS.
GLASS BY TEXAS COMMERCIAL GLASS CONCEPTS, L.P.
ARCH. REF.: NL/A-610

QTY	LOCATION
1	COURT VESTIBULE J186
1	COURT VESTIBULE K109
1	COURT VESTIBULE K137
1	COURT VESTIBULE K160
1	FUTURE COURT VESTIBULE L120

5 TOTAL

NO.	REVISION/ISSUED	DATE
1	1ST SUBMITTAL	02/24/2020

PROJECT NAME & LOCATION:
TARRANT COUNTY JUVENILE CENTER

2701 KIMBO ROAD
FORT WORTH, TX 76111

SHEET TITLE:

FRAME ELEVATIONS

DRAWN BY:

KS DRAFTING & DESIGN, LLC
KYLE SCHNECK
HARRISBURG, PA 17110
KYLE@KSDRAFTINGDESIGNLLC.COM
717-228-7114
KSDRAFTINGDESIGNLLC.COM

DRAWN BY:
JAMES LUPICA
CHECKED BY:
KYLE SCHNECK
DATE:
02/24/2020

SHEET:

217

NO.	REVISION/ISSUED	DATE
1	1ST SUBMITTAL	02/24/2020

PROJECT NAME & LOCATION:
TARRANT COUNTY JUVENILE CENTER

2701 KIMBO ROAD
FORT WORTH, TX 76111

SHEET TITLE:

DETAILS


DRAWN BY:

KS DRAFTING & DESIGN, LLC
KYLE SCHNECK
HARRISBURG, PA 17110
KYLE@KSDRAFTINGDESIGNLLC.COM
717-228-7114
KSDRAFTINGDESIGNLLC.COM


DRAWN BY:
JAMES LUPICA
CHECKED BY:
KYLE SCHNECK
DATE:
02/24/2020

SHEET:


400

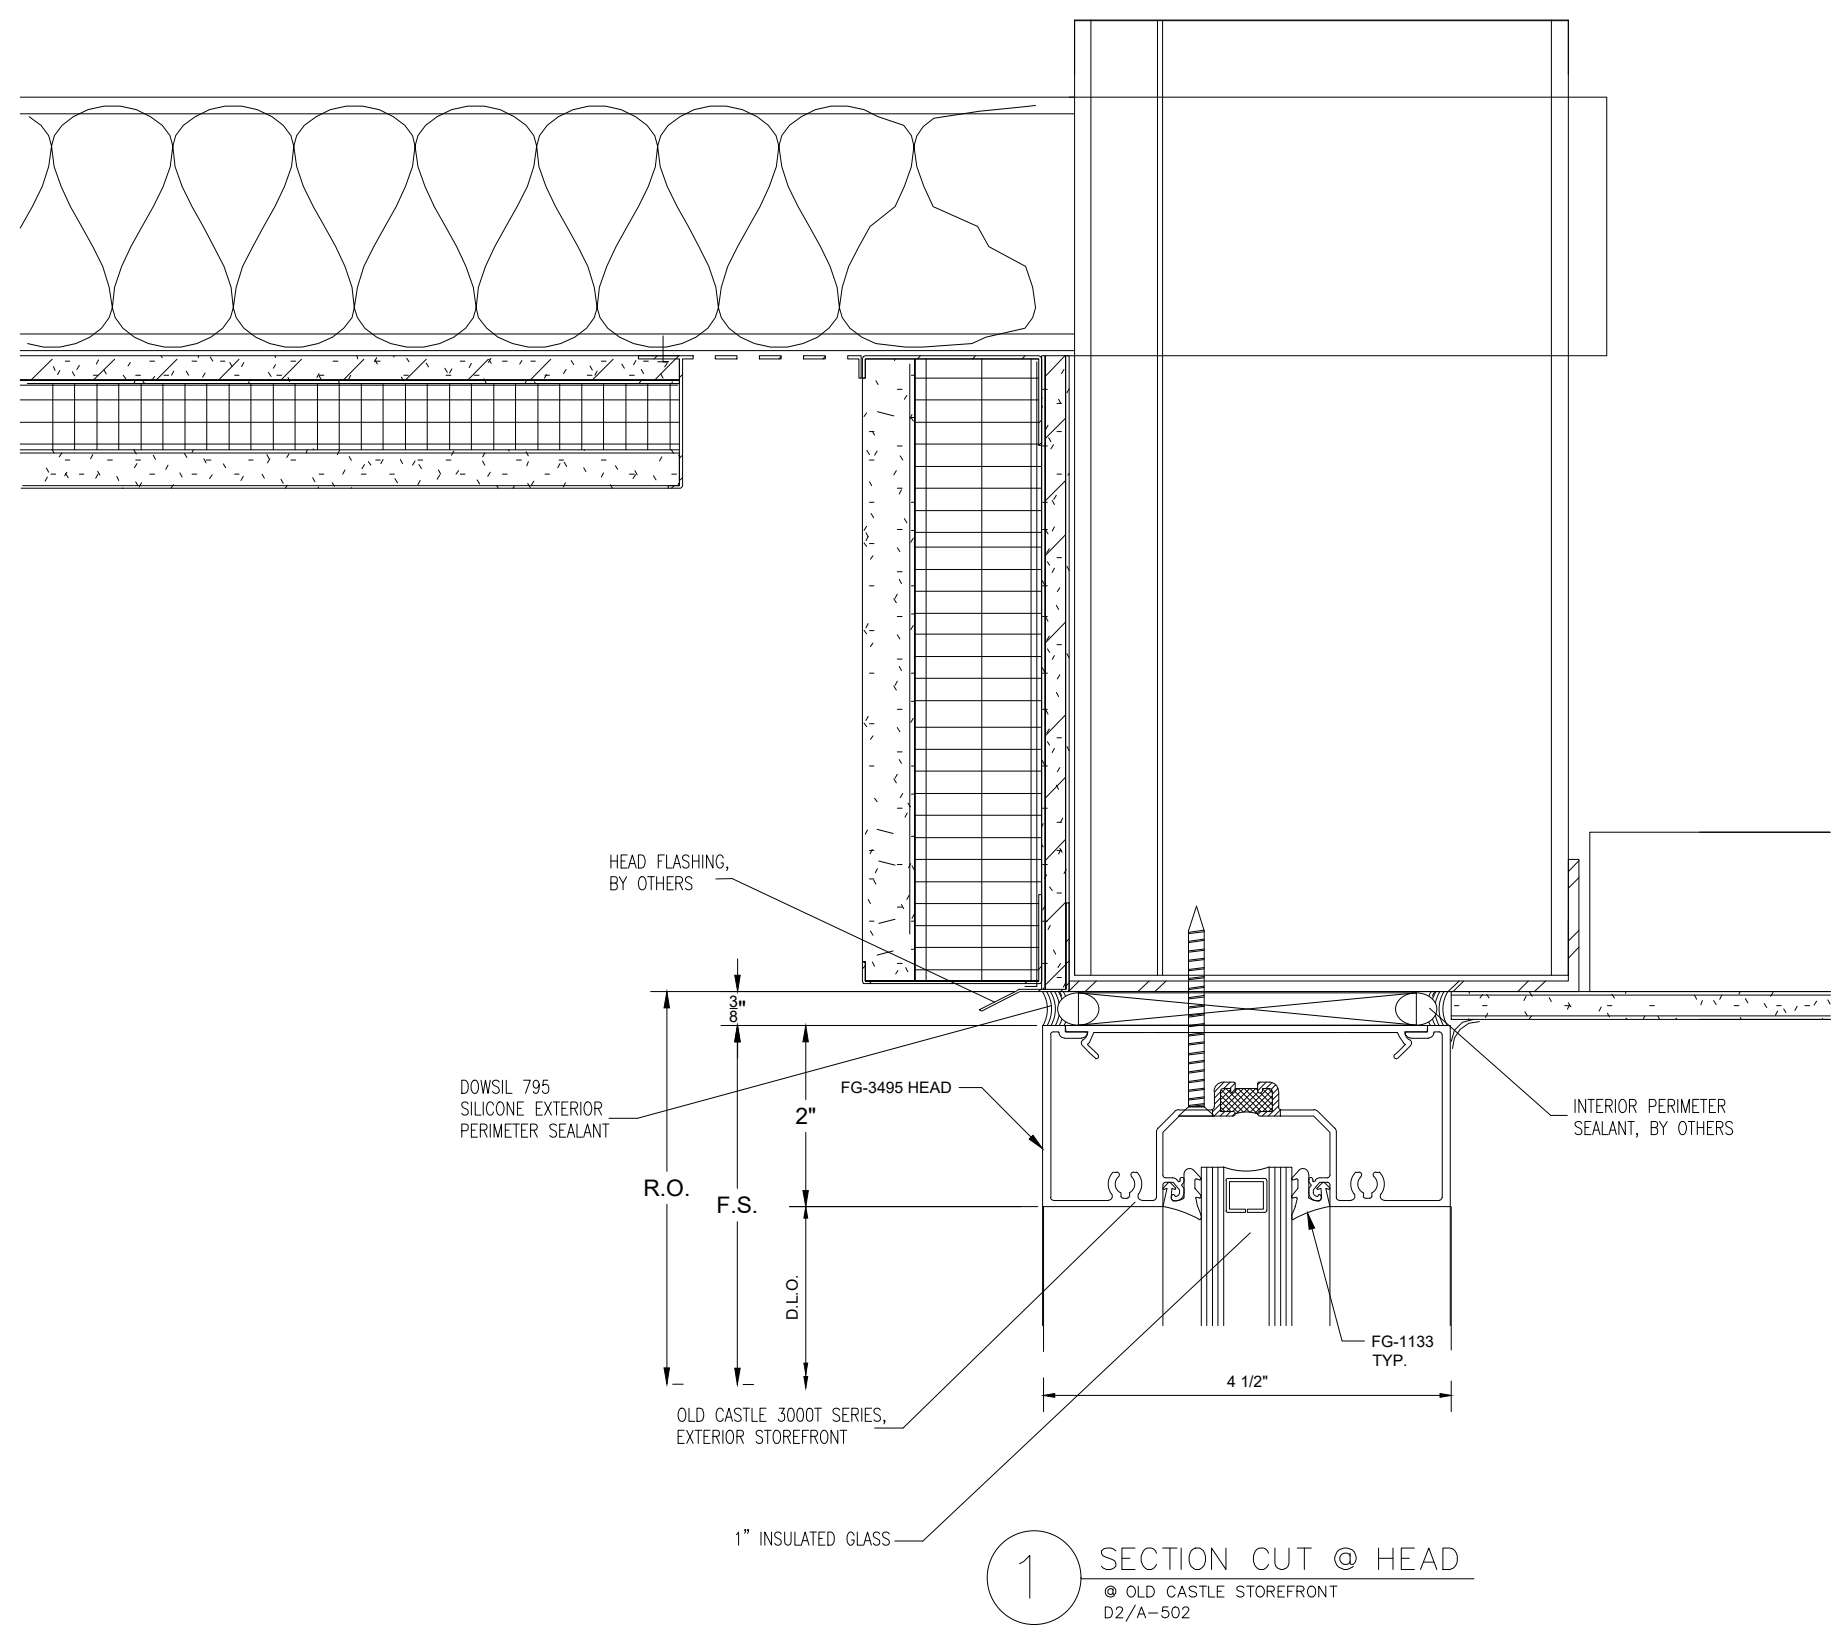


1 SECTION CUT @ HEAD
● OLD CASTLE STOREFRONT
DS/A-502

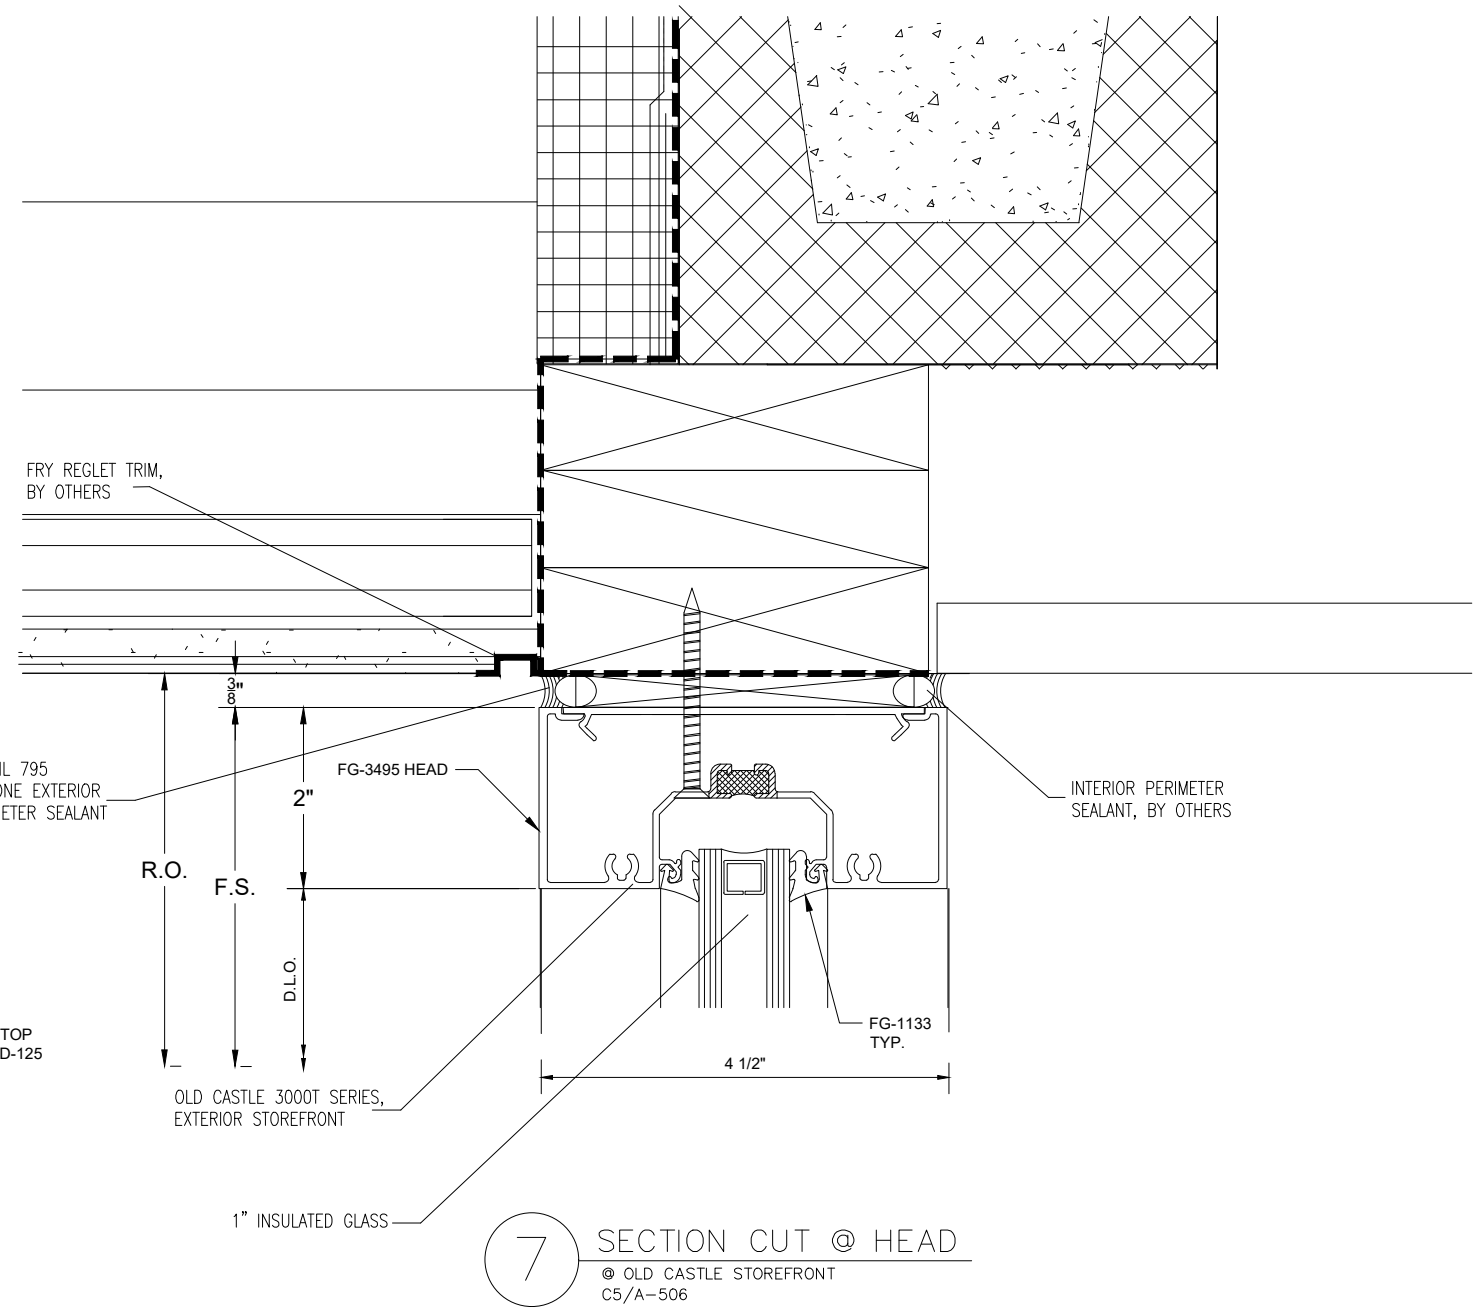


7 SECTION CUT @ HEAD
● OLD CASTLE STOREFRONT
DS/A-506

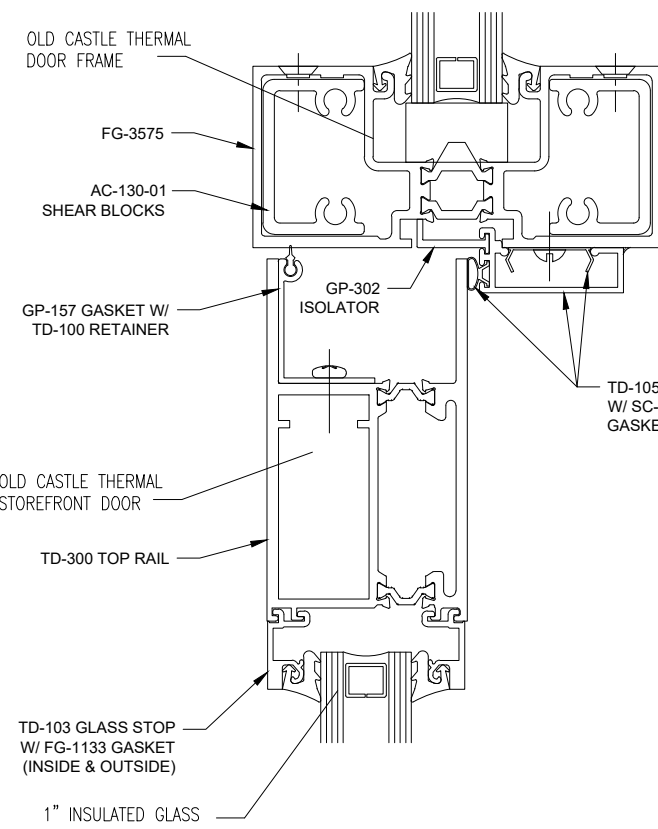


4 SECTION CUT @ TOP RAIL
● OLD CASTLE DOOR FRAME HEAD

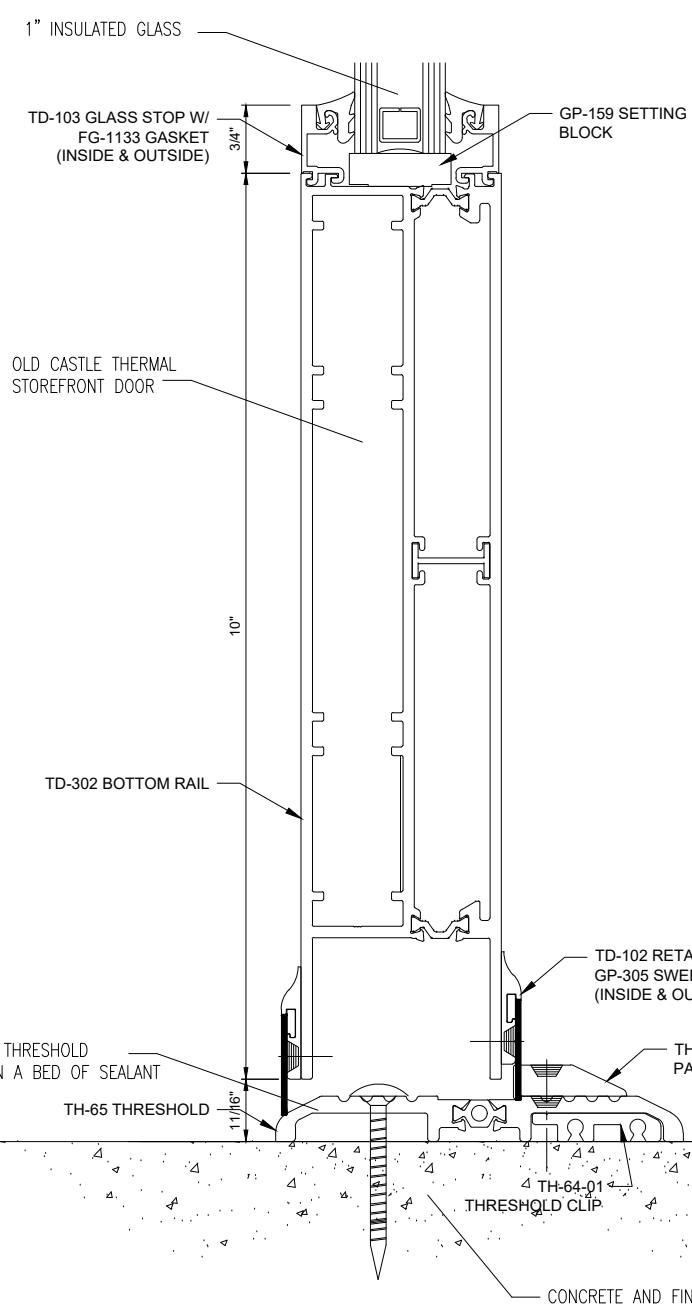


5 SECTION CUT @ BOTTOM RAIL
● OLD CASTLE DOOR BOTTOM RAIL

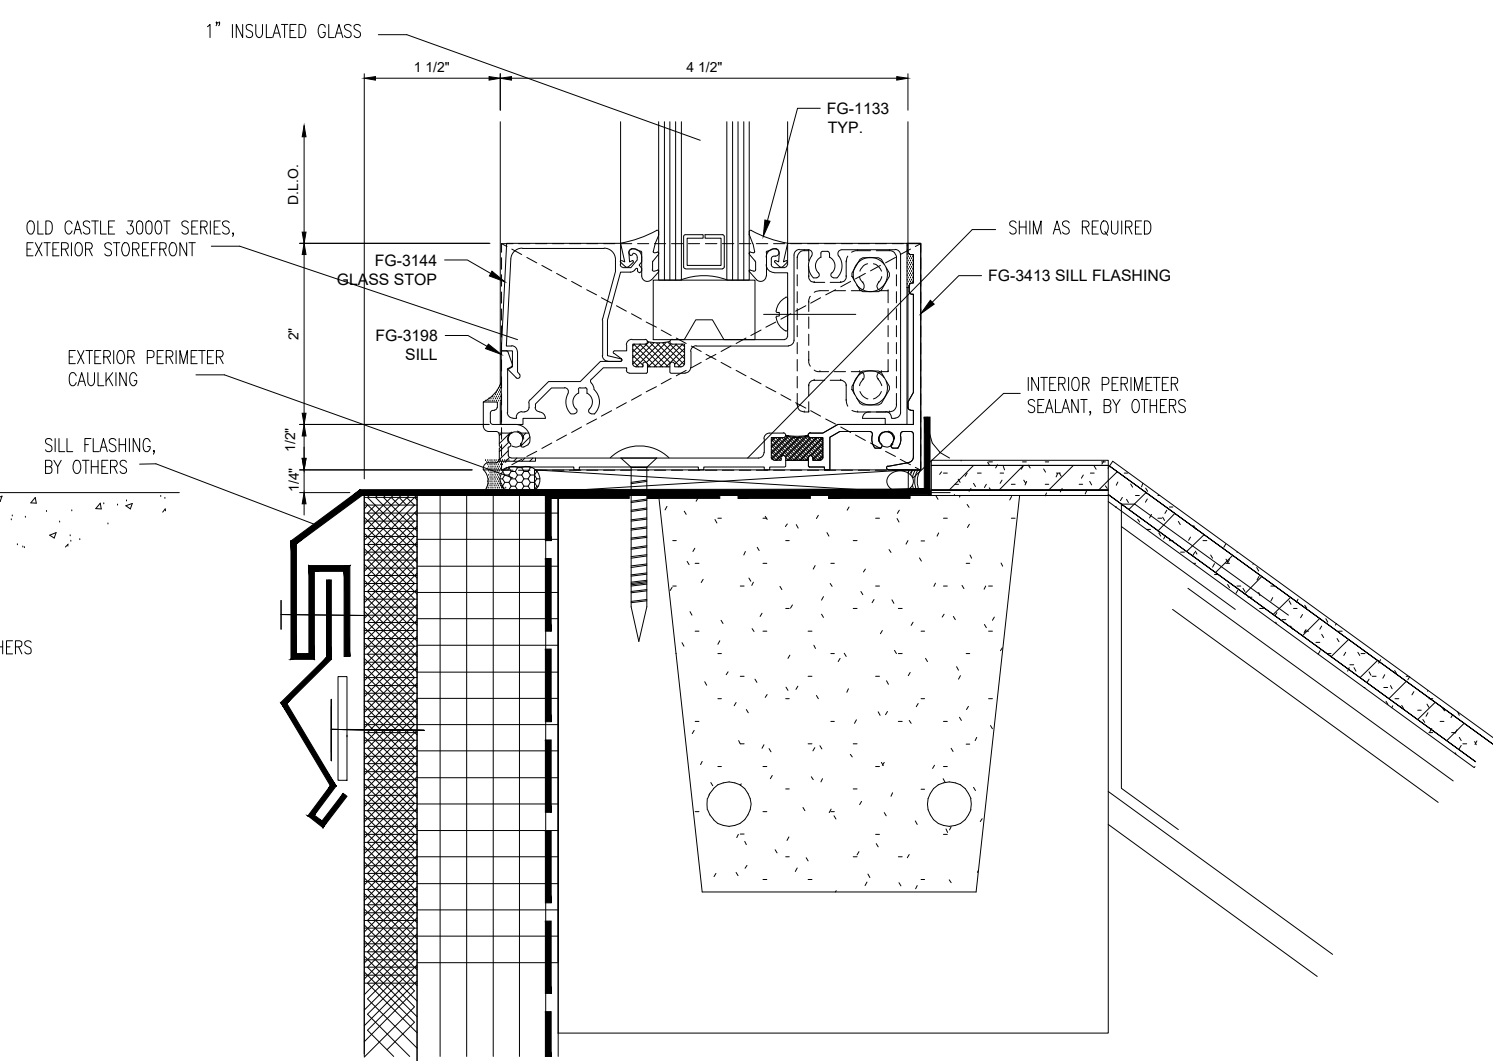


6 SECTION CUT @ SILL
● OLD CASTLE STOREFRONT
DS/A-502

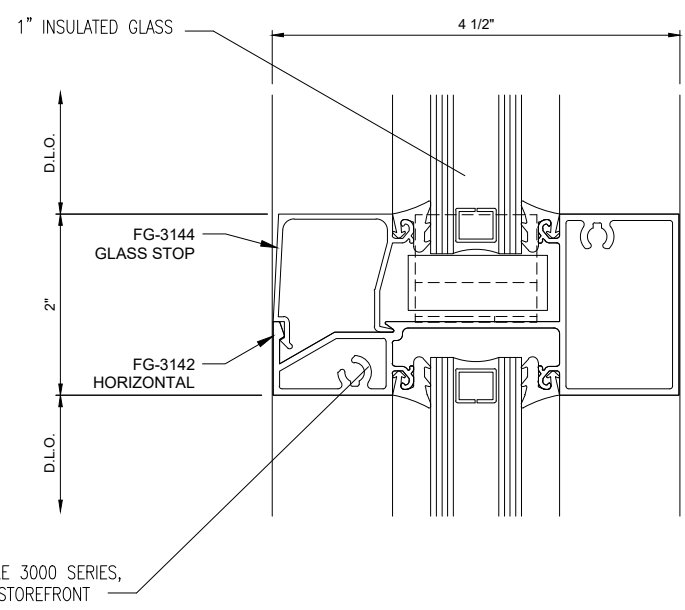


2A SECTION CUT @ HORIZONTAL
● OLD CASTLE STOREFRONT

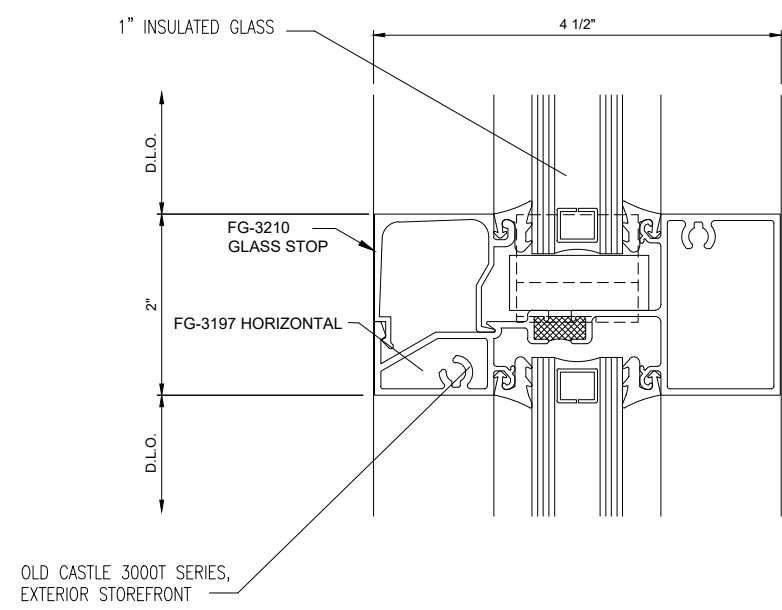


2 SECTION CUT @ HORIZONTAL
● OLD CASTLE STOREFRONT

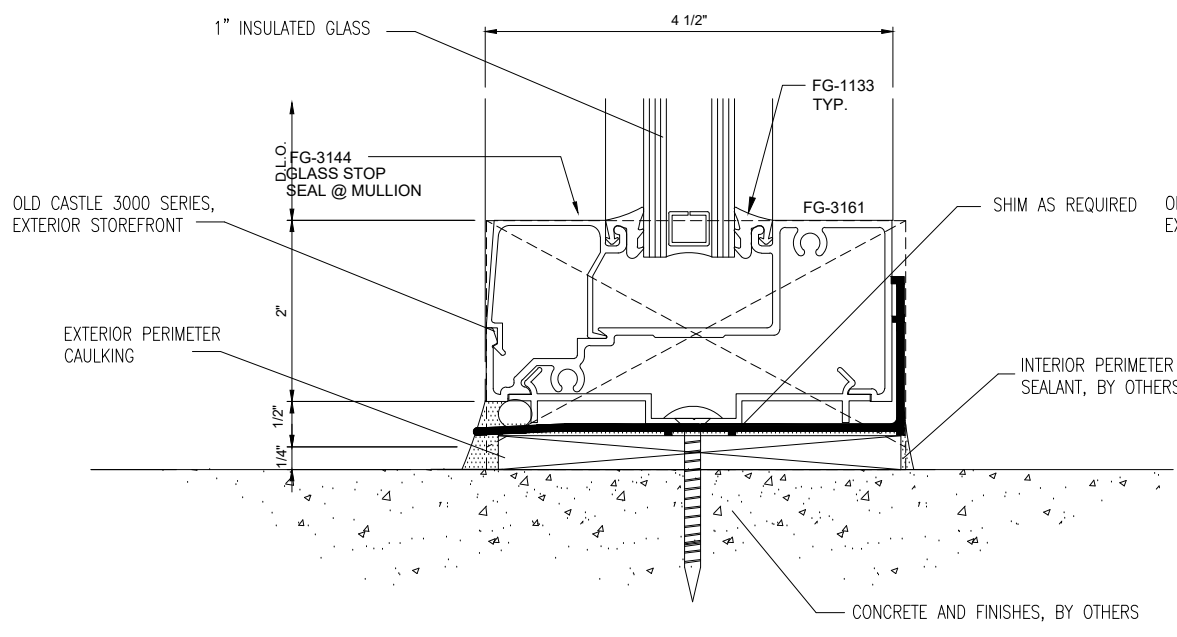


3A SECTION CUT @ SILL
● OLD CASTLE STOREFRONT

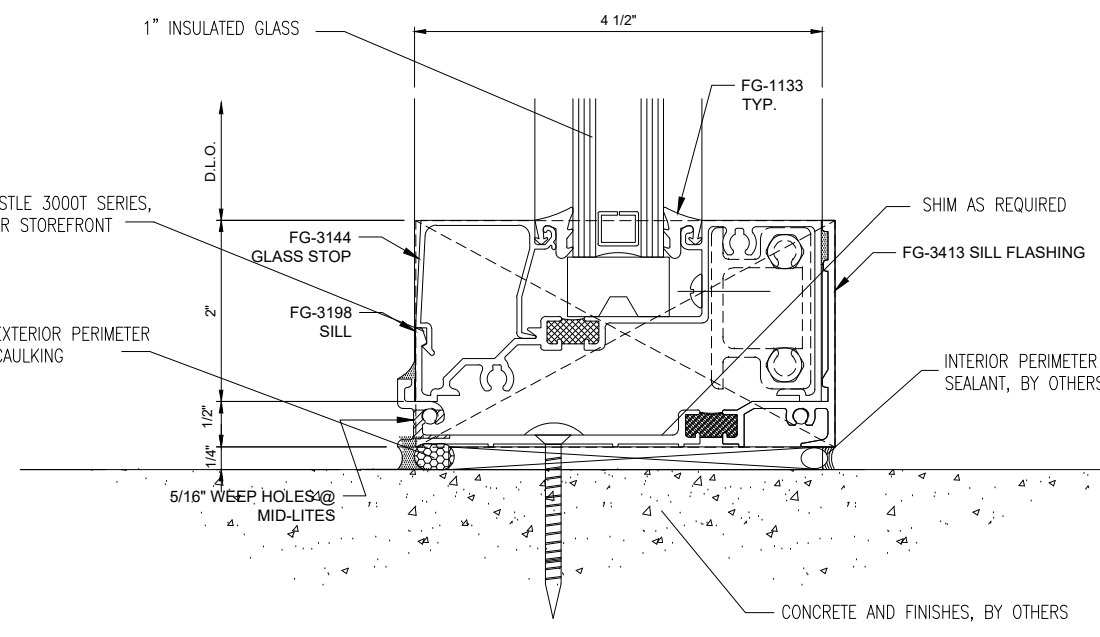


3 SECTION CUT @ SILL
● OLD CASTLE STOREFRONT

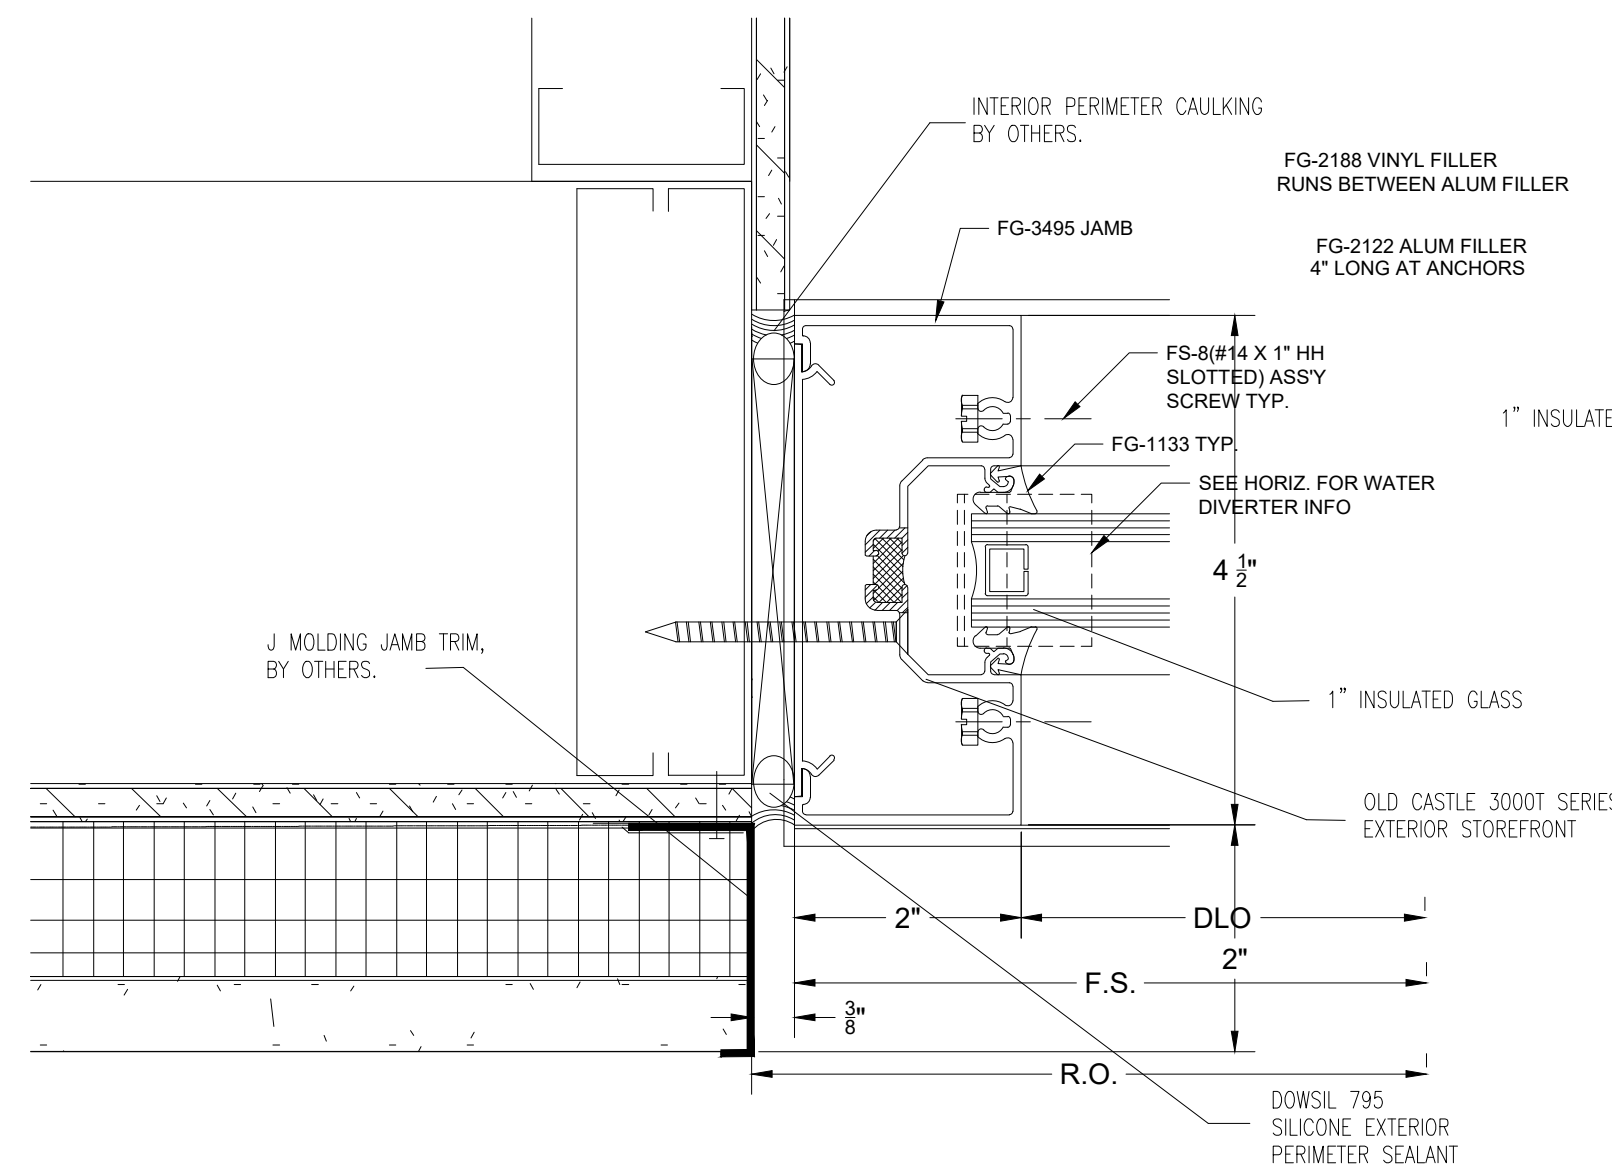


1 PLAN CUT @ JAMB
 @ OLD CASTLE STOREFRONT
 A5/C3/E5/A-501

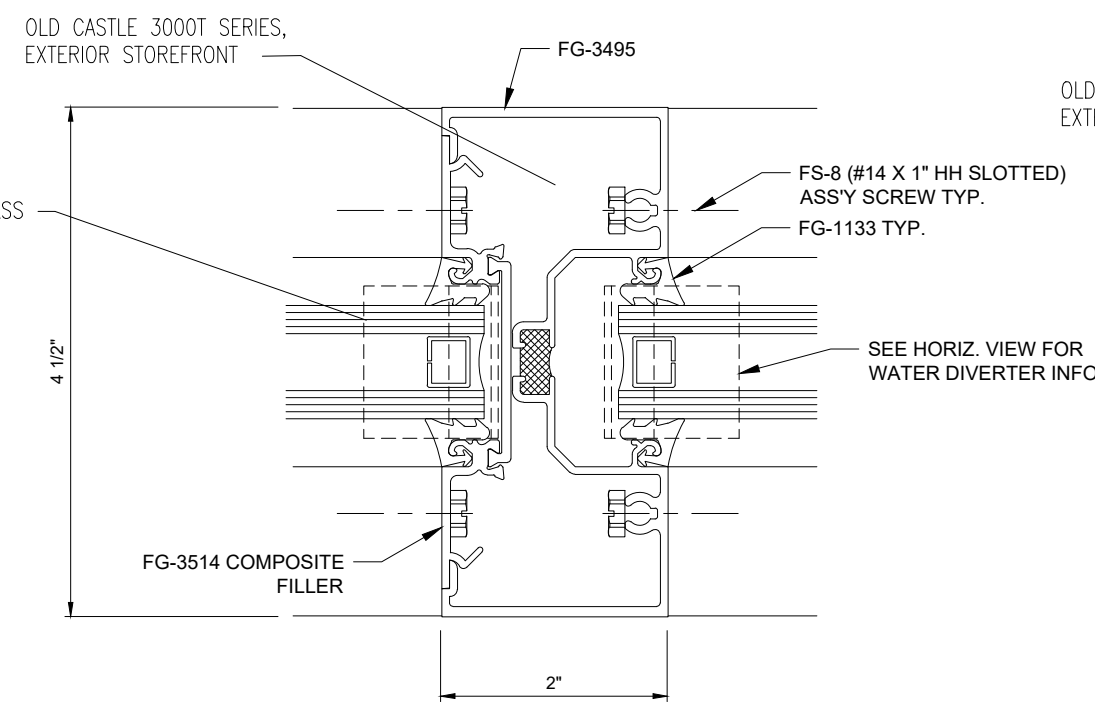


2 PLAN CUT @ VERTICAL
 @ OLD CASTLE STOREFRONT

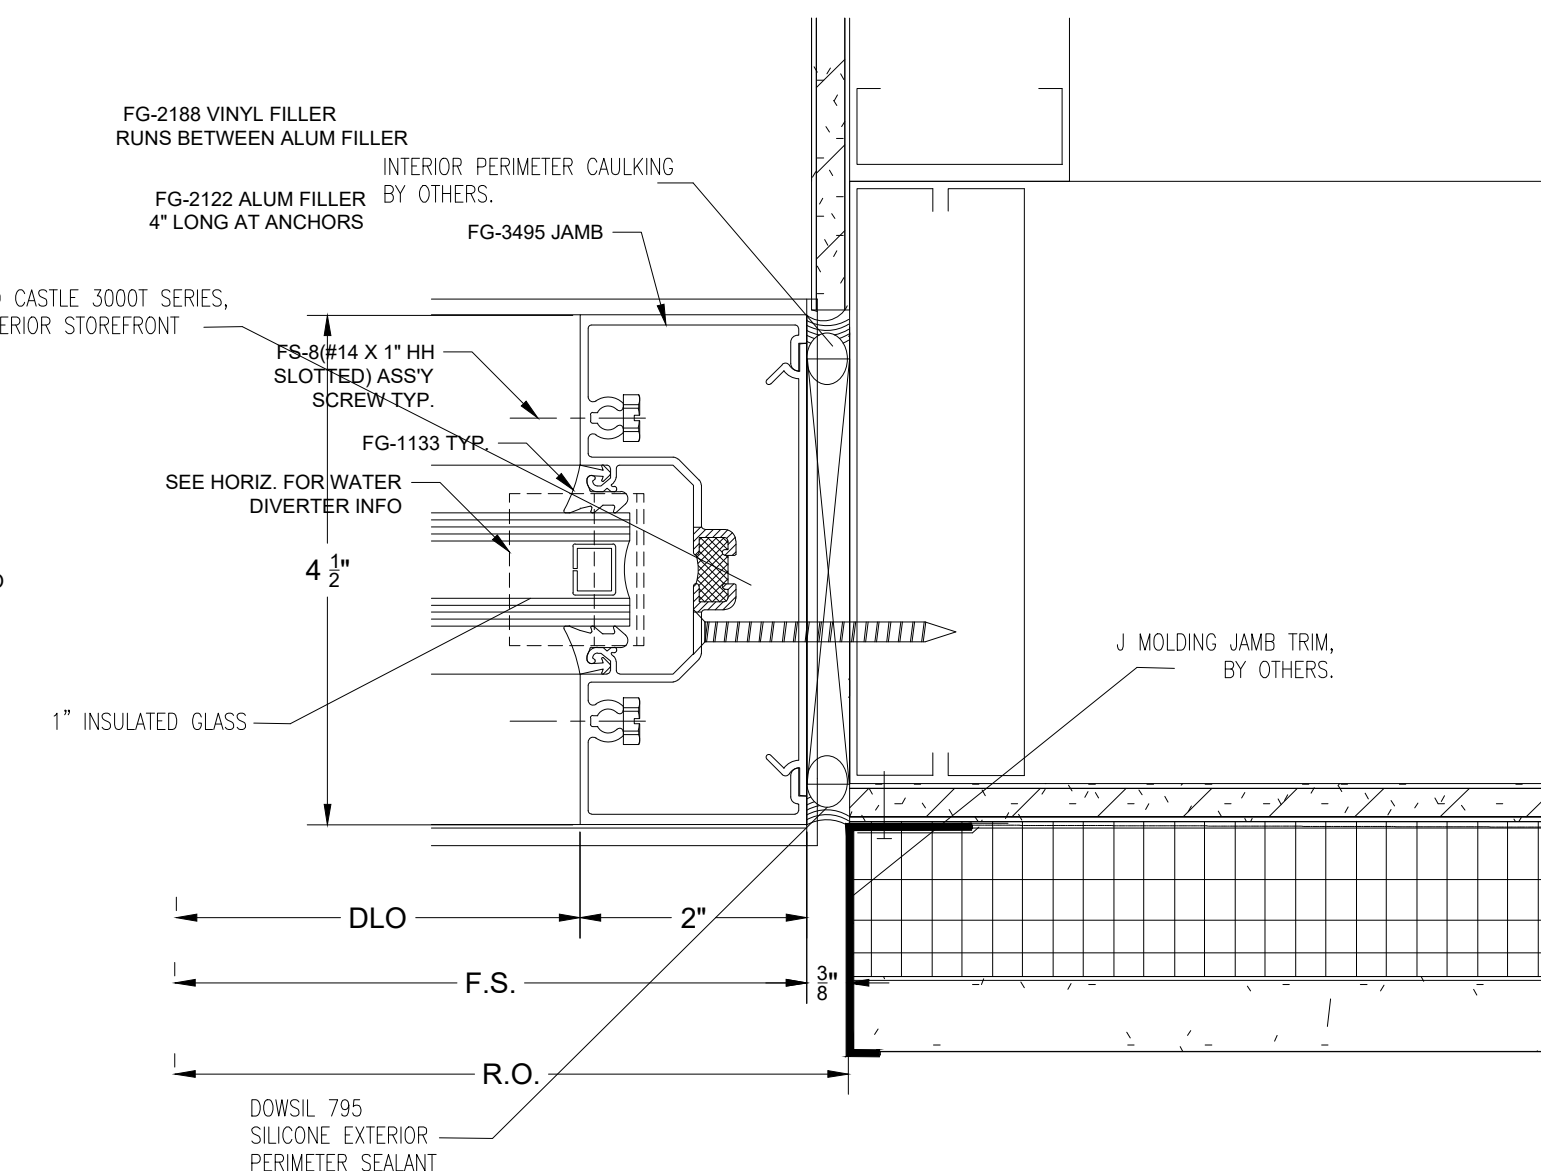


3 PLAN CUT @ JAMB
 @ OLD CASTLE STOREFRONT
 A5/C3/E5/A-501

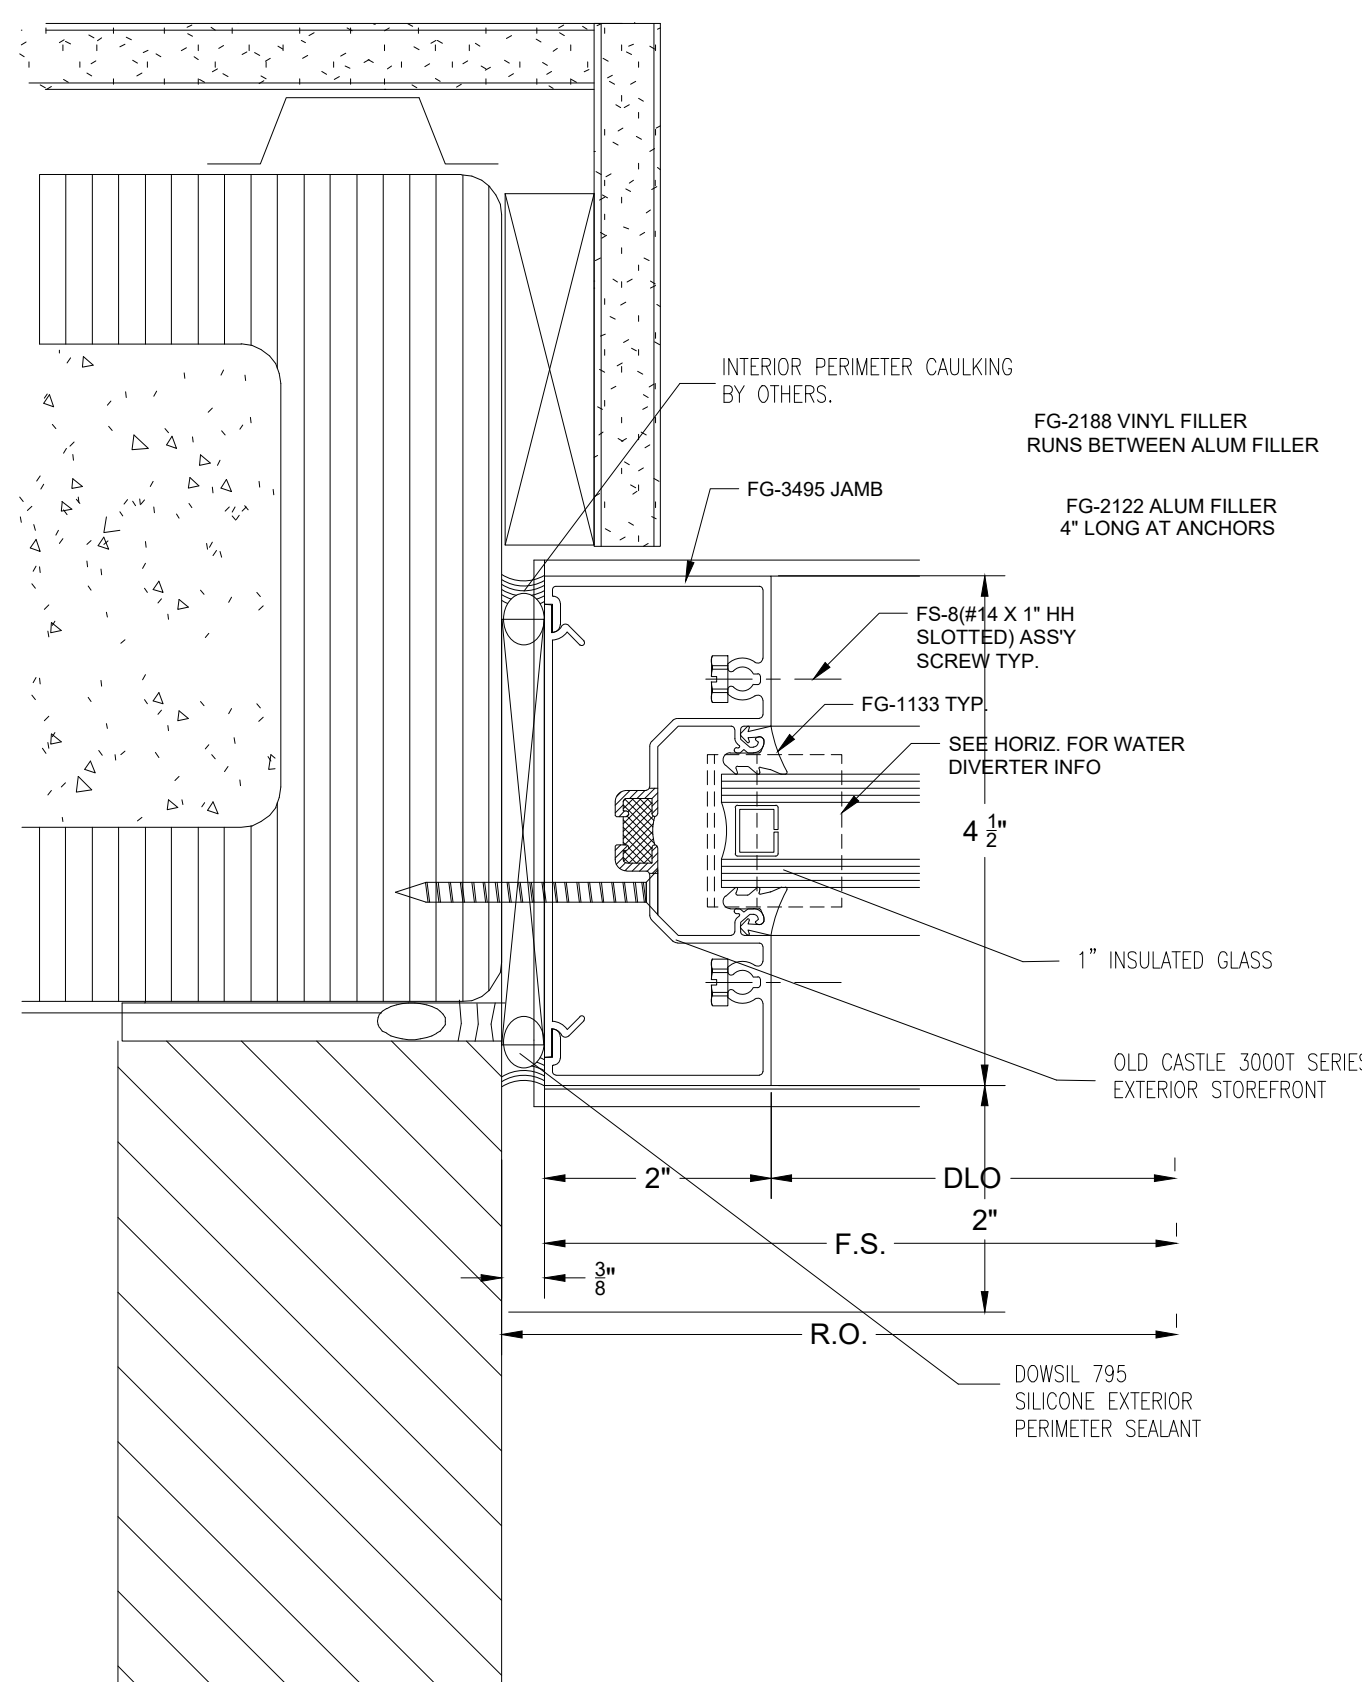

4 PLAN CUT @ JAMB
 @ OLD CASTLE STOREFRONT
 B3/A-505

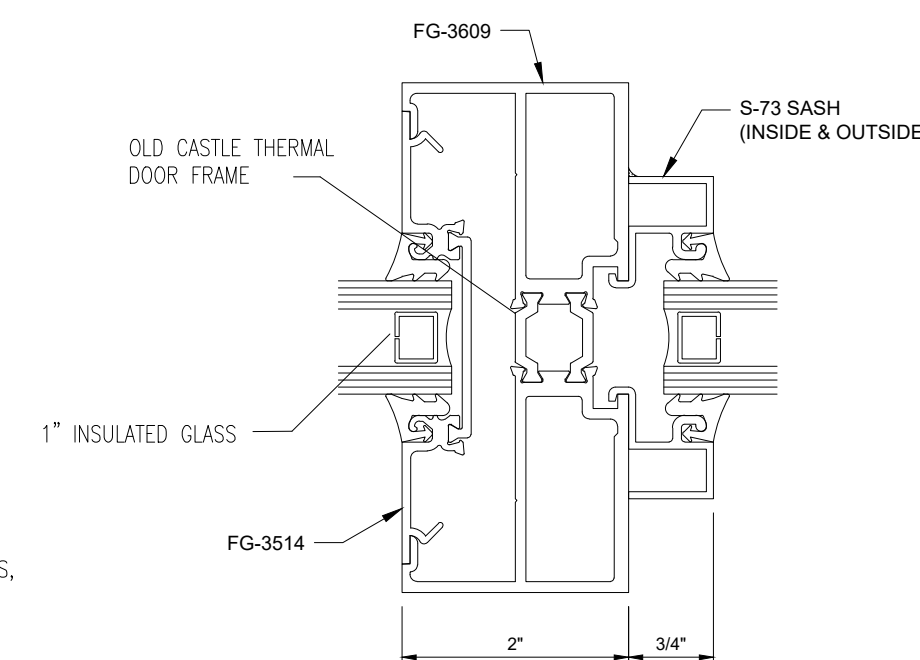

6 PLAN CUT @ JAMB
 @ OLD CASTLE TRANSOM

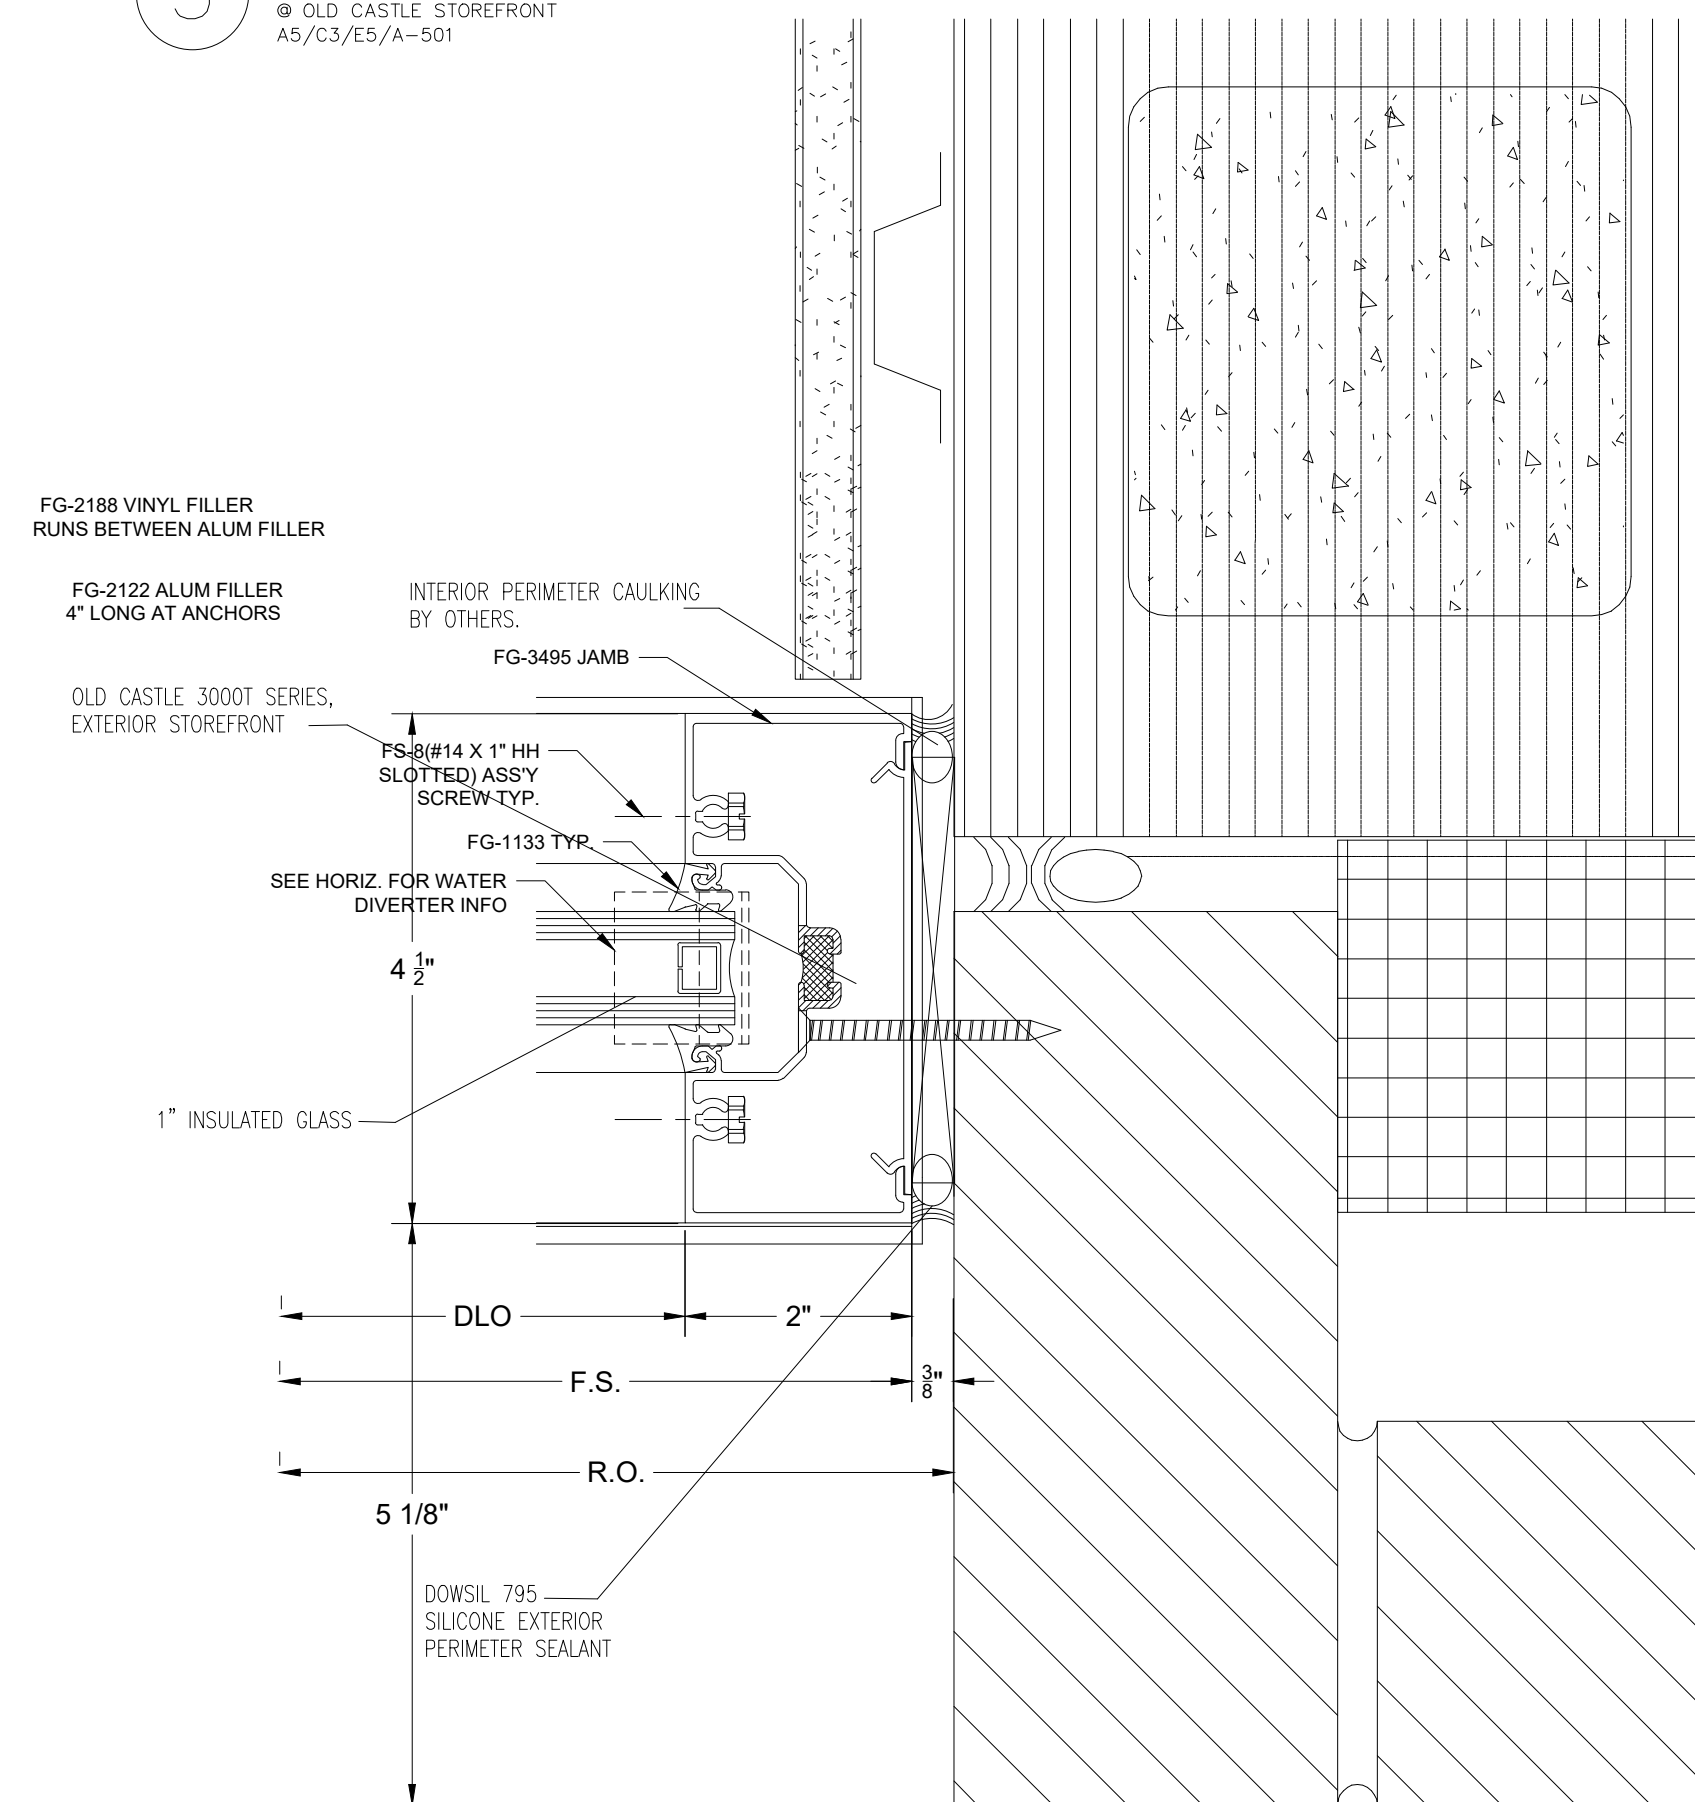

5 PLAN CUT @ JAMB
 @ OLD CASTLE STOREFRONT
 D5/A-505

NO.	REVISION/ISSUED	DATE
1	1ST SUBMITTAL	02/24/2020

PROJECT NAME & LOCATION:
 TARRANT COUNTY JUVENILE CENTER

2701 KIMBO ROAD
 FORT WORTH, TX 76111

SHEET TITLE:

DETAILS

DRAWN BY:

KS DRAFTING & DESIGN, LLC
 KYLE SCHNECK
 HARRISBURG, PA 17110
 KYLE@KSDRAFTINGDESIGNLLC.COM
 717-228-7114
 KSDRAFTINGDESIGNLLC.COM

DRAWN BY:
 JAMES LUPICA
 CHECKED BY:
 KYLE SCHNECK
 DATE:
 02/24/2020

SHEET:

401

NO.	REVISION/ISSUED	DATE
1	1ST SUBMITTAL	02/24/2020

PROJECT NAME & LOCATION:
TARRANT COUNTY JUVENILE CENTER

2701 KIMBO ROAD
FORT WORTH, TX 76111

SHEET TITLE:

DETAILS


DRAWN BY:

KS DRAFTING & DESIGN, LLC
KYLE SCHNECK
HARRISBURG, PA 17110
KYLE@KSDRAFTINGDESIGNLLC.COM
717-228-7114
KSDRAFTINGDESIGNLLC.COM

DRAWN BY:
JAMES LUPICA
CHECKED BY:
KYLE SCHNECK
DATE:
02/24/2020


SHEET:

402

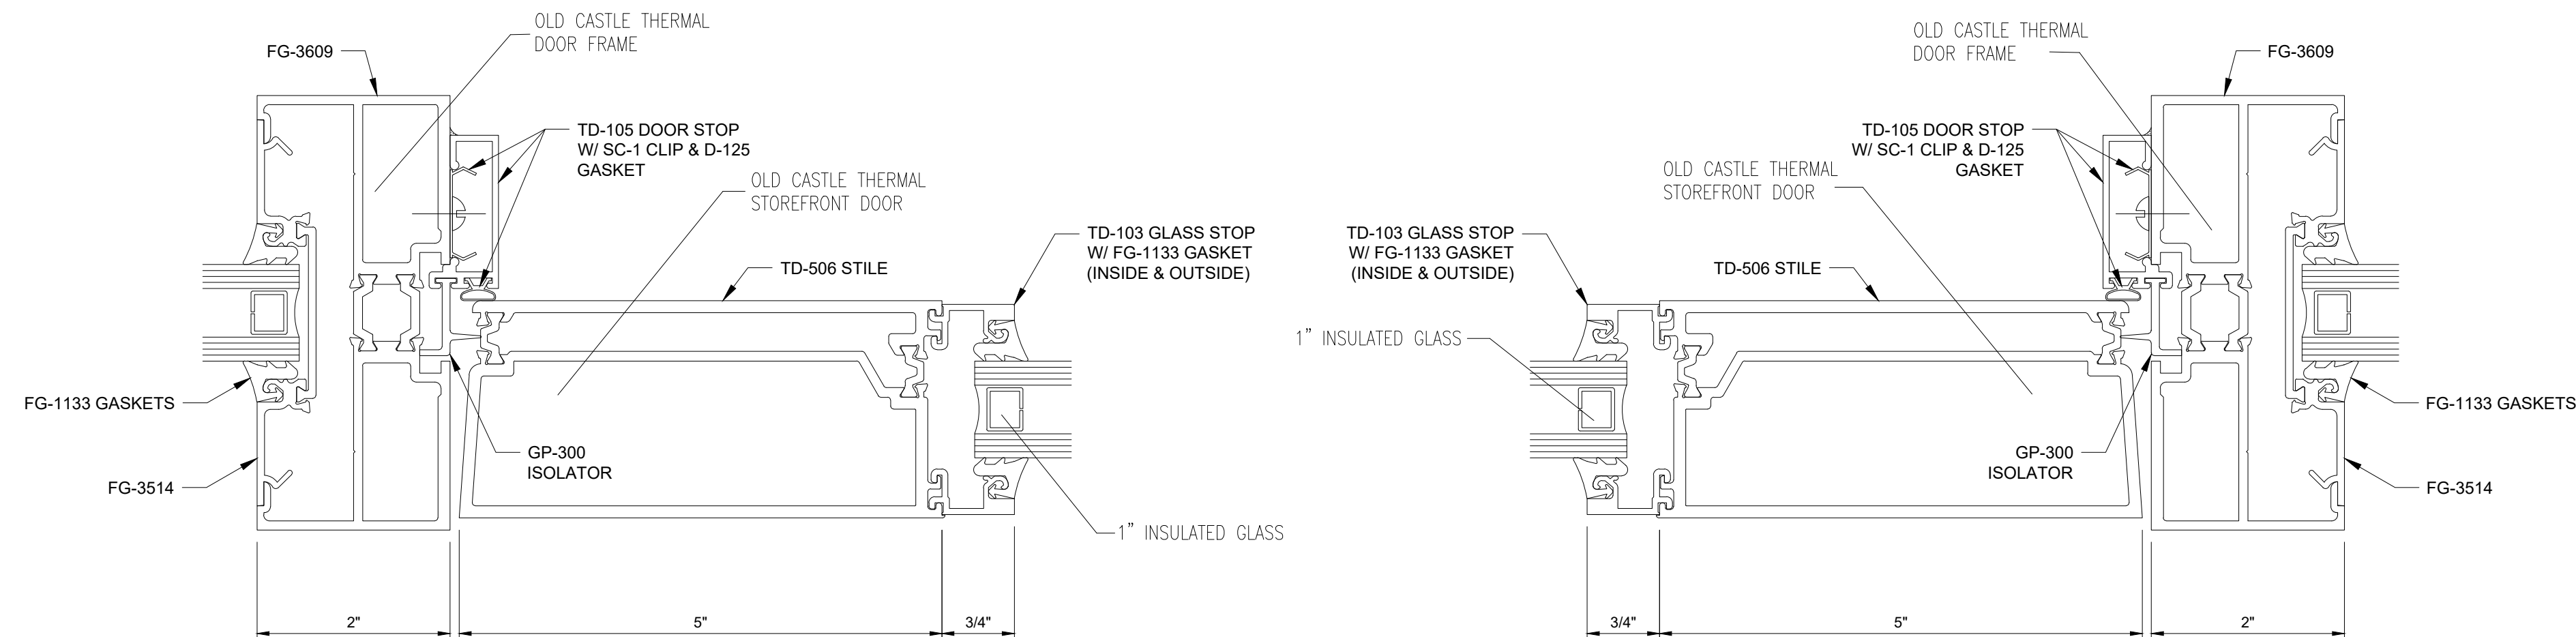


1 PLAN CUT @ DOOR JAMB
© OLD CASTLE STOREFRONT DOOR


3 PLAN CUT @ DOOR JAMB
© OLD CASTLE STOREFRONT DOOR

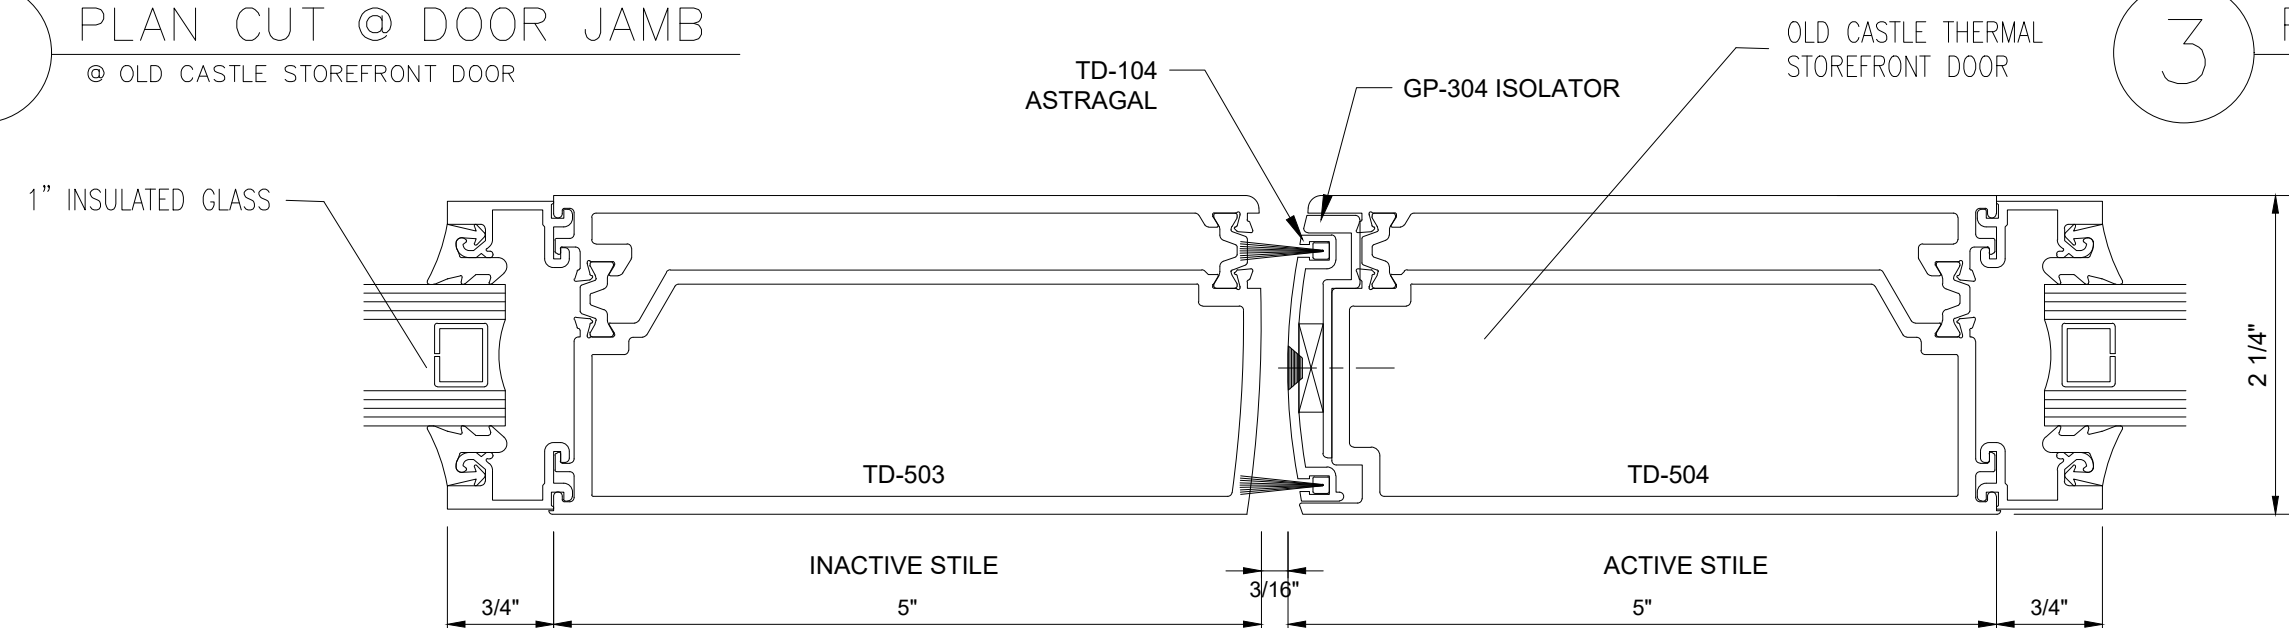


2 PLAN CUT @ MEETING OF DOORS
© OLD CASTLE STOREFRONT DOOR

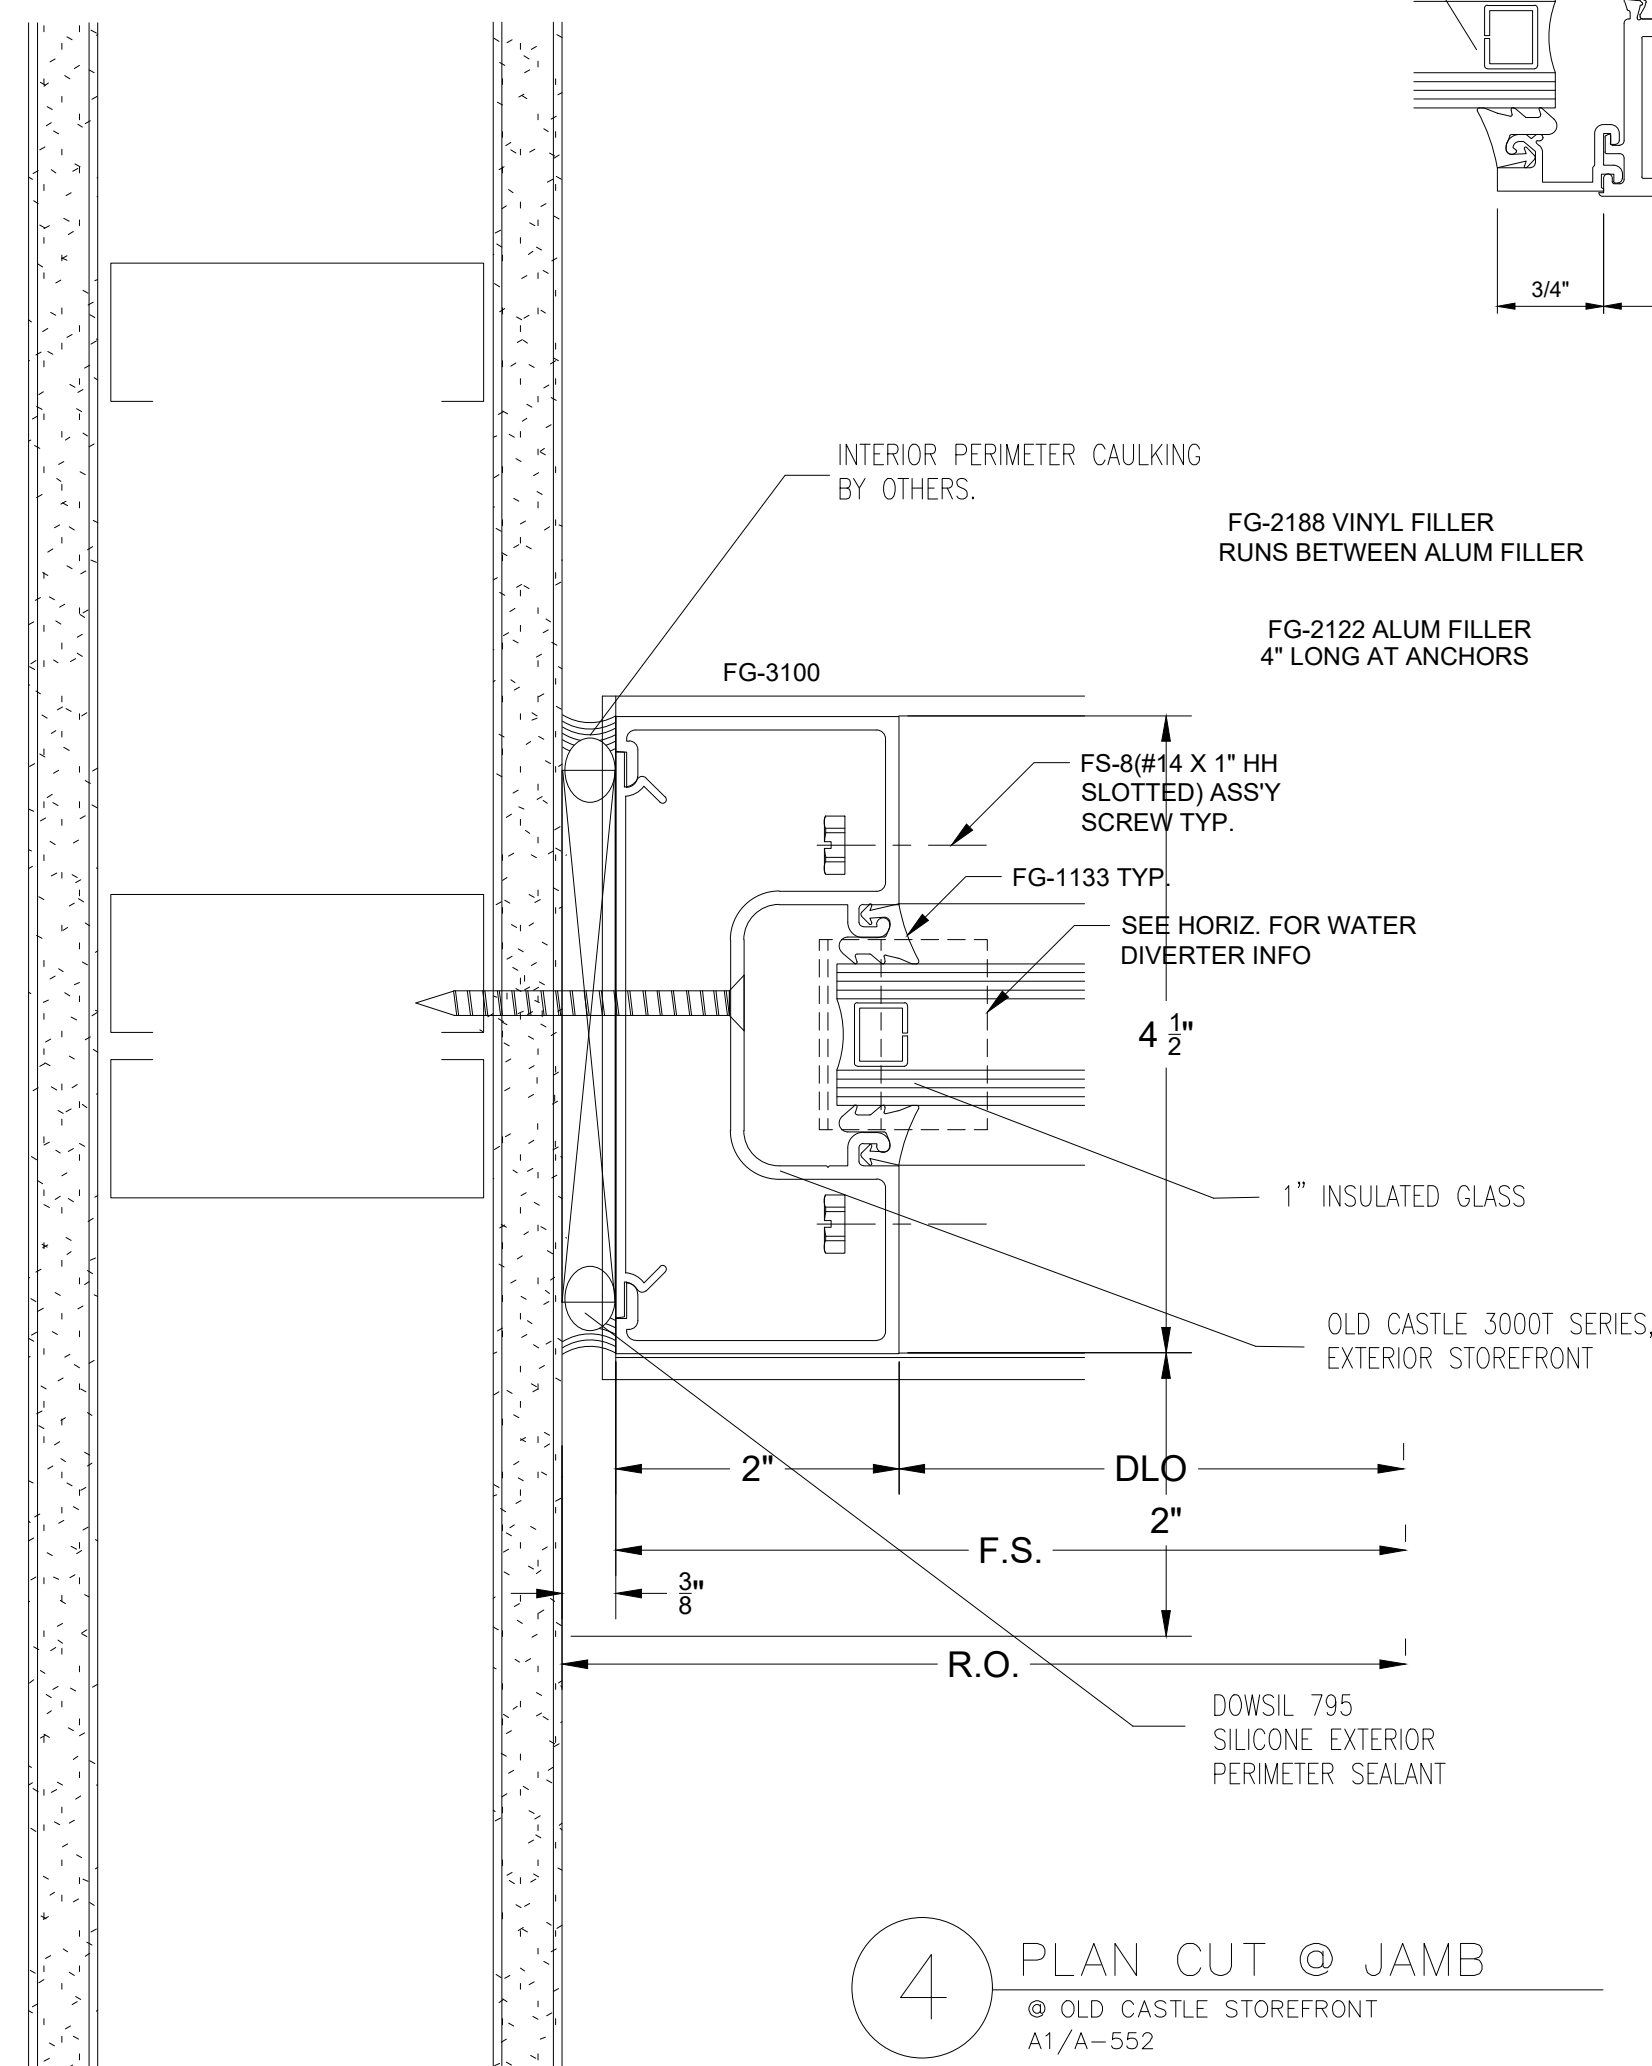


4 PLAN CUT @ JAMB
© OLD CASTLE STOREFRONT
A1/A-552

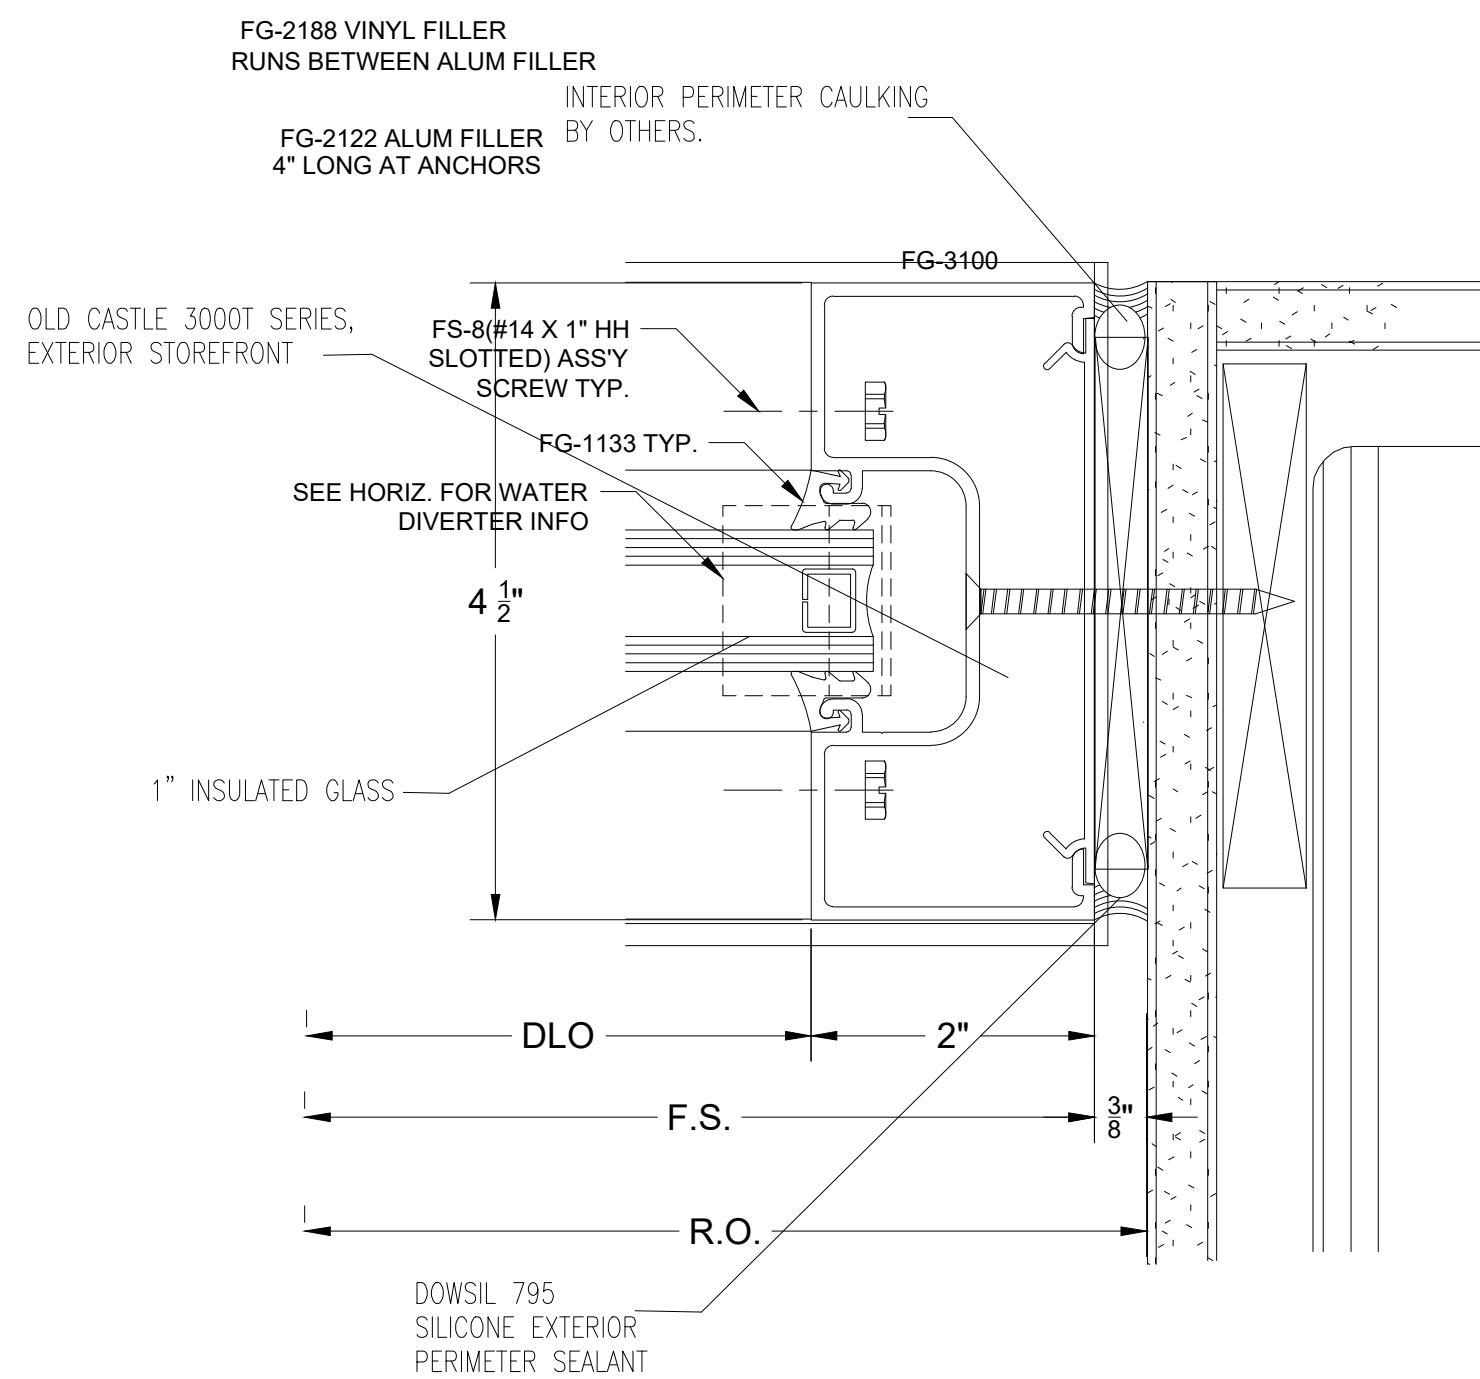


5 PLAN CUT @ JAMB
© OLD CASTLE STOREFRONT
B4/A-552

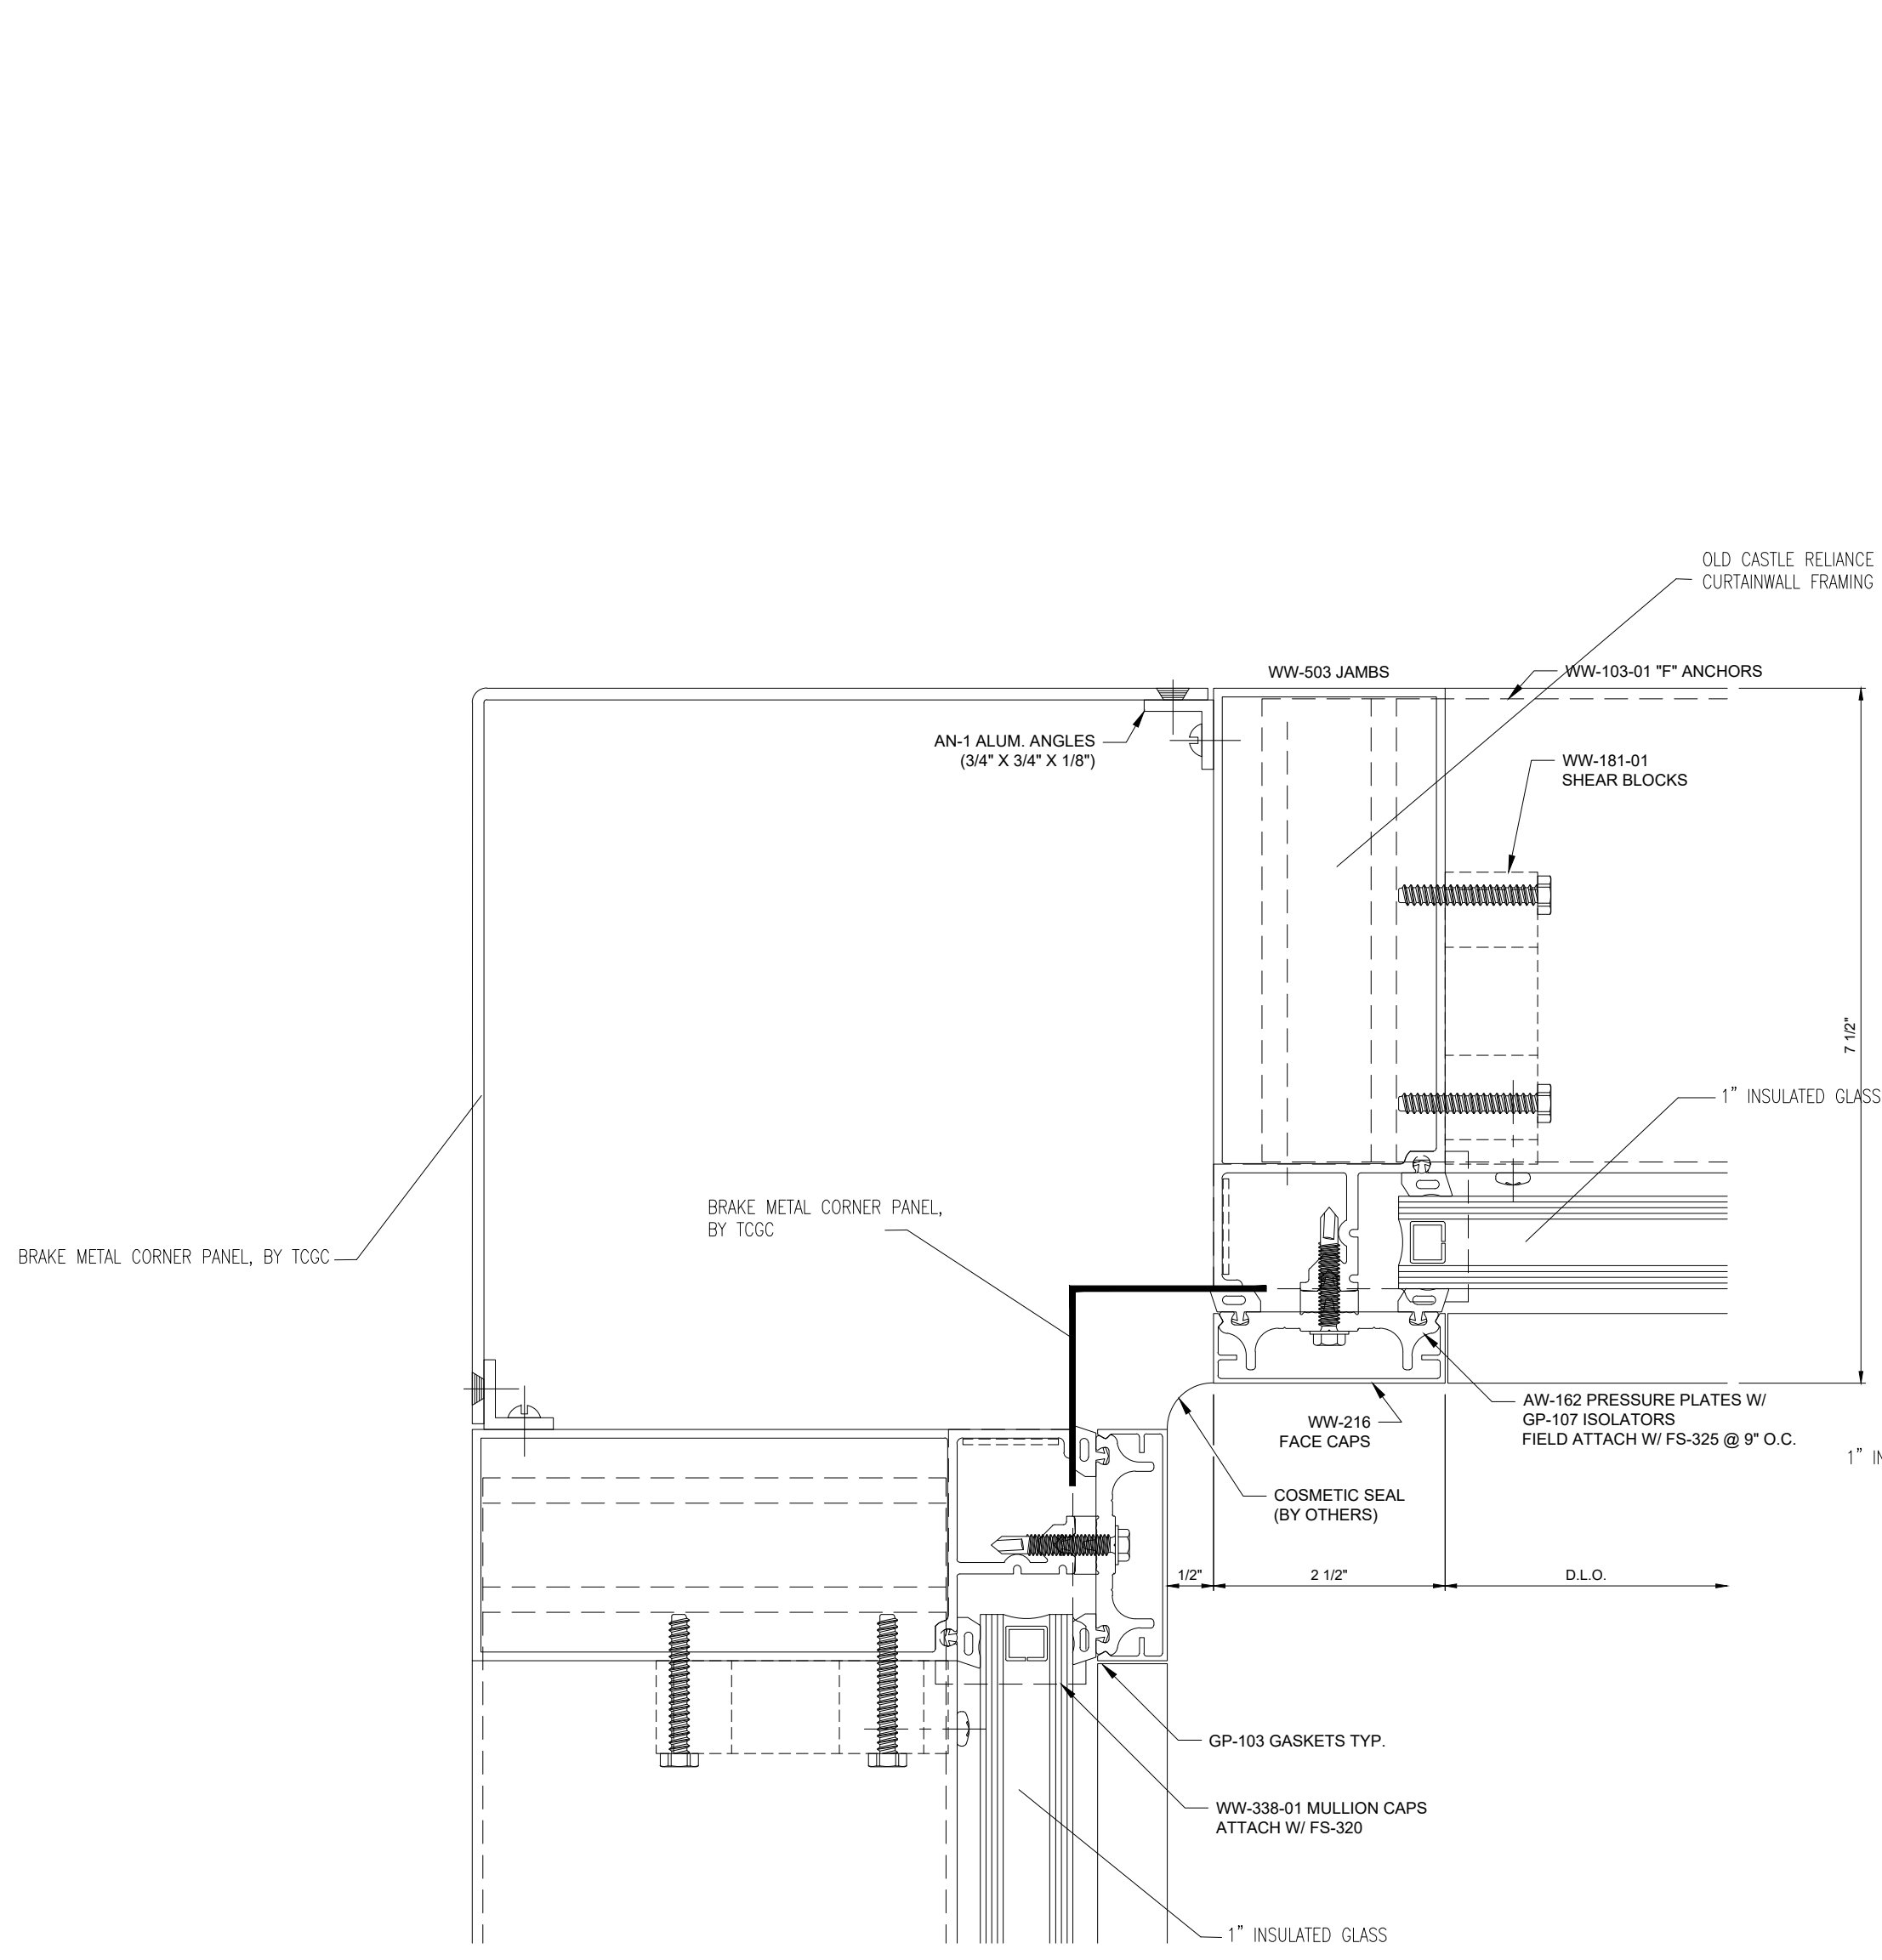


1 PLAN CUT @ MULLION
A1/A-505

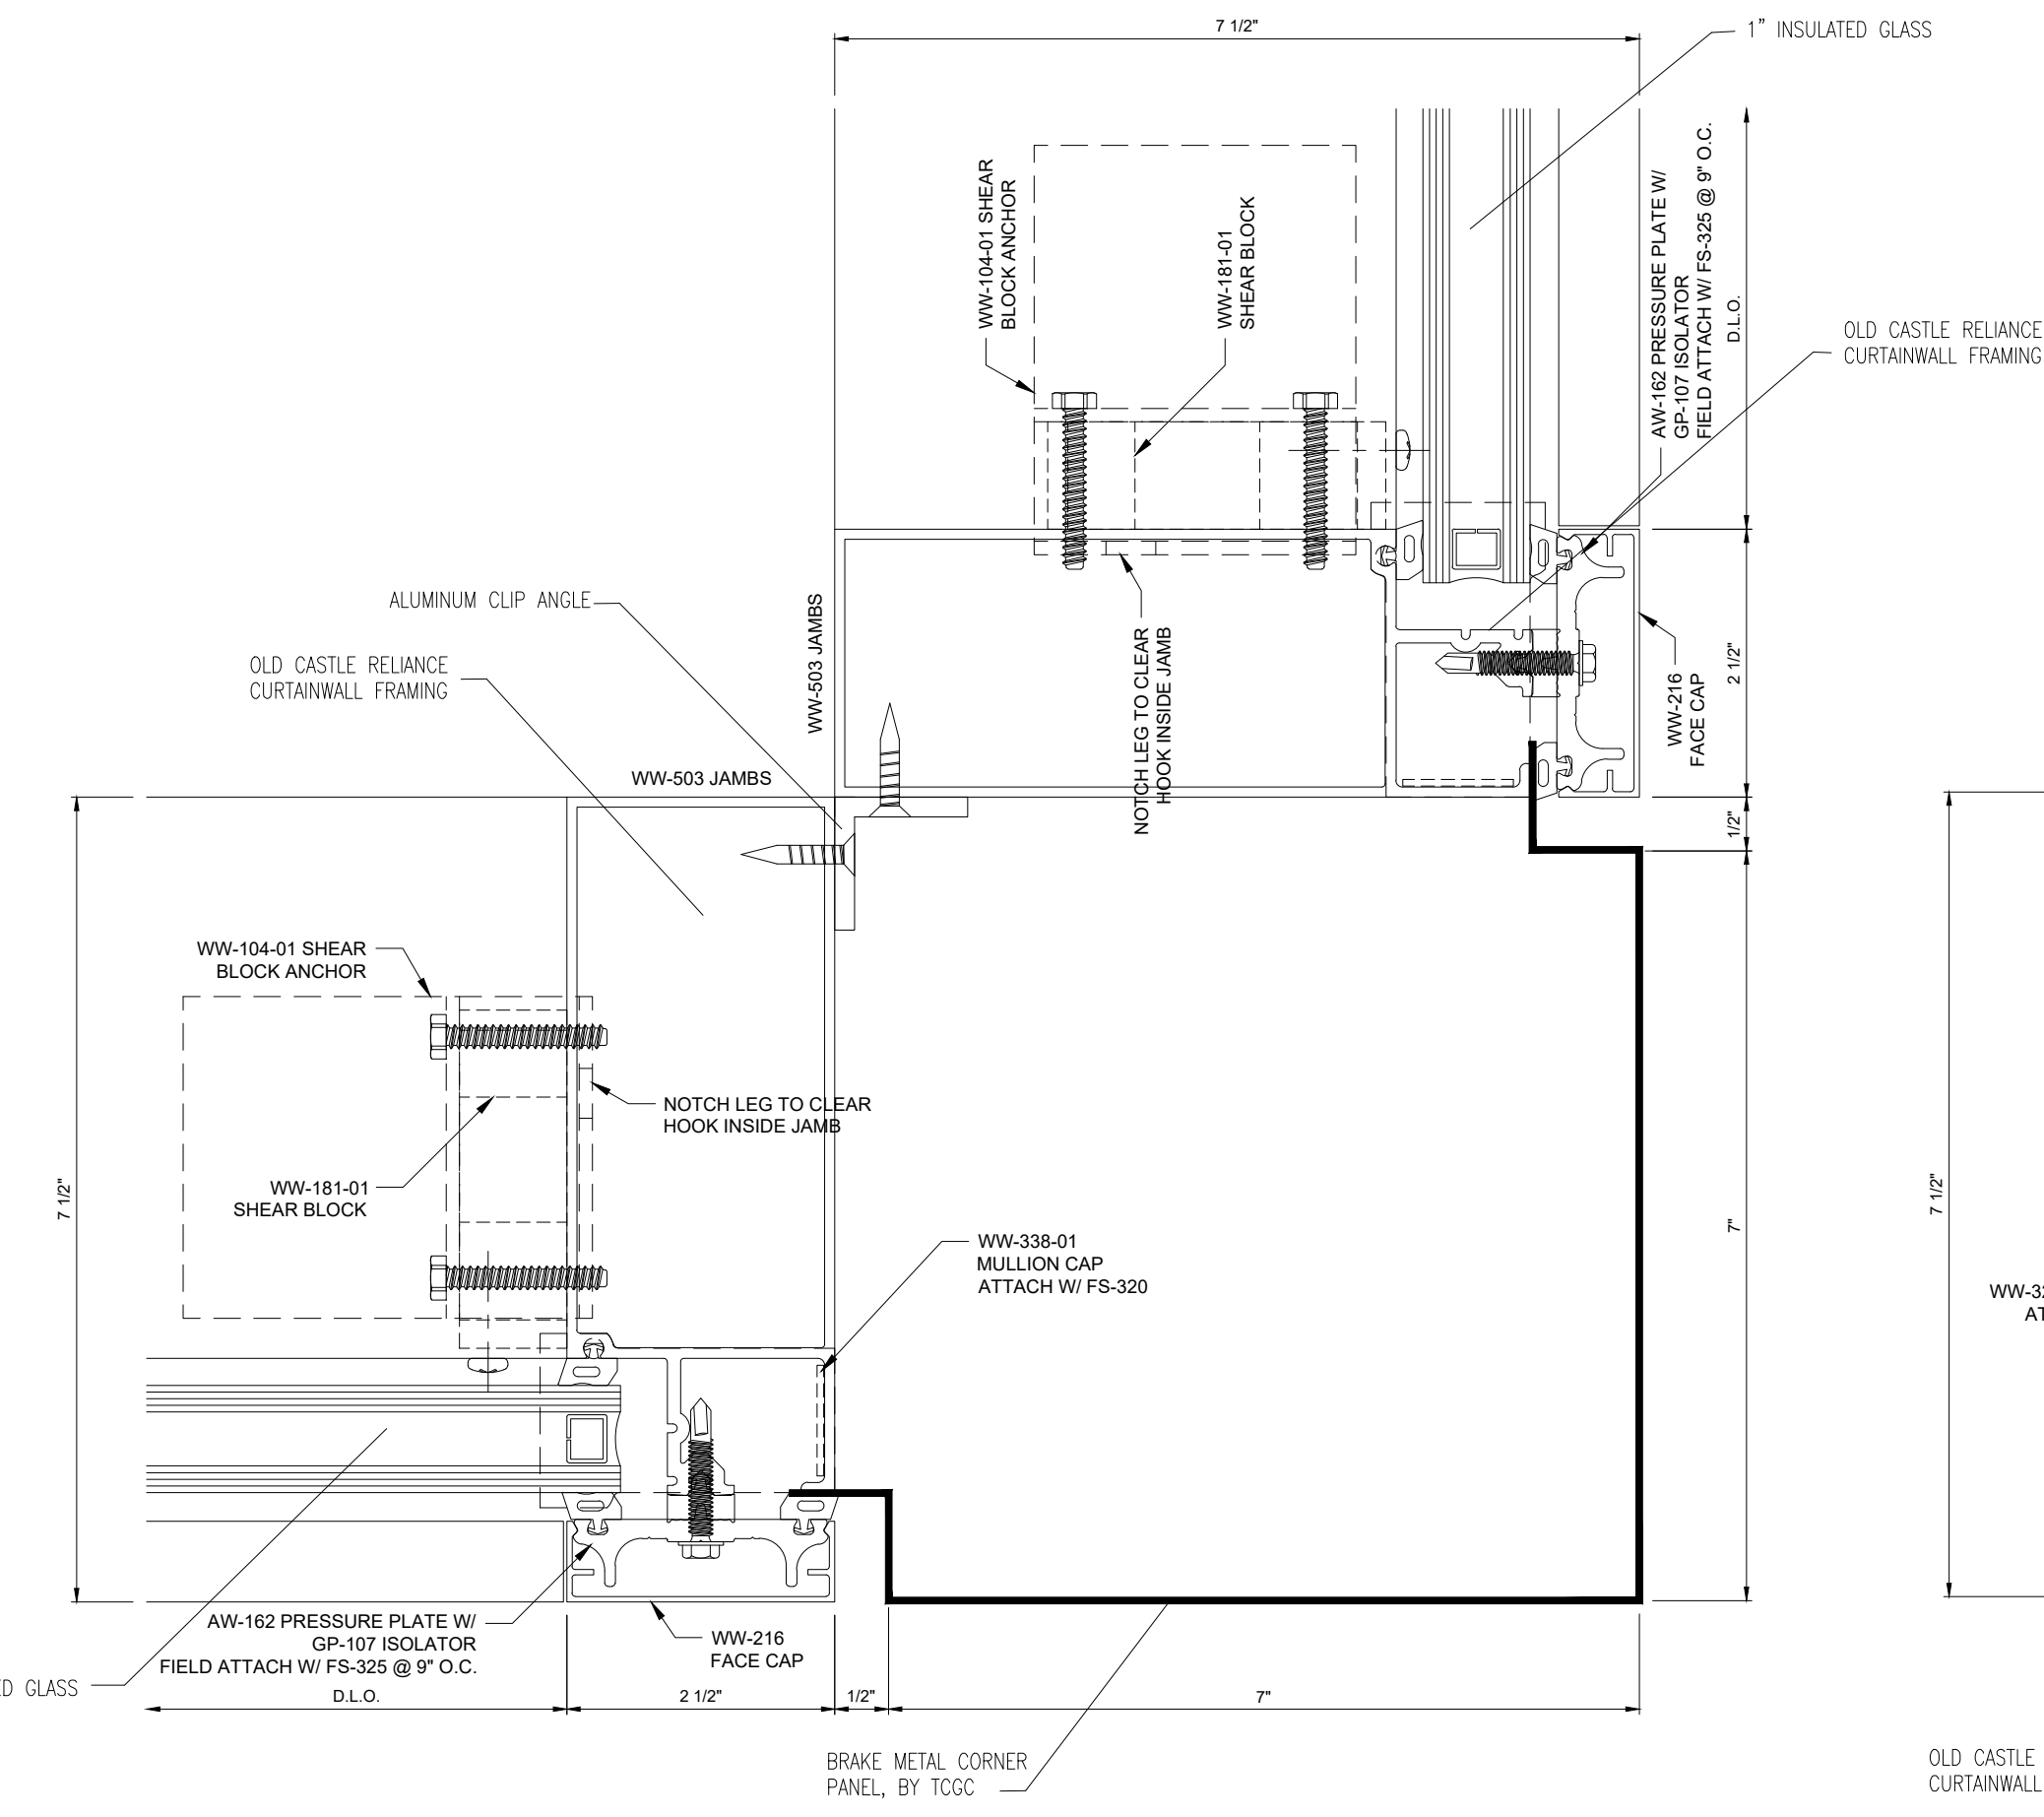


2 PLAN CUT @ MULLION
A2/A-505

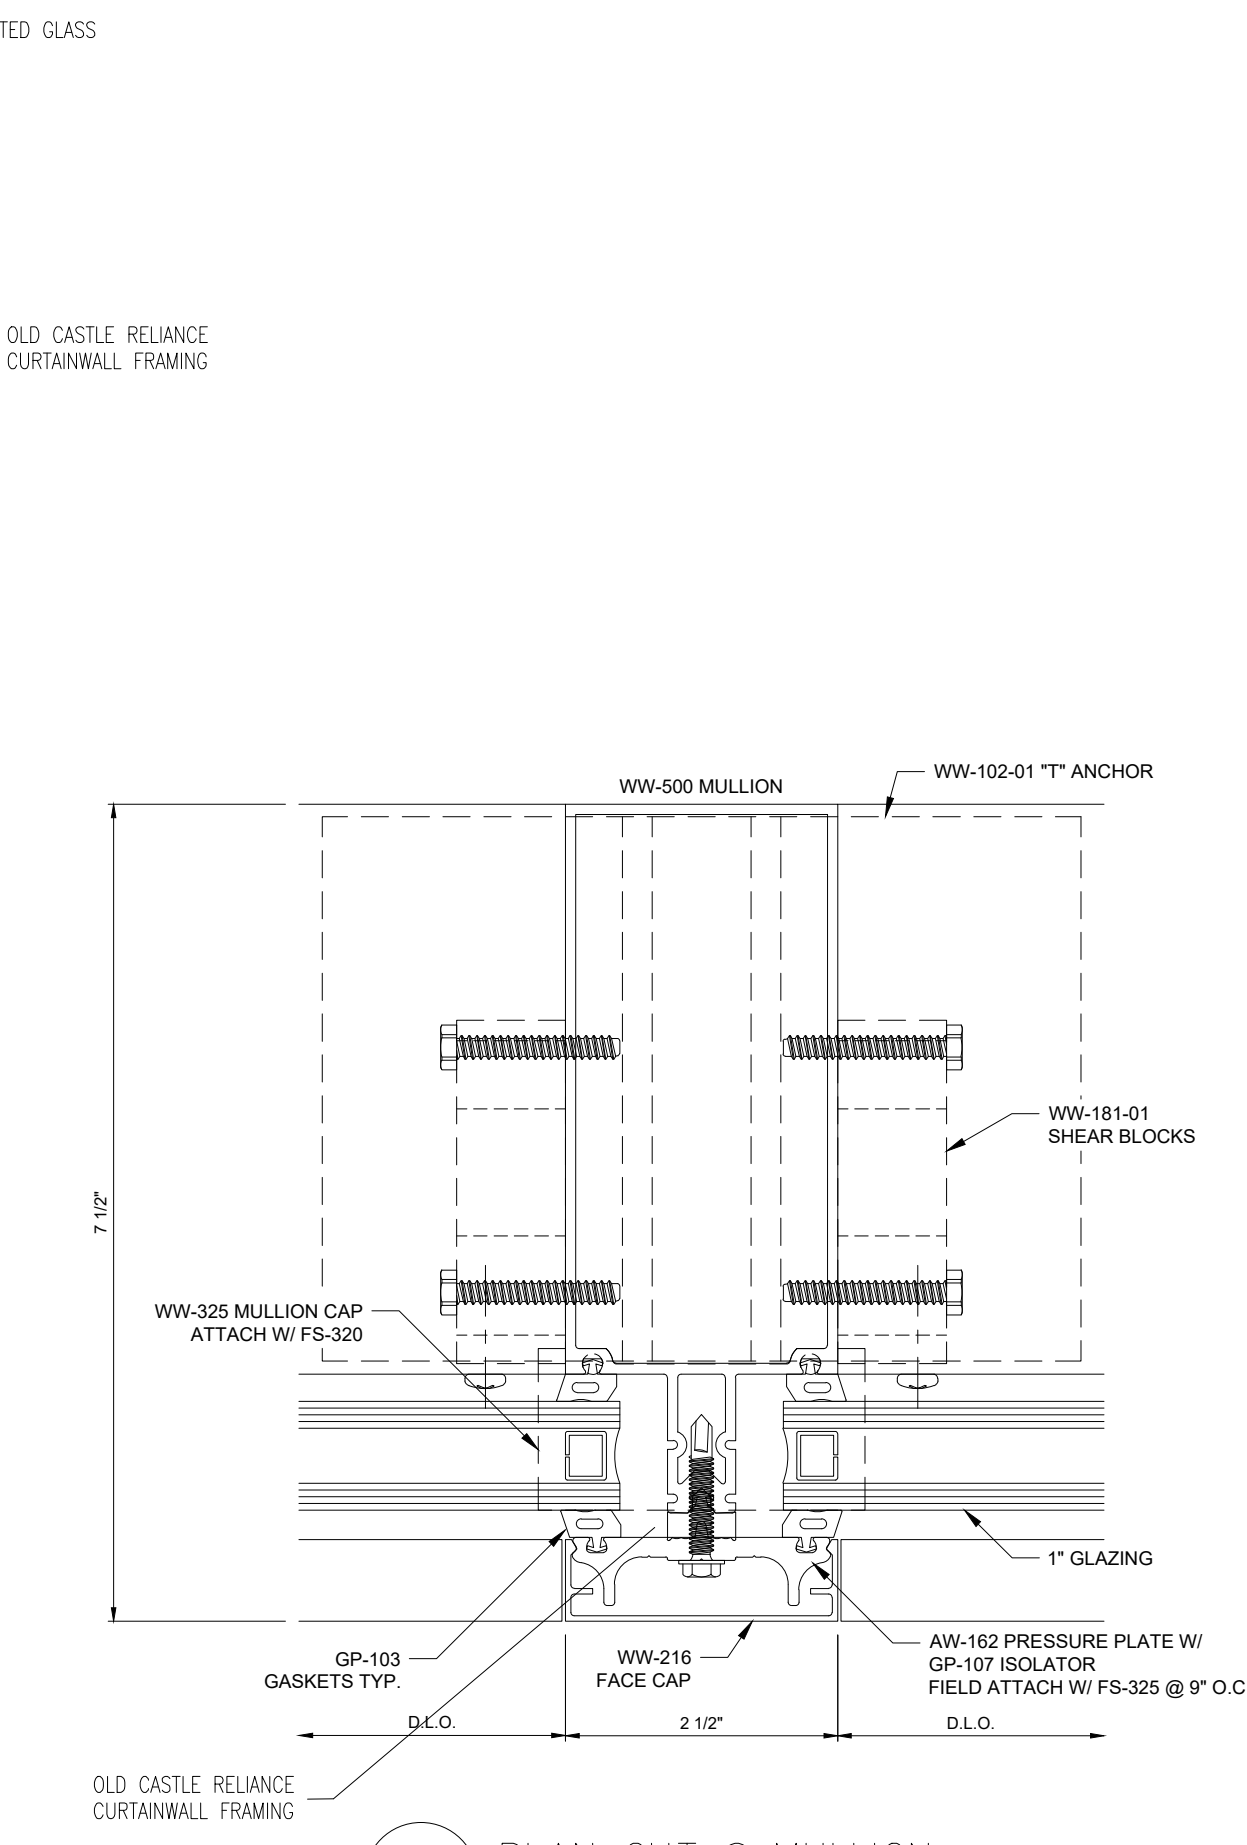


6 PLAN CUT @ MULLION

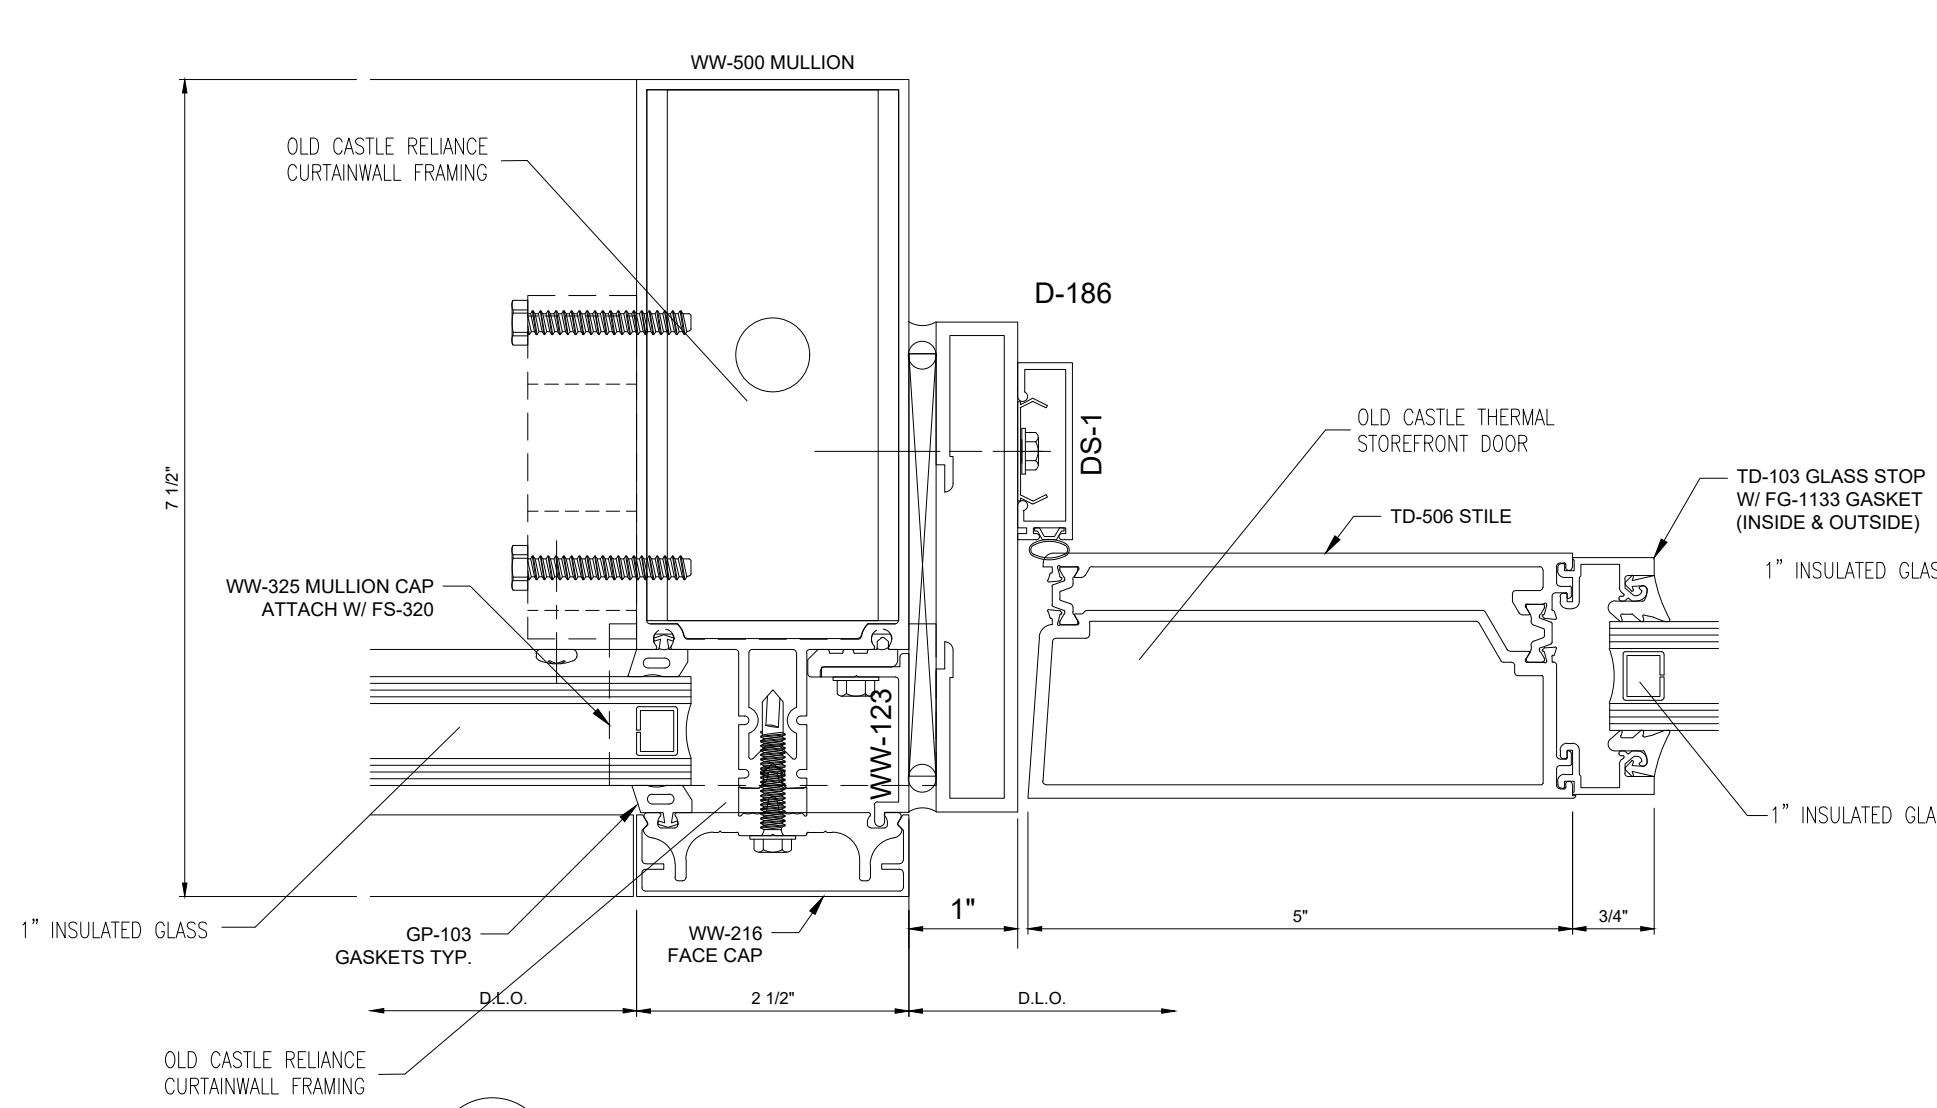

4 PLAN CUT @ MULLION
@ OLD CASTLE DOOR JAMB

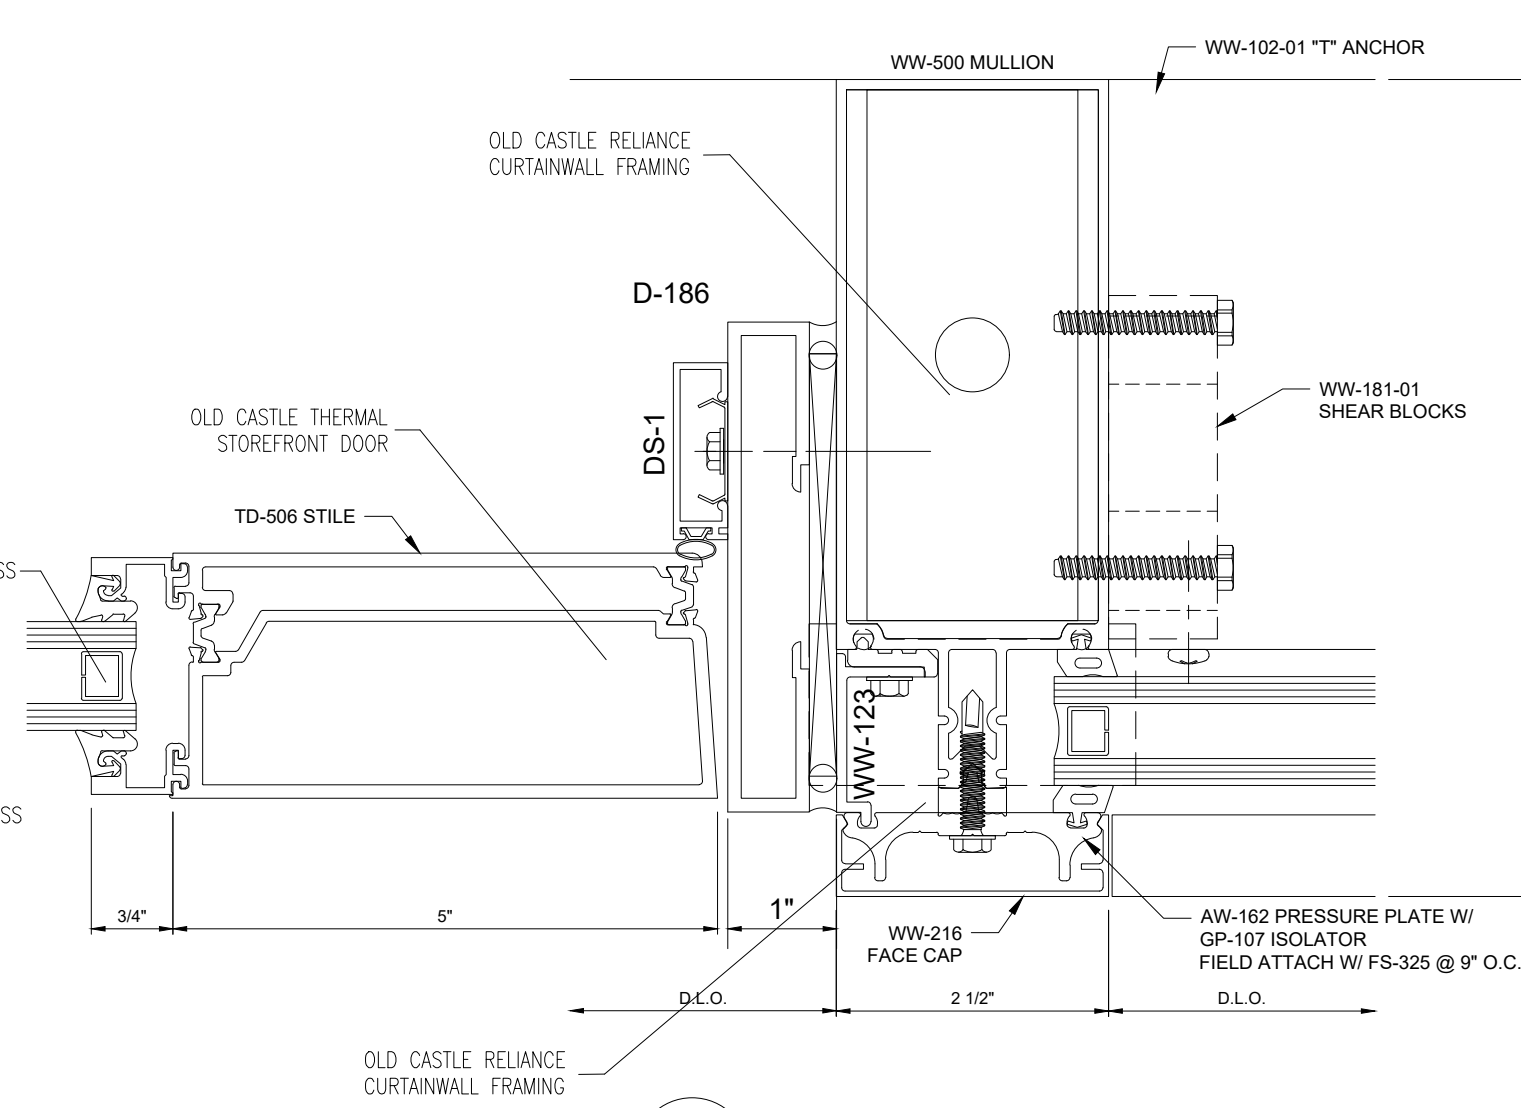

5 PLAN CUT @ MULLION
@ OLD CASTLE DOOR JAMB

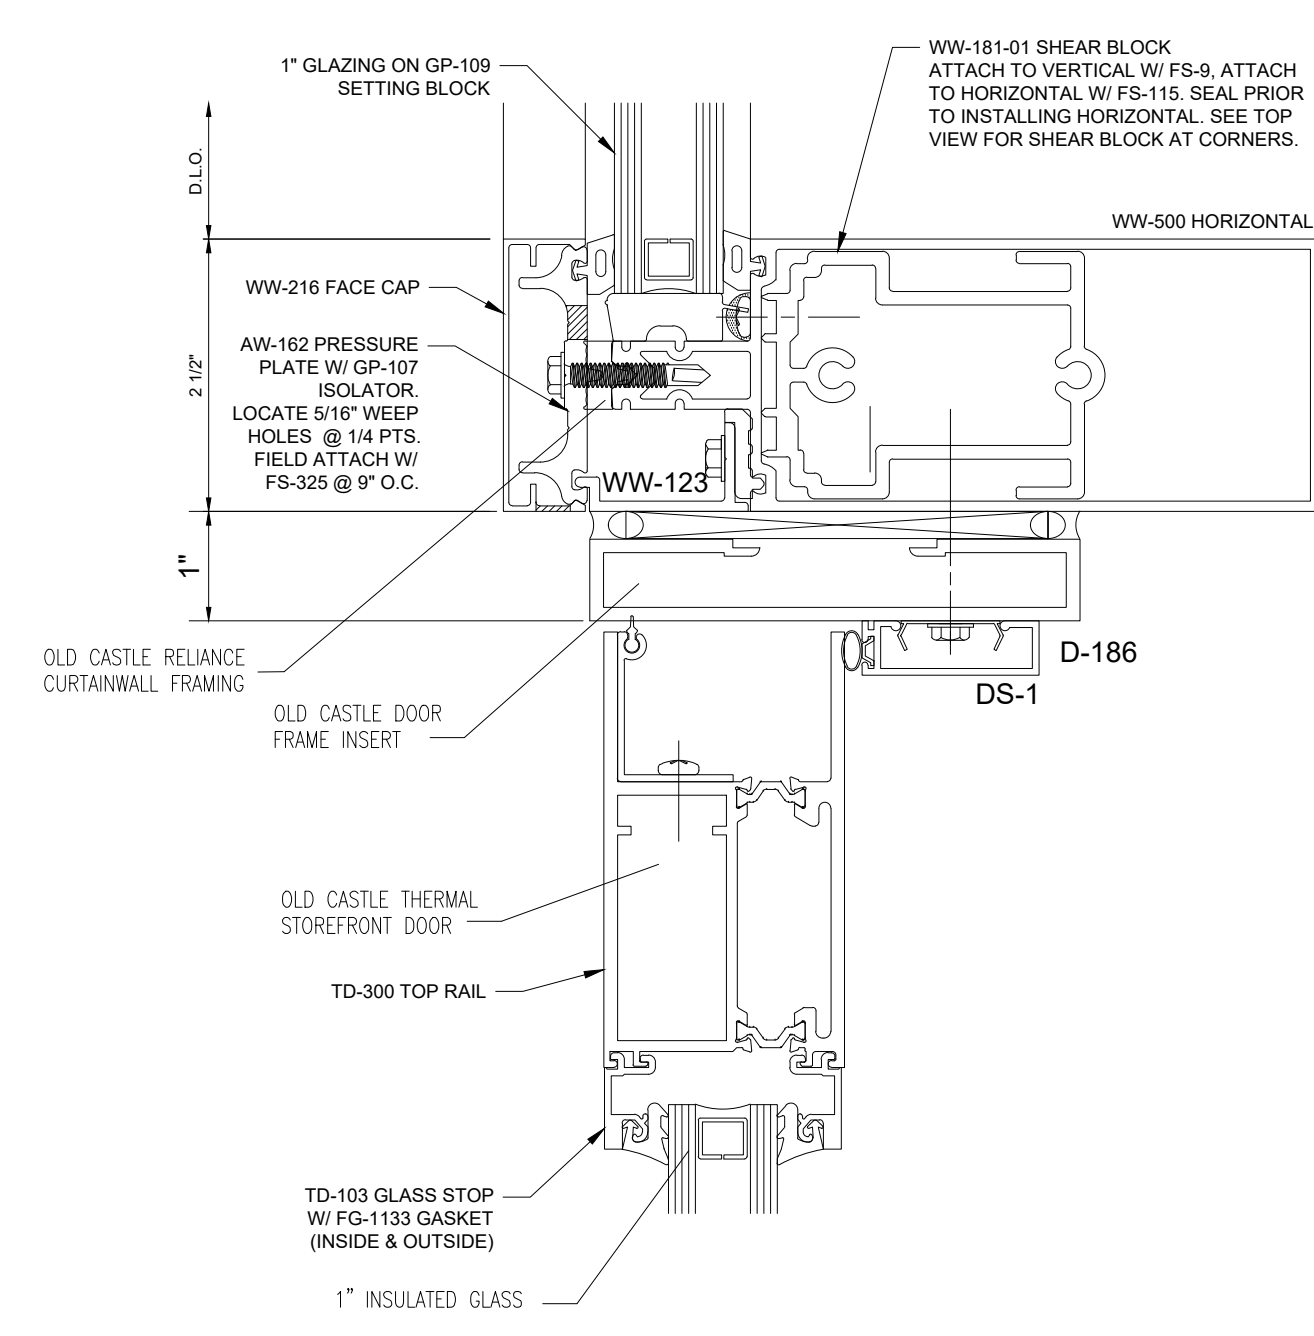

3 SECTION CUT @ TOP RAIL
@ OLD CASTLE DOOR FRAME HEAD
@ OLD CASTLE DOOR TOP RAIL

NO.	REVISION/ISSUED	DATE
1	1ST SUBMITTAL	02/24/2020

PROJECT NAME & LOCATION:
TARRANT COUNTY JUVENILE CENTER

2701 KIMBO ROAD
FORT WORTH, TX 76111

SHEET TITLE:

DETAILS


DRAWN BY:

KS DRAFTING & DESIGN, LLC
KYLE SCHNECK
HARRISBURG, PA 17110
KYLE@KSDRAFTINGDESIGNLLC.COM
717-228-7114
KSDRAFTINGDESIGNLLC.COM


DRAWN BY:
JAMES LUPICA
CHECKED BY:
KYLE SCHNECK
DATE:
02/24/2020

SHEET:


404

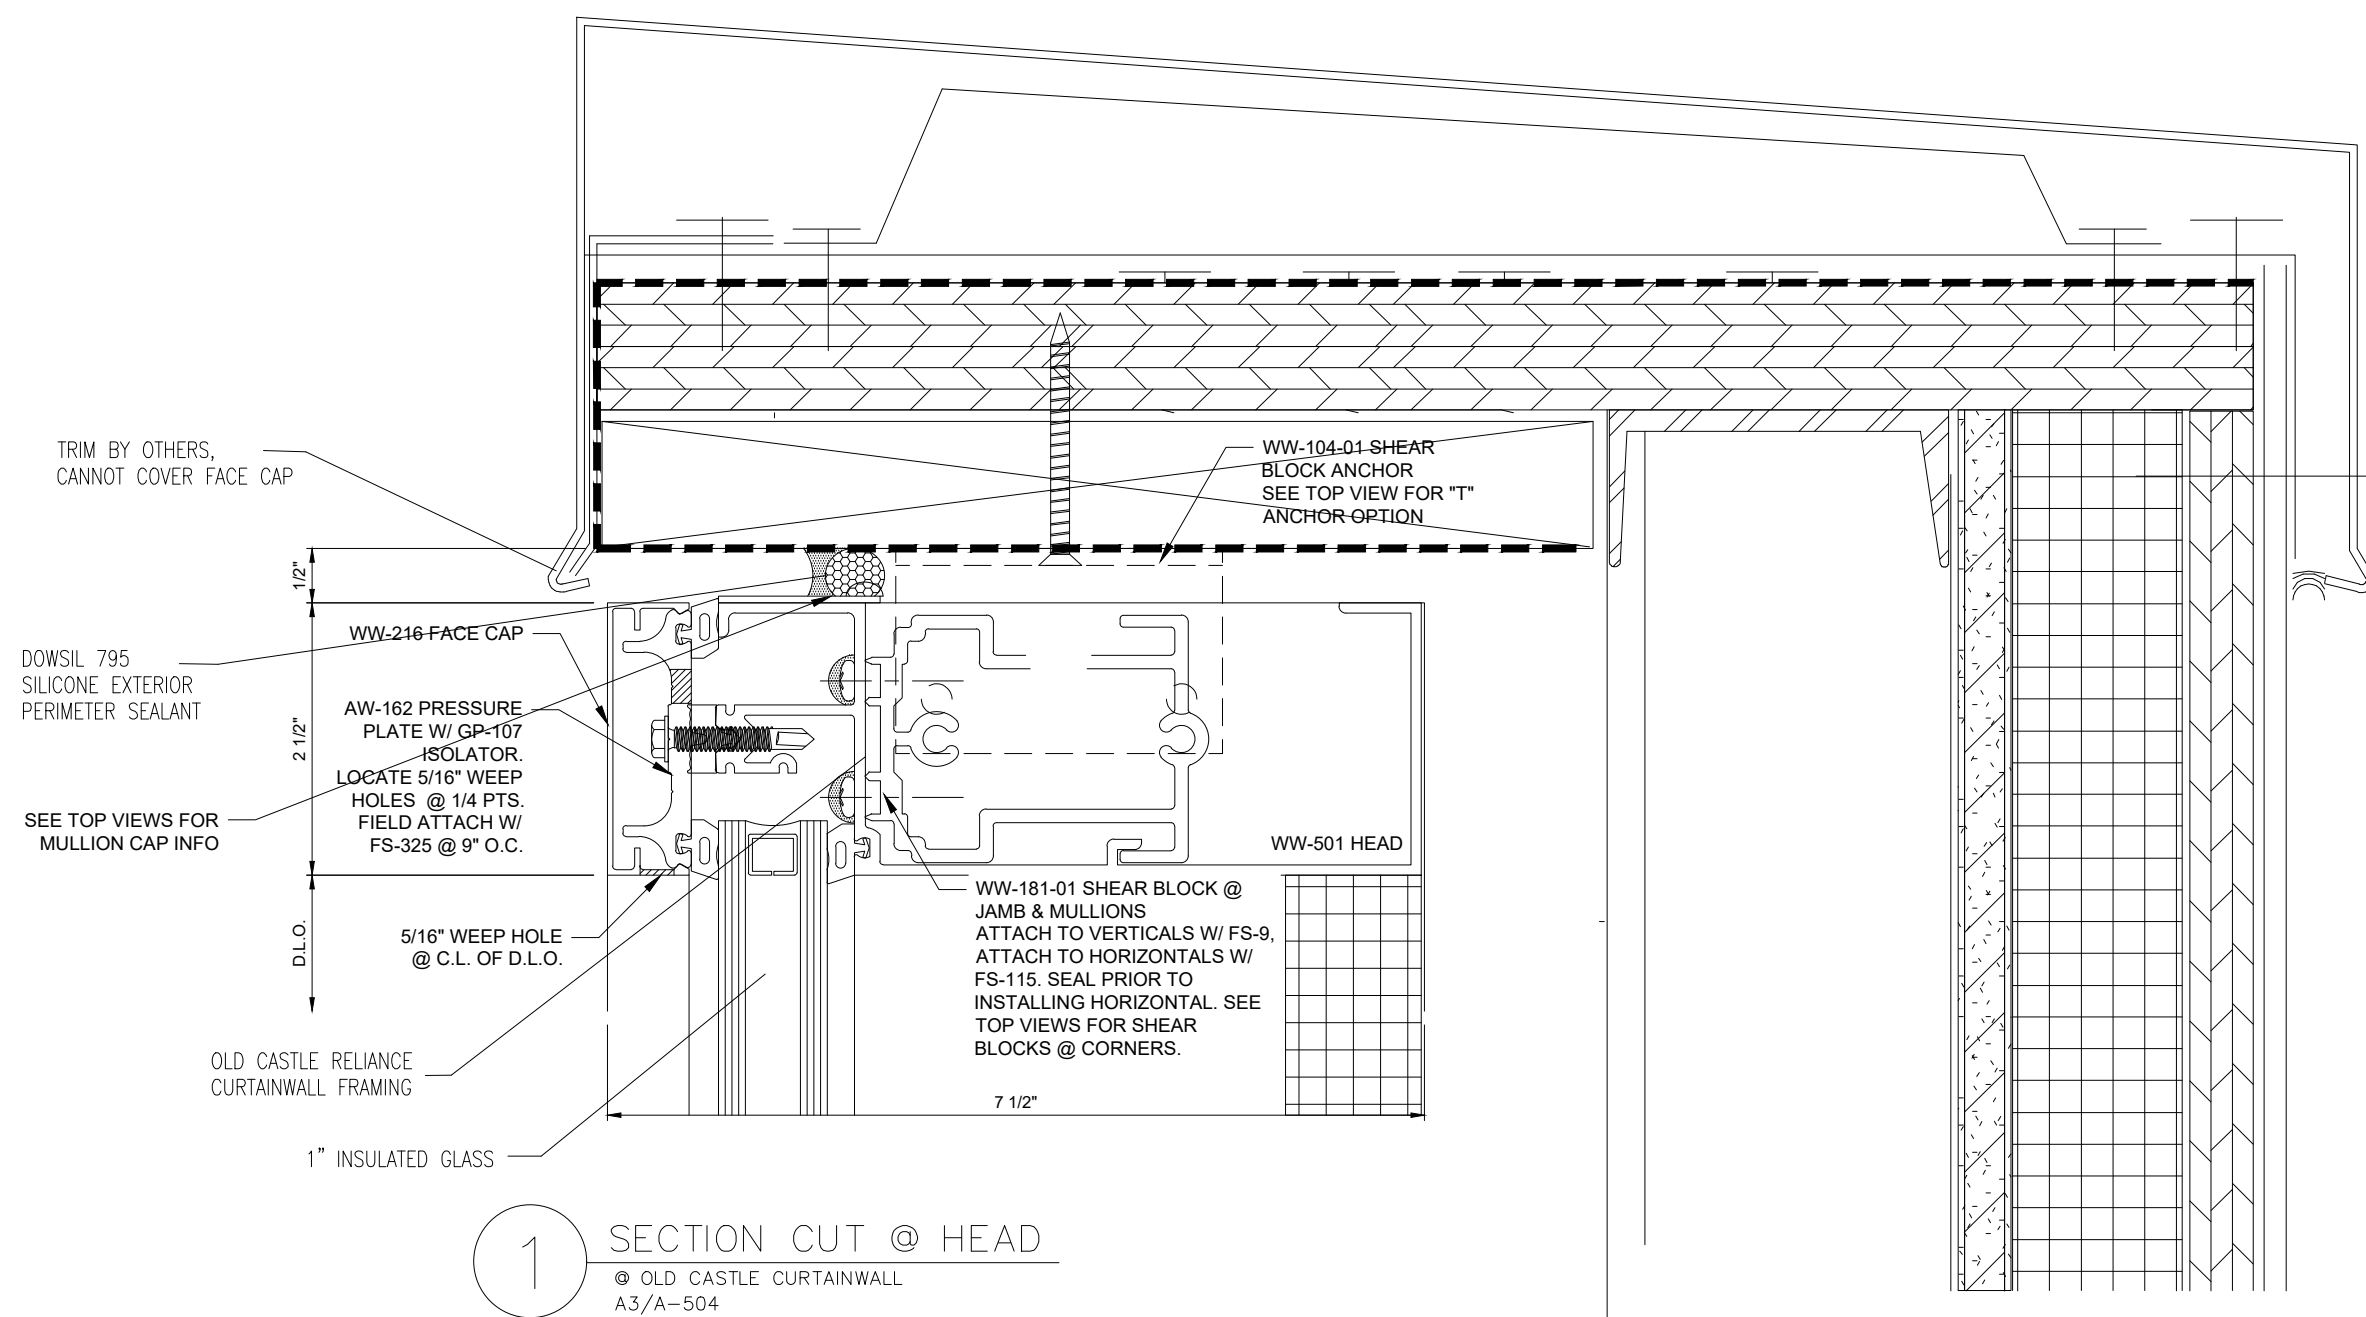


1 SECTION CUT @ HEAD
© OLD CASTLE CURTAINWALL
A3/A-504

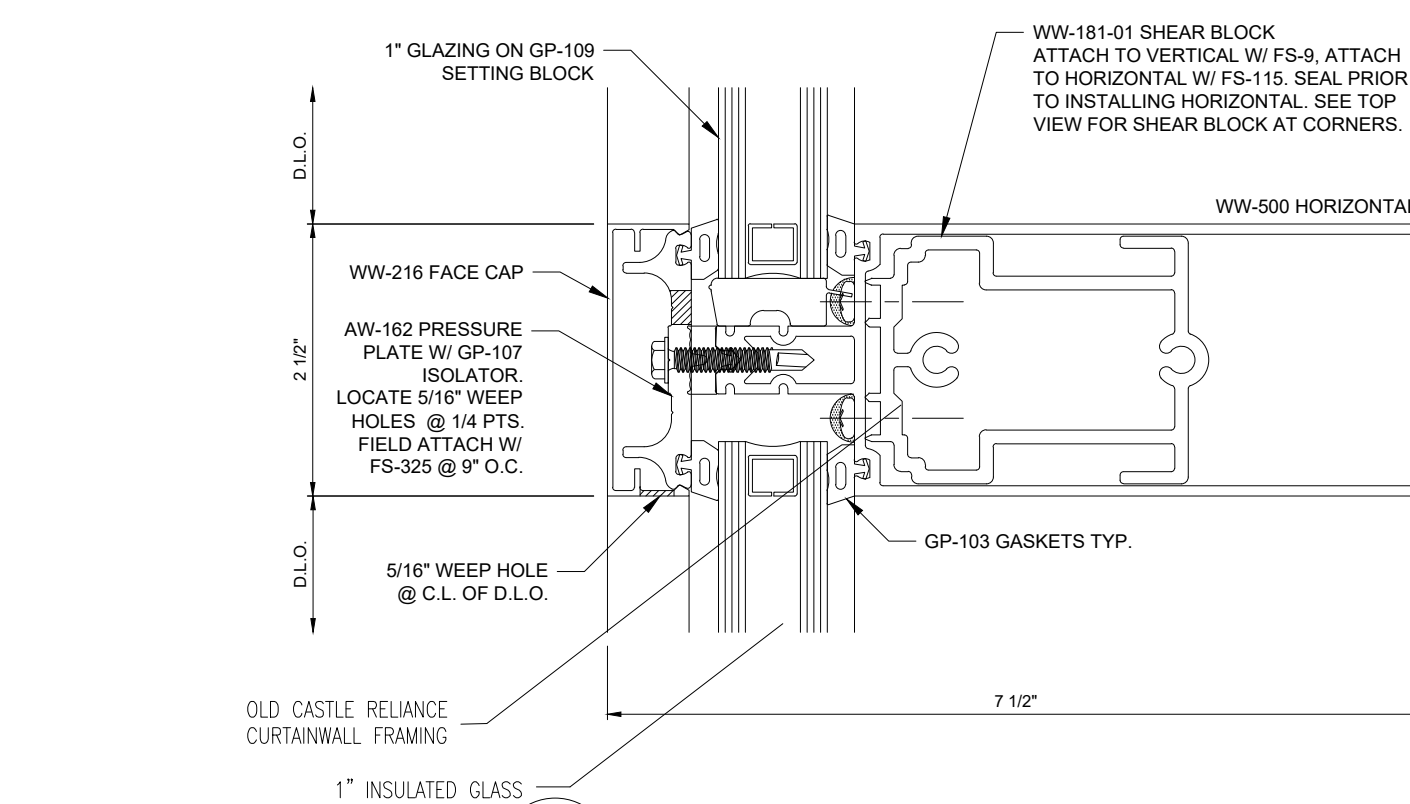

2 SECTION CUT @ HORIZONTAL
© OLD CASTLE CURTAINWALL

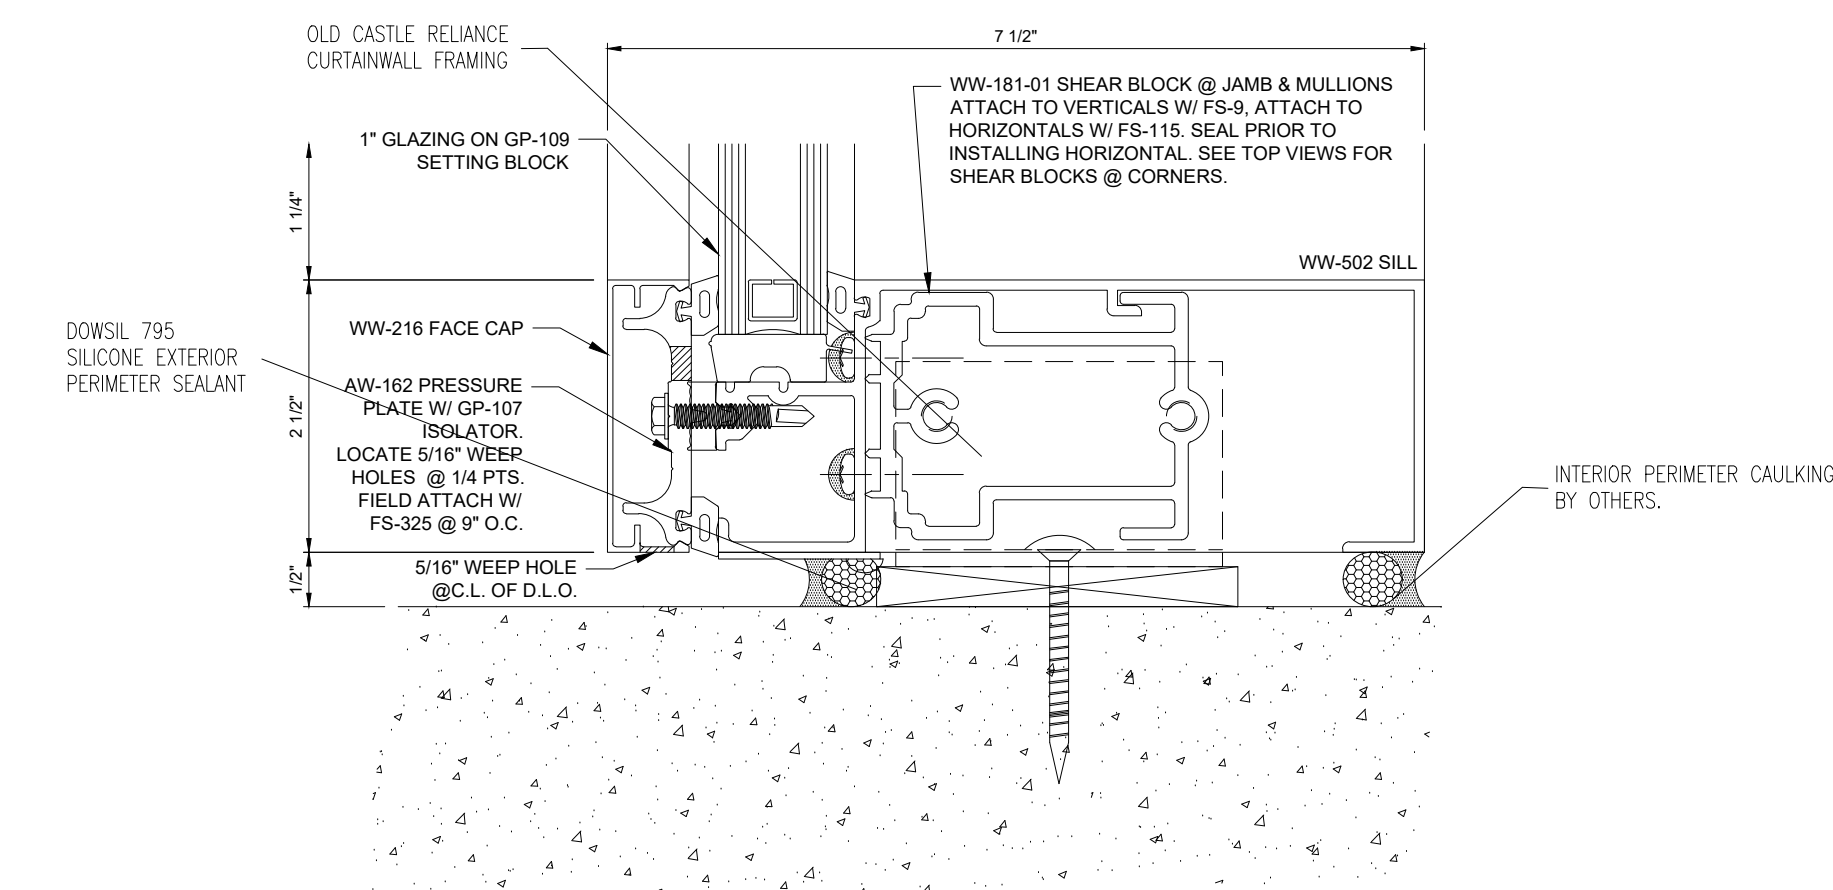


3 SECTION CUT @ SILL
© OLD CASTLE CURTAINWALL

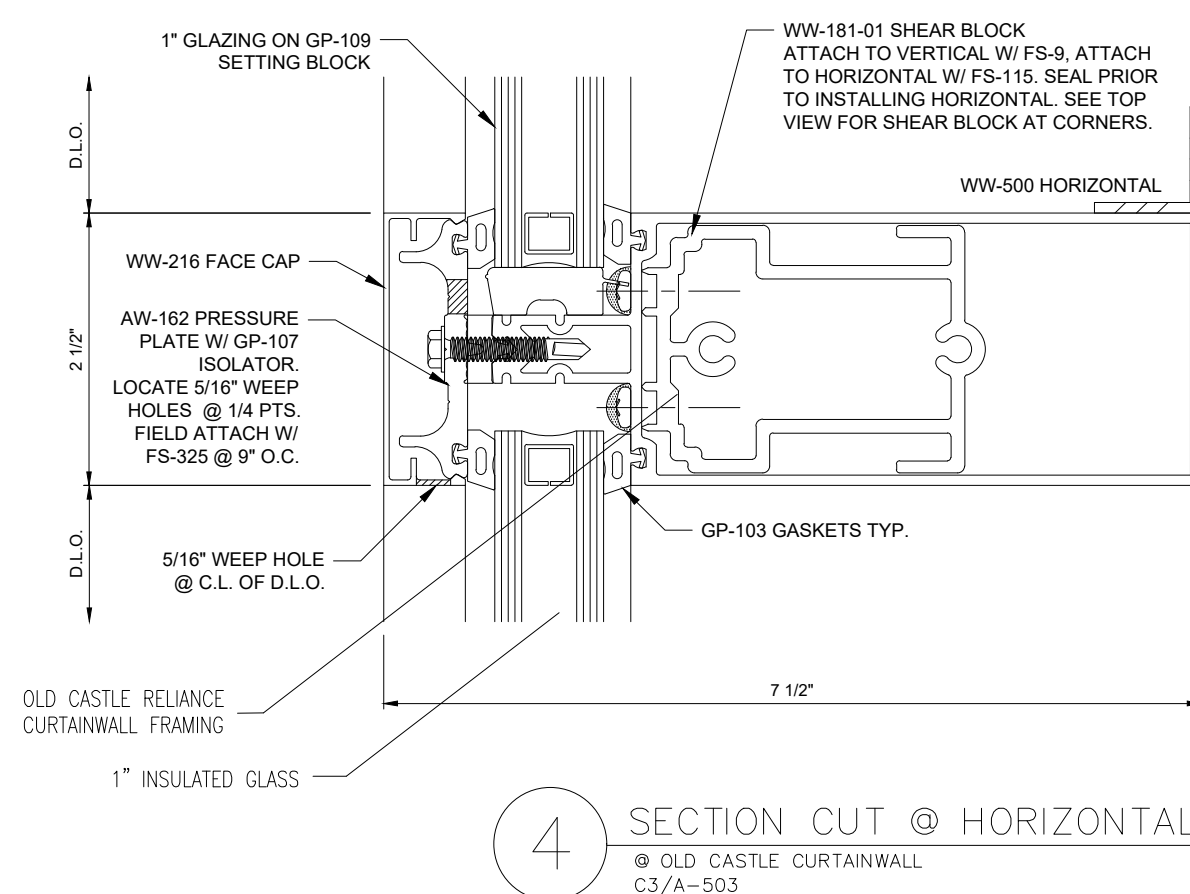


4 SECTION CUT @ HORIZONTAL
© OLD CASTLE CURTAINWALL
C3/A-503


CURTAINWALL FRAMING
REQUIRED AT THIS OPENING
DUE TO HEIGHT TOLERANCES,
PLEASE CONFIRM THIS IS
ACCEPTABLE.

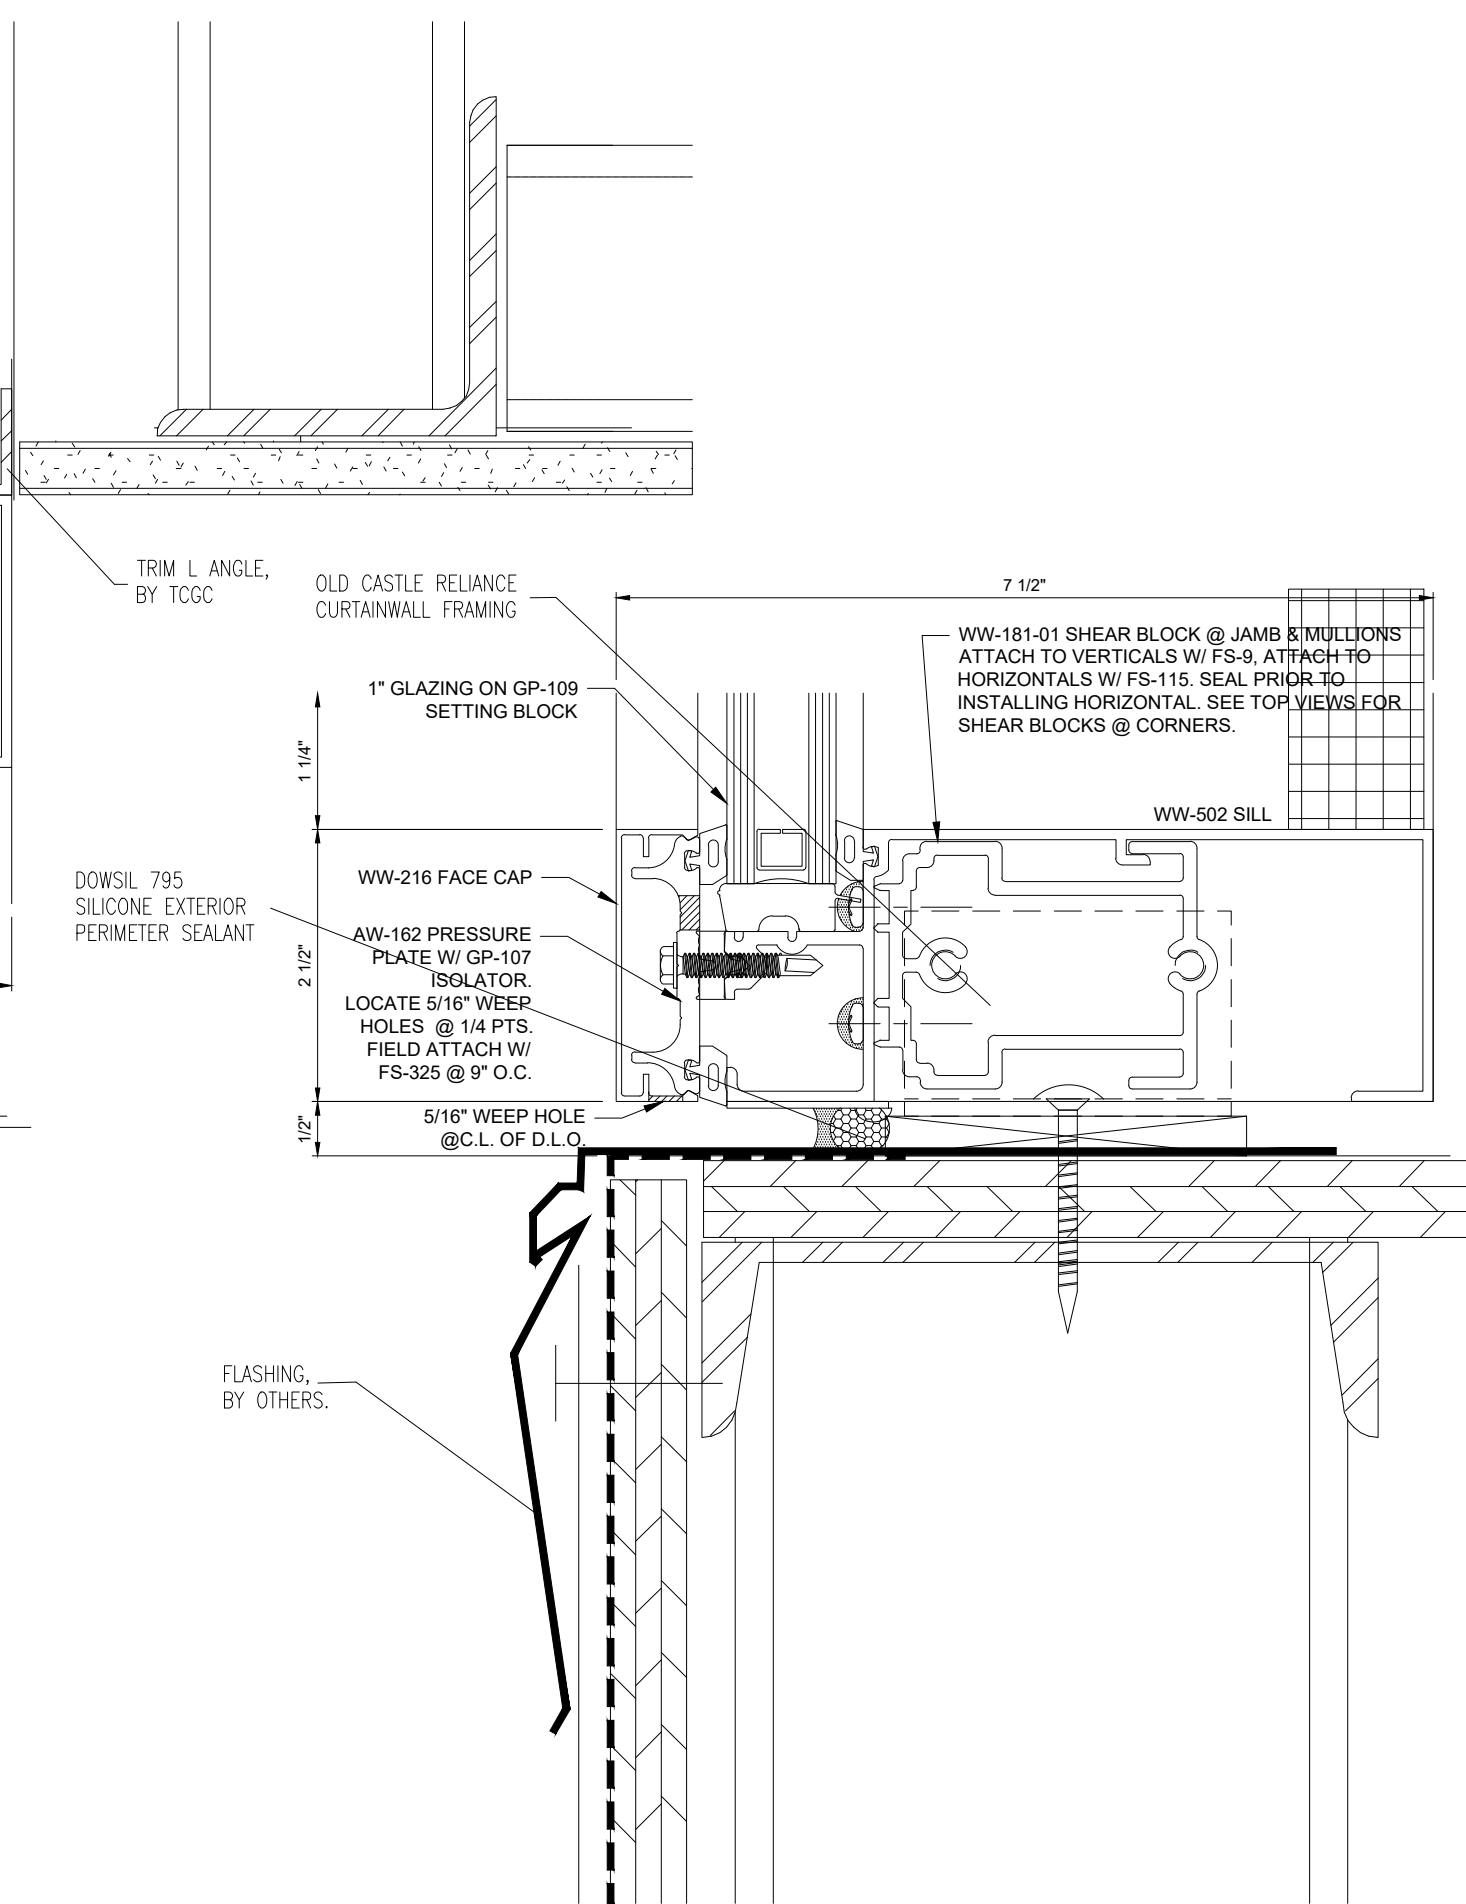

7 SECTION CUT @ SILL
© OLD CASTLE CURTAINWALL
A6/A-504

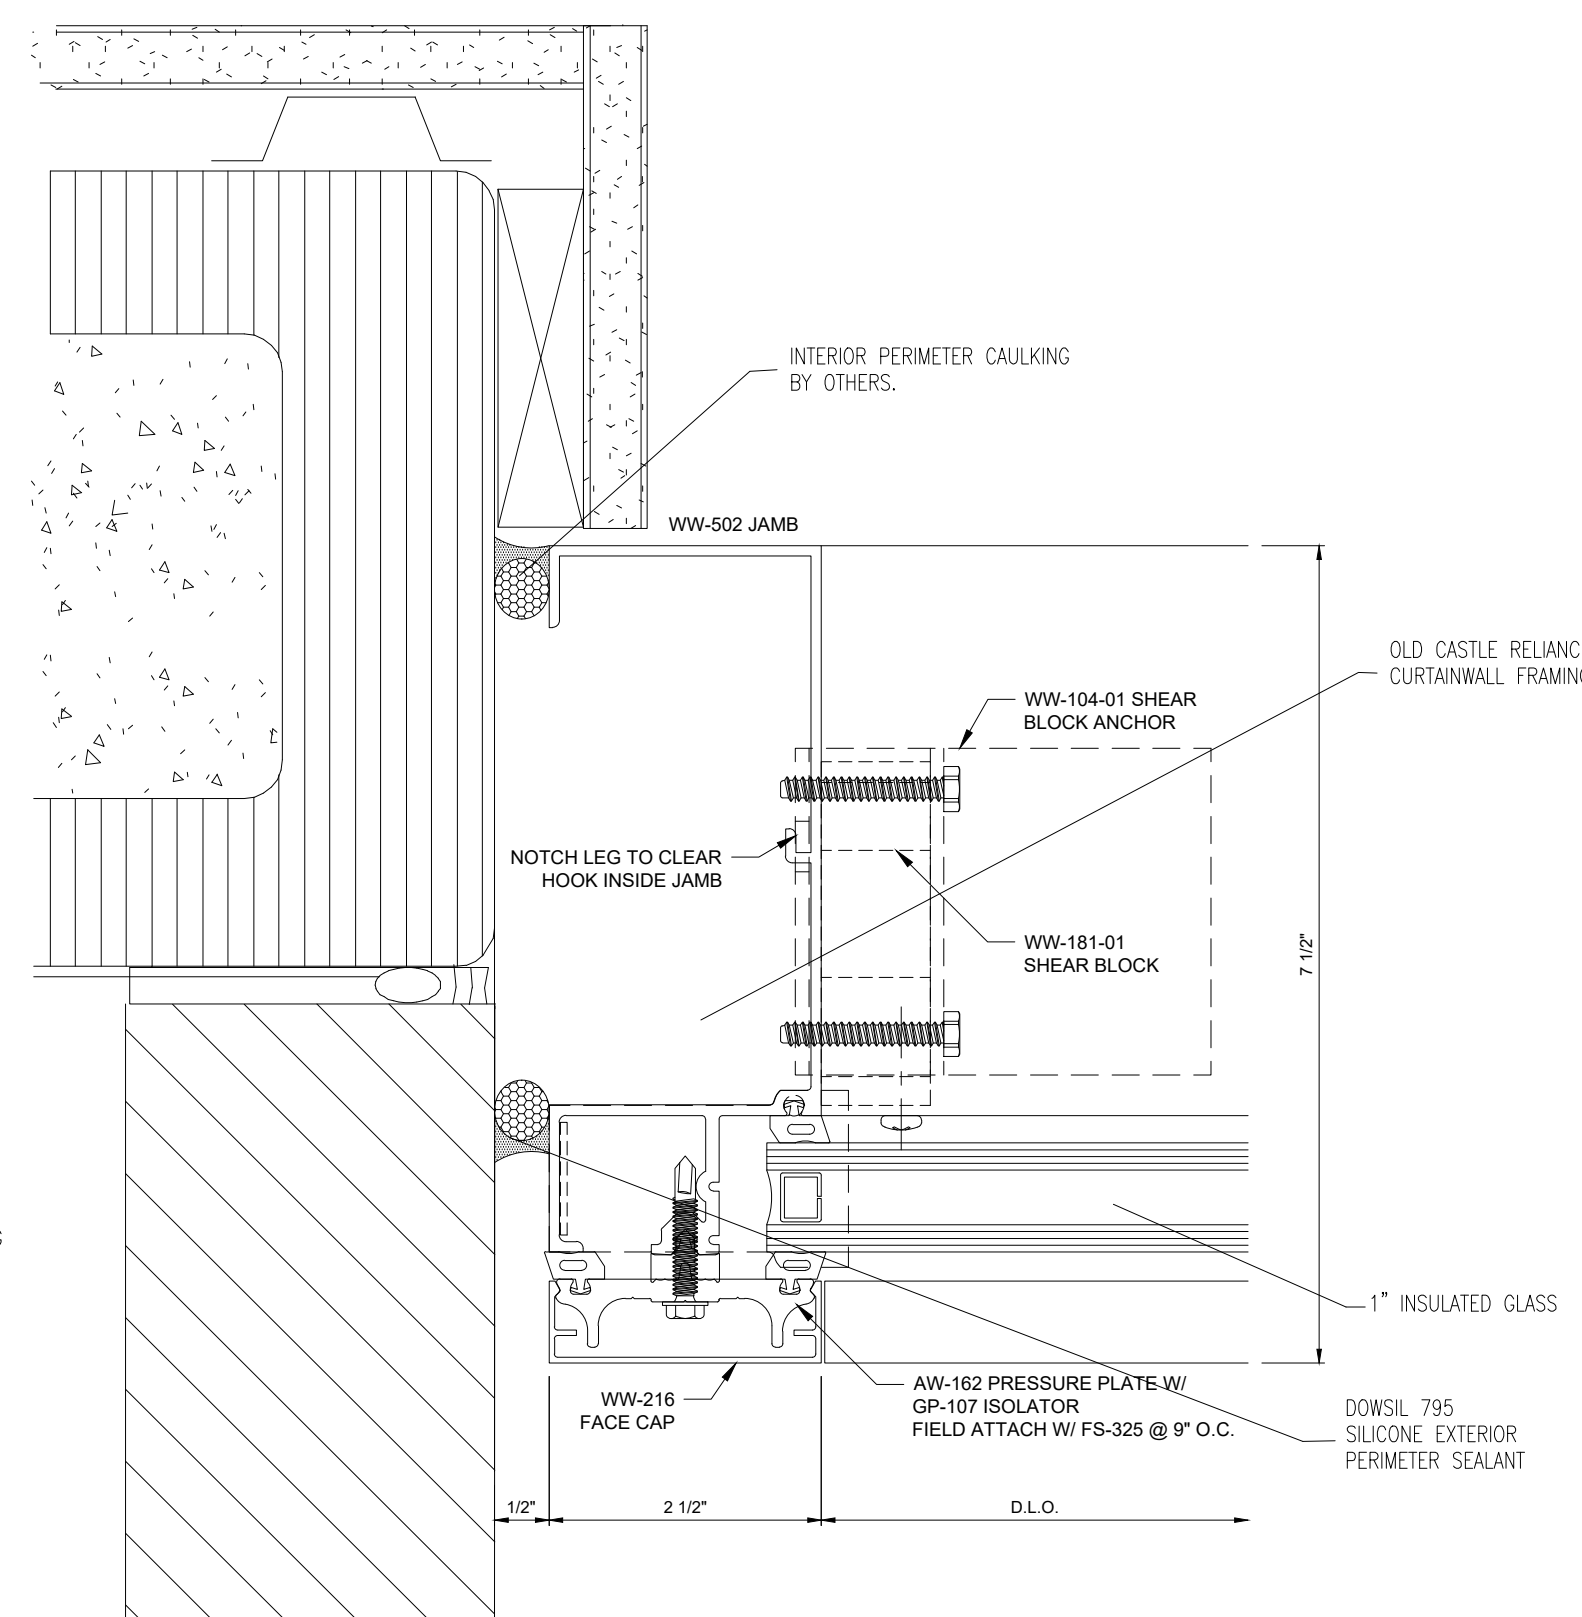

5 PLAN CUT @ MULLION

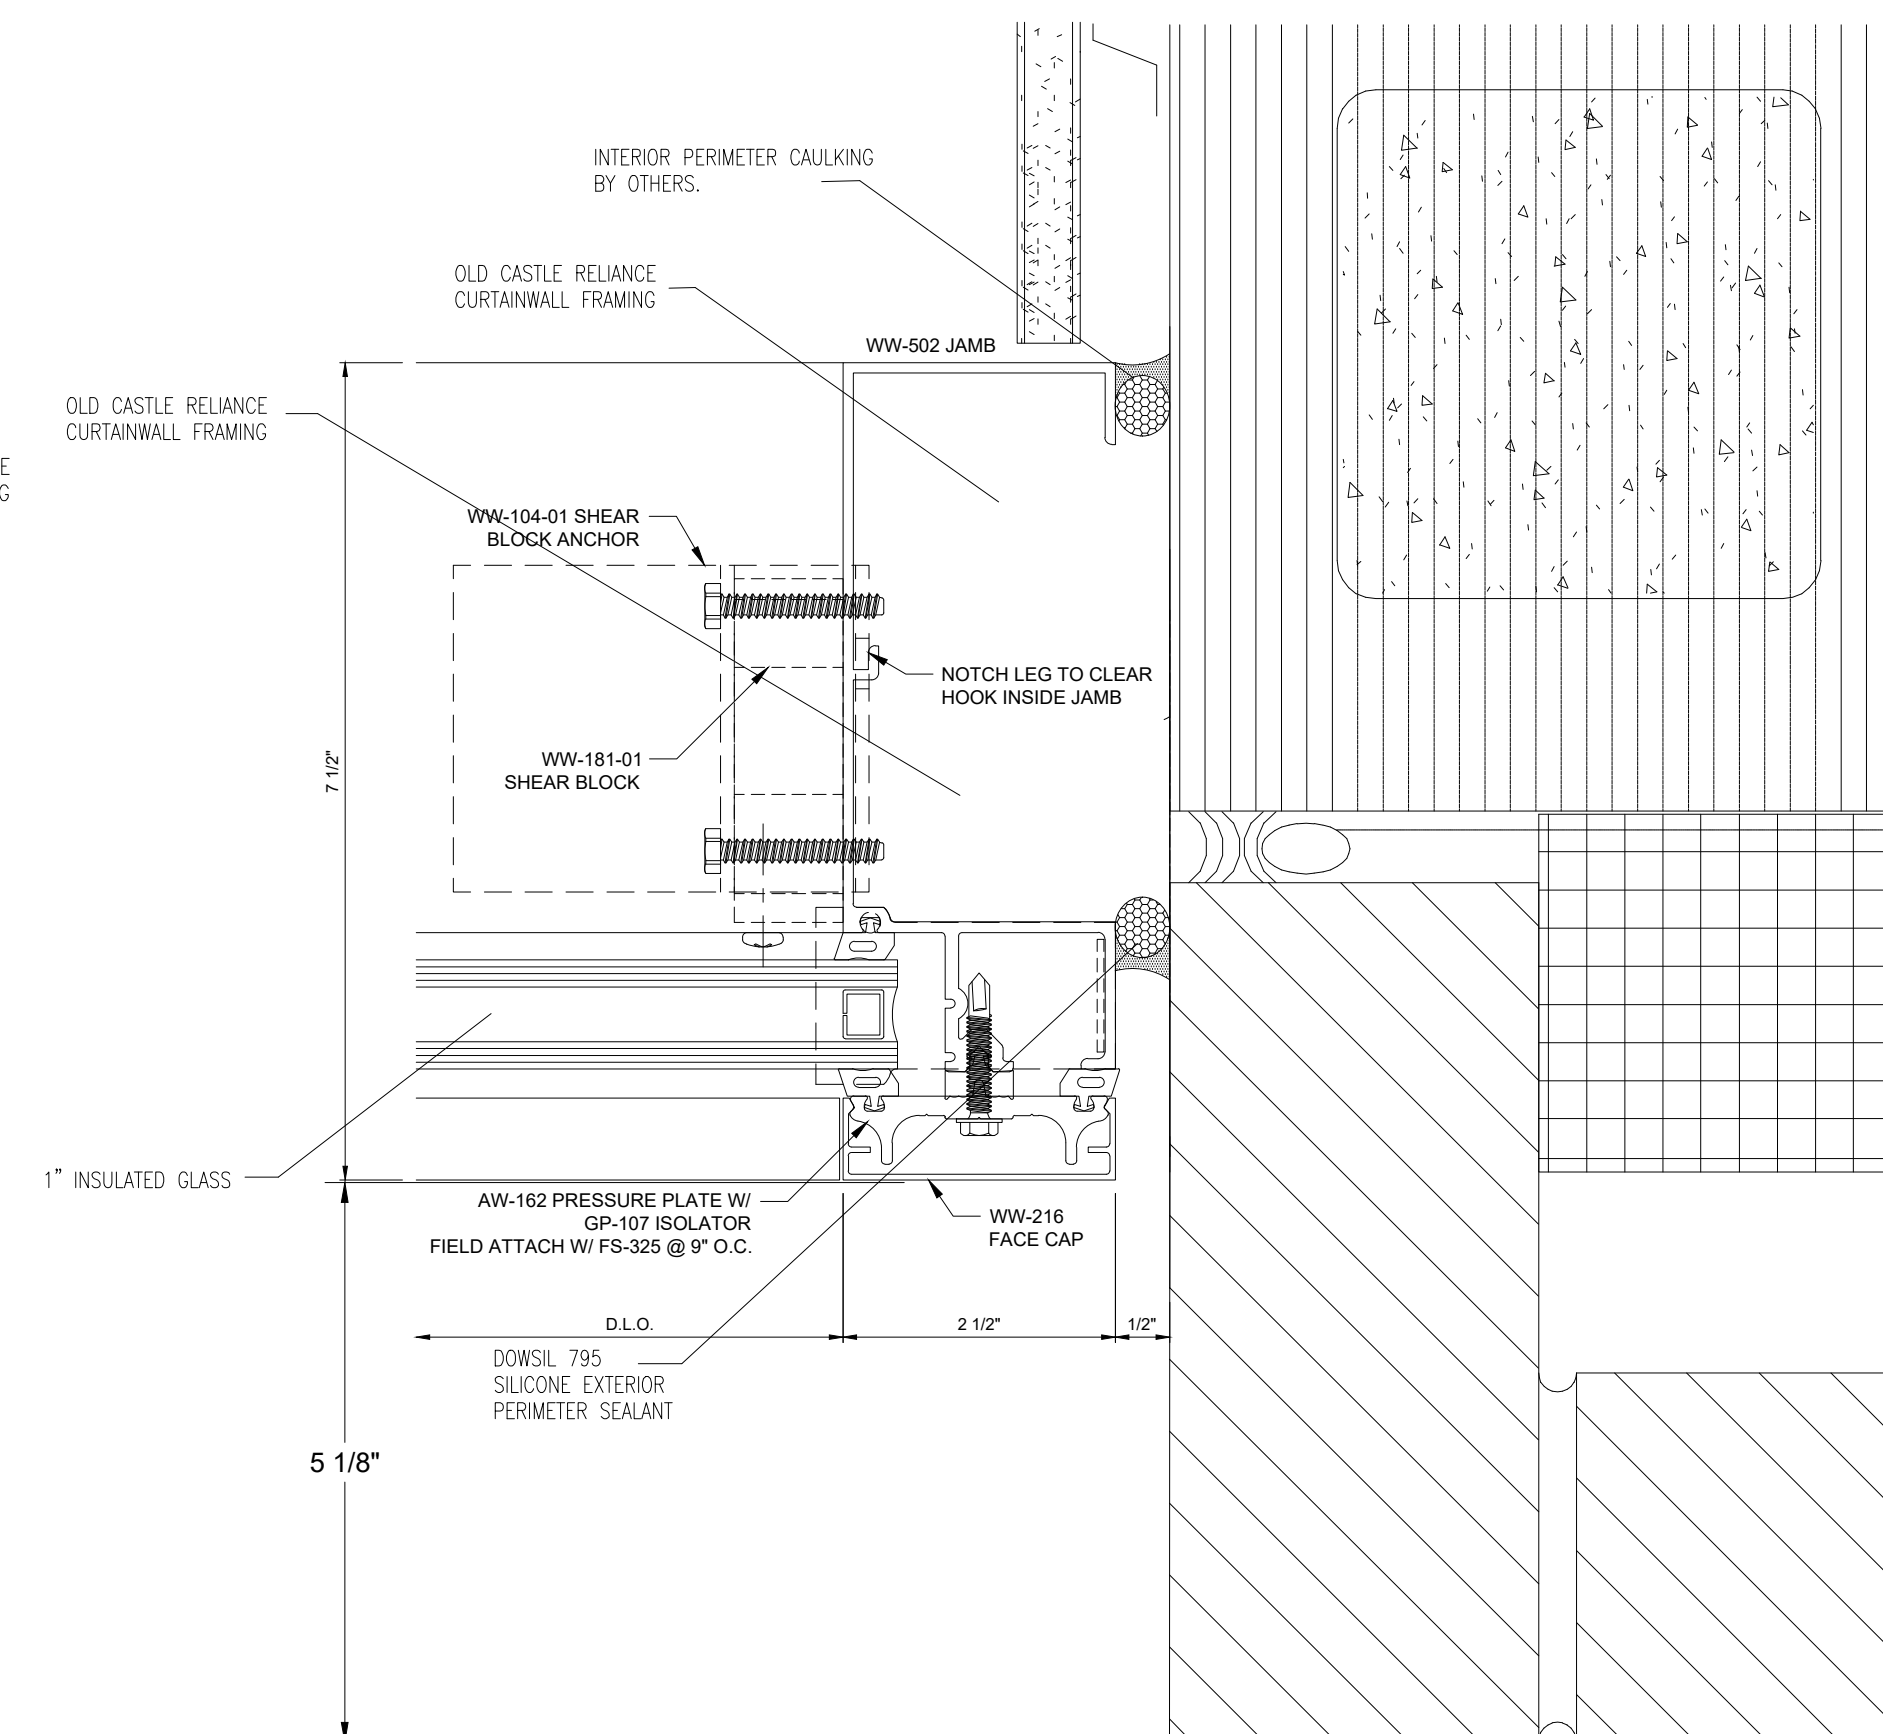

6 PLAN CUT @ MULLION

NO.	REVISION/ISSUED	DATE
1	1ST SUBMITTAL	02/24/2020

PROJECT NAME & LOCATION:
TARRANT COUNTY JUVENILE CENTER

2701 KIMBO ROAD
FORT WORTH, TX 76111

SHEET TITLE:

DETAILS

DRAWN BY:

KS DRAFTING & DESIGN, LLC
KYLE SCHNECK
HARRISBURG, PA 17110
KYLE@KSDRAFTINGDESIGNLLC.COM
717-228-7114
KSDRAFTINGDESIGNLLC.COM

DRAWN BY:
JAMES LUPICA
CHECKED BY:
KYLE SCHNECK
DATE:
02/24/2020

SHEET:

405

NO.	REVISION/ISSUED	DATE
1	1ST SUBMITTAL	02/24/2020

PROJECT NAME & LOCATION:
TARRANT COUNTY JUVENILE CENTER

2701 KIMBO ROAD
FORT WORTH, TX 76111

SHEET TITLE:

DETAILS

DRAWN BY:

KS DRAFTING & DESIGN, LLC
KYLE SCHNECK
HARRISBURG, PA 17110
KYLE@KSDRAFTINGDESIGNLLC.COM
717-228-7114
KSDRAFTINGDESIGNLLC.COM


DRAWN BY:
JAMES LUPICA
CHECKED BY:
KYLE SCHNECK
DATE:
02/24/2020

SHEET:


406

1 NOT USED


2 NOT USED

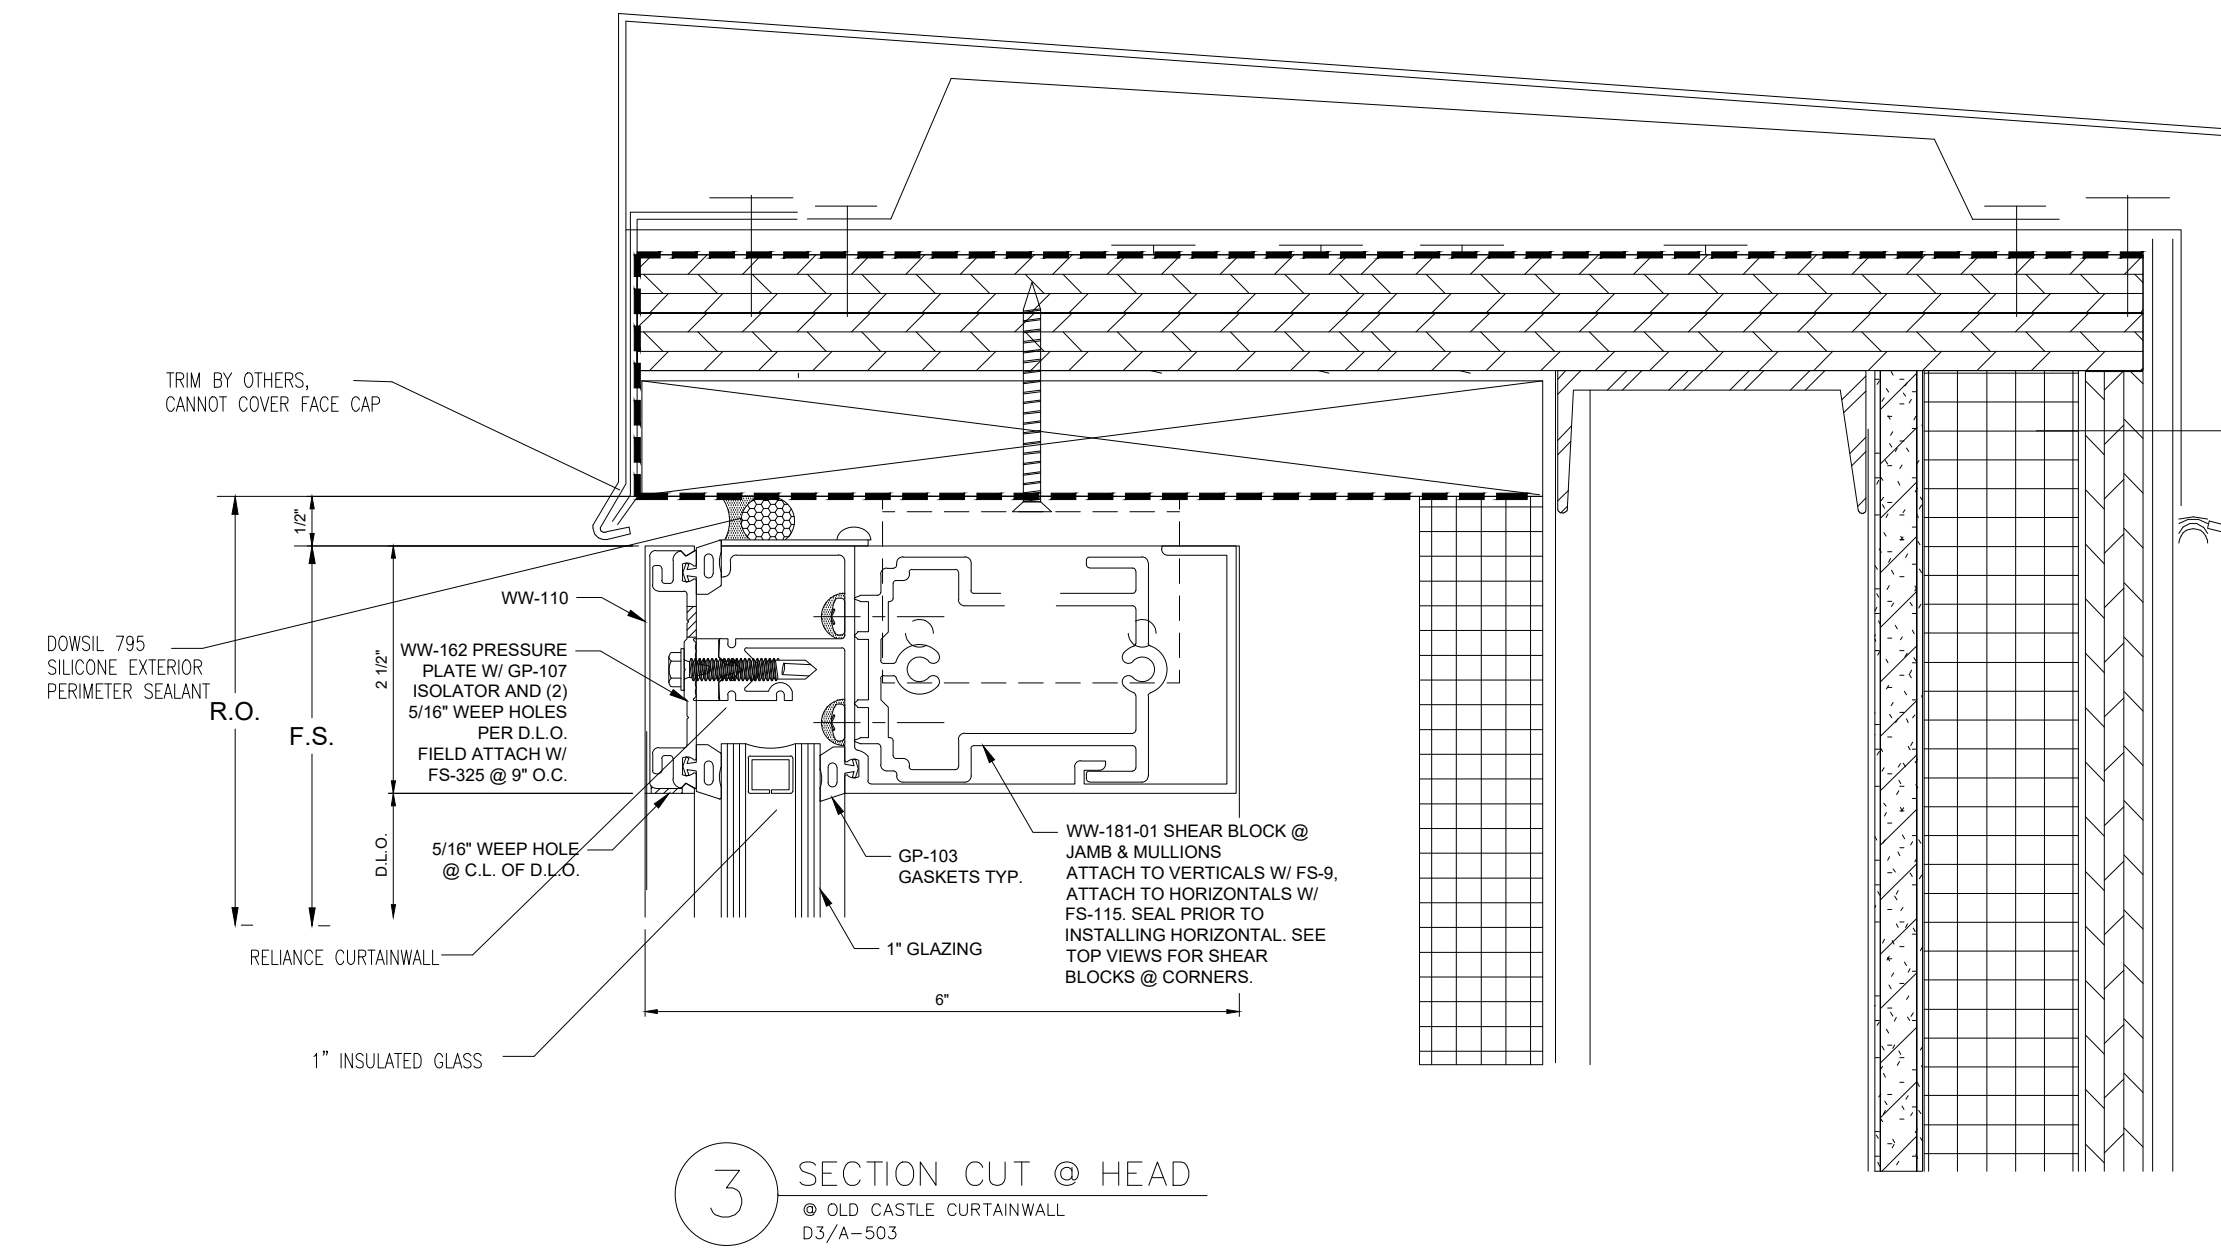


3 SECTION CUT @ HEAD
● OLD CASTLE CURTAINWALL
D3/A-503

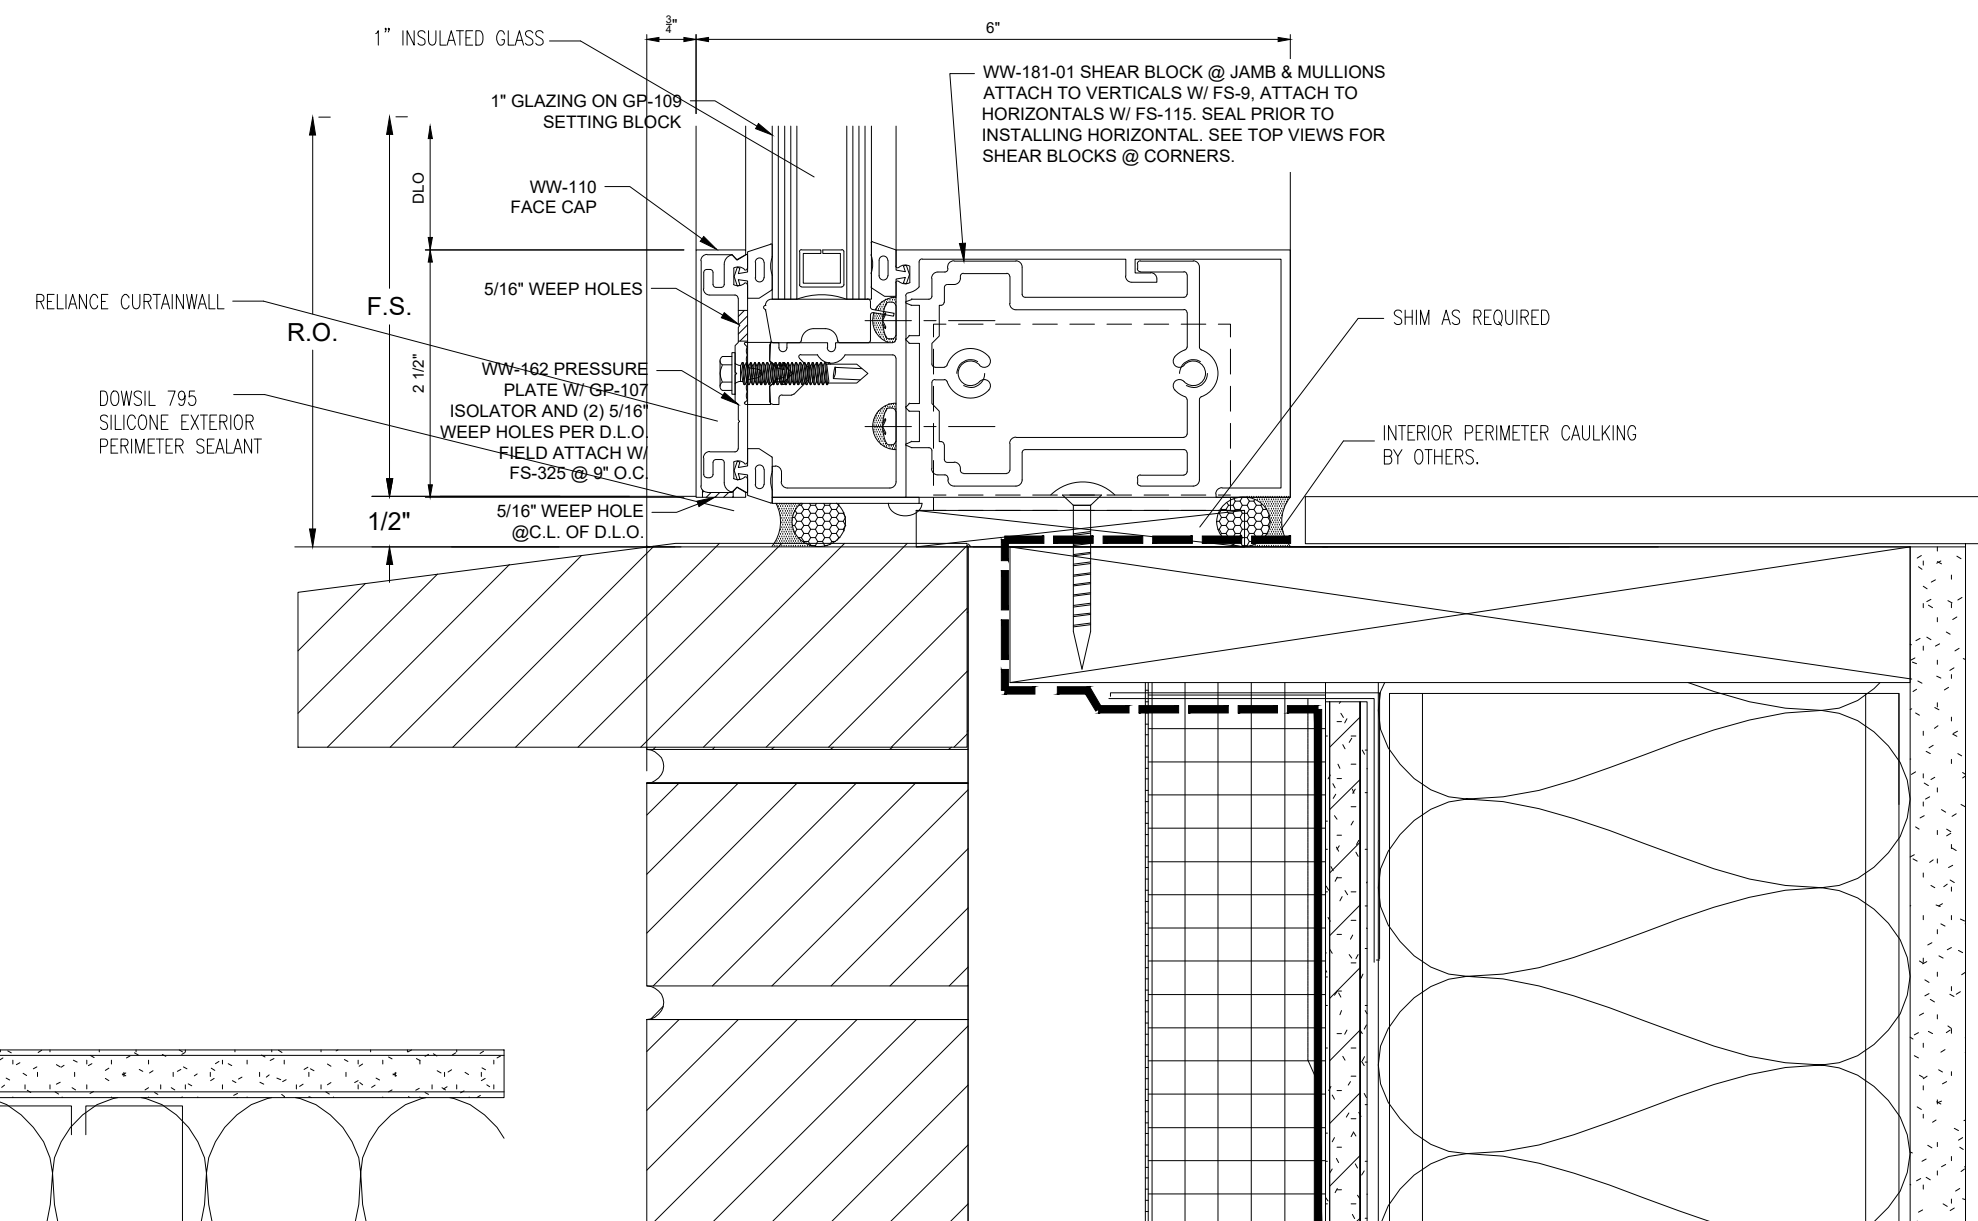

5 SECTION CUT @ SILL
● OLD CASTLE CURTAINWALL
A5/A-503

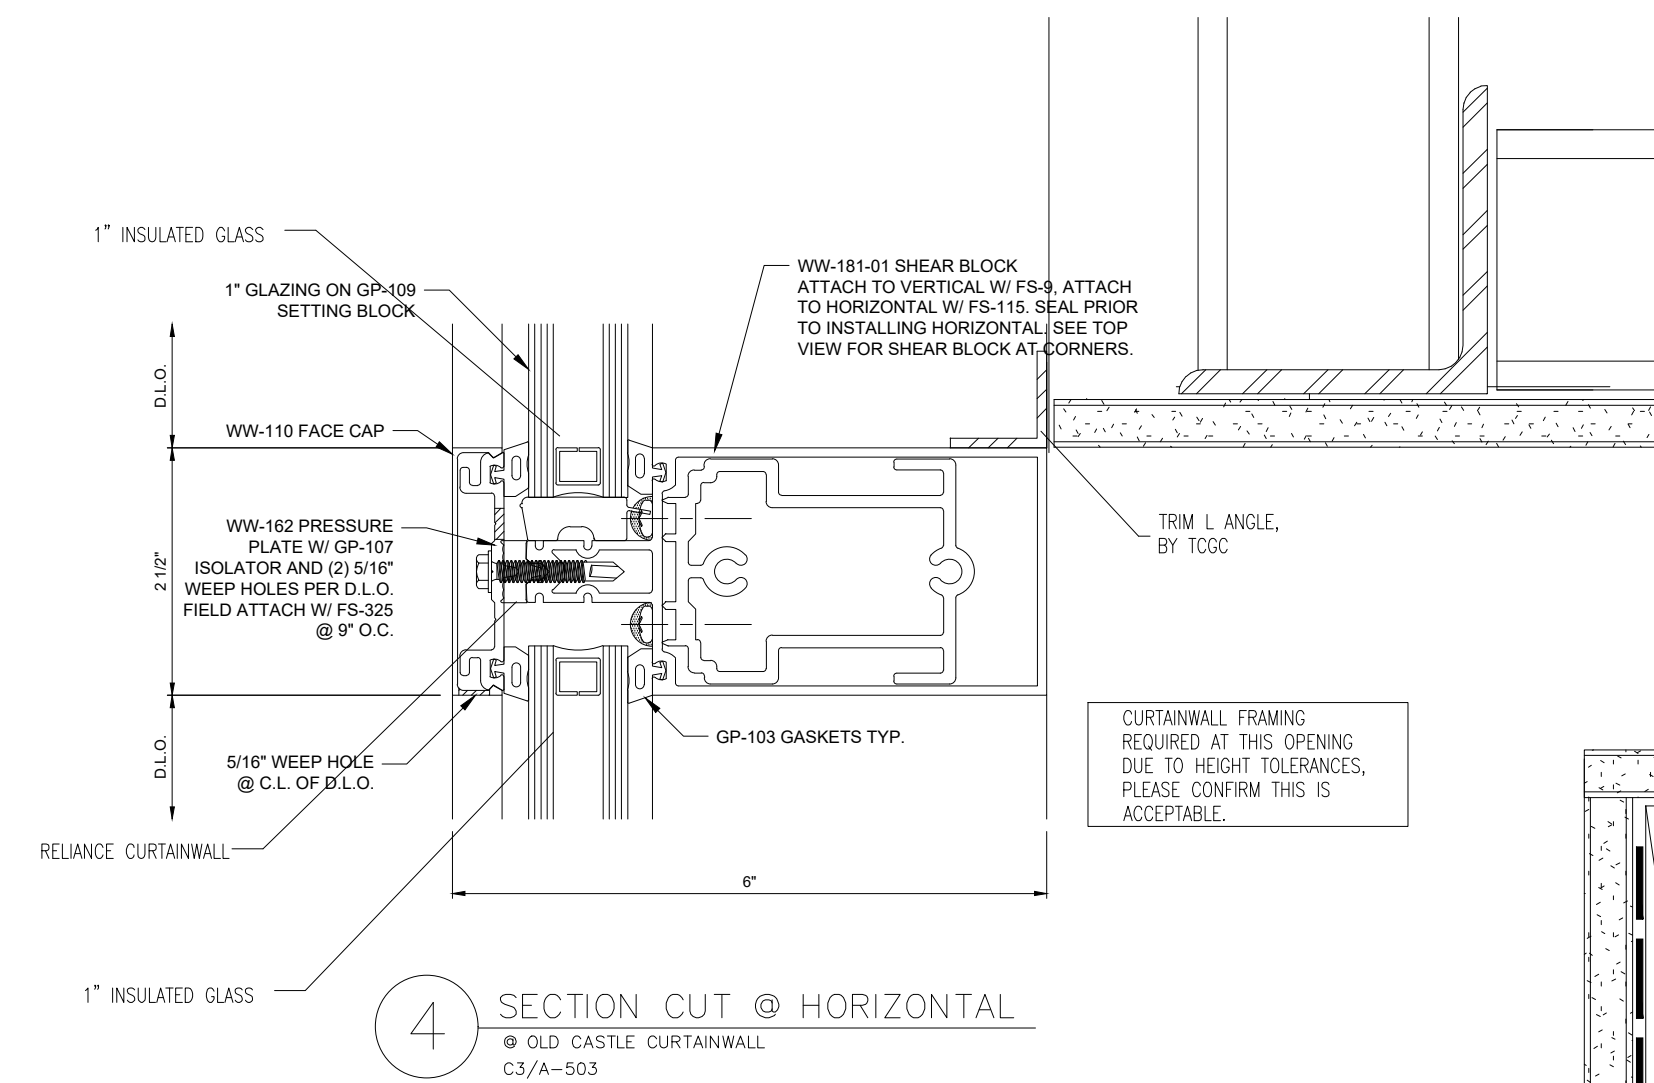

4 SECTION CUT @ HORIZONTAL
● OLD CASTLE CURTAINWALL
C3/A-503

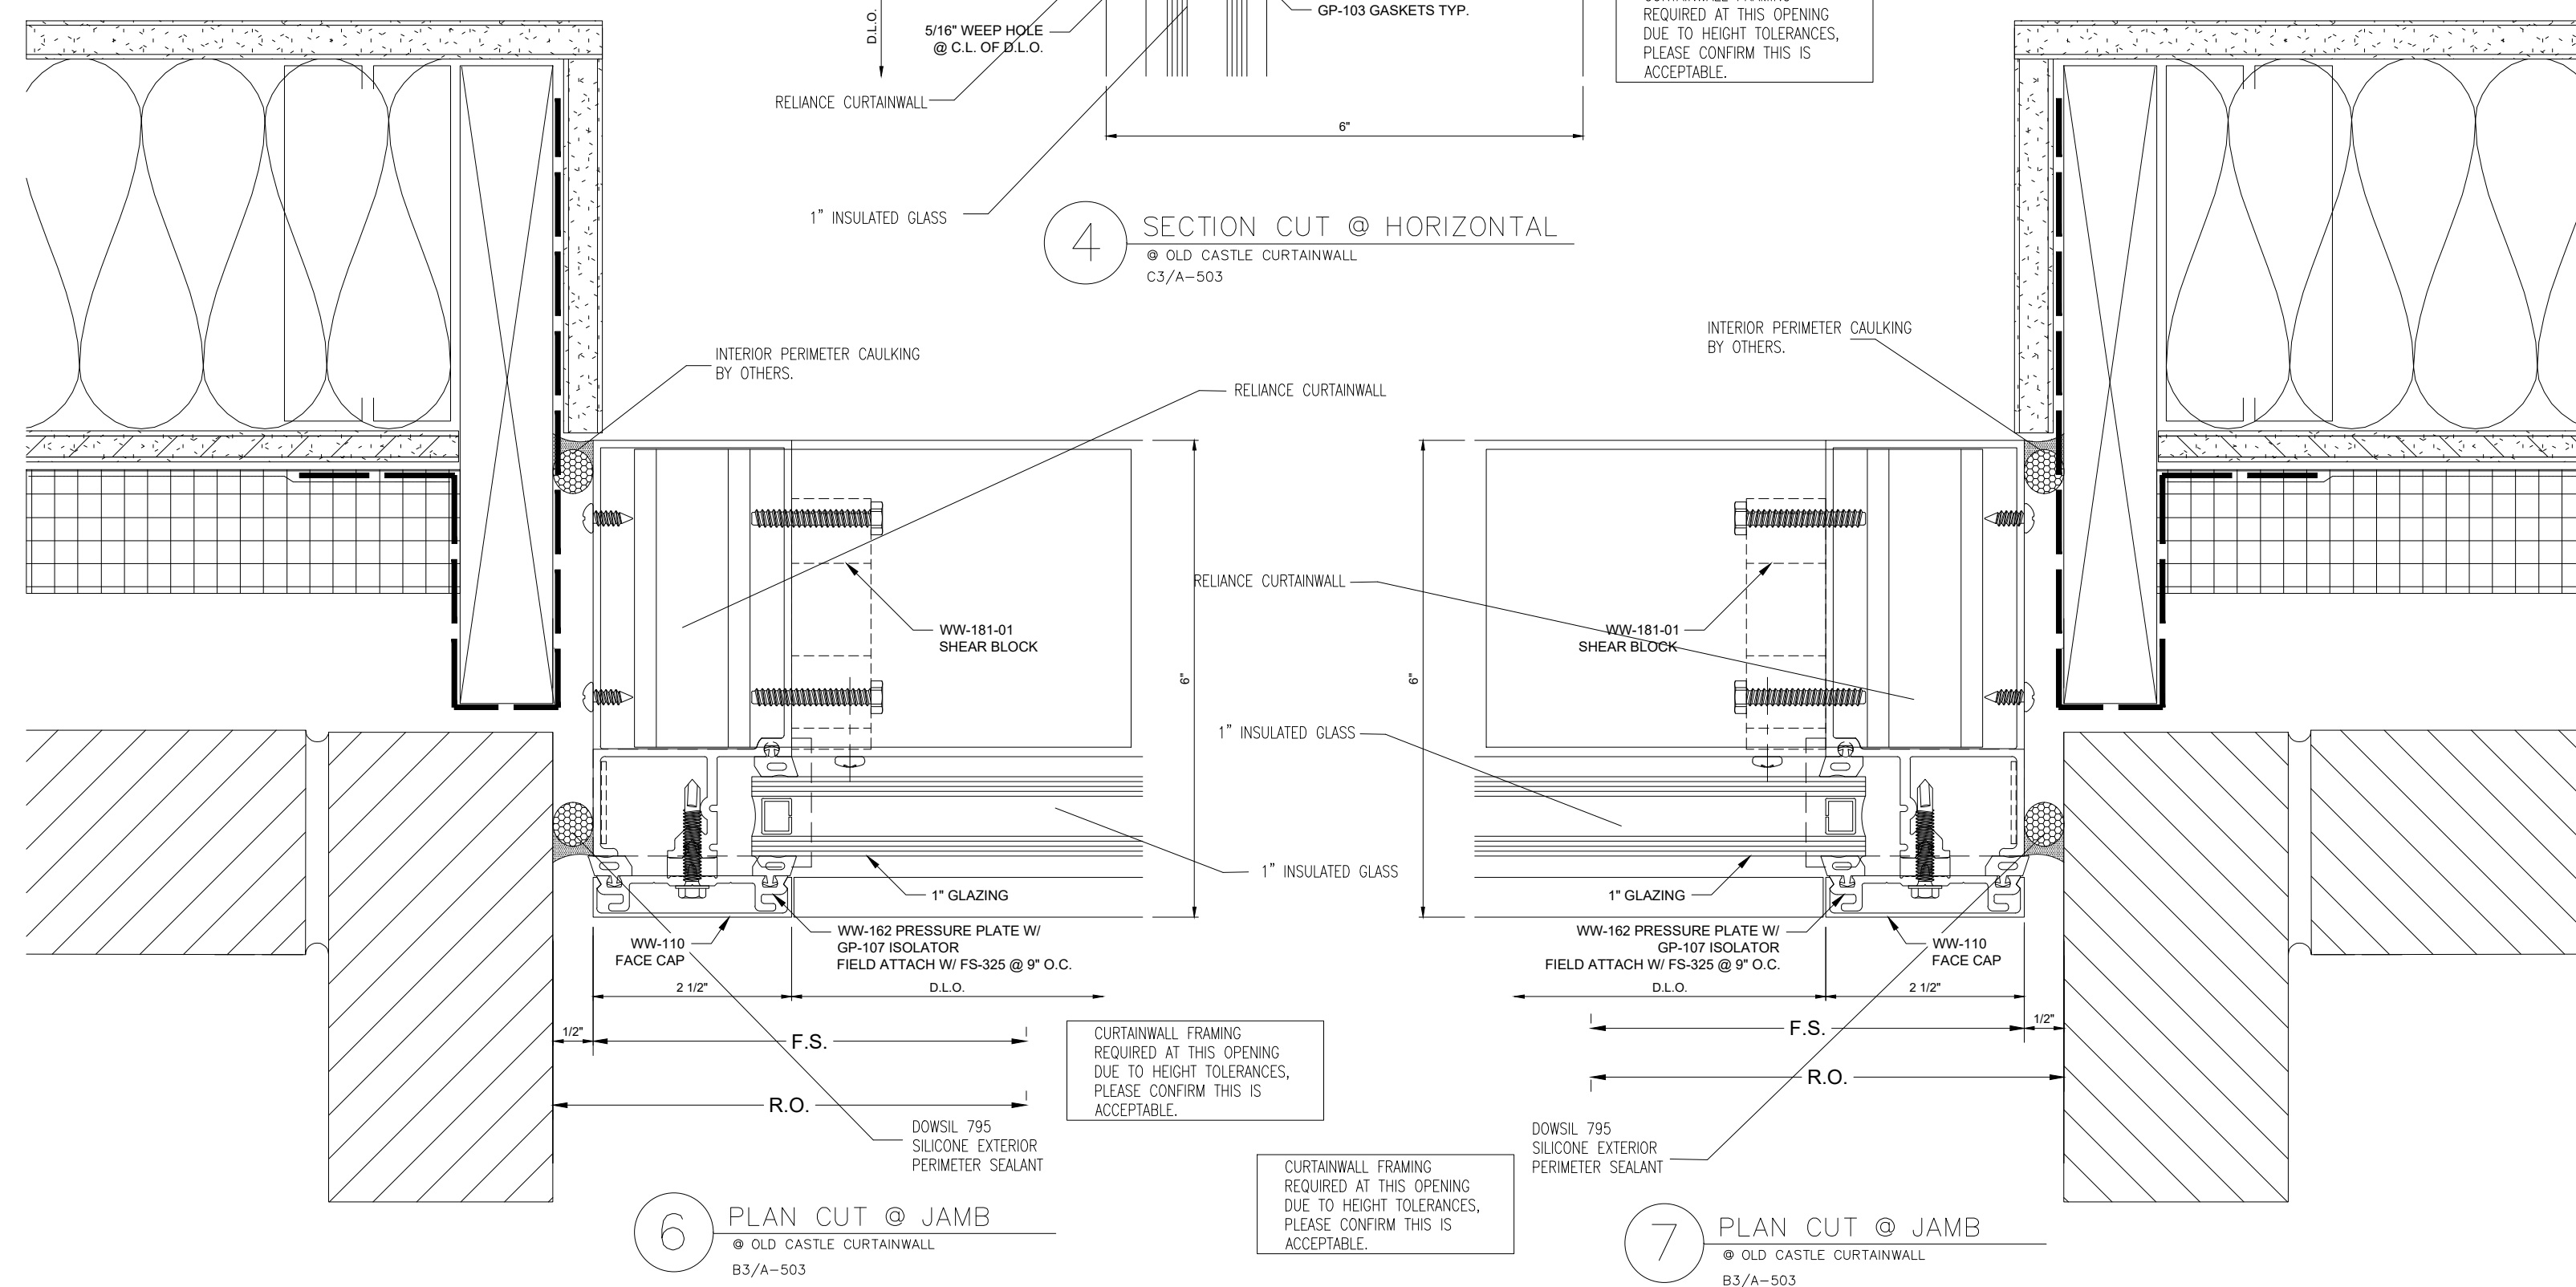

6 PLAN CUT @ JAMB
● OLD CASTLE CURTAINWALL
B3/A-503

7 PLAN CUT @ JAMB
● OLD CASTLE CURTAINWALL
B3/A-503