

SYMBOLS			
① TITLE DATE DRAWN REVISION NUMBER	ELEVATION NAME		
① VIEW TITLE SIZE	DETAIL NAME		
① ELEVATION CALLOUT	ELEVATION CALLOUT		
STOP SECTION CALLOUT	SECTION CALLOUT		
CLOUD REVISED ITEM	REVISED ITEM		
△ REVISION NUMBER	REVISION NUMBER		

NOTES TO GENERAL CONTRACTOR

NOTES TO ARCHITECT
ARCHITECT NOTE: LOUVER FREE AREA CURRENTLY 2.2392 SF, UNIT SIZE HEIGHT MUST BE AT LEAST 1'-3-1/2" FOR 3 SF FREE AREA

INFORMATION AVAILABLE TO PREPARE DRAWINGS
ARCHITECTURAL DRAWINGS DATED – 7/19/2019

GENERAL NOTES
1.) LIMITATIONS: THESE DRAWINGS REPRESENT AN INTERPRETATION OF ARCHITECTURAL INFORMATION MADE AVAILABLE TO KS DRAFTING & DESIGN, LLC. KS DRAFTING & DESIGN, LLC. MAKES NO REPRESENTATION OR WARRANTY TO THE PERFORMANCE OR COMPLETENESS OF THE ARCHITECTURAL DETAILS OF THE SURROUNDING AREAS.
2.) CONFIRMATION: ANY LISTED TOLERANCES, DIMENSIONS, DEFLECTION, ANCHORAGE, REFERENCES, AND FUNCTIONAL PERFORMANCE REQUIREMENTS SHALL BE CONFIRMED WITH THE ARCHITECT, AND VALIDATED BY FIELD MEASUREMENTS TO ENSURE SIZING, PERFORMANCE COMPLIANCE, AND ARCHITECTURAL INTENT.
3.) ACCEPTANCE: FINAL APPROVAL OF THESE DRAWINGS CONSTITUTES ACCEPTANCE OF ALL DEVIATIONS, IF ANY, AND ALL WORK CONTAINED HEREIN.
4.) USE: KS DRAFTING & DESIGN, LLC. ASSUMES NO RESPONSIBILITY FOR THE USE OF THESE DRAWINGS BY OTHER TRADES.
5.) COMPLIANCE: ARCHITECT, ENGINEER, GENERAL CONTRACTOR, AND MISC. TRADES ARE RESPONSIBLE FOR THE SELECTION, INSTALLATION, AND ADJUSTMENT OF SYSTEMS TO ENSURE COMPLIANCE WITH ALL APPLICABLE DESIGN, ENERGY, RATING, BUILDING, AND/ OR SAFETY CODES.
6.) QUALITY OF CONSTRUCTION: ROUGH OPENINGS MAY NOT BE PLUMB, SQUARE, OR LEVEL. CONTRACTOR TO VERIFY EXISTING OPENINGS.
7.) RELEASE OF LIABILITY: THESE DRAWINGS HAVE BEEN PREPARED BY KS DRAFTING & DESIGN, LLC. FOR USE BY THE CUSTOMER. THE CUSTOMER AGREES TO ASSUME ALL LIABILITY AND ANY CLAIMS THAT MAY ARISE FROM THE USE OF, OR INFORMATION CONTAINED IN THESE DRAWINGS.

SHEET LIST	
SHEET	DESCRIPTION
100	COVER SHEET
200	FLOOR PLANS
201	BUILDING ELEVATIONS
202	BUILDING ELEVATIONS
203	FRAME ELEVATIONS
204	FRAME ELEVATIONS
400	DETAILS
401	DETAILS
402	DETAILS

NO.	REVISION/ISSUED	DATE
1	1ST SUBMITTAL	02/13/2020

PROJECT NAME & LOCATION: TEMPLE UNIVERSITY NO TAGS	1009 WEST MONTGOMERY AVENUE PHILADEPHIA, PA 19122	SHEET TITLE: COVER SHEET
---	--	-----------------------------

GLASS CONTRACTOR:

DRAWING BY:
KS DRAFTING & DESIGN, LLC KYLE SCHNECK HARRISBURG, PA 17110 KYLE@KSDRAFTINGDESIGNLLC.COM (717) 228-7114 KSDRAFTINGDESIGNLLC.COM


ARCHITECT:

--


DRAWN BY: KEVIN VERGARA	SHEET: 100
CHECKED BY: KYLE SCHNECK	
DATE: 02/13/2020	

GLASS SCHEDULE			
MARK	GLAZING DESCRIPTION AND MAKEUP		NOTES
GL-1	DESCRIPTION	9/16" LAMINATED UNIT:	
	OUTBOARD:	1/4" CLEAR, TEMPERED	
	INTERLAYER:	0.09 PVB INTERLAYER	
	INBOARD:	1/4" CLEAR, TEMPERED	

MATERIAL SCHEDULE					
PRODUCT TYPE	MANUFACTURER	SYSTEM	PROFILE DIMENSIONS	DESCRIPTION	FINISH
CURTAIN WALL	TUBELITE	CW400	2-1/2" X 6"	4 SIDED SSG, SHEAR BLOCK, 4" BACK MEMBER	2-COAT KYNAR, STANDARD COLOR
AIROLITE K6744 LOUVER TO BE INSTALLED IN TOP LITES OF FRAME C3					
BREAK METAL @ CORNERS OF C1, C2, C3, C4					
HEAD AND SILL PERIMETER CAULKING – SSG SILICONE SEALANT					

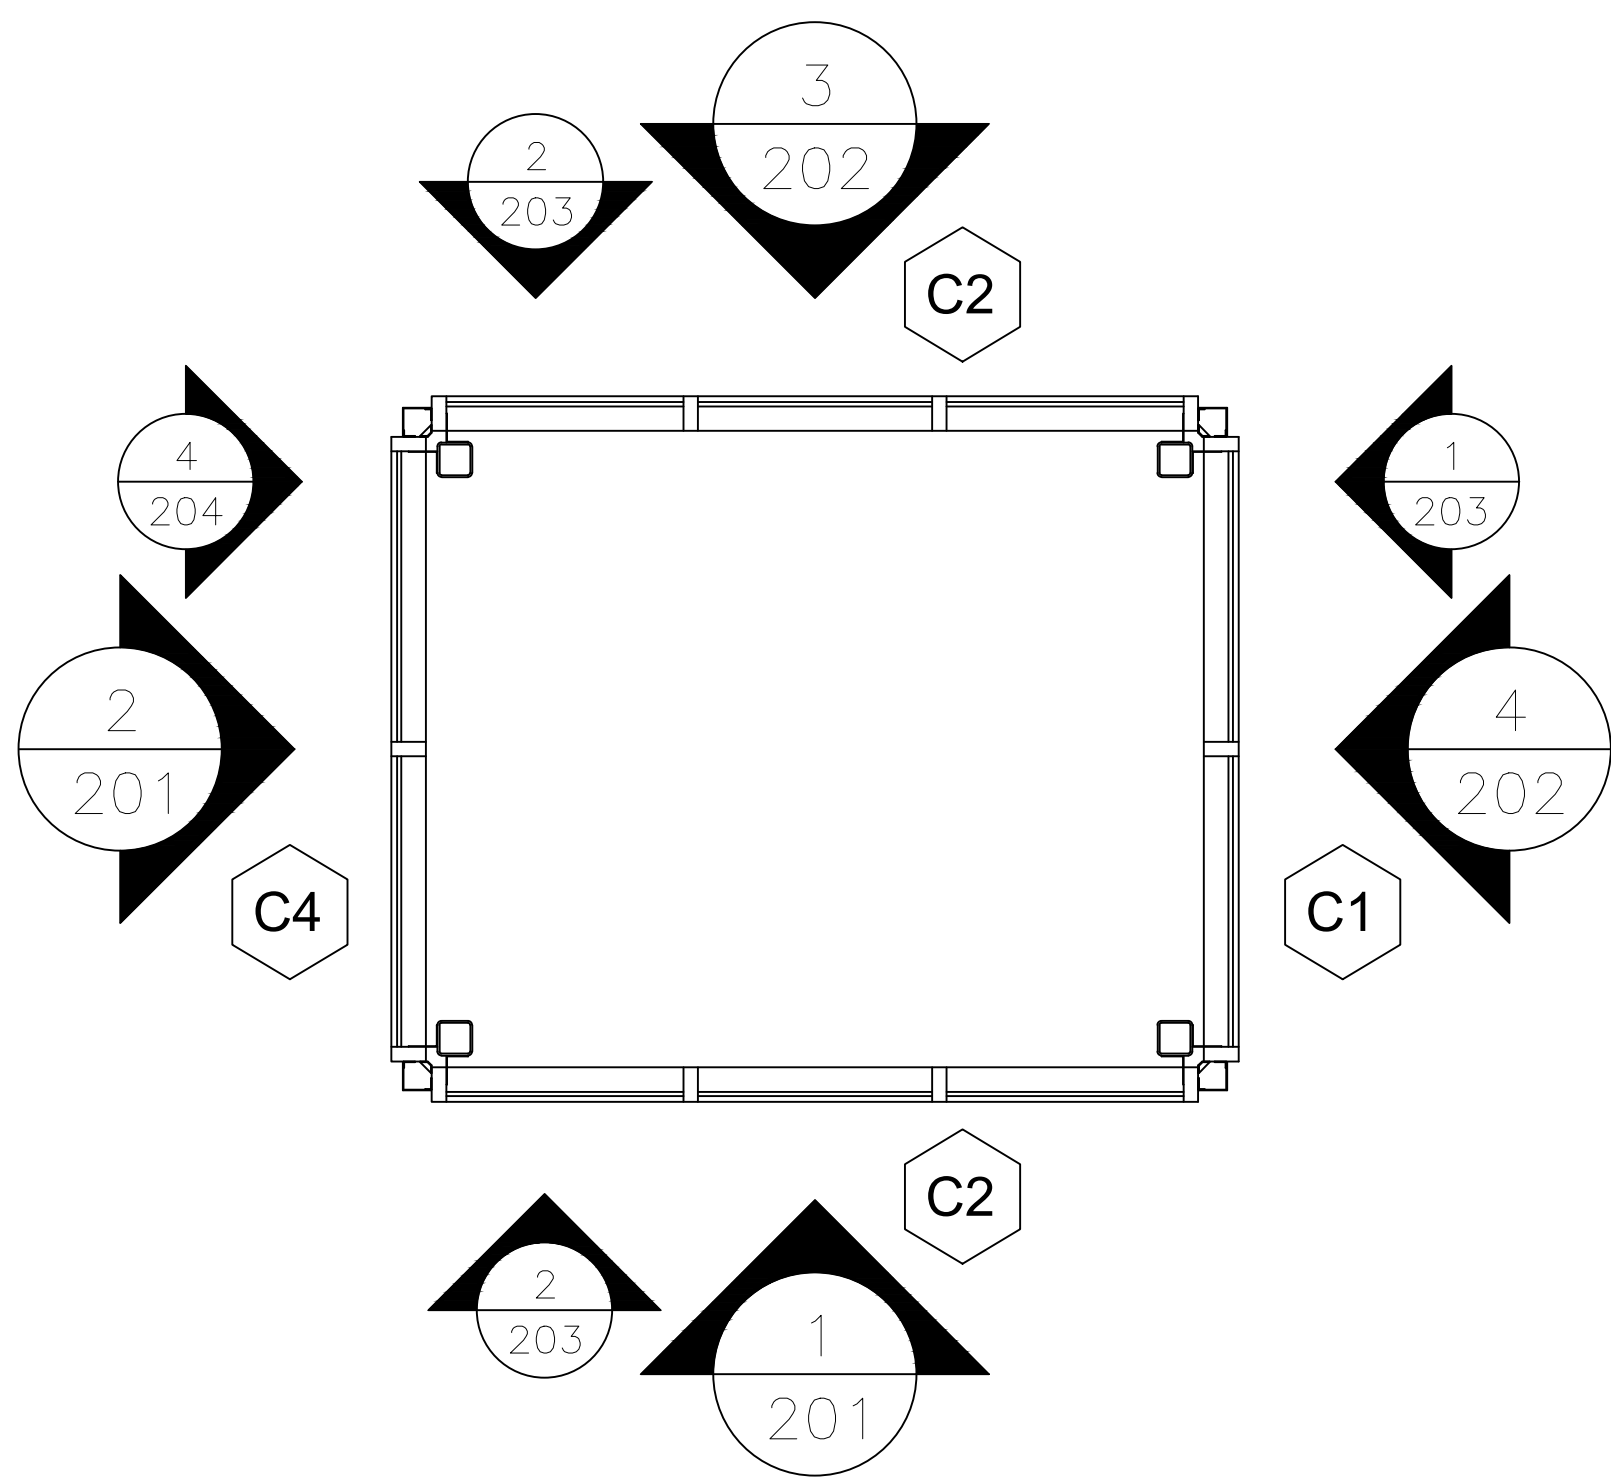

1 **GROUND FLOOR PLAN**
9' ABOVE FINISH FLOOR
ARCH. REF.: 2/L-541

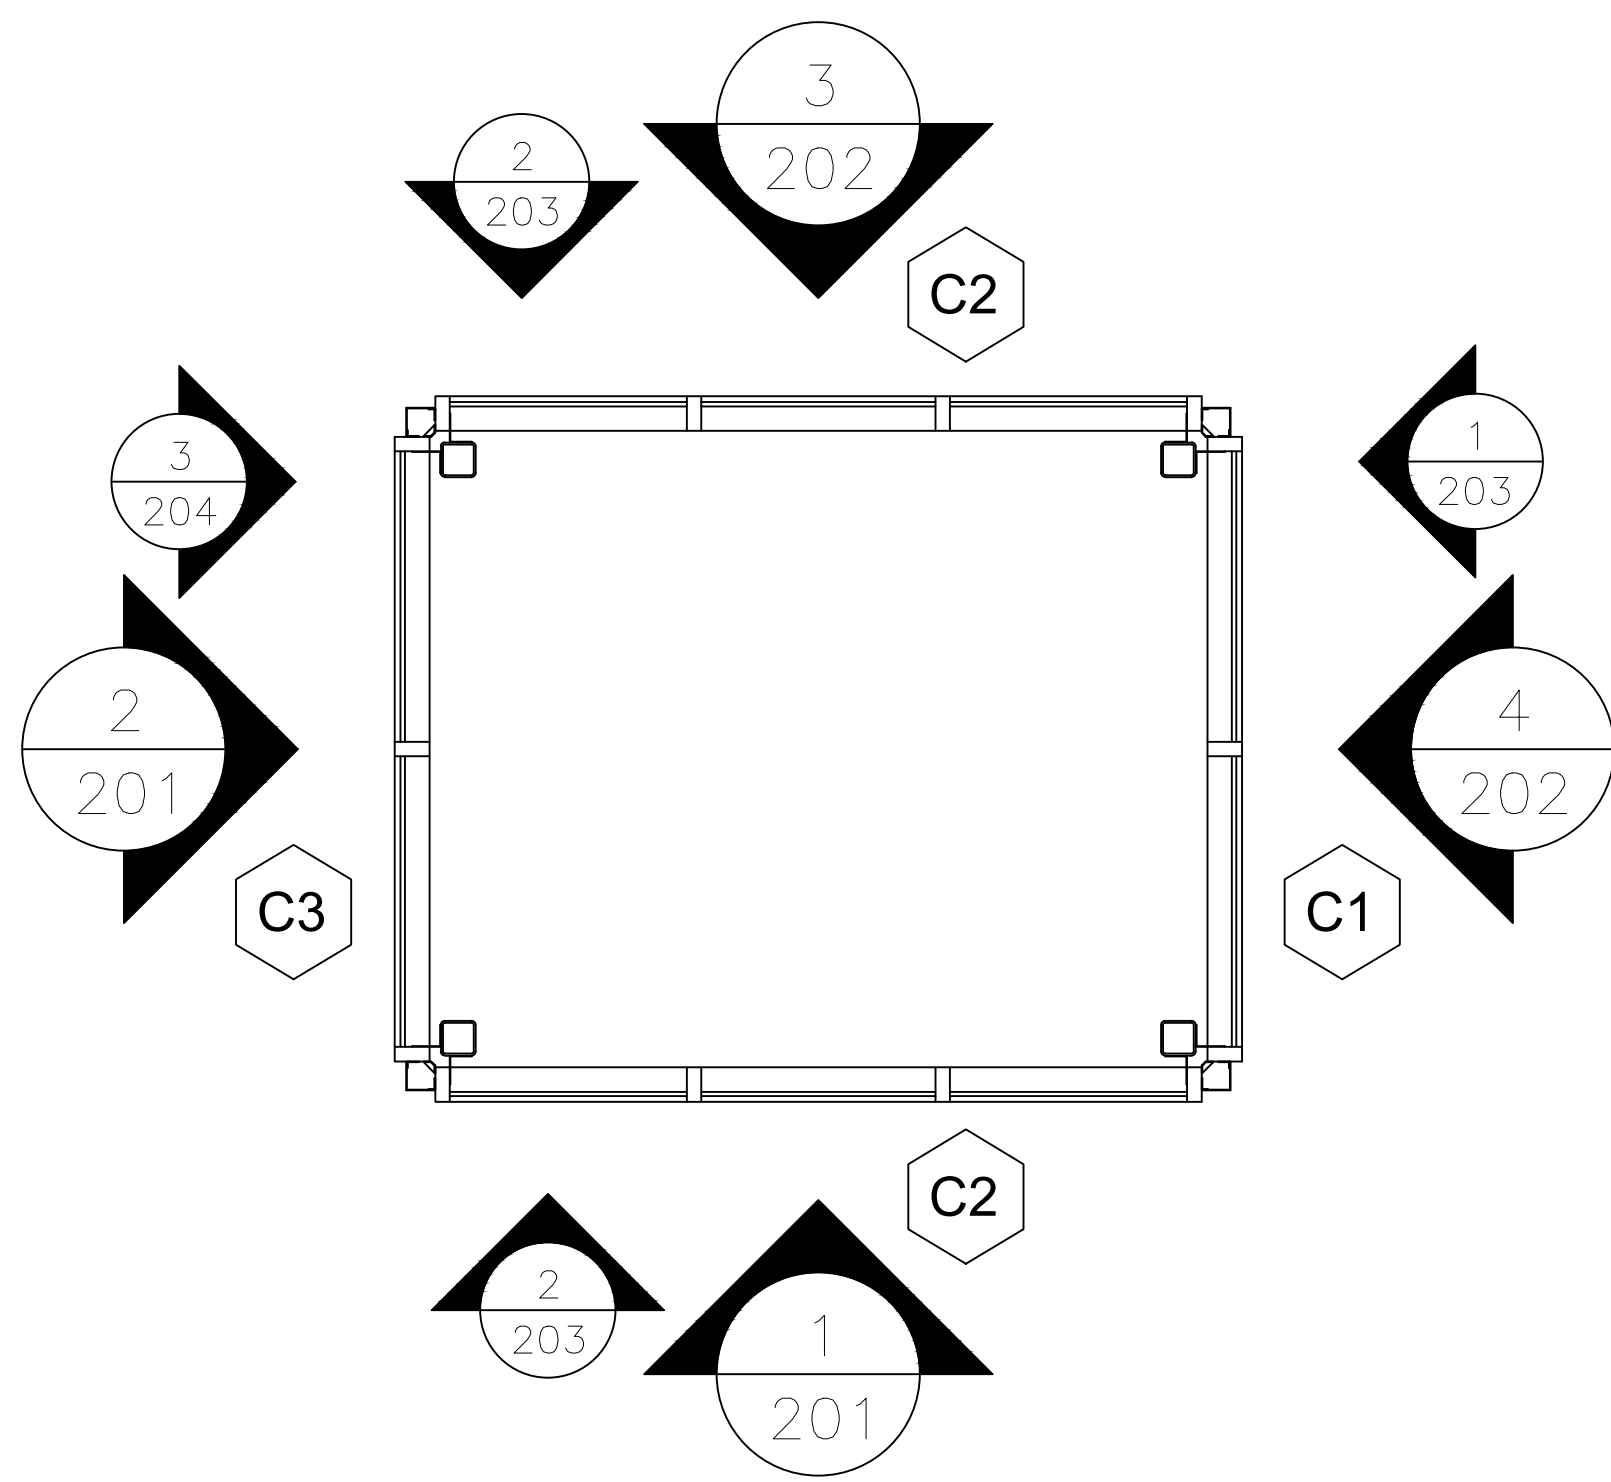

2 **TERRACE FLOOR PLAN**
9' ABOVE FINISH FLOOR
ARCH. REF.: 3/L-541

NO.	REVISION/ISSUED	DATE
1	1ST SUBMITTAL	02/13/2020

PROJECT NAME & LOCATION: TEMPLE UNIVERSITY NO TAGS	1009 WEST MONTGOMERY AVENUE PHILADELPHIA, PA 19122
SHEET TITLE: FLOOR PLANS	


GLASS CONTRACTOR:

DRAWING BY:
KS DRAFTING & DESIGN, LLC KYLE SCHNECK HARRISBURG, PA 17110 KYLE@KSDRAFTINGDESIGNLLC.COM (717) 228-7114 KSDRAFTINGDESIGNLLC.COM


ARCHITECT:

--

DRAWN BY: KEVIN VERGARA	SHEET:
CHECKED BY: KYLE SCHNECK	200
DATE: 02/13/2020	

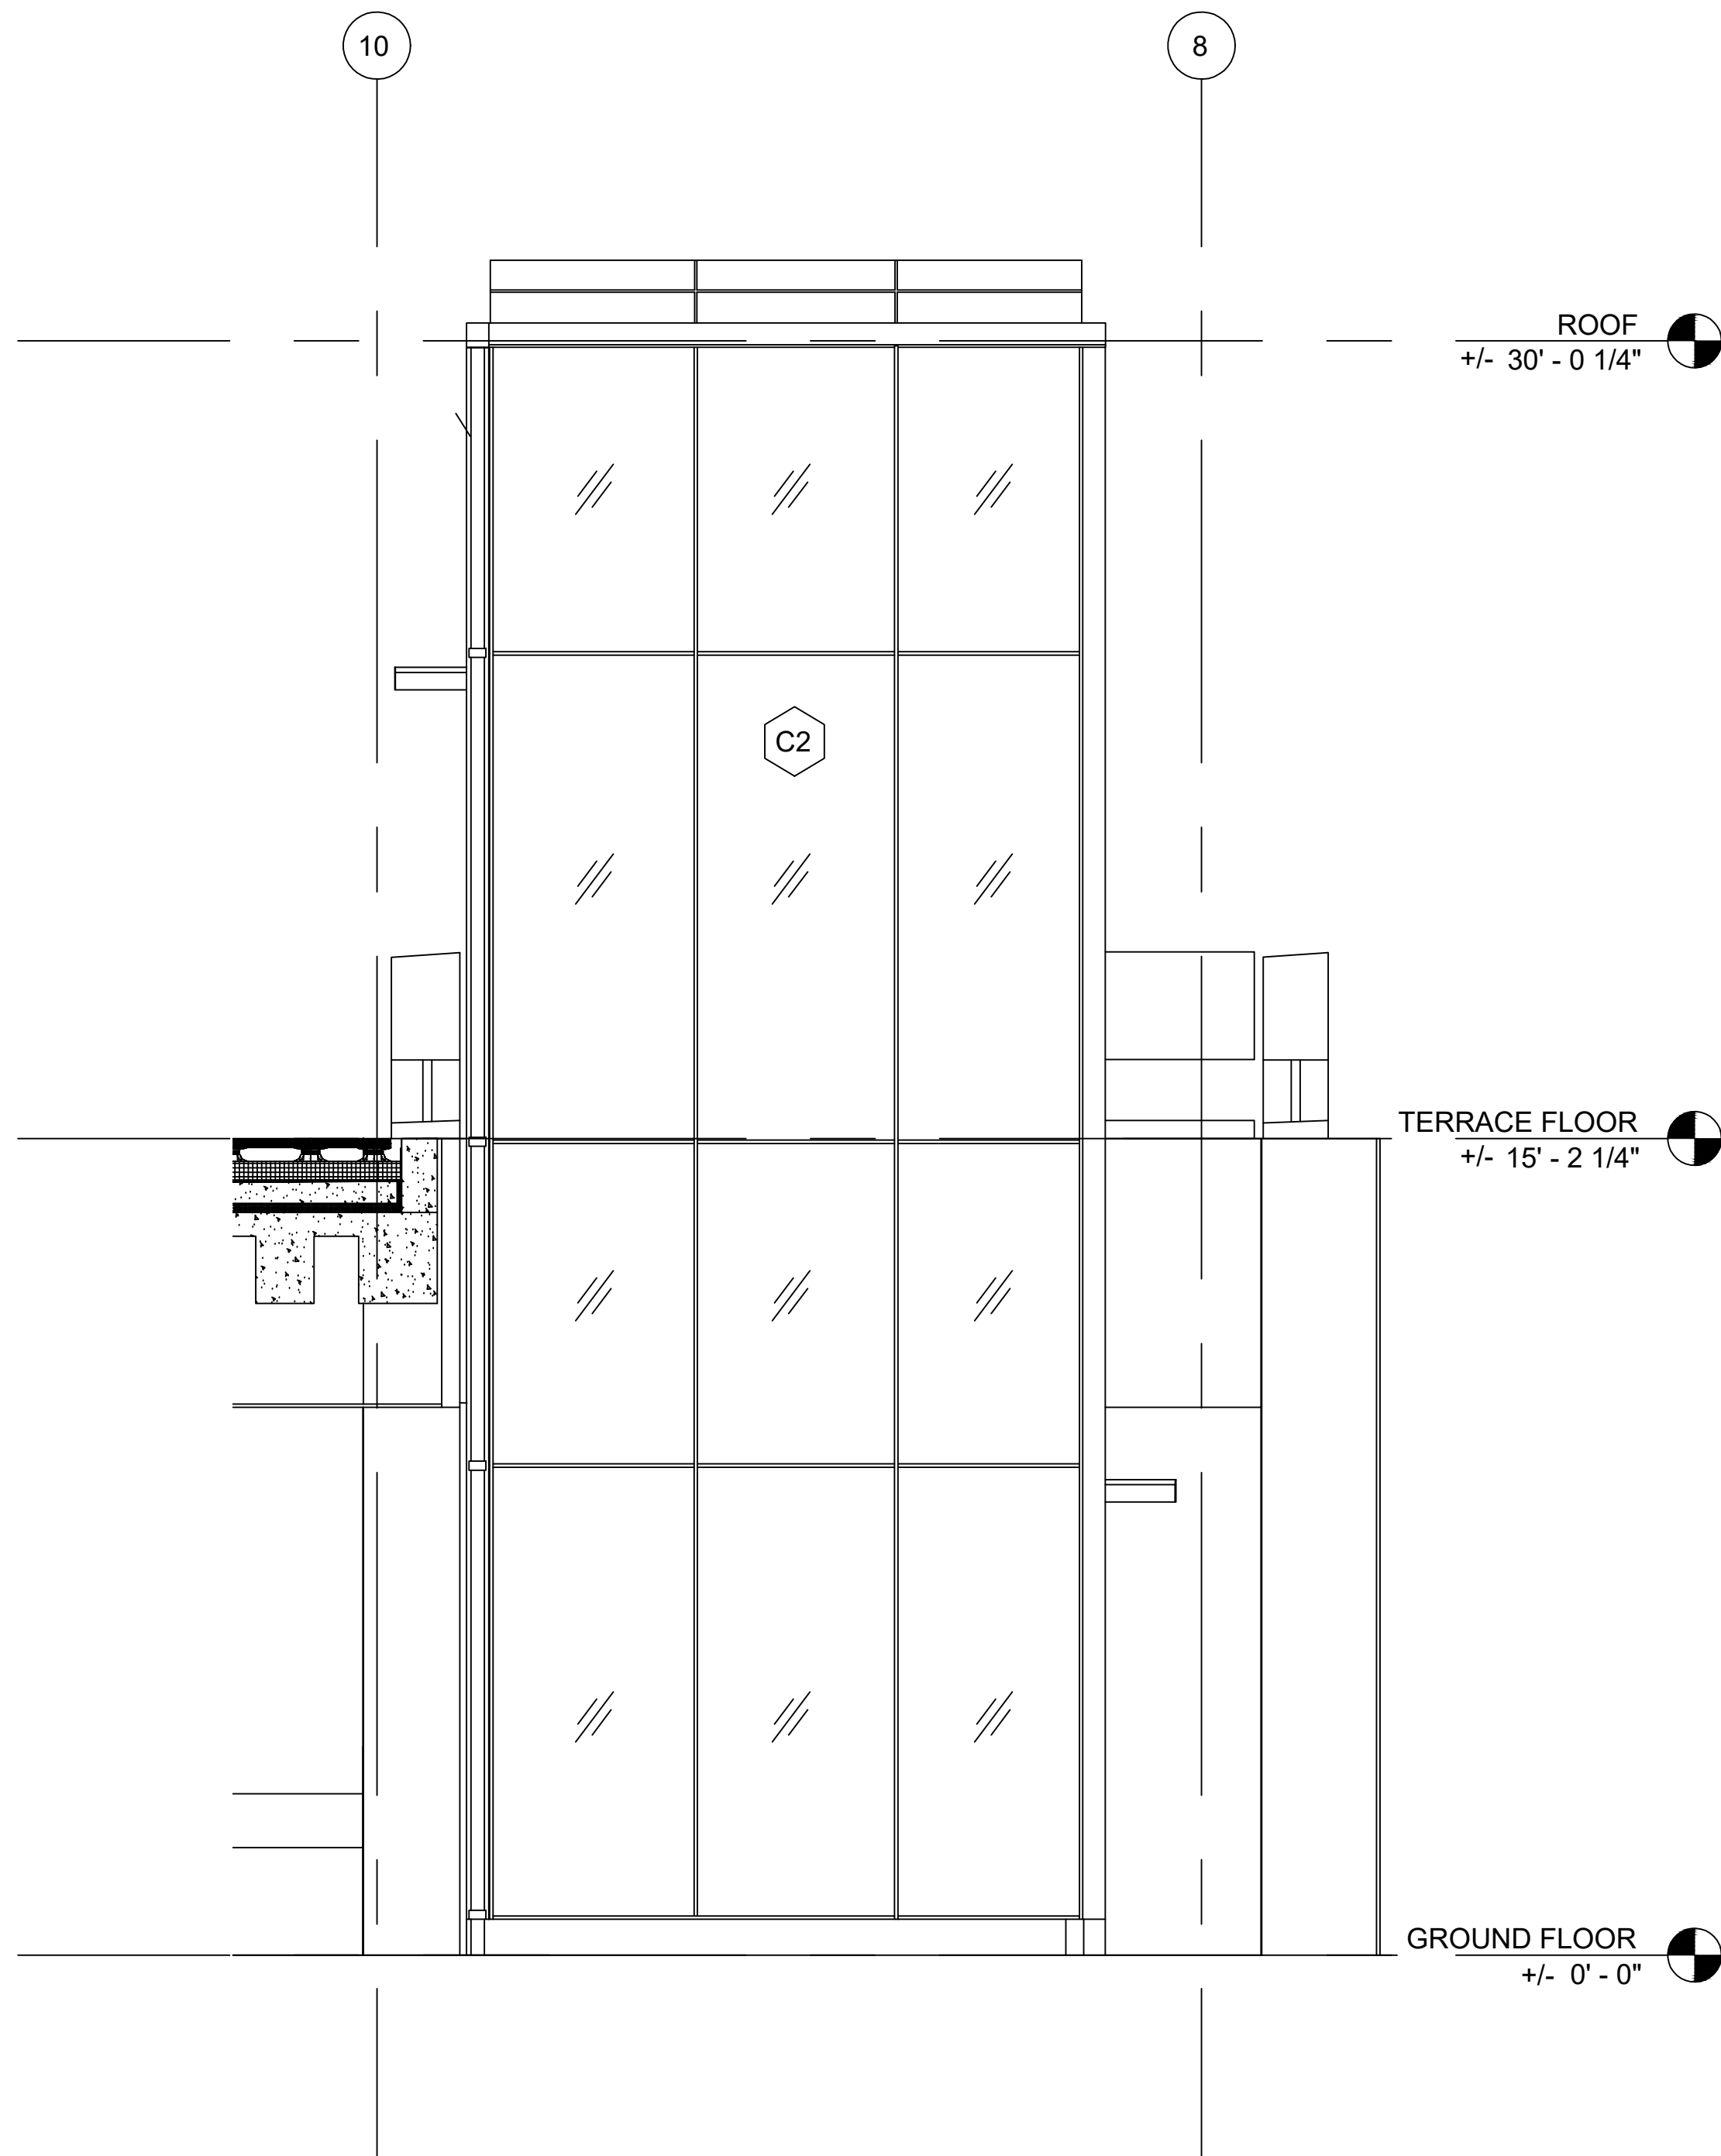

1 NORTH ELEVATION
ARCH. REF.: 7/L-541

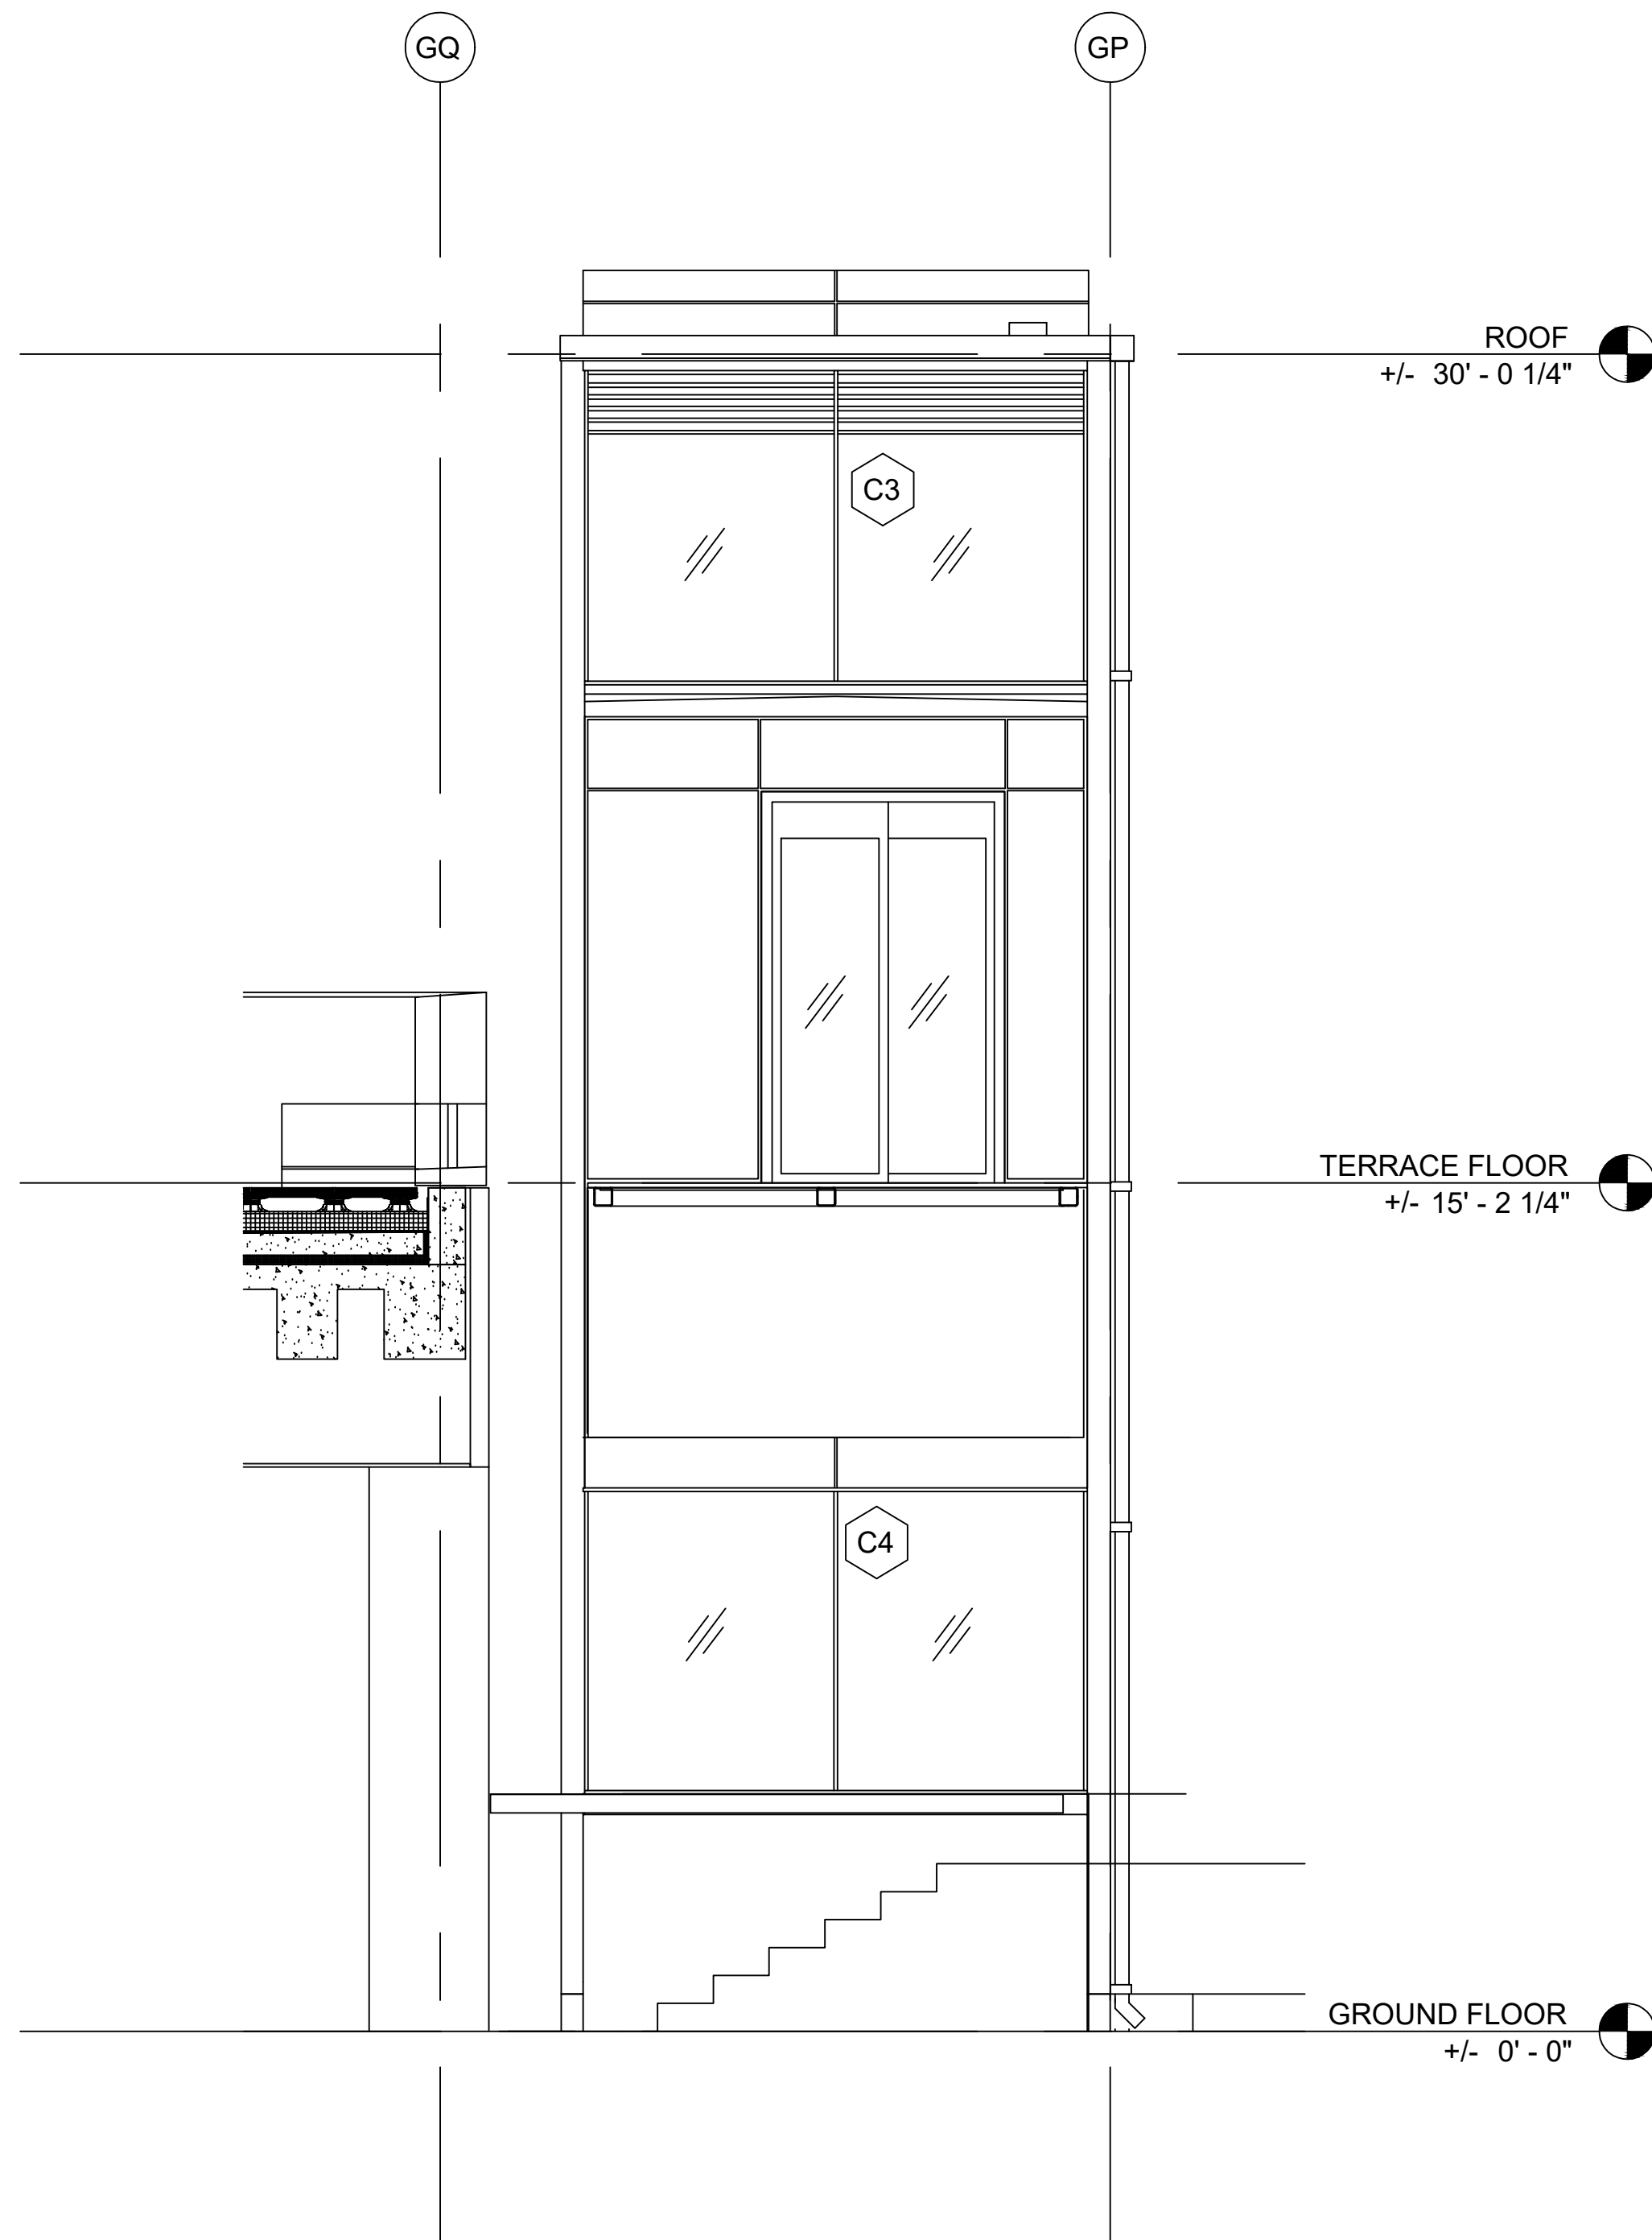

2 EAST ELEVATION
ARCH. REF.: 8/L-541

NO.	REVISION/ISSUED	DATE
1	1ST SUBMITTAL	02/13/2020

PROJECT NAME & LOCATION:
TEMPLE UNIVERSITY NO TAGS

1009 WEST MONTGOMERY AVENUE
PHILADELPHIA, PA 19122

SHEET TITLE:
BUILDING ELEVATIONS

GLASS CONTRACTOR:

DRAWING BY:

KS DRAFTING & DESIGN, LLC
KYLE SCHNECK
HARRISBURG, PA 17110
KYLE@KSDRAFTINGDESIGNLLC.COM
(717) 228-7114
KSDRAFTINGDESIGNLLC.COM


ARCHITECT:

DRAWN BY:
KEVIN VERGARA


CHECKED BY:
KYLE SCHNECK

DATE:
02/13/2020

SHEET:
201

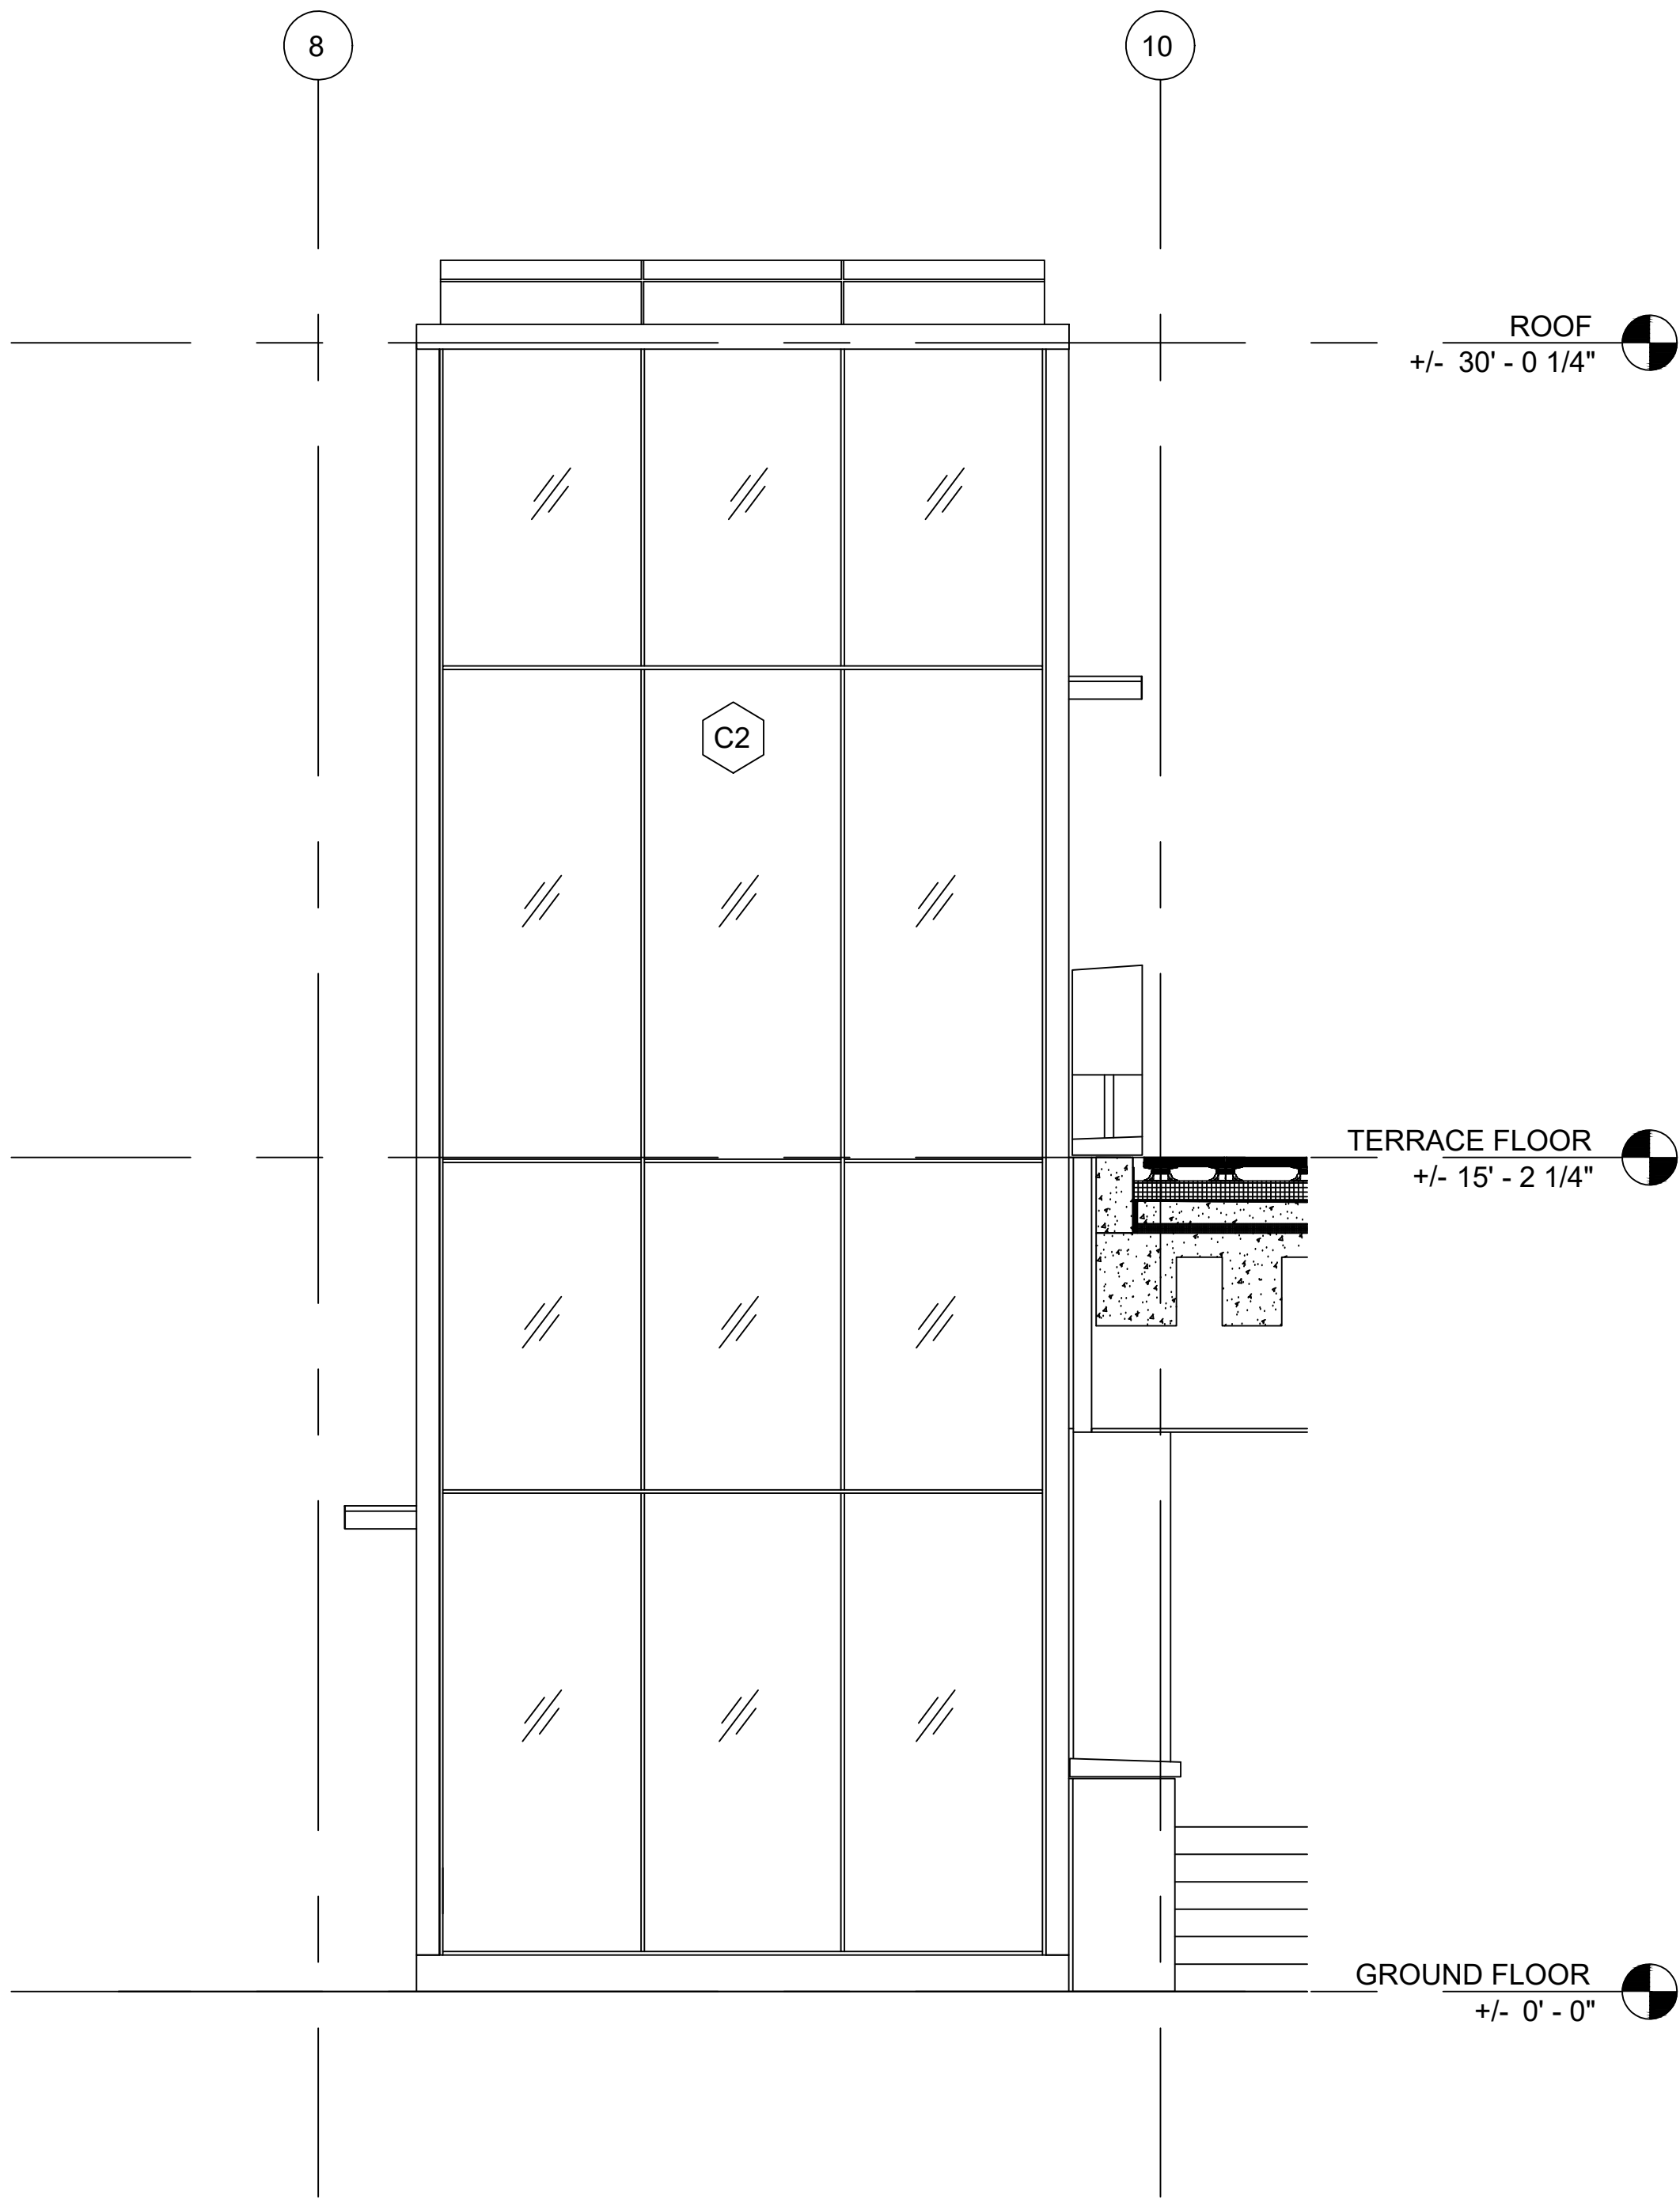

3 SOUTH ELEVATION
ARCH. REF.: 9/L-541

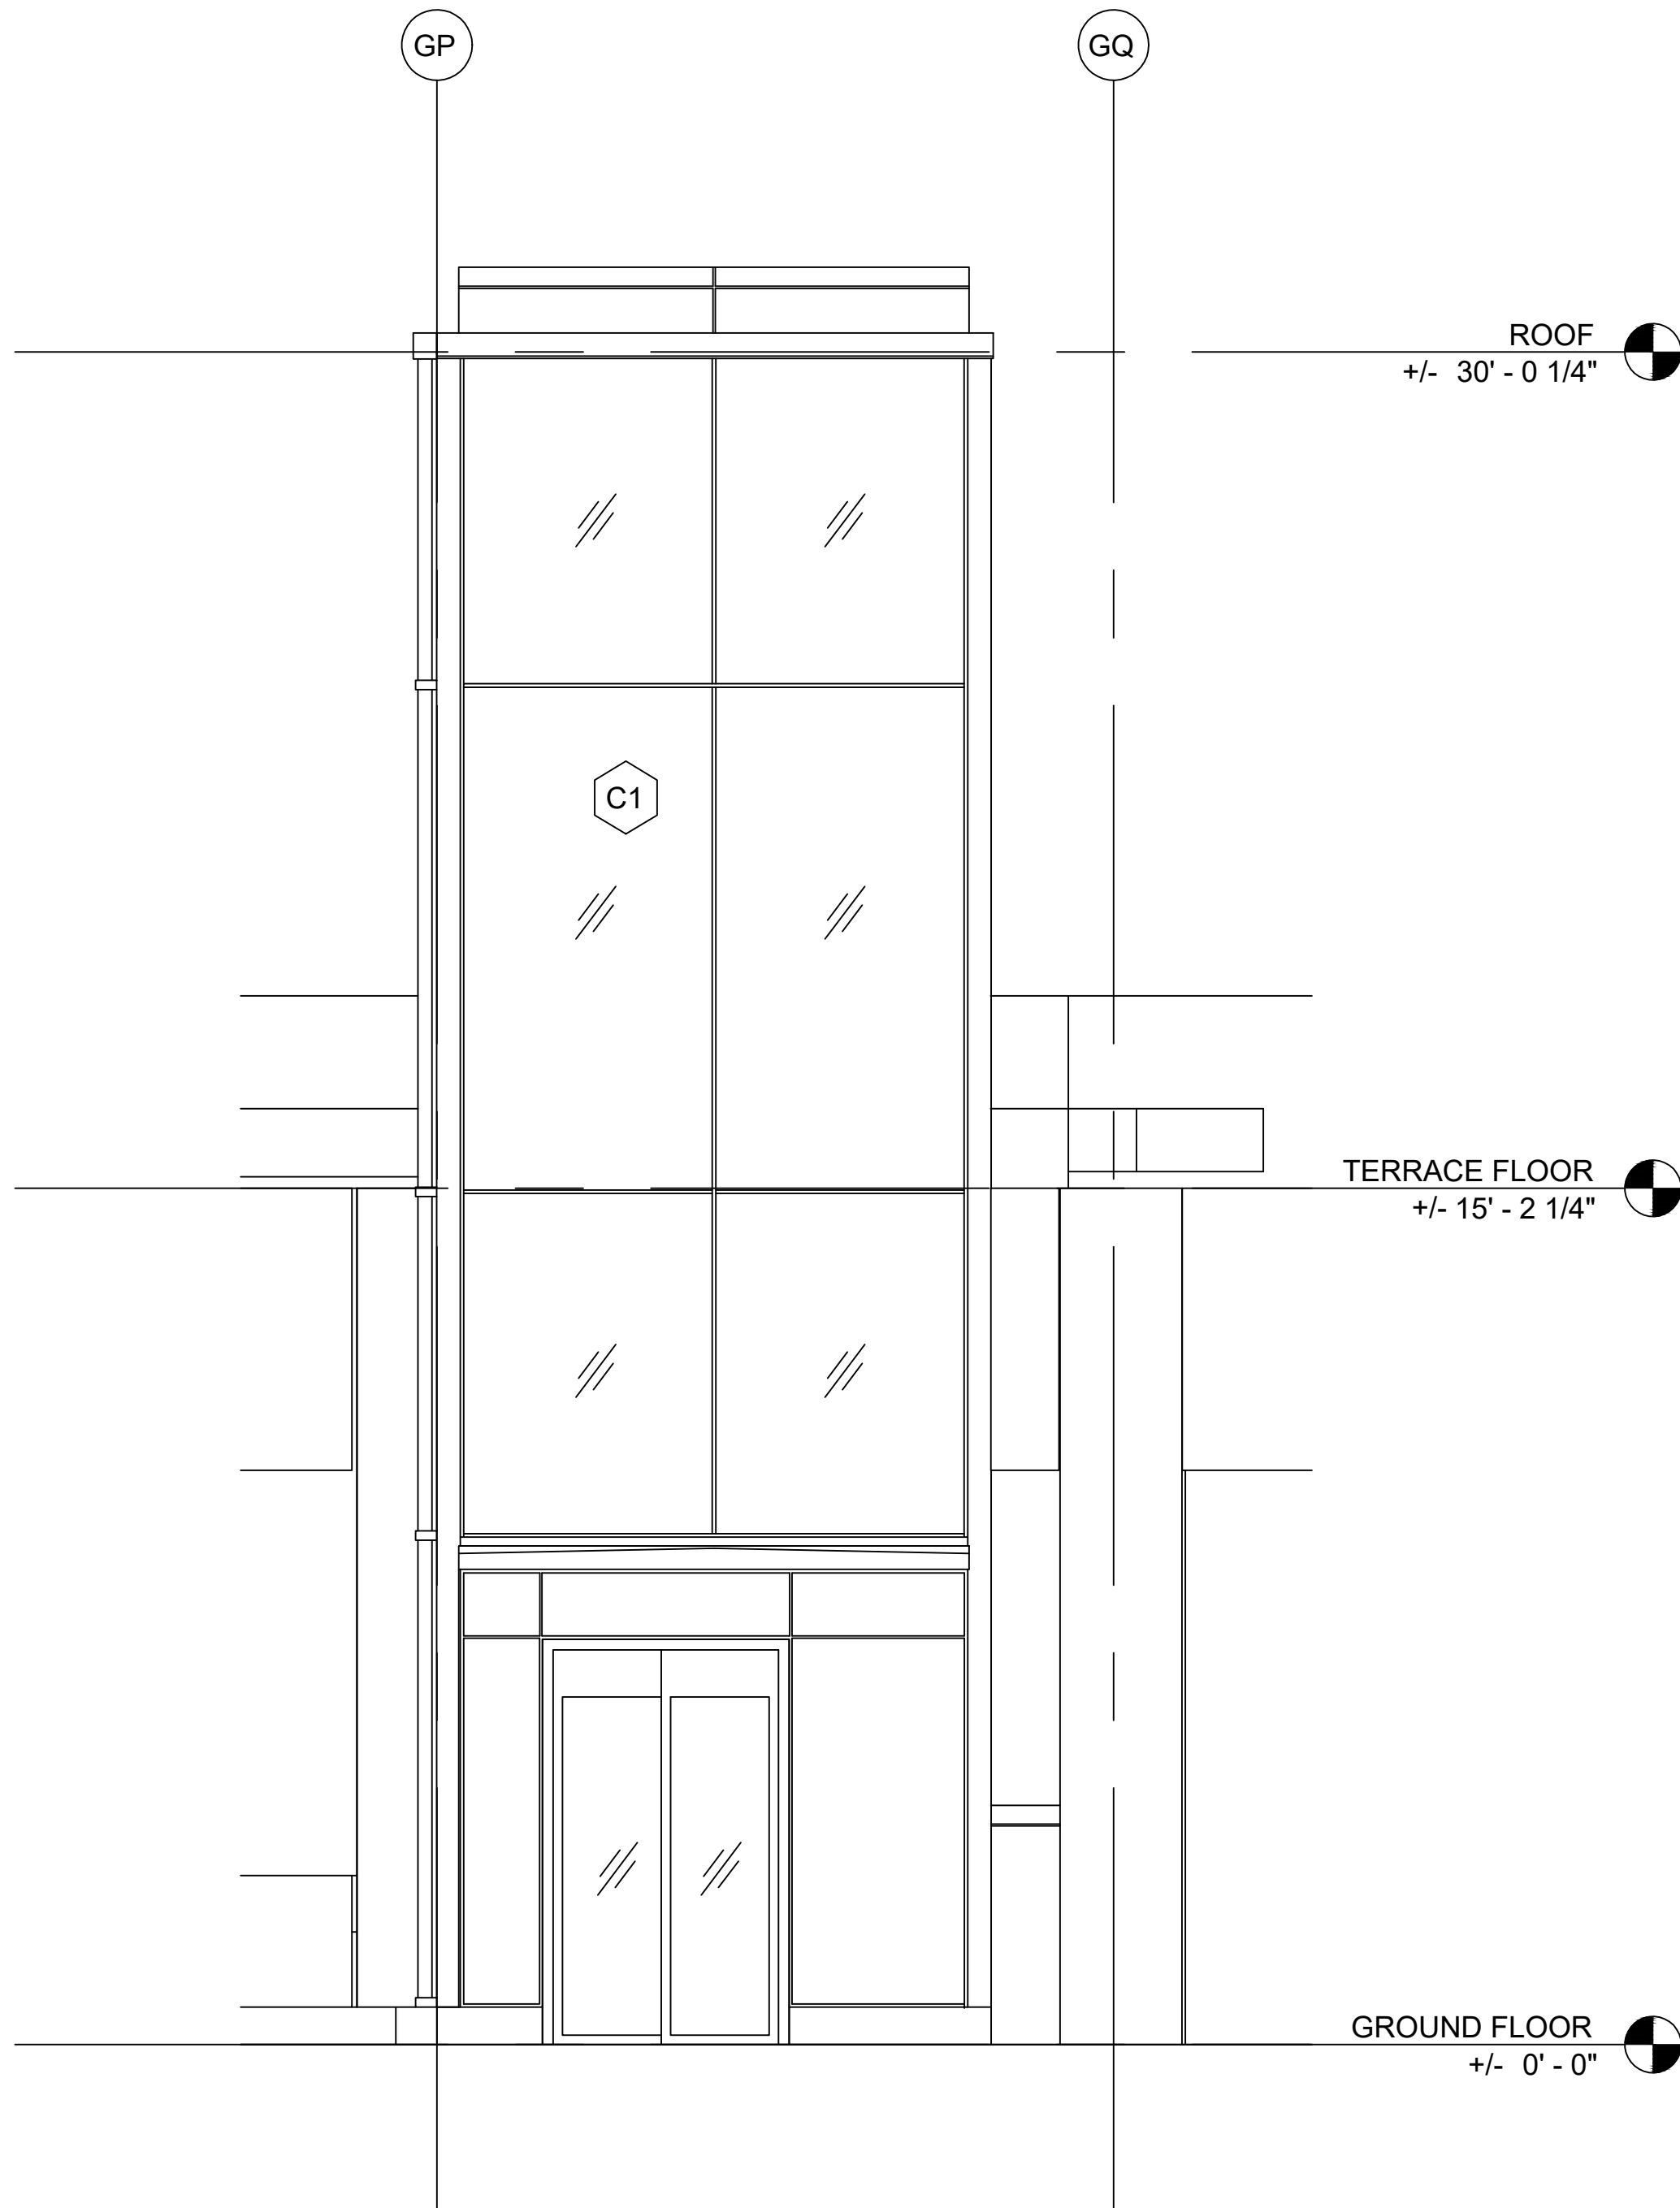

4 WEST ELEVATION
ARCH. REF.: 10/L-541

NO.	REVISION/ISSUED	DATE
1	1ST SUBMITTAL	02/13/2020

PROJECT NAME & LOCATION:
TEMPLE UNIVERSITY NO TAGS

1009 WEST MONTGOMERY AVENUE
PHILADELPHIA, PA 19122



SHEET TITLE:
BUILDING ELEVATIONS

GLASS CONTRACTOR:


DRAWING BY:
KS DRAFTING & DESIGN, LLC
KYLE SCHNECK
HARRISBURG, PA 17110
KYLE@KSDRAFTINGDESIGNLLC.COM
(717) 228-7114
KSDRAFTINGDESIGNLLC.COM

ARCHITECT:


DRAWN BY: KEVIN VERGARA	SHEET:
CHECKED BY: KYLE SCHNECK	202
DATE: 02/13/2020	

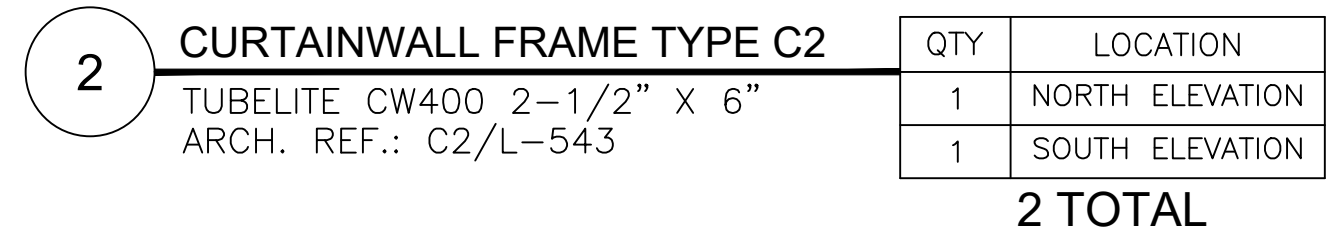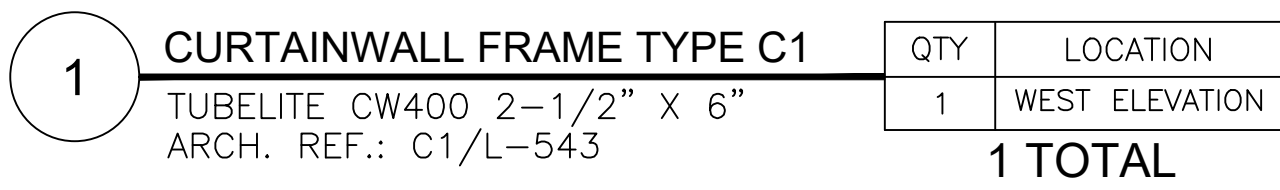

DRAWN BY: KEVIN VERGARA	SHEET: 203
CHECKED BY: KYLE SCHNECK	
DATE: 02/13/2020	

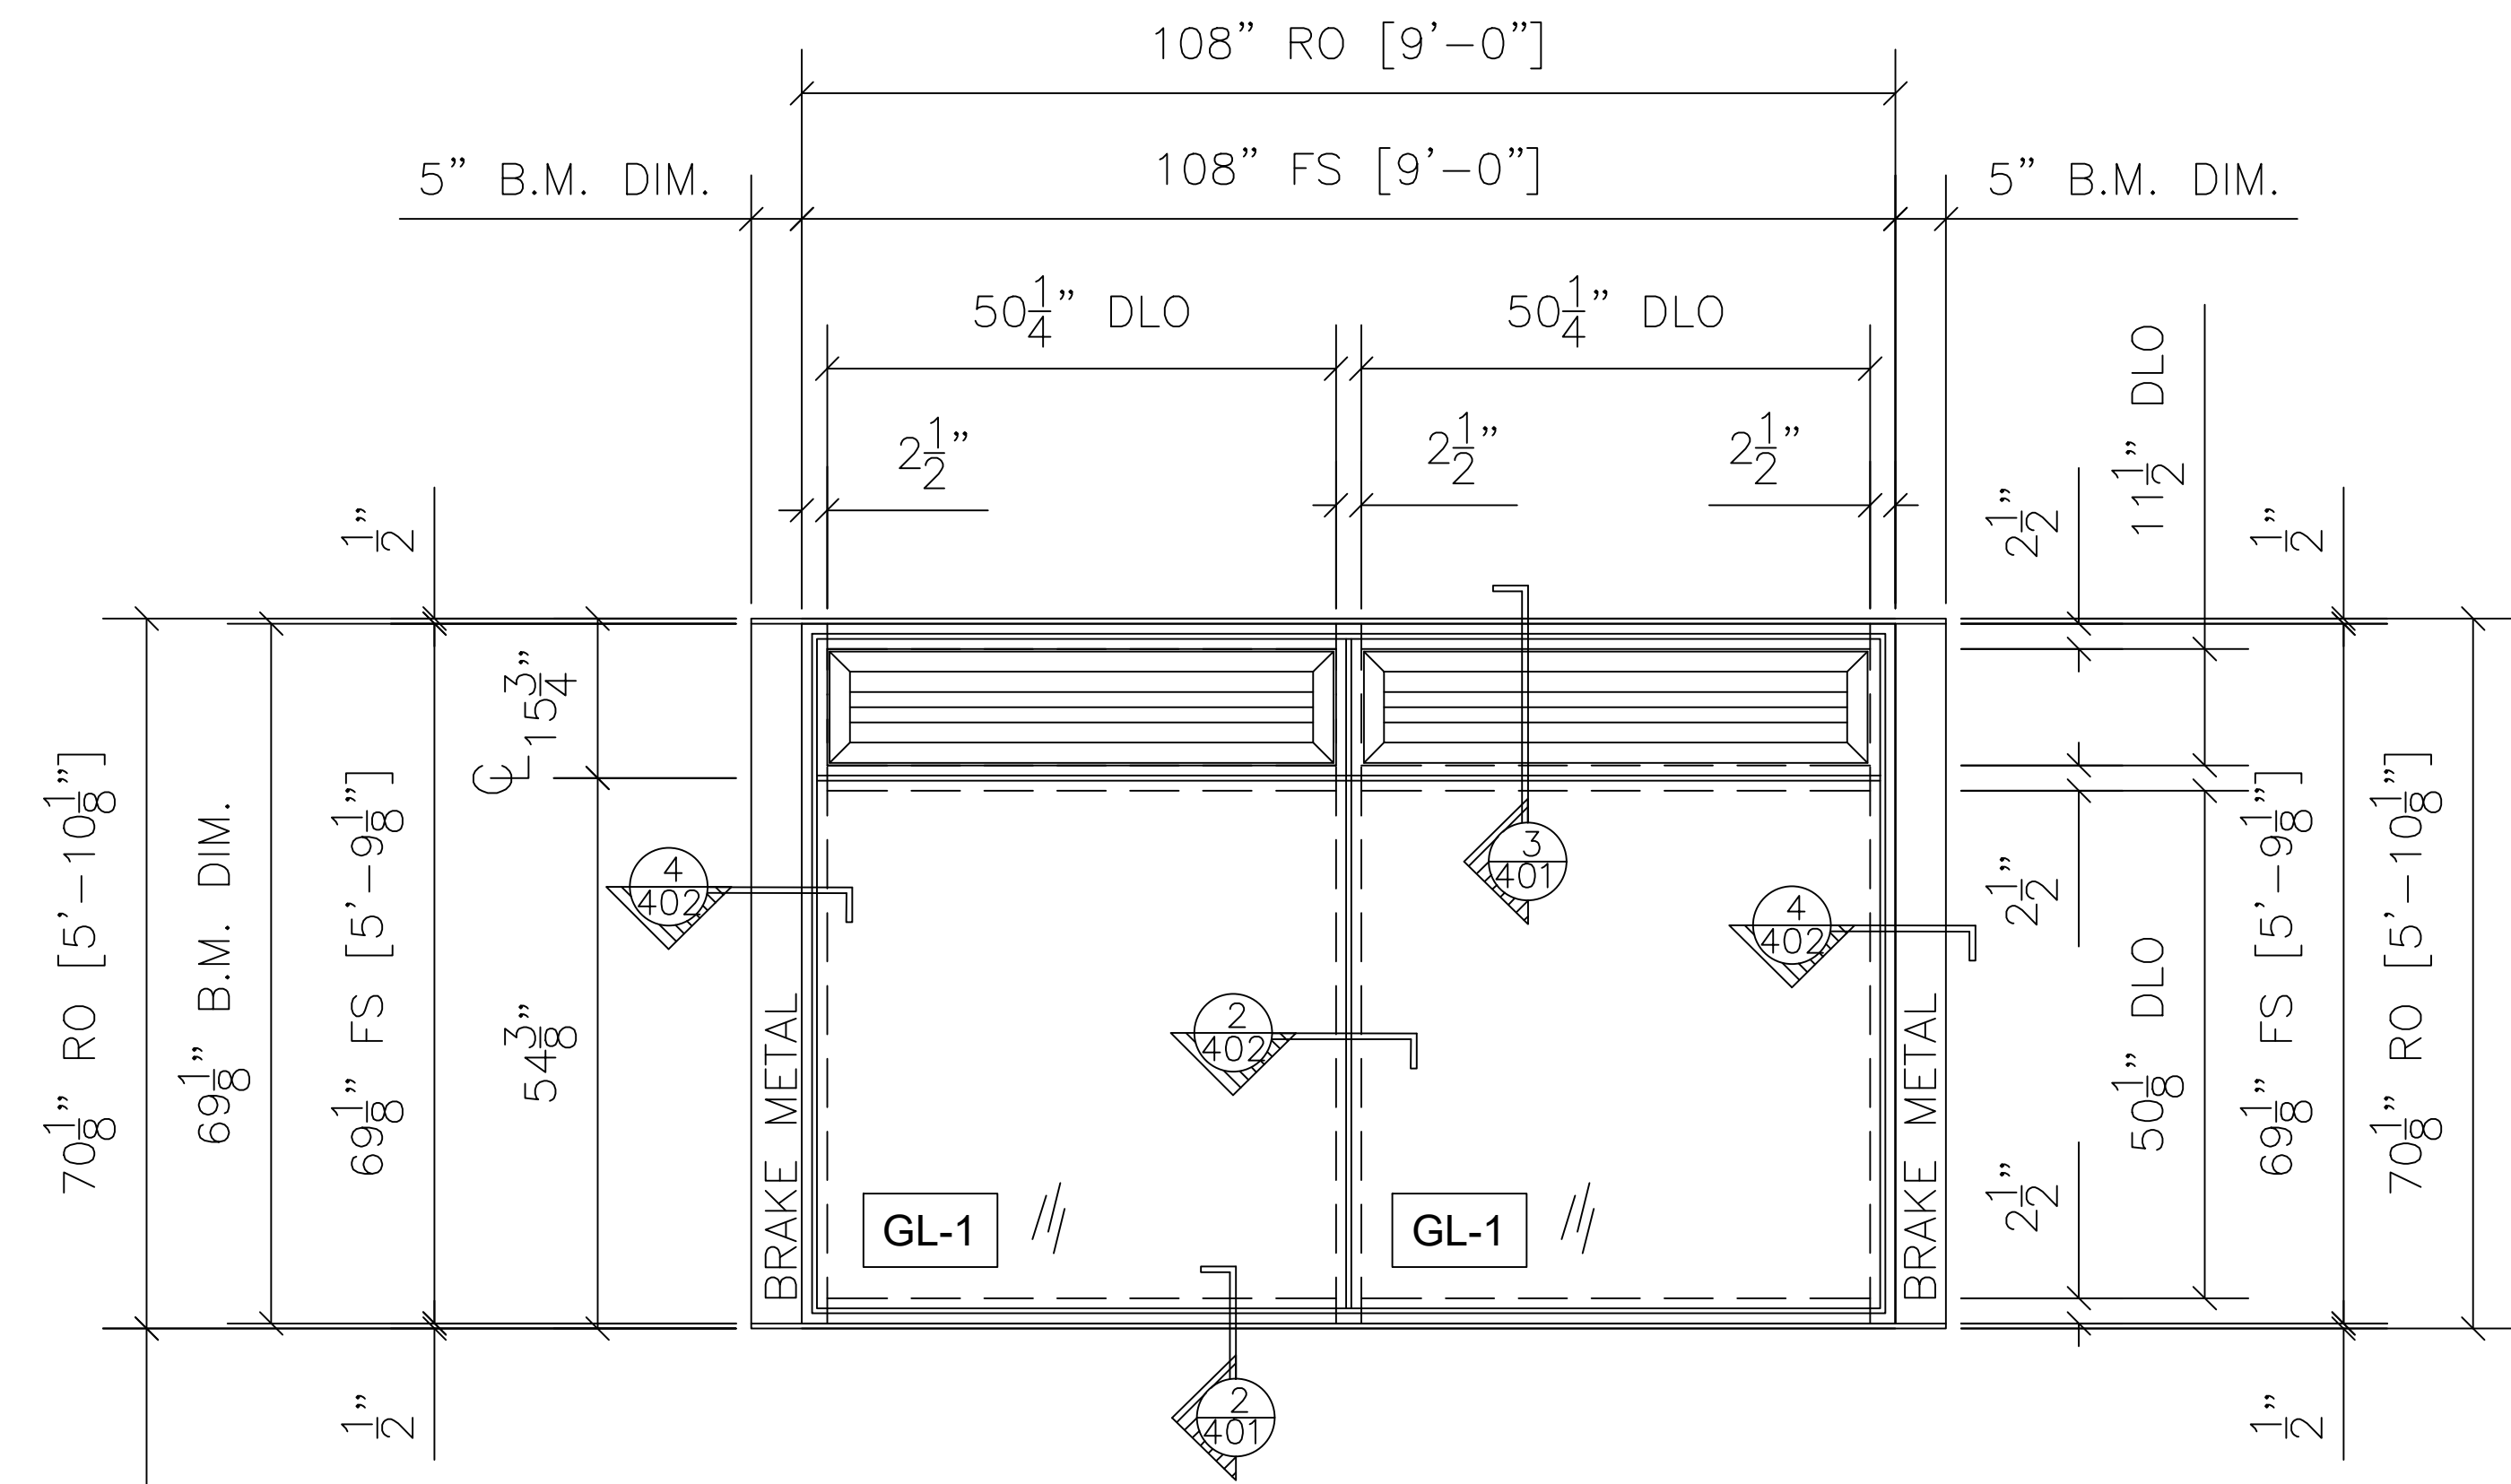

3	CURTAINWALL FRAME TYPE C3		QTY	LOCATION
	TUBELITE CW400 2-1/2" X 6"		1	EAST ELEVATION
	AIROLITE LOUVER K6744			
	ARCH. REF.: C3/L-543			
			1 TOTAL	

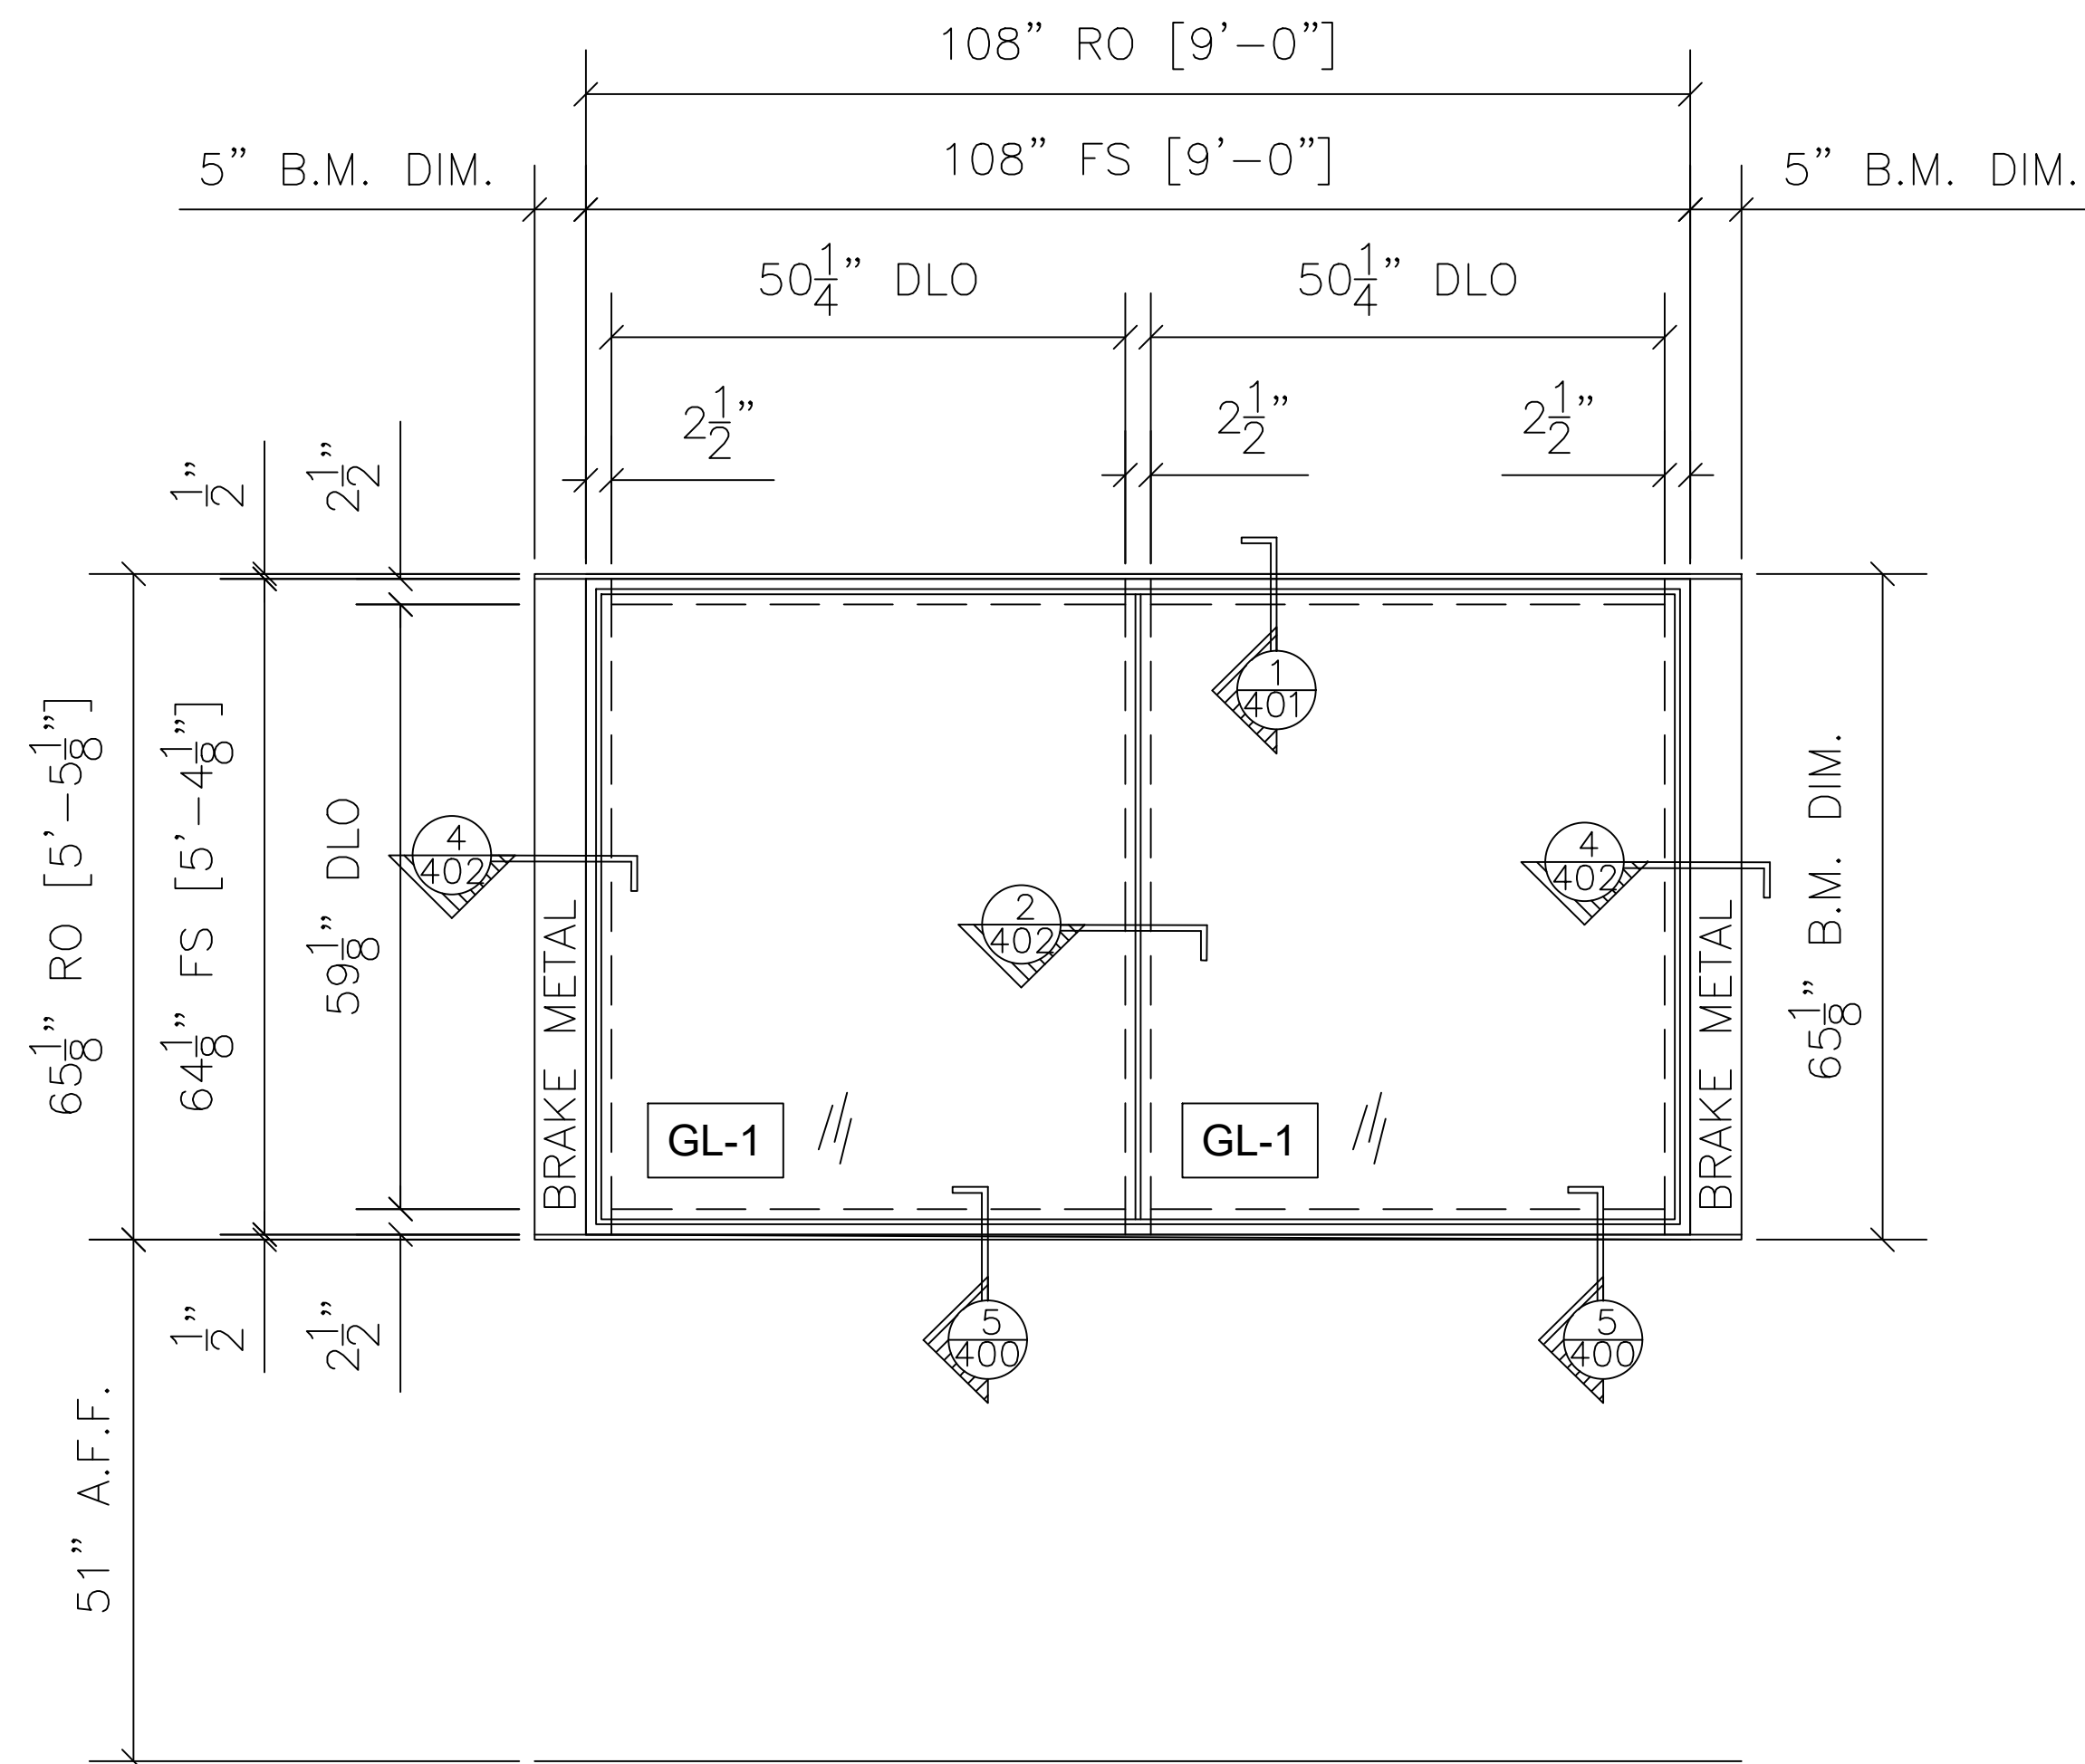

4	CURTAINWALL FRAME TYPE C4	QTY	LOCATION
	TUBELITE CW400 2-1/2" X 6"	1	EAST ELEVATION
	ARCH. REF.: C4/L-543	1 TOTAL	

NO.	REVISION/ISSUED	DATE
1	1ST SUBMITTAL	02/13/2020

PROJECT NAME & LOCATION: TEMPLE UNIVERSITY NO TAGS	1009 WEST MONTGOMERY AVENUE PHILADEPHIA, PA 19122	
	SHEET TITLE: FRAME ELEVATIONS	


GLASS CONTRACTOR:

DRAWING BY:
KS DRAFTING & DESIGN, LLC KYLE SCHNECK HARRISBURG, PA 17110 KYLE@KSDRAFTINGDESIGNLLC.COM (717) 228-7114 KSDRAFTINGDESIGNLLC.COM


ARCHITECT:

--


DRAWN BY: KEVIN VERGARA	SHEET: 204
CHECKED BY: KYLE SCHNECK	
DATE: 02/13/2020	

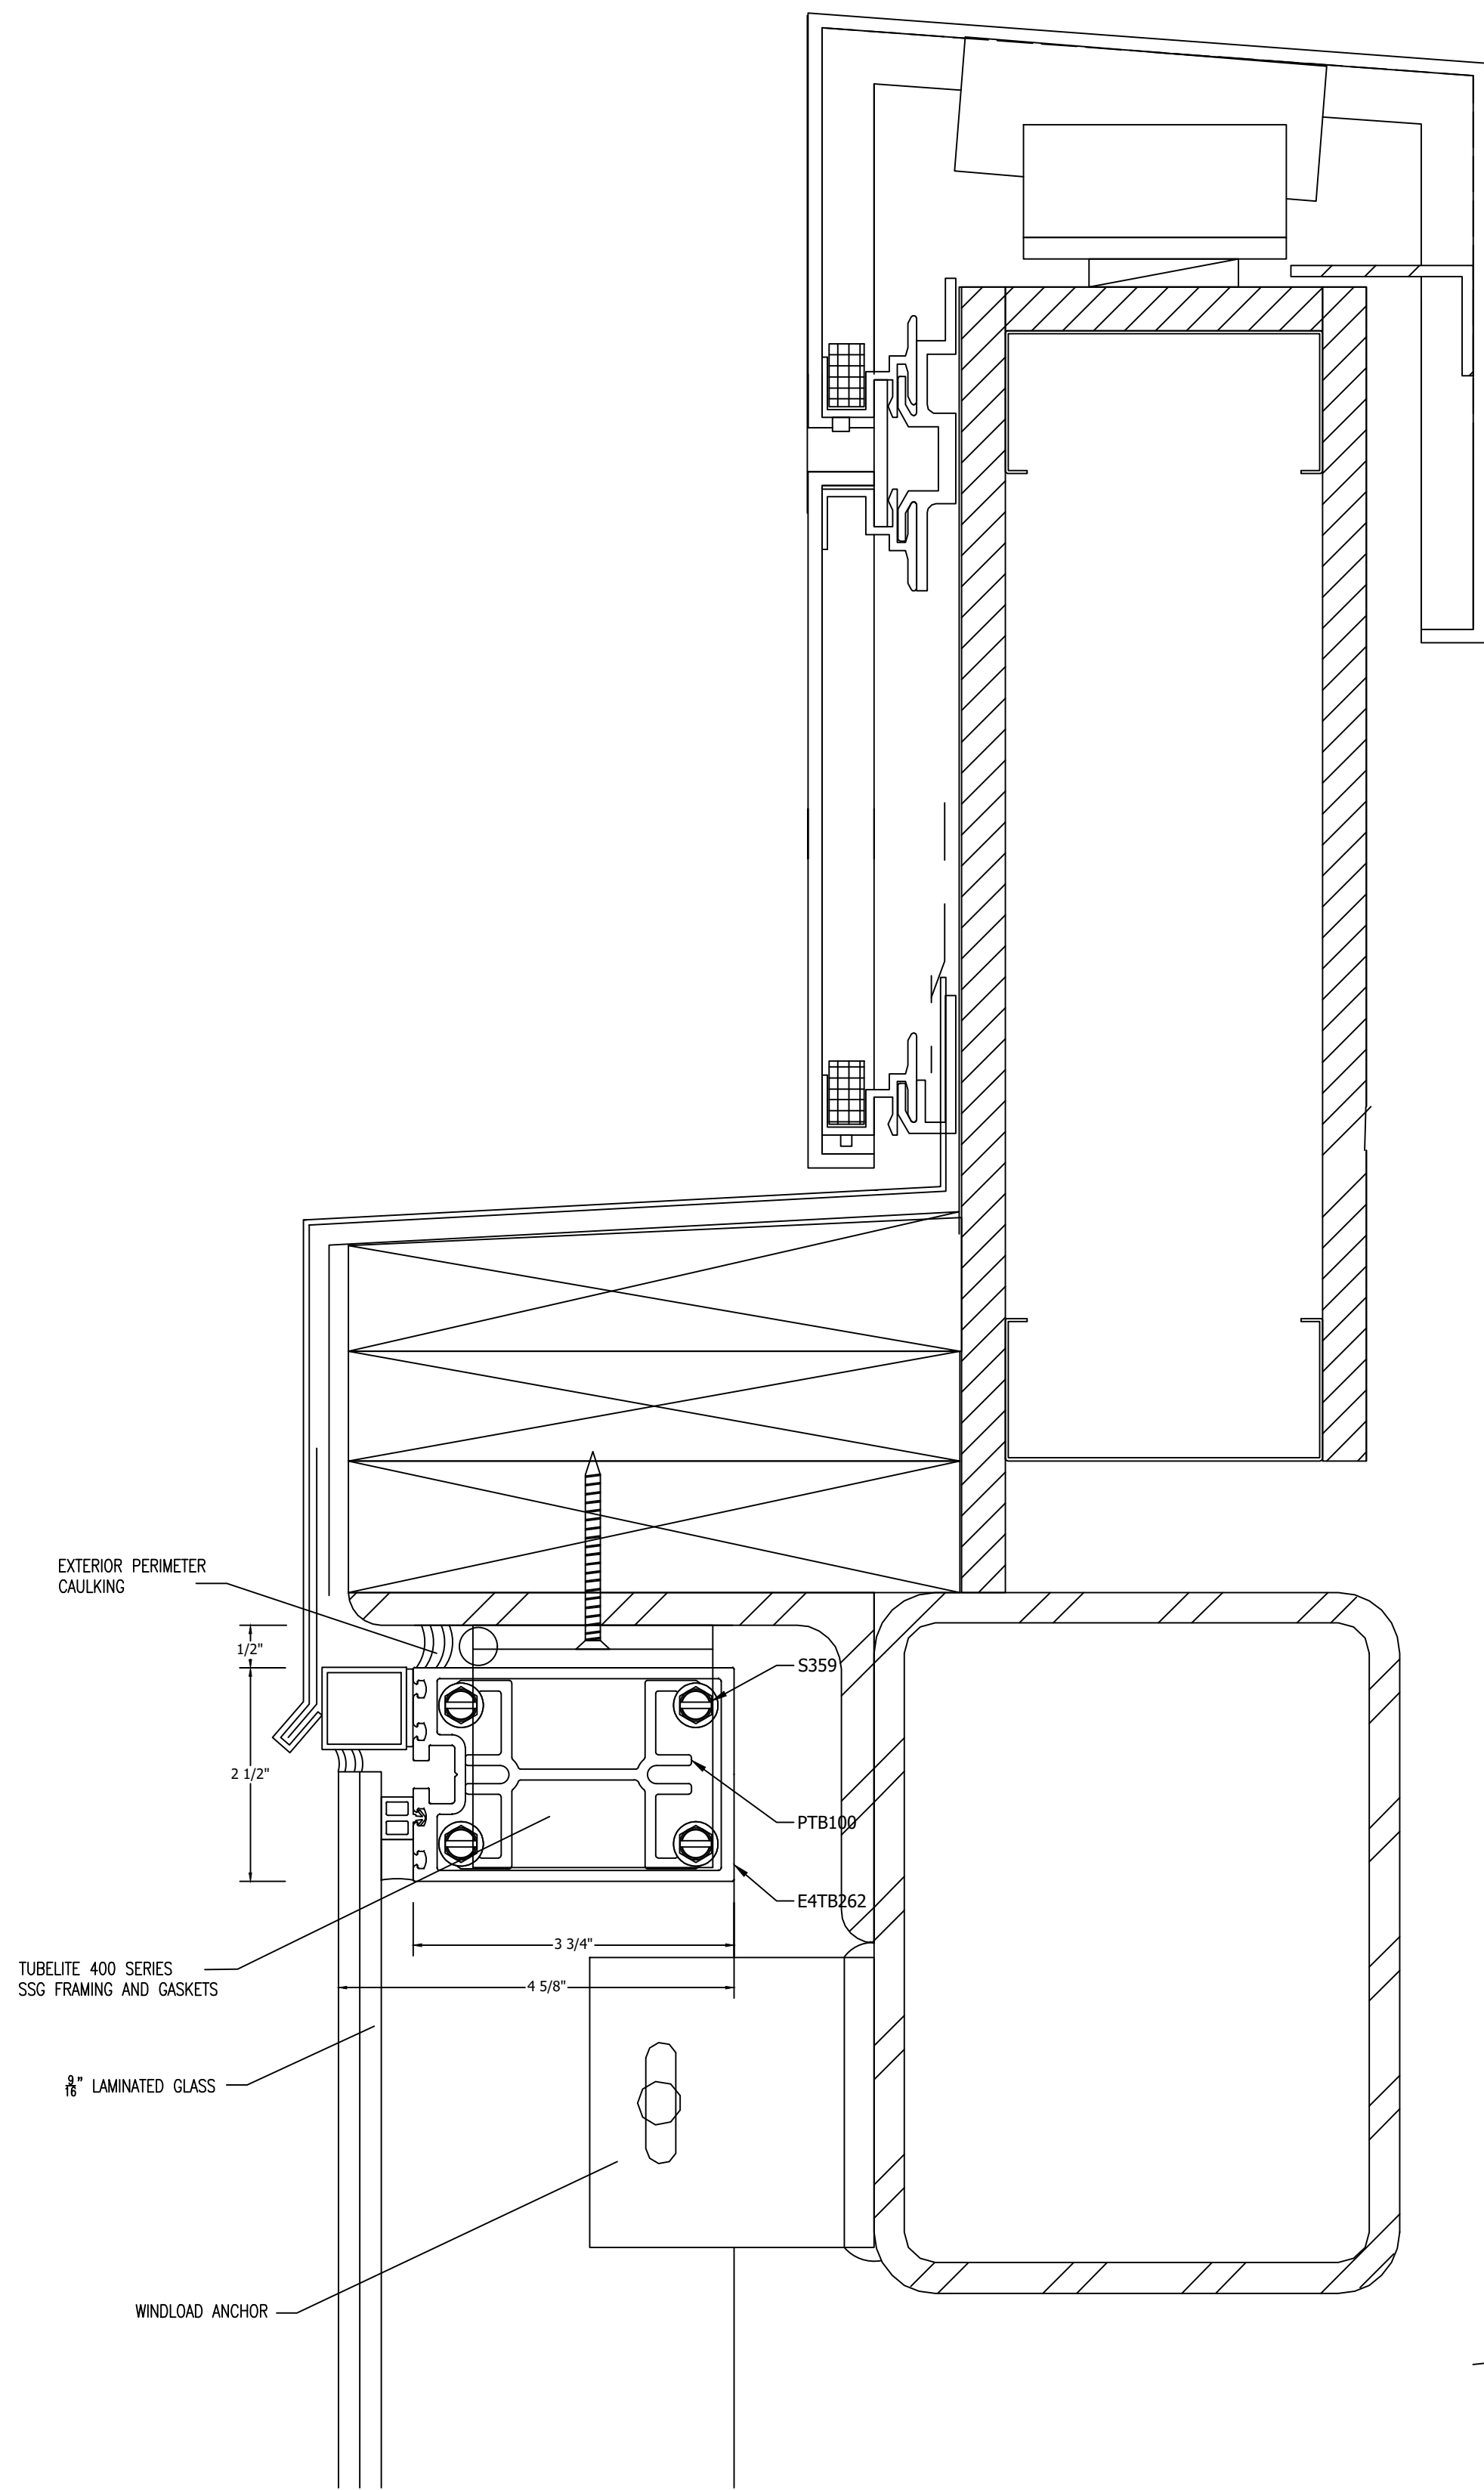


1 SECTION CUT @ HEAD
● TUBELITE CURTAINWALL
12/L-542

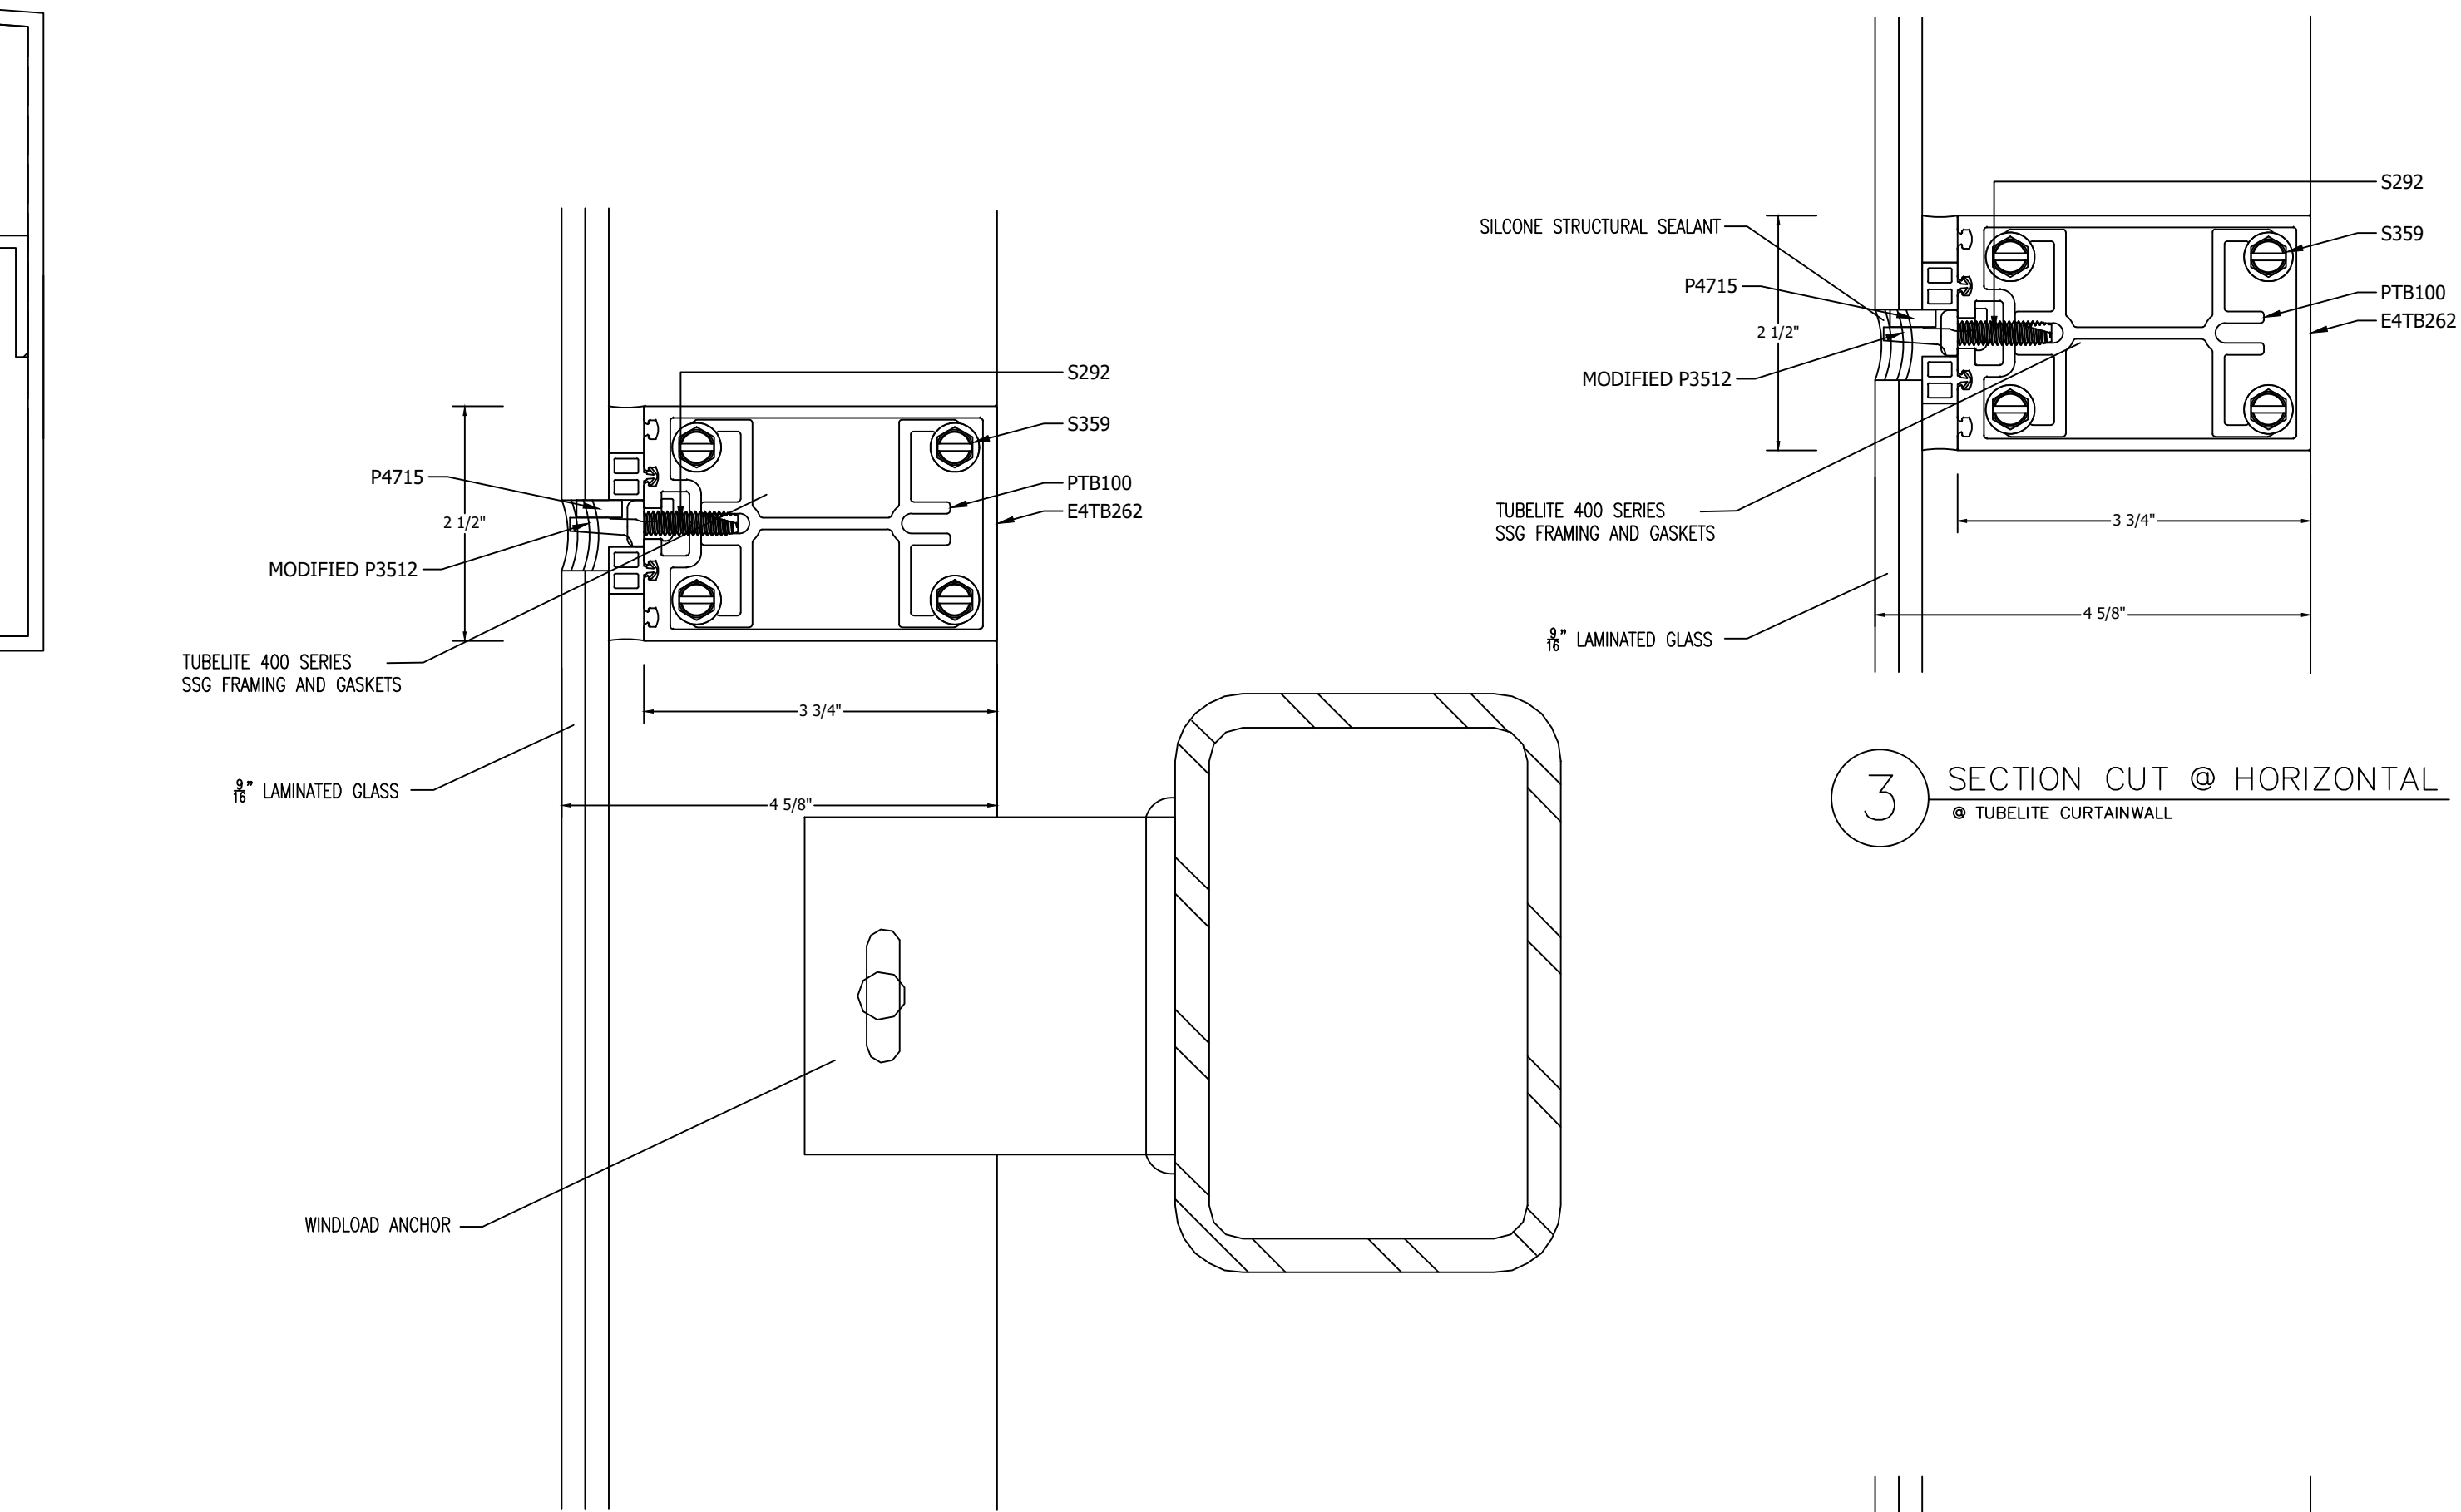


2 SECTION CUT @ HORIZONTAL
● TUBELITE CURTAINWALL
4/L-542

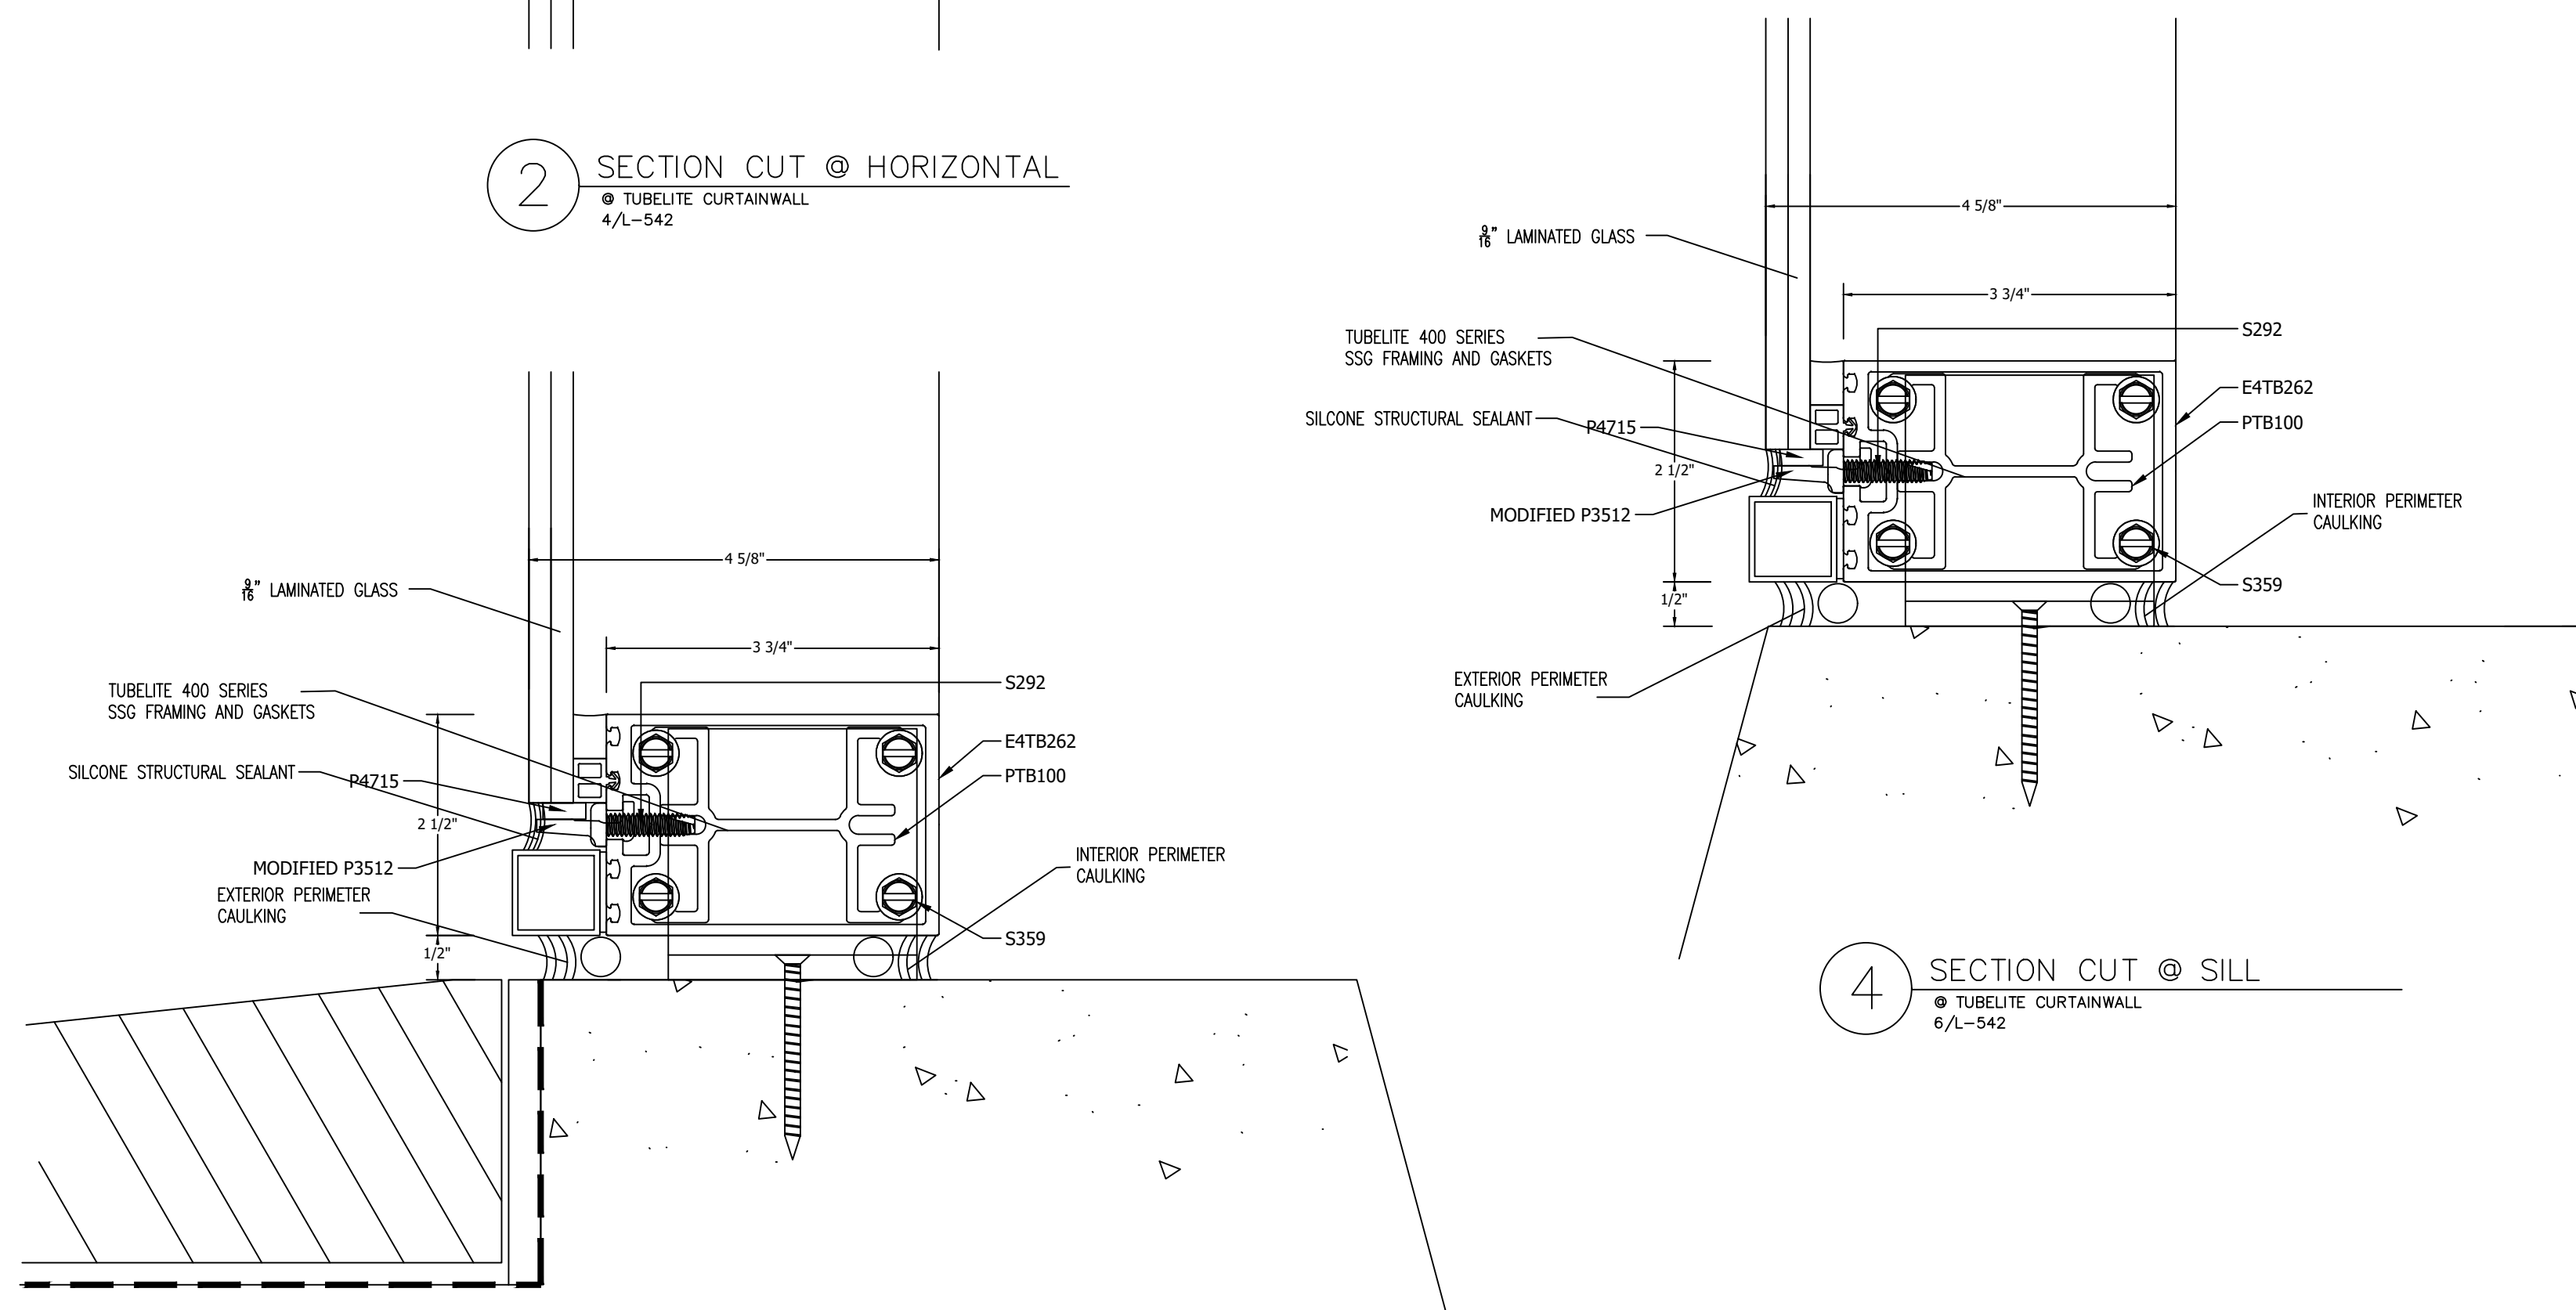

3 SECTION CUT @ HORIZONTAL
● TUBELITE CURTAINWALL

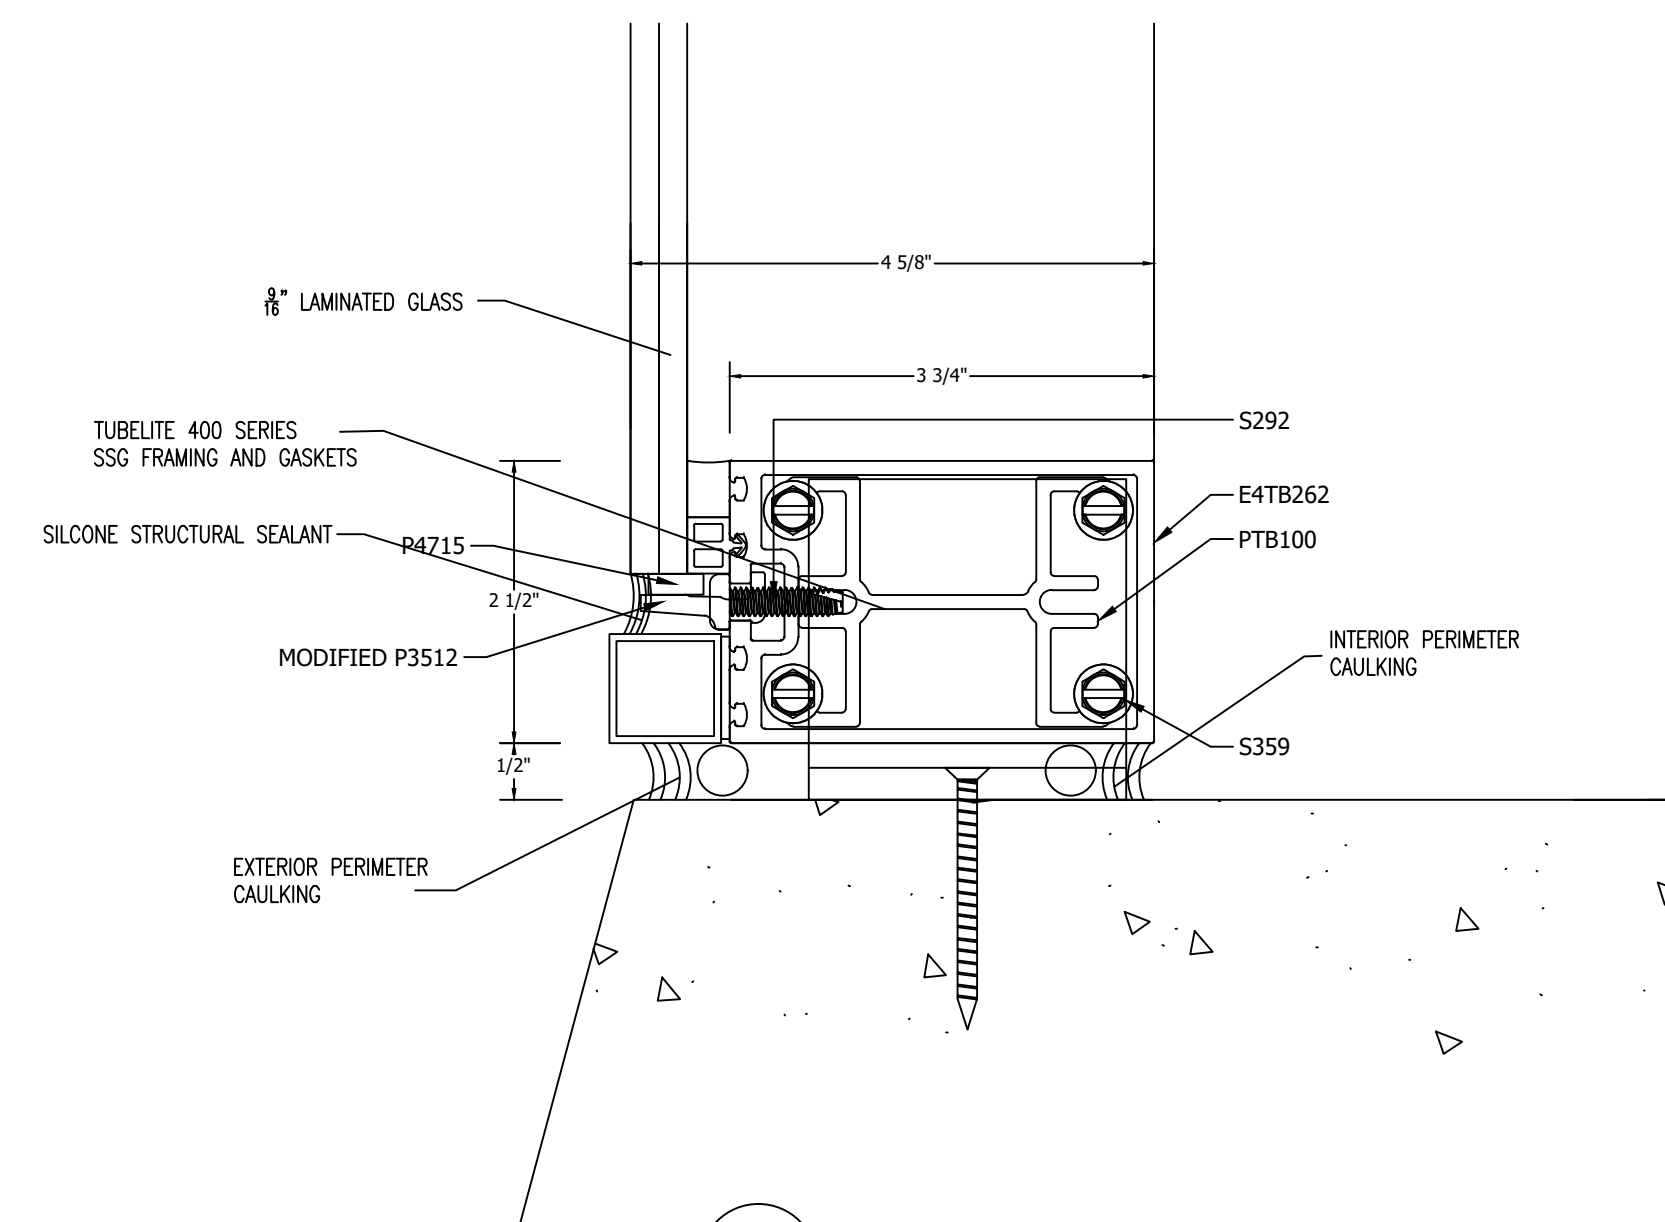

4 SECTION CUT @ SILL
● TUBELITE CURTAINWALL
6/L-542

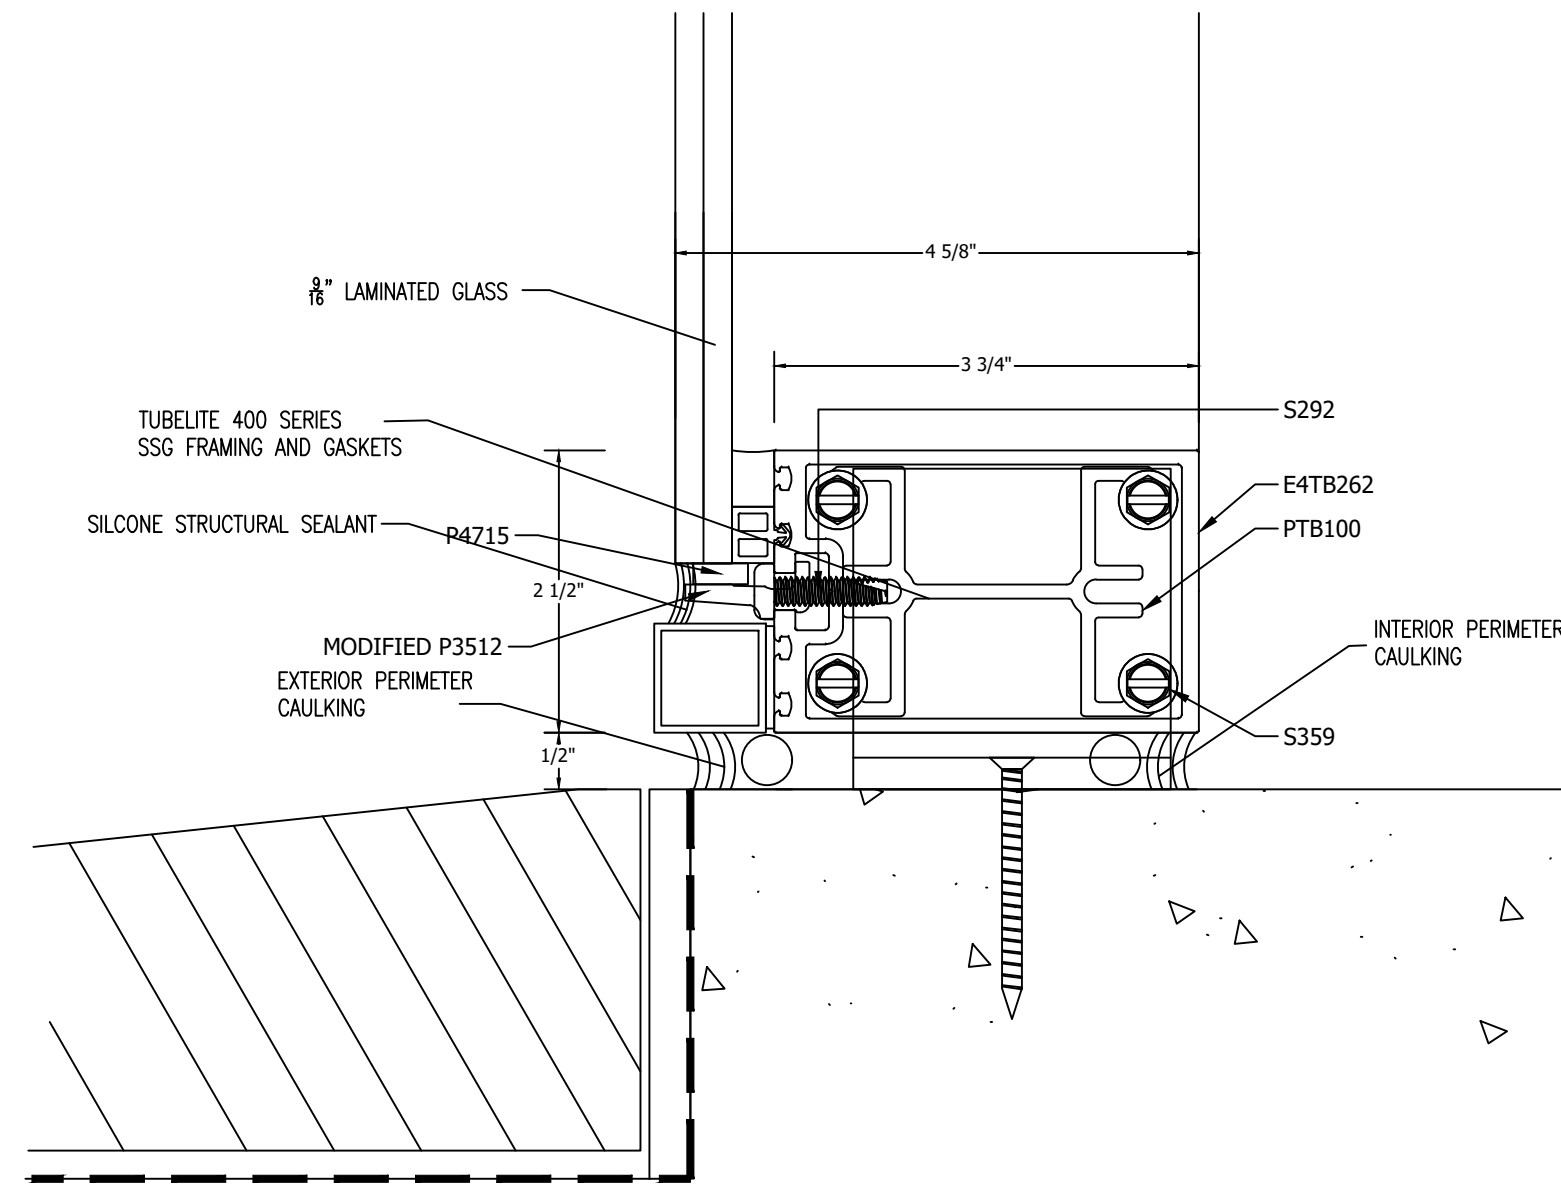

5 SECTION CUT @ SILL
● TUBELITE CURTAINWALL
1/L-542

NO.	REVISION/ISSUED	DATE
1	1ST SUBMITTAL	02/13/2020

PROJECT NAME & LOCATION:
TEMPLE UNIVERSITY NO TAGS

1009 WEST MONTGOMERY AVENUE
PHILADELPHIA, PA 19122

SHEET TITLE:
DETAILS

GLASS CONTRACTOR:

DRAWING BY:


KS DRAFTING & DESIGN, LLC
KYLE SCHNECK
HARRISBURG, PA 17110
KYLE@KSDRAFTINGDESIGNLLC.COM
(717) 228-7114
KSDRAFTINGDESIGNLLC.COM

ARCHITECT:

DRAWN BY:
KEVIN VERGARA
CHECKED BY:
KYLE SCHNECK
DATE:
02/13/2020

SHEET:

400

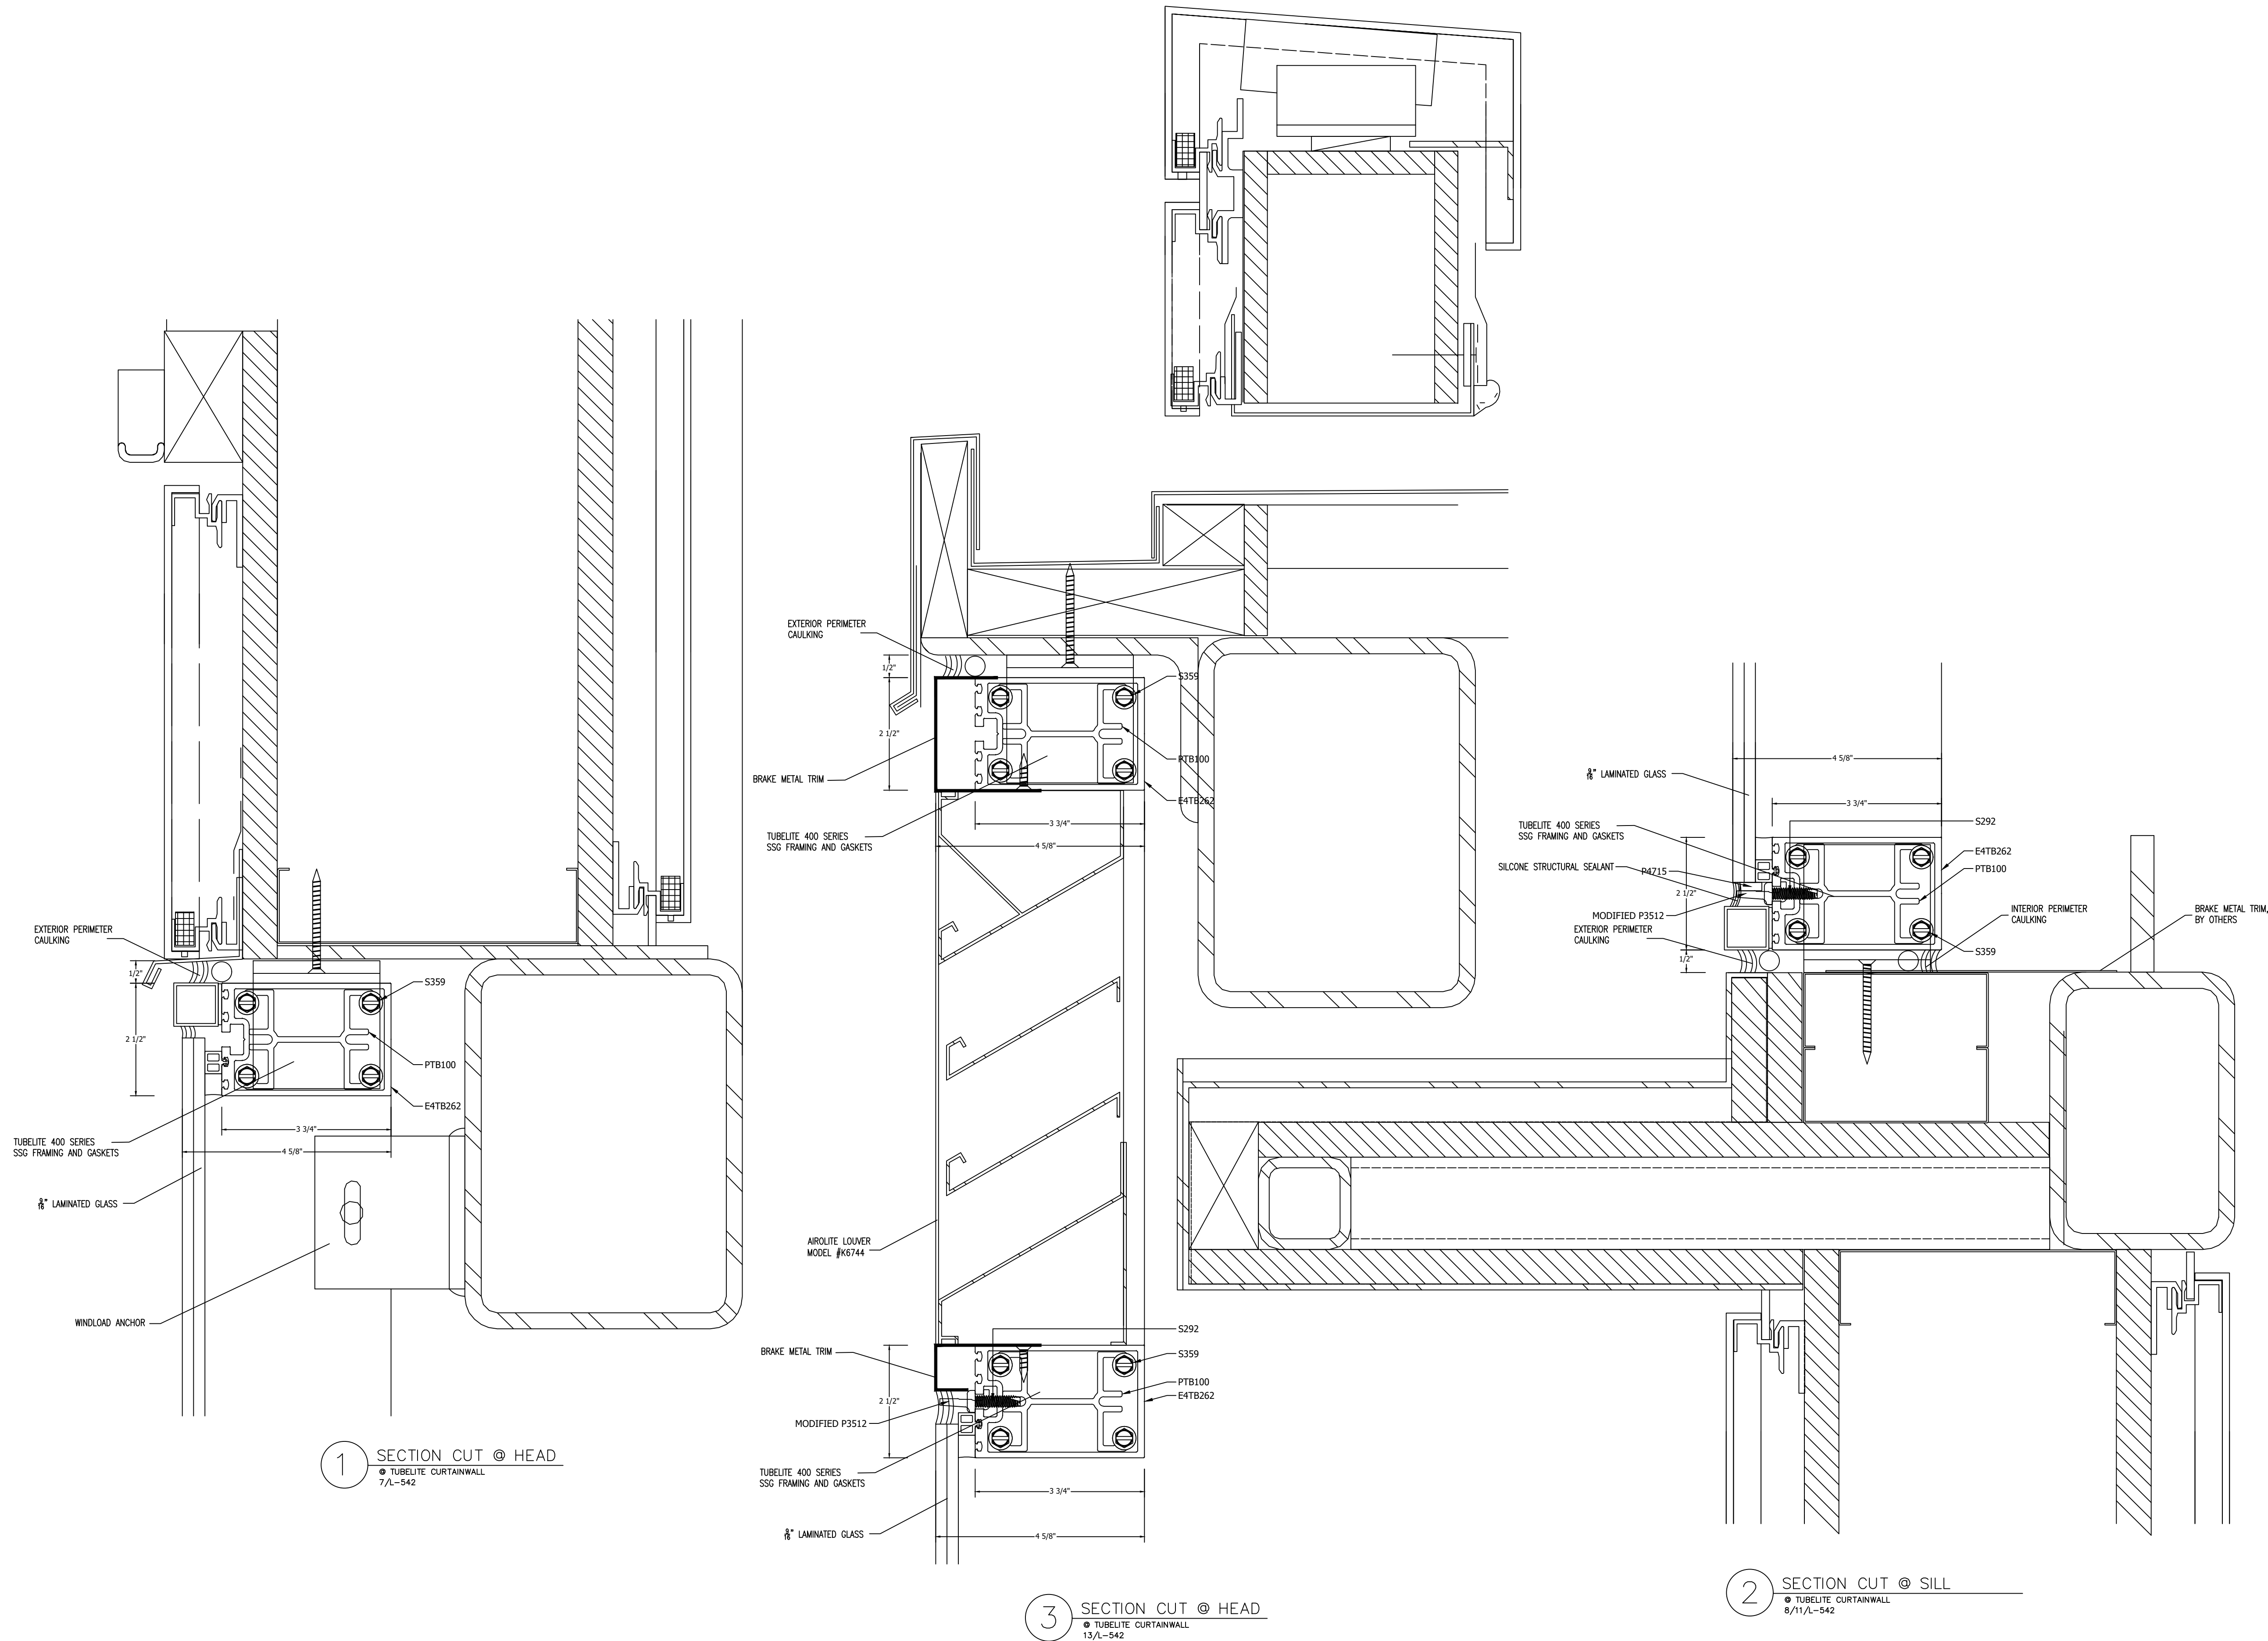

NO.	REVISION/ISSUED	DATE
1	1ST SUBMITTAL	02/13/2020

PROJECT NAME & LOCATION:
TEMPLE UNIVERSITY NO TAGS

1009 WEST MONTGOMERY AVENUE
PHILADELPHIA, PA 19122

SHEET TITLE:
DETAILS

GLASS CONTRACTOR:

DRAWING BY:

KS DRAFTING & DESIGN, LLC
KYLE SCHNECK
HARRISBURG, PA 17110
KYLE@KSDRAFTINGDESIGNLLC.COM
(717) 228-7114
KSDRAFTINGDESIGNLLC.COM

ARCHITECT:


DRAWN BY:
KEVIN VERGARA

CHECKED BY:
KYLE SCHNECK

DATE:
02/13/2020

SHEET:

401

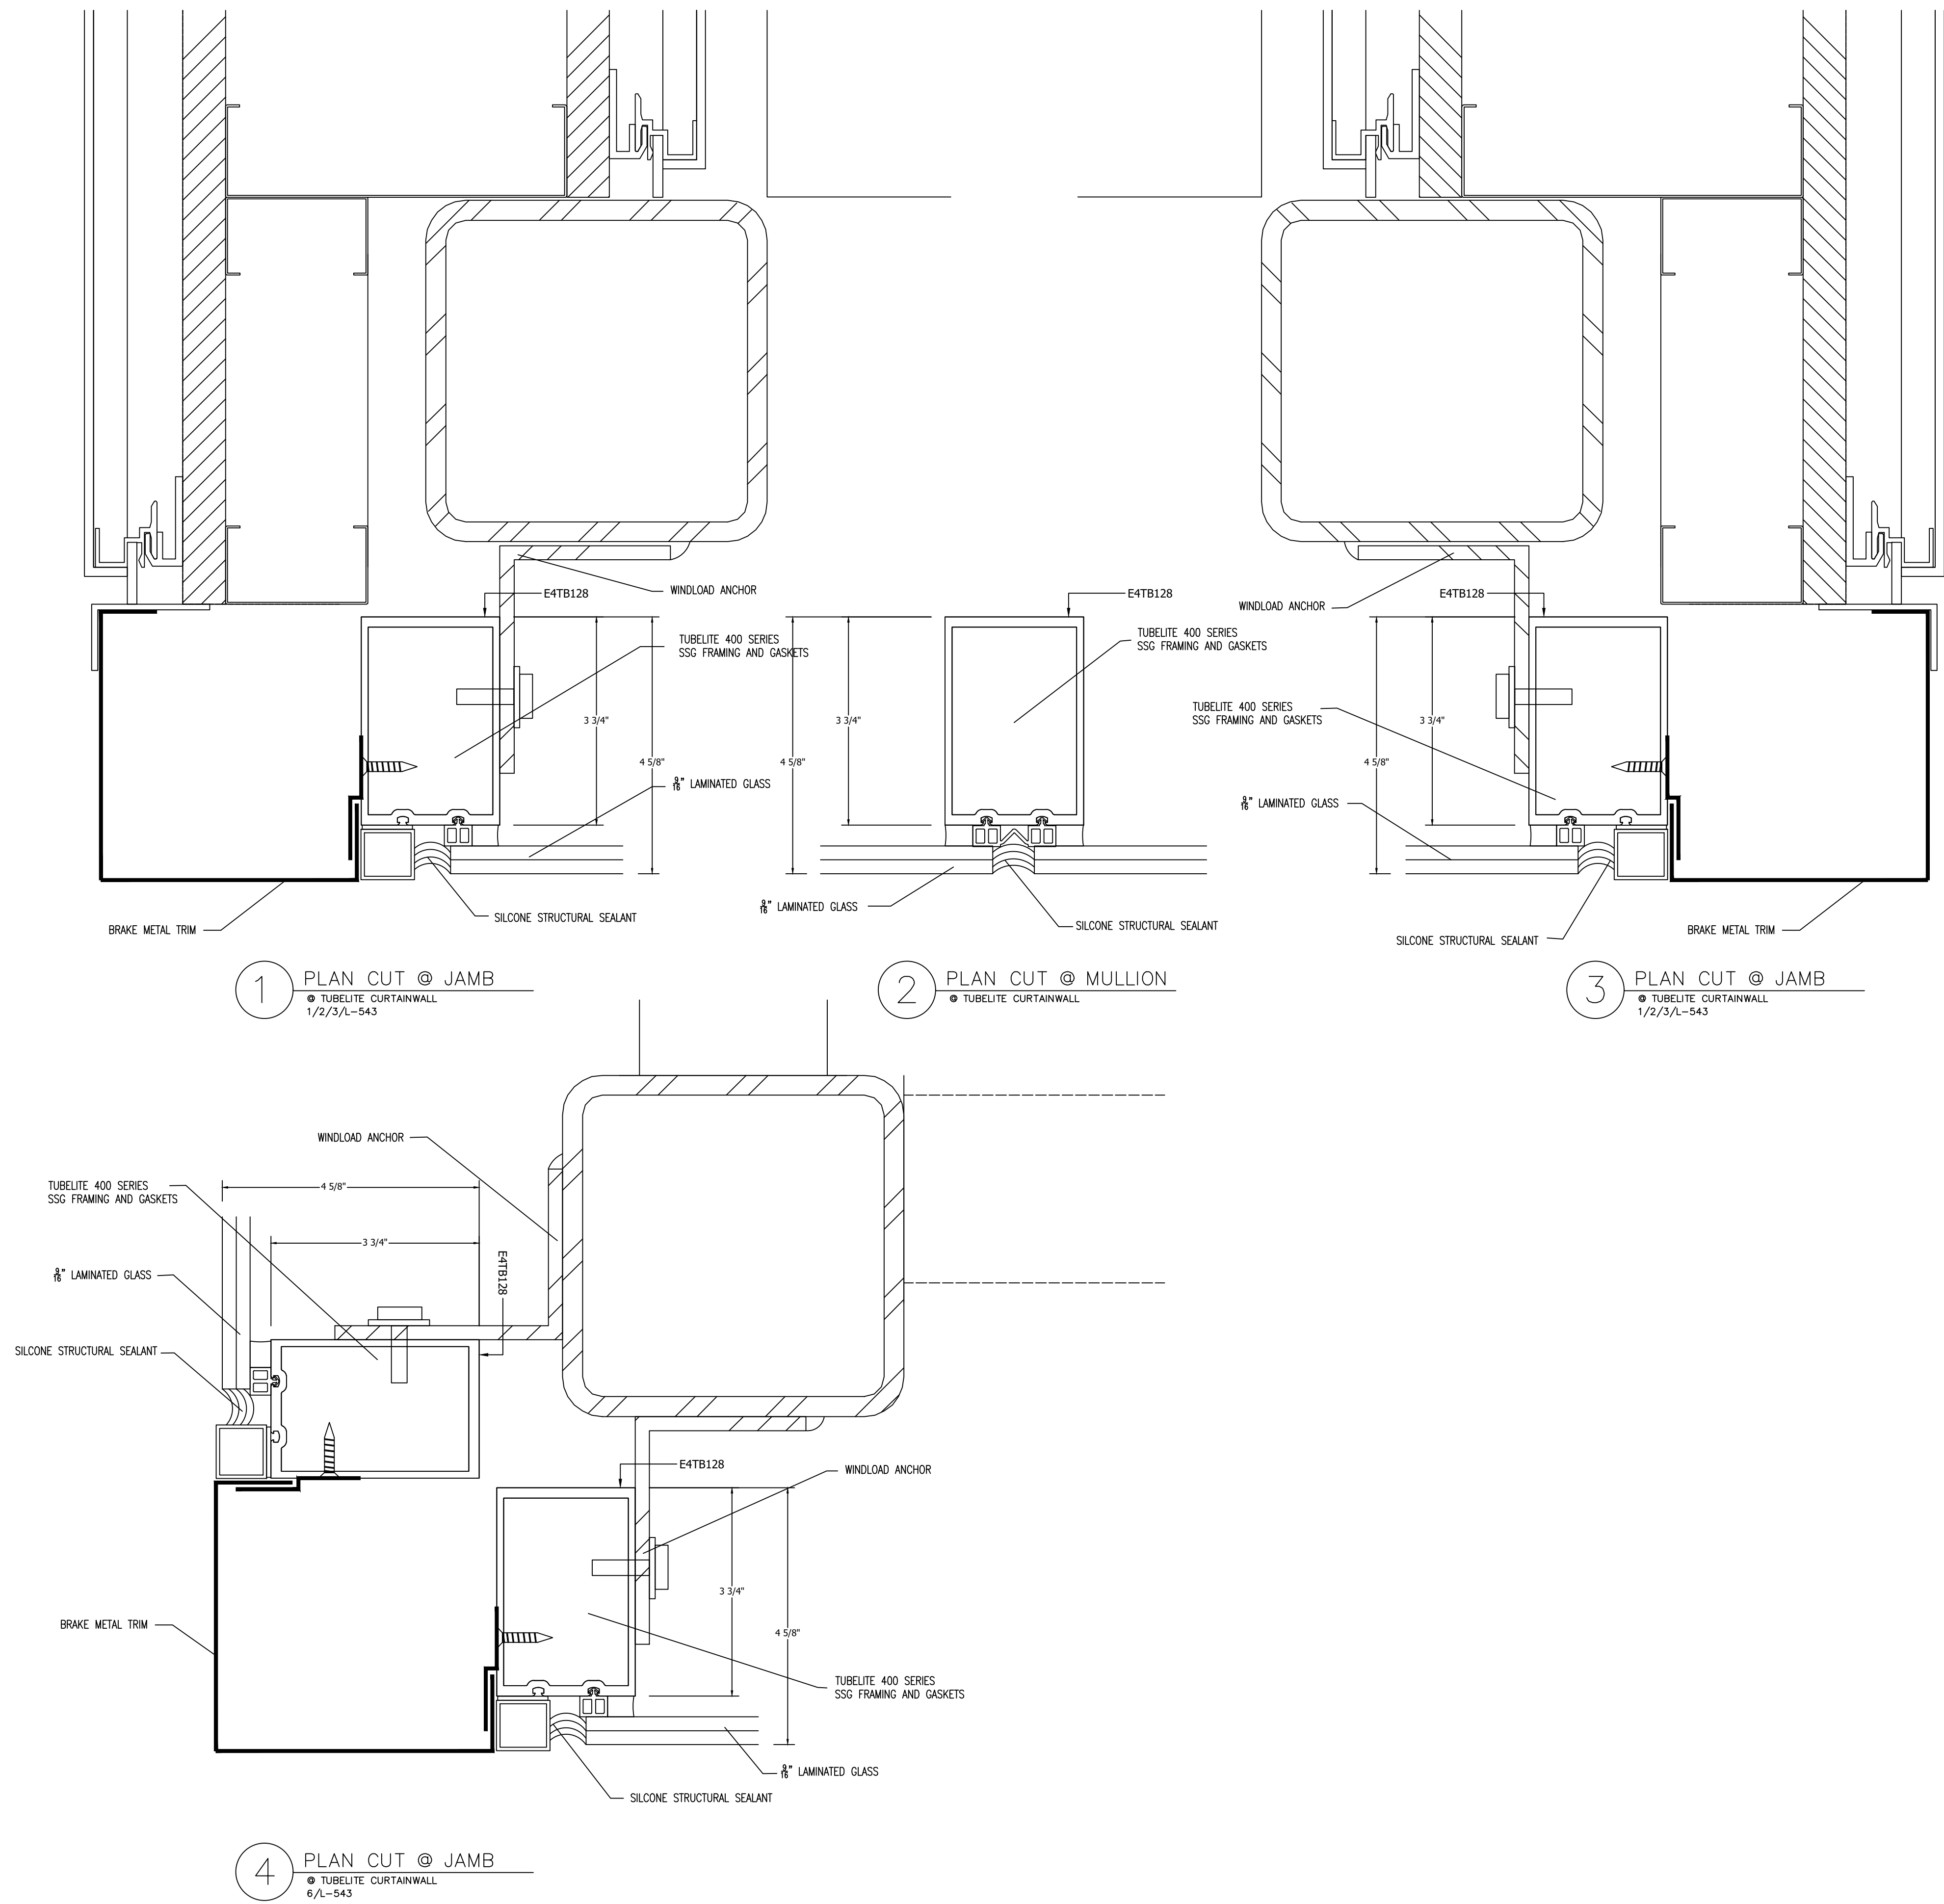

NO.	REVISION/ISSUED	DATE
1	1ST SUBMITTAL	02/13/2020

PROJECT NAME & LOCATION:
TEMPLE UNIVERSITY NO TAGS

1009 WEST MONTGOMERY AVENUE
PHILADELPHIA, PA 19122

SHEET TITLE:
DETAILS

GLASS CONTRACTOR:

DRAWING BY:
KS DRAFTING & DESIGN, LLC
KYLE SCHNECK
HARRISBURG, PA 17110
KYLE@KSDRAFTINGDESIGNLLC.COM
(717) 228-7114
KSDRAFTINGDESIGNLLC.COM

ARCHITECT:

DRAWN BY:
KEVIN VERGARA

CHECKED BY:
KYLE SCHNECK

DATE:
02/13/2020

SHEET:
402