

SYMBOLS			
	ELEVATION NAME		
	DETAIL NAME		
	ELEVATION CALLOUT		
	SECTION CALLOUT		
	REVISED ITEM		
	REVISION NUMBER		

DESIGN CRITERIA

INFORMATION AVAILABLE TO PREPARE DRAWINGS
ARCHITECTURAL DRAWINGS DATED – 11/18/2016 SCOPE OF WORK SHEET

GENERAL NOTES
1.) LIMITATIONS: THESE DRAWINGS REPRESENT AN INTERPRETATION OF ARCHITECTURAL INFORMATION MADE AVAILABLE TO KS DRAFTING & DESIGN, LLC. KS DRAFTING & DESIGN, LLC. MAKES NO REPRESENTATION OR WARRANTY TO THE PERFORMANCE OR COMPLETENESS OF THE ARCHITECTURAL DETAILS OF THE SURROUNDING AREAS.
2.) CONFIRMATION: ANY LISTED TOLERANCES, DIMENSIONS, DEFLECTION, ANCHORAGE, REFERENCES, AND FUNCTIONAL PERFORMANCE REQUIREMENTS SHALL BE CONFIRMED WITH THE ARCHITECT, AND VALIDATED BY FIELD MEASUREMENTS TO ENSURE SIZING, PERFORMANCE COMPLIANCE, AND ARCHITECTURAL INTENT.
3.) ACCEPTANCE: FINAL APPROVAL OF THESE DRAWINGS CONSTITUTES ACCEPTANCE OF ALL DEVIATIONS, IF ANY, AND ALL WORK CONTAINED HEREIN.
4.) USE: KS DRAFTING & DESIGN, LLC. ASSUMES NO RESPONSIBILITY FOR THE USE OF THESE DRAWINGS BY OTHER TRADES.
5.) COMPLIANCE: ARCHITECT, ENGINEER, GENERAL CONTRACTOR, AND MISC. TRADES ARE RESPONSIBLE FOR THE SELECTION, INSTALLATION, AND ADJUSTMENT OF SYSTEMS TO ENSURE COMPLIANCE WITH ALL APPLICABLE DESIGN, ENERGY, RATING, BUILDING, AND/ OR SAFETY CODES.
6.) QUALITY OF CONSTRUCTION: ROUGH OPENINGS MAY NOT BE PLUMB, SQUARE, OR LEVEL. CONTRACTOR TO VERIFY EXISTING OPENINGS.
7.) RELEASE OF LIABILITY: THESE DRAWINGS HAVE BEEN PREPARED BY KS DRAFTING & DESIGN, LLC. FOR USE BY THE CUSTOMER. THE CUSTOMER AGREES TO ASSUME ALL LIABILITY AND ANY CLAIMS THAT MAY ARISE FROM THE USE OF, OR INFORMATION CONTAINED IN THESE DRAWINGS.

NO.	REVISION/ISSUED	DATE
1	1ST SUBMITTAL	02/23/2017
3	REVISIONS	04/07/2017

DOOR INFORMATION	
DOOR:	NOTES:
A01 – PAIR B01 – PAIR B02 – PAIR C01 – SINGLE	RETAILERS A,B,&C HARDWARE PACKAGE: 1 1/2 PAIR BUTT HINGES PER DOOR LEAF STANDARD CYLINDERS RIM PANIC DEVICES SURFACE MOUNTED OVERHEAD CLOSERS WEATHER STRIPPING 10” BOTTOM RAILS DOOR SWEEPS DOOR BUZZER THRESHOLDS PLEASE NOTE: RECORDABLE CONSTRUCTION CYLINDERS CAN BE PROVIDED FOR AN ADDITIONAL COST.
DOOR:	NOTES:
111 – SINGLE 112 – SINGLE 113 – SINGLE 121 – SINGLE 121 – SINGLE 121 – SINGLE 131 – SINGLE 141 – SINGLE 151 – PAIR 152 – SINGLE 211 – SINGLE 221 – SINGLE 231 – SINGLE 241 – SINGLE 251 – SINGLE 261 – SINGLE 262 – SINGLE 263 – SINGLE 503 – SINGLE	SMALL SHOPS 1 & 2 HARDWARE PACKAGE: 1 1/2 PAIR BUTT HINGES PER DOOR LEAF STANDARD CYLINDERS & INT. THUMBTURN PUSH/PULL HANDLES SURFACE MOUNTED OVERHEAD CLOSERS WEATHER STRIPPING 10” BOTTOM RAILS DOOR SWEEPS THRESHOLDS PLEASE NOTE: RECORDABLE CONSTRUCTION CYLINDERS CAN BE PROVIDED FOR AN ADDITIONAL COST.
DOOR:	NOTES:
A01 – SINGLE A02 – SINGLE A03 – SINGLE	PAD ”A” HARDWARE PACKAGE: 1 1/2 PAIR BUTT HINGES PER DOOR LEAF STANDARD CYLINDERS & INT. THUMBTURN PUSH/PULL HANDLES OVERHEAD CONCEALED DOOR CLOSERS WEATHER STRIPPING 10” BOTTOM RAILS DOOR SWEEPS THRESHOLDS PLEASE NOTE: RECORDABLE CONSTRUCTION CYLINDERS CAN BE PROVIDED FOR AN ADDITIONAL COST.

NOTES TO GENERAL CONTRACTOR
PLEASE CONFIRM THAT THE SURROUNDING CONDITIONS OUTLINED IN THESE DRAWINGS ARE ACCURATE TO THE TRUE FIELD CONDITIONS, AND THAT ALL ROUGH OPENINGS SHOWN ARE ACCURATE TO FIELD CONDITIONS AND SIZES.
–AND GLAZING, TO ONLY INSTALL EXTERIOR CAULKING AT THE PERIMETER OF THEIR ALUMINUM FRAMES. INTERIOR PERIMETER CAULKING BY OTHERS.

NOTES TO ARCHITECT
–AND GLAZING, TO ONLY INSTALL EXTERIOR CAULKING AT THE PERIMETER OF THEIR ALUMINUM FRAMES. INTERIOR PERIMETER CAULKING BY OTHERS.

PROJECT BID PROPOSAL #3:
THE SHOPPES OF MID RIVERS
– RETAILERS A,B,&C
– SMALL SHOPS 1 & 2
– PAD ”A”

ST. PETERS, MO

GLASS INFORMATION	
MARK	GLASS DESCRIPTION
	1” INSULATED UNIT: 1/4” CLEAR, SOLARBAN 60 ON #2, TEMPERED 1/2” MILL AIR SPACER 1/4” CLEAR, TEMPERED
	1” INSULATED UNIT: 1/4” CLEAR, SOLARBAN 60 ON #2, ANNEALED 1/2” MILL AIR SPACER 1/4” CLEAR, ANNEALED

MATERIALS
OLD CASTLE FG–3000 EXTERIOR STOREFRONT 2” X 4 1/2” CENTER SET THERMAL FRAMING
OLD CASTLE NARROW STILE STOREFRONT DOORS NON THERMAL – 10” BOTTOM RAILS
ALL FINISHES TO BE: DARK BRONZE ANODIZED

TABLE OF CONTENTS
100 COVER SHEET
200 RETAILERS A,B,&C FLOOR PLAN
201 SMALL SHOPS 1&2 FLOOR PLAN
202 SMALL SHOPS 1&2 FLOOR PLAN
203 RETAIL PAD A FLOOR PLAN
204 RETAILERS A,B,&C BUILDING ELEVATION
205 SMALL SHOPS 1&2 BUILDING ELEVATIONS
206 SMALL SHOPS 1&2 BUILDING ELEVATIONS
207 RETAIL PAD A BUILDING ELEVATIONS
208 RETAILERS A,B,&C FRAME ELEVATIONS
209 RETAILERS A,B,&C FRAME ELEVATIONS
210 RETAILERS A,B,&C FRAME ELEVATIONS
211 SMALL SHOPS 1&2 FRAME ELEVATIONS
212 SMALL SHOPS 1&2 FRAME ELEVATIONS
213 SMALL SHOPS 1&2 FRAME ELEVATIONS
214 SMALL SHOPS 1&2 FRAME ELEVATIONS
215 SMALL SHOPS 1&2 FRAME ELEVATIONS
216 RETAIL PAD A FRAME ELEVATIONS
217 RETAIL PAD A FRAME ELEVATIONS
400 DETAILS
401 DETAILS
402 DETAILS
403 DETAILS
404 DETAILS
405 DETAILS

PROJECT NAME & LOCATION:	THE SHOPPES OF MID RIVERS – RETAILERS A,B,&C – SMALL SHOPS 1 & 2 – PAD ”A” ST. PETERS, MO	SHEET TITLE: COVER SHEET
--------------------------	---	-----------------------------


DRAFTSMAN:
KS DRAFTING & DESIGN, LLC. KYLE SCHNECK HARRISBURG, PA 17110 KYLE@KSDRAFTINGDESIGNLLC.COM 717–228–7114 KSDRAFTINGDESIGNLLC.COM

--

ARCHITECT:
MJM ARCHITECTS

DRAWN BY:	KYLE SCHNECK
CHECKED BY:	KYLE SCHNECK

DATE:	04/07/2017	SHEET:	100
-------	------------	--------	-----

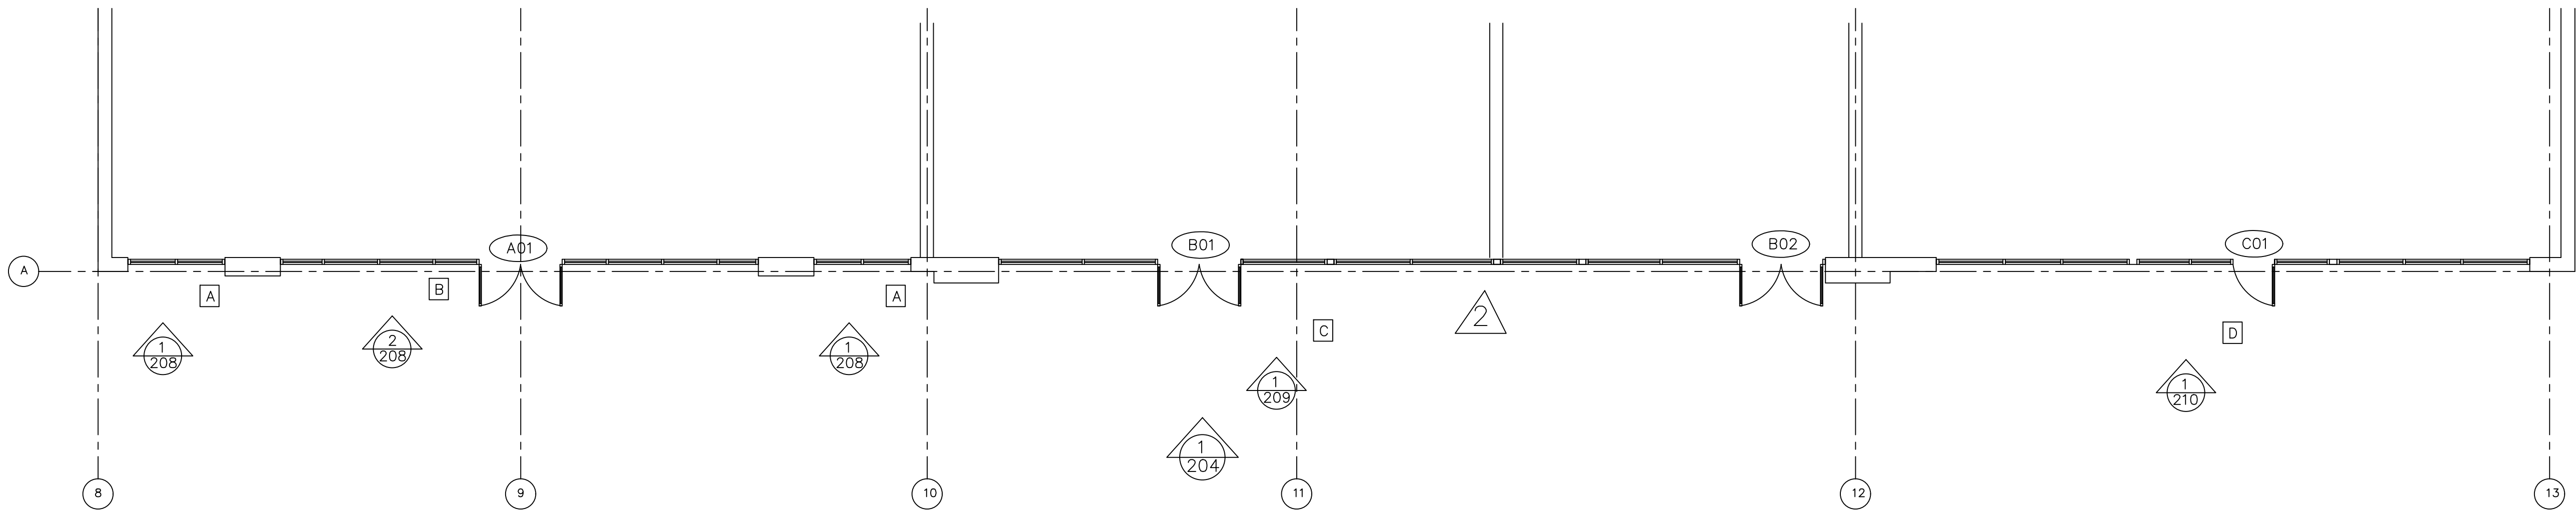

1 FIRST FLOOR PLAN – RETAILERS A,B,C
ARCH. REF.:1/A1.0

NO.	REVISION/ISSUED	DATE
1	1ST SUBMITTAL	02/23/2017
2	PER BULLETIN #3	03/16/2017


PROJECT NAME & LOCATION: THE SHOPPES OF MID RIVERS – RETAILERS A,B,&C – SMALL SHOPS 1 & 2 – PAD "A" ST. PETERS, MO	SHEET TITLE: FLOOR PLAN
---	----------------------------

DRAFTSMAN: KS DRAFTING & DESIGN, LLC. KYLE SCHNECK HARRISBURG, PA 17110 KYLE@KSDRAFTINGDESIGNLLC.COM 717-228-7114 KSDRAFTINGDESIGNLLC.COM

ARCHITECT: MJM ARCHITECTS

DRAWN BY: KYLE SCHNECK
CHECKED BY: KYLE SCHNECK

DATE: 02/23/2017	SHEET: 200
---------------------	---------------

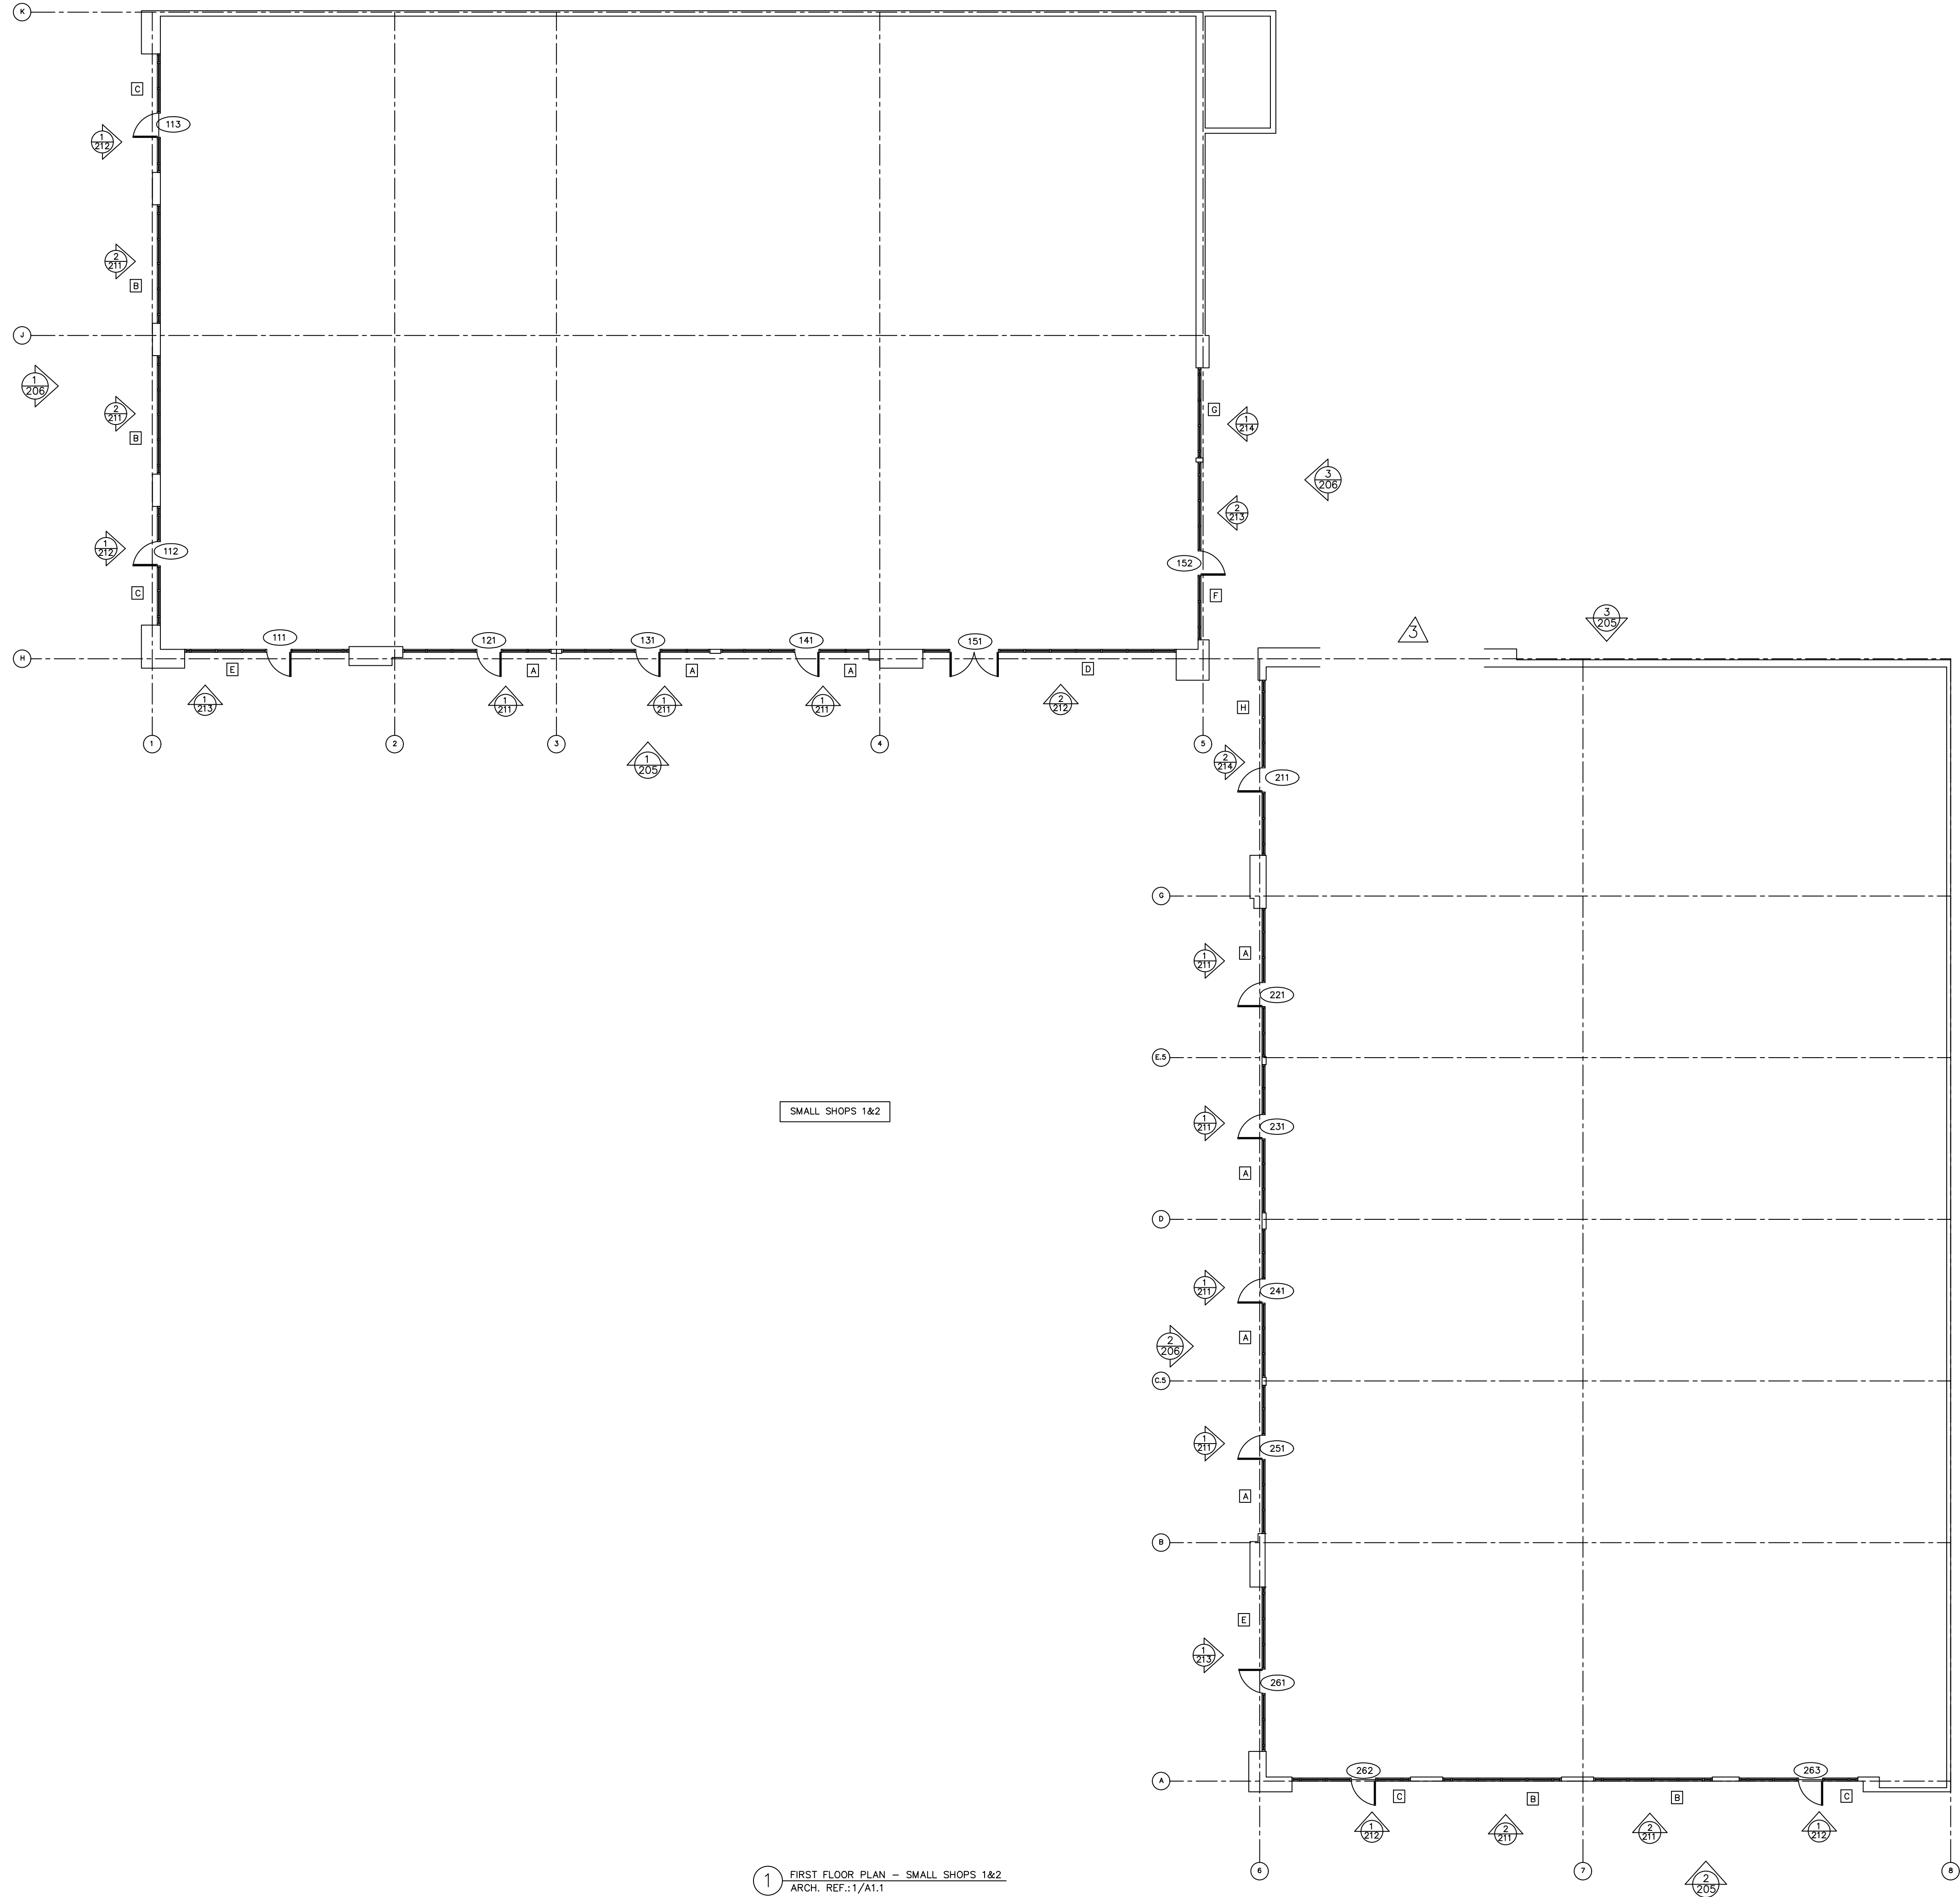

1 FIRST FLOOR PLAN - SMALL SHOPS 1&2
ARCH. REF.:1/A1.1

NO.	REVISION/ISSUED	DATE
1	1ST SUBMITTAL	02/23/2017
3	REVISIONS	04/07/2017


PROJECT NAME & LOCATION: THE SHOPES OF MID RIVERS - RETAILERS A,B,&C - SMALL SHOPS 1 & 2 - PAD "A" ST. PETERS, MO	SHEET TITLE: FLOOR PLAN	

DRAFTSMAN:
KS DRAFTING & DESIGN, LLC. KYLE SCHNECK HARRISBURG, PA 17110 KYLE@KSDRAFTINGDESIGNLLC.COM 717-228-7114 KSDRAFTINGDESIGNLLC.COM

ARCHITECT:
MJM ARCHITECTS

DRAWN BY:	KYLE SCHNECK
CHECKED BY:	KYLE SCHNECK

DATE:	04/07/2017	SHEET:	201
-------	------------	--------	-----

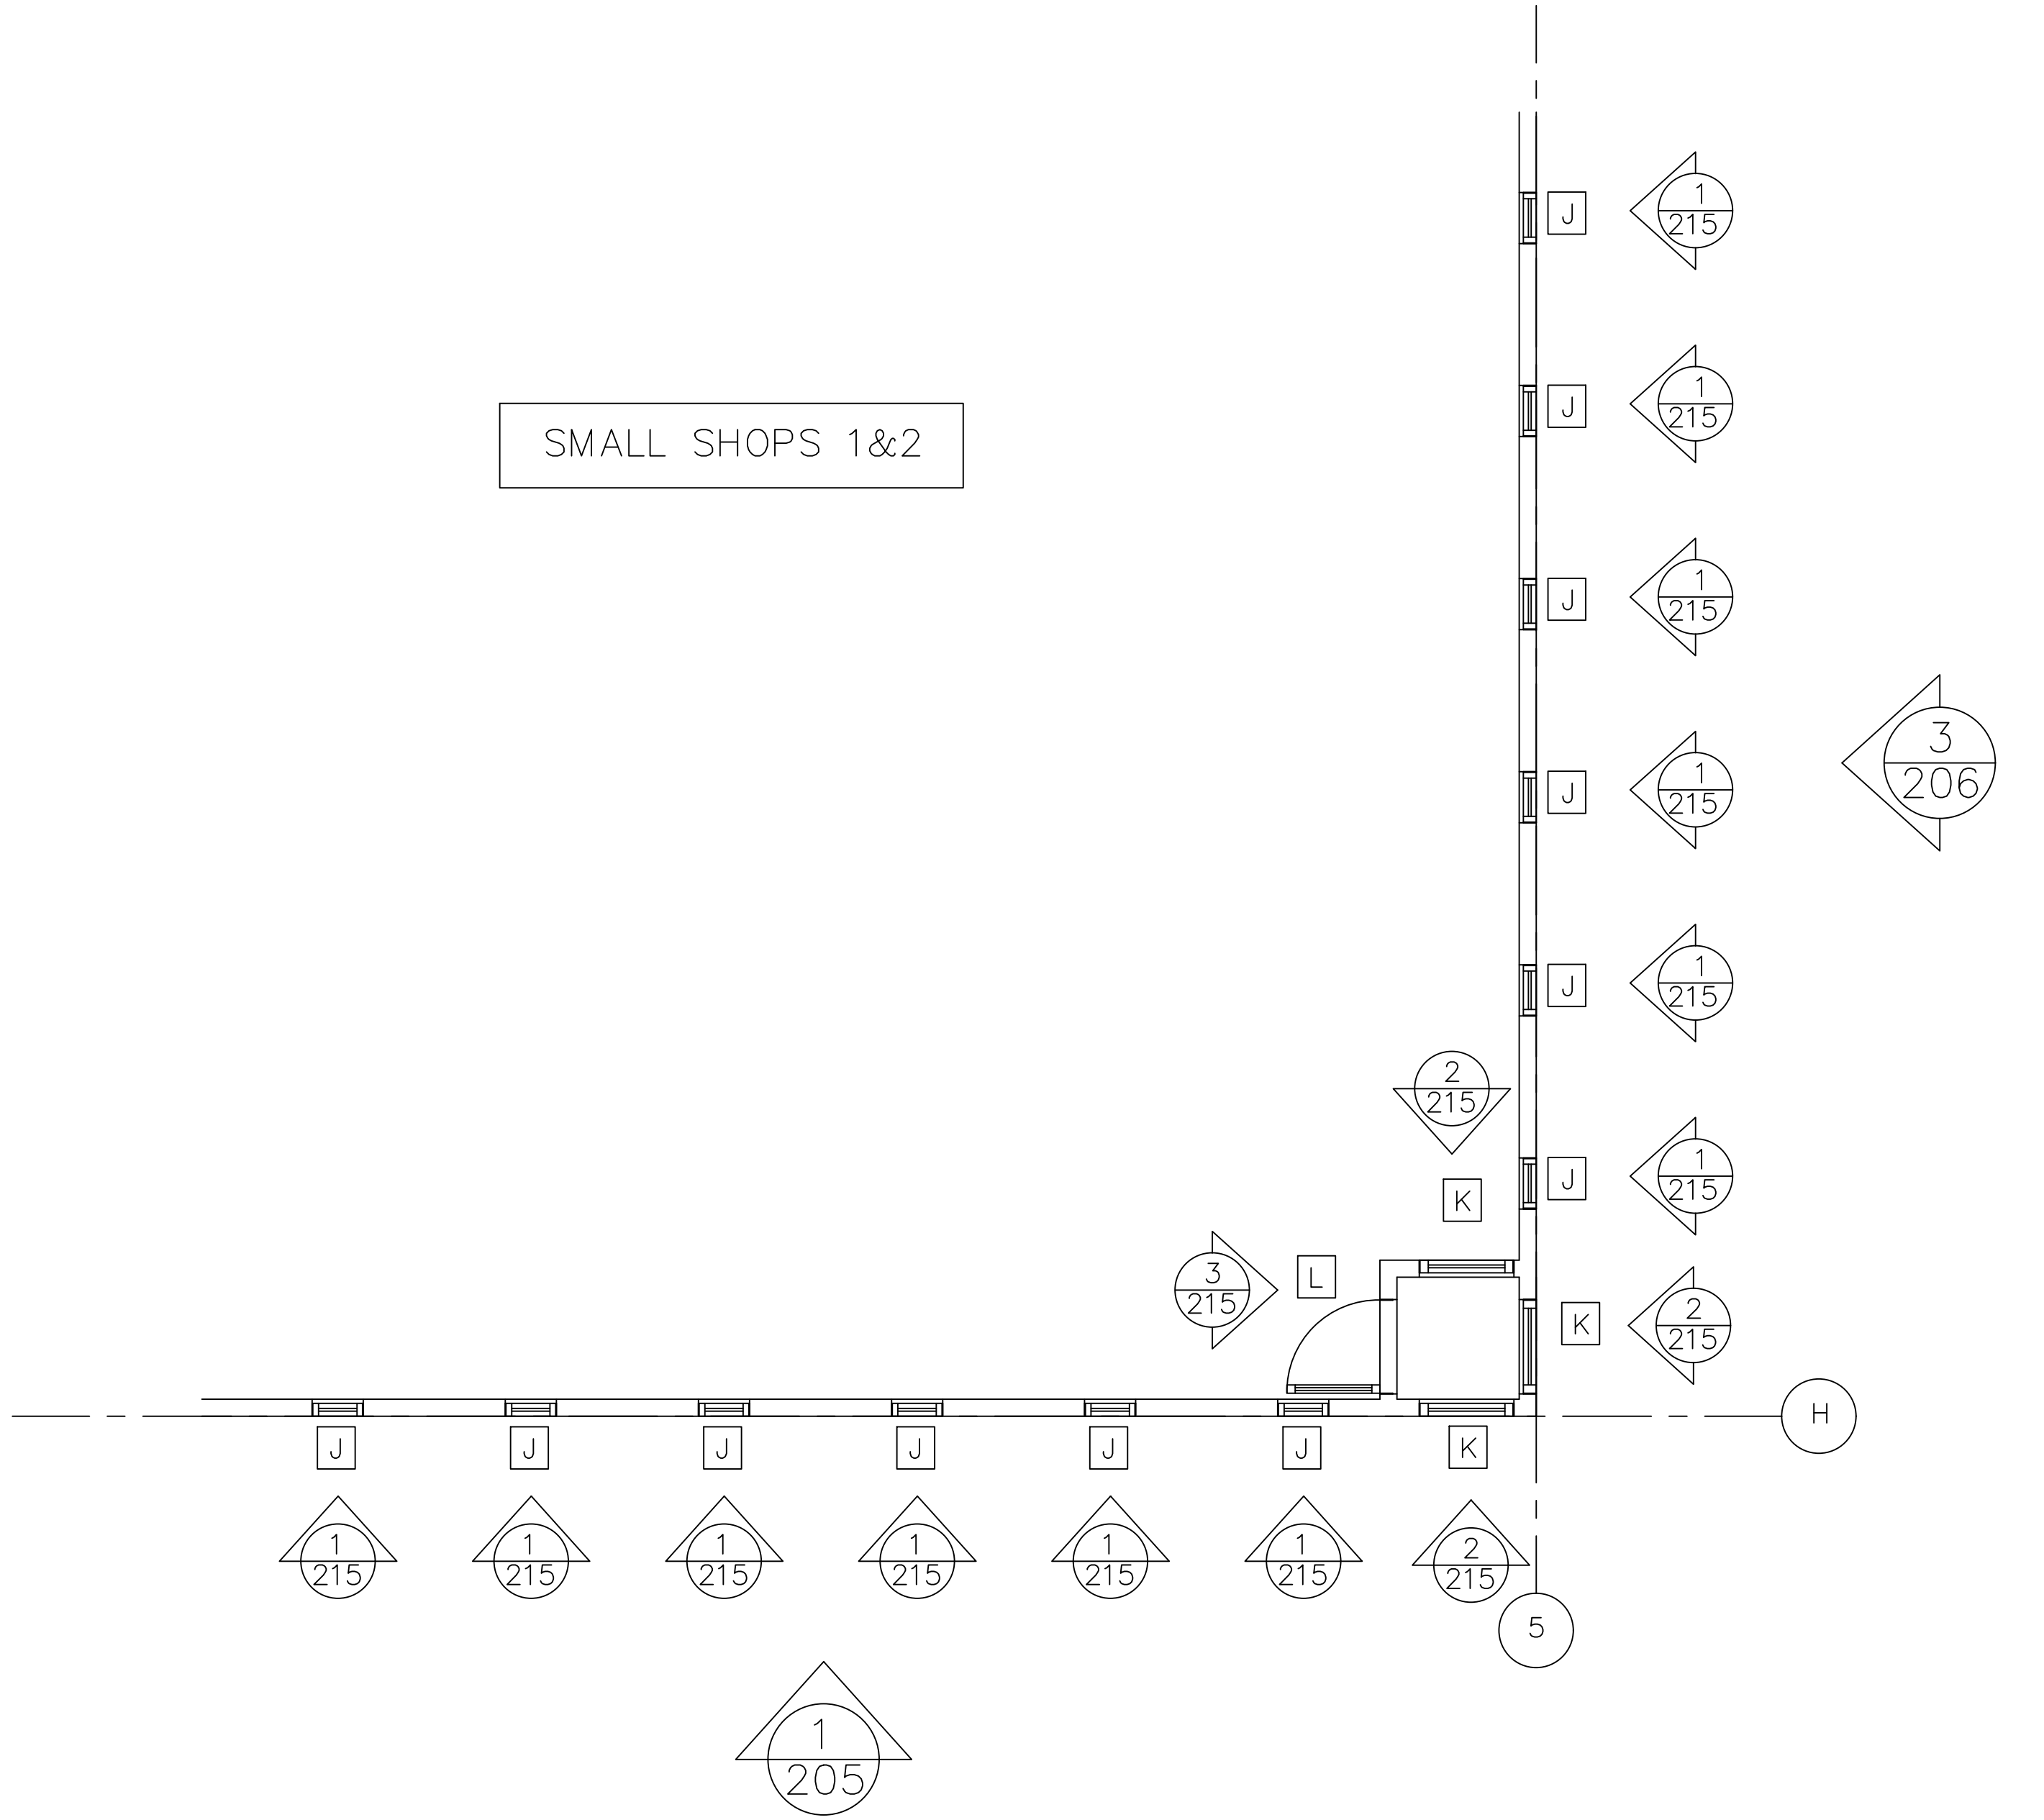

1 TOWER PLAN – SMALL SHOPS 1&2
ARCH. REF.:1&2/A3.1

NO.	REVISION/ISSUED	DATE
1	1ST SUBMITTAL	02/23/2017

PROJECT NAME & LOCATION: THE SHOPPES OF MID RIVERS – RETAILERS A,B,&C – SMALL SHOPS 1 & 2 – PAD "A" ST. PETERS, MO	SHEET TITLE: FLOOR PLAN

DRAFTSMAN:
KS DRAFTING & DESIGN, LLC. KYLE SCHNECK HARRISBURG, PA 17110 KYLE@KSDRAFTINGDESIGNLLC.COM 717-228-7114 KSDRAFTINGDESIGNLLC.COM


--

ARCHITECT:
MJM ARCHITECTS

DRAWN BY:	KYLE SCHNECK
CHECKED BY:	KYLE SCHNECK

DATE:	02/23/2017	SHEET: 202

PAD A

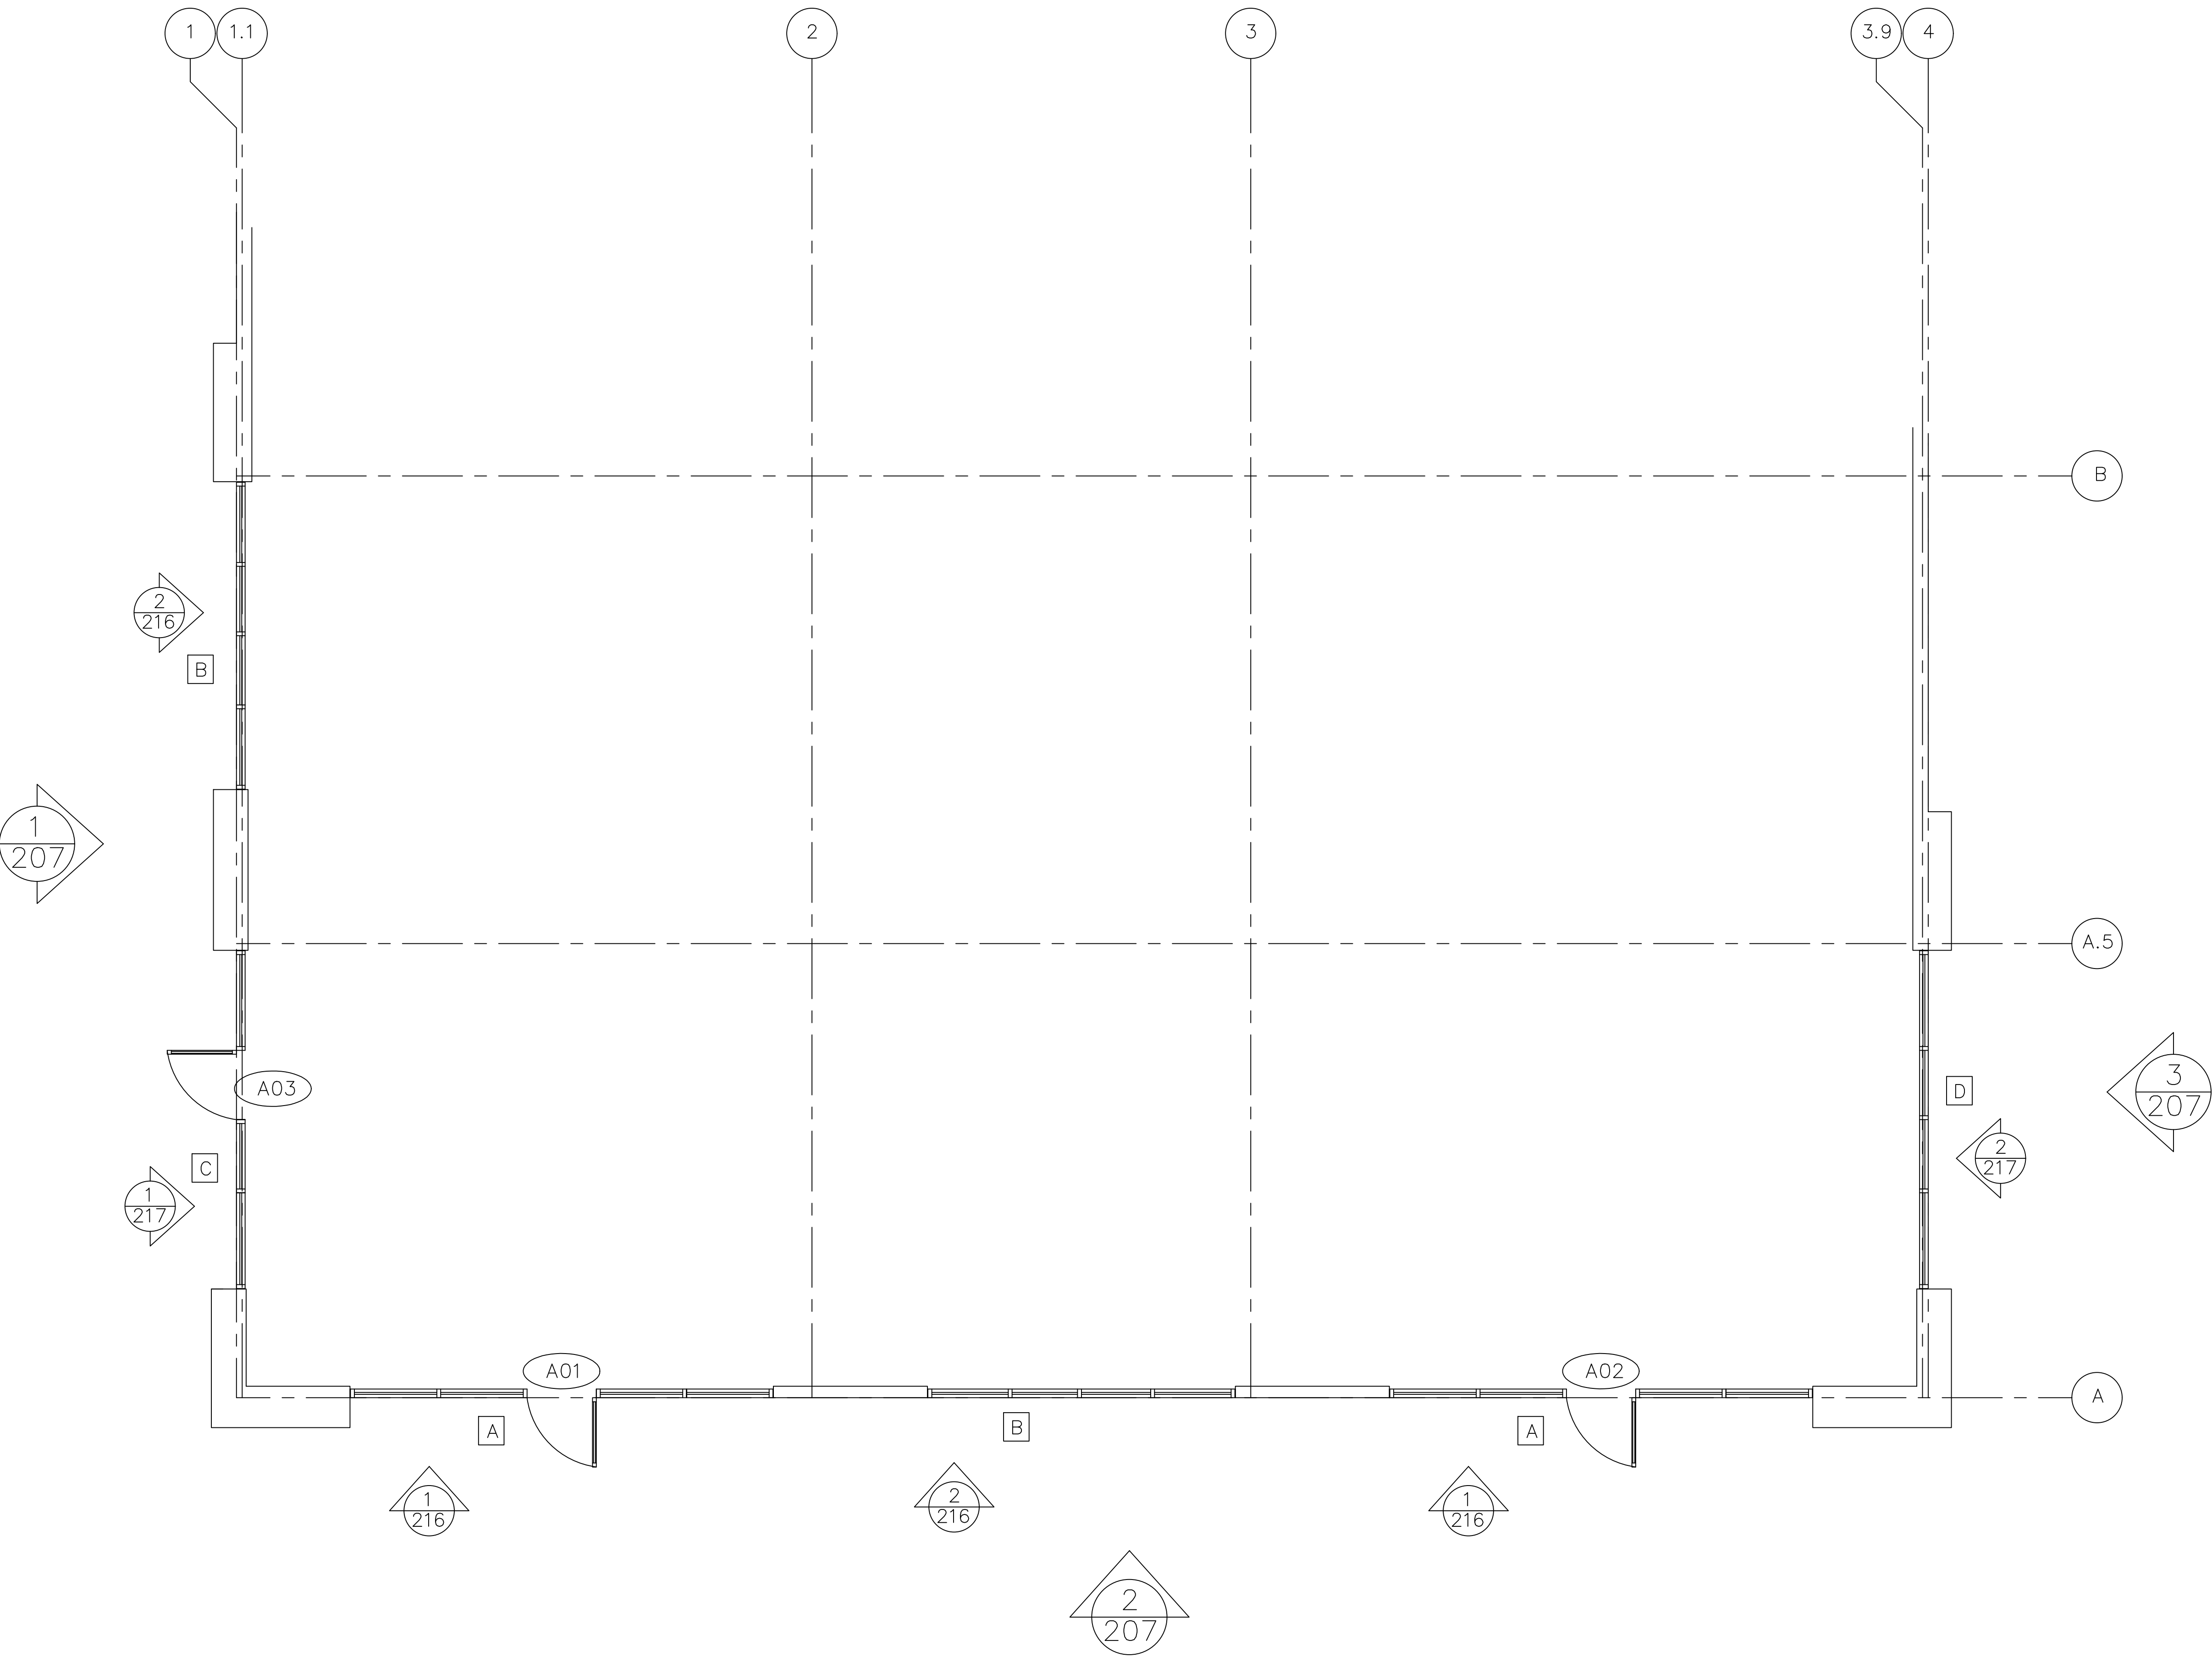

1 FIRST FLOOR PLAN – RETAIL PAD A
ARCH. REF.:1/A1.0

NO.	REVISION/ISSUED	DATE
1	1ST SUBMITTAL	02/23/2017
3	REVISIONS	04/07/2017

PROJECT NAME & LOCATION: THE SHoppes OF MID RIVERS – RETAILERS A,B,&C – SMALL SHOPS 1 & 2 – PAD "A" ST. PETERS, MO	SHEET TITLE: FLOOR PLAN


DRAFTSMAN:
KS DRAFTING & DESIGN, LLC. KYLE SCHNECK HARRISBURG, PA 17110 KYLE@KSDRAFTINGDESIGNLLC.COM 717-228-7114 KSDRAFTINGDESIGNLLC.COM

--

ARCHITECT:
MJM ARCHITECTS

DRAWN BY:	KYLE SCHNECK
CHECKED BY:	KYLE SCHNECK

DATE:	04/07/2017	SHEET: 203

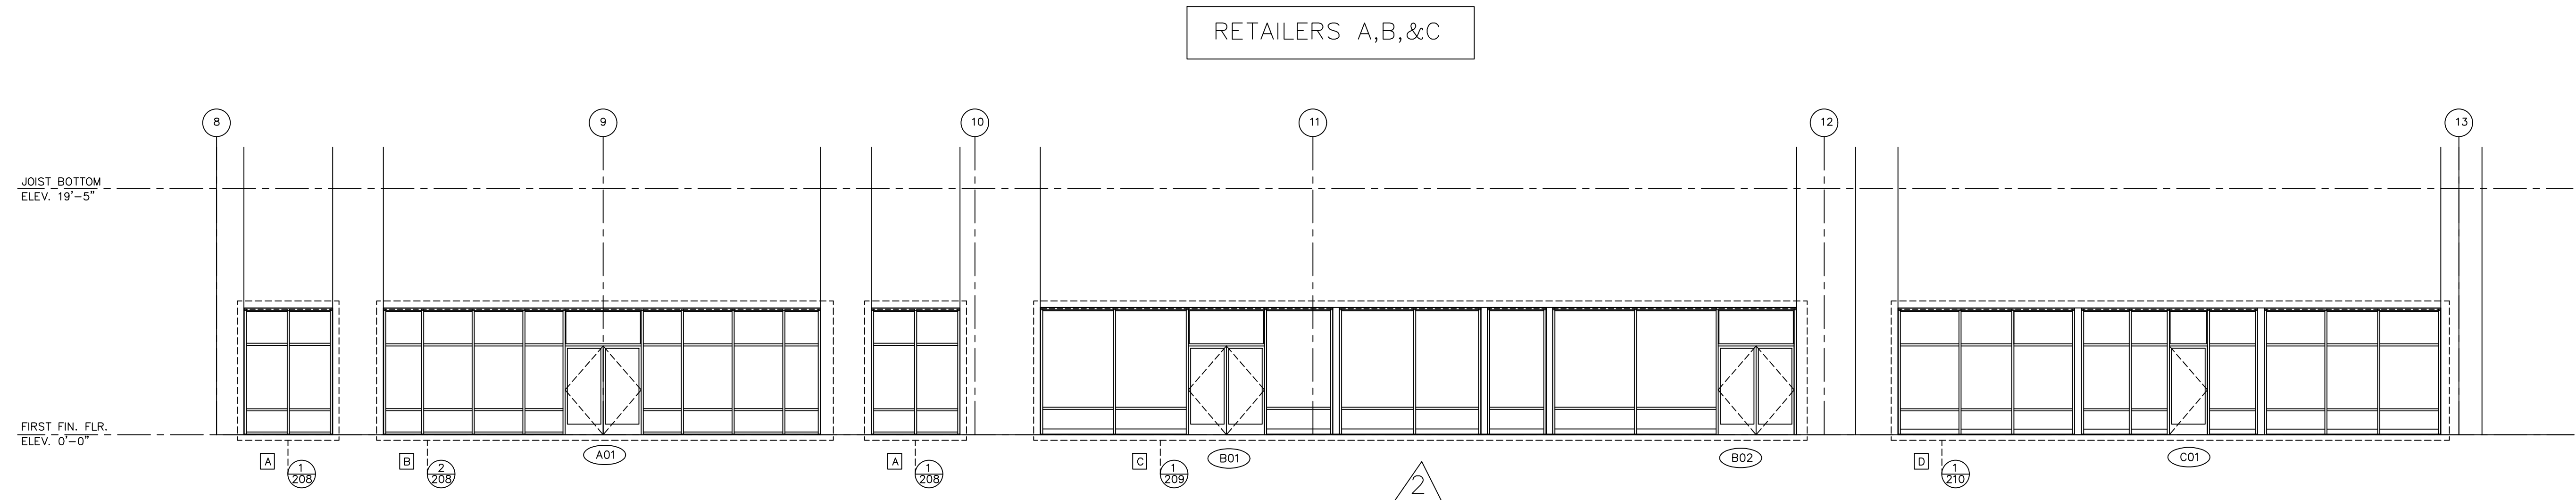

JOIST BOTTOM
ELEV. 19'-5"

FIRST FIN. FLR.
ELEV. 0'-0"

RETAILERS A,B,&C

1 EXTERIOR ELEVATION - RETAILERS A,B,C
ARCH. REF.:1/A3.0

NO.	REVISION/ISSUED	DATE
1	1ST SUBMITTAL	02/23/2017
2	PER BULLETIN #3	03/16/2017

PROJECT NAME & LOCATION: THE SHOPPES OF MID RIVERS - RETAILERS A,B,&C - SMALL SHOPS 1 & 2 - PAD "A" ST. PETERS, MO	SHEET TITLE: ELEVATIONS

DRAFTSMAN:
KS DRAFTING & DESIGN, LLC.
KYLE SCHNECK
HARRISBURG, PA 17110
KYLE@KSDRAFTINGDESIGNLLC.COM
717-228-7114
KSDRAFTINGDESIGNLLC.COM

ARCHITECT:
MJM ARCHITECTS

DRAWN BY: KYLE SCHNECK
CHECKED BY: KYLE SCHNECK

DATE: 02/23/2017	SHEET: 204
------------------	------------

NO.	REVISION/ISSUED	DATE
1	1ST SUBMITTAL	02/23/2017

PROJECT NAME & LOCATION:

THE SHOPPES OF MID RIVERS
— RETAILERS A,B,&C
— SMALL SHOPS 1 & 2
— PAD "A"
ST. PETERS, MO

SHEET TITLE:

ELEVATIONS

DRAFTSMAN:

KS DRAFTING & DESIGN, LLC.
KYLE SCHNECK
HARRISBURG, PA 17110
KYLE@KSDRAFTINGDESIGNLLC.COM
717-228-7114
KSDRAFTINGDESIGNLLC.COM

ARCHITECT:


MJM ARCHITECTS

DRAWN BY: KYLE SCHNECK


CHECKED BY: KYLE SCHNECK

DATE: 02/23/2017


SHEET: 205

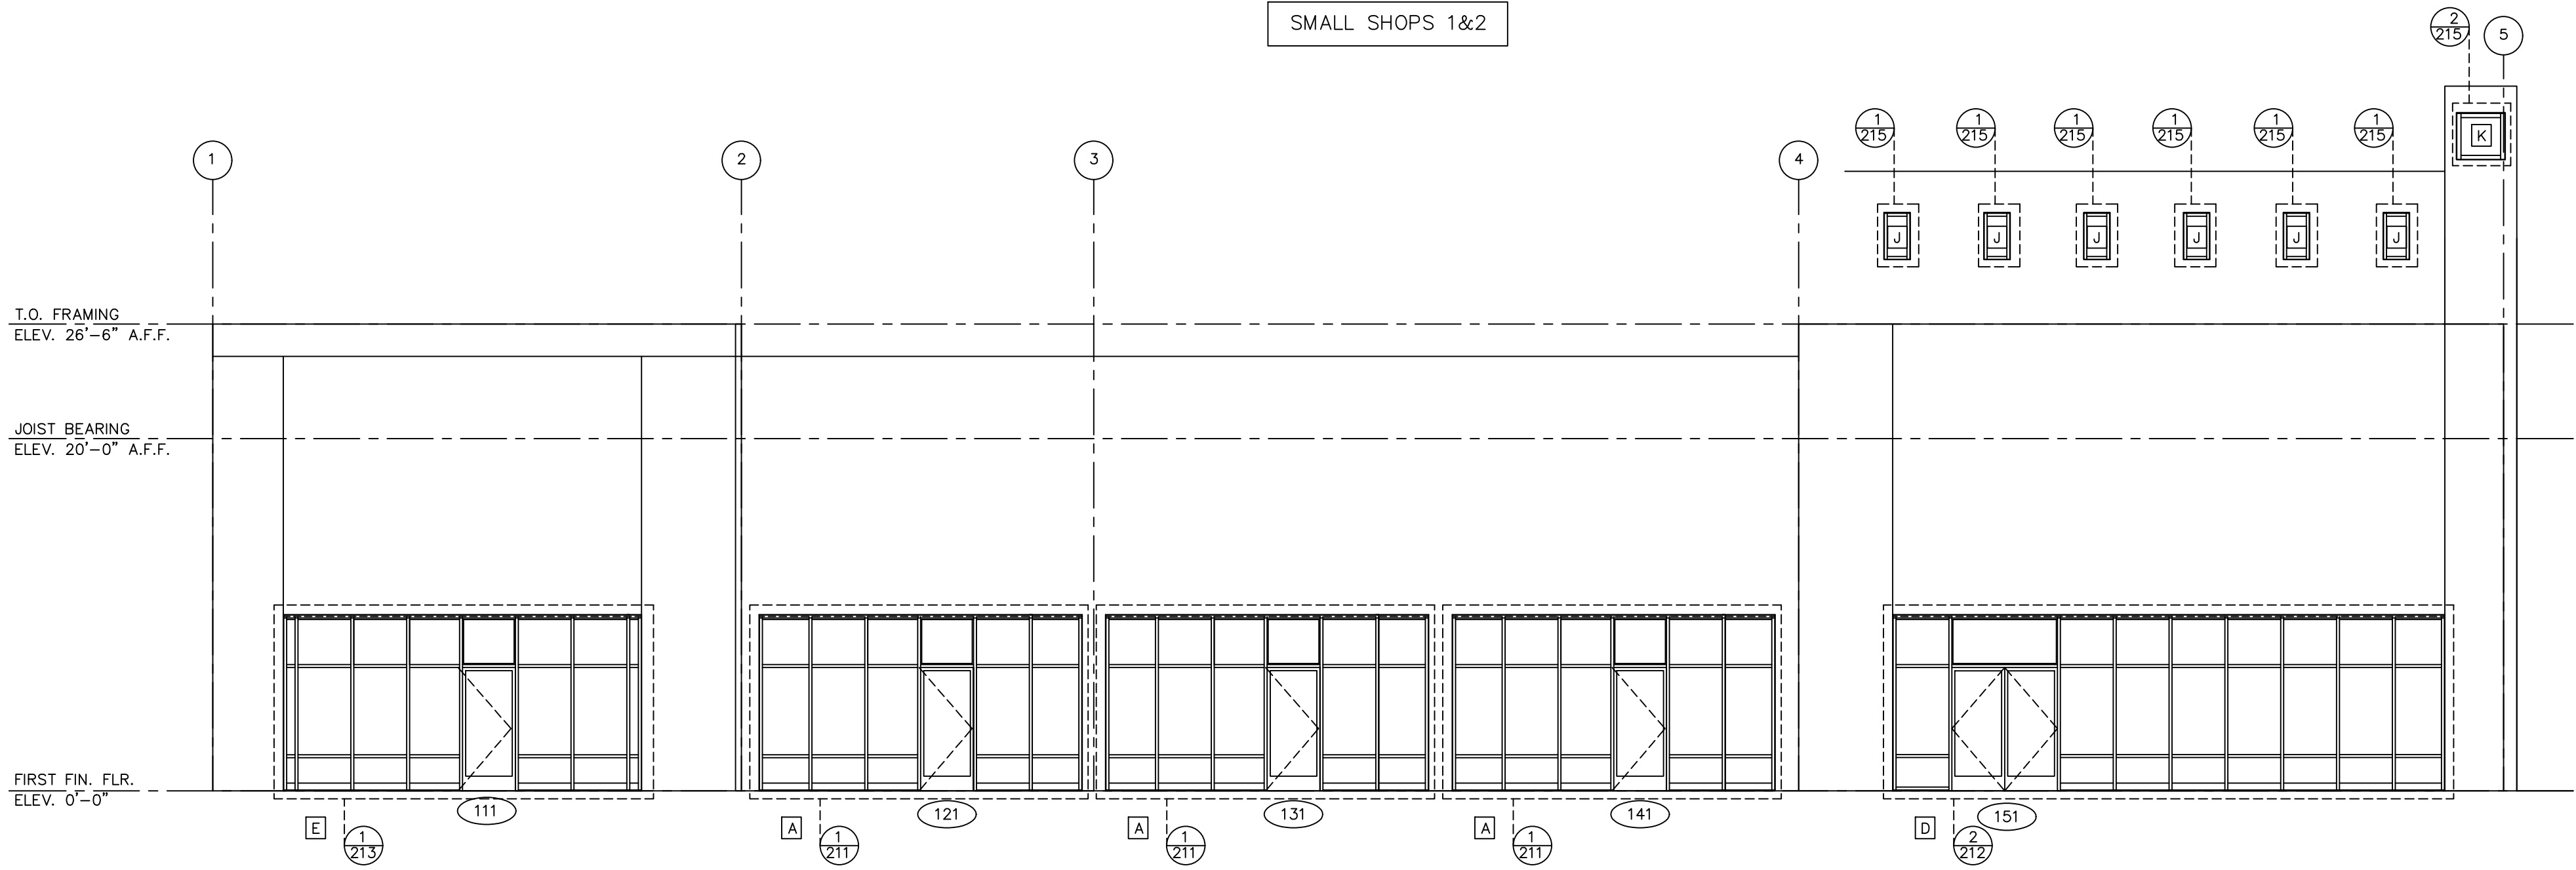

1 FRONT ELEVATION - SMALL SHOPS 1&2
ARCH. REF.: 2/A3.0

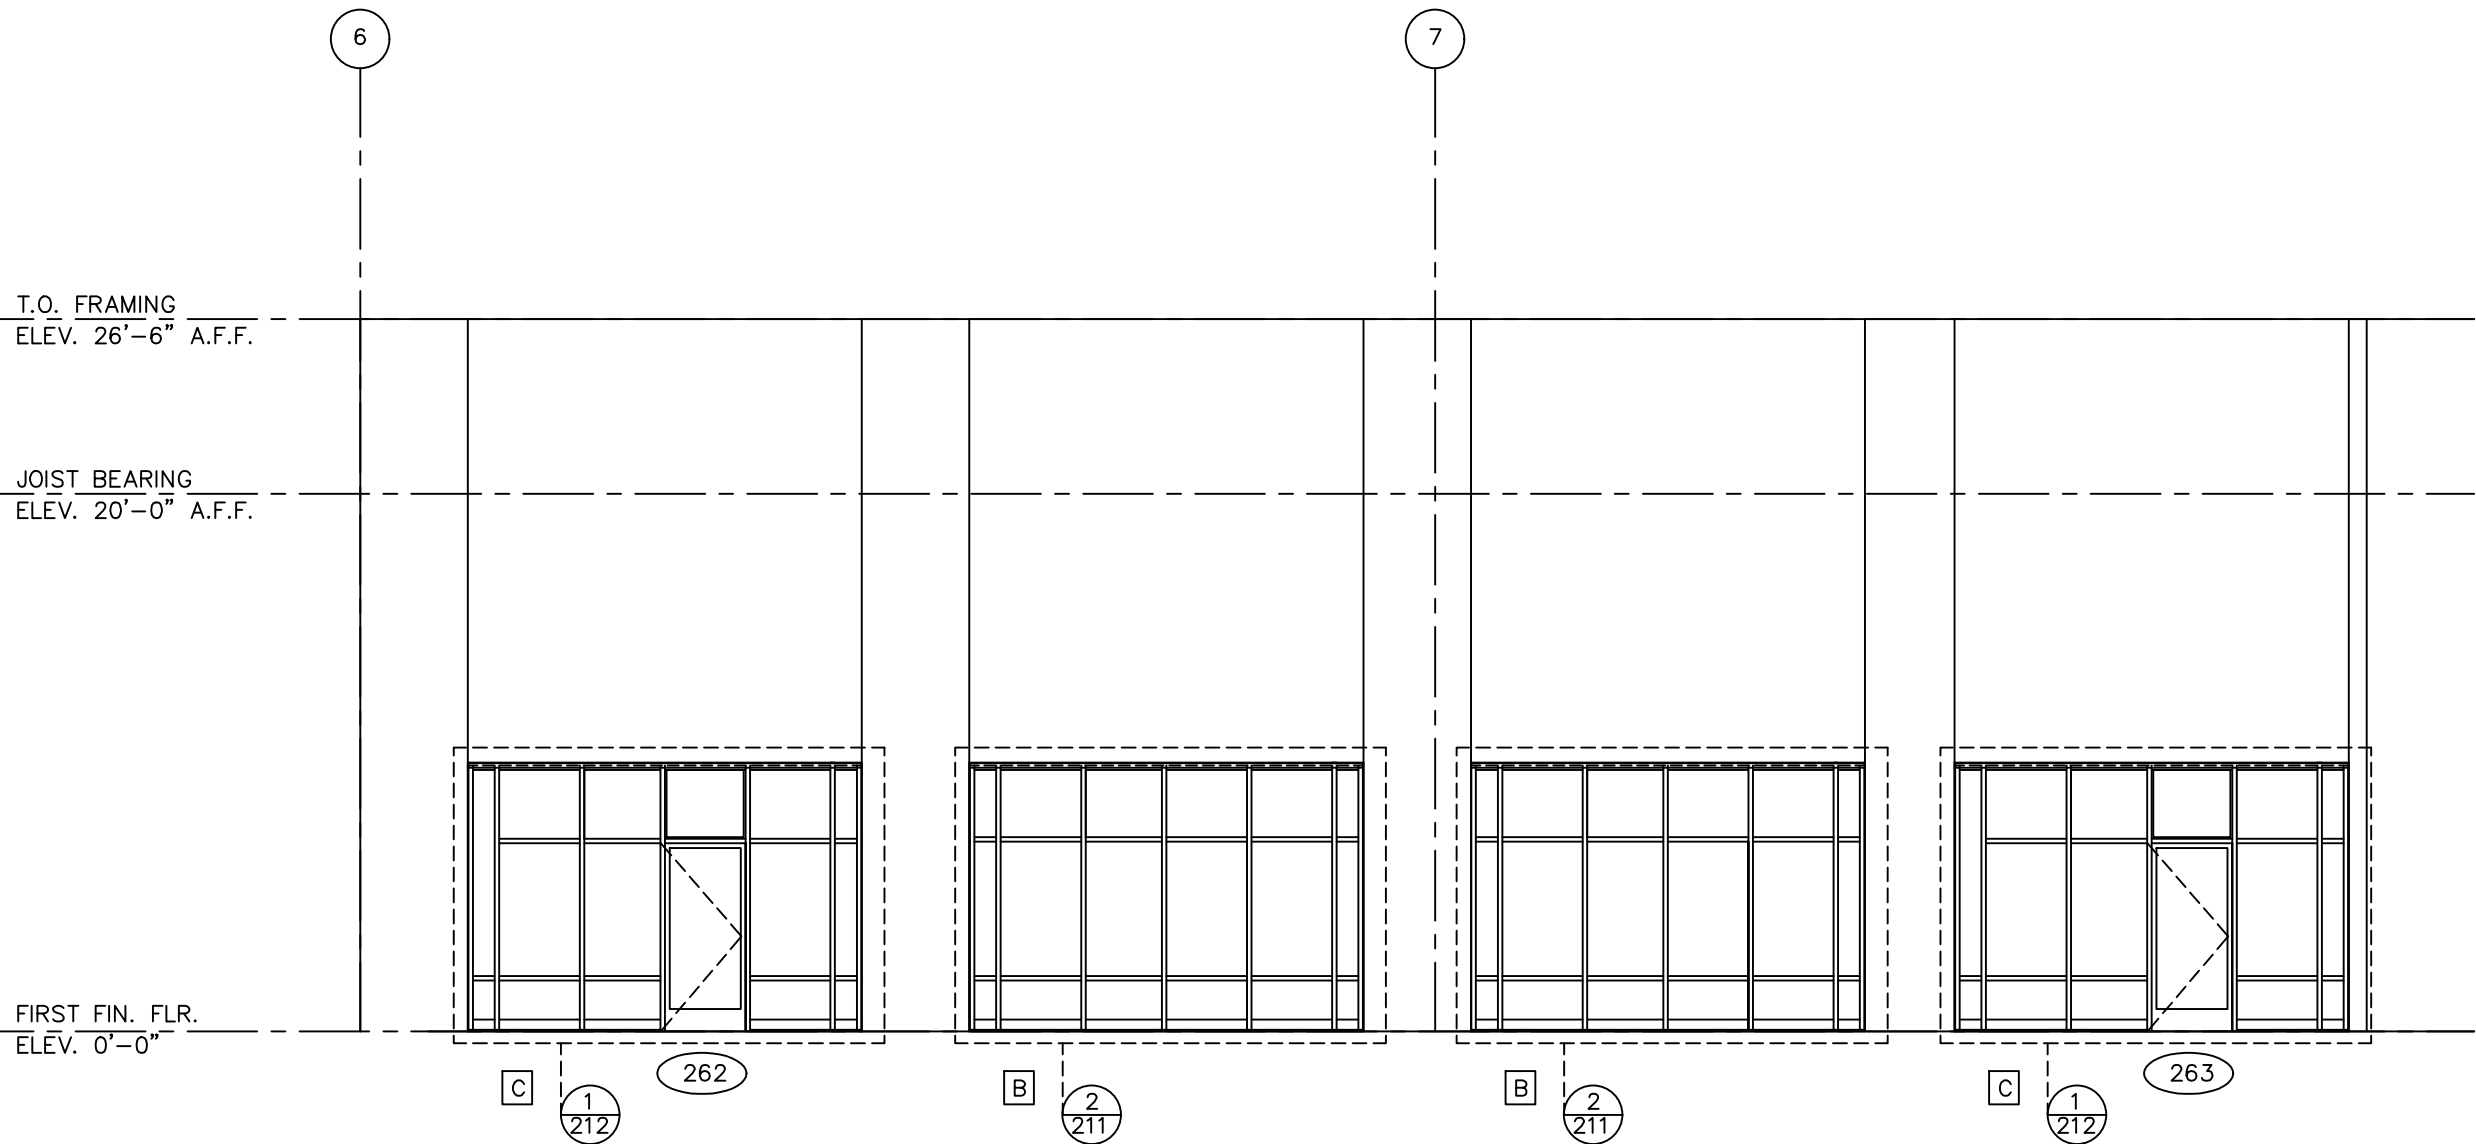

2 FRONT ELEVATION - SMALL SHOPS 1&2
ARCH. REF.: 2/A3.0

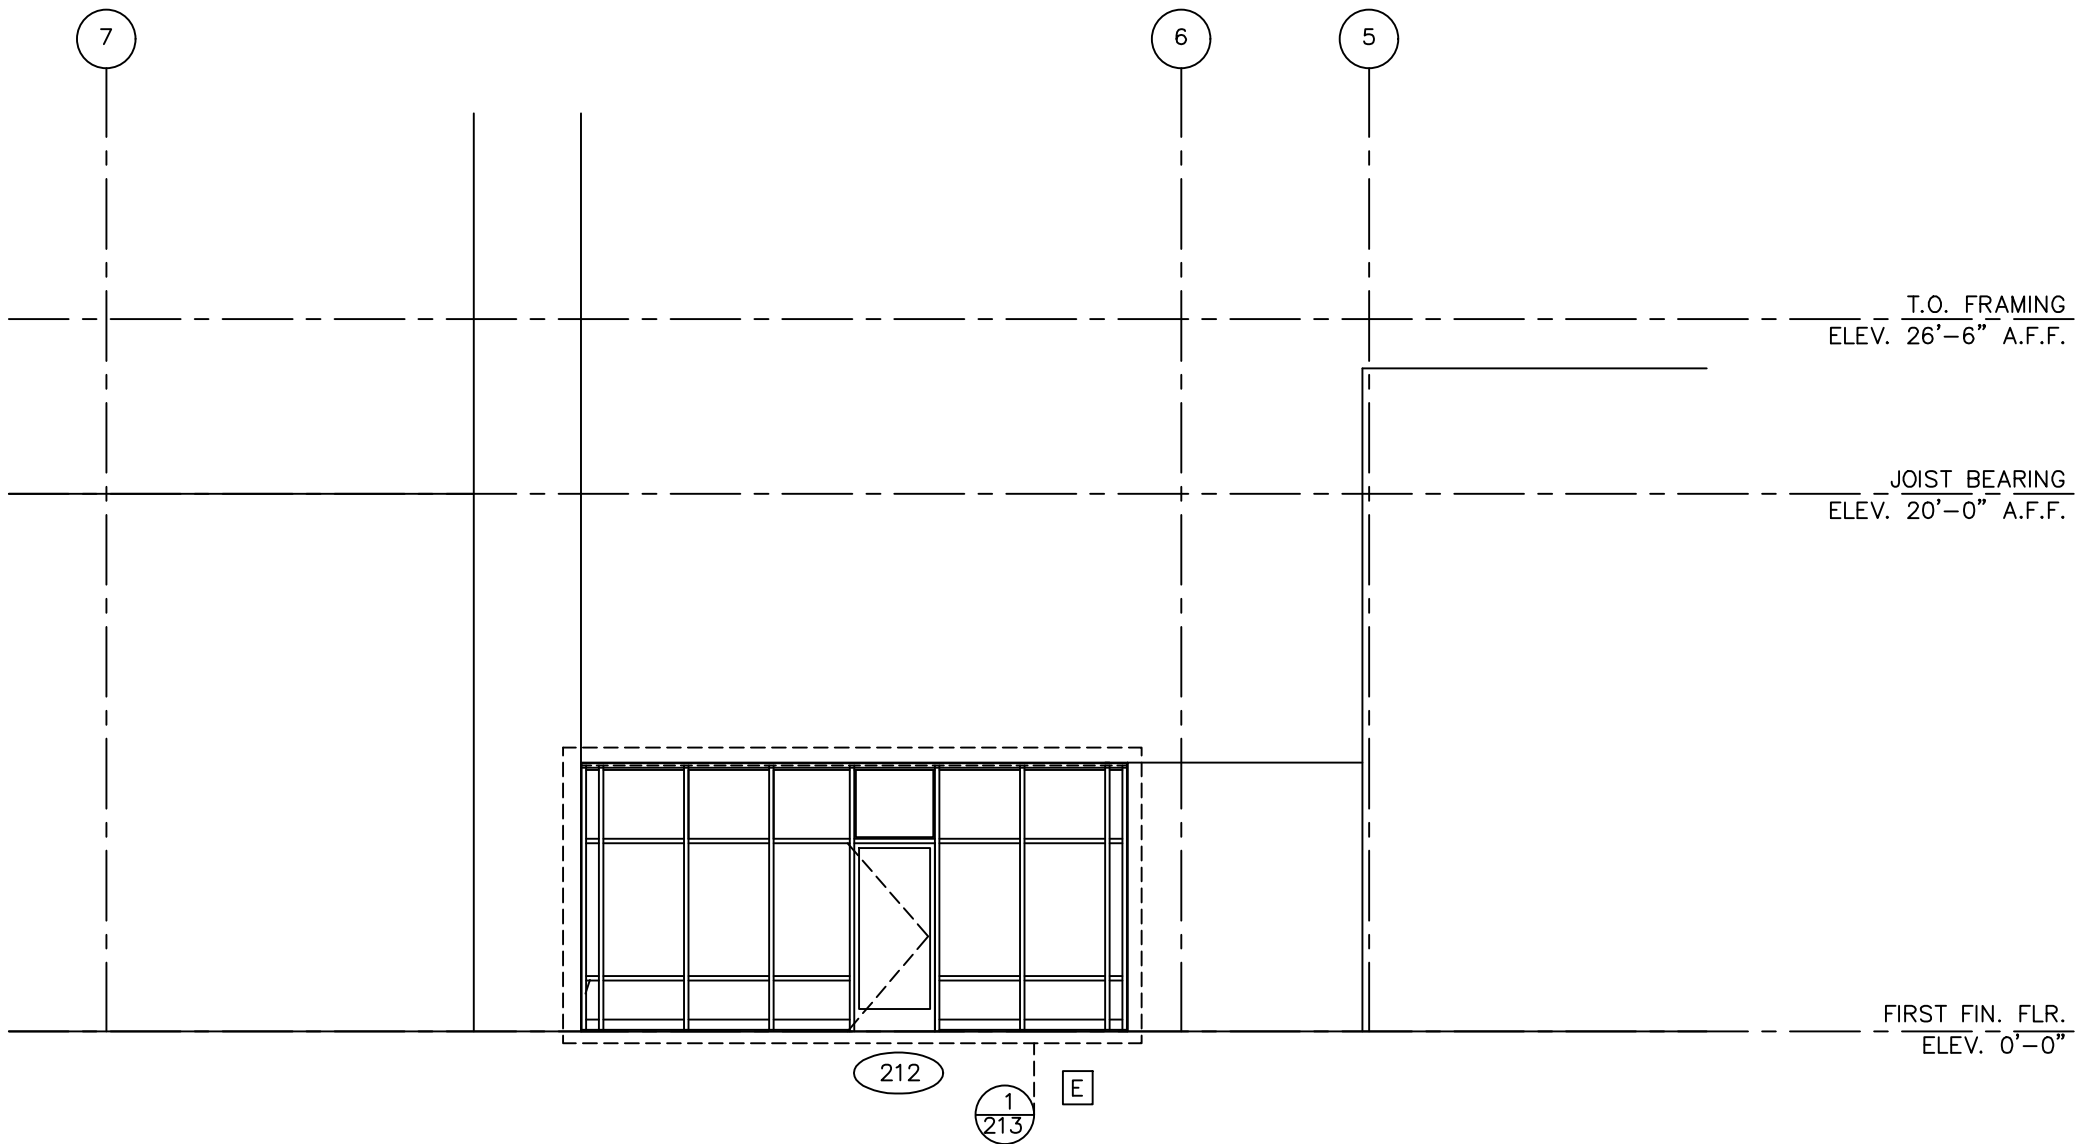

3 REAR ELEVATION - SMALL SHOPS 1&2
ARCH. REF.: 3/A3.0

NO.	REVISION/ISSUED	DATE
1	1ST SUBMITTAL	02/23/2017


PROJECT NAME & LOCATION: THE SHoppes OF MID RIVERS — RETAILERS A,B,&C — SMALL SHOPS 1 & 2 — PAD "A" ST. PETERS, MO	SHEET TITLE: ELEVATIONS


DRAFTSMAN:
KS DRAFTING & DESIGN, LLC. KYLE SCHNECK HARRISBURG, PA 17110 KYLE@KSDRAFTINGDESIGNLLC.COM 717-228-7114 KSDRAFTINGDESIGNLLC.COM

ARCHITECT:
MJM ARCHITECTS


DRAWN BY:	KYLE SCHNECK
CHECKED BY:	KYLE SCHNECK

DATE:	02/23/2017	SHEET:	206
-------	------------	--------	-----

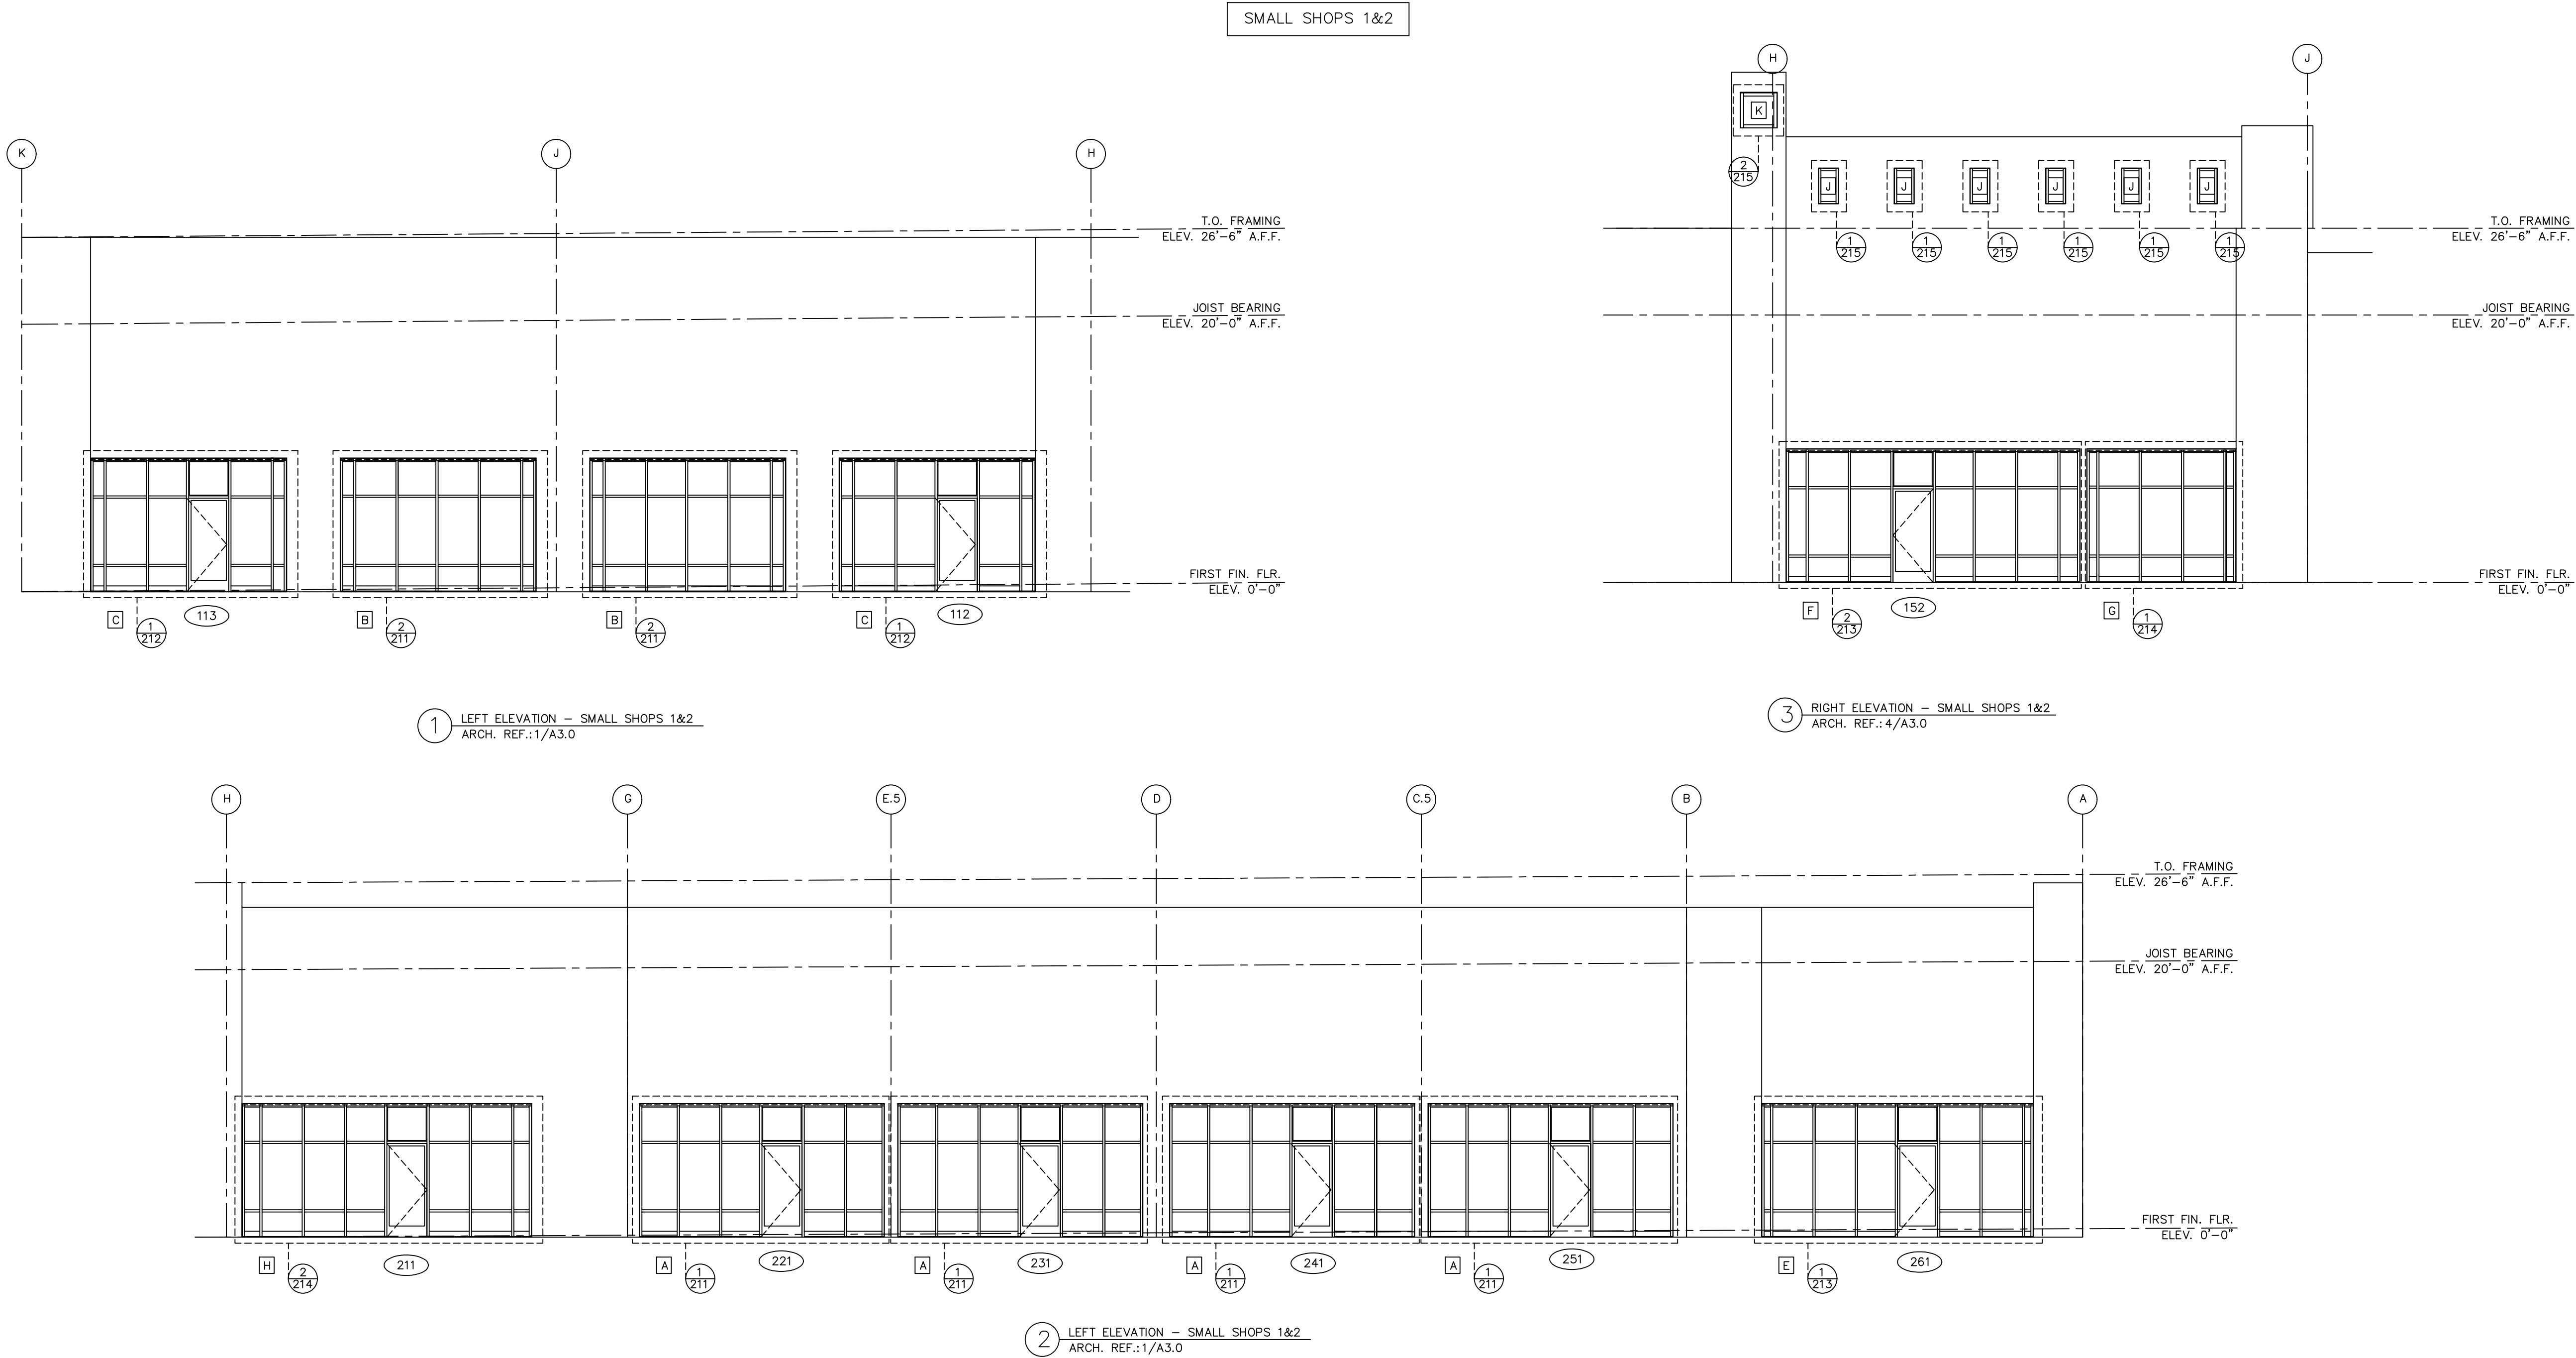


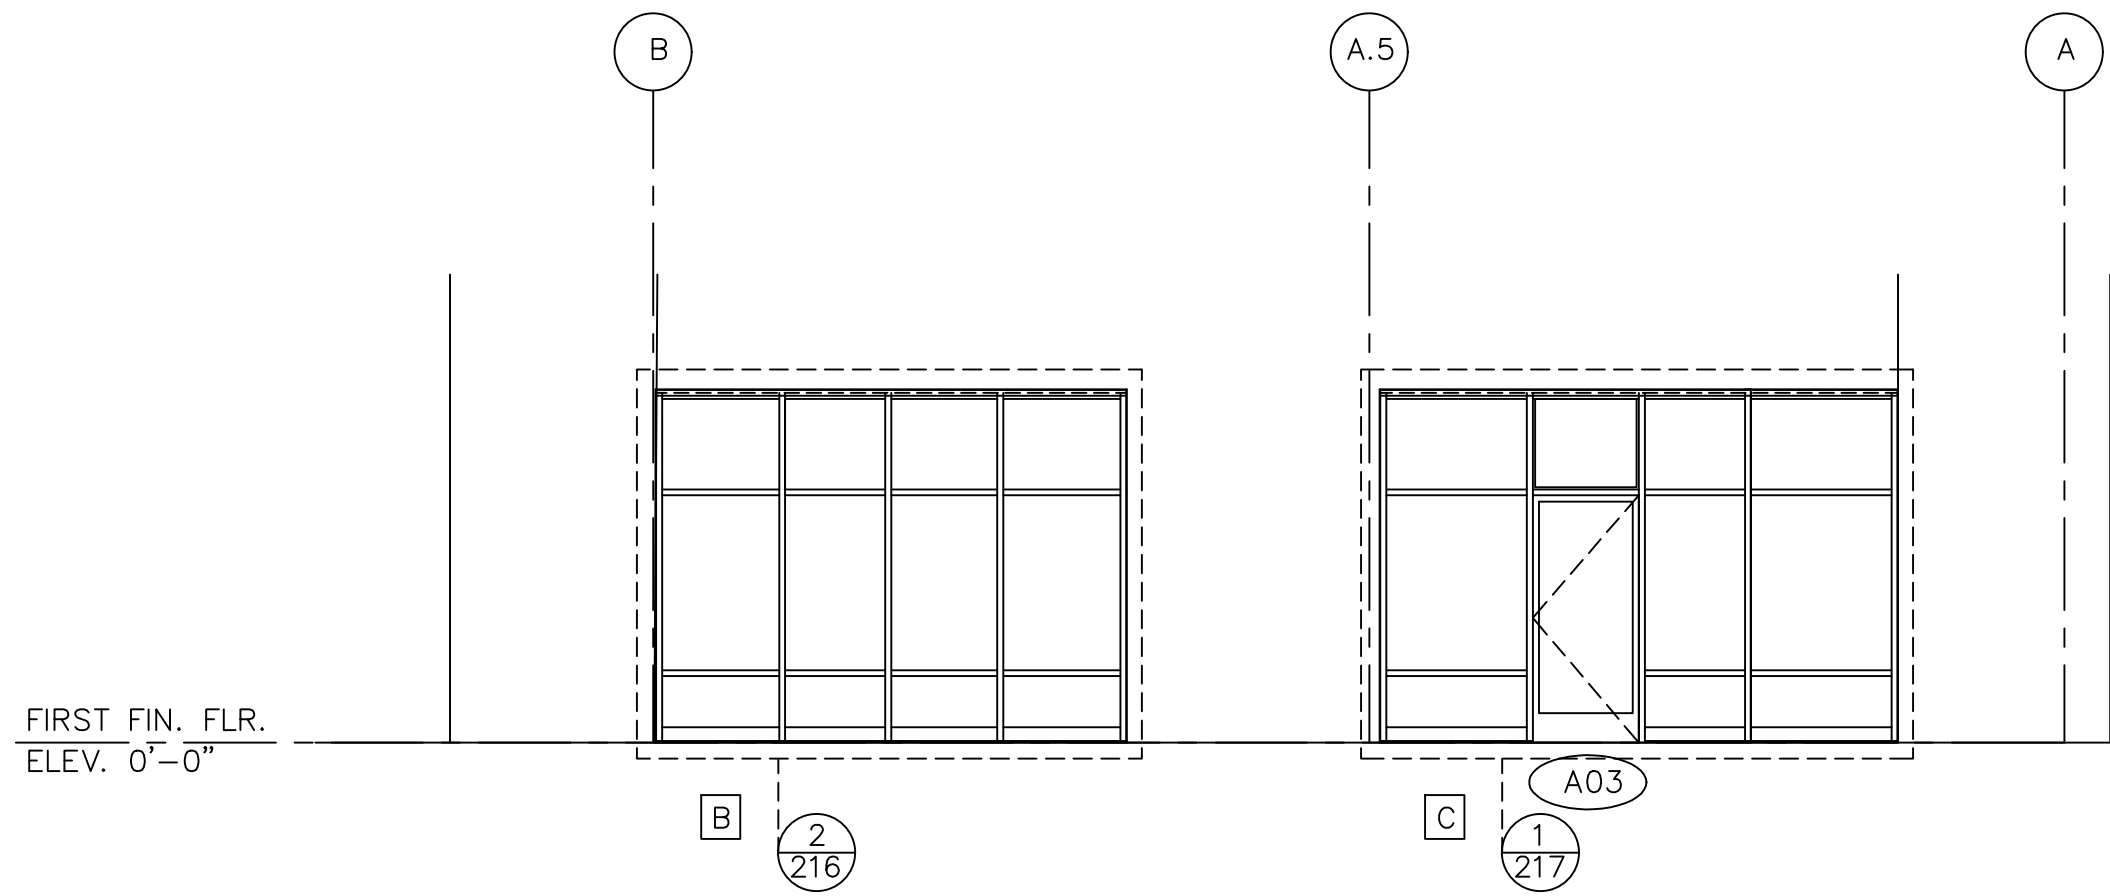

1 LEFT ELEVATION – RETAIL PAD A
ARCH. REF.: 4/A3.0

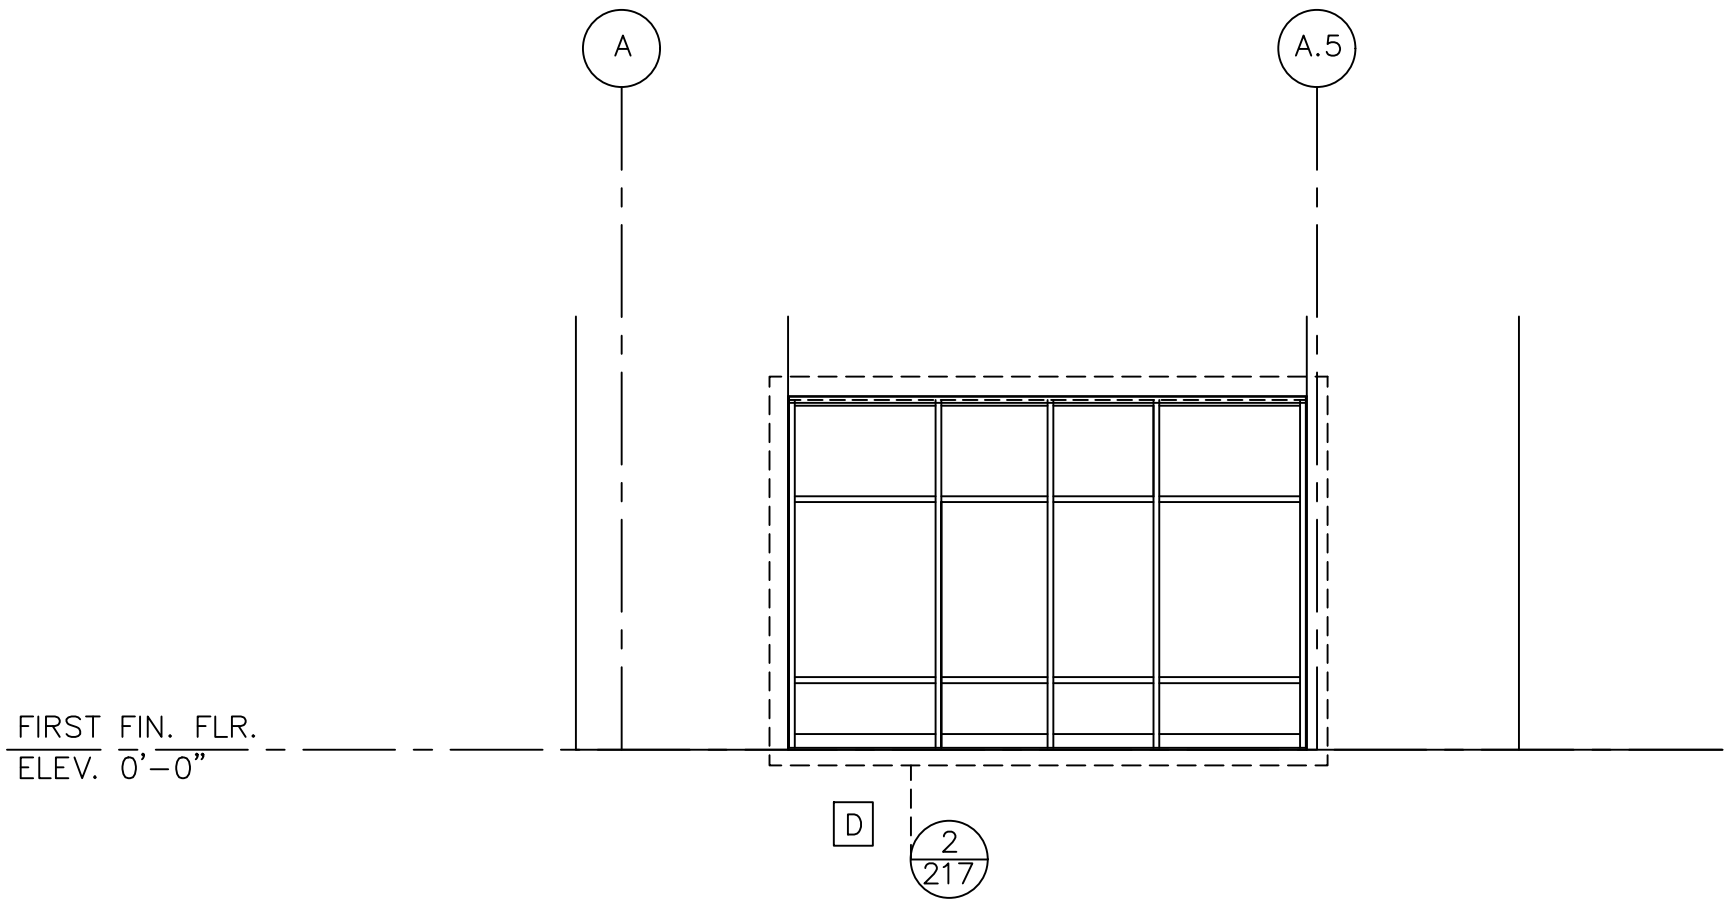

3 RIGHT ELEVATION – RETAIL PAD A
ARCH. REF.: 2/A3.0

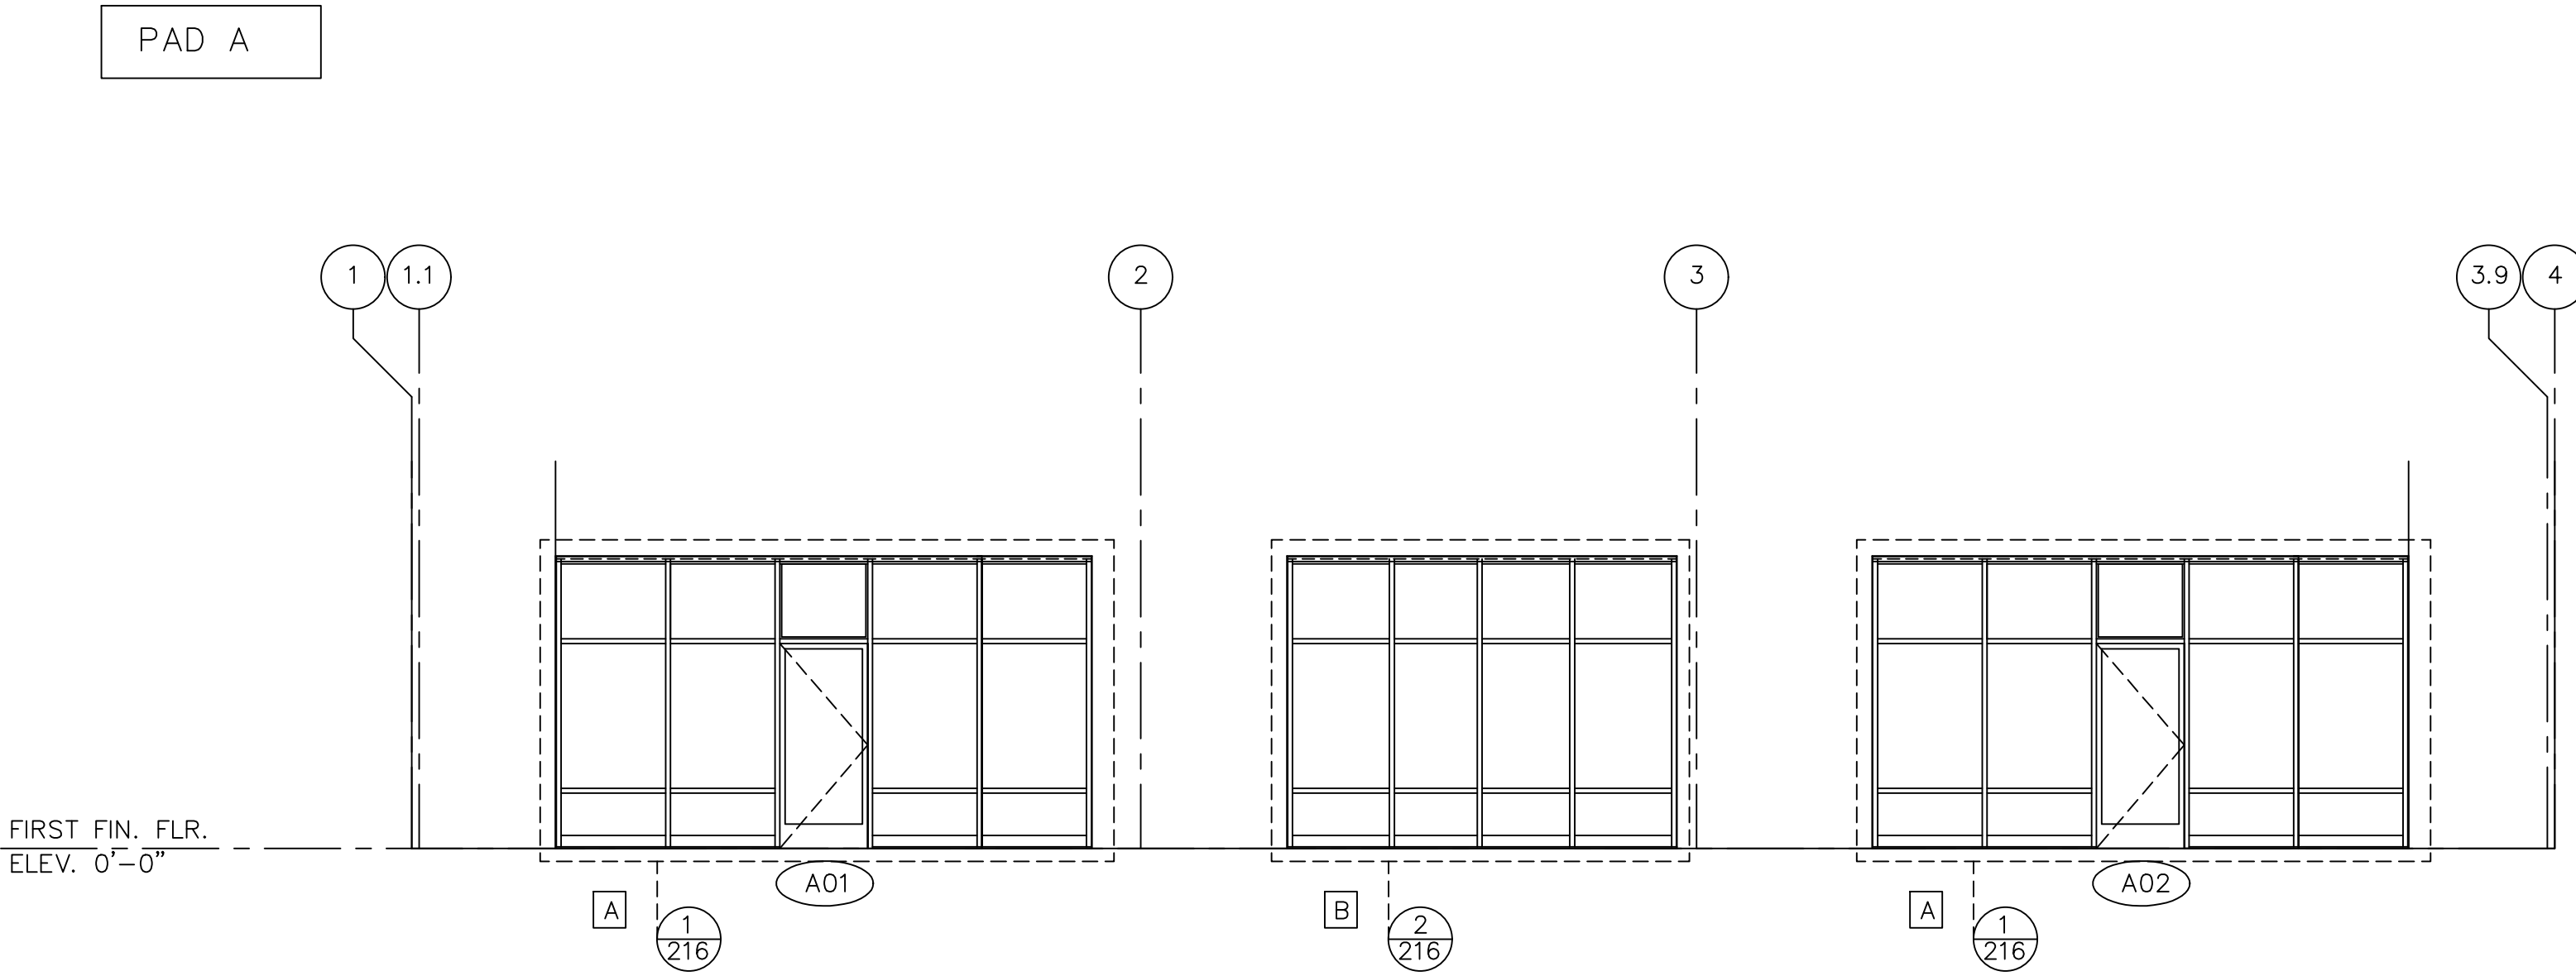

2 FRONT ELEVATION – RETAIL PAD A
ARCH. REF.: 1/A3.0

PAD A

NO.	REVISION/ISSUED	DATE
1	1ST SUBMITTAL	02/23/2017

PROJECT NAME & LOCATION: THE SHOPPES OF MID RIVERS – RETAILERS A,B,&C – SMALL SHOPS 1 & 2 – PAD "A" ST. PETERS, MO	SHEET TITLE: ELEVATIONS

DRAFTSMAN:
KS DRAFTING & DESIGN, LLC. KYLE SCHNECK HARRISBURG, PA 17110 KYLE@KSDRAFTINGDESIGNLLC.COM 717-228-7114 KSDRAFTINGDESIGNLLC.COM

ARCHITECT:
MJM ARCHITECTS

DRAWN BY:	KYLE SCHNECK
CHECKED BY:	KYLE SCHNECK

DATE:	02/23/2017	SHEET:
		207

NO.	REVISION/ISSUED	DATE
1	1ST SUBMITTAL	02/23/2017


PROJECT NAME & LOCATION: THE SHoppes OF MID RIVERS — RETAILERS A,B,&C — SMALL SHOPS 1 & 2 — PAD "A" ST. PETERS, MO SHEET TITLE: ELEVATIONS

DRAFTSMAN: KS DRAFTING & DESIGN, LLC. KYLE SCHNECK HARRISBURG, PA 17110 KYLE@KSDRAFTINGDESIGNLLC.COM 717-228-7114 KSDRAFTINGDESIGNLLC.COM


ARCHITECT: MJM ARCHITECTS

DRAWN BY: KYLE SCHNECK
CHECKED BY: KYLE SCHNECK

DATE: 02/23/2017	SHEET: 208
---------------------	---------------

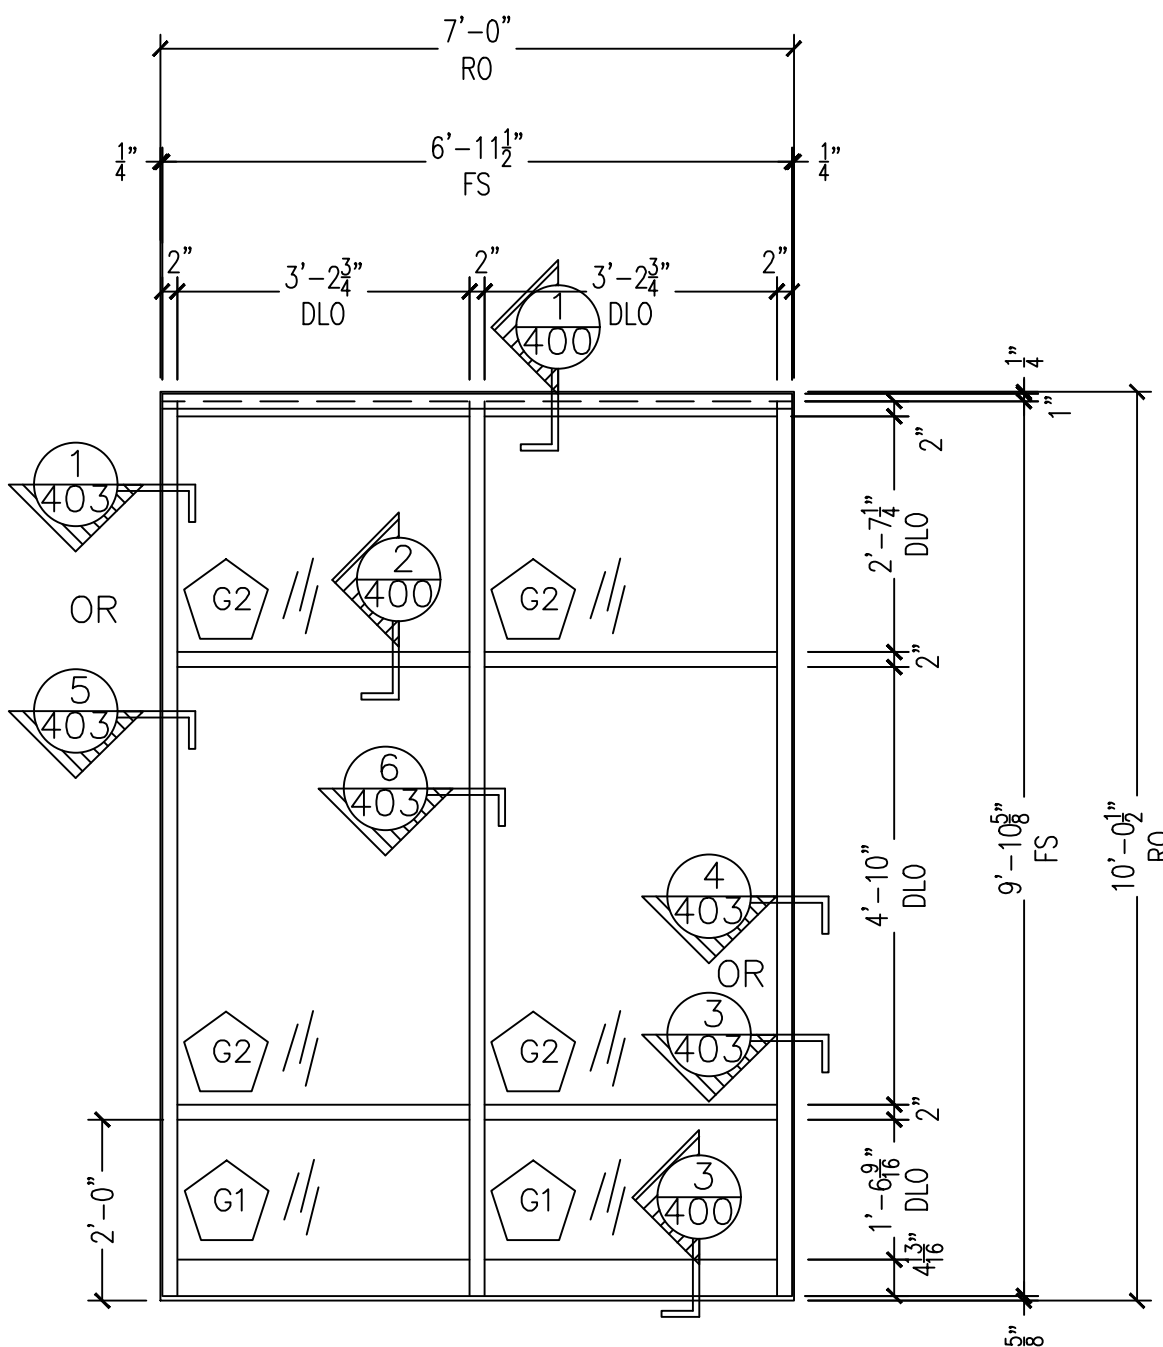

QTY: 2
OLD CASTLE FG-3000 EXTERIOR STOREFRONT
1 RETAILER "A" STOREFRONT ELEVATION A
ARCH. REF.: 1/A6.0

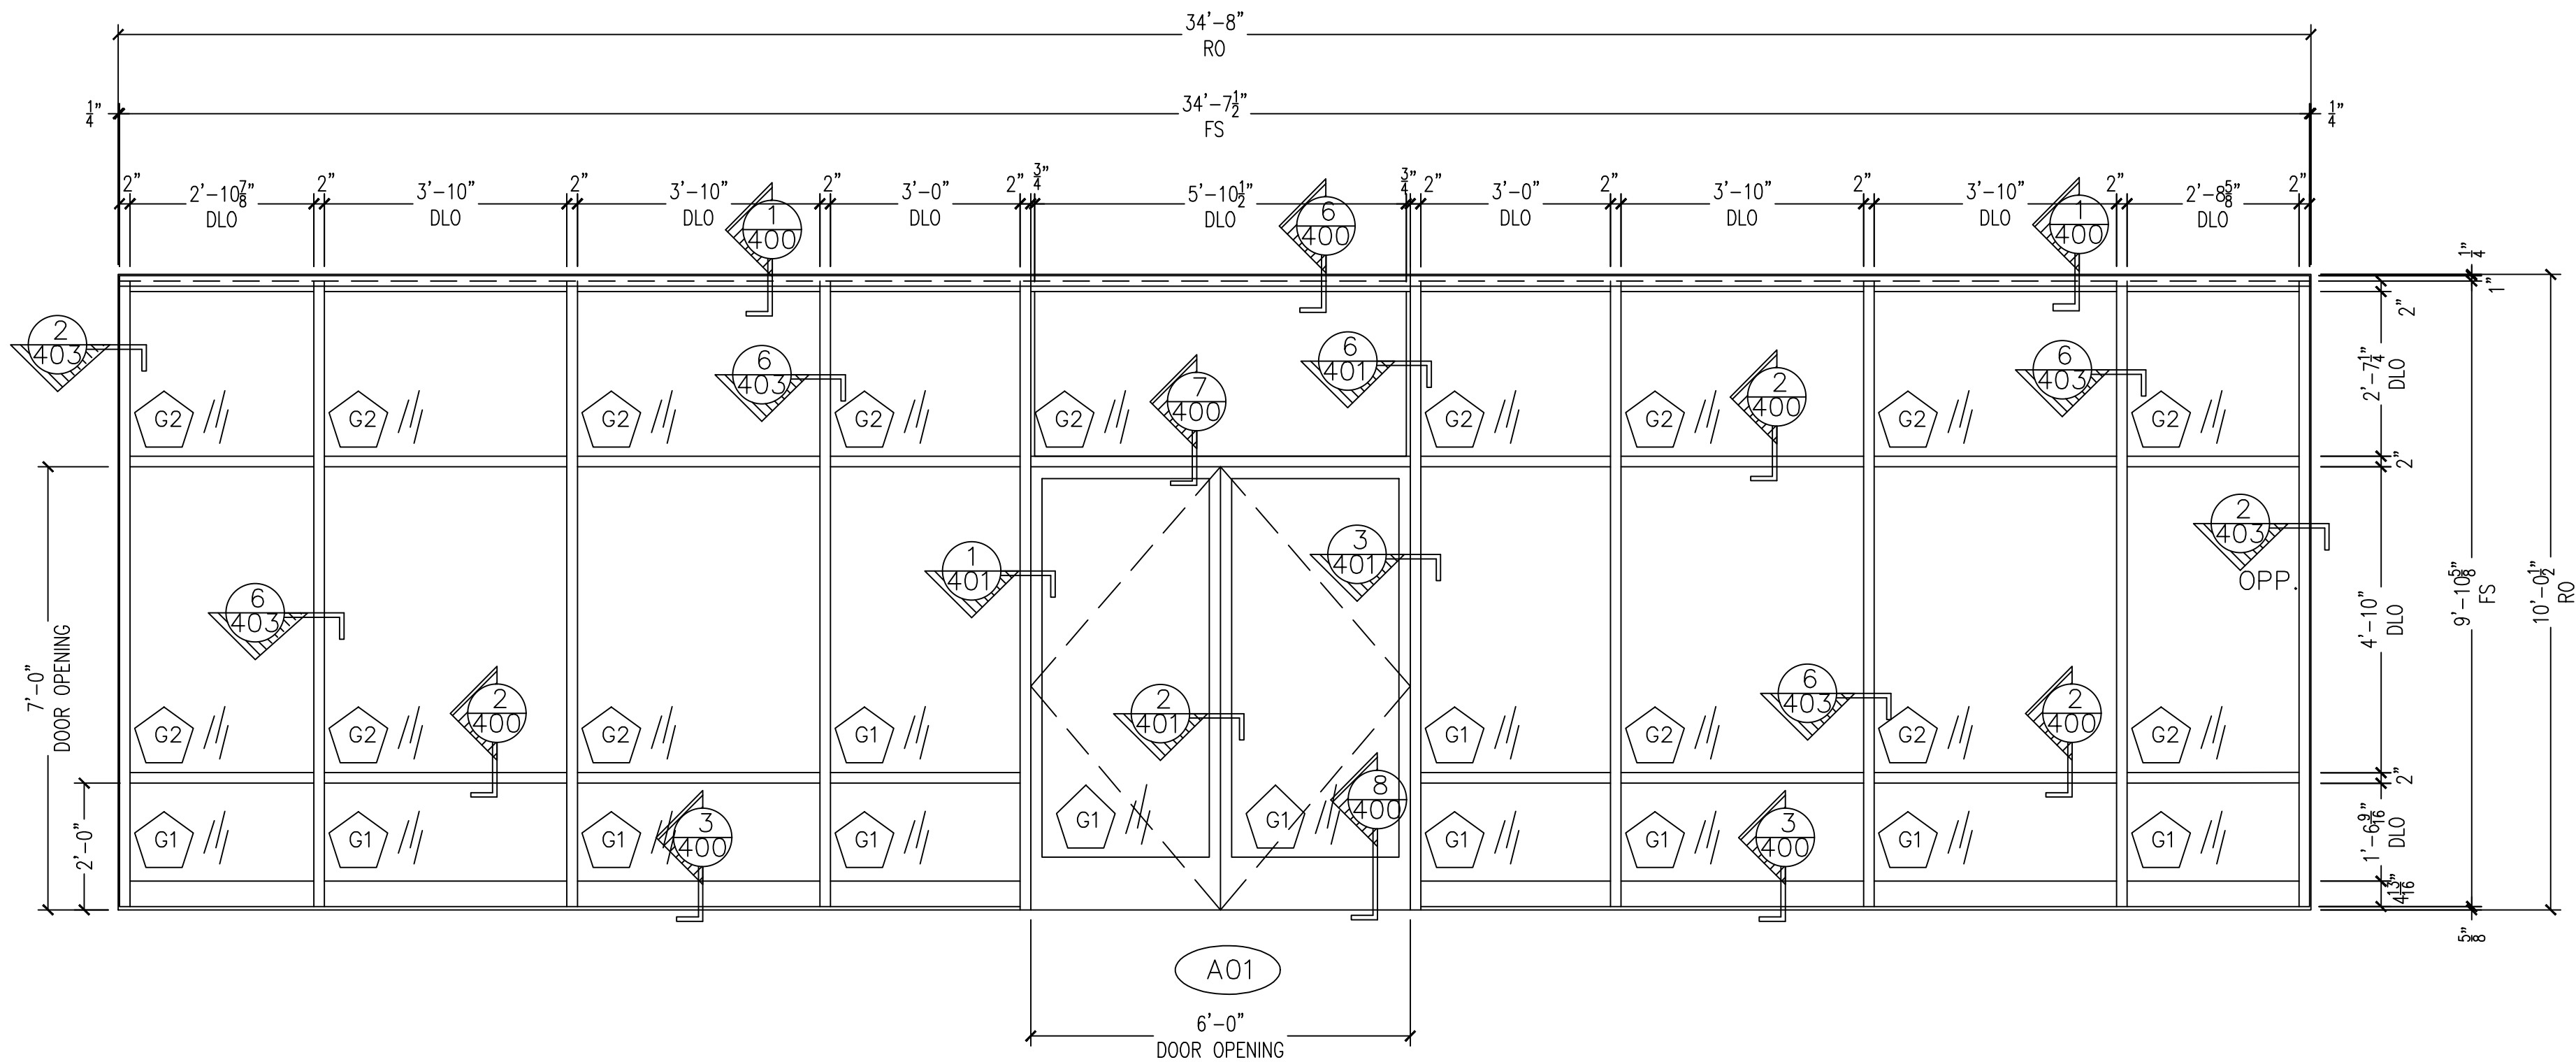

QTY: 1
OLD CASTLE FG-3000 EXTERIOR STOREFRONT
OLD CASTLE NARROW STILE DOORS
2 RETAILER "A" STOREFRONT ELEVATION B
ARCH. REF.: 1/A6.0

NO.	REVISION/ISSUED	DATE
1	1ST SUBMITTAL	02/23/2017
2	PER BULLETIN #3	03/16/2017

PROJECT NAME & LOCATION:

THE SHOPPES OF MID RIVERS

- RETAILERS A,B,&C
- SMALL SHOPS 1 & 2

ST. PETERS, MO

SHEET TITLE:

ELEVATIONS

DRAFTSMAN:

KS DRAFTING & DESIGN, LLC.
KYLE SCHNECK
HARRISBURG, PA 17110
KYLE@KSDRAFTINGDESIGNLLC.COM
717-228-7114
KSDRAFTINGDESIGNLLC.COM

ARCHITECT:

MJM ARCHITECTS

DRAWN BY:

KYLE SCHNECK


CHECKED BY:

KYLE SCHNECK

DATE: 02/23/2017


SHEET:

209

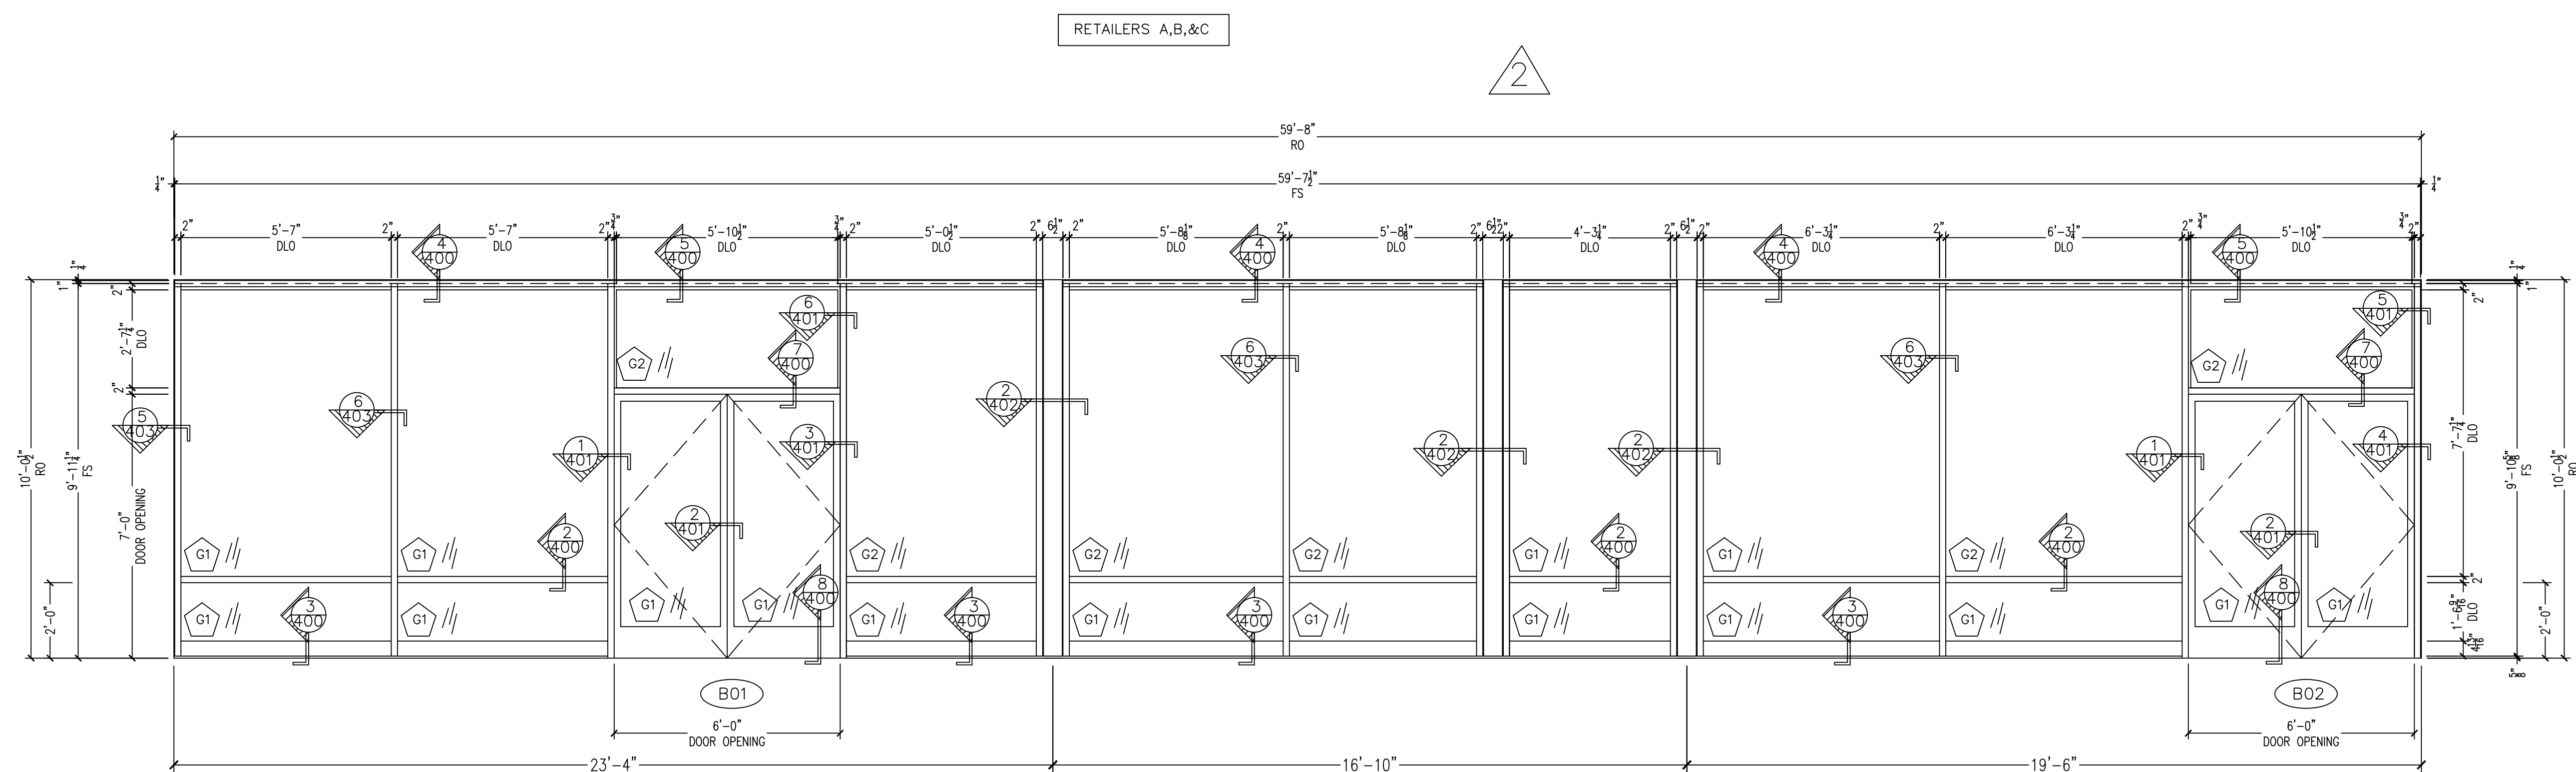

QTY: 1

OLD CASTLE FG-3000 EXTERIOR STOREFRONT
OLD CASTLE NARROW STILE DOORS
1 RETAILER "B" STOREFRONT ELEVATION C
ARCH. REF.: 2/A6.0

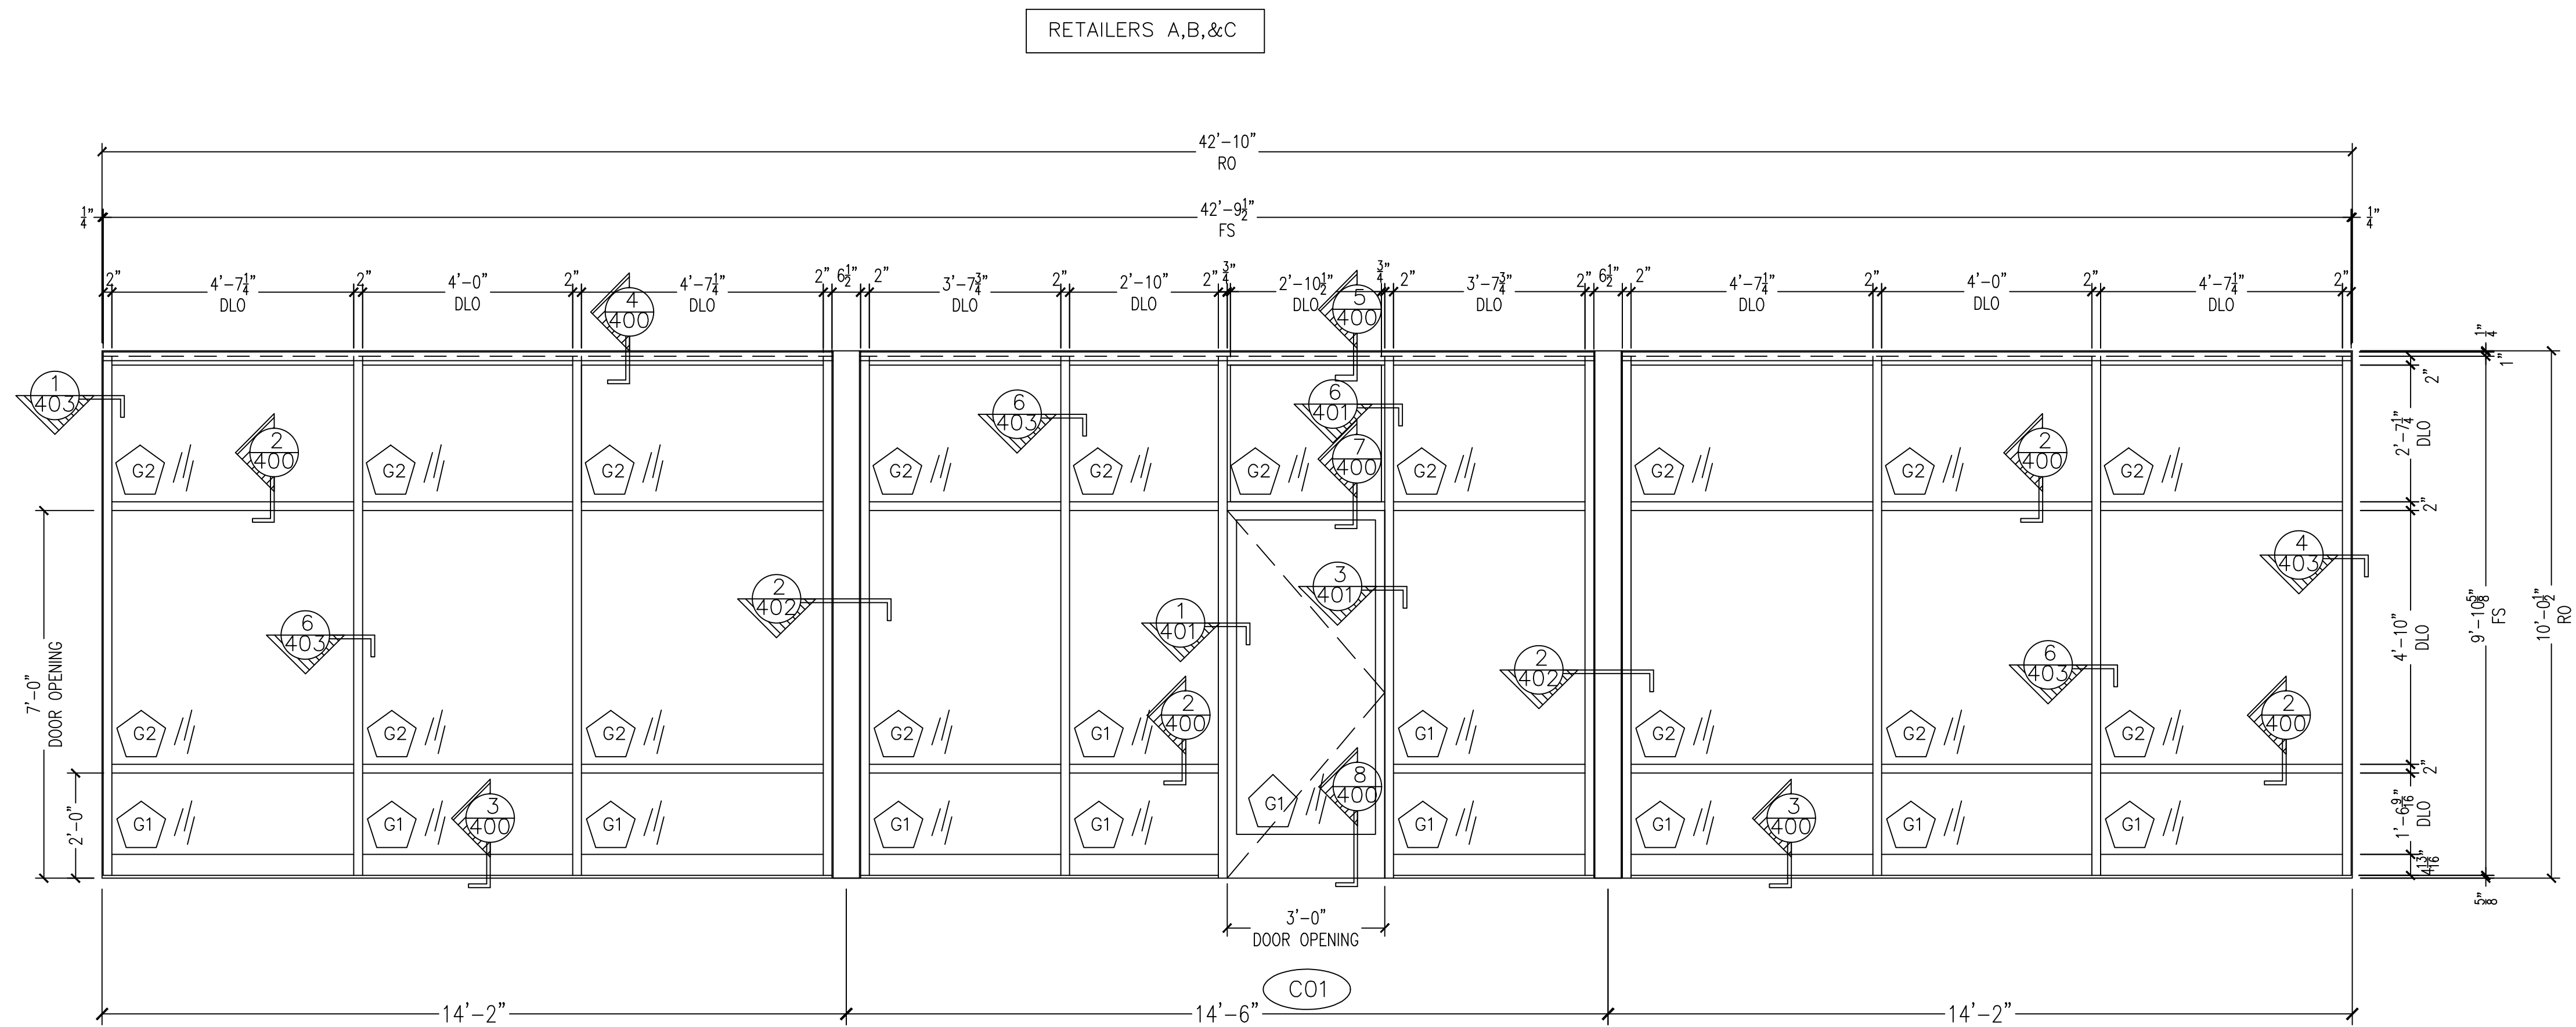

QTY: 1

OLD CASTLE FG-3000 EXTERIOR STOREFRONT
OLD CASTLE NARROW STILE DOORS
1 RETAILER "C" STOREFRONT ELEVATION D
ARCH. REF.: 3/A6.0

NO.	REVISION/ISSUED	DATE
1	1ST SUBMITTAL	02/23/2017

PROJECT NAME & LOCATION: THE SHOPPES OF MID RIVERS — RETAILERS A,B,&C — SMALL SHOPS 1 & 2 — PAD "A" ST. PETERS, MO	SHEET TITLE: ELEVATIONS
---	----------------------------

DRAFTSMAN:

KS DRAFTING & DESIGN, LLC.
KYLE SCHNECK
HARRISBURG, PA 17110
KYLE@KSDRAFTINGDESIGNLLC.COM
717-228-7114
KSDRAFTINGDESIGNLLC.COM

ARCHITECT:

MJM ARCHITECTS

DRAWN BY:

KYLE SCHNECK


CHECKED BY:

KYLE SCHNECK

DATE:
02/23/2017


SHEET:

210

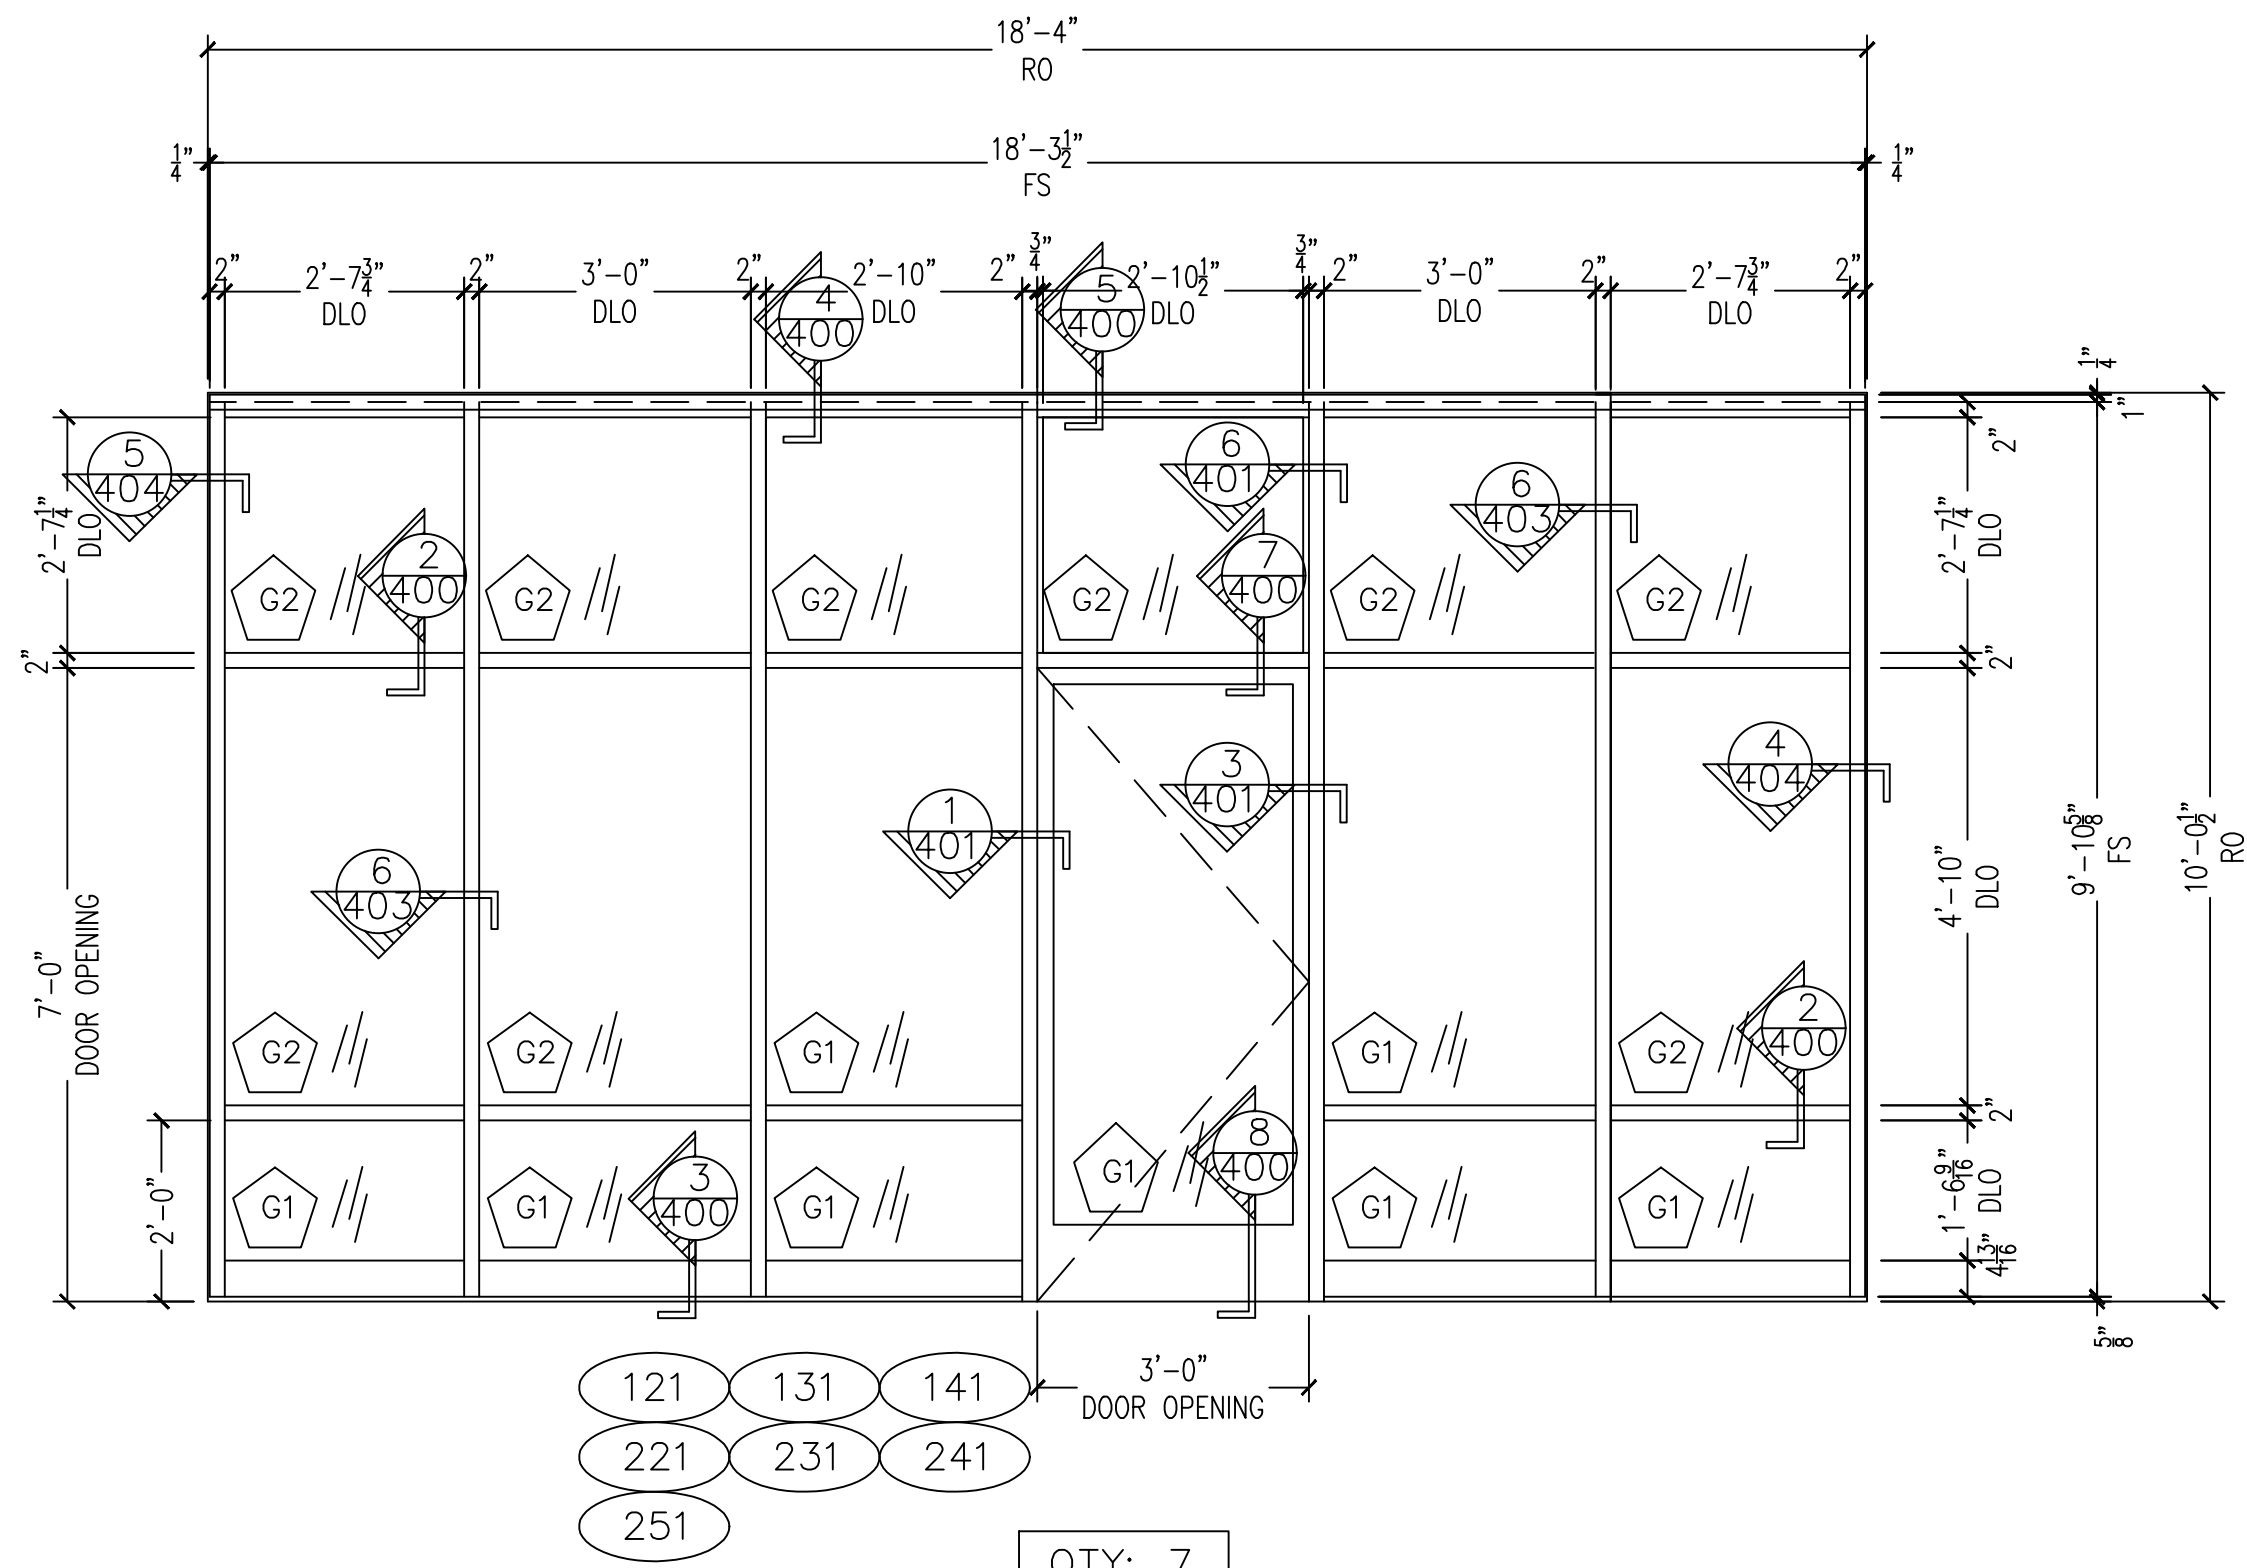

OLD CASTLE FG-3000 EXTERIOR STOREFRONT
OLD CASTLE NARROW STILE DOORS
1 ELEVATION A- SMALL SHOPS 1&2
ARCH. REF.: A/A5.1

SMALL SHOPS 1&2

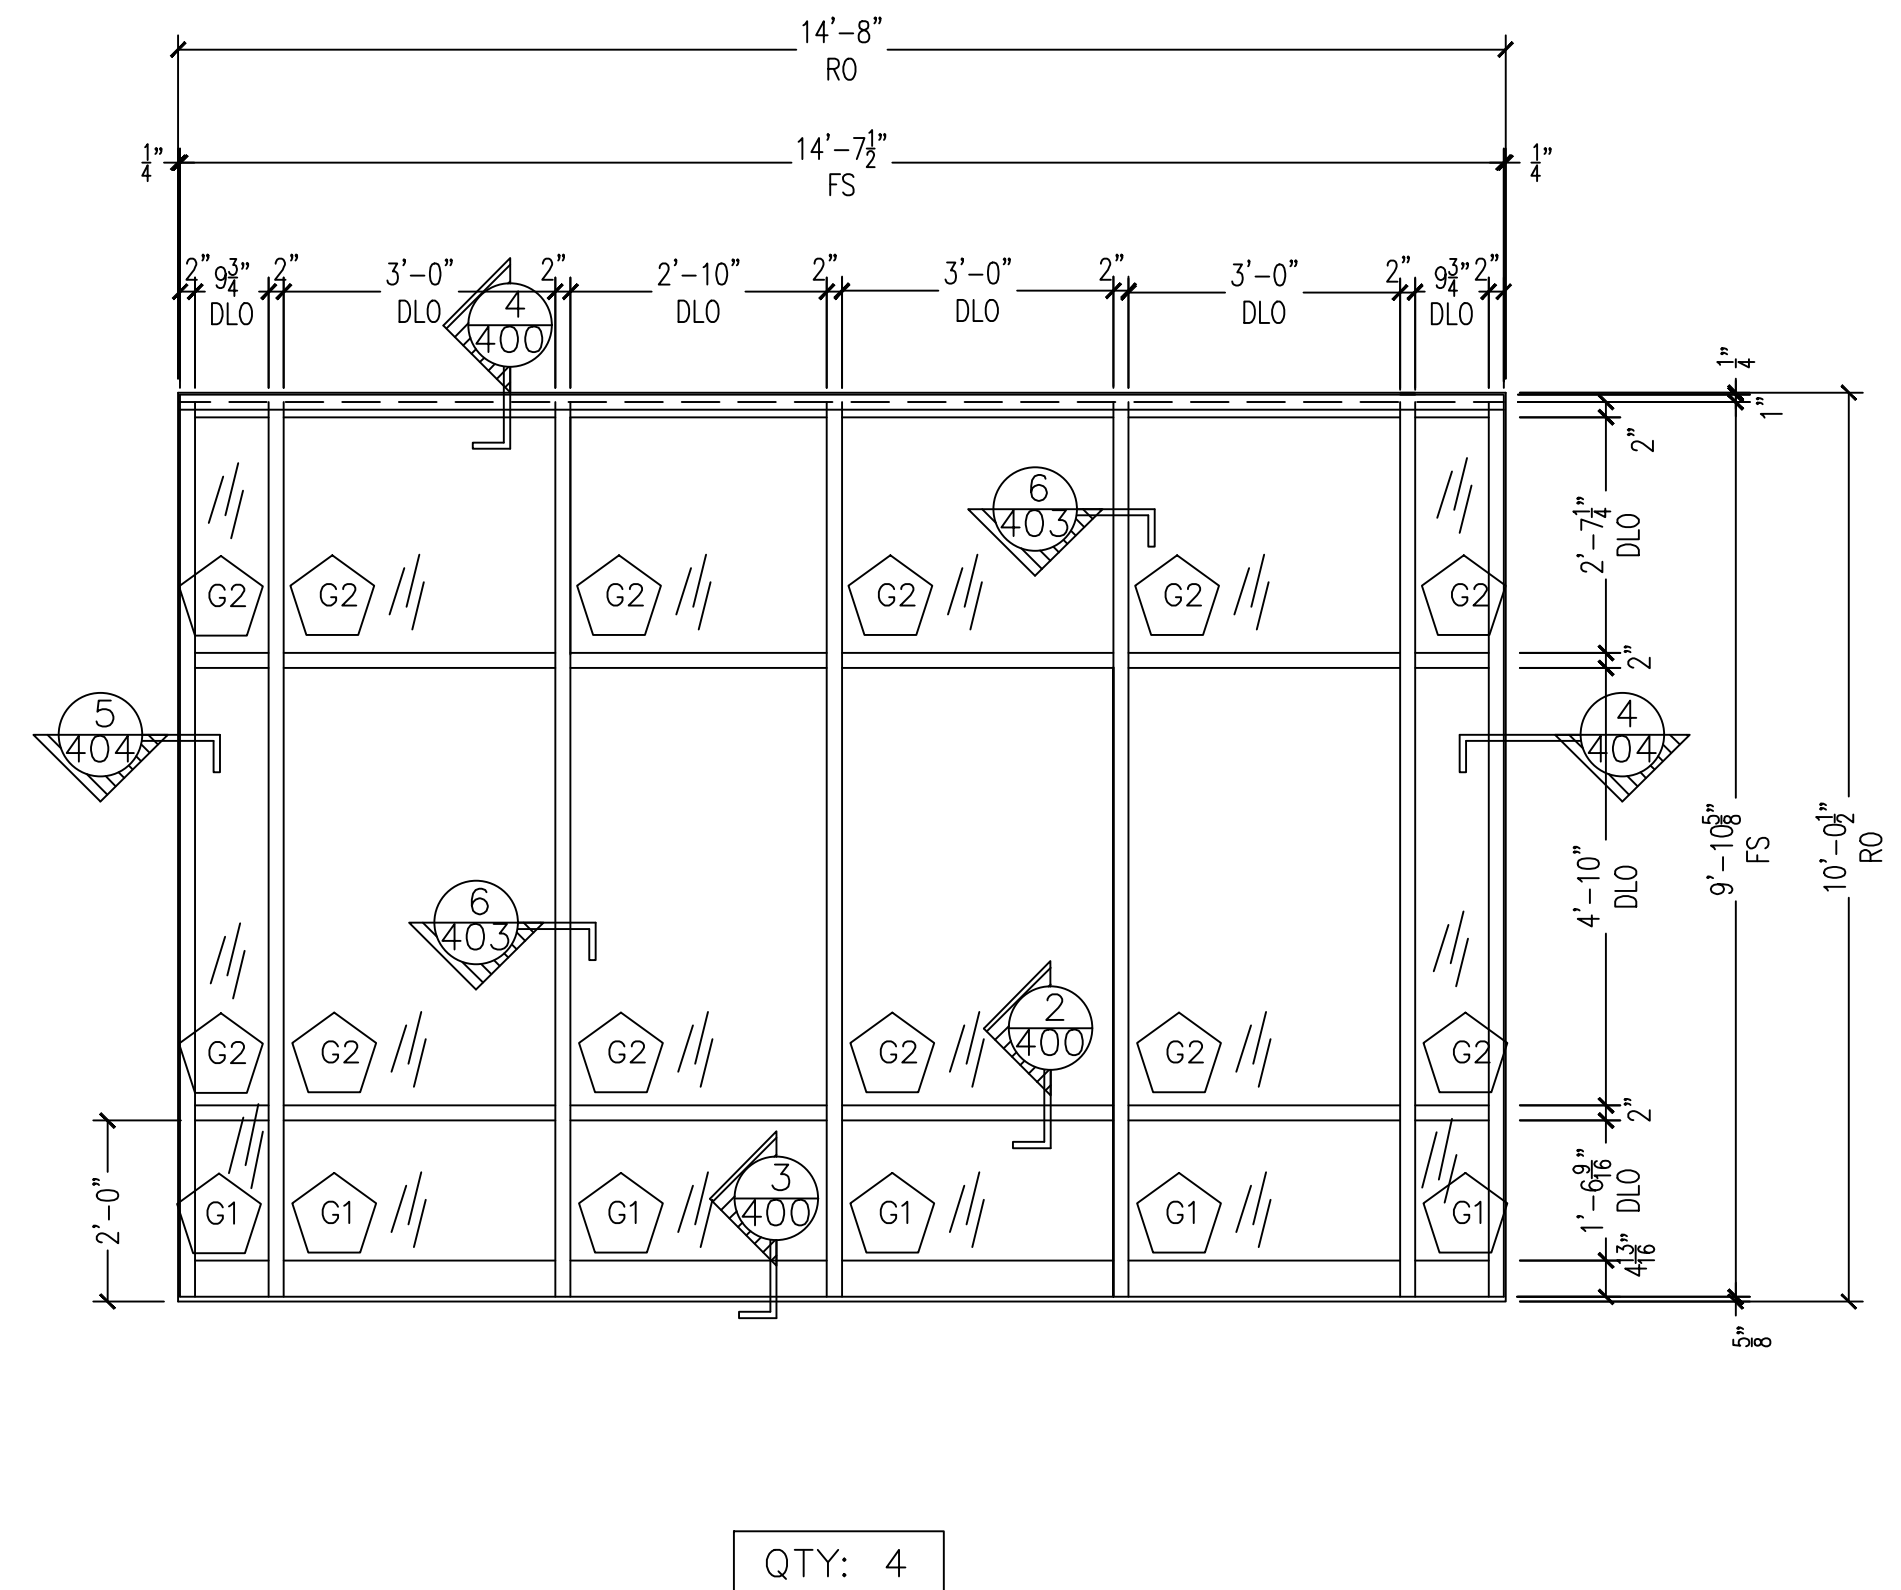

OLD CASTLE FG-3000 EXTERIOR STOREFRONT
2 ELEVATION B- SMALL SHOPS 1&2
ARCH. REF.: B/A5.1

NO.	REVISION/ISSUED	DATE
1	1ST SUBMITTAL	02/23/2017

PROJECT NAME & LOCATION: THE SHoppes OF MID RIVERS - RETAILERS A,B,&C - SMALL SHOPS 1 & 2 - PAD "A" ST. PETERS, MO SHEET TITLE: ELEVATIONS	DRAFTSMAN: KS DRAFTING & DESIGN, LLC. KYLE SCHNECK HARRISBURG, PA 17110 KYLE@KSDRAFTINGDESIGNLLC.COM 717-228-7114 KSDRAFTINGDESIGNLLC.COM
ARCHITECT: MJM ARCHITECTS	DRAWN BY: KYLE SCHNECK
CHECKED BY: KYLE SCHNECK	DATE: 02/23/2017
SHEET: 211	

NO.	REVISION/ISSUED	DATE
1	1ST SUBMITTAL	02/23/2017

PROJECT NAME & LOCATION: THE SHoppes OF MID RIVERS — RETAILERS A,B,&C — SMALL SHOPS 1 & 2 — PAD "A" ST. PETERS, MO	SHEET TITLE: ELEVATIONS
---	----------------------------


DRAFTSMAN: KS DRAFTING & DESIGN, LLC. KYLE SCHNECK HARRISBURG, PA 17110 KYLE@KSDRAFTINGDESIGNLLC.COM 717-228-7114 KSDRAFTINGDESIGNLLC.COM

ARCHITECT: MJM ARCHITECTS

DRAWN BY:	KYLE SCHNECK
CHECKED BY:	KYLE SCHNECK

DATE: 02/23/2017	SHEET: 212
---------------------	---------------


SMALL SHOPS 1&2

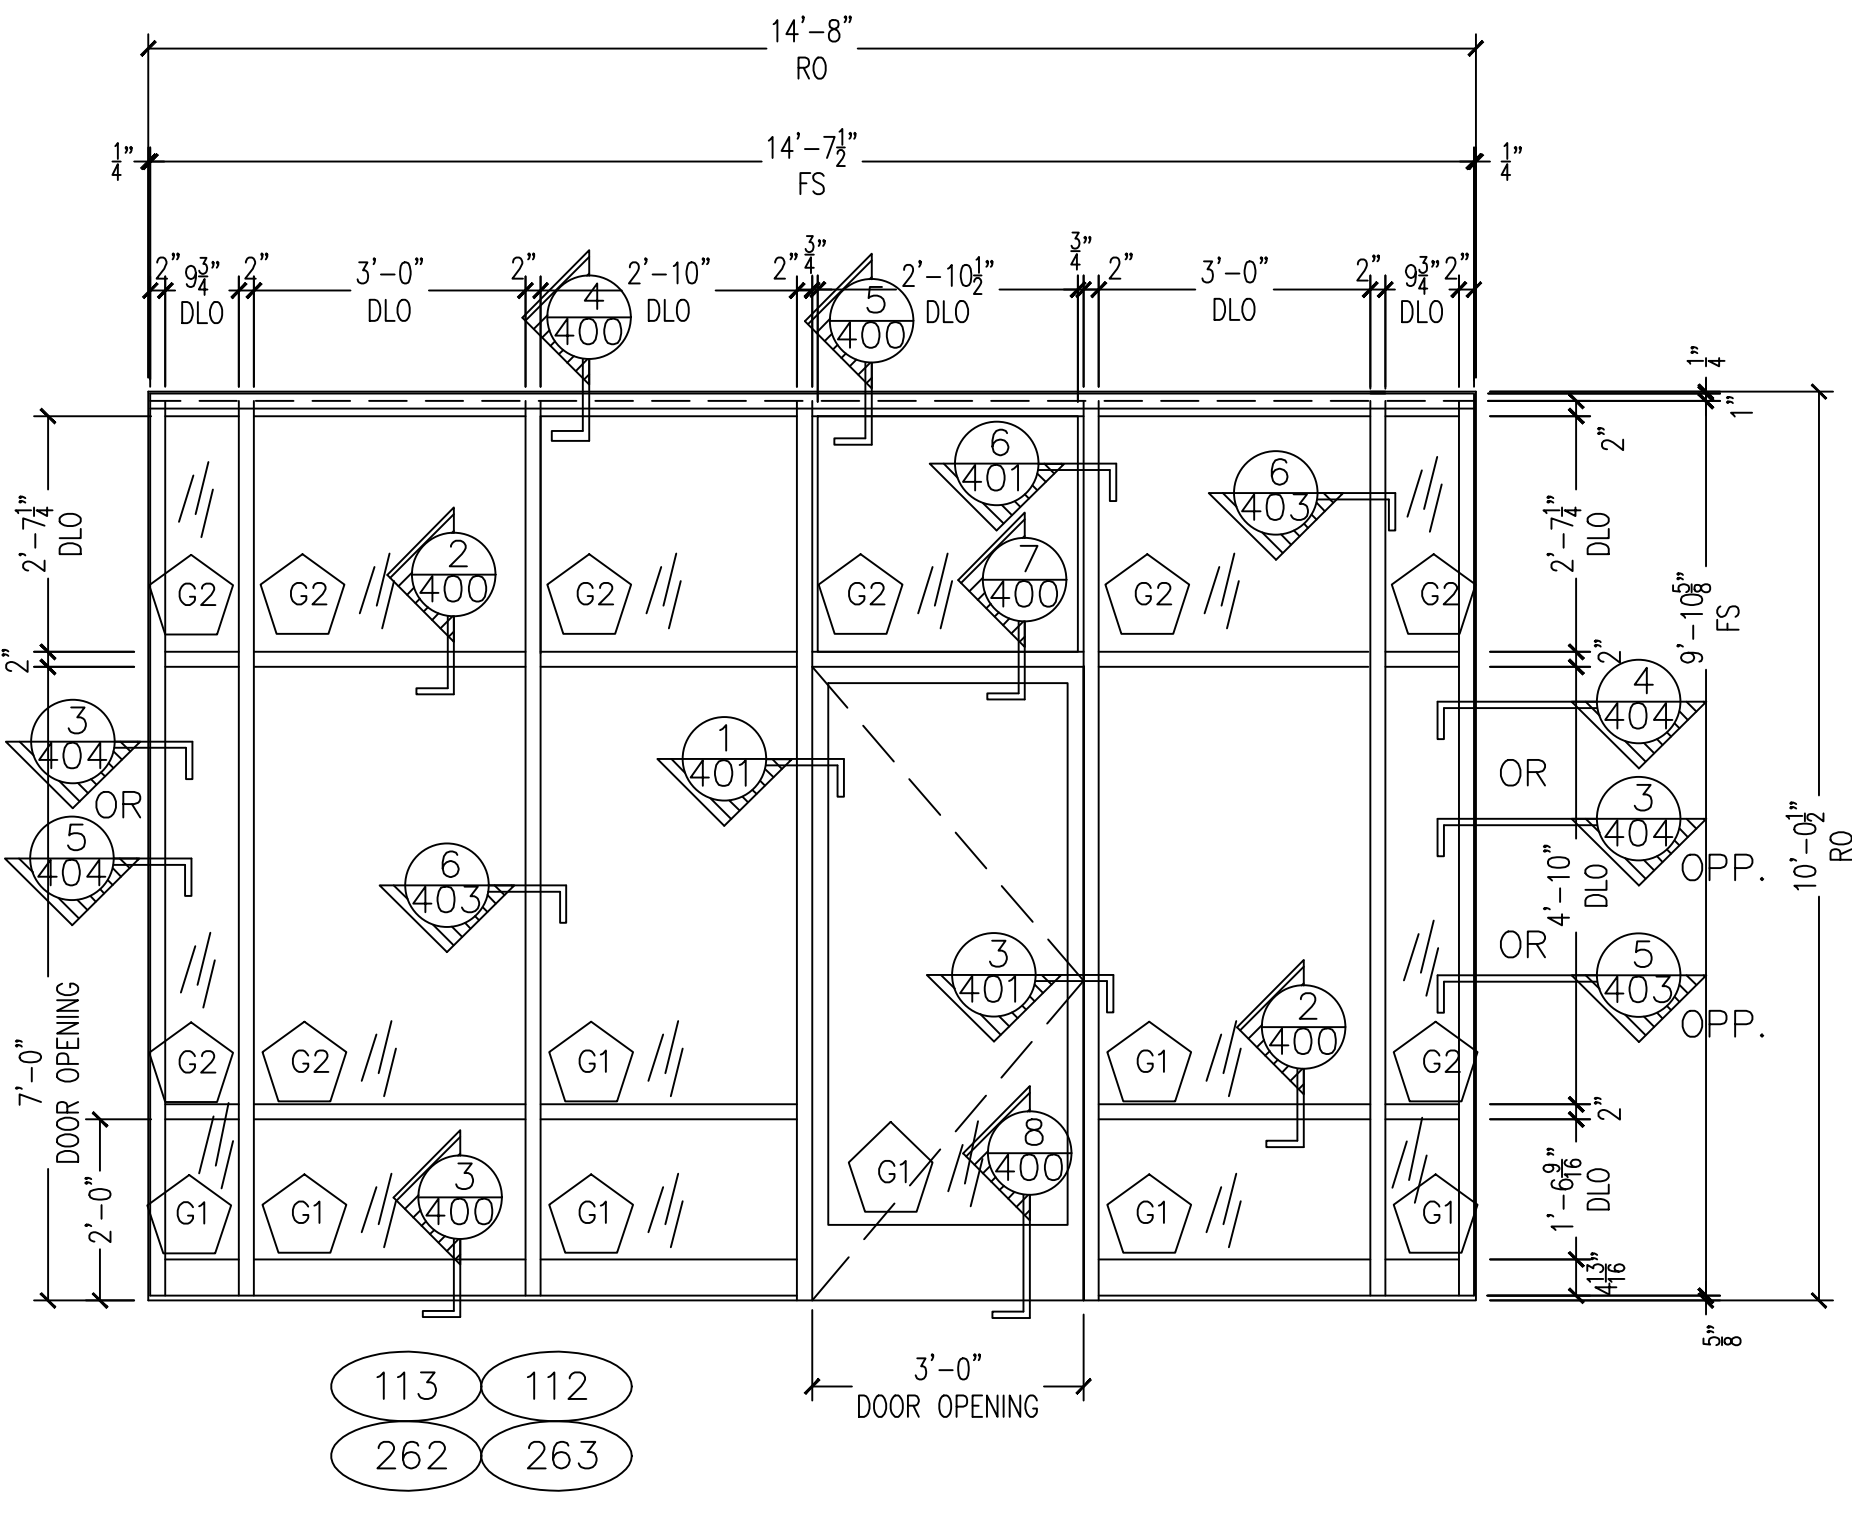

QTY: 4

OLD CASTLE FG-3000 EXTERIOR STOREFRONT
OLD CASTLE NARROW STILE DOORS

1 ELEVATION C- SMALL SHOPS 1&2
ARCH. REF.: C/A5.1

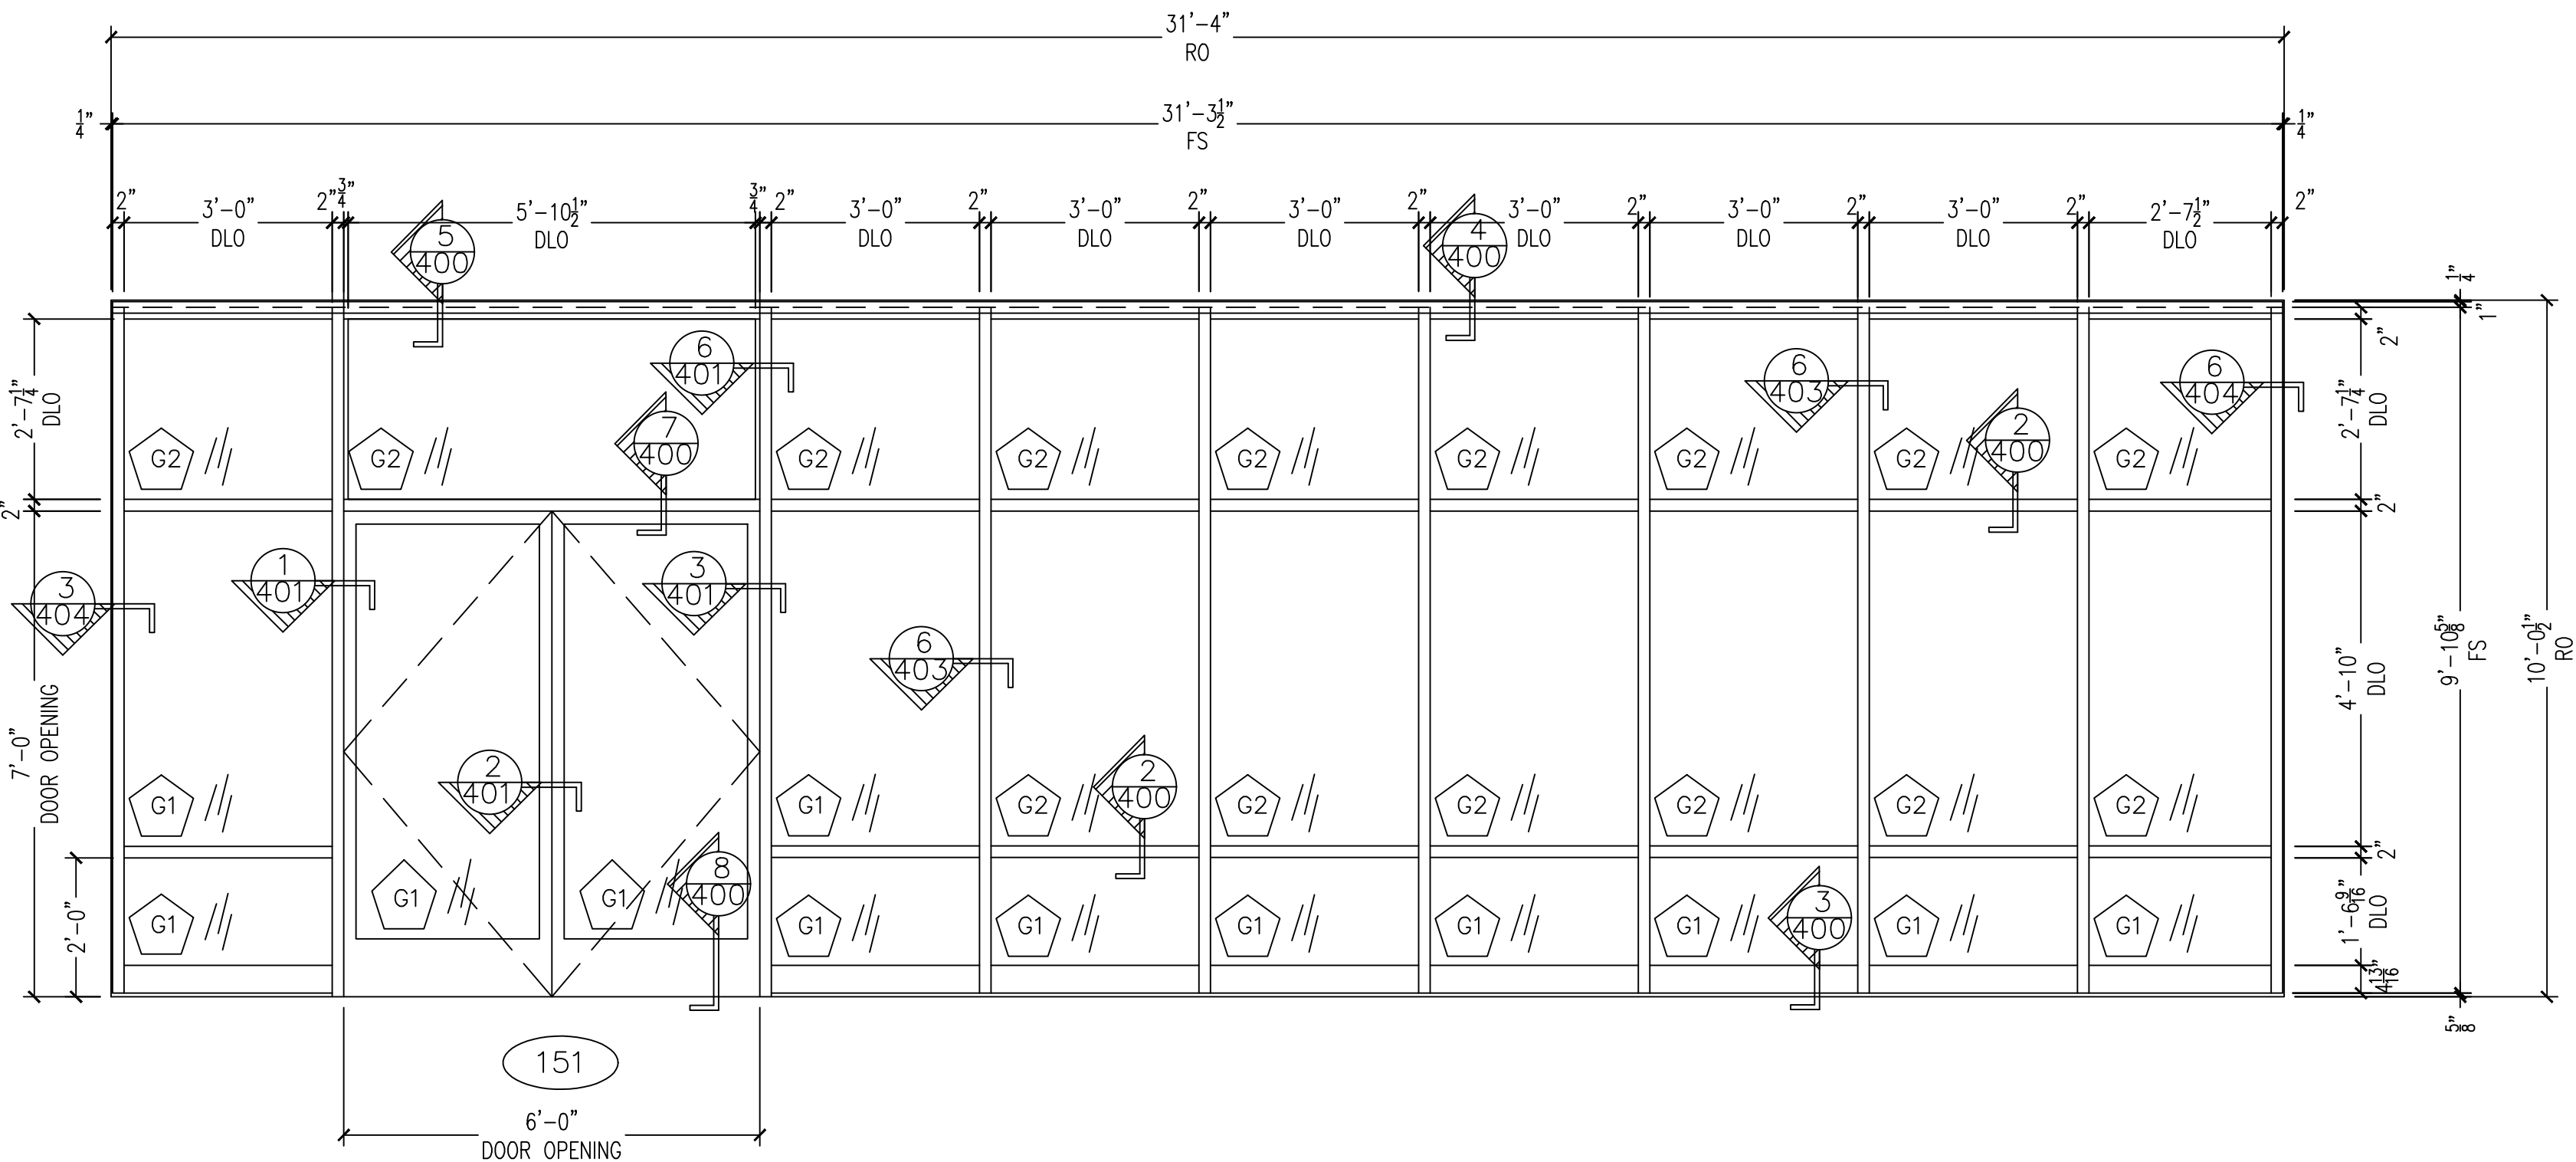

QTY: 1

OLD CASTLE FG-3000 EXTERIOR STOREFRONT
OLD CASTLE NARROW STILE DOORS

2 ELEVATION D - SMALL SHOPS 1&2
ARCH. REF.: D/A5.1

NO.	REVISION/ISSUED	DATE
1	1ST SUBMITTAL	02/23/2017
3	REVISIONS	04/07/2017

PROJECT NAME & LOCATION: THE SHoppes OF MID RIVERS — RETAILERS A,B,&C — SMALL SHOPS 1 & 2 — PAD "A" ST. PETERS, MO SHEET TITLE: ELEVATIONS


DRAFTSMAN: KS DRAFTING & DESIGN, LLC. KYLE SCHNECK HARRISBURG, PA 17110 KYLE@KSDRAFTINGDESIGNLLC.COM 717-228-7114 KSDRAFTINGDESIGNLLC.COM

ARCHITECT: MJM ARCHITECTS


DRAWN BY: KYLE SCHNECK
CHECKED BY: KYLE SCHNECK

DATE: 04/07/2017	SHEET: 213
---------------------	---------------

SMALL SHOPS 1&2

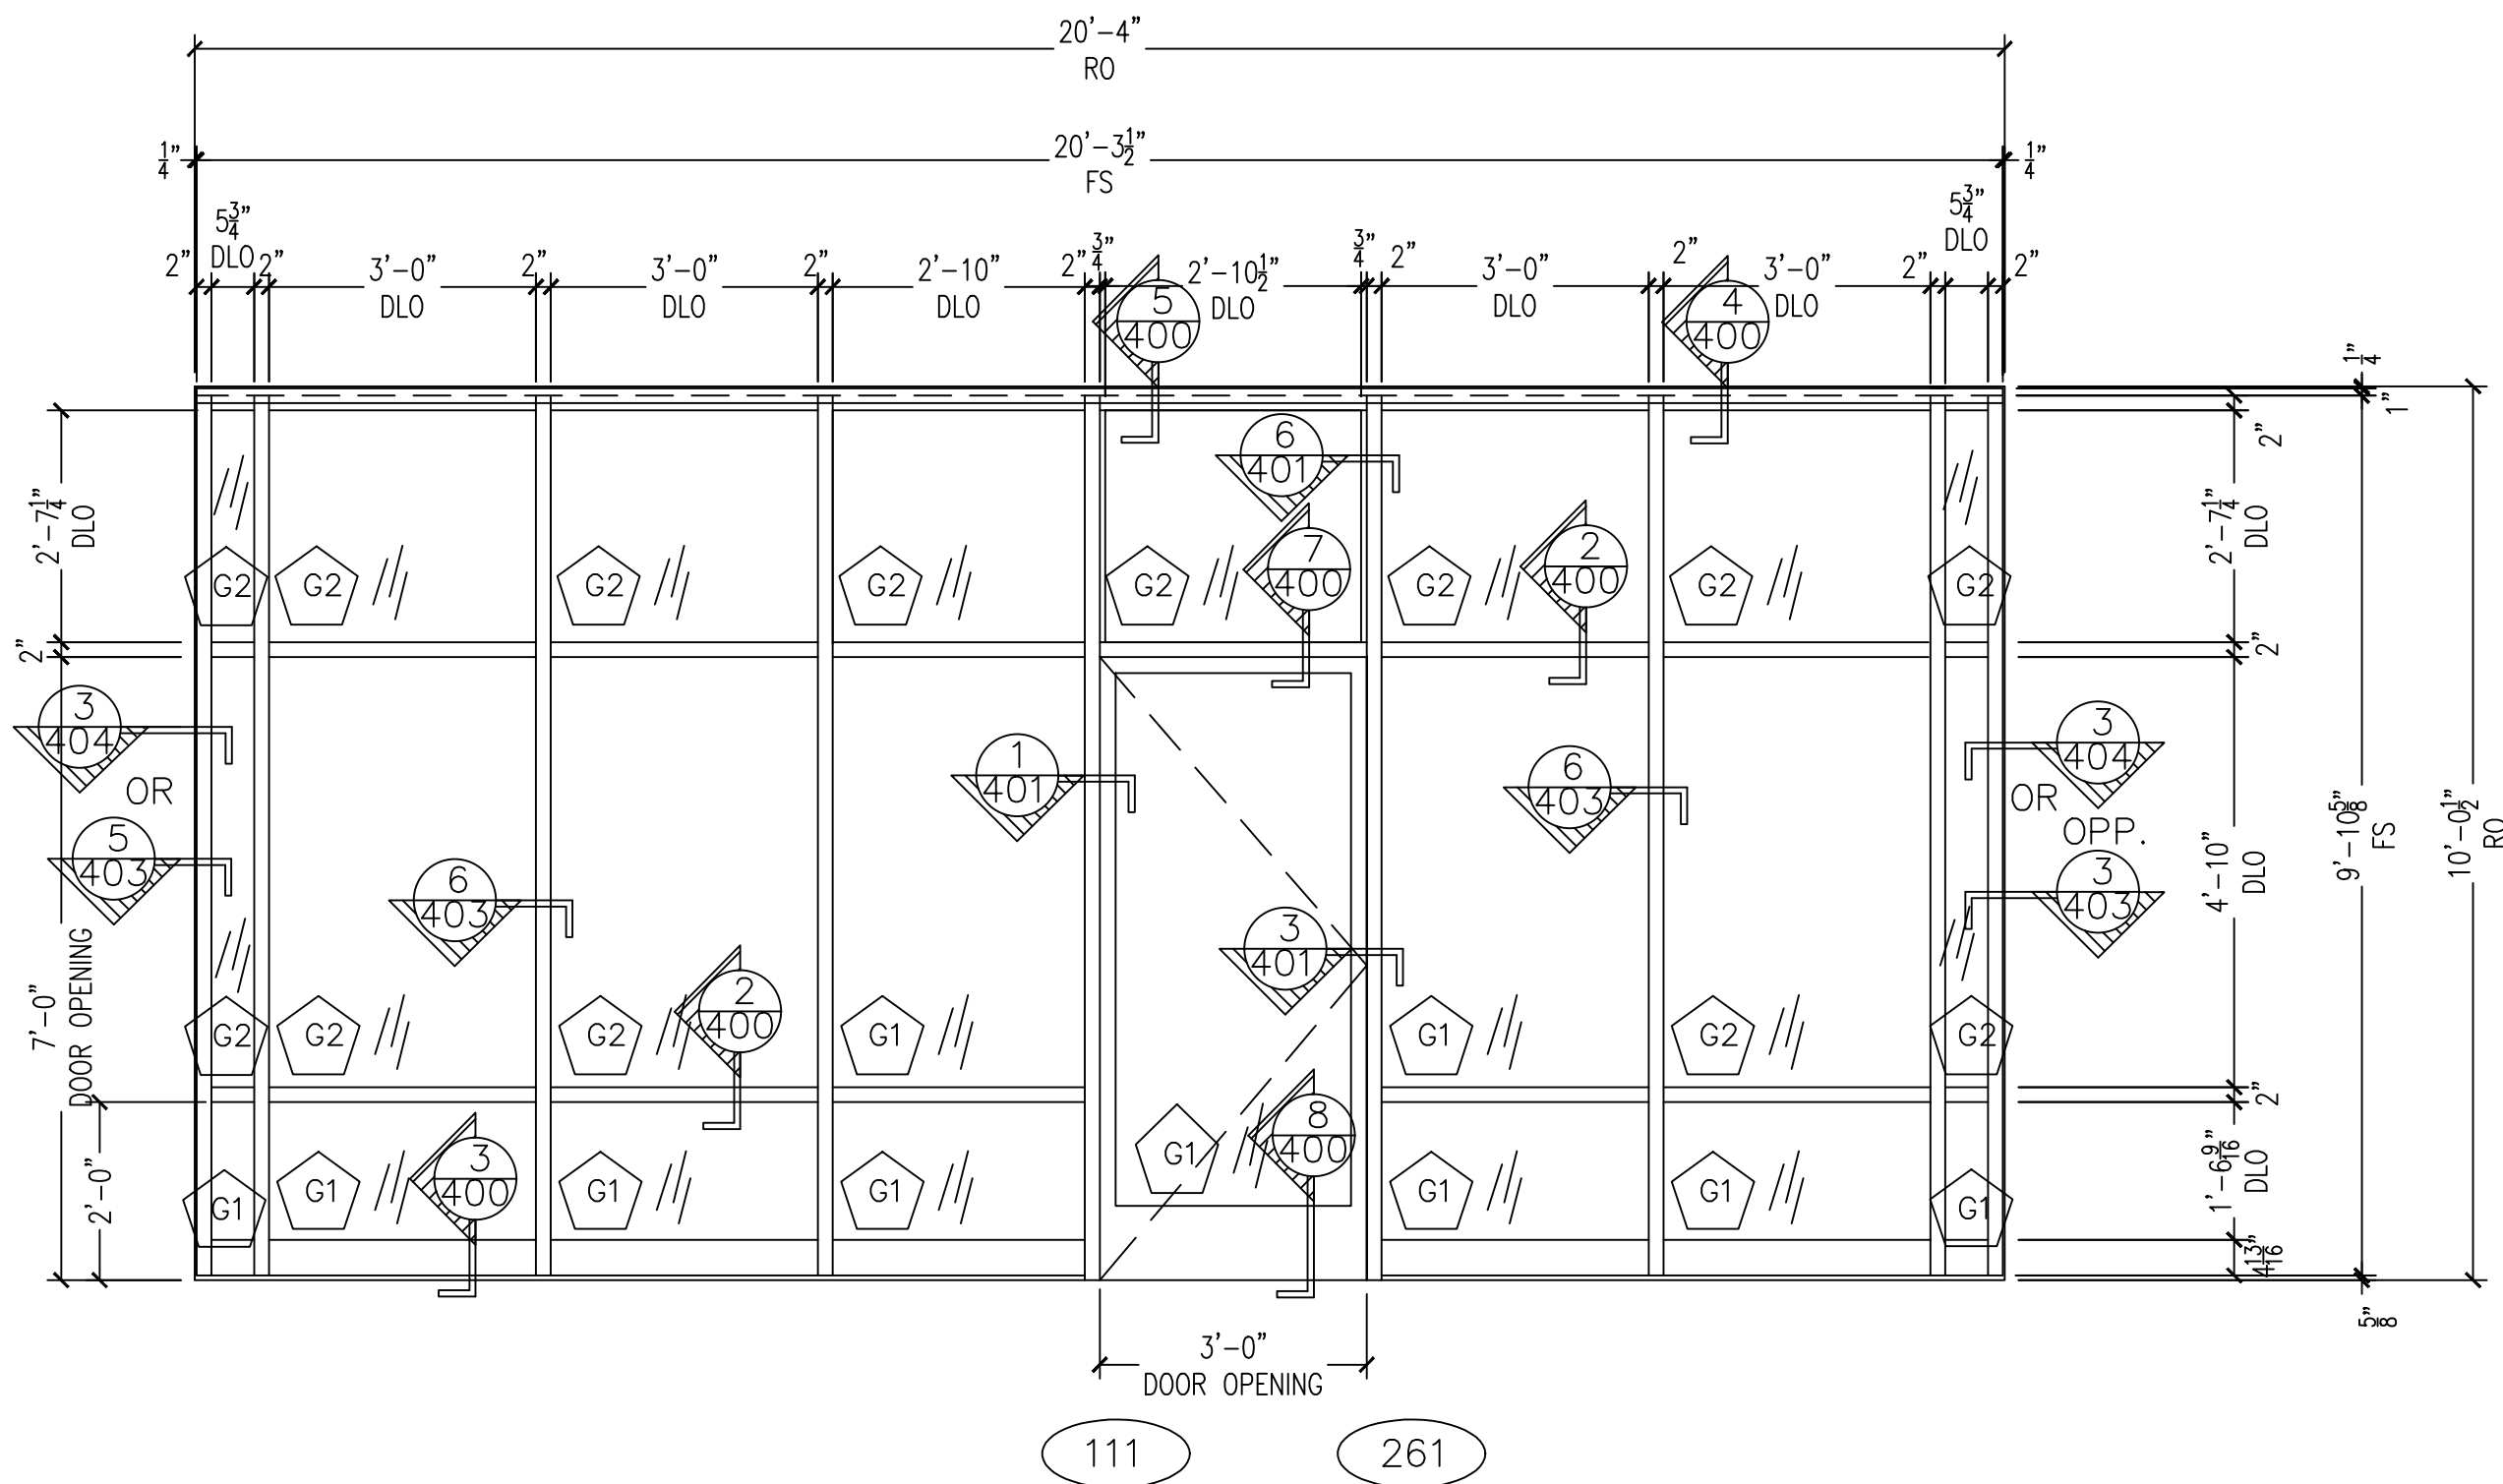

QTY: 2
OLD CASTLE FG-3000 EXTERIOR STOREFRONT
OLD CASTLE NARROW STILE DOORS
1 ELEVATION E- SMALL SHOPS 1&2
ARCH. REF.: E/A5.1

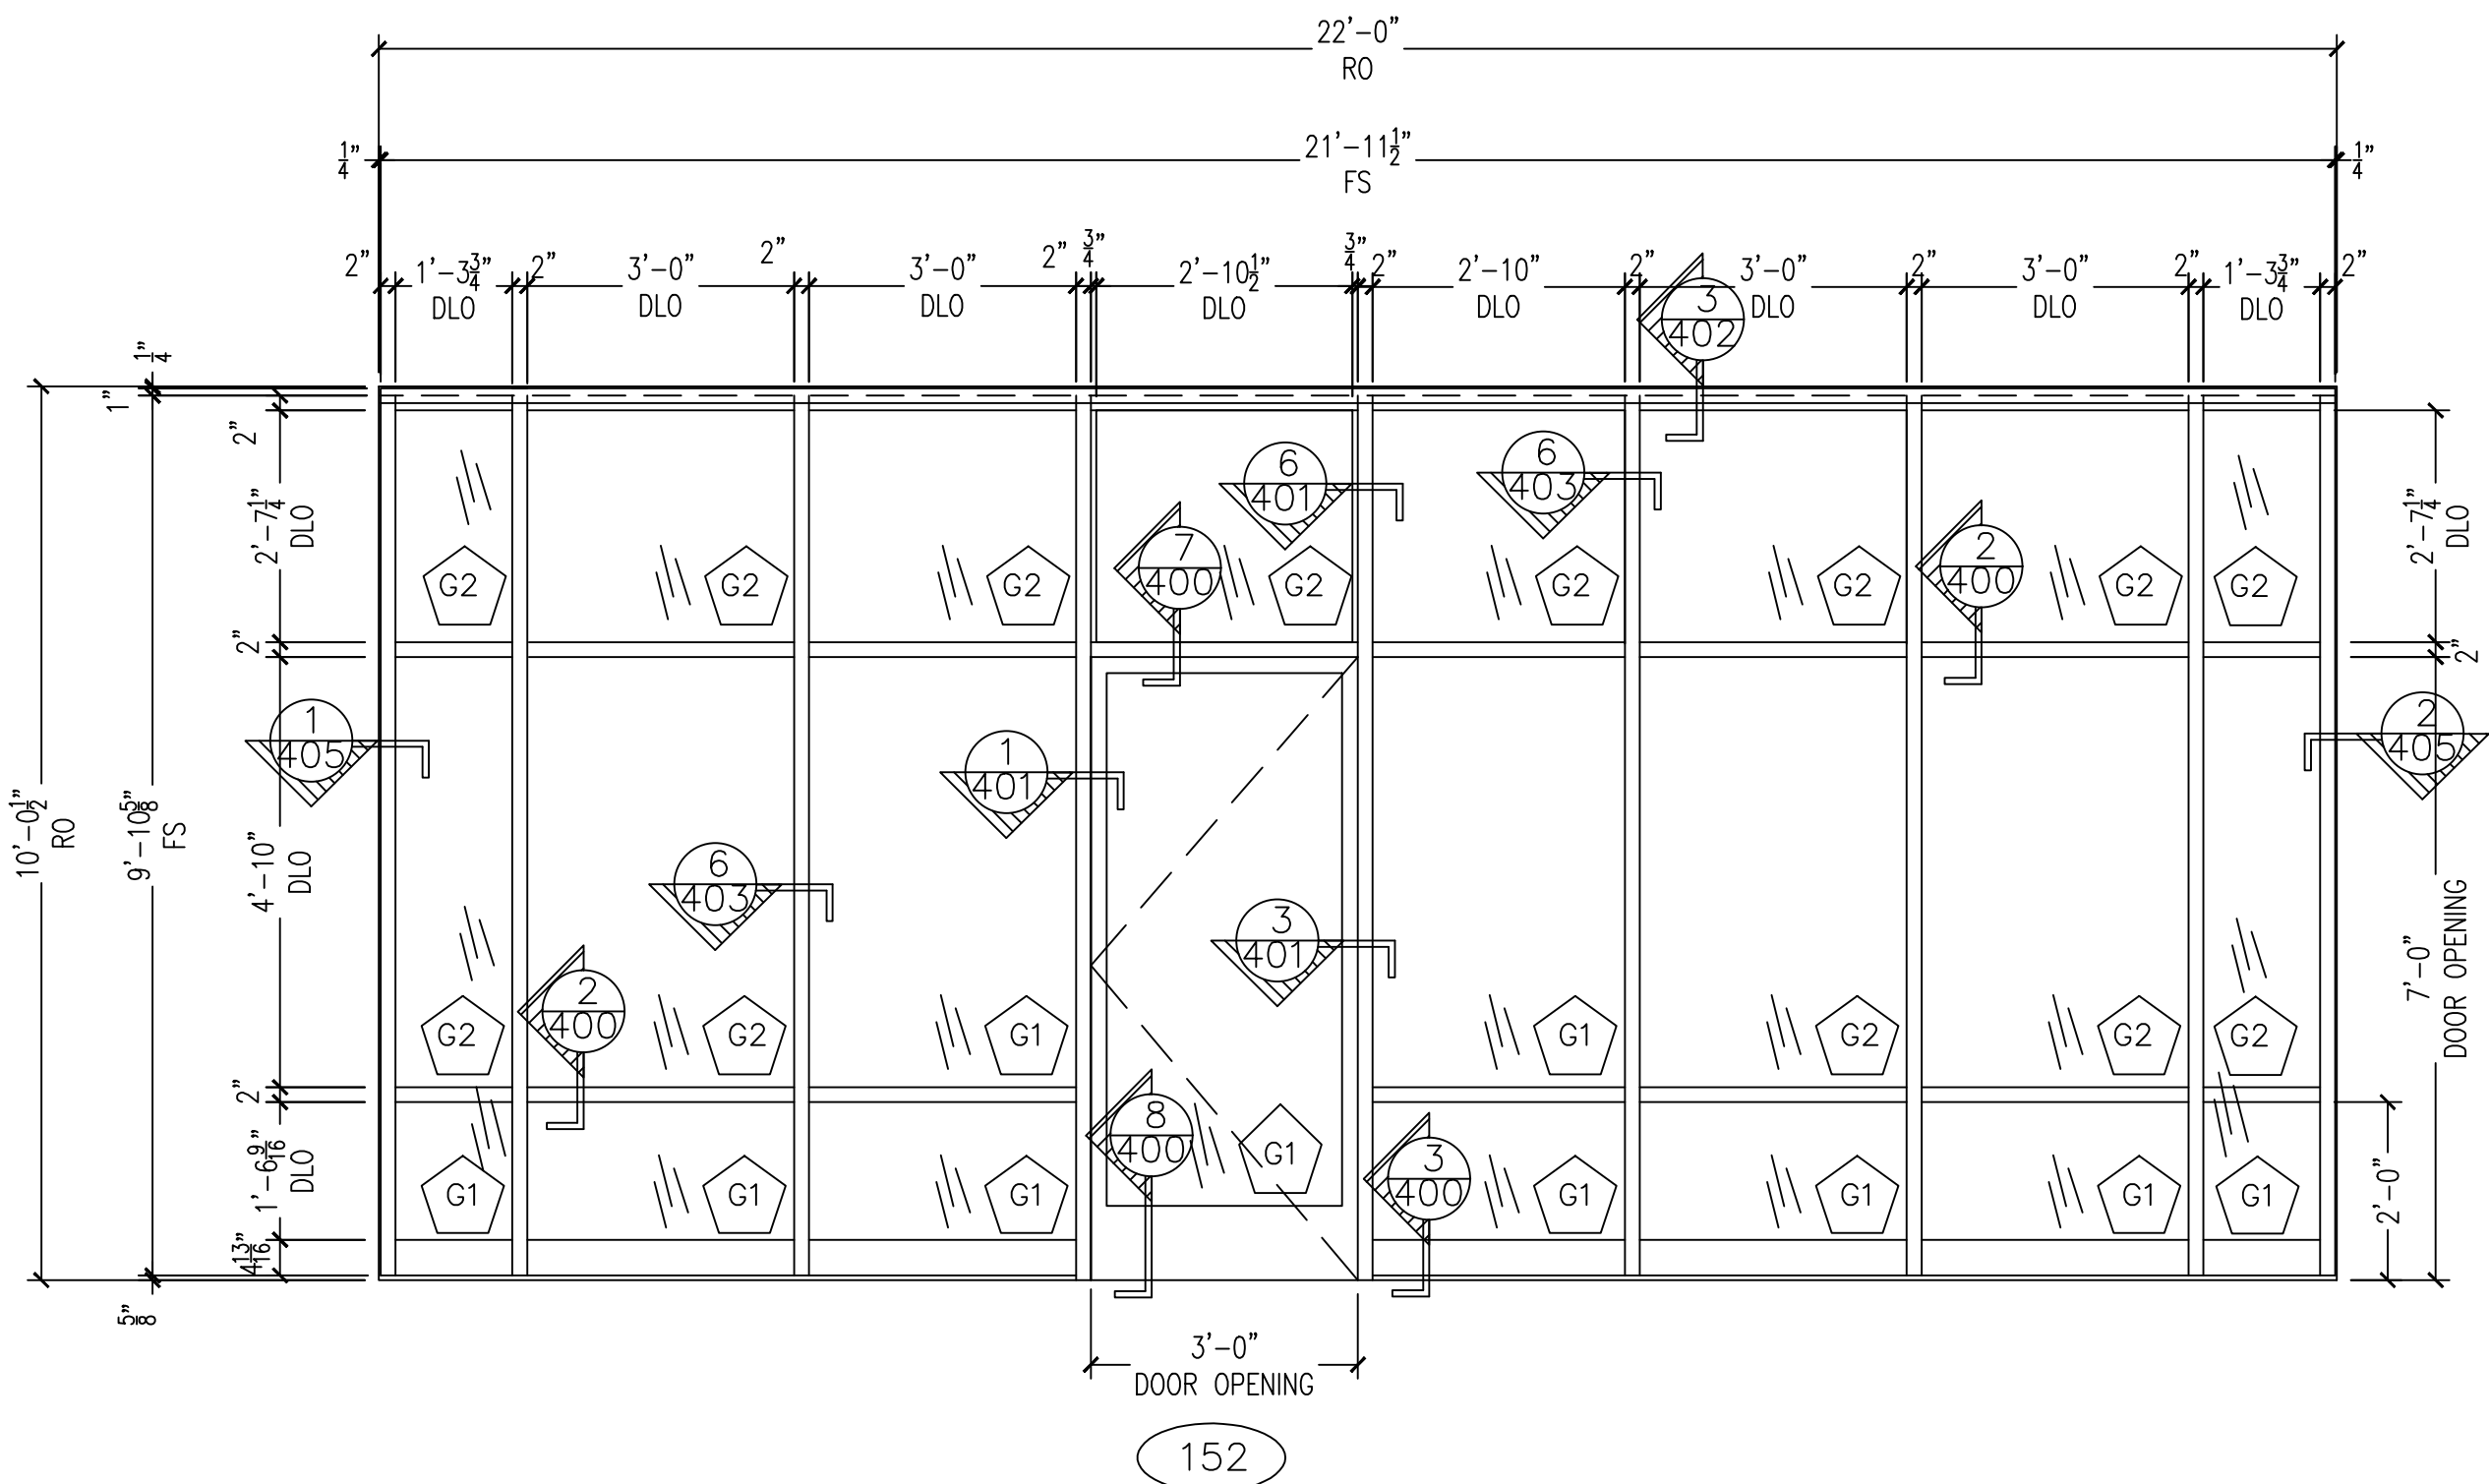

QTY: 1
OLD CASTLE FG-3000 EXTERIOR STOREFRONT
OLD CASTLE NARROW STILE DOORS
2 ELEVATION F- SMALL SHOPS 1&2
ARCH. REF.: F/A5.1

NO.	REVISION/ISSUED	DATE
1	1ST SUBMITTAL	02/23/2017

PROJECT NAME & LOCATION:	THE SHOPPES OF MID RIVERS — RETAILERS A,B,&C — SMALL SHOPS 1 & 2 — PAD "A" ST. PETERS, MO
SHEET TITLE:	ELEVATIONS


DRAFTSMAN:
KS DRAFTING & DESIGN, LLC. KYLE SCHNECK HARRISBURG, PA 17110 KYLE@KSDRAFTINGDESIGNLLC.COM 717-228-7114 KSDRAFTINGDESIGNLLC.COM

ARCHITECT:
MJM ARCHITECTS

DRAWN BY:	KYLE SCHNECK
CHECKED BY:	KYLE SCHNECK

DATE:	02/23/2017	SHEET:
		214


SMALL SHOPS 1&2

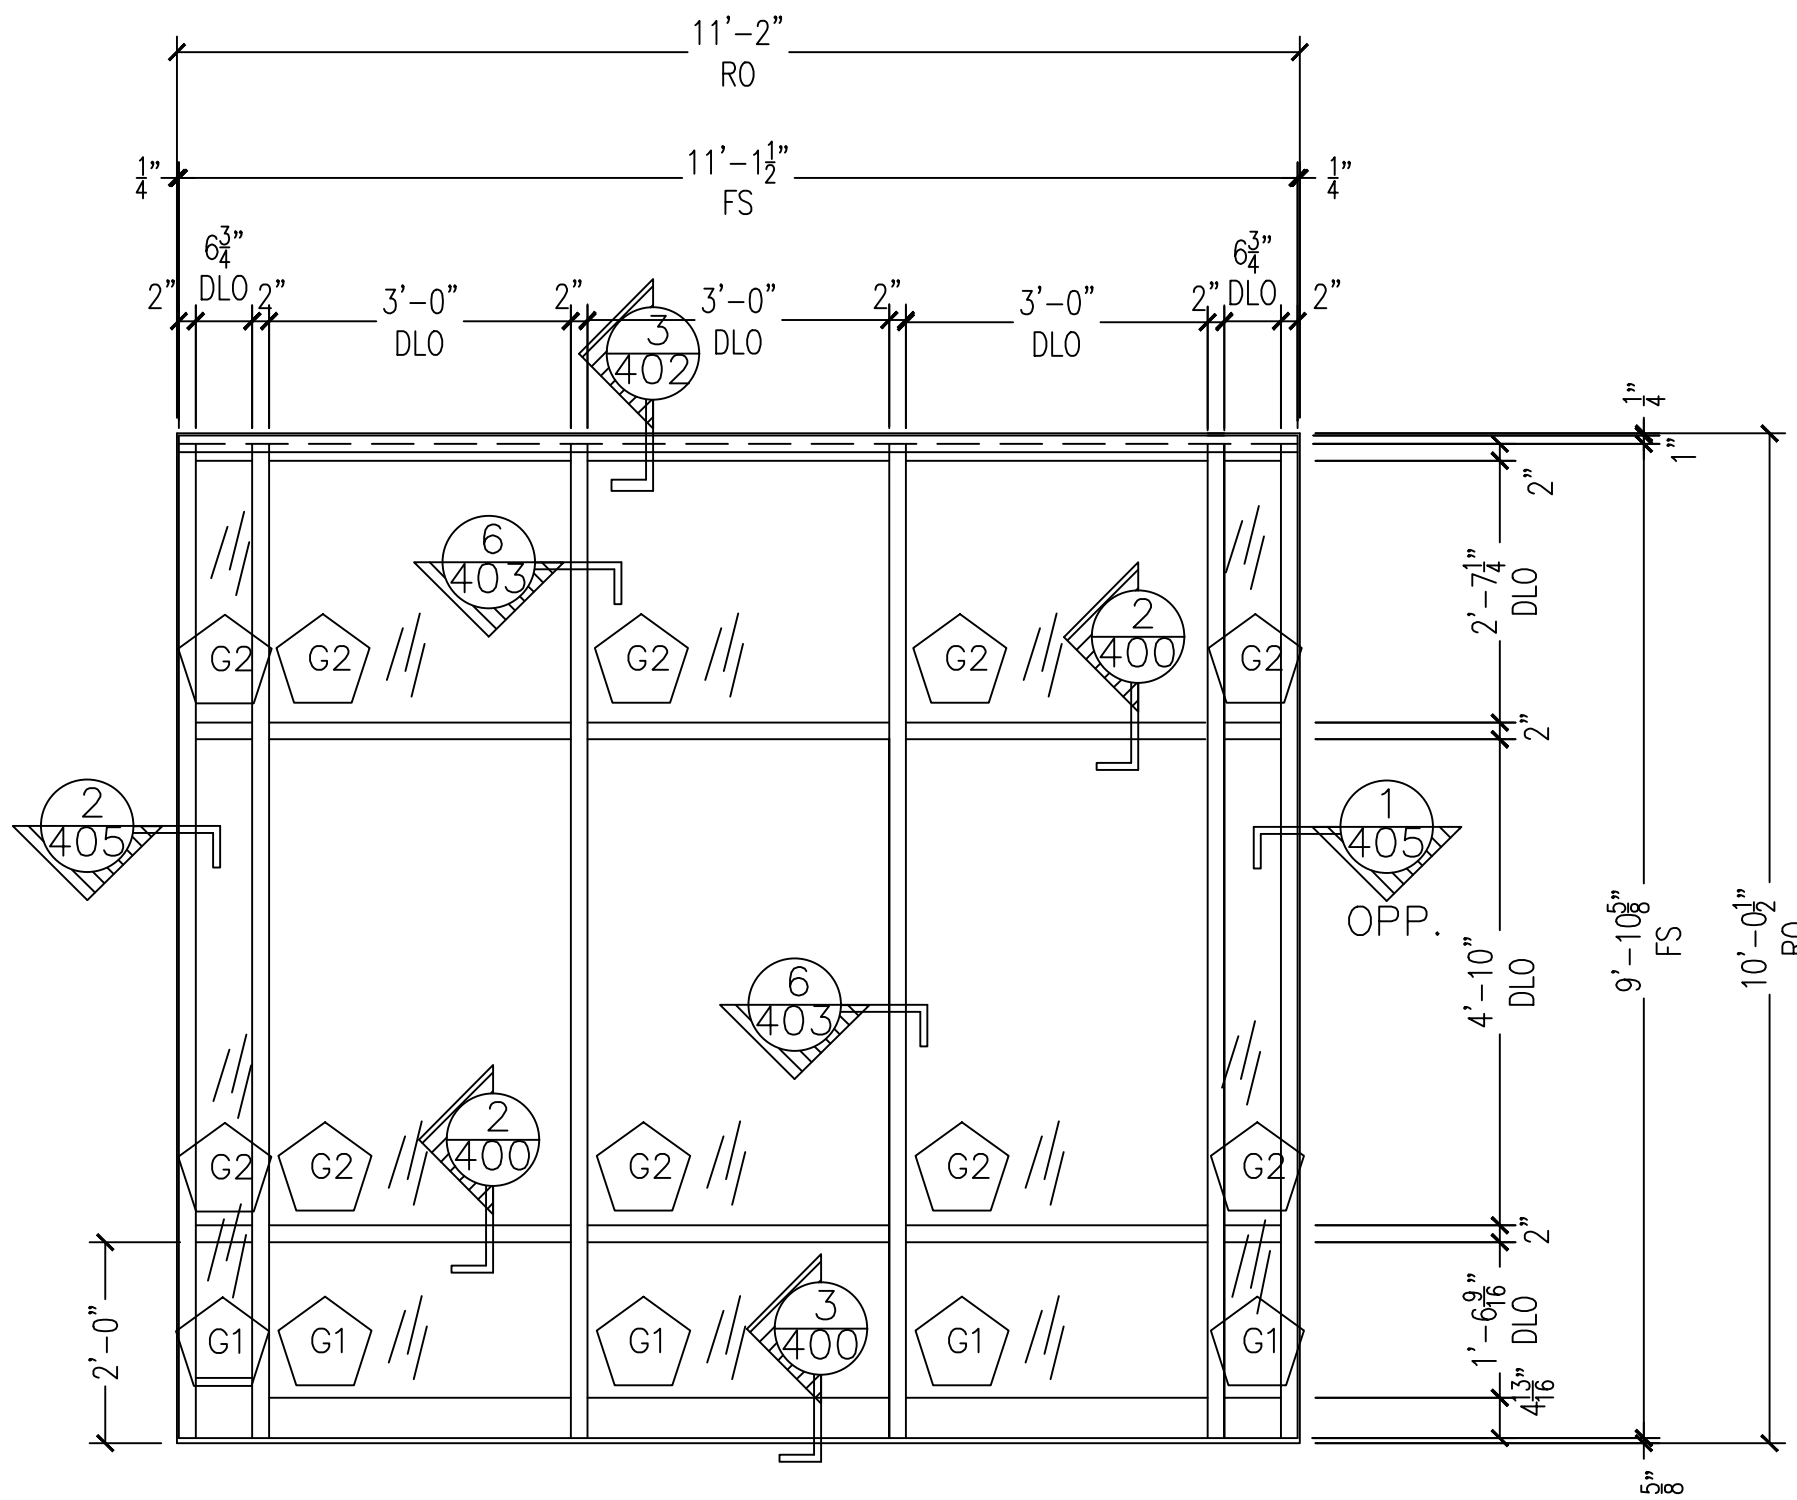

QTY: 1

OLD CASTLE FG-3000 EXTERIOR STOREFRONT

1 ELEVATION G- SMALL SHOPS 1&2
ARCH. REF.: G/A5.1

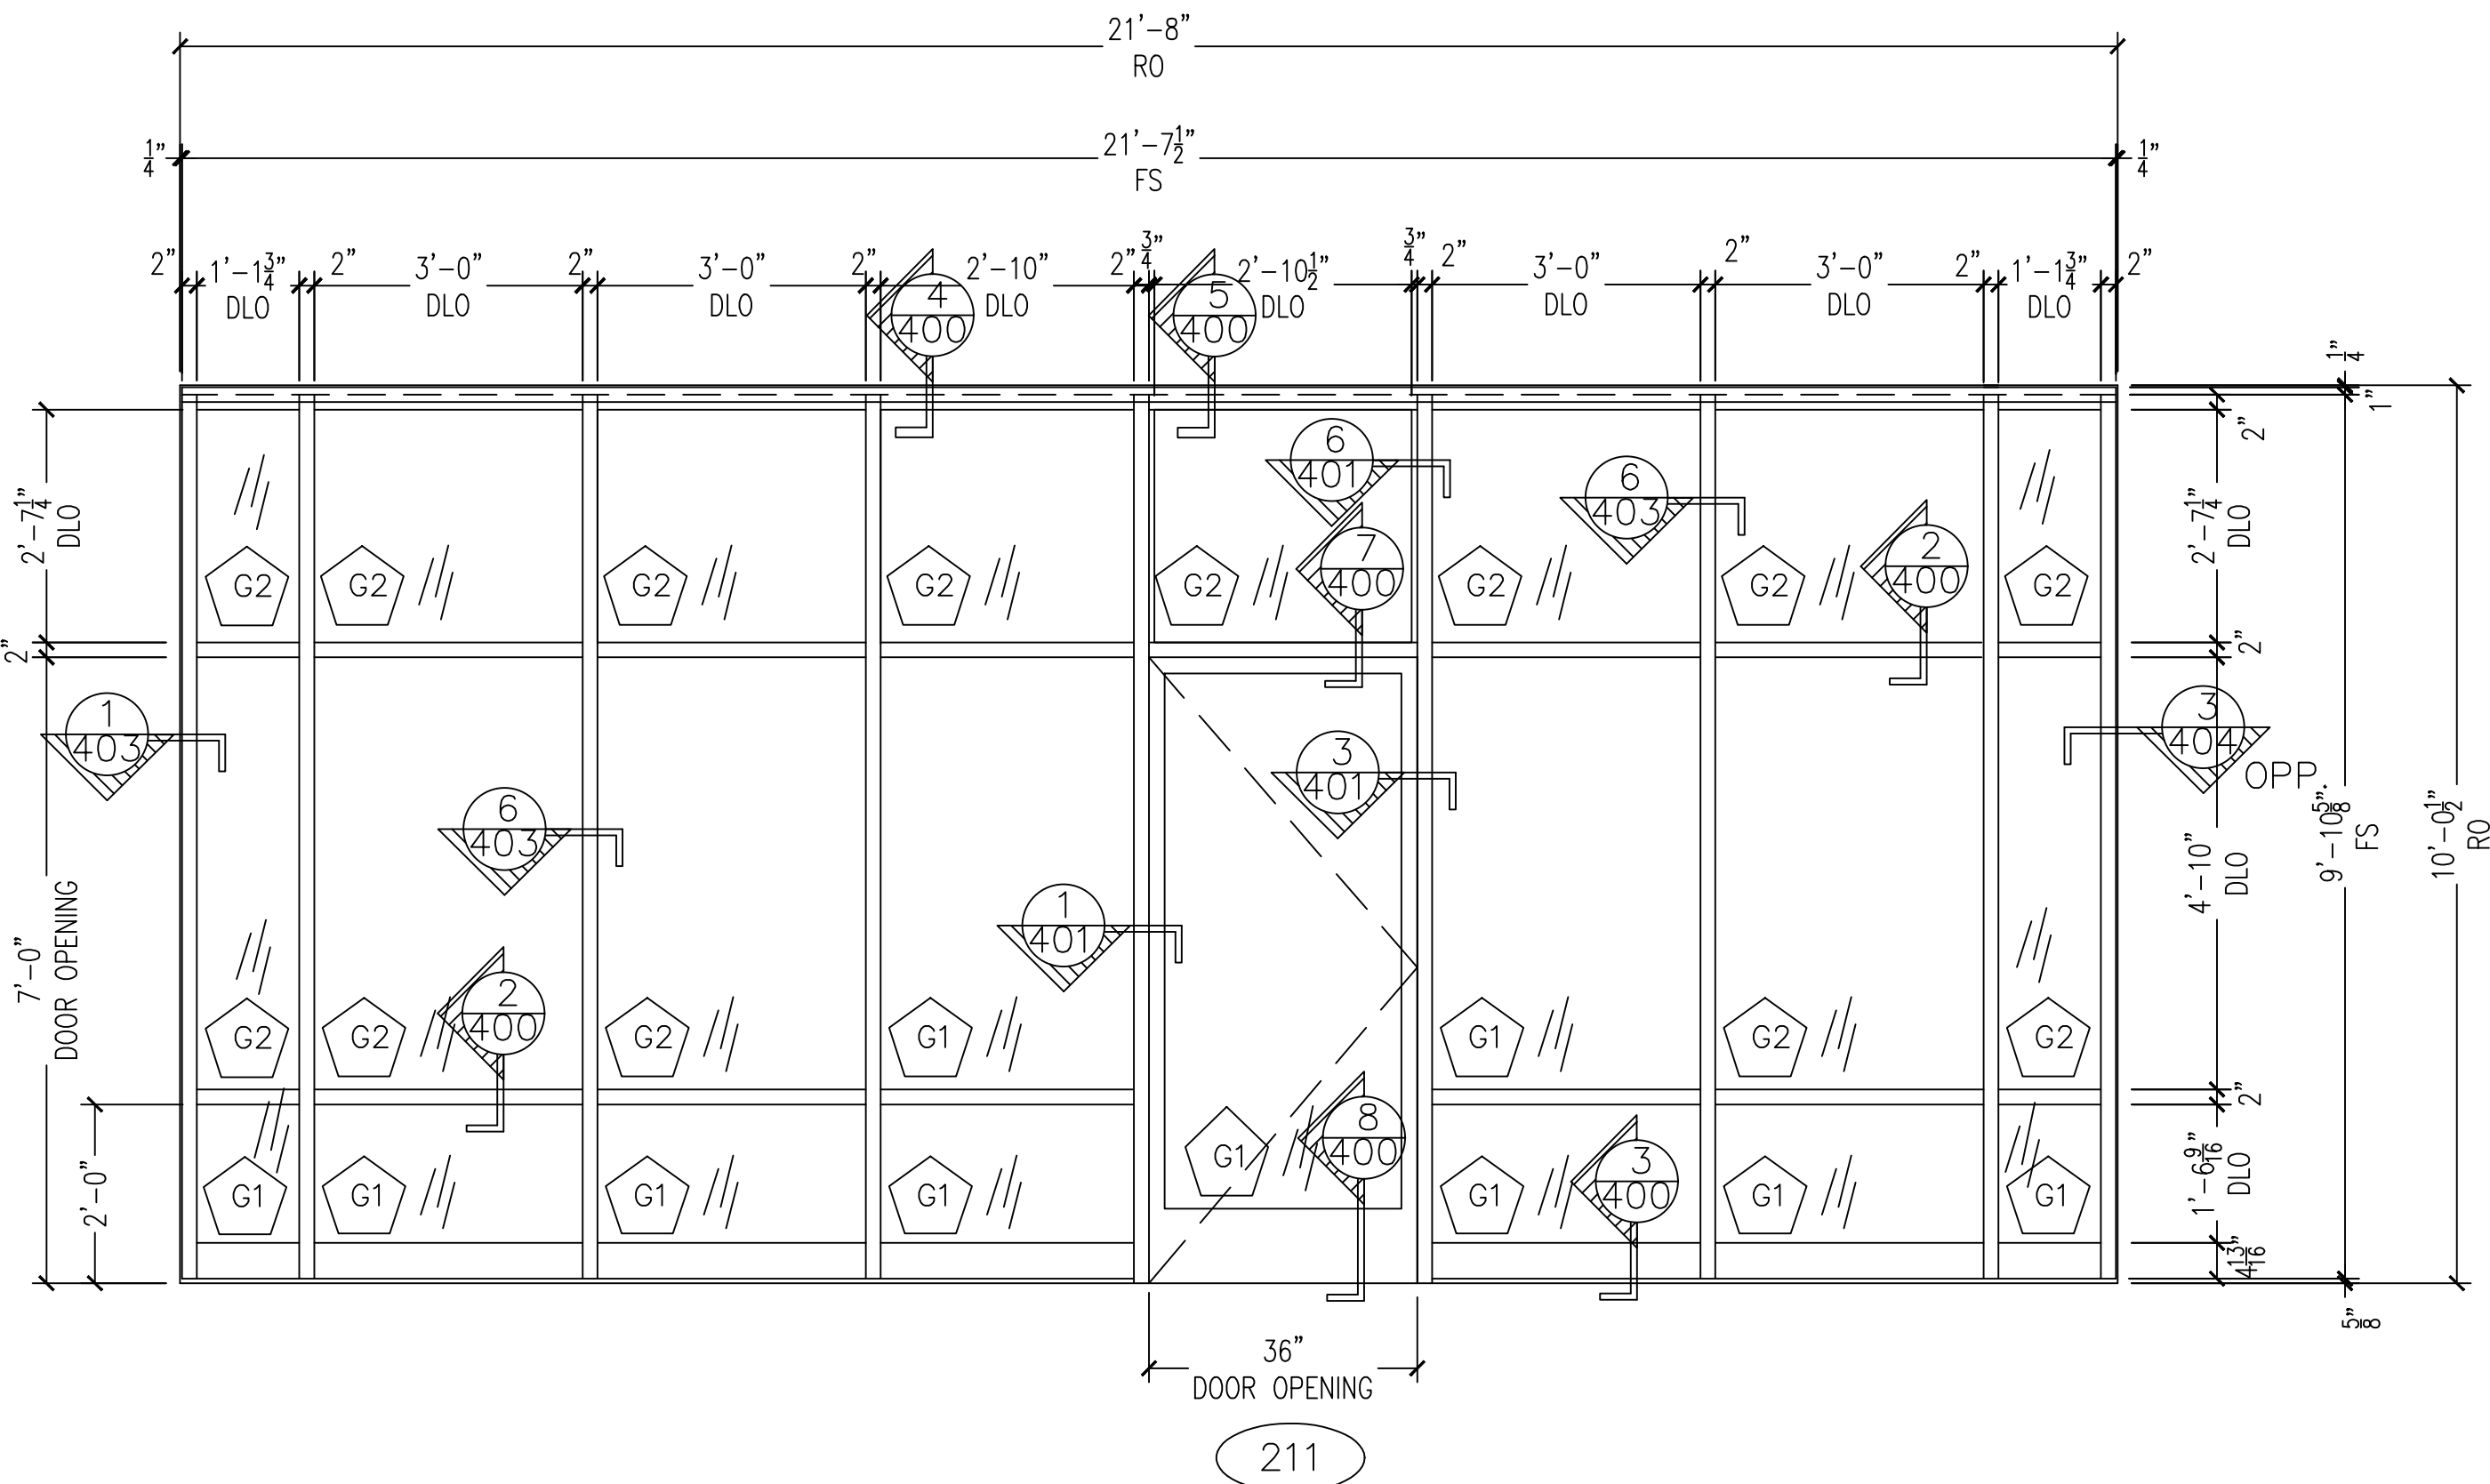


QTY: 1

OLD CASTLE FG-3000 EXTERIOR STOREFRONT
OLD CASTLE NARROW STILE DOORS

2 ELEVATION H- SMALL SHOPS 1&2
ARCH. REF.: H/A5.1


SMALL SHOPS 1&2

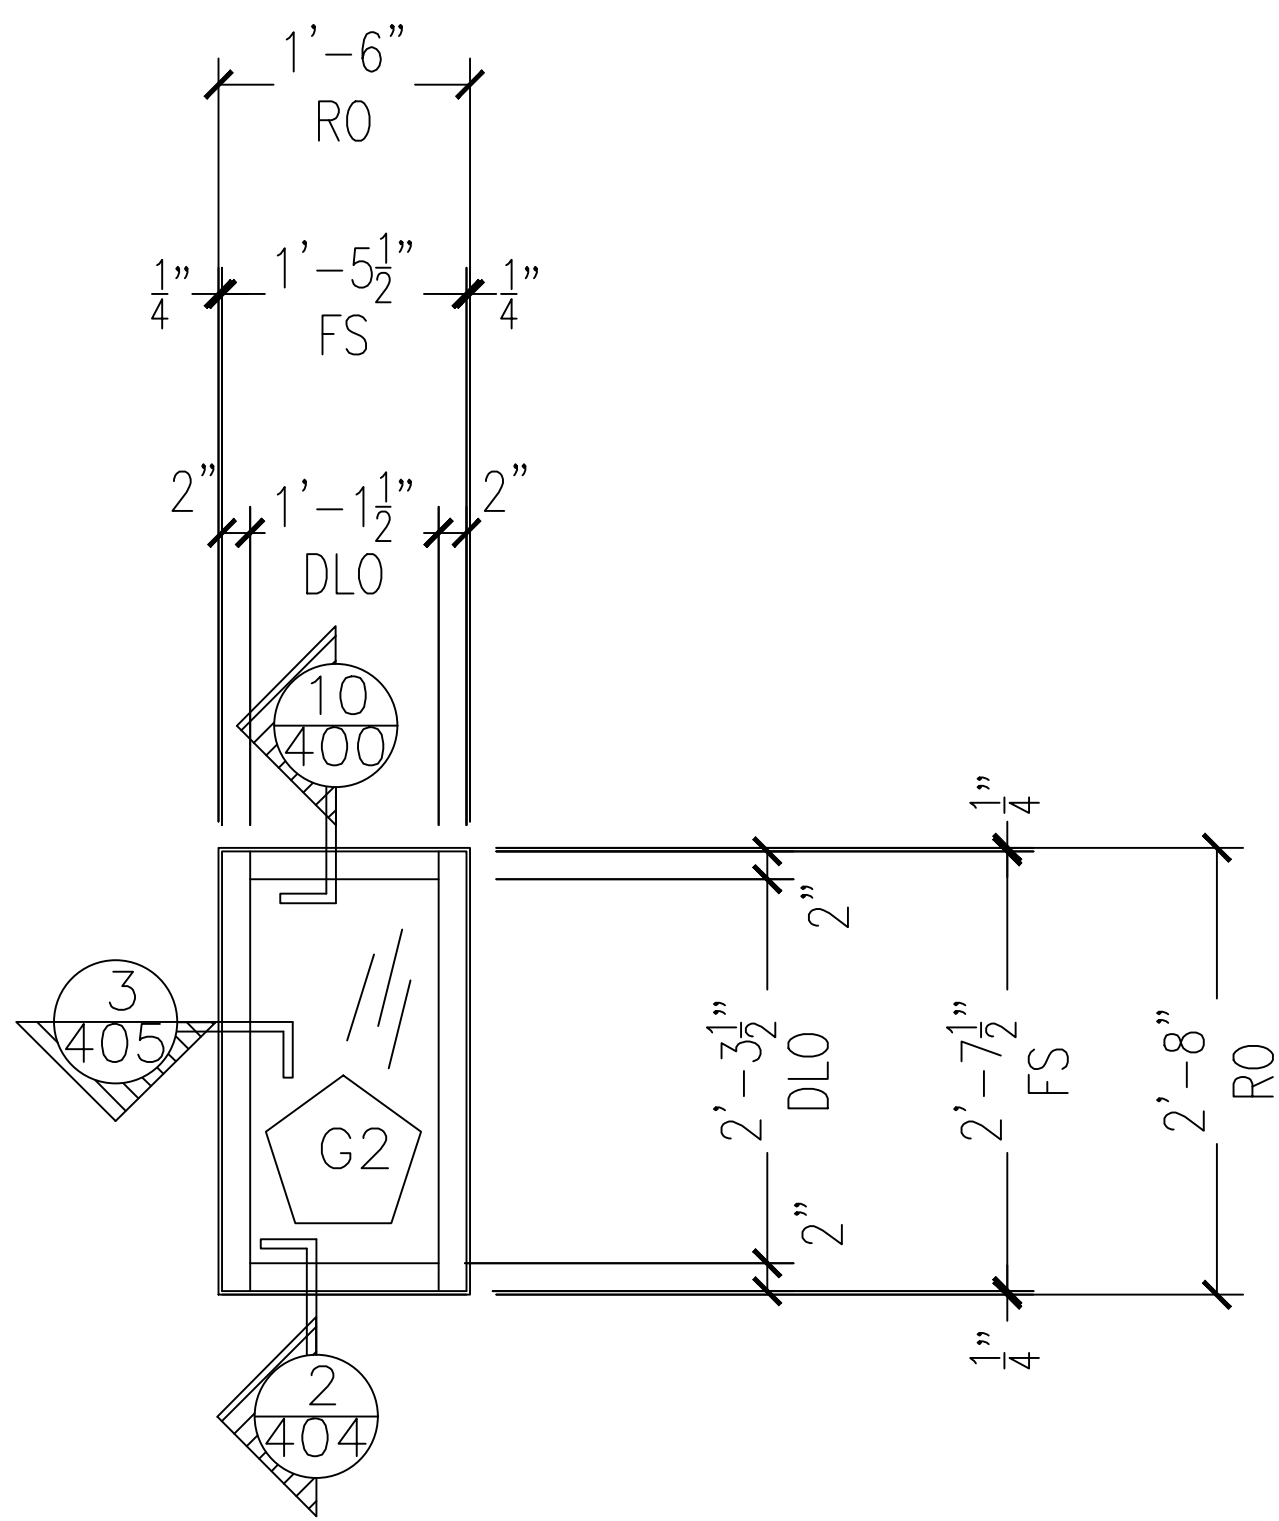

QTY: 12

OLD CASTLE FG-3000 EXTERIOR STOREFRONT


1 ELEVATION J- SMALL SHOPS 1&2
ARCH. REF.: J/A5.1

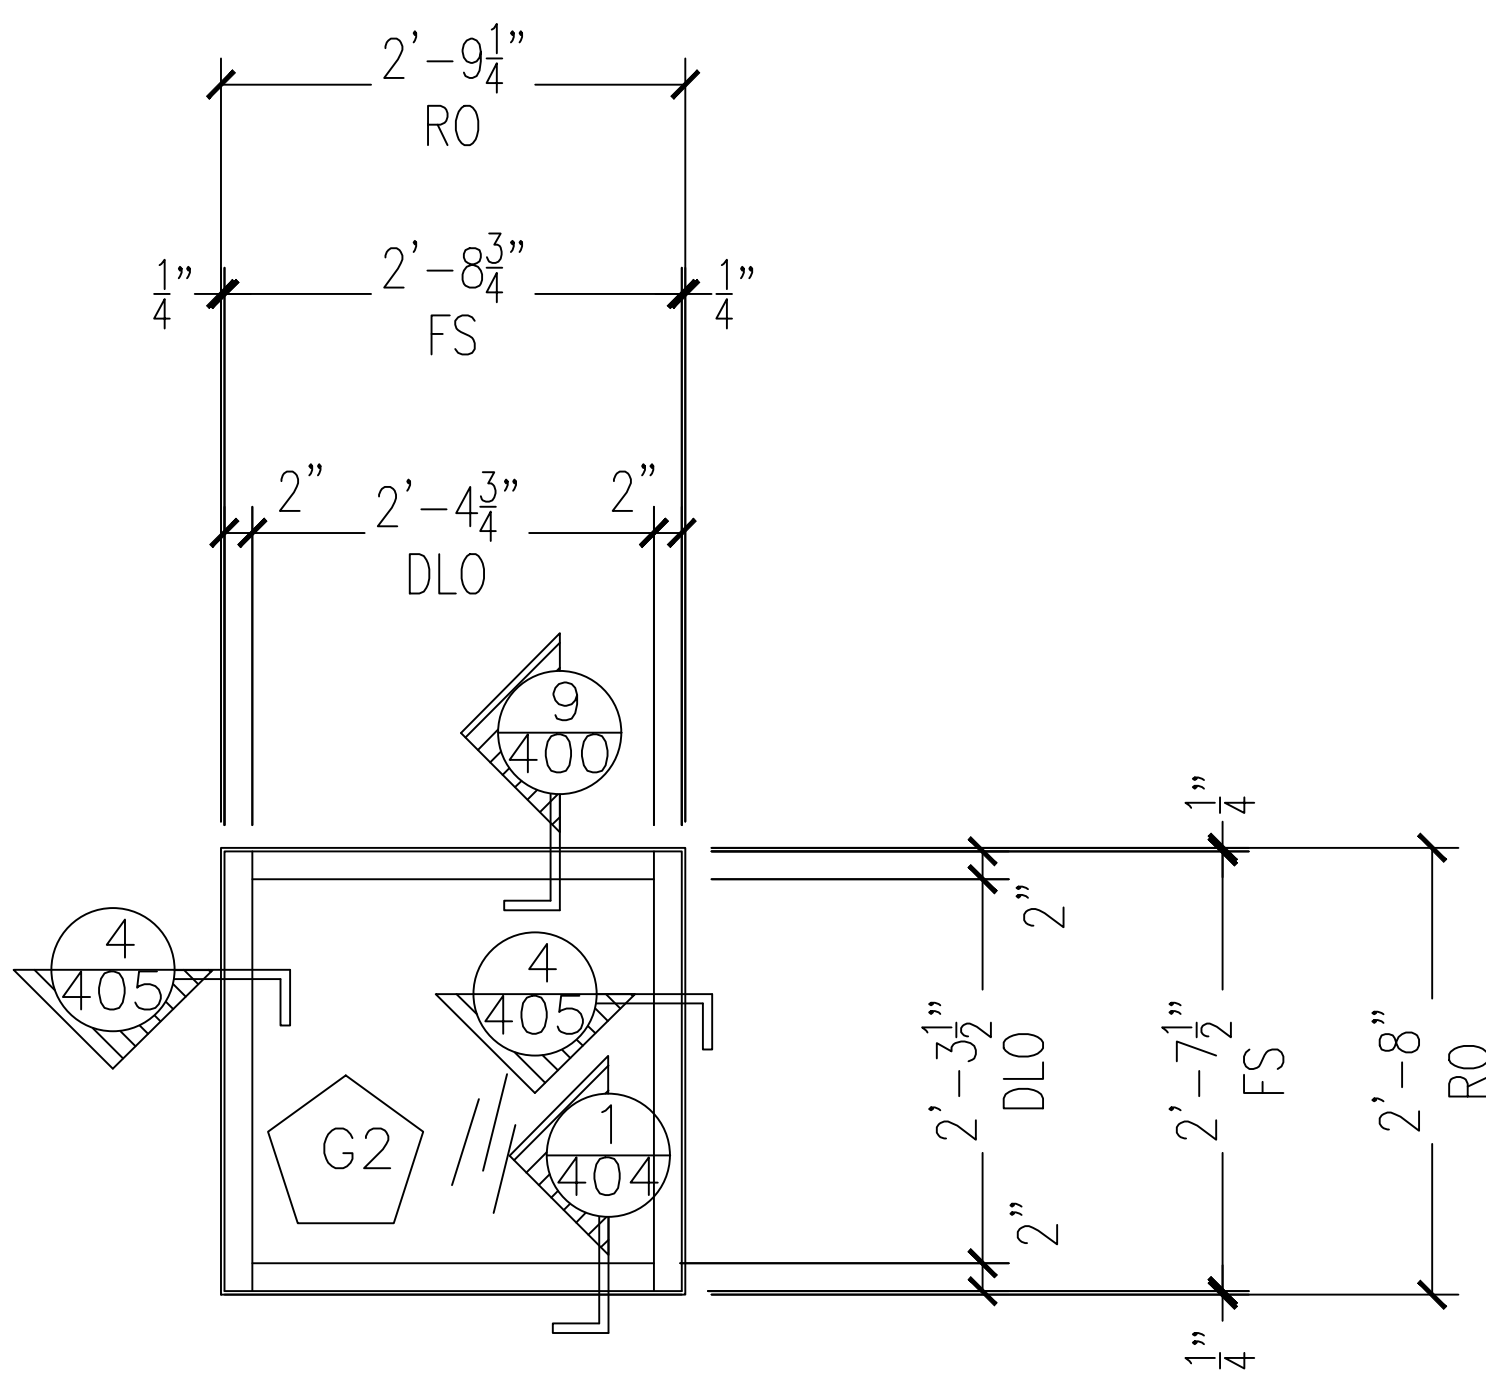

QTY: 3

OLD CASTLE FG-3000 EXTERIOR STOREFRONT

2 ELEVATION K- SMALL SHOPS 1&2
ARCH. REF.: K/A5.1

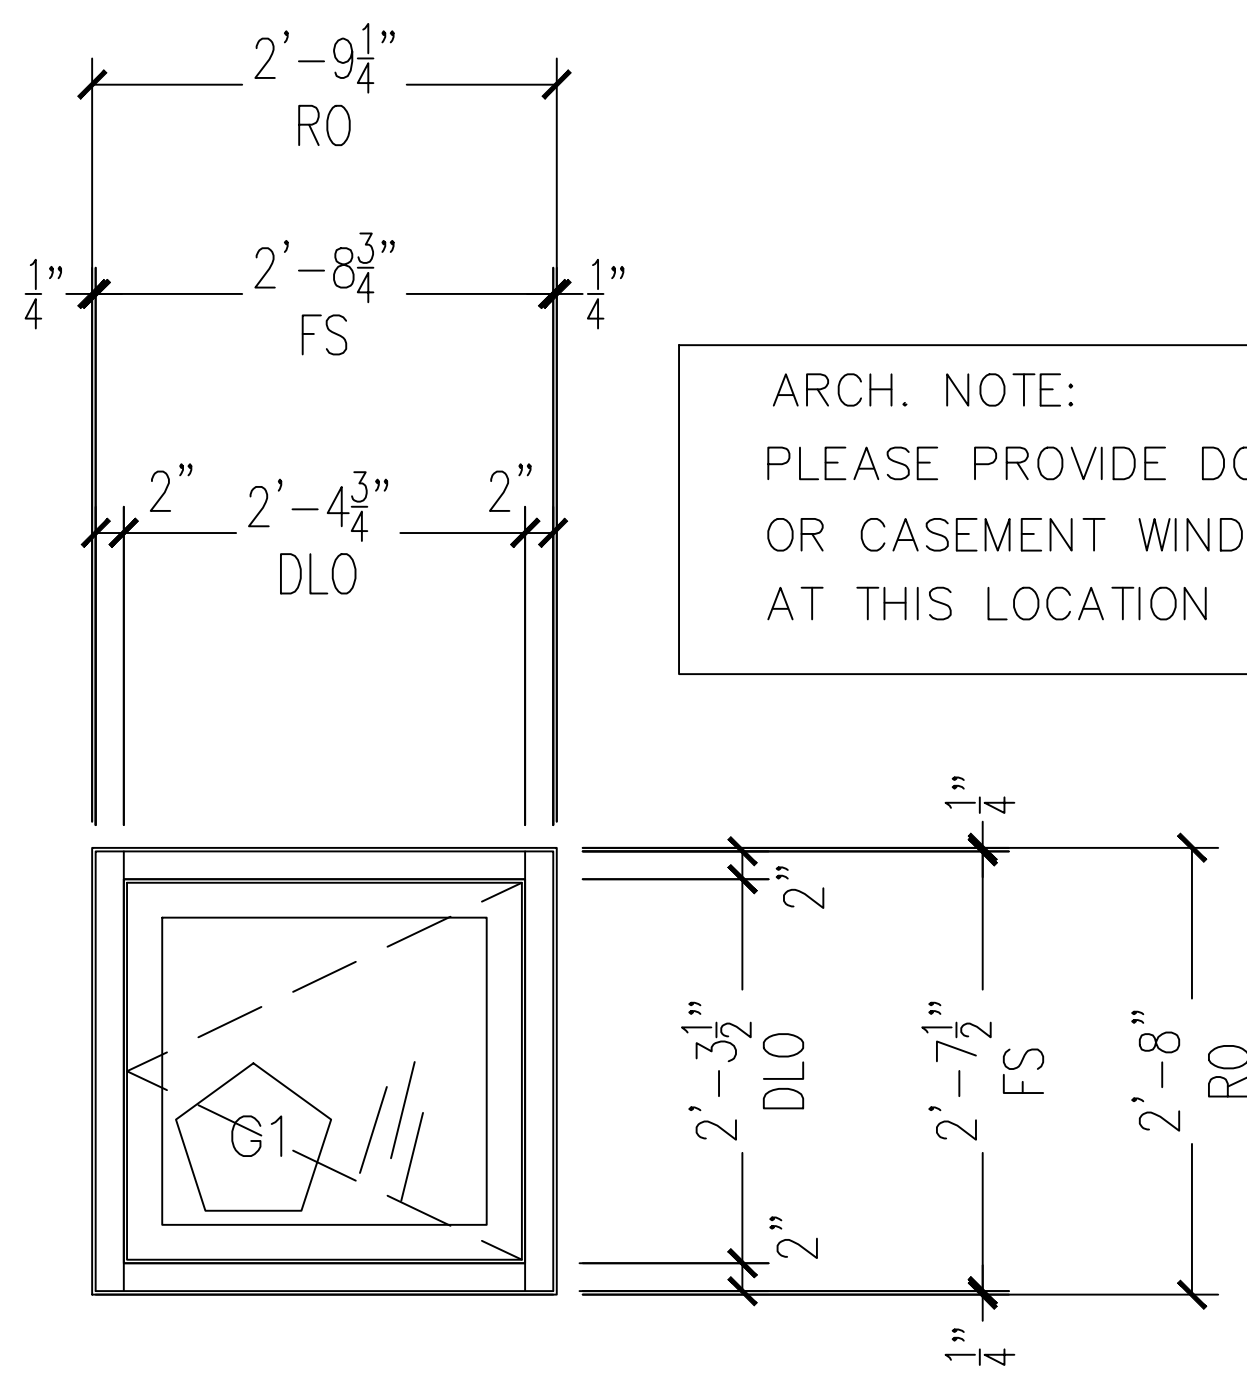

QTY: 1

OLD CASTLE FG-3000 EXTERIOR STOREFRONT

3 ELEVATION L- SMALL SHOPS 1&2
ARCH. REF.: L/A5.1

ARCH. NOTE:
PLEASE PROVIDE DOOR MAKE/MODEL
OR CASEMENT WINDOW MAKE/MODEL
AT THIS LOCATION

NO.	REVISION/ISSUED	DATE
1	1ST SUBMITTAL	02/23/2017

PROJECT NAME & LOCATION: THE SHoppes OF MID RIVERS - RETAILERS A,B,&C - SMALL SHOPS 1 & 2 - PAD "A" ST. PETERS, MO	SHEET TITLE: ELEVATIONS

DRAFTSMAN:
KS DRAFTING & DESIGN, LLC. KYLE SCHNECK HARRISBURG, PA 17110 KYLE@KSDRAFTINGDESIGNLLC.COM 717-228-7114 KSDRAFTINGDESIGNLLC.COM

ARCHITECT:
MJM ARCHITECTS

DRAWN BY:	KYLE SCHNECK
CHECKED BY:	KYLE SCHNECK

DATE:	02/23/2017	SHEET:
		215

NO.	REVISION/ISSUED	DATE
1	1ST SUBMITTAL	02/23/2017

PROJECT NAME & LOCATION: THE SHoppes OF MID RIVERS — RETAILERS A,B,&C — SMALL SHOPS 1 & 2 — PAD "A" ST. PETERS, MO	SHEET TITLE: ELEVATIONS


DRAFTSMAN: KS DRAFTING & DESIGN, LLC. KYLE SCHNECK HARRISBURG, PA 17110 KYLE@KSDRAFTINGDESIGNLLC.COM 717-228-7114 KSDRAFTINGDESIGNLLC.COM

ARCHITECT: MJM ARCHITECTS


DRAWN BY:	KYLE SCHNECK
CHECKED BY:	KYLE SCHNECK

DATE: 02/23/2017	SHEET: 216
---------------------	---------------

PAD A

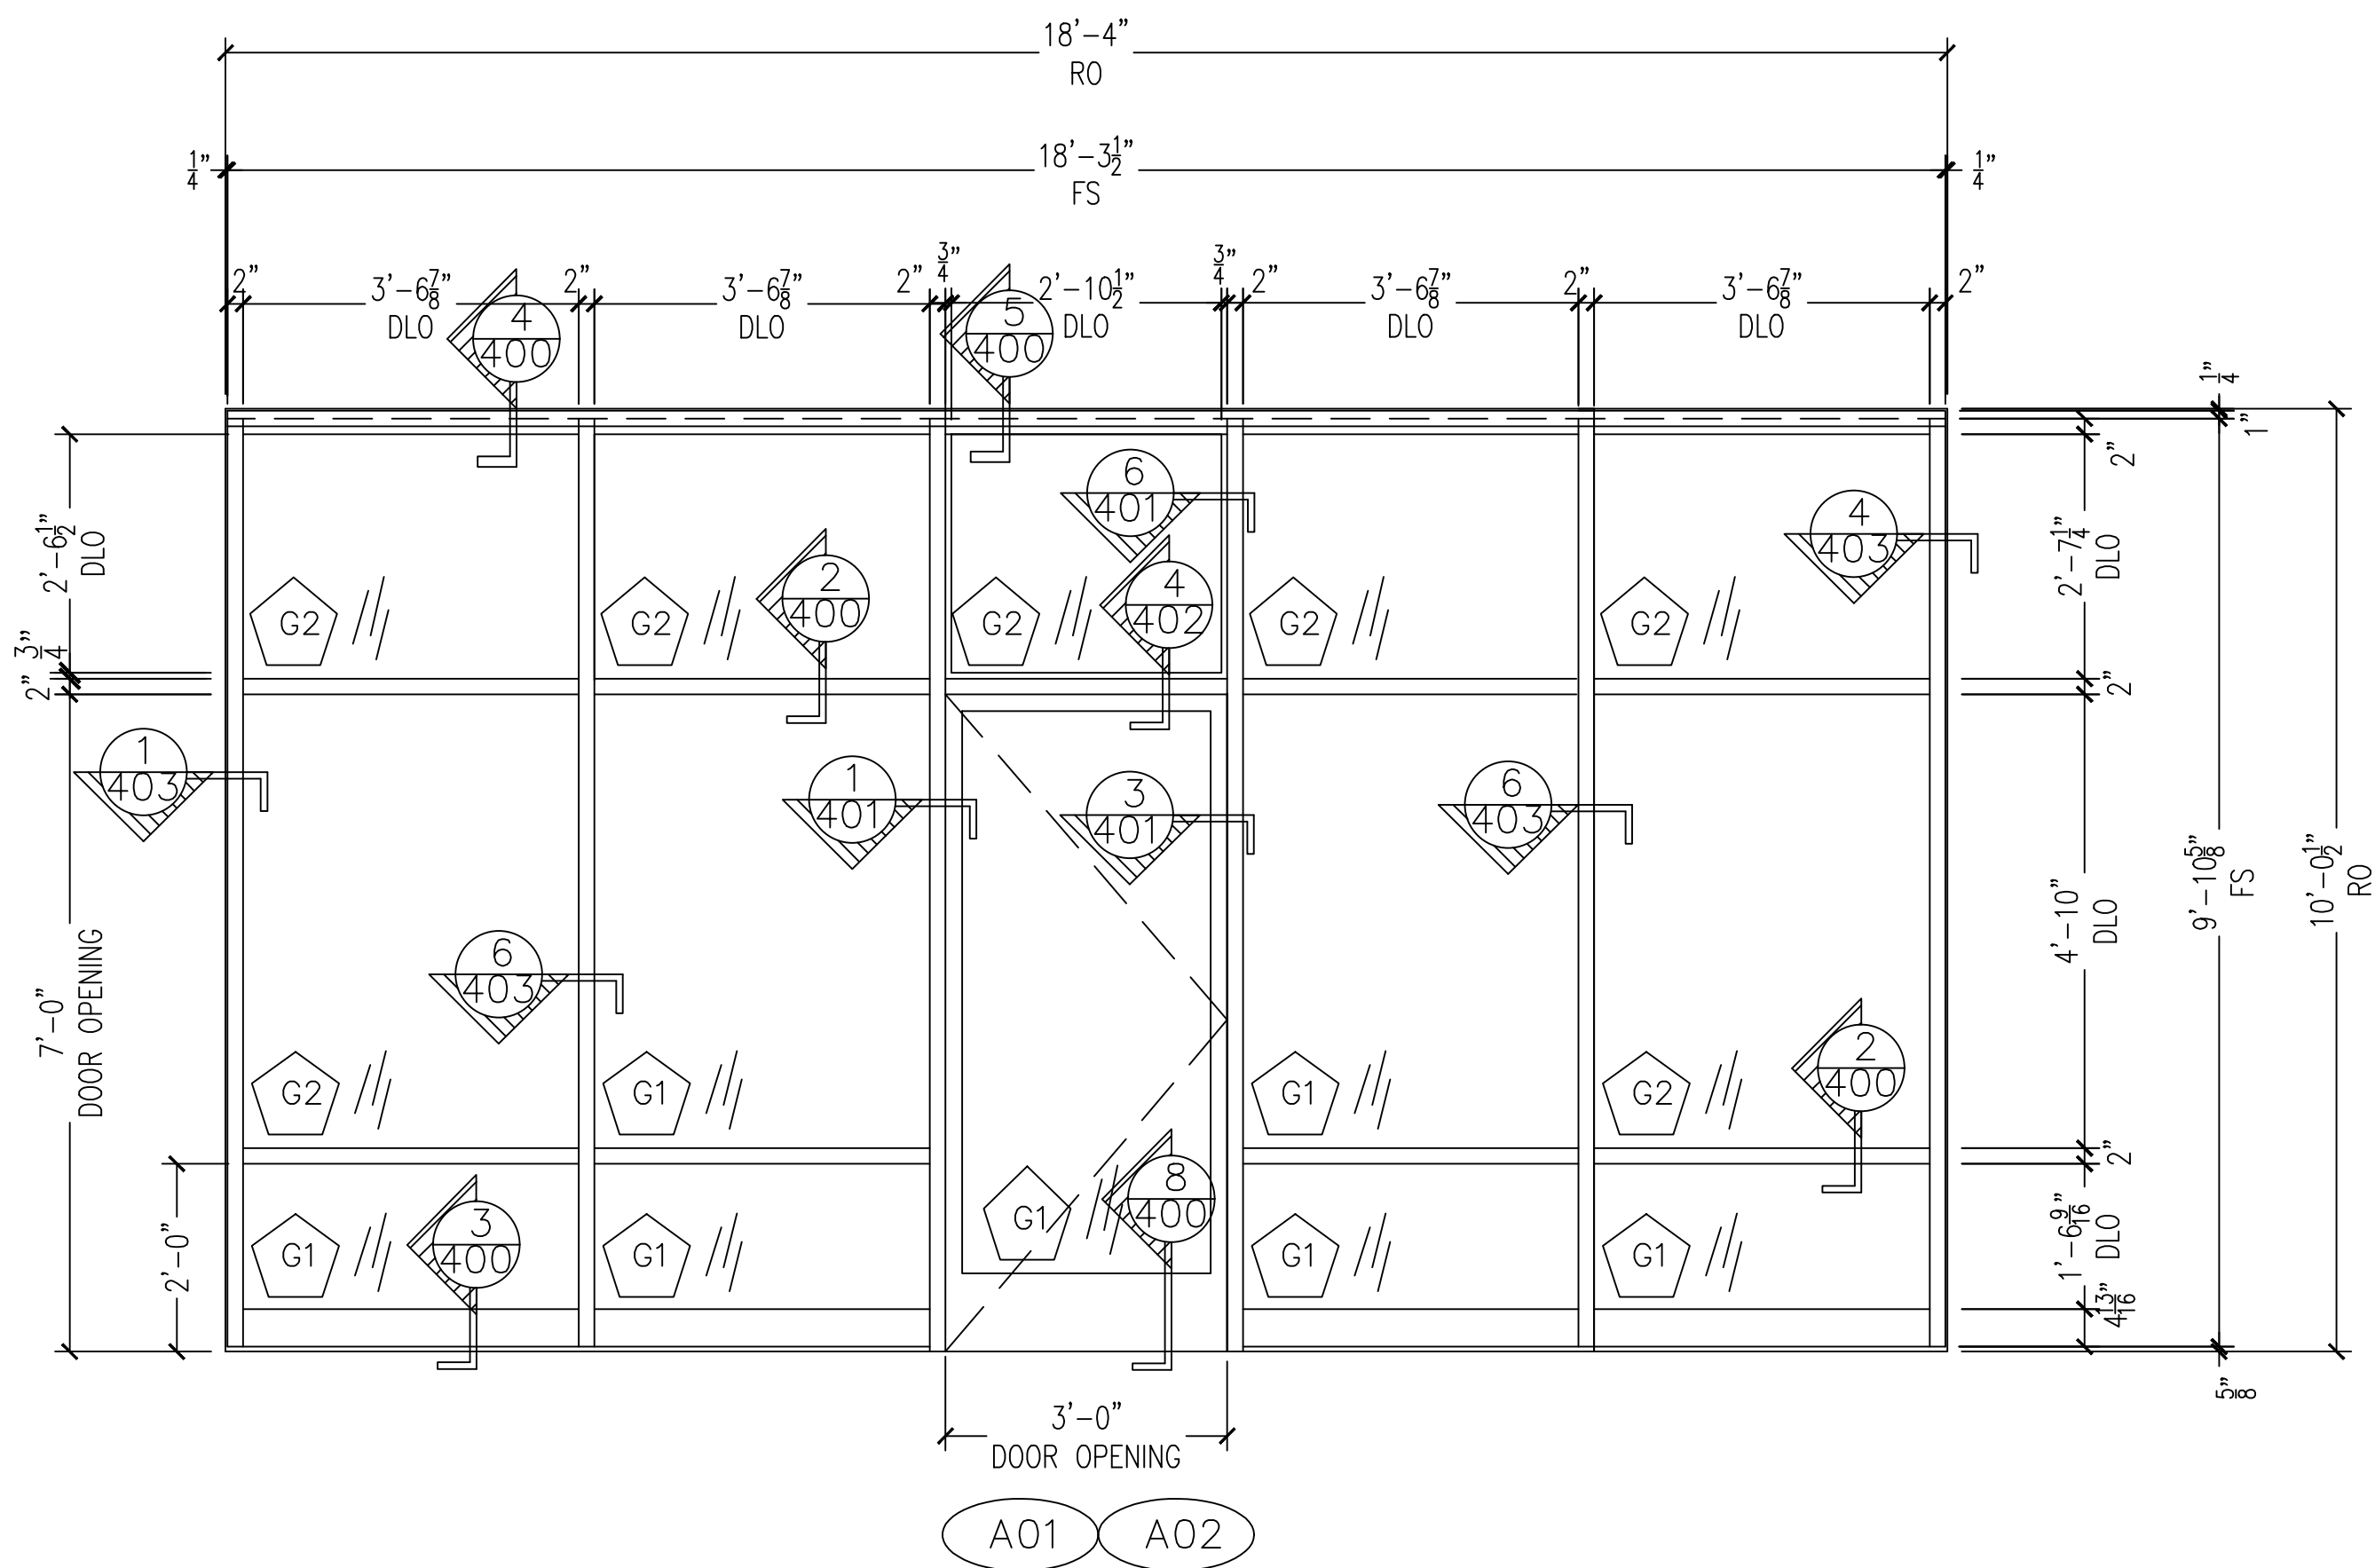

QTY: 2
OLD CASTLE FG-3000 EXTERIOR STOREFRONT
OLD CASTLE NARROW STILE DOORS
1 ELEVATION A- RETAIL PAD A
ARCH. REF.: A/A5.0

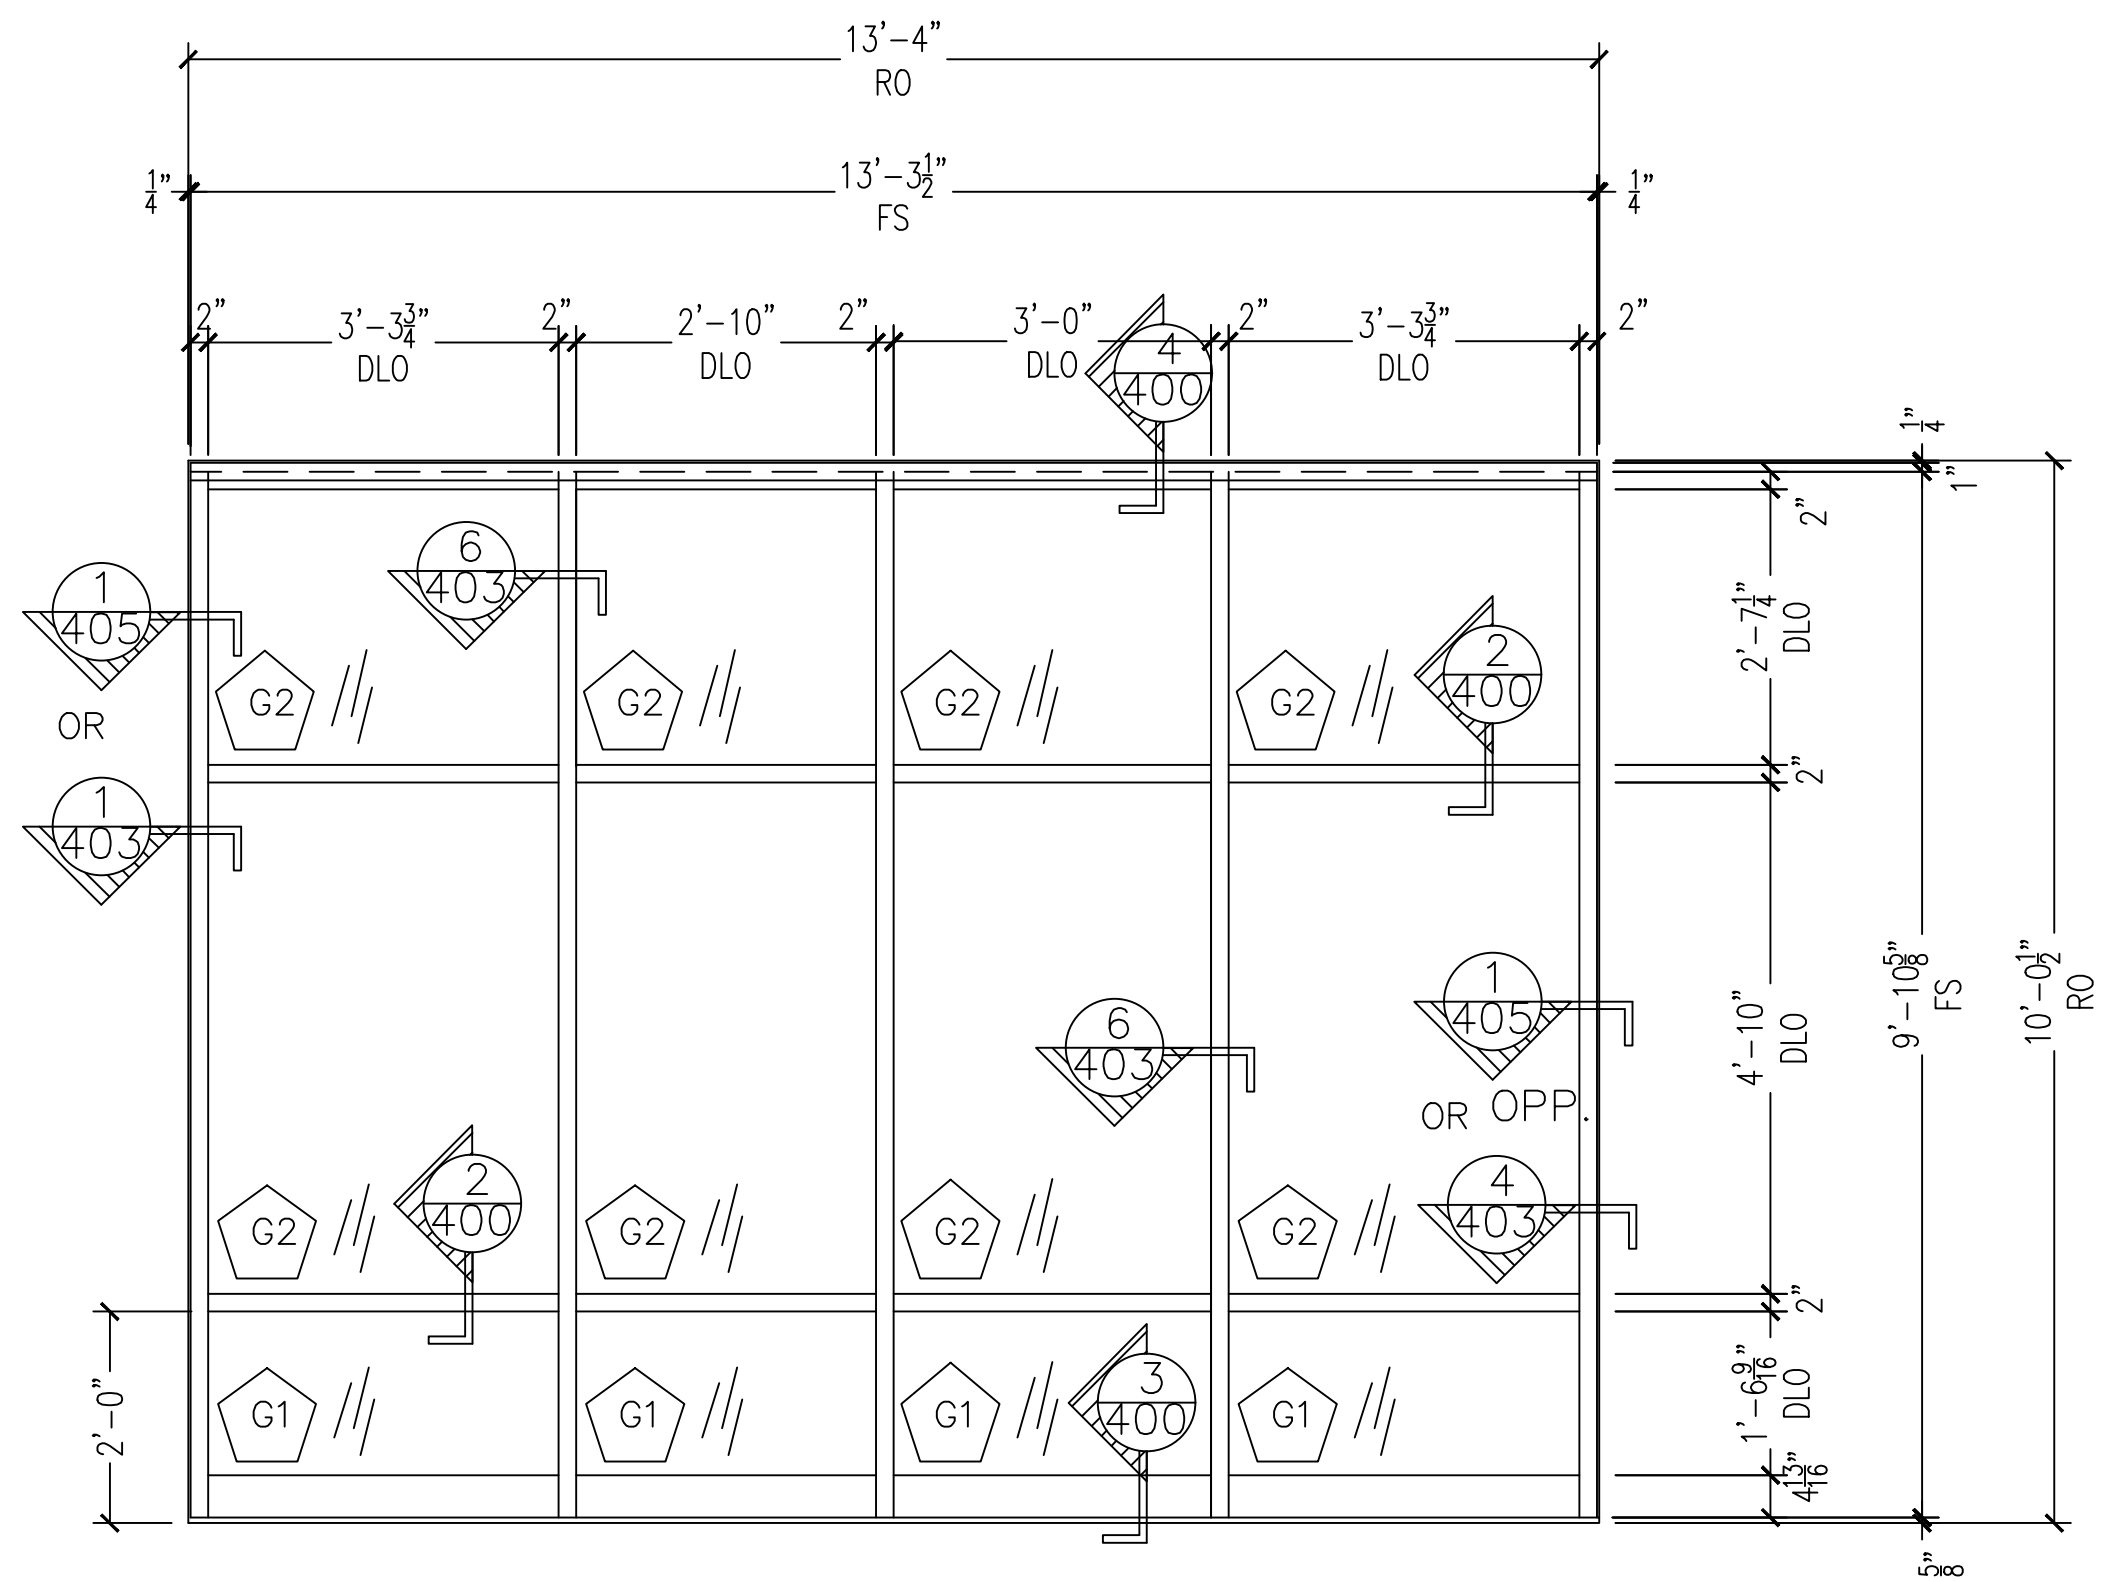

QTY: 2
OLD CASTLE FG-3000 EXTERIOR STOREFRONT
2 ELEVATION B- RETAIL PAD A
ARCH. REF.: B/A5.0

NO.	REVISION/ISSUED	DATE
1	1ST SUBMITTAL	02/23/2017


PROJECT NAME & LOCATION: THE SHoppes OF MID RIVERS — RETAILERS A,B,&C — SMALL SHOPS 1 & 2 — PAD "A" ST. PETERS, MO	SHEET TITLE: ELEVATIONS
---	--------------------------------

DRAFTSMAN: KS DRAFTING & DESIGN, LLC. KYLE SCHNECK HARRISBURG, PA 17110 KYLE@KSDRAFTINGDESIGNLLC.COM 717-228-7114 KSDRAFTINGDESIGNLLC.COM

ARCHITECT: MJM ARCHITECTS

DRAWN BY: KYLE SCHNECK
CHECKED BY: KYLE SCHNECK


DATE: 02/23/2017	SHEET: 217
---------------------	---------------

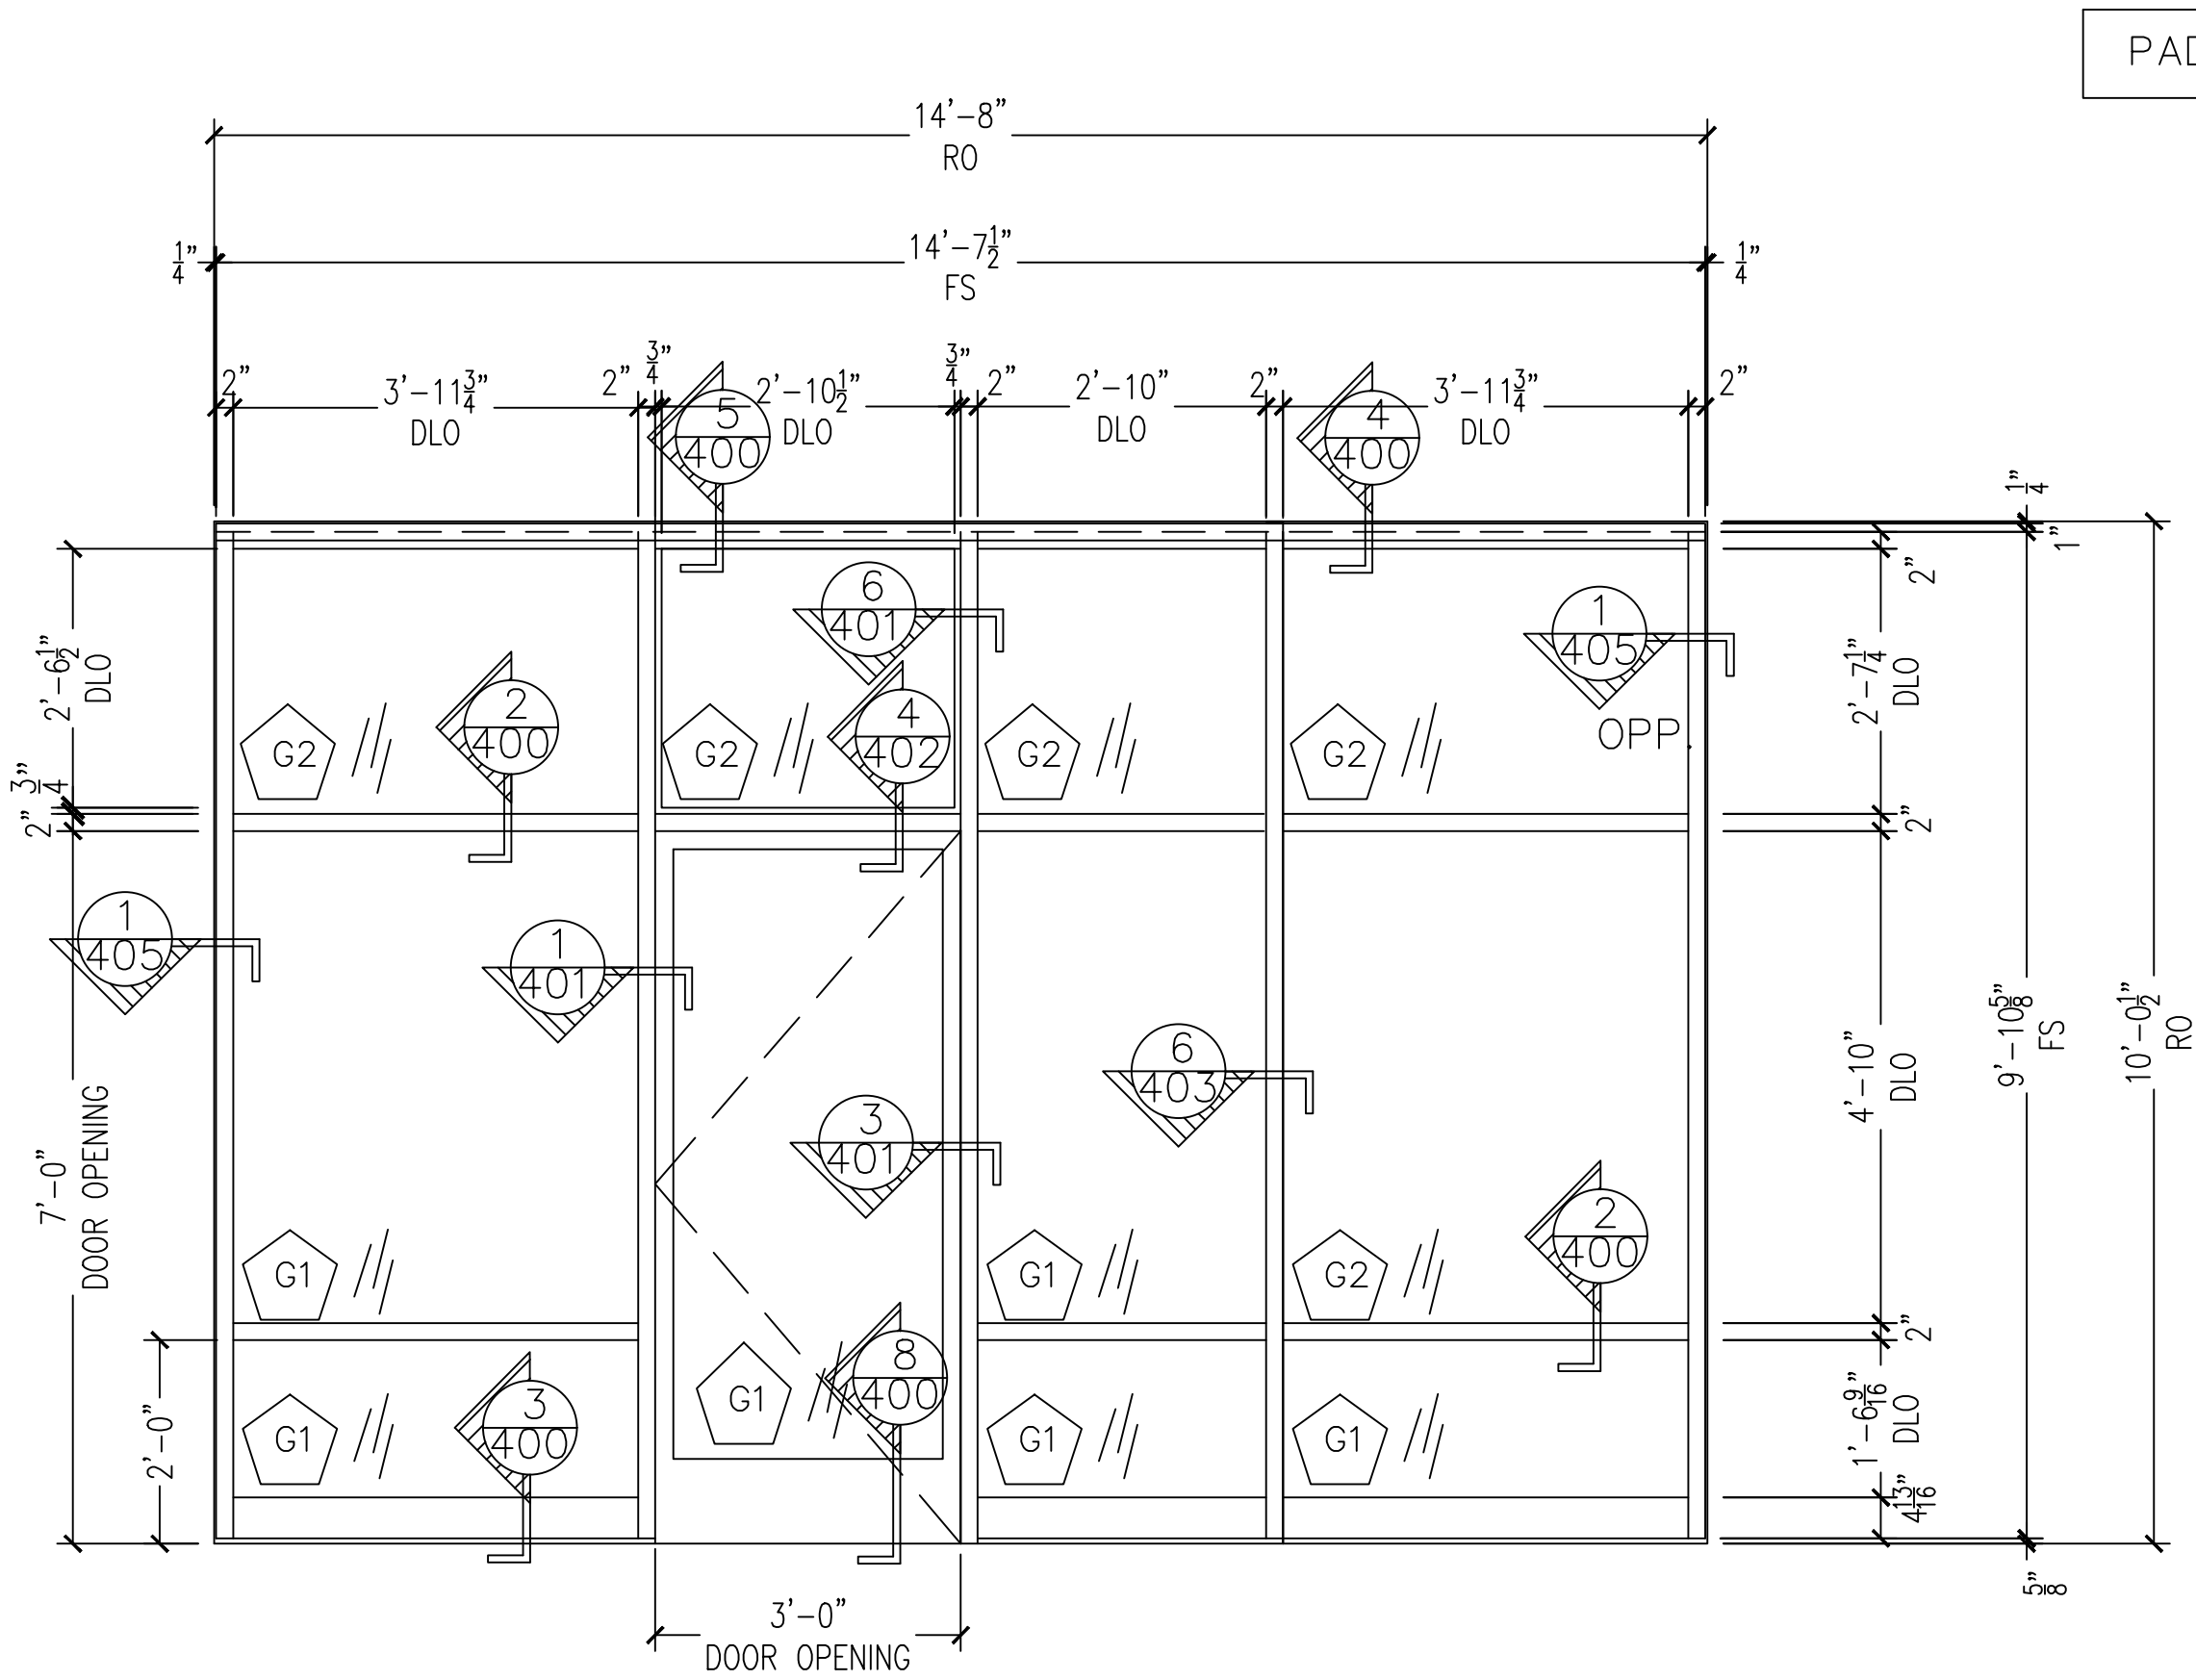

PAD A


QTY: 1

OLD CASTLE FG-3000 EXTERIOR STOREFRONT
OLD CASTLE NARROW STILE DOORS
1 ELEVATION C- RETAIL PAD A
ARCH. REF.: C/A5.0

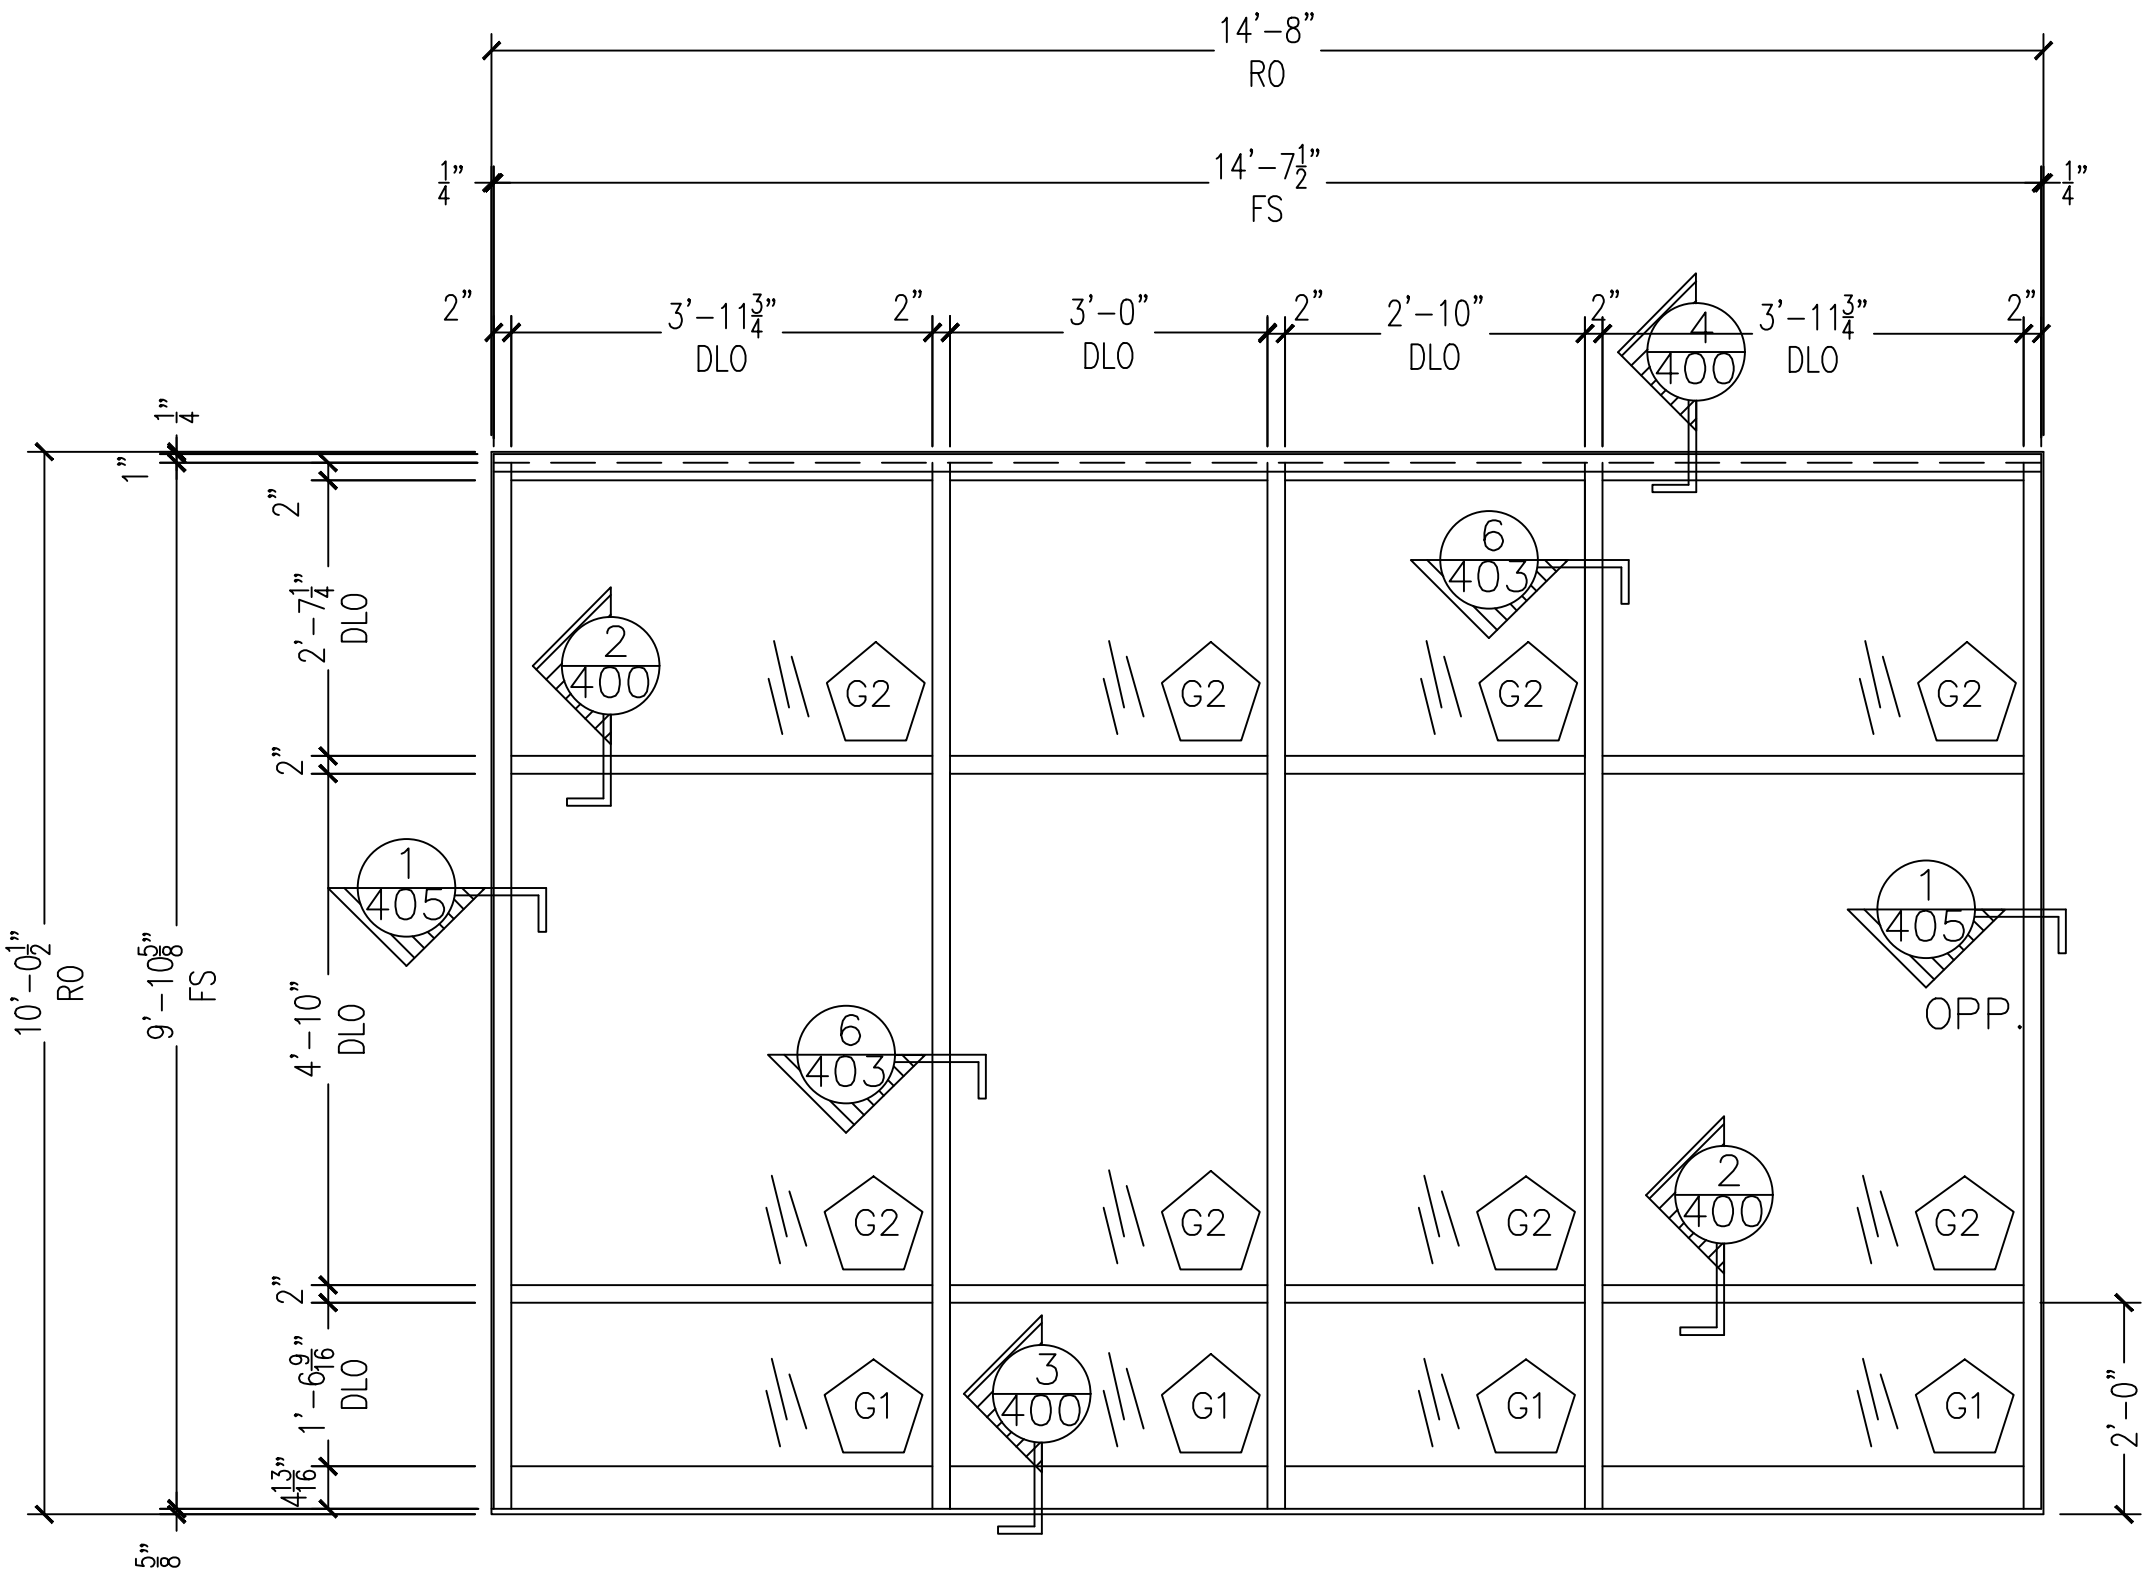


QTY: 1


OLD CASTLE FG-3000 EXTERIOR STOREFRONT
2 ELEVATION D- RETAIL PAD A
ARCH. REF.: D/A5.0

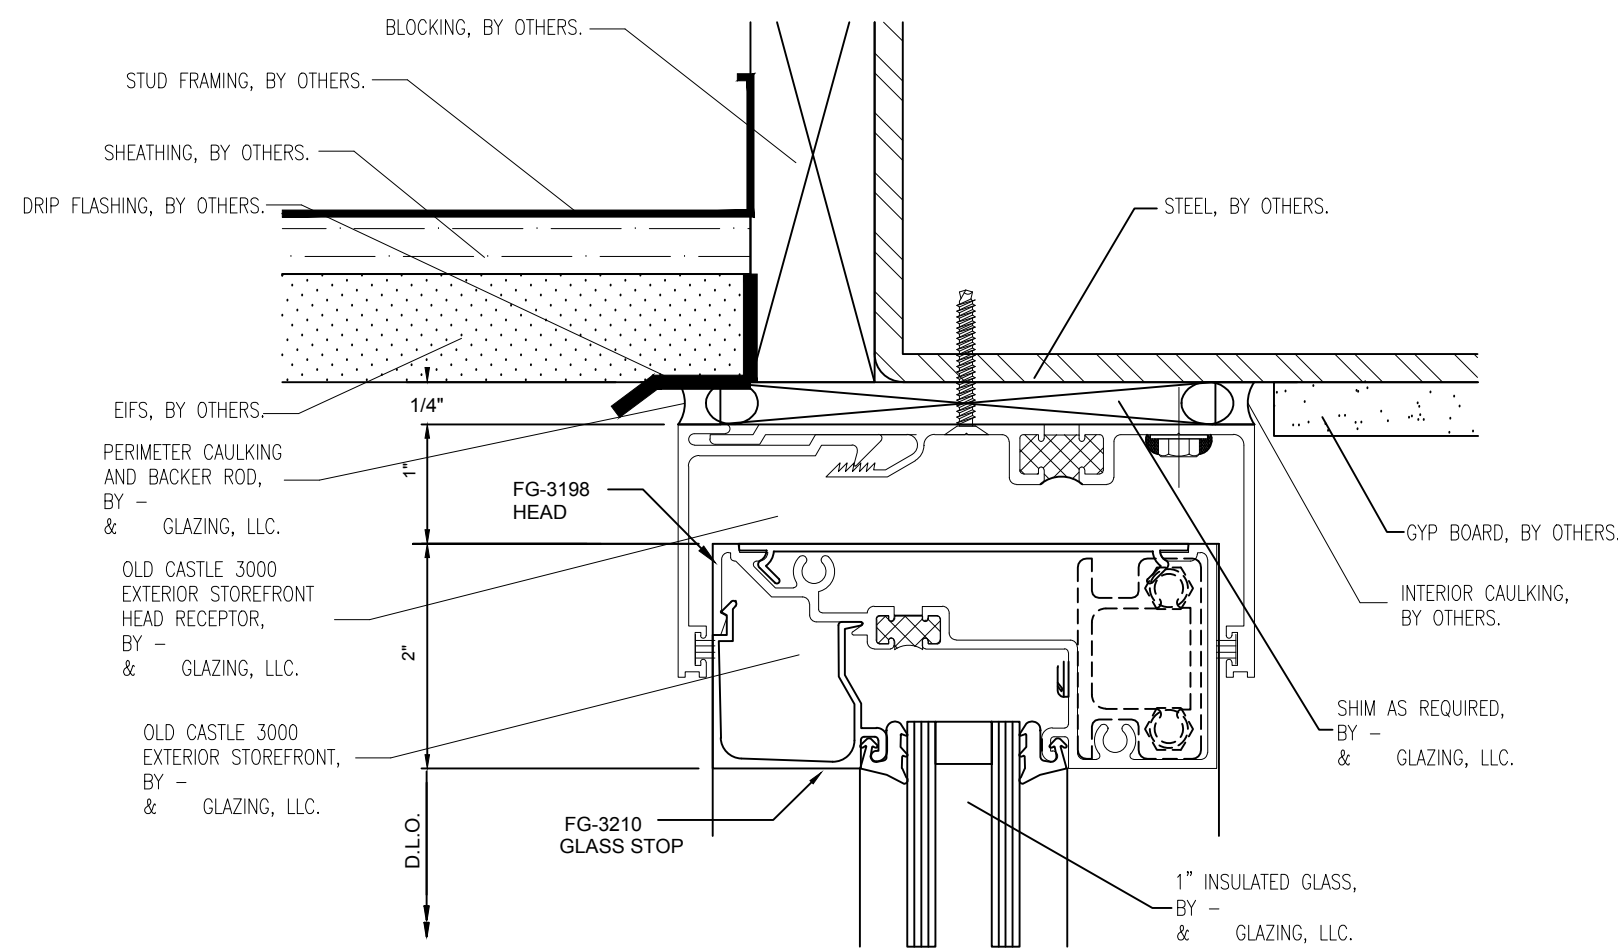


1 SECTION CUT
 @ STOREFRONT HEAD
 6/7/A5.0
 RETAILERS A,B,&C

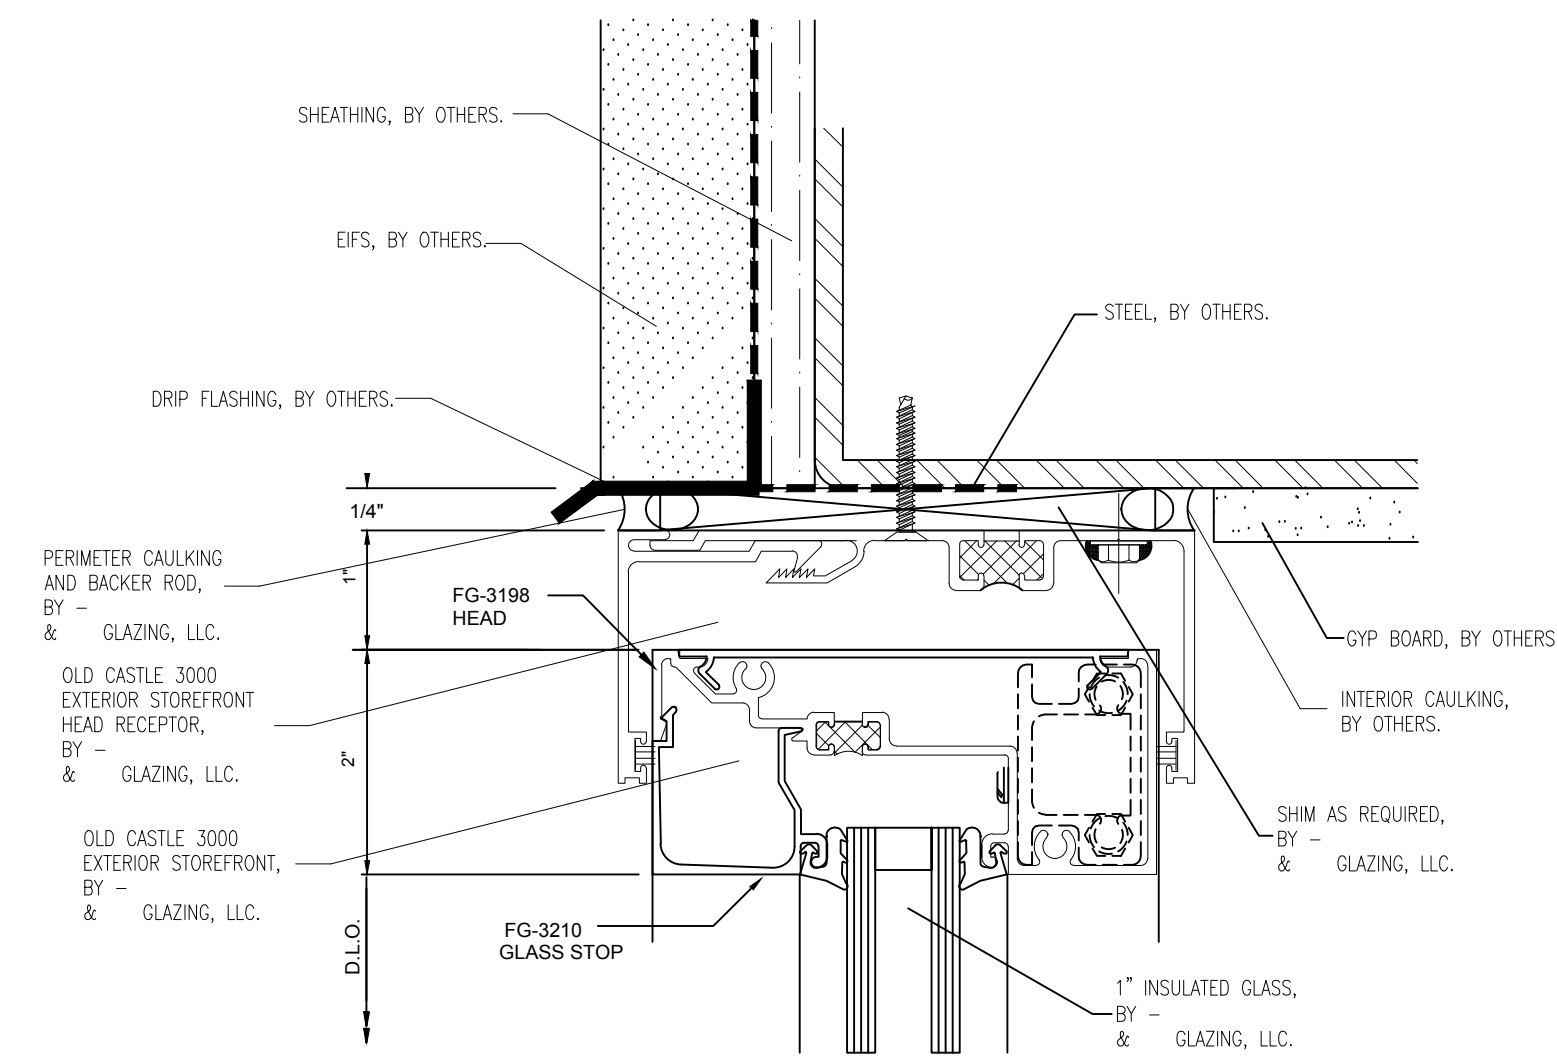


4 SECTION CUT
 @ STOREFRONT HEAD
 11/A5.0
 RETAILERS A,B,&C
 SMALL SHOPS 1&2

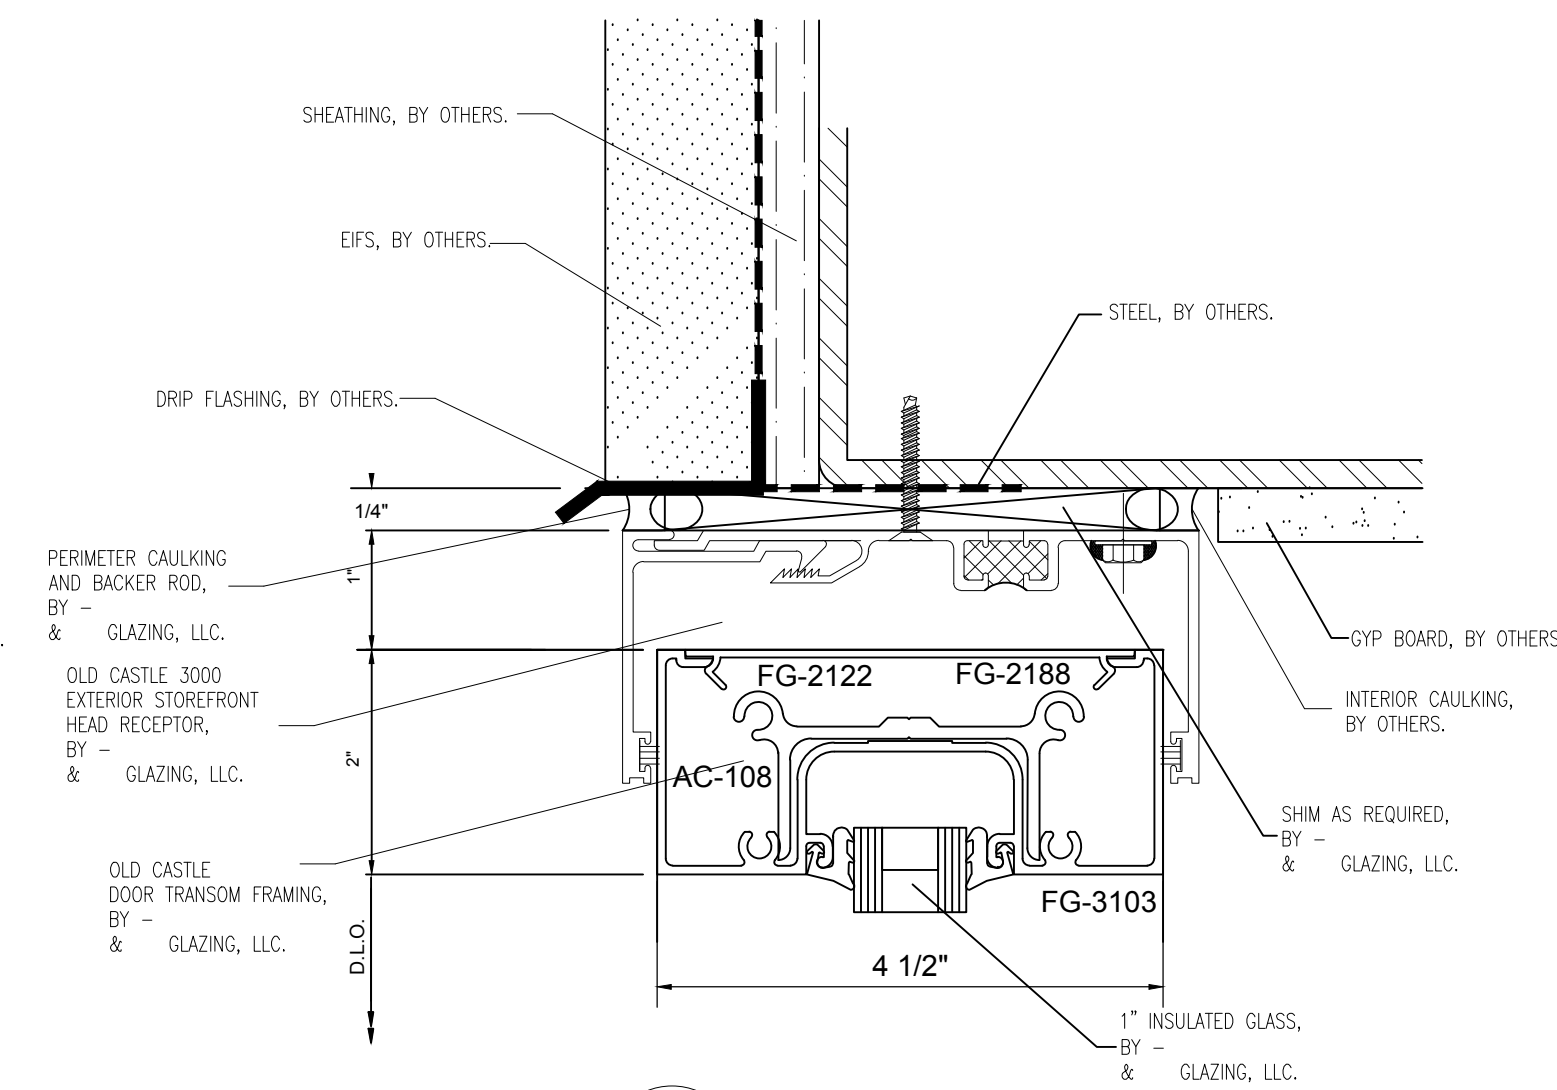


5 SECTION CUT
 @ STOREFRONT HEAD
 RETAILERS A,B,&C

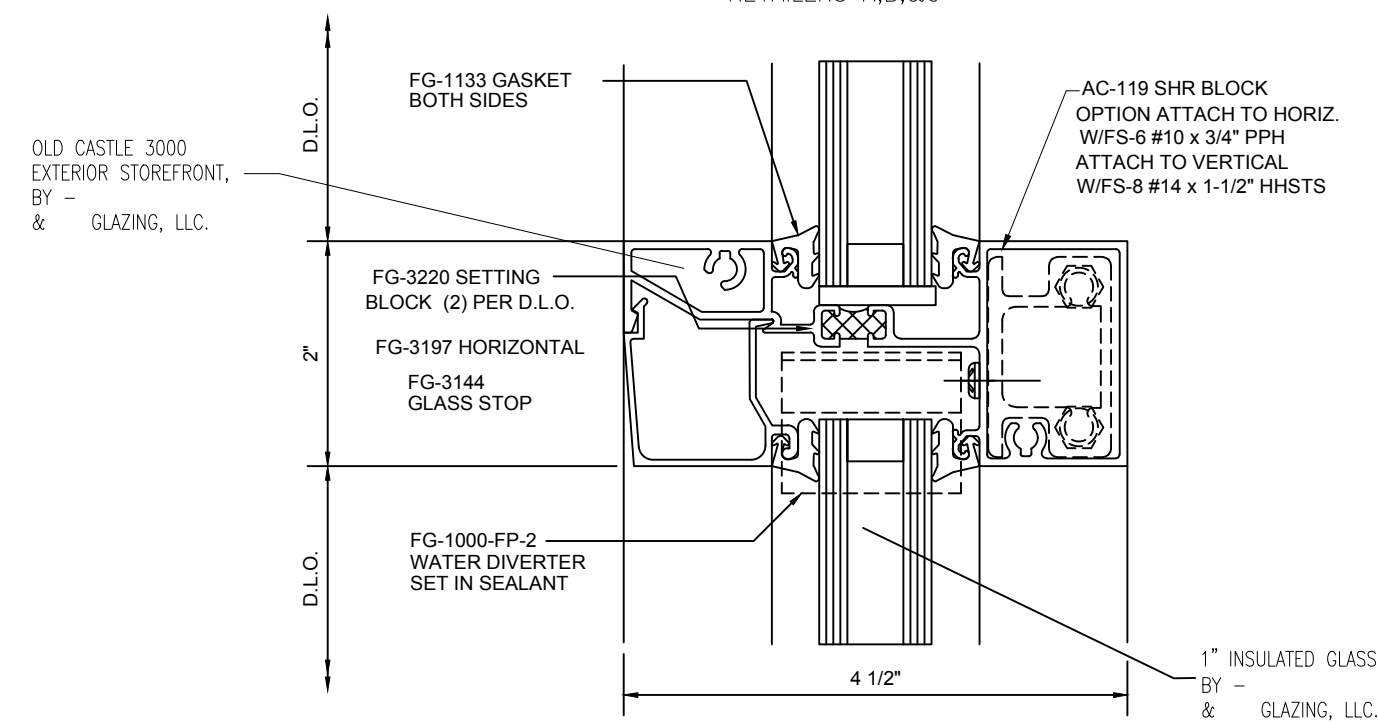


2 SECTION CUT
 @ STOREFRONT HORIZONTAL
 RETAILERS A,B,&C
 SMALL SHOPS 1&2

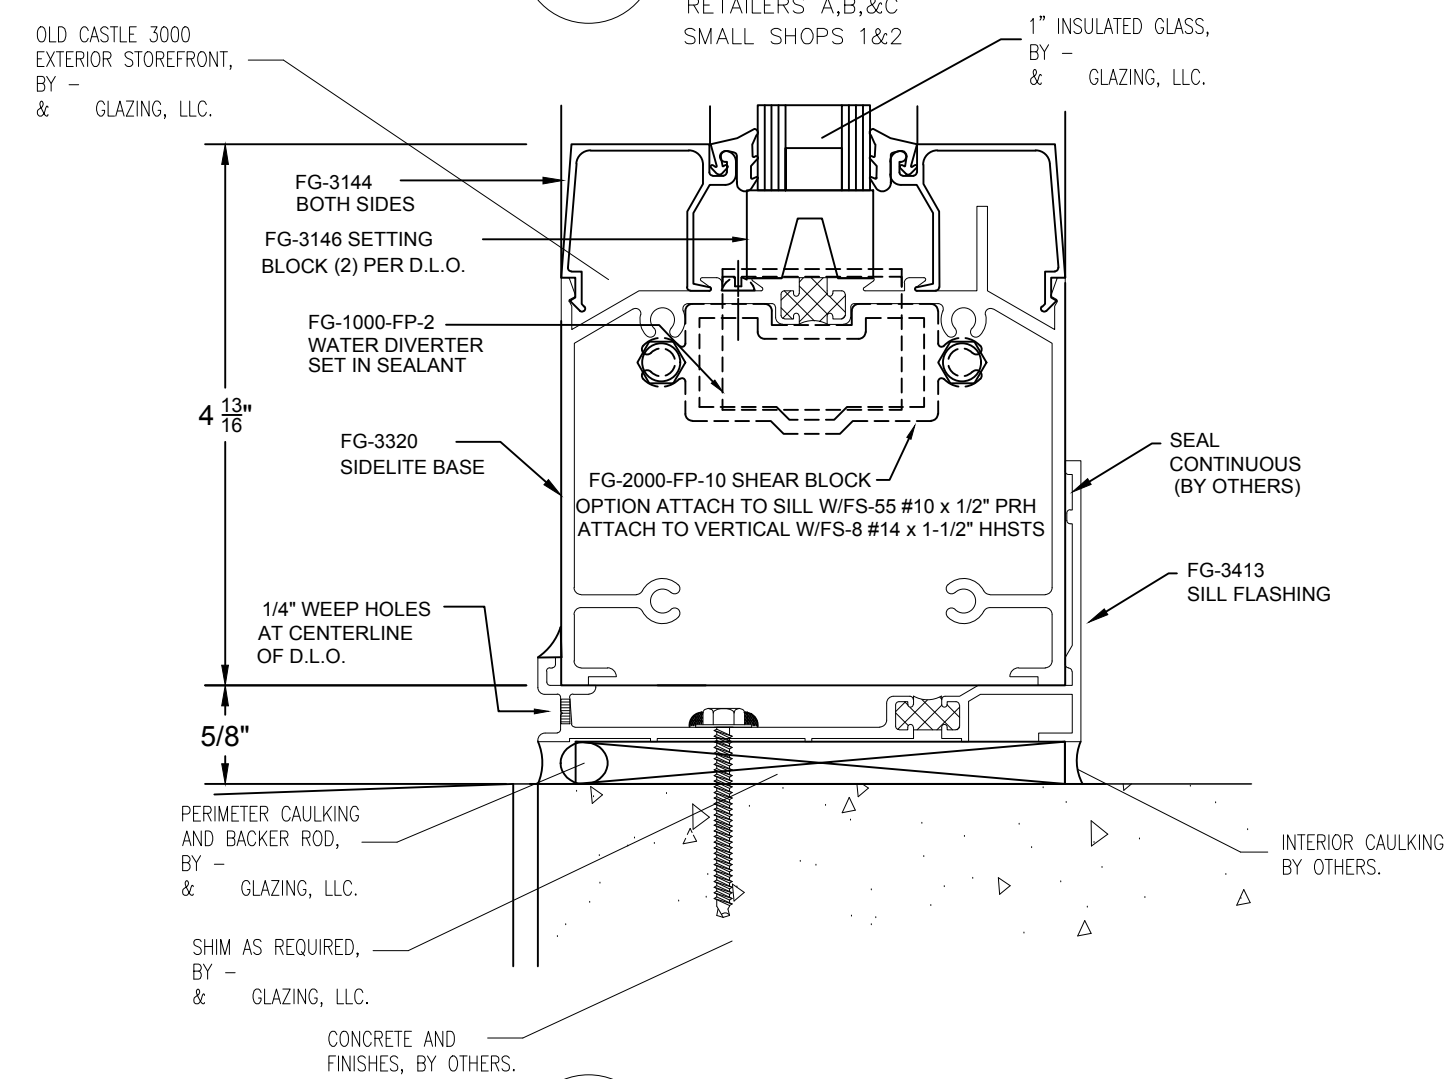


3 SECTION CUT
 @ STOREFRONT SILL
 RETAILERS A,B,&C
 SMALL SHOPS 1&2

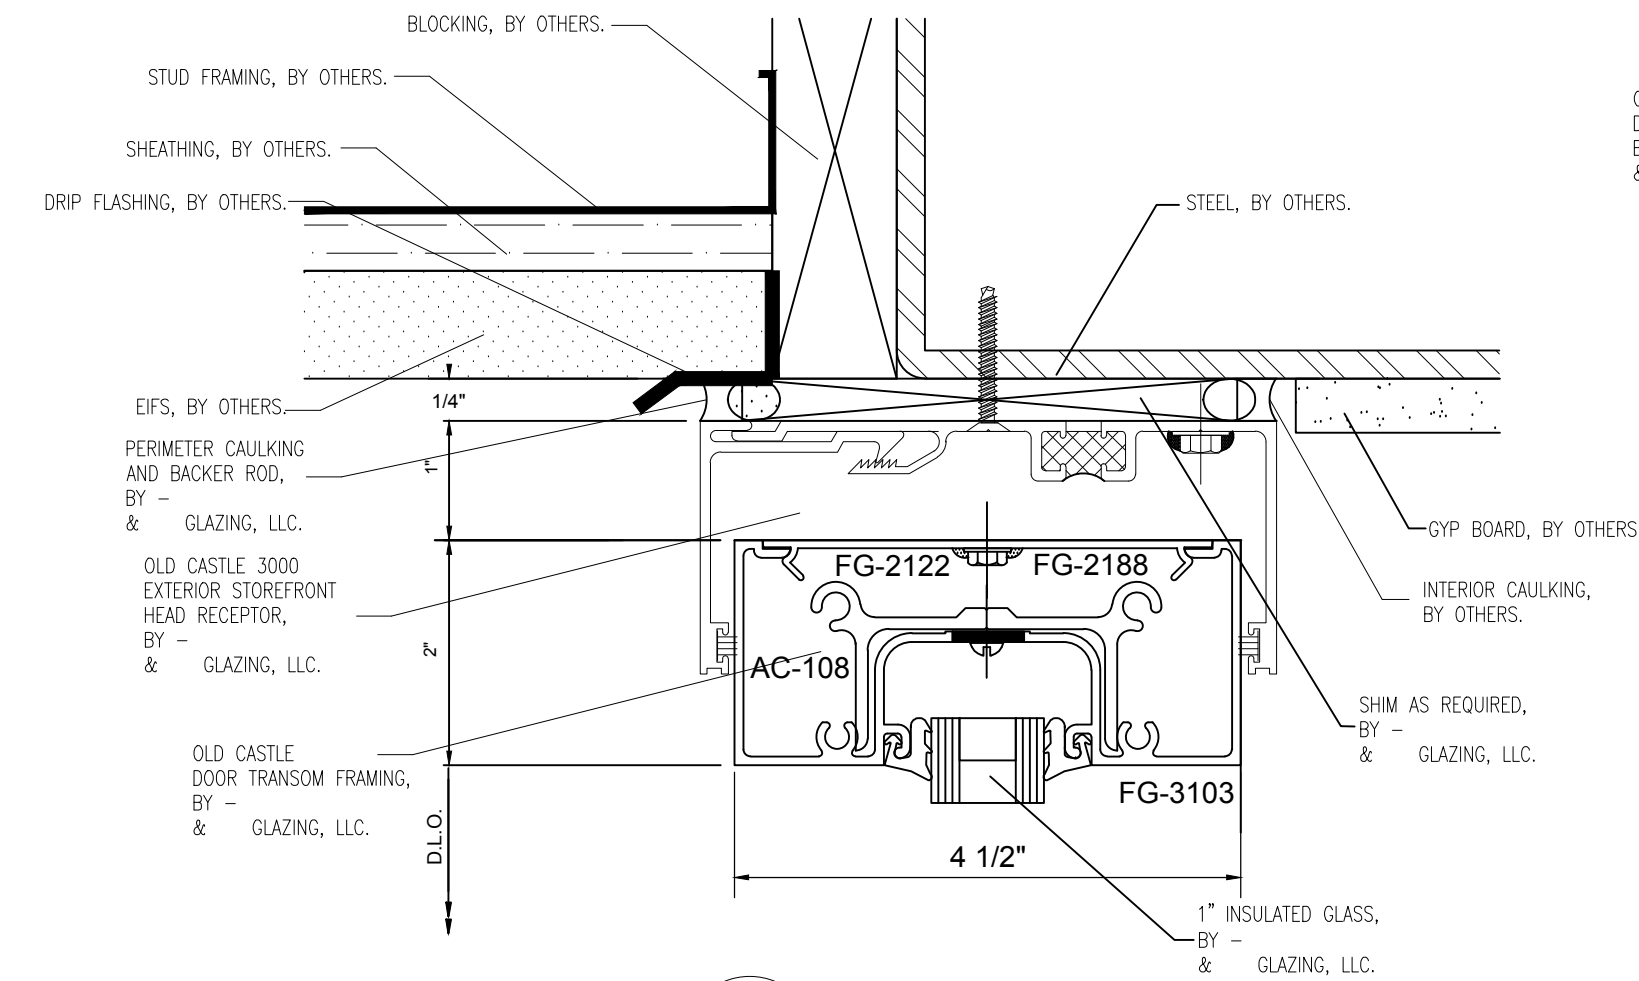


6 SECTION CUT
 @ STOREFRONT HEAD
 RETAILERS A,B,&C

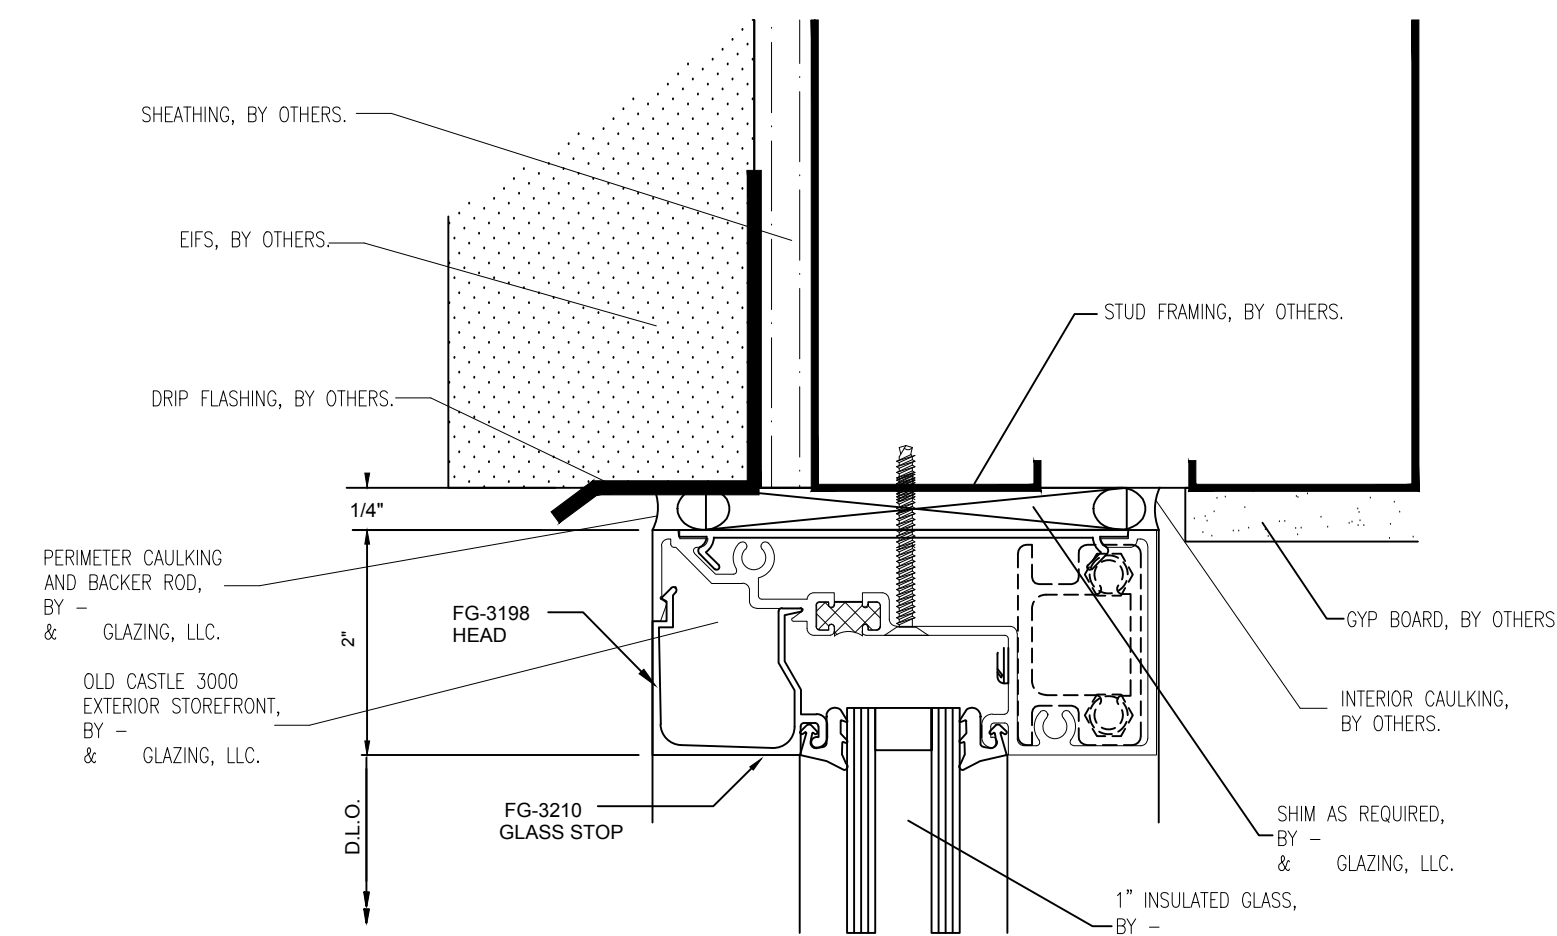


9 SECTION CUT
 @ STOREFRONT HEAD
 1/A6.1
 SMALL SHOPS 1&2

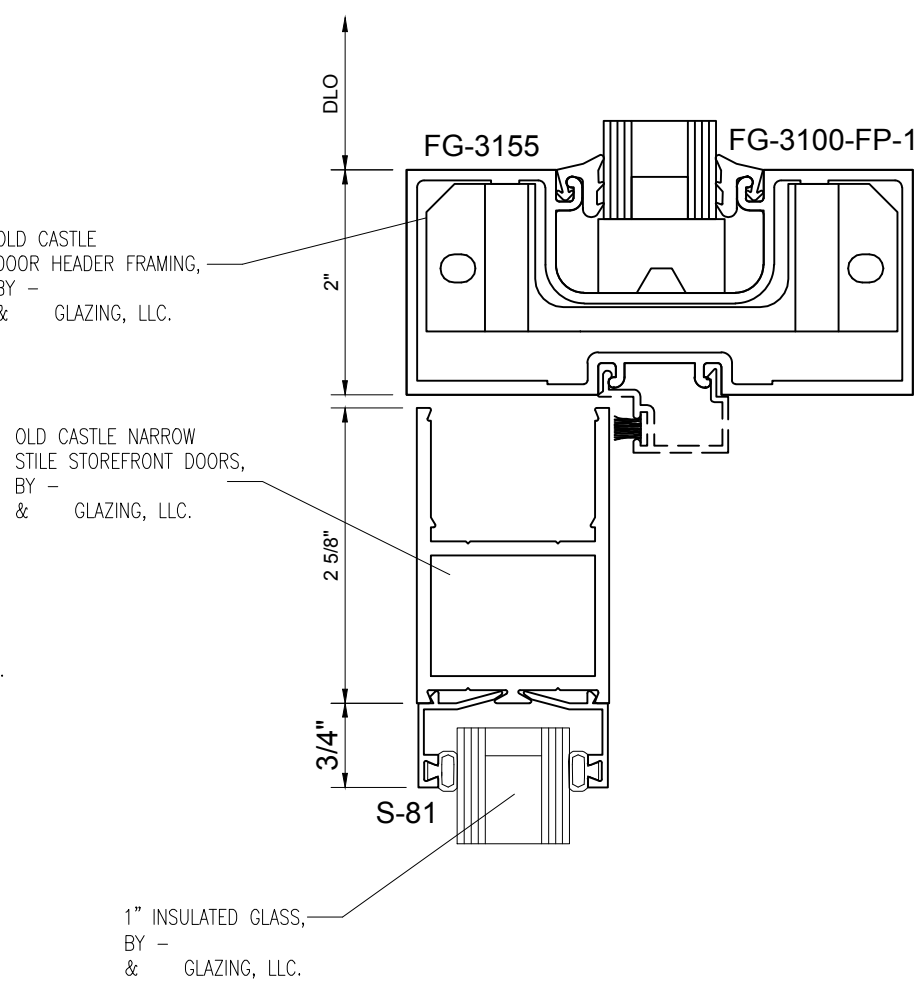

7 SECTION CUT
 @ DOOR HEADER
 RETAILERS A,B,&C
 SMALL SHOPS 1&2

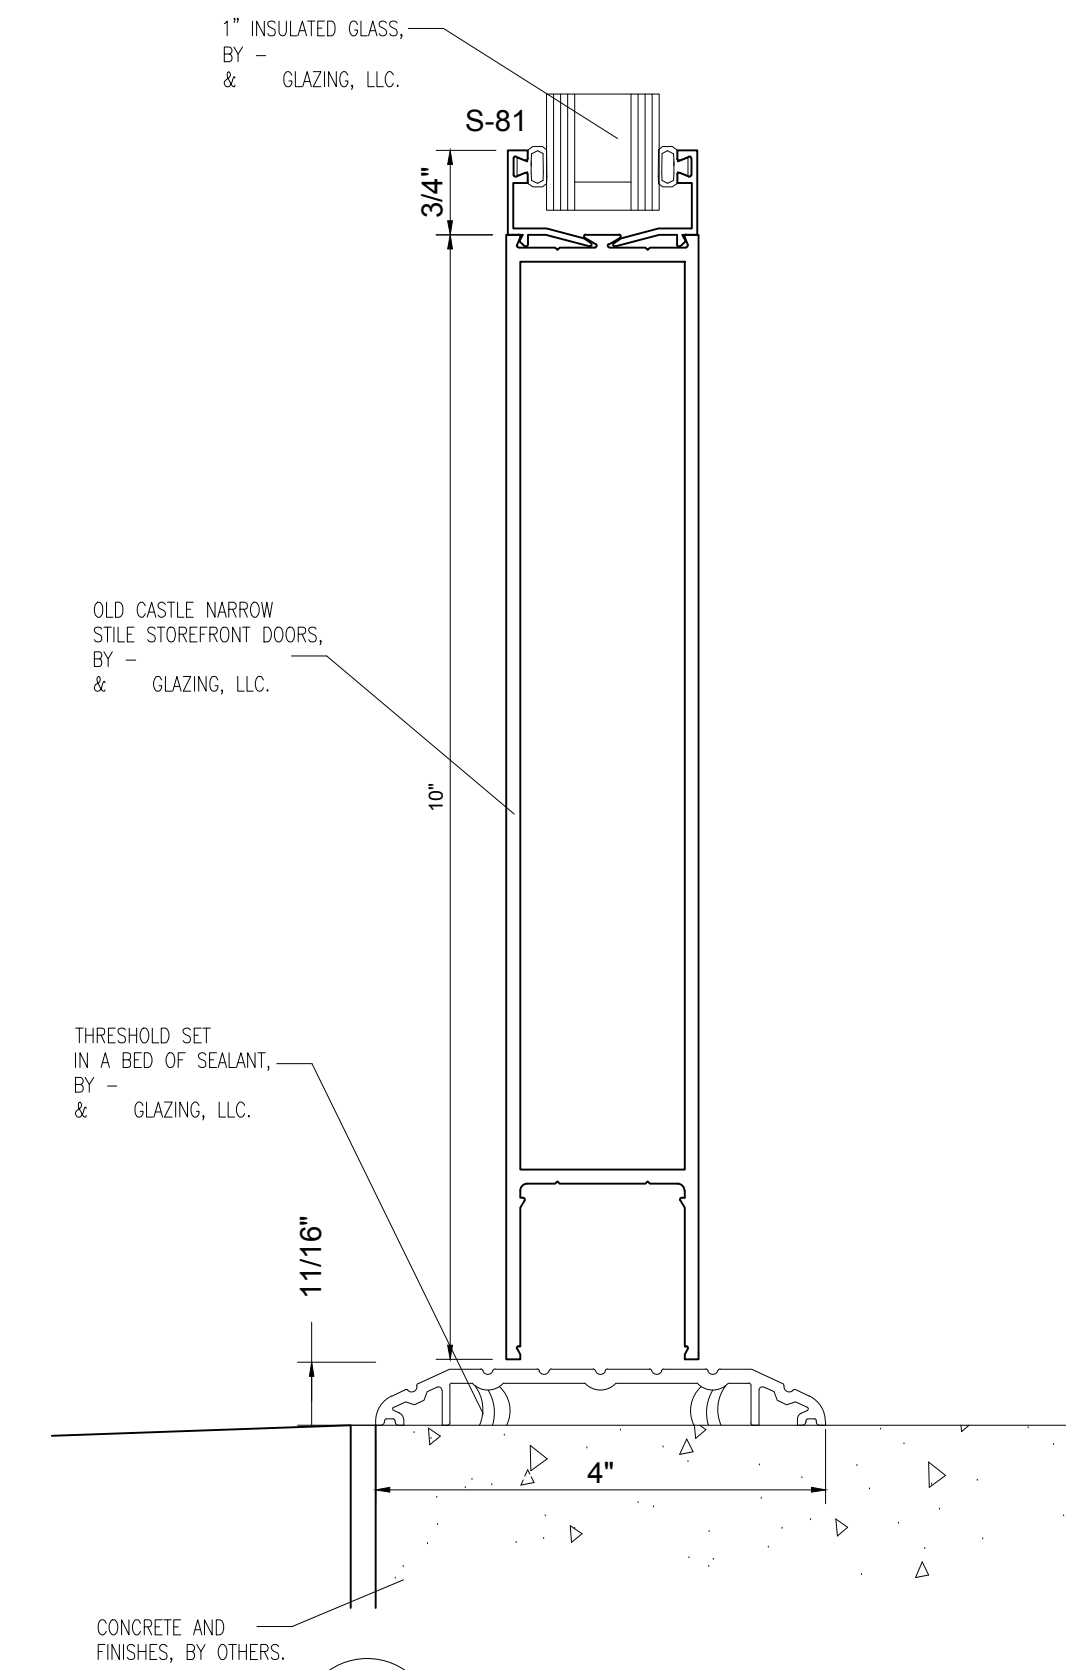

8 SECTION CUT
 @ DOOR BOTTOM RAIL
 RETAILERS A,B,&C
 SMALL SHOPS 1&2

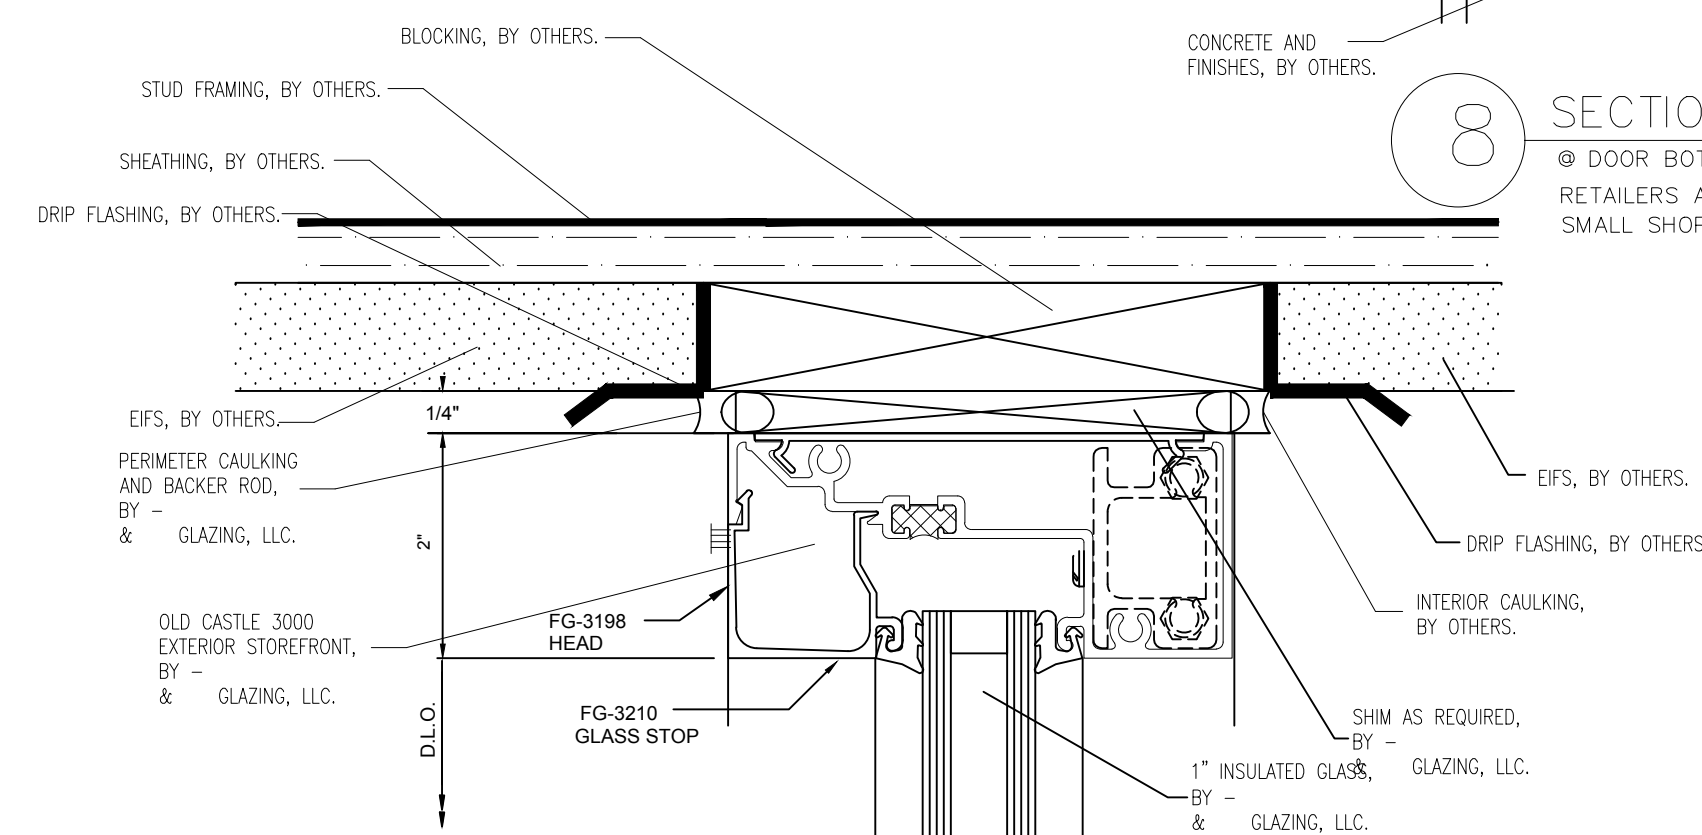

10 SECTION CUT
 @ STOREFRONT HEAD
 3/A3.1
 RETAILERS A,B,&C

NO.	REVISION/ISSUED	DATE
1	1ST SUBMITTAL	02/23/2017

PROJECT NAME & LOCATION:	THE SHOPES OF MID RIVERS	
	- RETAILERS A,B,&C	
	- SMALL SHOPS 1 & 2	
	- PAD "A"	
SHEET TITLE:	ST. PETERS, MO	
	DETAILS	

DRAFTSMAN:
KS DRAFTING & DESIGN, LLC.
KYLE SCHNECK
HARRISBURG, PA 17110
KYLE@KSDRAFTINGDESIGNLLC.COM
717-228-7114
KSDRAFTINGDESIGNLLC.COM

ARCHITECT:
MJM ARCHITECTS

DRAWN BY:	KYLE SCHNECK
CHECKED BY:	KYLE SCHNECK

DATE:	02/23/2017	SHEET:
		400

NO.	REVISION/ISSUED	DATE
1	1ST SUBMITTAL	02/23/2017
2	PER BULLETIN #3	03/16/2017


PROJECT NAME & LOCATION:	THE SHOPPES OF MID RIVERS	
	– RETAILERS A,B,&C	
	– SMALL SHOPS 1 & 2	
	– PAD "A"	
	ST. PETERS, MO	
SHEET TITLE:		DETAILS

DRAFTSMAN:	
KS DRAFTING & DESIGN, LLC.	
KYLE SCHNECK	
HARRISBURG, PA 17110	
KYLE@KSDRAFTINGDESIGNLLC.COM	
717-228-7114	
KSDRAFTINGDESIGNLLC.COM	


ARCHITECT:	
MJM ARCHITECTS	

DRAWN BY:	KYLE SCHNECK
CHECKED BY:	KYLE SCHNECK


DATE:	02/23/2017	SHEET:	401
-------	------------	--------	-----

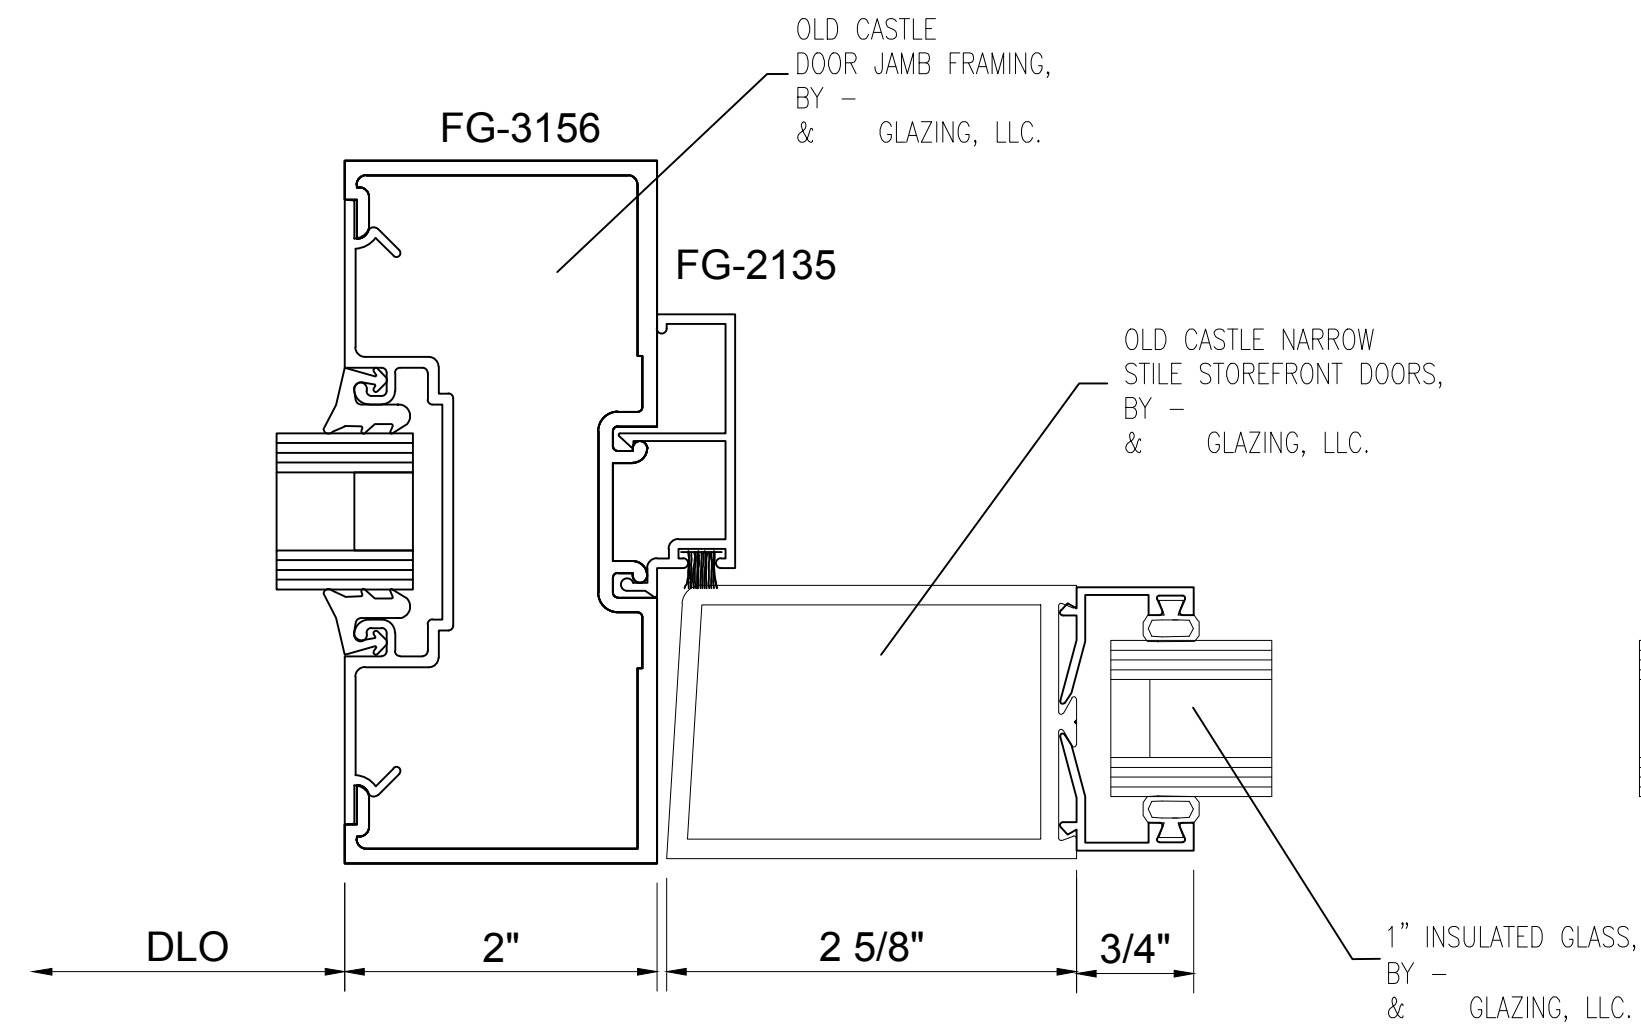


1 PLAN CUT
© DOOR JAMB
RETAILERS A,B,&C
SMALL SHOPS 1&2

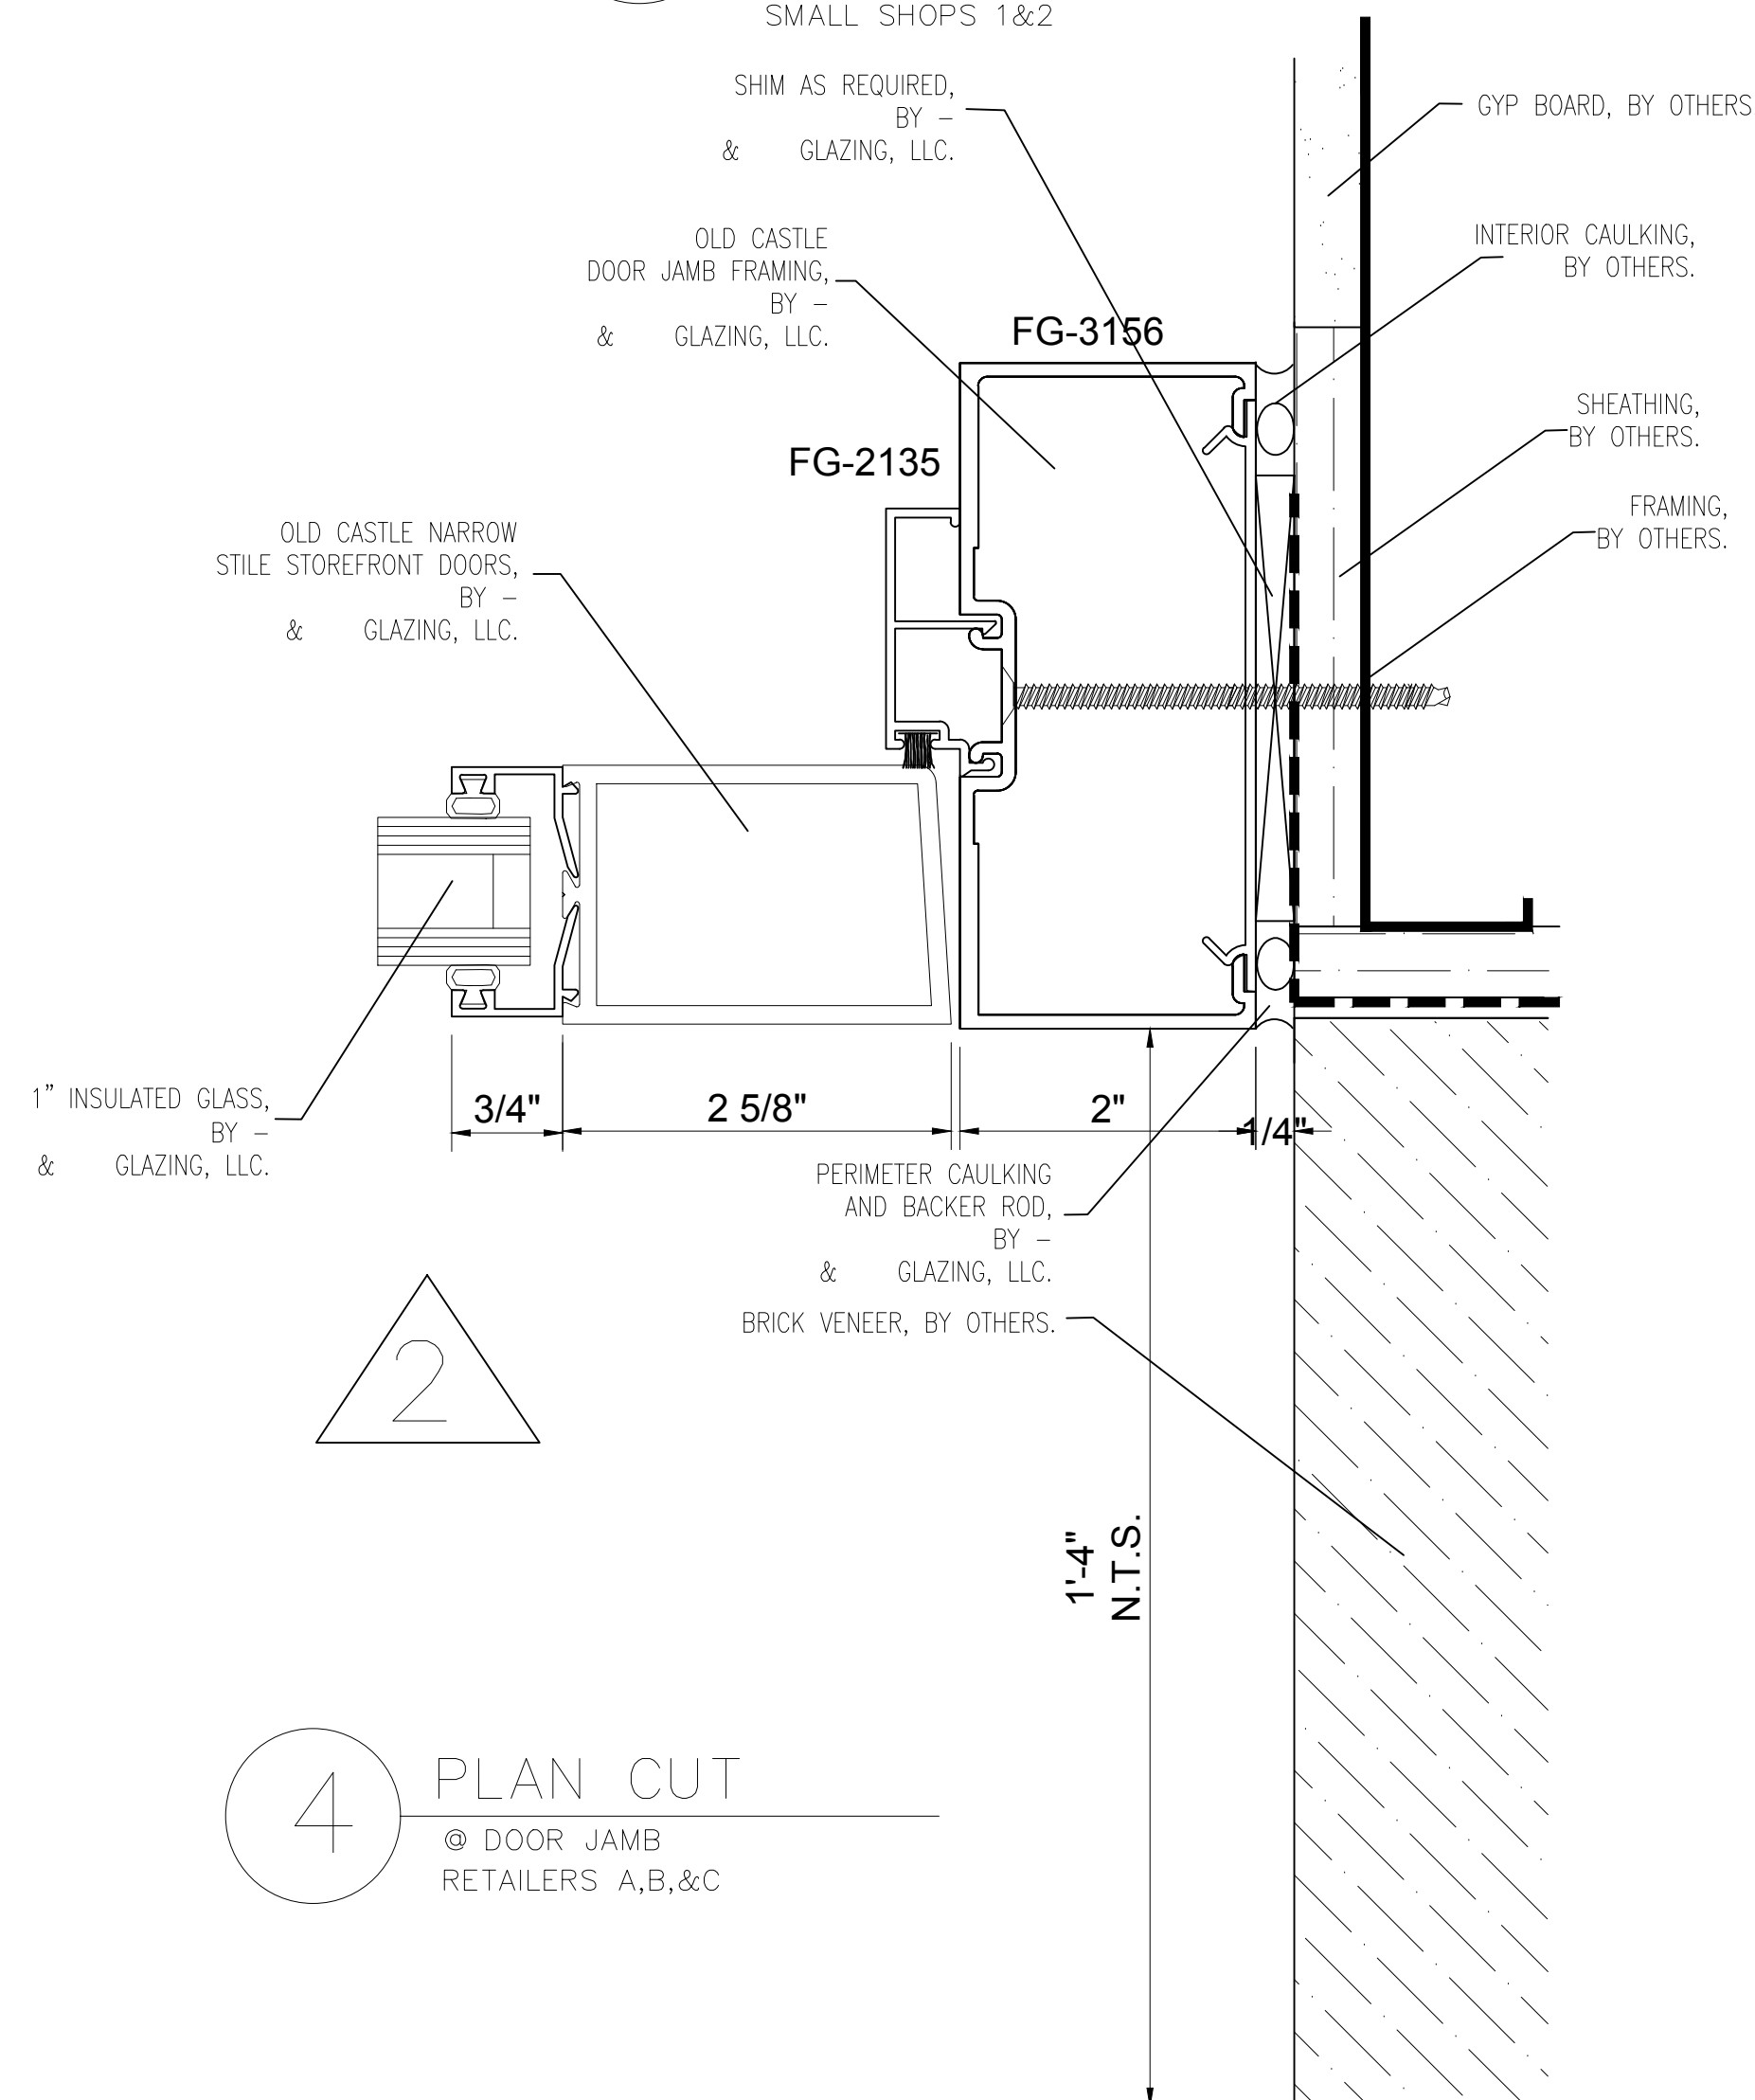


4 PLAN CUT
© DOOR JAMB
RETAILERS A,B,&C

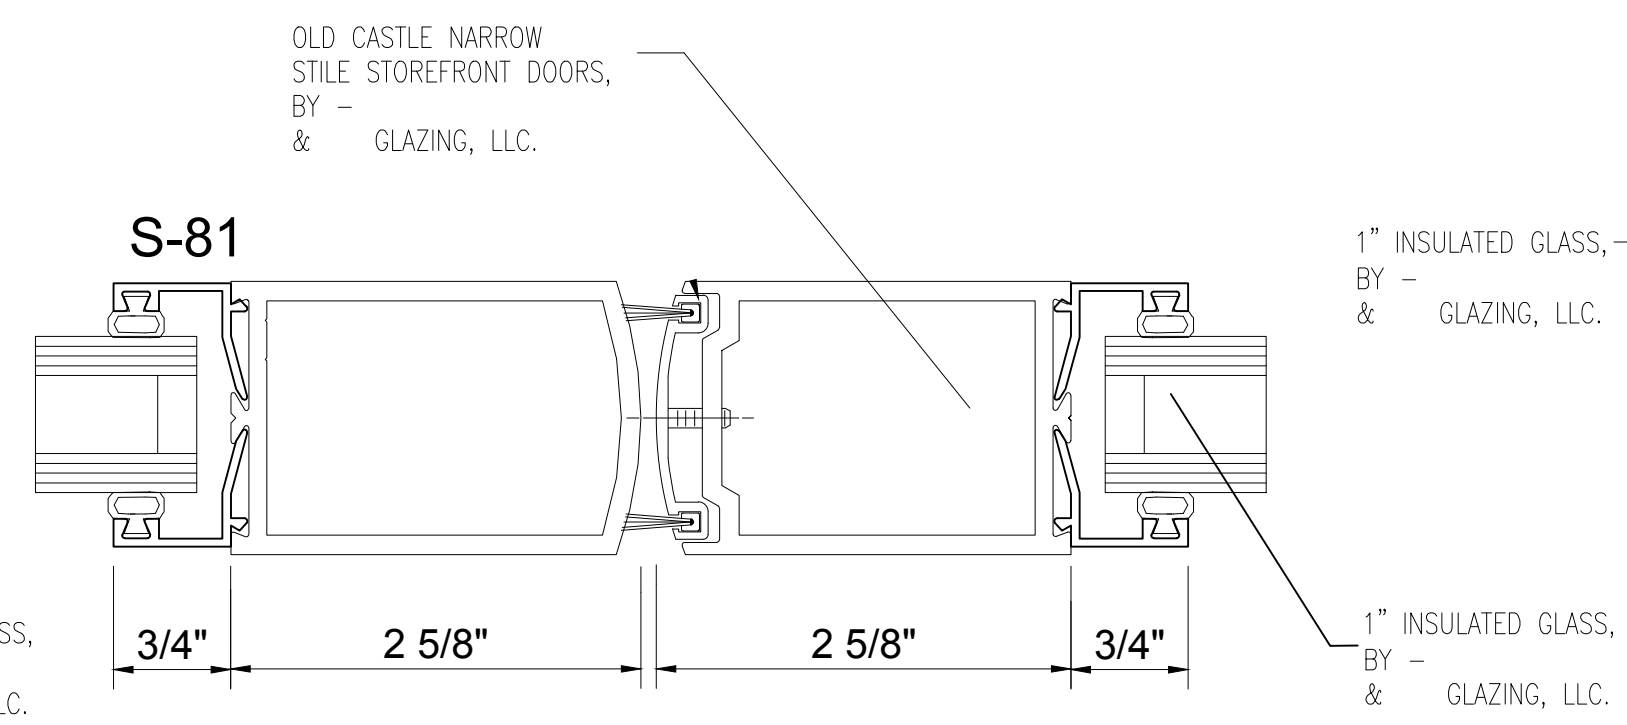


2 PLAN CUT
© MEETING OF DOORS
RETAILERS A,B,&C
SMALL SHOPS 1&2

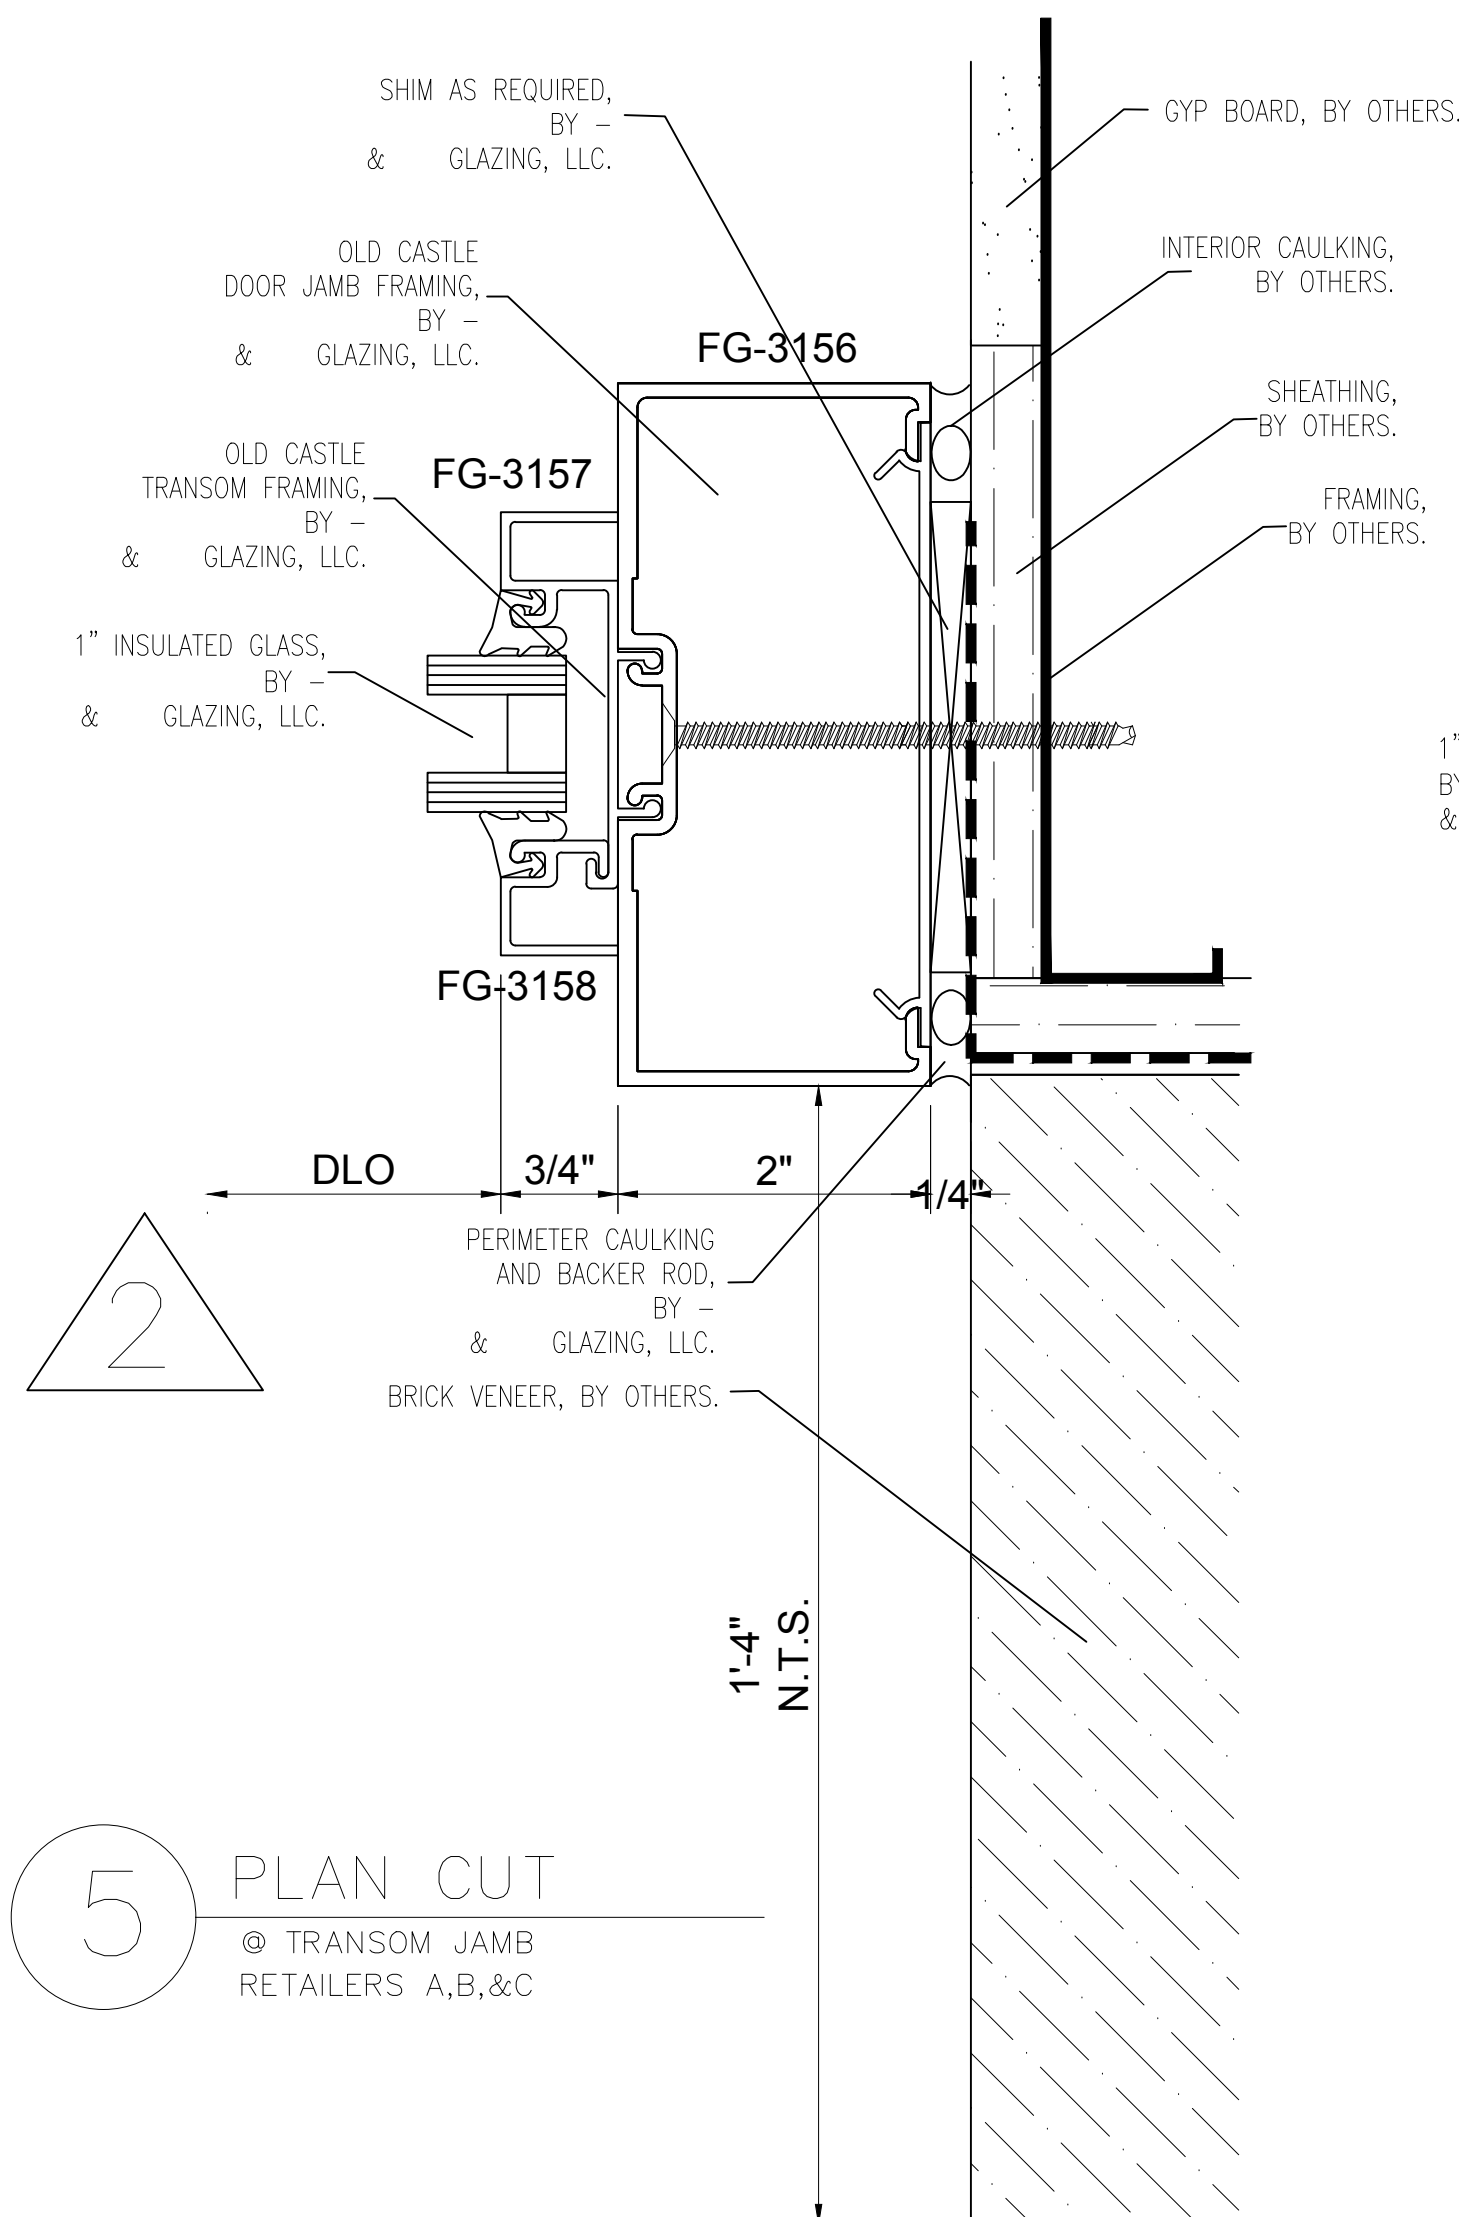

5 PLAN CUT
© TRANSOM JAMB
RETAILERS A,B,&C

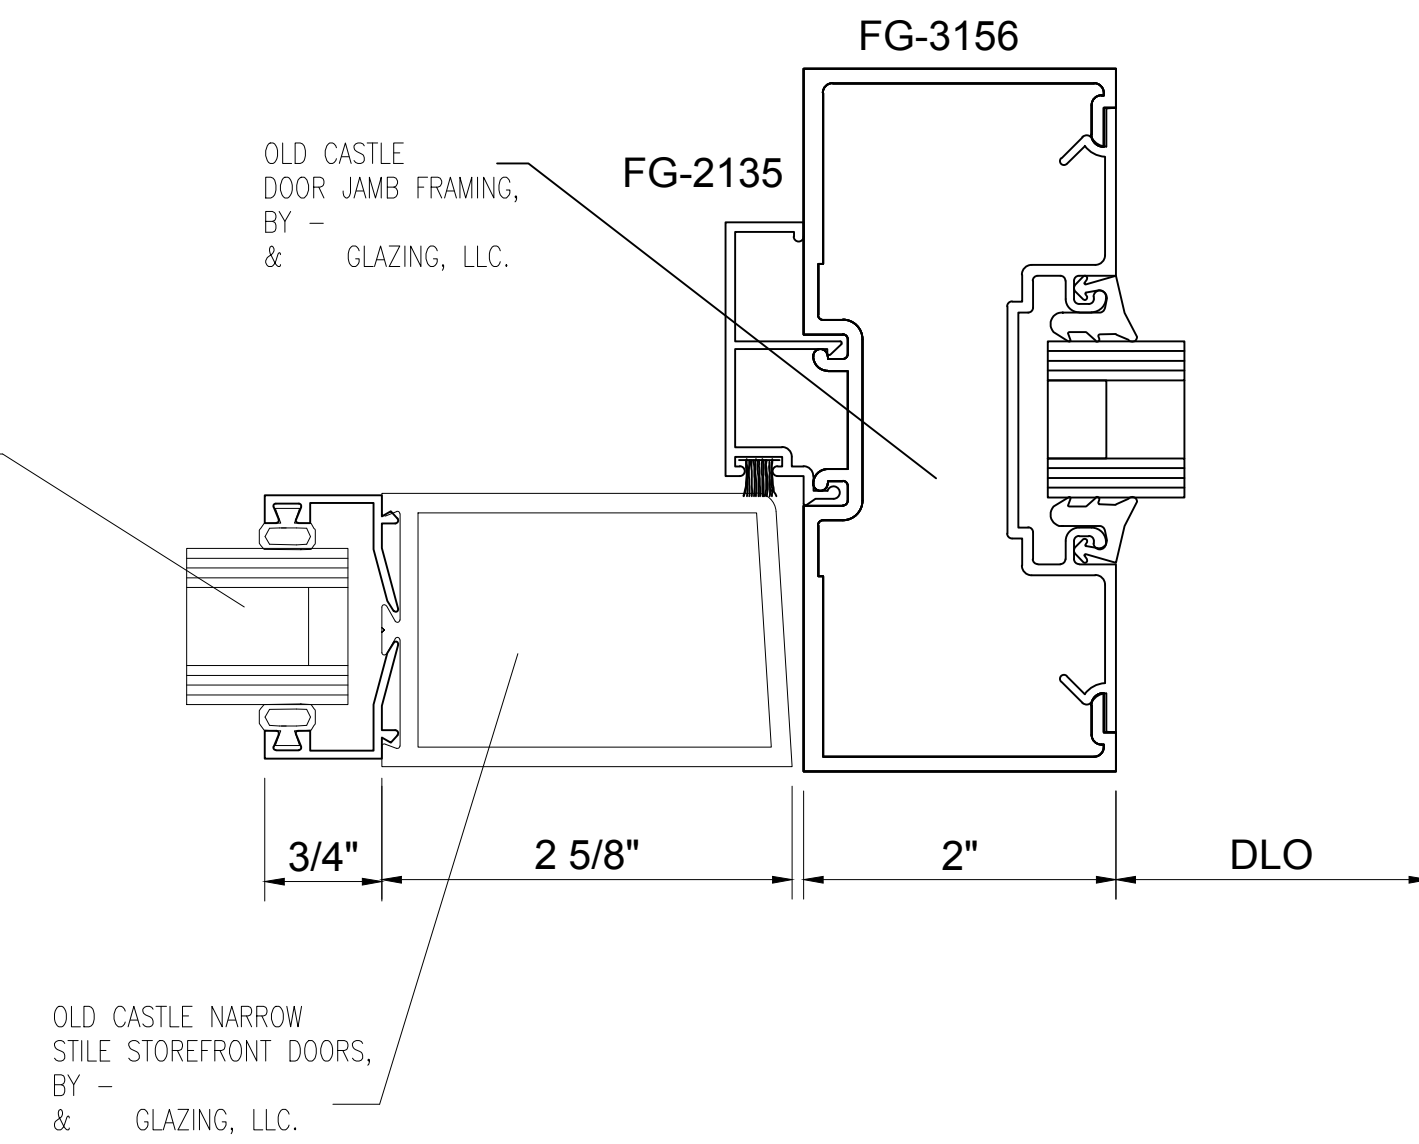


3 PLAN CUT
© DOOR JAMB
RETAILERS A,B,&C
SMALL SHOPS 1&2

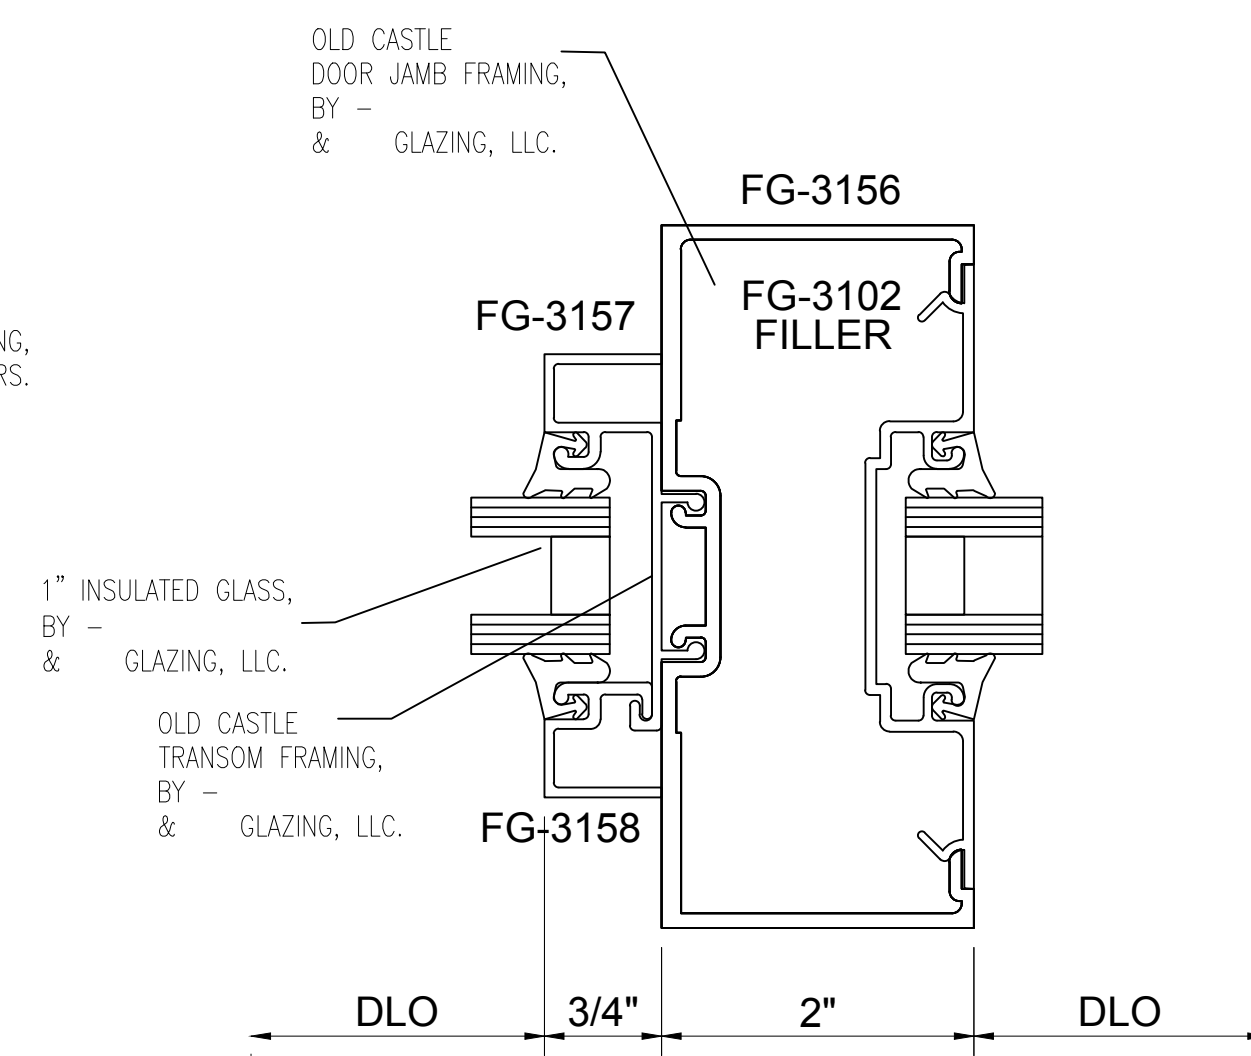


6 PLAN CUT
© TRANSOM JAMB
RETAILERS A,B,&C
SMALL SHOPS 1&2


1 NOT USED

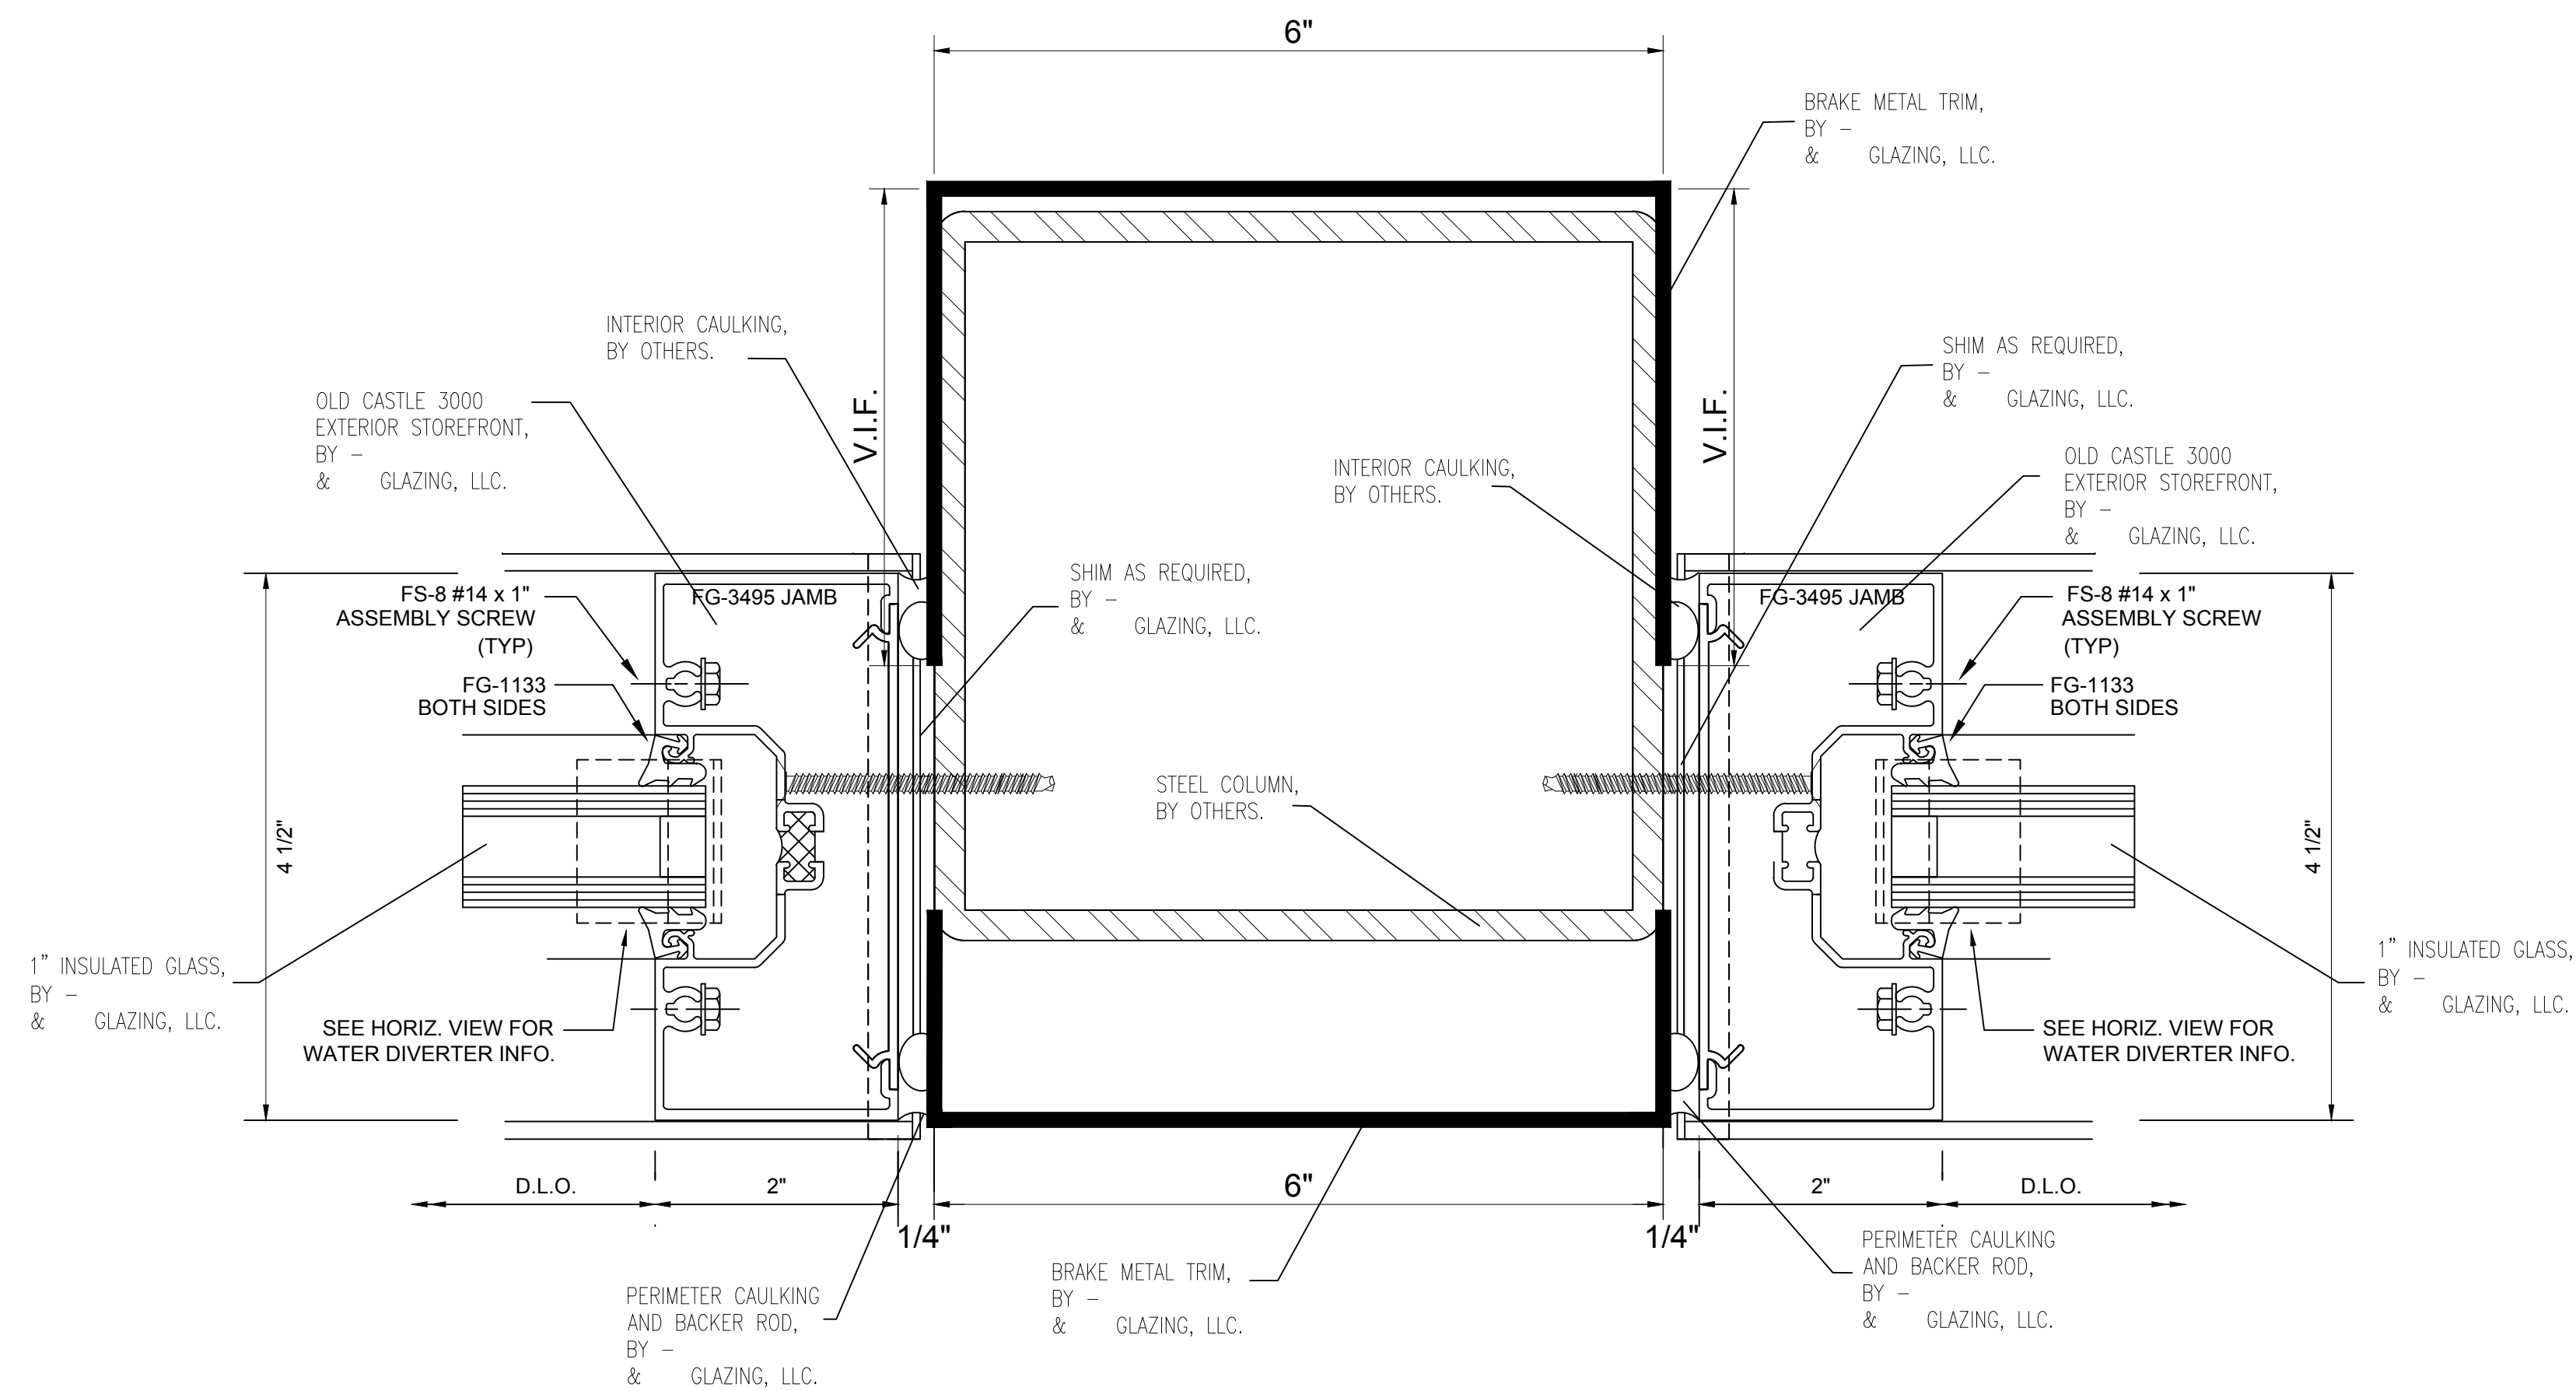

2 PLAN CUT
@ STOREFRONT JAMB
RETAILERS A,B,&C

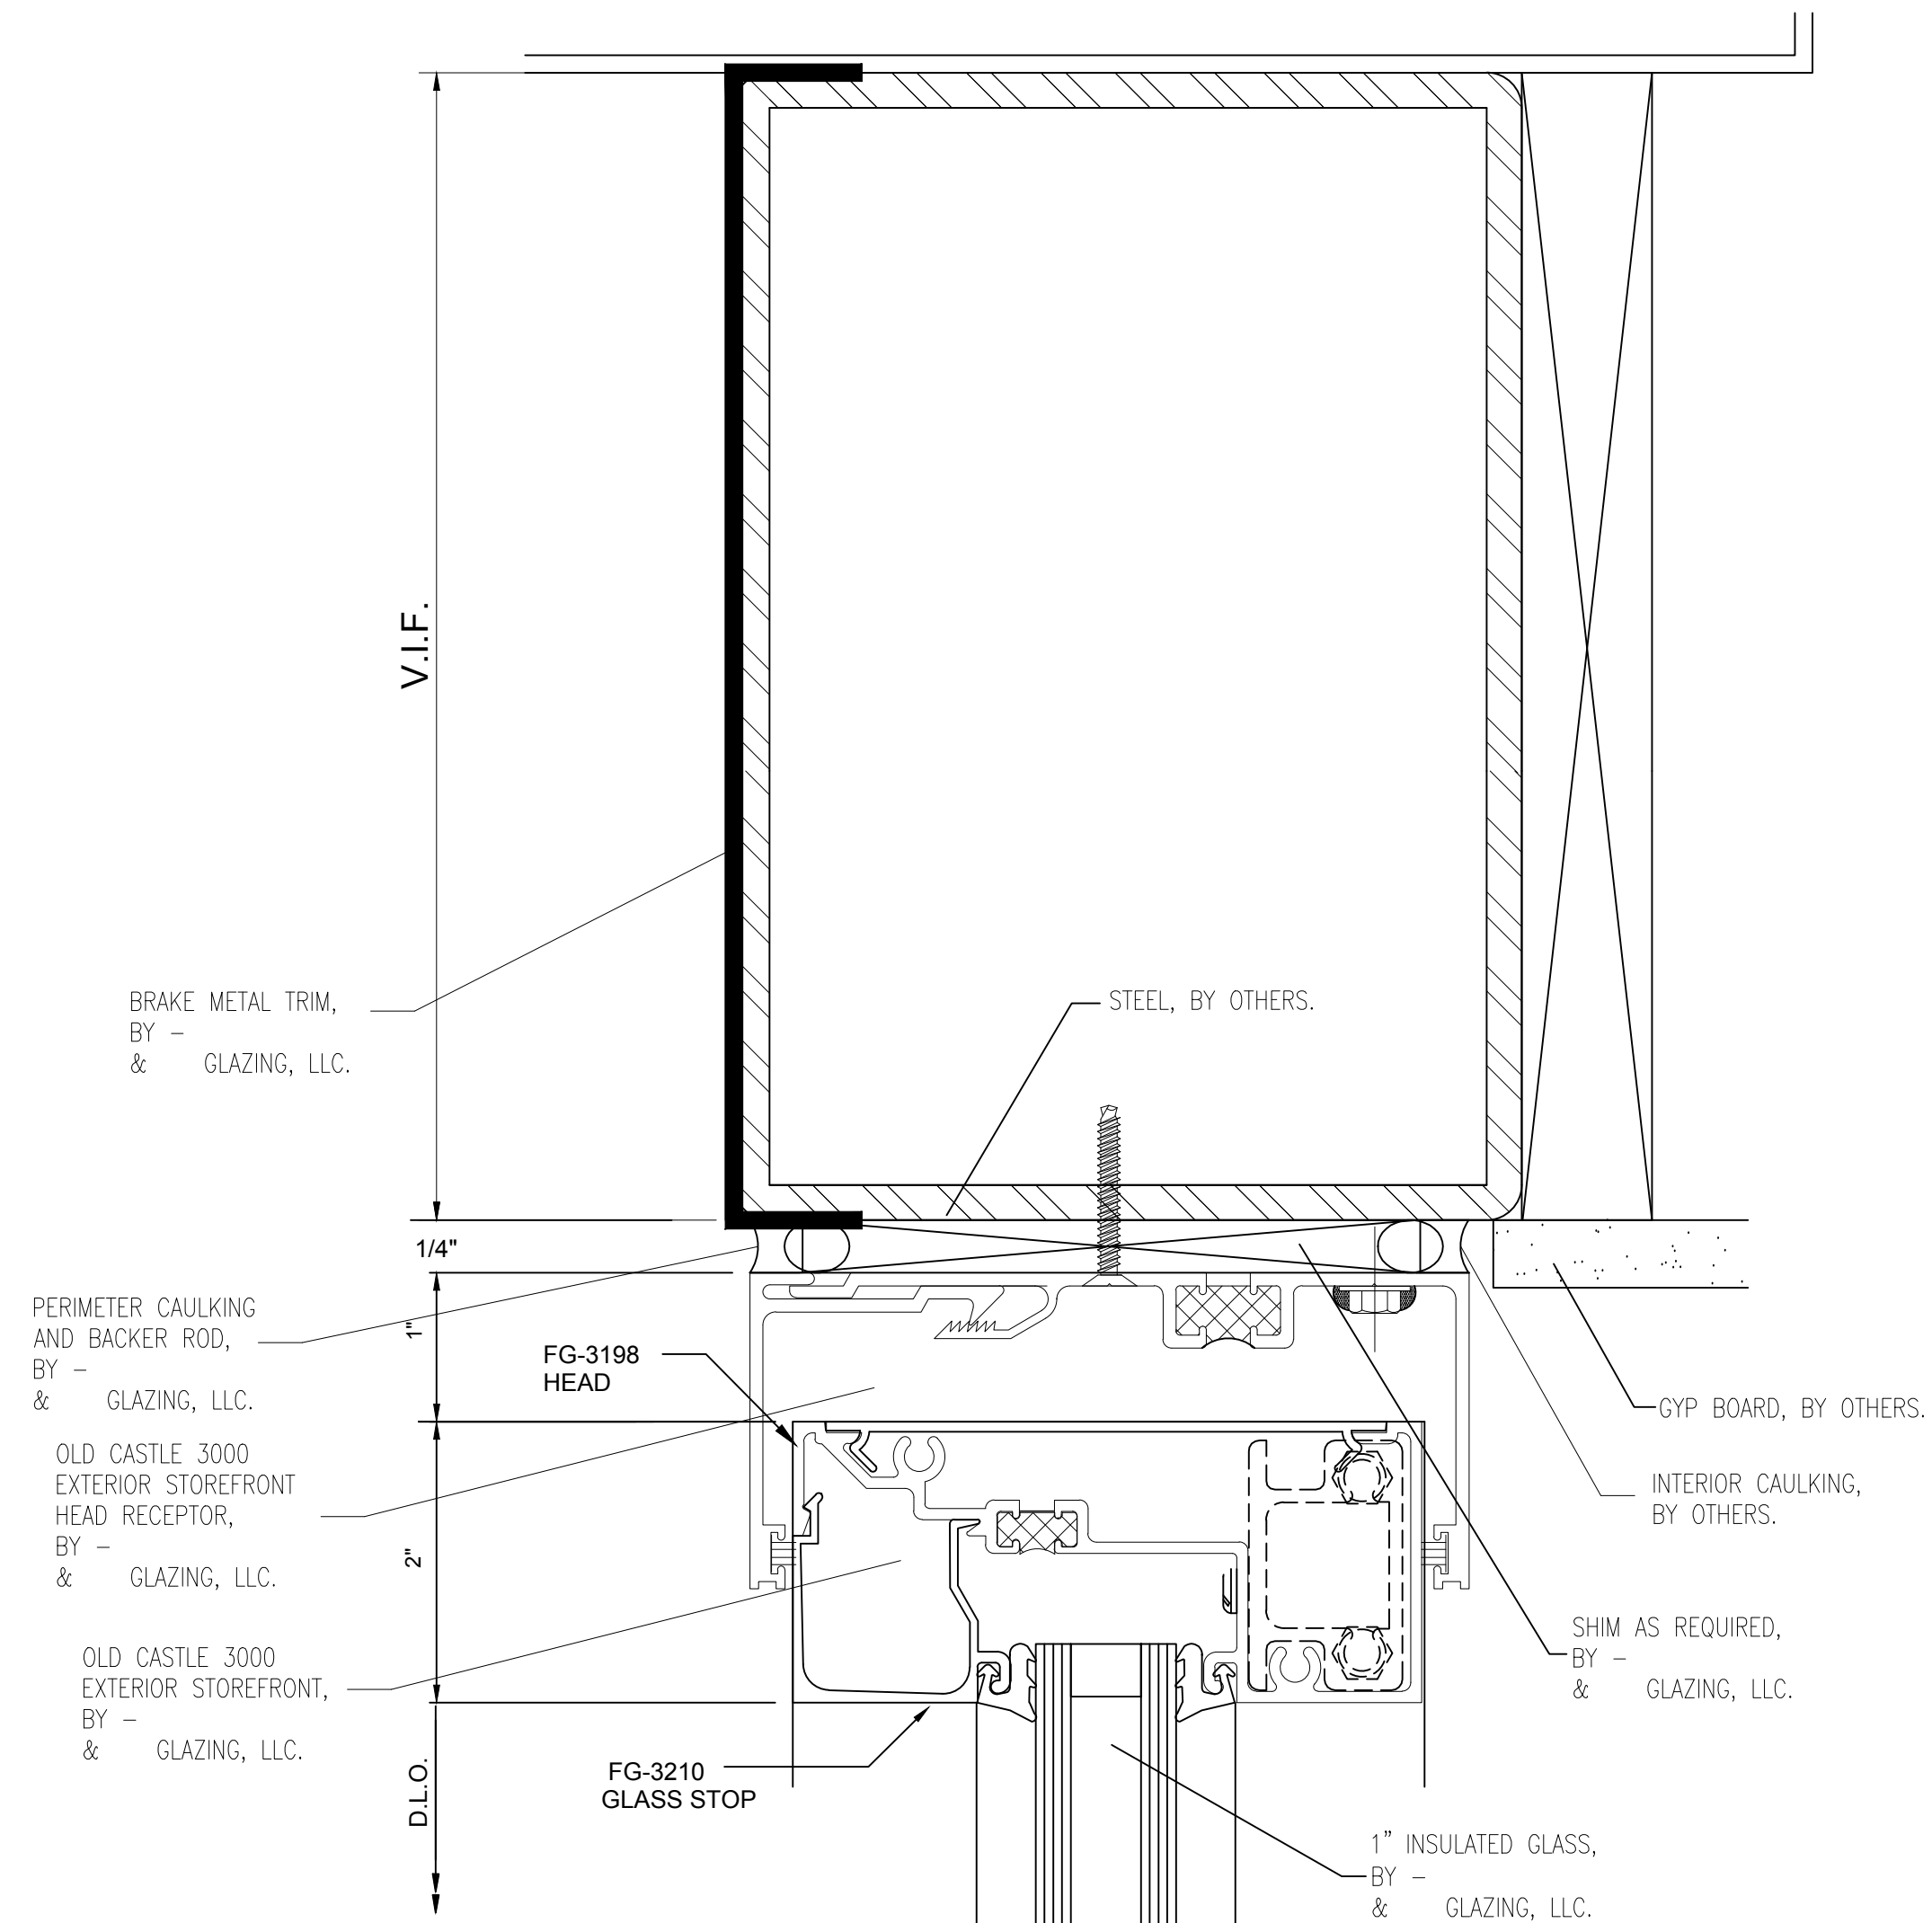

3 SECTION CUT
@ STOREFRONT HEAD
5/A6.1
SMALL SHOPS 1 & 2

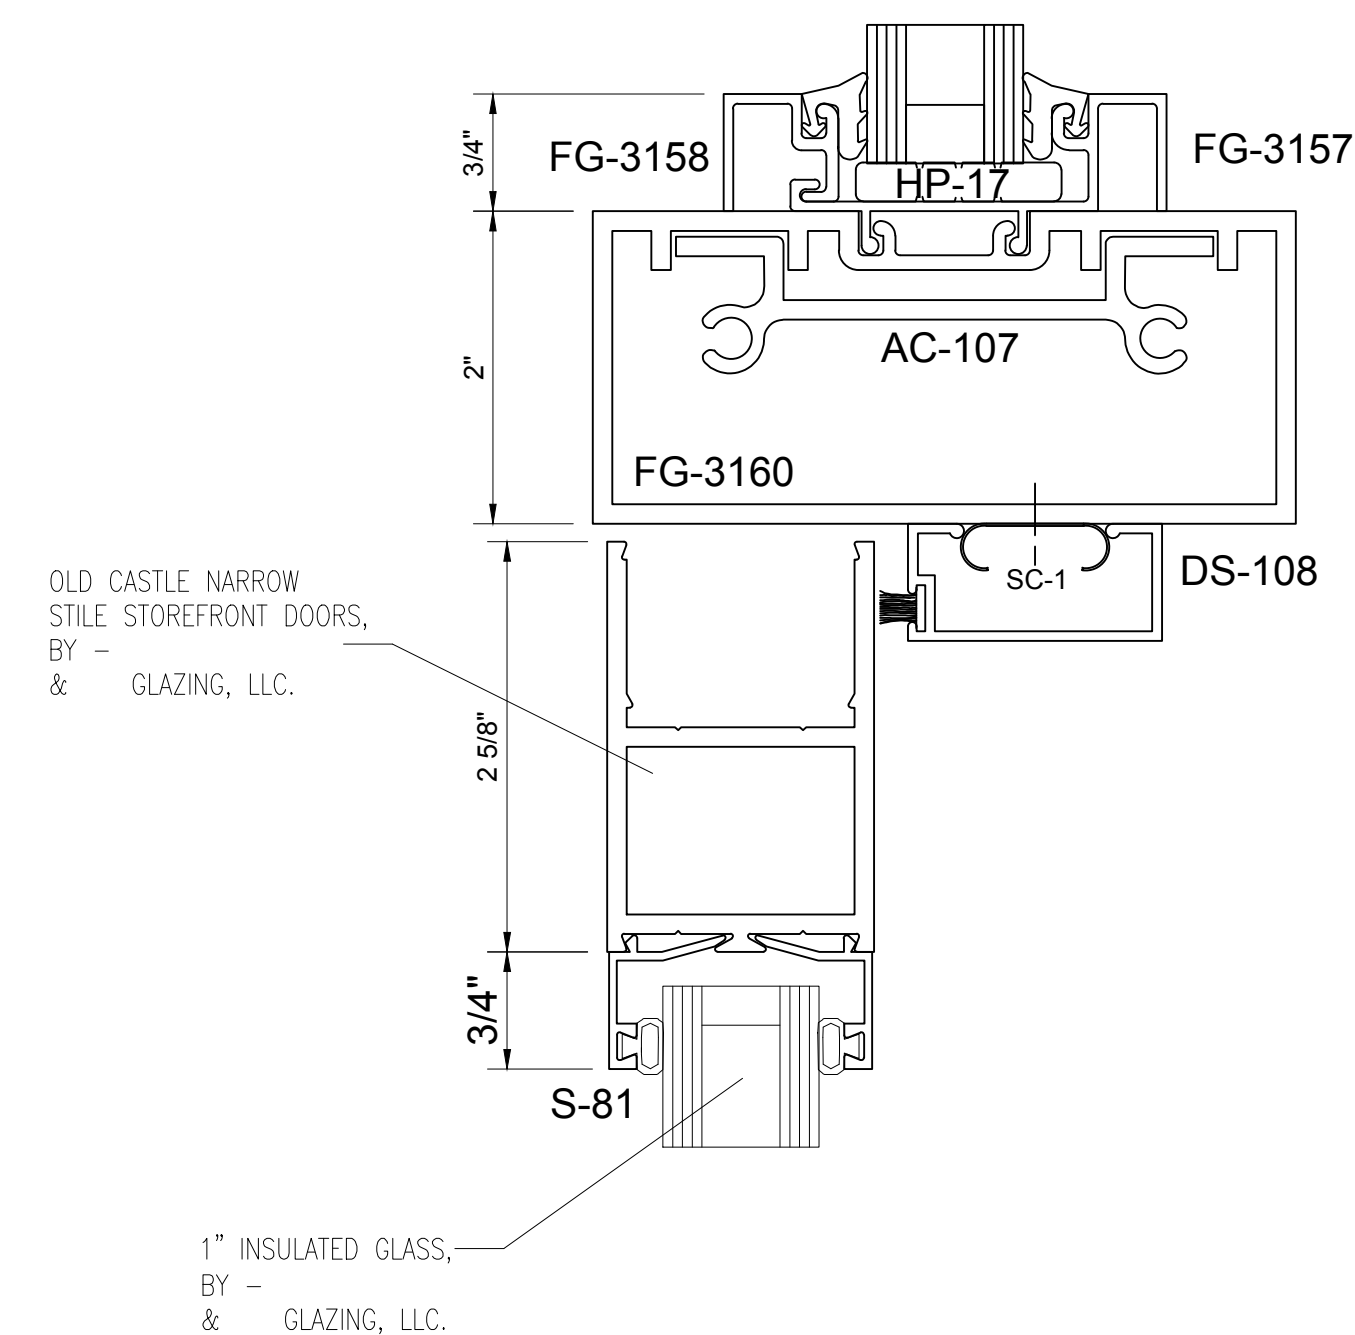

4 SECTION CUT
@ DOOR HEADER
PAD A

NO.	REVISION/ISSUED	DATE
1	1ST SUBMITTAL	02/23/2017

PROJECT NAME & LOCATION: THE SHoppes OF MID RIVERS — RETAILERS A,B,&C — SMALL SHOPS 1 & 2 — PAD "A" ST. PETERS, MO	SHEET TITLE: DETAILS
---	-------------------------


DRAFTSMAN: KS DRAFTING & DESIGN, LLC. KYLE SCHNECK HARRISBURG, PA 17110 KYLE@KSDRAFTINGDESIGNLLC.COM 717-228-7114 KSDRAFTINGDESIGNLLC.COM

--


ARCHITECT: MJM ARCHITECTS

DRAWN BY: KYLE SCHNECK
CHECKED BY: KYLE SCHNECK


DATE: 02/23/2017	SHEET: 402
---------------------	---------------

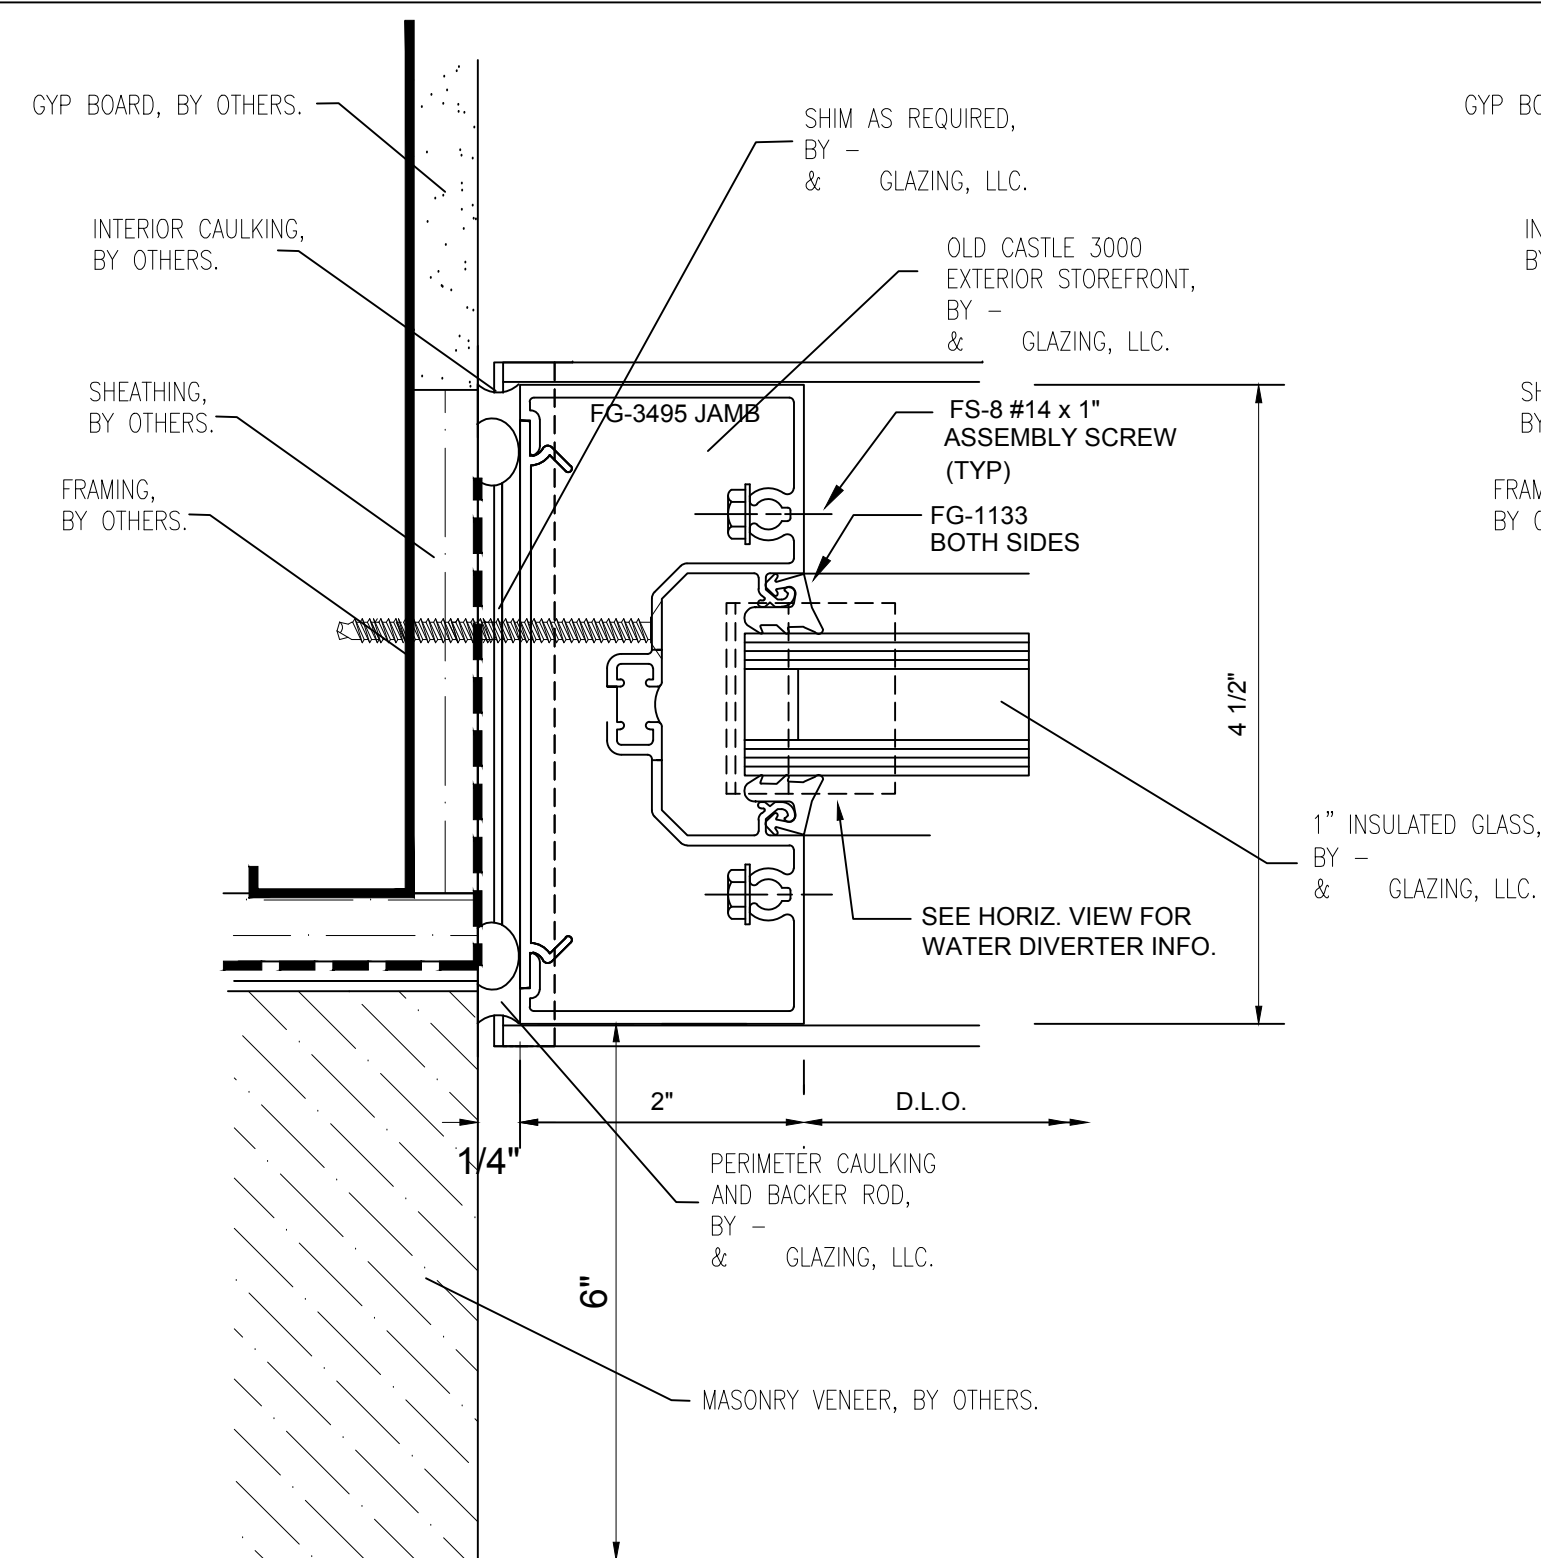


1 PLAN CUT
@ STOREFRONT JAMB
RETAILERS A,B,&C
SMALL SHOPS 1 & 2
PAD A

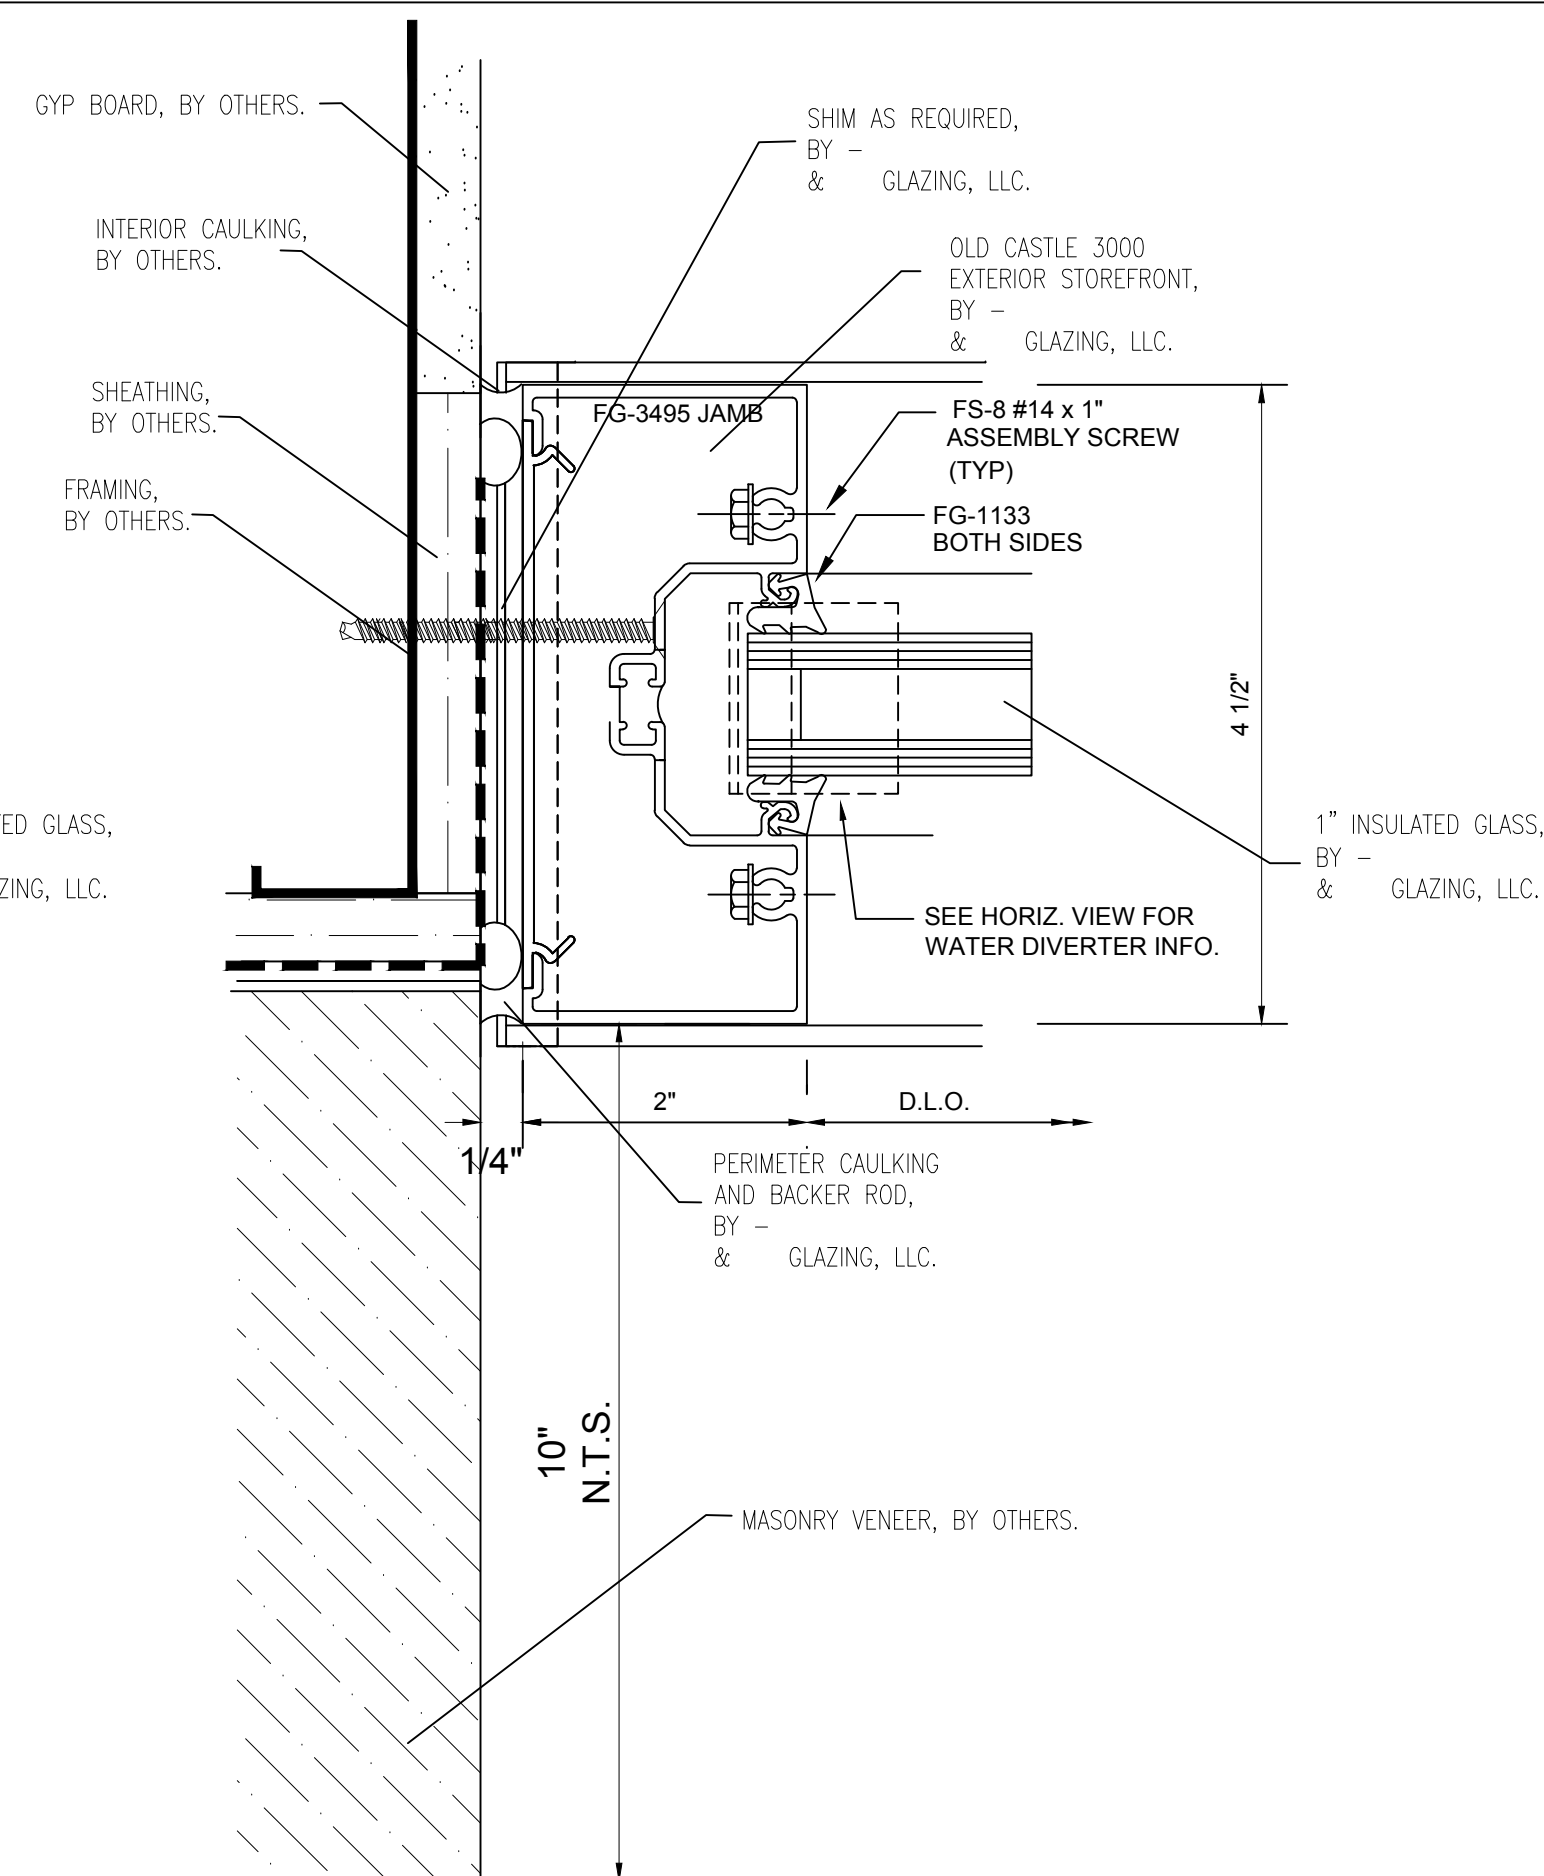


2 PLAN CUT
@ STOREFRONT JAMB
RETAILERS A,B,&C

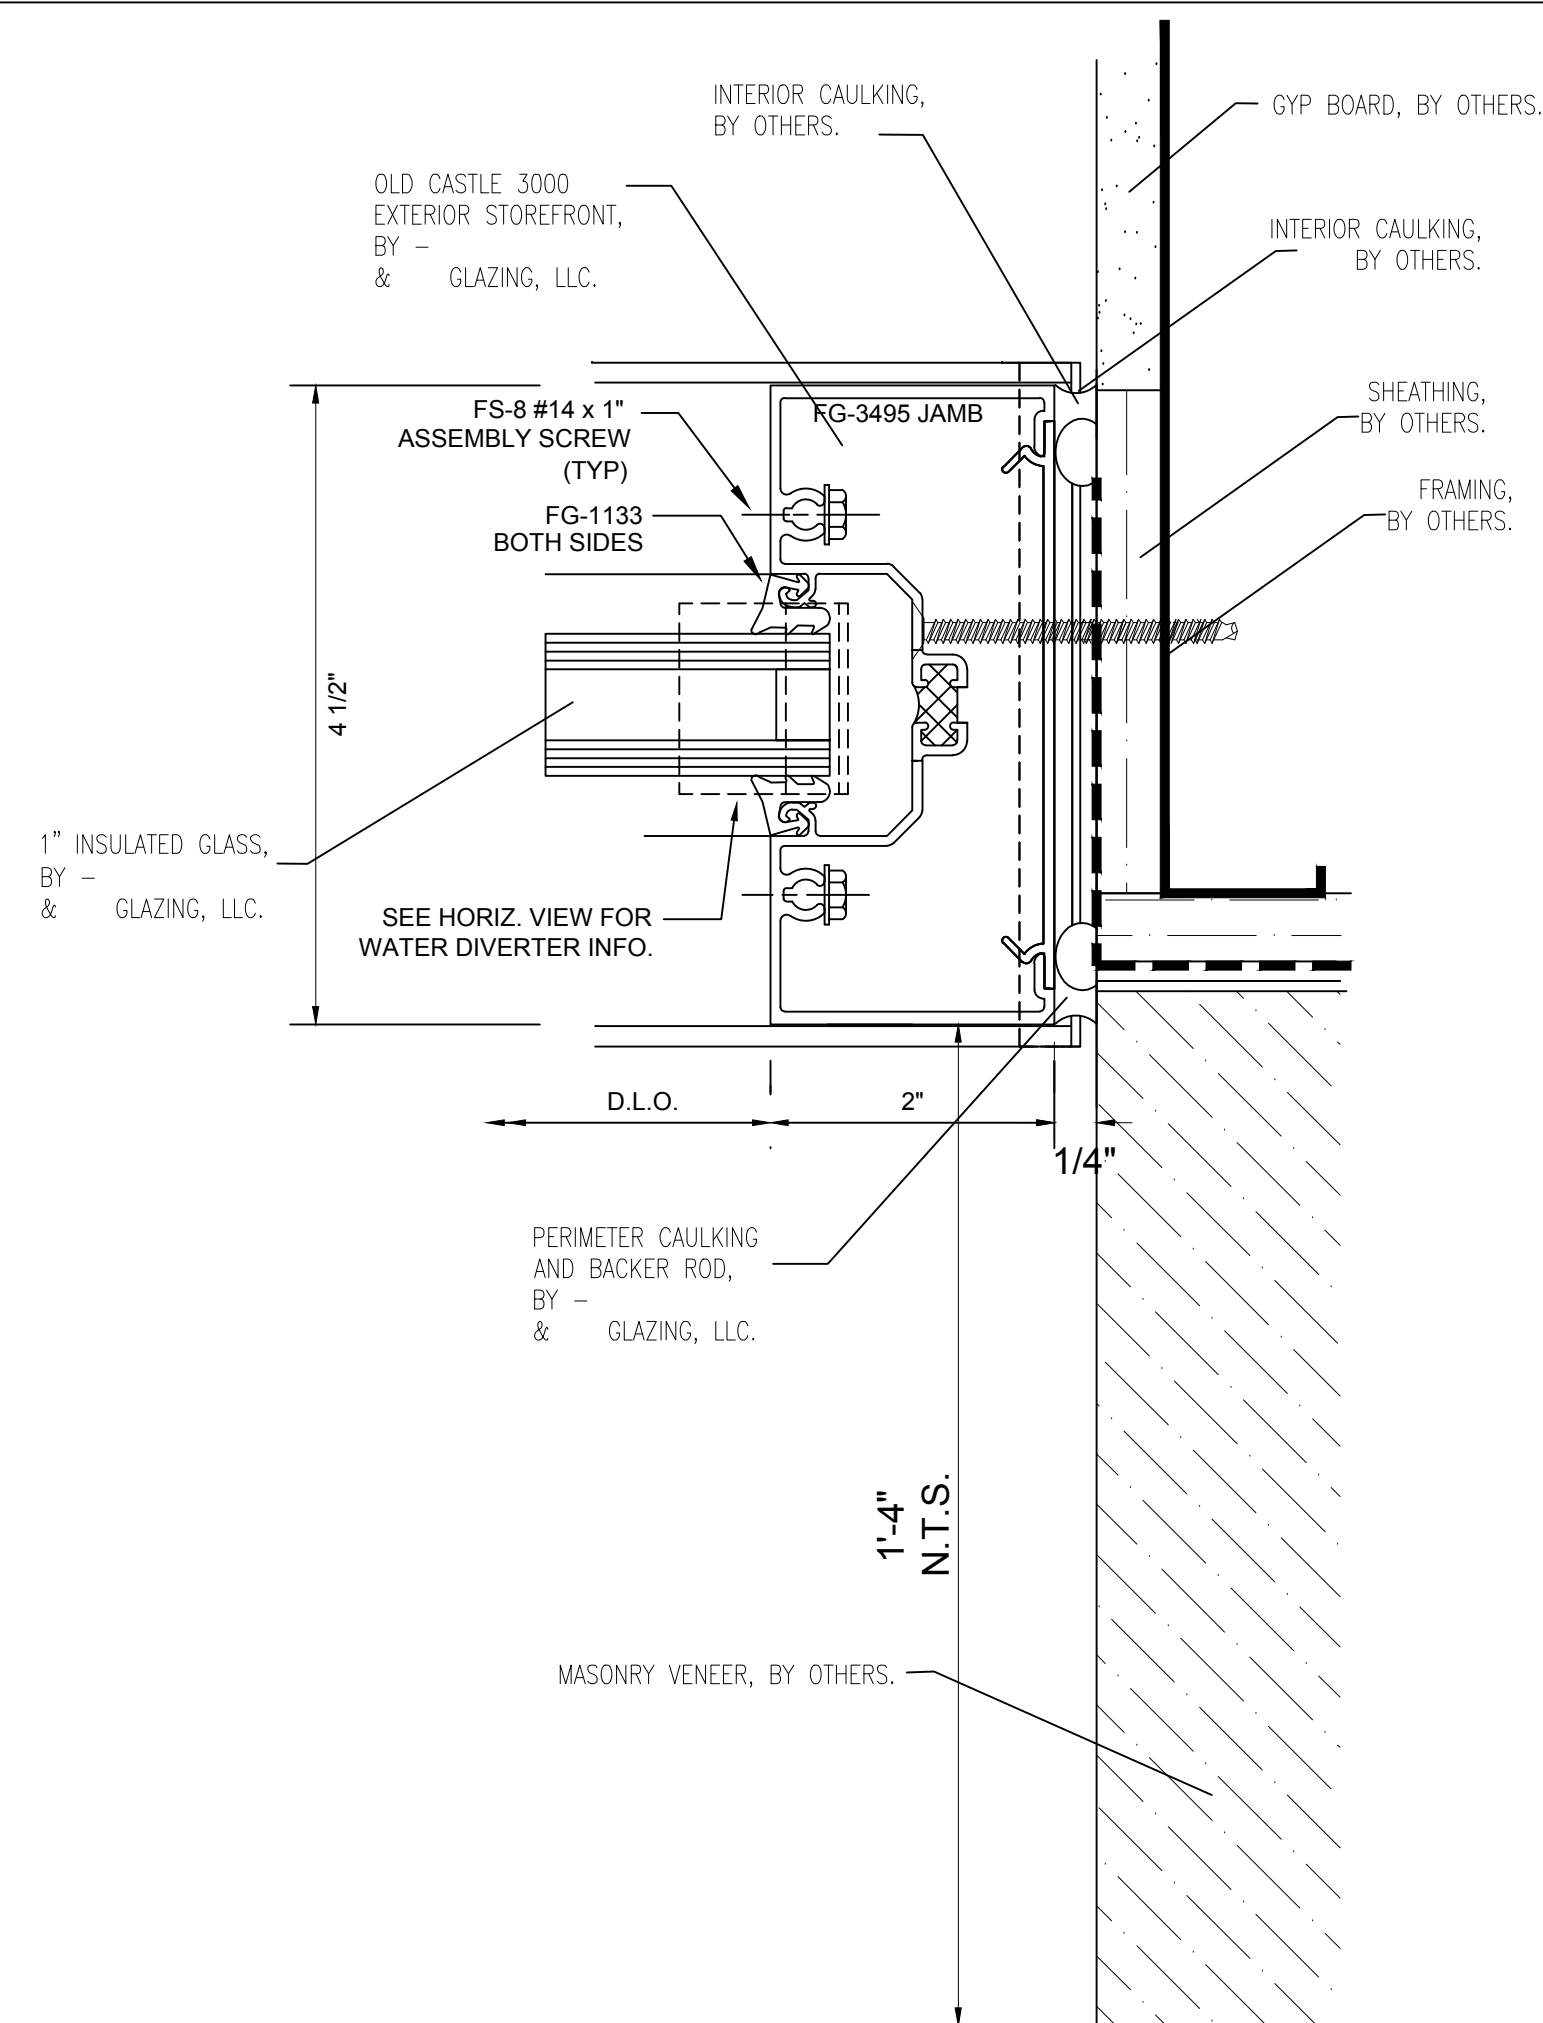


3 PLAN CUT
@ STOREFRONT JAMB
RETAILERS A,B,&C
SMALL SHOPS 1 & 2

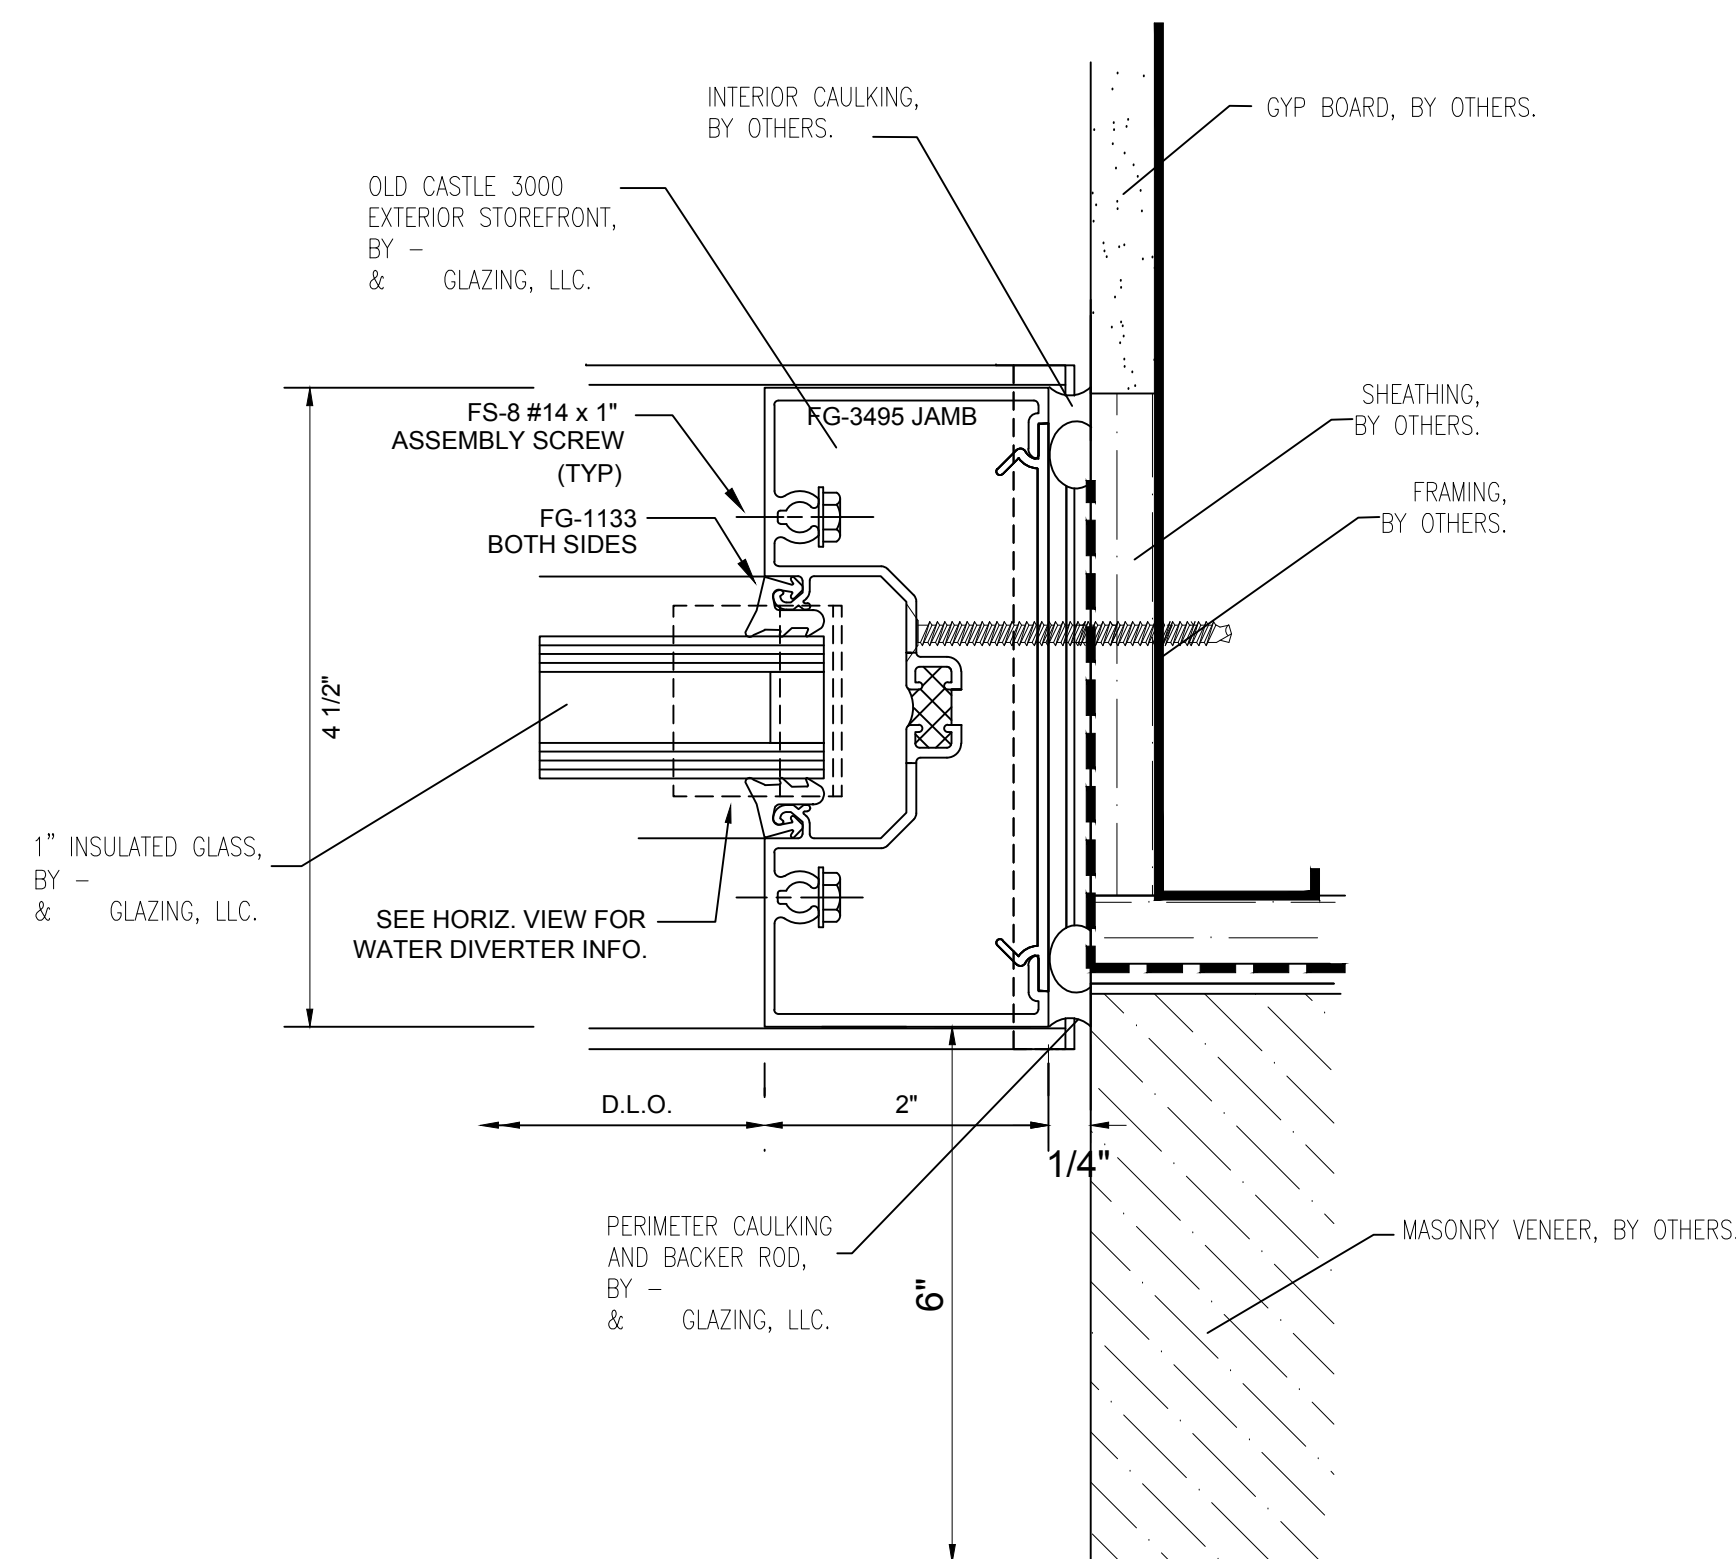

4 PLAN CUT
@ STOREFRONT JAMB
RETAILERS A,B,&C
PAD A

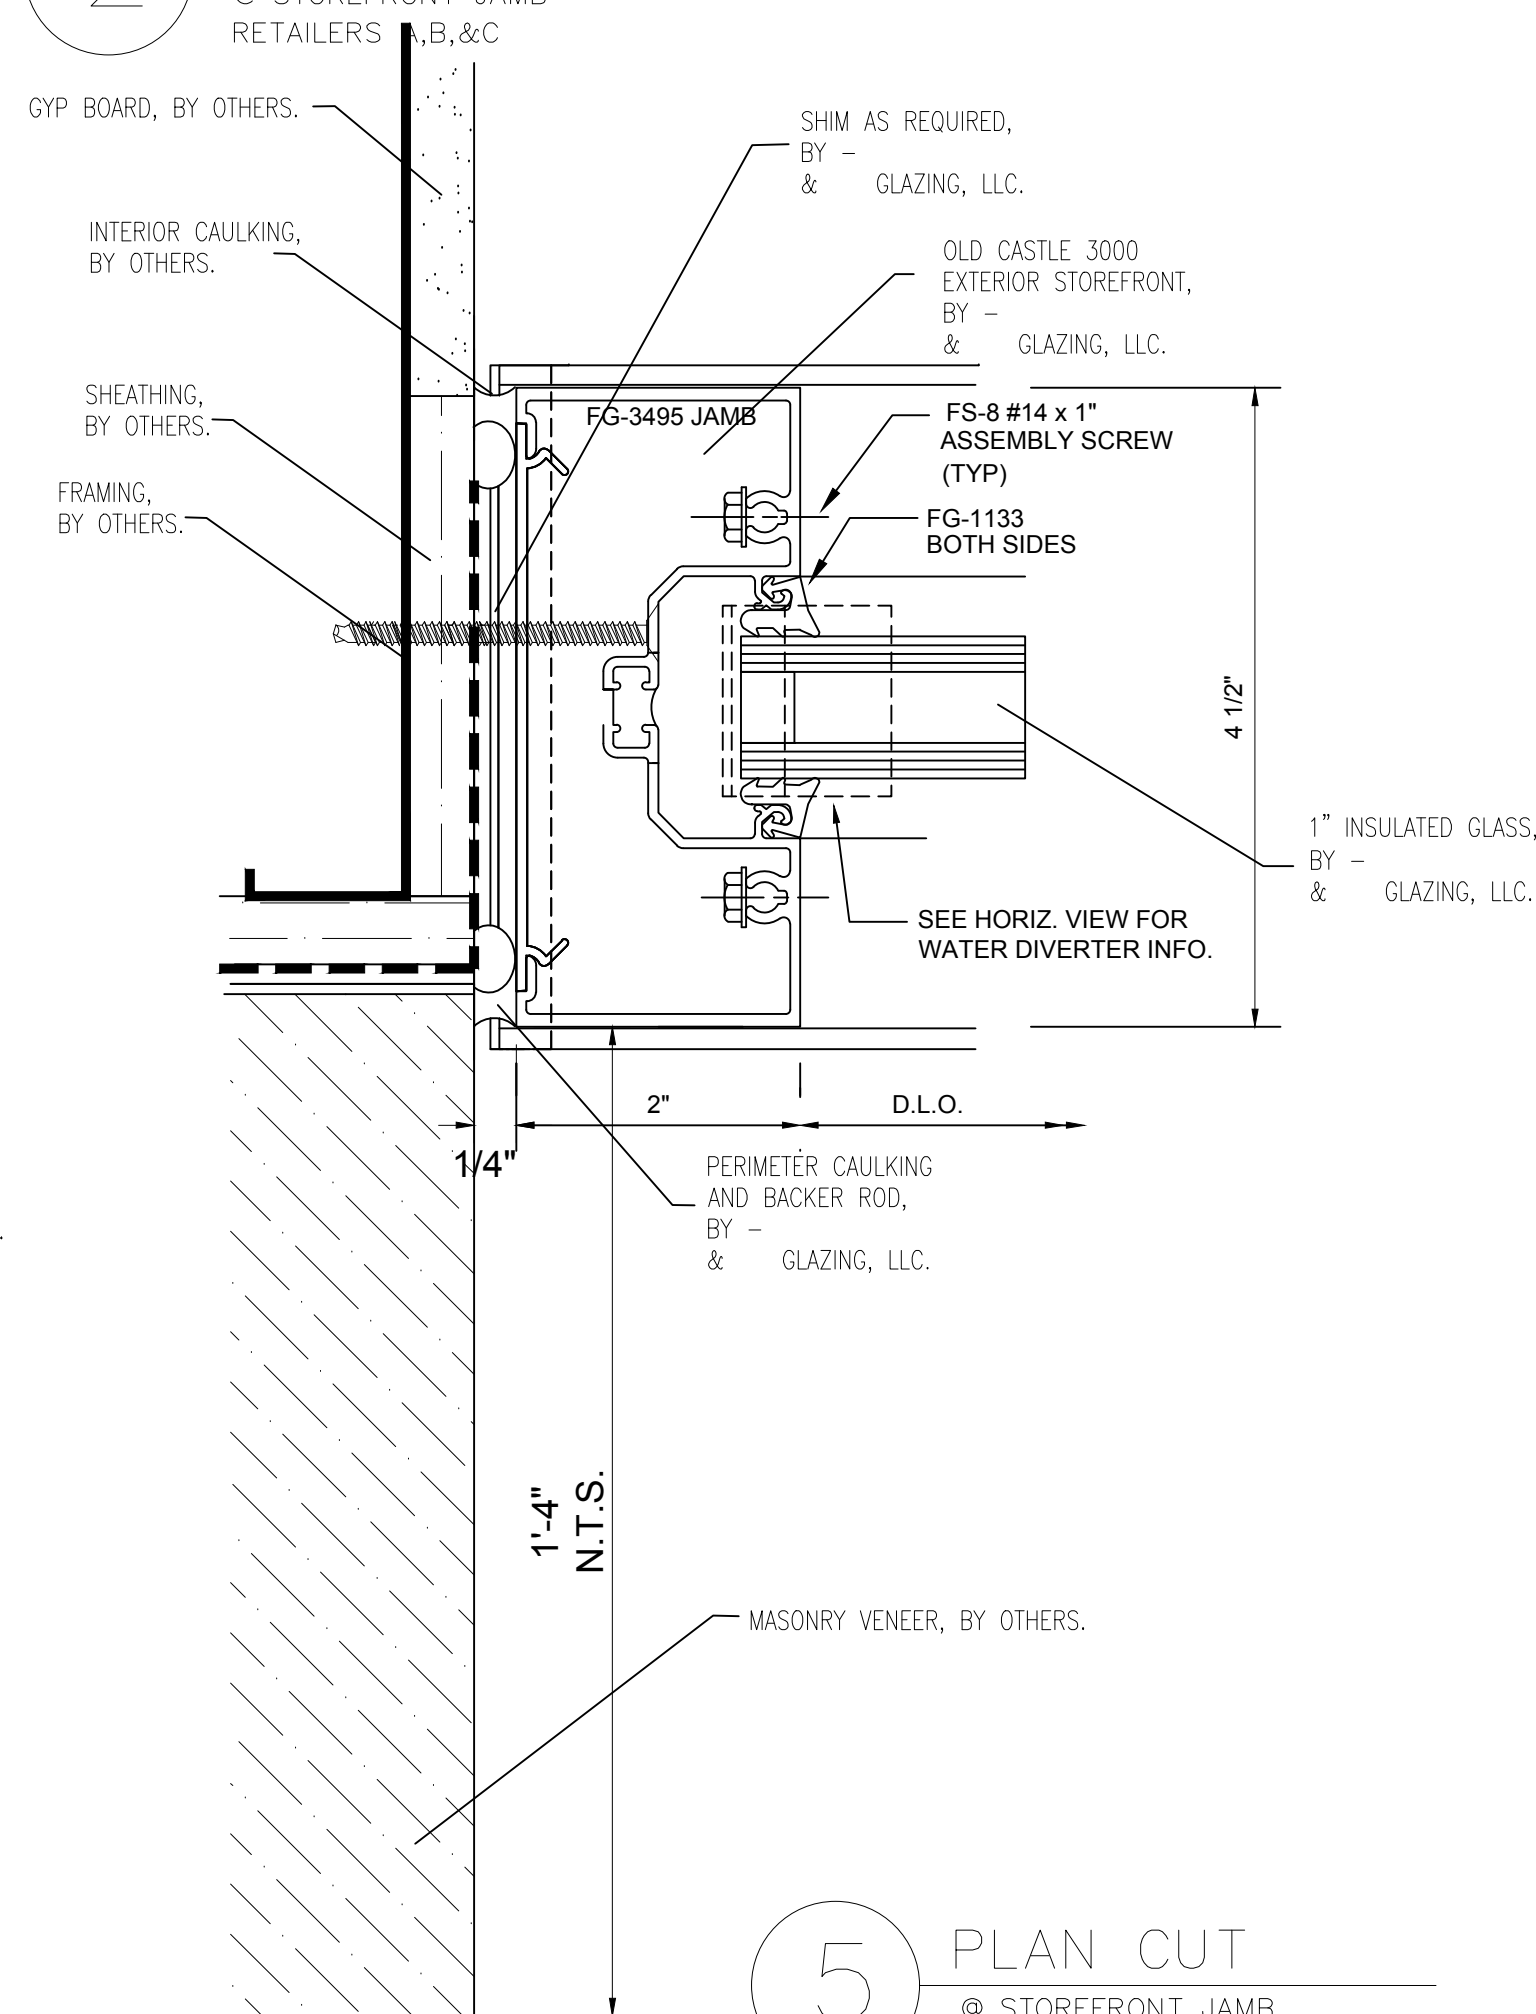

5 PLAN CUT
@ STOREFRONT JAMB
RETAILERS A,B,&C
SMALL SHOPS 1 & 2

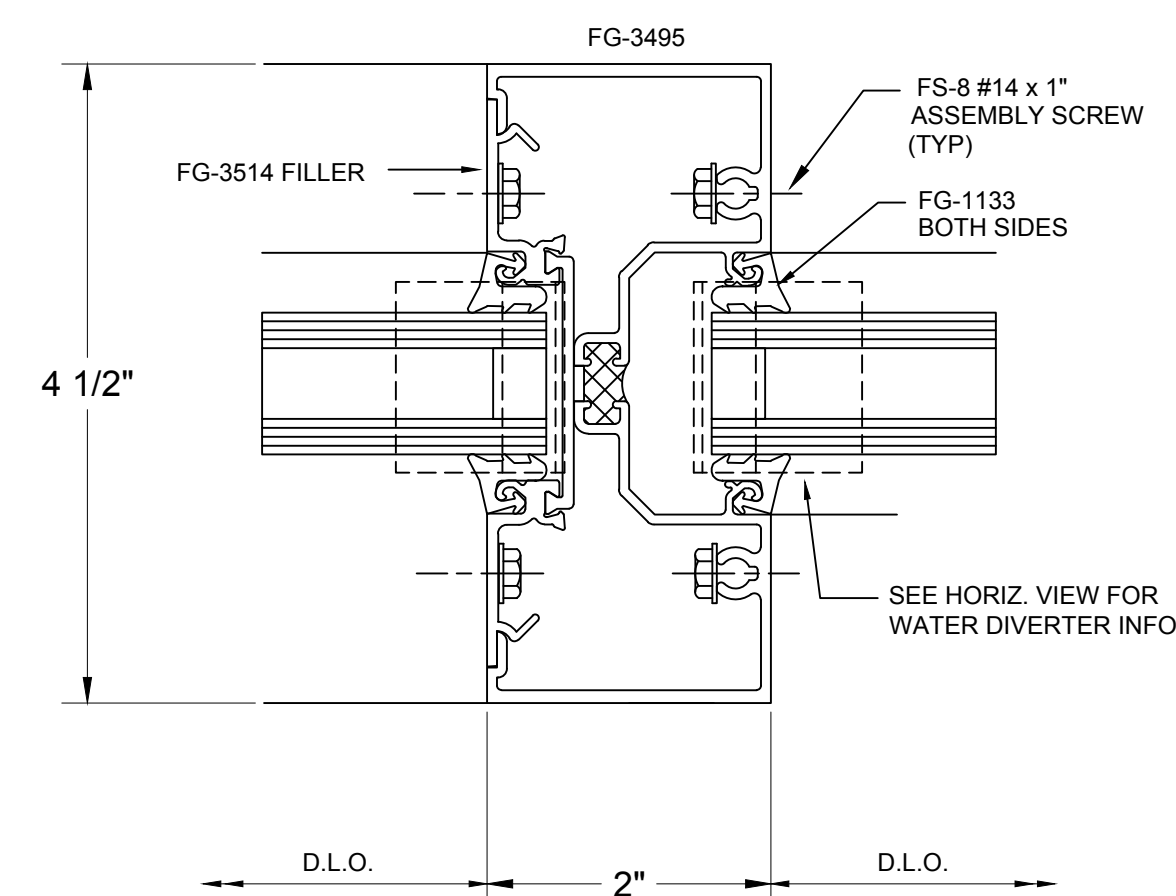

6 PLAN CUT
@ STOREFRONT VERTICAL
RETAILERS A,B,&C
SMALL SHOPS 1&2

NO.	REVISION/ISSUED	DATE
1	1ST SUBMITTAL	02/23/2017


PROJECT NAME & LOCATION:	THE SHOPPES OF MID RIVERS - RETAILERS A,B,&C - SMALL SHOPS 1 & 2 - PAD "A" ST. PETERS, MO
SHEET TITLE:	DETAILS

DRAFTSMAN:	KS DRAFTING & DESIGN, LLC. KYLE SCHNECK HARRISBURG, PA 17110 KYLE@KSDRAFTINGDESIGNLLC.COM 717-228-7114 KSDRAFTINGDESIGNLLC.COM
------------	---


ARCHITECT:	MJM ARCHITECTS
------------	----------------

DRAWN BY:	KYLE SCHNECK
CHECKED BY:	KYLE SCHNECK


DATE:	02/23/2017	SHEET:	403
-------	------------	--------	-----

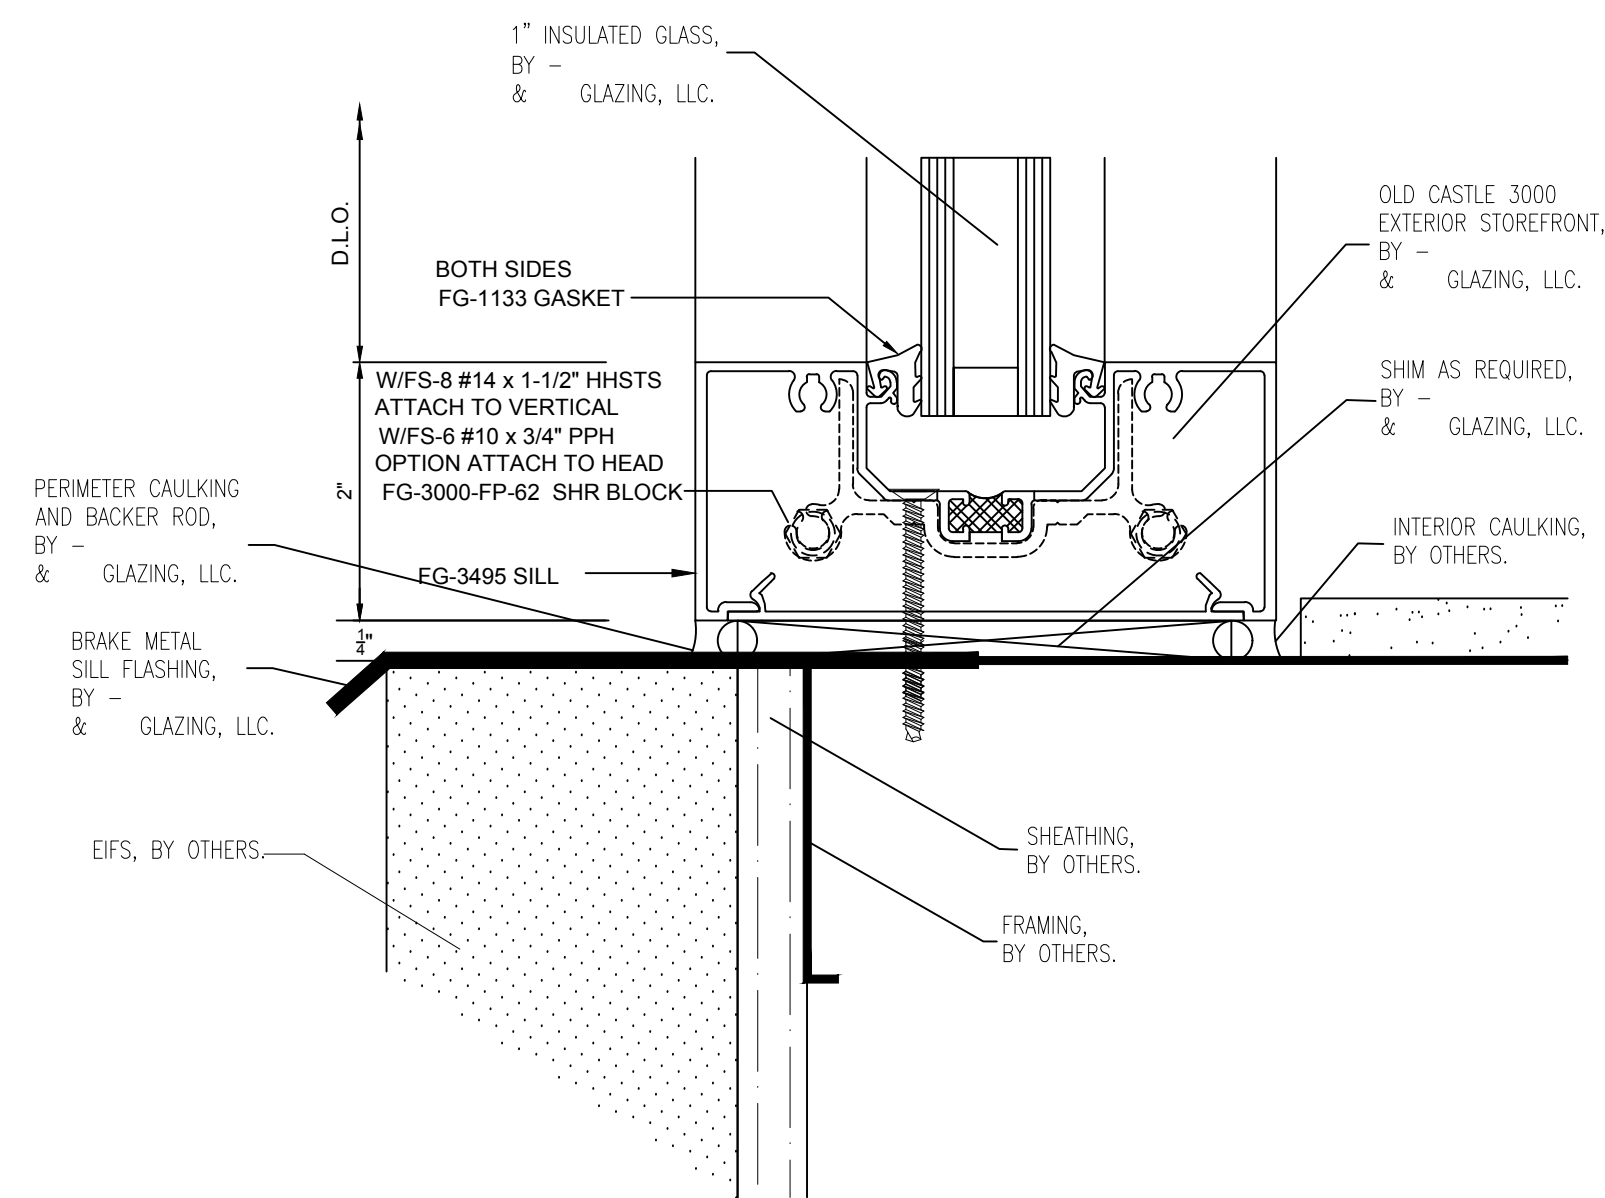


1 SECTION CUT
 @ STOREFRONT SILL
 1/A6.1
 SMALL SHOPS 1 & 2

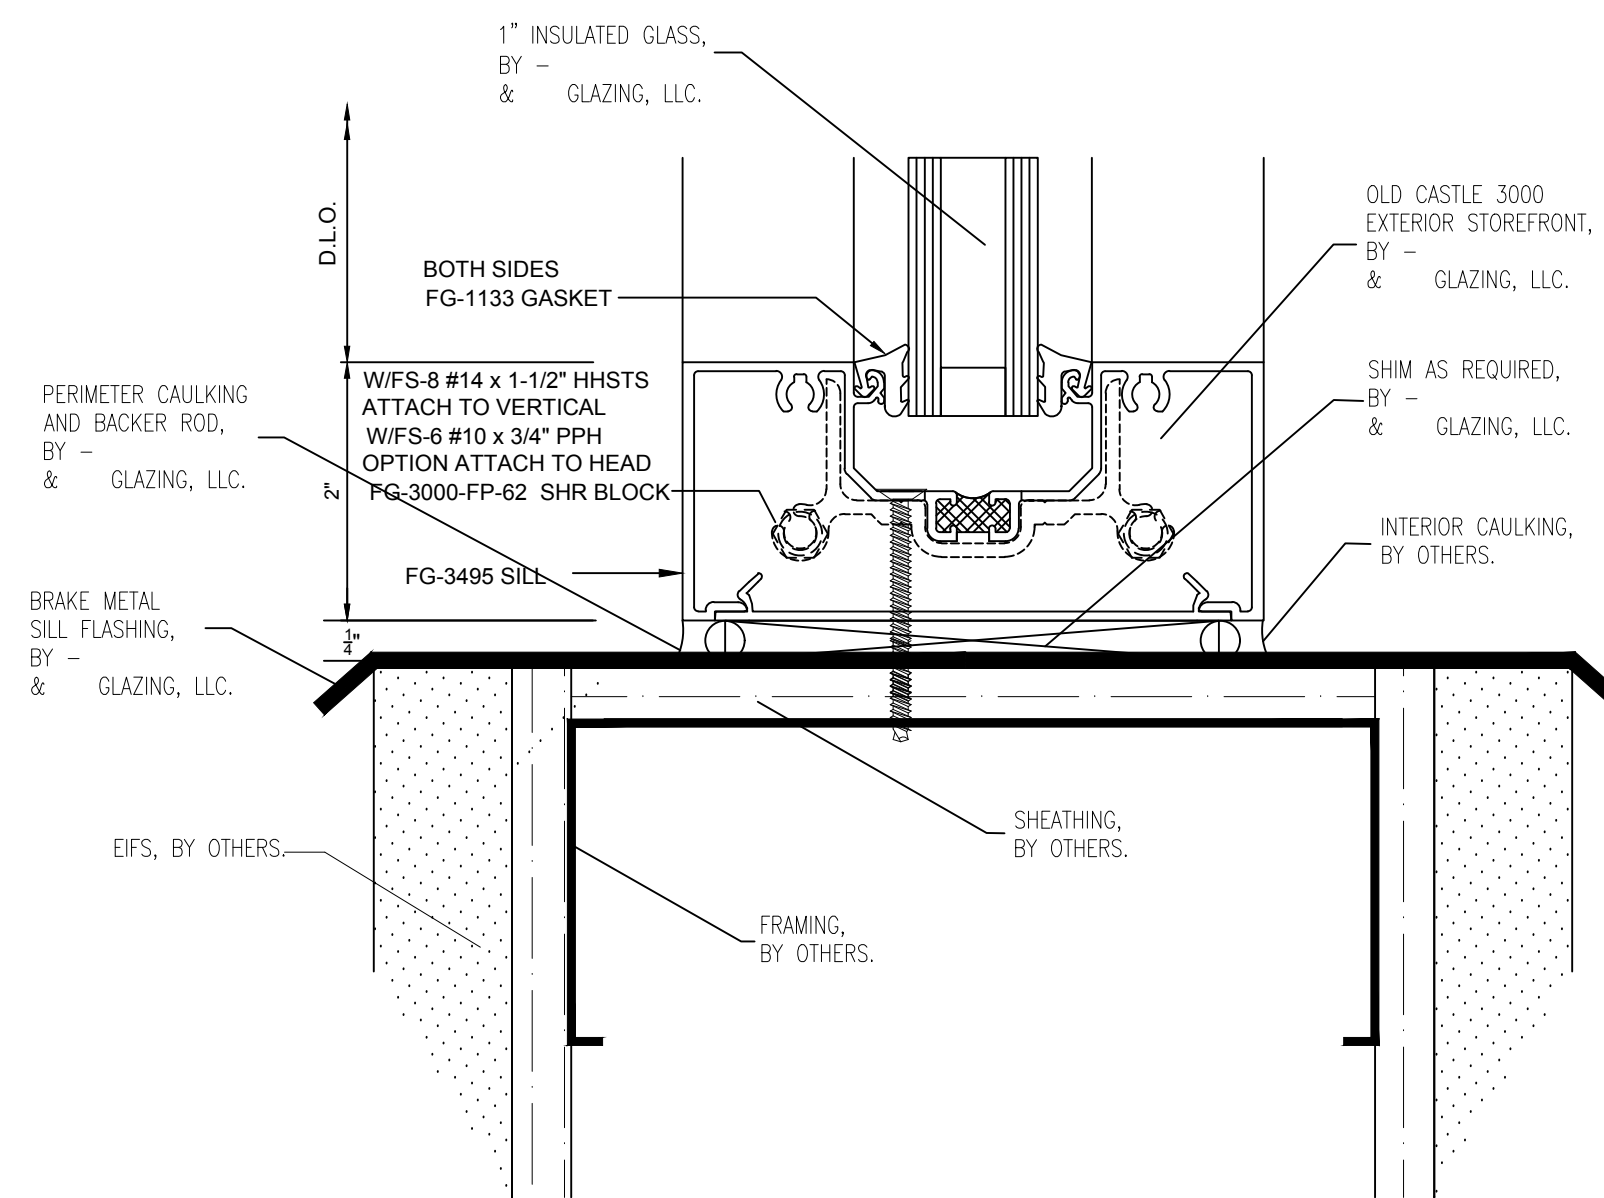


2 SECTION CUT
 @ STOREFRONT SILL
 3/A3.1
 SMALL SHOPS 1 & 2

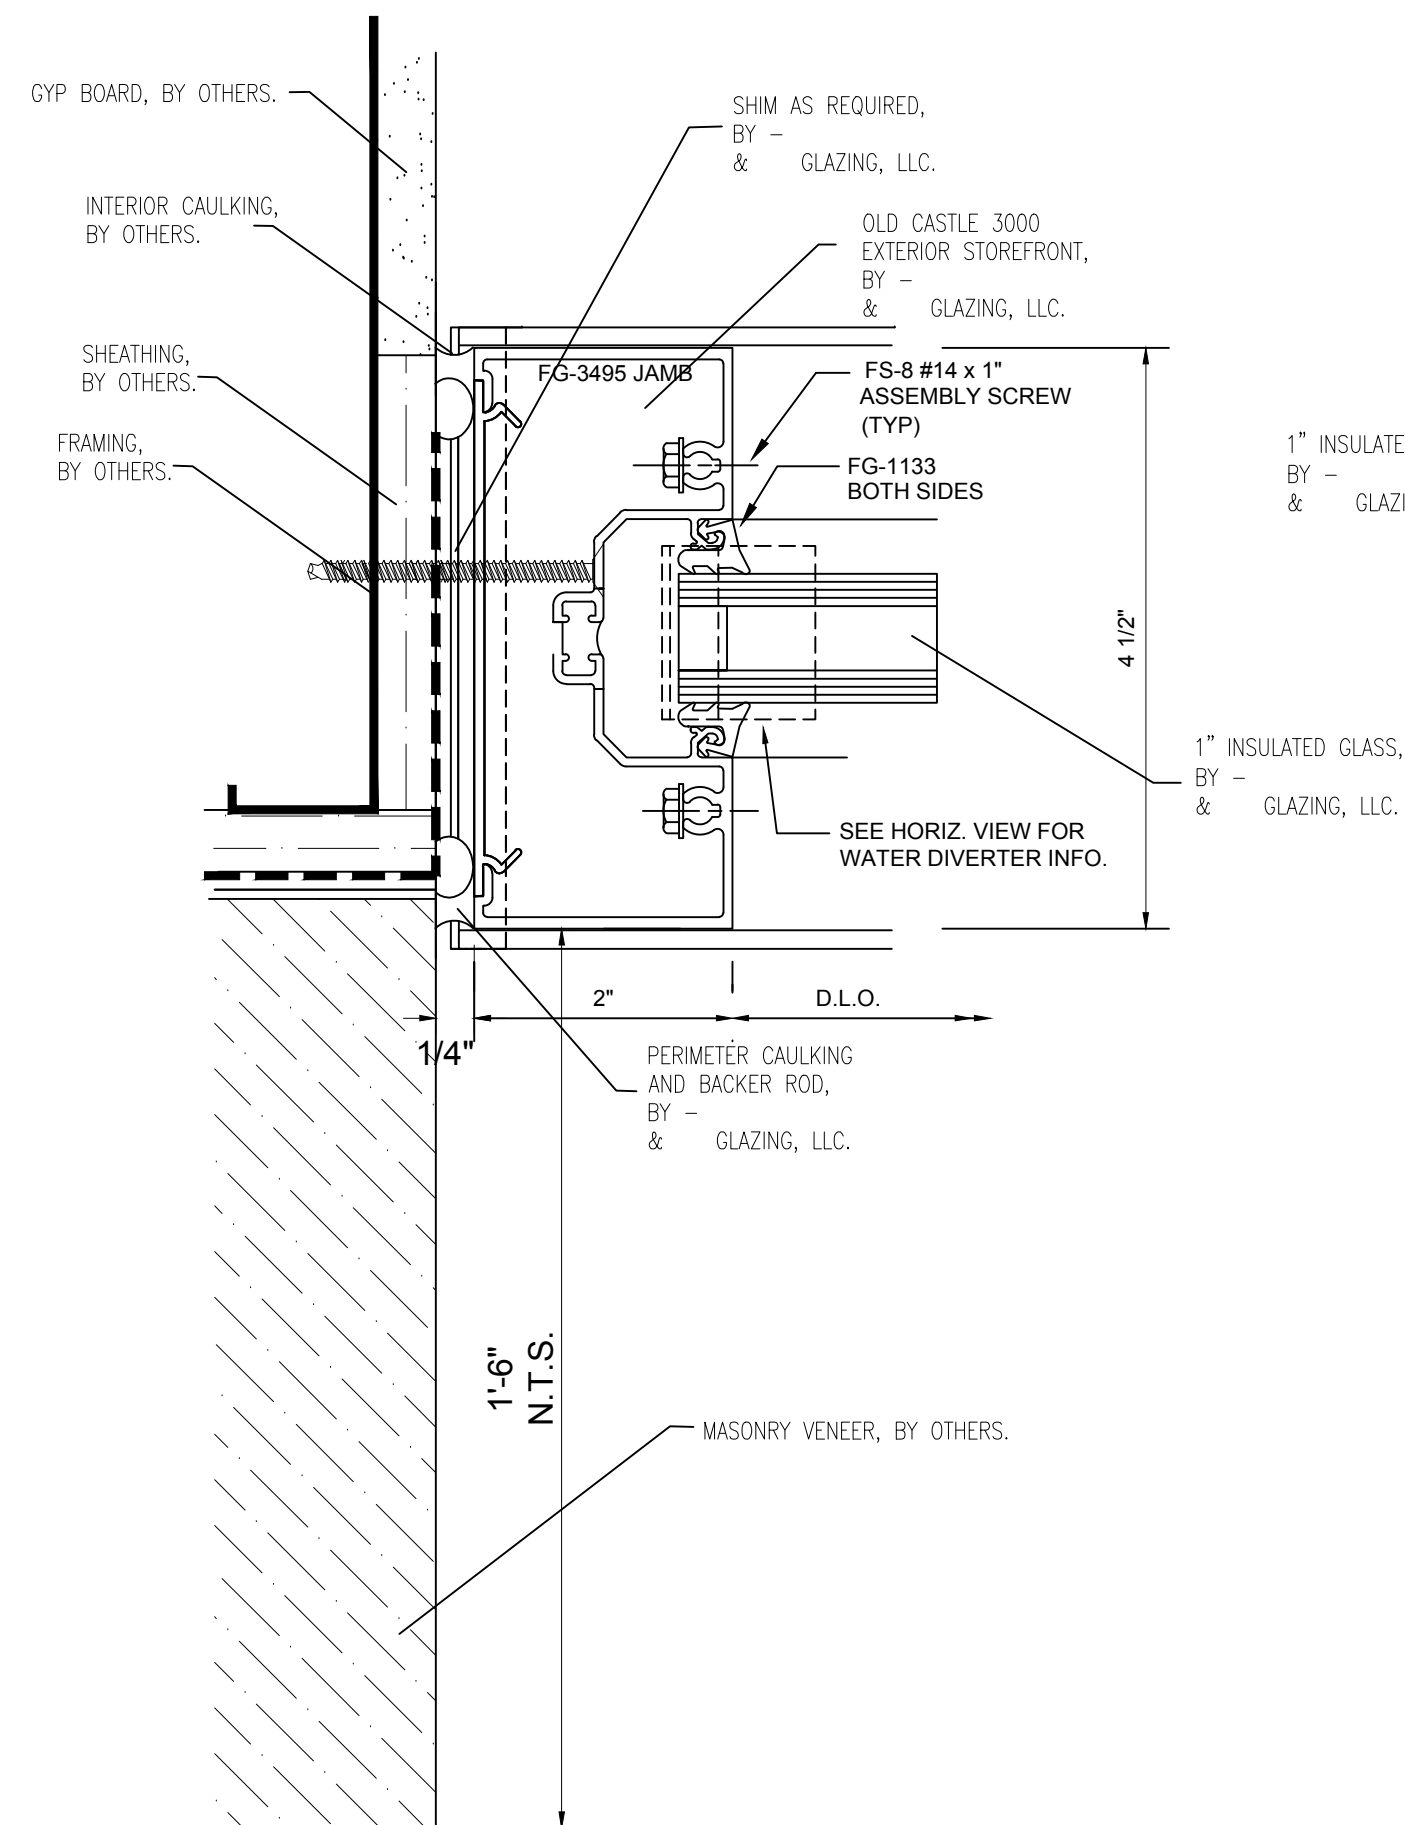


3 PLAN CUT
 @ STOREFRONT JAMB
 5/8/A1.2
 SMALL SHOPS 1 & 2

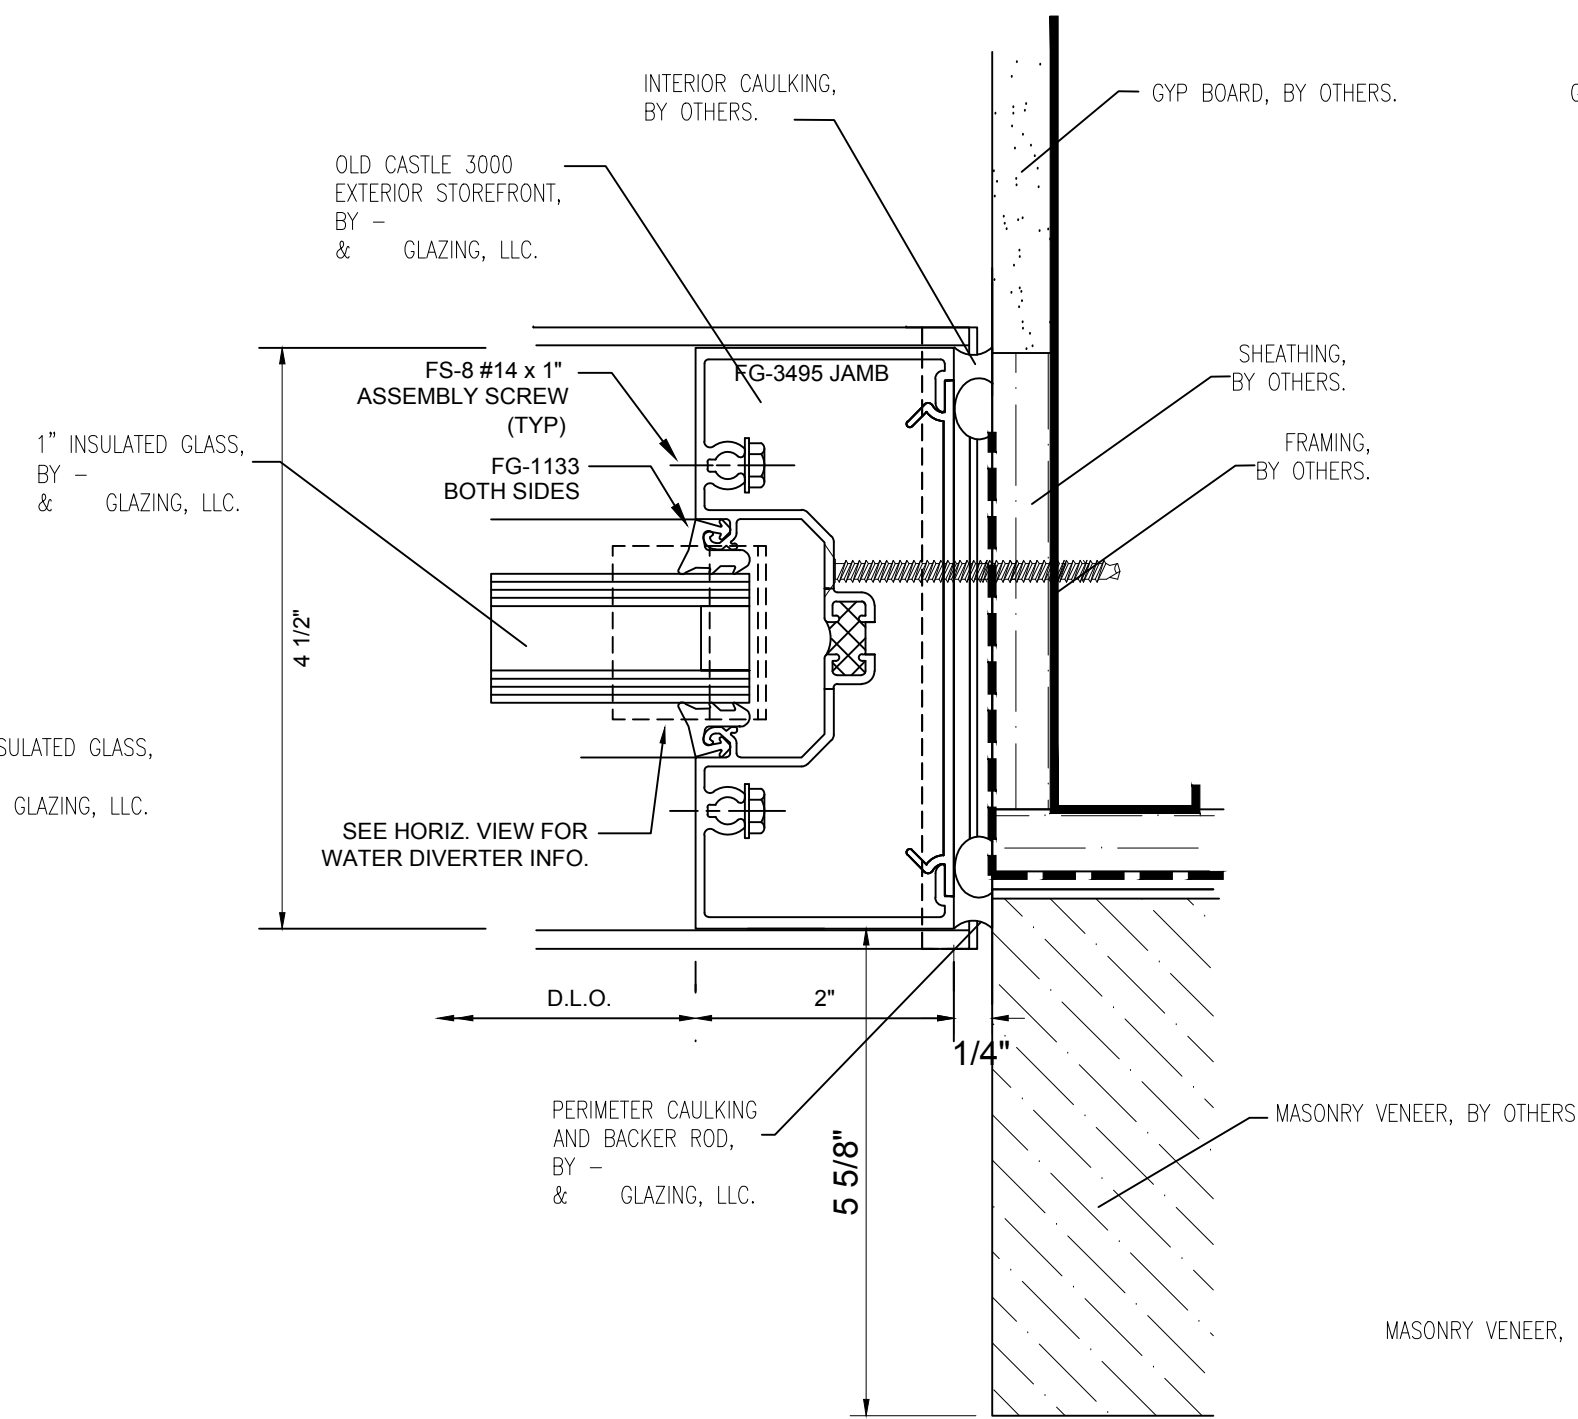

4 PLAN CUT
 @ STOREFRONT JAMB
 3/4/9/A1.2
 SMALL SHOPS 1 & 2

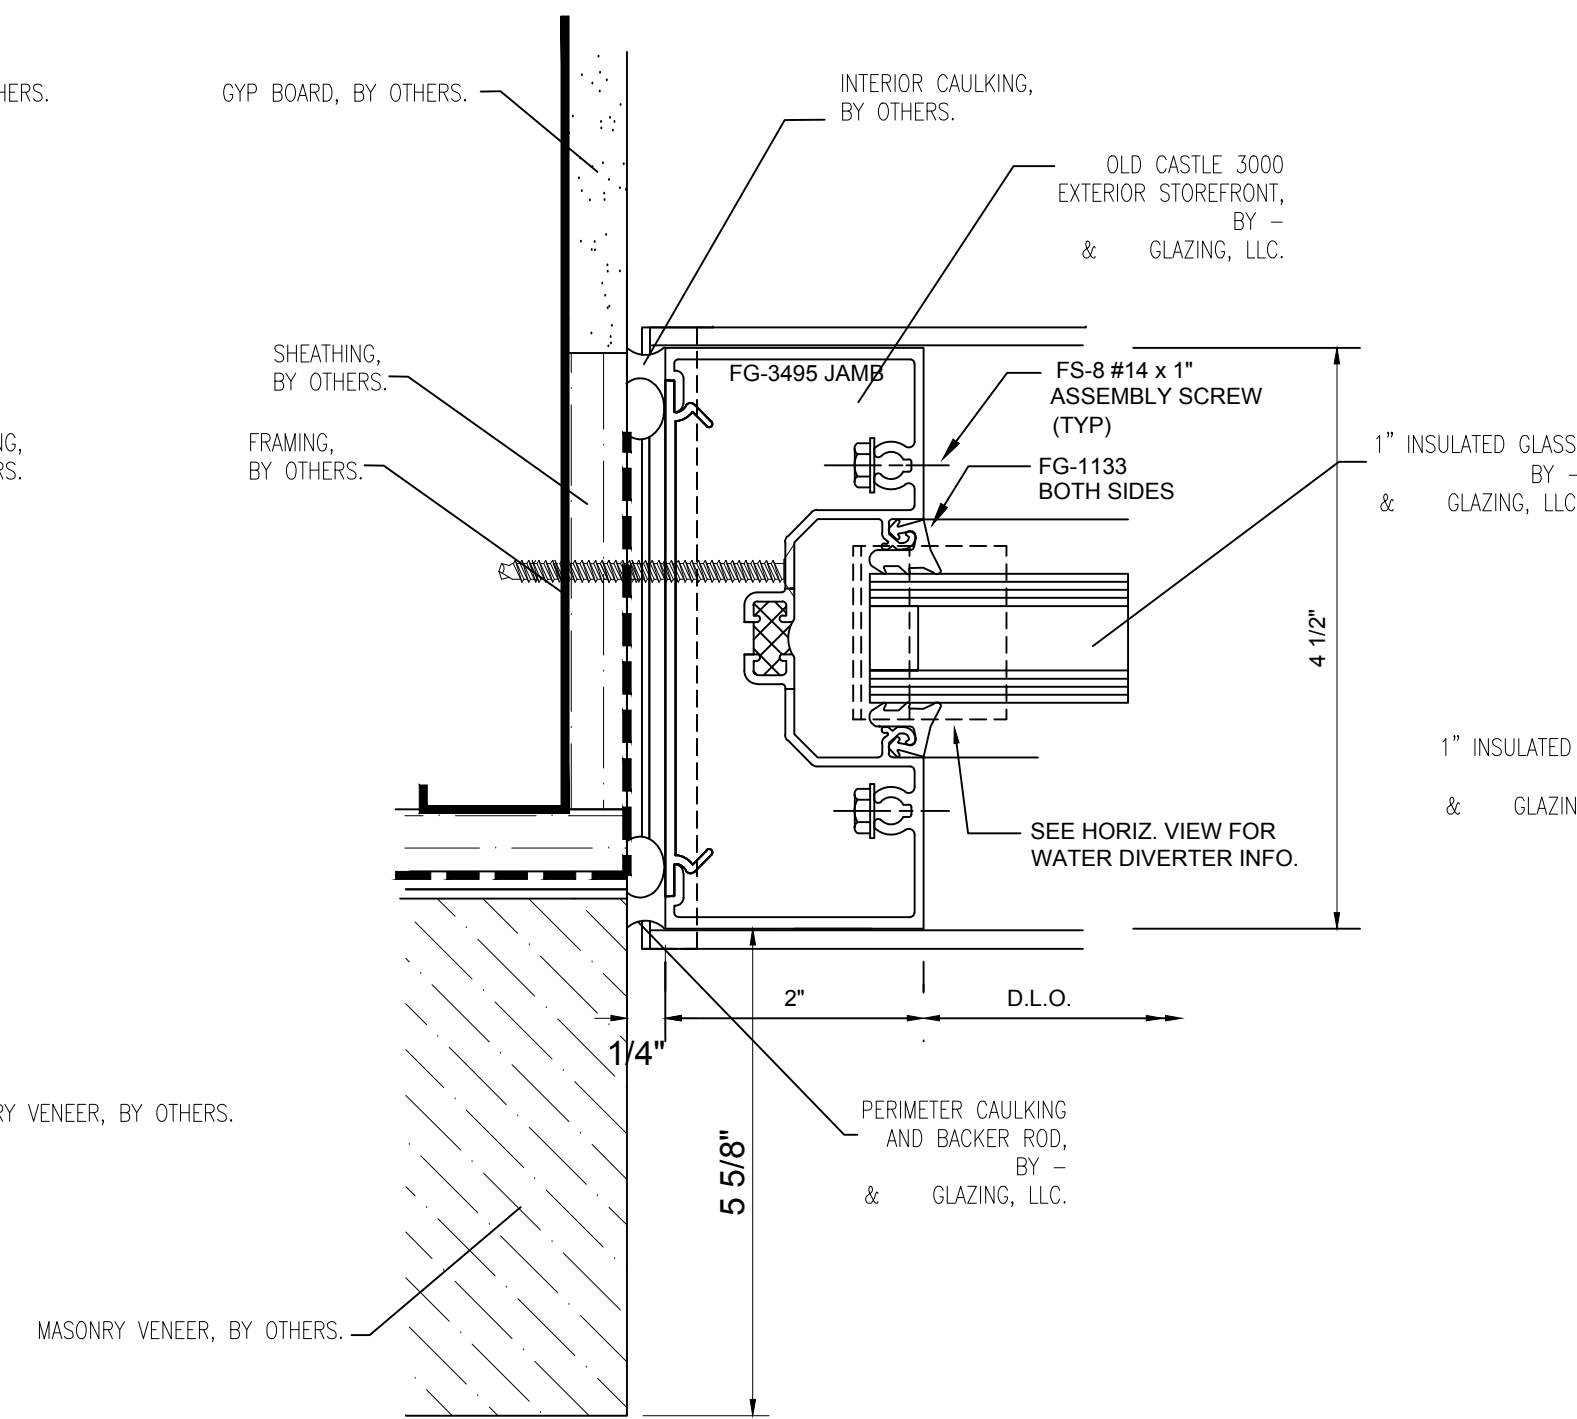

5 PLAN CUT
 @ STOREFRONT JAMB
 3/4/9/A1.2
 SMALL SHOPS 1 & 2

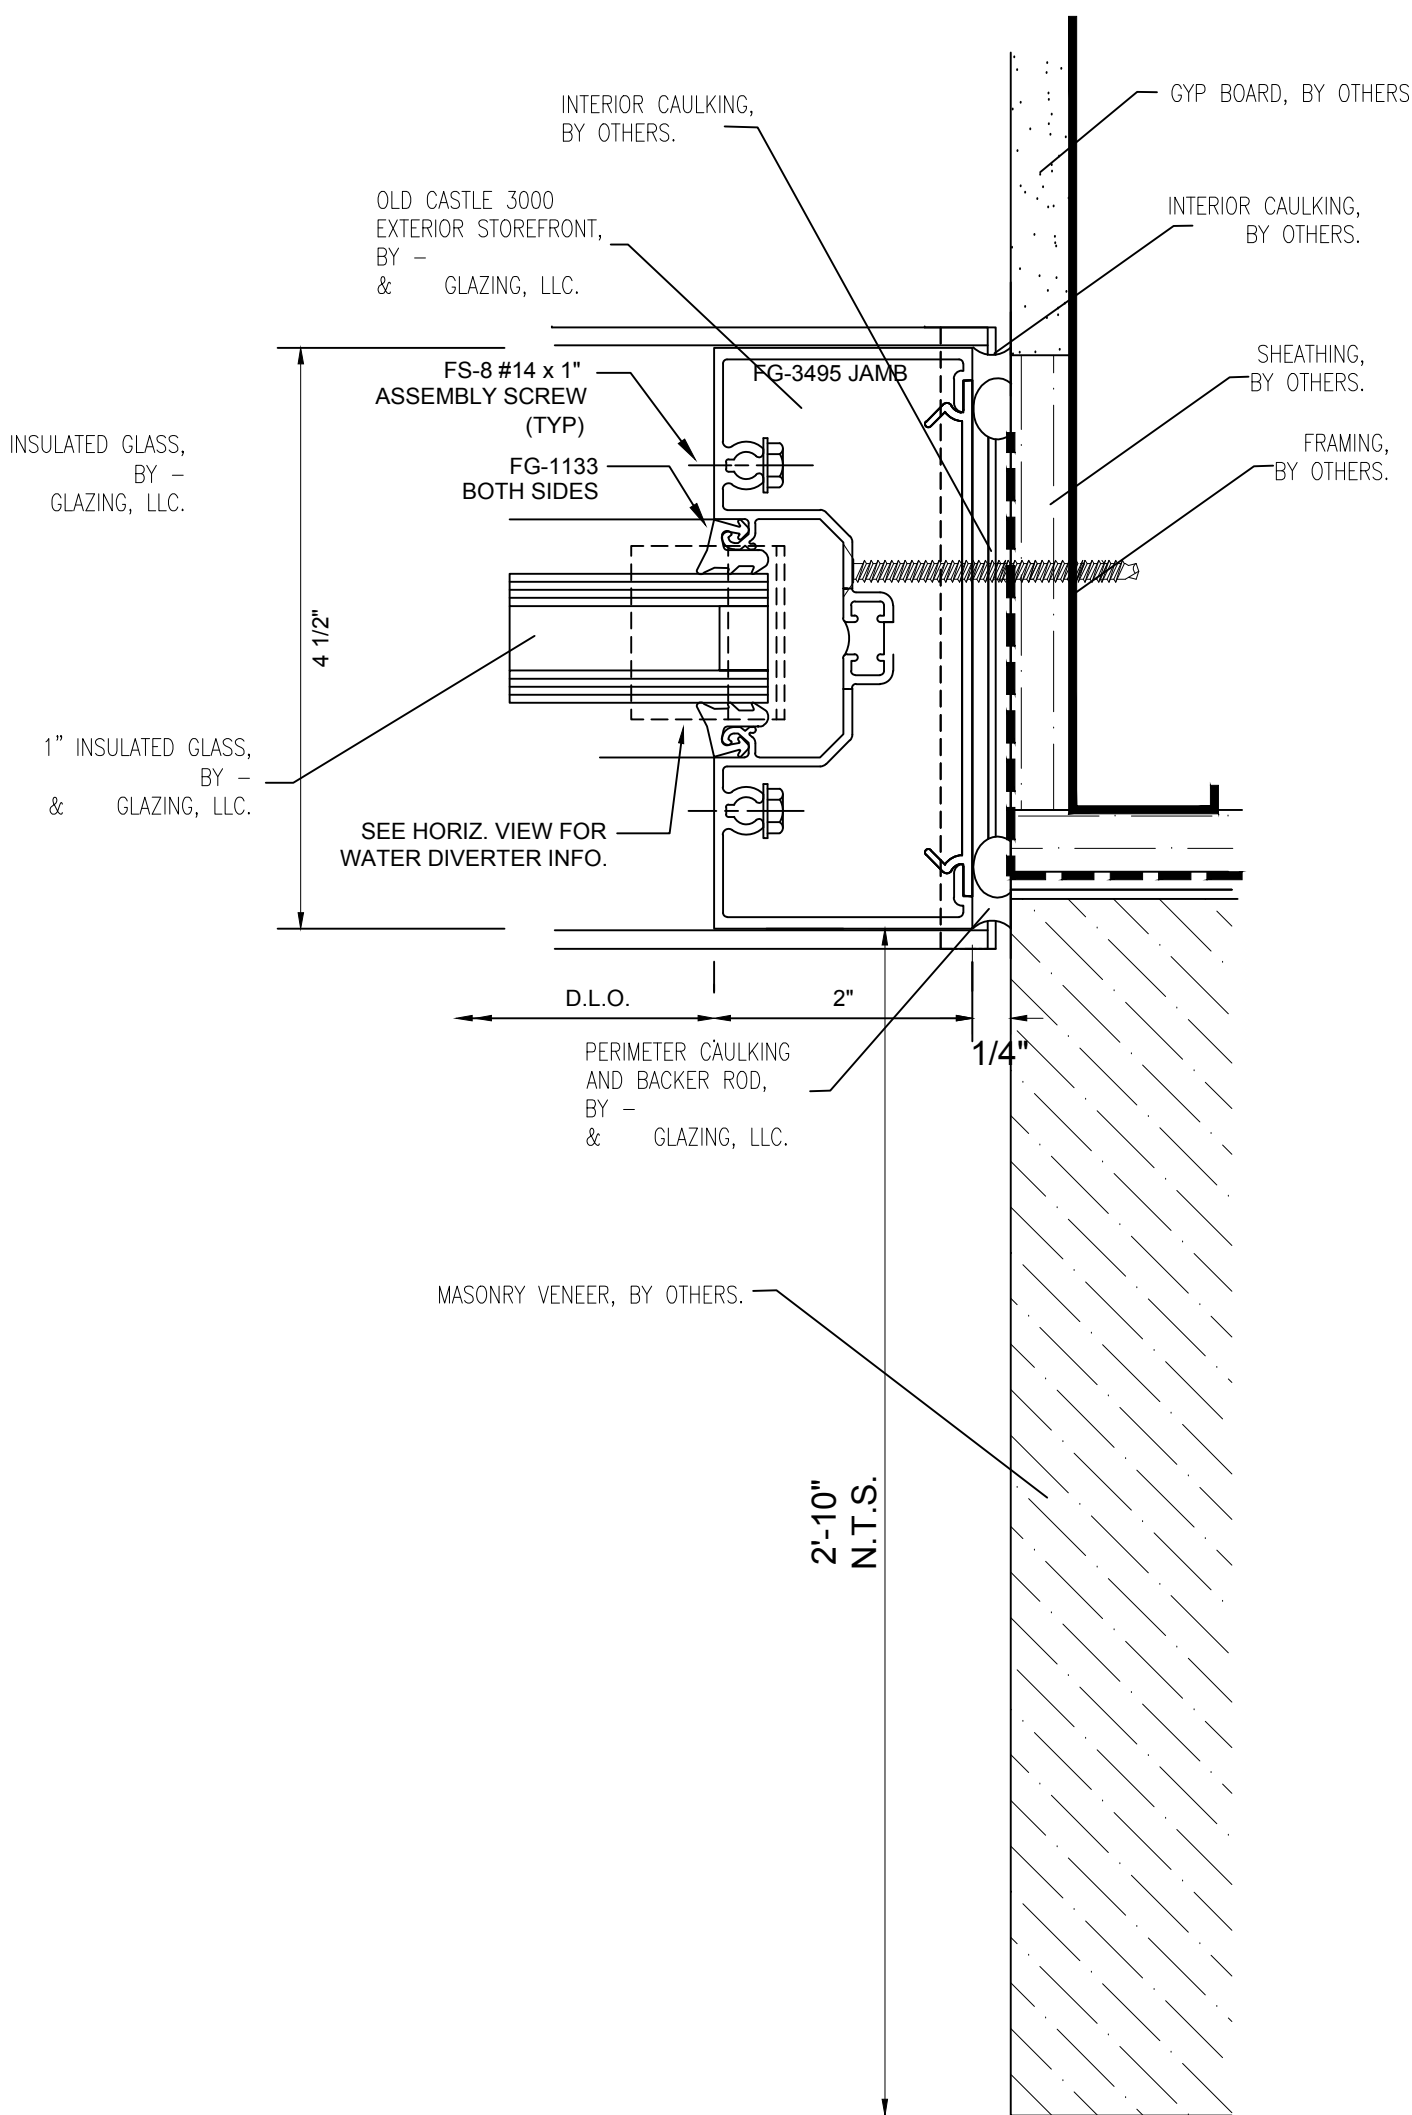

6 PLAN CUT
 @ STOREFRONT JAMB
 6/A1.2
 SMALL SHOPS 1 & 2

NO.	REVISION/ISSUED	DATE
1	1ST SUBMITTAL	02/23/2017


PROJECT NAME & LOCATION: THE SHoppes OF MID RIVERS — RETAILERS A,B,&C — SMALL SHOPS 1 & 2 — PAD "A" ST. PETERS, MO	SHEET TITLE: DETAILS

DRAFTSMAN: KS DRAFTING & DESIGN, LLC. KYLE SCHNECK HARRISBURG, PA 17110 KYLE@KSDRAFTINGDESIGNLLC.COM 717-228-7114 KSDRAFTINGDESIGNLLC.COM

ARCHITECT: MJM ARCHITECTS


DRAWN BY:	KYLE SCHNECK
CHECKED BY:	KYLE SCHNECK

DATE: 02/23/2017	SHEET: 404
---------------------	---------------

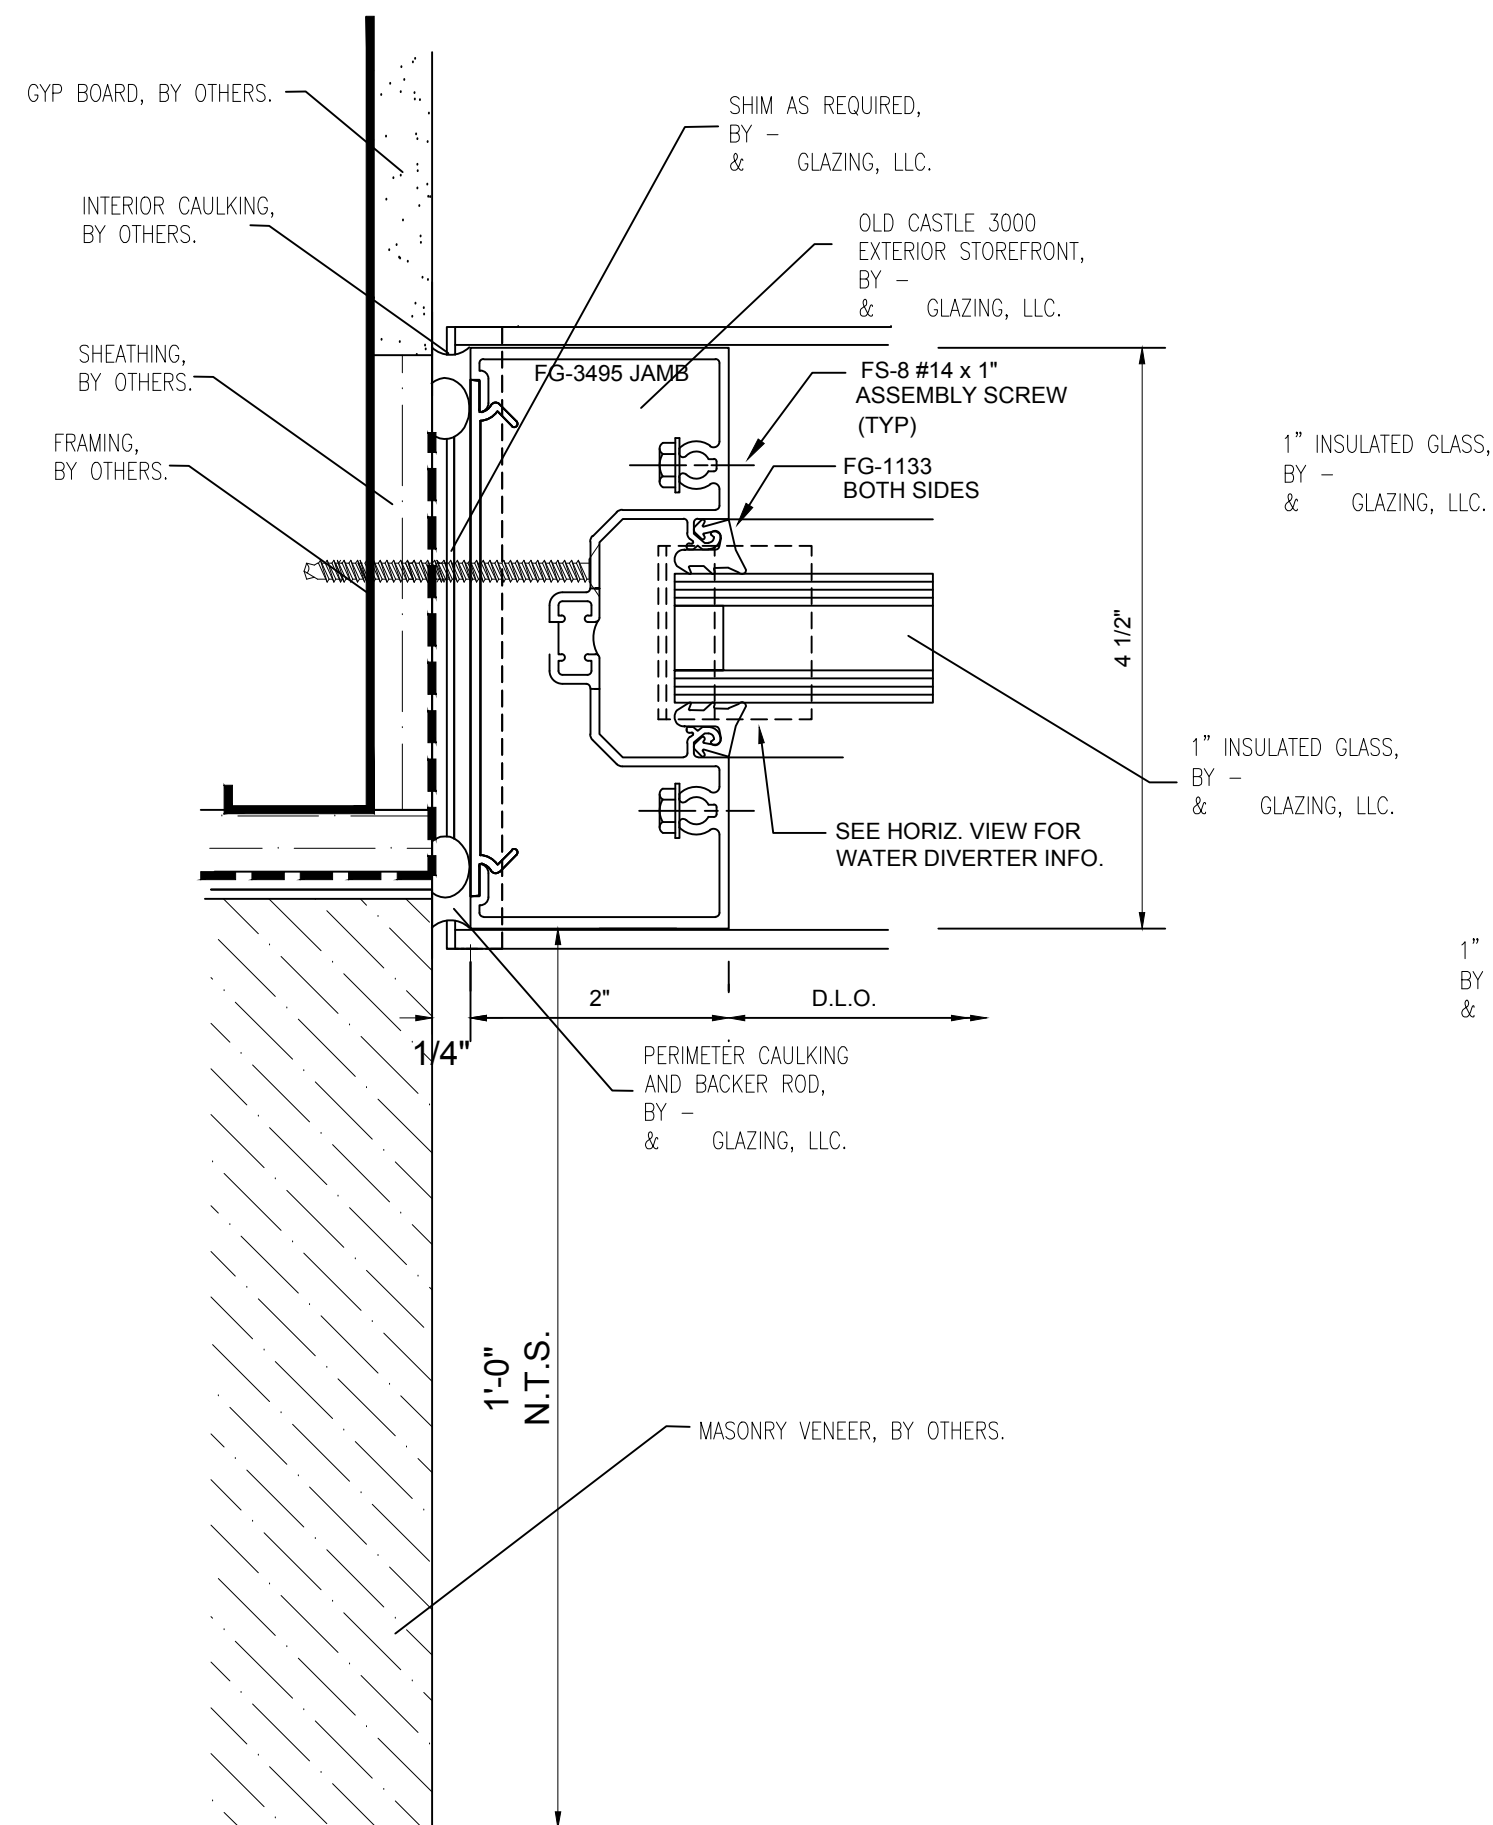


1 PLAN CUT

© STOREFRONT JAMB
6/7/A1.2
SMALL SHOPS 1 & 2
PAD A

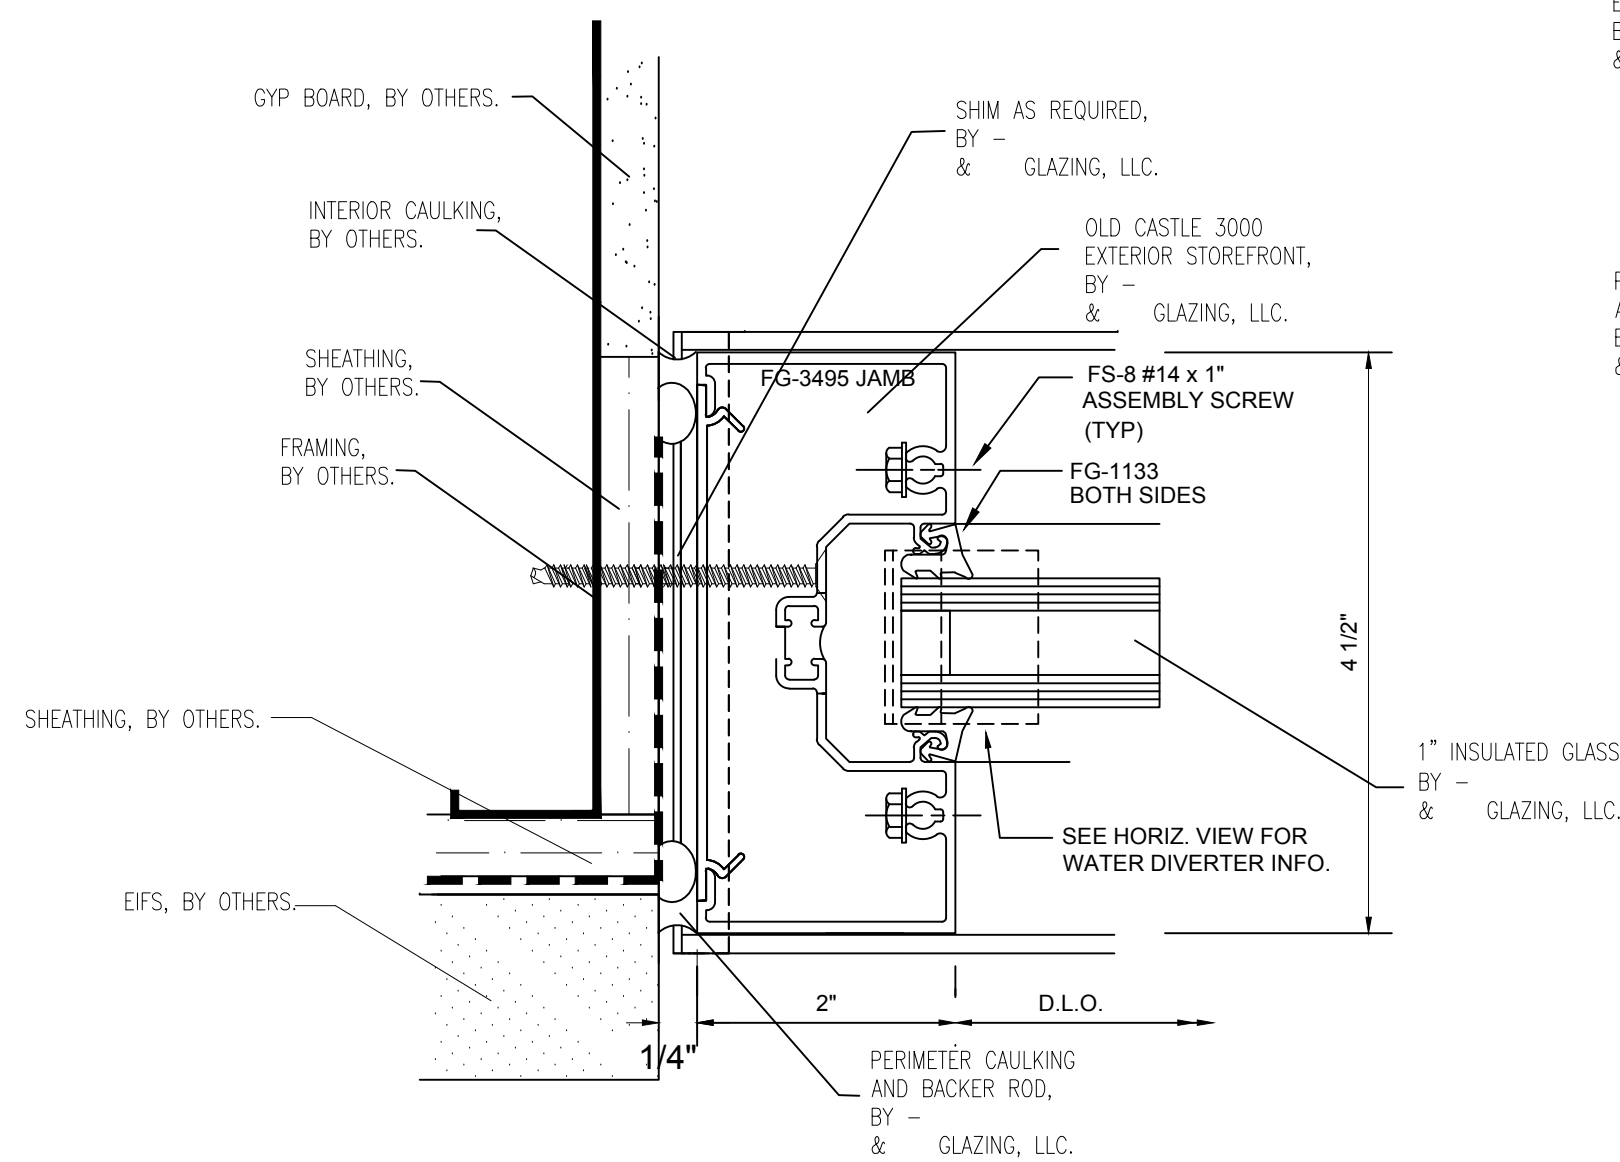


3 PLAN CUT

© STOREFRONT JAMB
SMALL SHOPS 1 & 2

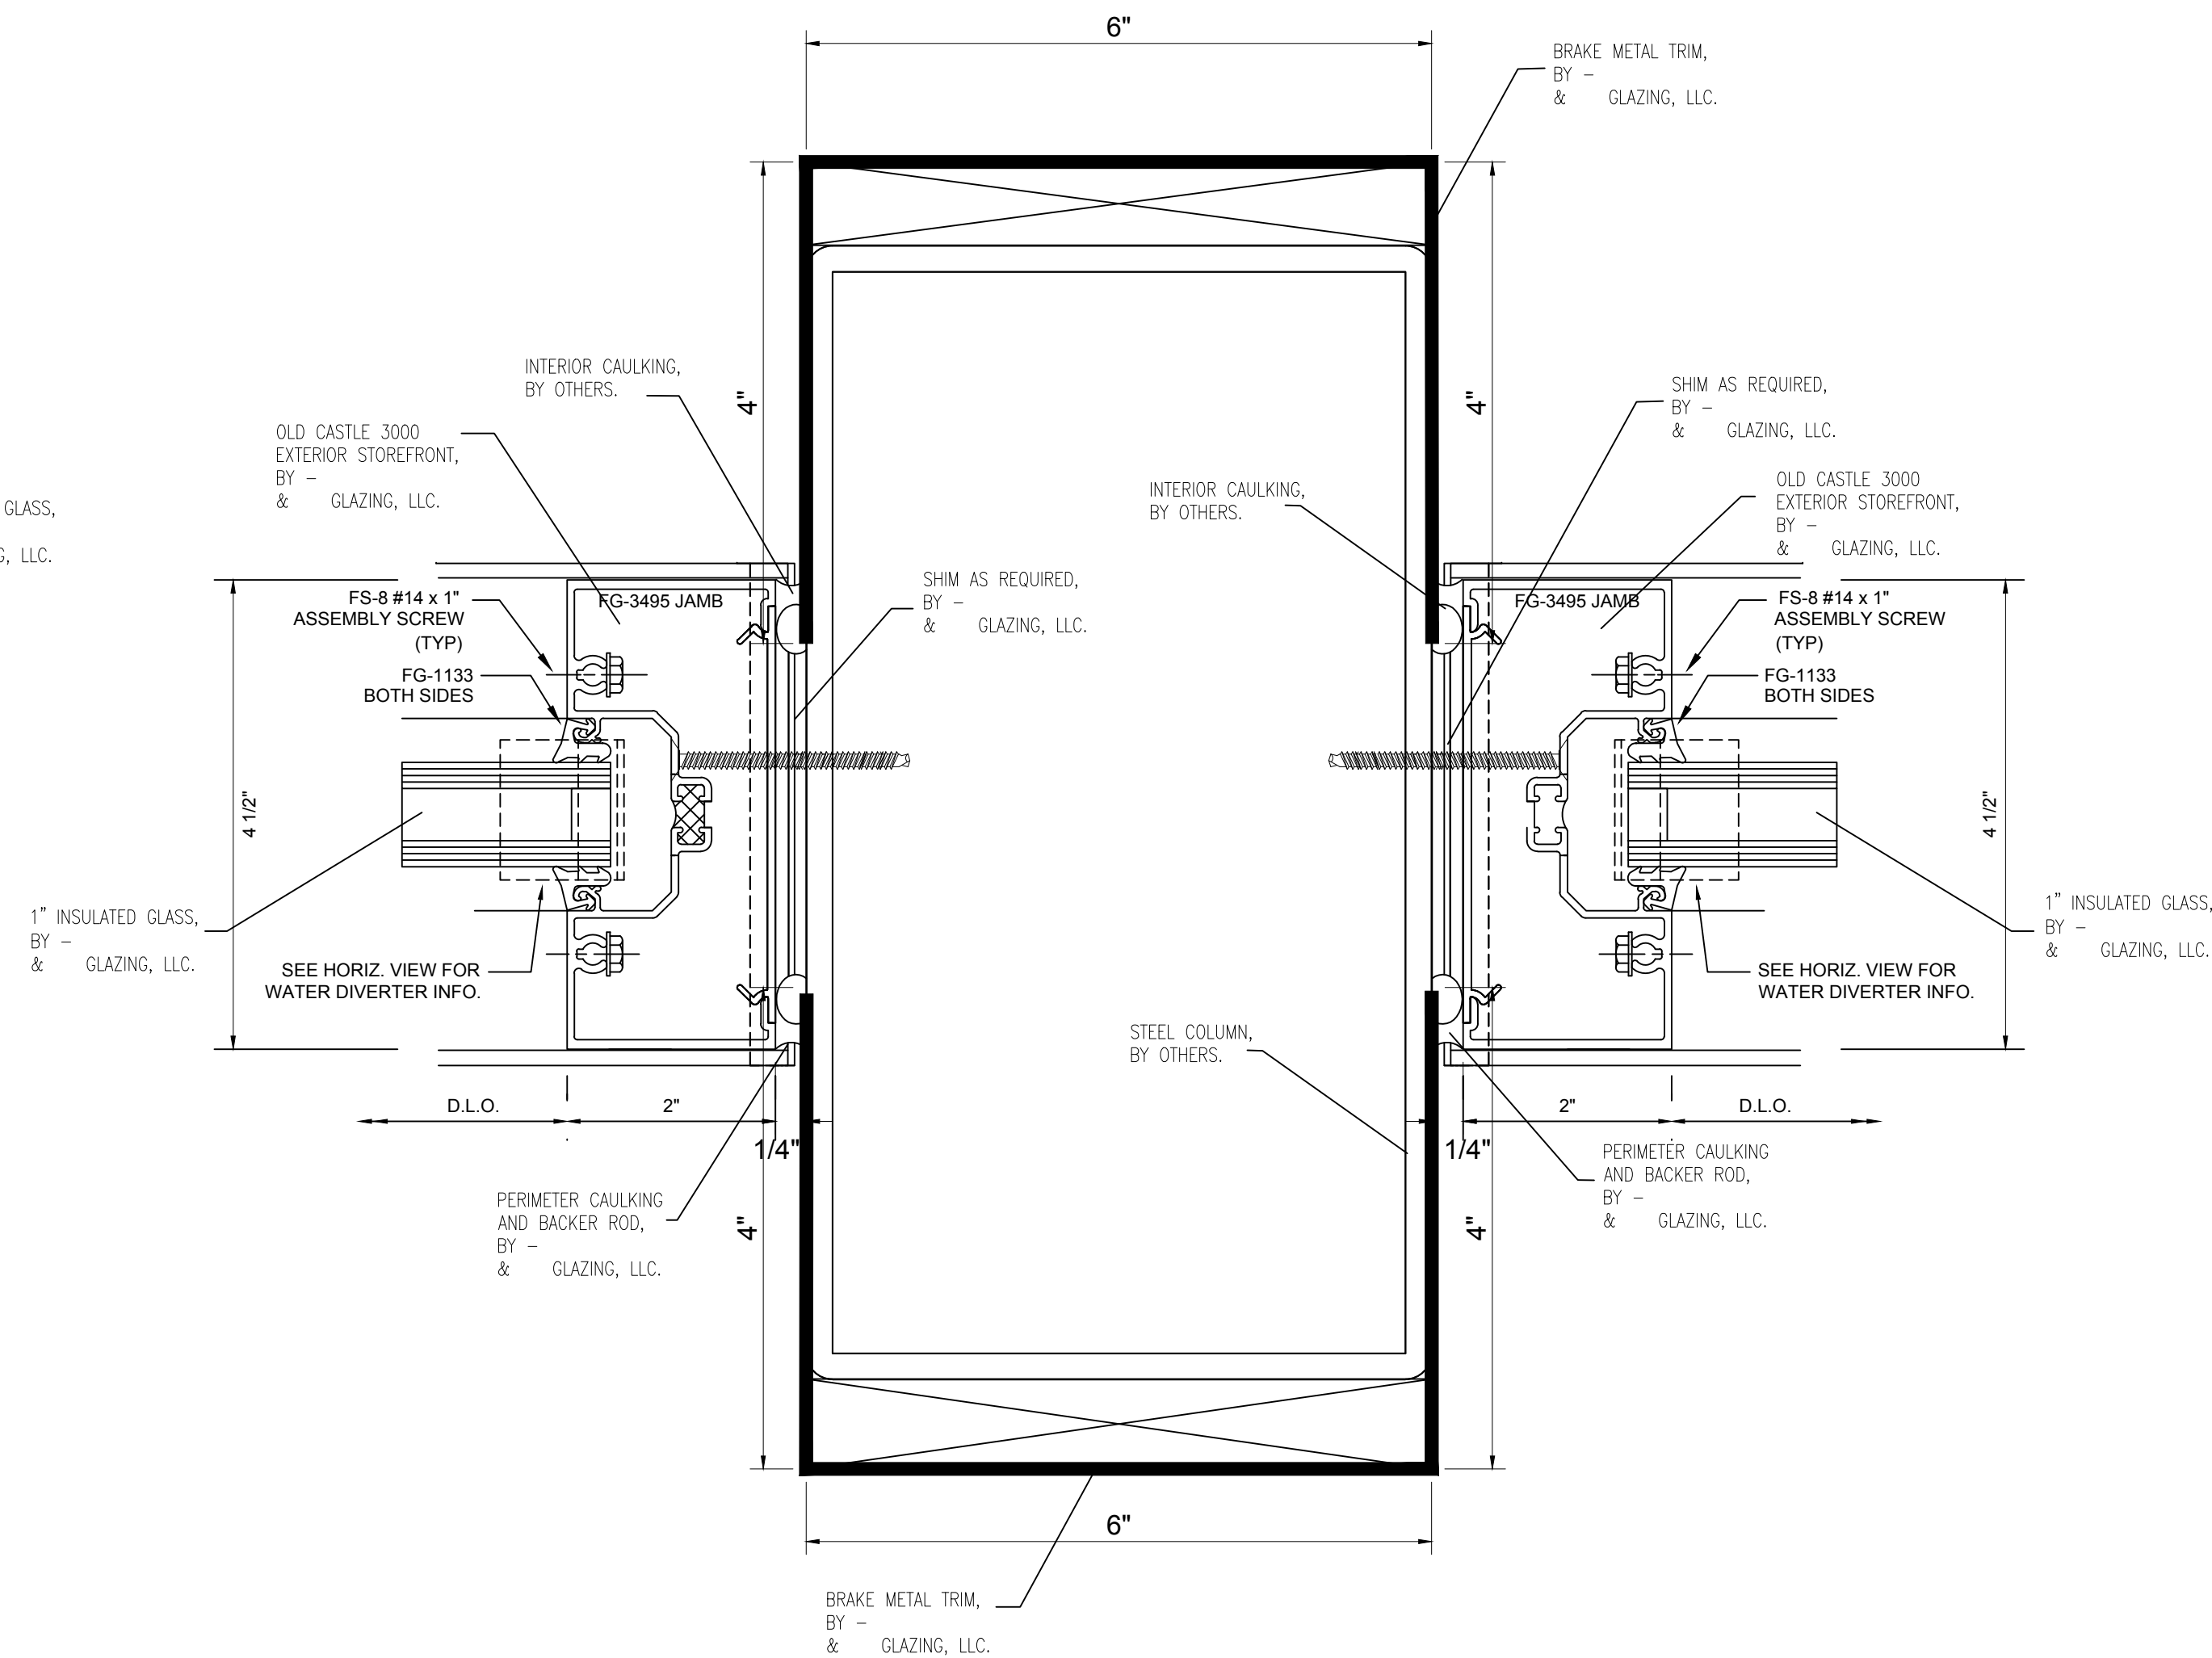

2 PLAN CUT

© STOREFRONT JAMB
11/A1.3
SMALL SHOPS 1&2

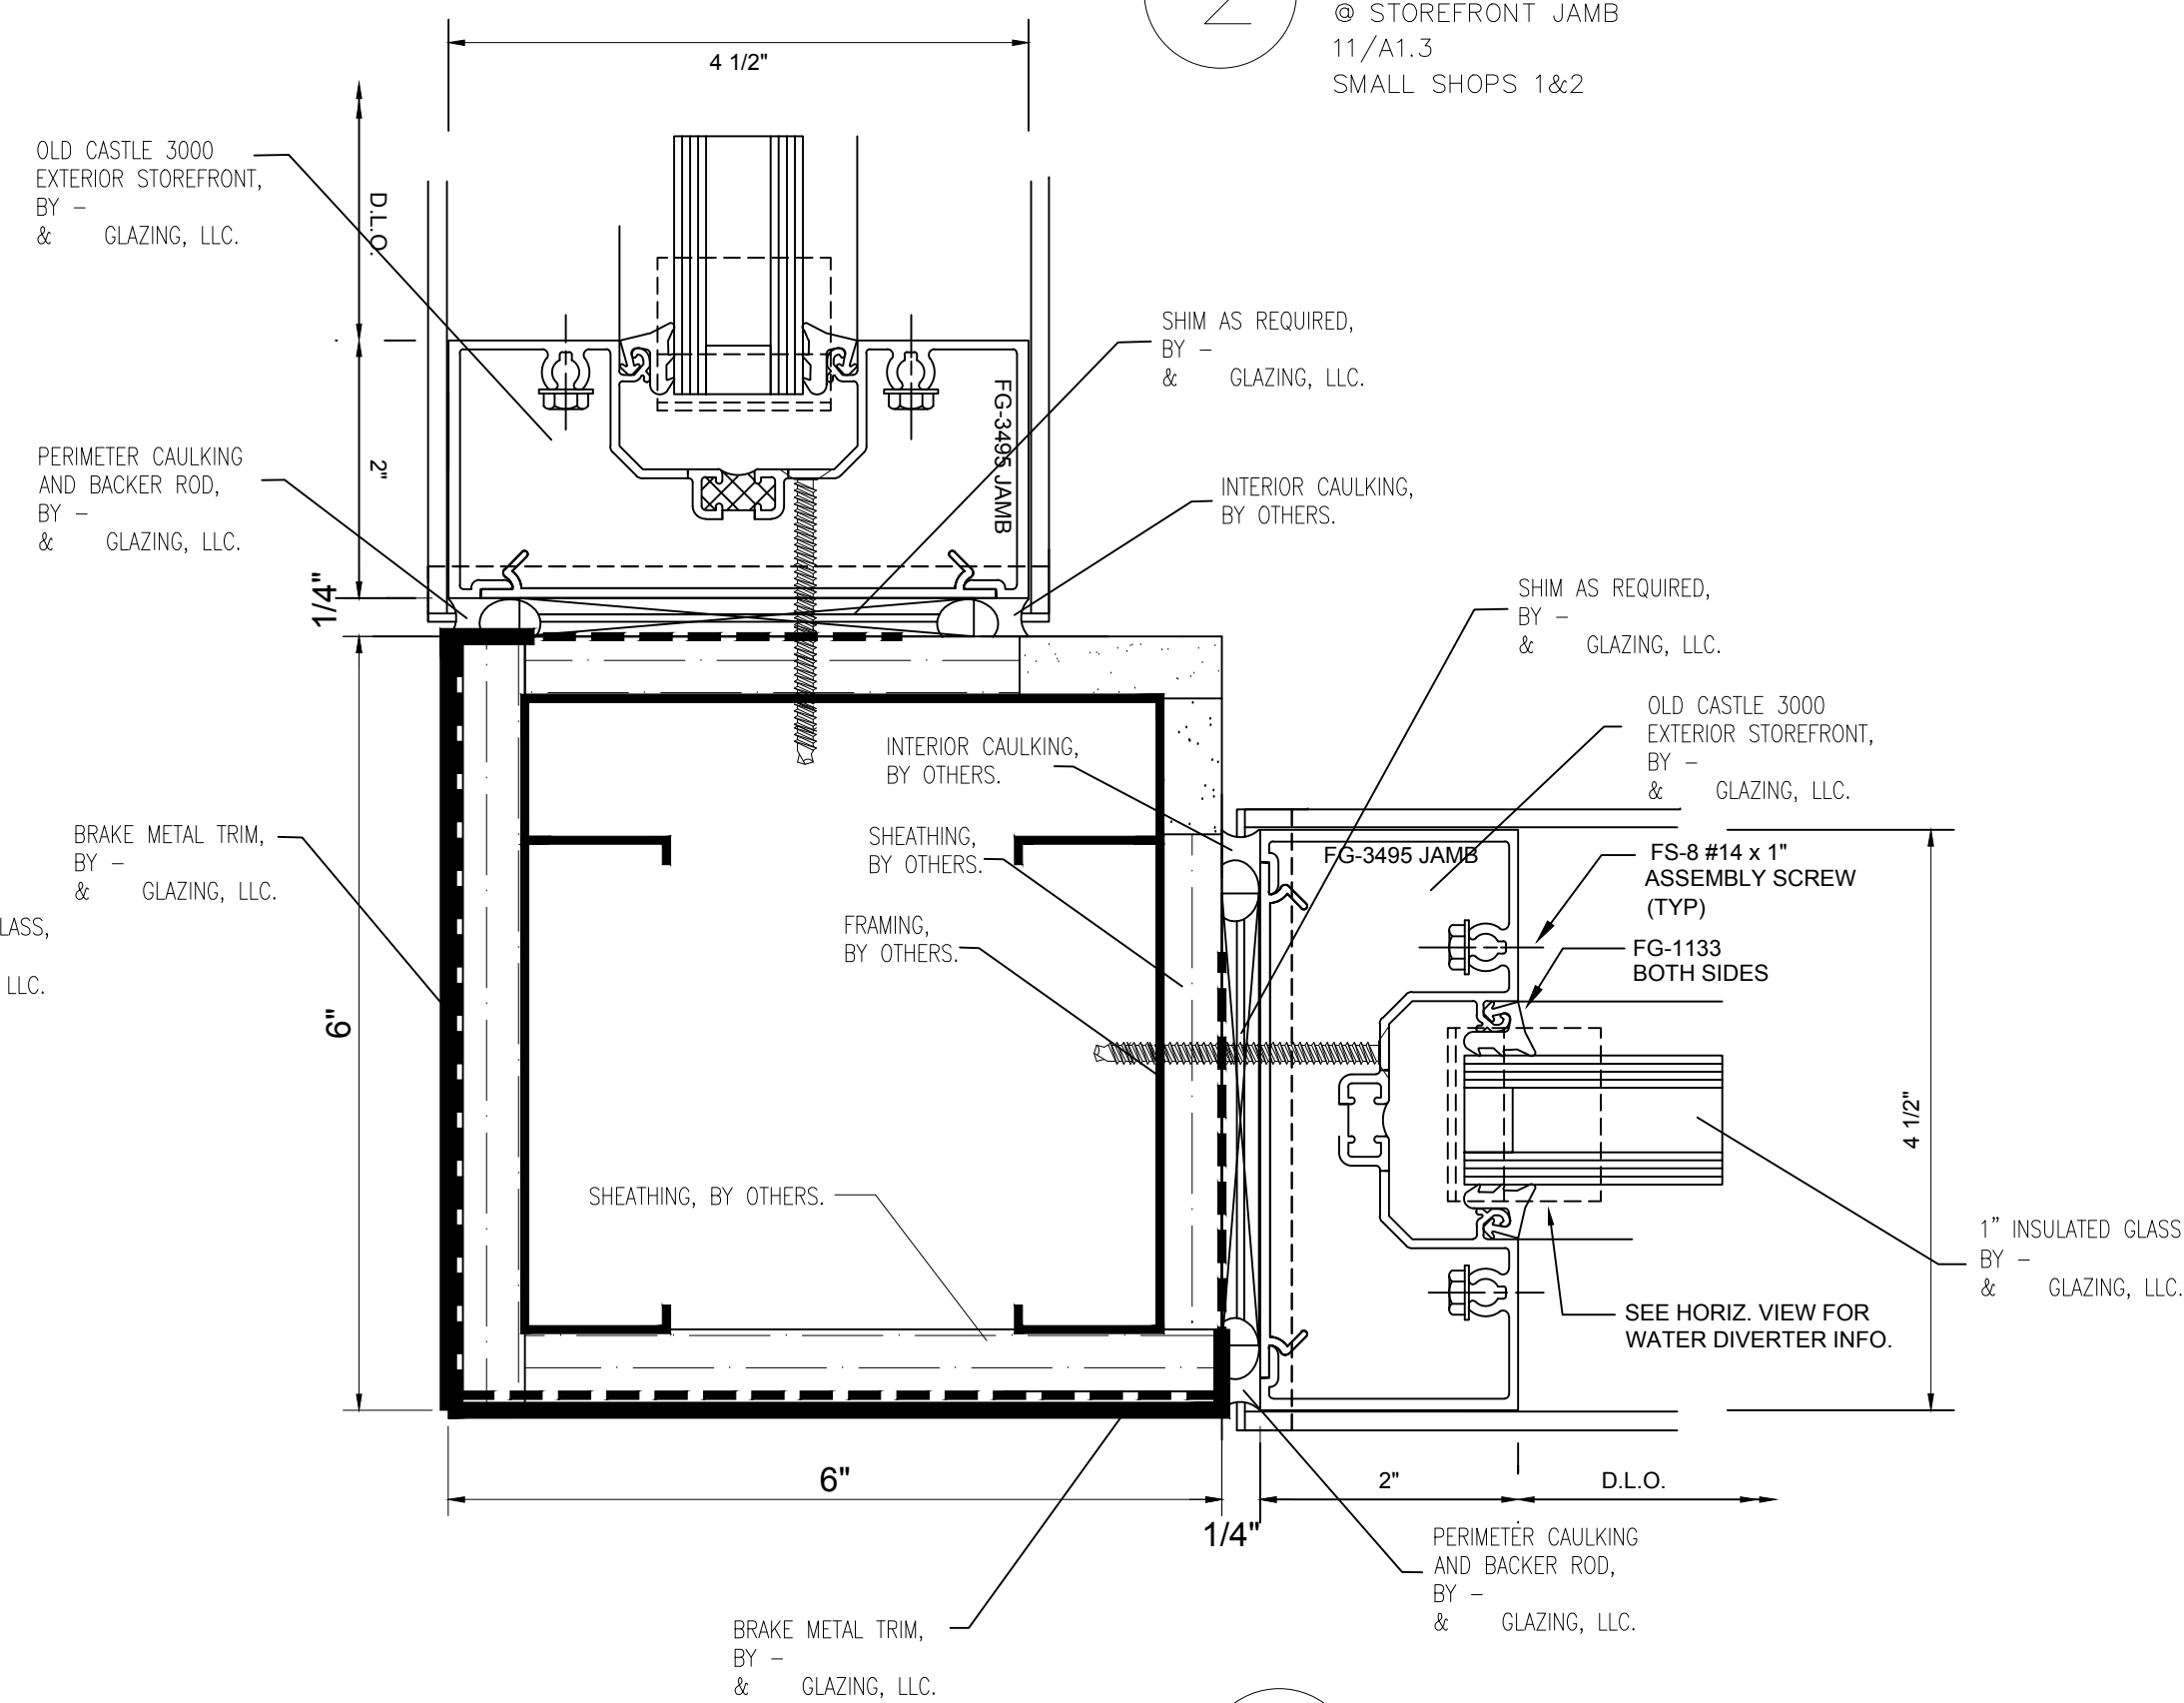

4 PLAN CUT

© STOREFRONT JAMB
SMALL SHOPS 1 & 2
10/A1.3

NO.	REVISION/ISSUED	DATE
1	1ST SUBMITTAL	02/23/2017

PROJECT NAME & LOCATION: THE SHOPPES OF MID RIVERS - RETAILERS A,B,&C - SMALL SHOPS 1 & 2 - PAD "A" ST. PETERS, MO	SHEET TITLE: DETAILS

DRAFTSMAN:

KS DRAFTING & DESIGN, LLC.
KYLE SCHNECK
HARRISBURG, PA 17110
KYLE@KSDRAFTINGDESIGNLLC.COM
717-228-7114
KSDRAFTINGDESIGNLLC.COM

ARCHITECT:

MJM ARCHITECTS

DRAWN BY:

KYLE SCHNECK

CHECKED BY:

KYLE SCHNECK

DATE:

02/23/2017

SHEET:

405