 
 
 


GENERAL NOTES

INFORMATION AVAILABLE TO PREPARE DRAWINGS

PER ARCHITECTURAL DRAWINGS DATED – 09/19/2019
GRABOYES EMAILED NOTES & PROPOSAL

SYMBOLS		
	ELEVATION NAME	
	DETAIL NAME	
	ELEVATION CALLOUT	
	SECTION CALLOUT	
	REVISED ITEM	
	REVISION NUMBER	

GENERAL NOTES

1.) LIMITATIONS: THESE DRAWINGS REPRESENT AN INTERPRETATION OF ARCHITECTURAL INFORMATION MADE AVAILABLE TO KS DRAFTING & DESIGN, LLC. KS DRAFTING & DESIGN, LLC MAKES NO REPRESENTATION OR WARRANTY TO THE PERFORMANCE OR COMPLETENESS OF THE ARCHITECTURAL DETAILS OF THE SURROUNDING AREAS.

2.) SIGNED ENGINEERING DRAWINGS TO BE SUPPLIED: ANY LISTED TOLERANCES, DIMENSIONS, DEFLECTION, ANCHORAGE, REFERENCES, AND FUNCTIONAL PERFORMANCE REQUIREMENTS SHALL BE CONFIRMED WITH THE ENGINEER, AND VALIDATED BY FIELD MEASUREMENTS TO ENSURE SIZING, PERFORMANCE COMPLIANCE, AND ARCHITECTURAL INTENT.

3.) ACCEPTANCE: FINAL APPROVAL OF THESE DRAWINGS CONSTITUTES ACCEPTANCE OF ALL DEVIATIONS, IF ANY, AND ALL WORK CONTAINED HEREIN.

4.) USE: KS DRAFTING & DESIGN, LLC ASSUMES NO RESPONSIBILITY FOR THE USE OF THESE DRAWINGS BY OTHER TRADES.

5.) COMPLIANCE: ARCHITECT, ENGINEER, GENERAL CONTRACTOR, AND MISC. TRADES ARE RESPONSIBLE FOR THE SELECTION, INSTALLATION, AND ADJUSTMENT OF SYSTEMS TO ENSURE COMPLIANCE WITH ALL APPLICABLE DESIGN, ENERGY, RATING, BUILDING, AND/ OR SAFETY CODES.

6.) QUALITY CONSTRUCTION: ROUGH OPENINGS MUST BE BUILT PLUMB, SQUARE, AND LEVEL. OPENINGS MUST BE BUILT TO THE ROUGH OPENING (R.O.) SIZES SHOWN HEREIN FOR PROPER FIT.

7.) RELEASE OF LIABILITY: THESE DRAWINGS HAVE BEEN PREPARED BY KS DRAFTING & DESIGN, LLC FOR USE BY THE CUSTOMER. THE CUSTOMER AGREES TO ASSUME ALL LIABILITY AND ANY CLAIMS THAT MAY ARISE FROM THE USE OF, OR INFORMATION CONTAINED IN THESE DRAWINGS.

SHEET LIST	
SHEET	DESCRIPTION
100	COVER SHEET
200	FLOOR PLAN
201	FRAME ELEVATIONS
400	DETAILS

NO.	REVISION/ISSUED	DATE
1	1ST SUBMITTAL	01/06/2020
2	PER COMMENTS	02/10/2020

PROJECT NAME & LOCATION:
UNIVERSITY OF PENNSYLVANIA
STITELER HALL B21 & B26 SAIL
CLASSROOM CONVERSION

208 SOUTH 37TH STREET
PHILADELPHIA, PA 19104

SHEET TITLE:
COVER SHEET

GLASS CONTRACTOR:

GRABOYES COMMERCIAL WINDOW COMPANY
4050 SOUTH 26TH STREET, SUITE 160
PHILADELPHIA, PA 19112
T: 215.625.8810

DRAWN BY:

KS DRAFTING & DESIGN, LLC
KYLE SCHNECK
HARRISBURG, PA 17111
KYLE@KSDRAFTINGDESIGNLLC.COM
717-228-7114
KSDRAFTINGDESIGNLLC.COM

ARCHITECT:

AOS

ENGINEER:

DRAWN BY:
KAS

CHECKED BY:
KAS

DATE:
01/06/2020

SHEET:
100


GLASS SCHEDULE		
MARK	GLAZING DESCRIPTION AND MAKEUP	NOTES
GL-1	DESCRIPTION: 1" INSULATED UNIT:	
	OUTBOARD: 1/2" SOLAR GRAY, TEMPERED	
	AIRSPACE: 1/2" AIR SPACE W/ ARGON	
	INBOARD: 1/2" CLEAR, TEMPERED, W/ SOLARBAN 60 ON #3	

MATERIAL SCHEDULE					
PRODUCT TYPE	MANUFACTURER	SYSTEM	PROFILE DIMENSIONS	DESCRIPTION	FINISH
CURTAINWALL	EFCO	5600	2-1/4" X 5"	DURACAST PRESSURE PLATE, CAPTURED, OUTSIDE GLAZED, CUSTOM SNAP COVER	CUSTOM COLOR TO MATCH EXISTING
EXTERIOR PERIMETER SEALANT OF THE EXTERIOR ALUMINUM FRAMES					






DRAWN BY: KAS	SHEET: 200
CHECKED BY: KAS	
DATE: 01/06/2020	

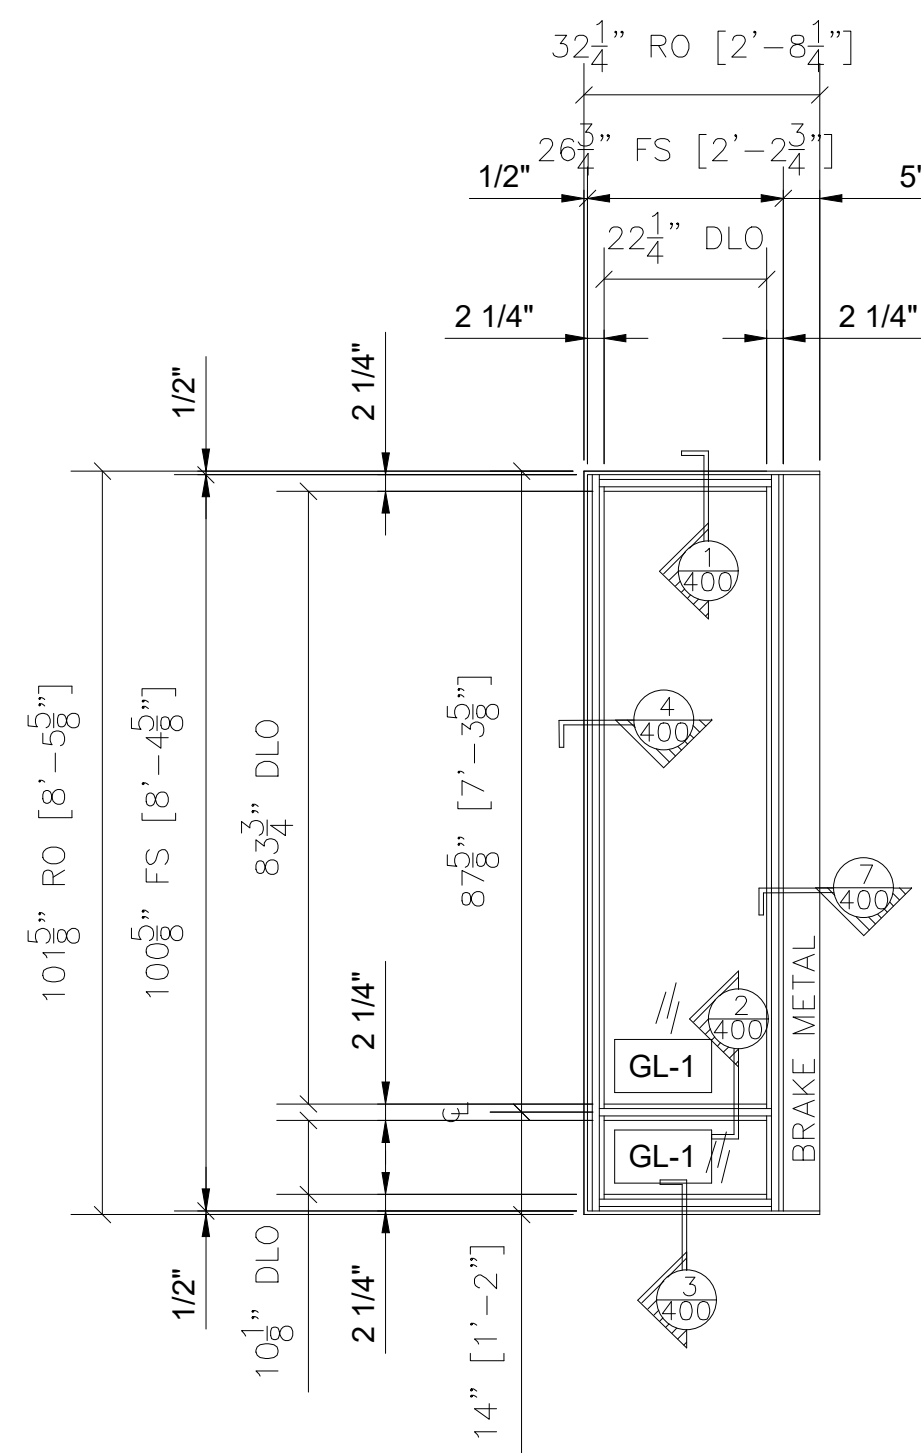

1 CW1 ELEVATION
EFCO 5600 2 1/4" X 5" CURTAINWALL FRAMING
ARCH. REF.: 1/A635

QTY	LOCATION
1	EAST ELEVATION
1 TOTAL	

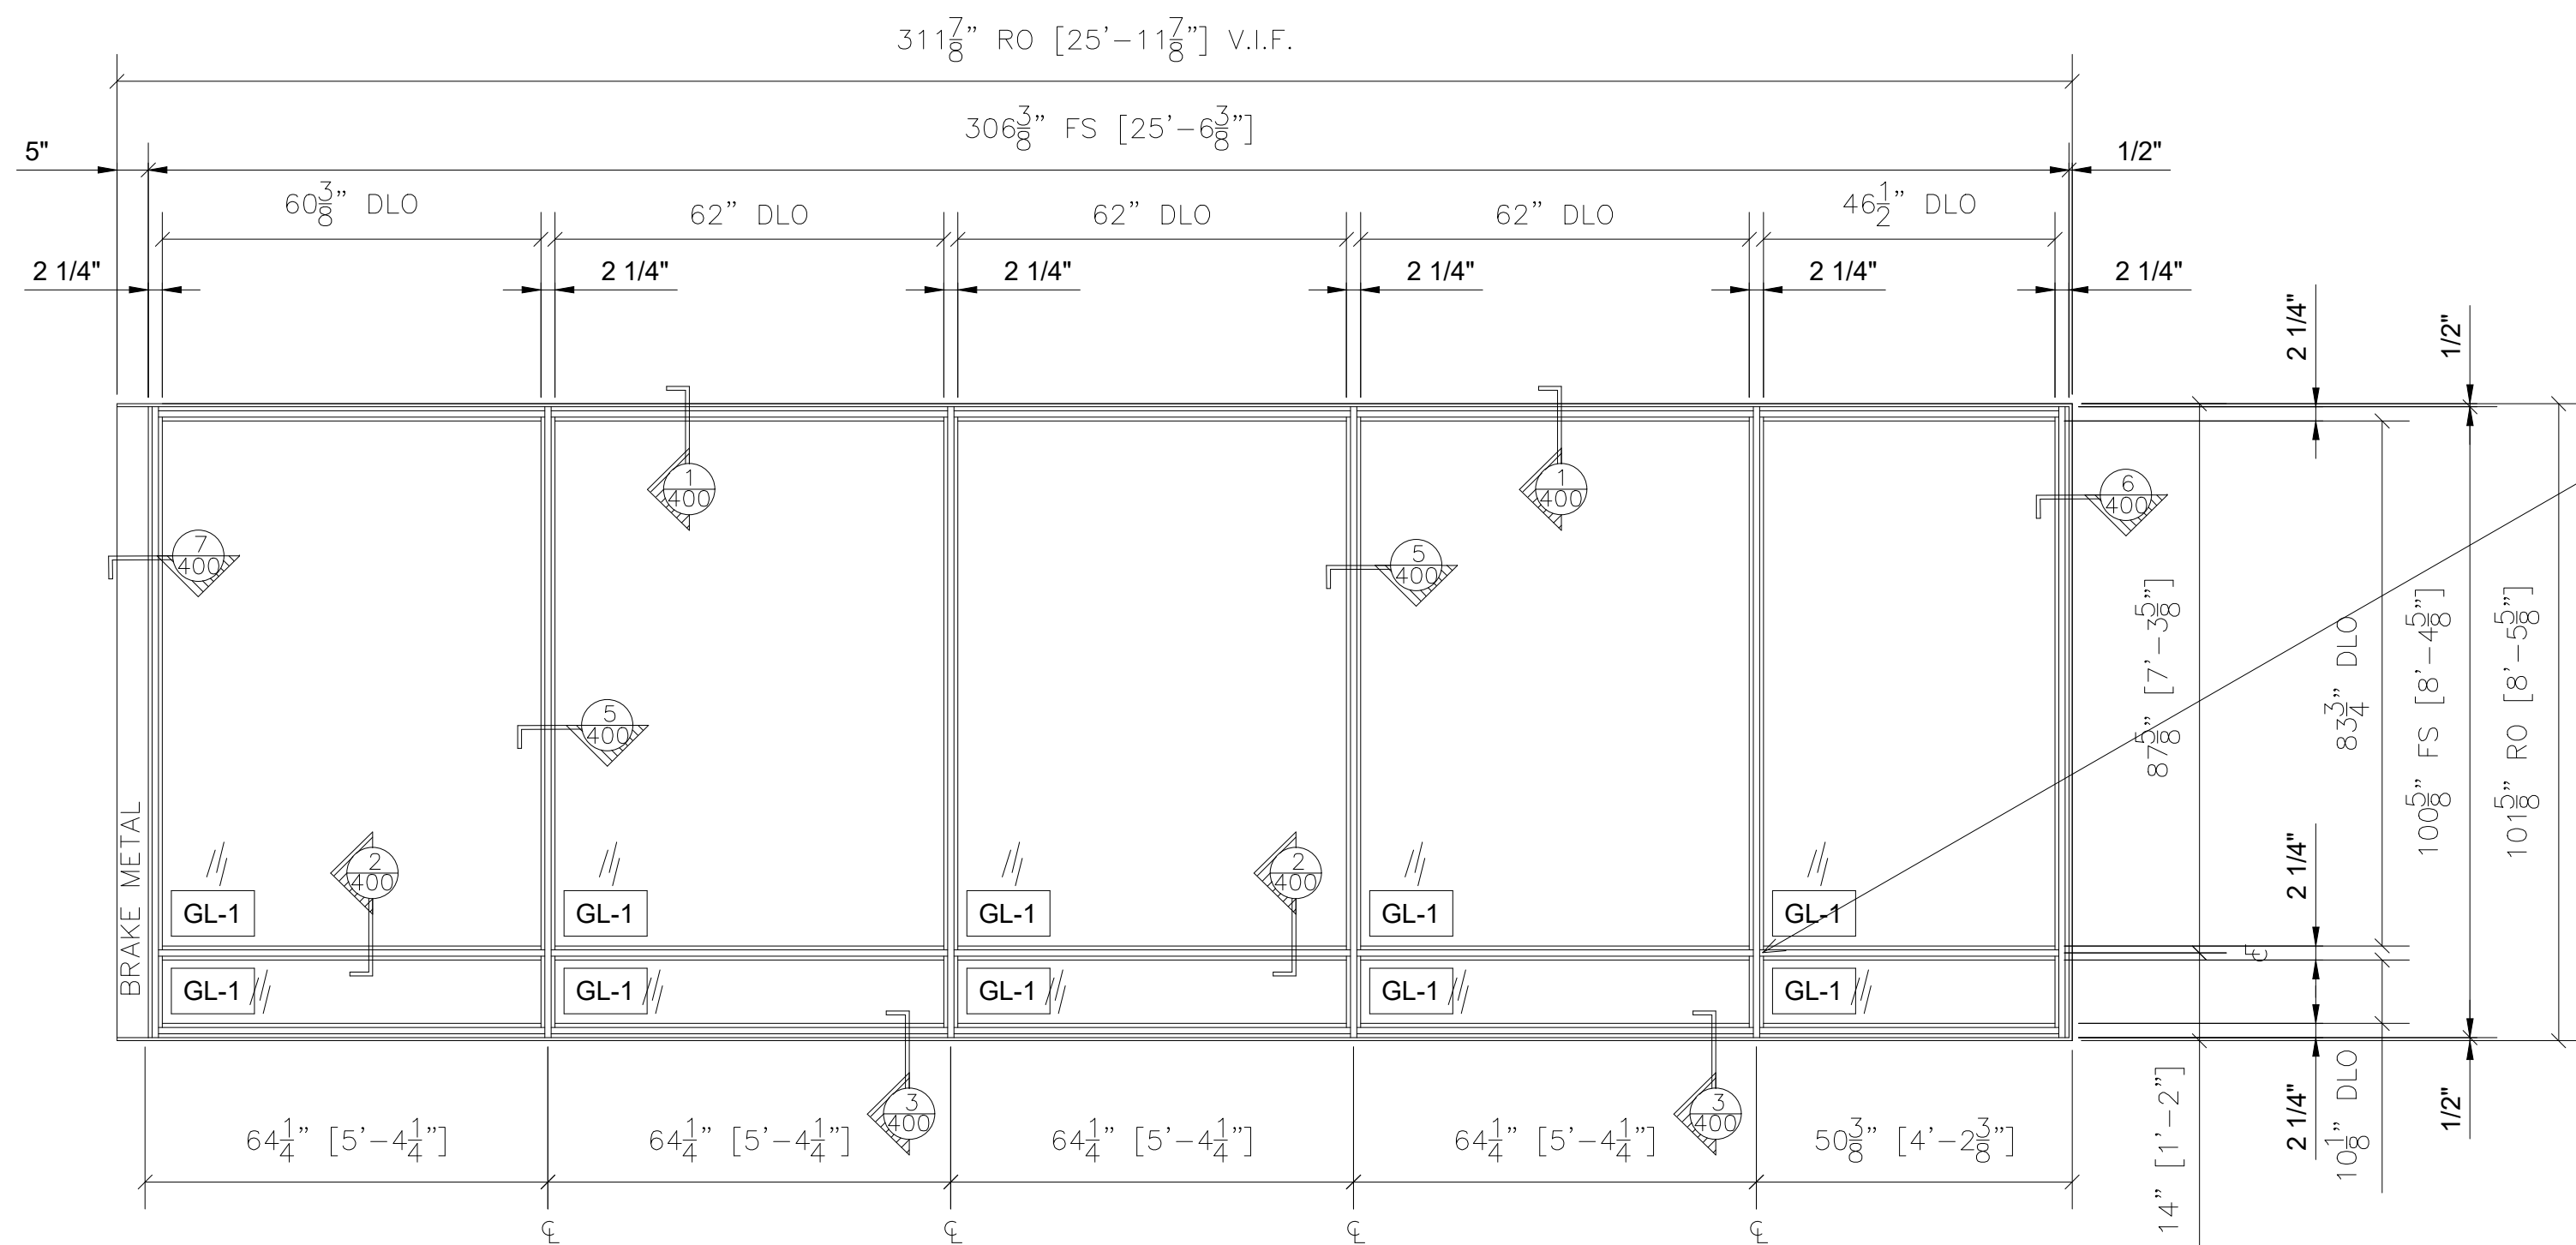


2 CW2 ELEVATION
EFCO 5600 2 1/4" X 5" CURTAINWALL FRAMING
ARCH. REF.: 2/A635

QTY	LOCATION
1	EAST ELEVATION
1 TOTAL	


2
EXTEND HORIZONTAL CAP EXTRUSIONS TO FACE OF VERTICAL CAP EXTRUSIONS BY COPING THE CAP.

2
EXTEND HORIZONTAL CAP EXTRUSIONS TO FACE OF VERTICAL CAP EXTRUSIONS BY COPING THE CAP.

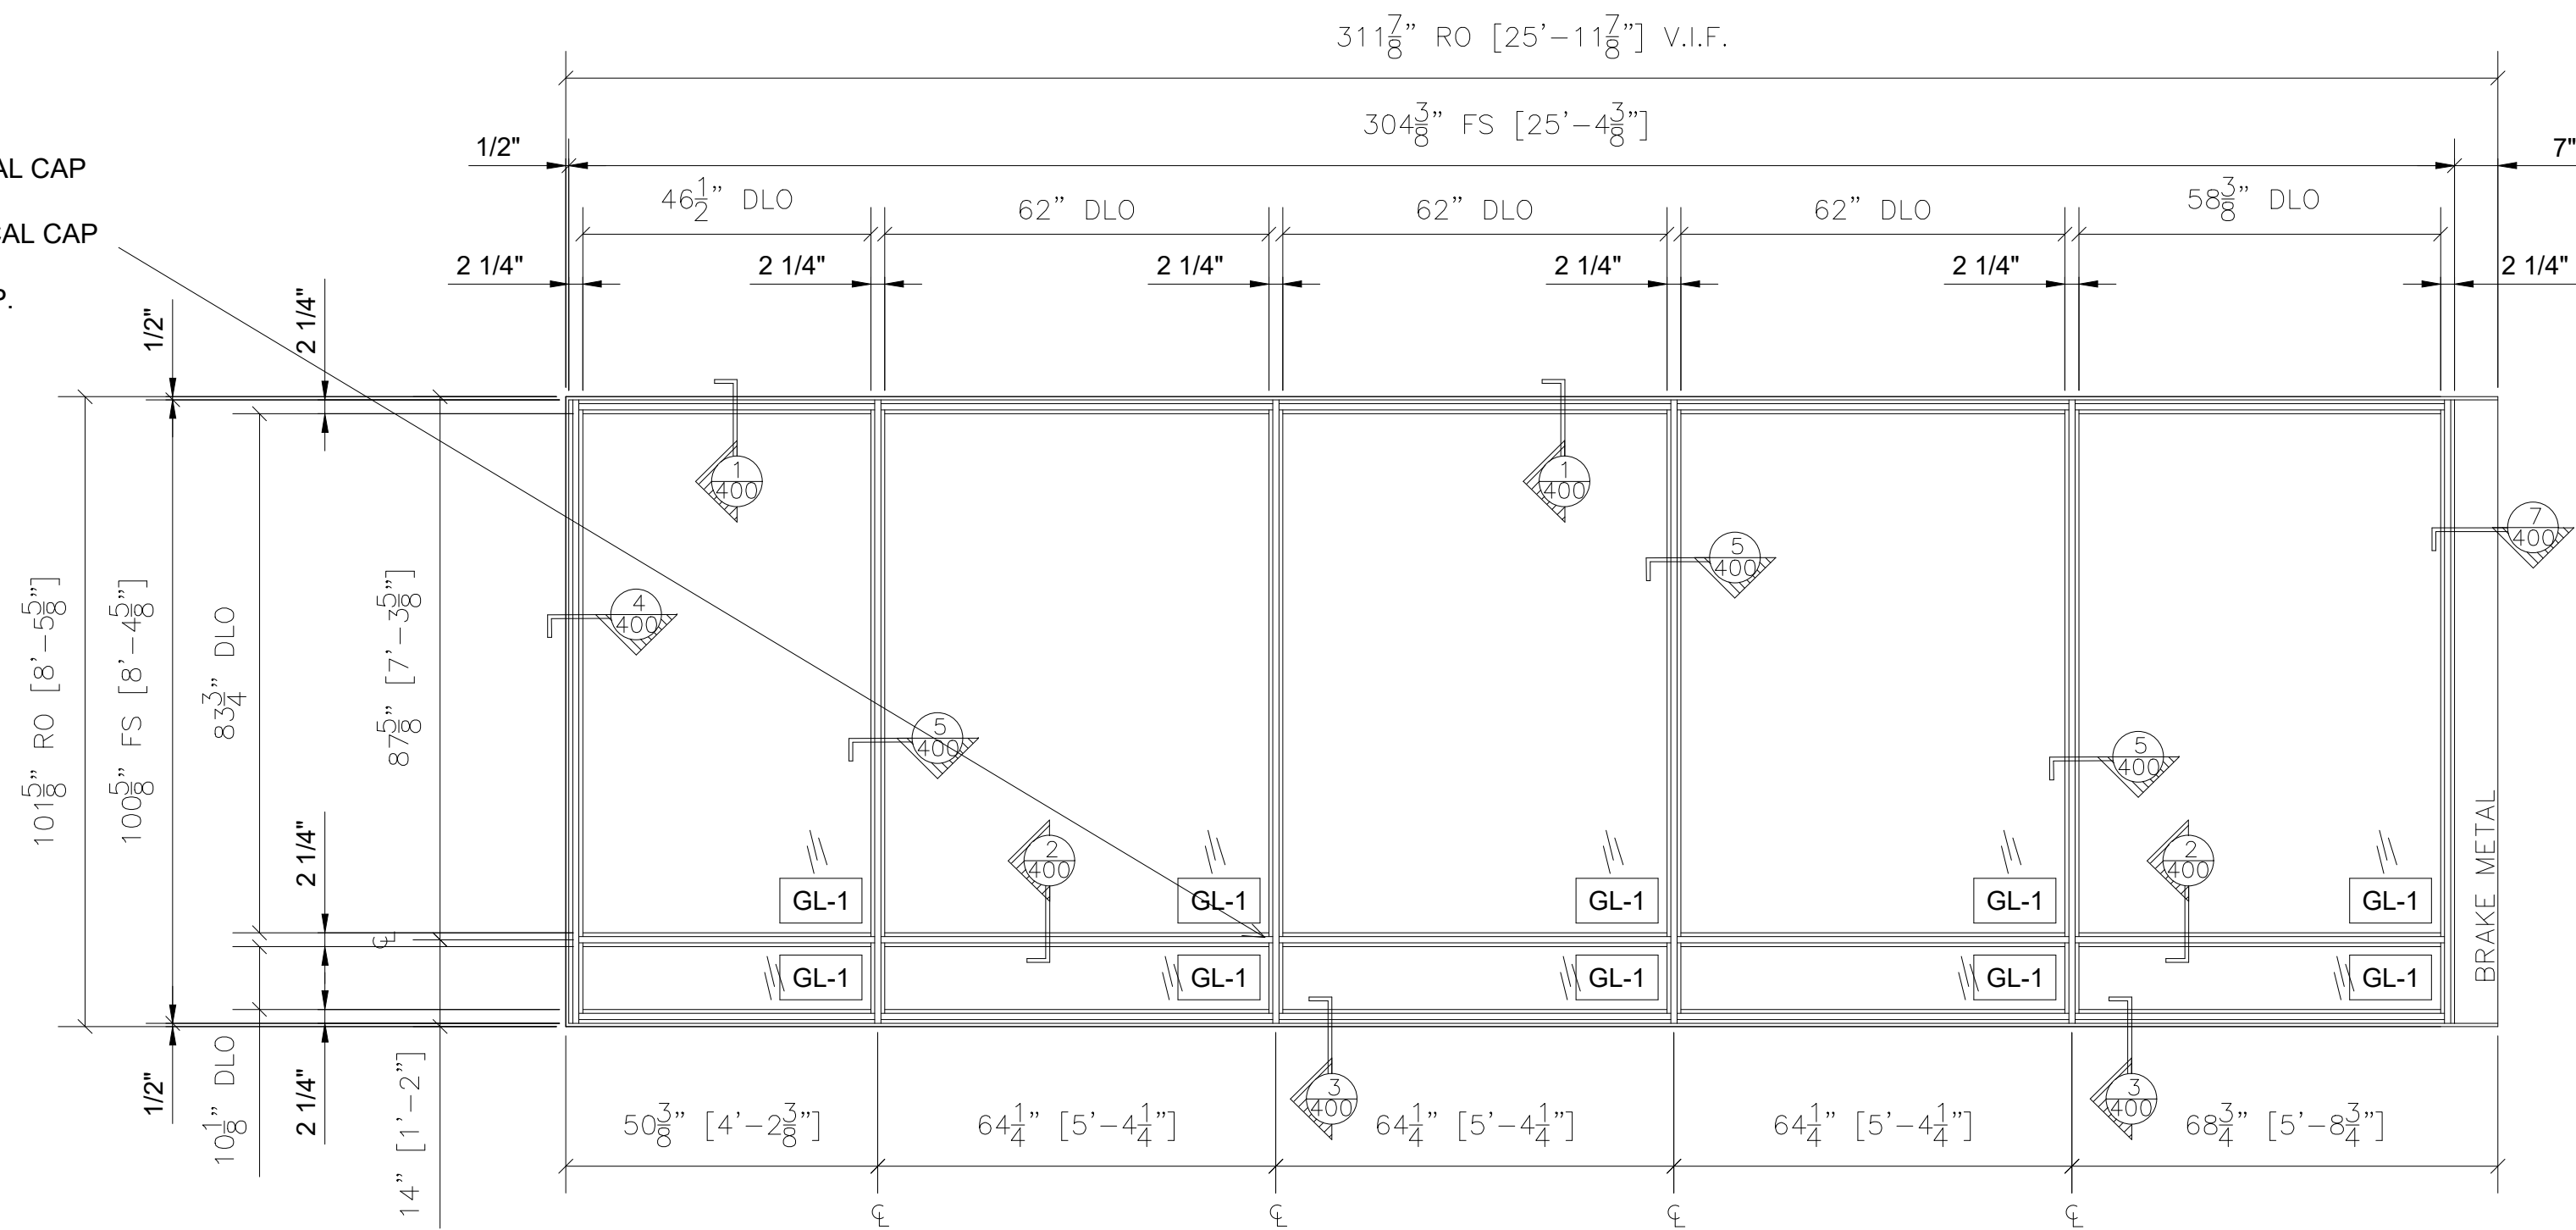

3 CW2 ELEVATION OPP.
EFCO 5600 2 1/4" X 5" CURTAINWALL FRAMING
ARCH. REF.: 2/A635

QTY	LOCATION
1	EAST ELEVATION
1 TOTAL	

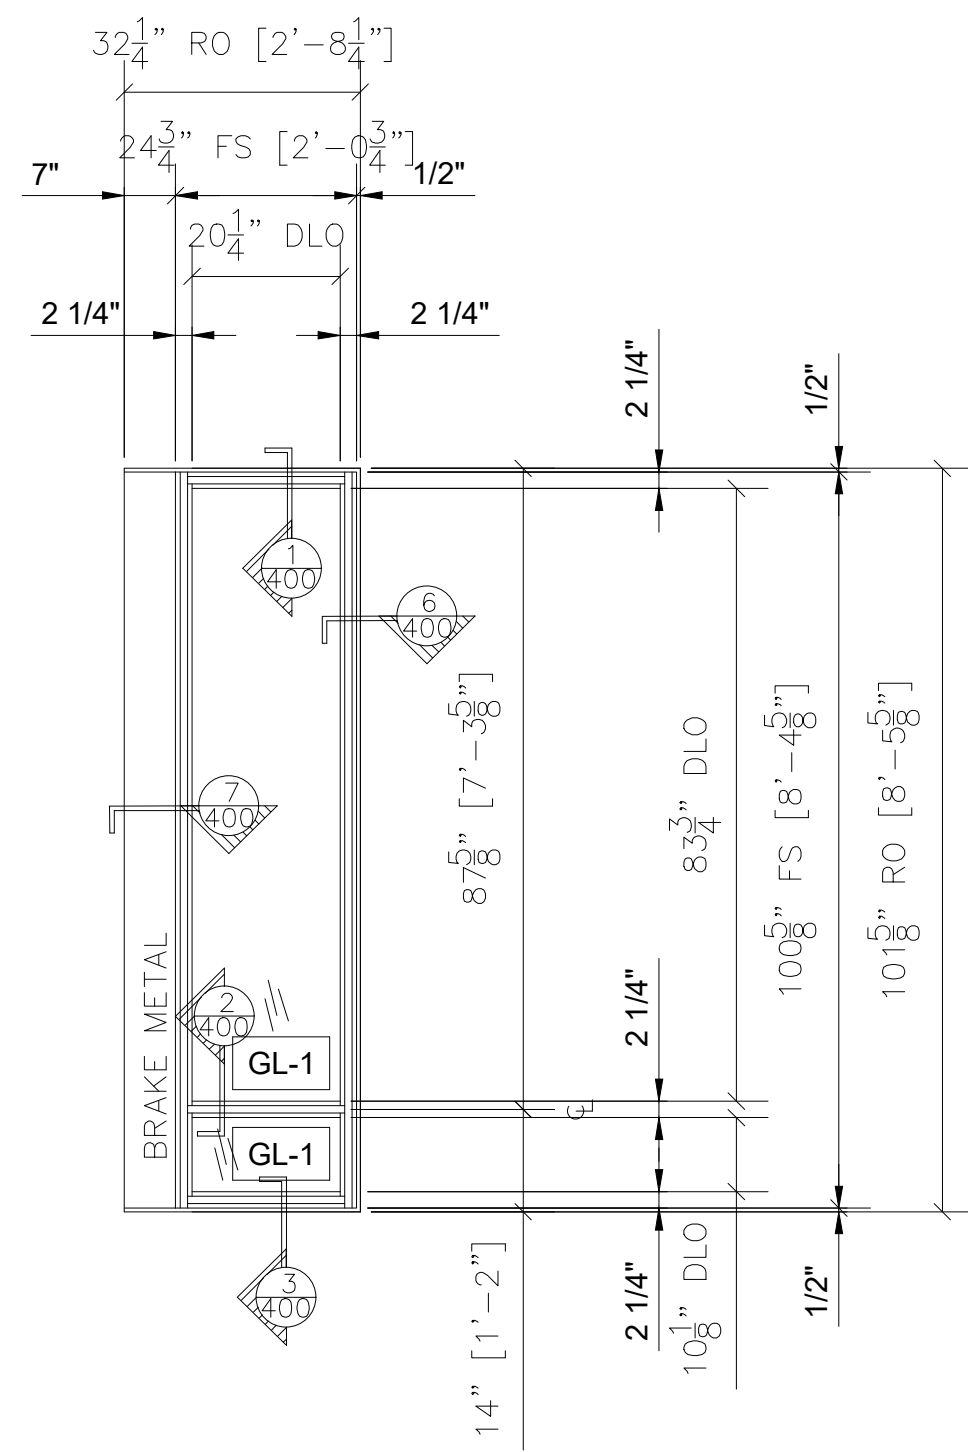

4 CW1 ELEVATION OPP.
EFCO 5600 2 1/4" X 5" CURTAINWALL FRAMING
ARCH. REF.: 1/A635

QTY	LOCATION
1	EAST ELEVATION
1 TOTAL	

NO.	REVISION/ISSUED	DATE
1	1ST SUBMITTAL	01/06/2020
2	PER COMMENTS	02/10/2020

PROJECT NAME & LOCATION:
UNIVERSITY OF PENNSYLVANIA
STITELER HALL B21 & B26 SAIL
CLASSROOM CONVERSION
208 SOUTH 37TH STREET
PHILADELPHIA, PA 19104

SHEET TITLE:

FRAME ELEVATIONS

GLASS CONTRACTOR:

GRABOYES COMMERCIAL WINDOW COMPANY
4050 SOUTH 26TH STREET, SUITE 160
PHILADELPHIA, PA 19112
T: 215.625.8810

DRAWN BY:

KS DRAFTING & DESIGN, LLC
KYLE SCHNECK
HARRISBURG, PA 17111
KYLE@KSDRAFTINGDESIGNLLC.COM
717-228-7114
KSDRAFTINGDESIGNLLC.COM

ARCHITECT:


AOS

ENGINEER:


DRAWN BY:
KAS
CHECKED BY:
KAS
DATE:
01/06/2020

SHEET:


201

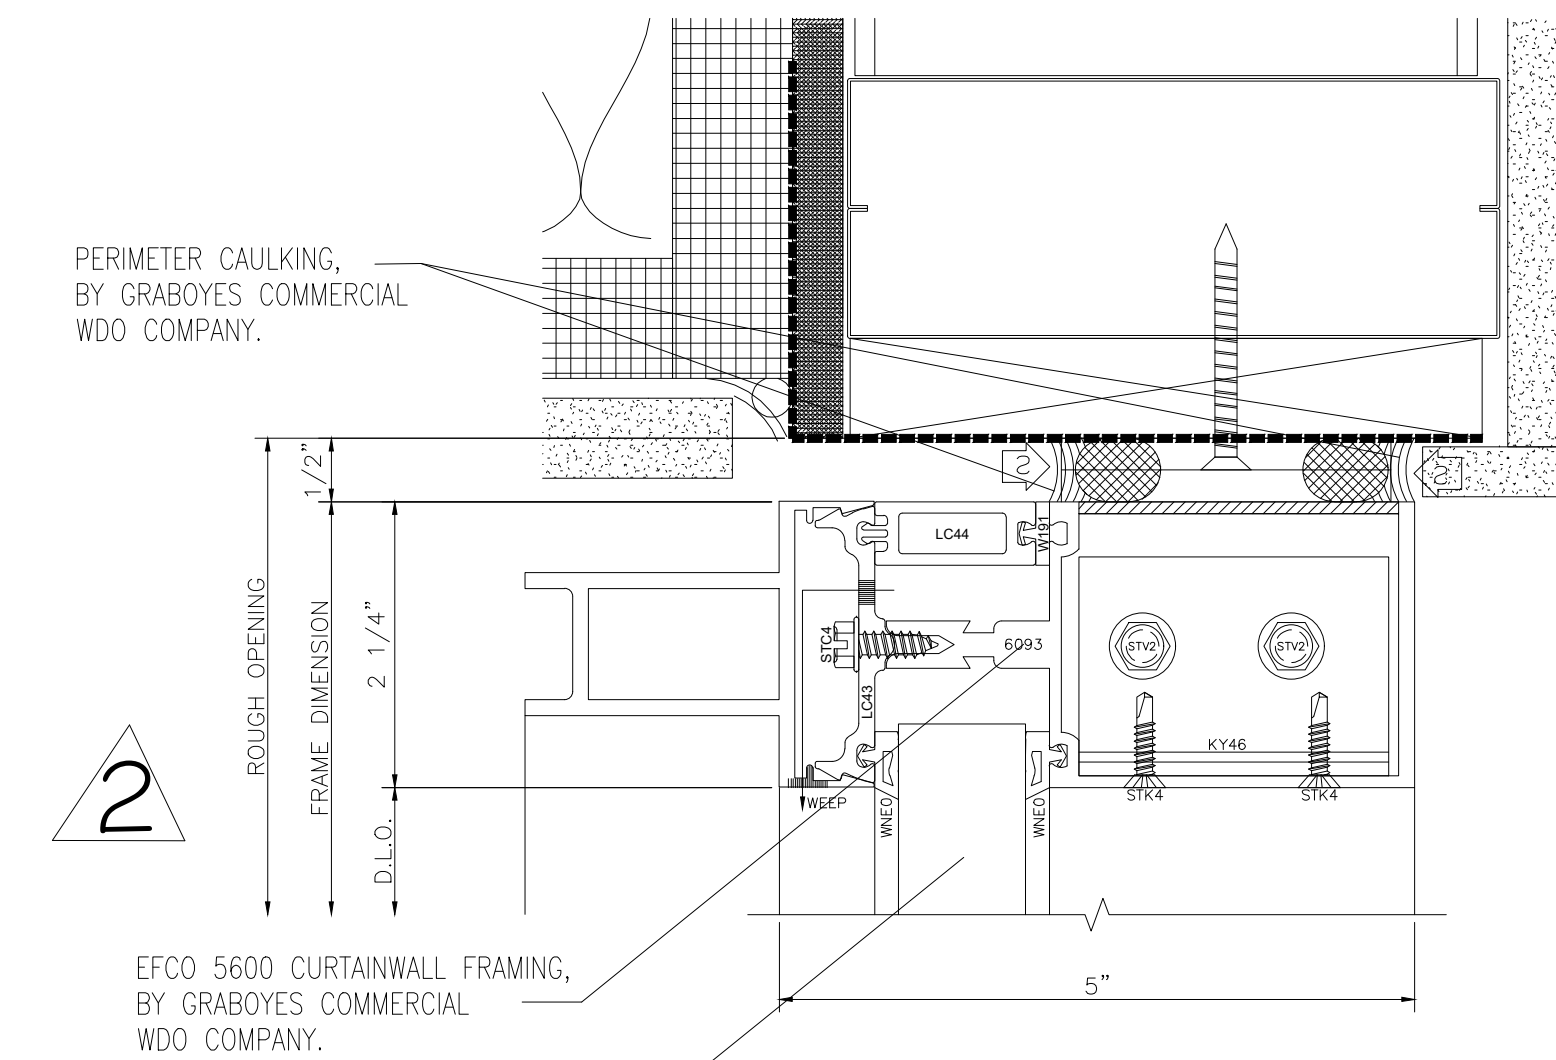


1 SECTION CUT
@ CURTAINWALL HEAD
1/A635

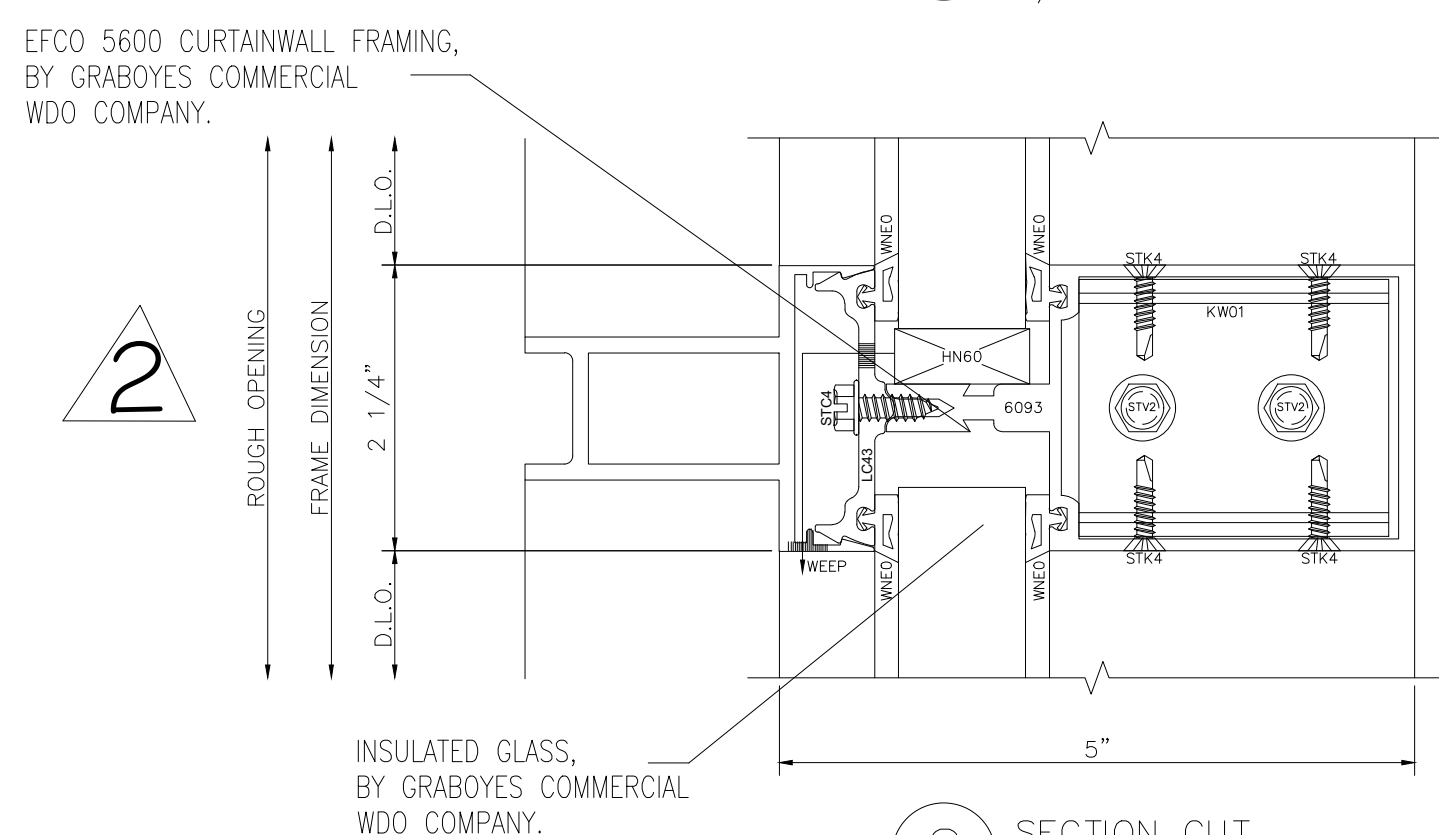


2 SECTION CUT
@ CURTAINWALL HORIZONTAL
2/A635

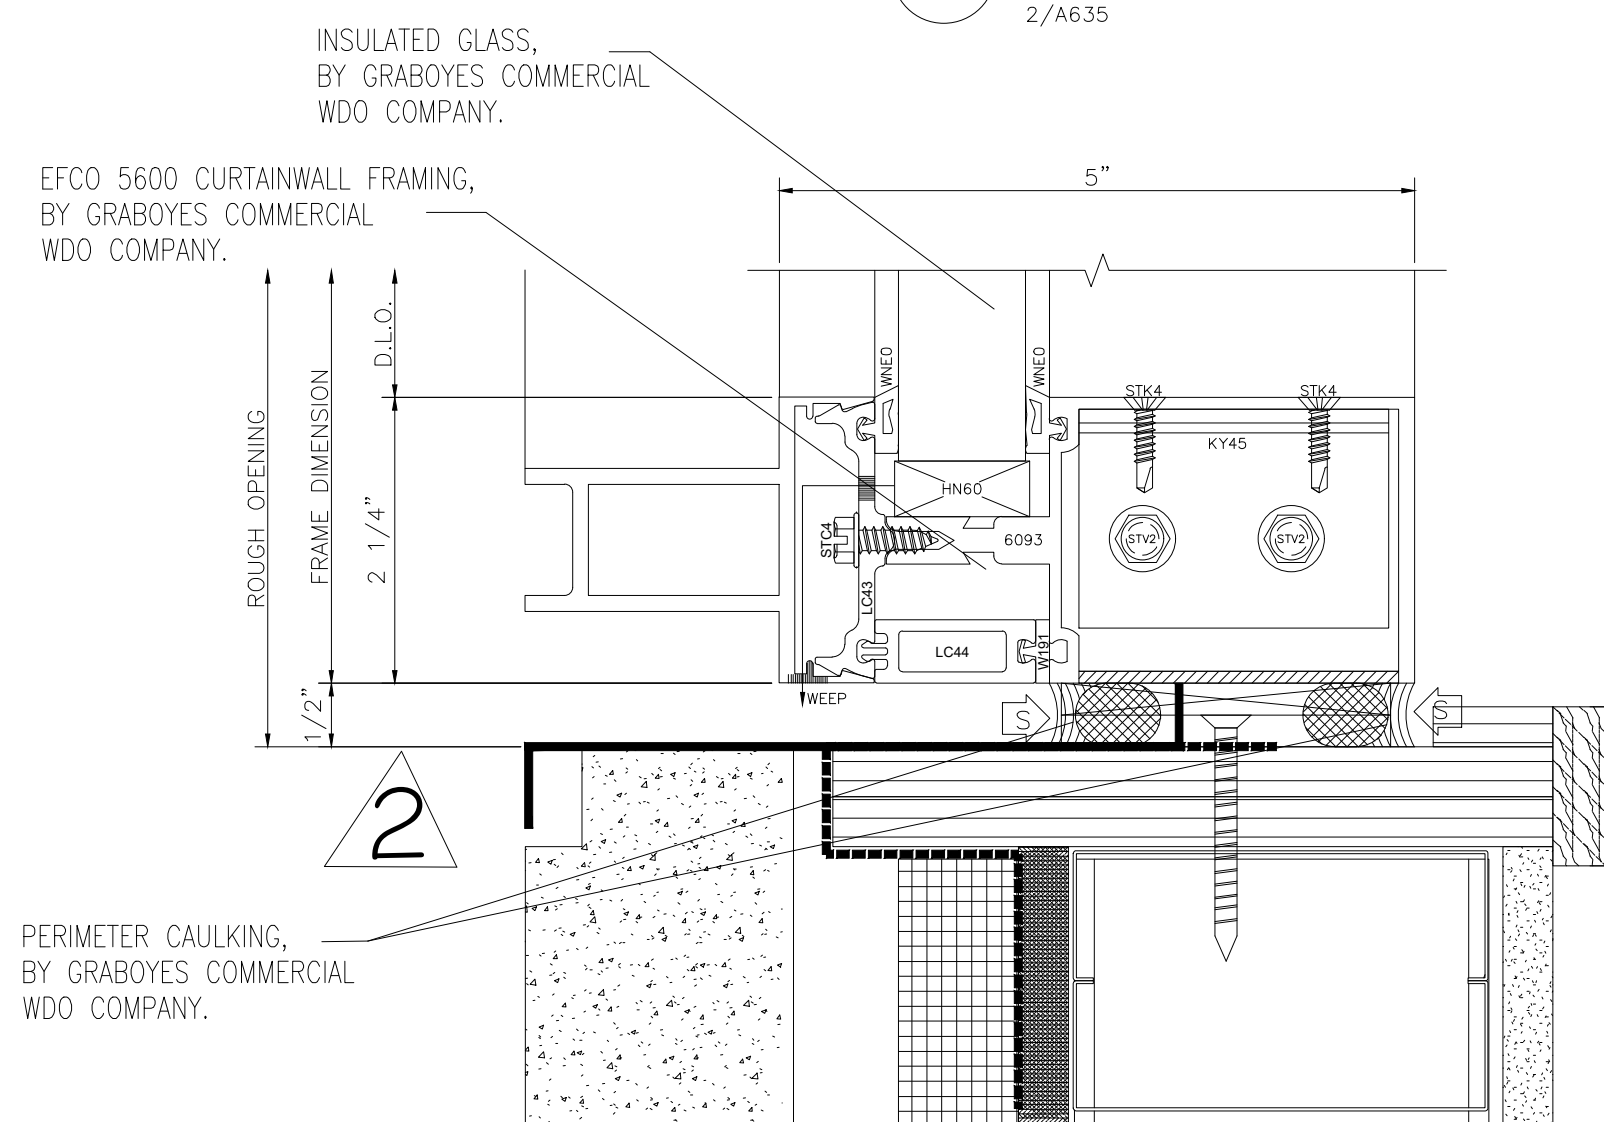


3 SECTION CUT
@ CURTAINWALL SILL
6/A635

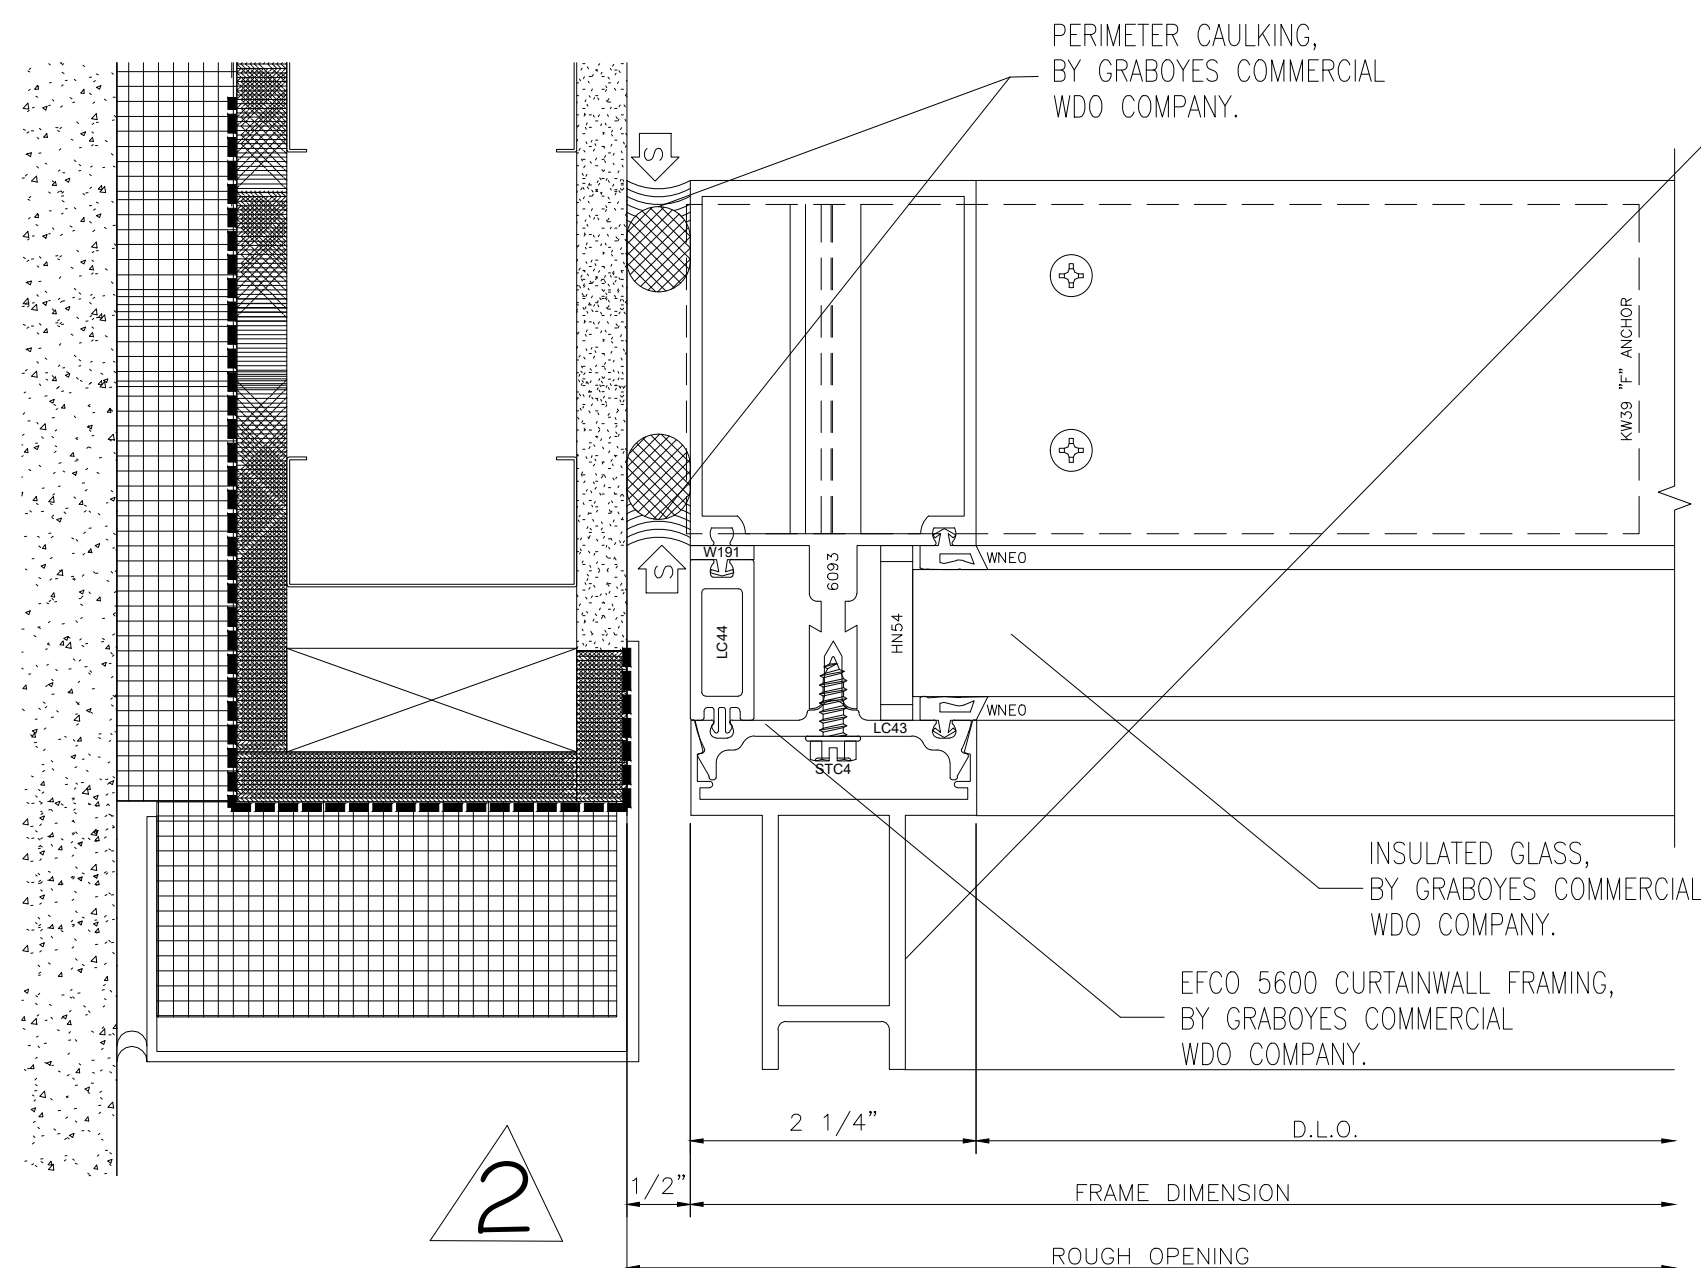


4 PLAN CUT
@ CURTAINWALL JAMB

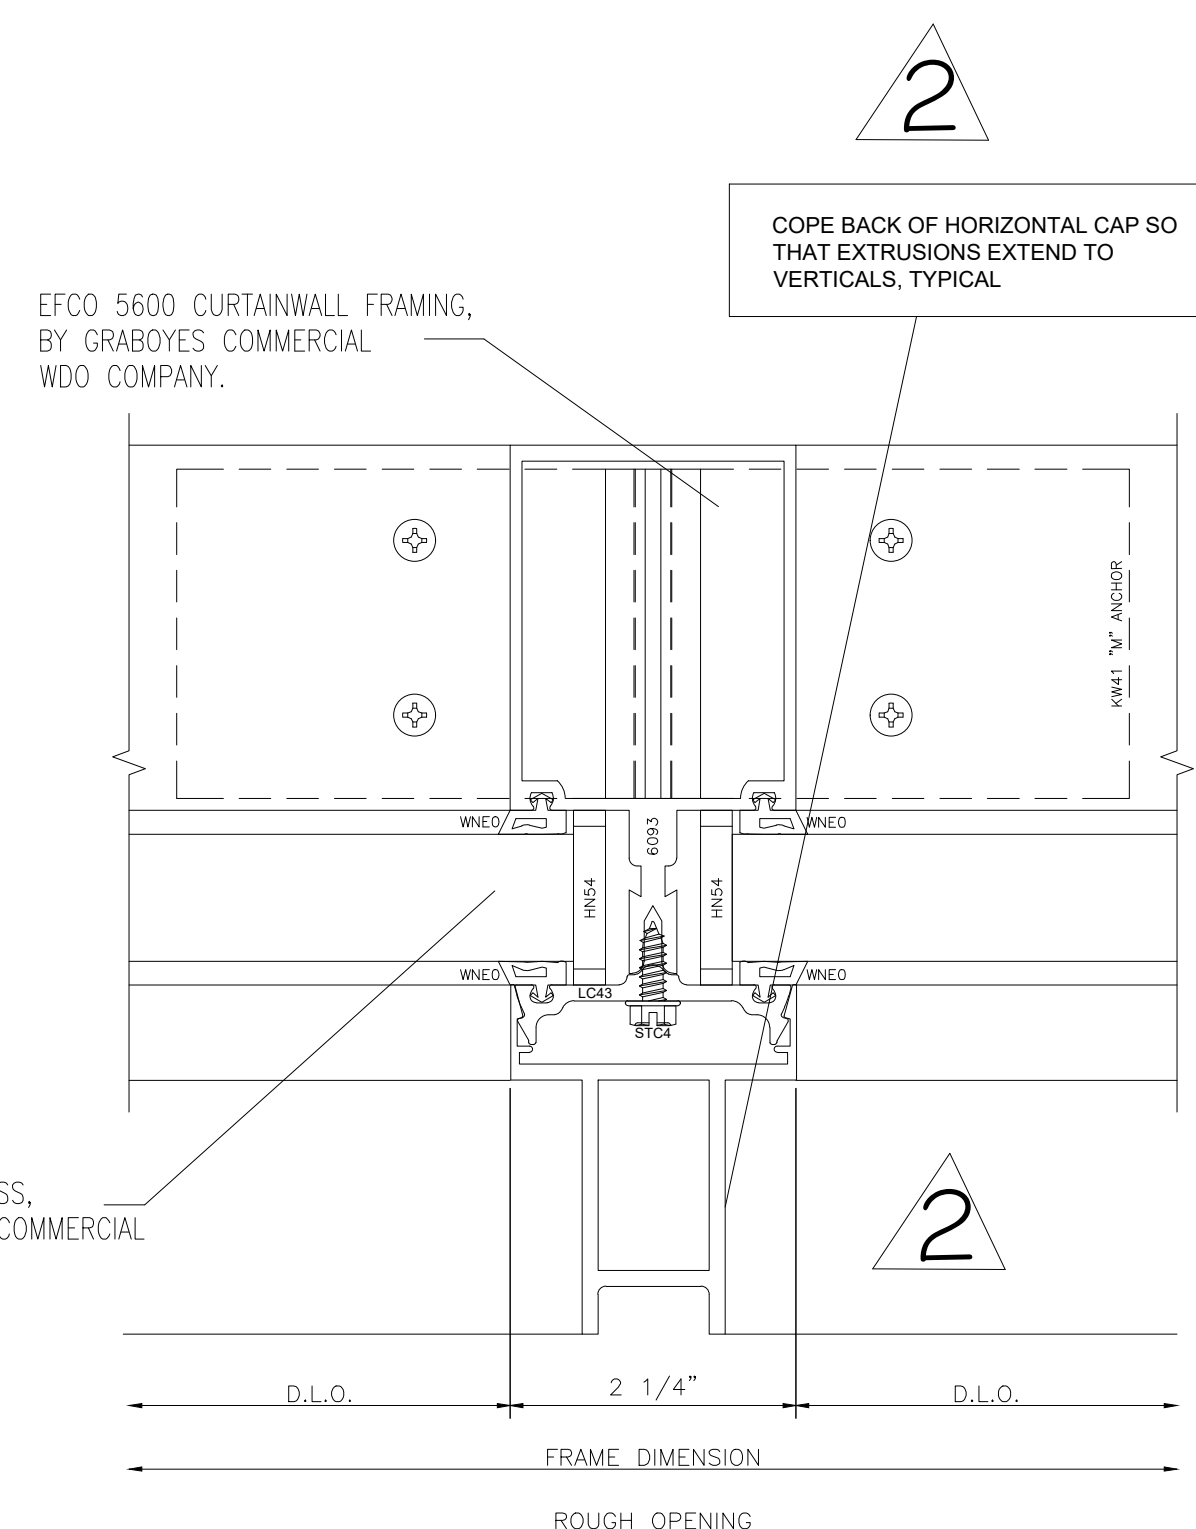

5 PLAN CUT
@ CURTAINWALL MULLION

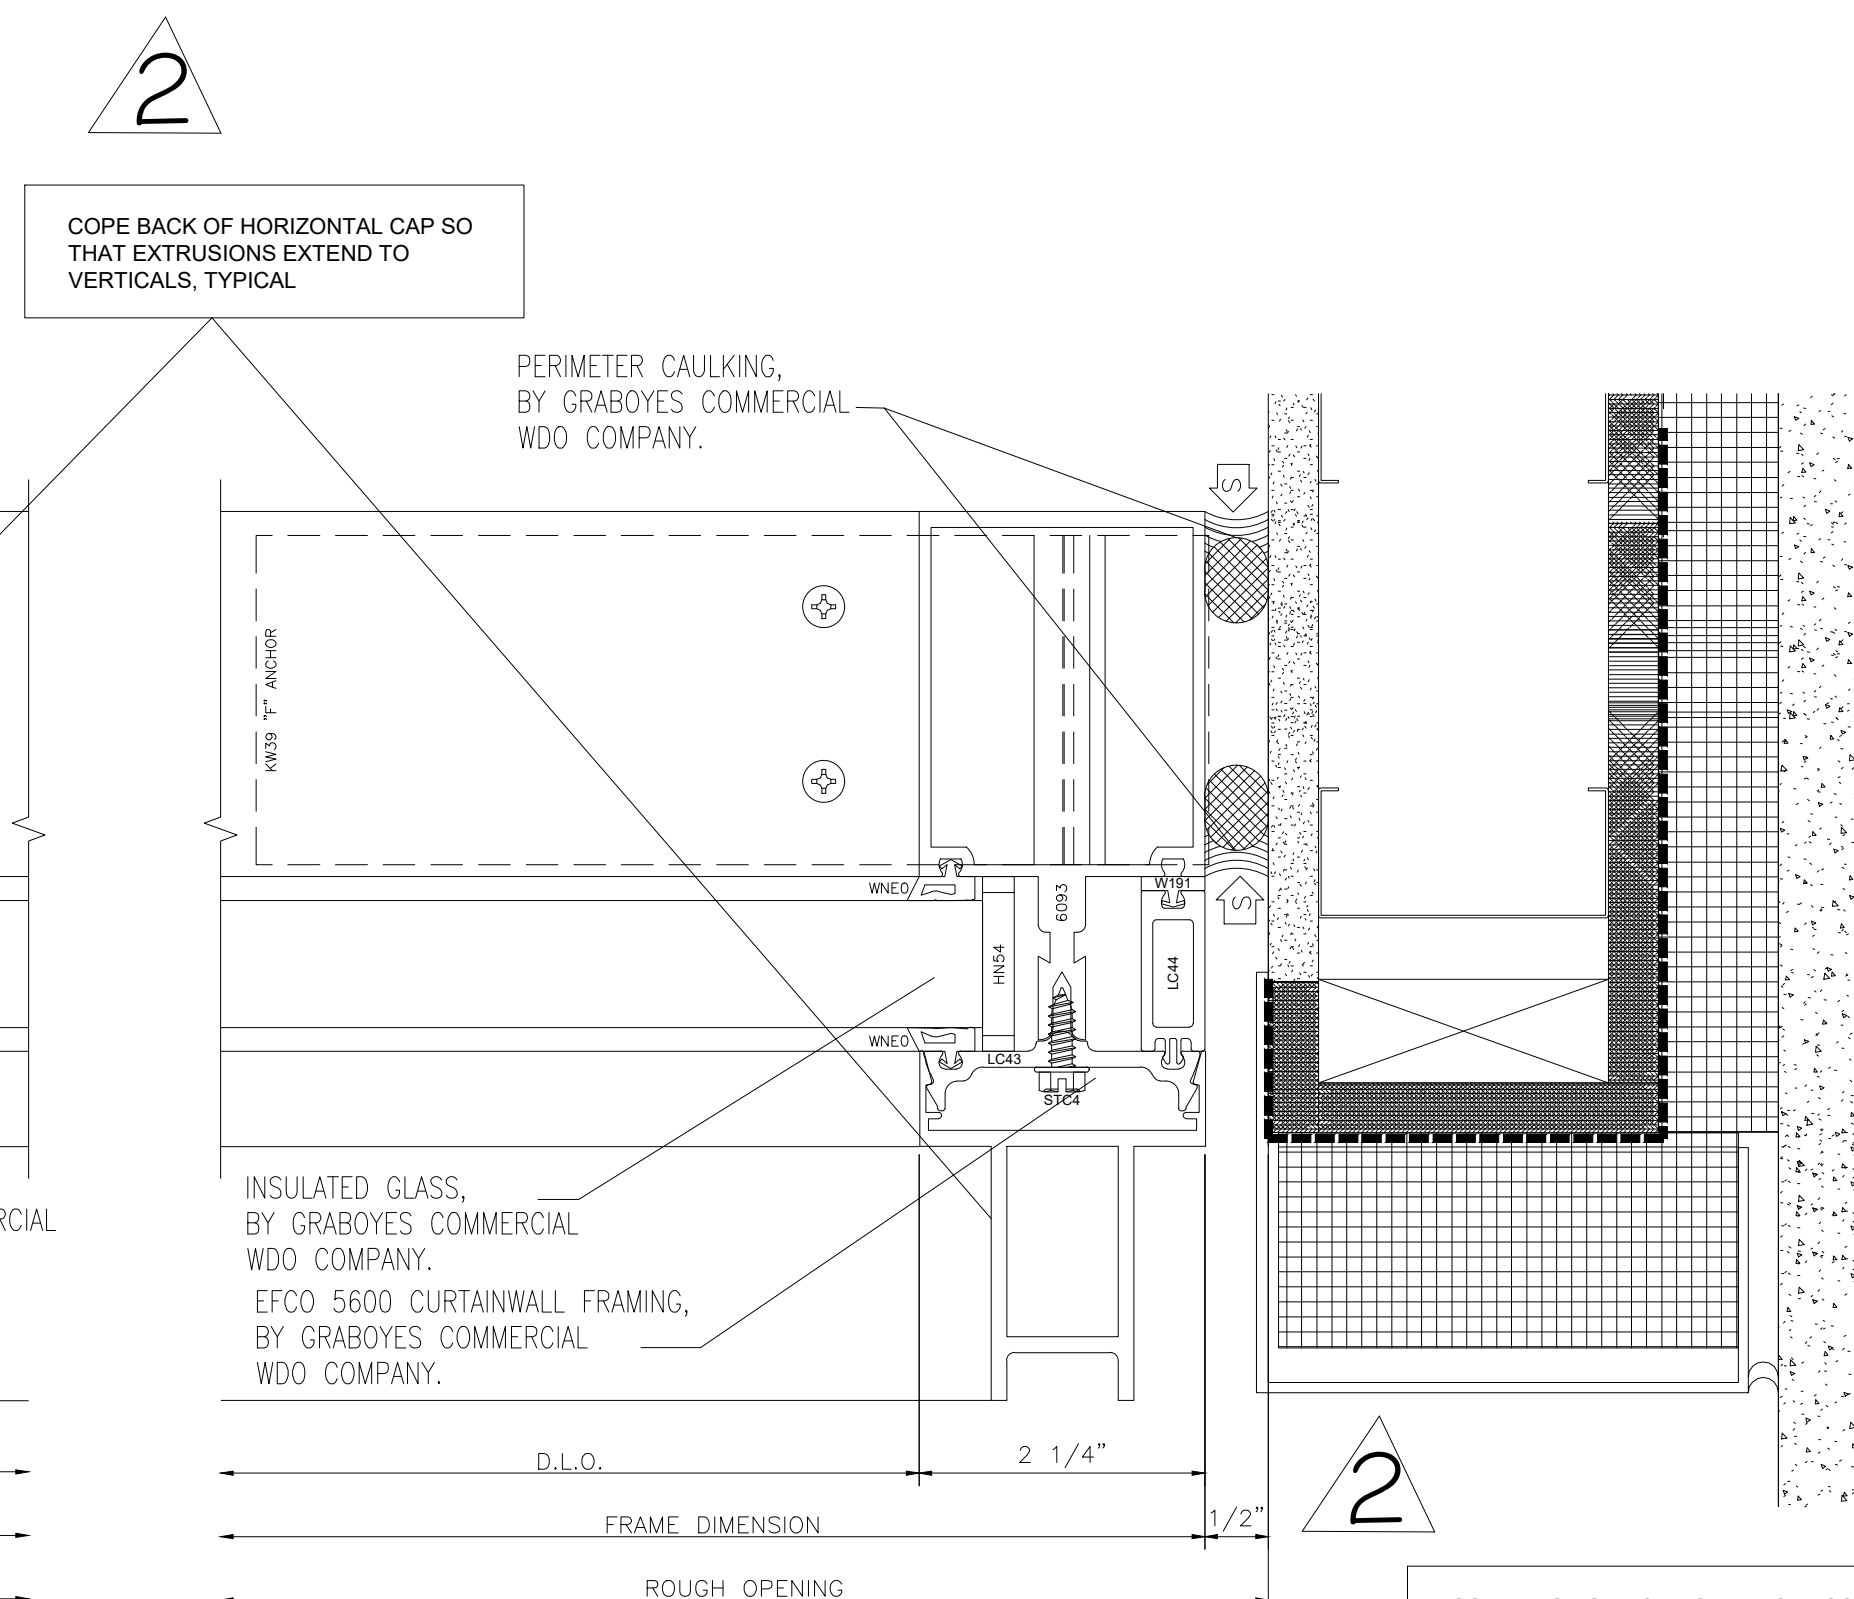

6 PLAN CUT
@ CURTAINWALL JAMB

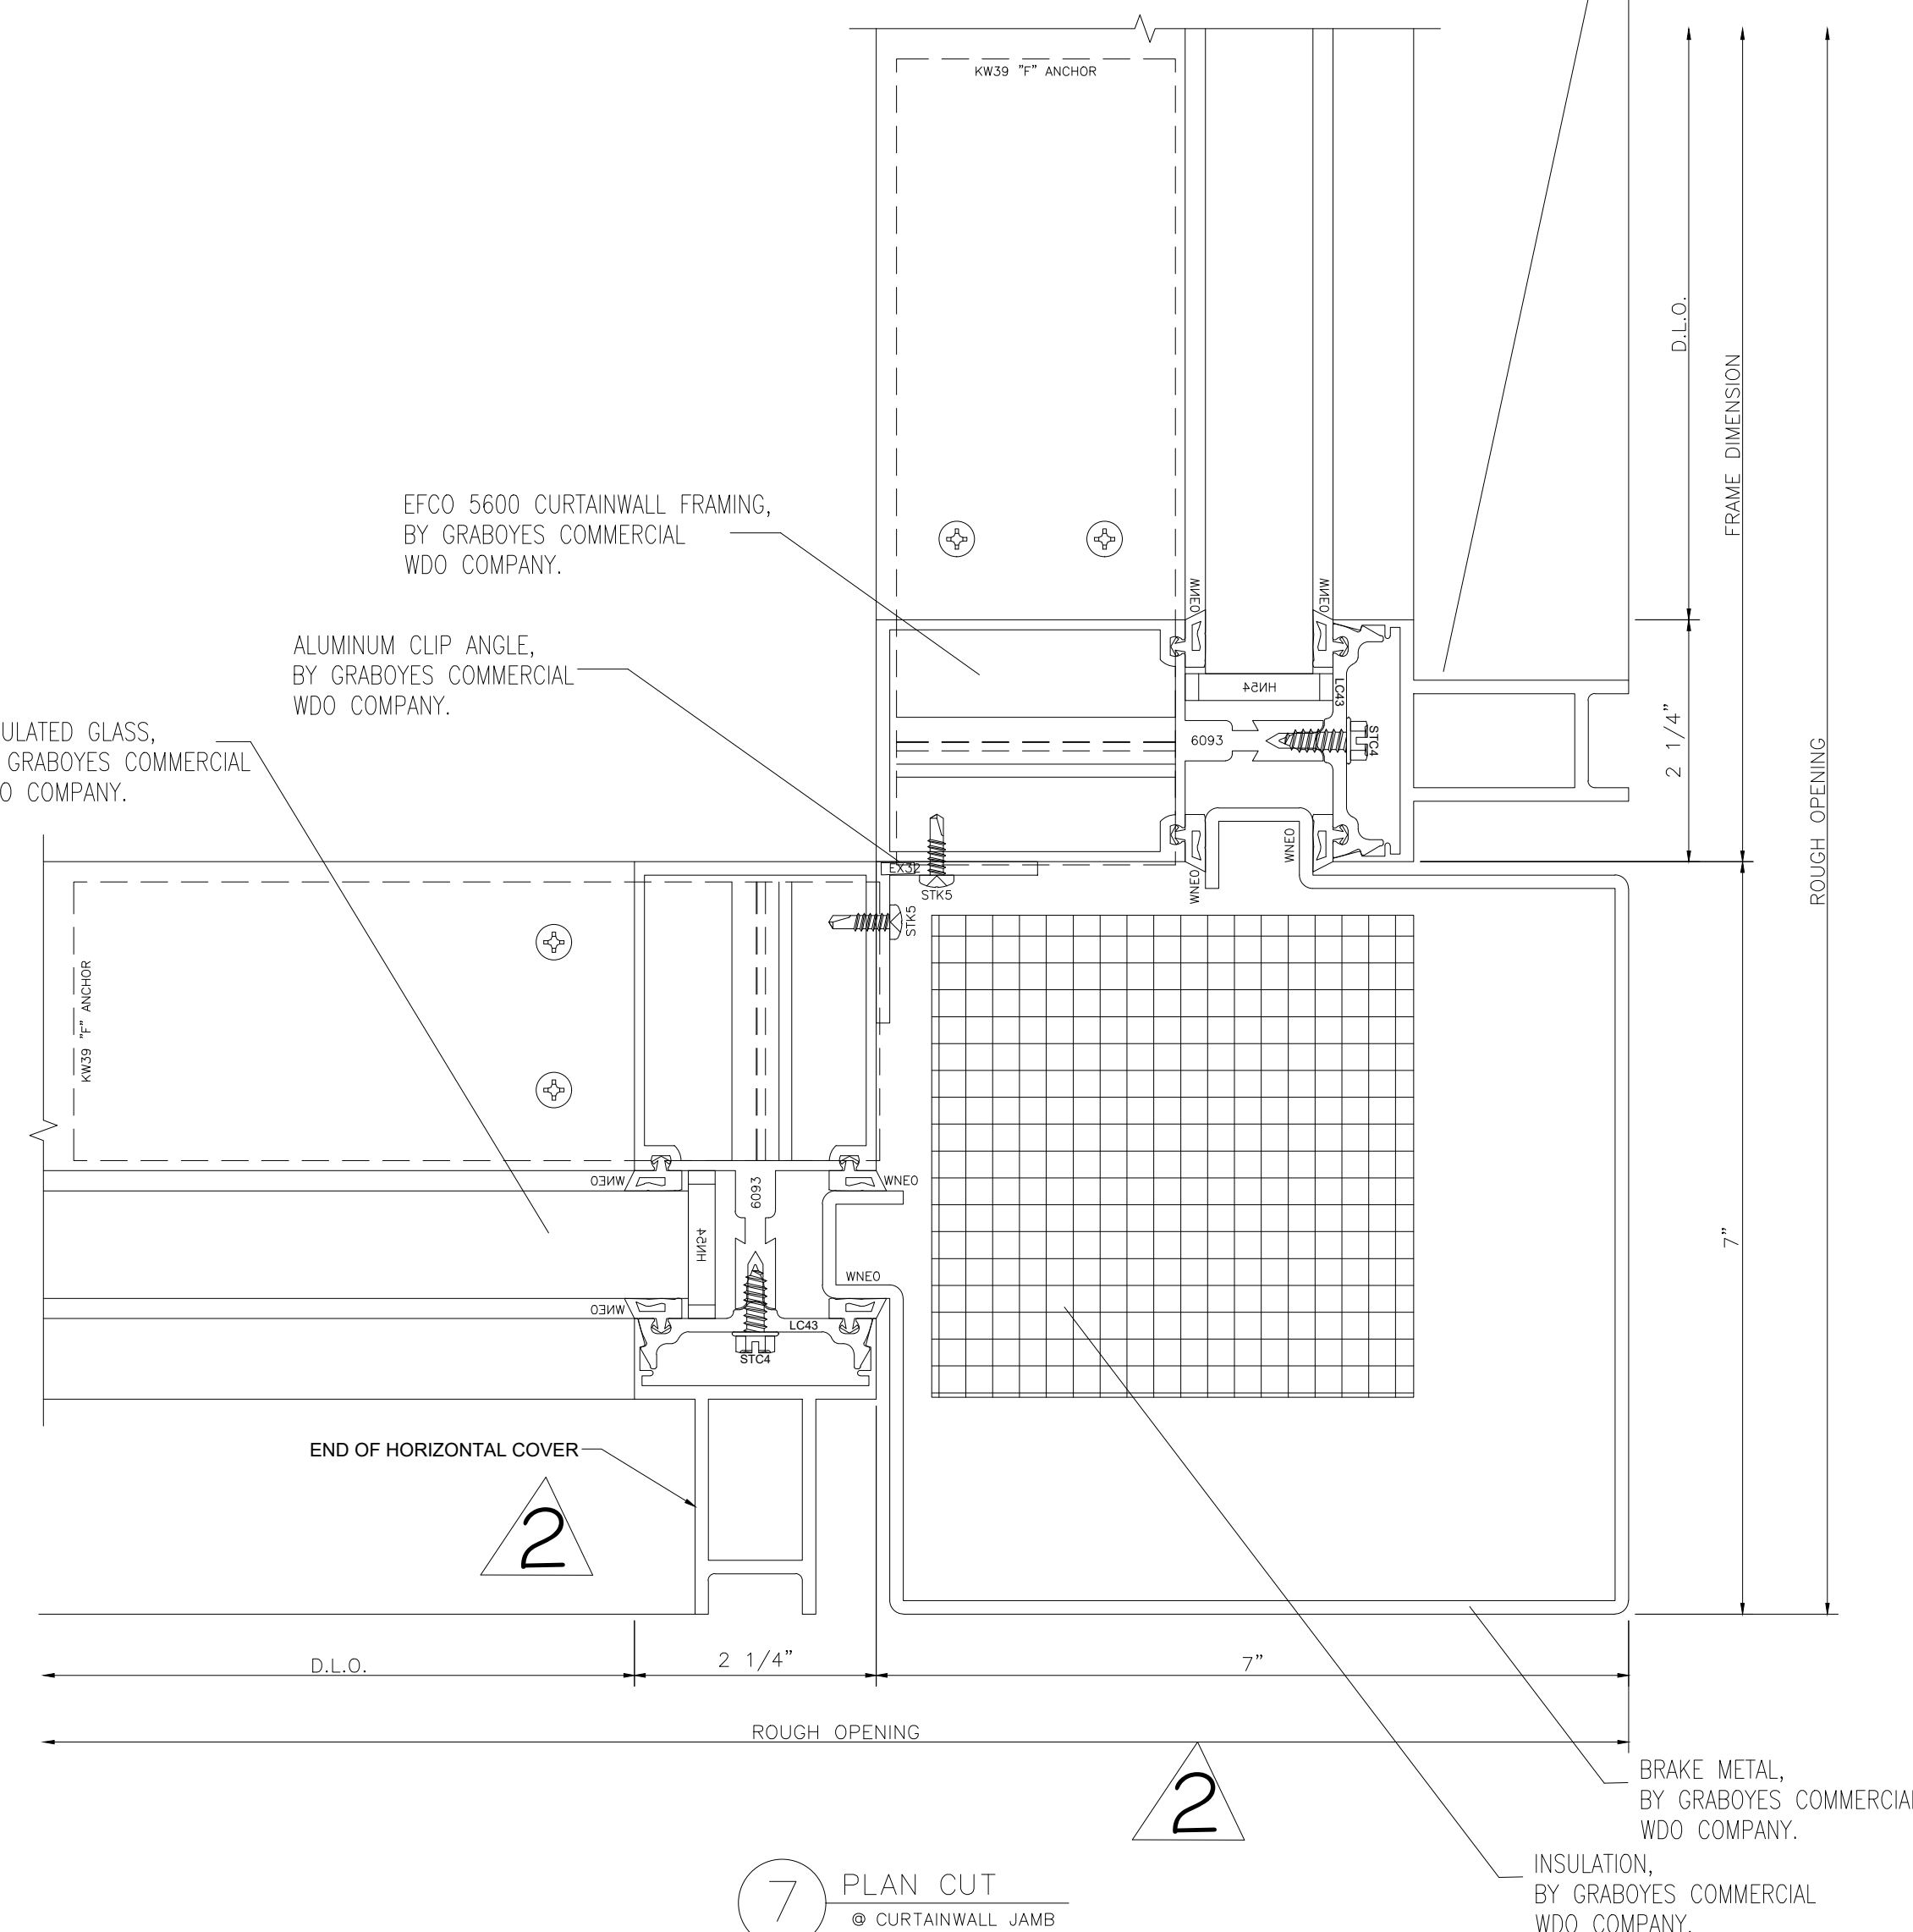

7 PLAN CUT
@ CURTAINWALL JAMB

NO.	REVISION/ISSUED	DATE
1	1ST SUBMITTAL	01/06/2020
2	PER COMMENTS	02/10/2020

PROJECT NAME & LOCATION: UNIVERSITY OF PENNSYLVANIA STITELER HALL B21 & B26 SAIL CLASSROOM CONVERSION 208 SOUTH 37TH STREET PHILADELPHIA, PA 19104	SHEET TITLE: DETAILS
---	--------------------------------

GLASS CONTRACTOR: GRABOYES COMMERCIAL WINDOW COMPANY 4050 SOUTH 26TH STREET, SUITE 160 PHILADELPHIA, PA 19112 T: 215.625.8810

DRAWN BY: KS DRAFTING & DESIGN, LLC KYLE SCHNECK HARRISBURG, PA 17111 KYLE@KSDRAFTINGDESIGNLLC.COM 717-228-7114 KSDRAFTINGDESIGNLLC.COM

ARCHITECT: AOS

ENGINEER:

DRAWN BY: KAS	SHEET:
CHECKED BY: KAS	400
DATE: 01/06/2020	