 
 
 


SYMBOLS			
	ELEVATION NAME		
	DETAIL NAME		
	ELEVATION CALLOUT		
	SECTION CALLOUT		
	REVISED ITEM		
	REVISION NUMBER		

NOTES TO GENERAL CONTRACTOR

NOTES TO ARCHITECT
ARCHITECT'S NOTE: PER THE MANUFACTURE, ANY DOOR ABOVE 102" IN HEIGHT MUST HAVE FULL TOP AND BOTTOM RAILS. PATCH FITTINGS ARE NOT RECOMMENDED BECAUSE OF SAFETY CONCERNS.

GLASS SCHEDULE			
MARK	GLAZING DESCRIPTION AND MAKEUP		NOTES
GL-1	DESCRIPTION	1/4" CLEAR, TEMPERED	
GL-2	DESCRIPTION	1/2" CLEAR, TEMPERED	
GL-3	DESCRIPTION	5/8" CLEAR, TEMPERED	

DOOR HARDWARE SCHEDULE

SET	DOOR HARDWARE SET # 2: CRL HARDWARE
2	CR LAURENCE FULL TOP RAIL
2	CR LAURENCE FULL BOTTOM RAIL
2	MAGNETIC LOCK
2	48" STAINLESS PULLS BACK TO BACK
2	BTS 80 FLOOR CLOSERS (HOLD OPENS @ 449A, 449B)
1	MOTION SENSOR
1	PUSH BUTTON
1	CARD READER BY OTHERS
SET	DOOR HARDWARE SET # 3: CRL HARDWARE
2	CR LAURENCE FULL TOP RAIL
2	CR LAURENCE FULL BOTTOM RAIL
2	48" STAINLESS STEEL PULLS BACK TO BACK
2	CONCEALED OVERHEAD CLOSERS (HOLD OPENS @ DRS 407, 441A, 441B, 442)
SET	DOOR HARDWARE SET # 8:
4	BUTT HINGES
1	CYLINDER LOCK – RUSSWIN CL3320 P2D
1	WALL STOP (ROCKWOOD 409)
1	KAWNEER PUSH/PULL SET
1	SURFACE MOUNTED CLOSER

INFORMATION AVAILABLE TO PREPARE DRAWINGS
ARCHITECTURAL DRAWINGS DATED – 11/1/2019

DOOR SCHEDULE					
DOOR #	DOOR WIDTH	DOOR HEIGHT	ACTIVE LEAF	TYPE	SET
301	6'-0"	9'-0"	OUTSWING	PAIR	3
302	6'-0"	9'-0"	OUTSWING	PAIR	3
304	3'-0"	8'-11 1/2"	INSWING	SINGLE	3
305	3'-0"	9'-0"	INSWING	SINGLE	3
306	3'-0"	9'-0"	INSWING	SINGLE	3
311	3'-0"	7'-10"	INSWING	SINGLE	8
312	3'-0"	7'-10"	INSWING	SINGLE	8
407	3'-0"	8'-0"	OUTSWING	SINGLE	3
408	3'-0"	8'-0"	OUTSWING	SINGLE	3
416	3'-0"	7'-10"	INSWING	SINGLE	8
438	3'-0"	7'-10"	INSWING	SINGLE	8
441A	3'-0"	8'-0"	INSWING	SINGLE	3
441B	3'-0"	8'-0"	OUTSWING	SINGLE	3
442	3'-0"	8'-0"	OUTSWING	SINGLE	3
449A	6'-0"	10'-8"	OUTSWING	PAIR	2
449B	6'-0"	10'-8"	OUTSWING	PAIR	2

GENERAL NOTES
1.) LIMITATIONS: THESE DRAWINGS REPRESENT AN INTERPRETATION OF ARCHITECTURAL INFORMATION MADE AVAILABLE TO KS DRAFTING & DESIGN, LLC. KS DRAFTING & DESIGN, LLC. MAKES NO REPRESENTATION OR WARRANTY TO THE PERFORMANCE OR COMPLETENESS OF THE ARCHITECTURAL DETAILS OF THE SURROUNDING AREAS.
2.) CONFIRMATION: ANY LISTED TOLERANCES, DIMENSIONS, DEFLECTION, ANCHORAGE, REFERENCES, AND FUNCTIONAL PERFORMANCE REQUIREMENTS SHALL BE CONFIRMED WITH THE ARCHITECT, AND VALIDATED BY FIELD MEASUREMENTS TO ENSURE SIZING, PERFORMANCE COMPLIANCE, AND ARCHITECTURAL INTENT.
3.) ACCEPTANCE: FINAL APPROVAL OF THESE DRAWINGS CONSTITUTES ACCEPTANCE OF ALL DEVIATIONS, IF ANY, AND ALL WORK CONTAINED HEREIN.
4.) USE: KS DRAFTING & DESIGN, LLC. ASSUMES NO RESPONSIBILITY FOR THE USE OF THESE DRAWINGS BY OTHER TRADES.
5.) COMPLIANCE: ARCHITECT, ENGINEER, GENERAL CONTRACTOR, AND MISC. TRADES ARE RESPONSIBLE FOR THE SELECTION, INSTALLATION, AND ADJUSTMENT OF SYSTEMS TO ENSURE COMPLIANCE WITH ALL APPLICABLE DESIGN, ENERGY, RATING, BUILDING, AND/ OR SAFETY CODES.
6.) QUALITY OF CONSTRUCTION: ROUGH OPENINGS MAY NOT BE PLUMB, SQUARE, OR LEVEL. CONTRACTOR TO VERIFY EXISTING OPENINGS.
7.) RELEASE OF LIABILITY: THESE DRAWINGS HAVE BEEN PREPARED BY KS DRAFTING & DESIGN, LLC. FOR USE BY THE CUSTOMER. THE CUSTOMER AGREES TO ASSUME ALL LIABILITY AND ANY CLAIMS THAT MAY ARISE FROM THE USE OF, OR INFORMATION CONTAINED IN THESE DRAWINGS.

SHEET LIST	
SHEET	DESCRIPTION
100	COVER SHEET
200	THIRD FLOOR PLAN
201	FOURTH FLOOR PLAN
202	FRAME ELEVATIONS
203	FRAME ELEVATIONS
204	FRAME ELEVATIONS
205	FRAME ELEVATIONS
206	FRAME ELEVATIONS
400	DETAILS
401	DETAILS
402	DETAILS

PROJECT:
WORLDWIDE EXPRESS NO TAGS
ADDRESS:
11300 SWITZER ROAD OVERLAND PARK, KS 66210

MATERIAL SCHEDULE					
PRODUCT TYPE	MANUFACTURER	SYSTEM	PROFILE DIMENSIONS	DESCRIPTION	FINISH
TOP CHANNEL	CRL	U-CHANNEL	1" X 1 1/2"	ALUMINUM TOP CHANNEL	CLEAR ANODIZED
BOTTOM CHANNEL	CRL	U-CHANNEL	1" X 1"	ALUMINUM BOTTOM CHANNEL	CLEAR ANODIZED
STOREFRONT DOOR	KAWNEER	WIDE STILE	1-3/4" THICK	10" BOTTOM RAIL	CLEAR ANODIZED
DOOR FRAME	KAWNEER	450 DOOR FRAME	1 3/4" X 4 1/2"	SHEAR BLOCK	CLEAR ANODIZED
CLEAR SILICONE SEALANT AT THE GLASS TO GLASS BUTT JOINTS AND THE GLASS TYP GYP. BOARD JOINTS					

NO.	REVISION/ISSUED	DATE
1	1ST SUBMITTAL	2/18/2020

PROJECT NAME & LOCATION: WORLDWIDE EXPRESS NO TAGS	11300 SWITZER ROAD OVERLAND PARK, KS 66210	SHEET TITLE: COVER SHEET
---	---	-----------------------------

GLASS CONTRACTOR:
BUSINESS NAME ADDRESS LINE 1 ADDRESS LINE 2 (XXX) XXX-XXXX (XXX) XXX-XXXX

DRAWING BY:
KS DRAFTING & DESIGN, LLC KYLE SCHNECK HARRISBURG, PA 17110 KYLE@KSDRAFTINGDESIGNLLC.COM (717) 228-7114 KSDRAFTINGDESIGNLLC.COM

ARCHITECT:

--

DRAWN BY: KEVIN VERGARA	SHEET: 100
CHECKED BY: KYLE SCHNECK	
DATE: 3/6/2020	

NO.	REVISION/ISSUED	DATE
1	1ST SUBMITTAL	2/18/2020

PROJECT NAME & LOCATION:
WORLDWIDE EXPRESS NO TAGS

11300 SWITZER ROAD
OVERLAND PARK, KS 66210

SHEET TITLE:
THIRD FLOOR PLAN

GLASS CONTRACTOR:

BUSINESS NAME
ADDRESS LINE 1
ADDRESS LINE 2
(XXX) XXX-XXXX
(XXX) XXX-XXXX

DRAWING BY:

KS DRAFTING & DESIGN, LLC
KYLE SCHNECK
HARRISBURG, PA 17110
KYLE@KSDRAFTINGDESIGNLLC.COM
(717) 228-7114
KSDRAFTINGDESIGNLLC.COM

ARCHITECT:

DRAWN BY:
KEVIN VERGARA

CHECKED BY:
KYLE SCHNECK


DATE:
3/6/2020

SHEET:

200



1 THIRD FLOOR PLAN
ARCH. REF.: A1/A1.11

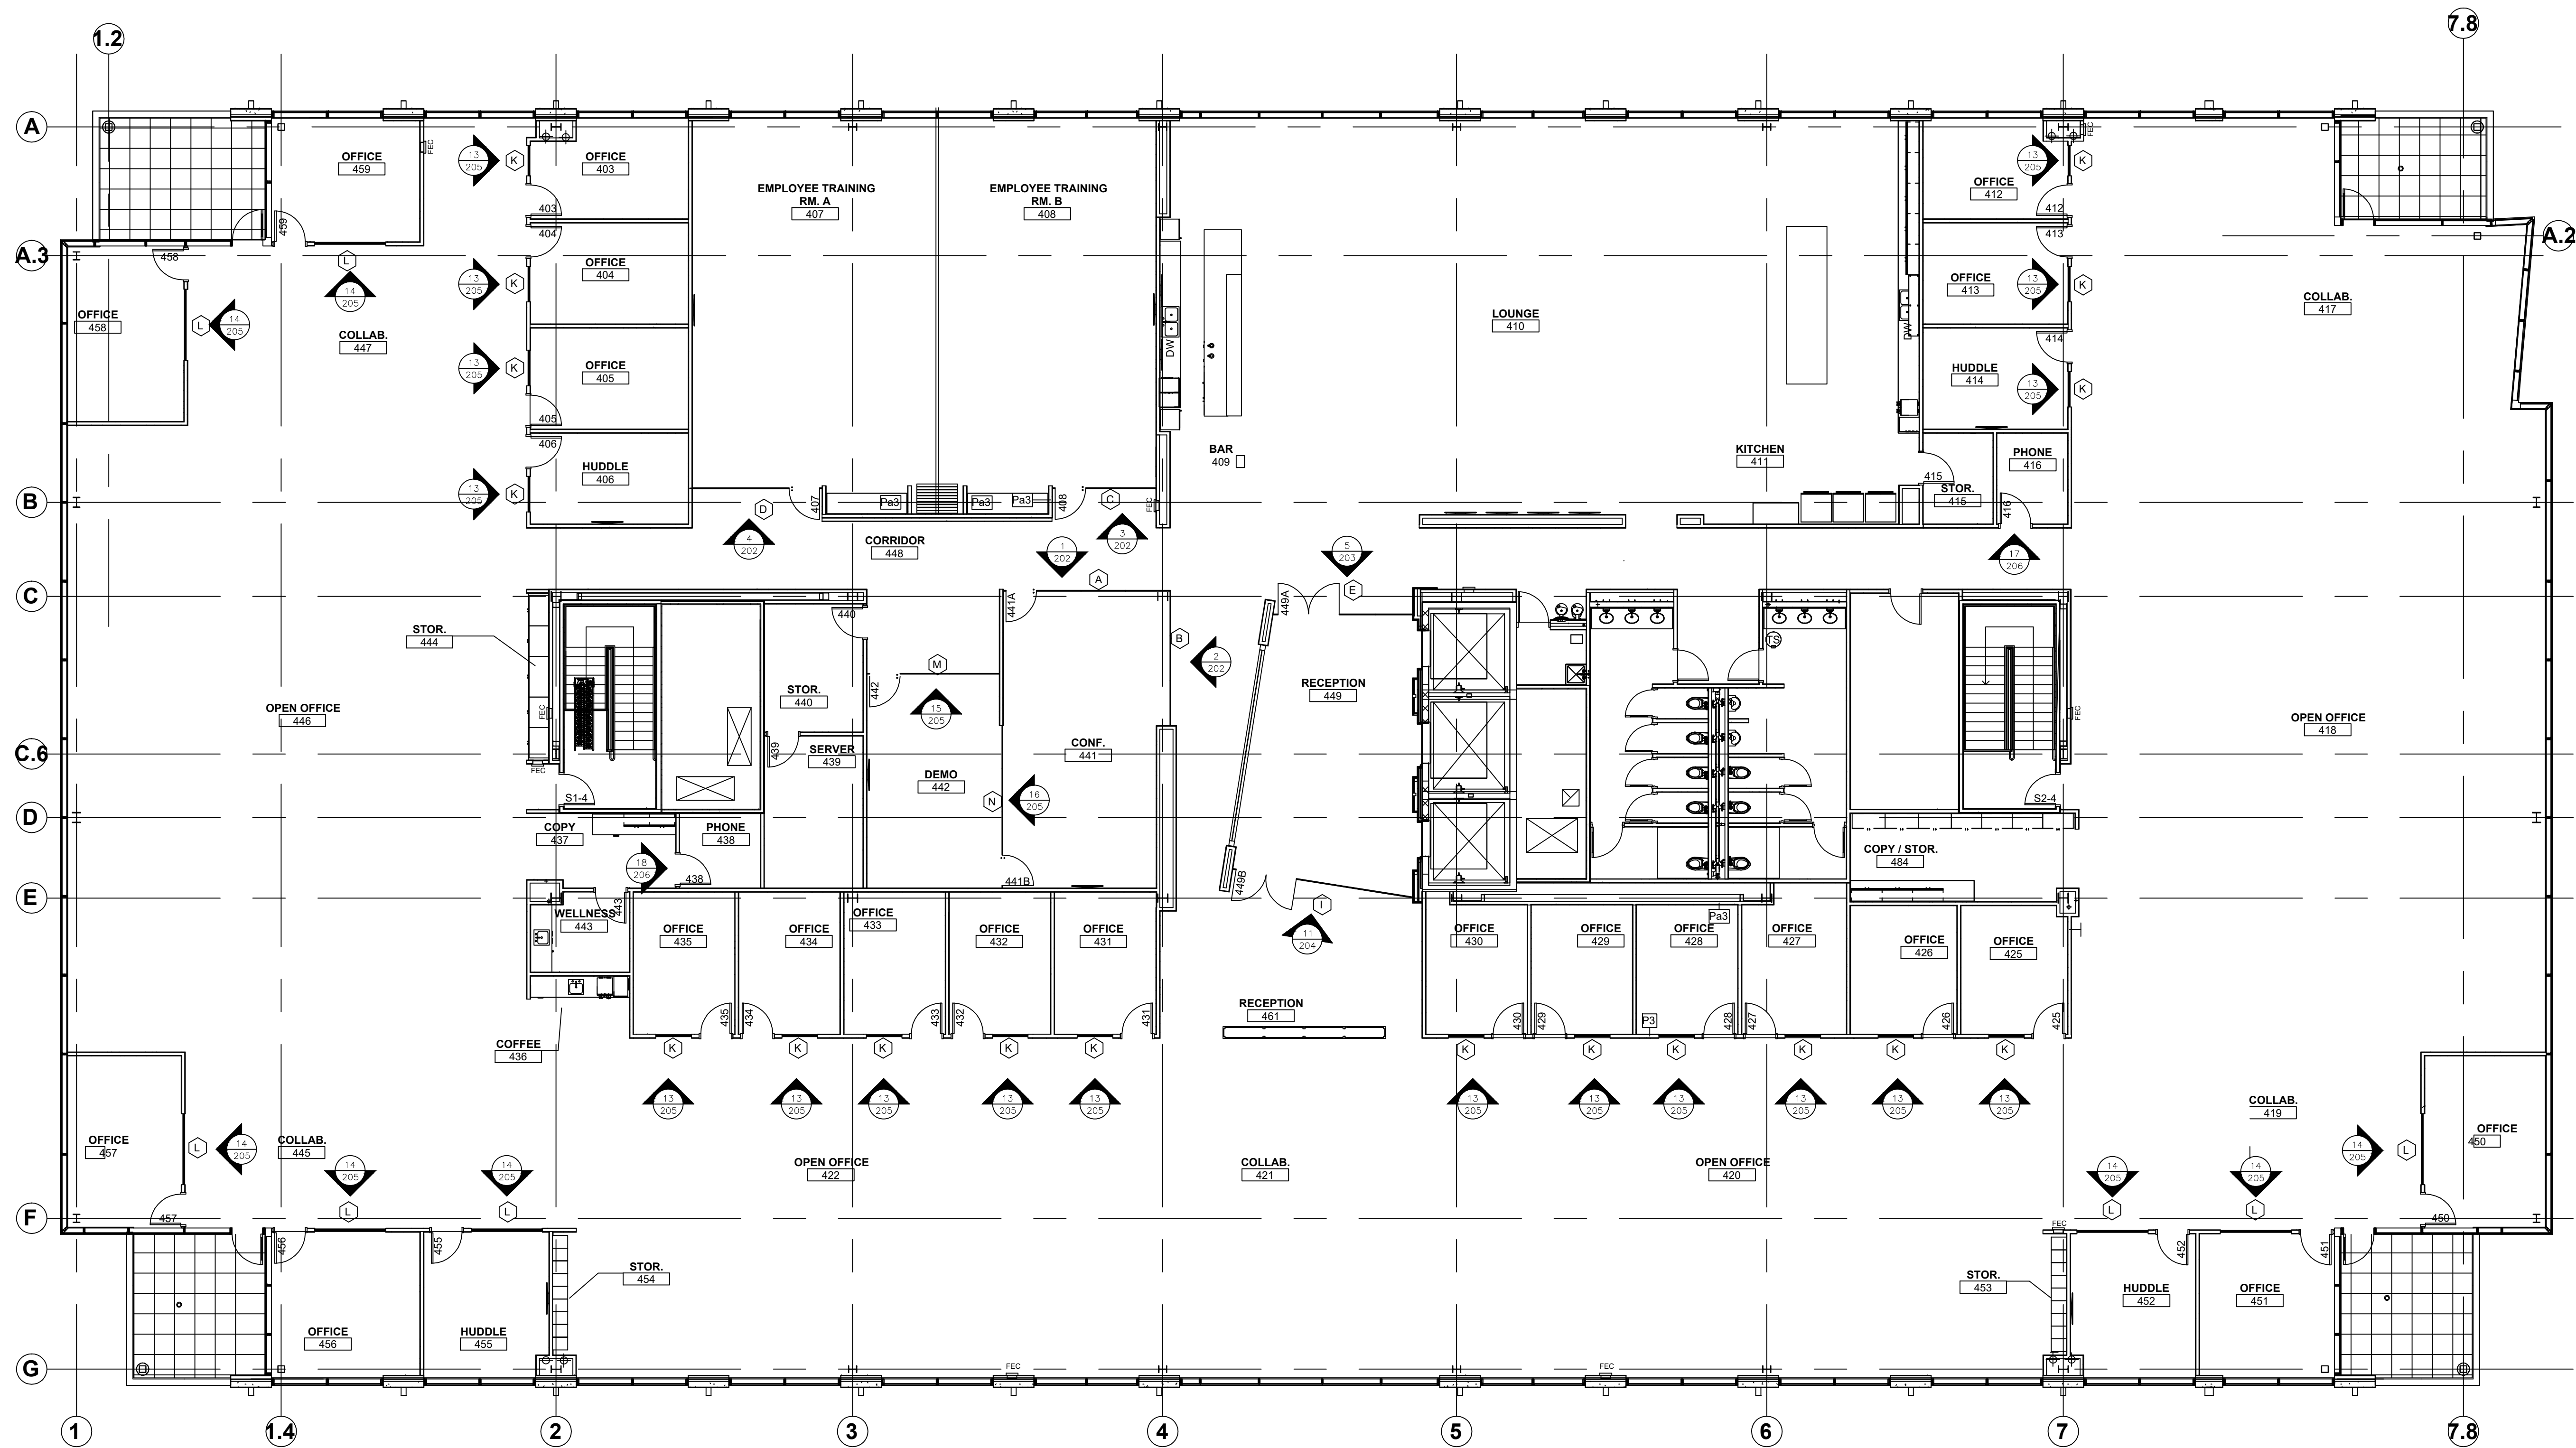

1 FOURTH FLOOR PLAN
ARCH. REF.: A1/A1.12

NO.	REVISION/ISSUED	DATE
1	1ST SUBMITTAL	2/18/2020


PROJECT NAME & LOCATION: WORLDWIDE EXPRESS NO TAGS	11300 SWITZER ROAD OVERLAND PARK, KS 66210
SHEET TITLE: FOURTH FLOOR PLAN	

GLASS CONTRACTOR:
BUSINESS NAME
ADDRESS LINE 1
ADDRESS LINE 2
(XXX) XXX-XXXX
(XXX) XXX-XXXX

DRAWING BY:
KS DRAFTING & DESIGN, LLC
KYLE SCHNECK
HARRISBURG, PA 17110
KYLE@KSDRAFTINGDESIGNLLC.COM
(717) 228-7114
KSDRAFTINGDESIGNLLC.COM

ARCHITECT:

DRAWN BY: KEVIN VERGARA	SHEET:
CHECKED BY: KYLE SCHNECK	201
DATE: 3/6/2020	

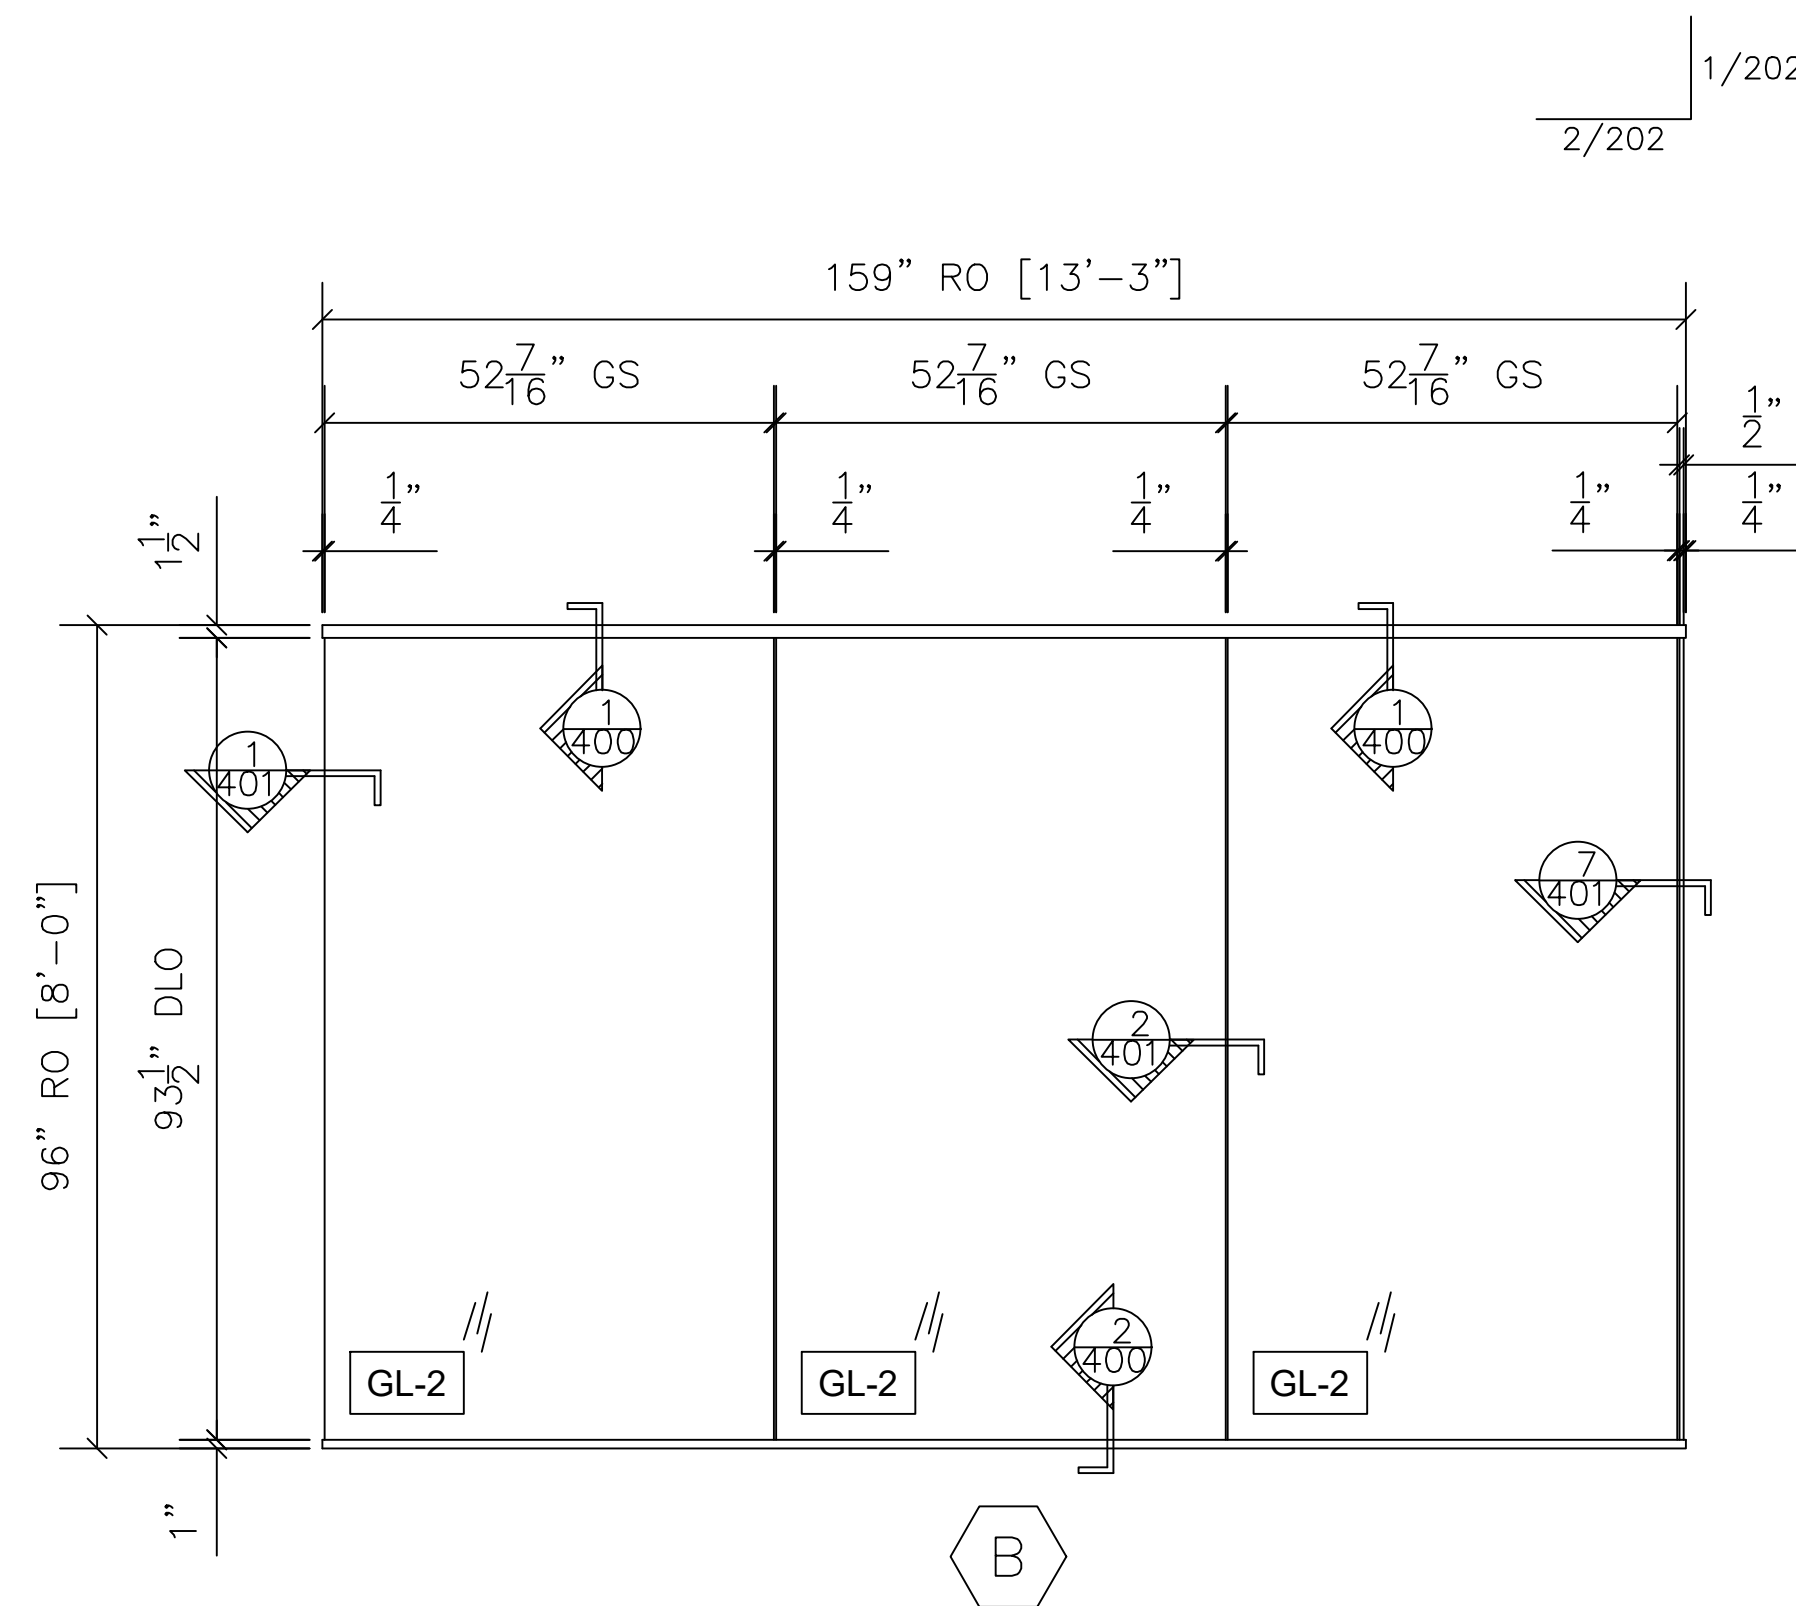


2 GLASS WALL SYSTEM TYPE B ELEVATION

QTY	LOCATION
1	CONFERENCE 441

1 TOTAL

CRL U-CHANNEL 1-1/2" X 1" TOP
1" X 1" BOTTOM CHANNEL
ARCH. REF.: B/A5.12

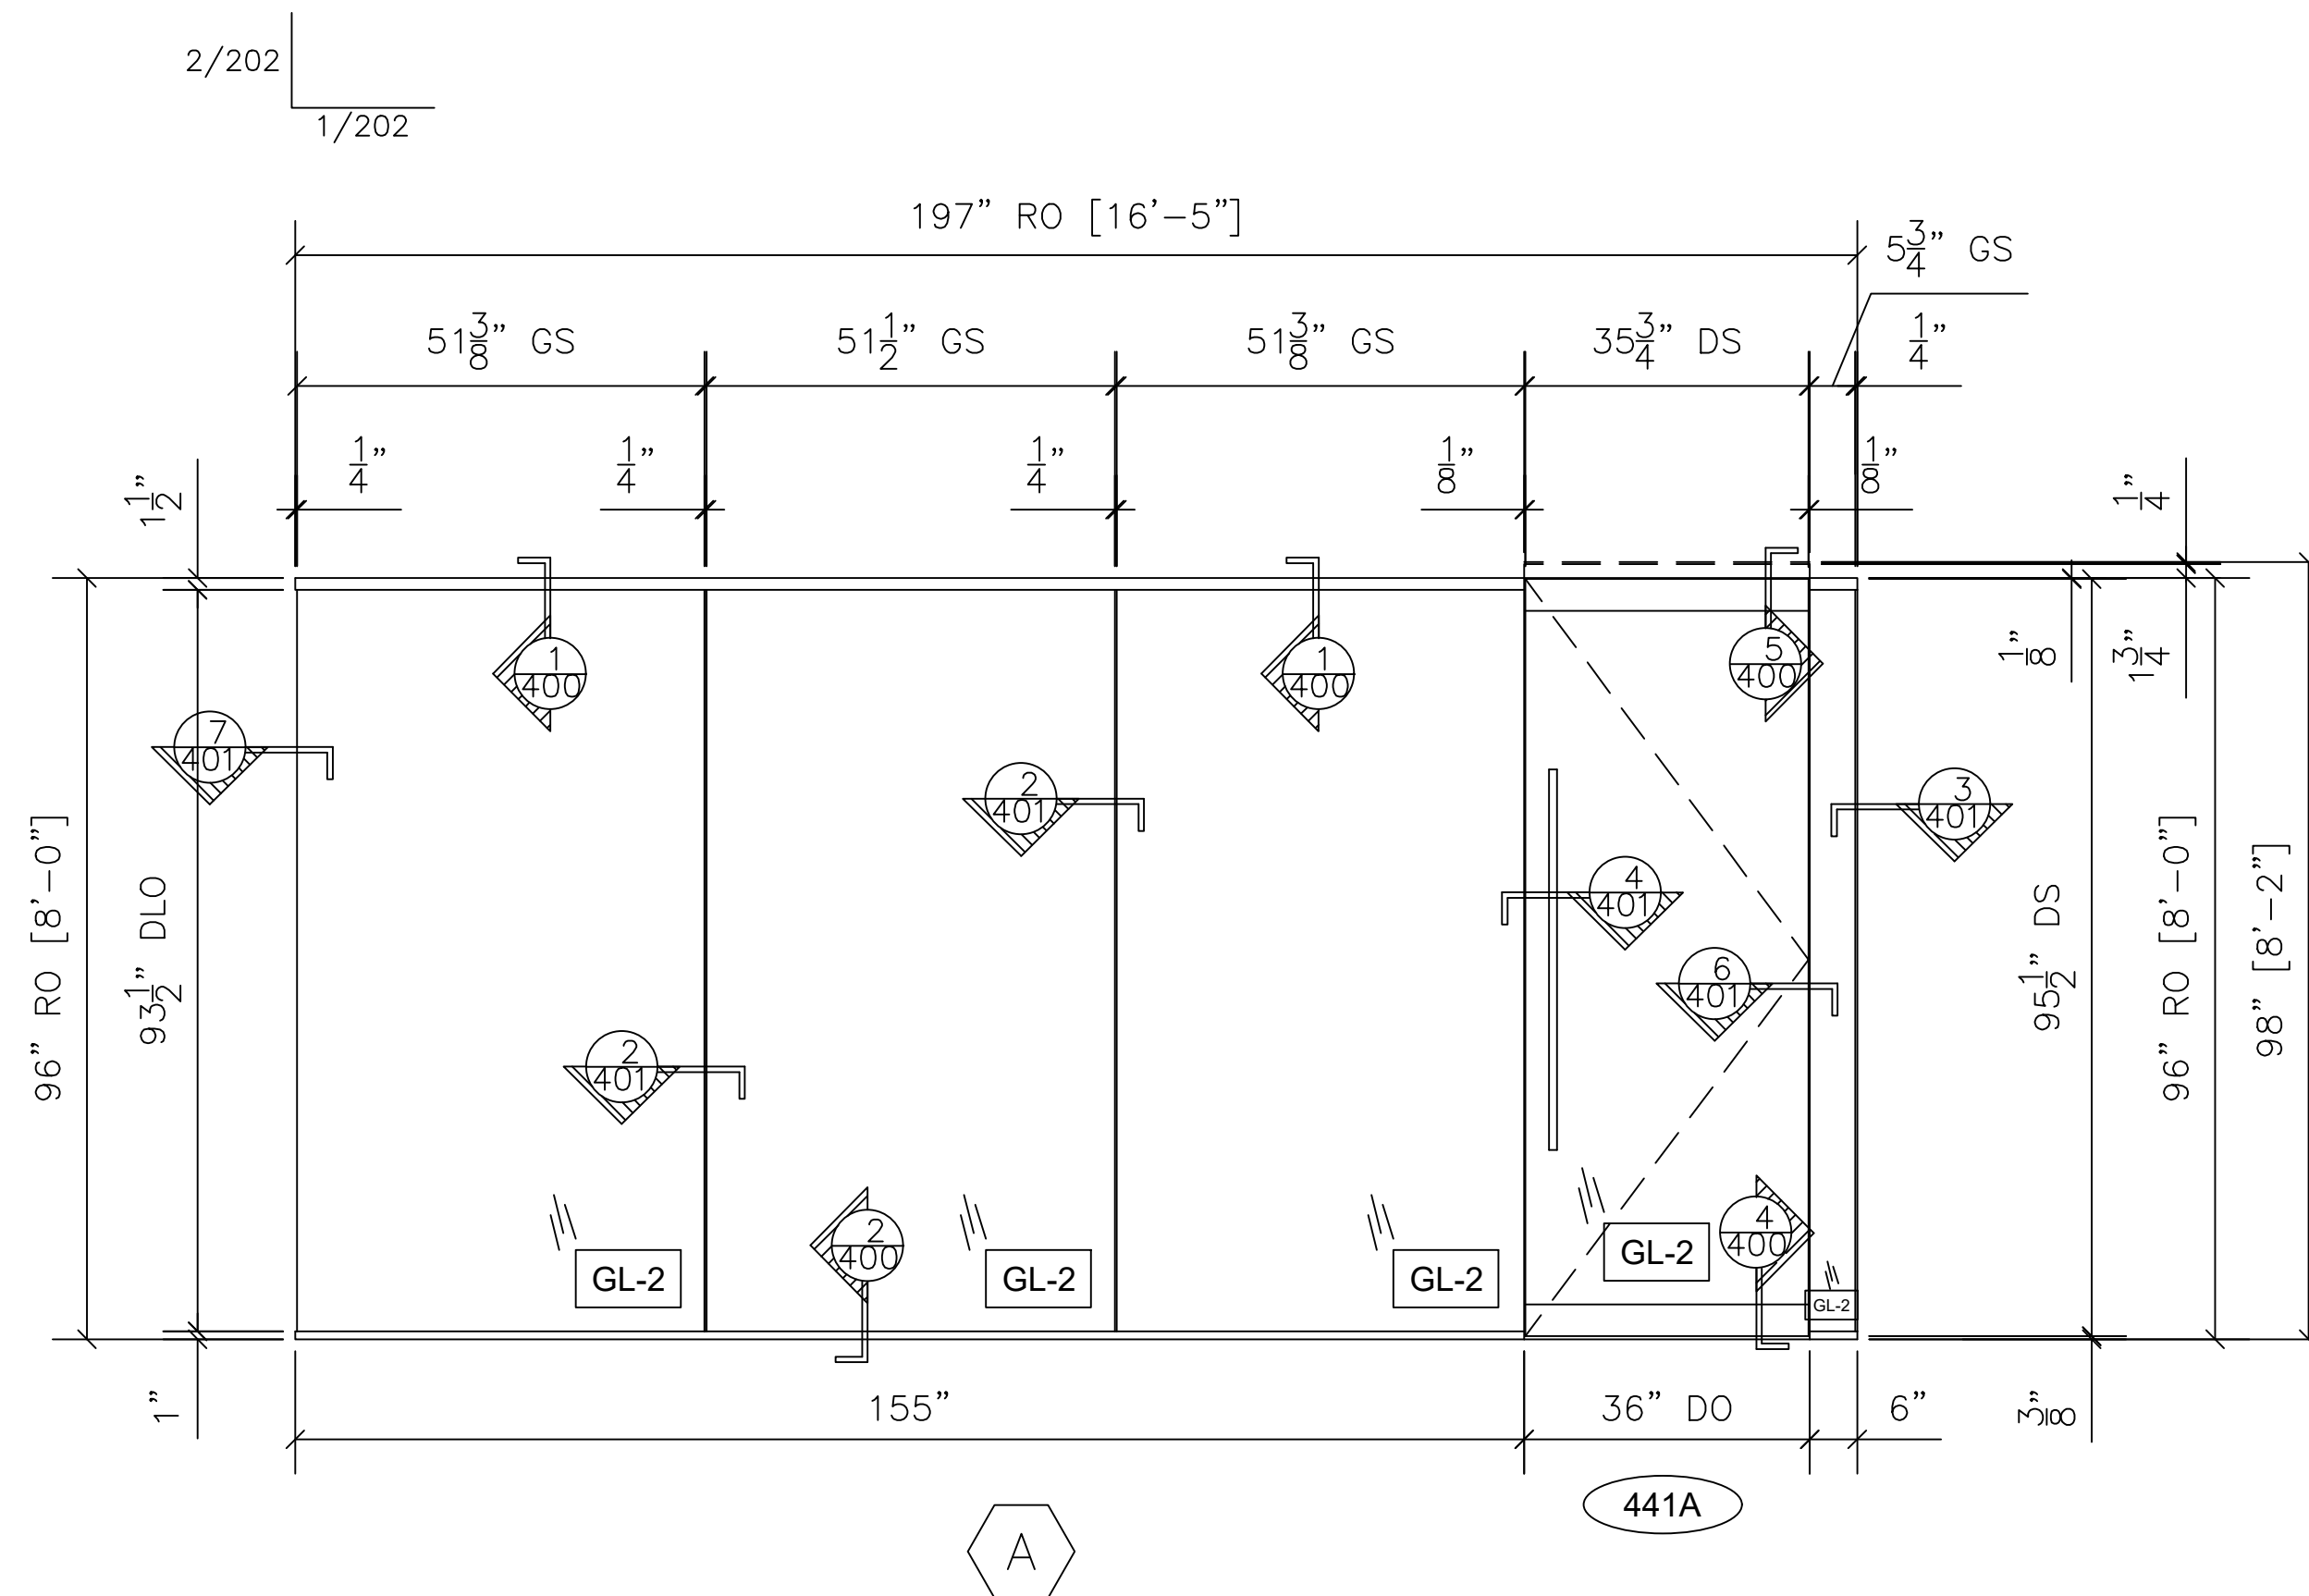


1 GLASS WALL SYSTEM TYPE A ELEVATION

QTY	LOCATION
1	CONFERENCE 441

1 TOTAL

CRL U-CHANNEL 1-1/2" X 1" TOP
1" X 1" BOTTOM CHANNEL
TOP RAIL AND BOTTOM RAIL
ARCH. REF.: A/A5.12

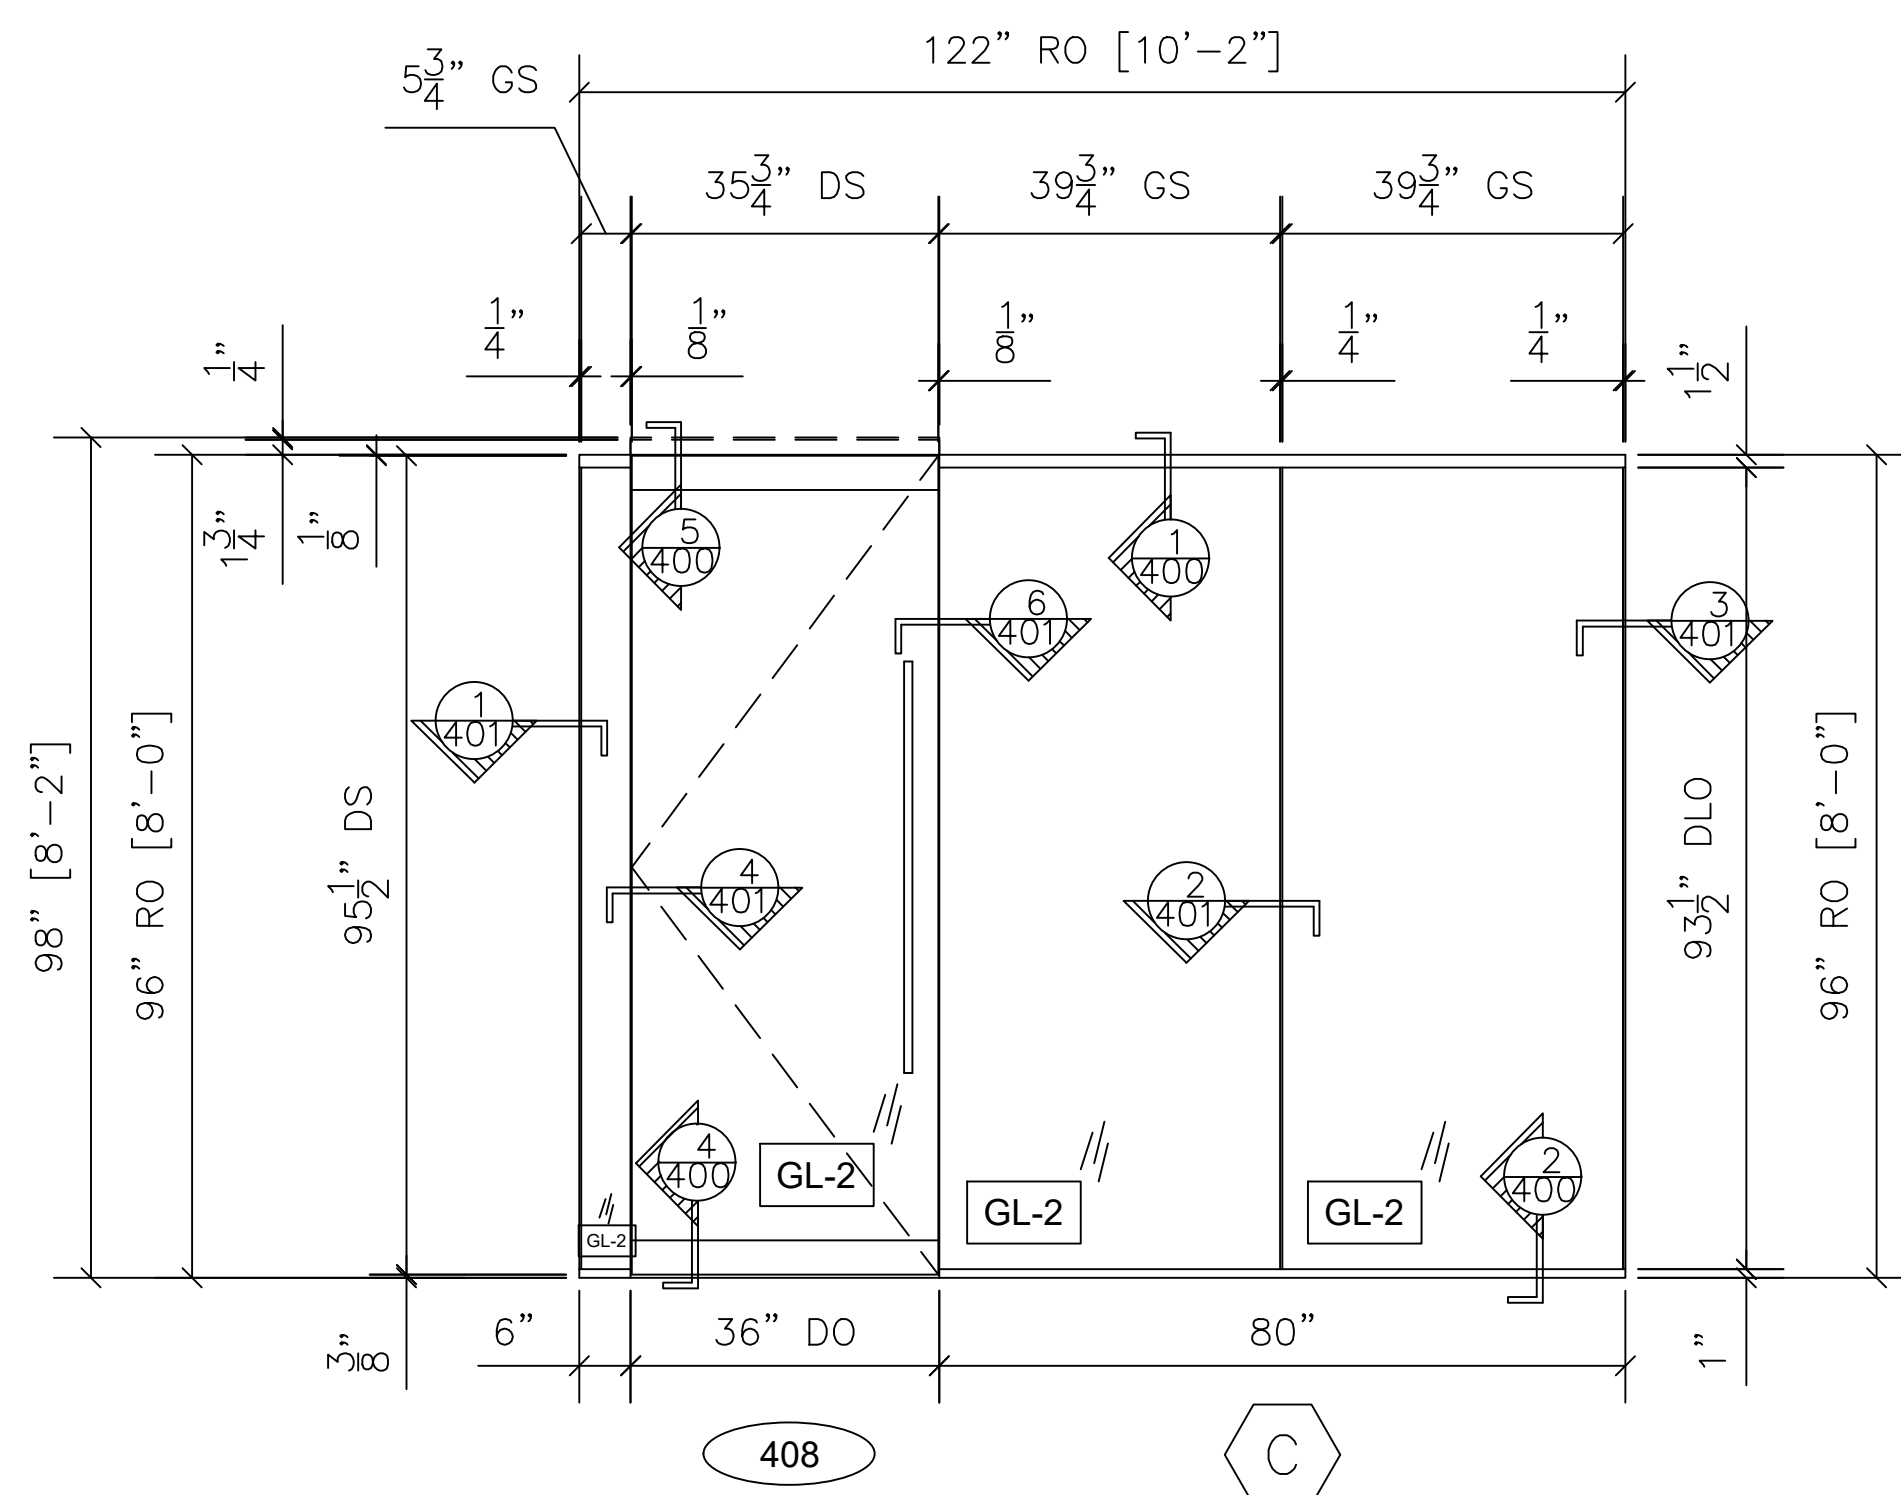


3 GLASS WALL SYSTEM TYPE C ELEVATION

QTY	LOCATION
1	EMPLOYEE TRAINING ROOM B 408

1 TOTAL

CRL U-CHANNEL 1-1/2" X 1" TOP
1" X 1" BOTTOM CHANNEL
TOP RAIL AND BOTTOM RAIL
ARCH. REF.: C/A5.12

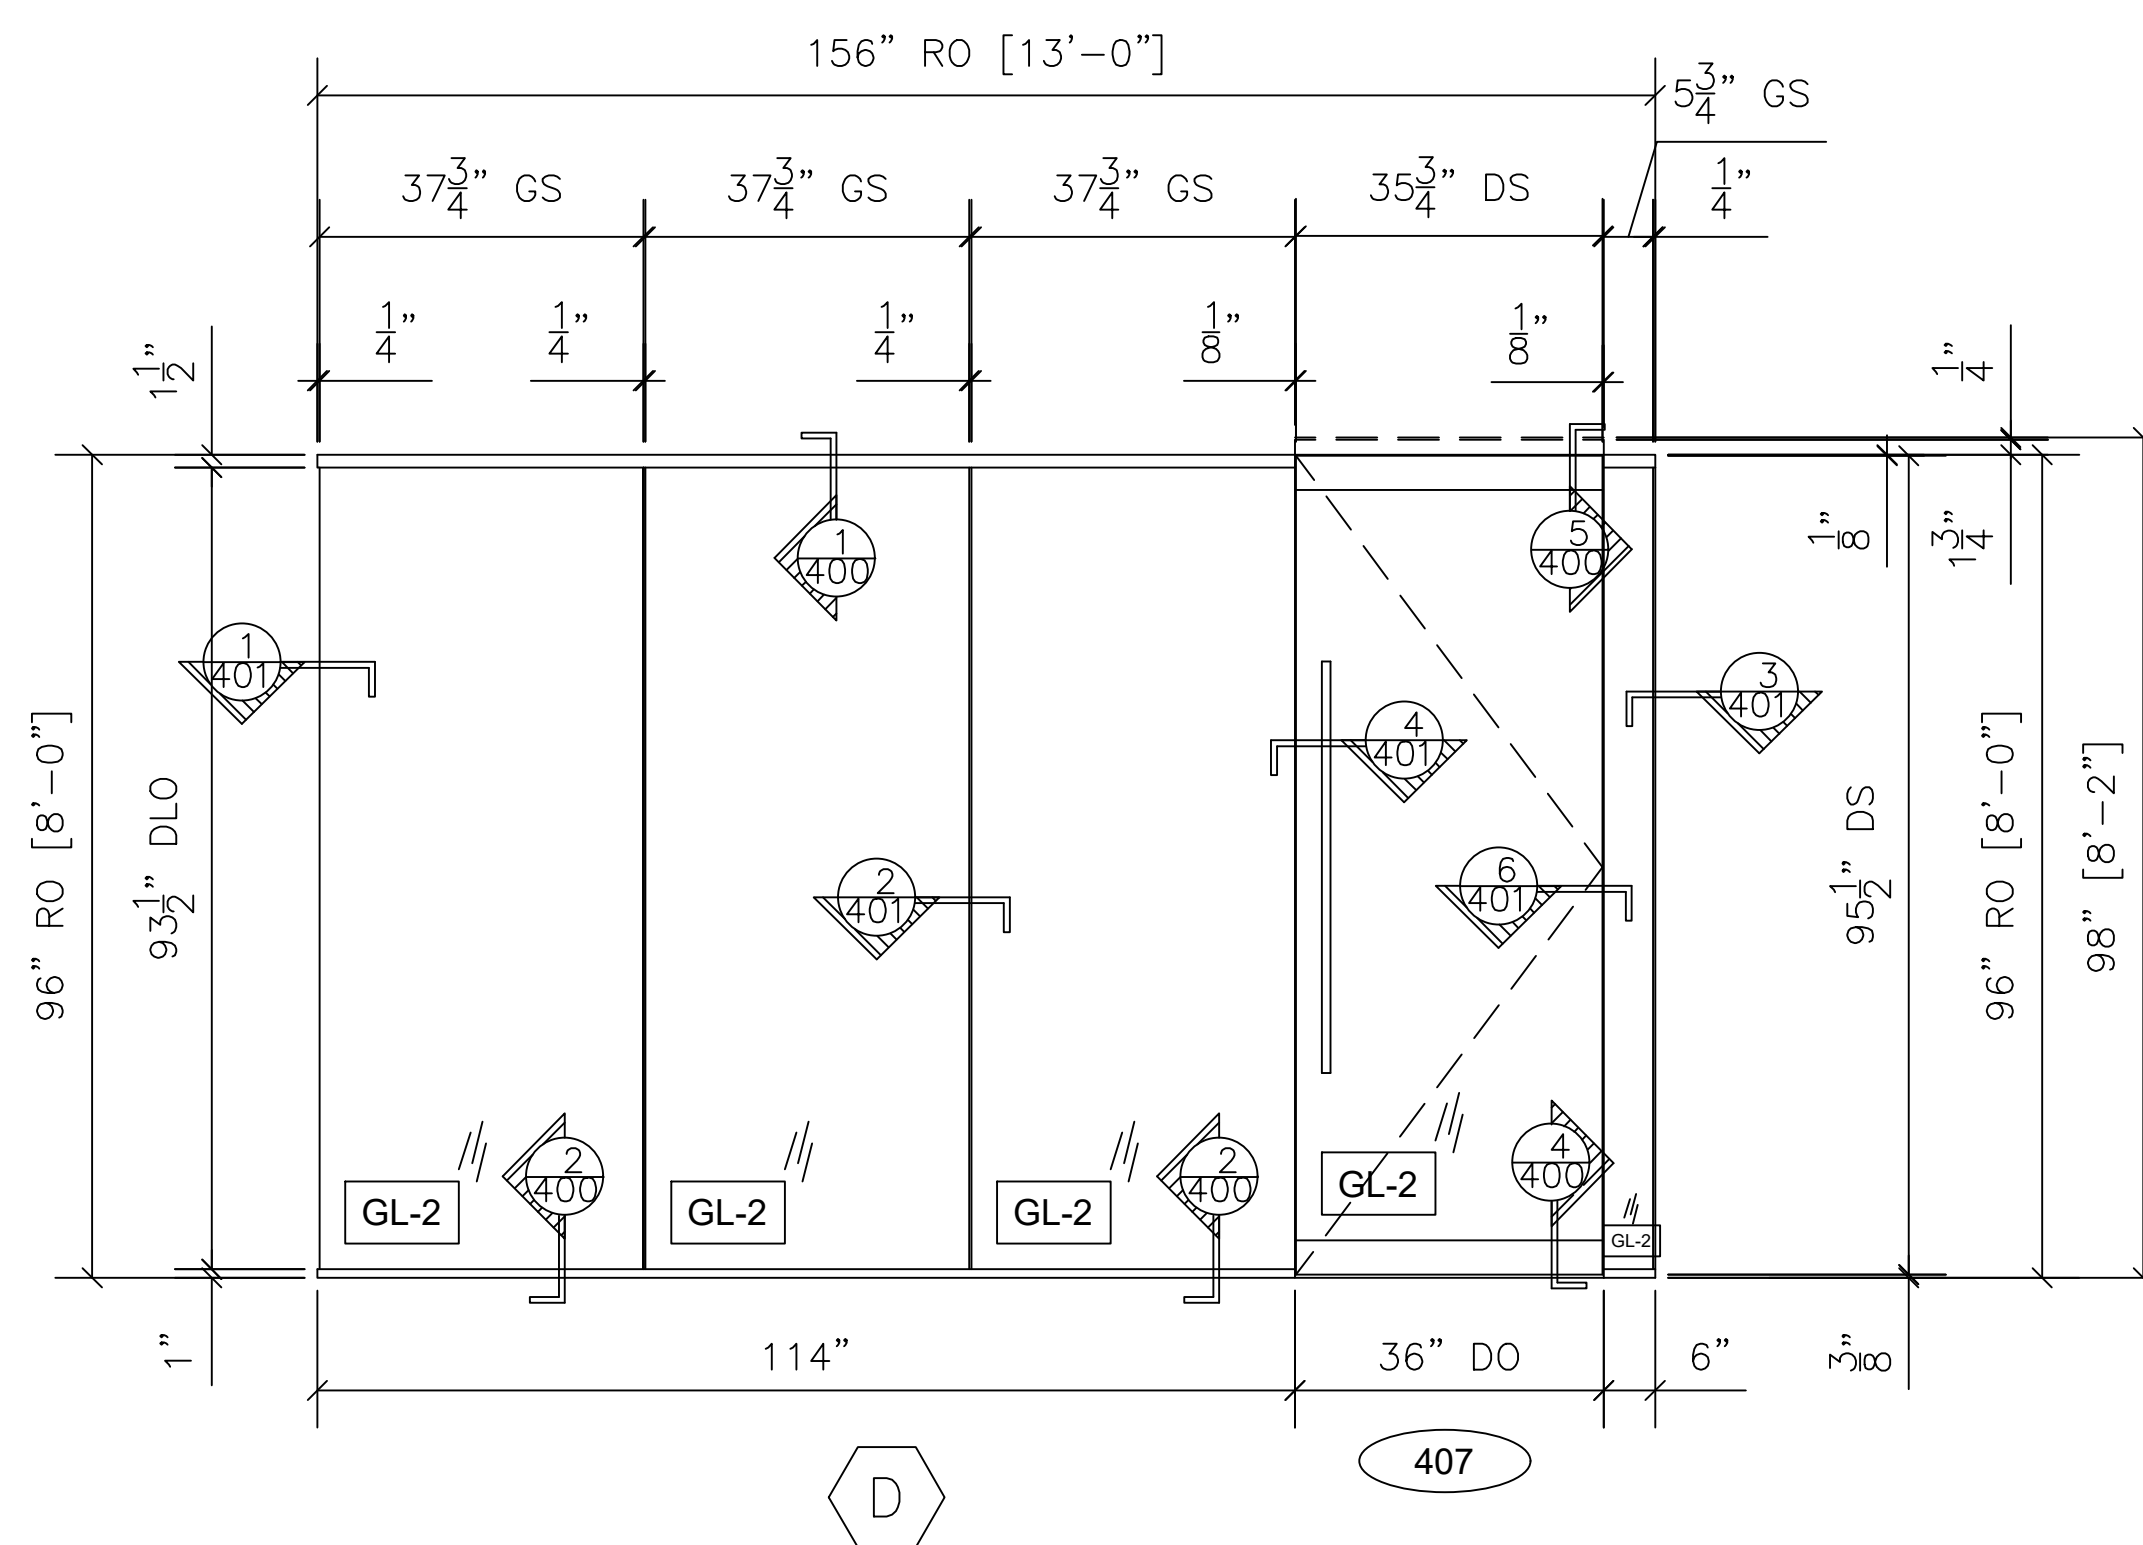

4 GLASS WALL SYSTEM TYPE D ELEVATION

QTY	LOCATION
1	EMPLOYEE TRAINING ROOM A 407

1 TOTAL

CRL U-CHANNEL 1-1/2" X 1" TOP
1" X 1" BOTTOM CHANNEL
TOP RAIL AND BOTTOM RAIL
ARCH. REF.: D/A5.12

NO.	REVISION/ISSUED	DATE
1	1ST SUBMITTAL	2/18/2020

PROJECT NAME & LOCATION: WORLDWIDE EXPRESS NO TAGS	11300 SWITZER ROAD OVERLAND PARK, KS 66210
SHEET TITLE: FRAME ELEVATIONS	


GLASS CONTRACTOR:
BUSINESS NAME
ADDRESS LINE 1
ADDRESS LINE 2
(XXX) XXX-XXXX
(XXX) XXX-XXXX

DRAWING BY:
KS DRAFTING & DESIGN, LLC
KYLE SCHNECK
HARRISBURG, PA 17110
KYLE@KSDRAFTINGDESIGNLLC.COM
(717) 228-7114
KSDRAFTINGDESIGNLLC.COM


ARCHITECT:
HOEFER WYSOCKI
11460 TOMAHAWK CREEK PARKWAY, SUITE 400
LEAWOOD, KANSAS 66211
(P): (913) 307-3700
(F): (913) 307-3710

--


DRAWN BY: KEVIN VERGARA	SHEET:
CHECKED BY: KYLE SCHNECK	202
DATE: 3/6/2020	

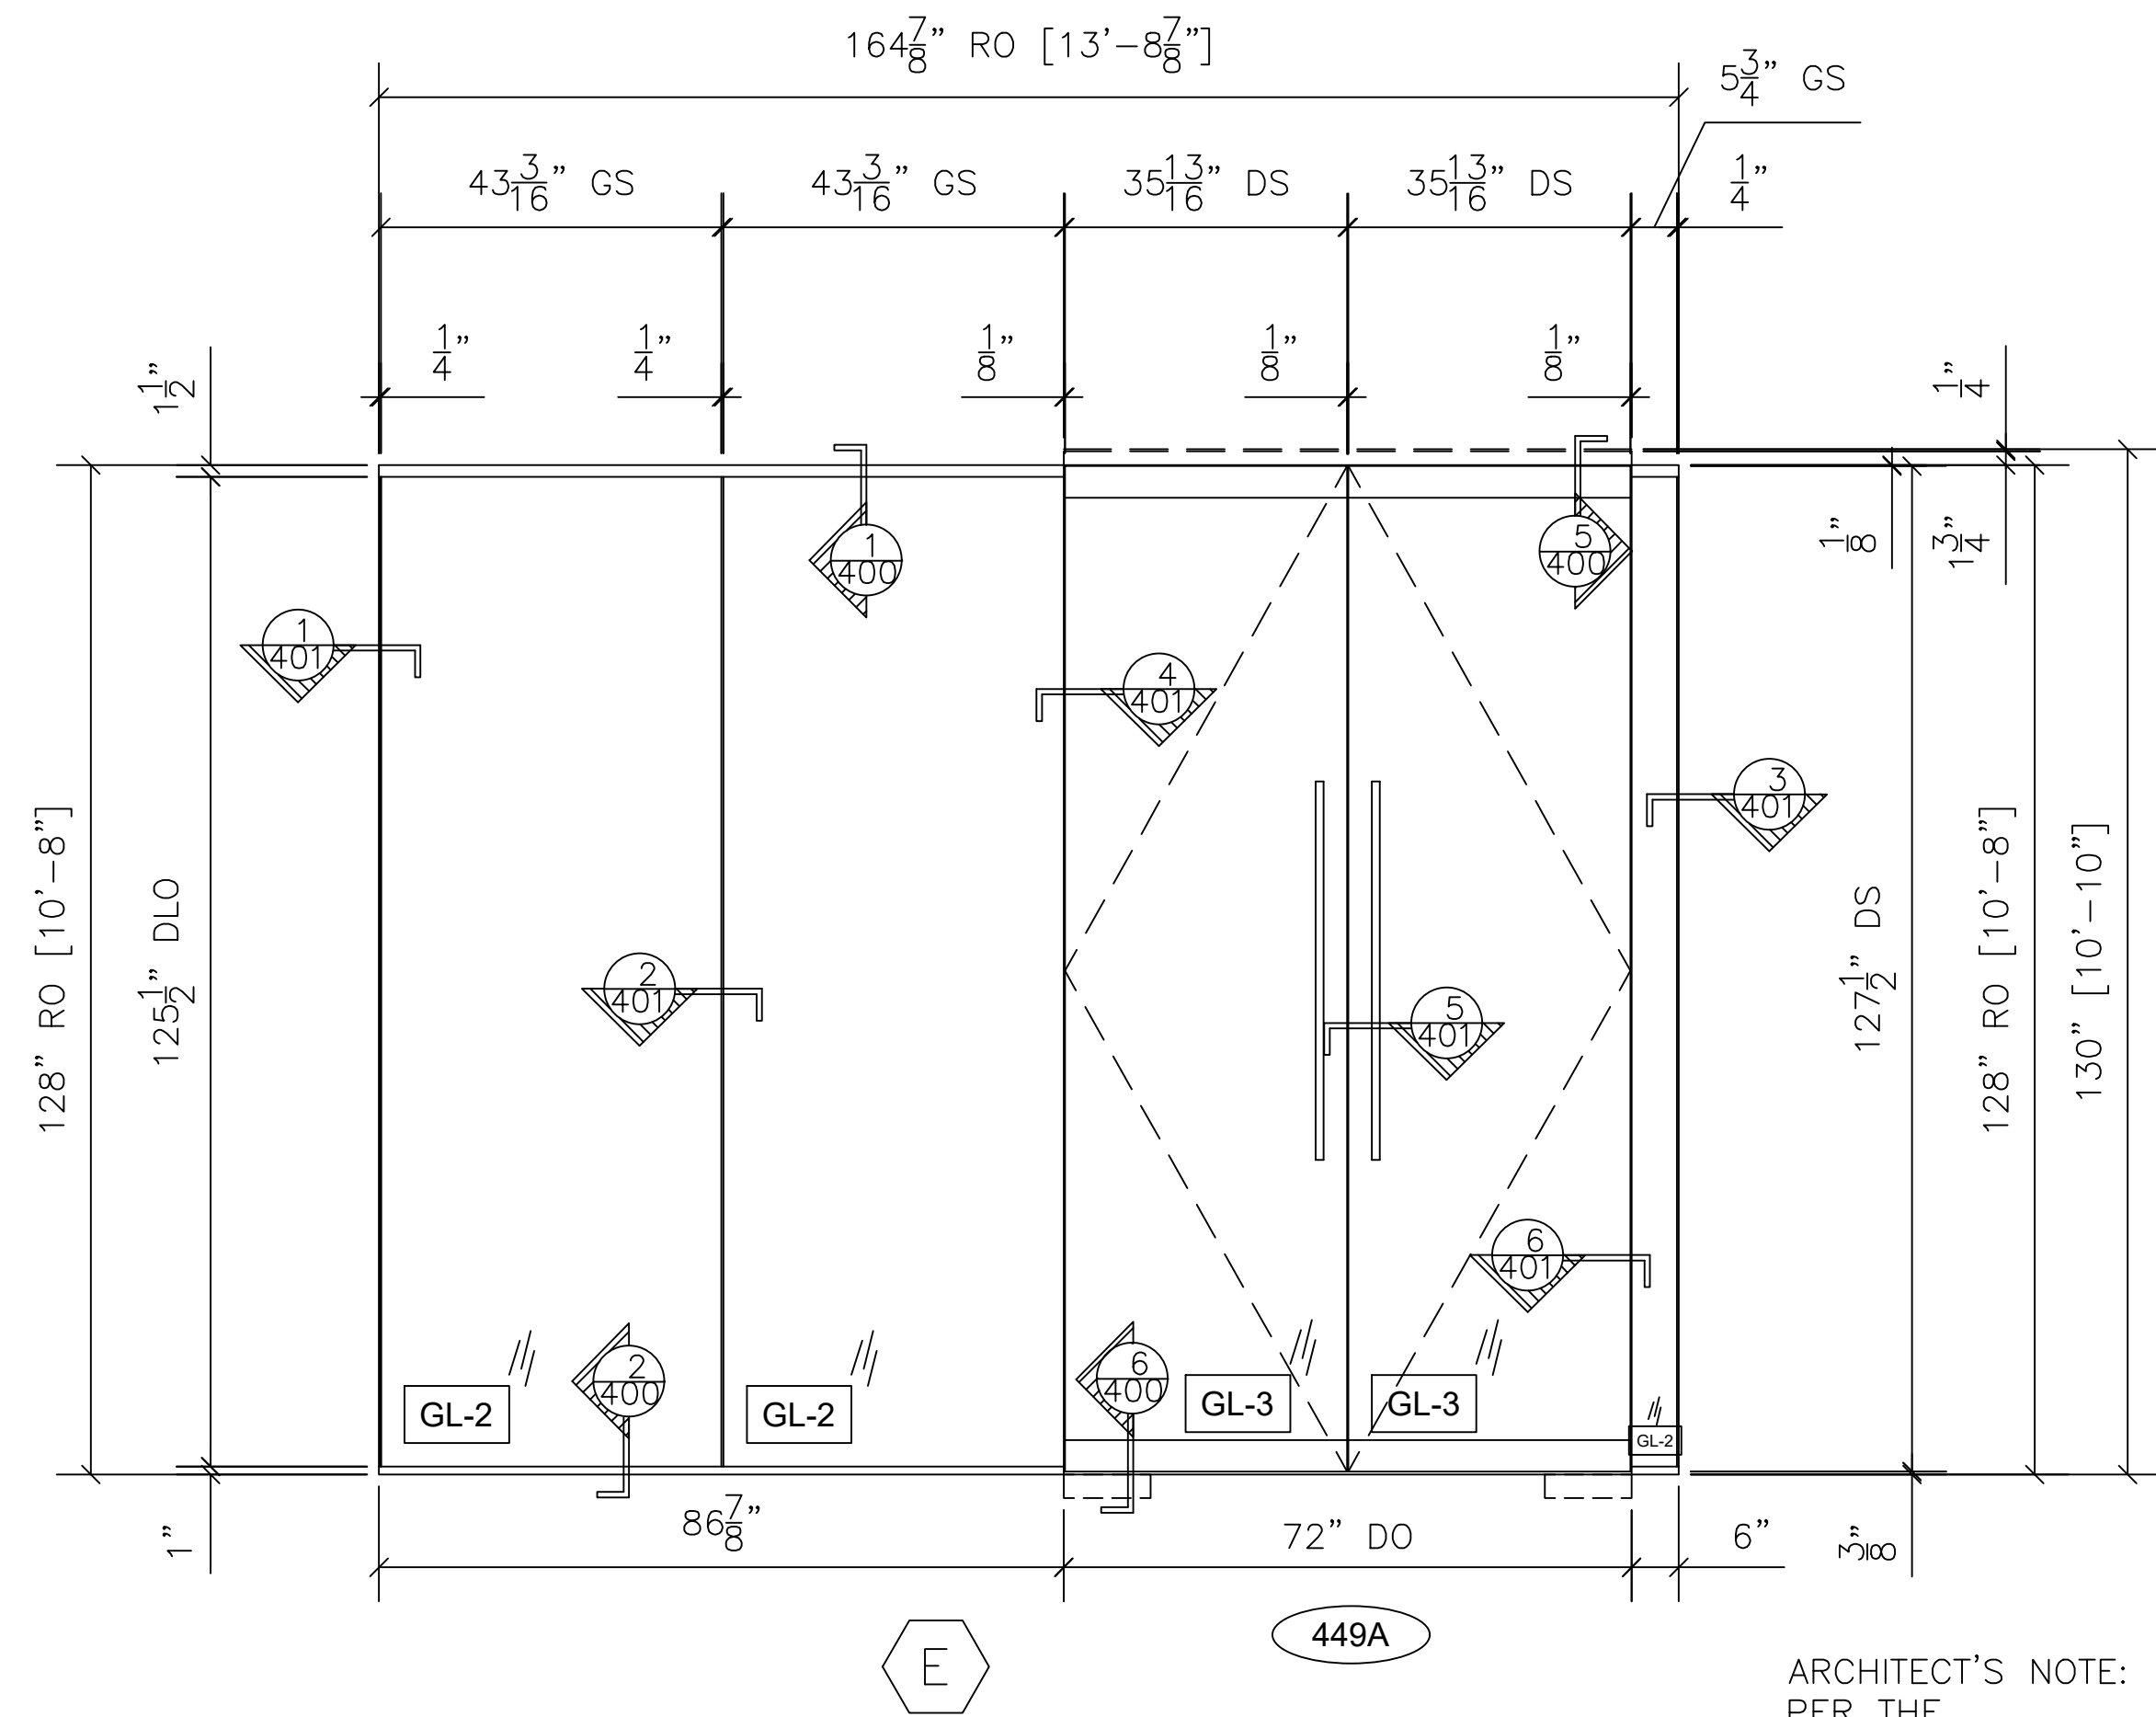

5	GLASS WALL SYSTEM TYPE E ELEVATION		QTY	LOCATION
	CRL U-CHANNEL 1-1/2" X 1" TOP 1" X 1" BOTTOM CHANNEL TOP AND BOTTOM RAILS ARCH. REF.: E/A5.12		1	RECEPTION 449
			1 TOTAL	

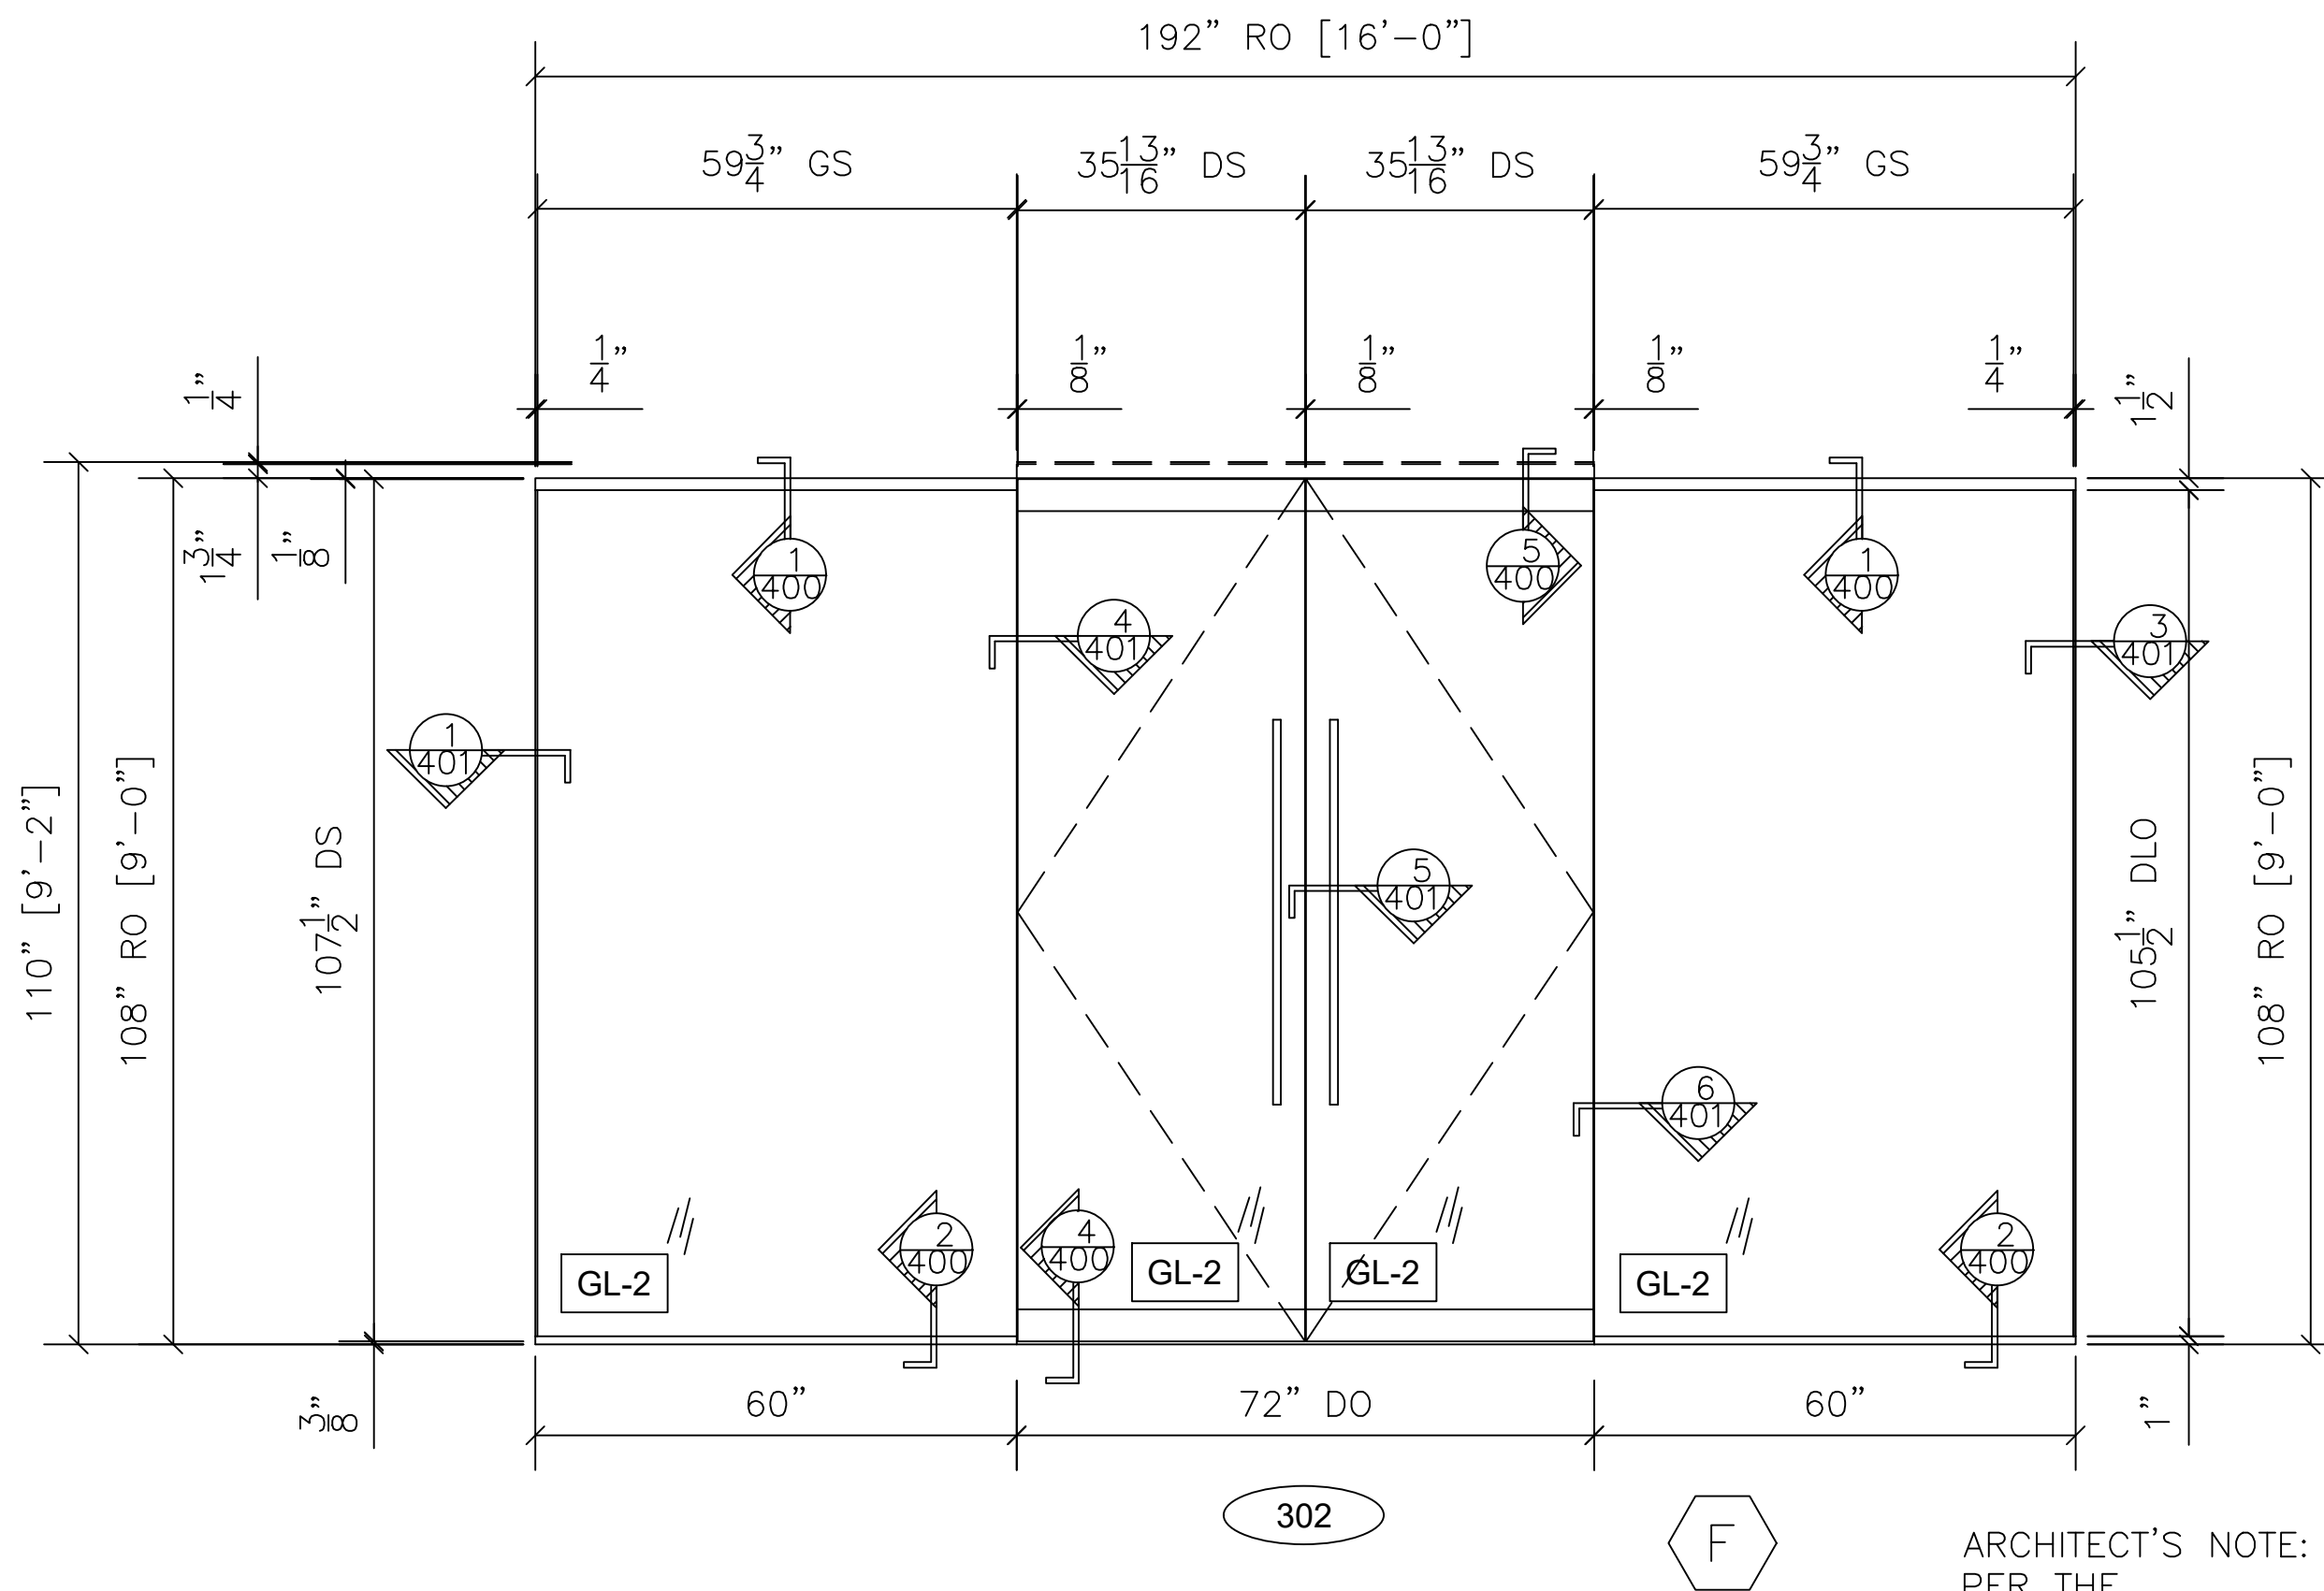


6	GLASS WALL SYSTEM TYPE F ELEVATION		QTY	LOCATION
	CRL U-CHANNEL 1-1/2" X 1" TOP 1" X 1" BOTTOM CHANNEL TOP AND BOTTOM RAILS ARCH. REF.: F/A5.12		1	CONFERENCE 302
			1 TOTAL	

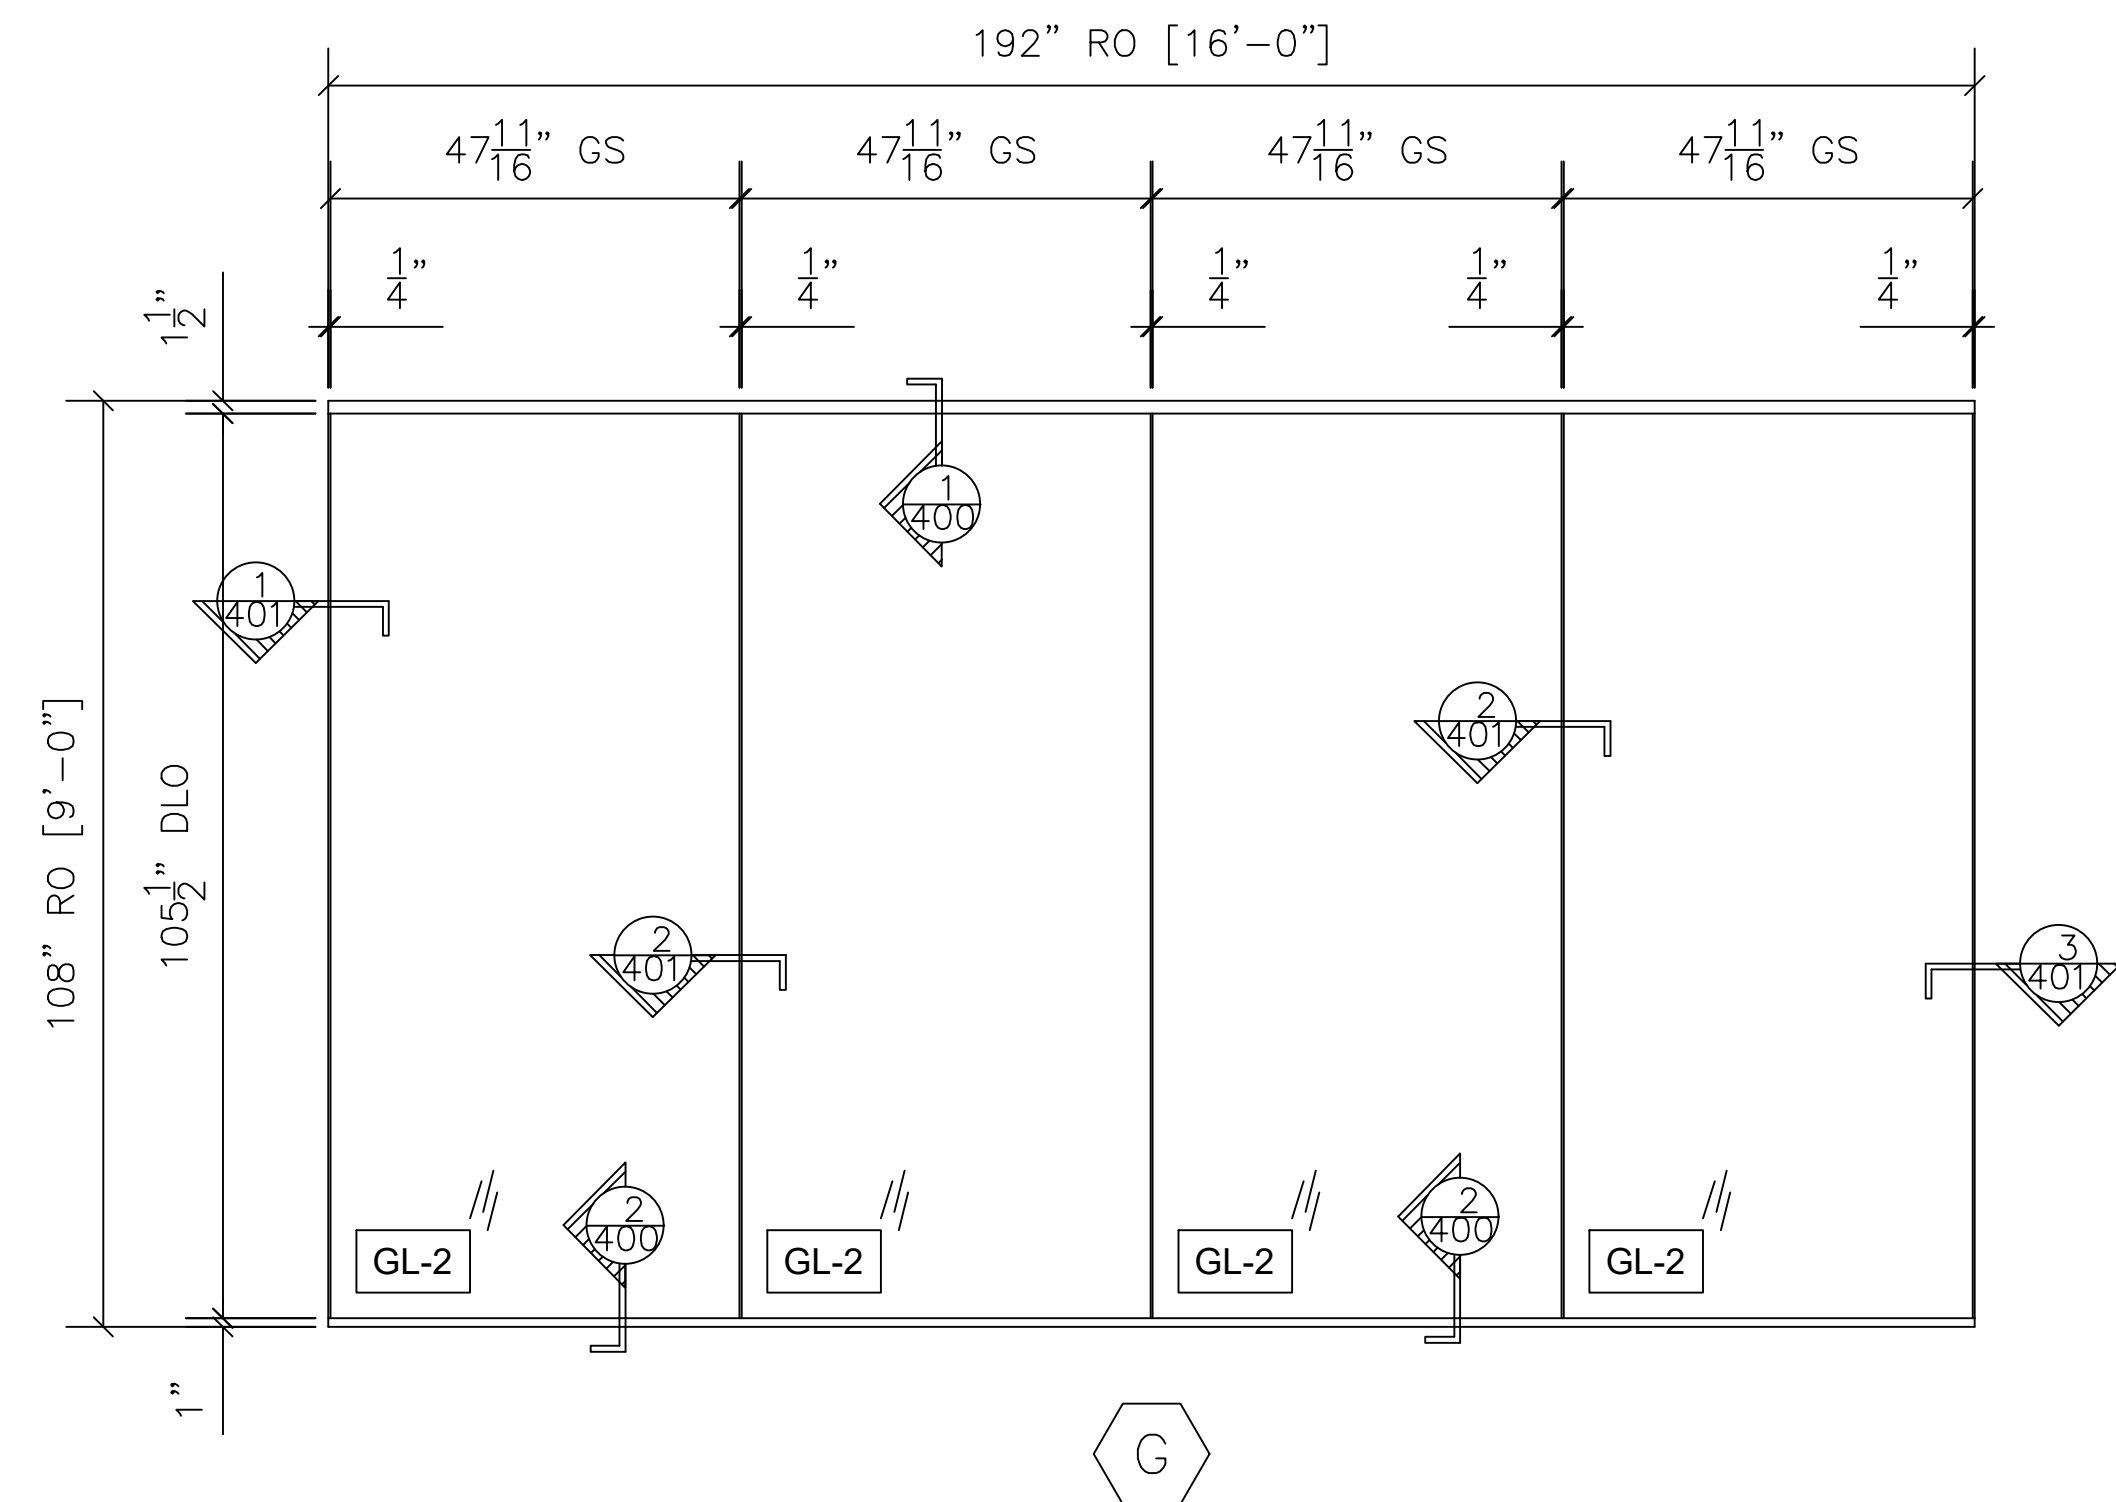

7	GLASS WALL SYSTEM TYPE G ELEVATION		QTY	LOCATION
	CRL U-CHANNEL 1-1/2" X 1" TOP 1" X 1" BOTTOM CHANNEL ARCH. REF.: G/A5.12		1	CONFERENCE 302
			1 TOTAL	

ARCHITECT'S NOTE:
PER THE
MANUFACTURE, ANY DOOR
ABOVE 102" IN HEIGHT
MUST HAVE FULL TOP
AND BOTTOM RAILS,
PATCH FITTINGS ARE NOT
RECOMMENDED BECAUSE
OF SAFETY CONCERNS.

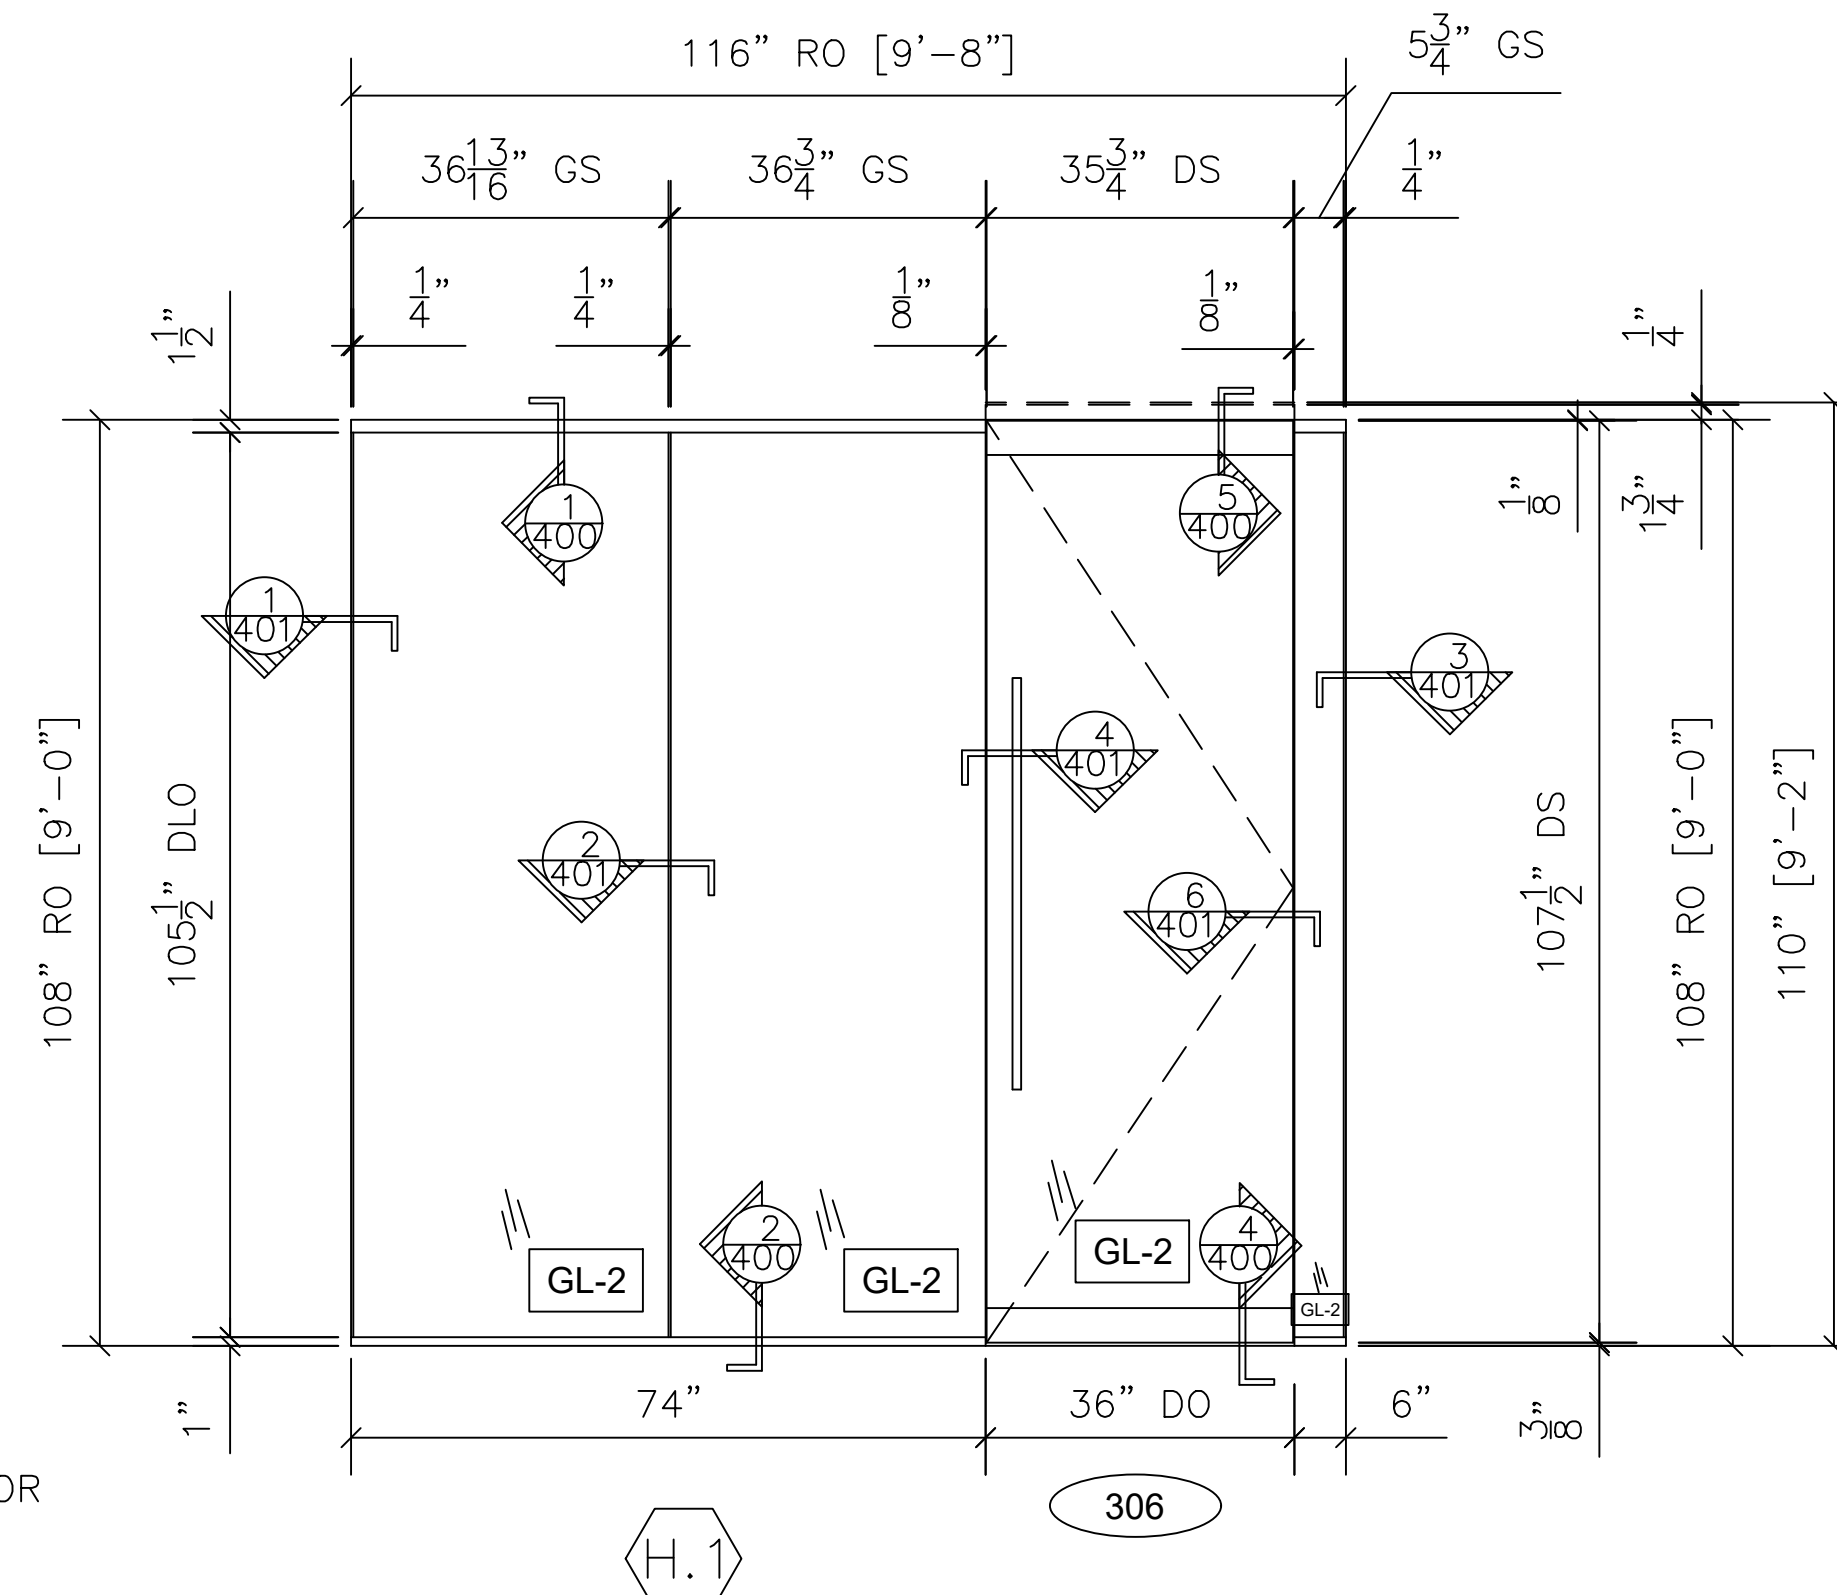

8	GLASS WALL SYSTEM TYPE H.1 ELEVATION	QTY	LOCATION
		1	HUDDLE 306
		1 TOTAL	

NO.	REVISION/ISSUED	DATE
1	1ST SUBMITTAL	2/18/2020

PROJECT NAME & LOCATION:
WORLDWIDE EXPRESS NO TAGS

11300 SWITZER ROAD
OVERLAND PARK, KS 66210

SHEET TITLE:
FRAME ELEVATIONS

GLASS CONTRACTOR:

BUSINESS NAME
ADDRESS LINE 1
ADDRESS LINE 2
(XXX) XXX-XXXX
(XXX) XXX-XXXX

DRAWING BY:

KS DRAFTING & DESIGN, LLC
KYLE SCHNECK
HARRISBURG, PA 17110
KYLE@KSDRAFTINGDESIGNLLC.COM
(717) 228-7114
KSDRAFTINGDESIGNLLC.COM

ARCHITECT:

HOEFER WYSOCKI
11460 TOMAHAWK CREEK PARKWAY, SUITE 400
LEAWOOD, KANSAS 66211
(P): (913) 307-3700
(F): (913) 307-3710

DRAWN BY:
KEVIN VERGARA


CHECKED BY:
KYLE SCHNECK

DATE:
3/6/2020


SHEET:

203

ARCHITECT'S NOTE:
PER THE
MANUFACTURE, ANY DOOR
ABOVE 102" IN HEIGHT
MUST HAVE FULL TOP
AND BOTTOM RAILS,
PATCH FITTINGS ARE NOT
RECOMMENDED BECAUSE
OF SAFETY CONCERNS.

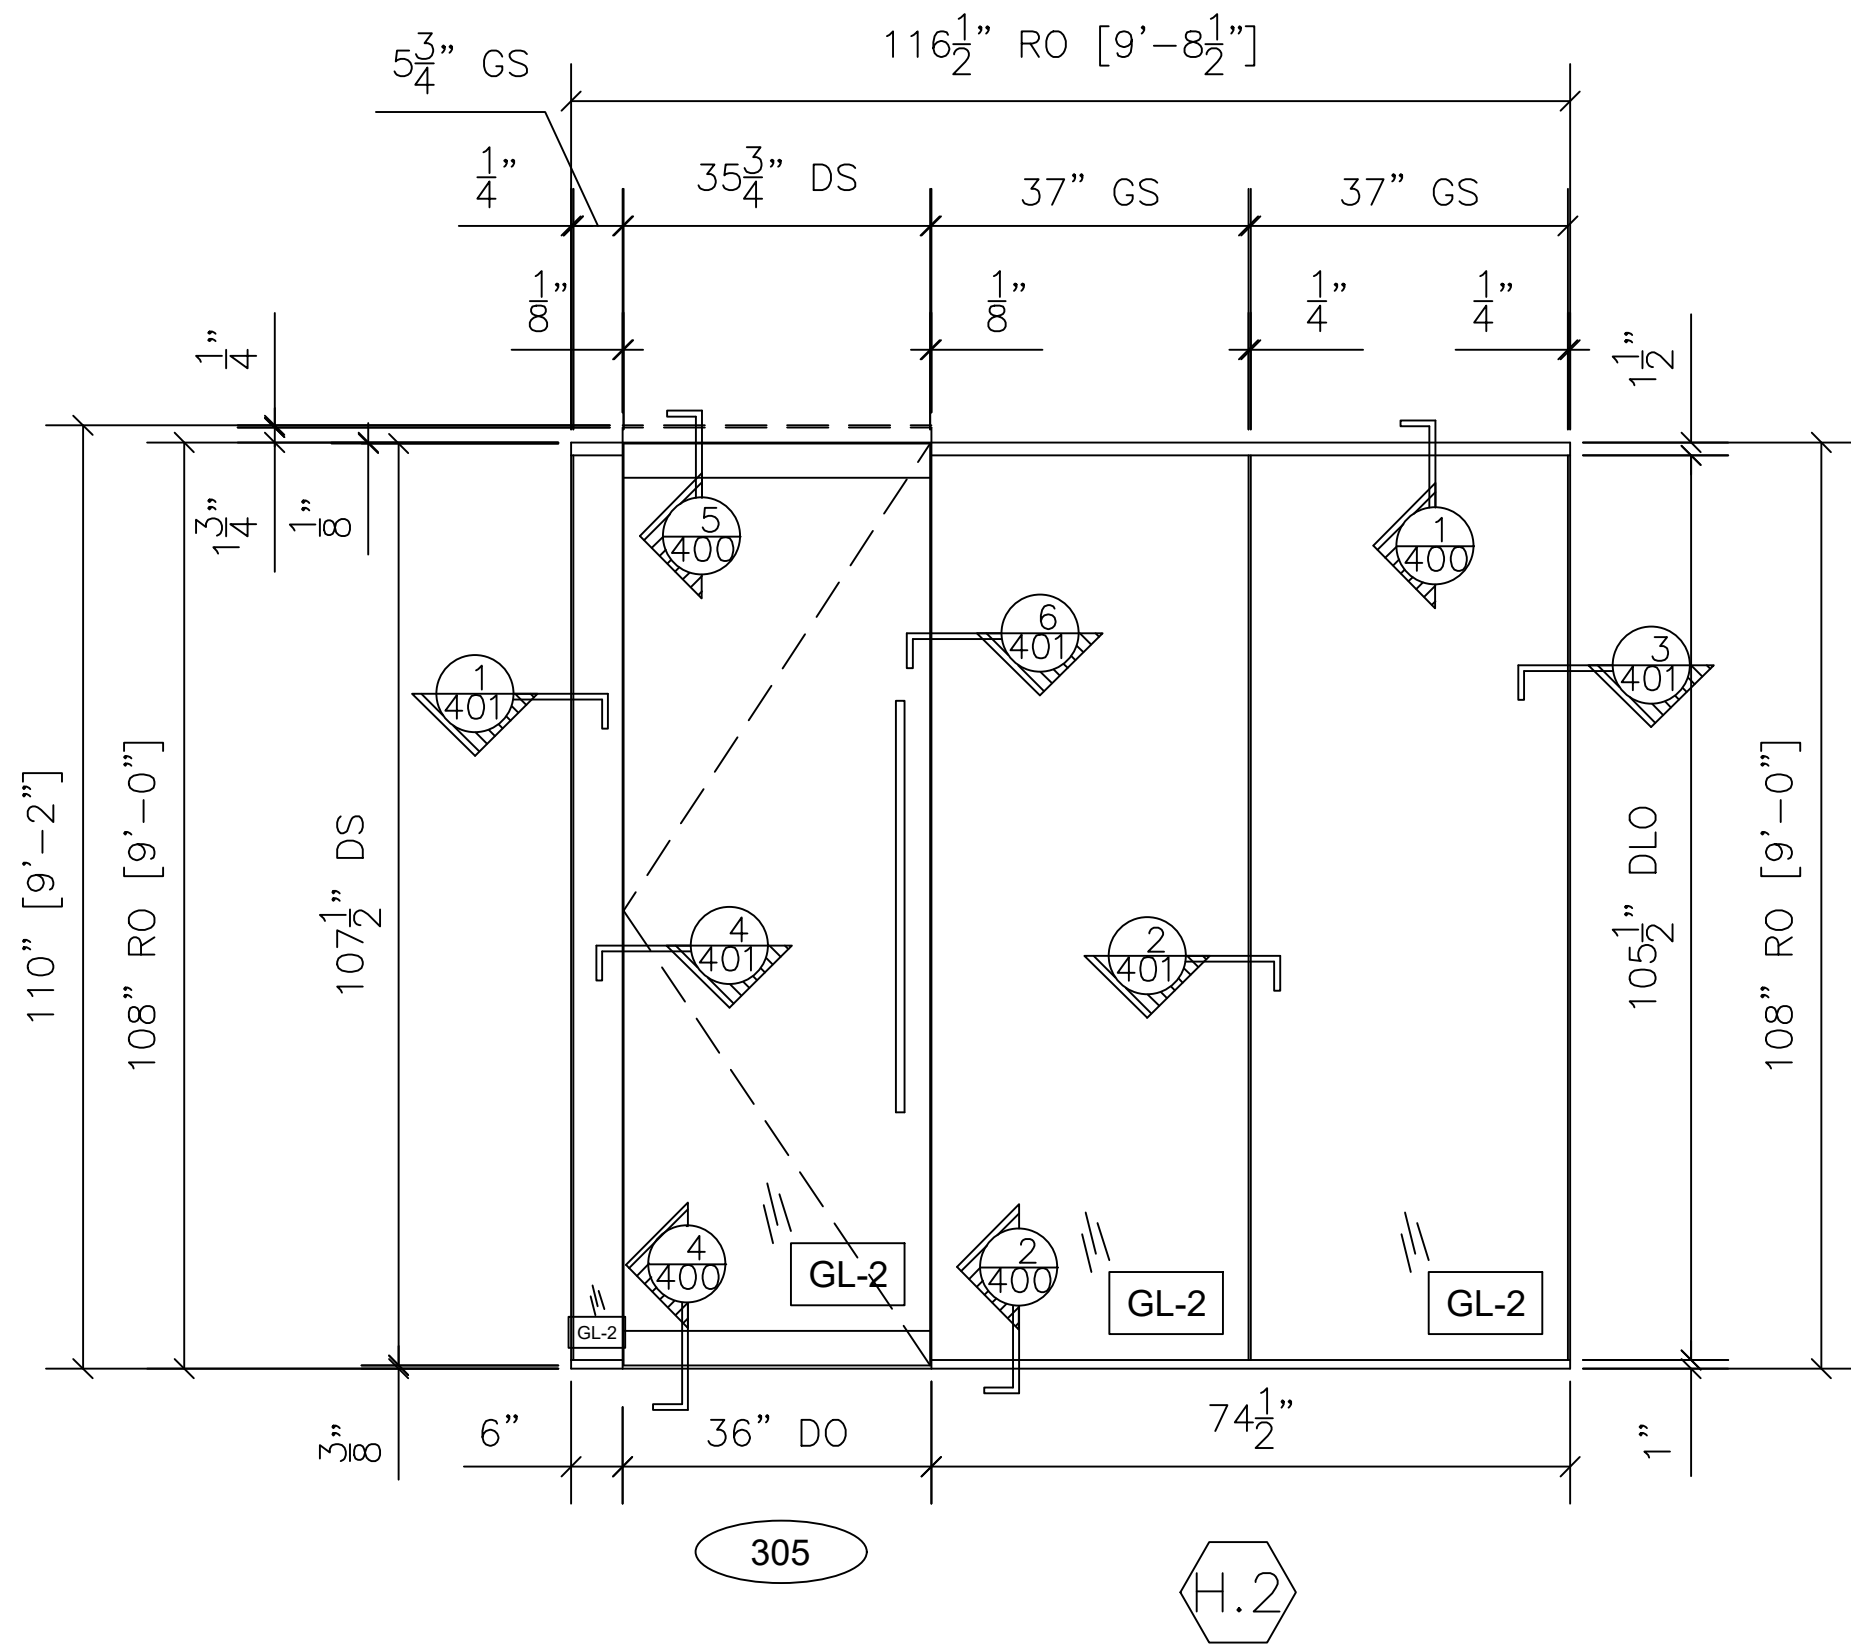


9 GLASS WALL SYSTEM TYPE H.2 ELEVATION		QTY	LOCATION
CRL U-CHANNEL 1-1/2" X 1" TOP		1	HUDDLE 305
1" X 1" BOTTOM CHANNEL			
TOP AND BOTTOM RAILS			
ARCH. REF.: H/A5.12			
1 TOTAL			

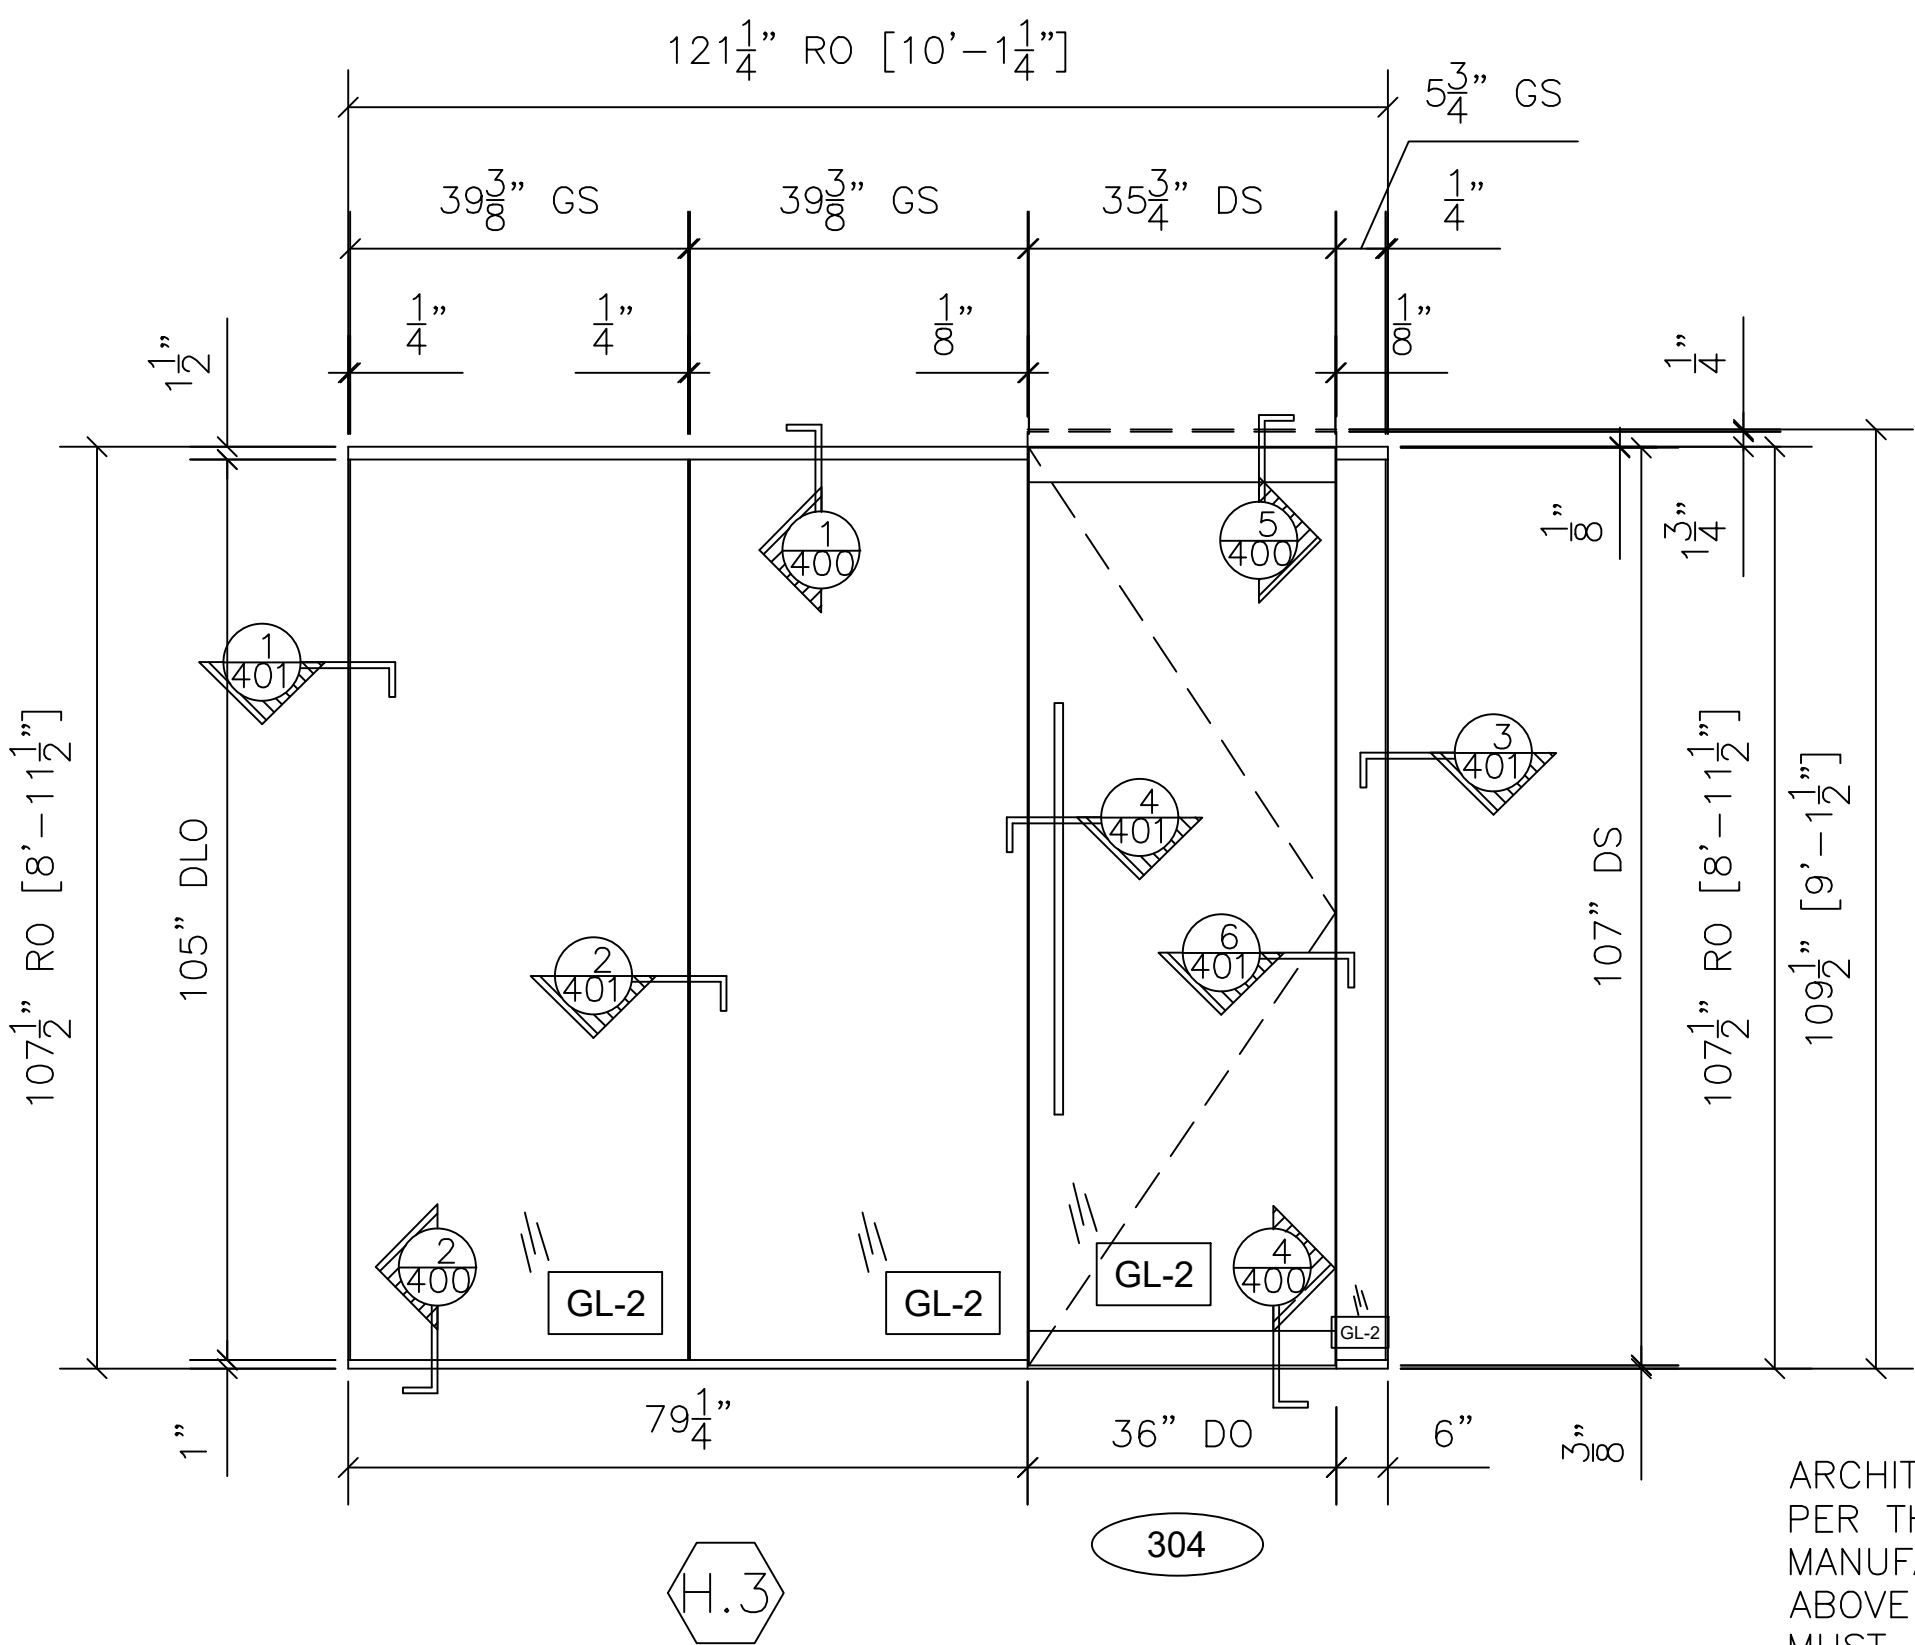


10 GLASS WALL SYSTEM TYPE H.3 ELEVATION		QTY	LOCATION
CRL U-CHANNEL 1-1/2" X 1" TOP		1	HUDDLE 304
1" X 1" BOTTOM CHANNEL			
TOP AND BOTTOM RAILS			
ARCH. REF.: H/A5.12			
1 TOTAL			

ARCHITECT'S NOTE:
PER THE
MANUFACTURE, ANY DOOR
ABOVE 102" IN HEIGHT
MUST HAVE FULL TOP
AND BOTTOM RAILS,
PATCH FITTINGS ARE NOT
RECOMMENDED BECAUSE
OF SAFETY CONCERNS.

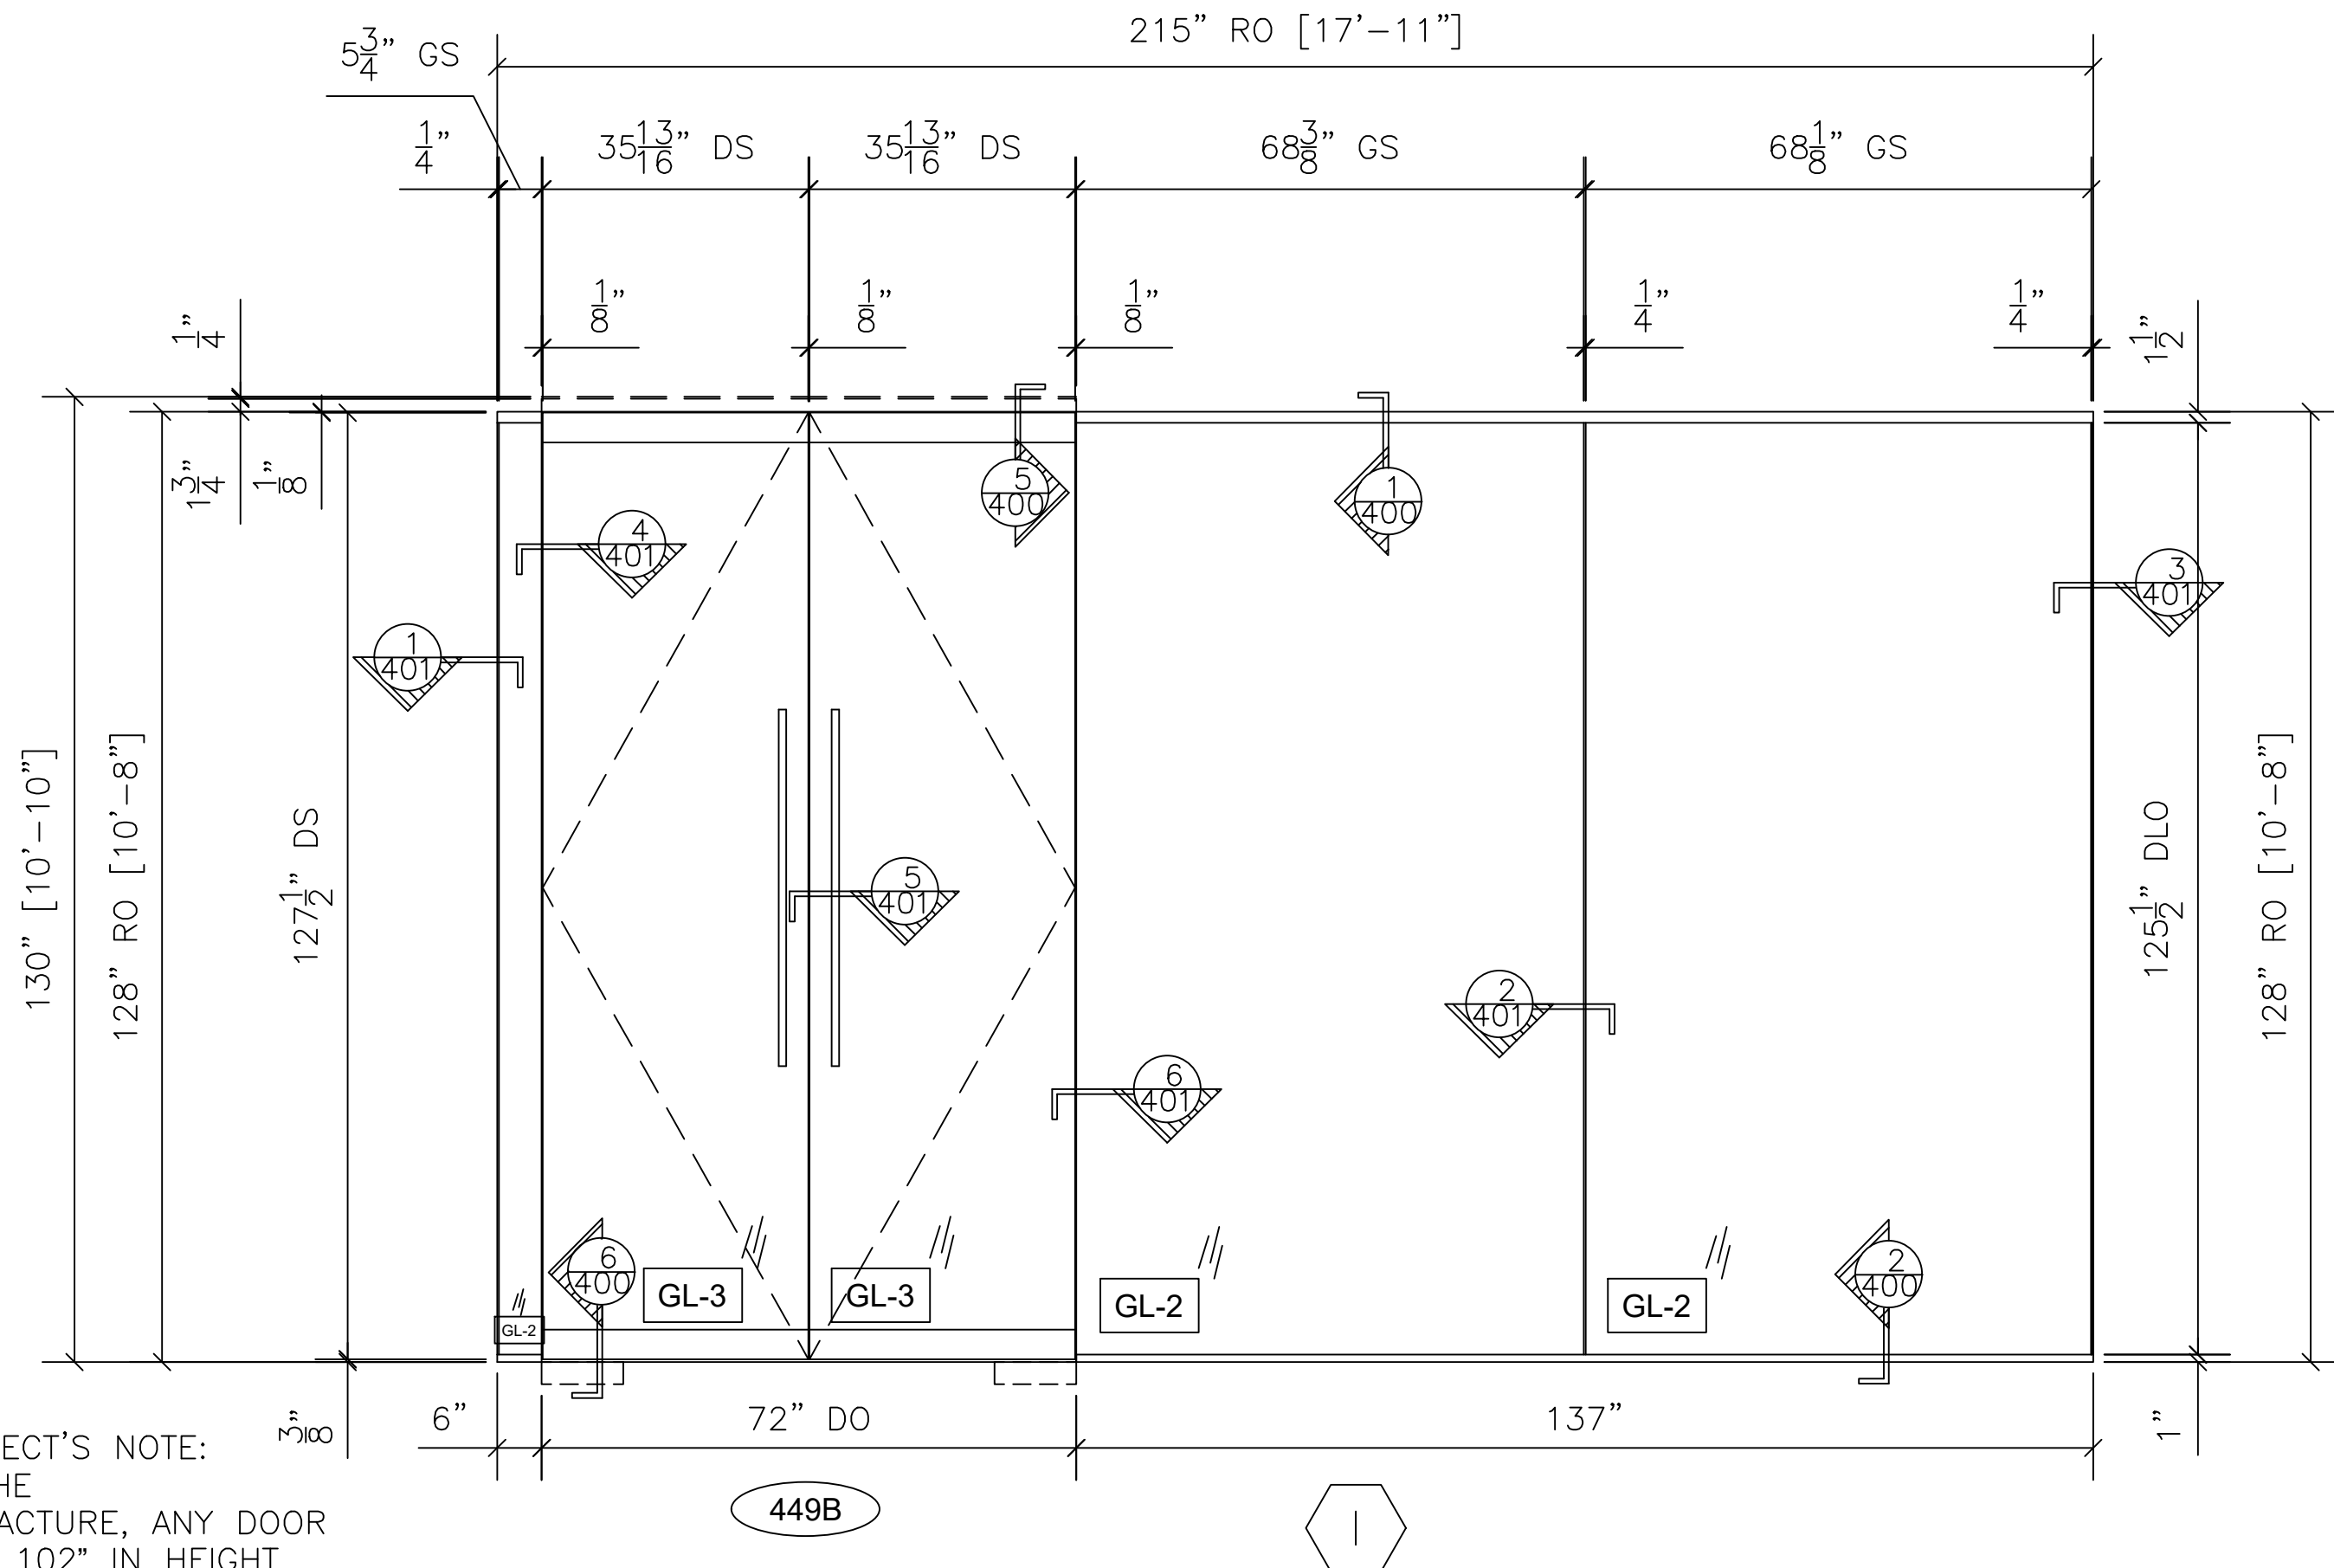

11 GLASS WALL SYSTEM TYPE I ELEVATION		QTY	LOCATION
CRL U-CHANNEL 1-1/2" X 1" TOP		1	RECEPTION 449
1" X 1" BOTTOM CHANNEL			
TOP AND BOTTOM RAILS			
ARCH. REF.: I/A5.12			
1 TOTAL			

ARCHITECT'S NOTE:
PER THE
MANUFACTURE, ANY DOOR
ABOVE 102" IN HEIGHT
MUST HAVE FULL TOP
AND BOTTOM RAILS,
PATCH FITTINGS ARE NOT
RECOMMENDED BECAUSE
OF SAFETY CONCERNS.

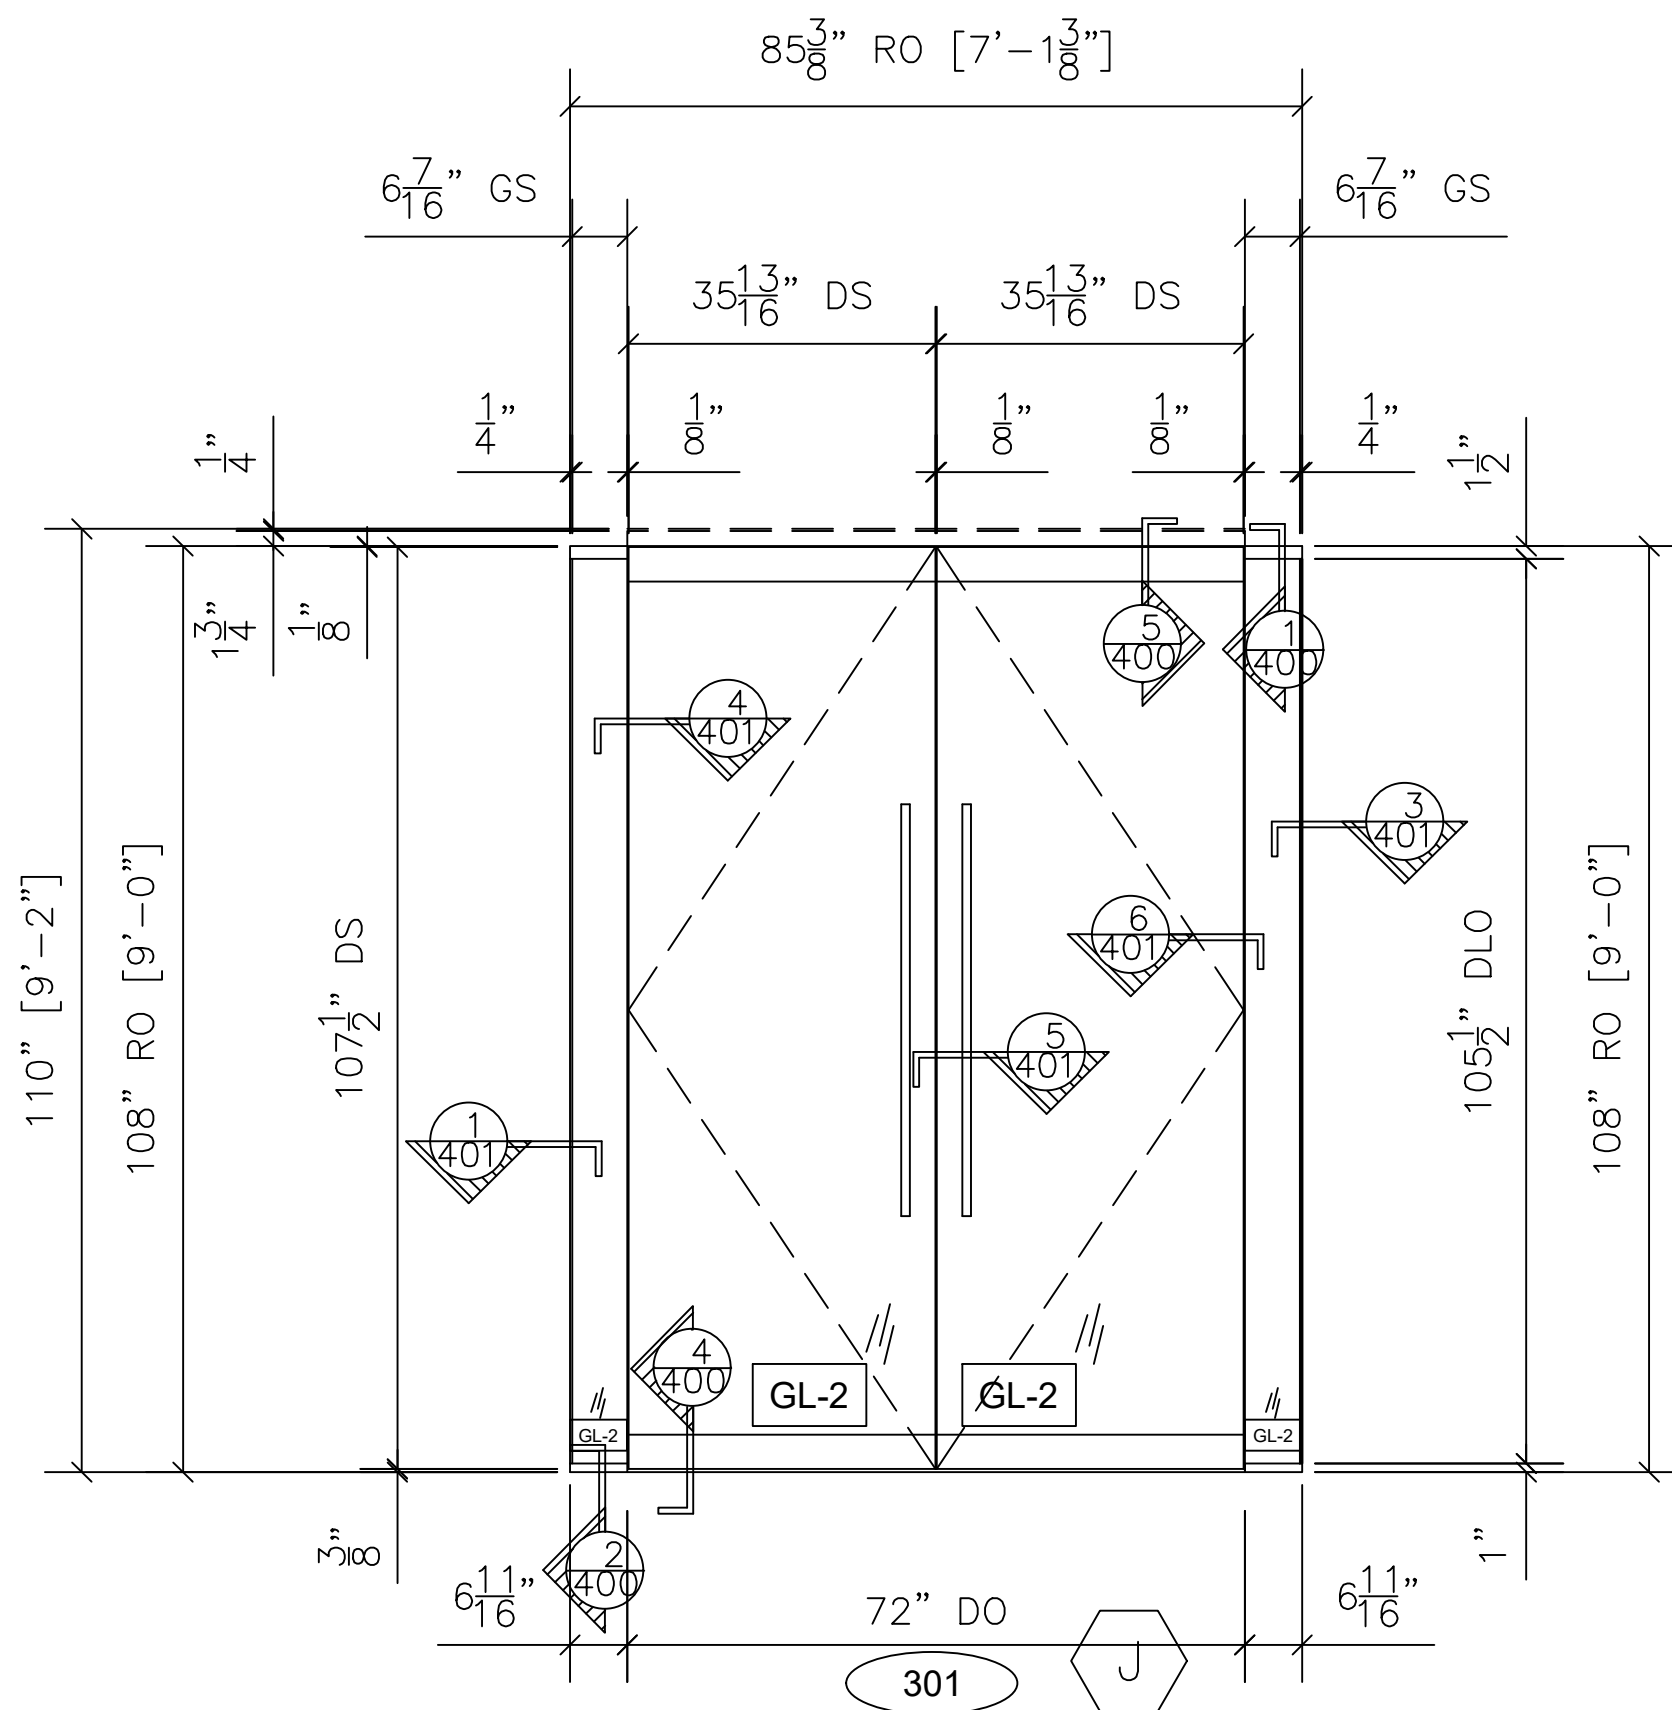

12 GLASS WALL SYSTEM TYPE J ELEVATION		QTY	LOCATION
CRL U-CHANNEL 1-1/2" X 1" TOP		1	RECEPTION 301
1" X 1" BOTTOM CHANNEL			
TOP AND BOTTOM RAILS			
ARCH. REF.: J/A5.12			
1 TOTAL			

ARCHITECT'S NOTE:
PER THE
MANUFACTURE, ANY DOOR
ABOVE 102" IN HEIGHT
MUST HAVE FULL TOP
AND BOTTOM RAILS,
PATCH FITTINGS ARE NOT
RECOMMENDED BECAUSE
OF SAFETY CONCERNS.

NO.	REVISION/ISSUED	DATE
1	1ST SUBMITTAL	2/18/2020

PROJECT NAME & LOCATION:
WORLDWIDE EXPRESS NO TAGS

11300 SWITZER ROAD
OVERLAND PARK, KS 66210
SHEET TITLE:
FRAME ELEVATIONS

GLASS CONTRACTOR:

BUSINESS NAME
ADDRESS LINE 1
ADDRESS LINE 2
(XXX) XXX-XXXX
(XXX) XXX-XXXX

DRAWING BY:

KS DRAFTING & DESIGN, LLC
KYLE SCHNECK
HARRISBURG, PA 17110
KYLE@KSDRAFTINGDESIGNLLC.COM
(717) 228-7114
KSDRAFTINGDESIGNLLC.COM


ARCHITECT:

HOEFER WYSOCKI
11460 TOMAHAWK CREEK PARKWAY, SUITE 400
LEAWOOD, KANSAS 66211
(P): (913) 307-3700
(F): (913) 307-3710

DRAWN BY:
KEVIN VERGARA
CHECKED BY:
KYLE SCHNECK
DATE:
3/6/2020


SHEET:

204

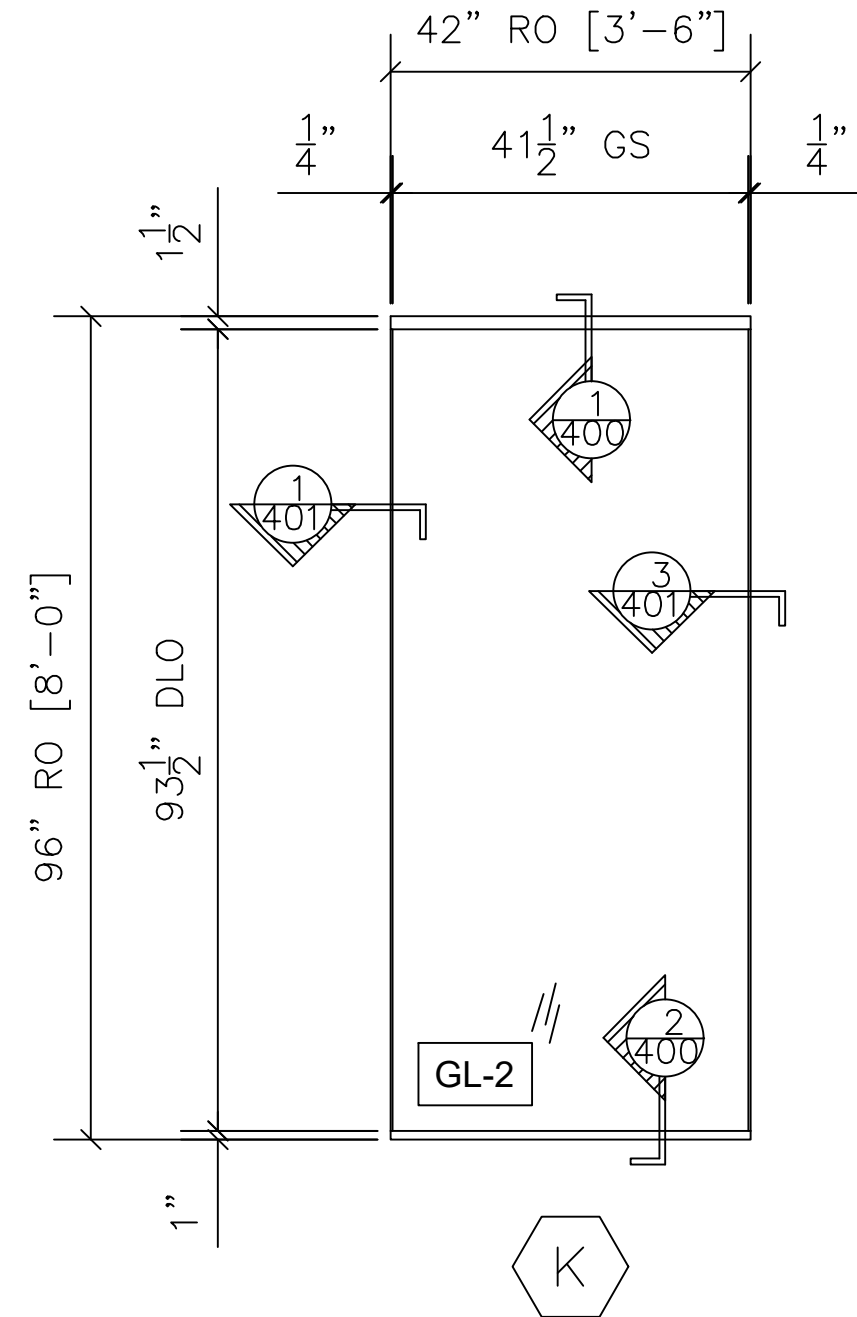


QTY	LOCATION
1	HUDDLE 317
1	OFFICE 319
1	OFFICE 403
1	OFFICE 404
1	OFFICE 405
1	OFFICE 406
1	OFFICE 431
1	OFFICE 432
1	OFFICE 433
1	OFFICE 434
1	OFFICE 435
1	OFFICE 425
1	OFFICE 426
1	OFFICE 427
1	OFFICE 428
1	OFFICE 429
1	OFFICE 430
1	OFFICE 412
1	OFFICE 413
1	OFFICE 414

20 TOTAL

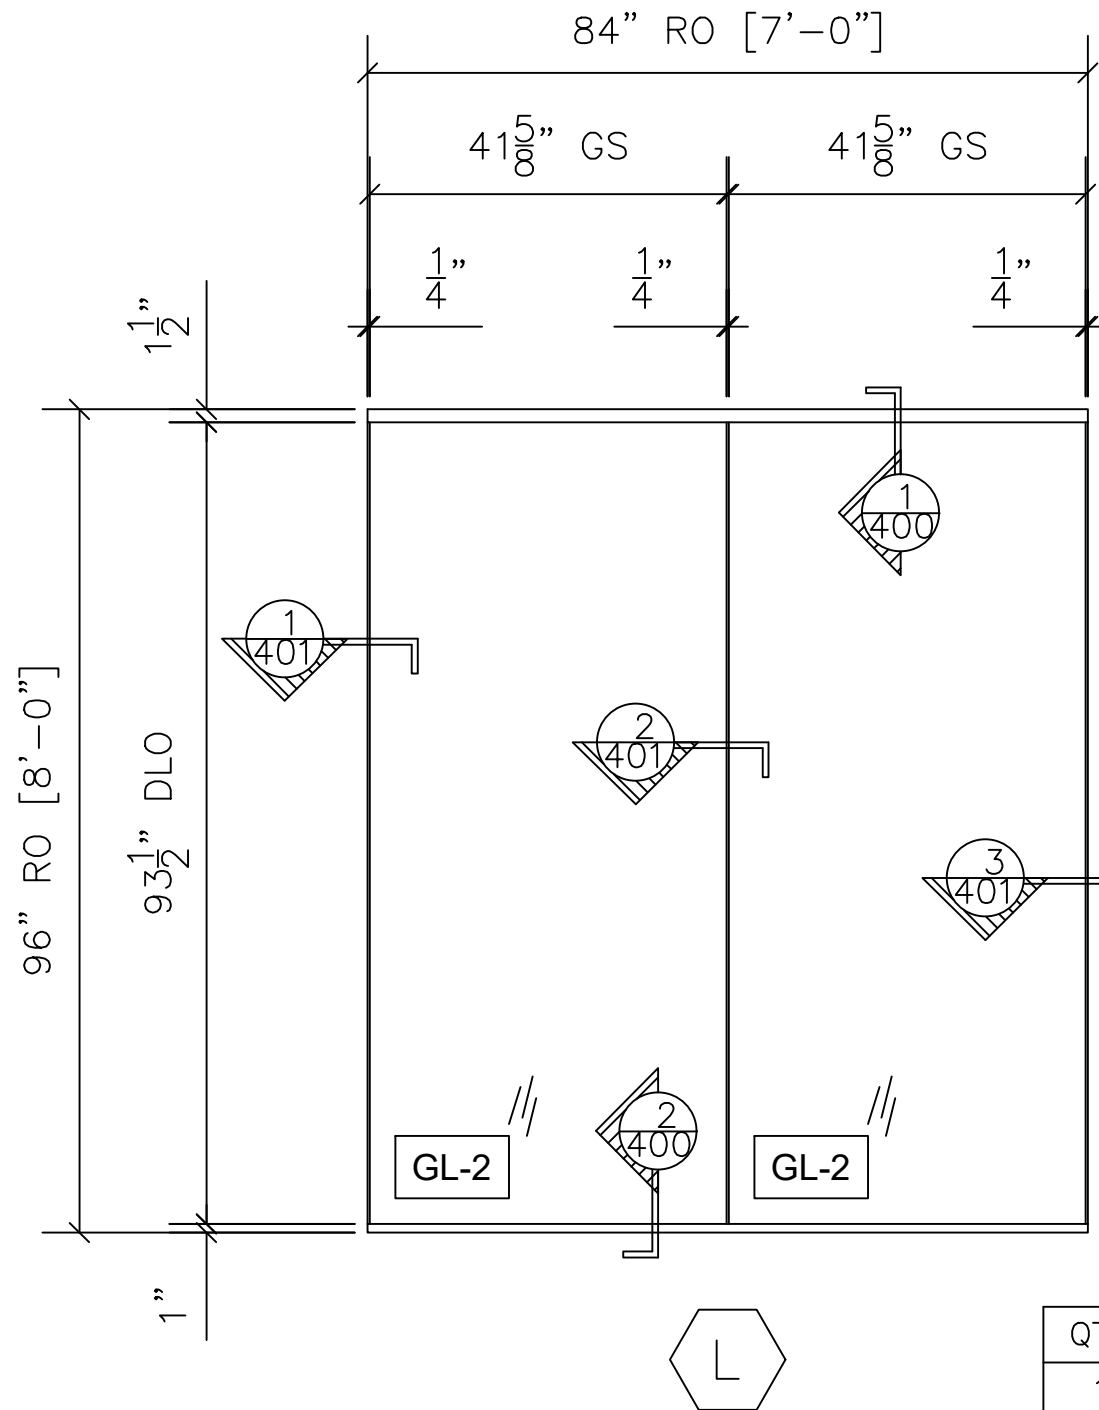


QTY	LOCATION
1	OFFICE 316
1	OFFICE 318
1	OFFICE 320
1	OFFICE 458
1	OFFICE 459
1	HUDDLE 455
1	OFFICE 456
1	OFFICE 457
1	OFFICE 450
1	OFFICE 451
1	HUDDLE 452

11 TOTAL

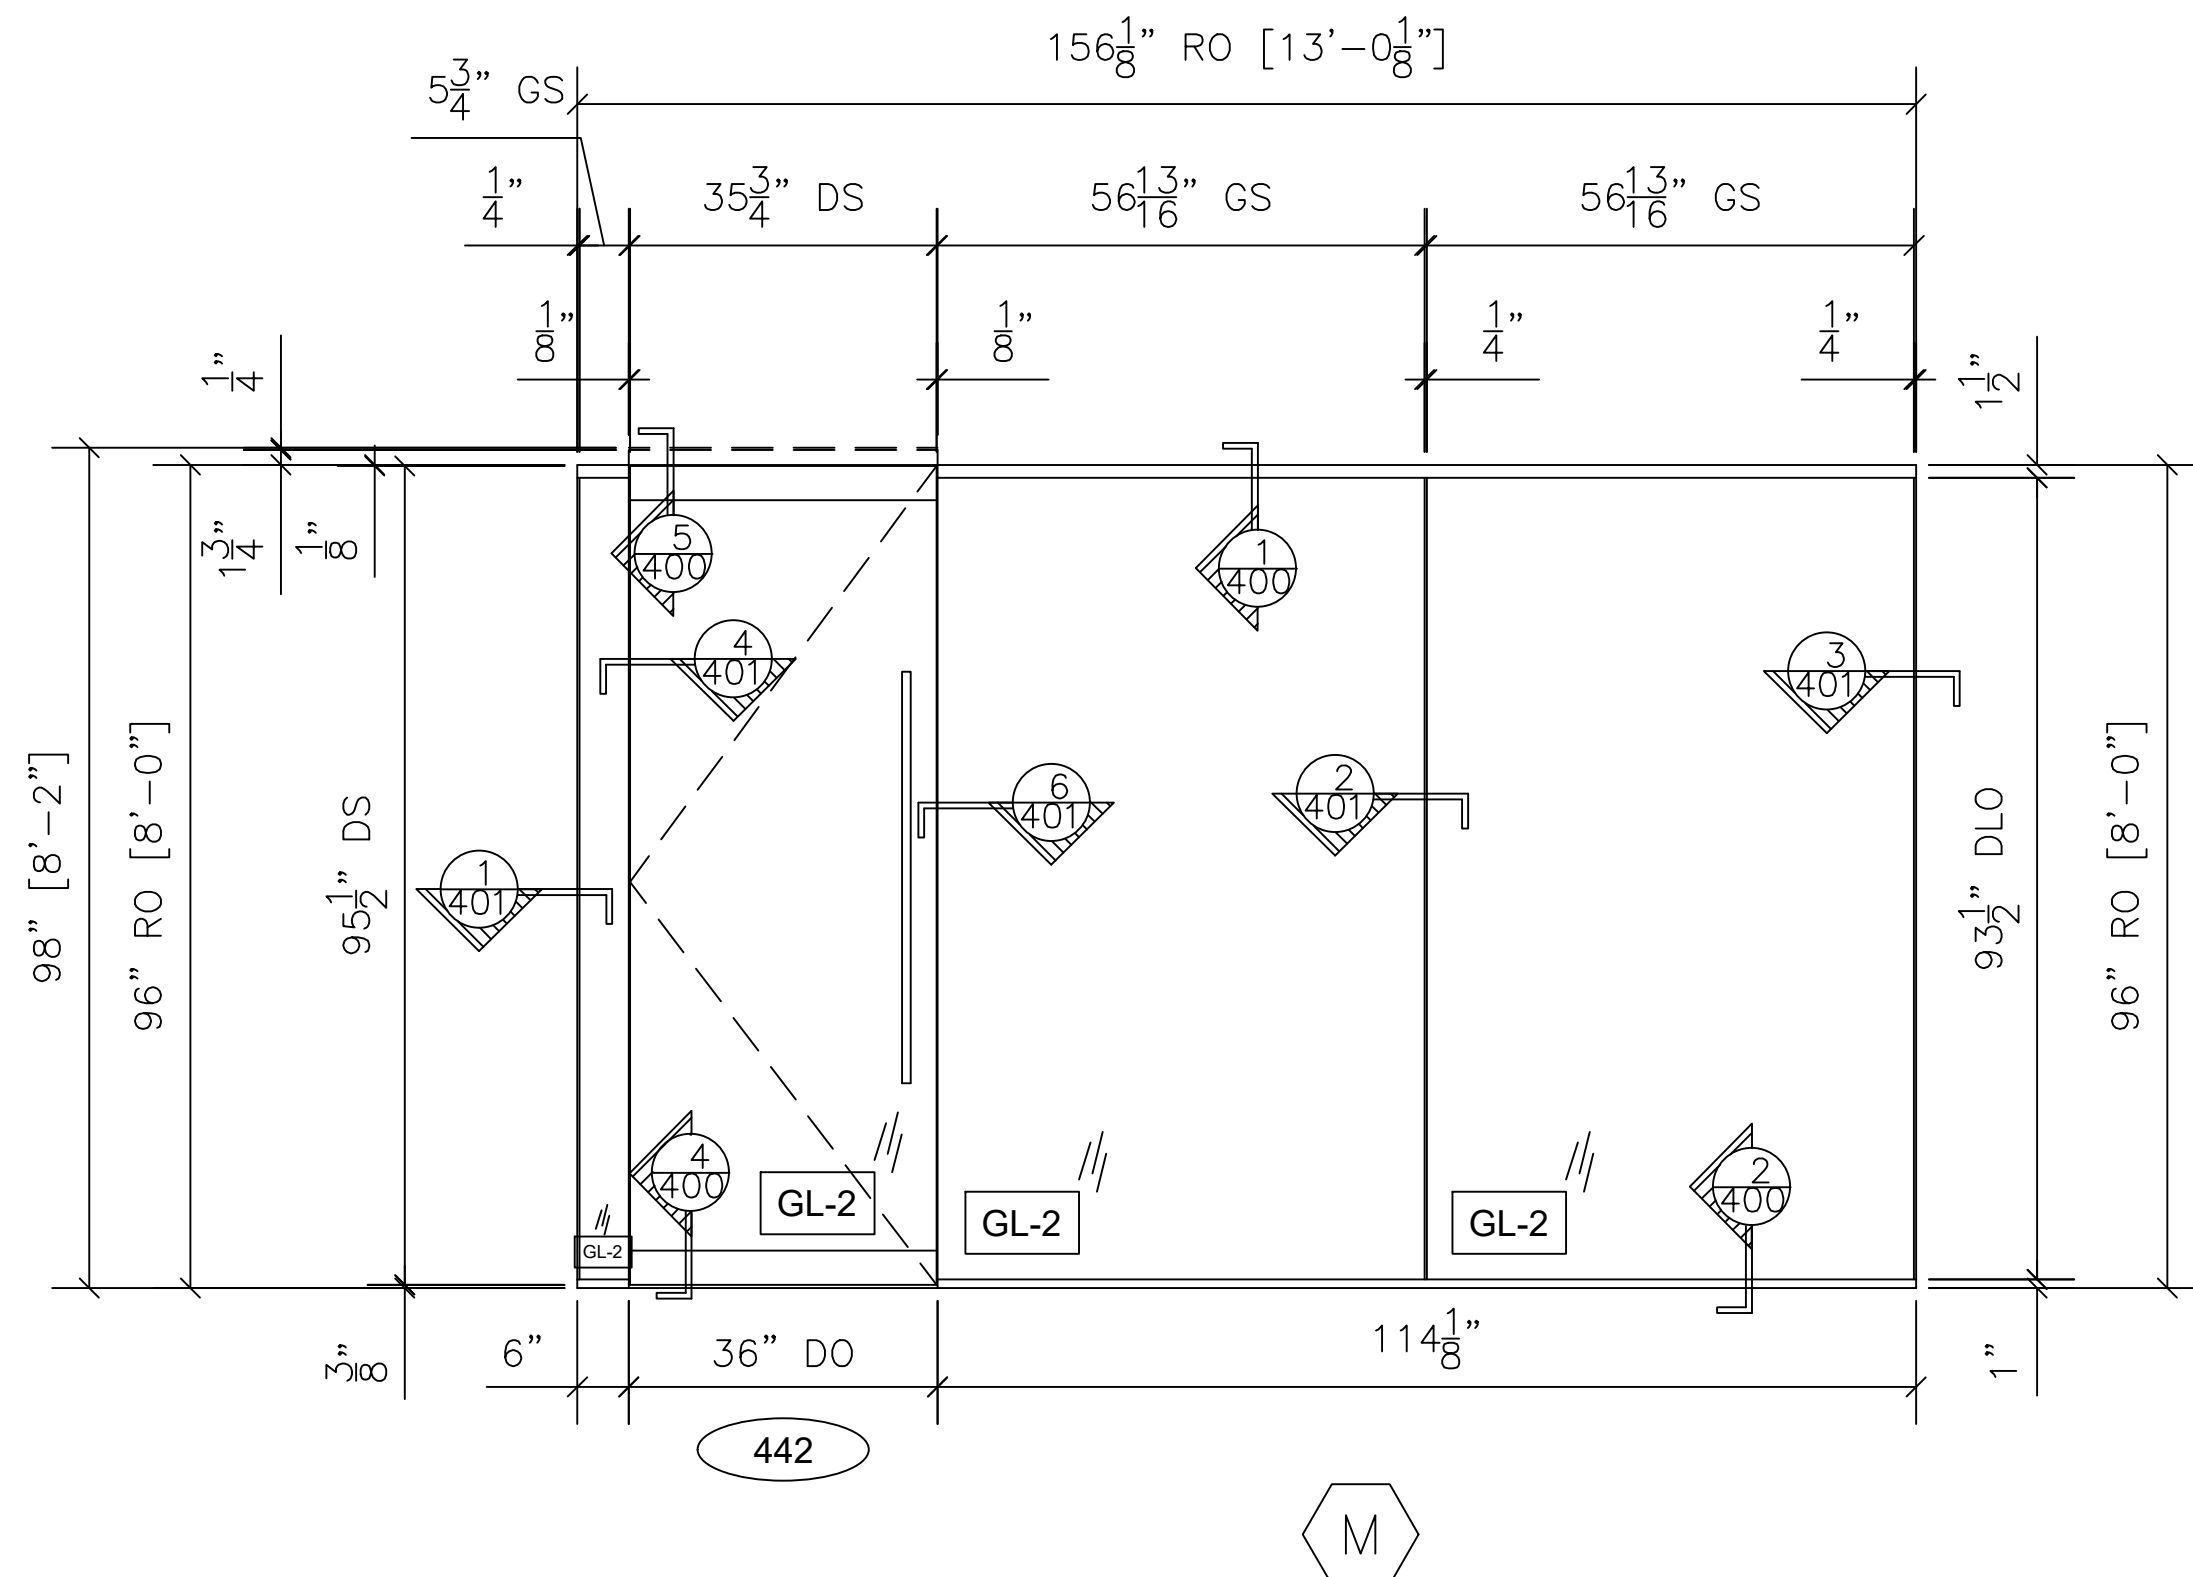

QTY	LOCATION
1	DEMO 442

1 TOTAL

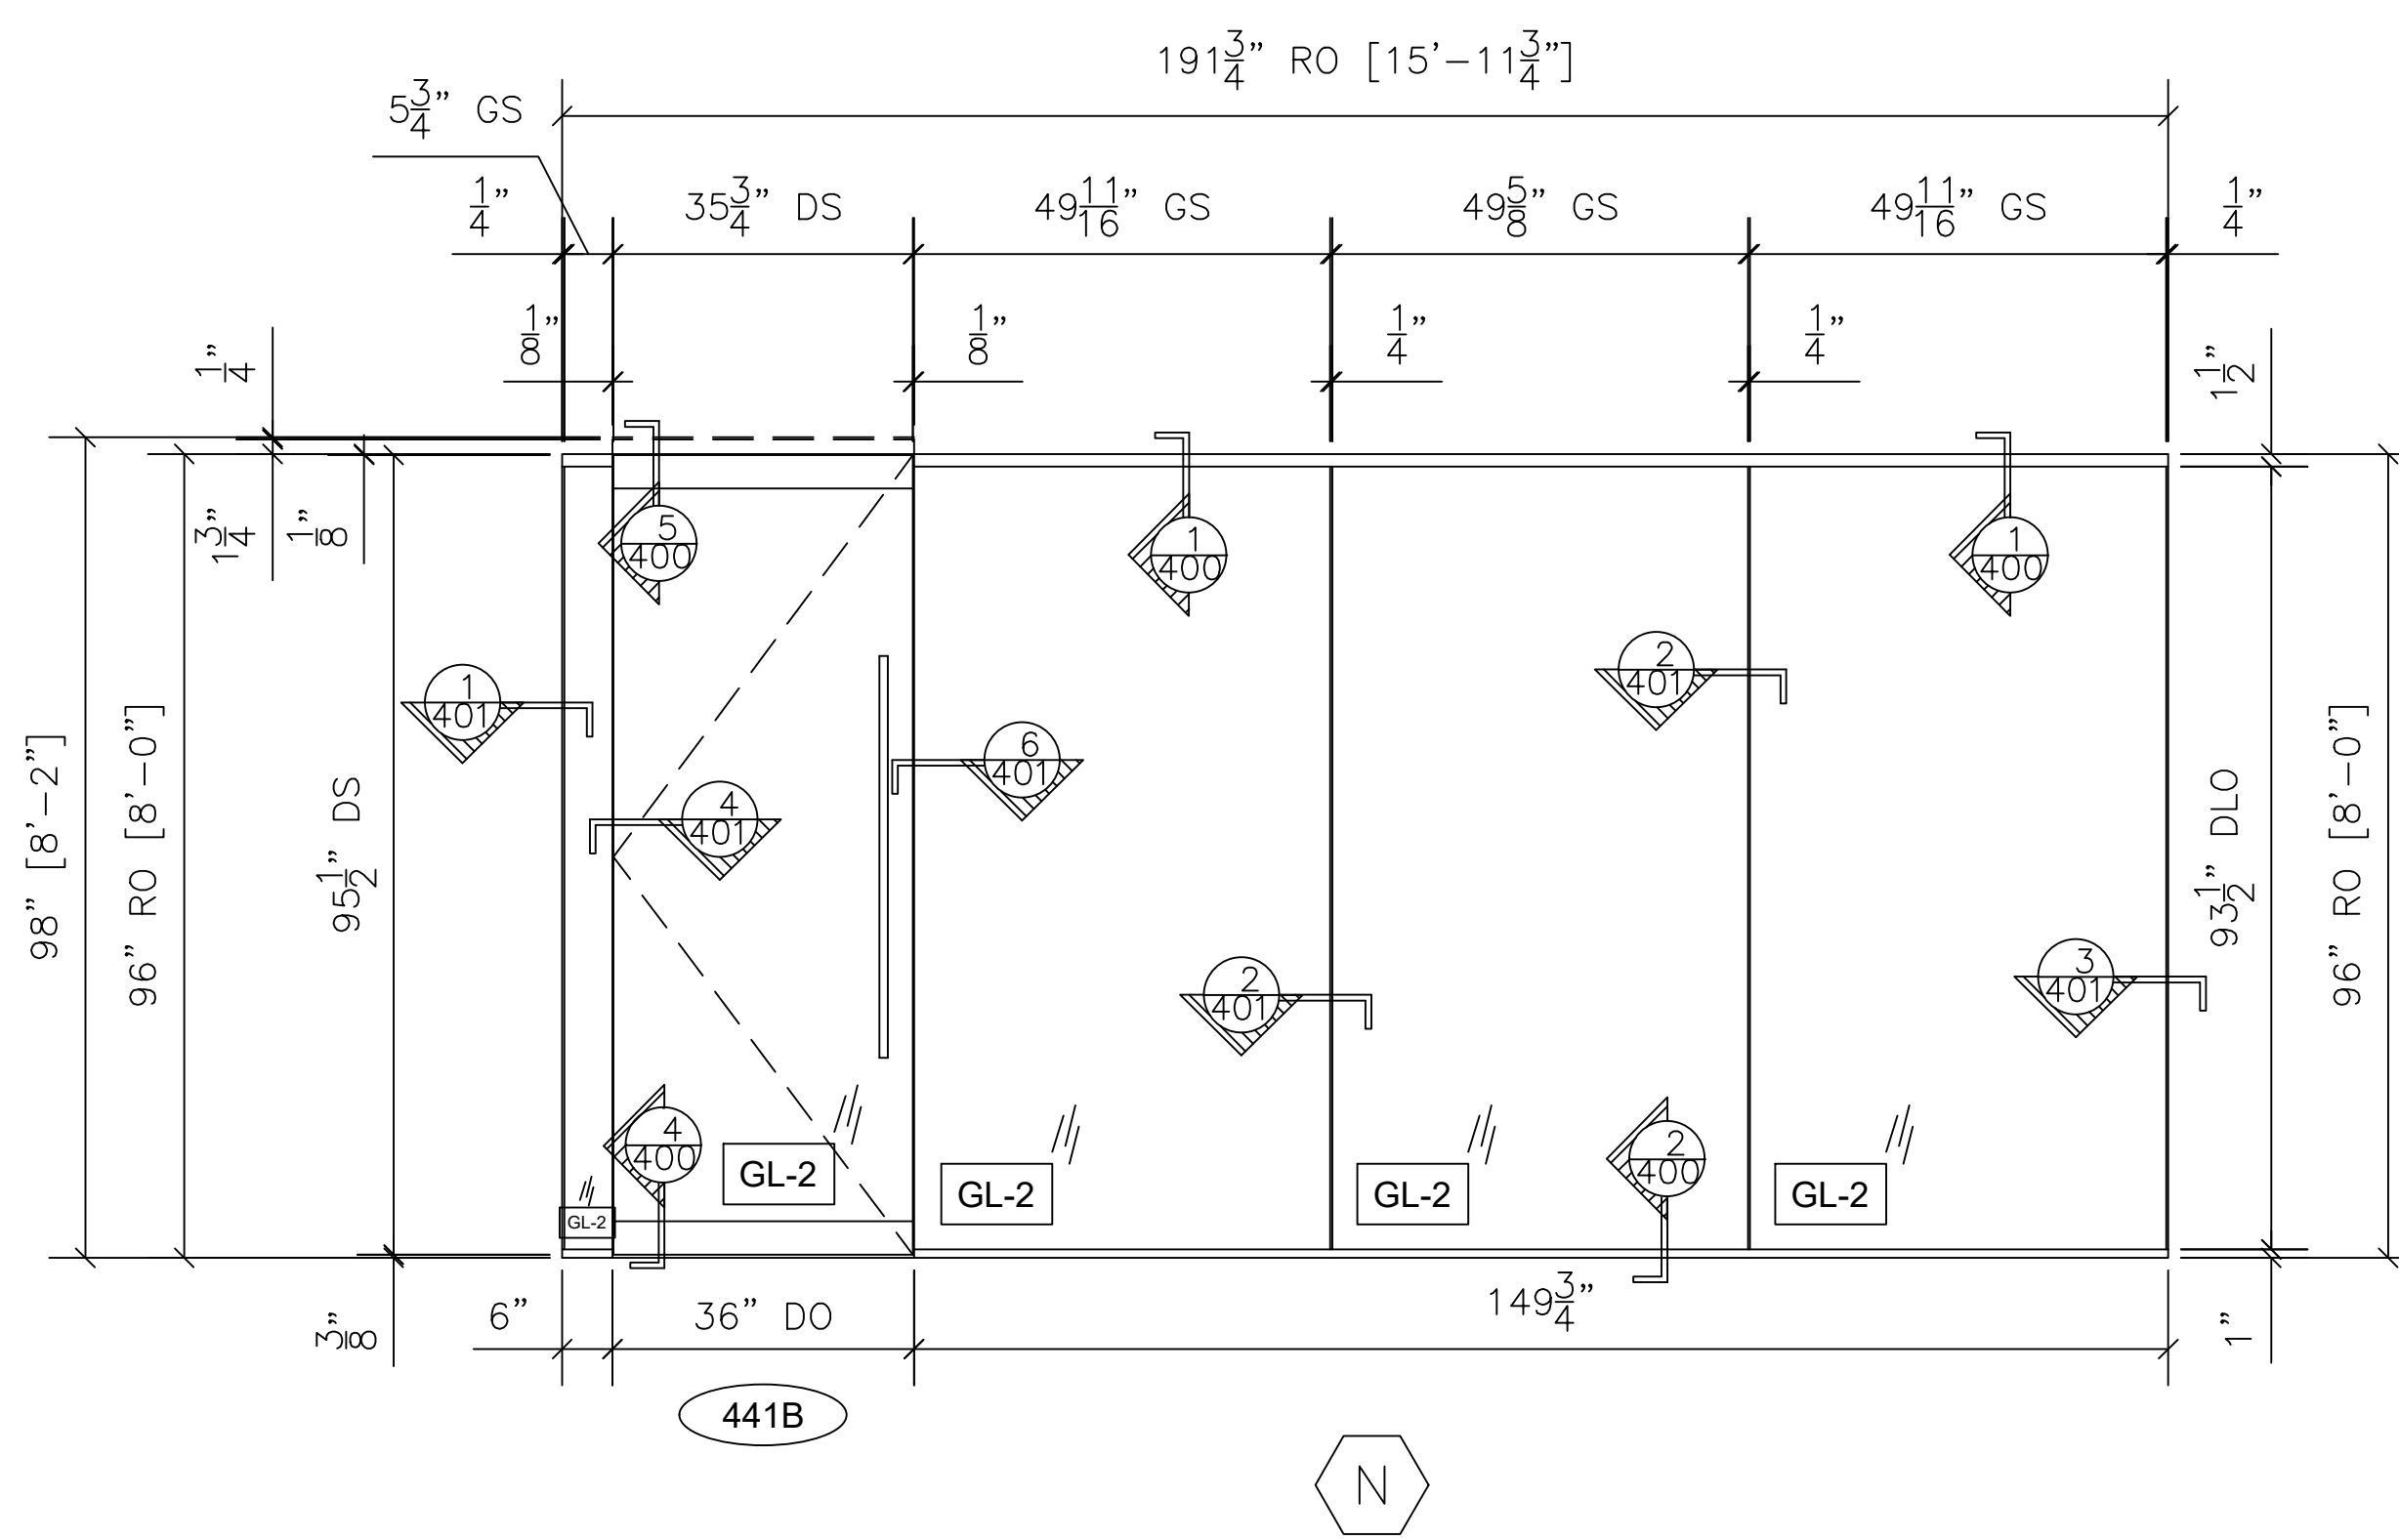

QTY	LOCATION
1	CONFERENCE 441

1 TOTAL

NO.	REVISION/ISSUED	DATE
1	1ST SUBMITTAL	2/18/2020

PROJECT NAME & LOCATION: WORLDWIDE EXPRESS NO TAGS 11300 SWITZER ROAD OVERLAND PARK, KS 66210	SHEET TITLE: FRAME ELEVATIONS
--	----------------------------------


GLASS CONTRACTOR: BUSINESS NAME ADDRESS LINE 1 ADDRESS LINE 2 (XXX) XXX-XXXX (XXX) XXX-XXXX
--

DRAWING BY: KS DRAFTING & DESIGN, LLC KYLE SCHNECK HARRISBURG, PA 17110 KYLE@KSDRAFTINGDESIGNLLC.COM (717) 228-7114 KSDRAFTINGDESIGNLLC.COM


ARCHITECT: HOEFER WYSOCKI 11460 TOMAHAWK CREEK PARKWAY, SUITE 400 LEAWOOD, KANSAS 66211 (P): (913) 307-3700 (F): (913) 307-3710
--

--


DRAWN BY: KEVIN VERGARA	SHEET:
CHECKED BY: KYLE SCHNECK	205
DATE: 3/6/2020	

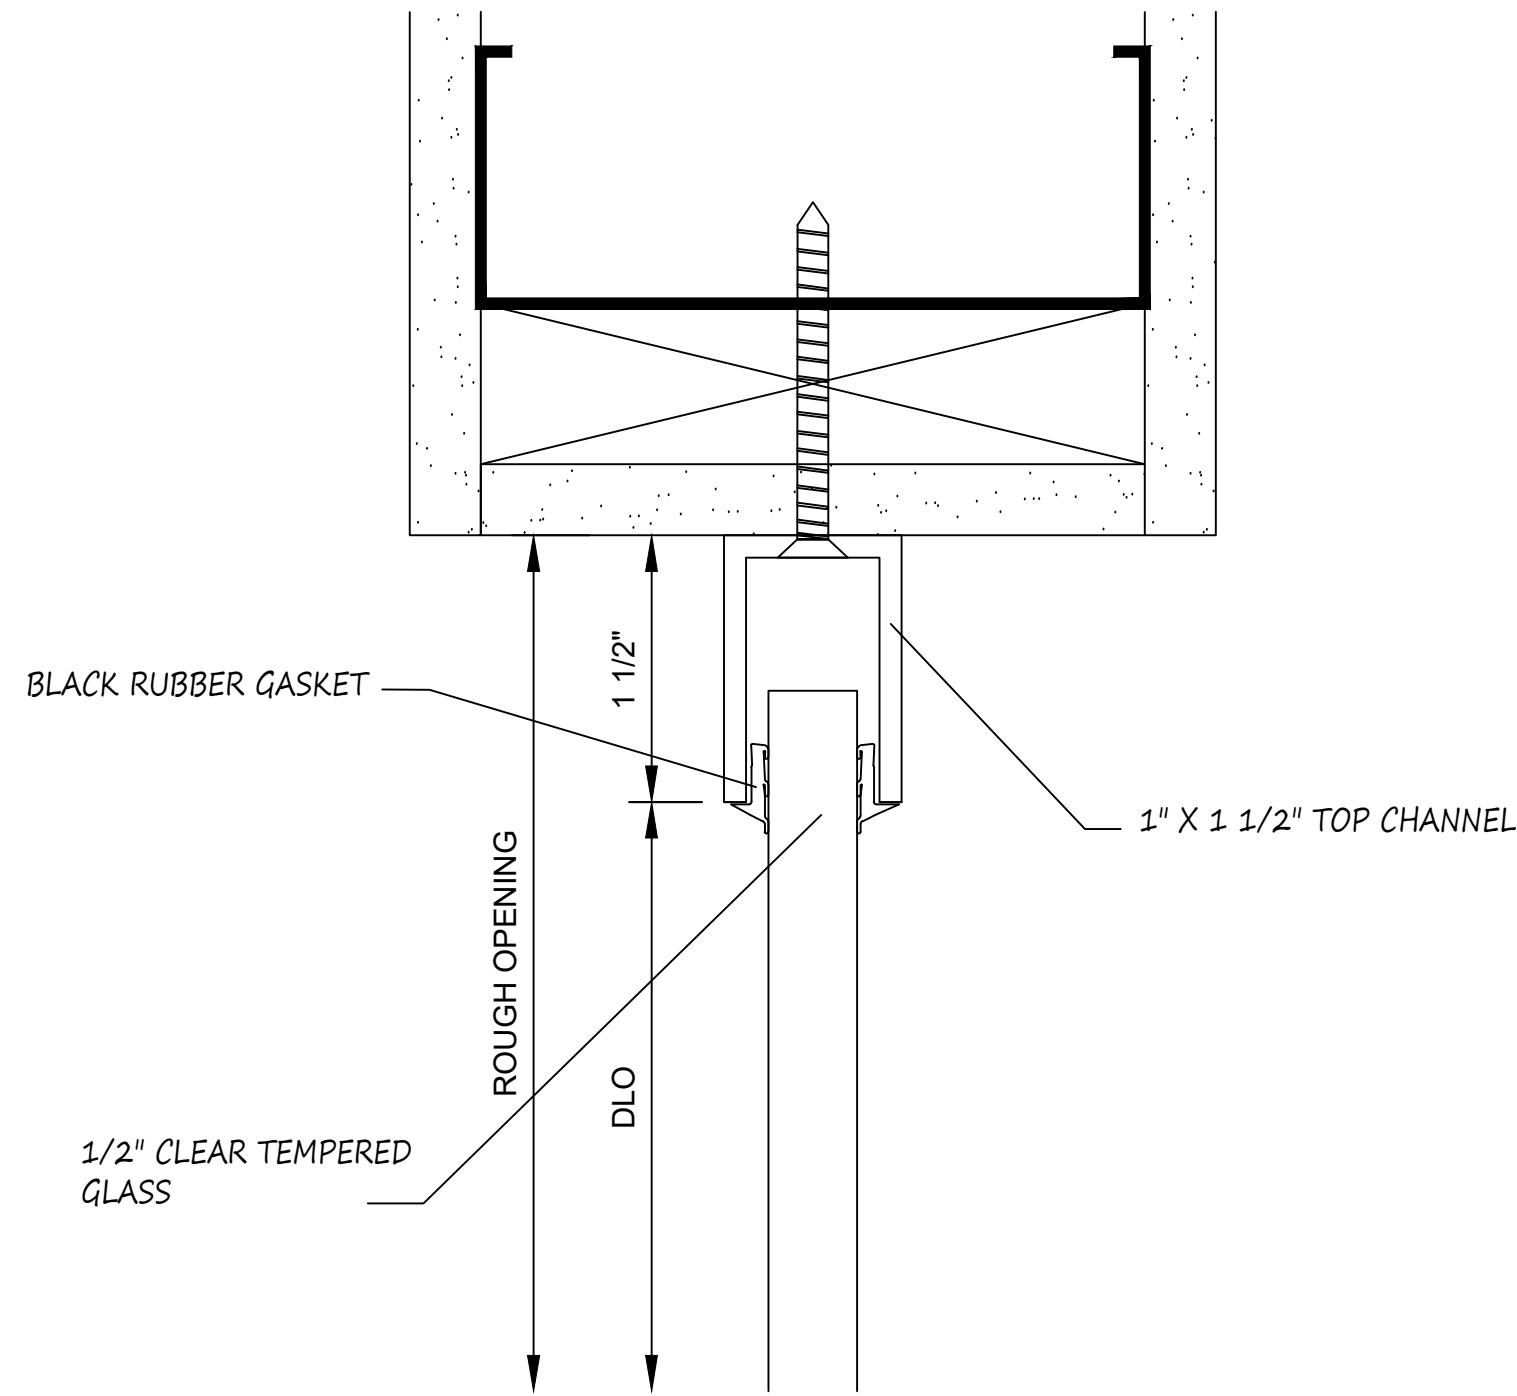

1 SECTION CUT
@ SIDELIGHT HEAD

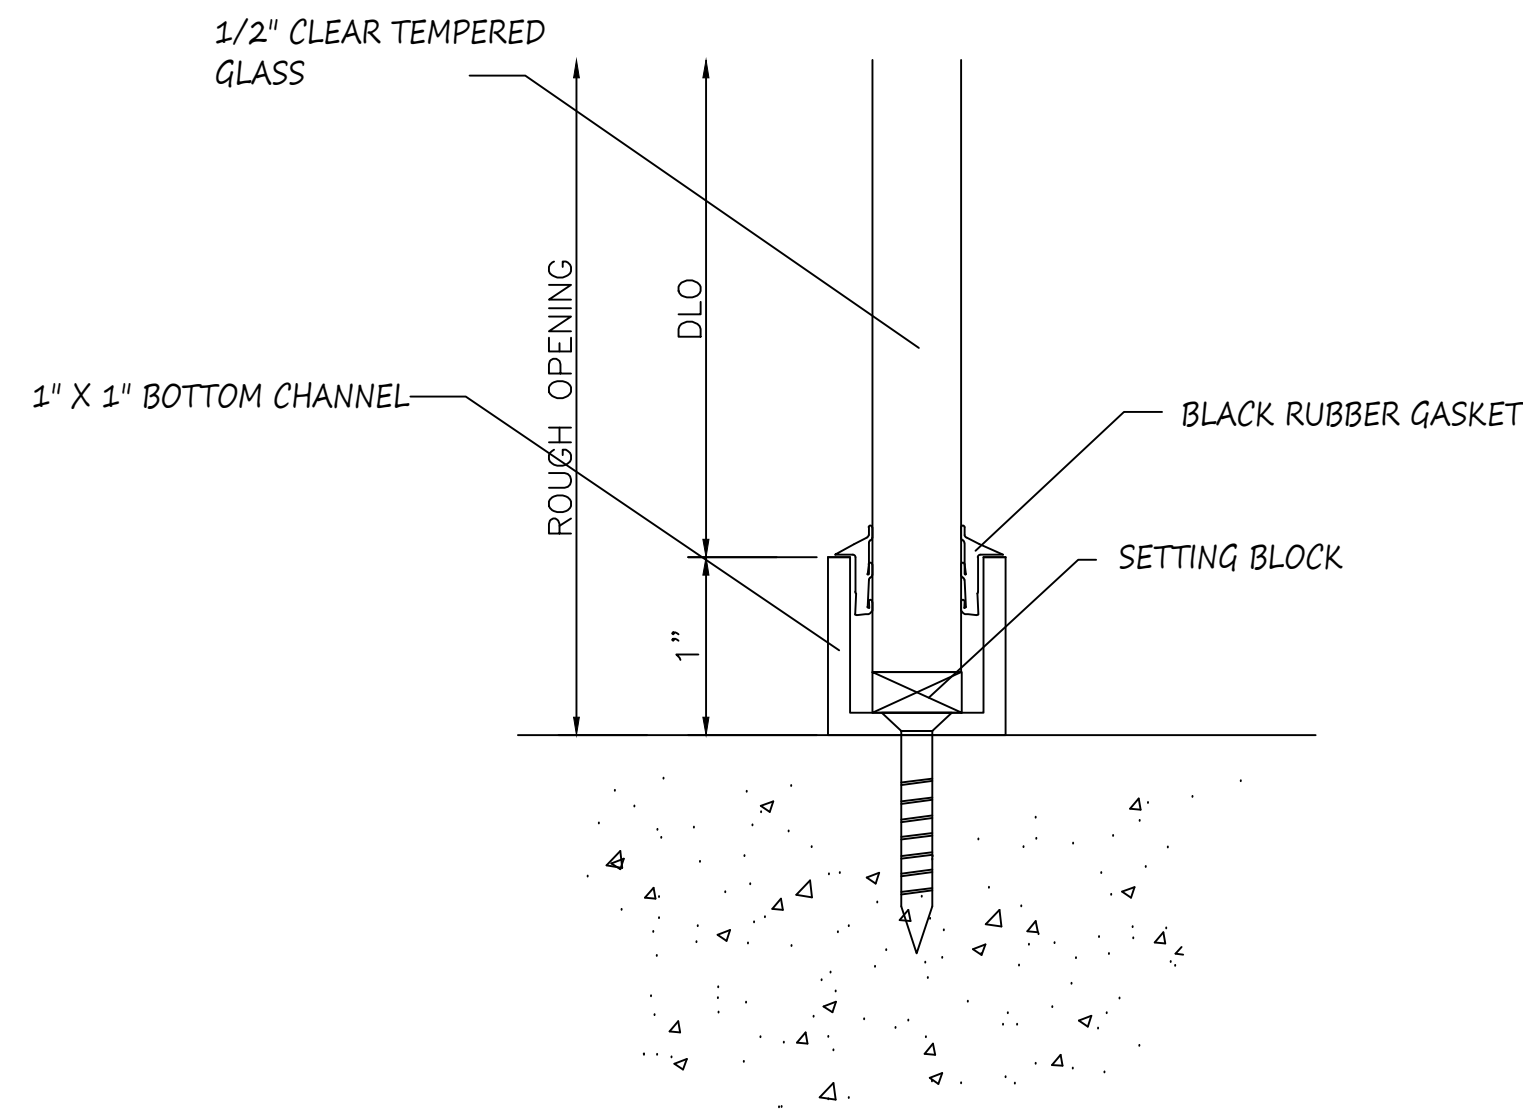


2 SECTION CUT
@ SIDELIGHT SILL

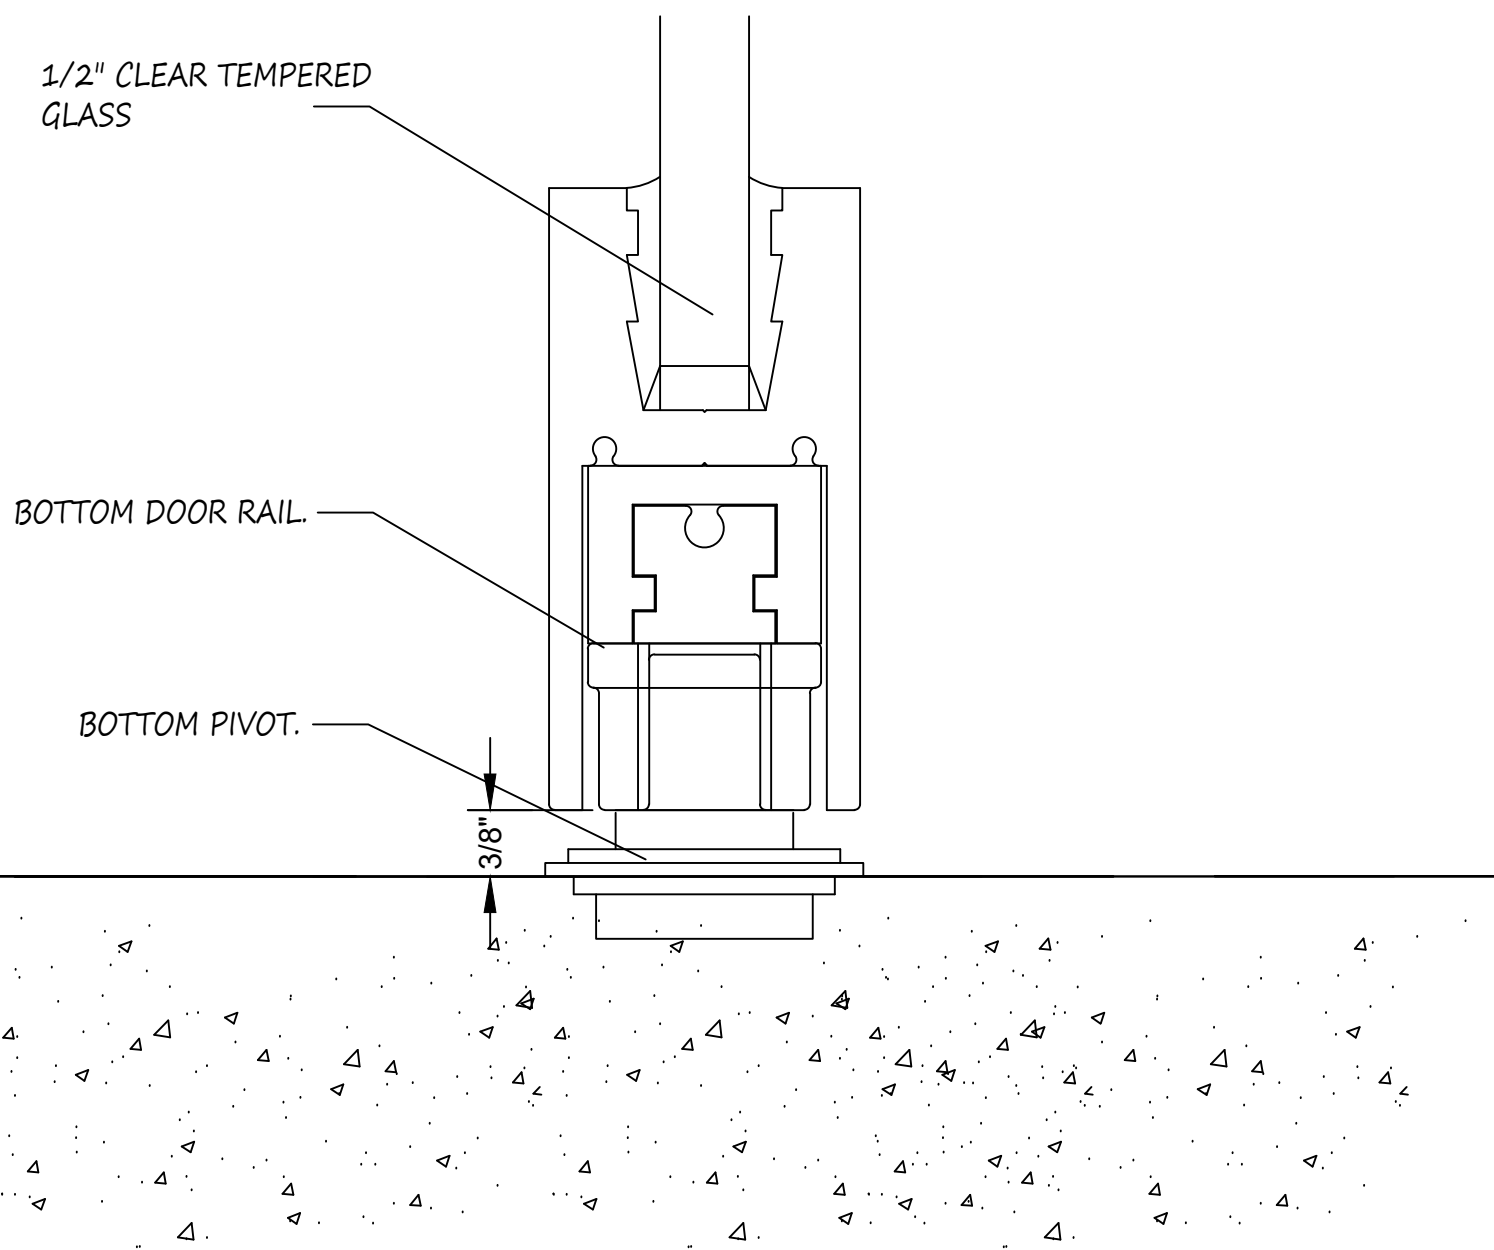


3 NOT USED

4 SECTION CUT
@ DOOR BOTTOM RAIL

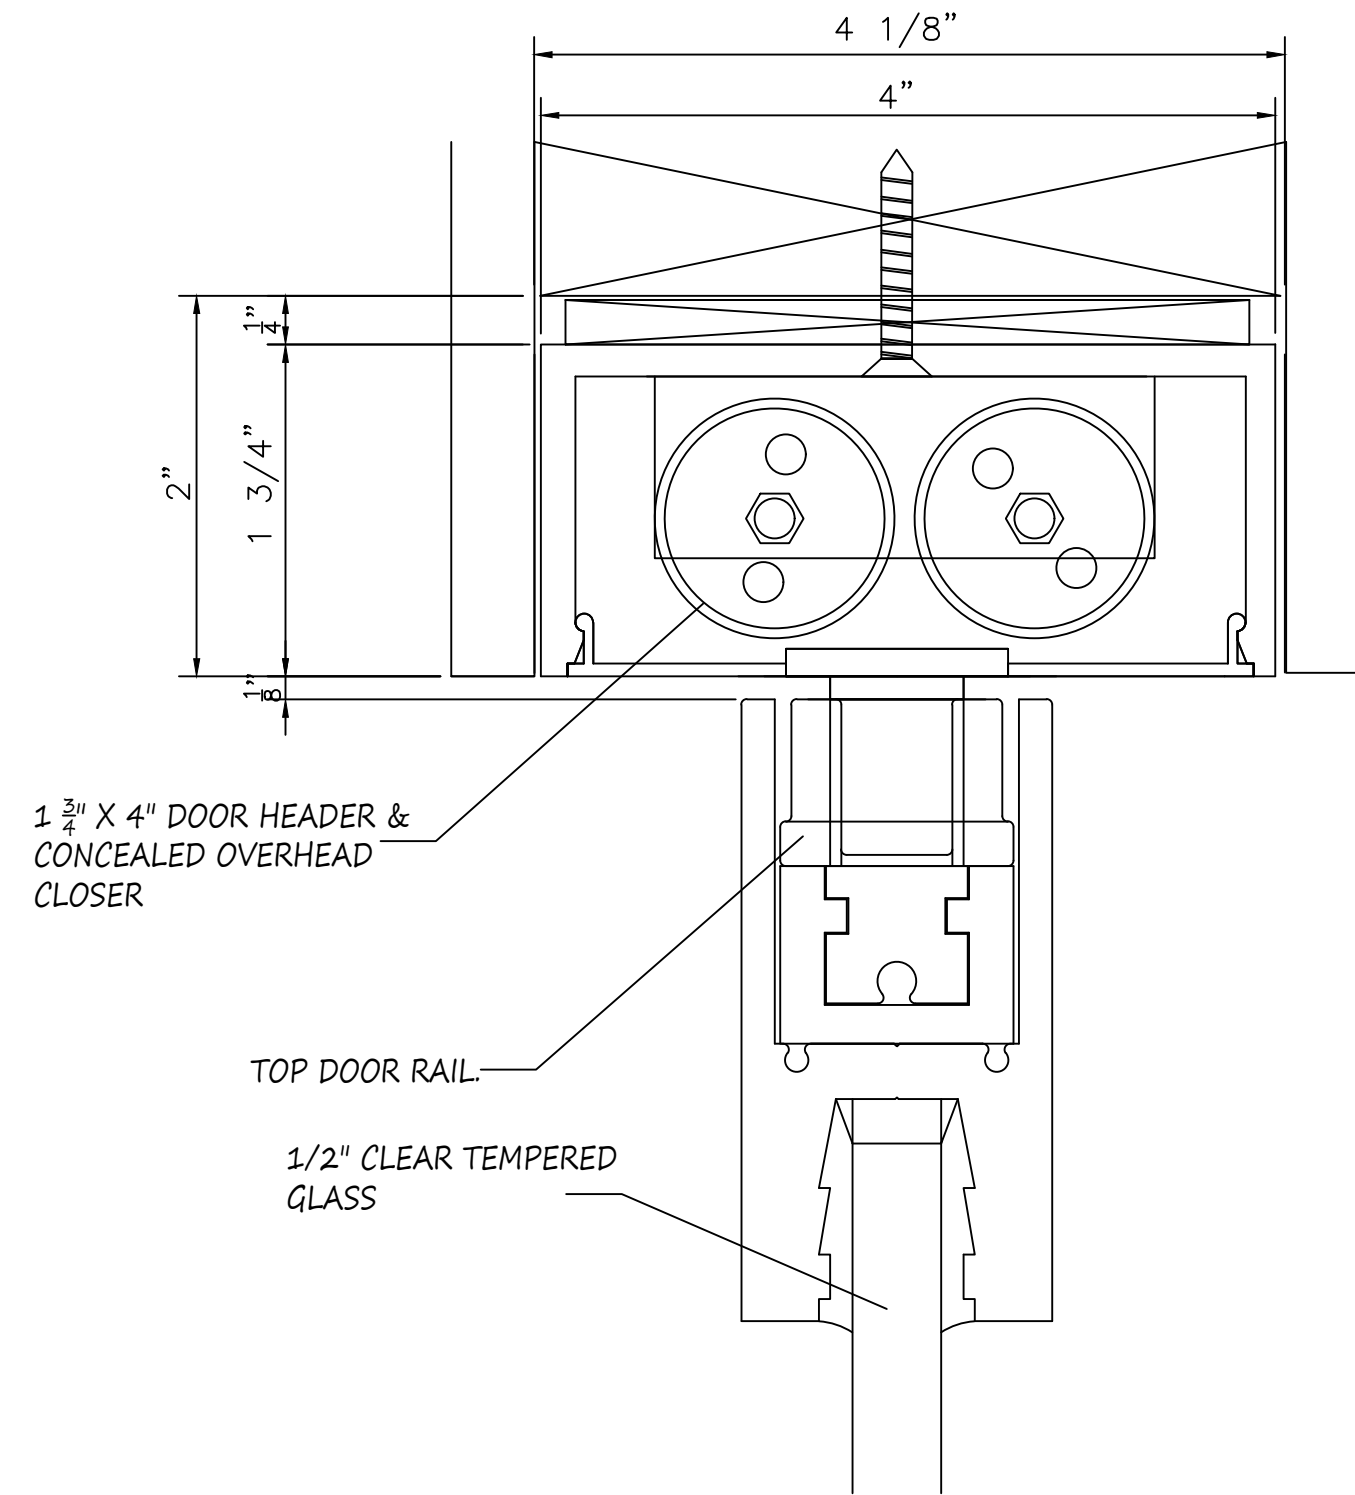

5 SECTION CUT
@ DOOR TOP RAIL

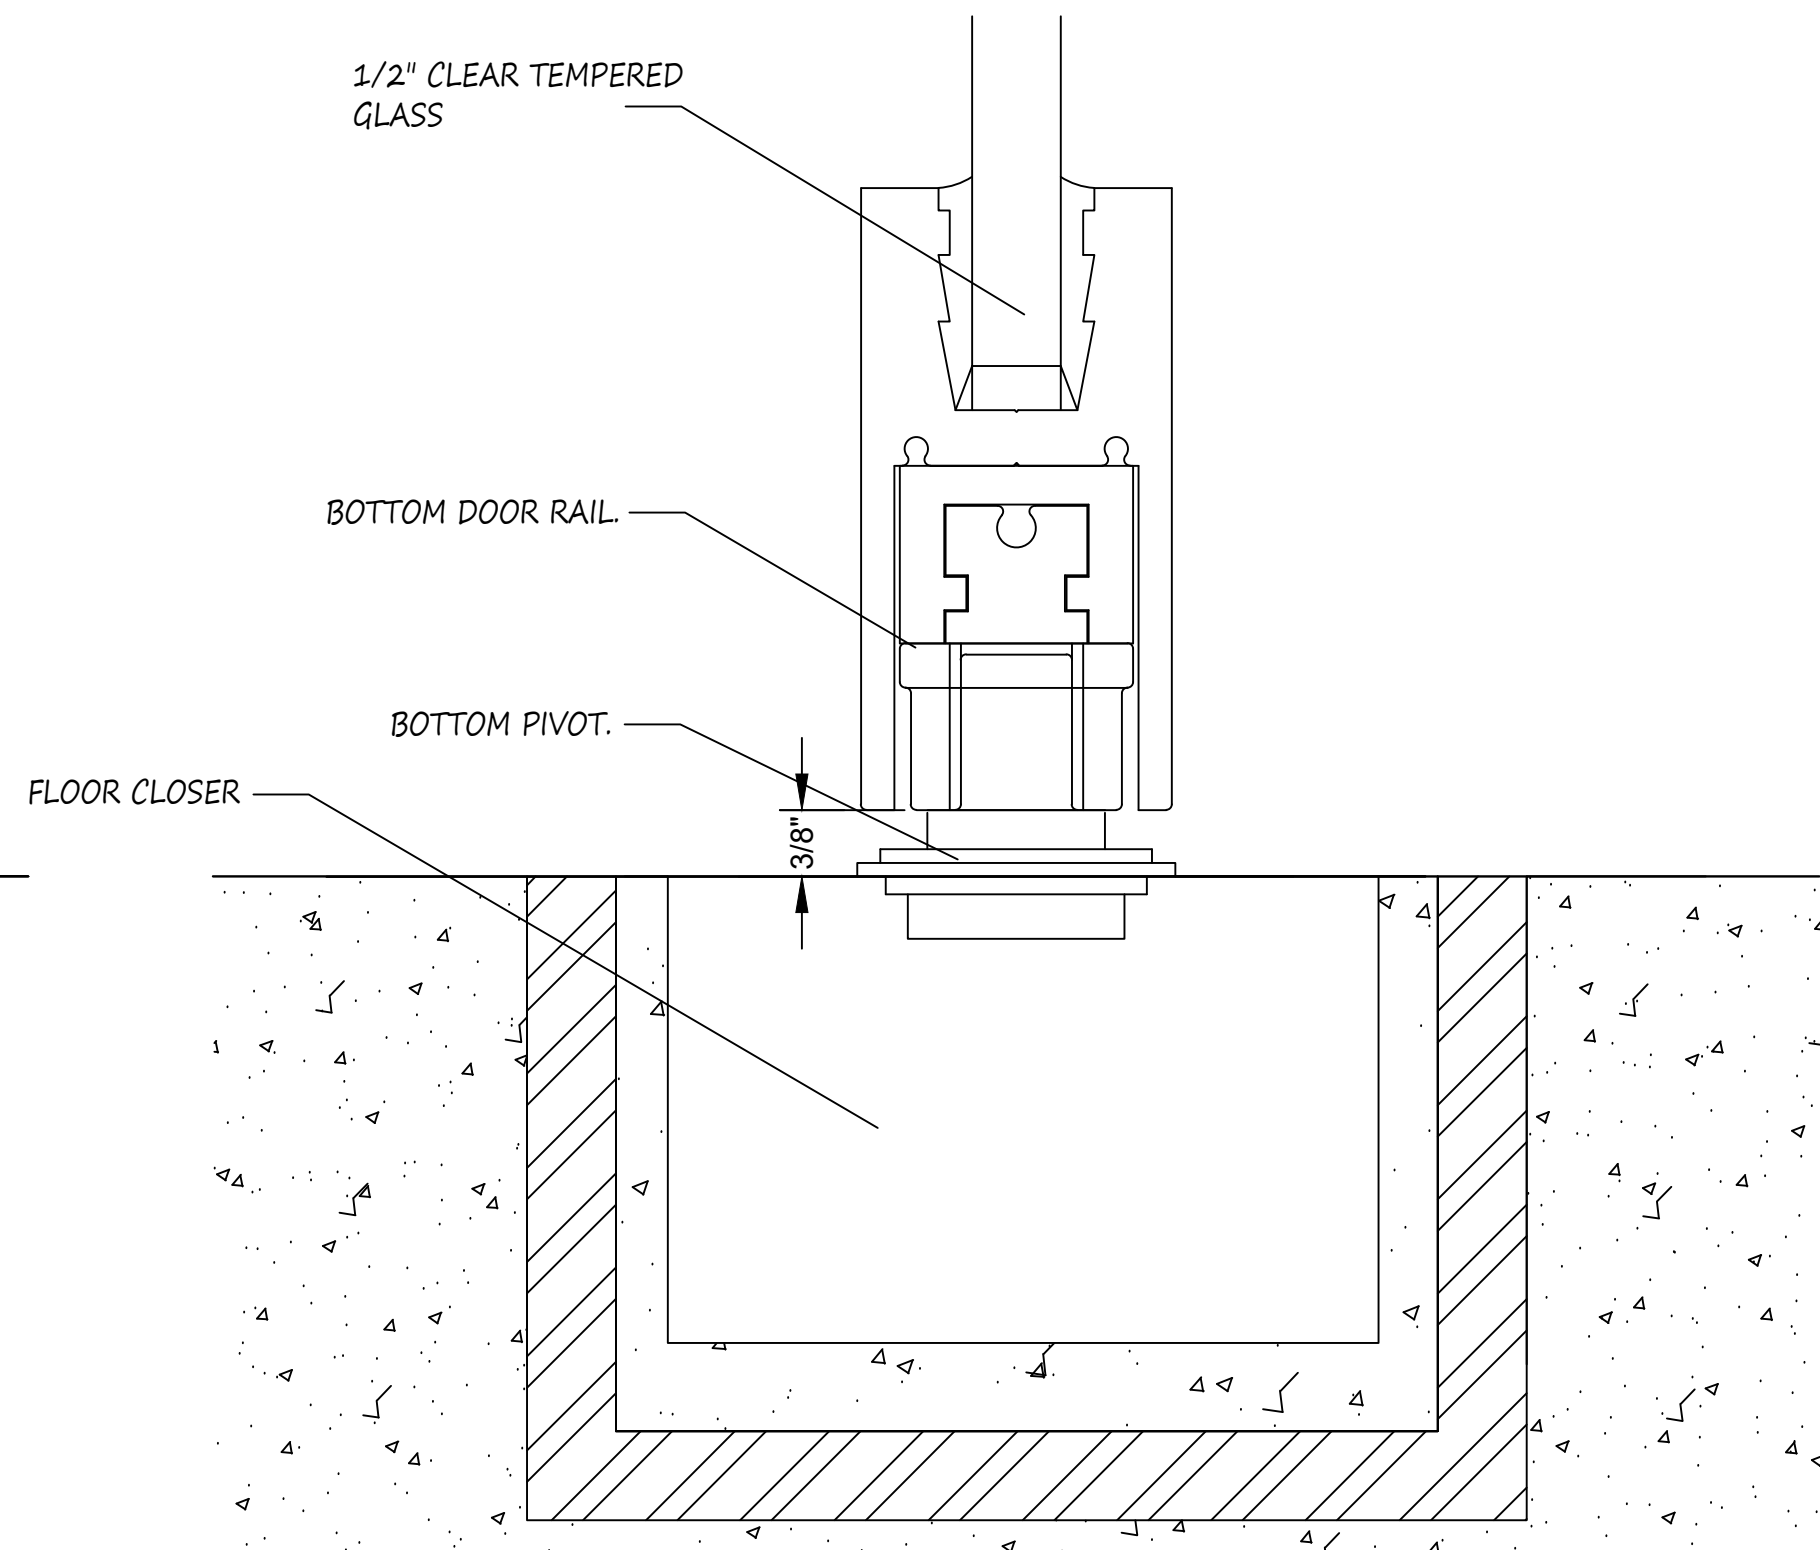

6 SECTION CUT
@ DOOR BOTTOM RAIL

NO.	REVISION/ISSUED	DATE
1	1ST SUBMITTAL	2/18/2020

PROJECT NAME & LOCATION:
WORLDWIDE EXPRESS NO TAGS
11300 SWITZER ROAD
OVERLAND PARK, KS 66210
SHEET TITLE:
DETAILS

GLASS CONTRACTOR:

BUSINESS NAME
ADDRESS LINE 1
ADDRESS LINE 2
(XXX) XXX-XXXX
(XXX) XXX-XXXX

DRAWING BY:

KS DRAFTING & DESIGN, LLC
KYLE SCHNECK
HARRISBURG, PA 17110
KYLE@KSDRAFTINGDESIGNLLC.COM
(717) 228-7114
KSDRAFTINGDESIGNLLC.COM


ARCHITECT:

HOEFER WYSOCKI
11460 TOMAHAWK CREEK PARKWAY, SUITE 400
LEAWOOD, KANSAS 66211
(P): (913) 307-3700
(F): (913) 307-3710

DRAWN BY:
KEVIN VERGARA
CHECKED BY:
KYLE SCHNECK
DATE:
3/6/2020

SHEET:

400

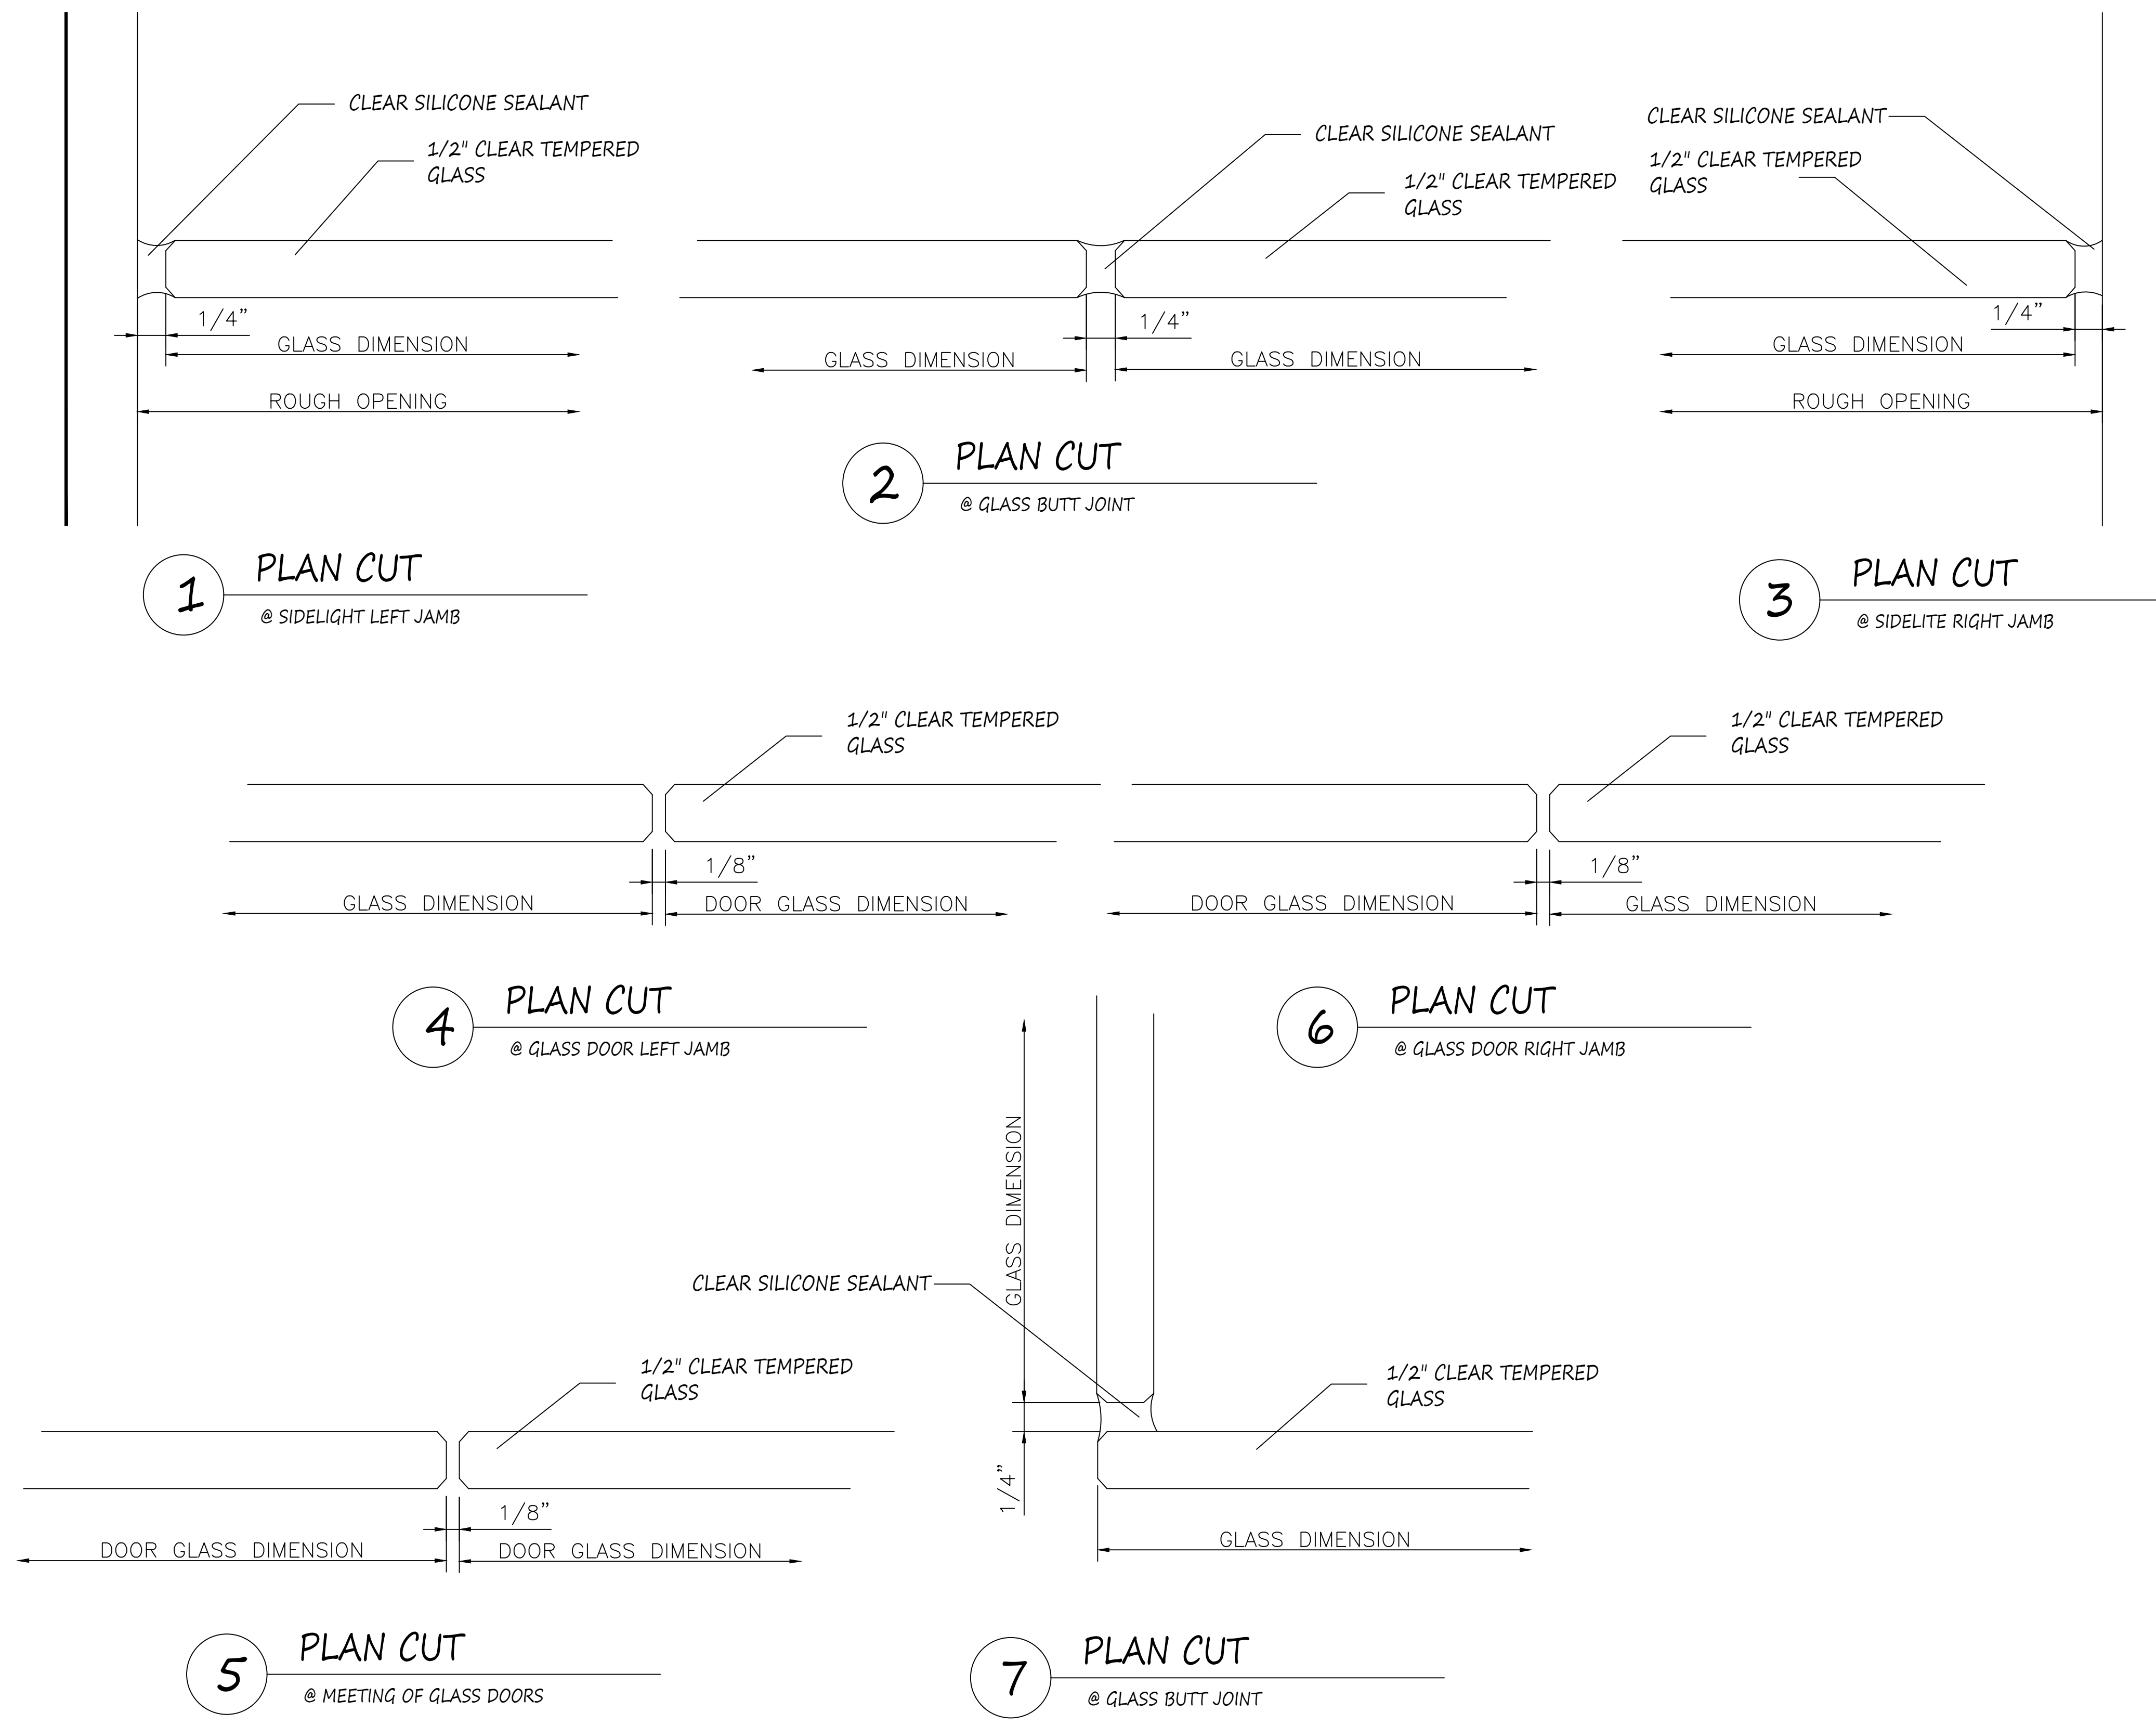

NO.	REVISION/ISSUED	DATE
1	1ST SUBMITTAL	2/18/2020

PROJECT NAME & LOCATION:
WORLDWIDE EXPRESS NO TAGS

11300 SWITZER ROAD
OVERLAND PARK, KS 66210

SHEET TITLE:
DETAILS

GLASS CONTRACTOR:

BUSINESS NAME
ADDRESS LINE 1
ADDRESS LINE 2
(XXX) XXX-XXXX
(XXX) XXX-XXXX

DRAWING BY:

KS DRAFTING & DESIGN, LLC
KYLE SCHNECK
HARRISBURG, PA 17110
KYLE@KSDRAFTINGDESIGNLLC.COM
(717) 228-7114
KSDRAFTINGDESIGNLLC.COM

ARCHITECT:


HOEFER WYSOCKI
11460 TOMAHAWK CREEK PARKWAY, SUITE 400
LEAWOOD, KANSAS 66211
(P): (913) 307-3700
(F): (913) 307-3710

DRAWN BY:
KEVIN VERGARA


CHECKED BY:
KYLE SCHNECK

DATE:
3/6/2020


SHEET:
401

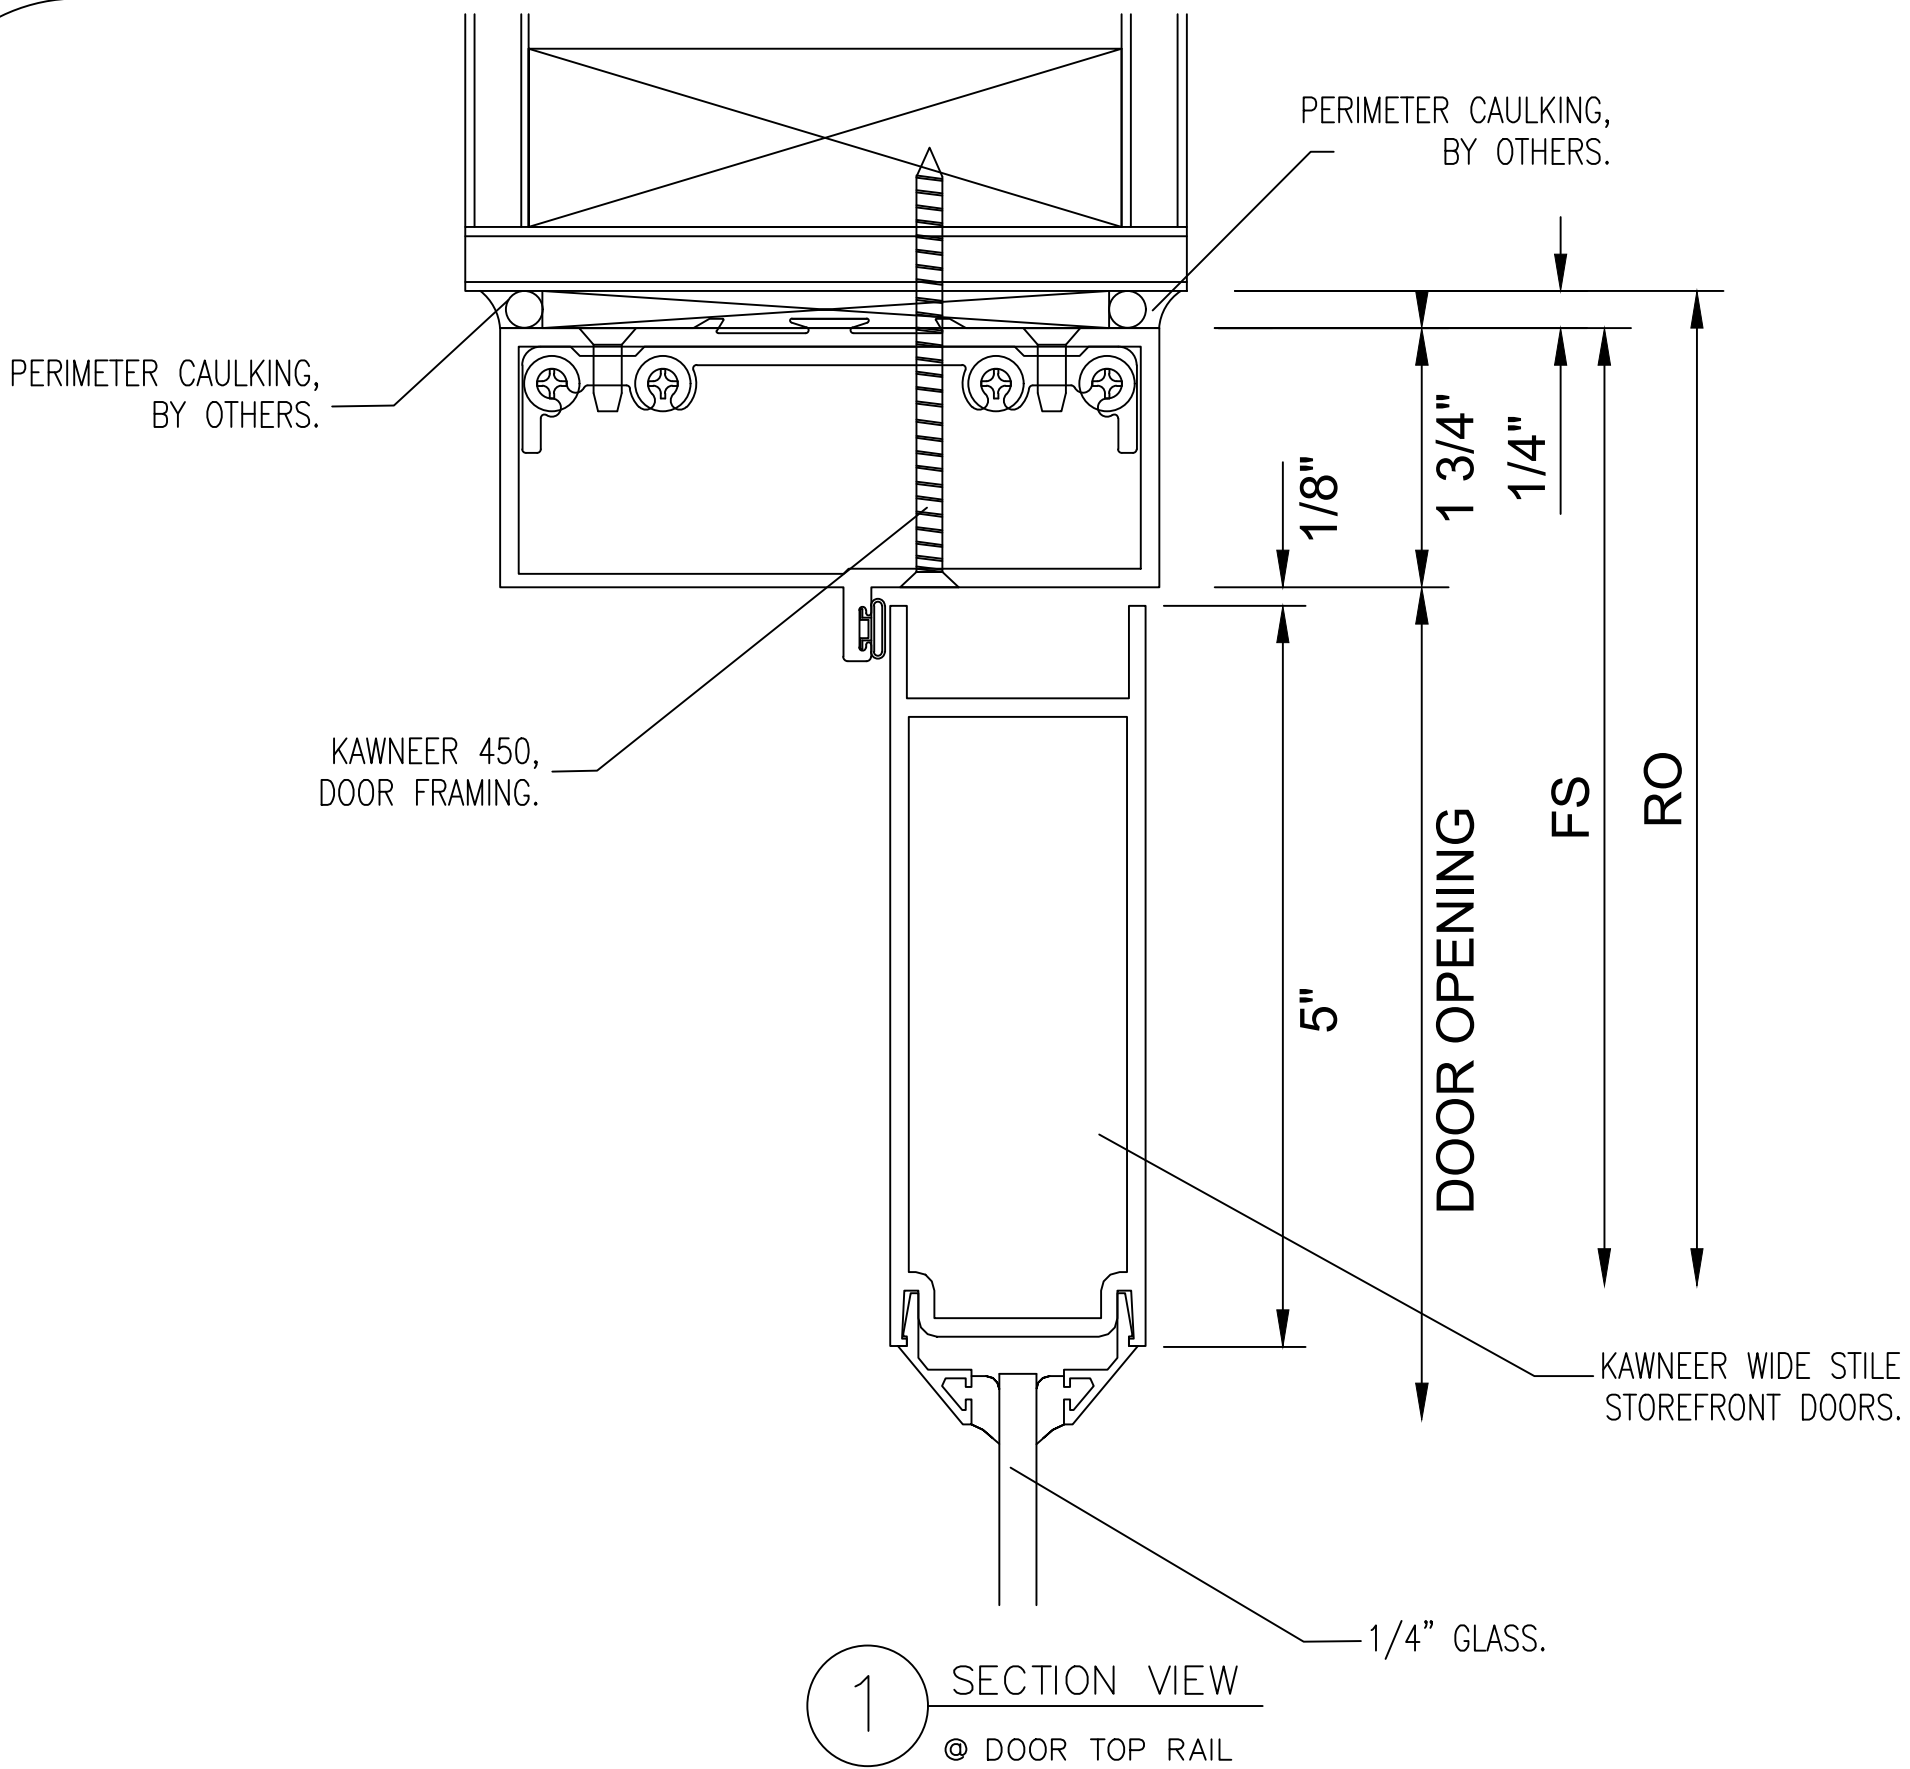


1 SECTION VIEW
© DOOR TOP RAIL

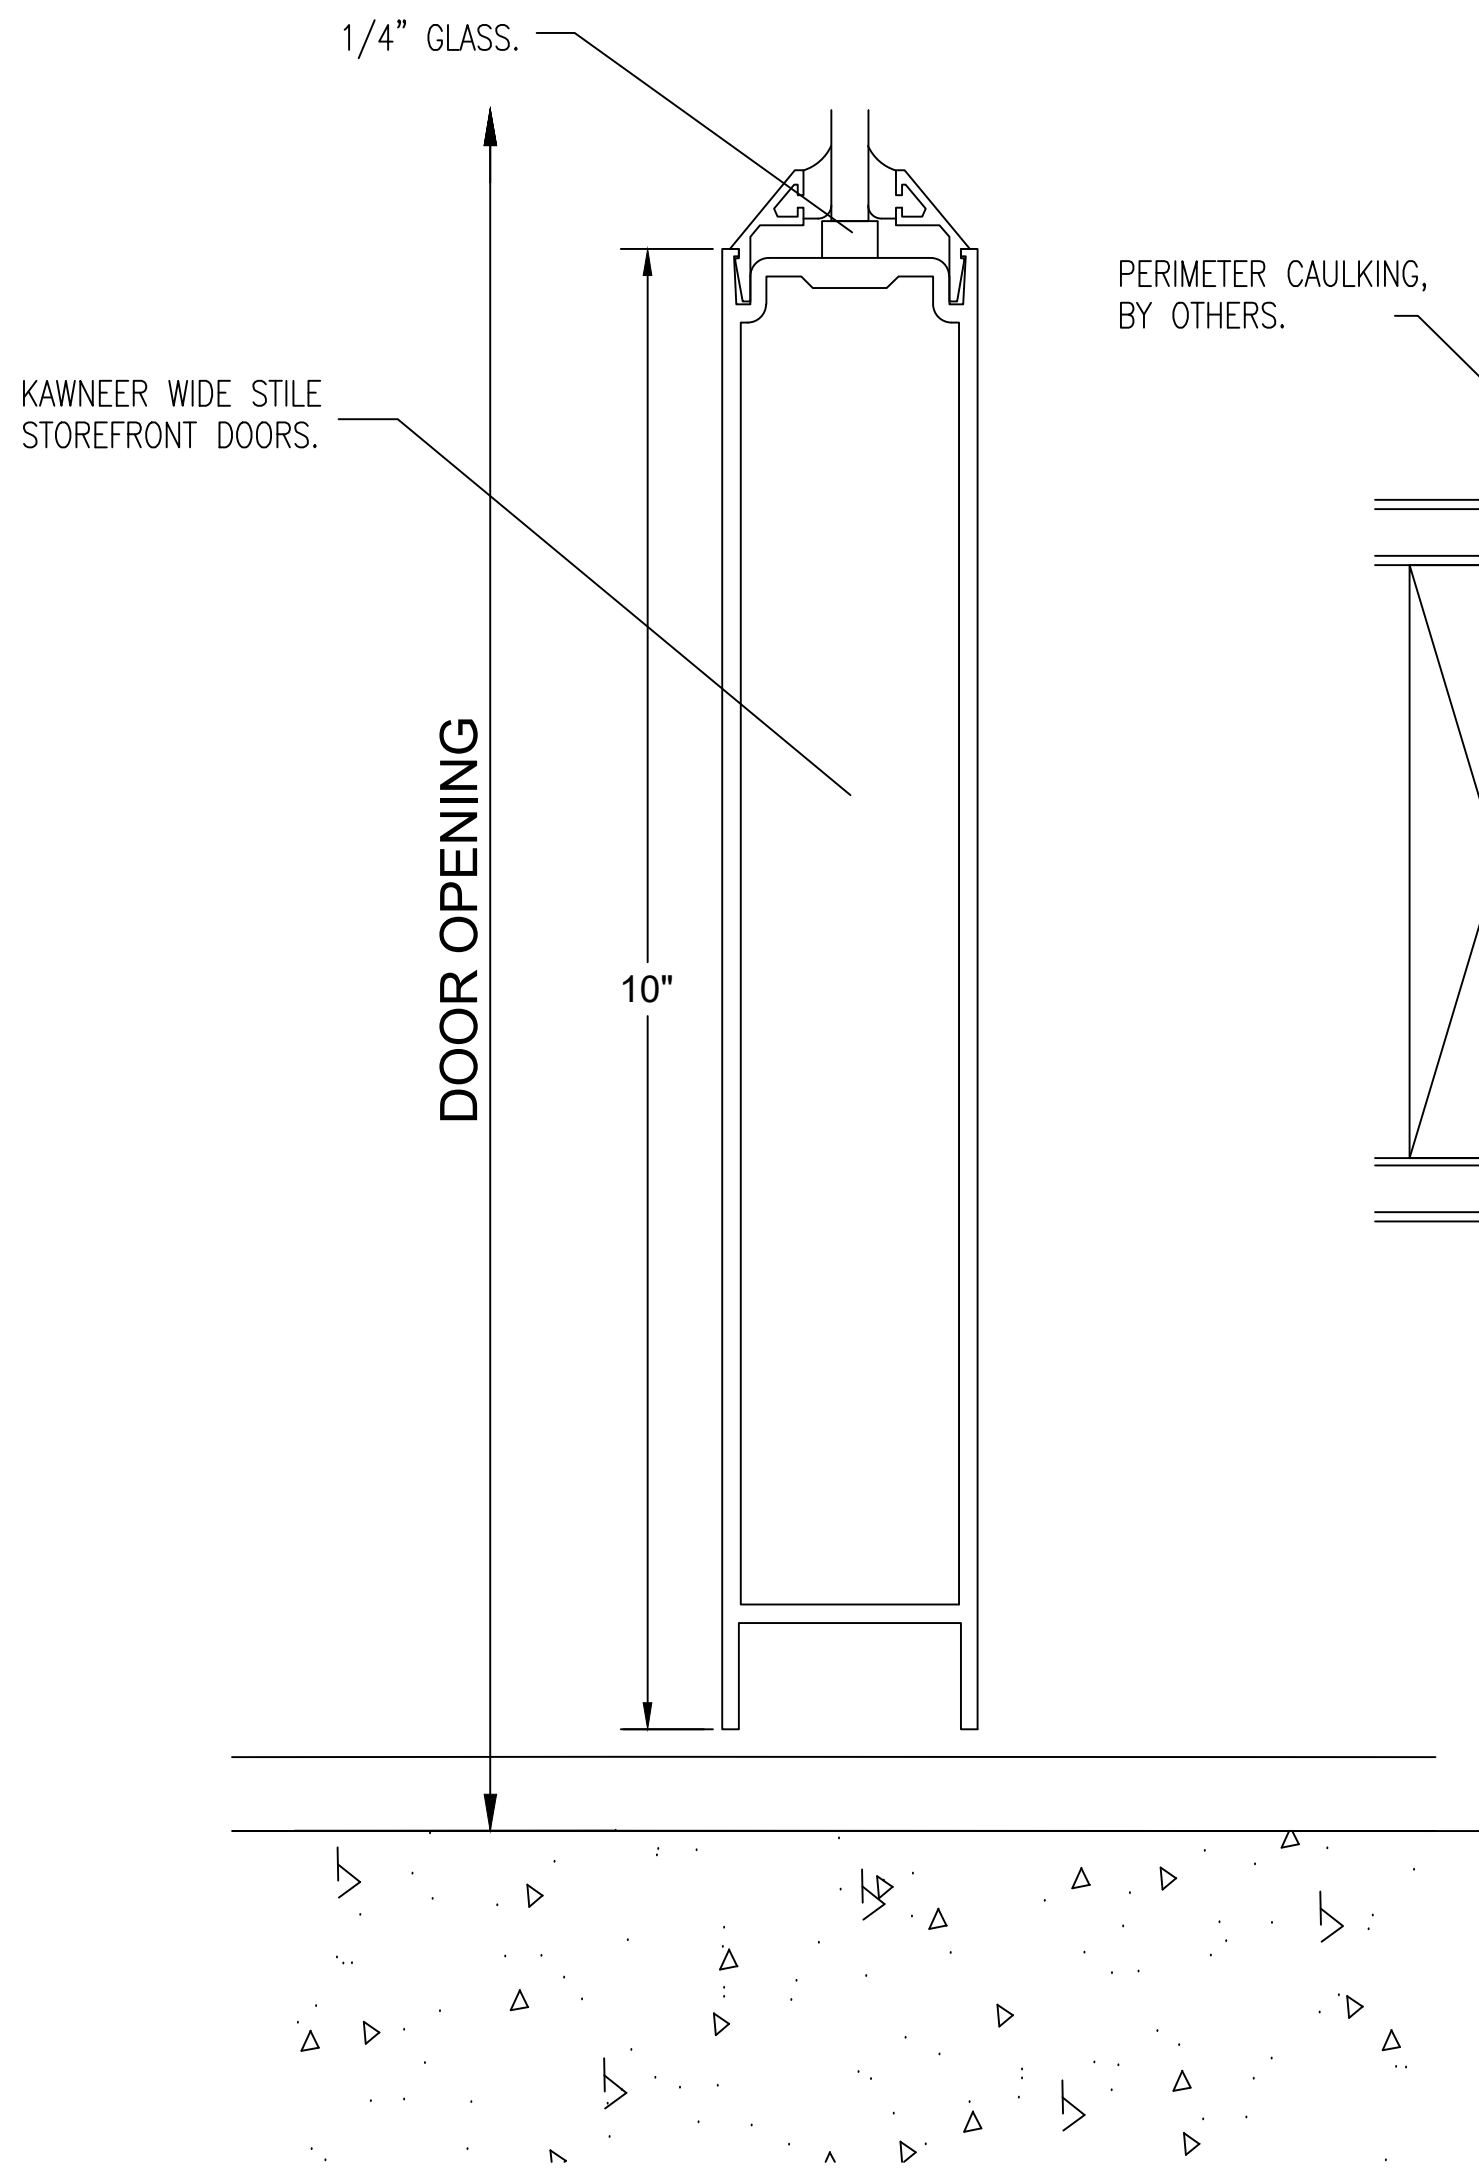

2 SECTION VIEW
© DOOR BOTTOM RAIL

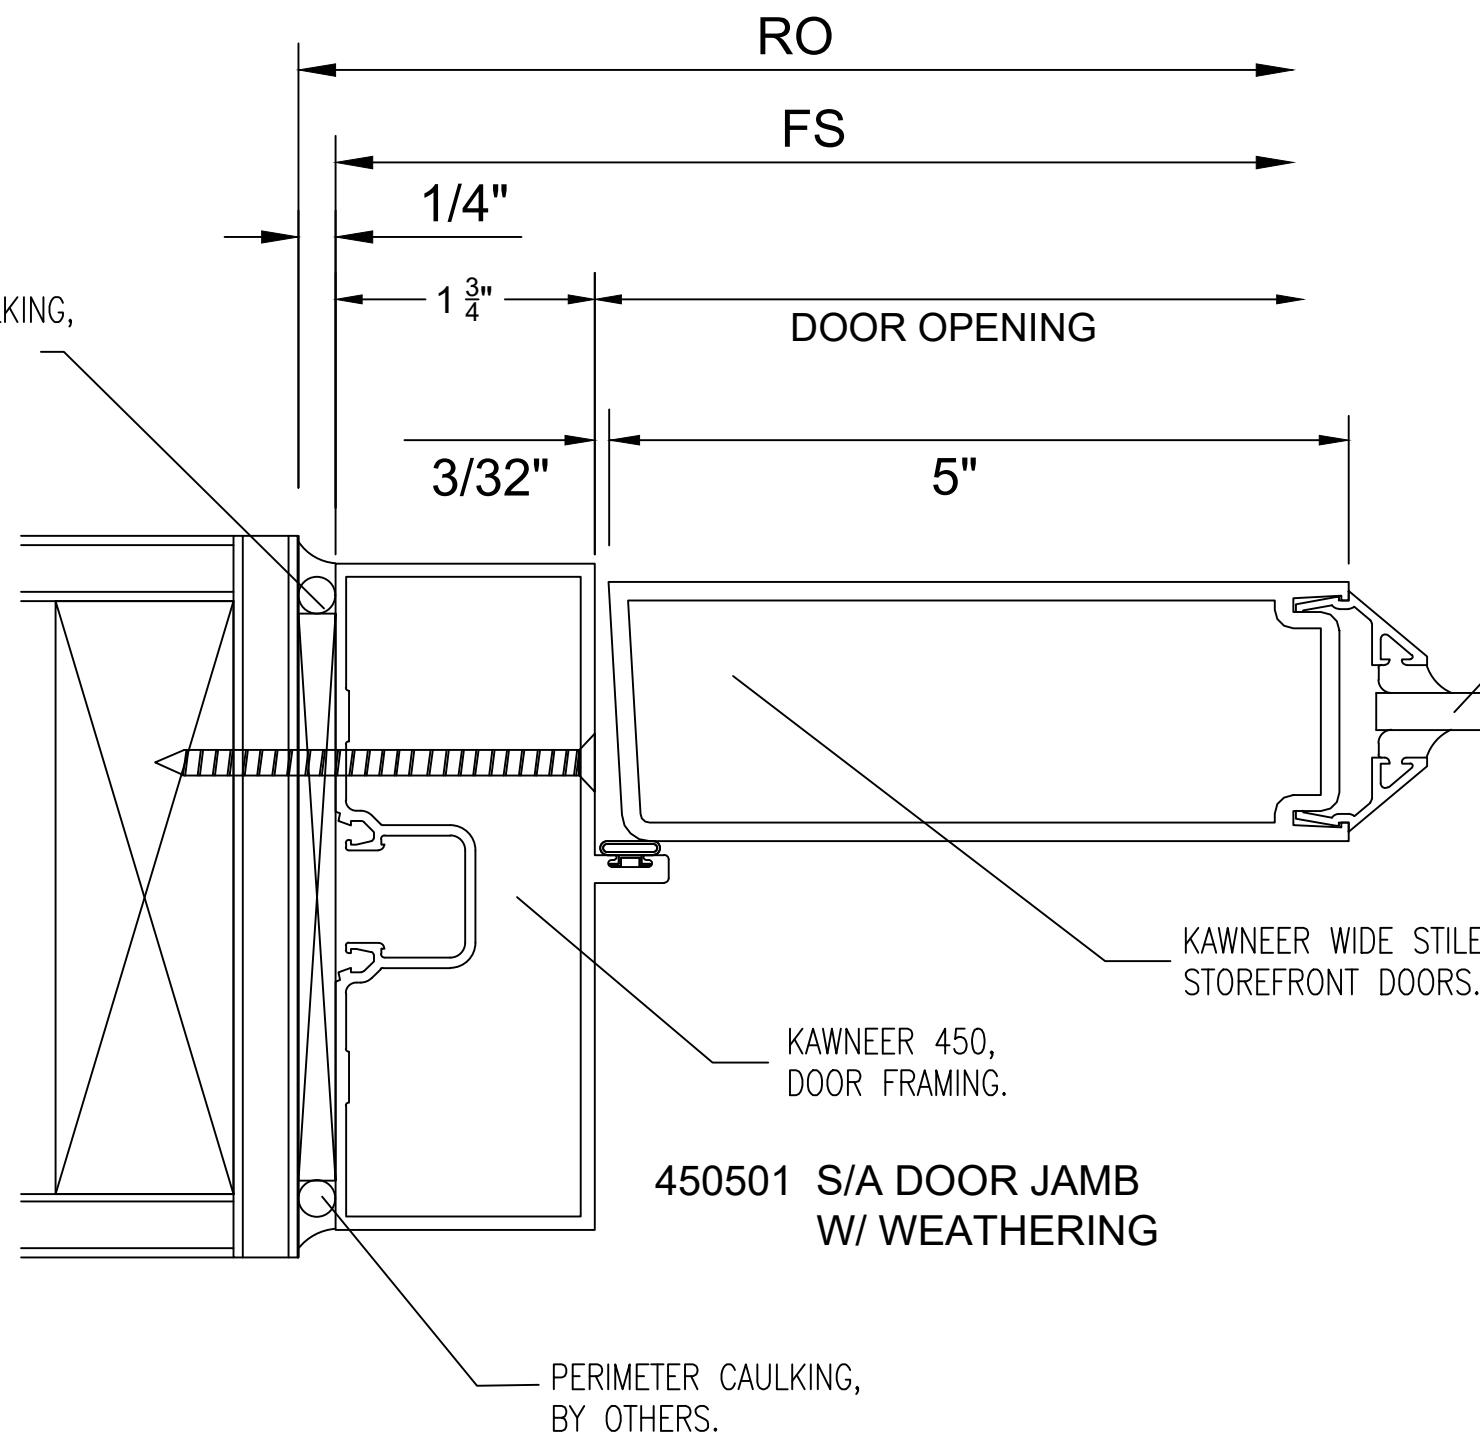

3 PLAN VIEW
© DOOR JAMB

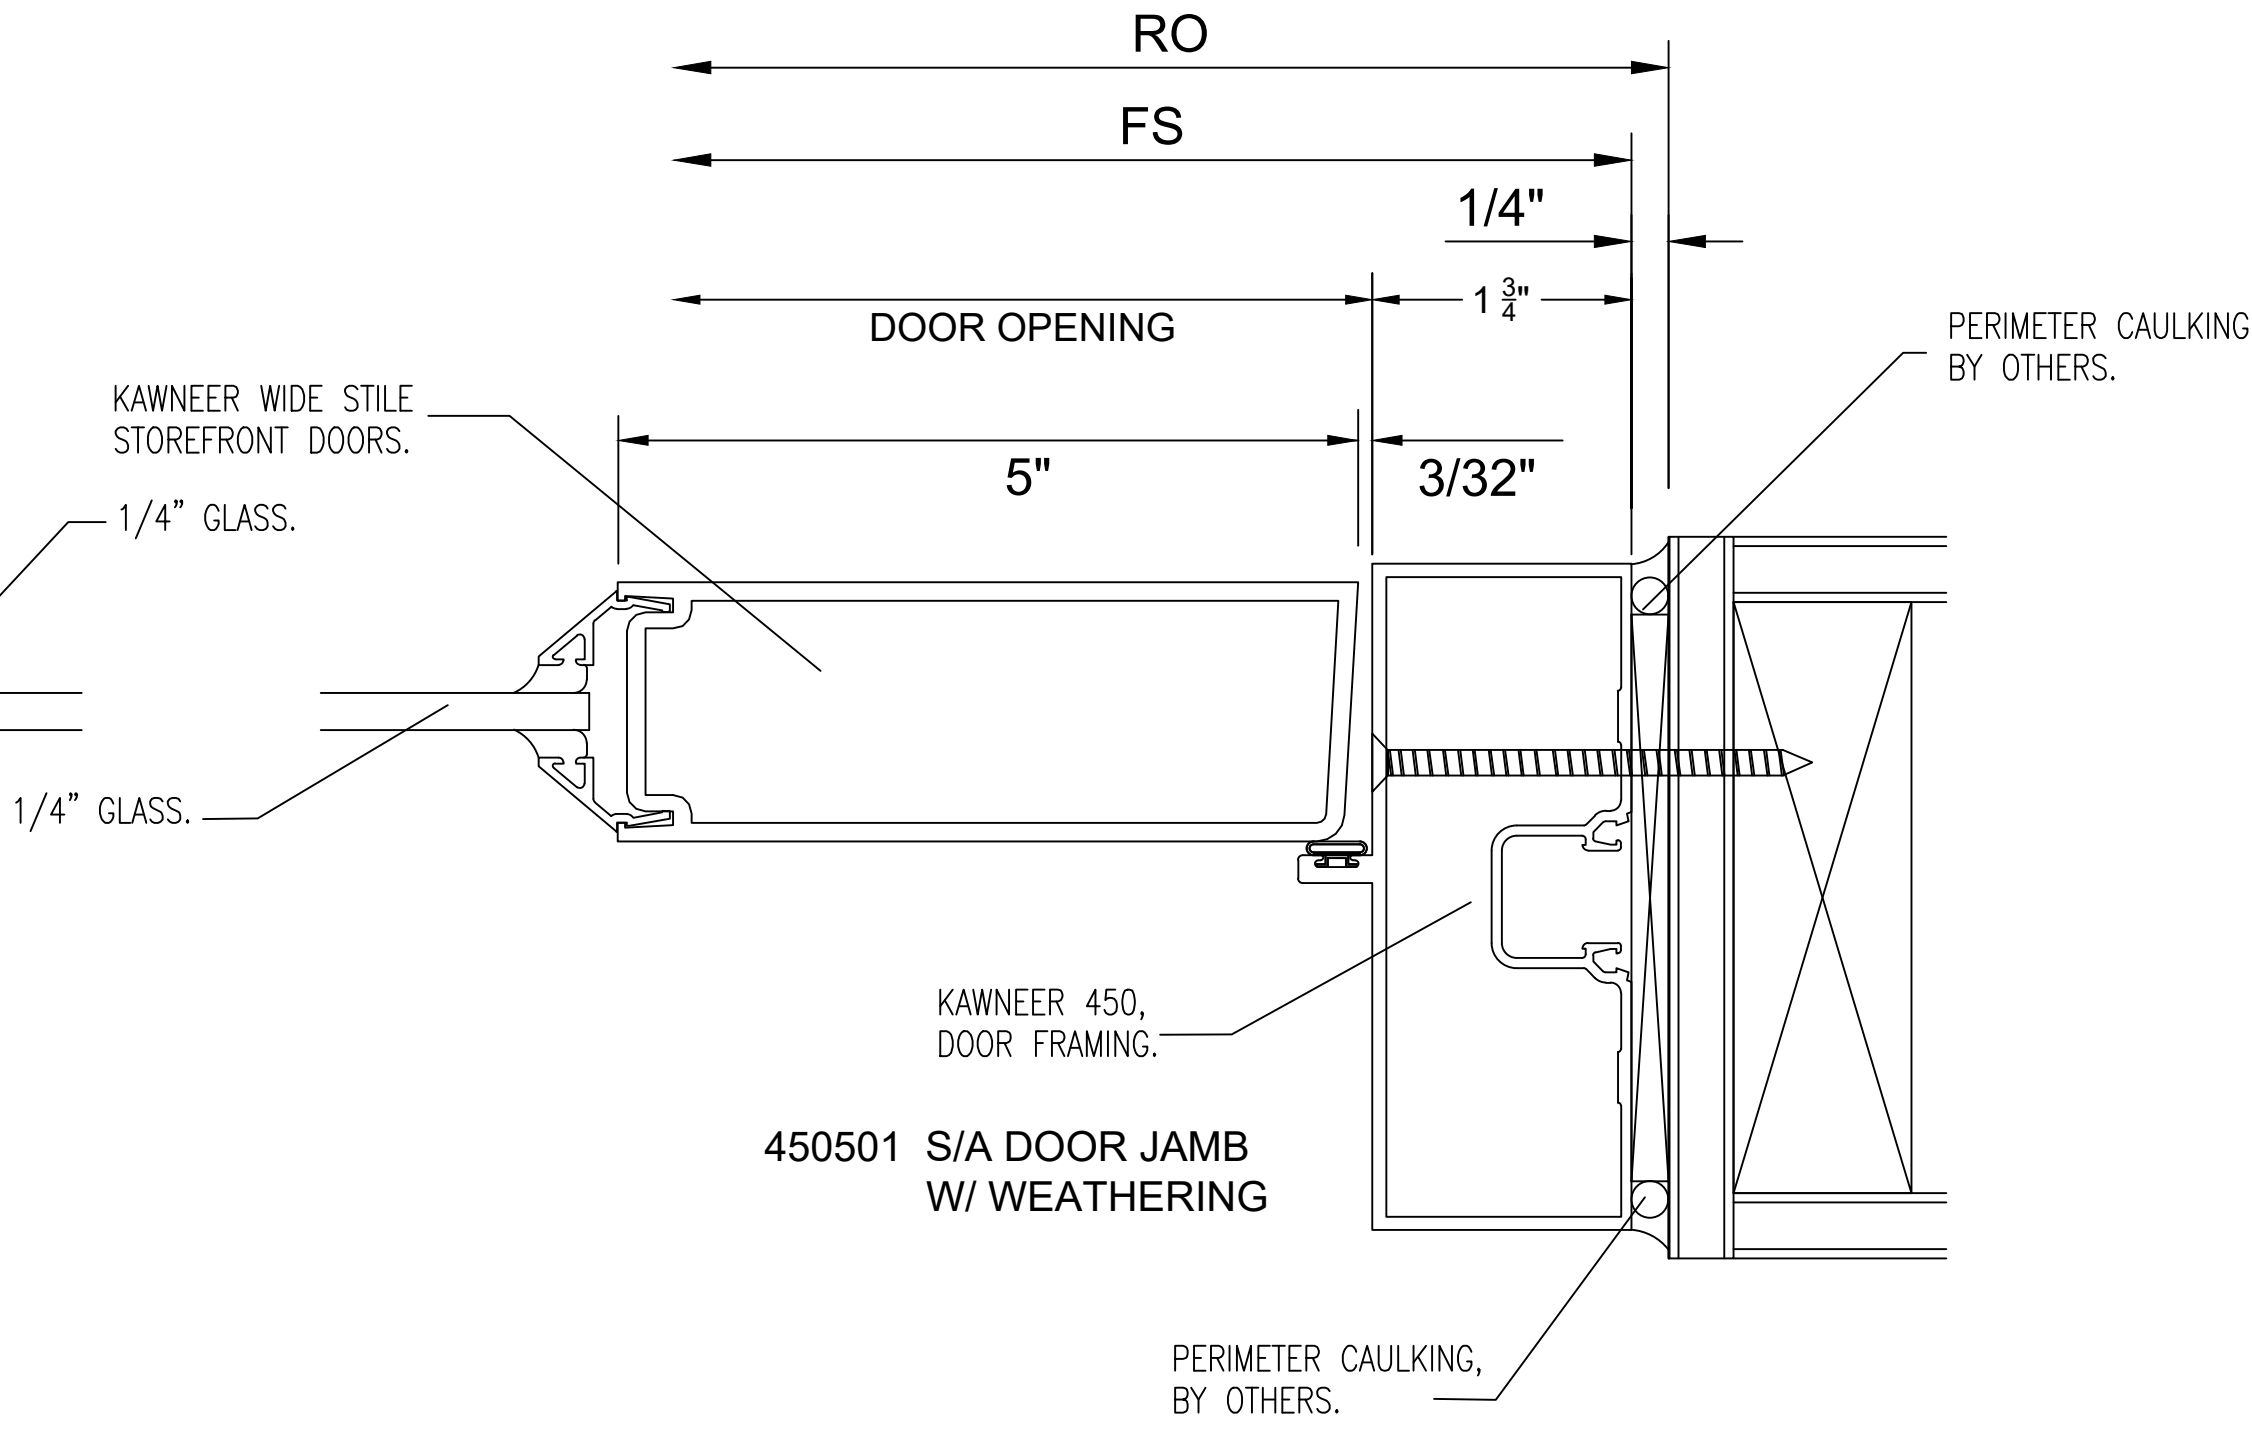

4 PLAN VIEW
© DOOR JAMB

NO.	REVISION/ISSUED	DATE
1	1ST SUBMITTAL	2/18/2020

PROJECT NAME & LOCATION:
WORLDWIDE EXPRESS NO TAGS

11300 SWITZER ROAD
OVERLAND PARK, KS 66210

SHEET TITLE:
DETAILS

GLASS CONTRACTOR:

BUSINESS NAME
ADDRESS LINE 1
ADDRESS LINE 2
(XXX) XXX-XXXX
(XXX) XXX-XXXX

DRAWING BY:

KS DRAFTING & DESIGN, LLC
KYLE SCHNECK
HARRISBURG, PA 17110
KYLE@KSDRAFTINGDESIGNLLC.COM
(717) 228-7114
KSDRAFTINGDESIGNLLC.COM

ARCHITECT:

HOEFER WYSOCKI
11460 TOMAHAWK CREEK PARKWAY, SUITE 400
LEAWOOD, KANSAS 66211
(P): (913) 307-3700
(F): (913) 307-3710

DRAWN BY:
KEVIN VERGARA

CHECKED BY:
KYLE SCHNECK

DATE:
3/6/2020

SHEET:

402