
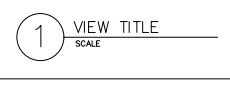

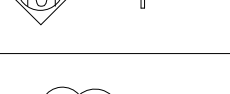




SYMBOLS		
	ELEVATION NAME	
	DETAIL NAME	
	ELEVATION CALLOUT	
	SECTION CALLOUT	
	REVISED ITEM	
	REVISION NUMBER	

INFORMATION AVAILABLE TO PREPARE DRAWINGS
PER ARCHITECTURAL DRAWINGS DATED – ADDENDUM 03 09/20/2019

NOTES TO ARCHITECT

NOTES TO GENERAL CONTRACTOR

SHEET LIST	
SHEET	DESCRIPTION
100	COVER SHEET
200	LEVEL 01 – FLOOR PLAN
201	LEVEL 02 – FLOOR PLAN
202	BUILDING ELEVATIONS
203	BUILDING ELEVATIONS
204	FRAME ELEVATIONS
205	FRAME ELEVATIONS
206	FRAME ELEVATIONS
400	DETAILS
401	DETAILS
402	DETAILS
403	DETAILS
404	DETAILS
405	DETAILS
406	DETAILS
407	DETAILS

DOOR SCHEDULE				
DOOR #	DOOR WIDTH	DOOR HEIGHT	ACTIVE LEAF	TYPE
100	5'-10 1/2"	7'-11 1/4"	OUTSWING	PAIR
140A	3'-2 1/2"	7'-11 1/4"	OUTSWING	SINGLE
140B	3'-1 1/2"	7'-0"	OUTSWING	SINGLE
TCGC TO PREP AND INSTALL STOREFRONT DOOR HARDWARE. DOOR HARDWARE PROVIDED BY OTHERS.				

GLASS SCHEDULE			
MARK	GLAZING DESCRIPTION AND MAKEUP		NOTES
CTG	DESCRIPTION	1/4" CLEAR, TEMPERED	
WIN-01	DESCRIPTION	1–5/16" IR INSULATED LAMINATED	
	OUTBOARD:	1/4" SOLARGRAY SB60 #2, TEMPERED	
	AIRSPACE:	1/2" AIR SPACER	
	INBOARD:	1/4" CLEAR, TEMPERED	
	INTERLAYER:	0.060 PVB	
WIN-02	INBOARD:	1/4" CLEAR, TEMPERED	
	DESCRIPTION	1–5/16" SIR INSULATED LAMINATED	
	OUTBOARD:	1/4" SOLARGRAY SB60 #2, TEMPERED	
	AIRSPACE:	1/2" AIR SPACER	
	INBOARD:	1/4" CLEAR, TEMPERED, W/ CERAMIC SIMULATED ACID ETCH #3	
FRG-20	INTERLAYER:	0.060 PVB	
	INBOARD:	1/4" CLEAR, TEMPERED	
	DESCRIPTION	5/16" STANDARD FIRELITE PLUS (20–MIN FR)	
FRG-45	DESCRIPTION	5/16" STANDARD FIRELITE PLUS (45–MIN FR)	

MATERIAL SCHEDULE					
PRODUCT TYPE	MANUFACTURER	SYSTEM	PROFILE DIMENSIONS	DESCRIPTION	FINISH
CURTAINWALL	TUBELITE	400CW	2–1/2" X 7 13/16"	FORCEFRONT, THERMAL, SHEAR BLOCK, OUTSIDE GLAZED	RAL 7022 (GRAY) & RAL 3020 (RED) AT PERIMETER OF THE FRAME E
EXTERIOR STOREFRONT	TUBELITE	T34000	2 1/2" X 5"	IMPACT RATED, THERMAL, CENTER SET, OUTSIDE GLAZED, SCREW SPLICE	RAL 7022 (GRAY)
INTERIOR STOREFRONT	TUBELITE	E4500	1–3/4" X 4–1/2"	NON–THERMAL, CENTER SET, SCREW SPLINE	RAL 7022 (GRAY)
STOREFRONT DOORS	TUBELITE	MEDIUM STILE	1 3/4" DEEP	10" BOTTOM RAIL	RAL 7022 (GRAY)
DOWSIL 795 PERIMETER SEALANT FOR THE EXTERIOR PERIMETER OF THE ALUMINUM FRAMES					
BRAKE METAL CORNER TRIM WHERE SHOWN ON CURTAINWALL CORNERS AND DETAILS					

PROJECT TITLE:  
HEARNE PUBLIC SAFETY BUILDING

PROJECT ADDRESS:  
306 WEST 3RD STREET  
HEARNE, TX 77859

NO.	REVISION/ISSUED	DATE
1	1ST SUBMITTAL	01/07/2020

PROJECT NAME & LOCATION: HEARNE PUBLIC SAFETY BLDG	306 WEST 3RD STREET HEARNE, TX 77859	SHEET TITLE: COVER SHEET


--

DRAWN BY:
KS DRAFTING & DESIGN, LLC KYLE SCHNECK HARRISBURG, PA 17110 KYLE@KSDRAFTINGDESIGNLLC.COM 717–228–7114 KSDRAFTINGDESIGNLLC.COM

--

--

DRAWN BY: KEVIN VERGARA	SHEET: 100
CHECKED BY: KYLE SCHNECK	
DATE: 01/07/2020	

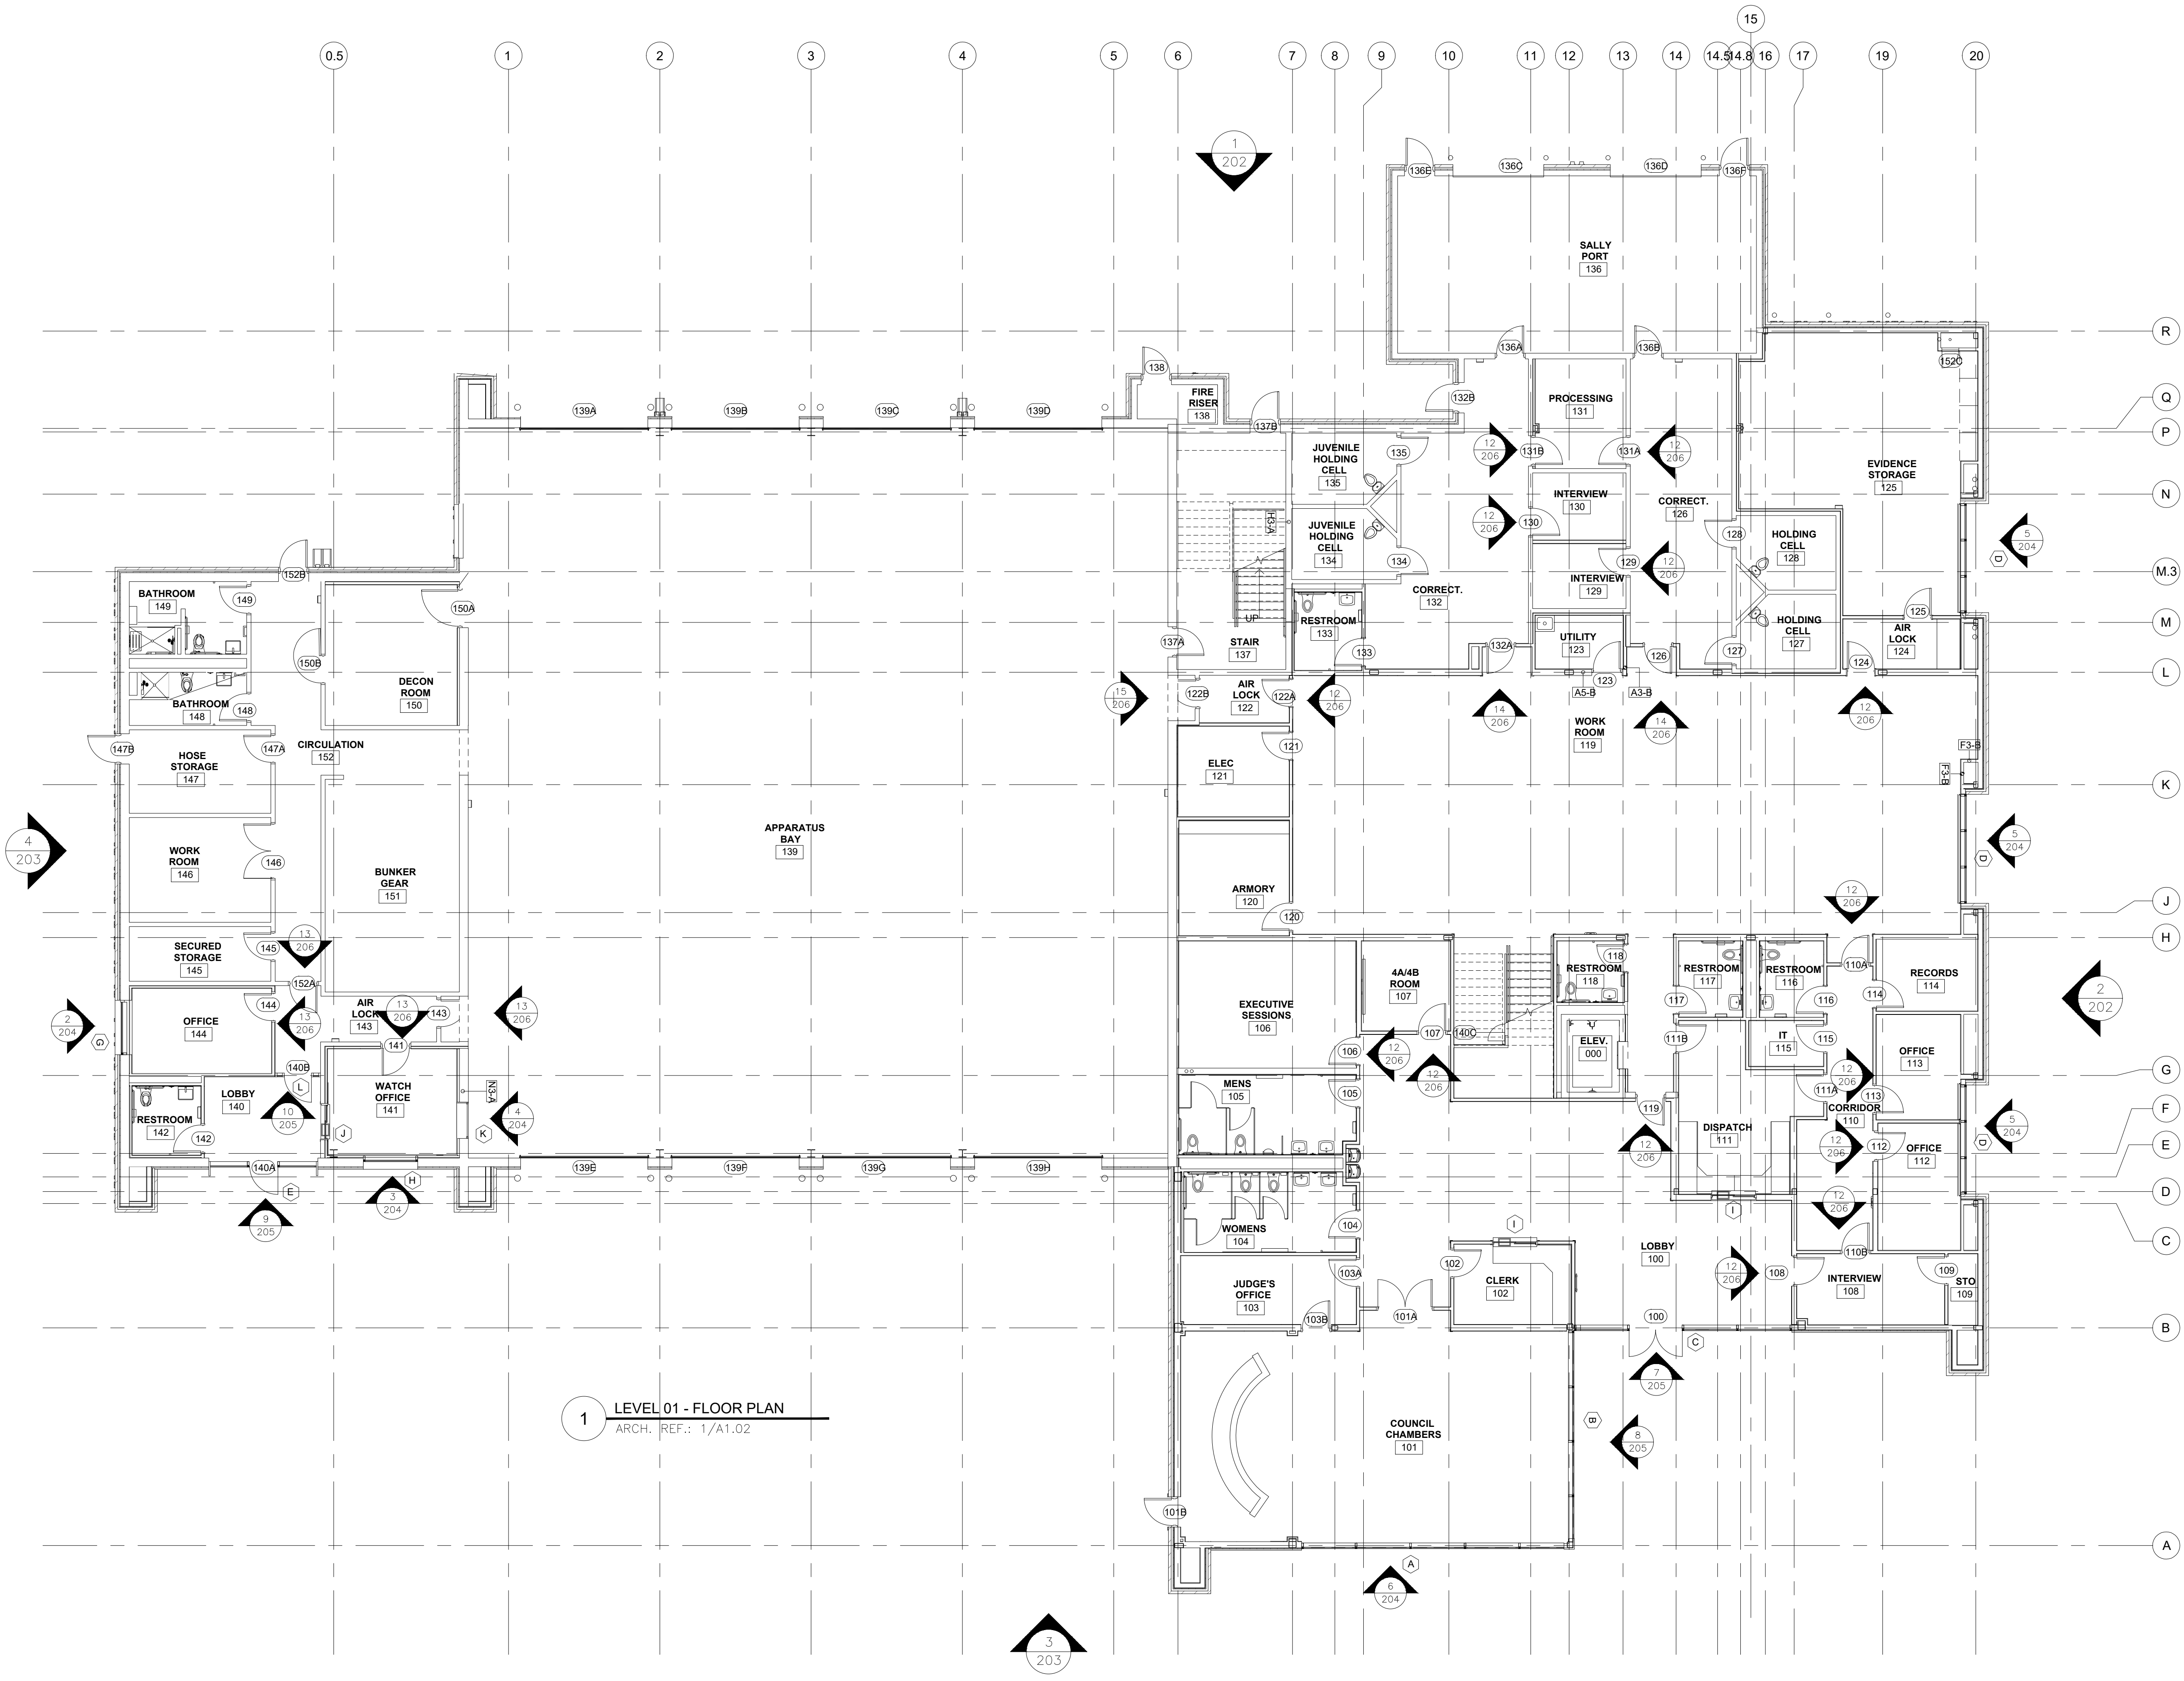

1 LEVEL 01 - FLOOR PLAN  
ARCH. REF.: 1/A1.02

NO.	REVISION/ISSUED	DATE
1	1ST SUBMITTAL	01/07/2020


PROJECT NAME & LOCATION:  
HEARNE PUBLIC SAFETY BLDG

306 WEST 3RD STREET  
HEARNE, TX 77859

SHEET TITLE:  
LEVEL 01 - FLOOR PLAN

DRAWN BY:  
KS DRAFTING & DESIGN, LLC  
KYLE SCHNECK  
HARRISBURG, PA 17110  
KYLE@KSDRAFTINGDESIGNLLC.COM  
717-228-7114  
KSDRAFTINGDESIGNLLC.COM

DRAWN BY: KEVIN VERGARA	SHEET:
CHECKED BY: KYLE SCHNECK	200
DATE: 01/07/2020	

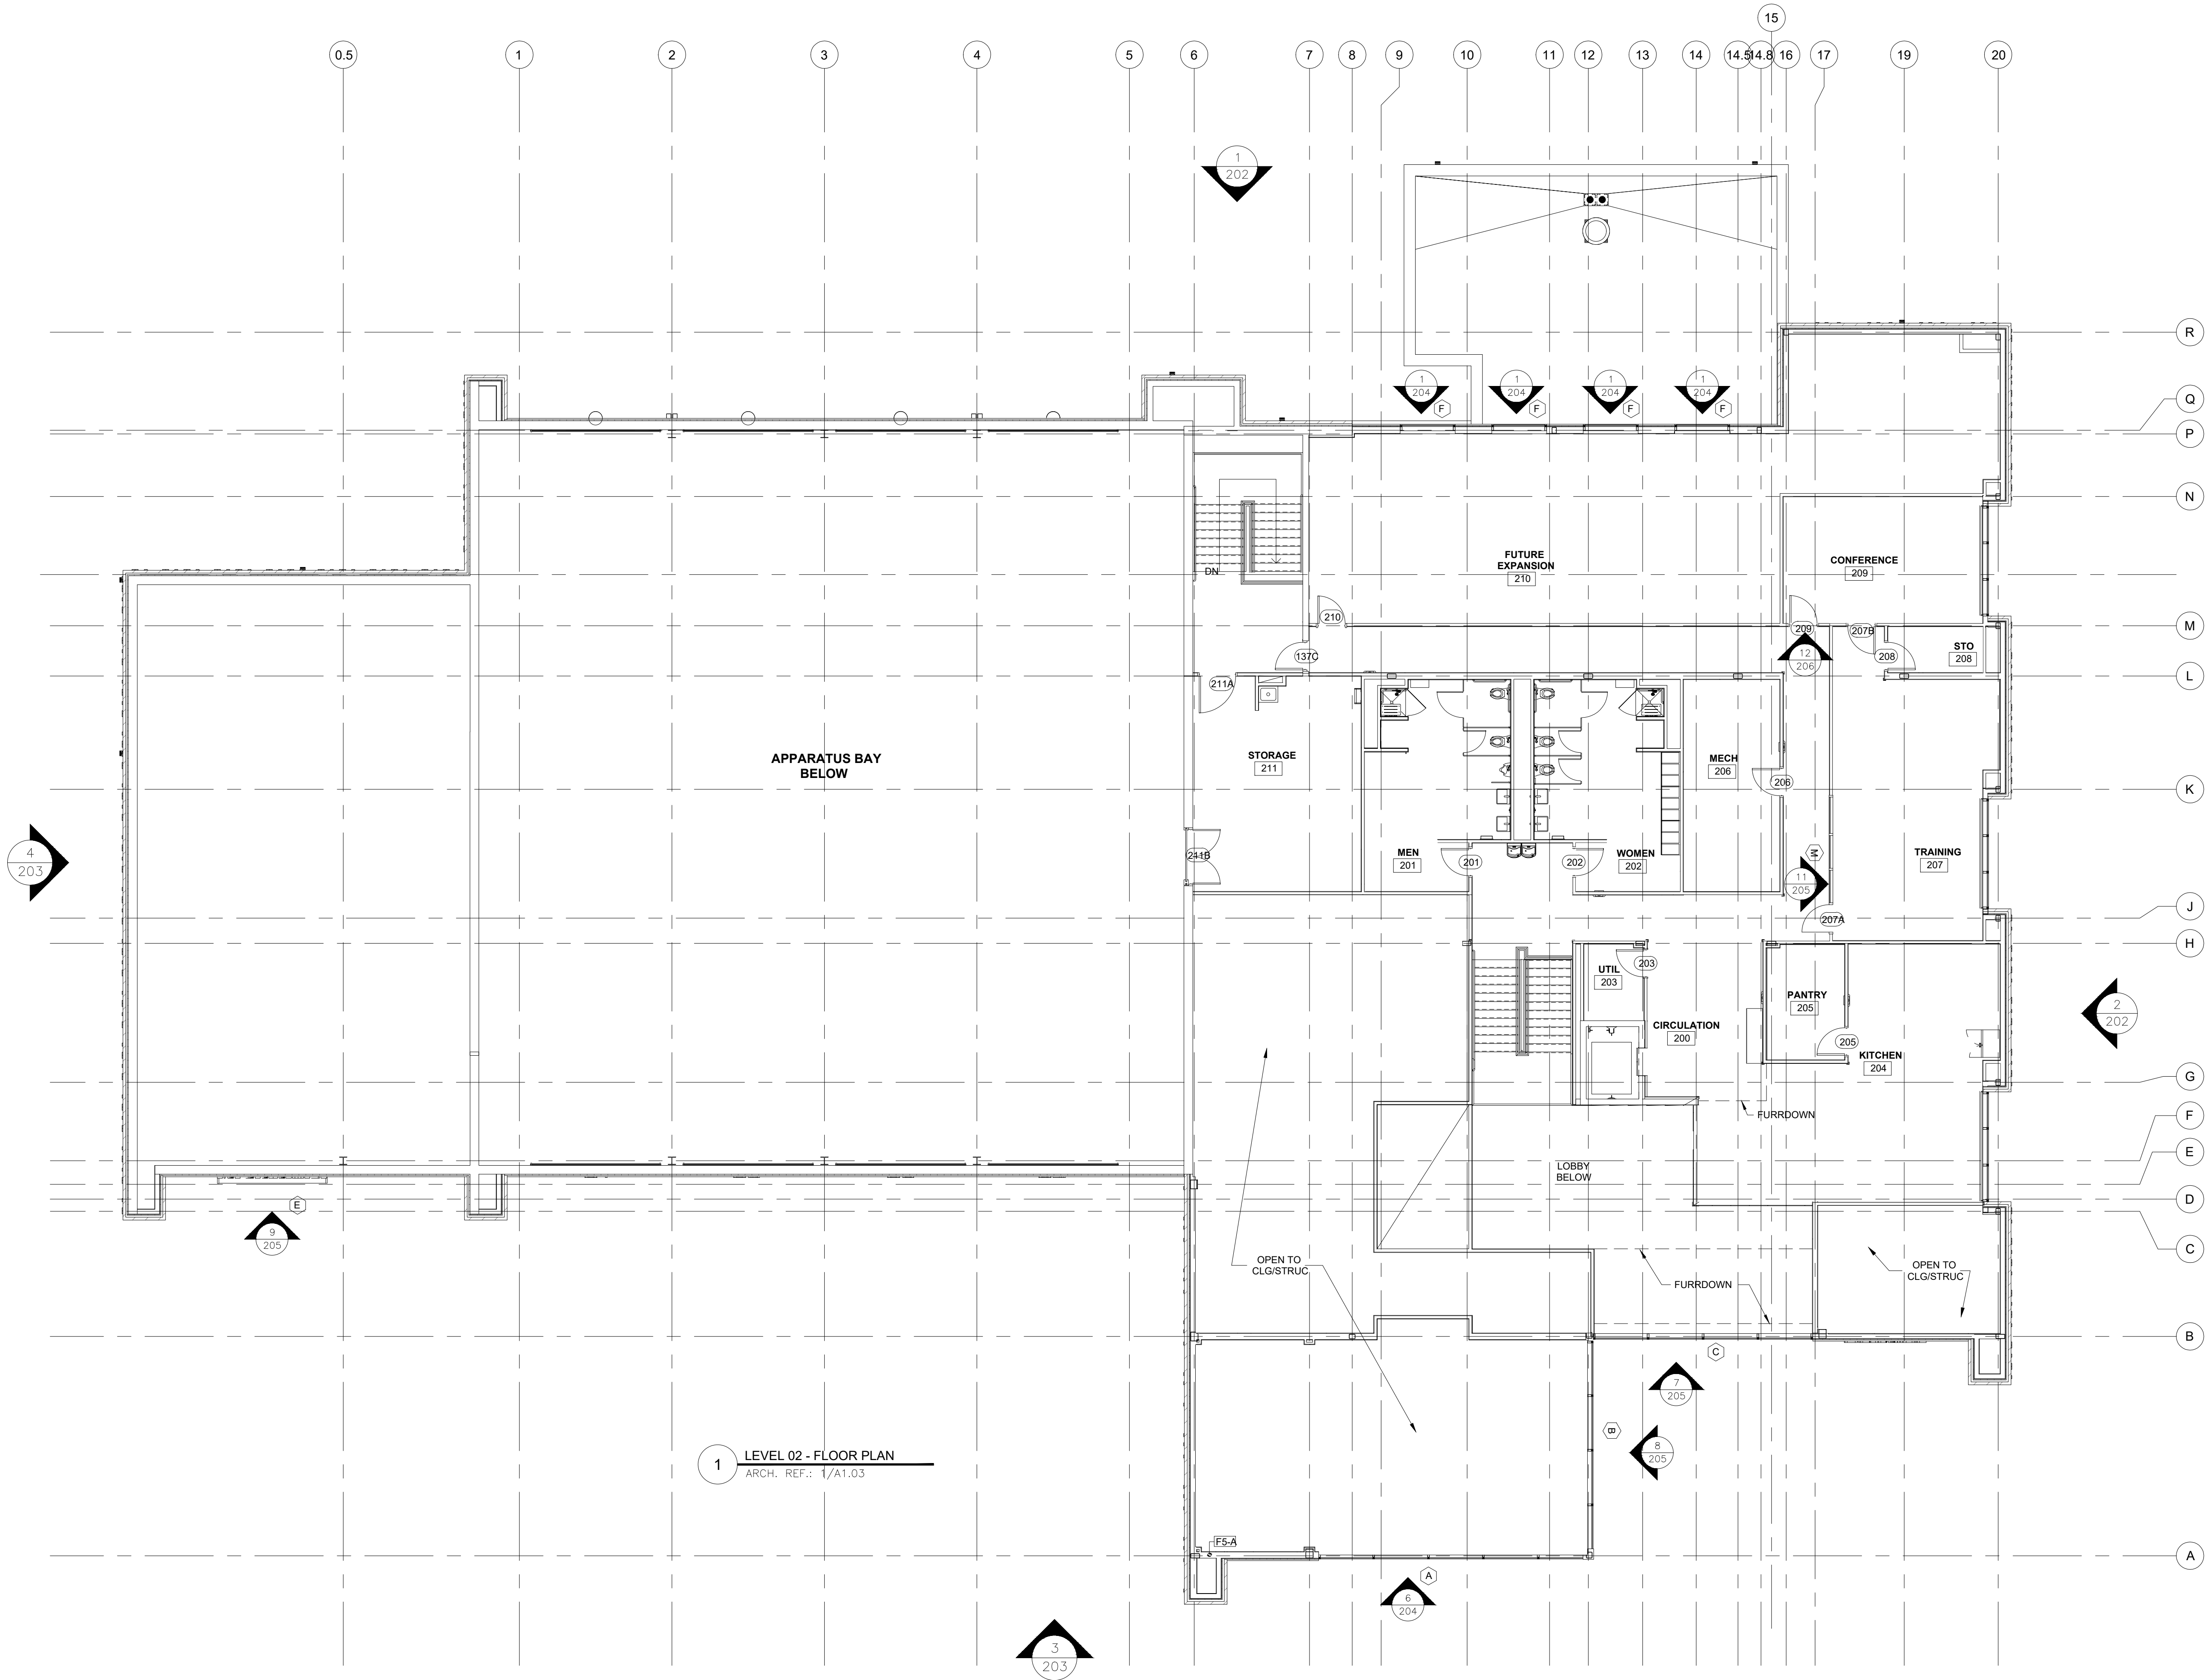

NO.	REVISION/ISSUED	DATE
1	1ST SUBMITTAL	01/07/2020

PROJECT NAME & LOCATION:  
HEARNE PUBLIC SAFETY BLDG

306 WEST 3RD STREET  
HEARNE, TX 77859

SHEET TITLE:  
LEVEL 02 - FLOOR PLAN


DRAWN BY:

KS DRAFTING & DESIGN, LLC  
KYLE SCHNECK  
HARRISBURG, PA 17110  
KYLE@KSDRAFTINGDESIGNLLC.COM  
717-228-7114  
KSDRAFTINGDESIGNLLC.COM


DRAWN BY:  
KEVIN VERGARA  
CHECKED BY:  
KYLE SCHNECK  
DATE:  
01/07/2020

SHEET:

201

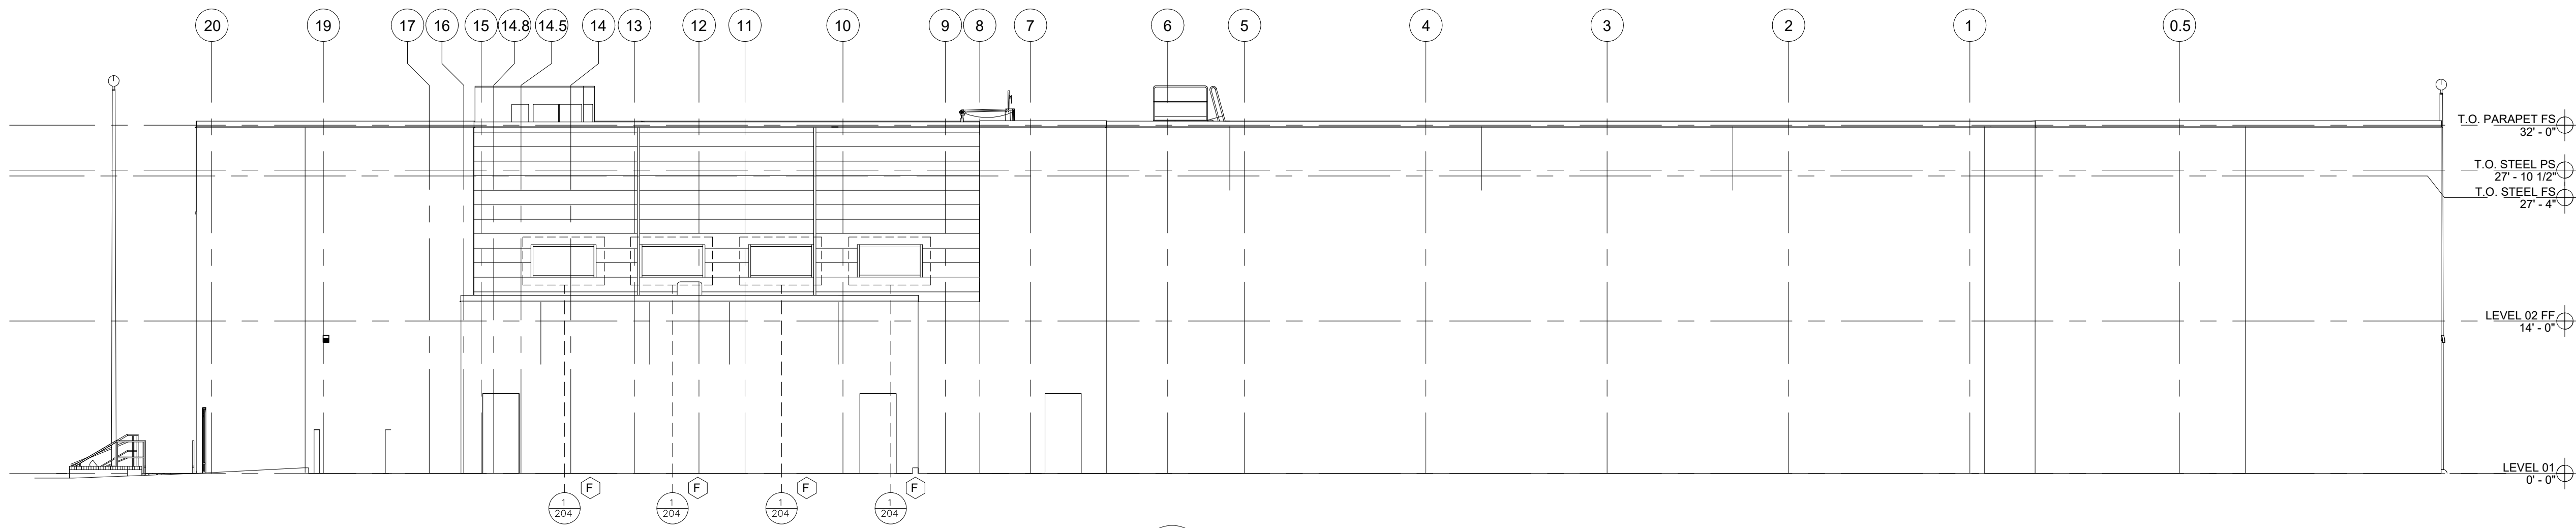

1 **BUILDING ELEVATION - NORTH**  
ARCH. REF.: 3/A2.01

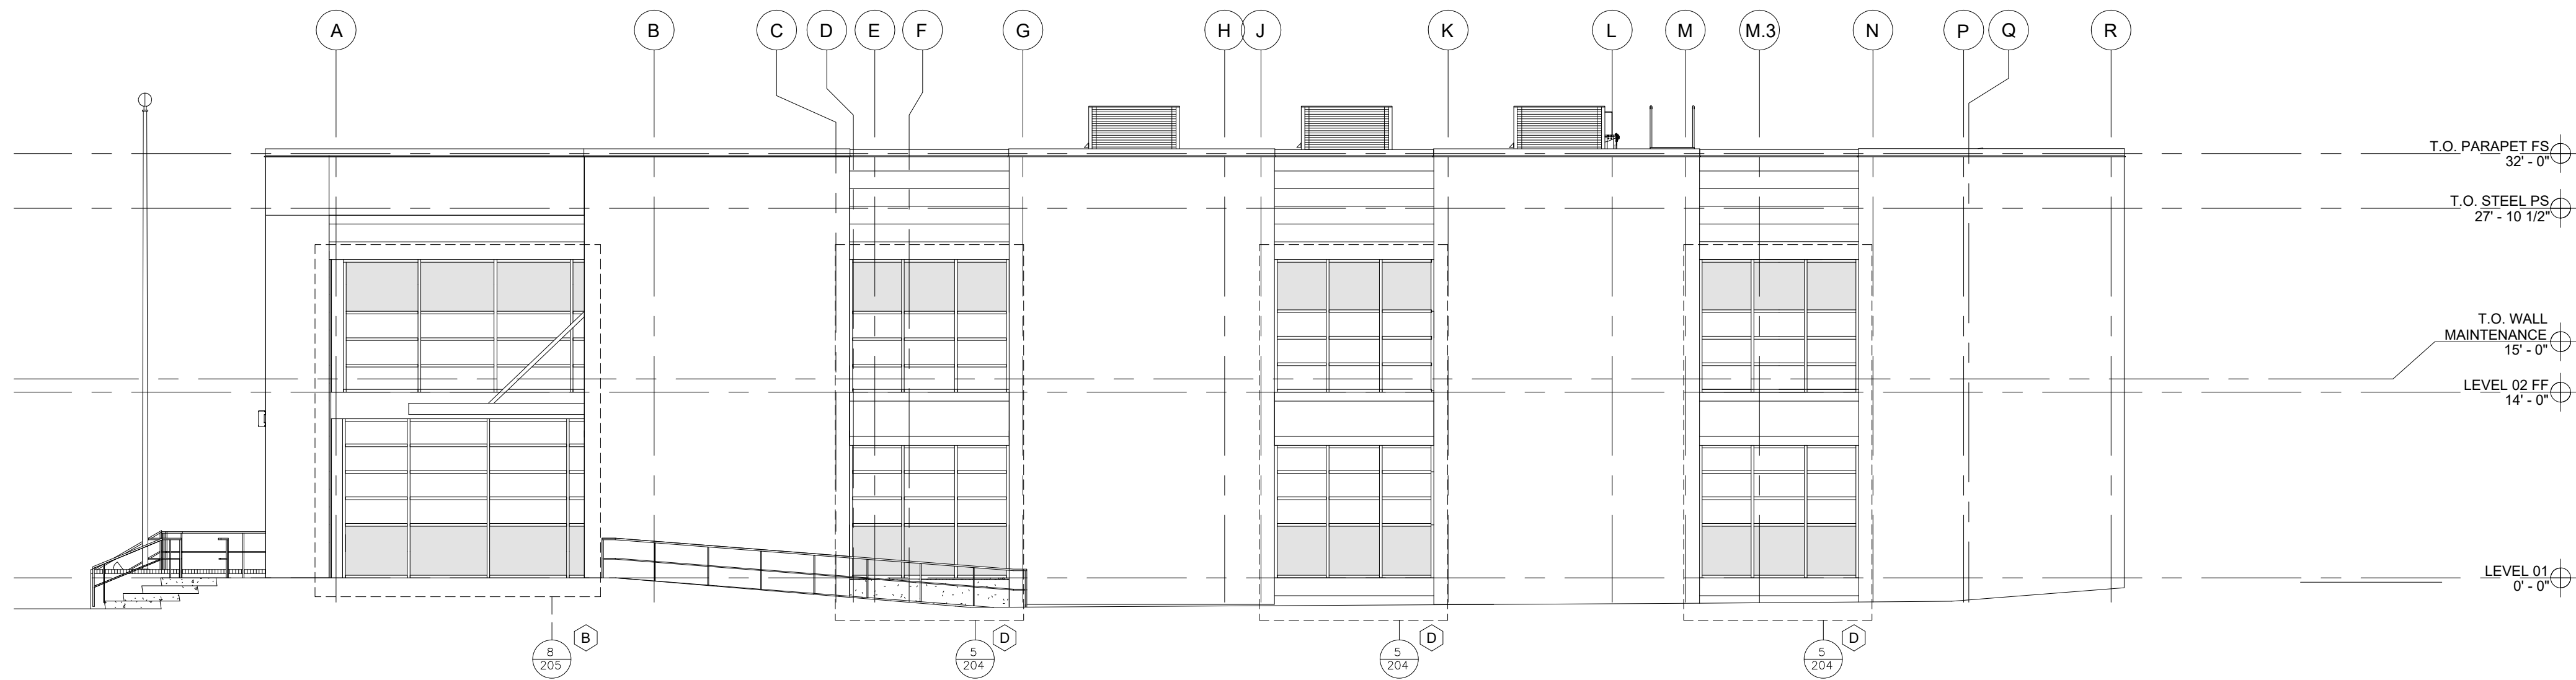

2 **BUILDING ELEVATION - EAST**  
ARCH. REF.: 4/A2.01

NO.	REVISION/ISSUED	DATE
1	1ST SUBMITTAL	01/07/2020

PROJECT NAME & LOCATION:  
HEARNE PUBLIC SAFETY BLDG

306 WEST 3RD STREET  
HEARNE, TX 77859

SHEET TITLE:  
BUILDING ELEVATIONS


DRAWN BY:

KS DRAFTING & DESIGN, LLC  
KYLE SCHNECK  
HARRISBURG, PA 17110  
KYLE@KSDRAFTINGDESIGNLLC.COM  
717-228-7114  
KSDRAFTINGDESIGNLLC.COM


DRAWN BY:  
KEVIN VERGARA  
CHECKED BY:  
KYLE SCHNECK  
DATE:  
01/07/2020

SHEET:

202

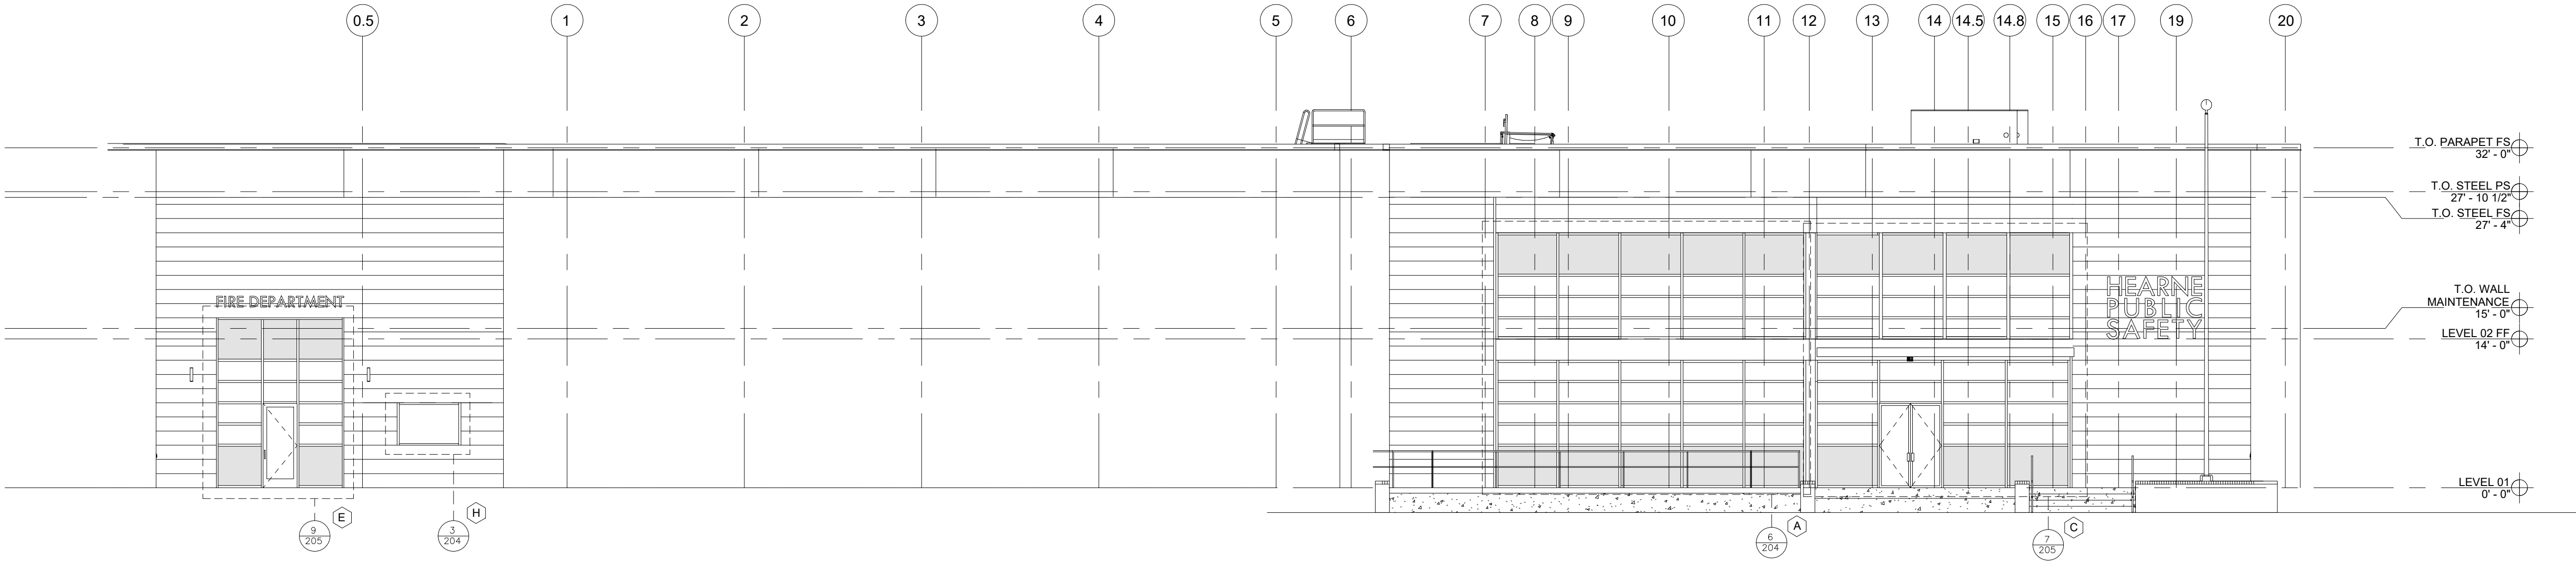

3 **BUILDING ELEVATION - SOUTH**  
ARCH. REF.: 2/A2.01

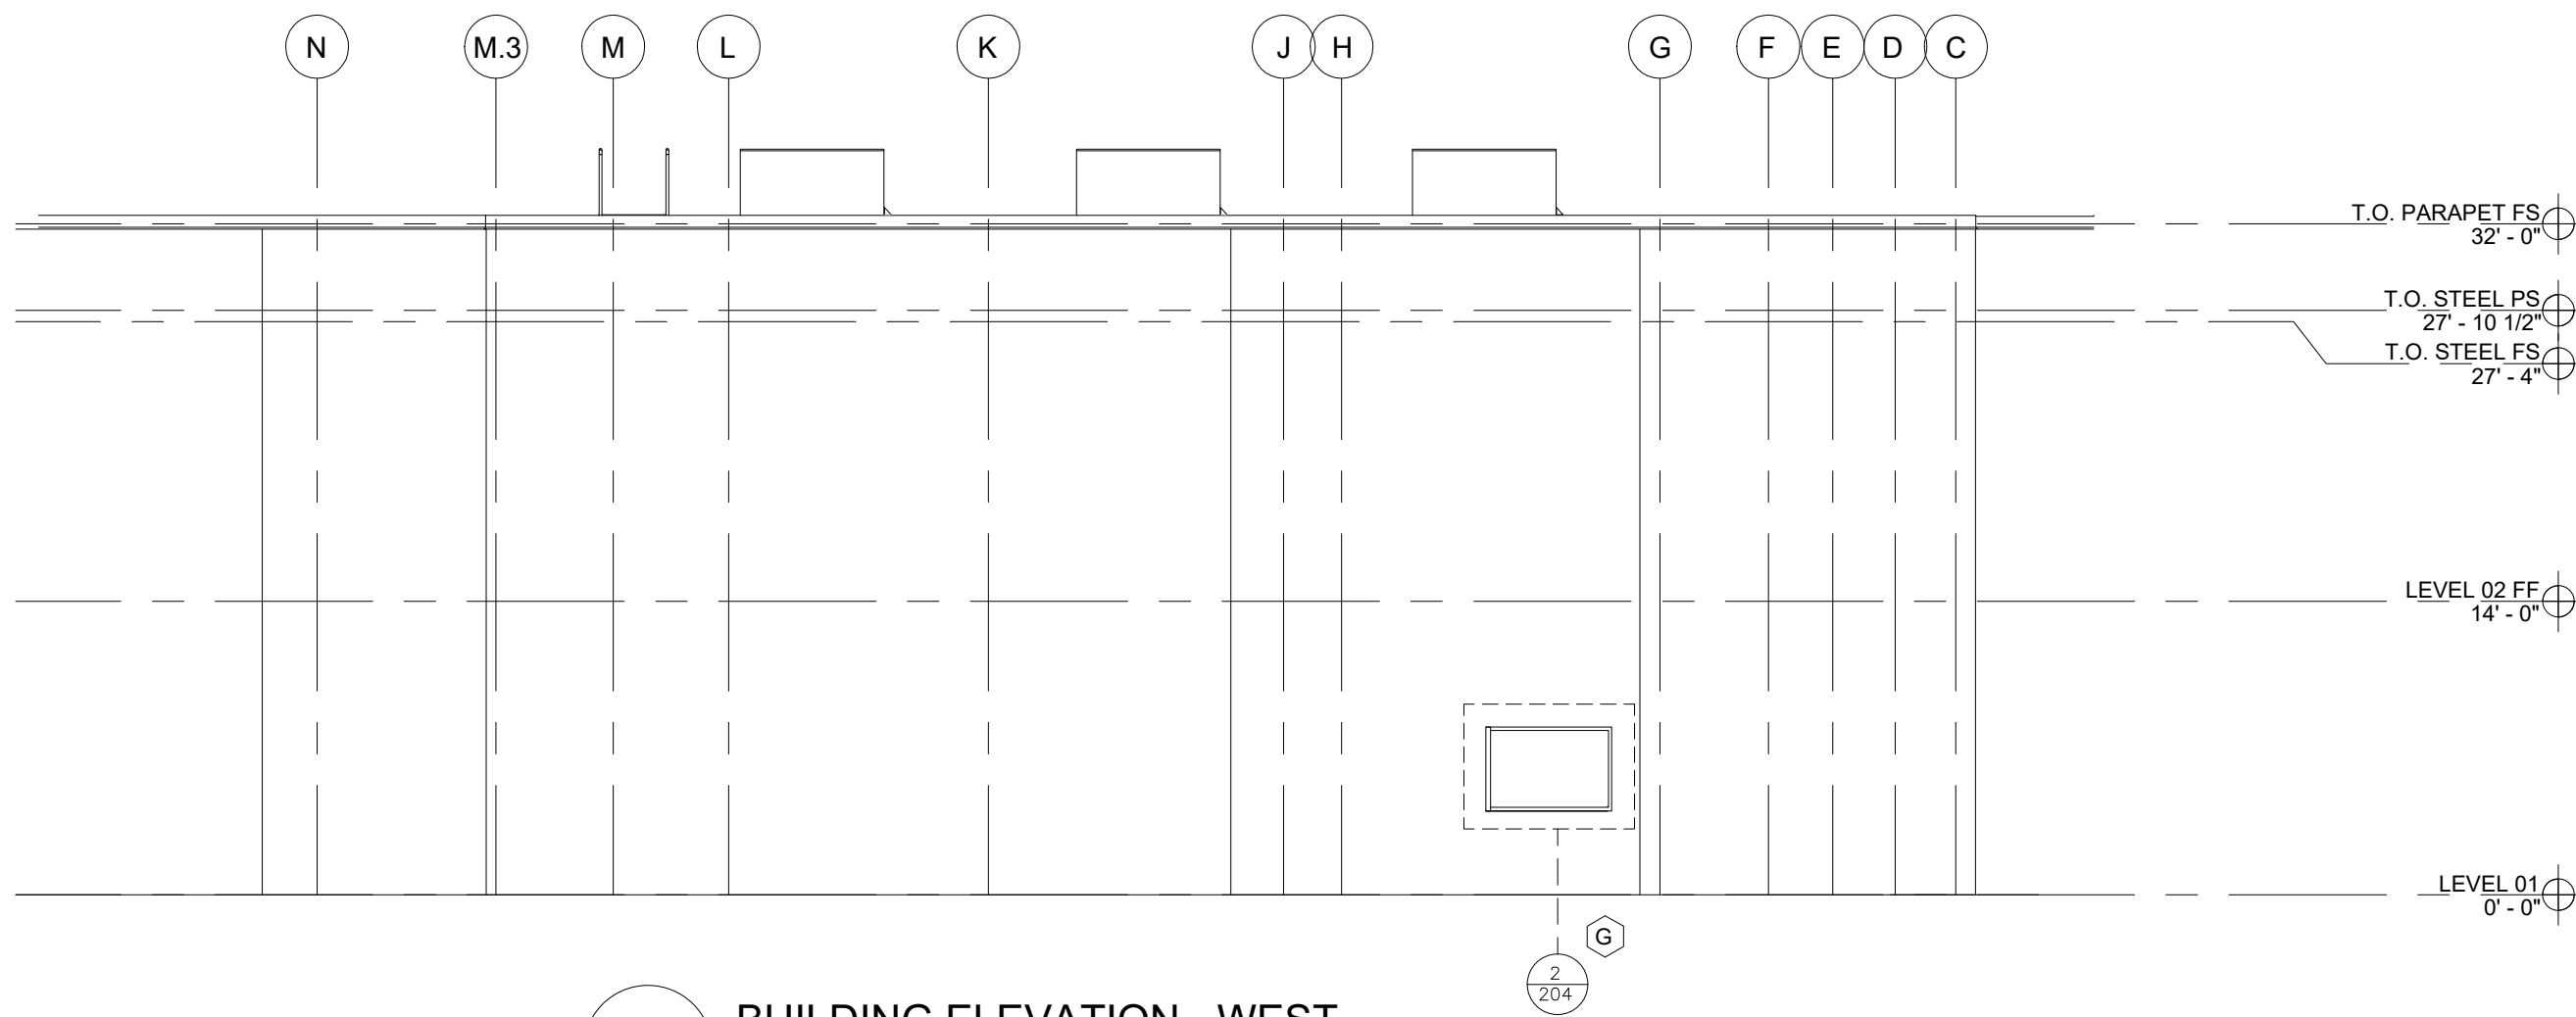


4 **BUILDING ELEVATION - WEST**  
ARCH. REF.: 1/A2.01

NO.	REVISION/ISSUED	DATE
1	1ST SUBMITTAL	01/07/2020

PROJECT NAME & LOCATION:  
HEARNE PUBLIC SAFETY BLDG  
306 WEST 3RD STREET  
HEARNE, TX 77859  
SHEET TITLE:  
BUILDING ELEVATIONS

DRAWN BY:  
KS DRAFTING & DESIGN, LLC  
KYLE SCHNECK  
HARRISBURG, PA 17110  
KYLE@KSDRAFTINGDESIGNLLC.COM  
717-228-7114  
KSDRAFTINGDESIGNLLC.COM

DRAWN BY:  
KEVIN VERGARA  
CHECKED BY:  
KYLE SCHNECK  
DATE:  
01/07/2020  
SHEET:  
203

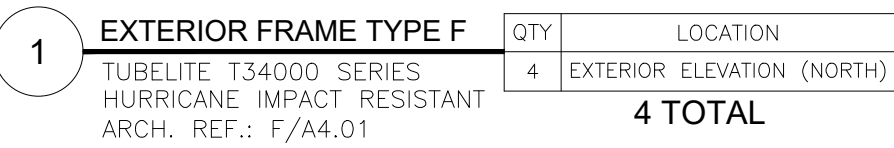

FRAMES A, B, & C DLO'S TO ALIGN

NO.	REVISION/ISSUED	DATE
1	1ST SUBMITTAL	01/07/2020

PROJECT NAME & LOCATION:  
HEARNE PUBLIC SAFETY BLDG


306 WEST 3RD STREET  
HEARNE, TX 77859

SHEET TITLE:  
FRAME ELEVATIONS

DRAWN BY:  
KS DRAFTING & DESIGN, LLC  
KYLE SCHNECK  
HARRISBURG, PA 17110  
KYLE@KSDRAFTINGDESIGNLLC.COM  
717-228-7114  
KSDRAFTINGDESIGNLLC.COM


DRAWN BY: KEVIN VERGARA  
CHECKED BY: KYLE SCHNECK  
DATE: 01/07/2020

SHEET:  
204

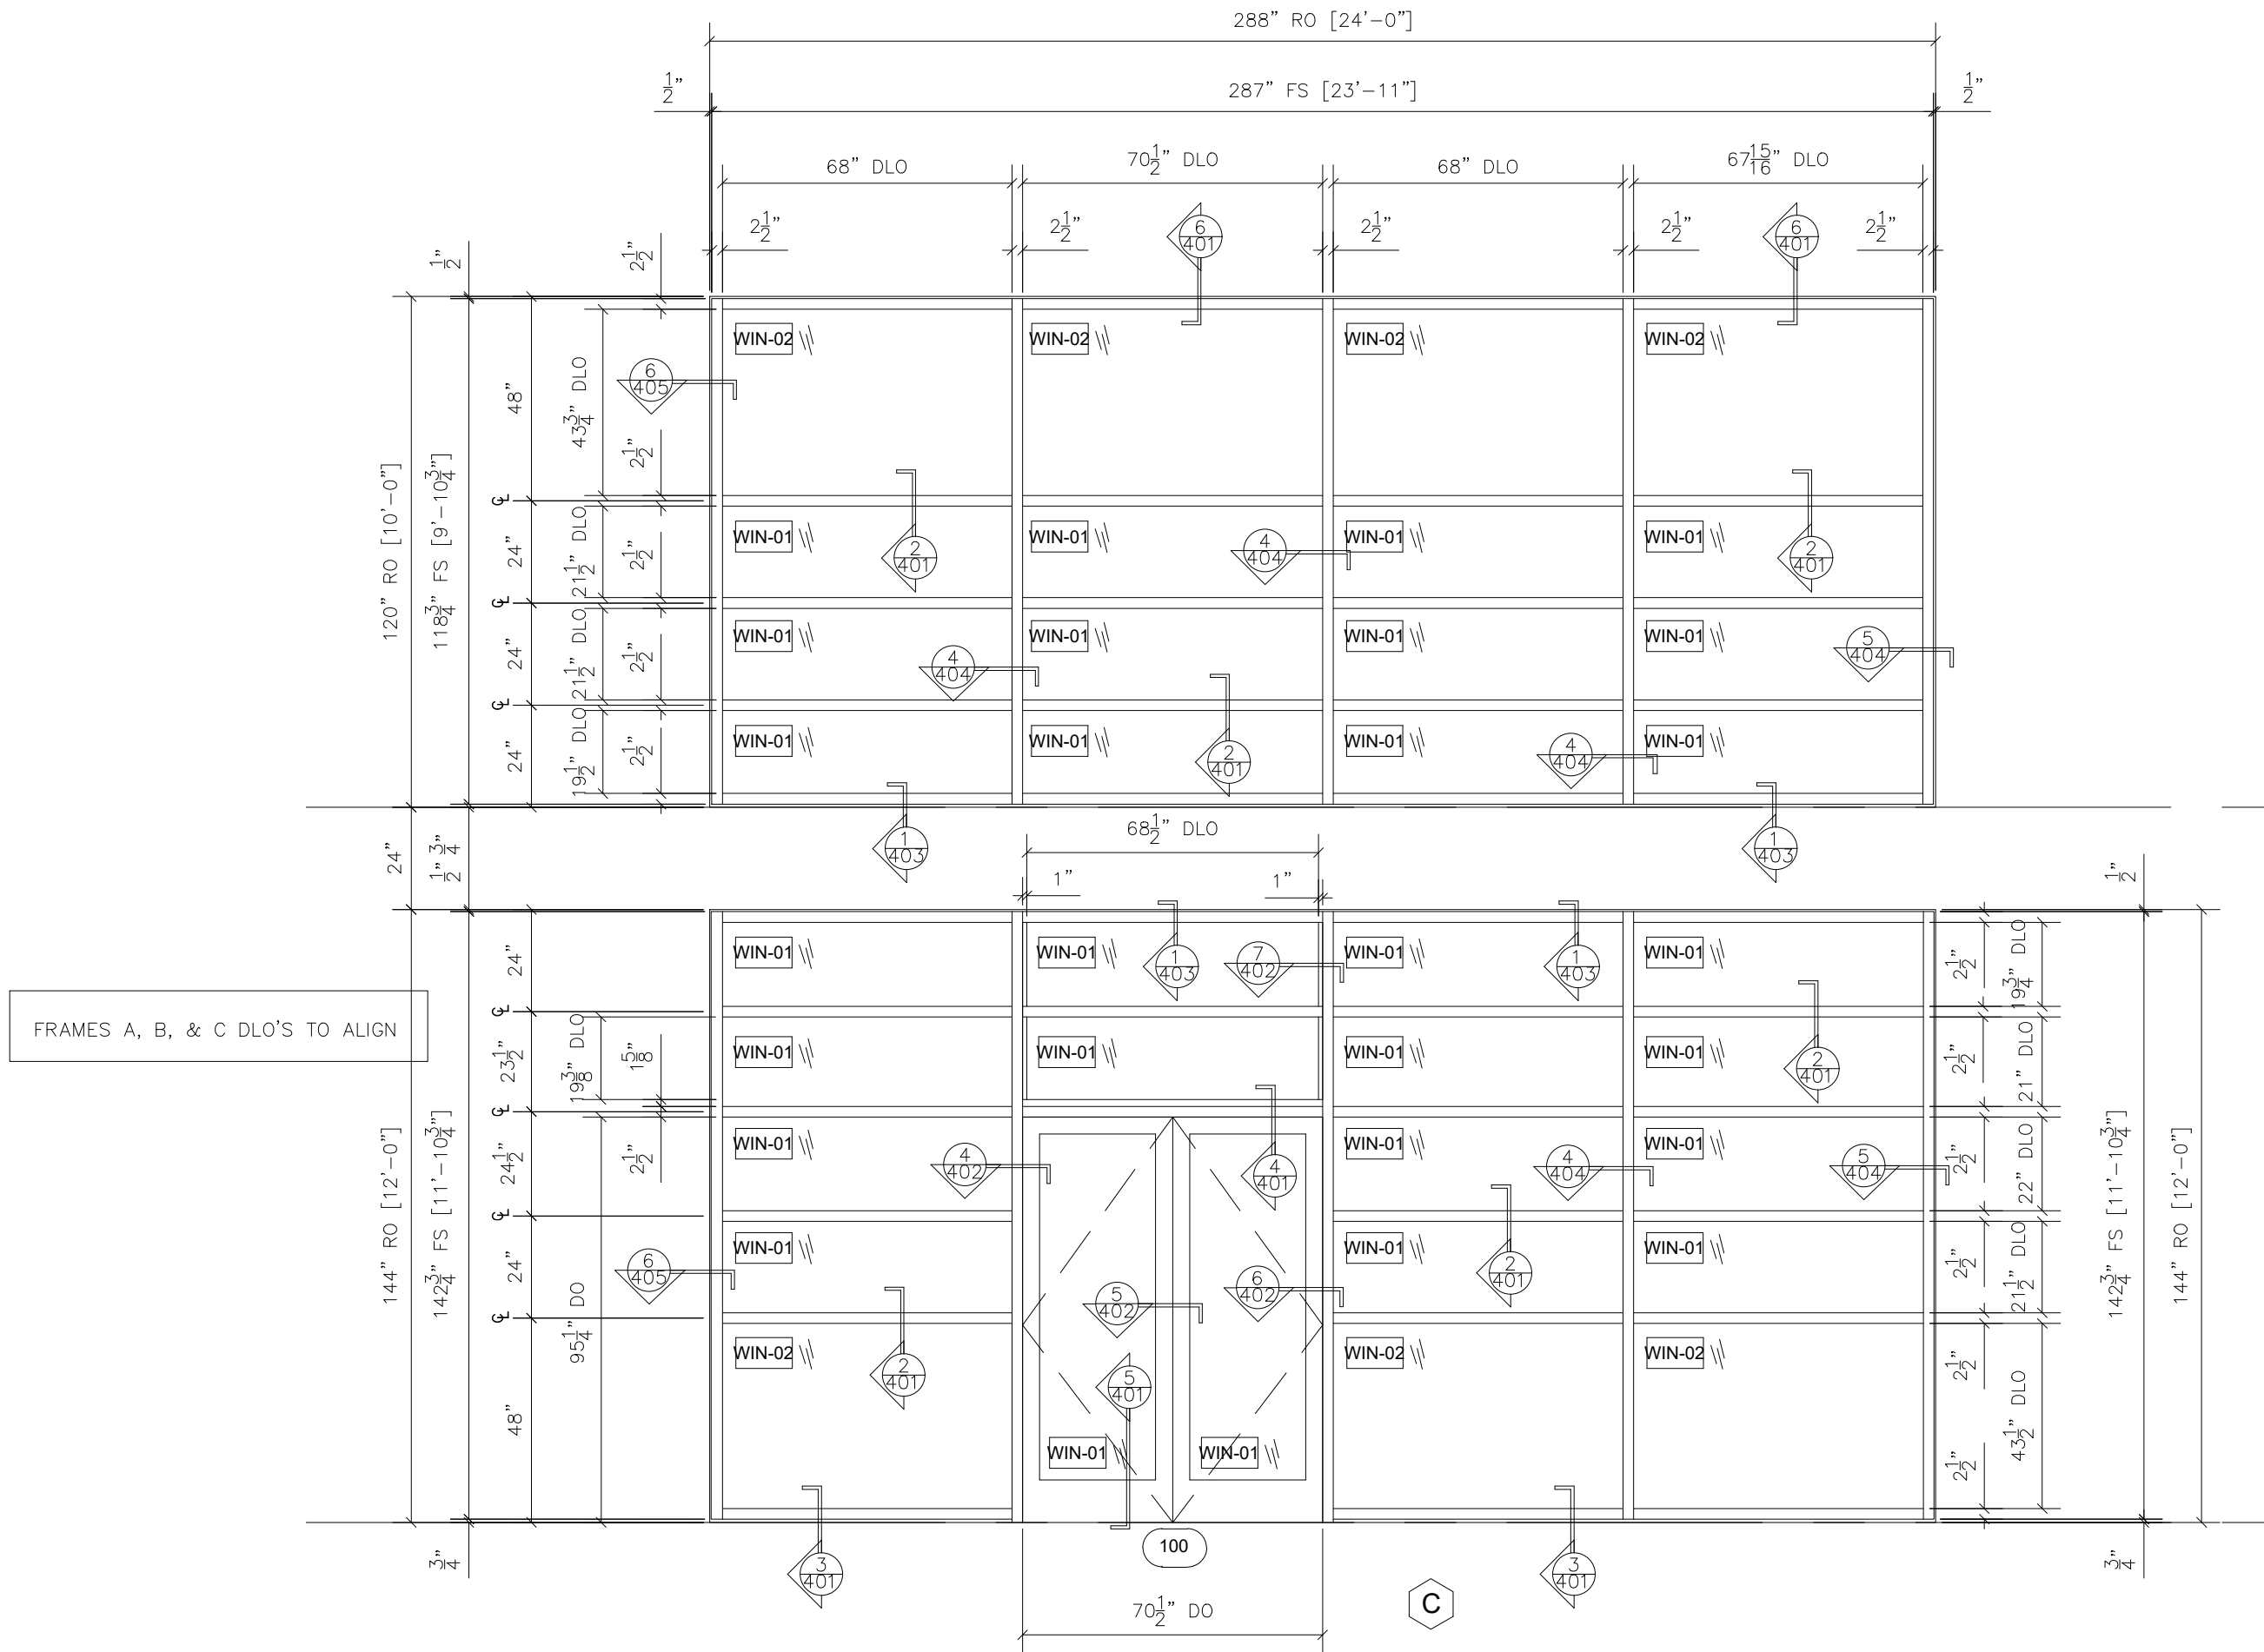


7 EXTERIOR FRAME TYPE C  
TUBELITE FORCEFRONT STOREFRONT SERIES T34000  
MEDIUM STYLE DOOR  
ARCH. REF.: C/A4.01

QTY	LOCATION
1	EXTERIOR ELEVATION (SOUTH)
1 TOTAL	

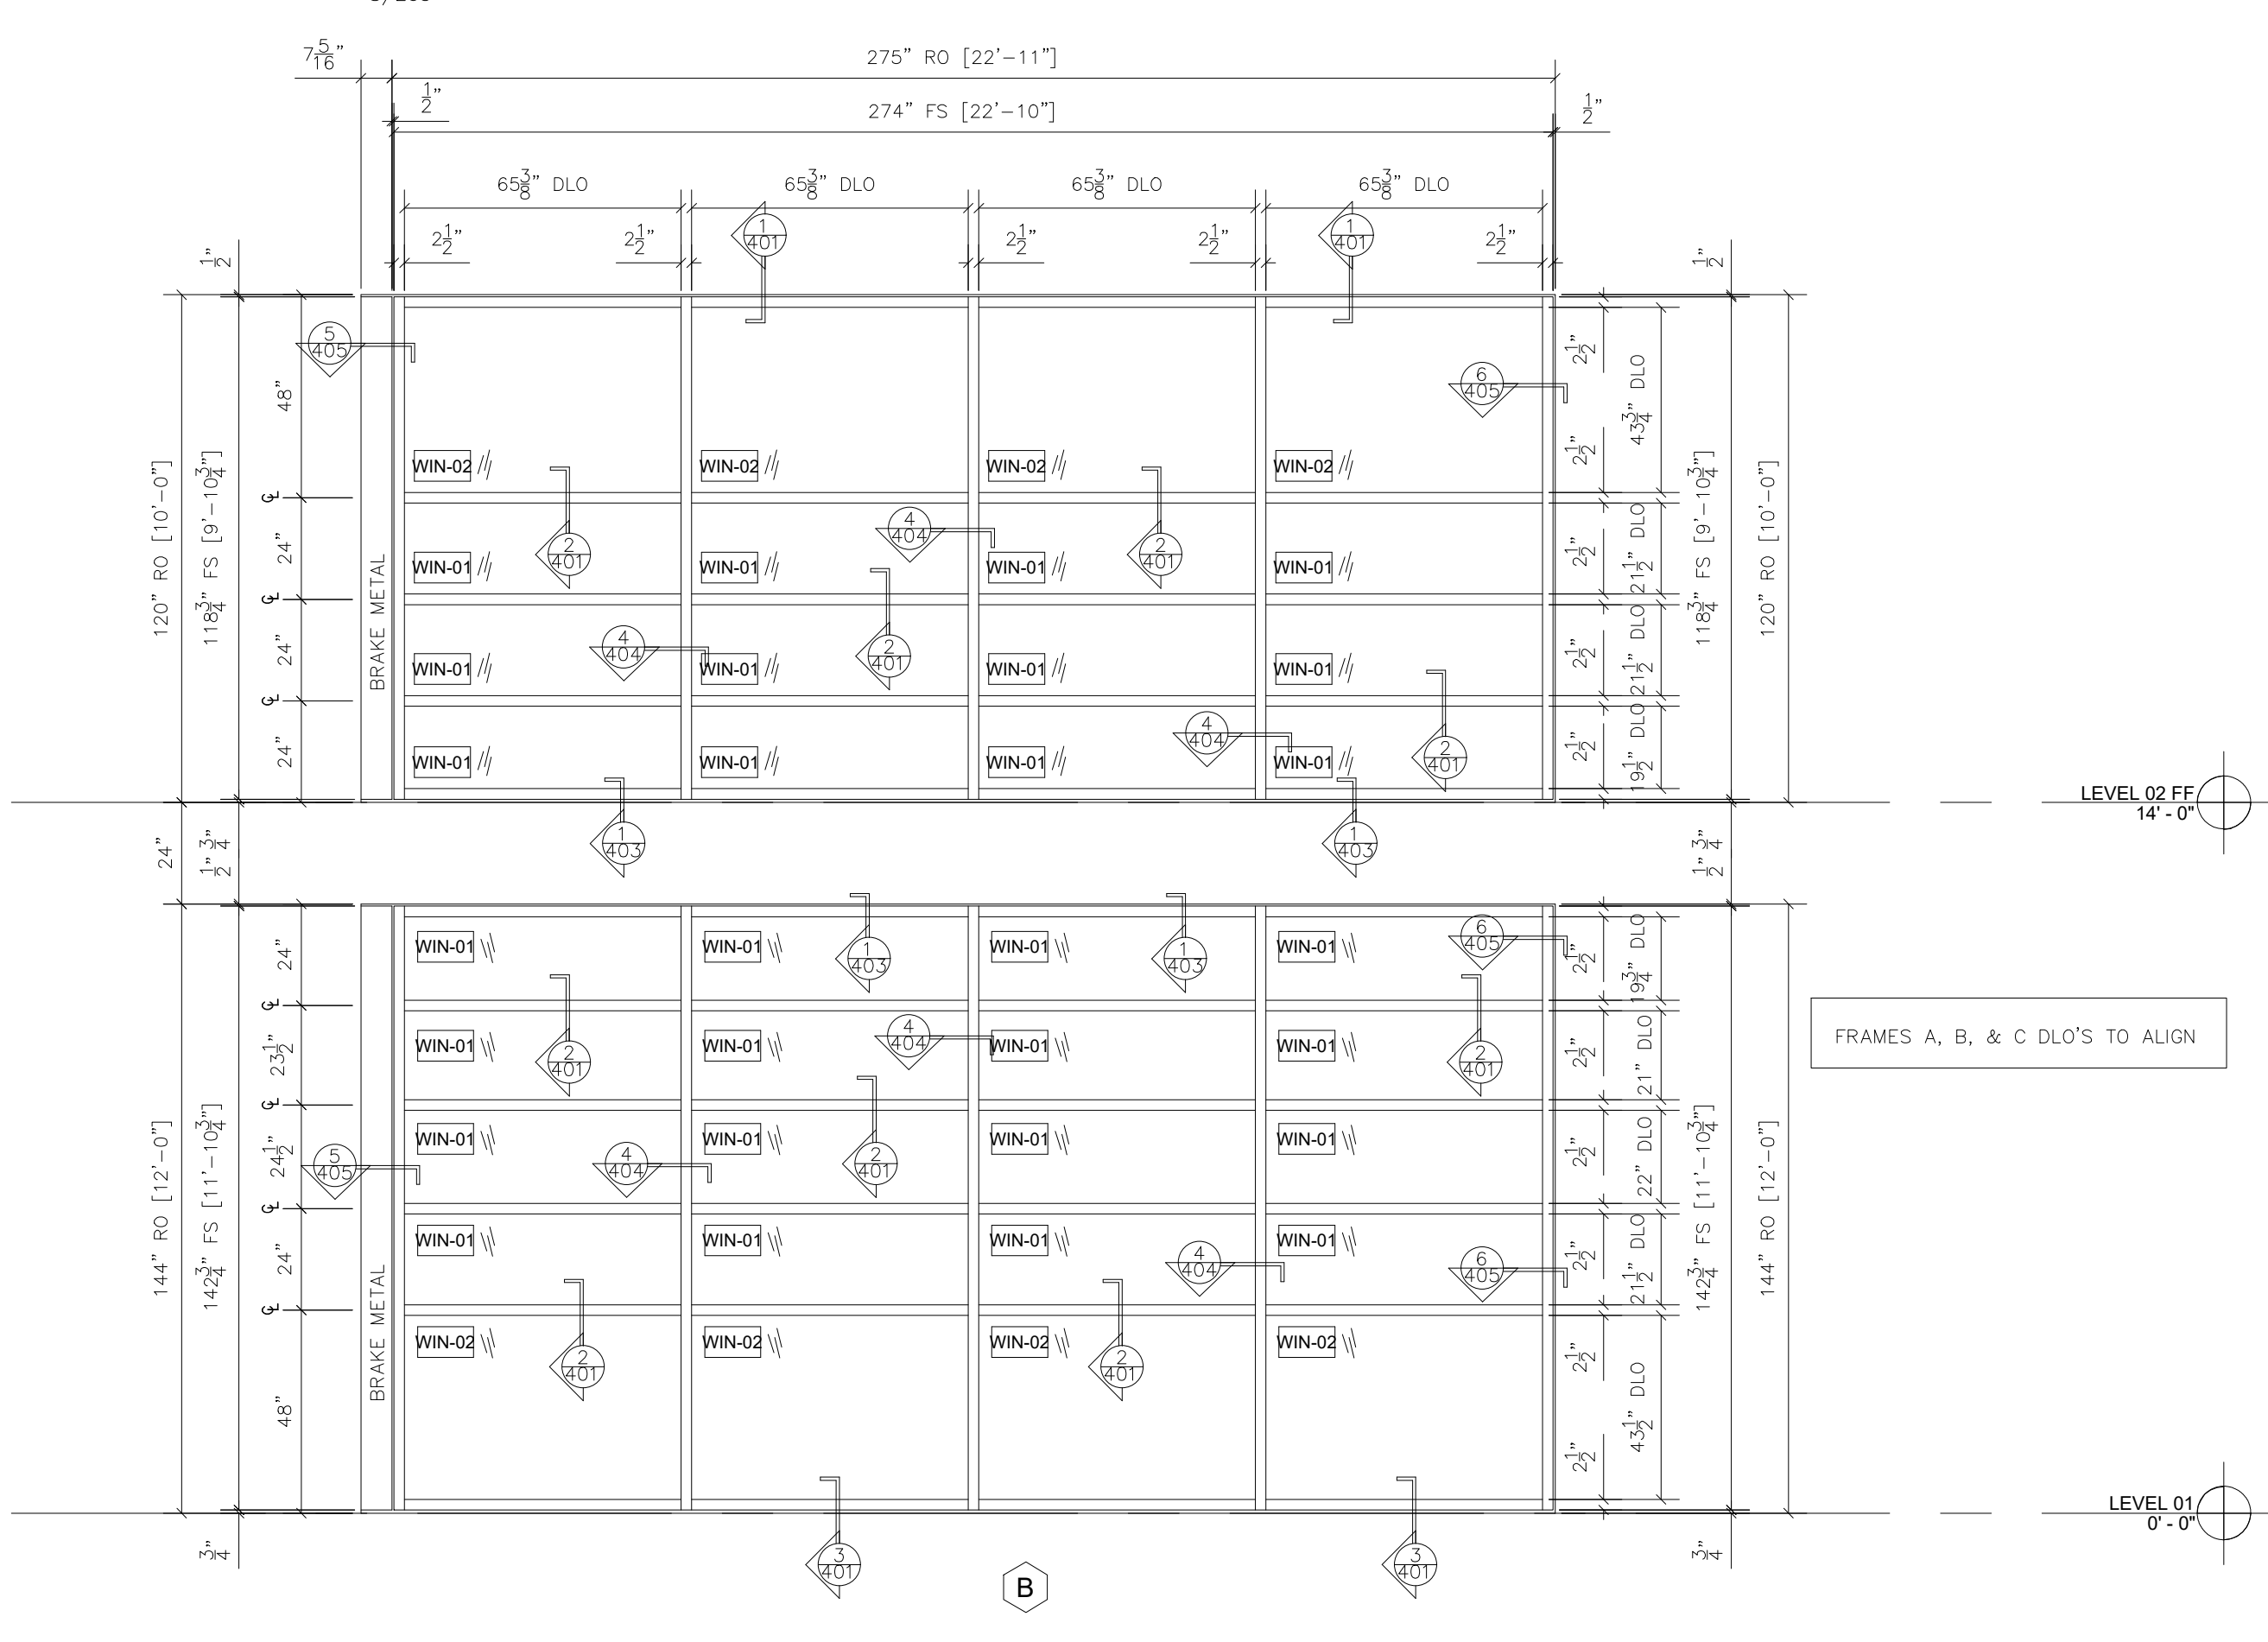


8 EXTERIOR FRAME TYPE B  
TUBELITE FORCEFRONT STOREFRONT SERIES T34000  
IMPACT RATED  
ARCH. REF.: B/A4.01

QTY	LOCATION
1	EXTERIOR ELEVATION (EAST)
1 TOTAL	

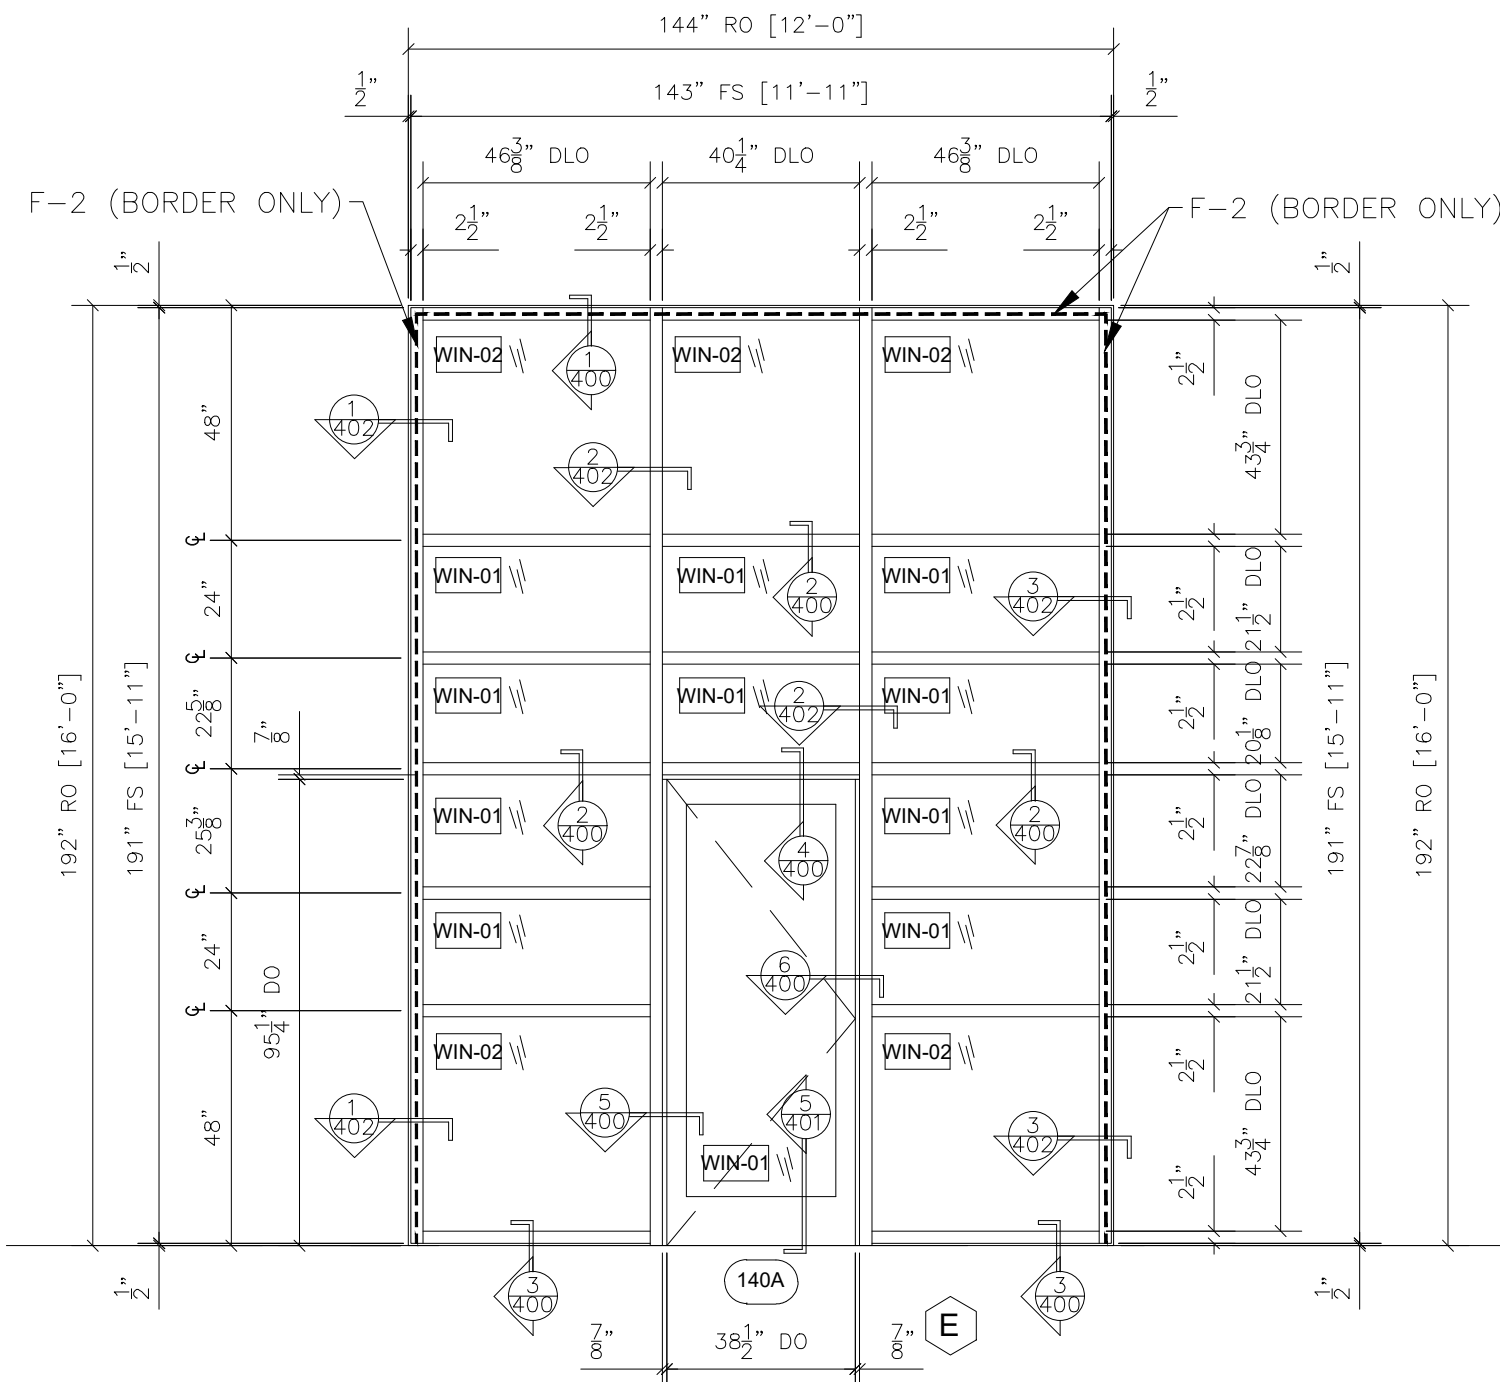


9 EXTERIOR FRAME TYPE E  
TUBELITE FFS 400 CW SERIES  
MEDIUM STYLE DOOR  
IMPACT RATED  
ARCH. REF.: E/A4.01

QTY	LOCATION
1	EXTERIOR ELEVATION (SOUTH)
1 TOTAL	

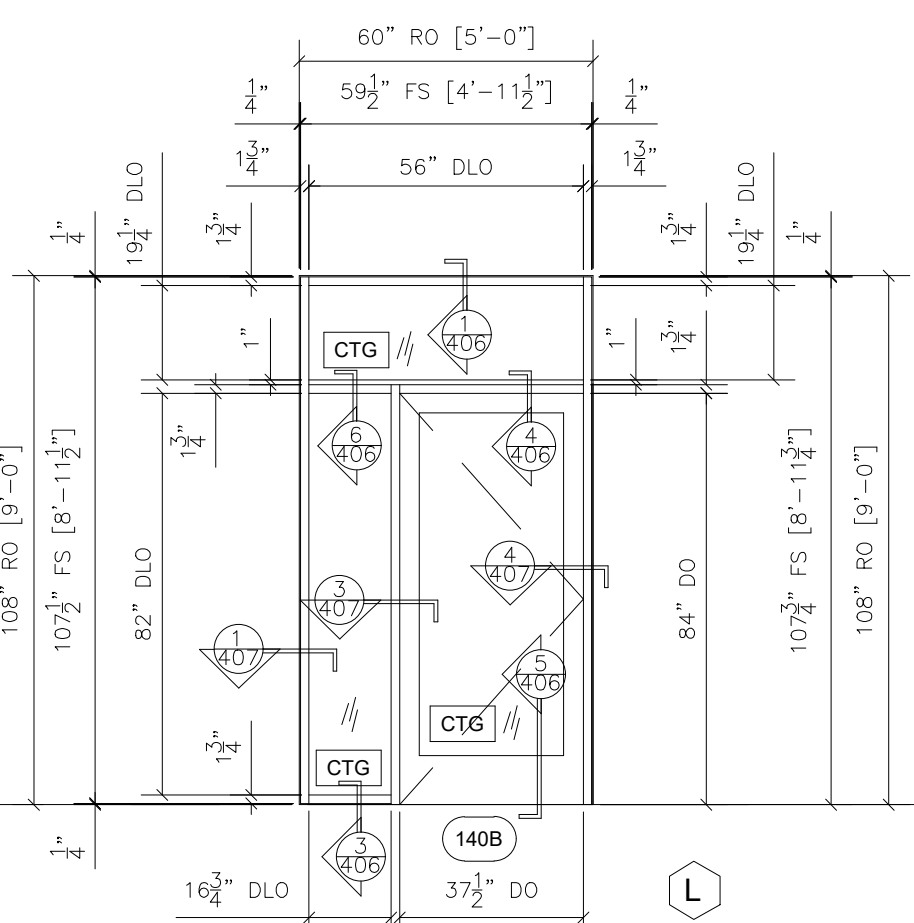

10 INTERIOR FRAME TYPE L  
TUBELITE E4500 SERIES  
MEDIUM STYLE 1-3/4" DEEP DOOR  
ARCH. REF.: L/A4.01

QTY	LOCATION
1	LOBBY 140
1 TOTAL	

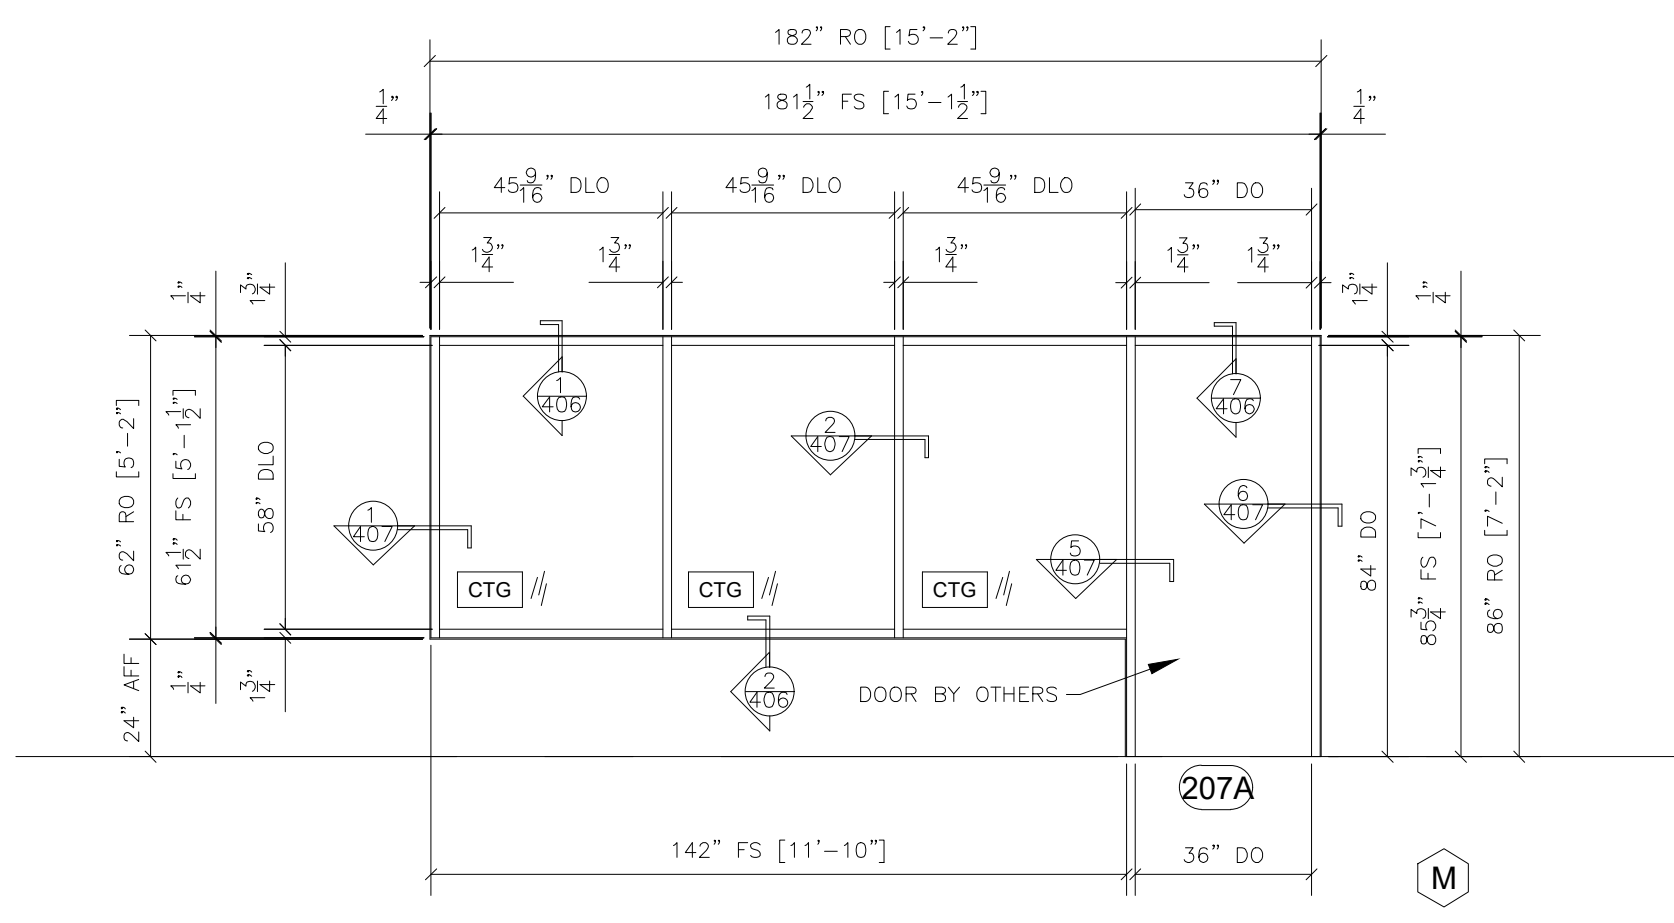

11 INTERIOR FRAME TYPE M  
TUBELITE E4500 SERIES  
DOOR BY OTHERS  
ARCH. REF.: M/A4.01

QTY	LOCATION
1	TRAINING 207
1 TOTAL	

NO.	REVISION/ISSUED	DATE
1	1ST SUBMITTAL	01/07/2020

PROJECT NAME & LOCATION:  
HEARNE PUBLIC SAFETY BLDG

306 WEST 3RD STREET  
HEARNE, TX 77859

SHEET TITLE:  
FRAME ELEVATIONS


DRAWN BY:

KS DRAFTING & DESIGN, LLC  
KYLE SCHNECK  
HARRISBURG, PA 17110  
KYLE@KSDRAFTINGDESIGNLLC.COM  
717-228-7114  
KSDRAFTINGDESIGNLLC.COM


DRAWN BY:  
KEVIN VERGARA  
CHECKED BY:  
KYLE SCHNECK  
DATE:  
01/07/2020

SHEET:


205

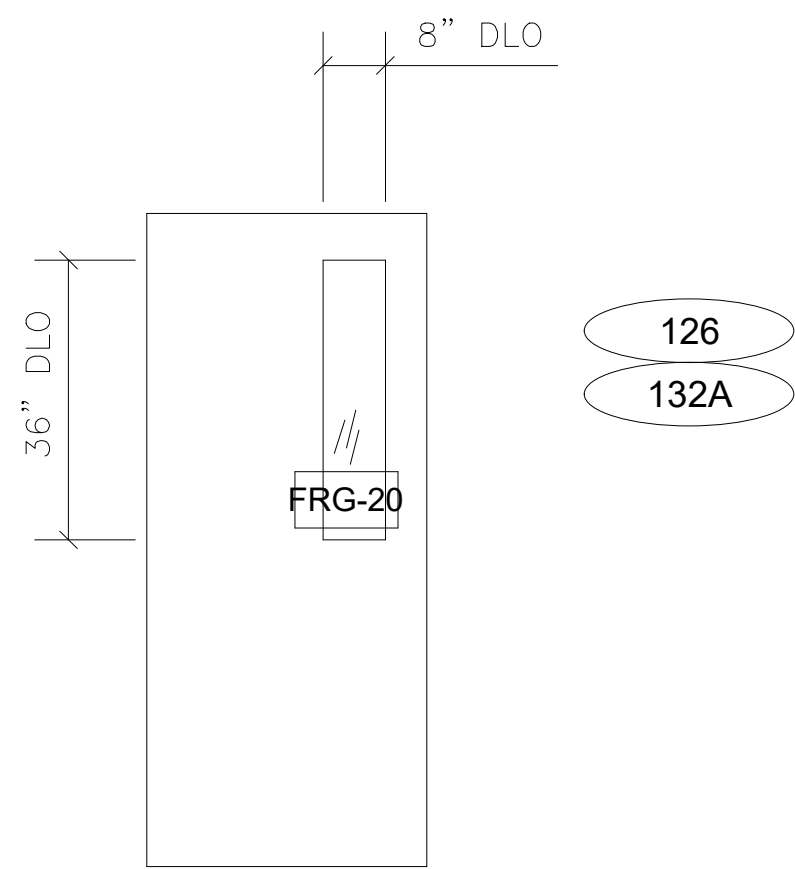


14	DOOR TYPE D05 DOORS & FRAME BY OTHERS. GLASS BY — ARCH. REF.: D05/A4.01	QTY	LOCATION
		2	LEVEL 1
		2 TOTAL	

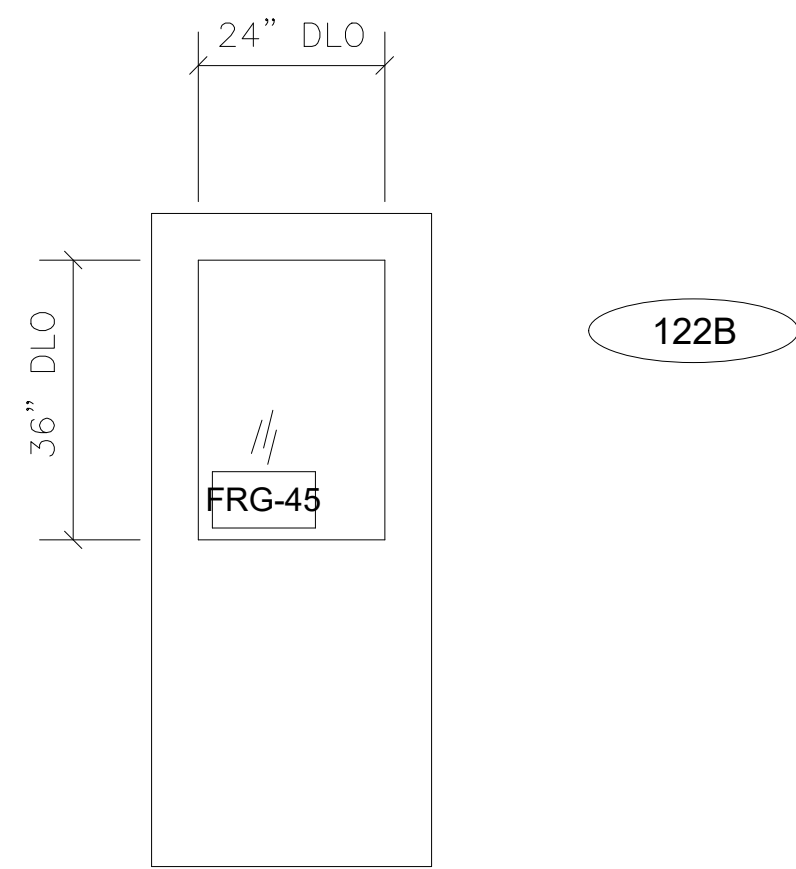

15	DOOR TYPE D06 DOORS & FRAME BY OTHERS. GLASS BY — ARCH. REF.: D06/A4.01	QTY	LOCATION
		1	LEVEL 1
		1 TOTAL	

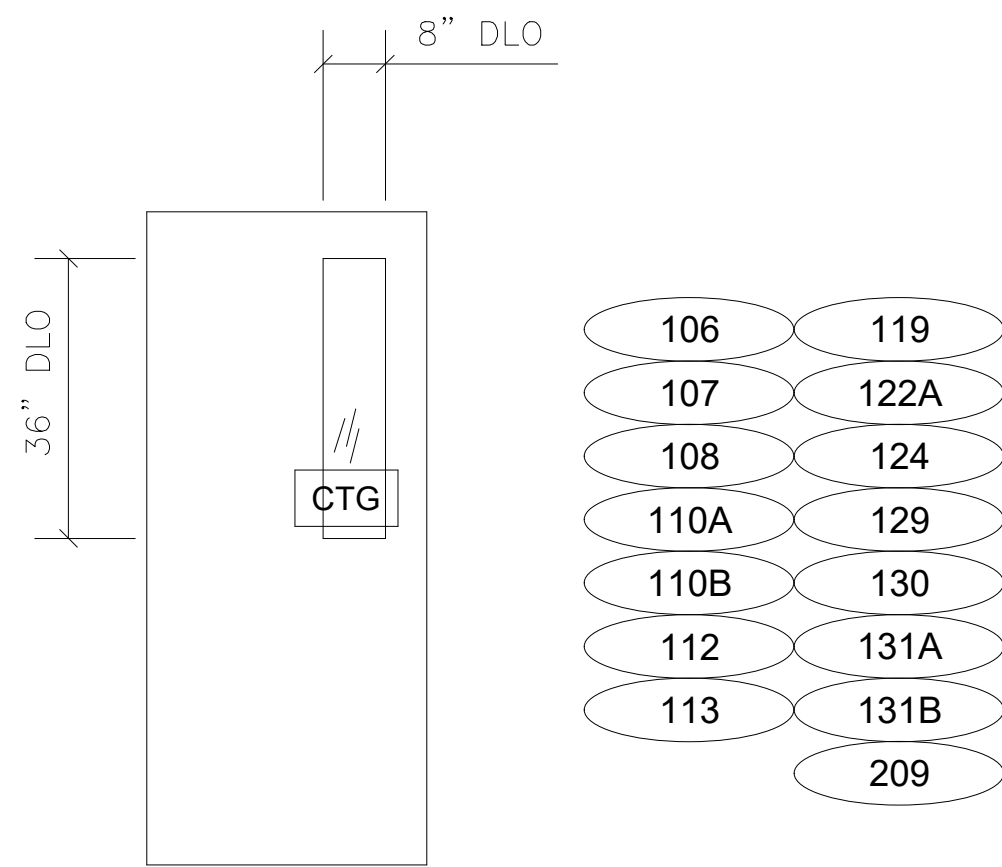

12	DOOR TYPE D05	QTY	LOCATION
	DOORS & FRAME BY OTHERS.	14	LEVEL 1
	GLASS BY -		
	ARCH. REF.: D05/A4.01	1	LEVEL 2
		15 TOTAL	

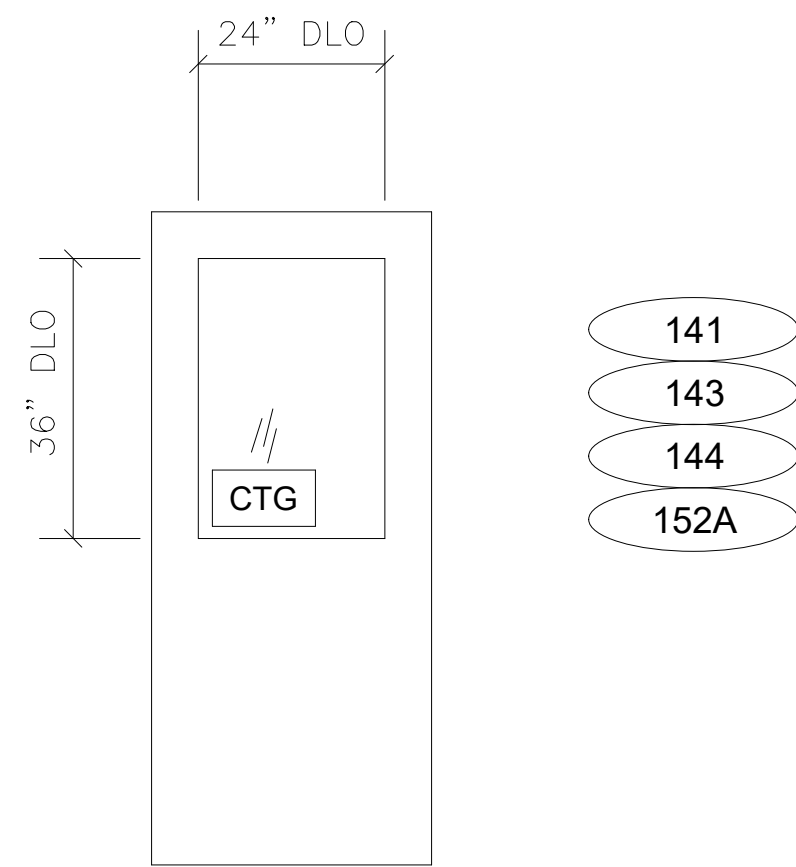

13	DOOR TYPE D06 DOORS & FRAME BY OTHERS. GLASS BY — ARCH. REF.: D06/A4.01	QTY	LOCATION
		4	LEVEL 1
		4 TOTAL	

NO.	REVISION/ISSUED	DATE
1	1ST SUBMITTAL	01/07/2020

PROJECT NAME & LOCATION:  
HEARNE PUBLIC SAFETY BLDG

306 WEST 3RD STREET  
HEARNE, TX 77859

SHEET TITLE:  
FRAME ELEVATIONS

DRAWN BY:

KS DRAFTING & DESIGN, LLC  
KYLE SCHNECK  
HARRISBURG, PA 17110  
KYLE@KSDRAFTINGDESIGNLLC.COM  
717-228-7114  
KSDRAFTINGDESIGNLLC.COM

DRAWN BY:  
KEVIN VERGARA


CHECKED BY:  
KYLE SCHNECK

DATE:  
01/07/2020


SHEET:

206




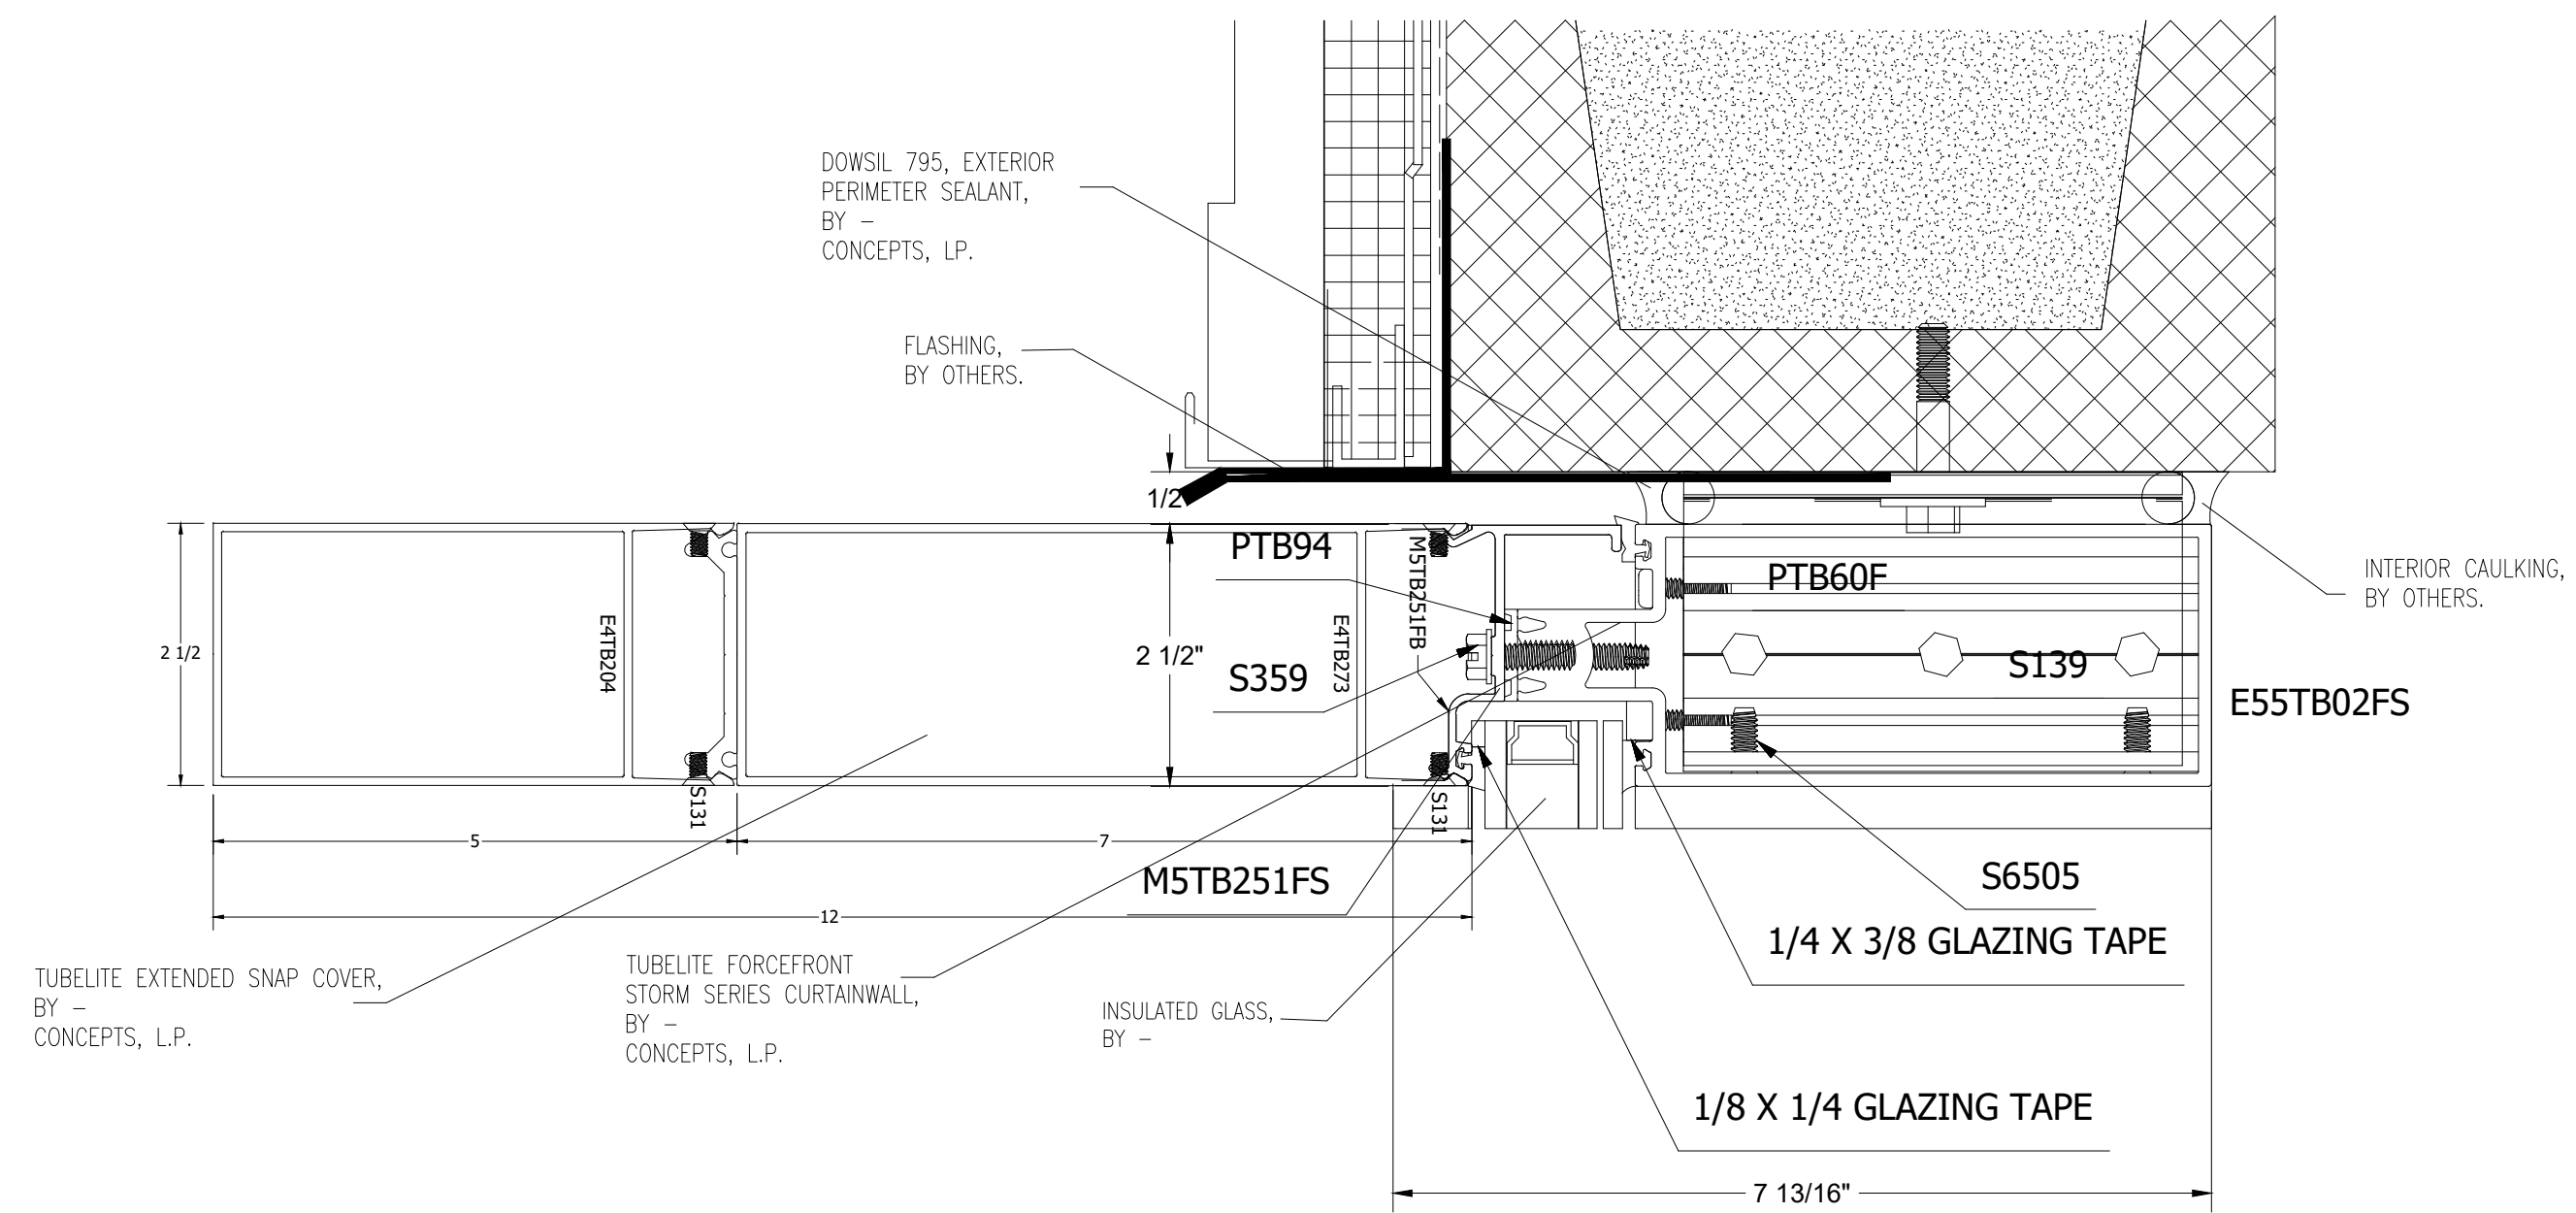


1 SECTION CUT  
CURTAINWALL HEAD  
8/14.01

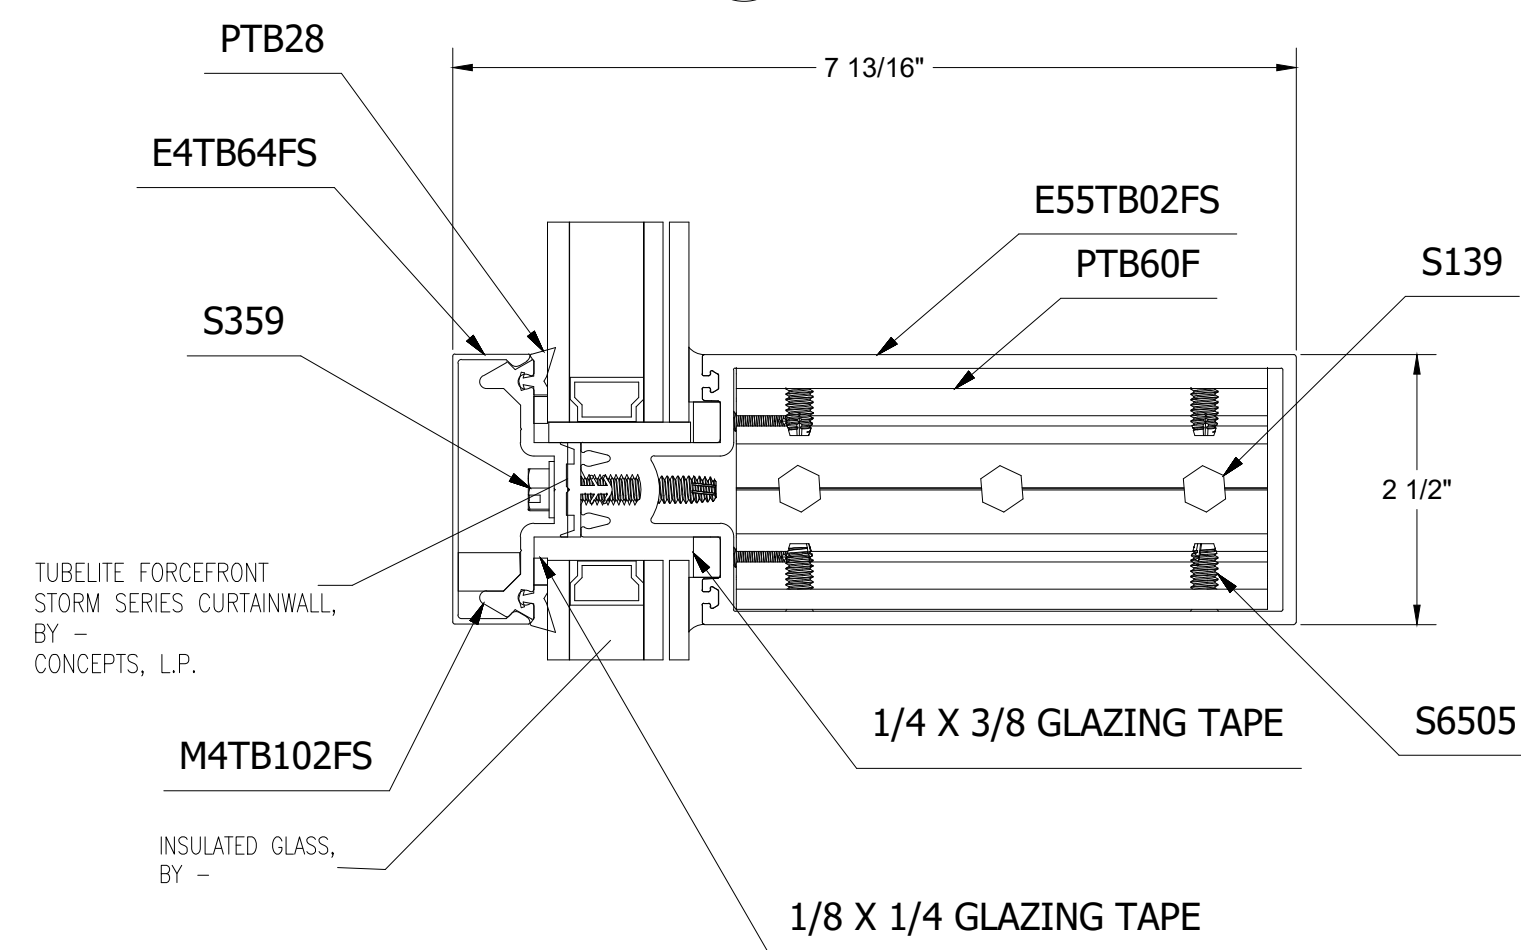


2 SECTION CUT  
CURTAINWALL HORIZONTAL  
8/14.01

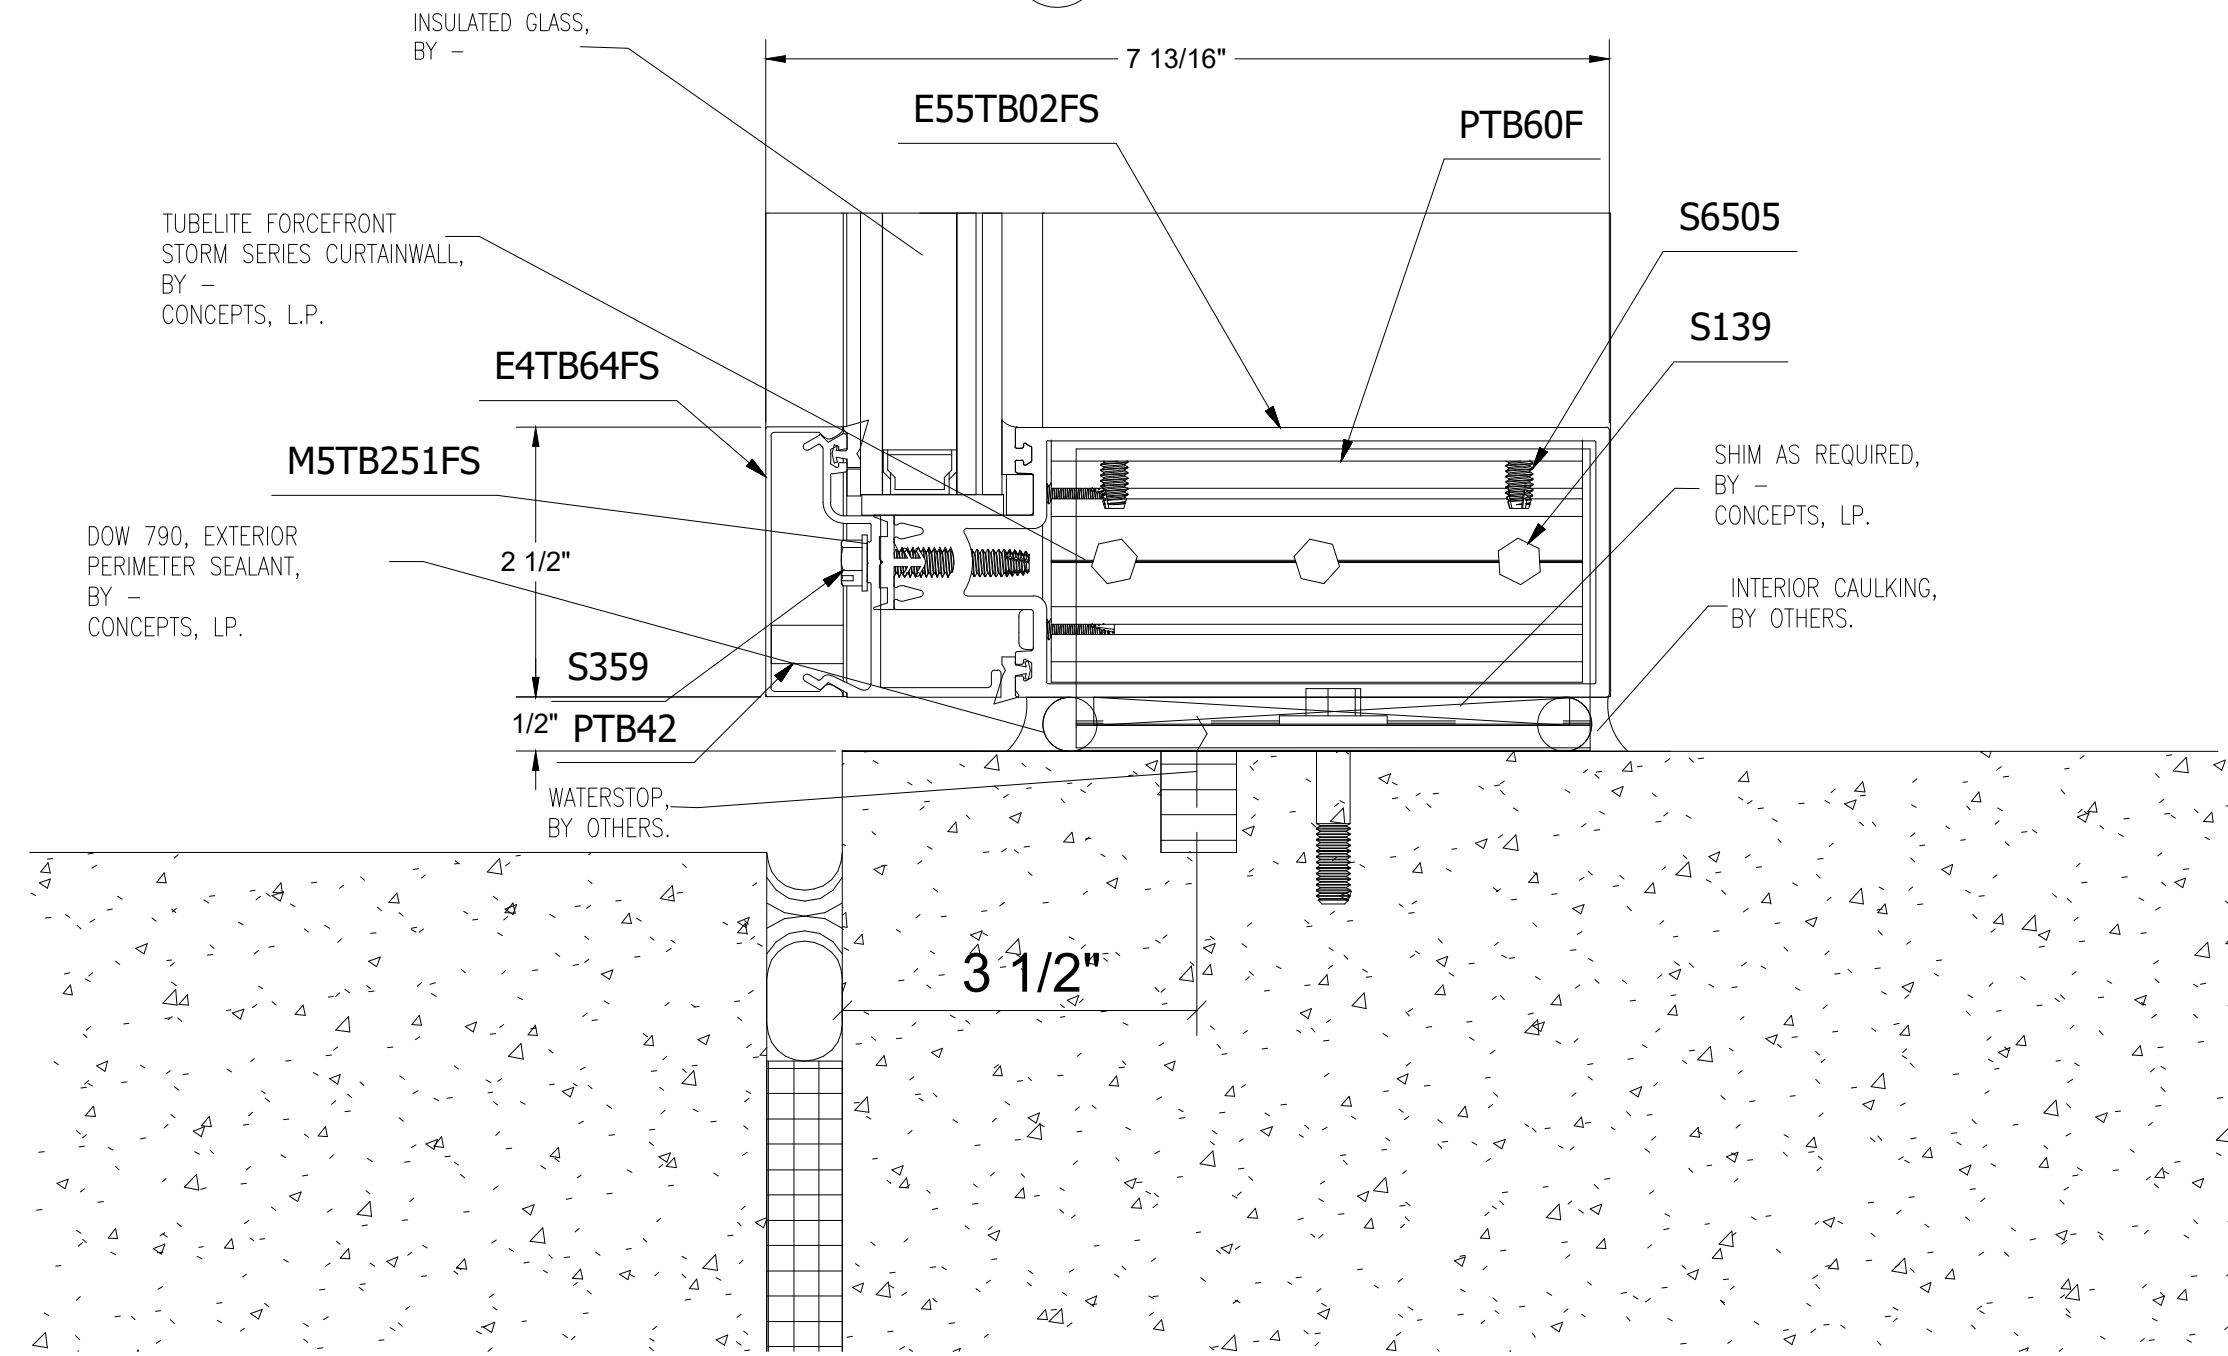


3 SECTION CUT  
CURTAINWALL SILL  
1/4.02

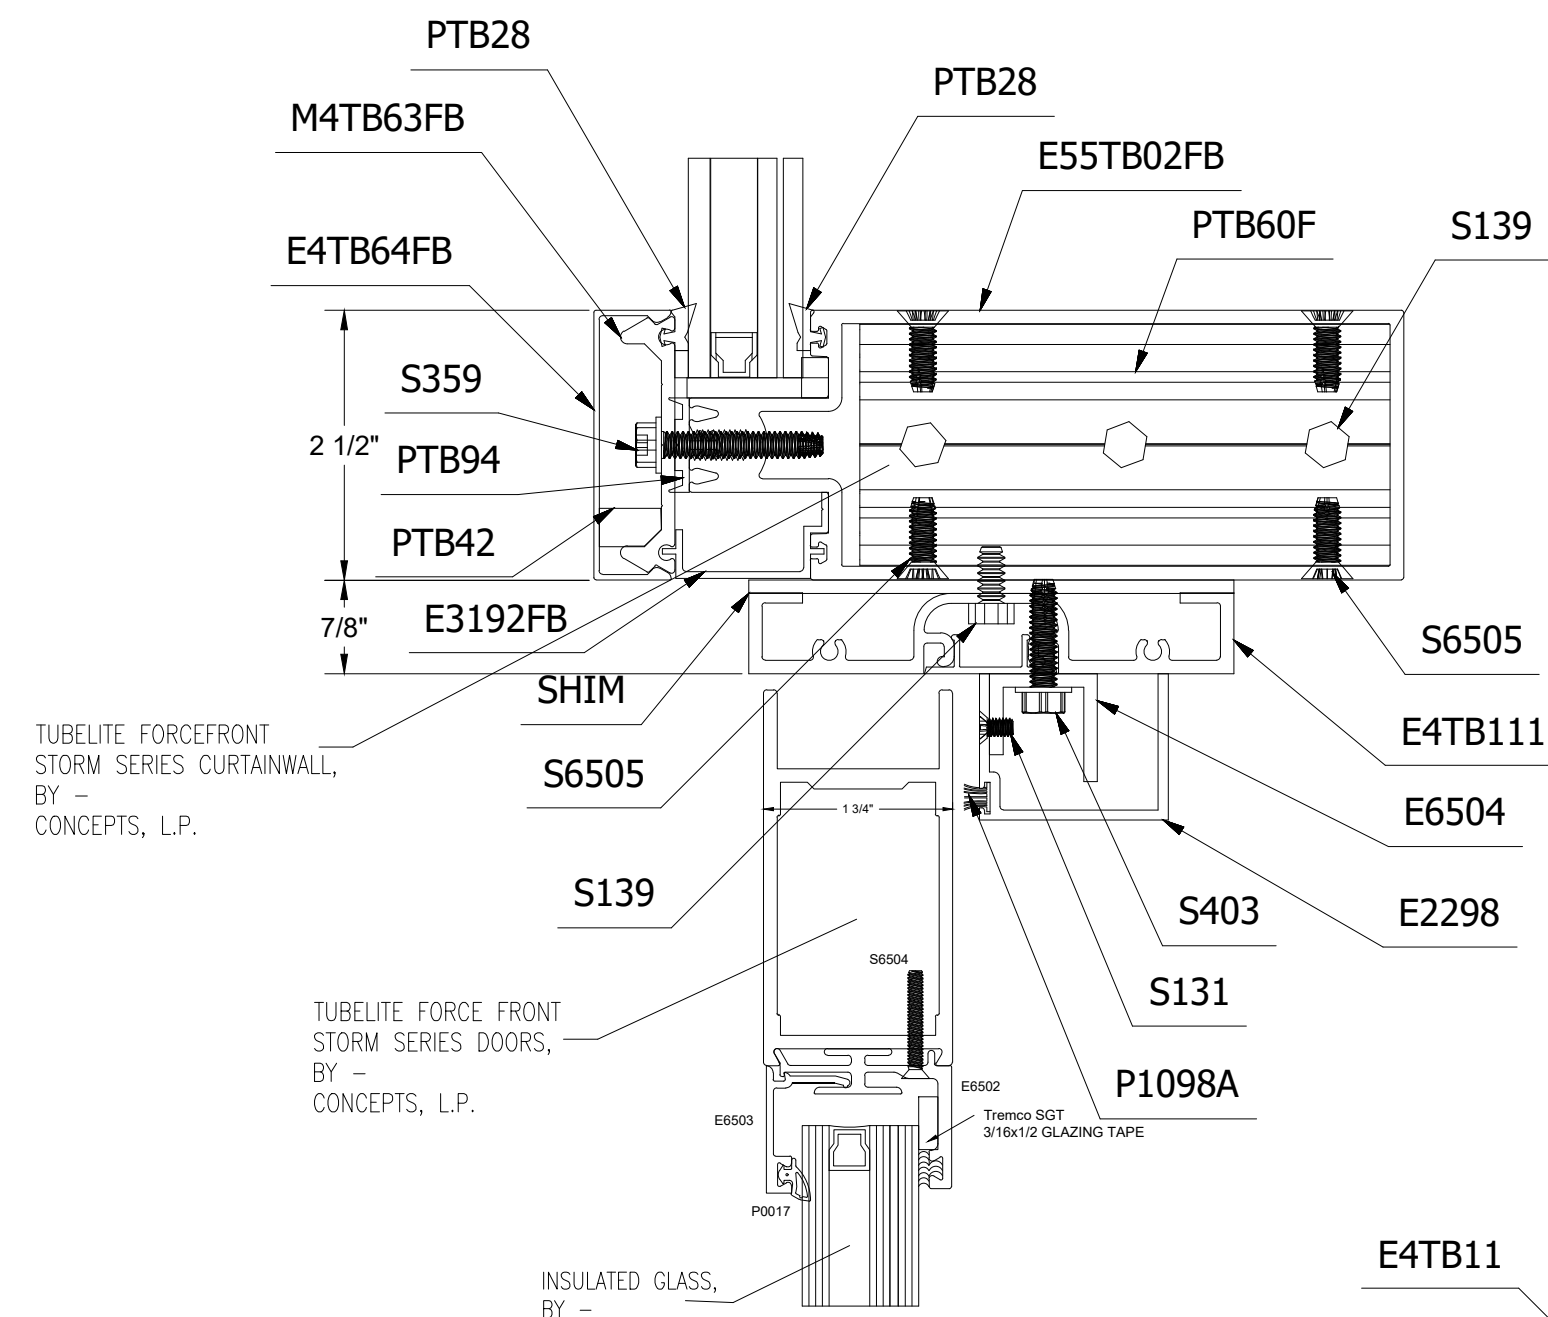

4 SECTION CUT  
STOREFRONT DOOR  
8/14.01

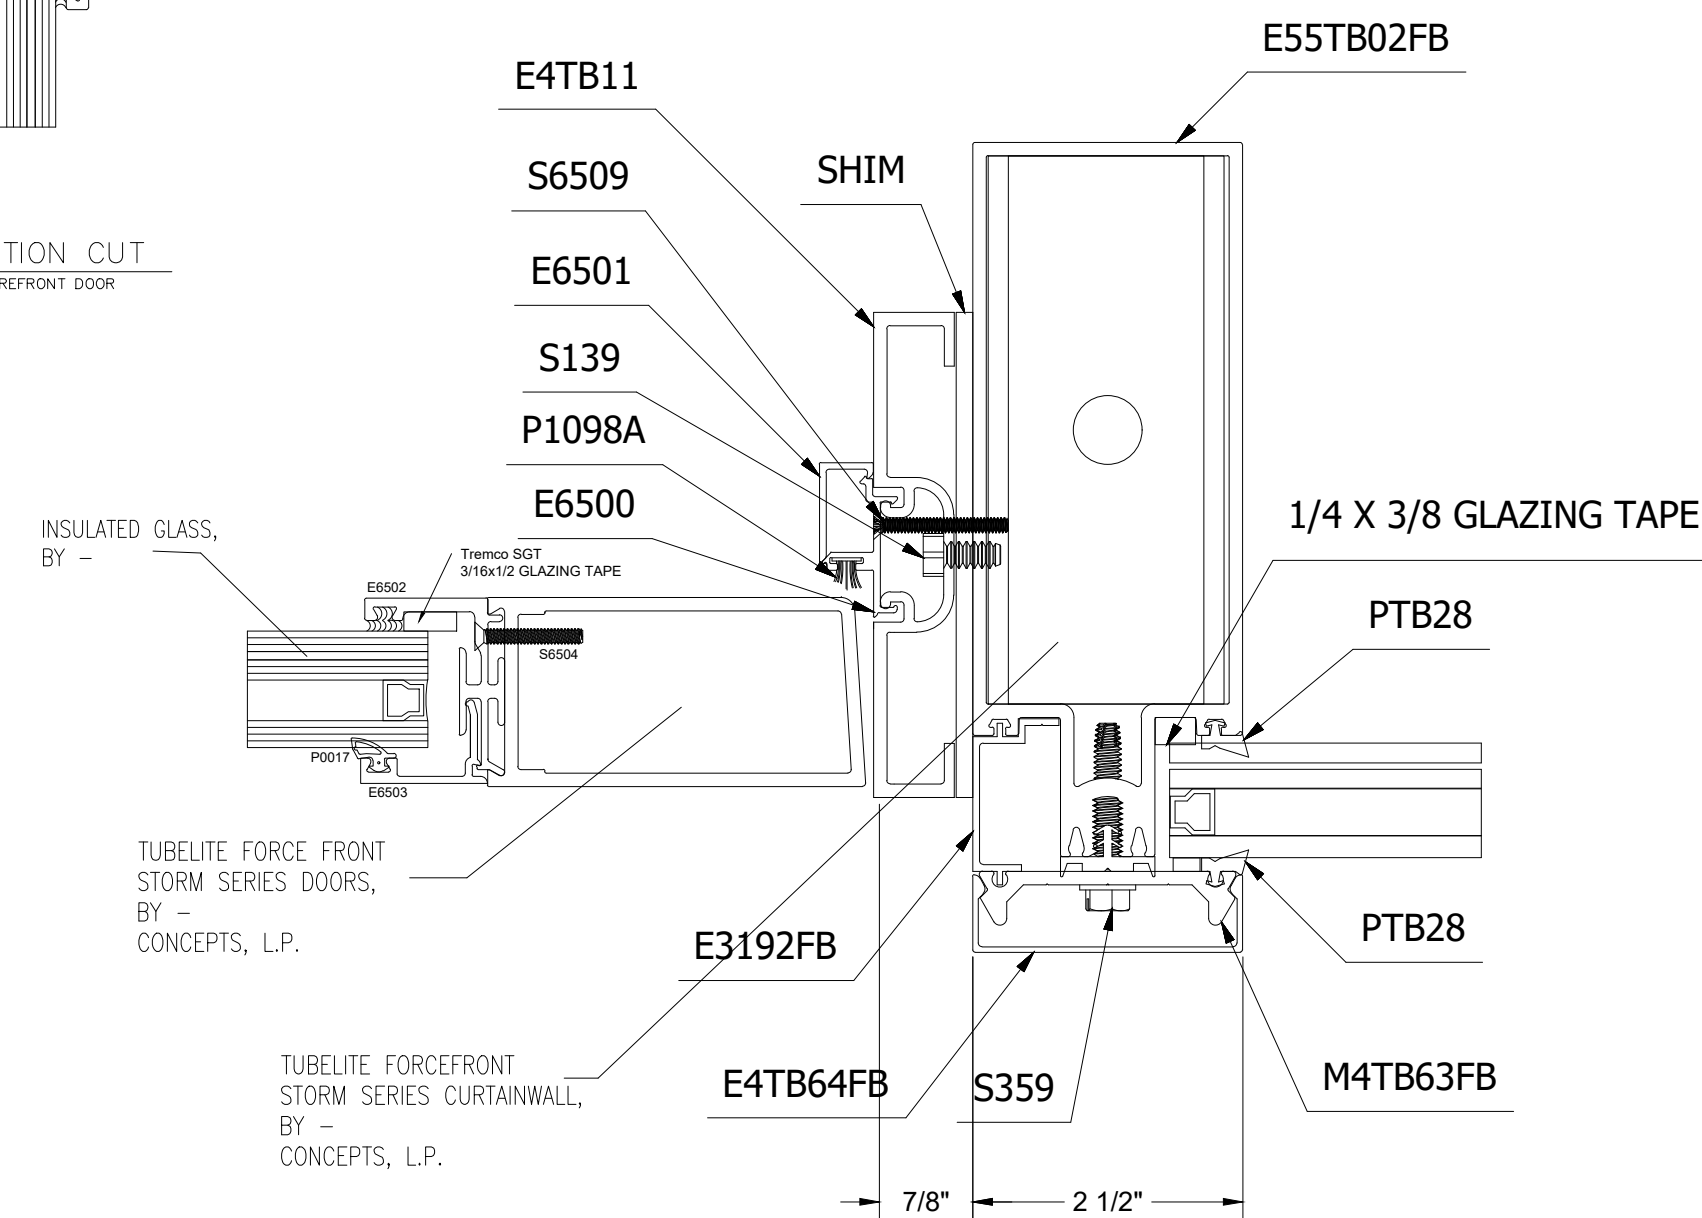

6 PLAN CUT  
STOREFRONT DOOR  
8/14.01

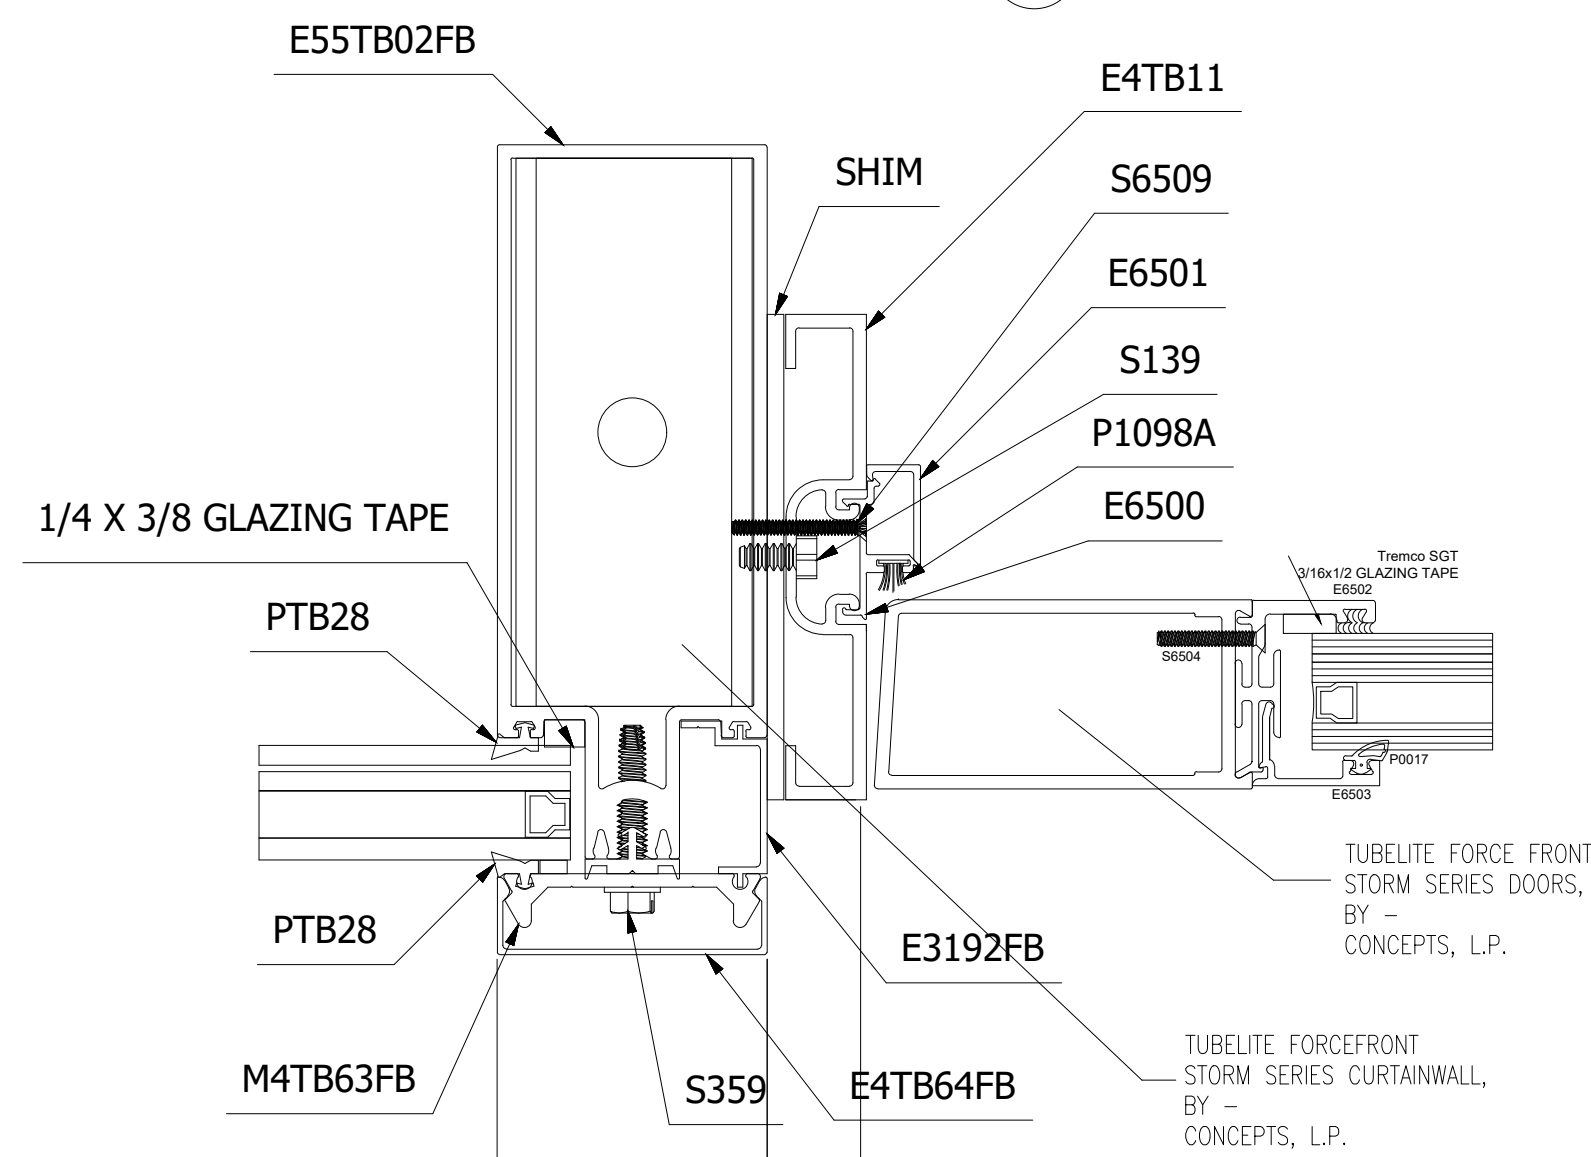

5 PLAN CUT  
STOREFRONT DOOR  
8/14.01

NO.	REVISION/ISSUED	DATE
1	1ST SUBMITTAL	01/07/2020

PROJECT NAME & LOCATION:  
HEARNE PUBLIC SAFETY BLDG

306 WEST 3RD STREET  
HEARNE, TX 77859

SHEET TITLE:  
DETAILS

DRAWN BY:

KS DRAFTING & DESIGN, LLC  
KYLE SCHNECK  
HARRISBURG, PA 17110  
KYLE@KSDRAFTINGDESIGNLLC.COM  
717-228-7114  
KSDRAFTINGDESIGNLLC.COM

DRAWN BY:  
KEVIN VERGARA  
CHECKED BY:  
KYLE SCHNECK  
DATE:  
01/07/2020

SHEET:

400

NO.	REVISION/ISSUED	DATE
1	1ST SUBMITTAL	01/07/2020

PROJECT NAME & LOCATION:  
HEARNE PUBLIC SAFETY BLDG

306 WEST 3RD STREET  
HEARNE, TX 77859

SHEET TITLE:  
DETAILS


DRAWN BY:

KS DRAFTING & DESIGN, LLC  
KYLE SCHNECK  
HARRISBURG, PA 17110  
KYLE@KSDRAFTINGDESIGNLLC.COM  
717-228-7114  
KSDRAFTINGDESIGNLLC.COM


DRAWN BY:  
KEVIN VERGARA  
CHECKED BY:  
KYLE SCHNECK  
DATE:  
01/07/2020

SHEET:


401

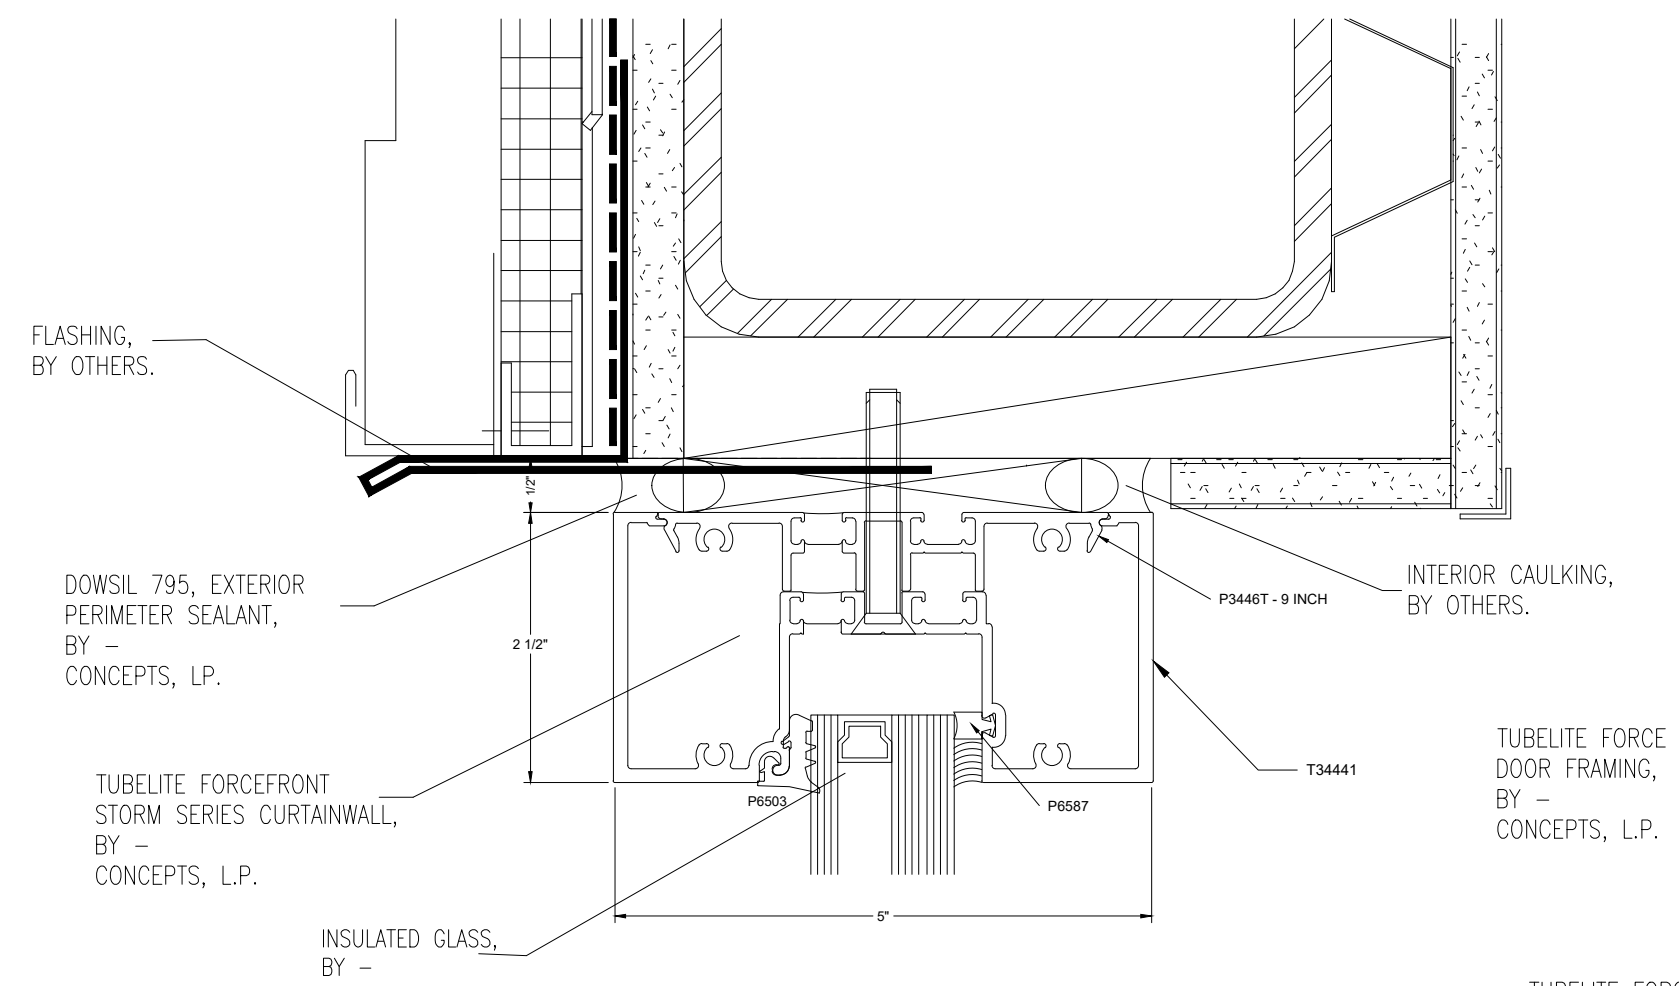


1 SECTION CUT  
① STOREFRONT HEAD  
3/14/02

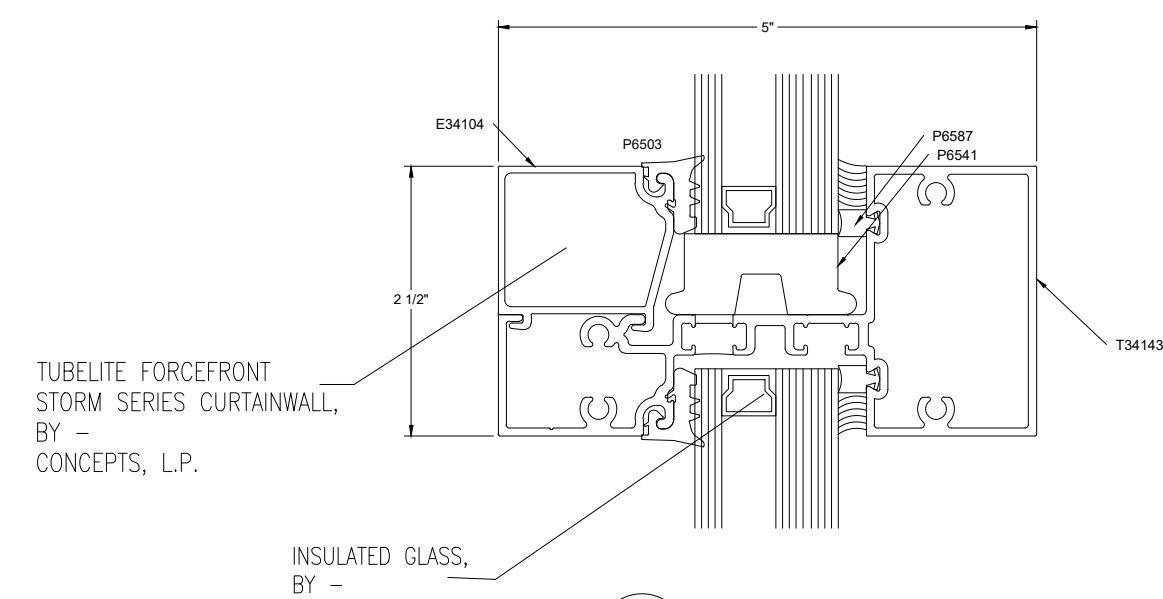


2 SECTION CUT  
② CURTAINWALL HORIZONTAL

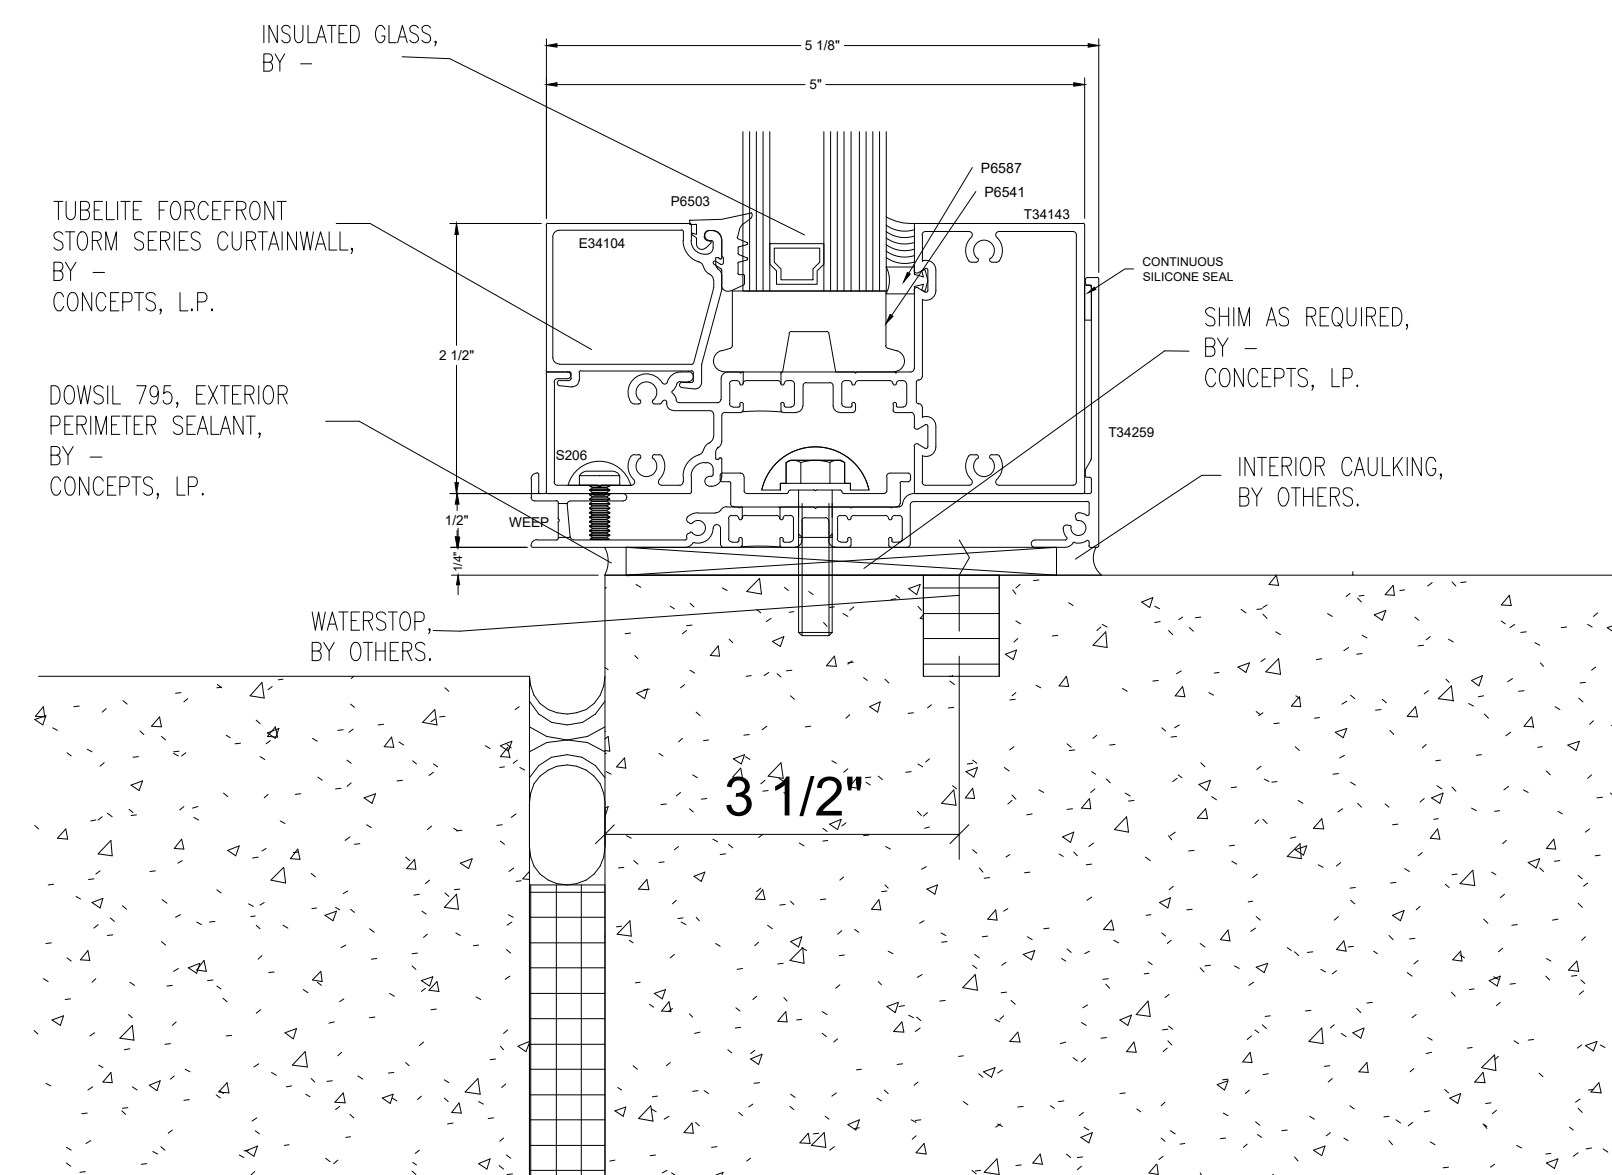


3 SECTION CUT  
③ CURTAINWALL SILL  
1/14/02

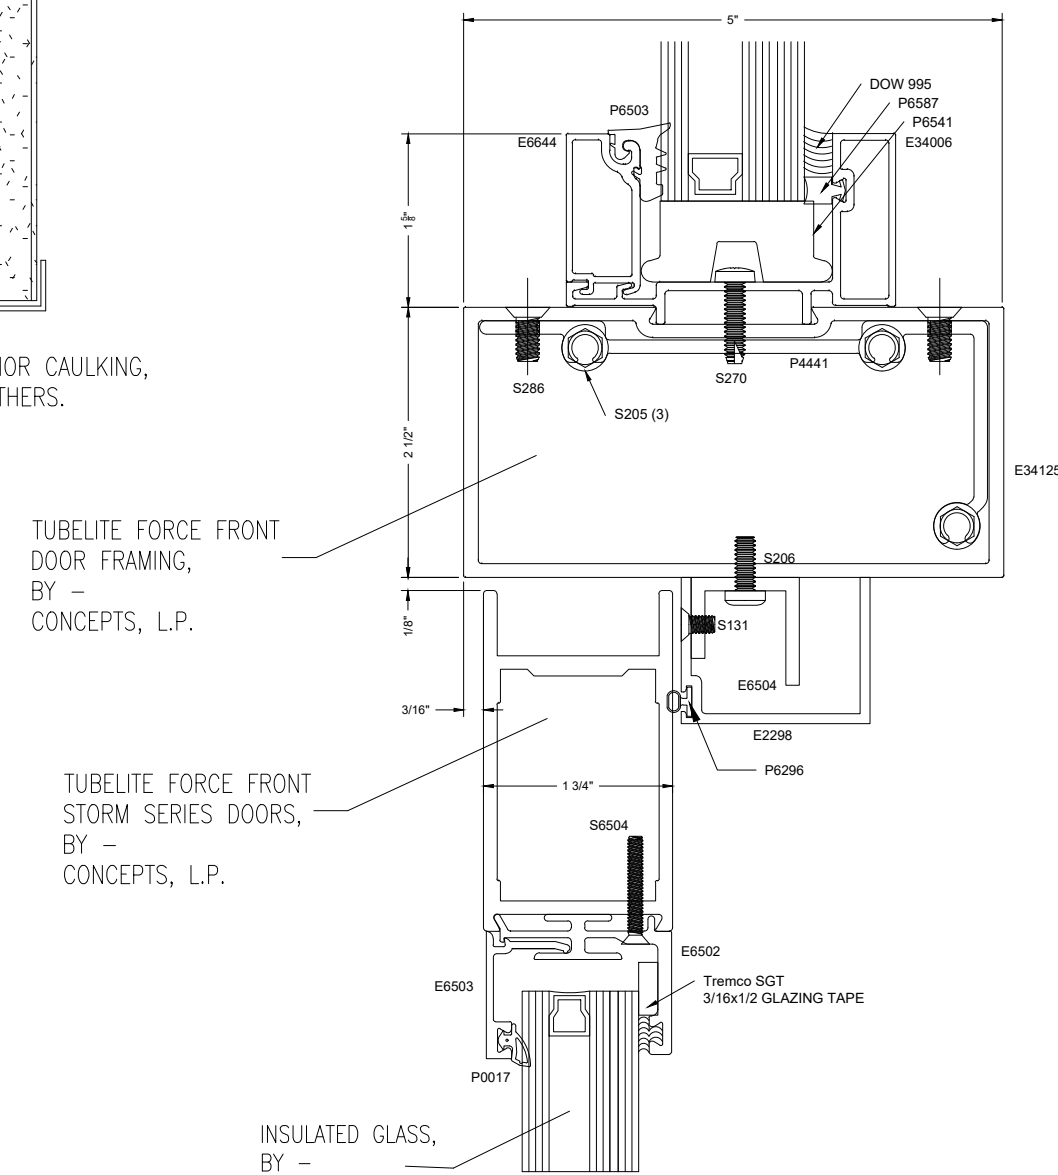


4 SECTION CUT  
④ STOREFRONT DOOR

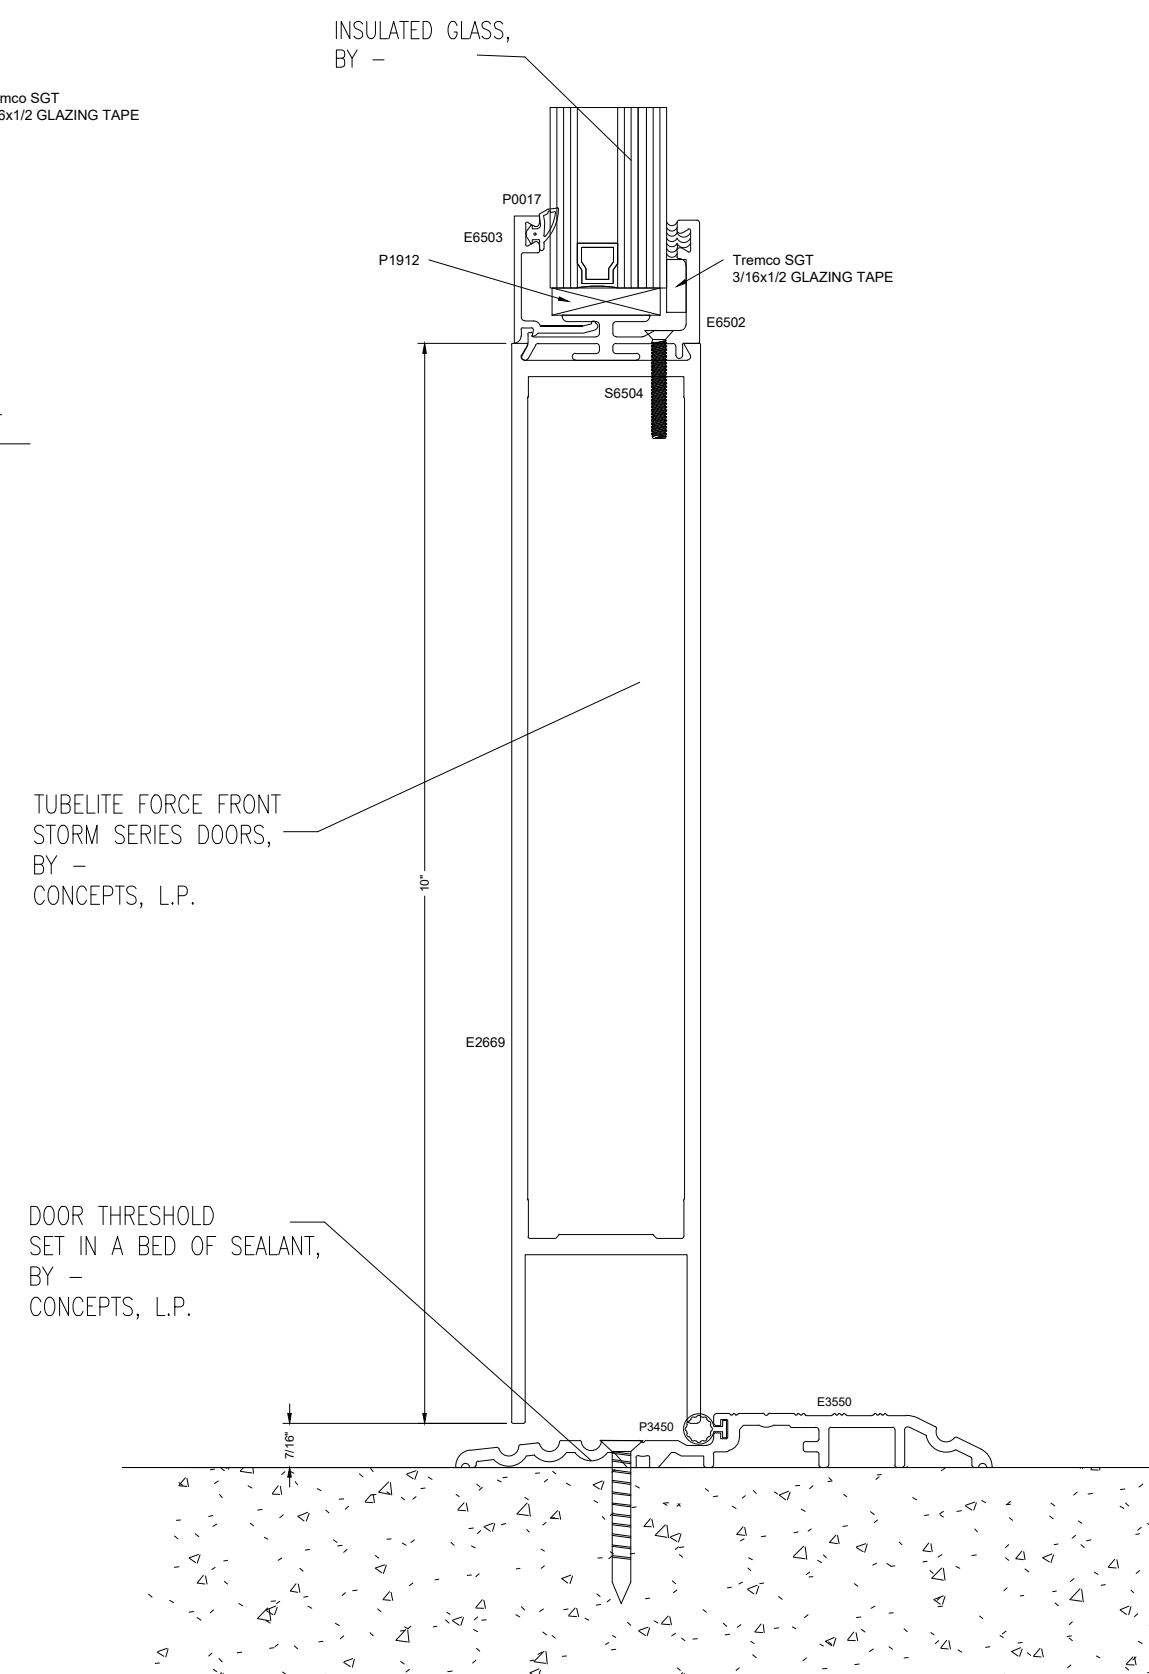

5 SECTION CUT  
⑤ STOREFRONT DOOR

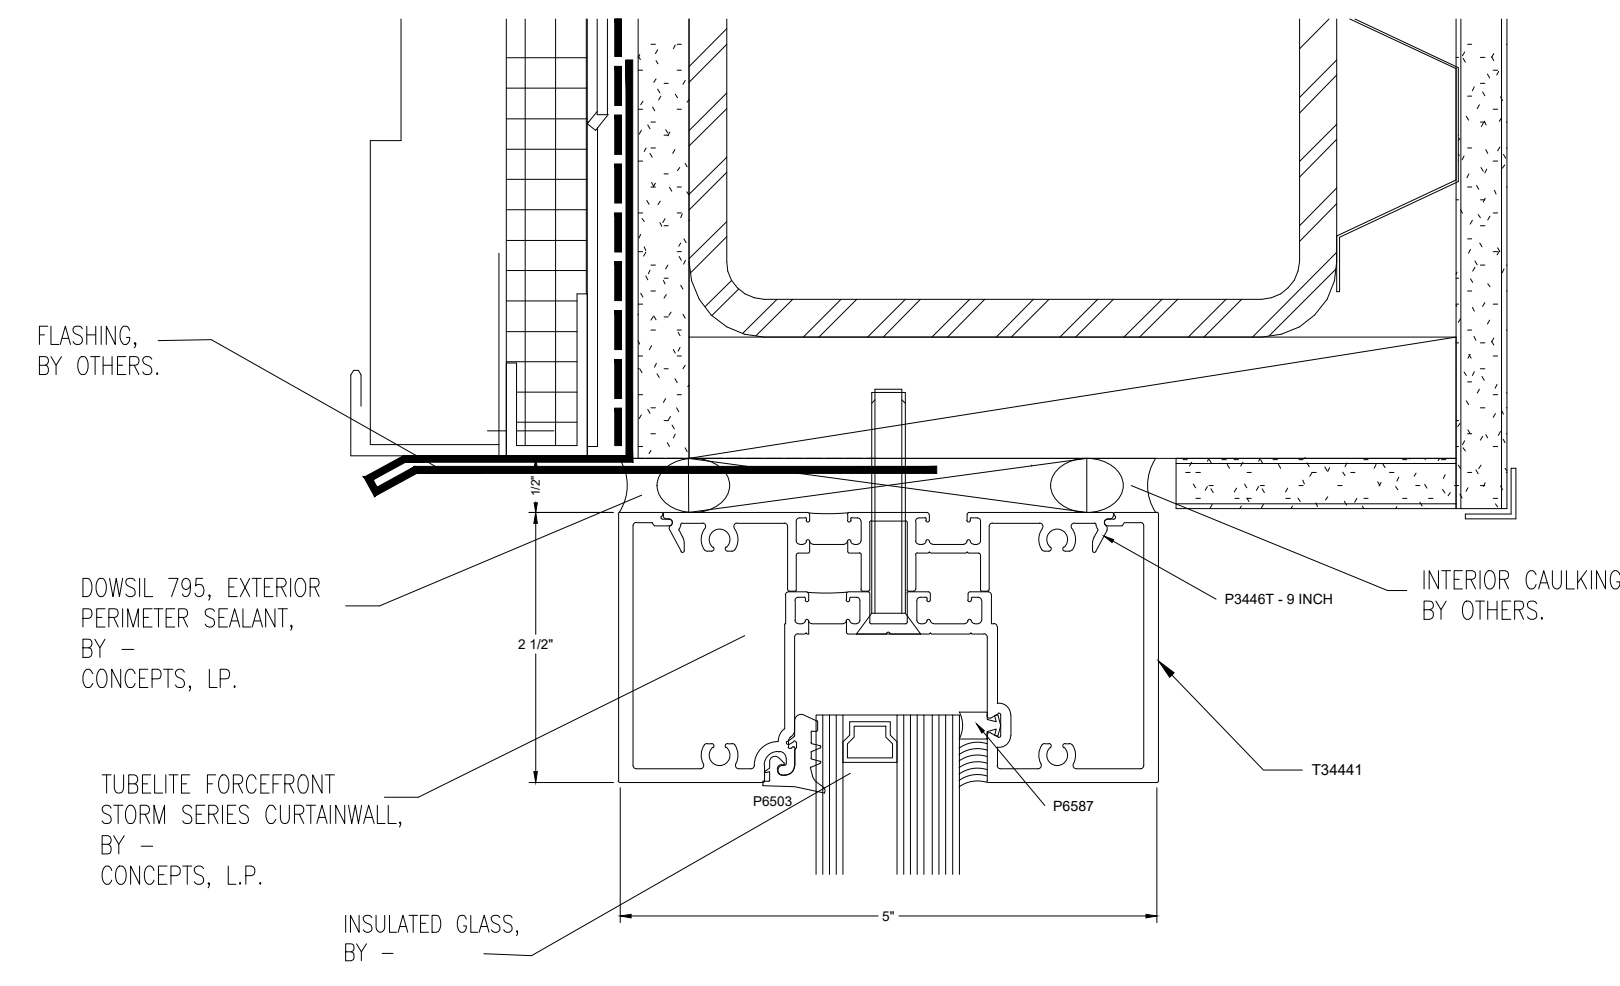


6 SECTION CUT  
⑥ STOREFRONT HEAD  
1/14/03

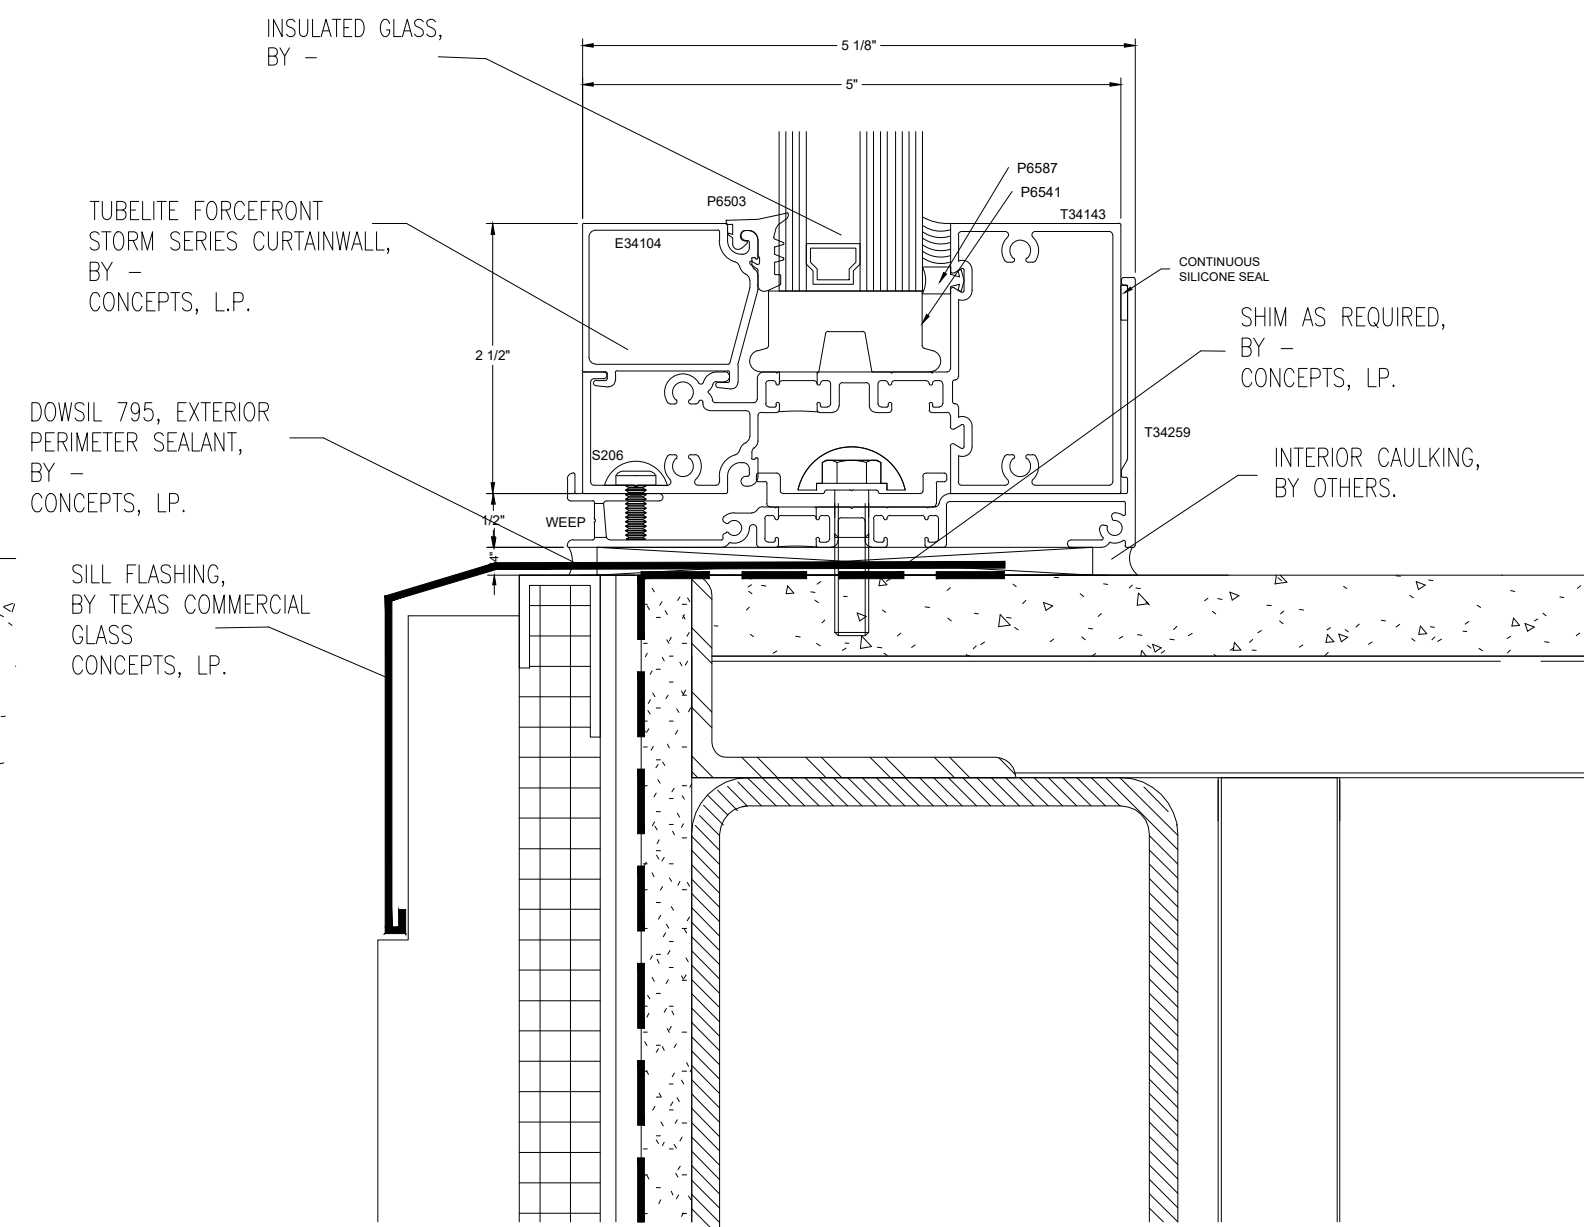


7 SECTION CUT  
⑦ CURTAINWALL SILL  
14/A3.03



PROJECT NAME & LOCATION:	HEARNE PUBLIC SAFETY BLDG
	306 WEST 3RD STREET HEARNE, TX 77859
SHEET TITLE:	DETAILS

DRAWN BY: KEVIN VERGARA		SHEET:  402
CHECKED BY: KYLE SCHNECK		
DATE: 01/07/2020		

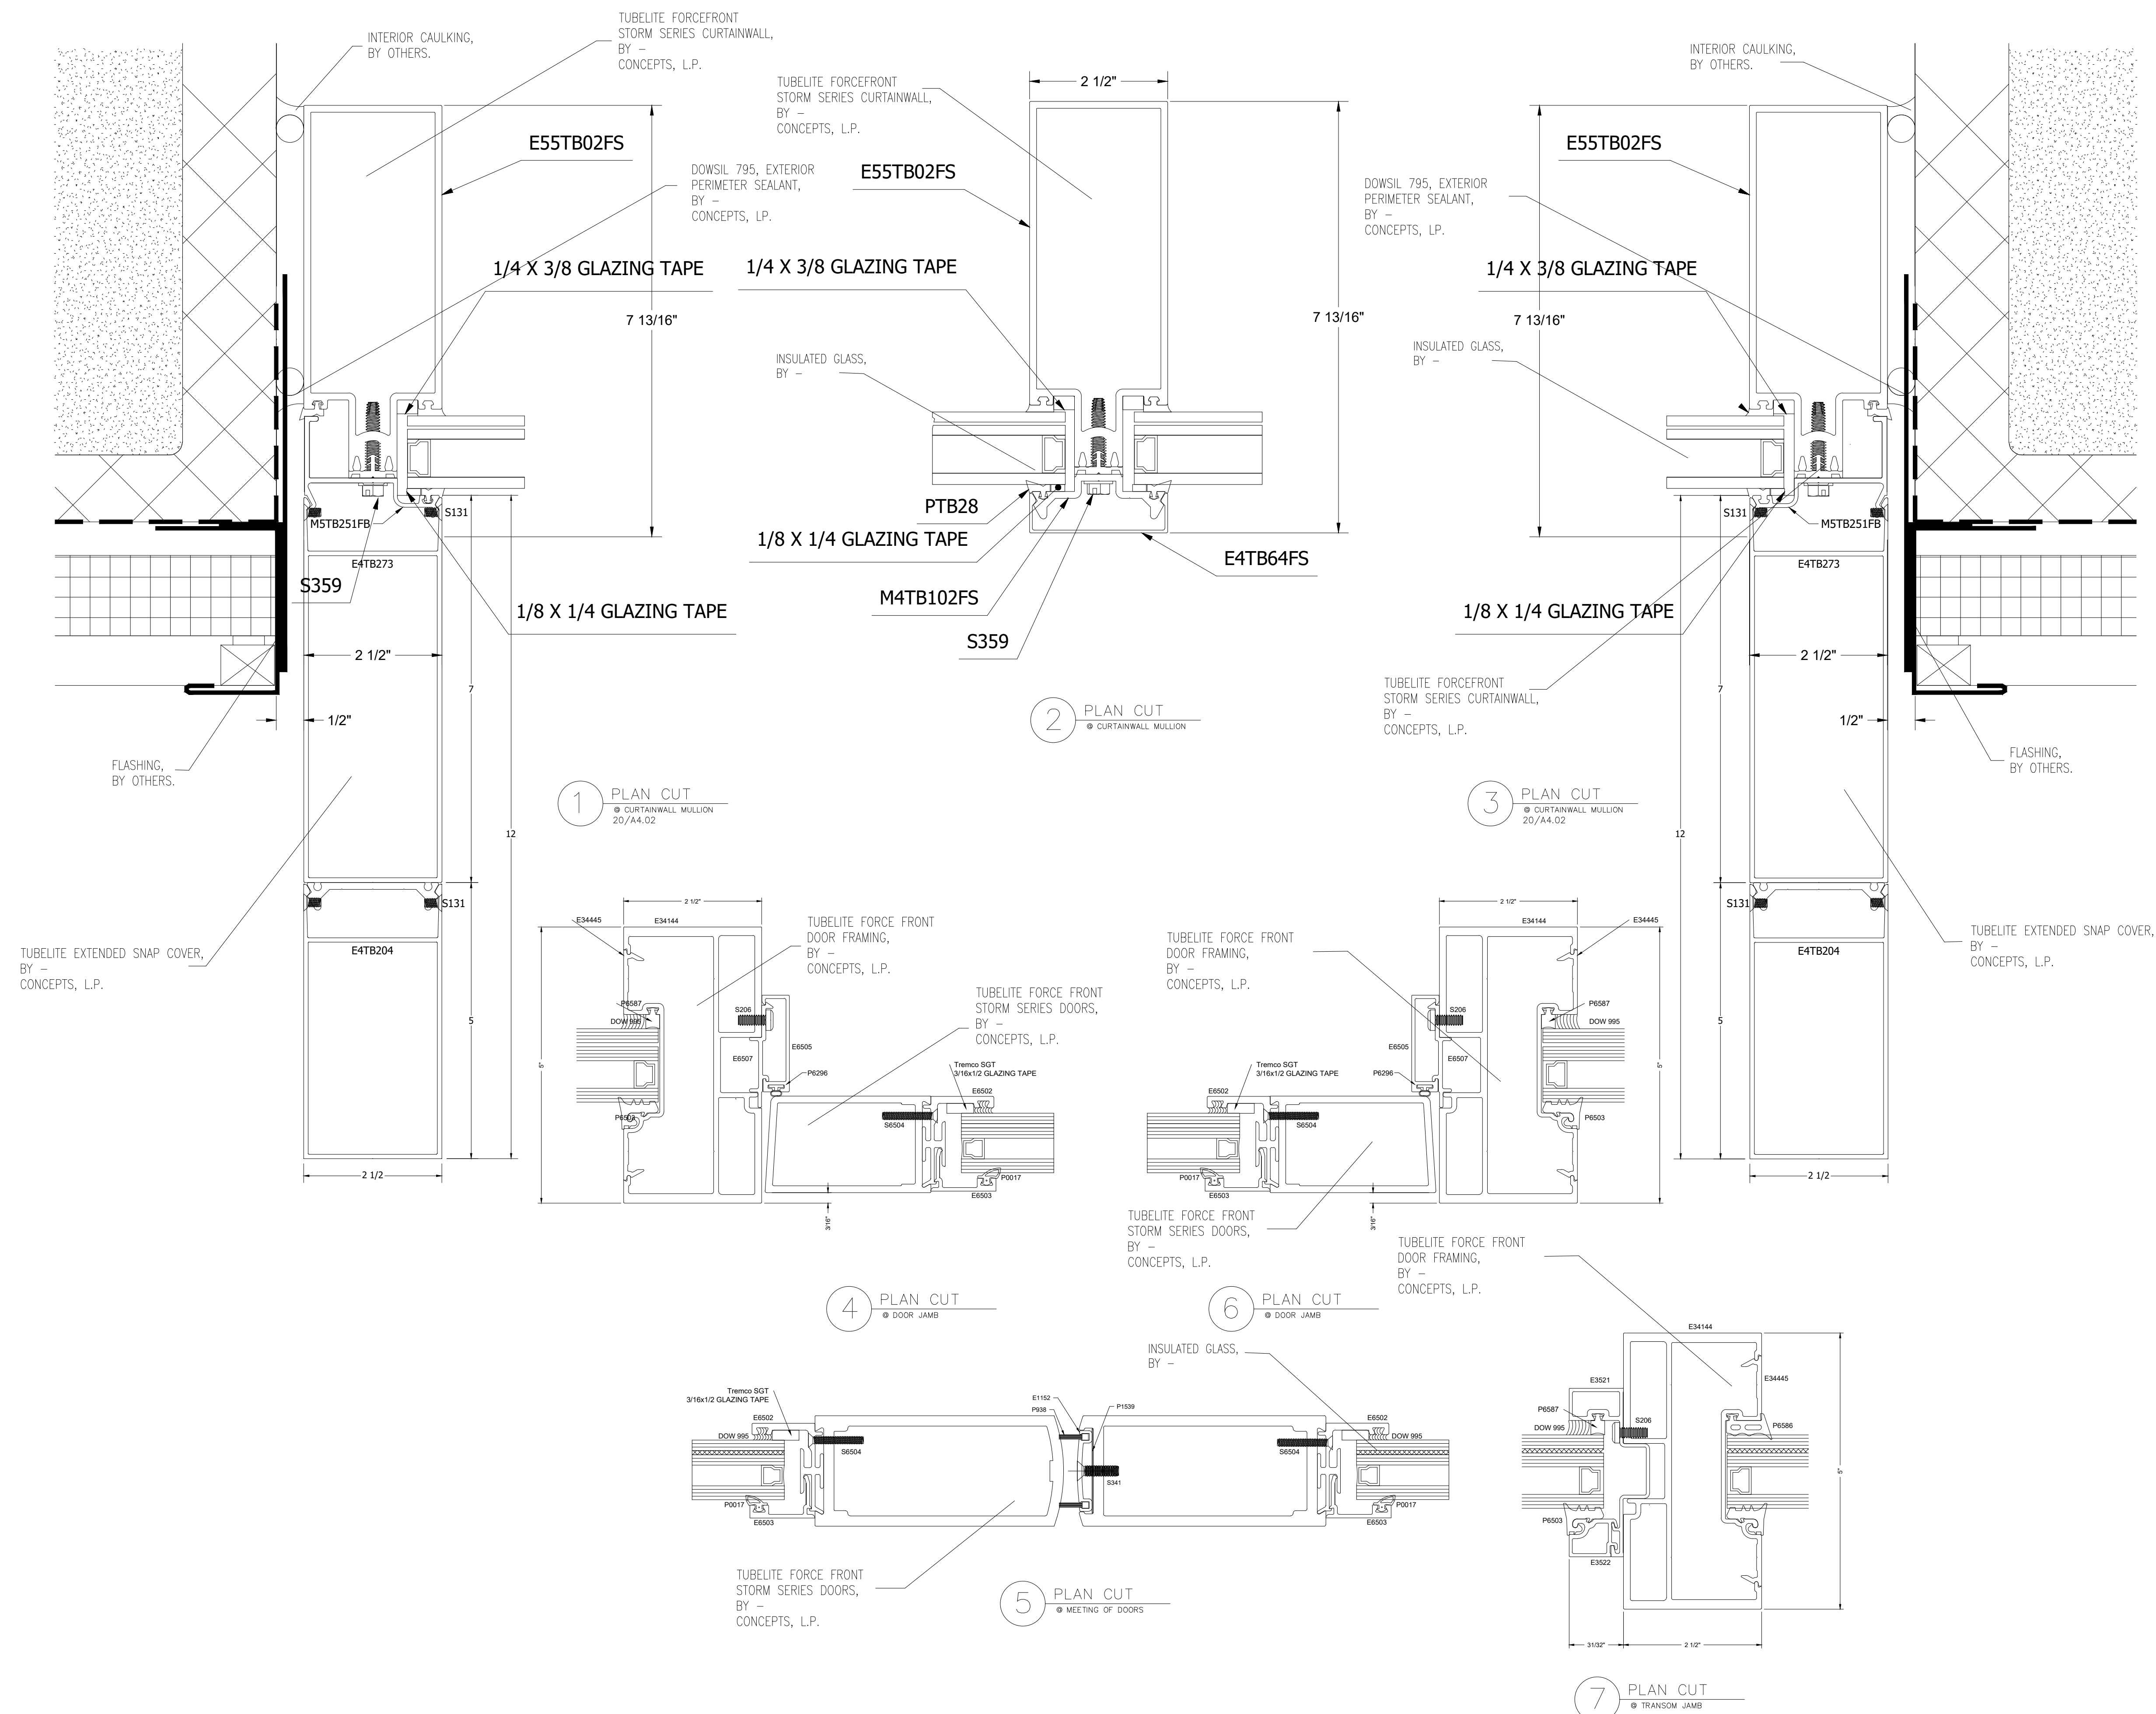


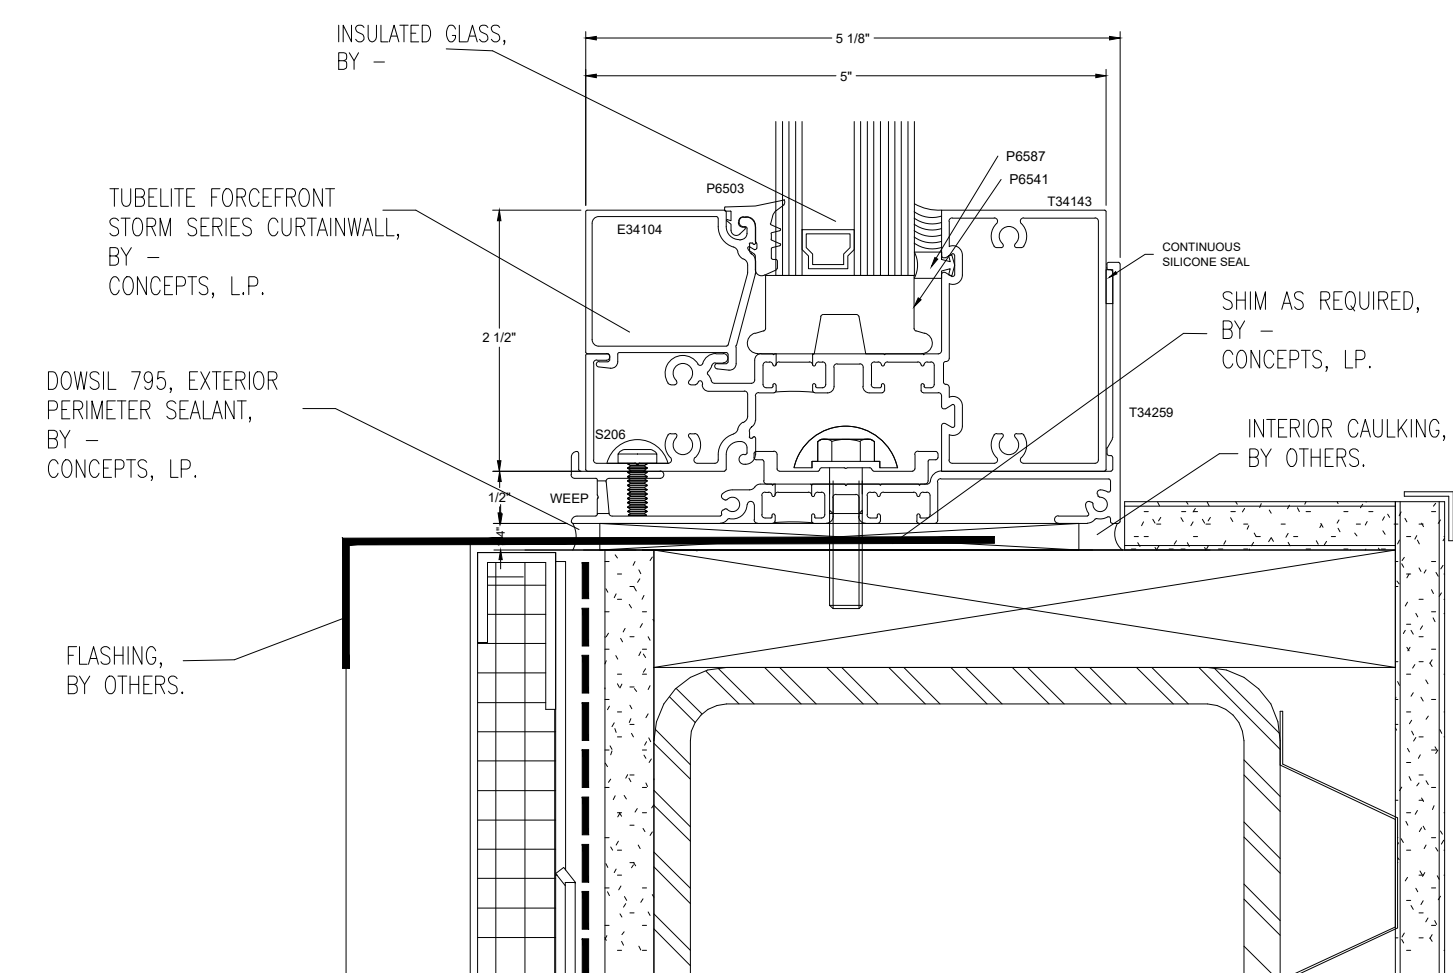


1 SECTION CUT  
● STOREFRONT SILL  
● STOREFRONT HEAD  
12/A3.06  
8/A3.16

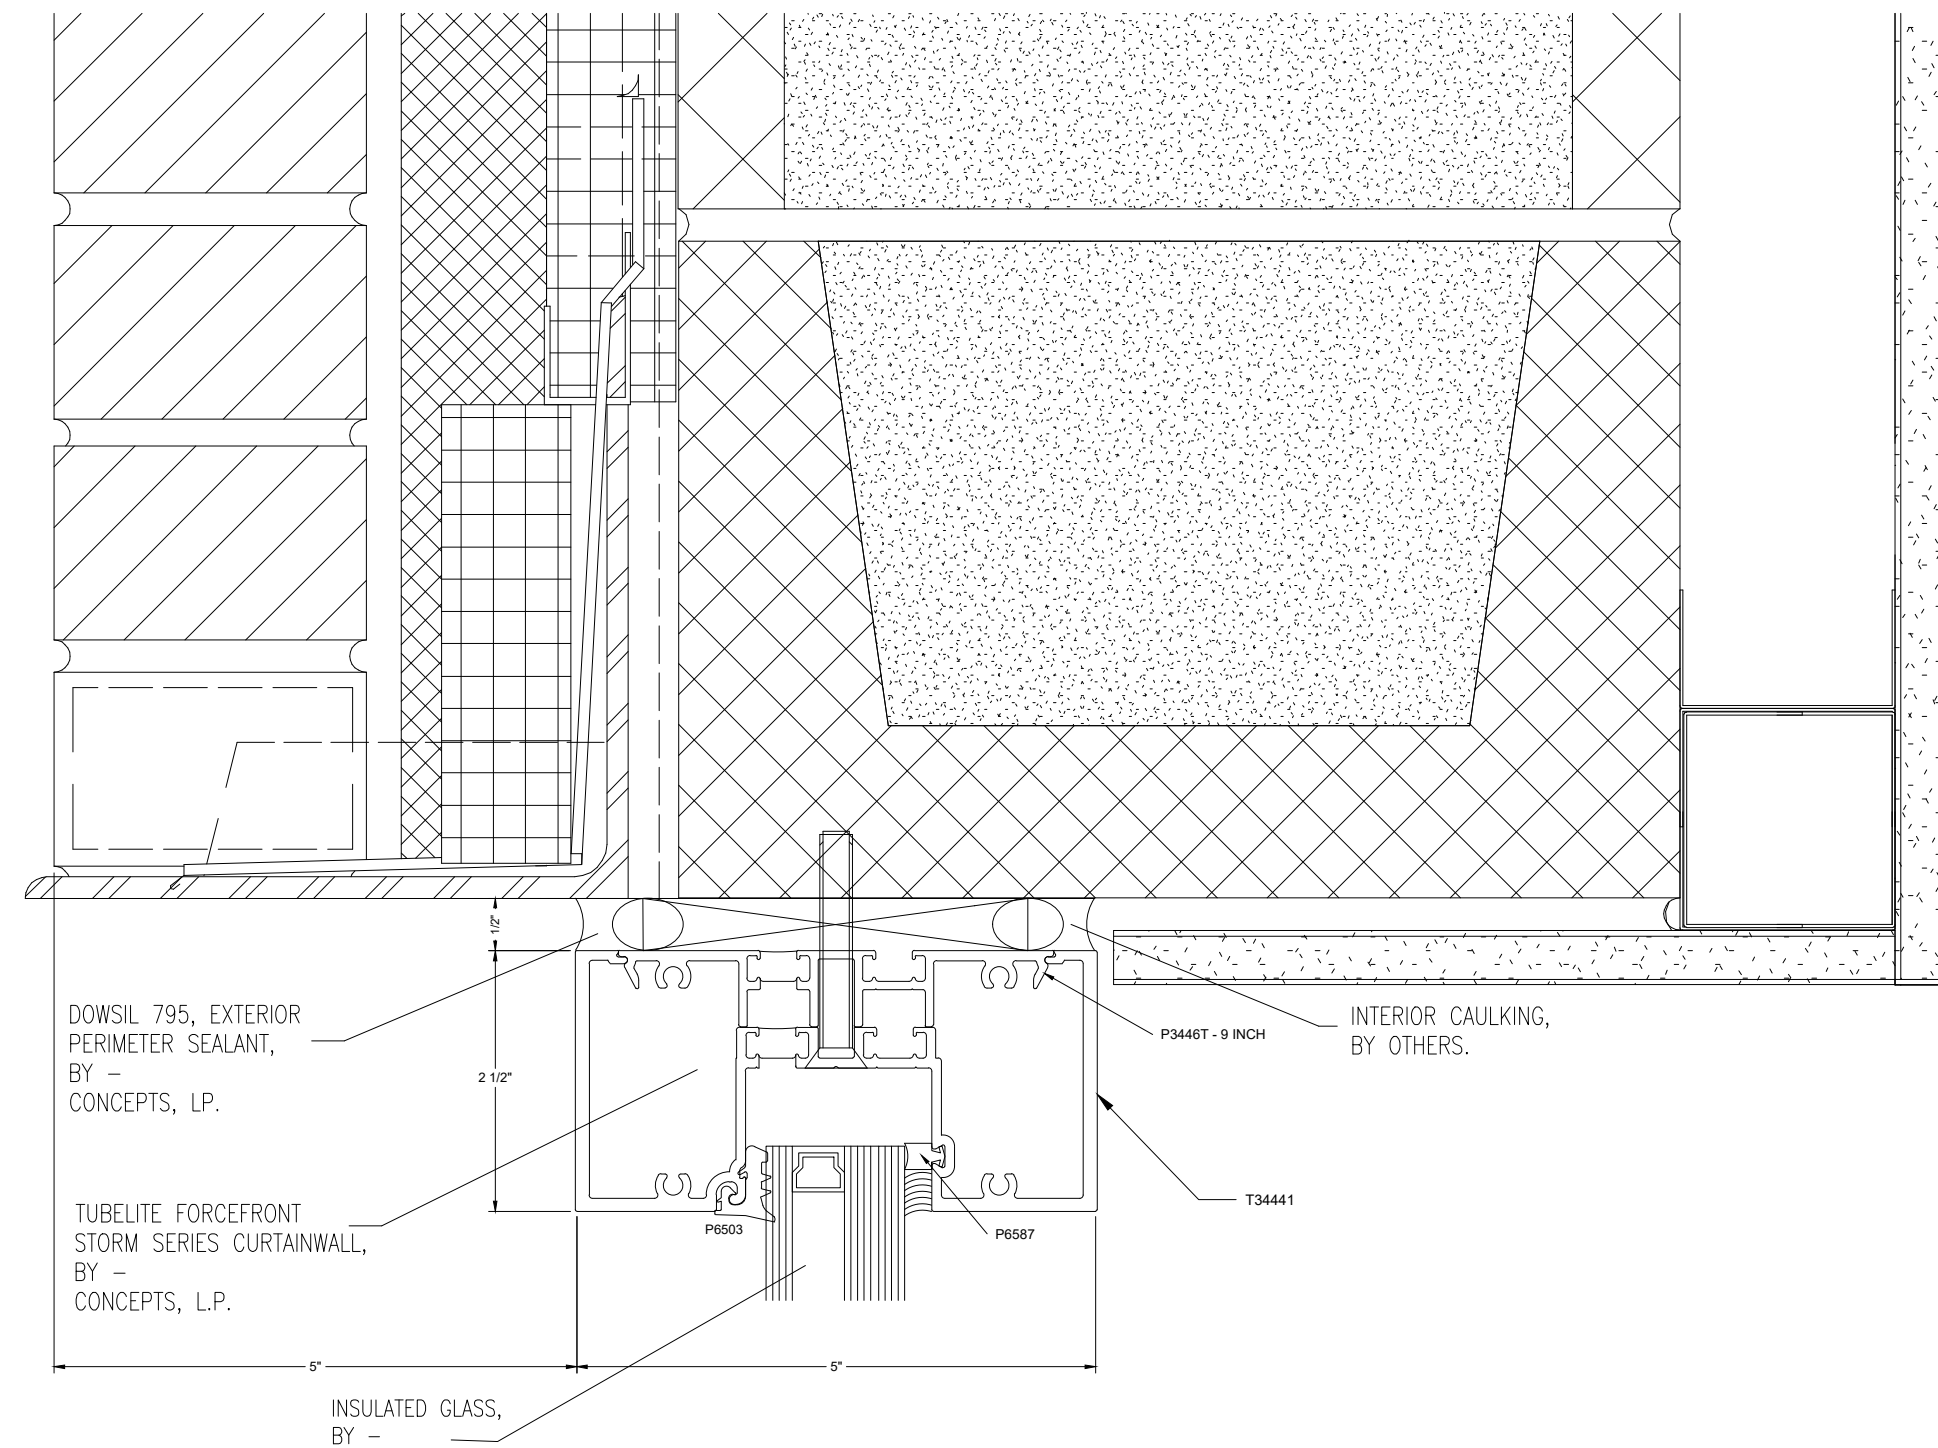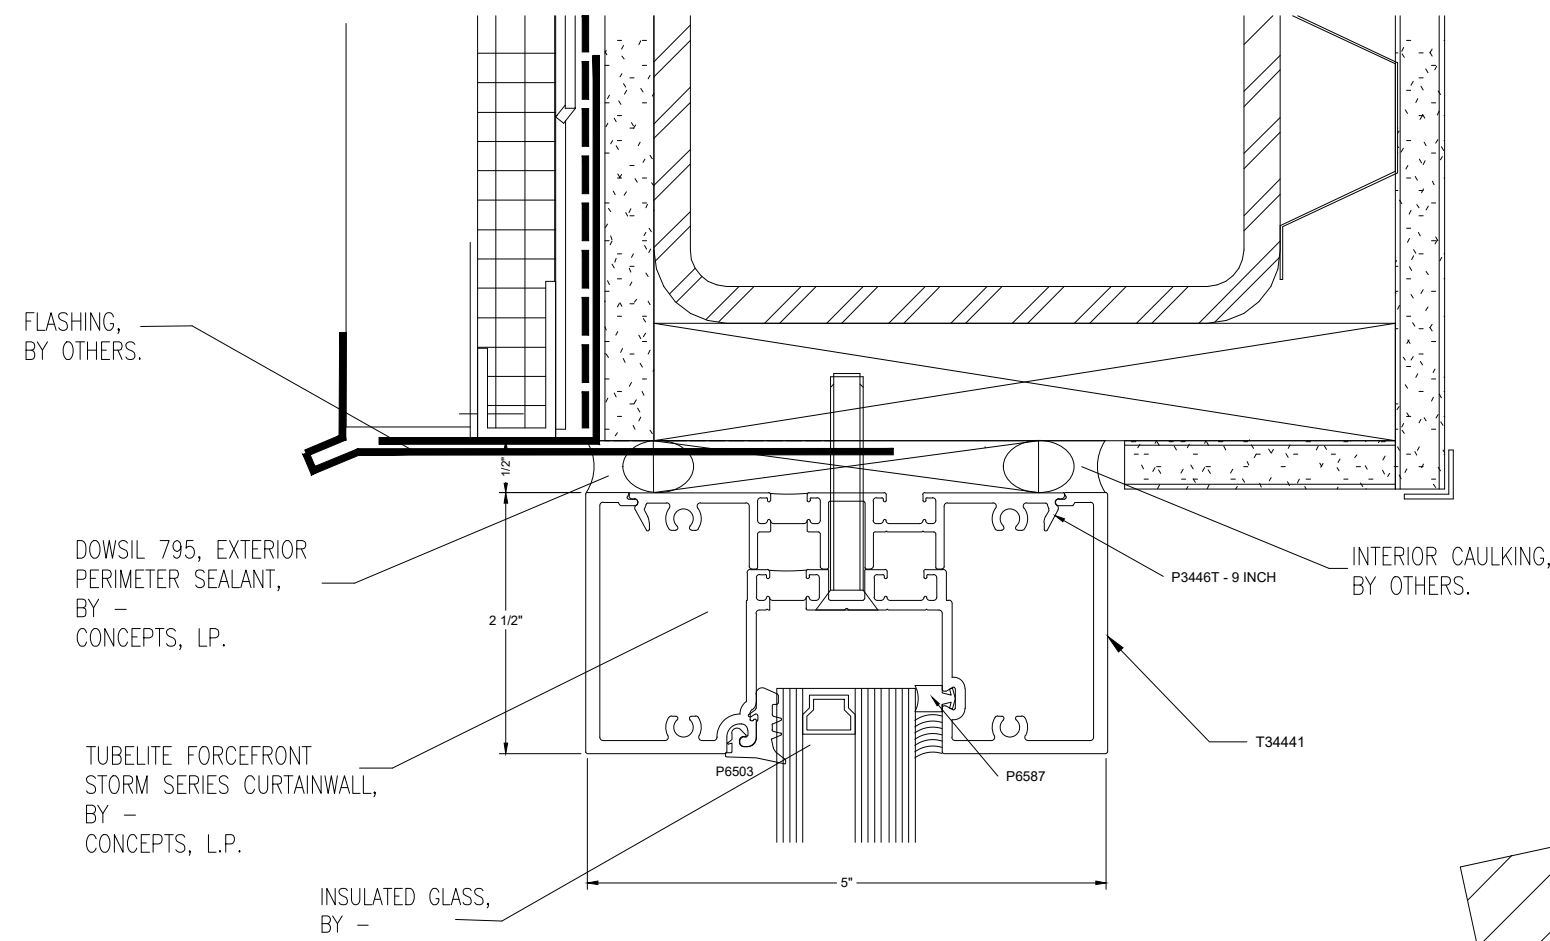


2 SECTION CUT  
● STOREFRONT HEAD  
25/A4.02

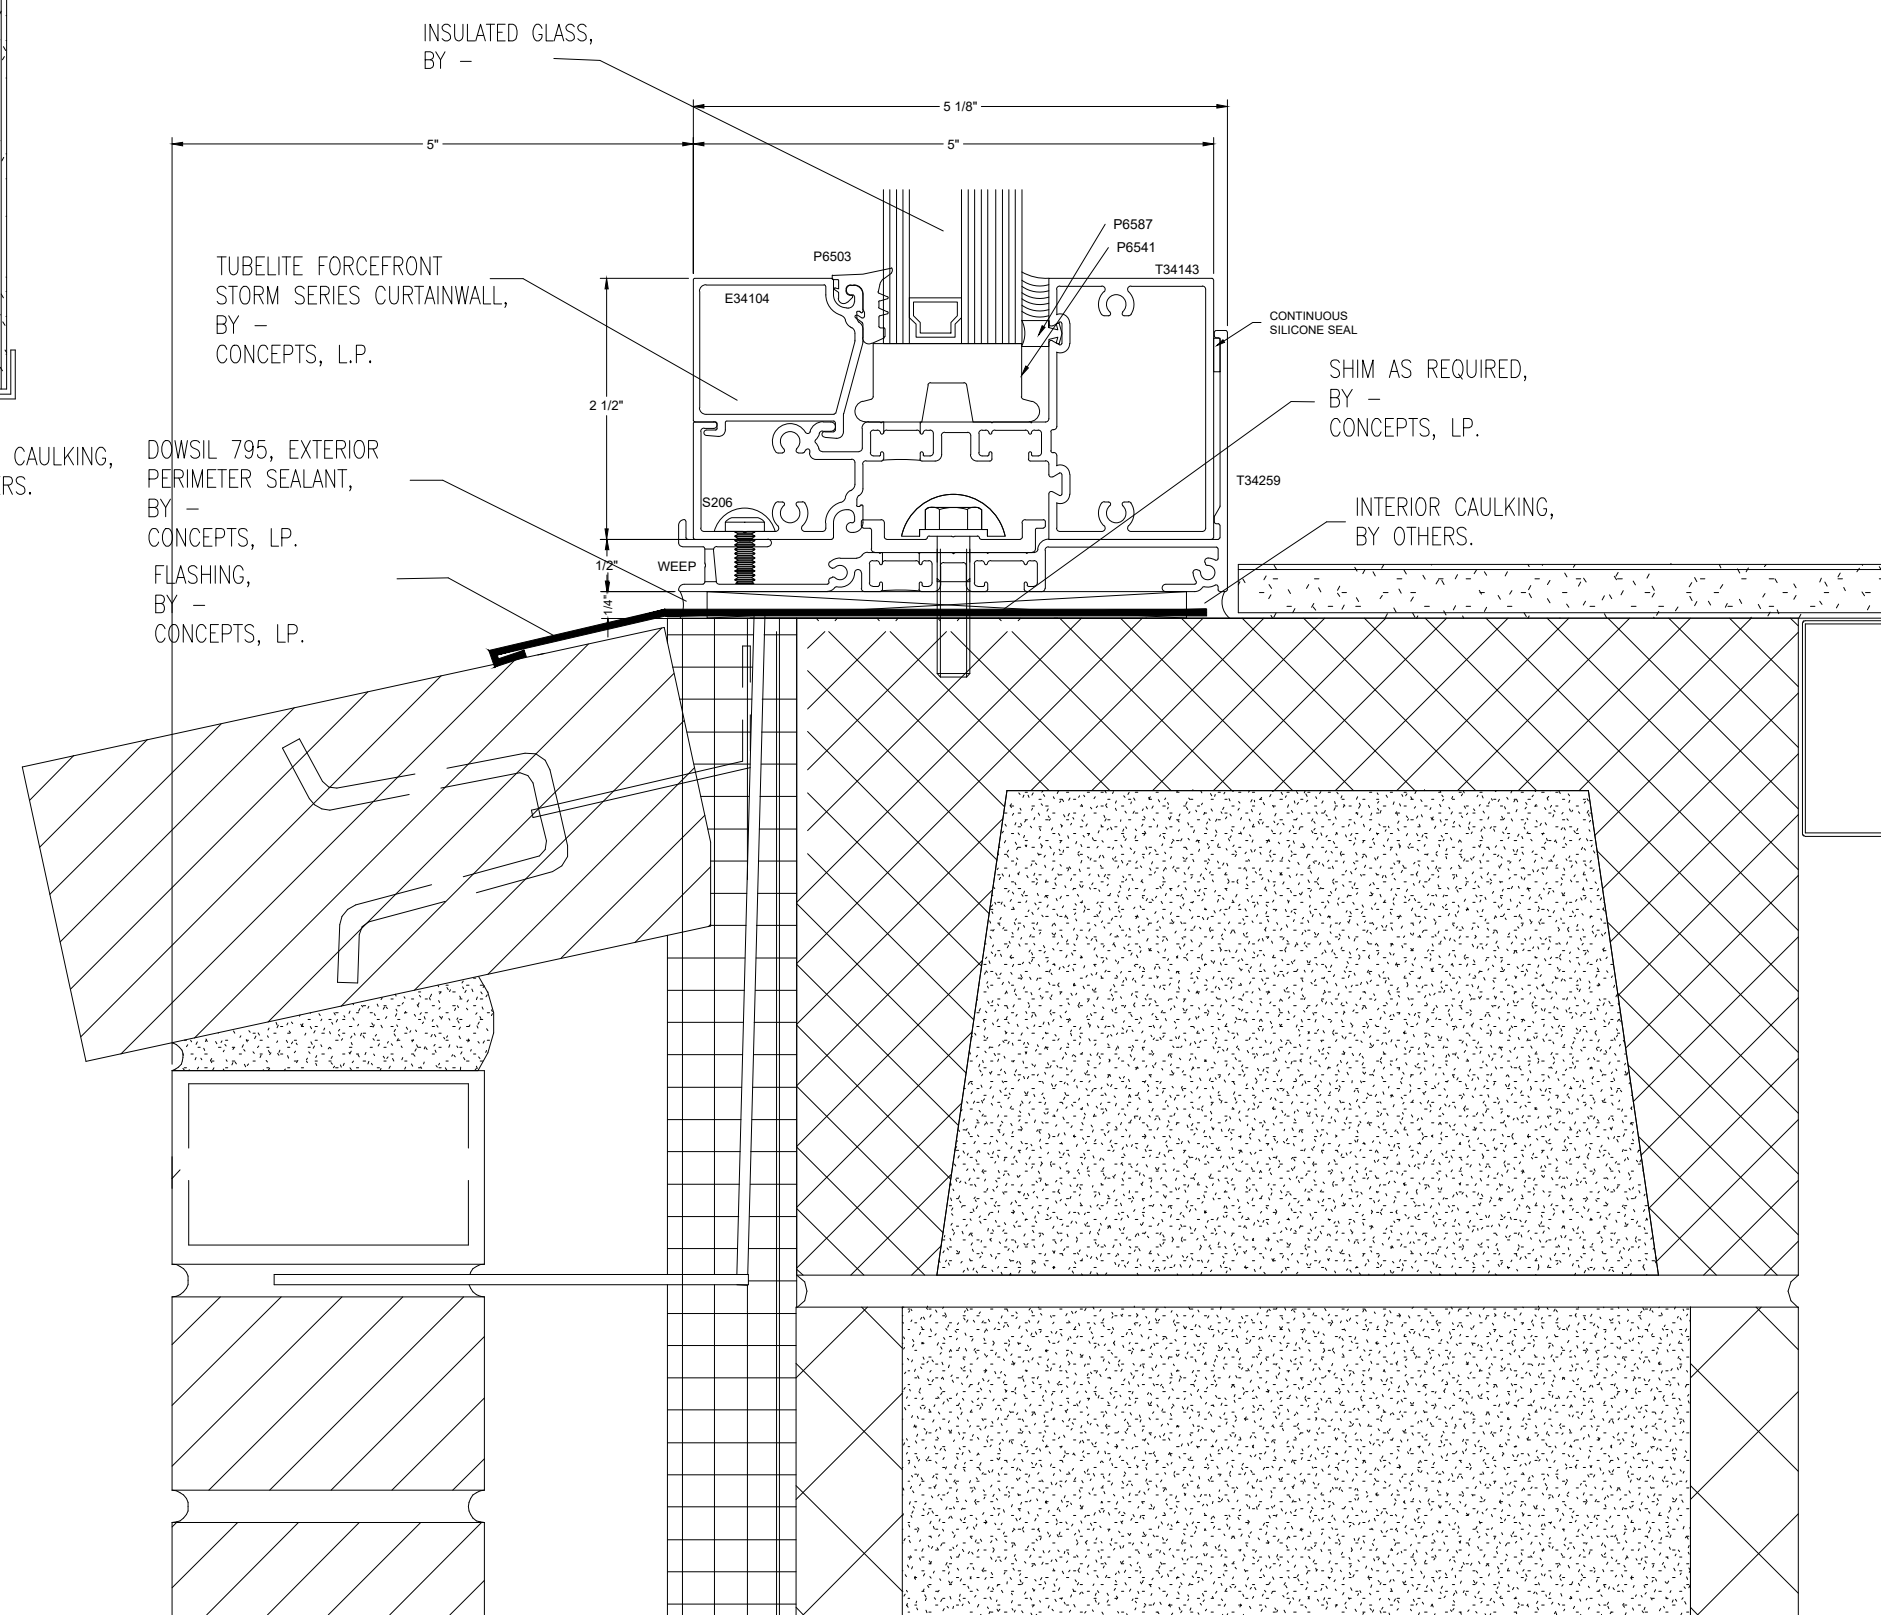

3 SECTION CUT  
● CURTAINWALL SILL  
21/A4.02

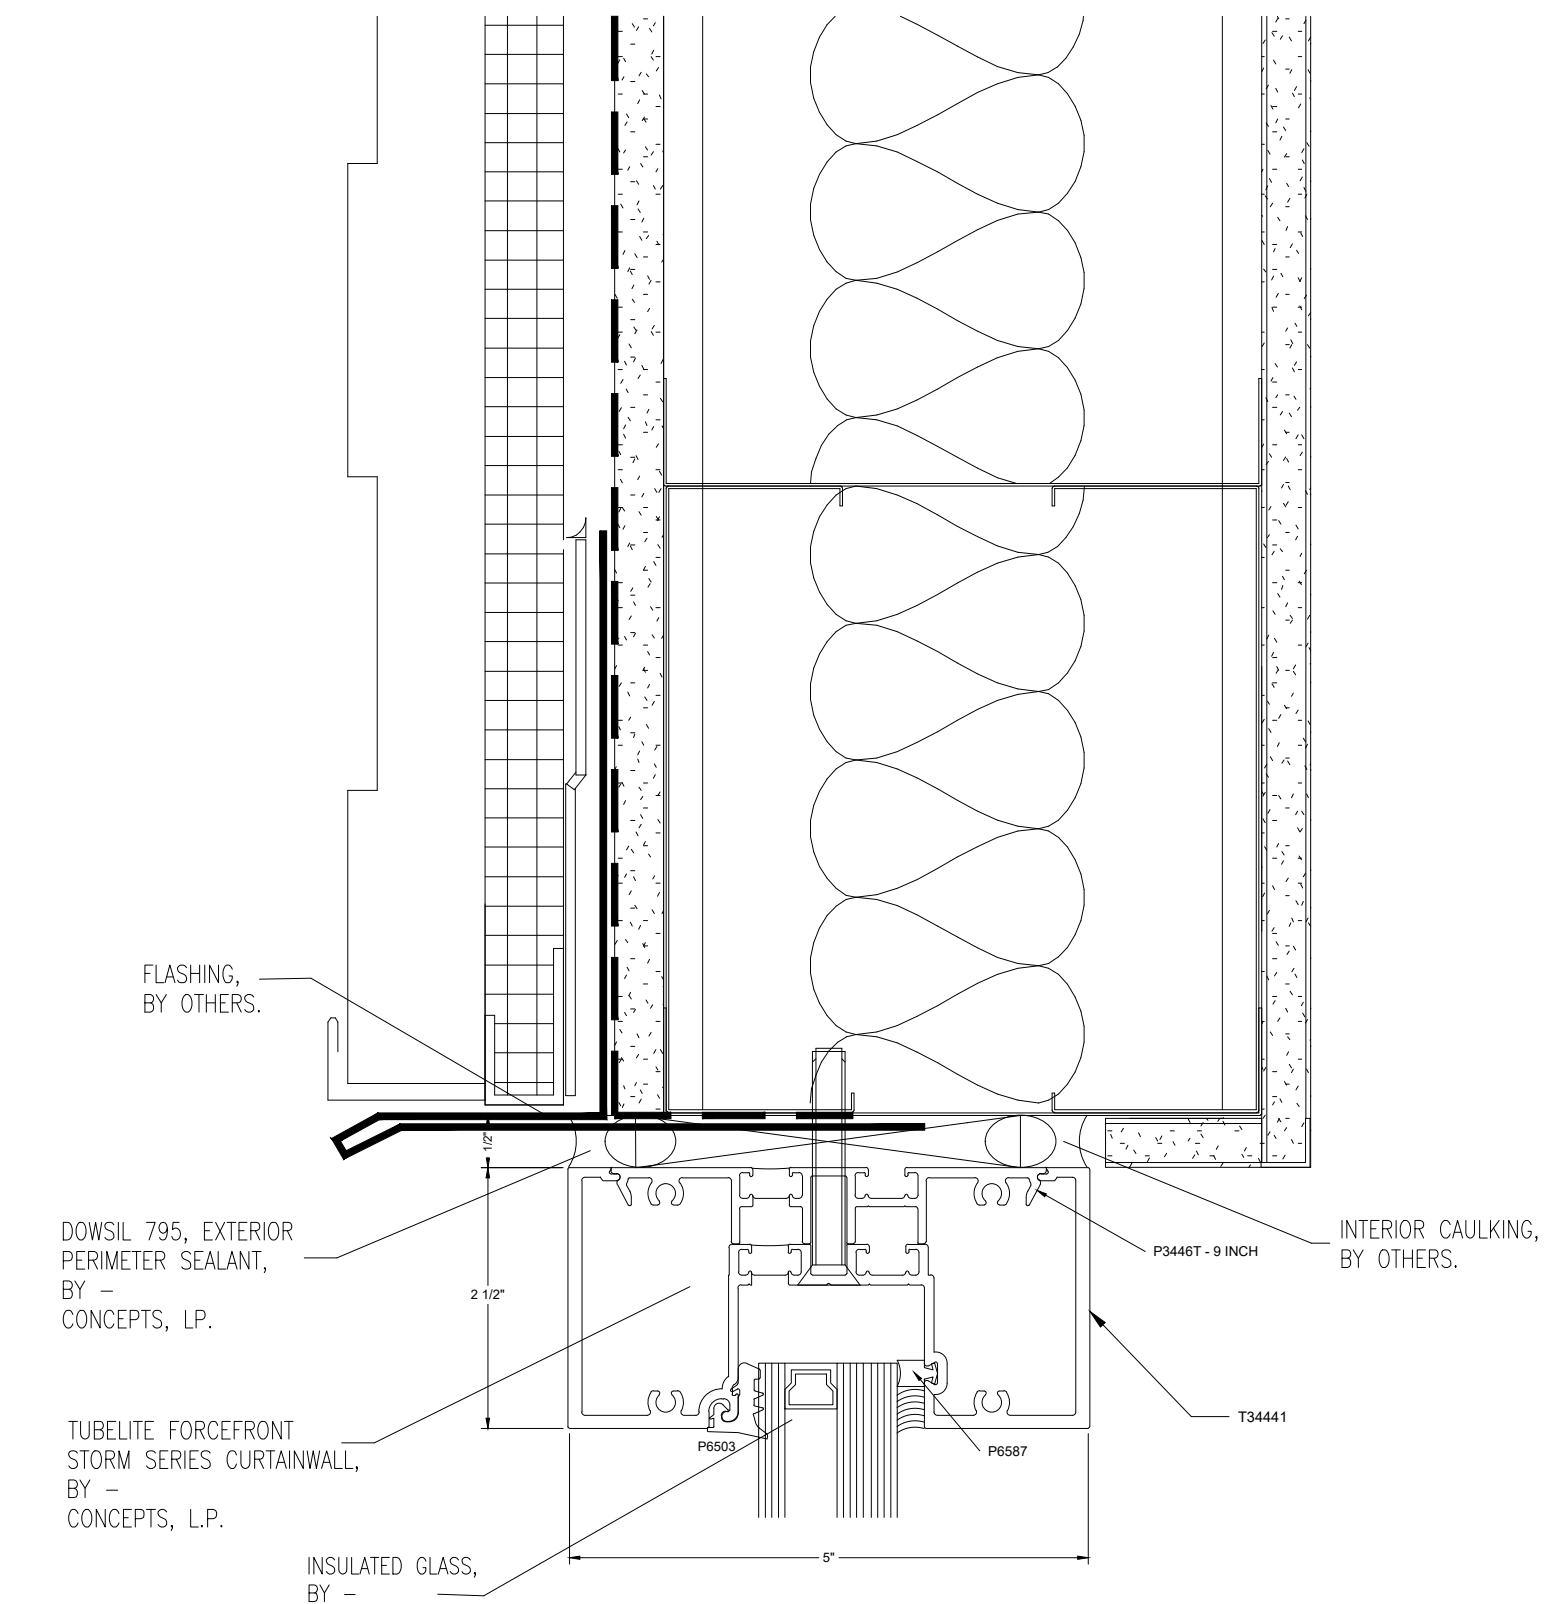

4 SECTION CUT  
● STOREFRONT HEAD  
17/A3.03

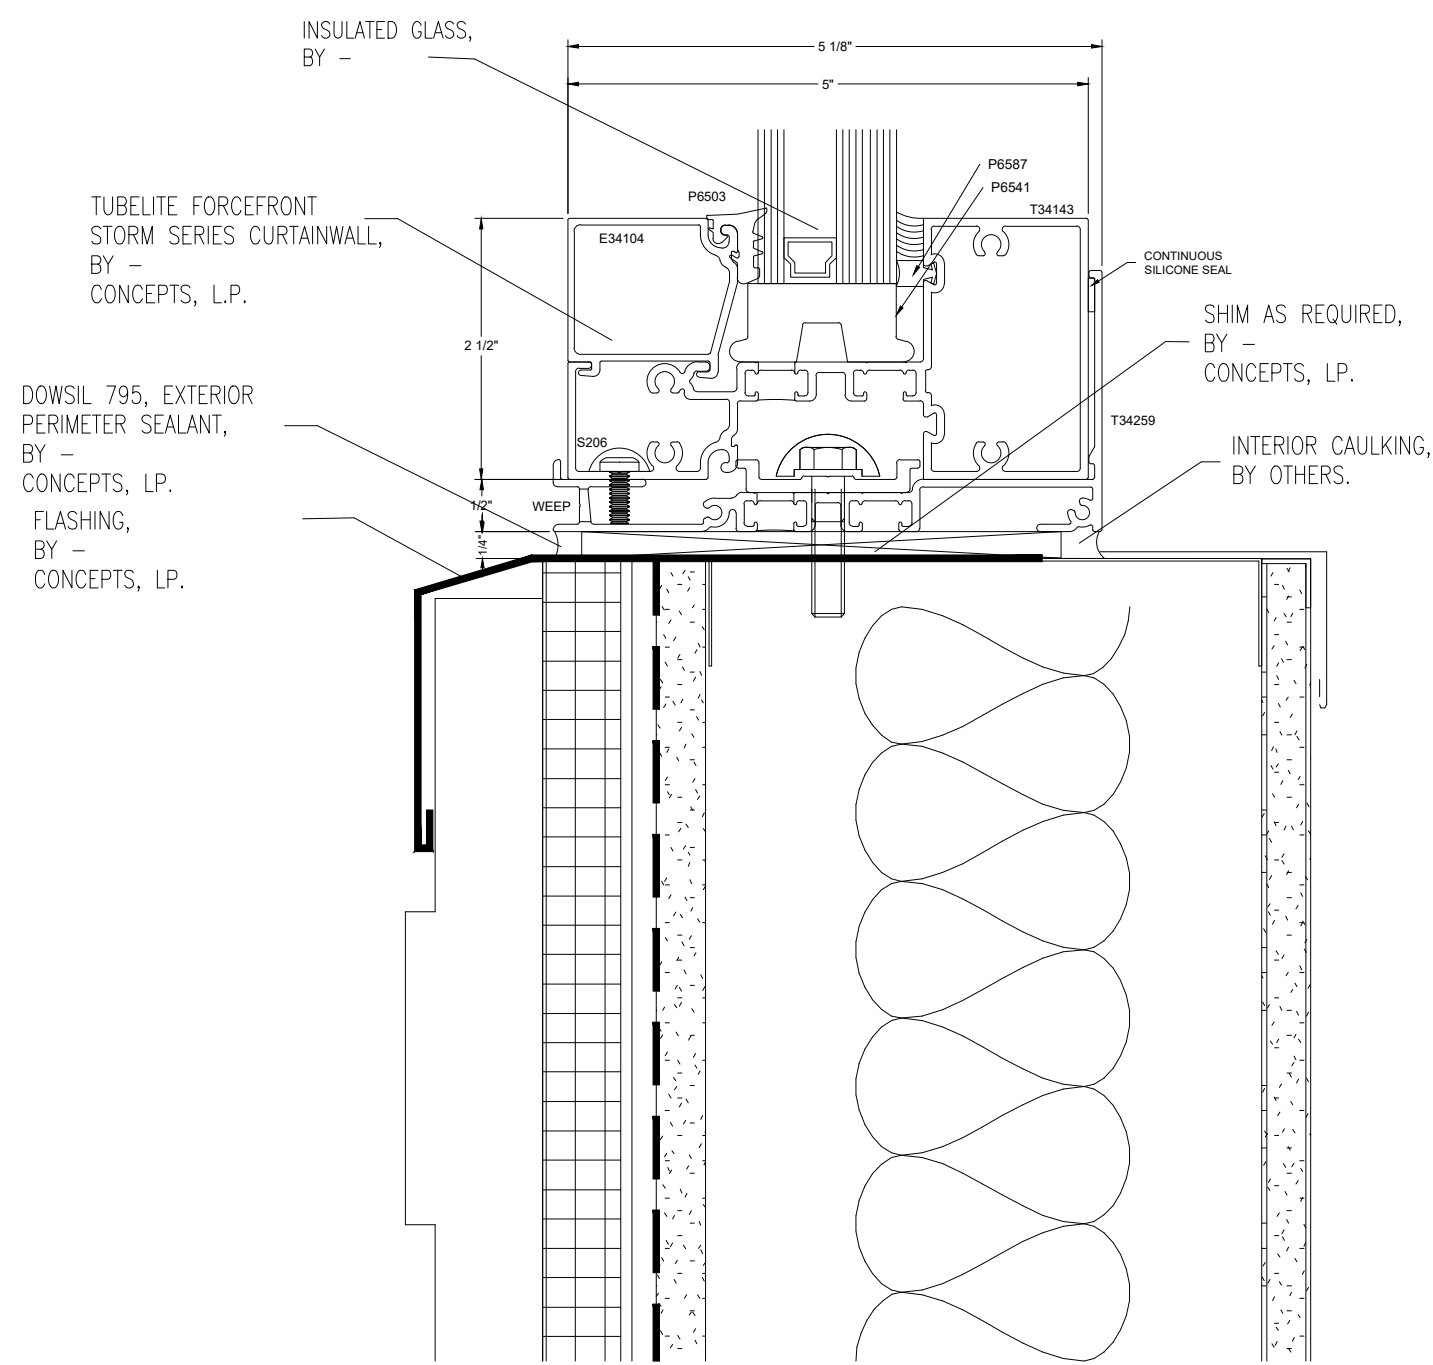

5 SECTION CUT  
● CURTAINWALL SILL  
14/A3.03

NO.	REVISION/ISSUED	DATE
1	1ST SUBMITTAL	01/07/2020

PROJECT NAME & LOCATION:  
HEARNE PUBLIC SAFETY BLDG

306 WEST 3RD STREET  
HEARNE, TX 77859

SHEET TITLE:  
DETAILS

DRAWN BY:

KS DRAFTING & DESIGN, LLC  
KYLE SCHNECK  
HARRISBURG, PA 17110  
KYLE@KSDRAFTINGDESIGNLLC.COM  
717-228-7114  
KSDRAFTINGDESIGNLLC.COM

DRAWN BY:

KEVIN VERGARA

CHECKED BY:

KYLE SCHNECK


DATE:

01/07/2020


SHEET:

403




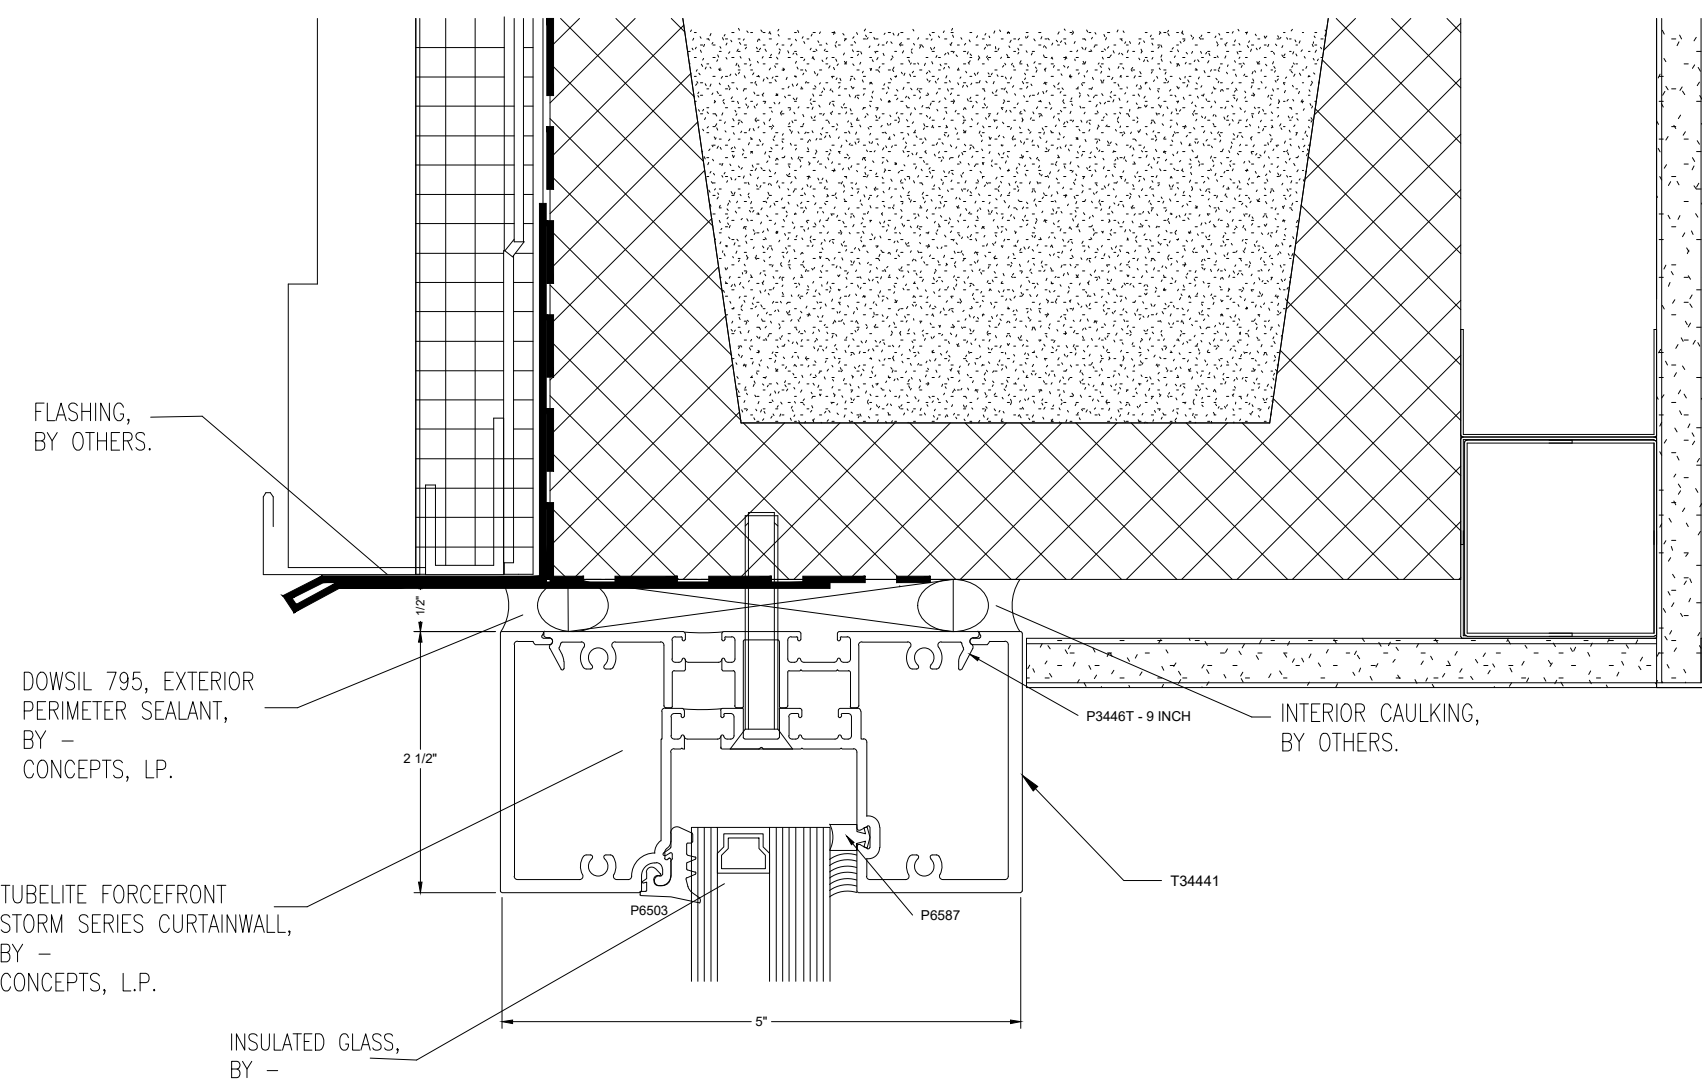


1 SECTION CUT  
● STOREFRONT HEAD  
16/A4.02

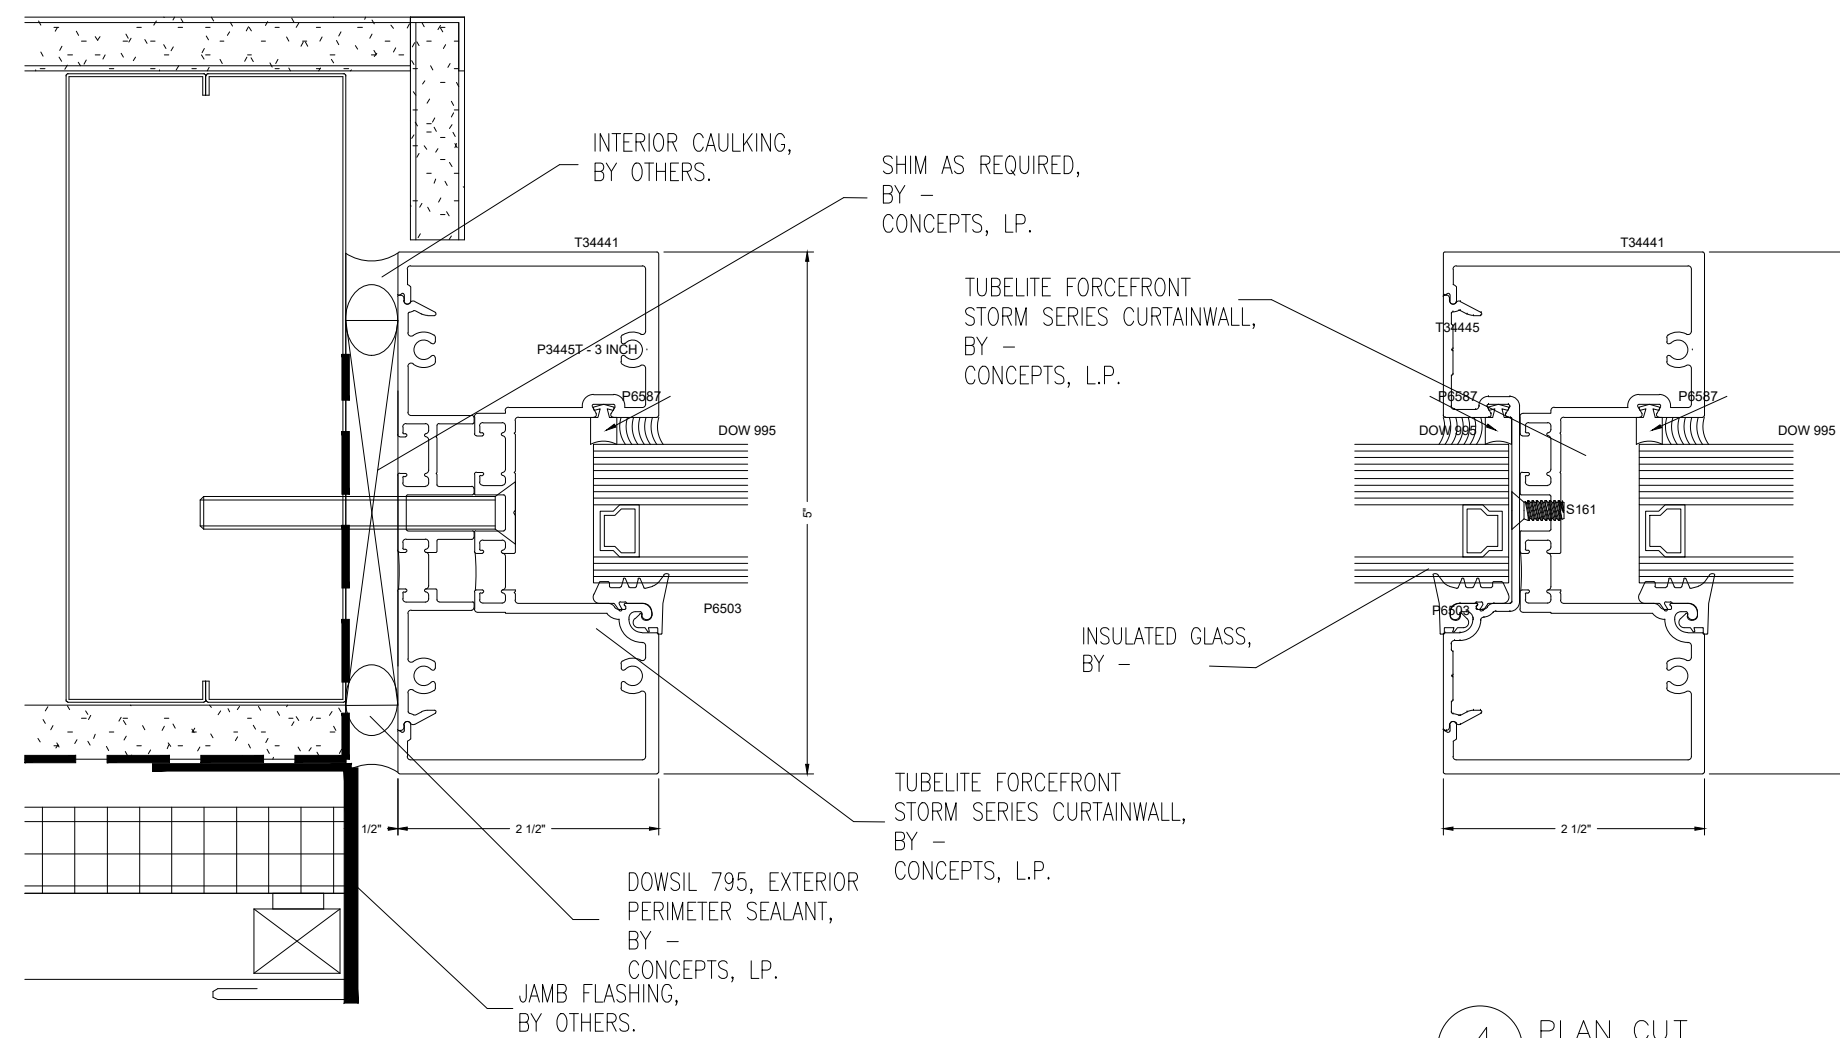


3 PLAN CUT  
● STOREFRONT JAMB  
9/A4.02  
7/A4.02

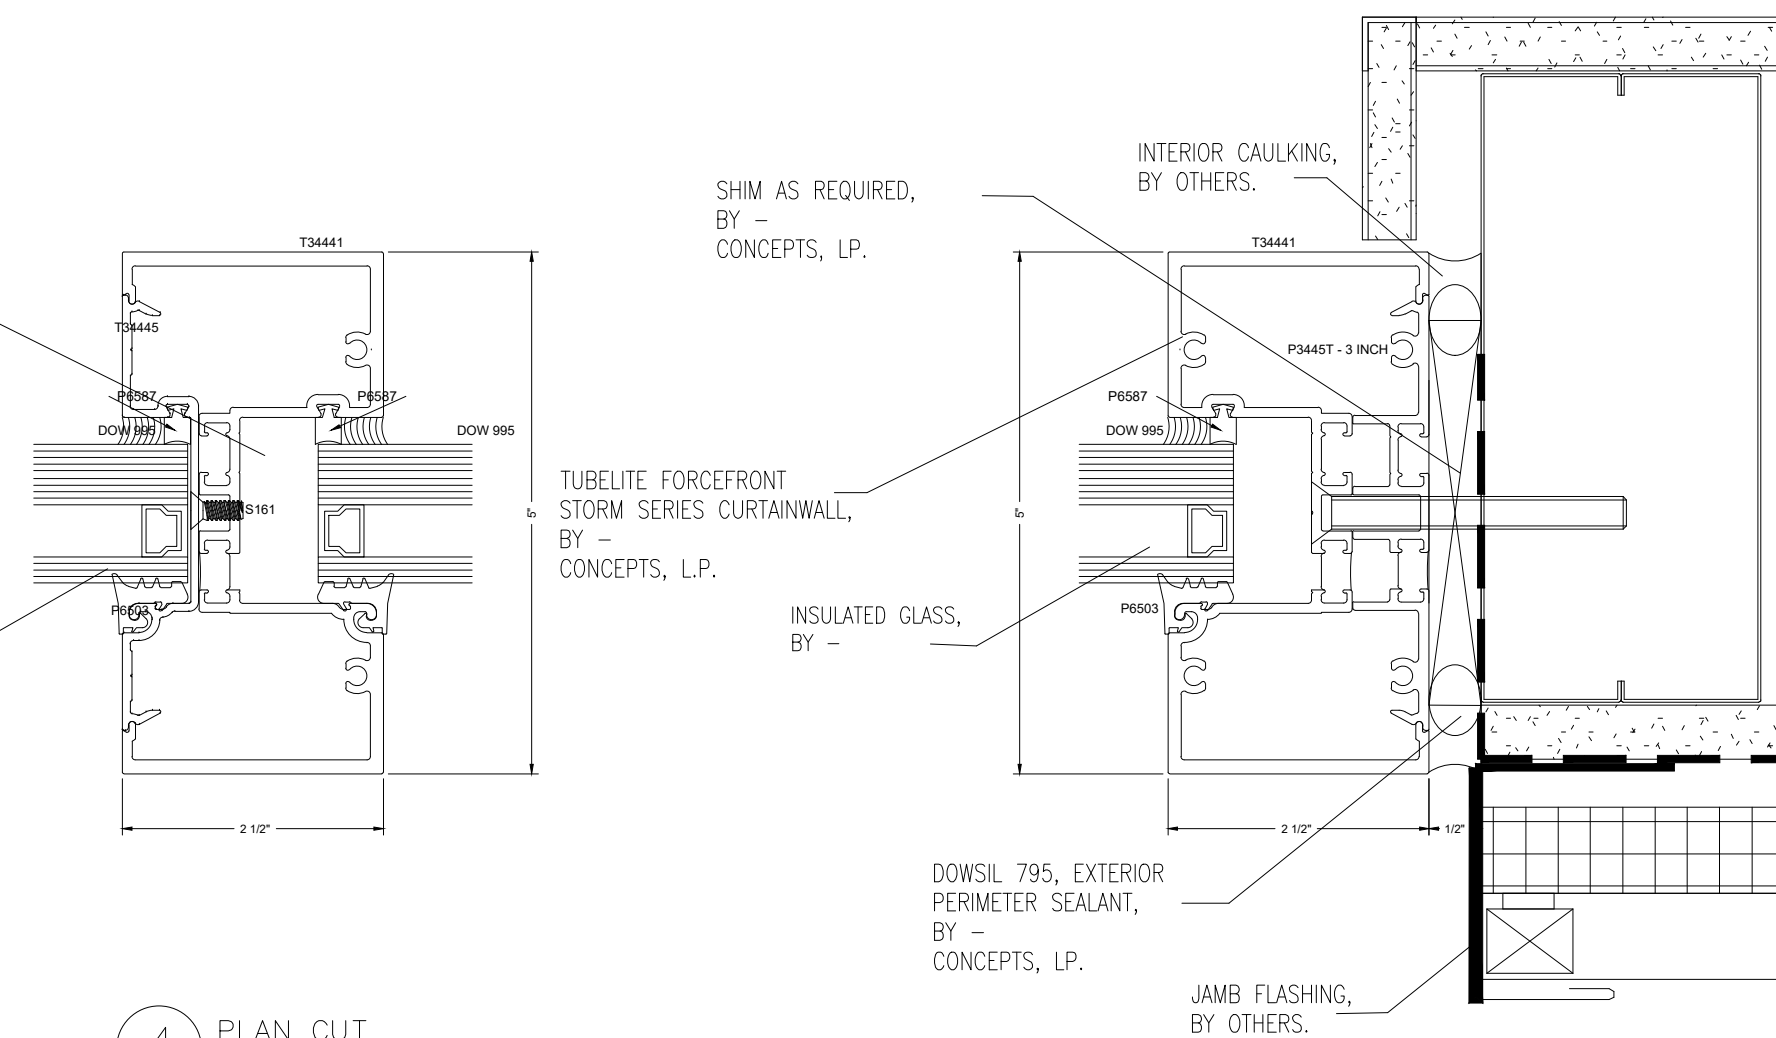


4 PLAN CUT  
● STOREFRONT VERTICAL

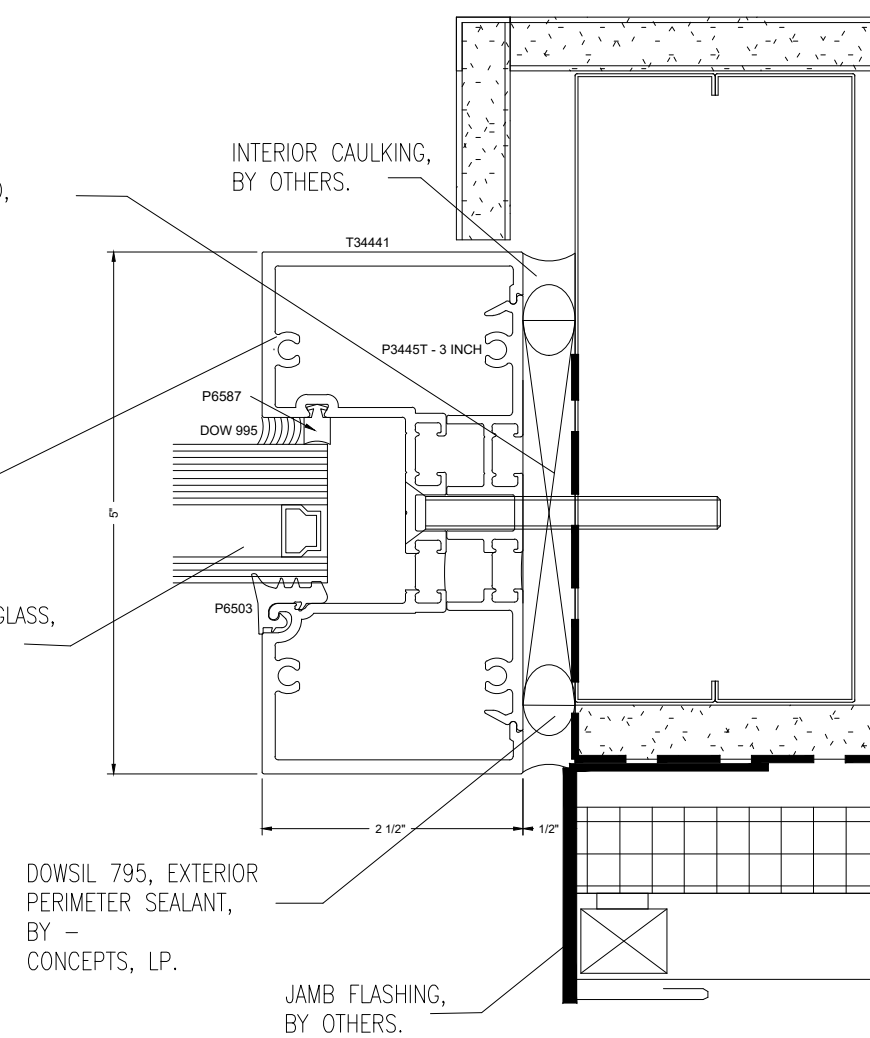


5 PLAN CUT  
● STOREFRONT JAMB  
9/A4.02  
7/A4.02

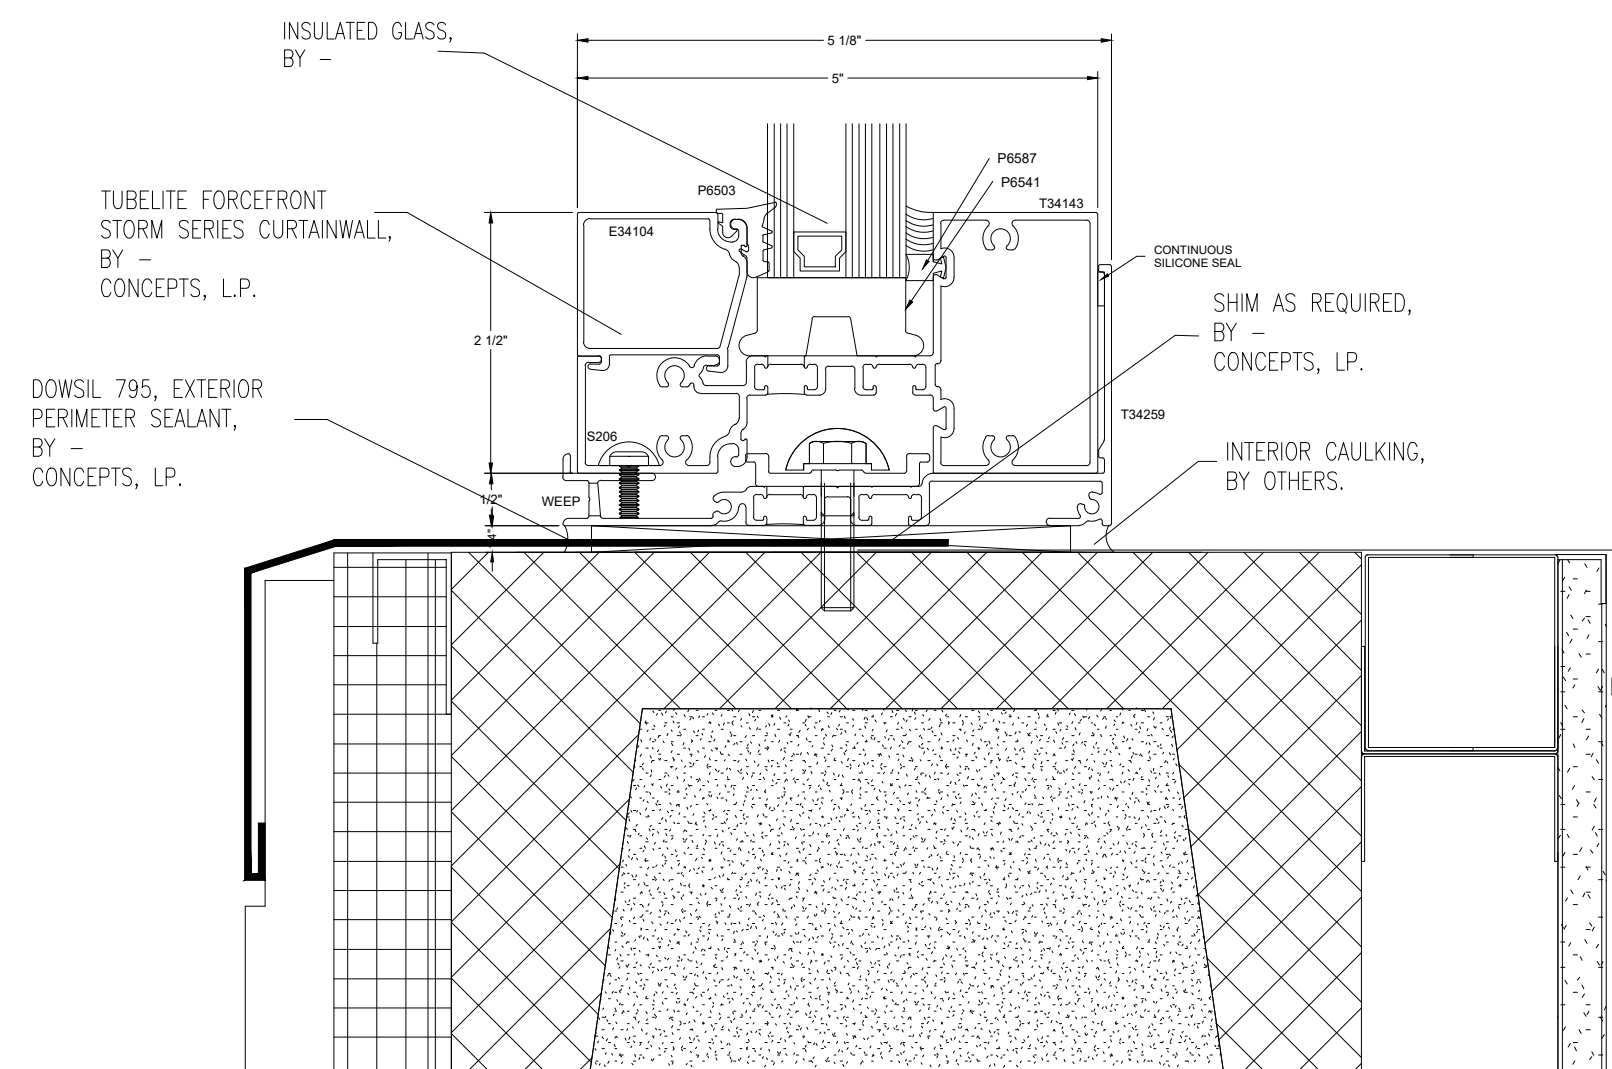

2 SECTION CUT  
● CURTAINWALL SILL  
4/A4.02

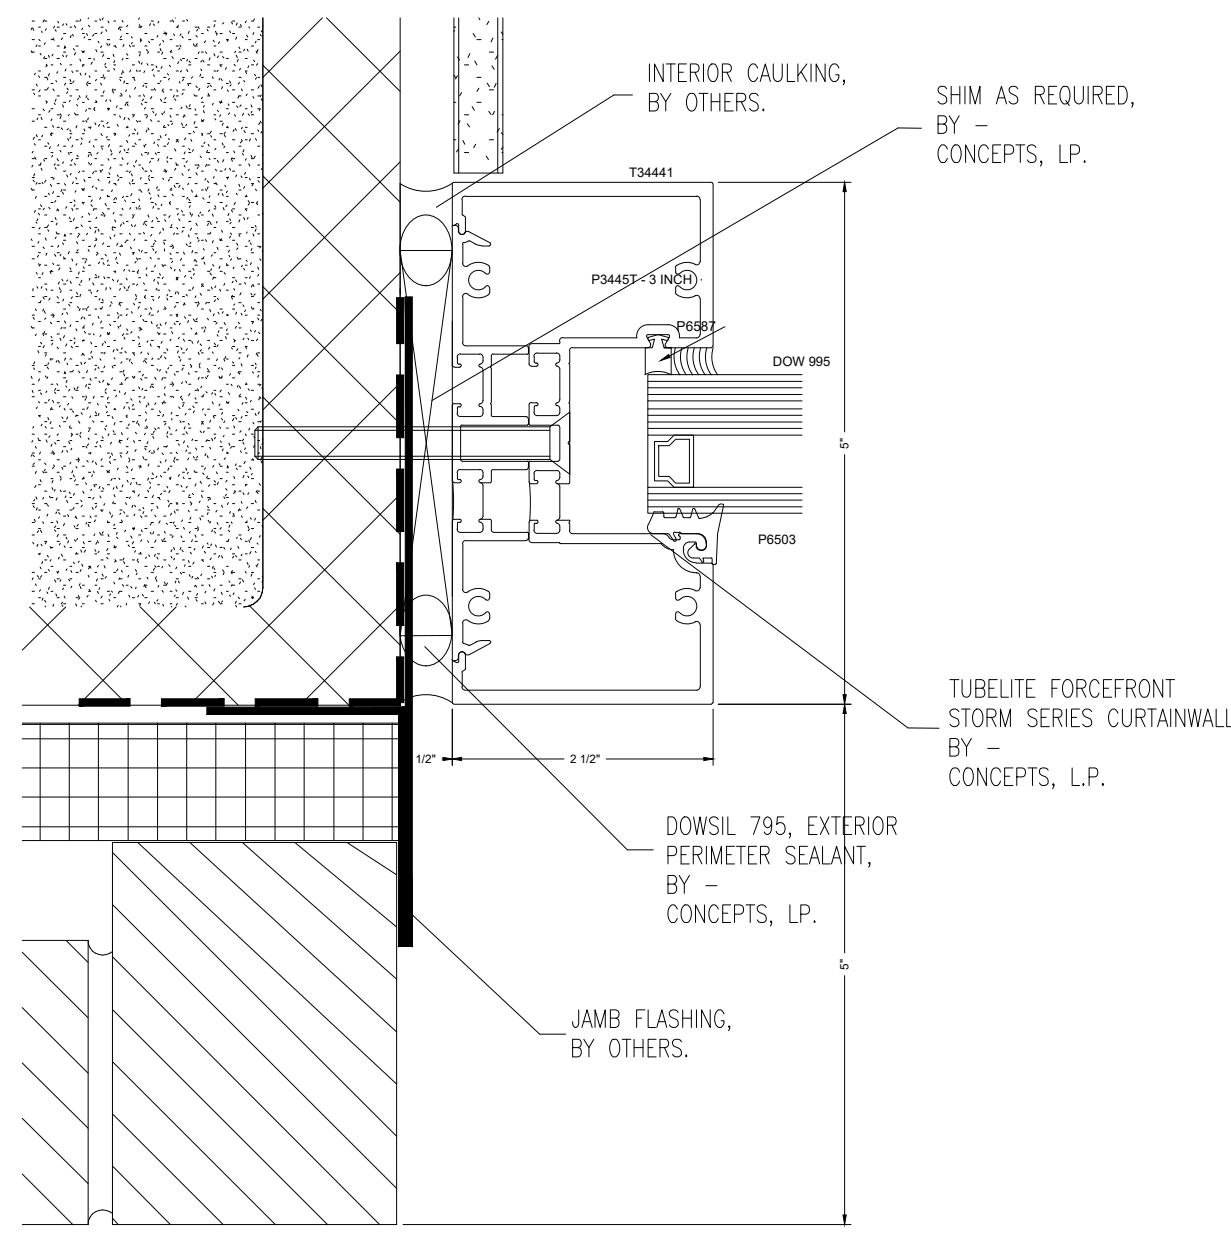

6 PLAN CUT  
● STOREFRONT JAMB  
27/A4.02

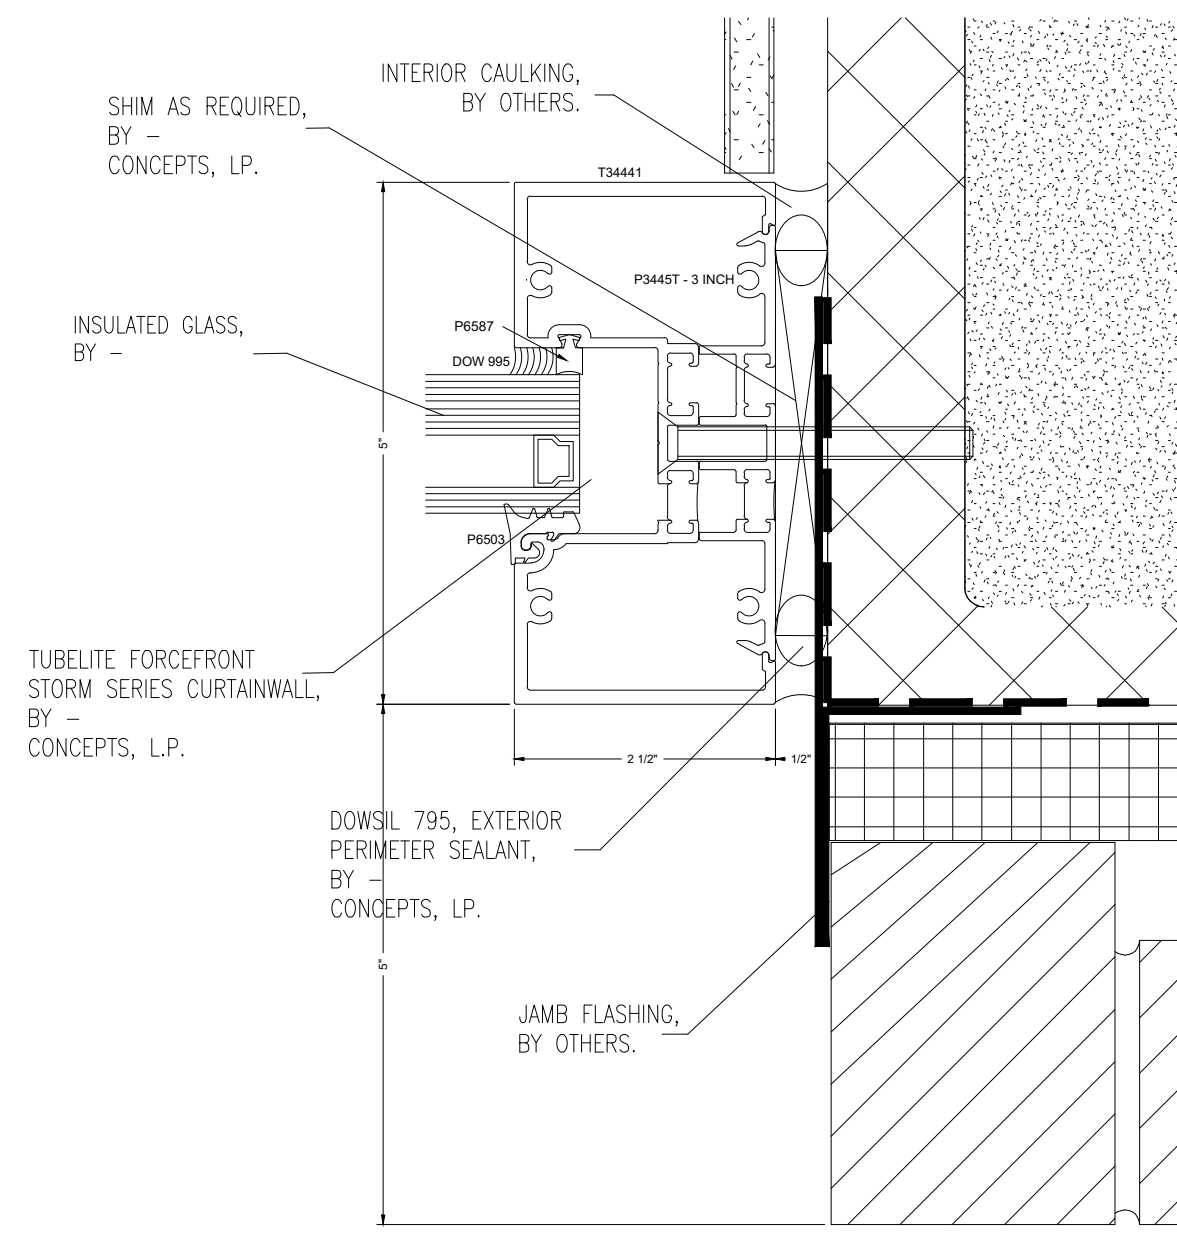

7 PLAN CUT  
● STOREFRONT JAMB  
27/A4.02

NO.	REVISION/ISSUED	DATE
1	1ST SUBMITTAL	01/07/2020

PROJECT NAME & LOCATION:  
HEARNE PUBLIC SAFETY BLDG

306 WEST 3RD STREET  
HEARNE, TX 77859

SHEET TITLE:  
DETAILS

DRAWN BY:

KS DRAFTING & DESIGN, LLC  
KYLE SCHNECK  
HARRISBURG, PA 17110  
KYLE@KSDRAFTINGDESIGNLLC.COM  
717-228-7114  
KSDRAFTINGDESIGNLLC.COM

DRAWN BY:  
KEVIN VERGARA  
CHECKED BY:  
KYLE SCHNECK  
DATE:  
01/07/2020

SHEET:

404

NO.	REVISION/ISSUED	DATE
1	1ST SUBMITTAL	01/07/2020

PROJECT NAME & LOCATION:  
HEARNE PUBLIC SAFETY BLDG

306 WEST 3RD STREET  
HEARNE, TX 77859

SHEET TITLE:  
DETAILS


DRAWN BY:

KS DRAFTING & DESIGN, LLC  
KYLE SCHNECK  
HARRISBURG, PA 17110  
KYLE@KSDRAFTINGDESIGNLLC.COM  
717-228-7114  
KSDRAFTINGDESIGNLLC.COM

DRAWN BY:  
KEVIN VERGARA  
CHECKED BY:  
KYLE SCHNECK  
DATE:  
01/07/2020


SHEET:

405

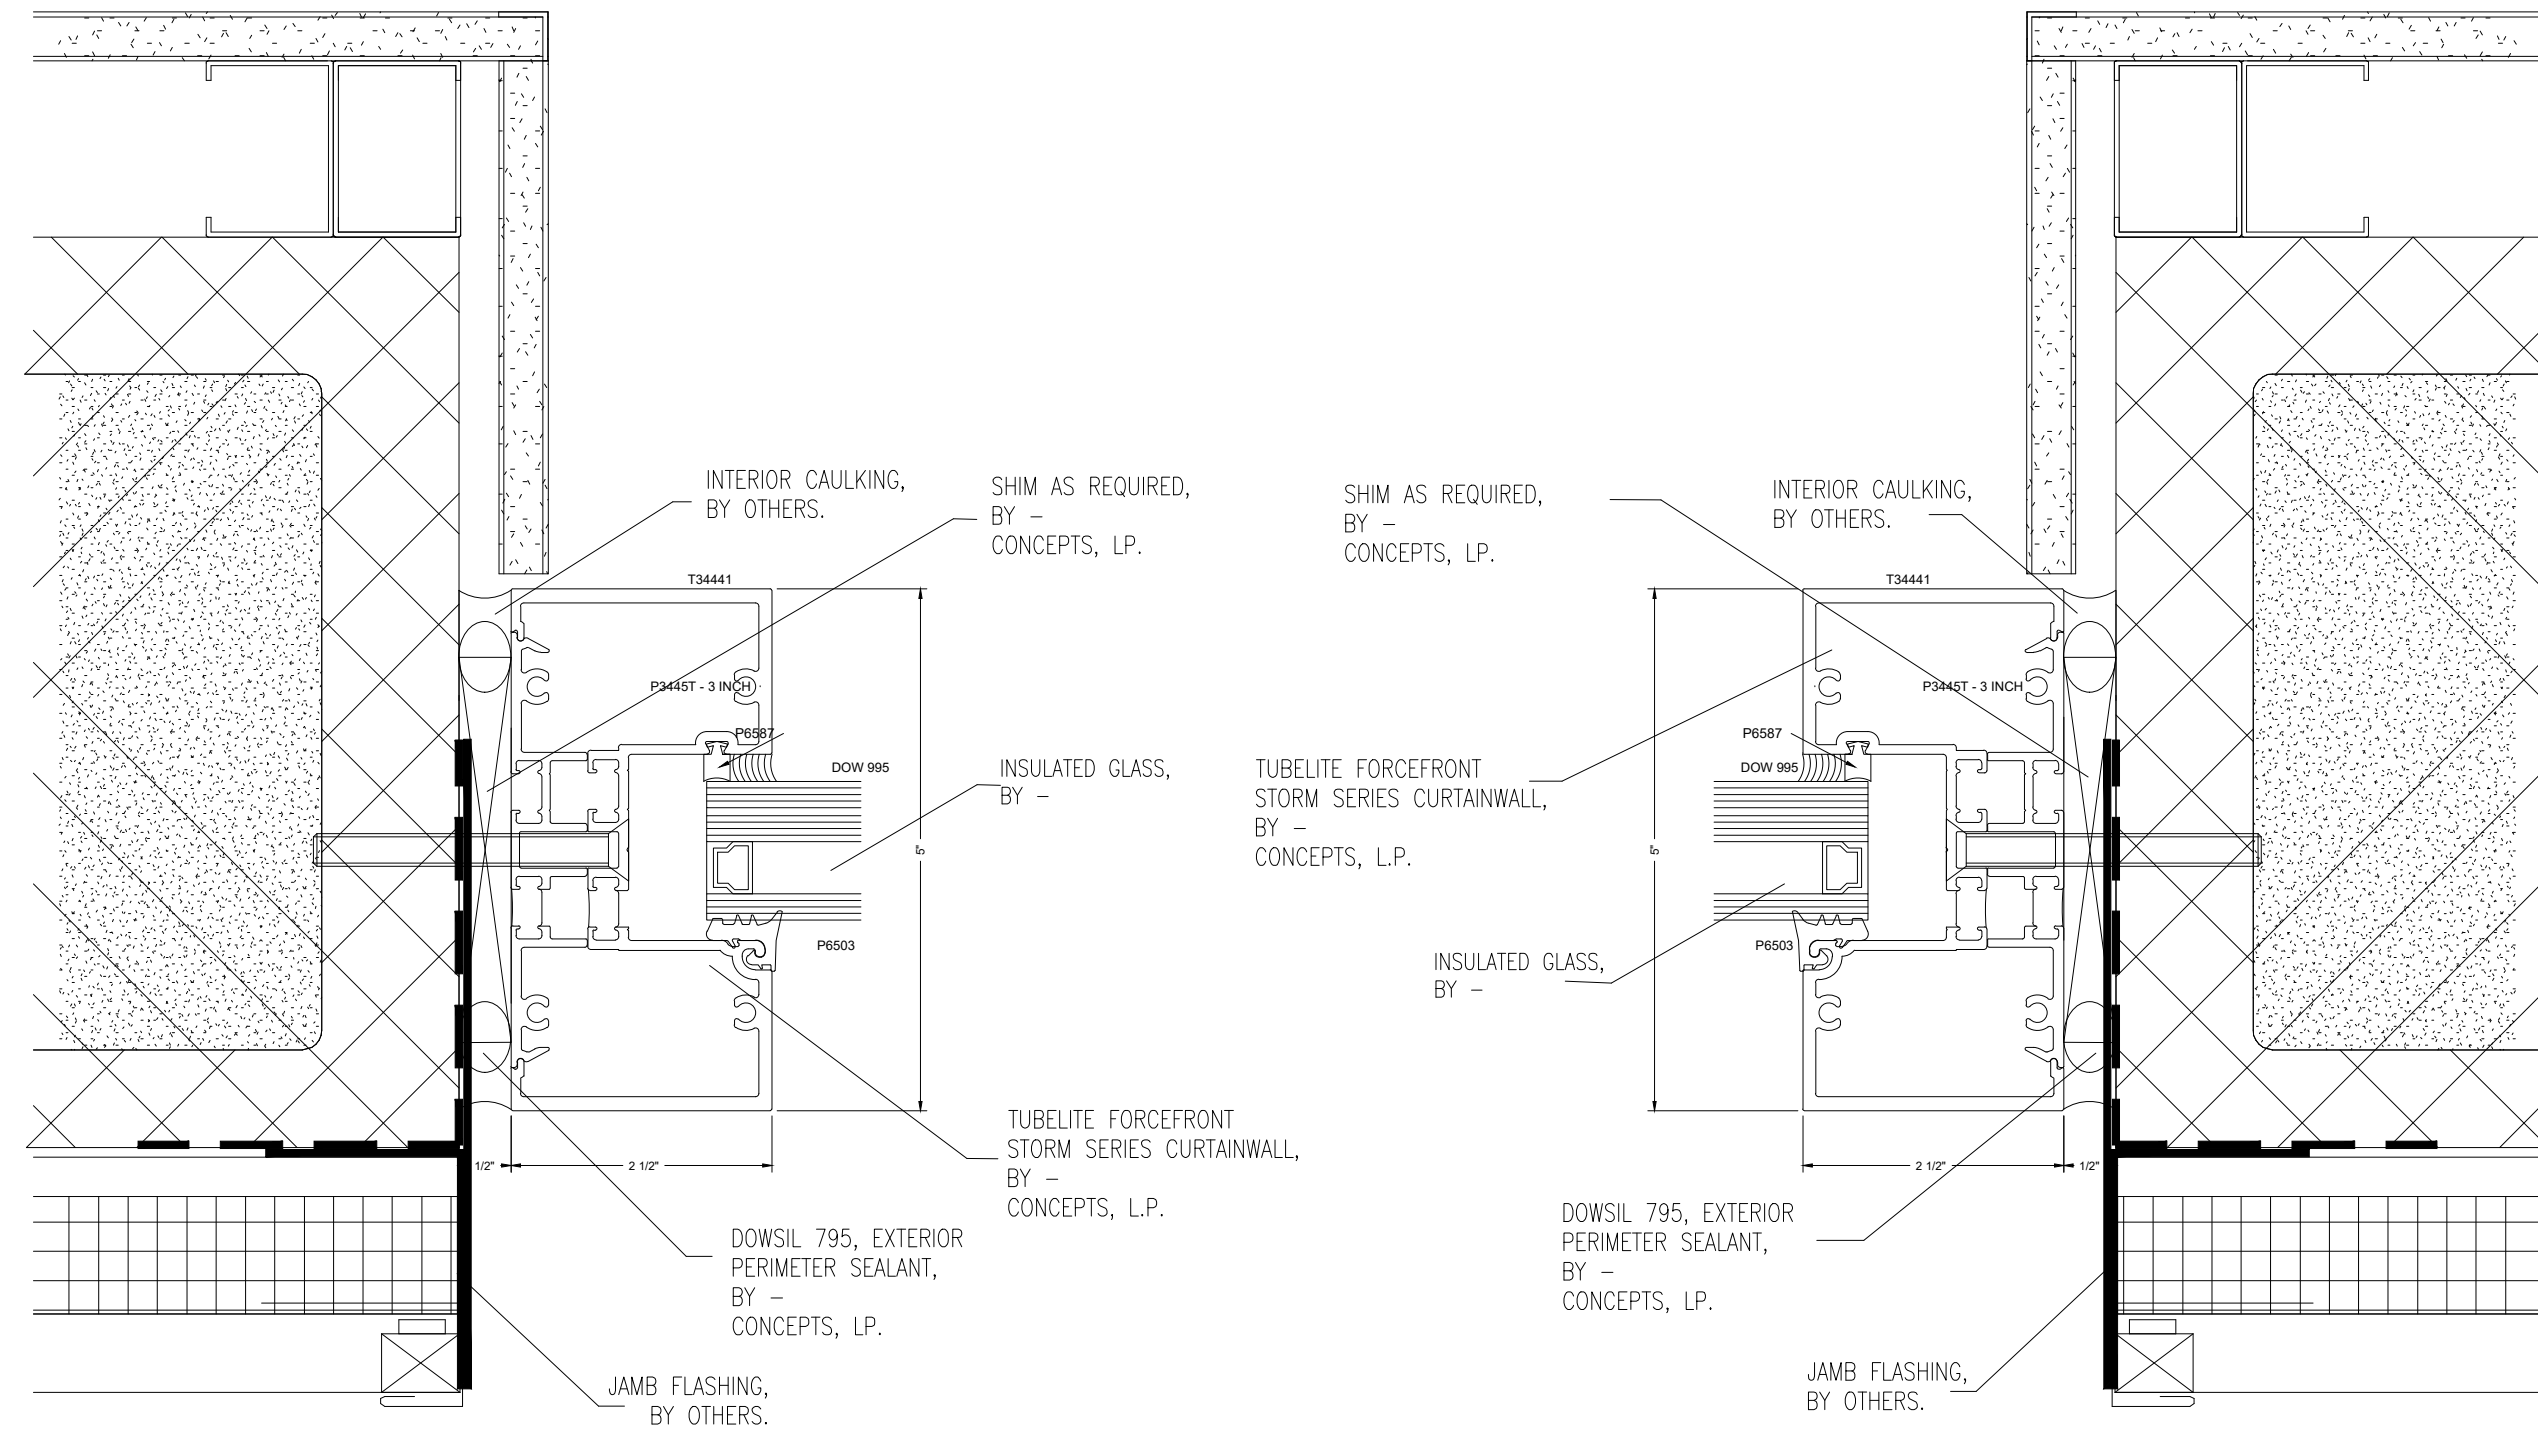


1 PLAN CUT  
10/A4.02

2 PLAN CUT  
10/A4.02

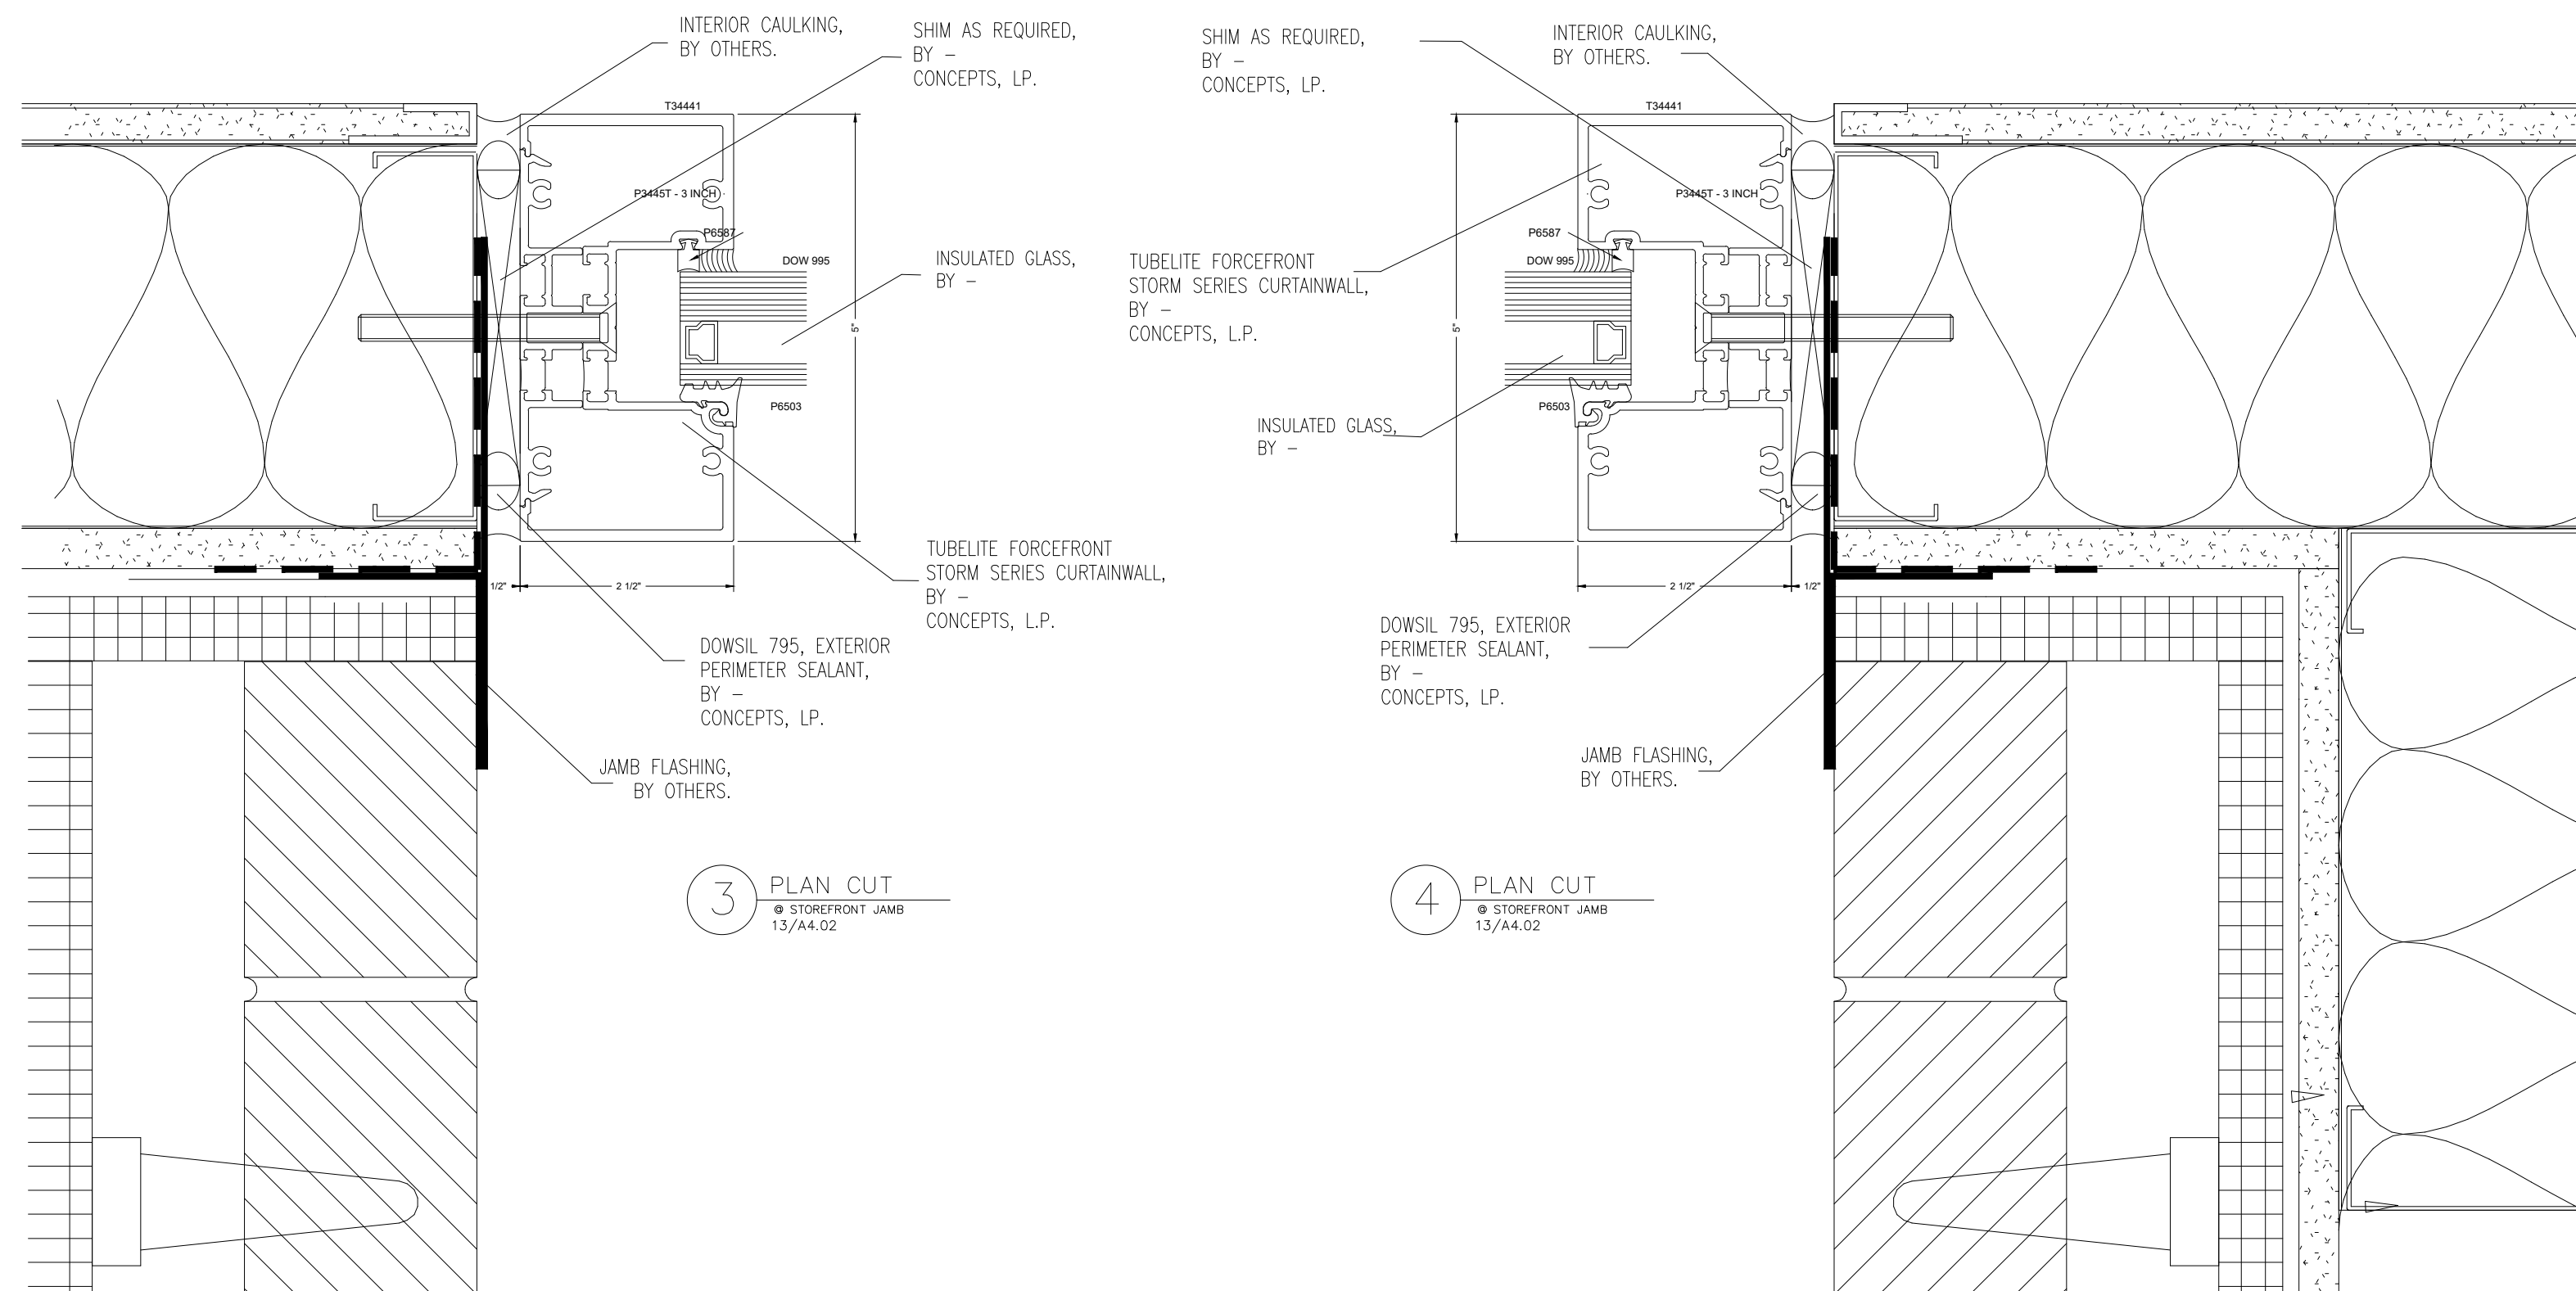


3 PLAN CUT  
13/A4.02








4 PLAN CUT  
13/A4.02

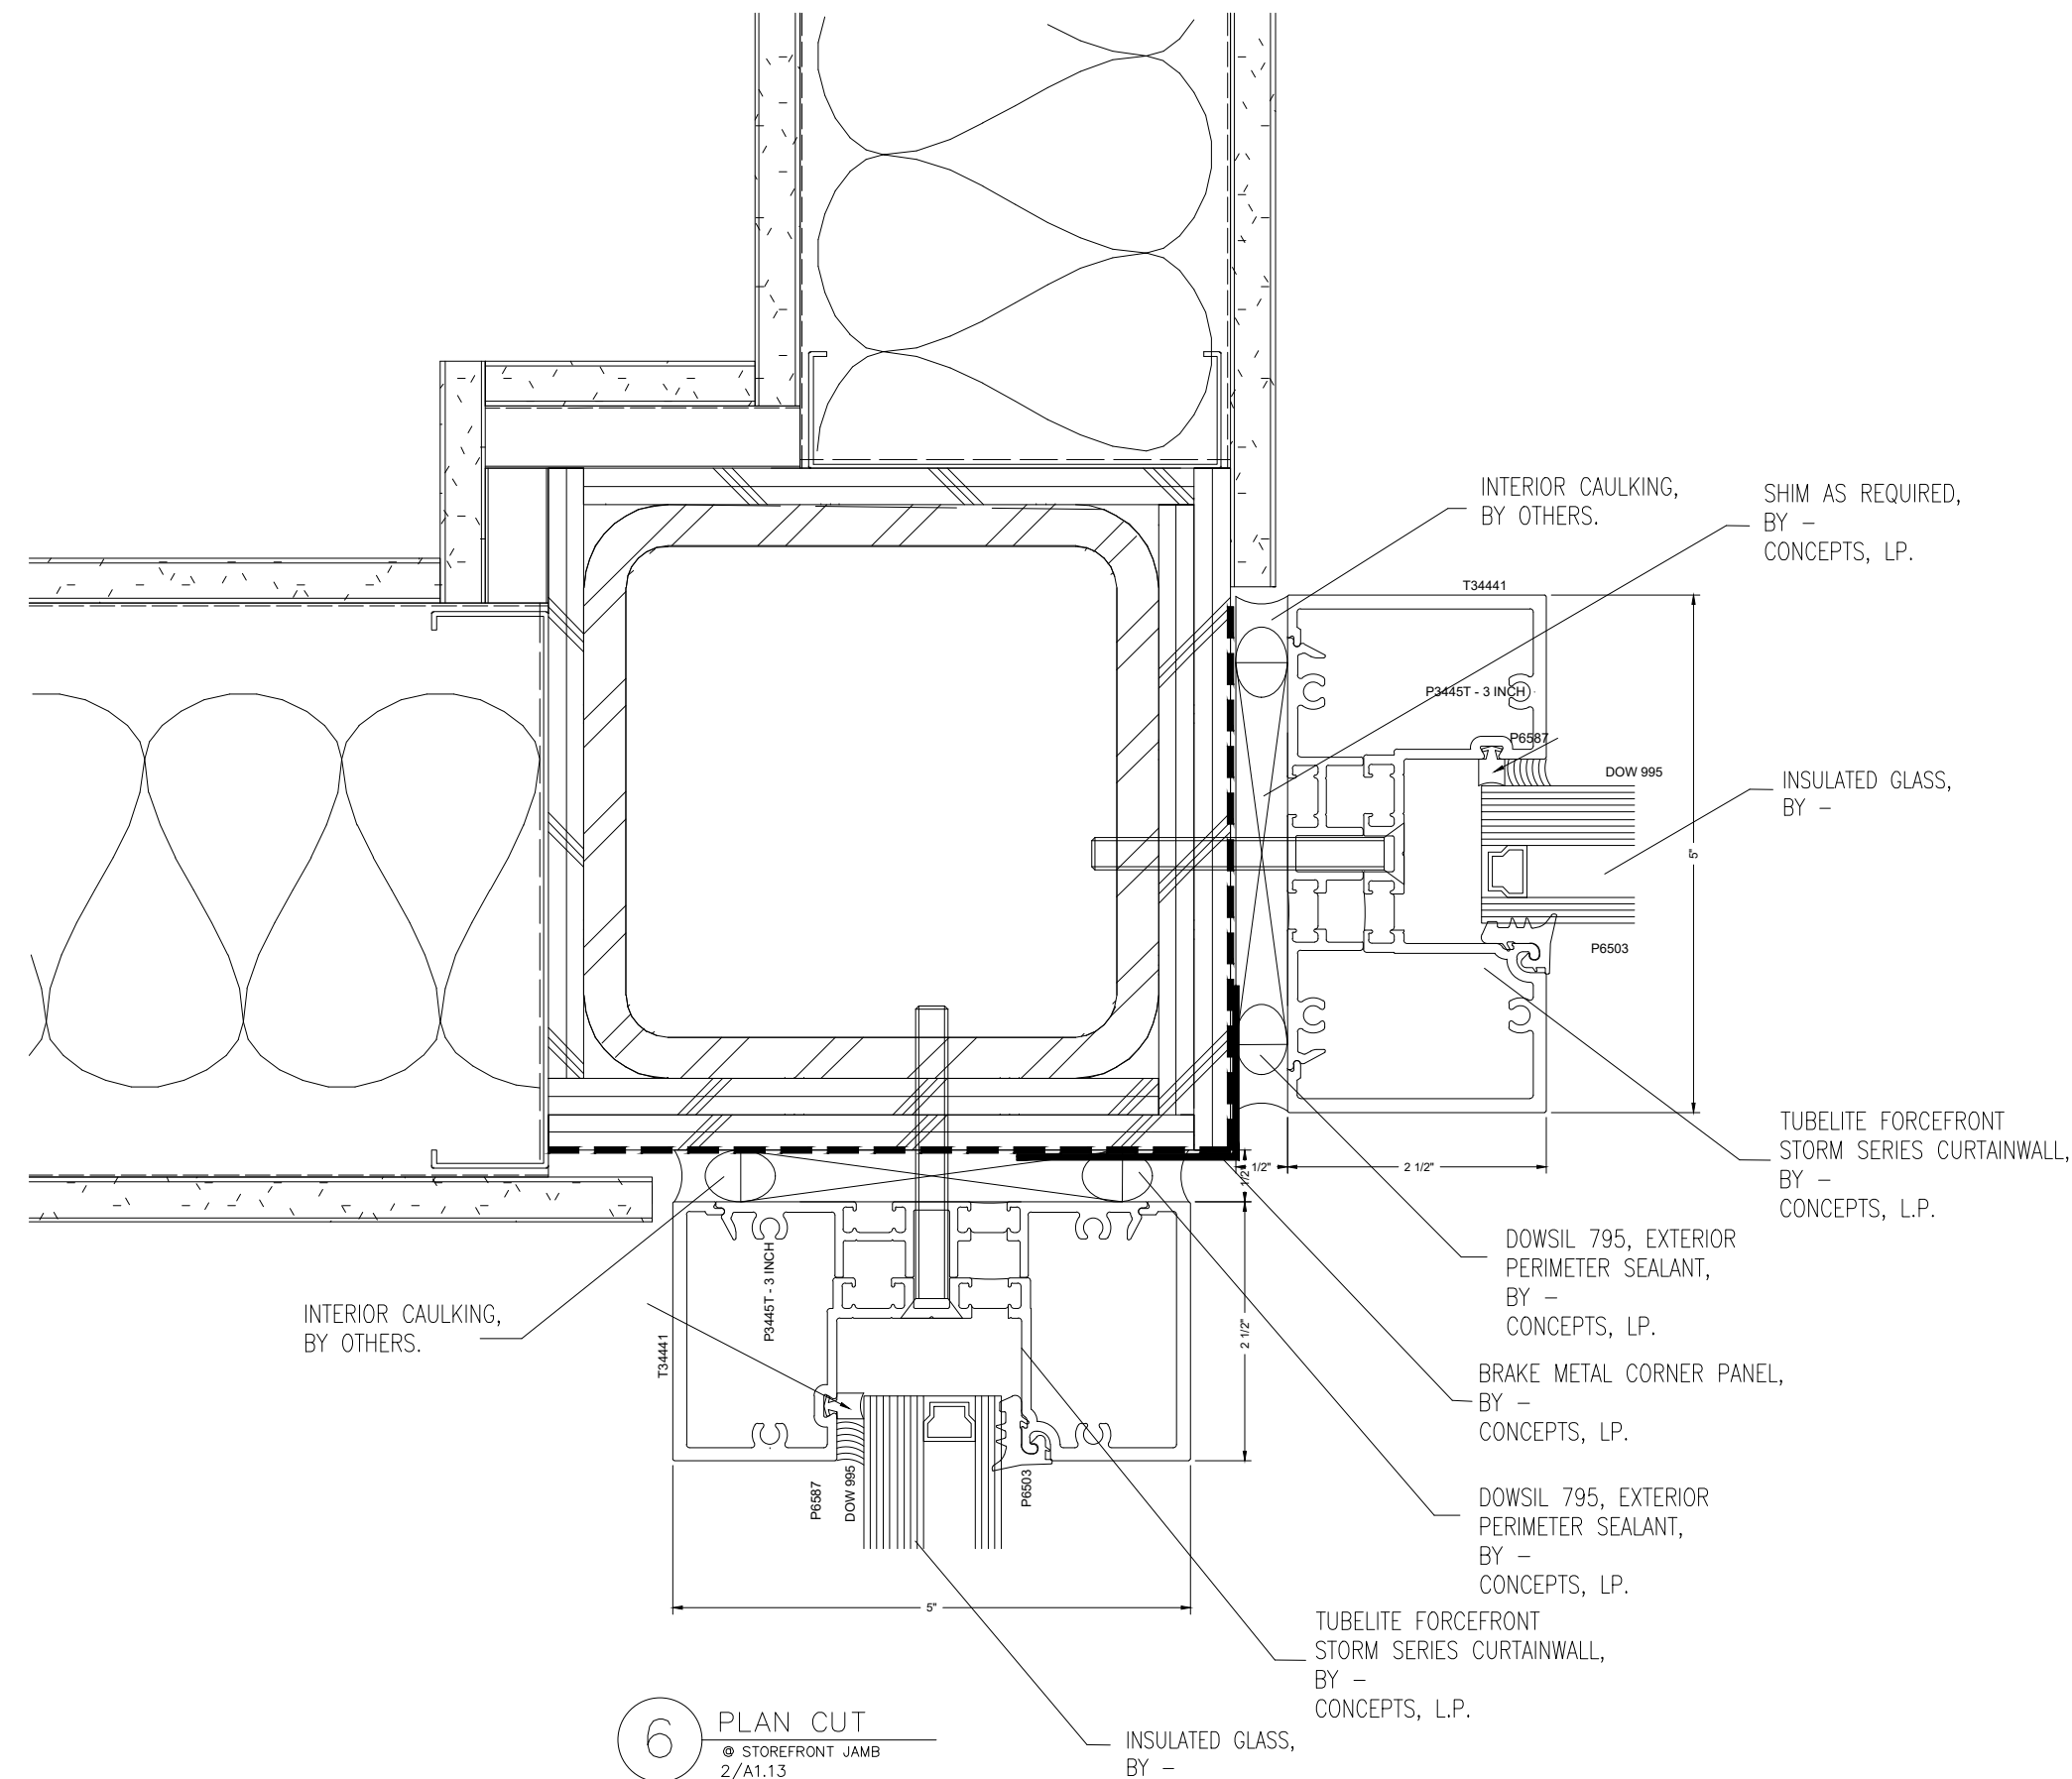

6 PLAN CUT  
2/A1.13

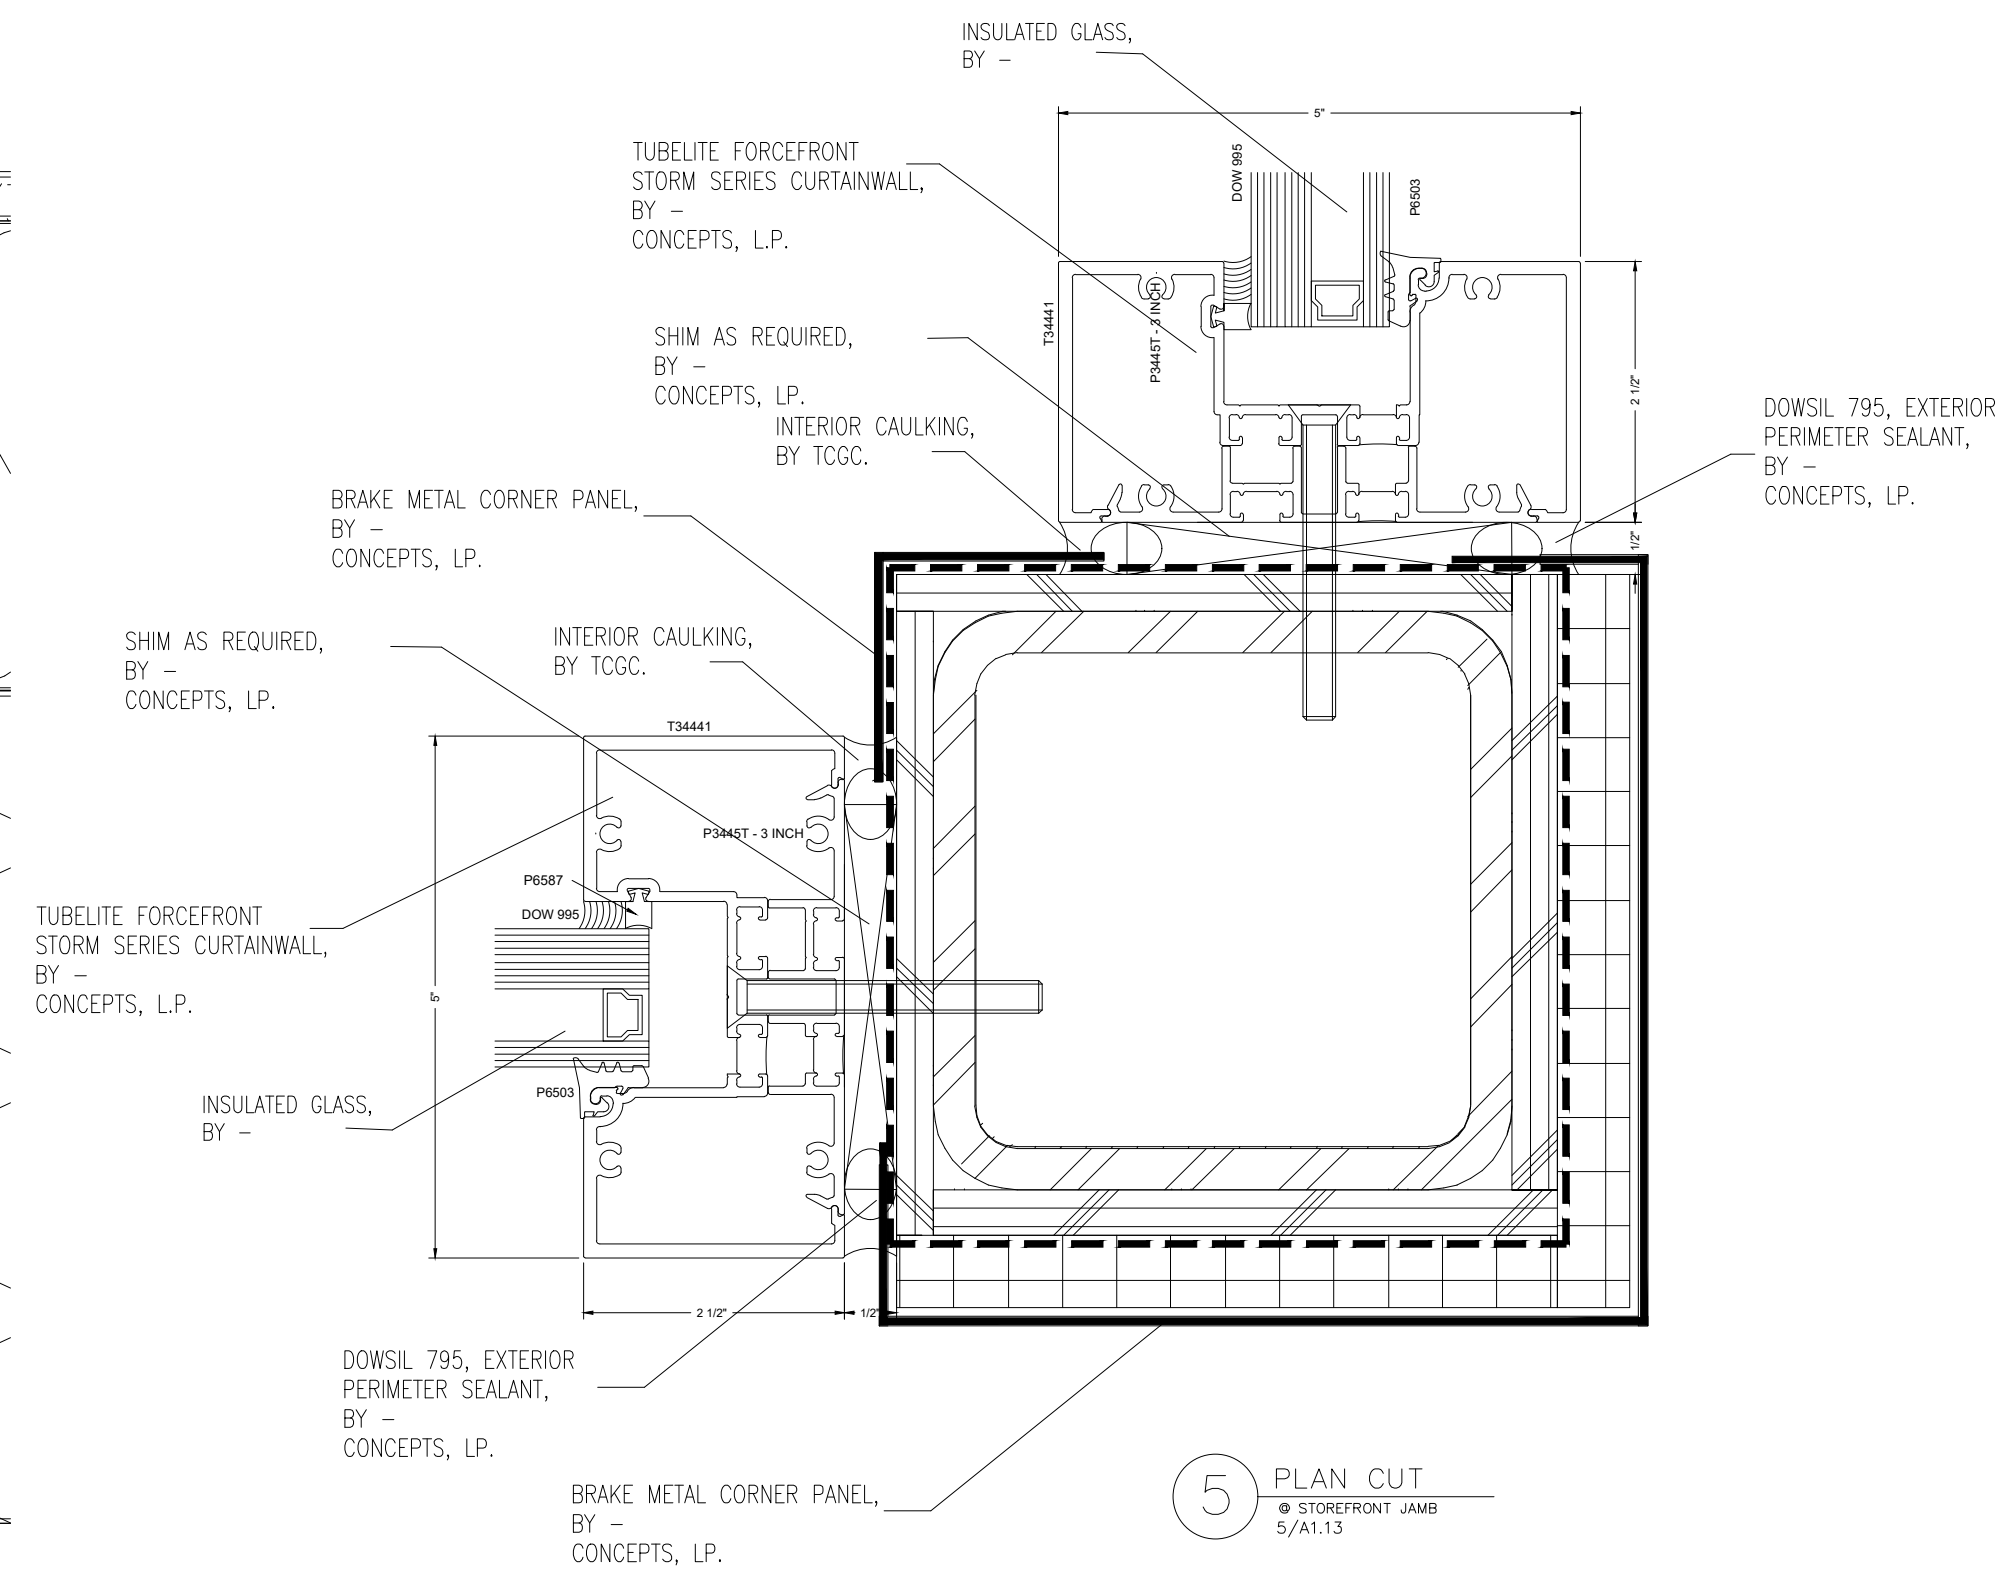

5 PLAN CUT  
5/A1.13

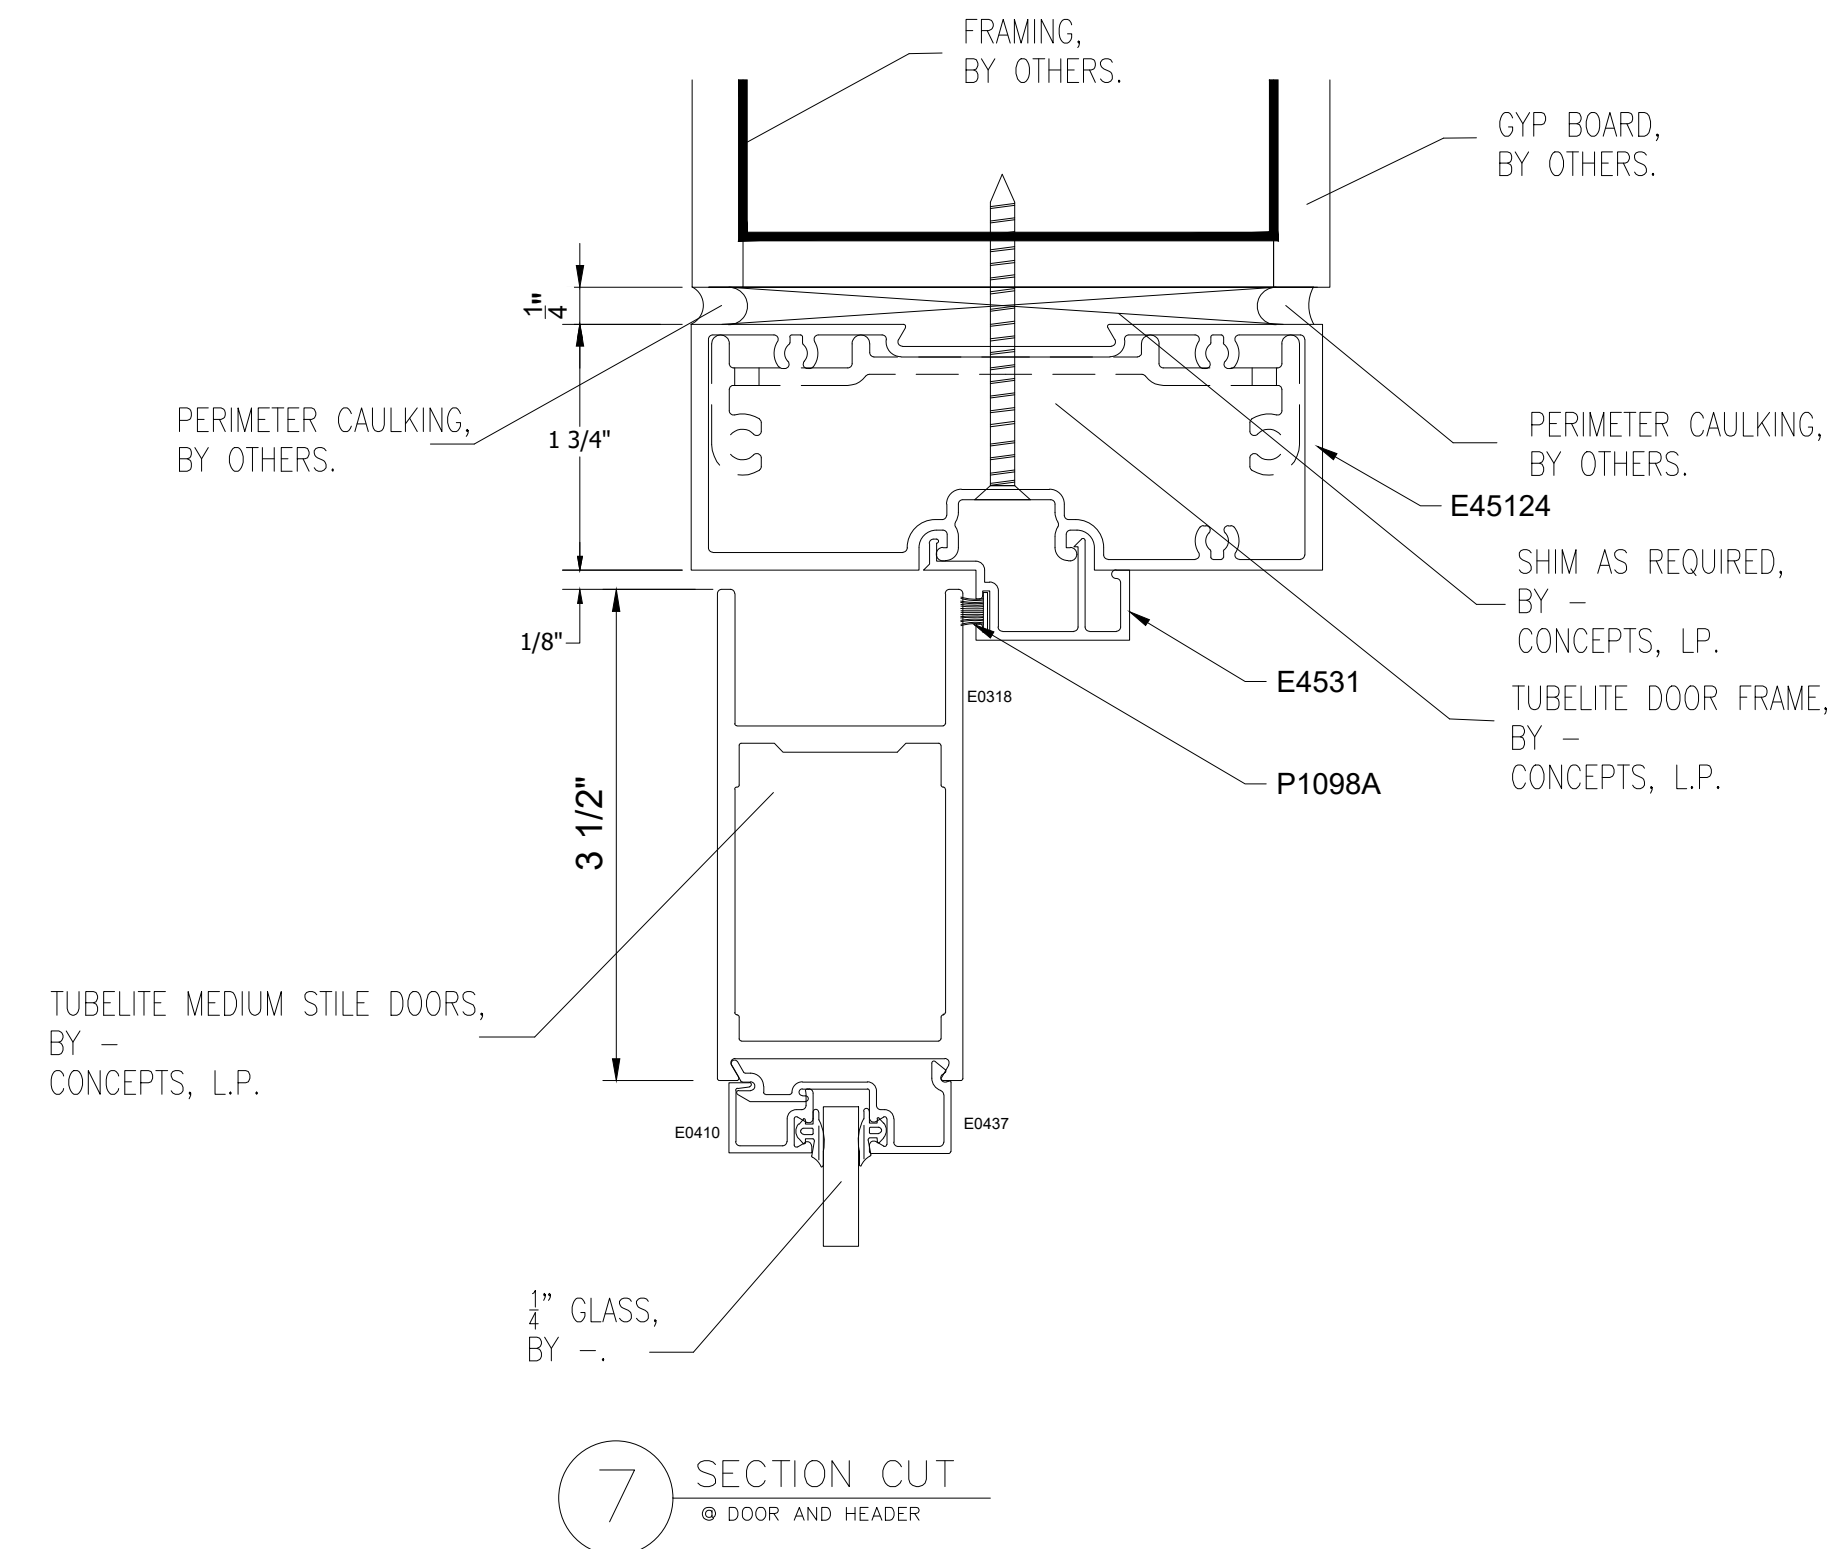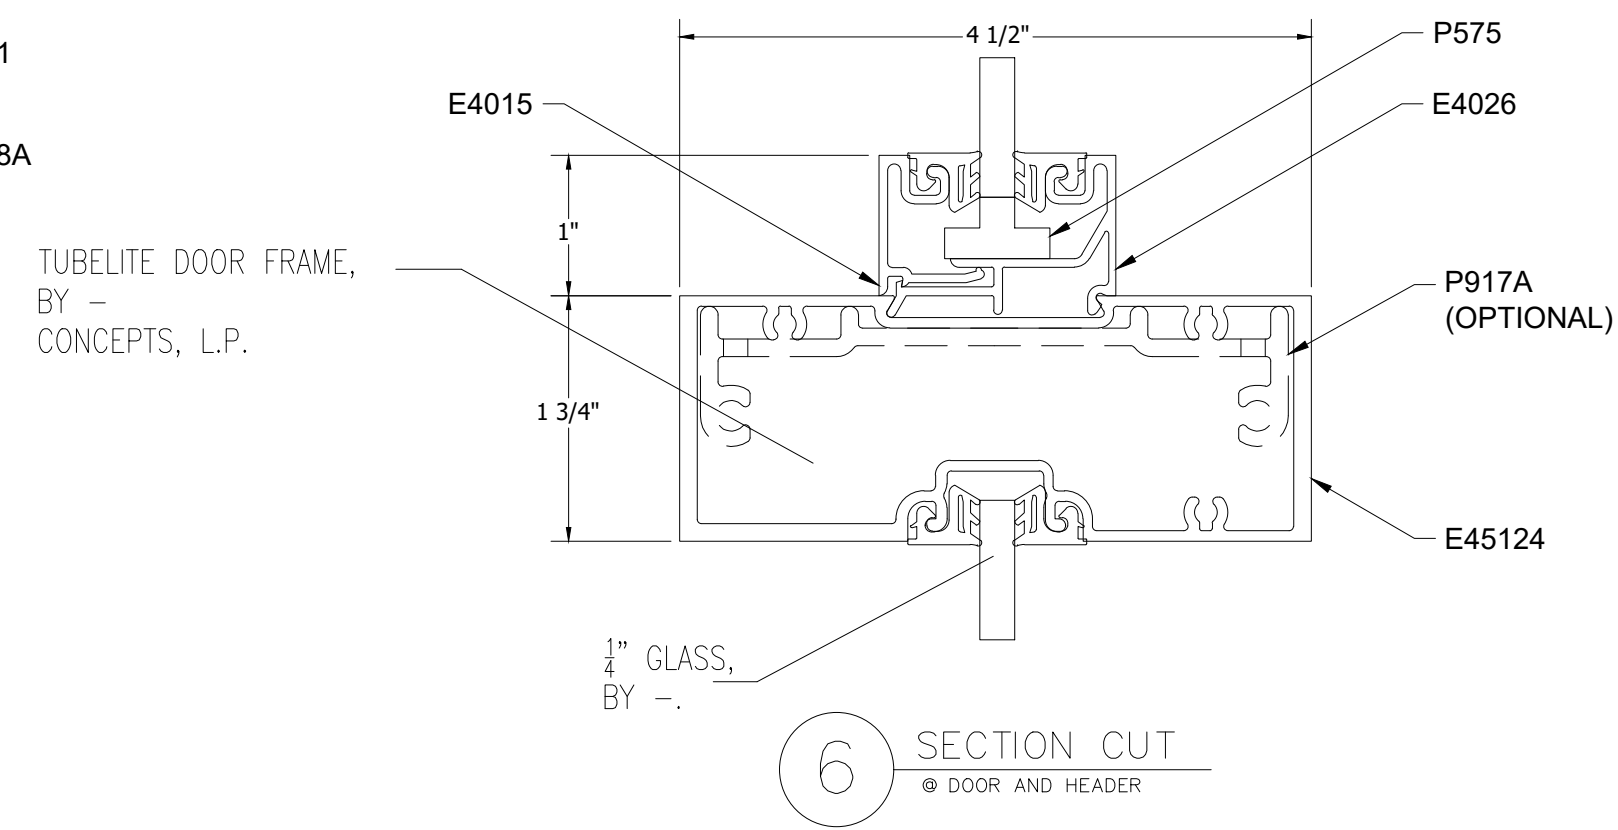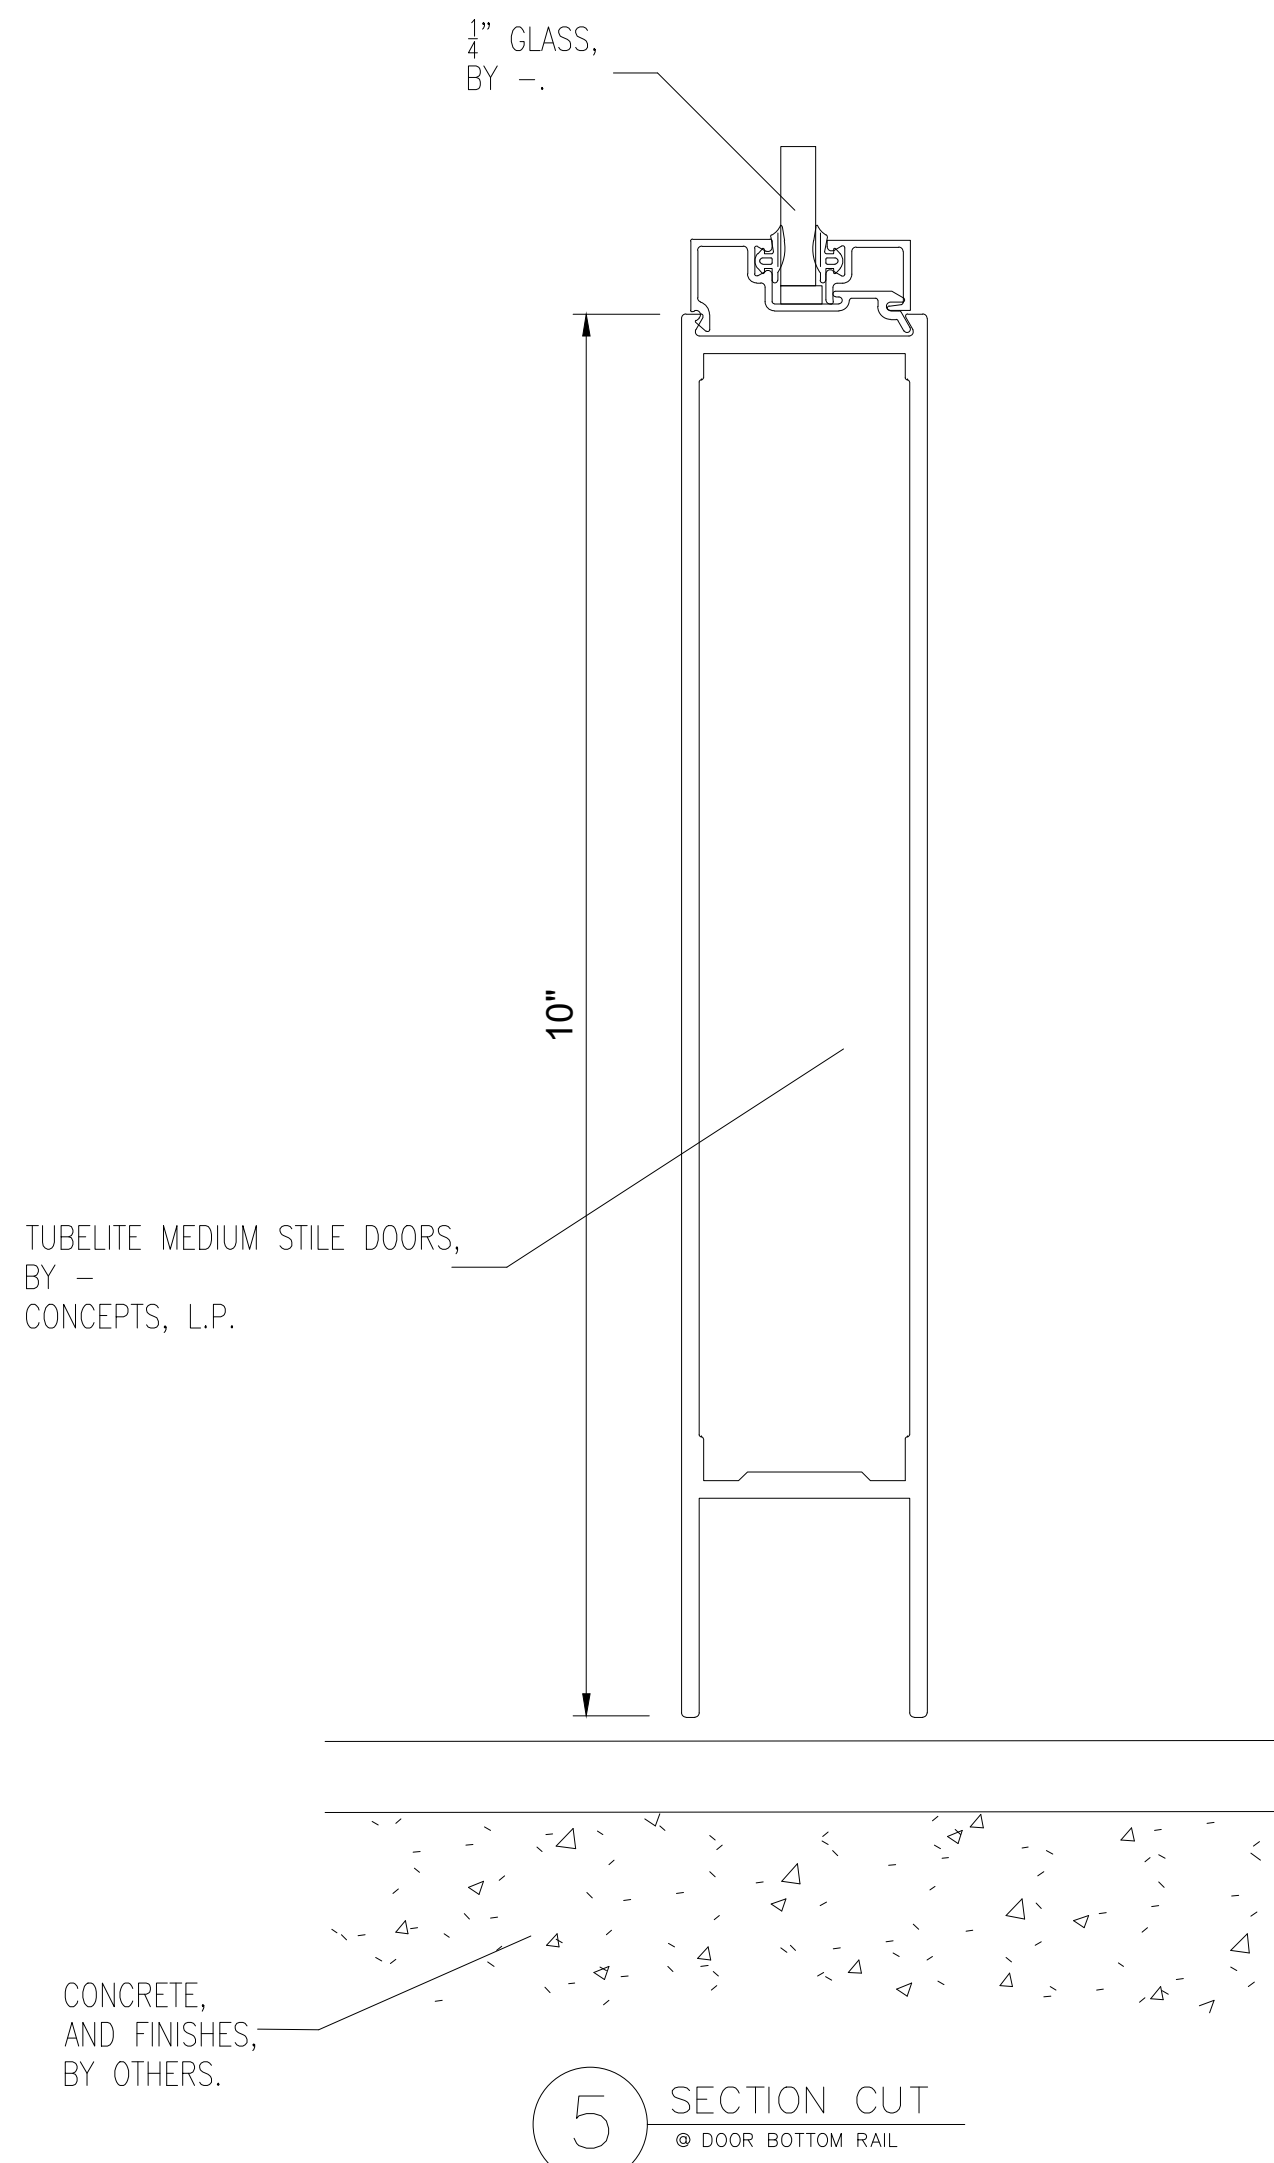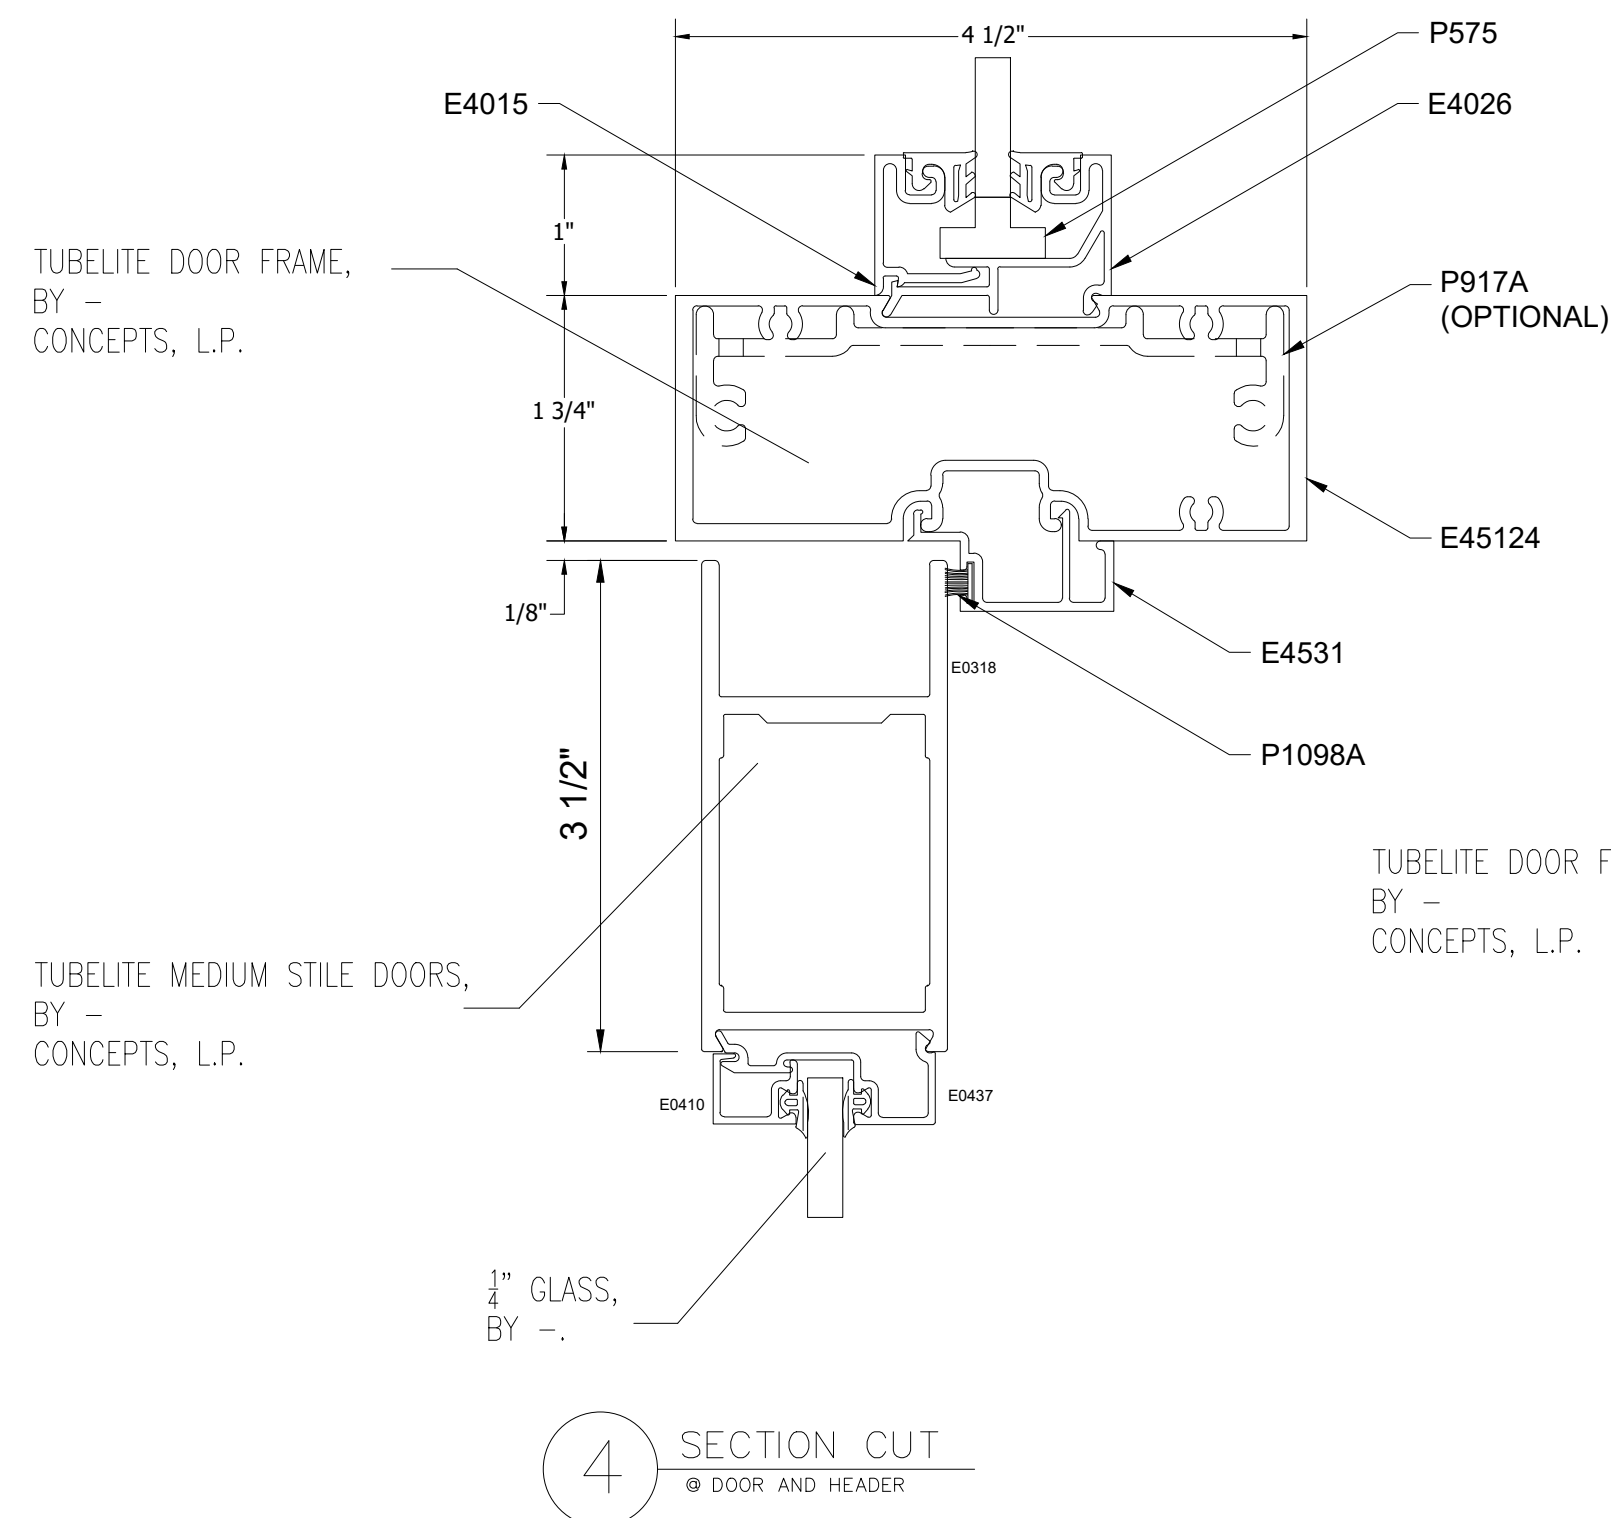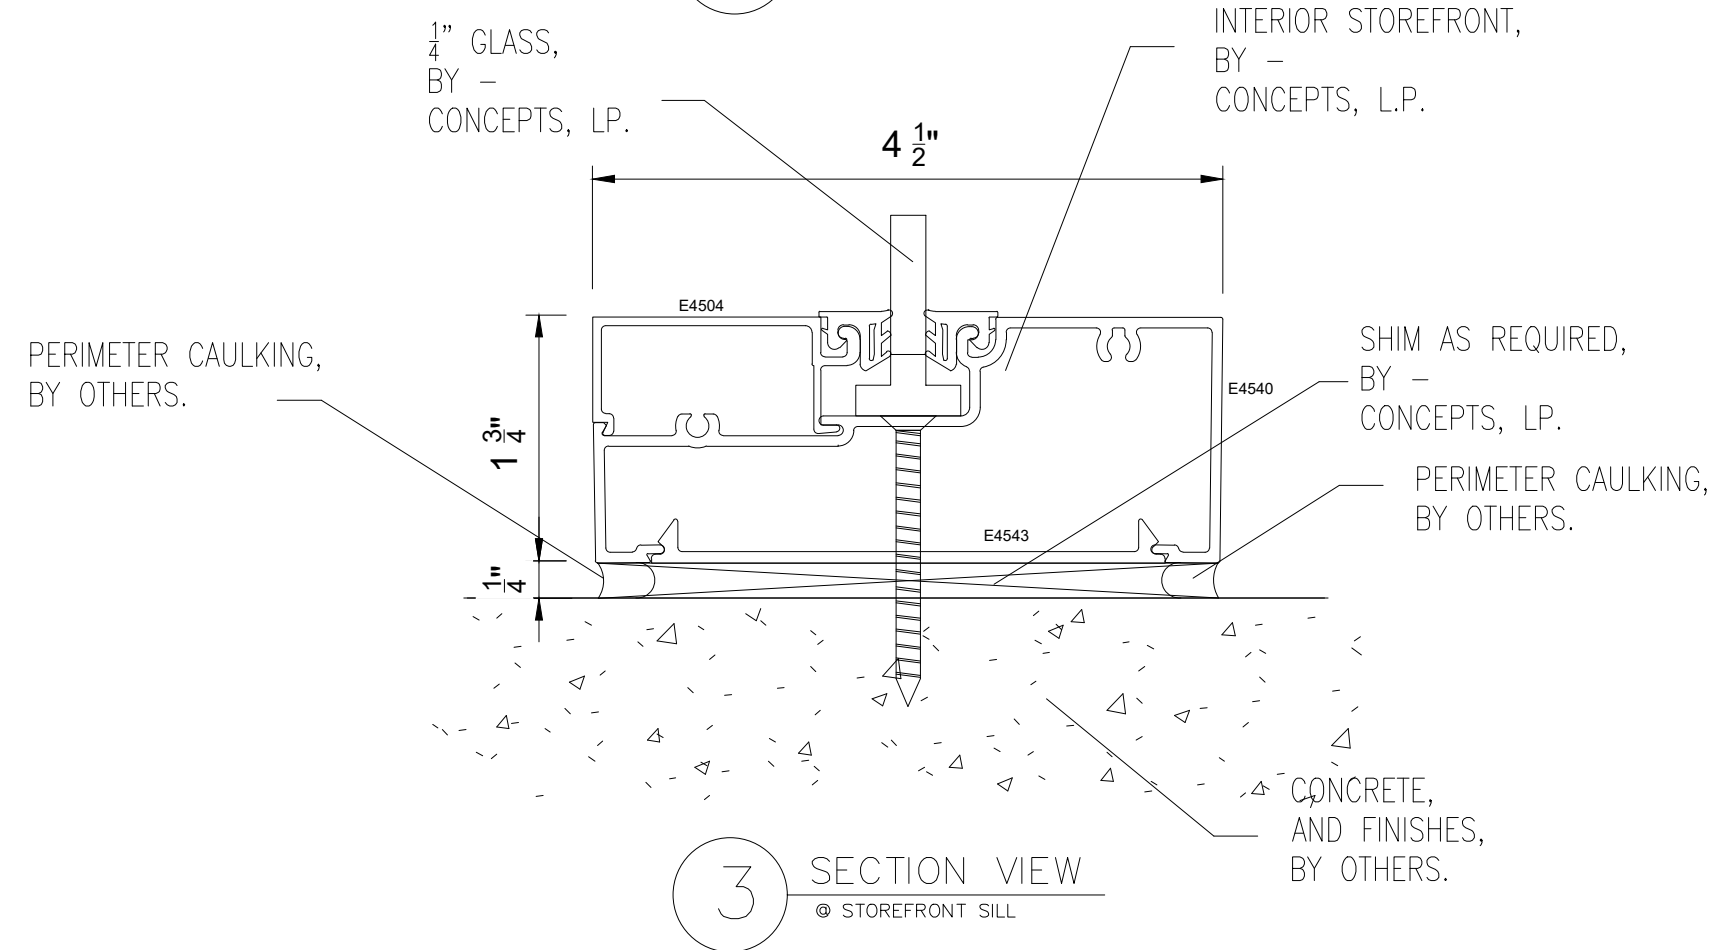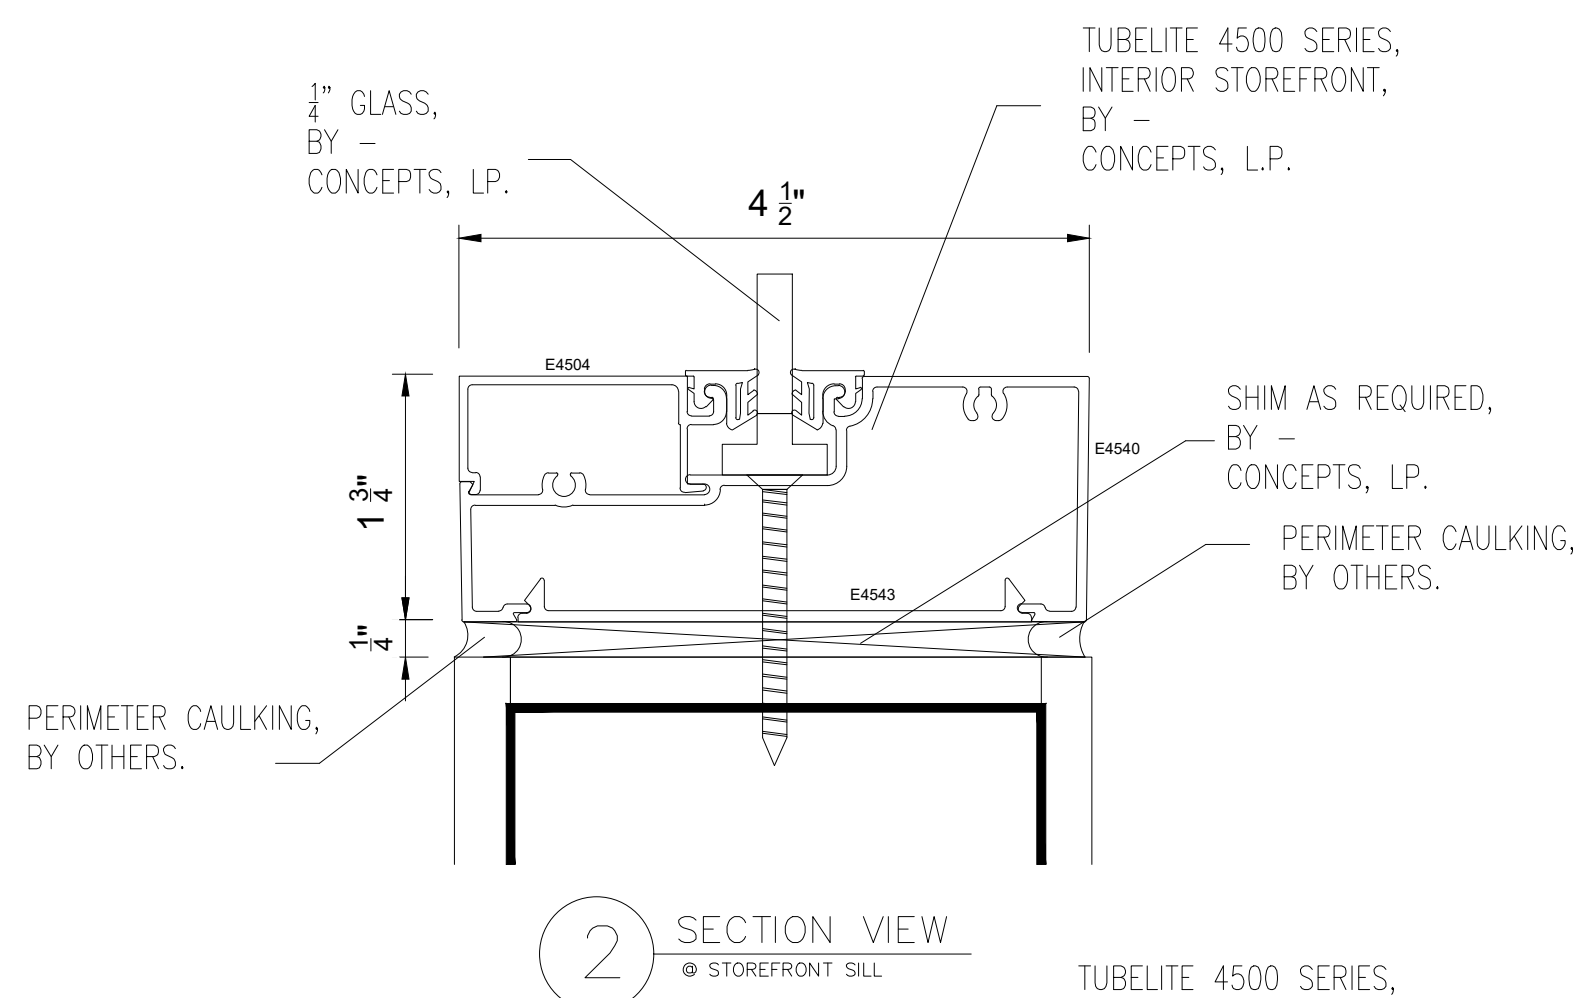
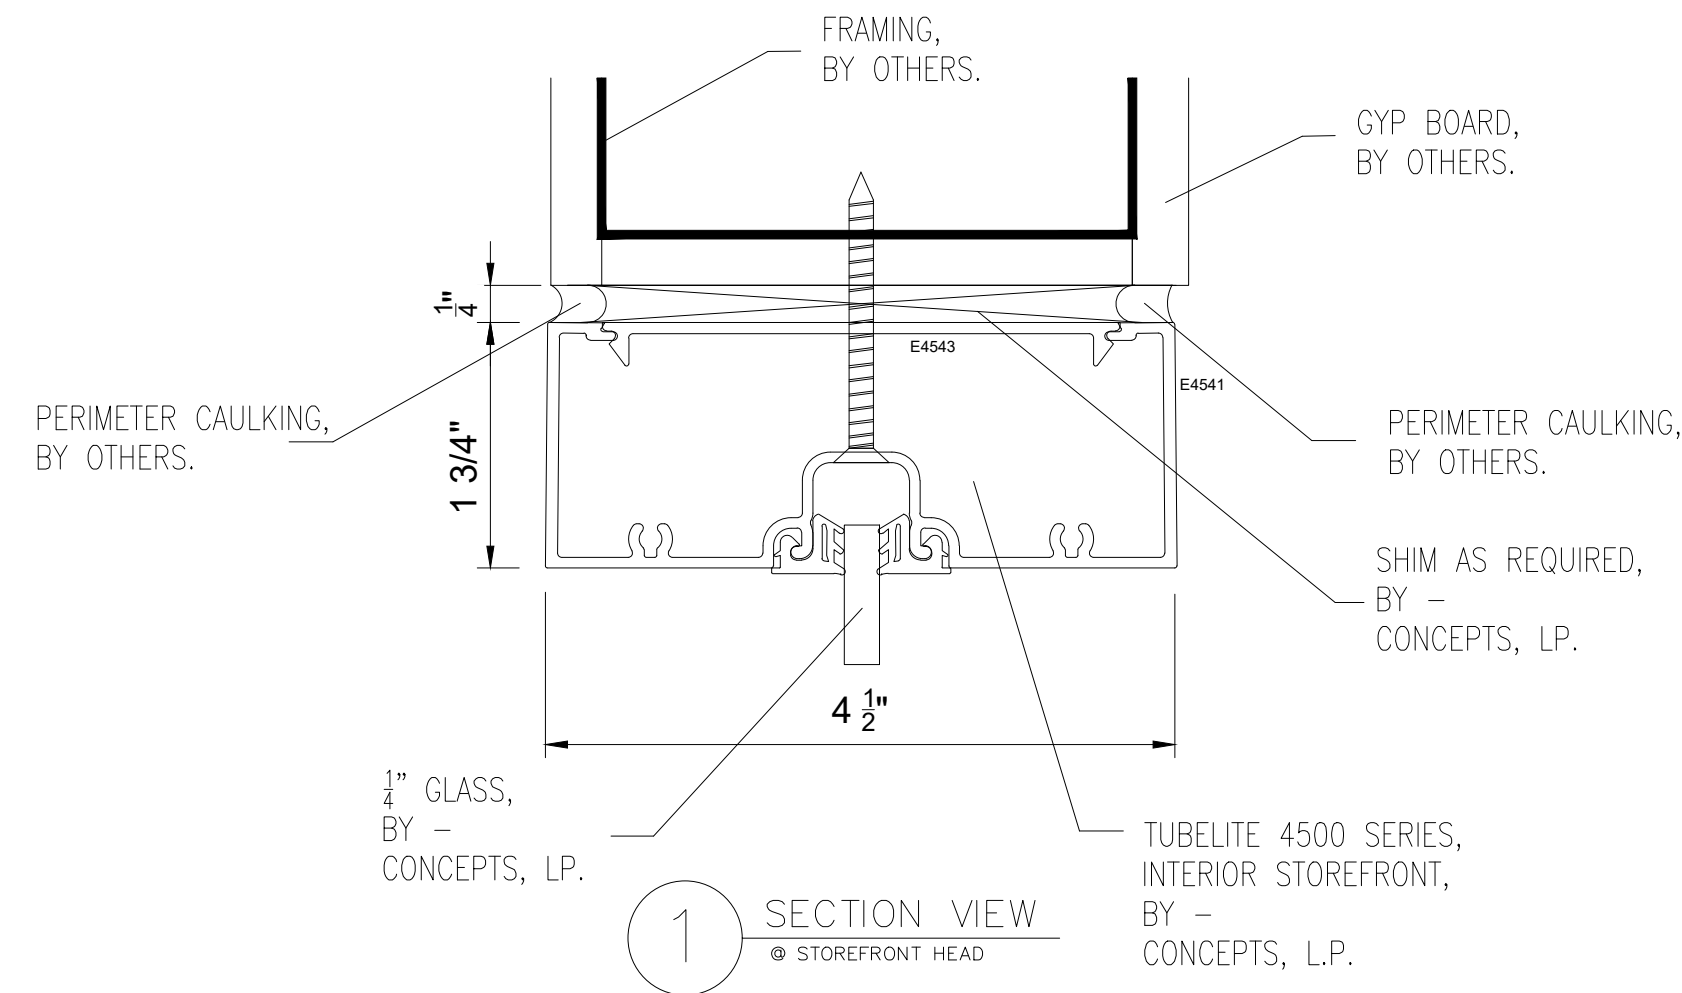


NO.	REVISION/ISSUED	DATE
1	1ST SUBMITTAL	01/07/2020

PROJECT NAME & LOCATION: HEARNE PUBLIC SAFETY BLDG	SHEET TITLE: DETAILS
306 WEST 3RD STREET HEARNE, TX 77859	


DRAWN BY: KS DRAFTING & DESIGN, LLC KYLE SCHNECK HARRISBURG, PA 17110 KYLE@KSDRAFTINGDESIGNLLC.COM 717-228-7114 KSDRAFTINGDESIGNLLC.COM
---

DRAWN BY: KEVIN VERGARA	SHEET: 406
CHECKED BY: KYLE SCHNECK	
DATE: 01/07/2020	

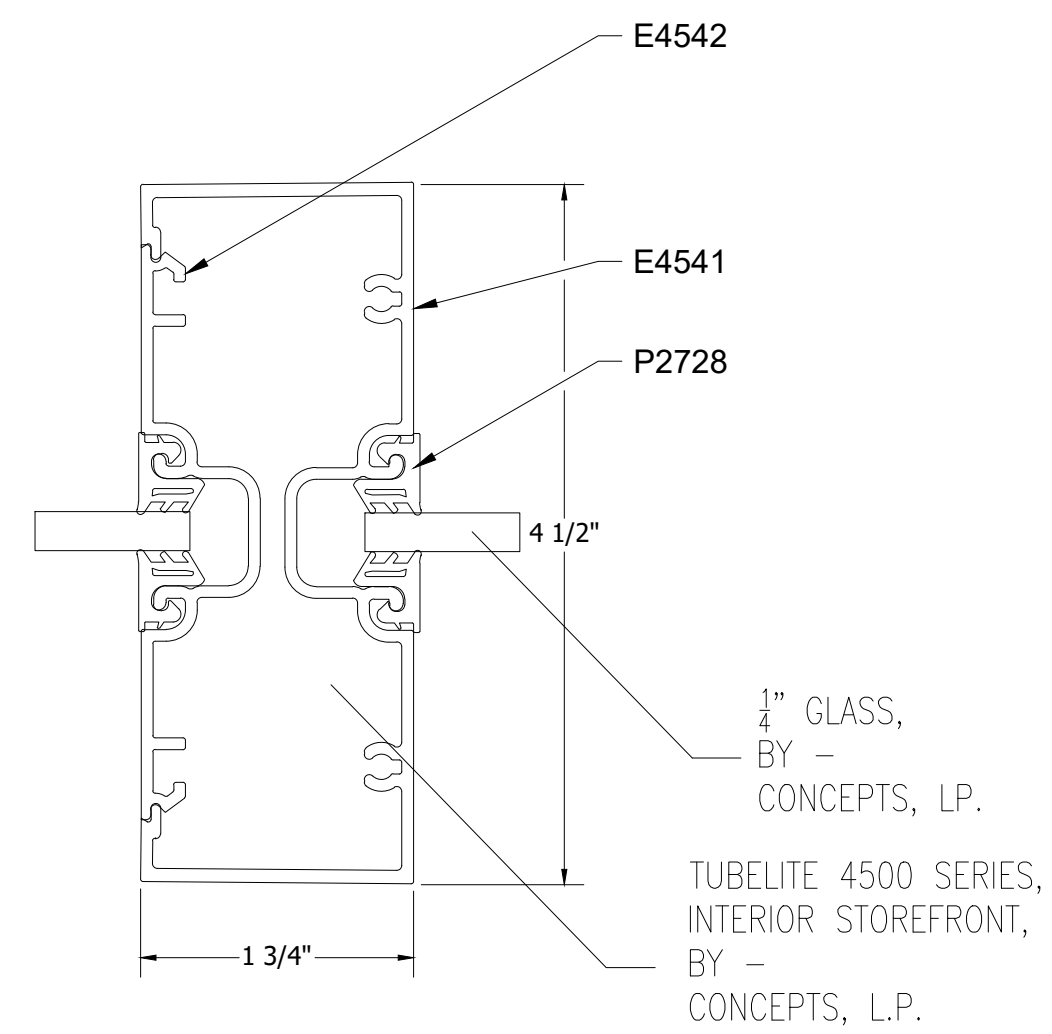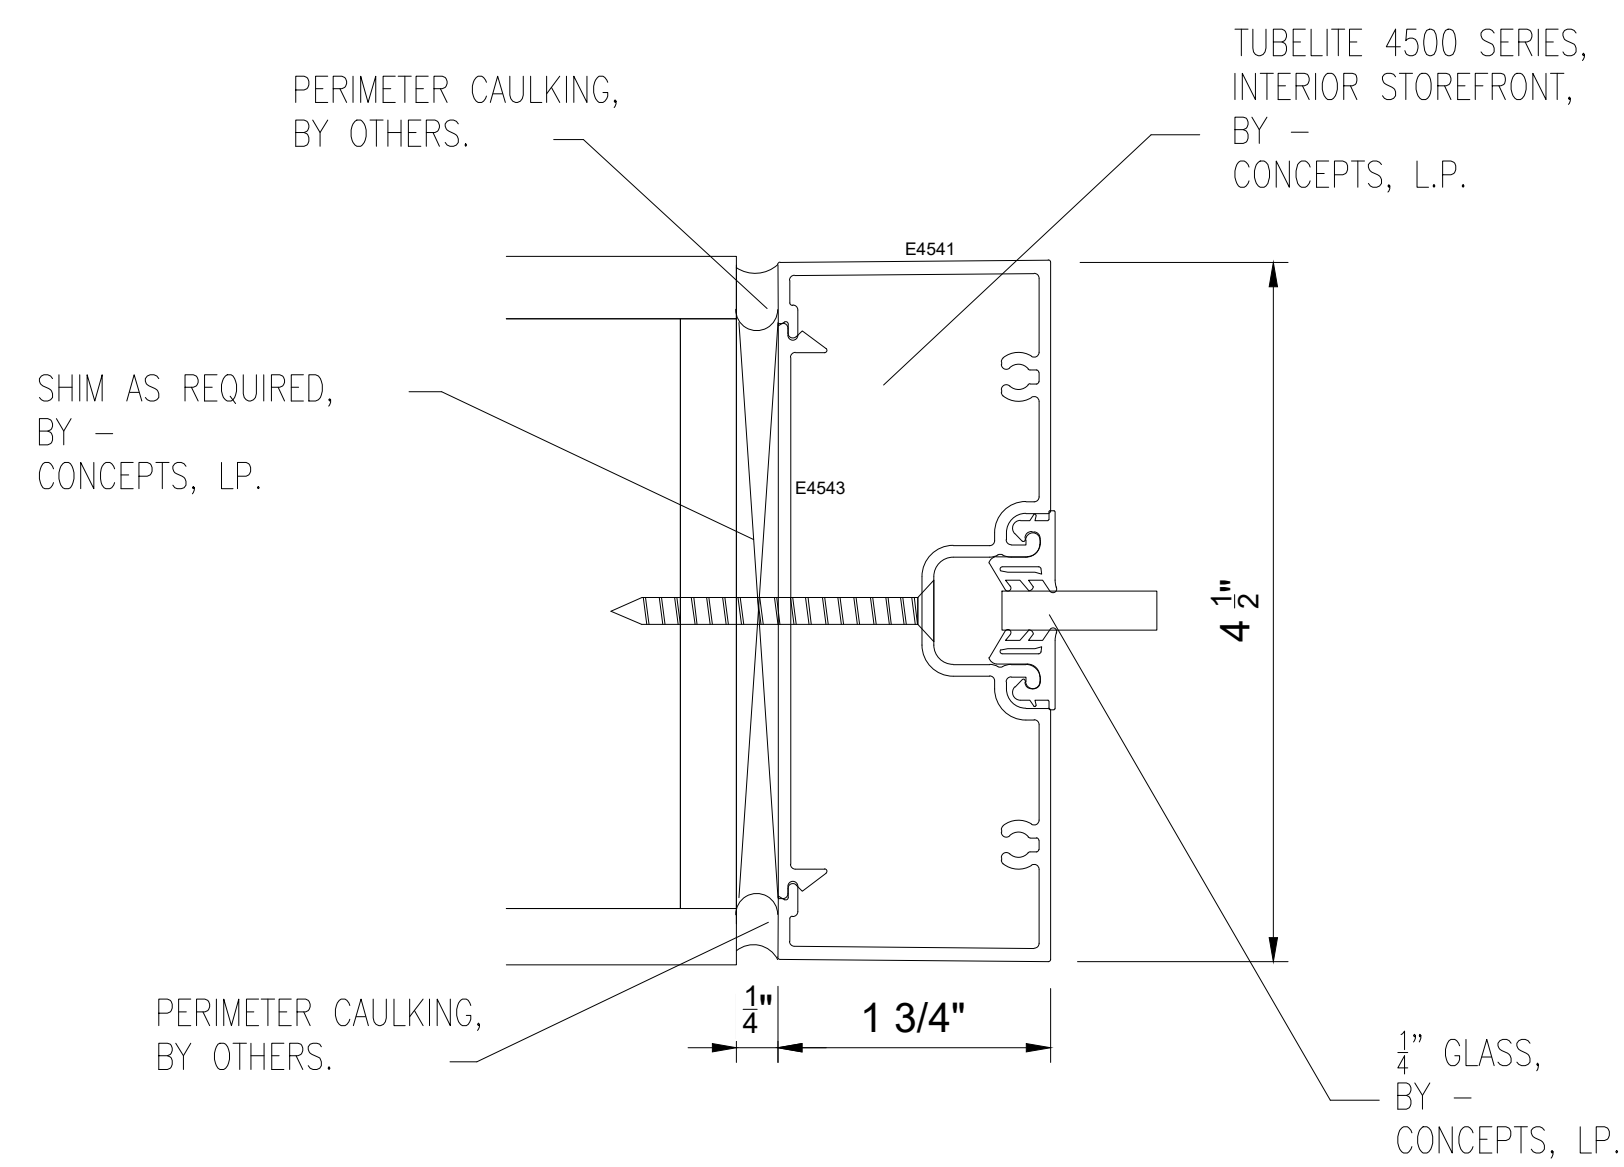


1 PLAN VIEW  
◎ STOREFRONT LEFT JAMB


2 PLAN VIEW  
◎ STOREFRONT LEFT JAMB

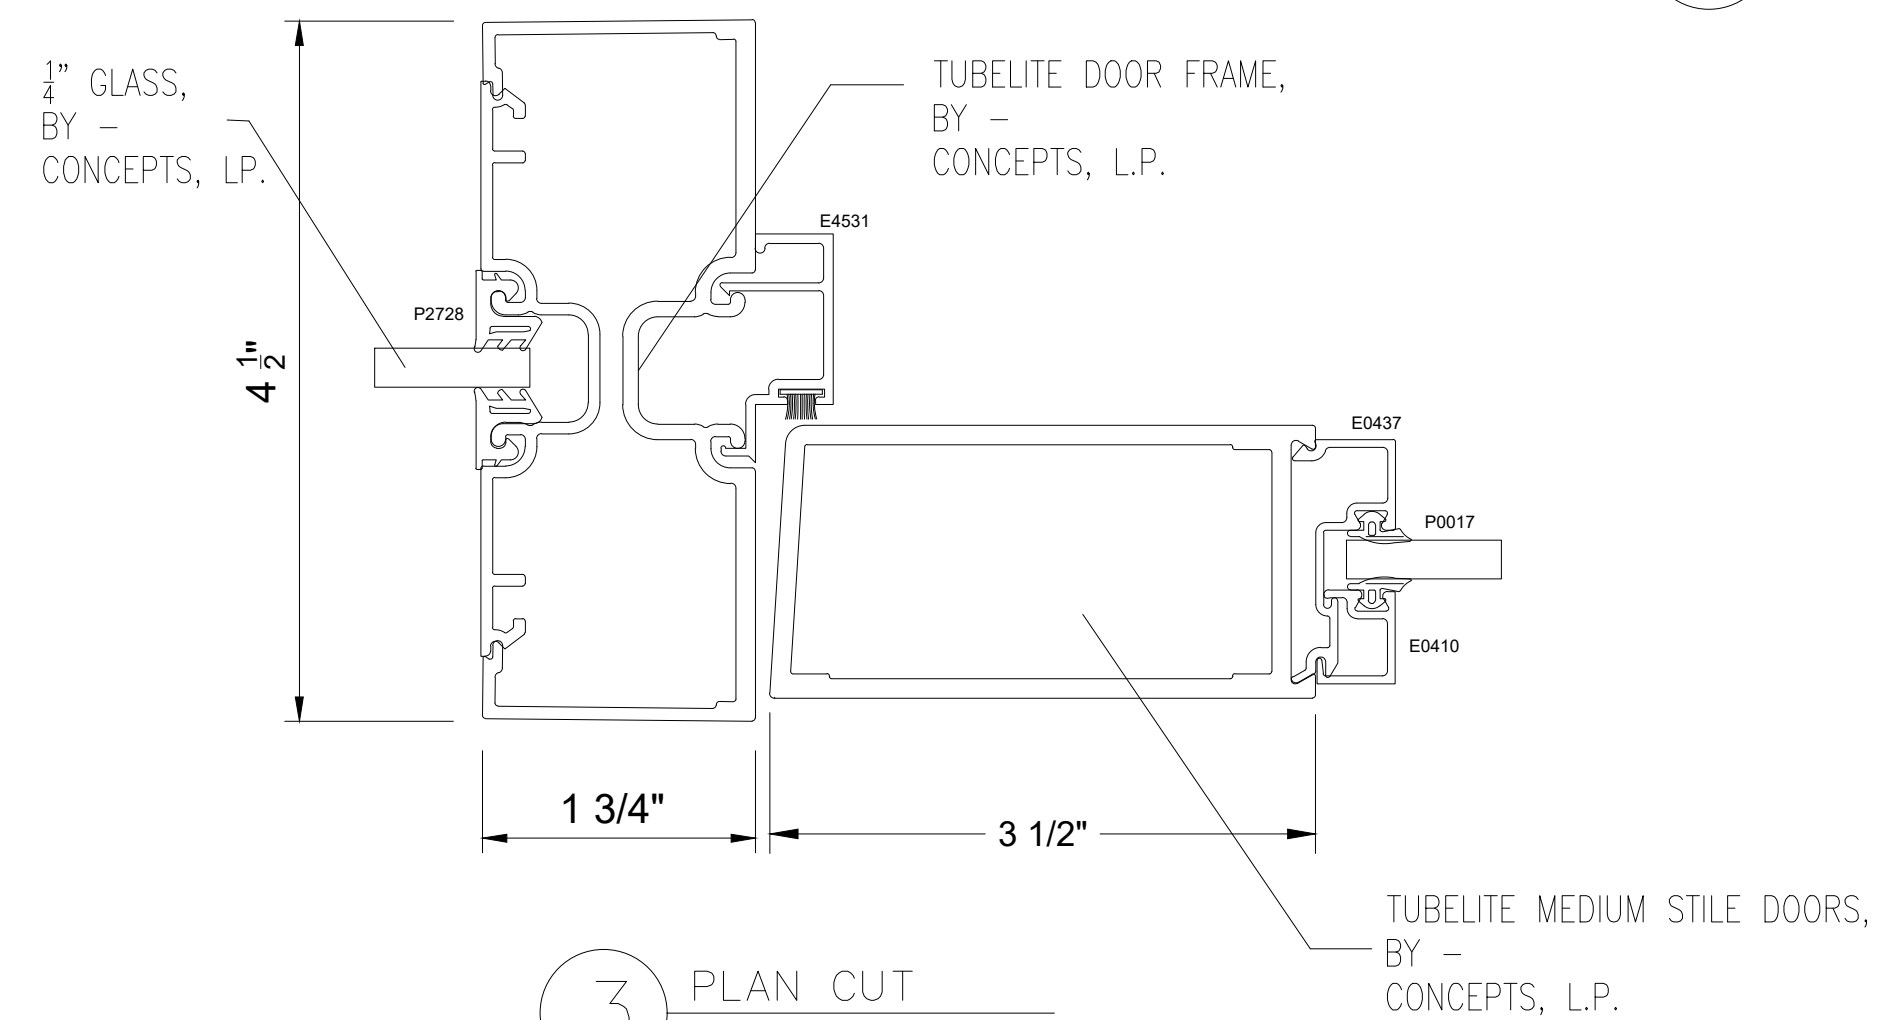


3 PLAN CUT  
◎ DOOR JAMB

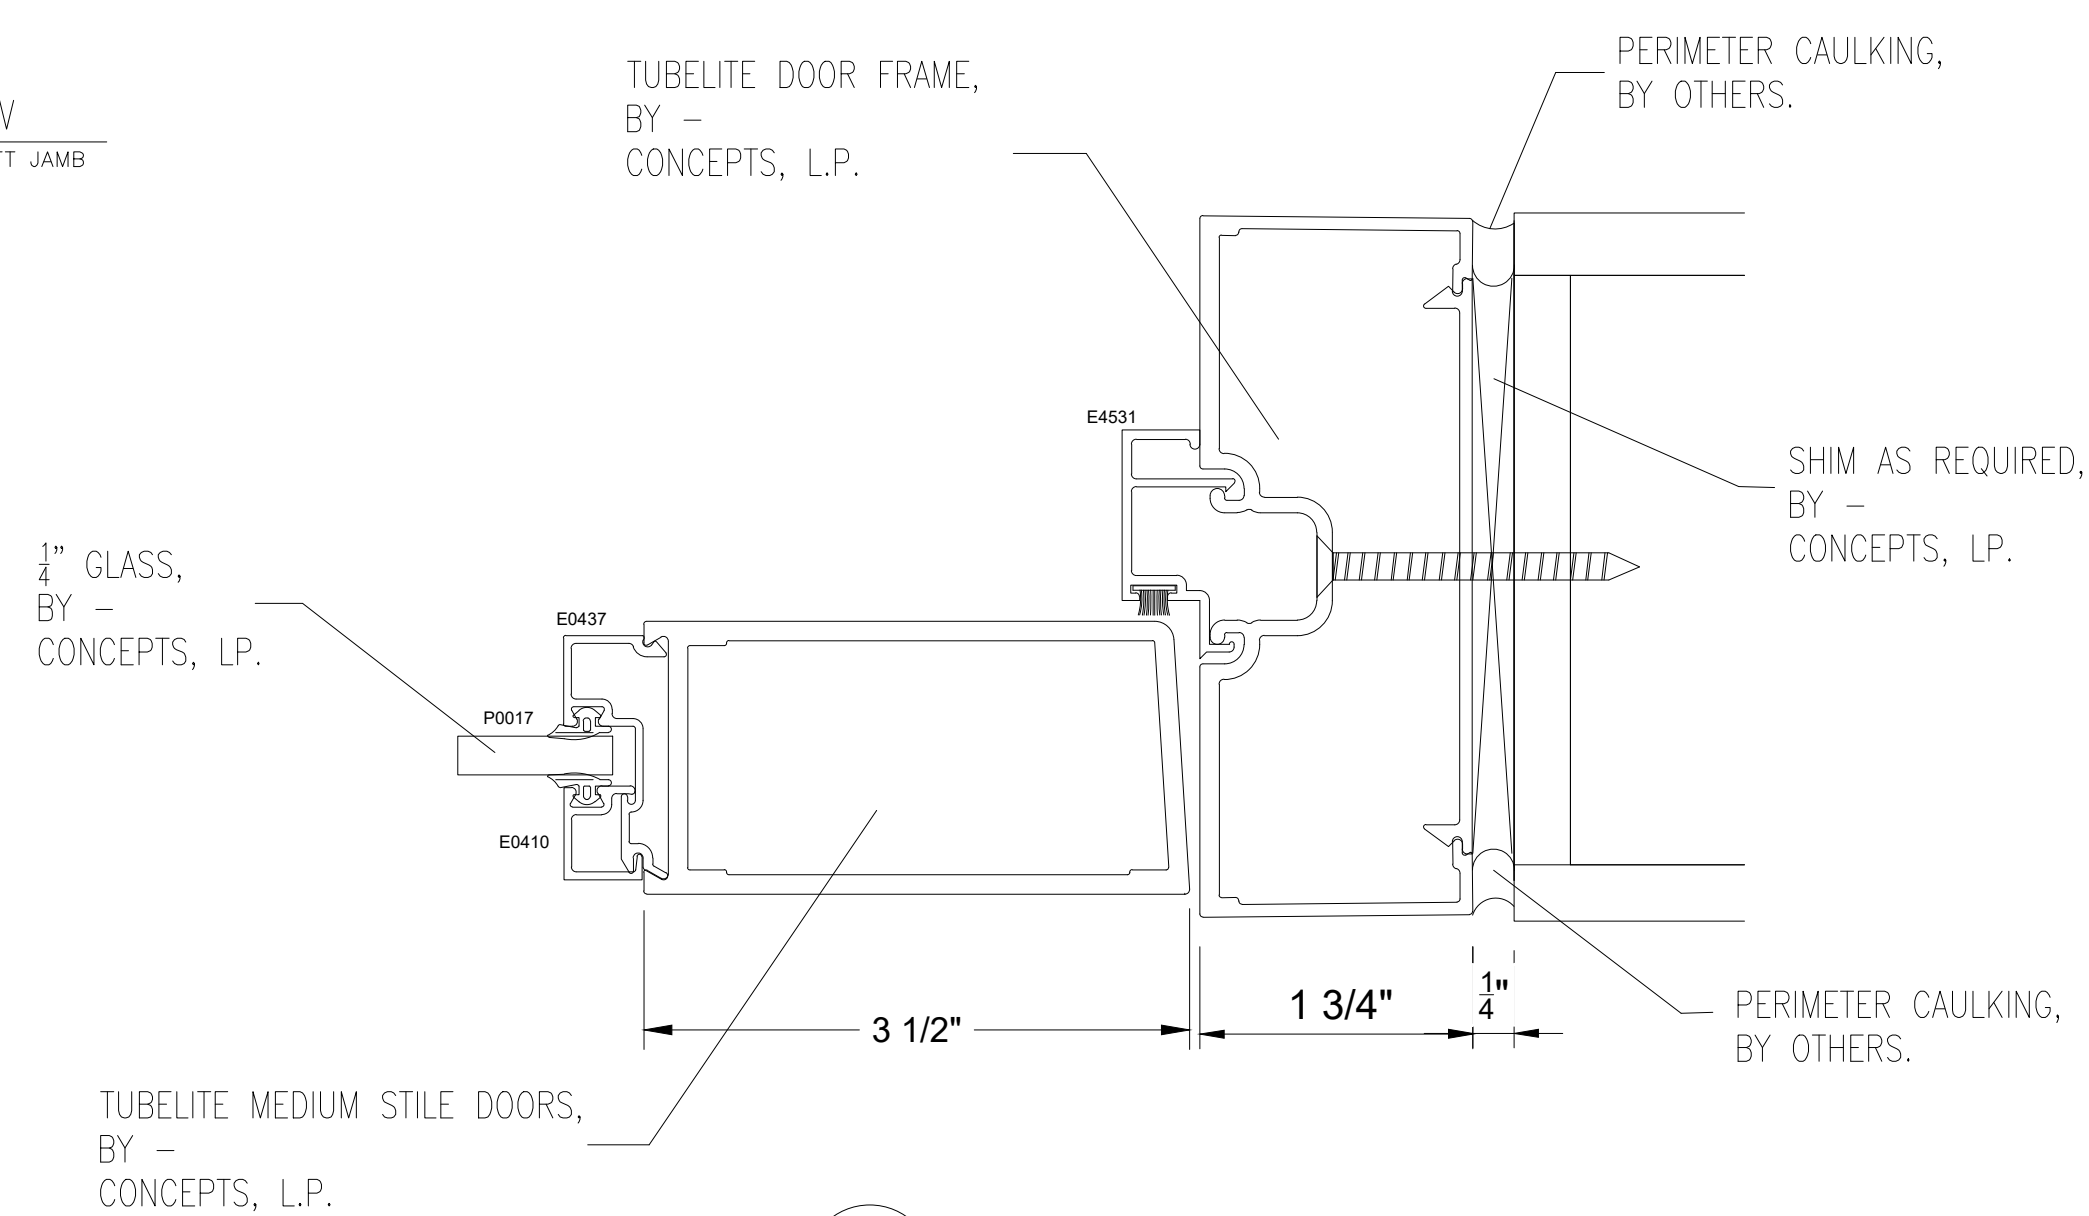

4 PLAN CUT  
◎ DOOR JAMB

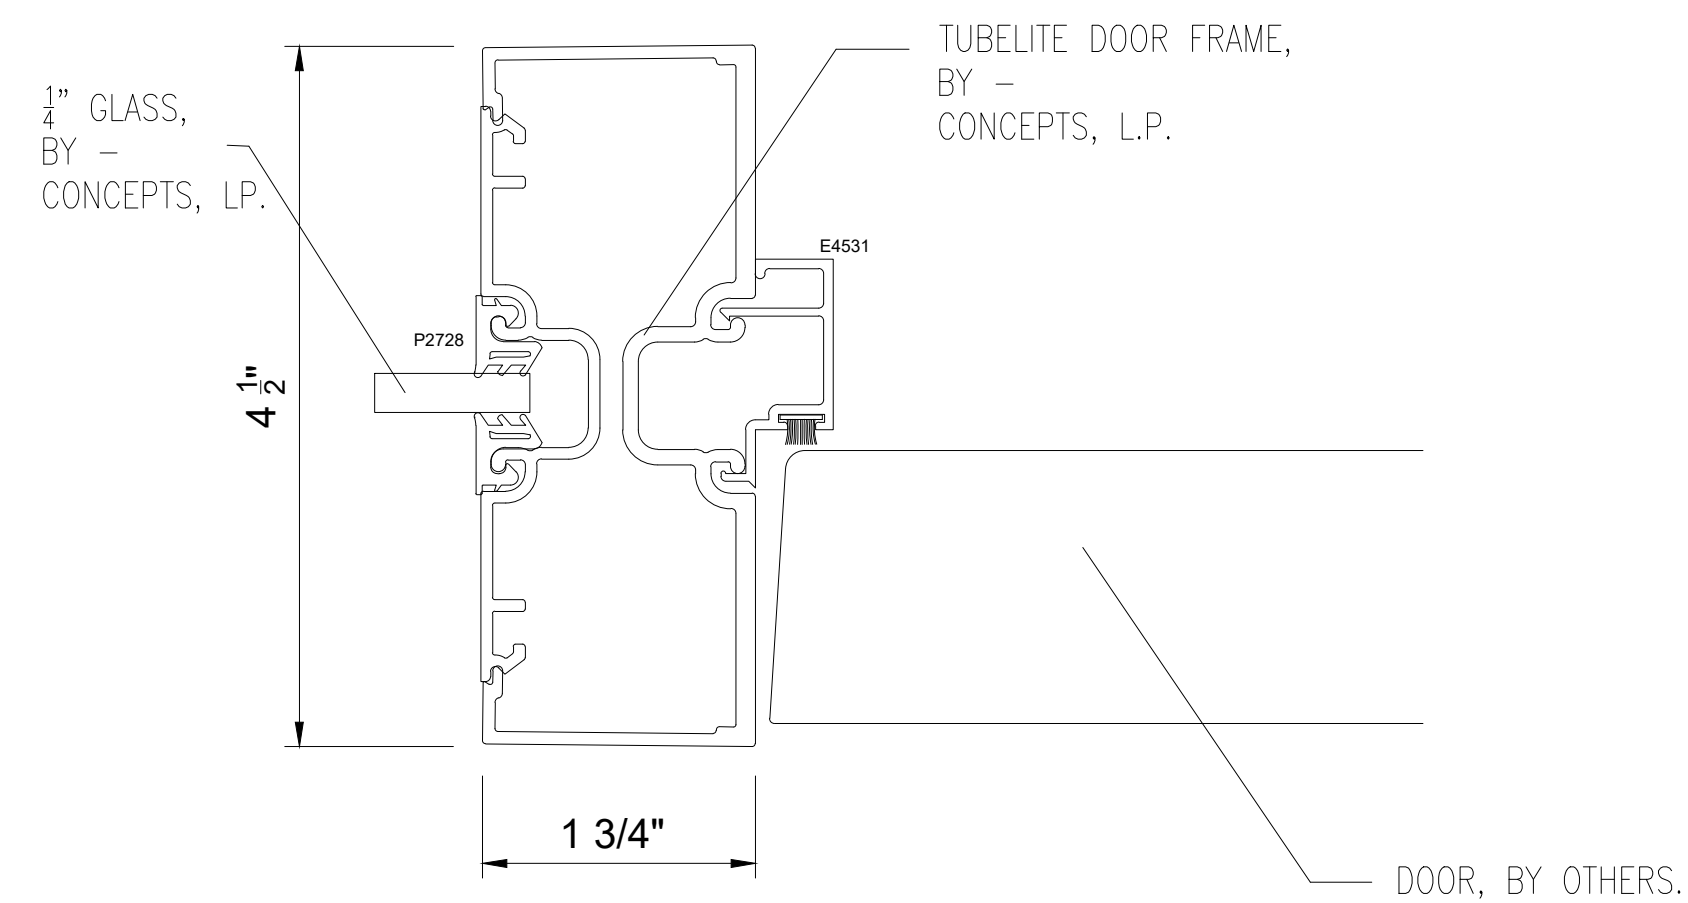

5 PLAN CUT  
◎ DOOR JAMB

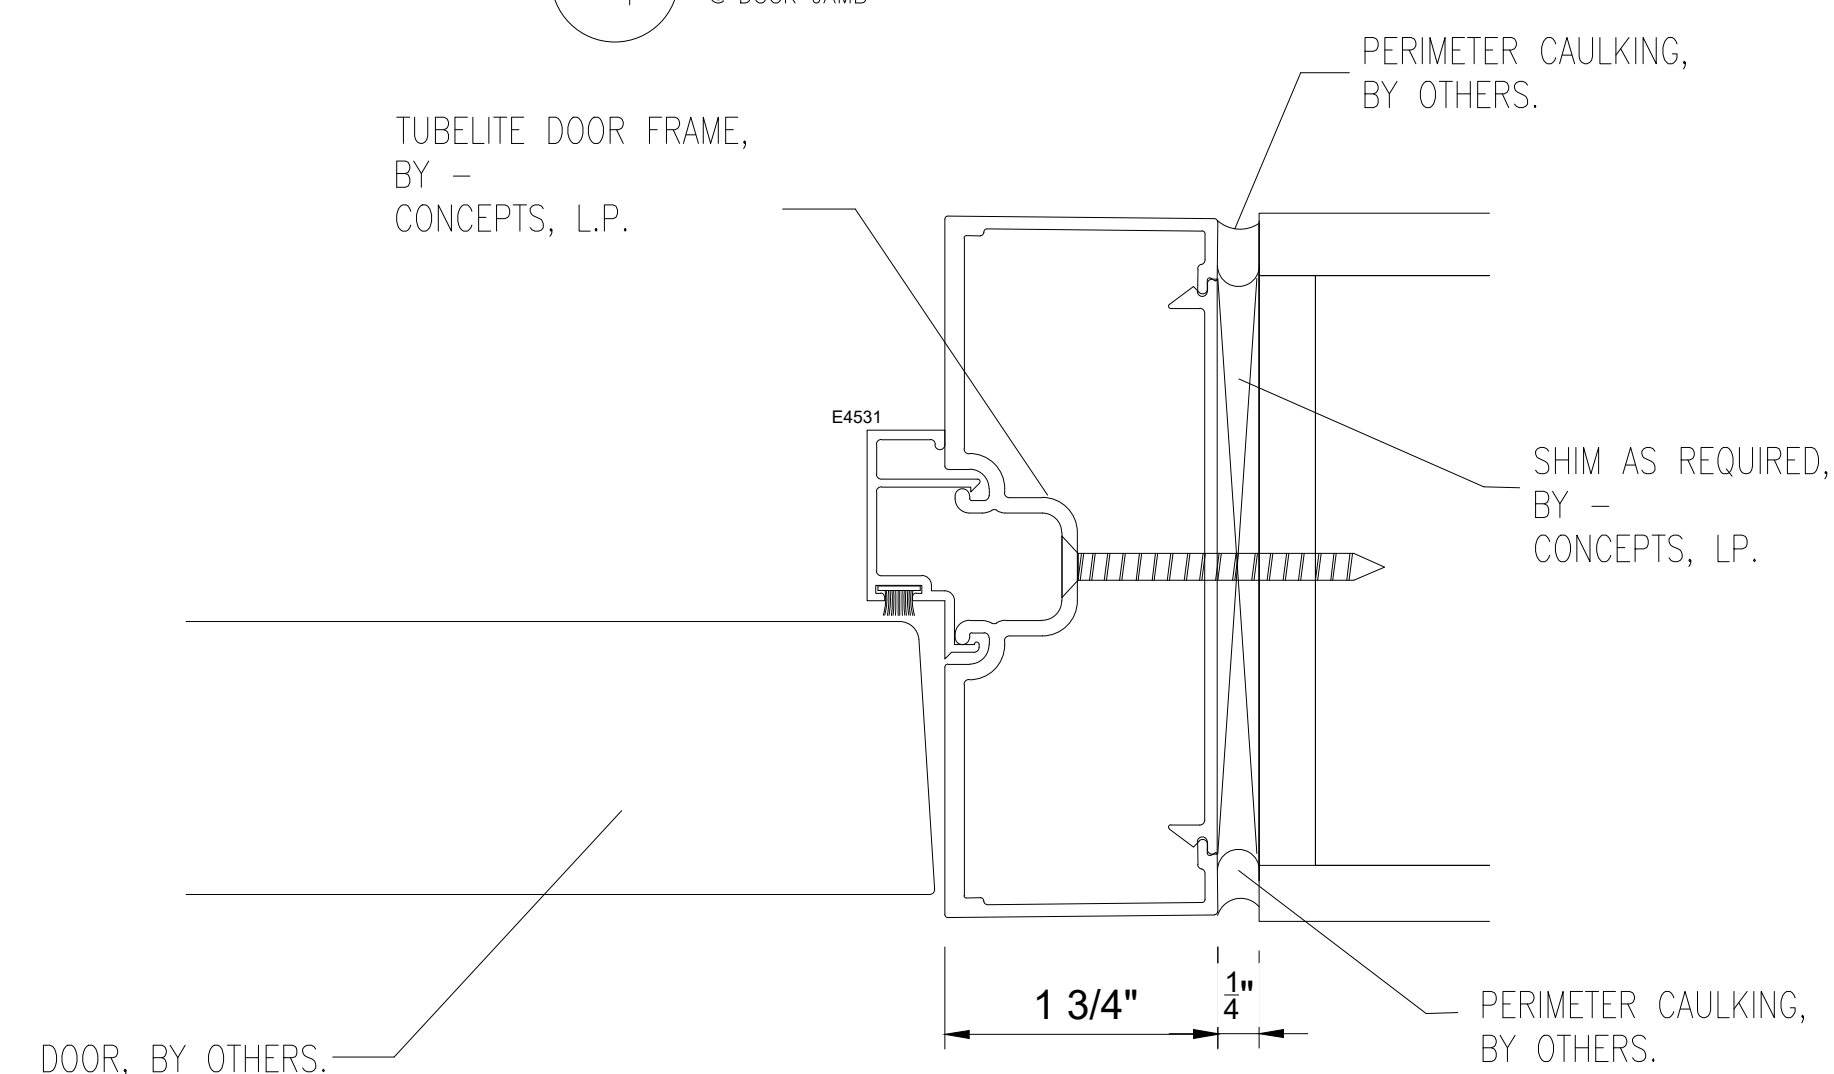

6 PLAN CUT  
◎ DOOR JAMB

NO.	REVISION/ISSUED	DATE
1	1ST SUBMITTAL	01/07/2020

PROJECT NAME & LOCATION:  
HEARNE PUBLIC SAFETY BLDG

306 WEST 3RD STREET  
HEARNE, TX 77859

SHEET TITLE:  
DETAILS

DRAWN BY:

KS DRAFTING & DESIGN, LLC  
KYLE SCHNECK  
HARRISBURG, PA 17110  
KYLE@KSDRAFTINGDESIGNLLC.COM  
717-228-7114  
KSDRAFTINGDESIGNLLC.COM

DRAWN BY:  
KEVIN VERGARA  
CHECKED BY:  
KYLE SCHNECK  
DATE:  
01/07/2020

SHEET:

407