

SYMBOLS			
<div>1</div> <div>1</div> <div>1</div> <div>1</div> <div>1</div> <div>1</div>	ELEVATION NAME		
<div>1</div> <div>1</div> <div>1</div> <div>1</div> <div>1</div> <div>1</div>	DETAIL NAME		
<div>1</div> <div>1</div> <div>1</div> <div>1</div> <div>1</div> <div>1</div>	ELEVATION CALLOUT		
<div>1</div> <div>1</div> <div>1</div> <div>1</div> <div>1</div> <div>1</div>	SECTION CALLOUT		
<div>1</div> <div>1</div> <div>1</div> <div>1</div> <div>1</div> <div>1</div>	REVISED ITEM		
<div>1</div> <div>1</div> <div>1</div> <div>1</div> <div>1</div> <div>1</div>	REVISION NUMBER		

NOTES TO GENERAL CONTRACTOR

NOTES TO ARCHITECT

INFORMATION AVAILABLE TO PREPARE DRAWINGS
ARCHITECTURAL DRAWINGS DATED – 10/16/2019 – – EMAILED PROPOSAL

GENERAL NOTES
1.) LIMITATIONS: THESE DRAWINGS REPRESENT AN INTERPRETATION OF ARCHITECTURAL INFORMATION MADE AVAILABLE TO KS DRAFTING & DESIGN, LLC. KS DRAFTING & DESIGN, LLC. MAKES NO REPRESENTATION OR WARRANTY TO THE PERFORMANCE OR COMPLETENESS OF THE ARCHITECTURAL DETAILS OF THE SURROUNDING AREAS.
2.) CONFIRMATION: ANY LISTED TOLERANCES, DIMENSIONS, DEFLECTION, ANCHORAGE, REFERENCES, AND FUNCTIONAL PERFORMANCE REQUIREMENTS SHALL BE CONFIRMED WITH THE ARCHITECT, AND VALIDATED BY FIELD MEASUREMENTS TO ENSURE SIZING, PERFORMANCE COMPLIANCE, AND ARCHITECTURAL INTENT.
3.) ACCEPTANCE: FINAL APPROVAL OF THESE DRAWINGS CONSTITUTES ACCEPTANCE OF ALL DEVIATIONS, IF ANY, AND ALL WORK CONTAINED HEREIN.
4.) USE: KS DRAFTING & DESIGN, LLC. ASSUMES NO RESPONSIBILITY FOR THE USE OF THESE DRAWINGS BY OTHER TRADES.
5.) COMPLIANCE: ARCHITECT, ENGINEER, GENERAL CONTRACTOR, AND MISC. TRADES ARE RESPONSIBLE FOR THE SELECTION, INSTALLATION, AND ADJUSTMENT OF SYSTEMS TO ENSURE COMPLIANCE WITH ALL APPLICABLE DESIGN, ENERGY, RATING, BUILDING, AND/ OR SAFETY CODES.
6.) QUALITY OF CONSTRUCTION: ROUGH OPENINGS MAY NOT BE PLUMB, SQUARE, OR LEVEL. CONTRACTOR TO VERIFY EXISTING OPENINGS.
7.) RELEASE OF LIABILITY: THESE DRAWINGS HAVE BEEN PREPARED BY KS DRAFTING & DESIGN, LLC. FOR USE BY THE CUSTOMER. THE CUSTOMER AGREES TO ASSUME ALL LIABILITY AND ANY CLAIMS THAT MAY ARISE FROM THE USE OF, OR INFORMATION CONTAINED IN THESE DRAWINGS.

SHEET LIST	
SHEET	DESCRIPTION
100	COVER SHEET
200	FLOOR PLAN
201	BUILDING ELEVATIONS
202	FRAME ELEVATIONS
203	FRAME ELEVATIONS
204	FRAME ELEVATIONS
400	DETAILS
401	DETAILS
402	DETAILS
403	DETAILS
404	DETAILS

NO.	REVISION/ISSUED	DATE
1	1ST SUBMITTAL	2/5/2020

PROJECT NAME & LOCATION: LONGHORN STEAK HOUSE – NO TAGS	9551 METCALF AVENUE OVERLAND PARK, KS 66212	SHEET TITLE: COVER SHEET
--	--	-----------------------------

GLASS CONTRACTOR:

DRAWING BY:
KS DRAFTING & DESIGN, LLC KYLE SCHNECK HARRISBURG, PA 17110 KYLE@KSDRAFTINGDESIGNLLC.COM (717) 228-7114 KSDRAFTINGDESIGNLLC.COM

--

--

DRAWN BY: KEVIN VERGARA	SHEET:
CHECKED BY: KYLE SCHNECK	100
DATE: 2/5/2020	


DOOR SCHEDULE				
DOOR #	DOOR WIDTH	DOOR HEIGHT	ACTIVE LEAF	TYPE
100	6'-0"	7'-11"	OUTSWING	PAIR
101	6'-0"	7'-10"	OUTSWING	PAIR
104	3'-0"	7'-0"	OUTSWING	SINGLE
DOOR HARDWARE: PANIC LOCKS SURFACE MOUNTED CLOSERS THRESHOLD HINGES STANDARD PULL HANDLES				

GLASS SCHEDULE			
MARK	GLAZING DESCRIPTION AND MAKEUP		NOTES
GL-1	DESCRIPTION	1" INSULATED UNIT:	
	OUTBOARD:	1/4" CLEAR, TEMPERED	
	AIRSPACE:	1/2" AIR SPACER WITH INTERNAL MUNTINS	
GL-2	INBOARD:	1/4" CLEAR, TEMPERED	
	DESCRIPTION	1/4" MIRROR WITH POLISHED EDGES	

PROJECT:
LONGHORN STEAK HOUSE – NO TAGS

ADDRESS:
9551 METCALF AVENUE
OVERLAND PARK, KS 66212

MATERIAL SCHEDULE					
PRODUCT TYPE	MANUFACTURER	SYSTEM	PROFILE DIMENSIONS	DESCRIPTION	FINISH
EXTERIOR STOREFRONT	KAWNEER	451T	2" X 4-1/2"	THERMAL, CENTER SET, SCREWSPLINE	BLACK ANODIZED
EXTERIOR STOREFRONT DOORS	KAWNEER	WIDE STILE	1-3/4" THICK	10" BOTTOM RAIL	BLACK ANODIZED
MIRROR TO HAVE SILL J-CHANNELS AND MIRRORS ADHERED TO WALLS W/ MASTIC					

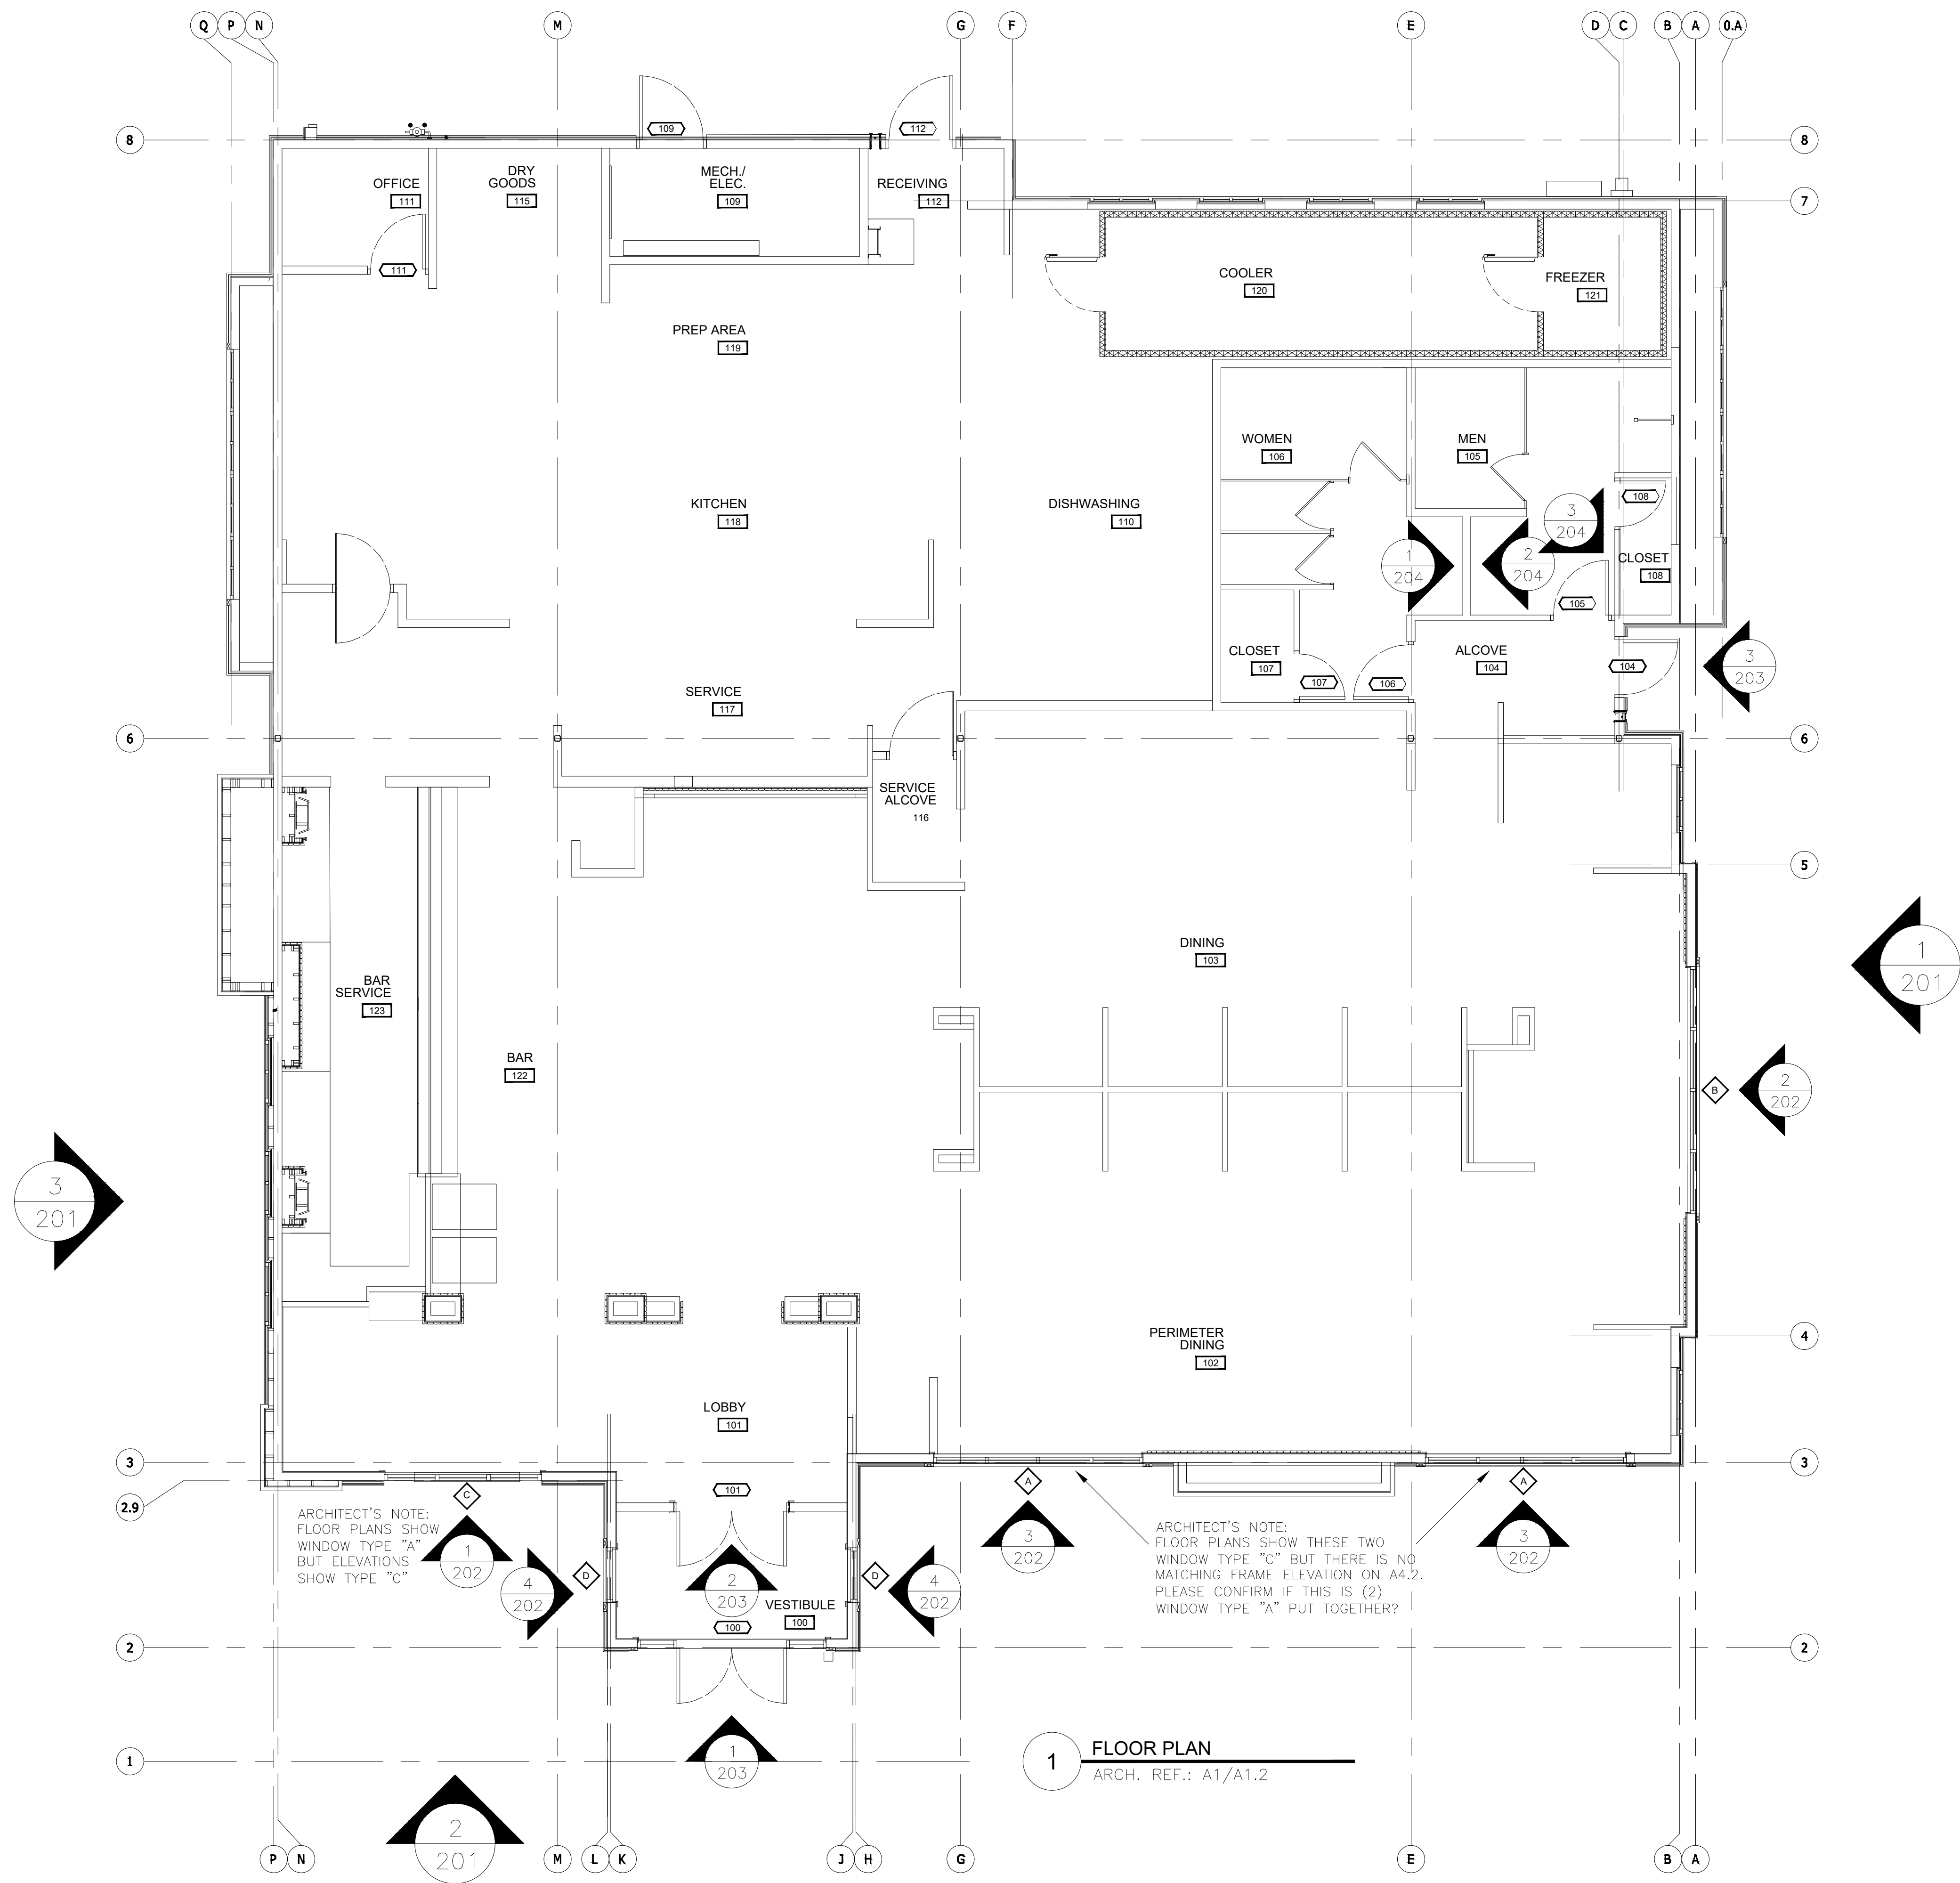

NO.	REVISION/ISSUED	DATE
1	1ST SUBMITTAL	2/5/2020

PROJECT NAME & LOCATION:
LONGHORN STEAK HOUSE - NO TAGS

9551 METCALF AVENUE
OVERLAND PARK, KS 66212

SHEET TITLE:
FLOOR PLAN

GLASS CONTRACTOR:


DRAWING BY:

KS DRAFTING & DESIGN, LLC
KYLE SCHNECK
HARRISBURG, PA 17110
KYLE@KSDRAFTINGDESIGNLLC.COM
(717) 228-7114
KSDRAFTINGDESIGNLLC.COM


DRAWN BY:
KEVIN VERGARA
CHECKED BY:
KYLE SCHNECK
DATE:
2/5/2020

SHEET:


200

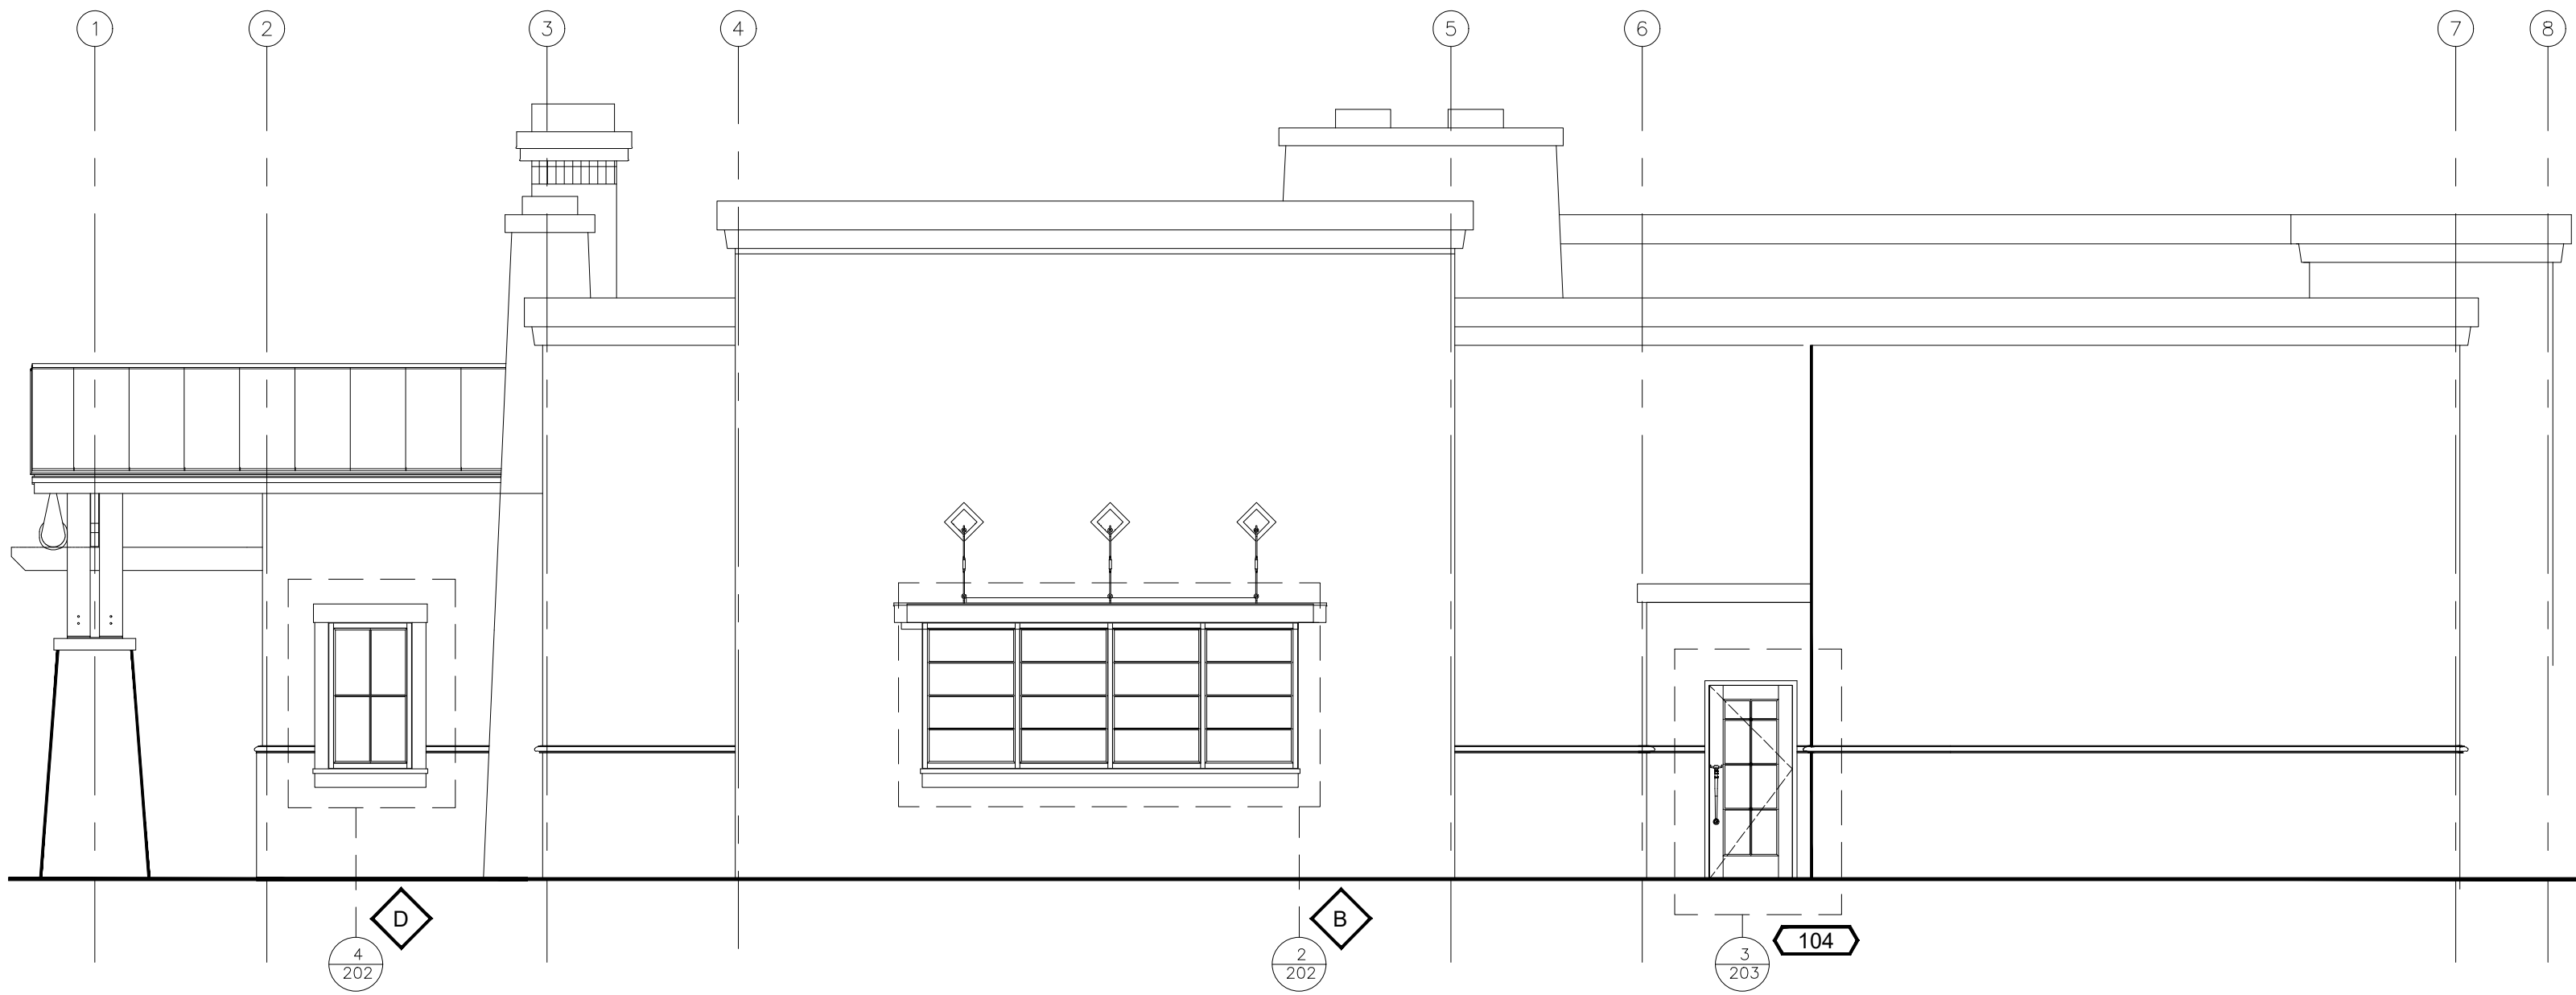

1 EAST ELEVATION
ARCH. REF.: A1/A5.1

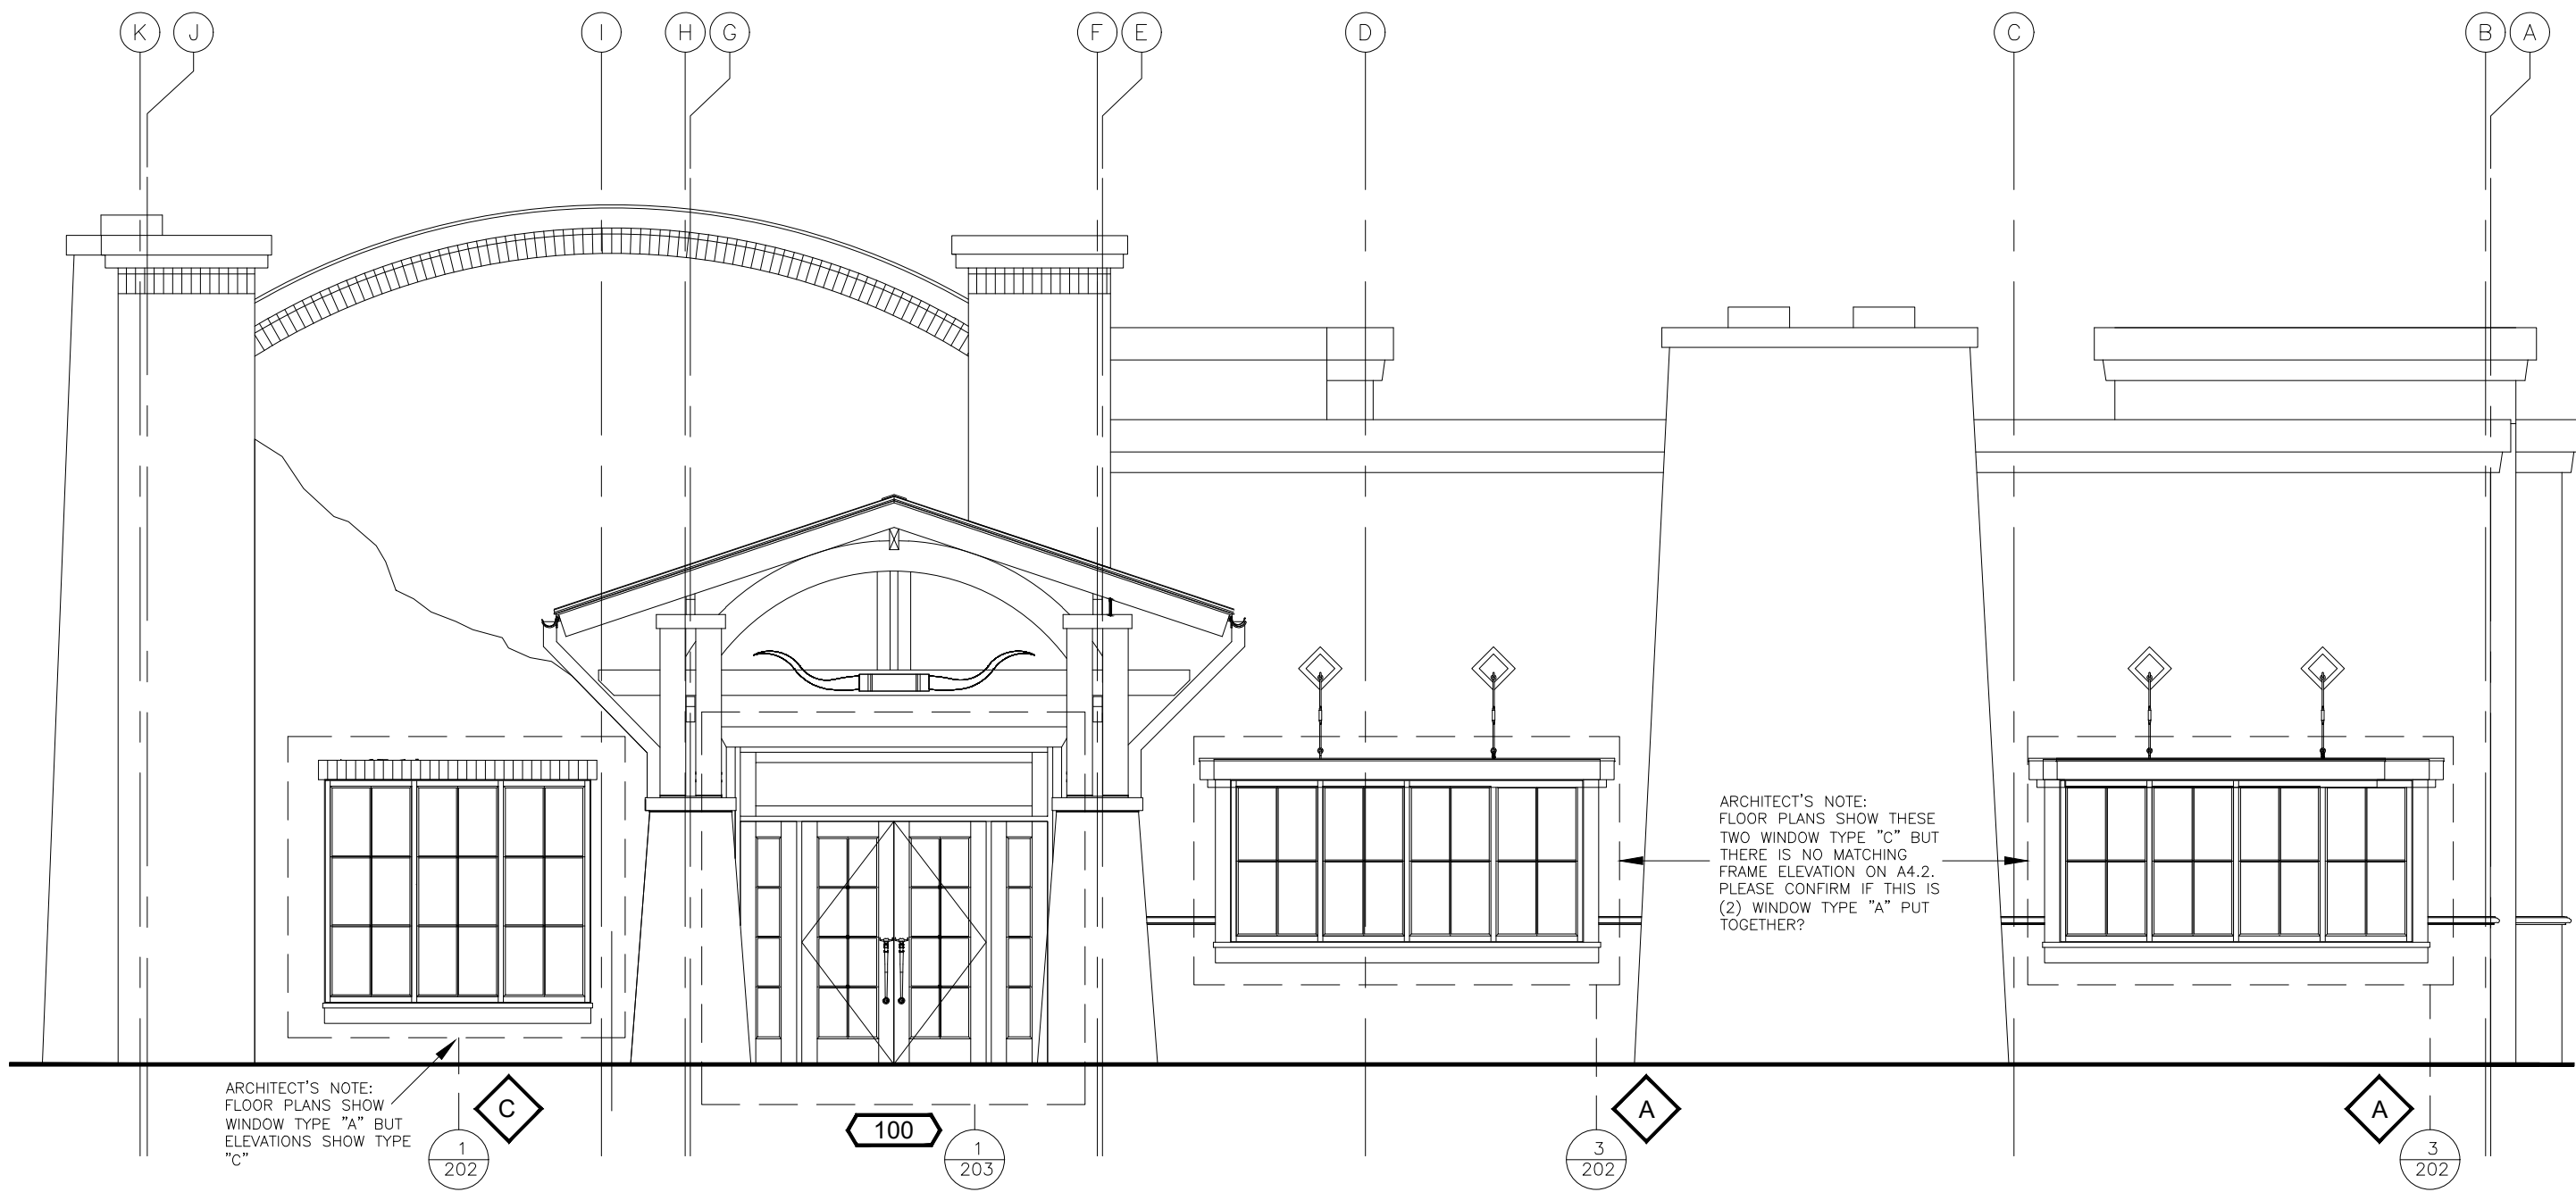

2 SOUTH ELEVATION
ARCH. REF.: H1/A5.1

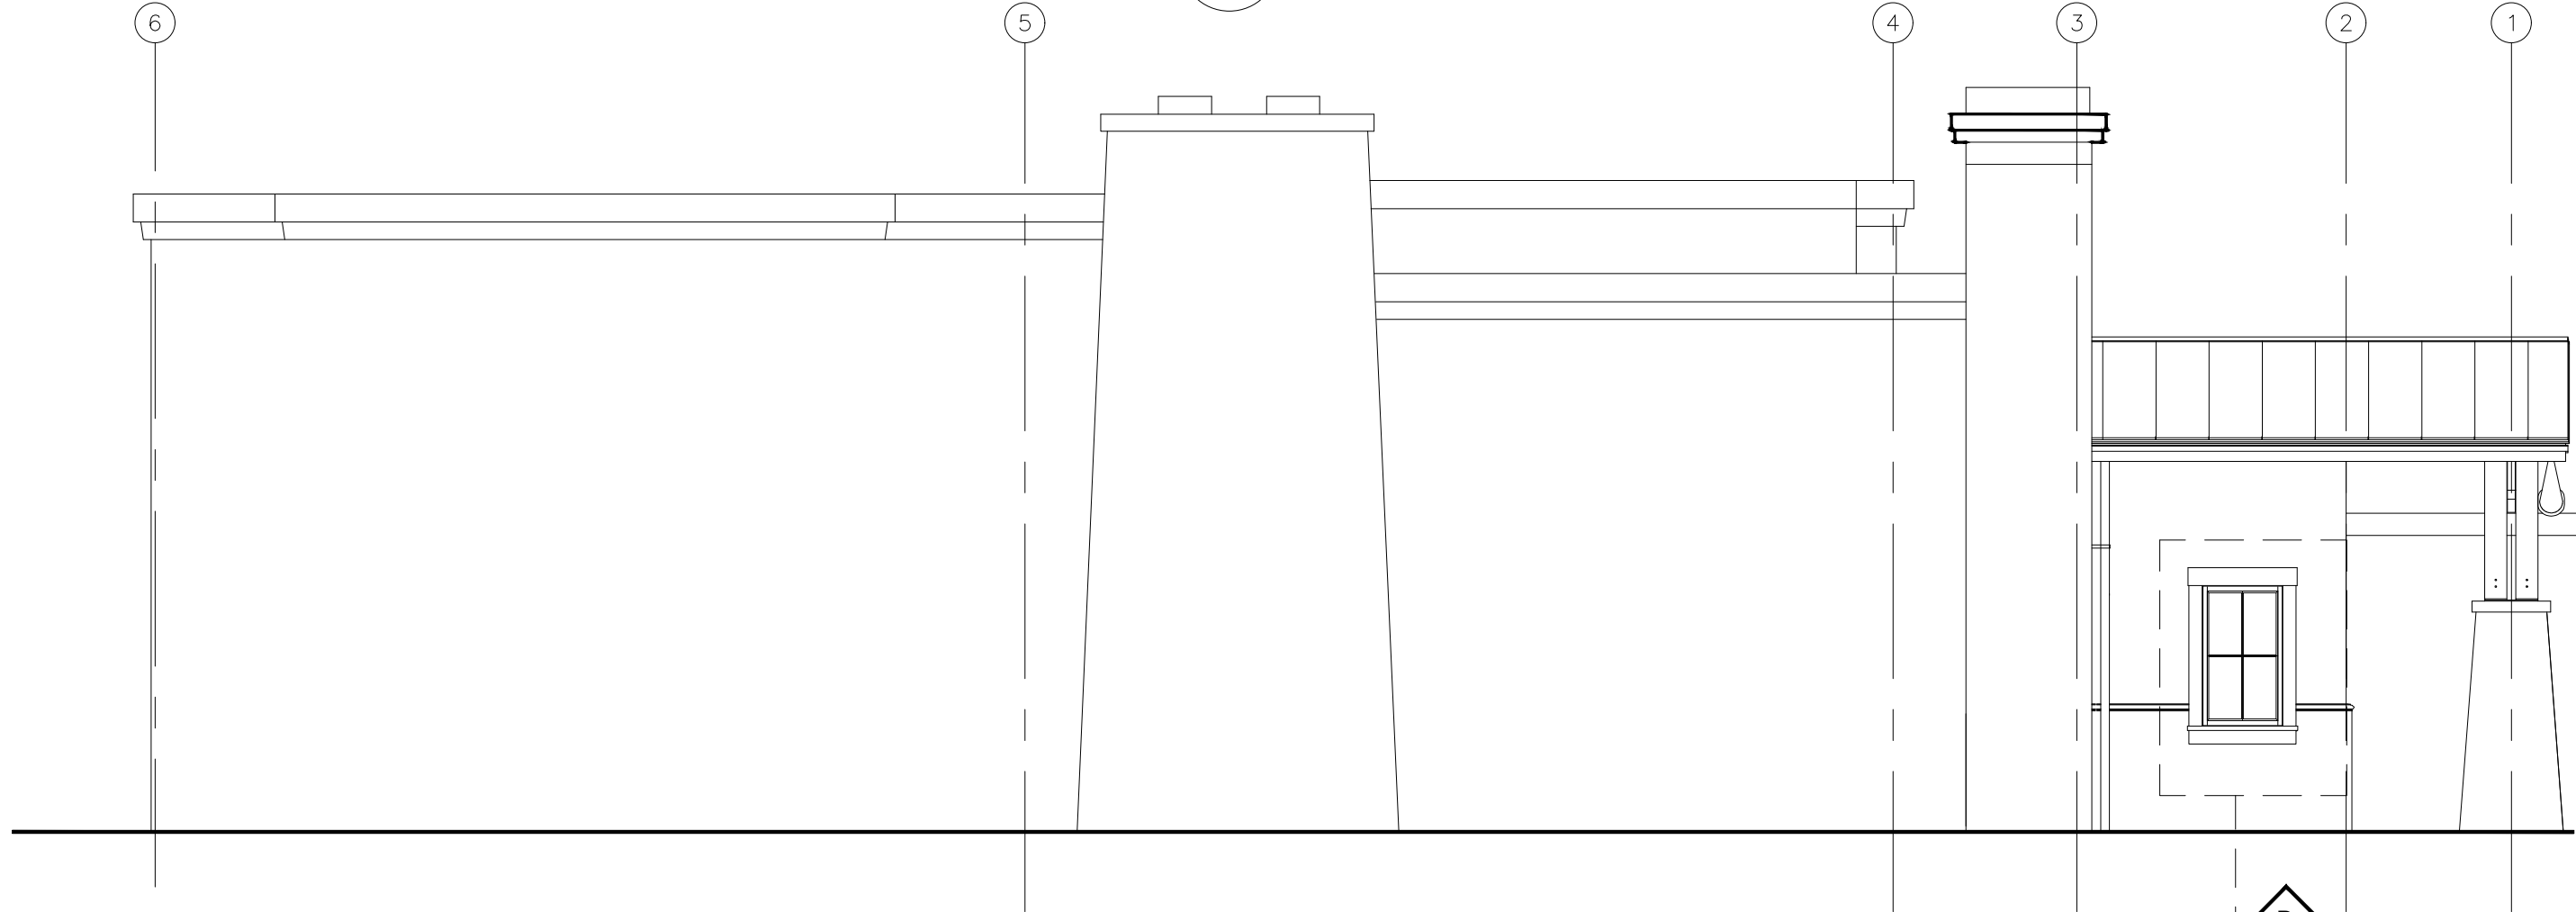

3 WEST ELEVATION
ARCH. REF.: A1/A5.2

NO.	REVISION/ISSUED	DATE
1	1ST SUBMITTAL	2/5/2020

PROJECT NAME & LOCATION:
LONGHORN STEAK HOUSE – NO TAGS

9551 METCALF AVENUE
OVERLAND PARK, KS 66212

SHEET TITLE:
BUILDING ELEVATIONS

GLASS CONTRACTOR:

DRAWING BY:

KS DRAFTING & DESIGN, LLC
KYLE SCHNECK
HARRISBURG, PA 17110
KYLE@KSDRAFTINGDESIGNLLC.COM
(717) 228-7114
KSDRAFTINGDESIGNLLC.COM


DRAWN BY:
KEVIN VERGARA

CHECKED BY:
KYLE SCHNECK

DATE:
2/5/2020


SHEET:

201

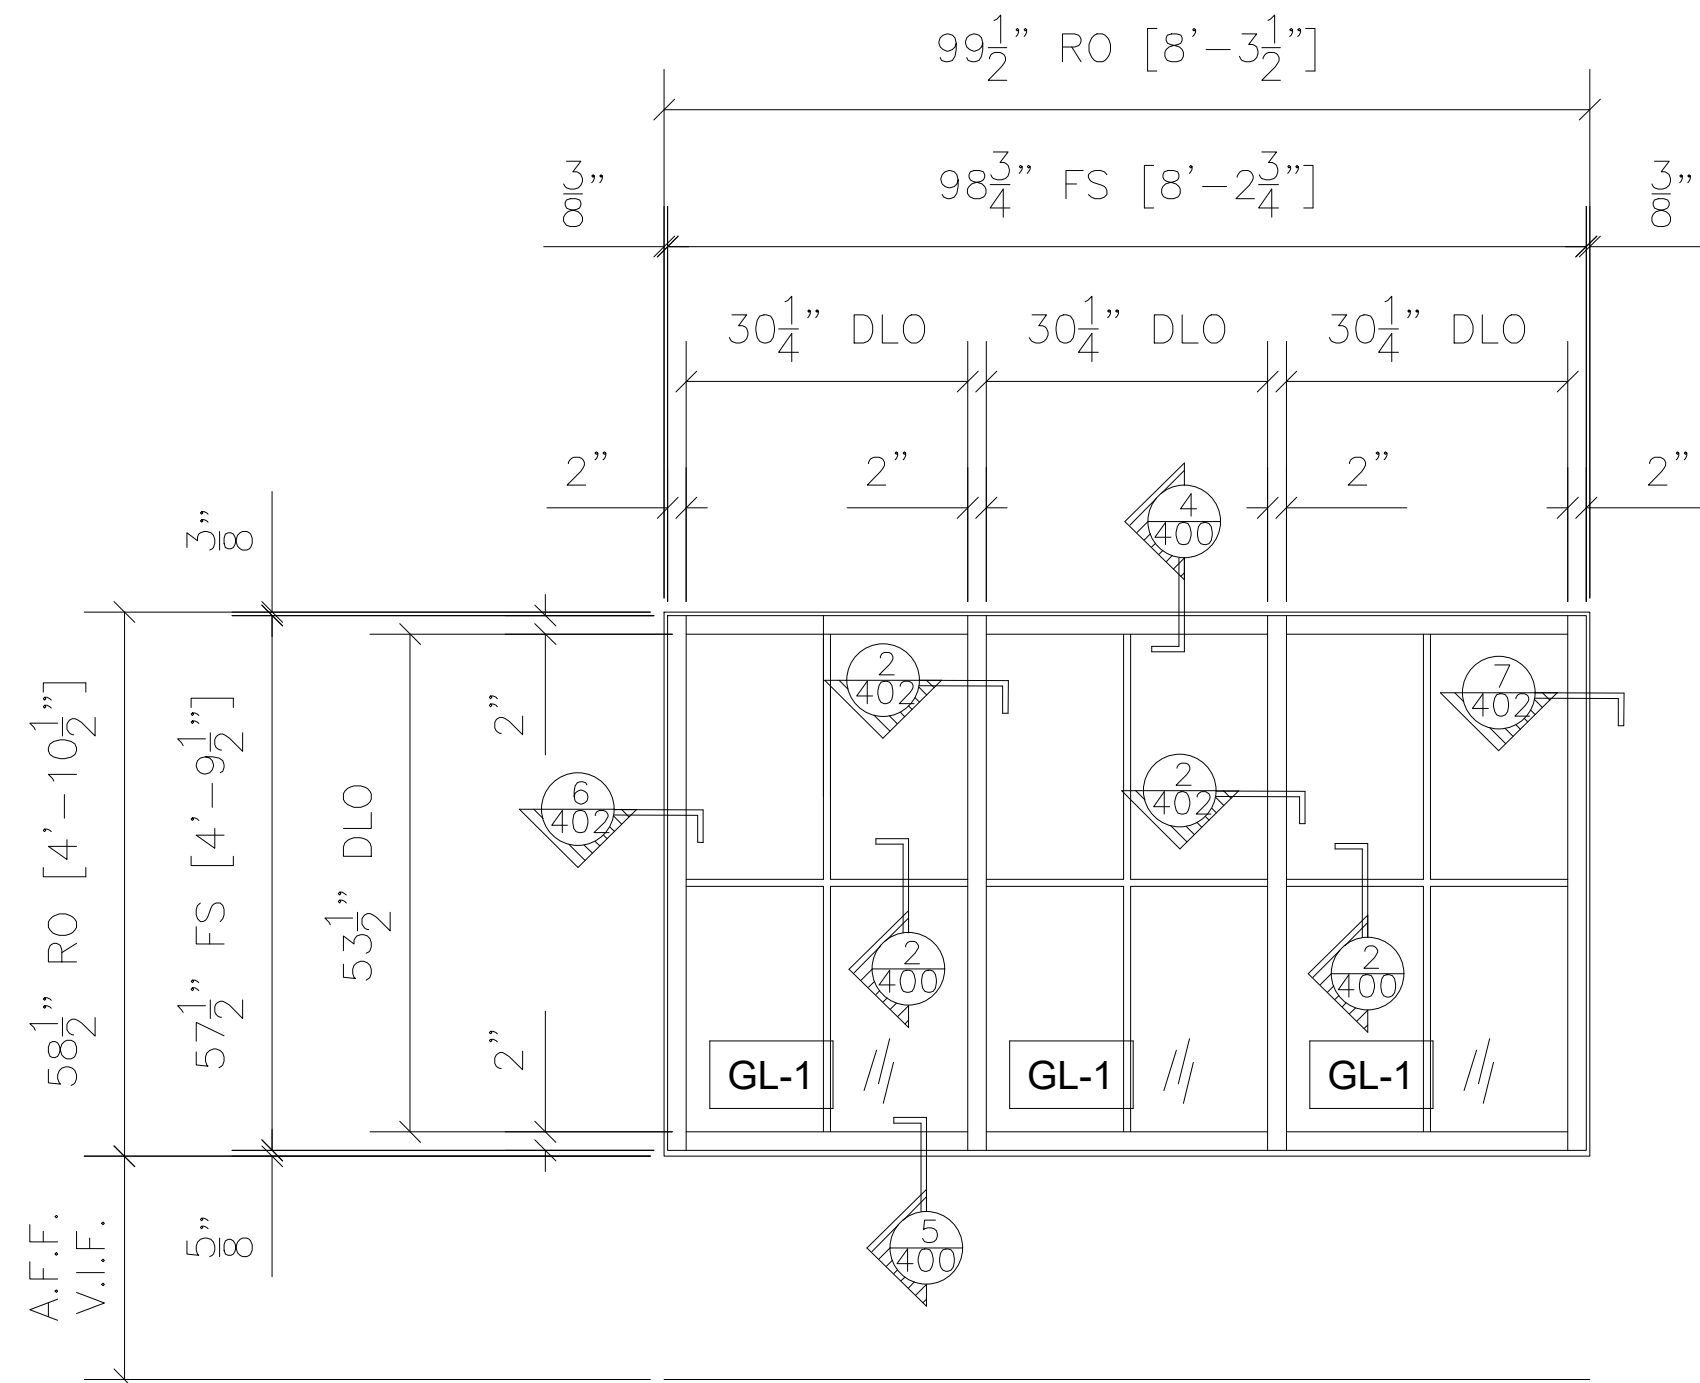


ARCHITECT'S NOTE:
FLOOR PLANS SHOW
WINDOW TYPE "A" BUT
ELEVATIONS SHOW TYPE "C"

1	WINDOW TYPE C ELEVATION	QTY	LOCATION
	KAWNEER 451T 2" X 4-1/2" EXTERIOR STOREFRONT ARCH. REF.: C/A4.2	1	SOUTH ELEVATION
1 TOTAL			

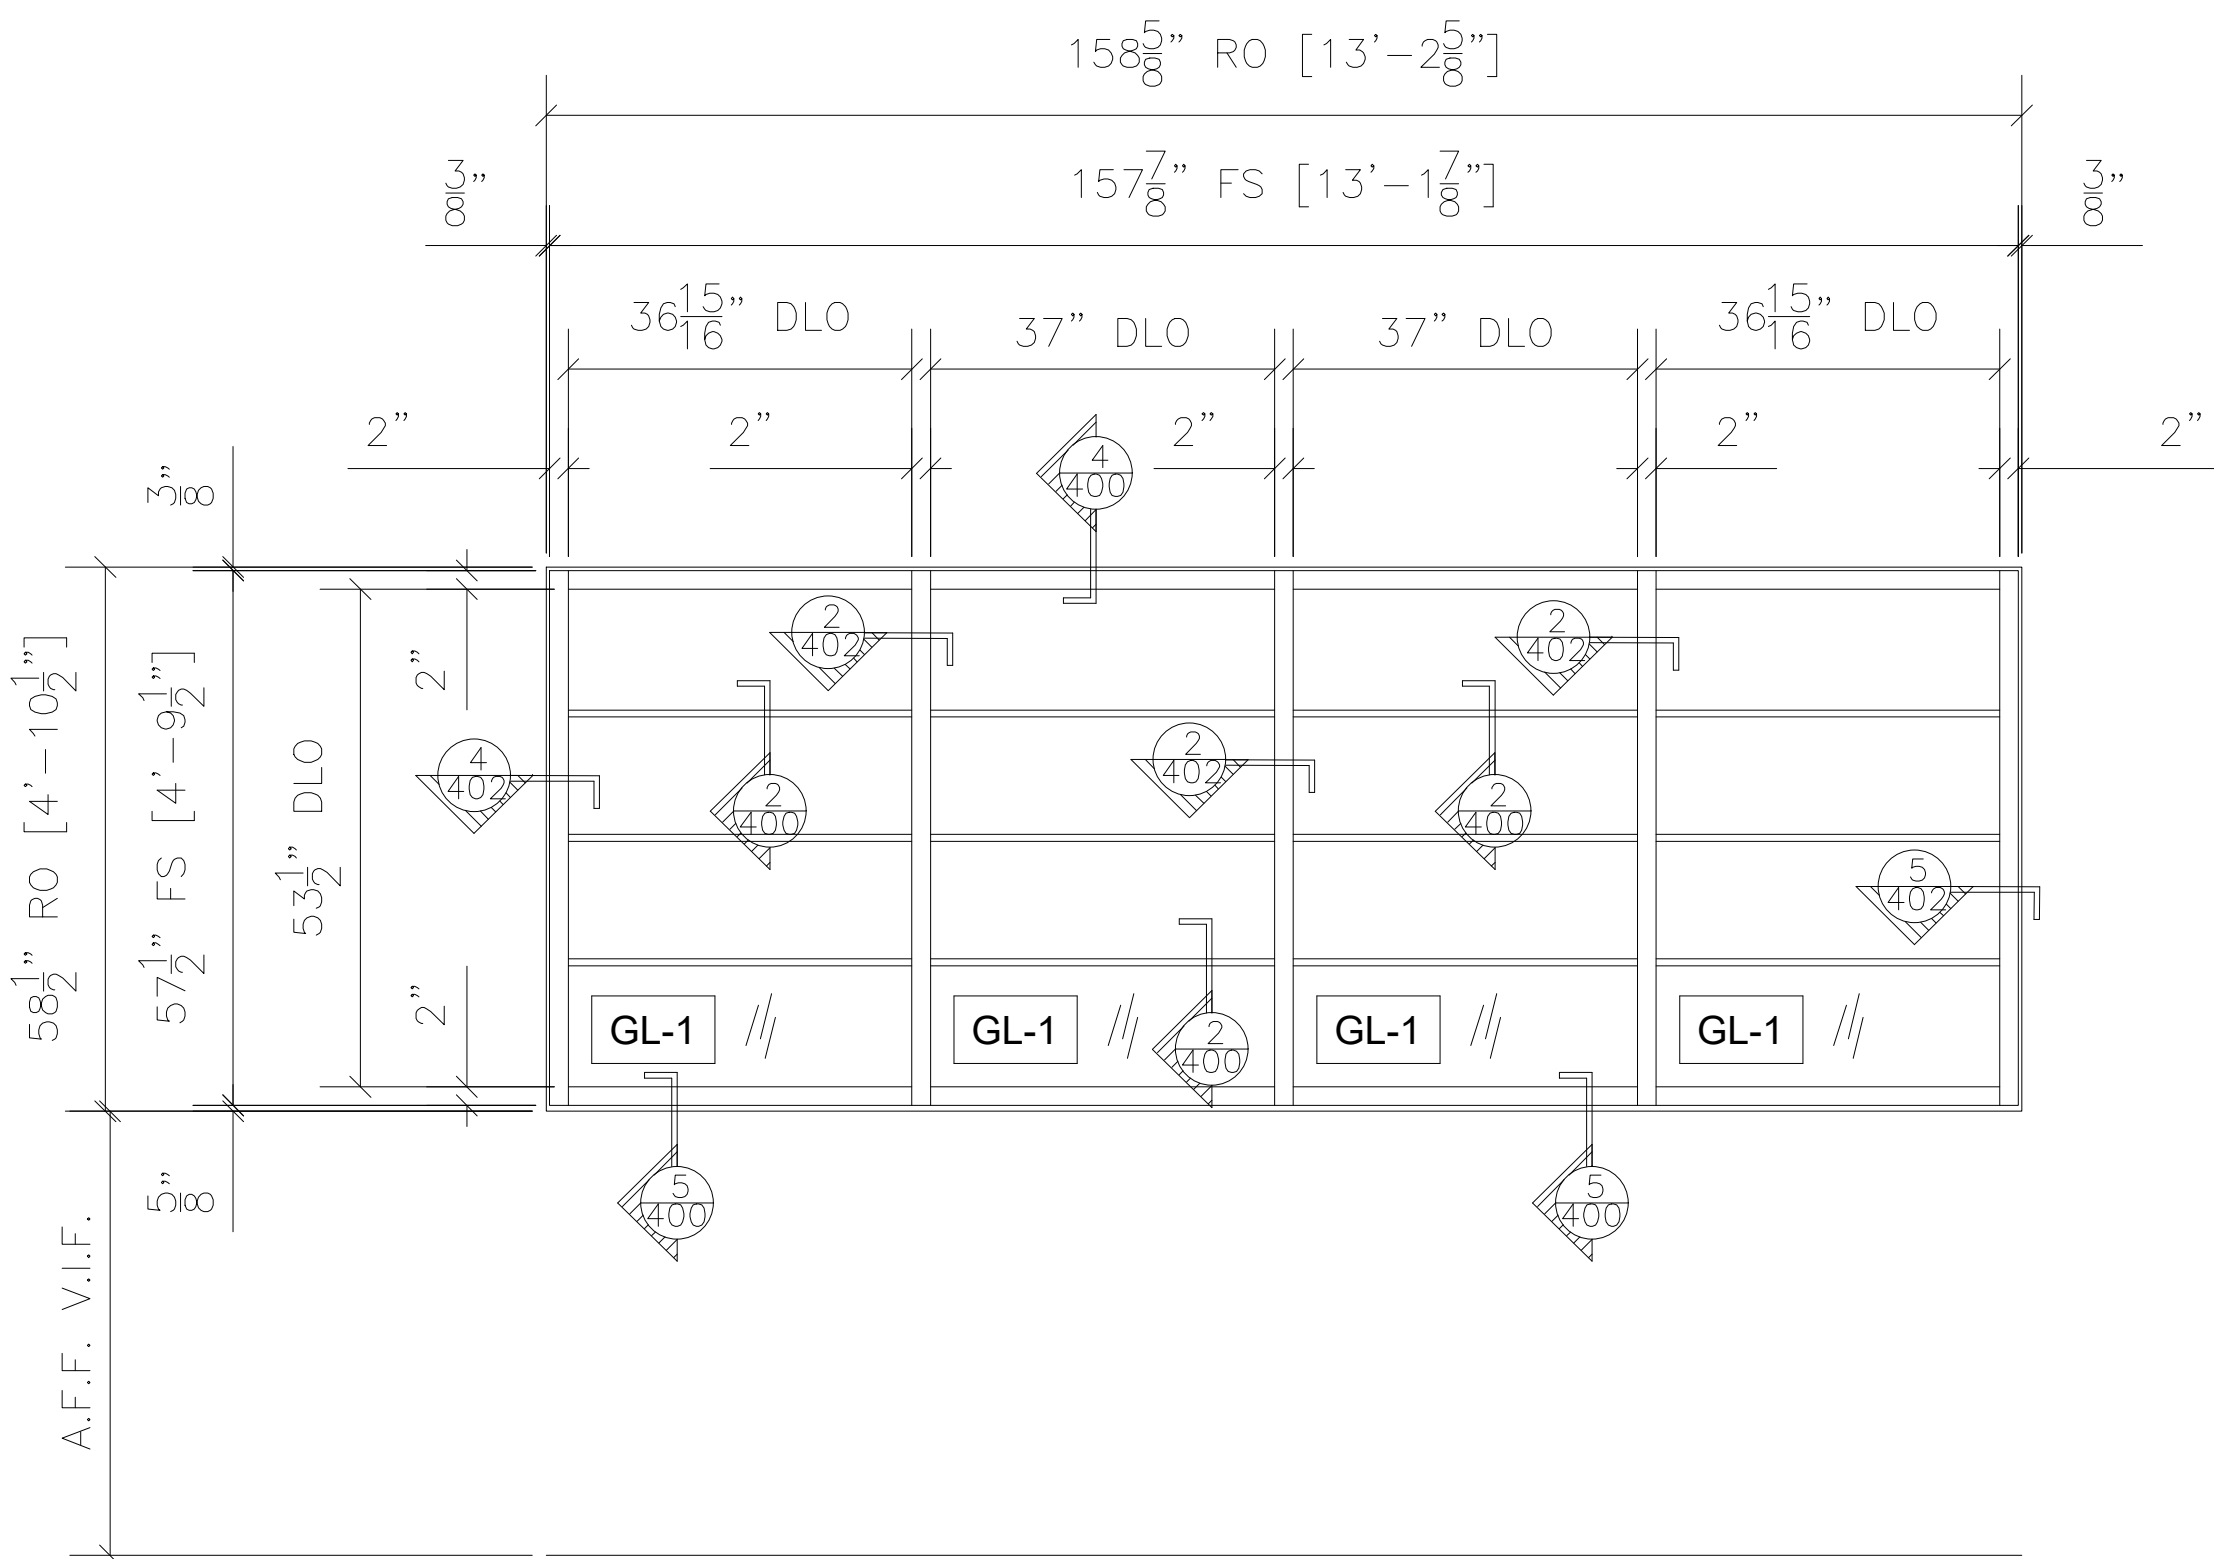


2	WINDOW TYPE B ELEVATION	QTY	LOCATION
	KAWNEER 451T 2" X 4-1/2" EXTERIOR STOREFRONT ARCH. REF.: B/A4.2	1	EAST ELEVATION
1 TOTAL			

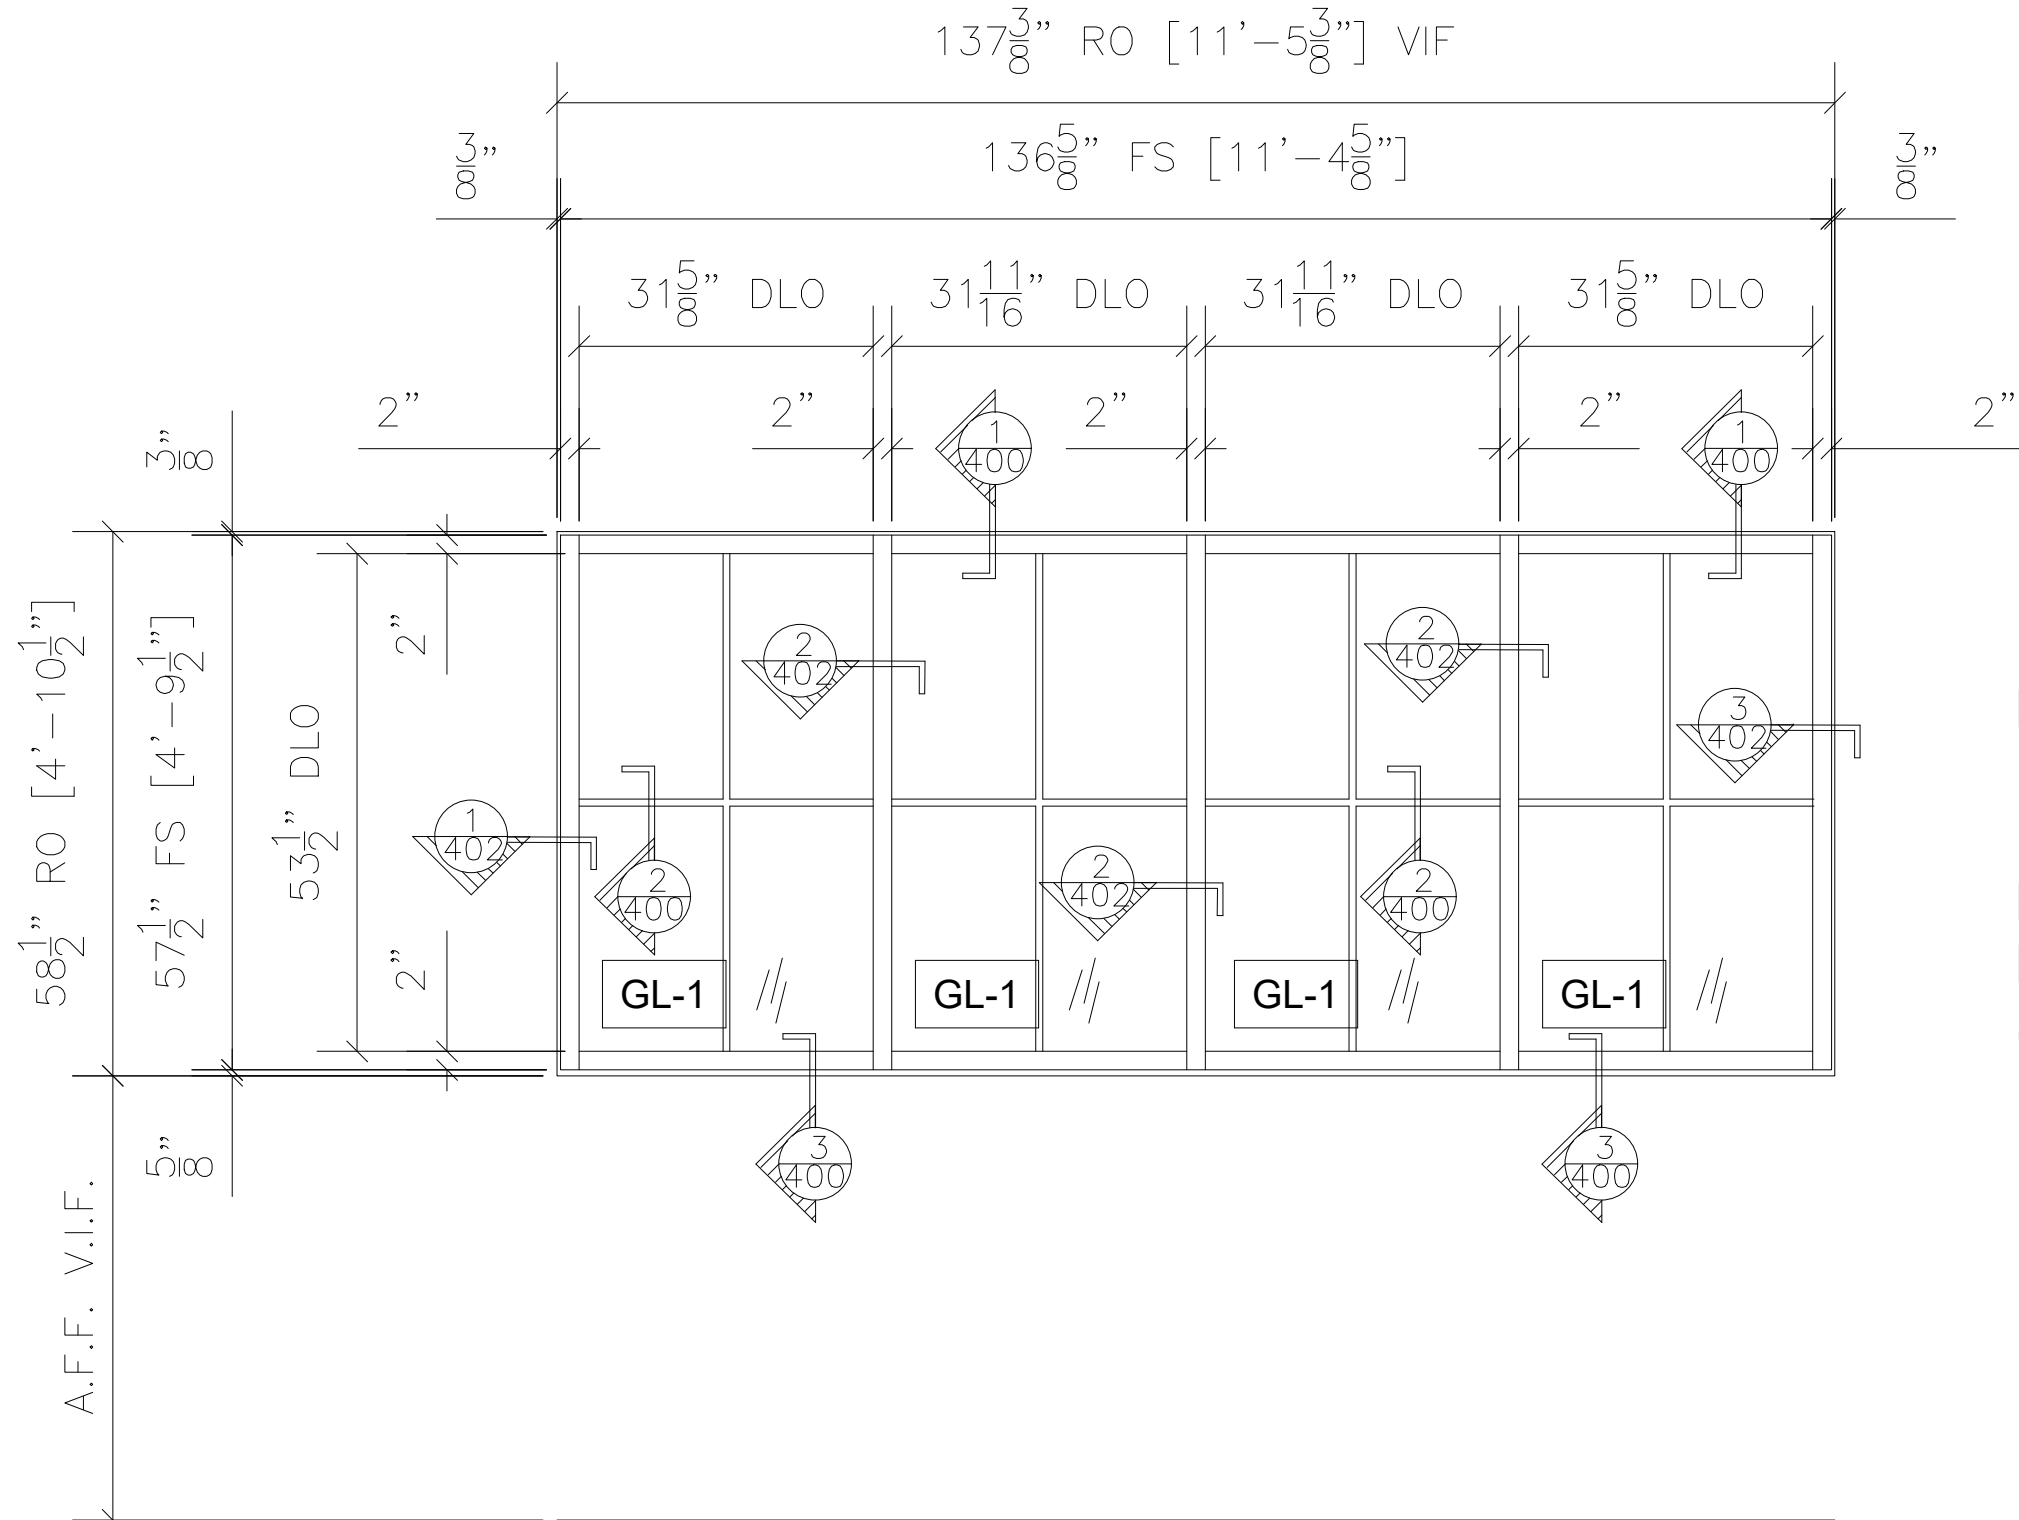

ARCHITECT'S NOTE:
FLOOR PLANS SHOW
WINDOW TYPE "C" BUT
THERE IS NO MATCHING
FRAME ELEVATION ON A4.2.
PLEASE CONFIRM IF THIS IS
(2) WINDOW TYPE "A" PUT
TOGETHER?

3	WINDOW TYPE A ELEVATION	QTY	LOCATION
	KAWNEER 451T 2" X 4-1/2" EXTERIOR STOREFRONT ARCH. REF.: A/A4.2	2	SOUTH ELEVATION
2 TOTAL			

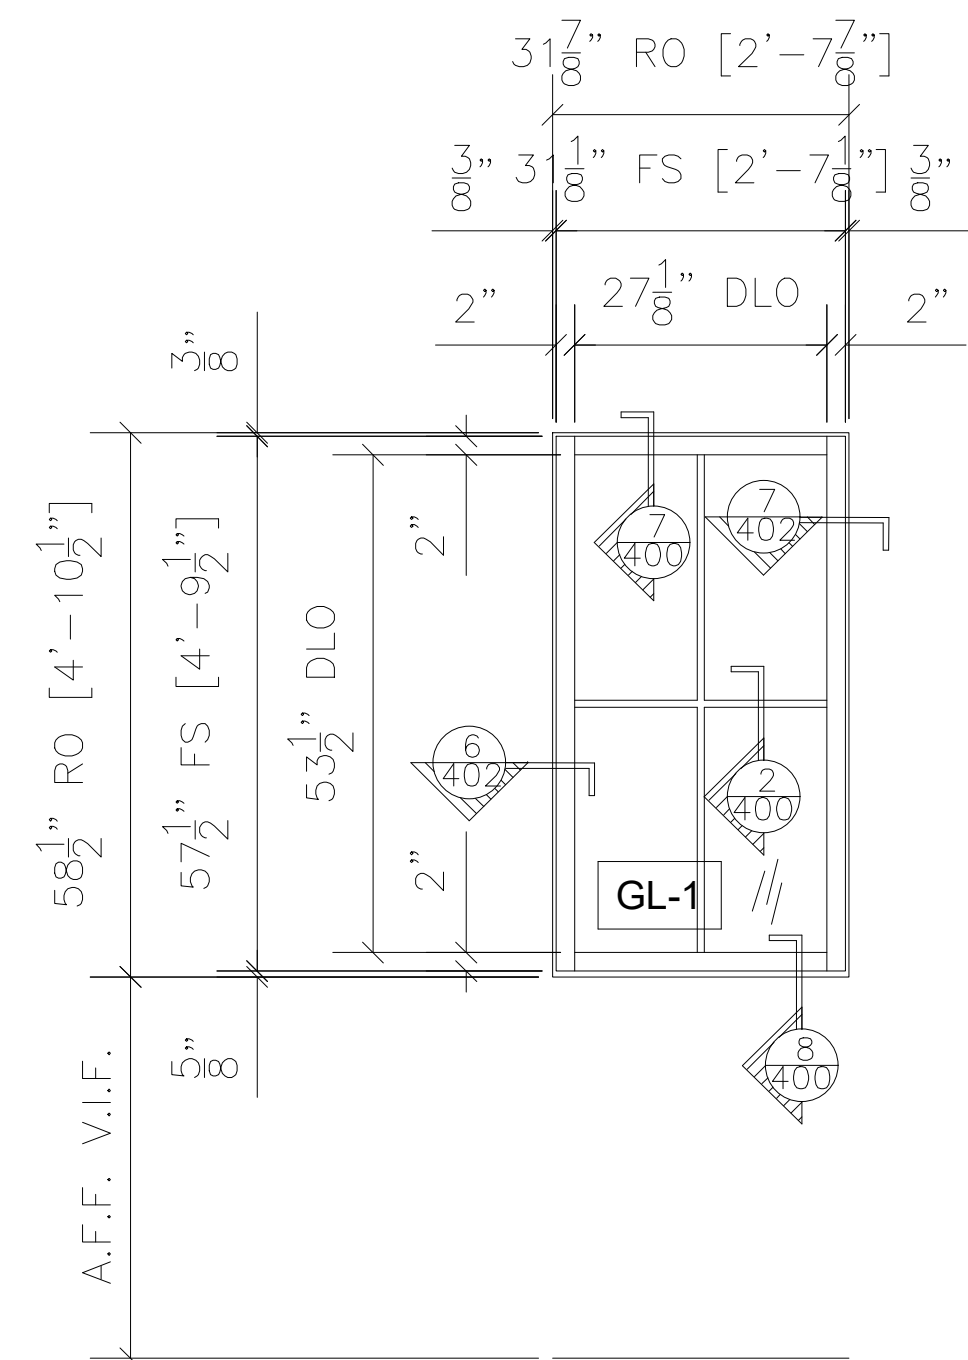

4	WINDOW TYPE D ELEVATION	QTY	LOCATION
	KAWNEER 451T 2" X 4-1/2" EXTERIOR STOREFRONT ARCH. REF.: D/A4.2	1	EAST ELEVATION
		1	WEST ELEVATION
2 TOTAL			

NO.	REVISION/ISSUED	DATE
1	1ST SUBMITTAL	2/5/2020

PROJECT NAME & LOCATION:
LONGHORN STEAK HOUSE – NO TAGS

9551 METCALF AVENUE
OVERLAND PARK, KS 66212

SHEET TITLE:
FRAME ELEVATIONS

GLASS CONTRACTOR:

DRAWING BY:

KS DRAFTING & DESIGN, LLC
KYLE SCHNECK
HARRISBURG, PA 17110
KYLE@KSDRAFTINGDESIGNLLC.COM
(717) 228-7114
KSDRAFTINGDESIGNLLC.COM

DRAWN BY:
KEVIN VERGARA

CHECKED BY:
KYLE SCHNECK

DATE:
2/5/2020

SHEET:
202



NO.	REVISION /ISSUED	DATE
1	1ST SUBMITTAL	2/5/2020

PROJECT NAME & LOCATION:
LONGHORN STEAK HOUSE – NO TAGS

9551 METCALF AVENUE
OVERLAND PARK, KS 66212

SHEET TITLE:
FRAME ELEVATIONS

GLASS CONTRACTOR:

DRAWING BY:

KS DRAFTING & DESIGN, LLC
KYLE SCHNECK
HARRISBURG, PA 17110
KYLE@KSDRAFTINGDESIGNLLC.COM
(717) 228-7114
KSDRAFTINGDESIGNLLC.COM


DRAWN BY:
KEVIN VERGARA

CHECKED BY:
KYLE SCHNECK

DATE:
2/5/2020

SHEET:

203

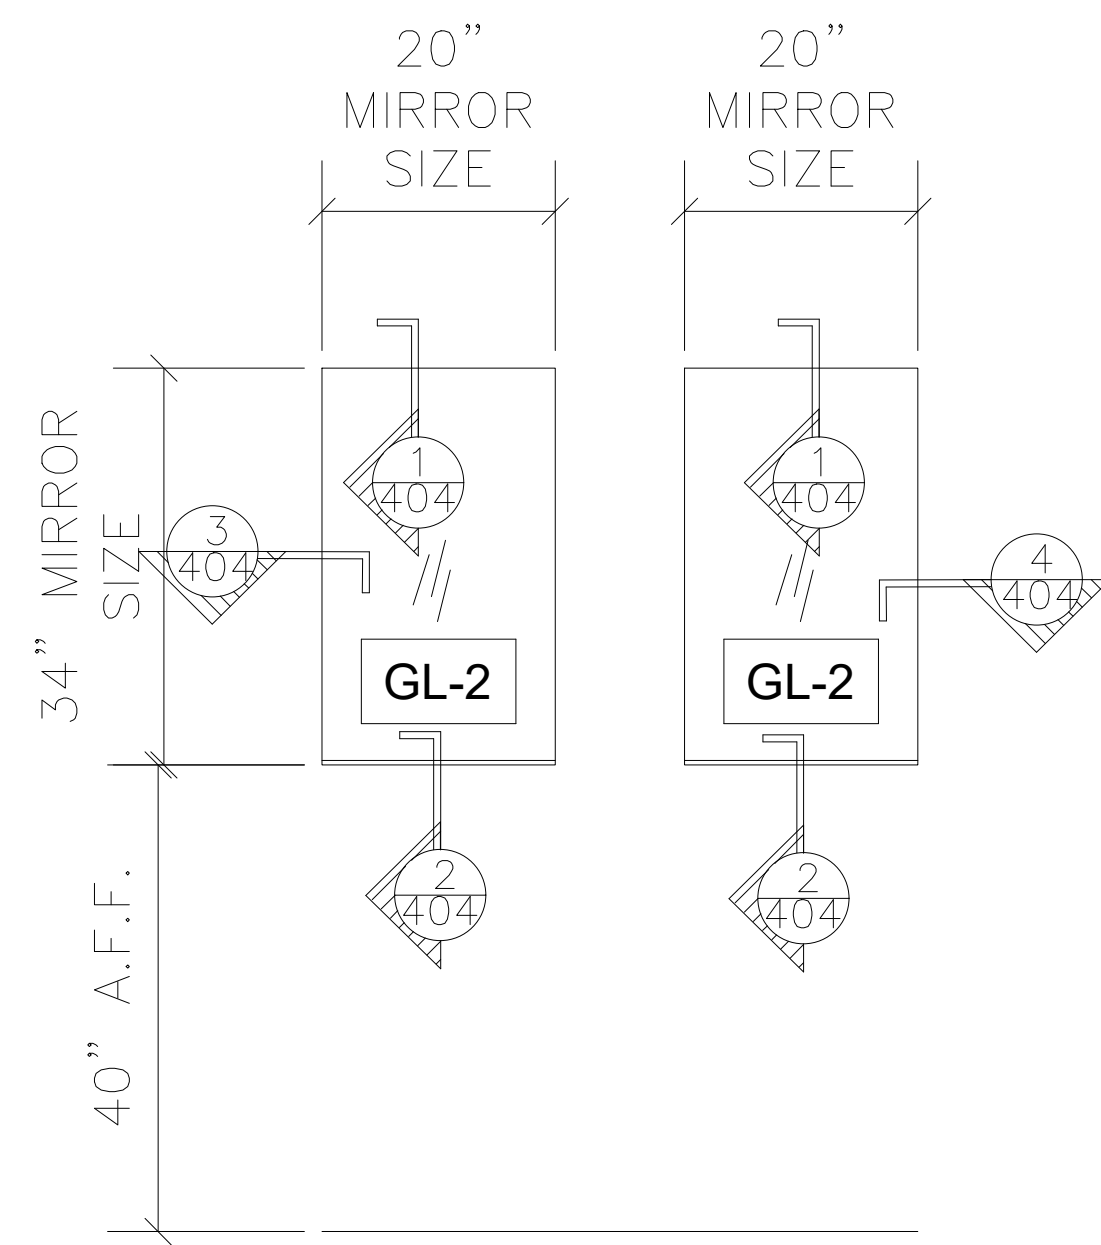


1

WOMEN'S RESTROOM

ALUMINIUM J-CHANNEL @ SILL
MIRRORS ADHERED TO WALL W/ MASTIC
ARCH. REF.: D(A1)/A7.3

QTY	LOCATION
1	WOMEN 106

1 TOTAL

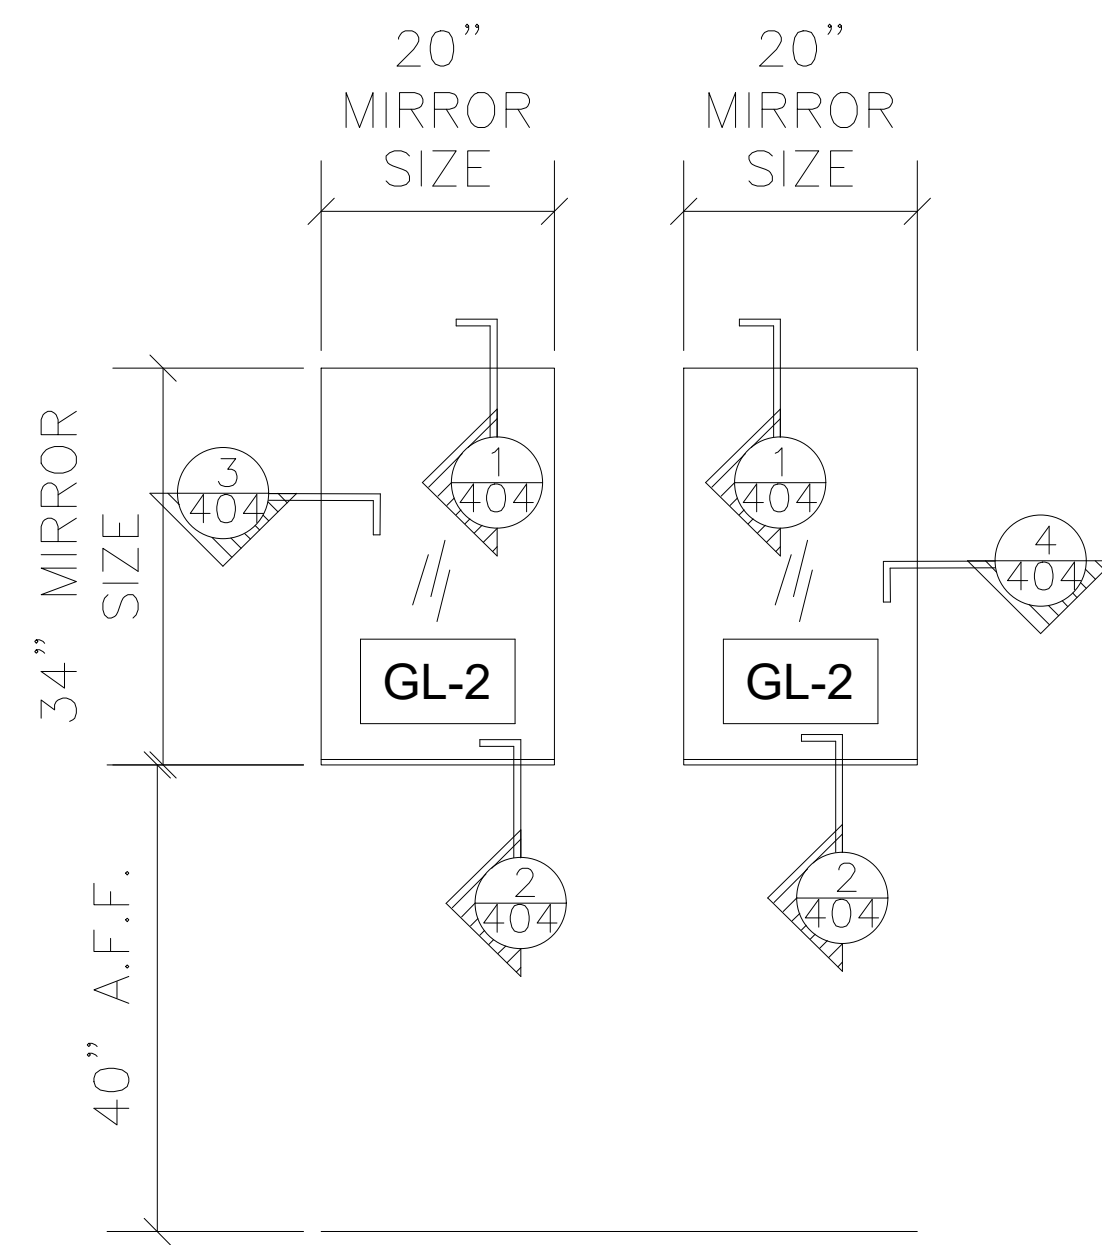


2

MEN'S RESTROOM

ALUMINIUM J-CHANNEL @ SILL
MIRRORS ADHERED TO WALL W/ MASTIC
ARCH. REF.: B(E1)/A7.3

QTY	LOCATION
1	MEN 105

1 TOTAL

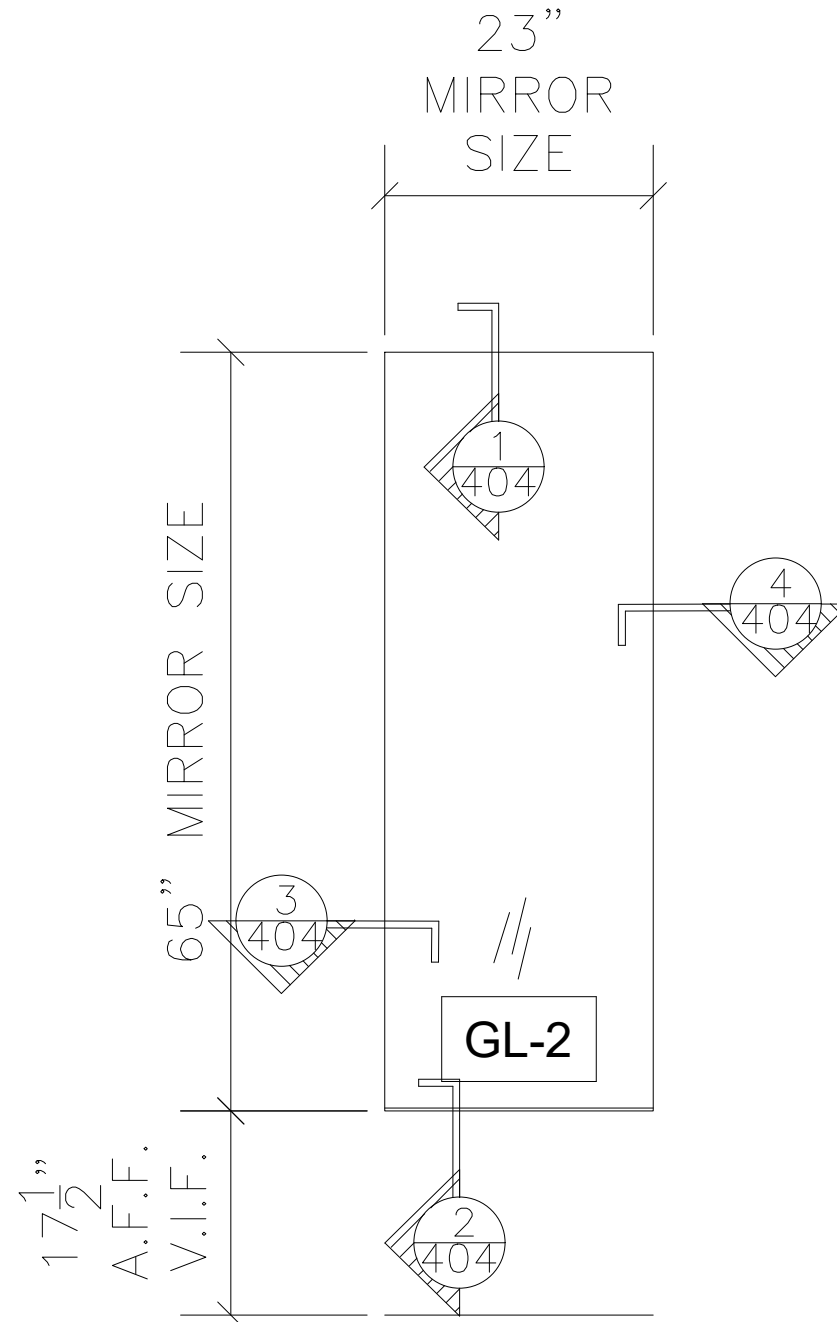

3

MEN'S RESTROOM

ALUMINIUM J-CHANNEL @ SILL
MIRRORS ADHERED TO WALL W/ MASTIC
ARCH. REF.: D(E1)/A7.3

QTY	LOCATION
1	MEN 105

1 TOTAL

NO.	REVISION/ISSUED	DATE
1	1ST SUBMITTAL	2/5/2020

PROJECT NAME & LOCATION:
LONGHORN STEAK HOUSE – NO TAGS

9551 METCALF AVENUE
OVERLAND PARK, KS 66212

SHEET TITLE:
FRAME ELEVATIONS

GLASS CONTRACTOR:

DRAWING BY:

KS DRAFTING & DESIGN, LLC
KYLE SCHNECK
HARRISBURG, PA 17110
KYLE@KSDRAFTINGDESIGNLLC.COM
(717) 228-7114
KSDRAFTINGDESIGNLLC.COM

DRAWN BY:
KEVIN VERGARA
CHECKED BY:
KYLE SCHNECK
DATE:
2/5/2020

SHEET:

204

NO.	REVISION/ISSUED	DATE
1	1ST SUBMITTAL	2/5/2020

PROJECT NAME & LOCATION:
LONGHORN STEAK HOUSE – NO TAGS

9551 METCALF AVENUE
OVERLAND PARK, KS 66212

SHEET TITLE:
DETAILS

GLASS CONTRACTOR:


DRAWING BY:


KS DRAFTING & DESIGN, LLC
KYLE SCHNECK
HARRISBURG, PA 17110
KYLE@KSDRAFTINGDESIGNLLC.COM
(717) 228-7114
KSDRAFTINGDESIGNLLC.COM

DRAWN BY:
KEVIN VERGARA
CHECKED BY:
KYLE SCHNECK
DATE:
2/5/2020


SHEET:

400

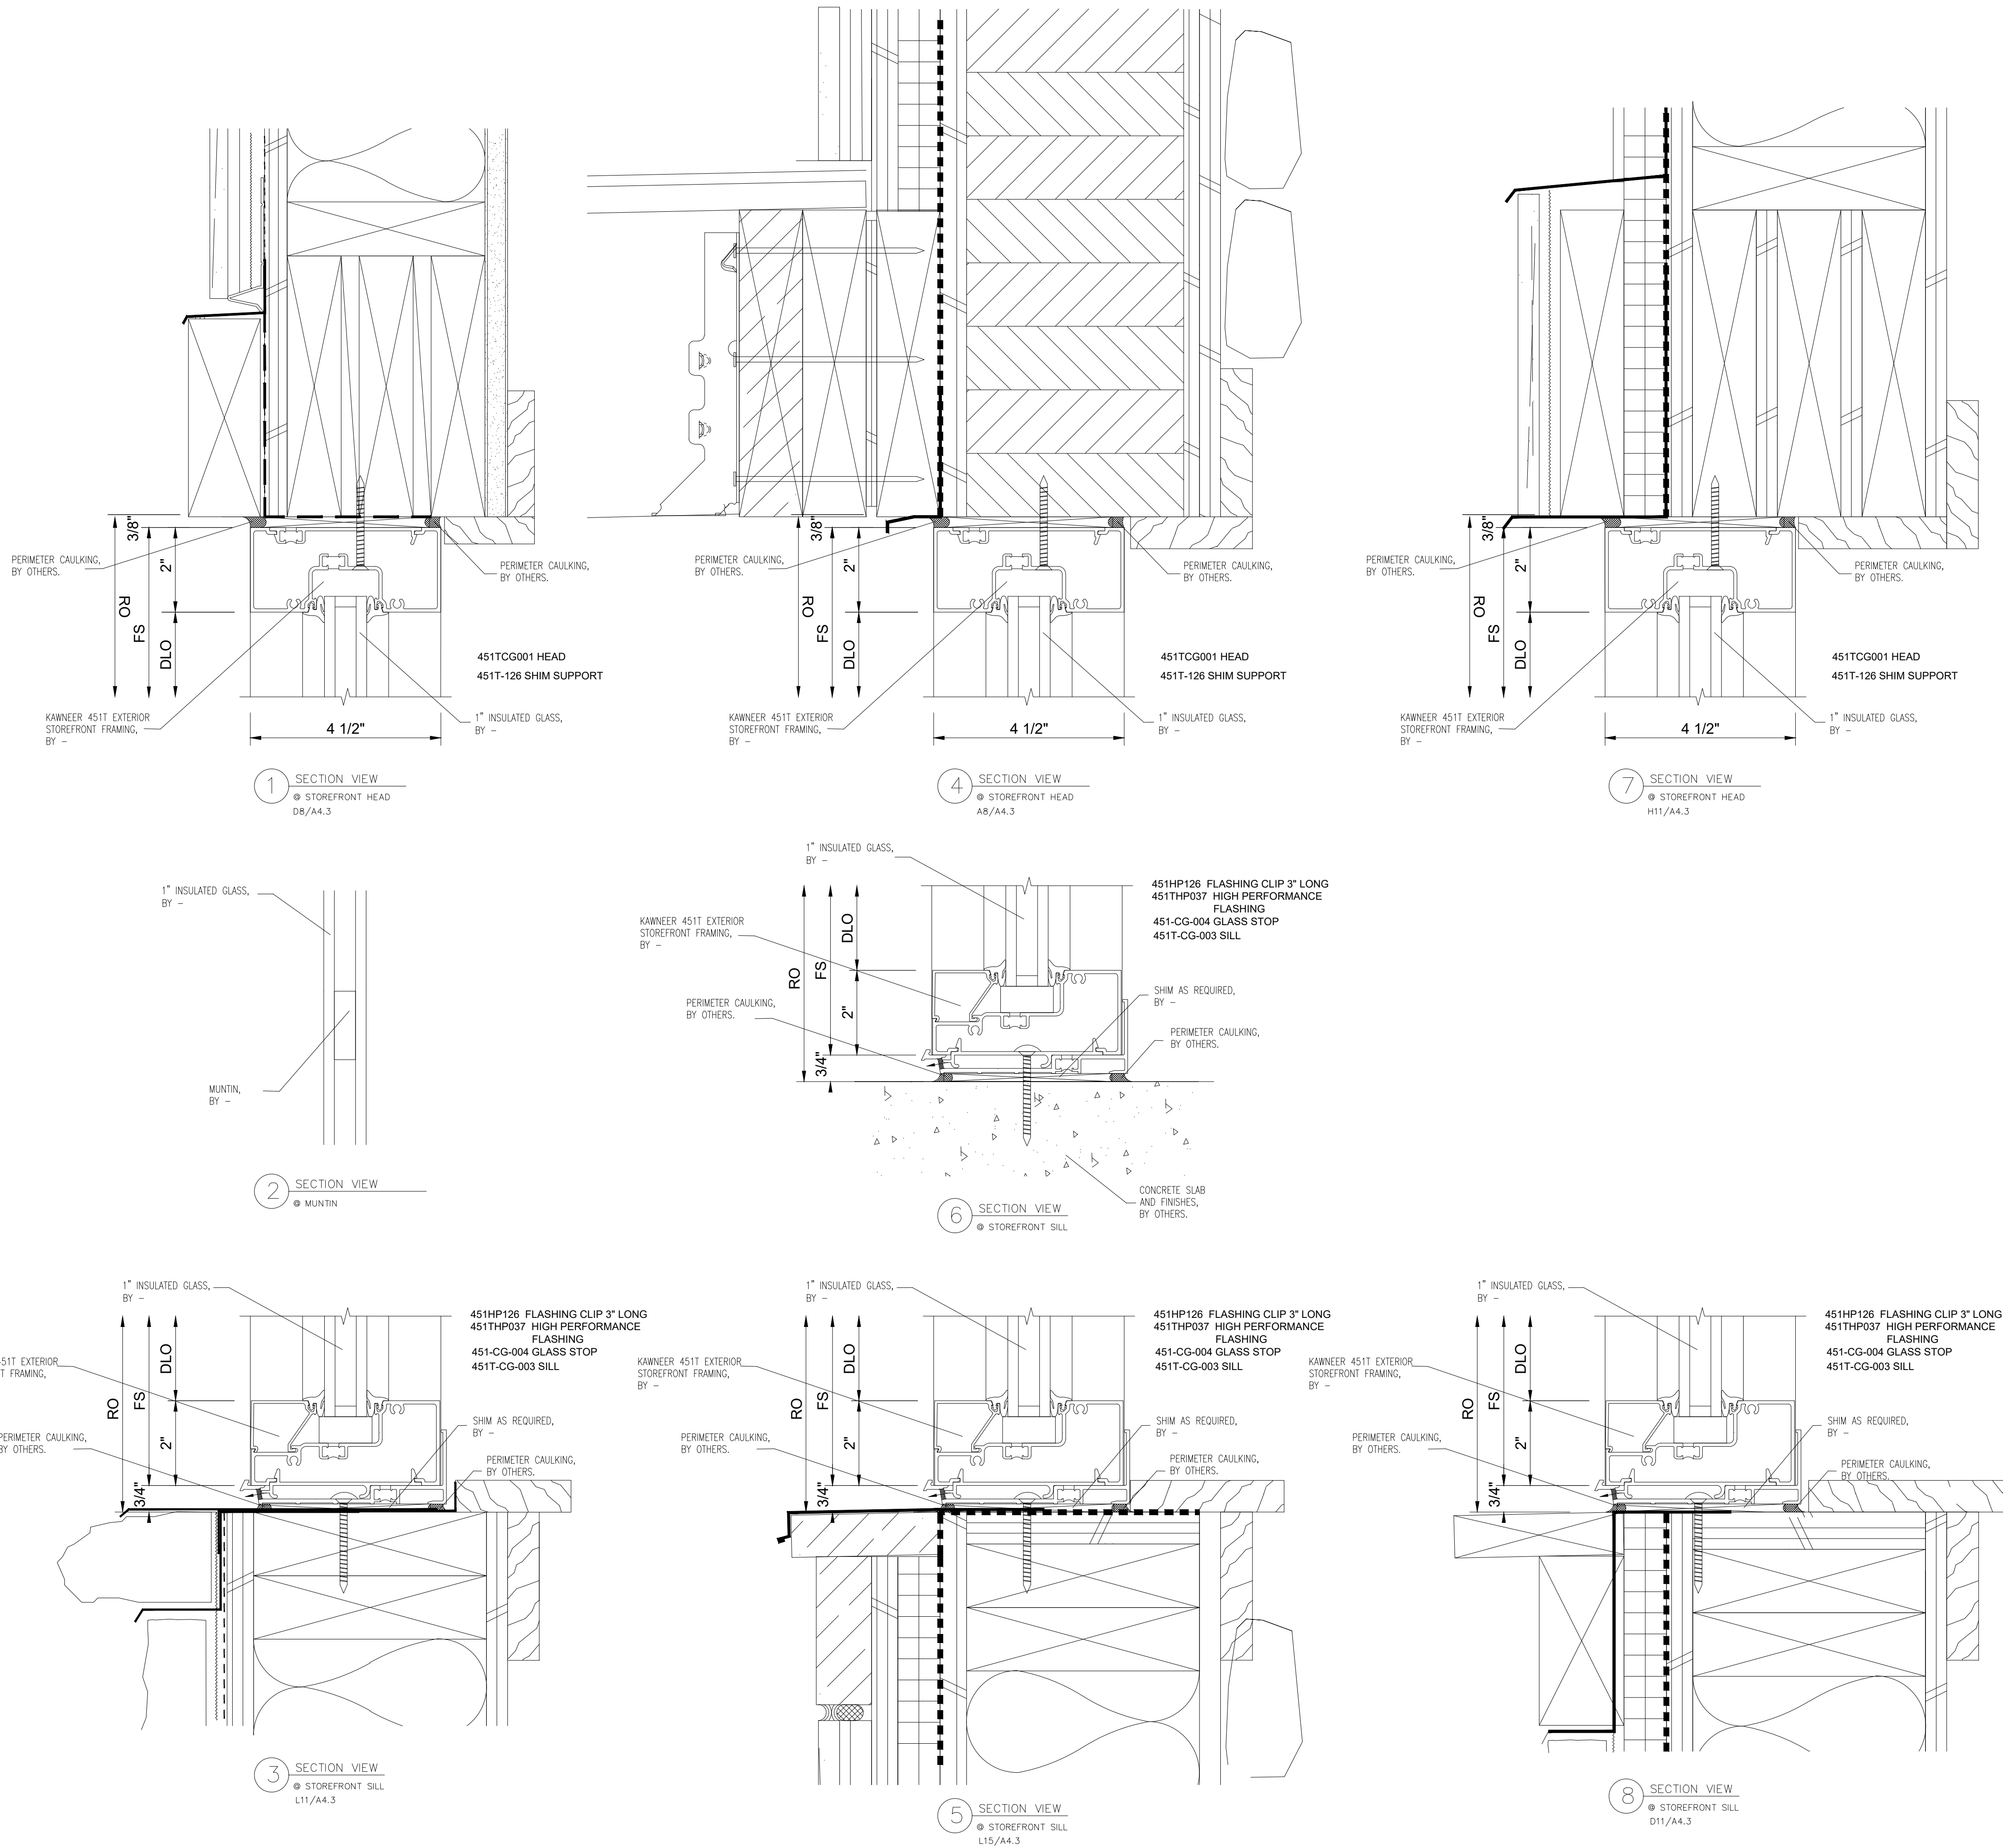


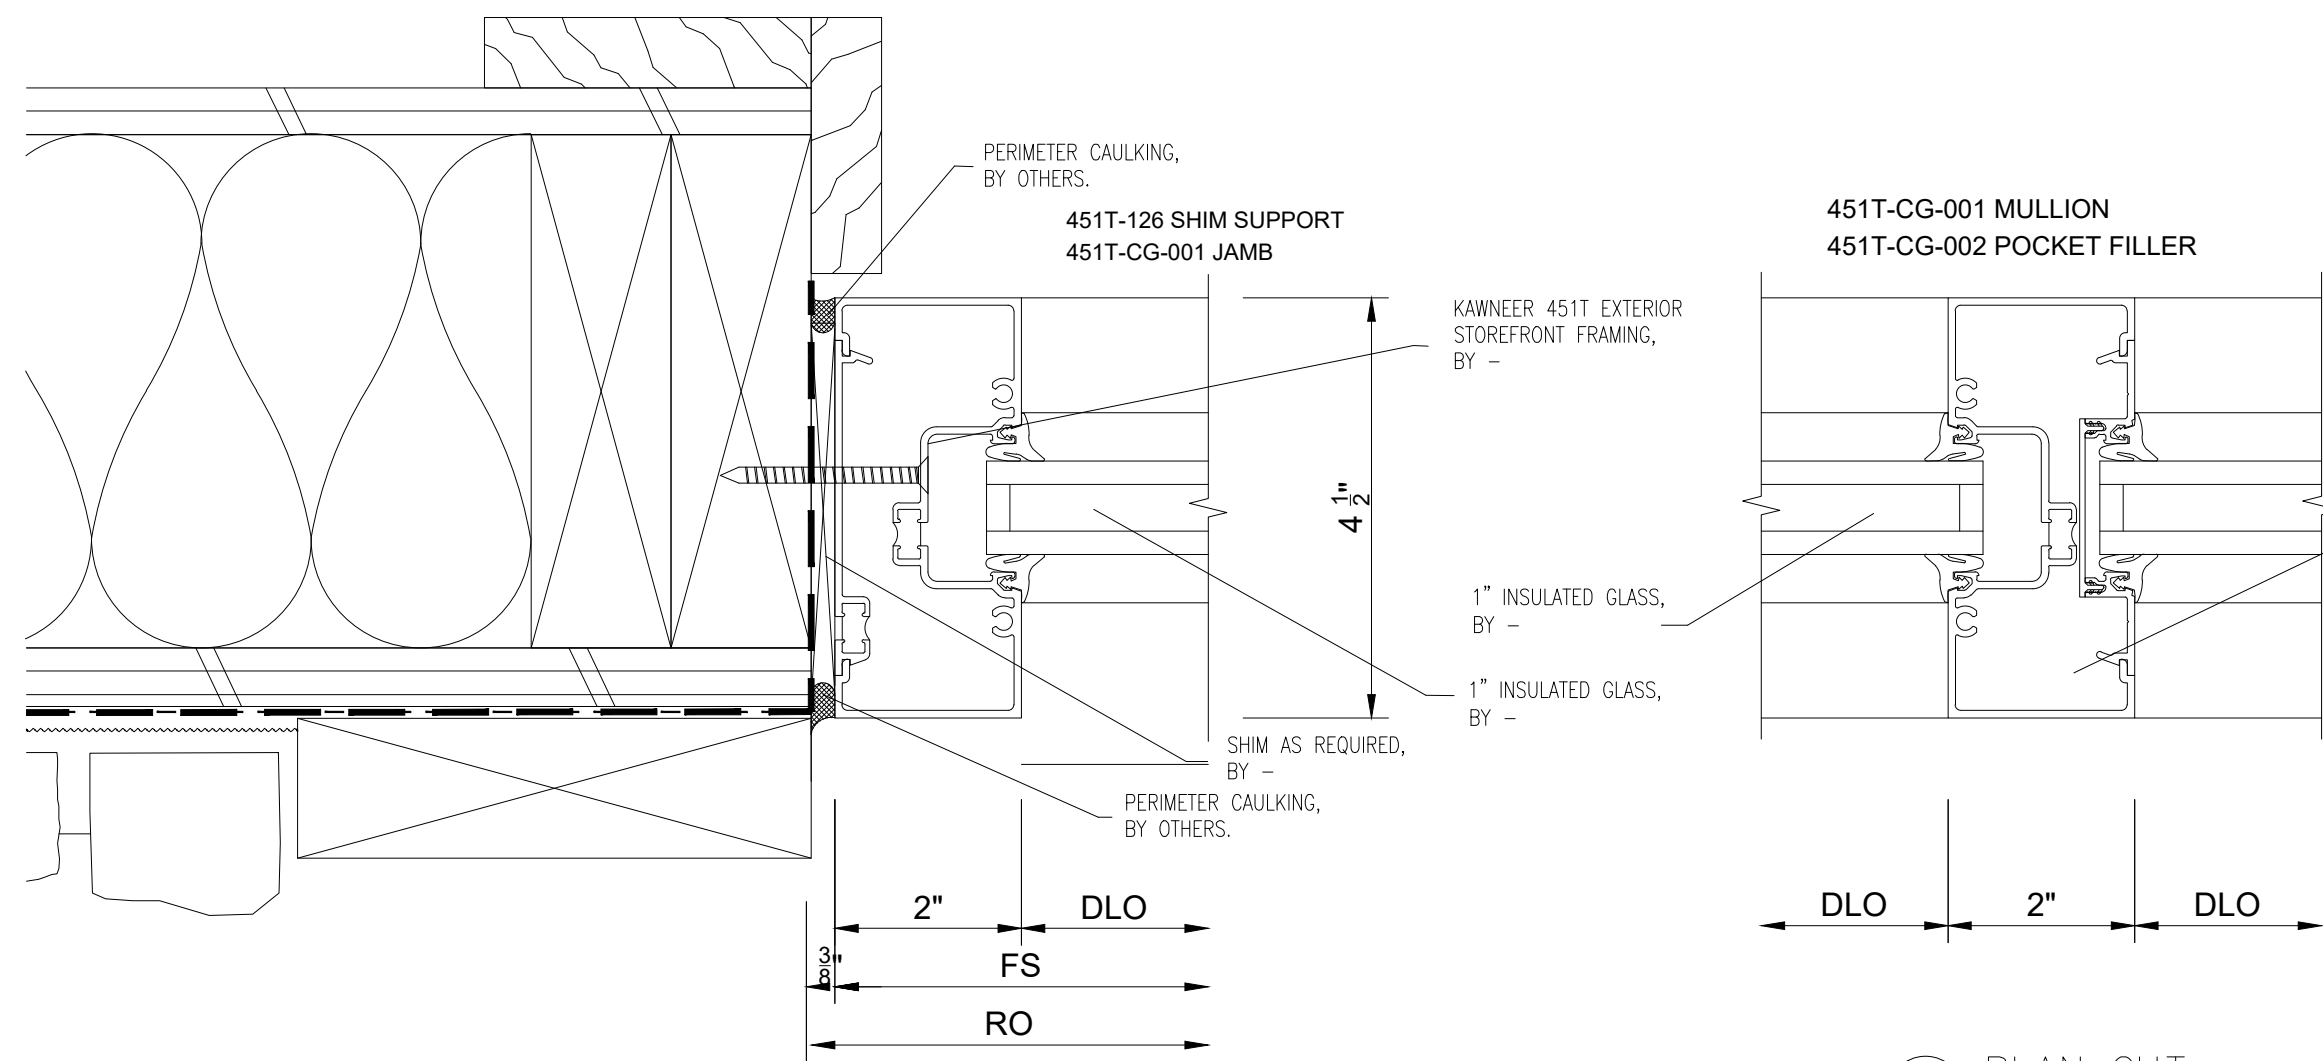


1 PLAN CUT
@ STOREFRONT JAMB
H8/A4.3

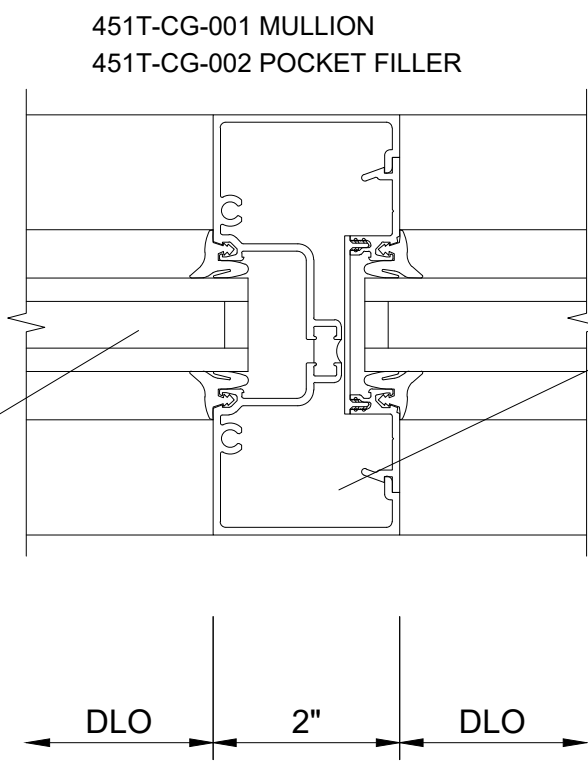


2 PLAN CUT
@ STOREFRONT VERTICAL

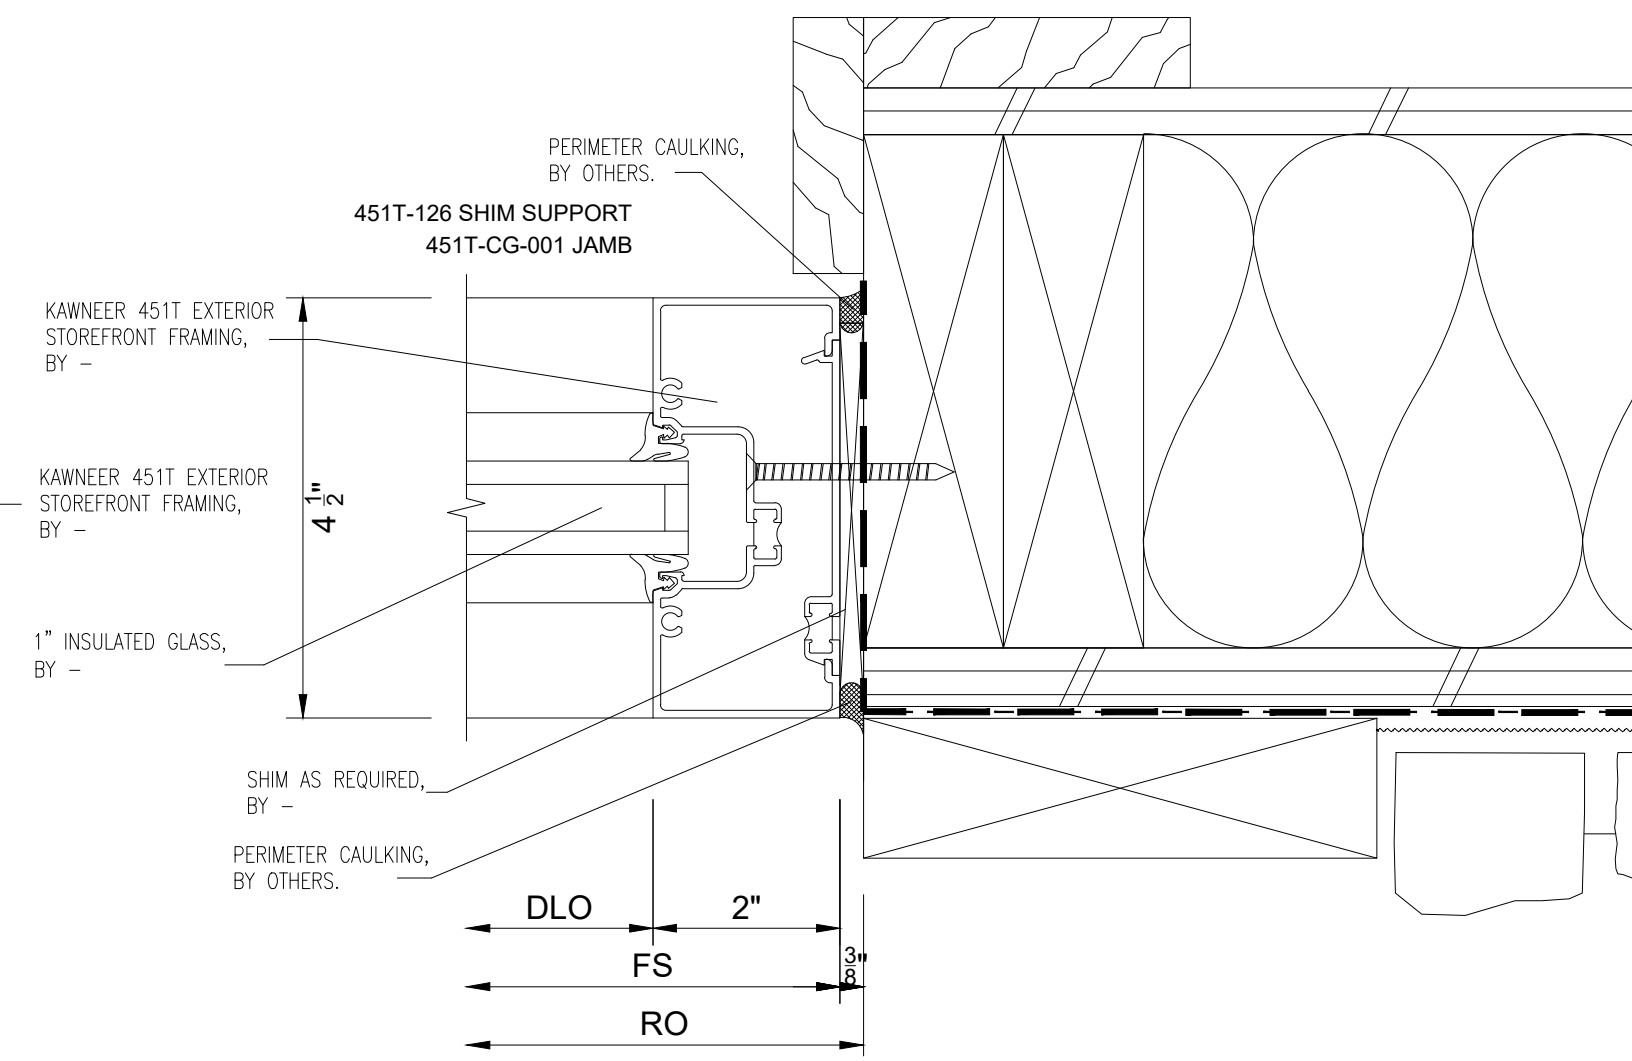


3 PLAN CUT
@ STOREFRONT JAMB
H8/A4.3

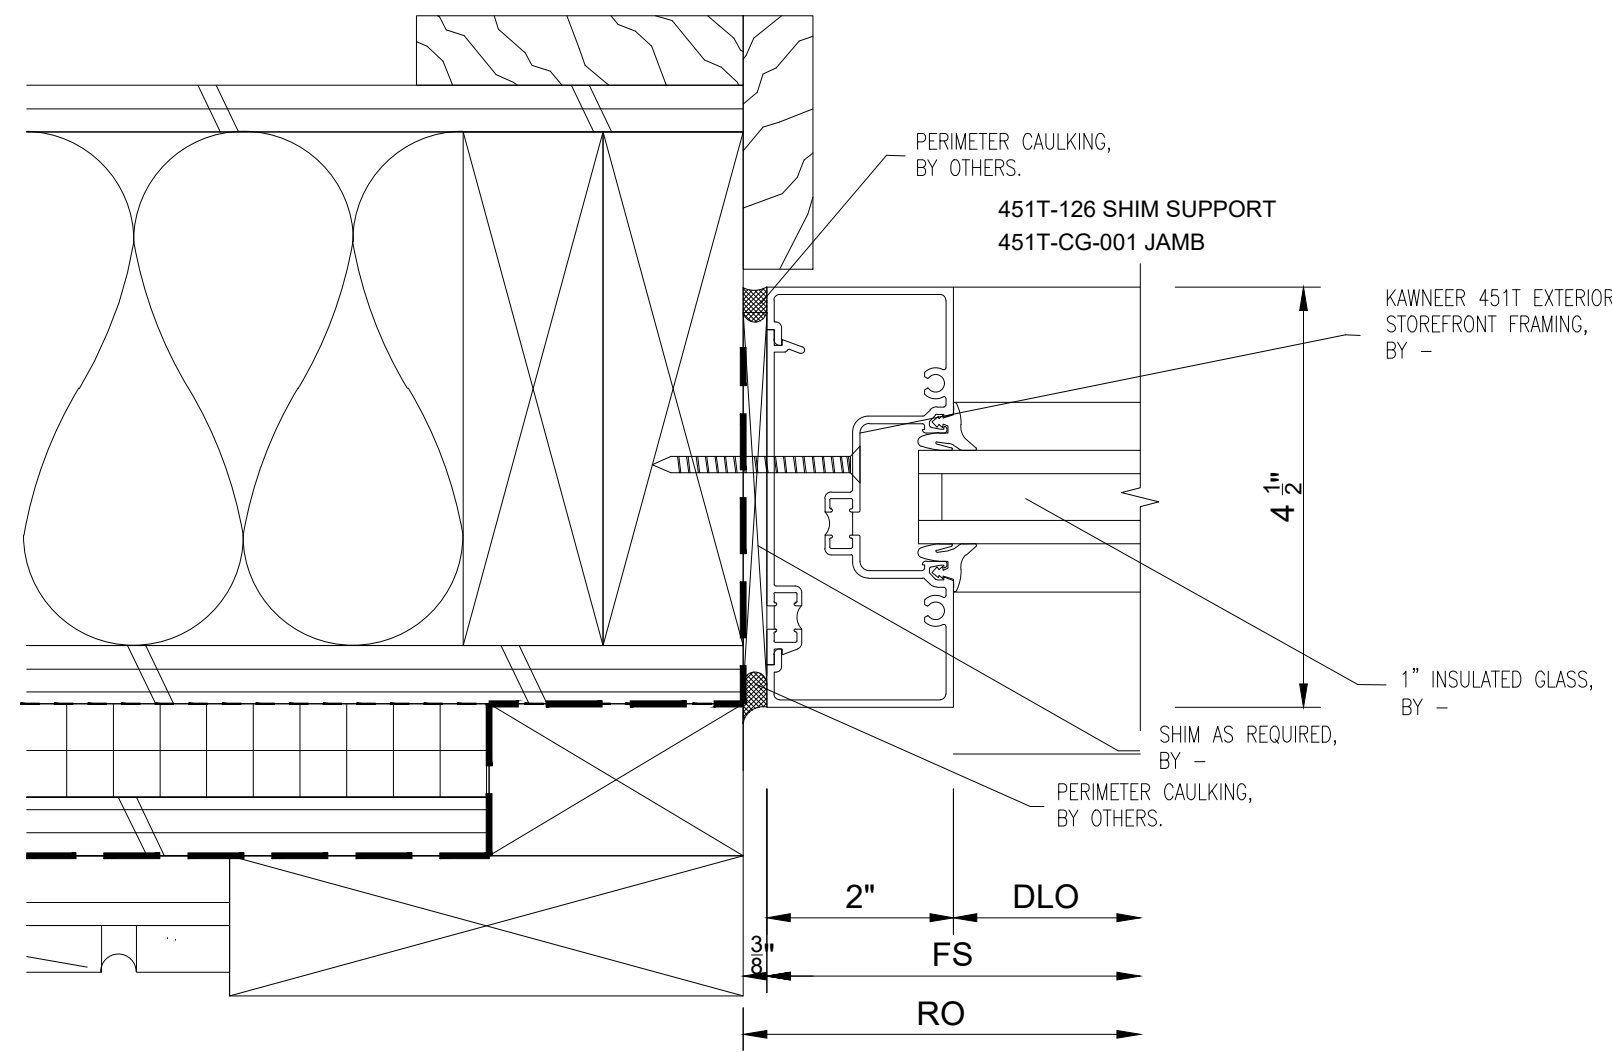


4 PLAN CUT
@ STOREFRONT JAMB
L1/A4.3

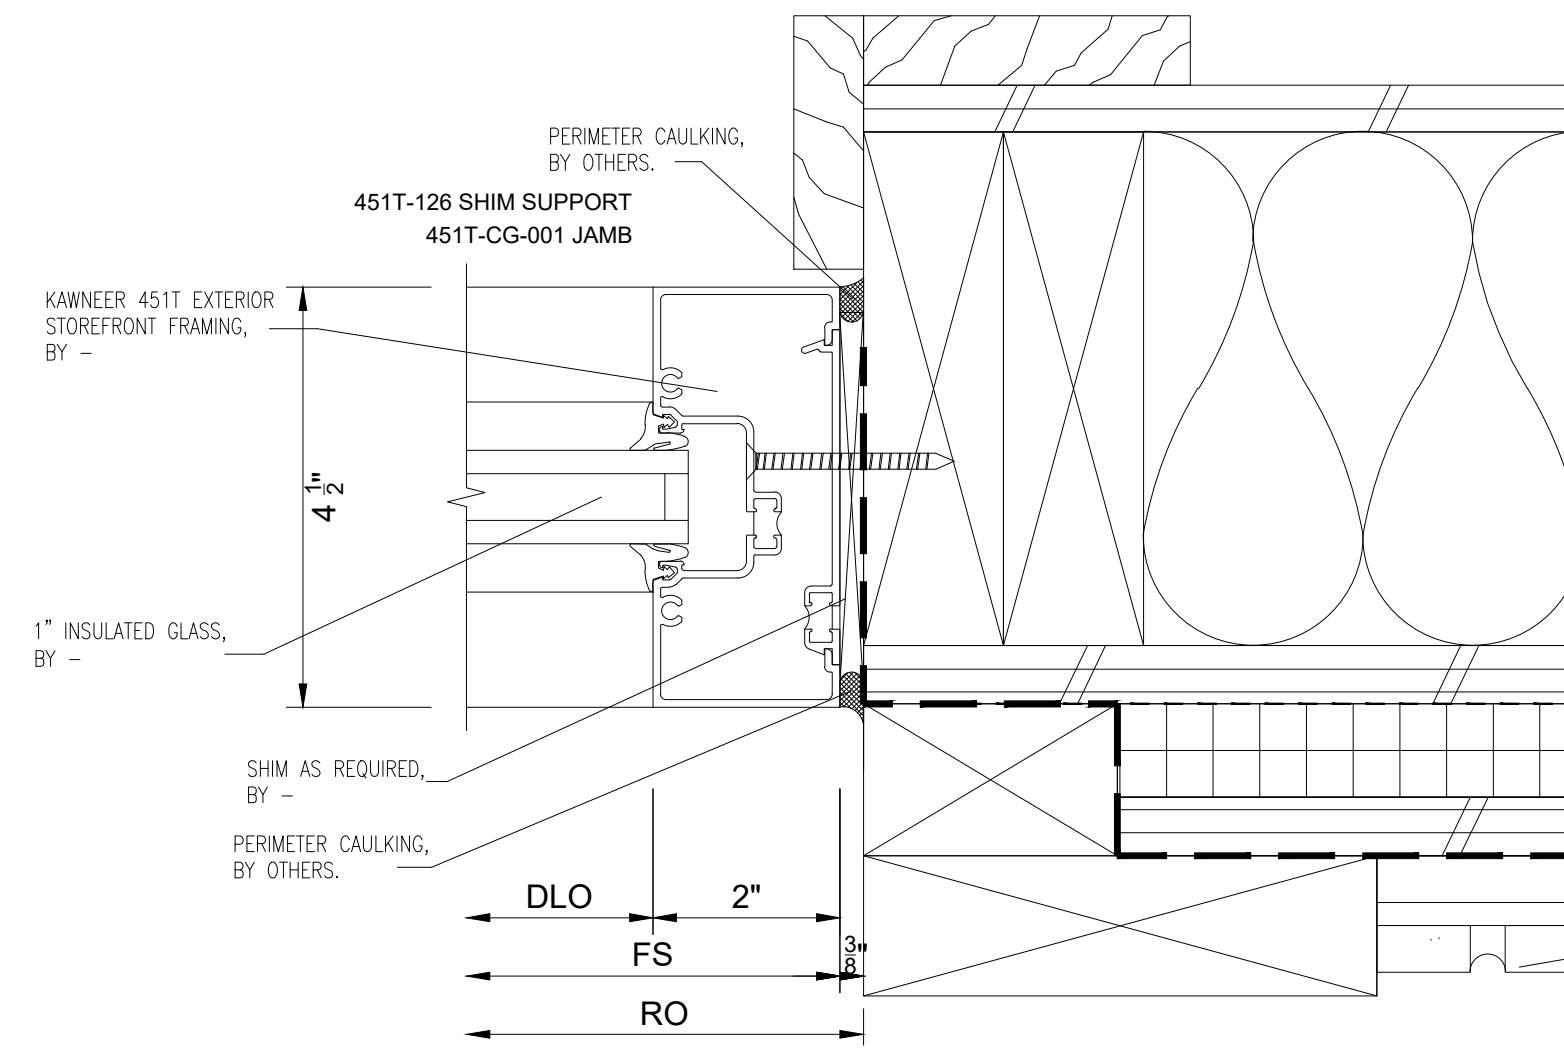

5 PLAN CUT
@ STOREFRONT JAMB
L1/A4.3

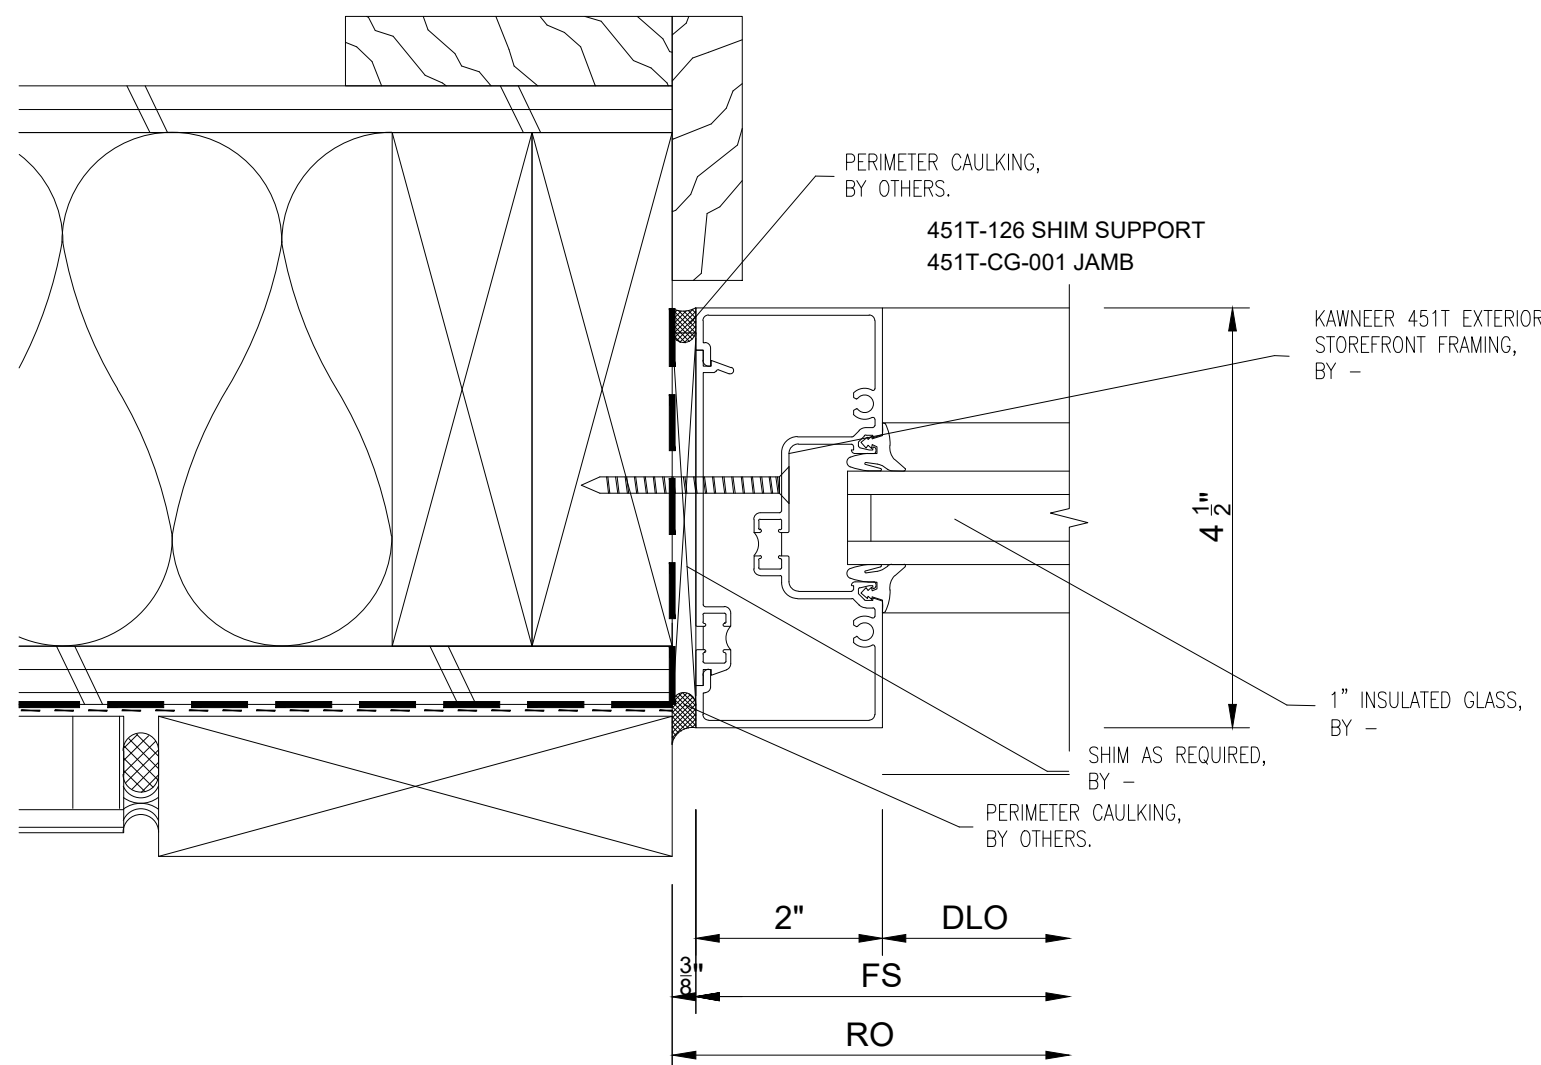

6 PLAN CUT
@ STOREFRONT JAMB
D15/A4.3

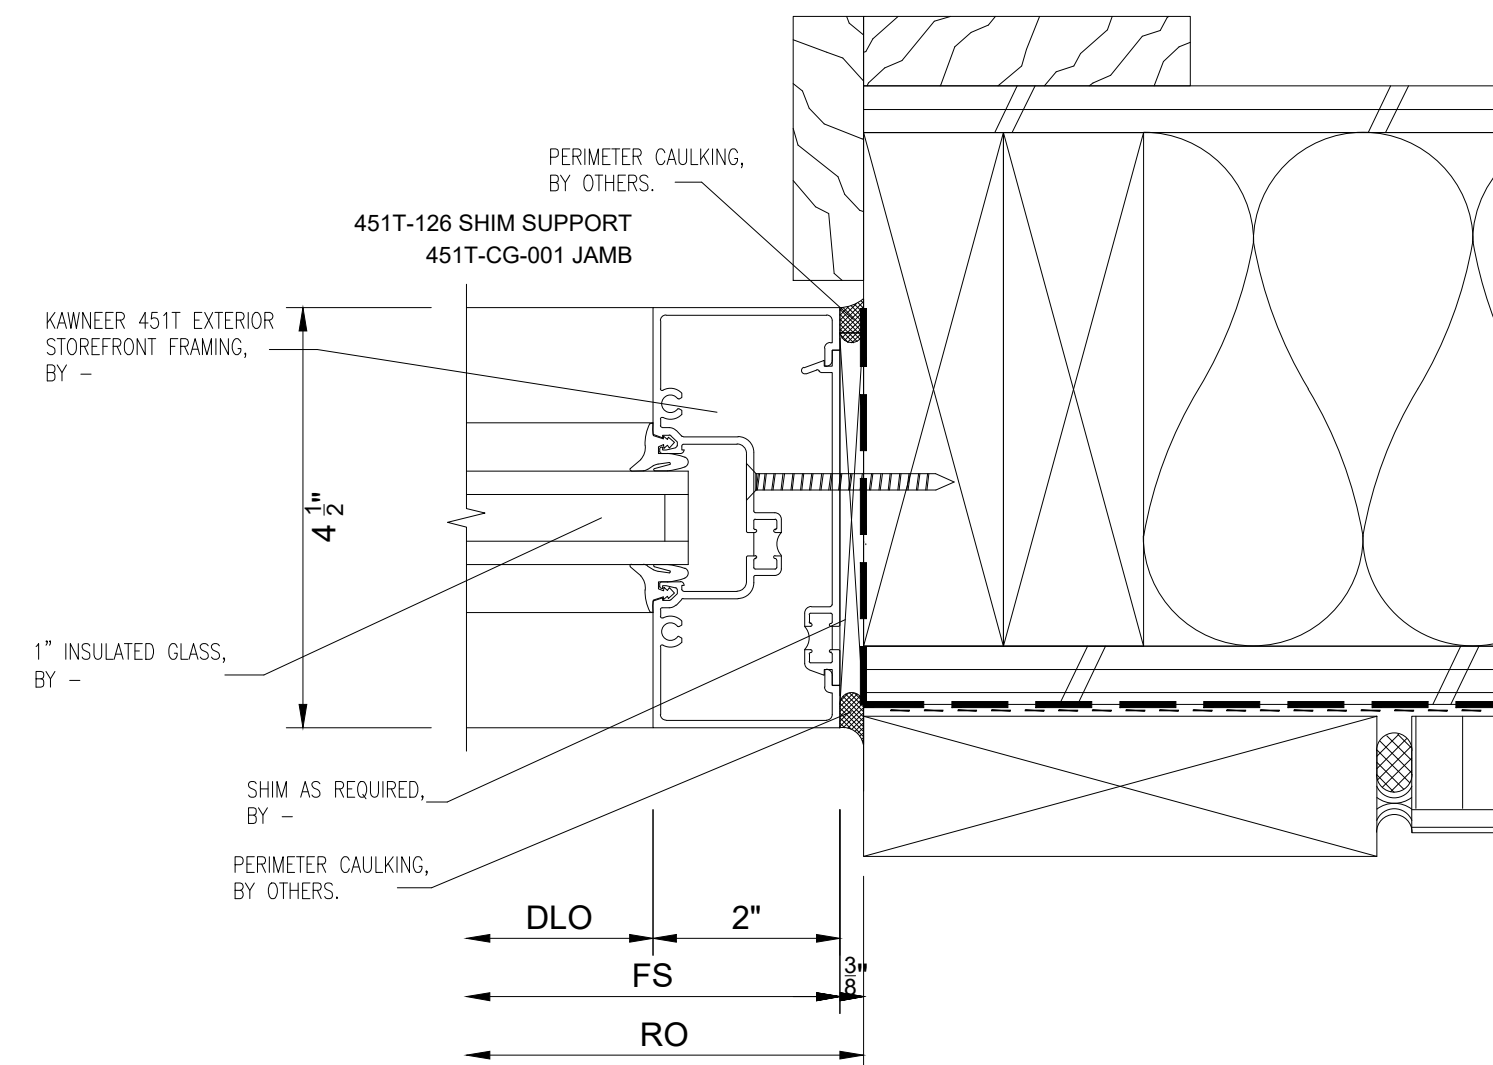

7 PLAN CUT
@ STOREFRONT JAMB
D15/A4.3

NO.	REVISION/ISSUED	DATE
1	1ST SUBMITTAL	2/5/2020

PROJECT NAME & LOCATION:
LONGHORN STEAK HOUSE – NO TAGS

9551 METCALF AVENUE
OVERLAND PARK, KS 66212

SHEET TITLE:
DETAILS

GLASS CONTRACTOR:


DRAWING BY:

KS DRAFTING & DESIGN, LLC
KYLE SCHNECK
HARRISBURG, PA 17110
KYLE@KSDRAFTINGDESIGNLLC.COM
(717) 228-7114
KSDRAFTINGDESIGNLLC.COM

DRAWN BY:
KEVIN VERGARA
CHECKED BY:
KYLE SCHNECK
DATE:
2/5/2020

SHEET:

402

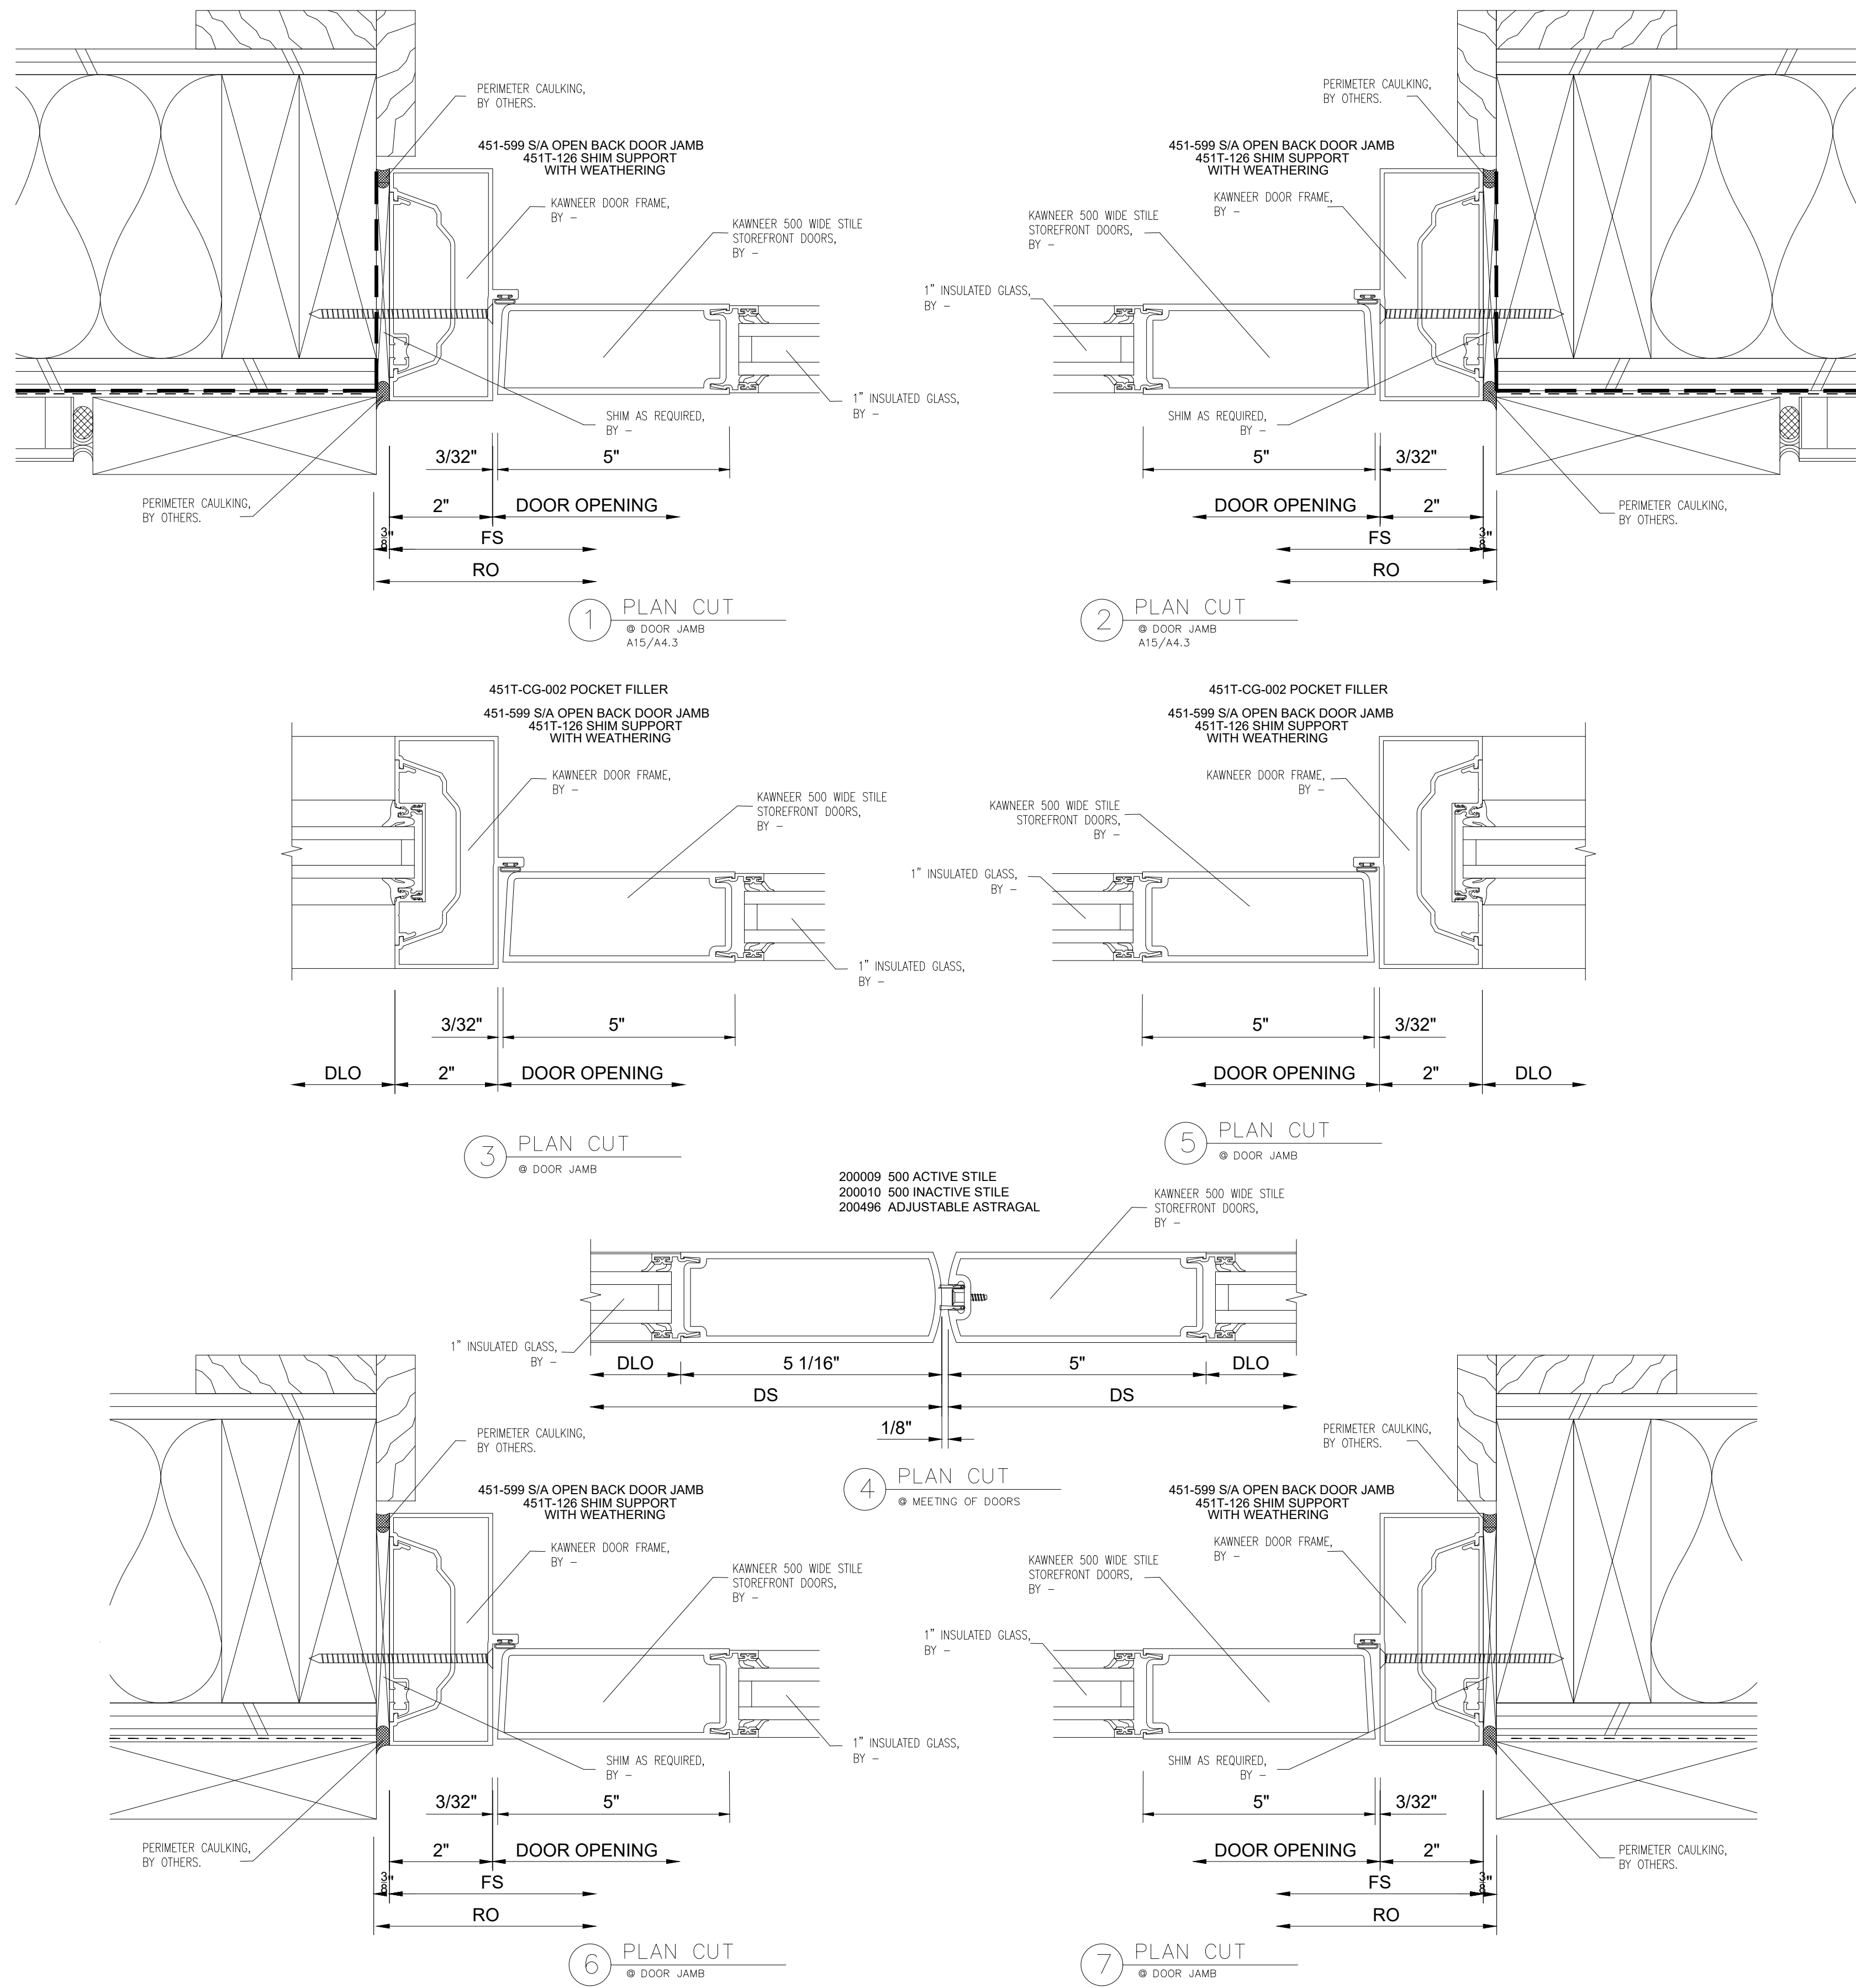

NO.	REVISION/ISSUED	DATE
1	1ST SUBMITTAL	2/5/2020

PROJECT NAME & LOCATION:
LONGHORN STEAK HOUSE – NO TAGS

9551 METCALF AVENUE
OVERLAND PARK, KS 66212

SHEET TITLE:
DETAILS

GLASS CONTRACTOR:


DRAWING BY:

KS DRAFTING & DESIGN, LLC
KYLE SCHNECK
HARRISBURG, PA 17110
KYLE@KSDRAFTINGDESIGNLLC.COM
(717) 228-7114
KSDRAFTINGDESIGNLLC.COM


DRAWN BY:
KEVIN VERGARA
CHECKED BY:
KYLE SCHNECK
DATE:
2/5/2020

SHEET:


403

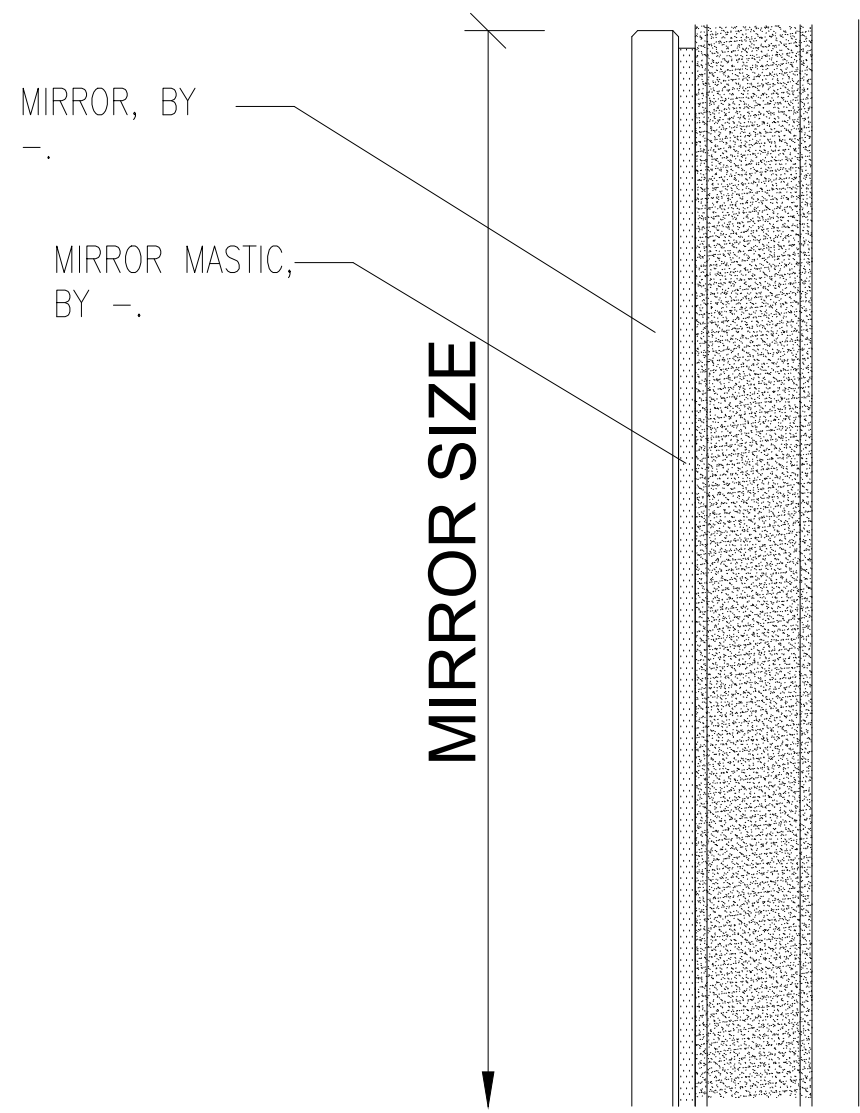


1 SECTION CUT
© MIRROR

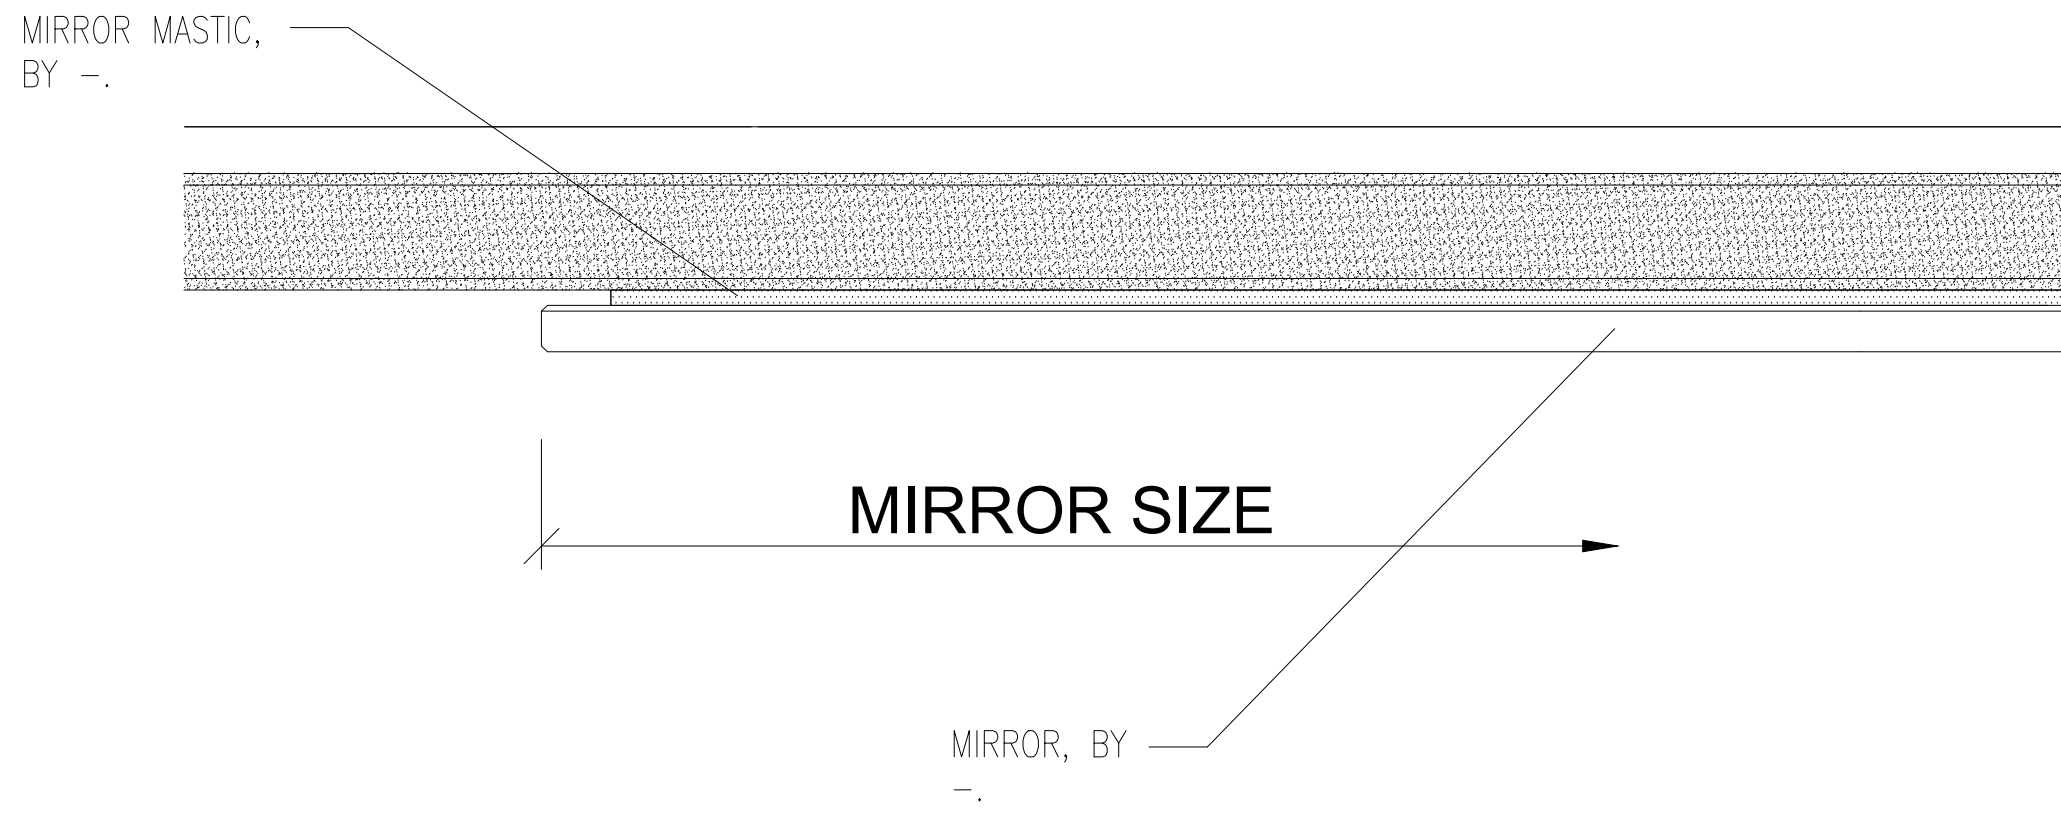

3 PLAN CUT
© MIRROR

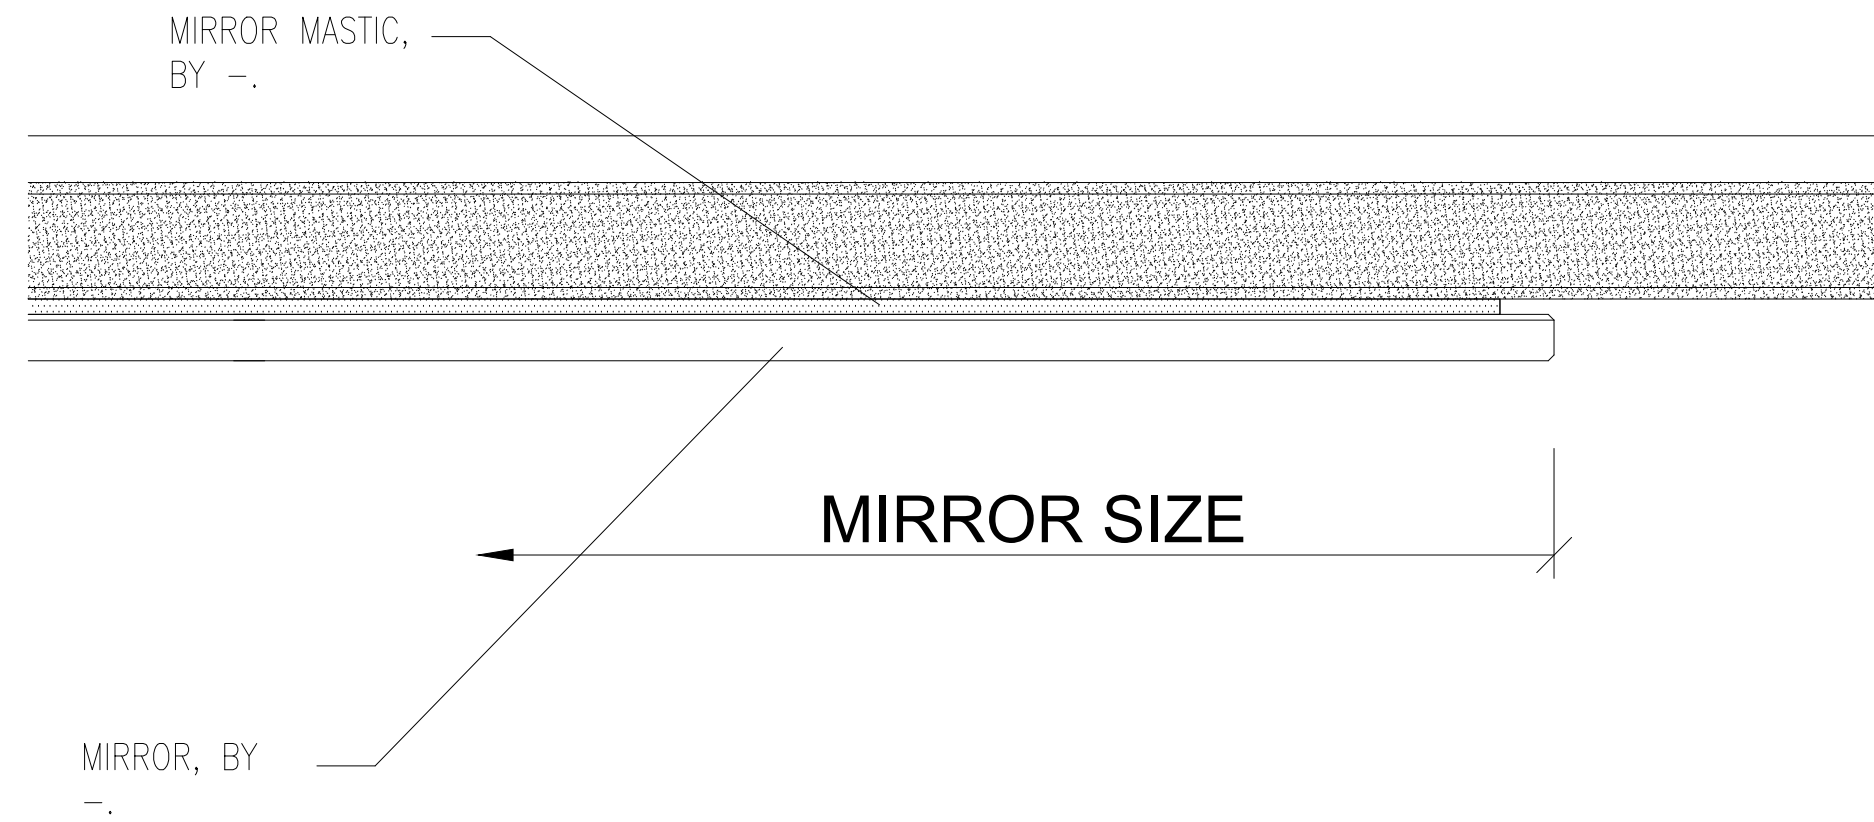

4 PLAN CUT
© MIRROR

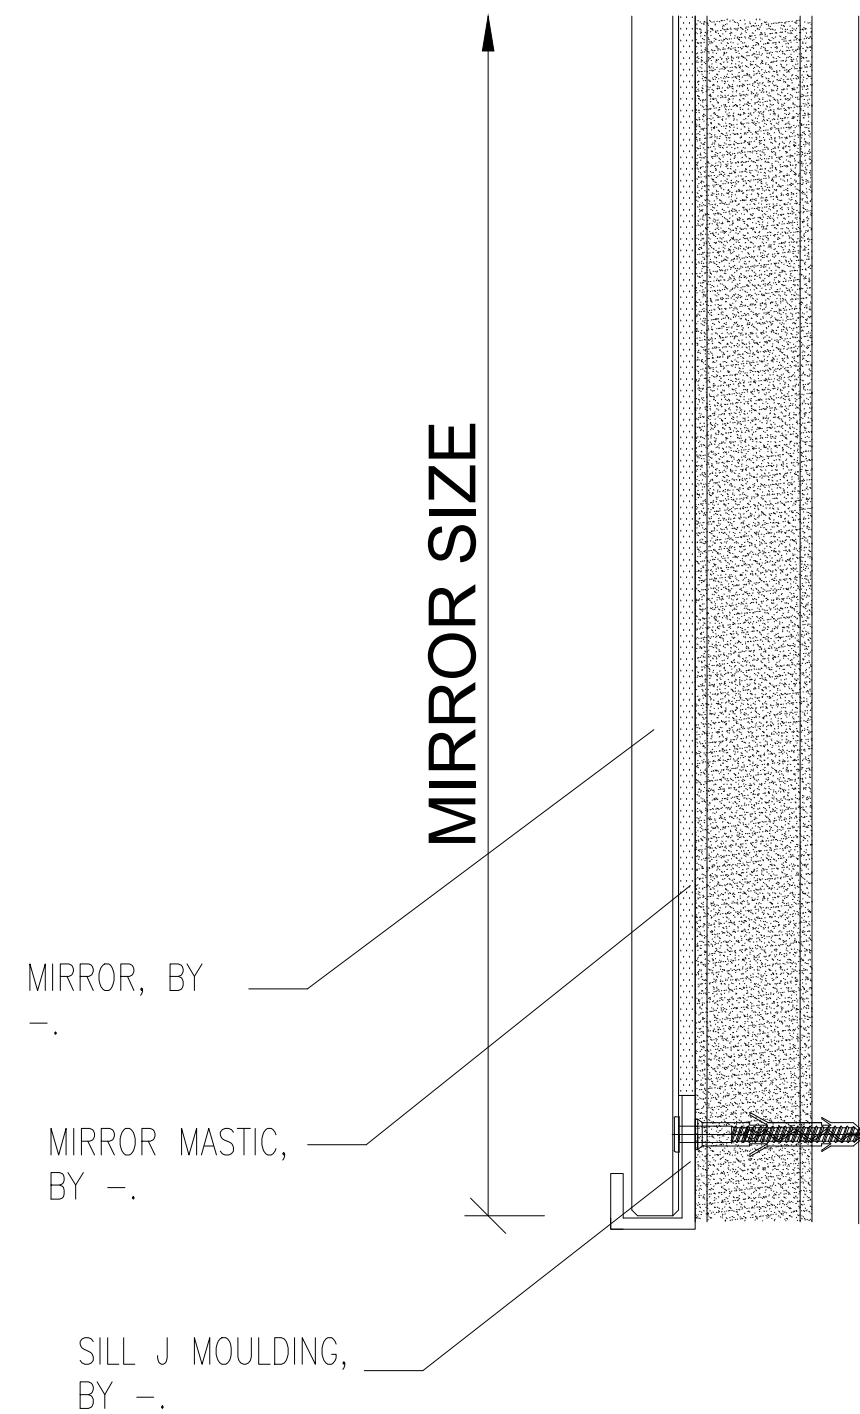

2 SECTION CUT
© MIRROR

NO.	REVISION/ISSUED	DATE
1	1ST SUBMITTAL	2/5/2020

PROJECT NAME & LOCATION: LONGHORN STEAK HOUSE — NO TAGS	9551 METCALF AVENUE OVERLAND PARK, KS 66212	SHEET TITLE: DETAILS
--	--	-------------------------

GLASS CONTRACTOR:	

DRAWING BY:	
KS DRAFTING & DESIGN, LLC KYLE SCHNECK HARRISBURG, PA 17110 KYLE@KSDRAFTINGDESIGNLLC.COM (717) 228-7114 KSDRAFTINGDESIGNLLC.COM	

DRAWN BY: KEVIN VERGARA		SHEET: 404
CHECKED BY: KYLE SCHNECK		
DATE: 2/5/2020		