

SYMBOLS		
	ELEVATION NAME	
	DETAIL NAME	
	ELEVATION CALLOUT	
	SECTION CALLOUT	
	REVISED ITEM	
	REVISION NUMBER	

INFORMATION AVAILABLE TO PREPARE DRAWINGS
PER ARCHITECTURAL DRAWINGS DATED - 12/16/2019

NOTES TO ARCHITECT
STANDARD DETAIL FOR INTERIOR STOREFRONT TO INCLUDE 4-1/2" SILLS

NOTES TO GENERAL CONTRACTOR
PLEASE CONFIRM THAT THE SURROUNDING CONDITIONS OUTLINED IN THESE DRAWINGS ARE ACCURATE TO THE TRUE FIELD CONDITIONS, AND THAT ALL ROUGH OPENINGS SHOWN ARE ACCURATE TO FIELD CONDITIONS AND SIZES.

GENERAL NOTES
1. THESE DRAWINGS REFLECT KS DRAFTING & DESIGN, LLC INTERPRETATION OF THE ARCHITECTURAL PLANS AND SPECIFICATIONS AS THEY RELATE TO OUR WORK.
2. ALL MATERIALS WILL BE RELEASED PER OPENING AND REFERENCE DIMENSIONS SHOWN HEREIN ONCE DRAWINGS ARE RETURNED APPROVED OR APPROVED AS NOTED.
3. THE GENERAL CONTRACTOR MUST ASSUME RESPONSIBILITY FOR DISCREPANCIES IN OPENING AND REFERENCE DIMENSIONS WHICH RESULT IN THE NEED TO REORDER OR REFABRICATE MATERIALS. ANY CHANGES OCCURRING AFTER APPROVAL WILL REQUIRE RE-ENGINEERING AND MAY AFFECT DELIVERY DATES AND COULD POTENTIALLY REQUIRE PRICE ADJUSTMENTS.
4. RETURNED DRAWINGS APPROVED OR APPROVED AS NOTED CONSTITUTES THE GENERAL CONTRACTOR'S GUARANTEE OF THE DIMENSIONS AND CONDITIONS SHOWN HEREIN AND THE COORDINATION OF THIS INFORMATION WITH OTHER TRADES.
5. KS DRAFTING & DESIGN, LLC WILL ASSUME NO RESPONSIBILITY FOR ERRORS RESULTING FROM THE USE OF THESE DRAWINGS BY OTHER TRADES.
6. IT IS THE RESPONSIBILITY OF THE GENERAL CONTRACTOR, ARCHITECT, AND ENGINEER TO ENSURE THAT ALL THE SURROUNDING CONDITIONS THAT THE ALUMINUM SYSTEMS CONTACT ARE SUFFICIENT TO SUPPORT THE LOADS IMPOSE ON THEM.
7. ROUGH OPENINGS MUST BE BUILT PLUMB, SQUARE AND LEVEL. OPENINGS MUST BE BUILT TO ROUGH OPENING (R.O.) SIZES SHOWN HEREIN TO ENSURE A PROPER FIT OF ALUMINUM FRAMES
8. RELEASE OF LIABILITY: THESE DRAWINGS HAVE BEEN PREPARED BY KS DRAFTING & DESIGN, LLC FOR USE BY THE CUSTOMER. THE CUSTOMER AGREES TO ASSUME ALL LIABILITY AND ANY CLAIMS THAT MAY ARISE FROM THE USE OF, OR INFORMATION CONTAINED IN THESE DRAWINGS.

SHEET LIST	
SHEET	DESCRIPTION
100	COVER SHEET
200	FLOOR PLAN - LEVEL 1
201	BUILDING ELEVATIONS
202	BUILDING ELEVATIONS
203	FRAME ELEVATIONS
204	FRAME ELEVATIONS
205	FRAME ELEVATIONS
206	FRAME ELEVATIONS
207	FRAME ELEVATIONS
400	DETAILS
401	DETAILS
402	DETAILS
403	DETAILS
404	DETAILS

NO.	REVISION/ISSUED	DATE
1	1ST SUBMITTAL	02/06/2020

DOOR SCHEDULE				
DOOR #	DOOR WIDTH	DOOR HEIGHT	ACTIVE LEAF	TYPE
101A	6'-0"	8'-0-1/4"	OUTSWING	PAIR
101B	6'-0"	8'-0-1/4"	OUTSWING	PAIR
108A	3'-0"	7'-0"	OUTSWING	SINGLE
108B	3'-0"	7'-0"	OUTSWING	SINGLE
129A	3'-0"	7'-0"	OUTSWING	SINGLE
129B	3'-0"	7'-0"	OUTSWING	SINGLE

HARDWARE

- DOOR # 108A & 129A
 - BUTT HINGE
 - RIM PANIC
 - CLOSER
 - ELECTRIC STRIKE
 - BALANCE OF HARDWARE STD. TRULITE
- DOOR# 101A, 101B, 108B, 129B
 - BUTT HINGE
 - RIM PANIC
 - CLOSER
 - BALANCE OF HARDWARE STD. TRULITE

PROJECT TITLE:
SCVEF - OFFICE RENOVATION
PROJECT ADDRESS:
2023 PLATT SPRINGS ROAD WEST COLUMBIA, SC

GLASS SCHEDULE		
MARK	GLAZING DESCRIPTION AND MAKEUP	NOTES
G1-T	DESCRIPTION: 1" INSULATED UNIT	
	OUTBOARD: 3/8" CLEAR, SB60 LOW-E ON SURFACE #2, TEMPERED	
	AIRSPACE: 1/2" AIR SPACER	
	INBOARD: 1/4" CLEAR, TEMPERED	
G4	DESCRIPTION: 1/4" CLEAR, TEMPERED	

MATERIAL SCHEDULE					
PRODUCT TYPE	MANUFACTURER	SYSTEM	PROFILE DIMENSIONS	DESCRIPTION	FINISH
EXTERIOR STOREFRONT	TRULITE	CT451	2" X 4-1/2"	THERMALLY BROKEN, CENTER SET, OUTSIDE GLAZED, SCREW SPLINE	STANDARD PAINT FINISH
INTERIOR STOREFRONT	TRULITE	CG450	1-3/4" X 4-1/2"	NON-THERMAL, CENTER SET, OUTSIDE GLAZED, SCREW SPLINE	STANDARD PAINT FINISH
EXTERIOR STOREFRONT DOORS	TRULITE	500 WIDE STILE	1-3/4"	10" BOTTOM RAIL, 6 1/2" MID RAIL	STANDARD PAINT FINISH
INTERIOR STOREFRONT DOORS	TRULITE	500 WIDE STILE	1-3/4"	10" BOTTOM RAIL	STANDARD PAINT FINISH

PERIMETER CAULKING AT EXTERIOR PERIMETER OF THE ALUMINUM FRAMES

PROJECT NAME & LOCATION:	SCVEF - OFFICE RENOVATION	SHEET TITLE: COVER SHEET
	2023 PLATT SPRINGS ROAD WEST COLUMBIA, SC	


GLASS CONTRACTOR:

DRAWN BY:
KS DRAFTING & DESIGN, LLC KYLE SCHNECK HARRISBURG, PA 17110 KYLE@KSDRAFTINGDESIGNLLC.COM 717-228-7114 KSDRAFTINGDESIGNLLC.COM

ARCHITECT:

ENGINEER:

DRAWN BY: BRIAN GANOE	SHEET:
CHECKED & COORDINATED BY: KYLE SCHNECK	100
DATE: 02/06/2020	

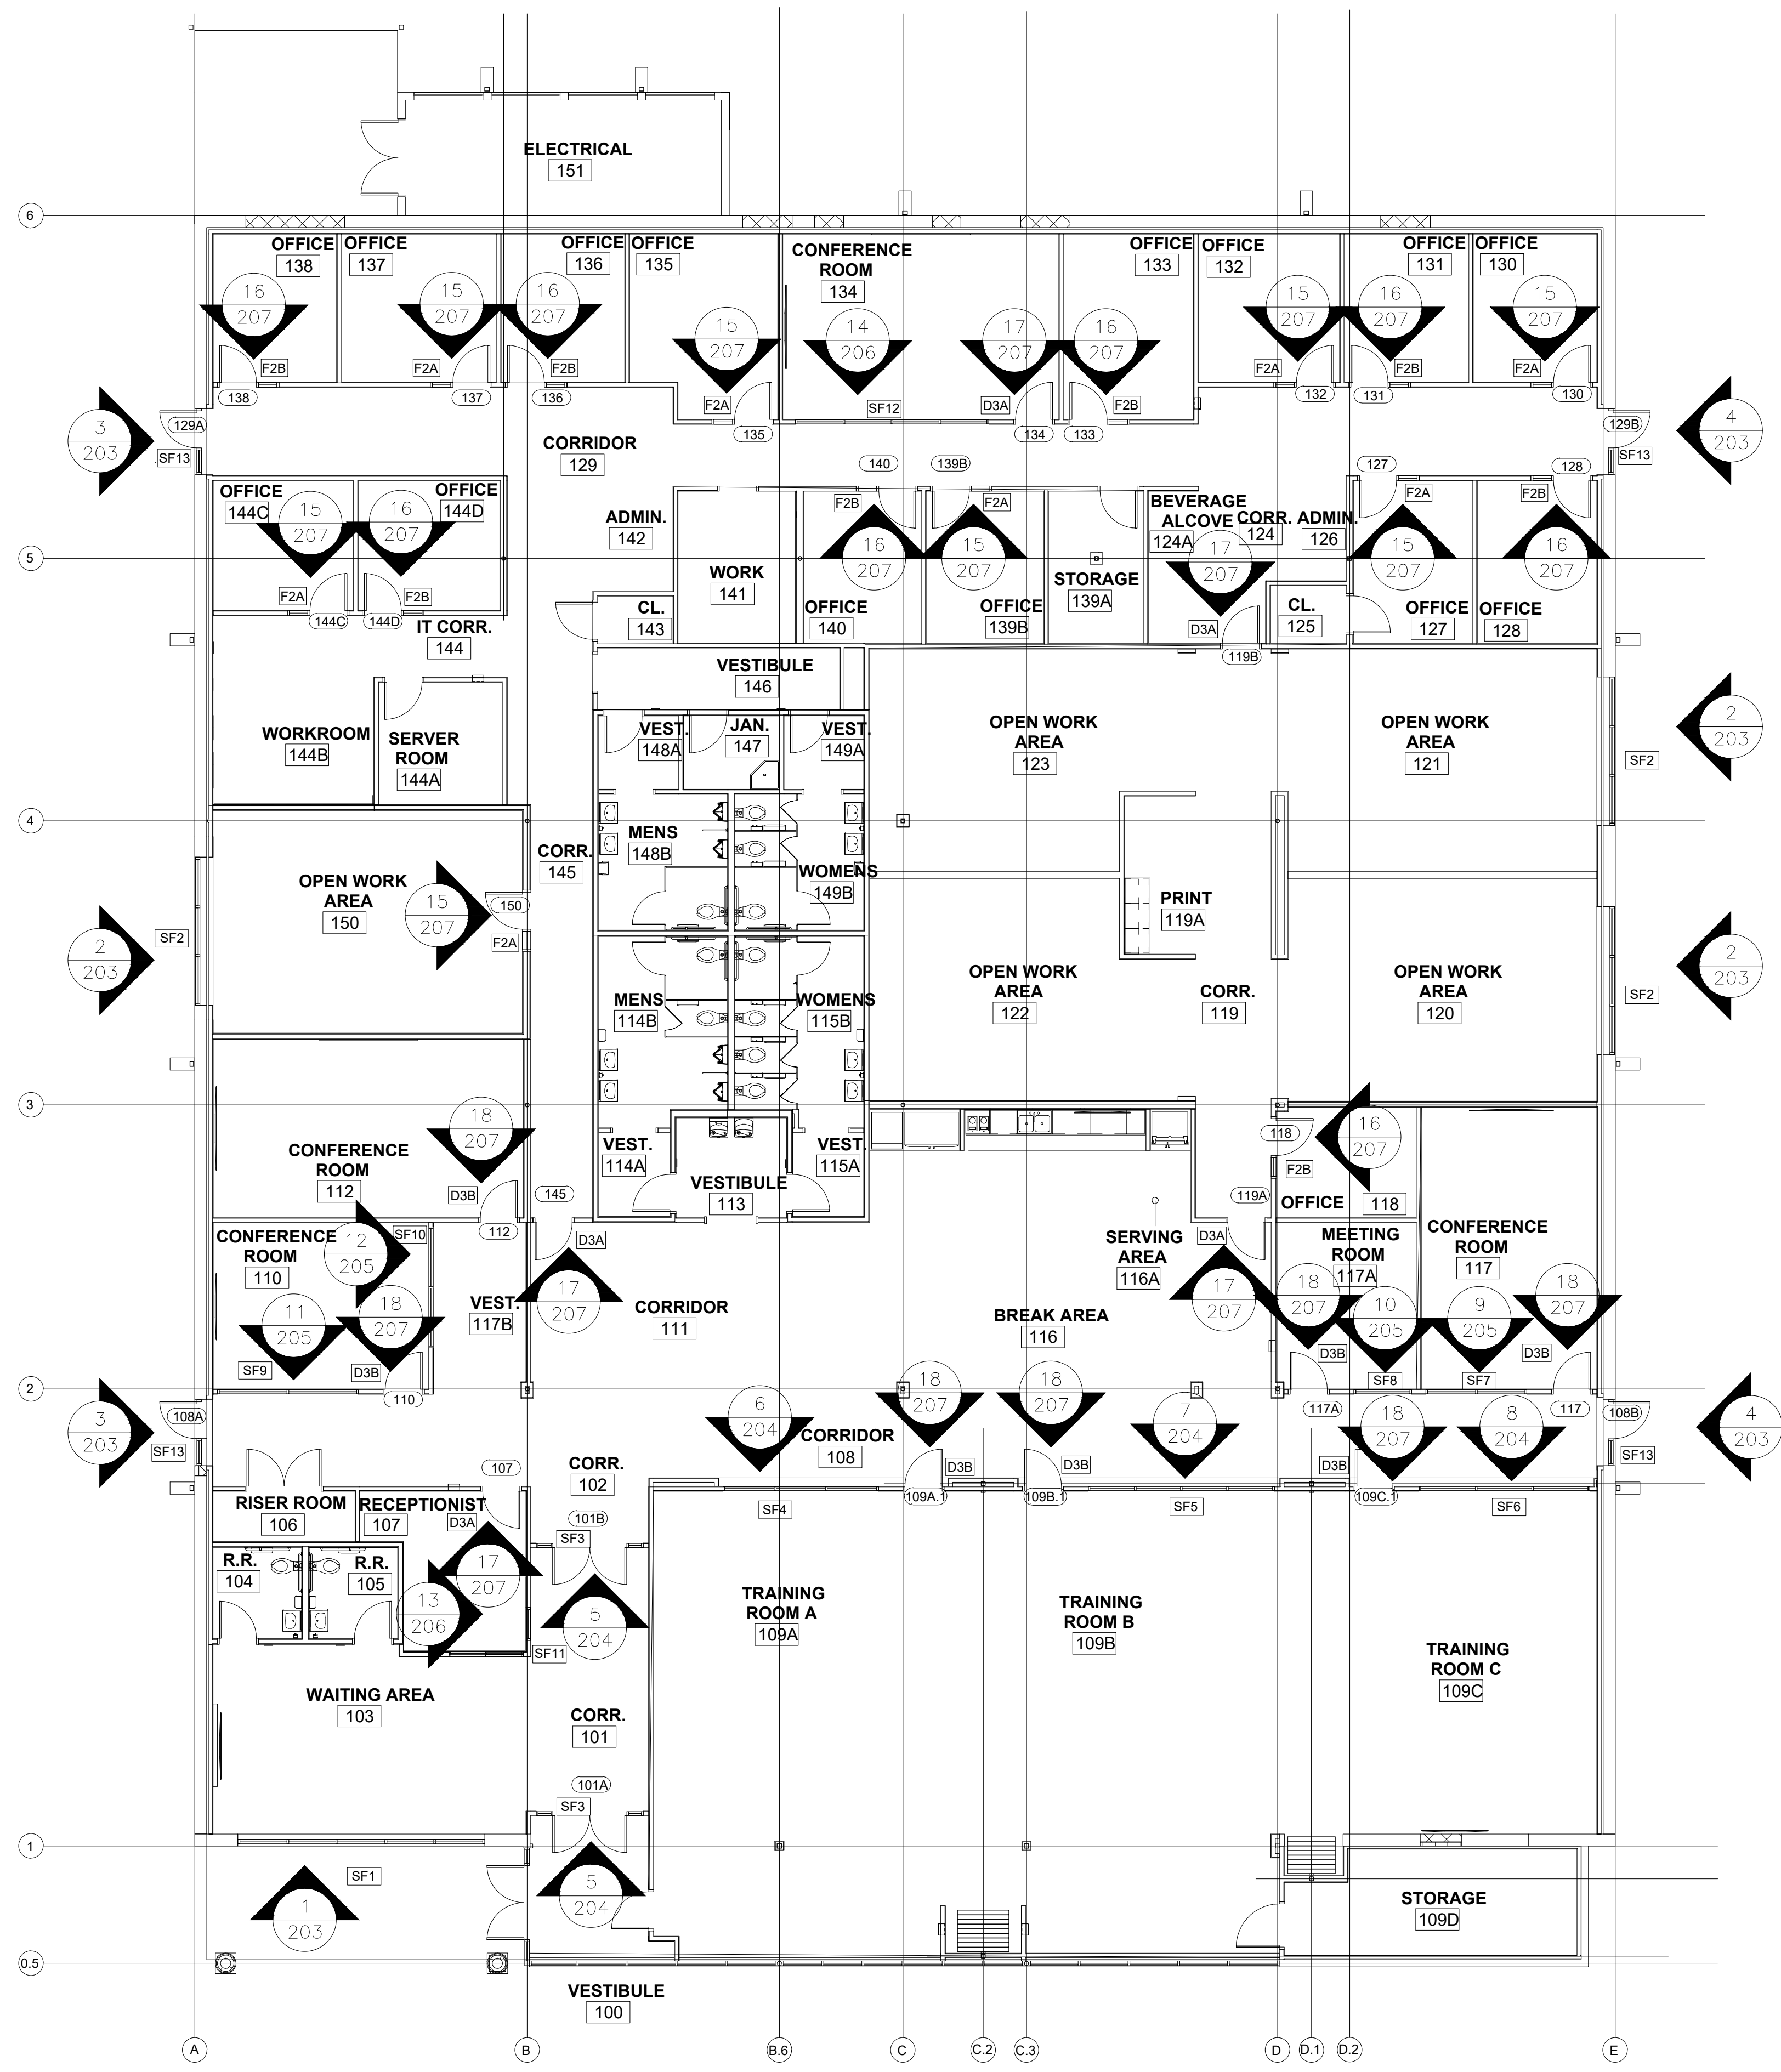

NO.	REVISION/ISSUED	DATE
1	1ST SUBMITTAL	02/06/2020

PROJECT NAME & LOCATION:
 SCVEF – OFFICE RENOVATION
 2023 PLATT SPRING ROAD
 WEST COLUMBIA, SC
 SHEET TITLE:
FLOORPLAN - LEVEL 1

GLASS CONTRACTOR:


DRAWN BY:
 KS DRAFTING & DESIGN, LLC
 KYLE SCHNECK
 HARRISBURG, PA 17110
 KYLE@KSDRAFTINGDESIGNLLC.COM
 717-228-7114
 KSDRAFTINGDESIGNLLC.COM


ARCHITECT:

ENGINEER:

DRAWN BY: BRIAN GANOE	SHEET:
CHECKED & COORDINATED BY: KYLE SCHNECK	200
DATE: 02/06/2020	

1 FLOOR PLAN - FIRST FLOOR
 ARCH. REF. 1/A1.1

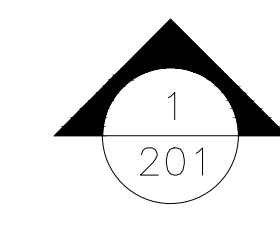

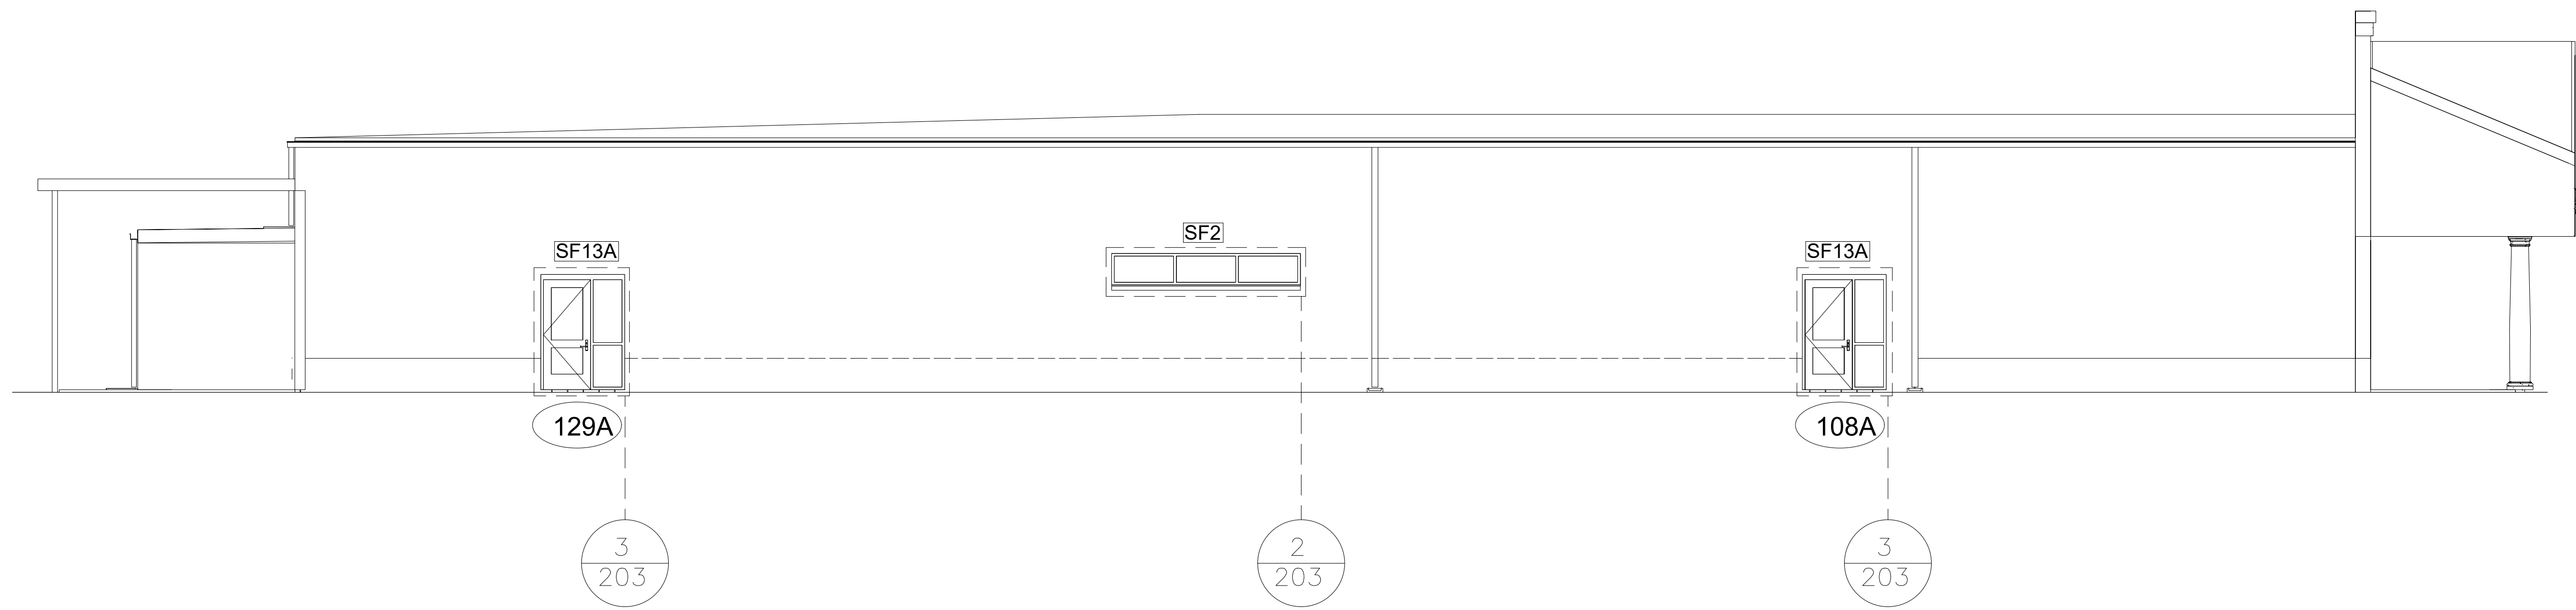

2 BUILDING ELEVATION - WEST
ARCH. REF. 2/A4.1



1 BUILDING ELEVATION - SOUTH
ARCH. REF. 3/A4.1

NO.	REVISION/ISSUED	DATE
1	1ST SUBMITTAL	02/06/2020

PROJECT NAME & LOCATION:
SCVEF – OFFICE RENOVATION
2023 PLATT SPRING ROAD
WEST COLUMBIA, SC

SHEET TITLE:
BUILDING ELEVATIONS

GLASS CONTRACTOR:

DRAWN BY:
KS DRAFTING & DESIGN, LLC
KYLE SCHNECK
HARRISBURG, PA 17110
KYLE@KSDRAFTINGDESIGNLLC.COM
717-228-7114
KSDRAFTINGDESIGNLLC.COM

ARCHITECT:

ENGINEER:

DRAWN BY: BRIAN GANOE	SHEET:
CHECKED & COORDINATED BY: KYLE SCHNECK	201
DATE: 02/06/2020	

NO.	REVISION/ISSUED	DATE
1	1ST SUBMITTAL	02/06/2020

PROJECT NAME & LOCATION:
 SCVEF – OFFICE RENOVATION
 2023 PLATT SPRING ROAD
 WEST COLUMBIA, SC

SHEET TITLE:
BUILDING ELEVATIONS


GLASS CONTRACTOR:

DRAWN BY:
 KS DRAFTING & DESIGN, LLC
 KYLE SCHNECK
 HARRISBURG, PA 17110
 KYLE@KSDRAFTINGDESIGNLLC.COM
 717-228-7114
 KSDRAFTINGDESIGNLLC.COM


ARCHITECT:

ENGINEER:

DRAWN BY: BRIAN GANOE	SHEET:
CHECKED & COORDINATED BY: KYLE SCHNECK	202
DATE: 02/06/2020	

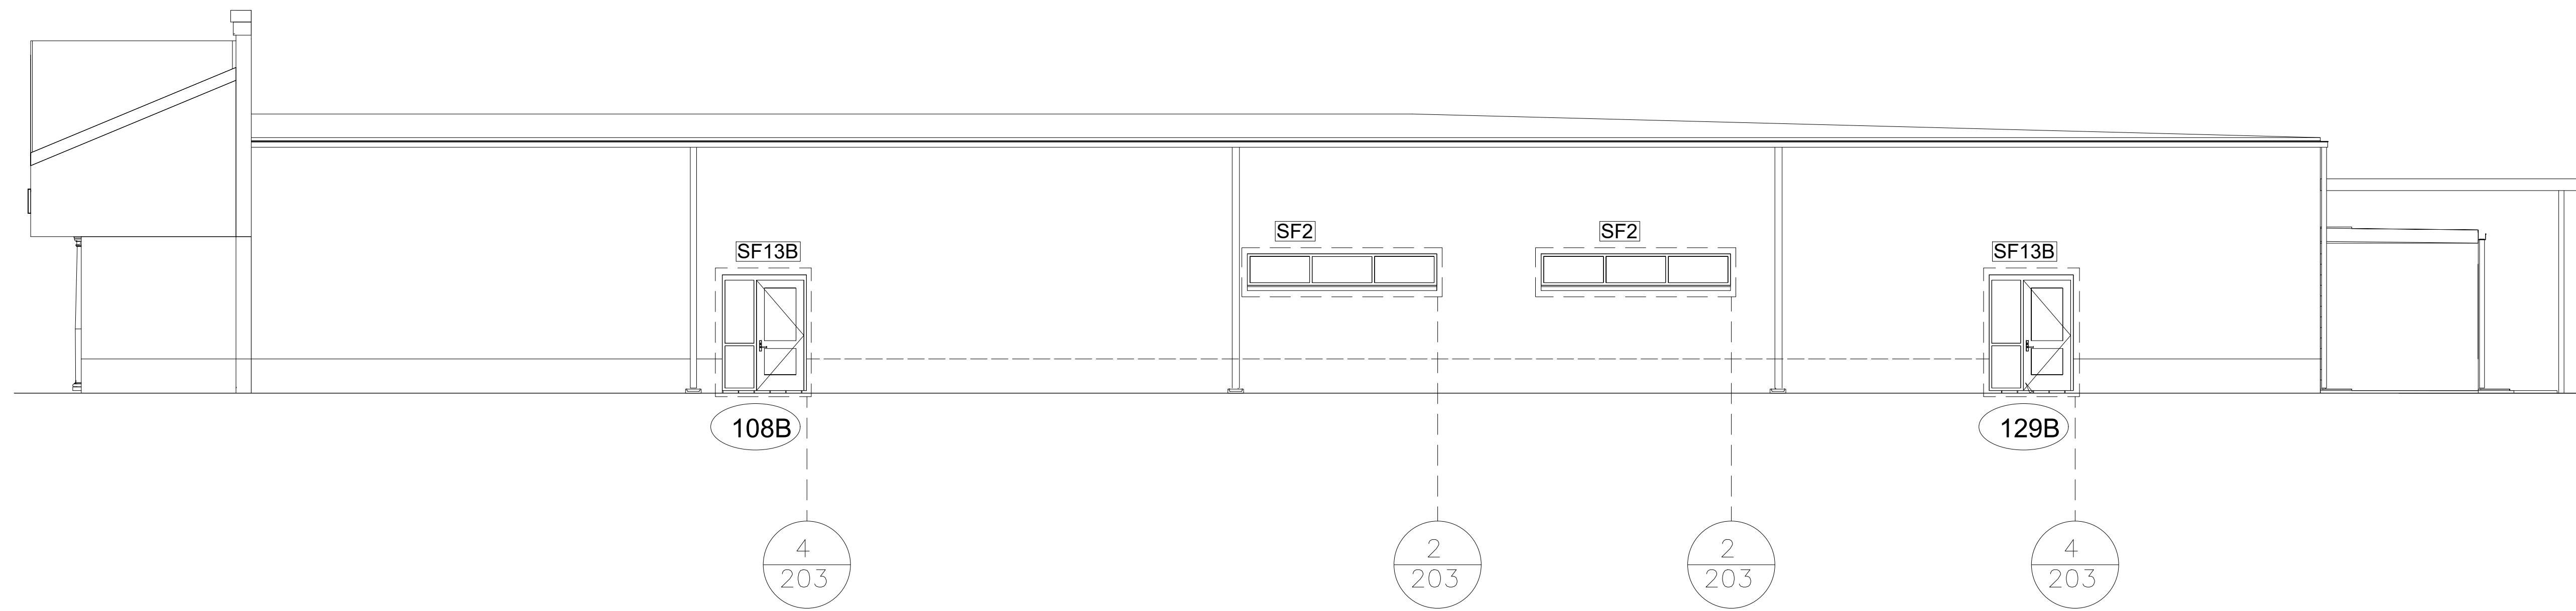


1 BUILDING ELEVATION - EAST (CONCEPTUAL)
 ARCH. REF. 1/A4.1

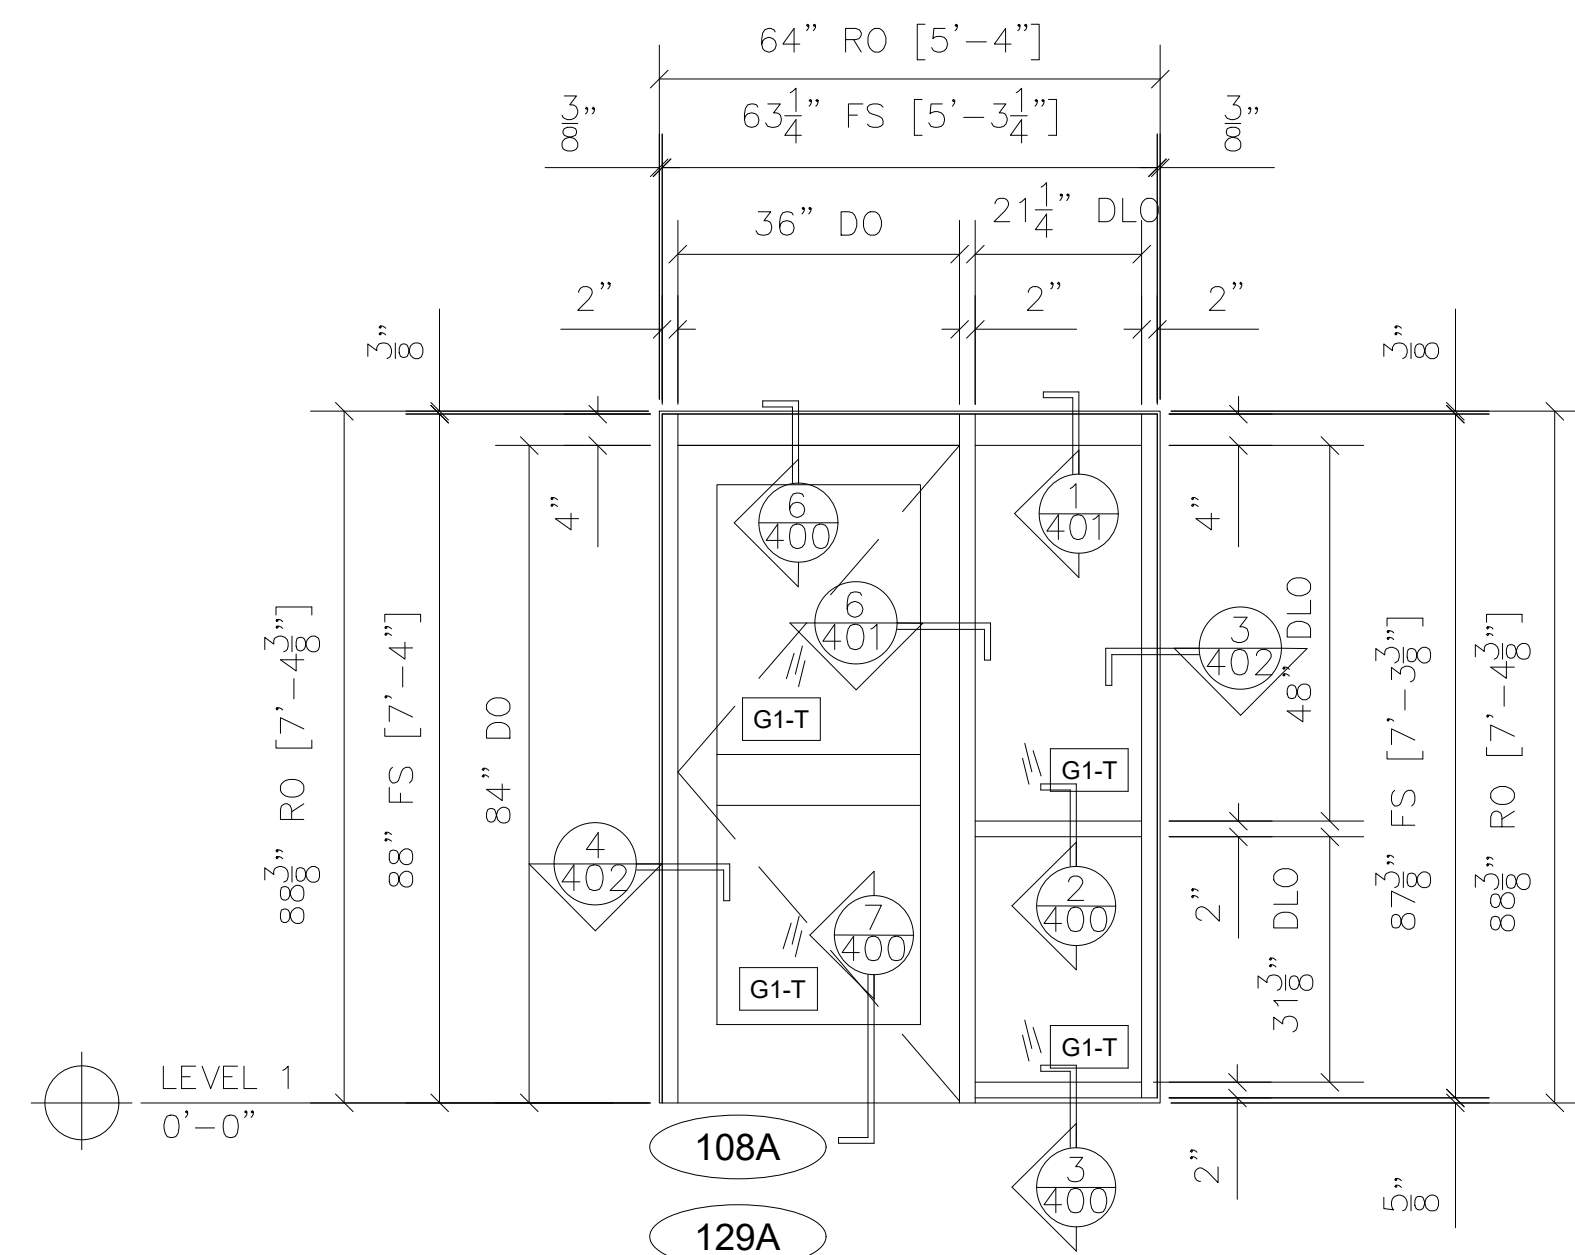

3 STOREFRONT ELEVATION - SF-13A
 TRULITE CT451 2" X 4-1/2" EXTERIOR STOREFRONT
 TRULITE 500 WIDE STILE DOORS
 ARCH. REF.: SF13/A7.4

QTY	LOCATION
2	WEST ELEVATION


2 TOTAL

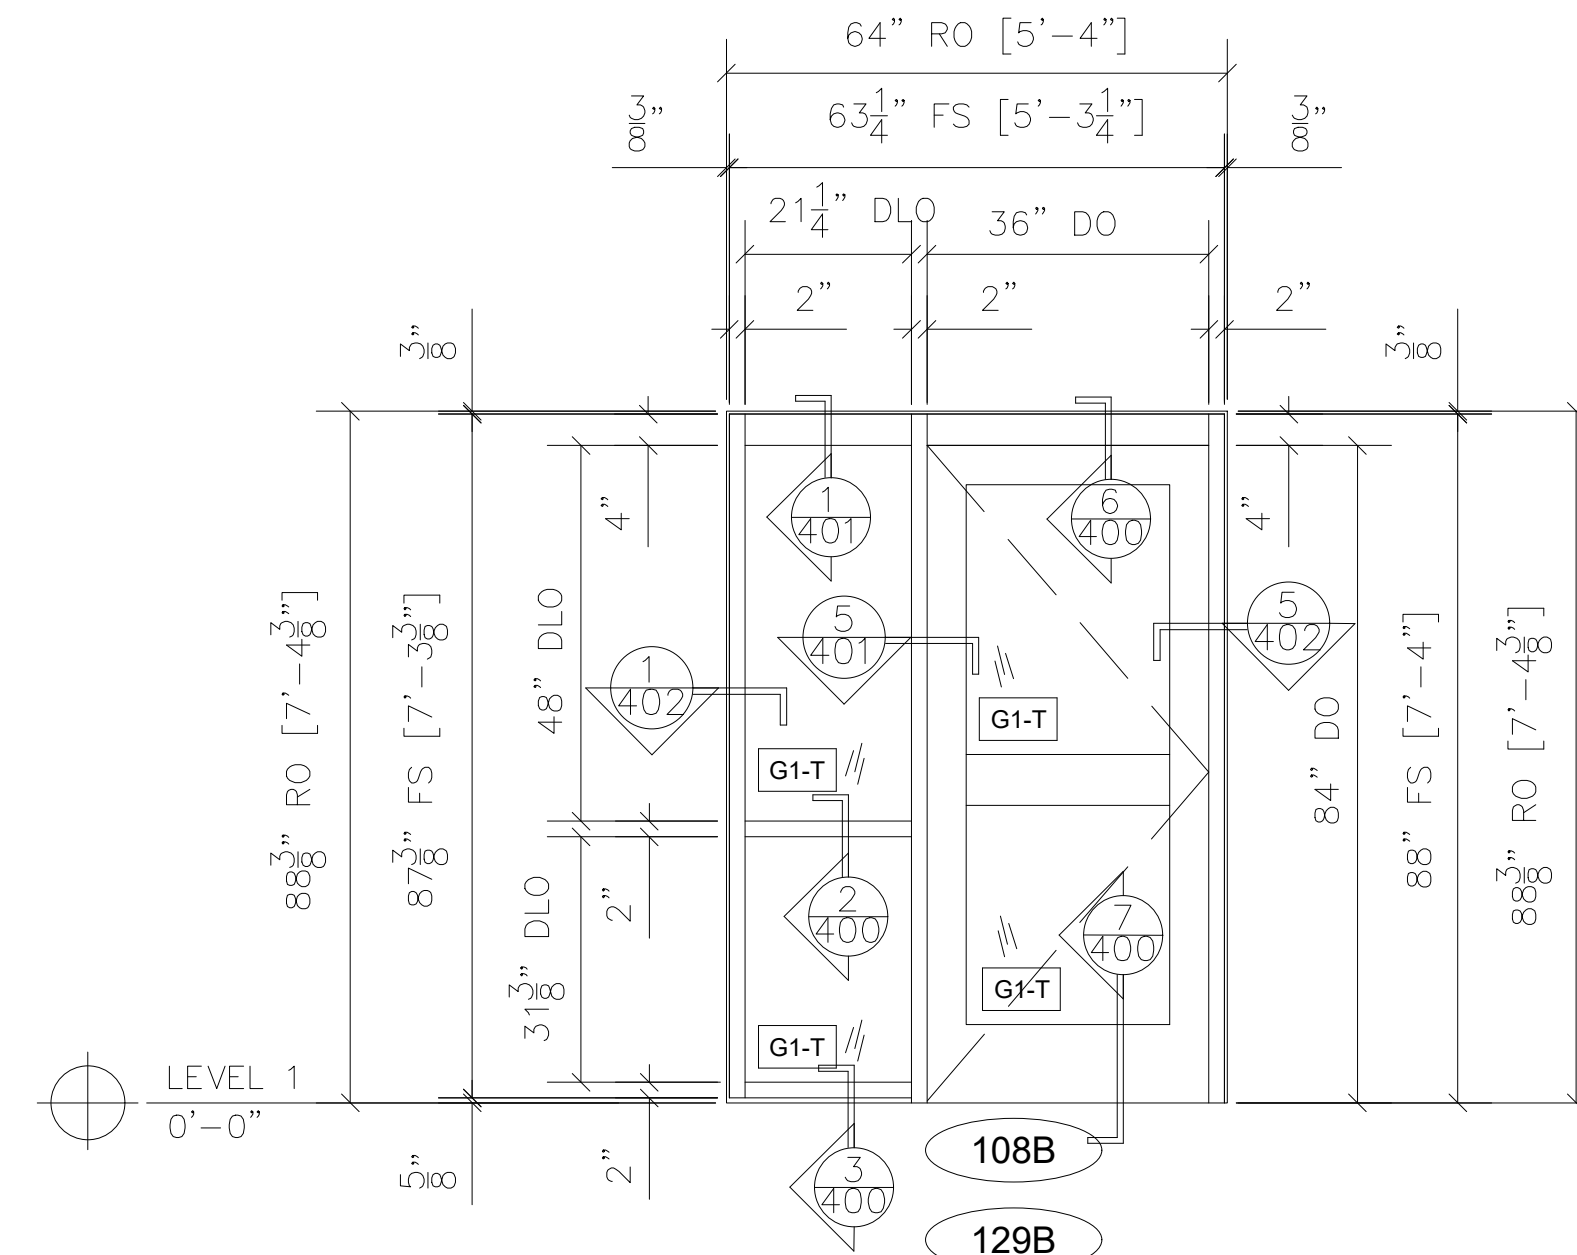

4 STOREFRONT ELEVATION - SF-13B
 TRULITE CT451 2" X 4-1/2" EXTERIOR STOREFRONT
 TRULITE 500 WIDE STILE DOORS
 ARCH. REF.: SF13/A7.4

QTY	LOCATION
2	EAST ELEVATION


2 TOTAL

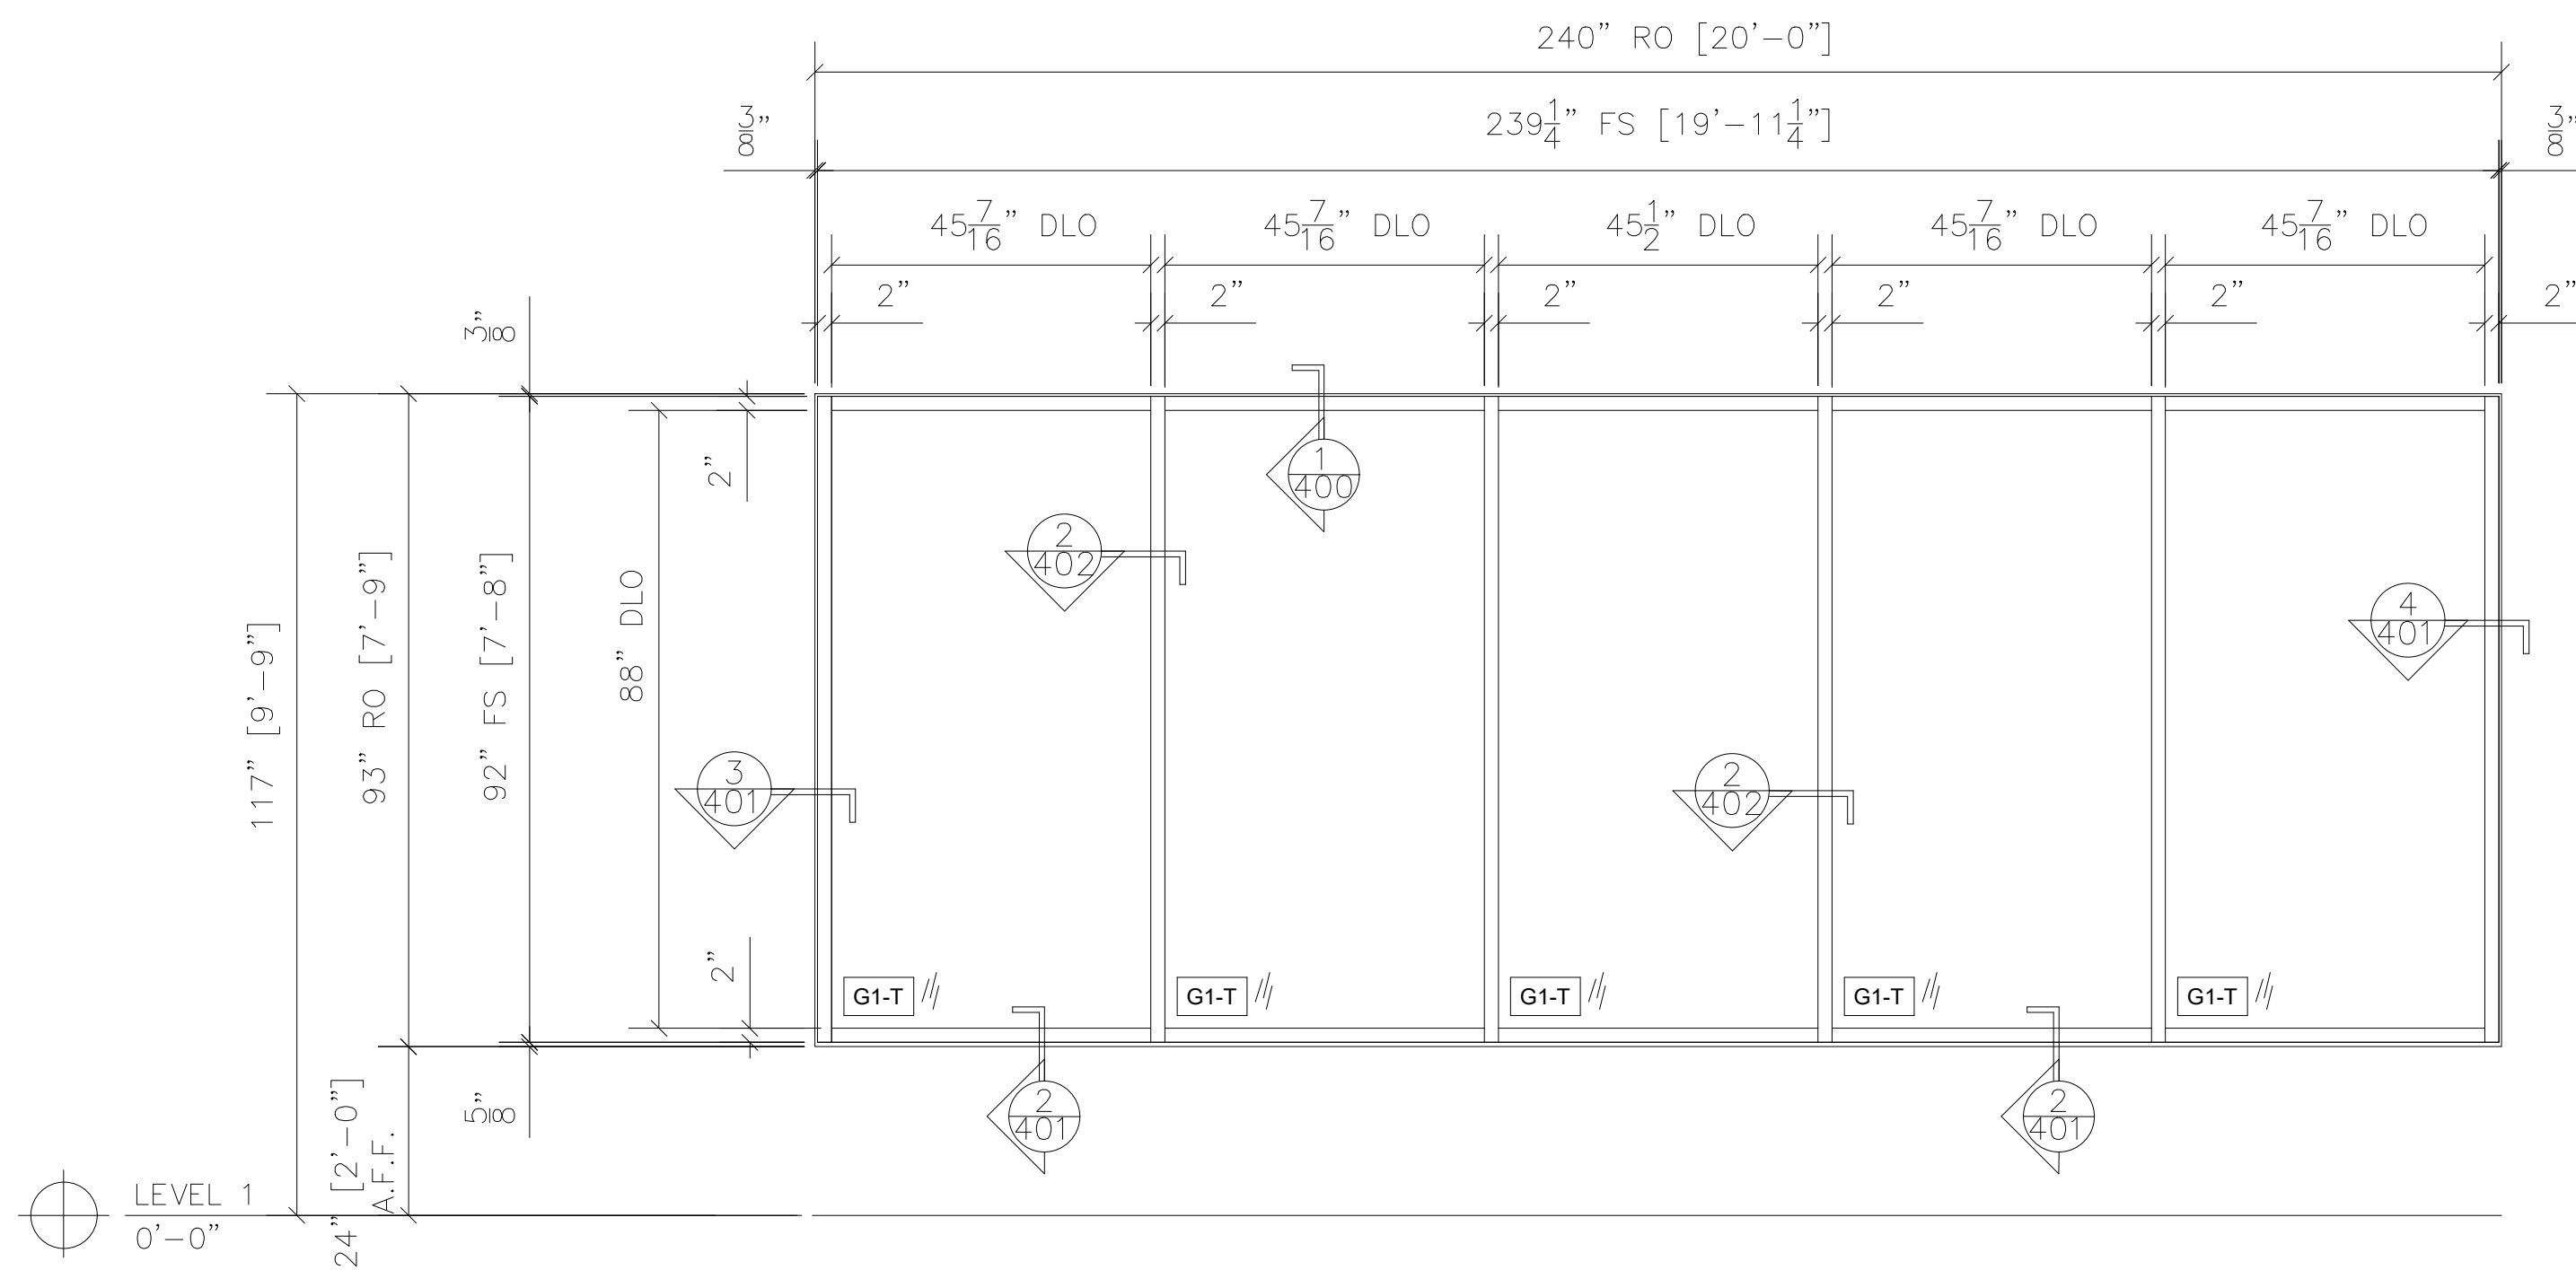

1 STOREFRONT ELEVATION - SF-1
 TRULITE CT451 2" X 4-1/2" EXTERIOR STOREFRONT
 ARCH. REF.: SF1/A7.4

QTY	LOCATION
1	SOUTH ELEVATION

1 TOTAL

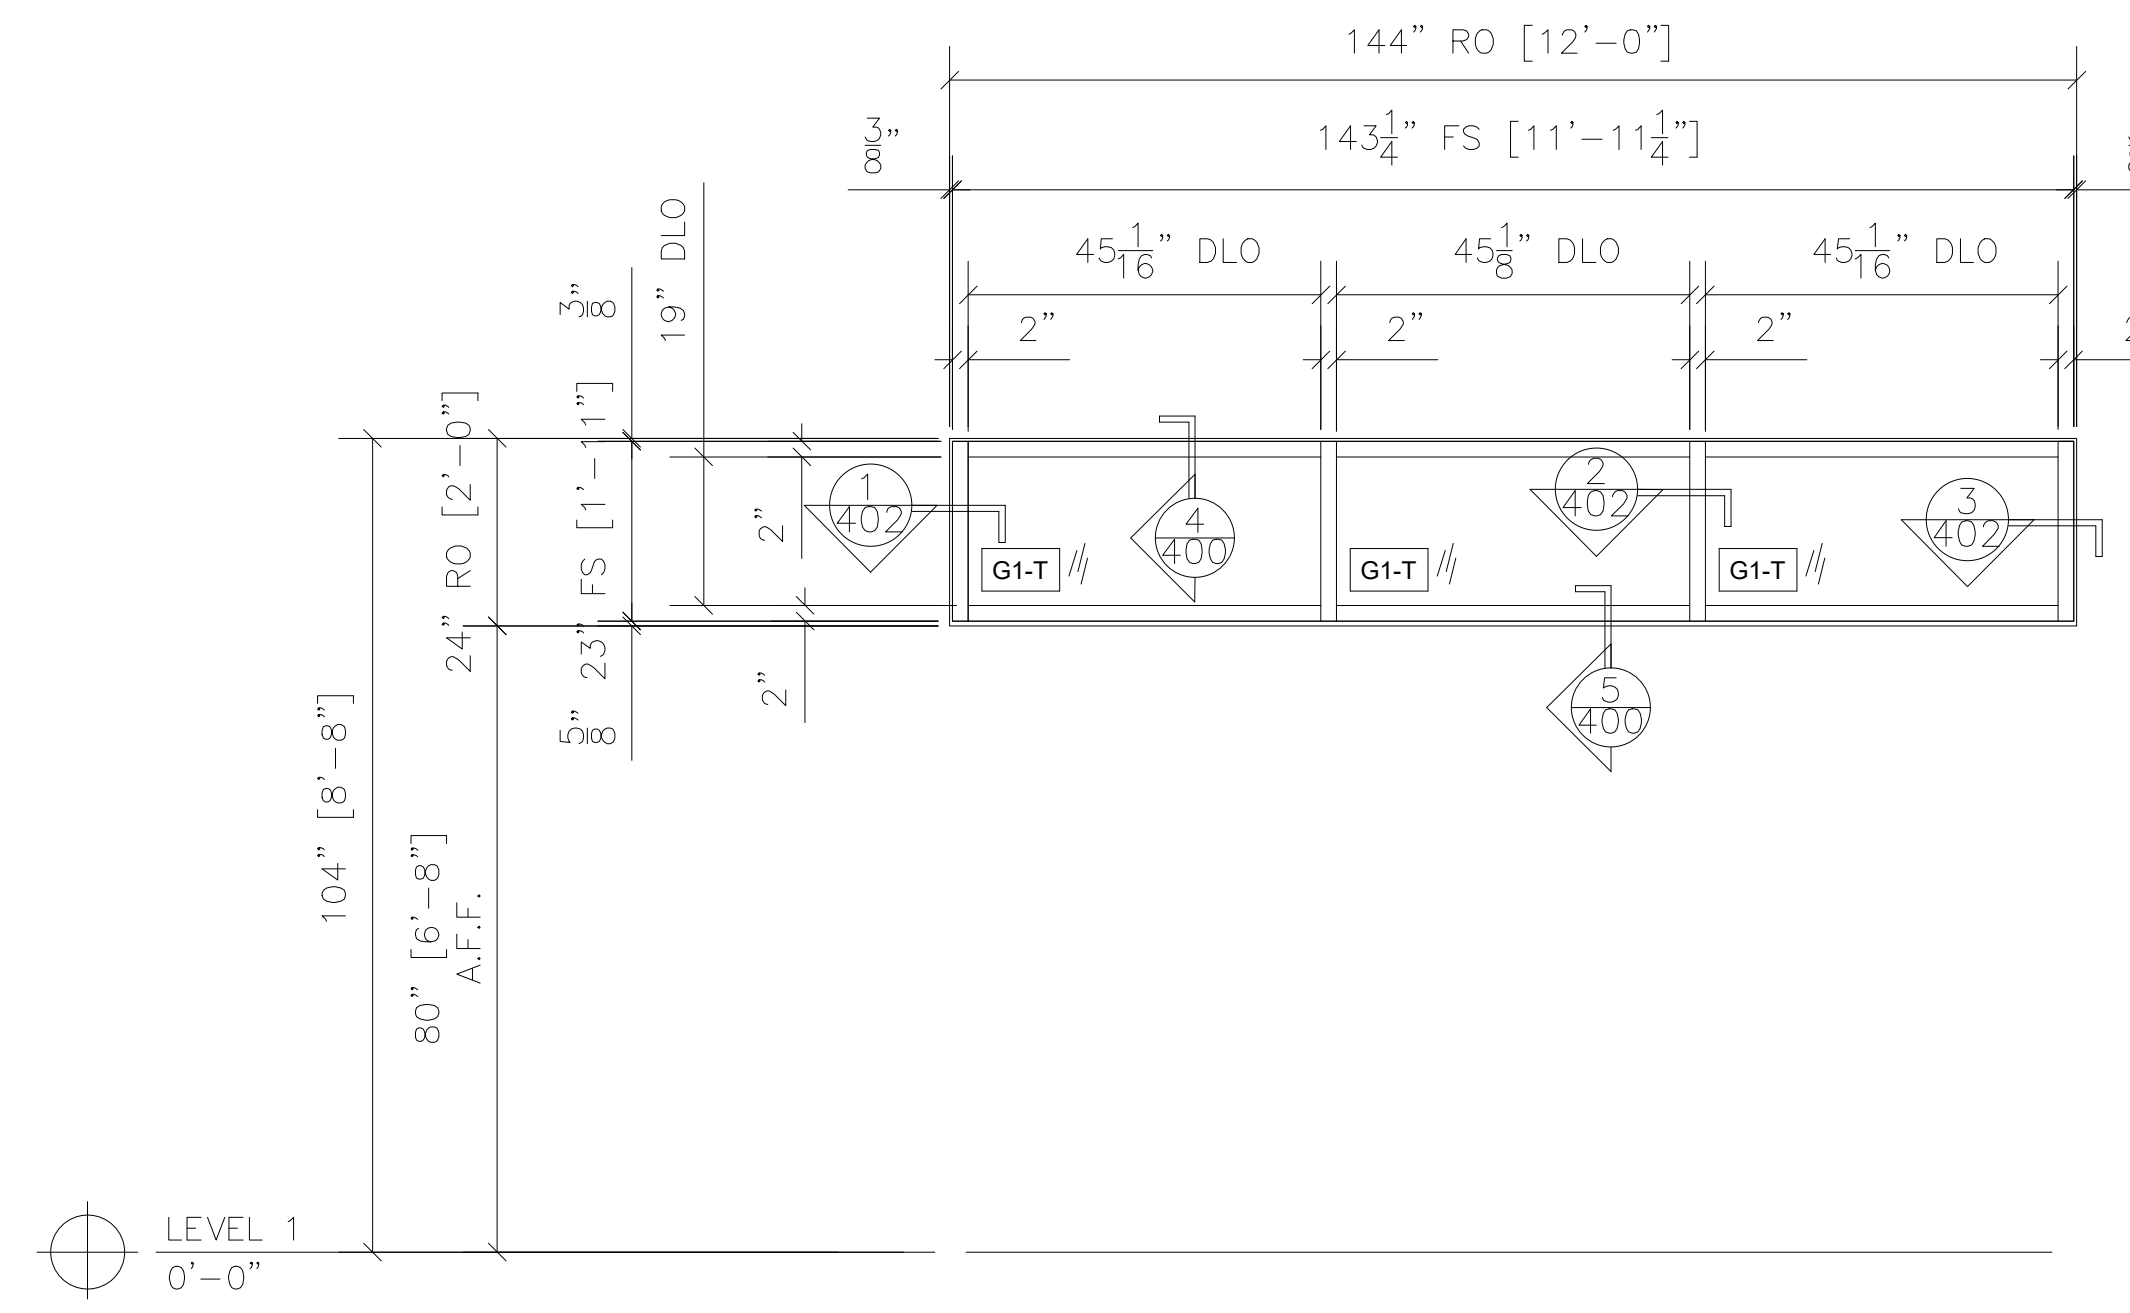

2 STOREFRONT ELEVATION - SF-2
 TRULITE CT451 2" X 4-1/2" EXTERIOR STOREFRONT
 ARCH. REF.: SF2/A7.4

QTY	LOCATION
1	WEST ELEVATION
2	EAST ELEVATION

3 TOTAL

NO.	REVISION/ISSUED	DATE
1	1ST SUBMITTAL	02/06/2020

PROJECT NAME & LOCATION:
 SCVEF - OFFICE RENOVATION
 2023 PLATT SPRING ROAD
 WEST COLUMBIA, SC
 SHEET TITLE:
FRAME ELEVATIONS

GLASS CONTRACTOR:

DRAWN BY:
 KS DRAFTING & DESIGN, LLC
 KYLE SCHNECK
 HARRISBURG, PA 17110
 KYLE@KSDRAFTINGDESIGNLLC.COM
 717-228-7114
 KSDRAFTINGDESIGNLLC.COM

ARCHITECT:

ENGINEER:

DRAWN BY:
 BRIAN GANOE
 CHECKED & COORDINATED BY:
 KYLE SCHNECK
 DATE:
 02/06/2020

SHEET:
203

NO.	REVISION/ISSUED	DATE
1	1ST SUBMITTAL	02/06/2020

PROJECT NAME & LOCATION:
SCVEF - OFFICE RENOVATION
 2023 PLATT SPRING ROAD
 WEST COLUMBIA, SC
 SHEET TITLE:
FRAME ELEVATIONS


GLASS CONTRACTOR:

DRAWN BY:
 KS DRAFTING & DESIGN, LLC
 KYLE SCHNECK
 HARRISBURG, PA 17110
 KYLE@KSDRAFTINGDESIGNLLC.COM
 717-228-7114
 KSDRAFTINGDESIGNLLC.COM

ARCHITECT:


ENGINEER:

DRAWN BY: **BRIAN GANOE** SHEET:
 CHECKED & COORDINATED BY: **204**
 KYLE SCHNECK
 DATE: **02/06/2020**

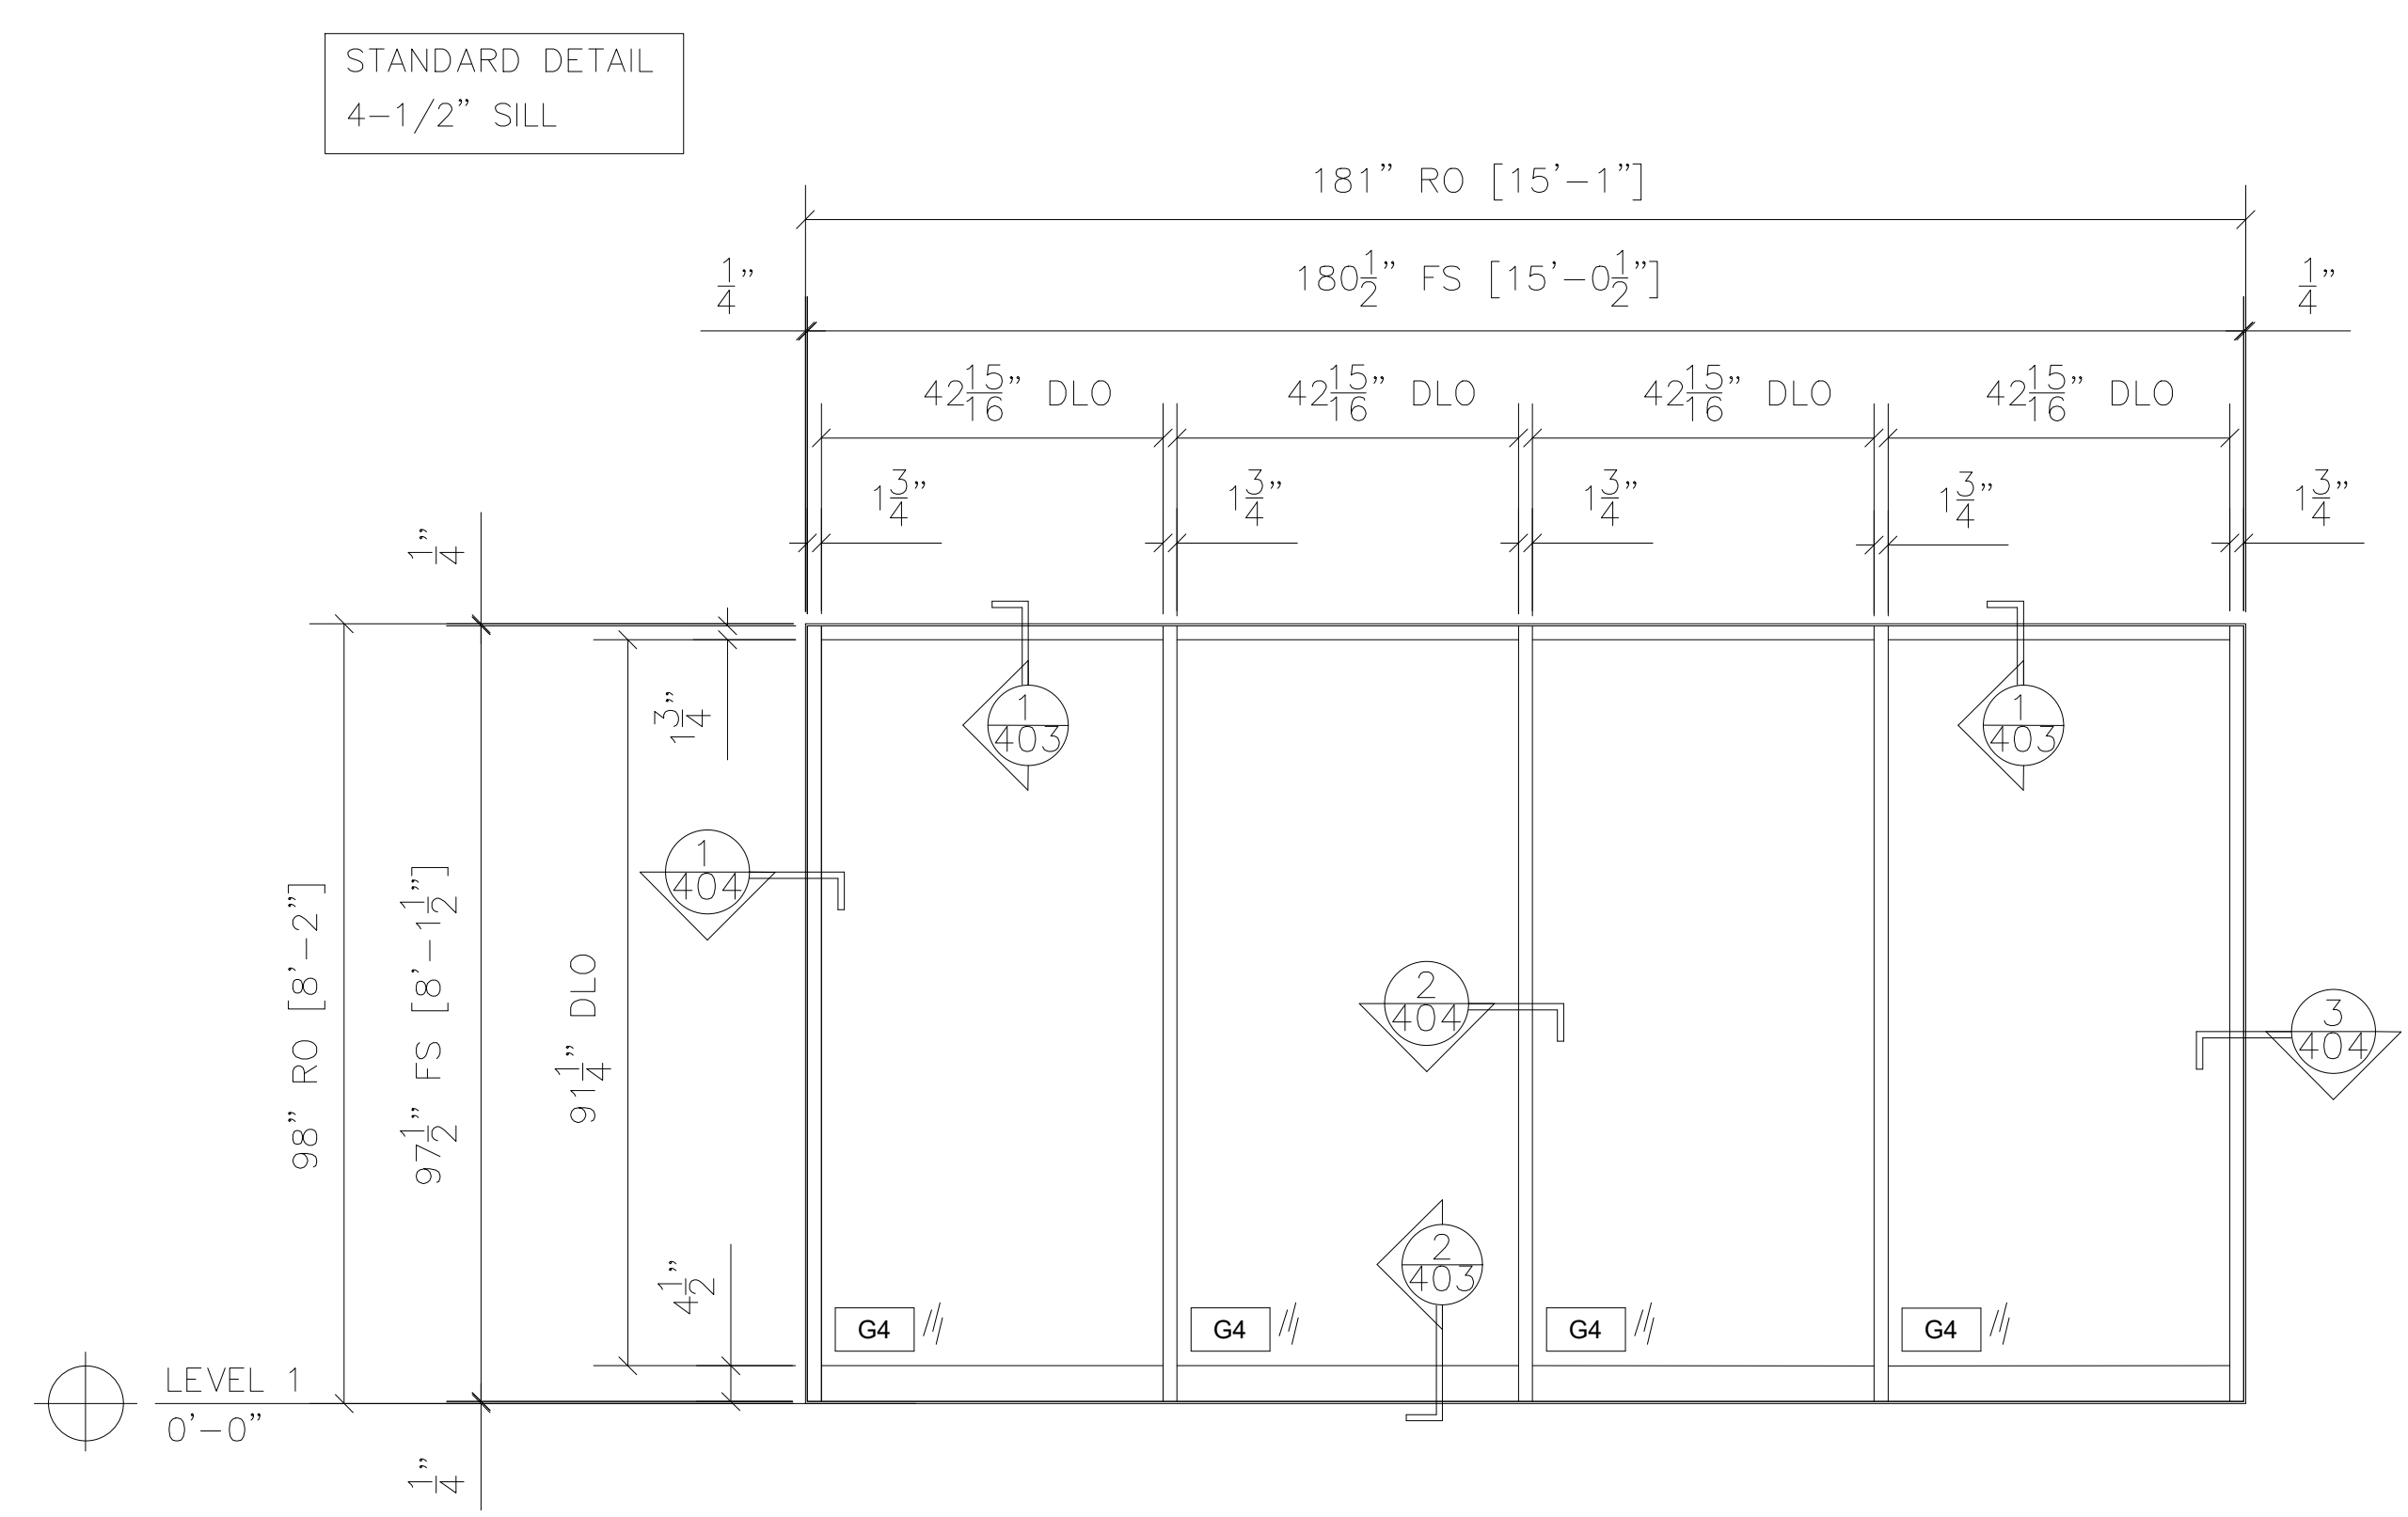


7 STOREFRONT ELEVATION - SF-5
 TRULITE CG450 NON-THERMAL 1-3/4" X 4-1/2"
 INTERIOR STOREFRONT
 ARCH. REF.: SF5/A7.4

QTY	LOCATION
1	TRAINING RM B 109B
1 TOTAL	

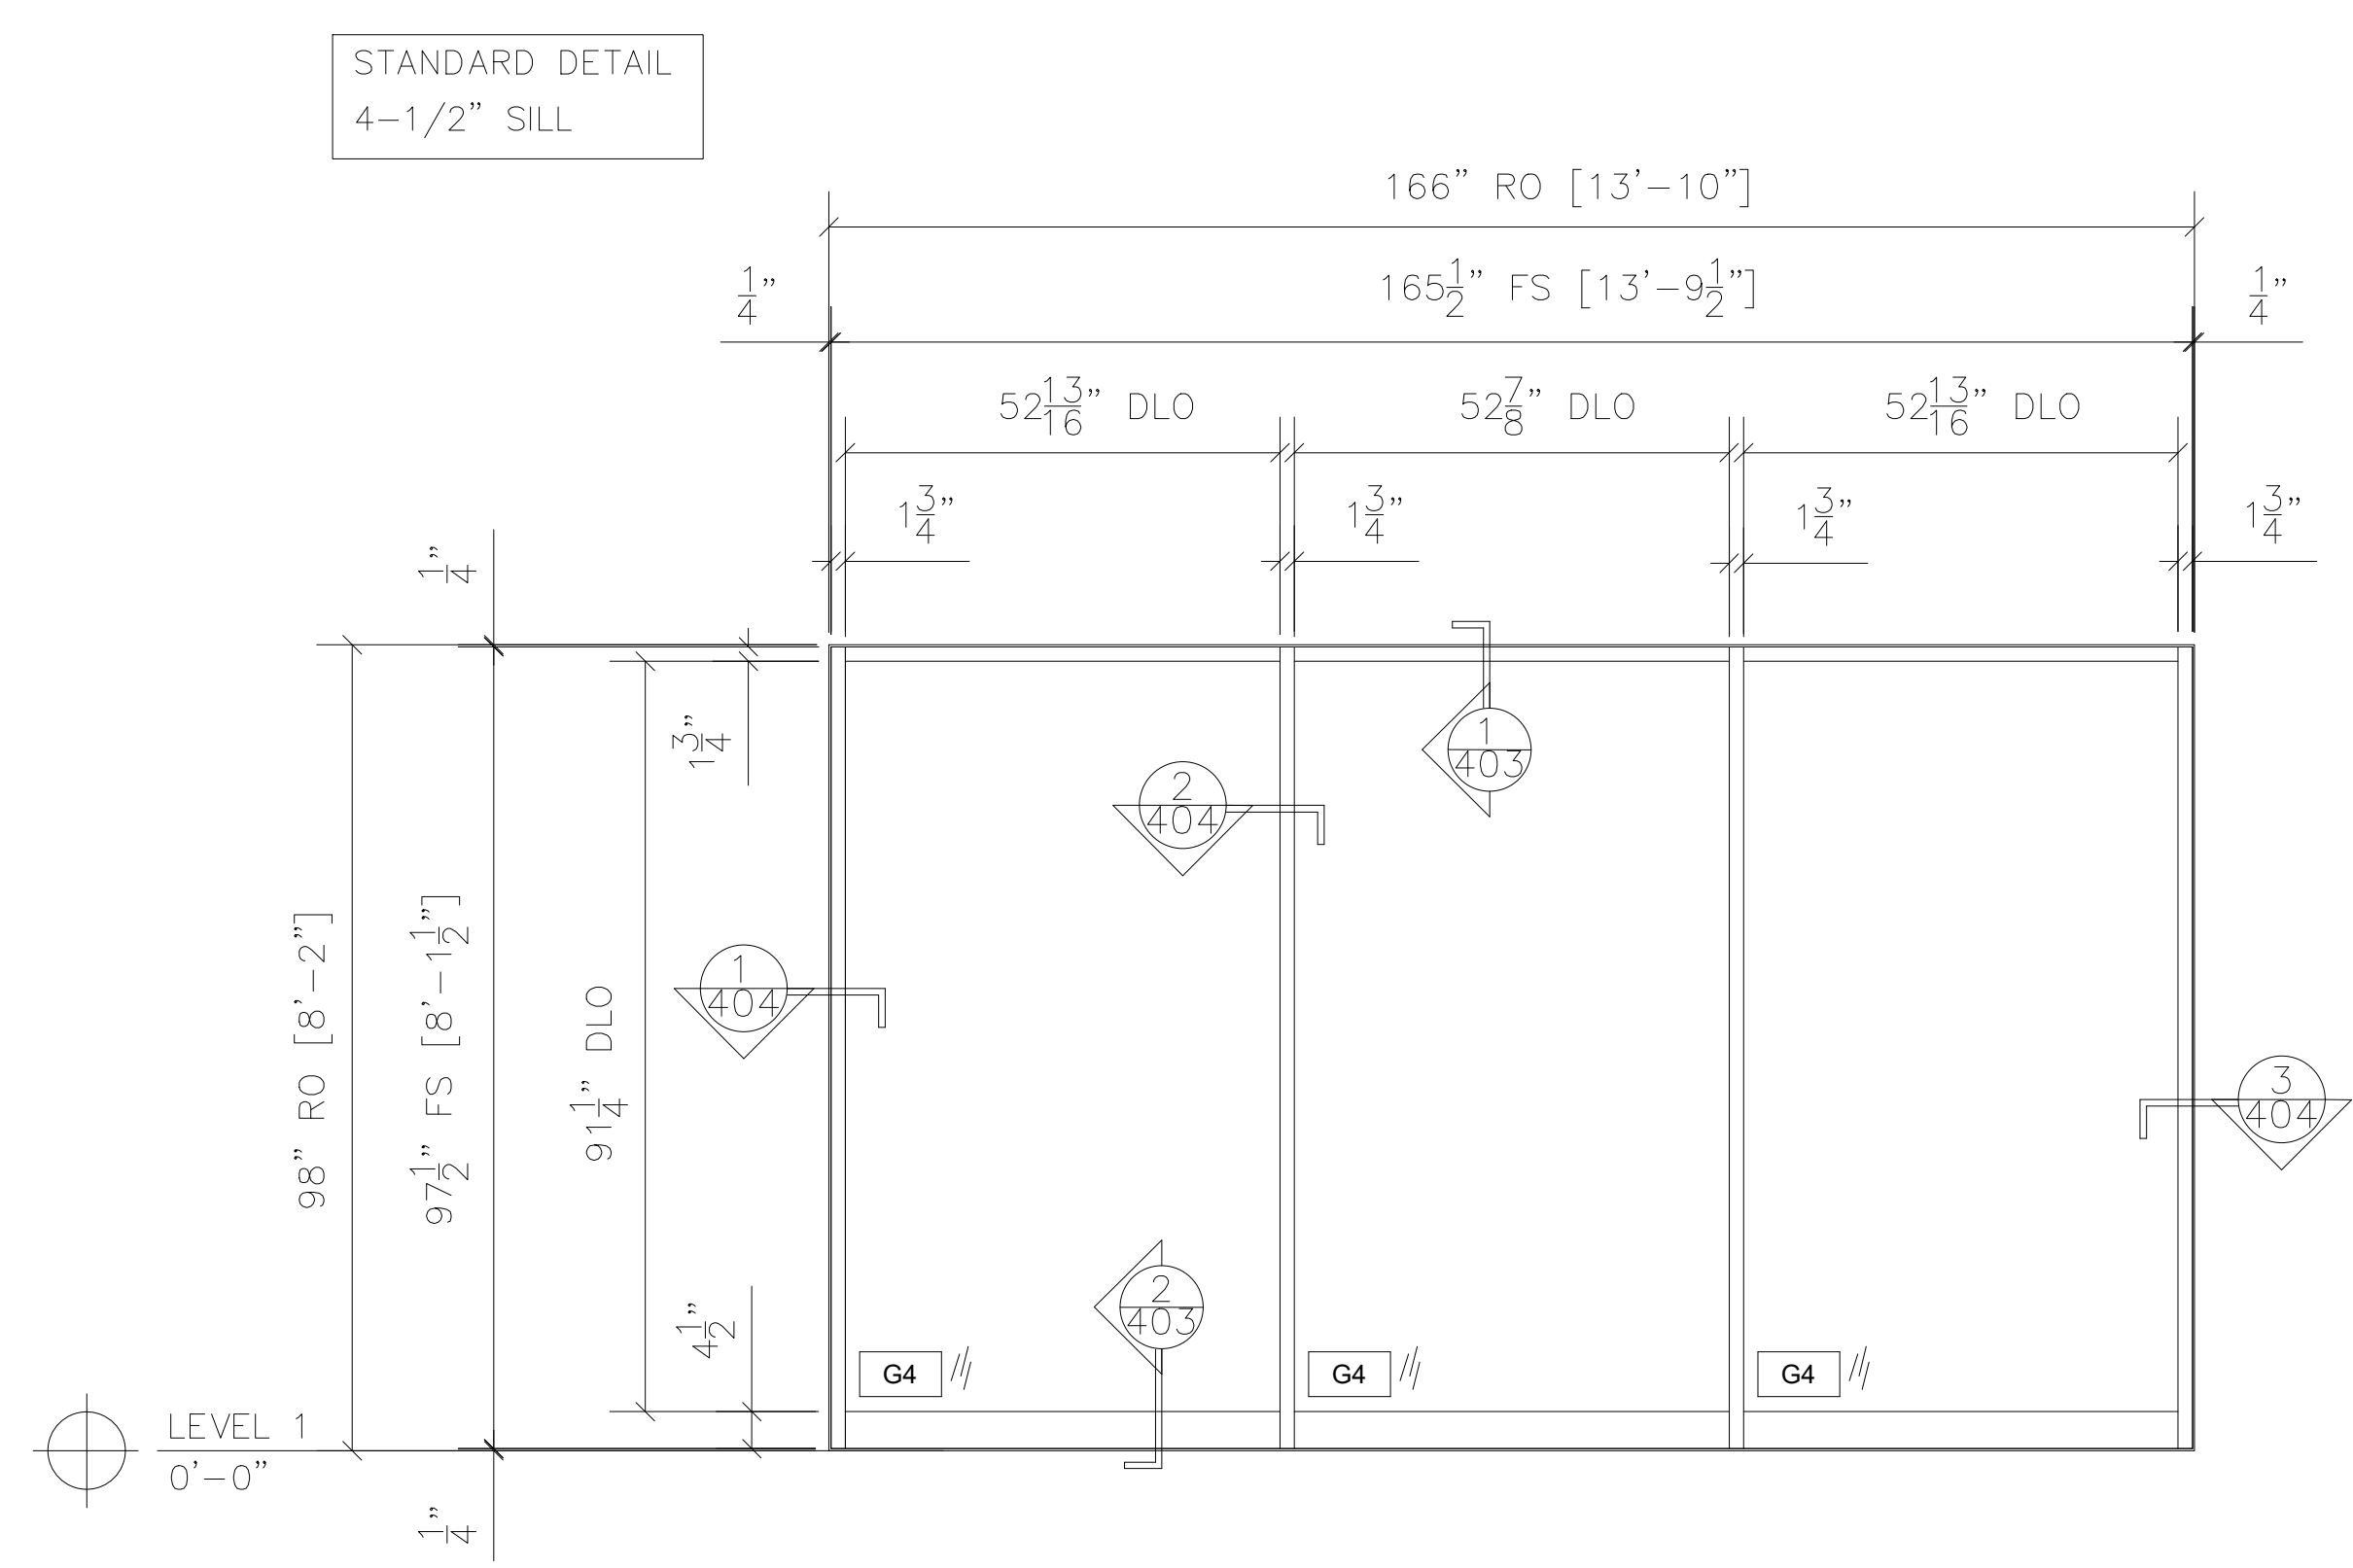


8 STOREFRONT ELEVATION - SF-6
 TRULITE CG450 NON-THERMAL 1-3/4" X 4-1/2"
 INTERIOR STOREFRONT
 ARCH. REF.: SF6/A7.4

QTY	LOCATION
1	TRAINING RM C 109C
1 TOTAL	

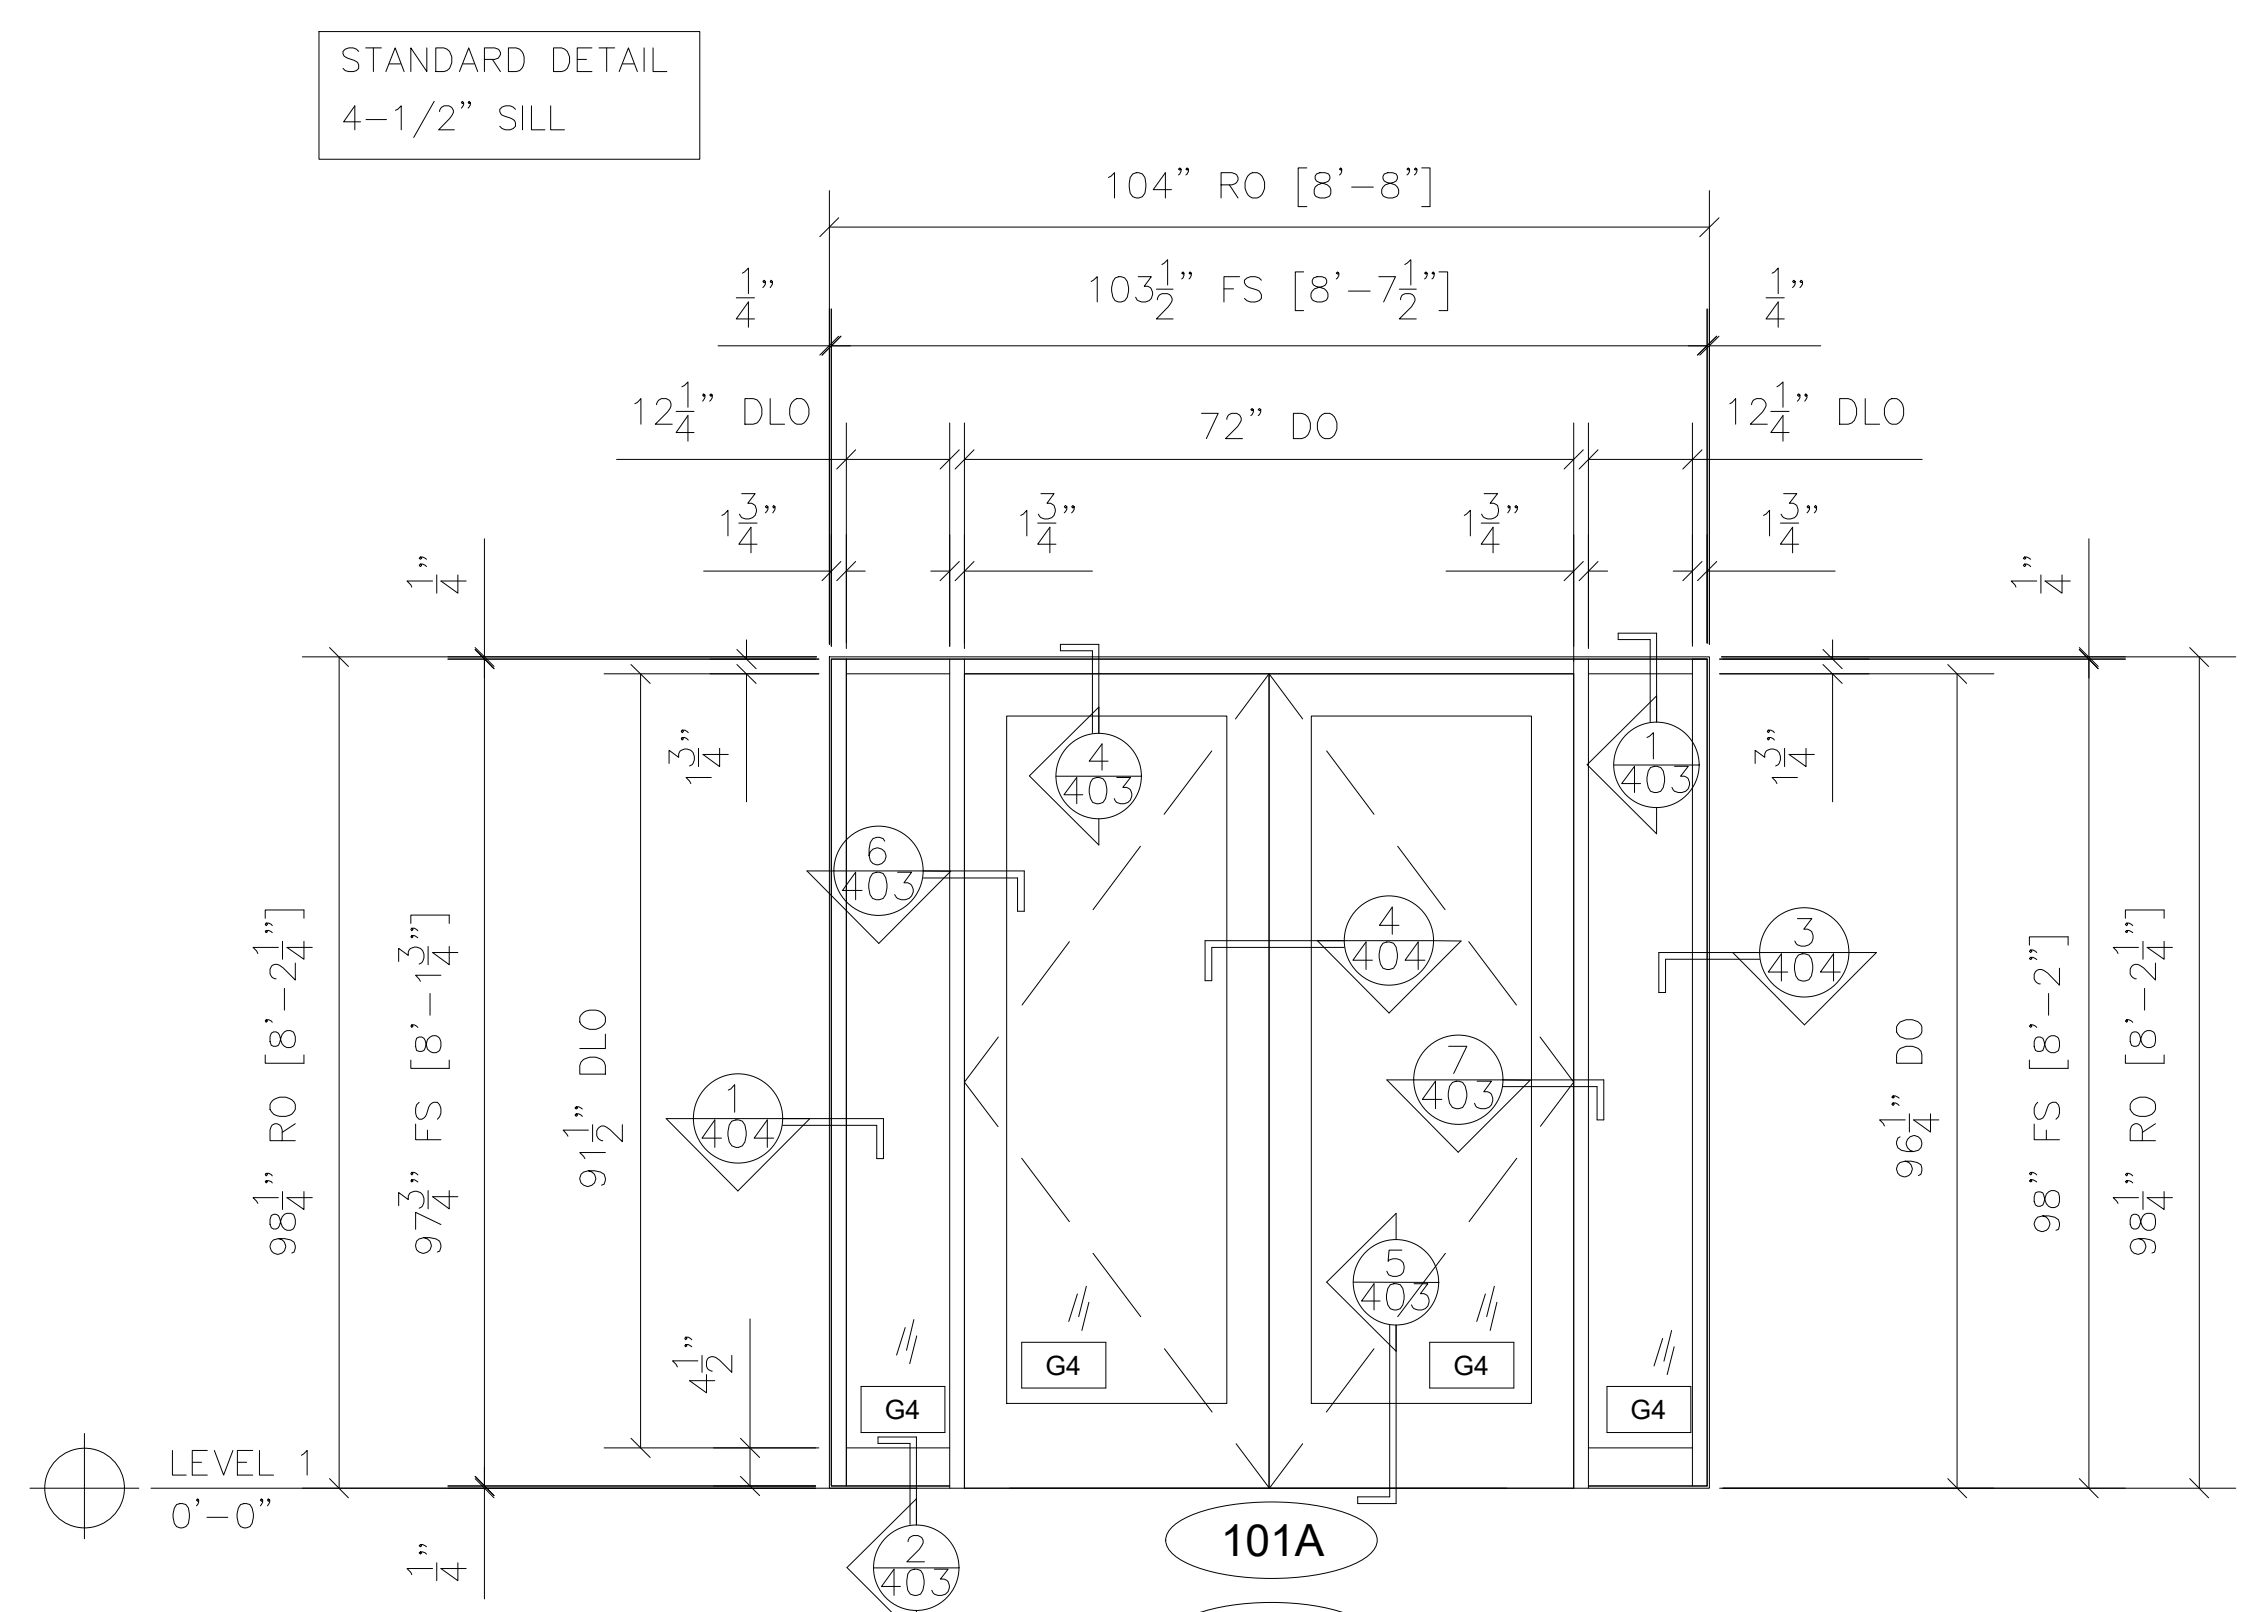


5 STOREFRONT ELEVATION - SF-3
 TRULITE CG450 NON-THERMAL 1-3/4" X 4-1/2" INTERIOR STOREFRONT
 TRULITE 500 WIDE STILE DOORS
 ARCH. REF.: SF3/A7.4

QTY	LOCATION
1	VESTIBULE 100
1	CORRIDOR 101
2 TOTAL	

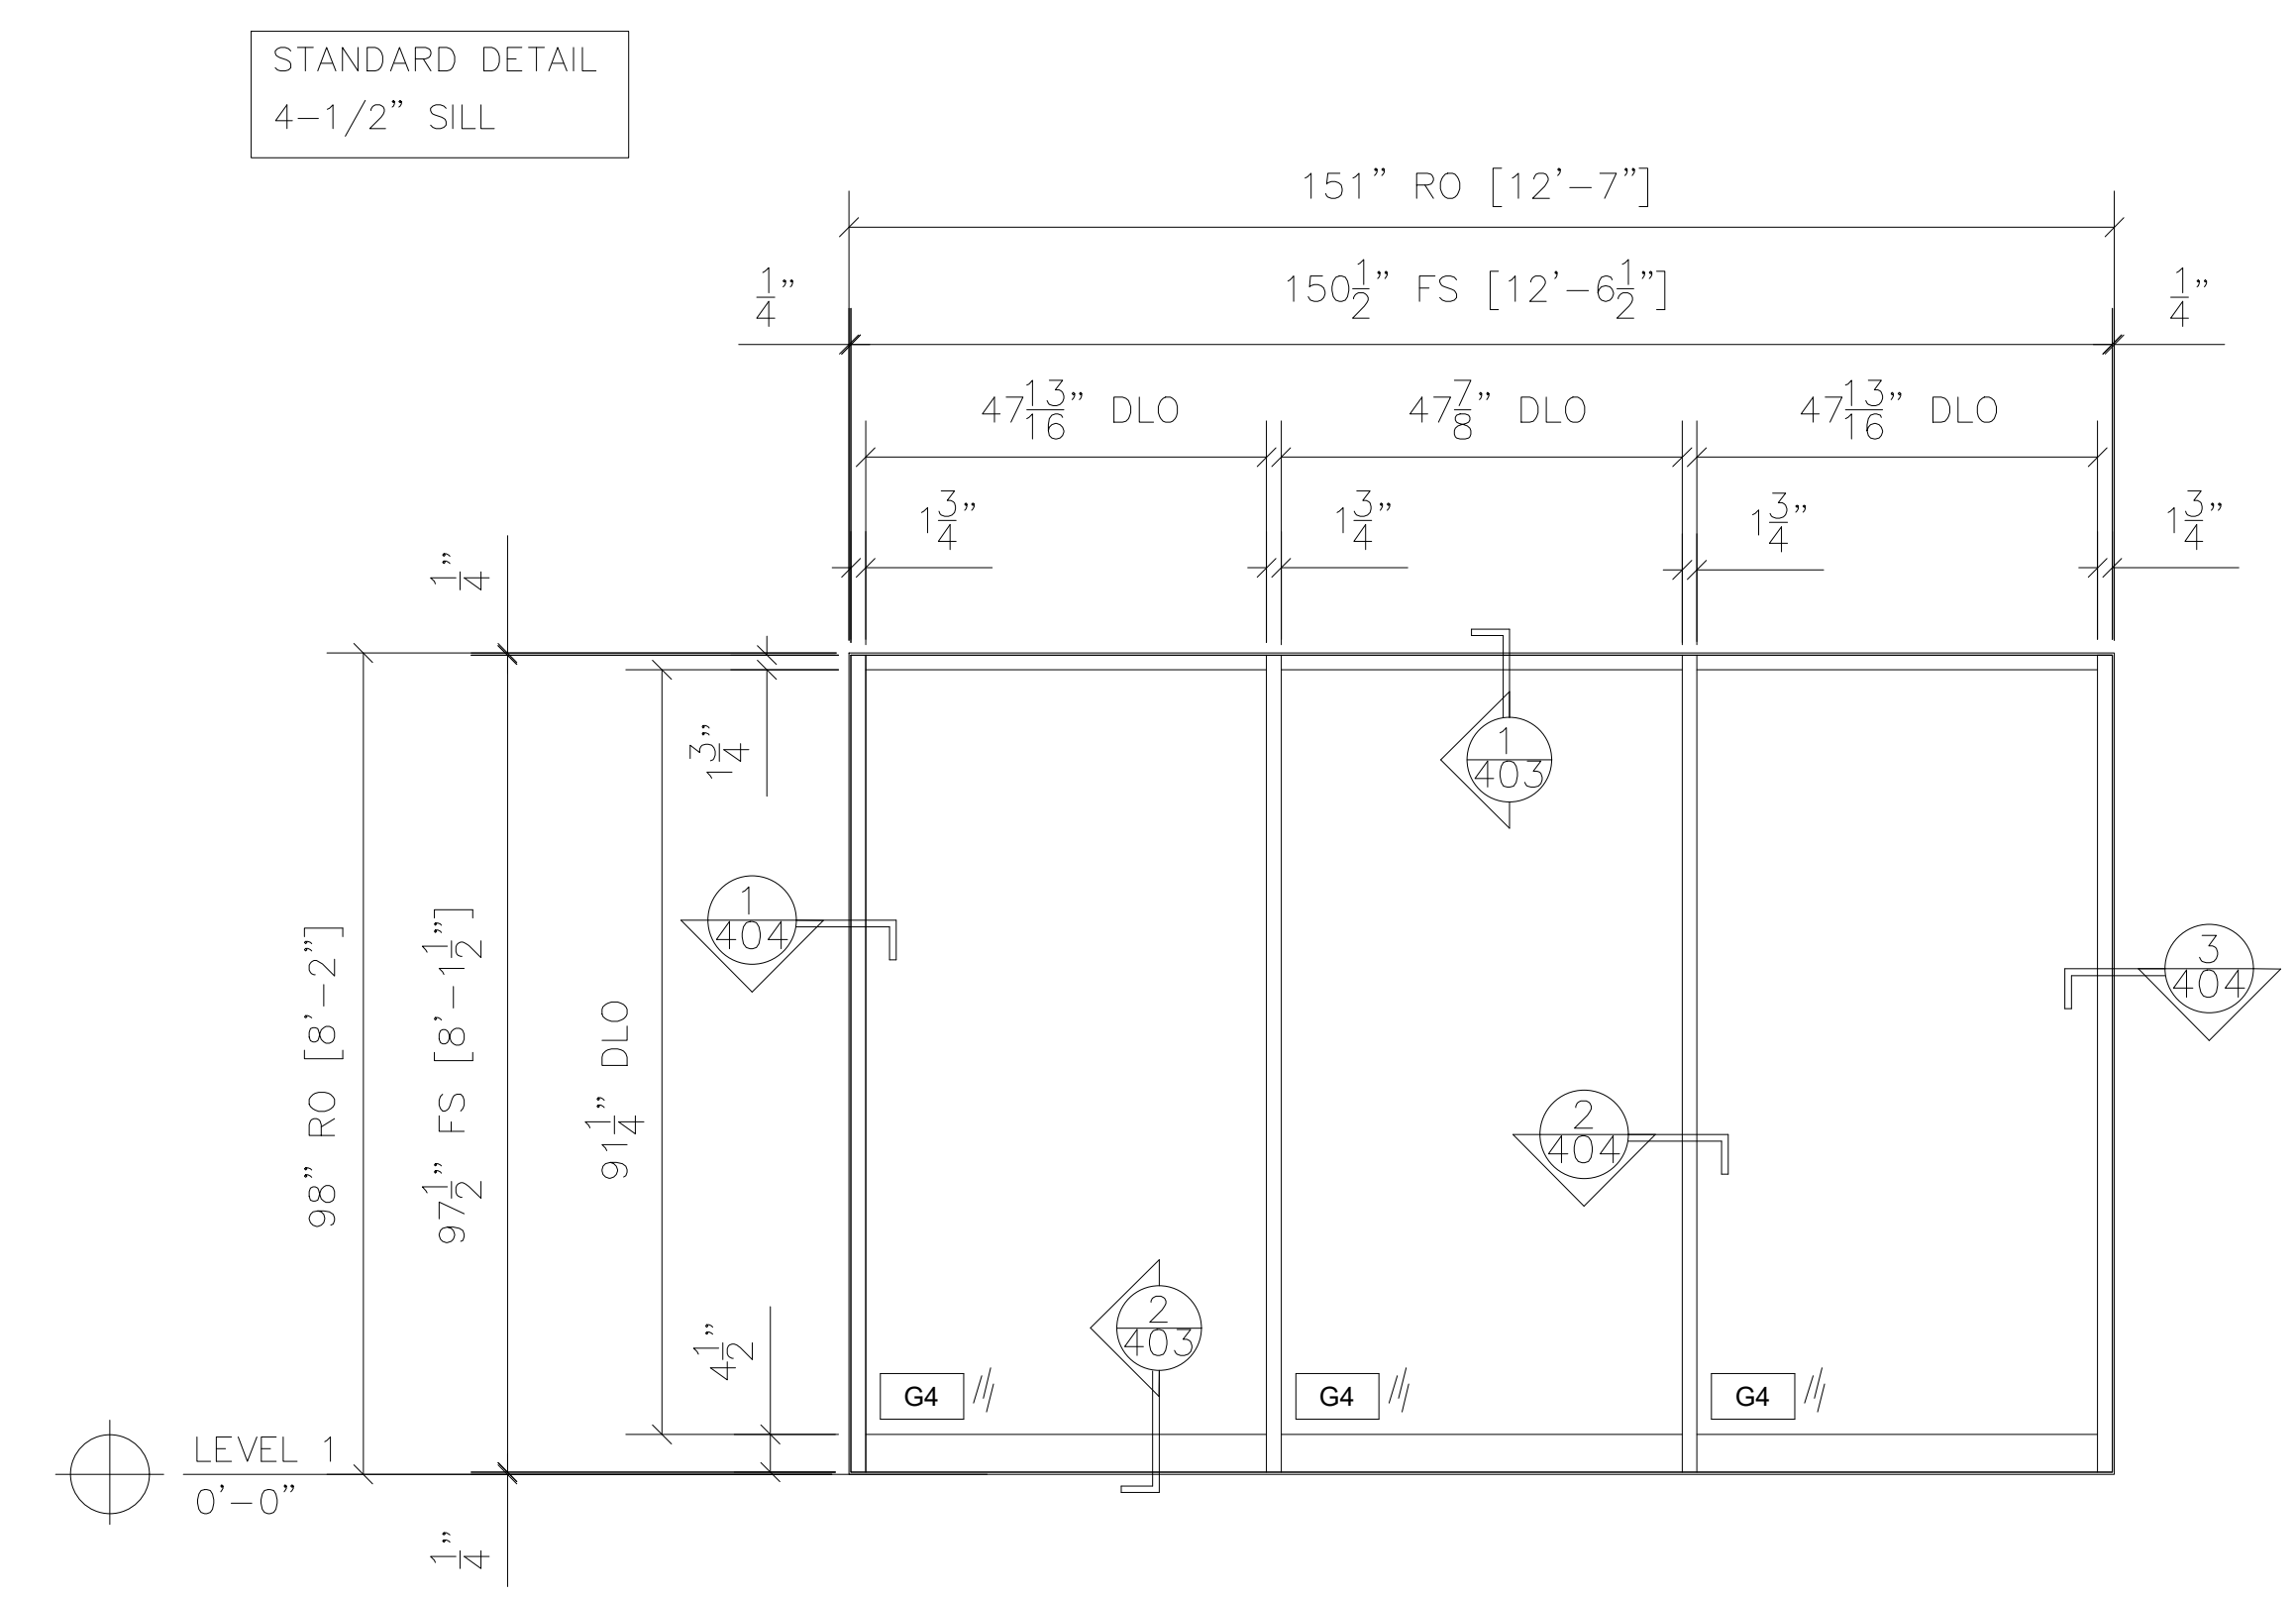

6 STOREFRONT ELEVATION - SF-4
 TRULITE CG450 NON-THERMAL 1-3/4" X 4-1/2"
 INTERIOR STOREFRONT
 ARCH. REF.: SF4/A7.4


QTY	LOCATION
1	TRAINING RM A 109A
1 TOTAL	

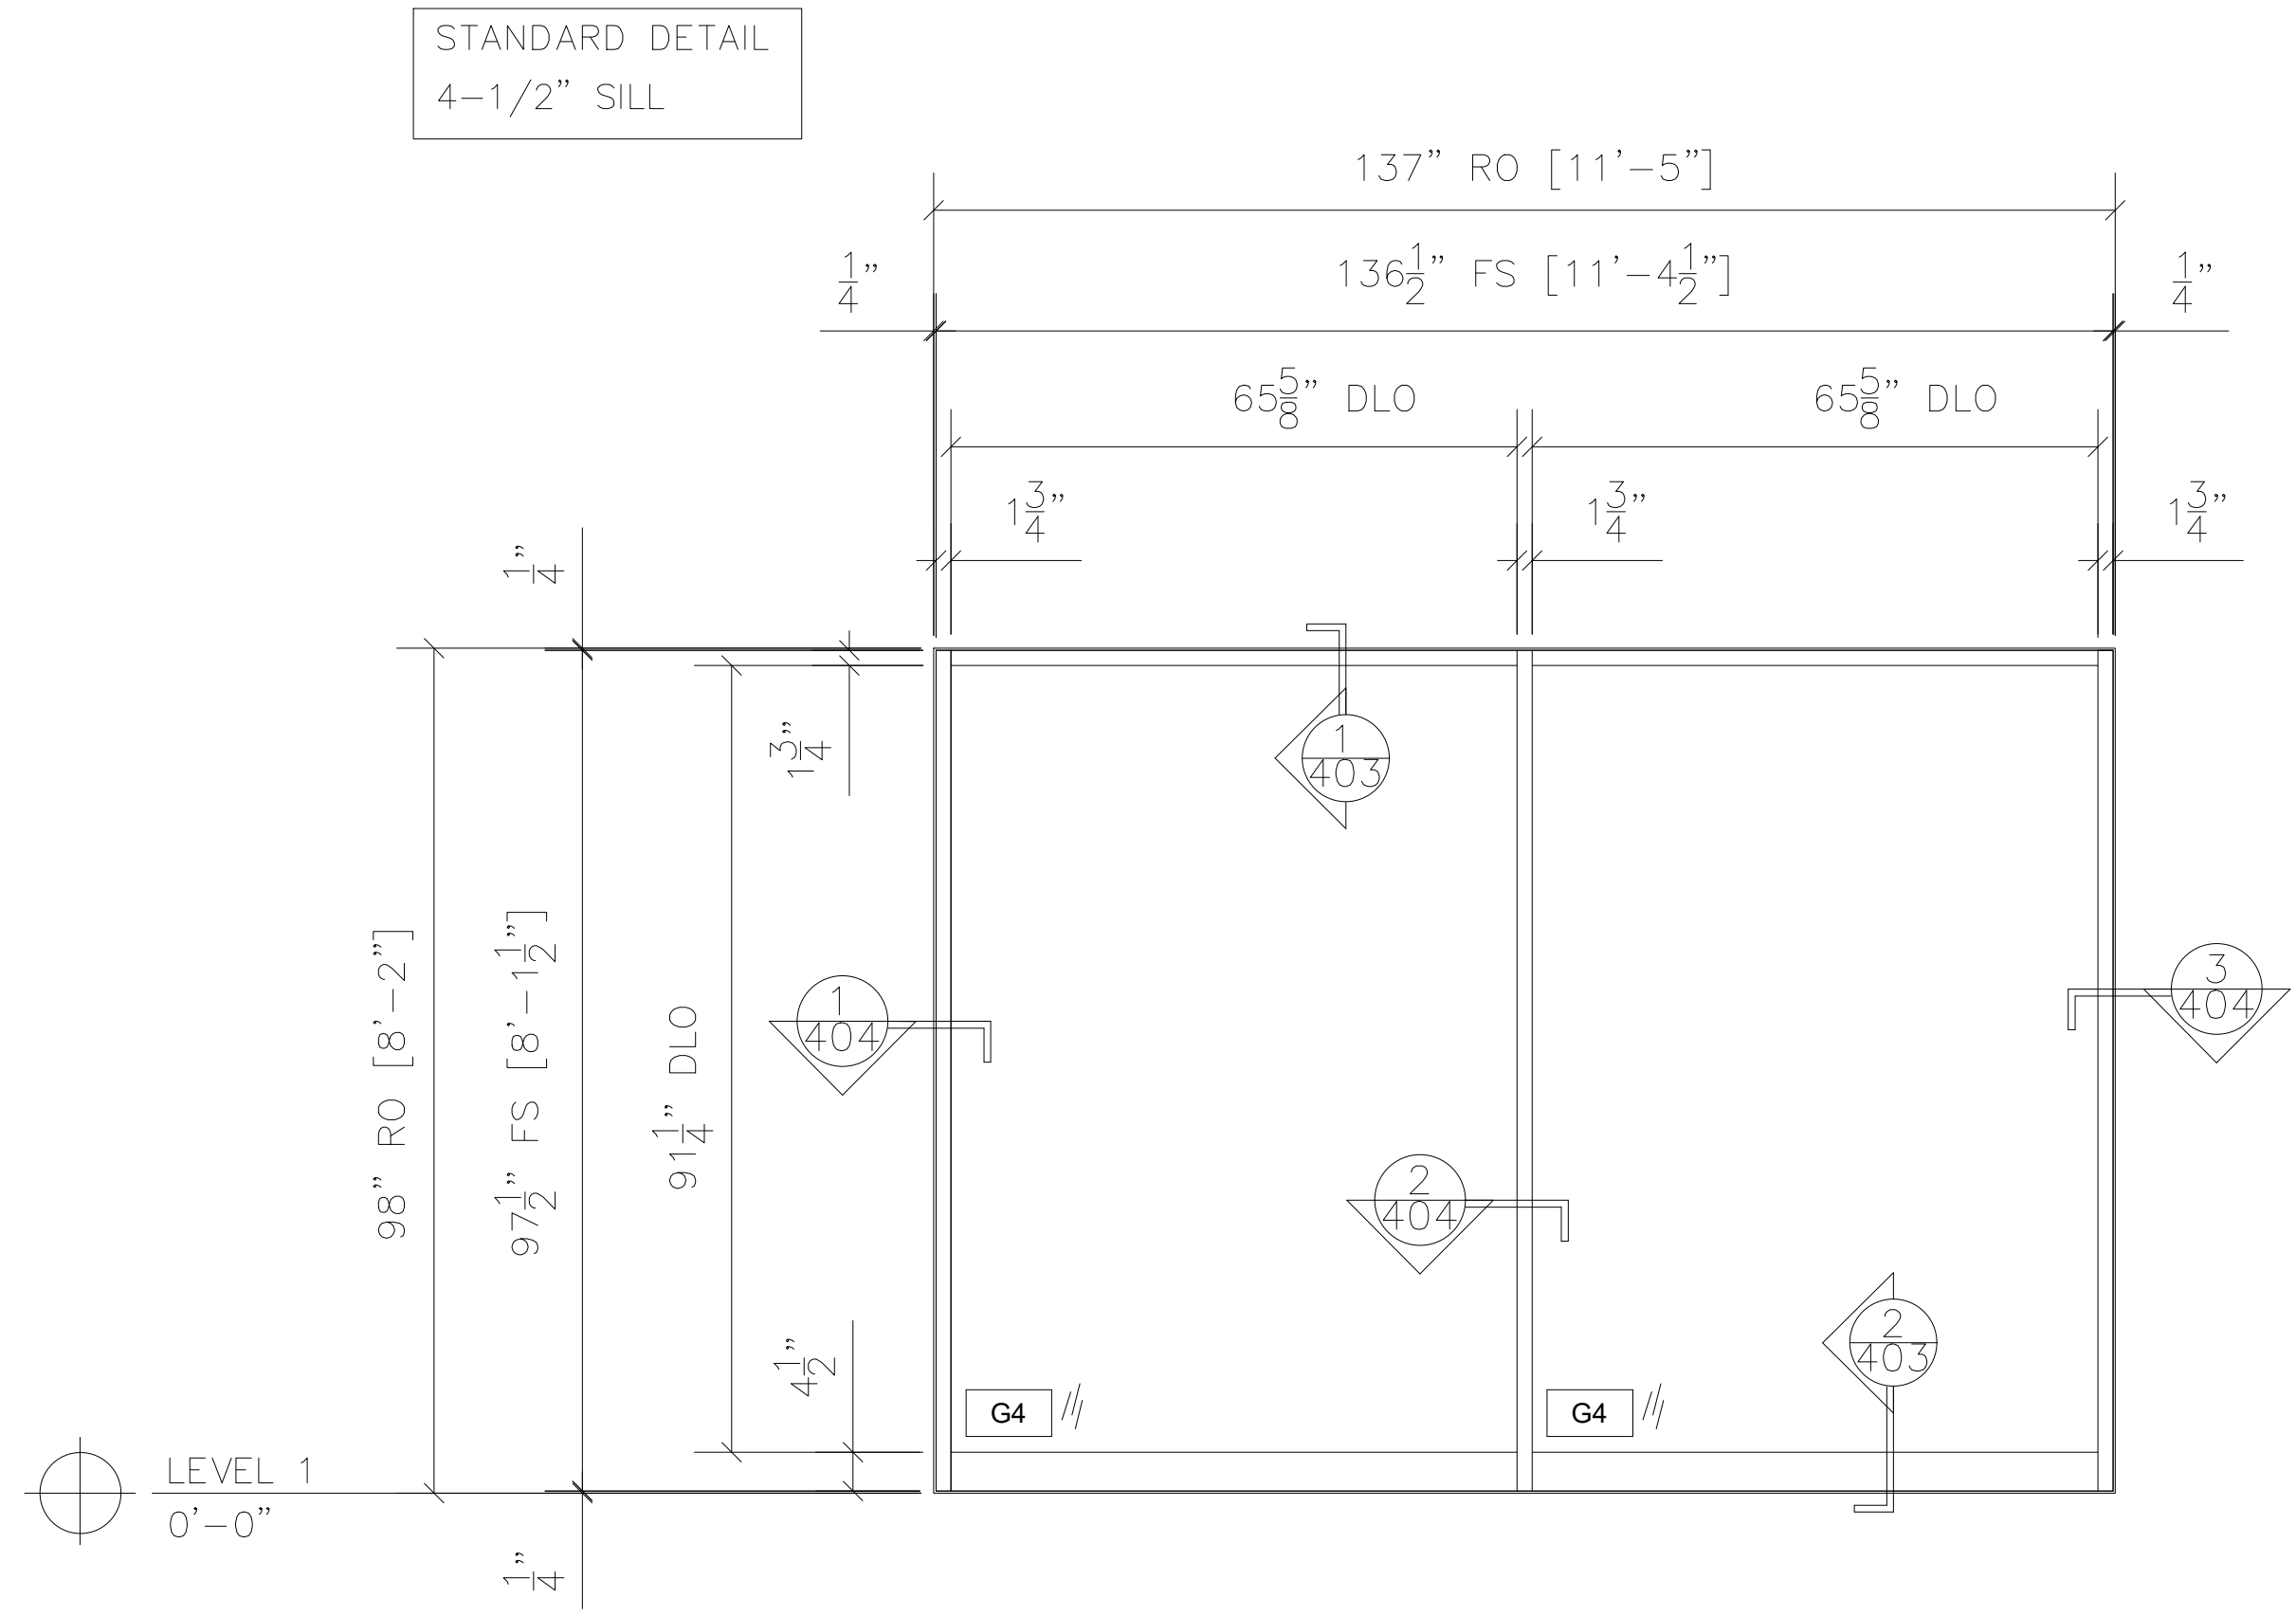

11 STOREFRONT ELEVATION - SF-9
 TRULITE CG450 NON-THERMAL 1-3/4" X 4-1/2"
 INTERIOR STOREFRONT
 ARCH. REF.: SF9/A7.4

QTY	LOCATION
1	CONFERENCE RM 110


1 TOTAL

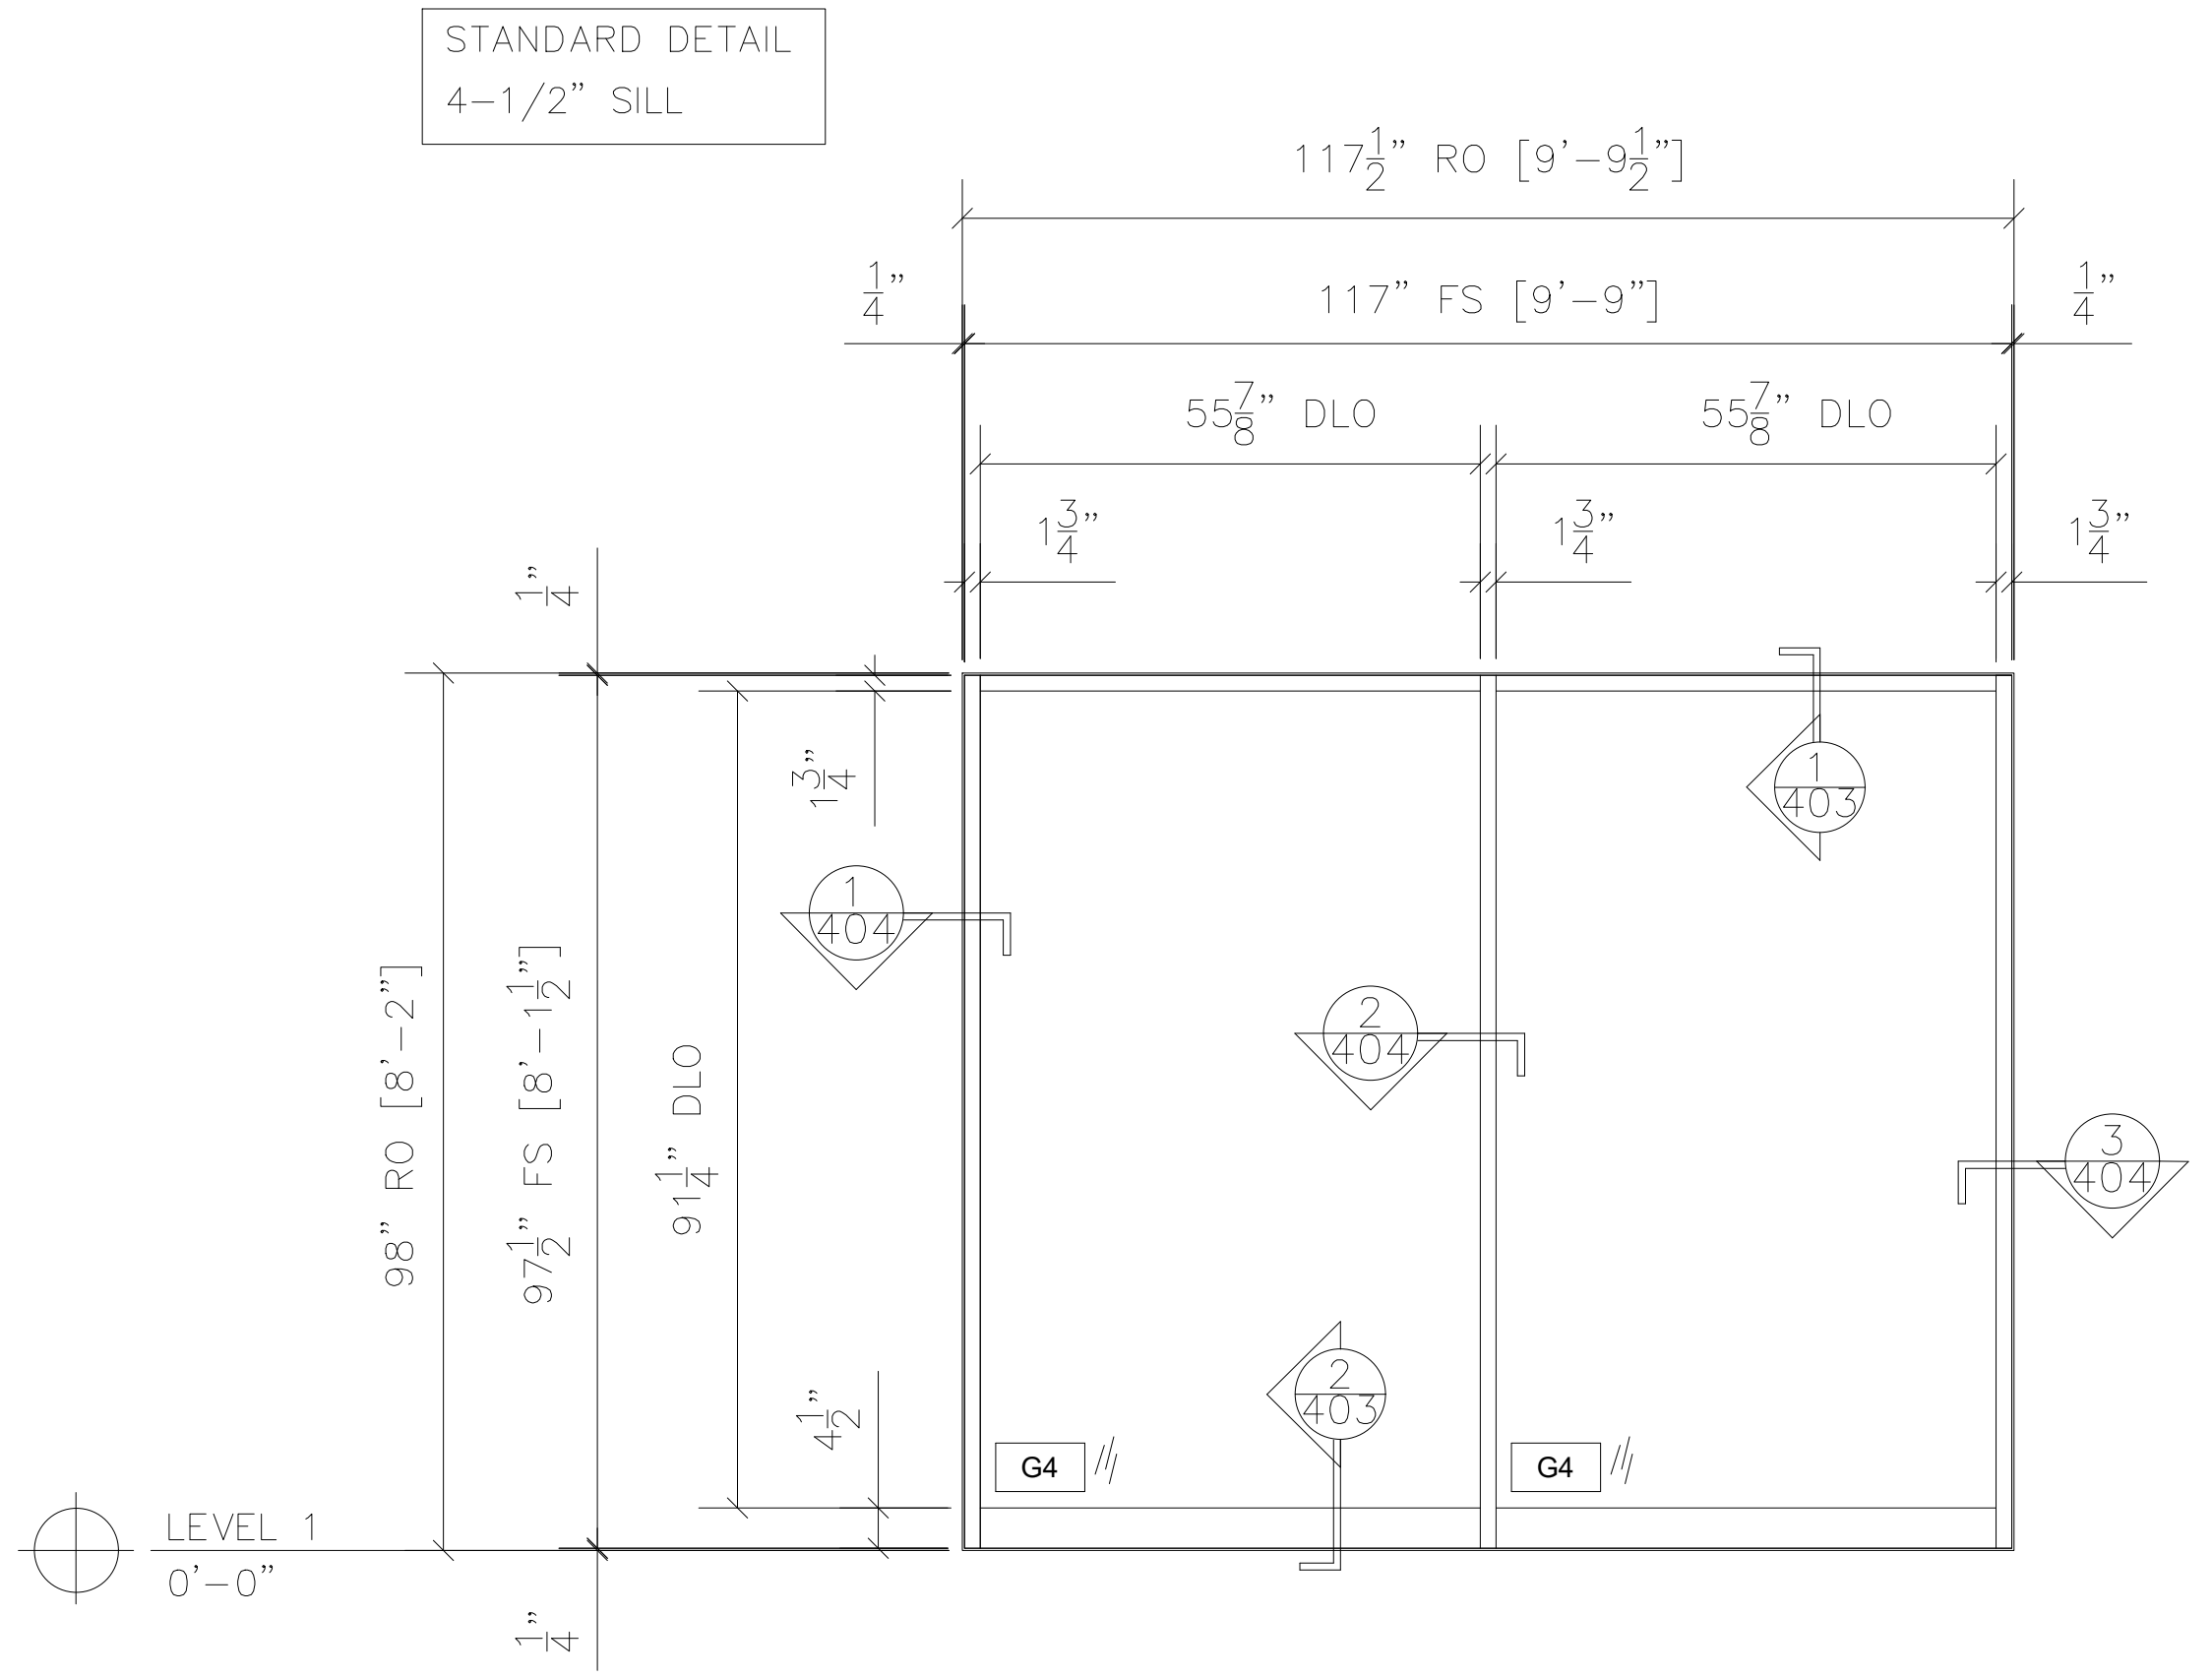

12 STOREFRONT ELEVATION - SF-10
 TRULITE CG450 NON-THERMAL 1-3/4" X 4-1/2"
 INTERIOR STOREFRONT
 ARCH. REF.: SF10/A7.4

QTY	LOCATION
1	CONFERENCE RM 110


1 TOTAL

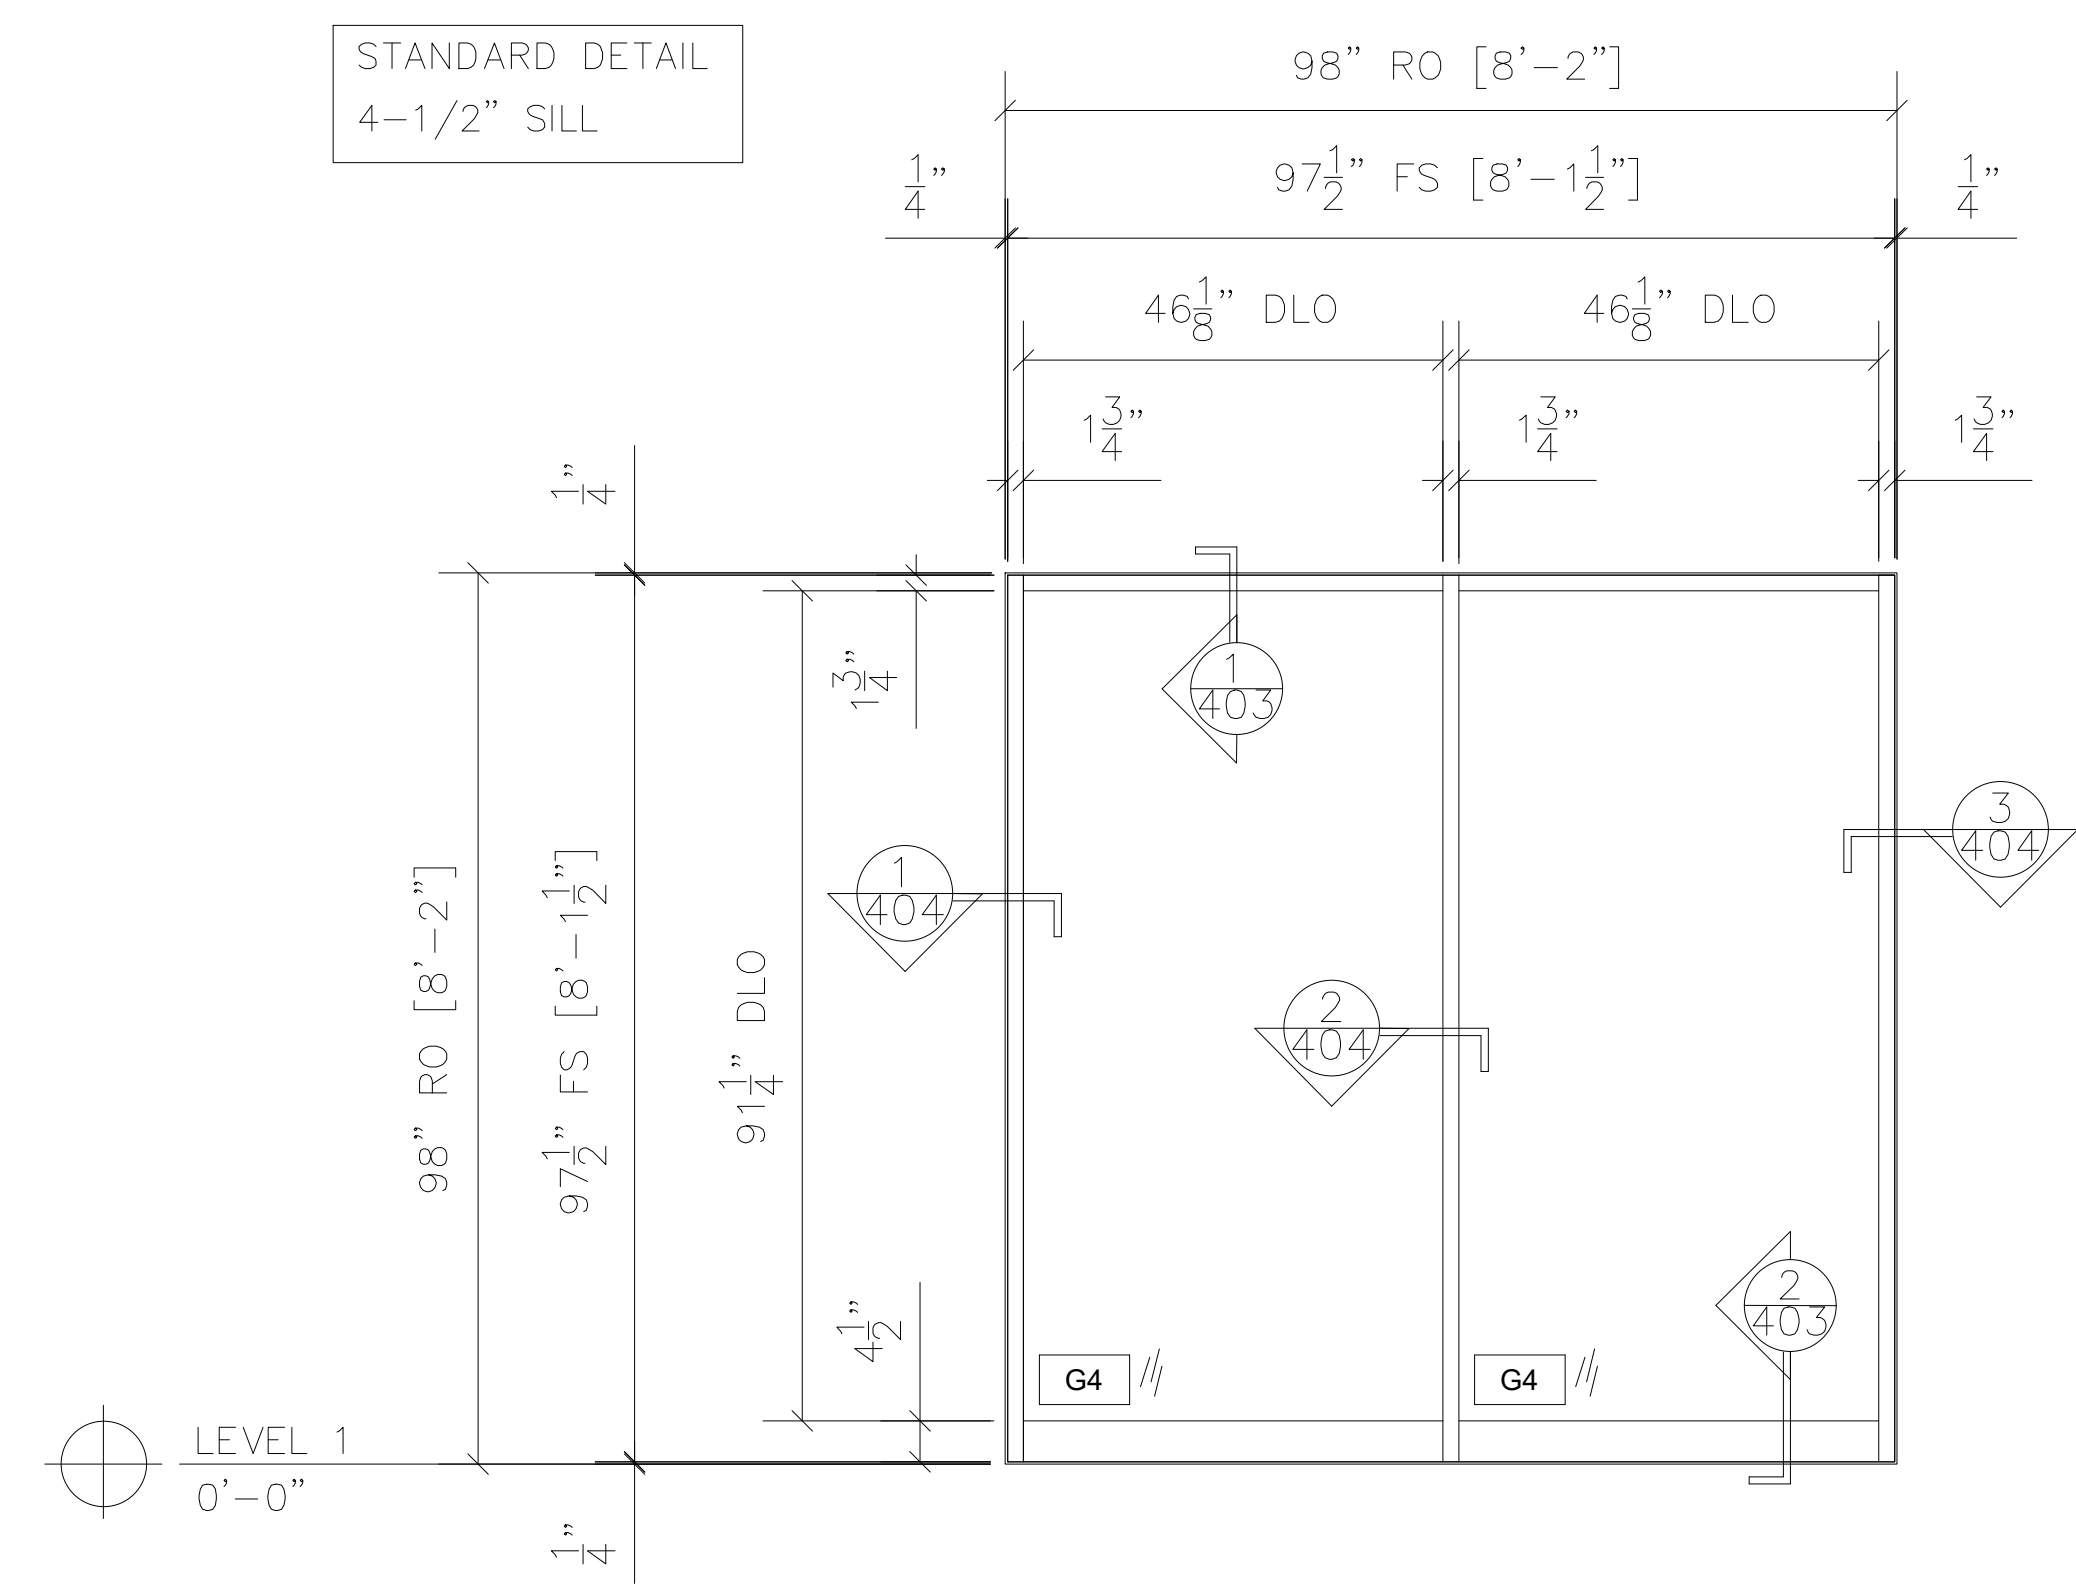

9 STOREFRONT ELEVATION - SF-7
 TRULITE CG450 NON-THERMAL 1-3/4" X 4-1/2"
 INTERIOR STOREFRONT
 ARCH. REF.: SF7/A7.4

QTY	LOCATION
1	CONFERENCE RM 117

1 TOTAL

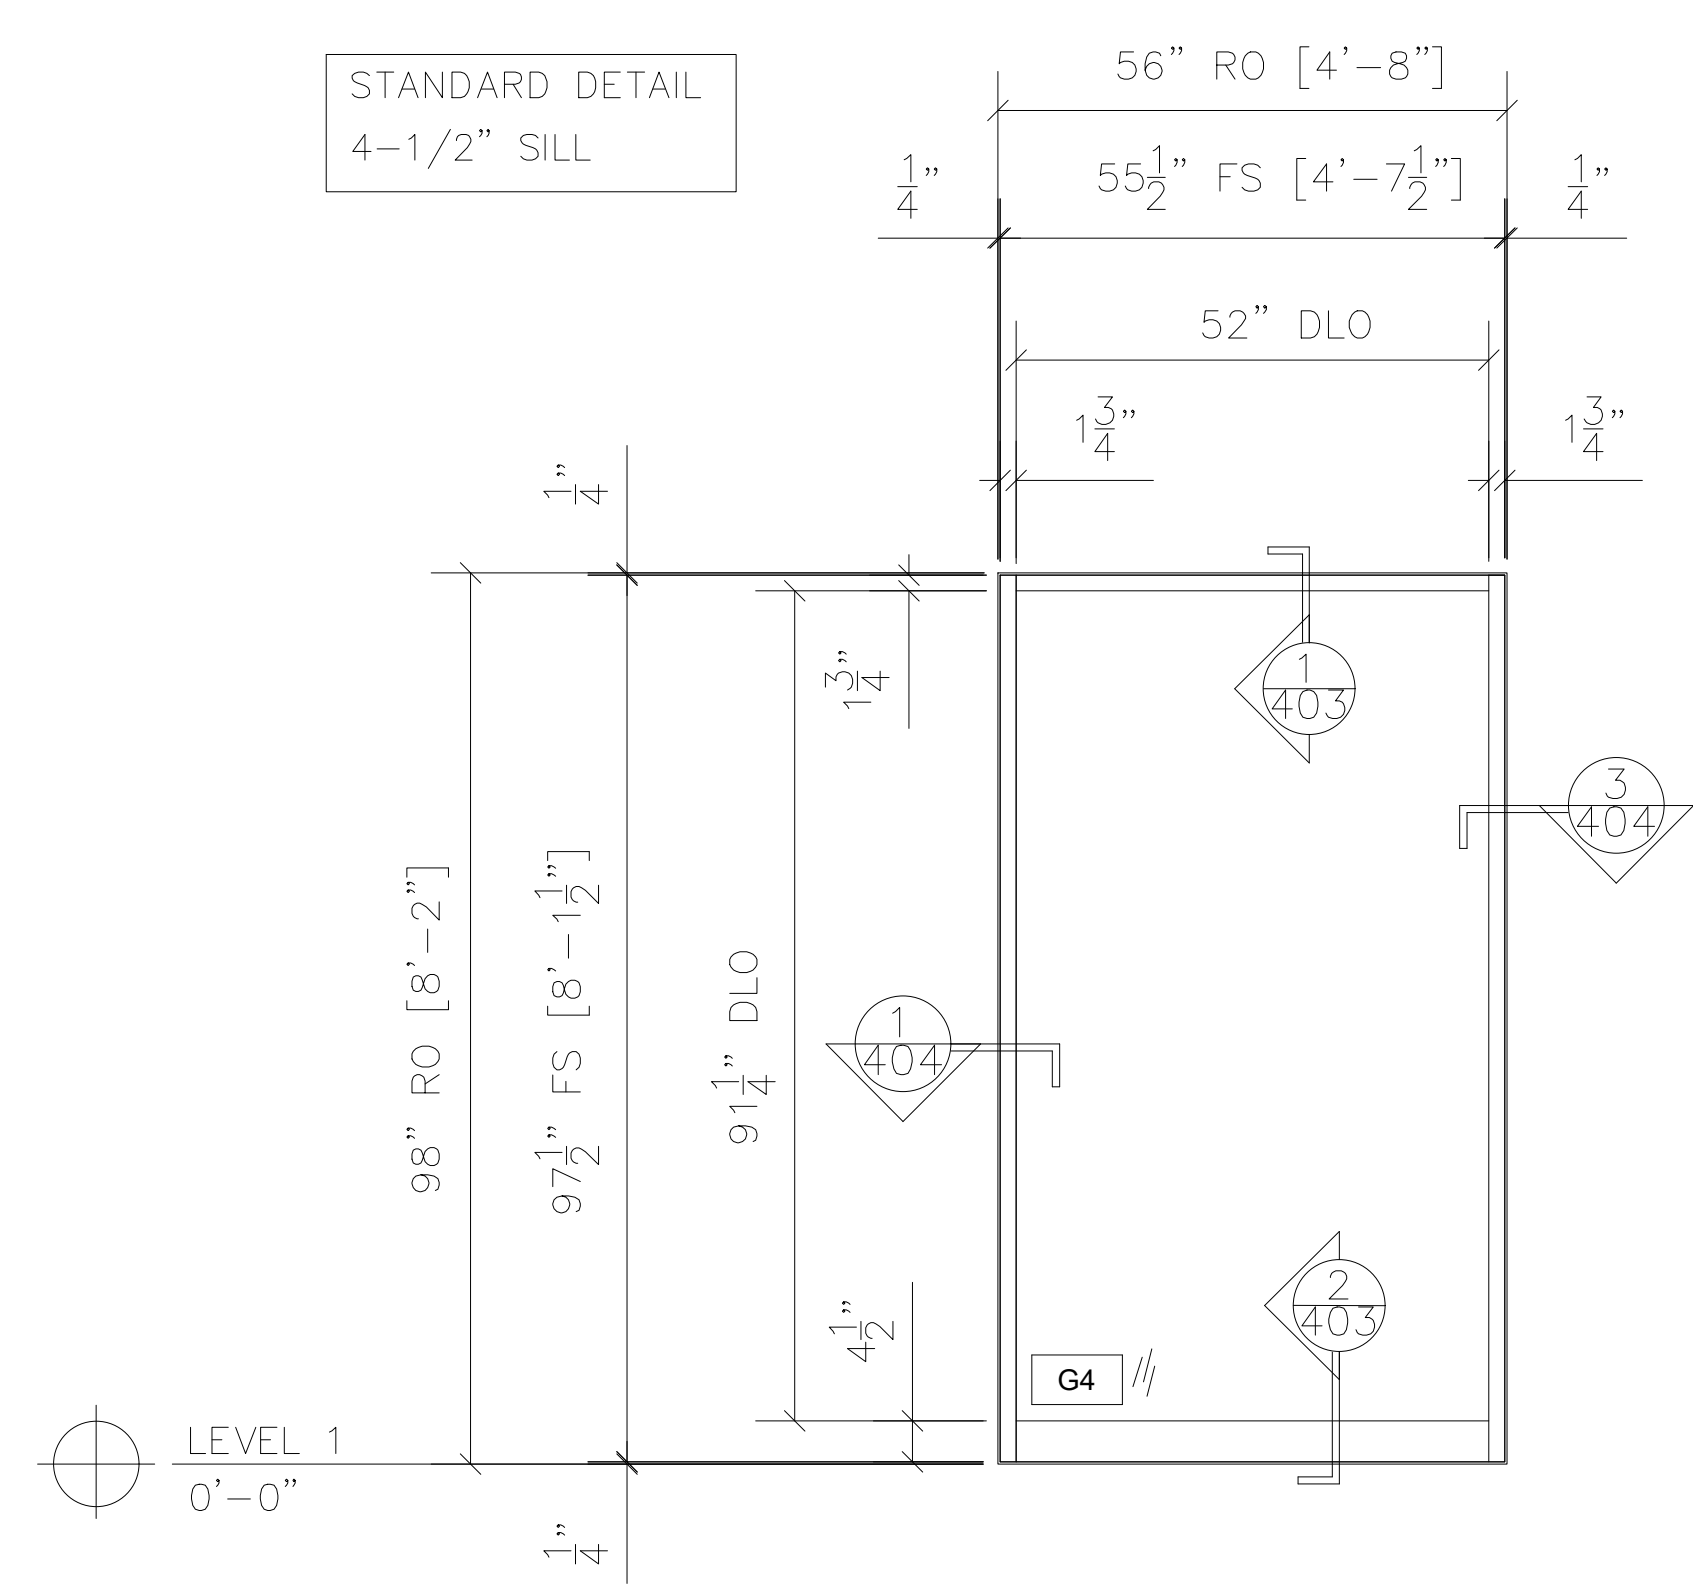

10 STOREFRONT ELEVATION - SF-8
 TRULITE CG450 NON-THERMAL 1-3/4" X 4-1/2"
 INTERIOR STOREFRONT
 ARCH. REF.: SF8/A7.4

QTY	LOCATION
1	MEETING RM 117A

1 TOTAL

NO.	REVISION/ISSUED	DATE
1	1ST SUBMITTAL	02/06/2020

PROJECT NAME & LOCATION:
 SCVEF - OFFICE RENOVATION
 2023 PLATT SPRING ROAD
 WEST COLUMBIA, SC
 SHEET TITLE:
FRAME ELEVATIONS

GLASS CONTRACTOR:

DRAWN BY:
 KS DRAFTING & DESIGN, LLC
 KYLE SCHNECK
 HARRISBURG, PA 17110
 KYLE@KSDRAFTINGDESIGNLLC.COM
 717-228-7114
 KSDRAFTINGDESIGNLLC.COM

ARCHITECT:

ENGINEER:

DRAWN BY: BRIAN GANOE
 CHECKED & COORDINATED BY: KYLE SCHNECK
 DATE: 02/06/2020
 SHEET: **205**

NO.	REVISION/ISSUED	DATE
1	1ST SUBMITTAL	02/06/2020

PROJECT NAME & LOCATION:
 SCVEF – OFFICE RENOVATION
 2023 PLATT SPRING ROAD
 WEST COLUMBIA, SC

SHEET TITLE:
FRAME ELEVATIONS

GLASS CONTRACTOR:

DRAWN BY:
 KS DRAFTING & DESIGN, LLC
 KYLE SCHNECK
 HARRISBURG, PA 17110
 KYLE@KSDRAFTINGDESIGNLLC.COM
 717-228-7114
 KSDRAFTINGDESIGNLLC.COM


ARCHITECT:

ENGINEER:

DRAWN BY: BRIAN GANOE
 CHECKED & COORDINATED BY: KYLE SCHNECK
 DATE: 02/06/2020


SHEET: **206**

STANDARD DETAIL
 4-1/2" SILL

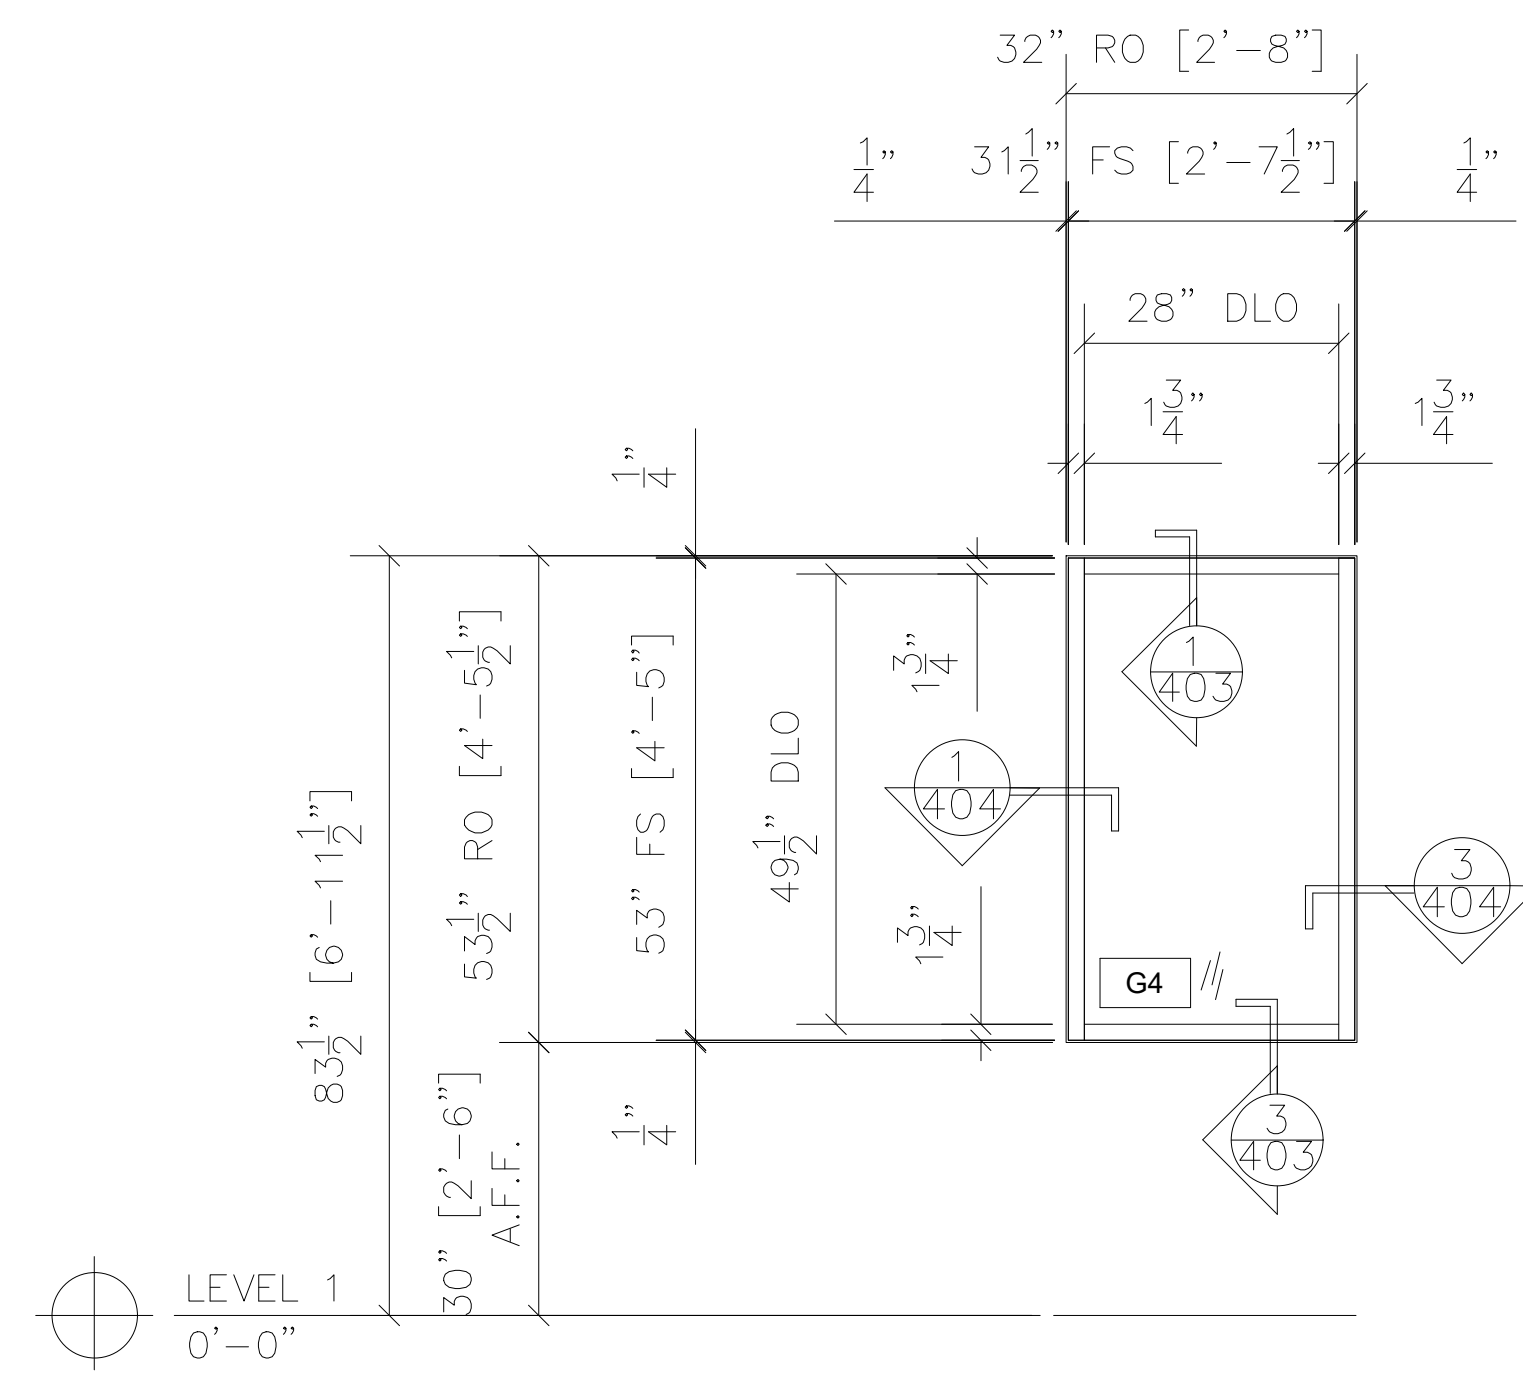


13 STOREFRONT ELEVATION - SF-11
 TRULITE CG450 NON-THERMAL 2" X 4-1/2"
 INTERIOR STOREFRONT
 ARCH. REF.: SF11/A7.4

QTY	LOCATION
1	RECEPTIONIST 107
1 TOTAL	

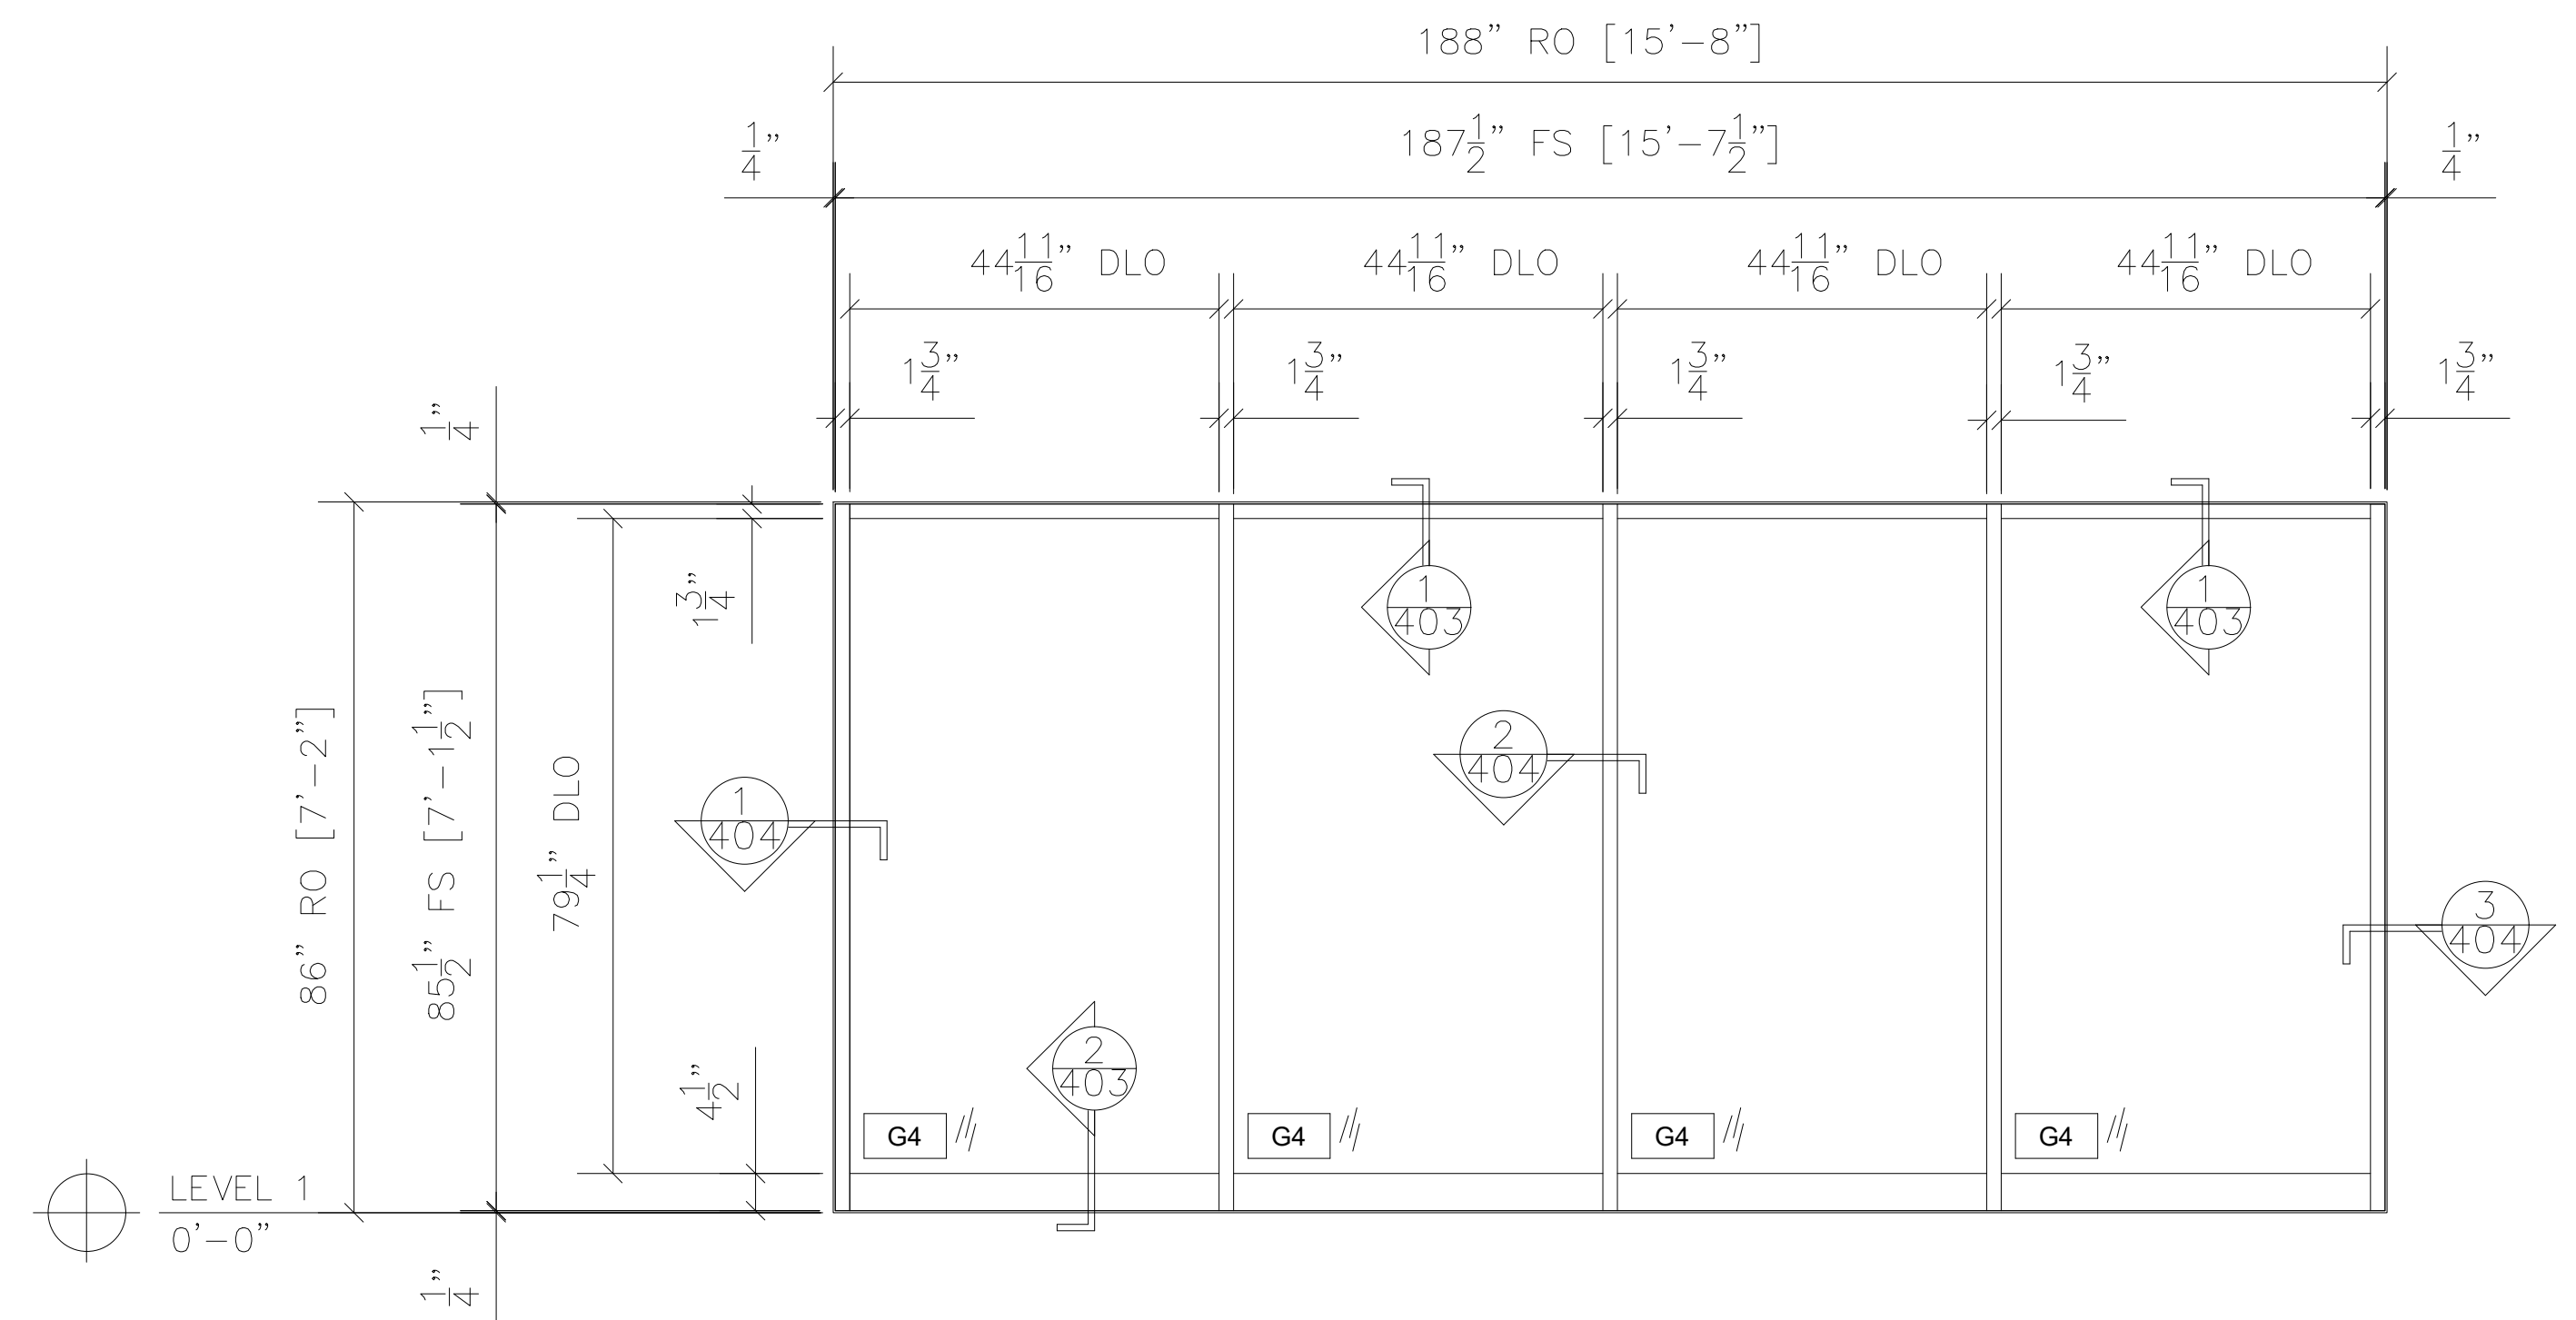

14 STOREFRONT ELEVATION - SF-12
 TRULITE CG450 NON-THERMAL 2" X 4-1/2"
 INTERIOR STOREFRONT
 ARCH. REF.: SF12/A7.4

QTY	LOCATION
1	CONFERENCE ROOM 134
1 TOTAL	

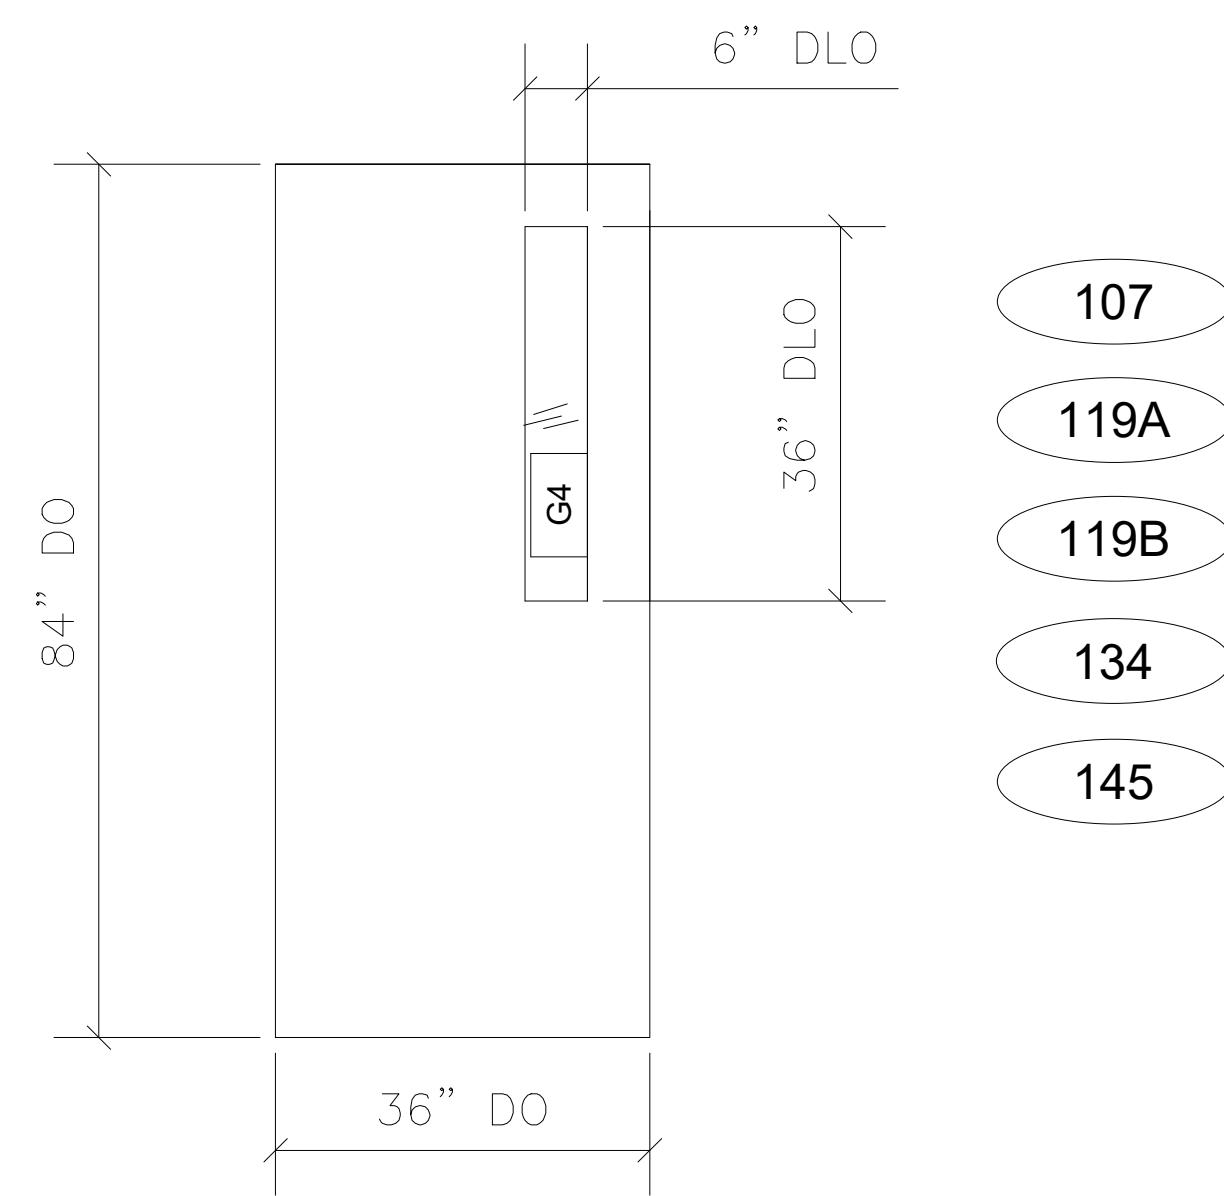


17 DOOR ELEVATION - D3A
WOOD DOOR BY OTHERS
ARCH. REF.: D3/A7.1

- 107
- 119A
- 119B
- 134
- 145

QTY	LOCATION	QTY	LOCATION
1	RECEPTIONIST 107		
1	BREAK AREA 116		
1	CORRIDOR 124		
1	CONFERENCE RM 134		
1	CORRIDOR 111		

5 TOTAL

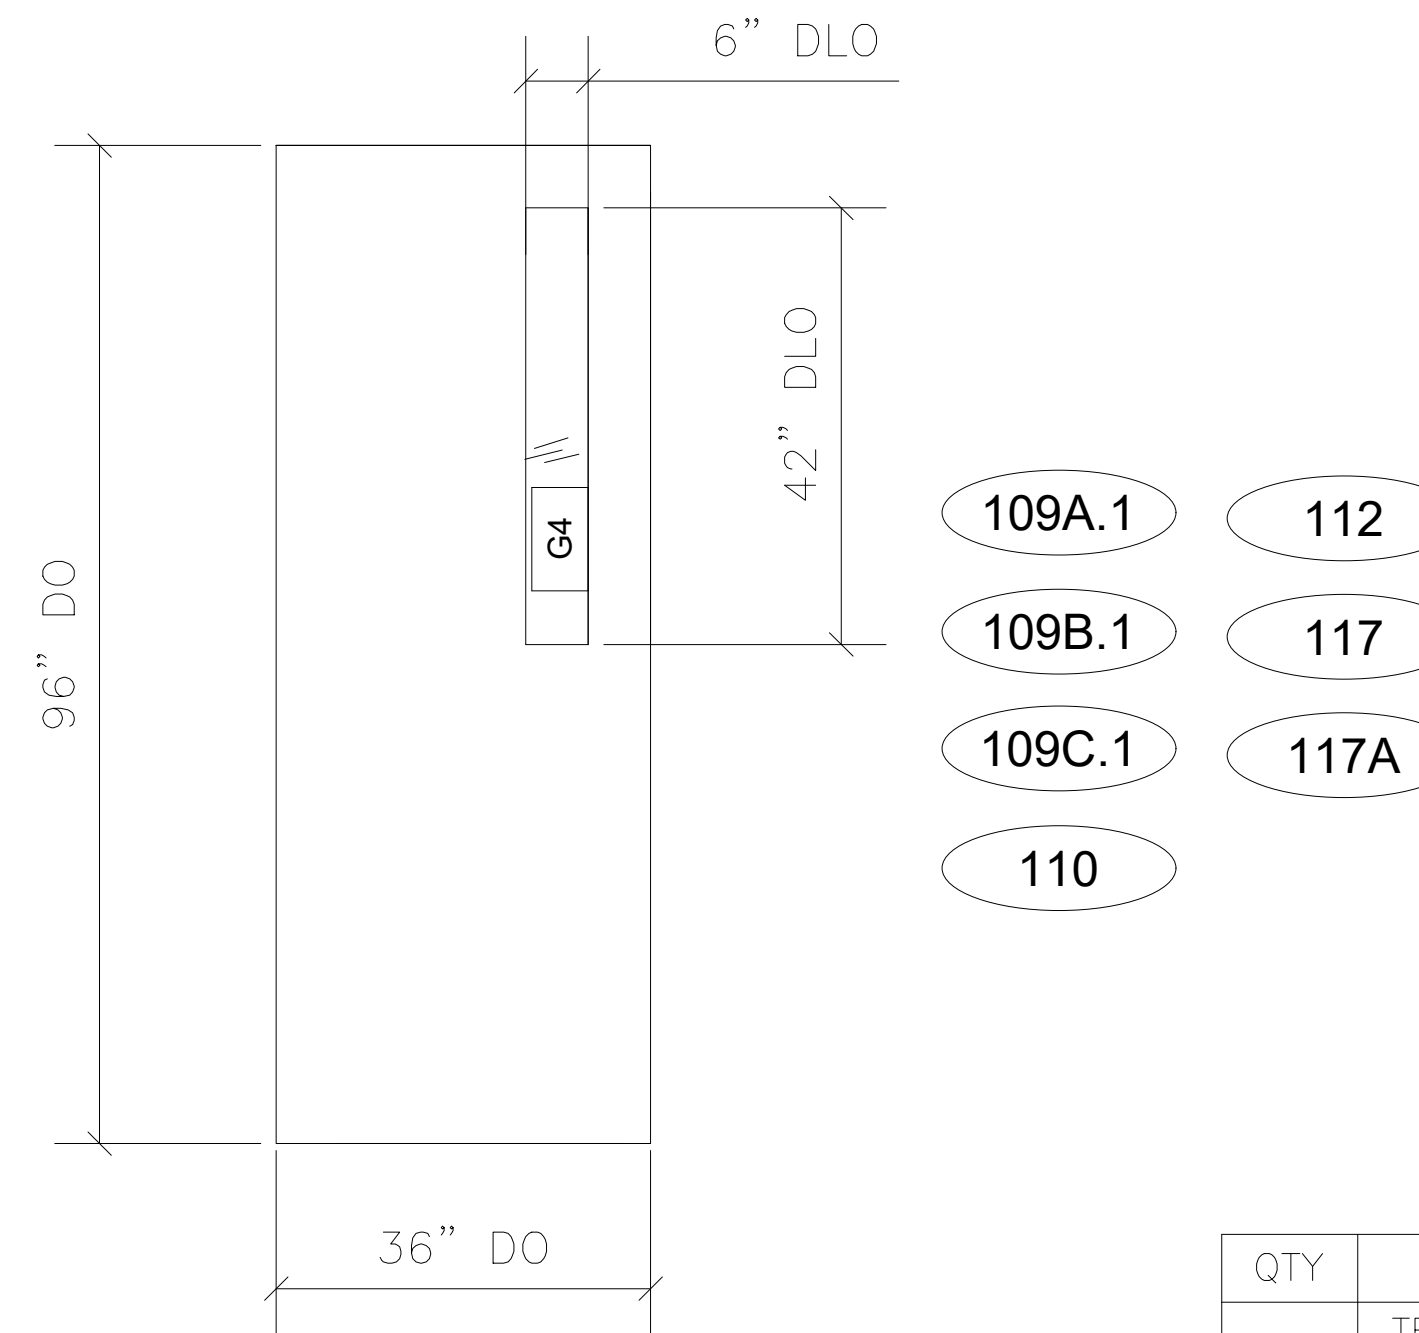


18 DOOR ELEVATION - D3B
WOOD DOOR BY OTHERS
ARCH. REF.: D3/A7.1

- 109A.1
- 109B.1
- 109C.1
- 110
- 112
- 117
- 117A

QTY	LOCATION	QTY	LOCATION
1	TRAINING RM A 109.1A	1	CONFERENCE RM 112
1	TRAINING RM B 109.1B	1	CONFERENCE RM 117
1	TRAINING RM C 109.1C	1	MEETING RM 117A
1	CONFERENCE RM 110		

7 TOTAL

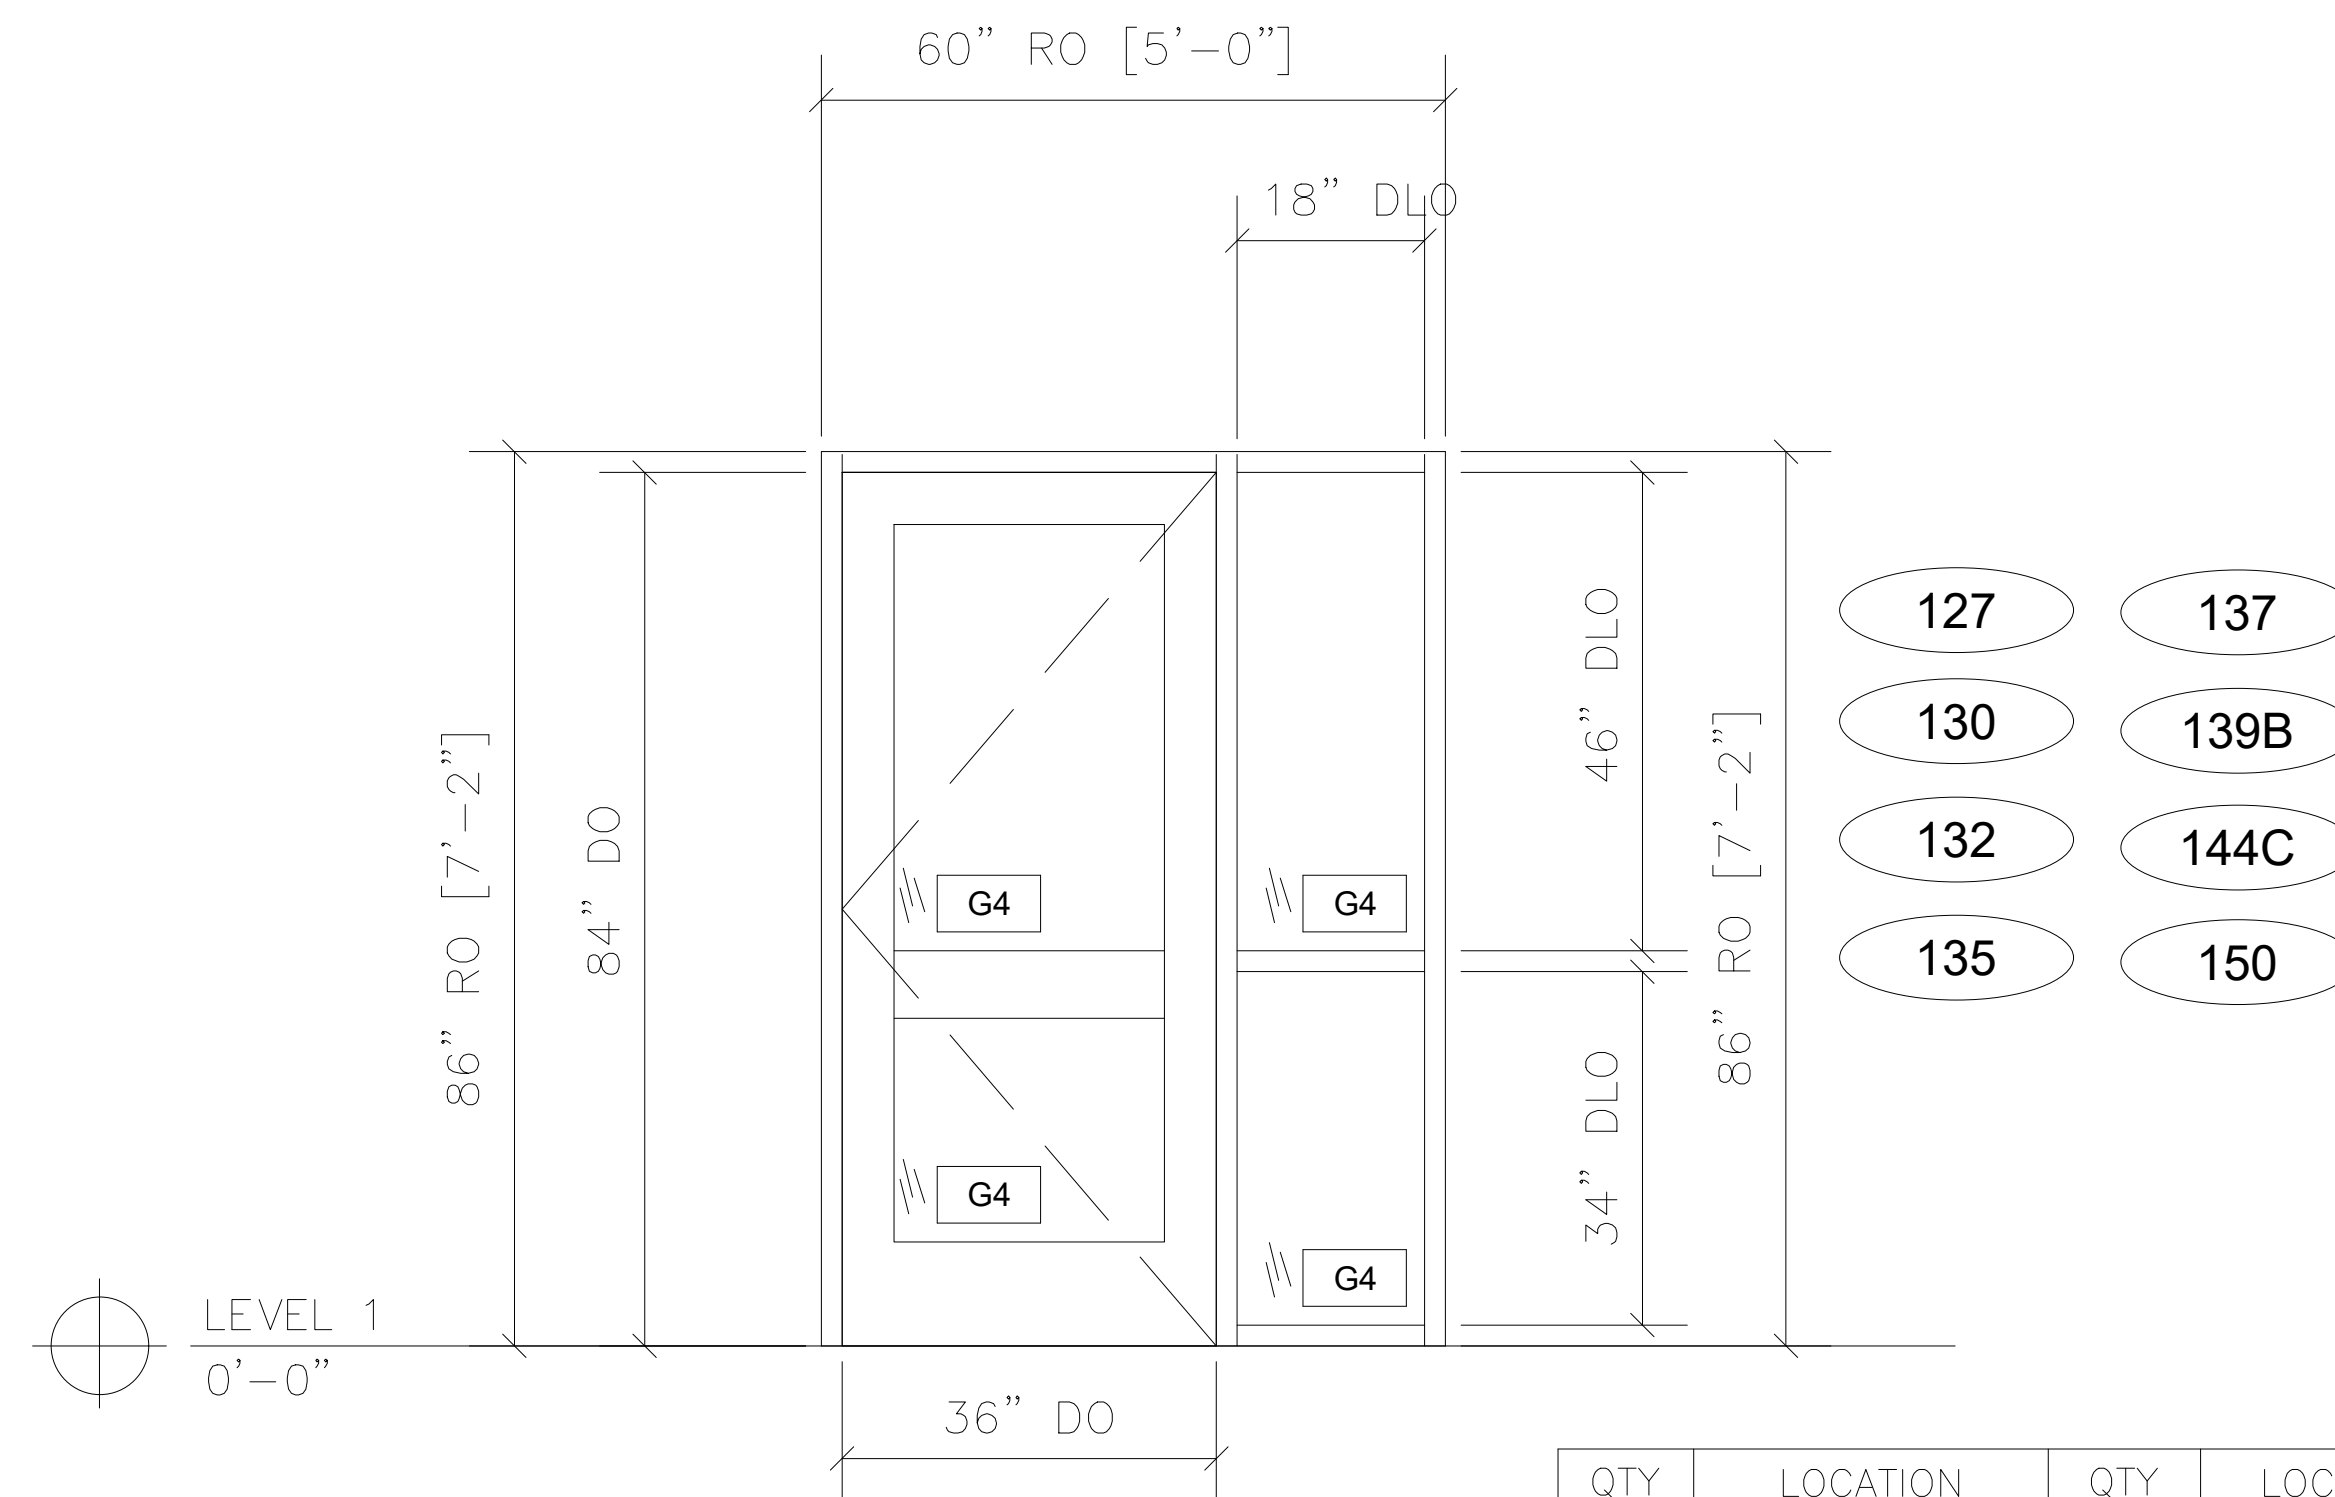


15 DOOR FRAME ELEVATION - F2A
WOOD DOOR BY OTHERS
HOLLOW METAL FRAME BY OTHERS
ARCH. REF.: F2/A7.1

- 127
- 130
- 132
- 135
- 137
- 139B
- 144C
- 150

QTY	LOCATION	QTY	LOCATION
1	OFFICE 127	1	OFFICE 137
1	OFFICE 130	1	OFFICE 139B
1	OFFICE 132	1	OFFICE 144C
1	OFFICE 135	1	OPEN WORK AREA 150

8 TOTAL

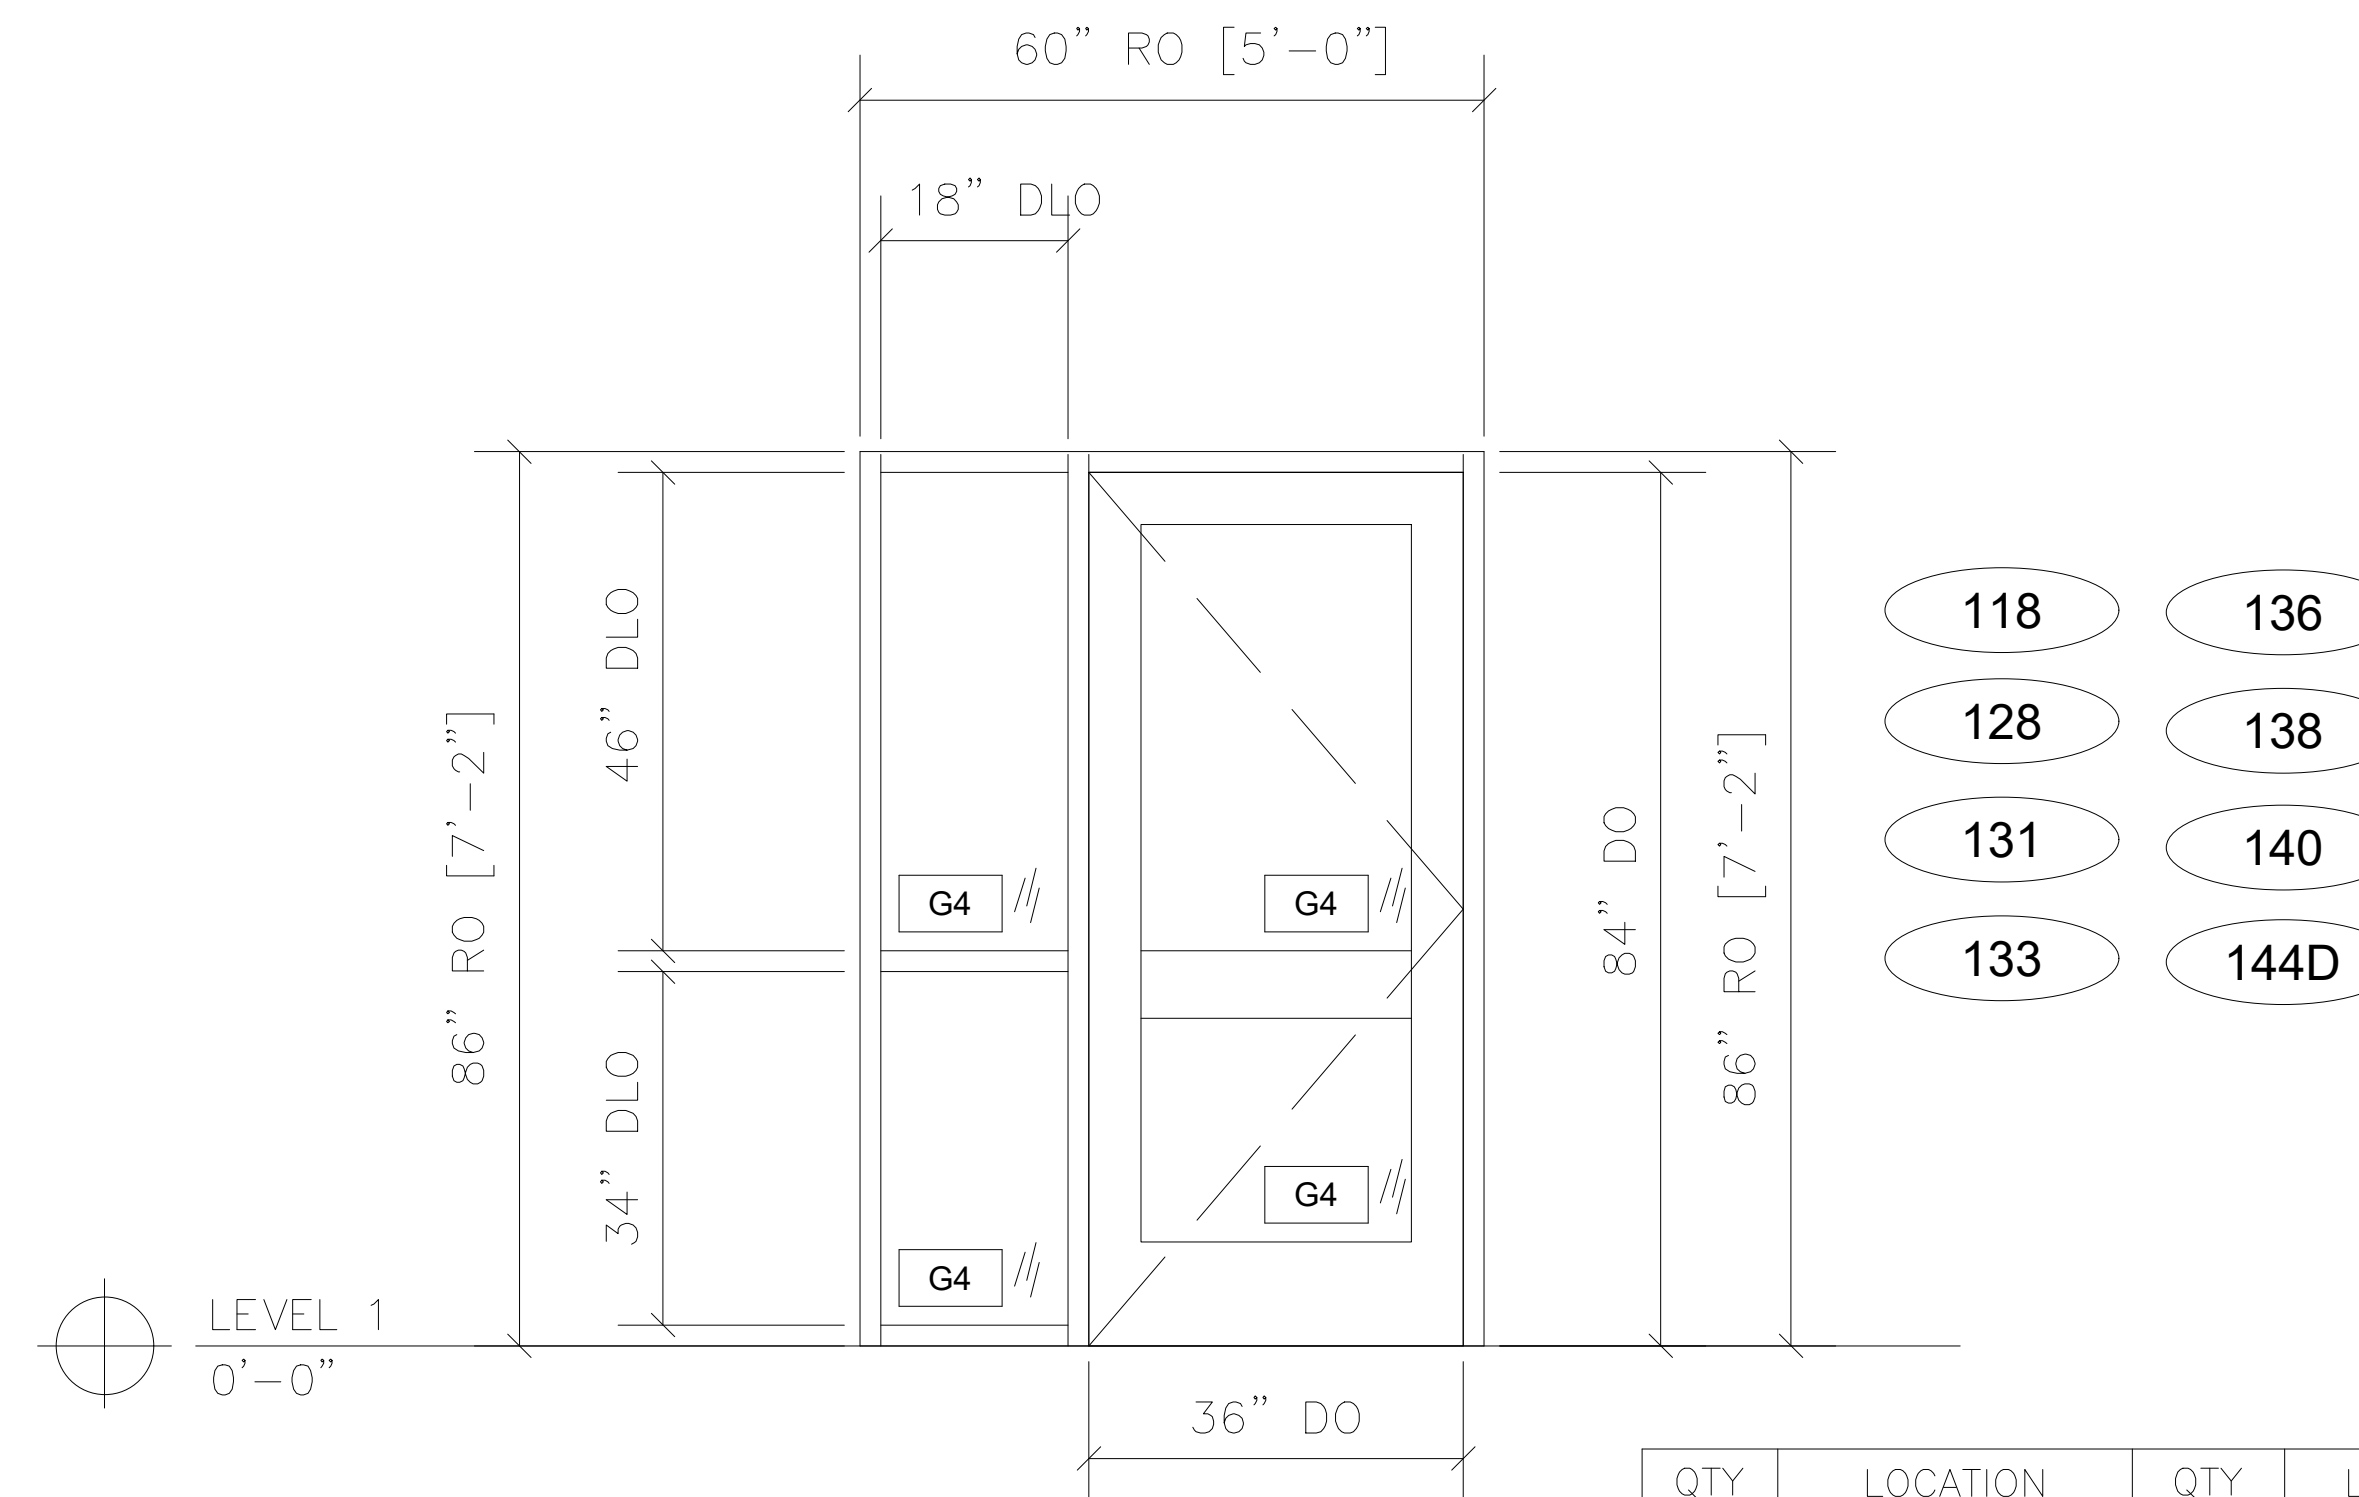

16 DOOR FRAME ELEVATION - F2B
WOOD DOOR BY OTHERS
HOLLOW METAL FRAME BY OTHERS
ARCH. REF.: F2/A7.1

- 118
- 128
- 131
- 133
- 136
- 138
- 140
- 144D

QTY	LOCATION	QTY	LOCATION
1	OFFICE 118	1	OFFICE 136
1	OFFICE 128	1	OFFICE 138
1	OFFICE 131	1	OFFICE 140
1	OFFICE 133	1	OFFICE 144D

8 TOTAL

NO.	REVISION/ISSUED	DATE
1	1ST SUBMITTAL	02/06/2020

PROJECT NAME & LOCATION:
SCVEF - OFFICE RENOVATION
2023 PLATT SPRING ROAD
WEST COLUMBIA, SC

SHEET TITLE:
FRAME ELEVATIONS

GLASS CONTRACTOR:



DRAWN BY:
KS DRAFTING & DESIGN, LLC
KYLE SCHNECK
HARRISBURG, PA 17110
KYLE@KSDRAFTINGDESIGNLLC.COM
717-228-7114
KSDRAFTINGDESIGNLLC.COM

ARCHITECT:

ENGINEER:

DRAWN BY: BRIAN GANOE
CHECKED & COORDINATED BY: KYLE SCHNECK
DATE: 02/06/2020

SHEET: **207**

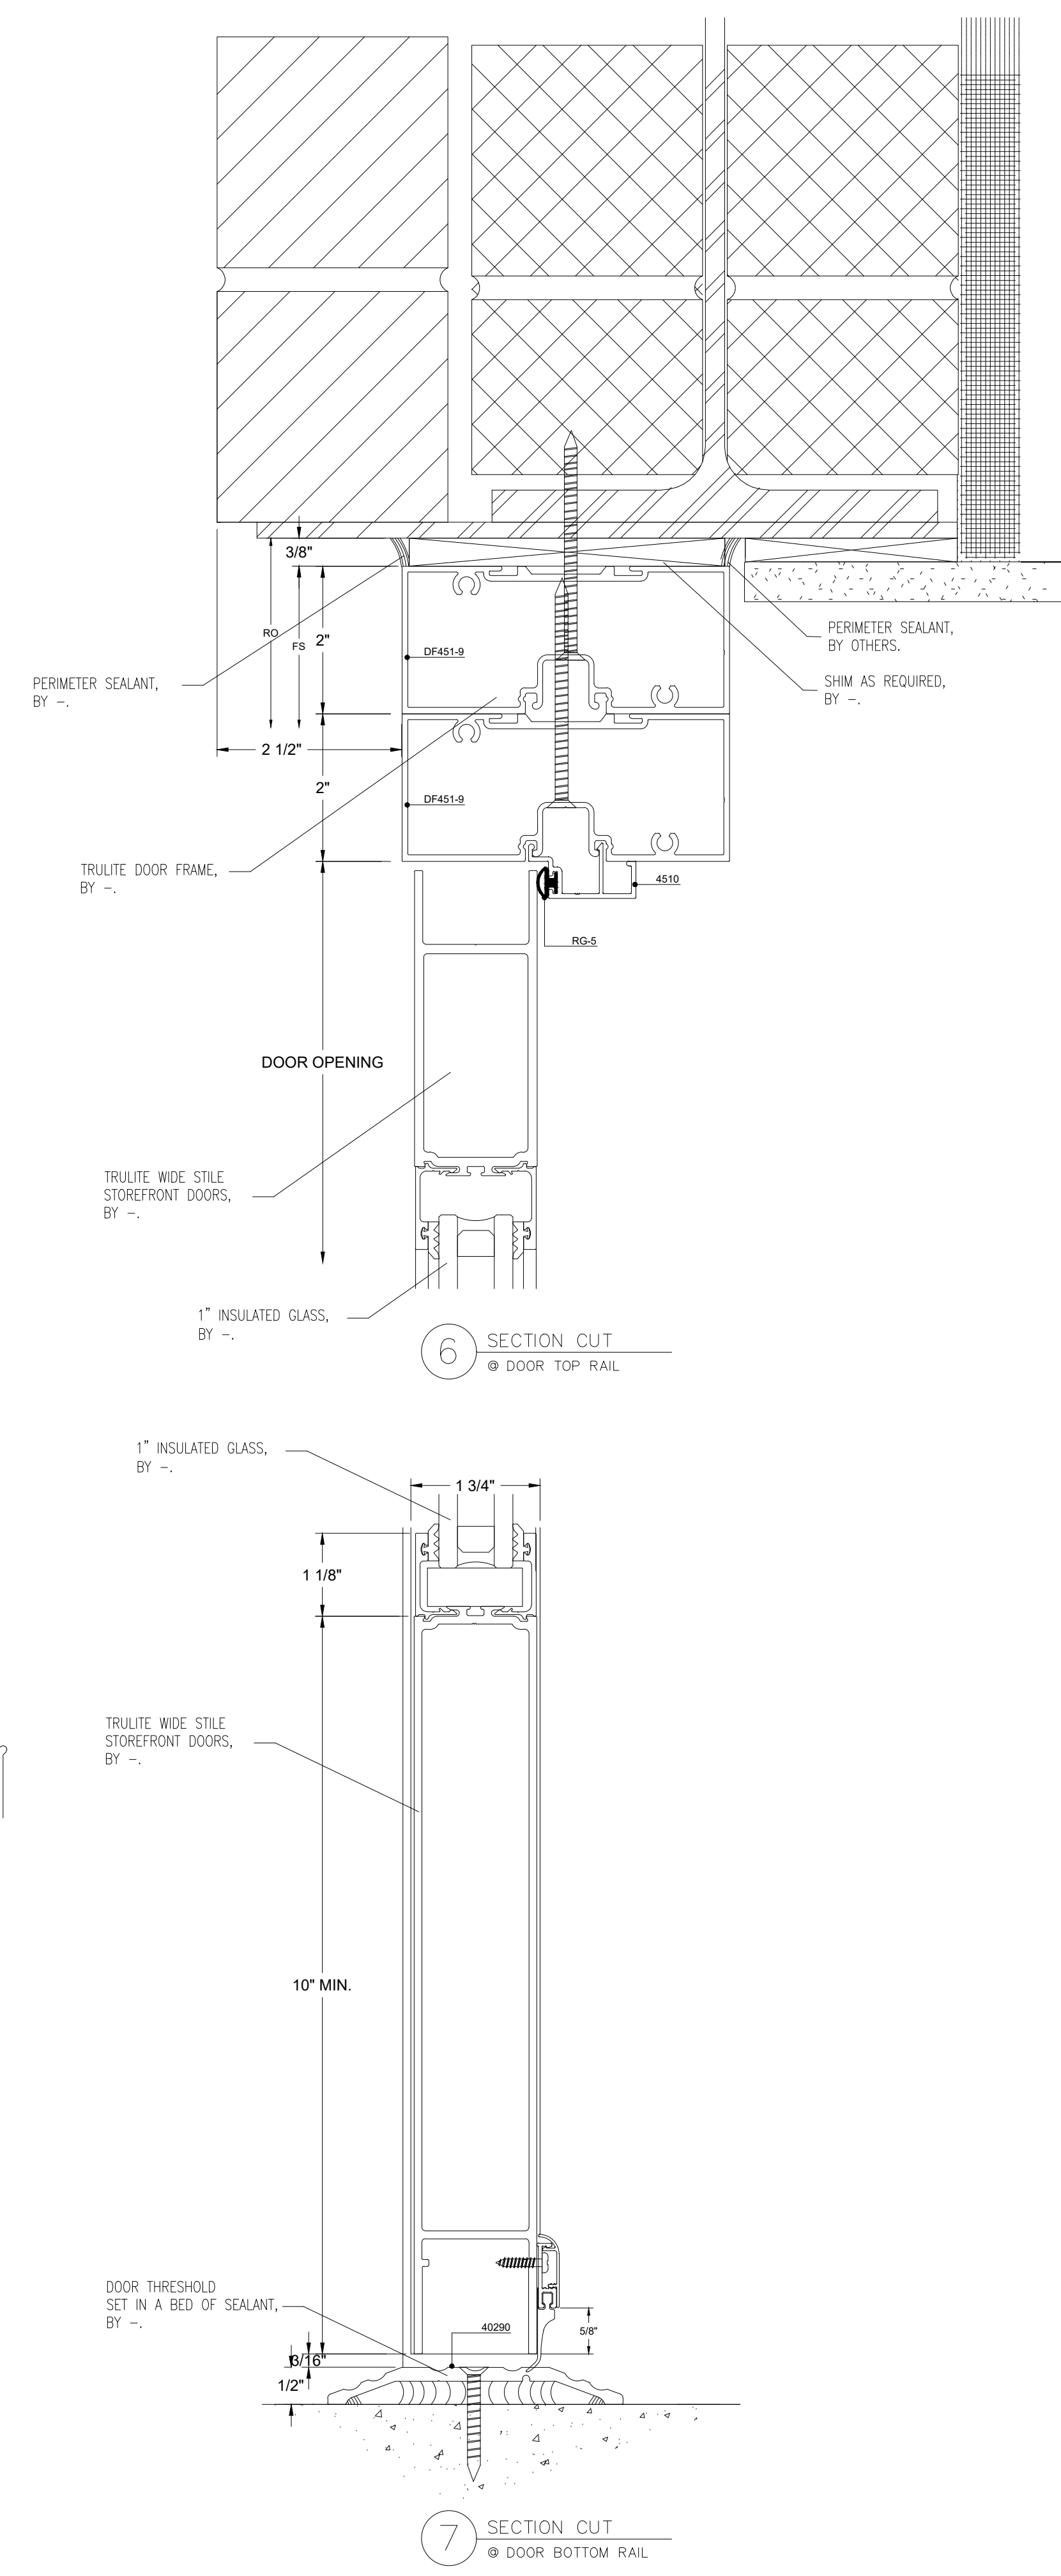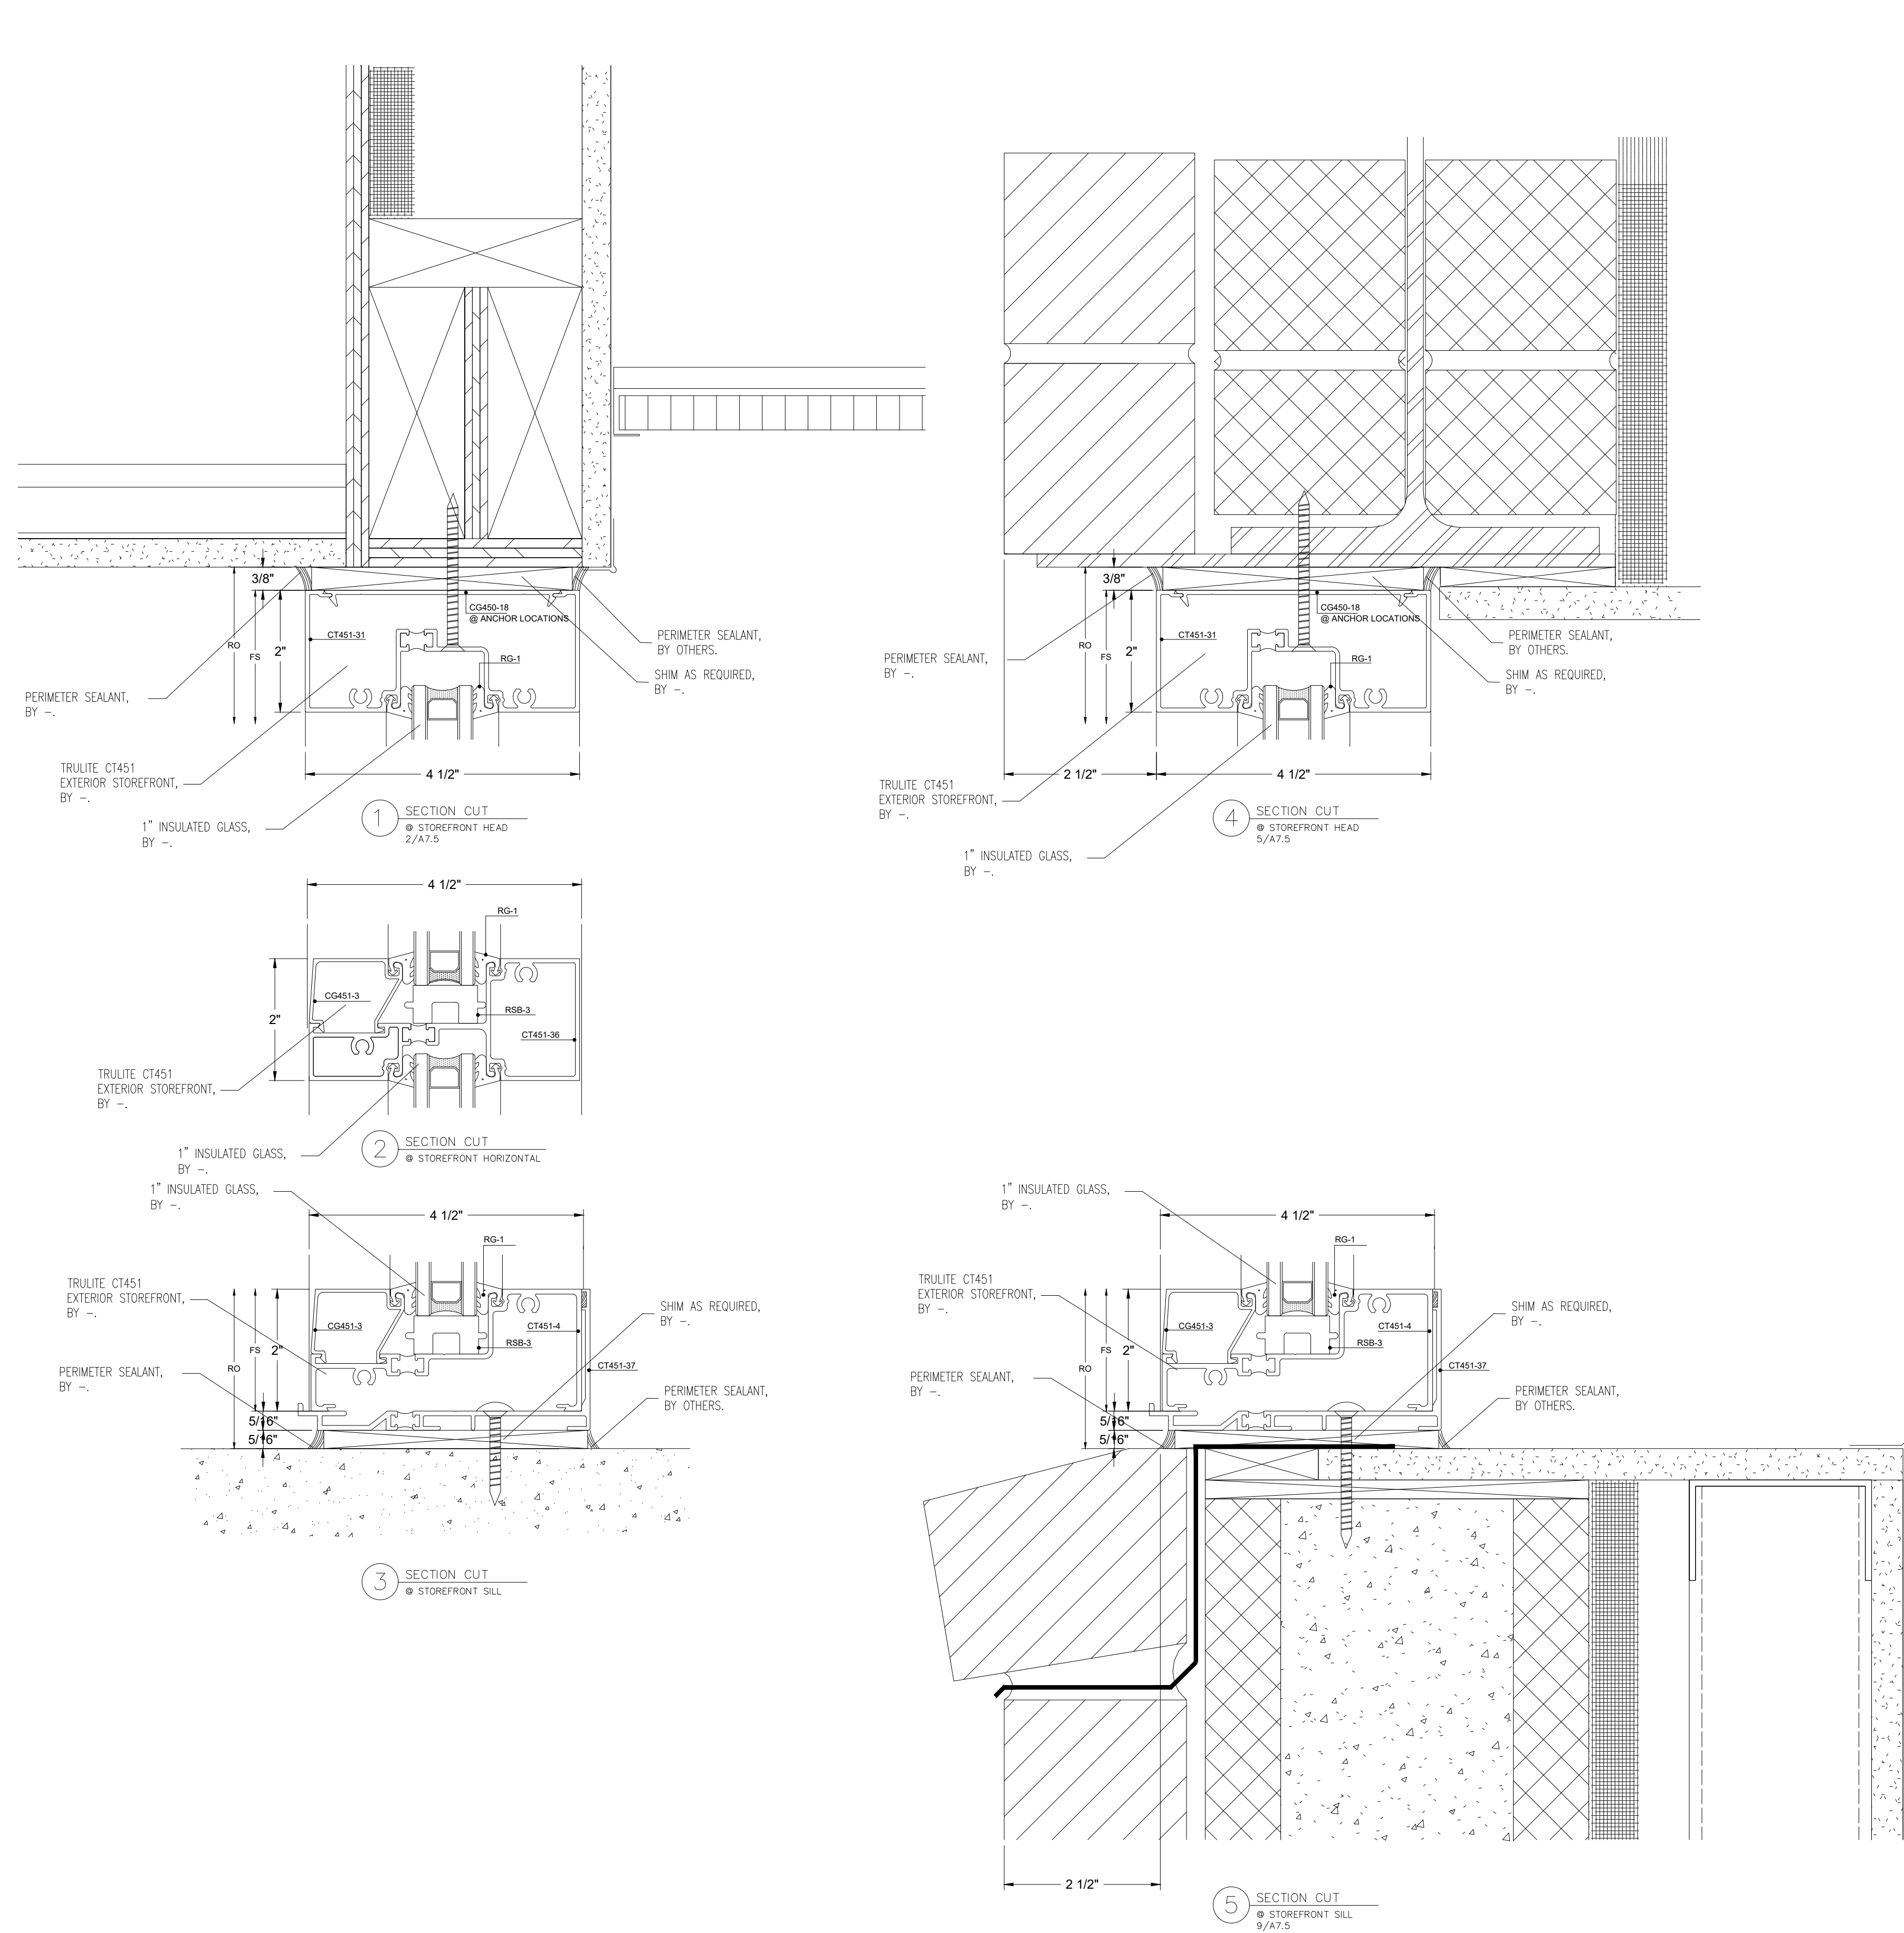

NO.	REVISION/ISSUED	DATE
1	1ST SUBMITTAL	02/06/2020

PROJECT NAME & LOCATION:
 SCVEF – OFFICE RENOVATION
 2023 PLATT SPRING ROAD
 WEST COLUMBIA, SC
 SHEET TITLE:
DETAILS

GLASS CONTRACTOR:

DRAWN BY:
 KS DRAFTING & DESIGN, LLC
 KYLE SCHNECK
 HARRISBURG, PA 17110
 KYLE@KSDRAFTINGDESIGNLLC.COM
 717-228-7114
 KSDRAFTINGDESIGNLLC.COM

ARCHITECT:

ENGINEER:

DRAWN BY:
 BRIAN GANOE
 CHECKED & COORDINATED BY:
 KYLE SCHNECK
 DATE:
 02/06/2020

SHEET:
400

NO.	REVISION/ISSUED	DATE
1	1ST SUBMITTAL	02/06/2020

PROJECT NAME & LOCATION:
SCVEF – OFFICE RENOVATION
 2023 PLATT SPRING ROAD
 WEST COLUMBIA, SC
 SHEET TITLE:
DETAILS

GLASS CONTRACTOR:


DRAWN BY:
 KS DRAFTING & DESIGN, LLC
 KYLE SCHNECK
 HARRISBURG, PA 17110
 KYLE@KSDRAFTINGDESIGNLLC.COM
 717-228-7114
 KSDRAFTINGDESIGNLLC.COM

ARCHITECT:


ENGINEER:

DRAWN BY:
BRIAN GANOE
 CHECKED & COORDINATED BY:
KYLE SCHNECK
 DATE:
02/06/2020


SHEET:
401

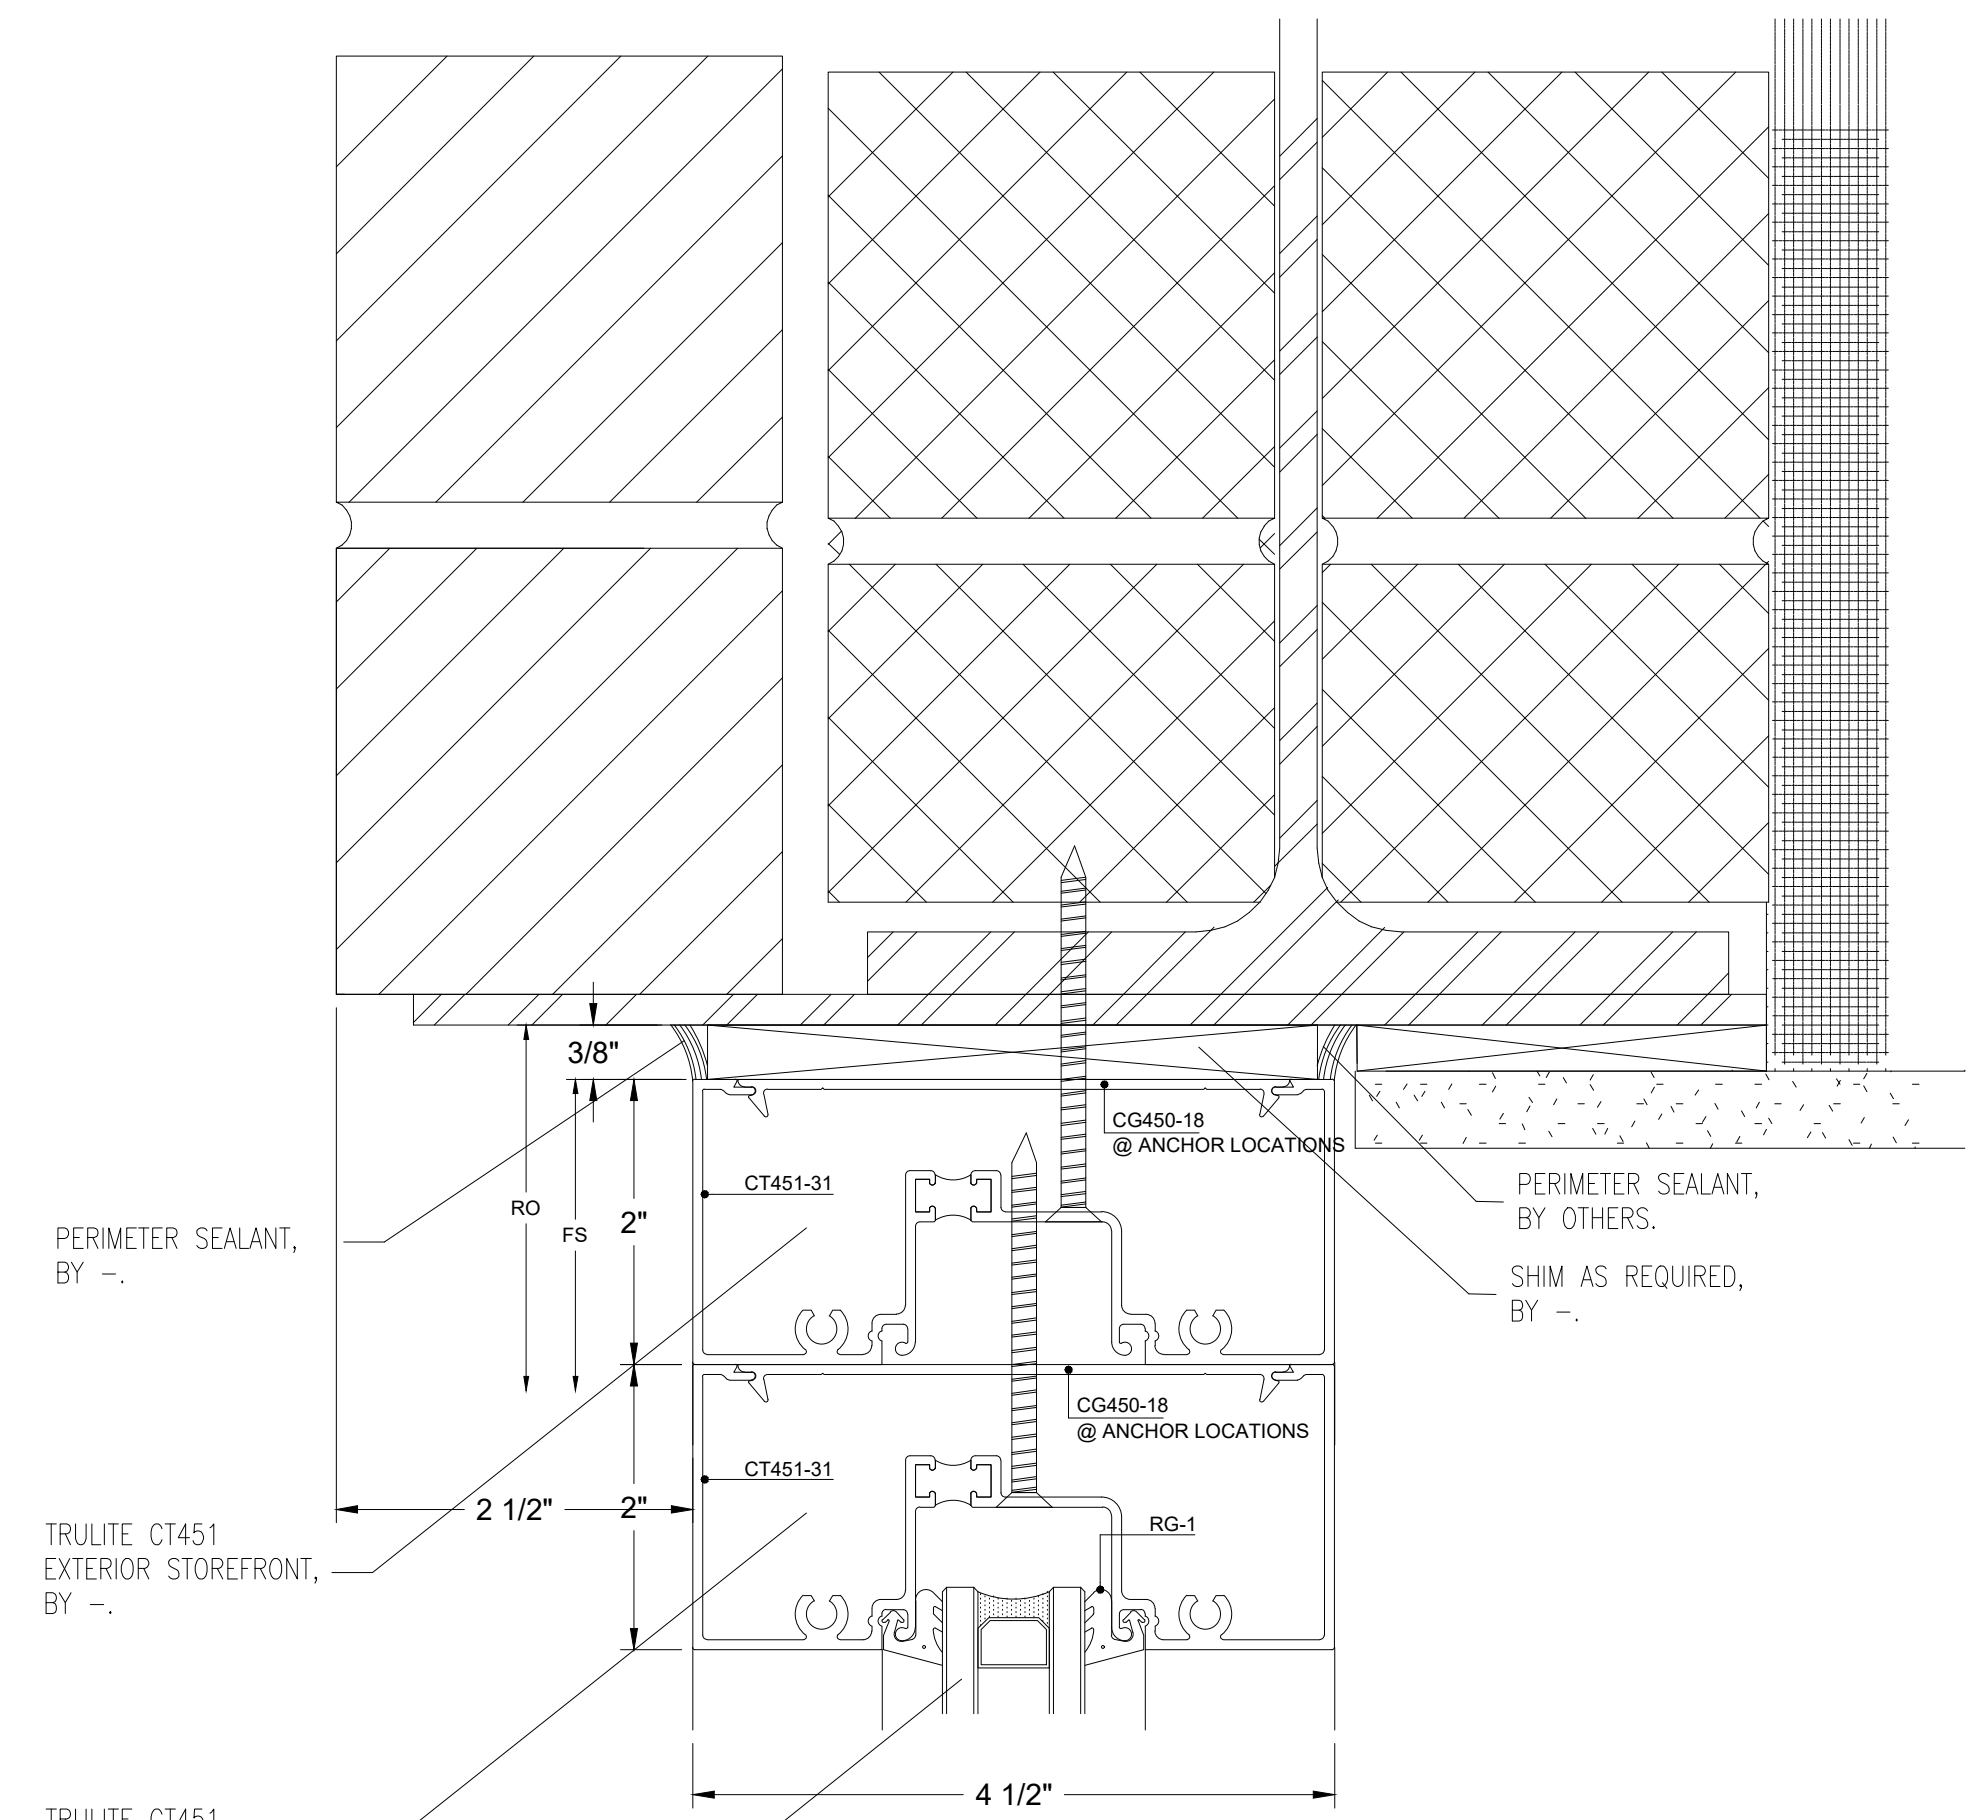


1 SECTION CUT
 @ STOREFRONT HEAD
 5/A7.5

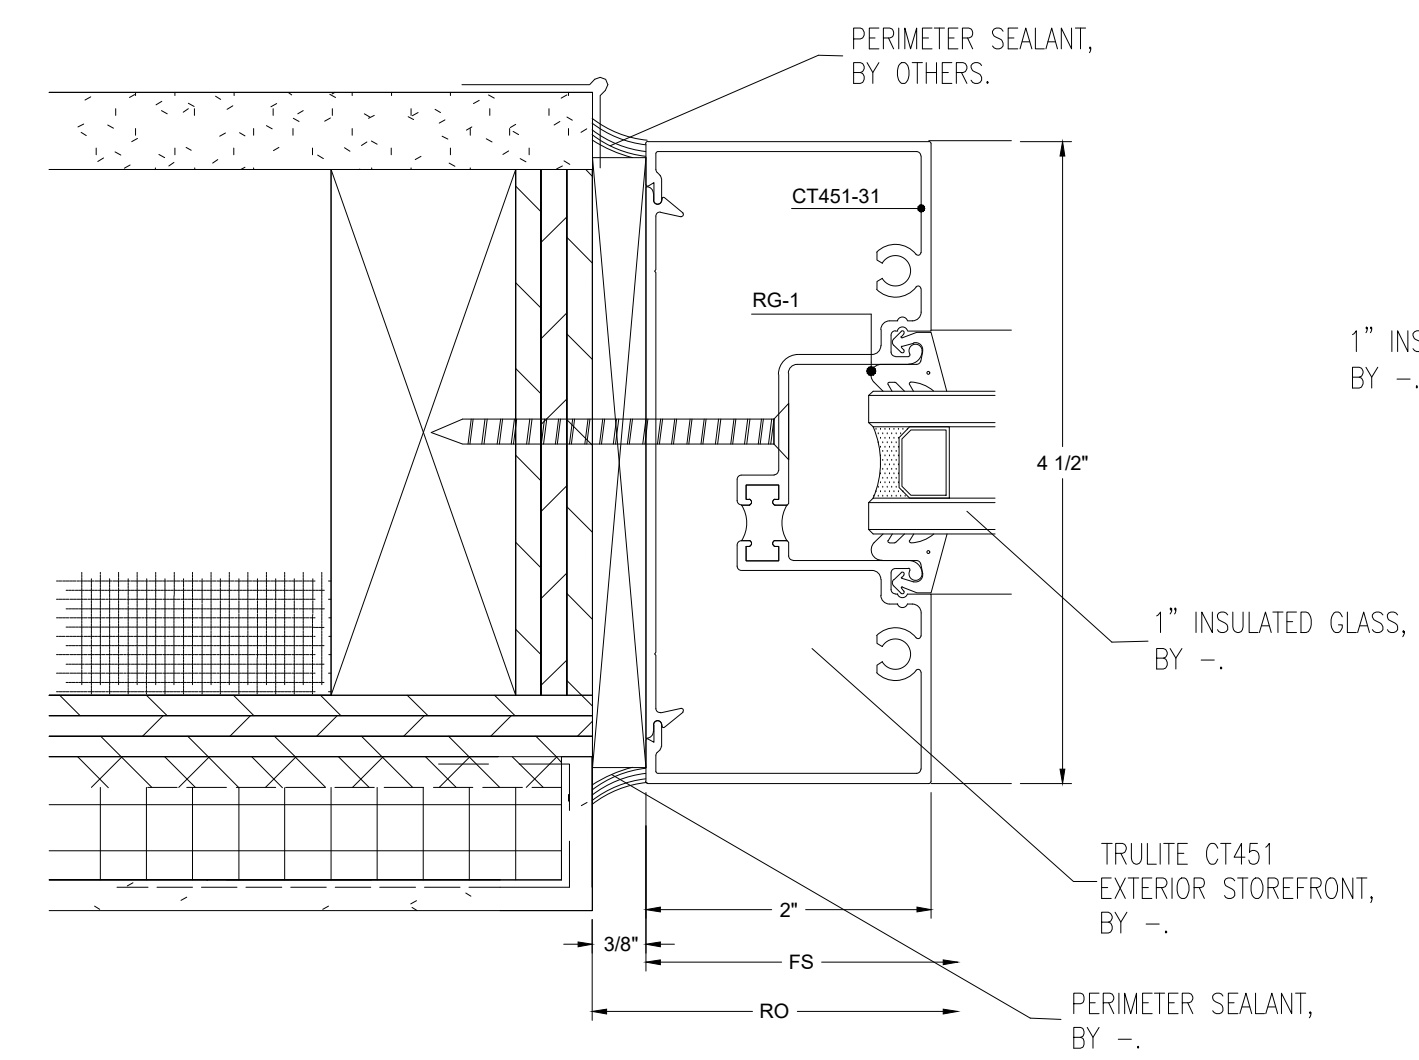


3 PLAN CUT
 @ STOREFRONT JAMB
 6/A7.5

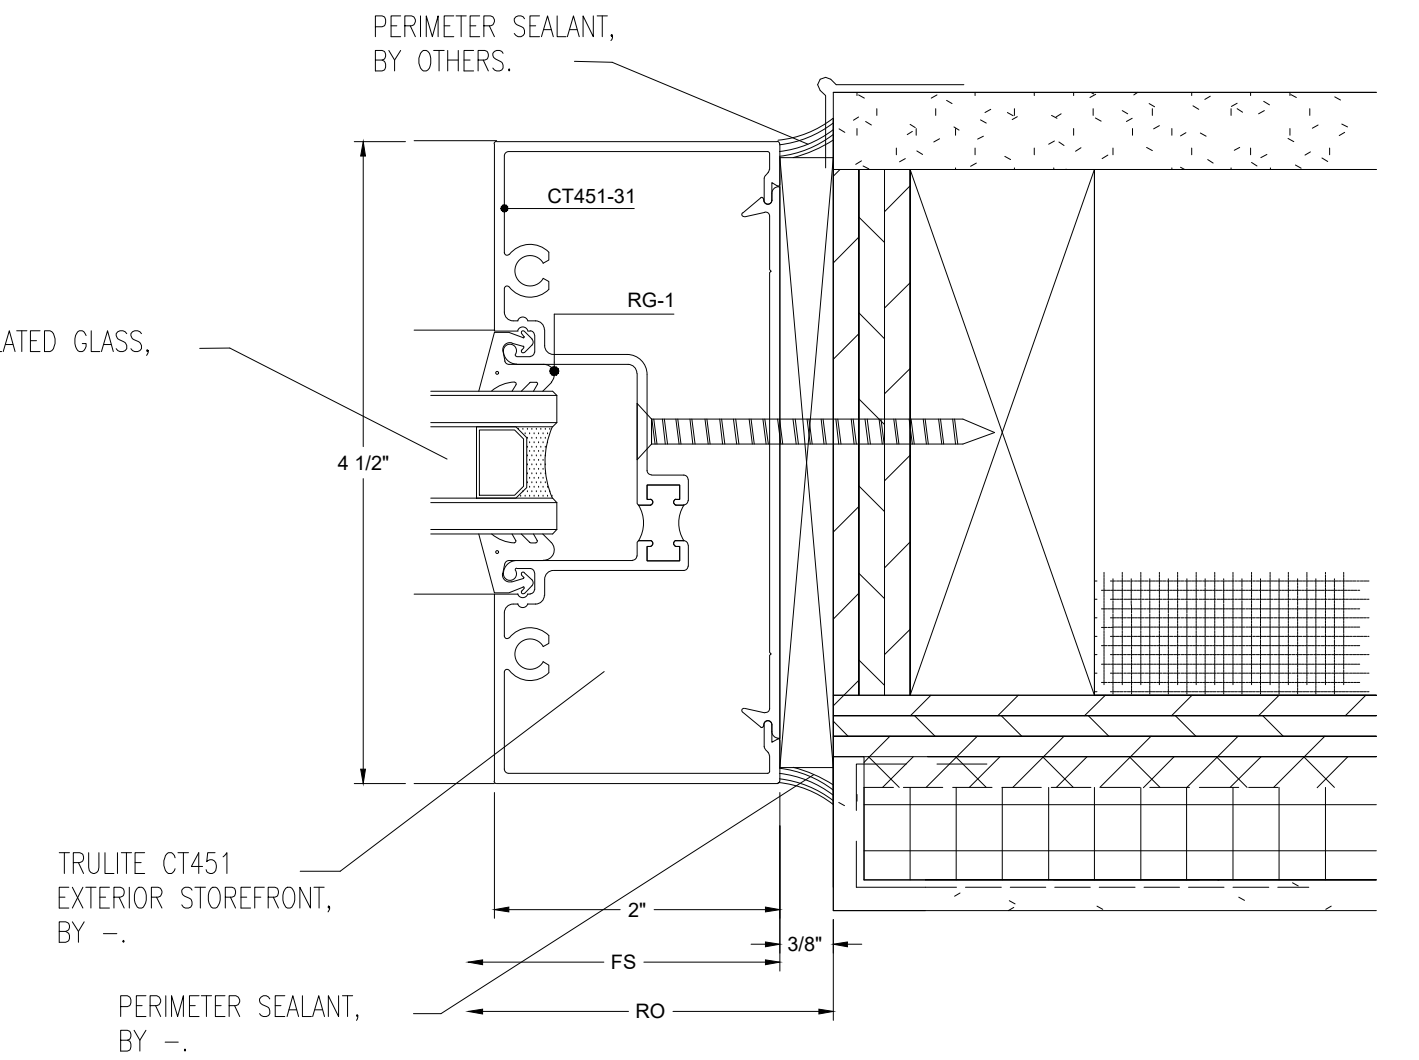


4 PLAN CUT
 @ STOREFRONT JAMB
 6/A7.5

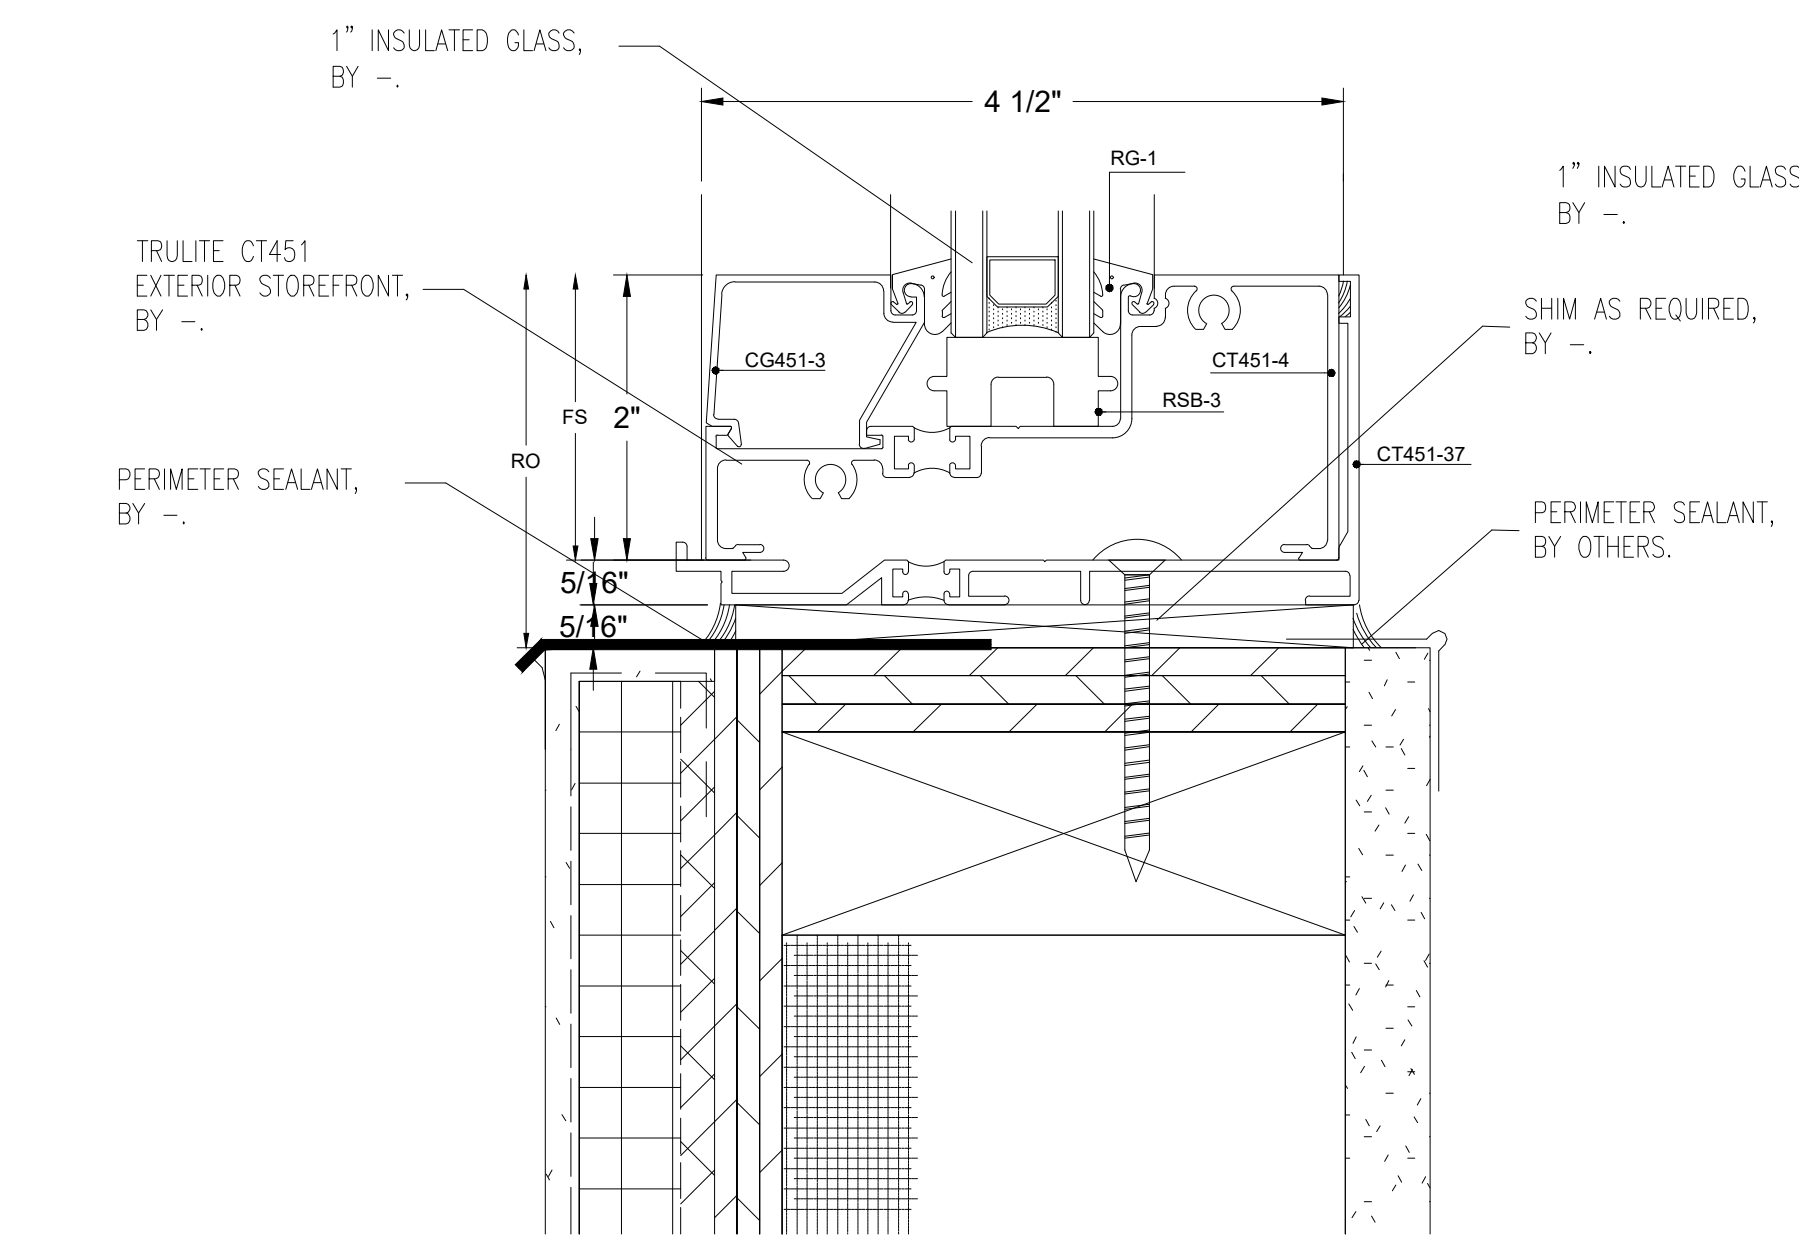

2 SECTION CUT
 @ STOREFRONT SILL
 10/A7.5

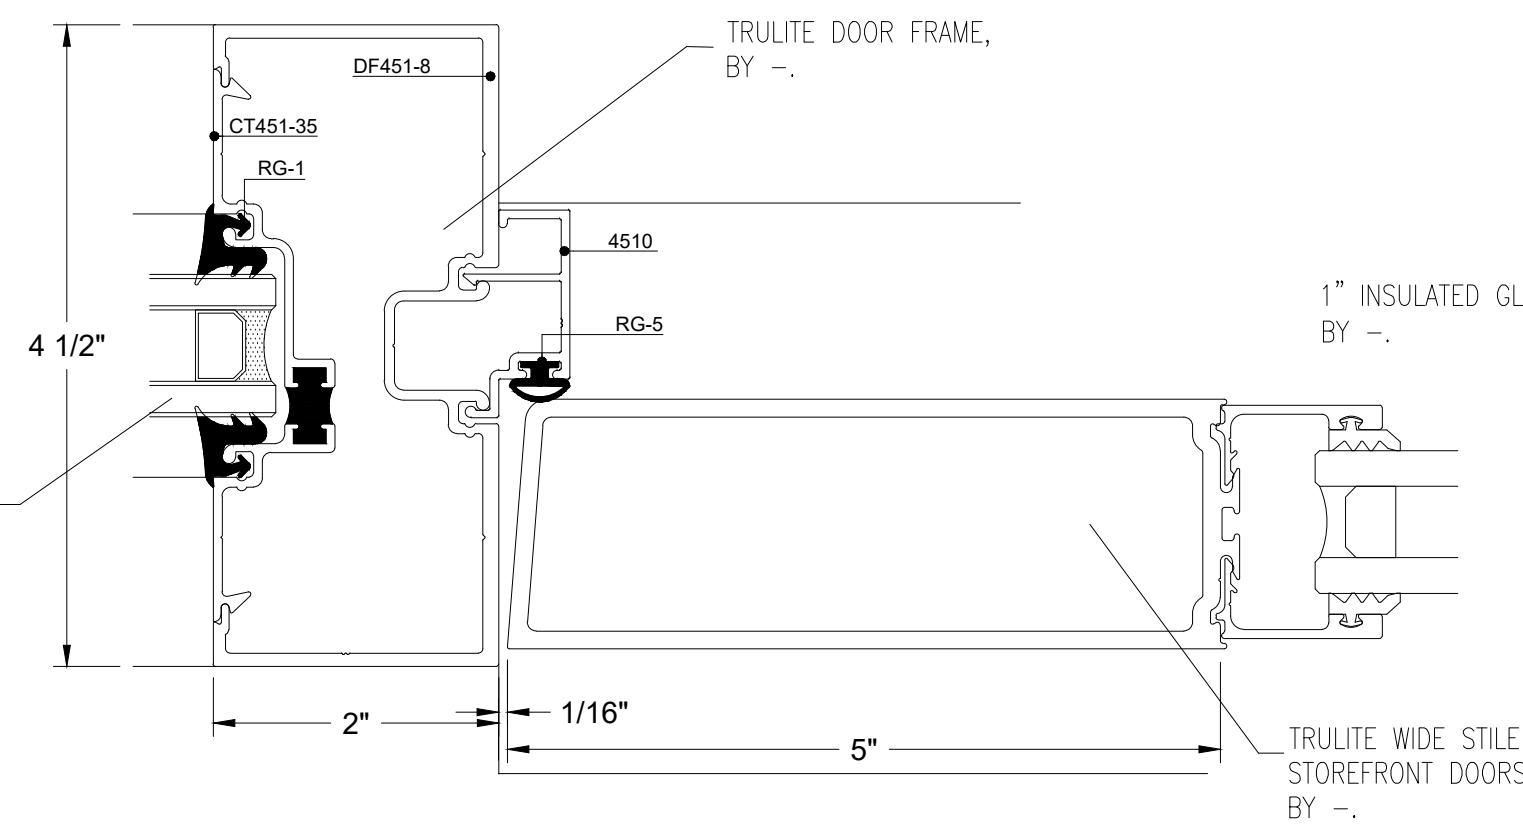

5 PLAN CUT
 @ DOOR JAMB

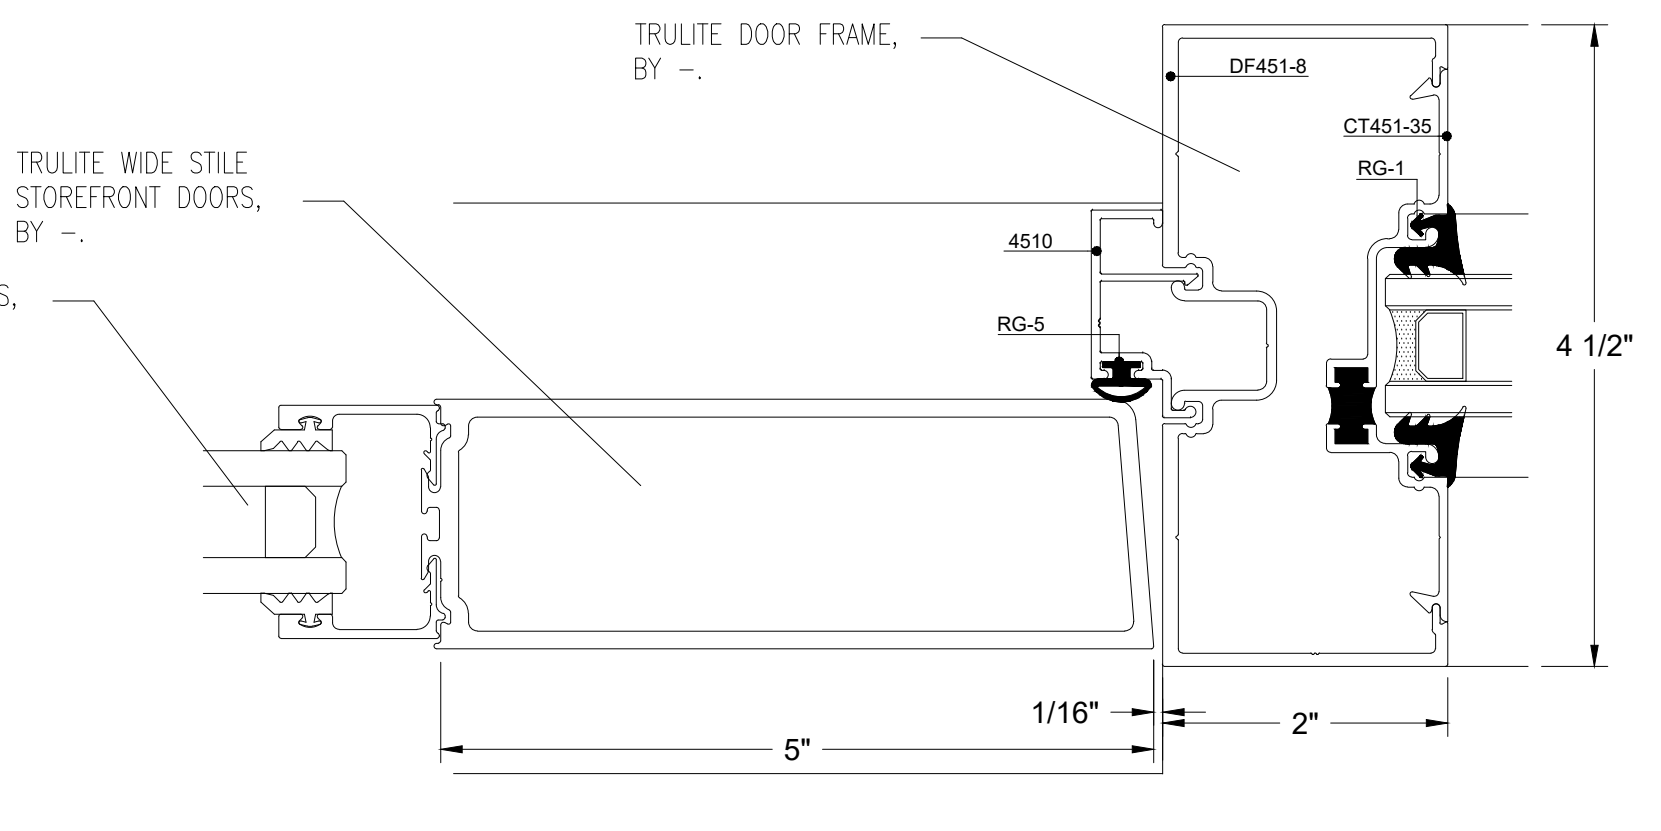

6 PLAN CUT
 @ DOOR JAMB

NO.	REVISION/ISSUED	DATE
1	1ST SUBMITTAL	02/06/2020

PROJECT NAME & LOCATION:
SCVEF – OFFICE RENOVATION
 2023 PLATT SPRING ROAD
 WEST COLUMBIA, SC
 SHEET TITLE:
DETAILS


GLASS CONTRACTOR:

DRAWN BY:
 KS DRAFTING & DESIGN, LLC
 KYLE SCHNECK
 HARRISBURG, PA 17110
 KYLE@KSDRAFTINGDESIGNLLC.COM
 717-228-7114
 KSDRAFTINGDESIGNLLC.COM

ARCHITECT:

ENGINEER:

DRAWN BY: **BRIAN GANOE**
 CHECKED & COORDINATED BY: **KYLE SCHNECK**
 DATE: **02/06/2020**
 SHEET: **402**

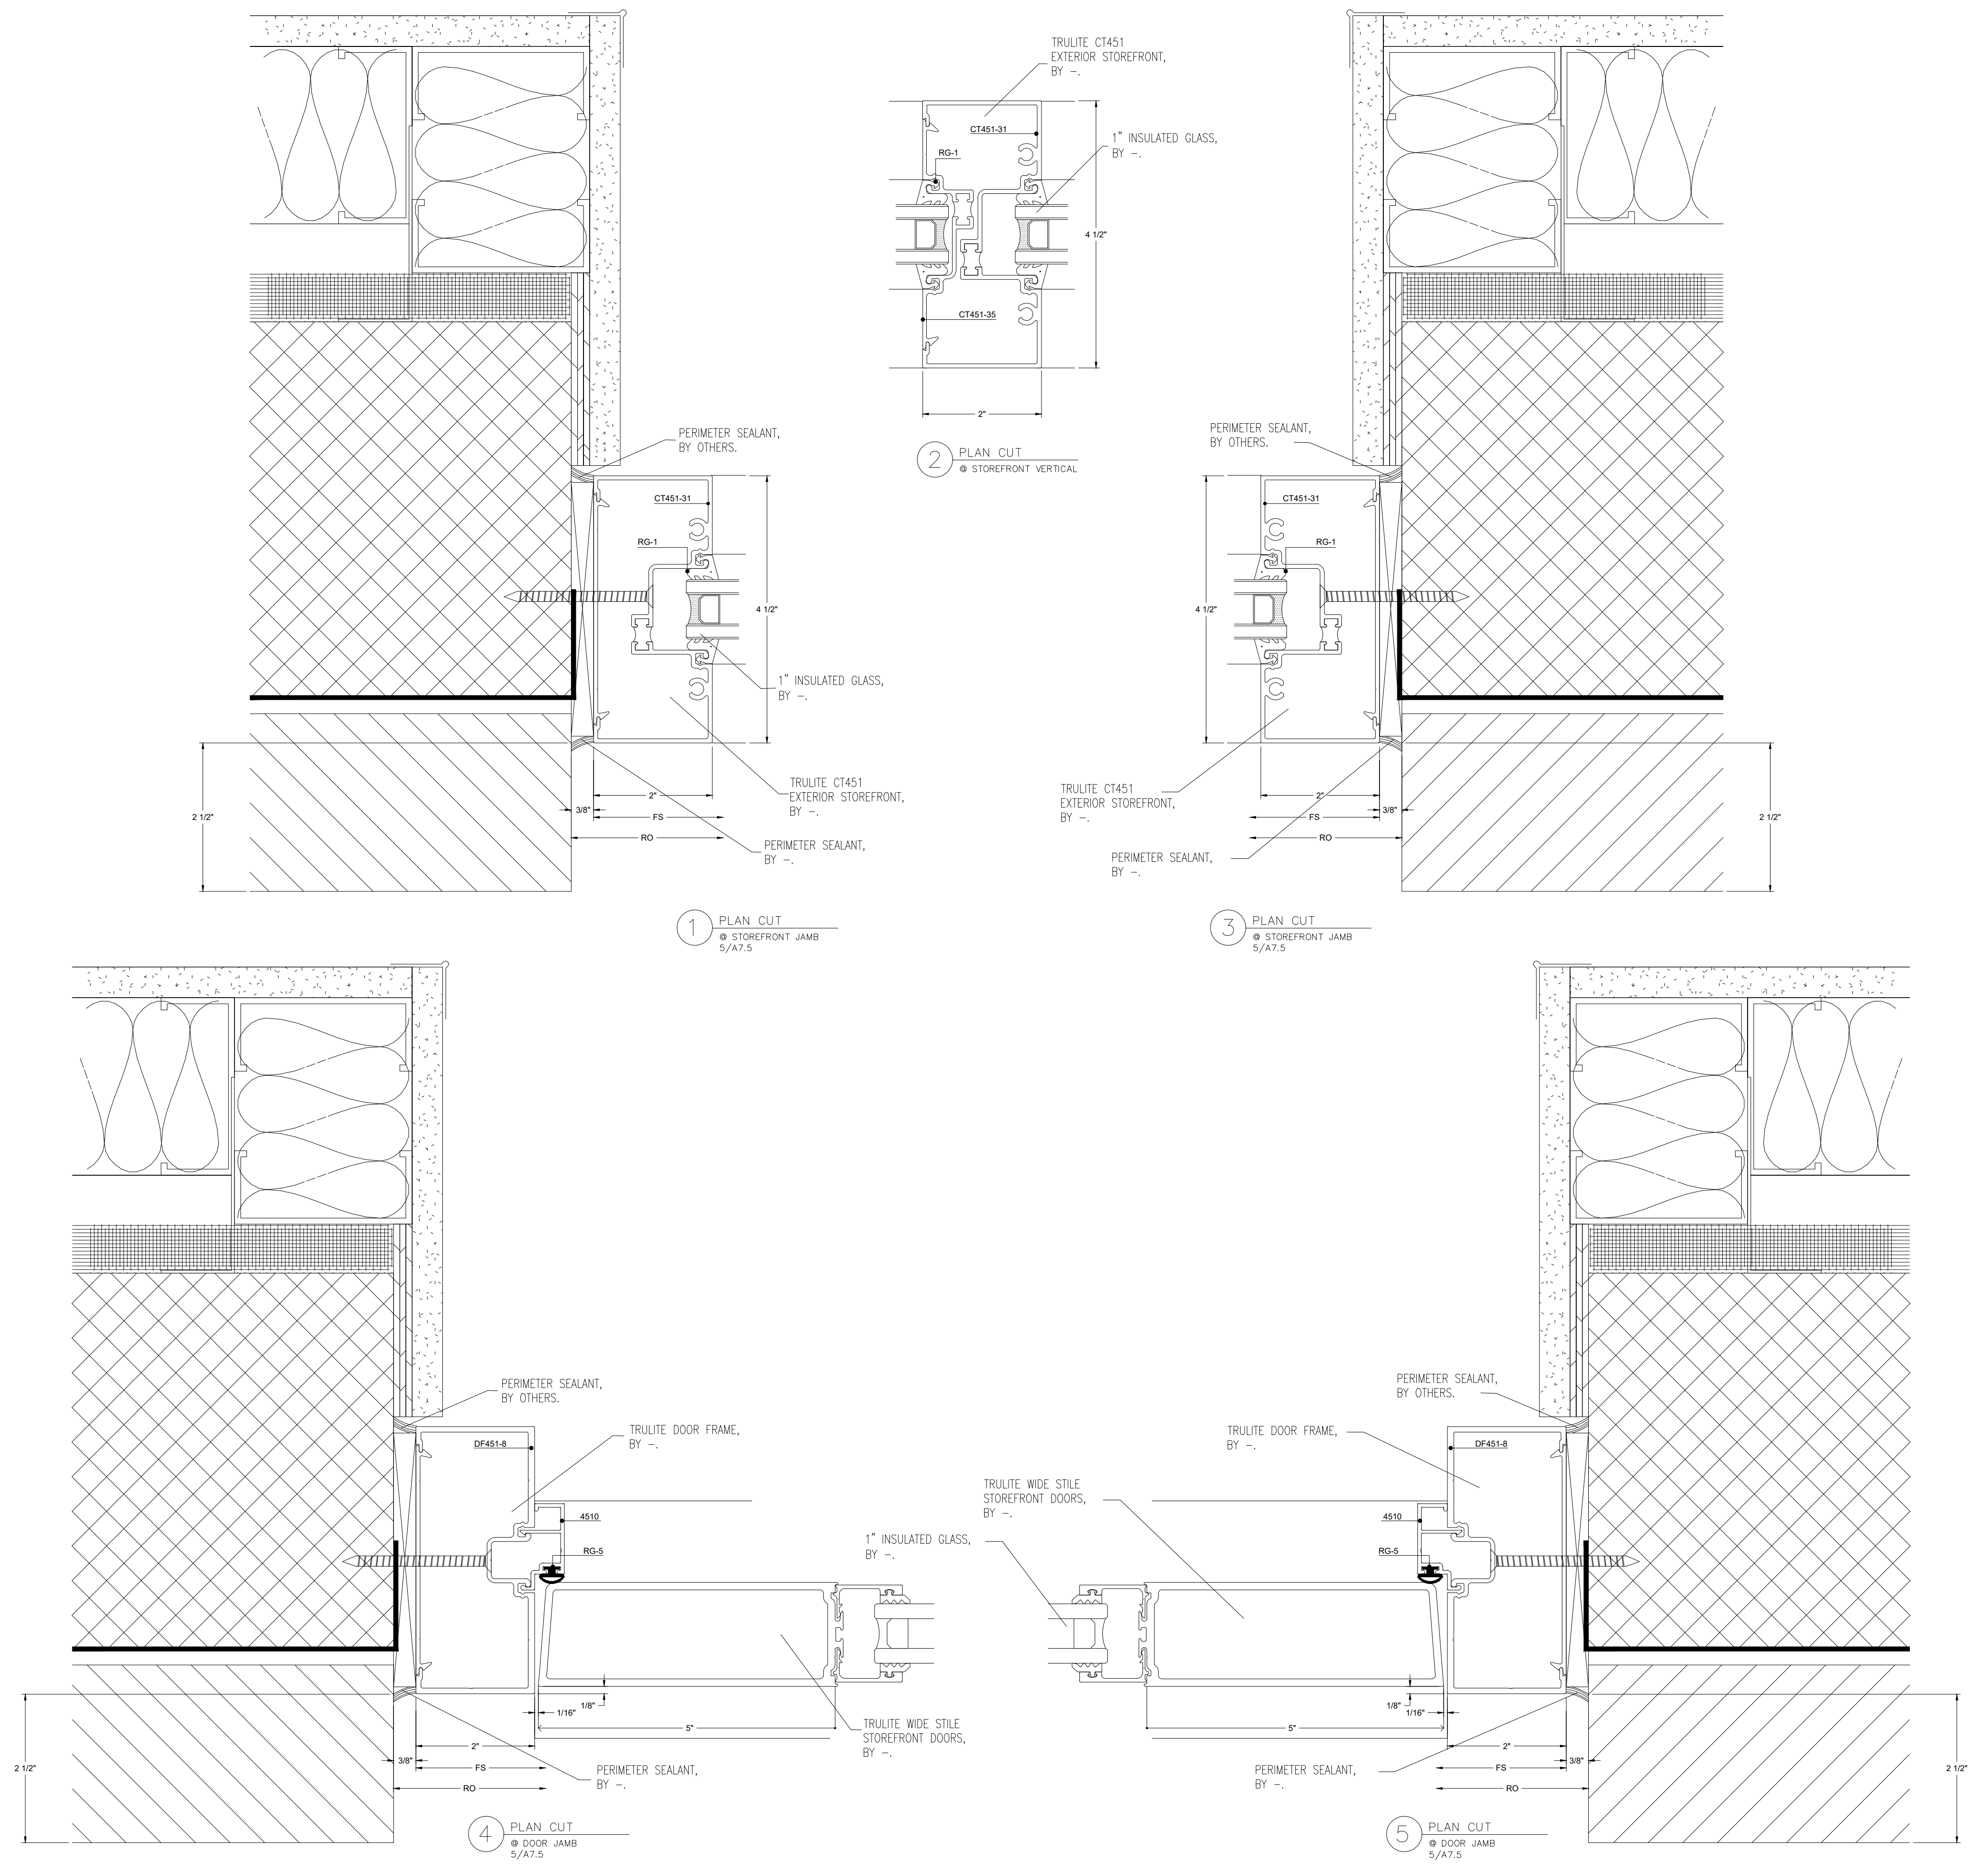

NO.	REVISION/ISSUED	DATE
1	1ST SUBMITTAL	02/06/2020

PROJECT NAME & LOCATION:
SCVEF – OFFICE RENOVATION
 2023 PLATT SPRING ROAD
 WEST COLUMBIA, SC

SHEET TITLE:
DETAILS

GLASS CONTRACTOR:

DRAWN BY:
 KS DRAFTING & DESIGN, LLC
 KYLE SCHNECK
 HARRISBURG, PA 17110
 KYLE@KSDRAFTINGDESIGNLLC.COM
 717-228-7114
 KSDRAFTINGDESIGNLLC.COM

ARCHITECT:


ENGINEER:

DRAWN BY:
BRIAN GANOE

CHECKED & COORDINATED BY:
KYLE SCHNECK

DATE:
02/06/2020

SHEET:
403

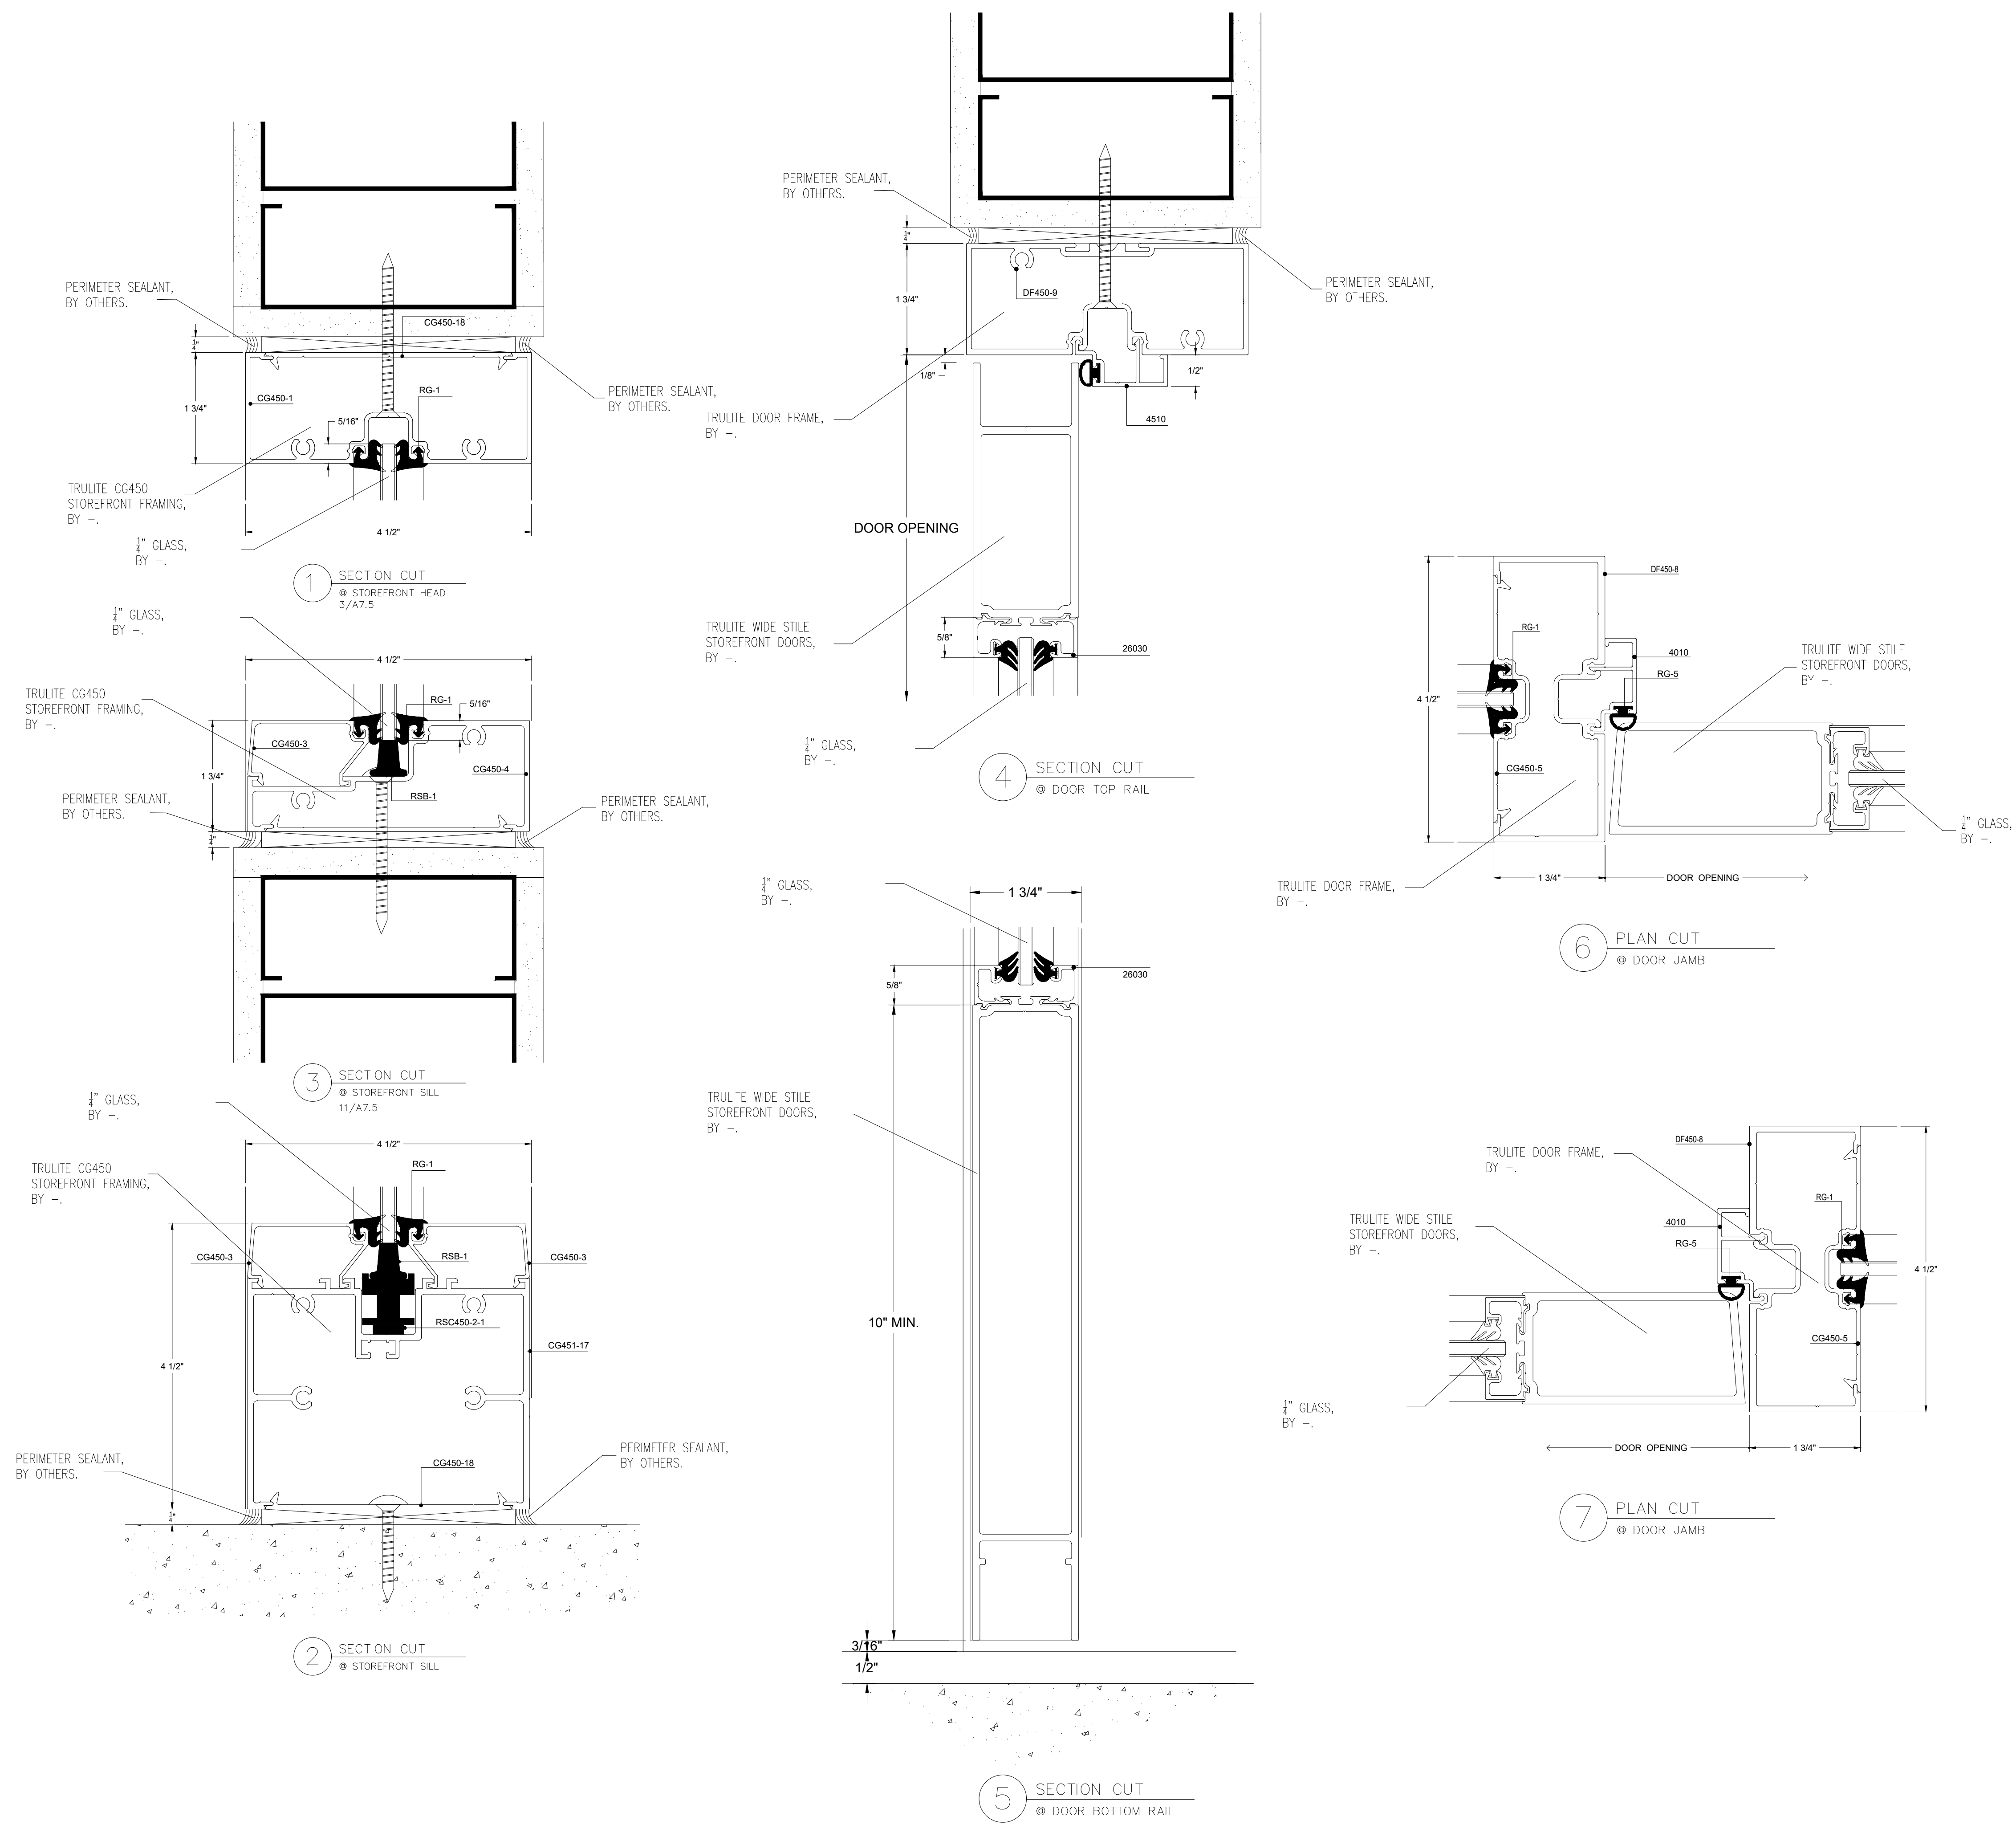

NO.	REVISION/ISSUED	DATE
1	1ST SUBMITTAL	02/06/2020

PROJECT NAME & LOCATION:
SCVEF - OFFICE RENOVATION
 2023 PLATT SPRING ROAD
 WEST COLUMBIA, SC

SHEET TITLE:
DETAILS


GLASS CONTRACTOR:

DRAWN BY:
 KS DRAFTING & DESIGN, LLC
 KYLE SCHNECK
 HARRISBURG, PA 17110
 KYLE@KSDRAFTINGDESIGNLLC.COM
 717-228-7114
 KSDRAFTINGDESIGNLLC.COM


ARCHITECT:

ENGINEER:


DRAWN BY: BRIAN GANOE	SHEET: 404
CHECKED & COORDINATED BY: KYLE SCHNECK	DATE: 02/06/2020

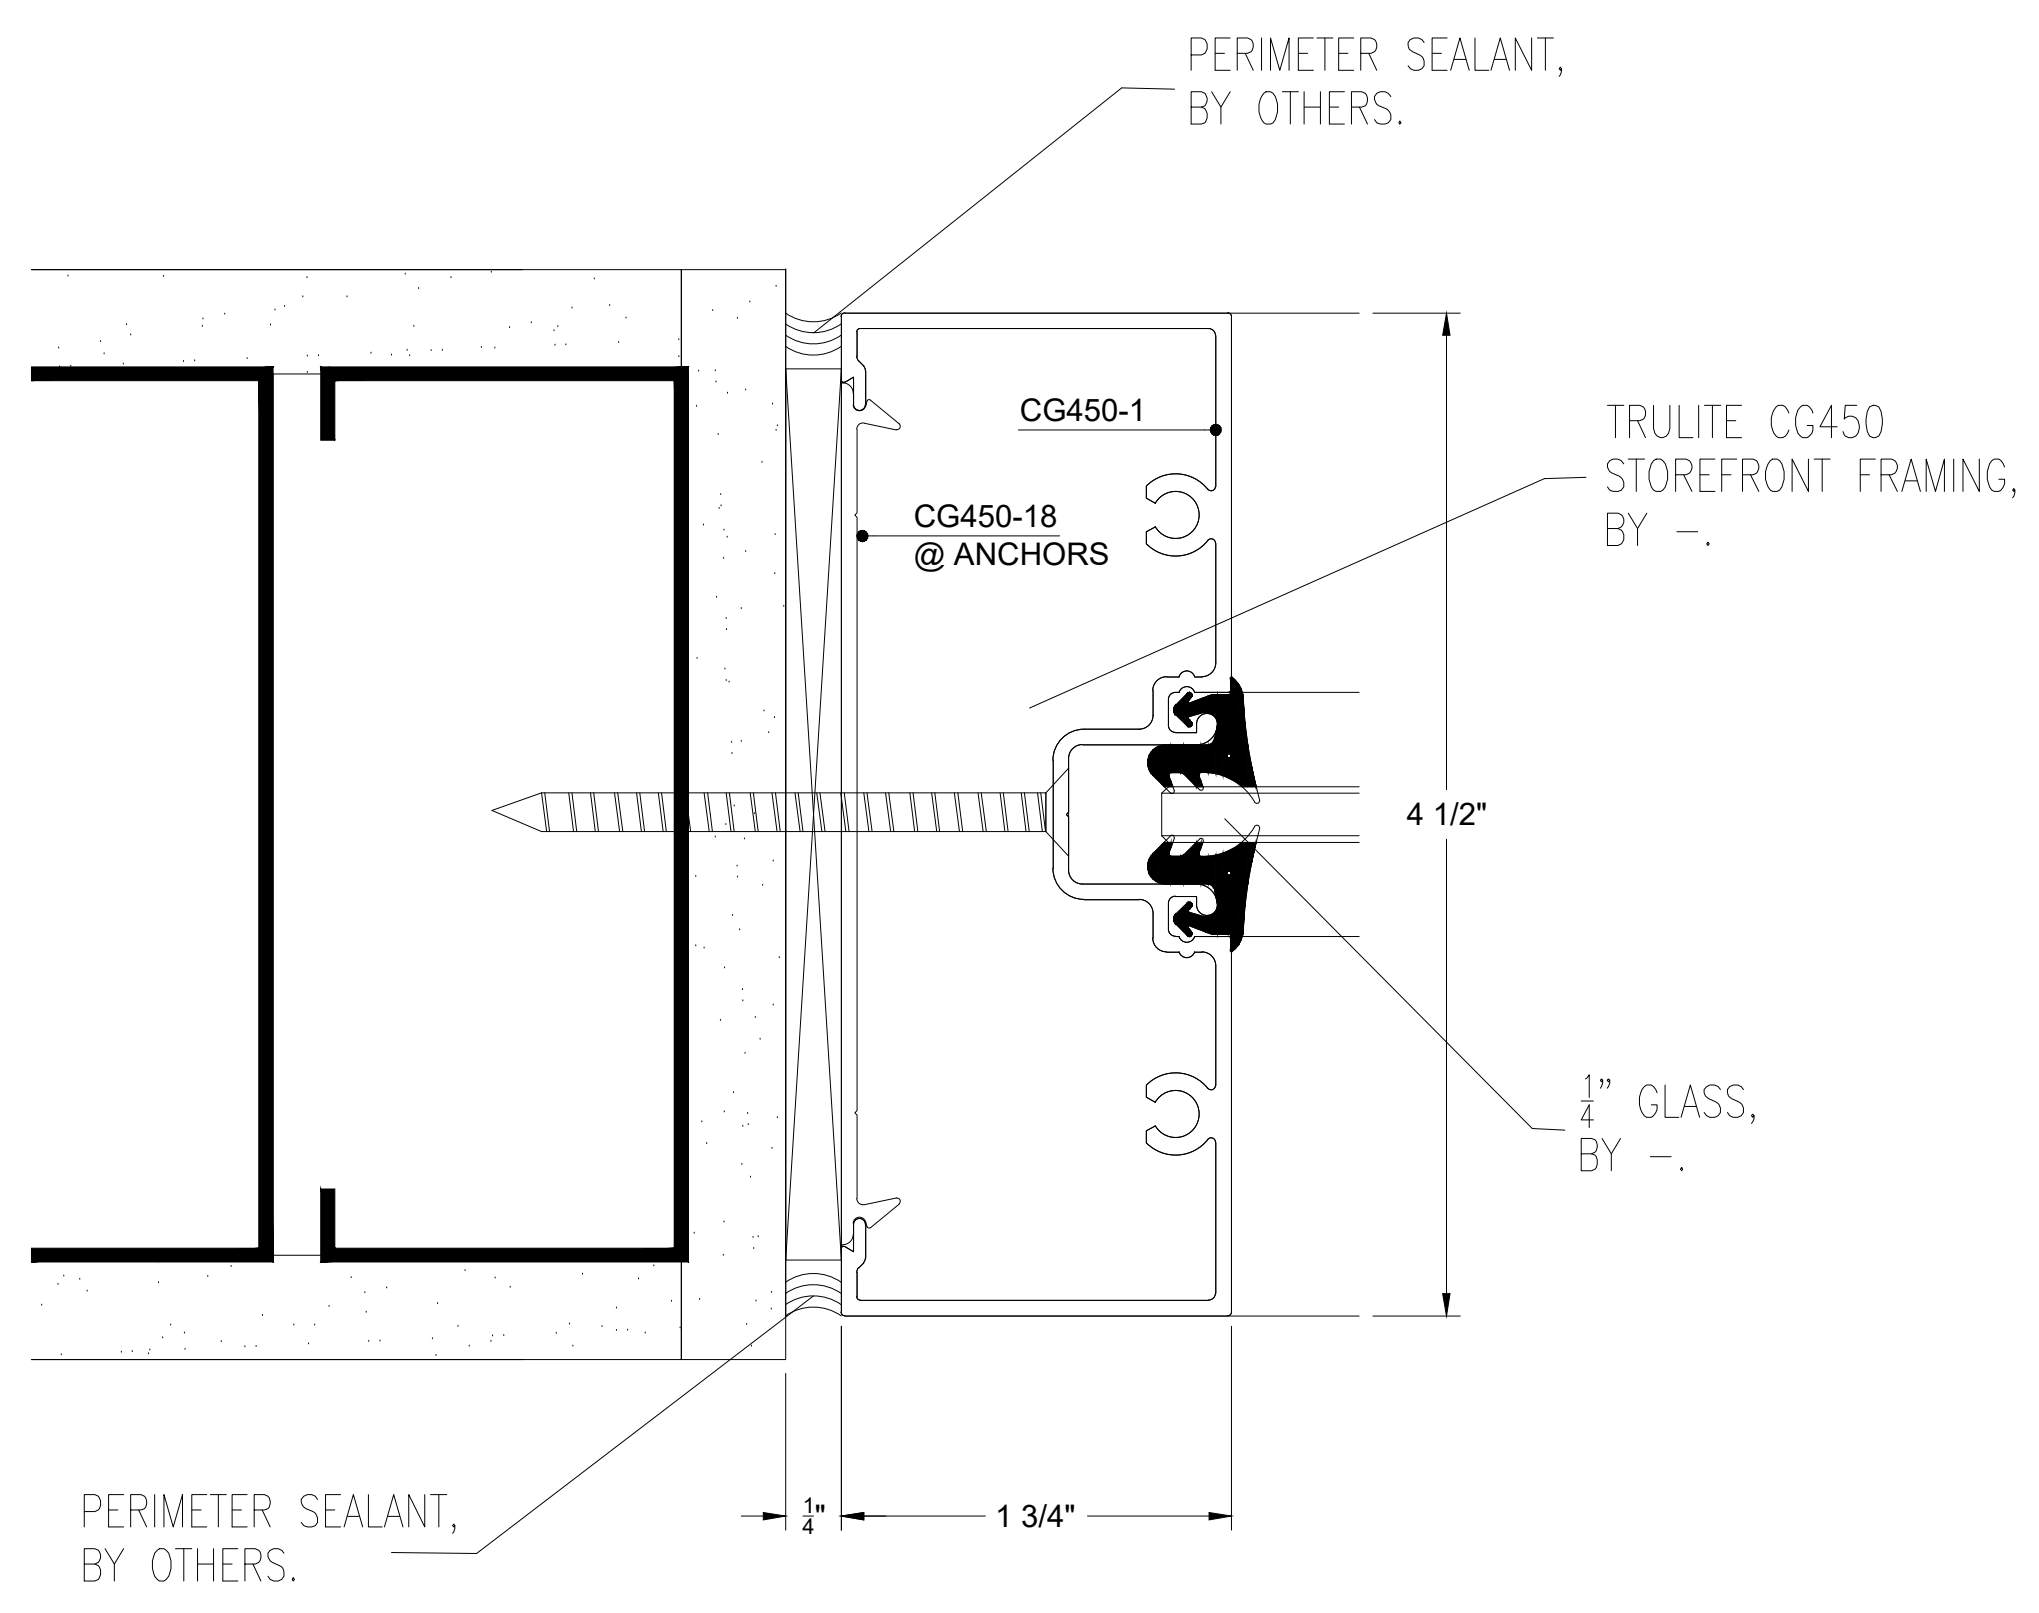


1 PLAN CUT
 @ STOREFRONT JAMB
 7/A7.5

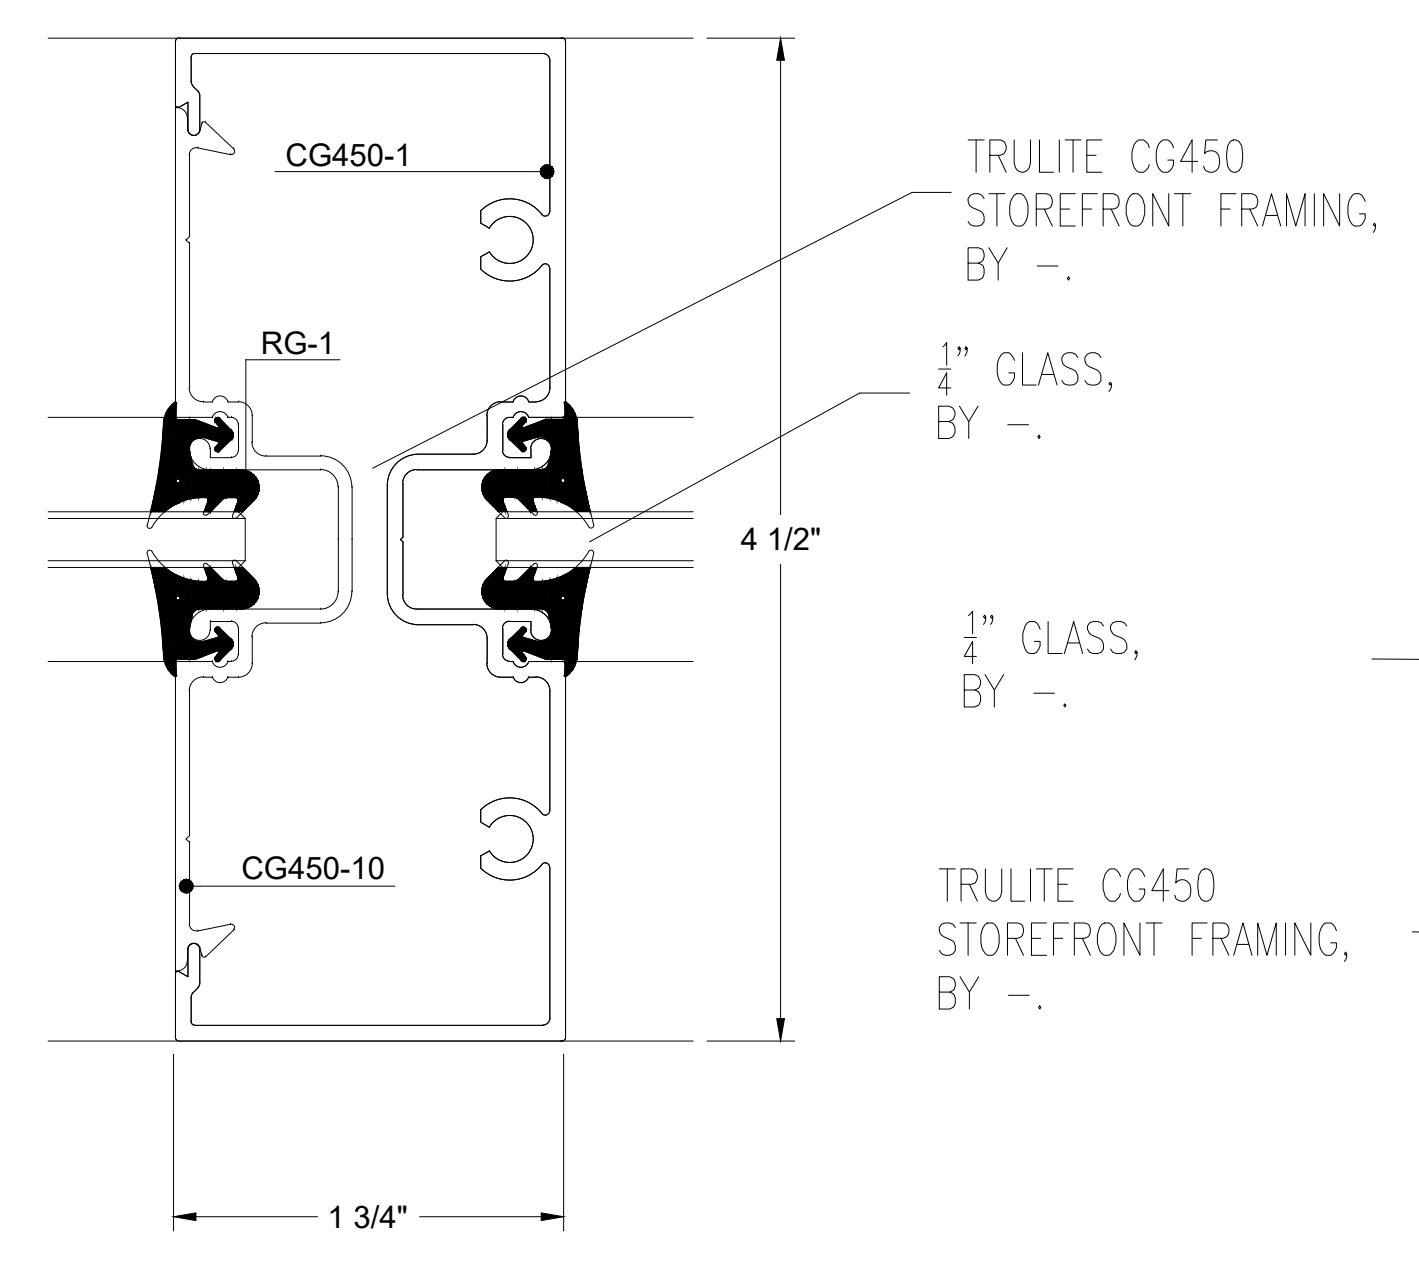

2 PLAN CUT
 @ STOREFRONT VERTICAL

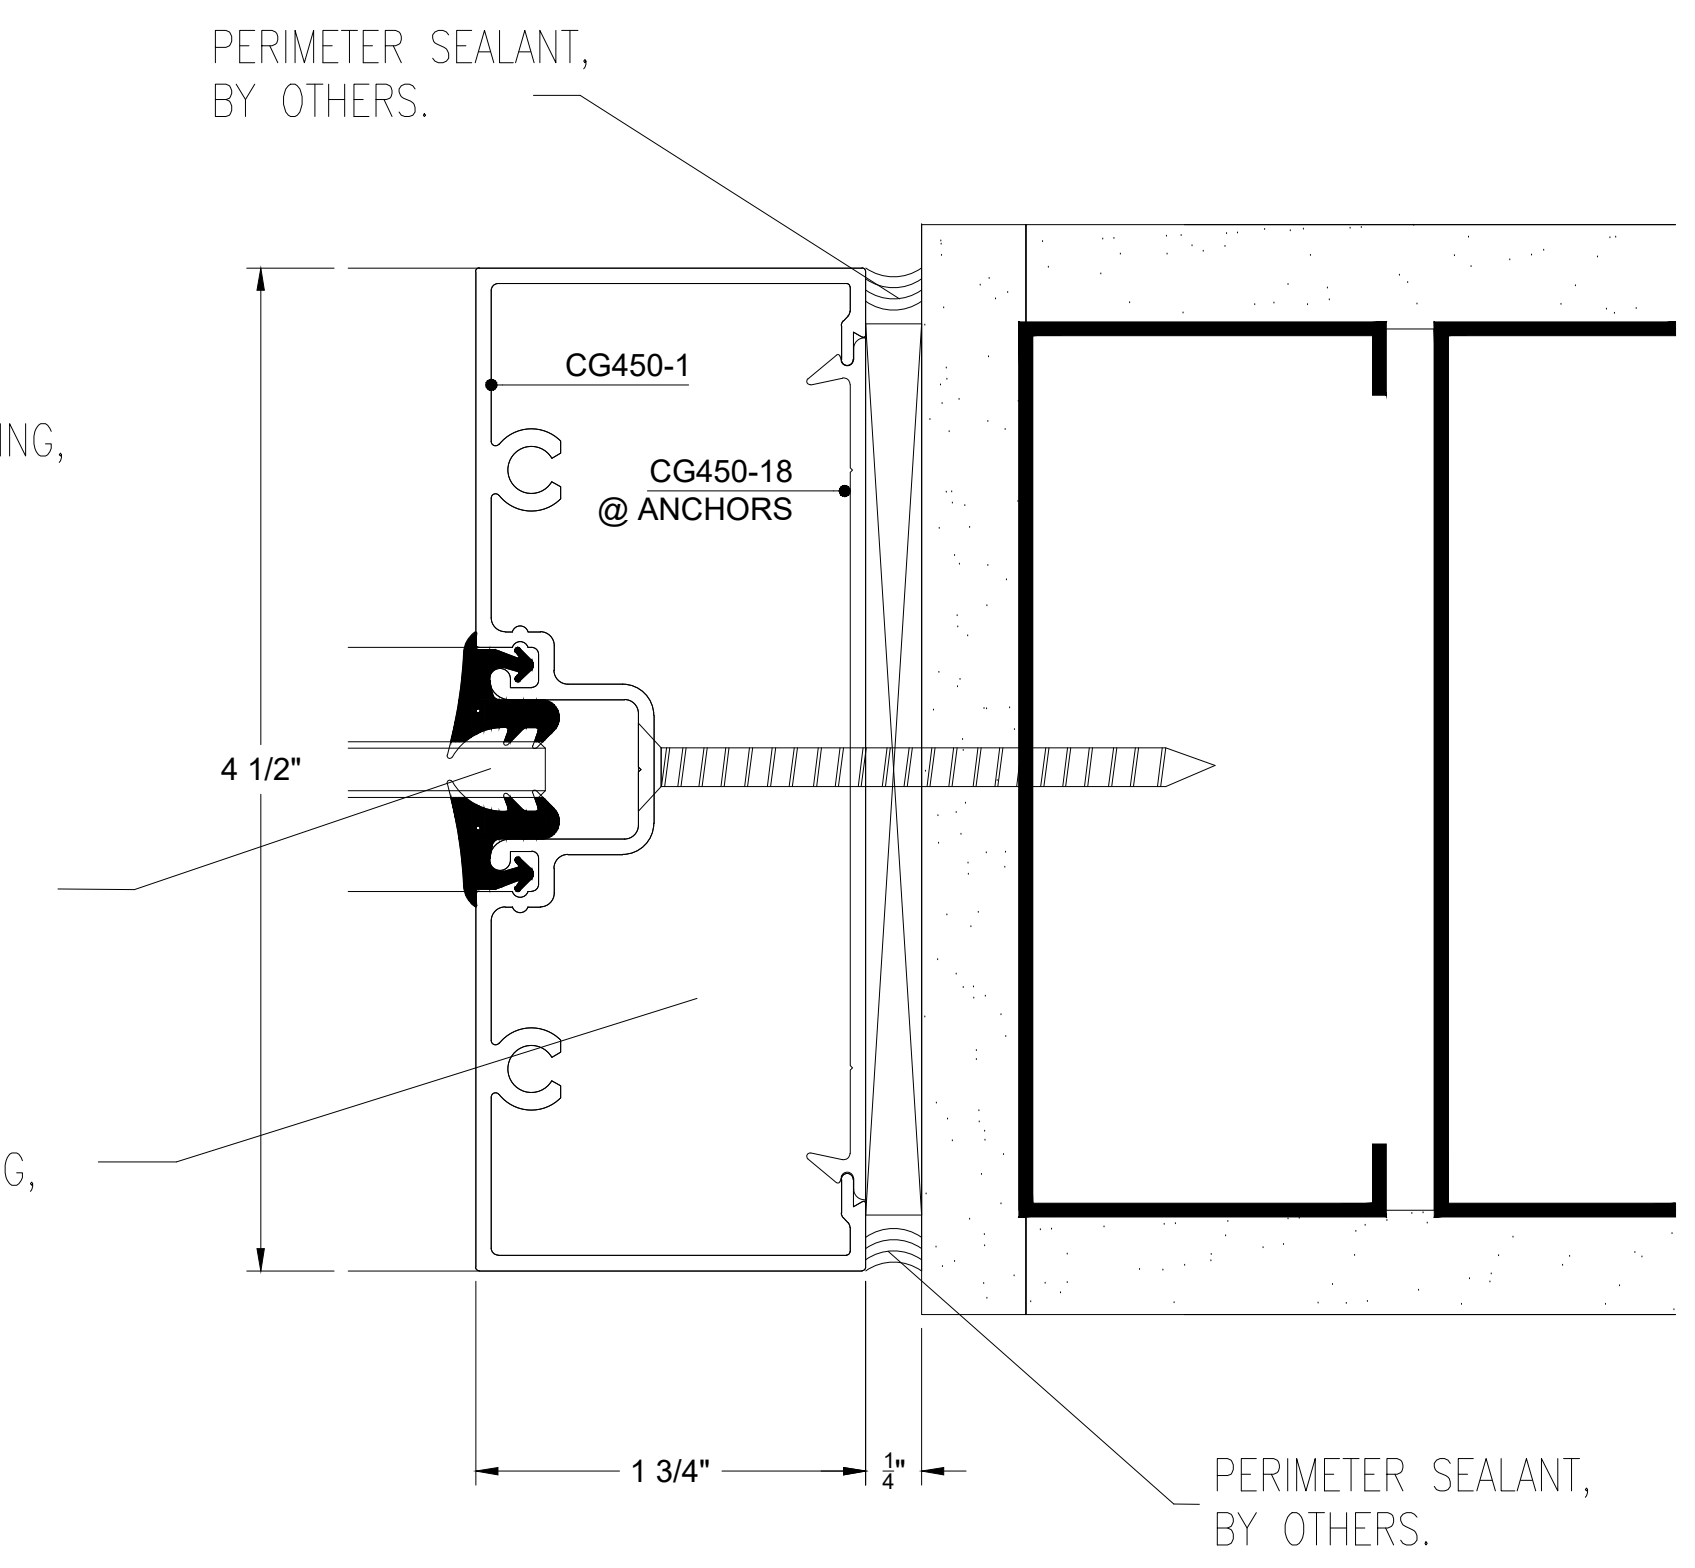

3 PLAN CUT
 @ STOREFRONT JAMB
 7/A7.5

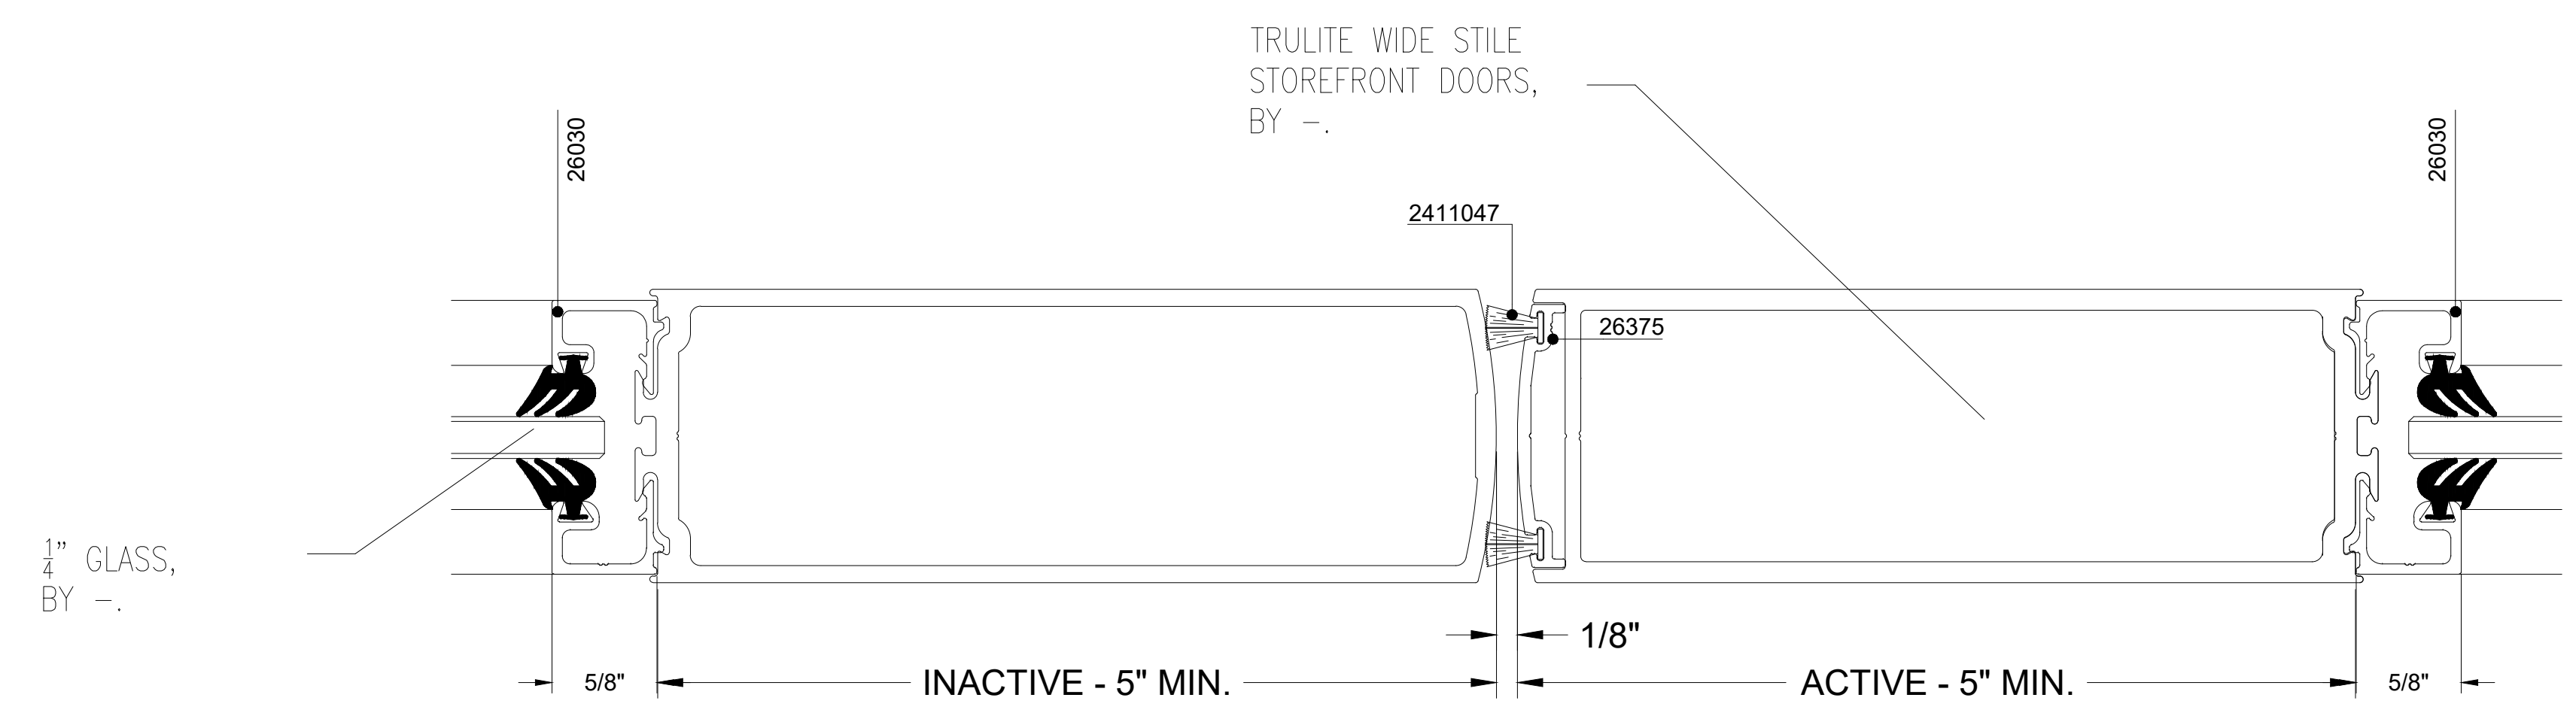

4 PLAN CUT
 @ MEETING OF DOORS